

INDUSTRIAL DEVELOPMENT

LOT 4, BRINGELLY ROAD, LEPPINGTON, SYDNEY



THIS SET OF SIGNED PLANS AND SPECIFICATIONS AND THE COPYRIGHT THEREON ARE THE PROPERTY OF THE ARCHITECTS AND SHALL NOT BE REPRODUCED OR COPIED WHOLLY OR IN PART WITHOUT THE WRITTEN PERMISSION OF THE ARCHITECTS.

THIS DOCUMENT NOT TO BE USED FOR CONSTRUCTION UNLESS SIGNED & ISSUED FOR CONSTRUCTION.




TITLE				
SITE PLAN				
DATE	SCALE	PROJECT NO.	DWG NO.	REVISION
03/02/2021	1 : 500 @ A1	20245	DA101	F

REVISION	DATE	DESCRIPTION
F	03/02/2021	MEZZANINE, COOLROOM, FREEZER, PUMP ROOM ADDED, GUARDHOUSE LAYOUT ADJUSTED
E	16/11/2020	SPOTTED AREAS
D	12/11/2020	ISSUED FOR INFORMATION
C	11/11/2020	ISSUED FOR DA
B	26/09/2020	ISSUED FOR DA
A	14/09/2020	ISSUED FOR DA
#		DESCRIPTION


CLIENT	DATE



SBA ARCHITECTS
 Commercial, Industrial, Residential, Social, Planning Design
 Phone: 02 9229 1188 www.sbaarchitect.com.au

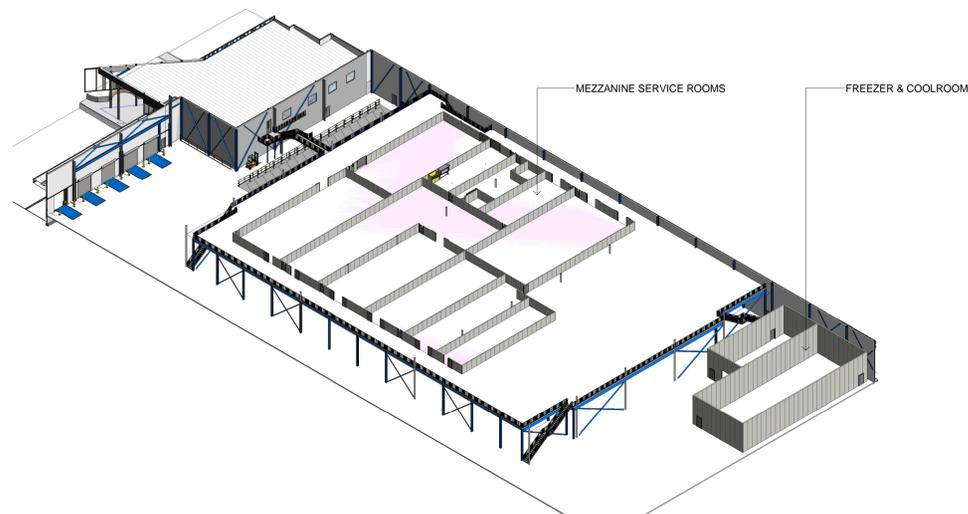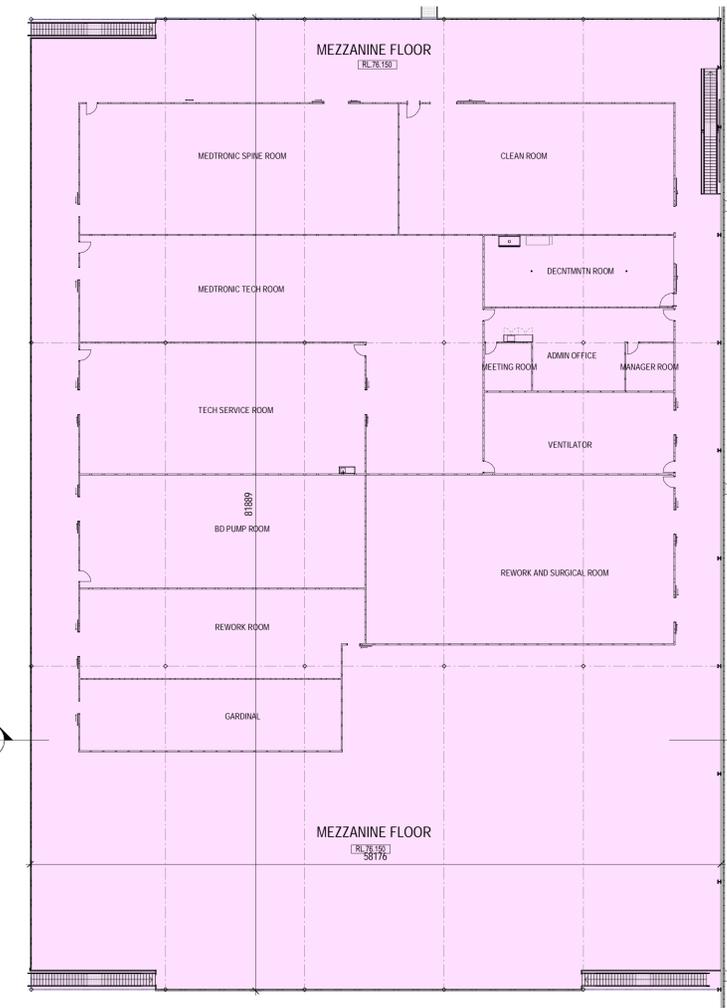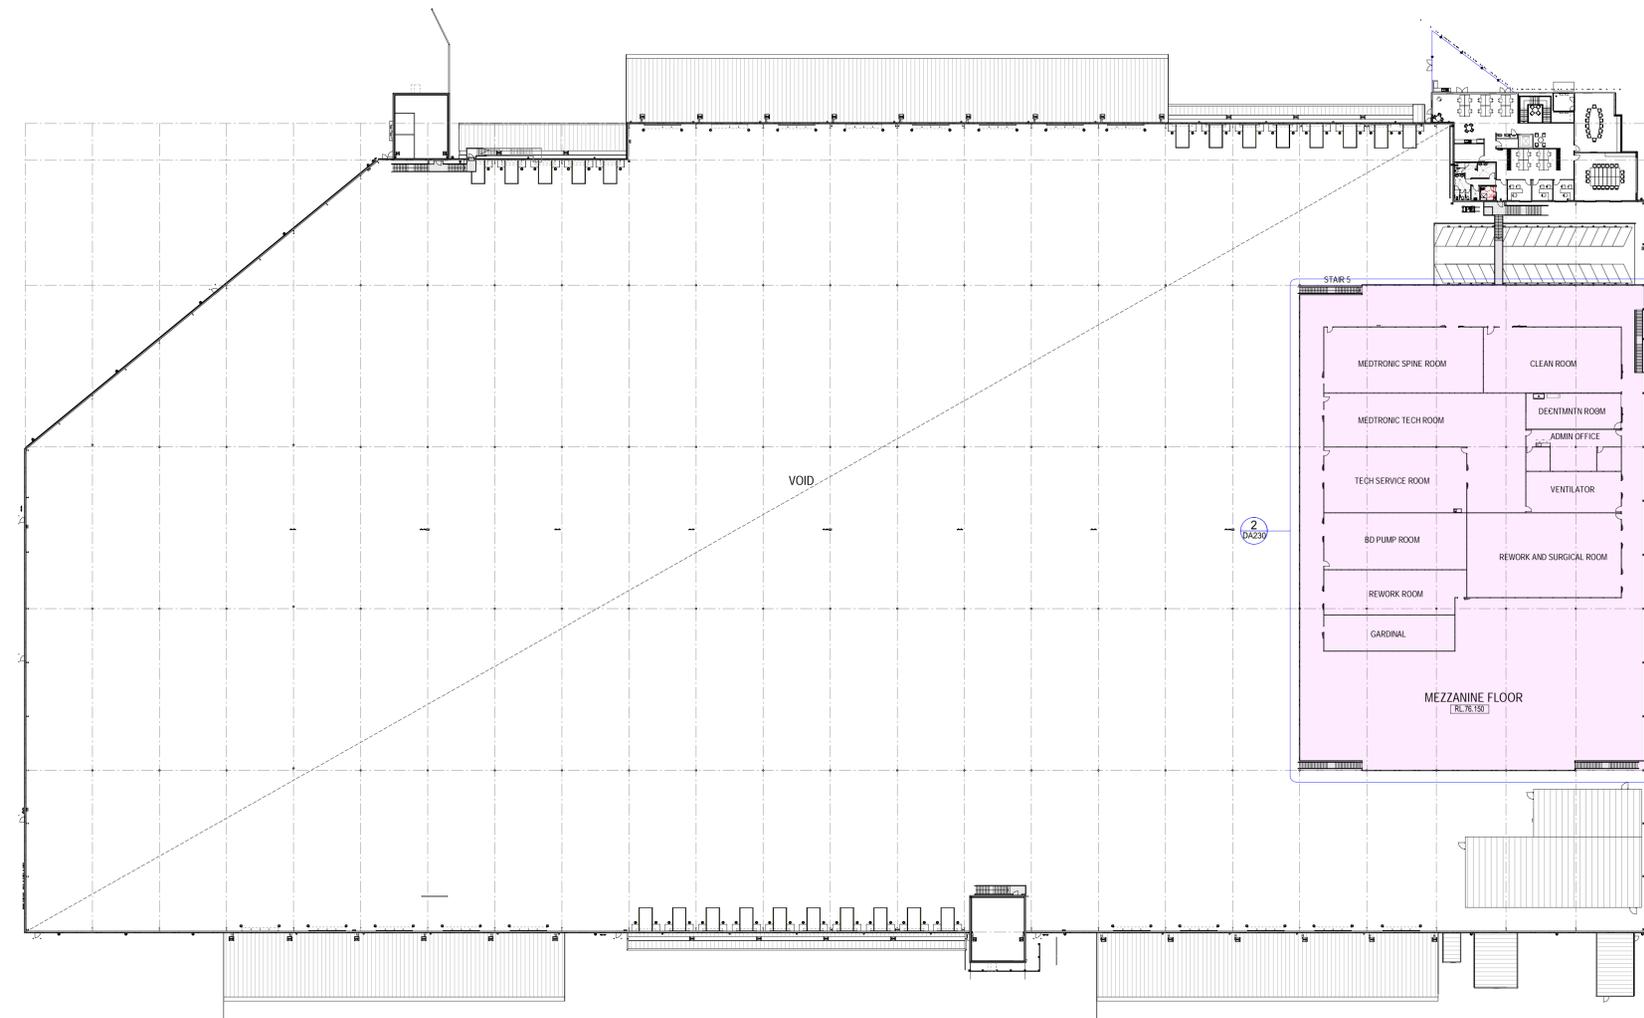

2 MEZZANINE FLOOR PLAN 1:250
DA230

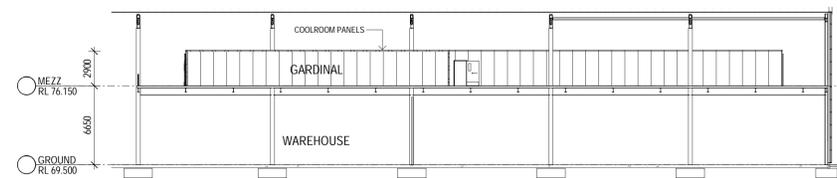

3 MEZZ SECTION 1:250
354

1 MEZZANINE 1:500
301

4 AXONOMETRIC - MEZZANINE

INDUSTRIAL DEVELOPMENT
LOT 4, BRINGELLY ROAD, LEPPINGTON, SYDNEY



THIS SET OF SIGNS, PLANS & SPECIFICATIONS AND THE COPYRIGHT THEREIN ARE THE PROPERTY OF THE ARCHITECT AND SHALL NOT BE USED, REPRODUCED OR COPIED WHOLLY OR IN PART WITHOUT THE WRITTEN PERMISSION OF THE ARCHITECT.

EXCEEDING DIMENSIONS TO BE USED IN PREFERENCE TO SCALING. ALL DIMENSIONS TO BE CHECKED ON SITE.

THIS DOCUMENT NOT TO BE USED FOR CONSTRUCTION UNLESS SIGNED & ISSUED FOR CONSTRUCTION.

TITLE			
MEZZ FLOOR PLAN & SECTION			
DATE	SCALE	PROJECT NO.	DWG NO.
03/02/2021	As indicated @ A1	20245	DA230
REVISION			
A			