


NOTE:  
SITE CONDITIONS ARE BASED ON SURVEY:  
SY073106 Cadence WSPT Eastern Creek survey rev 26 June  
2012.dwg  
BOUNDARIES ARE BASED ON SUBDIVISION PLAN:  
SY073106 WSPT Eastern Creek PROPOSED SUBDIV AMD7c July  
2014.pdf

#### LOT 2 GFA

circulation	1684 m <sup>2</sup>
gym	392 m <sup>2</sup>
medical	541 m <sup>2</sup>
other	526 m <sup>2</sup>
retail	8296 m <sup>2</sup>
TOTAL	11438 m <sup>2</sup>

#### LOT 2 PARKING

STAGE 1	
DISABLED	10
LOADING	1
PICK-UP	2
RETAIL CLASS 3A	419
TOTAL	432

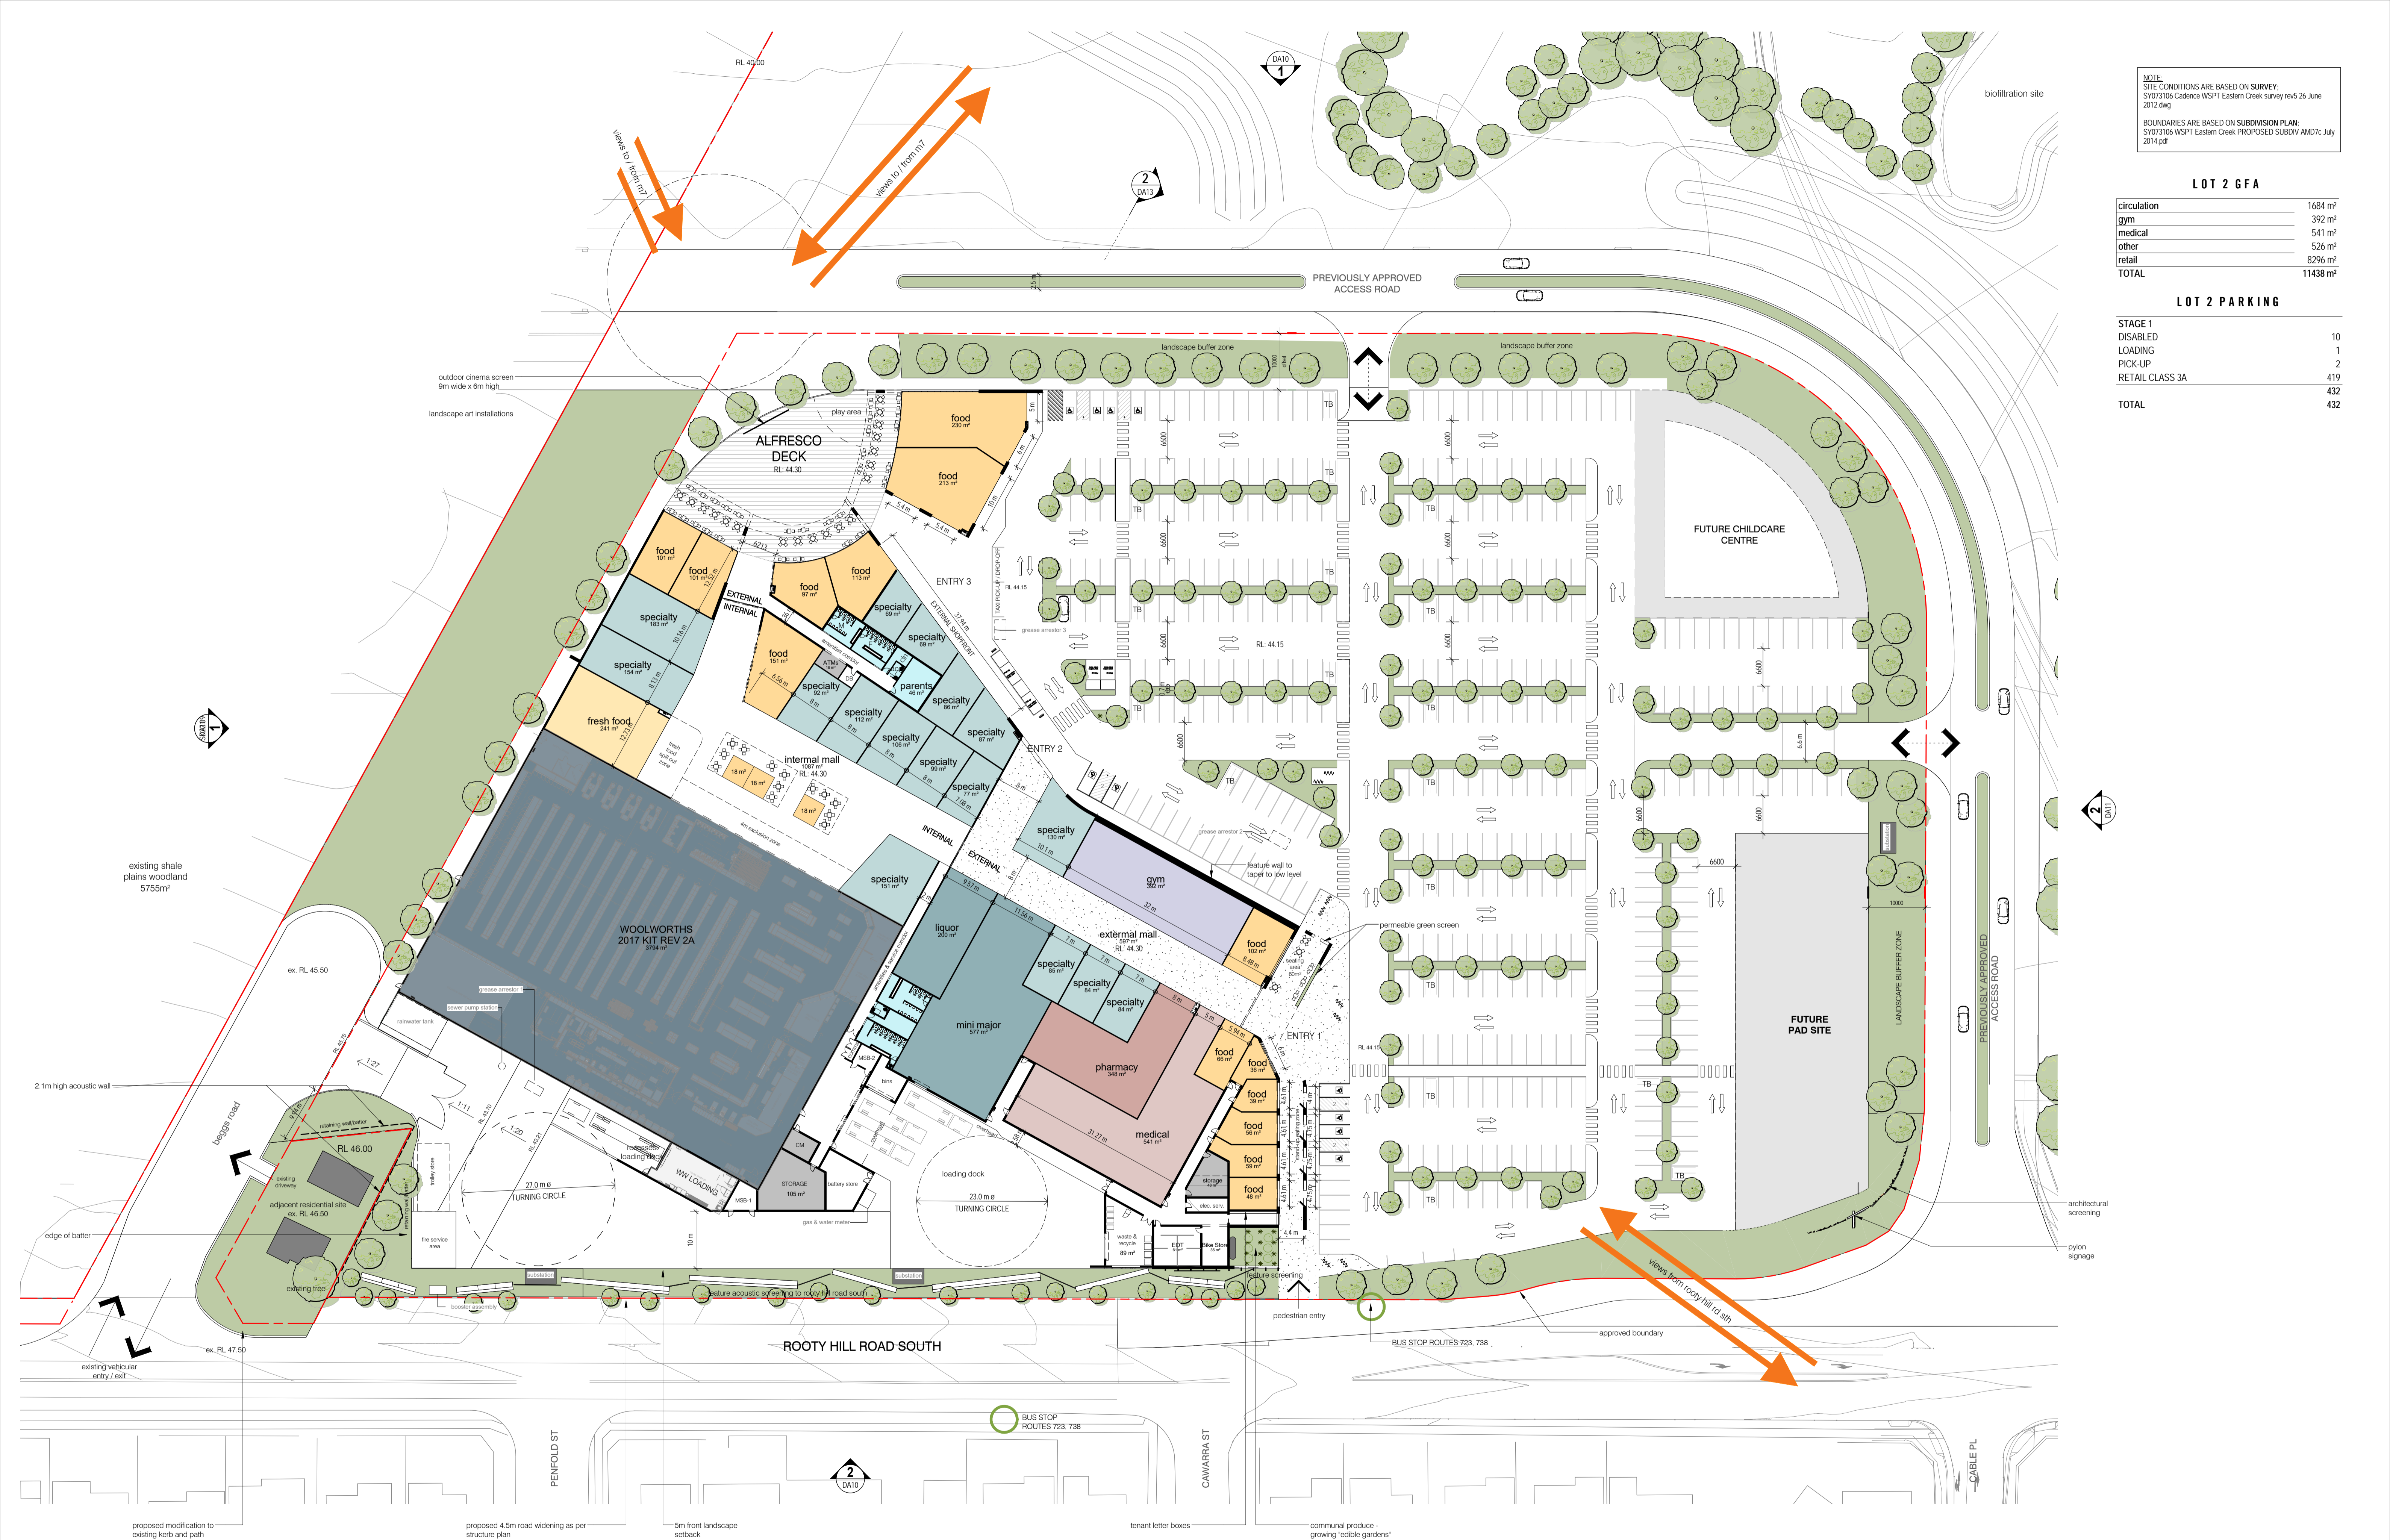

PROPOSED STAGE 1 PLAN 1 : 500

"A place where people can be proud of  
and feel completely comfortable".

#### D.A. ISSUE

job no. 2015-088

drawing no. DA05


issue A

scale @ A1

drawn TL

1 : 500

All dimensions in millimetres unless noted otherwise.  
Ground levels from AHD. Elevation dimensions take precedence.  
This drawing and its contents are subject to copyright laws and provisions.  
Do not reproduce in whole or part without approval. Copyright

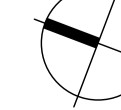

client Frasers Property

project - address EASTERN CREEK RC  
NSW 2766

drawing title PROPOSED SITE PLAN -  
STAGE 1

MELBOURNE  
SYDNEY  
PERTH

1800 422 533

i2c  
i2c.COM.AU

8/05/2017 6:44:17 PM