

# MAINSBRIDGE SSP


	NO	SHEET NAME
	01 DA00.00	COVER SHEET
	01 DA01.01	SITE PLAN - EXISTING
	01 DA01.02	SITE PLAN - PROPOSED
	01 DA02.01	SHADOW DIAGRAMS (REFER TO URBAN DESIGN REPORT
	01 DA04.00	SITE SECTIONS FOR SITE ANALYSIS)
	01 DA10.01	STREET VIEWS 1
	01 DA10.02	STREET VIEWS 2
	A01 DA03.01	ADMIN AND HALL FLOOR PLAN - GROUND
	A01 DA03.02	ADMIN AND HALL FLOOR PLAN - LEVEL 1
	A01 DA03.03	ADMIN AND HALL FLOOR PLAN - ROOF
	A01 DA06.01	ADMIN AND HALL ELEVATIONS 1
	A01 DA06.02	ADMIN AND HALL ELEVATIONS 2
	A01 DA06.03	ADMIN AND HALL SECTIONS
	A01 DA10.01	ADMIN AND HALL PERSPECTIVES
	B01a DA03.01	FLOOR PLAN - GROUND
	B01a DA03.03	FLOOR PLAN - ROOF
	B01a DA06.01	ELEVATIONS
	B01a DA06.03	SECTIONS
	B01a DA10.01	PERSPECTIVES
	B01b DA03.01	FLOOR PLAN - GROUND
	B01b DA03.02	FLOOR PLAN - LEVEL 1
	B01b DA03.03	FLOORPLAN - ROOF
	B01b DA06.01	ELEVATIONS
	B01b DA06.03	SECTIONS
	B01b DA06.04	SECTIONS 2
	B01b DA10.01	PERSPECTIVES
	P01 DA02.01	FLOORPLAN - GROUND
	P01 DA02.02	FLOORPLAN - ROOF
	P01 DA06.01	ELEVATIONS
	P01 DA06.03	SECTIONS

SITE INFORMATION ONLY :  
SURVEY 1  
SURVEY 2  
SURVEY 3  
SURVEY 4  
SURVEY 5



1	SSDA SUBMISSION	22/11/17
Rev	Description	Date

## STATE SIGNIFICANT DEVELOPMENT APPLICATION

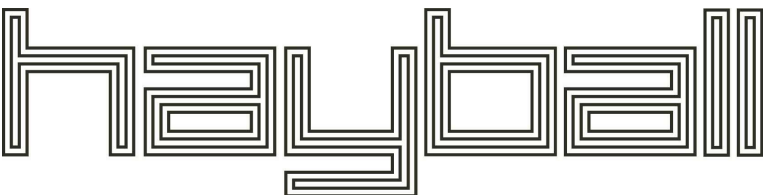

**Melbourne**  
4/135 Sturt Street Southbank, Victoria Australia 3006  
T 0+61 3 9699 3644  
www.hayball.com.au

**Sydney**  
7/1/26-32 Pirrama Road, Pyrmont NSW 2009  
T +61 2 9660 9329

**Brisbane**  
Level 12, 324 Queen Street, Brisbane Qld 4000  
T +61 7 3211 9821

**NSW Nominated Architects:**  
Tom Jordan 7521, Richard Leonard 7522, David Tordoff 8028  
ABN 84 006 394 261

Bidders/Contractors shall verify job dimensions before any job commences. Figured dimensions shall take precedence over scaled work. Work shall also conform to the specification, other drawings and job dimensions. All shop drawings shall be submitted to the Architect/Consultant and manufacturers shall not commence prior to the return of inspected shop drawings signed by the Architect/Consultant. © Copyright 2008 All rights reserved.

Client:



### Mainsbridge SSP


95 Lawrence Hargrave Rd, Warwick Farm  
NSW 2170

#### DRAWING TITLE COVER SHEET

DRAWN BY MD  
CHECKED CS  
DATE PRINTED 4/12/2017 3:39:39 PM  
SCALE @A1

PROJECT NUMBER	DWG NO	REVISION
2141.01	01.DA00.00	1



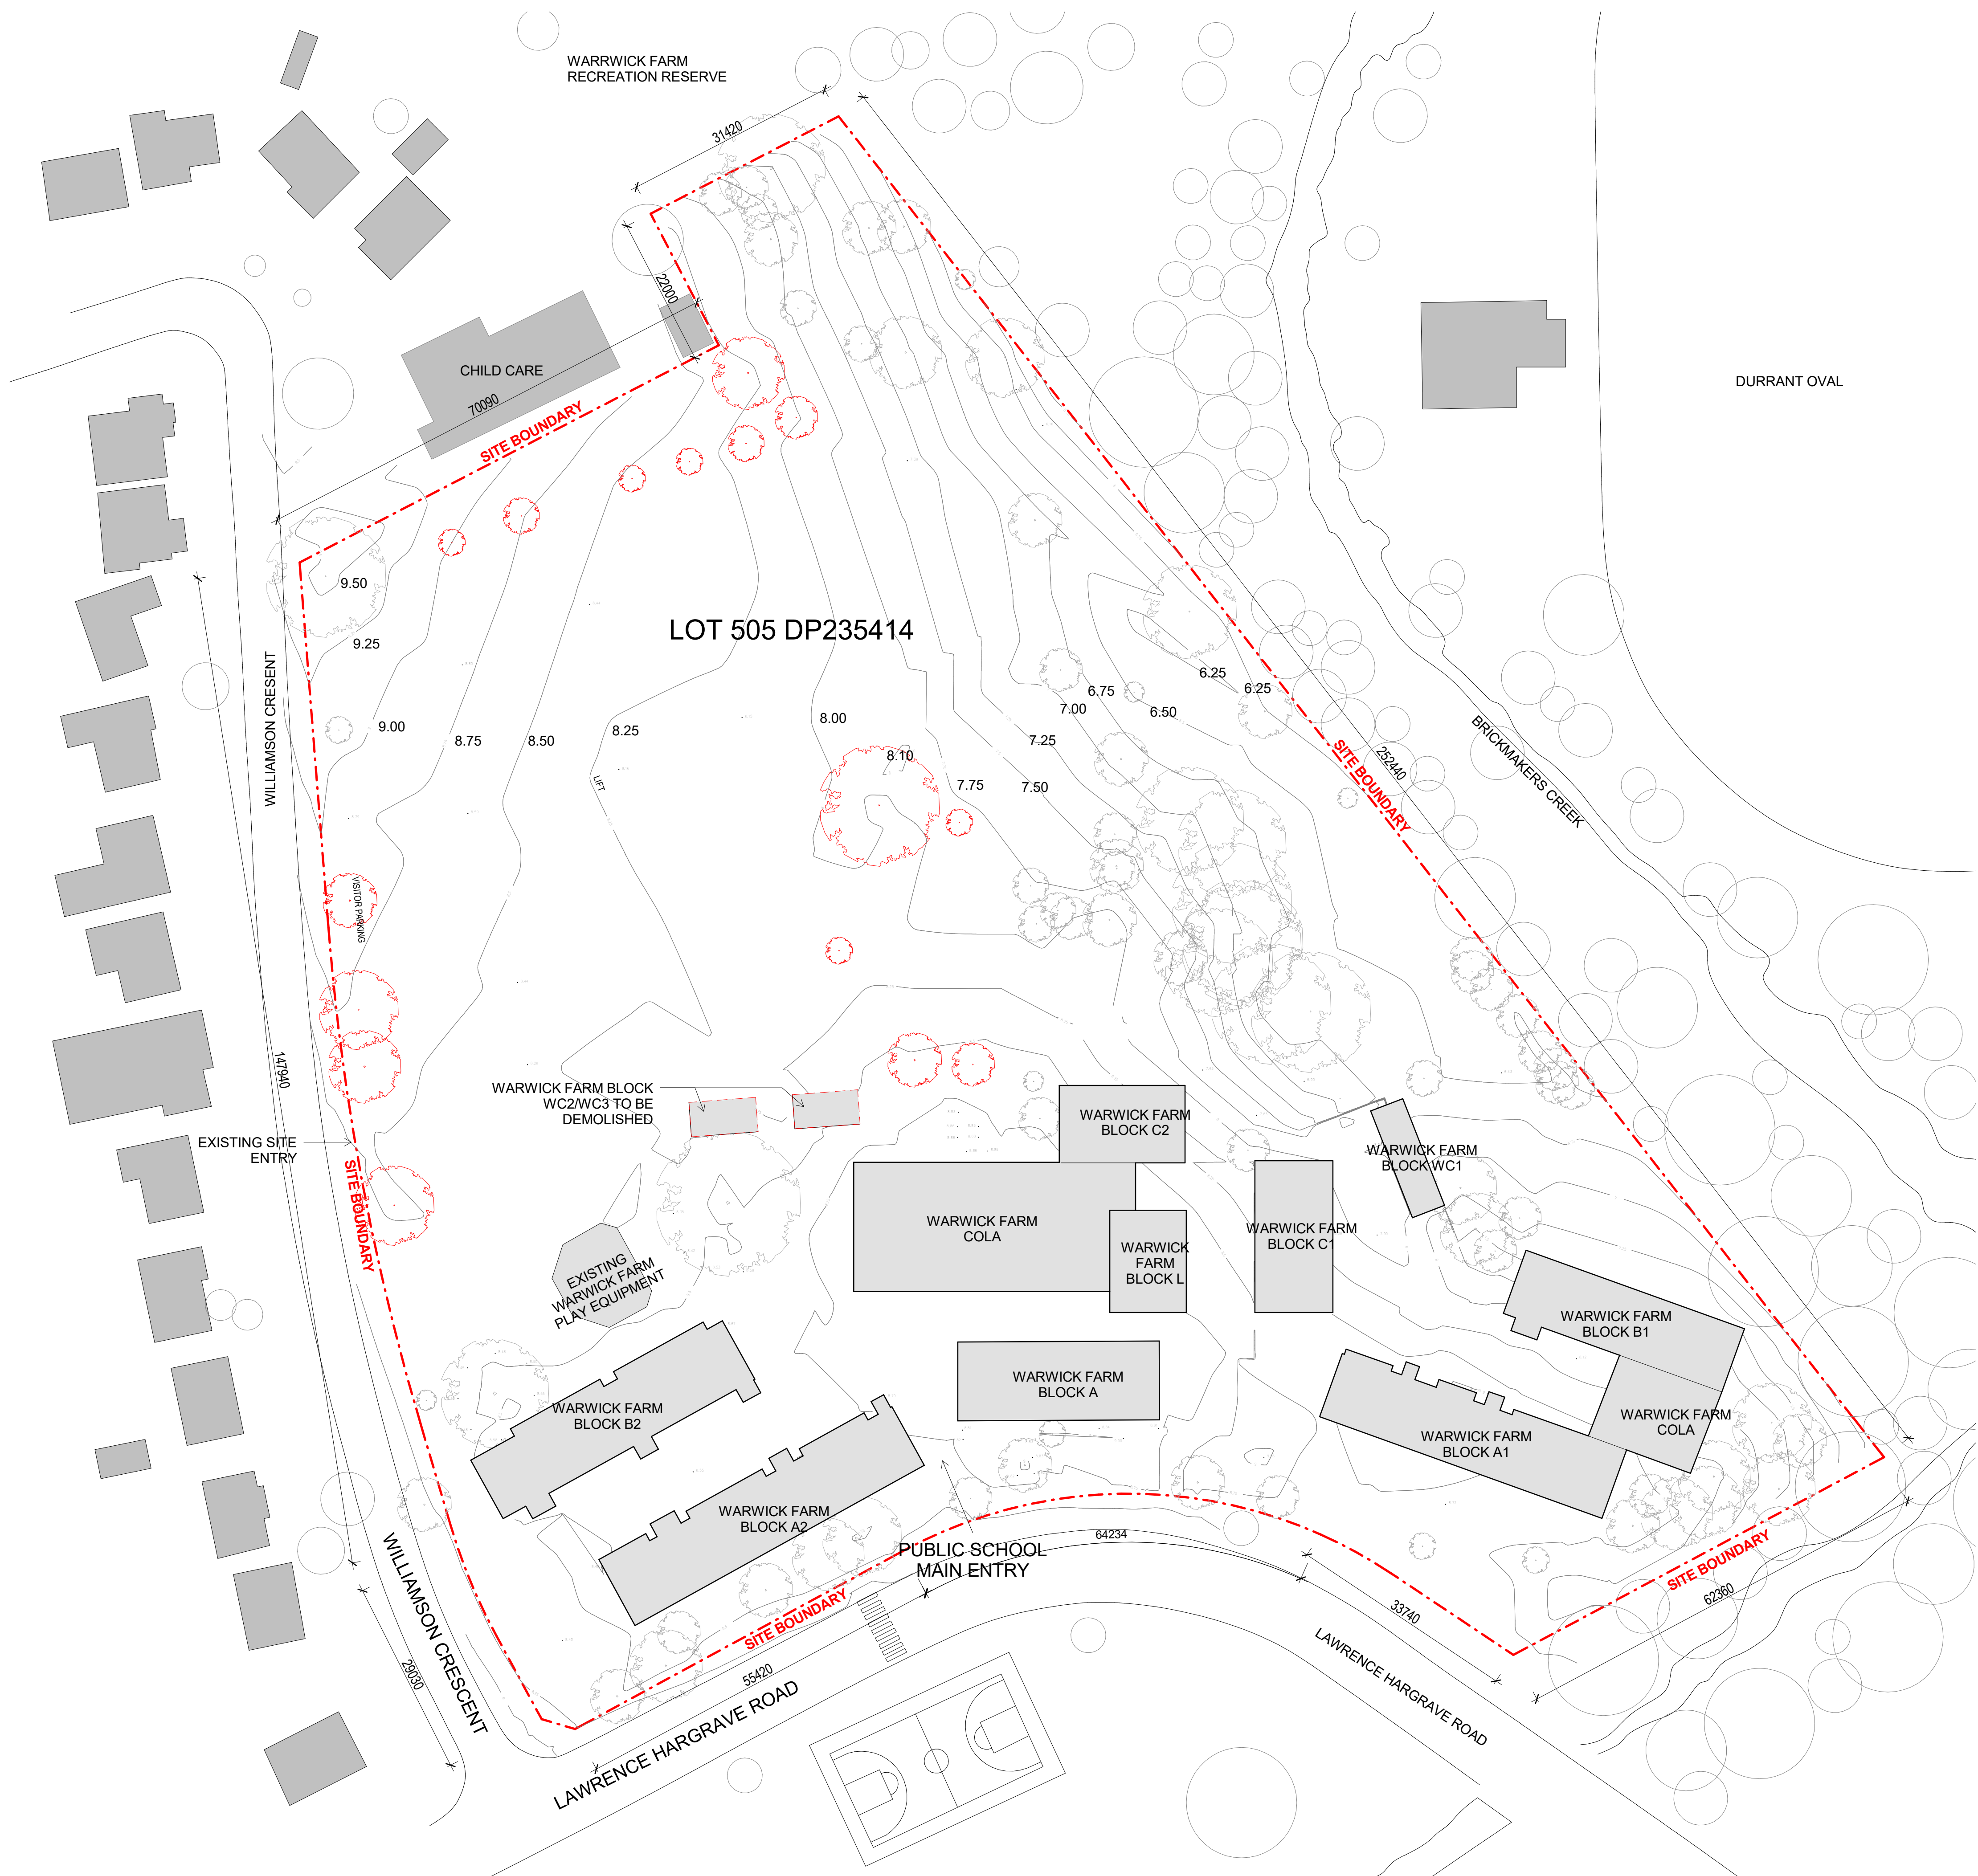


LEGEND

- TREE TO REMAIN
- TREE TO BE REMOVED
- EXISTING
- TO BE DEMOLISHED
- SITE BOUNDARY

1	SSDA SUBMISSION	22/11/17
Rev	Description	Date

STATE SIGNIFICANT  
DEVELOPMENT APPLICATION

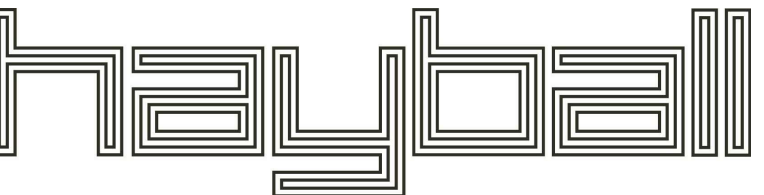

Melbourne  
4/135 Sturt Street Southbank, Victoria Australia 3006  
T 0+61 3 9699 3644  
www.hayball.com.au

Sydney  
7/1/26-32 Pirrama Road, Pyrmont NSW 2009  
T +61 2 9660 9329

Brisbane  
Level 12, 324 Queen Street, Brisbane Qld 4000  
T +61 7 3211 9821

NSW Nominated Architects:  
Tom Jordan 7521, Richard Leonard 7522, David Tordoff 8028  
ABN 84 006 394 261

Bidders/Contractors shall verify job dimensions before any job commences. Figured dimensions shall take precedence over scaled work. Work shall also conform to the specification, other drawings and job dimensions. All shop drawings shall be submitted to the Architect/Consultant and manufacturers shall not commence prior to the return of inspected shop drawings signed by the Architect/Consultant. © Copyright 2009 All rights reserved.

Client:

Mainsbridge SSP

95 Lawrence Hargrave Rd, Warwick Farm  
NSW 2170

DRAWING TITLE  
**SITE PLAN - EXISTING**

DRAWN BY MD  
CHECKED CS  
DATE PRINTED 4/12/2017 3:39:41 PM  
SCALE 1 : 500@A1

PROJECT NUMBER	DWG NO	REVISION
2141.01	01.DA01.01	1






LEGEND

- EXISTING WARWICK FARM PS
- NEW CONSTRUCTION
- EXTERNAL WORKS

1	SSDA SUBMISSION	22/11/17
Rev	Description	Date

STATE SIGNIFICANT DEVELOPMENT APPLICATION

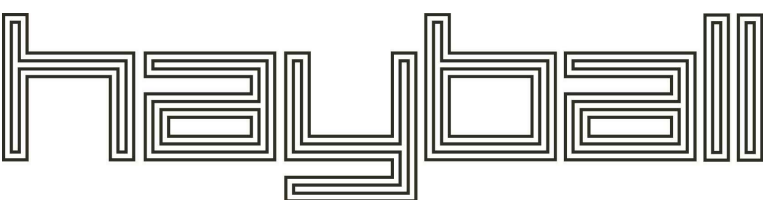

Melbourne  
4/135 Sturt Street Southbank, Victoria Australia 3006  
T +61 3 9699 3644  
www.hayball.com.au


Sydney  
7/1/26-32 Pirrama Road, Pyrmont NSW 2009  
T +61 2 9660 9329

Brisbane  
Level 12, 324 Queen Street, Brisbane Qld 4000  
T +61 7 3211 9821

NSW Nominated Architects:  
Tom Jordan 7521, Richard Leonard 7522, David Tordoff 8028  
ABN 84 006 394 261

Bidders/Contractors shall verify job dimensions before any job commences. Figured dimensions shall take precedence over scaled work. Work shall also conform to the specification, other drawings and job dimensions. All shop drawings shall be submitted to the Architect/Consultant and manufacturers shall not commence prior to the return of inspected shop drawings signed by the Architect/Consultant. © Copyright 2008 All rights reserved.

Client:

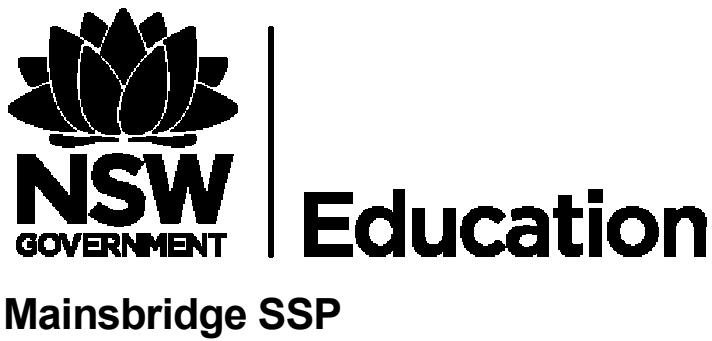

95 Lawrence Hargrave Rd, Warwick Farm  
NSW 2170

DRAWING TITLE  
SITE PLAN - PROPOSED

DRAWN BY MD  
CHECKED CS  
DATE PRINTED 4/12/2017 3:39:51 PM  
SCALE 1 : 500@A1

PROJECT NUMBER	DWG NO	REVISION
2141.01	01.DA01.02	1