



1 North Elevation

Scale: 1 : 250



South Elevation


Scale: 1 : 250

© architecture™

Architectus Group Pty Ltd is the owner of the copyright subsisting in these drawings, plans, designs and specifications. They must not be used, reproduced or copied, in whole or in part, nor may the information, ideas and concepts therein contained (which are confidential to Architectus Group Pty Ltd) be disclosed to any person without the prior written consent of the Company.



Do not scale drawings. Verify all dimensions on site.

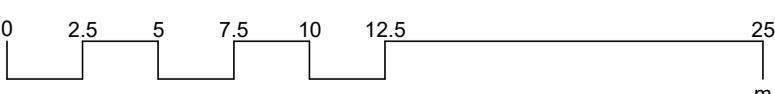

architectus™

Architectus Sydney
Level 18 MLC Centre
19 Martin Place
Sydney NSW 2000
T (61 2) 8252 8400
F (61 2) 8252 8600
ey@architectus.com.au
ABN 90 131 245 684

Sydney
Melbourne
Adelaide
Auckland
Christchurch
Brisbane

checked	CV/KM	scale	1 : 250@A1
drawn	JTK	project no	170113

project

Cranbrook School

drawing

GA Elevation - North - South

drawing no. issue

CB-DA-2001

1



1 East Elevation

Scale: 1 : 250



West Elevation


2 + 1 = 35

© architecture™

Architectus Group Pty Ltd is the owner of the copyright subsisting in these drawings, plans, designs and specifications. They must not be used, reproduced or copied, in whole or in part, nor may the information, ideas and concepts therein contained (which are confidential to Architectus Group Pty Ltd) be disclosed to any person without the prior written consent of that company.



Do not scale drawings. Verify all dimensions on site

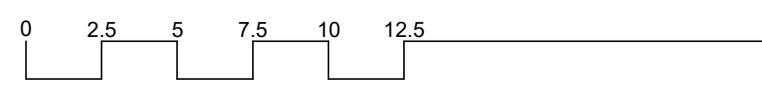

architectus™

Architectus Sydney
Level 18 MLC Centre
19 Martin Place
Sydney NSW 2000
T (61 2) 8252 8400
F (61 2) 8252 8600
dney@architectus.com.au
ABN 90 131 245 684

Sydney
Melbourne
Adelaide
Auckland
Christchurch
Brisbane

checked CV/KM scale 1 : 250@A1
drawn JTK project no 170113

project

Cranbrook School


drawing

GA Elevation - East - West


drawing no. issue

CB-DA-2002

1

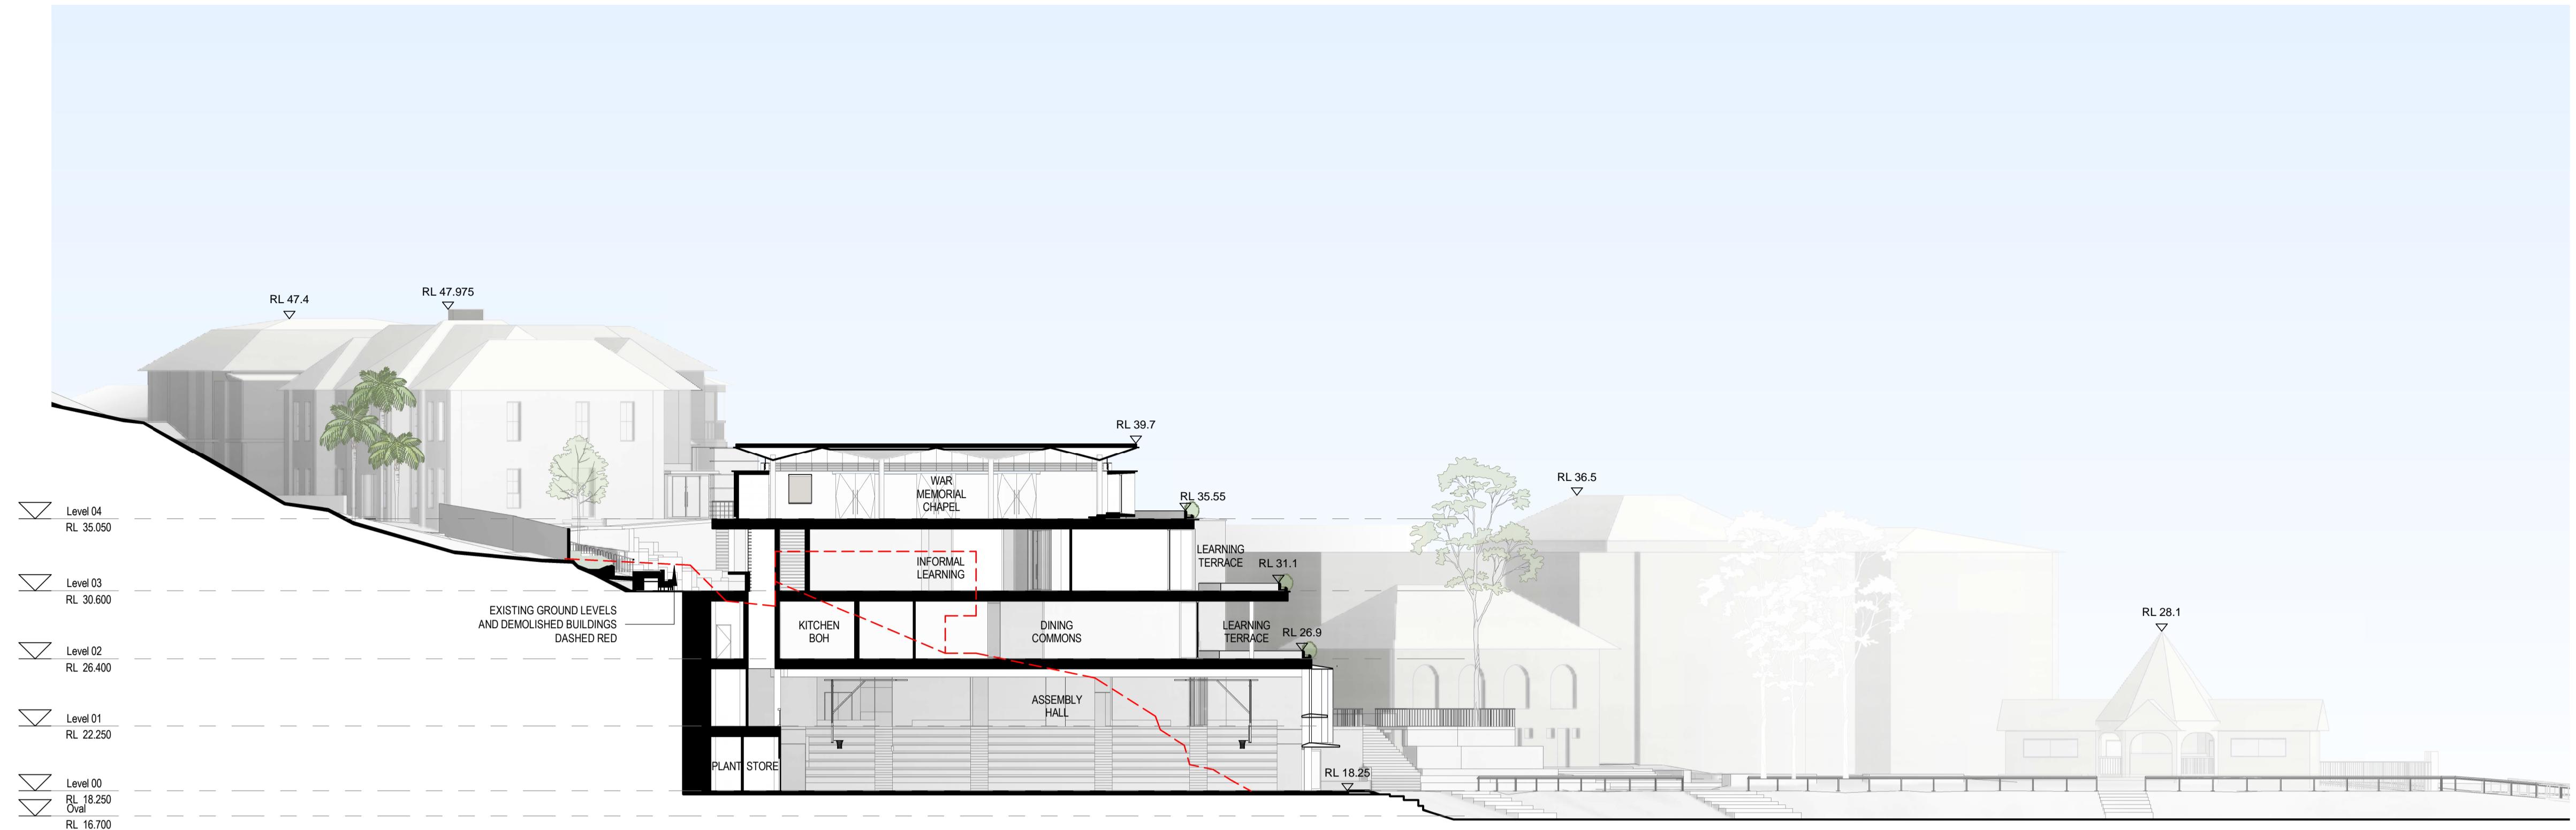

1 Section A-A

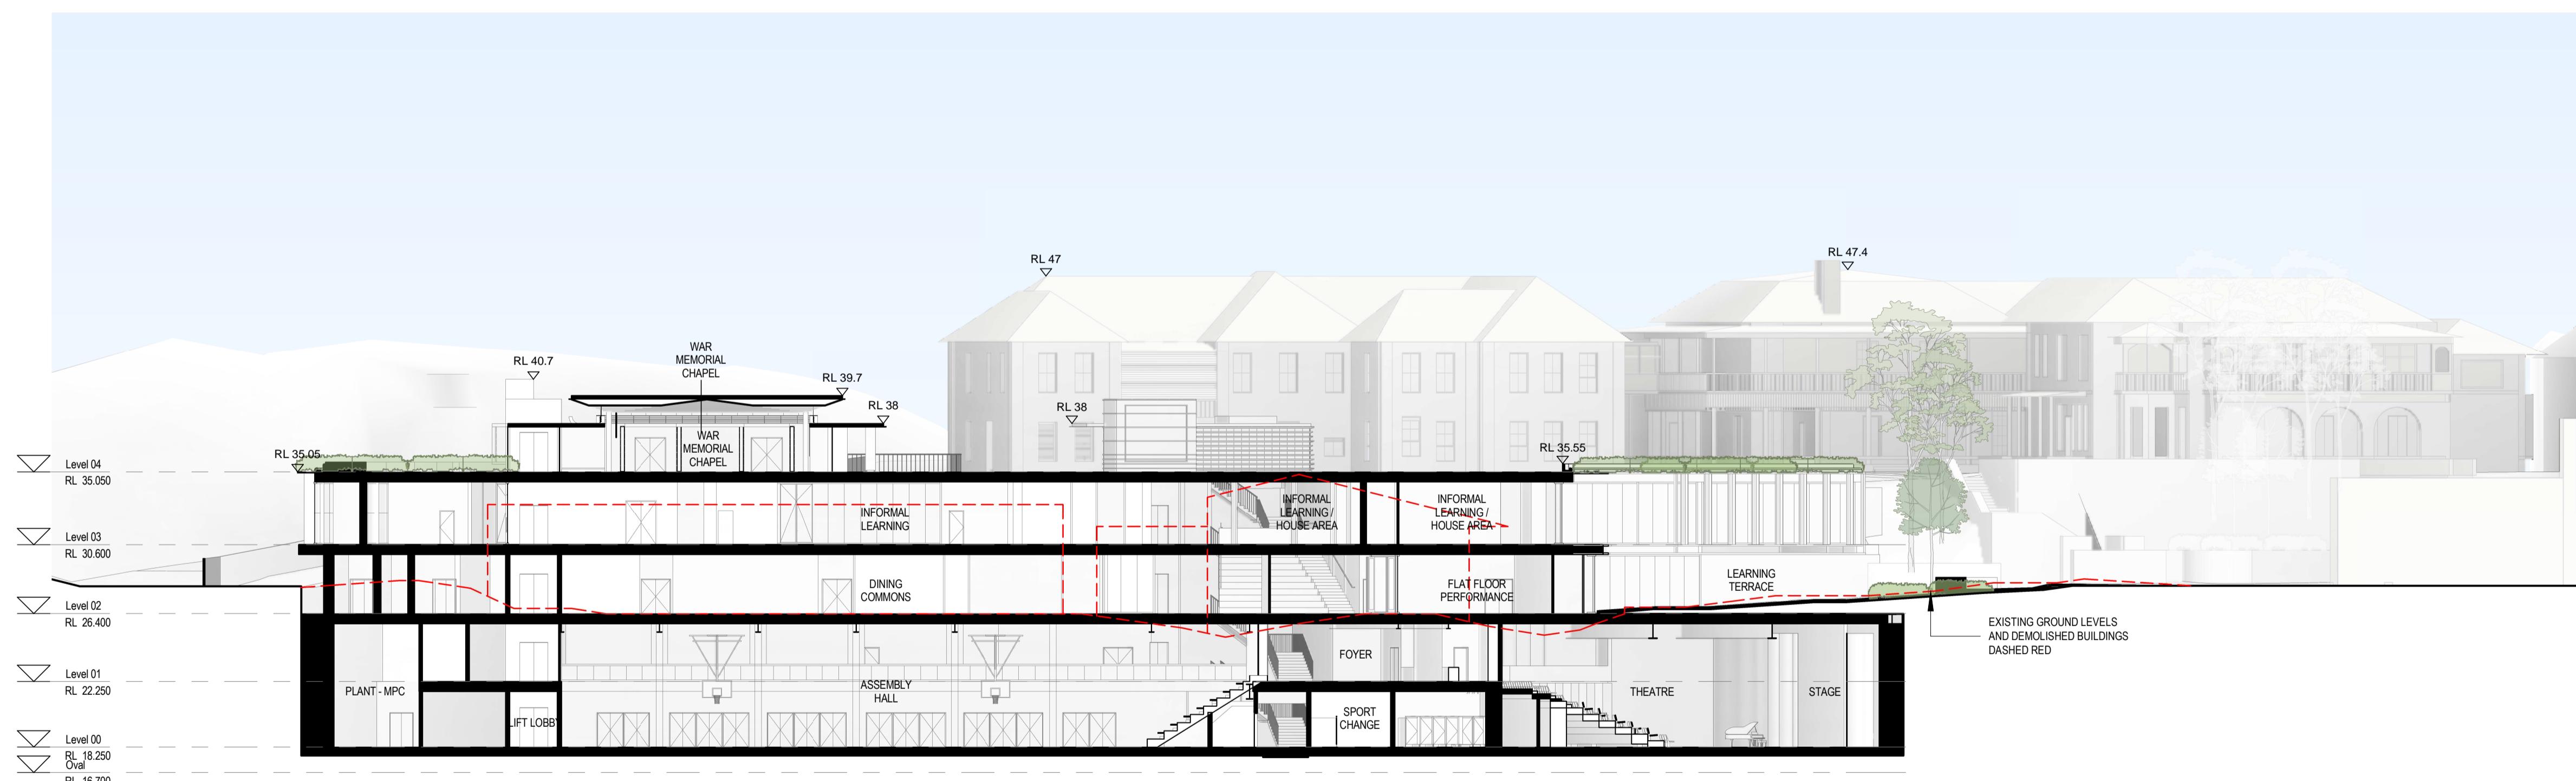

2 Section B-B
Scale: 1 : 250

©architectus™

Architectus Group Pty Ltd is the owner of the copyright subsisting in these drawings, plans, designs and specifications. They must not be used, reproduced or copied, in whole or in part, nor may the information, ideas and concepts therein contained (which are confidential to Architectus Group Pty Ltd) be disclosed to any person without the prior written consent of that company.



Do not scale drawings. Verify all dimensions on site.

d

20/04/20

A step function graph on a coordinate plane. The x-axis is labeled with values 2.5, 5, 7.5, 10, and 12.5. The function starts at y=0, jumps to y=1 at x=2.5, jumps to y=2 at x=5, jumps to y=3 at x=7.5, jumps to y=4 at x=10, and jumps to y=5 at x=12.5, remaining constant thereafter.



architectus™

Architectus Sydney
Level 18 MLC Centre
19 Martin Place
Sydney NSW 2000
T (61 2) 8252 8400
F (61 2) 8252 8600
dney@architectus.com.au
ABN 90 131 245 684

Sydney
Melbourne
Adelaide
Auckland
Christchurch
Brisbane

checked	CV/KM	scale	1 : 250@A1
drawn	JTK	project no	170113

project



Cranbrook School

Answers

drawing no.

CB-DA-250 I

1

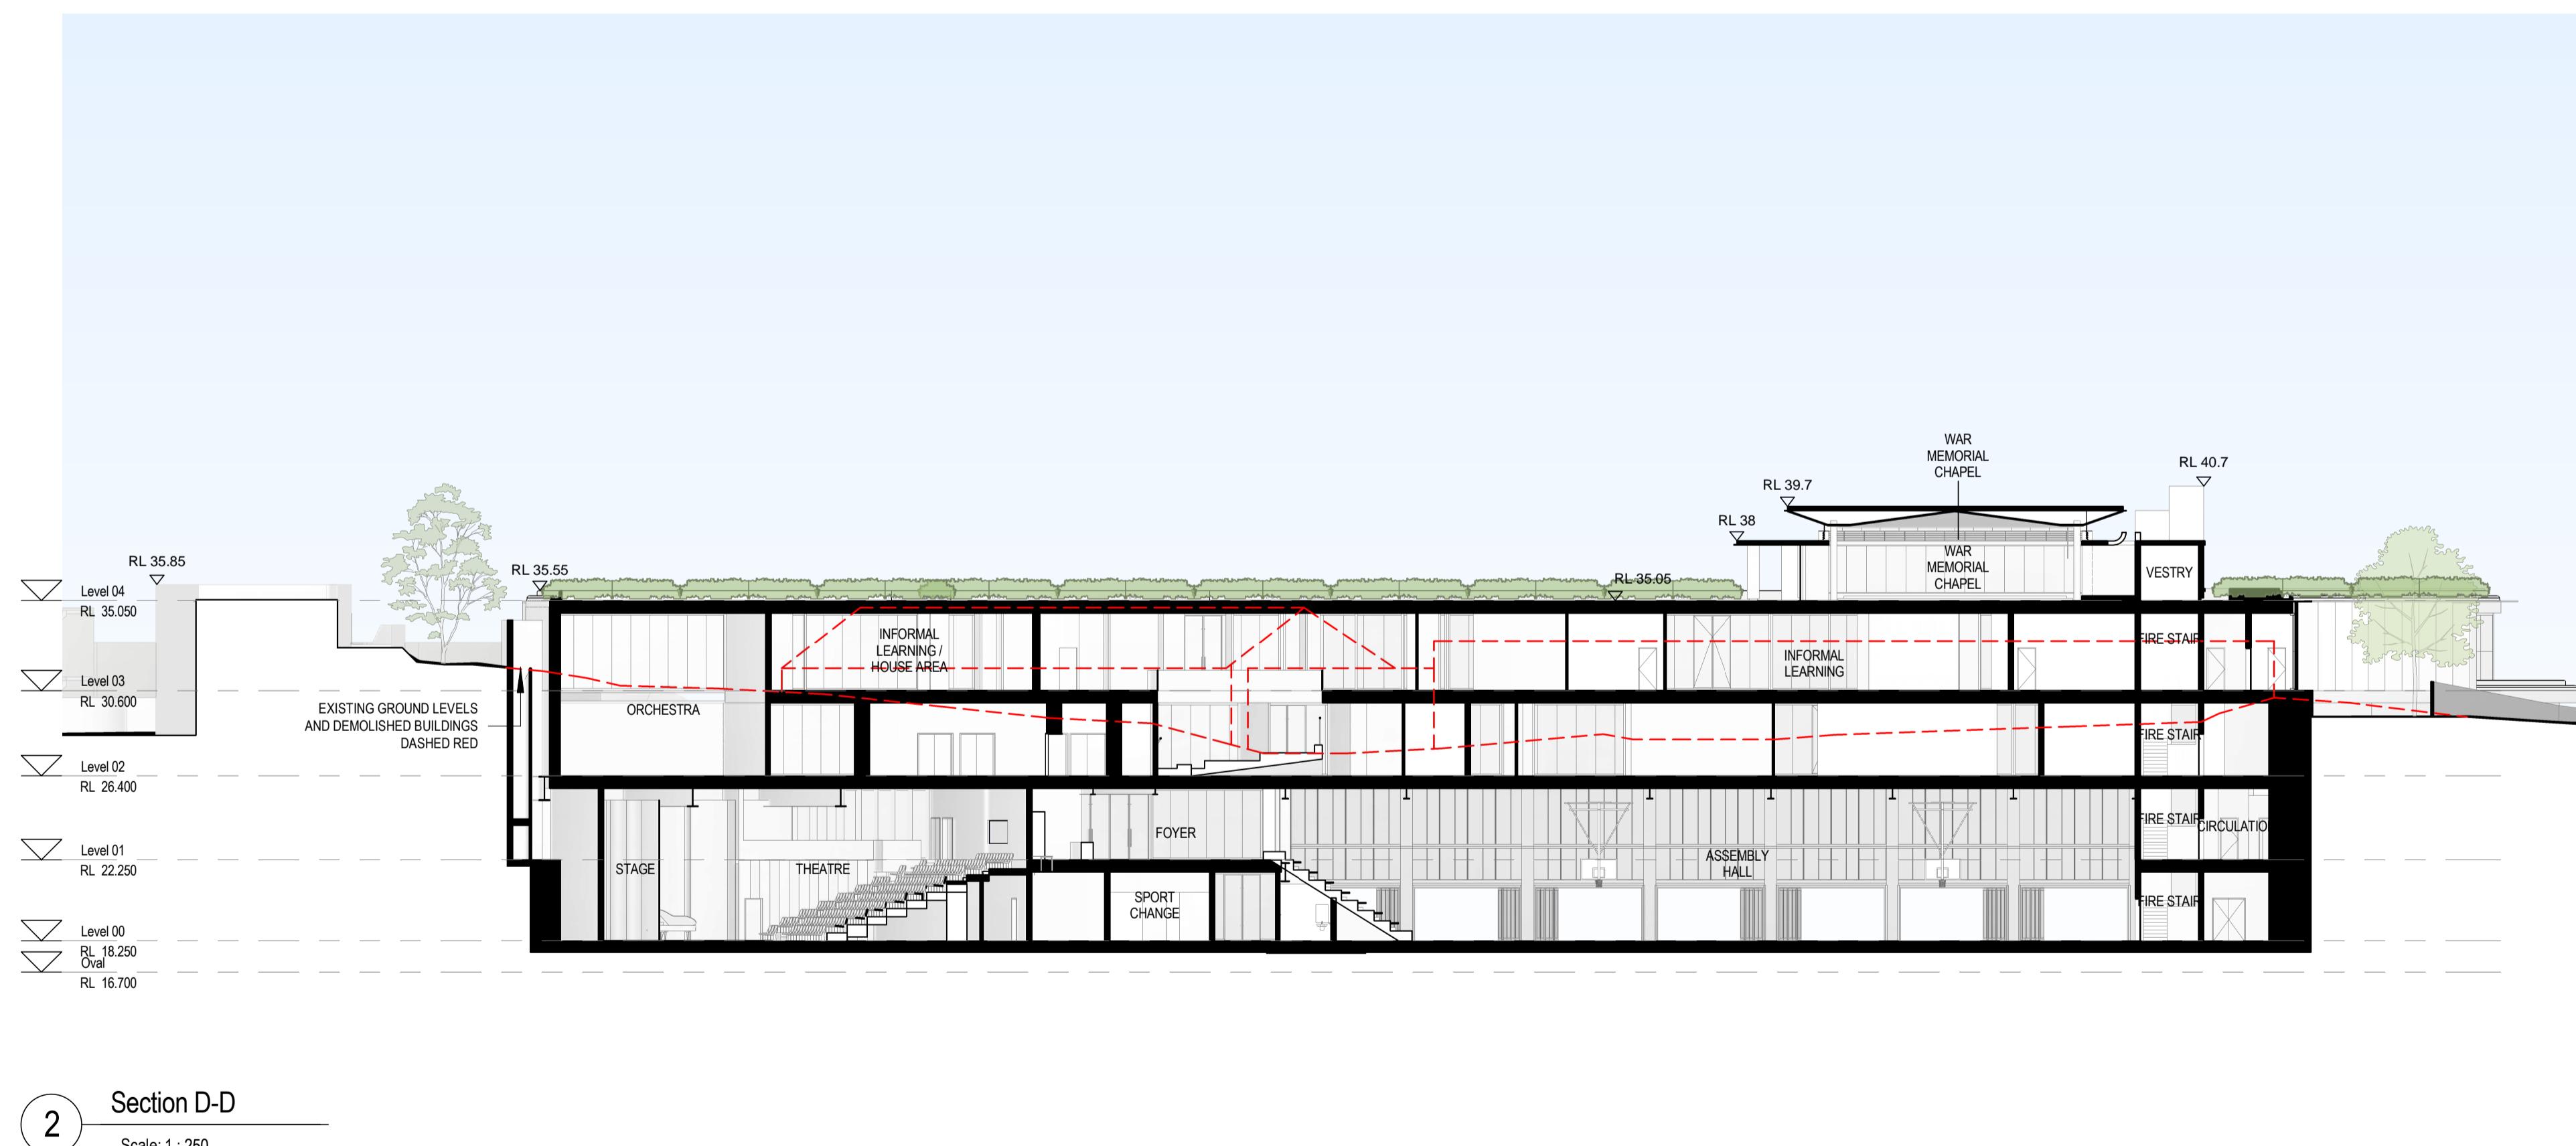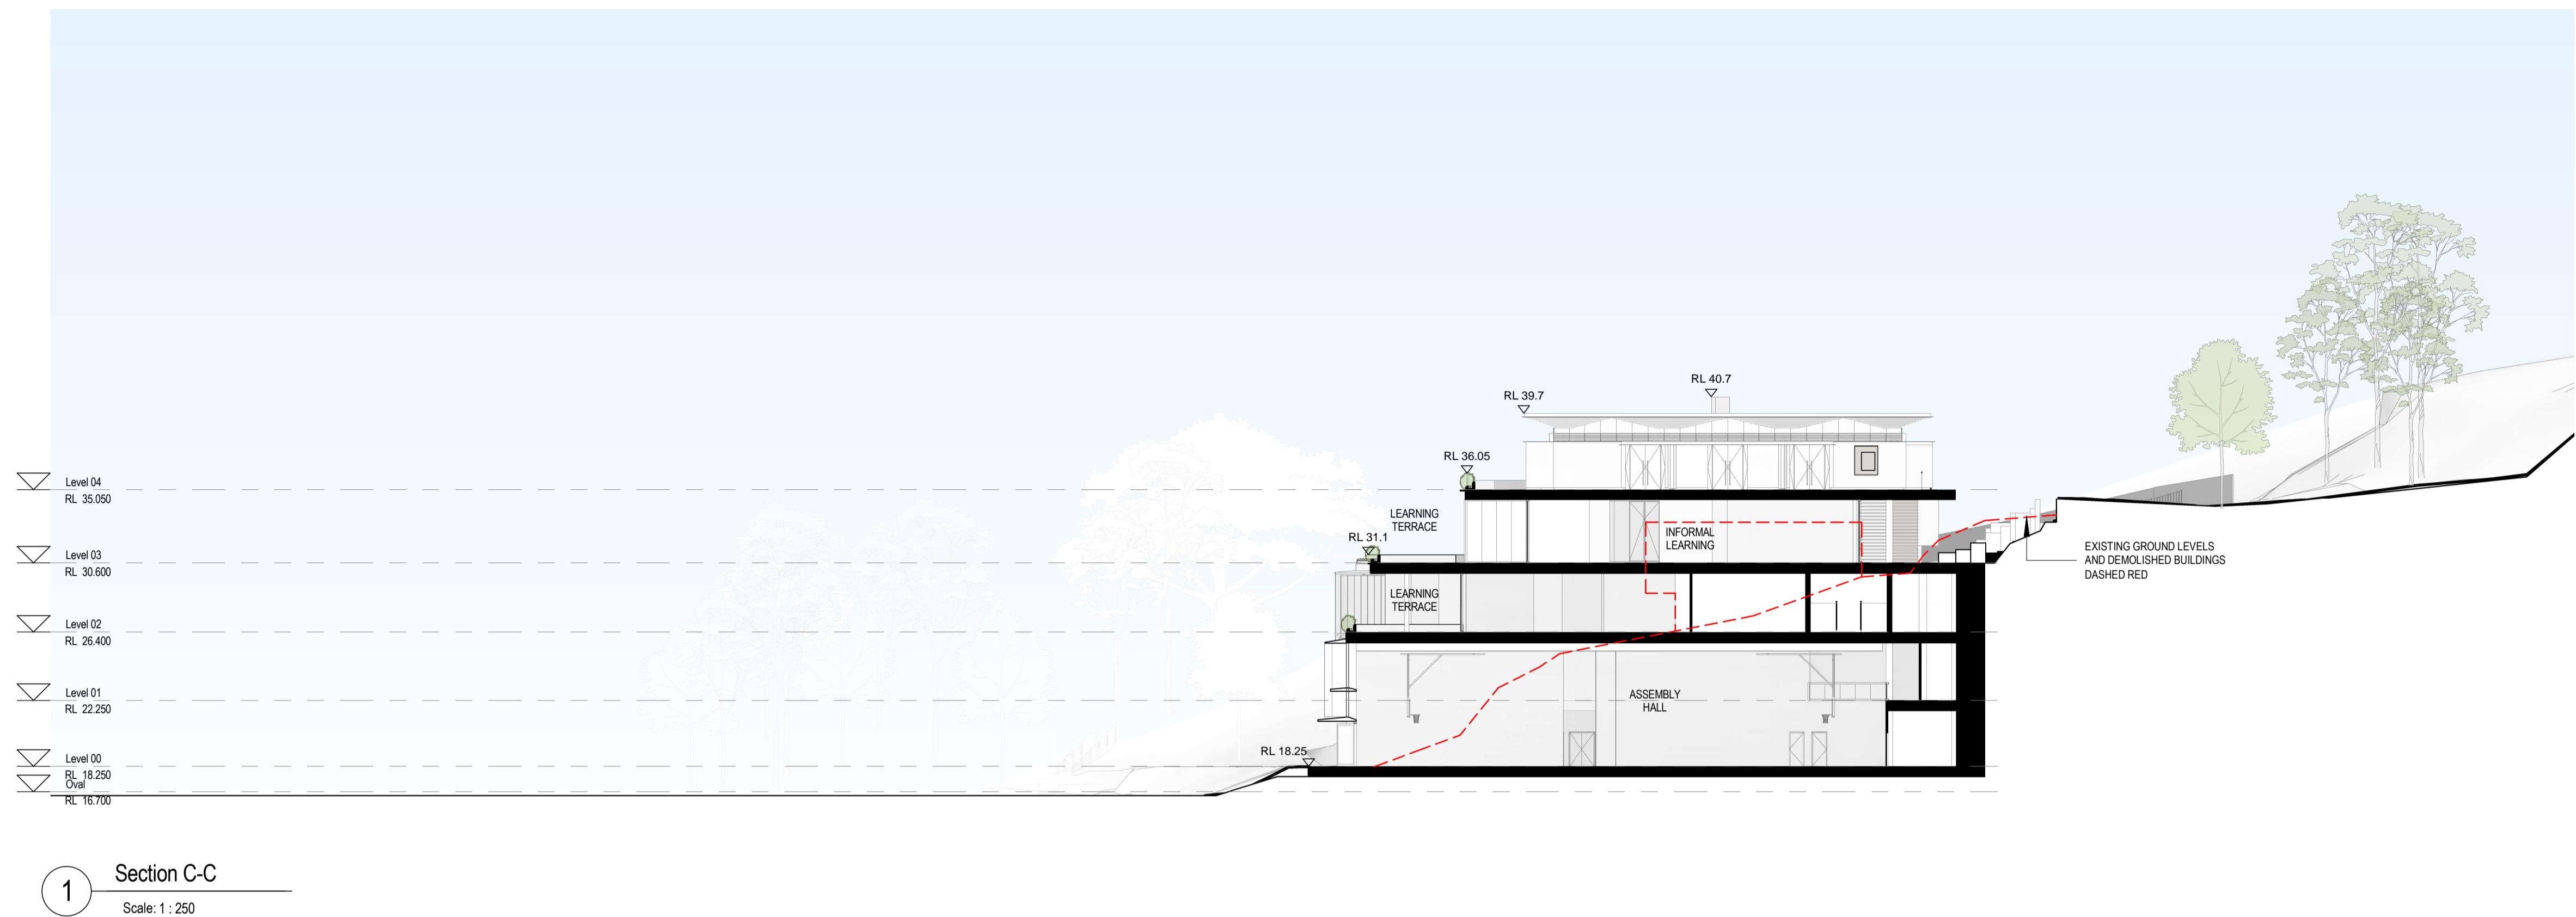

architectus™

Architectus Group Pty Ltd is the owner of the copyright subsisting in these drawings, plans, designs and specifications. They must not be used, reproduced or copied, in whole or in part, nor may the information, ideas and concepts contained therein (which are confidential to Architectus Group Pty Ltd) be disclosed to any person without the prior written consent of that company.



Do not scale drawings. Verify all dimensions on site

issue amendment date

1 ISSUED FOR SSDA 20/04/2018

0 2.5 5 7.5 10 12.5 25 m



architectus™

Architectus Sydney
Level 18 MLC Centre
19 Market Place
Sydney NSW 2000
T (61 2) 8252 8400
F (61 2) 8252 8600
sydney@architectus.com.au
ABN 90 131 245 684

checked CV scale 1 : 250 @ A1
drawn JTK project no 170113


project Cranbrook School

drawing GA Section CC - DD

drawing no. CB-DA-2502

1

4/20/2018 4:16:06 PM

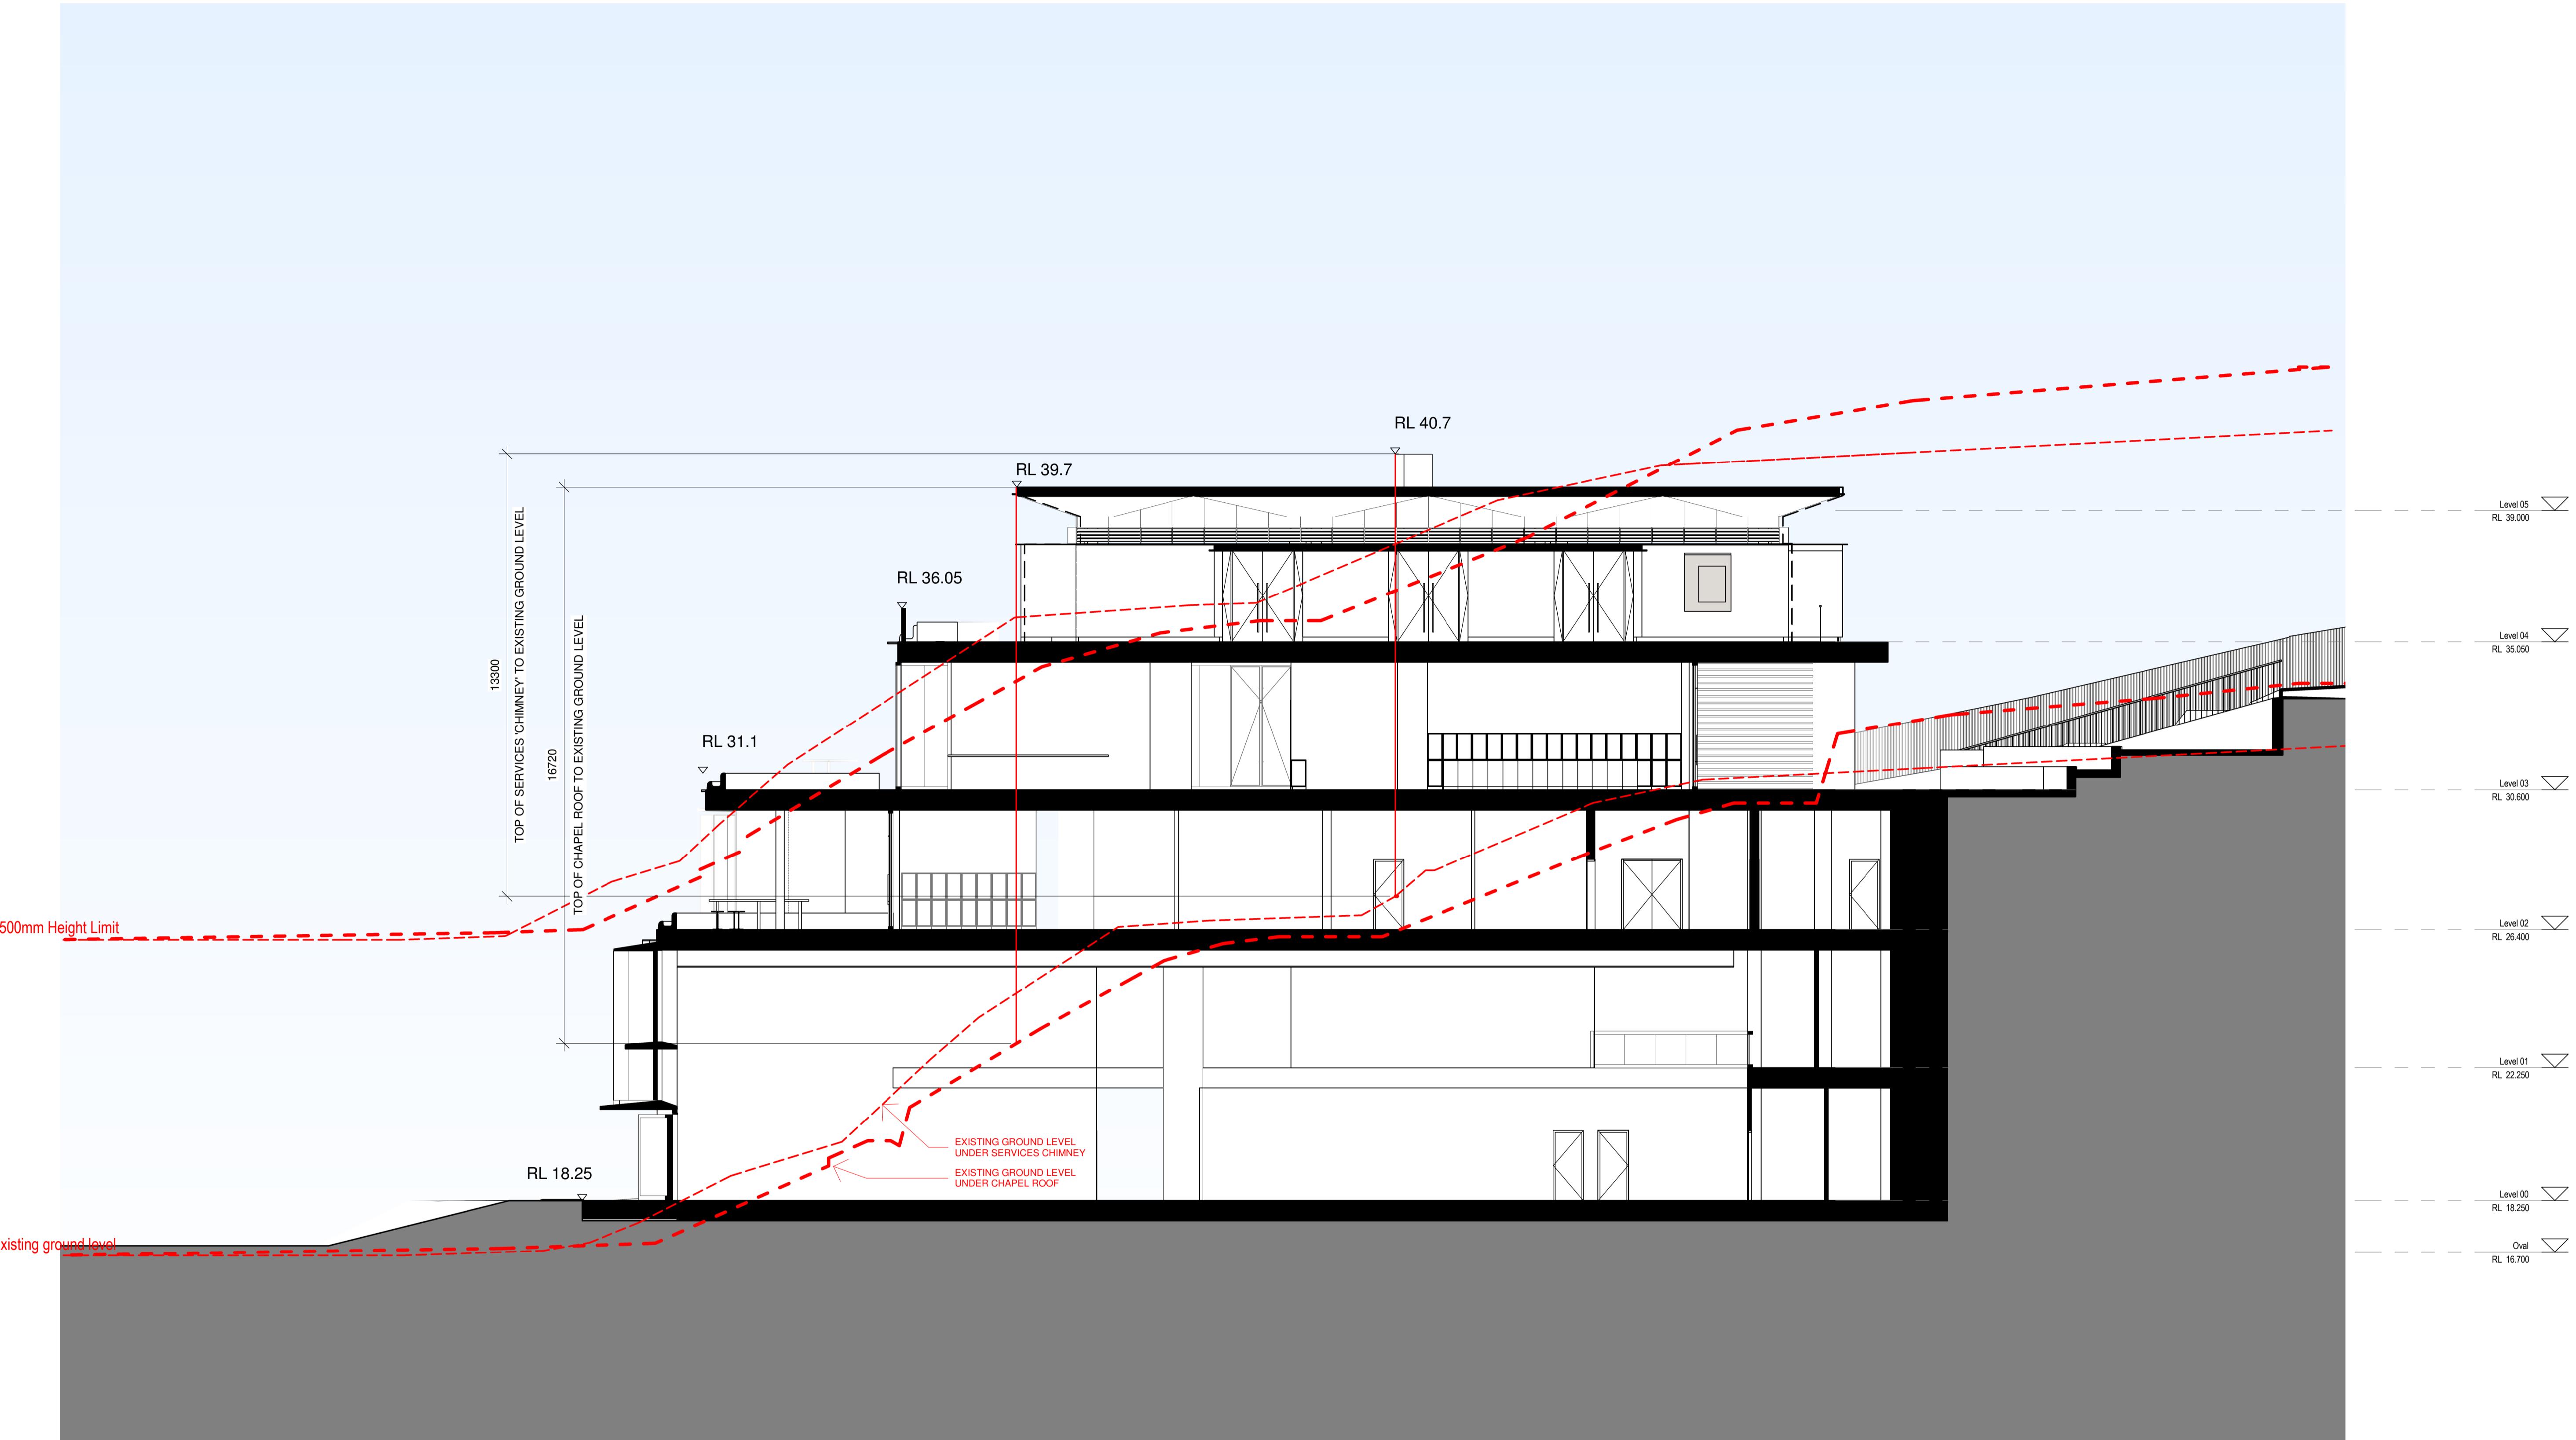

©architectus™

Architectus Group Pty Ltd is the owner of the copyright subsisting in these drawings, plans, designs and specifications. They must not be used, reproduced or copied, in whole or in part, nor may the information, ideas and concepts therein contained (which are confidential to Architectus Group Pty Ltd) be disclosed to any person without the prior written consent of the owner.



Do not scale drawings. Verify all dimensions on site



architectus™

Architectus Sydney
Level 18 MLC Centre
19 Martin Place
Sydney NSW 2000
T (61 2) 8252 8400
F (61 2) 8252 8600
sydney@architectus.com.au
ABN 90 131 245 684

Sydney
Melbourne
Adelaide
Auckland
Christchurch
Perth

checked CV/KM scale 1 : 100@A1
drawn project no .JK 170113

project	Cranbrook School
drawing	GA Section - EE Building Height
drawing no.	issue
CB-DA-2503	