


Granted on: 30 September 2021

BUDAWANG SCHOOL STATE SIGNIFICANT DEVELOPMENT APPLICATION ARCHITECTURAL DRAWINGS

		Current
Sheet		Revisio
Number	Sheet Name	n
0000 CENEDAL		
0000 GENERAL	COVED CLIEFT / DDAMING INDEV	Tr .
SSDA-0000	COVER SHEET / DRAWING INDEX	E
1100 SITE PLANS	5	
SSDA-1110	SITE LOCATION PLAN	E
SSDA-1111	SITE PLAN - EXISTING	D
SSDA-1120	DEMOLITION PLAN	E
0000 OENEDAL A	DDANIOEMENT DI ANIO	
	RRANGEMENT PLANS	T ₁
SSDA-2000	SITE PLAN	-
SSDA-2001	BLOCK A PLAN	F
SSDA-2002	BLOCK B PLAN	F
SSDA-2003	BLOCK C PLAN	F
SSDA-2004	HYDROTHERAPY PLAN	G
SSDA-2010	SITE ROOF PLAN	F
SSDA-2011	BLOCK A ROOF PLAN	E
SSDA-2012	BLOCK B ROOF PLAN	D
SSDA-2013	BLOCK C ROOF PLAN	E
SSDA-2014	HYDROTHERAPY ROOF PLAN	E
SSDA-2150	SHADOW DIAGRAMS - WINTER	F
SSDA-2151	SHADOW DIAGRAMS - SUMMER	F
2800 SIGNAGE /)	WAYFINDING PLANS	
SSDA-2800	SIGNAGE PLAN	С
SSDA-2800 SSDA-2801	SIGNAGE PLAN.	A
33DA-2001	SIGNAGE PLAN.	A
3000 ELEVATION	S	
SSDA-3005	STREET ELEVATION	С
SSDA-3010	BLOCK A ELEVATIONS SHEET 01	F
SSDA-3011	BLOCK A ELEVATIONS SHEET 02	E
SSDA-3012	BLOCK B ELEVATIONS	E
SSDA-3013	BLOCK C ELEVATIONS	E
SSDA-3014	BLOCK D ELEVATIONS	A
SSDA-3020	MATERIALS BOARD	В
3100 SECTIONS		1_
SSDA-3100	SITE SECTIONS	D
SSDA-3110	BLOCK A SECTIONS	F
SSDA-3111	BLOCK B SECTIONS	D
SSDA-3112	BLOCK C SECTIONS	E
SSDA-3113	BLOCK D SECTIONS	D
3200 WALL SECT	IONS	
SSDA-3201	CLADDING, WINDOW AND FLOOR DETAILS	С
	·	
SSDA-3202	CLADDING, WINDOW AND FLOOR DETAILS	С
3300 PERSPECTI	VE VIEWS	
SSDA-3300	PERSPECTIVES	В
SSDA-3301	PERSPECTIVES 2	В
33D/ (300 I		1-



ISSUE FOR SSDA - TREES AMENDED 08/09/2021

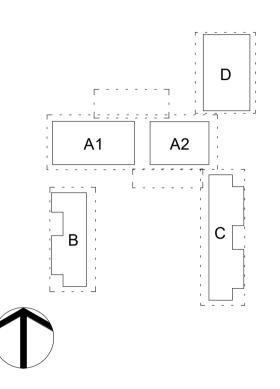

DA SUBMISSION

INTELLE BUILDING SERVICES

BCA Consultant

STEVE WATSON & PARTNERS Level 17, 456 Kent Street, Sydney, NSW, 2000 02 9283 6555

Contractor

ZAUNER CONSTRUCTION Suite 10, 132 Princes Highway, Ulladulla, NSW, 2539

SCHOOL INFRASTRUCTURE NSW Level 8, 259 George Street, Sydney, NSW, 2000 1300 482 651



Group GSA Pty Ltd ABN 76 002 113 779 Level 7, 80 William St East Sydney NSW www.groupgsa.com

T +612 9361 4144 F +612 9332 3458

architecture interior design urban design landscape nom architect Lisa-Maree Carrigan 20773

BUDAWANG SCHOOL

COVER SHEET / DRAWING INDEX

Scale NOT TO SCALE

Drawing Created (date)	10/12/20
Drawing Created (by)	СН
Plotted and checked by	RF
Verified	RK
Approved	RK

This drawing is the copyright of Group GSA Pty Ltd and may not be altered, reproduced or transmitted in any form or by any means in part or in whole without the written permission of Group GSA Pty Ltd. All levels and dimensions are to be checked and verified on site prior to the commencement of any work, making of shop drawings or fabrication of





NEW PATHWAYS

NEW BUILDINGS

ROADS

PARKING SPACES **— - —** BUDAWANG SCHOOL BOUNDARY


— - — DOE OWNERSHIP BOUNDARY

EXISTING SEWERLINE

EXISTING TREES PROPOSED TREES

EXISTING TREES RETAINED WITHIN BUDAWANG SCHOOL BOUNDARY

TREES OUTSITE DOE BOUNDARY

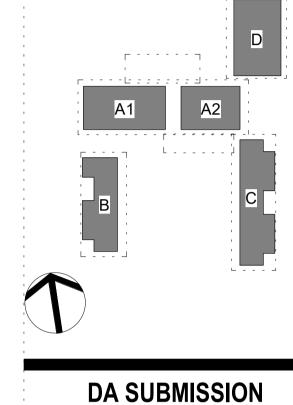

Project Management

Issue Description

ISSUE FOR INFORMATION

ISSUE FOR INFORMATION

ISSUE FOR SSDA - TREES AMENDED 08/09/2021

ISSUE FOR SSDA

ISSUE FOR SSDA

12/03/2021

23/03/2021

08/04/2021

28/07/2021

SJA Level 1, 109 Pitt Street, NSW, 2000 02 9236 5000

Structural and Civil

HENRY & HYMAS (Consulting Engineers) Suite 2.01, 828 Pacific Highway, Gordon, NSW, 2072 02 9417 8400

Building Services

INTELLE BUILDING SERVICES 02 9772 3600

BCA Consultant

STEVE WATSON & PARTNERS Level 17, 456 Kent Street, Sydney, NSW, 2000 02 9283 6555

Contractor

ZAUNER CONSTRUCTION Suite 10, 132 Princes Highway, Ulladulla, NSW, 2539 PO Box 271

02 9283 6555 zauner

SCHOOL INFRASTRUCTURE NSW





Group GSA Pty Ltd ABN 76 002 113 779 Level 7, 80 William St East Sydney NSW Australia 2011 www.groupgsa.com

T +612 9361 4144 F +612 9332 3458

architecture interior design urban design landscape nom architect Lisa-Maree Carrigan 20773 Project Title

BUDAWANG SCHOOL

Drawing Title


SITE LOCATION PLAN

Scale		1:1000
Drawing Created	l (date)	
Drawing Created	I (by)	СН
Plotted and checked by		RF
Verified		RF
Approved		RK
Project No	Drawing No	Issue


190941 SSDA-1110 E

This drawing is the copyright of Group GSA Pty Ltd and may not be altered, reproduced or transmitted in any form or by any means in part or in whole without the written permission of Group GSA Pty Ltd. All levels and dimensions are to be checked and verified on site prior to the commencement of 60m any work, making of shop drawings or fabrication of components.



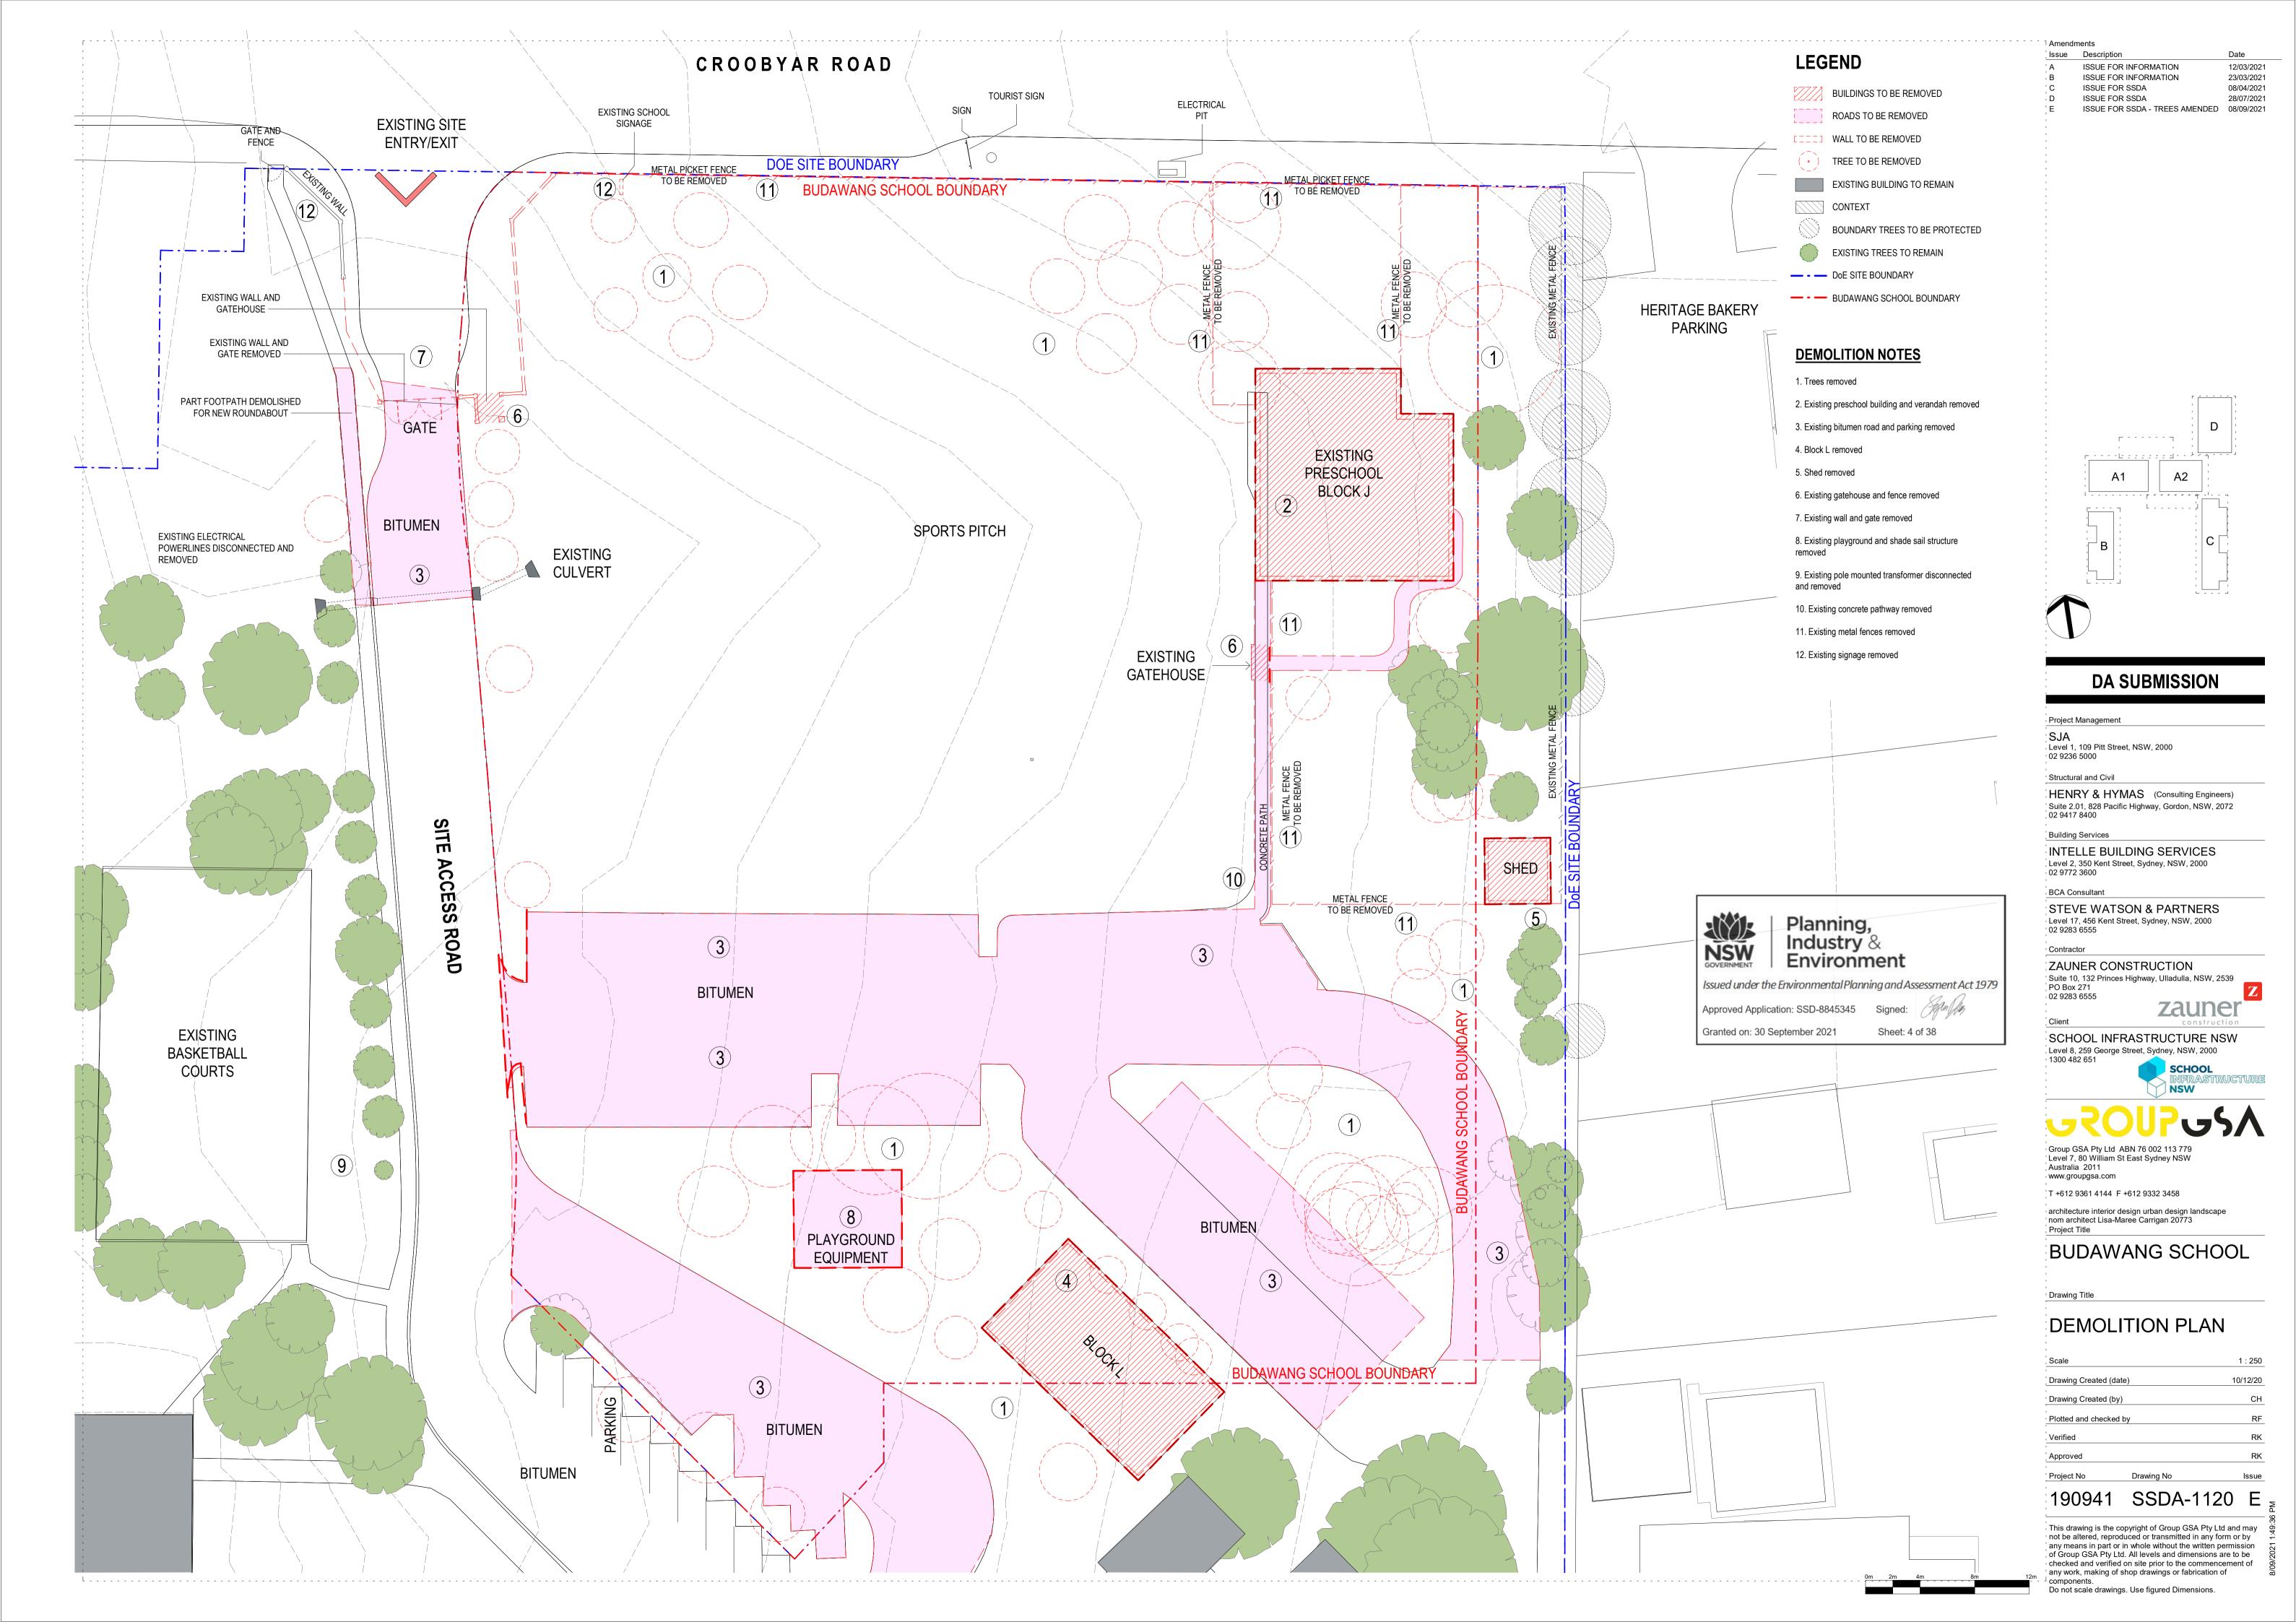



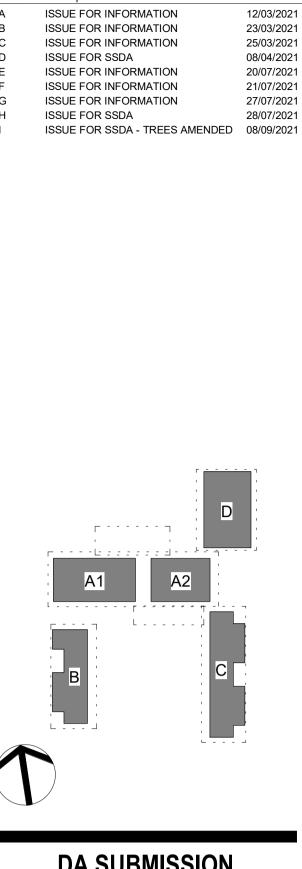

Suite 2.01, 828 Pacific Highway, Gordon, NSW, 2072 02 9417 8400

INTELLE BUILDING SERVICES

Level 17, 456 Kent Street, Sydney, NSW, 2000

Suite 10, 132 Princes Highway, Ulladulla, NSW, 2539

zauner





architecture interior design urban design landscape nom architect Lisa-Maree Carrigan 20773

Scale		1 : 250
Drawing Created (d	date)	02/24/21
Drawing Created (b	py)	TKD
Plotted and checke	ed by	RF
Verified		RF
Approved		RK
Project No	Drawing No	Issue

This drawing is the copyright of Group GSA Pty Ltd and may not be altered, reproduced or transmitted in any form or by any means in part or in whole without the written permission of Group GSA Pty Ltd. All levels and dimensions are to be checked and verified on site prior to the commencement of any work, making of shop drawings or fabrication of



BLOCK A PLAN SSD



ISSUE FOR INFORMATION 04/12/2020 ISSUE FOR INFORMATION 12/03/2021 ISSUE FOR INFORMATION 23/03/2021 ISSUE FOR SSDA 08/04/2021 ISSUE FOR SSDA 28/07/2021 ISSUE FOR SSDA - TREES AMENDED 08/09/2021

PLAN LEGEND

BUDAWANG SCHOOL BOUNDARY

DA SUBMISSION

Project Management

Level 1, 109 Pitt Street, NSW, 2000 02 9236 5000

Structural and Civil

HENRY & HYMAS (Consulting Engineers) Suite 2.01, 828 Pacific Highway, Gordon, NSW, 2072 02 9417 8400

Building Services

INTELLE BUILDING SERVICES 02 9772 3600

BCA Consultant

STEVE WATSON & PARTNERS Level 17, 456 Kent Street, Sydney, NSW, 2000 02 9283 6555

Contractor ZAUNER CONSTRUCTION Suite 10, 132 Princes Highway, Ulladulla, NSW, 2539 PO Box 271

02 9283 6555 zauner





Group GSA Pty Ltd ABN 76 002 113 779 Level 7, 80 William St East Sydney NSW Australia 2011 www.groupgsa.com

T +612 9361 4144 F +612 9332 3458

architecture interior design urban design landscape nom architect Lisa-Maree Carrigan 20773 Project Title

BUDAWANG SCHOOL

Drawing Title

BLOCK A PLAN

Scale		1 : 100
Drawing Created	d (date)	
Drawing Created	d (by)	TKD
Plotted and checked by		RF
Verified		RF
Approved		RK
Project No	Drawing No	Issue


190941 SSDA-2001 F

This drawing is the copyright of Group GSA Pty Ltd and may not be altered, reproduced or transmitted in any form or by any means in part or in whole without the written permission of Group GSA Pty Ltd. All levels and dimensions are to be checked and verified on site prior to the commencement of any work, making of shop drawings or fabrication of

[⊥] components. Do not scale drawings. Use figured Dimensions.





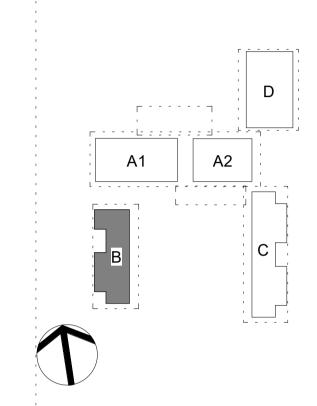

DA SUBMISSION

Issue Description

ISSUE FOR INFORMATION

ISSUE FOR INFORMATION

ISSUE FOR INFORMATION

ISSUE FOR SSDA - TREES AMENDED 08/09/2021

ISSUE FOR SSDA

ISSUE FOR SSDA

04/12/2020

12/03/2021

23/03/2021

08/04/2021

28/07/2021

Project Management

SJA Level 1, 109 Pitt Street, NSW, 2000 02 9236 5000

Structural and Civil

HENRY & HYMAS (Consulting Engineers) Suite 2.01, 828 Pacific Highway, Gordon, NSW, 2072, 02 9417 8400

Building Services

INTELLE BUILDING SERVICES 02 9772 3600

BCA Consultant

STEVE WATSON & PARTNERS Level 17, 456 Kent Street, Sydney, NSW, 2000 02 9283 6555

Contractor

ZAUNER CONSTRUCTION Suite 10, 132 Princes Highway, Ulladulla, NSW, 2539 PO Box 271

zauner

02 9283 6555

SCHOOL INFRASTRUCTURE NSW





Australia 2011 www.groupgsa.com

T +612 9361 4144 F +612 9332 3458

architecture interior design urban design landscape non architect Lisa-Maree Carrigan 20773 Project Title

BUDAWANG SCHOOL

Drawing Title

Planning, Industry &

Approved Application: SSD-8845345

Granted on: 30 September 2021

Environment

Issued under the Environmental Planning and Assessment Act 1979

Sheet: 7 of 38

BLOCK B PLAN


Scale		1 : 100
Orawing Created	(date)	
Orawing Created	(by)	СН
Plotted and checked by		RF
Verified		RF
Approved		RK
Project No	Drawing No	Issue

190941 SSDA-2002 F

This drawing is the copyright of Group GSA Pty Ltd and may not be altered, reproduced or transmitted in any form or by any means in part or in whole without the written permission of Group GSA Pty Ltd. All levels and dimensions are to be checked and verified on site prior to the commencement of any work, making of shop drawings or fabrication of [⊥] components. Do not scale drawings. Use figured Dimensions.



Issue Description ISSUE FOR INFORMATION 04/12/2020 ISSUE FOR INFORMATION 12/03/2021 ISSUE FOR INFORMATION 23/03/2021 ISSUE FOR SSDA 08/04/2021 ISSUE FOR SSDA 28/07/2021 ISSUE FOR SSDA - TREES AMENDED 08/09/2021

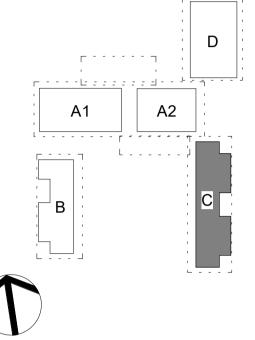

DA SUBMISSION

Project Management

SJA Level 1, 109 Pitt Street, NSW, 2000

Structural and Civil

HENRY & HYMAS (Consulting Engineers) Suite 2.01, 828 Pacific Highway, Gordon, NSW, 2072 02 9417 8400

Building Services

INTELLE BUILDING SERVICES 02 9772 3600

BCA Consultant

STEVE WATSON & PARTNERS Level 17, 456 Kent Street, Sydney, NSW, 2000 02 9283 6555

Contractor

ZAUNER CONSTRUCTION Suite 10, 132 Princes Highway, Ulladulla, NSW, 2539 PO Box 271

zauner SCHOOL INFRASTRUCTURE NSW



Group GSA Pty Ltd ABN 76 002 113 779 Level 7, 80 William St East Sydney NSW Australia 2011 www.groupgsa.com

T +612 9361 4144 F +612 9332 3458

architecture interior design urban design landscape nom architect Lisa-Maree Carrigan 20773 Project Title

BUDAWANG SCHOOL

Drawing Title

BLOCK C PLAN


400044	0004	0000	_
Project No	Drawing No		Issue
Approved			RK
Verified			RF
Plotted and checked	l by		RF
Drawing Created (by	′)		СН
Drawing Created (da	nte)		
Scale			1 : 100

190941 SSDA-2003 F

This drawing is the copyright of Group GSA Pty Ltd and may not be altered, reproduced or transmitted in any form or by any means in part or in whole without the written permission of Group GSA Pty Ltd. All levels and dimensions are to be checked and verified on site prior to the commencement of any work, making of shop drawings or fabrication of

[⊥] components. Do not scale drawings. Use figured Dimensions.

CROOBYAR ROAD

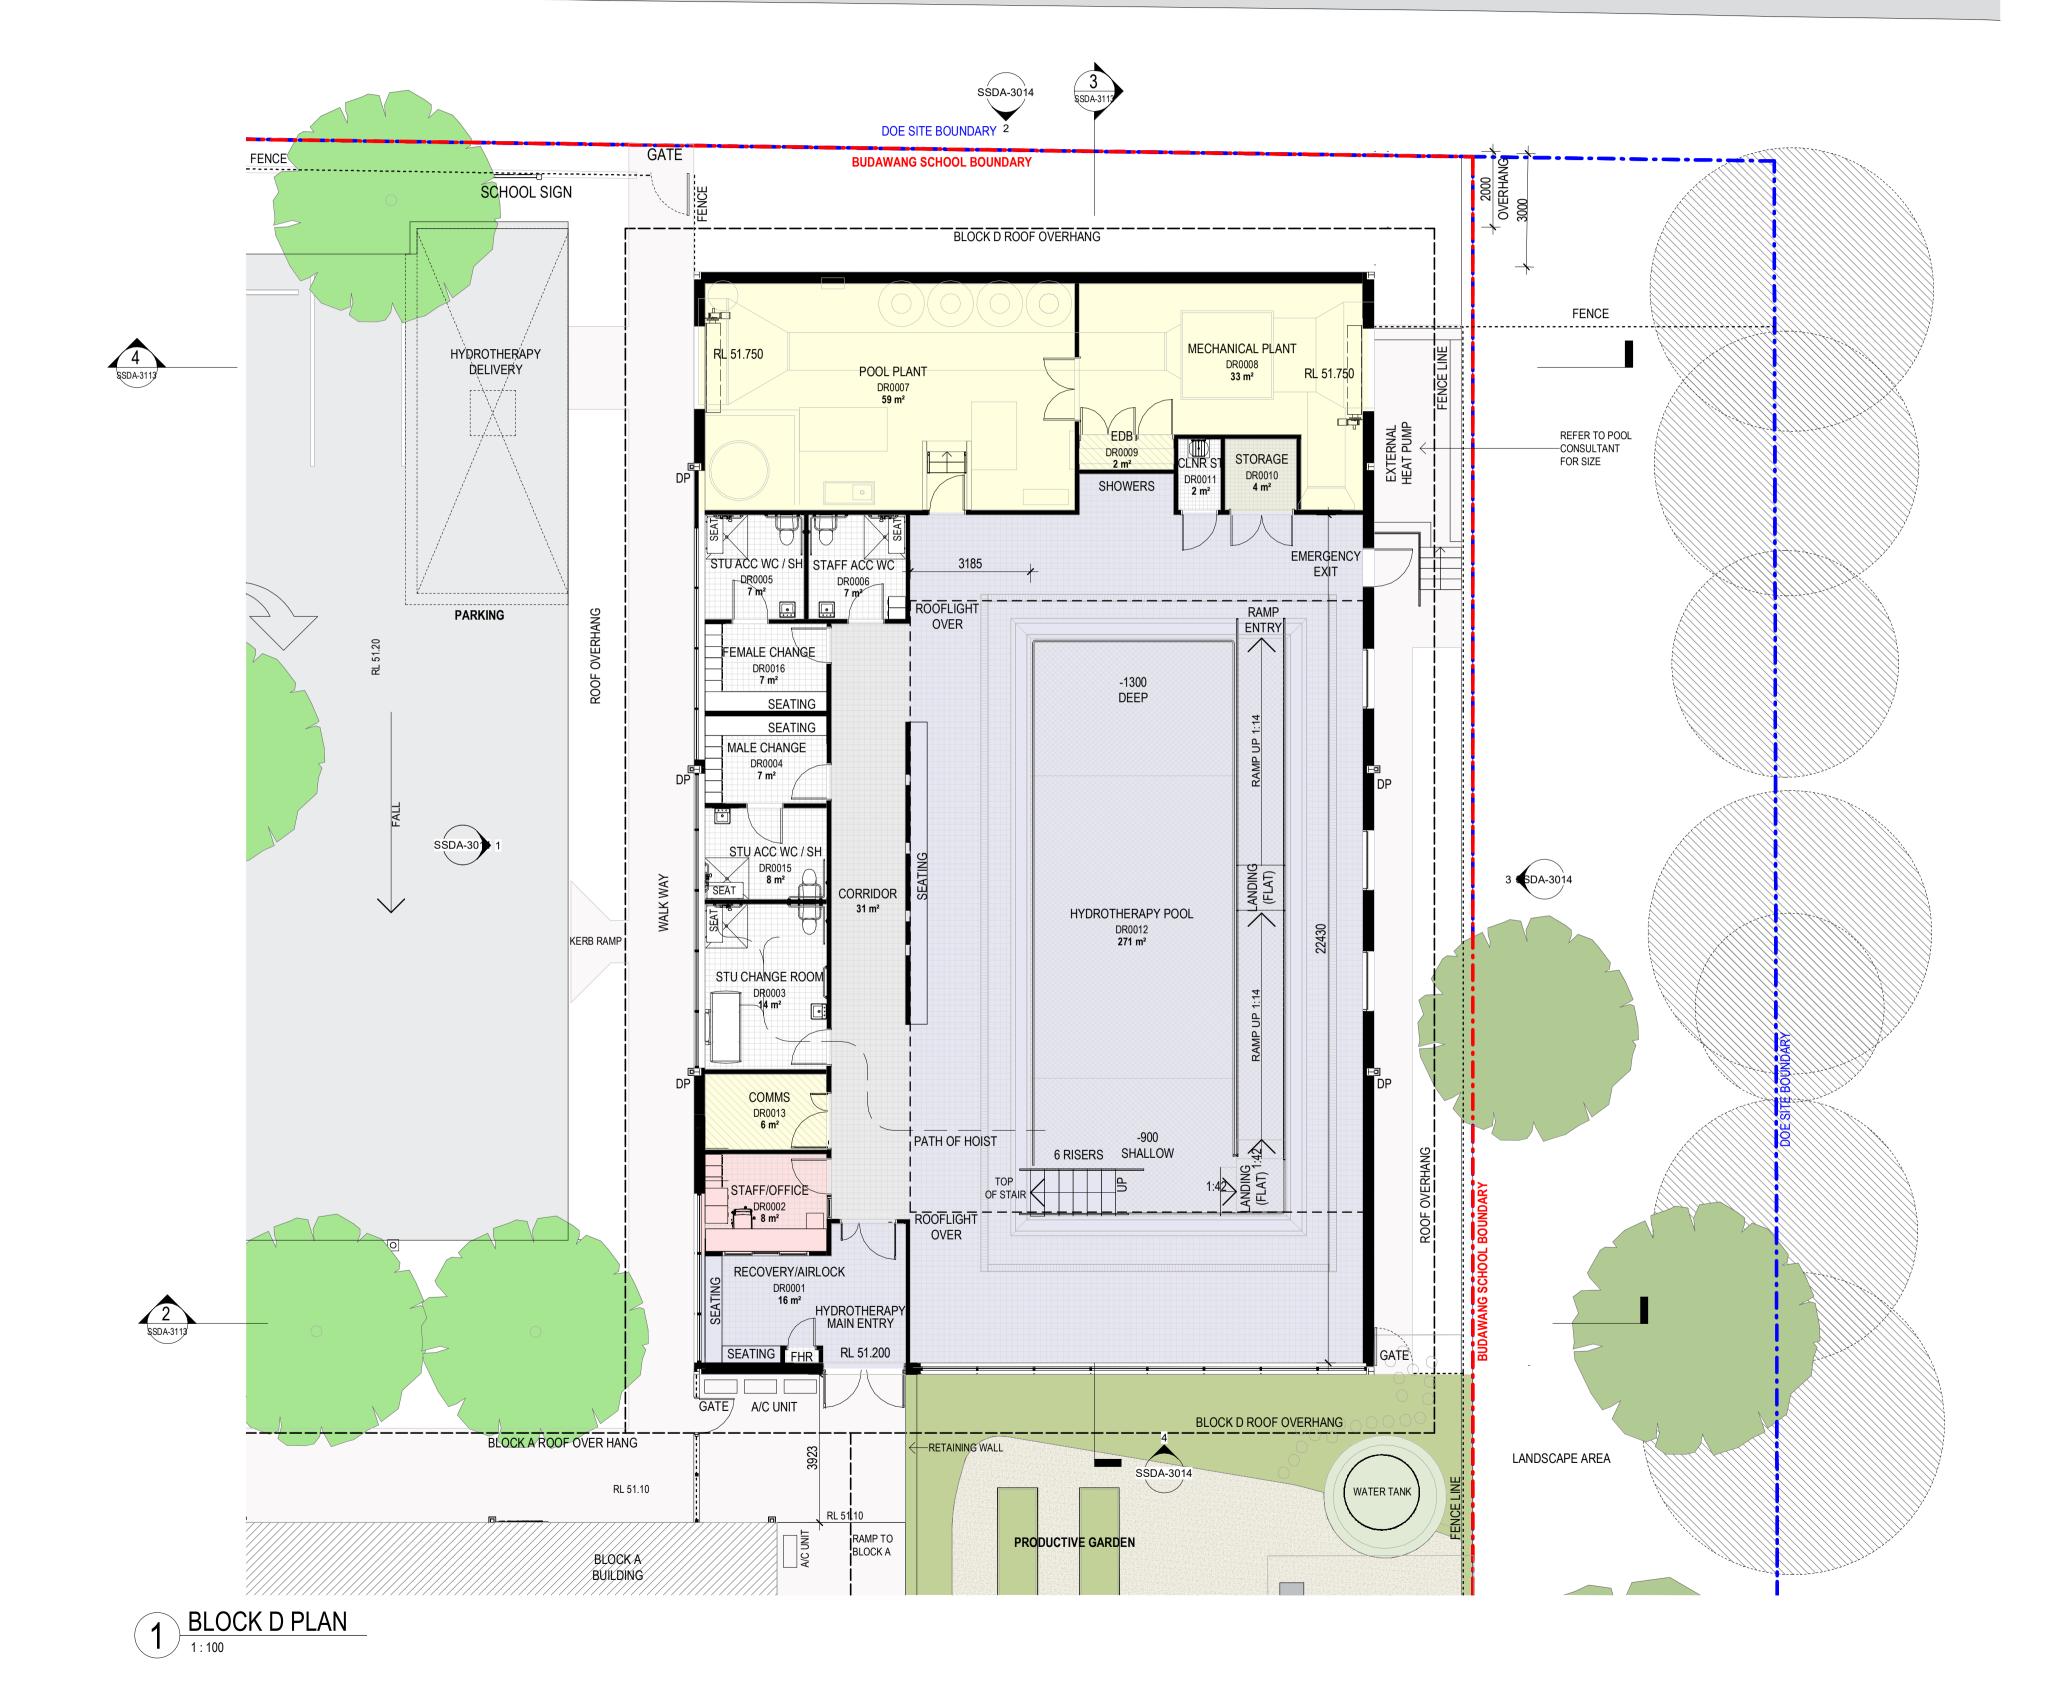



Issued under the Environmental Planning and Assessment Act 1979

Approved Application: SSD-8845345 Sheet: 9 of 38 Granted on: 30 September 2021

Issue Description PLAN LEGEND ISSUE FOR INFORMATION ISSUE FOR INFORMATION BUDAWANG SCHOOL BOUNDARY ISSUE FOR INFORMATION ISSUE FOR SSDA ISSUE FOR SSDA EXISTING TREES ISSUE FOR SSDA ISSUE FOR SSDA - TREES AMENDED 08/09/2021


PROPOSED TREES

BOUNDARY TREES

EXISTING SEWERLINE

DOE OWNERSHIP

LP LIGHT POLE

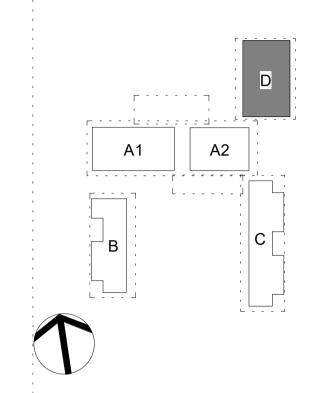

04/12/2020

12/03/2021

23/03/2021

08/04/2021

20/04/2021

28/07/2021

DA SUBMISSION

Project Management

SJA Level 1, 109 Pitt Street, NSW, 2000 02 9236 5000

Structural and Civil

HENRY & HYMAS (Consulting Engineers) Suite 2.01, 828 Pacific Highway, Gordon, NSW, 2072 02 9417 8400

Building Services

INTELLE BUILDING SERVICES 02 9772 3600

BCA Consultant

STEVE WATSON & PARTNERS Level 17, 456 Kent Street, Sydney, NSW, 2000 02 9283 6555

Contractor

ZAUNER CONSTRUCTION Suite 10, 132 Princes Highway, Ulladulla, NSW, 2539 PO Box 271 02 9283 6555

zauner

SCHOOL INFRASTRUCTURE NSW Level 8, 259 George Street, Sydney, NSW, 2000 1300 482 651



Group GSA Pty Ltd ABN 76 002 113 779 Level 7, 80 William St East Sydney NSW Australia 2011

www.groupgsa.com

T +612 9361 4144 F +612 9332 3458 architecture interior design urban design landscape non architect Lisa-Maree Carrigan 20773 Project Title

BUDAWANG SCHOOL

Drawing Title

HYDROTHERAPY PLAN


Scale		1 : 100
Drawing Created	(date)	
Drawing Created	(by)	СН
Plotted and chec	ked by	RF
Verified		RF
Approved		RK
Project No	Drawing No	Issue

This drawing is the copyright of Group GSA Pty Ltd and may not be altered, reproduced or transmitted in any form or by any means in part or in whole without the written permission of Group GSA Pty Ltd. All levels and dimensions are to be checked and verified on site prior to the commencement of

190941 SSDA-2004 G ₂

any work, making of shop drawings or fabrication of components. Do not scale drawings. Use figured Dimensions.

SITE ROOF PLAN

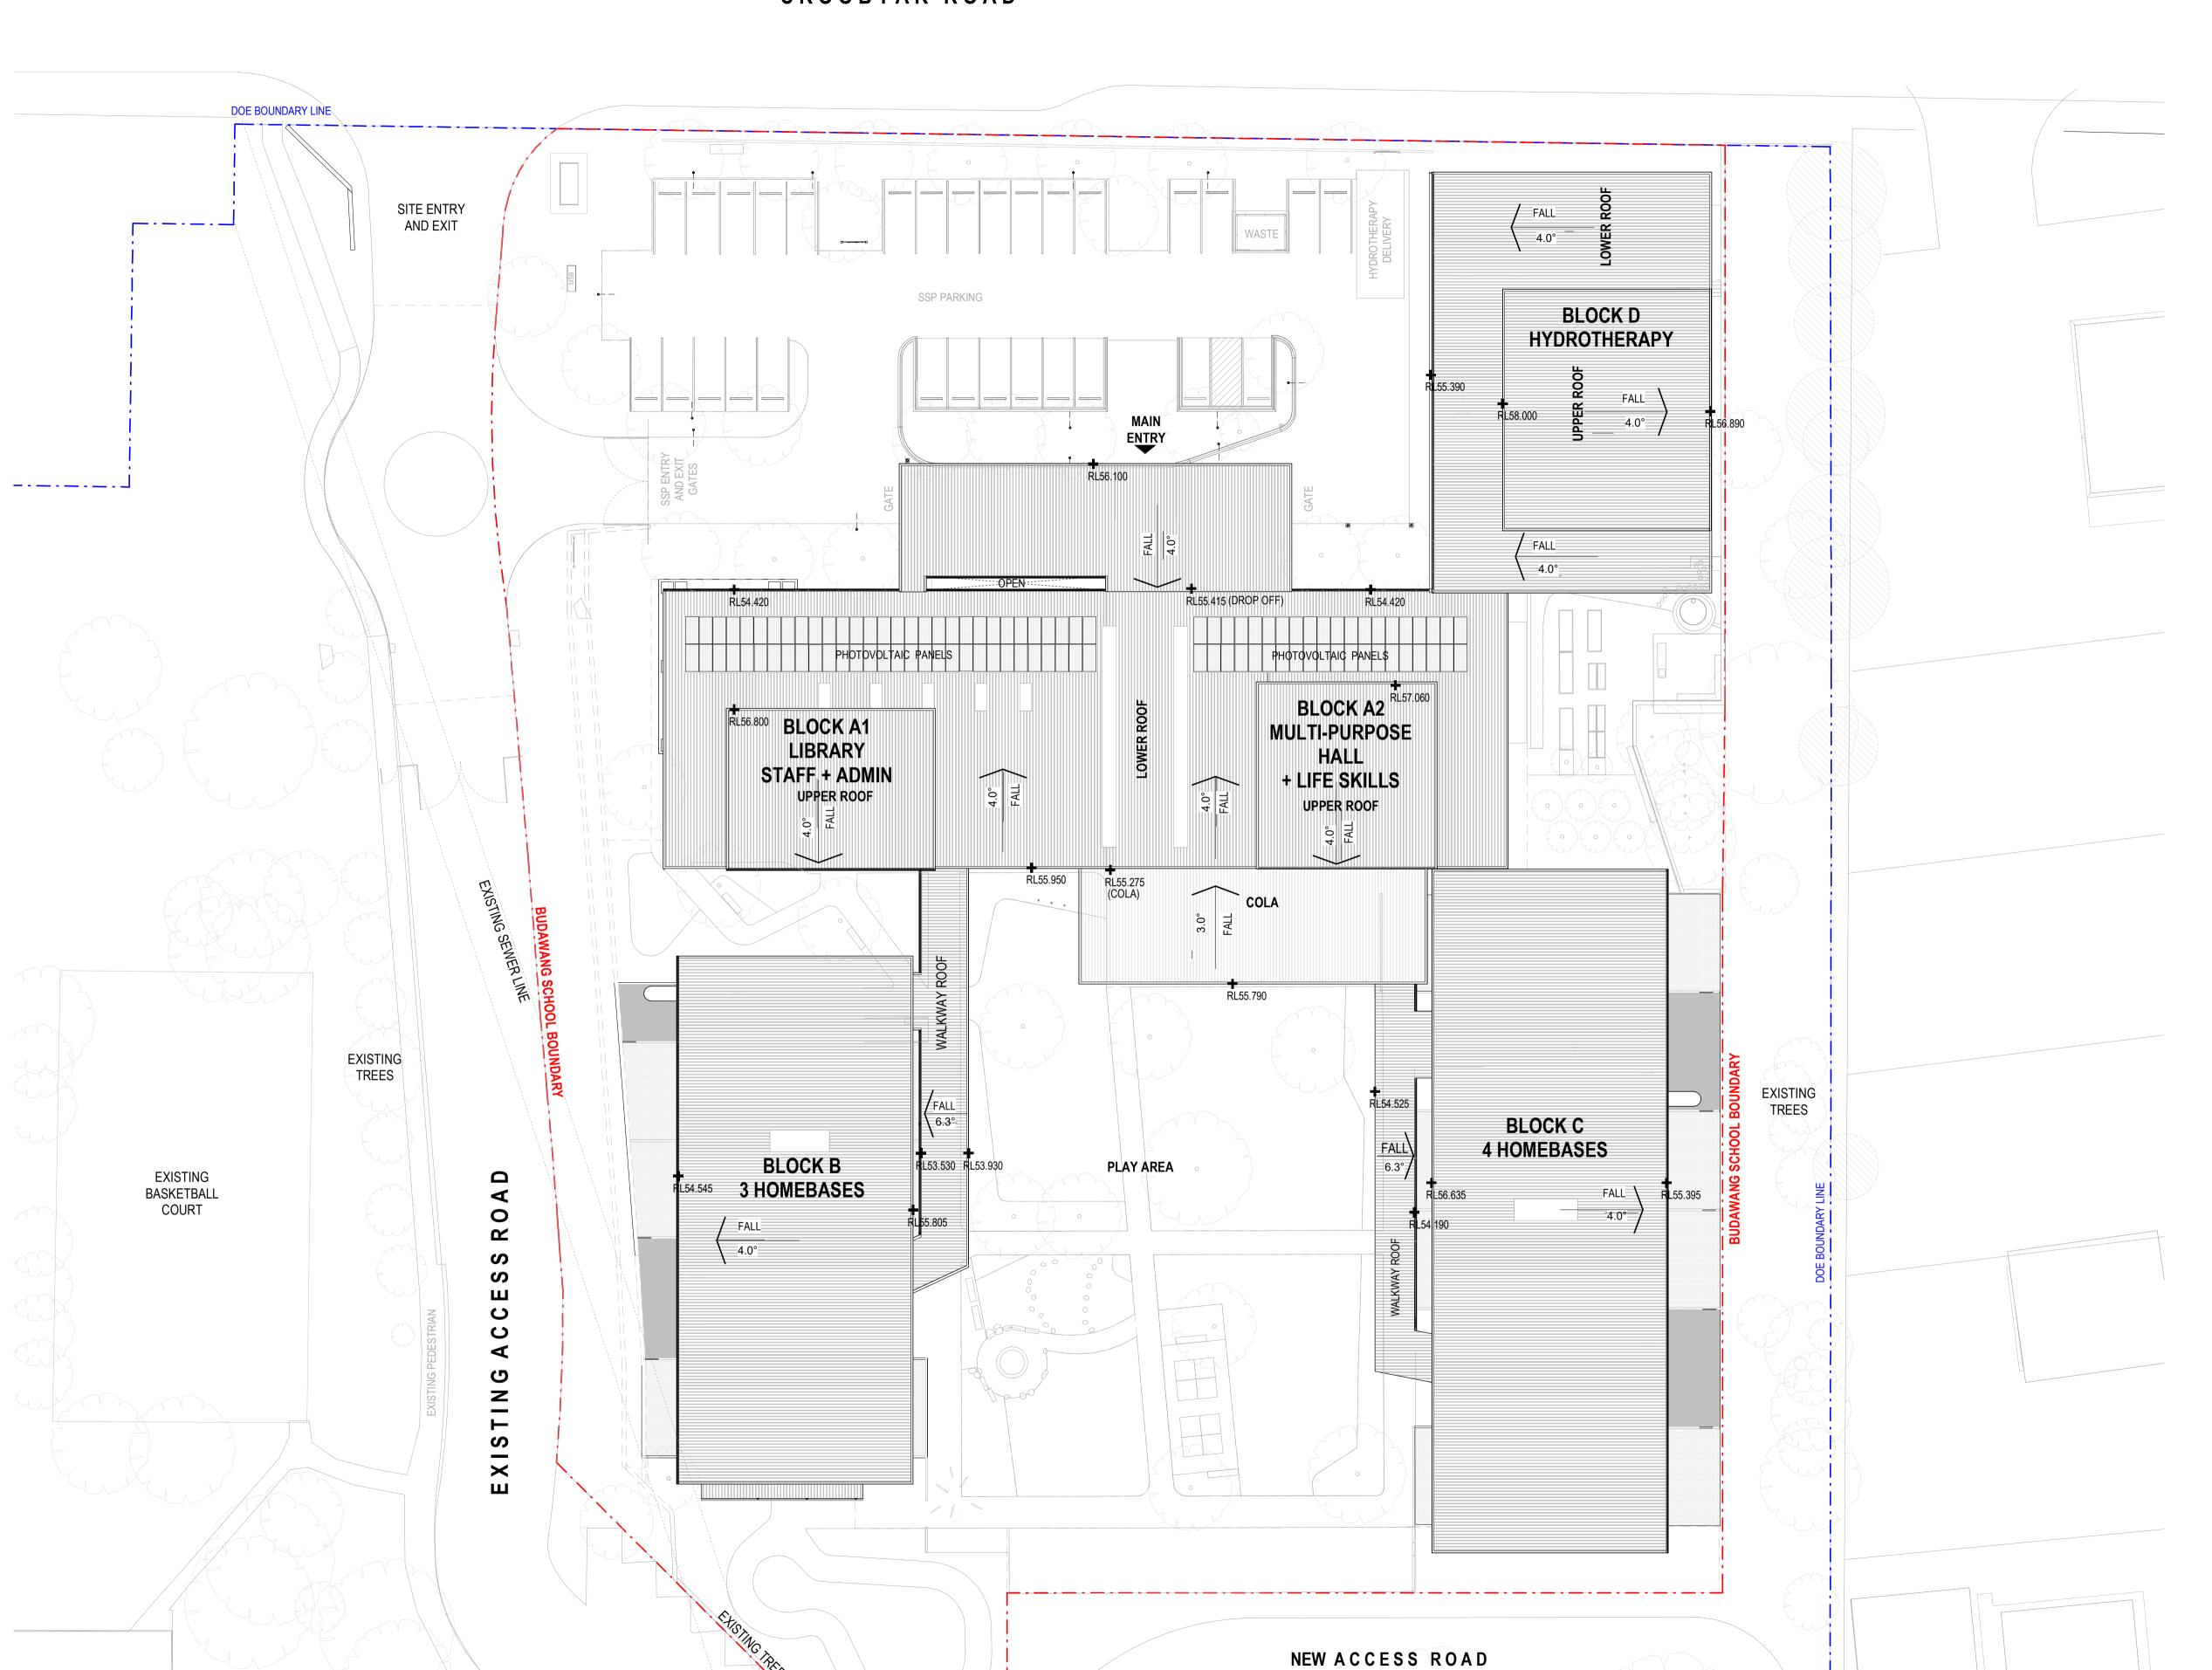



ISSUE FOR INFORMATION


ISSUE FOR INFORMATION

ISSUE FOR SSDA - TREES AMENDED 08/09/2021

ISSUE FOR SSDA ISSUE FOR SSDA

Approved Application: SSD-8845345

Granted on: 30 September 2021 Sheet: 10 of 38

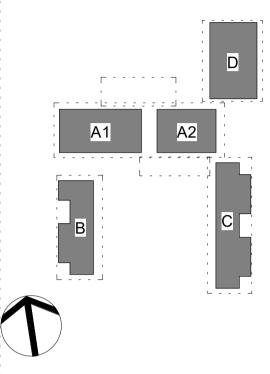

12/03/2021

22/03/2021

23/03/2021

28/07/2021

DA SUBMISSION

Project Management

SJA Level 1, 109 Pitt Street, NSW, 2000 02 9236 5000

Structural and Civil

HENRY & HYMAS (Consulting Engineers) Suite 2.01, 828 Pacific Highway, Gordon, NSW, 2072 02 9417 8400

INTELLE BUILDING SERVICES 02 9772 3600

BCA Consultant

STEVE WATSON & PARTNERS Level 17, 456 Kent Street, Sydney, NSW, 2000 02 9283 6555

Contractor

ZAUNER CONSTRUCTION Suite 10, 132 Princes Highway, Ulladulla, NSW, 2539 PO Box 271 02 9283 6555

zauner

SCHOOL INFRASTRUCTURE NSW Level 8, 259 George Street, Sydney, NSW, 2000 1300 482 651



Group GSA Pty Ltd ABN 76 002 113 779 Level 7, 80 William St East Sydney NSW

Australia 2011 www.groupgsa.com

T +612 9361 4144 F +612 9332 3458 architecture interior design urban design landscape nom architect Lisa-Maree Carrigan 20773 Project Title

BUDAWANG SCHOOL


Drawing Title

SITE ROOF PLAN


Scale		1 : 250
Drawing Created	(date)	02/24/21
Drawing Created	(by)	TKD
Plotted and chec	ked by	RF
Verified		RF
Approved		RK
Project No	Drawing No	Issue

190941 SSDA-2010 F

This drawing is the copyright of Group GSA Pty Ltd and may not be altered, reproduced or transmitted in any form or by any means in part or in whole without the written permission of Group GSA Pty Ltd. All levels and dimensions are to be checked and verified on site prior to the commencement of any work, making of shop drawings or fabrication of components.

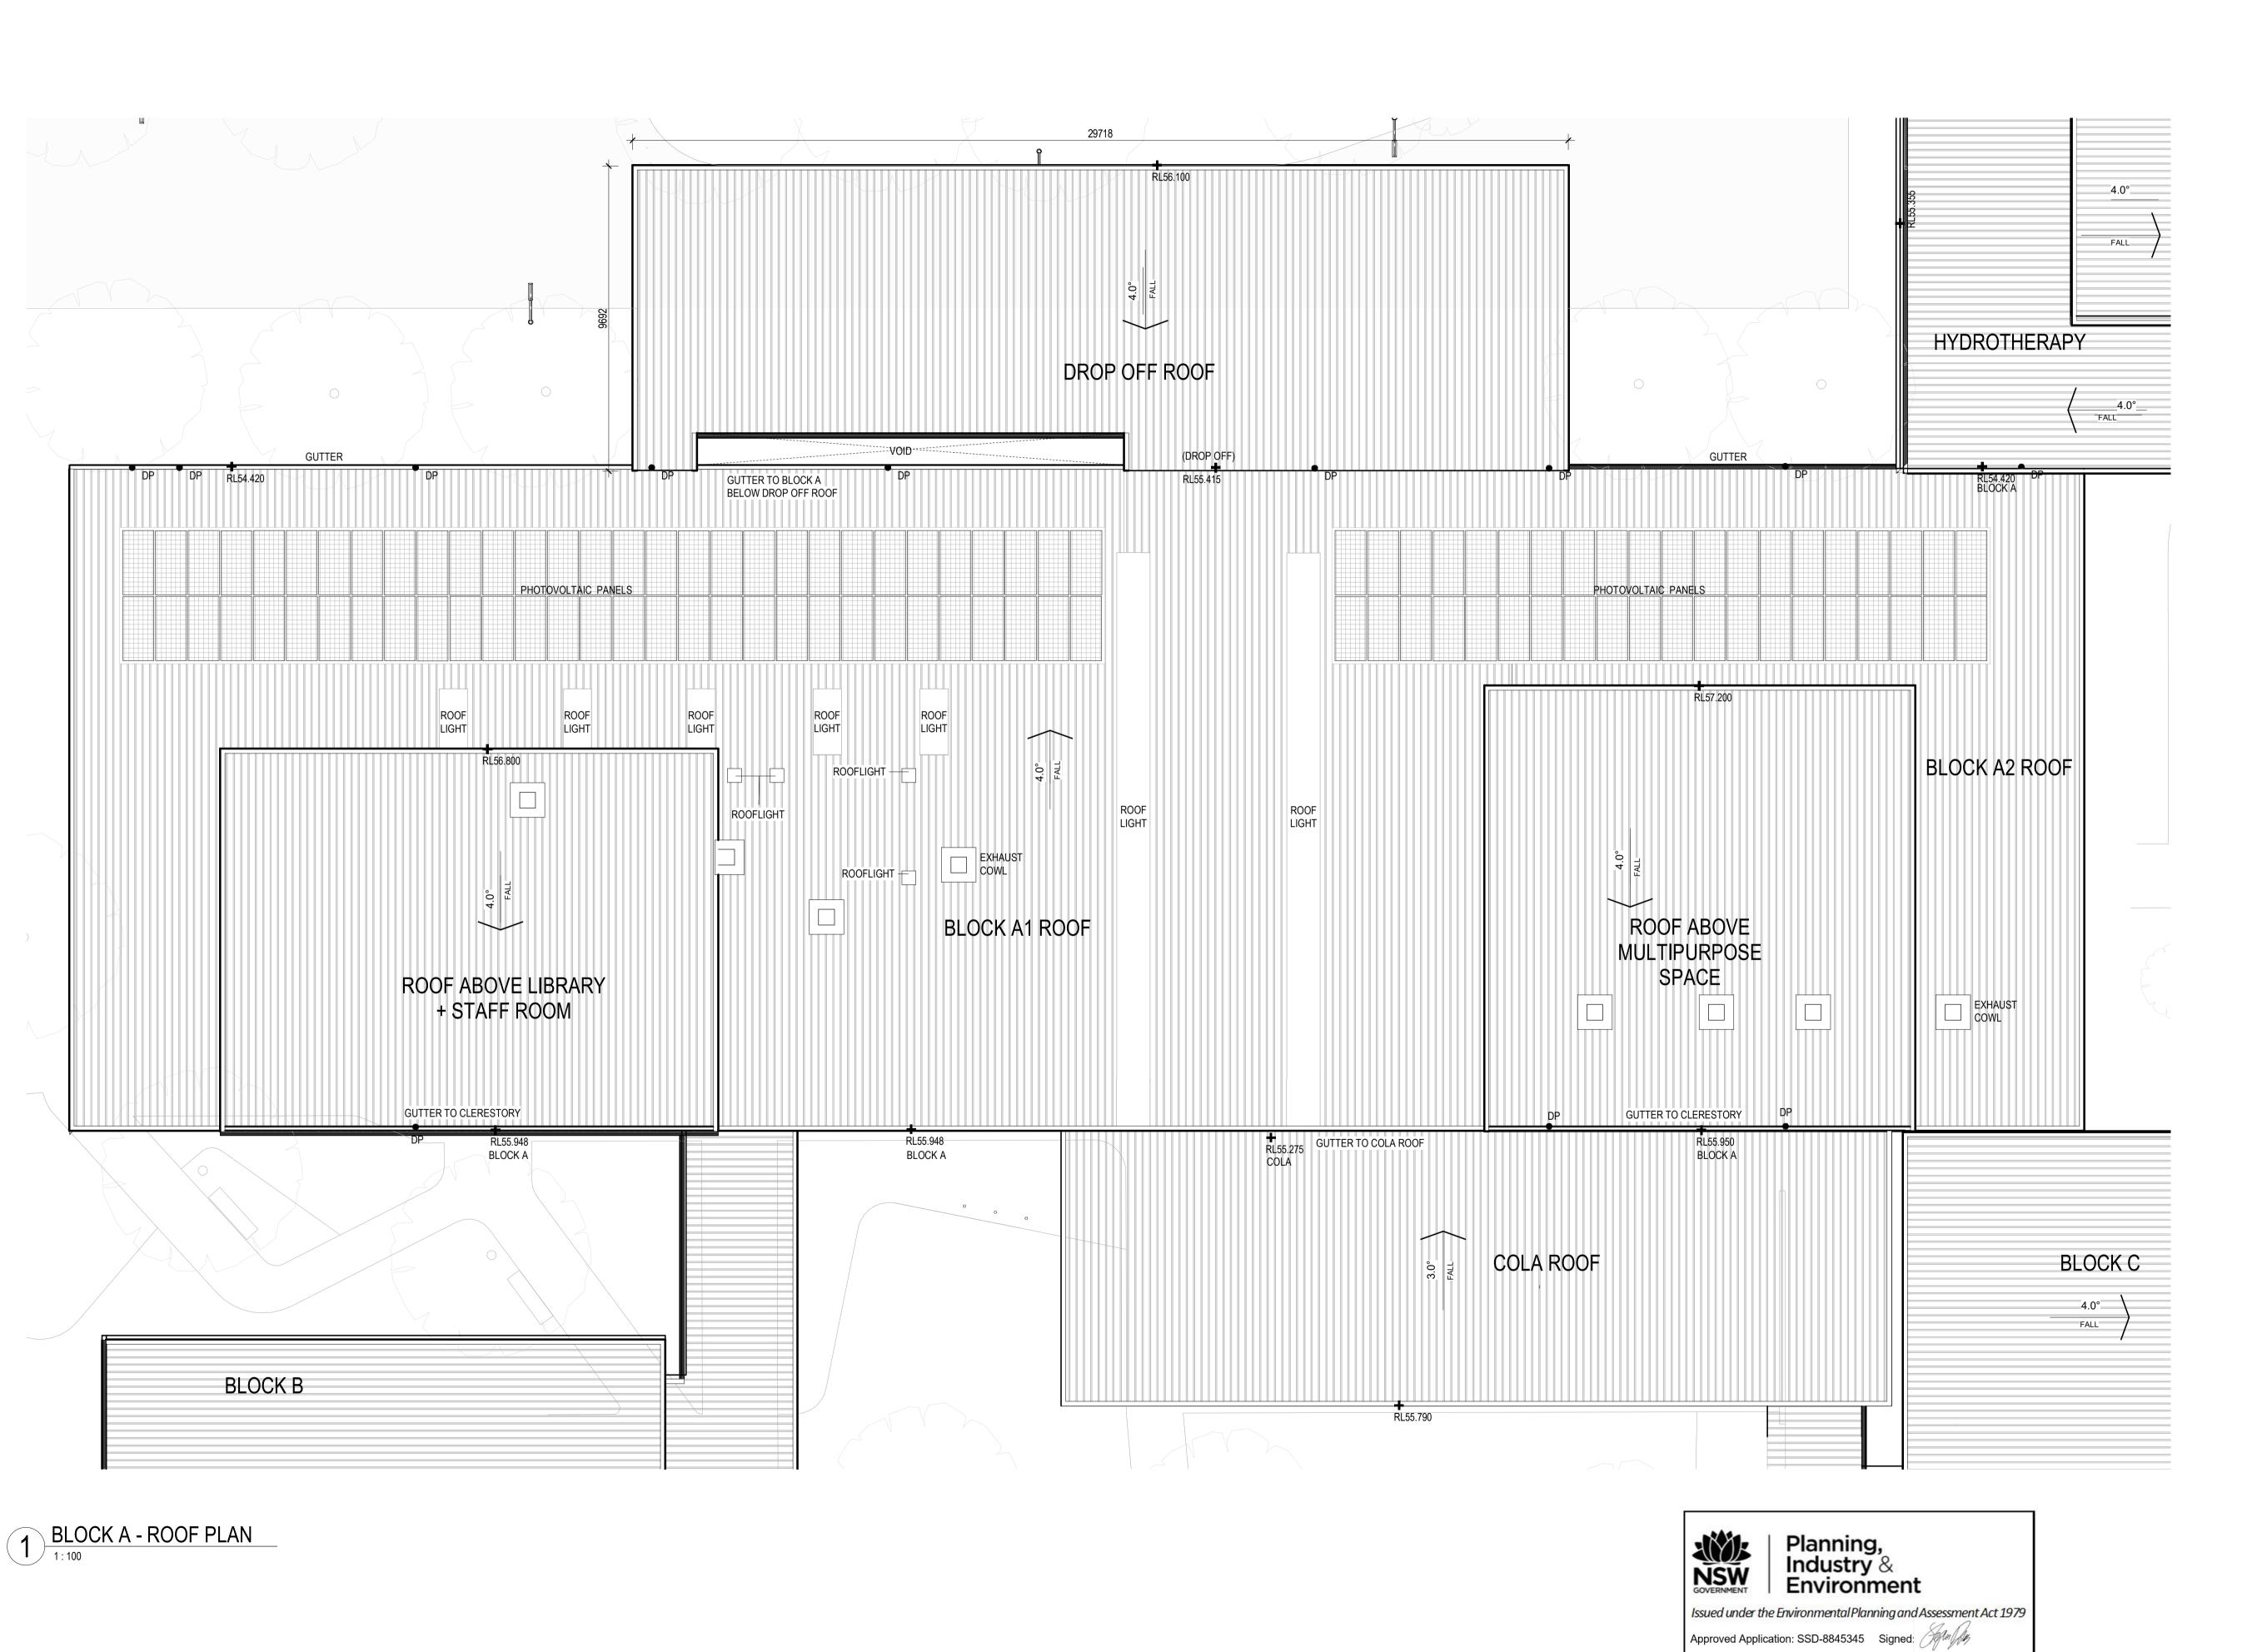

ISSUE FOR INFORMATION 12/03/2021
ISSUE FOR INFORMATION 23/03/2021
ISSUE FOR SSDA 08/04/2021
ISSUE FOR SSDA 28/07/2021
ISSUE FOR SSDA - TREES AMENDED 08/09/2021

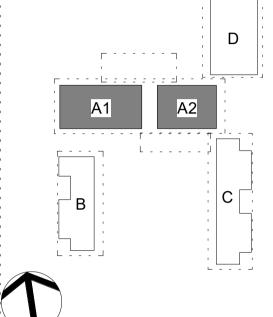

DA SUBMISSION

Project Management

SJA Level 1, 109 Pitt Street, NSW, 2000 02 9236 5000

Structural and Civil

HENRY & HYMAS (Consulting Engineers)
Suite 2.01, 828 Pacific Highway, Gordon, NSW, 2072
02 9417 8400

Building Services

INTELLE BUILDING SERVICES Level 2, 350 Kent Street, Sydney, NSW, 2000 02 9772 3600

BCA Consultant

STEVE WATSON & PARTNERS
Level 17, 456 Kent Street, Sydney, NSW, 2000
02 9283 6555

Contractor

ZAUNER CONSTRUCTION
Suite 10, 132 Princes Highway, Ulladulla, NSW, 2539
PO Box 271
02 9283 6555

Client Construction
SCHOOL INFRASTRUCTURE NSW





Australia 2011
www.groupgsa.com

T +612 9361 4144 F +612 9332 3458

architecture interior design urban design landscape nom architect Lisa-Maree Carrigan 20773 Project Title

BUDAWANG SCHOOL

Drawing Title

Granted on: 30 September 2021 Sheet: 11 of 38

BLOCK A ROOF PLAN


Project No	Drawing No	Issue
Approved		RI
Verified		RI
Plotted and checked by		RI
Drawing Created (by)	TKI
Drawing Created (da	te)	
Scale		1 : 100


190941 SSDA-2011 E

This drawing is the copyright of Group GSA Pty Ltd and may not be altered, reproduced or transmitted in any form or by any means in part or in whole without the written permission of Group GSA Pty Ltd. All levels and dimensions are to be checked and verified on site prior to the commencement of any work, making of shop drawings or fabrication of

any work, making of snop drawings or fabrication of components.

Do not scale drawings. Use figured Dimensions.

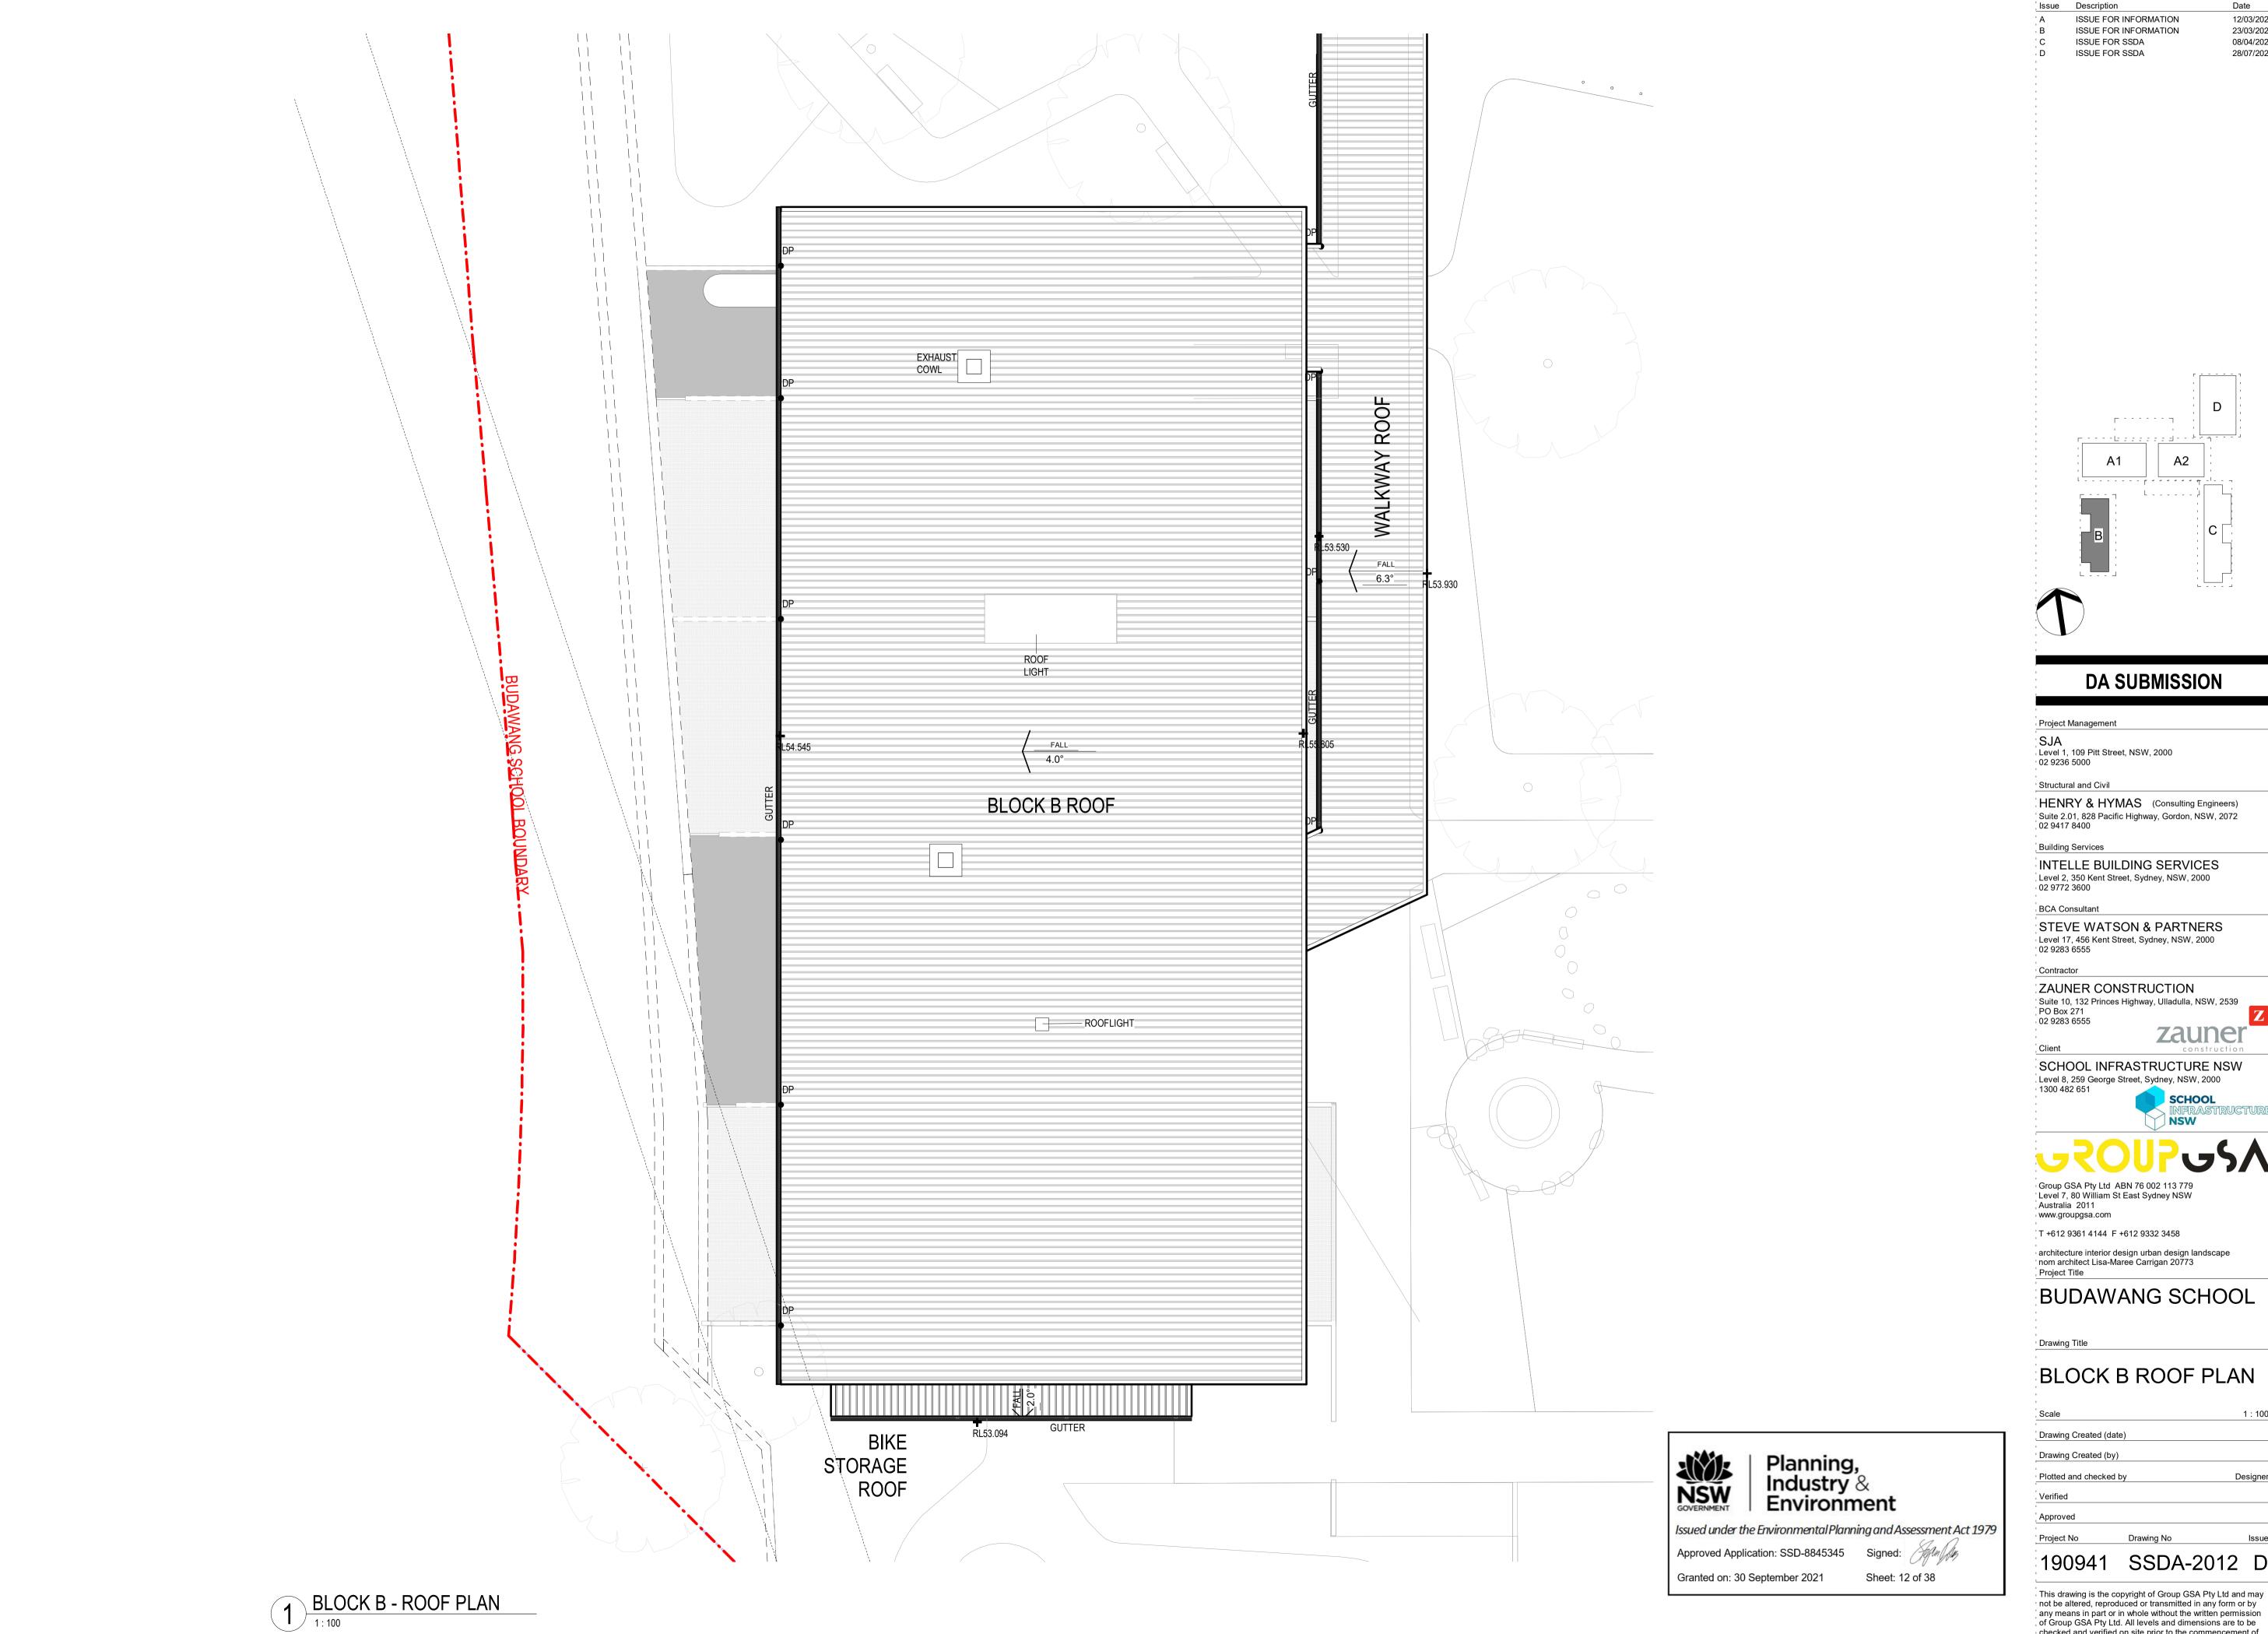

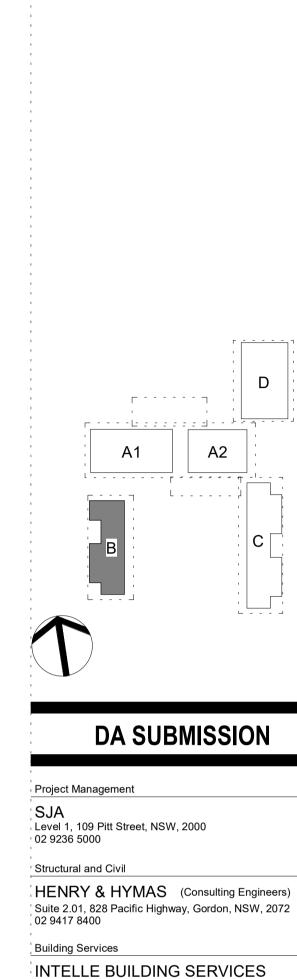

ISSUE FOR INFORMATION

ISSUE FOR INFORMATION

ISSUE FOR SSDA

ISSUE FOR SSDA

12/03/2021

23/03/2021

08/04/2021

28/07/2021

INTELLE BUILDING SERVICES Level 2, 350 Kent Street, Sydney, NSW, 2000

BCA Consultant

STEVE WATSON & PARTNERS Level 17, 456 Kent Street, Sydney, NSW, 2000 02 9283 6555

ZAUNER CONSTRUCTION Suite 10, 132 Princes Highway, Ulladulla, NSW, 2539 PO Box 271

zauner

02 9283 6555 SCHOOL INFRASTRUCTURE NSW



Group GSA Pty Ltd ABN 76 002 113 779 Level 7, 80 William St East Sydney NSW

www.groupgsa.com T +612 9361 4144 F +612 9332 3458

architecture interior design urban design landscape non architect Lisa-Maree Carrigan 20773

BUDAWANG SCHOOL


Drawing Title

BLOCK B ROOF PLAN

Drawing Created (date) Drawing Created (by) Plotted and checked by

SSDA-2012 D ₂ This drawing is the copyright of Group GSA Pty Ltd and may

of Group GSA Pty Ltd. All levels and dimensions are to be checked and verified on site prior to the commencement of any work, making of shop drawings or fabrication of

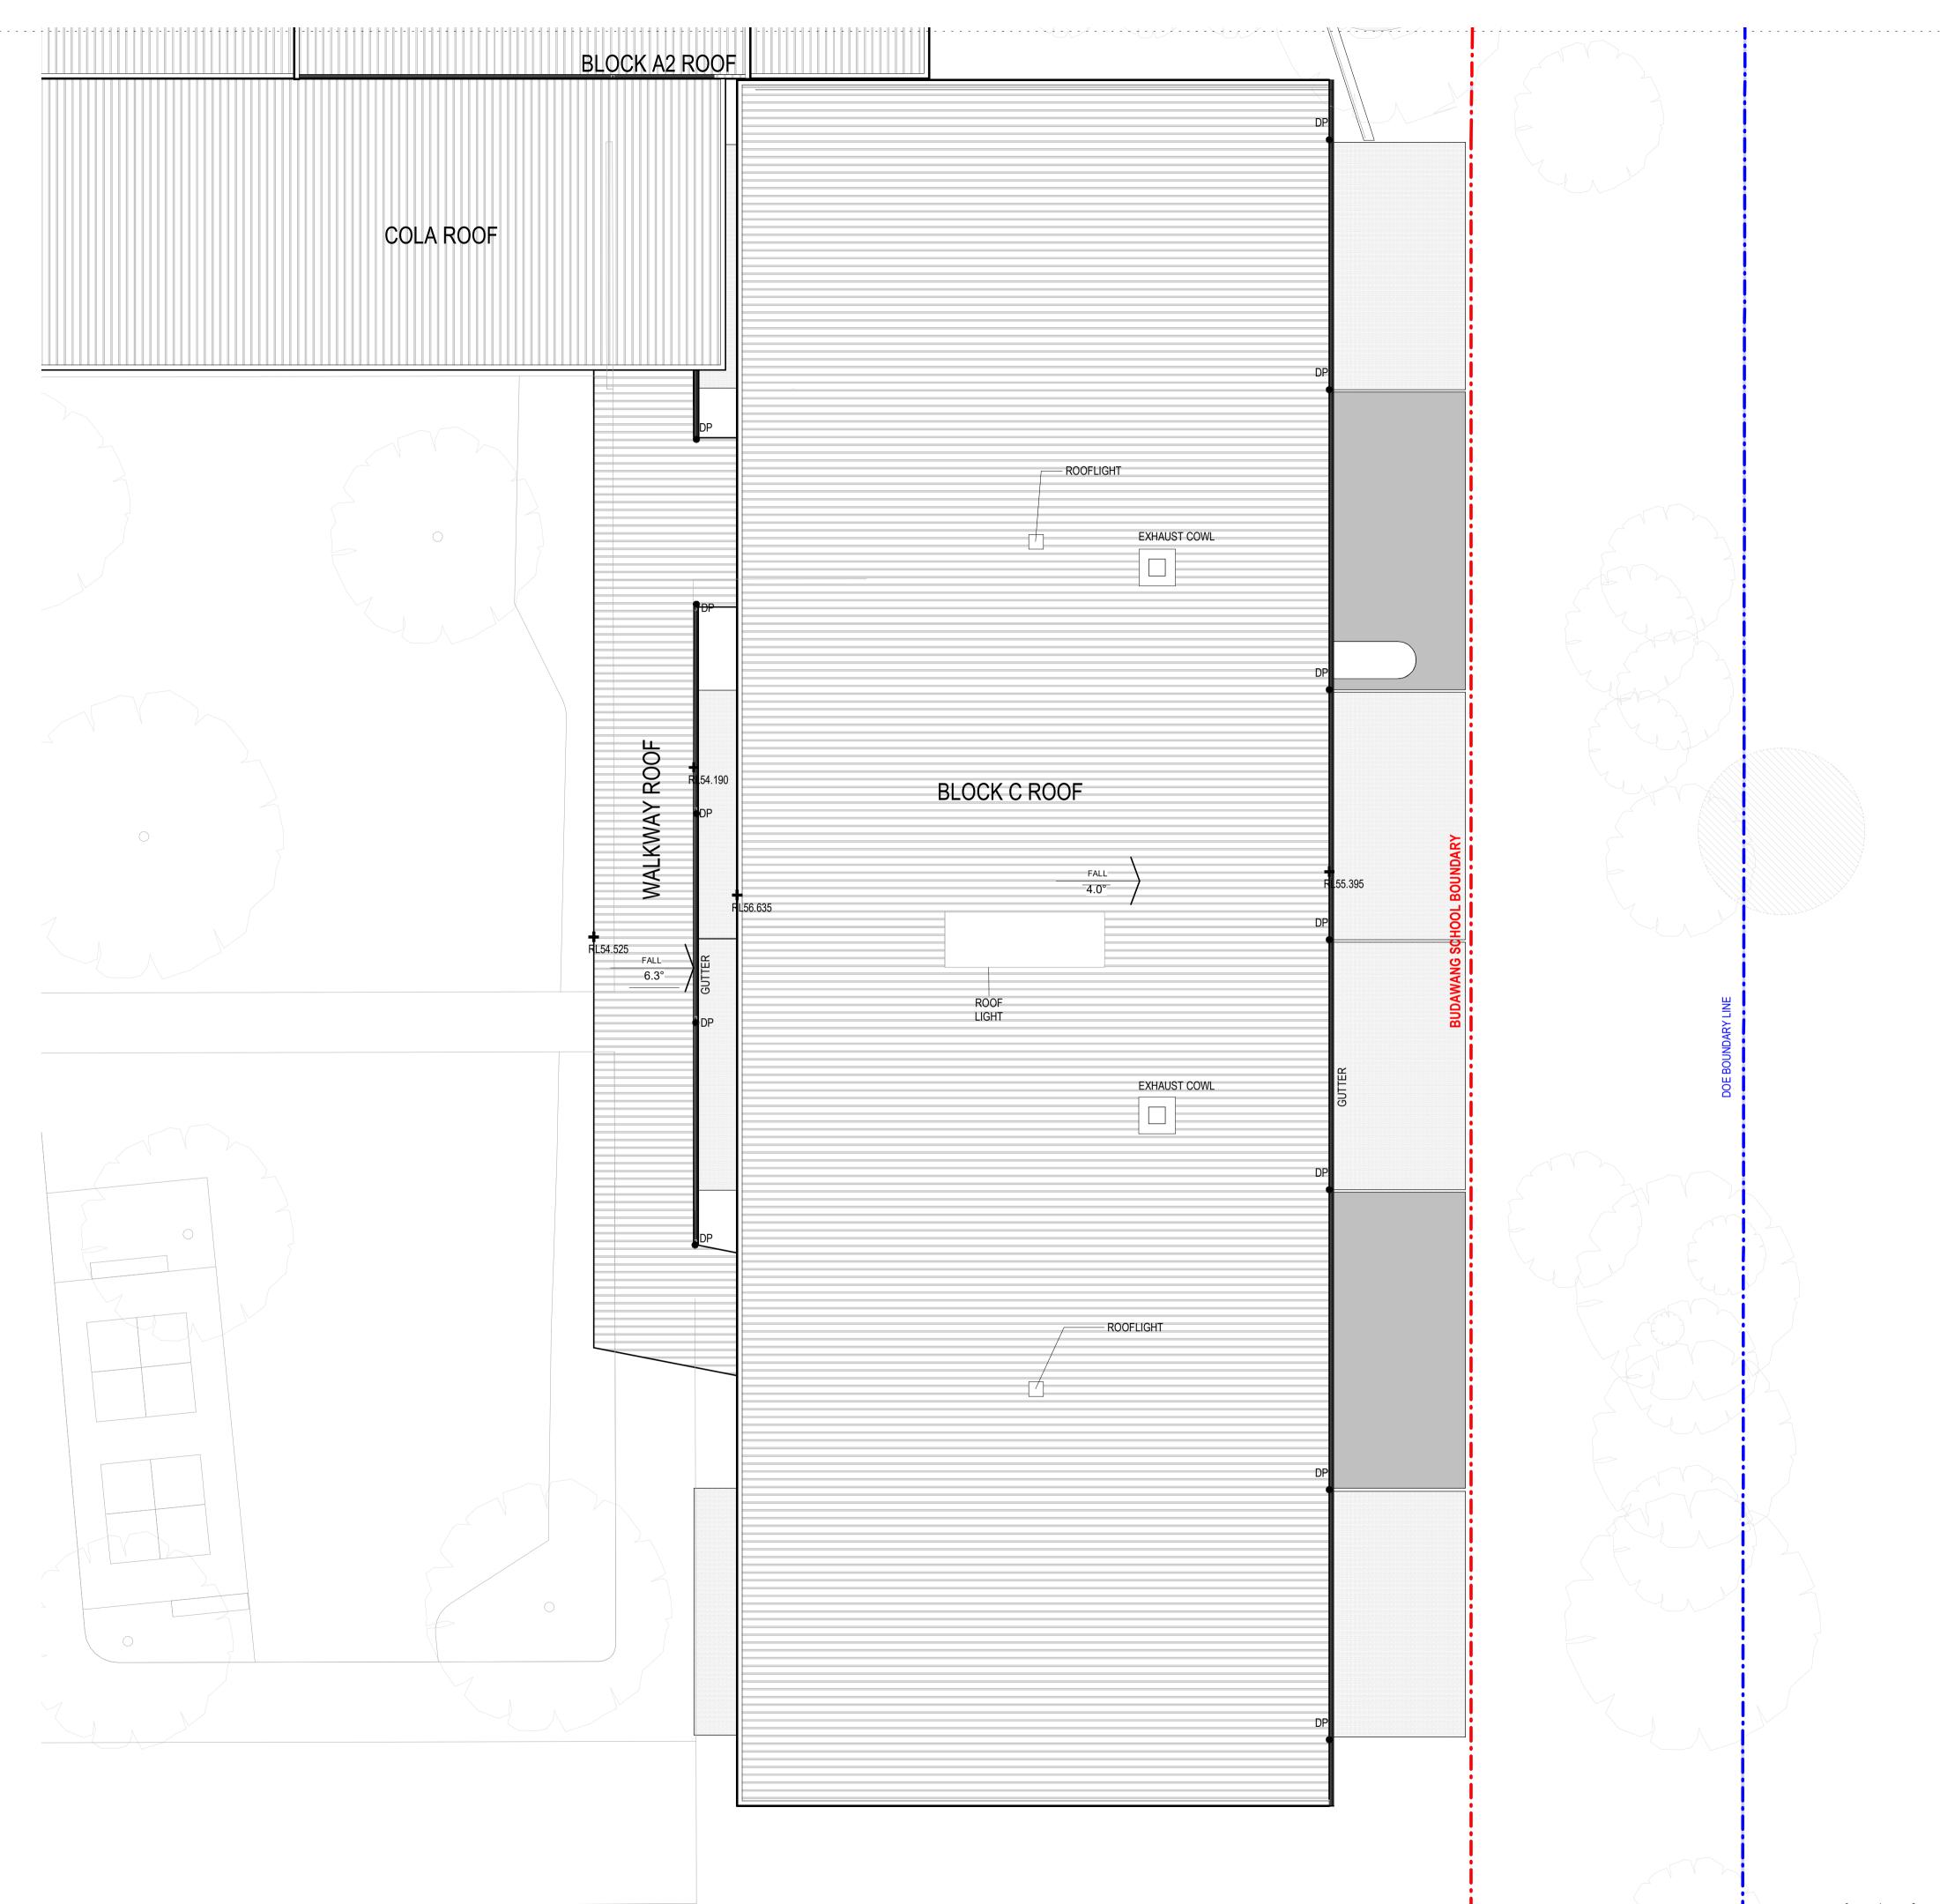

Planning,
Industry &
Environment

Issued under the Environmental Planning and Assessment Act 1979

Approved Application: SSD-8845345 Signed:

Granted on: 30 September 2021 Sheet: 13 of 38

ISSUE FOR INFORMATION

ISSUE FOR SSDA - TREES AMENDED 08/09/2021

ISSUE FOR SSDA


ISSUE FOR SSDA

12/03/2021

23/03/2021

08/04/2021

28/07/2021

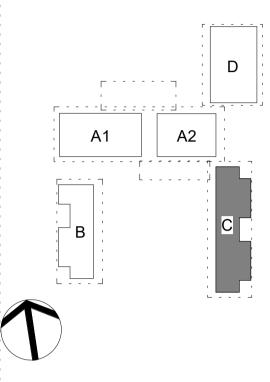

DA SUBMISSION

Project Management

SJA Level 1, 109 Pitt Street, NSW, 2000 02 9236 5000

Structural and Civil

HENRY & HYMAS (Consulting Engineers) Suite 2.01, 828 Pacific Highway, Gordon, NSW, 2072 02 9417 8400

Building Services

INTELLE BUILDING SERVICES Level 2, 350 Kent Street, Sydney, NSW, 2000 02 9772 3600

BCA Consultant

STEVE WATSON & PARTNERS
Level 17, 456 Kent Street, Sydney, NSW, 2000
02 9283 6555

Contractor

ZAUNER CONSTRUCTION
Suite 10, 132 Princes Highway, Ulladulla, NSW, 2539
PO Box 271

SCHOOL INFRASTRUCTURE NSW

02 9283 6555
Client Zauner

Level 8, 259 George Street, Sydney, NSW, 2000 1300 482 651 SCHOOL



Group GSA Pty Ltd ABN 76 002 113 779 Level 7, 80 William St East Sydney NSW Australia 2011 www.groupgsa.com

T +612 9361 4144 F +612 9332 3458

architecture interior design urban design landscape nom architect Lisa-Maree Carrigan 20773 Project Title

BUDAWANG SCHOOL

Drawing Title


BLOCK C ROOF PLAN


Scale		1 : 100
Drawing Created	l (date)	
Drawing Created	i (by)	TKE
Plotted and ched	cked by	RF
Verified		RF
Approved		R
Project No	Drawing No	Issue

190941 SSDA-2013 E

This drawing is the copyright of Group GSA Pty Ltd and may not be altered, reproduced or transmitted in any form or by any means in part or in whole without the written permission of Group GSA Pty Ltd. All levels and dimensions are to be checked and verified on site prior to the commencement of any work, making of shop drawings or fabrication of components.

Do not scale drawings. Use figured Dimensions.

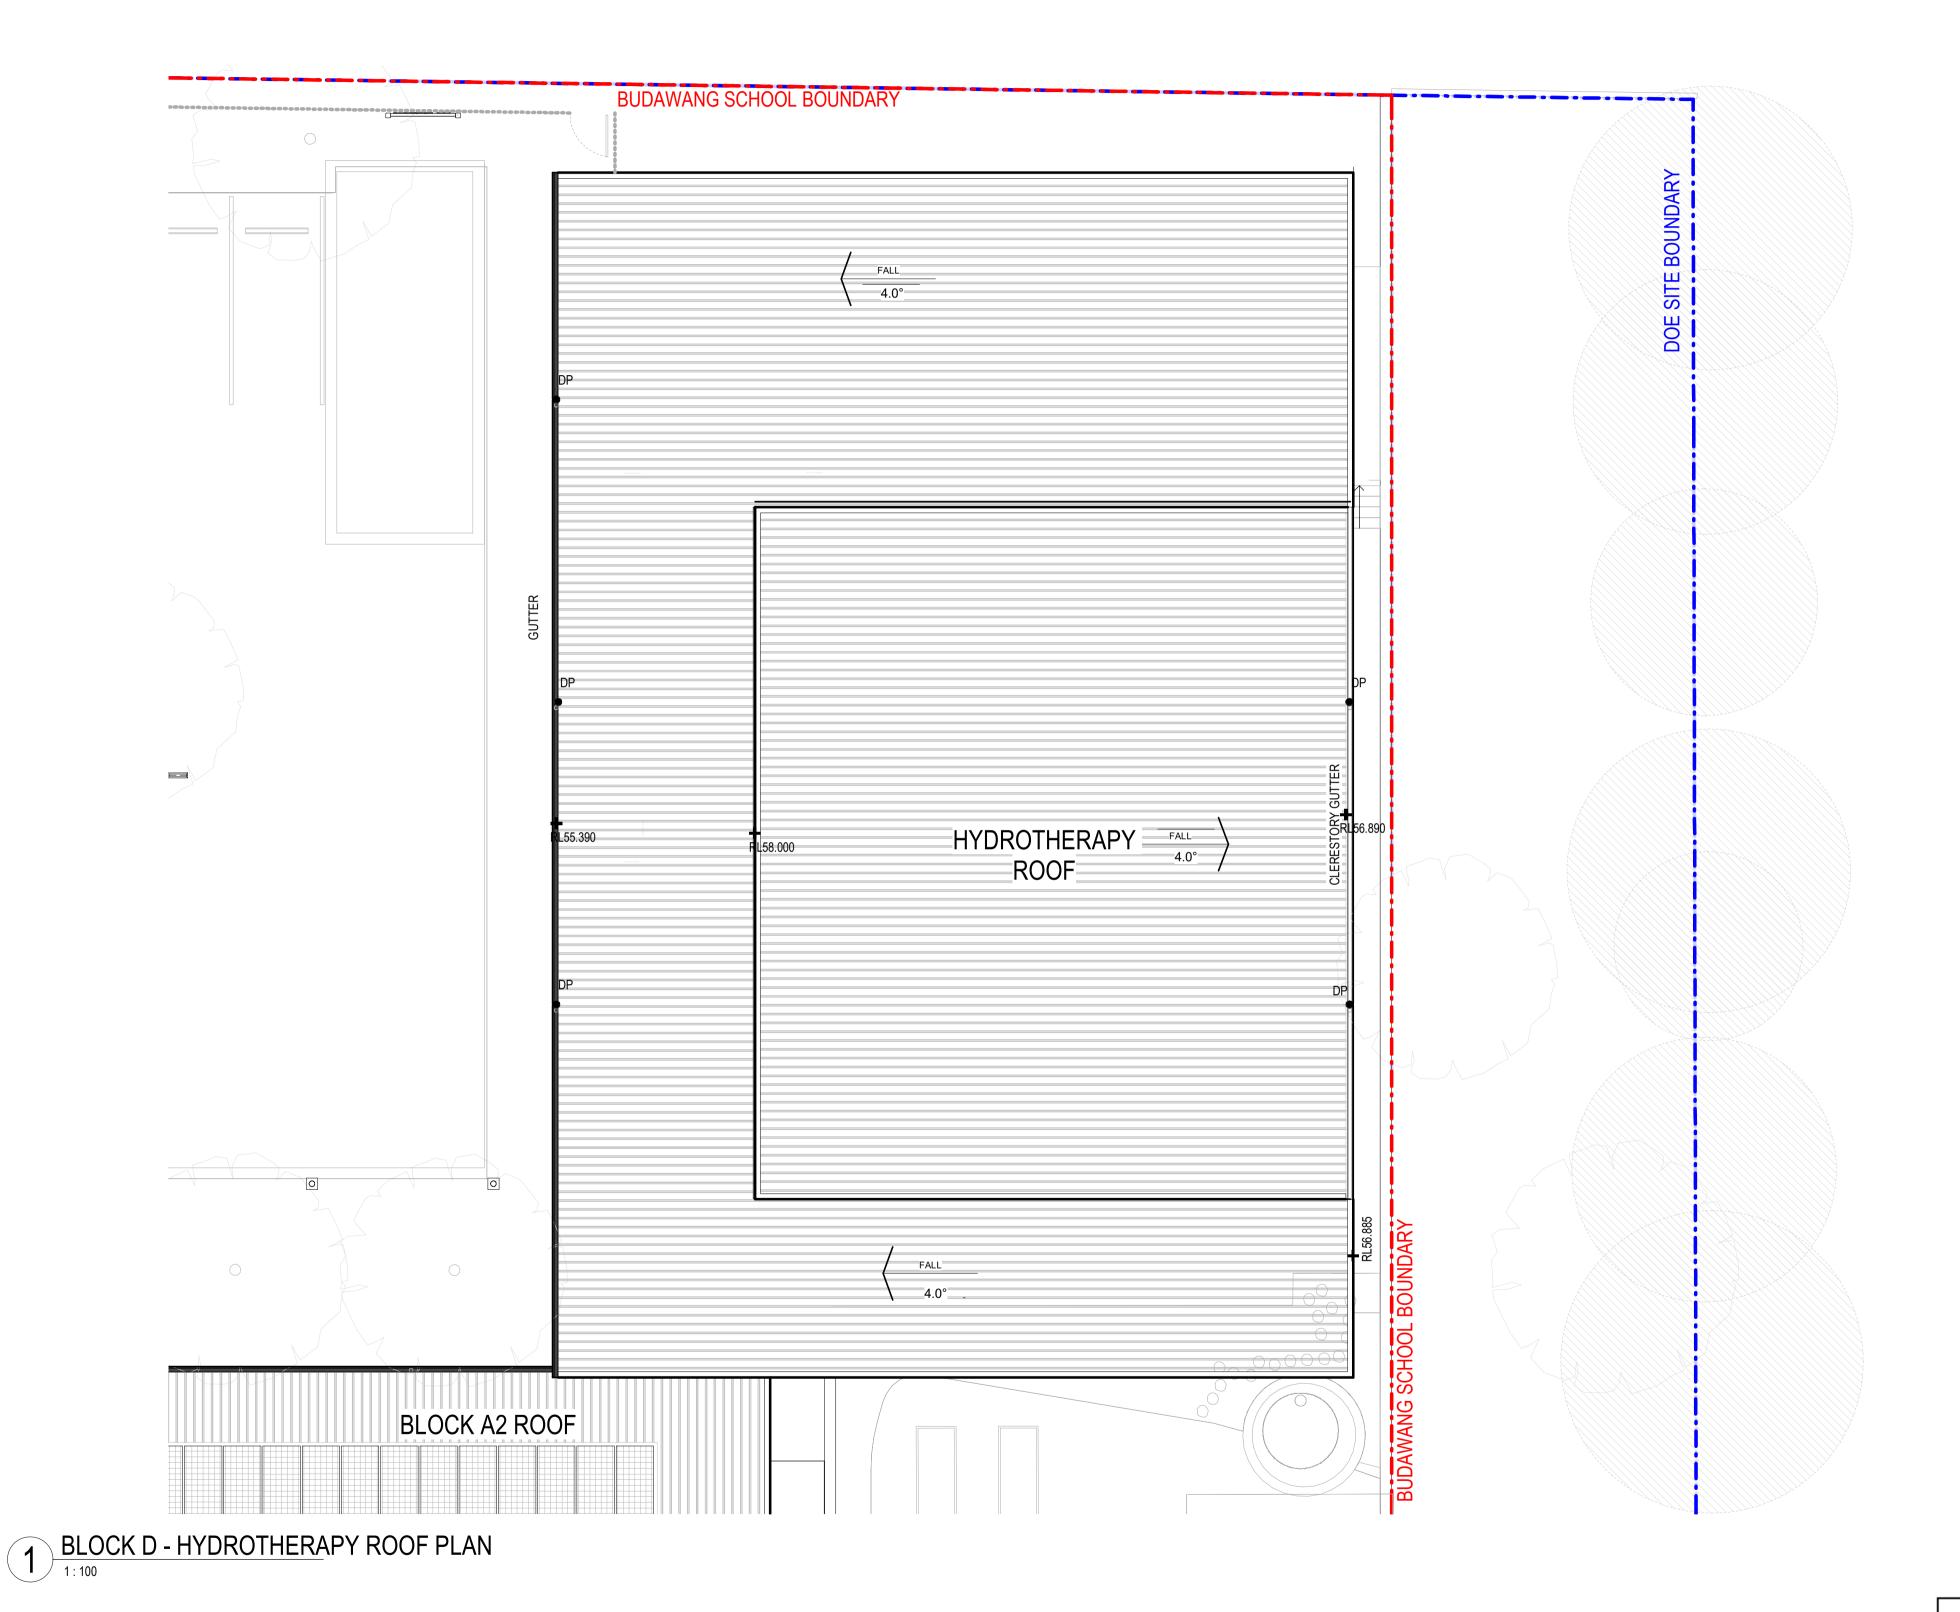

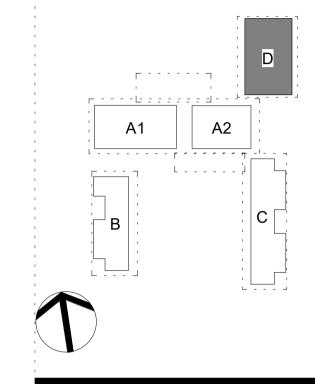

Issue Description

ISSUE FOR INFORMATION

ISSUE FOR INFORMATION

ISSUE FOR SSDA - TREES AMENDED 08/09/2021

ISSUE FOR SSDA

ISSUE FOR SSDA

12/03/2021

23/03/2021

08/04/2021

28/07/2021

DA SUBMISSION

Project Management

SJA Level 1, 109 Pitt Street, NSW, 2000 02 9236 5000

Structural and Civil

HENRY & HYMAS (Consulting Engineers) Suite 2.01, 828 Pacific Highway, Gordon, NSW, 2072 02 9417 8400

Building Services

INTELLE BUILDING SERVICES 02 9772 3600

BCA Consultant

STEVE WATSON & PARTNERS Level 17, 456 Kent Street, Sydney, NSW, 2000 02 9283 6555

Contractor

ZAUNER CONSTRUCTION Suite 10, 132 Princes Highway, Ulladulla, NSW, 2539 PO Box 271

02 9283 6555 zauner

SCHOOL INFRASTRUCTURE NSW





Group GSA Pty Ltd ABN 76 002 113 779 Level 7, 80 William St East Sydney NSW Australia 2011 www.groupgsa.com

T +612 9361 4144 F +612 9332 3458

architecture interior design urban design landscape nom architect Lisa-Maree Carrigan 20773 Project Title

BUDAWANG SCHOOL

Drawing Title

Planning, Industry & Environment

Issued under the Environmental Planning and Assessment Act 1979

Sheet: 14 of 38

Approved Application: SSD-8845345


Granted on: 30 September 2021


HYDROTHERAPY ROOF PLAN


Scale		1 : 100	
Drawing Created (dat	e)		
Drawing Created (by)		СН	
Plotted and checked	by	RF	
Verified		RF	
Approved		RK	
Project No	Drawing No	Issue	
190941	SSDA-2014	Ε	Σ


This drawing is the copyright of Group GSA Pty Ltd and may not be altered, reproduced or transmitted in any form or by any means in part or in whole without the written permission of Group GSA Pty Ltd. All levels and dimensions are to be checked and verified on site prior to the commencement of

any work, making of shop drawings or fabrication of components. Do not scale drawings. Use figured Dimensions.

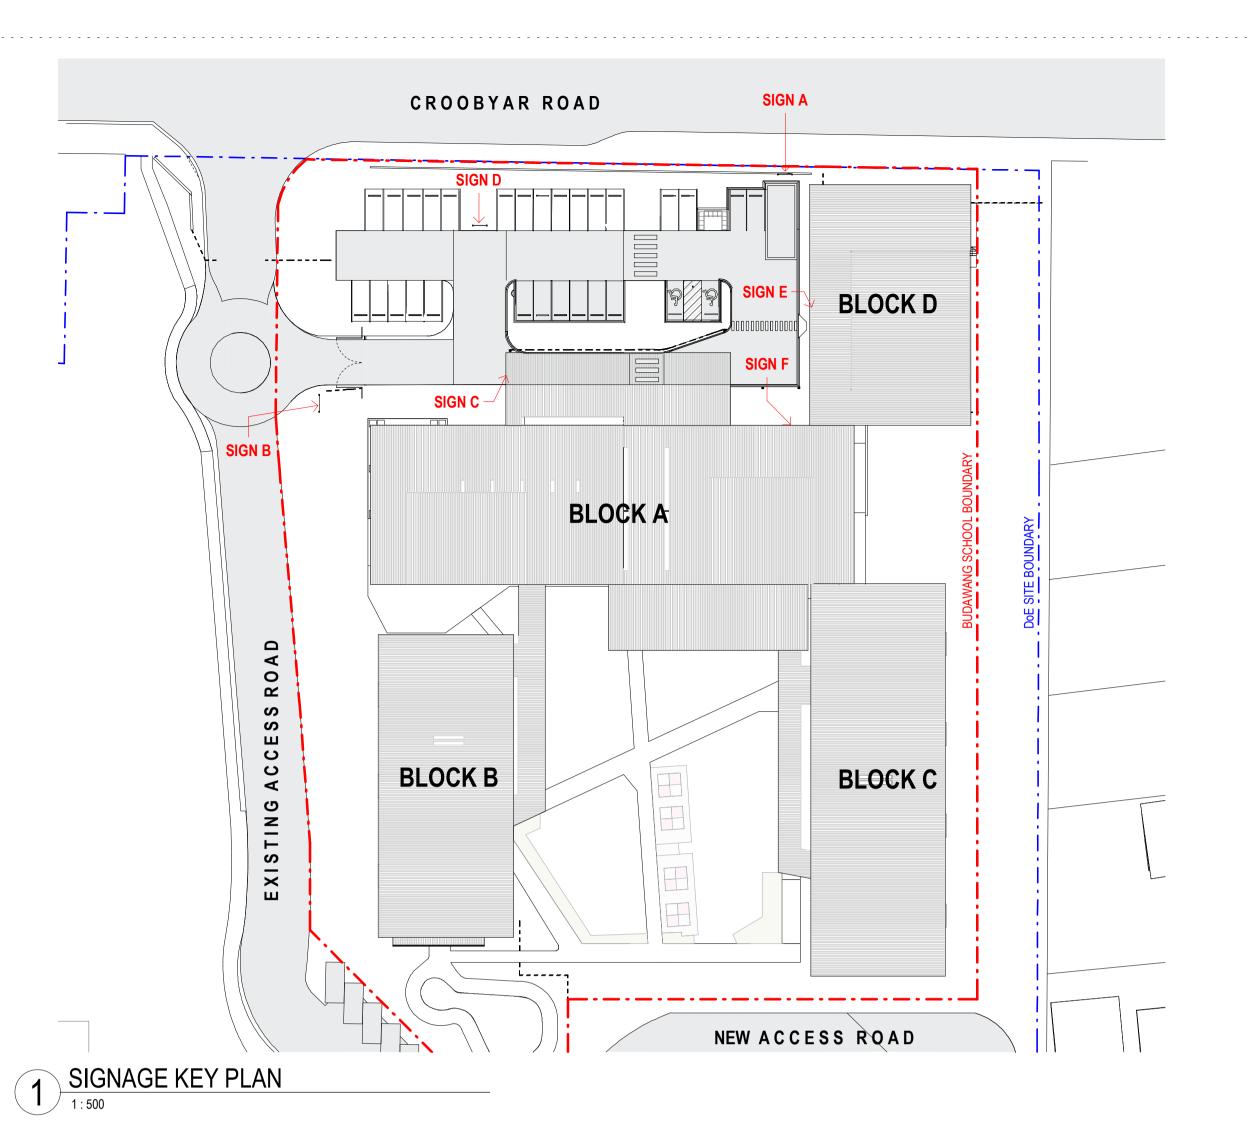


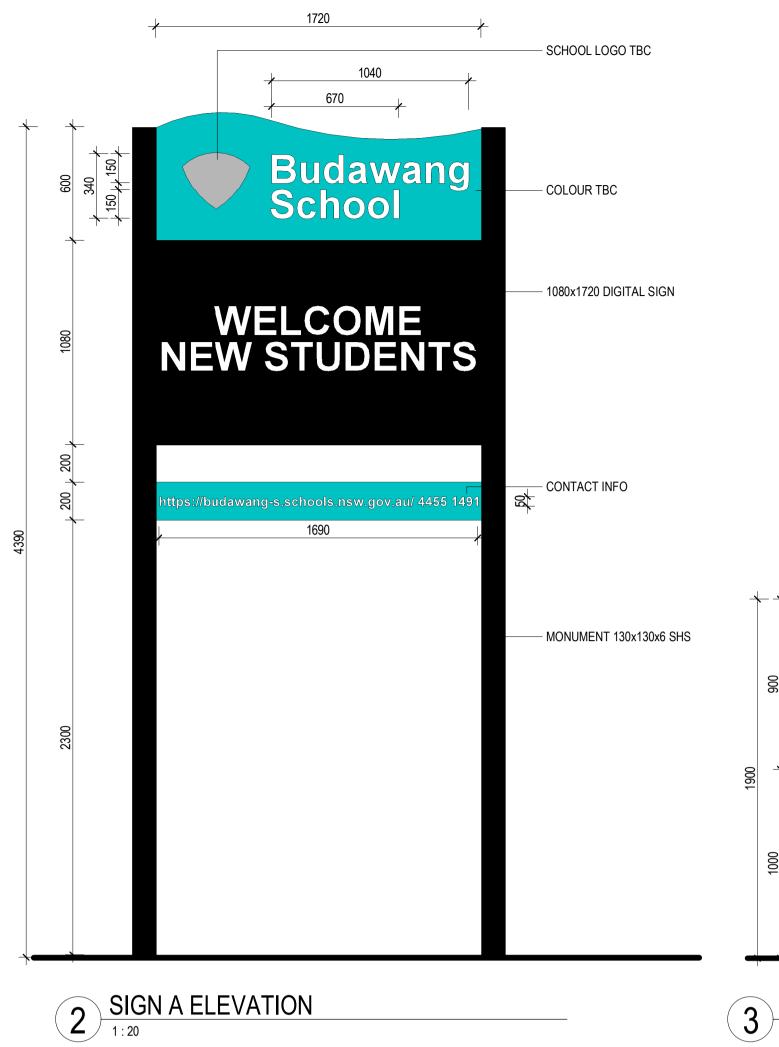

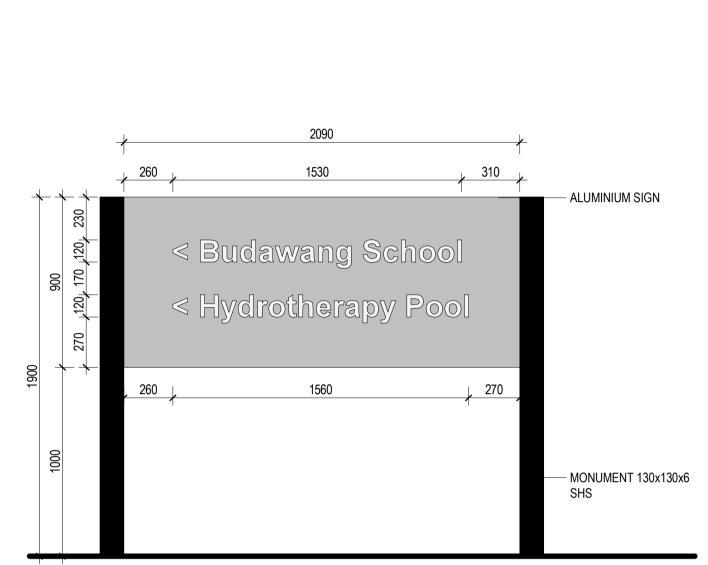

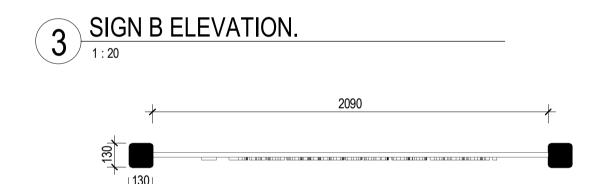


TYPE:	SIGN B (CAR PARK ENTRY)
FINISH:	POWDER COAT
TYPE FACE:	GILL SANS
TEXT COLOUR:	WHITE
BACKGROUND:	MONUMENT
COMMENTS:	

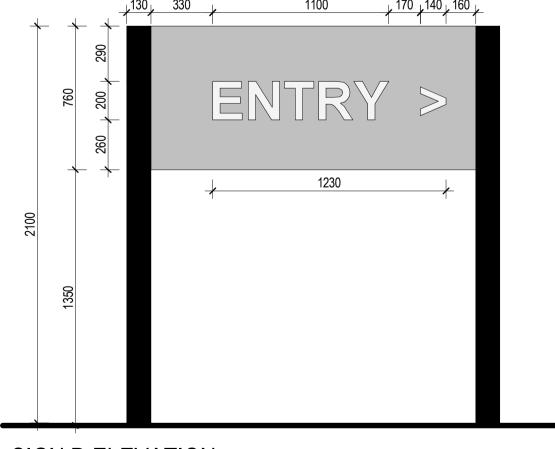


· ·	
SIGN D ELEVATION	
1:20	

TYPE:	SIGN D (CAR PARK)
FINISH:	POWDER COAT
TYPE FACE:	GILL SANS
TEXT COLOUR:	WHITE
BACKGROUND:	MONUMENT
COMMENTS:	

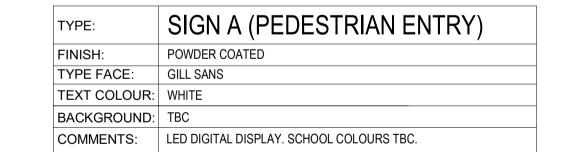


1720

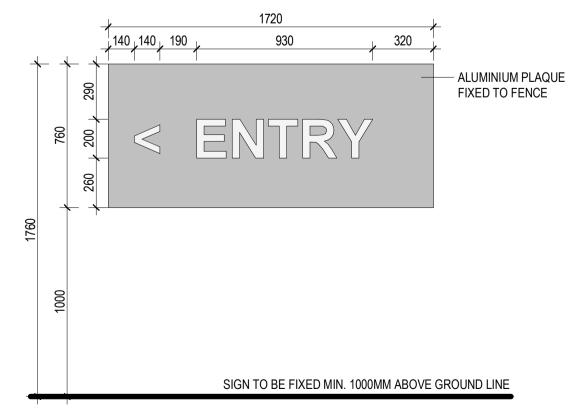

1	SIGN C ELEVATION
· 4 /	1 · 20

TYPE:	SIGN C (GATE)	
FINISH:	POWDER COAT	
TYPE FACE:	GILL SANS	
TEXT COLOUR:	WHITE	
BACKGROUND:	MONUMENT	
COMMENTS:	PLAQUE FIXED TO DROP OFF EXIT GATE	

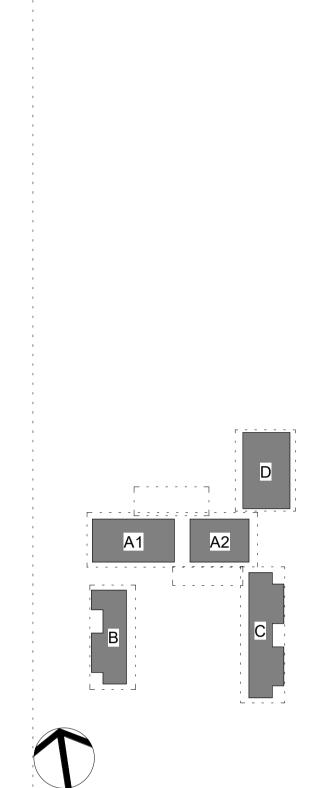

ISSUE FOR INFORMATION

ISSUE FOR SSDA

12/03/2021

23/03/2021

08/04/2021

SSDA SUBMISSION

Project Management

SJA Level 1, 109 Pitt Street, NSW, 2000 02 9236 5000

Structural and Civil

HENRY & HYMAS (Consulting Engineers)
Suite 2.01, 828 Pacific Highway, Gordon, NSW, 2072
02 9417 8400

Building Services

INTELLE BUILDING SERVICES
Level 2, 350 Kent Street, Sydney, NSW, 2000
02 9772 3600

02 9772 3600

STEVE WATSON & PARTNERS

Level 17, 456 Kent Street, Sydney, NSW, 2000 02 9283 6555

SCHOOL INFRASTRUCTURE NSW Level 8, 259 George Street, Sydney, NSW, 2000 1300 482 651





Group GSA Pty Ltd ABN 76 002 113 779 Level 7, 80 William St East Sydney NSW Australia 2011 www.groupgsa.com

T +612 9361 4144 F +612 9332 3458

architecture interior design urban design landscape nom architect M. Sheldon 3990
Project Title

BUDAWANG SCHOOL

Drawing Title

SIGNAGE PLAN


Scale		As indicated
Drawing Created (c	Drawing Created (date)	
Drawing Created (by)		СН
Plotted and checked by		RF
Verified		RF
Approved		RK
Proiect No	Drawing No	Issue

190941 SSDA-2800 C


This drawing is the copyright of Group GSA Pty Ltd and may not be altered, reproduced or transmitted in any form or by any means in part or in whole without the written permission of Group GSA Pty Ltd. All levels and dimensions are to be checked and verified on site prior to the commencement of any work, making of shop drawings or fabrication of




1 SIGN E HYDROTHERAPY ELEVATION

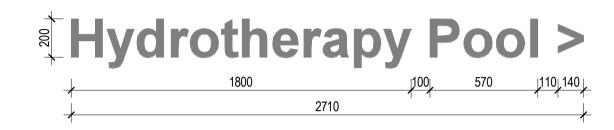

SIGN E (HYDROTHERAPY POOL)	
STAINLESS STEEL	
GILL SANS	
STAINLESS STEEL	
CONCRETE WALL	

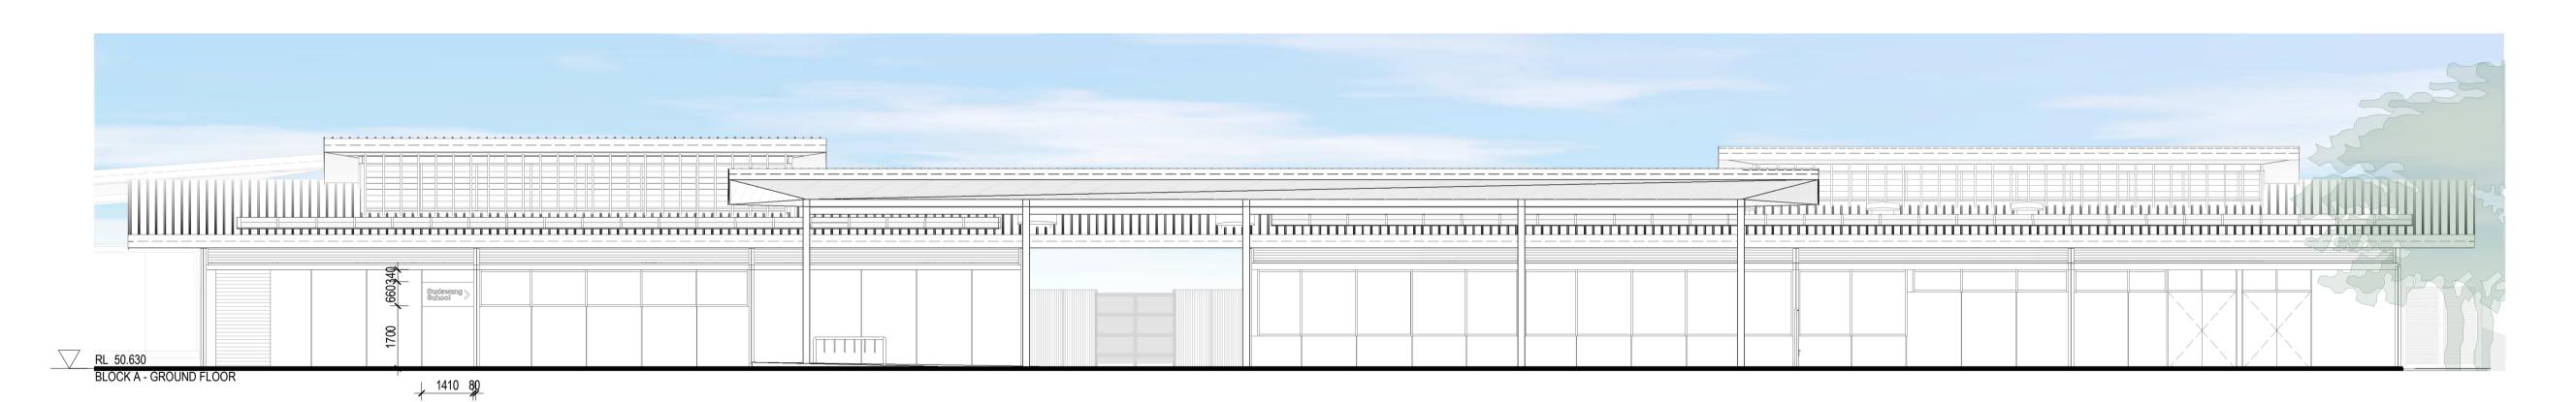


BLOCK A1/A2 NORTH ELEVATION SIGNAGE

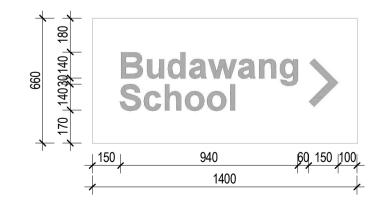

TYPE:	SIGN F (BLOCK A2)
FINISH:	STAINLESS STEEL
TYPE FACE:	GILL SANS
TEXT COLOUR:	STAINLESS STEEL
BACKGROUND:	CONCRETE WALL
COMMENTS:	PLAQUE FIXED TO WALL



Amendments
Sue Description Date
A ISSUE FOR SSDA 08/04/2021

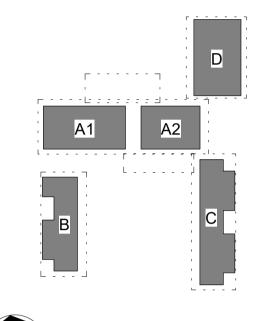



SJA Level 1, 109 Pitt Street, NSW, 2000 02 9236 5000

Structural and Civil

HENRY & HYMAS (Consulting Engineers)
Suite 2.01, 828 Pacific Highway, Gordon, NSW, 2072
02 9417 8400

Building Services

INTELLE BUILDING SERVICES
Level 2, 350 Kent Street, Sydney, NSW, 2000
02 9772 3600

BCA Consultant

STEVE WATSON & PARTNERS Level 17, 456 Kent Street, Sydney, NSW, 2000 02 9283 6555

SCHOOL INFRASTRUCTURE NSW Level 8, 259 George Street, Sydney, NSW, 2000 1300 482 651





Australia 2011 www.groupgsa.com

T +612 9361 4144 F +612 9332 3458
architecture interior design urban design landscape nom architect M. Sheldon 3990

BUDAWANG SCHOOL

Drawing Title

Project Title

SIGNAGE PLAN.

Scale		As indicated
Drawing Created	(date)	04/06/21
Drawing Created	(by)	СН
Plotted and checked by		RF
Verified		RF
Approved		RK
Project No	Drawing No	Issue

This drawing is the copyright of Group GSA Pty Ltd and may

not be altered, reproduced or transmitted in any form or by any means in part or in whole without the written permission of Group GSA Pty Ltd. All levels and dimensions are to be checked and verified on site prior to the commencement of any work, making of shop drawings or fabrication of

NORTH ELEVATION FROM CROOBYAR ROAD

1:200




2 SOUTH ELEVATION FROM RESIDUAL DOE SITE



3 WEST ELEVATION FROM EXISTING ROAD



TREES ON SITE NOT SHOWN FOR CLARITY. REFER TO LANDSCAPE PLAN FOR LOCATION AND VARIETY

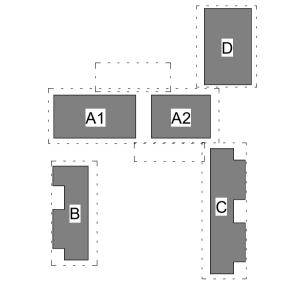



Project Management SJA Level 1, 109 Pitt Street, NSW, 2000 02 9236 5000

Structural and Civil

HENRY & HYMAS (Consulting Engineers) Suite 2.01, 828 Pacific Highway, Gordon, NSW, 2072 02 9417 8400

Building Services

INTELLE BUILDING SERVICES Level 2, 350 Kent Street, Sydney, NSW, 2000 02 9772 3600

BCA Consultant

STEVE WATSON & PARTNERS Level 17, 456 Kent Street, Sydney, NSW, 2000 02 9283 6555

SCHOOL INFRASTRUCTURE NSW Level 8, 259 George Street, Sydney, NSW, 2000 1300 482 651



Group GSA Pty Ltd ABN 76 002 113 779 Level 7, 80 William St East Sydney NSW

Australia 2011 www.groupgsa.com

T +612 9361 4144 F +612 9332 3458 architecture interior design urban design landscape nom architect M. Sheldon 3990 Project Title

BUDAWANG SCHOOL


Drawing Title

STREET ELEVATION

Plotted and checked by RF Verified RF Approved RK	190941	SSDA-3005	С
Drawing Created (date) Drawing Created (by) Plotted and checked by Verified RF	Project No	Drawing No	Issue
Drawing Created (date) Drawing Created (by) CH Plotted and checked by RF	Approved		RK
Drawing Created (date) Drawing Created (by) CH	Verified		RF
Drawing Created (date)	Plotted and checked	by	RF
1.200	Drawing Created (by)		СН
Scale 1:200	Drawing Created (dat	re)	
	Scale		1:200

This drawing is the copyright of Group GSA Pty Ltd and may not be altered, reproduced or transmitted in any form or by any means in part or in whole without the written permission of Group GSA Pty Ltd. All levels and dimensions are to be checked and verified on site prior to the commencement of any work, making of shop drawings or fabrication of [→] components.



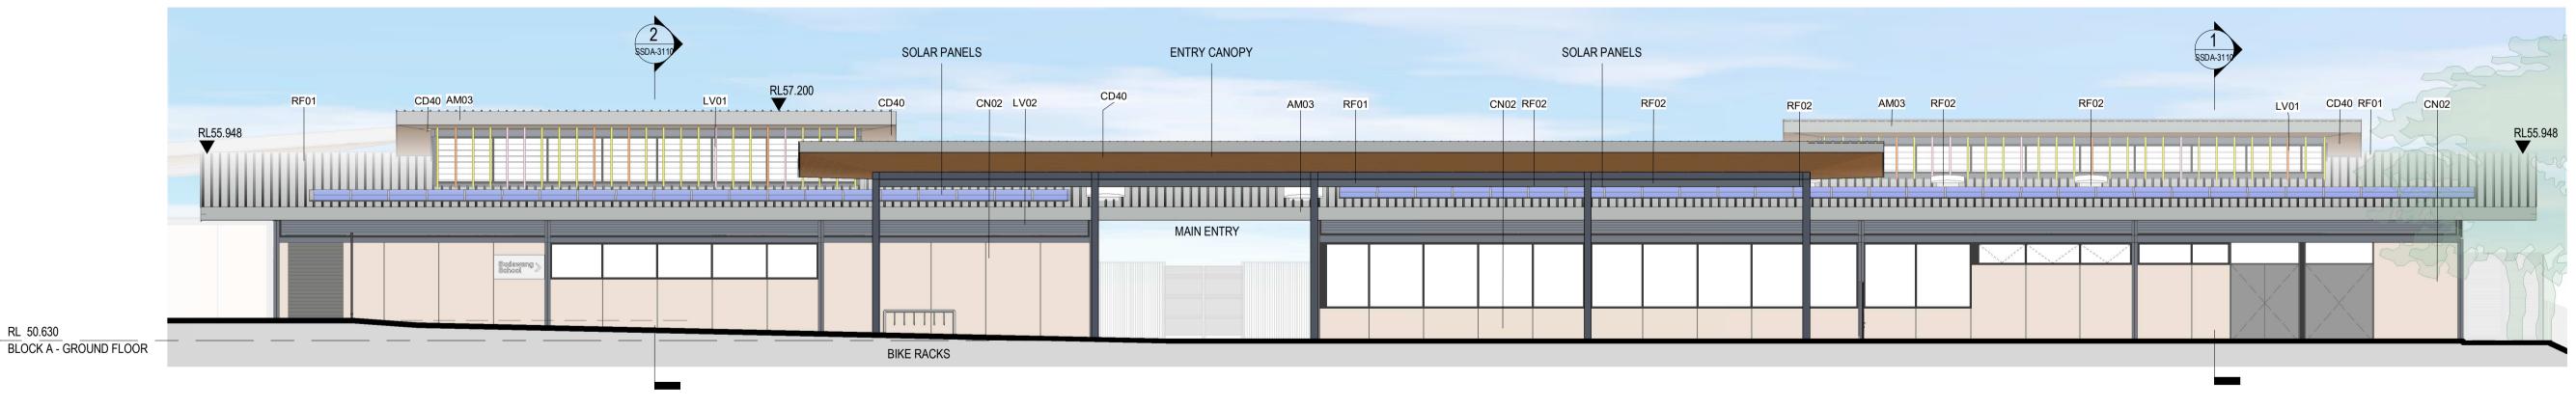



BLOCK A1/A2 NORTH ELEVATION.



RL 50.630

RL 50.630

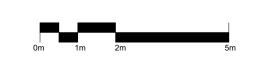

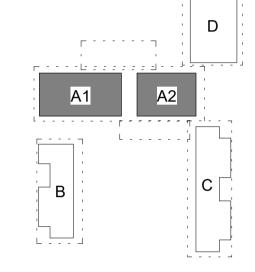

SSDA SUBMISSION

Project Management

SJA Level 1, 109 Pitt Street, NSW, 2000 02 9236 5000

Structural and Civil

Issue Description

ISSUE FOR INFORMATION

ISSUE FOR SSDA

26/11/2020

03/12/2020

04/12/2020

12/03/2021

22/03/2021

08/04/2021

HENRY & HYMAS (Consulting Engineers) Suite 2.01, 828 Pacific Highway, Gordon, NSW, 2072 02 9417 8400

Building Services

INTELLE BUILDING SERVICES Level 2, 350 Kent Street, Sydney, NSW, 2000 02 9772 3600

BCA Consultant

STEVE WATSON & PARTNERS Level 17, 456 Kent Street, Sydney, NSW, 2000 02 9283 6555

SCHOOL INFRASTRUCTURE NSW Level 8, 259 George Street, Sydney, NSW, 2000 1300 482 651





Australia 2011 www.groupgsa.com

T +612 9361 4144 F +612 9332 3458

architecture interior design urban design landscape nom architect M. Sheldon 3990 Project Title


BUDAWANG SCHOOL


Drawing Title

BLOCK A ELEVATIONS SHEET 01


Scale		1 : 100
Drawing Created	(date)	
Drawing Created	(by)	TKD
Plotted and checked by		RF
Verified		RF
Approved		RK
Project No	Drawing No	Issue

This drawing is the copyright of Group GSA Pty Ltd and may not be altered, reproduced or transmitted in any form or by any means in part or in whole without the written permission of Group GSA Pty Ltd. All levels and dimensions are to be checked and verified on site prior to the commencement of any work, making of shop drawings or fabrication of components.

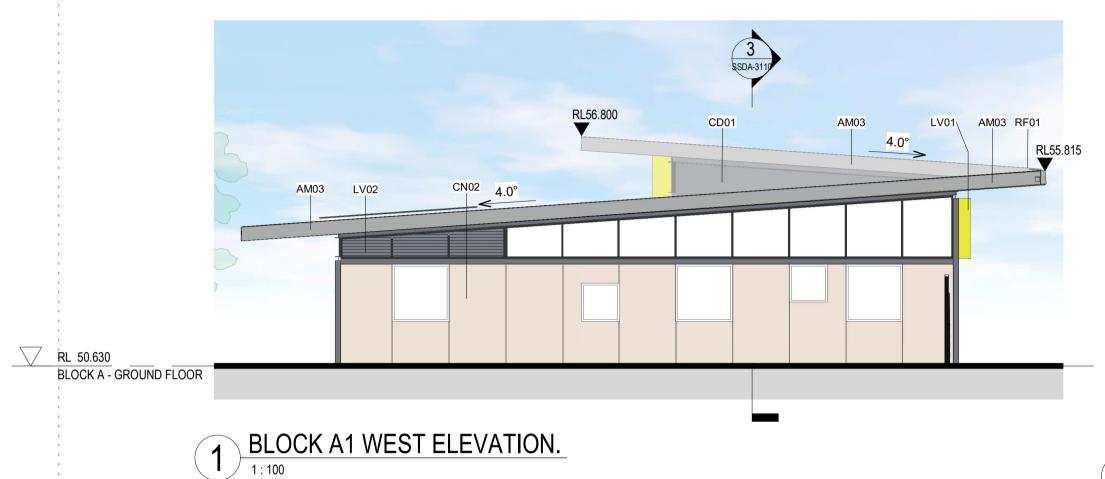

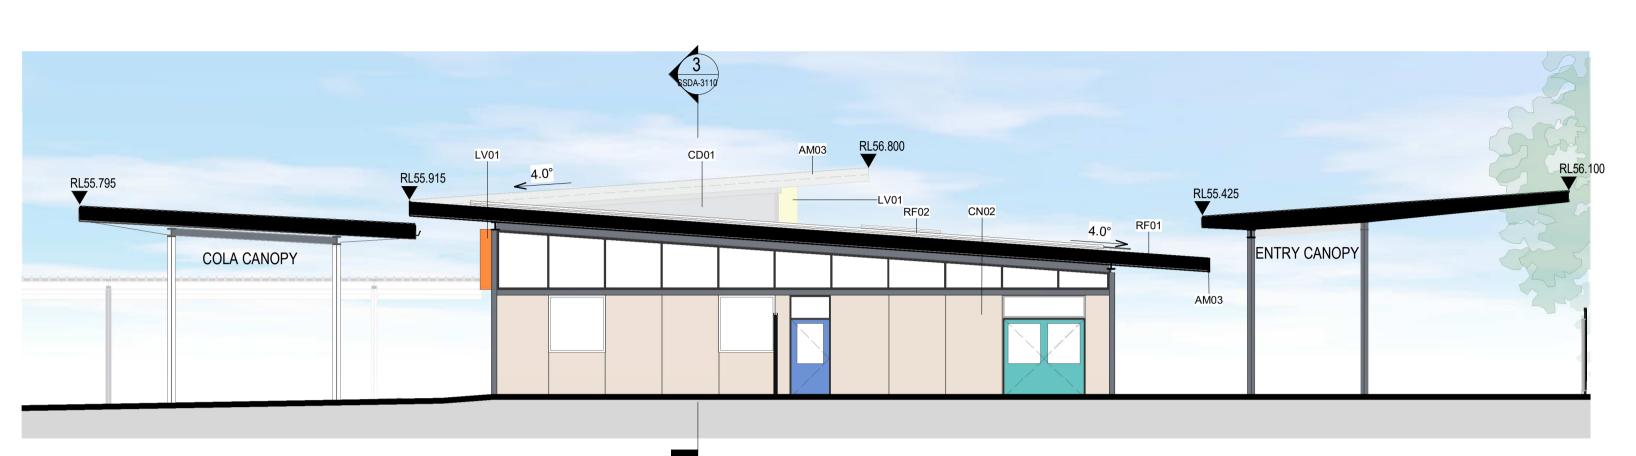


2 BLOCK A1 EAST SECTIONAL ELEVATION.

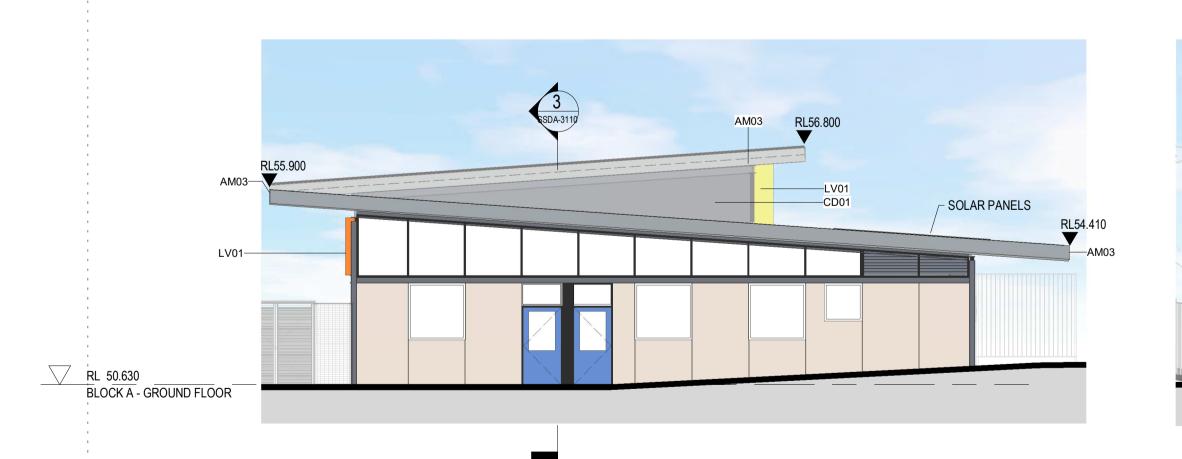

3 BLOCK A2 EAST ELEVATION.

BLOCK A2 WEST SECTIONAL ELEVATION

1:100

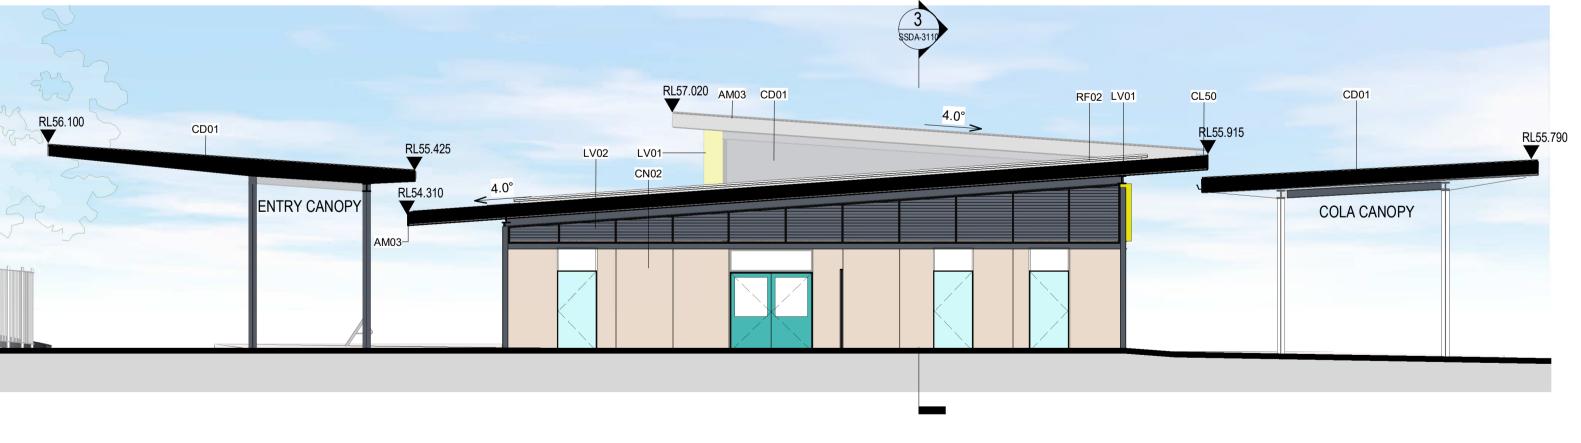

Planning,
Industry &
Environment

Issued under the Environmental Planning and Assessment Act 1979

Approved Application: SSD-8845345

Signed:

Granted on: 30 September 2021

Sheet: 19 of 38

A1 A2 C

Issue Description

ISSUE FOR INFORMATION

ISSUE FOR INFORMATION

ISSUE FOR INFORMATION

ISSUE FOR INFORMATION

ISSUE FOR SSDA

26/11/2020

04/12/2020

12/03/2021

23/03/2021

08/04/2021



Project Management

SJA Level 1, 109 Pitt Street, NSW, 2000 02 9236 5000

Structural and Civil

HENRY & HYMAS (Consulting Engineers) Suite 2.01, 828 Pacific Highway, Gordon, NSW, 2072 02 9417 8400

Building Services

INTELLE BUILDING SERVICES
Level 2, 350 Kent Street, Sydney, NSW, 2000
02 9772 3600

BCA Consultant

STEVE WATSON & PARTNERS Level 17, 456 Kent Street, Sydney, NSW, 2000 02 9283 6555

Client

SCHOOL INFRASTRUCTURE NSW
Level 8, 259 George Street, Sydney, NSW, 2000
1300 482 651



Group GSA Pty Ltd ABN 76 002 113 779 Level 7, 80 William St East Sydney NSW

Australia 2011 www.groupgsa.com

T +612 9361 4144 F +612 9332 3458 architecture interior design urban design landscape nom architect M. Sheldon 3990

BUDAWANG SCHOOL

Drawing Title

Project Title

BLOCK A ELEVATIONS SHEET 02

Scale		1 : 100
Drawing Created (date)		04/01/21
Drawing Created (by)		TK
Plotted and checked by		RF
Verified		RF
Approved		RK
Project No	Drawing No	Issue

190941 SSDA-3011 E

This drawing is the copyright of Group GSA Pty Ltd and may not be altered, reproduced or transmitted in any form or by any means in part or in whole without the written permission of Group GSA Pty Ltd. All levels and dimensions are to be checked and verified on site prior to the commencement of any work, making of shop drawings or fabrication of

- - ¹ components.


Do not scale drawings. Use figured Dimensions.

1 BLOCK B EAST ELEVATION.



2 BLOCK B WEST ELEVATION.

1:100

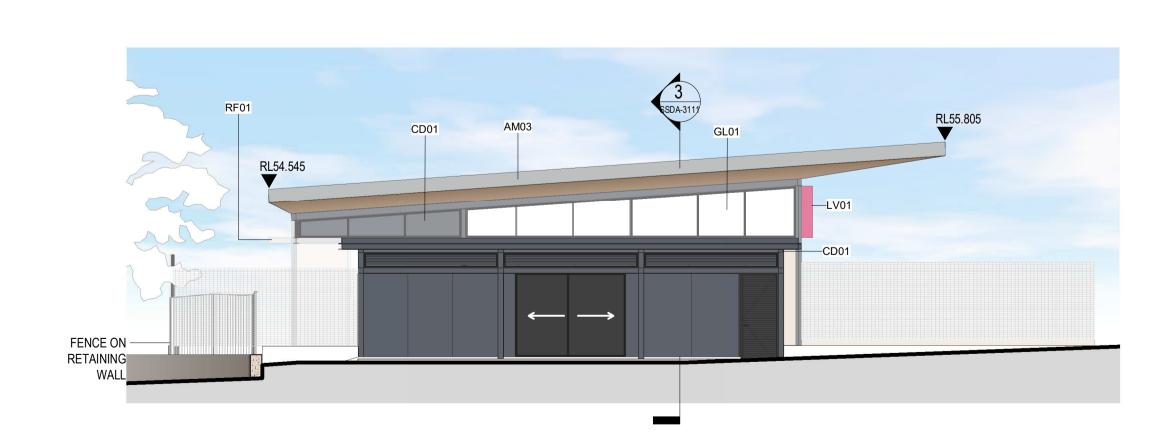



BLOCK B SOUTH ELEVATION.

1:100








ue	Description	Date
	ISSUE FOR INFORMATION	26/11/2020
	ISSUE FOR INFORMATION	04/12/2020
	ISSUE FOR INFORMATION	12/03/2021
	ISSUE FOR INFORMATION	23/03/2021
	ISSUE FOR SSDA	08/04/2021



Issued under the Environmental Planning and Assessment Act 1979

Granted on: 30 September 2021

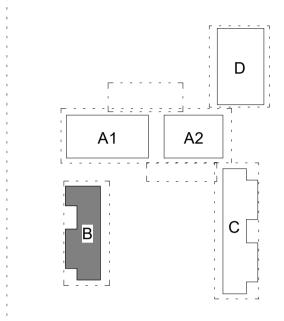



SSDA SUBMISSION

SJA Level 1, 109 Pitt Street, NSW, 2000 02 9236 5000

Structural and Civil

HENRY & HYMAS (Consulting Engineers) Suite 2.01, 828 Pacific Highway, Gordon, NSW, 2072 02 9417 8400

Building Services

INTELLE BUILDING SERVICES Level 2, 350 Kent Street, Sydney, NSW, 2000 02 9772 3600

BCA Consultant

STEVE WATSON & PARTNERS Level 17, 456 Kent Street, Sydney, NSW, 2000 02 9283 6555

SCHOOL INFRASTRUCTURE NSW

Level 8, 259 George Street, Sydney, NSW, 2000 1300 482 651



Group GSA Pty Ltd ABN 76 002 113 779 Level 7, 80 William St East Sydney NSW Australia 2011 www.groupgsa.com

T +612 9361 4144 F +612 9332 3458

architecture interior design urban design landscape nom architect M. Sheldon 3990 Project Title

BUDAWANG SCHOOL

Drawing Title

BLOCK B ELEVATIONS

Scale		1 : 100
Drawing Created (d	ate)	
Drawing Created (b	y)	TKE
Plotted and checke	d by	RF
Verified		RF
Approved		Rk
Project No	Drawing No	Issue


190941 SSDA-3012 E 2

This drawing is the copyright of Group GSA Pty Ltd and may not be altered, reproduced or transmitted in any form or by any means in part or in whole without the written permission of Group GSA Pty Ltd. All levels and dimensions are to be checked and verified on site prior to the commencement of any work, making of shop drawings or fabrication of

1 BLOCK C WEST ELEVATION.



2 BLOCK C EAST ELEVATION. 1:100

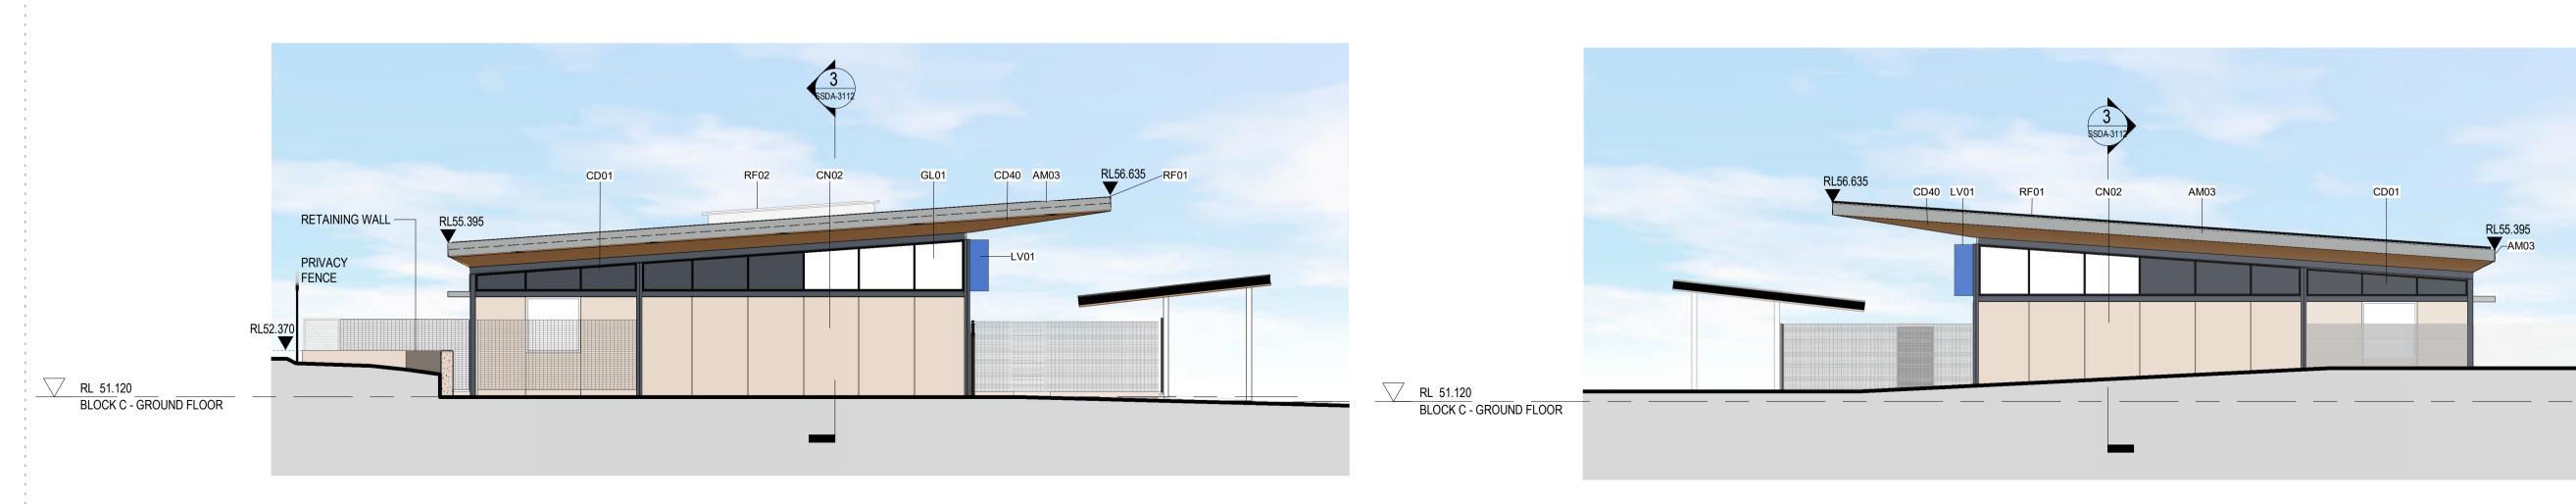

BLOCK C NORTH ELEVATION.



4 BLOCK C SOUTH ELEVATION.

1:100



A1 A2

ISSUE FOR INFORMATION

ISSUE FOR INFORMATION

ISSUE FOR INFORMATION ISSUE FOR INFORMATION

ISSUE FOR SSDA

26/11/2020

04/12/2020 12/03/2021

23/03/2021

08/04/2021

SSDA SUBMISSION

Project Management

SJA Level 1, 109 Pitt Street, NSW, 2000 02 9236 5000

Structural and Civil

HENRY & HYMAS (Consulting Engineers)
Suite 2.01, 828 Pacific Highway, Gordon, NSW, 2072
02 9417 8400

Building Services

INTELLE BUILDING SERVICES
Level 2, 350 Kent Street, Sydney, NSW, 2000
02 9772 3600

02 9772 3600

STEVE WATSON & PARTNERS
Level 17, 456 Kent Street, Sydney, NSW, 2000
02 9283 6555

ent

SCHOOL INFRASTRUCTURE NSW Level 8, 259 George Street, Sydney, NSW, 2000 1300 482 651



Group GSA Pty Ltd ABN 76 002 113 779 Level 7, 80 William St East Sydney NSW Australia 2011

www.groupgsa.com

T +612 9361 4144 F +612 9332 3458
architecture interior design urban design landscape nom architect M. Sheldon 3990
Project Title

BUDAWANG SCHOOL


Drawing Title

BLOCK C ELEVATIONS

Scale		1 : 10
Drawing Created	(date)	
Drawing Created	(by)	TKI
Plotted and chec	ked by	R
Verified		R
Approved		RI
Project No	Drawing No	Issu


190941 SSDA-3013 E ≥

This drawing is the copyright of Group GSA Pty Ltd and may not be altered, reproduced or transmitted in any form or by any means in part or in whole without the written permission of Group GSA Pty Ltd. All levels and dimensions are to be checked and verified on site prior to the commencement of any work, making of shop drawings or fabrication of

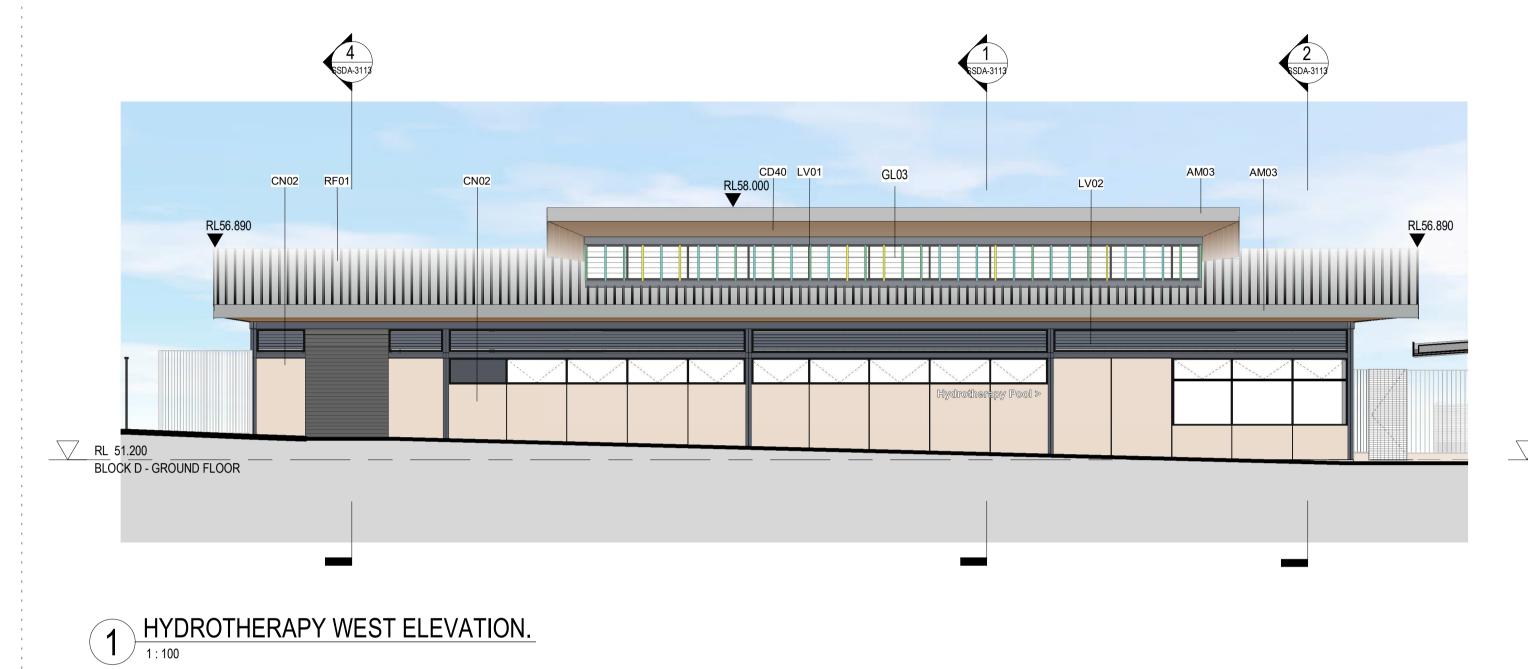



2 HYDROTHERAPY NORTH ELEVATION.

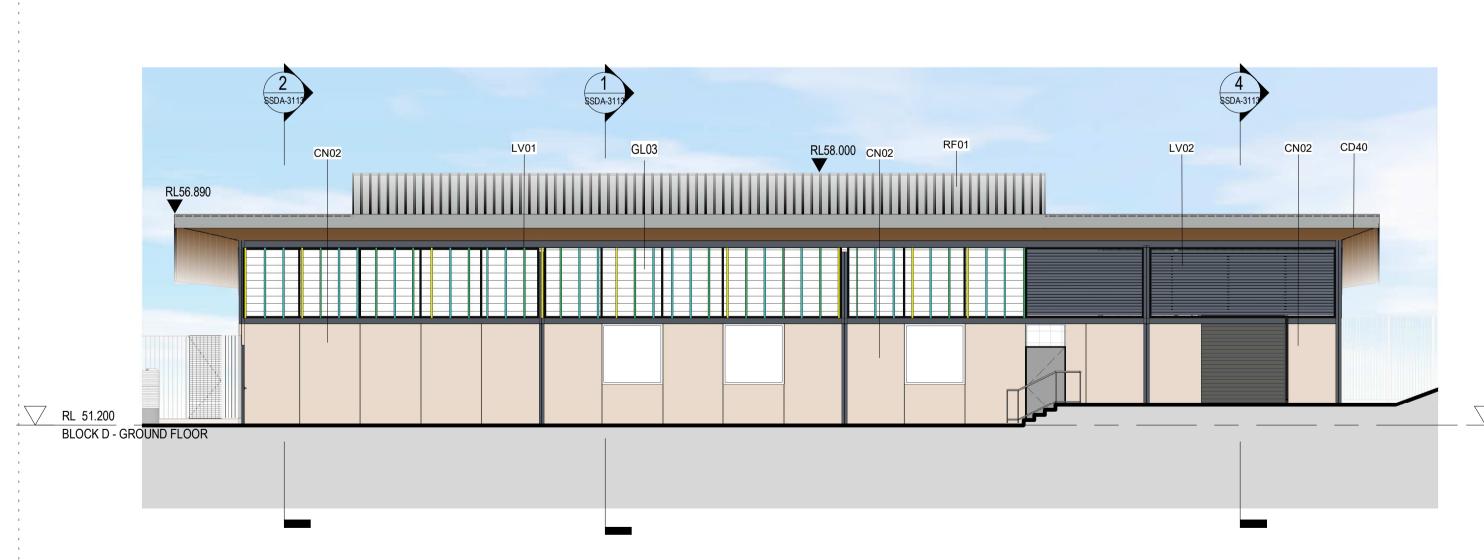

LV01 CD01 CD40 AM03 RF01 CN02 CN02 LV02 AM03 CD40 - RETAINING WALL RL 51.200 BLOCK D - GROUND FLOOR

3 HYDROTHERAPY EAST ELEVATION.

4 HYDROTHERAPY SOUTH ELEVATION.







SJA Level 1, 109 Pitt Street, NSW, 2000 02 9236 5000

Structural and Civil HENRY & HYMAS (Consulting Engineers) Suite 2.01, 828 Pacific Highway, Gordon, NSW, 2072 02 9417 8400

Building Services

INTELLE BUILDING SERVICES Level 2, 350 Kent Street, Sydney, NSW, 2000 02 9772 3600

BCA Consultant

STEVE WATSON & PARTNERS Level 17, 456 Kent Street, Sydney, NSW, 2000 02 9283 6555

SCHOOL INFRASTRUCTURE NSW Level 8, 259 George Street, Sydney, NSW, 2000 1300 482 651



Group GSA Pty Ltd ABN 76 002 113 779 Level 7, 80 William St East Sydney NSW Australia 2011 www.groupgsa.com

T +612 9361 4144 F +612 9332 3458

architecture interior design urban design landscape nom architect M. Sheldon 3990 Project Title

BUDAWANG SCHOOL

Drawing Title

BLOCK D ELEVATIONS

Scale		1 : 10
Drawing Created	(date)	
Drawing Created	(by)	тк
Plotted and chec	ked by	R
Verified		R
Approved		R
Project No	Drawing No	Issu

190941 SSDA-3014 A E

This drawing is the copyright of Group GSA Pty Ltd and may not be altered, reproduced or transmitted in any form or by any means in part or in whole without the written permission of Group GSA Pty Ltd. All levels and dimensions are to be checked and verified on site prior to the commencement of any work, making of shop drawings or fabrication of

EXTERNAL FINISHES LEGEND

AM03 POWDERCOATED SHEET ALUMINIUM FASCIA AM84 LASER CUT PATTERN TO SELECTED FENCES CD01 METAL CLADDING IN "MONUMENT"

CD40 SOFFIT CN02 TEXTURED COLOURED PRE-CAST CONCRETE (COLOURS BLENDED) VERTICAL LOUVRES, POWDERCOATED IN VARIOUS COLOURS LV02 HORIZONTAL LOUVRES, POWDERCOATED "MONUMENT"

RF01 METAL ROOF, COLORBOND "SHALE GREY"

RF02 ROOF LIGHT

RF50 DOWNPIPE, PAINTED "MONUMENT" RS01 SOFTFALL


Issued under the Environmental Planning and Assessment Act 1979

Approved Application: SSD-8845345

Granted on: 30 September 2021 Sheet: 23 of 38

RS02 SOFTFALL ST10 STEEL COLUMN PAINTED "MONUMENT" ST20 STEEL BEAM PAINTED "MONUMENT"



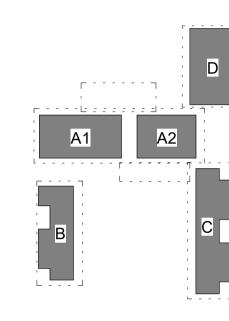

A ISSUE FOR INFORMATION

B ISSUE FOR SSDA

23/03/2021

08/04/2021



Project Management SJA Level 1, 109 Pitt Street, NSW, 2000 02 9236 5000

Structural and Civil

HENRY & HYMAS (Consulting Engineers) Suite 2.01, 828 Pacific Highway, Gordon, NSW, 2072 02 9417 8400

Building Services

INTELLE BUILDING SERVICES

Level 2, 350 Kent Street, Sydney, NSW, 2000 02 9772 3600

BCA Consultant

STEVE WATSON & PARTNERS Level 17, 456 Kent Street, Sydney, NSW, 2000 02 9283 6555

SCHOOL INFRASTRUCTURE NSW Level 8, 259 George Street, Sydney, NSW, 2000 1300 482 651





www.groupgsa.com

T +612 9361 4144 F +612 9332 3458 architecture interior design urban design landscape nom architect M. Sheldon 3990 Project Title

BUDAWANG SCHOOL

Drawing Title

MATERIALS BOARD

Scale		1 : 50
Drawing Created	d (date)	
Drawing Created	d (by)	RF
Plotted and che	cked by	RF
Verified		RF
Approved		R
Project No	Drawing No	Issue

190941 SSDA-3020 B 2 This drawing is the copyright of Group GSA Pty Ltd and may not be altered, reproduced or transmitted in any form or by

any means in part or in whole without the written permission of Group GSA Pty Ltd. All levels and dimensions are to be checked and verified on site prior to the commencement of any work, making of shop drawings or fabrication of [⊥] components.

Planning, Industry & Environment

Issued under the Environmental Planning and Assessment Act 1979

Granted on: 30 September 2021

Sheet: 24 of 38

ISSUE FOR INFORMATION ISSUE FOR INFORMATION

ISSUE FOR INFORMATION

ISSUE FOR SSDA


12/03/2021

23/03/2021

SECTION THROUGH COURTYARD FACING CROOBYAR RD



2 SECTION THROUGH BLOCK A FACING TOWARDS CROOBYAR RD

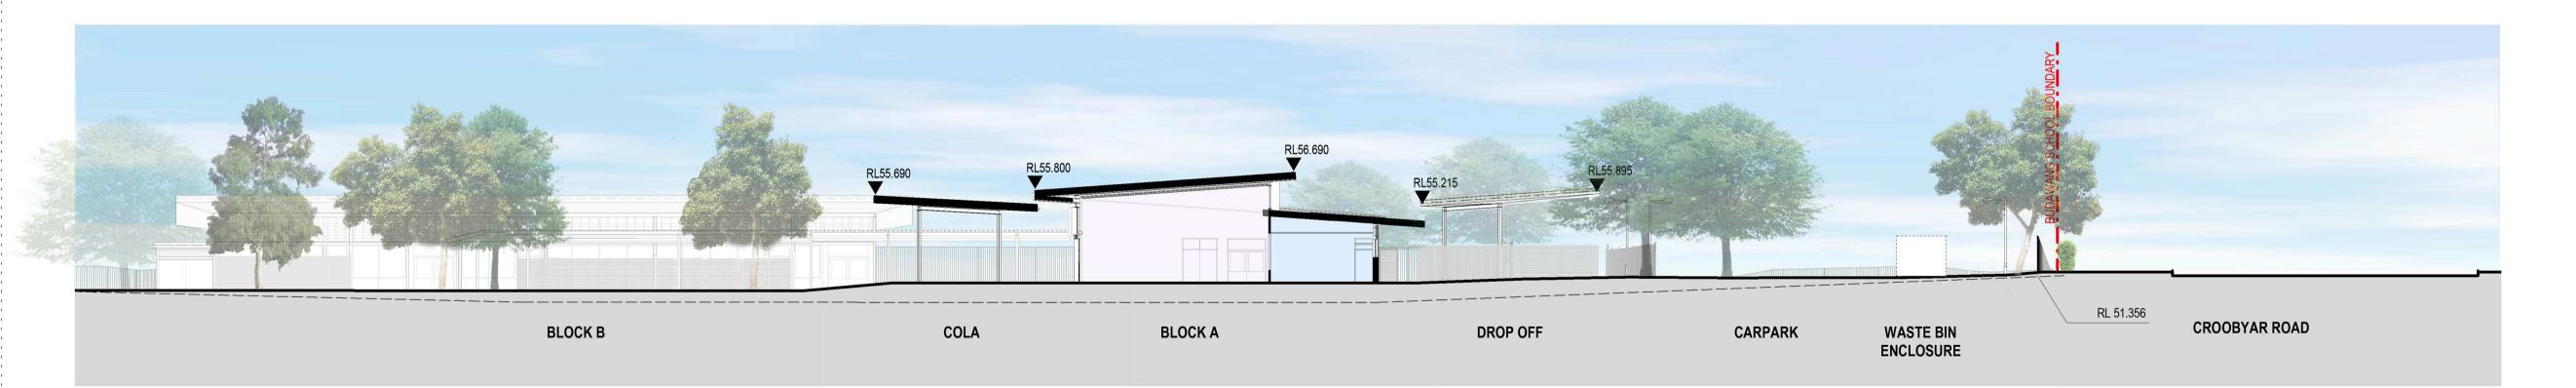


3 SECTION THROUGH BLOCK A FACING WEST



4 SECTION THROUGH BLOCK B FACING WEST



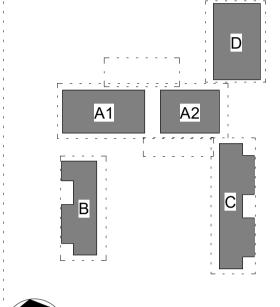



Project Management

SJA Level 1, 109 Pitt Street, NSW, 2000 02 9236 5000

Structural and Civil

HENRY & HYMAS (Consulting Engineers) Suite 2.01, 828 Pacific Highway, Gordon, NSW, 2072 02 9417 8400

Building Services

INTELLE BUILDING SERVICES

Level 2, 350 Kent Street, Sydney, NSW, 2000 02 9772 3600

BCA Consultant

STEVE WATSON & PARTNERS Level 17, 456 Kent Street, Sydney, NSW, 2000 02 9283 6555

SCHOOL INFRASTRUCTURE NSW Level 8, 259 George Street, Sydney, NSW, 2000 1300 482 651





www.groupgsa.com T +612 9361 4144 F +612 9332 3458

architecture interior design urban design landscape nom architect M. Sheldon 3990 Project Title

BUDAWANG SCHOOL


Drawing Title


SITE SECTIONS

1000/1	SSDA_3100	D
Project No	Drawing No	Issue
Approved		RK
Verified		RF
Plotted and checked l	by	RF
Drawing Created (by)		CH
Drawing Created (date	e)	
Scale		1:200

190941 55DA-3100 D


This drawing is the copyright of Group GSA Pty Ltd and may not be altered, reproduced or transmitted in any form or by any means in part or in whole without the written permission of Group GSA Pty Ltd. All levels and dimensions are to be checked and verified on site prior to the commencement of any work, making of shop drawings or fabrication of Do not scale drawings. Use figured Dimensions.

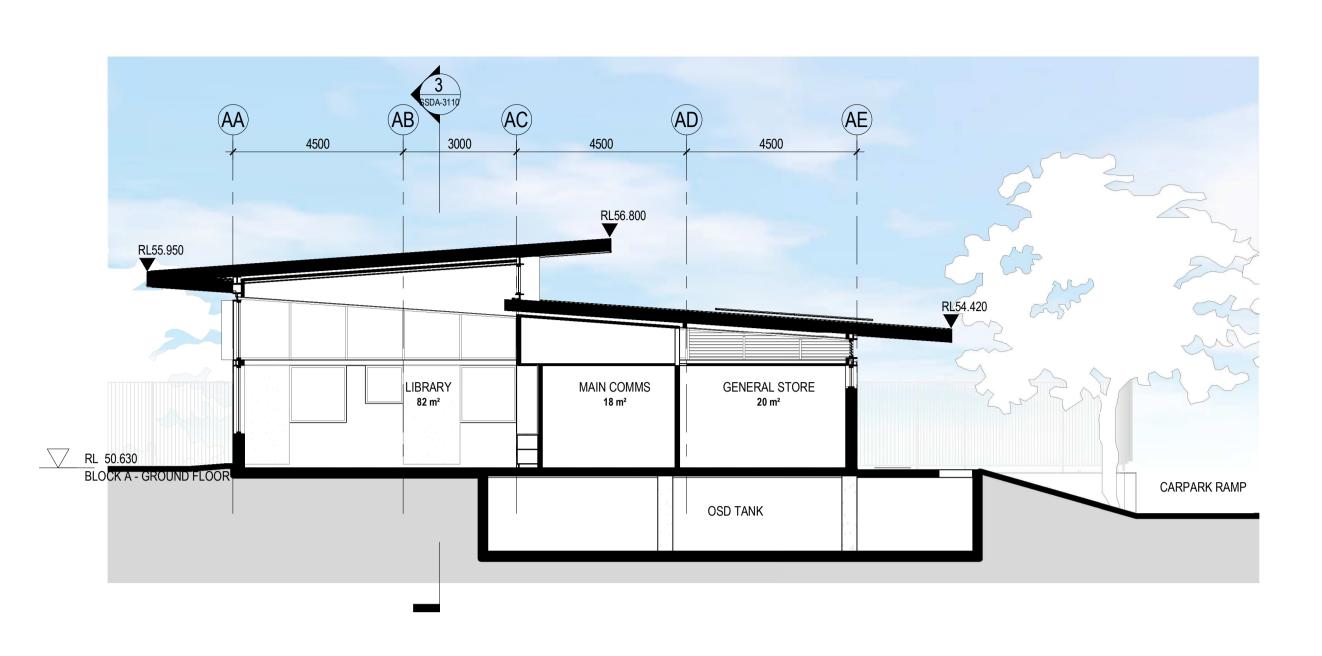

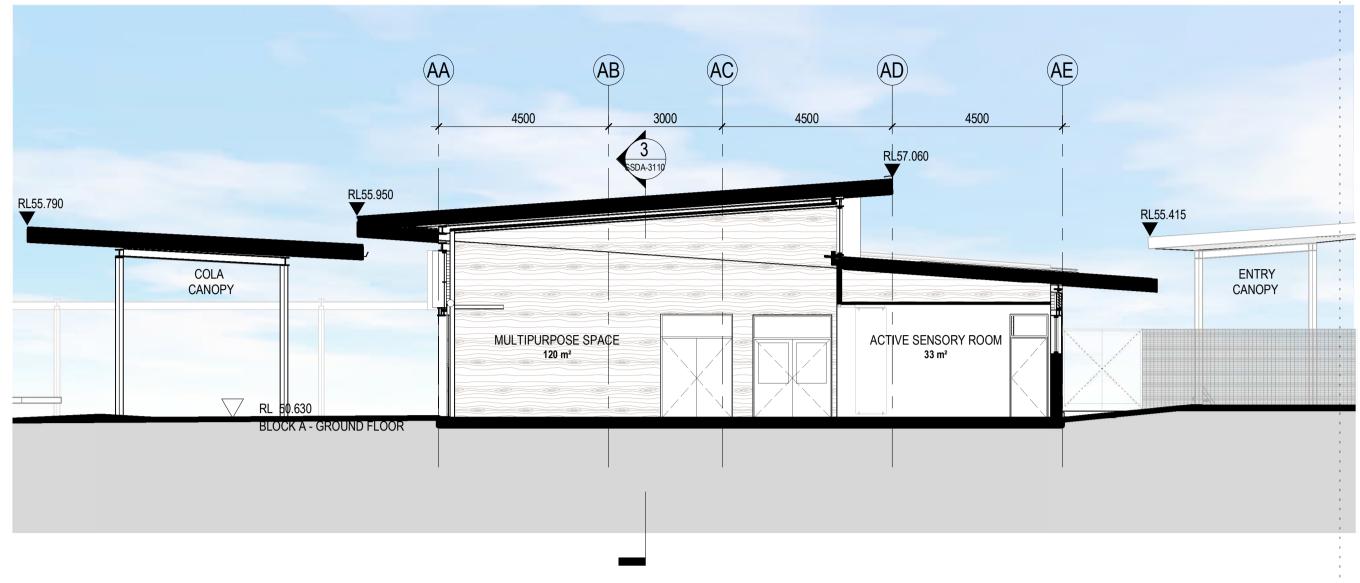

1 BLOCK A1 CROSS SECTION 2


2 BLOCK A2 CROSS SECTION 2

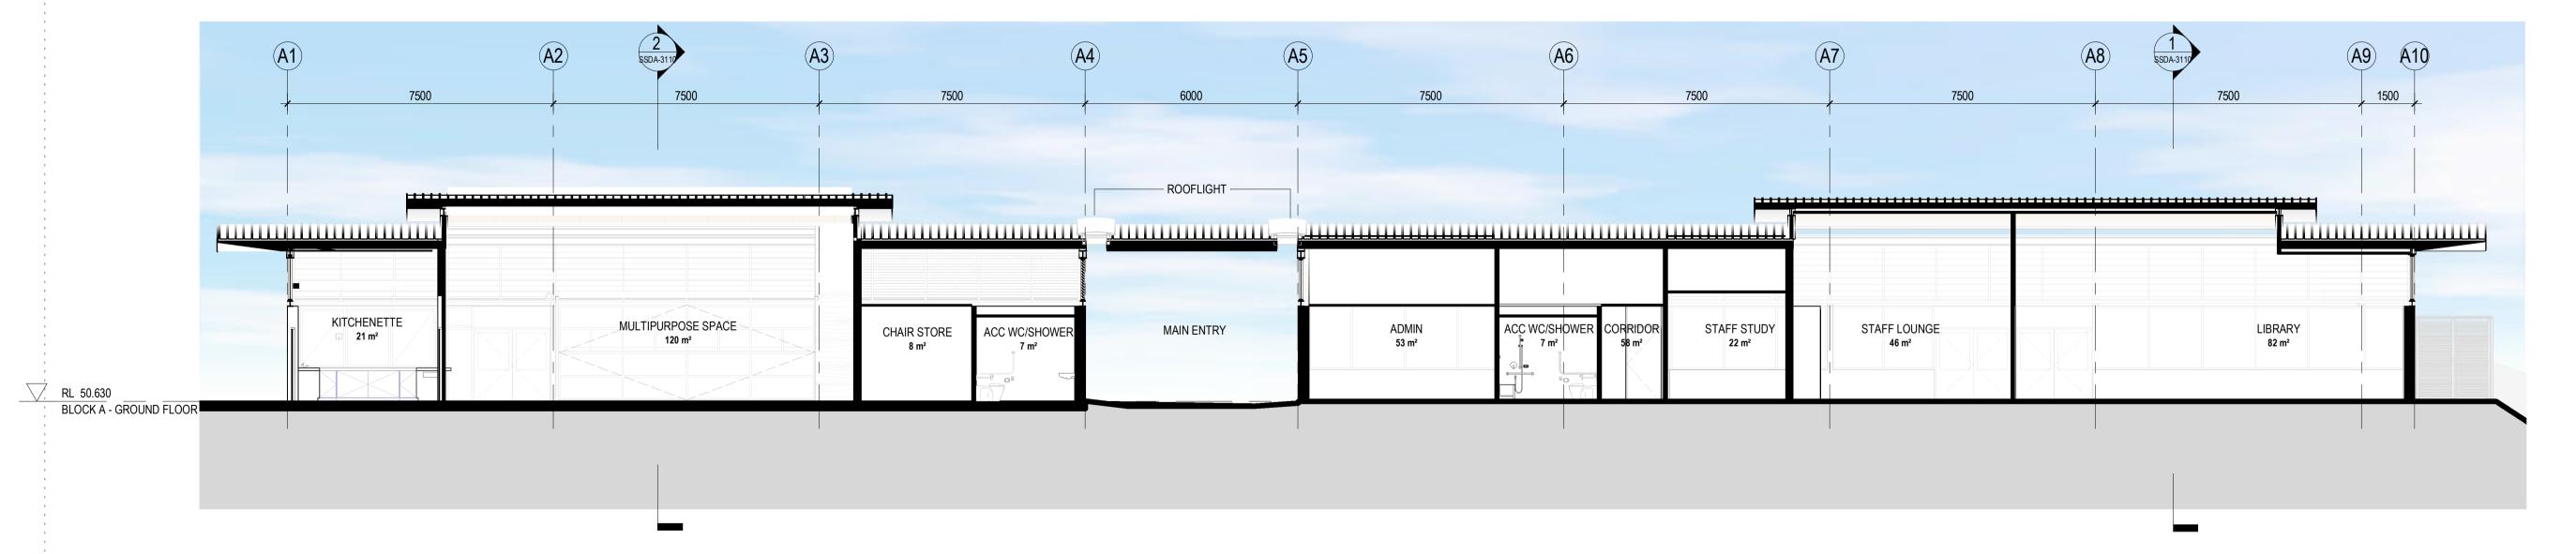

BLOCK A1 LONG SECTION.

1:100



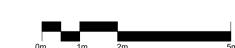

SSDA SUBMISSION

Project Management

SJA
Level 1, 109 Pitt Street, NSW, 2000
02 9236 5000

Structural and Civil

Issue Description

ISSUE FOR INFORMATION

ISSUE FOR INFORMATION

ISSUE FOR INFORMATION

ISSUE FOR INFORMATION

ISSUE FOR SSDA

ISSUE FOR SSDA

26/11/2020

03/12/2020

04/12/2020

23/03/2021

08/04/2021

14/04/2021

HENRY & HYMAS (Consulting Engineers)
Suite 2.01, 828 Pacific Highway, Gordon, NSW, 2072
02 9417 8400

Building Services

INTELLE BUILDING SERVICES
Level 2, 350 Kent Street, Sydney, NSW, 2000
02 9772 3600

BCA Consultant

STEVE WATSON & PARTNERS
Level 17, 456 Kent Street, Sydney, NSW, 2000
02 9283 6555

ent

Level 8, 259 George Street, Sydney, NSW, 2000 1300 482 651 SCHOOL

SCHOOL INFRASTRUCTURE NSW



Group GSA Pty Ltd ABN 76 002 113 779 Level 7, 80 William St East Sydney NSW Australia 2011 www.groupgsa.com

T +612 9361 4144 F +612 9332 3458

architecture interior design urban design landscape nom architect M. Sheldon 3990 Project Title

BUDAWANG SCHOOL


Drawing Title

BLOCK A SECTIONS

Scale		1 : 100
Drawing Created	(date)	
Drawing Created	(by)	TKD
Plotted and checl	ked by	RF
Verified		RF
Approved		RK
Project No	Drawing No	Issue


190941 SSDA-3110 F ≥

This drawing is the copyright of Group GSA Pty Ltd and may not be altered, reproduced or transmitted in any form or by any means in part or in whole without the written permission of Group GSA Pty Ltd. All levels and dimensions are to be checked and verified on site prior to the commencement of any work, making of shop drawings or fabrication of

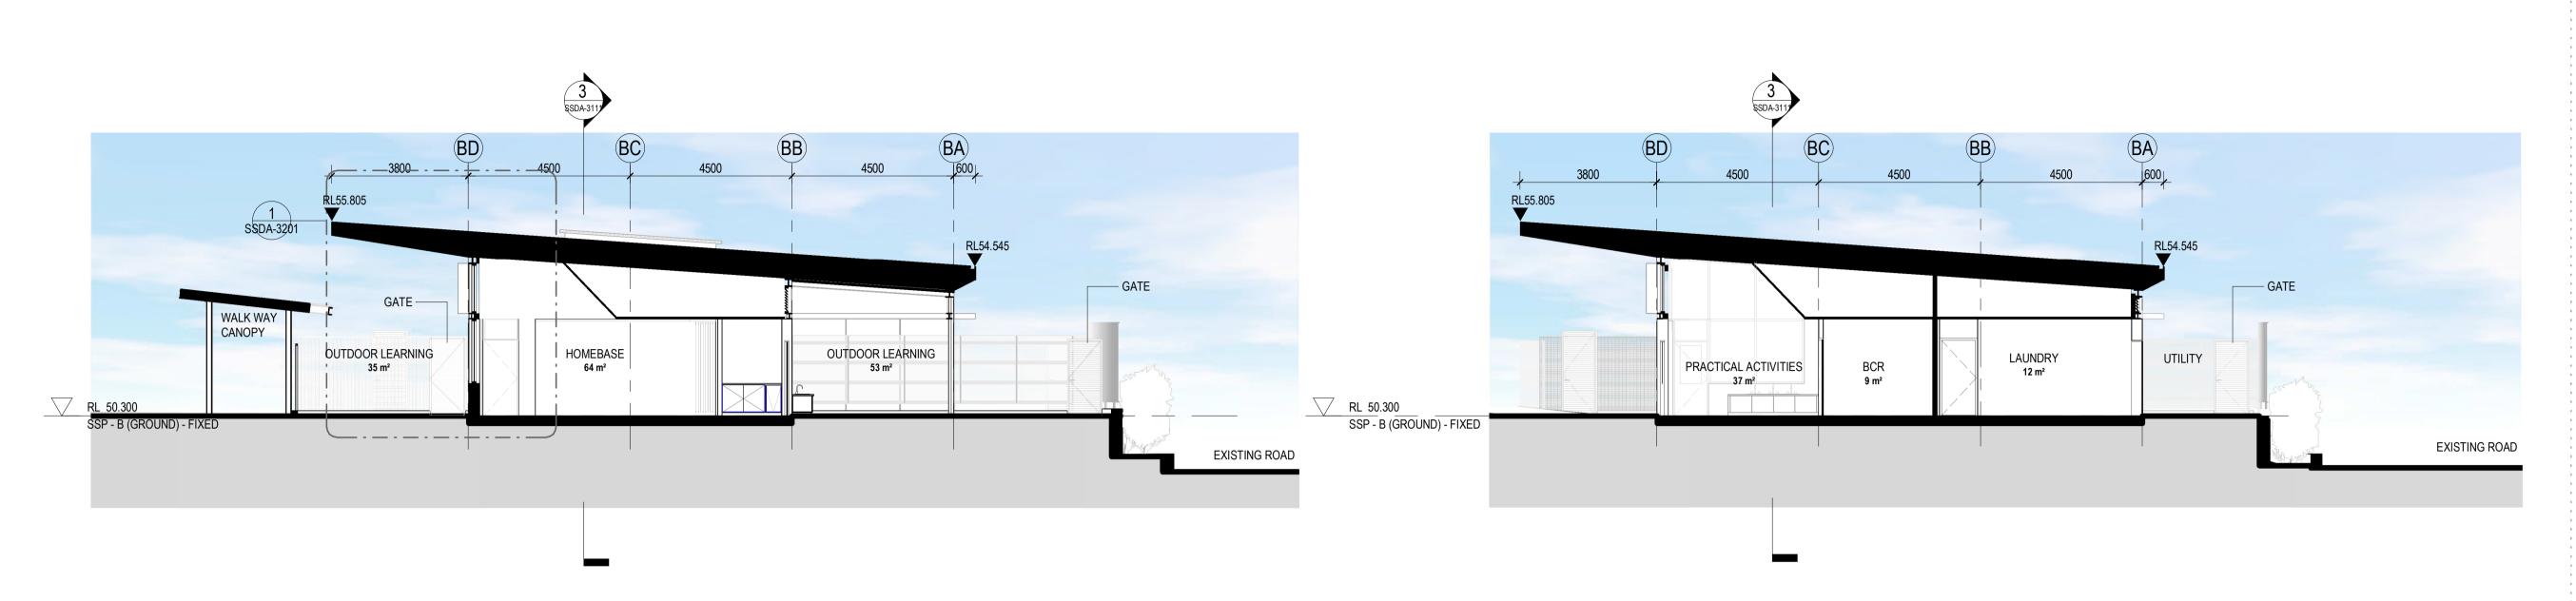

1 BLOCK B CROSS SECTION 1


2 BLOCK B CROSS SECTION 2

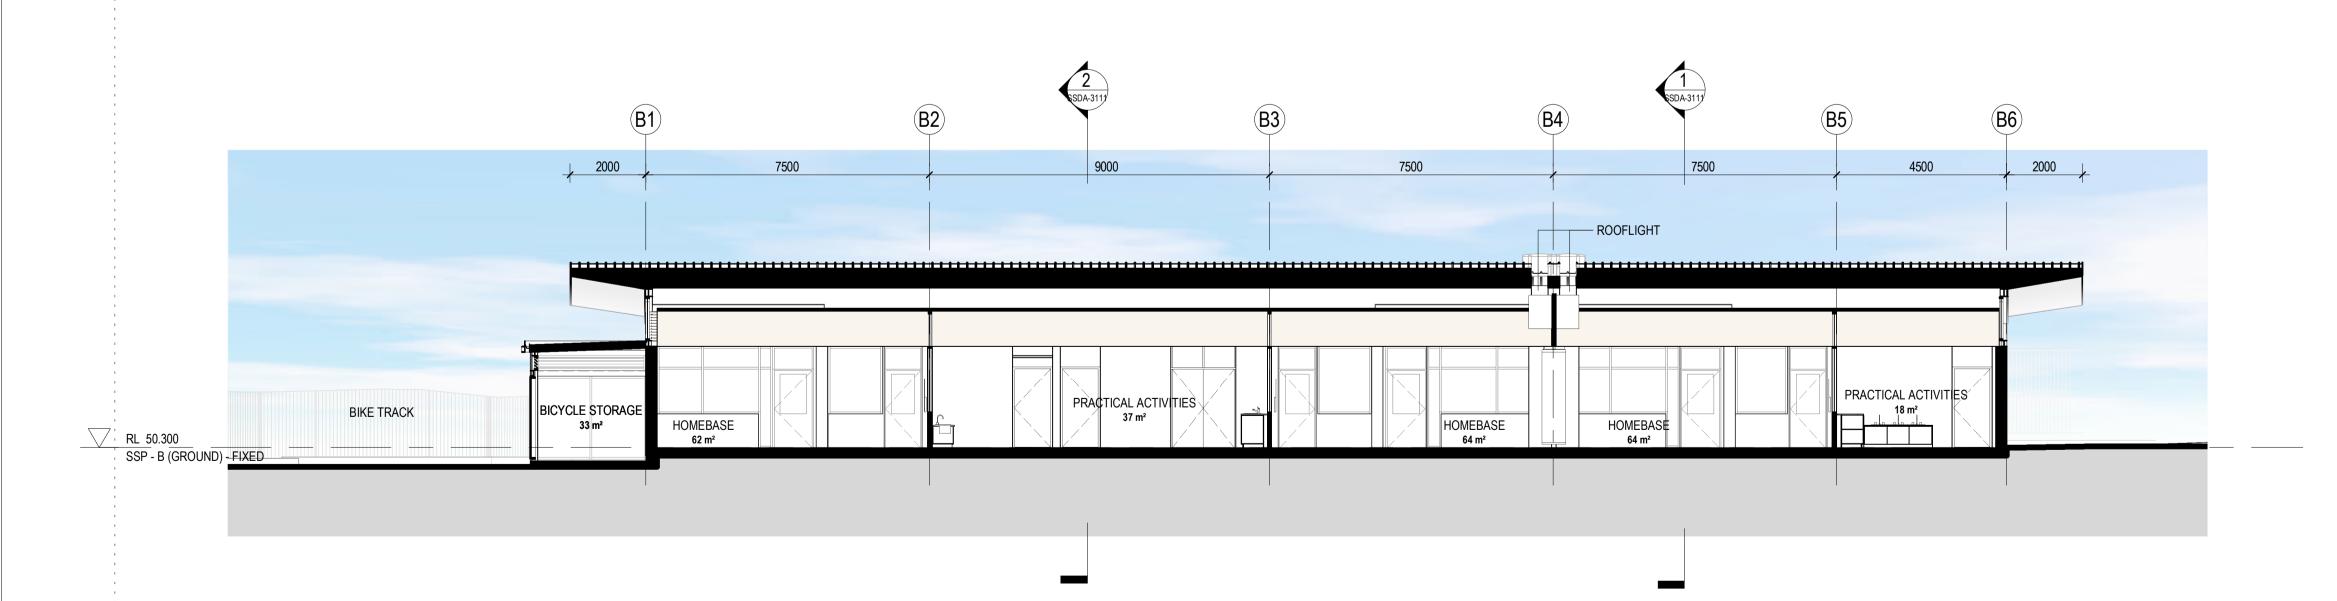

3 BLOCK B LONG SECTION 1





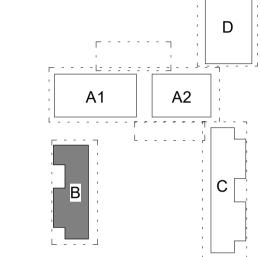

Issue Description

ISSUE FOR INFORMATION

ISSUE FOR INFORMATION

ISSUE FOR INFORMATION

ISSUE FOR SSDA

26/11/2020

04/12/2020

23/03/2021

08/04/2021

SSDA SUBMISSION

Project Management

SJA Level 1, 109 Pitt Street, NSW, 2000 02 9236 5000

Structural and Civil

HENRY & HYMAS (Consulting Engineers) Suite 2.01, 828 Pacific Highway, Gordon, NSW, 2072 02 9417 8400

Building Services

INTELLE BUILDING SERVICES Level 2, 350 Kent Street, Sydney, NSW, 2000 02 9772 3600

BCA Consultant

STEVE WATSON & PARTNERS Level 17, 456 Kent Street, Sydney, NSW, 2000 02 9283 6555

SCHOOL INFRASTRUCTURE NSW Level 8, 259 George Street, Sydney, NSW, 2000 1300 482 651



Group GSA Pty Ltd ABN 76 002 113 779 Level 7, 80 William St East Sydney NSW

Australia 2011 www.groupgsa.com

T +612 9361 4144 F +612 9332 3458 architecture interior design urban design landscape nom architect M. Sheldon 3990 Project Title

BUDAWANG SCHOOL


Drawing Title

BLOCK B SECTIONS


Scale		1 : 100
Drawing Created (date)		11/23/20
Drawing Created (by))	TKD
Plotted and checked	by	RF
Verified		RF
Approved		RK
Project No	Drawing No	Issue

190941 SSDA-3111 D a


This drawing is the copyright of Group GSA Pty Ltd and may not be altered, reproduced or transmitted in any form or by any means in part or in whole without the written permission of Group GSA Pty Ltd. All levels and dimensions are to be checked and verified on site prior to the commencement of any work, making of shop drawings or fabrication of

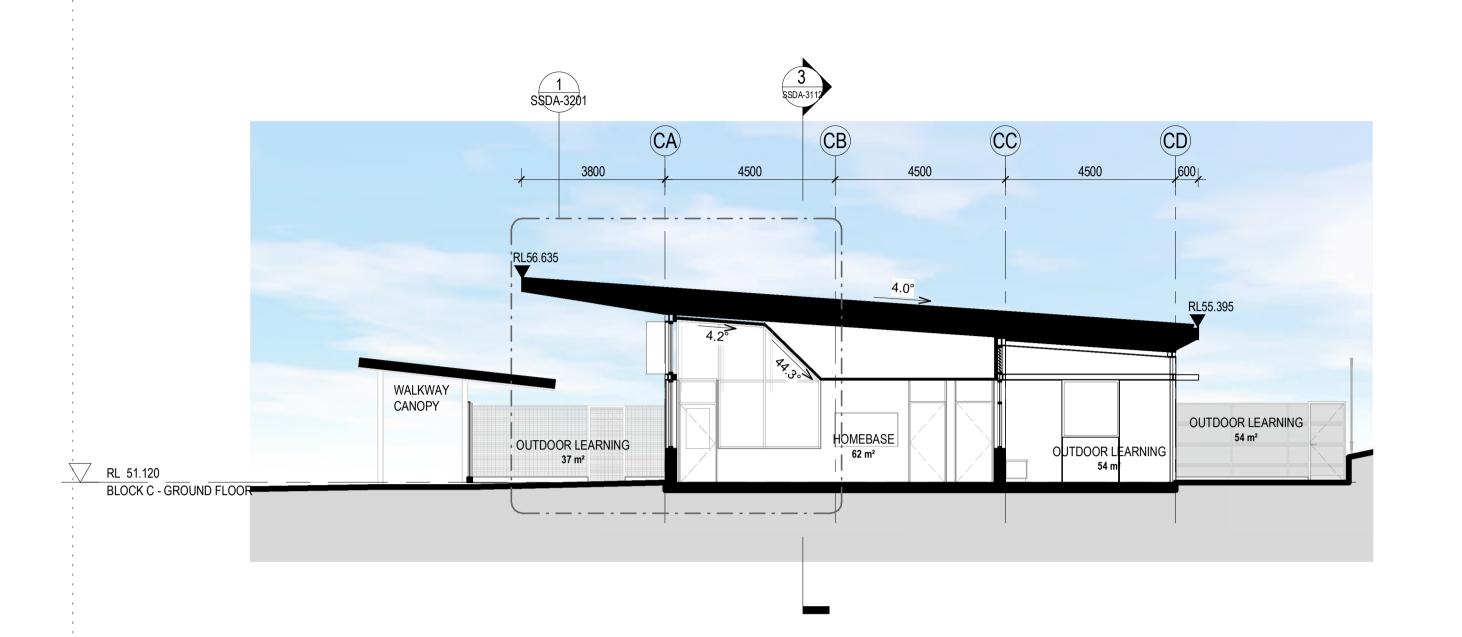


BLOCK C CROSS SECTION 1

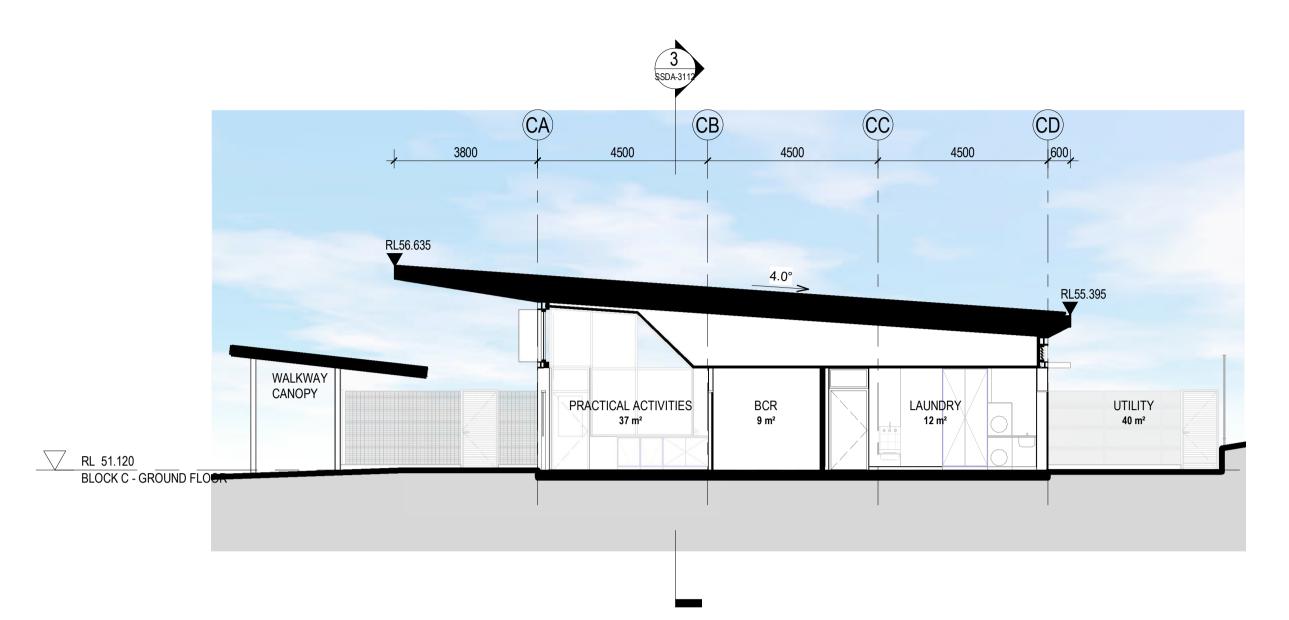

2 BLOCK C CROSS SECTION 2

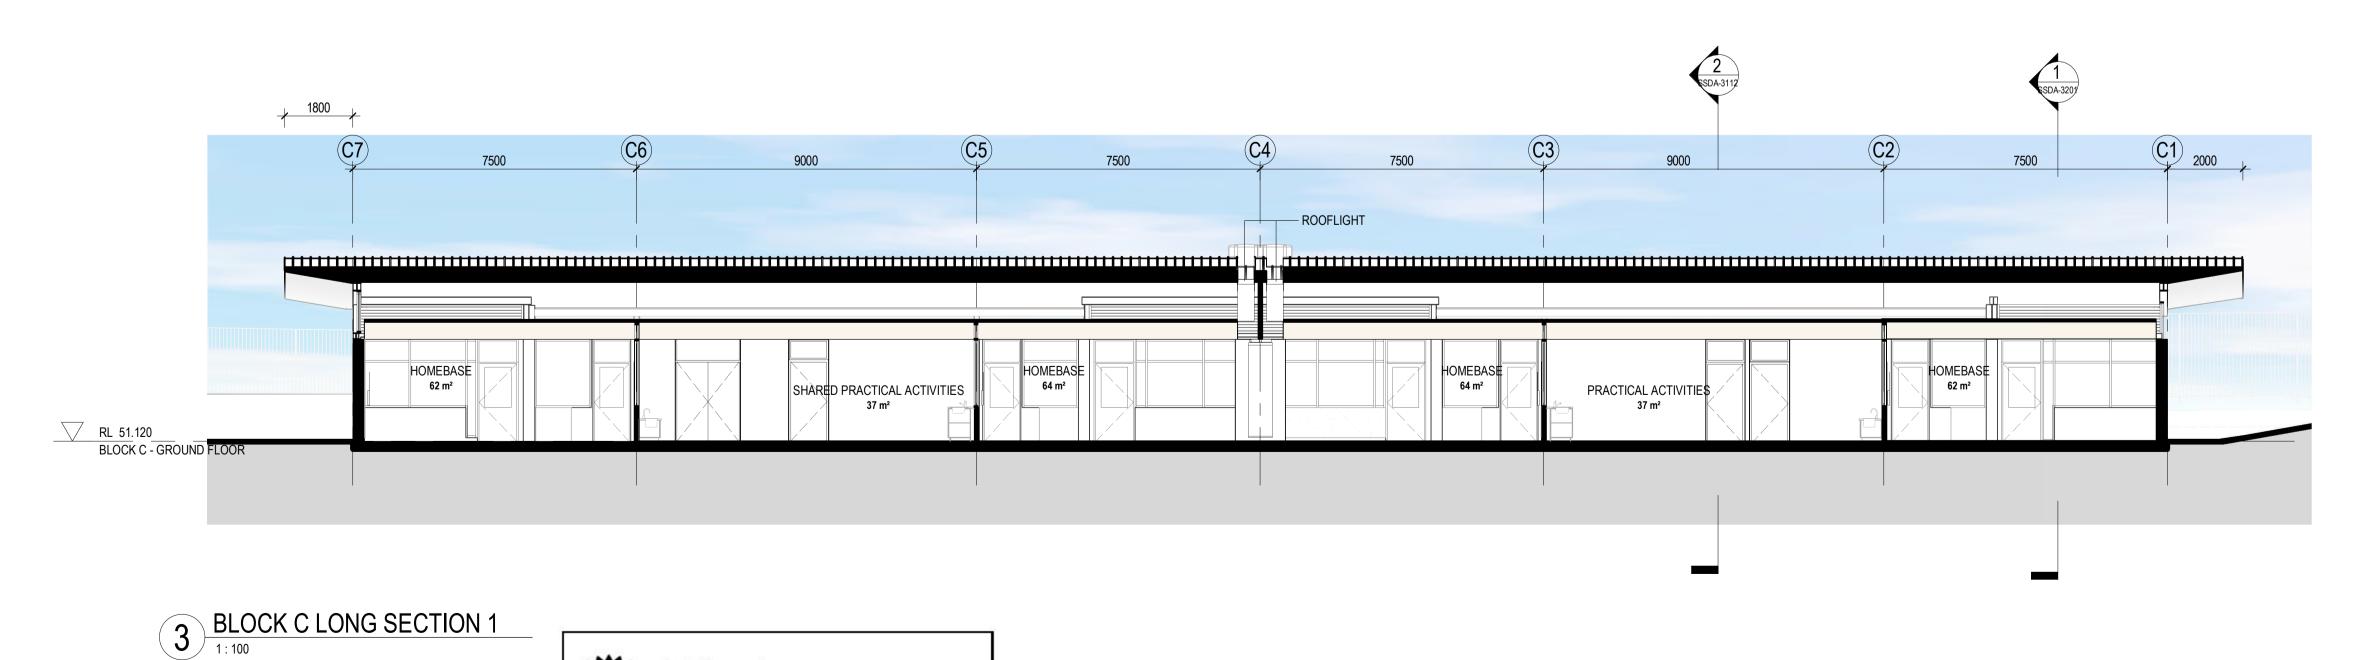

Planning, Industry & Environment Issued under the Environmental Planning and Assessment Act 1979 Approved Application: SSD-8845345 Sheet: 27 of 38 Granted on: 30 September 2021

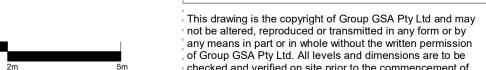

components. Do not scale drawings. Use figured Dimensions.

Α1

Issue Description

ISSUE FOR INFORMATION

ISSUE FOR INFORMATION

ISSUE FOR INFORMATION

ISSUE FOR INFORMATION

ISSUE FOR SSDA

26/11/2020

30/11/2020

04/12/2020

23/03/2021

08/04/2021



SSDA SUBMISSION

Project Management SJA Level 1, 109 Pitt Street, NSW, 2000 02 9236 5000

Structural and Civil HENRY & HYMAS (Consulting Engineers) Suite 2.01, 828 Pacific Highway, Gordon, NSW, 2072 02 9417 8400

Building Services

INTELLE BUILDING SERVICES Level 2, 350 Kent Street, Sydney, NSW, 2000

02 9772 3600

BCA Consultant STEVE WATSON & PARTNERS Level 17, 456 Kent Street, Sydney, NSW, 2000

02 9283 6555

SCHOOL INFRASTRUCTURE NSW

Level 8, 259 George Street, Sydney, NSW, 2000 1300 482 651



Group GSA Pty Ltd ABN 76 002 113 779 Level 7, 80 William St East Sydney NSW Australia 2011 www.groupgsa.com

T +612 9361 4144 F +612 9332 3458

architecture interior design urban design landscape nom architect M. Sheldon 3990 Project Title

BUDAWANG SCHOOL

Drawing Title


BLOCK C SECTIONS


Scale		1 : 100
Drawing Created	l (date)	
Drawing Created	l (by)	СН
Plotted and chec	ked by	RF
Verified		RF
Approved		RK
Project No	Drawing No	Issue

190941 SSDA-3112 E 2


checked and verified on site prior to the commencement of any work, making of shop drawings or fabrication of




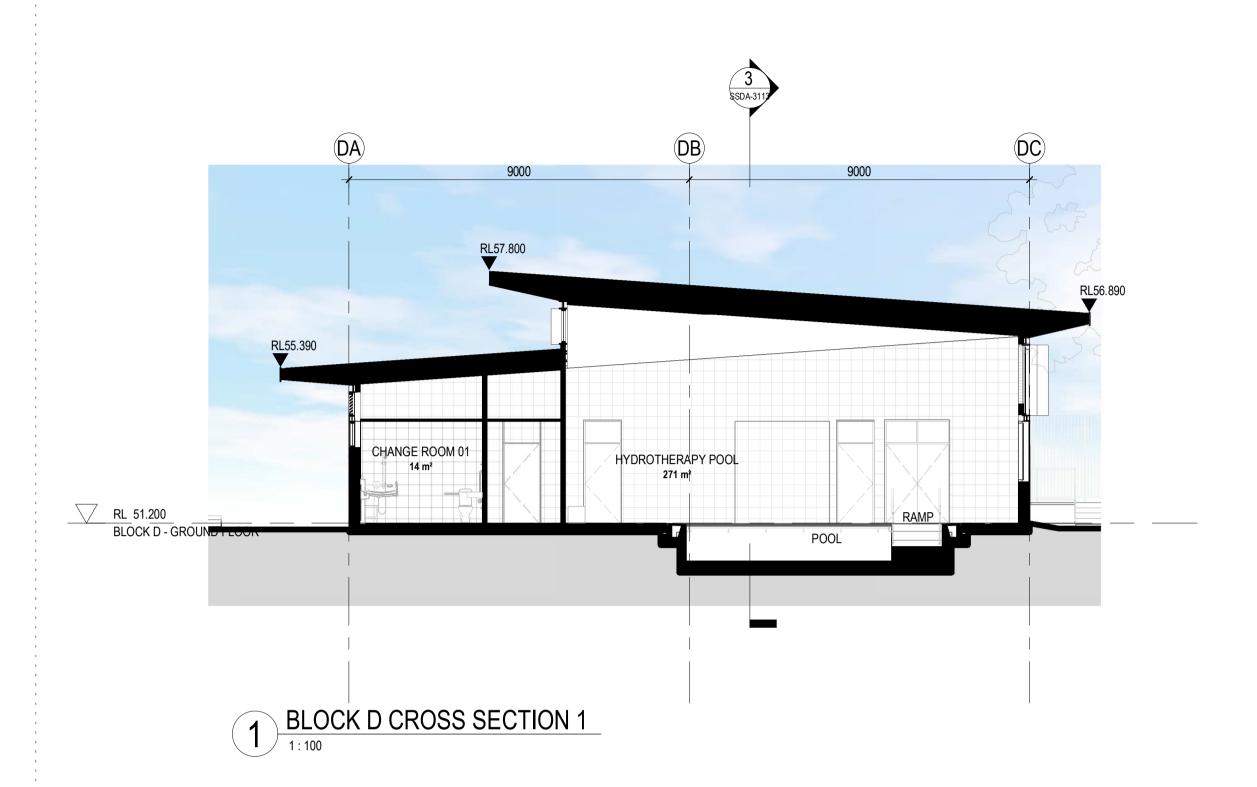

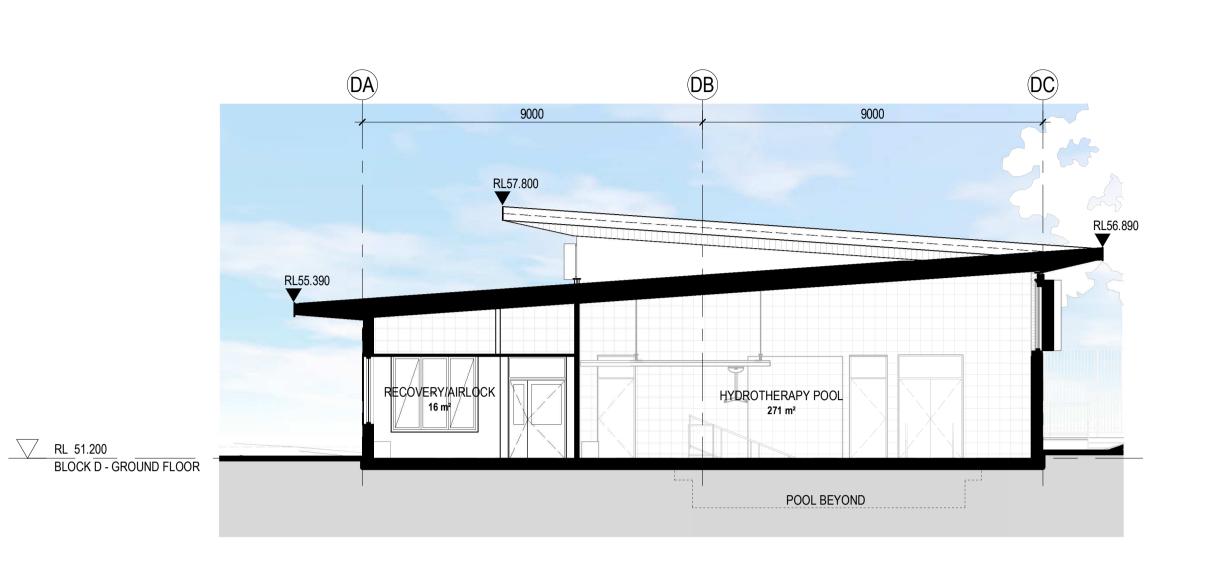

2 BLOCK D HYDROTHERAPHY CROSS SECTION 2

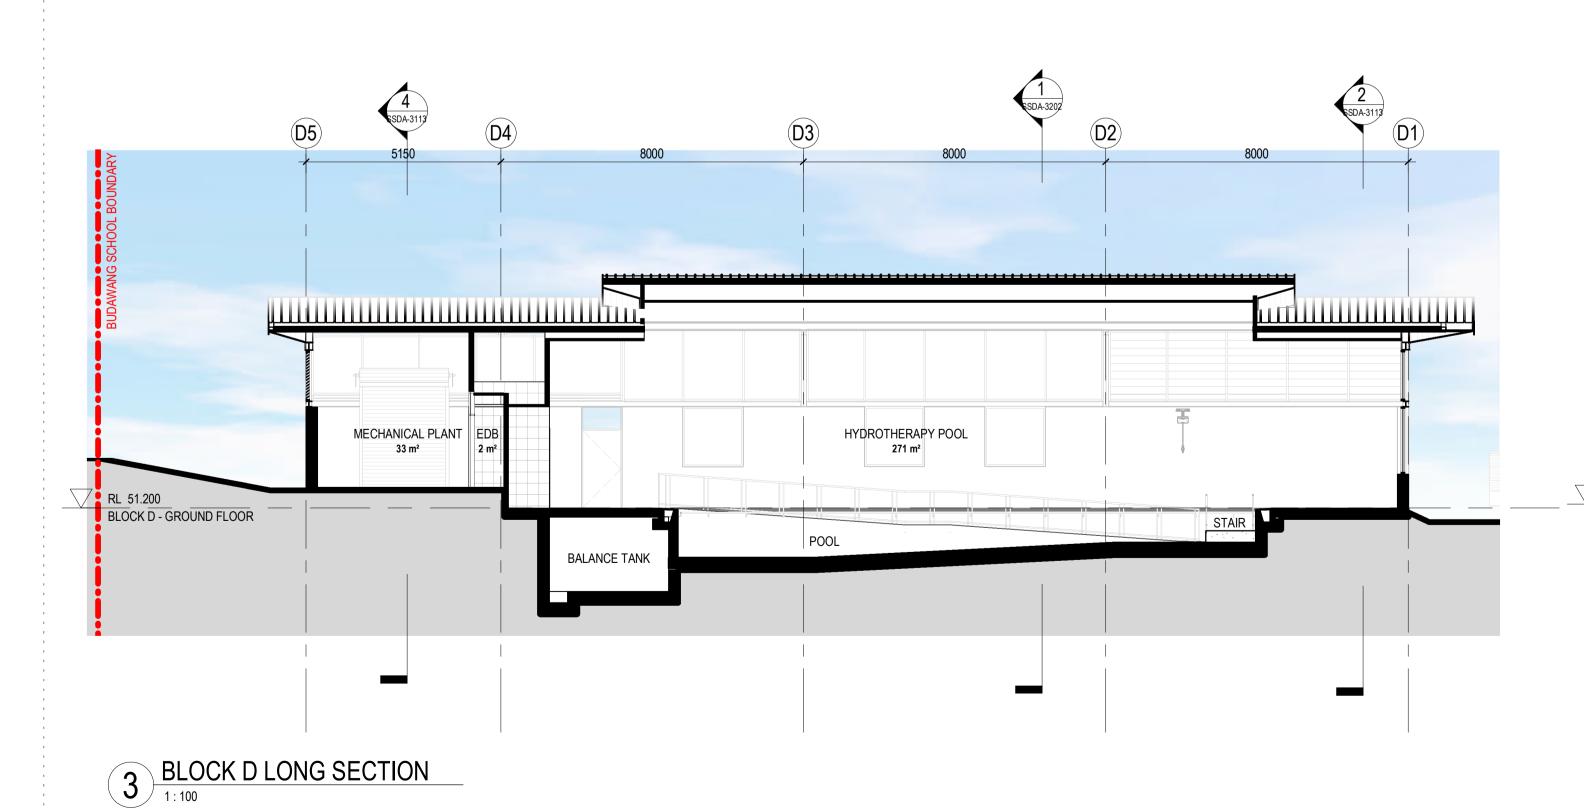

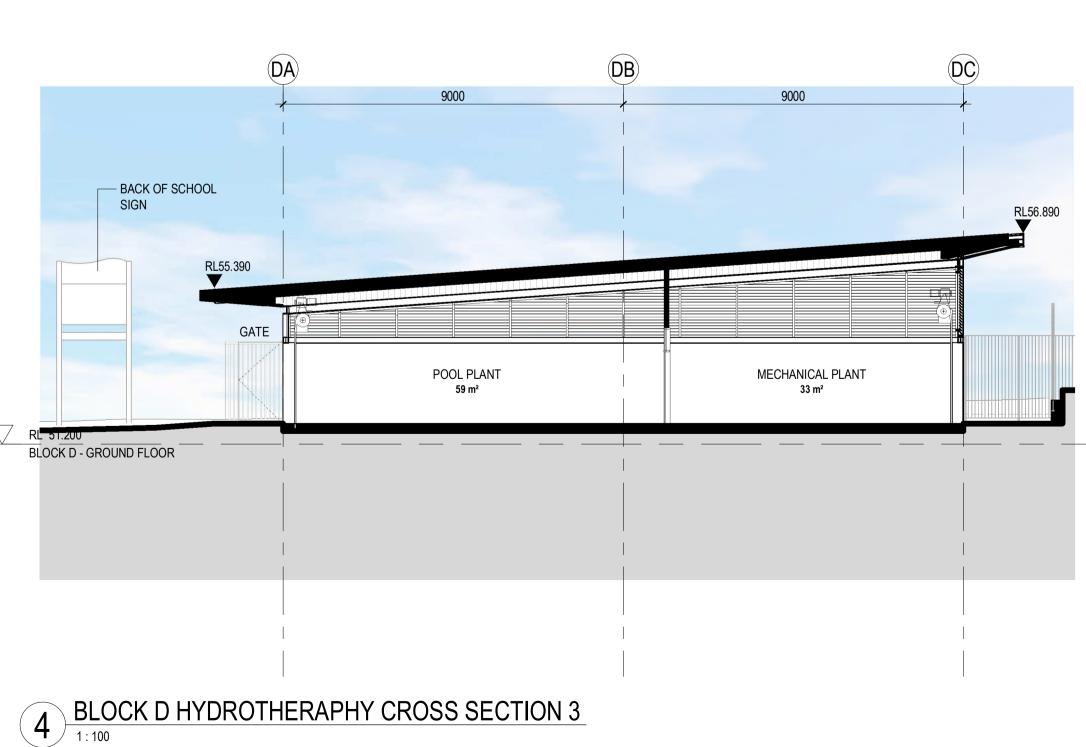



Issue Description

ISSUE FOR INFORMATION

ISSUE FOR INFORMATION

ISSUE FOR INFORMATION


ISSUE FOR SSDA

26/11/2020

04/12/2020

23/03/2021

08/04/2021

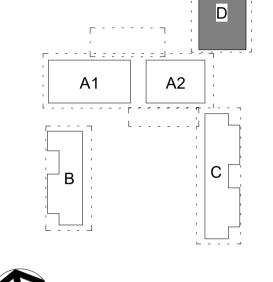



SSDA SUBMISSION

Project Management SJA Level 1, 109 Pitt Street, NSW, 2000 02 9236 5000

Structural and Civil

HENRY & HYMAS (Consulting Engineers) Suite 2.01, 828 Pacific Highway, Gordon, NSW, 2072 02 9417 8400

Building Services

INTELLE BUILDING SERVICES Level 2, 350 Kent Street, Sydney, NSW, 2000 02 9772 3600

BCA Consultant

STEVE WATSON & PARTNERS Level 17, 456 Kent Street, Sydney, NSW, 2000 02 9283 6555

SCHOOL INFRASTRUCTURE NSW

Level 8, 259 George Street, Sydney, NSW, 2000 1300 482 651



Group GSA Pty Ltd ABN 76 002 113 779 Level 7, 80 William St East Sydney NSW Australia 2011 www.groupgsa.com

T +612 9361 4144 F +612 9332 3458

architecture interior design urban design landscape nom architect M. Sheldon 3990 Project Title

BUDAWANG SCHOOL


Drawing Title


BLOCK D SECTIONS

Scale		1 : 100
Drawing Created (date)	11/23/20
Drawing Created (by)	TKD
Plotted and check	ed by	RF
Verified		RF
Approved		RK
Project No	Drawing No	Issue

190941 SSDA-3113 D 3

This drawing is the copyright of Group GSA Pty Ltd and may not be altered, reproduced or transmitted in any form or by any means in part or in whole without the written permission of Group GSA Pty Ltd. All levels and dimensions are to be checked and verified on site prior to the commencement of any work, making of shop drawings or fabrication of

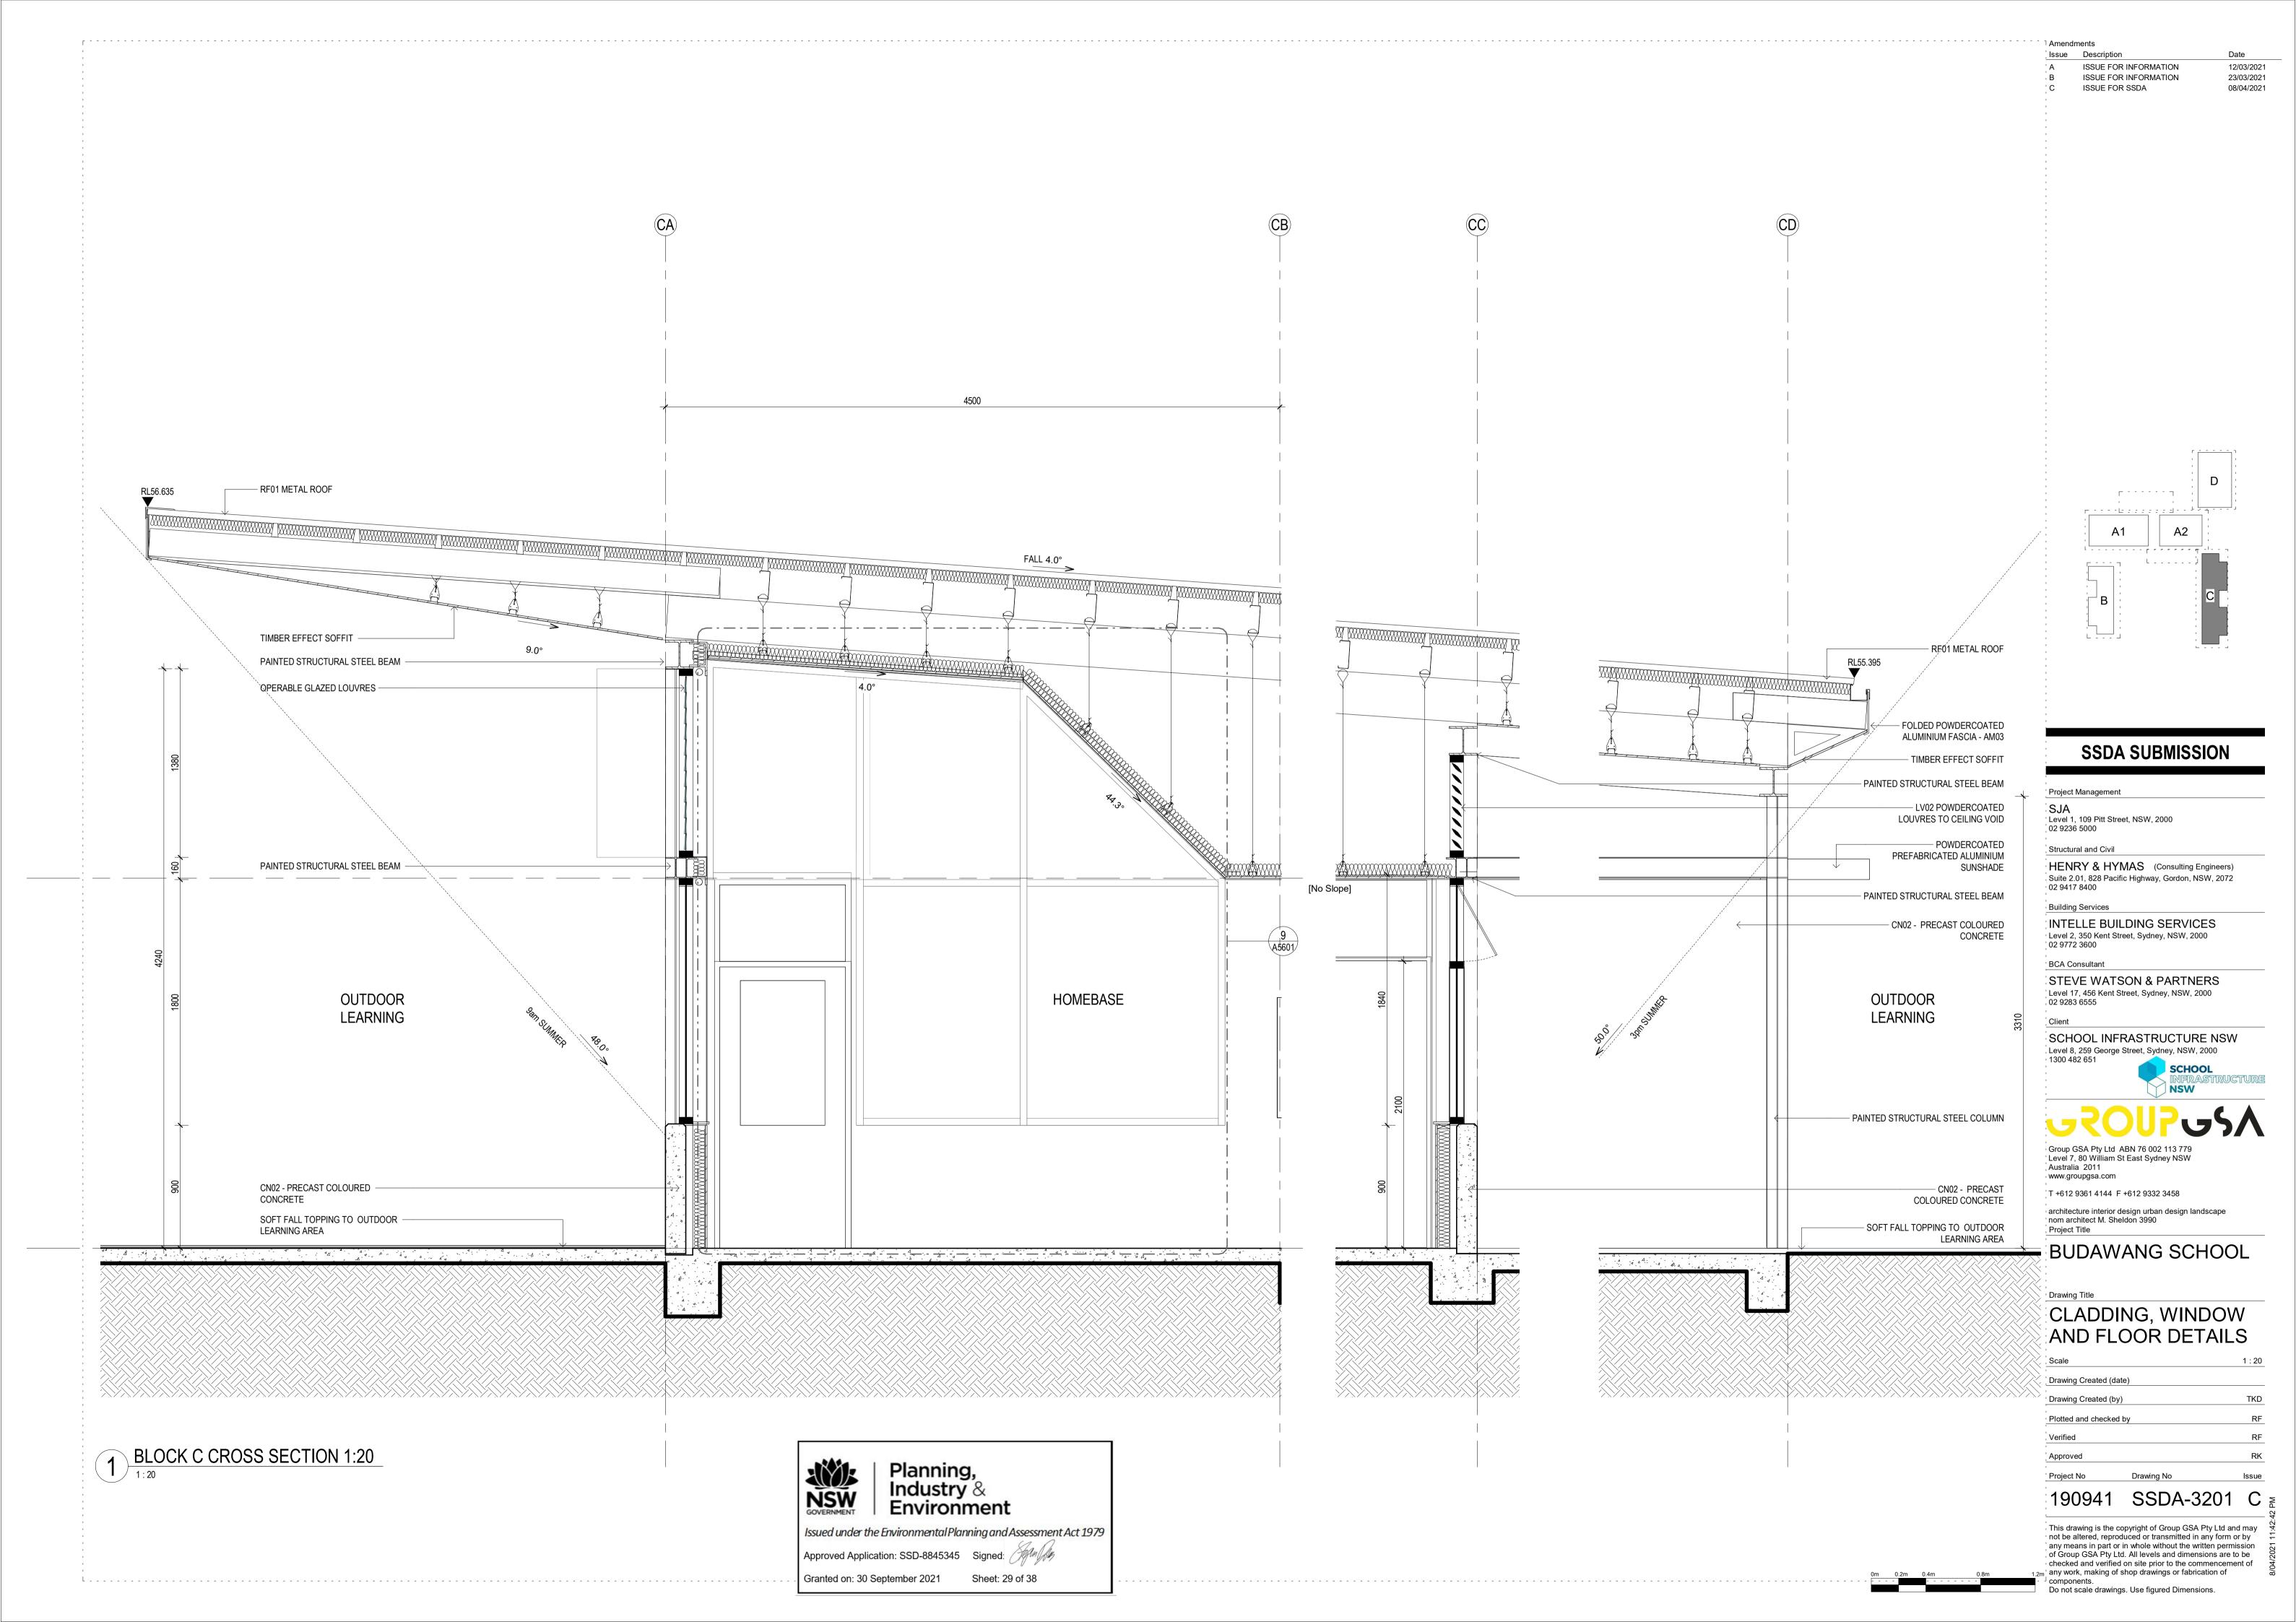

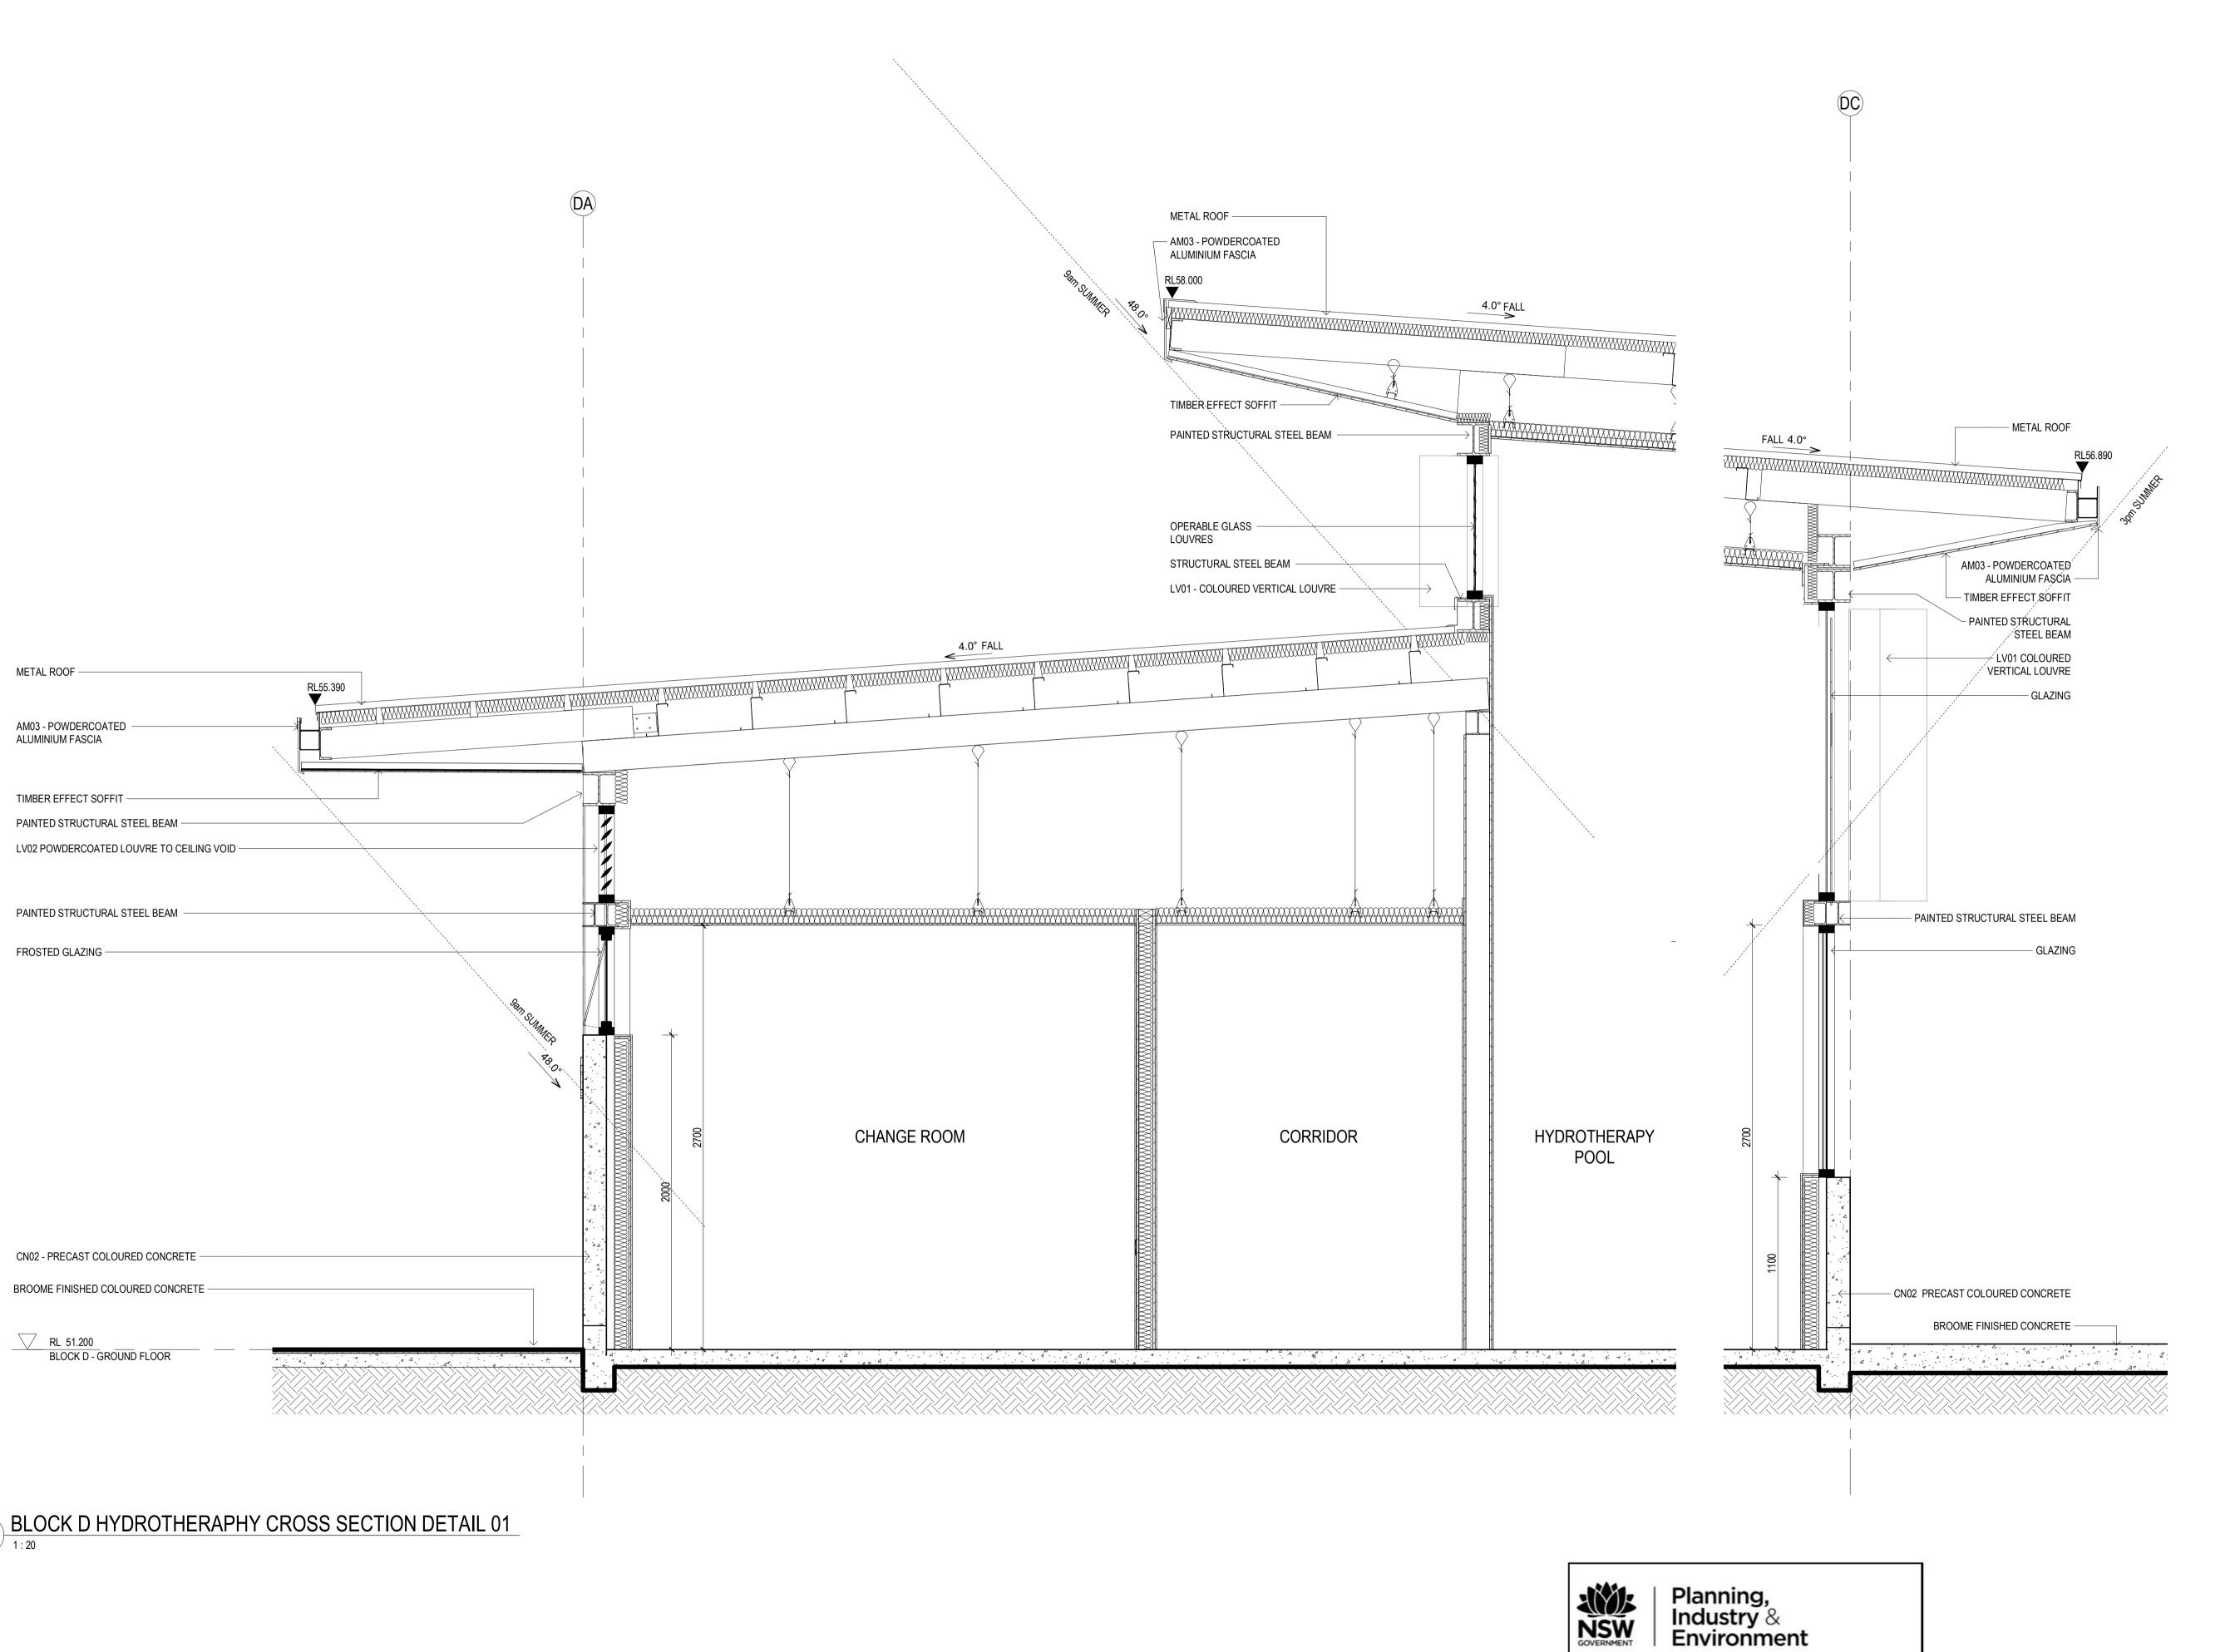


ISSUE FOR INFORMATION 23/03/2021
ISSUE FOR SSDA 08/04/2021

12/03/2021

Issue Description

ISSUE FOR INFORMATION

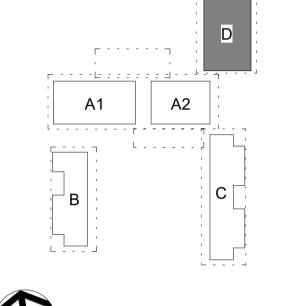



Project Management

SJA Level 1, 109 Pitt Street, NSW, 2000 02 9236 5000

Structural and Civil

HENRY & HYMAS (Consulting Engineers)
Suite 2.01, 828 Pacific Highway, Gordon, NSW, 2072
02 9417 8400

Building Services

INTELLE BUILDING SERVICES
Level 2, 350 Kent Street, Sydney, NSW, 2000
02 9772 3600

BCA Consultant

STEVE WATSON & PARTNERS
Level 17, 456 Kent Street, Sydney, NSW, 2000
02 9283 6555

SCHOOL INFRASTRUCTURE NSW





Group GSA Pty Ltd ABN 76 002 113 779 Level 7, 80 William St East Sydney NSW Australia 2011 www.groupgsa.com

T +612 9361 4144 F +612 9332 3458

architecture interior design urban design landscape nom architect M. Sheldon 3990 Project Title

BUDAWANG SCHOOL

Drawing Title

Issued under the Environmental Planning and Assessment Act 1979

Sheet: 30 of 38

Approved Application: SSD-8845345

Granted on: 30 September 2021

CLADDING, WINDOW AND FLOOR DETAILS

Scale	1:20
Drawing Created (date)	03/09/21
Drawing Created (by)	TKD
Plotted and checked by	RF
Verified	RF
Approved	RK
Project No Drawing No	Issue

190941 SSDA-3202 C

This drawing is the copyright of Group GSA Pty Ltd and may not be altered, reproduced or transmitted in any form or by any means in part or in whole without the written permission of Group GSA Pty Ltd. All levels and dimensions are to be checked and verified on site prior to the commencement of any work, making of shop drawings or fabrication of

TREES NOT SURVEYED BUT
ASSESSED IN THE ARBORIST
REPORT HAVE BEEN
INCLUDED ON THE TREE
MANAGEMENT PLAN FOR
INFORMATION. THE
CONTRACTOR IS TO VERIFY
ALL LOCATIONS OF TREES TO
BE RETAINED (SURVEYED &
NOT SURVEYED)

Planning,

Approved Application: SSD-8845345


Granted on: 30 September 2021

Industry &

Environment

Issued under the Environmental Planning and Assessment Act 1979

Sheet: 31 of 38

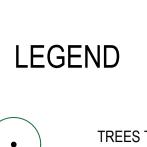

TREES TO BE RETAINED (SURVEYED)

TREES TO BE RETAINED (NOT SURVEYED)

TREES TO BE RETAINED (NOT ASSESSED)

TREES TO BE REMOVED (SURVEYED)

TREES OUTSIDE OF BOUNDARY

TREES PROTECTION ZONE (TPZ) REFER TO ARBORIST REPORT

STRUCTURAL ROOT ZONE (SRZ) REFER TO ARBORIST REPORT

SITE BOUNDARY

Project Management

Level 1, 109 Pitt Street, NSW, 2000 02 9236 5000

Amendments

ISSUE FOR INFORMATION

ISSUE FOR INFORMATION ISSUE FOR INFORMATION

ISSUE FOR INFORMATION ISSUE FOR INFORMATION

ISSUE FOR INFORMATION

ISSUE FOR INFORMATION

ISSUE FOR INFORMATION ISSUE FOR INFORMATION

ISSUE FOR INFORMATION

ISSUE FOR INFORMATION

Date

10/12/2020

08/03/2021

14/07/2021

29/07/2021

HENRY & HYMAS Suite 2.01, 828 Pacific Highway, Gordon, NSW, 2072 02 9417 8400

INTELLE BUILDING SERVICES
Level 2, 350 Kent Street, Sydney, NSW, 2000
02 9772 3600

STEVE WATSON & PARTNERS

Level 17, 456 Kent Street, Sydney, NSW, 2000 02 9283 6555

ZAUNER CONSTRUCTION

02 9283 6555 **Zauner**Client

SCHOOL INFRASTRUCTURE NSW
Level 8, 259 George Street, Sydney, NSW, 2000
1300 482 651





Australia 2011 www.groupgsa.com
T +612 9361 4144 F +612 9332 3458
architecture interior design urban design landscape

BUDAWANG SCHOOL


15 Croobyar Road, Milton, NSW 2538

Drawing Title

nom architect M. Sheldon 3990

TREE MANAGEMENT PLAN

Scale	1:250@A1
Drawing created (date)	06/09/2021
Ву	LG
Plotted and checked by	LG
Verified	FR
Approved	FR
Drawing No	Issue
190941 L-0002	K

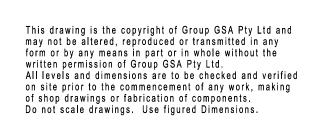





Amendments

Issue Description Date ISSUE FOR INFORMATION 16/02/2021 ISSUE FOR SSDA 13/04/2021 ISSUE FOR SSDA 01/07/2021 ISSUE FOR SSDA 07/07/2021 ISSUE FOR SSDA 14/07/2021 ISSUE FOR SSDA 29/07/2021 ISSUE FOR SSDA 08/09/2021

PROPOSED TREES **EXISTING TREES** COLOURED CONCRETE PAVING TYPE 1 COLOURED CONCRETE PAVING TYPE 2 RUBBER SOFTFALL - PLAY SPACE RUBBER SURFACE - OUTDOOR LEARNING AREA NATURAL MULCH SERVICE ZONE - CONCRETE PAVED

MASS PLANTING

LEGEND

SJA

Level 1, 109 Pitt Street, NSW, 2000 02 9236 5000

HENRY & HYMAS

Suite 2.01, 828 Pacific Highway, Gordon, NSW, 2072 02 9417 8400

INTELLE BUILDING SERVICES

Level 2, 350 Kent Street, Sydney, NSW, 2000 02 9772 3600

BCA Consultant

STEVE WATSON & PARTNERS
Level 17, 456 Kent Street, Sydney, NSW, 2000
02 9283 6555

ZAUNER CONSTRUCTION Suite 10, 132 Princess Highway, Ulladulla, NSW, 2539 PO Box 271 02 9283 6555

zauner

SCHOOL INFRASTRUCTURE NSW Level 8, 259 George Street, Sydney, NSW, 2000 1300 482 651





T +612 9361 4144 F +612 9332 3458

architecture interior design urban design landscape nom architect M. Sheldon 3990 Project Title

BUDAWANG SCHOOL

15 Croobyar Road, Milton, NSW 2538

Drawing Title LANDSCAPE SITE PLAN

Scale		1:250 @A1
Drawing crea	Drawing created (date)	
Ву		LG
Plotted and checked by		LG
Verified		FR
Approved		FR
Drawing No		Issue
190941	L-2001	G

This drawing is the copyright of Group GSA Pty Ltd and may not be altered, reproduced or transmitted in any form or by any means in part or in whole without the written permission of Group GSA Pty Ltd.

All levels and dimensions are to be checked and verified on site prior to the commencement of any work, making of shop drawings or fabrication of components.

Do not scale drawings. Use figured Dimensions.



Planning, Industry & Environment

Issued under the Environmental Planning and Assessment Act 1979


Sheet: 32 of 38

NSW GOVERNMENT

Approved Application: SSD-8845345

Granted on: 30 September 2021

FENCING STRATEGY

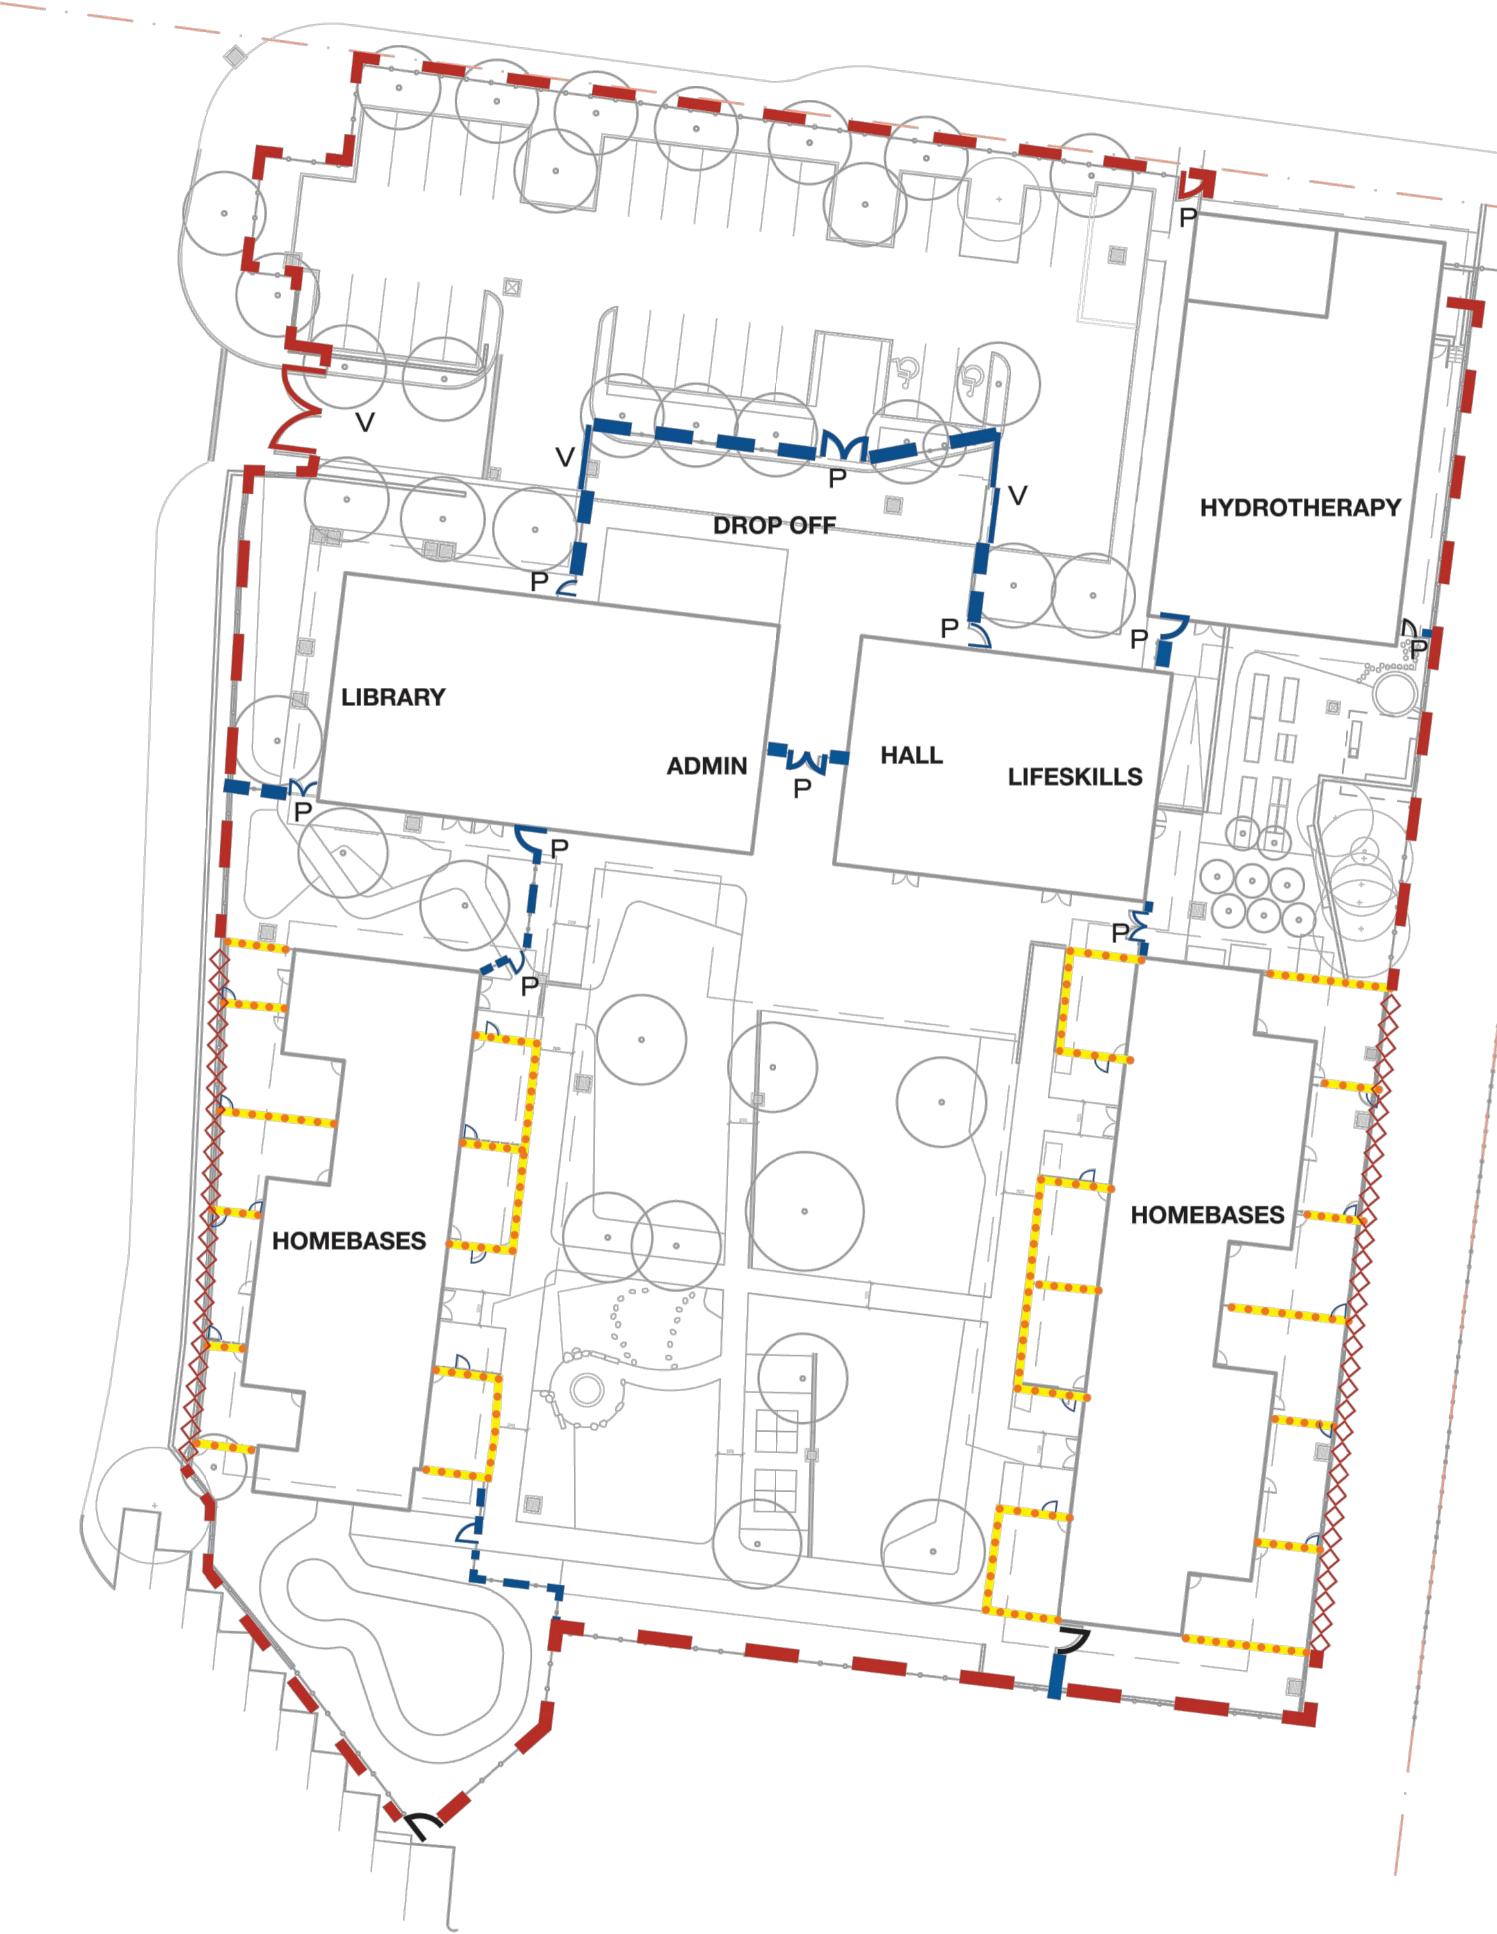



- -

AM80 - BOUNDARY FENCE (2150MM HIGH SCHOOL PALISADE FENCE) - FLAT TOP

AM82 - BOUNDARY FENCE WITH VISUAL SCREENING



VEHICULAR ACCESS GATE - SWING

VEHICULAR ACCESS GATE - SLIDE

AM84 - PEDESTRIAN ACCESS

_ _ .

AM80 - SECONDARY FENCE AND GATES

• • • • •

AM83 - SECURE FENCE TO OUTDOOR LEARNING SPACE

7

MAINTENANCE ACCESS AND GATES



Amendments

Level 1, 109 Pitt Street, NSW, 2000 02 9236 5000

HENRY & HYMAS Suite 2.01, 828 Pacific Highway, Gordon, NSW, 2072 02 9417 8400

Level 2, 350 Kent Street, Sydney, NSW, 2000 02 9772 3600

Level 17, 456 Kent Street, Sydney, NSW, 2000 02 9283 6555

Level 8, 259 George Street, Sydney, NSW, 2000 1300 482 651

nom architect M. Sheldon 3990

BOUNDARY FENCE

Drawing created (date)

Plotted and checked by

190941 L-2002

Project Title

Drawing Title

LANDSCAPE

Verified

Approved

Drawing No

ZAUNER CONSTRUCTION

INTELLE BUILDING SERVICES

STEVE WATSON & PARTNERS

SCHOOL INFRASTRUCTURE NSW

Group GSA Pty Ltd ABN 76 002 113 779 Level 7, 80 William St East Sydney NSW Australia 2011 www.groupgsa.com

T +612 9361 4144 F +612 9332 3458 architecture interior design urban design landscape

BUDAWANG SCHOOL

15 Croobyar Road, Milton, NSW 2538

zauner

1:250 @A1

Issue

SCHOOL

ISSUE FOR SSDA

Date

13/04/2021

01/07/2021

07/07/2021

14/07/2021


29/07/2021

08/09/2021

This drawing is the copyright of Group GSA Pty Ltd and may not be altered, reproduced or transmitted in any form or by any means in part or in whole without the written permission of Group GSA Pty Ltd.

All levels and dimensions are to be checked and verified on site prior to the commencement of any work, making of shop drawings or fabrication of components.

Do not scale drawings. Use figured Dimensions.

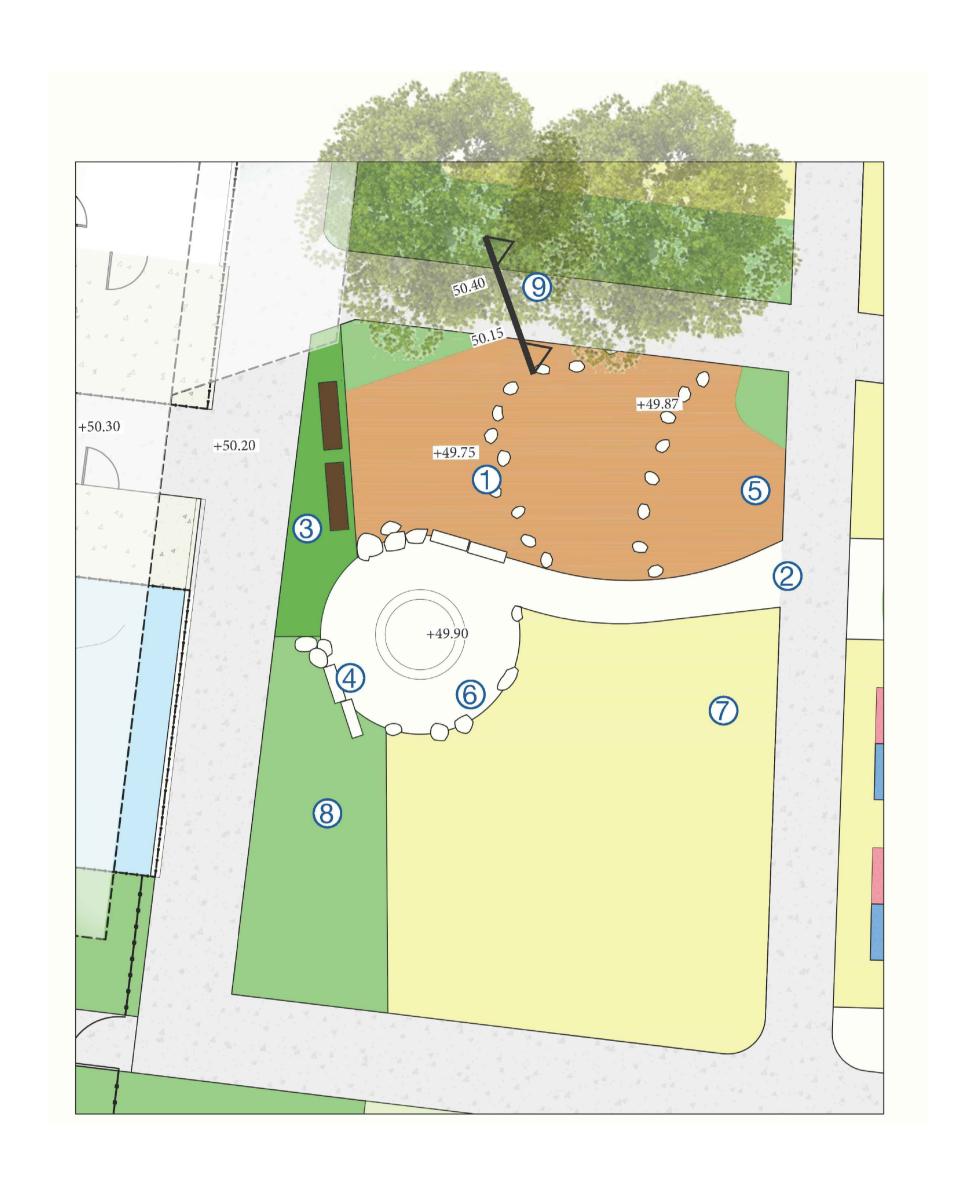

BUSH GARDEN

LEGEND

- ACCESS PATH
- LOW PLANTING WITH SEATS
- SANDSTONE SEATS TO YARNING CIRCLE
- SOFT FALL MULCH AND STEPPERS
- YARNING CIRCLE
- TO FUTURE PLAN DESIGN
- PLAY SPACE





SENSORY PLAYGROUND

LEGEND

- **BOUNDARY FENCE**
- INTERNAL FENCE AND SERVICE GATE ACCESS
- SENSORY PLANTING FOCUS ON COLOUR, TEXTURE AND SCENT
- SHADE TREES WITH SEATING UNDER
- SWALE GROUNDCOVER PLANTING
- OPPORTUNITIES FOR SENSORY PLAY ITEMS
- CONNECTION TO LIBRARY
- **ROOF OVERHEAD**
- TIERED RETAINING WALL WITH PLANTING
- **OUTDOOR STAFF SPACE**

Level 1, 109 Pitt Street, NSW, 2000 02 9236 5000

Amendments Issue Description

ISSUE FOR INFORMATION

ISSUE FOR SSDA

ISSUE FOR SSDA

07/07/2021

14/07/2021

29/07/2021

Suite 2.01, 828 Pacific Highway, Gordon, NSW, 2072 02 9417 8400

HENRY & HYMAS

INTELLE BUILDING SERVICES Level 2, 350 Kent Street, Sydney, NSW, 2000 02 9772 3600

STEVE WATSON & PARTNERS

ZAUNER CONSTRUCTION

zauner

SCHOOL INFRASTRUCTURE NSW Level 8, 259 George Street, Sydney, NSW, 2000 1300 482 651





Group GSA Pty Ltd ABN 76 002 113 779 Level 7, 80 William St East Sydney NSW Australia 2011 www.groupgsa.com

T +612 9361 4144 F +612 9332 3458 architecture interior design urban design landscape nom architect M. Sheldon 3990

Project Title **BUDAWANG SCHOOL**

15 Croobyar Road, Milton, NSW 2538

Drawing Title LANDSCAPE PLAN **BUSH GARDEN &** SENSORY PLAYGROUND

Drawing created (date) Plotted and checked by Verified

Drawing No

Approved

L-2101 190941 D




This drawing is the copyright of Group GSA Pty Ltd and may not be altered, reproduced or transmitted in any form or by any means in part or in whole without the written permission of Group GSA Pty Ltd. All levels and dimensions are to be checked and verified on site prior to the commencement of any work, making of shop drawings or fabrication of components. Do not scale drawings. Use figured Dimensions.



LEGEND

- . TURF SPACE IN CENTRE OF BIKE TRACK INFORMAL VIEWING
- 2. BIKE TRACK
- 3. PROPOSED RETAINING WALL
- 4. EXISTING TREE TO BE RETAINED WITH GROUND COVERS UNDER
- 5. SCREEN PLANTING TO BOUNDARY FENCE
- 6. INTERNAL FENCING AND GATE
- 7. GROUND COVER PLANTING TO GENTLE SLOPE
- 8. BOUNDARY FENCE
- 9. BIKE STORAGE
- 0. TURF SPILL-OUT AREA FOR BIKES/WAITING AREA

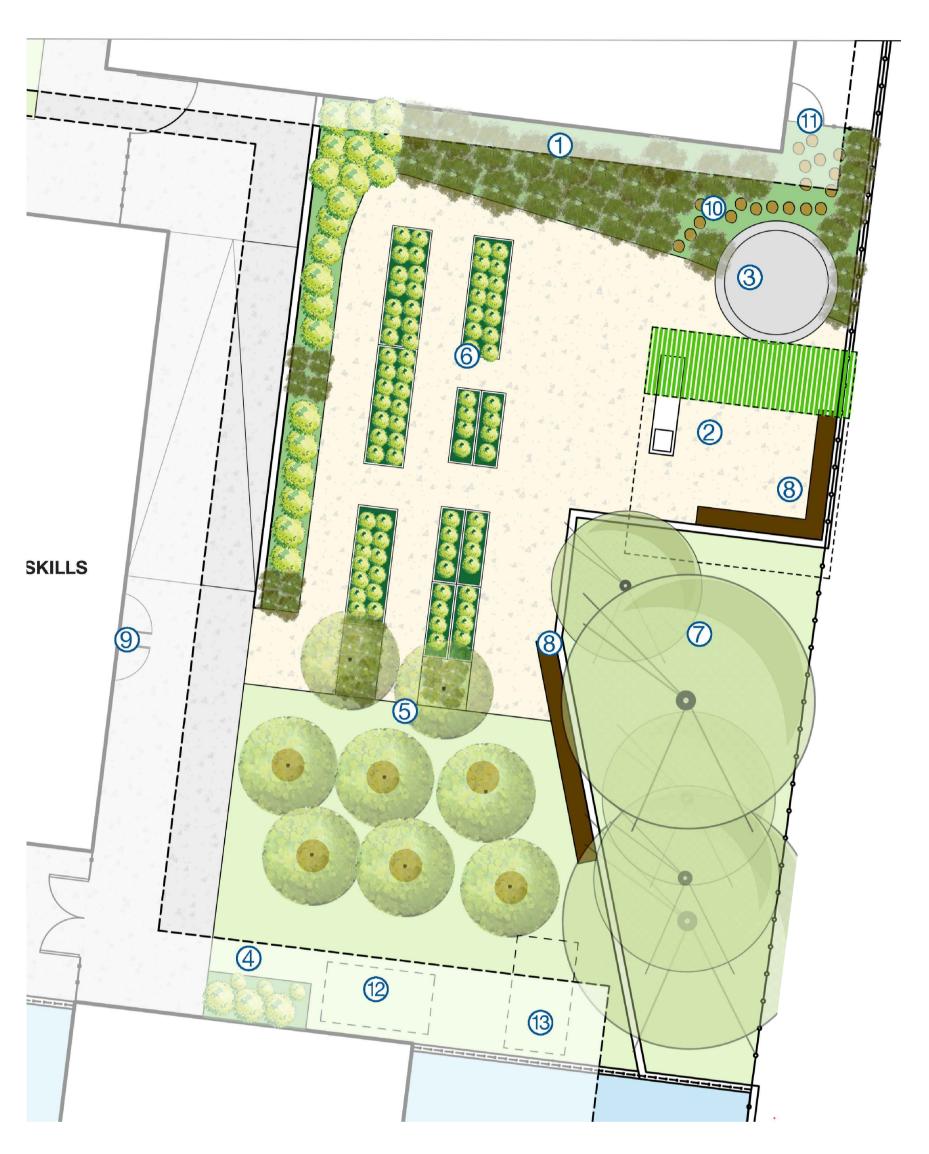

PRODUCTIVE GARDEN

LEGEND

- 1. GARDEN BED FOCUS ON PRODUCTIVE PLANTS, MEDICINAL HERBS AND BUSH TUCKER
- 2. PERGOLA FOR SHADE INCLUDING VINE COVERED SECTION GRAPES, SEATING AND OUTDOOR BENCH IN SPACE
- 3. ROUND GALVANISED WATER TANK WITH TAP FOR WATERING GARDEN
- 4. TURF
- 5. SMALL ORCHARD TREES IN MULCH RINGS
- 6. RAISED GARDENS BEDS FOR FOOD GROWING
- 7. EXISTING TREES TO BE RETAINED
- 8. RETAINING WALL WITH SEATING ATTACHED
- 9. CONNECTION TO LIFE SKILLS/ INDOOR KITCHEN AREA
- 10. STEPPERS THROUGH GARDEN FOR SERVICE ACCESS ONLY
- 11. SERVICE GATE AND FENCING TO REAR OF HYDROTHERAPY BUILDING
- 12. CLOTHESLINE
- 13. CHICKEN COOP-MOBILE



Level 1, 109 Pitt Street, NSW, 2000 02 9236 5000

Amendments Issue Description

ISSUE FOR INFORMATION

ISSUE FOR SSDA

ISSUE FOR SSDA

ISSUE FOR SSDA

Date

01/07/2021

07/07/2021

14/07/2021

HENRY & HYMAS
Suite 2.01, 828 Pacific Highway, Gordon, NSW, 2072
02 9417 8400

Building Services

INTELLE BUILDING SERVICES
Level 2, 350 Kent Street, Sydney, NSW, 2000
02 9772 3600

BCA Consultant

STEVE WATSON & PARTNERS
Level 17, 456 Kent Street, Sydney, NSW, 2000
02 9283 6555

Contractor

ZAUNER CONSTRUCTION
Suite 10, 132 Princess Highway, Ulladulla, NSW, 2539
PO Box 271
02 9283 6555

Client

SCHOOL INFRASTRUCTURE NSW
Level 8, 259 George Street, Sydney, NSW, 2000
1300 482 651

SCHOOL
INFRASTRUCTURE
SCHOOL
INFRASTRUCTURE
IN



nom architect M. Sheldon 3990

Project Title

architecture interior design urban design landscape

T +612 9361 4144 F +612 9332 3458

BUDAWANG SCHOOL

15 Croobyar Road, Milton, NSW 2538

LANDSCAPE PLAN
SITE PLAN - BIKE TRACK
& PRODUCTIVE GARDEN
Scale 1:250 @

Drawing created (date)

By

Plotted and checked by

Verified

Approved

Drawing No

190941 L-2102

Drawing Drawing No

190941 L-2102


This drawing is the convright of

This drawing is the copyright of Group GSA Pty Ltd and may not be altered, reproduced or transmitted in any form or by any means in part or in whole without the written permission of Group GSA Pty Ltd.
All levels and dimensions are to be checked and verified on site prior to the commencement of any work, making of shop drawings or fabrication of components.
Do not scale drawings. Use figured Dimensions.

OUTDOOR LEARNING SPACE

LEGEND

- 1. SPACE INCLUDES PATTERNED RUBBER SOFT FALL SURFACE AND SOFT, WEATHERPROOF FURNISHING FOR CASUAL SEATING (E.G. BEANBAGS).
- 2. FENCING OUTDOOR LEARNING SPACE SECURIFOR MESH FENCE 2150MM HIGH
- 3. CONCRETE PLINTH WITH FENCING FOR SEATING (400MM NOM. HEIGHT)
- 4. ROOF OVER
- 5. ENTRY ZONE PAUSE SPACES WITH SEATING AND BLACKBOARDS UNDER COVER FOR ACTIVATION
- 6. SCREEN PLANTING TO FENCING ALONG OUTDOOR LEARNING SPACES WHERE POSSIBLE TO INCREASE SENSE OF ENCLOSURE AND MAINTAIN PRIVACY
- GATE

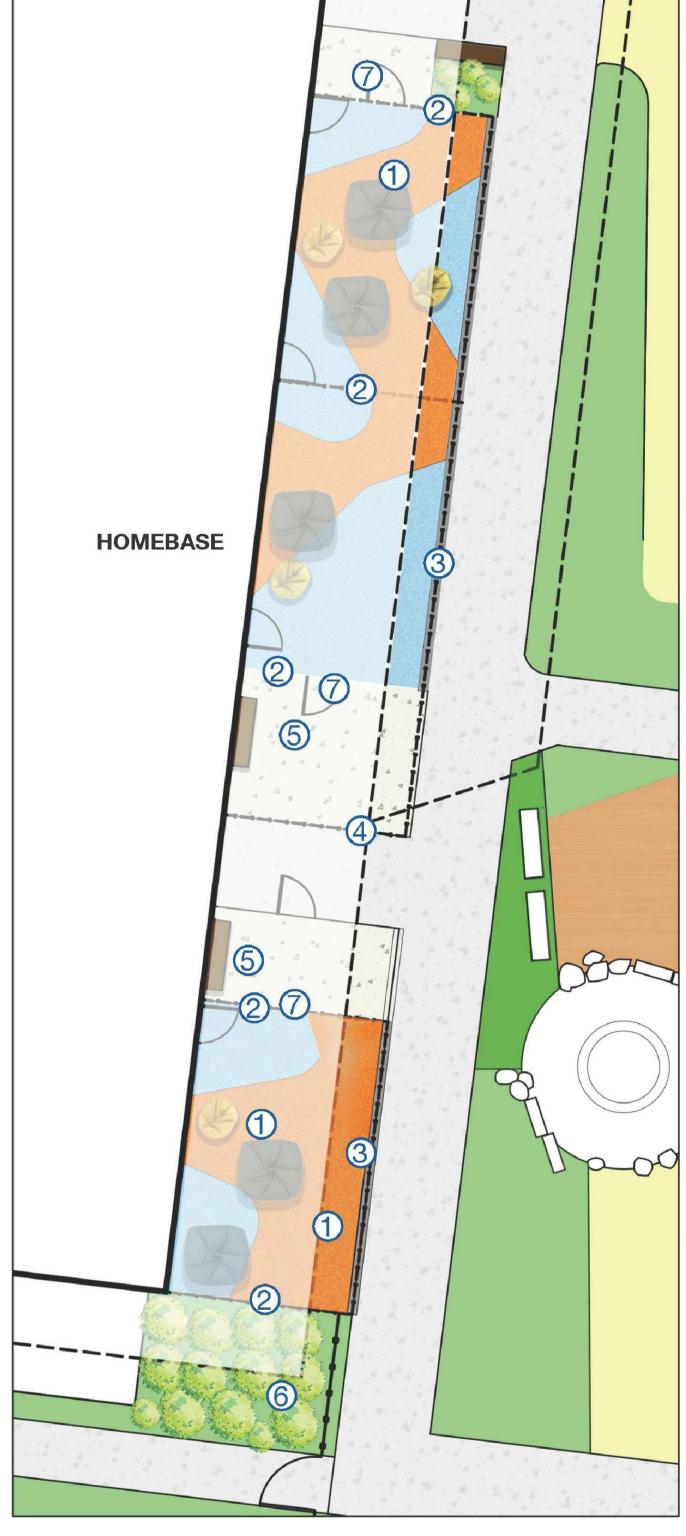





Amendments

Issue Description Date 01/07/2021 ISSUE FOR INFORMATION ISSUE FOR SSDA 07/07/2021 ISSUE FOR SSDA 14/07/2021 ISSUE FOR SSDA

Level 1, 109 Pitt Street, NSW, 2000 02 9236 5000 **HENRY & HYMAS** INTELLE BUILDING SERVICES STEVE WATSON & PARTNERS Level 17, 456 Kent Street, Sydney, NSW, 2000 02 9283 6555 ZAUNER CONSTRUCTION zauner SCHOOL INFRASTRUCTURE NSW Level 8, 259 George Street, Sydney, NSW, 2000 1300 482 651



Group GSA Pty Ltd ABN 76 002 113 779 Level 7, 80 William St East Sydney NSW Australia 2011 www.groupgsa.com

T +612 9361 4144 F +612 9332 3458 architecture interior design urban design landscape

15 Croobyar Road, Milton, NSW 2538

Drawing Title

LANDSCAPE PLAN **OUTDOOR LEARNING SPACE**

Scale	1:250 @A1
Drawing created (date)	29/07/2021
Ву	LG
Plotted and checked by	LG
Verified	FR
Approved	FR
Drawing No	lssue
190941 L-2103	D



This drawing is the copyright of Group GSA Pty Ltd and may not be altered, reproduced or transmitted in any form or by any means in part or in whole without the written permission of Group GSA Pty Ltd. All levels and dimensions are to be checked and verified on site prior to the commencement of any work, making of shop drawings or fabrication of components. Do not scale drawings. Use figured Dimensions.

BOUNDARY TREATMENTS

1:5 Grass slope

change

SCALE 1:100 @A3


1.5m Level 1:5 Grass slope


Road verge


verge

SECTION 2




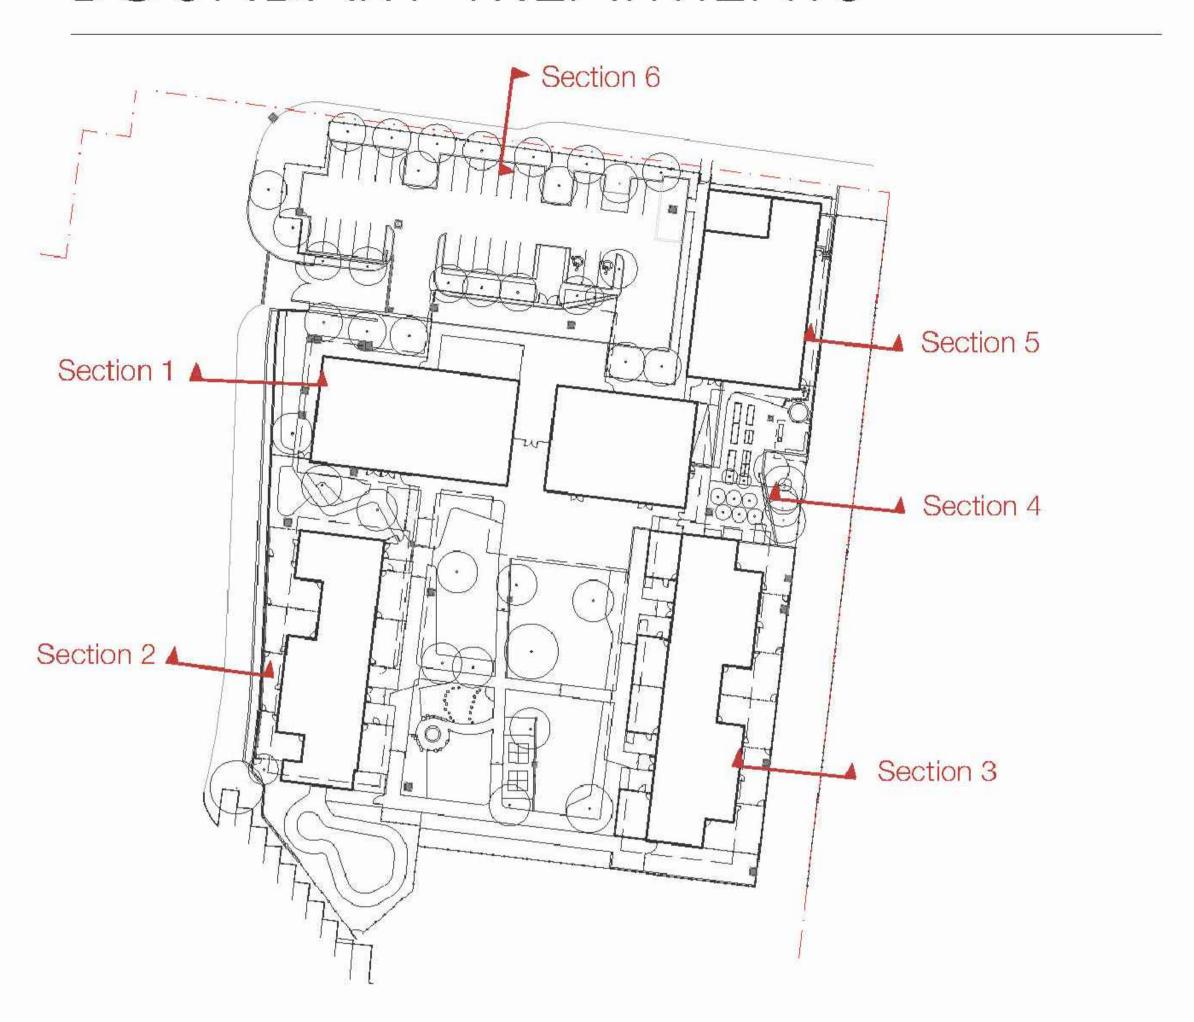

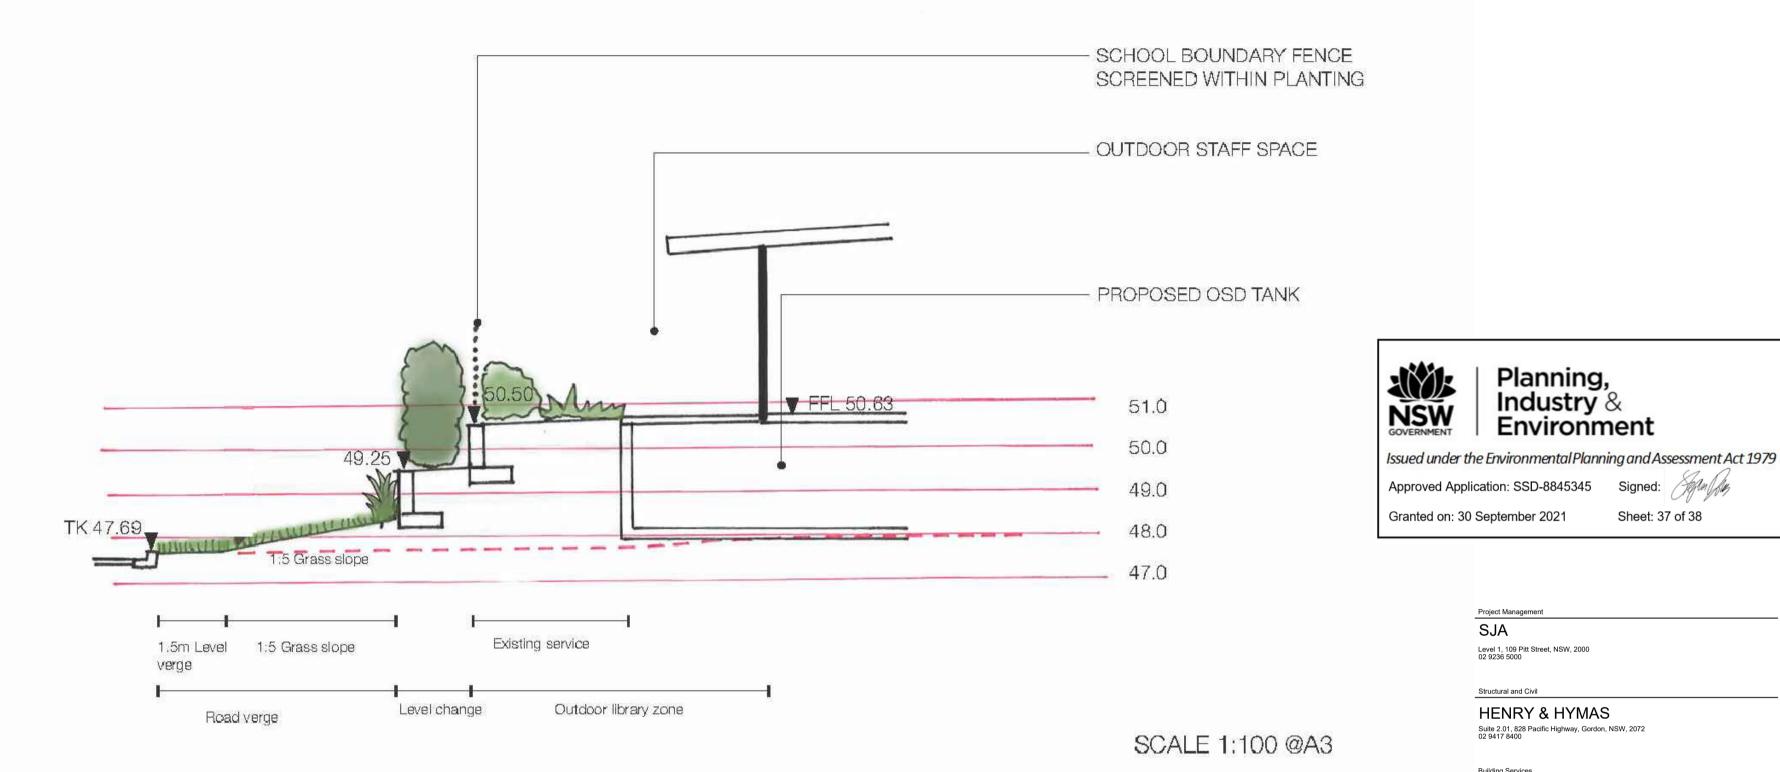

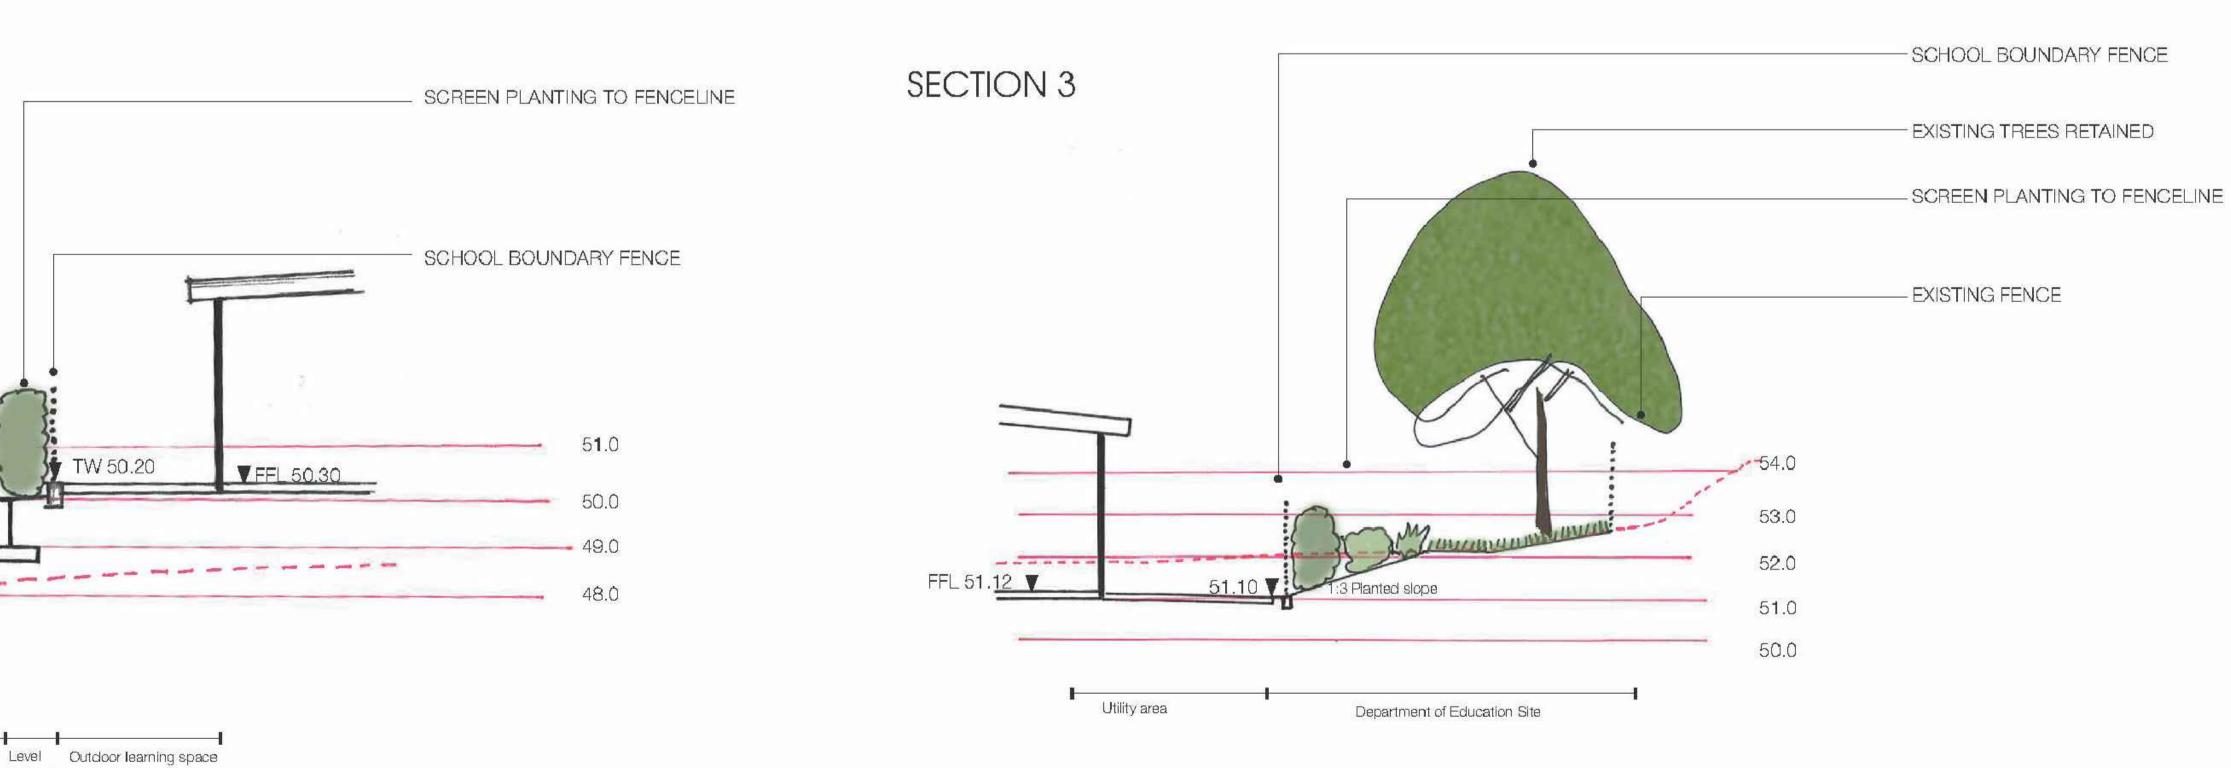

SECTION 1

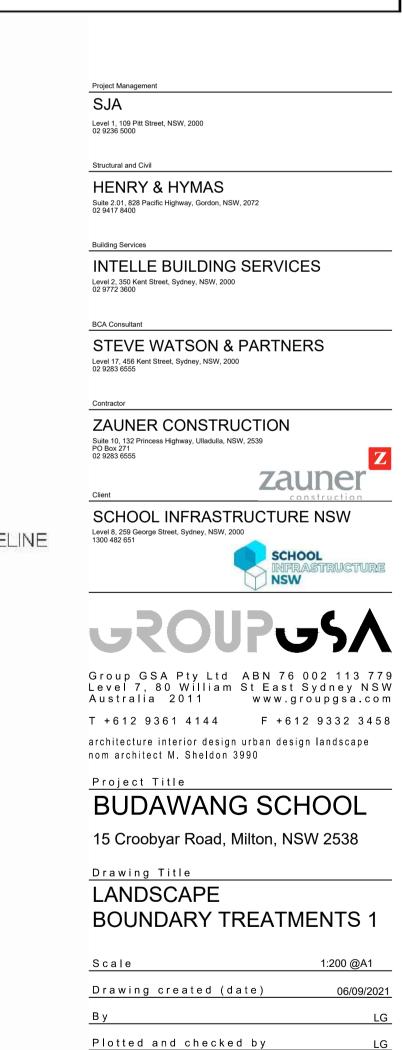

Planning, Industry &

Environment

Amendments



SCALE 1:100 @A3

Verified

Approved

Drawing No

190941 L-6000

lssu<u>e</u>

BOUNDARY TREATMENTS



 A mendments

 Issue Description
 Date


 A ISSUE FOR SSDA
 13/04/2021


 B ISSUE FOR SSDA
 07/07/2021

 C ISSUE FOR SSDA
 14/07/2021


 D ISSUE FOR SSDA
 29/07/2021


 E ISSUE FOR SSDA
 08/09/2021

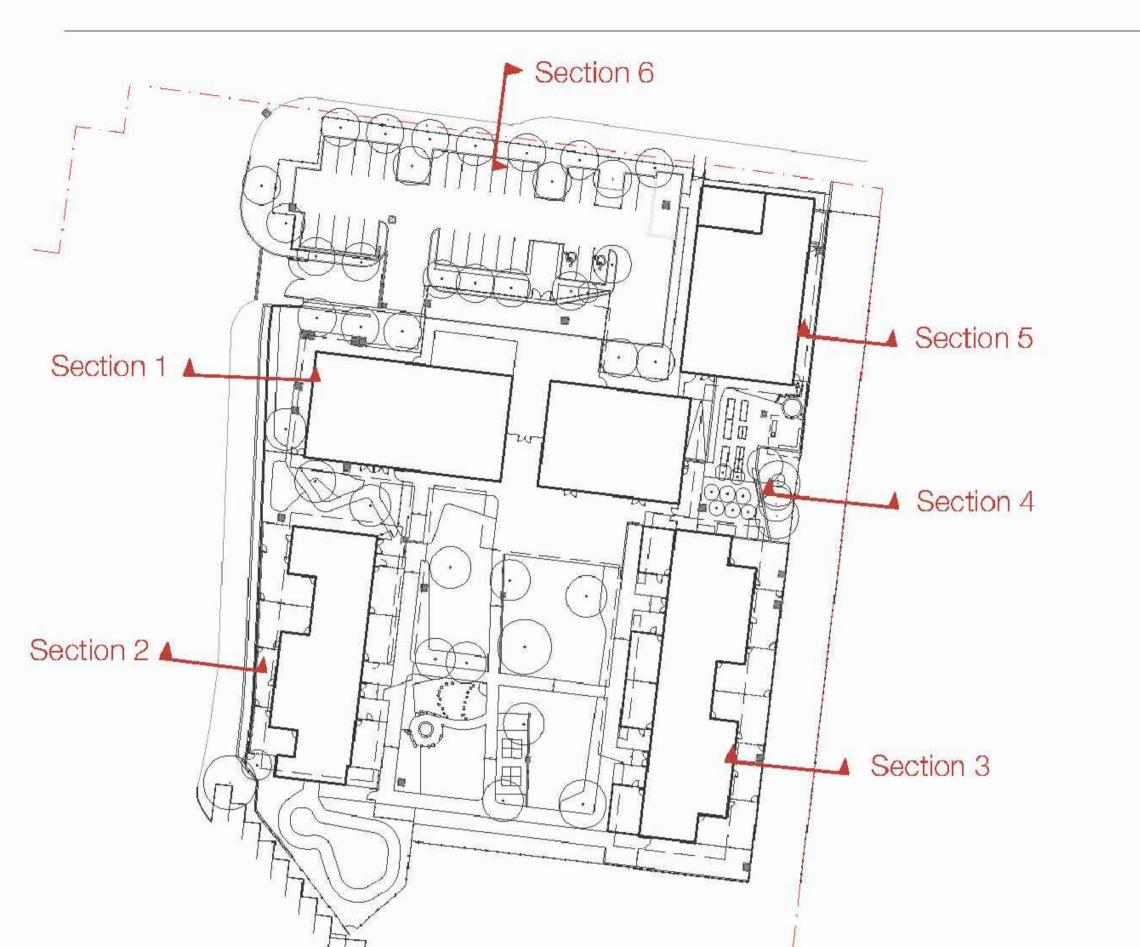

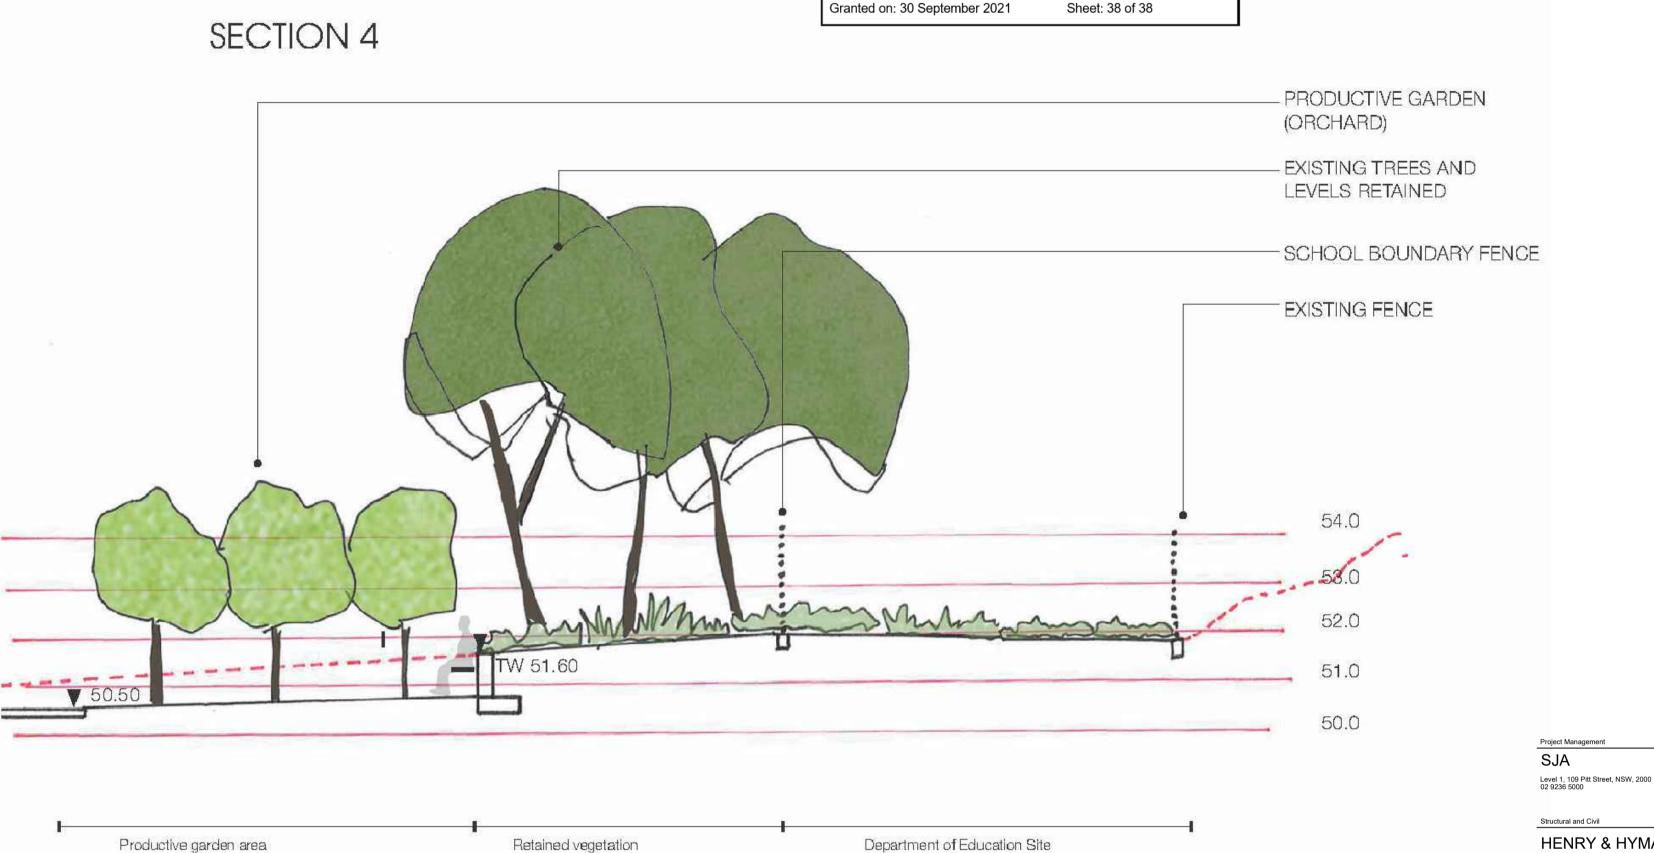

SCALE 1:100 @A3

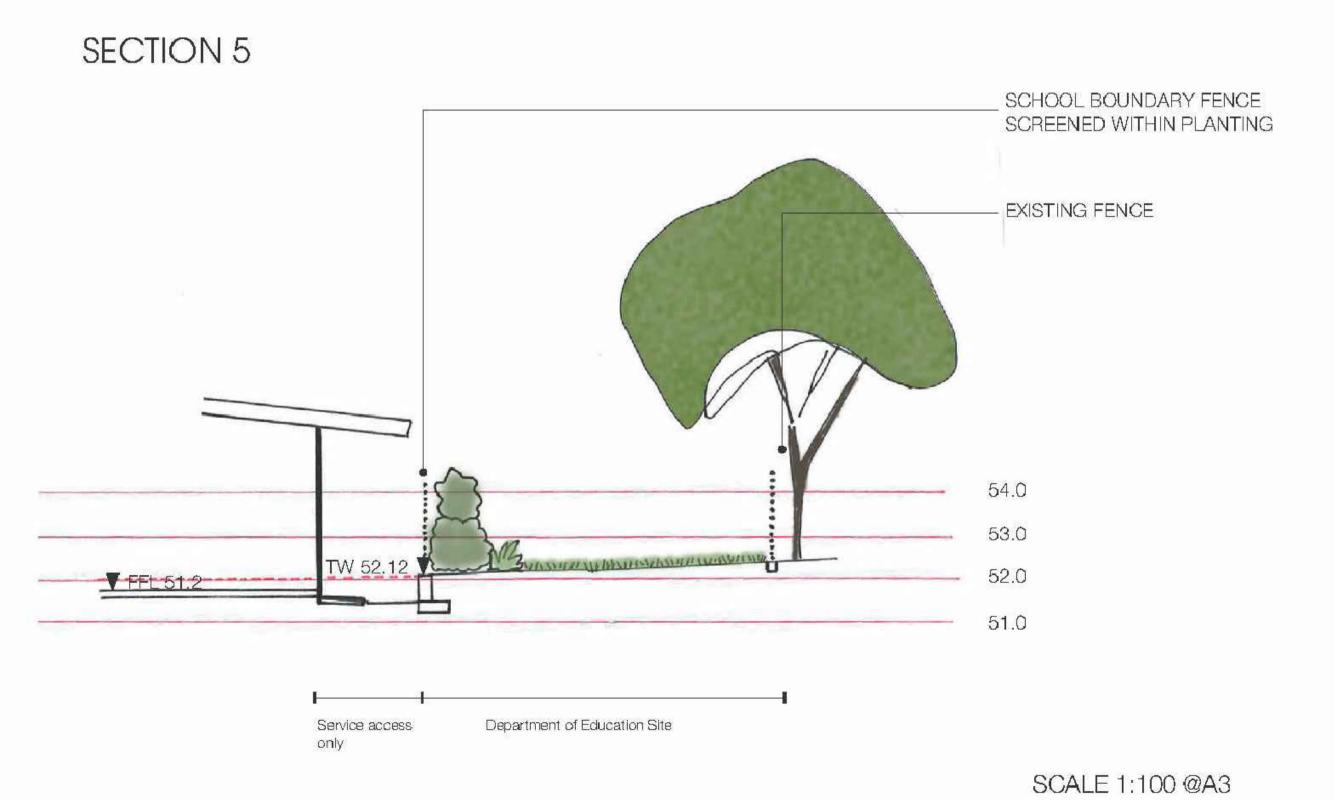

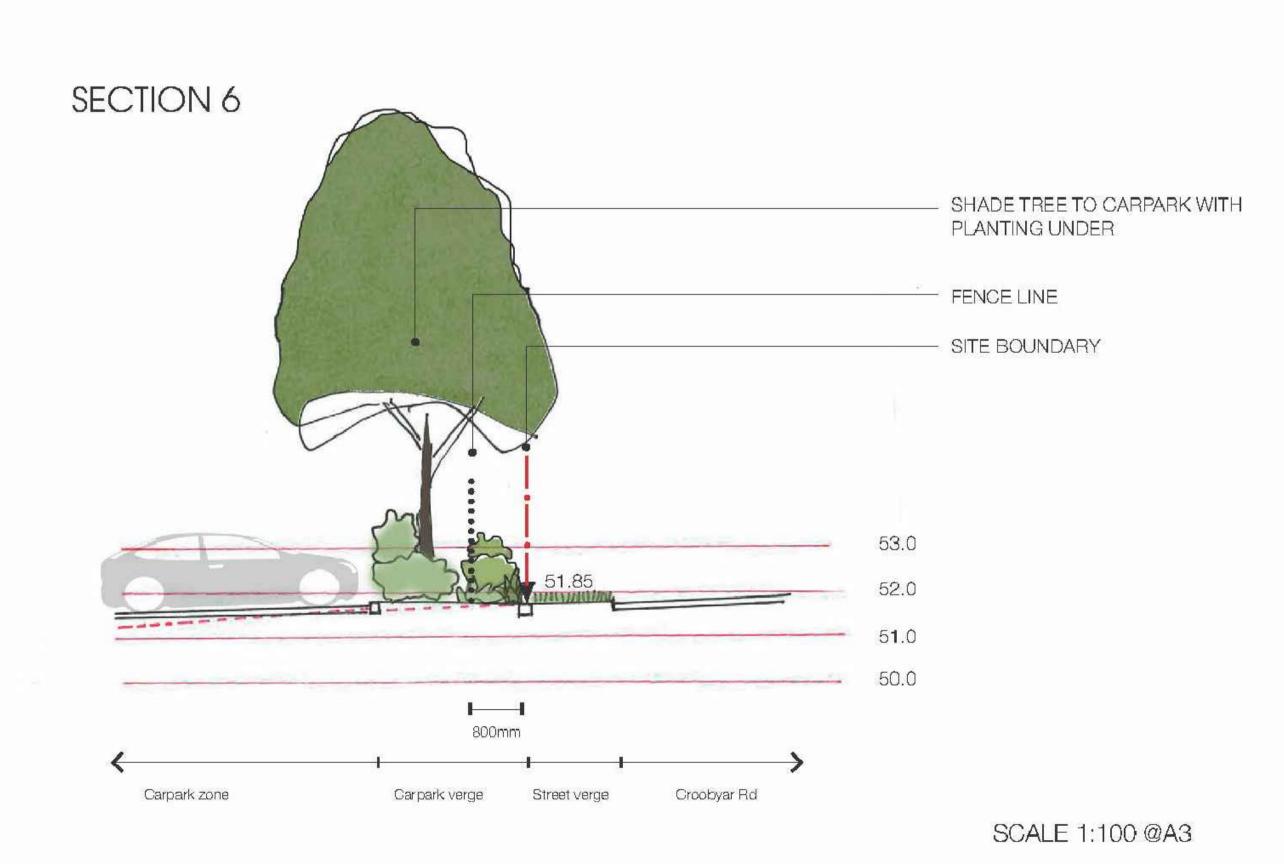

HENRY & HYMAS Suite 2.01, 828 Pacific Highway, Gordon, NSW, 2072 02 9417 8400 INTELLE BUILDING SERVICES STEVE WATSON & PARTNERS ZAUNER CONSTRUCTION zauner SCHOOL INFRASTRUCTURE NSW Level 8, 259 George Street, Sydney, NSW, 2000 1300 482 651 Group GSA Pty Ltd ABN 76 002 113 779 Level 7, 80 William St East Sydney NSW Australia 2011 www.groupgsa.com T +612 9361 4144 F +612 9332 3458 architecture interior design urban design landscape nom architect M. Sheldon 3990 Project Title **BUDAWANG SCHOOL** 15 Croobyar Road, Milton, NSW 2538 Drawing Title LANDSCAPE **BOUNDARY TREATMENTS 2** Drawing created (date) Plotted and checked by Verified Approved lssu<u>e</u> Drawing No 190941 L-6001