



1 STAGE 1 SITE PLAN  
1:500

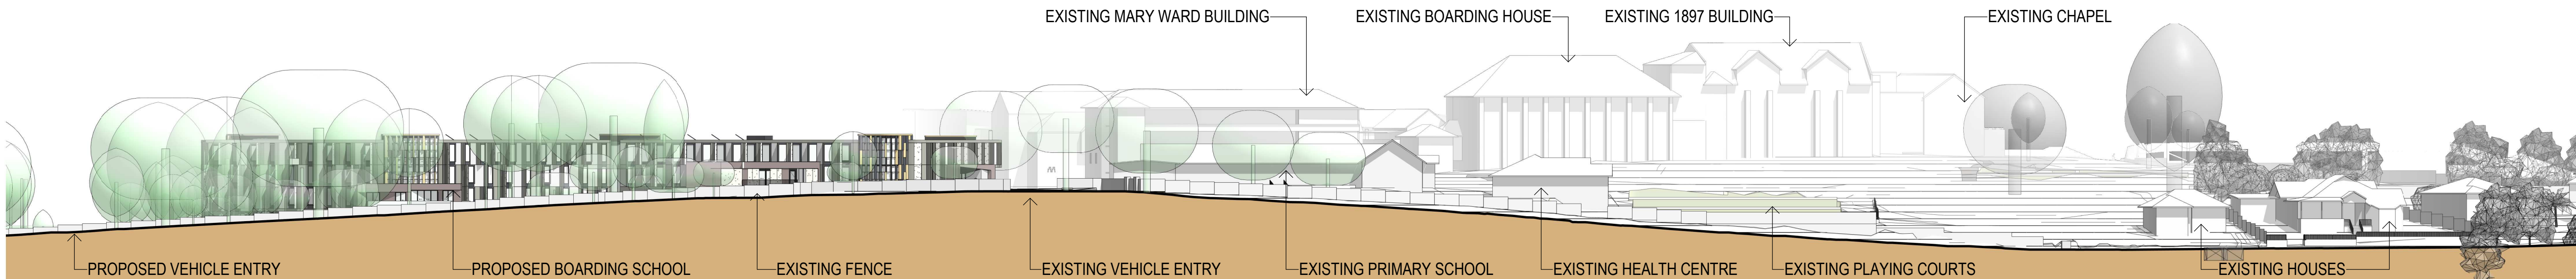

2 STREET ELEVATION  
1:500

Revisions No.	Date	Description	Ver	App'd
1	20/11/2020	DRAFT RTS		
A	08/12/2020	SSD RESUBMISSION		
B	07/07/2022	SSD RESUBMISSION - CONDITIONS OF CONSENT		

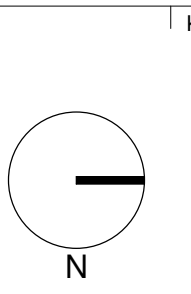

Architect  
**AJ+C**  
ALLEN JACK+COTTIER  
79 Myrtle Street Chippendale NSW 2008 AUSTRALIA  
ph +61 2 9311 8222 fx +61 2 9311 8200  
ABN 53 003 782 250

Project  
**LORETO NORMANHURST BOARDING HOUSE**  
91-93 PENNANT HILLS ROAD  
NORMANHURST, NSW 2076  
Proj. No. 18009

Drawing Title  
**STAGE 1 SITE PLAN**  
Sheet Status  
**NOT FOR CONSTRUCTION**

Scale  
1:500 @A1  
Drawing No.  
**DA1002 B**  
Issue

