



PROPOSED PROCESSING FACILITY FOR WOODLANDS RIDGE POULTRY PTY LTD

52 SINCLAIR STREET, GOULBURN NSW

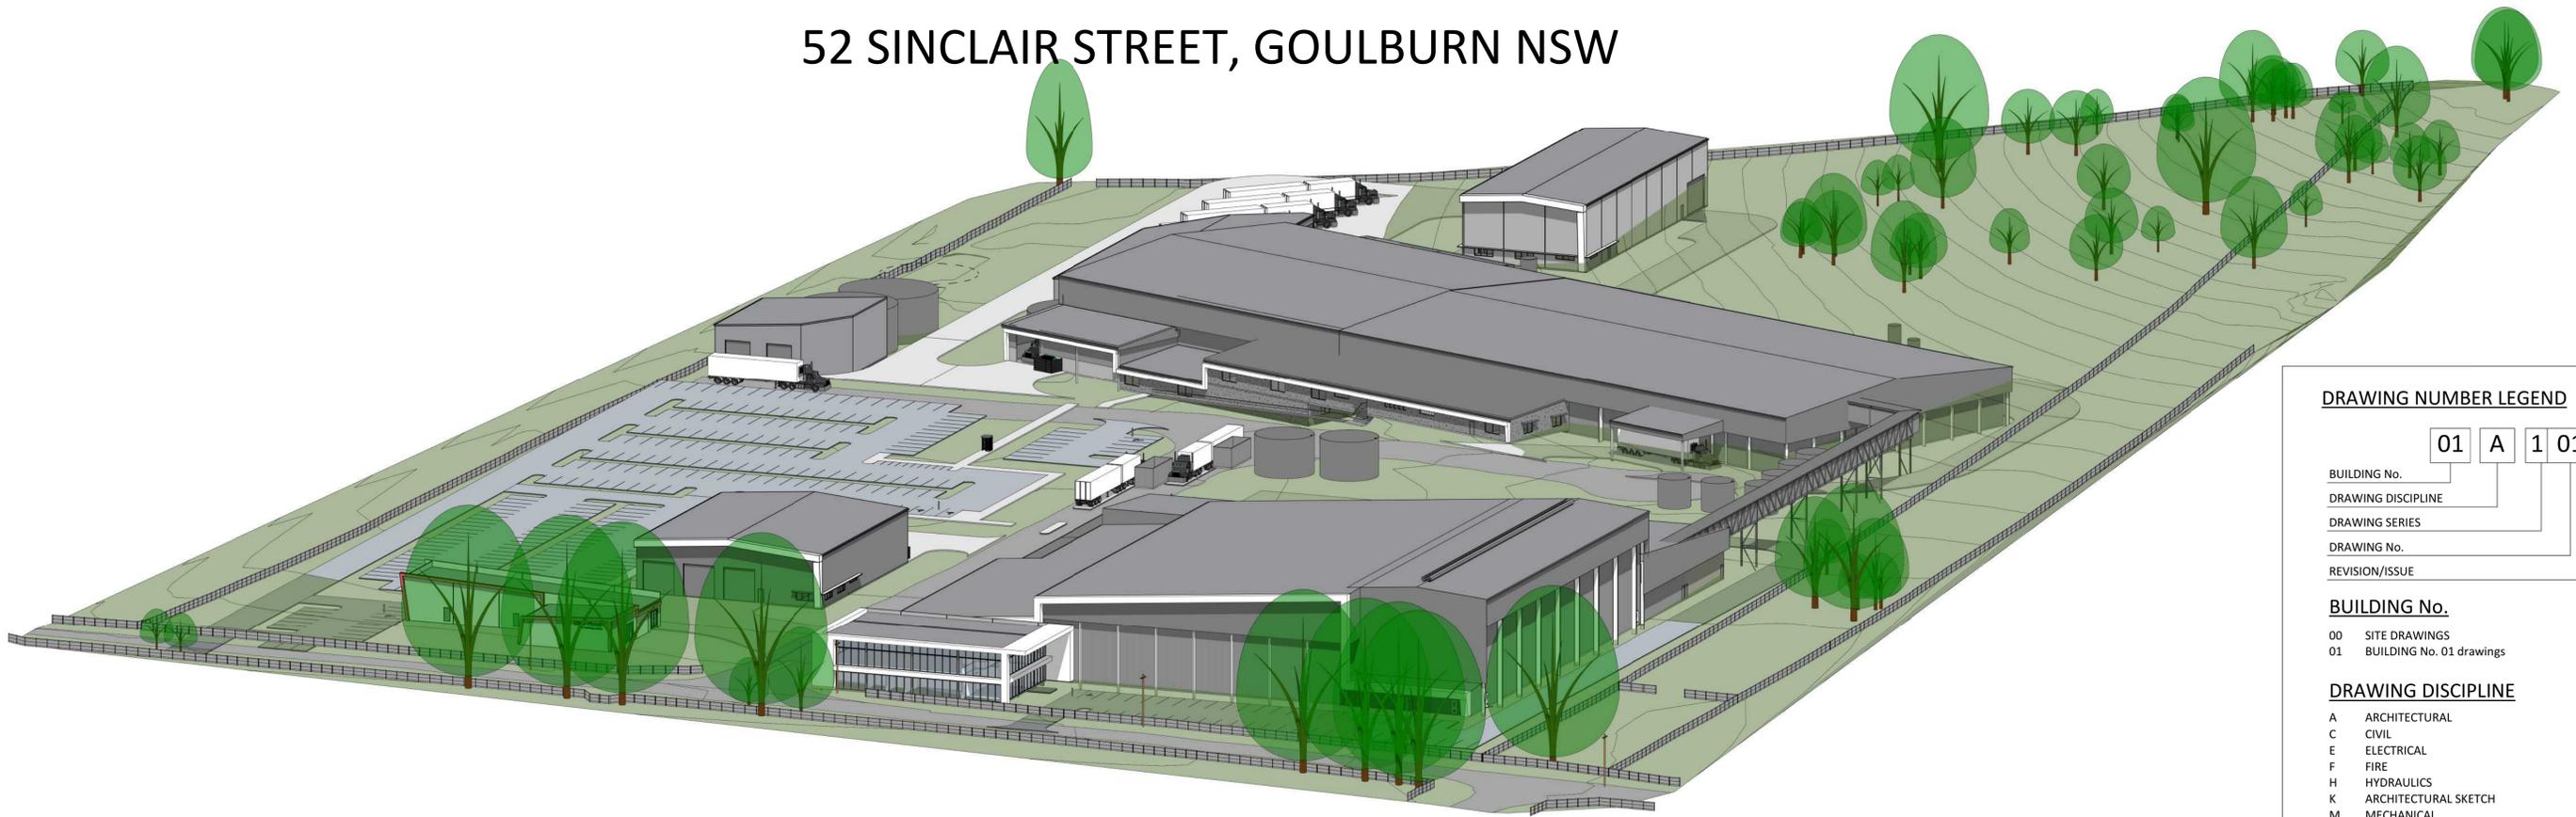

DRAWING NUMBER LEGEND

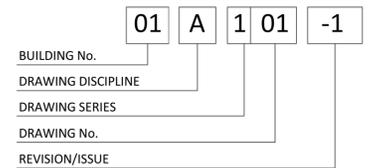

BUILDING No.

- 00 SITE DRAWINGS
- 01 BUILDING No. 01 drawings

DRAWING DISCIPLINE

- A ARCHITECTURAL
- C CIVIL
- E ELECTRICAL
- F FIRE
- H HYDRAULICS
- K ARCHITECTURAL SKETCH
- M MECHANICAL
- P PROCESS SKETCH
- R REFRIGERATION
- S STRUCTURAL
- X EXISTING
- D DEMOLITION

DRAWING SERIES

- 000 SITE & SITEWORKS
- 100 PLANS
- 200 ELEVATIONS
- 300 SECTIONS
- 400 PART SECTIONS
- 500 CONSTRUCTION DETAILS
- 600 TRADE SPECIFIC
- 700 DETAILED AREAS
- 800 SPARE
- 900 SCHEDULES

DRAWING ISSUE / REVISION

- 1, 2, 3, ... DRAWING ISSUE / REVISION

WILEY

P 1300 385 988 E connect@wiley.com.au
F 1300 385 989 W www.wiley.com.au
© WILEY & CO PTY LTD ABN 40 010 604 869

Brisbane Office: Level 3 100 Ipswich Road
Woolloongabba Brisbane Queensland Australia 4102
Ground Floor 5-7 Western
Melbourne Office:
Westmeadows VIC Australia 3049

Sydney Office: Level 1 102 Bennelong Road
Olympic Park Sydney NSW Australia 2127

**WOODLANDS RIDGE
POULTRY PTY LTD**

**PROPOSED PROCESSING FACILITY
COVER PAGE**

Project No- **W21314**
Dwg No - **00K000 - 3**
Date - **01/04/19**



PROPERTY DESCRIPTION
 LOT: 22 AREA: 8.3Ha
 DP: 750050



A1 = 1:500 (A3 = 1:1000) 0 5 10

WILEY

Brisbane Office: Level 3 100 Ipswich Road
 Woolloongabba Brisbane Queensland, Australia 4102
 Ground Floor 5-7 Western
Melbourne Office:
 Westmeadows VIC Australia 3049


Sydney Office: Level 1 102 Bennelong Road
 Olympic Park Sydney NSW Australia 2127

**PROPOSED PROCESSING FACILITY
 EXISTING SITE PLAN**

Project No - **W21314**

Dwg No - **00X001 - 2**

Date - **06/02/19**

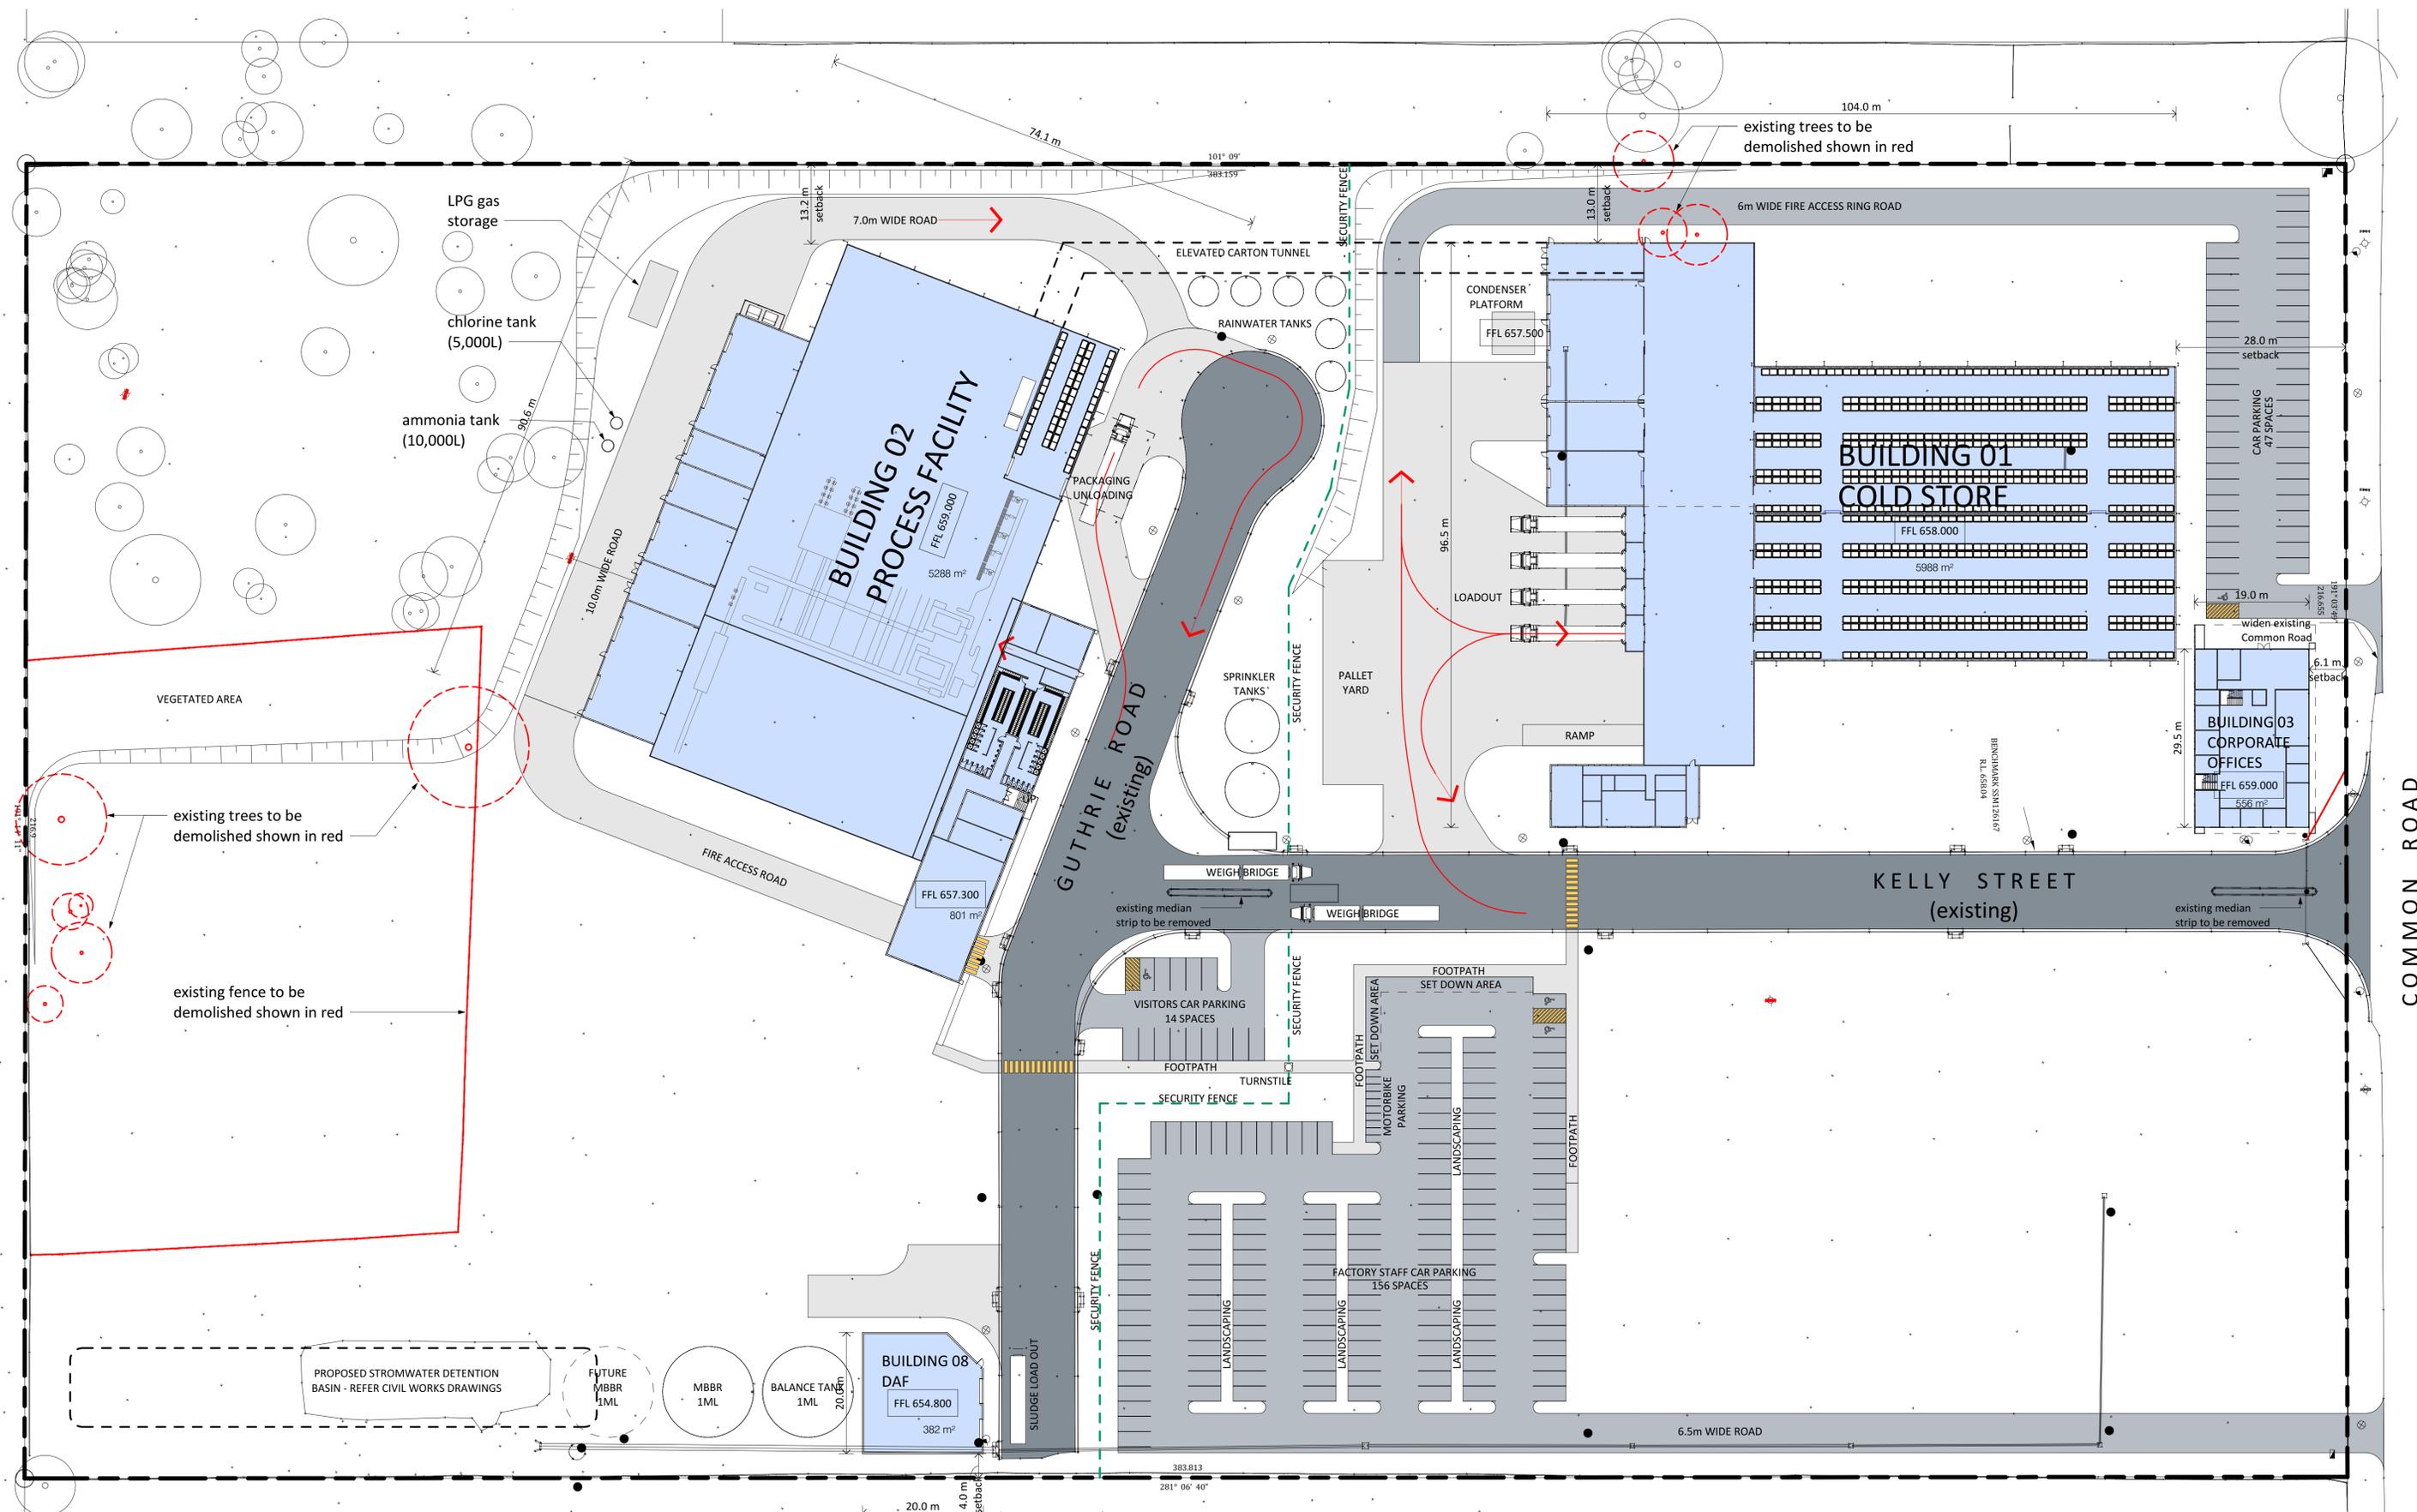

STAGING COLOUR LEGEND

STAGE 1

STAGE 1 AREA SCHEDULE

STAGING	BUILDING AREA
STAGE 1	13228 m ²

EXTERNAL PAVEMENT LEGEND

EXISTING PAVEMENT NEW HEAVY DUTY PAVEMENT NEW LIGHT DUTY PAVEMENT

PROPERTY DESCRIPTION

LOT: 22 AREA: 8.3Ha
DP: 750050



A1 = 1:500 (A3 = 1:1000) 0 5 10


WILEY

Brisbane Office: Level 3 100 Ipswich Road
Woolloongabba Brisbane Queensland Australia 4102
Ground Floor 5-7 Western
Melbourne Office:
Westmeadows VIC Australia 3049
Sydney Office: Level 1 102 Bennelong Road
Olympic Park Sydney NSW Australia 2127

**PROPOSED PROCESSING FACILITY
OVERALL SITE PLAN - STAGE 1 - NO CONTOURS**

Project No - **W21314**
Dwg No - **00K007 - 3**
Date - **03/04/19**

Plot Date 3/04/2019 3:38:53 PM Cad File No C:\Wiley Revit Local\W21314-00-Arch_kristin.melton@wiley.com.au.rvt

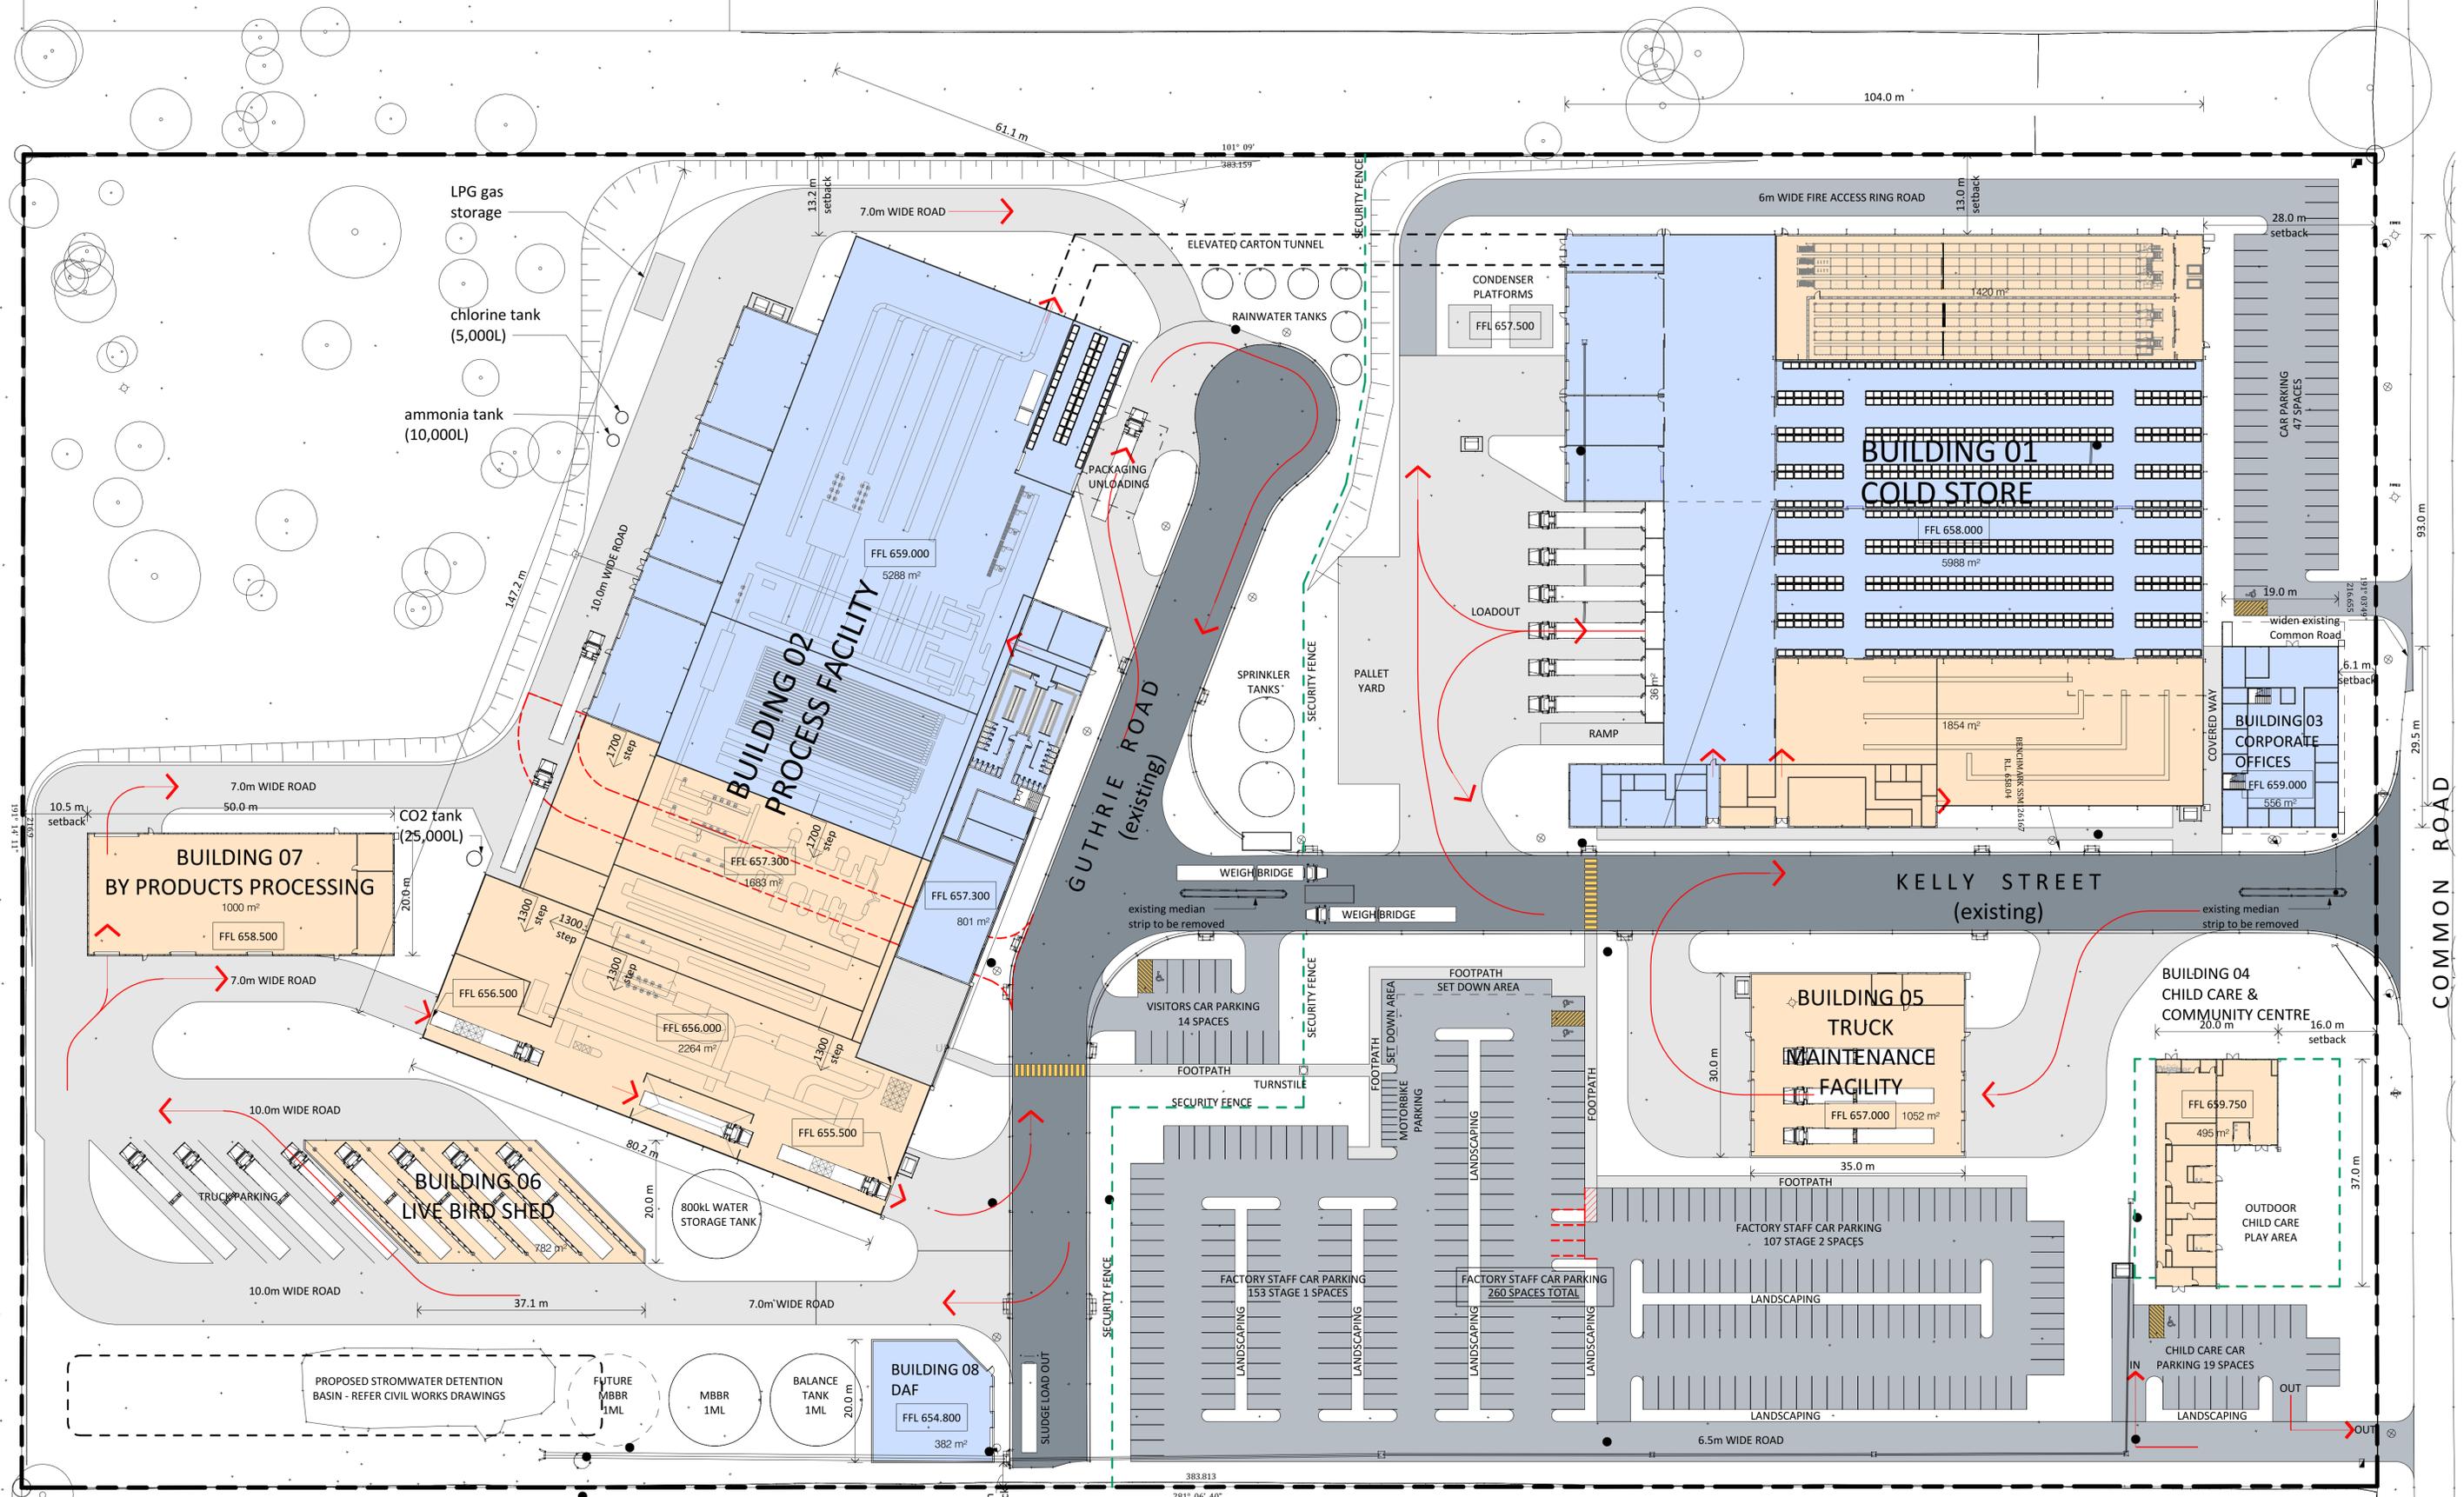

STAGING COLOUR LEGEND

- STAGE 1
- STAGE 2

STAGING AREA SCHEDULE

STAGING	BUILDING AREA
	599 m ²
STAGE 1	13228 m ²
STAGE 2	10842 m ²
	24669 m ²

EXTERNAL PAVEMENT LEGEND

- EXISTING PAVEMENT
- NEW HEAVY DUTY PAVEMENT
- NEW LIGHT DUTY PAVEMENT

PROPERTY DESCRIPTION

LOT: 22 AREA: 8.3Ha
 DP: 750050



A1 = 1:500 (A3 = 1:1000) 0 5 10



Brisbane Office: Level 3 100 Ipswich Road
 Woolloongabba Brisbane Queensland, Australia 4102
 Ground Floor 5-7 Western

Melbourne Office:
 Westmeadows VIC Australia 3049


Sydney Office: Level 1 102 Bennelong Road
 Olympic Park Sydney NSW Australia 2127

P 1300 385 988 E connect@wiley.com.au
 F 1300 385 989 W www.wiley.com.au
 © WILEY & CO PTY LTD ABN 40 010 604 869

**PROPOSED PROCESSING FACILITY
 OVERALL SITE PLAN - FINAL STAGE - NO CONTOURS**

Project No - **W21314**
 Dwg No - **00K008 - 3**
 Date - **03/04/19**

Plot Date 3/04/2019 3:39:34 PM Cad File No C:\Wiley Revit Local\W21314-00-Arch_Kristin.melton@wiley.com.au.rvt

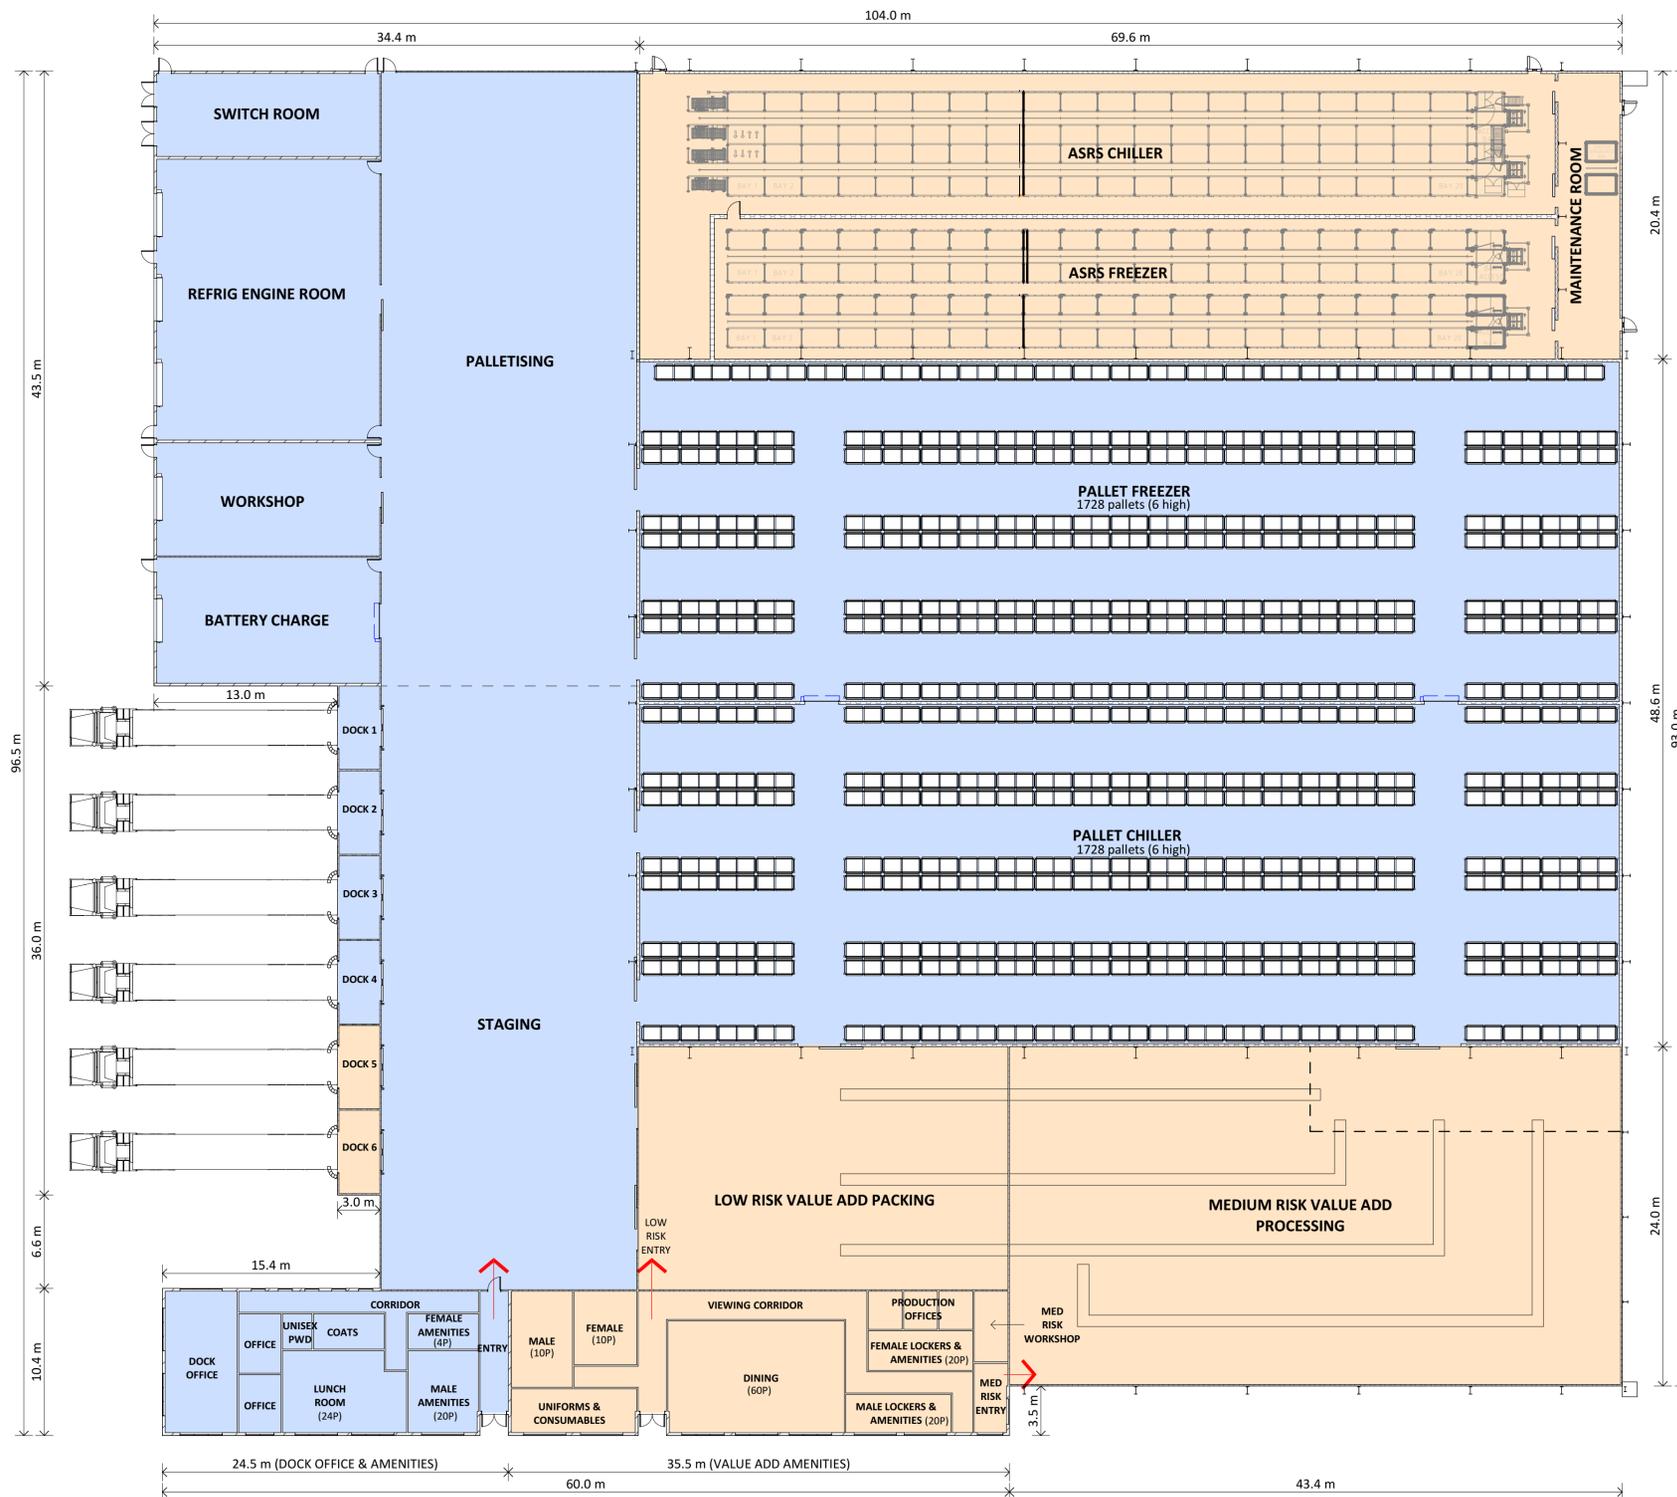

COLD STORE FLOOR PLAN

STAGING COLOUR LEGEND

	STAGE 1
	STAGE 2

STAGING AREA SCHEDULE

STAGING	BUILDING AREA
STAGE 1	5864 m ²
STAGE 2	3236 m ²
	9101 m ²



A1 = 1:250 (A3 = 1:500) 0_2500_5000


Plot Date 11/03/2019 11:15:37 AM Cad File No C:\Wiley Revit Local\W21314-01-Arch_Kristin.melton@wiley.com.au.rvt



NORTH ELEVATION - STAGE 1



SOUTH ELEVATION - STAGE 1

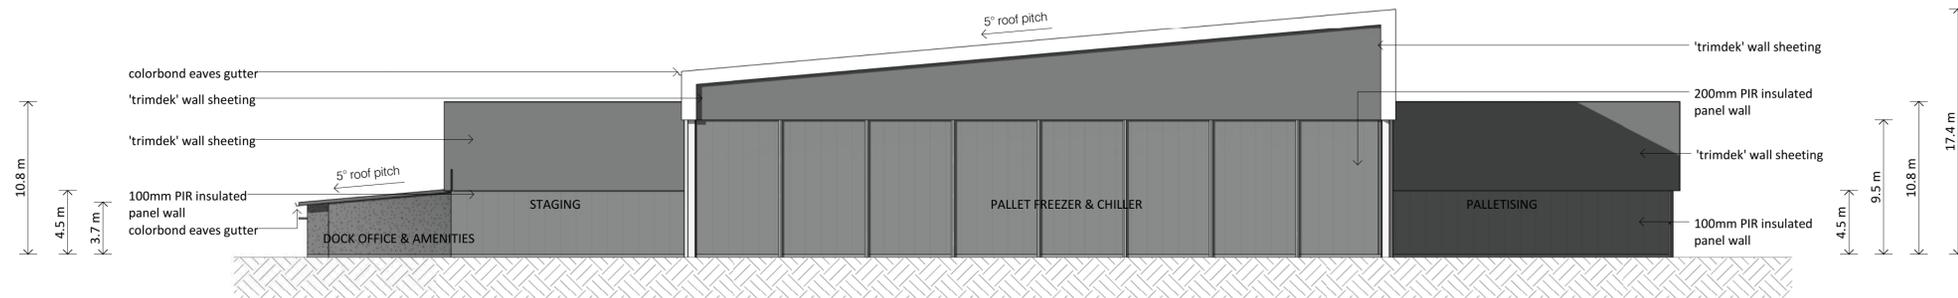

EAST ELEVATION - STAGE 1



WEST ELEVATION - STAGE 1

A1 = 1:250 (A3 = 1:500) 0_2500_5000

WILEY


Brisbane Office: Level 3 100 Ipswich Road
Woolloongabba Brisbane Queensland, Australia 4102
Ground Floor 5-7 Western
Melbourne Office:
Westmeadows VIC Australia 3049
Sydney Office: Level 1 102 Bennelong Road
Olympic Park Sydney NSW Australia 2127

**WOODLANDS RIDGE
POULTRY PTY LTD**


**PROPOSED COLD STORE
ELEVATIONS - STAGE 1**

Project No - **W21314**
Dwg No - **01K201 - 3**
Date - **06/02/19**


P 1300 385 988 E connect@wiley.com.au
F 1300 385 989 W www.wiley.com.au
© WILEY & CO PTY LTD ABN 40 010 604 869

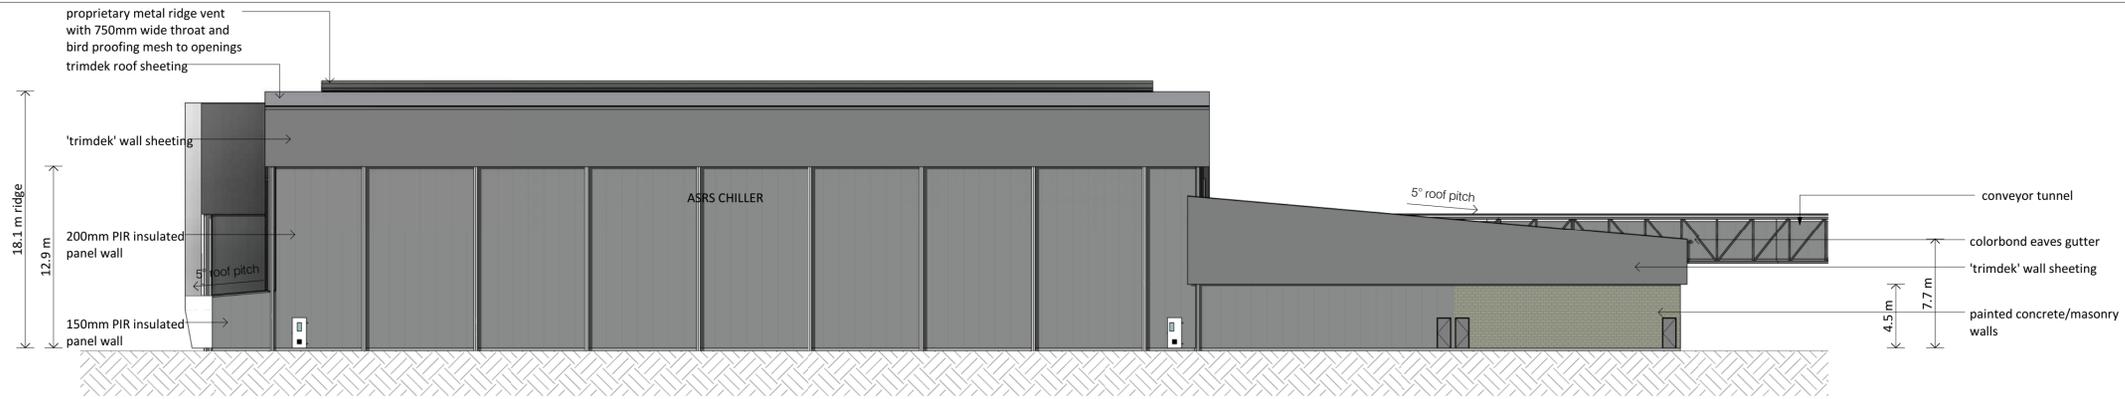

NORTH ELEVATION - FINAL STAGE

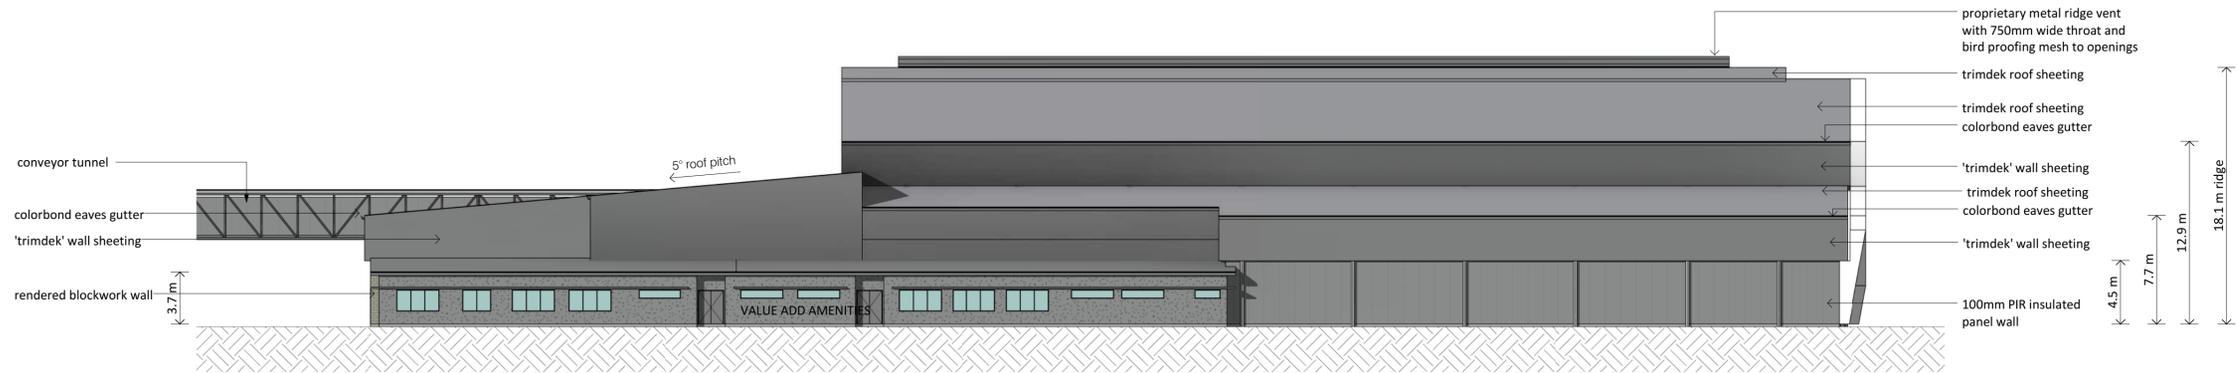

SOUTH ELEVATION - FINAL STAGE

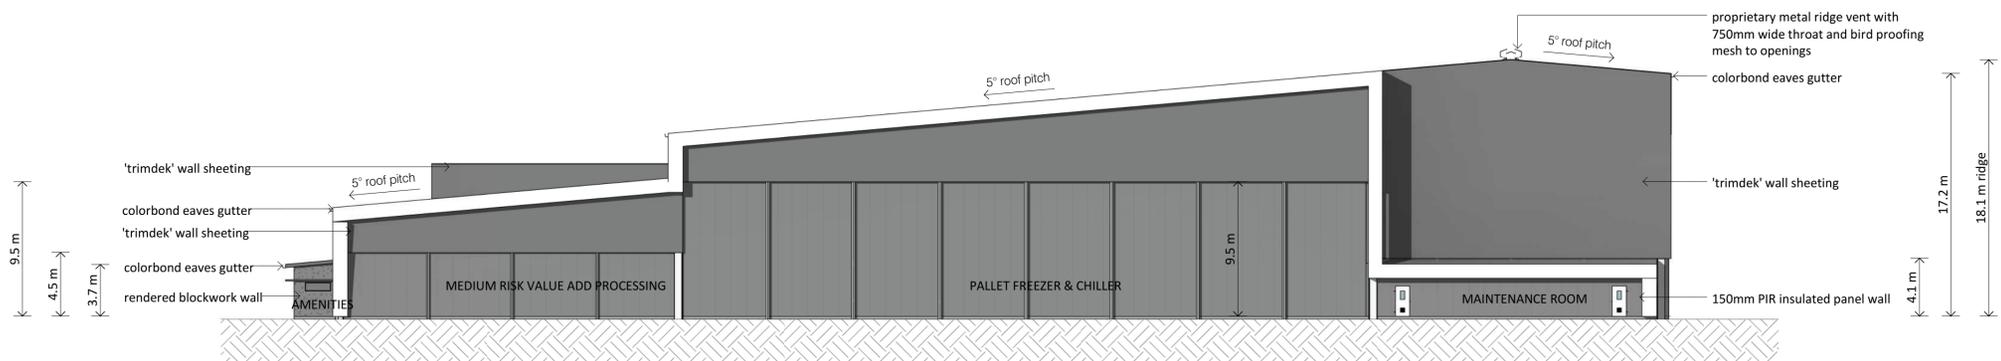

EAST ELEVATION - FINAL STAGE



WEST ELEVATION - FINAL STAGE

A1=1:250 (A3=1:500) 0 2500 5000

WILEY

P 1300 385 988 E connect@wiley.com.au
F 1300 385 989 W www.wiley.com.au
© WILEY & CO PTY LTD ABN 40 010 604 869


Brisbane Office: Level 3 100 Ipswich Road
Woolloongabba Brisbane Queensland Australia 4102
Ground Floor 5-7 Western
Melbourne Office:
Westmeadows VIC Australia 3049

Sydney Office: Level 1 102 Bennelong Road
Olympic Park Sydney NSW Australia 2127

**WOODLANDS RIDGE
POULTRY PTY LTD**


**PROPOSED COLD STORE
ELEVATIONS - FINAL STAGE**

Project No - **W21314**
Dwg No - **01K202 - 3**
Date - **06/02/19**

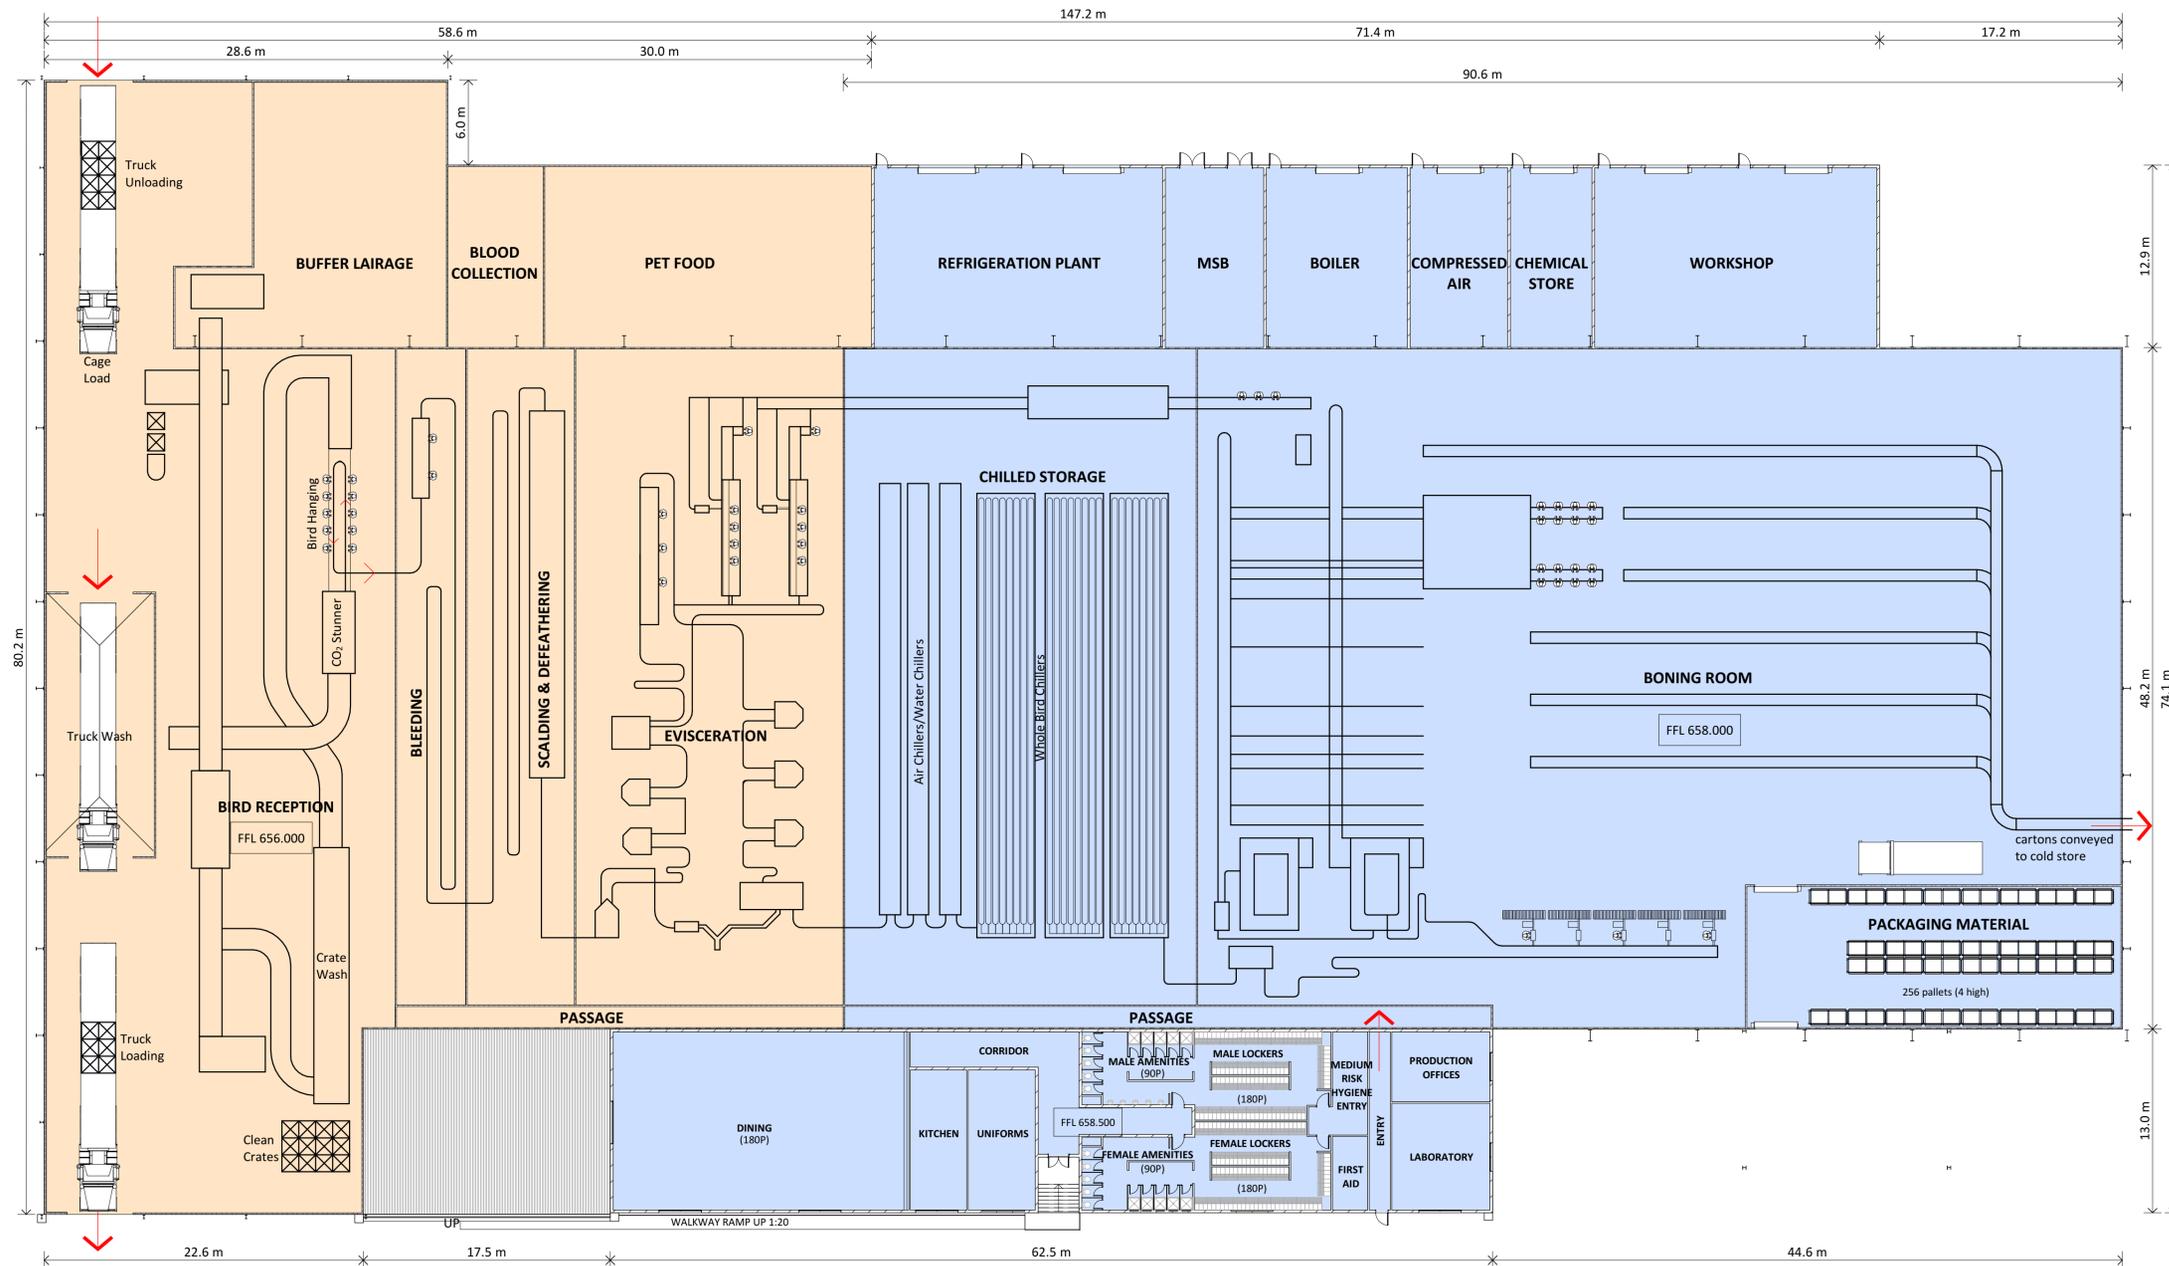

PROCESSING AND SECONDARY (CLEAN) AMENITIES FLOOR PLAN

STAGING COLOUR LEGEND	
	STAGE 1
	STAGE 2

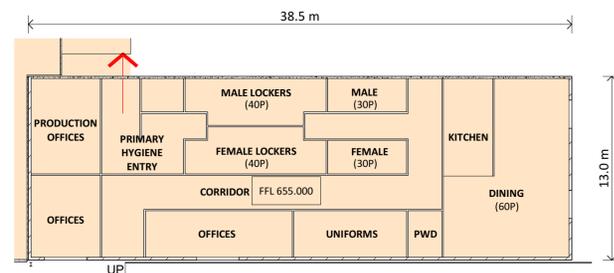


LOWER (DIRTY) AMENITIES FLOOR PLAN RL 655.000

STAGING AREA SCHEDULE	
STAGING	BUILDING AREA
STAGE 1	5966 m ²
STAGE 2	4372 m ²
	10338 m ²




A1 = 1:250 (A3 = 1:500) 0 2500 5000

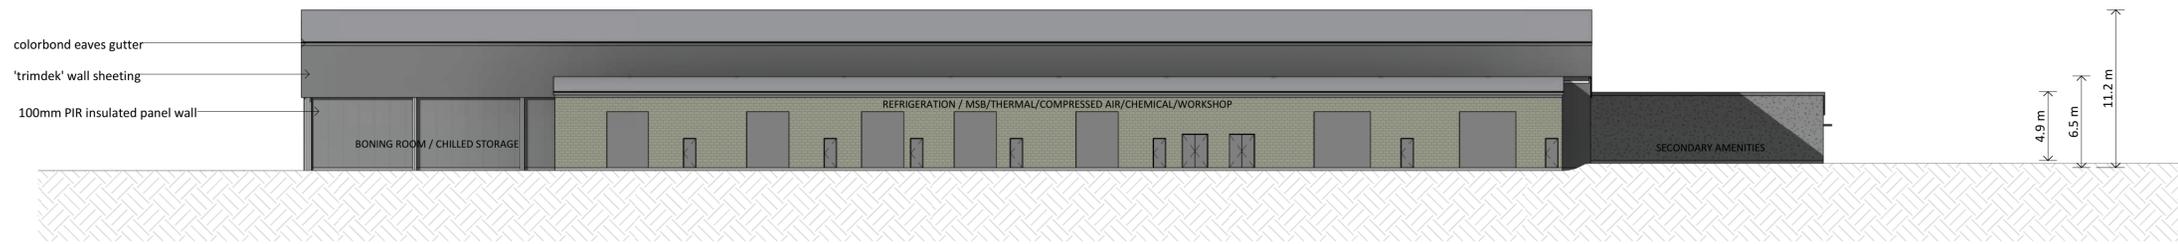


NORTH ELEVATION - STAGE 1



SOUTH ELEVATION - STAGE 1

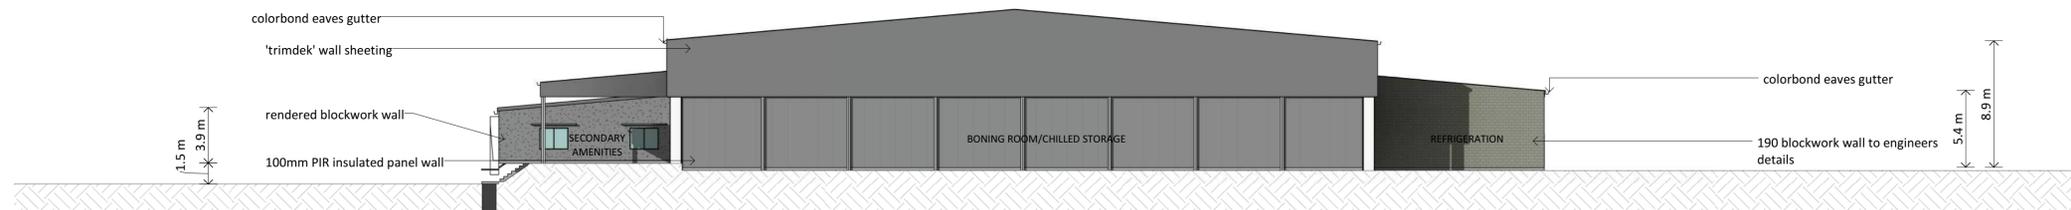


EAST ELEVATION - STAGE 1

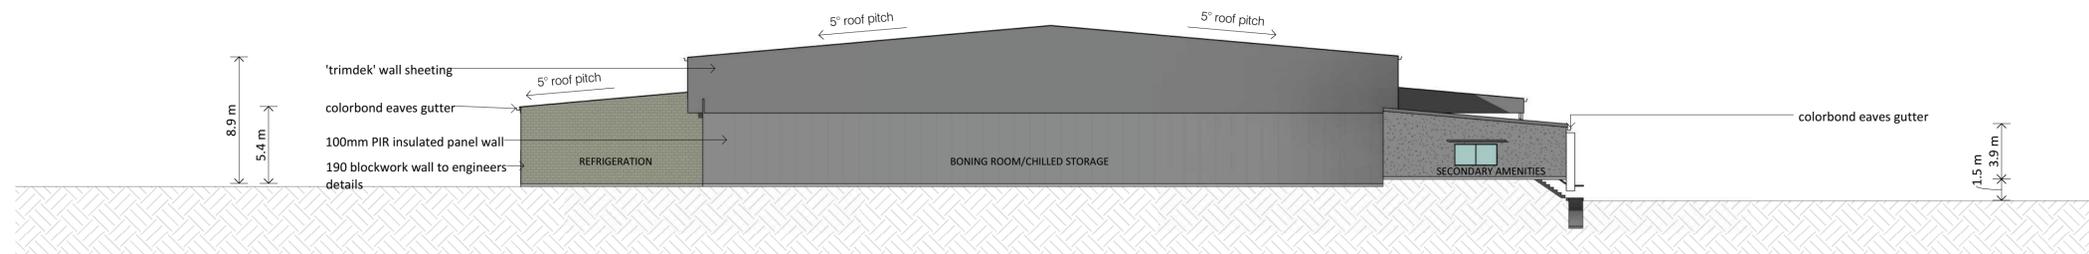


WEST ELEVATION - STAGE 1


A1 = 1:250 (A3 = 1:500) 0_2500 5000

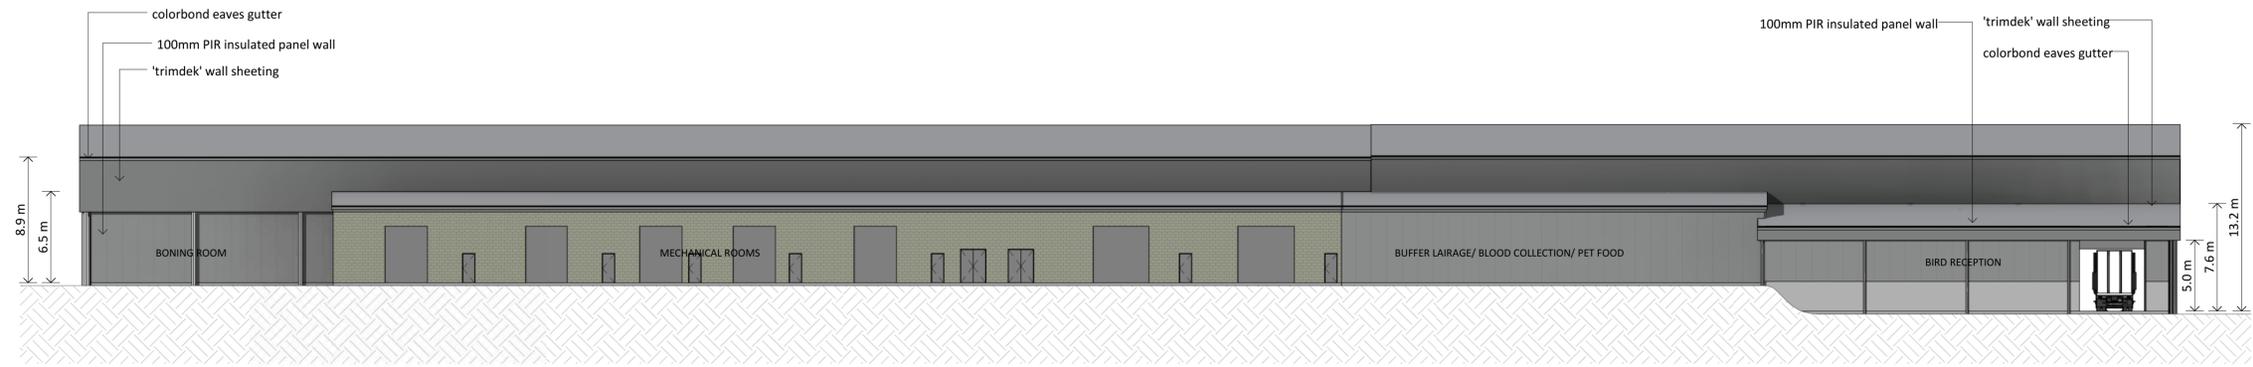


NORTH ELEVATION - FINAL STAGE

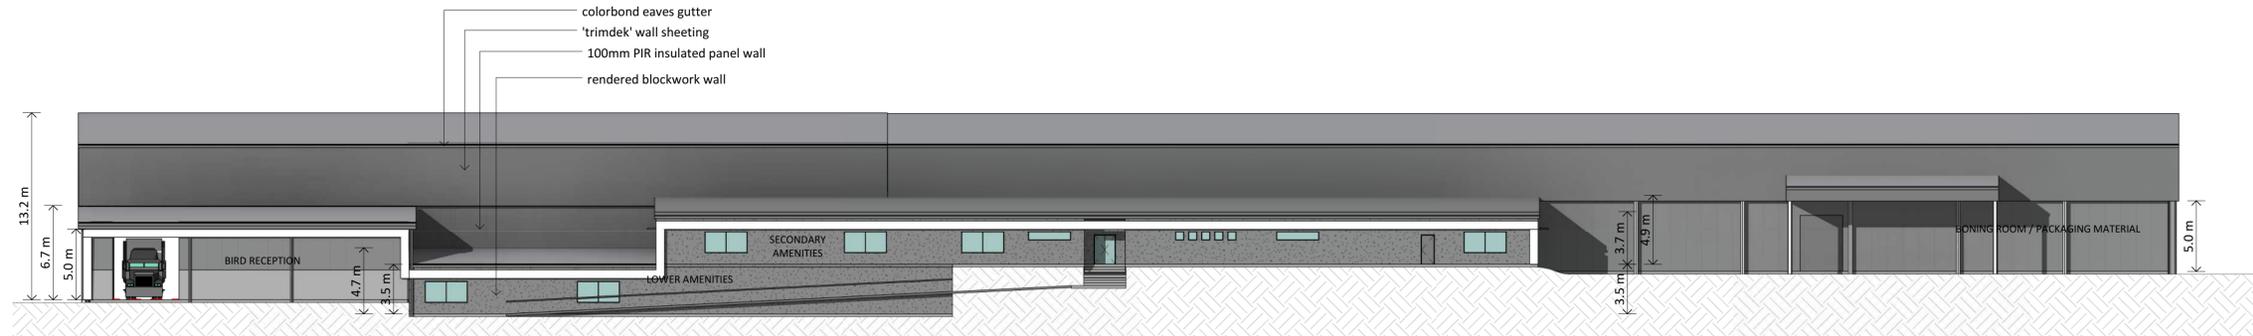

SOUTH ELEVATION - FINAL STAGE

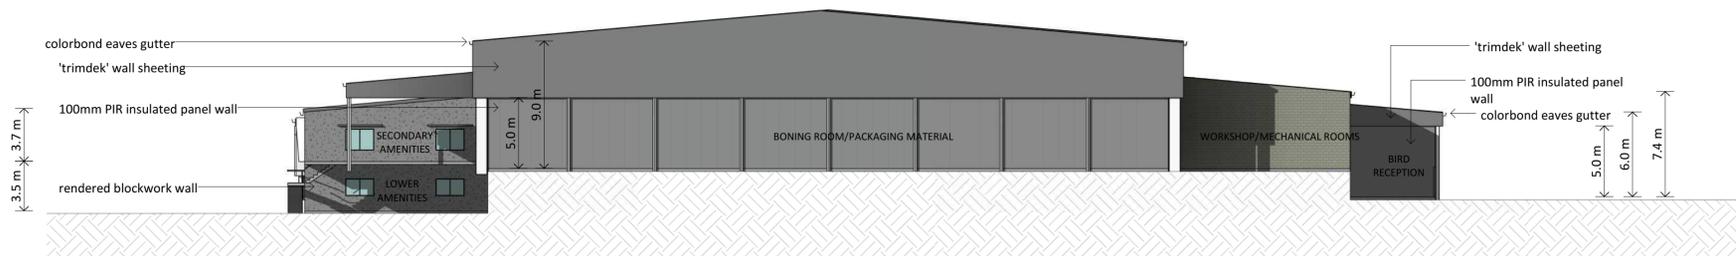


EAST ELEVATION - FINAL STAGE

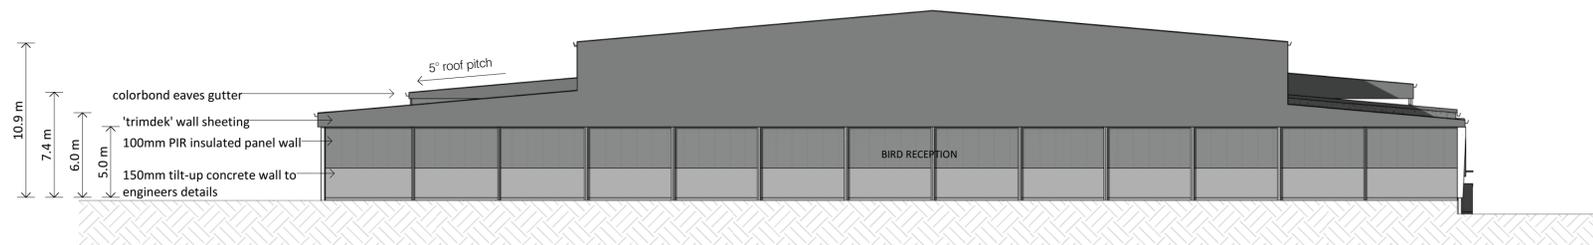


WEST ELEVATION - FINAL STAGE

A1 = 1: 250 (A3 = 1: 500) 0_2500_5000

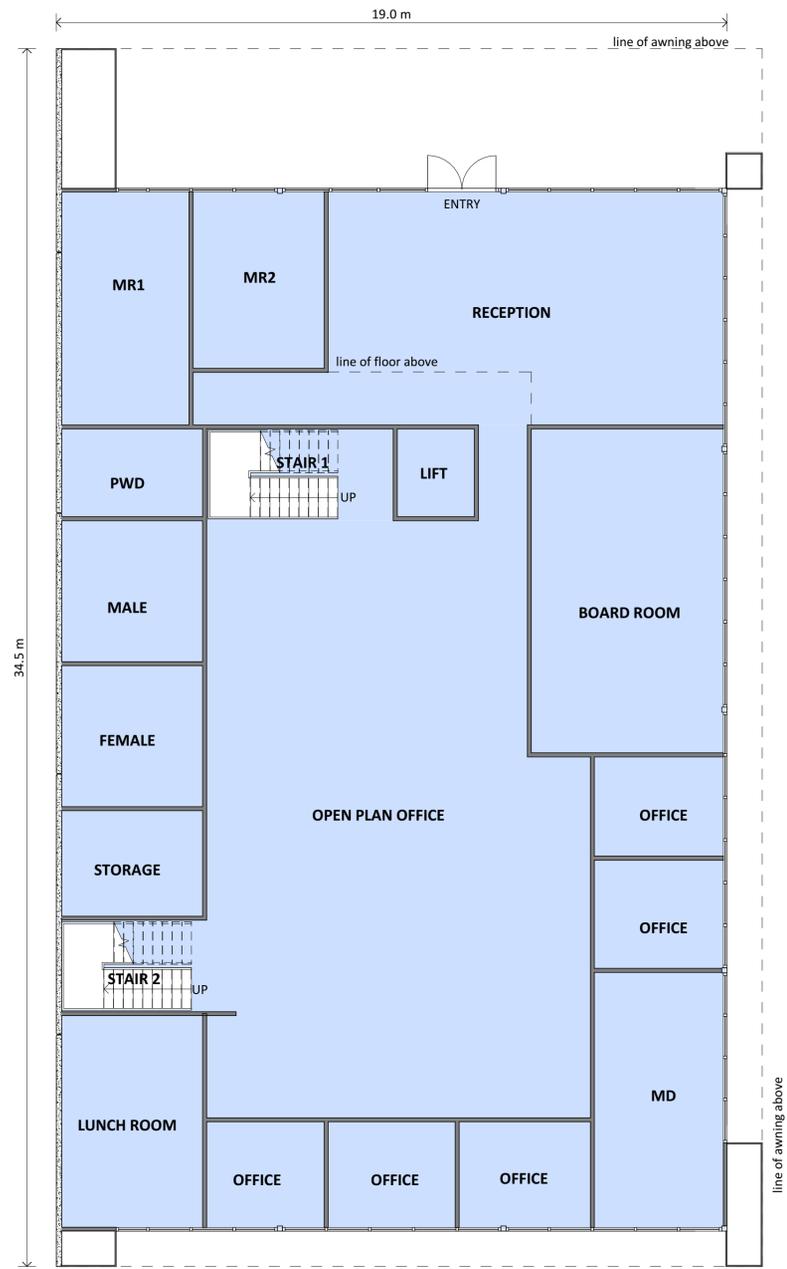

GROUND FLOOR PLAN

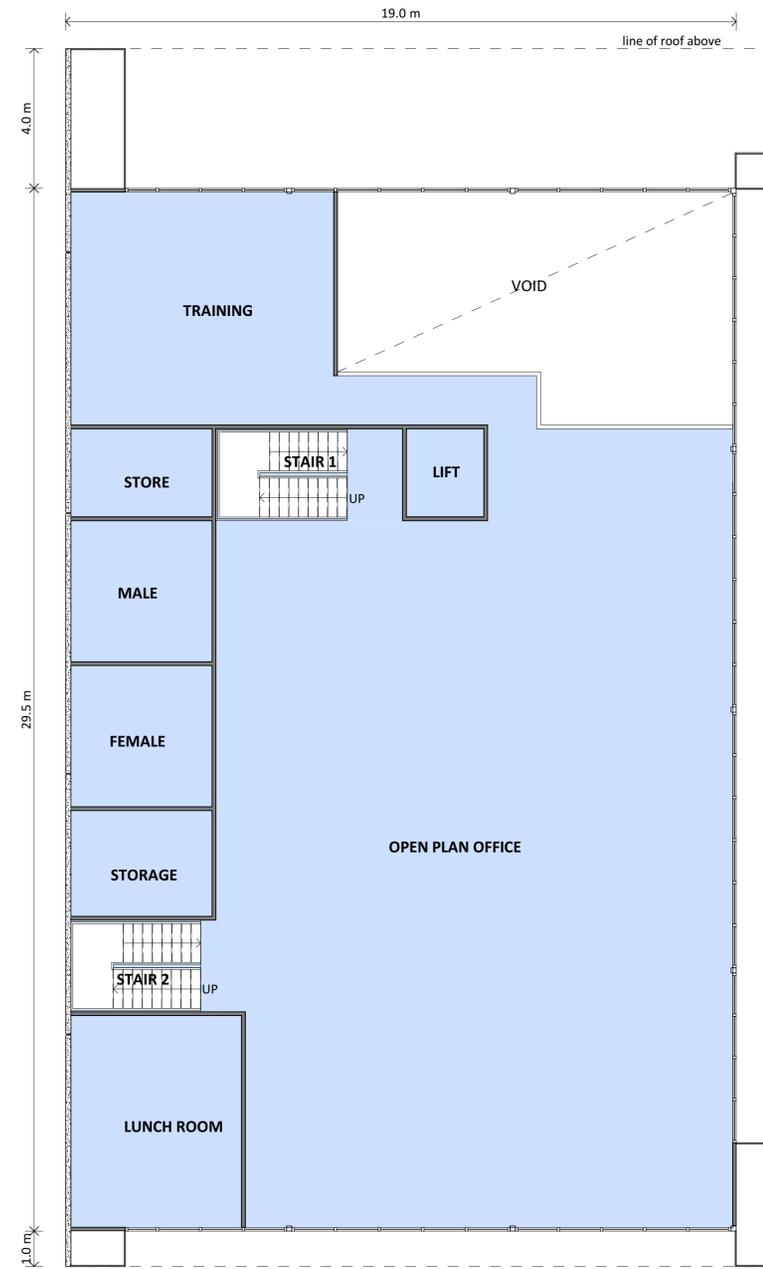

FIRST FLOOR PLAN

STAGING COLOUR LEGEND

	STAGE 1
	STAGE 2

STAGING AREA SCHEDULE

STAGING	BUILDING AREA
STAGE 1	989 m ²
	989 m ²



A1 = 1:100 (A3 = 1:200) 0 1000 2000

WILEY

P 1300 385 988 E connect@wiley.com.au
 F 1300 385 989 W www.wiley.com.au
 © WILEY & CO PTY LTD ABN 40 010 604 869

Brisbane Office: Level 3 100 Ipswich Road
 Woolloongabba Brisbane Queensland, Australia 4102
Melbourne Office:
 Westmeadows VIC Australia 3049


Sydney Office: Level 1 102 Bennelong Road
 Olympic Park Sydney NSW Australia 2127

**WOODLANDS RIDGE
 POULTRY PTY LTD**


**PROPOSED CORPORATE OFFICE
 FLOOR PLAN**

Project No - **W21314**
 Dwg No - **03K101 - 3**
 Date - **06/02/19**


Plot Date 06/02/2019 1:40:51 PM Cad File No C:\Wiley Revit Local\W21314-03-Arch_Kristin.melton@wiley.com.au.rvt

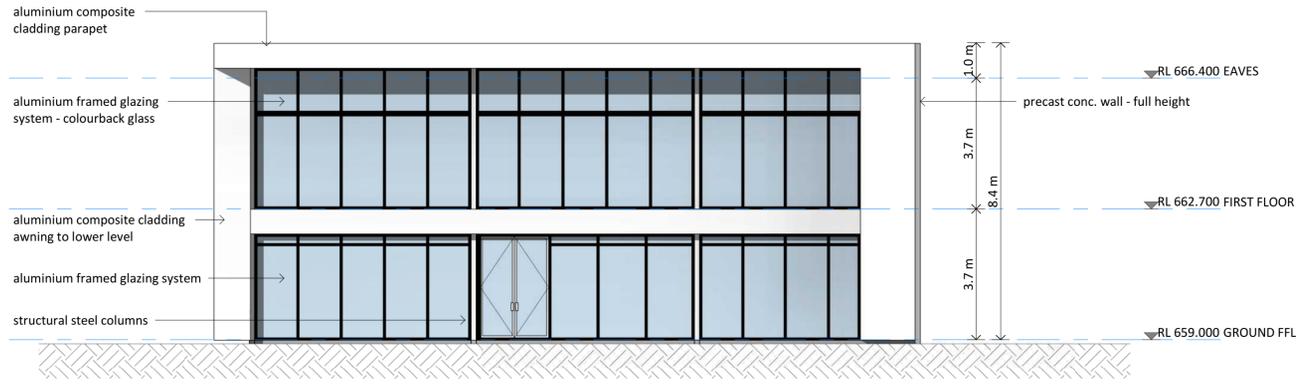


NORTH ELEVATION

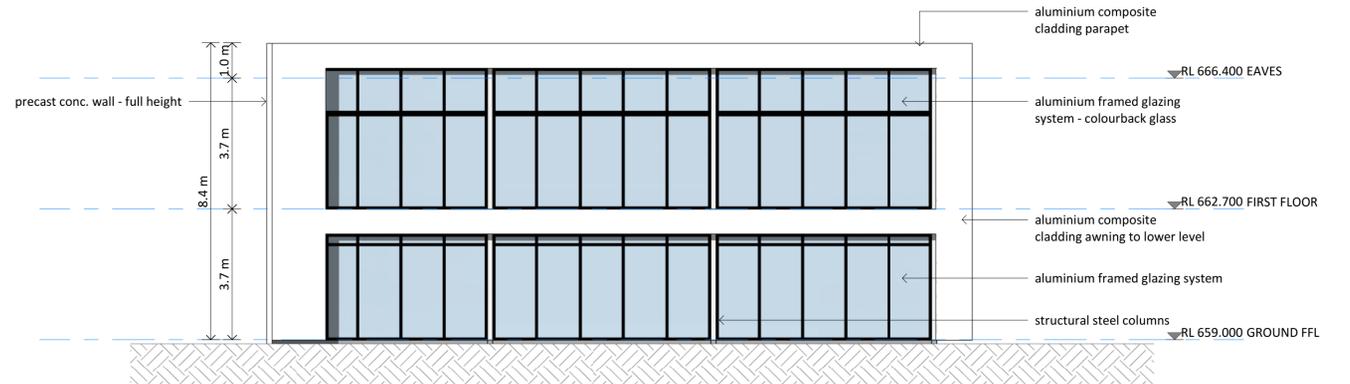

SOUTH ELEVATION

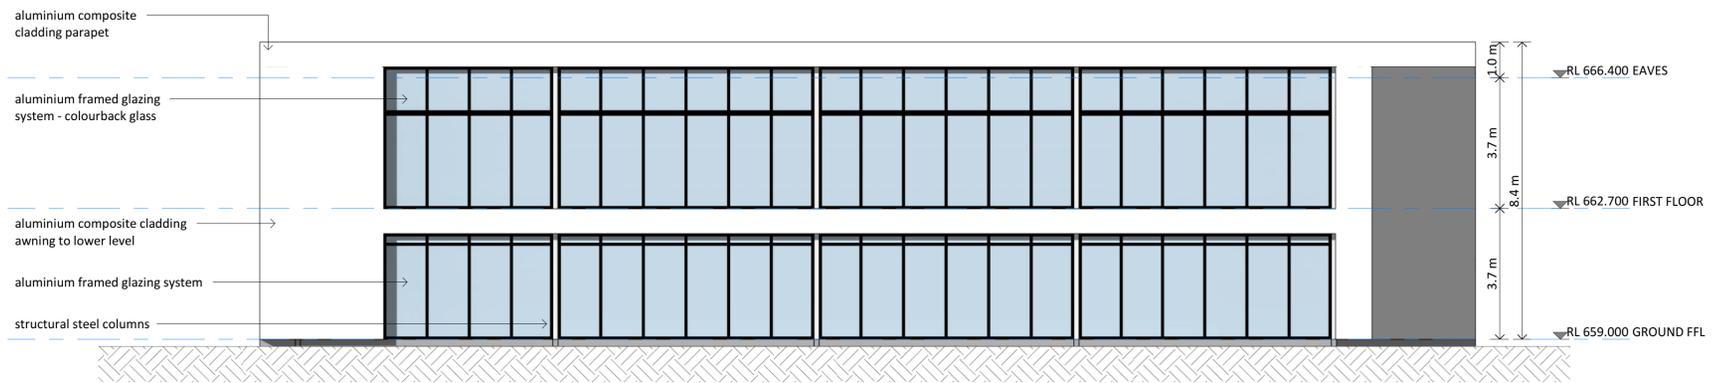

EAST ELEVATION

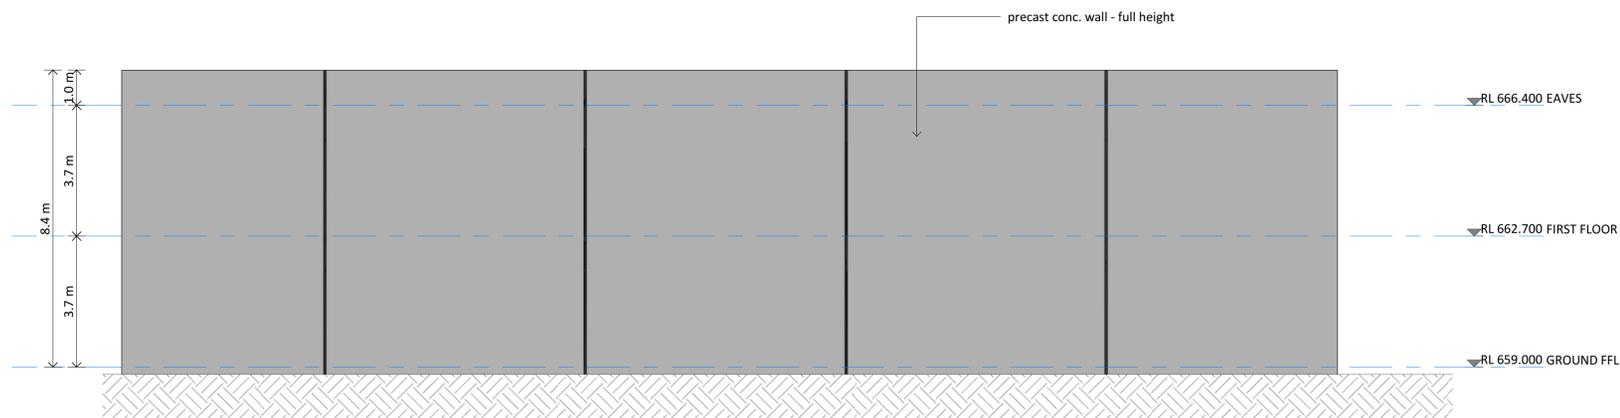

WEST ELEVATION

A1=1:100 (A3=1:200) 0 1000 2000

WILEY


P 1300 385 988 E connect@wiley.com.au
F 1300 385 989 W www.wiley.com.au
© WILEY & CO PTY LTD ABN 40 010 604 869

Brisbane Office: Level 3 100 Ipswich Road
Woolloongabba Brisbane Queensland Australia 4102
Ground Floor 5-7 Western
Melbourne Office:
Westmeadows VIC Australia 3049
Sydney Office: Level 1 102 Bennelong Road
Olympic Park Sydney NSW Australia 2127


**WOODLANDS RIDGE
POULTRY PTY LTD**

**PROPOSED CORPORATE OFFICE
ELEVATIONS**


Project No - **W21314**
Dwg No - **03K201 - 3**
Date - **06/02/19**

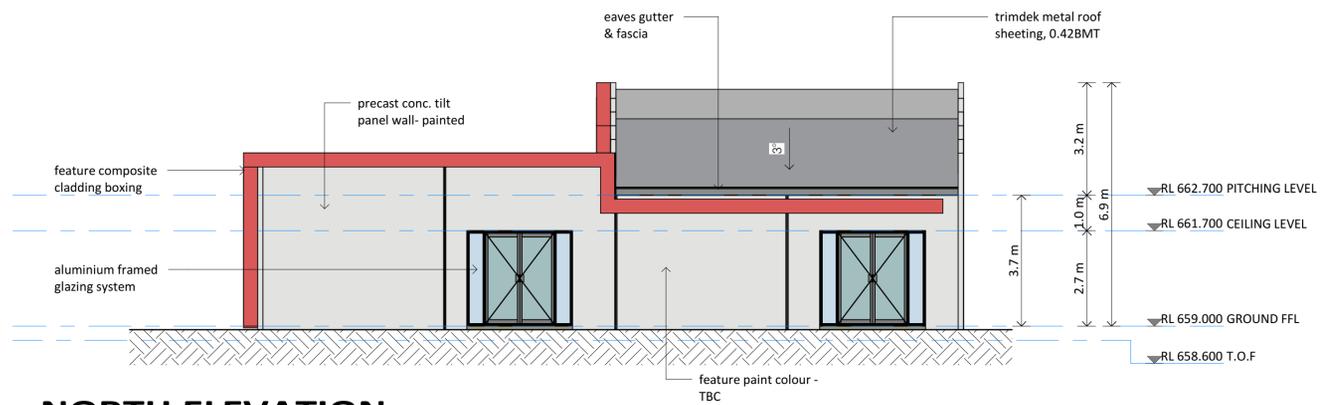


NORTH ELEVATION

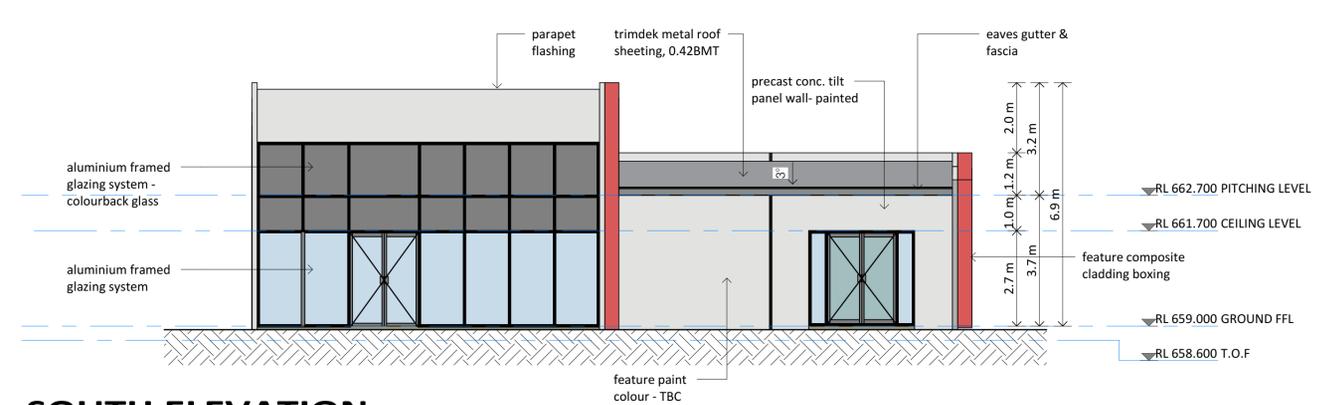

SOUTH ELEVATION

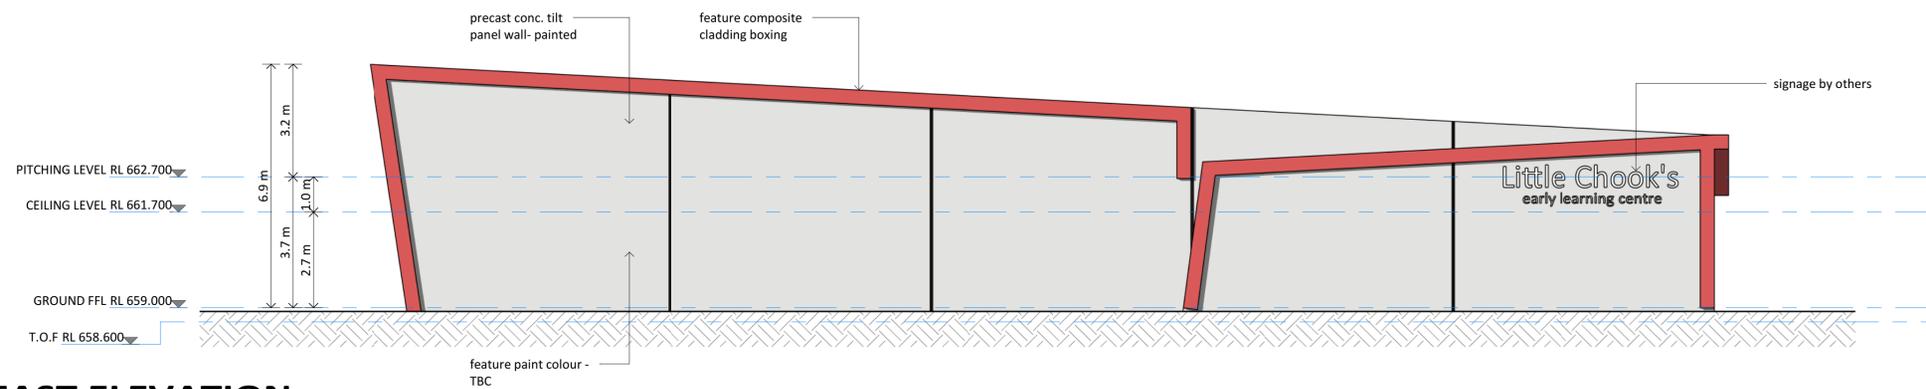

EAST ELEVATION

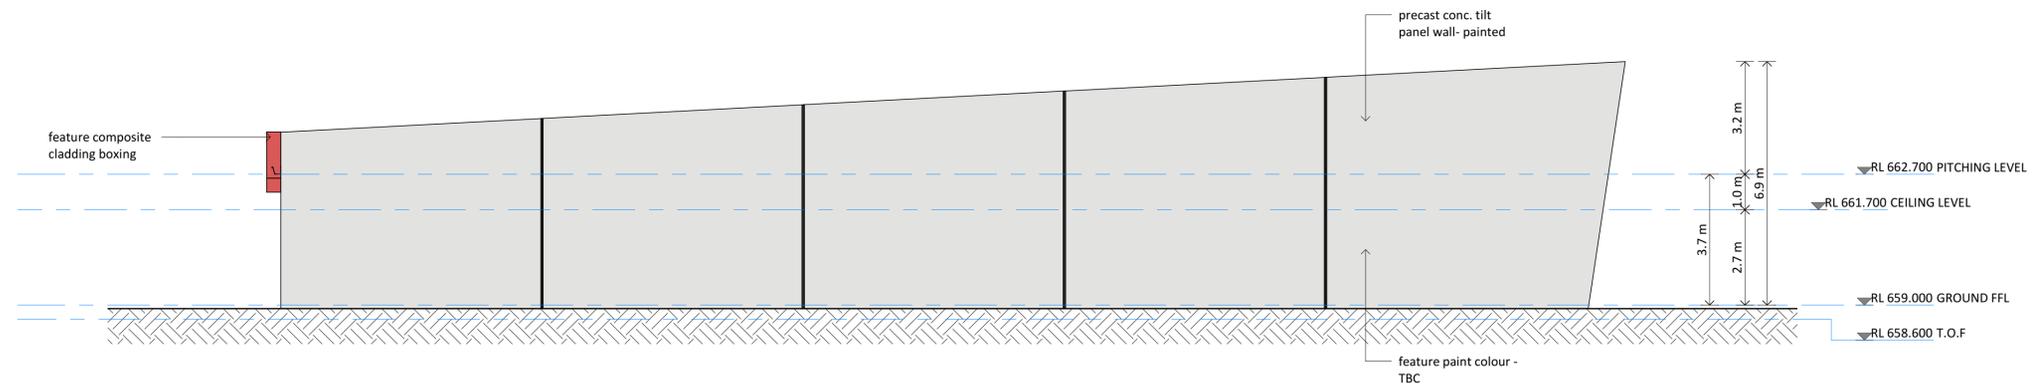

WEST ELEVATION

A1 = 1:100 (A3 = 1:200) 0 1000 2000 mm

WILEY


P 1300 385 988 E connect@wiley.com.au
F 1300 385 989 W www.wiley.com.au
© WILEY & CO PTY LTD ABN 40 010 604 869

Brisbane Office: Level 3 100 Ipswich Road
Woolloongabba Brisbane Queensland, Australia 4102
Ground Floor 5-7 Western
Melbourne Office:
Westmeadows VIC Australia 3049

Sydney Office: Level 1 102 Bennelong Road
Olympic Park Sydney NSW Australia 2127

CHILDCARE AND COMMUNITY CENTRE ELEVATIONS


Project No - **W21314**
Dwg No - **04K201 - 3**
Date - **06/02/19**

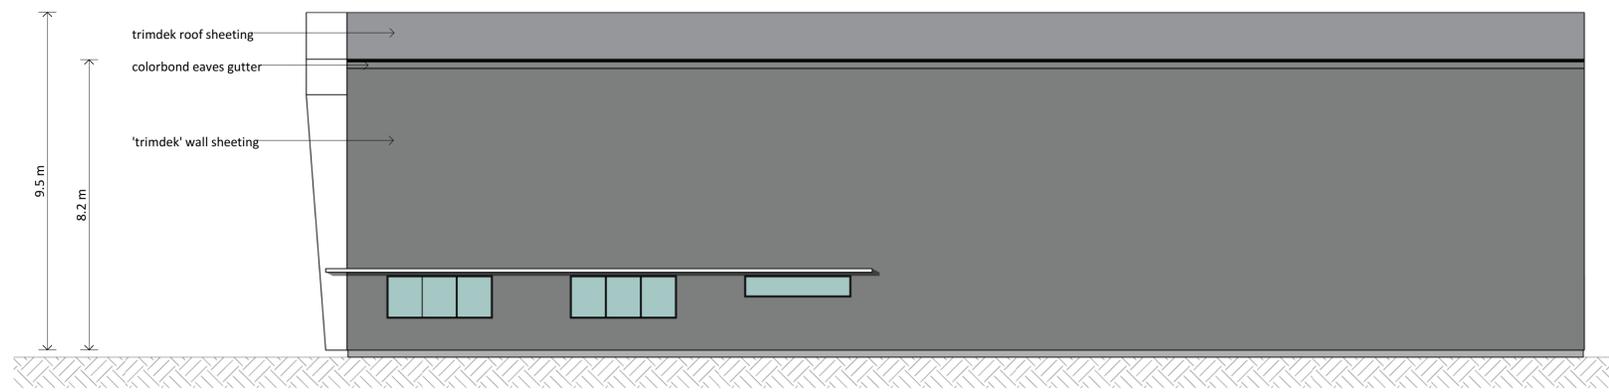


NORTH ELEVATION



SOUTH ELEVATION

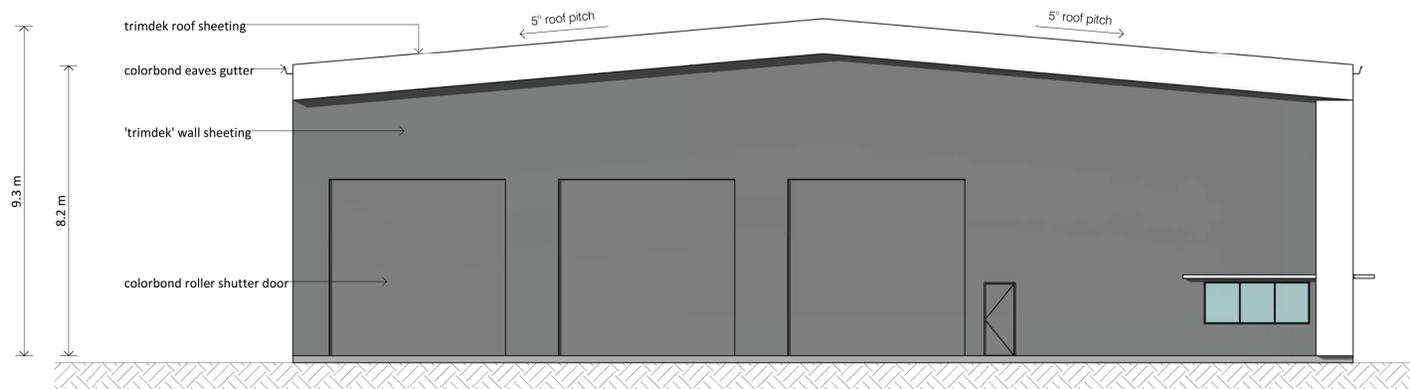

EAST ELEVATION

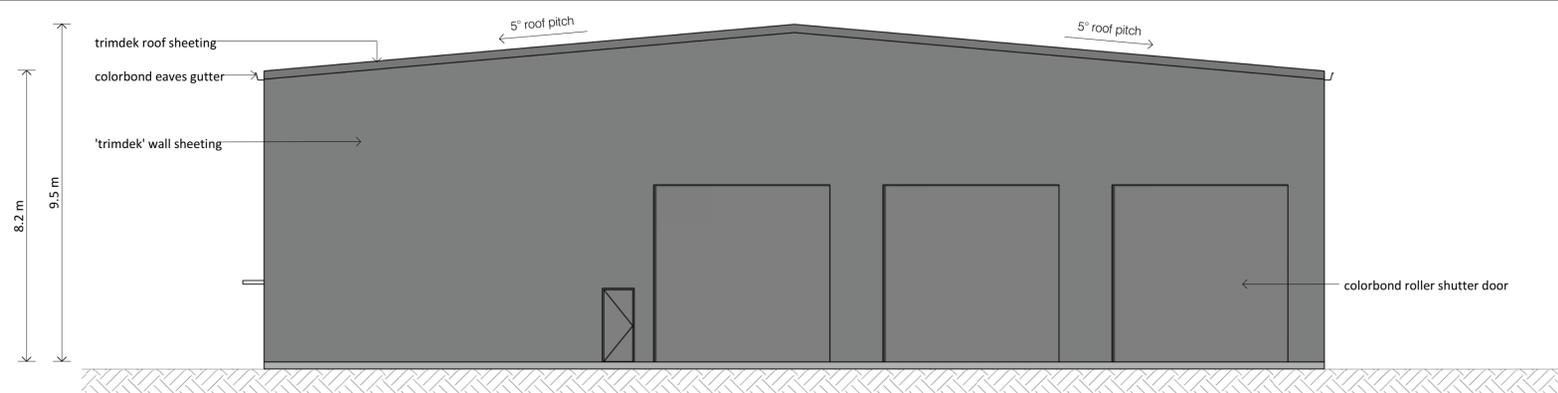

WEST ELEVATION

A1 = 1:100 (A3 = 1:200) 0 1000 2000

WILEY

P 1300 385 988 E connect@wiley.com.au
F 1300 385 989 W www.wiley.com.au
© WILEY & CO PTY LTD ABN 40 010 604 869

Brisbane Office: Level 3 100 Ipswich Road
Woolloongabba Brisbane Queensland Australia 4102
Ground Floor 5-7 Western
Melbourne Office:
Westmeadows VIC Australia 3049


Sydney Office: Level 1 102 Bennelong Road
Olympic Park Sydney NSW Australia 2127

**WOODLANDS RIDGE
POULTRY PTY LTD**


**TRUCK MAINTENANCE FACILITY
ELEVATIONS**

Project No - **W21314**
Dwg No - **05K201 - 3**
Date - **06/02/19**


Plot Date 6/02/2019 1:45:29 PM Cad File No C:\Wiley Revit Local\W21314-05-Arch_Kristin.melton@wiley.com.au.rvt

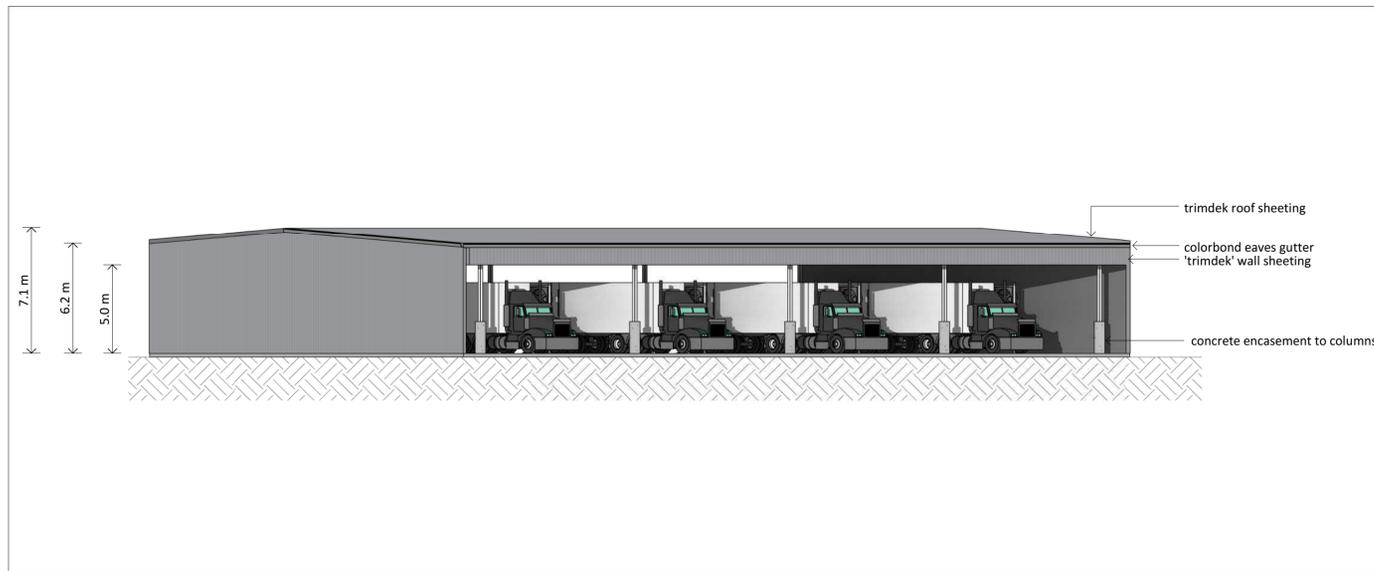


NORTH ELEVATION

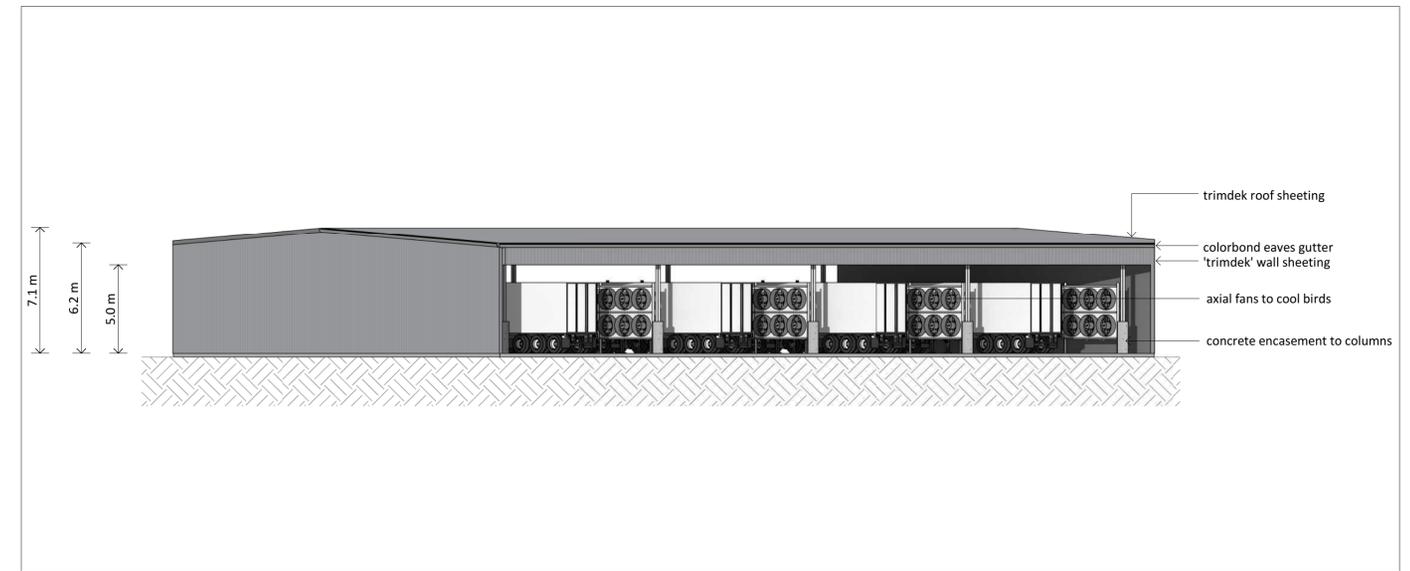

SOUTH ELEVATION

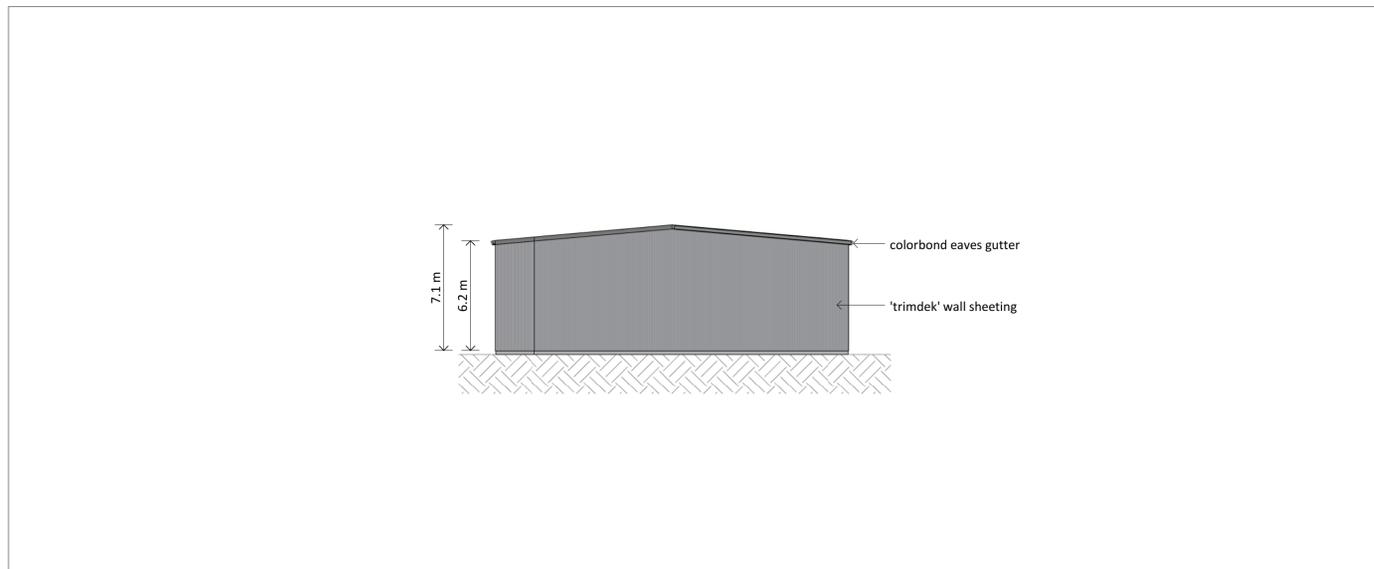

EAST ELEVATION

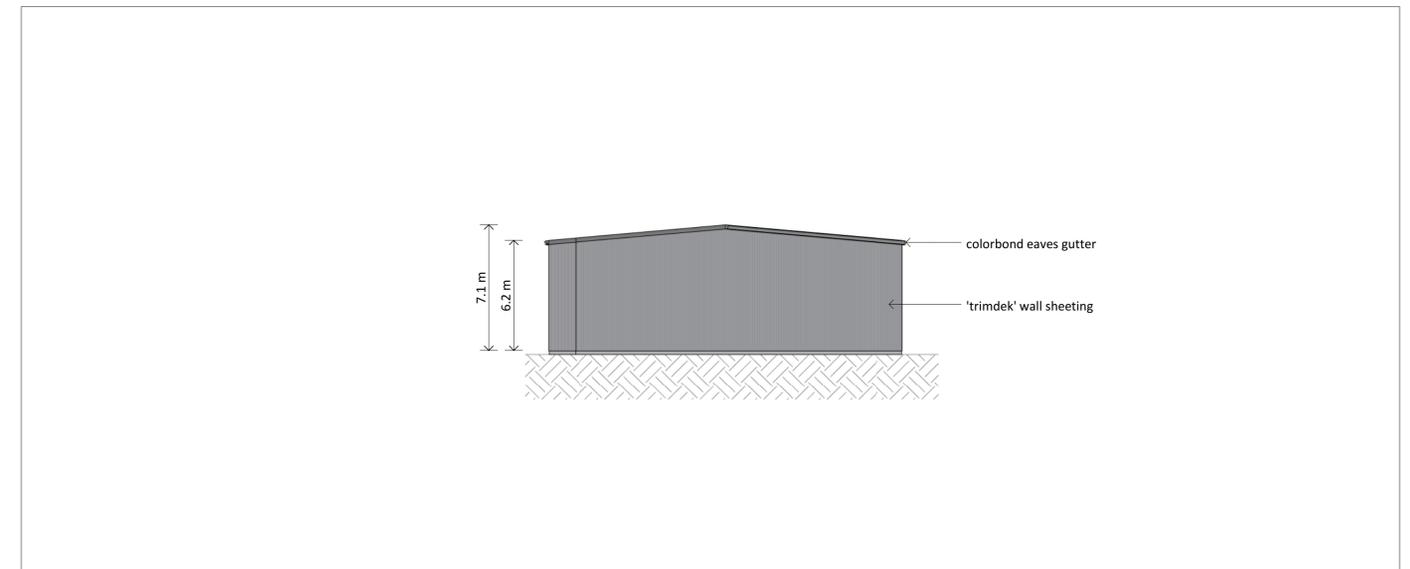

WEST ELEVATION

A1 = 1: 200 (A3 = 1: 400) 0 2000 4000

WILEY

P 1300 385 988 E connect@wiley.com.au
F 1300 385 989 W www.wiley.com.au
© WILEY & CO PTY LTD ABN 40 010 604 869


Brisbane Office: Level 3 100 Ipswich Road
Woolloongabba Brisbane Queensland, Australia 4102
Ground Floor 5-7 Western
Melbourne Office:
Westmeadows VIC Australia 3049

Sydney Office: Level 1 102 Bennelong Road
Olympic Park Sydney NSW Australia 2127


**WOODLANDS RIDGE
POULTRY PTY LTD**

**LIVE BIRD SHED
ELEVATIONS**


Project No - **W21314**
Dwg No - **06K201 - 4**
Date - **11/03/19**

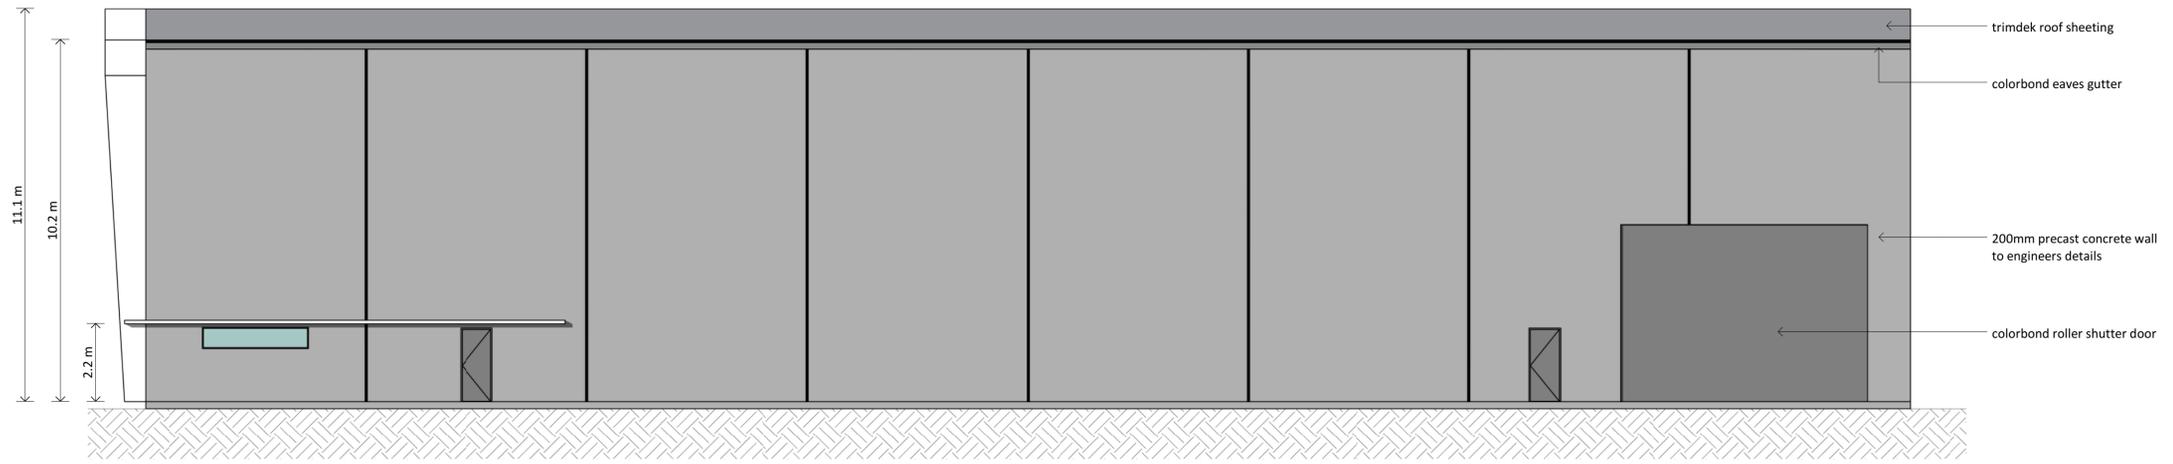


NORTH ELEVATION

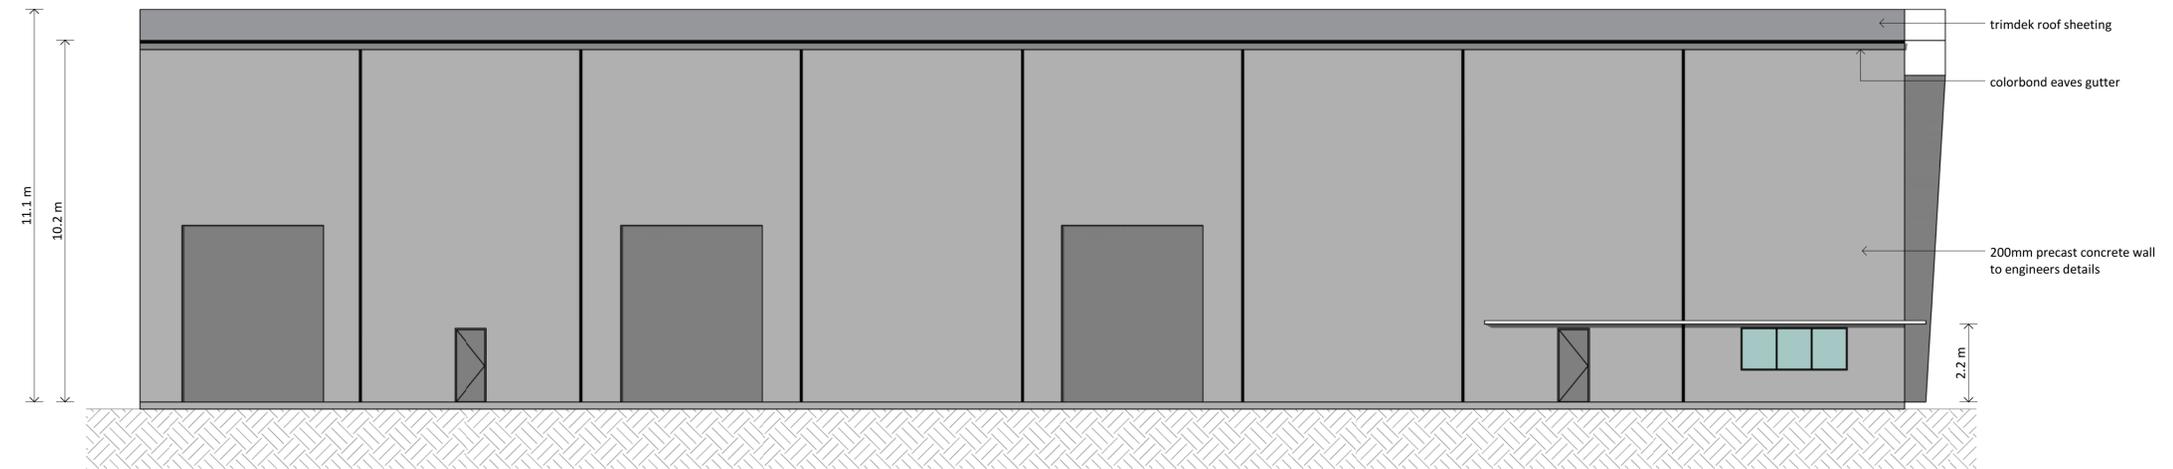

SOUTH ELEVATION

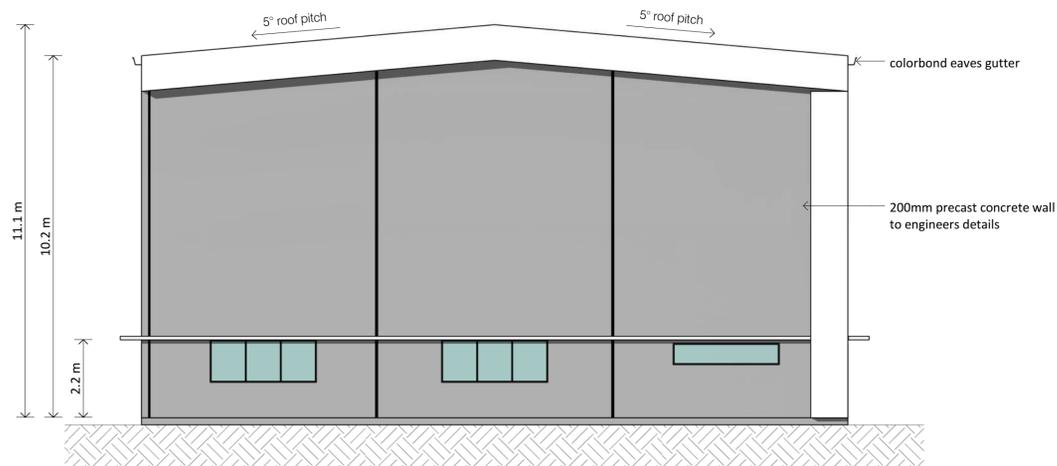


EAST ELEVATION

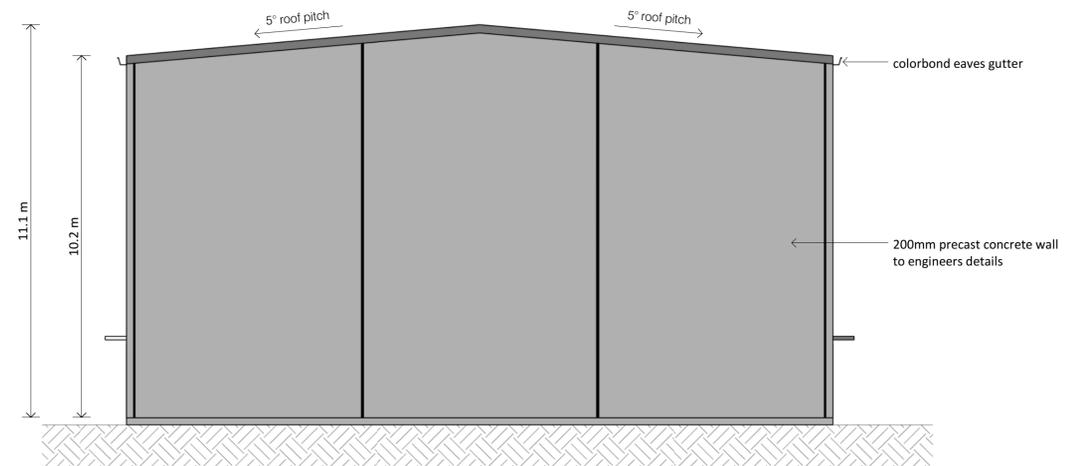

WEST ELEVATION

A1 = 1:100 (A3 = 1:200) 0 1000 2000

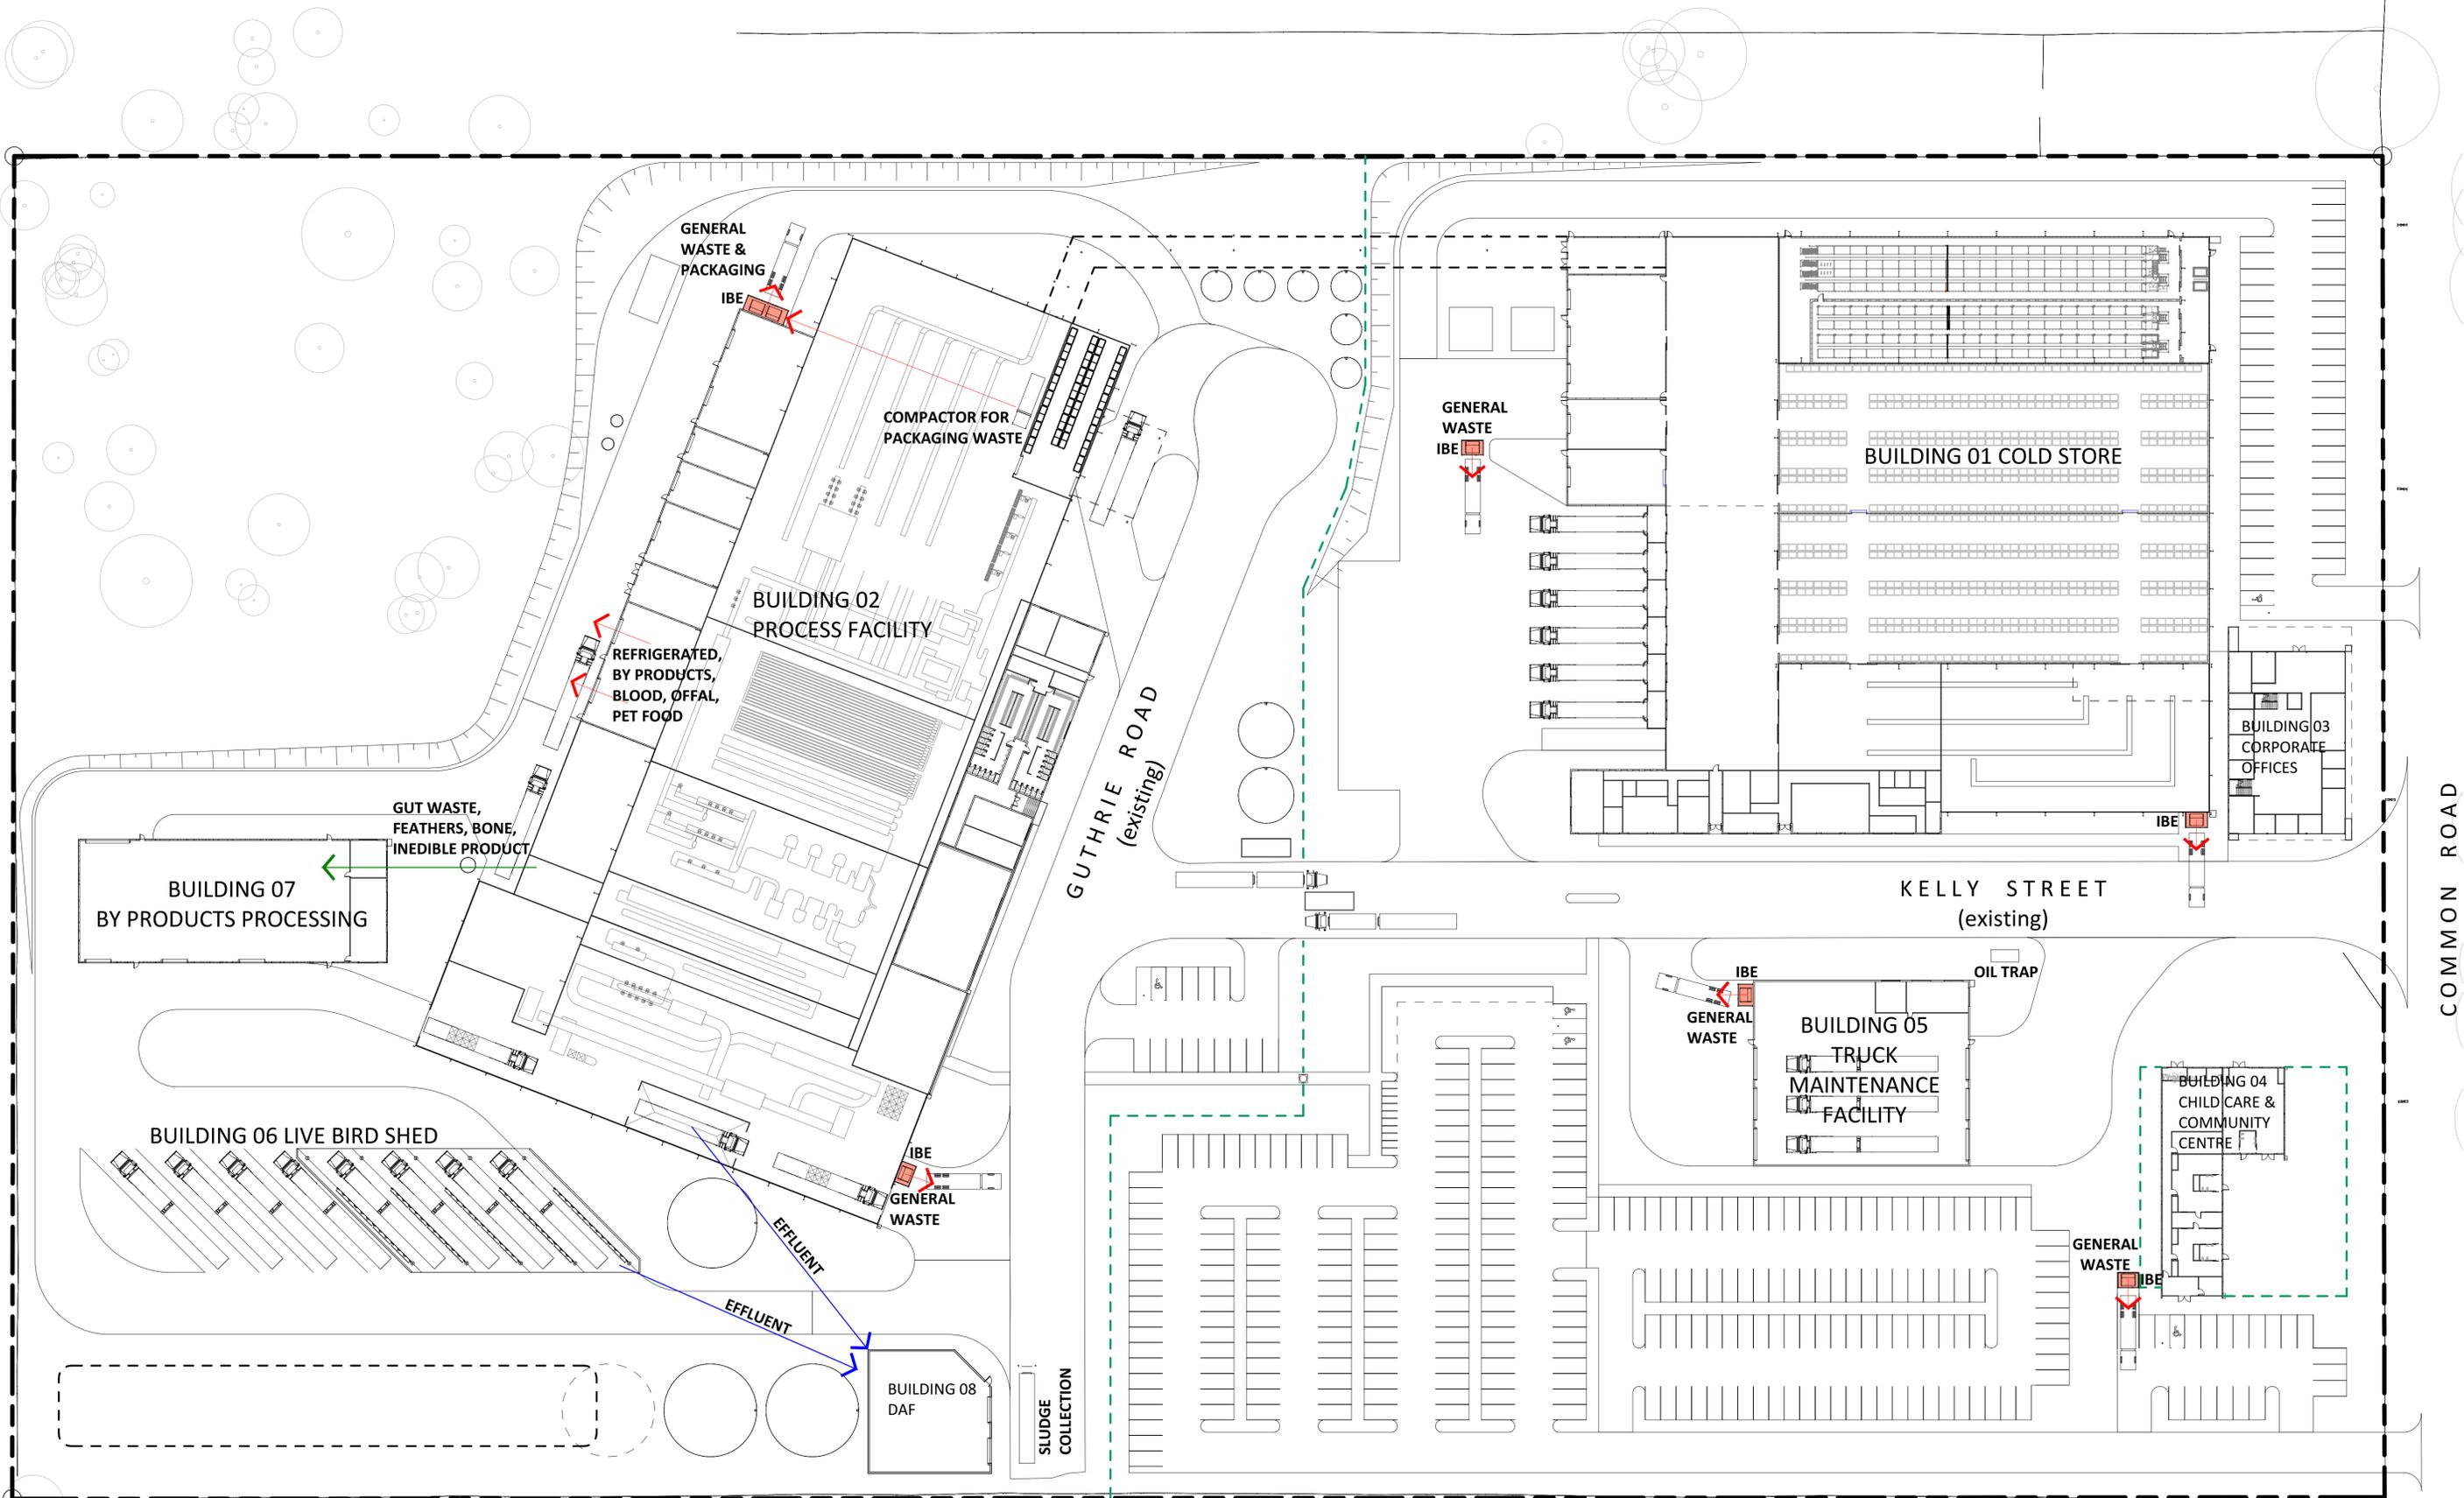


WASTE TRANSPORTATION LEGEND

	← FORKLIFT		← PIPED		← CONVEYED
	IBE	INDUSTRIAL BIN ENCLOSURE			



A1 = 1:500 (A3 = 1:1000) 0 5 10

Plot Date: 1/04/2019 2:19:25 PM Cad File No: C:\Wiley Revit Local\W21314-00-Arch_Kristin_melton@wiley.com.au.rvt

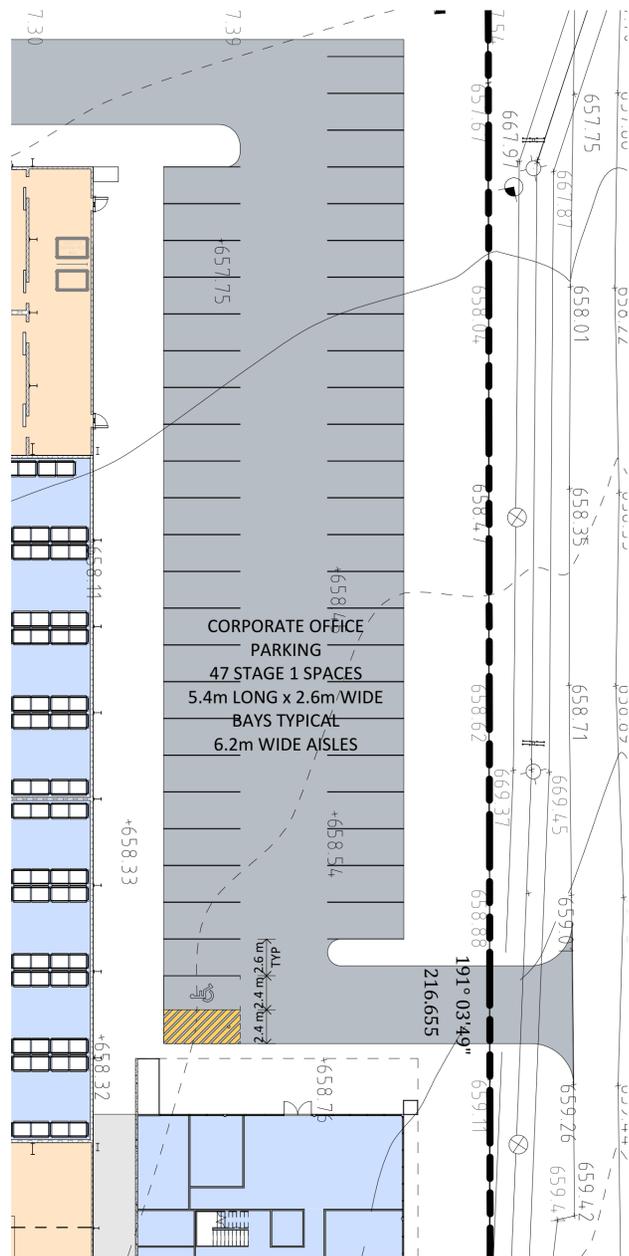

PROPOSED PROCESSING FACILITY CORPORATE OFFICE CAR PARK PLAN



A1 = 1:250 (A3 = 1:500) 0 2500 5000

Project No - **W21314**
 Dwg No - **00K011 - 2**
 Date - **06/02/19**

WILEY

P 1300 385 988 E connect@wiley.com.au
 F 1300 385 989 W www.wiley.com.au
 © WILEY & CO PTY LTD ABN 40 010 604 869

Brisbane Office: Level 3 100 Ipswich Road
 Woolloongabba Brisbane Queensland, Australia 4102
 Ground Floor 5-7 Western

Melbourne Office:
 Westmeadows VIC Australia 3049

Sydney Office: Level 1 102 Bennelong Road
 Olympic Park Sydney NSW Australia 2127