


LOCATION PLAN

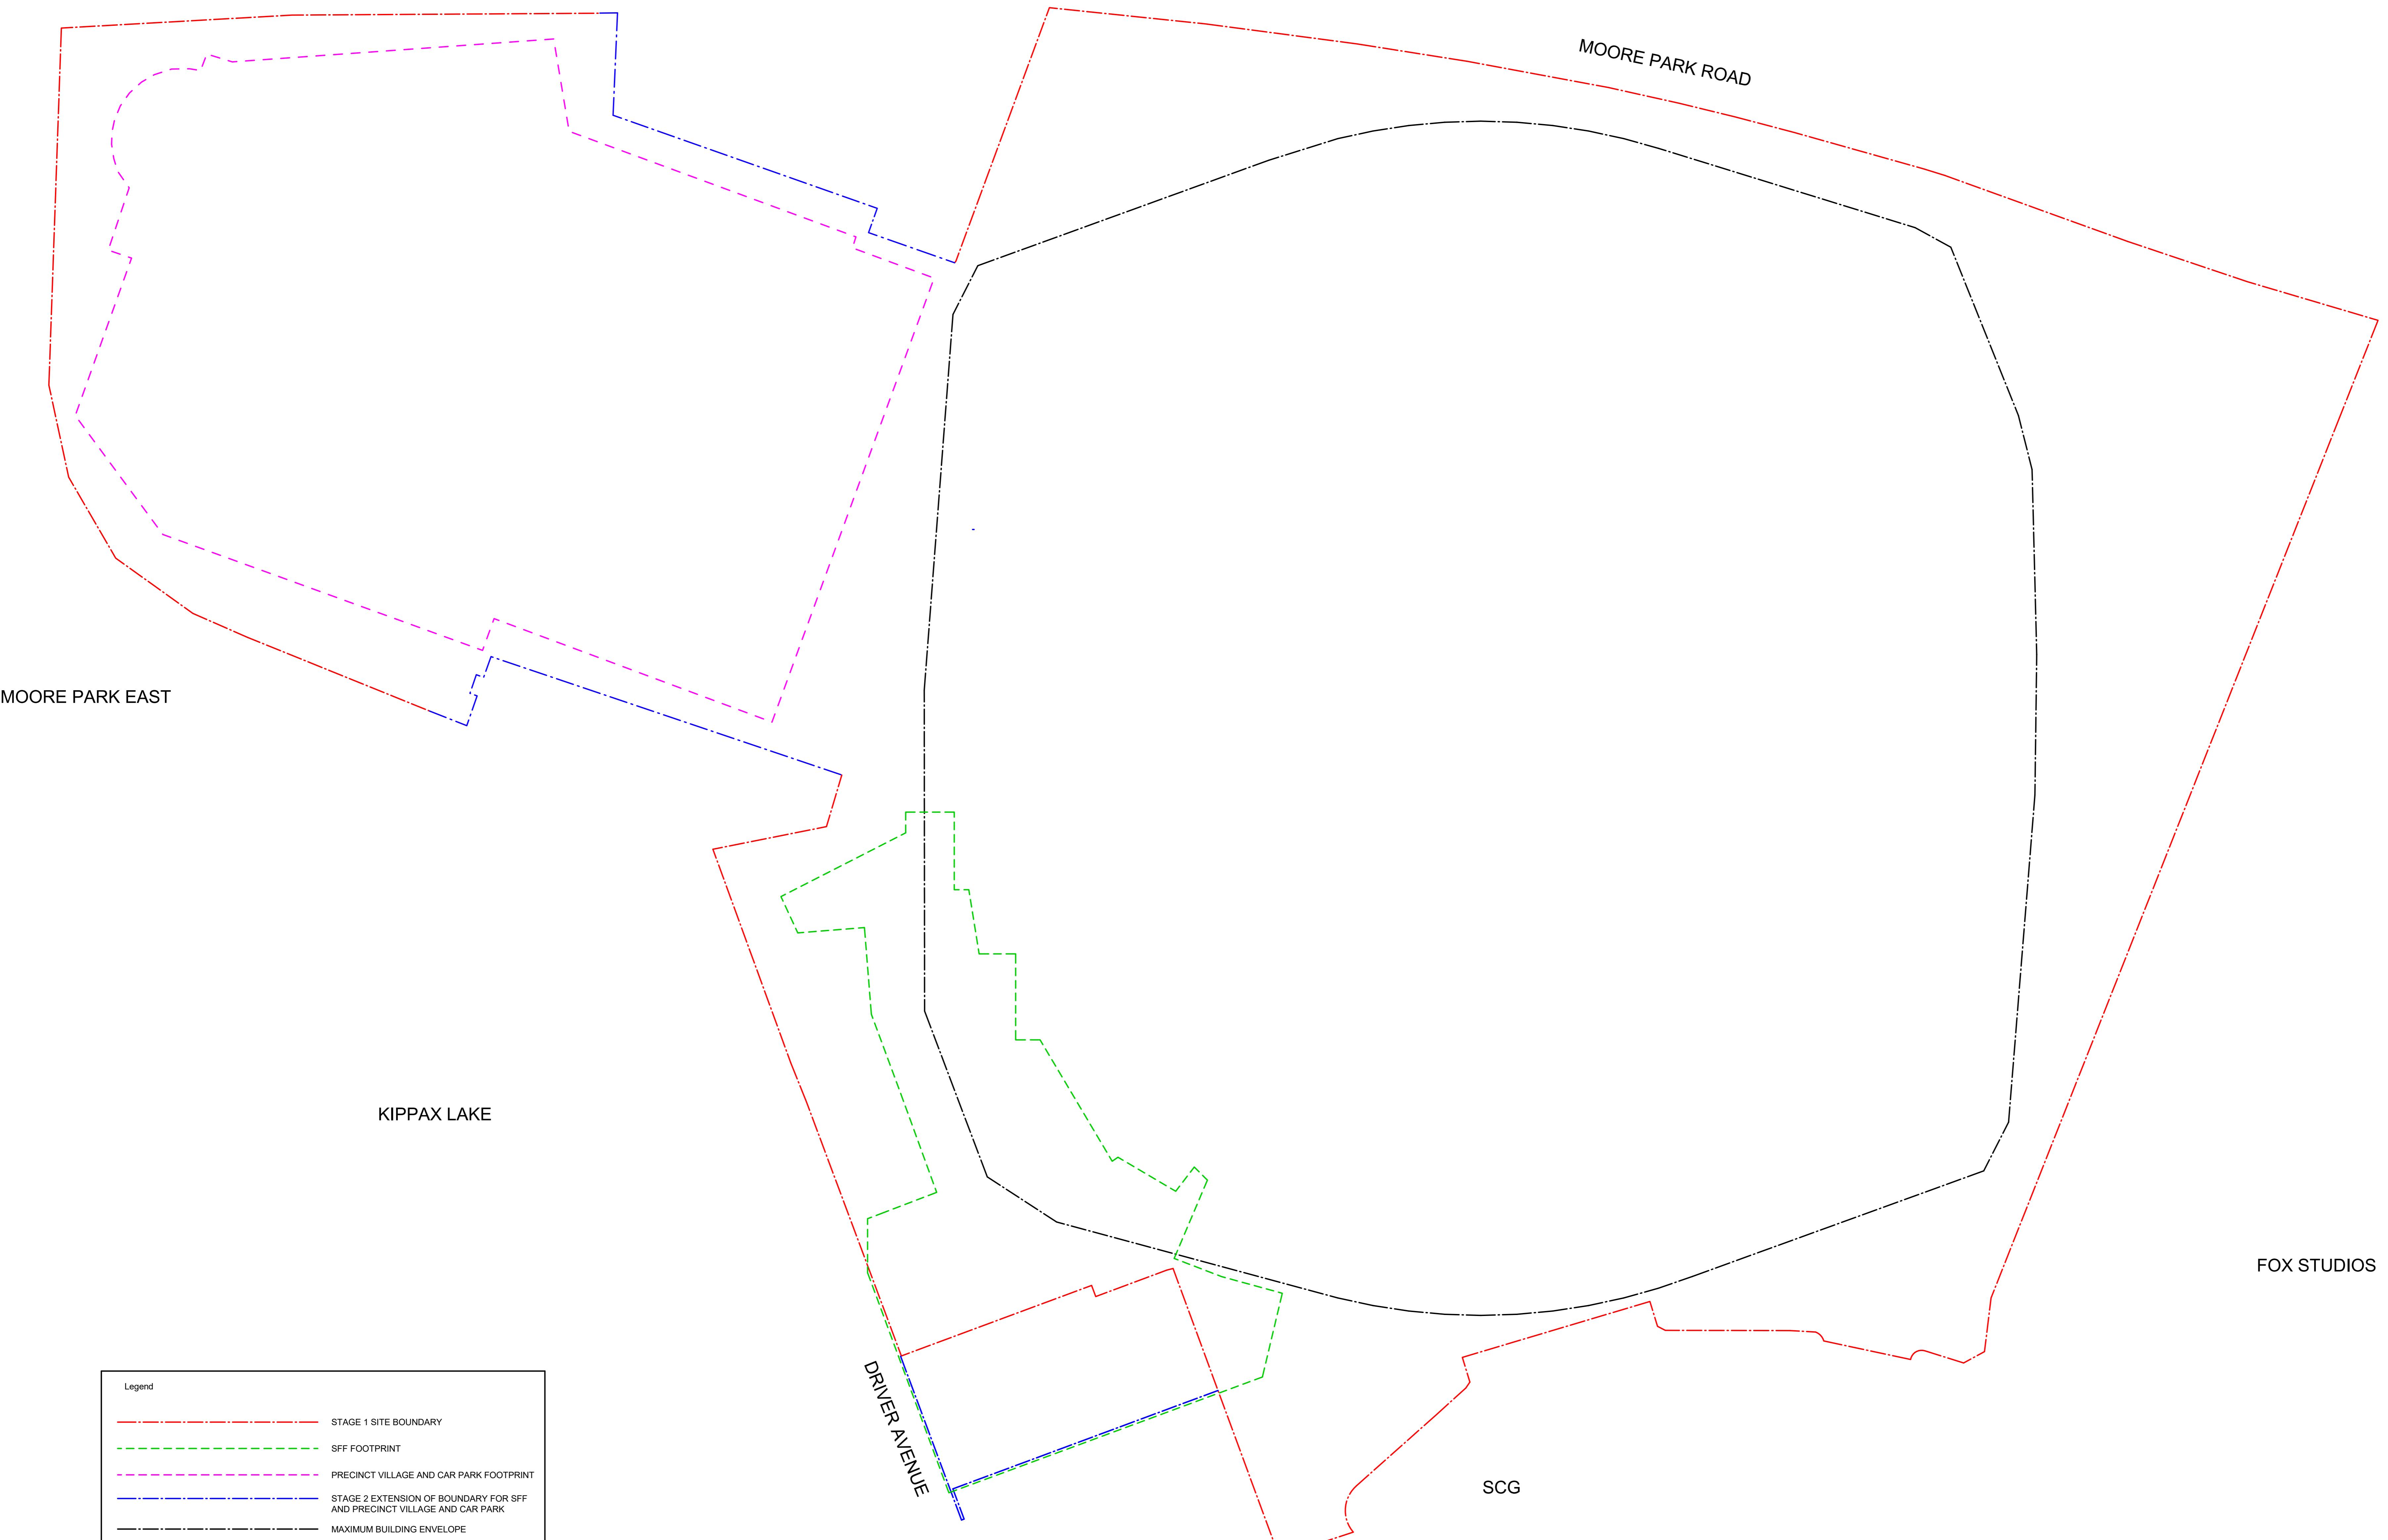

Notes:
ACTOR AND SUB-CONTRACTORS SHALL VERIFY ALL DIMENSIONS OF THIS
NG AND SITE CONDITIONS PRIOR TO ANY WORK COMMENCING.

OP DRAWINGS SHALL BE SUBMITTED TO THE ARCHITECT, THE MANUFACTURER
NOT COMMENCE ANY WORKS PRIOR TO THE RETURN OF APPROVED SHOP
INGS SIGNED BY THE RELEVANT CONSULTANT.

ED DIMENSIONS TAKE PRECEDENCE OVER SCALES DIMENSIONS.

DRAWING SHOULD BE READ IN CONJUNCTION WITH ALL RELEVANT CONTRACTS,
ICATIONS, DRAWINGS AND CONSULTANT DOCUMENTS.

IGHT OF THIS DRAWING IS VESTED IN THE PRINCIPAL

ALL REVISIONS TO DRAWINGS WILL BE CLOUDED AND TAGGED

e Notes:

STRUCTURAL ELEMENTS SHOWN IN ARCHITECTURAL DRAWINGS ARE INDICATIVE ONLY
CLUDED FOR SPATIAL CO-ORDINATION PURPOSES ONLY.

ILL STRUCTURAL DESIGN INCLUDING SUPERSTRUCTURE, BOWL STRUCTURE,
STRUCTURE SIZES & DETAILS, SLAB SIZES & DETAILS, SUB-SOIL & SHORING
S, COLUMN / STRUCTURAL WALL SIZES & DETAILS REFER STRUCTURAL
ER'S REPORT.

ENGINEERING CONNECTIONS AND MEMBER TYPES TO MATCH ARCHITECTURAL

TO SERVICE ENGINEER'S DRAWINGS FOR LOCATION OF S.D.F BOXES, GPO'S AND DUCTS. REFER TO SERVICES ENGINEER'S DRAWINGS FOR CO-ORDINATION OF WALL 'BLOCKOUTS' AND 'CORED' PENETRATIONS.

TO HYDRAULIC ENGINEER'S SERVICE PLAN FOR LOCATION OF SUB-FLOOR SERVING DUCTS.

TO DOOR SCHEDULES FOR DOOR HARDWARE AND FURNITURE DETAILS.

TO MECHANICAL ENGINEER'S DRAWINGS AND SHOP DRAWINGS TO CONFIRM SIZE OF DUCT PENETRATIONS AND LOUVRE OPENING SIZES.

TO MECHANICAL ENGINEER'S DETAILS FOR PENETRATIONS AND BUILDING IN OF GRILLES, PLANT AND CEILING PLENUMS.

IN HIGH LEVEL OPENINGS FOR PLENUMS IN CEILING SPACES; REFER TO MECHANICAL ENGINEER'S DRAWING.

ADDITIONAL SETOUT INFORMATION WHERE NO DIMENSIONING SHOWN, REFER TO DIMENSION TAGS FOR DETAILED ARCHITECTURAL DRAWINGS.

TO ARCHITECTURAL SPECIFICATION, SCHEDULES AND ROOM DATA SHEETS FOR FINISHES CODES FOR FURTHER DETAIL AND OTHER MISCELLANEOUS ITEMS.

NSW
Infrastructure
New South Wales

vel 6, 155 Clarence Street,
dney, NSW 2000, Australia
- 61 2 9267 9599
- 61 2 9264 5844
www.coxarchitecture.com.au

78/80 George St, Redfern,
NSW, 2016, Australia
T + 61 2 9699 7182

www.aspect-studios.com.au

COX ASPECT Studio

TELEFAX:
ient
INSW

Object No.
218018.00

Object

**SYDNEY FOOTBALL
STADIUM**
Driver Ave, Moore Park NSW 2021

Building Envelope & Footprint - Undercroft / Ground

<p>Document Control Status:</p> <p>SSD Precinct Village and Car Park Section 4.55 Modification</p>	
DRAWING SHEET	<p>Drawn: Author</p>
Co-ordinated:	<p>Checker:</p> <p>Scale: 1 : 500 @ A0</p>