

1:750@A1 STATUS


DRAWING SSDA

BASEMENT LEVEL 1 FLOOR PLAN

AR_ C0-B10 B1-00

ISSUE

1:1500 @ A3

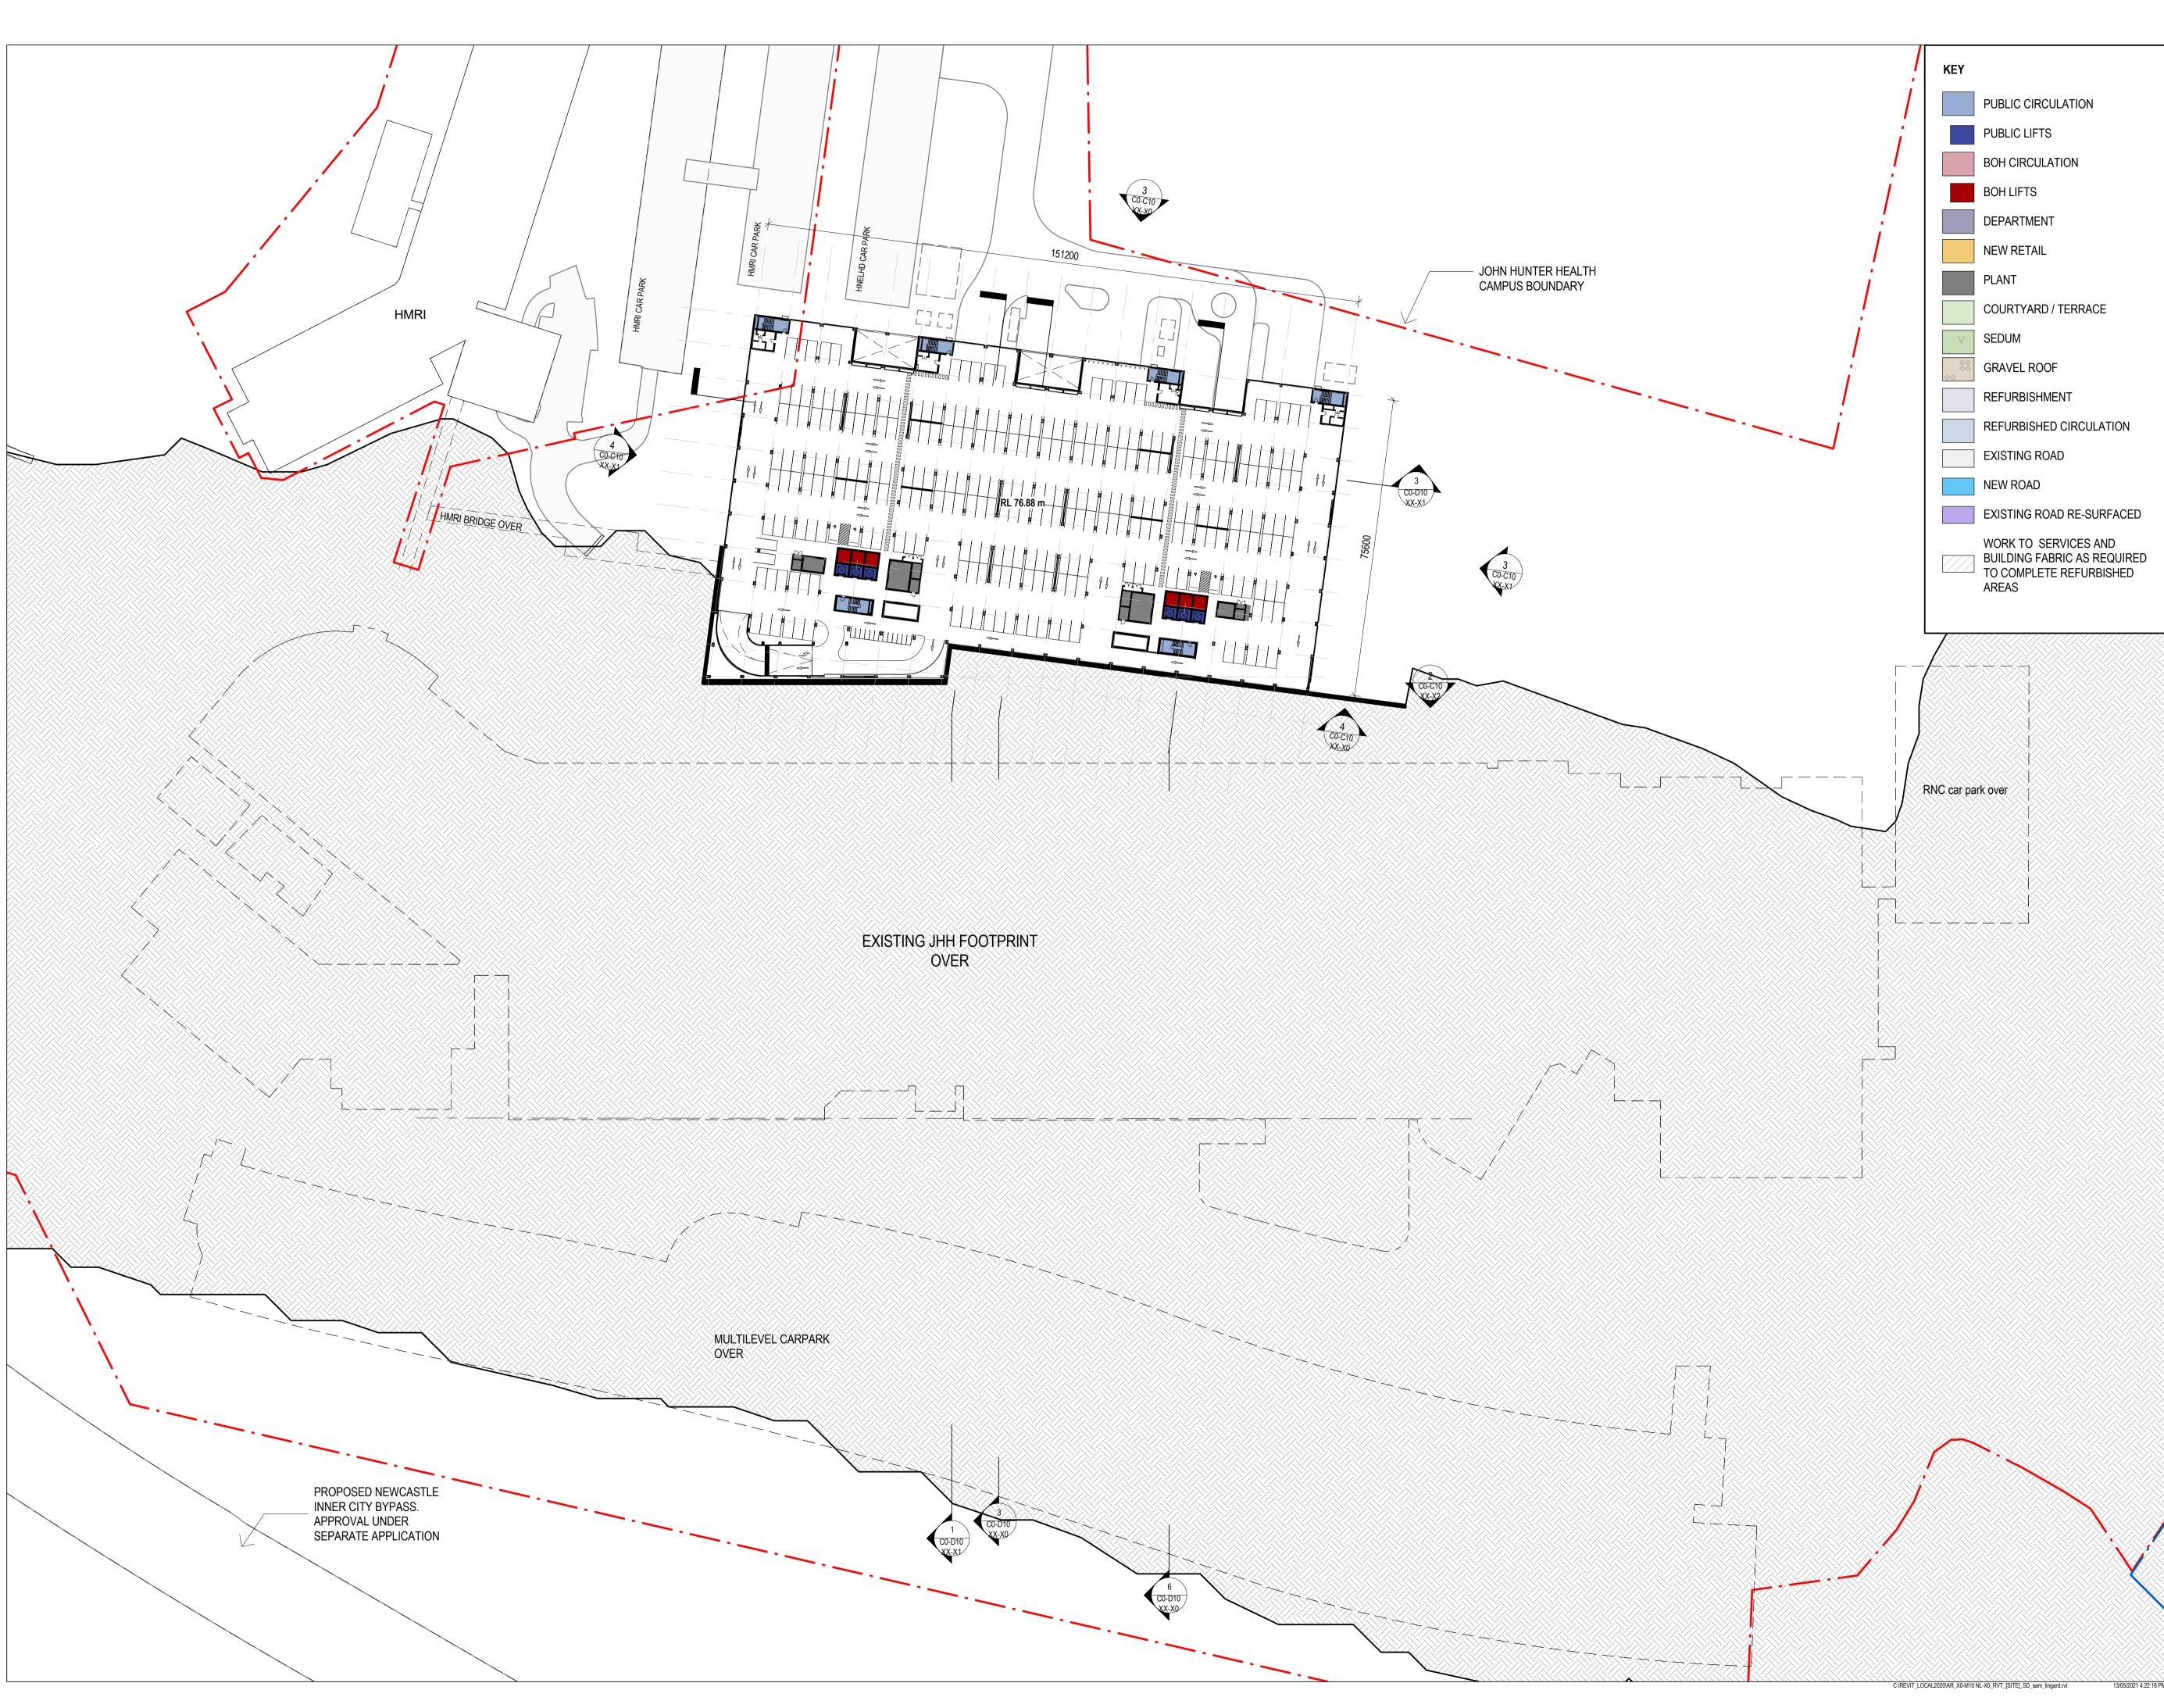



TRUE NORTH

GRAPHIC SCALE

15000

37500

1:1500 @ A3

1:750@A1 STATUS

0 SCALE

DRAWING SSDA

BASEMENT LEVEL 2 FLOOR PLAN

AR_ C0-B10 B2-00





Telephone +61 2 8297 7200 Facsimile +61 2 8297 7299 www.bvn.com.au

NOTE

INTELLECTUAL PROPERTY COPYRIGHT BVN ARCHITECTURE PTY LIMITED. UNLESS OTHERWISE COPYRIGHT BWN ARCHITECTURE PTY LIMITED. UNLESS OTHERWISE AGREED IN WRITING;ALL RIGHTS TO THIS DOCUMENT ARE SUBJECT TO PAYMENT IN FULL OF ALL BWN CHARGES;THIS DOCUMENT MAY ONLY BE USED FOR THE EXPRESS PURPOSE AND PROJECT FOR WHICH IT HAS BEEN CREATED AND DELIVERED, AS NOTIFIED IN WRITING BY BWN;AND THIS DOCUMENT MAY NOT BE OTHERWISE USED, OR COPIED. ANY UNAUTHORISED USE OF THIS DOCUMENT IS AT THE USER'S SOLE RISK AND WITHOUT LIMITING BWN'S RIGHTS THE USER RELEASES AND INDEMNIFIES BVN FROM AND AGAINST ALL LOSS SO ARISING.

CONTRACTOR TO CHECK AND VERIFY ALL DIMENSIONS ON SITE PRIOR TO COMMENCEMENT OF WORK OR PREPARATION OF SHOP DRAWINGS. DO NOT SCALE THIS DRAWING

ISSUE	DATE	FOR
1	16-02-2021	DRAFT
2	22-02-2021	ENG. BACKGROUNDS
3	05-03-2021	FOR INFORMATION
4	16-03-2021	FOR INFORMATION
3 4 5	01-04-2021	SSDA
6	14-05-2021	FINAL FOR SSDA

PROJECT MANAGER APP Corporation Pty Ltd TEL: 02 9957 6211 ARCHITECT BVN TEL: 02 8297 7200 STRUCTURAL & CIVIL CONSULTANT NORTHROP ENGINEERS TEL: 02 4943 1777

ELECTRICAL & MECHANICAL CONSULTANT STEESEN VARMING PTY LTD TEL: 02 9967 2200 HYDRAULIC & WET FIRE CONSULTANT

WARREN SMITH & PARTNERS TEL: 02 9299 1312

LANDSCAPE CONSULTANT URBIS LANDSCAPE TEL: 02 8233 9900 CLIENT



HEALTH INFRASTRUCTURE, NSW CLIENT NUMBER

PROJECT

JOHN HUNTER HEALTH & INNOVATION PRECINCT Lookout Rd, New Lambton Heights NSW 2305 **BVN PROJECT NUMBER**

1904010 DRAWING KEY TRUE NORTH PROJECT NORTH

GRAPHIC SCALE 15000 37500 0 SCALE

1:750@A1 STATUS

DRAWING SSDA

BASEMENT LEVEL 3 FLOOR PLAN ISSUE

AR_ C0-B10 B3-00

1:1500 @ A3





6501 ABBIE GALVIN 9356 NINOTSCHKA TITCHKOSKY 7115 JULIAN ASHTON 7053 MATTHEW BLAIR 7151 PHILLIP ROSSINGTON 4937 JAMES GROSE

Telephone +61 2 8297 7200

Facsimile +61 2 8297 7299 www.bvn.com.au

NOTE

INTELLECTUAL PROPERTY INTELLECTOAL PROPERTY COPYRIGHT BVN ARCHITECTURE PTY LIMITED. UNLESS OTHERWISE AGREED IN WRITING;ALL RIGHTS TO THIS DOCUMENT ARE SUBJECT TO PAYMENT IN FULL OF ALL BVN CHARGES;THIS DOCUMENT MAY ONLY BE USED FOR THE EXPRESS PURPOSE AND PROJECT FOR WHICH IT HAS BEEN CREATED AND DELIVERED, AS NOTIFIED IN WRITING BY BVN;AND THIS DOCUMENT MAY NOT BE OTHERWISE USED, OR COPIED. ANY UNAUTHORISED USE OF THIS DOCUMENT IS AT THE USER'S SOLE RISK AND WITHOUT LIMITING BVN'S RIGHTS THE USER RELEASES AND INDEMNIFIES BVN FROM AND AGAINST ALL LOSS SO ARISING.

CONTRACTOR TO CHECK AND VERIFY ALL DIMENSIONS ON SITE PRIOR TO COMMENCEMENT OF WORK OR PREPARATION OF SHOP DRAWINGS. DO NOT SCALE THIS DRAWING

ISSUE	DATE	FOR
1	16-02-2021	DRAFT
2	22-02-2021	ENG. BACKGROUNDS
3	05-03-2021	FOR INFORMATION
4	16-03-2021	FOR INFORMATION
5	01-04-2021	SSDA
6	14-05-2021	FINAL FOR SSDA

PROJECT MANAGER APP Corporation Pty Ltd TEL: 02 9957 6211 ARCHITECT BVN TEL: 02 8297 7200 STRUCTURAL & CIVIL CONSULTANT NORTHROP ENGINEERS TEL: 02 4943 1777

ELECTRICAL & MECHANICAL CONSULTANT STEESEN VARMING PTY LTD TEL: 02 9967 2200

HYDRAULIC & WET FIRE CONSULTANT WARREN SMITH & PARTNERS TEL: 02 9299 1312

LANDSCAPE CONSULTANT URBIS LANDSCAPE TEL: 02 8233 9900 CLIENT




HEALTH INFRASTRUCTURE, NSW CLIENT NUMBER

PROJECT

JOHN HUNTER HEALTH & INNOVATION PRECINCT Lookout Rd, New Lambton Heights NSW 2305 **BVN PROJECT NUMBER**

1904010 DRAWING KEY

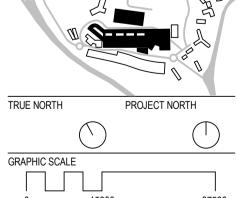

15000 0 SCALE

1:750@A1 STATUS


DRAWING SSDA

BASEMENT LEVEL 4 FLOOR PLAN ISSUE

AR_ C0-B10 B4-00

37500

1:1500 @ A3

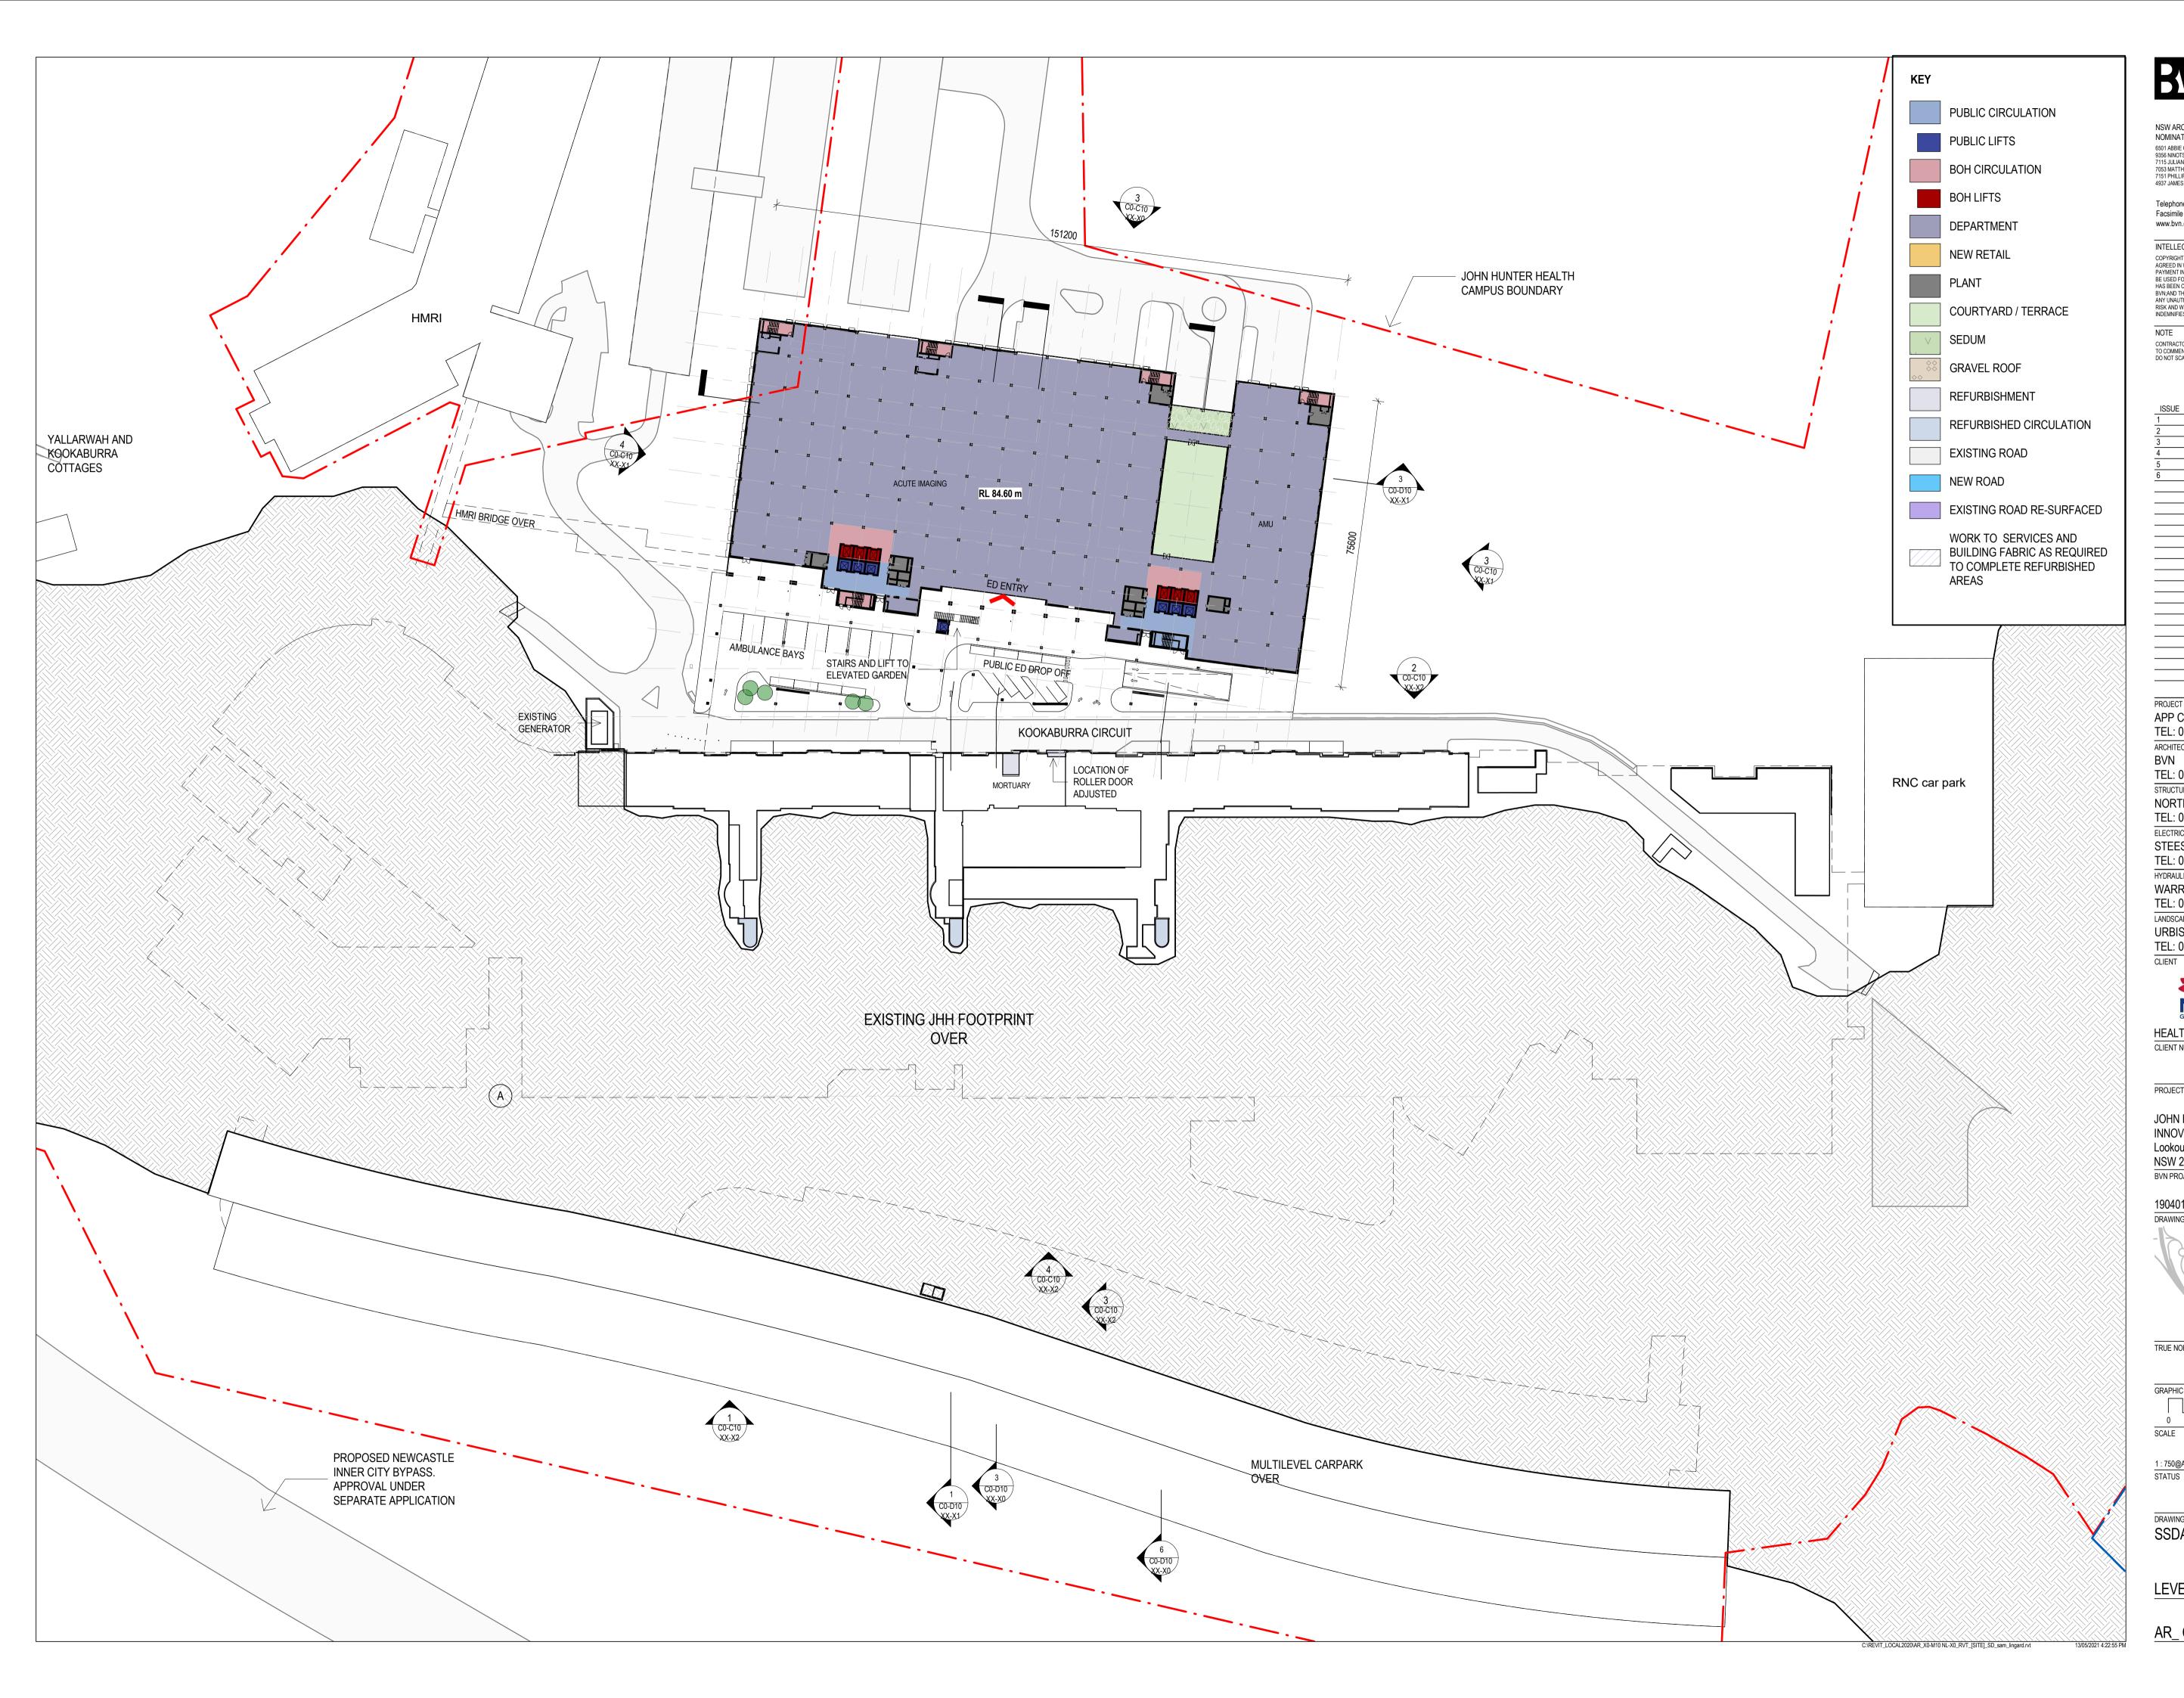



6501 ABBIE GALVIN 9356 NINOTSCHKA TITCHKOSKY 7115 JULIAN ASHTON 7053 MATTHEW BLAIR 7151 PHILLIP ROSSINGTON 4937 JAMES GROSE

Telephone +61 2 8297 7200

Facsimile +61 2 8297 7299 www.bvn.com.au

NOTE

INTELLECTUAL PROPERTY INTELLECTOAL PROPERTY COPYRIGHT BVN ARCHITECTURE PTY LIMITED. UNLESS OTHERWISE AGREED IN WRITING;ALL RIGHTS TO THIS DOCUMENT ARE SUBJECT TO PAYMENT IN FULL OF ALL BVN CHARGES;THIS DOCUMENT MAY ONLY BE USED FOR THE EXPRESS PURPOSE AND PROJECT FOR WHICH IT HAS BEEN CREATED AND DELIVERED, AS NOTIFIED IN WRITING BY BVN;AND THIS DOCUMENT MAY NOT BE OTHERWISE USED, OR COPIED. ANY UNAUTHORISED USE OF THIS DOCUMENT IS AT THE USER'S SOLE RISK AND WITHOUT LIMITING BVN'S RIGHTS THE USER RELEASES AND INDEMNIFIES BVN FROM AND AGAINST ALL LOSS SO ARISING.

CONTRACTOR TO CHECK AND VERIFY ALL DIMENSIONS ON SITE PRIOR TO COMMENCEMENT OF WORK OR PREPARATION OF SHOP DRAWINGS. DO NOT SCALE THIS DRAWING

ISSUE	DATE	FOR
1	16-02-2021	DRAFT
2	22-02-2021	ENG. BACKGROUNDS
3	05-03-2021	FOR INFORMATION
4	16-03-2021	FOR INFORMATION
5	01-04-2021	SSDA
6	14-05-2021	FINAL FOR SSDA

PROJECT MANAGER APP Corporation Pty Ltd TEL: 02 9957 6211 ARCHITECT BVN TEL: 02 8297 7200 STRUCTURAL & CIVIL CONSULTANT NORTHROP ENGINEERS TEL: 02 4943 1777 ELECTRICAL & MECHANICAL CONSULTANT

STEESEN VARMING PTY LTD TEL: 02 9967 2200 HYDRAULIC & WET FIRE CONSULTANT

WARREN SMITH & PARTNERS TEL: 02 9299 1312 LANDSCAPE CONSULTANT

URBIS LANDSCAPE TEL: 02 8233 9900 CLIENT



HEALTH INFRASTRUCTURE, NSW CLIENT NUMBER

PROJECT

JOHN HUNTER HEALTH & INNOVATION PRECINCT Lookout Rd, New Lambton Heights NSW 2305 BVN PROJECT NUMBER

1904010 DRAWING KEY TRUE NORTH PROJECT NORTH

GRAPHIC SCALE 15000

37500


1:1500 @ A3

1:750@A1 STATUS

0

DRAWING SSDA


LEVEL 0 - FLOOR PLAN ISSUE AR_ C0-B10 L0-00

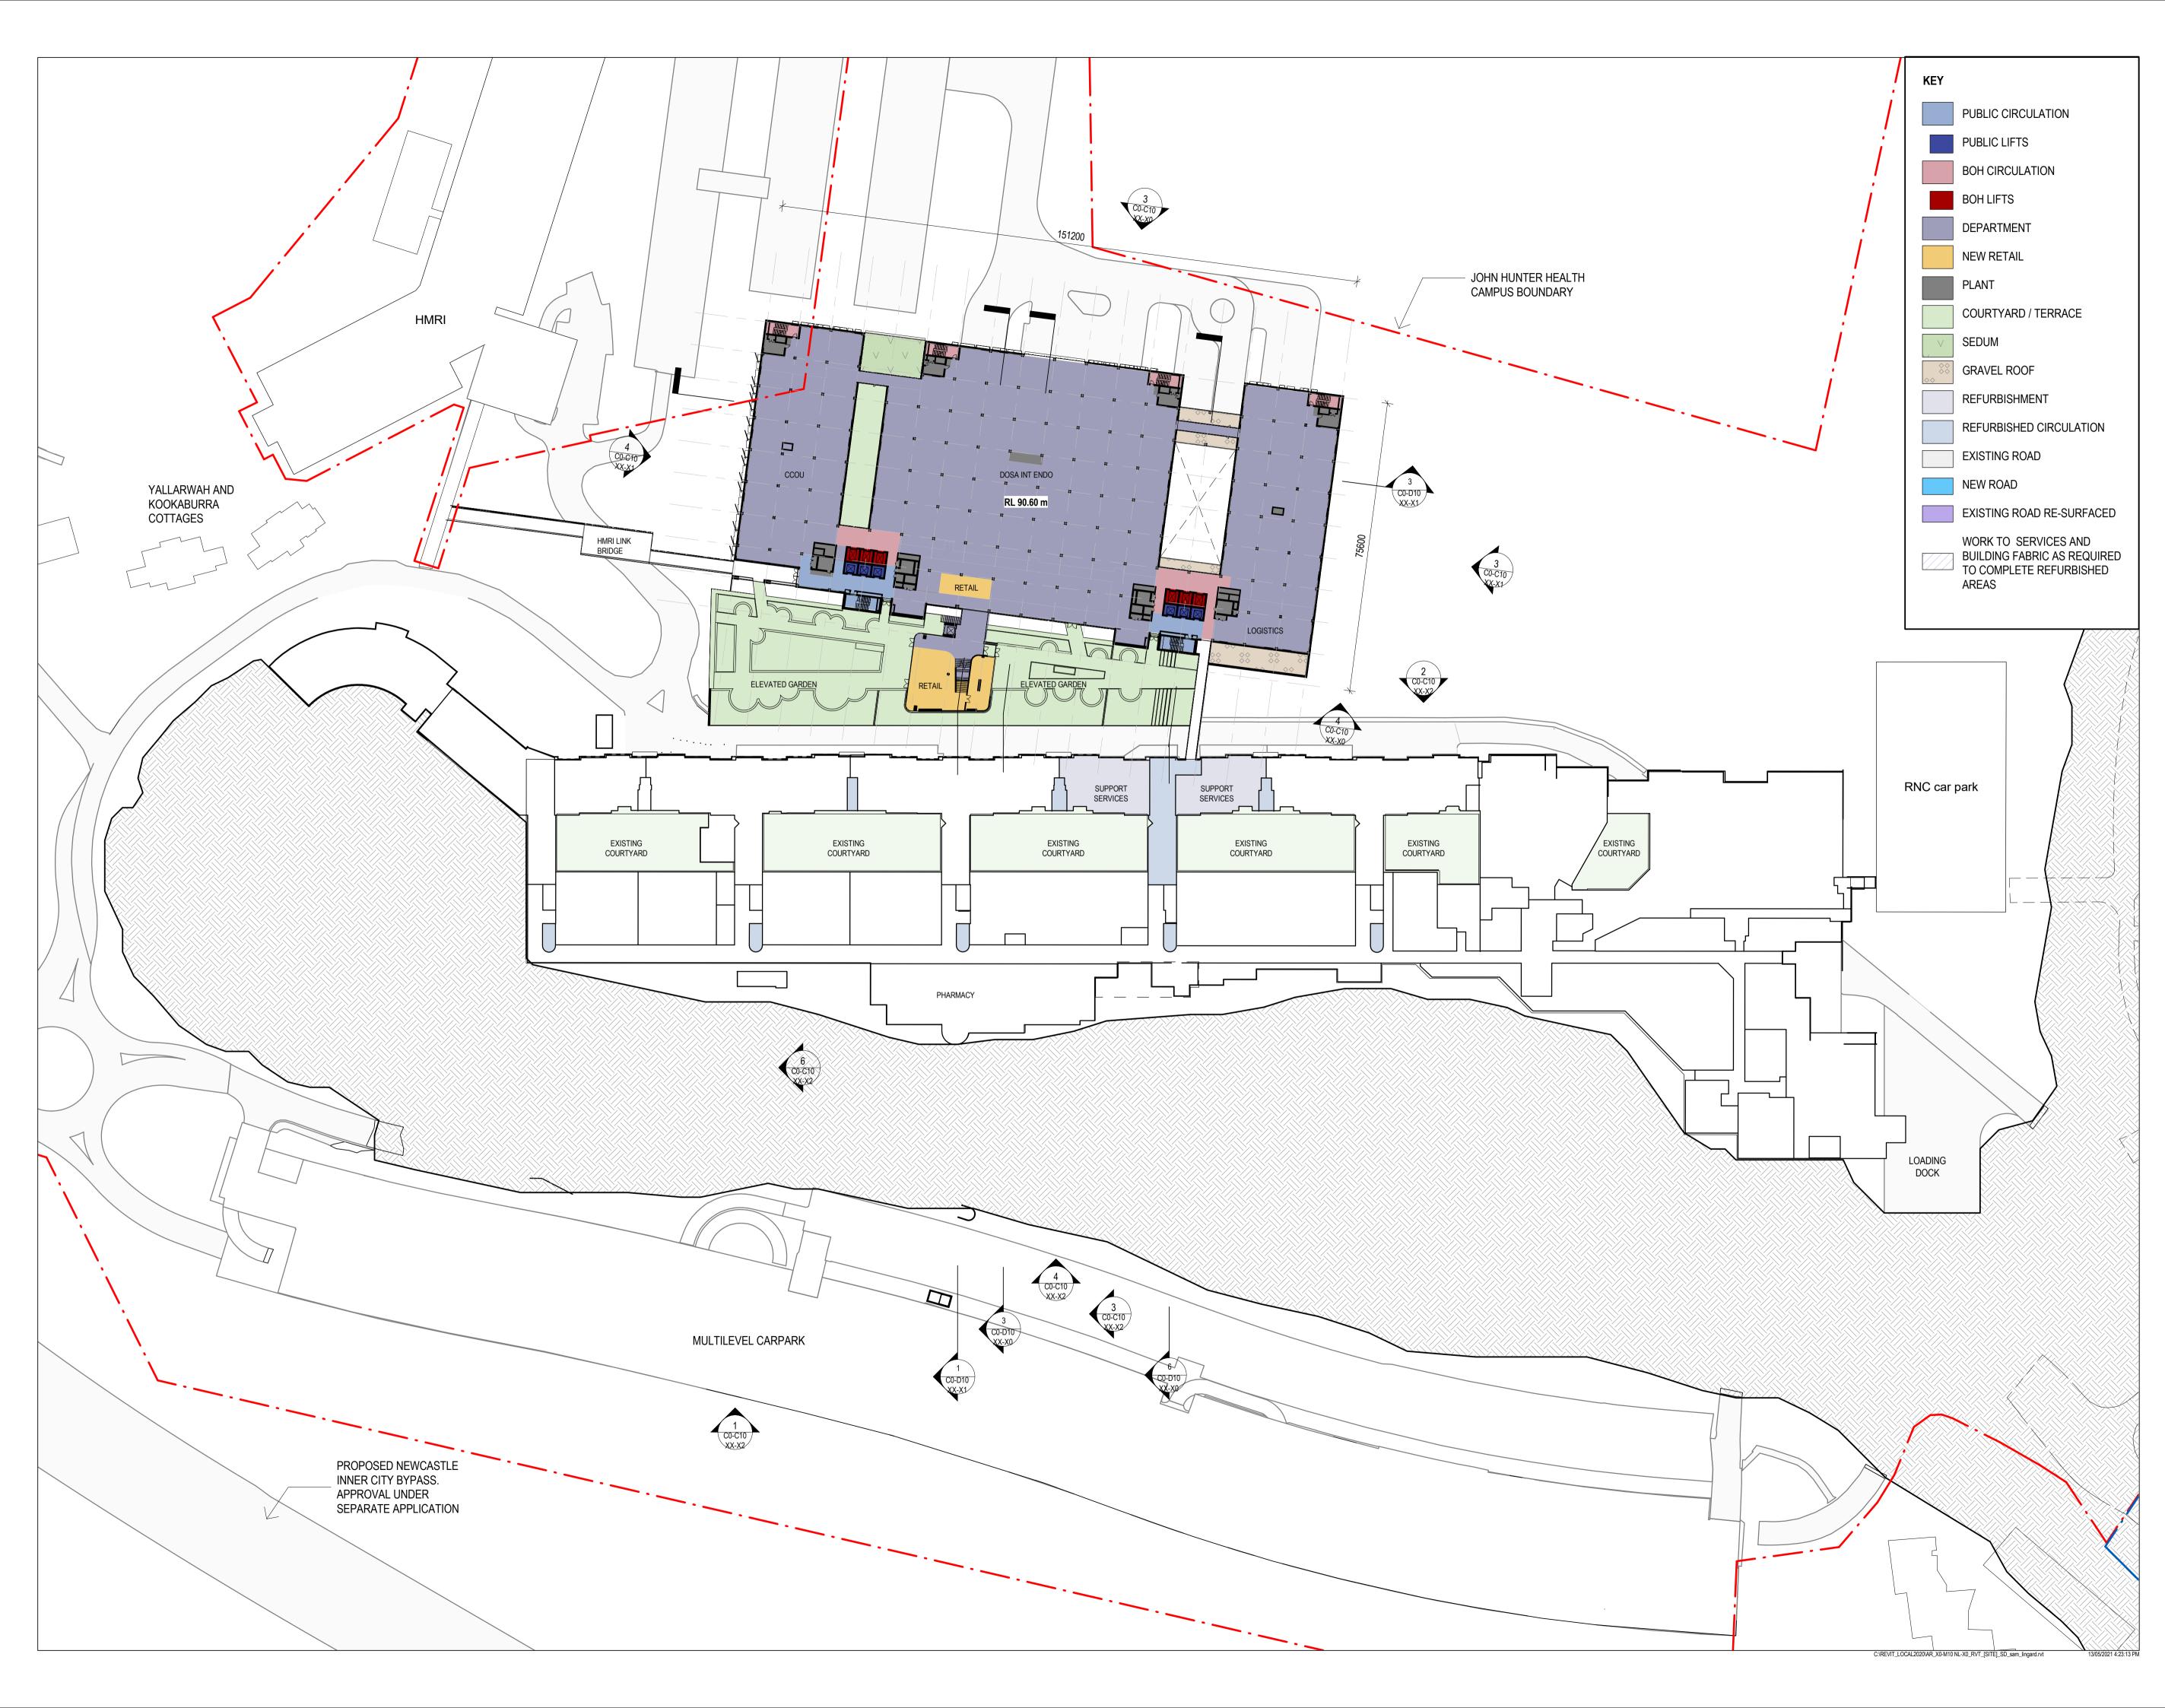



drawing

LEVEL 1 - FLOOR PLAN

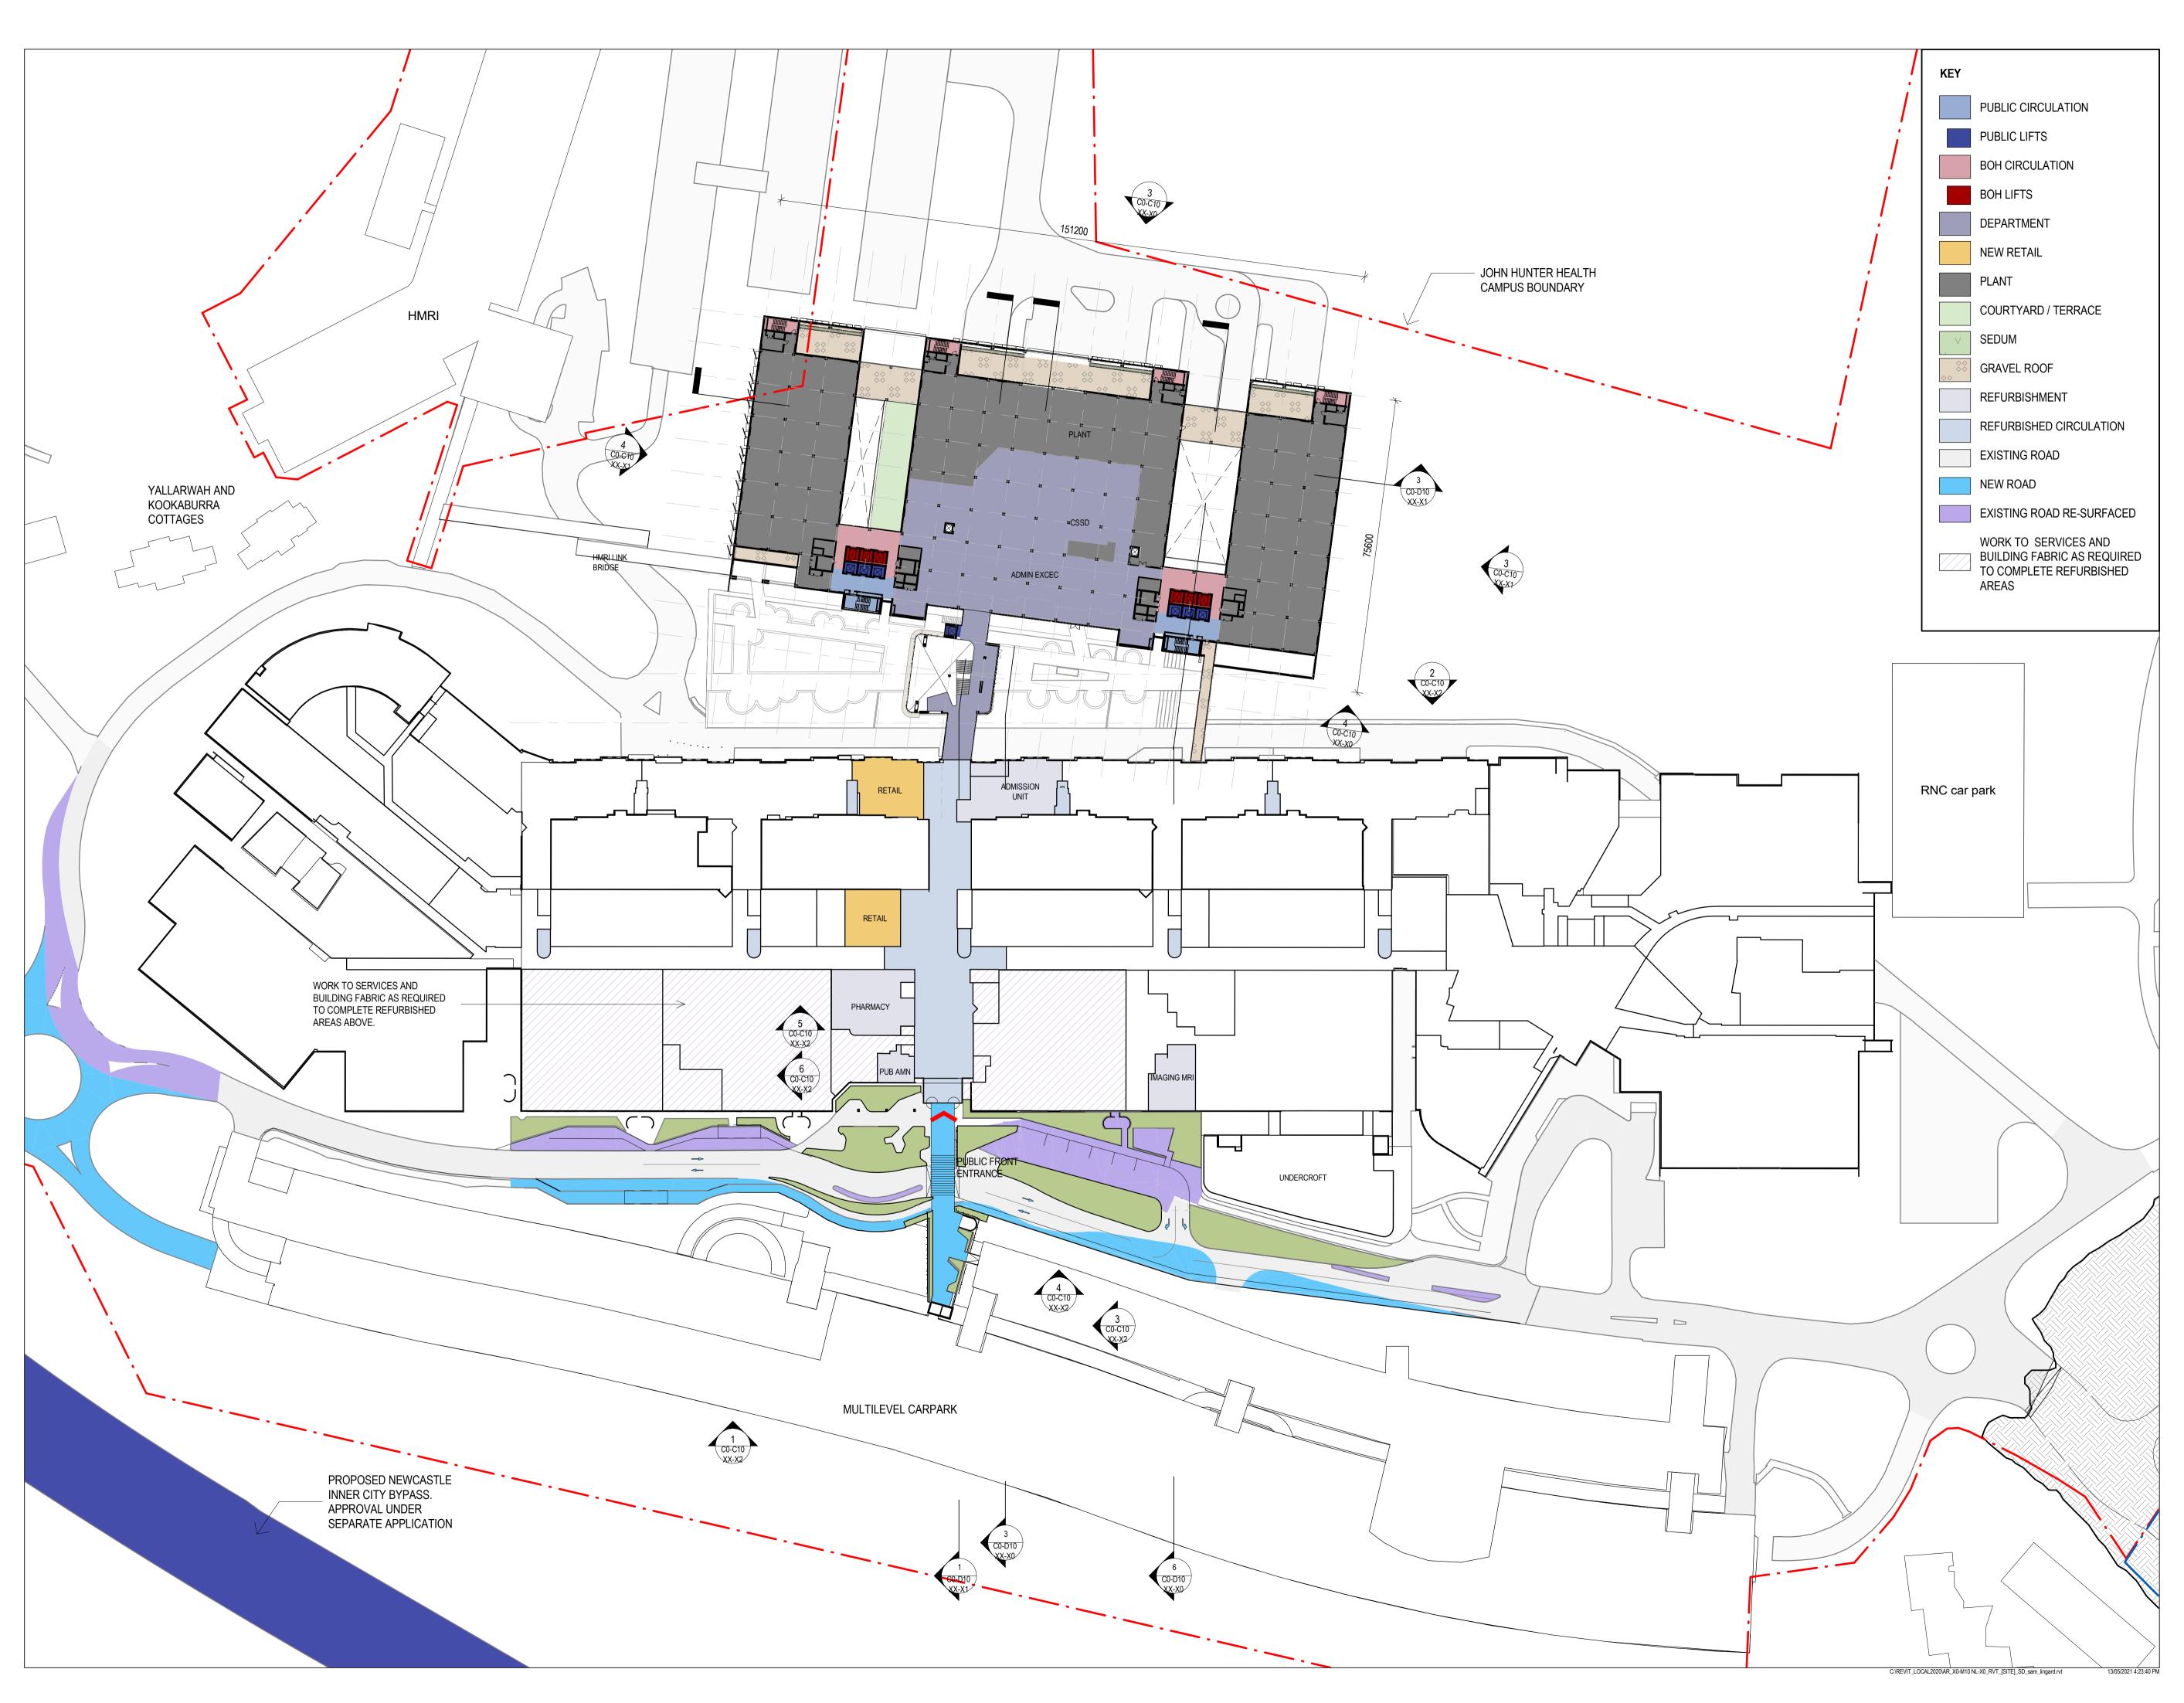



6501 ABBIE GALVIN 9356 NINOTSCHKA TITCHKOSKY 7115 JULIAN ASHTON 7053 MATTHEW BLAIR 7151 PHILLIP ROSSINGTON 4937 JAMES GROSE

Telephone +61 2 8297 7200

Facsimile +61 2 8297 7299 www.bvn.com.au

NOTE

INTELLECTUAL PROPERTY INTELLECTOAL PROPERTY COPYRIGHT BVN ARCHITECTURE PTY LIMITED. UNLESS OTHERWISE AGREED IN WRITING;ALL RIGHTS TO THIS DOCUMENT ARE SUBJECT TO PAYMENT IN FULL OF ALL BVN CHARGES;THIS DOCUMENT MAY ONLY BE USED FOR THE EXPRESS PURPOSE AND PROJECT FOR WHICH IT HAS BEEN CREATED AND DELIVERED, AS NOTIFIED IN WRITING BY BVN;AND THIS DOCUMENT MAY NOT BE OTHERWISE USED, OR COPIED. ANY UNAUTHORISED USE OF THIS DOCUMENT IS AT THE USER'S SOLE RISK AND WITHOUT LIMITING BVN'S RIGHTS THE USER RELEASES AND INDEMNIFIES BVN FROM AND AGAINST ALL LOSS SO ARISING.

CONTRACTOR TO CHECK AND VERIFY ALL DIMENSIONS ON SITE PRIOR TO COMMENCEMENT OF WORK OR PREPARATION OF SHOP DRAWINGS. DO NOT SCALE THIS DRAWING

ISSUE	DATE	FOR
1	16-02-2021	DRAFT
2	22-02-2021	ENG. BACKGROUNDS
3	05-03-2021	FOR INFORMATION
4	09-03-2021	FOR INFORMATION
5	16-03-2021	FOR INFORMATION
6	01-04-2021	SSDA
7	14-05-2021	FINAL FOR SSDA

PROJECT MANAGER APP Corporation Pty Ltd TEL: 02 9957 6211 ARCHITECT BVN TEL: 02 8297 7200

STRUCTURAL & CIVIL CONSULTANT NORTHROP ENGINEERS TEL: 02 4943 1777 ELECTRICAL & MECHANICAL CONSULTANT STEESEN VARMING PTY LTD

TEL: 02 9967 2200 HYDRAULIC & WET FIRE CONSULTANT

WARREN SMITH & PARTNERS TEL: 02 9299 1312 LANDSCAPE CONSULTANT

URBIS LANDSCAPE TEL: 02 8233 9900 CLIENT




HEALTH INFRASTRUCTURE, NSW CLIENT NUMBER

PROJECT

JOHN HUNTER HEALTH & INNOVATION PRECINCT Lookout Rd, New Lambton Heights NSW 2305 BVN PROJECT NUMBER

1904010 DRAWING KEY

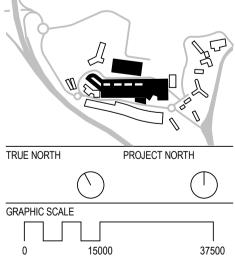

37500


1:1500 @ A3

0 SCALE

1:750@A1 STATUS


DRAWING SSDA

LEVEL 2 - FLOOR PLAN ISSUE AR_ C0-B10 L2-00

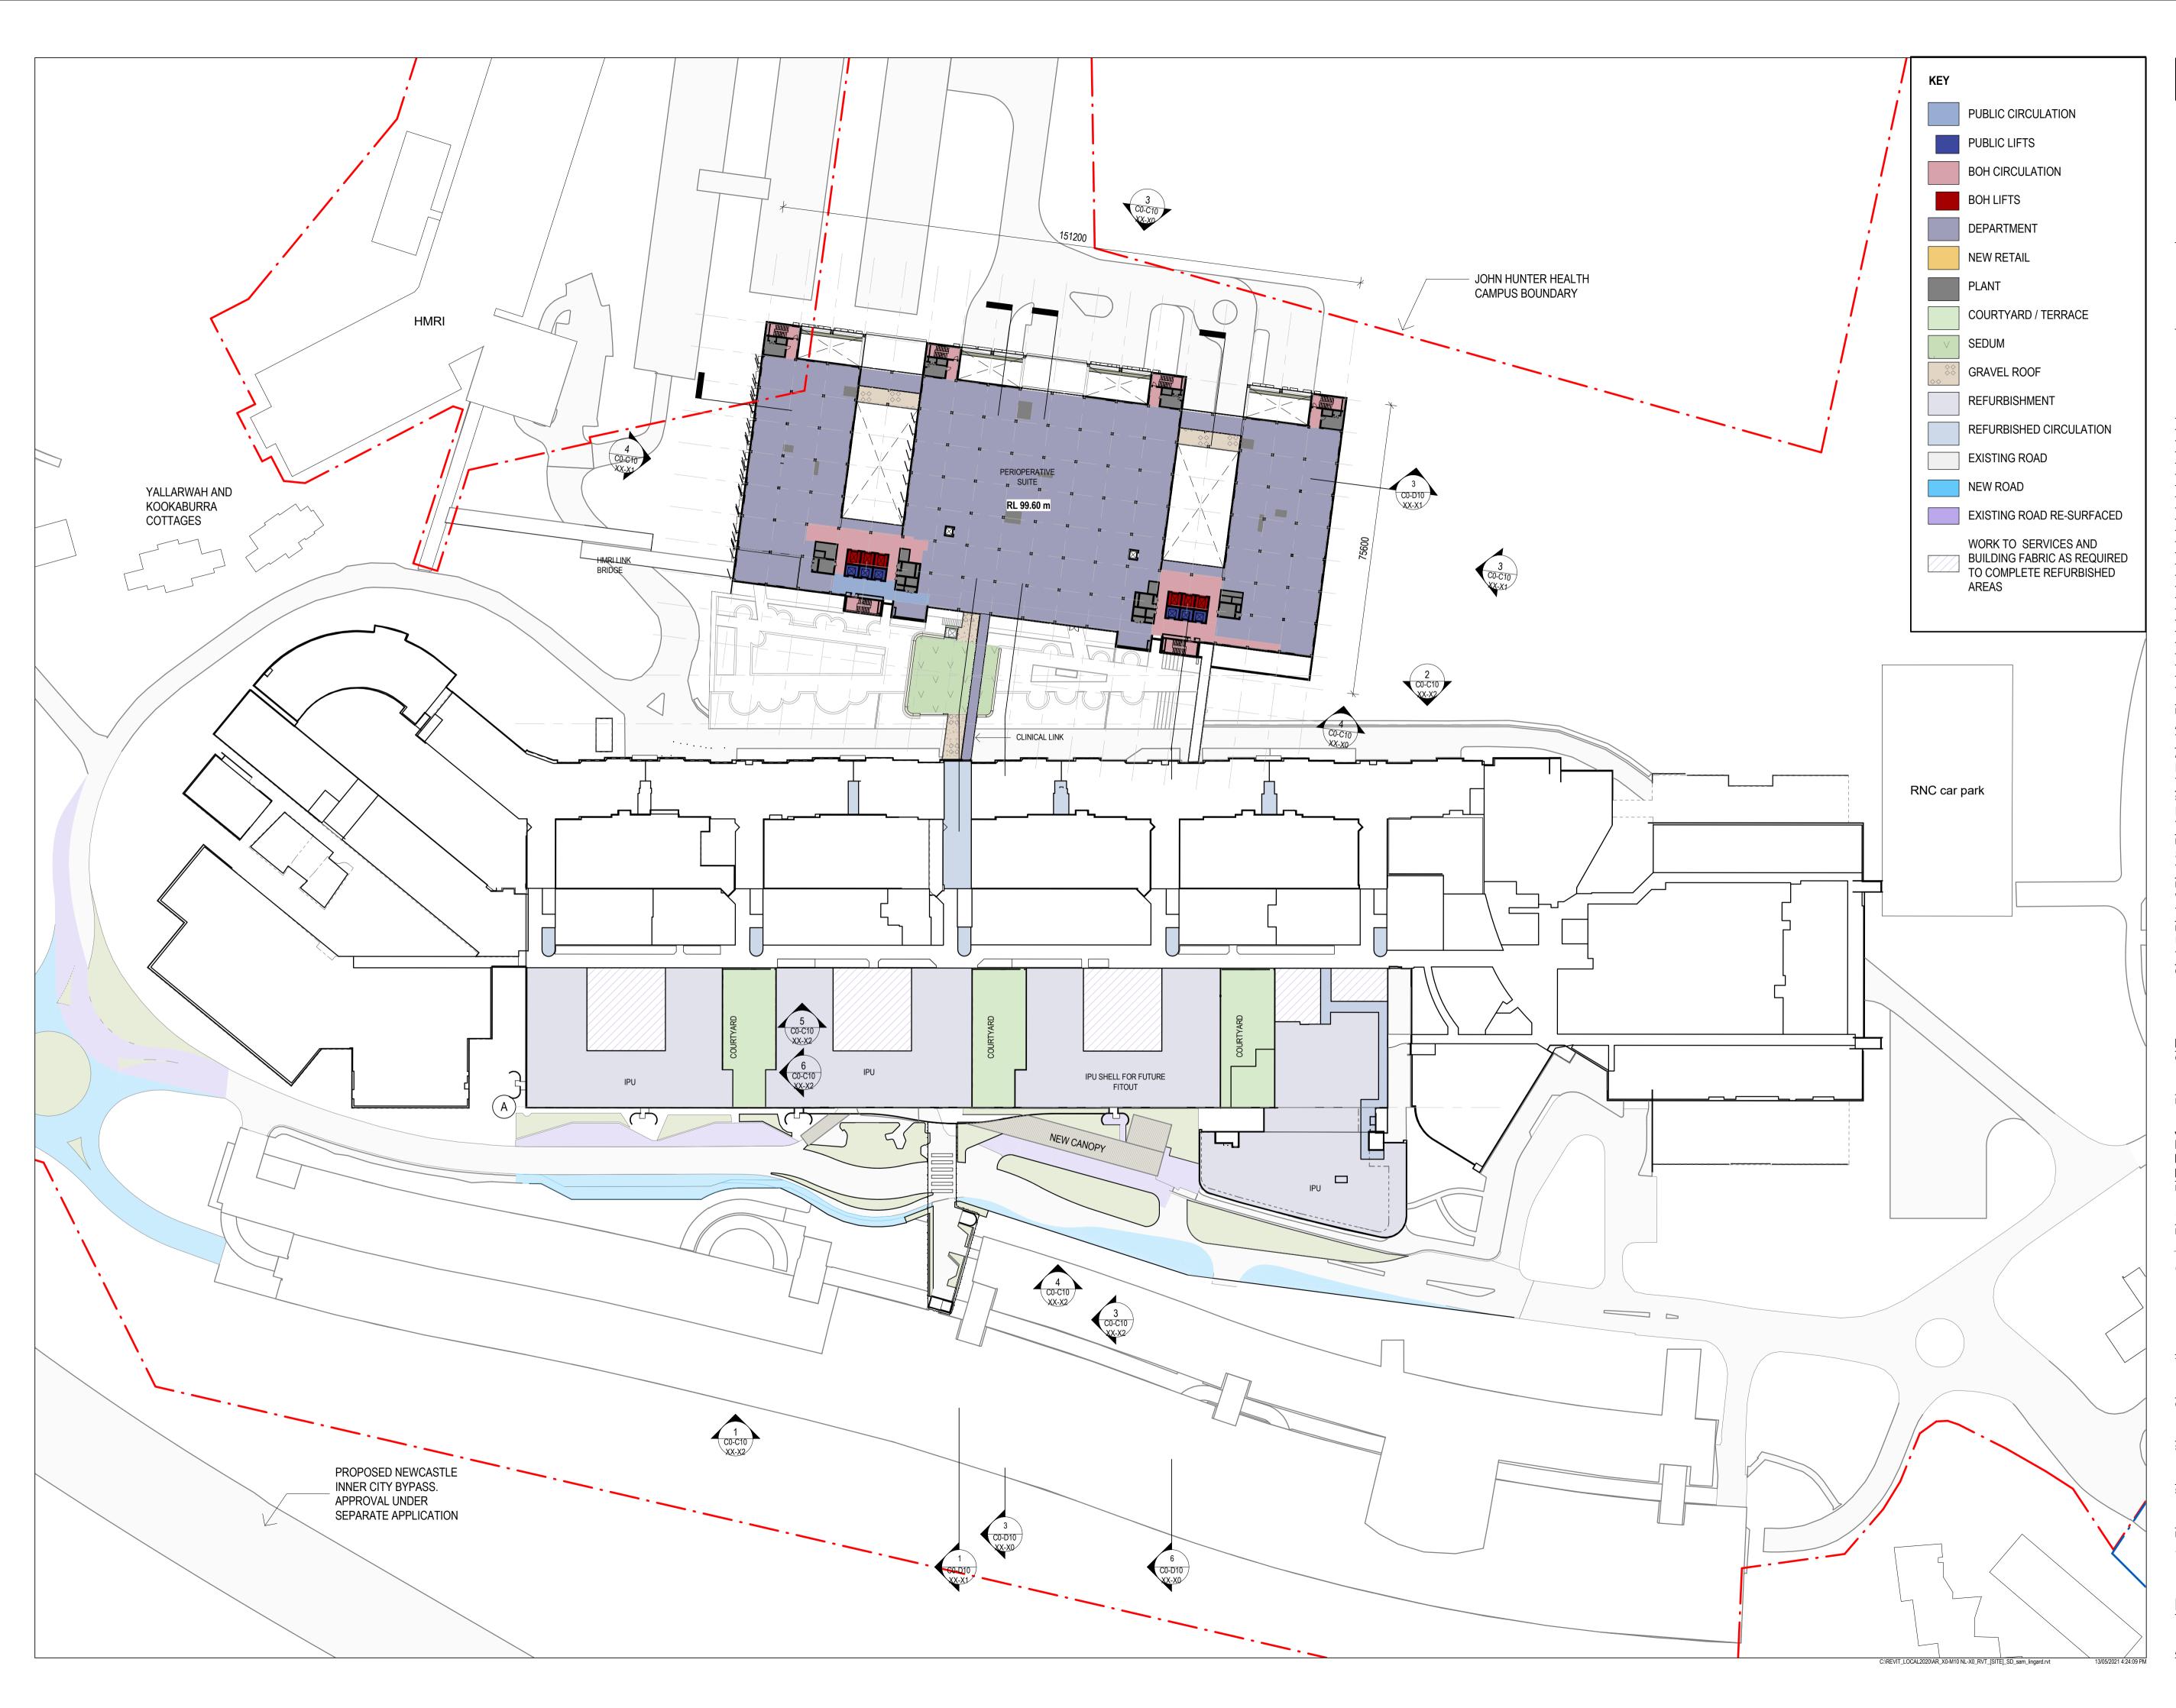



AR_ C0-B10 L3-00

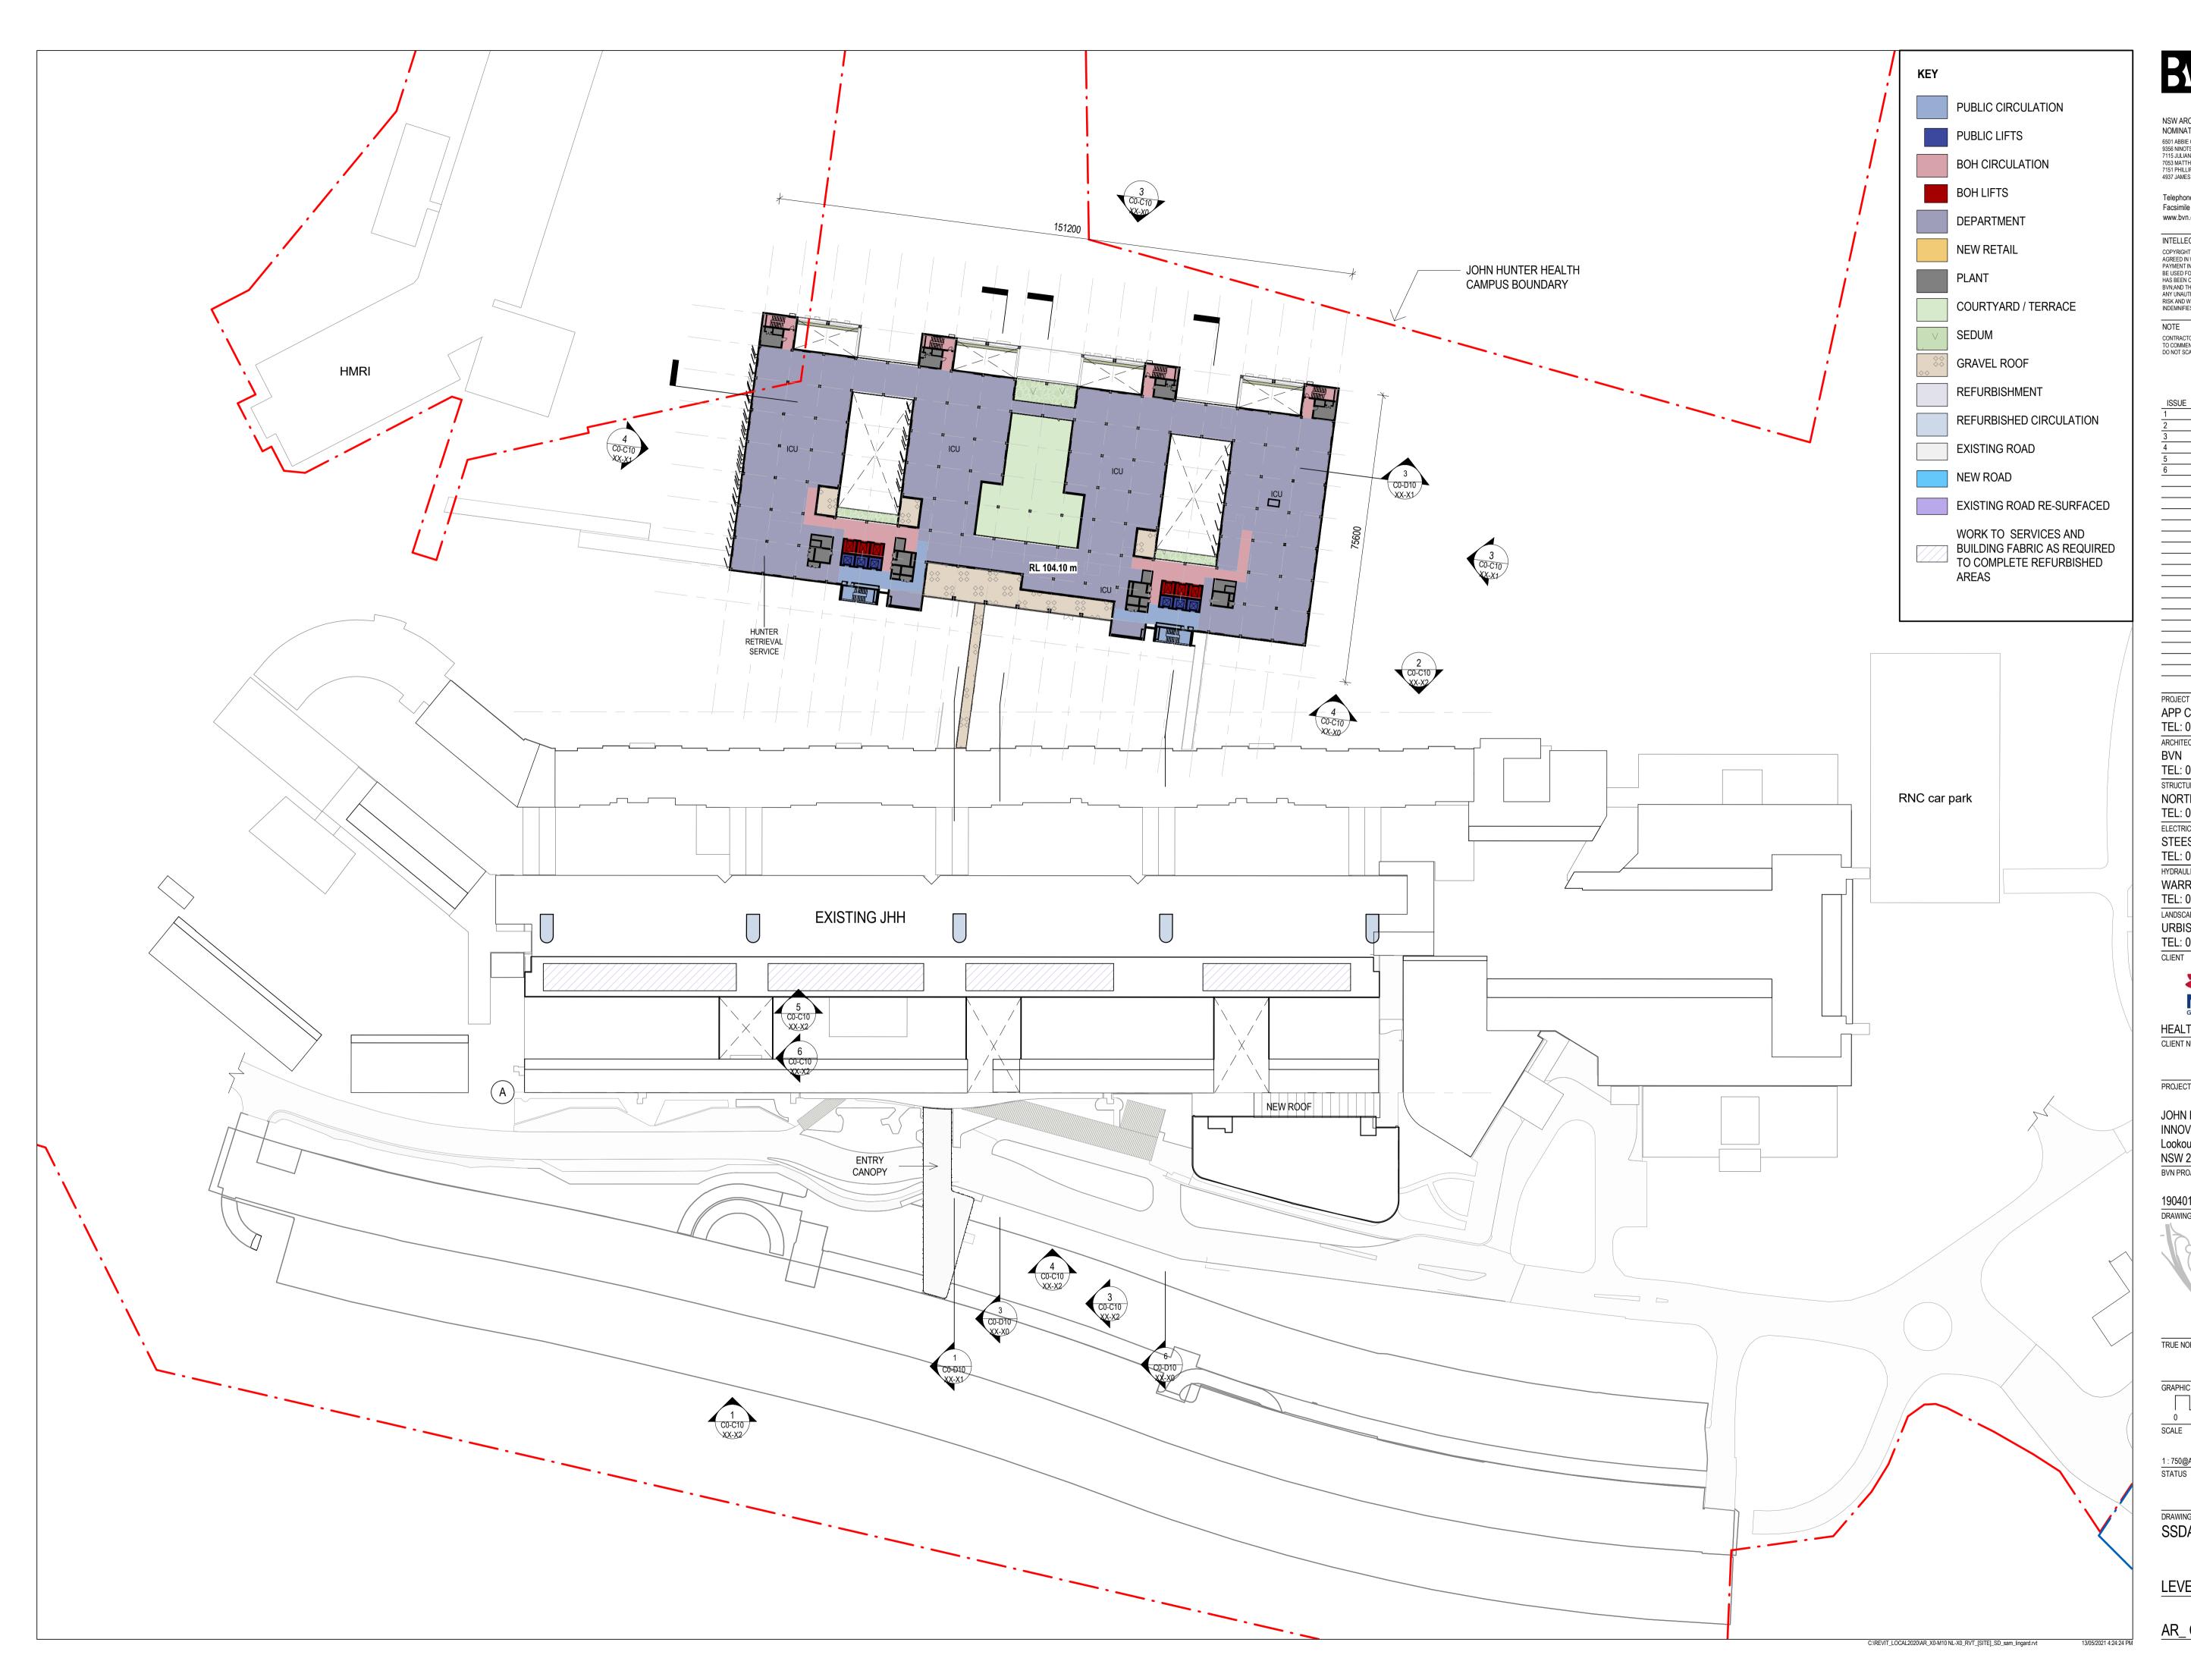



1:750@A1 STATUS

0

DRAWING SSDA


LEVEL 4 - FLOOR PLAN ISSUE

15000

37500


1:1500 @ A3

AR_ C0-B10 L4-00

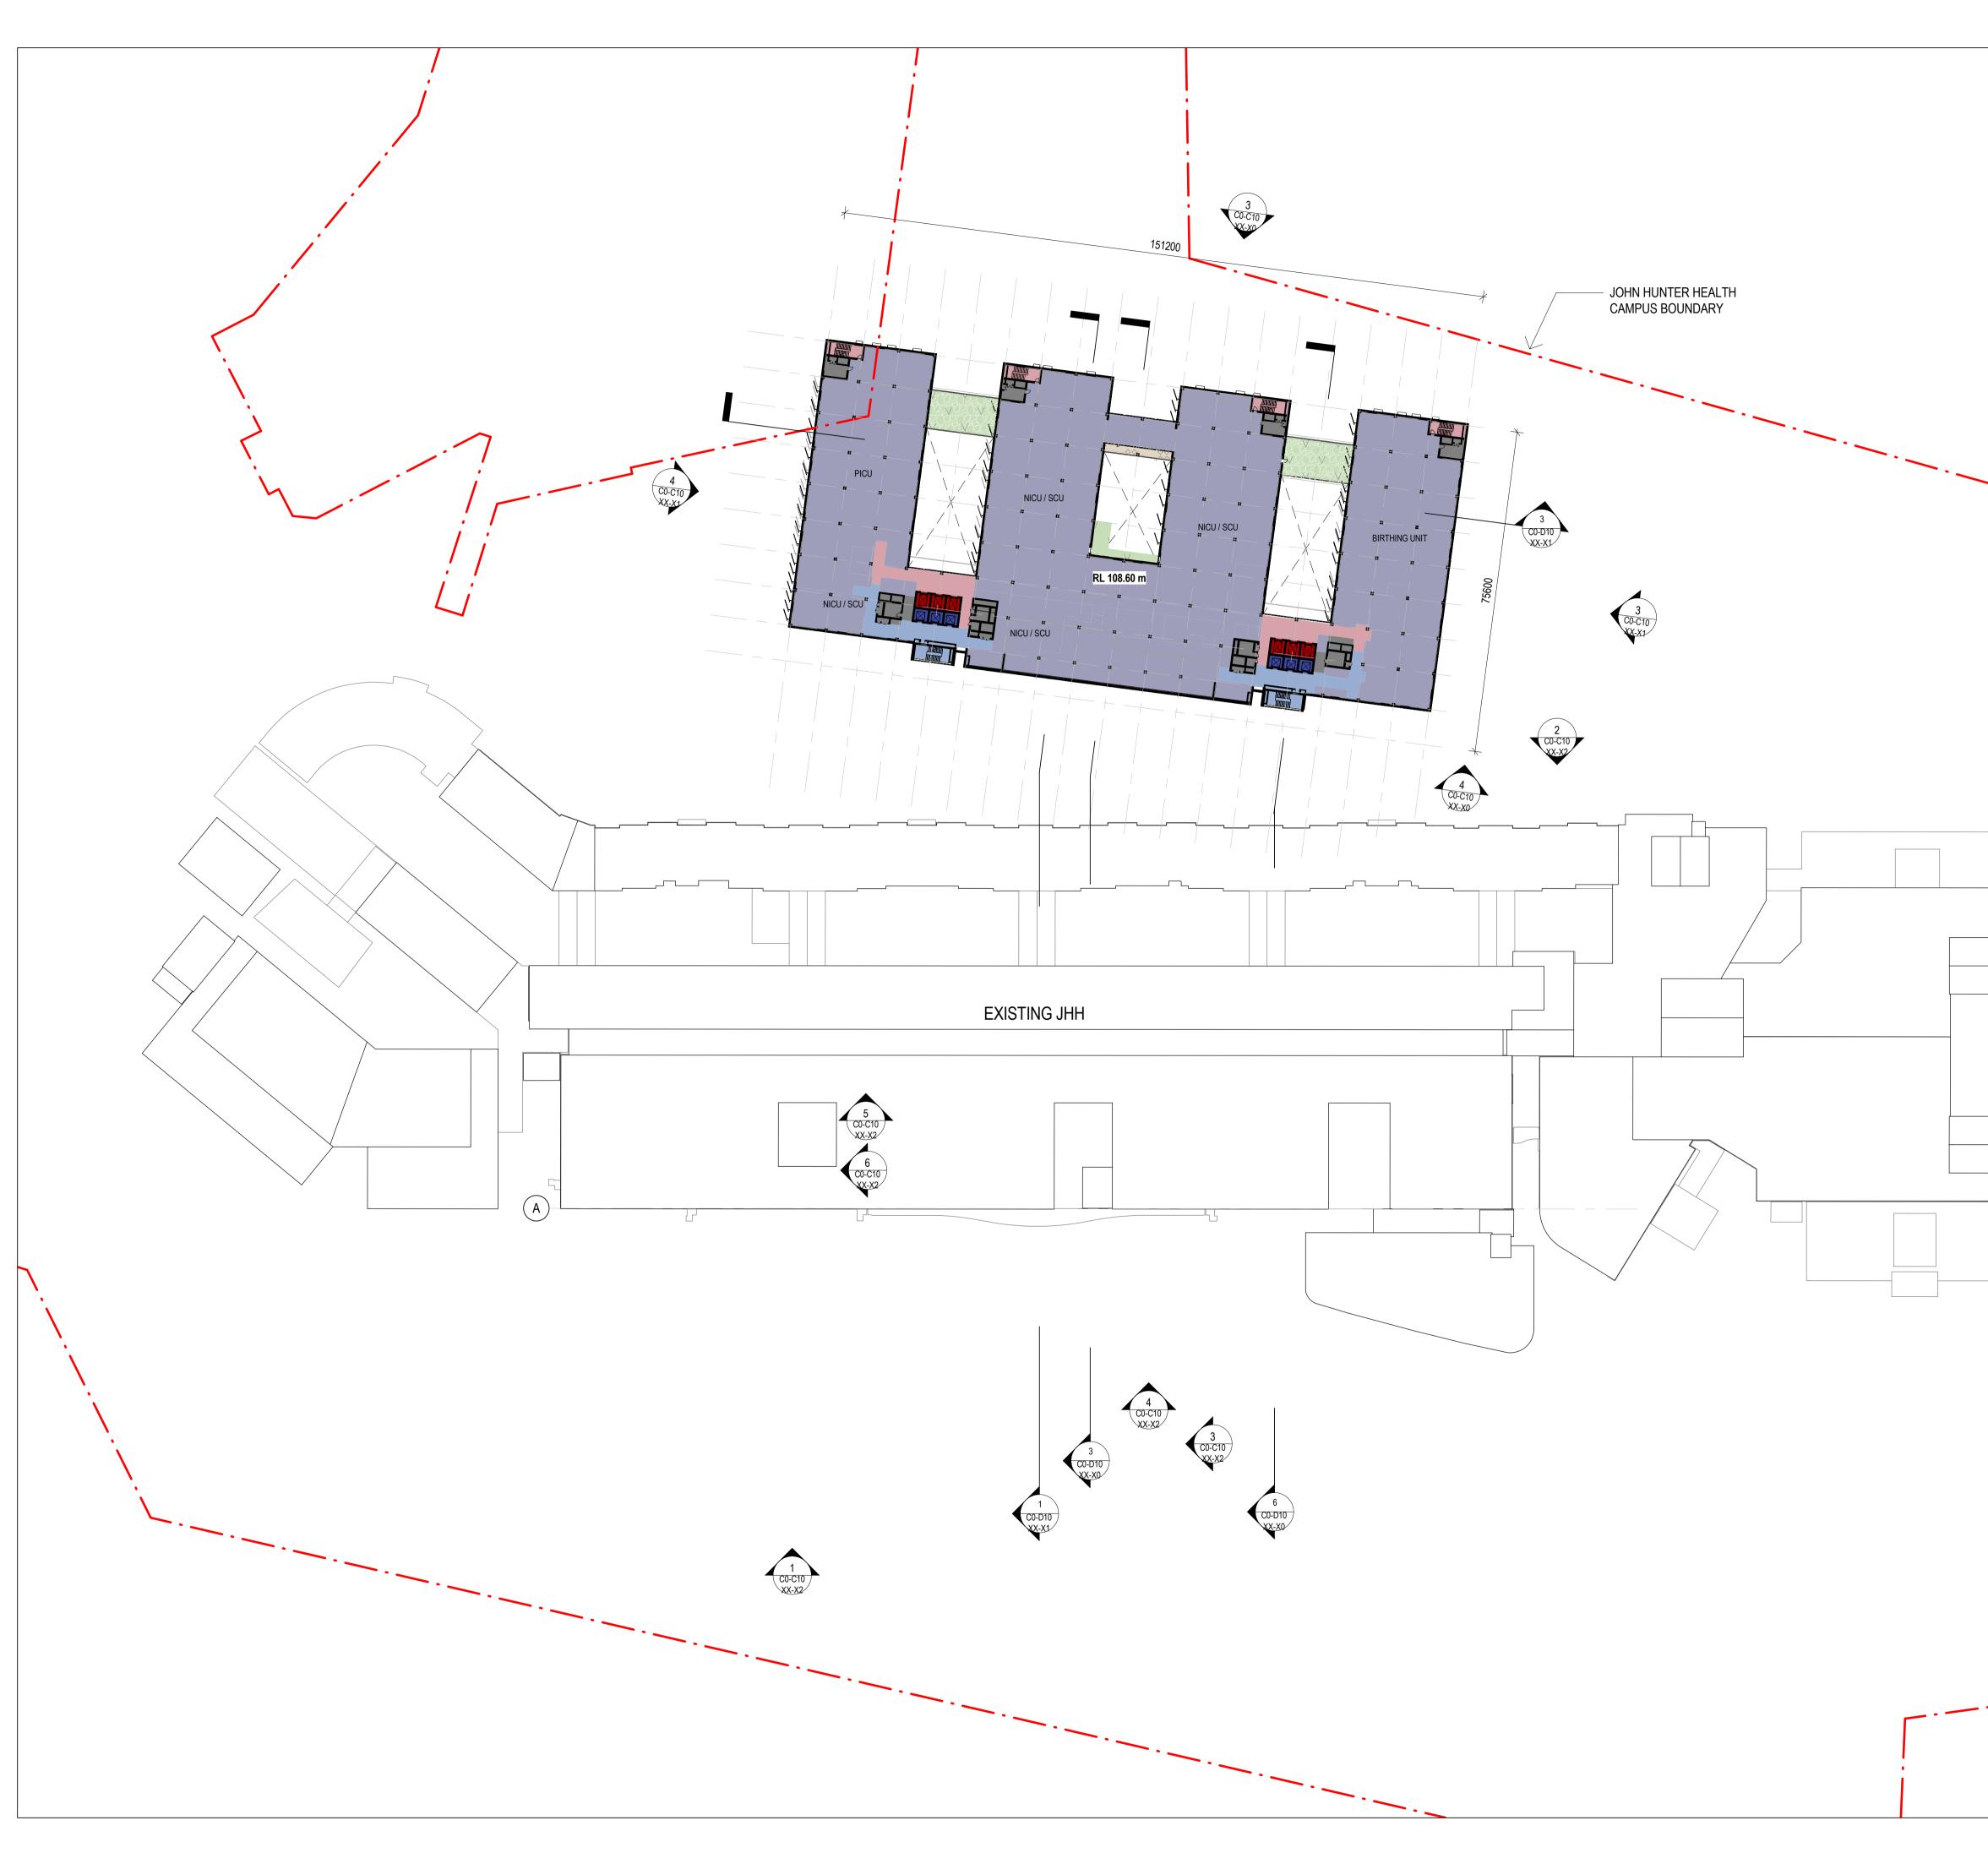


KEY	PUBLIC CIRCULATION PUBLIC LIFTS BOH CIRCULATION BOH LIFTS DEPARTMENT NEW RETAIL PLANT COURTYARD / TERRACE SEDUM GRAVEL ROOF REFURBISHMENT REFURBISHED CIRCULATION EXISTING ROAD NEW ROAD EXISTING ROAD RE-SURFACED NORK TO SERVICES AND BUILDING FABRIC AS REQUIRED AREAS

C:\REVIT_LOCAL2020\AR_X0-M10 NL-X0_RVT_[SITE]_SD_sam_lingard.rvt

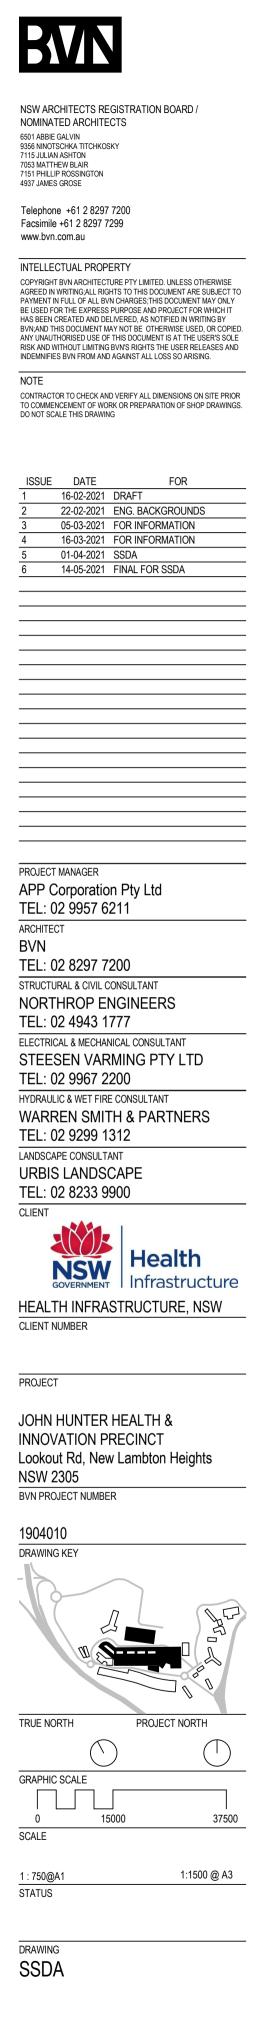

LEVEL 5 - FLOOR PLAN AR_ C0-B10 L5-00

13/05/2021 4:24:33 PM

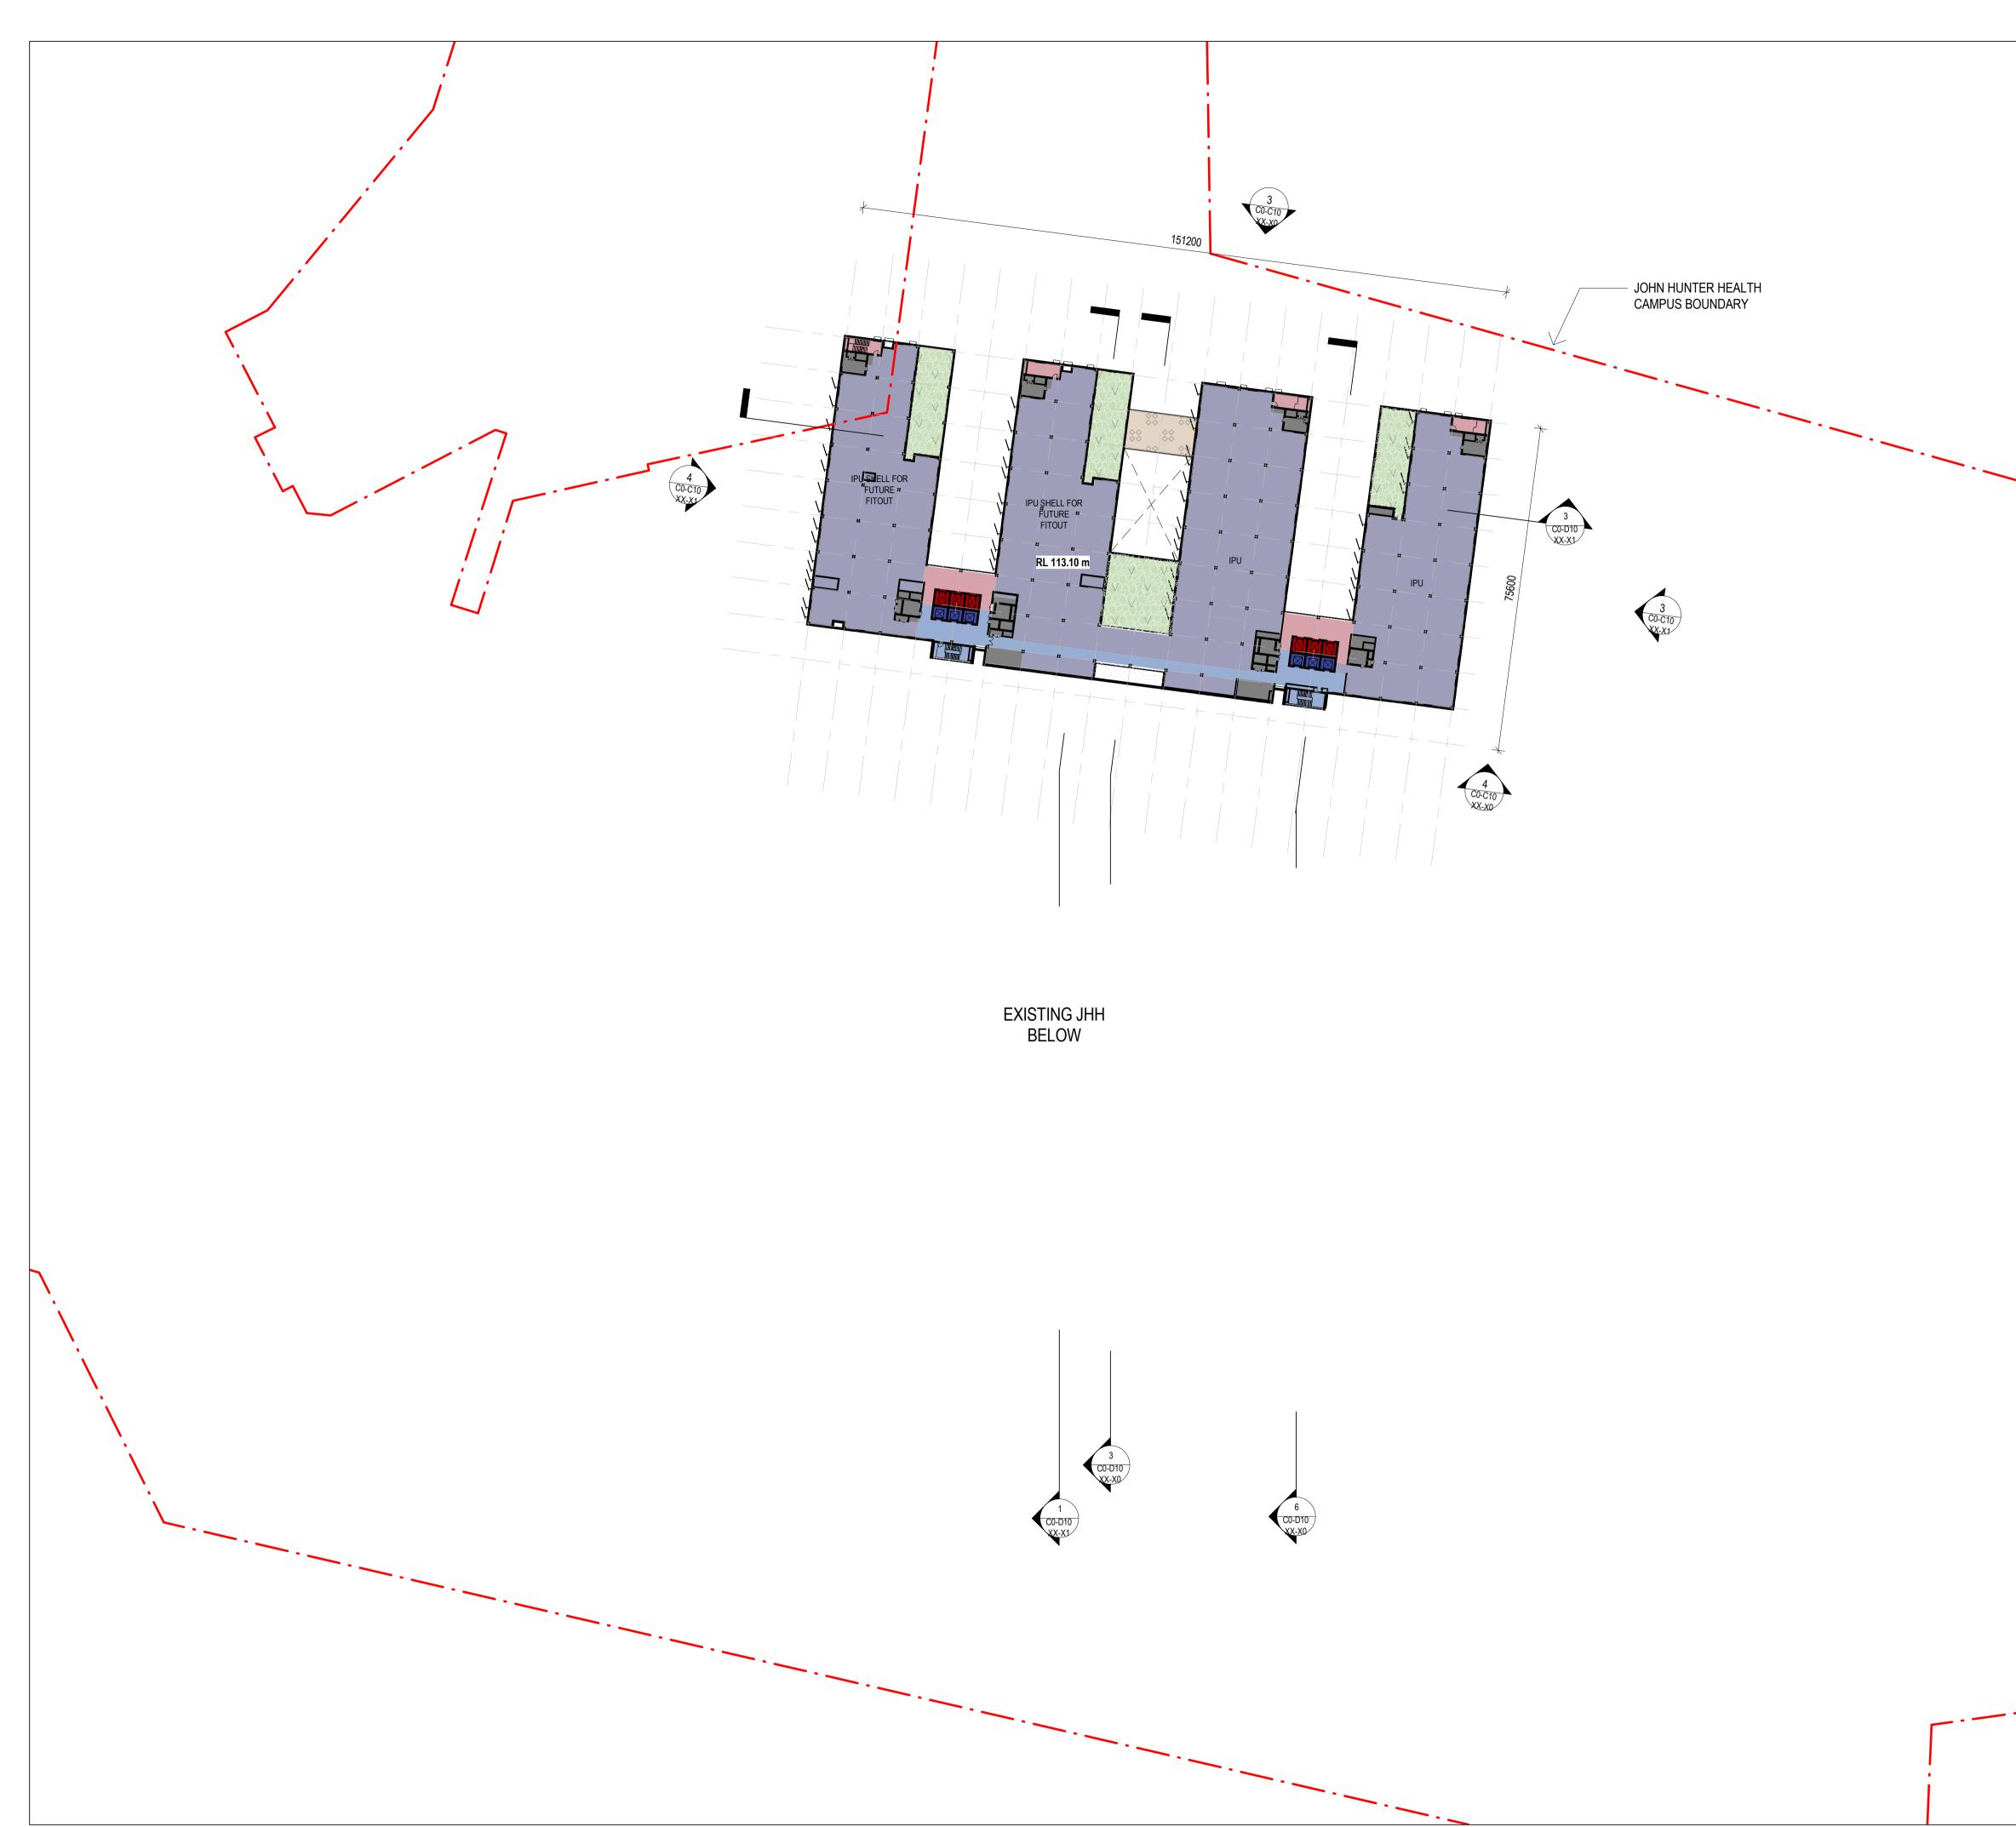

KEY	
	PUBLIC CIRCULATION
	PUBLIC LIFTS
	BOH CIRCULATION
	BOH LIFTS
	DEPARTMENT
	NEW RETAIL
	PLANT
	COURTYARD / TERRACE
	SEDUM
$\Diamond \Diamond \Diamond$	GRAVEL ROOF
	REFURBISHMENT
	REFURBISHED CIRCULATION
	EXISTING ROAD
	NEW ROAD
	EXISTING ROAD RE-SURFACED
	WORK TO SERVICES AND BUILDING FABRIC AS REQUIRED TO COMPLETE REFURBISHED AREAS

BVN	
NSW ARCHITECTS REGISTRATION BOARD / NOMINATED ARCHITECTS	
6501 ABBIE GALVIN 9356 NINOTSCHKA TITCHKOSKY 7115 JULIAN ASHTON 7053 MATTHEW BLAIR 7151 PHILIP ROSSINGTON	
4937 JAMES GROSE Telephone +61 2 8297 7200	
Facsimile +61 2 8297 7299 www.bvn.com.au INTELLECTUAL PROPERTY	
INTELLECTOR FROPERTT COPYRIGHT BVN ARCHITECTURE PTY LIMITED. UNLESS OTHERWI: AGREED IN WRITING, ALL RIGHTS TO THIS DOCUMENT ARE SUBJEC PAYMENT IN FULL OF ALL BVN CHARGES; THIS DOCUMENT MAY ON BE USED FOR THE EXPRESS PURPOSE AND PROJECT FOR WHICH HAS BEEN CREATED AND DELIVERED, AS NOTIFIED IN WRITING BY BVN; AND THIS DOCUMENT MAY NOT BE OTHERWISE USED, OR CC ANY UNAUTHORISED USE OF THIS DOCUMENT IS AT THE USER'S S RISK AND WITHOUT LIMITING BV/N'S RIGHTS THE USER RELEASES INDEMNIFIES BVN FROM AND AGAINST ALL LOSS SO ARISING. NOTE	ot to Ily It Pied.
CONTRACTOR TO CHECK AND VERIFY ALL DIMENSIONS ON SITE P TO COMMENCEMENT OF WORK OR PREPARATION OF SHOP DRAW DO NOT SCALE THIS DRAWING	
ISSUE DATE FOR 1 16-02-2021 DRAFT	
2 22-02-2021 ENG. BACKGROUNDS 3 05-03-2021 FOR INFORMATION	
4 16-03-2021 FOR INFORMATION 5 01-04-2021 SSDA	
6 14-05-2021 FINAL FOR SSDA	
NORTHROP ENGINEERS TEL: 02 4943 1777 ELECTRICAL & MECHANICAL CONSULTANT	
STEESEN VARMING PTY LTD TEL: 02 9967 2200	
HYDRAULIC & WET FIRE CONSULTANT WARREN SMITH & PARTNERS	
TEL: 02 9299 1312	
LANDSCAPE CONSULTANT	
TEL: 02 8233 9900	
CLIENT CLIENT Health Infrastructur	re
HEALTH INFRASTRUCTURE, NSW	C
CLIENT NUMBER	
PROJECT	
JOHN HUNTER HEALTH &	
INNOVATION PRECINCT Lookout Rd, New Lambton Heights	
NSW 2305	
BVN PROJECT NUMBER	
1904010	
DRAWING KEY	
-	
TRUE NORTH PROJECT NORTH	
	73
GRAPHIC SCALE	
)
0 15000 375	
0 15000 375 SCALE 1:750@A1 1:1500 @ A	
0 15000 375 SCALE	
0 15000 375 SCALE 1 : 750@A1 1:1500 @ A STATUS	
0 15000 375 SCALE 1 : 750@A1 1:1500 @ A	

LEVEL 6 - FLOOR PLAN


ISSUE

6

AR_ C0-B10 L6-00

13/05/2021 4:24:39 PM

C:\REVIT_LOCAL2020\AR_X0-M10 NL-X0_RVT_[SITE]_SD_sam_lingard.rvt

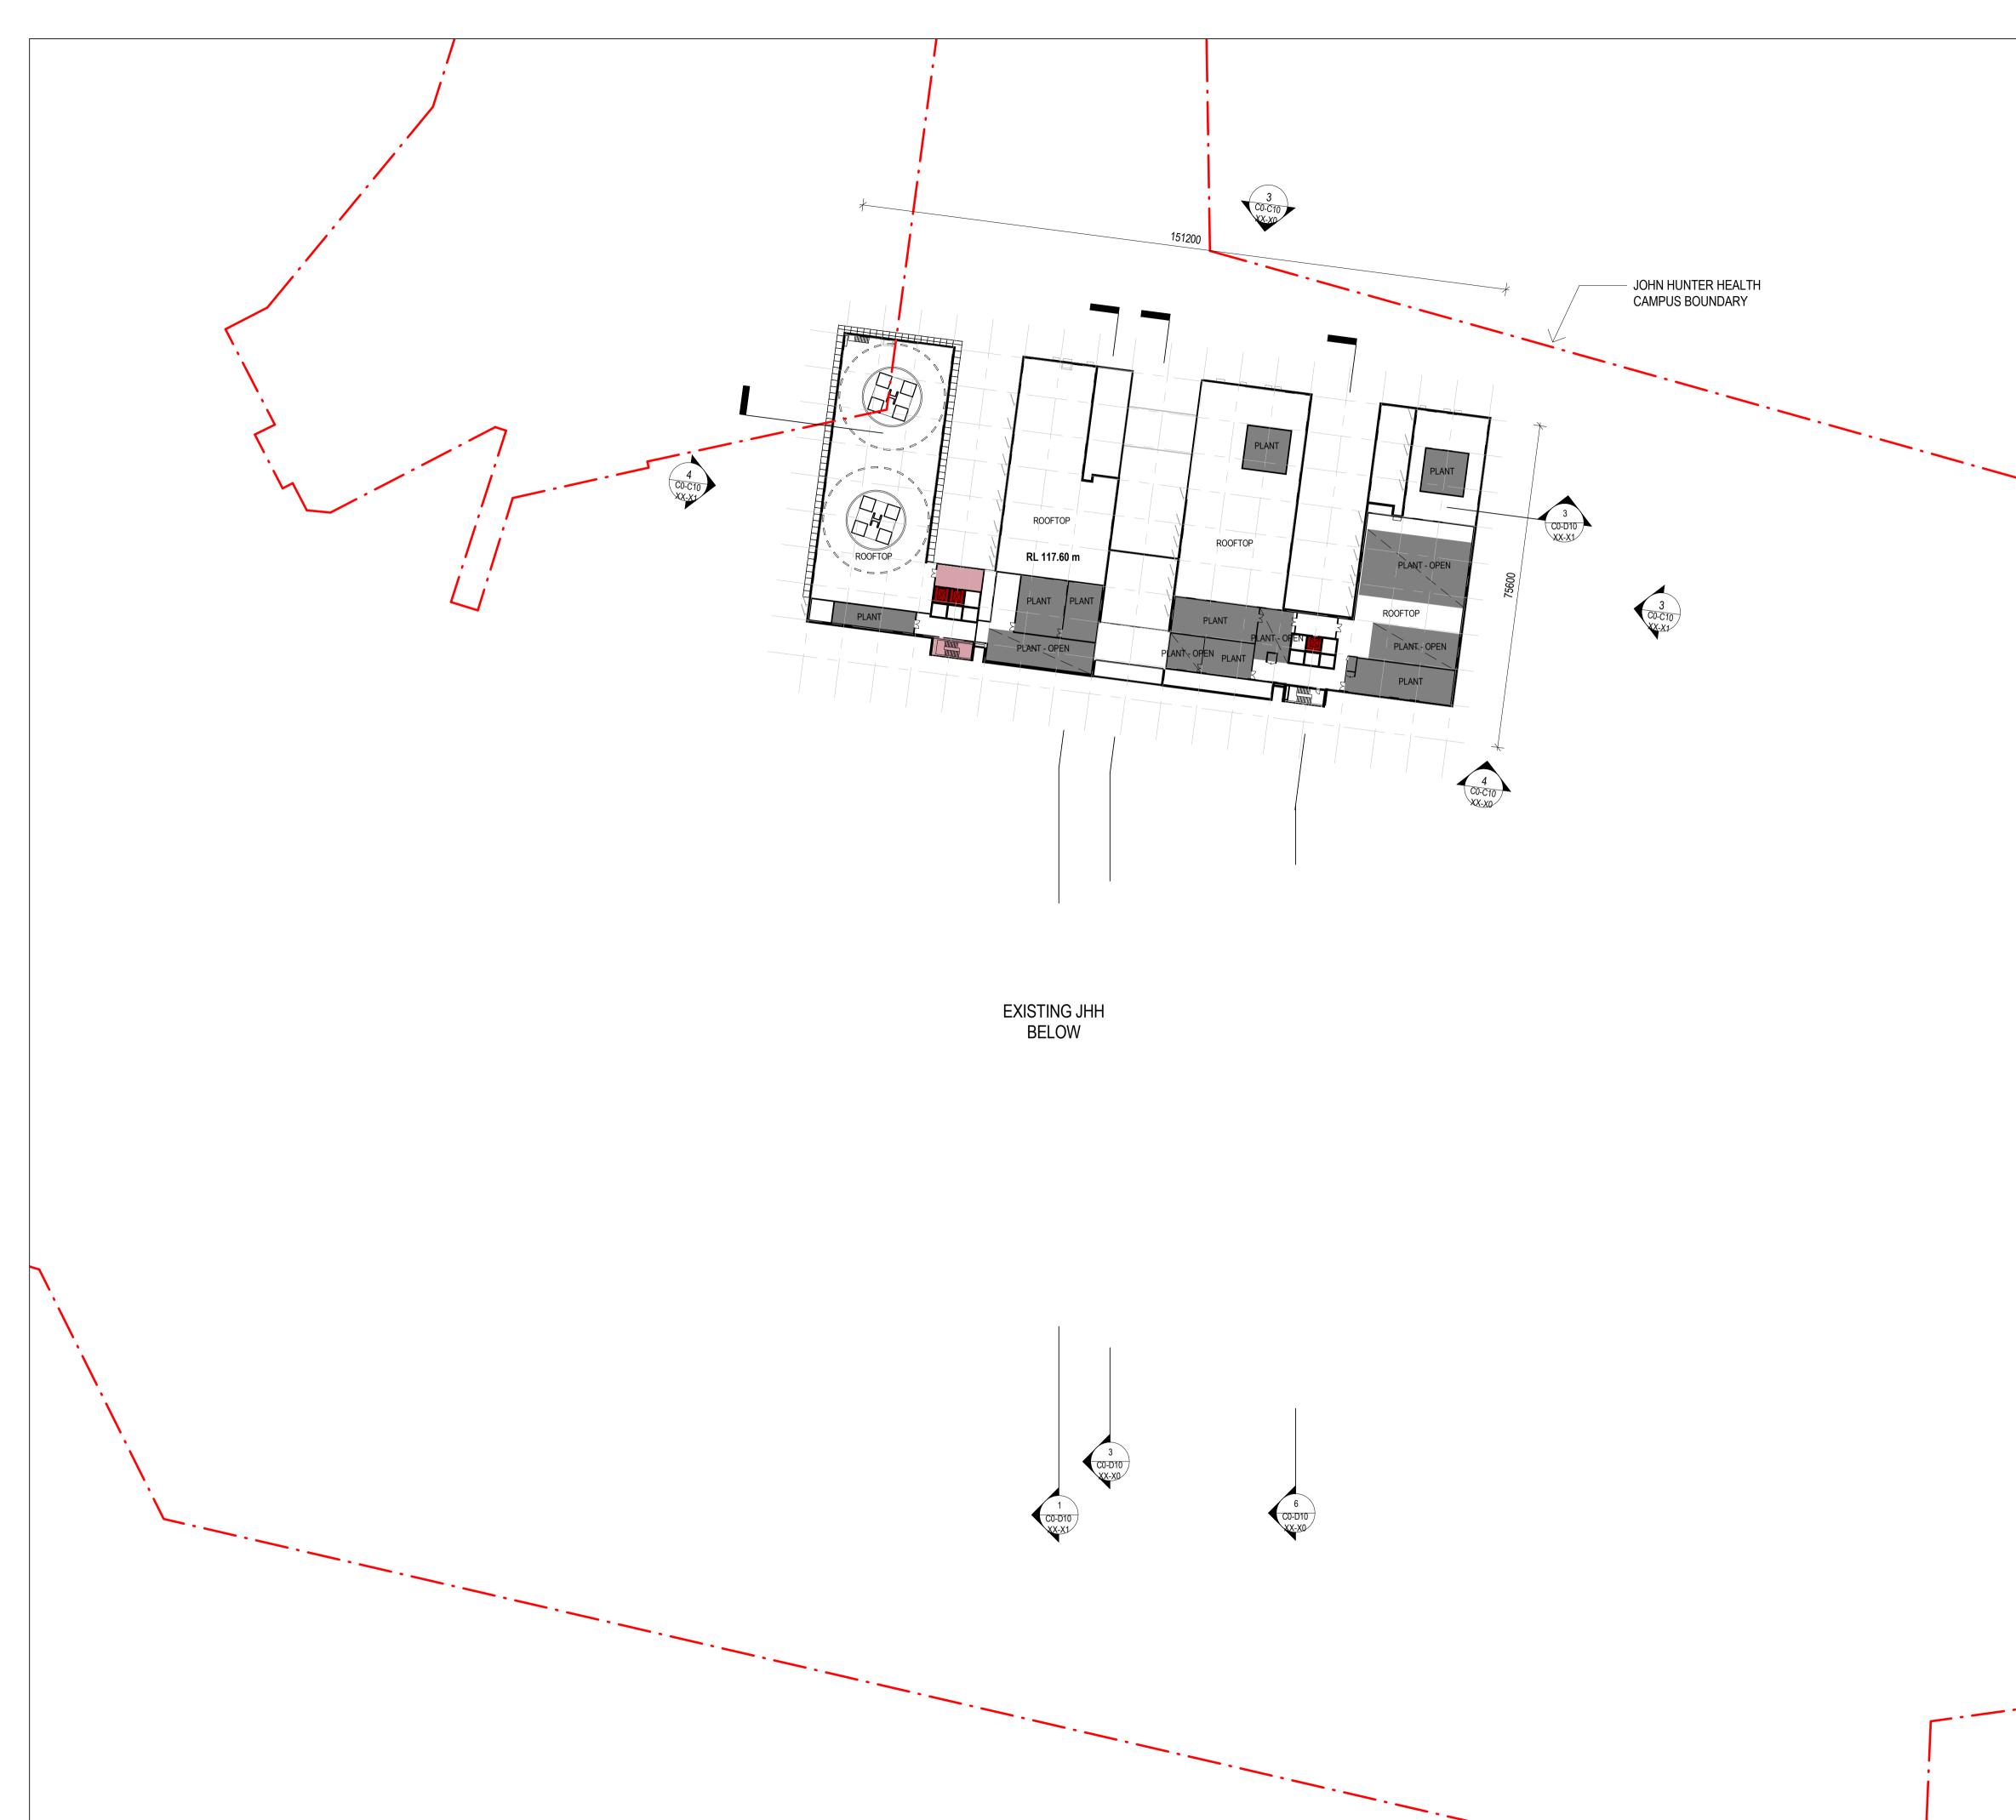

KEY	
	PUBLIC CIRCULATION
	PUBLIC LIFTS
	BOH CIRCULATION
	BOH LIFTS
	DEPARTMENT
	NEW RETAIL
	PLANT
	COURTYARD / TERRACE
\bigvee	SEDUM
$\diamond\diamond$	GRAVEL ROOF
	REFURBISHMENT
	REFURBISHED CIRCULATION
	EXISTING ROAD
	NEW ROAD
	EXISTING ROAD RE-SURFACED
	WORK TO SERVICES AND BUILDING FABRIC AS REQUIRED TO COMPLETE REFURBISHED AREAS



6501 ABBIE GALVIN 9356 NINOTSCHKA TITCHKOSKY 7115 JULIAN ASHTON 7053 MATTHEW BLAIR 7151 PHILLIP ROSSINGTON 4937 JAMES GROSE

Telephone +61 2 8297 7200

Facsimile +61 2 8297 7299 www.bvn.com.au

NOTE

INTELLECTUAL PROPERTY INTELLECTUAL PROPERTY COPYRIGHT BVN ARCHITECTURE PTY LIMITED. UNLESS OTHERWISE AGREED IN WRITING;ALL RIGHTS TO THIS DOCUMENT ARE SUBJECT TO PAYMENT IN FULL OF ALL BVN CHARGES;THIS DOCUMENT MAY ONLY BE USED FOR THE EXPRESS PURPOSE AND PROJECT FOR WHICH IT HAS BEEN CREATED AND DELIVERED, AS NOTIFIED IN WRITING BY BVN;AND THIS DOCUMENT MAY NOT BE OTHERWISE USED, OR COPIED. ANY UNAUTHORISED USE OF THIS DOCUMENT IS AT THE USER'S SOLE RISK AND WITHOUT LIMITING BVN'S RIGHTS THE USER RELEASES AND INDEMNIFIES BVN FROM AND AGAINST ALL LOSS SO ARISING.

CONTRACTOR TO CHECK AND VERIFY ALL DIMENSIONS ON SITE PRIOR TO COMMENCEMENT OF WORK OR PREPARATION OF SHOP DRAWINGS. DO NOT SCALE THIS DRAWING

ISSUE	DATE	FOR
1	16-02-2021	DRAFT
2	22-02-2021	ENG. BACKGROUNDS
3	05-03-2021	FOR INFORMATION
4	09-03-2021	FOR INFORMATION
5	16-03-2021	FOR INFORMATION
6	01-04-2021	SSDA
7	14-05-2021	FINAL FOR SSDA

PROJECT MANAGER APP Corporation Pty Ltd TEL: 02 9957 6211 ARCHITECT BVN TEL: 02 8297 7200

STRUCTURAL & CIVIL CONSULTANT NORTHROP ENGINEERS TEL: 02 4943 1777 ELECTRICAL & MECHANICAL CONSULTANT

STEESEN VARMING PTY LTD TEL: 02 9967 2200 HYDRAULIC & WET FIRE CONSULTANT

WARREN SMITH & PARTNERS TEL: 02 9299 1312

LANDSCAPE CONSULTANT URBIS LANDSCAPE TEL: 02 8233 9900 CLIENT




HEALTH INFRASTRUCTURE, NSW CLIENT NUMBER

PROJECT

JOHN HUNTER HEALTH & INNOVATION PRECINCT Lookout Rd, New Lambton Heights NSW 2305 **BVN PROJECT NUMBER**

1904010 DRAWING KEY

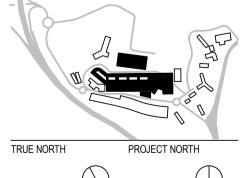

GRAPHIC SCALE

0 15000

37500

1:1500 @ A3

1:750@A1 STATUS

SCALE


DRAWING SSDA

13/05/2021 4:24:45 PM

C:\REVIT_LOCAL2020\AR_X0-M10 NL-X0_RVT_[SITE]_SD_sam_lingard.rvt

LEVEL 7 - FLOOR PLAN ISSUE

AR_ C0-B10 L7-00

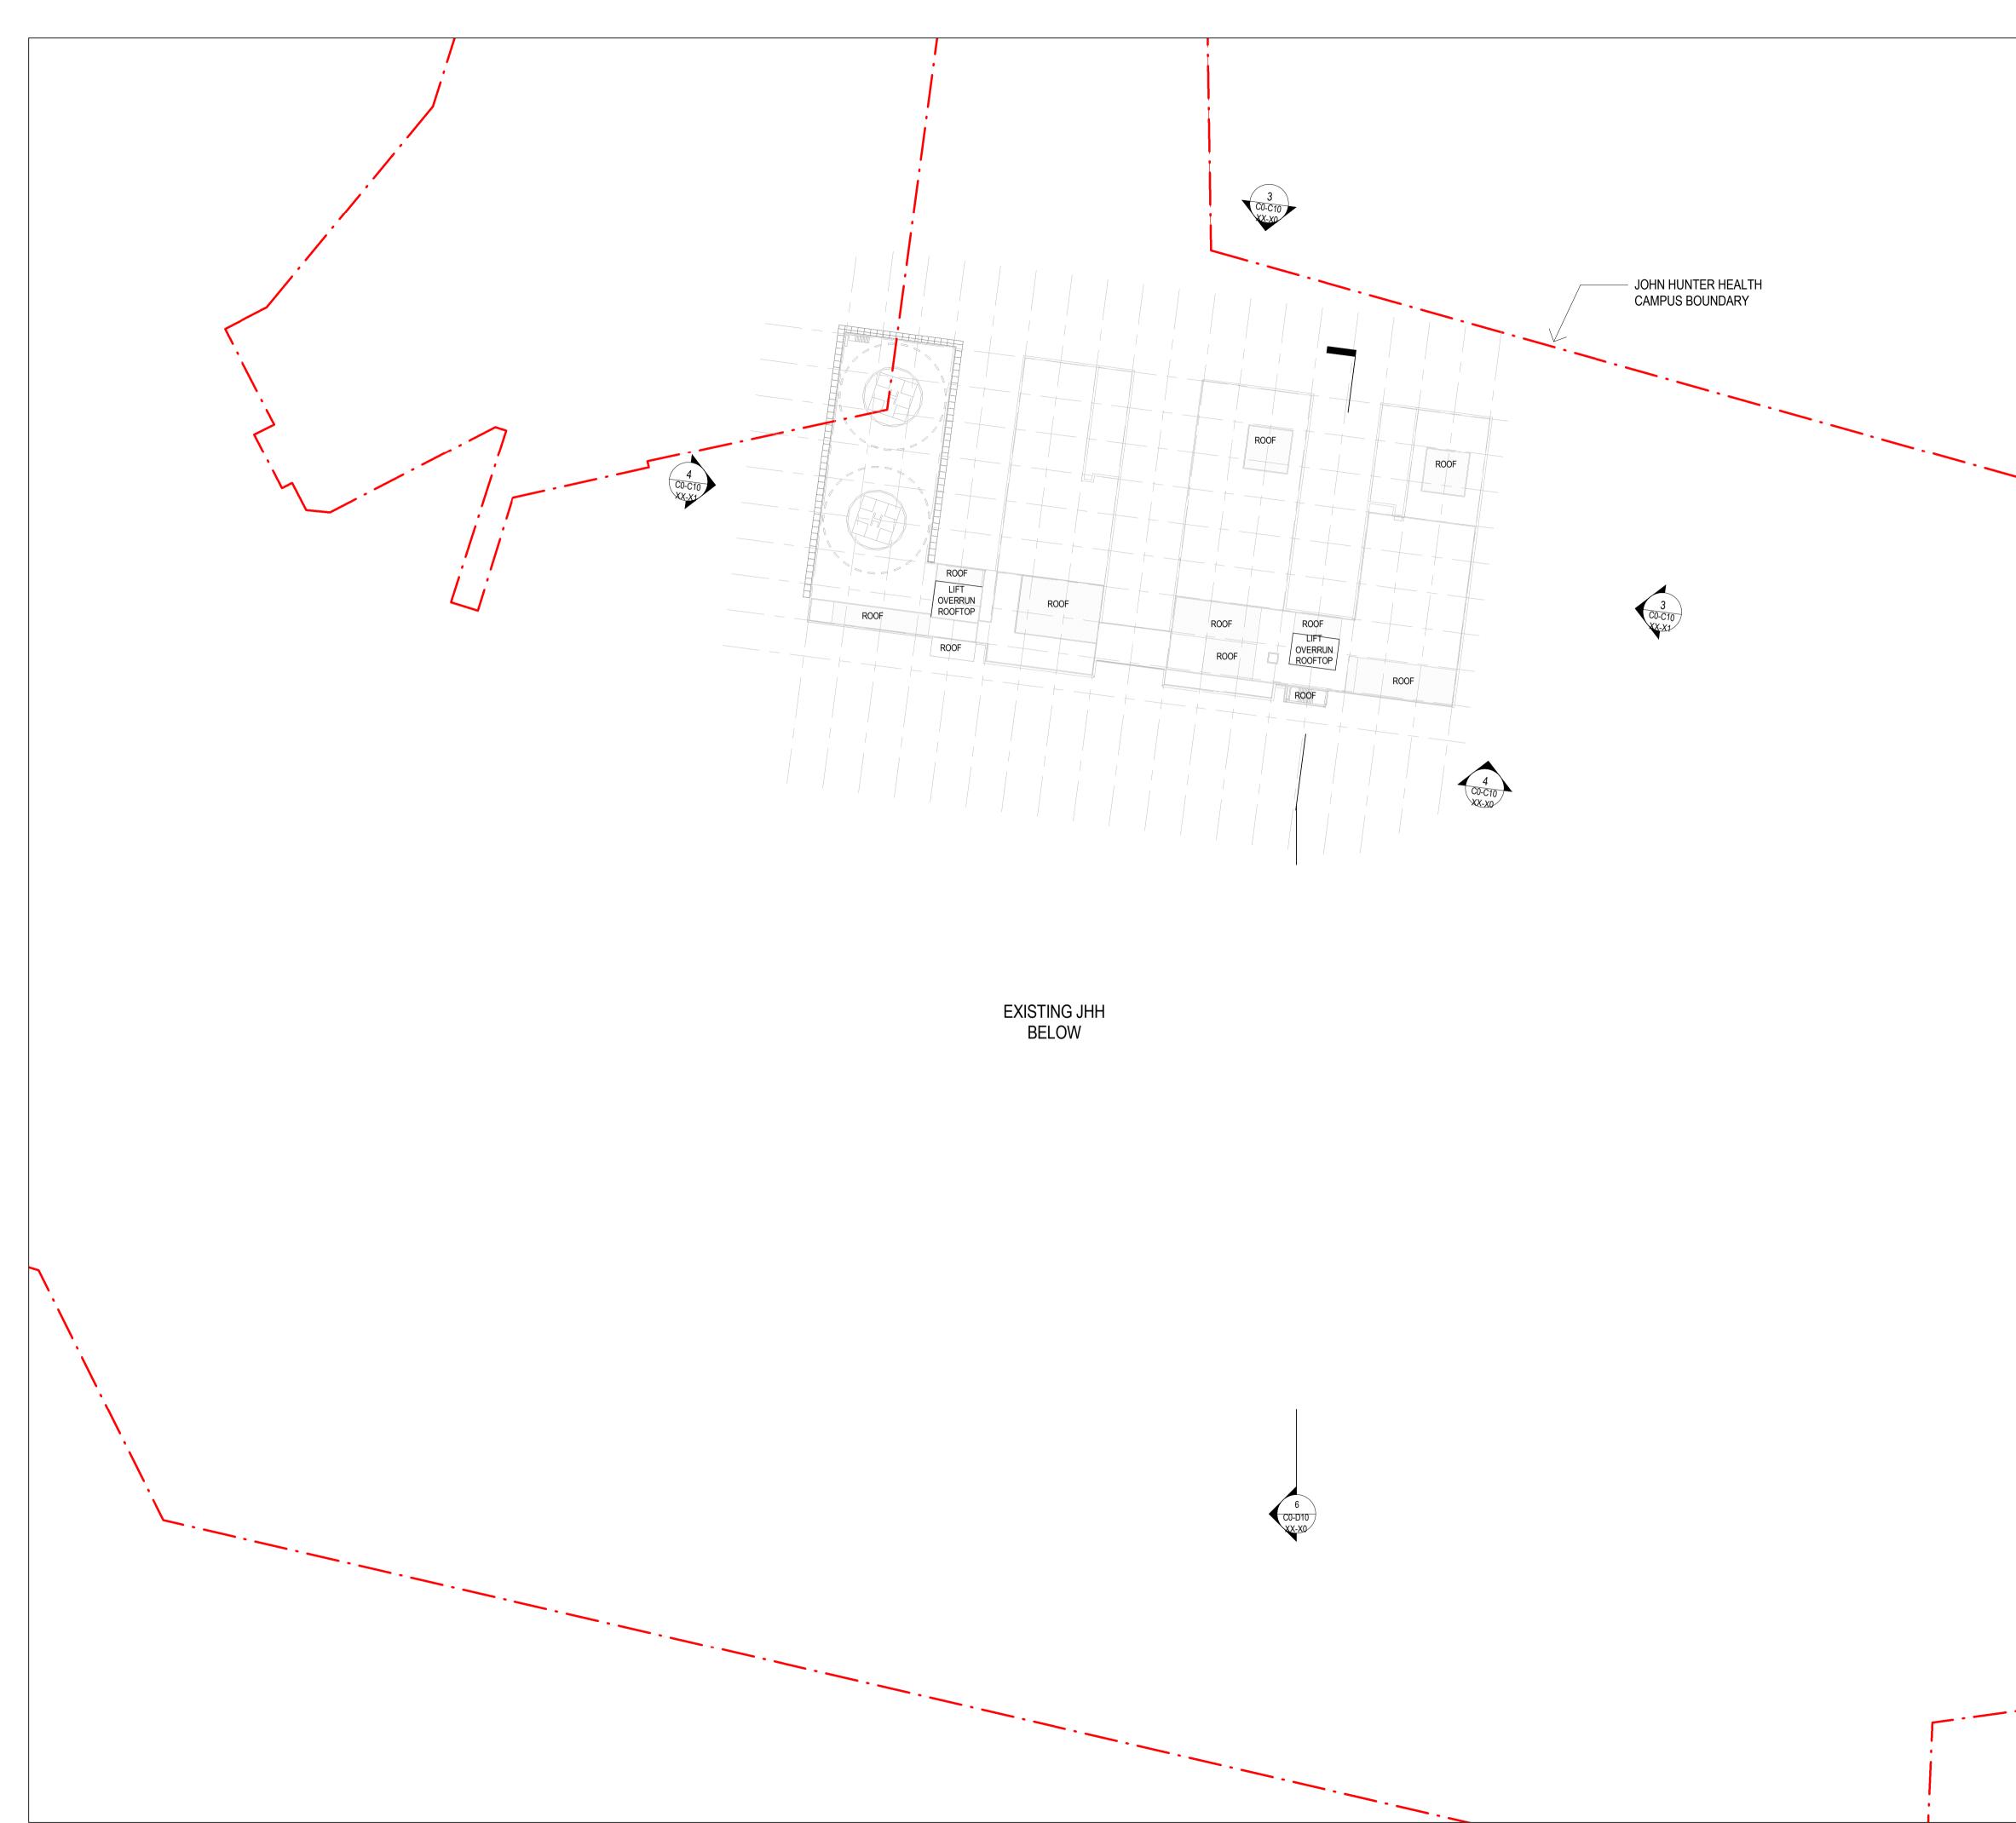



6501 ABBIE GALVIN 9356 NINOTSCHKA TITCHKOSKY 7115 JULIAN ASHTON 7053 MATTHEW BLAIR 7151 PHILLIP ROSSINGTON 4937 JAMES GROSE

Telephone +61 2 8297 7200 Facsimile +61 2 8297 7299

www.bvn.com.au

INTELLECTUAL PROPERTY IN TELLECT UAL PROPERTY COPYRIGHT BVN ARCHITECTURE PTY LIMITED. UNLESS OTHERWISE AGREED IN WRITING;ALL RIGHTS TO THIS DOCUMENT ARE SUBJECT TO PAYMENT IN FULL OF ALL BVN CHARGES;THIS DOCUMENT MAY ONLY BE USED FOR THE EXPRESS PURPOSE AND PROJECT FOR WHICH IT HAS BEEN CREATED AND DELIVERED, AS NOTIFIED IN WRITING BY BVN;AND THIS DOCUMENT MAY NOT BE OTHERWISE USED, OR COPIED. ANY UNAUTHORISED USE OF THIS DOCUMENT IS AT THE USER'S SOLE RISK AND WITHOUT LIMITING BVN'S RIGHTS THE USER RELEASES AND INDEMNIFIES BVN FROM AND AGAINST ALL LOSS SO ARISING.

NOTE CONTRACTOR TO CHECK AND VERIFY ALL DIMENSIONS ON SITE PRIOR TO COMMENCEMENT OF WORK OR PREPARATION OF SHOP DRAWINGS. DO NOT SCALE THIS DRAWING

ISSUE	DATE	
1	16-02-2021	DRA
2	22-02-2021	ENG.
3	05-03-2021	FOR
4	16-03-2021	FOR
5	01-04-2021	SSDA
6	14-05-2021	FINA

FOR . BACKGROUNDS INFORMATION INFORMATION L FOR SSDA

PROJECT MANAGER APP Corporation Pty Ltd TEL: 02 9957 6211 ARCHITECT BVN TEL: 02 8297 7200 STRUCTURAL & CIVIL CONSULTANT

NORTHROP ENGINEERS TEL: 02 4943 1777 ELECTRICAL & MECHANICAL CONSULTANT STEESEN VARMING PTY LTD TEL: 02 9967 2200

HYDRAULIC & WET FIRE CONSULTANT WARREN SMITH & PARTNERS TEL: 02 9299 1312

LANDSCAPE CONSULTANT URBIS LANDSCAPE TEL: 02 8233 9900 CLIENT




HEALTH INFRASTRUCTURE, NSW CLIENT NUMBER

PROJECT

JOHN HUNTER HEALTH & INNOVATION PRECINCT Lookout Rd, New Lambton Heights NSW 2305 **BVN PROJECT NUMBER**

1904010 DRAWING KEY

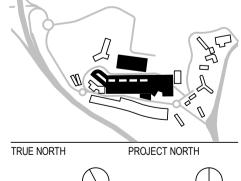

GRAPHIC SCALE 0 15000 SCALE

37500

1:1500 @ A3

1:750@A1

STATUS


DRAWING SSDA

13/05/2021 11:06:40 AM

C:\REVIT_LOCAL2020\AR_X0-M10 NL-X0_RVT_[SITE]_SD_sam_lingard.rvt

ROOF PLAN

AR_ C0-B10 L8-00

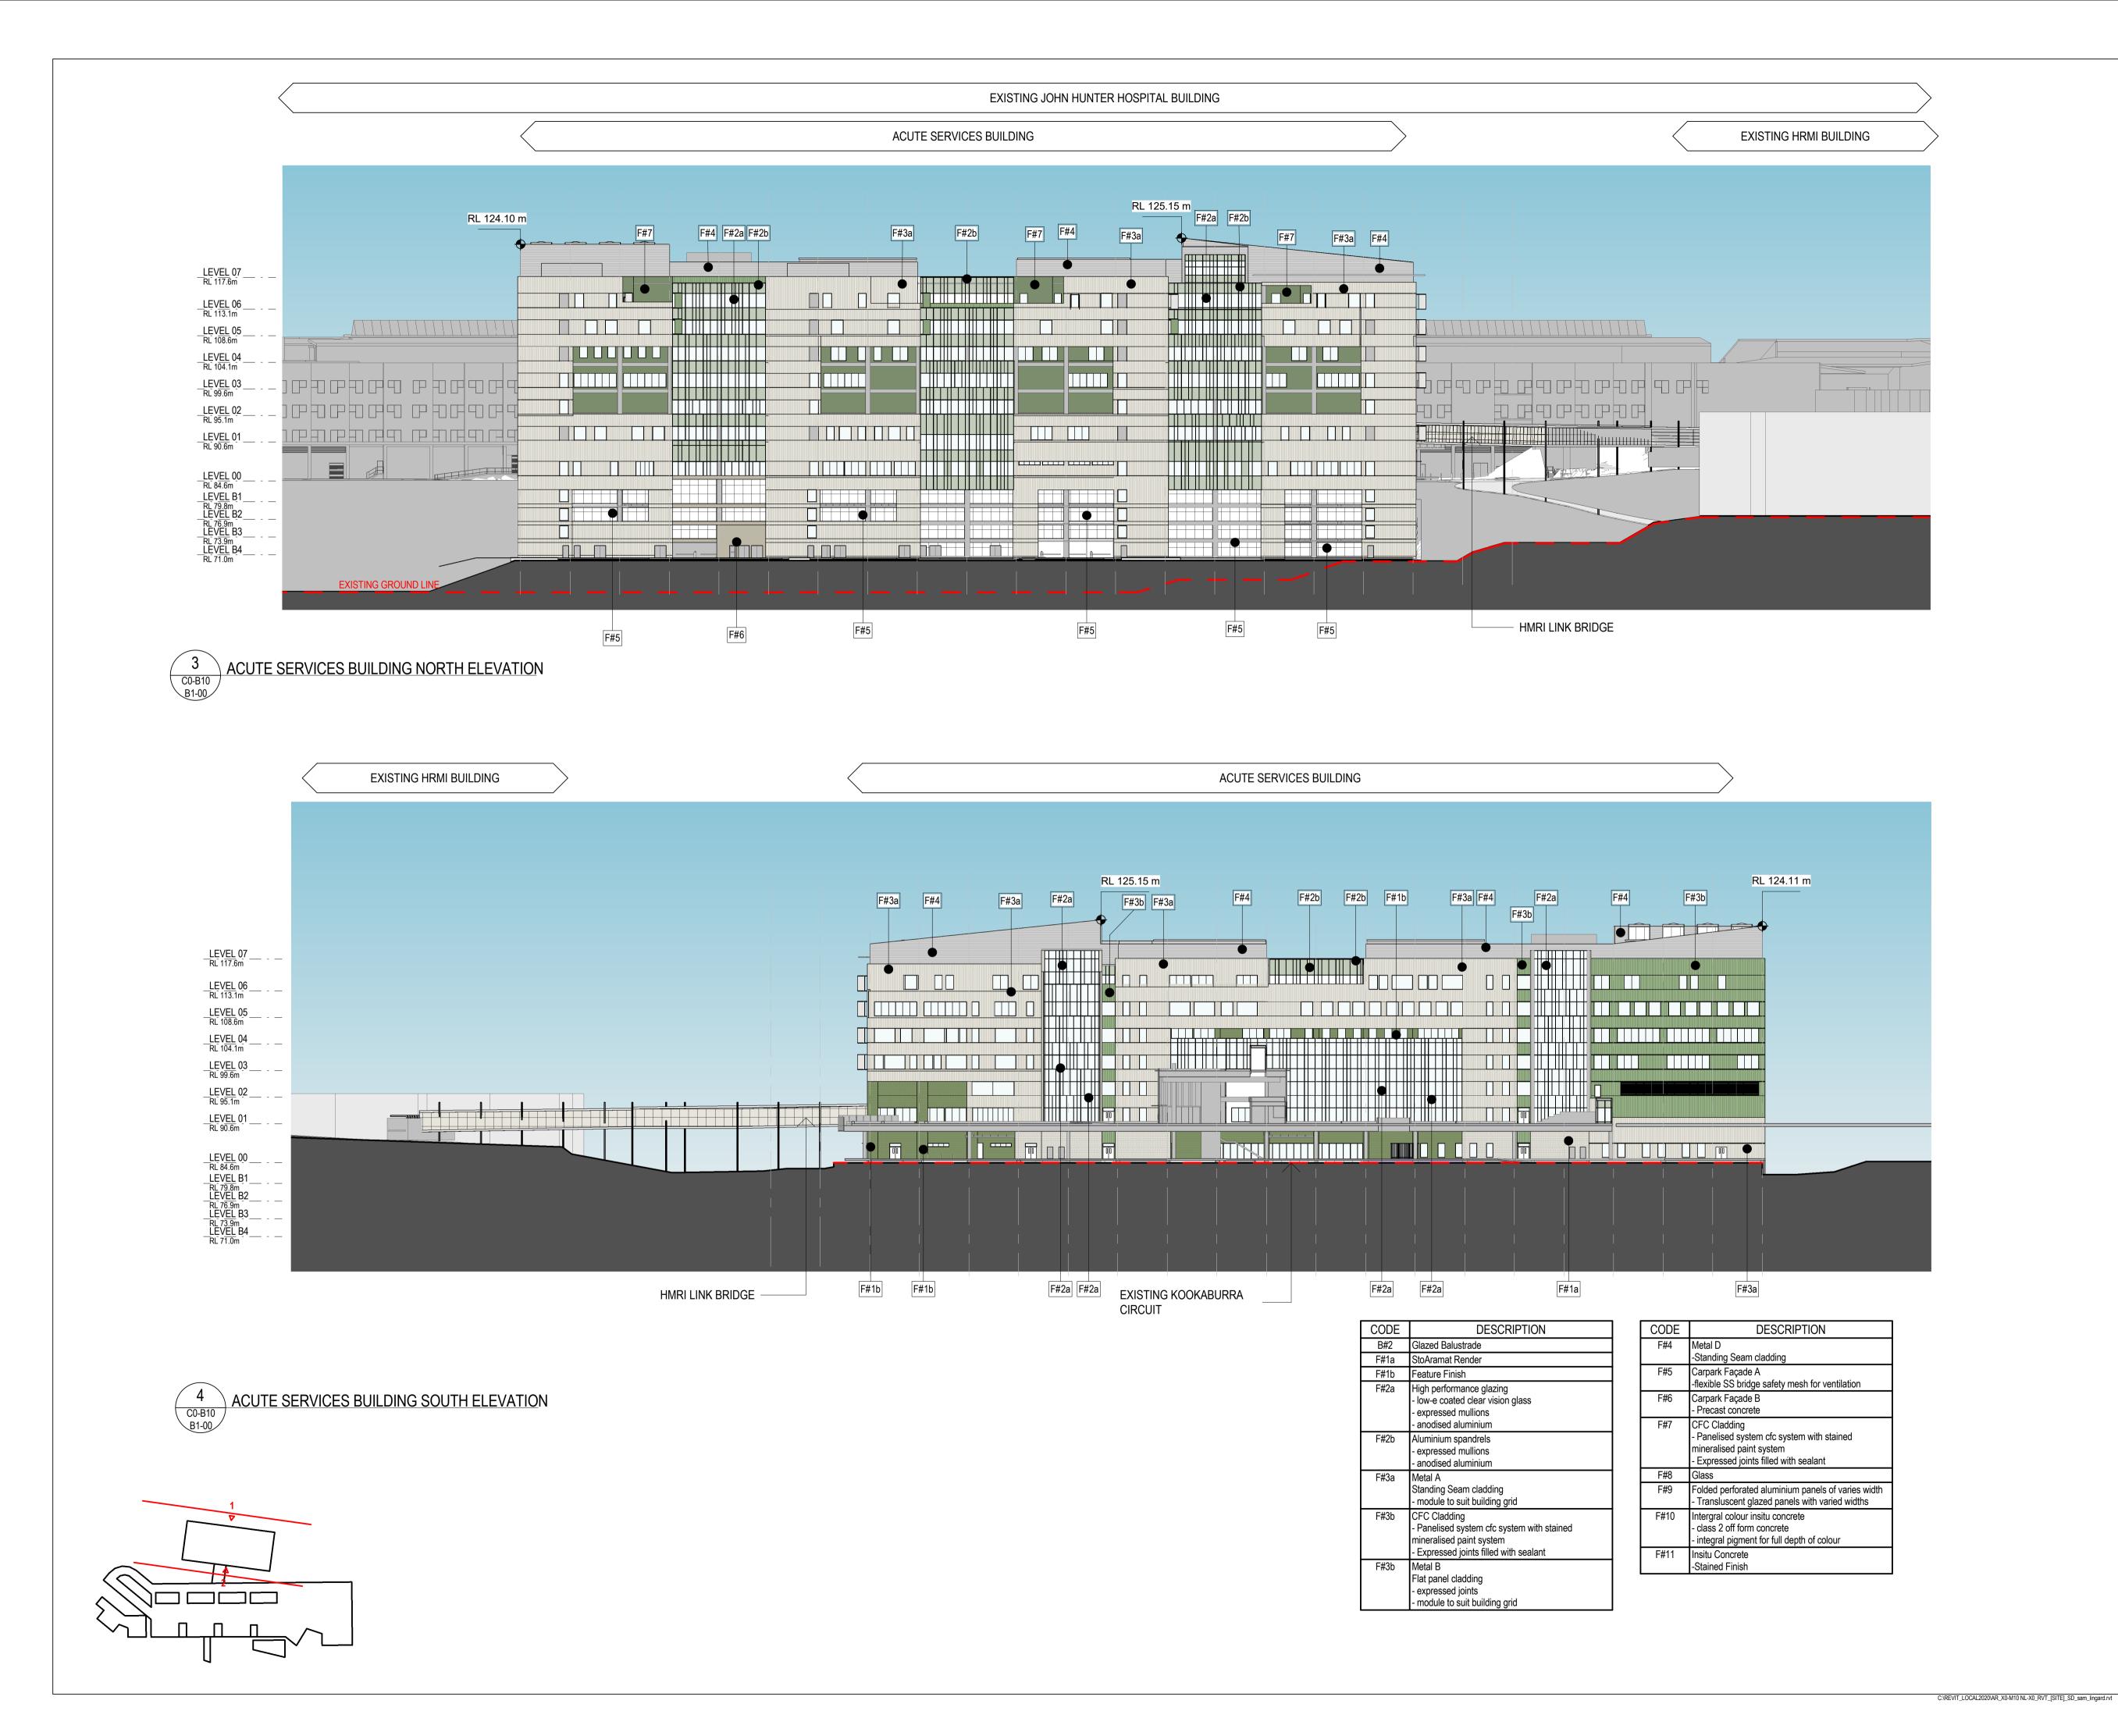



6501 ABBIE GALVIN 9356 NINOTSCHKA TITCHKOSKY 7115 JULIAN ASHTON 7053 MATTHEW BLAIR 7151 PHILIIP ROSSINGTON 4937 JAMES GROSE

Telephone +61 2 8297 7200 Facsimile +61 2 8297 7299

NOTE

WWW.bvn.com.au INTELLECTUAL PROPERTY COPYRIGHT BVN ARCHITECTURE PTY LIMITED. UNLESS OTHERWISE AGREED IN WRITING;ALL RIGHTS TO THIS DOCUMENT ARE SUBJECT TO PAYMENT IN FULL OF ALL BVN CHARGES;THIS DOCUMENT MAY ONLY BE USED FOR THE EXPRESS PURPOSE AND PROJECT FOR WHICH IT HAS BEEN CREATED AND DELIVERED, AS NOTIFIED IN WRITING BY

BVD ADD THIS DOCUMENT MAY NOT BE OTHERWISE USED, OR COPIED. ANY UNAUTHORISED USE OF THIS DOCUMENT IS AT THE USER'S SOLE RISK AND WITHOUT LIMITING BVN'S RIGHTS THE USER RELEASES AND INDEMNIFIES BVN FROM AND AGAINST ALL LOSS SO ARISING.

CONTRACTOR TO CHECK AND VERIFY ALL DIMENSIONS ON SITE PRIOR TO COMMENCEMENT OF WORK OR PREPARATION OF SHOP DRAWINGS. DO NOT SCALE THIS DRAWING

ISS	SUE	DATE	FOR
1		16-02-2021	DRAFT
2		22-02-2021	ENG. BACKGROUNDS
3		09-03-2021	FOR INFORMATION
4		10-03-2021	FOR INFORMATION
5		16-03-2021	FOR INFORMATION
6		01-04-2021	SSDA
7		14-05-2021	FINAL FOR SSDA

PROJECT MANAGER APP Corporation Pty Ltd TEL: 02 9957 6211 ARCHITECT BVN TEL: 02 8297 7200

STRUCTURAL & CIVIL CONSULTANT NORTHROP ENGINEERS TEL: 02 4943 1777 ELECTRICAL & MECHANICAL CONSULTANT STEESEN VARMING PTY LTD

TEL: 02 9967 2200 HYDRAULIC & WET FIRE CONSULTANT WARREN SMITH & PARTNERS

TEL: 02 9299 1312 LANDSCAPE CONSULTANT

URBIS LANDSCAPE TEL: 02 8233 9900 CLIENT



HEALTH INFRASTRUCTURE, NSW CLIENT NUMBER

PROJECT

JOHN HUNTER HEALTH & INNOVATION PRECINCT Lookout Rd, New Lambton Heights NSW 2305 BVN PROJECT NUMBER

1904010 DRAWING KEY

GRAPHIC SCALE

1 : 500@A1 STATUS

1:1000 @ A3


drawing


13/05/2021 11:07:33 AM


ELEVATIONS ACUTE SERVICES BUILDING

AR_ C0-C10 XX-X0

	ENTRY CANOPY		EXIS	STING JOHN HUNTER HOSPI	TAL BUILDING
BUILD	IFICATION	MEW COURTYARD OPENINGS	IND LINE		
C0-B10 B1-00	RL 124.10 m	E SERVICES BUILDING RL 125.15 m	F#4 F#3a	LINK	
F#				F#2b	
XISTING GROUND LINE					

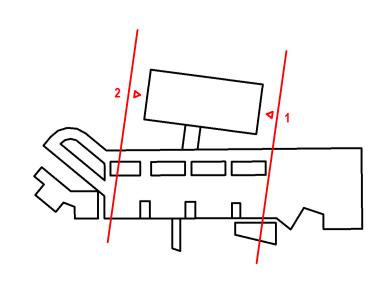

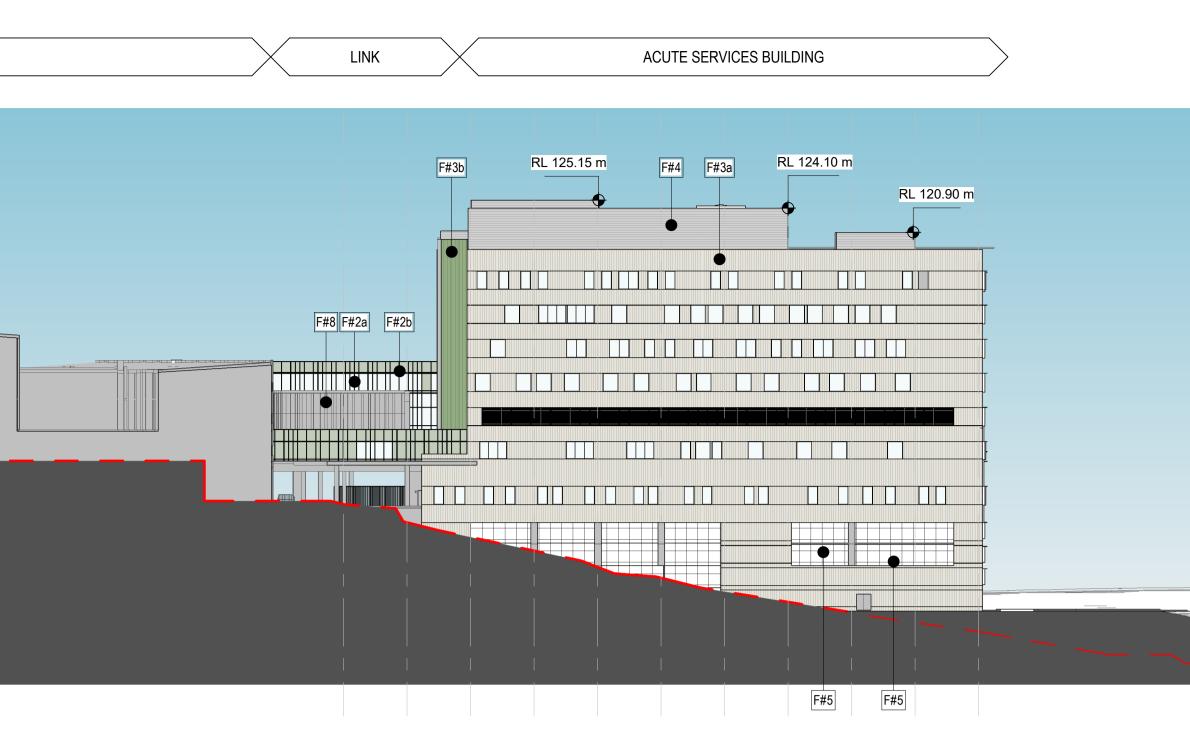

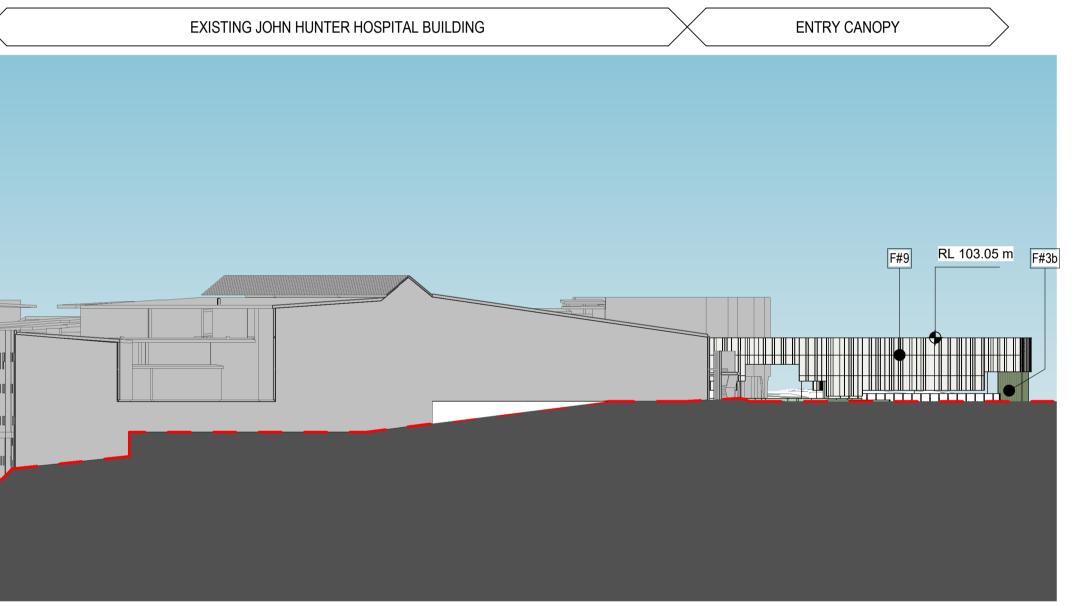

≺ NCY SIGN

CODE	DESCRIPTION		
B#2	Glazed Balustrade		
F#1a	StoAramat Render		
F#1b	Feature Finish		
F#2a	High performance glazing - low-e coated clear vision glass - expressed mullions - anodised aluminium		
F#2b	Aluminium spandrels - expressed mullions - anodised aluminium		
F#3a	Metal A Standing Seam cladding - module to suit building grid		
F#3b	CFC Cladding - Panelised system cfc system with stained mineralised paint system - Expressed joints filled with sealant		
F#3b	Metal B Flat panel cladding - expressed joints - module to suit building grid		

	CODE	DESCRIPTION	
	F#4	Metal D -Standing Seam cladding	
	F#5	Carpark Façade A -flexible SS bridge safety mesh for ventilation	
	F#6	Carpark Façade B - Precast concrete	
	F#7	CFC Cladding - Panelised system cfc system with stained mineralised paint system - Expressed joints filled with sealant	
	F#8	Glass	
	F#9	Folded perforated aluminium panels of varies width - Transluscent glazed panels with varied widths	
- class		Intergral colour insitu concrete - class 2 off form concrete - integral pigment for full depth of colour	
	F#11	Insitu Concrete -Stained Finish	

____LEVEL 07 ____ - ____

___LEVEL 06 ____ _ _ __

____LEVEL 05 ____ - ___

___LEVEL 04 ____ - ___

___LEVEL 03____ - ___

___LEVEL 02____ - ___

__LEVEL 01 ____ _ _ _

LEVEL 00 _____ F. ... RL 84.6m _____ F. ... RL 79.8m _____ LEVEL B2 _____ F. ... RL 76.9m _____ RL 76.9m _____ LEVEL B3 _____ F. ... RL 73.9m _____ LEVEL B4 _____ RL 71.0m _____



NSW ARCHITECTS REGISTRATION BOARD / NOMINATED ARCHITECTS

6501 ABBIE GALVIN 9356 NINOTSCHKA TITCHKOSKY 7115 JULIAN ASHTON 7053 MATTHEW BLAIR 7151 PHILLIP ROSSINGTON 4937 JAMES GROSE

Telephone +61 2 8297 7200

Facsimile +61 2 8297 7299 www.bvn.com.au

NOTE

INTELLECTUAL PROPERTY COPYRIGHT BVN ARCHITECTURE PTY LIMITED. UNLESS OTHERWISE AGREED IN WRTING;ALL RIGHTS TO THIS DOCUMENT ARE SUBJECT TO PAYMENT IN FULL OF ALL BVN CHARGES;THIS DOCUMENT MAY ONLY BE USED FOR THE EXPRESS PURPOSE AND PROJECT FOR WHICH IT HAS BEEN CREATED AND DELIVERED, AS NOTIFIED IN WRITING BY BVN;AND THIS DOCUMENT MAY NOT BE OTHERWISE USED, OR COPIED. ANY UNAUTHORISED USE OF THIS DOCUMENT IS AT THE USER'S SOLE RISK AND WITHOUT LIMITING BVN'S RIGHTS THE USER RELEASES AND INDEMNIFIES BVN FROM AND AGAINST ALL LOSS SO ARISING.

CONTRACTOR TO CHECK AND VERIFY ALL DIMENSIONS ON SITE PRIOR TO COMMENCEMENT OF WORK OR PREPARATION OF SHOP DRAWINGS. DO NOT SCALE THIS DRAWING

ISSUE	DATE	FOR
1	16-02-2021	DRAFT
2	22-02-2021	ENG. BACKGROUNDS
3	09-03-2021	FOR INFORMATION
4	10-03-2021	FOR INFORMATION
5	16-03-2021	FOR INFORMATION
6	01-04-2021	SSDA
7	14-05-2021	FINAL FOR SSDA

PROJECT MANAGER APP Corporation Pty Ltd TEL: 02 9957 6211 ARCHITECT BVN

TEL: 02 8297 7200 STRUCTURAL & CIVIL CONSULTANT NORTHROP ENGINEERS TEL: 02 4943 1777 ELECTRICAL & MECHANICAL CONSULTANT STEESEN VARMING PTY LTD

TEL: 02 9967 2200 HYDRAULIC & WET FIRE CONSULTANT WARREN SMITH & PARTNERS

TEL: 02 9299 1312

URBIS LANDSCAPE TEL: 02 8233 9900 CLIENT



HEALTH INFRASTRUCTURE, NSW CLIENT NUMBER

PROJECT

JOHN HUNTER HEALTH & INNOVATION PRECINCT Lookout Rd, New Lambton Heights NSW 2305 BVN PROJECT NUMBER

1904010 DRAWING KEY

GRAPHIC SCALE

1 : 500@A1 STATUS 1:1000 @ A3

drawing

13/05/2021 11:08:20 AM

ELEVATIONS ACUTE SERVICES BUILDING

AR_ C0-C10 XX-X1

7

ISSUE

 LEVEL 07

 RL 117.6m

 _RL 117.6m

 _RL 113.1m

 _RL 108.6m

 _RL 108.6m

 _RL 104.1m

 _RL 104.1m

 _RL 99.6m

 _RL 95.1m

 _RL 90.6m

C:\REVIT_LOCAL2020\AR_X0-M10 NL-X0_RVT_[SITE]_SD_sam_lingard.rvt