


NO	SHEET NAME
TP00.00	COVER SHEET
TP01.01	EXISTING SITE PLAN
TP01.02	PROPOSED SITE PLAN
TP02.01	BASEMENT PLAN
TP02.02	GROUND FLOOR PLAN
TP02.03	LEVEL 1 PLAN
TP02.04	LEVEL 2 PLAN
TP02.05	ROOF PLAN
TP02.06	GROUND - FLOODWATER CHANNEL LOCATIONS
TP03.01	ELEVATIONS
TP03.02	PART ELEVATIONS
TP03.03	FLOODWATER CHANNEL LOCATIONS
TP04.01	SECTION A&C
TP04.02	SECTION B, D, E
TP05.01	DEMOLITION FLOOR PLAN-10&12 DONCASTER AVE
TP05.02	DETAIL FLOOR PLANS-10&12 DONCASTER AVE
TP05.03	WEST ELEVATION-10&12 DONCASTER AVE
TP05.04	SOUTH ELEVATION-10&12 DONCASTER AVE
TP05.05	EAST ELEVATION-10&12 DONCASTER AVE
TP05.06	NORTH ELEVATION-10&12 DONCASTER AVE
TP06.01	AREA PLANS GFA
TP06.02	SHADOW DIAGRAMS
TP06.03	SHADOW DIAGRAMS
TP06.04	SHADOW DIAGRAMS
TP06.05	SHADOW STUDY - SOUTHERN INTERFACE - LANDSCAPE
TP06.06	SHADOW STUDY - SOUTHERN INTERFACE - LIVING AREAS
TP06.07	SHADOW STUDY - COMMUNAL ROOM

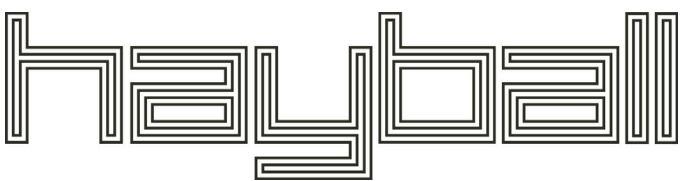

Project Title	Drawing Title	Status	Project No	Drawing No	Revision	Drawn By	KC.EC:FS	Rev	Date	Description	Melbourne :
4-DONCASTER AVE	COVER SHEET	FOR DEVELOPMENT APPLICATION	2309	TP00.00	1	Checked By	EC.JV	1	19/12/2018	ISSUE FOR DEVELOPMENT APPLICATION	4/135 Sturt Street Southbank,VIC 3006 T +61 3 9699 3644
KENSINGTON SYDNEY						Date Printed	20/12/2018 4:13:29 PM				Sydney : GroundFloor11-1 Buckingham Street,Surry Hills, NSW 2010T +61 2 9660 9329
						Scale	@ A1				Brisbane : Level 12,324 Queen Street, Brisbane Qld 4000 T +61 7 3211 9821
											ABN: 84006394261 NSW Nominated Architects:Tom Jordan 7521, Richard Leonard 7522, David Tordoff 8028




EXISTING TREES TO BE RETAINED

EXISTING BUILDINGS TO BE DEMOLISHED


EXISTING ITEM TO BE DEMOLISHED

PROPERTY BOUNDARY


EXISTING TREES TO BE REMOVED

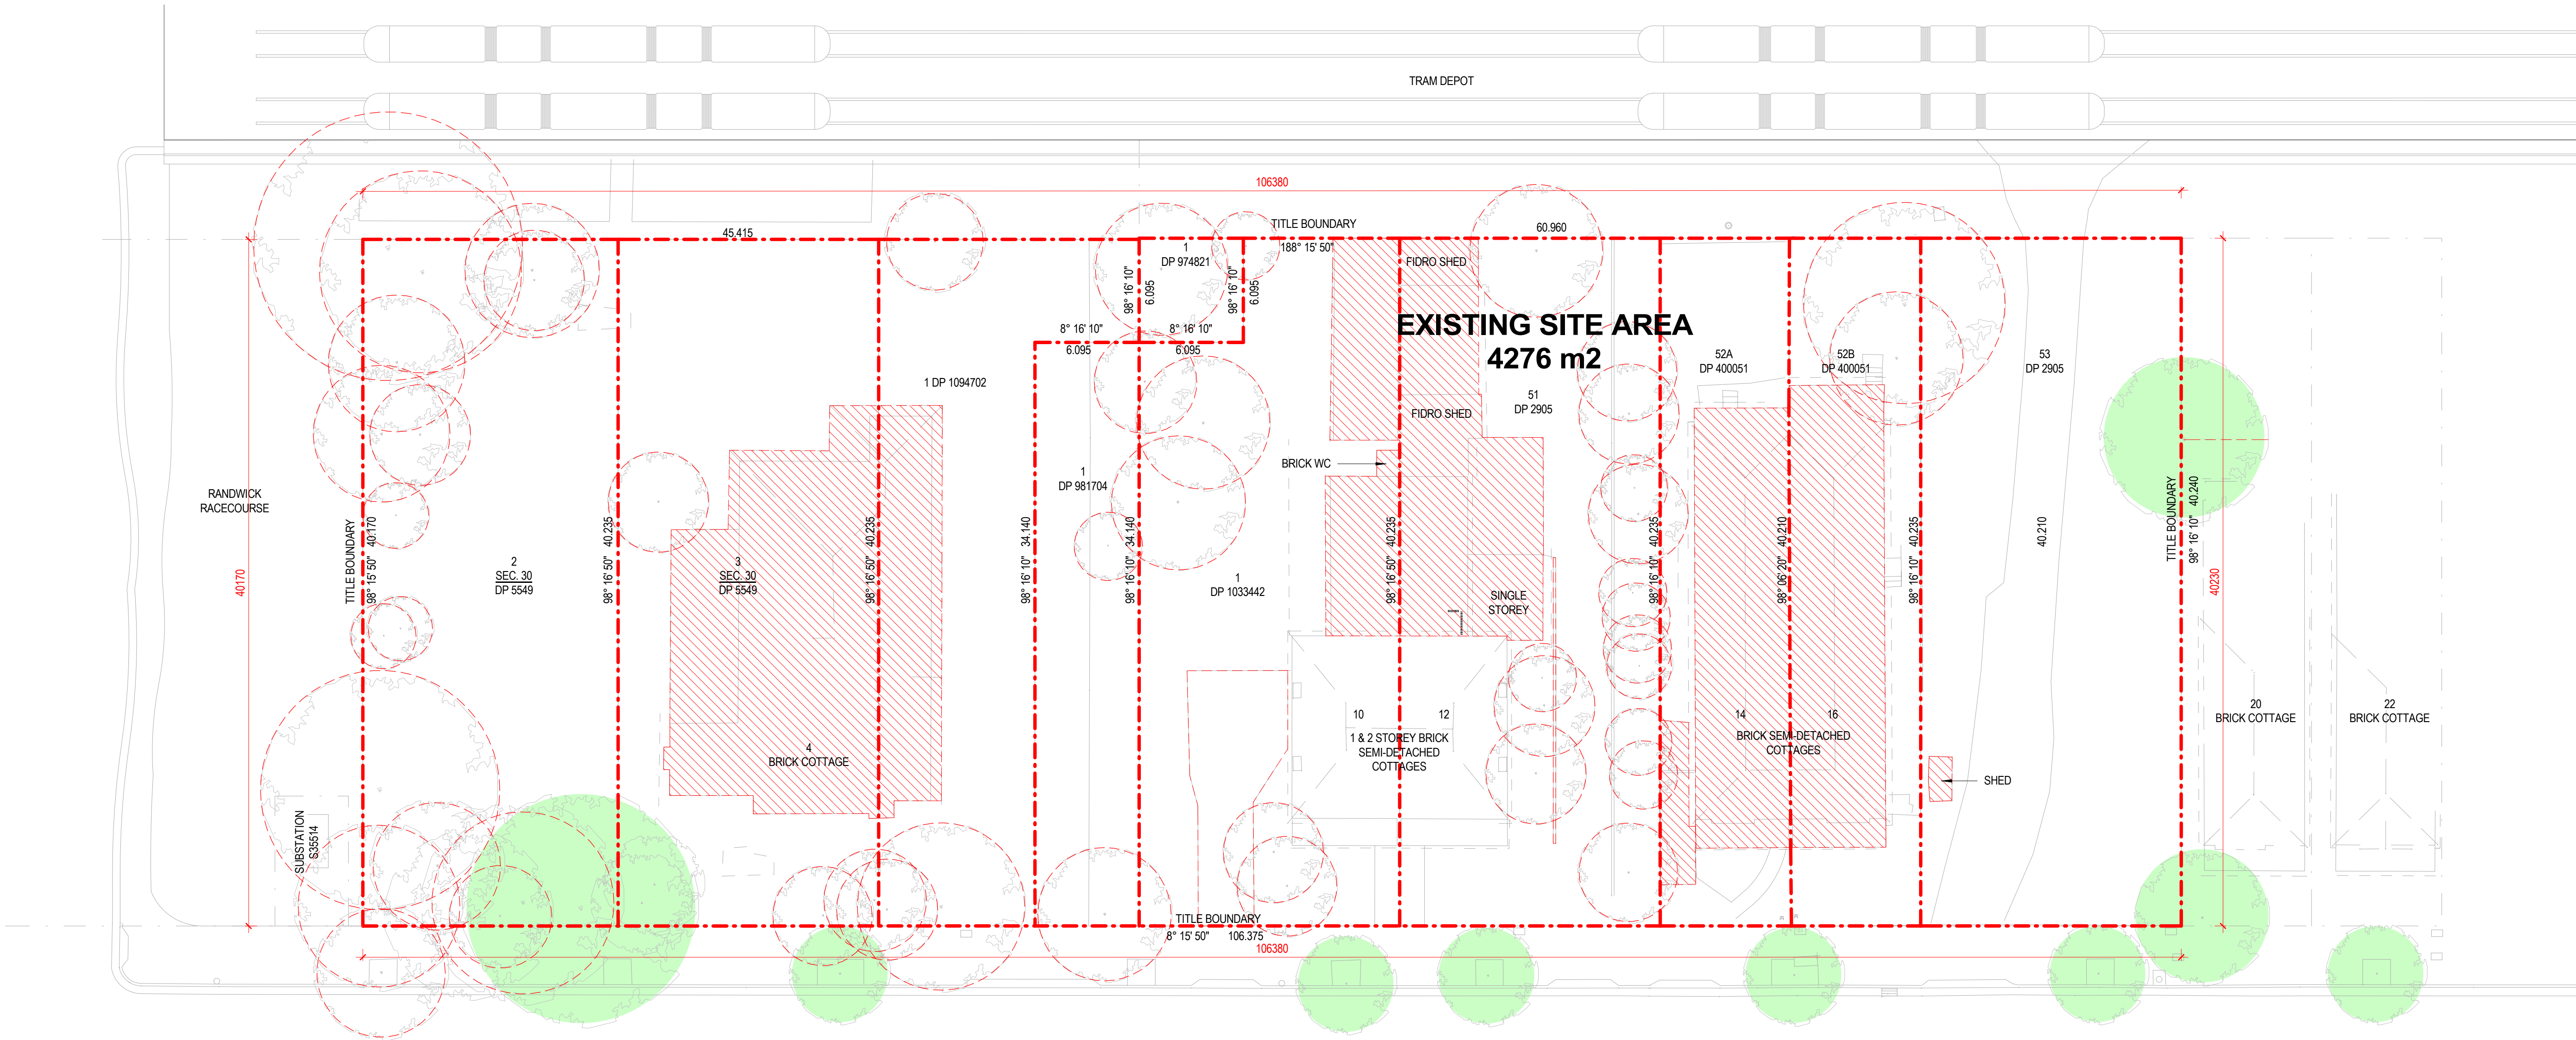


DONCASTER AVENUE SURVEY

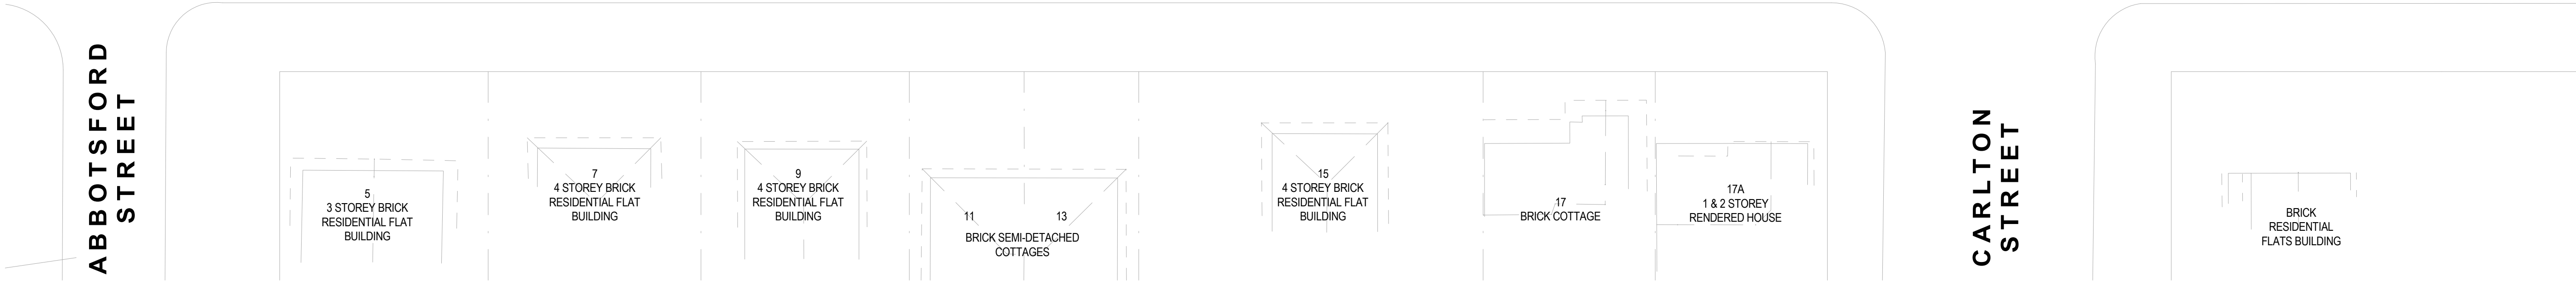


Project Title	Drawing Title	Status	Project No	Drawing No	Revision	Drawn By	KC,EC,FS	Rev	Date	Description	Melbourne
4-DONCASTER AVE	EXISTING SITE PLAN	FOR DEVELOPMENT APPLICATION	2309	TP01.01	1	EC,JV	20/12/2018 4:13:31 PM	1	19/12/2018	ISSUE FOR DEVELOPMENT APPLICATION	4/135 Sturt Street Southbank,VIC 3006 T +61 3 9699 3644
KENSINGTON SYDNEY						1 : 200@ A1	1 : 200@ A1				Sydney : GroundFloor11-1 Buckingham Street,Surry Hills, NSW 2010T +61 2 9660 9329
											Brisbane : Level 12,324 Queen Street, Brisbane Qld 4000 T +61 7 3211 9821
											ABN: 84006394261 NSW Nominated Architects:Tom Jordan 7521, Richard Leonard 7522, David Tordoff 8028

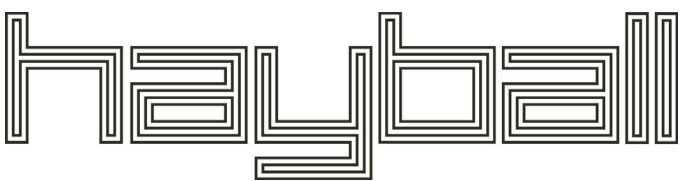


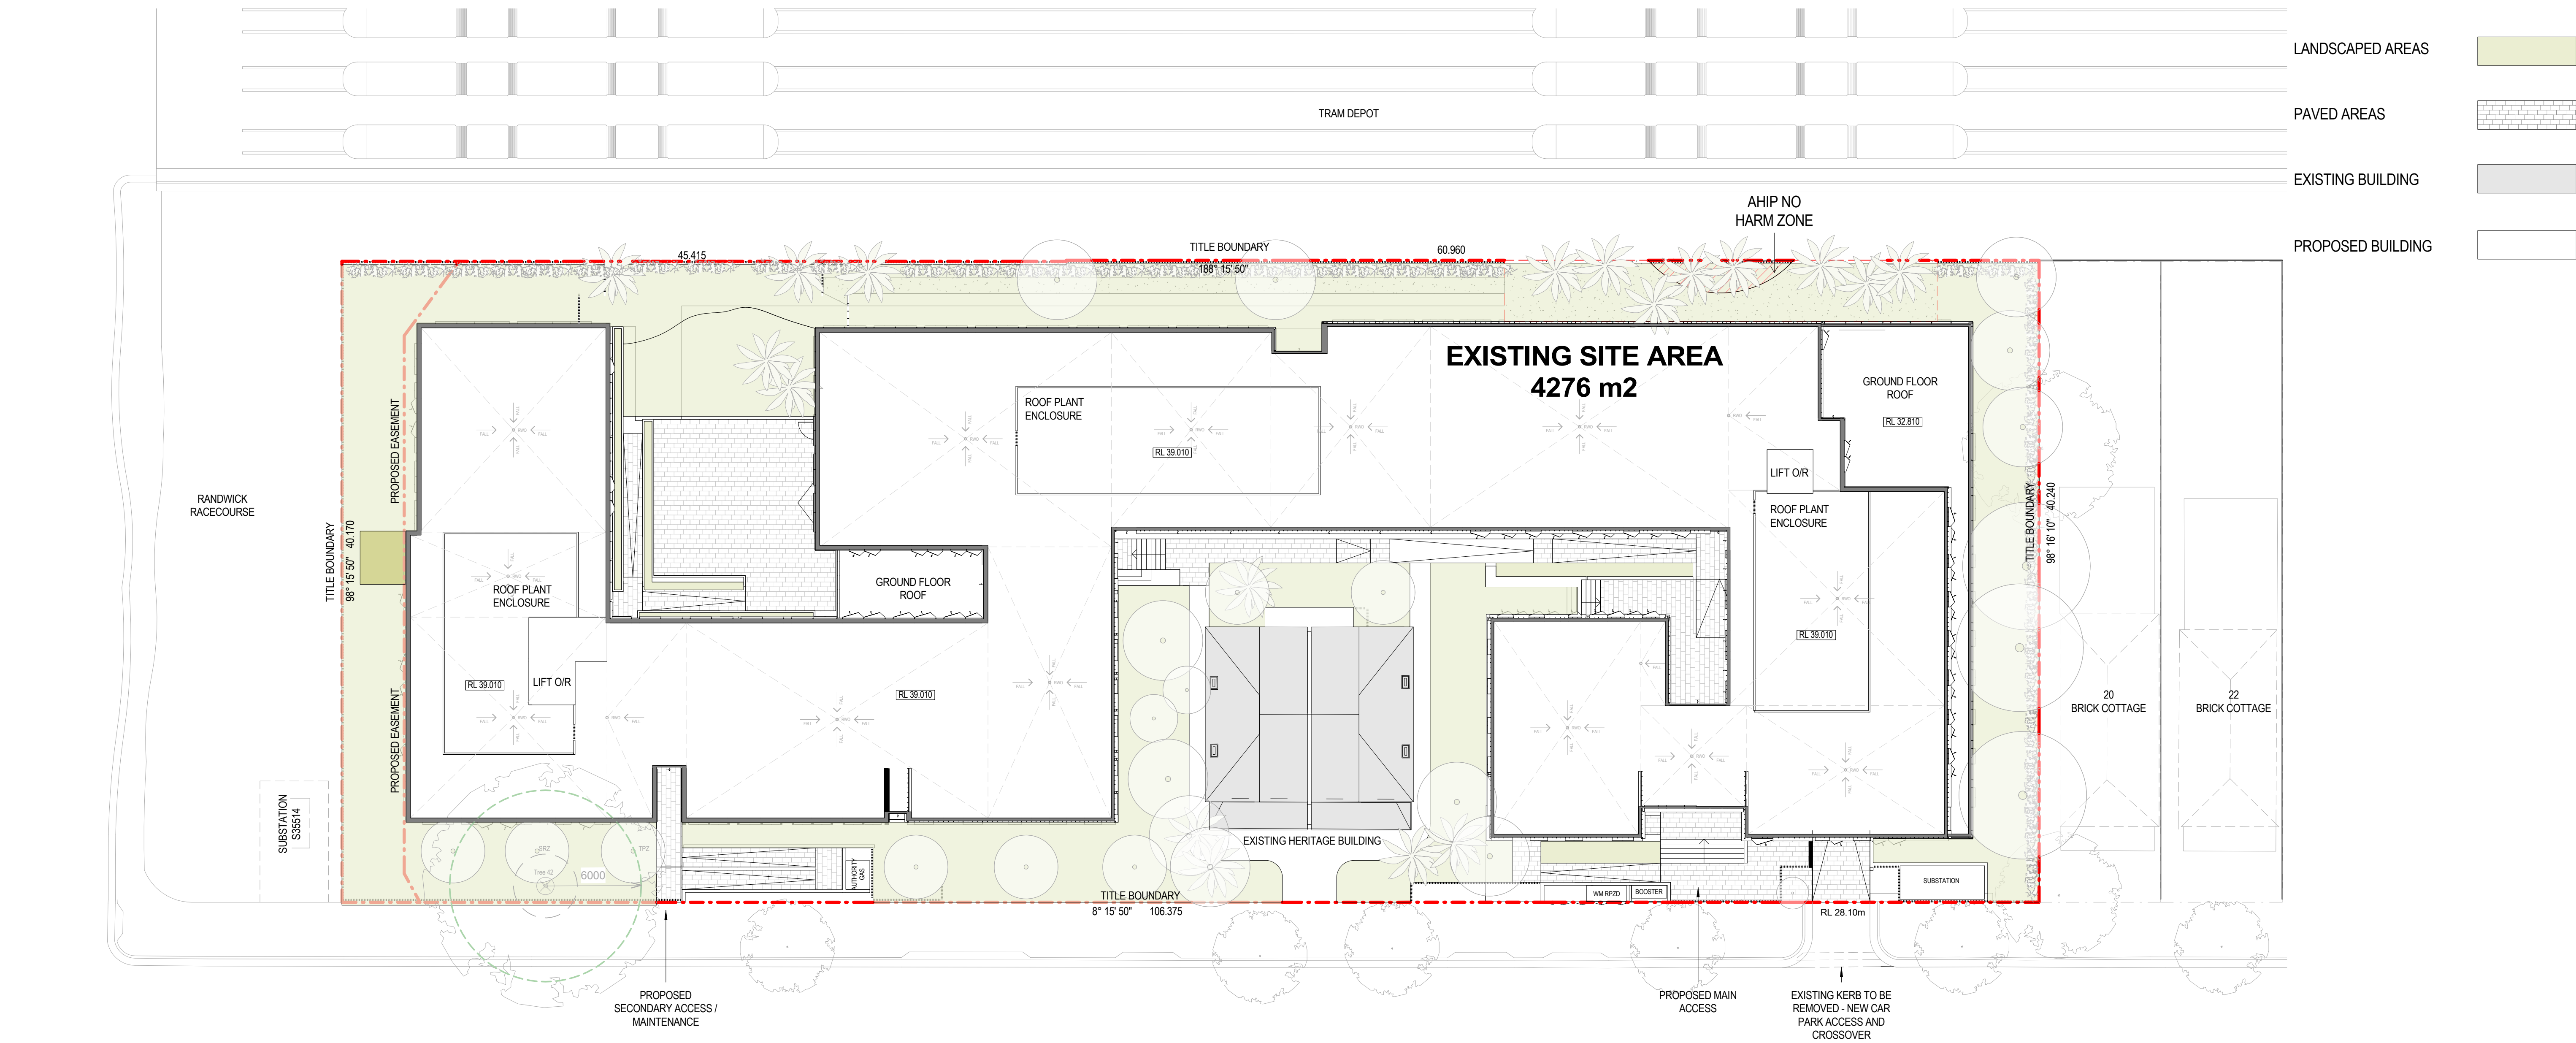

DONCASTER AVENUE SURVEY

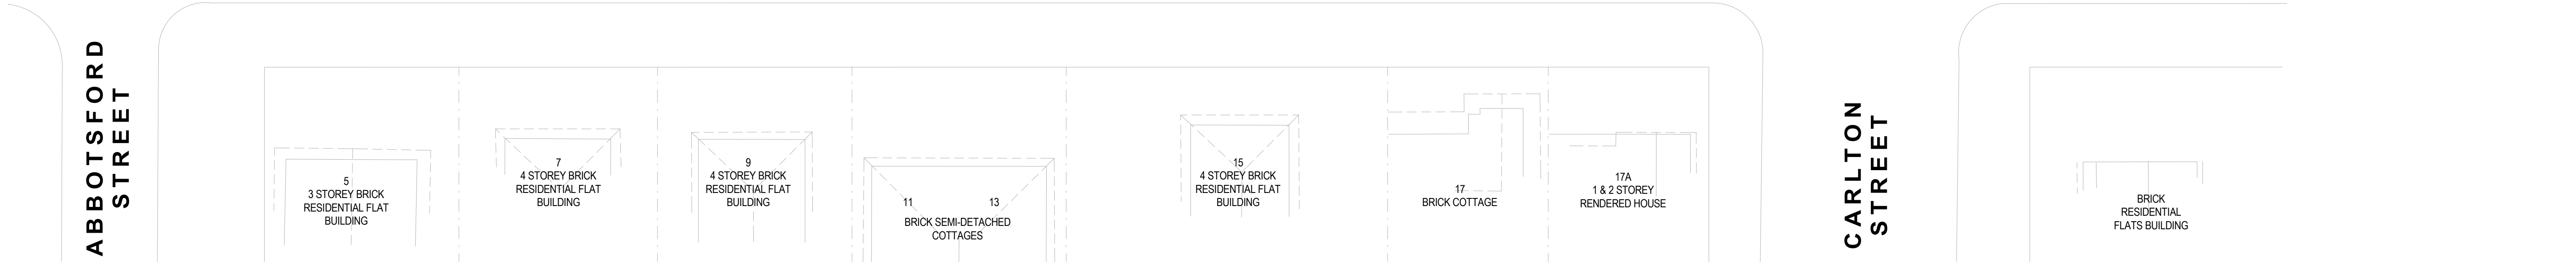

Project Title	Drawing Title	Status	Project No	Drawing No	Revision	Drawn By	Checked By	Date Printed	Scale	Rev	Date	Description	Melbourne	Sydney	Brisbane	ABN	Richard Leonard	David Tordoff
4-DONCASTER AVE KENSINGTON SYDNEY	PROPOSED SITE PLAN	PRELIMINARY ISSUE APPLICATION	2309	TP01.02	1	KC,EC,FS	JV,EC	20/12/2018 4:13:57 PM	1 : 200@ A1	1	19/12/2018	ISSUE FOR DEVELOPMENT APPLICATION	4/135 Sturt Street Southbank, VIC 3006 T +61 3 9699 3644	GroundFloor11-1 Buckingham Street, Surry Hills, NSW 2010T +61 2 9660 9329	Level 12, 324 Queen Street, Brisbane Qld 4000 T +61 7 3211 9821	84006394261 NSW Nominated Architects: Tom Jordan 7521, Richard Leonard 7522, David Tordoff 8028		

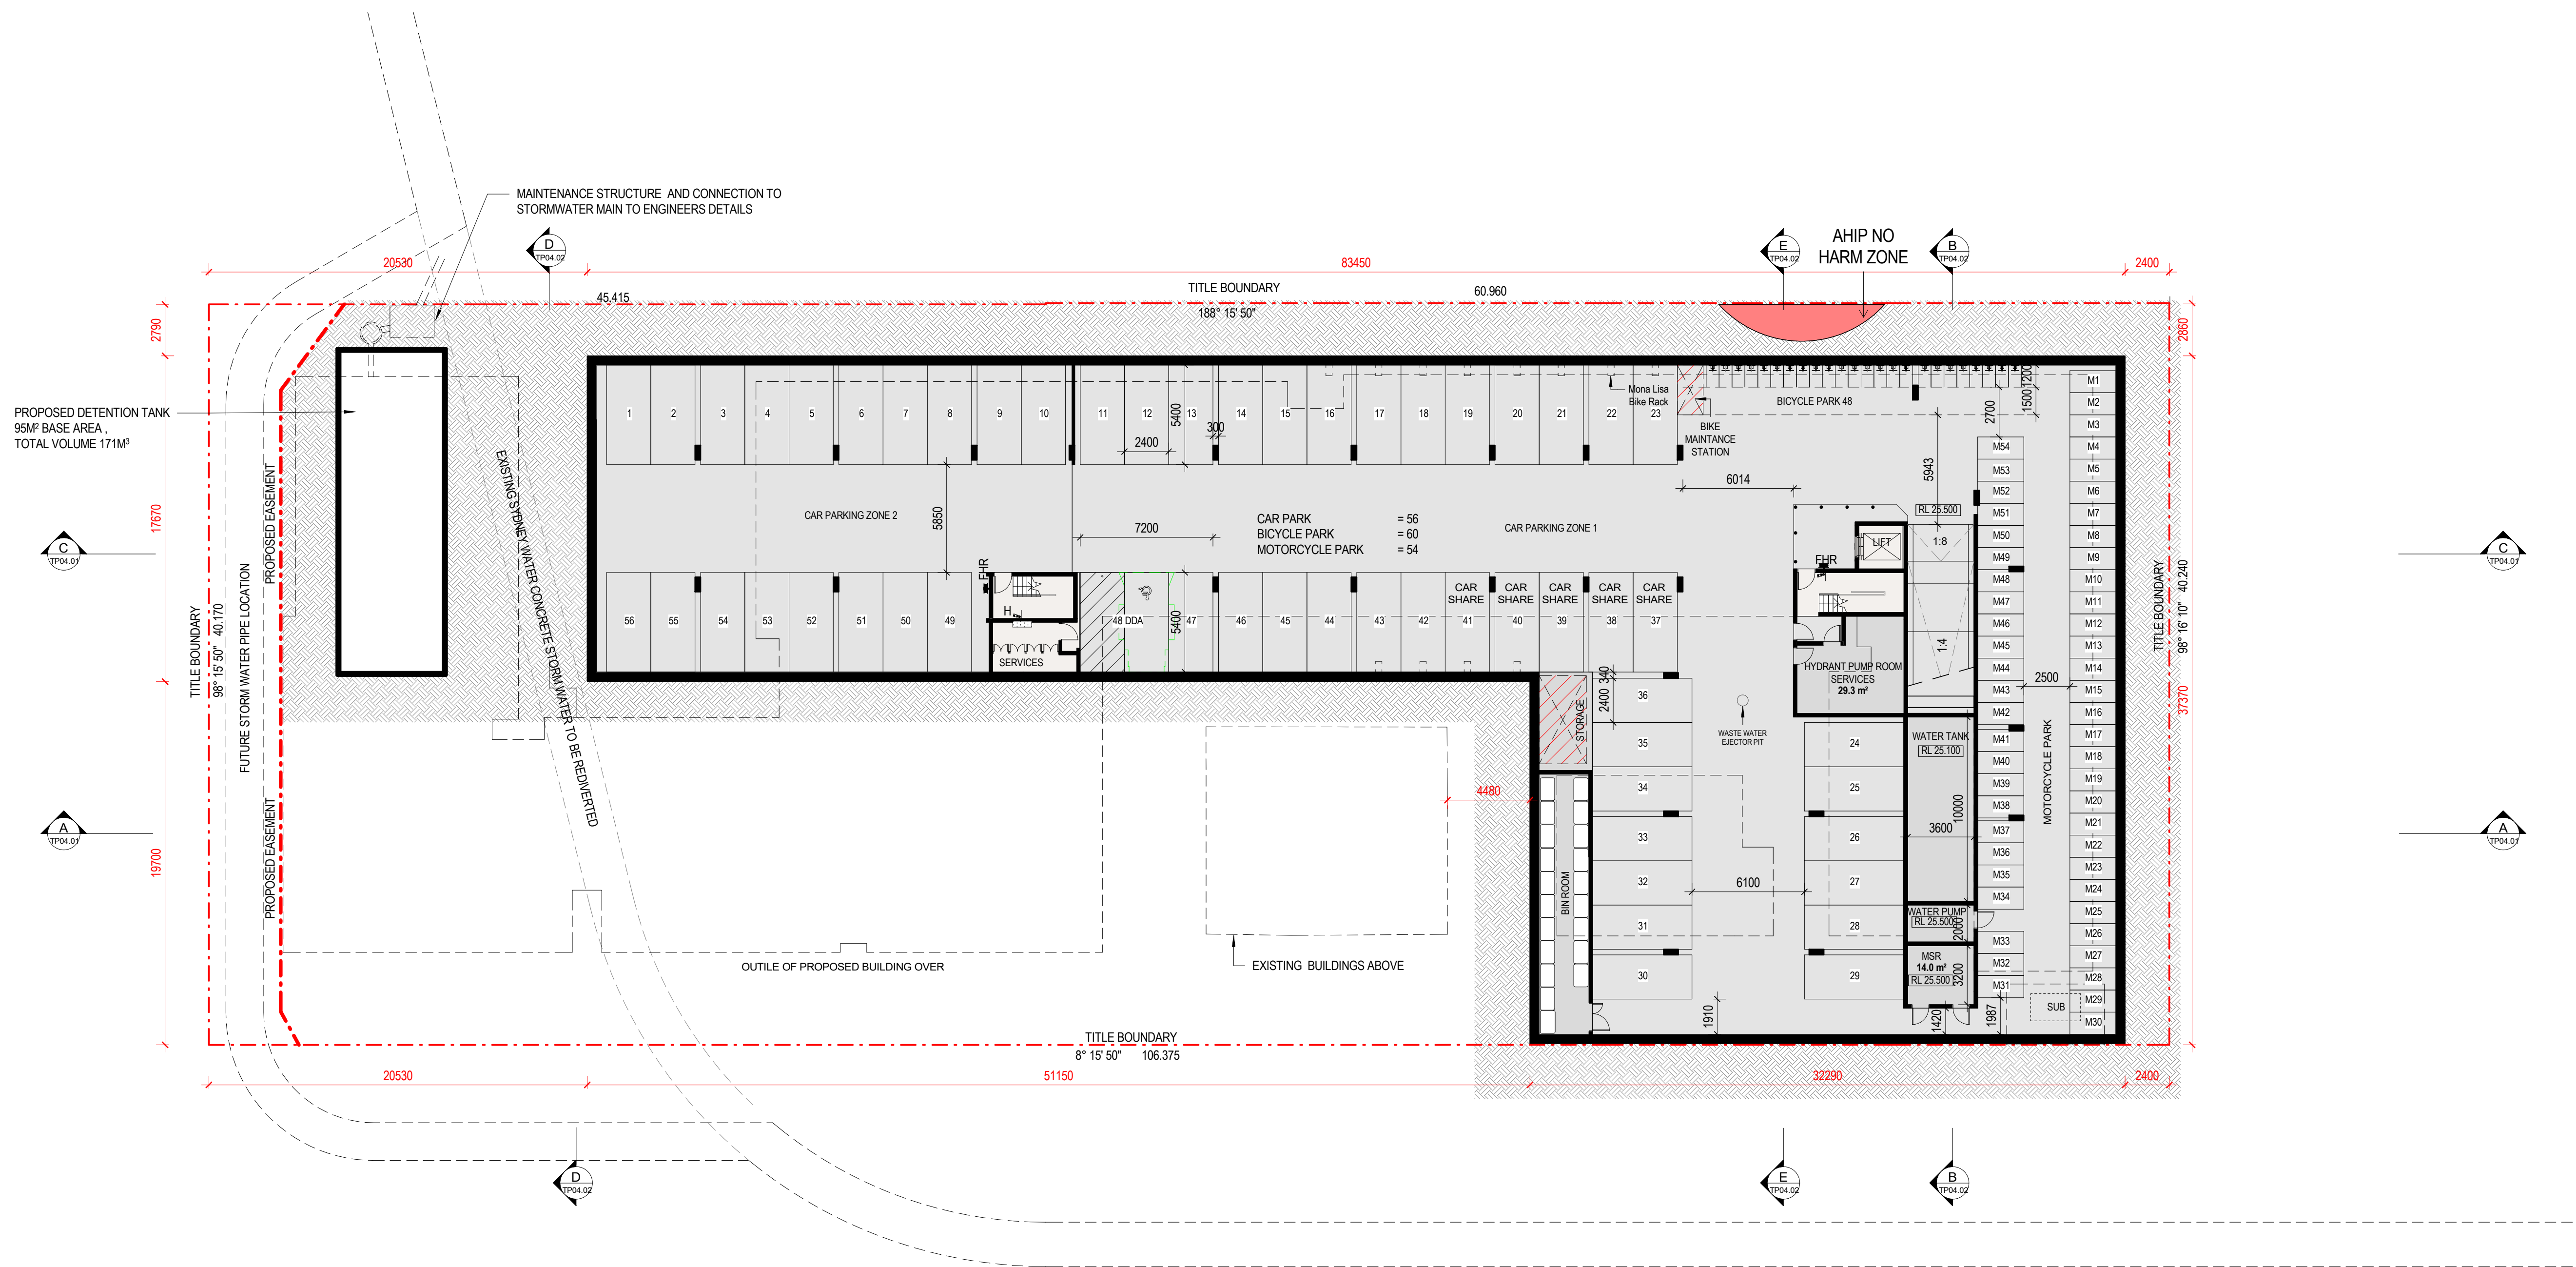

Project Title	Drawing Title	Status	Project No	Drawing No	Revision	Drawn By	Checked By	Date Printed	Scale	Rev	Date	Description	Melbourne	Sydney	Brisbane	ABN: 84006394261 NSW Nominated Architects:Tom Jordan 7521, Richard Leonard 7522, David Tordoff 8028
4-DONCASTER AVE KENSINGTON SYDNEY	BASEMENT PLAN	FOR DEVELOPMENT APPLICATION	2309	TP02.01	1	FS / JY	JV,EC	20/12/2018 4:14:02 PM	1 : 200@ A1	1	19/12/2018	ISSUE FOR DEVELOPMENT APPLICATION	4/135 Sturt Street Southbank, VIC 3006 T +61 3 9699 3644	GroundFloor11-1 Buckingham Street, Surry Hills, NSW 2010T +61 2 9660 9329	Level 12, 324 Queen Street, Brisbane Qld 4000 T +61 7 3211 9821	

RL EXISTING NATURAL GROUND LEVELS
RL PROPOSED GROUND LEVELS




DONCASTER AVENUE SURVEY

ABBOTSFORD STREET

CARLTON STREET

Project Title	Drawing Title	Status	Project No	Drawing No	Revision	Drawn By	FS / JY	Rev	Date	Description	Melbourne :
4-DONCASTER AVE	GROUND FLOOR PLAN	FOR DEVELOPMENT APPLICATION	2309	TP02.02	1	Checked By	EC	1	19/12/2018	ISSUE FOR DEVELOPMENT APPLICATION	4/135 Sturt Street Southbank, VIC 3006 T +61 3 9699 3644
KENSINGTON SYDNEY						Date Printed	20/12/2018 4:15:14 PM				Sydney :
						Scale	1 : 200@ A1				Level 12,324 Queen Street, Brisbane Qld 4000 T +61 7 3211 9821
											ABN: 84006394261 NSW Nominated Architects: Tom Jordan 7521, Richard Leonard 7522, David Tordoff 8028

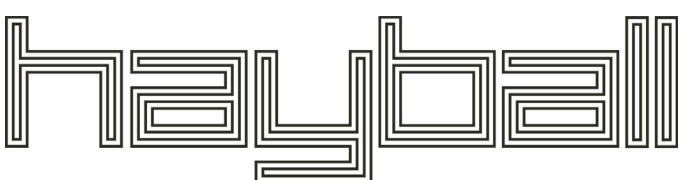



DONCASTER AVENUE SURVEY

ABBOTSFORD STREET

CARLTON STREET

Project Title	Drawing Title	Status	Project No	Drawing No	Revision	Drawn By	FS / JY	Rev	Date	Description	Melbourne
4-DONCASTER AVE KENSINGTON SYDNEY	LEVEL 1 PLAN	FOR DEVELOPMENT APPLICATION	2309	TP02.03	1	EC	20/12/2018 4:15:33 PM	1	19/12/2018	ISSUE FOR DEVELOPMENT APPLICATION	4/135 Sturt Street Southbank, VIC 3006 T +61 3 9699 3644
						1 : 200@ A1					Sydney : GroundFloor11-1 Buckingham Street, Surry Hills, NSW 2010T +61 2 9660 9329
											Brisbane : Level 12, 324 Queen Street, Brisbane Qld 4000 T +61 7 3211 9821
											ABN: 84006394261 NSW Nominated Architects: Tom Jordan 7521, Richard Leonard 7522, David Tordoff 8028






ABBOTSFORD STREET

CARLTON STREET

Project Title	Drawing Title	Status	Project No	Drawing No	Revision	Drawn By	FS / JY	Rev	Date	Description	Melbourne
4-DONCASTER AVE KENSINGTON SYDNEY	LEVEL 2 PLAN	FOR DEVELOPMENT APPLICATION	2309	TP02.04	1	EC	20/12/2018 4:15:49 PM	1	19/12/2018	ISSUE FOR DEVELOPMENT APPLICATION	4/135 Sturt Street Southbank, VIC 3006 T +61 3 9699 3644
						Scale	1 : 200 @ A1				Sydney : GroundFloor11-1 Buckingham Street, Surry Hills, NSW 2010T +61 2 9660 9329
											Brisbane : Level 12, 324 Queen Street, Brisbane Qld 4000 T +61 7 3211 9821
											ABN: 84006394261 NSW Nominated Architects: Tom Jordan 7521, Richard Leonard 7522, David Tordoff 8028



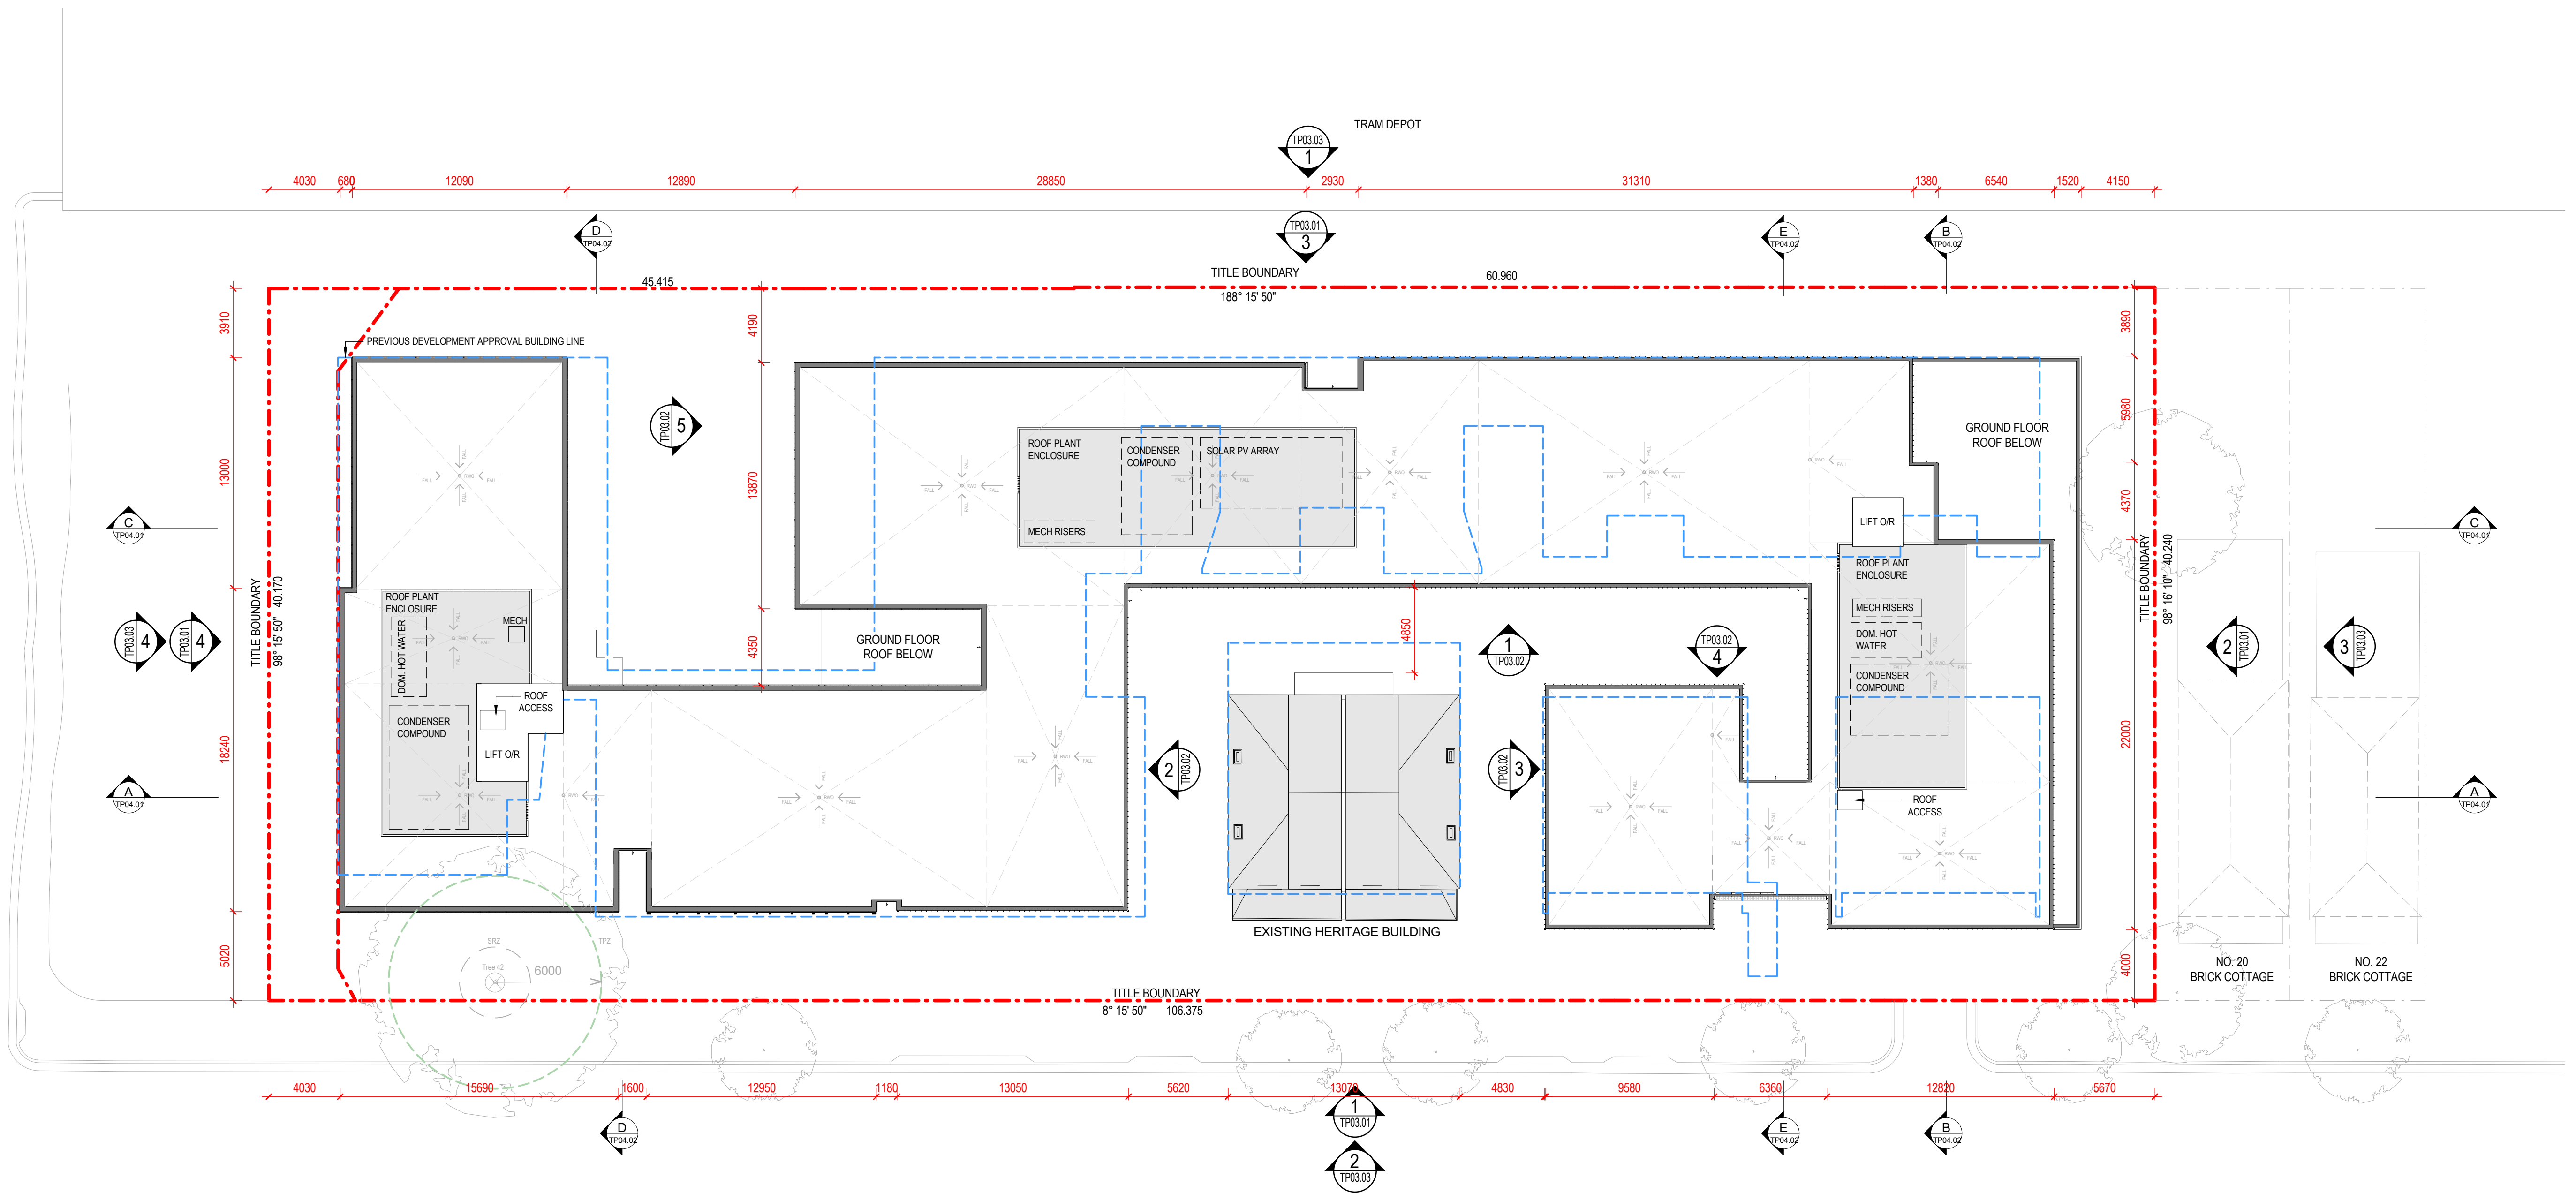



DONCASTER AVENUE SURVEY

ABBOTSFORD STREET



CARLTON STREET

Project Title	Drawing Title	Status	Project No	Drawing No	Revision	Drawn By	Checked By	Date Printed	Scale	FS / JY	Rev	Date	Description	Melbourne :	Sydney :	Brisbane :	ABN: 84006394261 NSW Nominated Architects:Tom Jordan 7521, Richard Leonard 7522, David Tordoff 8028
4-DONCASTER AVE KENSINGTON SYDNEY	ROOF PLAN	FOR DEVELOPMENT APPLICATION	2309	TP02.05	1	EC	EC	20/12/2018 4:15:53 PM	1 : 200@ A1	20/12/2018 4:15:53 PM	1	19/12/2018	ISSUE FOR DEVELOPMENT APPLICATION	4/135 Sturt Street Southbank,VIC 3006 T +61 3 9699 3644	GroundFloor11-1 Buckingham Street,Surry Hills, NSW 2010T +61 2 9660 9329	Level 12,324 Queen Street, Brisbane Qld 4000 T +61 7 3211 9821	

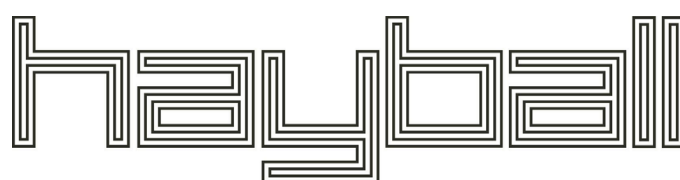


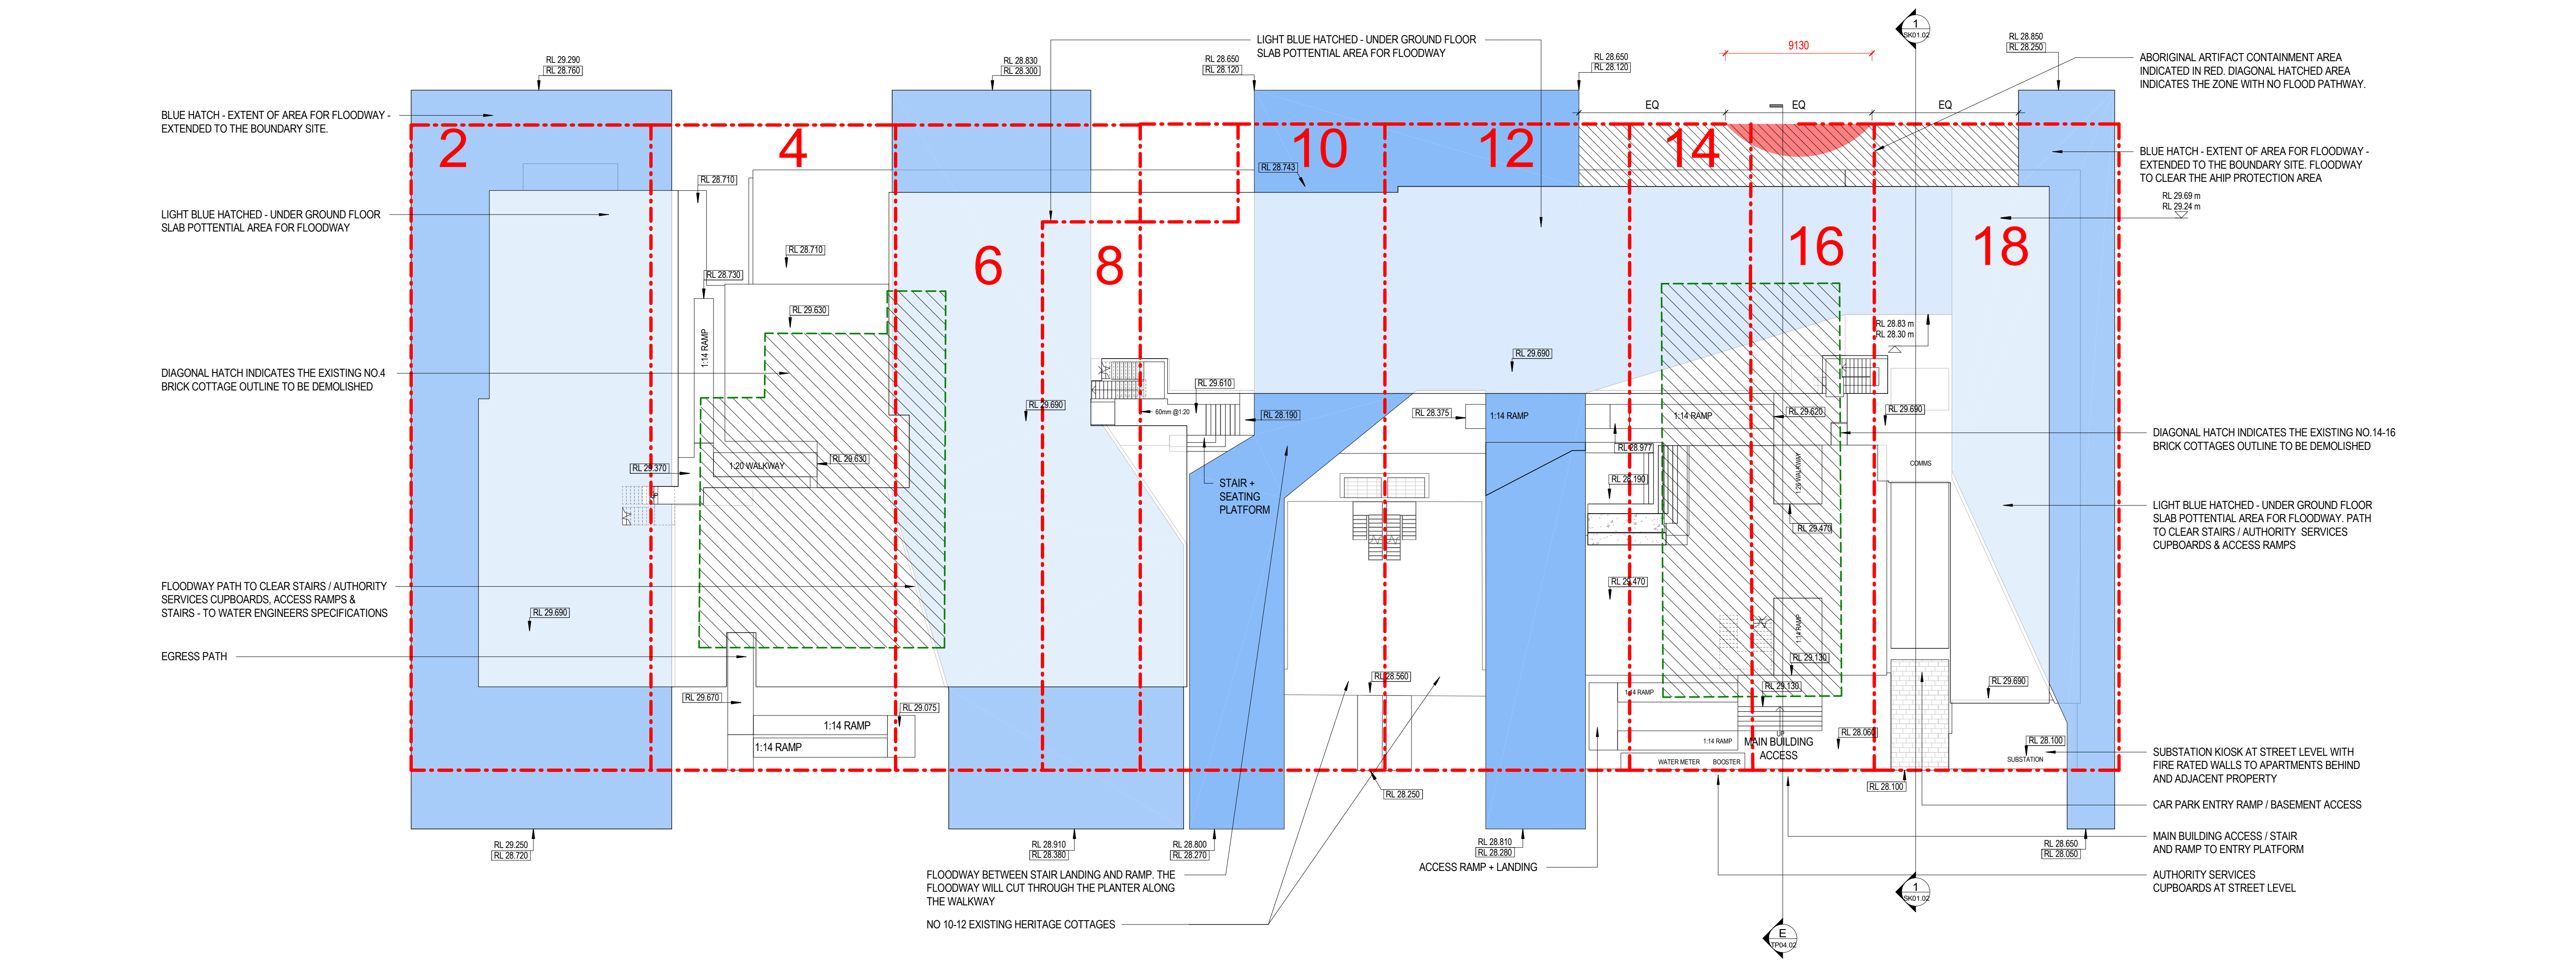


Project Title	Drawing Title	Status	Project No	Drawing No	Revision	Drawn By	FS	Rev	Date	Description	Melbourne :
4-DONCASTER AVE KENSINGTON SYDNEY	GROUND - FLOODWATER CHANNEL LOCATIONS	FOR DEVELOPMENT APPLICATION	2309	TP02.06	1	JV,EC	20/12/2018 4:15:55 PM	1	19/12/2018	ISSUE FOR DEVELOPMENT APPLICATION	4/135 Sturt Street Southbank, VIC 3006 T +61 3 9699 3644
						1 : 200@ A1					Sydney : GroundFloor11-1 Buckingham Street, Surry Hills, NSW 2010T +61 2 9660 9329
											Brisbane : Level 12, 324 Queen Street, Brisbane Qld 4000 T +61 7 3211 9821
											ABN: 84006394261 NSW Nominated Architects: Tom Jordan 7521, Richard Leonard 7522, David Tordoff 8028

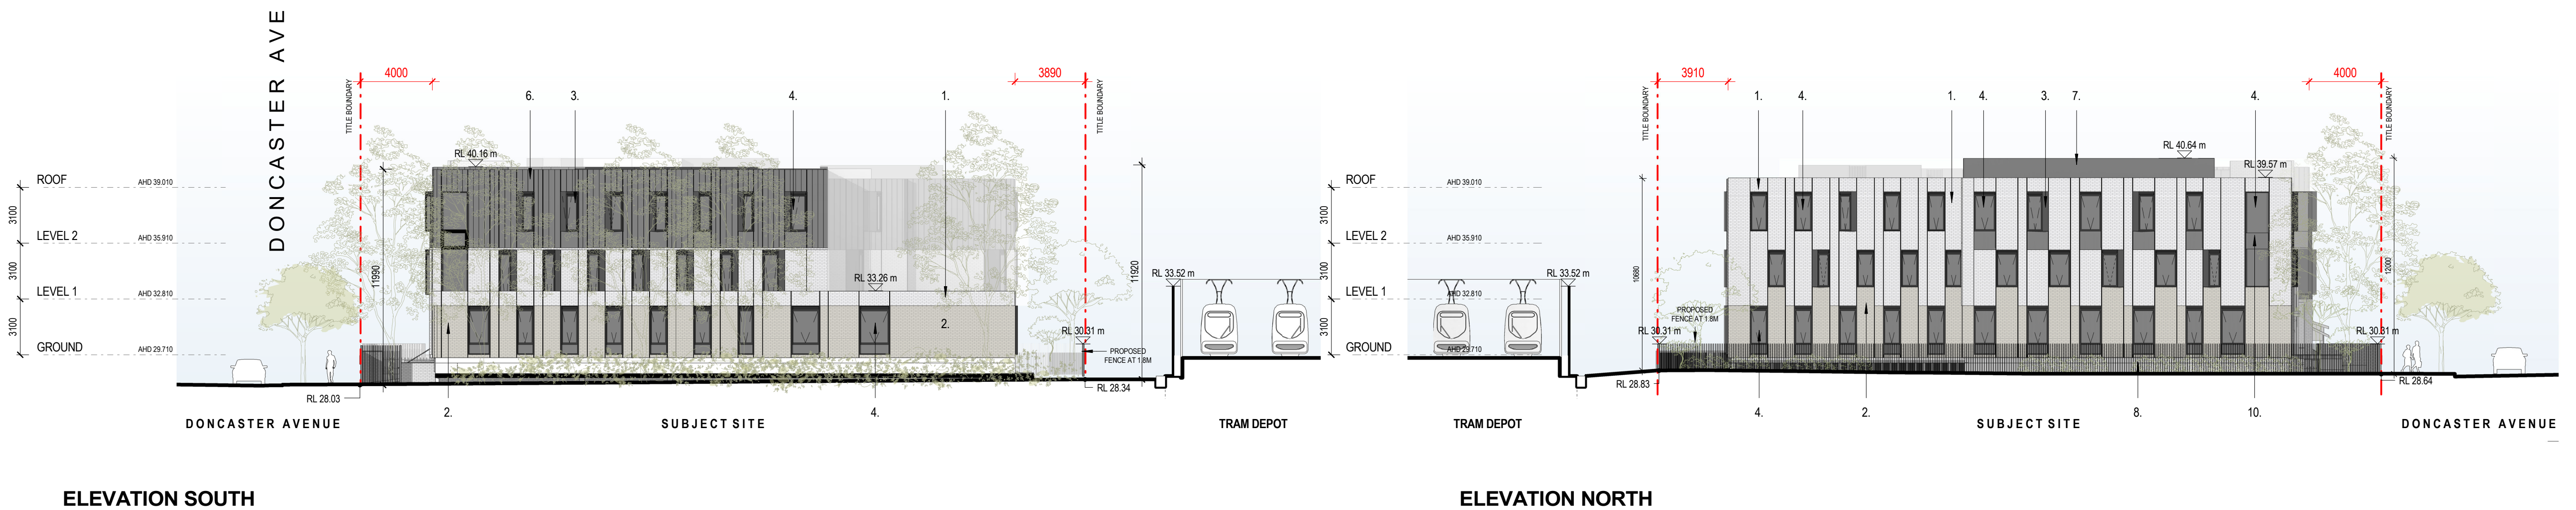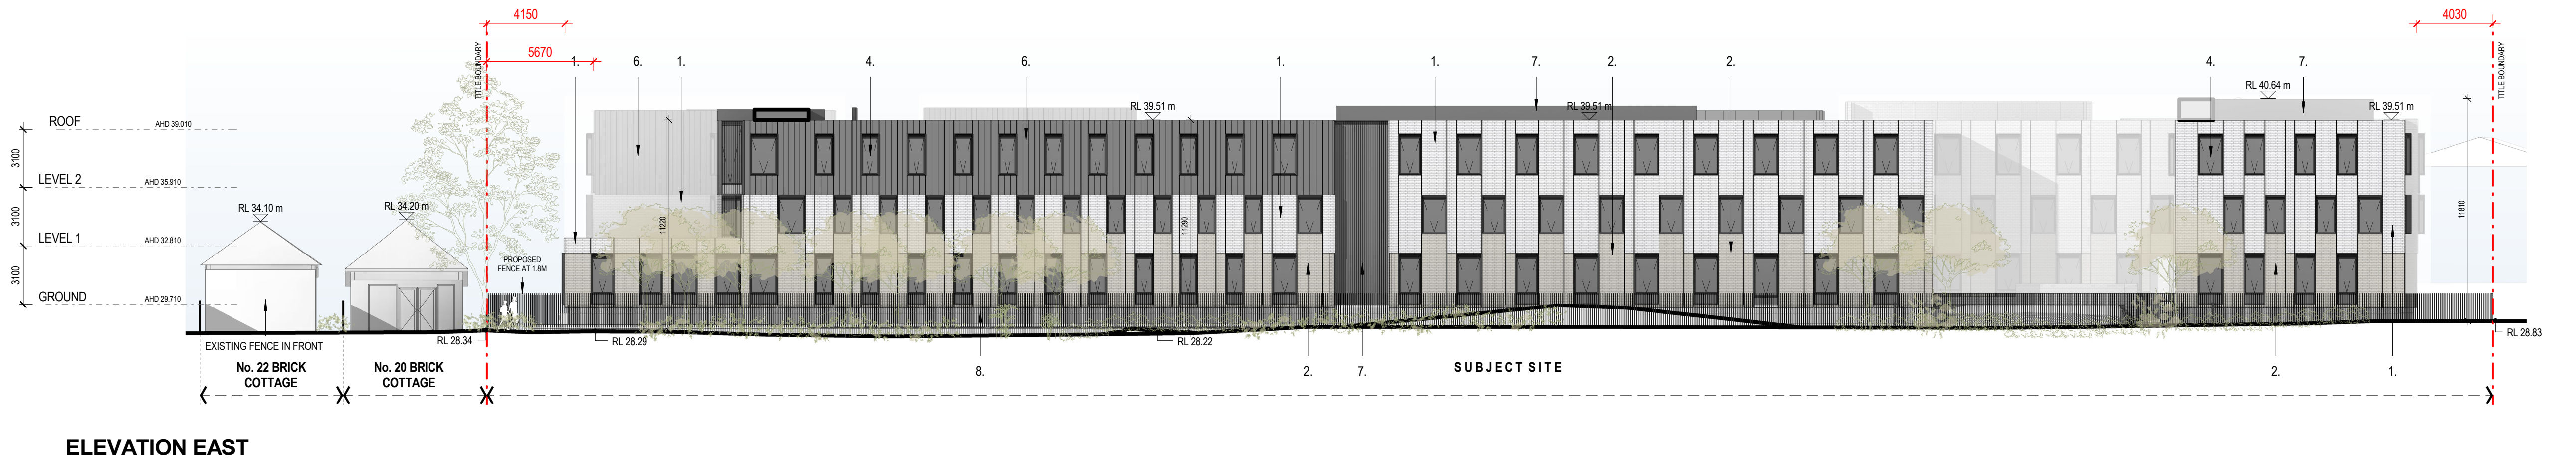


1. AUSTRAL BRICKS LA PALOMA CASTELLANA.

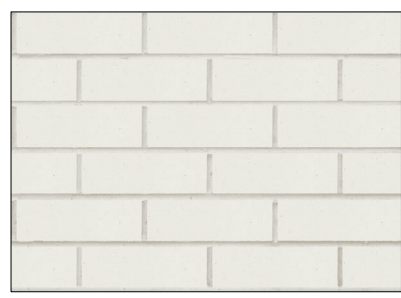

2. AUSTRAL BRICKS LA PALOMA MIRO.

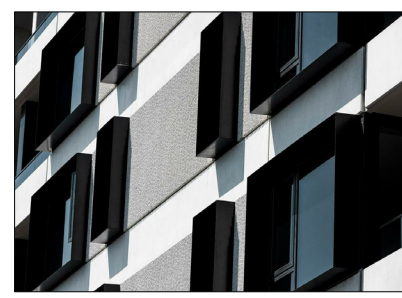

3. POWDER COATED FOLDED ALUMINIUM WITH DULUX DURALLOY, MONUMENT MATT FINISH.

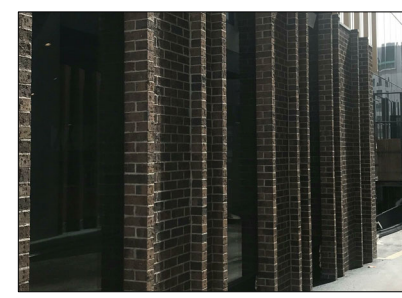

4. GREY BODY TINT GLASS WITH DULUX DURALLOY, MONUMENT MATT FINISH FRAMES.



6. STANDING SEAM METAL PANEL SYSTEM WITH MONUMENT MATT FINISH.




7. FLAT METAL CLADDING MONUMENT MATT FINISH.



8. VERTICAL FIN FENCE WITH MONUMENT MATT FINISH.





9. CLEAR VISION GLASS.

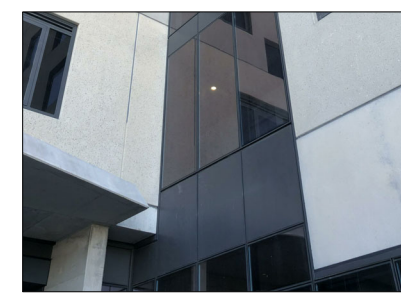


10. FRONT GLAZED SPANDREL GLASS. GREY COLOUR WITH MONUMENT MATT FINISH FRAMES.

Project Title	Drawing Title	Status	Project No	Drawing No	Revision	Drawn By	KC,JY,EC,FS JV,EC 20/12/2018 4:17:45 PM 1 : 200@ A1	0 2 4 6 10 m	Rev	Date	Description	Melbourne : 4/135 Sturt Street Southbank, VIC 3006 T +61 3 9699 3644 Sydney : GroundFloor11-1 Buckingham Street, Surry Hills, NSW 2010T +61 2 9660 9329 Brisbane : Level 12, 324 Queen Street, Brisbane Qld 4000 T +61 7 3211 9821 ABN: 84006394261 NSW Nominated Architects: Tom Jordan 7521, Richard Leonard 7522, David Tordoff 8028	hayball
4-DONCASTER AVE KENSINGTON SYDNEY	ELEVATIONS	FOR DEVELOPMENT APPLICATION	2309	TP03.01	1	Drawn By Date Printed Scale			1	19/12/2018	ISSUE FOR DEVELOPMENT APPLICATION		

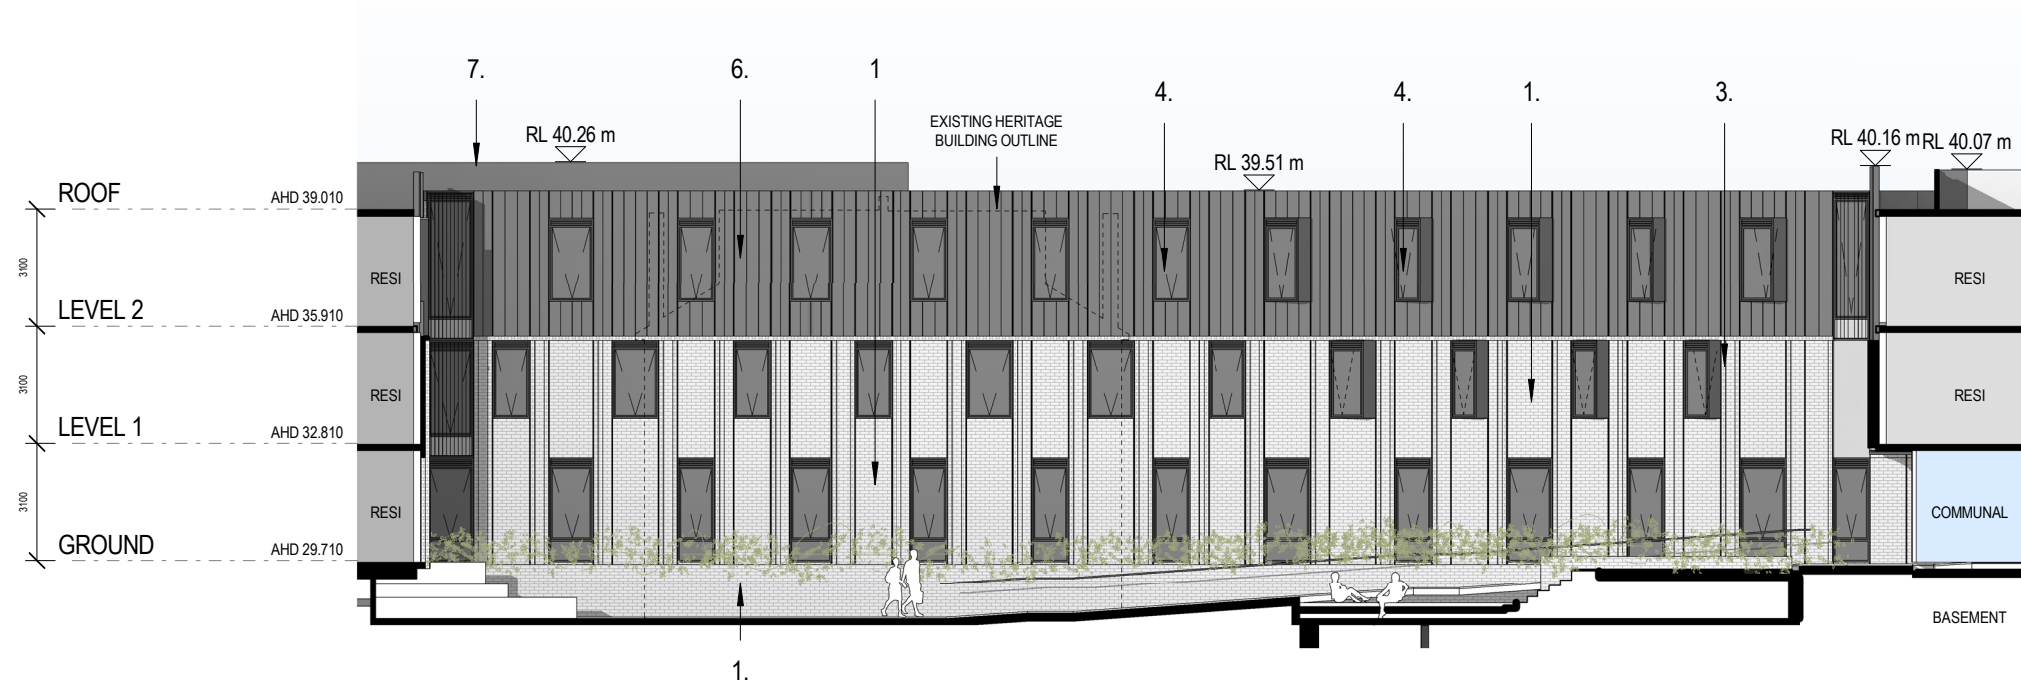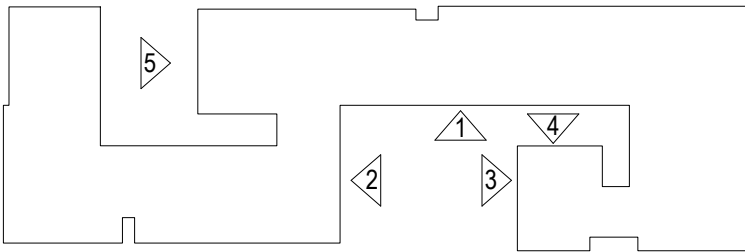


PART ELEVATION 1

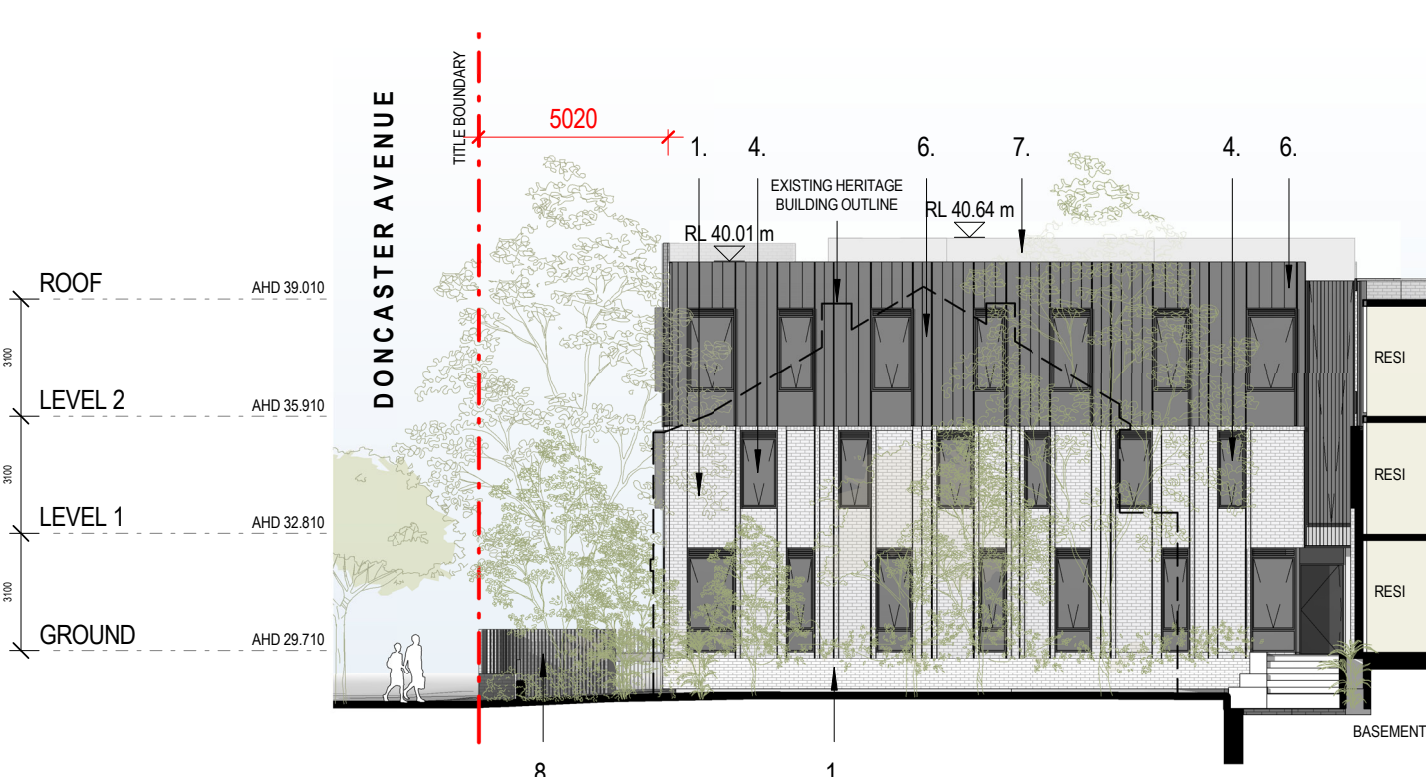


PART ELEVATION 2




PART ELEVATION 3

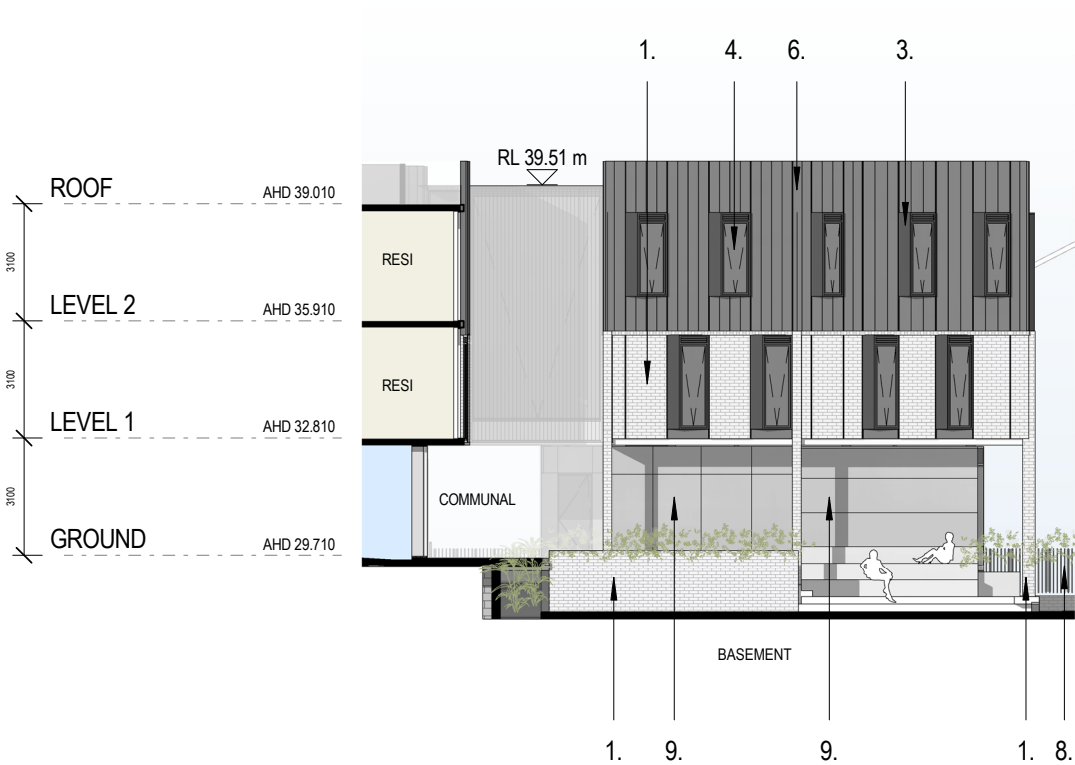

PART ELEVATION 4

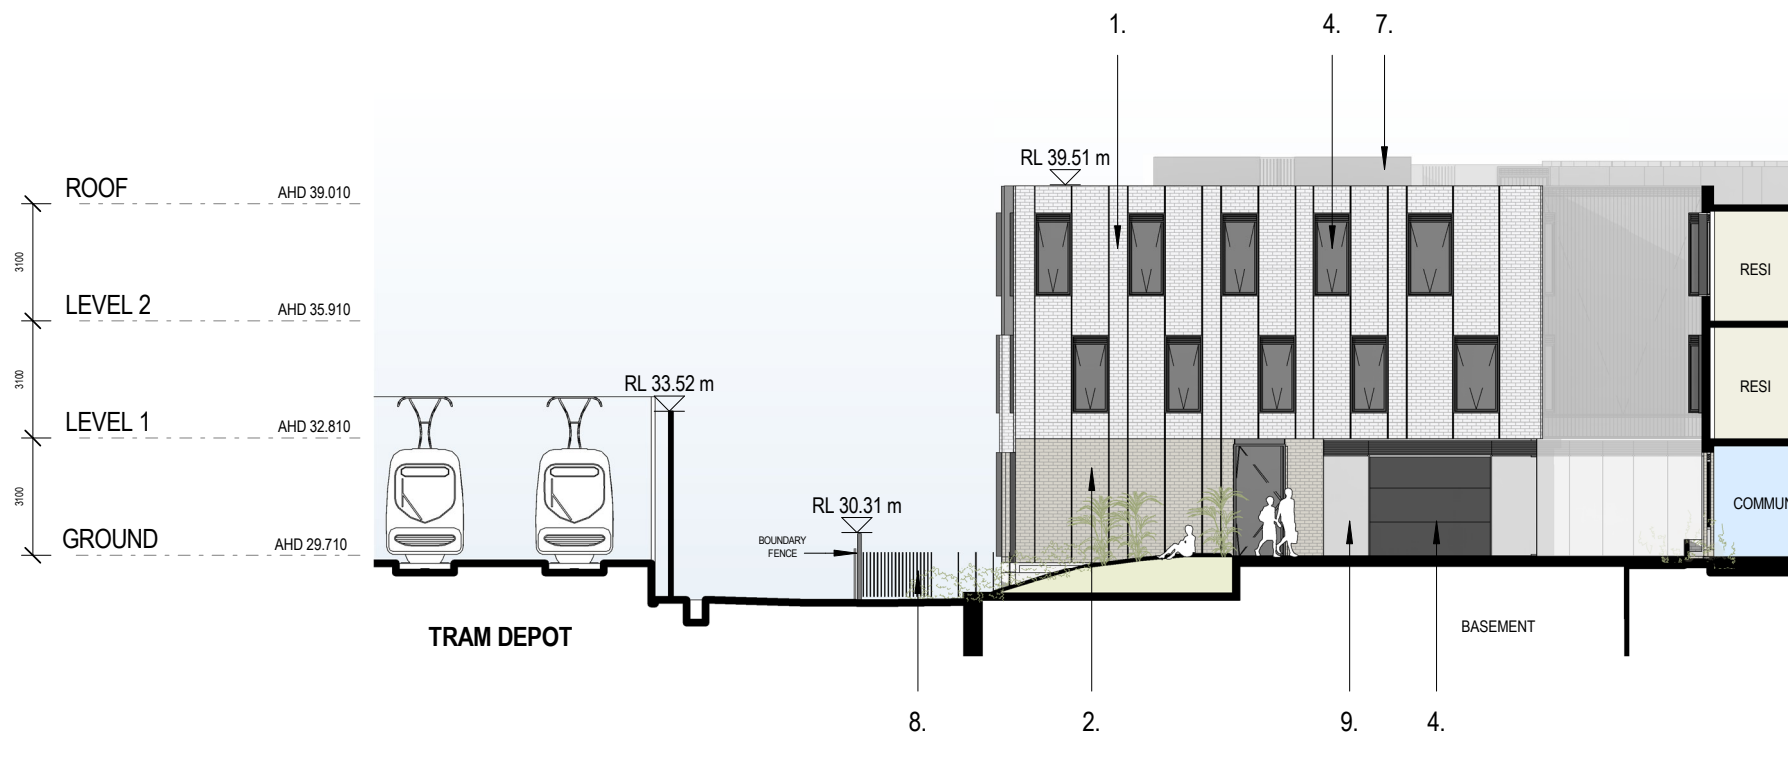


PART ELEVATION 5

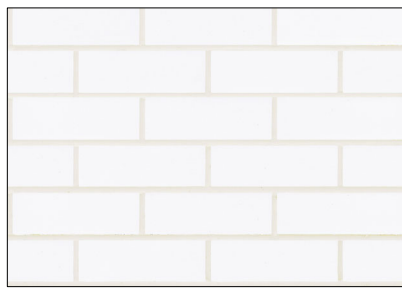


1. AUSTRAL BRICKS LA PALOMA CASTELLANA.




2. AUSTRAL BRICKS LA PALOMA MIRO.

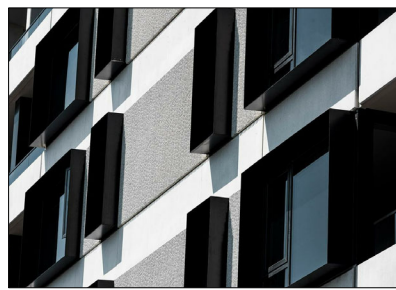

3. POWDER COATED FOLDED ALUMINIUM WITH DULUX DURALLOY, MONUMENT MATT FINISH.

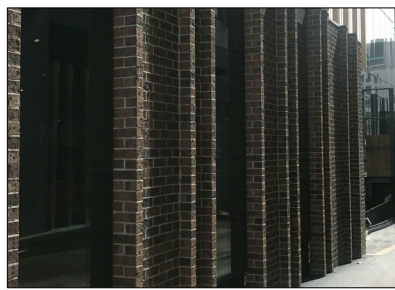

4. GREY BODY TINT GLASS WITH DULUX DURALLOY, MONUMENT MATT FINISH FRAMES.

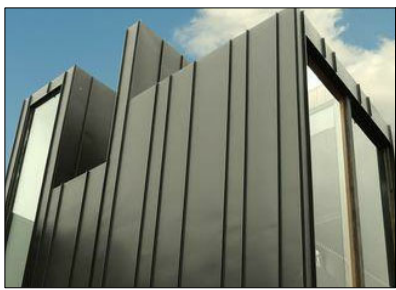

6. STANDING SEAM METAL PANEL SYSTEM WITH MONUMENT MATT FINISH.




7. FLAT METAL CLADDING MONUMENT MATT FINISH.



8. VERTICAL FIN FENCE WITH MONUMENT MATT FINISH.



9. CLEAR VISION GLASS.

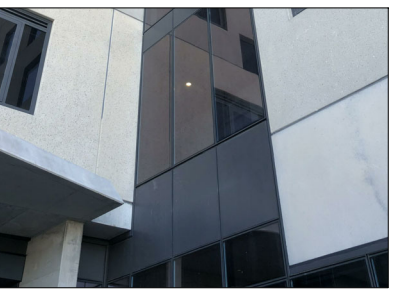


10. FRONT GLAZED SPANDREL GLASS. GREY COLOUR WITH MONUMENT MATT FINISH FRAMES.

Project Title	Drawing Title	Status	Project No	Drawing No	Revision	Drawn By	Checked By	Date Printed	Scale	Rev	Date	Description	Melbourne	Sydney	Brisbane	ABN: 84006394261 NSW Nominated Architects: Tom Jordan 7521, Richard Leonard 7522, David Tordoff 8028	hayball
4-DONCASTER AVE KENSINGTON SYDNEY	PART ELEVATIONS	FOR DEVELOPMENT APPLICATION	2309	TP03.02	1	KC,JY,EC,FS	JV,EC	20/12/2018 4:18:20 PM	1:200 @ A1	1	19/12/2018	ISSUE FOR DEVELOPMENT APPLICATION	4/135 Sturt Street Southbank, VIC 3006 T +61 3 9699 3644	Ground Floor 11-1 Buckingham Street, Surry Hills, NSW 2010T +61 2 9660 9329	Level 12, 324 Queen Street, Brisbane Qld 4000 T +61 7 3211 9821		



ELEVATION WEST-FLOODWAY

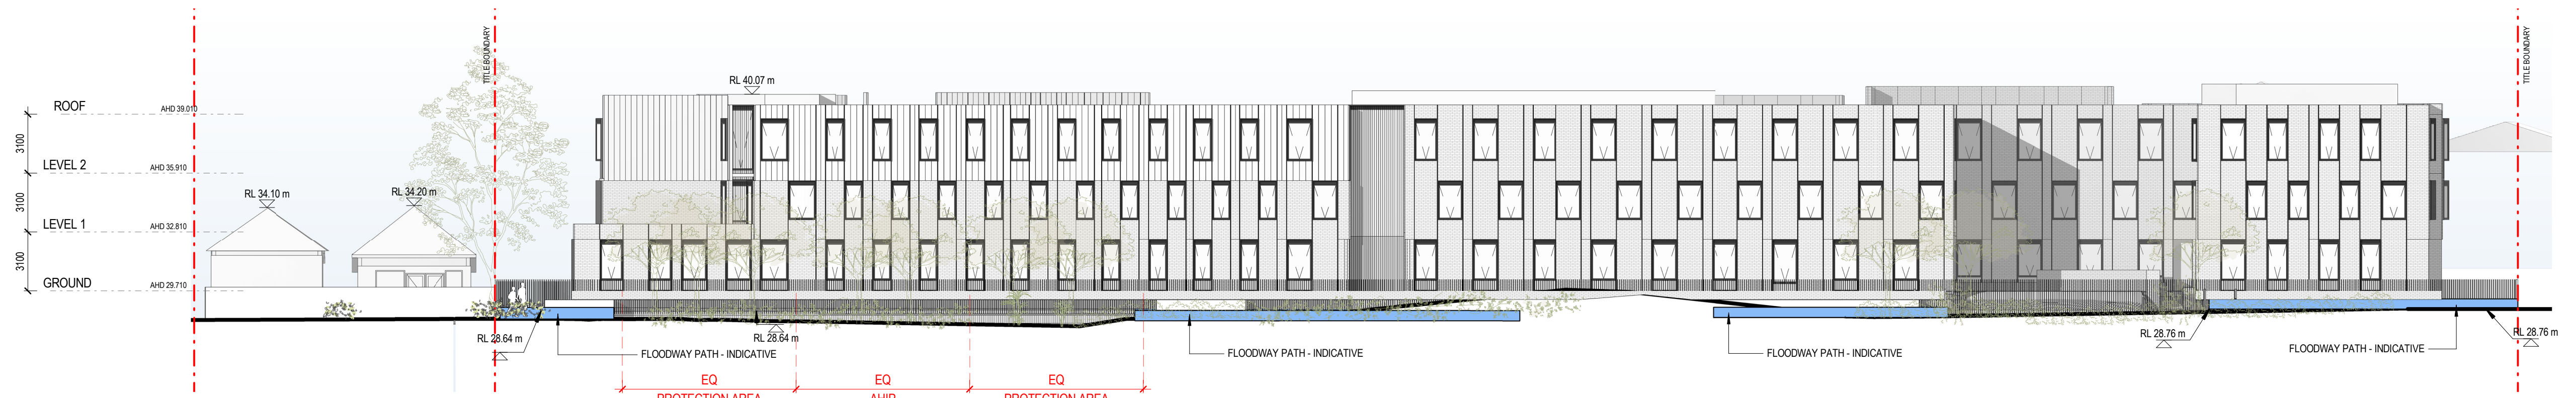

ELEVATION EAST-FLOODWAY



ELEVATION SOUTH-FLOODWAY




ELEVATION NORTH-FLOODWAY

Project Title	Drawing Title	Status	Project No	Drawing No	Revision	Drawn By	KC,EC,FS	Rev	Date	Description	Melbourne
4-DONCASTER AVE	FLOODWATER CHANNEL	FOR DEVELOPMENT	2309	TP03.03	1	Checked By	JV,EC	1	19/12/2018	ISSUE FOR DEVELOPMENT	Sydney
KENSINGTON SYDNEY	LOCATIONS	APPLICATION				Date Printed	20/12/2018 4:20:02 PM			APPLICATION	Brisbane
						Scale	1 : 200@ A1				ABN: 84006394261 NSW Nominated Architects:Tom Jordan 7521, Richard Leonard 7522, David Tordoff 8028





SECTION A

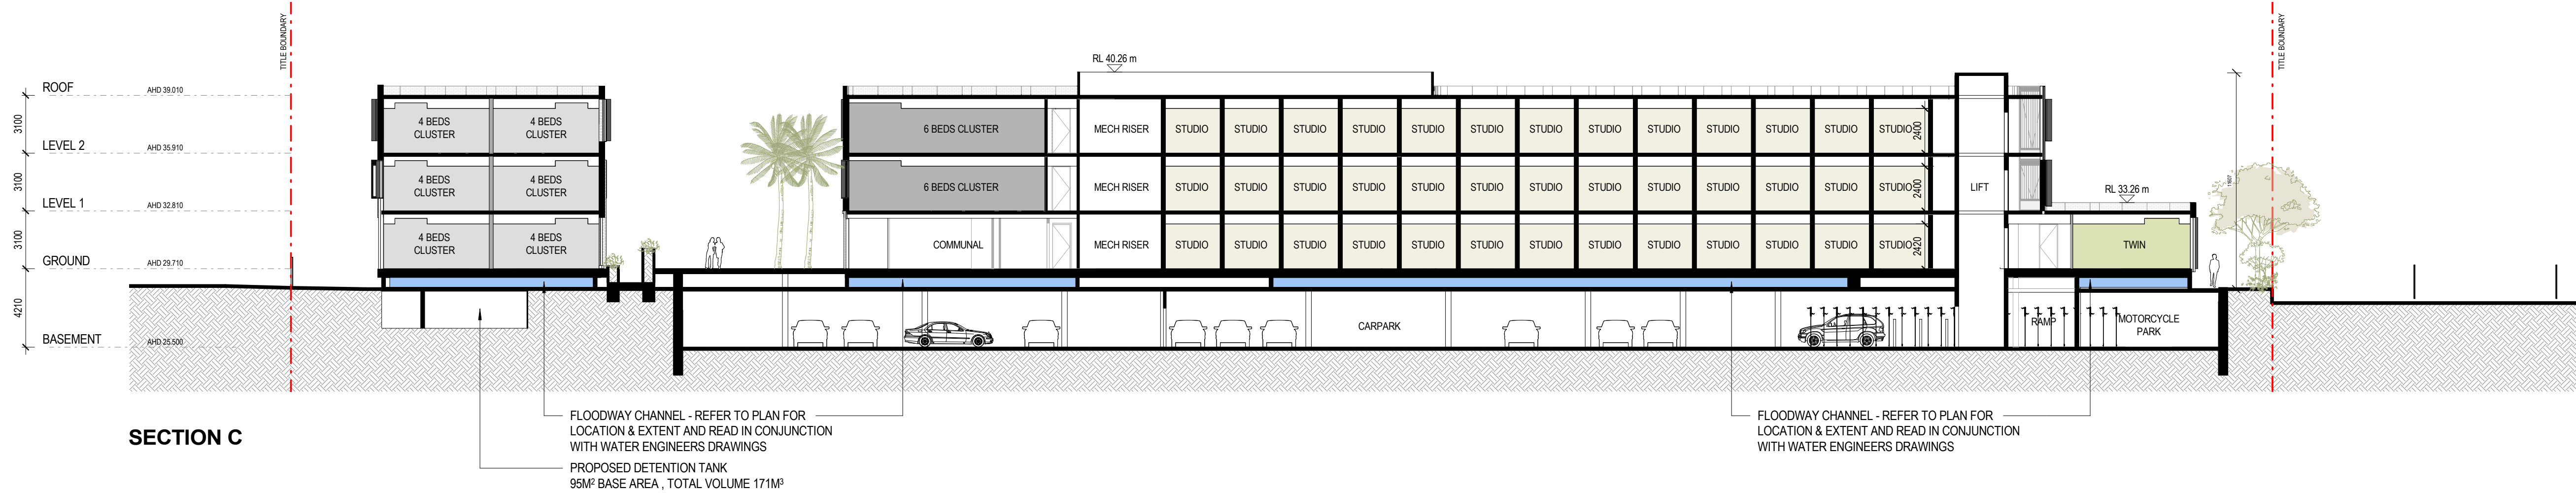

SECTION C

Project Title	Drawing Title	Status	Project No	Drawing No	Revision	Drawn By	Checked By	Date Printed	Scale	KC,JY,EC,FS JV,EC 20/12/2018 4:20:08 PM 1 : 200@ A1	0 2 4 6 10 m	Rev	Date	Description	Melbourne : 4/135 Sturt Street Southbank,VIC 3006 T +61 3 9699 3644 Sydney : GroundFloor11-1 Buckingham Street,Surry Hills, NSW 2010T +61 2 9660 9329 Brisbane : Level 12,324 Queen Street, Brisbane Qld 4000 T +61 7 3211 9821 ABN: 84006394261 NSW Nominated Architects:Tom Jordan 7521, Richard Leonard 7522, David Tordoff 8028
4-DONCASTER AVE KENSINGTON SYDNEY	SECTION A&C	FOR DEVELOPMENT APPLICATION	2309	TP04.01	1							1	19/12/2018	ISSUE FOR DEVELOPMENT APPLICATION	

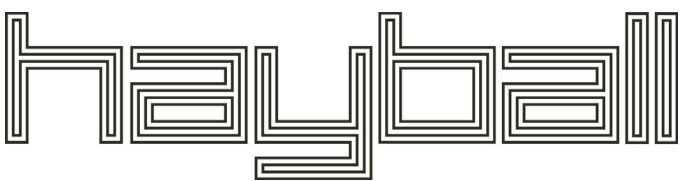


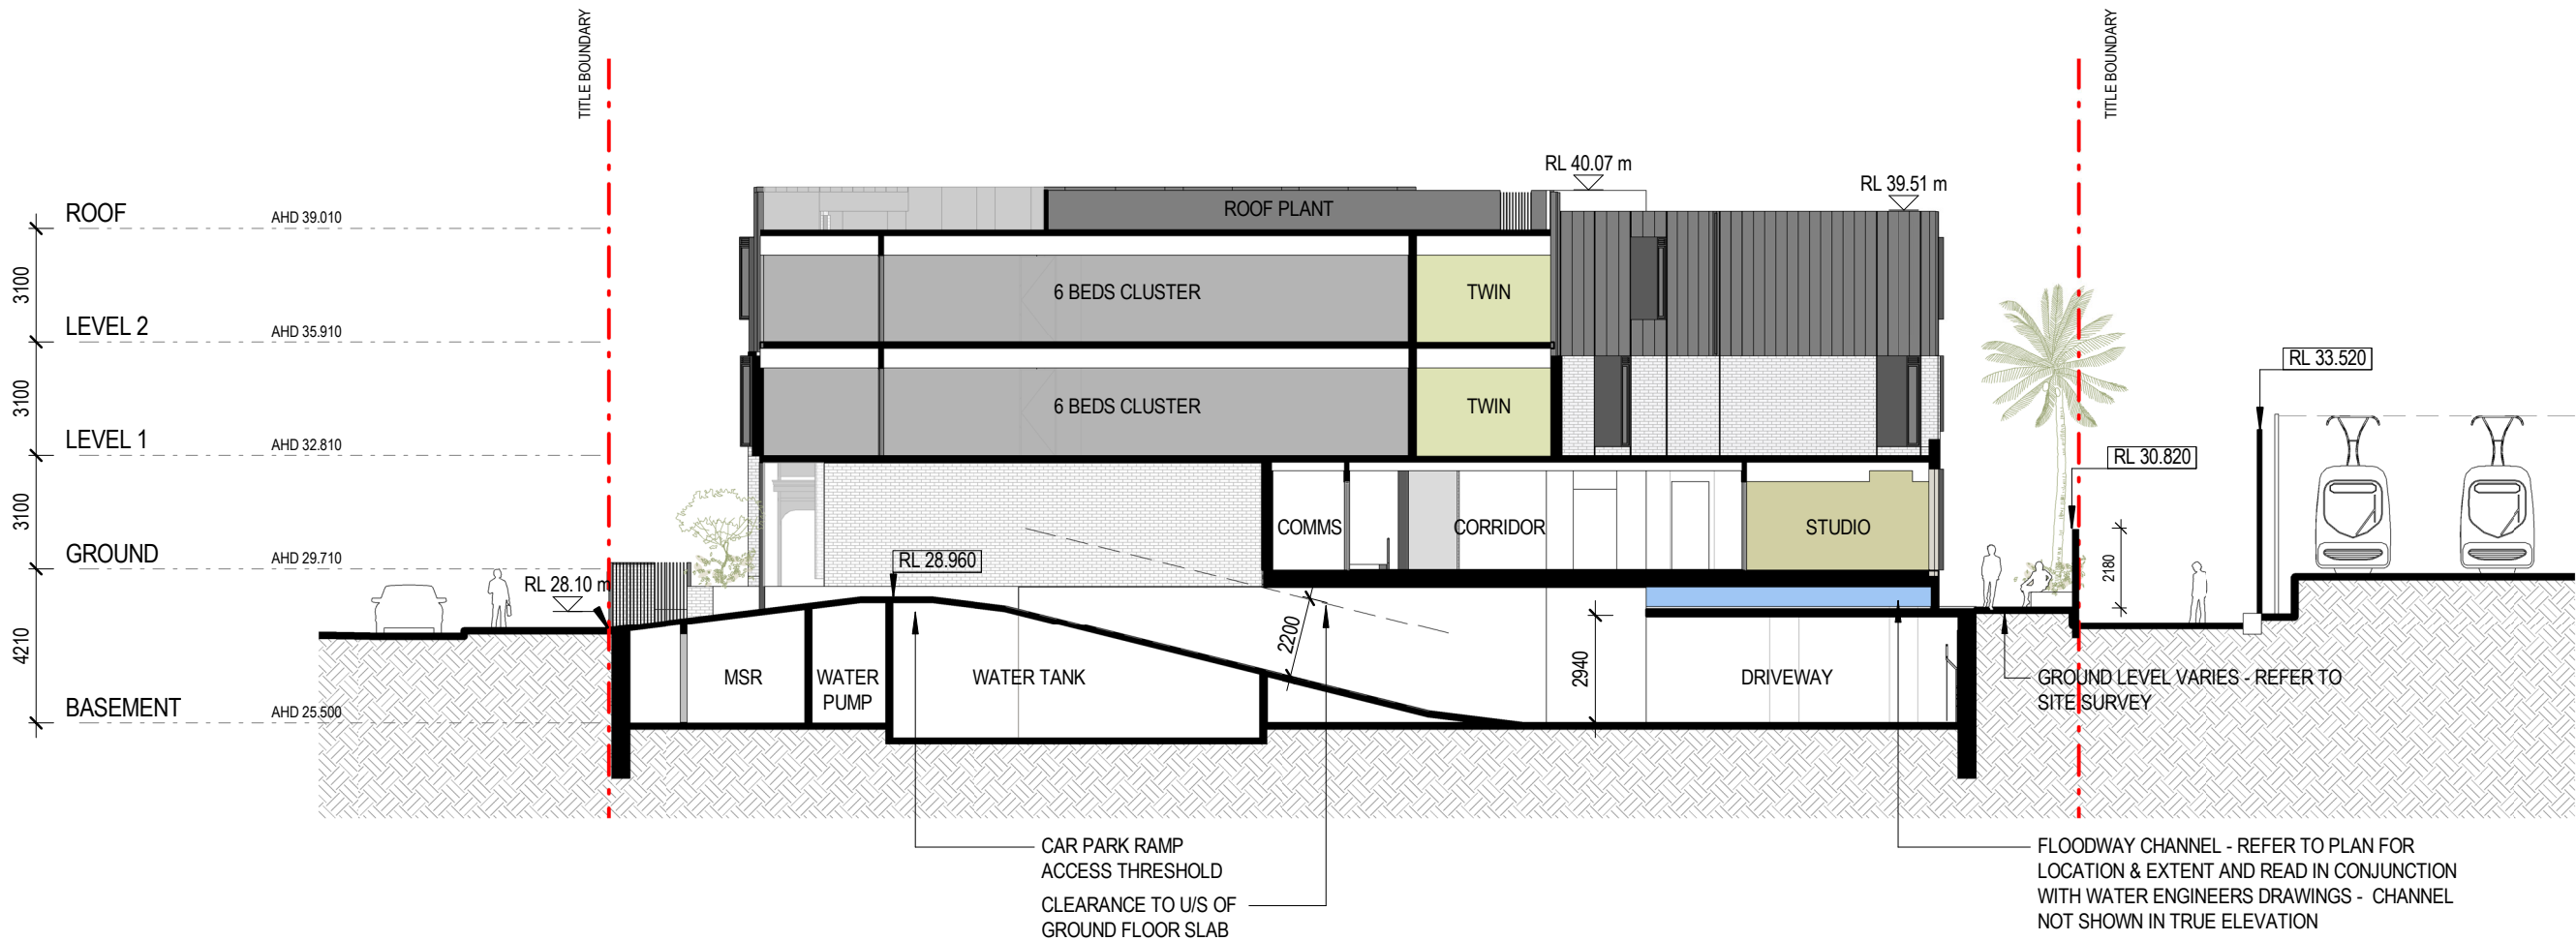

SECTION B




SECTION D

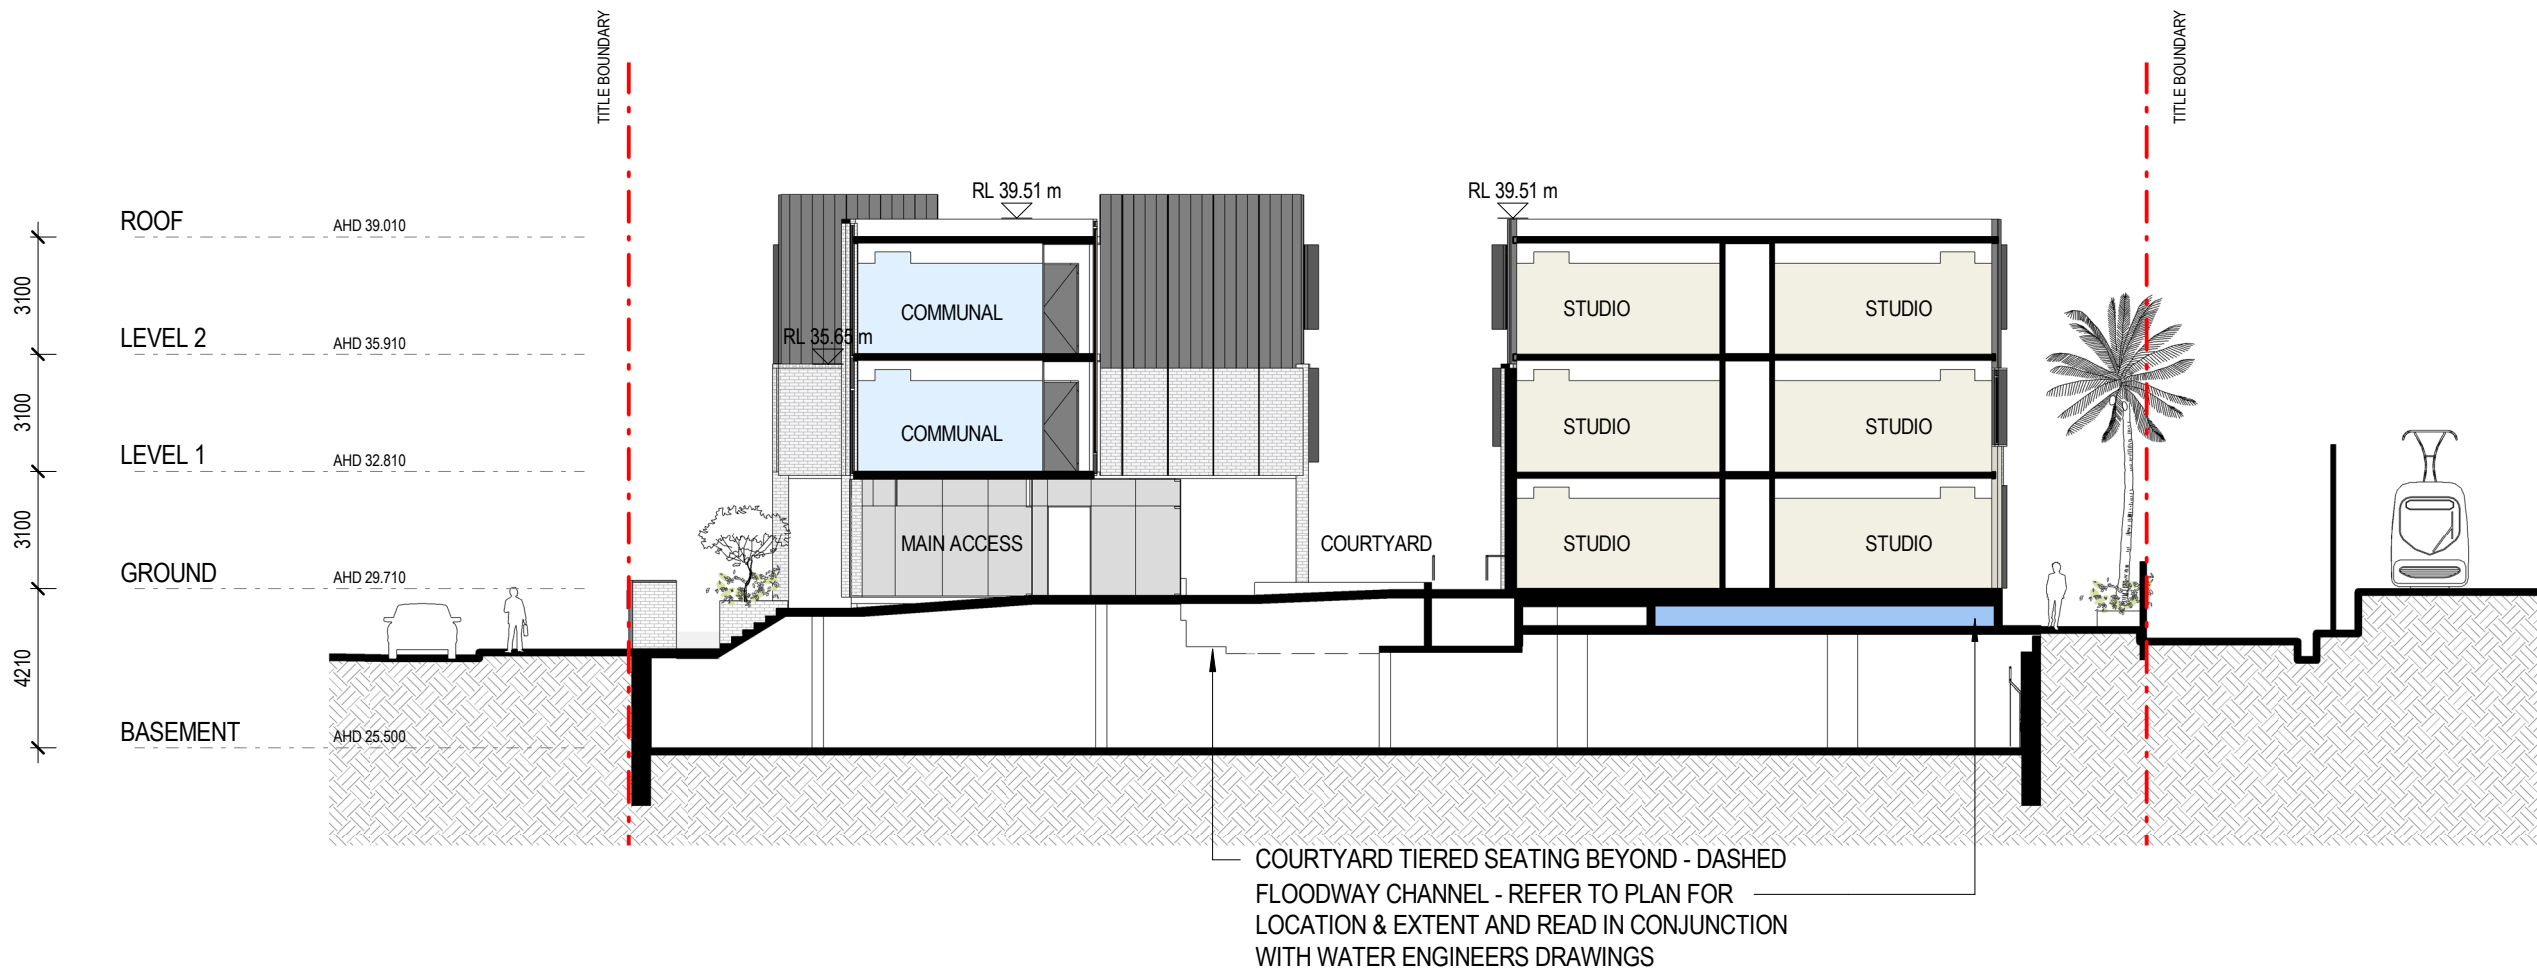


SECTION E

Project Title	Drawing Title	Status	Project No	Drawing No	Revision	Drawn By	KC,EC,FS	Rev	Date	Description	Melbourne
4-DONCASTER AVE	SECTION B, D, E	FOR DEVELOPMENT APPLICATION	2309	TP04.02	1	Checked By	JV,EC	1	19/12/2018	ISSUE FOR DEVELOPMENT APPLICATION	4/135 Sturt Street Southbank, VIC 3006 T +61 3 9699 3644
KENSINGTON SYDNEY						Date Printed	20/12/2018 4:20:24 PM				Sydney
						Scale	1 : 200@ A1				Brisbane
											ABN: 84006394261 NSW Nominated Architects: Tom Jordan 7521, Richard Leonard 7522, David Tordoff 8028

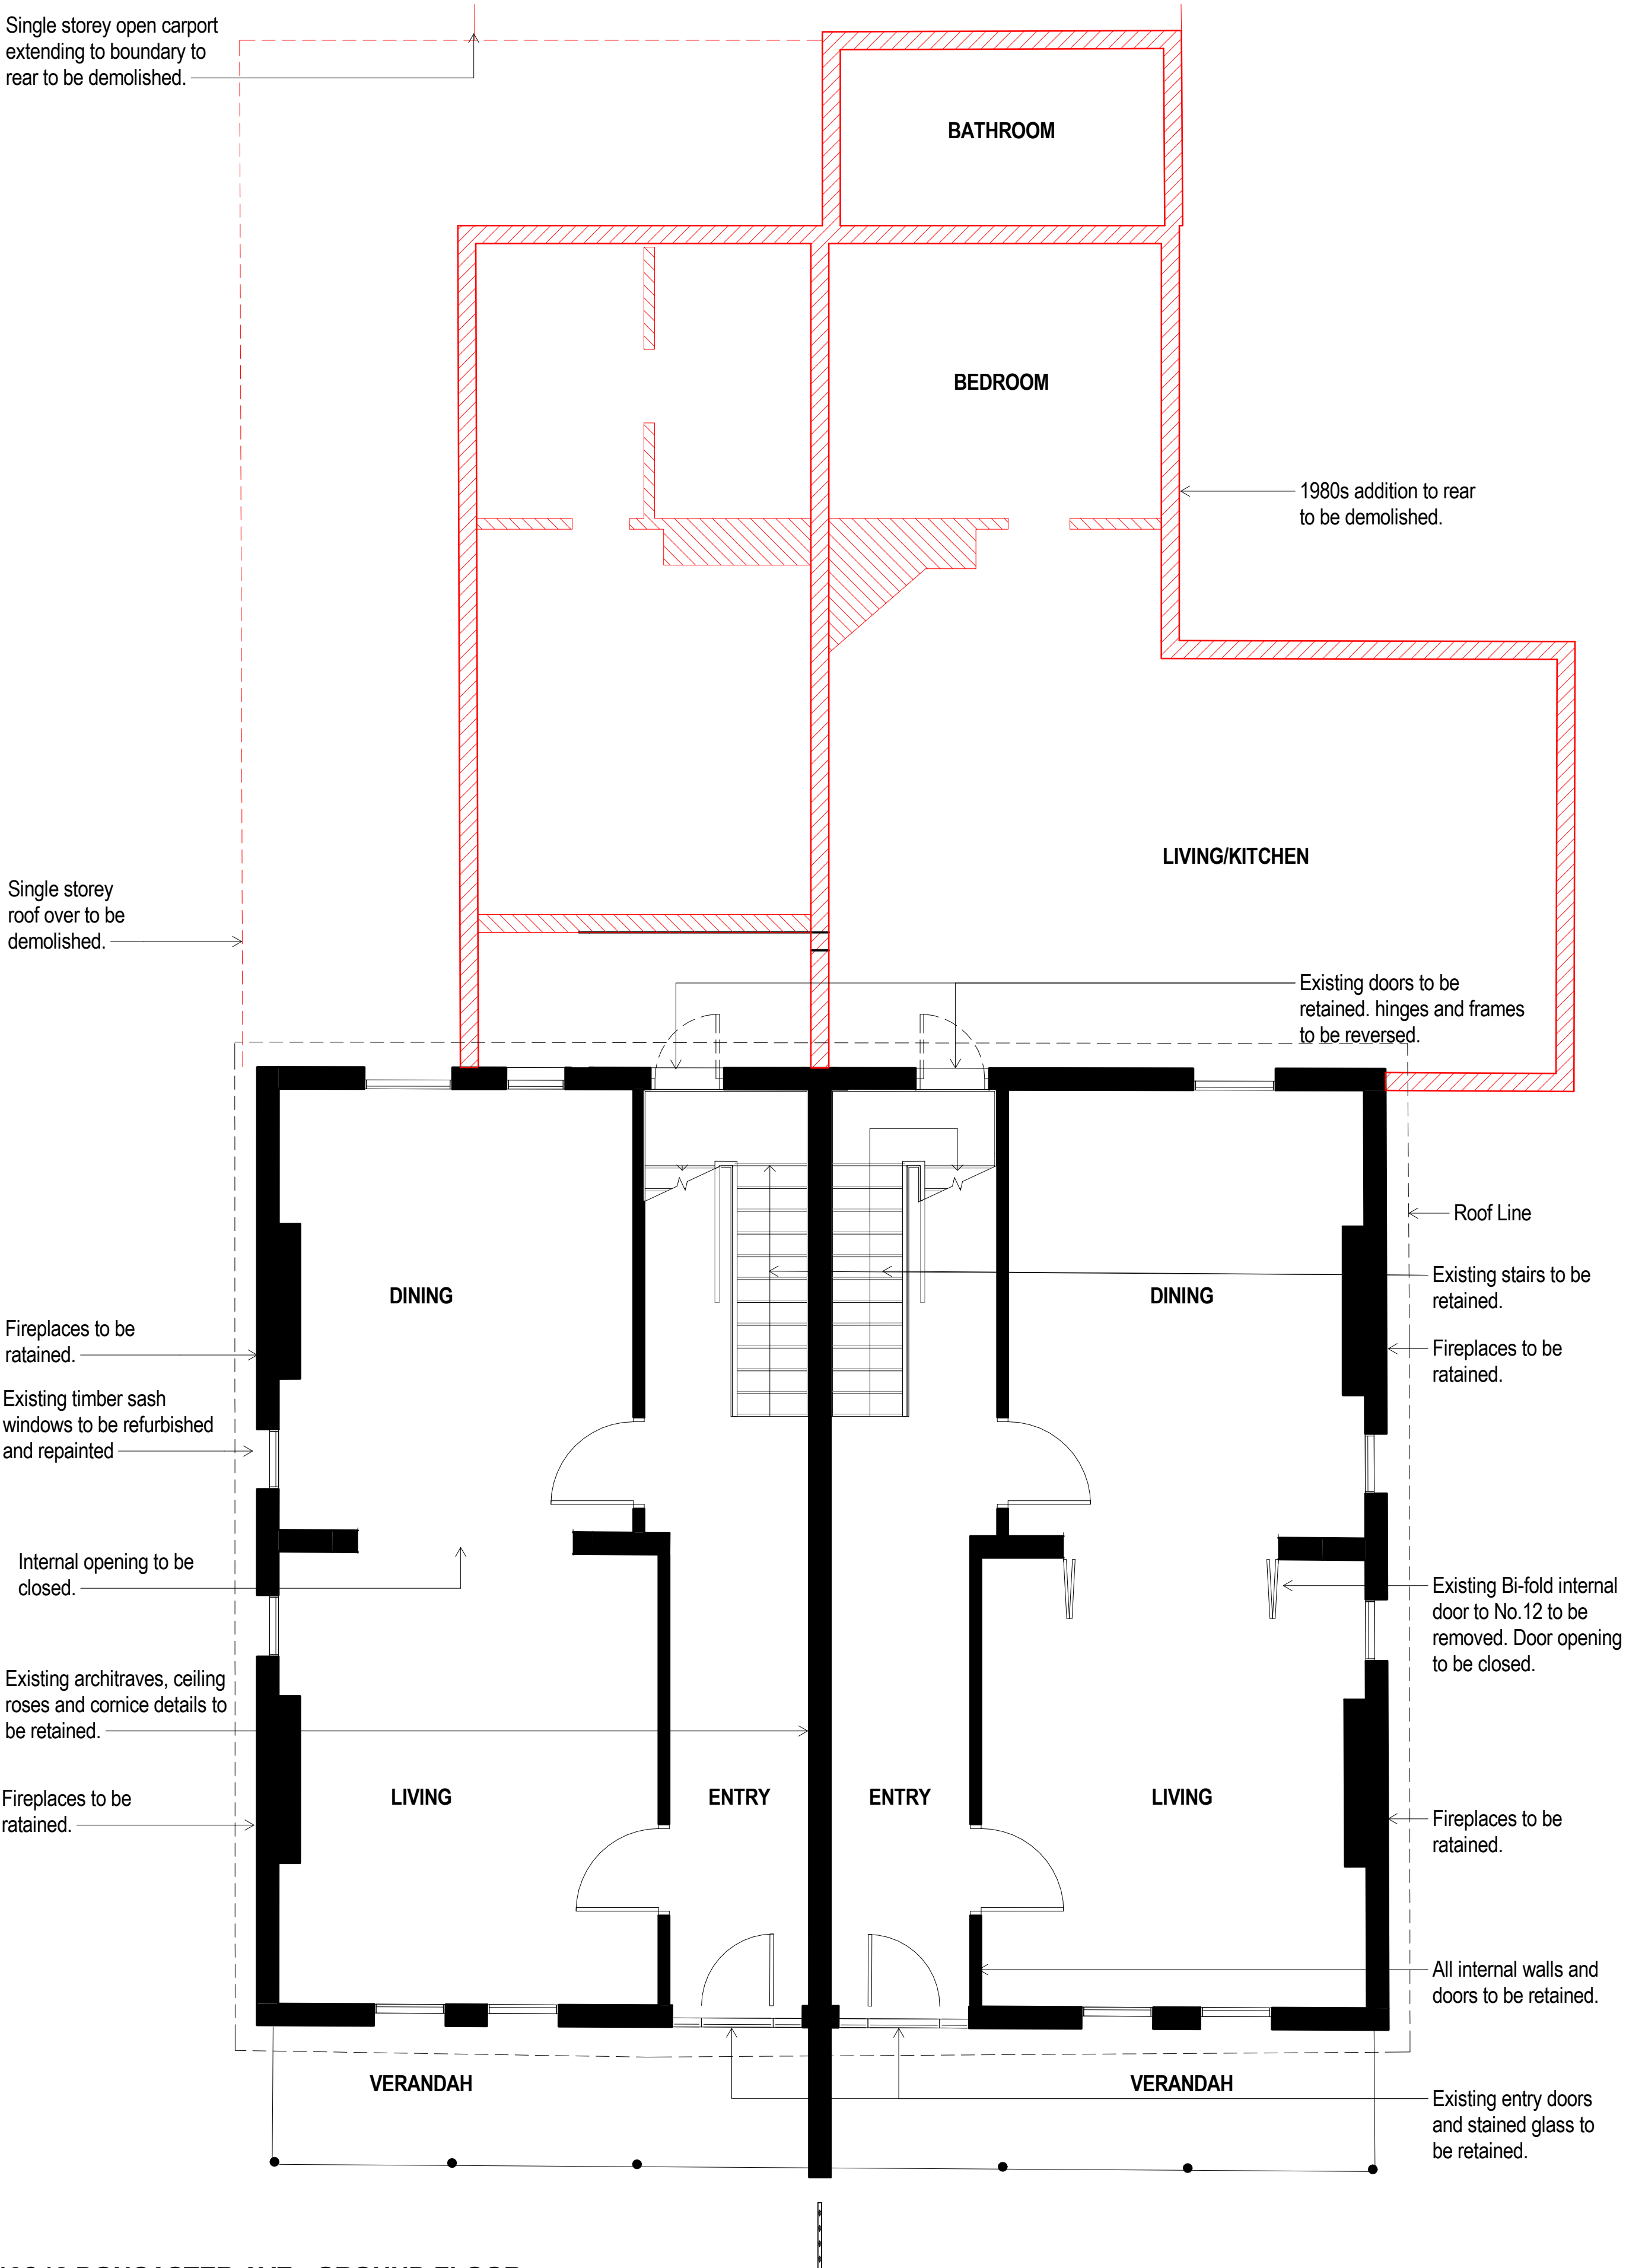


10&12 DONCASTER AVE - GROUND FLOOR
PLAN_DEMOLITION

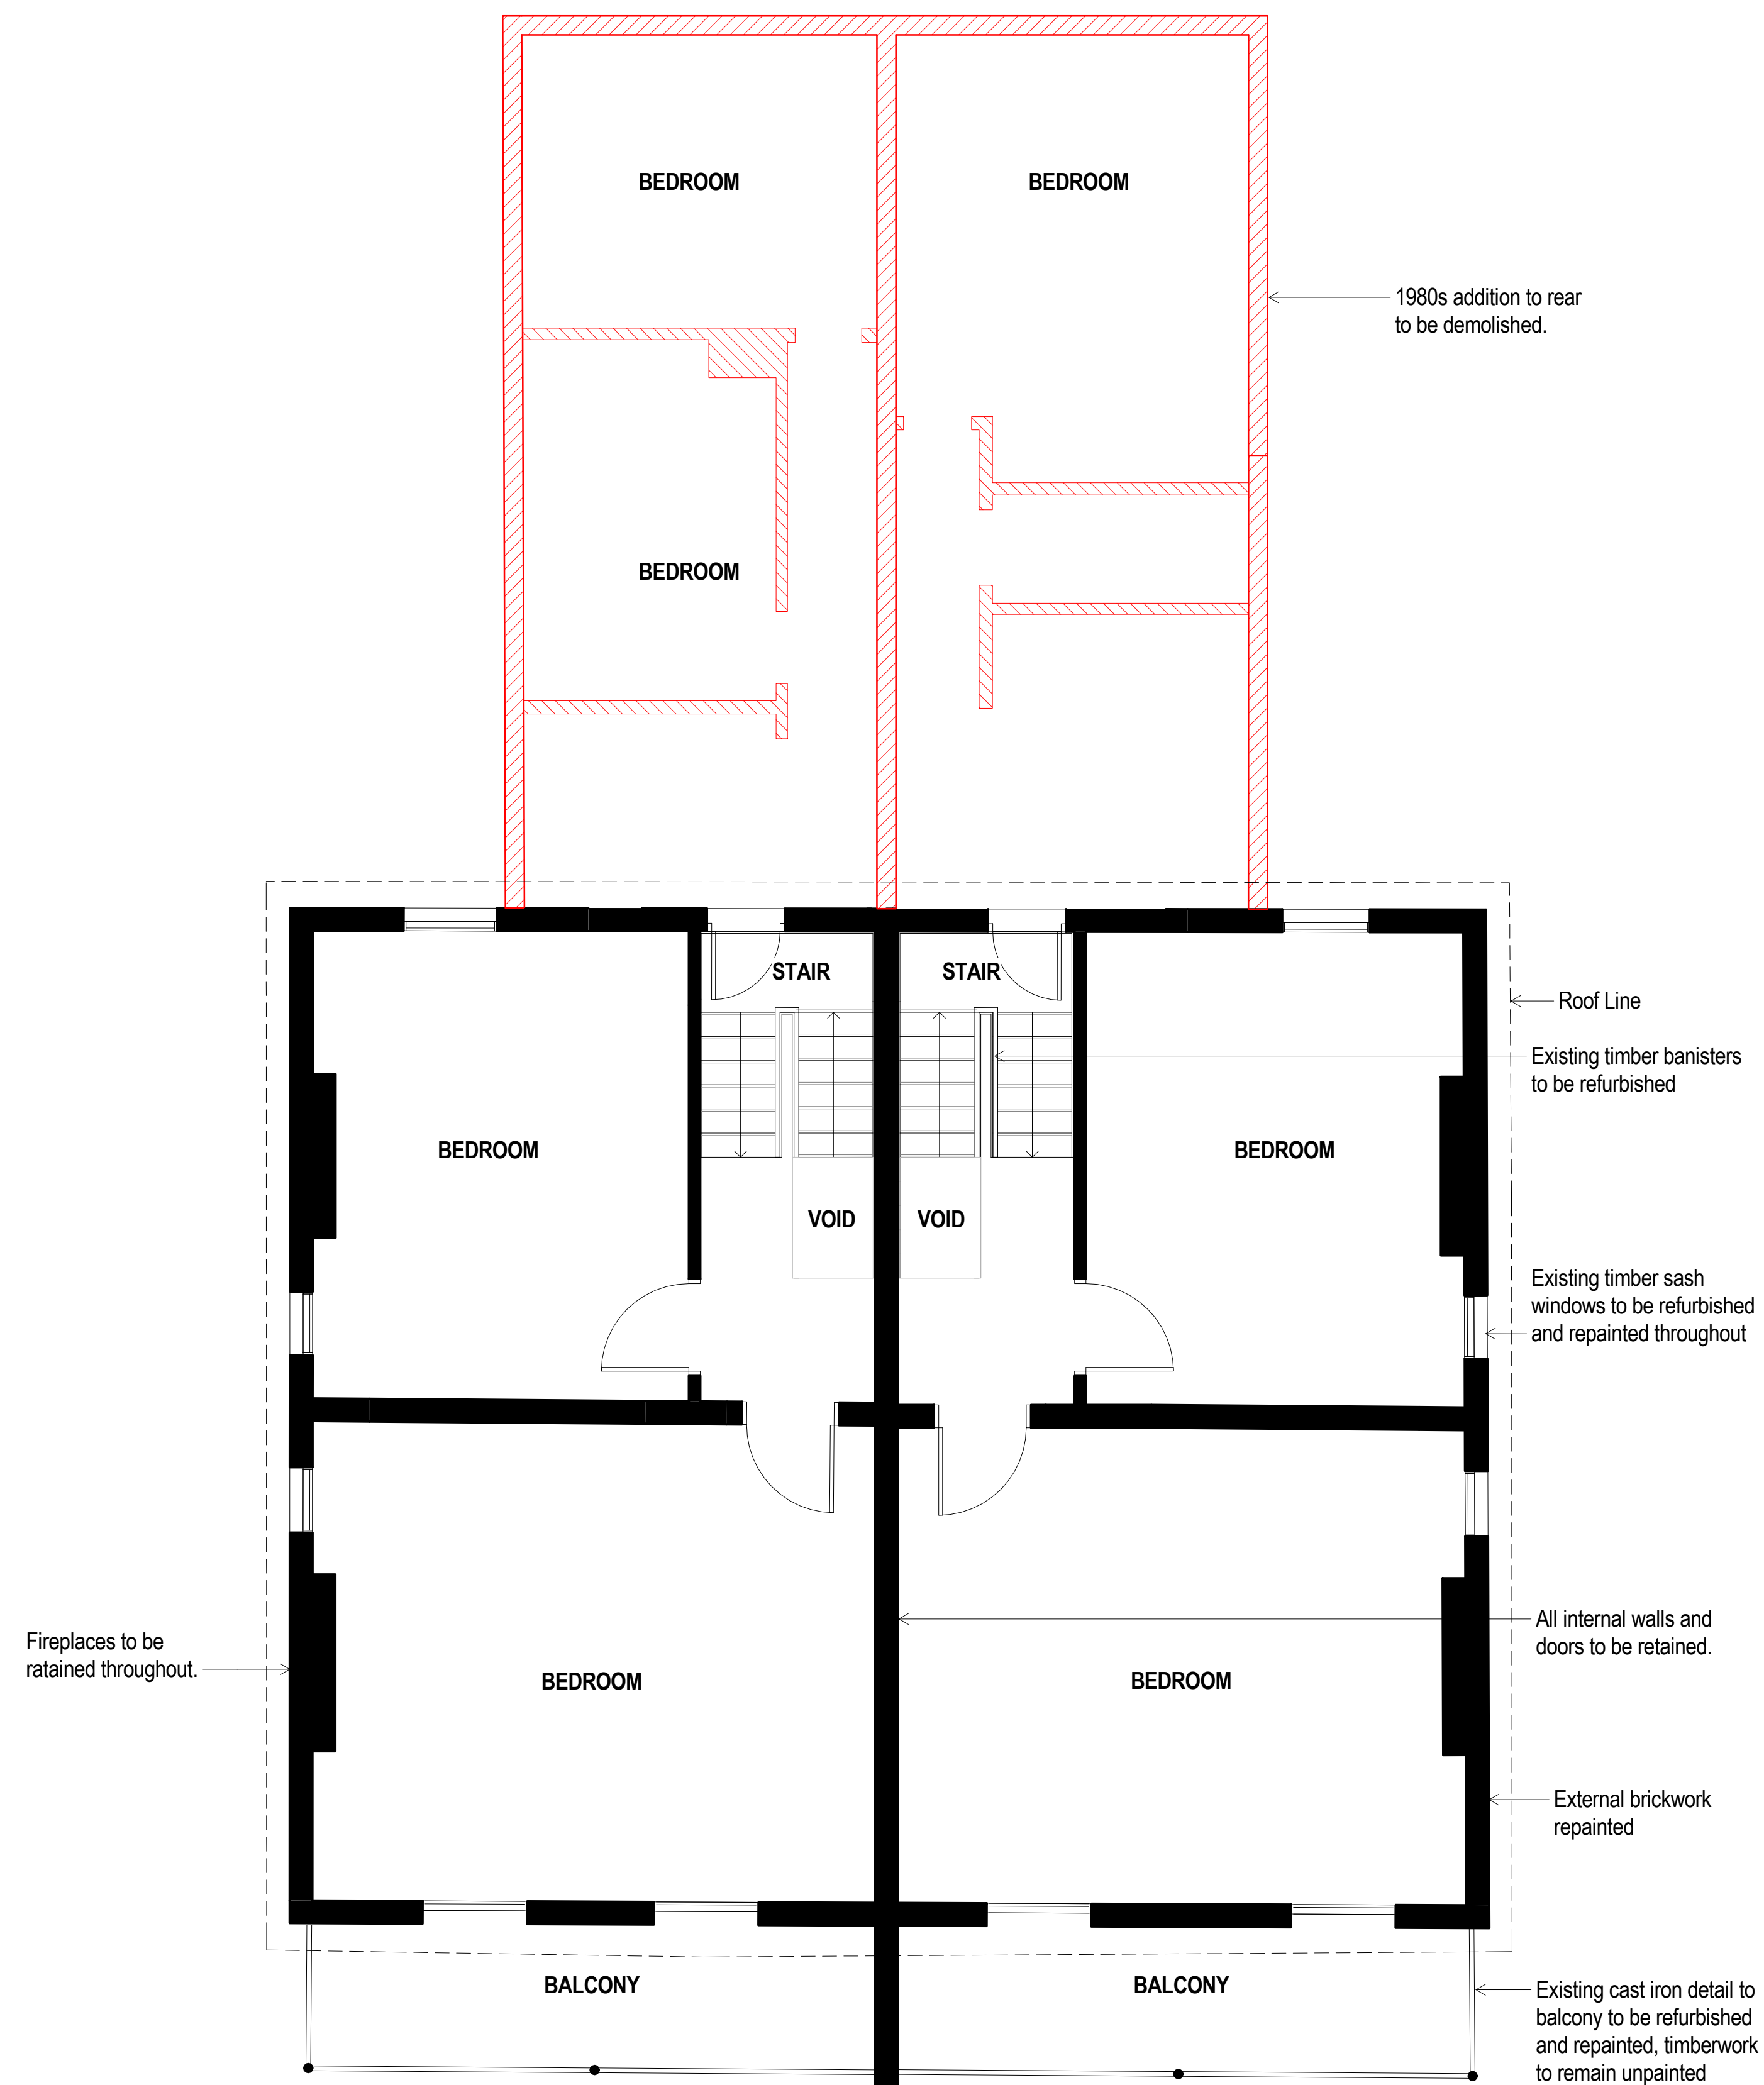

10&12 DONCASTER AVE - FIRST FLOOR
PLAN_DEMOLITION

Project Title	Drawing Title	Status	Project No	Drawing No	Revision	Drawn By	KC,JM		Rev	Date	Description	Melbourne :	
4-DONCASTER AVE KENSINGTON SYDNEY	DEMOLITION FLOOR PLAN-10&12 DONCASTER AVE	FOR DEVELOPMENT APPLICATION	2309	TP05.01	1	Checked By	EC		1	19/12/2018	ISSUE FOR DEVELOPMENT APPLICATION	Sydney :	
						Date Printed	20/12/2018 4:20:27 PM				Brisbane :		
						Scale	1 : 50@ A1					ABN: 84006394261 NSW Nominated Architects:Tom Jordan 7521, Richard Leonard 7522, David Tordoff 8028	

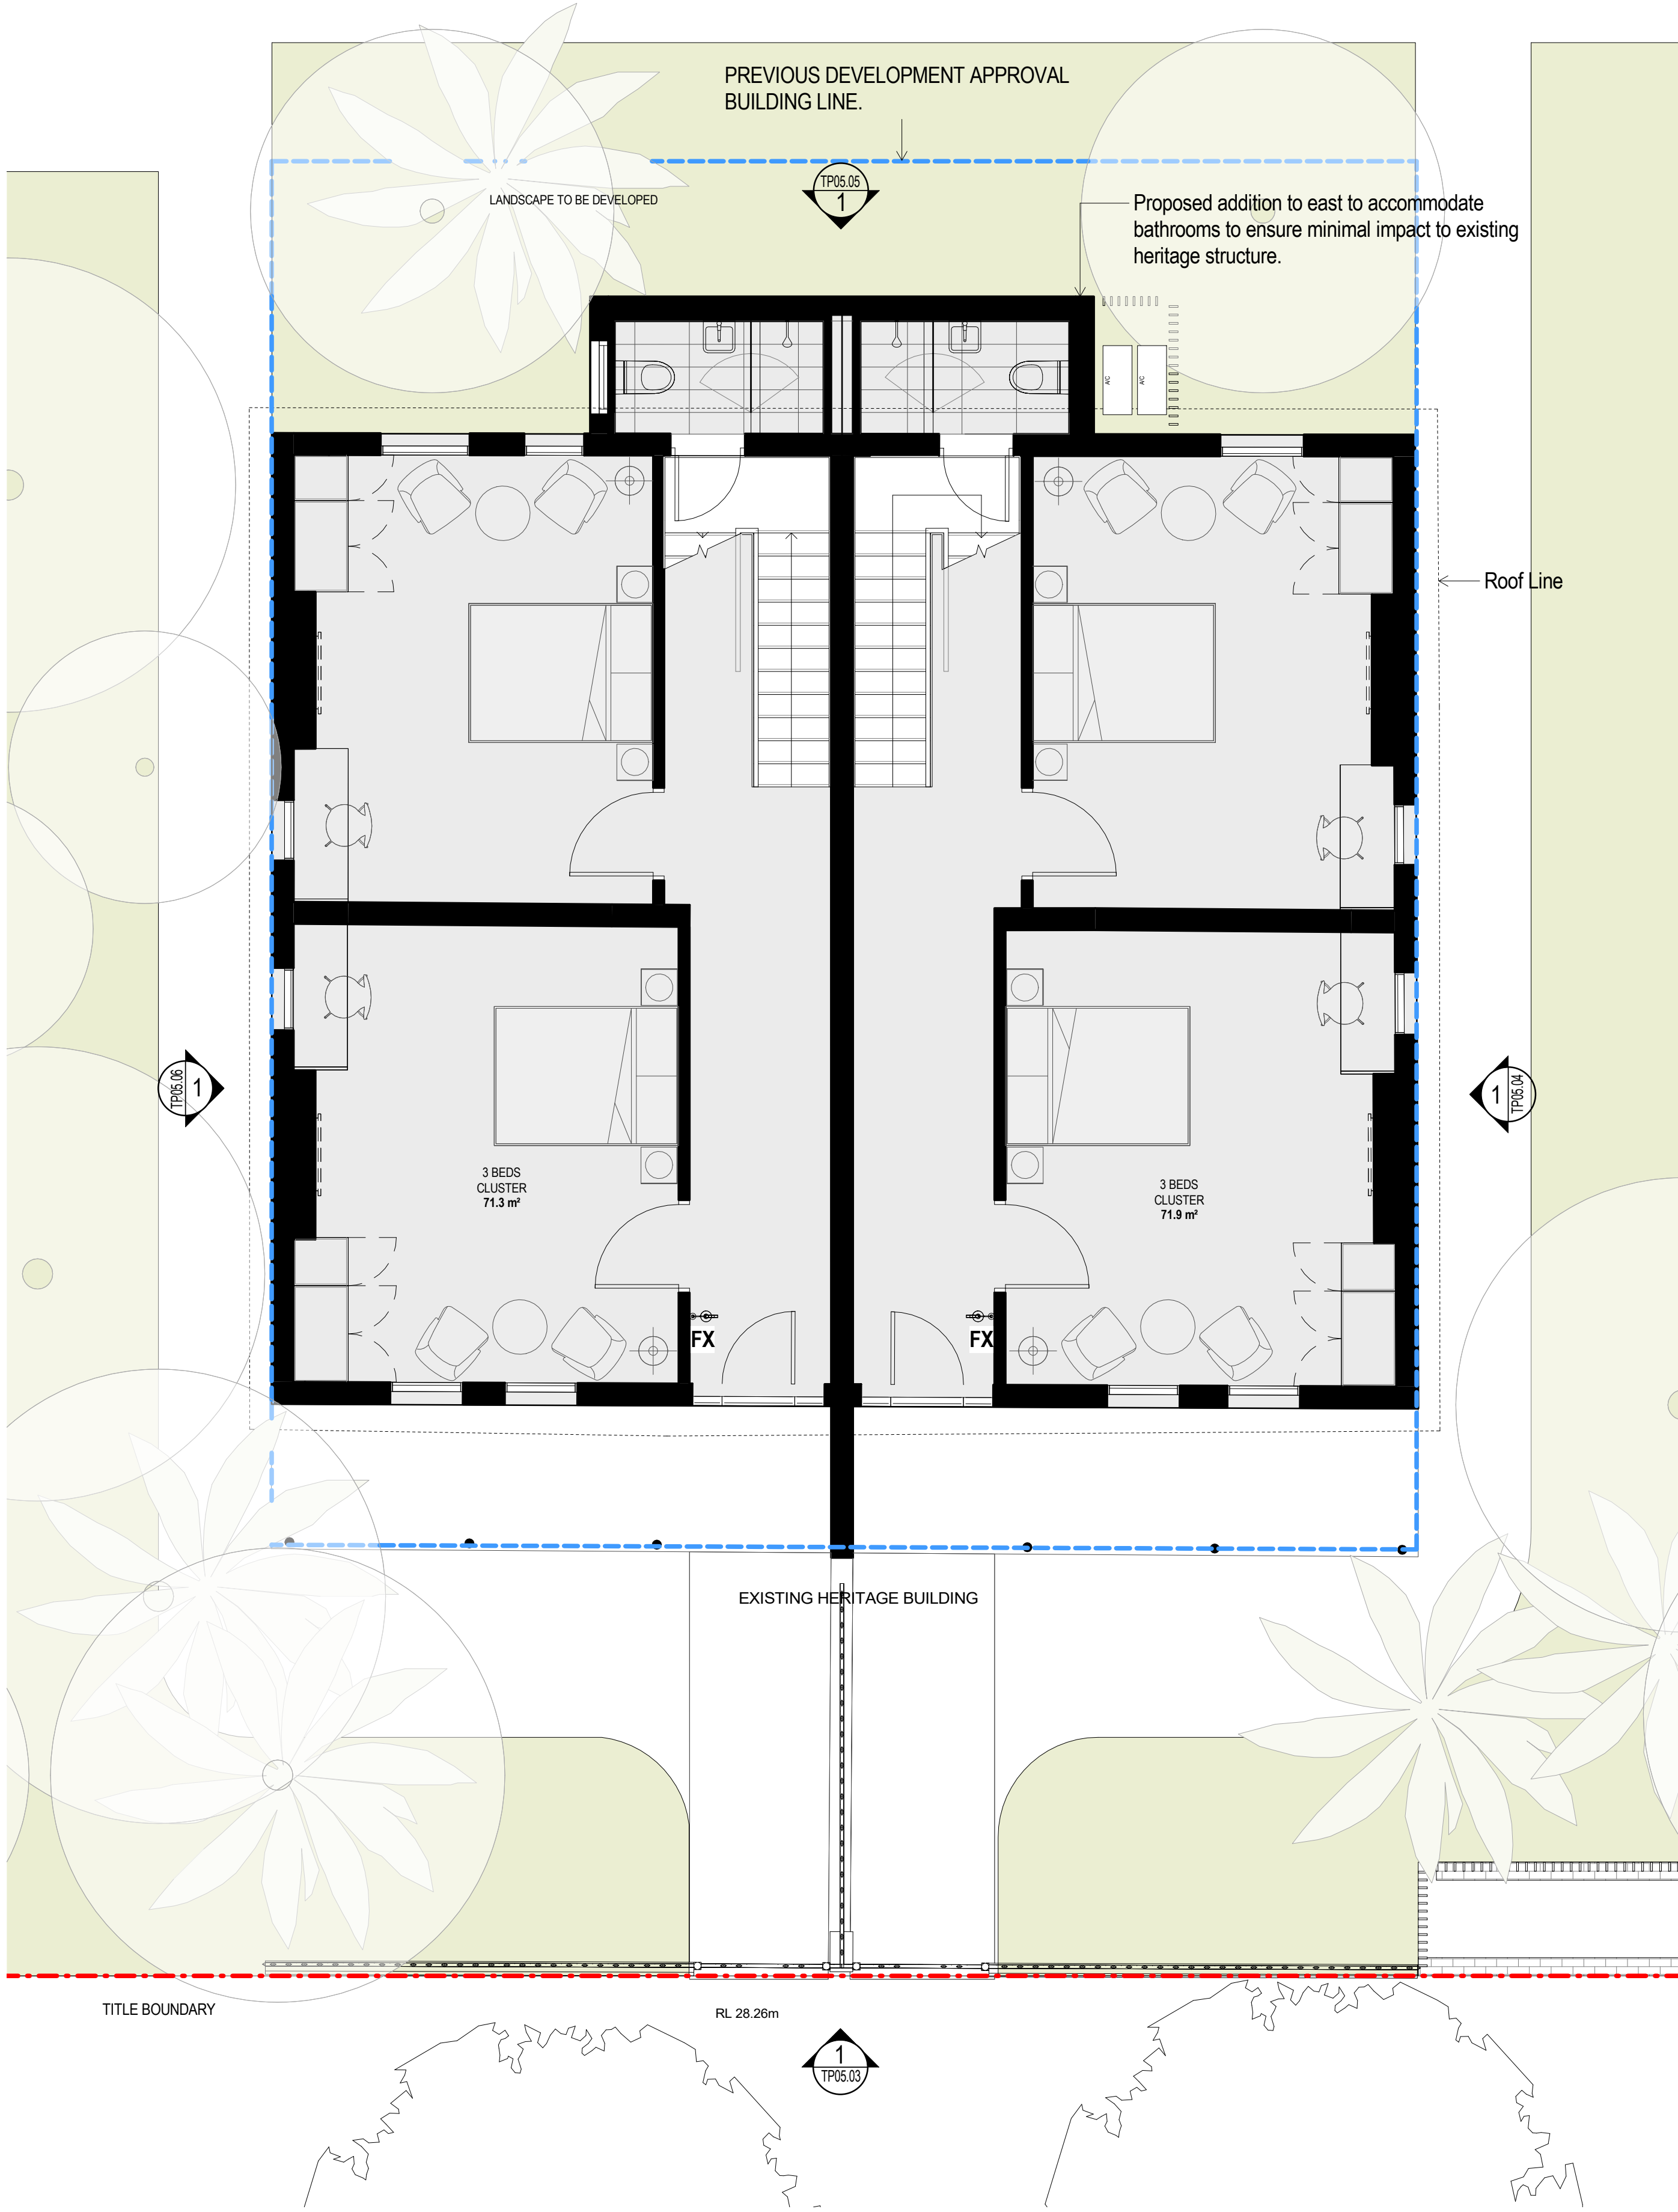


10&12 DONCASTER AVE - GROUND FLOOR PLAN


10&12 DONCASTER AVE - FIRST FLOOR PLAN




Project Title	Drawing Title	Status	Project No	Drawing No	Revision	Drawn By	KC,JM	Rev	Date	Description	Melbourne
4-DONCASTER AVE	DETAIL FLOOR	FOR DEVELOPMENT	2309	TP05.02	1	Checked By	EC	1	19/12/2018	ISSUE FOR DEVELOPMENT	Sydney
KENSINGTON SYDNEY	PLANS-10&12 DONCASTER	APPLICATION				Date Printed	20/12/2018 4:20:35 PM			APPLICATION	Brisbane
	AVE					Scale	1 : 50@ A1				ABN: 84006394261 NSW Nominated Architects:Tom Jordan 7521, Richard Leonard 7522, David Tordoff 8028

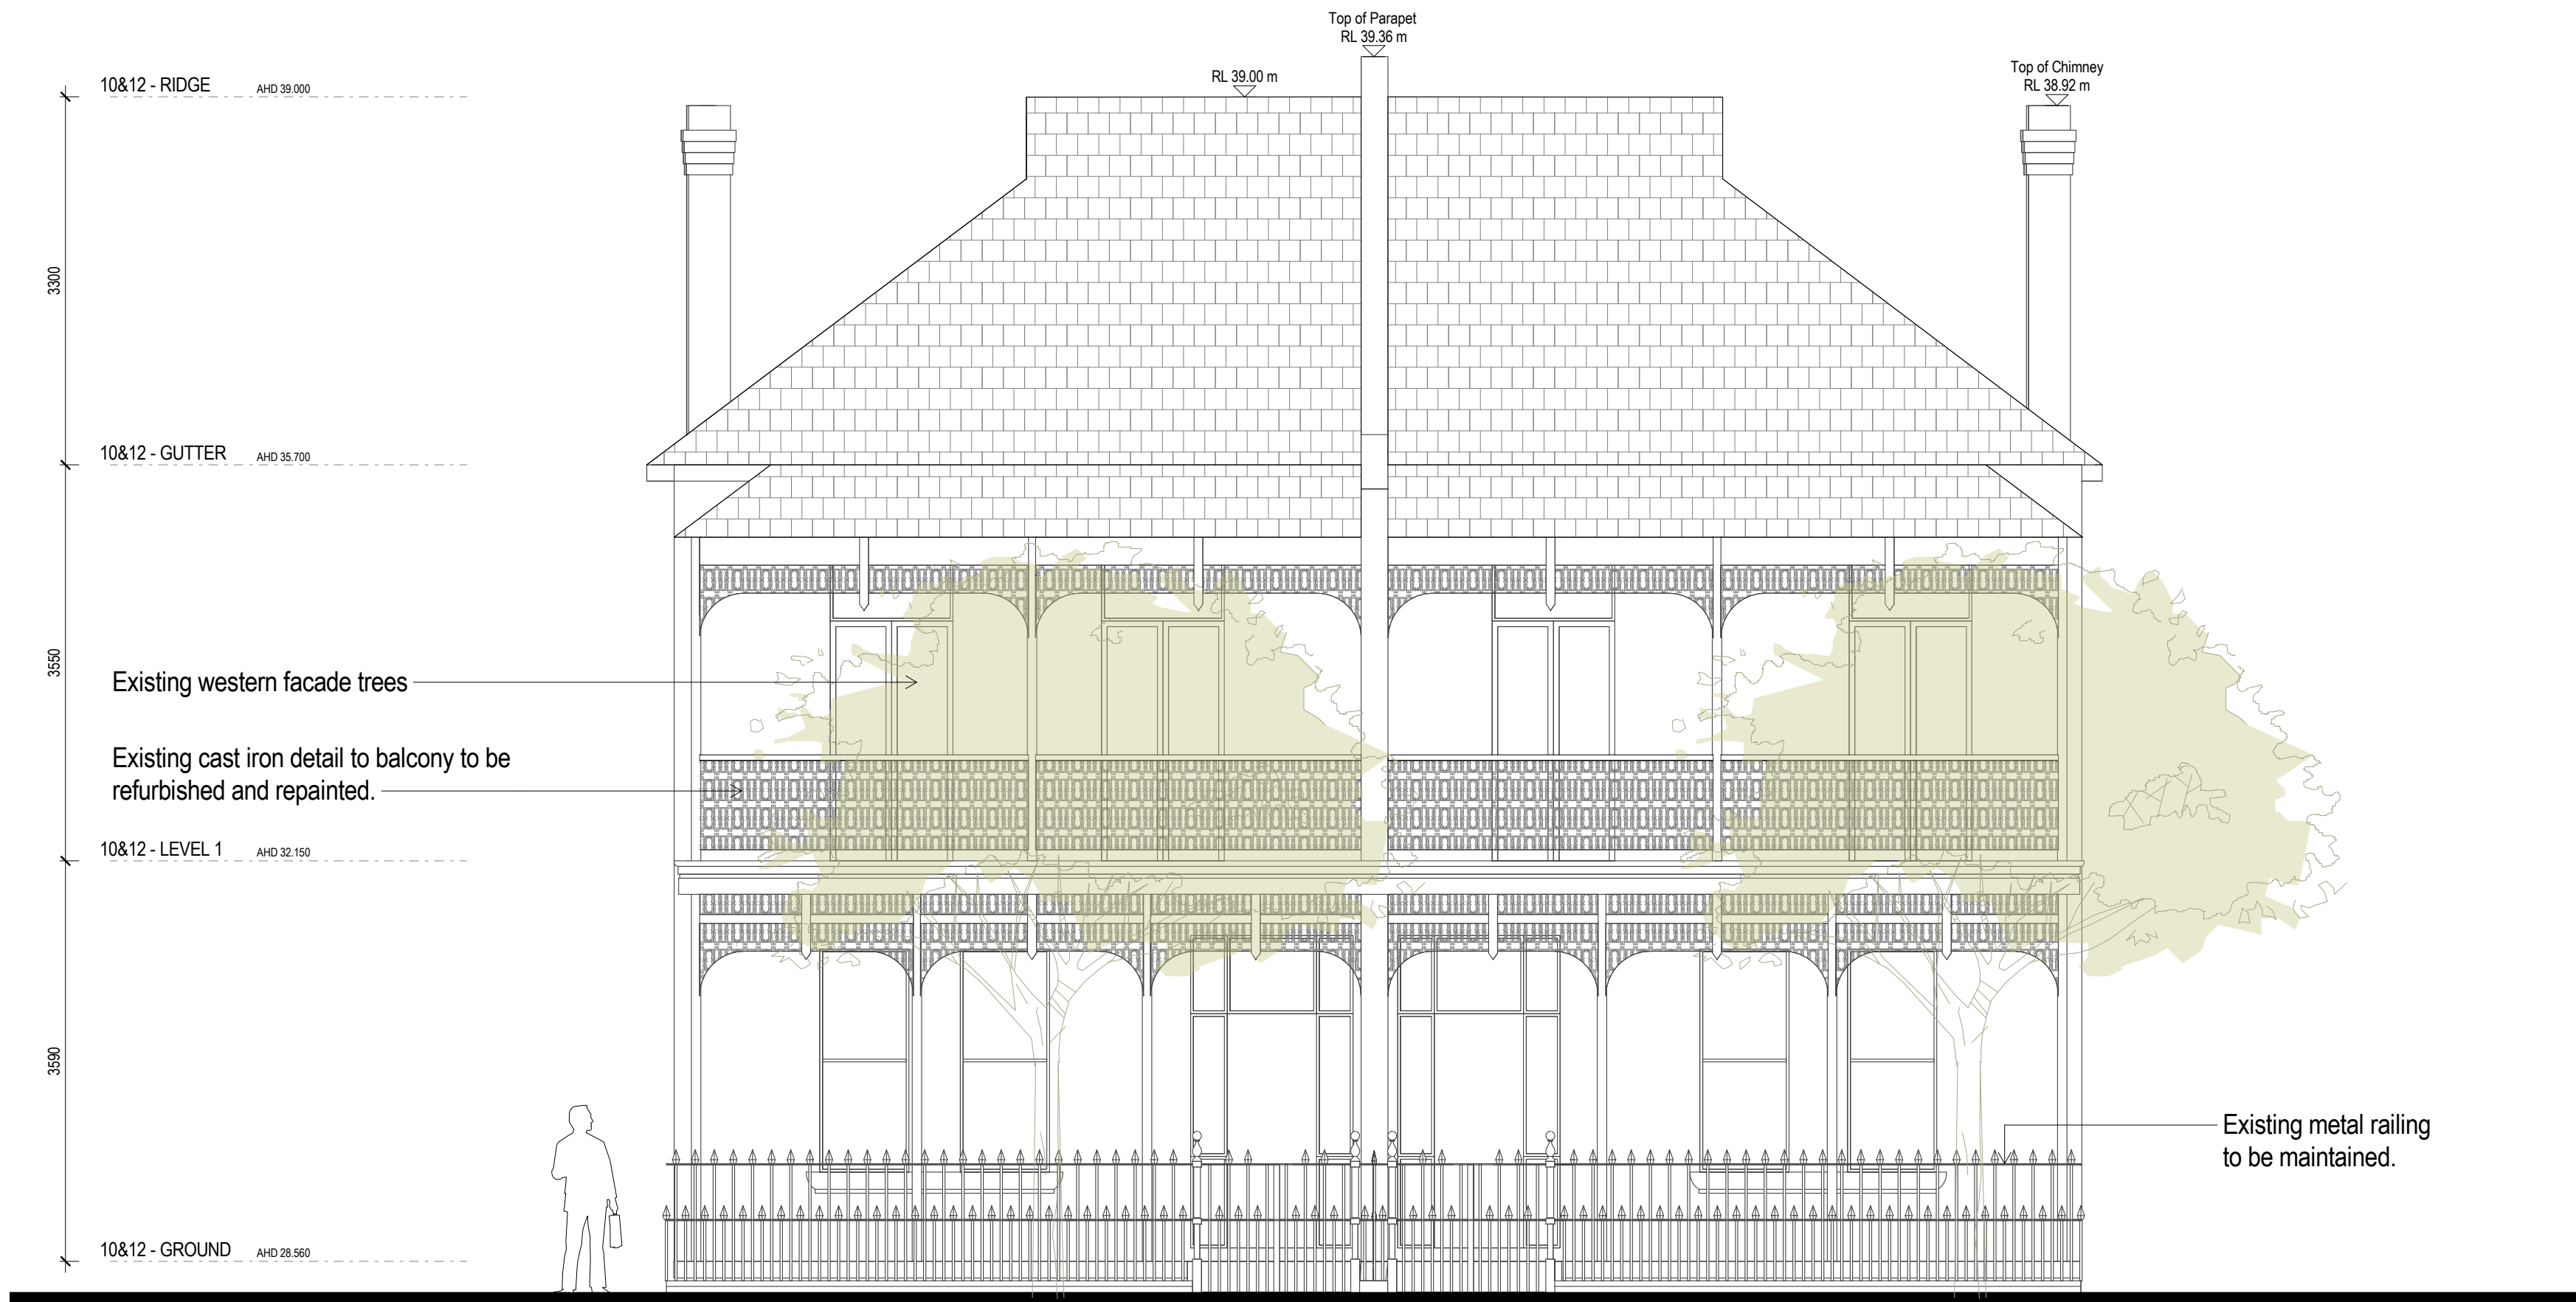


Project Title	Drawing Title	Status	Project No	Drawing No	Revision	Drawn By	Checked By	Date Printed	Scale	Rev	Date	Description	Melbourne :	Sydney :	Brisbane :	ABN:
4-DONCASTER AVE KENSINGTON SYDNEY	WEST ELEVATION-10&12 DONCASTER AVE	FOR DEVELOPMENT APPLICATION	2309	TP05.03	1	JM,KC	EC	20/12/2018 4:20:47 PM	1 : 50@ A1	1	19/12/2018	ISSUE FOR DEVELOPMENT APPLICATION	4/135 Sturt Street Southbank,VIC 3006 T +61 3 9699 3644	GroundFloor11-1 Buckingham Street,Surry Hills, NSW 2010T +61 2 9660 9329	Level 12,324 Queen Street, Brisbane Qld 4000 T +61 7 3211 9821	84006394261 NSW Nominated Architects:Tom Jordan 7521, Richard Leonard 7522, David Tordoff 8028

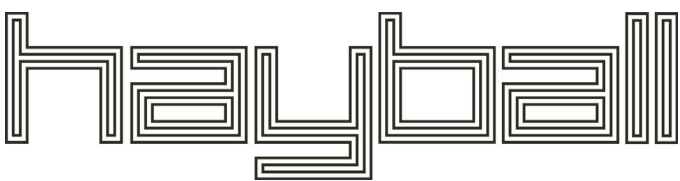


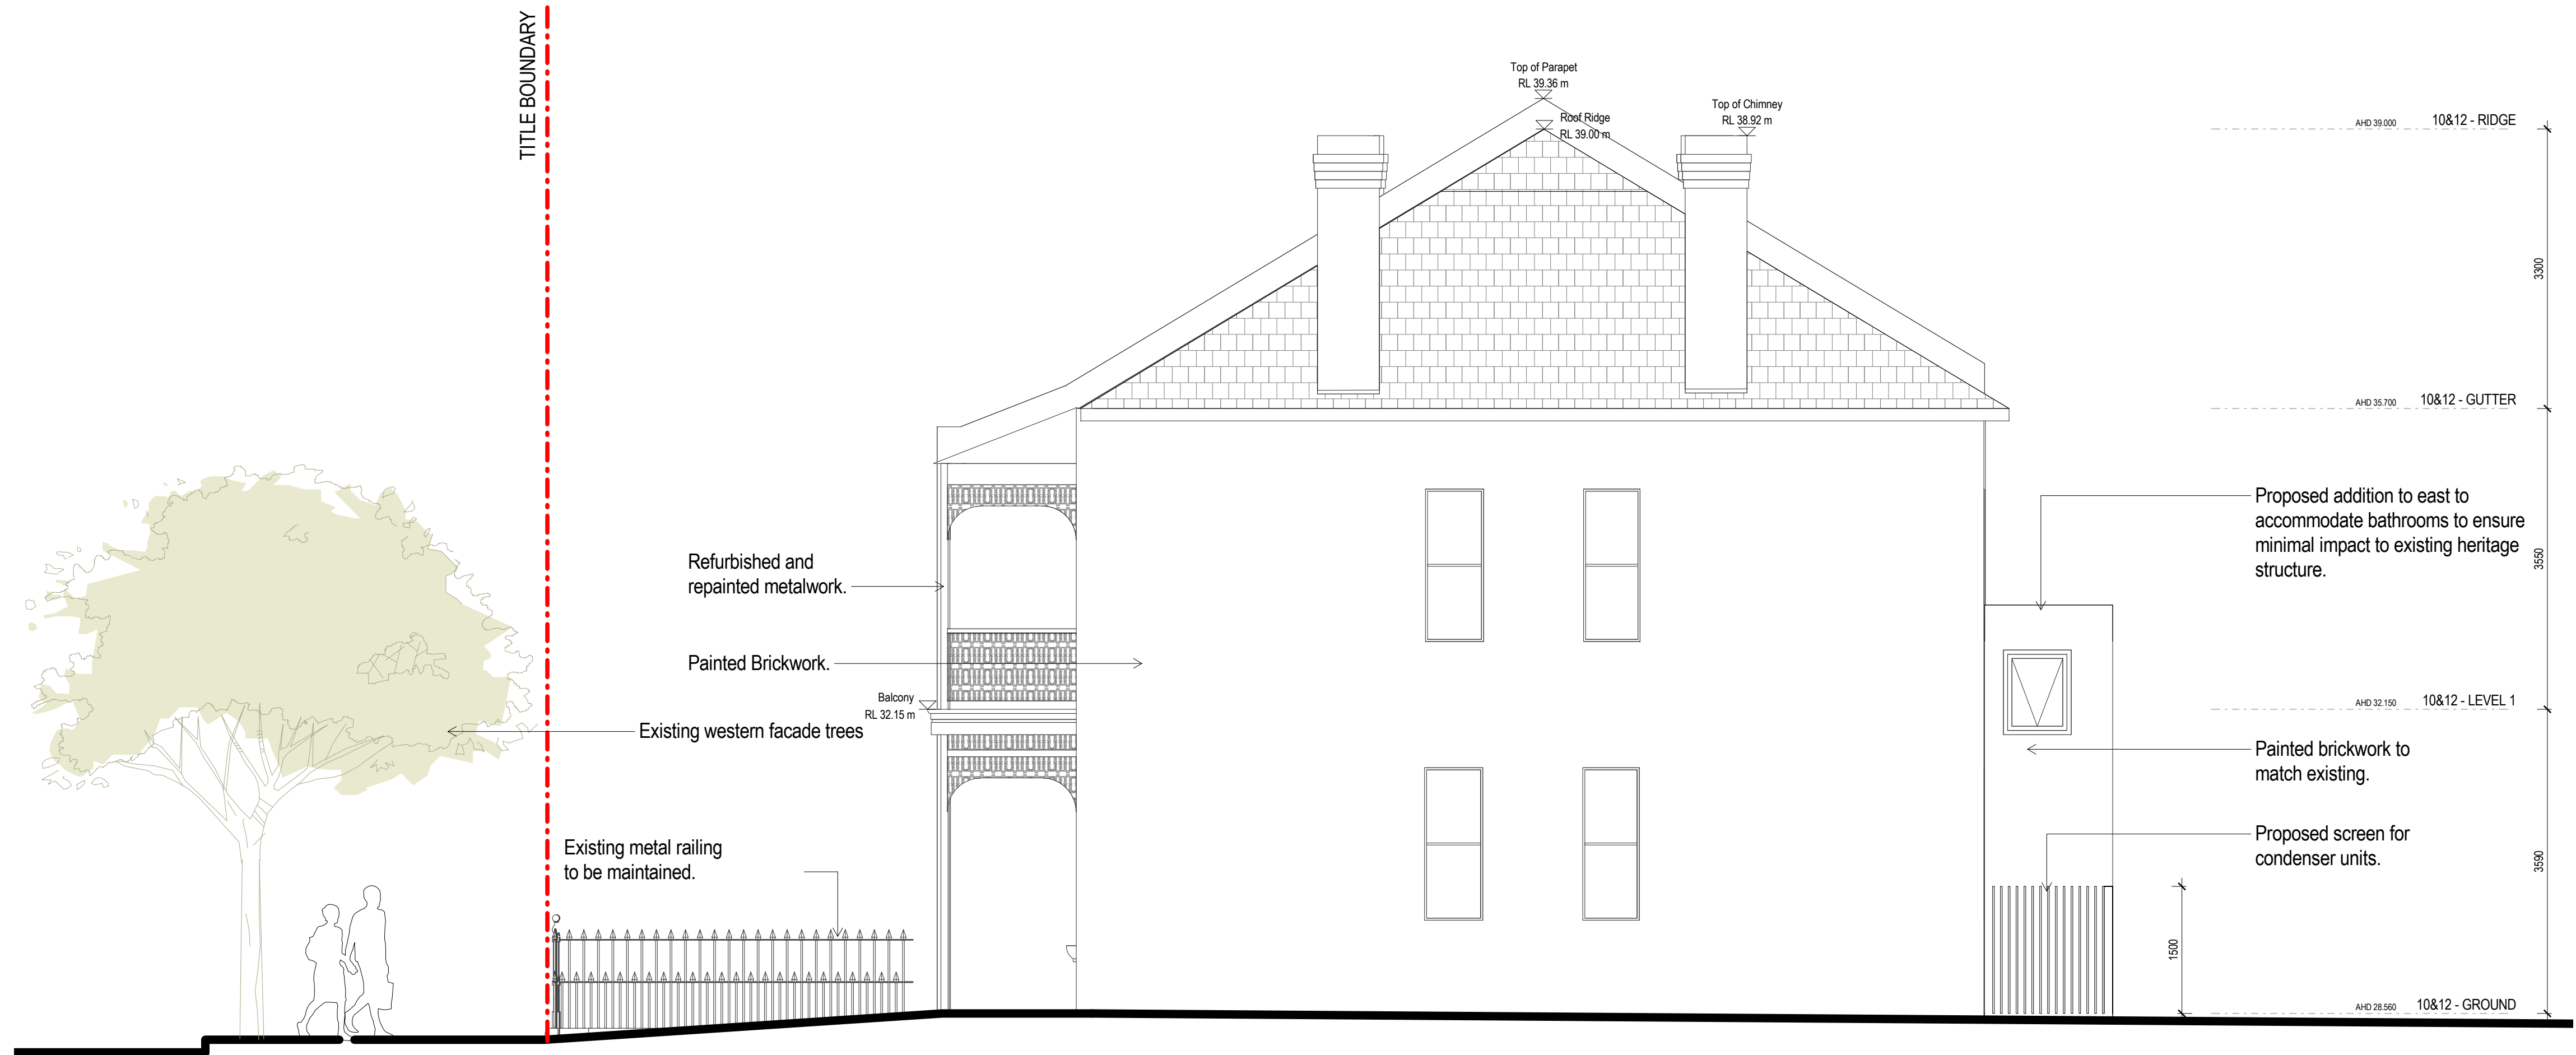


Project Title	Drawing Title	Status	Project No	Drawing No	Revision	Drawn By	Checked By	Date Printed	Scale	Rev	Date	Description	Melbourne	Sydney	Brisbane	ABN: 84006394261 NSW Nominated Architects:Tom Jordan 7521, Richard Leonard 7522, David Tordoff 8028	hayball
4-DONCASTER AVE KENSINGTON SYDNEY	SOUTH ELEVATION-10&12 DONCASTER AVE	FOR DEVELOPMENT APPLICATION	2309	TP05.04	1	JM,KC	EC	20/12/2018 4:20:50 PM	1 : 50@ A1	1	19/12/2018	ISSUE FOR DEVELOPMENT APPLICATION	4/135 Sturt Street Southbank,VIC 3006 T +61 3 9699 3644	GroundFloor11-1 Buckingham Street,Surry Hills, NSW 2010T +61 2 9660 9329	Level 12,324 Queen Street, Brisbane Qld 4000 T +61 7 3211 9821		

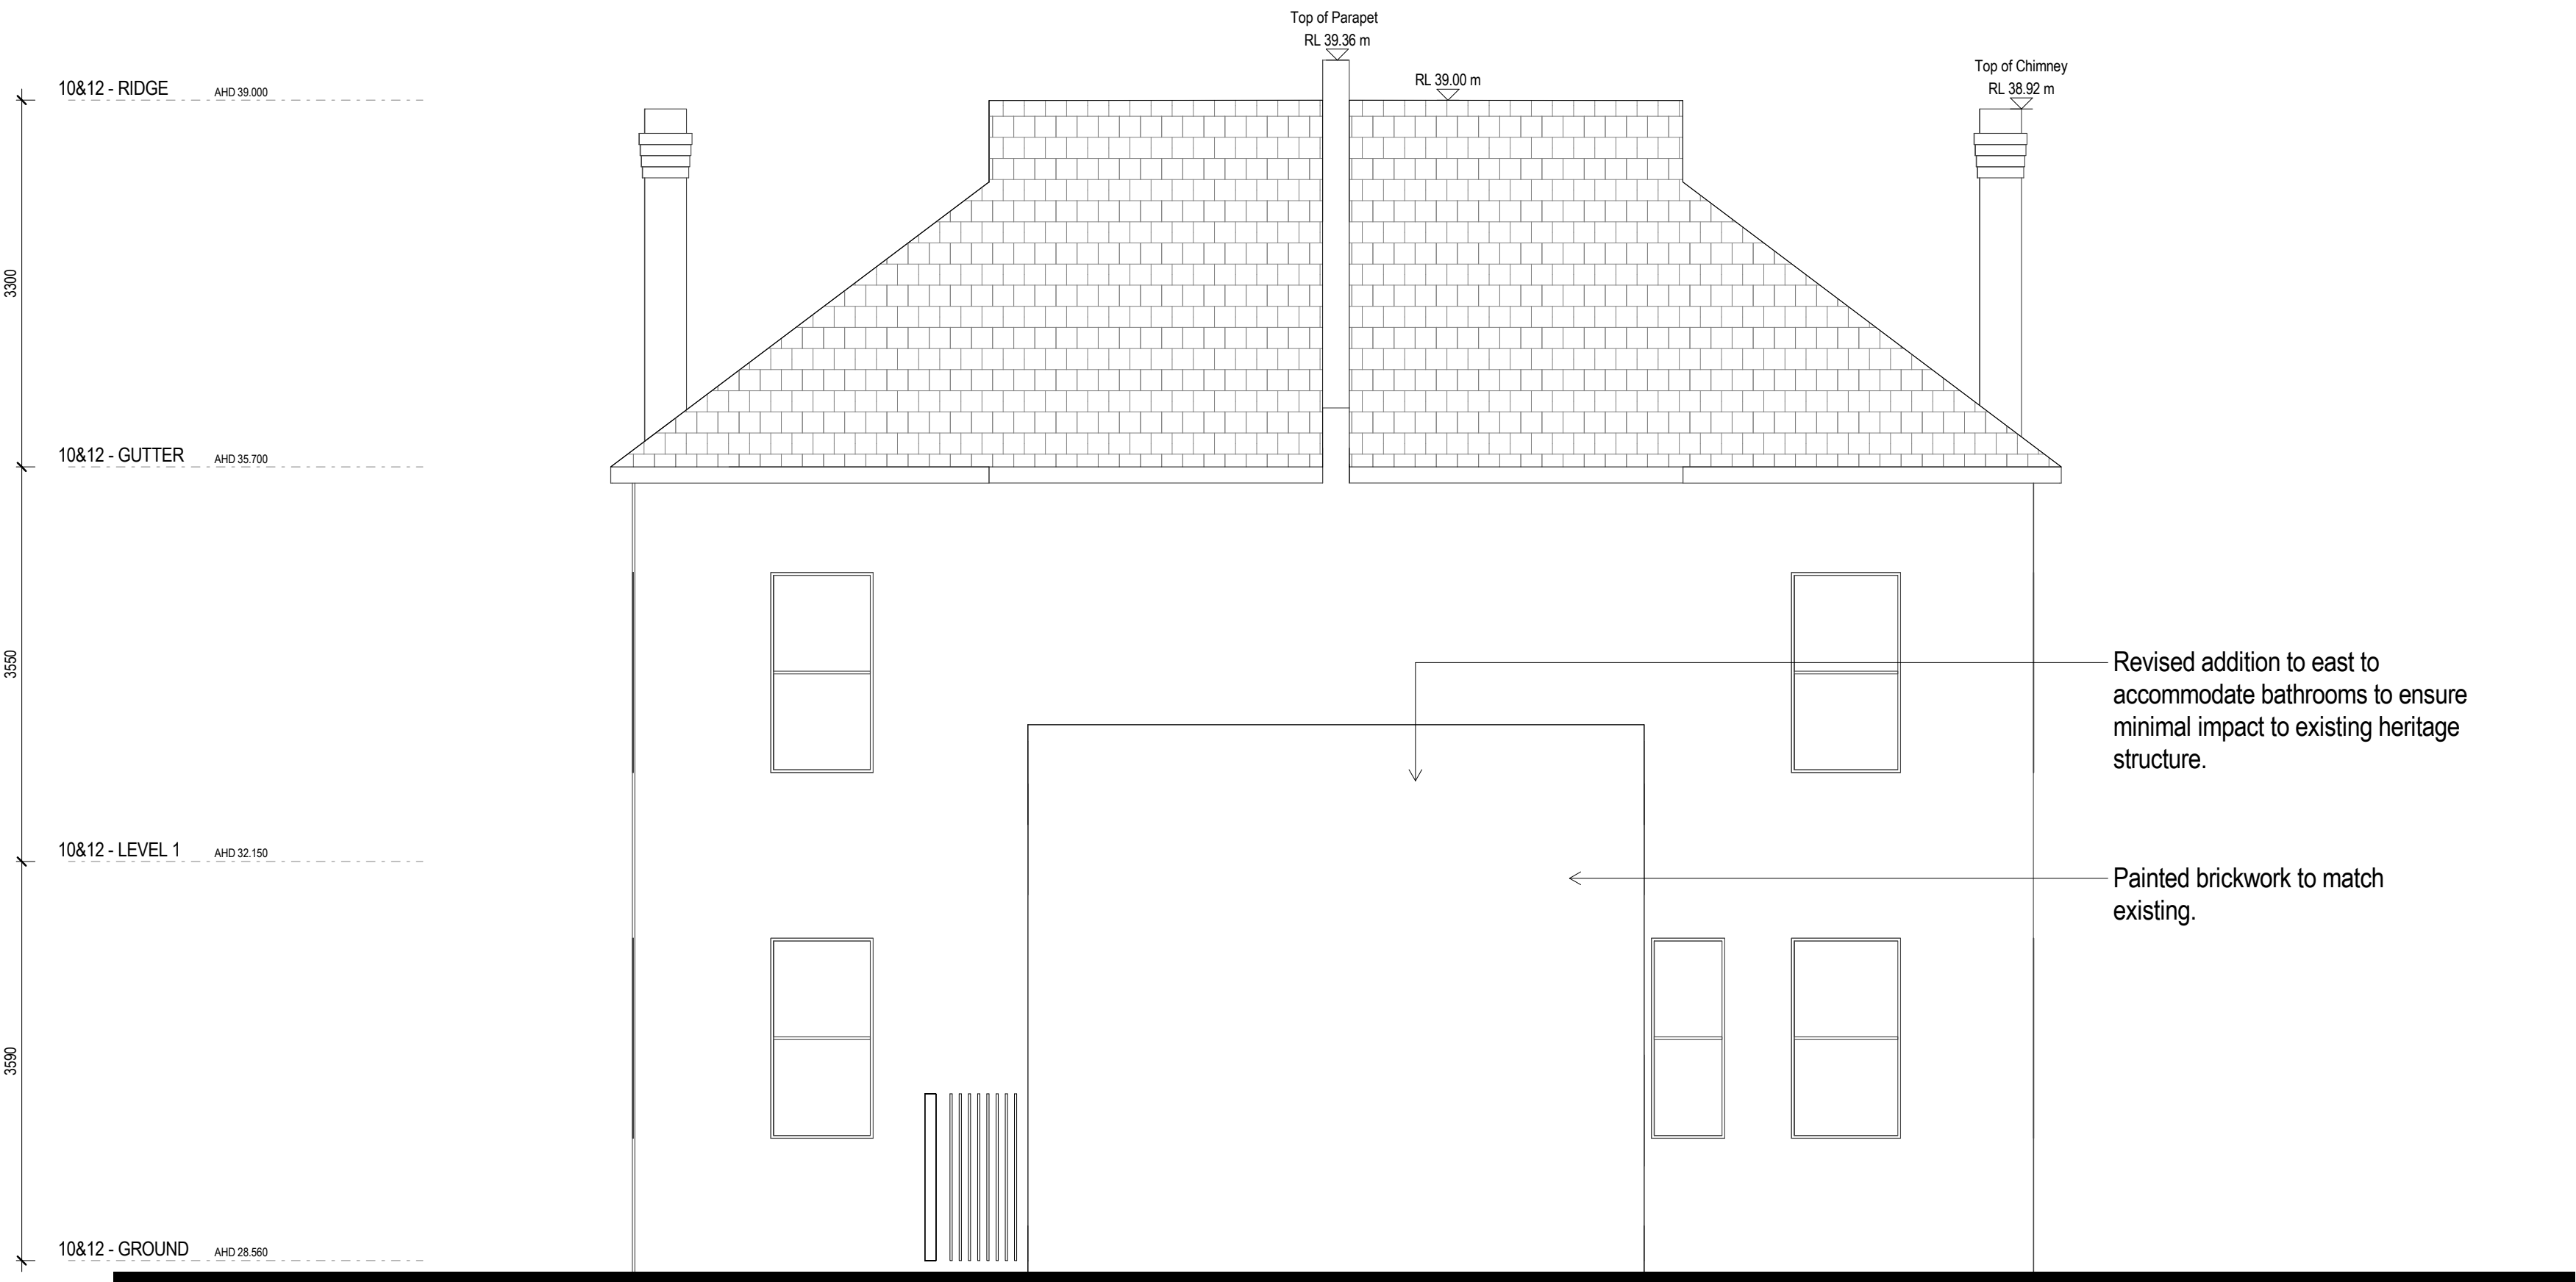


Project Title	Drawing Title	Status	Project No	Drawing No	Revision	Drawn By	Checked By	Date Printed	Scale	Rev	Date	Description	Melbourne :	Sydney :	Brisbane :
4-DONCASTER AVE KENSINGTON SYDNEY	EAST ELEVATION-10&12 DONCASTER AVE	FOR DEVELOPMENT APPLICATION	2309	TP05.05	1	JM,KC	Checker	20/12/2018 4:20:51 PM	1 : 50@ A1	1	19/12/2018	ISSUE FOR DEVELOPMENT APPLICATION	4/135 Sturt Street Southbank,VIC 3006 T +61 3 9699 3644	GroundFloor11-1 Buckingham Street,Surry Hills, NSW 2010T +61 2 9660 9329	Level 12,324 Queen Street, Brisbane Qld 4000 T +61 7 3211 9821
													ABN: 84006394261 NSW Nominated Architects:Tom Jordan 7521, Richard Leonard 7522, David Tordoff 8028		

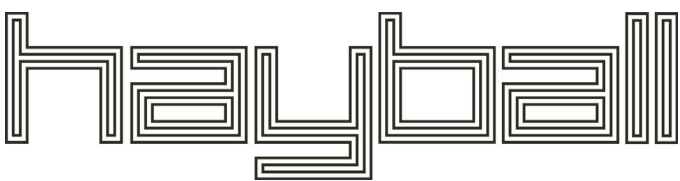


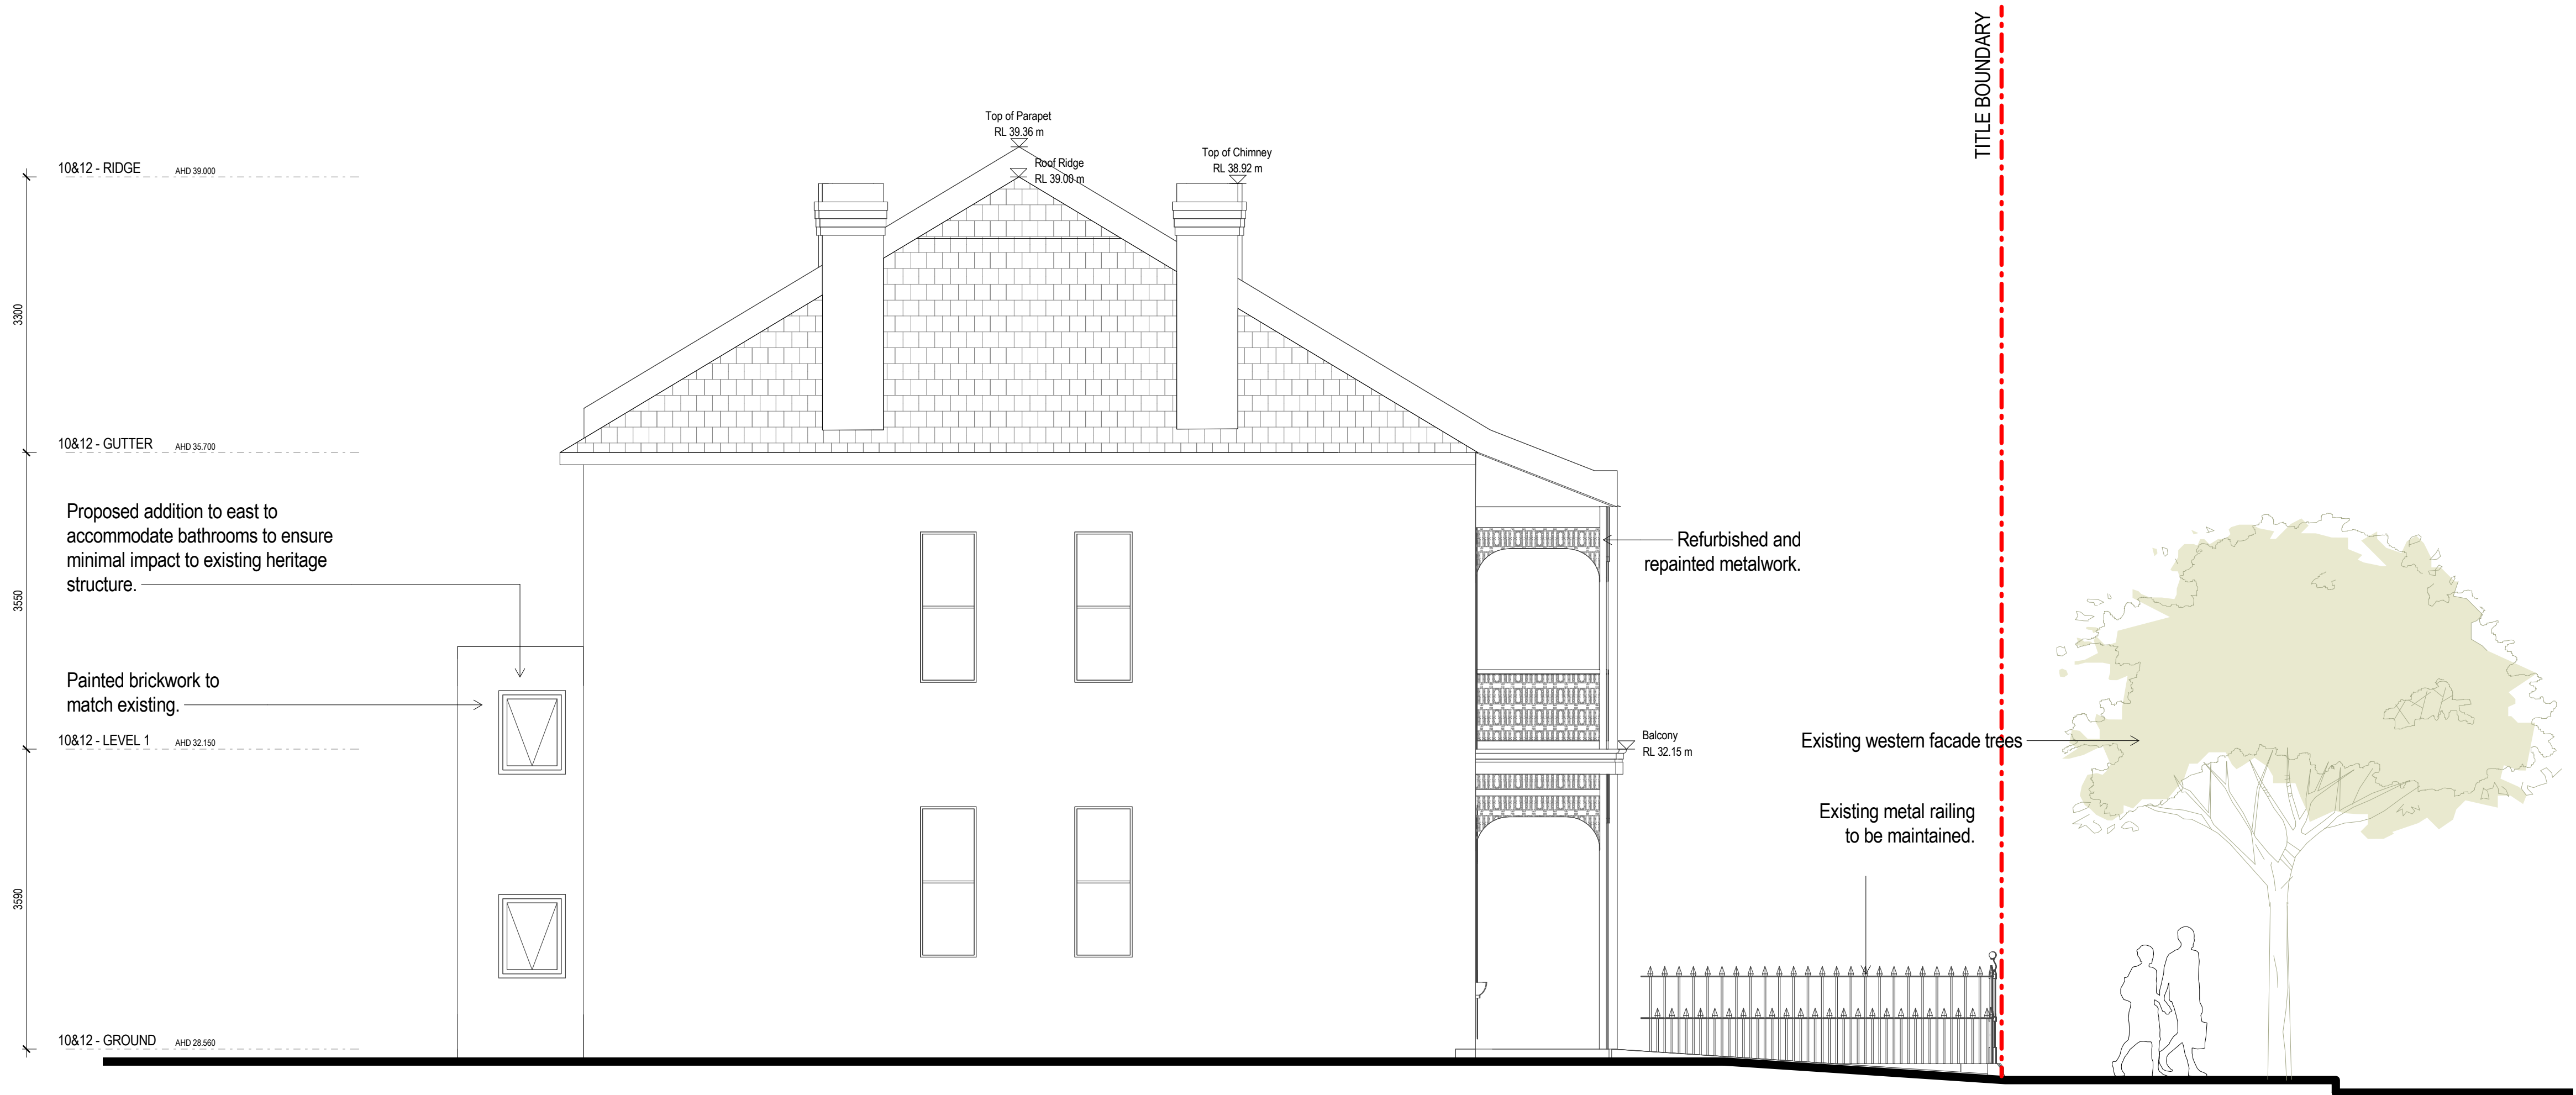


Project Title	Drawing Title	Status	Project No	Drawing No	Revision	Drawn By	Checked By	Date Printed	Scale	Rev	Date	Description	Melbourne :	Sydney :	Brisbane :	ABN:
4-DONCASTER AVE KENSINGTON SYDNEY	NORTH ELEVATION-10&12 DONCASTER AVE	FOR DEVELOPMENT APPLICATION	2309	TP05.06	1	JM,KC	Checker	20/12/2018 4:20:53 PM	1 : 50@ A1	1	19/12/2018	ISSUE FOR DEVELOPMENT APPLICATION	4/135 Sturt Street Southbank,VIC 3006 T +61 3 9699 3644	GroundFloor11-1 Buckingham Street,Surry Hills, NSW 2010T +61 2 9660 9329	Level 12,324 Queen Street, Brisbane Qld 4000 T +61 7 3211 9821	84006394261 NSW Nominated Architects:Tom Jordan 7521, Richard Leonard 7522, David Tordoff 8028

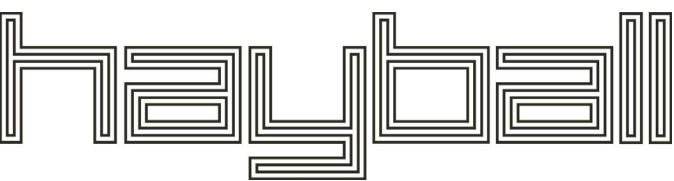


GFA
SERVICE/PLUMBING RISERS

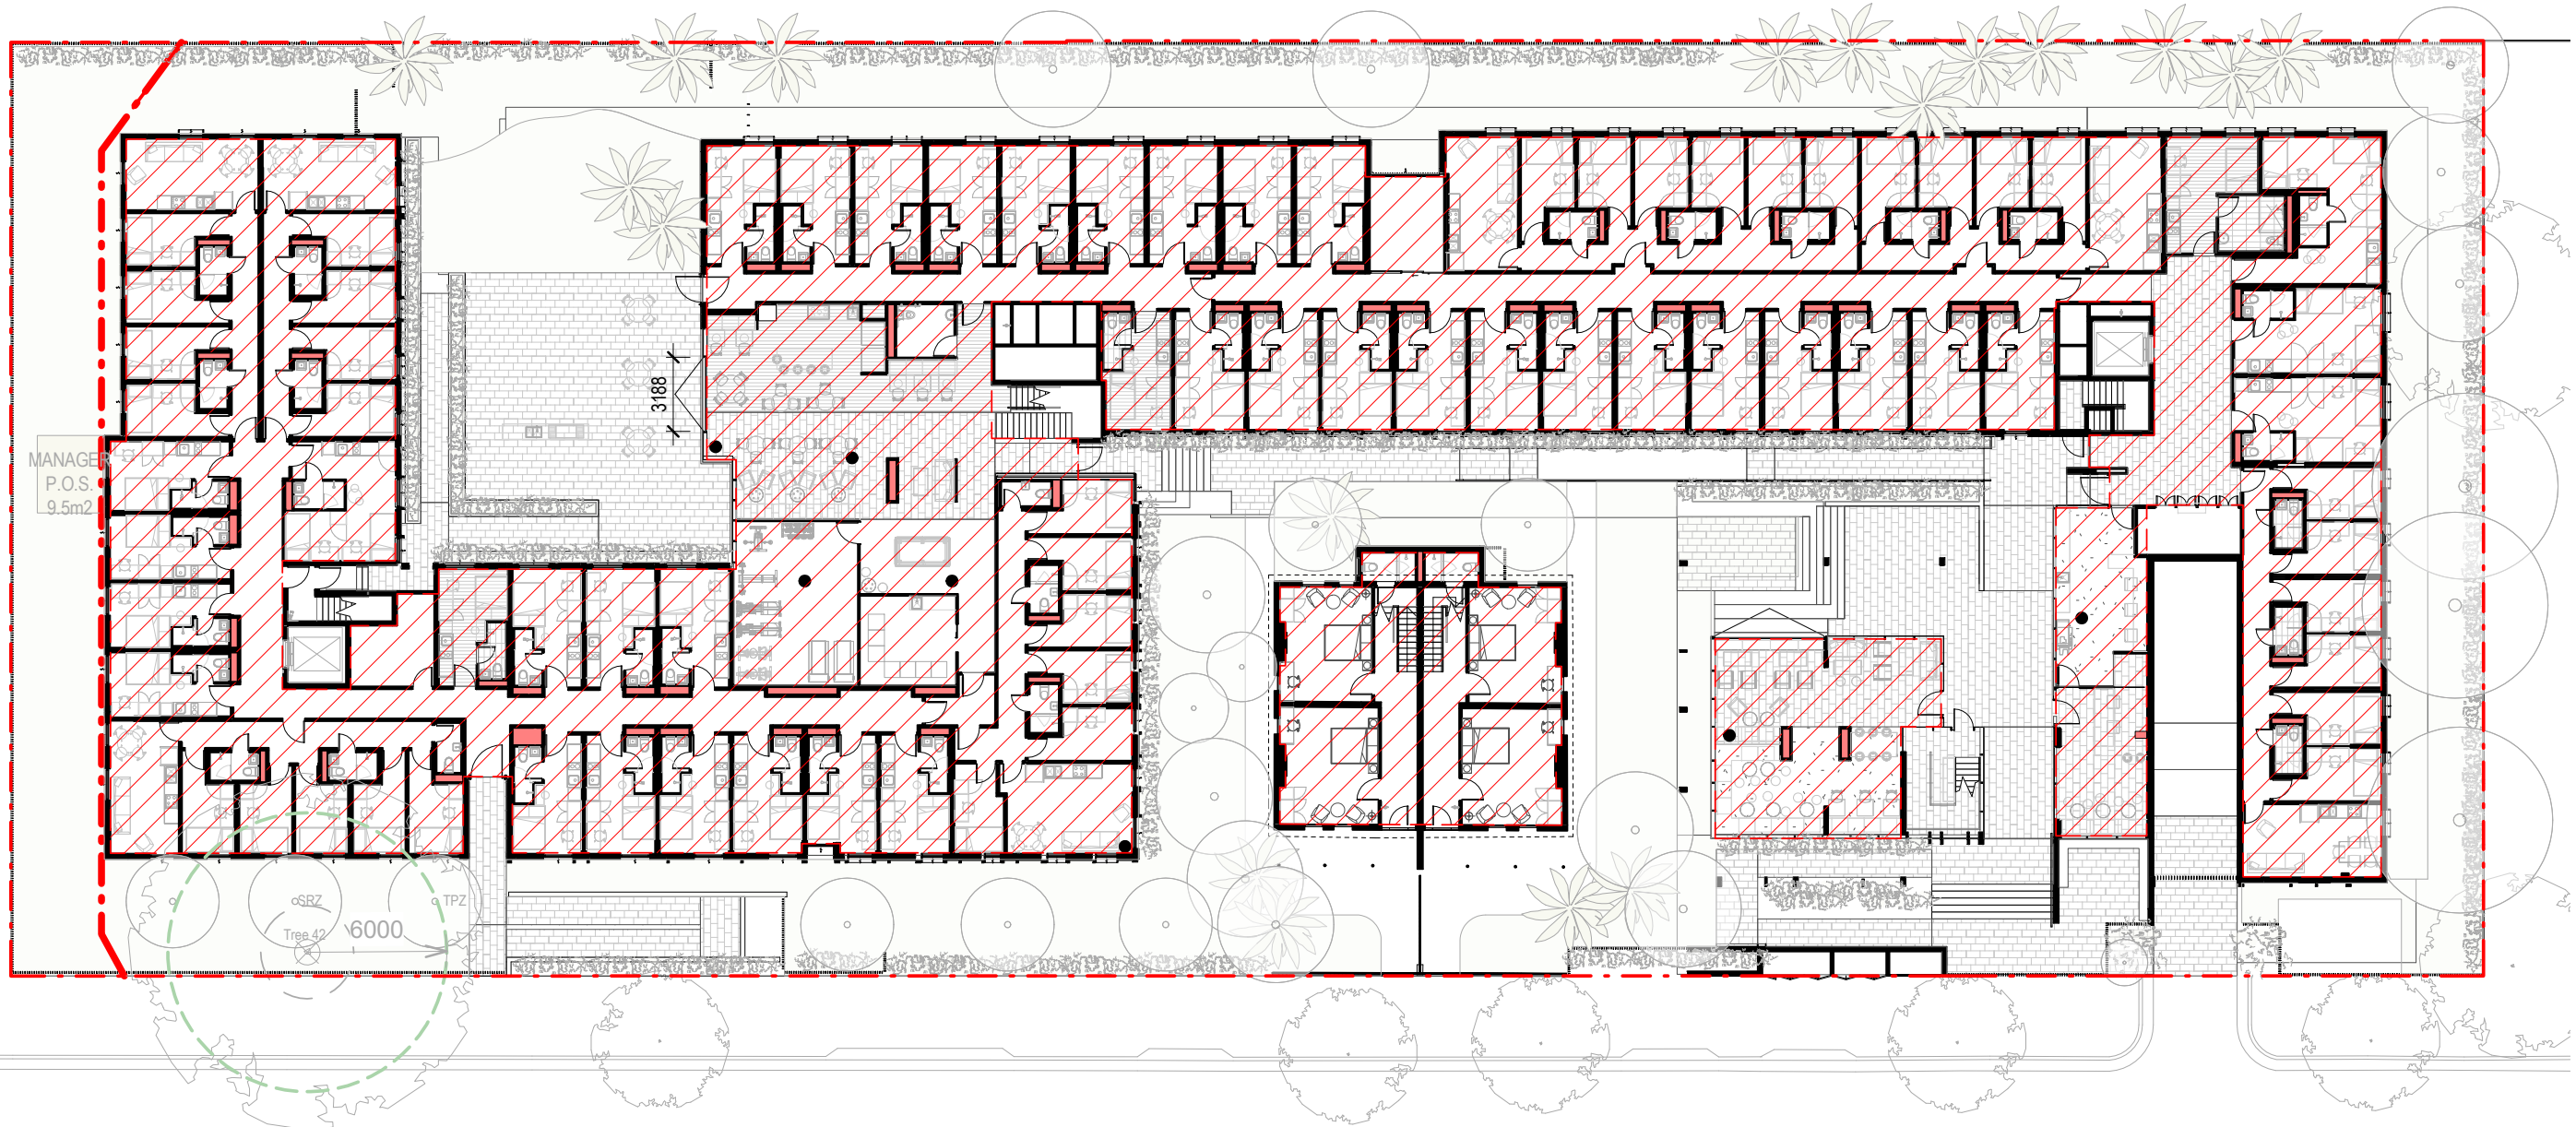

GROUND - AREA GFA

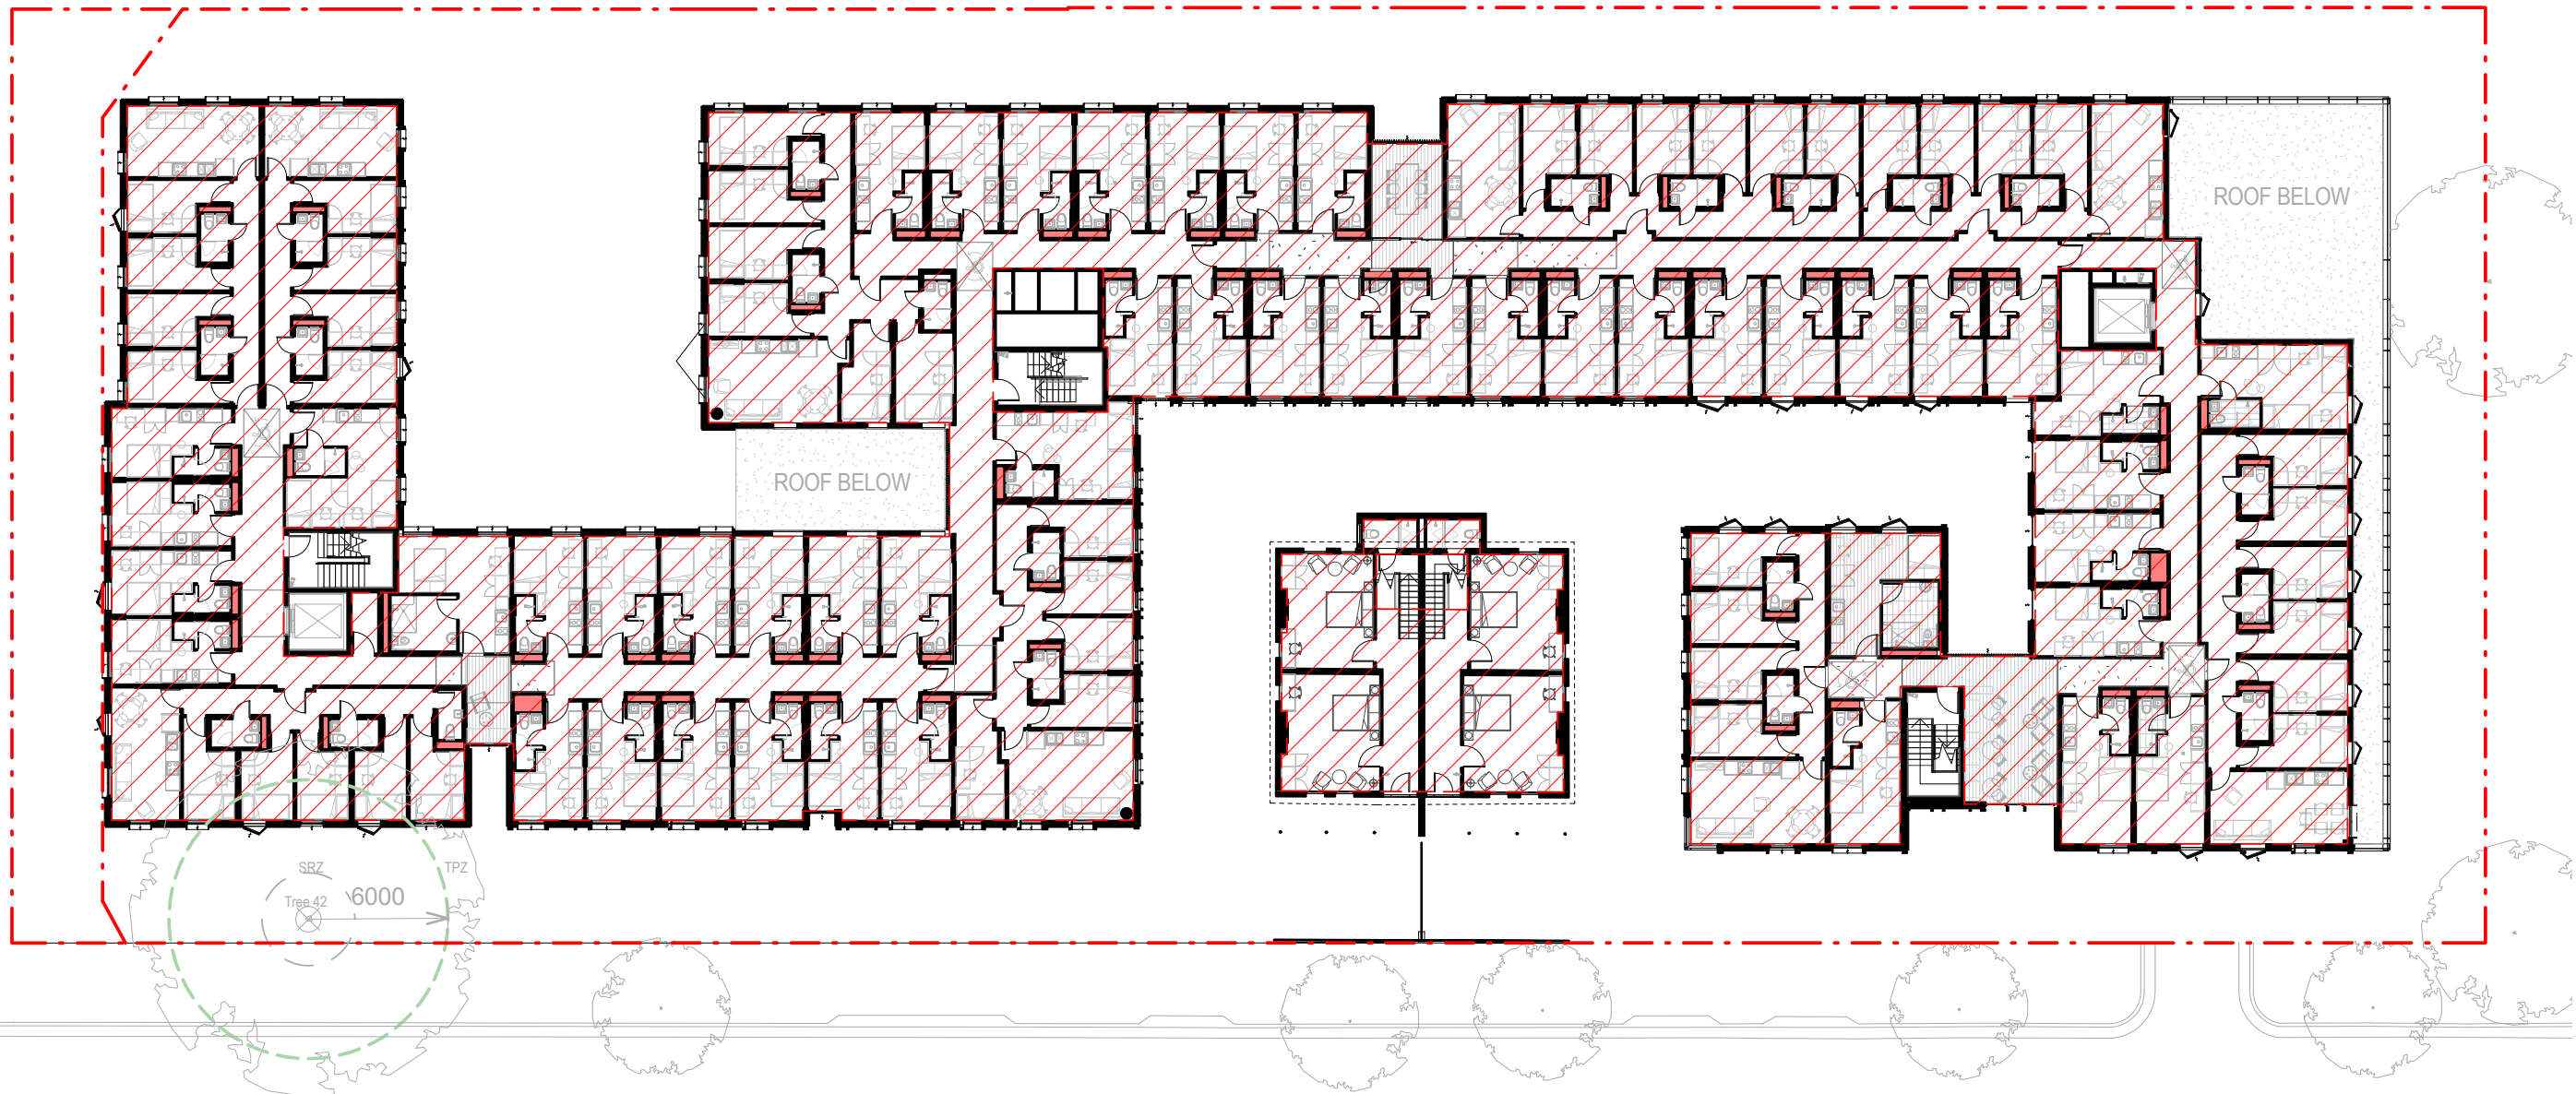


LEVEL 1 - AREA GFA

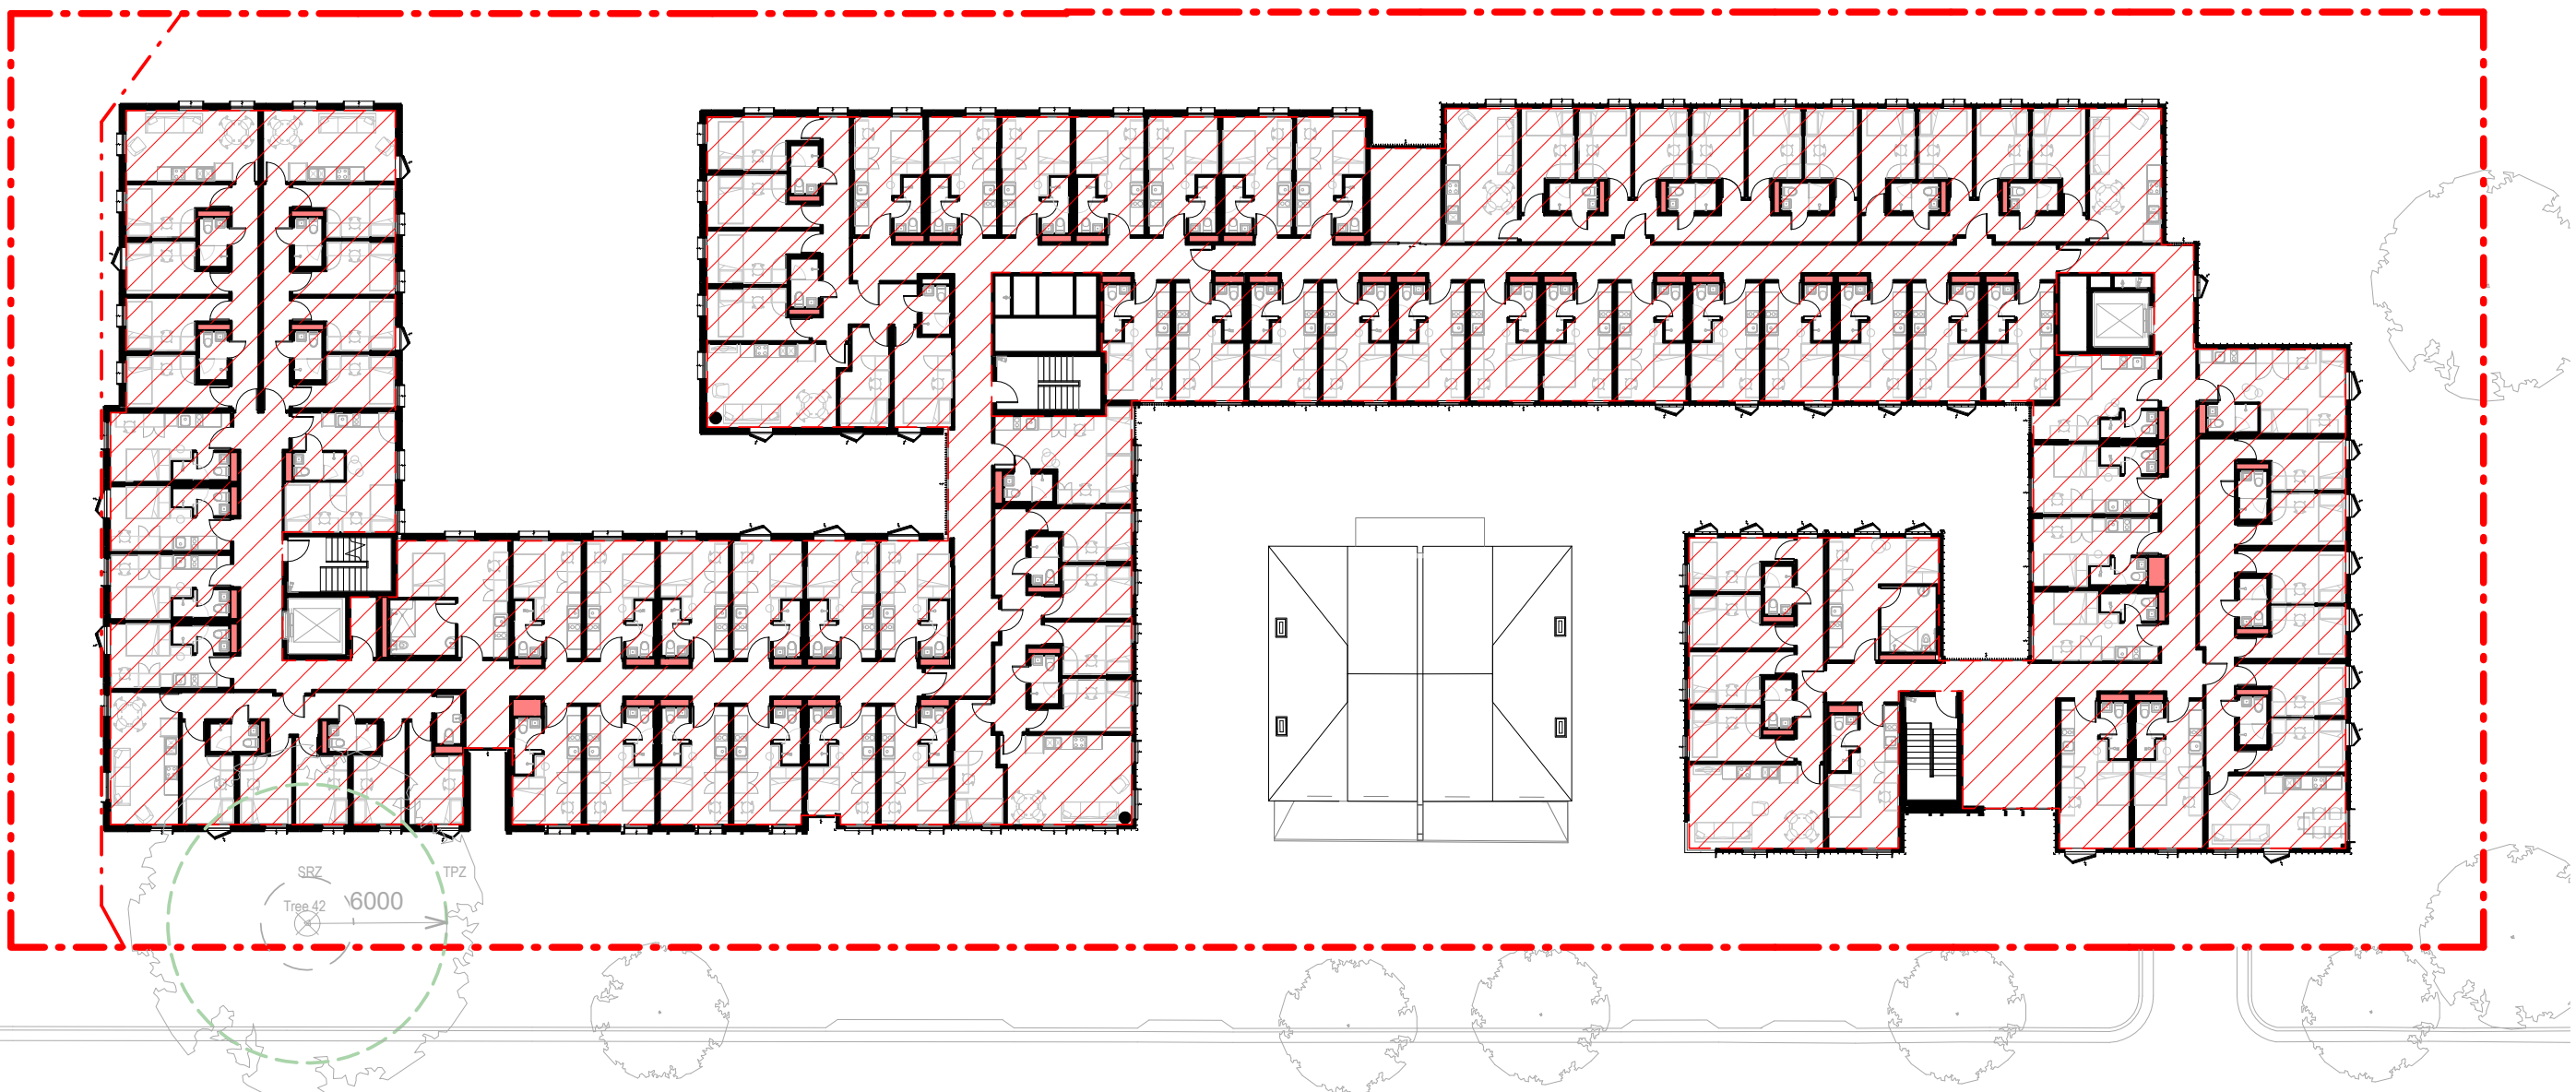


LEVEL 2 - AREA GFA


Project Title	Drawing Title	Status	Project No	Drawing No	Revision	Drawn By	Checked By	Date Printed	Scale	Rev	Date	Description	Melbourne	Sydney	Brisbane	ABN: 84006394261 NSW Nominated Architects:Tom Jordan 7521, Richard Leonard 7522, David Tordoff 8028	hayball
4-DONCASTER AVE KENSINGTON SYDNEY	AREA PLANS GFA	FOR DEVELOPMENT APPLICATION	2309	TP06.01	1	EC	EC	20/12/2018 4:22:11 PM	1 : 300@ A1	1	19/12/2018	ISSUE FOR DEVELOPMENT APPLICATION	4/135 Sturt Street Southbank,VIC 3006 T +61 3 9699 3644	GroundFloor11-1 Buckingham Street,Surry Hills, NSW 2010T +61 2 9660 9329	Level 12,324 Queen Street, Brisbane Qld 4000 T +61 7 3211 9821		

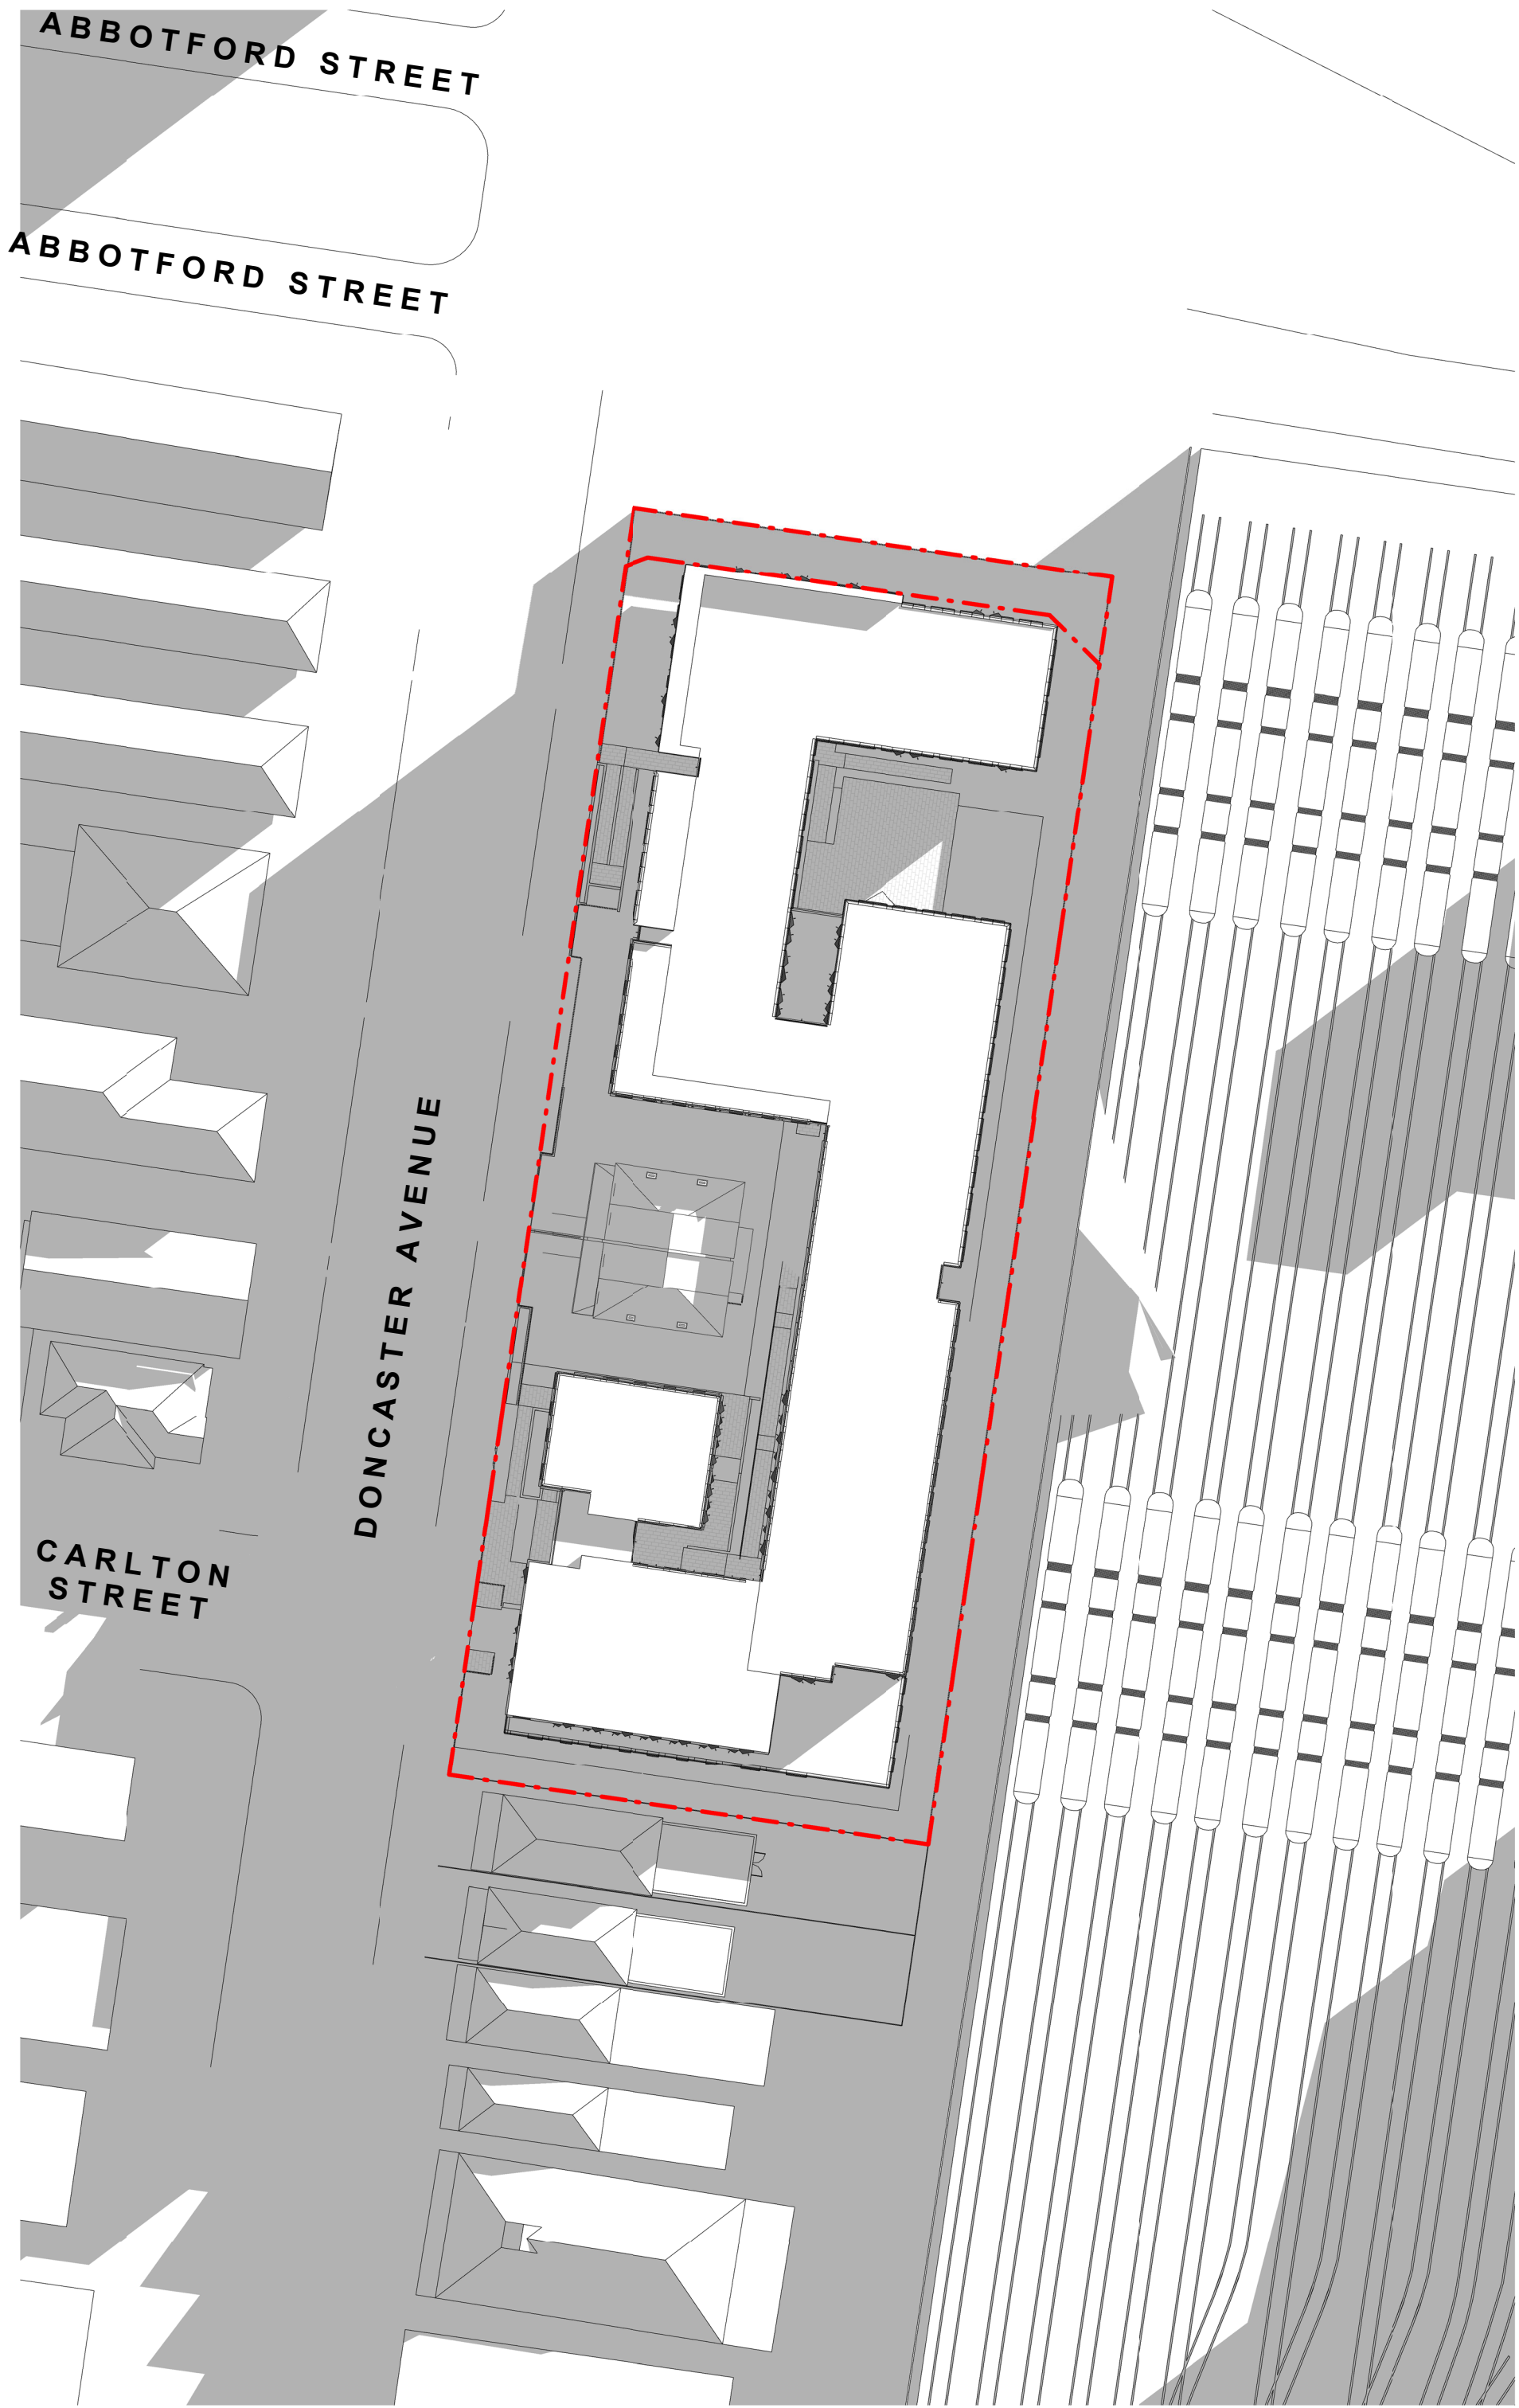

SHADOW DIAGRAM - 21ST JUNE 8AM

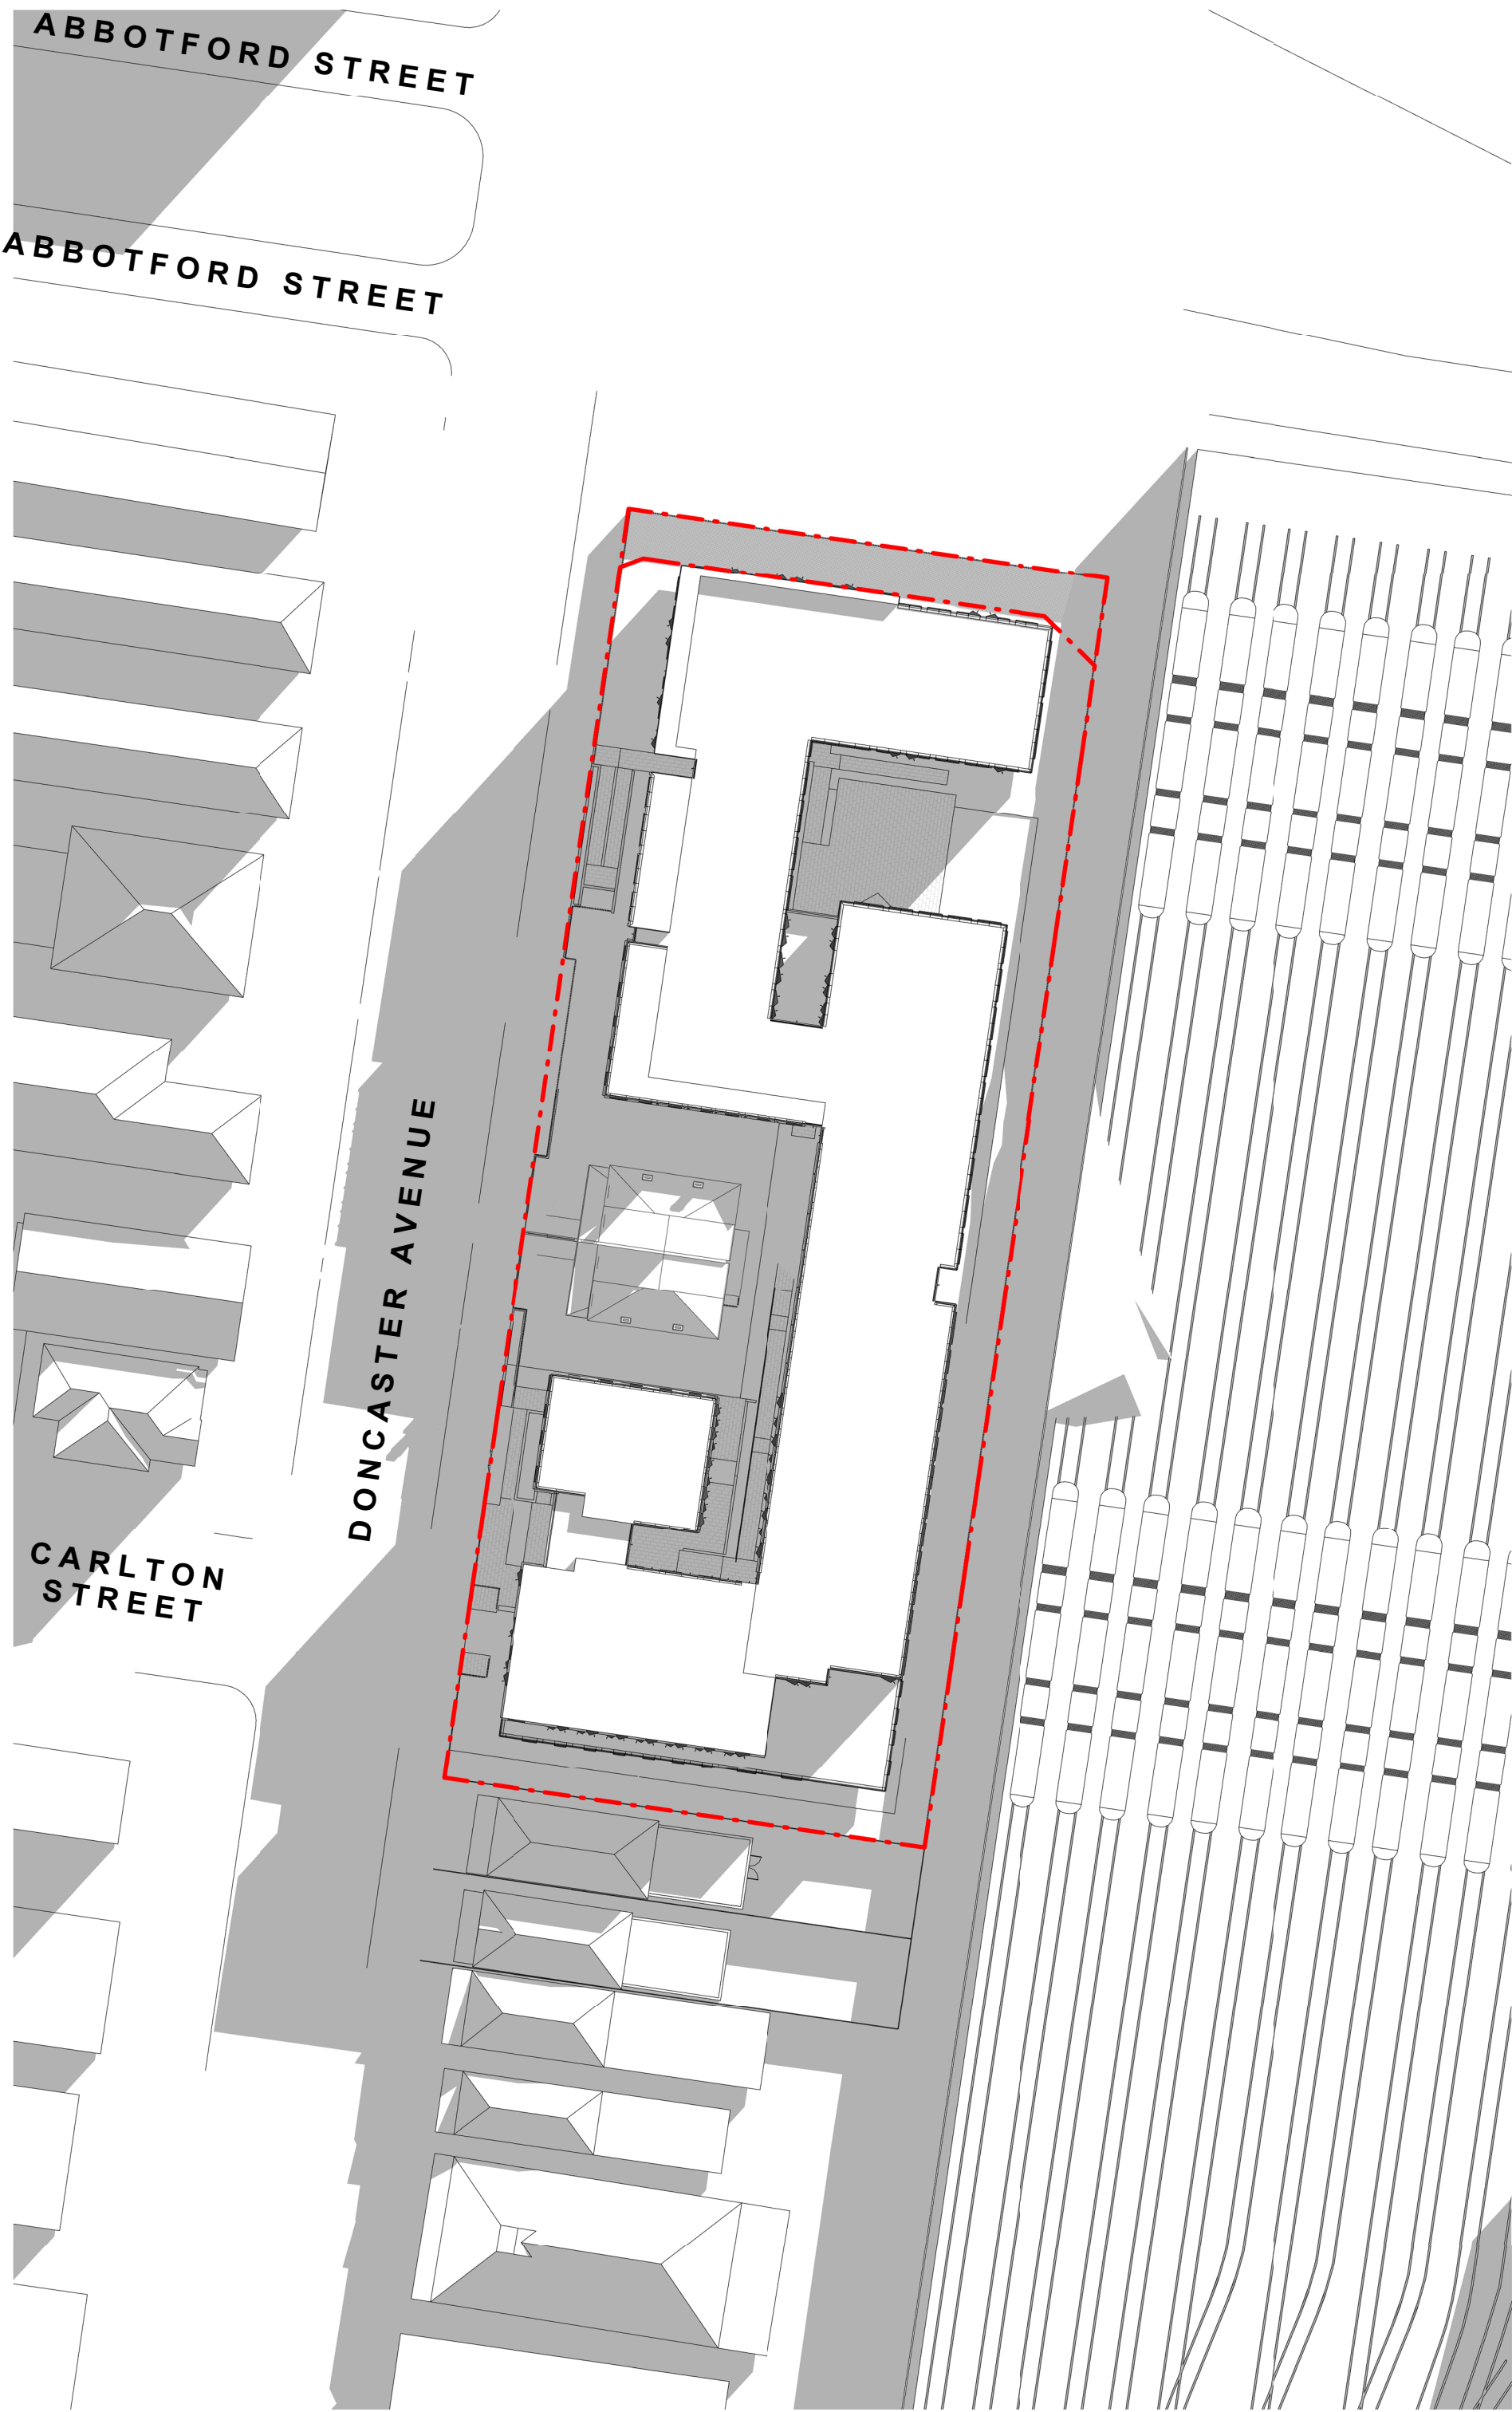


SHADOW DIAGRAM - 21ST JUNE 9AM

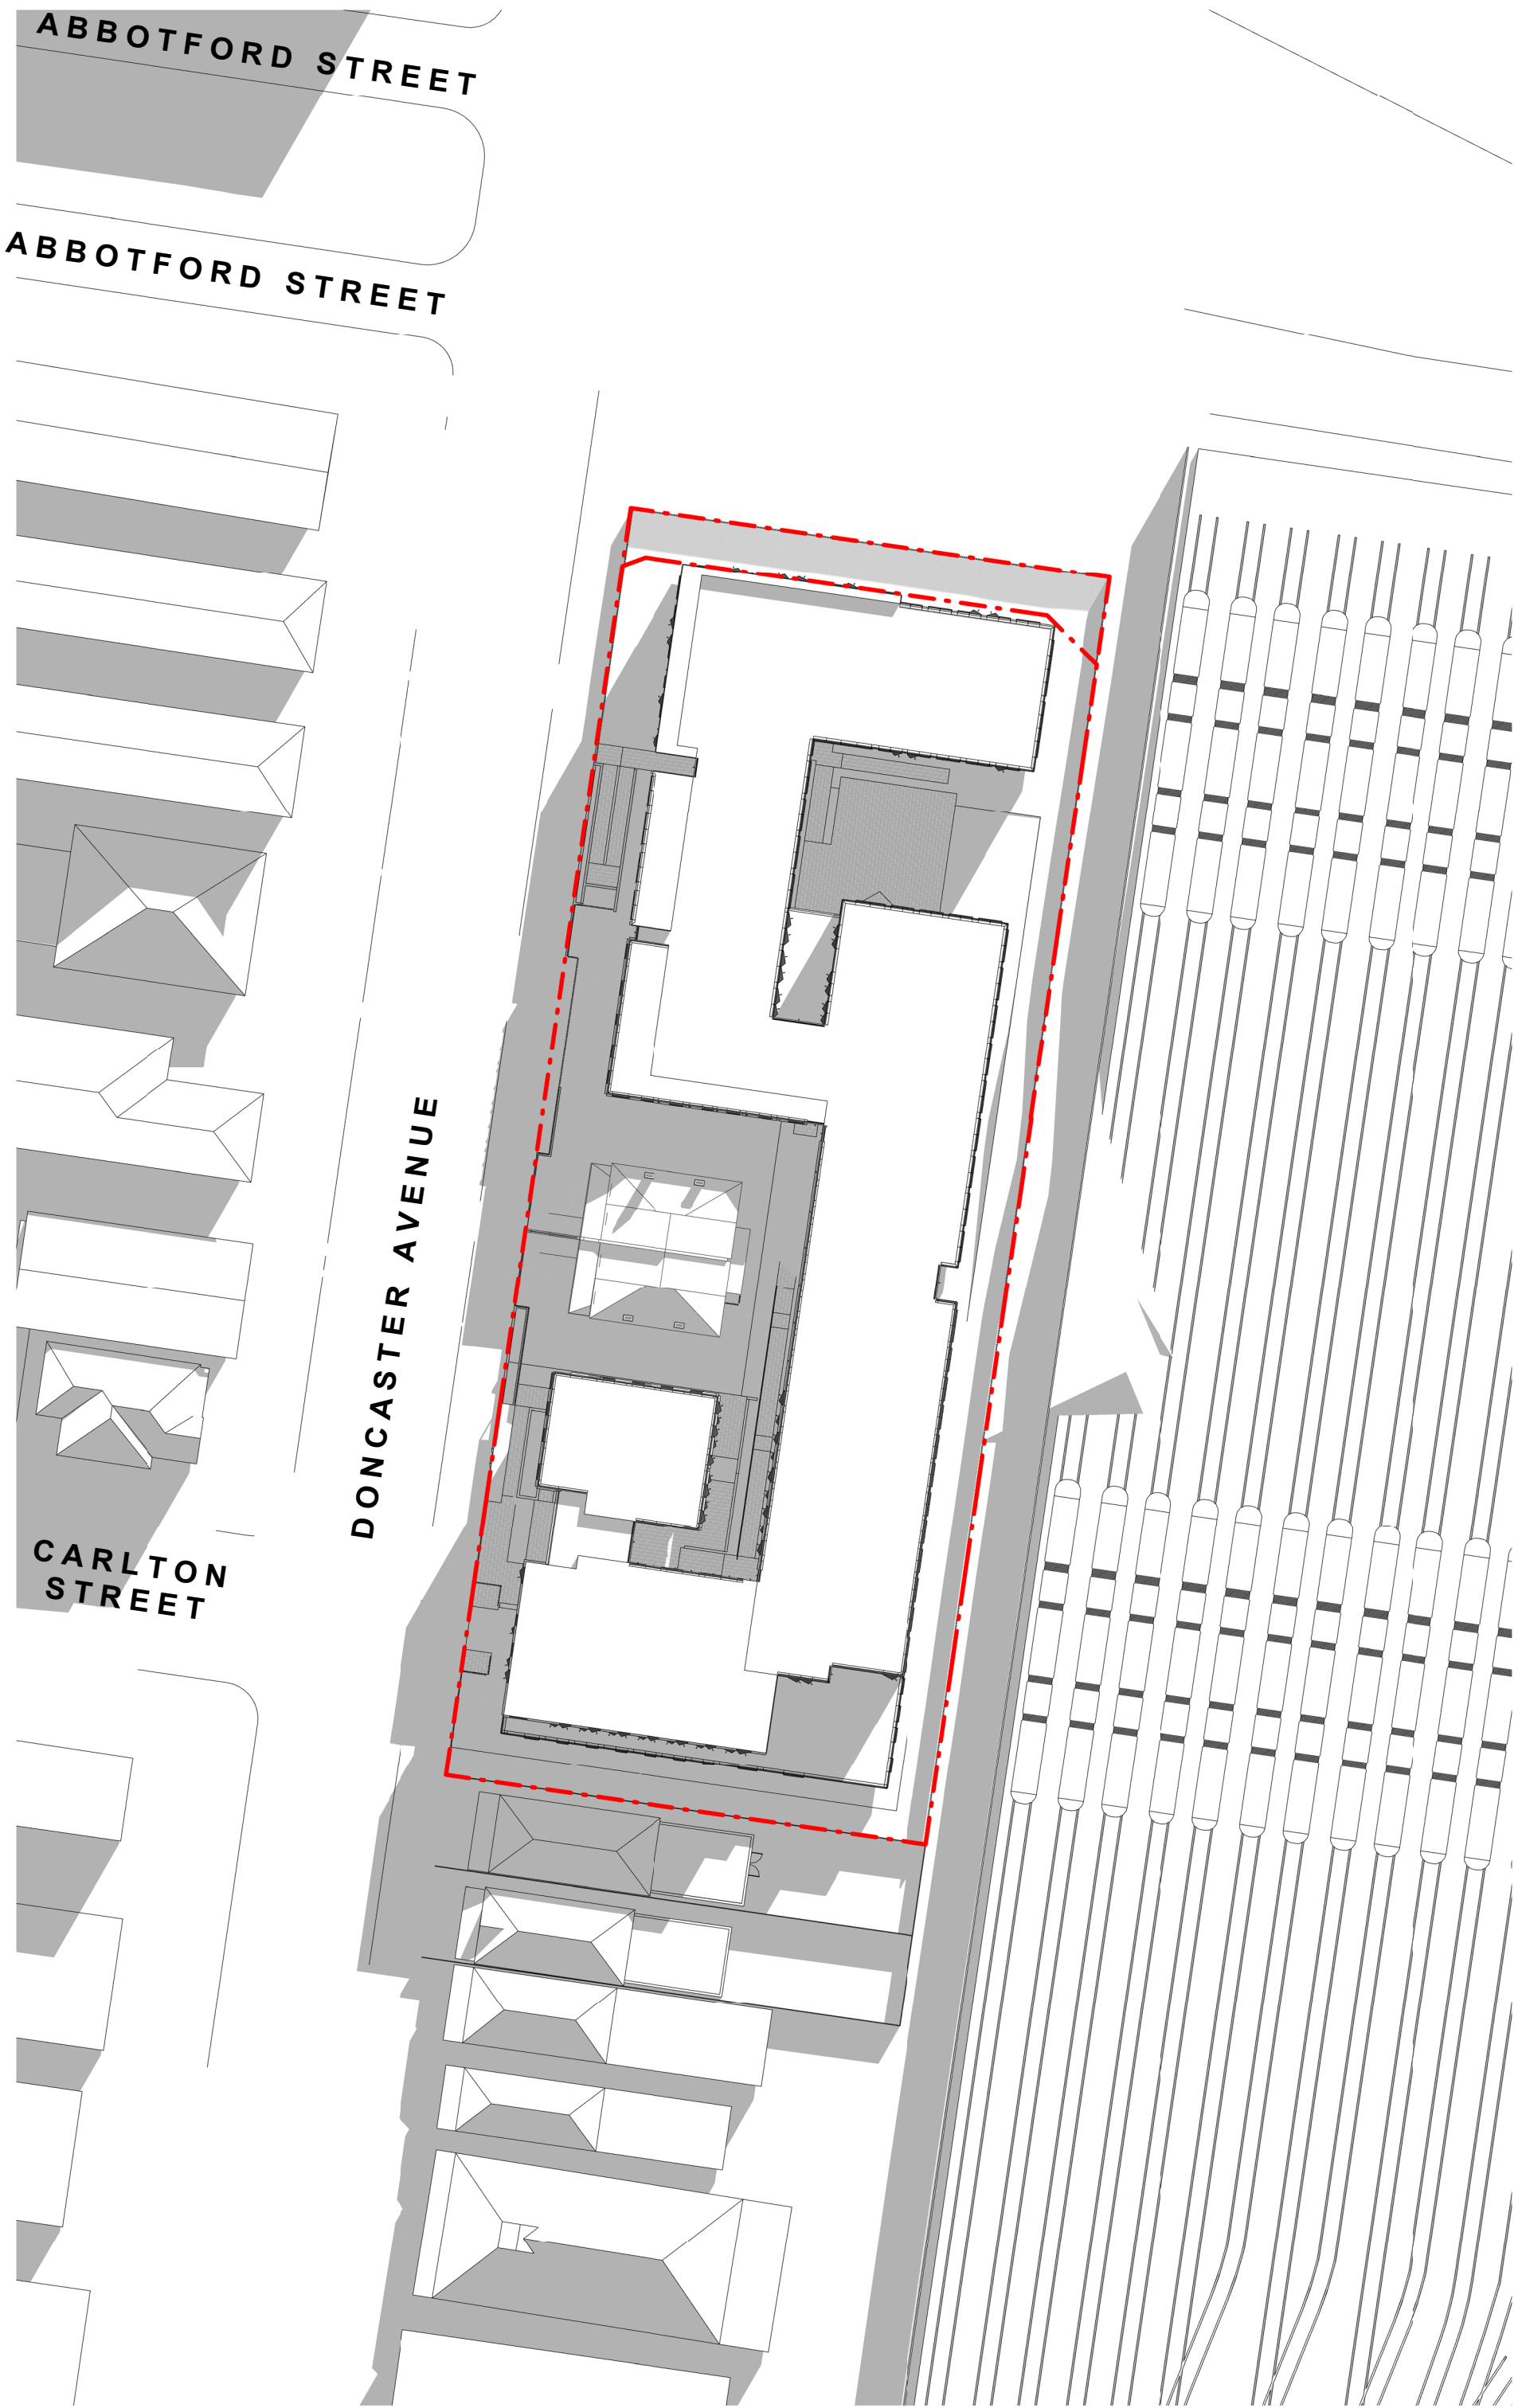


SHADOW DIAGRAM - 21ST JUNE 10AM


Project Title	Drawing Title	Status	Project No	Drawing No	Revision	Drawn By	Checked By	Date Printed	Scale	Rev	Date	Description	Melbourne :	Sydney :	Brisbane :	ABN: 84006394261 NSW Nominated Architects:Tom Jordan 7521, Richard Leonard 7522, David Tordoff 8028	hayball
4-DONCASTER AVE KENSINGTON SYDNEY	SHADOW DIAGRAMS	FOR DEVELOPMENT APPLICATION	2309	TP06.02	1	EC	EC	20/12/2018 4:22:51 PM	1 : 500@ A1	1	19/12/2018	ISSUE FOR DEVELOPMENT APPLICATION	4/135 Sturt Street Southbank,VIC 3006 T +61 3 9699 3644	GroundFloor11-1 Buckingham Street,Surry Hills, NSW 2010T +61 2 9660 9329	Level 12,324 Queen Street, Brisbane Qld 4000 T +61 7 3211 9821		

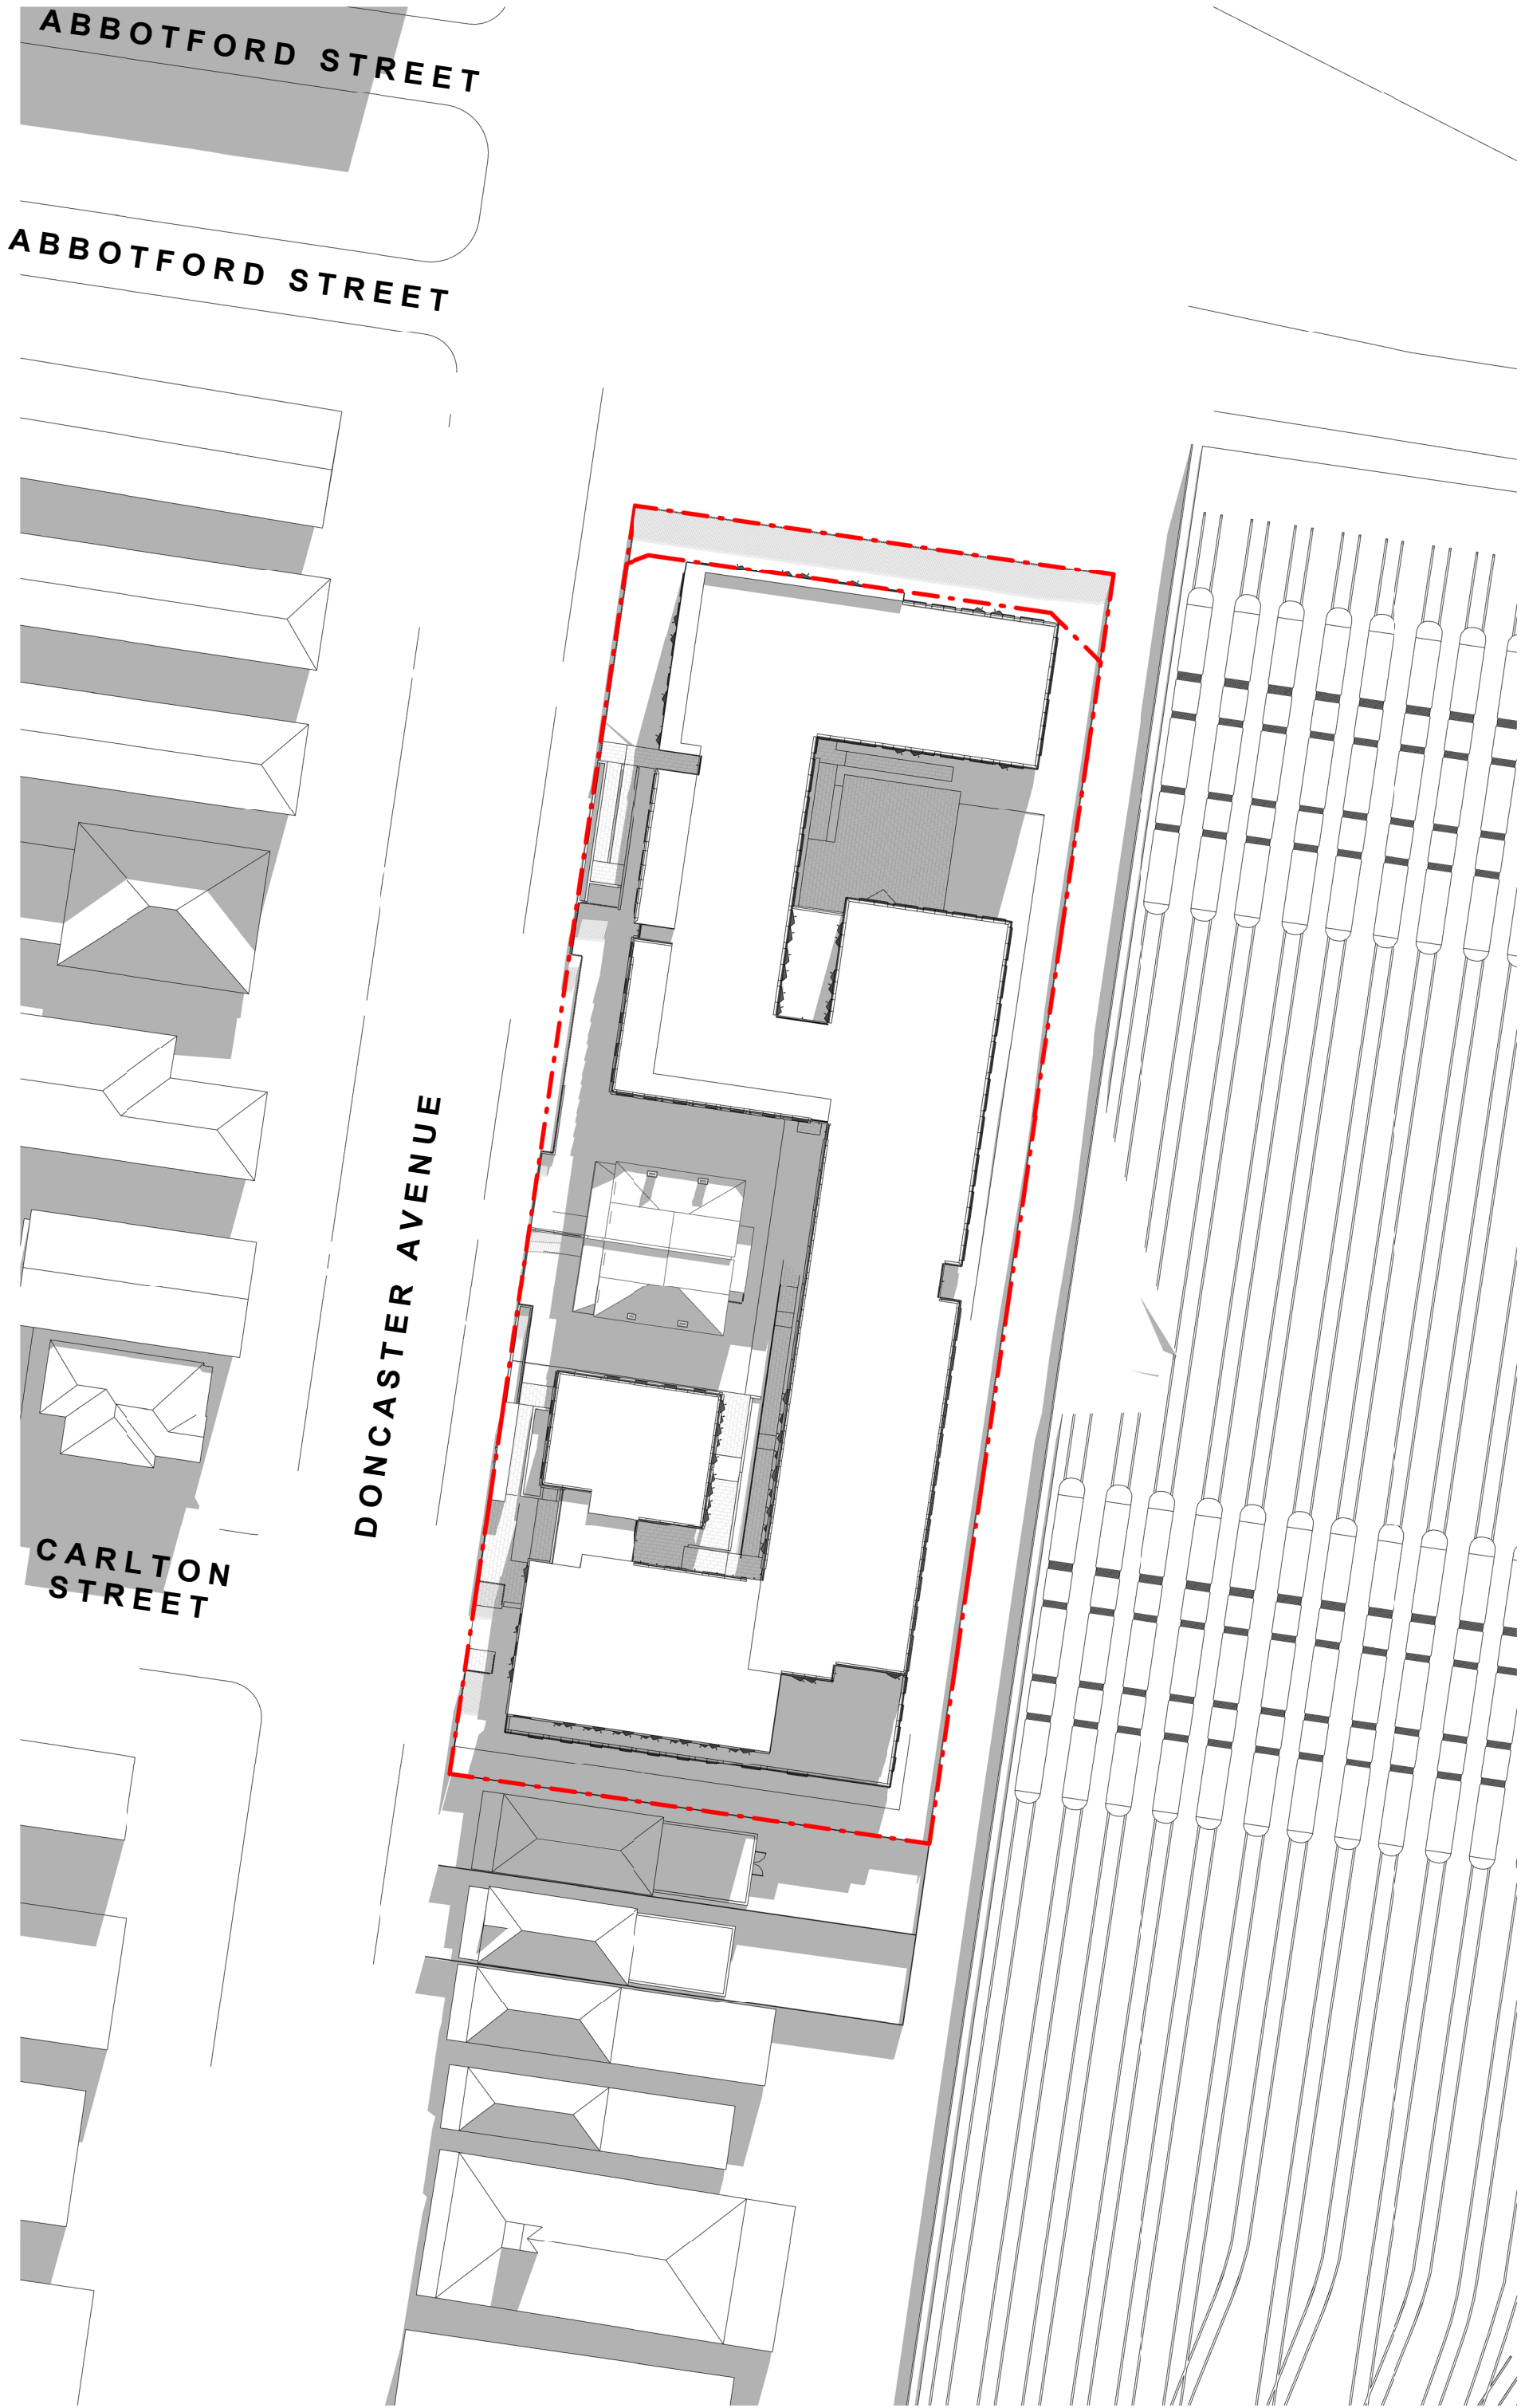

SHADOW DIAGRAM - 21ST JUNE 11AM

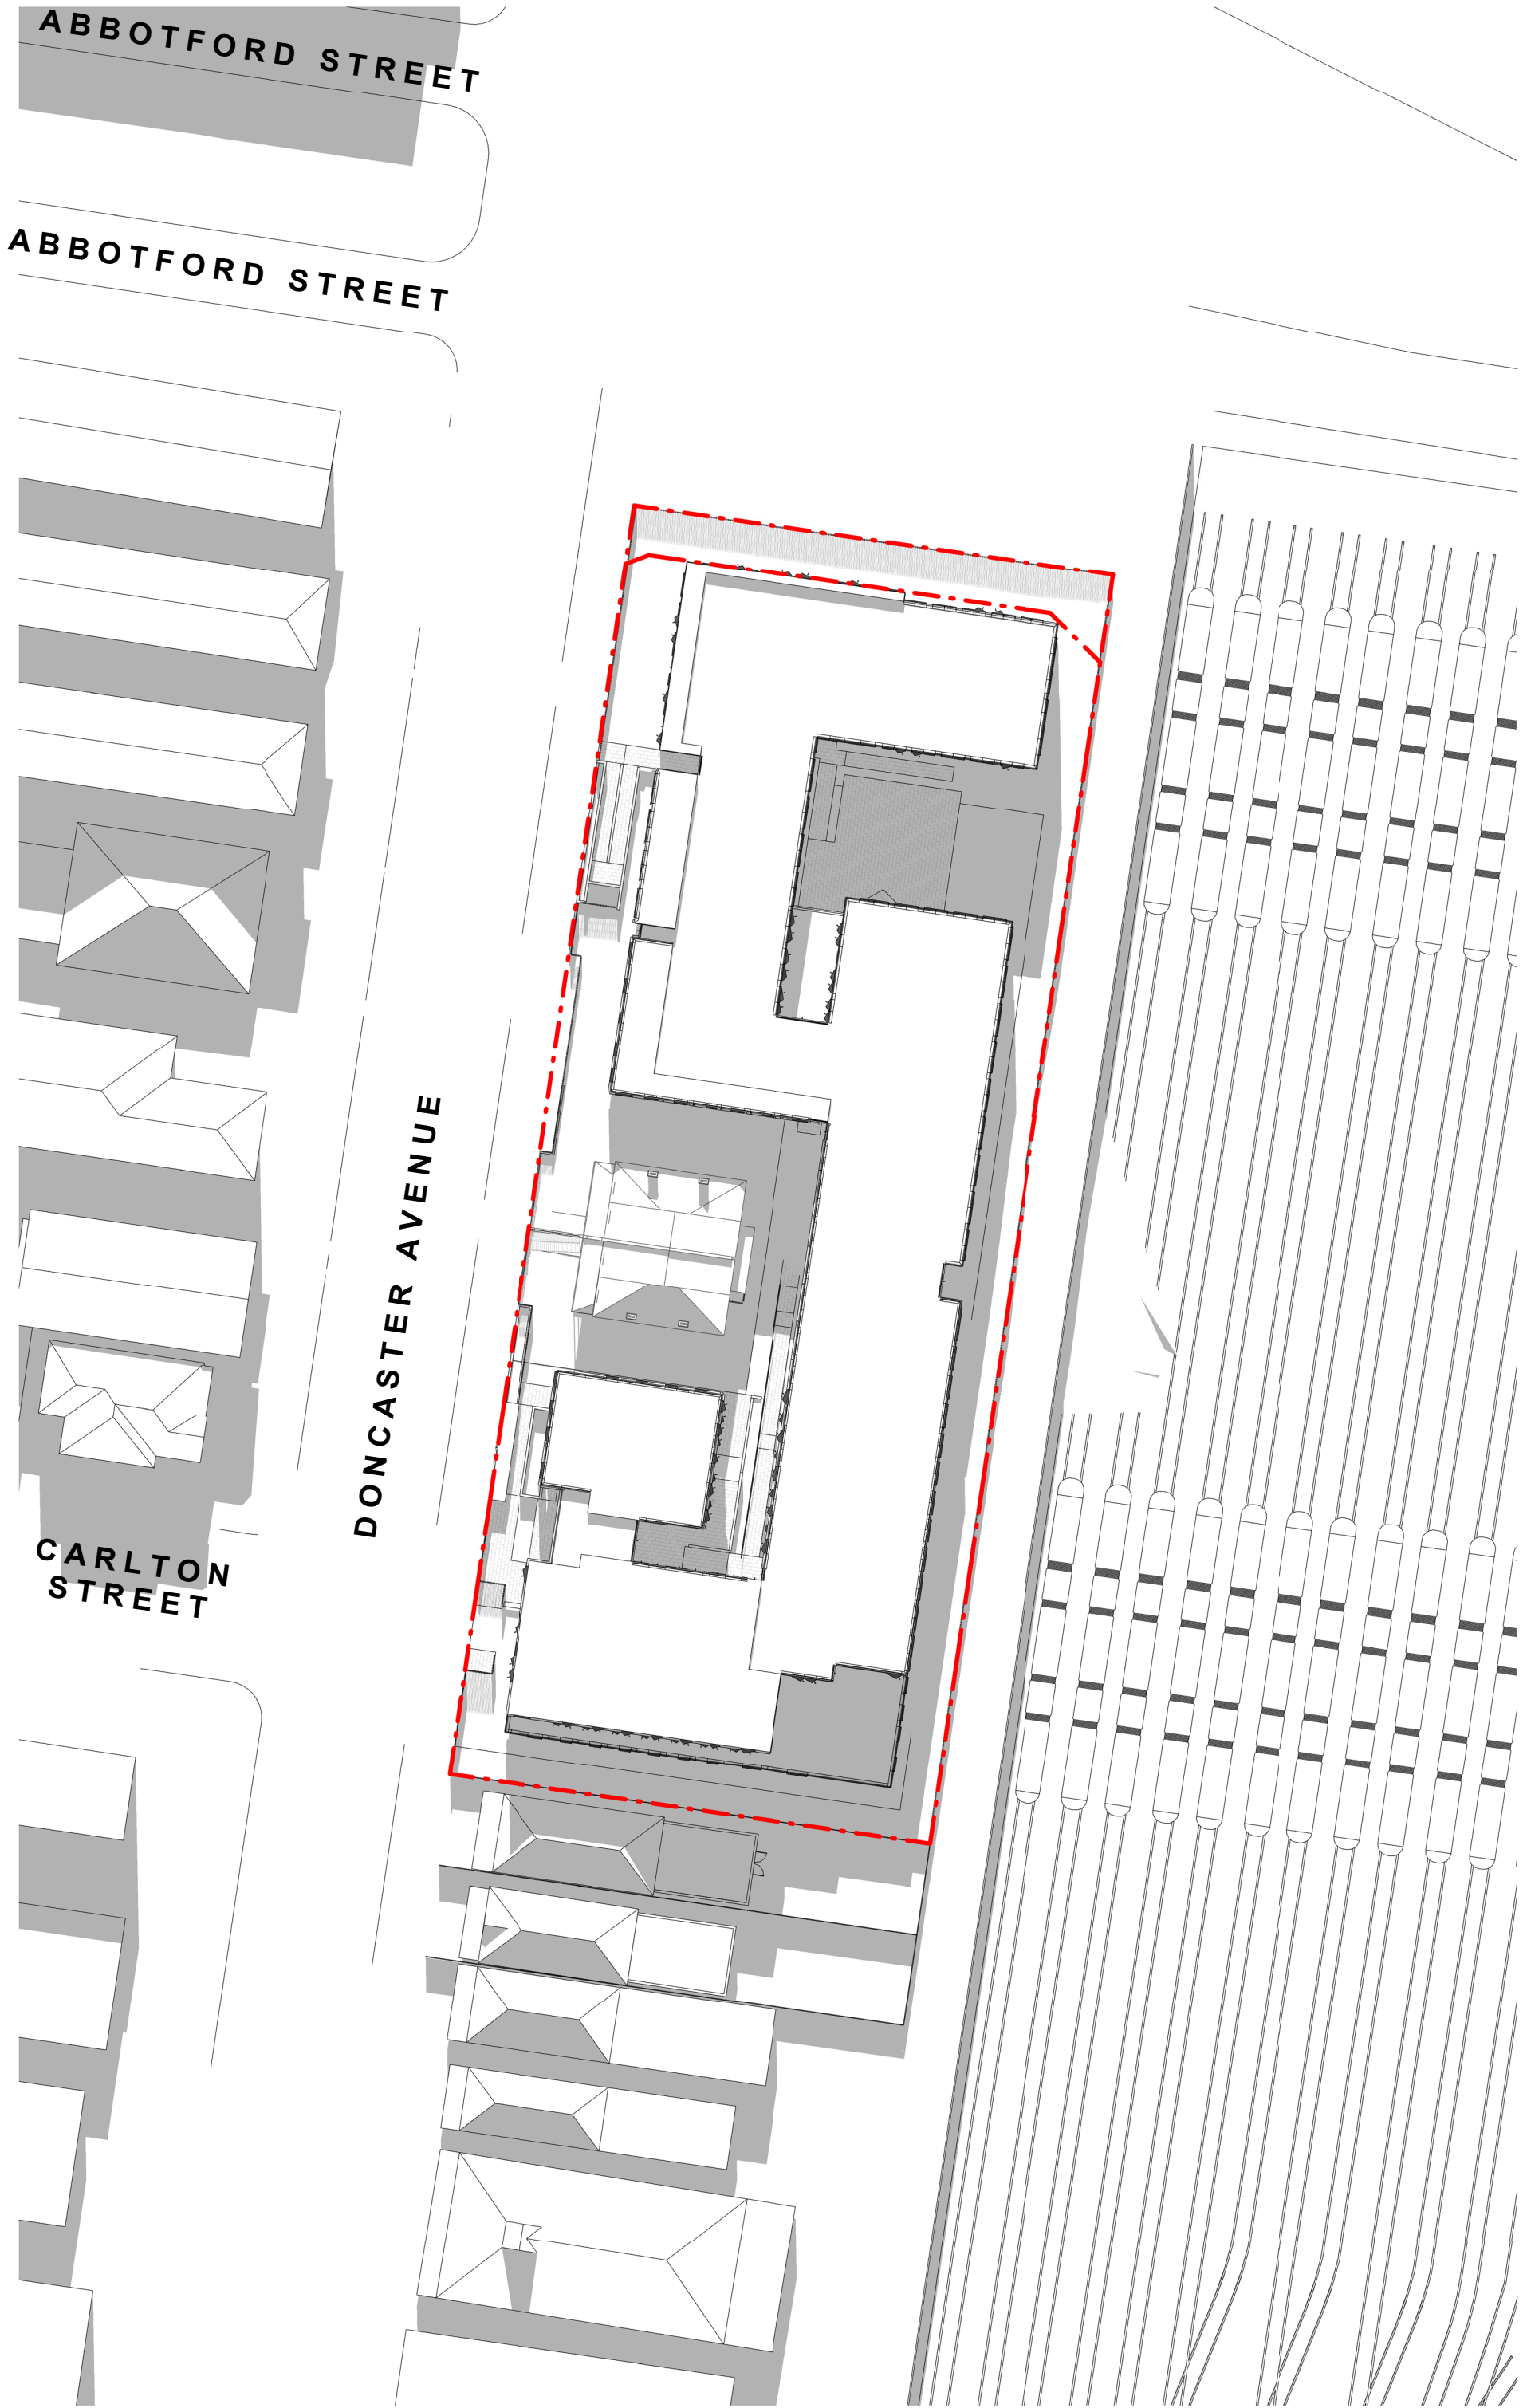



SHADOW DIAGRAM - 21ST JUNE 12PM

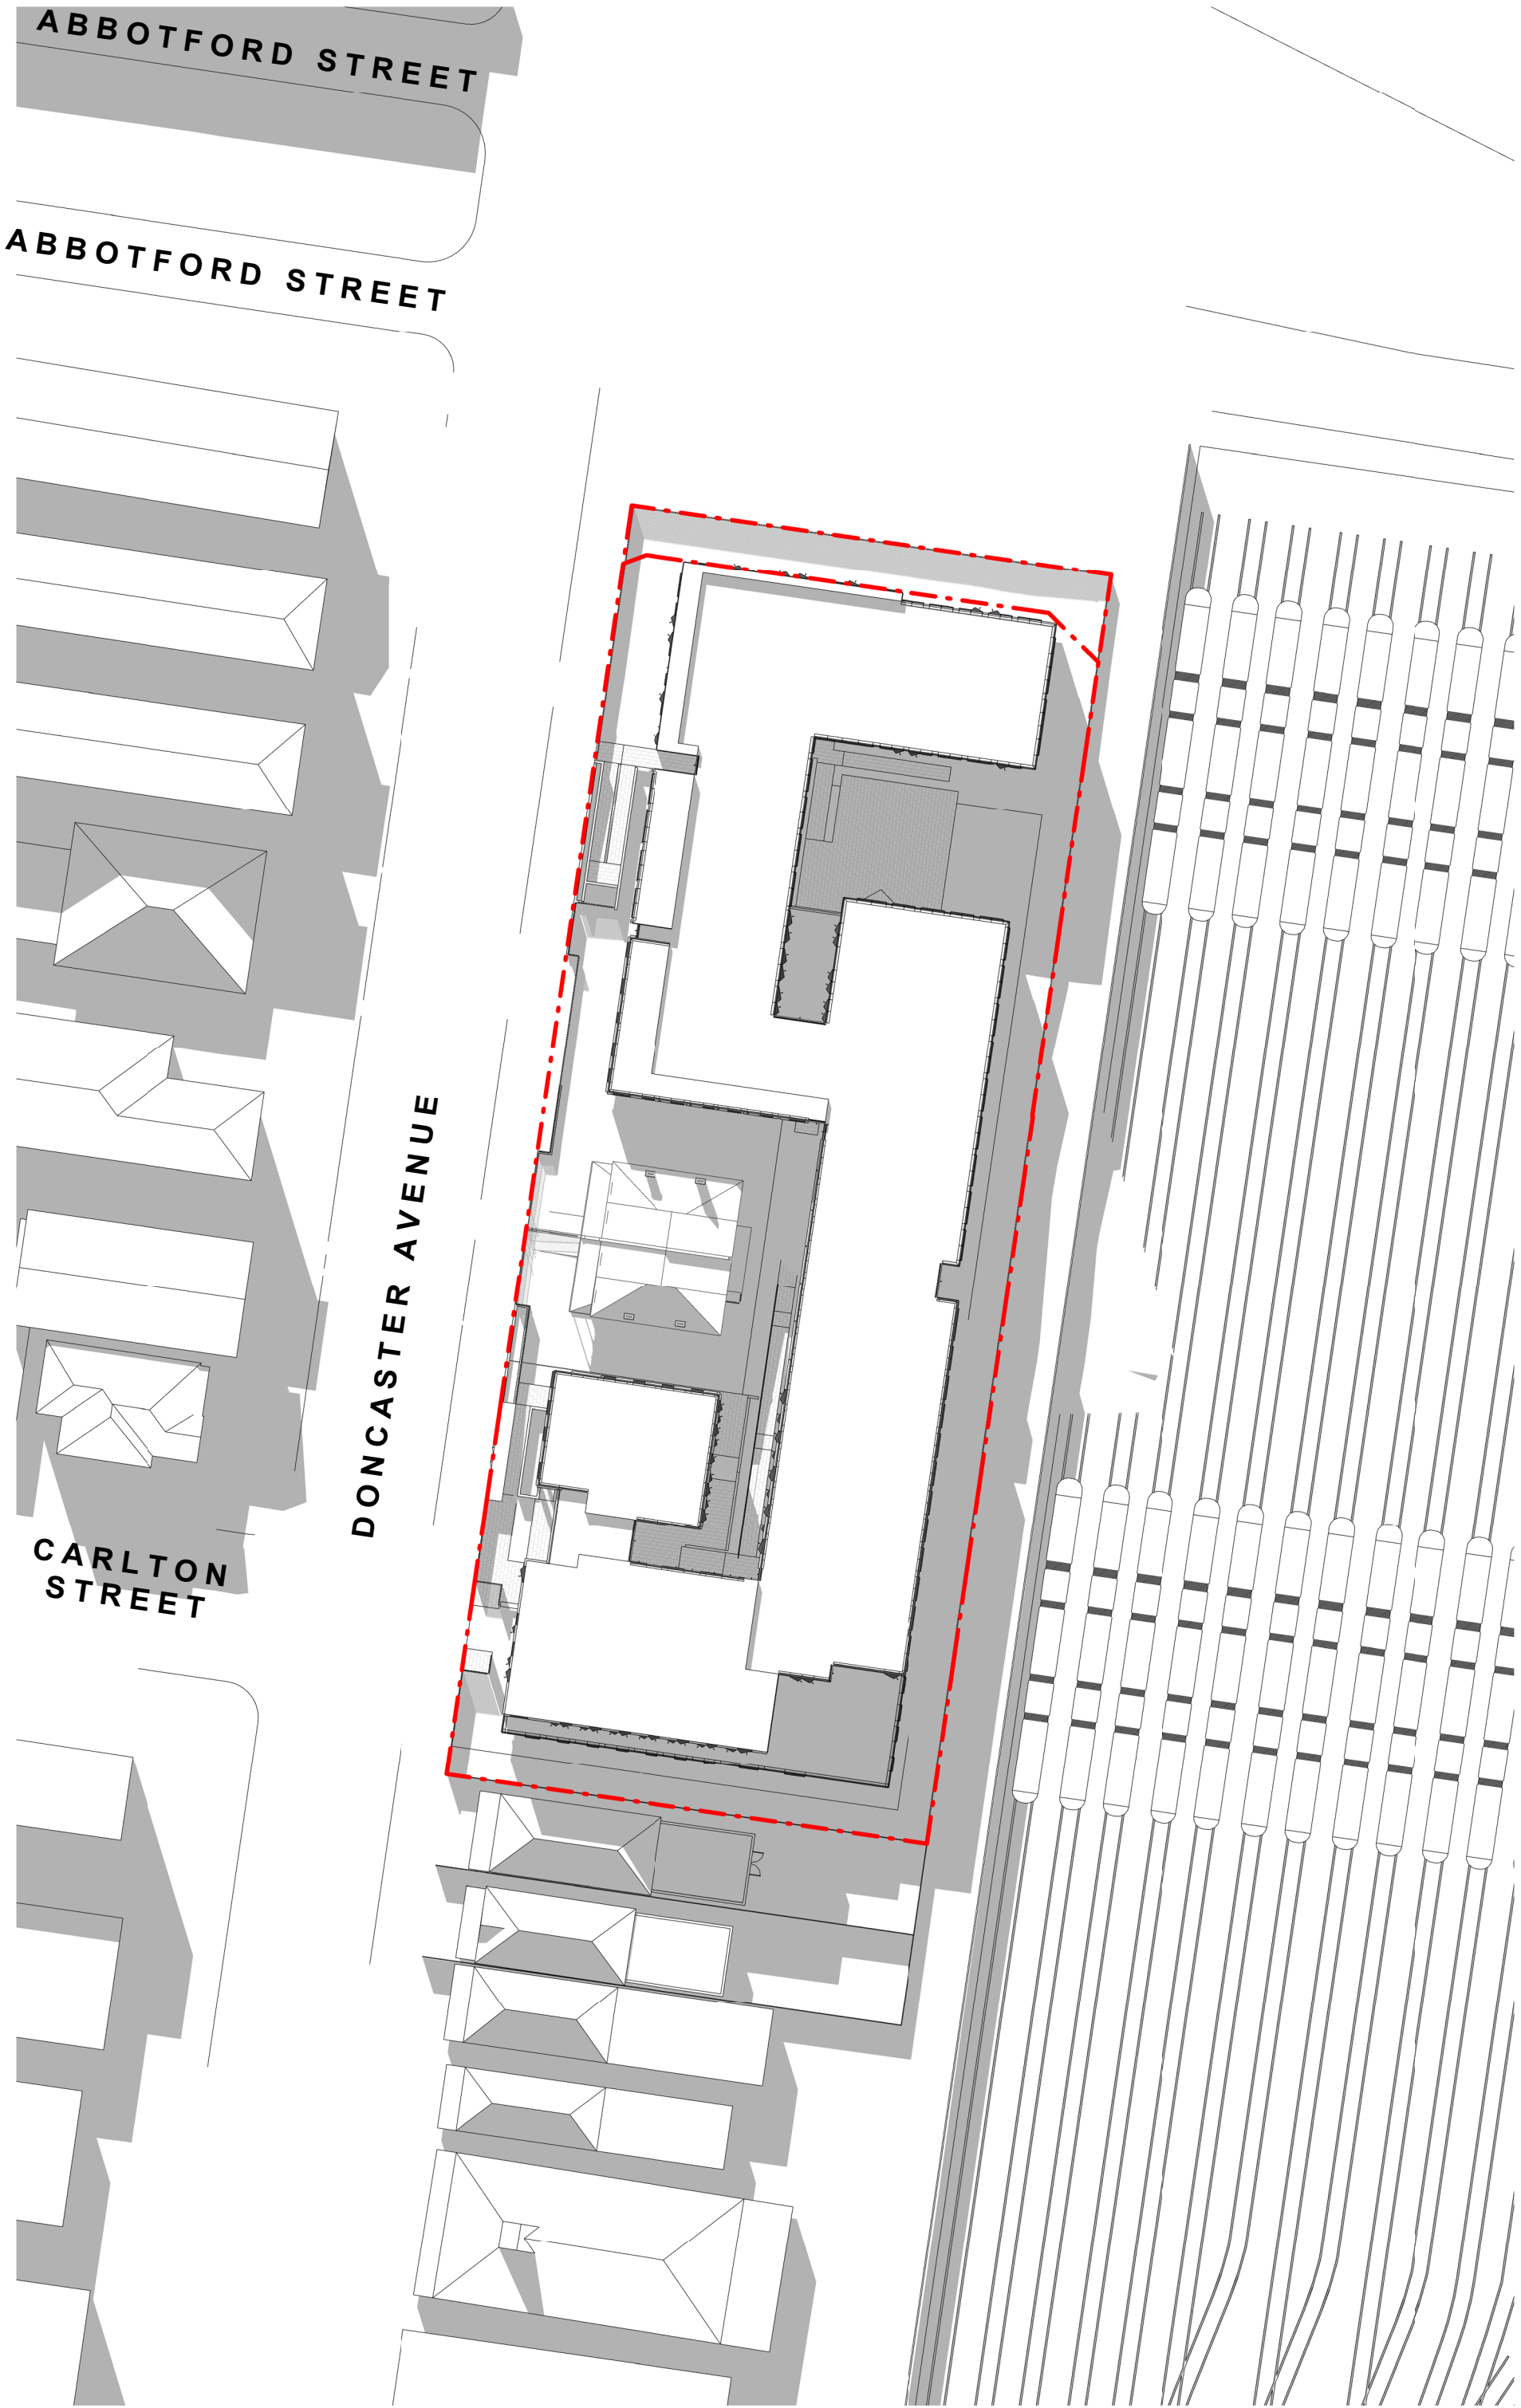


SHADOW DIAGRAM - 21ST JUNE 1PM

Project Title	Drawing Title	Status	Project No	Drawing No	Revision	Drawn By	Checked By	Date Printed	Scale	Rev	Date	Description	Melbourne :	Sydney :	Brisbane :	ABN:
4-DONCASTER AVE KENSINGTON SYDNEY	SHADOW DIAGRAMS	FOR DEVELOPMENT APPLICATION	2309	TP06.03	1	EC	EC	20/12/2018 4:23:23 PM	1 : 500@ A1	1	19/12/2018	ISSUE FOR DEVELOPMENT APPLICATION	4/135 Sturt Street Southbank, VIC 3006 T +61 3 9699 3644	GroundFloor11-1 Buckingham Street, Surry Hills, NSW 2010T +61 2 9660 9329	Level 12, 324 Queen Street, Brisbane Qld 4000 T +61 7 3211 9821	84006394261 NSW Nominated Architects: Tom Jordan 7521, Richard Leonard 7522, David Tordoff 8028

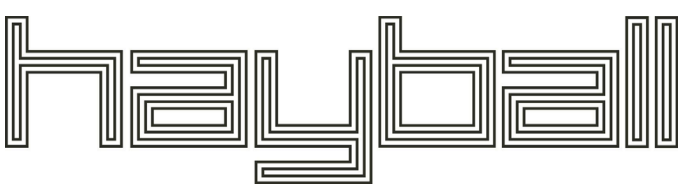


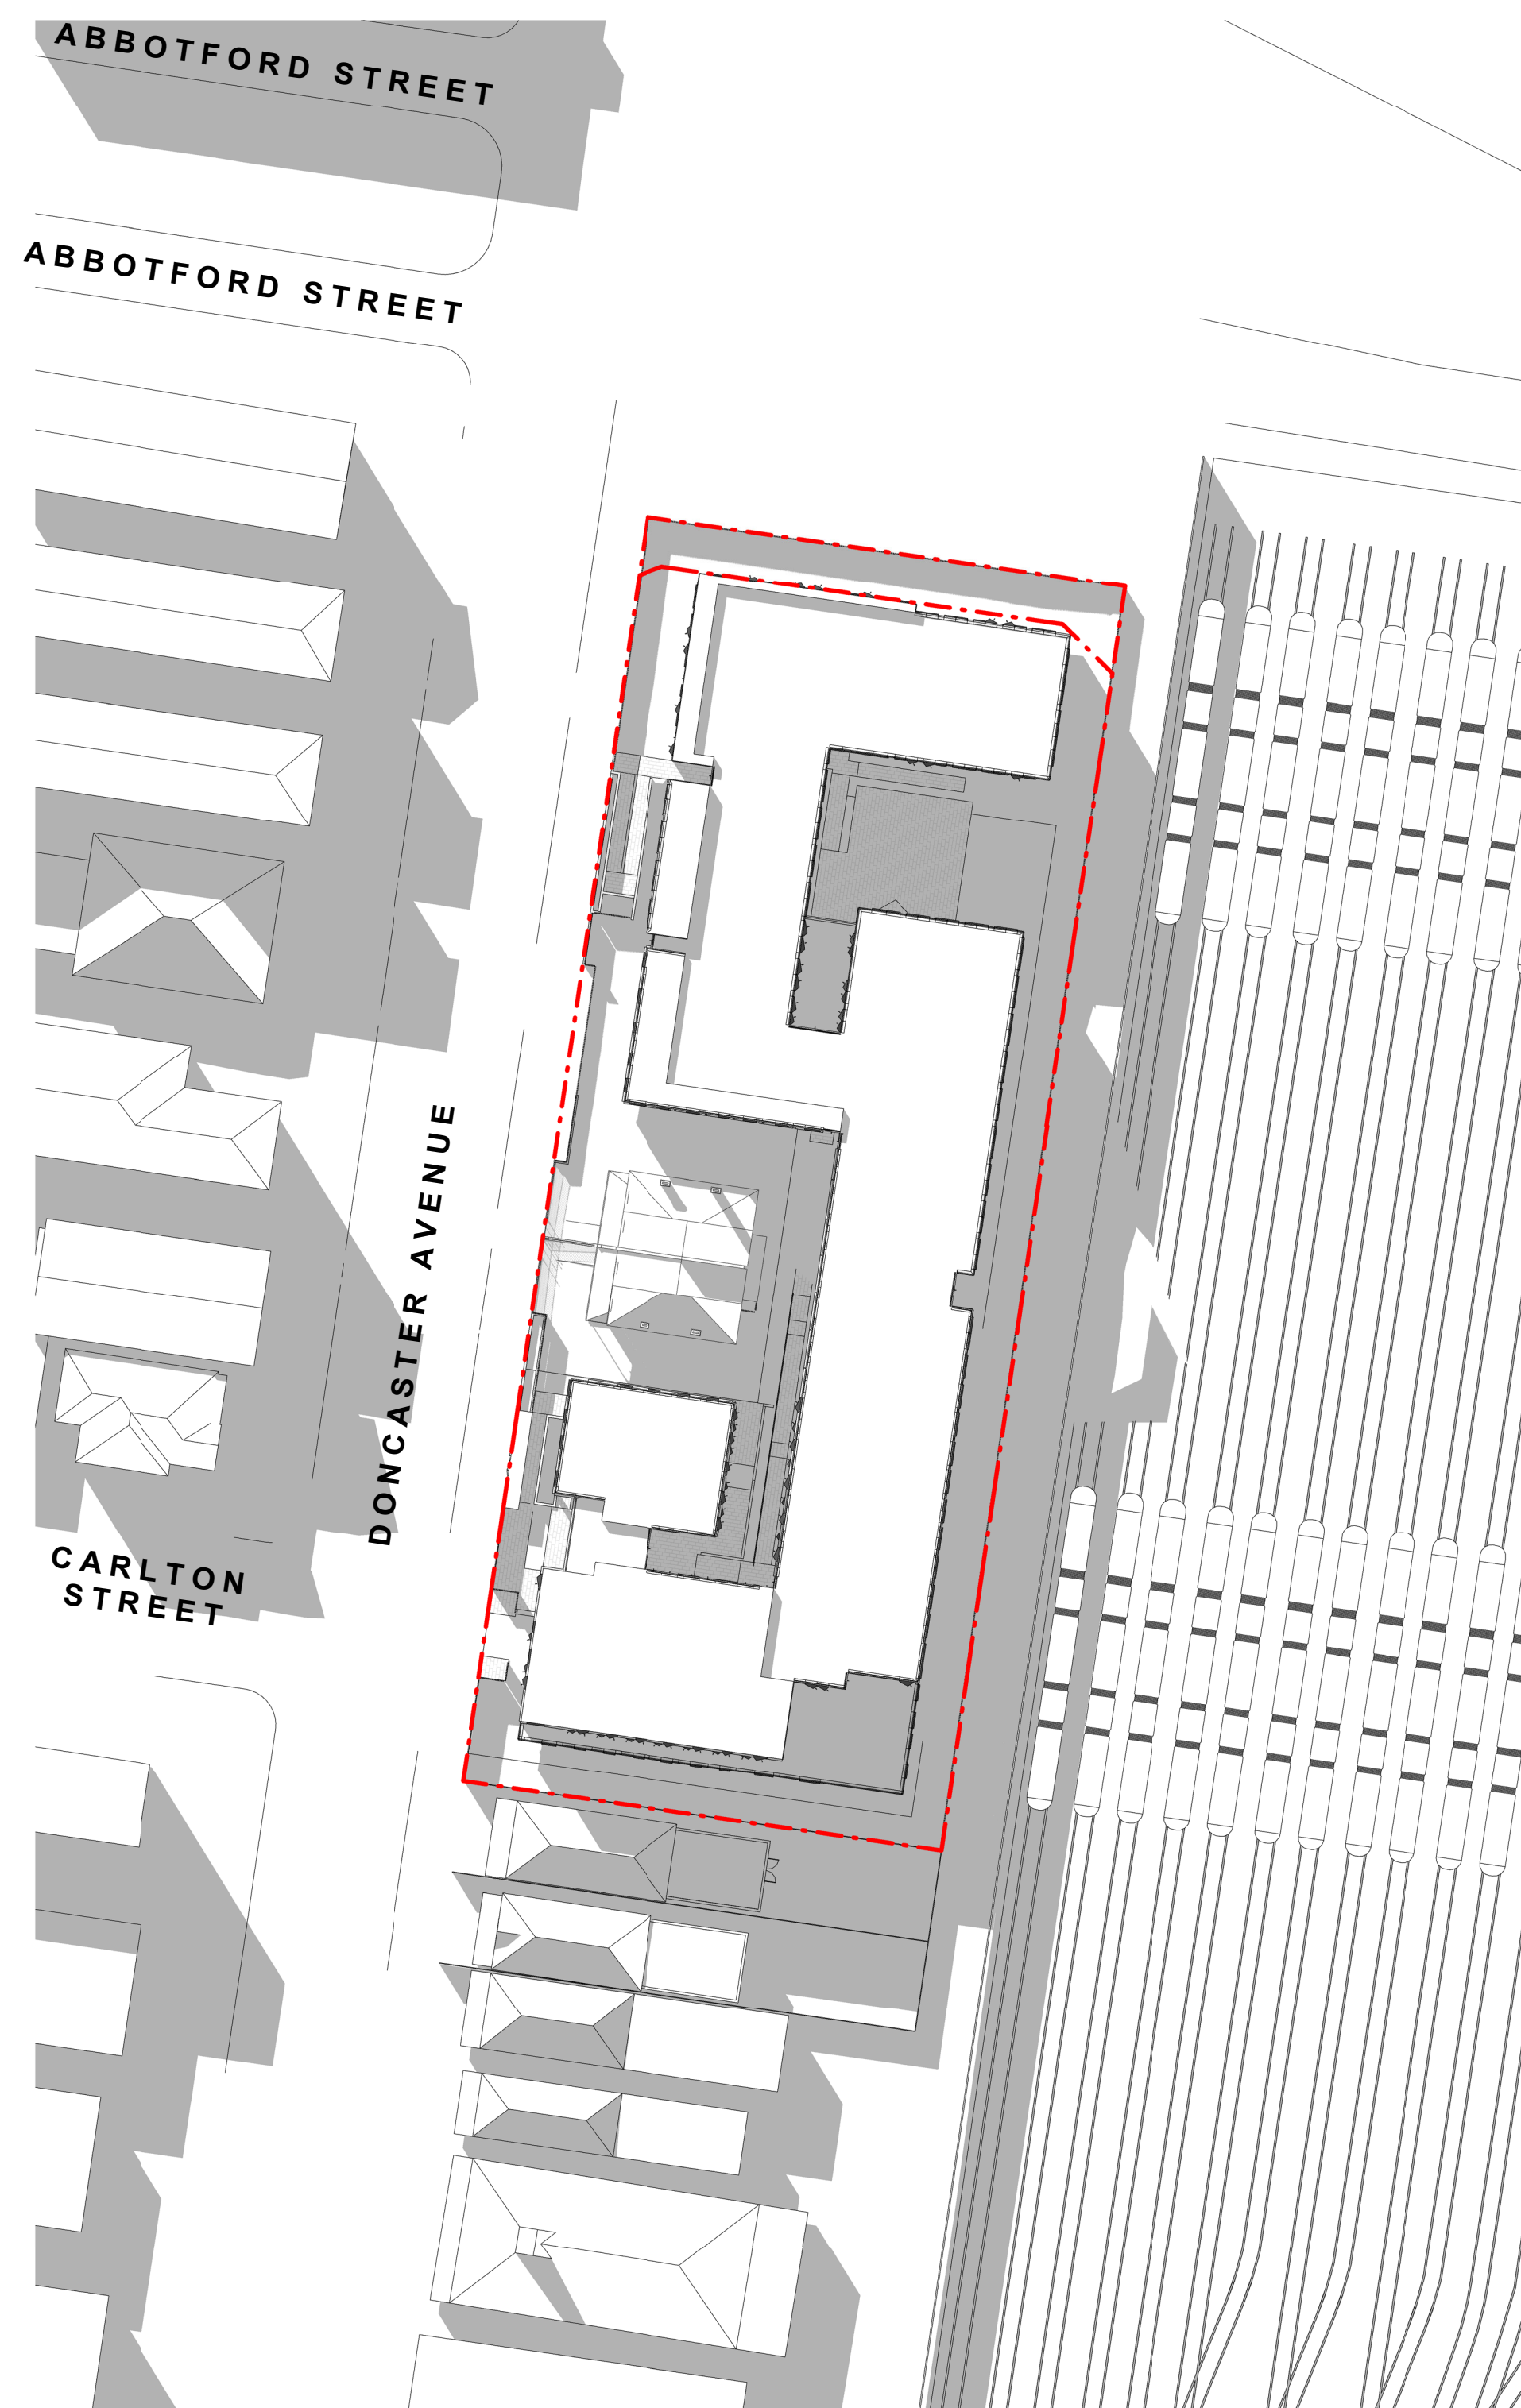

SHADOW DIAGRAM - 21ST JUNE 2PM

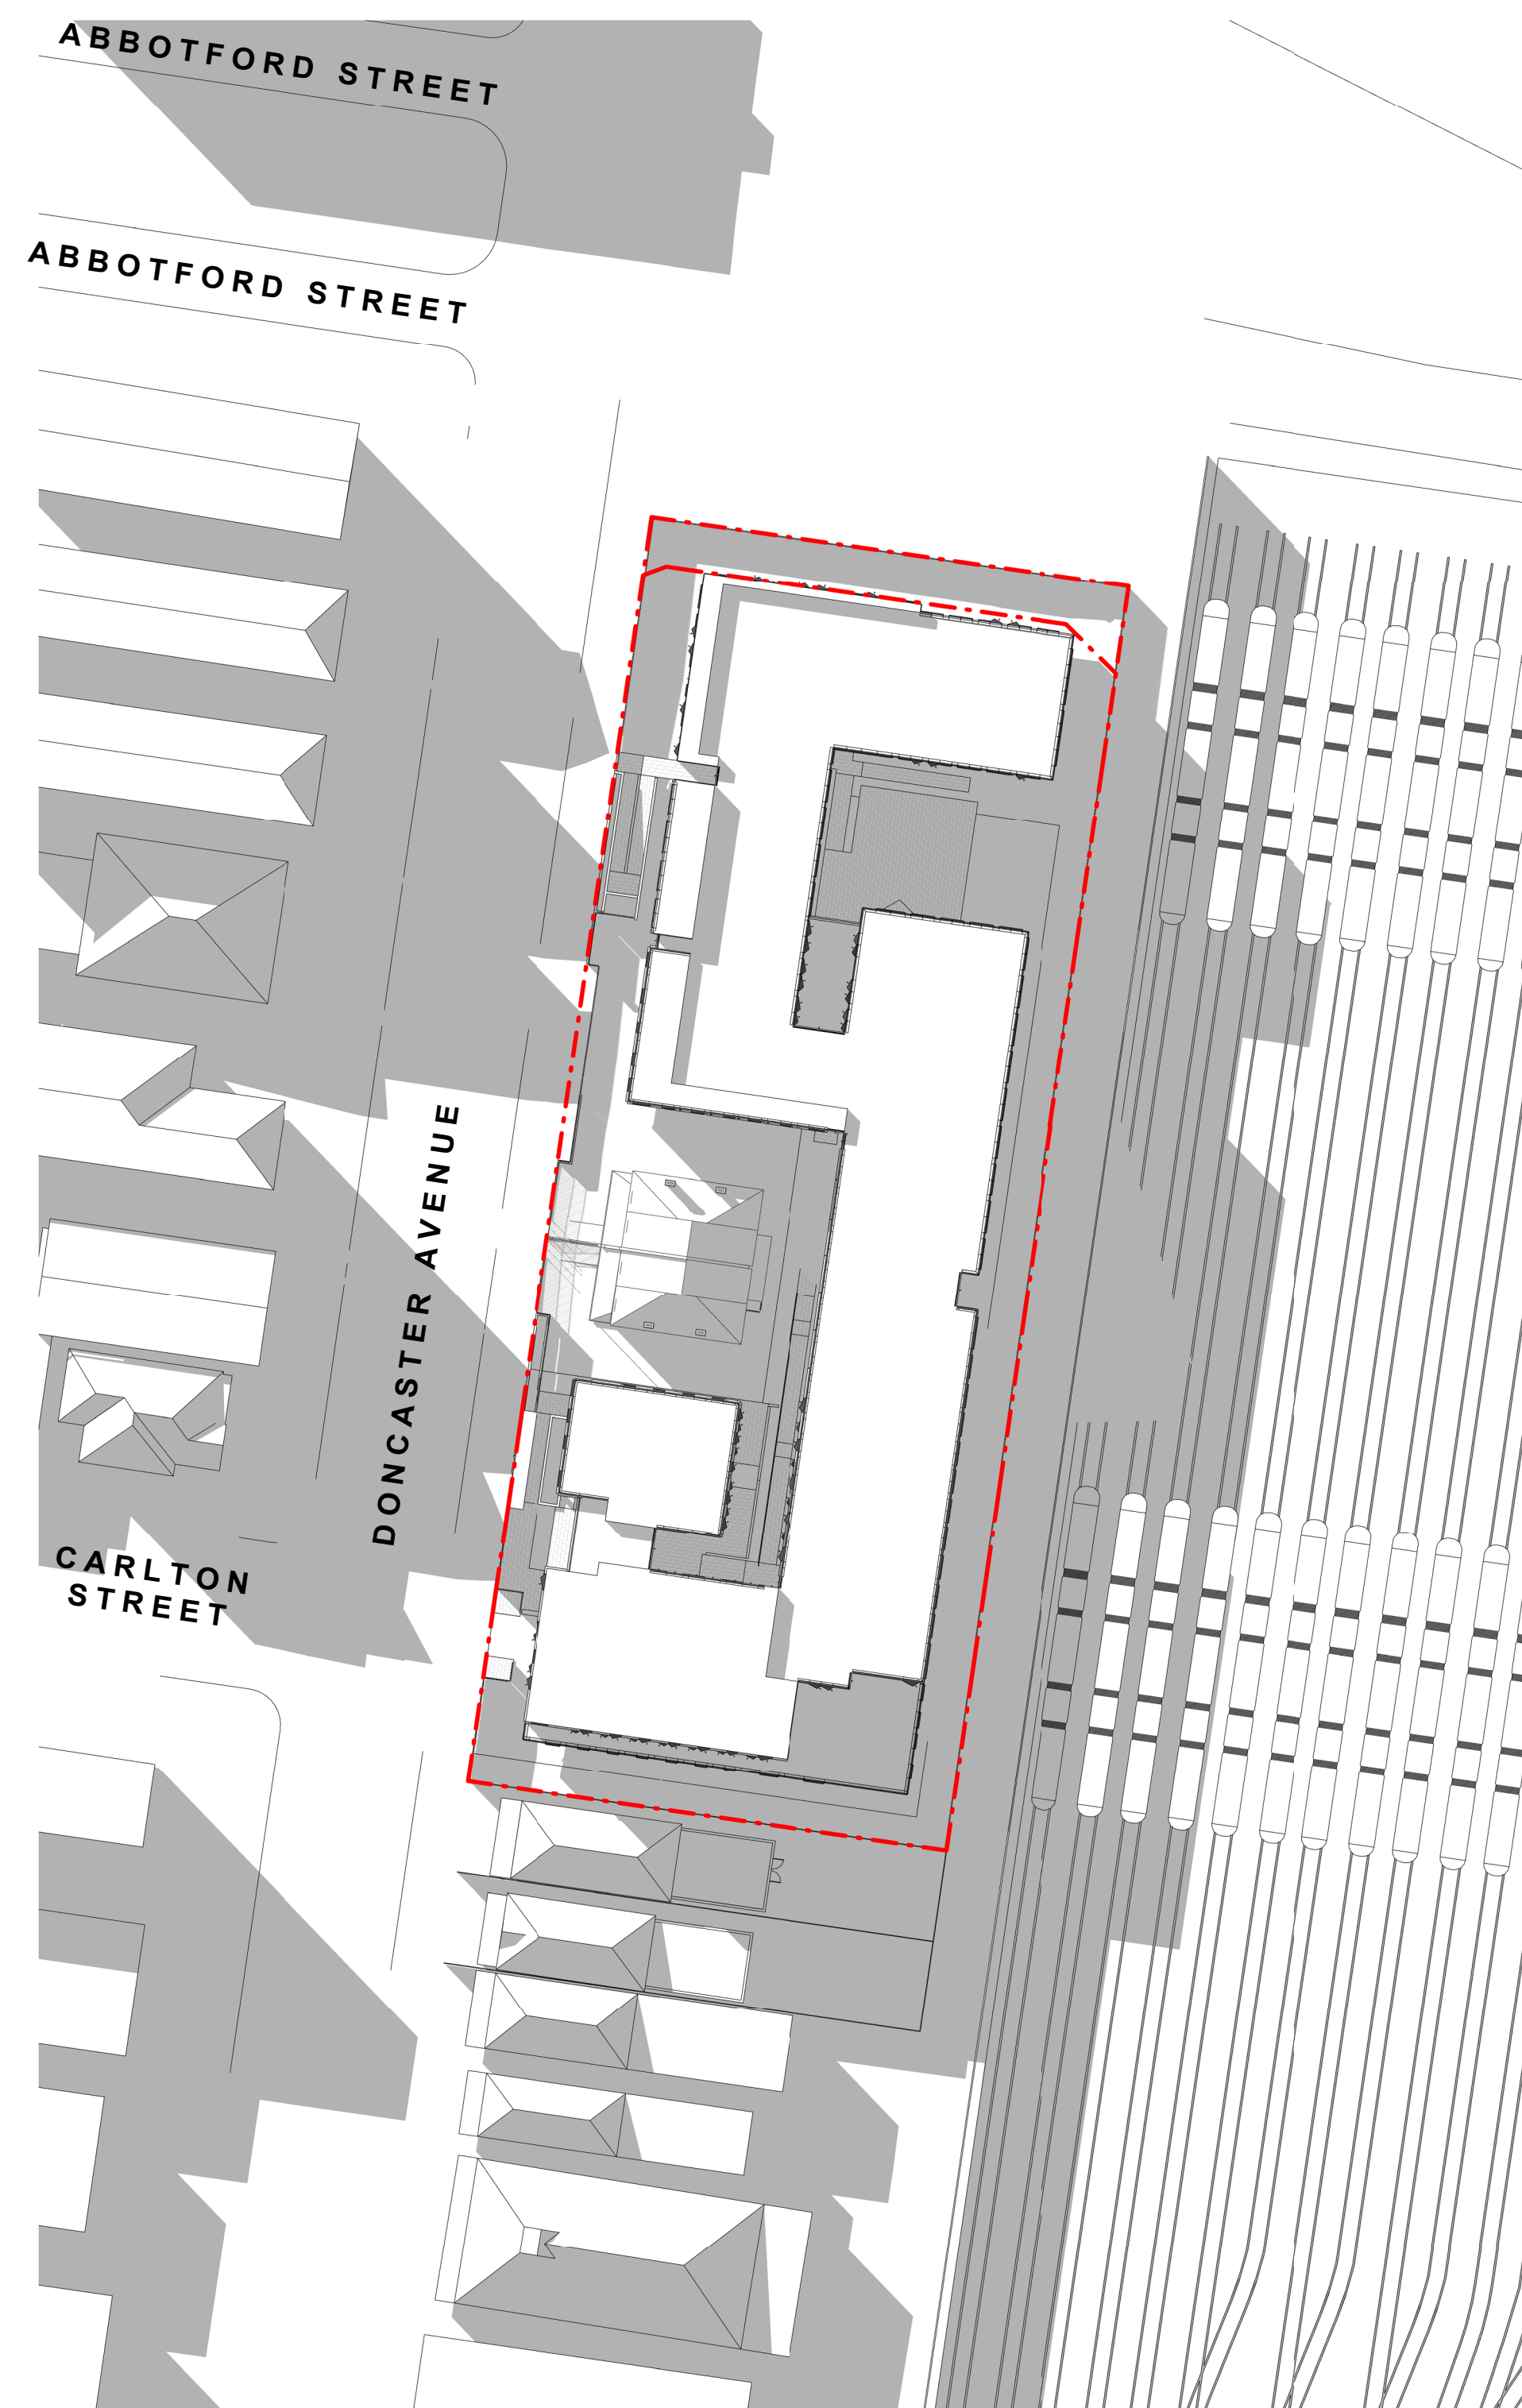



SHADOW DIAGRAM - 21ST JUNE 3PM

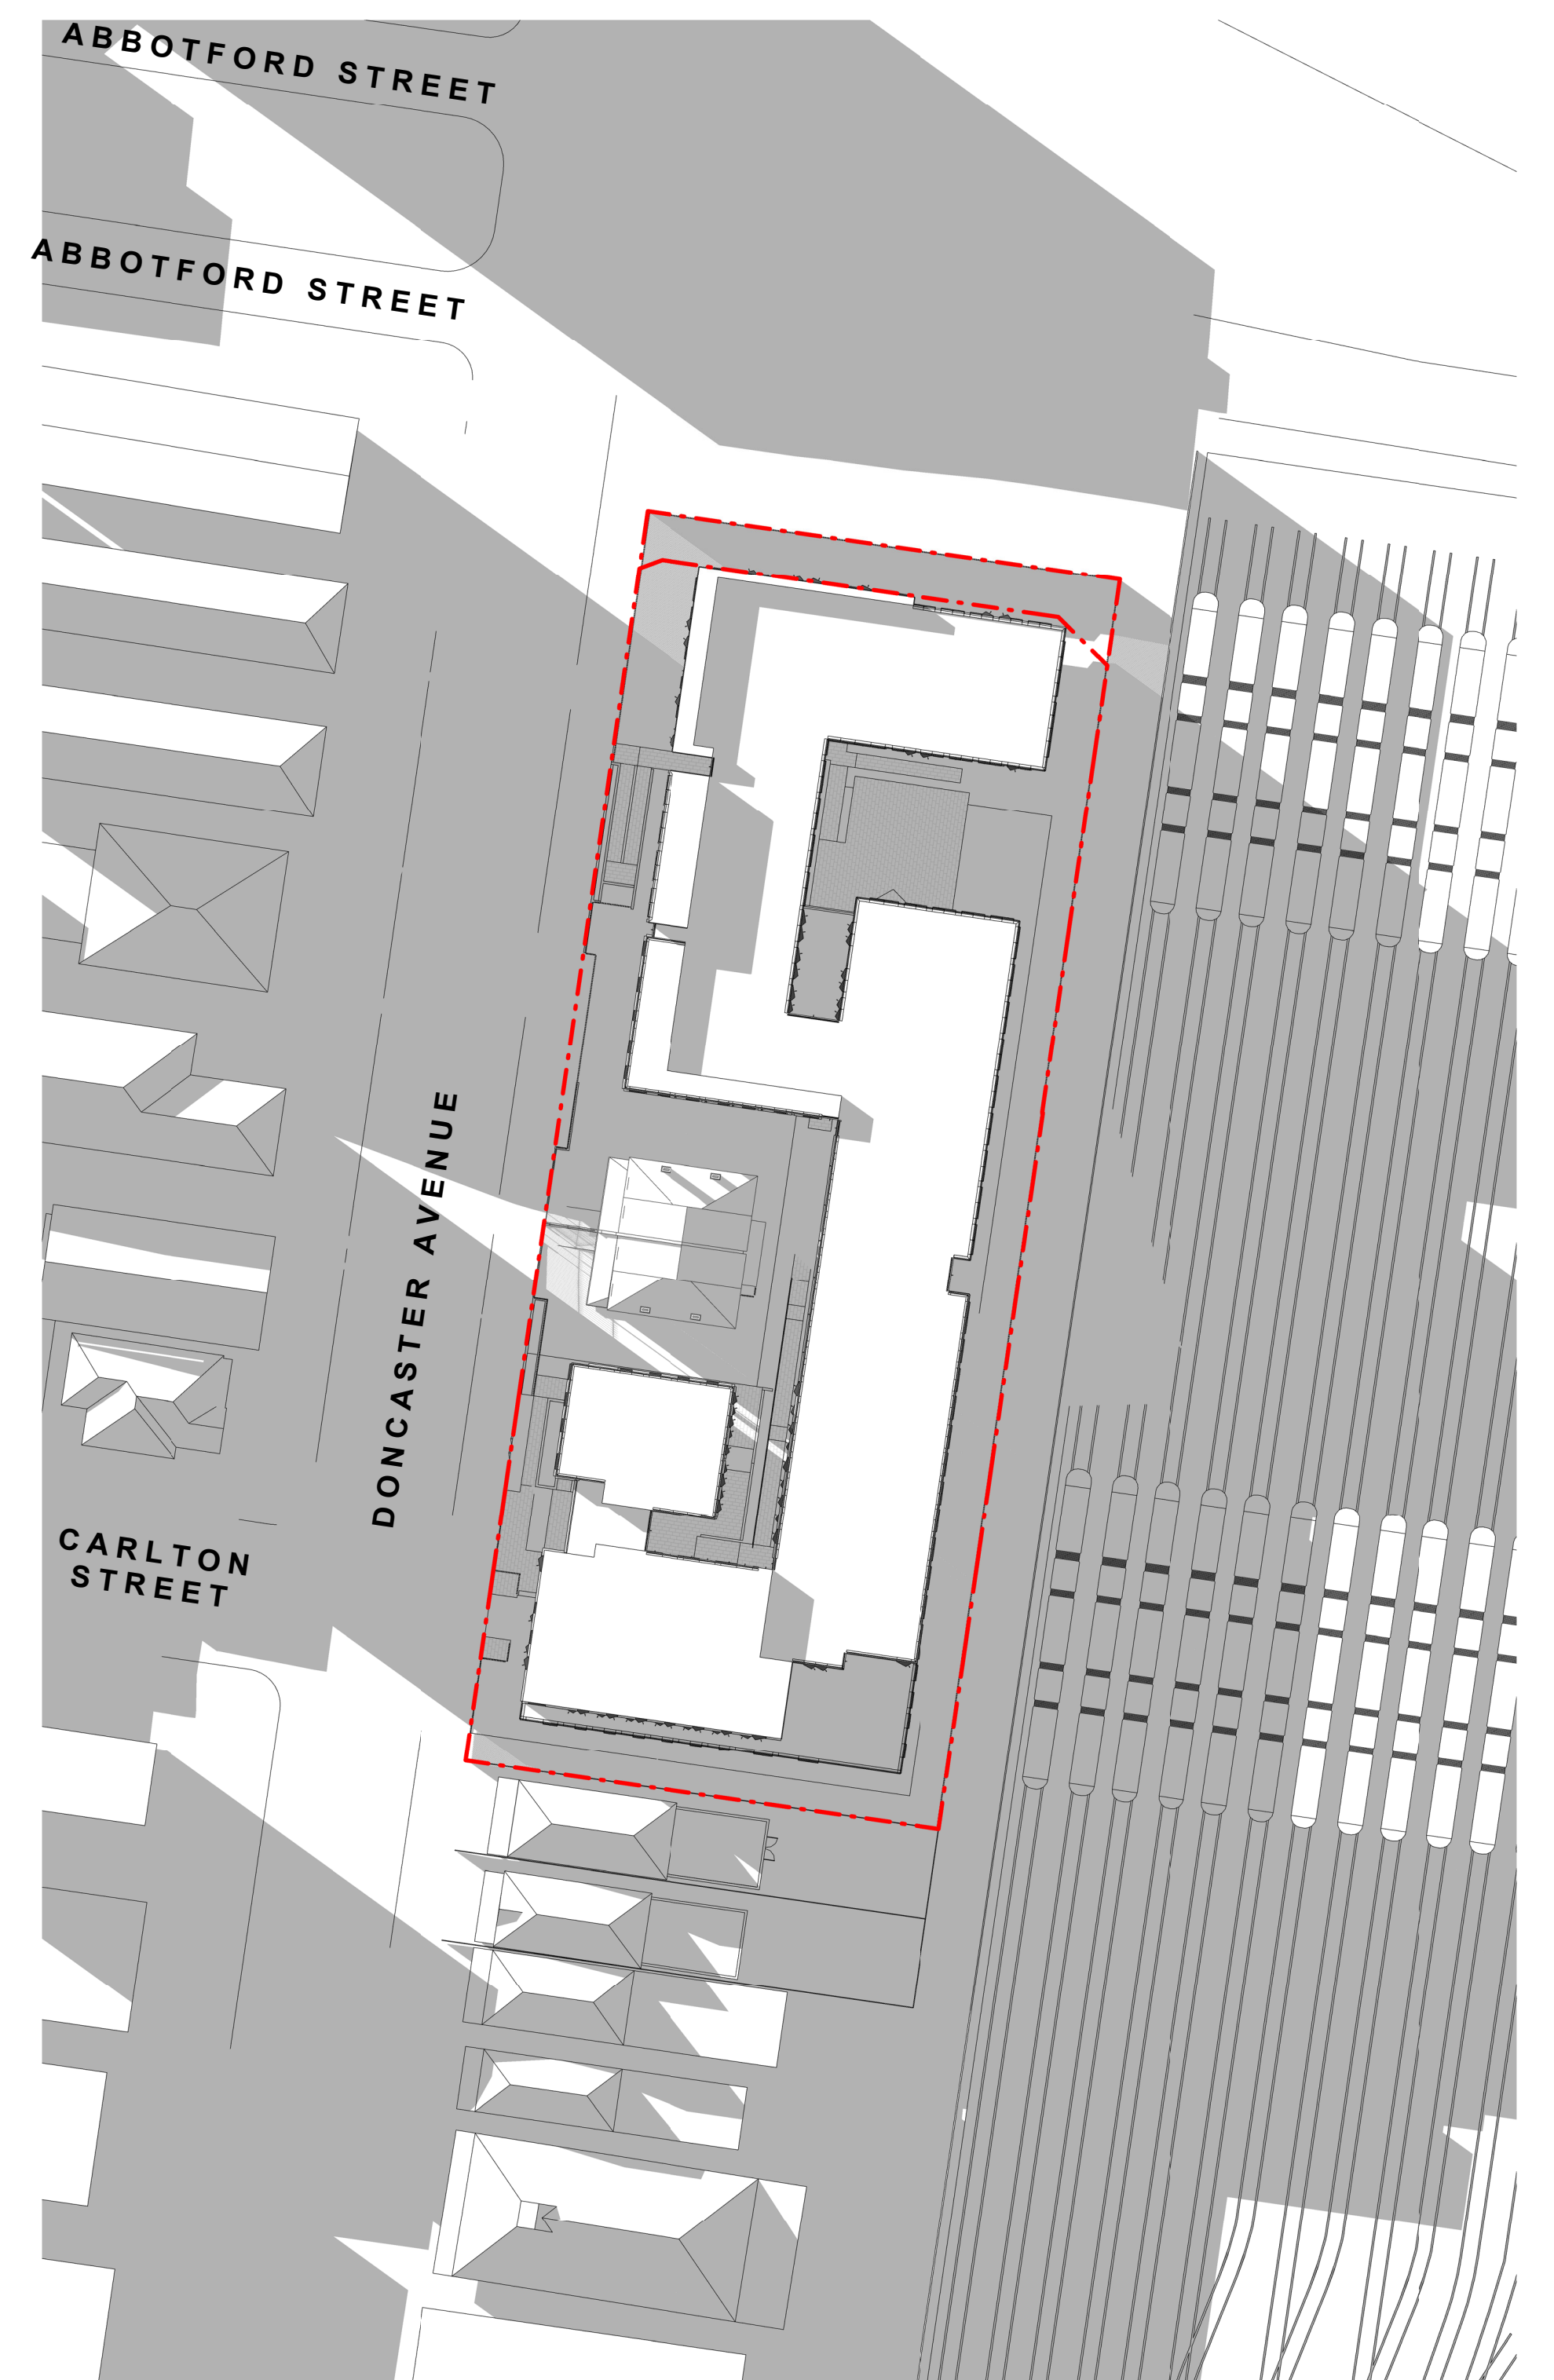


SHADOW DIAGRAM - 21ST JUNE 4PM

Project Title	Drawing Title	Status	Project No	Drawing No	Revision	Drawn By	Checked By	Date Printed	Scale	Rev	Date	Description	Melbourne :	Sydney :	Brisbane :	ABN:
4-DONCASTER AVE KENSINGTON SYDNEY	SHADOW DIAGRAMS	FOR DEVELOPMENT APPLICATION	2309	TP06.04	1	EC	EC	20/12/2018 4:24:08 PM	1 : 500@ A1	1	19/12/2018	ISSUE FOR DEVELOPMENT APPLICATION	4/135 Sturt Street Southbank, VIC 3006 T +61 3 9699 3644	GroundFloor11-1 Buckingham Street, Surry Hills, NSW 2010T +61 2 9660 9329	Level 12, 324 Queen Street, Brisbane Qld 4000 T +61 7 3211 9821	84006394261 NSW Nominated Architects: Tom Jordan 7521, Richard Leonard 7522, David Tordoff 8028

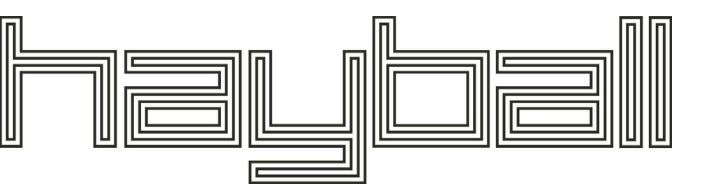


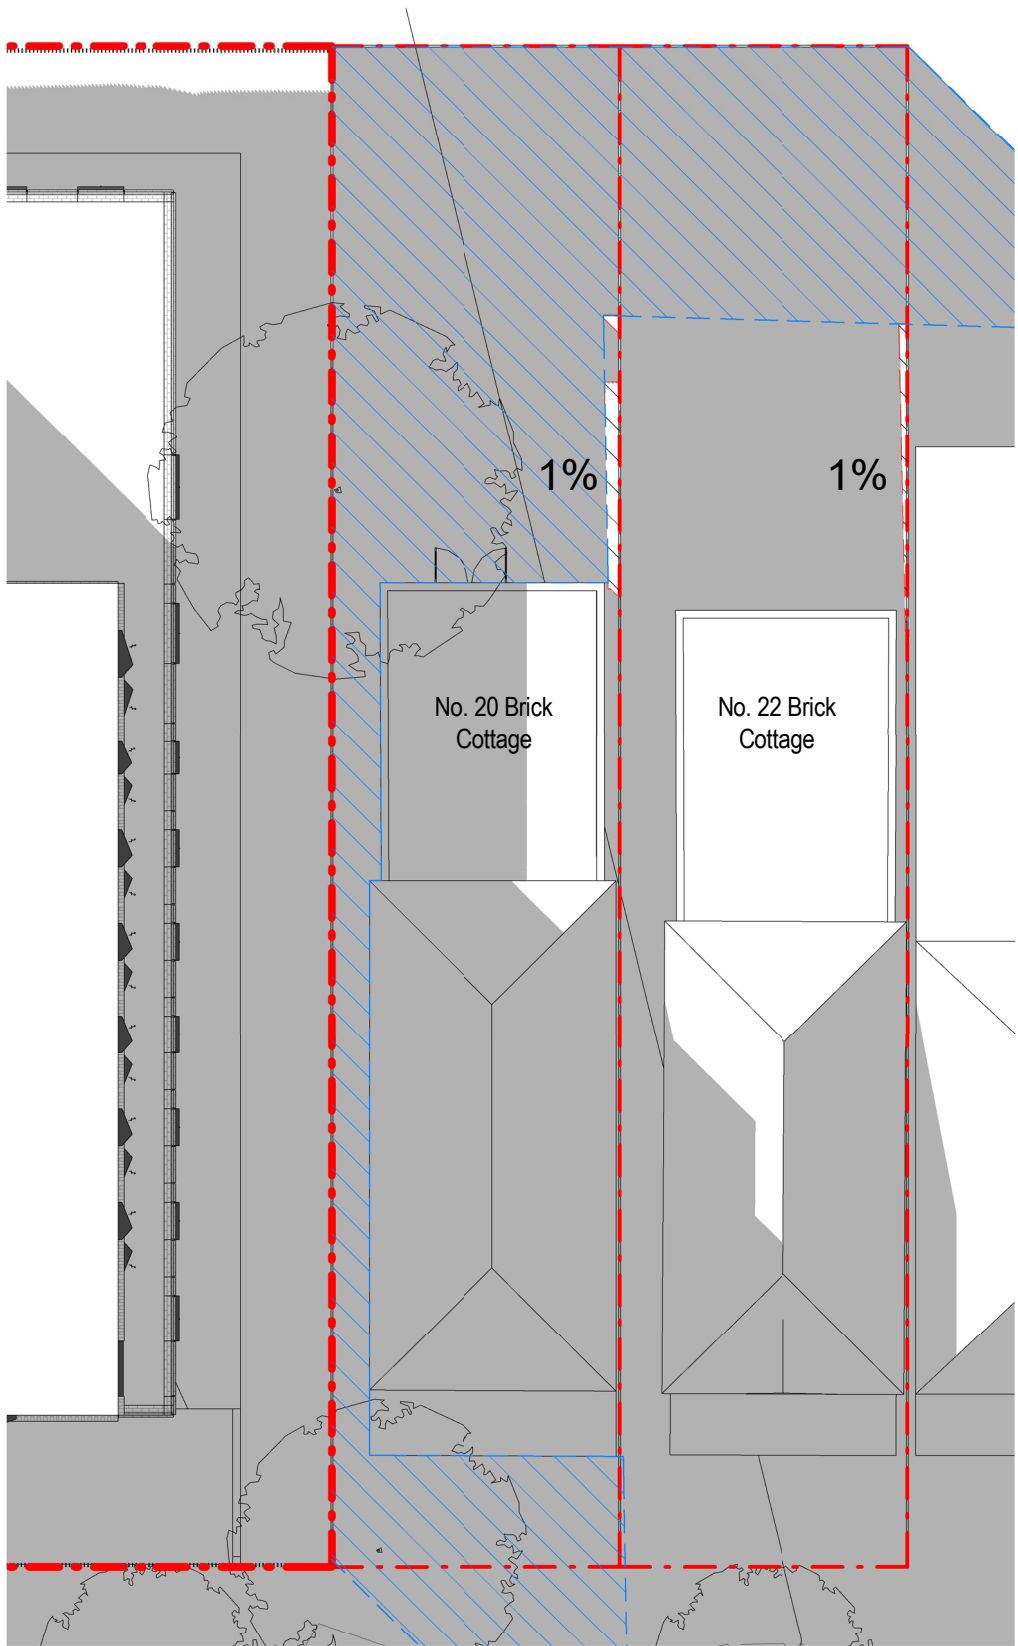


COURTYARD SUN STUDY - 21ST JUNE 8AM

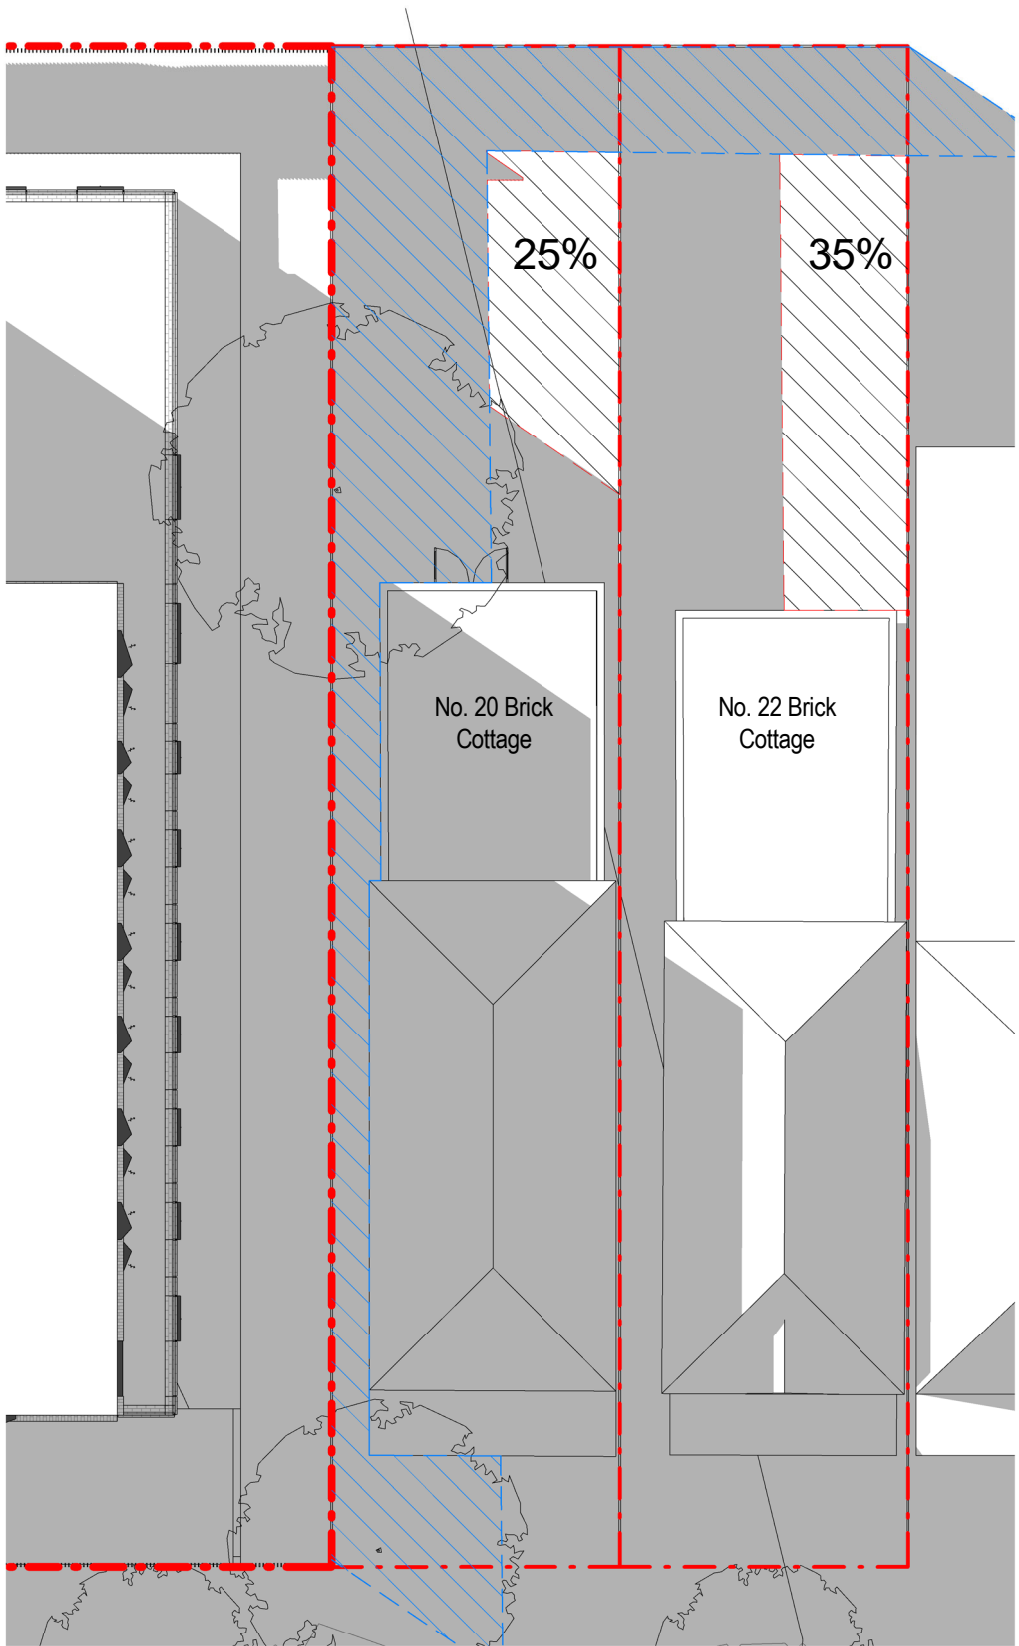


COURTYARD SUN STUDY - 21ST JUNE 9AM

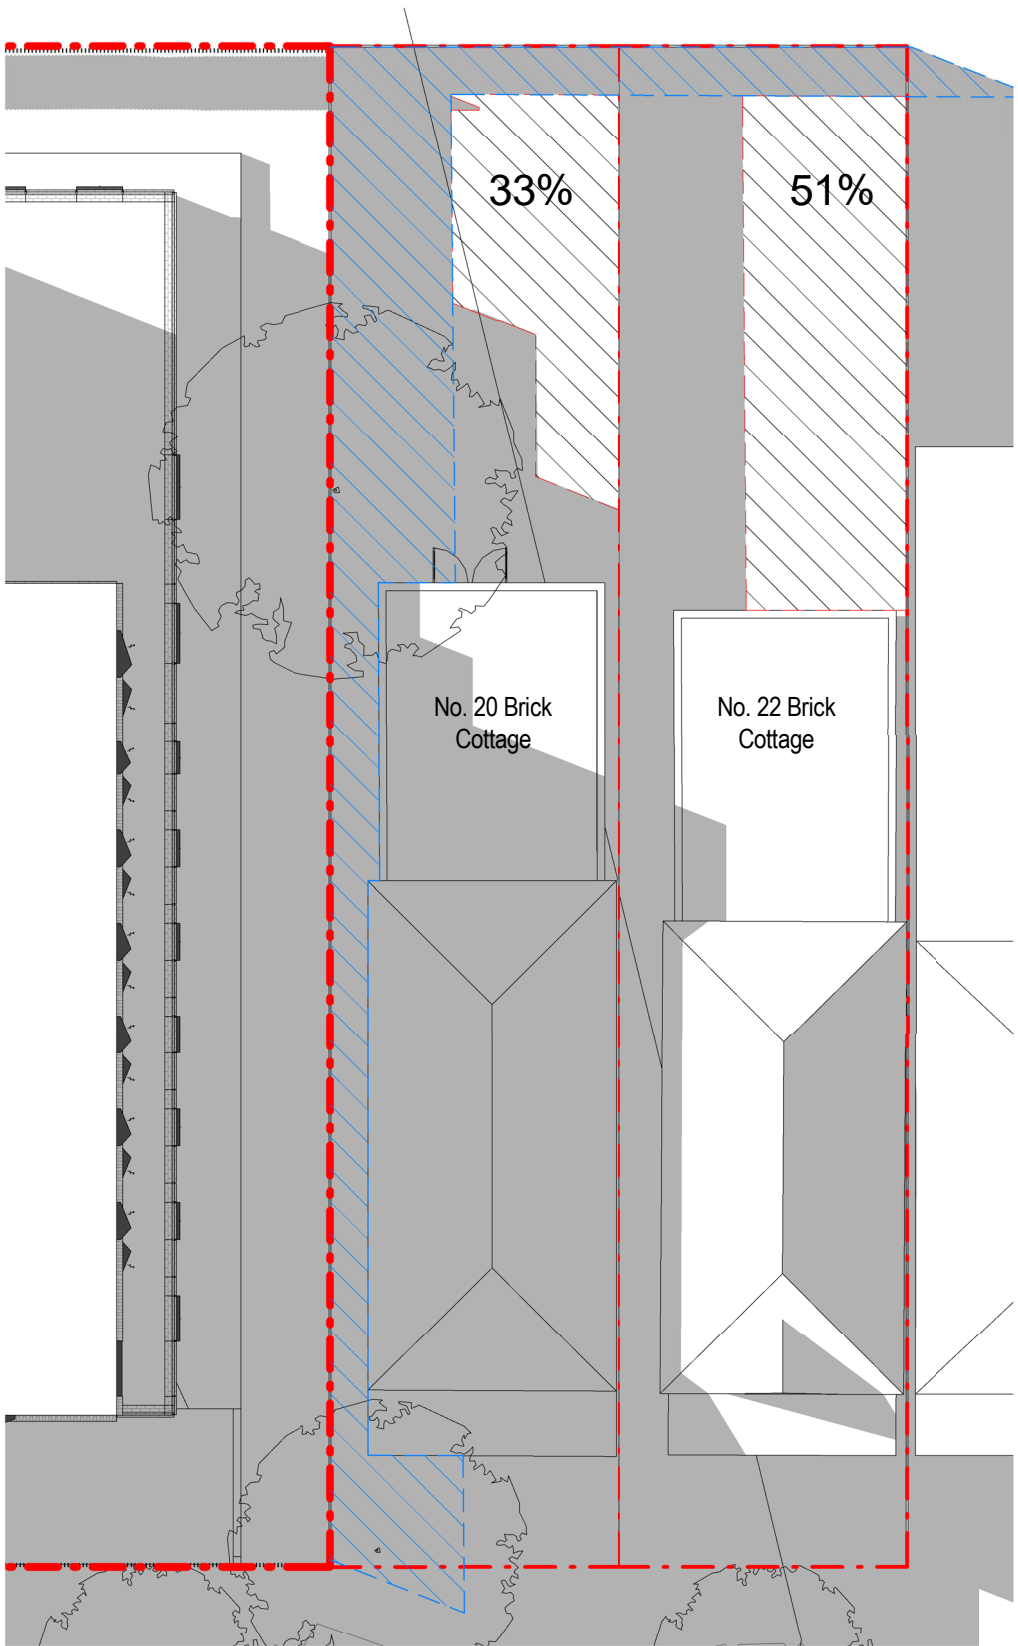


COURTYARD SUN STUDY - 21ST JUNE 10AM

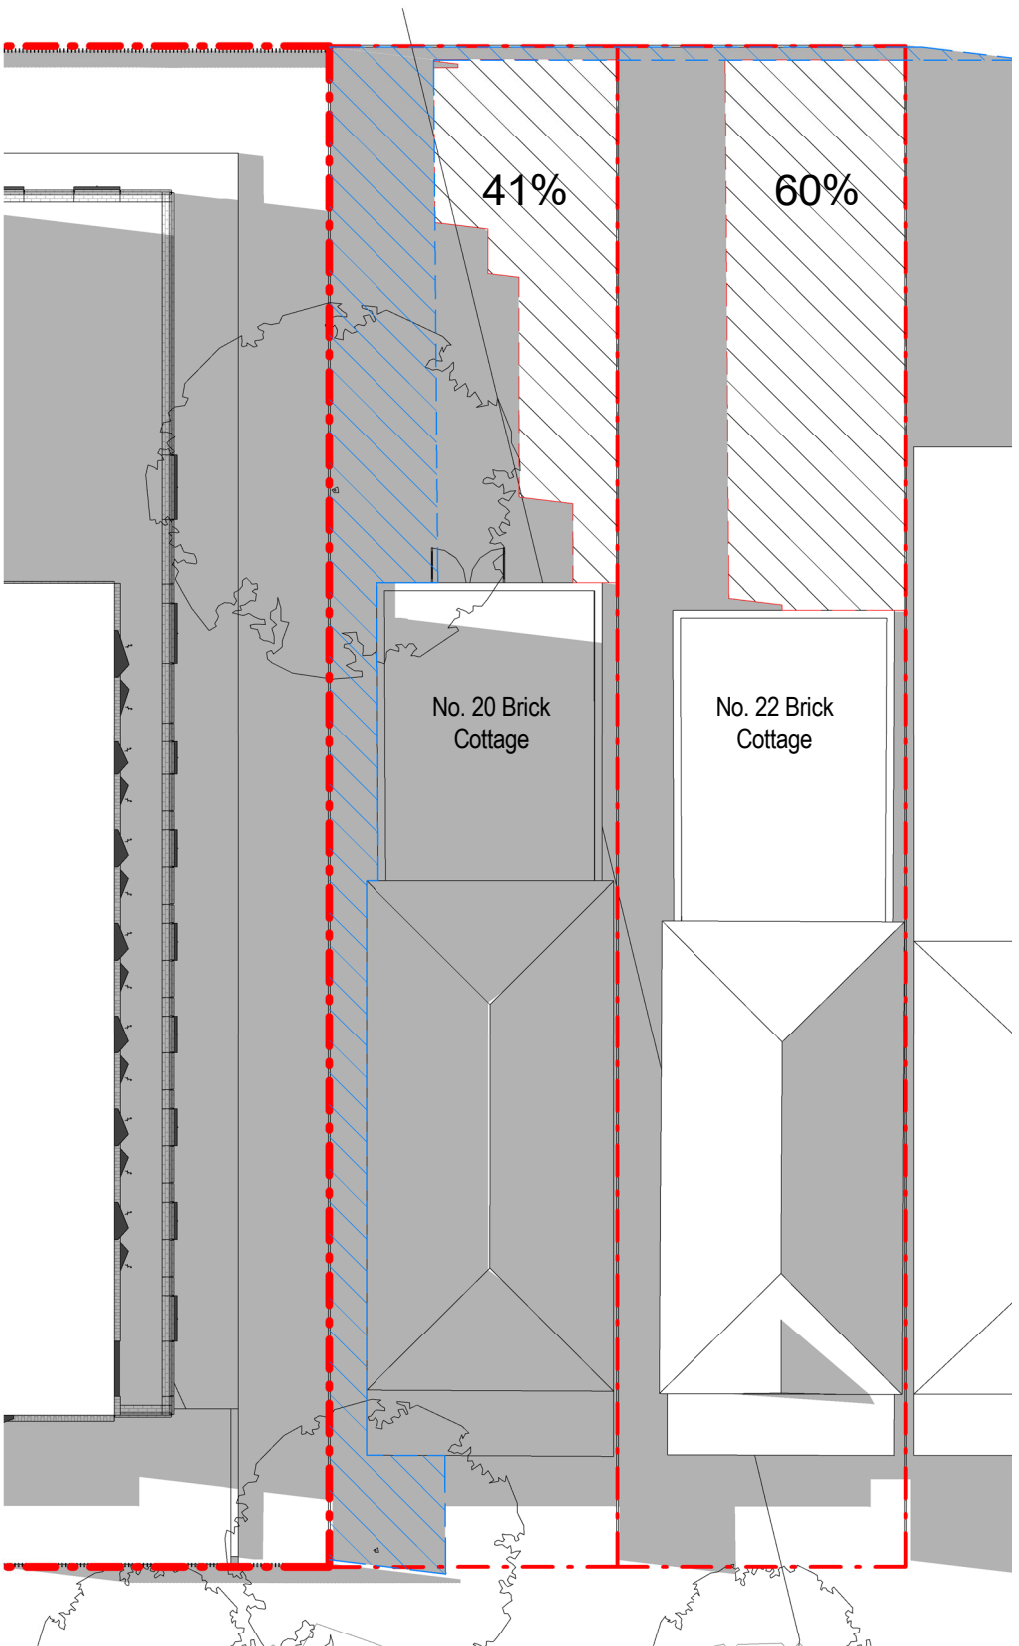


COURTYARD SUN STUDY - 21ST JUNE 11AM

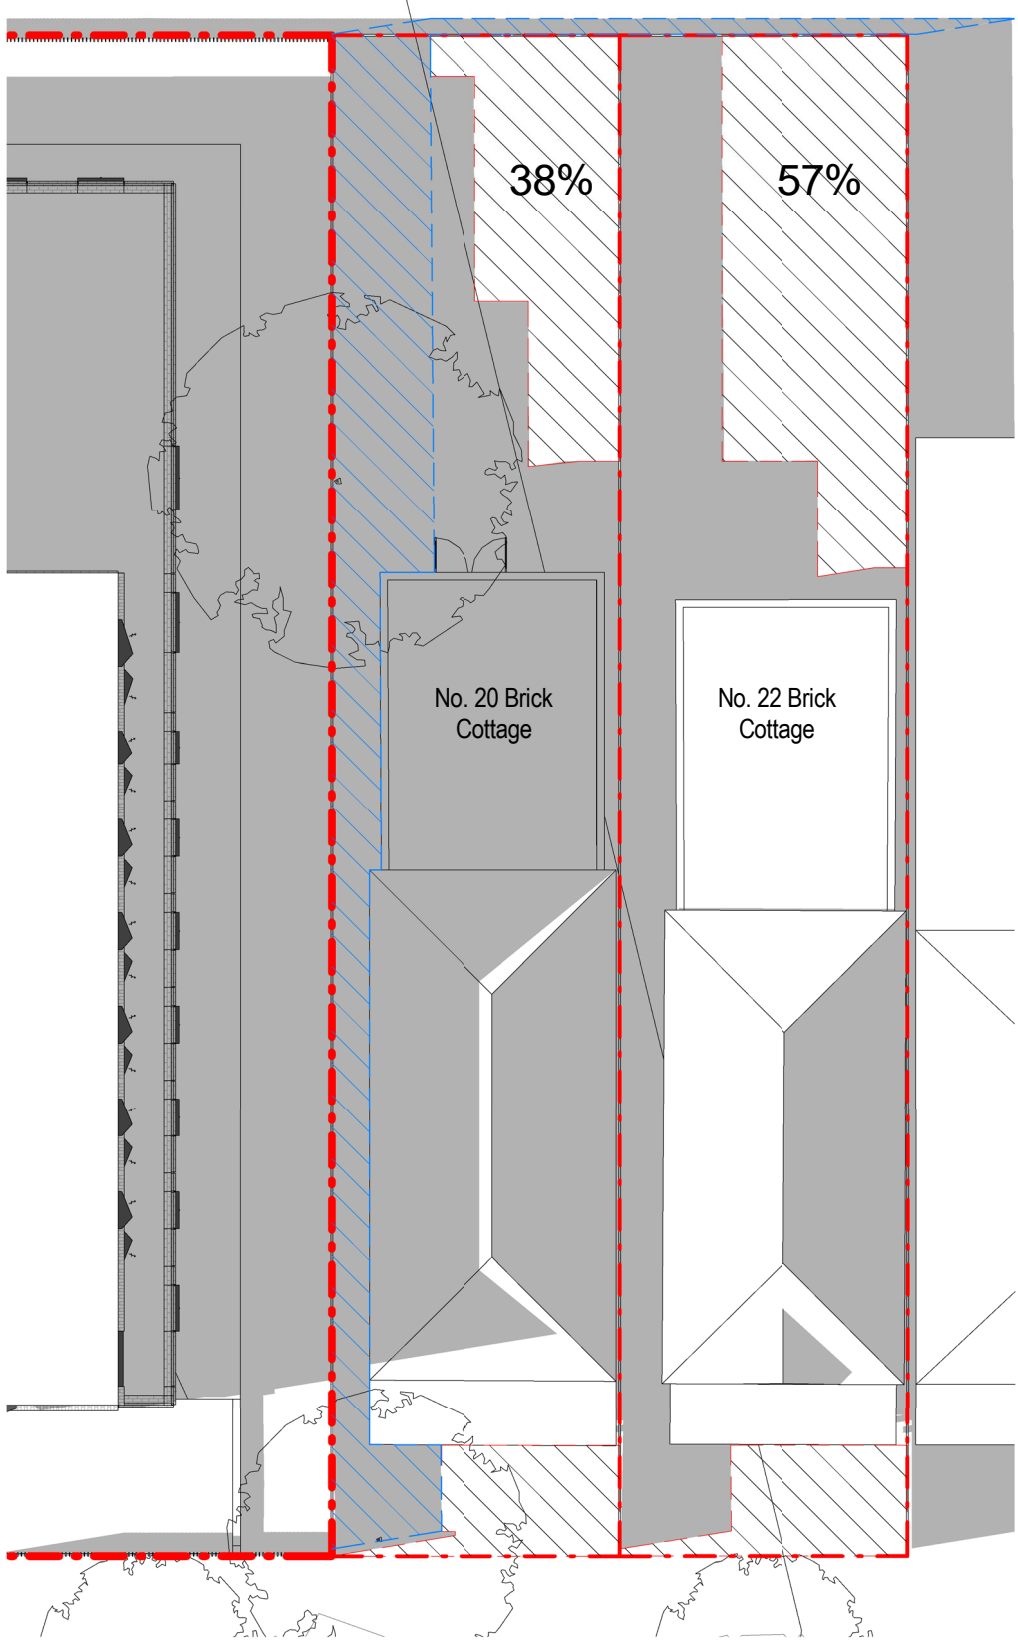


COURTYARD SUN STUDY - 21ST JUNE 12PM

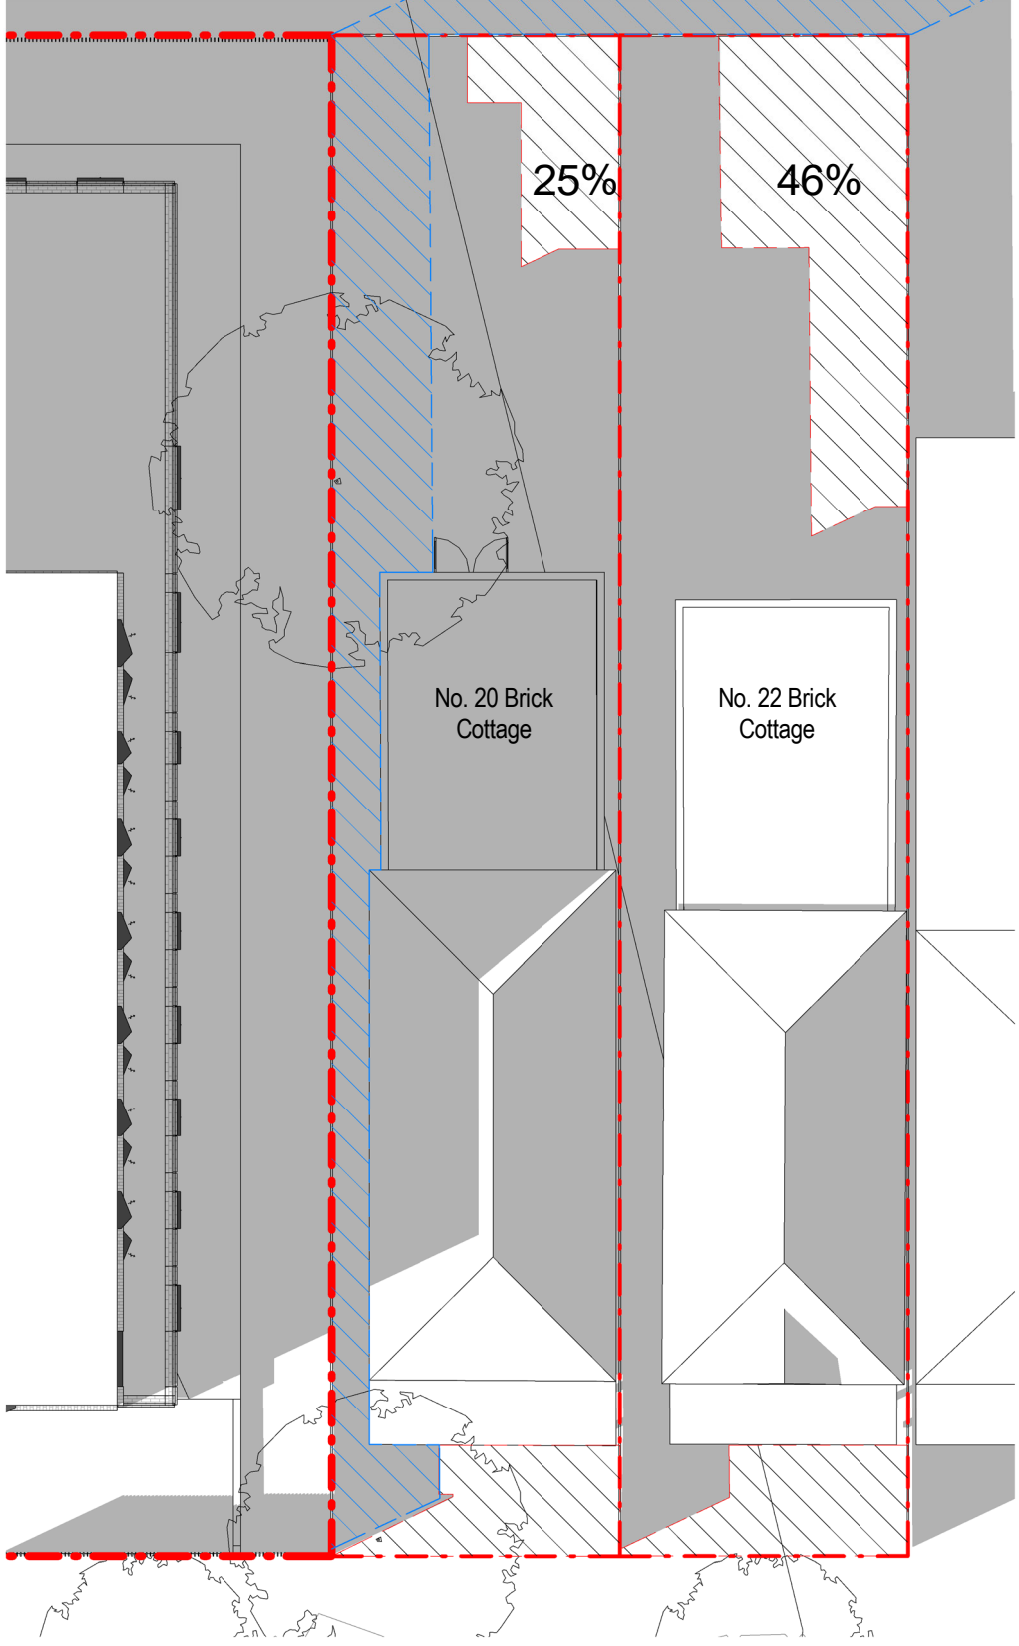

COURTYARD SUN STUDY - 21ST JUNE 1PM

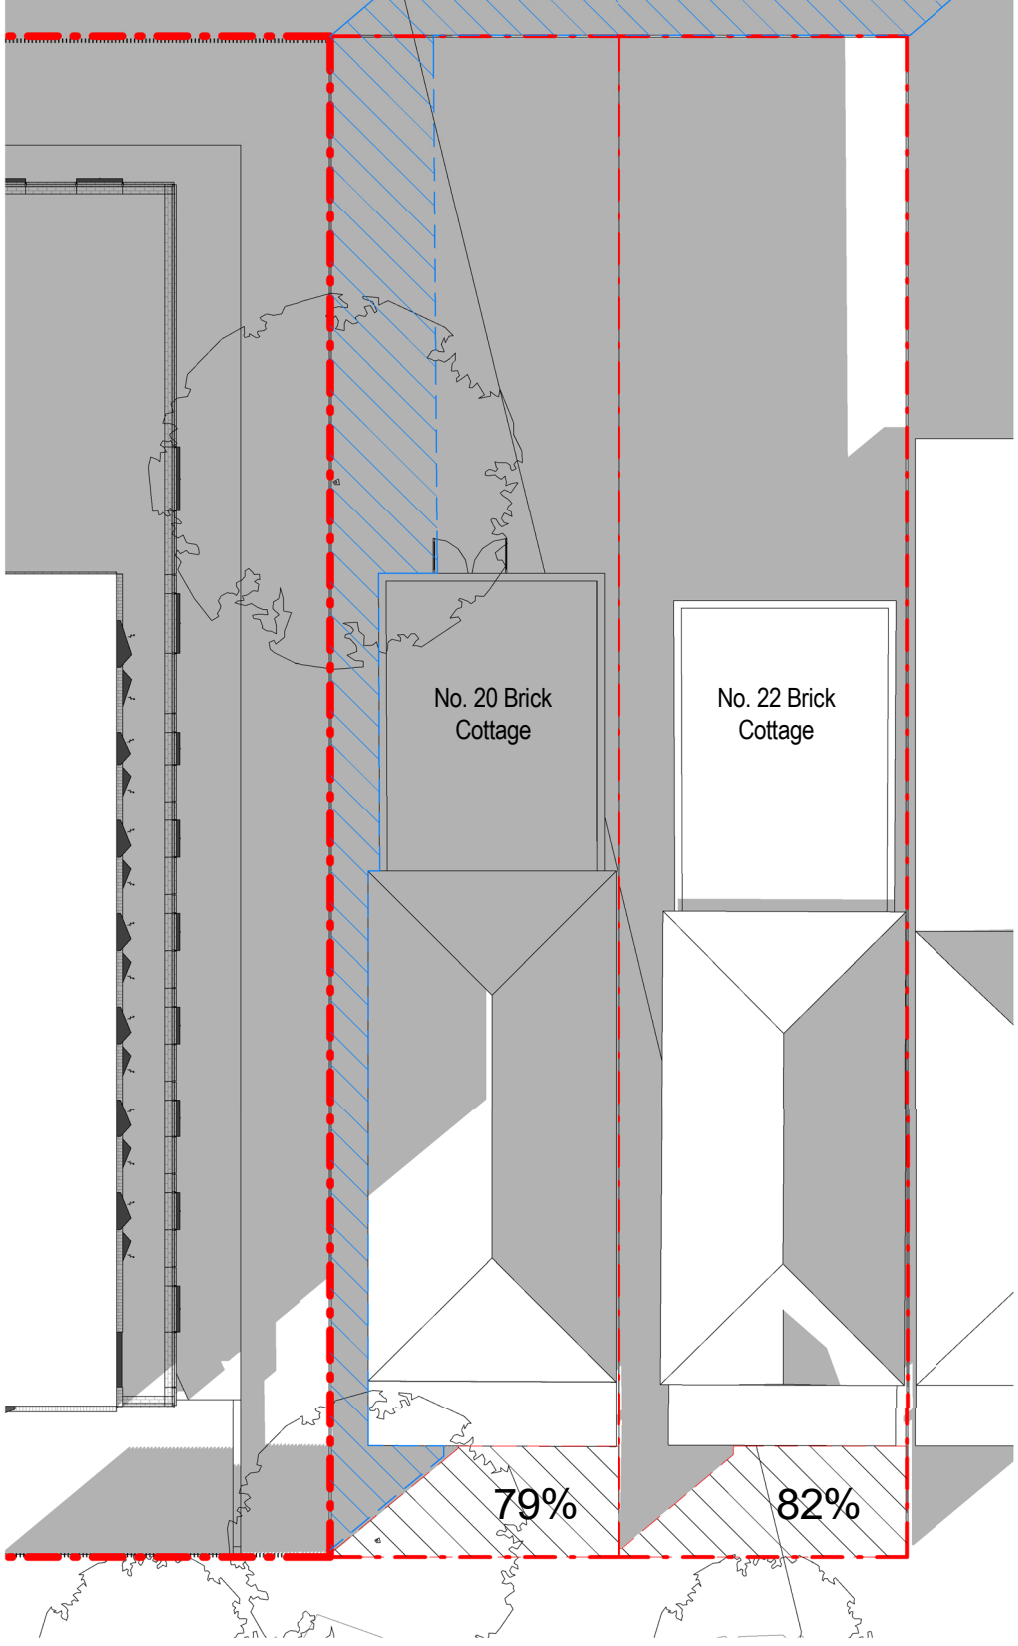


COURTYARD SUN STUDY - 21ST JUNE 2PM

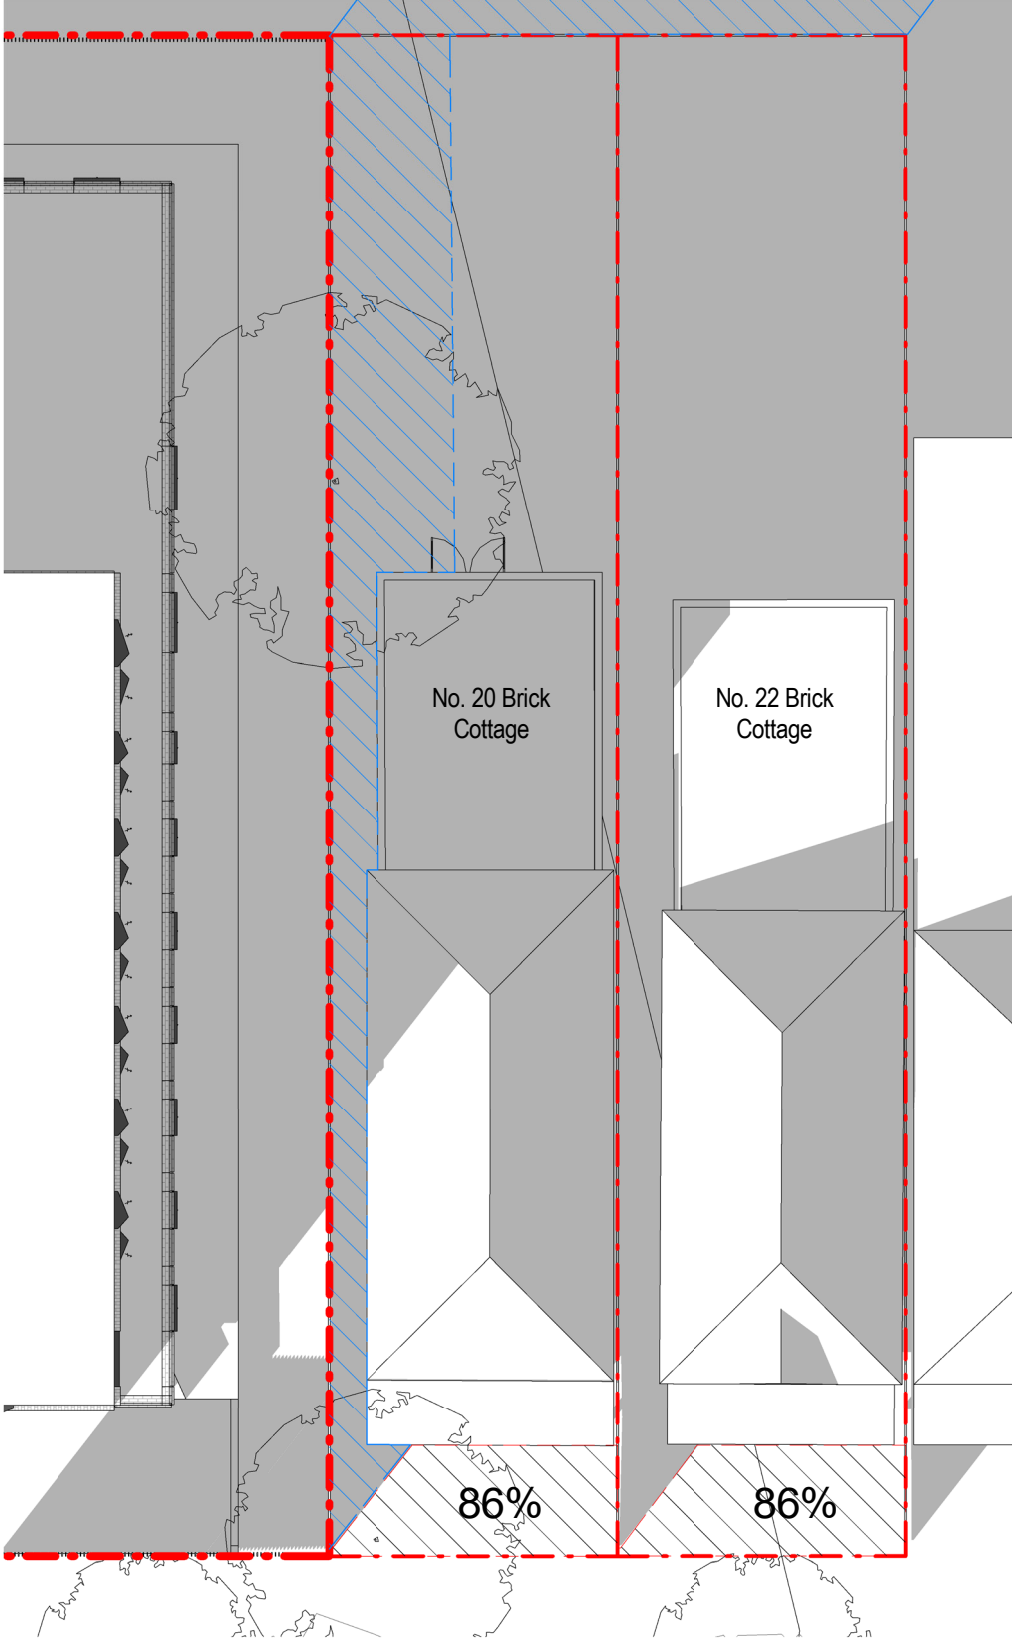


COURTYARD SUN STUDY - 21ST JUNE 3PM

AREA OF DIRECT
SUNLIGHT


SHADOW AREA OF
EXISTING FENCE

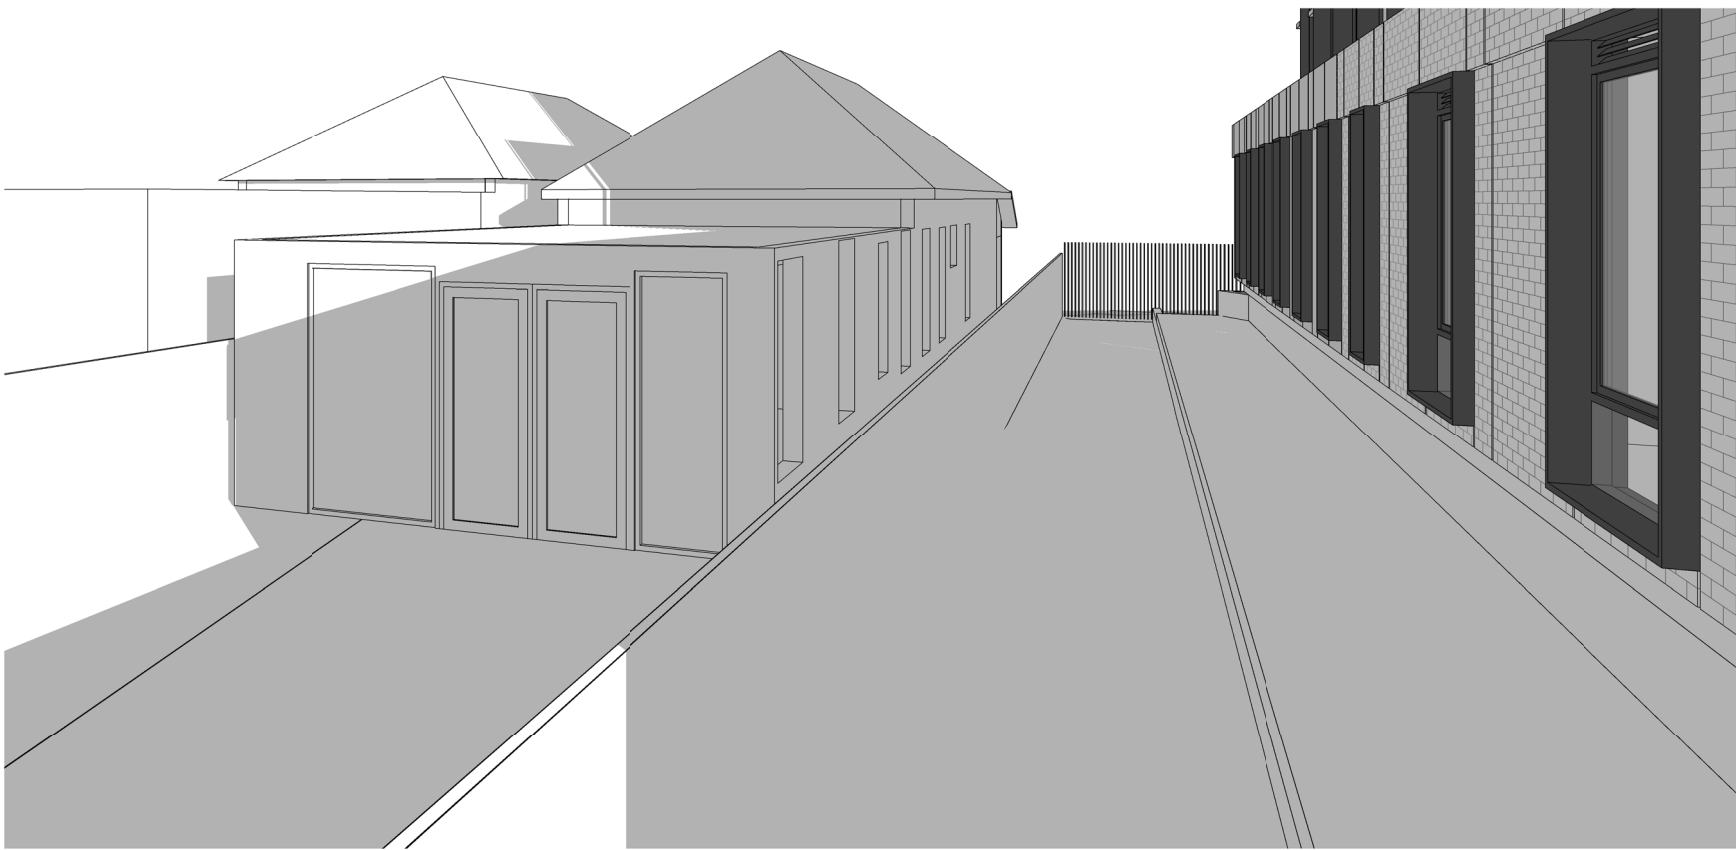


SHADOW STUDY-20 DONCASTER AVE-21ST JUNE 8.15AM

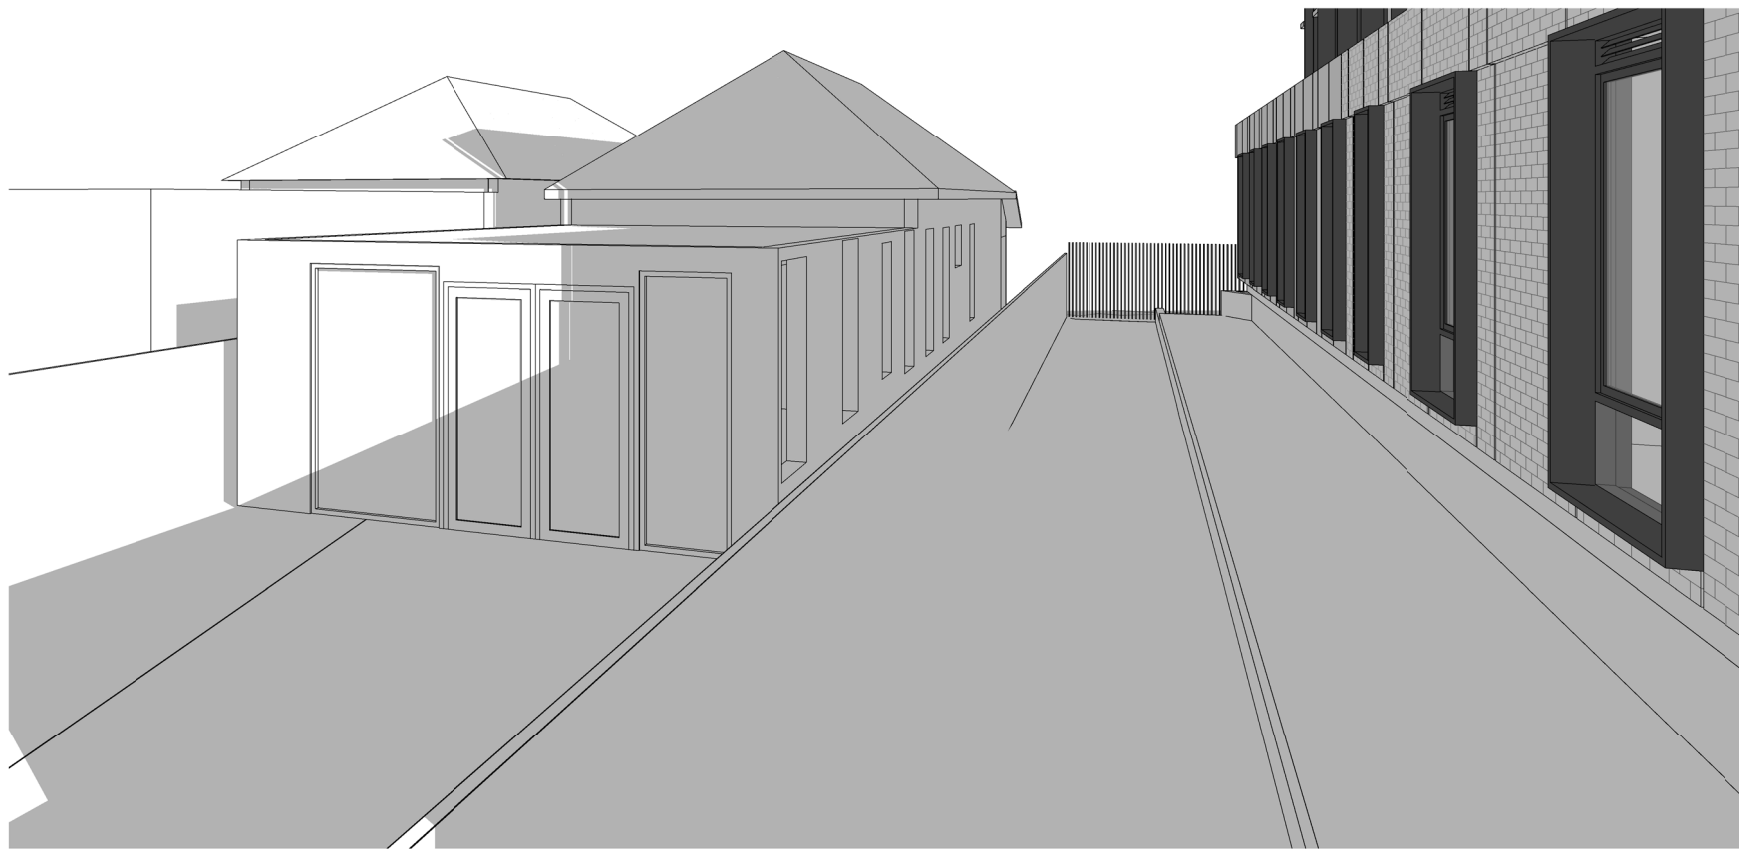


SHADOW STUDY-20 DONCASTER AVE-21ST JUNE 9.15AM

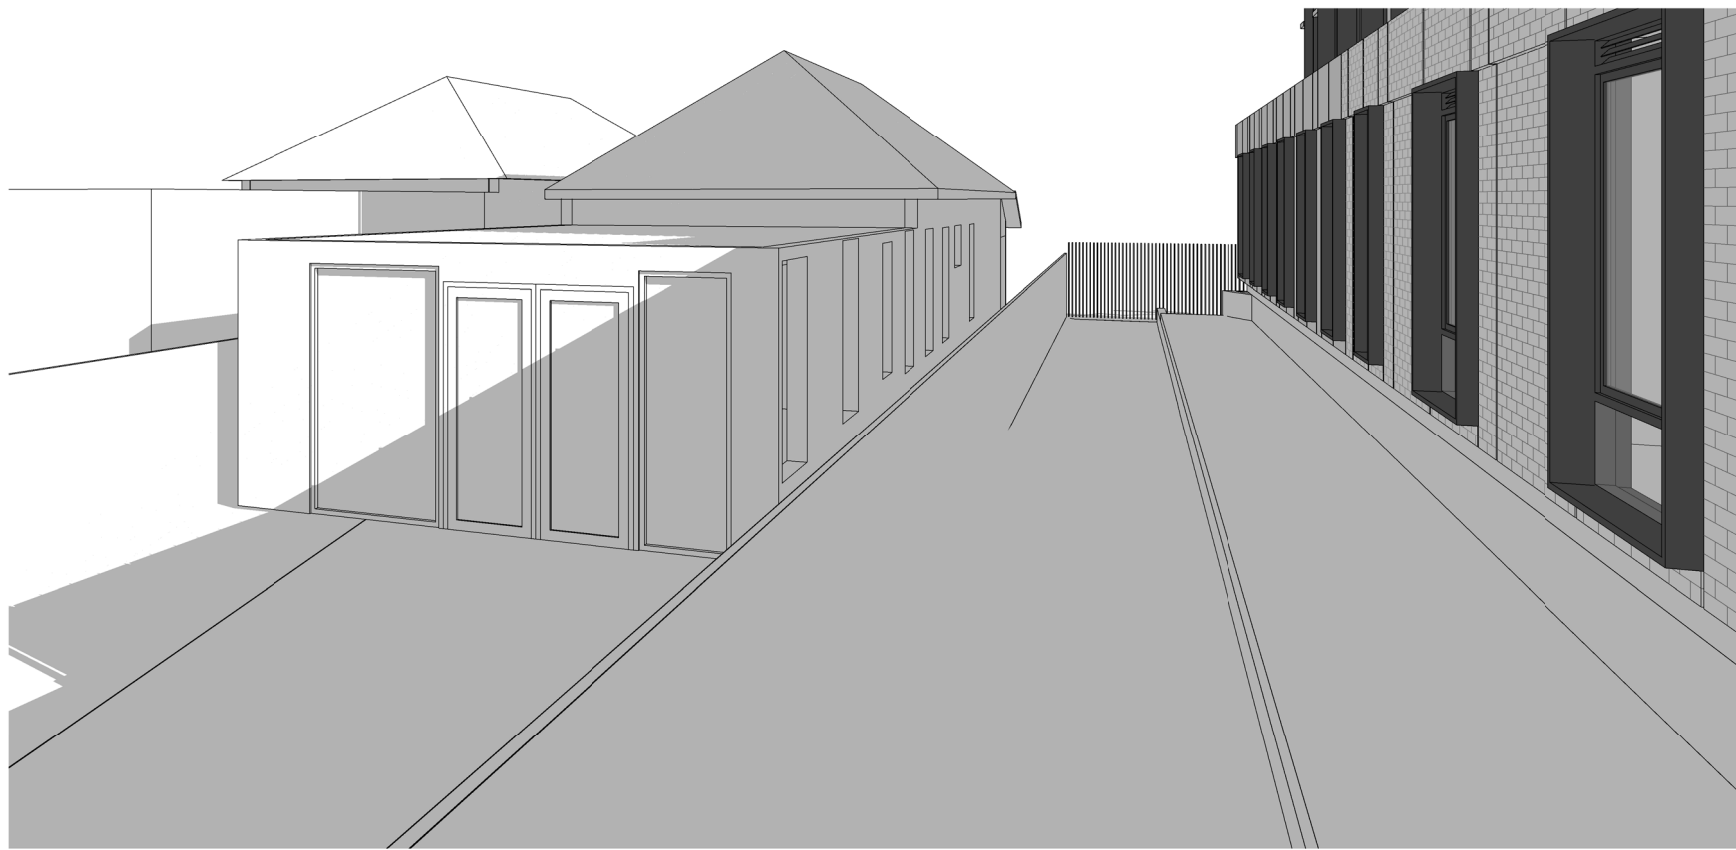


SHADOW STUDY-20 DONCASTER AVE-21ST JUNE 10.15AM

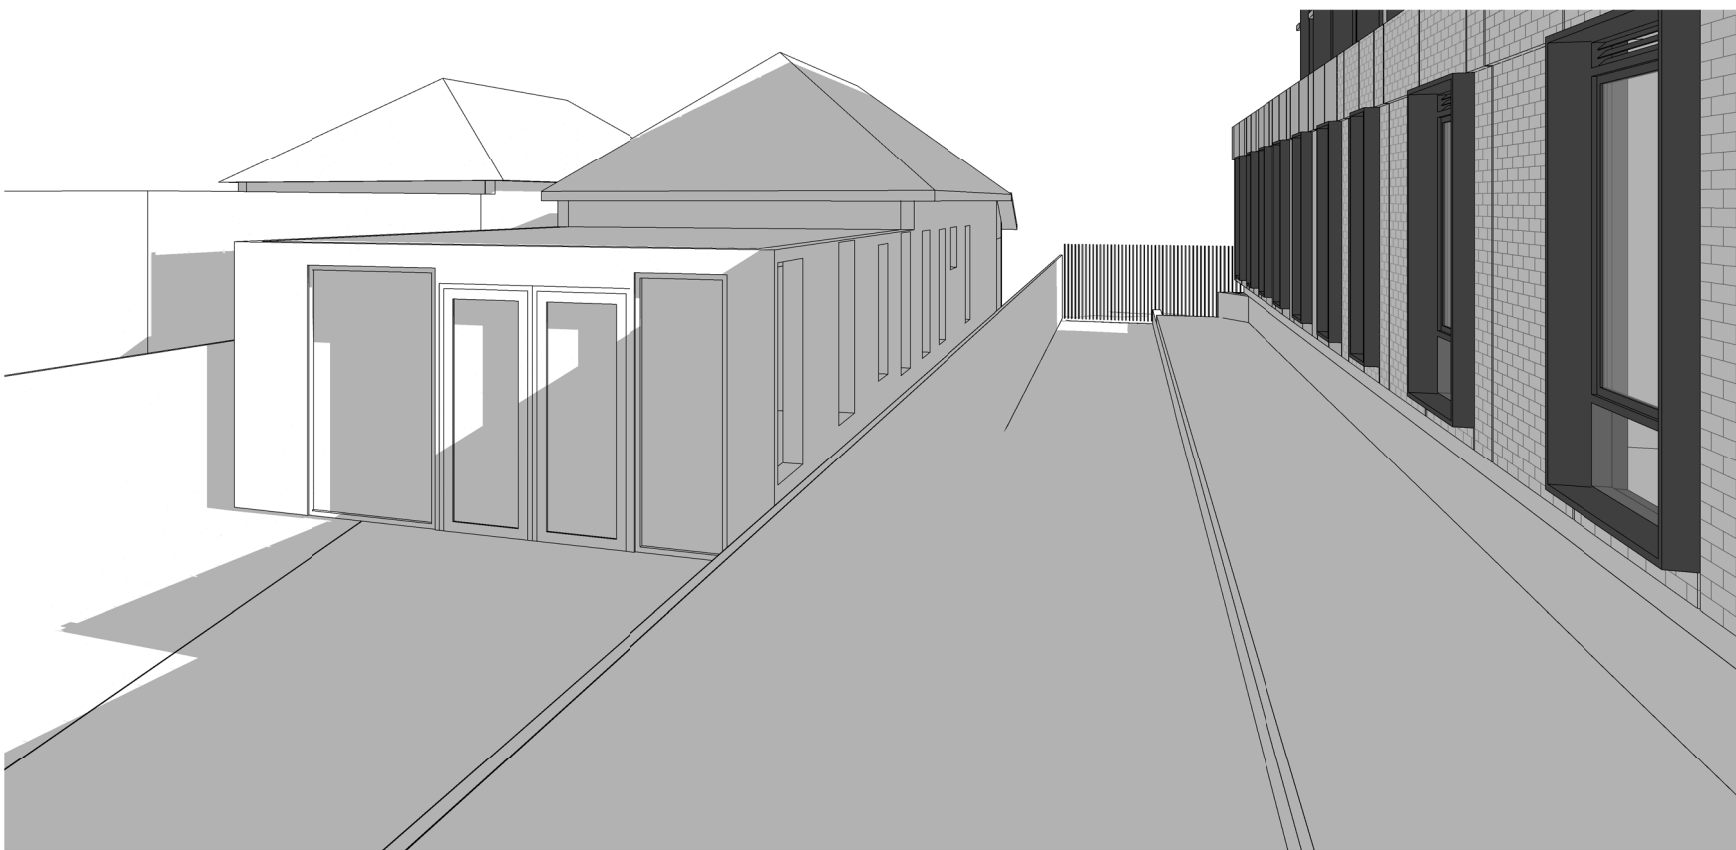


SHADOW STUDY-20 DONCASTER AVE-21ST JUNE 11.15AM

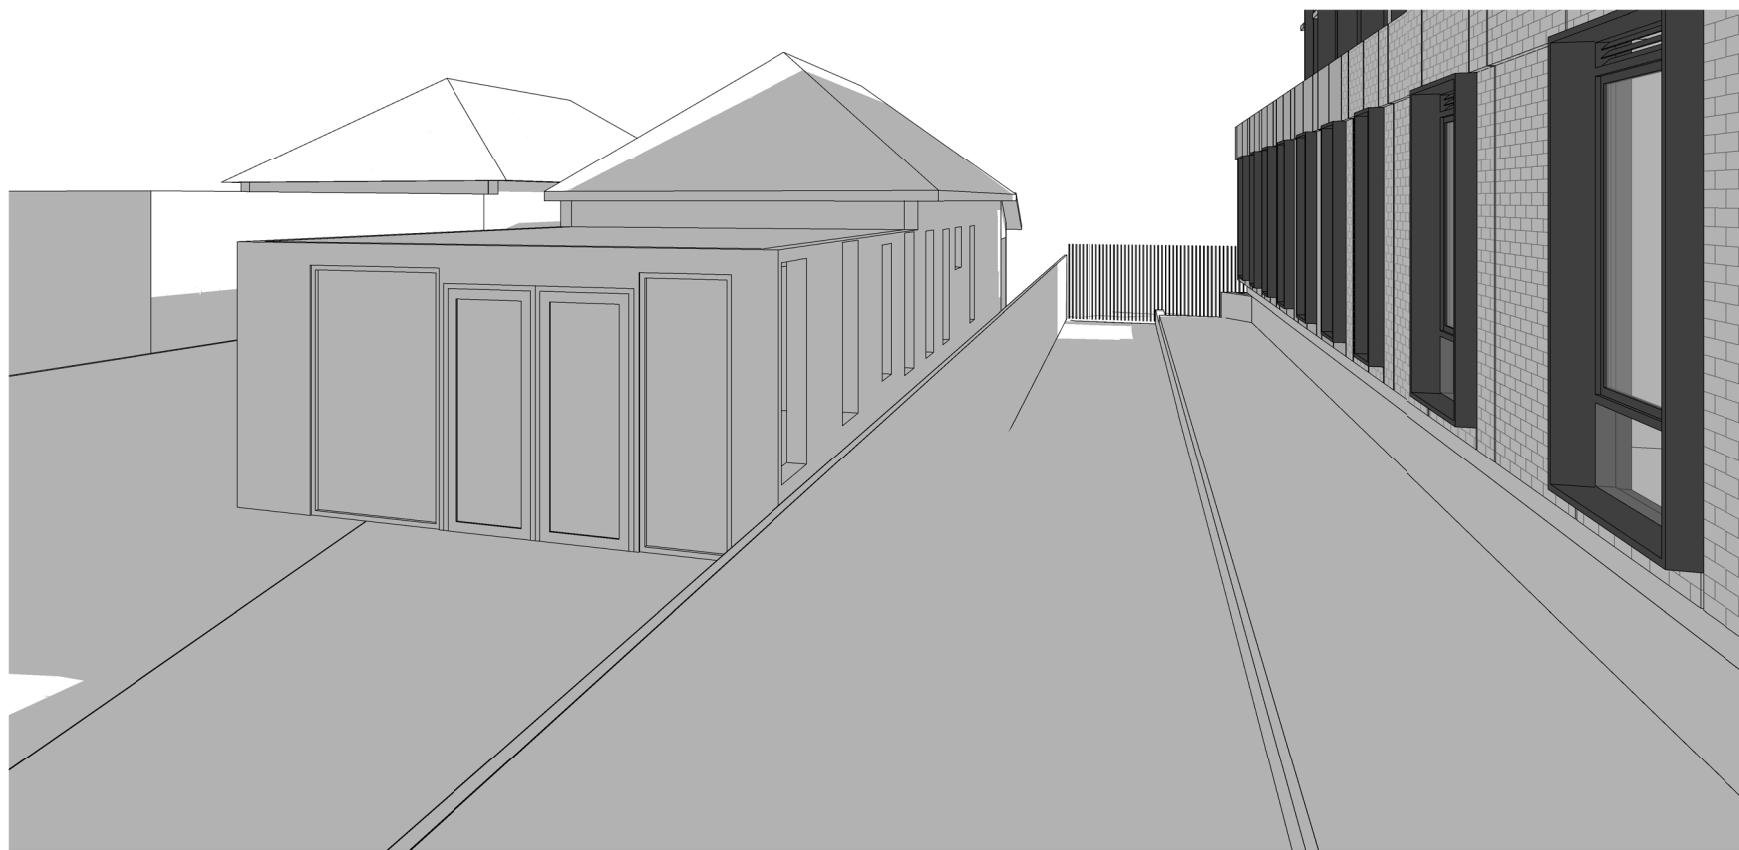


SHADOW STUDY-20 DONCASTER AVE-21ST JUNE 12.15PM

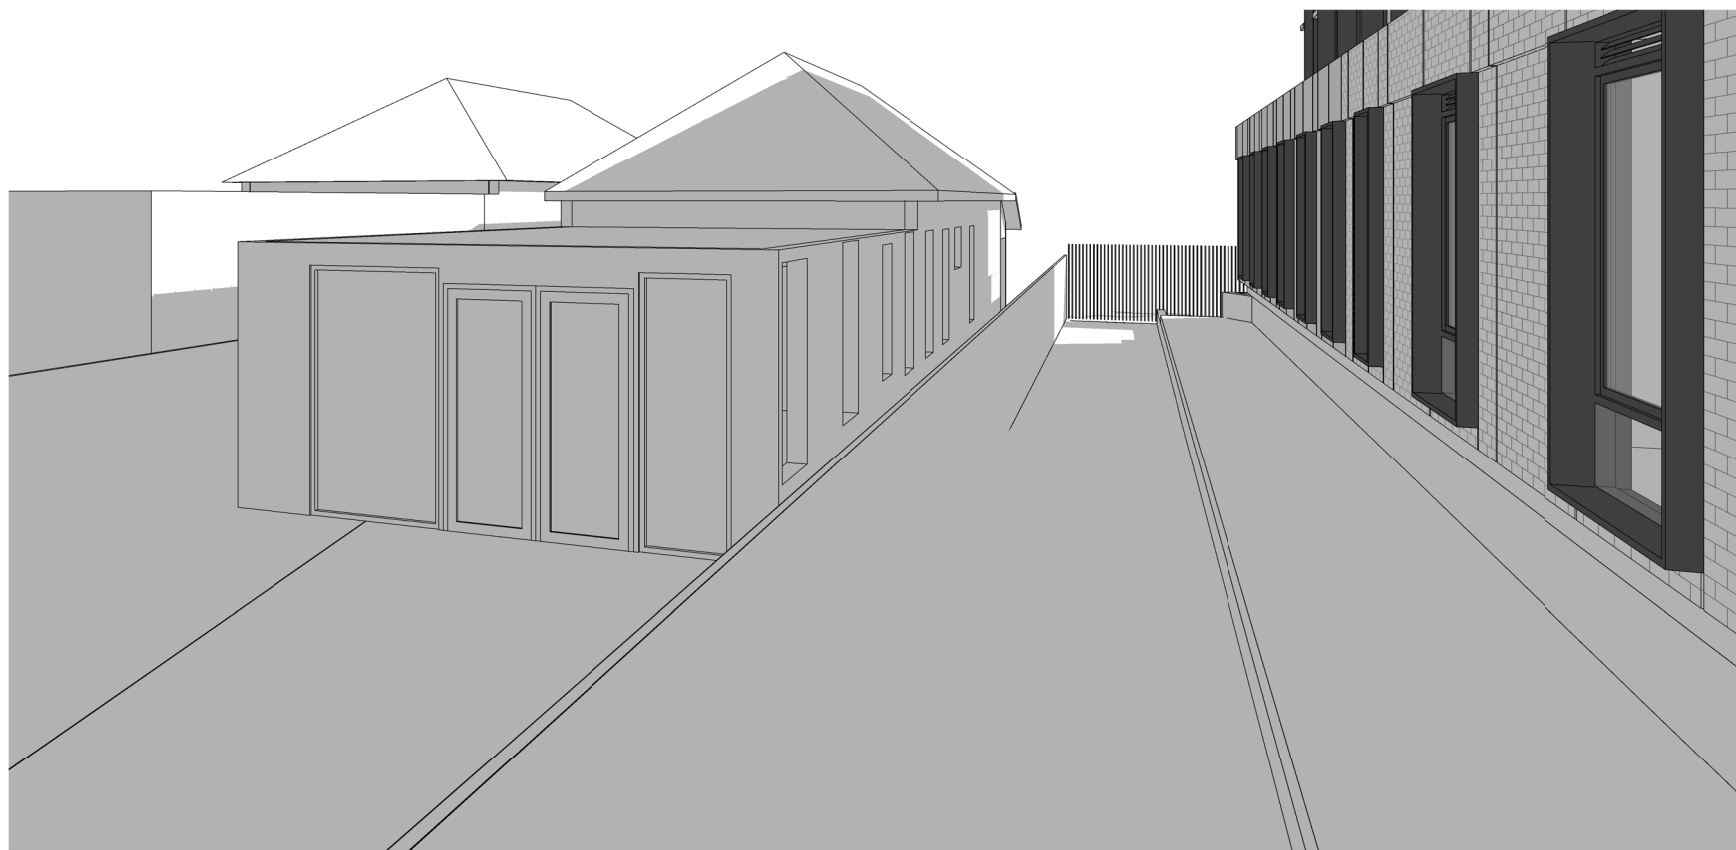


SHADOW STUDY-20 DONCASTER AVE-21ST JUNE 1.15PM

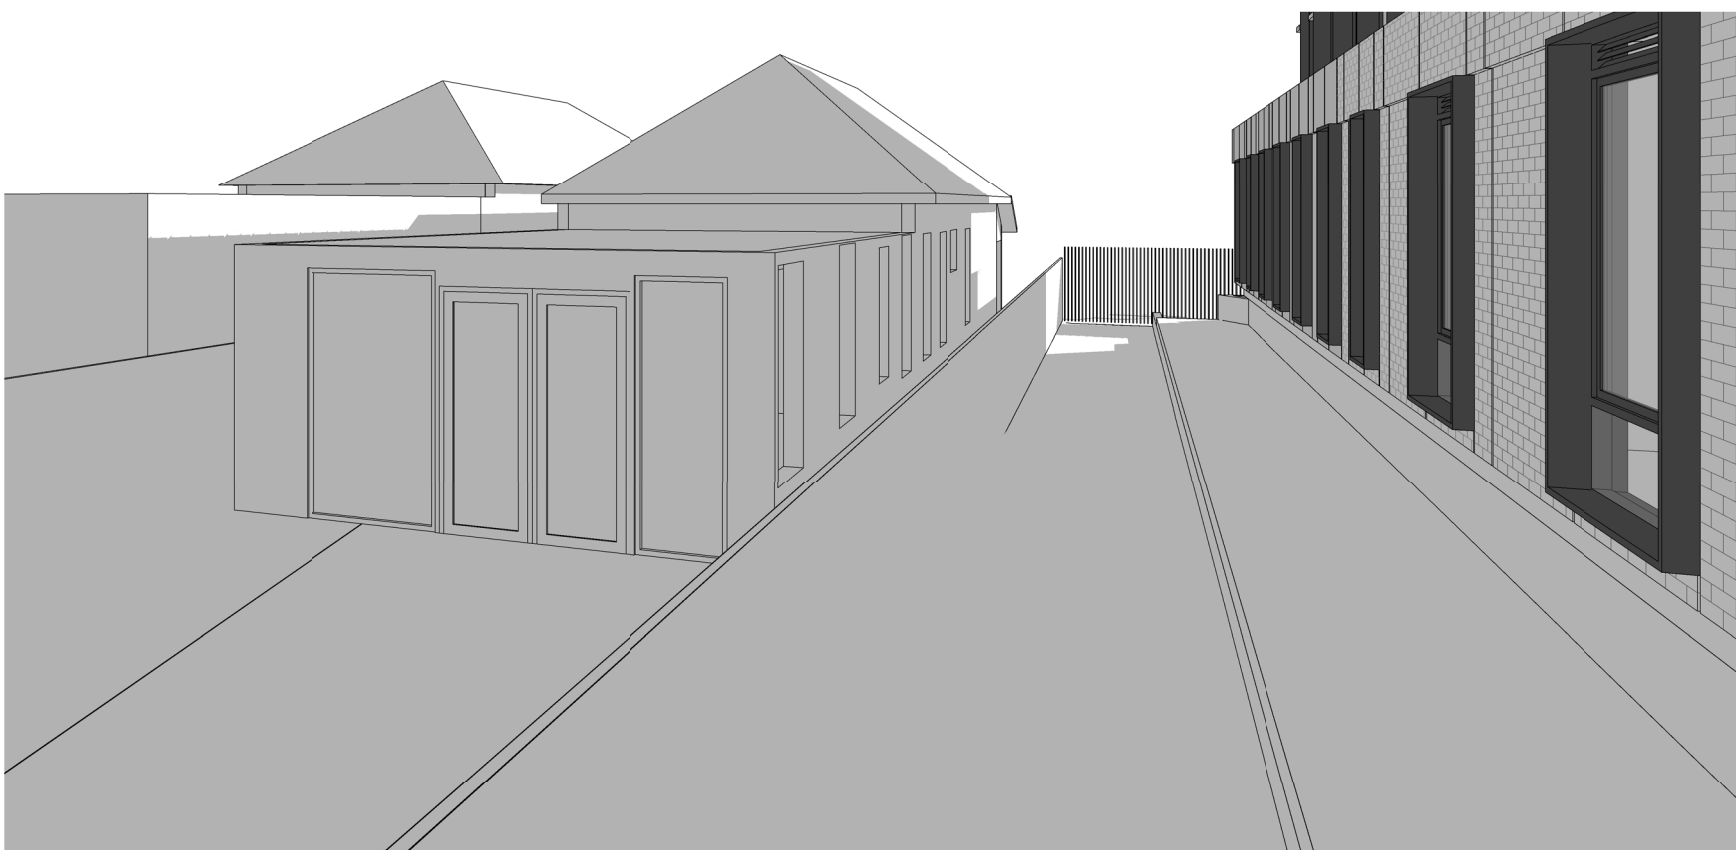

SHADOW STUDY-20 DONCASTER AVE-21ST JUNE 2.15PM

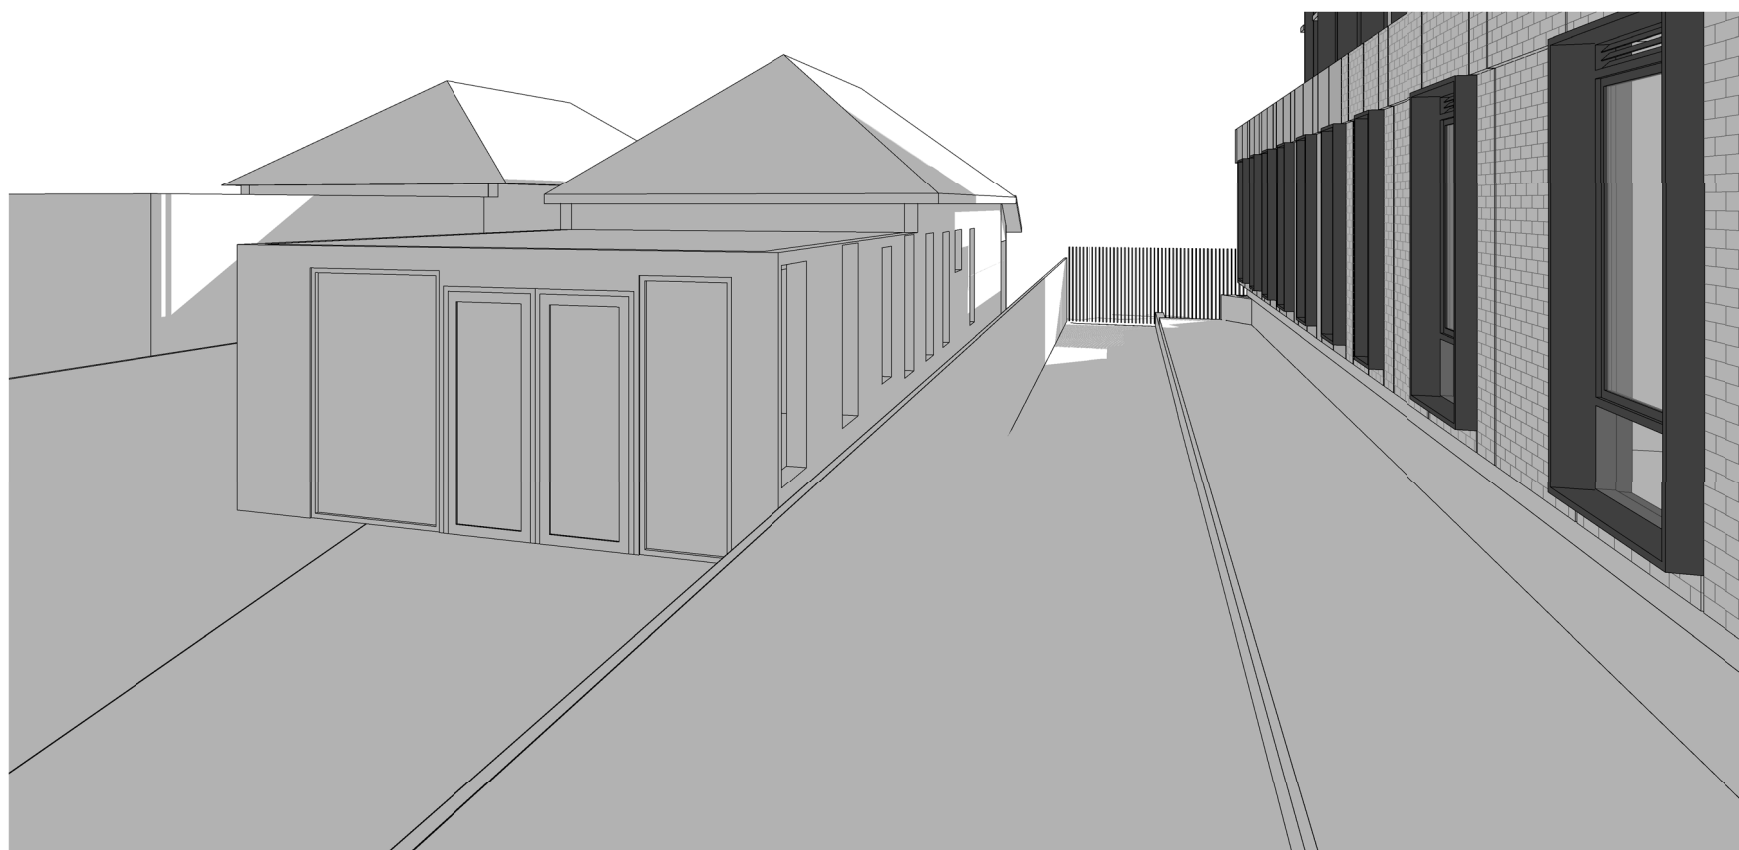

SHADOW STUDY-20 DONCASTER AVE-21ST JUNE 3.15PM

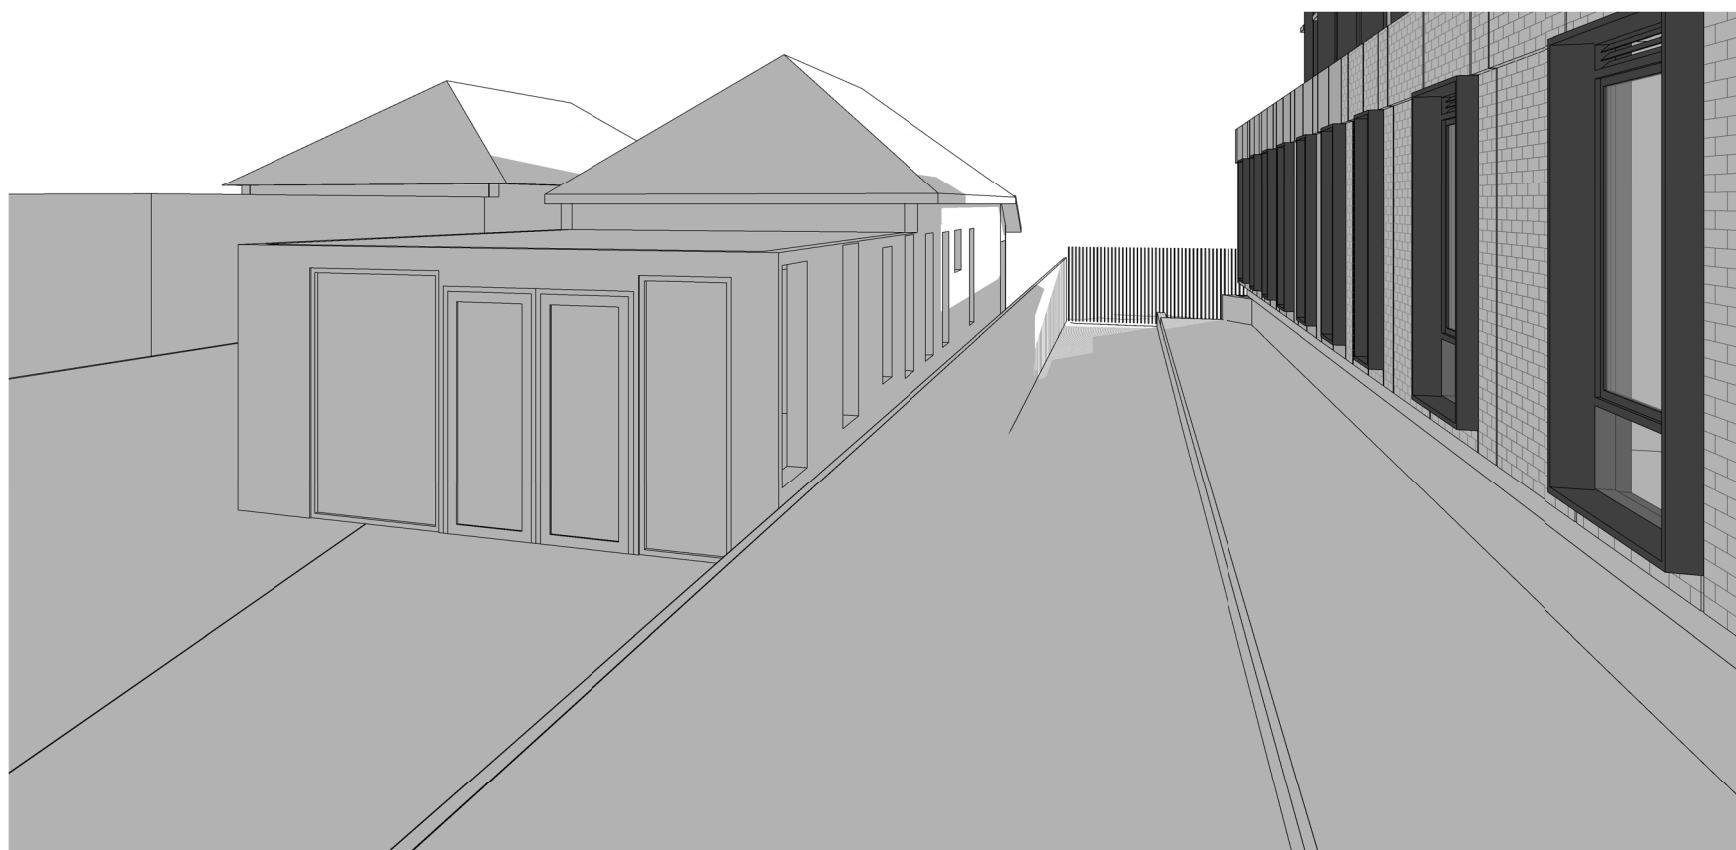


SHADOW STUDY-20 DONCASTER AVE-21ST JUNE 4.15PM

Project Title	Drawing Title	Status	Project No	Drawing No	Revision	Drawn By	Checked By	Date Printed	Scale	Rev	Date	Description	Melbourne :	Sydney :	Brisbane :	ABN:	Richard Leonard	David Tordoff	8028	hayball
4-DONCASTER AVE KENSINGTON SYDNEY	SHADOW STUDY - SOUTHERN INTERFACE - LIVING AREAS	FOR DEVELOPMENT APPLICATION	2309	TP06.06	1	EC	EC	20/12/2018 4:26:36 PM	@ A1	1	19/12/2018	ISSUE FOR DEVELOPMENT APPLICATION	4/135 Sturt Street Southbank, VIC 3006 T +61 3 9699 3644	GroundFloor11-1 Buckingham Street, Surry Hills, NSW 2010T +61 2 9660 9329	Level 12, 324 Queen Street, Brisbane Qld 4000 T +61 7 3211 9821	84006394261 NSW Nominated Architects:Tom Jordan 7521,	7522,			



COMMUNAL ROOM-21ST JUNE-8AM

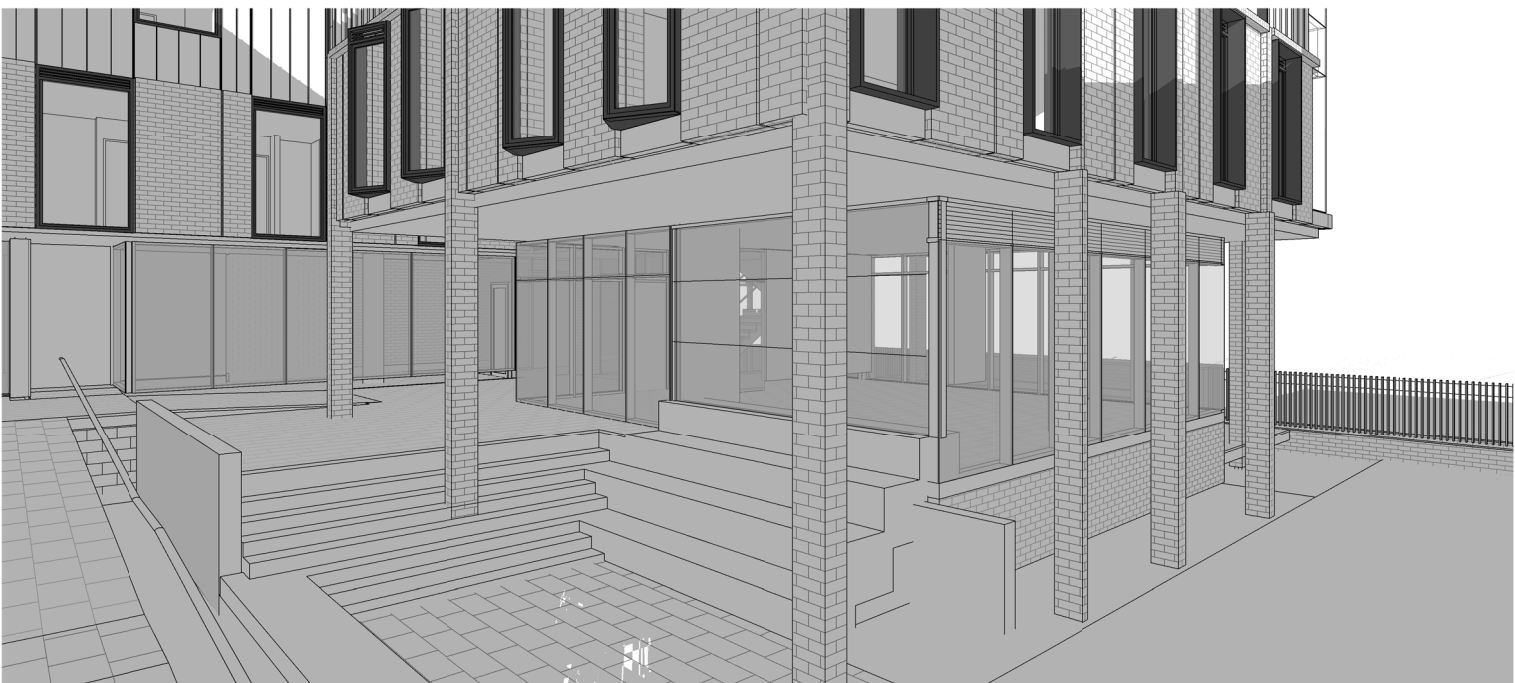

COMMUNAL ROOM-21ST JUNE-9AM




COMMUNAL ROOM-21ST JUNE-10AM



COMMUNAL ROOM-21ST JUNE-11AM



COMMUNAL ROOM-21ST JUNE-12PM

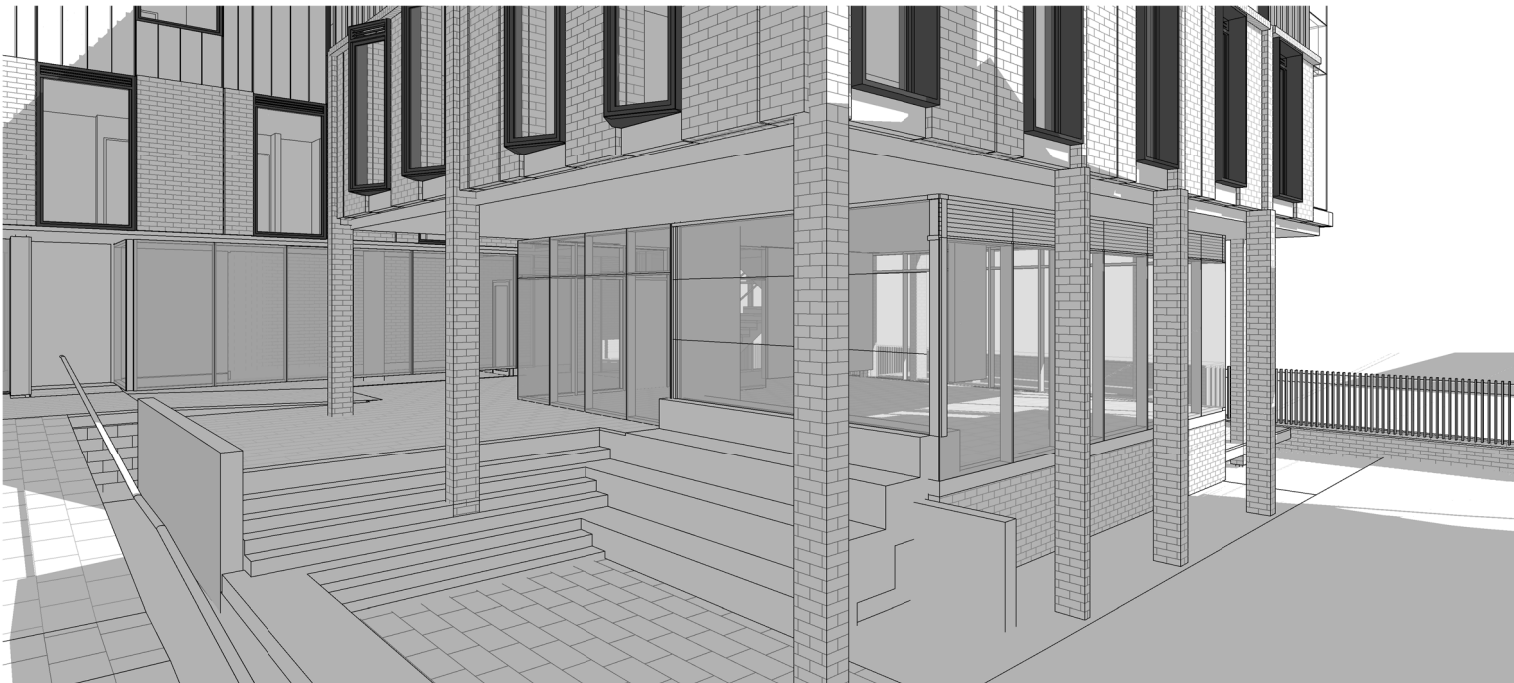

COMMUNAL ROOM-21ST JUNE-1PM



COMMUNAL ROOM-21ST JUNE-2PM



COMMUNAL ROOM-21ST JUNE-3PM



COMMUNAL ROOM-21ST JUNE-4PM

Project Title	Drawing Title	Status	Project No	Drawing No	Revision	Drawn By	Checked By	Date Printed	Scale	Rev	Date	Description	Melbourne :	Sydney :	Brisbane :	ABN:	Richard Leonard	David Tordoff
4-DONCASTER AVE KENSINGTON SYDNEY	SHADOW STUDY - COMMUNAL ROOM	FOR DEVELOPMENT APPLICATION	2309	TP06.07	1	EC	EC	20/12/2018 4:28:06 PM	@ A1	1	19/12/2018	ISSUE FOR DEVELOPMENT APPLICATION	4/135 Sturt Street Southbank,VIC 3006 T +61 3 9699 3644	GroundFloor11-1 Buckingham Street,Surry Hills, NSW 2010T +61 2 9660 9329	Level 12,324 Queen Street, Brisbane Qld 4000 T +61 7 3211 9821	84006394261 NSW Nominated Architects:Tom Jordan 7521,	7522,	David Tordoff 8028

