DEVELOPMENT APPLICATION

RESOURCE RECOVERY FACILITY



ĎΑ

DA00

DRAWING LIST

DA03

NO. DRAWING TITLE COVERSHEET

EXISTING ROOF PLAN PROPOSED ROOF PLAN


DA101 WEST & EAST ELEVATIONS EXISTING OFFICE ELEVATIONS


DA103 EXISTING SECTIONS


PROPOSED GROUND FLOOR PLAN PROPOSED TRAFFIC PLAN


PROPOSED EASEMENT PLAN


SOUTH & NORTH ELEVATIONS

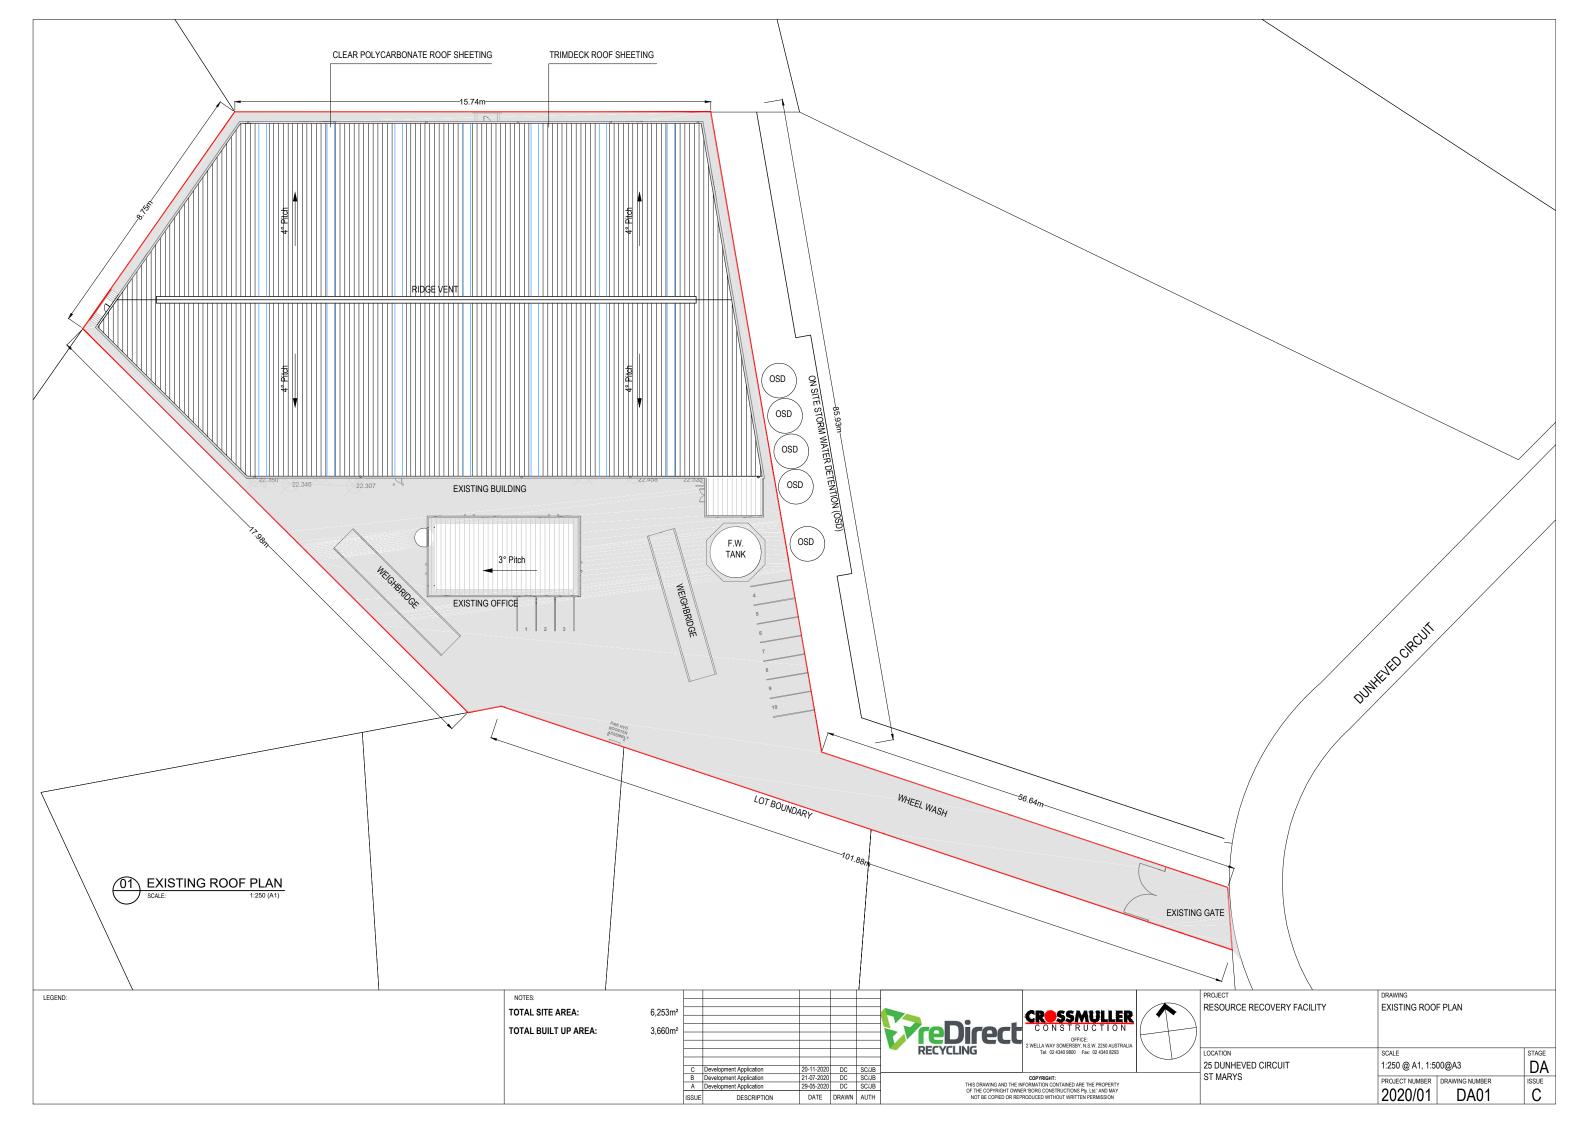


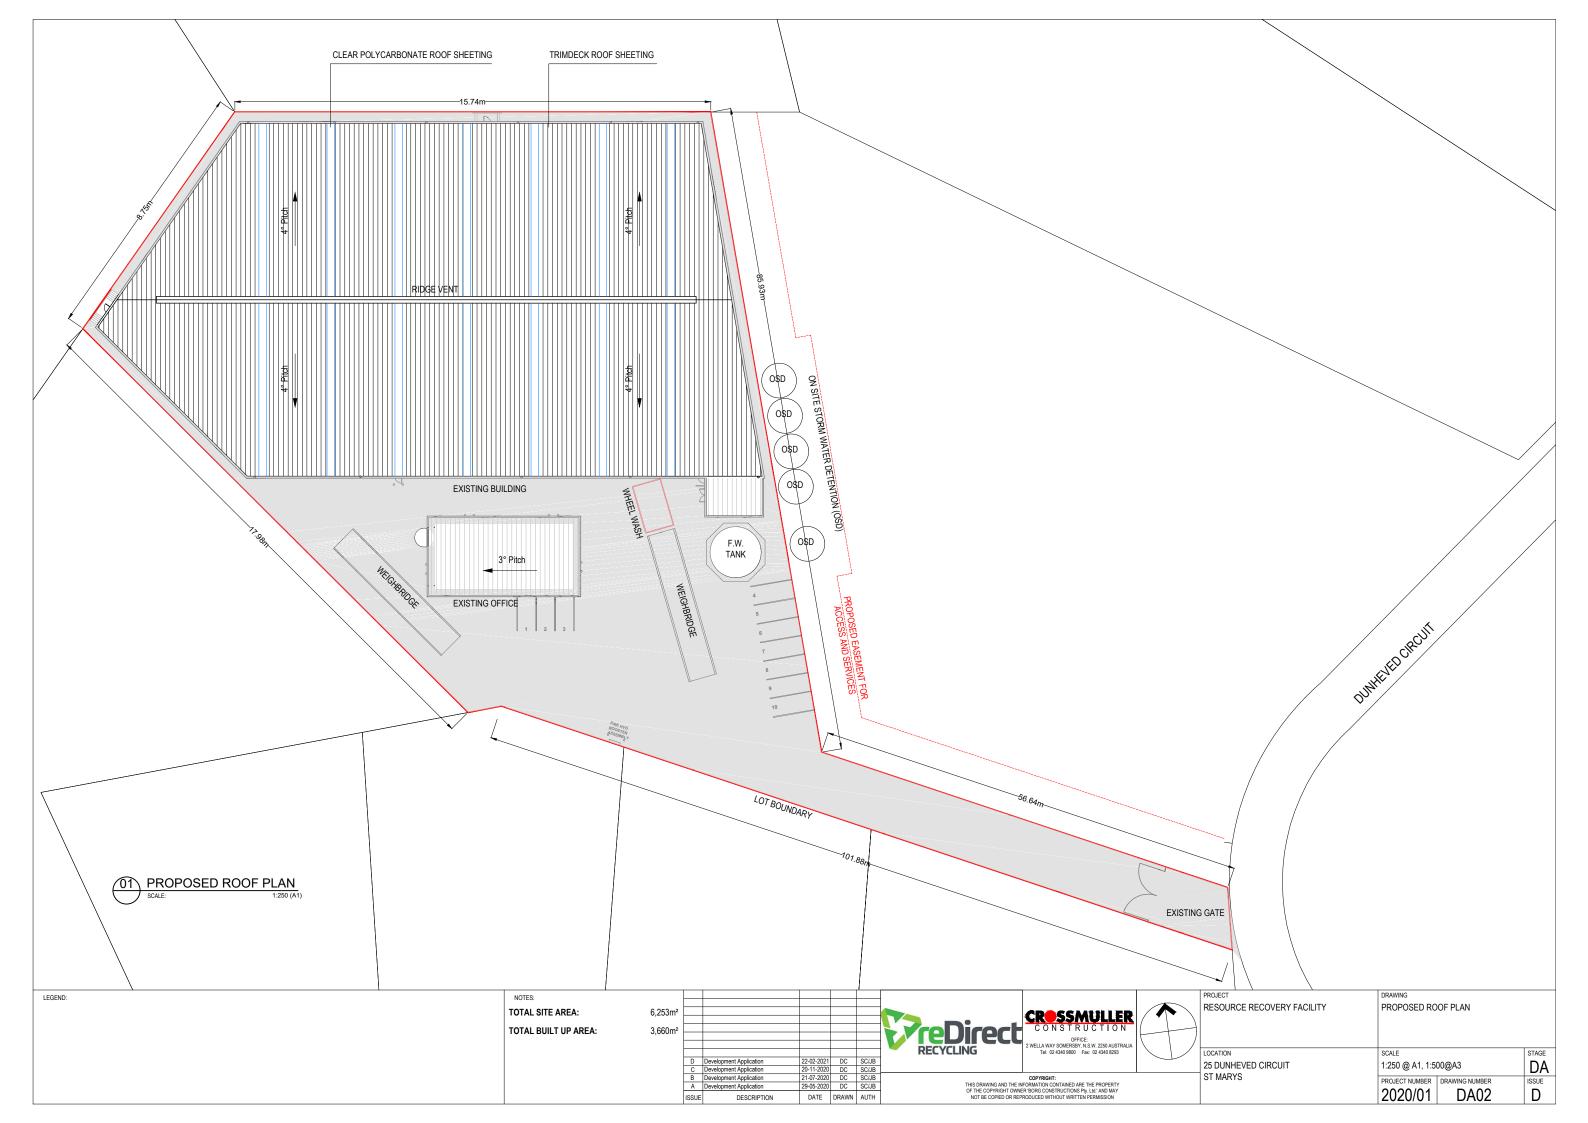


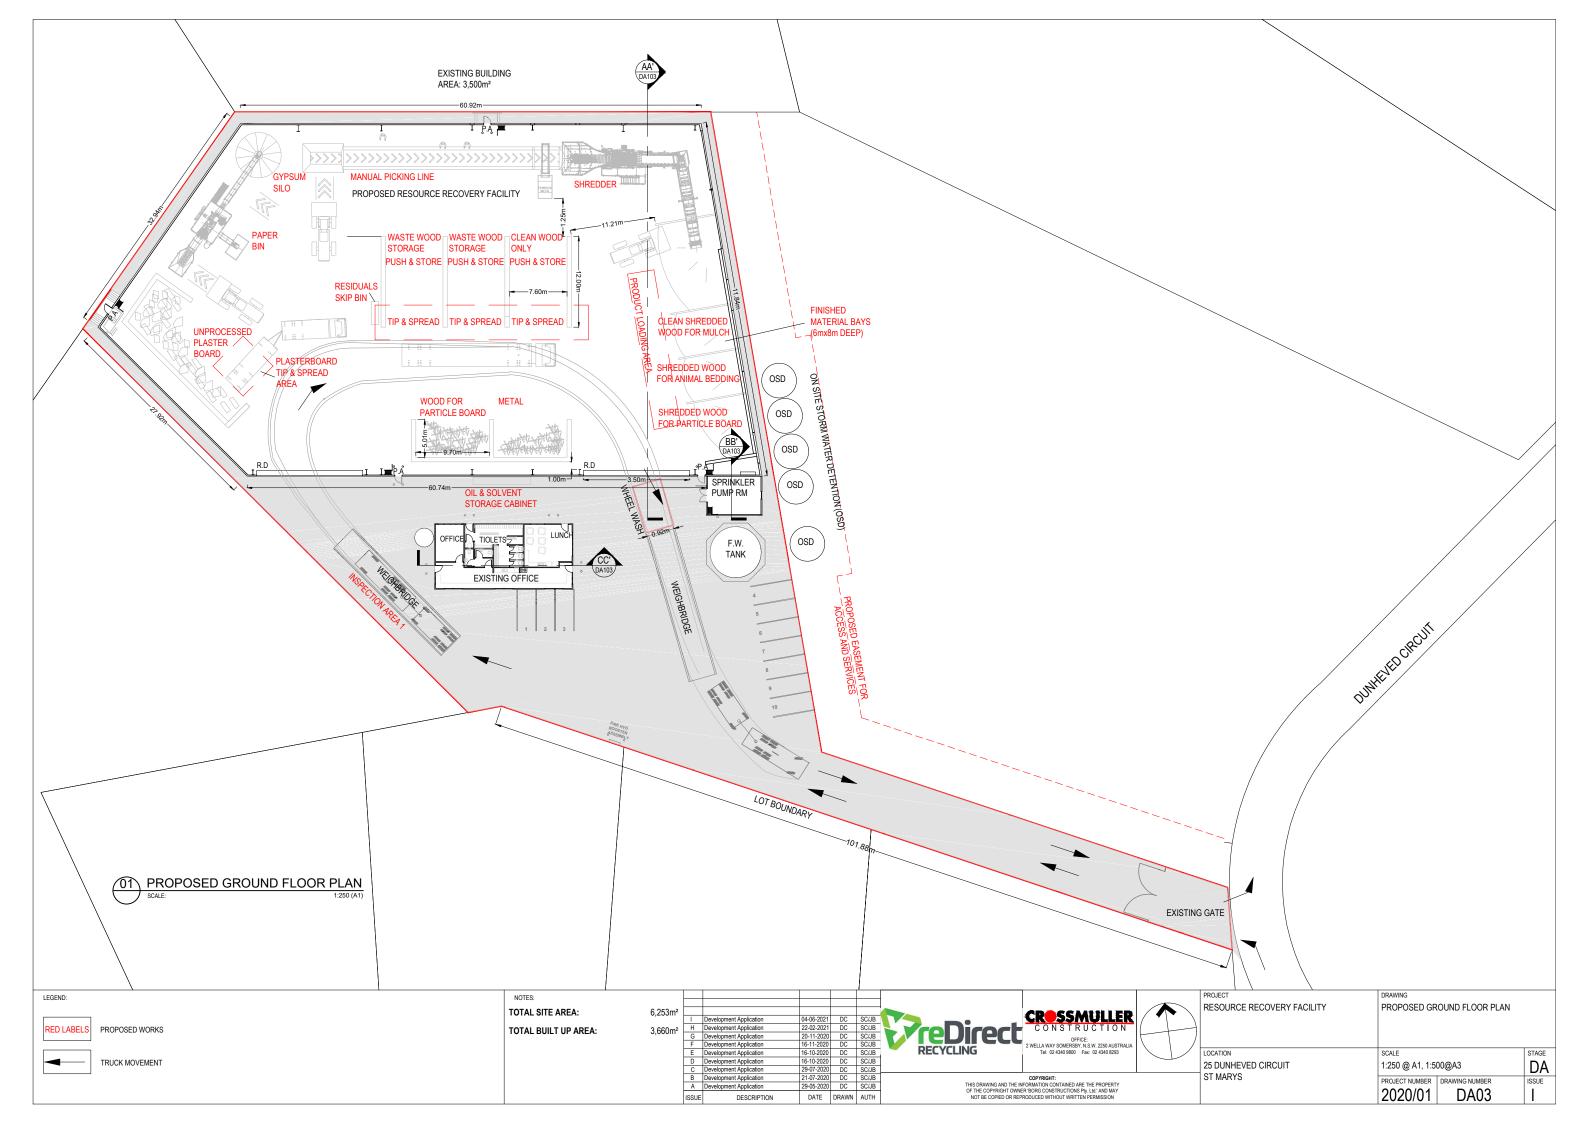


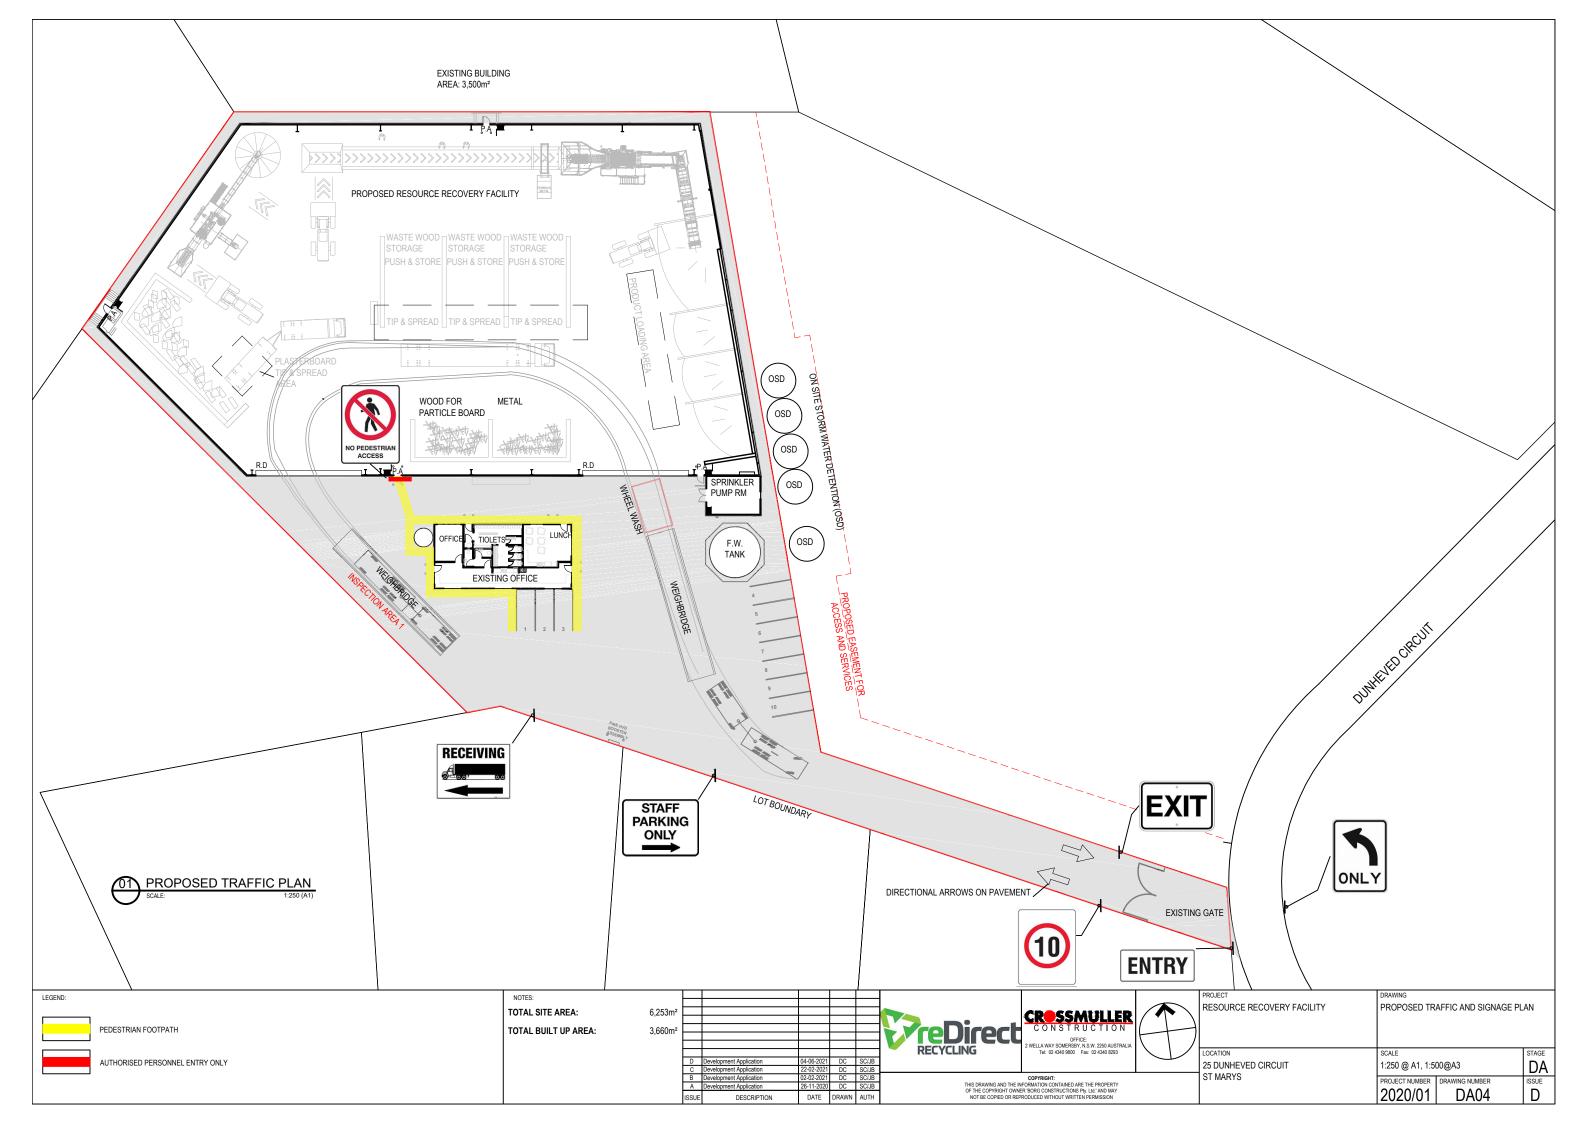

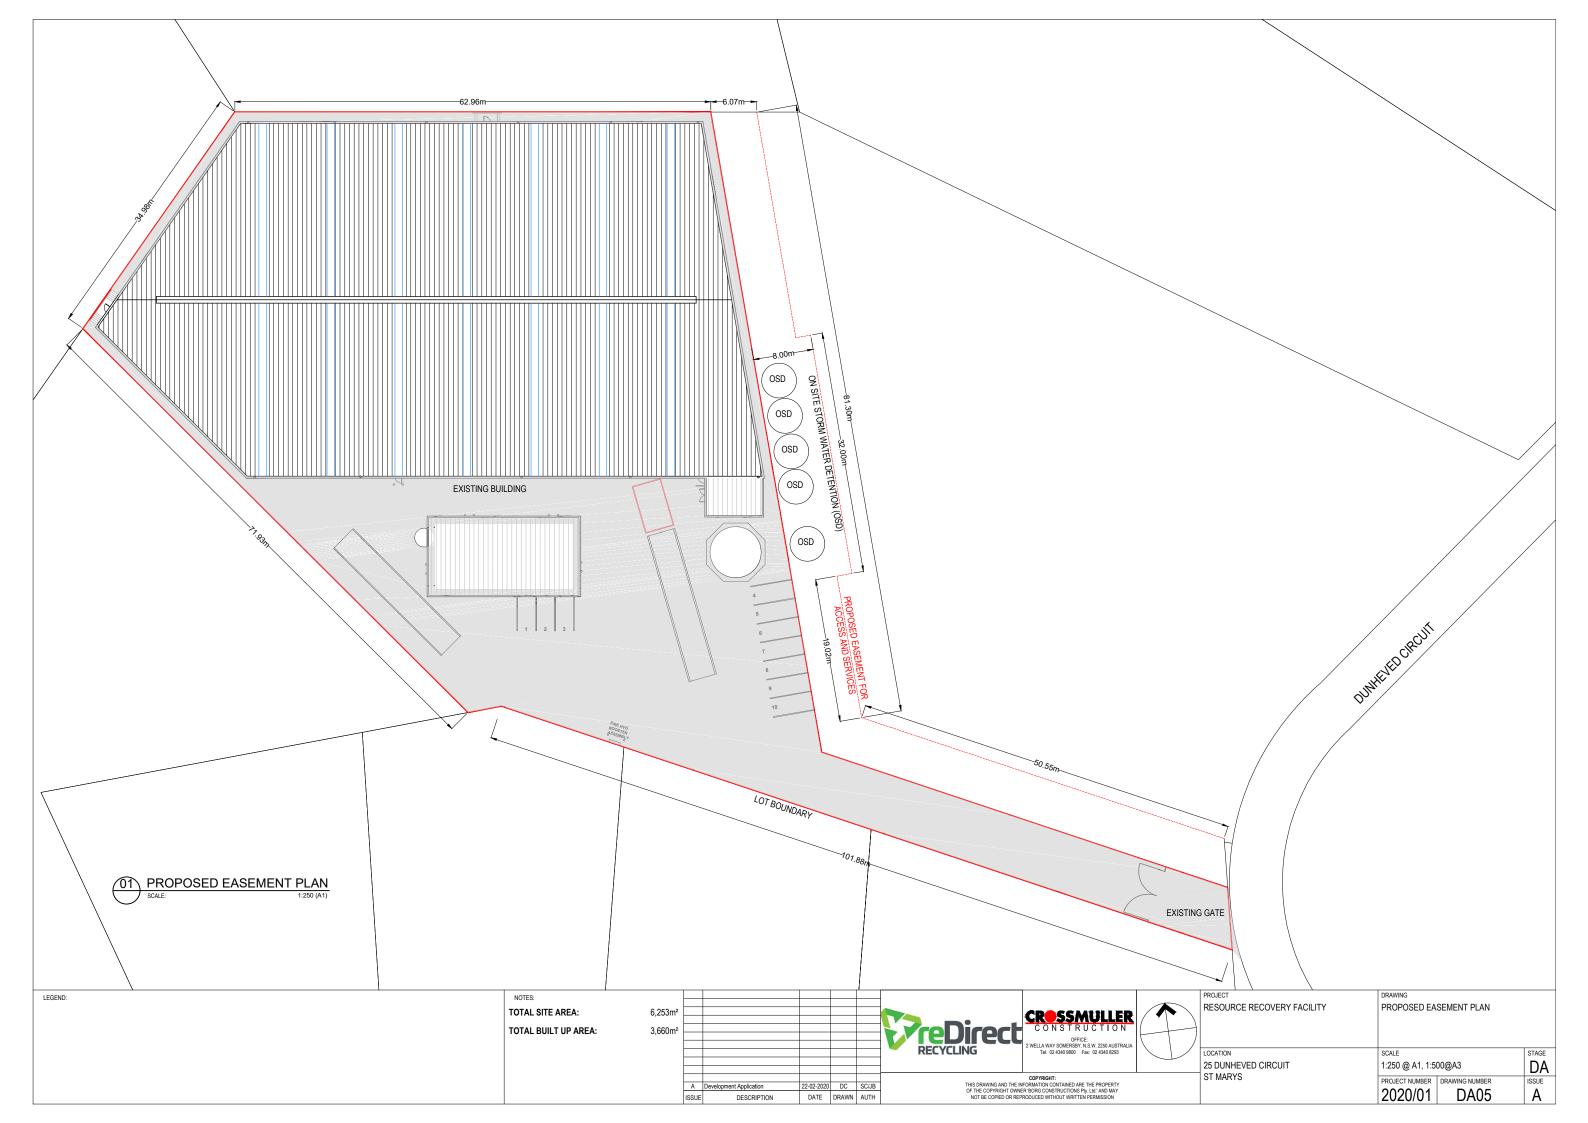


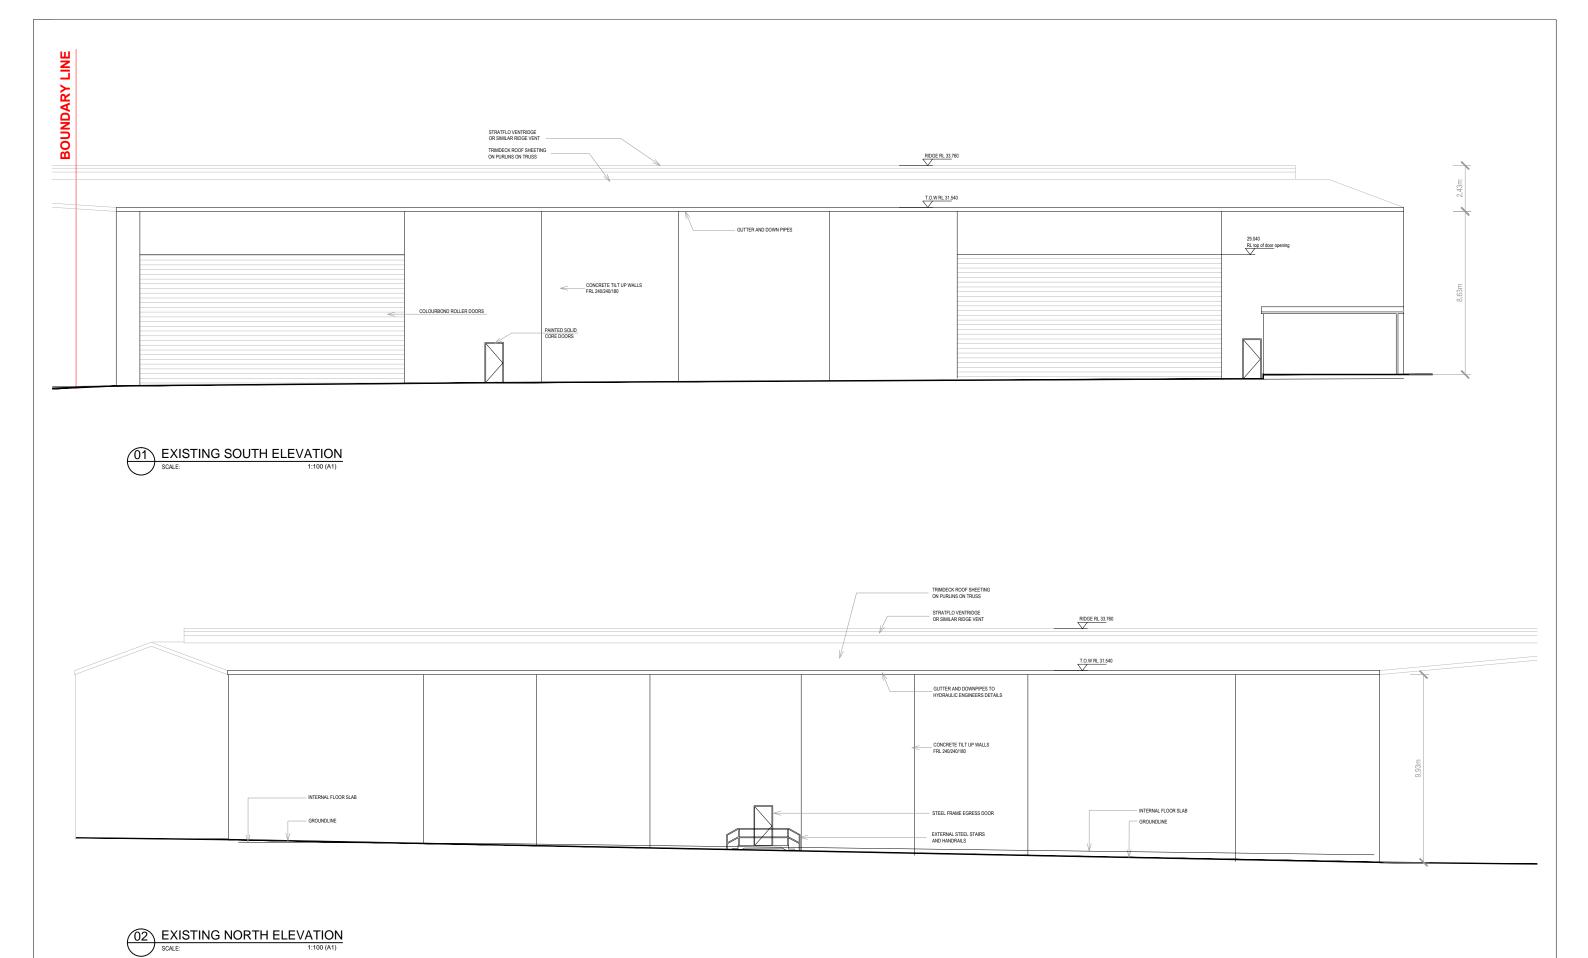


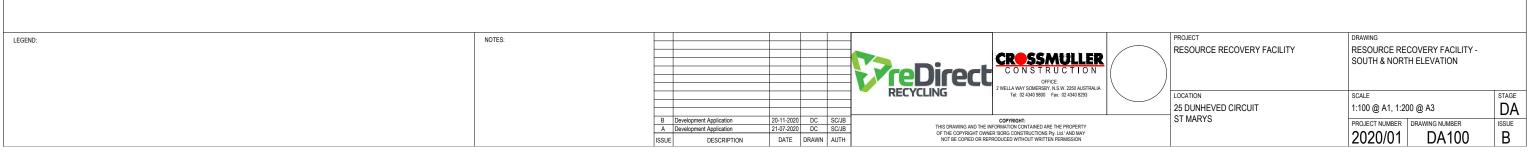

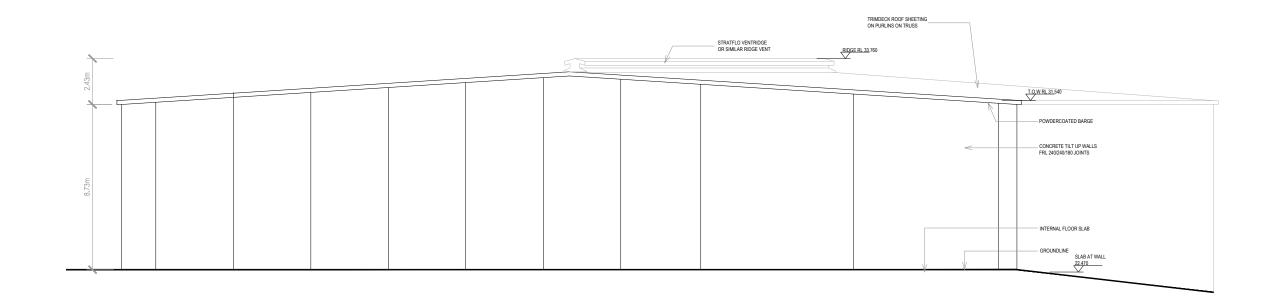

EXISTING EAST ELEVATION
SCALE: 1:100 (A1)

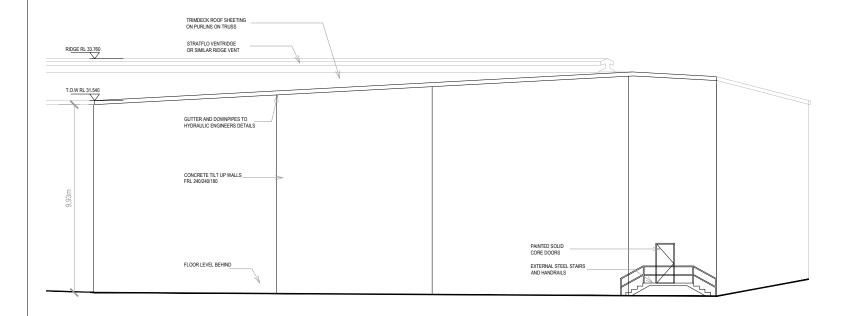

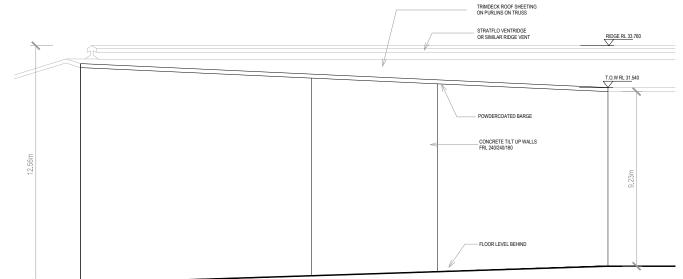



©2 EXISTING WEST ELEVATION
SCALE: 1:100 (A1)


EXISTING WEST ELEVATION

SCALE: 1:100 (A1)

LEGEND:	NOTES:			reDirect	Direct CROSSMULLER CONSTRUCTION OFFICE		PROJECT RESOURCE RECOVERY FACILITY RESOURCE RECOVERY FACILITY RESOURCE RECOVERY FACILITY EAST & WEST ELEVATIONS				
						RECYCLING	2 WELLA WAY SOMERSBY, N.S.W. 2250 AUSTRALIA Tel: 02 4340 9800 Fax: 02 4340 8293	\smile	LOCATION 25 DUNHEVED CIRCUIT	SCALE 1:100 @ A1, 1:200 @ A3	STAGE DA
		B Development Applica A Development Applica ISSUE DESCR	ation 21-07	1-2020 DC 7-2020 DC	C SC/JE C SC/JE WN AUTH	THIS DRAWING AND THE INFORMATION CONTAINED ARE THE PROPERTY OF THE COPYRIGHT OWNER BORG CONSTRUCTIONS Pty. Ltd.' AND MAY		ST MARYS	PROJECT NUMBER DRAWING NUME 2020/01 DA1	BER ISSUE	

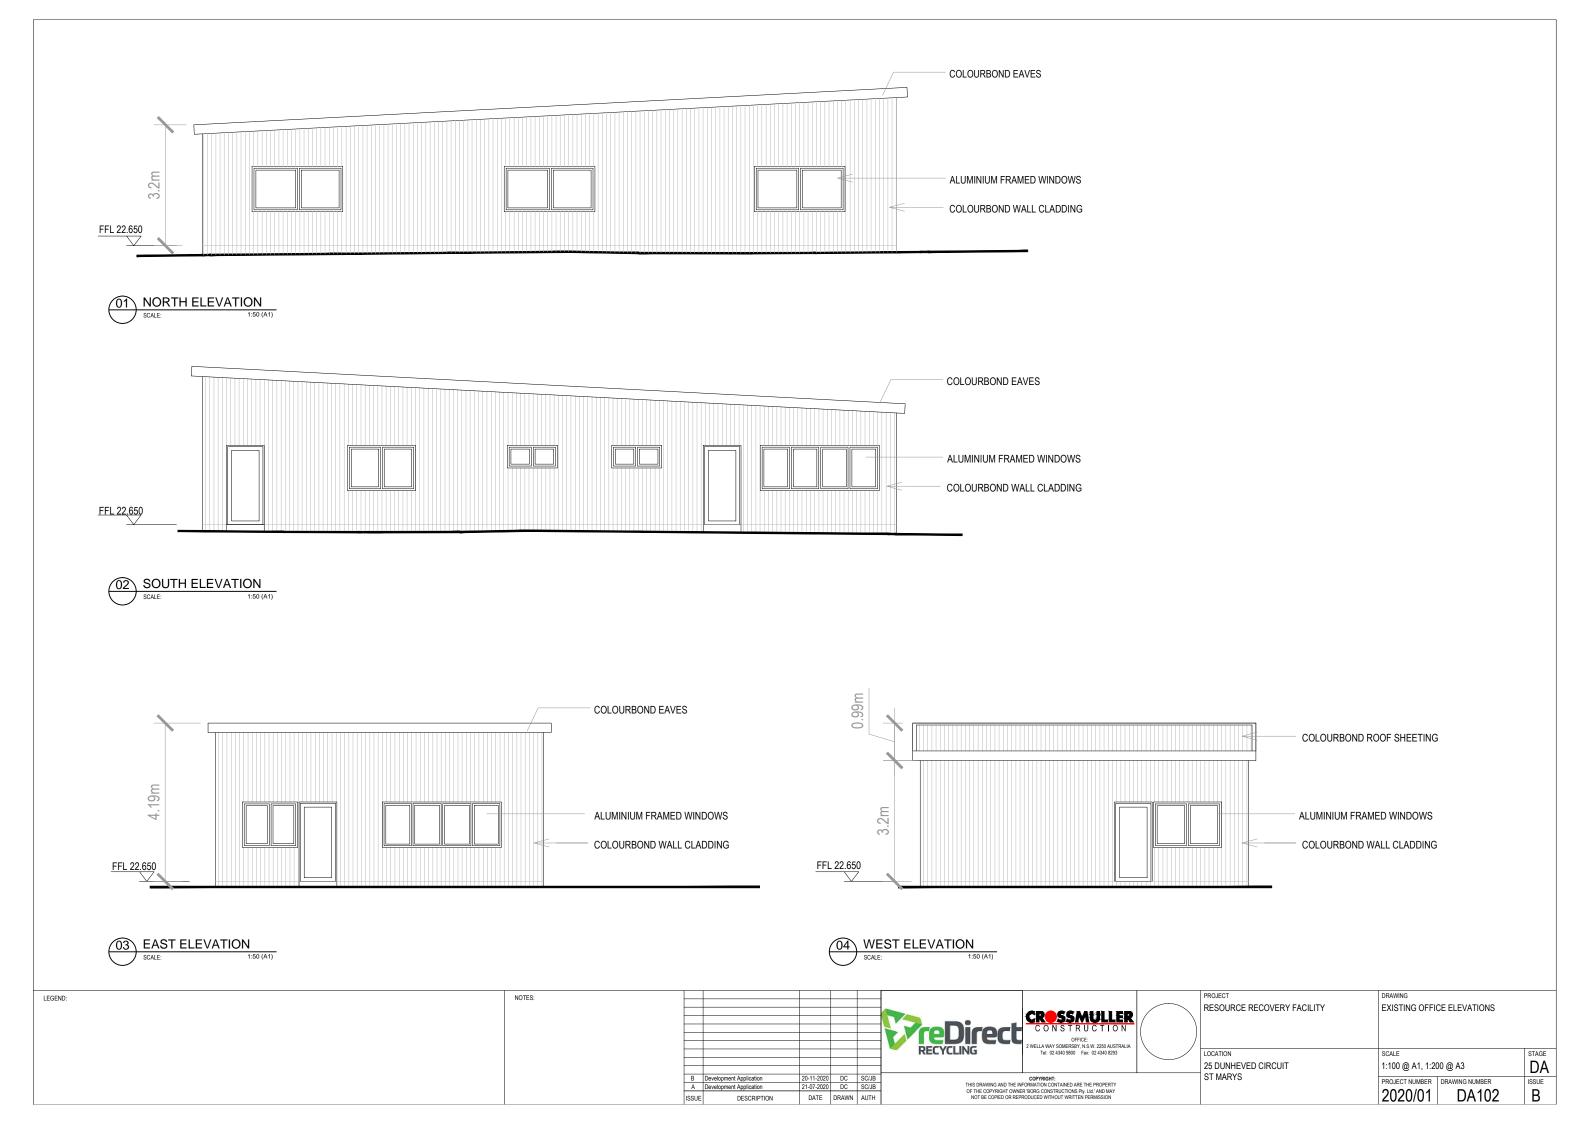

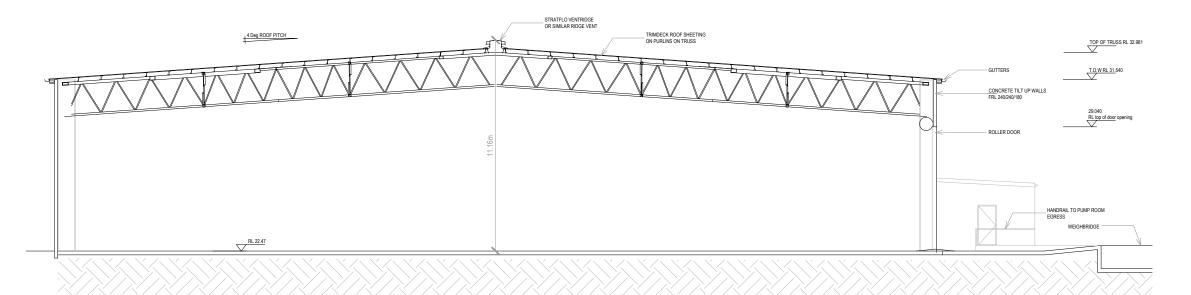


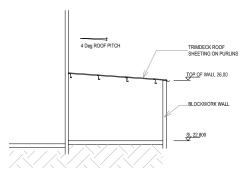

©1 EXISTING SECTION AA'

SCALE: 1:100 (A1)



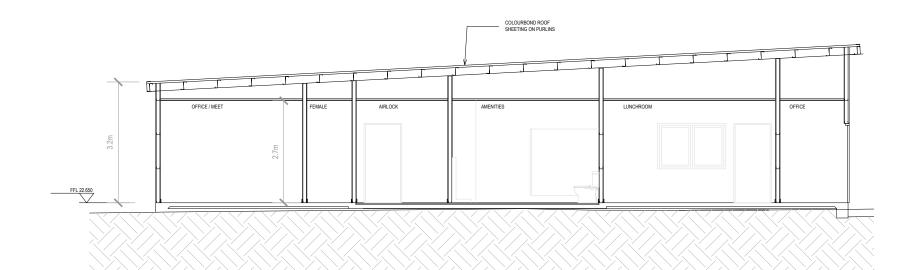

EXISTING OFFICE SECTION CC'
SCALE: 1:50 (A1)

LEGEND:	NOTES:			reDirect	CROSSMULLER CONSTRUCTION OFFICE: 2 WELLA WAY SOMERSBY, N.S.W. 2550 AUSTRALIA	PROJECT RESOURCE RECOVERY FACILITY	DRAWING RESOURCE RECOVERY FACILITY - SECTIONS AA' & BB' & EXISTING OFFICE SECTION CC'	
				RECYCLING	Tel: 02 4340 9800 Fax: 02 4340 8293	LOCATION 25 DUNHEVED CIRCUIT	SCALE 1:100 @ A1, 1:200 @ A3	DA STAGE
	B Development Application 20-11-2020 DC SCUB A Development Application 21-07-2020 DC SCUB ISSUE DESCRIPTION DATE DRAWN AUTH		OF THE COPYRIGHT OWNE	COPYRIGHT: CORMATION CONTAINED ARE THE PROPERTY R DORG CONSTRUCTIONS Py. Ltd.' AND MAY CODUCED WITHOUT WRITTEN PERMISSION		PROJECT NUMBER DRAWING NUMBER DA103	R ISSUE	