## Sydney MetroPitt Street South Overstation DevelopmentSSD DA, Sydney, NSW 2000Drawing NumberDrawing Name

SMCSWSPS-BAT-OSS-AT-DWG-900000 SMCSWSPS-BAT-OSS-AT-DWG-910041 SMCSWSPS-BAT-OSS-AT-DWG-930041 SMCSWSPS-BAT-OSS-AT-DWG-930141 SMCSWSPS-BAT-OSS-AT-DWG-930241 SMCSWSPS-BAT-OSS-AT-DWG-930341 SMCSWSPS-BAT-OSS-AT-DWG-930441 SMCSWSPS-BAT-OSS-AT-DWG-930541 SMCSWSPS-BAT-OSS-AT-DWG-930641 SMCSWSPS-BAT-OSS-AT-DWG-930642 930741 SMCSWSPS-BAT-OSS-AT-DWG-SMCSWSPS-BAT-OSS-AT-DWG-930841 931041 SMCSWSPS-BAT-OSS-AT-DWG-SMCSWSPS-BAT-OSS-AT-DWG-931141 SMCSWSPS-BAT-OSS-AT-DWG-931441 SMCSWSPS-BAT-OSS-AT-DWG-933341 SMCSWSPS-BAT-OSS-AT-DWG-933541 SMCSWSPS-BAT-OSS-AT-DWG-933641 SMCSWSPS-BAT-OSS-AT-DWG-933741 SMCSWSPS-BAT-OSS-AT-DWG-933841 SMCSWSPS-BAT-OSS-AT-DWG-933941 939542 SMCSWSPS-BAT-OSS-AT-DWG-SMCSWSPS-BAT-OSS-AT-DWG-940041 SMCSWSPS-BAT-OSS-AT-DWG-940141 940241 SMCSWSPS-BAT-OSS-AT-DWG-SMCSWSPS-BAT-OSS-AT-DWG-940341 SMCSWSPS-BAT-OSS-AT-DWG-940441 SMCSWSPS-BAT-OSS-AT-DWG-940541 SMCSWSPS-BAT-OSS-AT-DWG-940641 SMCSWSPS-BAT-OSS-AT-DWG-940741 SMCSWSPS-BAT-OSS-AT-DWG-940841 SMCSWSPS-BAT-OSS-AT-DWG-940941 941041 SMCSWSPS-BAT-OSS-AT-DWG-SMCSWSPS-BAT-OSS-AT-DWG-941141 SMCSWSPS-BAT-OSS-AT-DWG-950141 950241 SMCSWSPS-BAT-OSS-AT-DWG-SMCSWSPS-BAT-OSS-AT-DWG-960001 SMCSWSPS-BAT-OSS-AT-DWG-960002 960003 SMCSWSPS-BAT-OSS-AT-DWG-SMCSWSPS-BAT-OSS-AT-DWG-960004 SMCSWSPS-BAT-OSS-AT-DWG-960005 960006 SMCSWSPS-BAT-OSS-AT-DWG-SMCSWSPS-BAT-OSS-AT-DWG-970041 SMCSWSPS-BAT-OSS-AT-DWG-970141 SMCSWSPS-BAT-OSS-PL-REP-000001: Revision C

COVER SHEET SITE PLAN L00 GROUND LEVEL - GENERAL ARRANGEMENT PLAN L01 - GENERAL ARRANGEMENT PLAN L02 - GENERAL ARRANGEMENT PLAN L03 - GENERAL ARRANGEMENT PLAN L04 - GENERAL ARRANGEMENT PLAN L05 - GENERAL ARRANGEMENT PLAN L06 - GENERAL ARRANGEMENT PLAN L06 MEZZANINE - GENERAL ARRANGEMENT PLAN L07 - GENERAL ARRANGEMENT PLAN L08 - GENERAL ARRANGEMENT PLAN L09-10 - TYPICAL LOWRISE GENERAL ARRANGEMENT PLAN L11-13 - TYPICAL LOWRISE GENERAL ARRANGEMENT PLAN L14-32 - HIGHRISE GENERAL ARRANGEMENT PLAN L33-34 - HIGHRISE GENERAL ARRANGEMENT PLAN L35 - GENERAL ARRANGEMENT PLAN L36 - GENERAL ARRANGEMENT PLAN L37 PLANT - GENERAL ARRANGEMENT PLAN L38 PLANT - GENERAL ARRANEGMENT PLAN L39 ROOF - GENERAL ARRANGEMENT PLAN B01 MEZZANINE - GENERAL ARRANGEMENT PLAN EXISTING SHADOW PLANS **PROPOSED SHADOW PLANS EXISTING SHADOW PLANS** PROPOSED SHADOW PLANS EXISTING SHADOW PLANS PROPOSED SHADOW PLANS EXISTING SHADOW PLANS **PROPOSED SHADOW PLANS EXISTING SHADOW PLANS** PROPOSED SHADOW PLANS EXISTING SHADOW PLANS PROPOSED SHADOW PLANS SECTION A-A SECTION B-B **NORTH ELEVATION - BATHURST STREET** WEST ELEVATION - PITT STREET SOUTH ELEVATION EAST ELEVATION **BATHURST STREET - STREETSCAPE ELEVATION** PITT STREET - STREETSCAPE ELEVATION GFA AND LAND USE PLANS - PODIUM LEVELS GFA AND LAND USE PLANS - TOWER LEVELS


F		18.09.20	SSDA Issue					
E		12.05.20	Stage 2 SSD DA - Final					
D		07.04.20	Stage 2 SSD DA - For Landown	ers Consent				
С		31.03.20	SSDA Issue	SSDA Issue				
В		10.02.20	SSDA Issue	SSDA Issue				
\1		20.01.20	Preliminary - SSDA Issue	Preliminary - SSDA Issue				
0		20.12.19	Preliminary - SSDA Issue					
EV.	BY	DATE	DESCRIPTION APPD.					



A1 Original Co-ordinate System: MGA Zone 56 Height Datum: A.H.D. This sheet may be prepared using colour and may be incomplete if copied




ed as to its suitability for any ereon for any purpose other	DRG NO. SMCSWSPS-BAT-OSS-AT-DWG-900 PITT STREET SOUTH STATION DEVELOPME SSDA Issue COVER SHEET STAT SSDA Issue	OVER ENT (PSS OSD) SHEET OF ©
	METRO DRG No.	REV. F

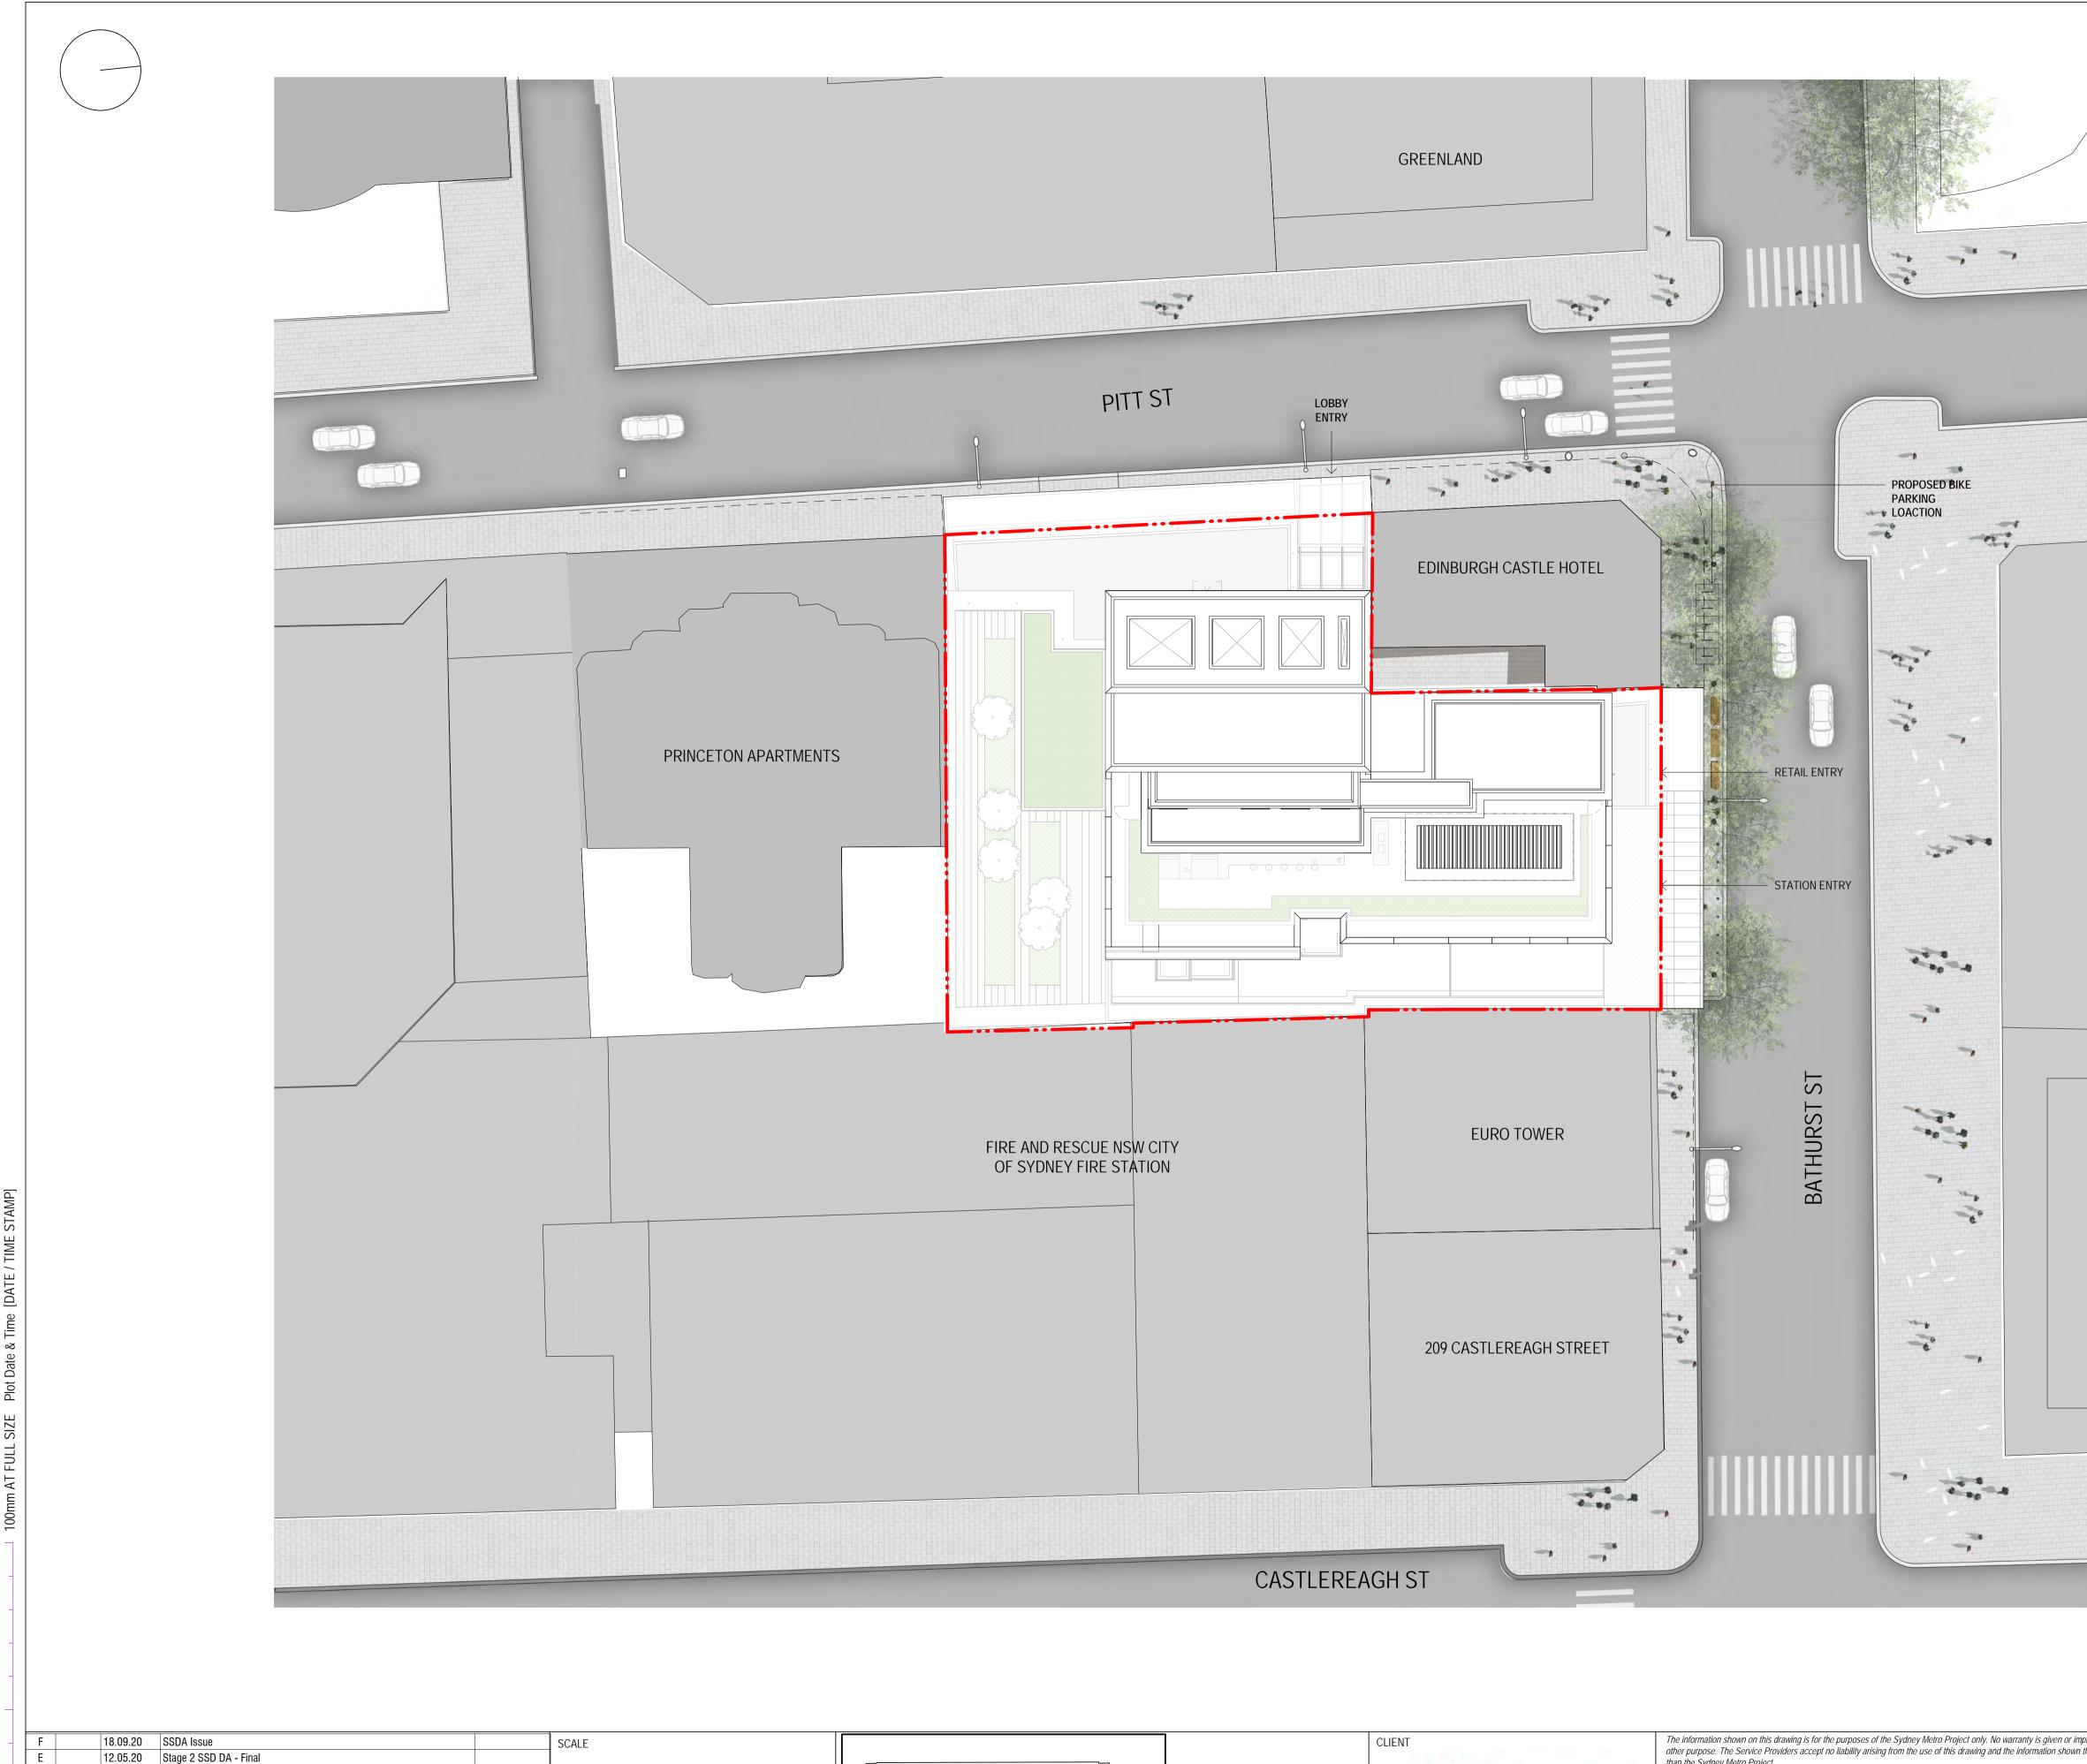

F		18.09.20	SSDA Issue				SCALE							
Е		12.05.20	Stage 2 SSD DA - Final											
D		07.04.20	Stage 2 SSD DA - For Landown	ers Consent										
С		31.03.20	SSDA Issue										┃ ┗━┓ノ 仏	
В		10.02.20	SSDA Issue											
A3		20.01.20	Preliminary - SSDA Issue											
A2		20.12.19	Preliminary - SSDA Issue				1:250 @ A1		2.5 5	7.5	10	12.5		
A1		06.12.19	Preliminary - For Review and Co	oordination				<del> + </del>				m		
REV.	BY	DATE	DE	ESCRIPTION		APPD.								
A1 (	Driginal	Co-ordina	ate System: MGA Zone 56	Height Datum: A.H.D.	This she	et may be prep	pared using co	plour and	d may be i	ncomple	ete if co	opied		




CASTLE RESIDENCES (UNDER CONSTRUCTION)		
		ROPERTY BOUNDARY DNCEPT SSDA ENVELOPE SD CORE SD SERVICES SD GENERAL SD RESIDENT FACILITIES SD-ONLY EGRESS STAIRS SD RETAIL TENANCY BEDROOM APARTMENT BEDROOM APARTMENT BEDROOM APARTMENT HARED EGRESS STAIRS TATION AREAS JUBJECT TO CSSI PPROVAL)
hied as to its suitability for any hereon for any purpose other <b>PITT STRE</b>	E-BAT-OSS-AT-DWG-910041 ET SOUTH OVER DEVELOPMENT (PSS	OSD)
— — — — — — — — — <b>STAT</b> SSDA Issue	SHEET	OF ©

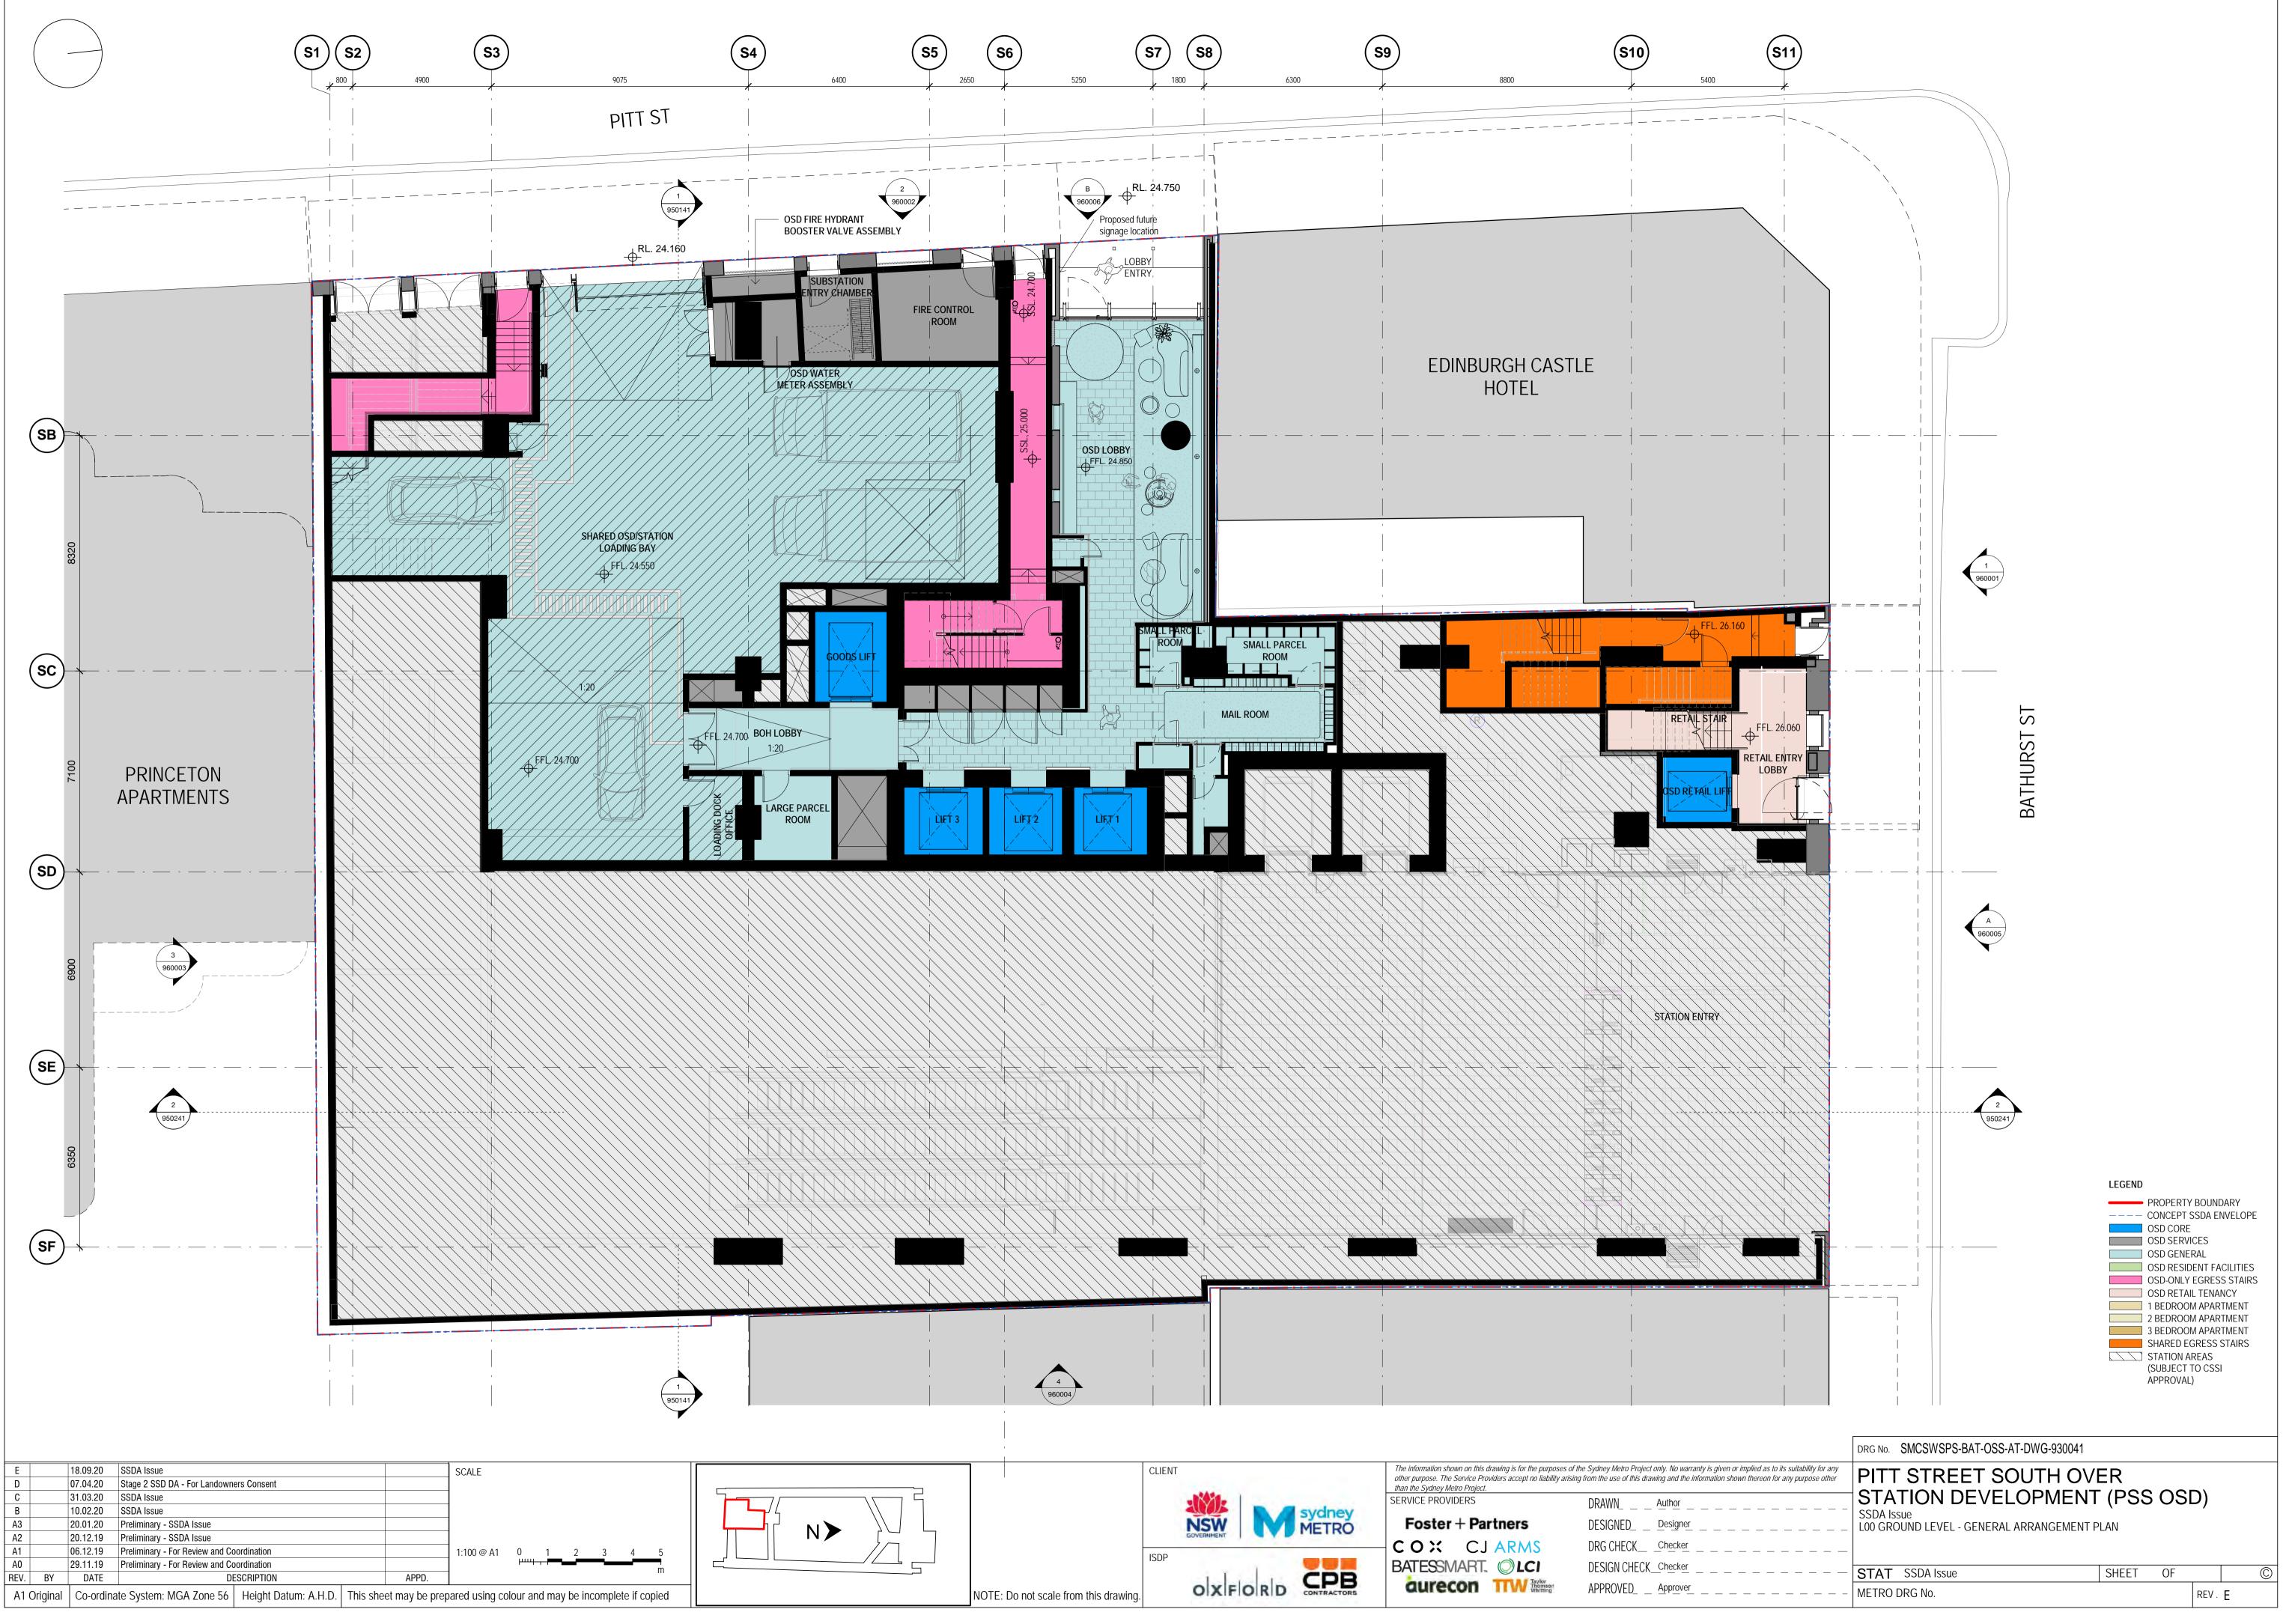


ATE /

Foster + Partners								
COX CJARMS								
COX CJARMS BATESSMART. ØLCI								

Ū		5
	DRAWN	Author
	DESIGNED	Designer
	DRG CHECK	Checker
	DESIGN CHECK_	Checker
	APPROVED	Approver

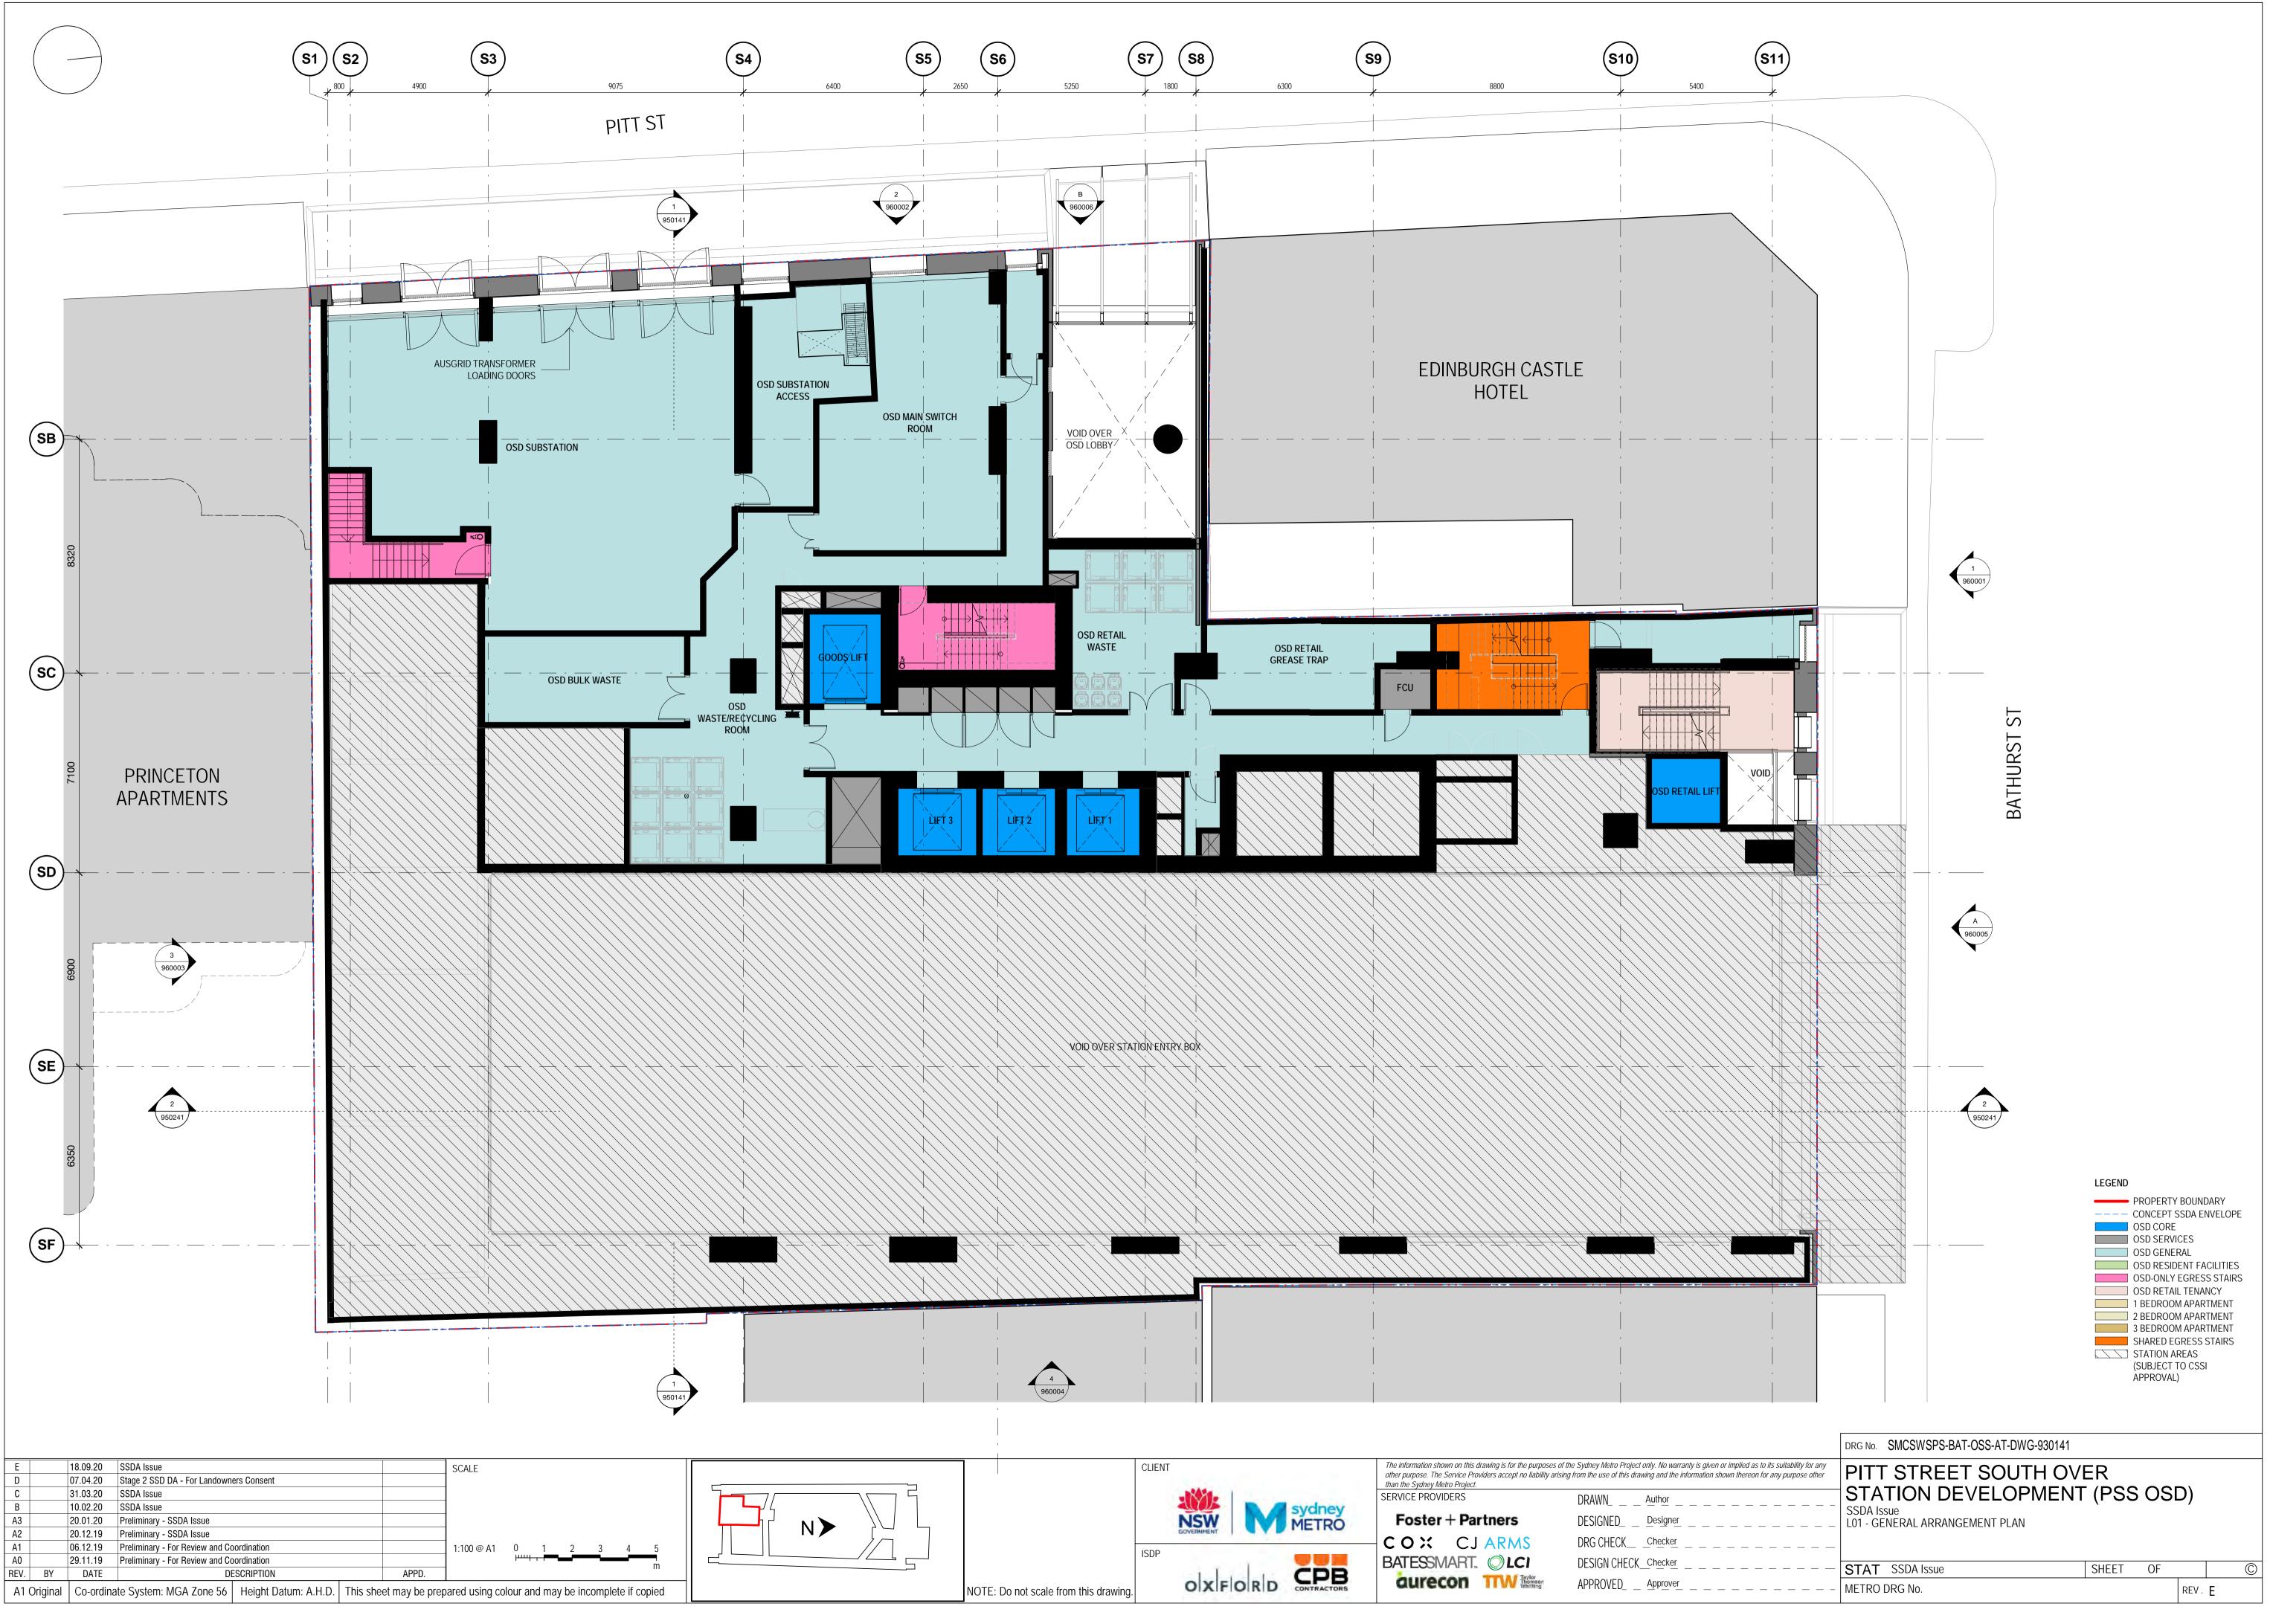



TE /

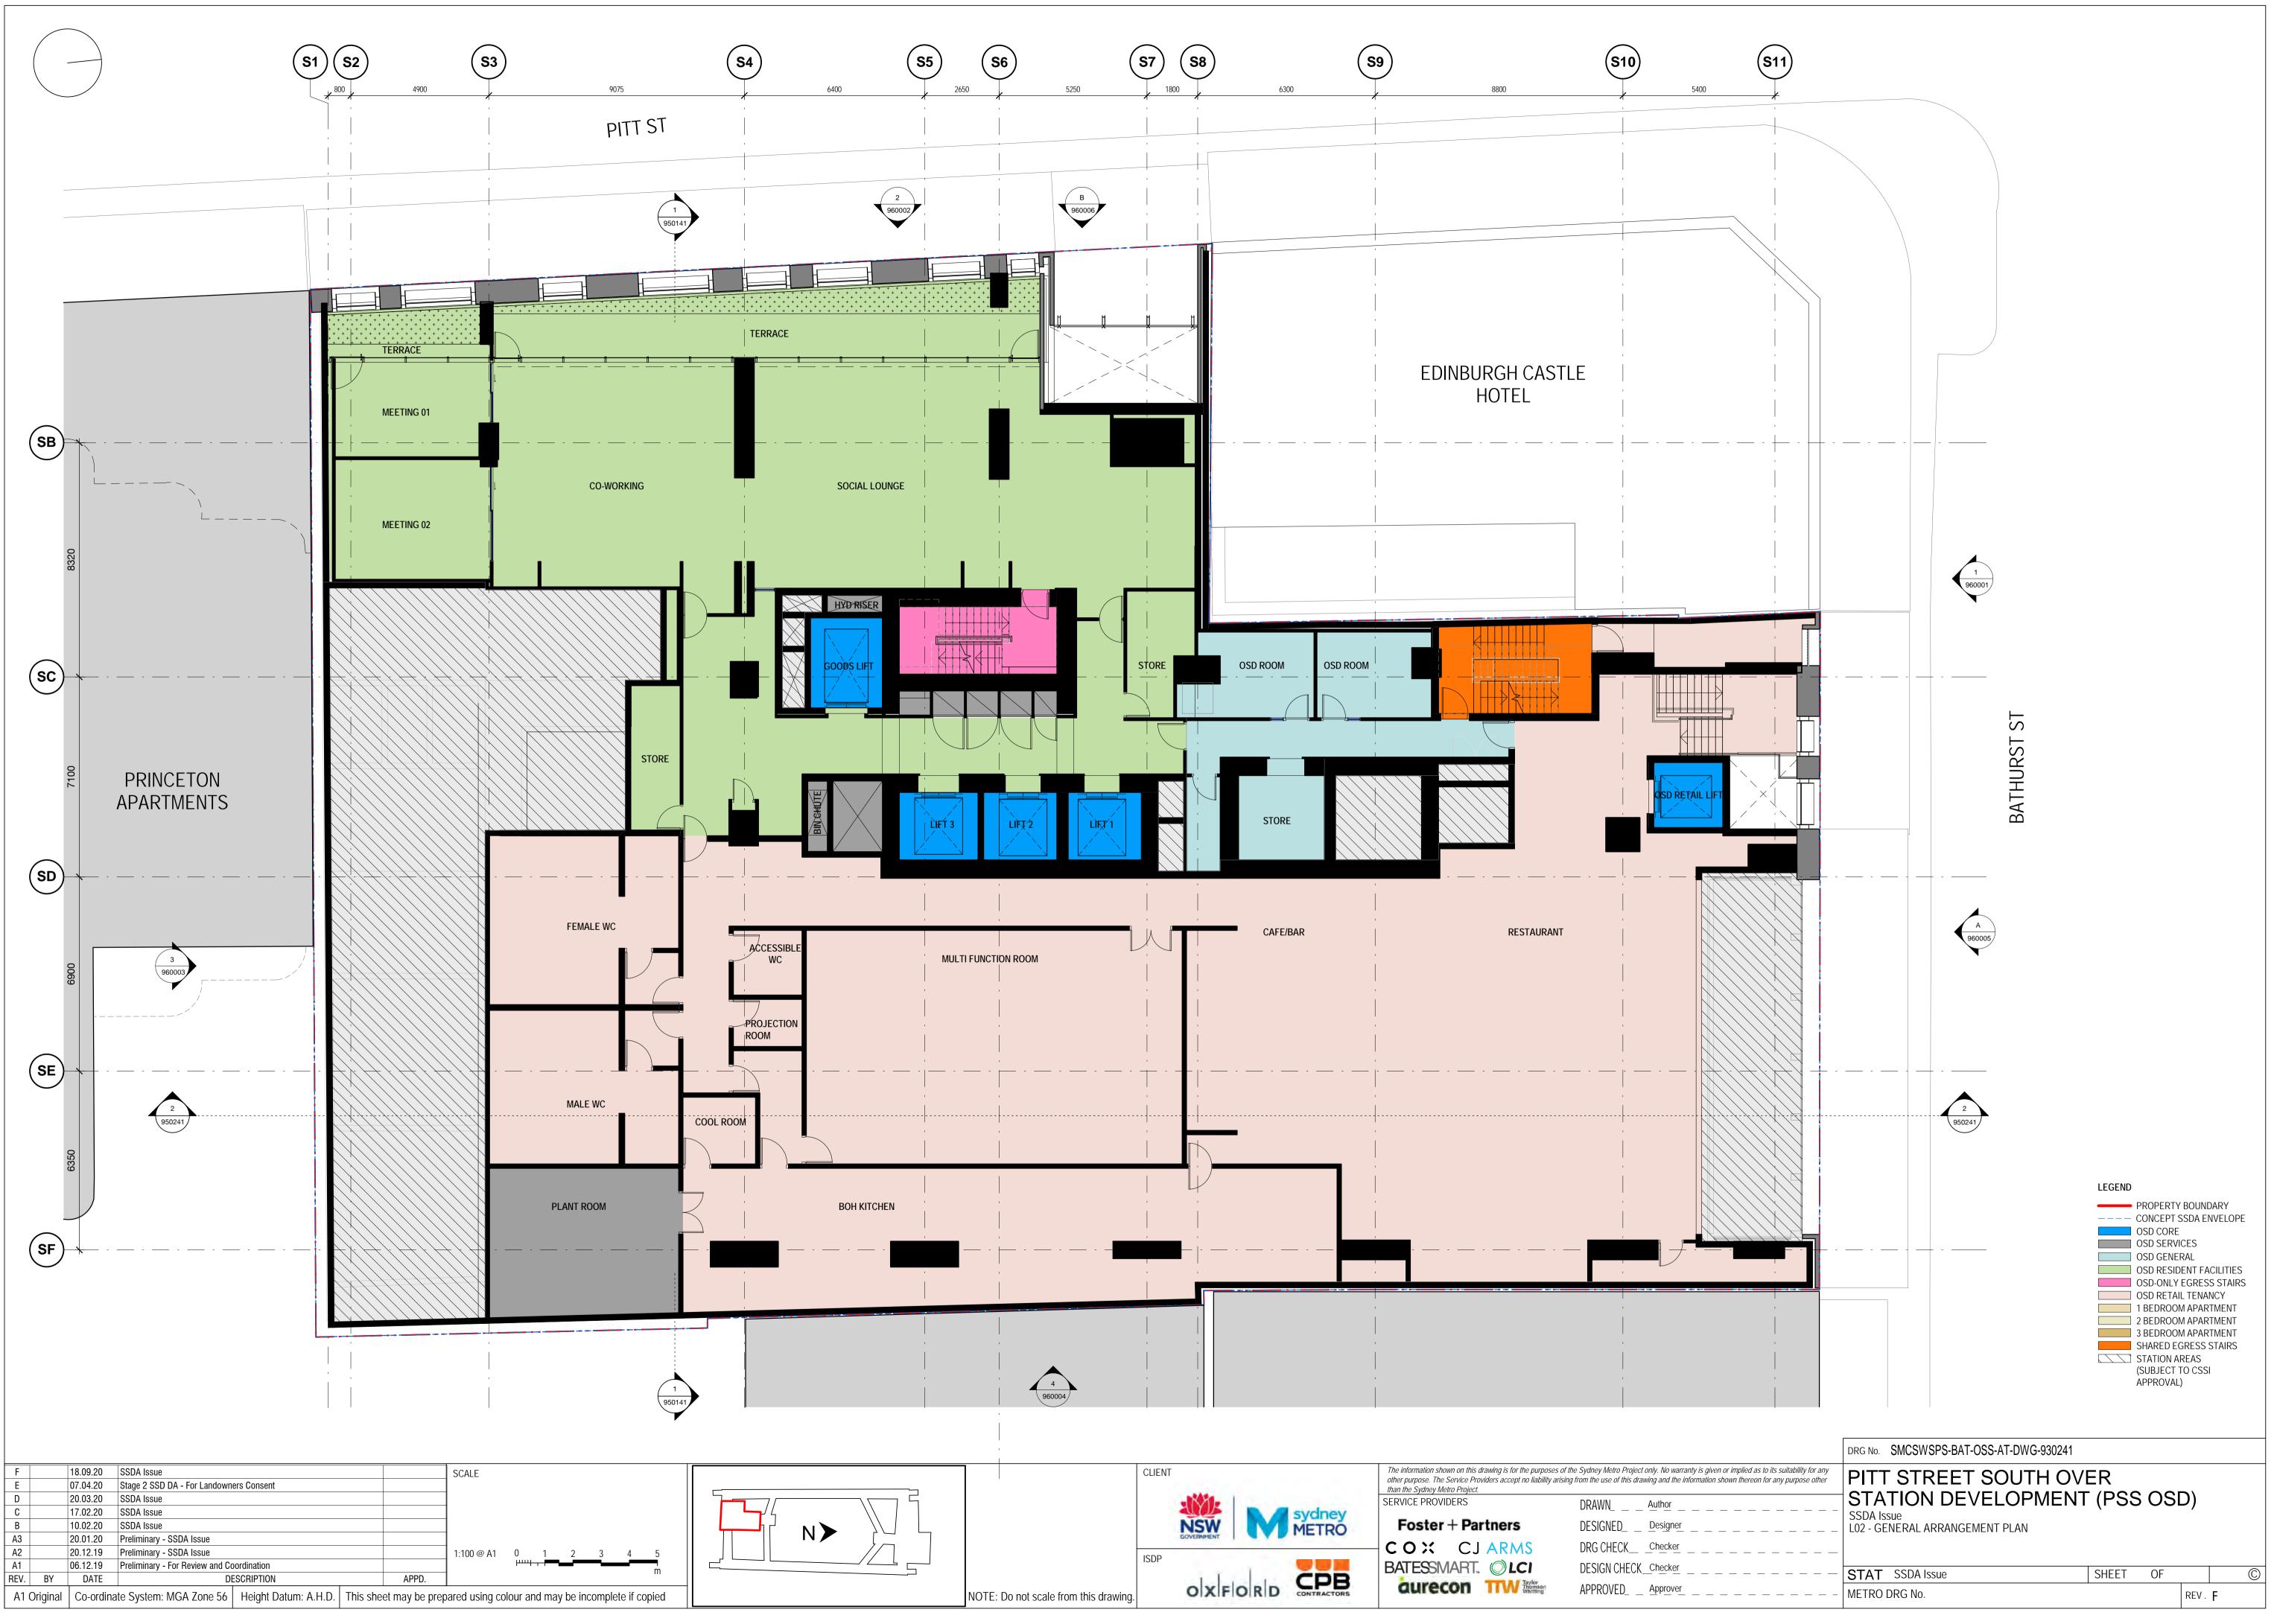

Ξ


		CLIENT			The information shown on this drawing is for the purposes of a other purpose. The Service Providers accept no liability arisin than the Sydney Metro Project.	
$\nabla$				sydney	SERVICE PROVIDERS	DRAWN <u>Author</u>
			NSW M	METRO	Foster + Partners	DESIGNEDDesigner
					COX CJ ARMS	DRG CHECKChecker
/		ISDP	· · · · ·		BATESSMART. OLCI	DESIGN CHECK_Checker
	NOTE: Do not scale from this drawing.		OXFORD			APPROVEDApprover

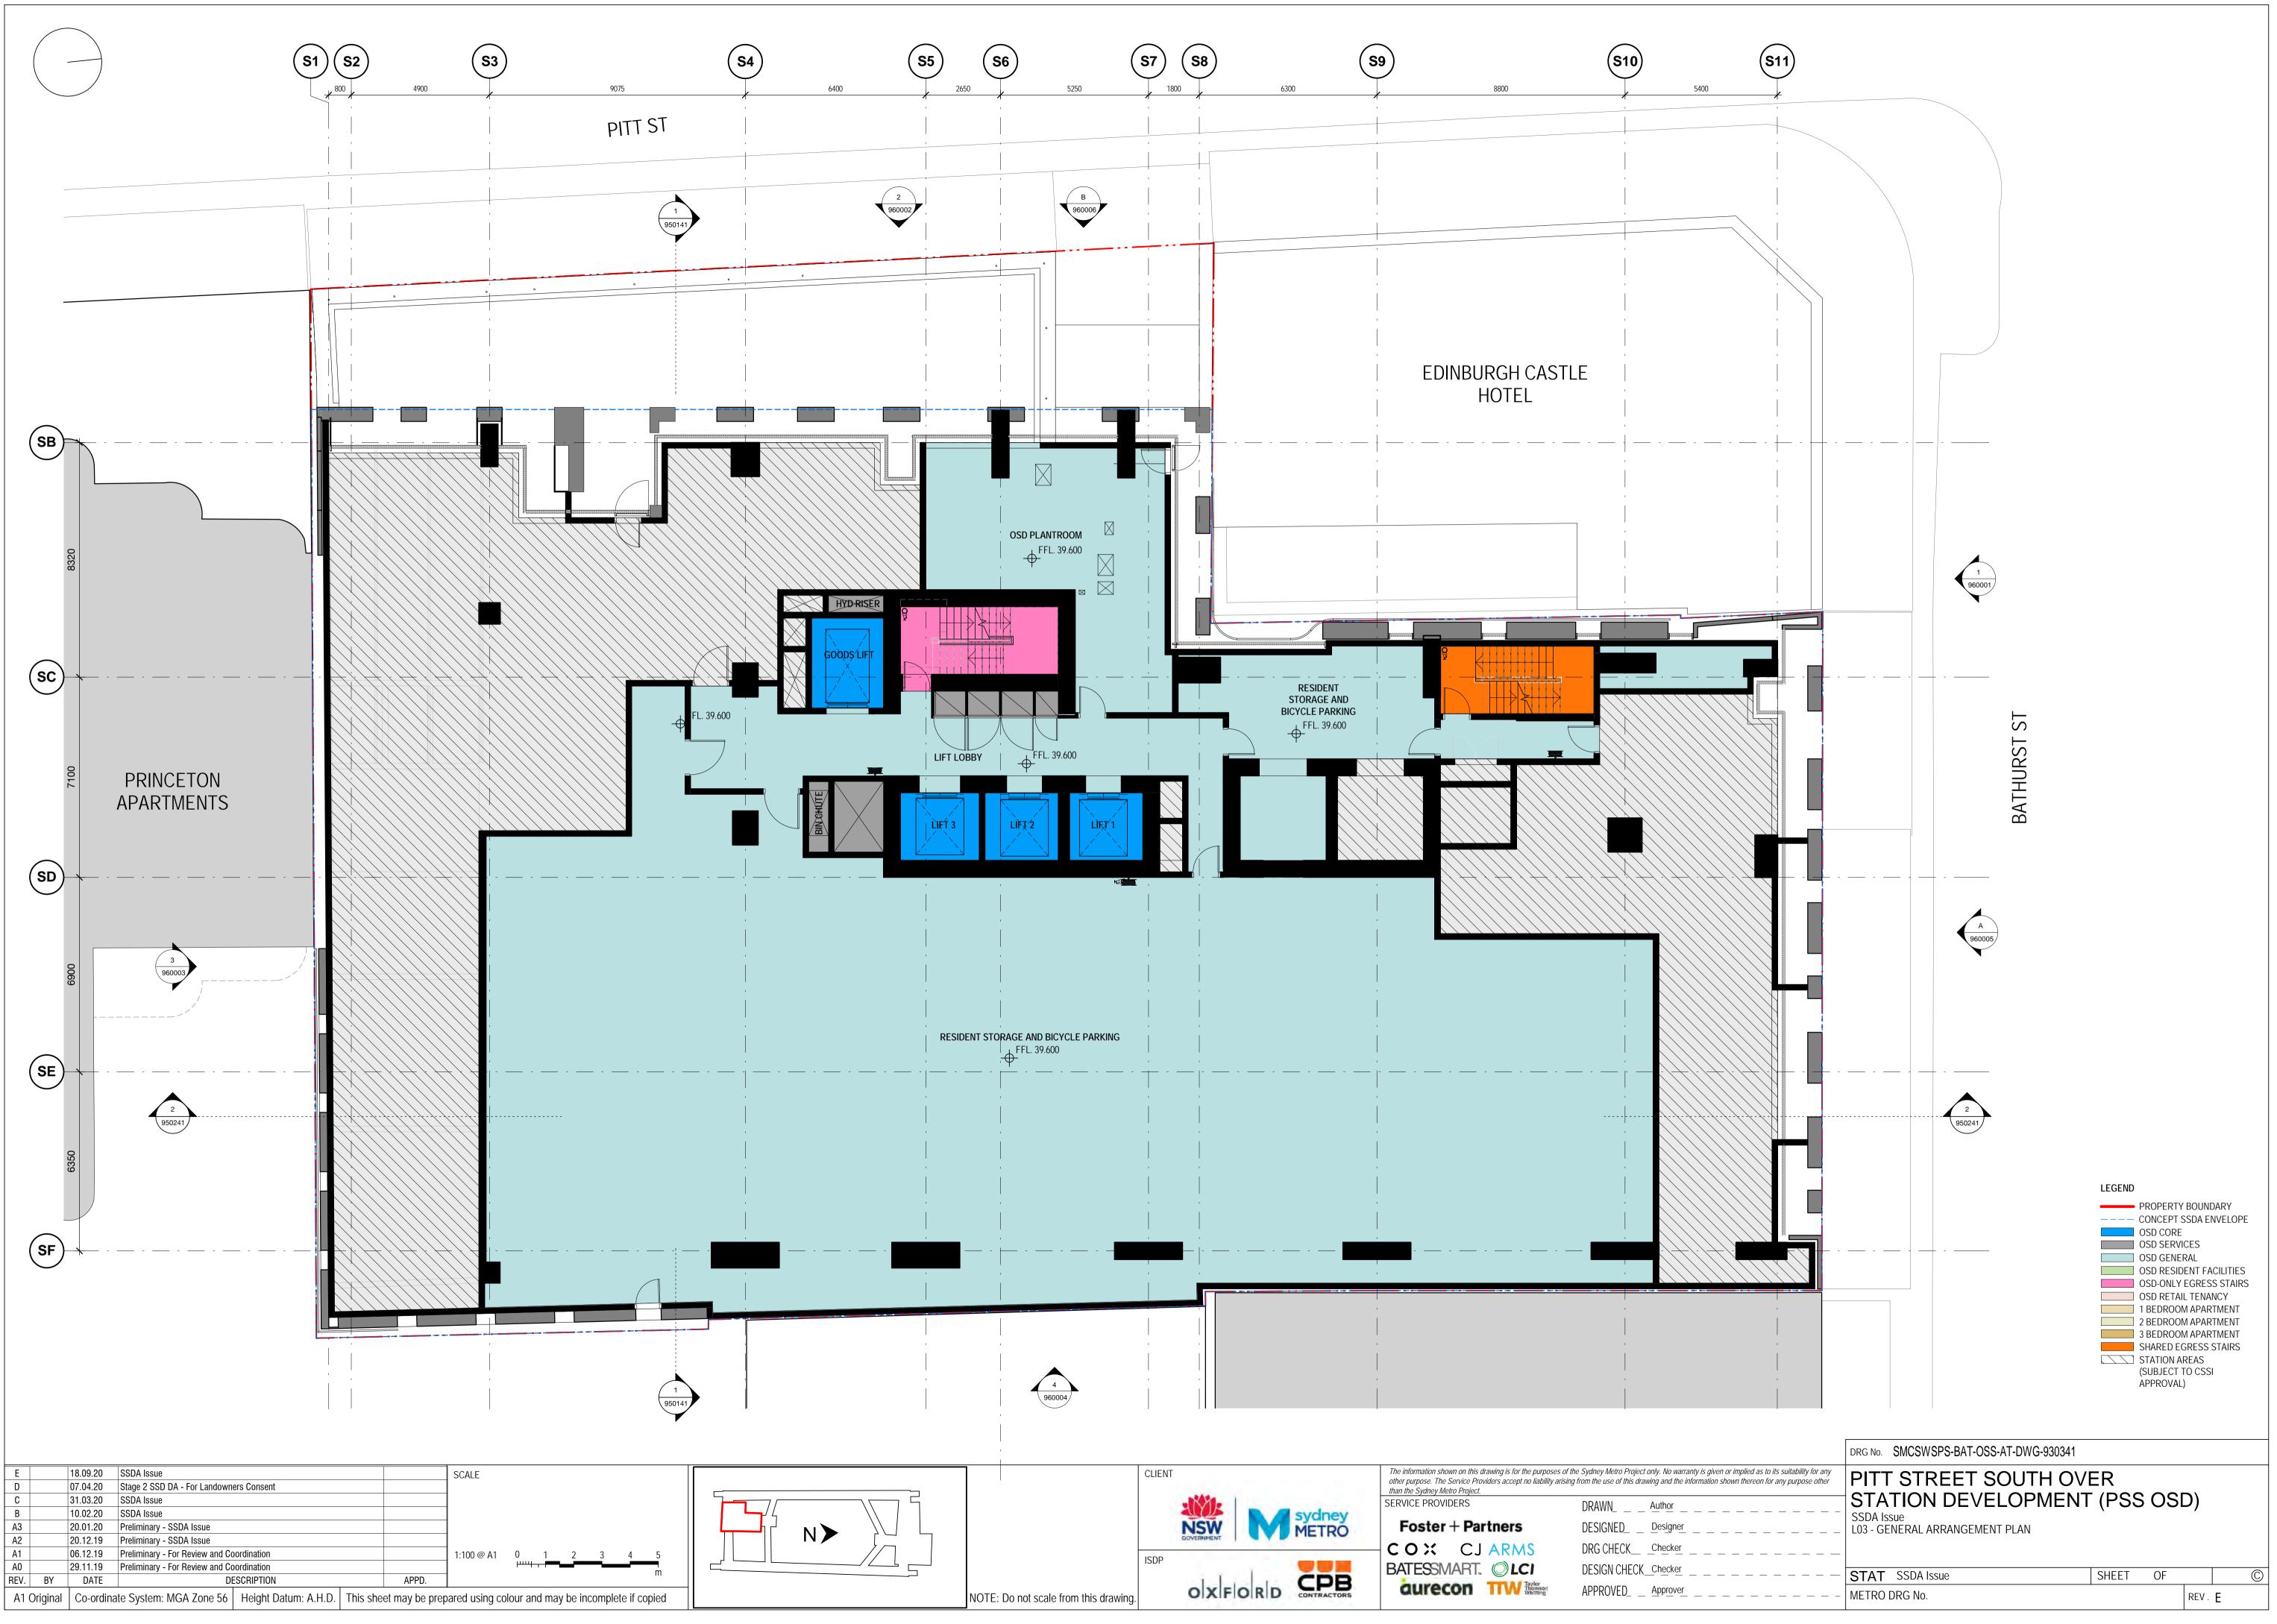

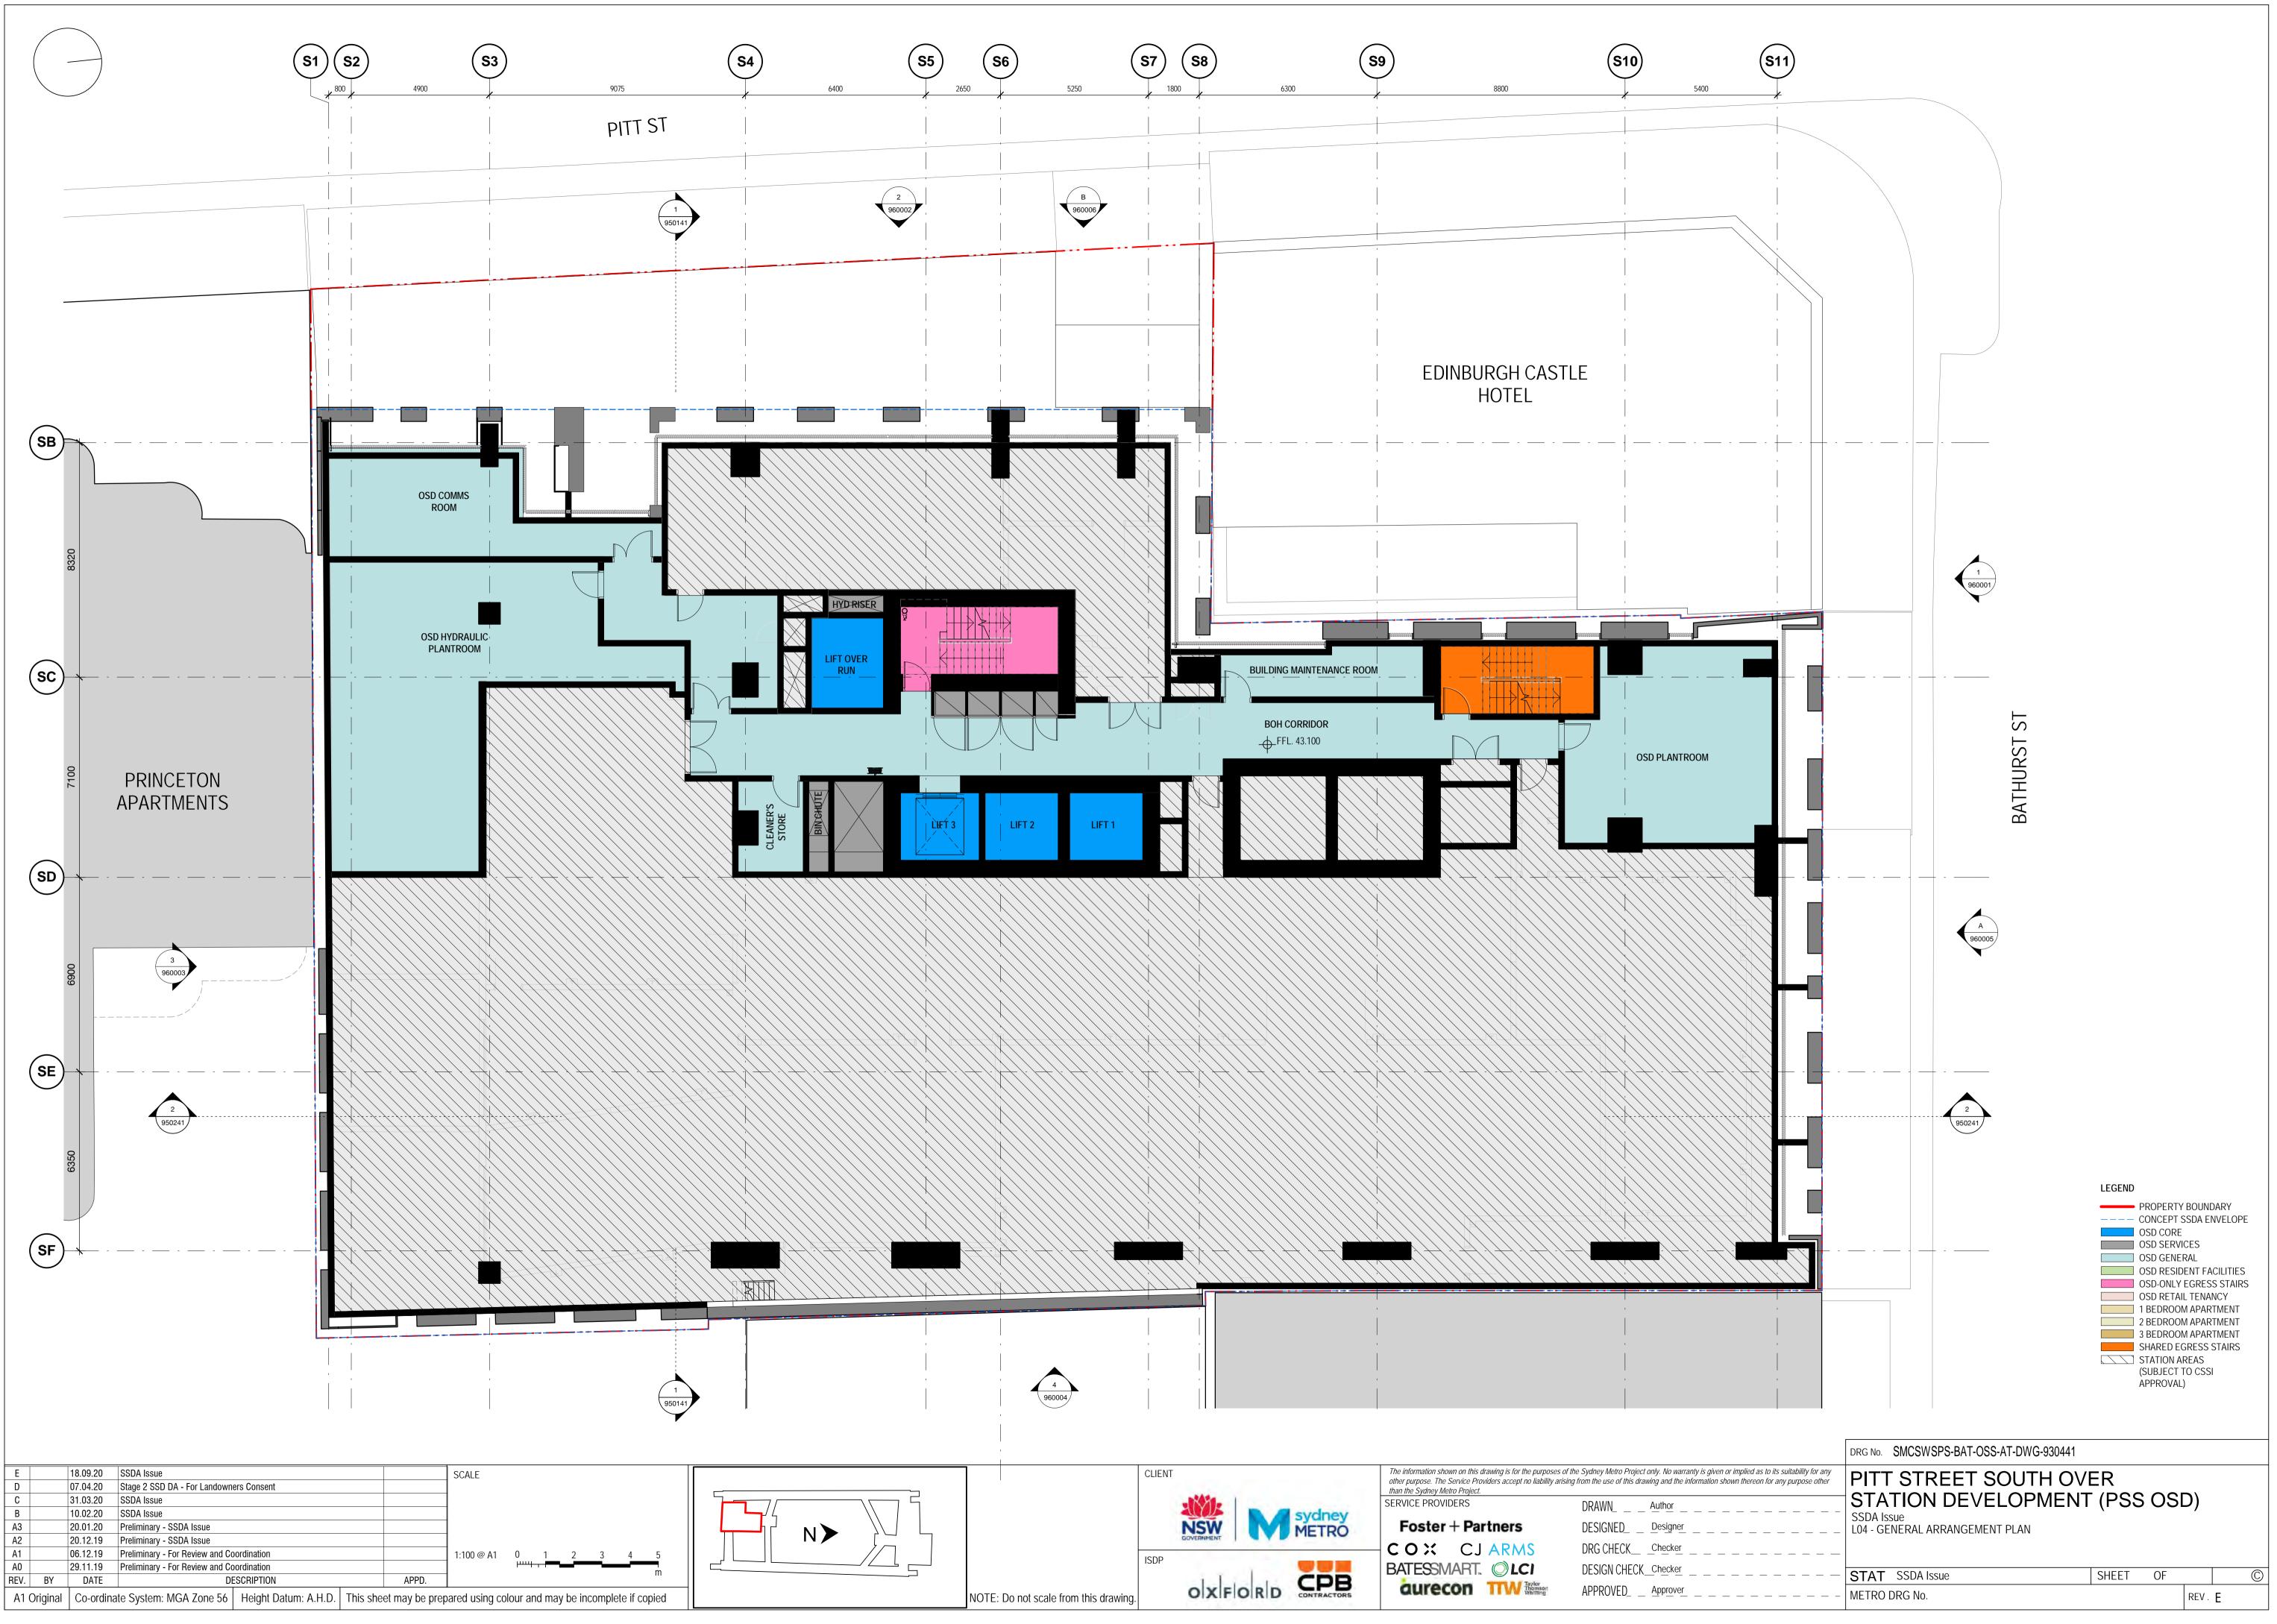

ATE /

			BATESSMART. ()
NOTE: Do not scale from this drawing	OXFORD	CPB	aurecon TTV

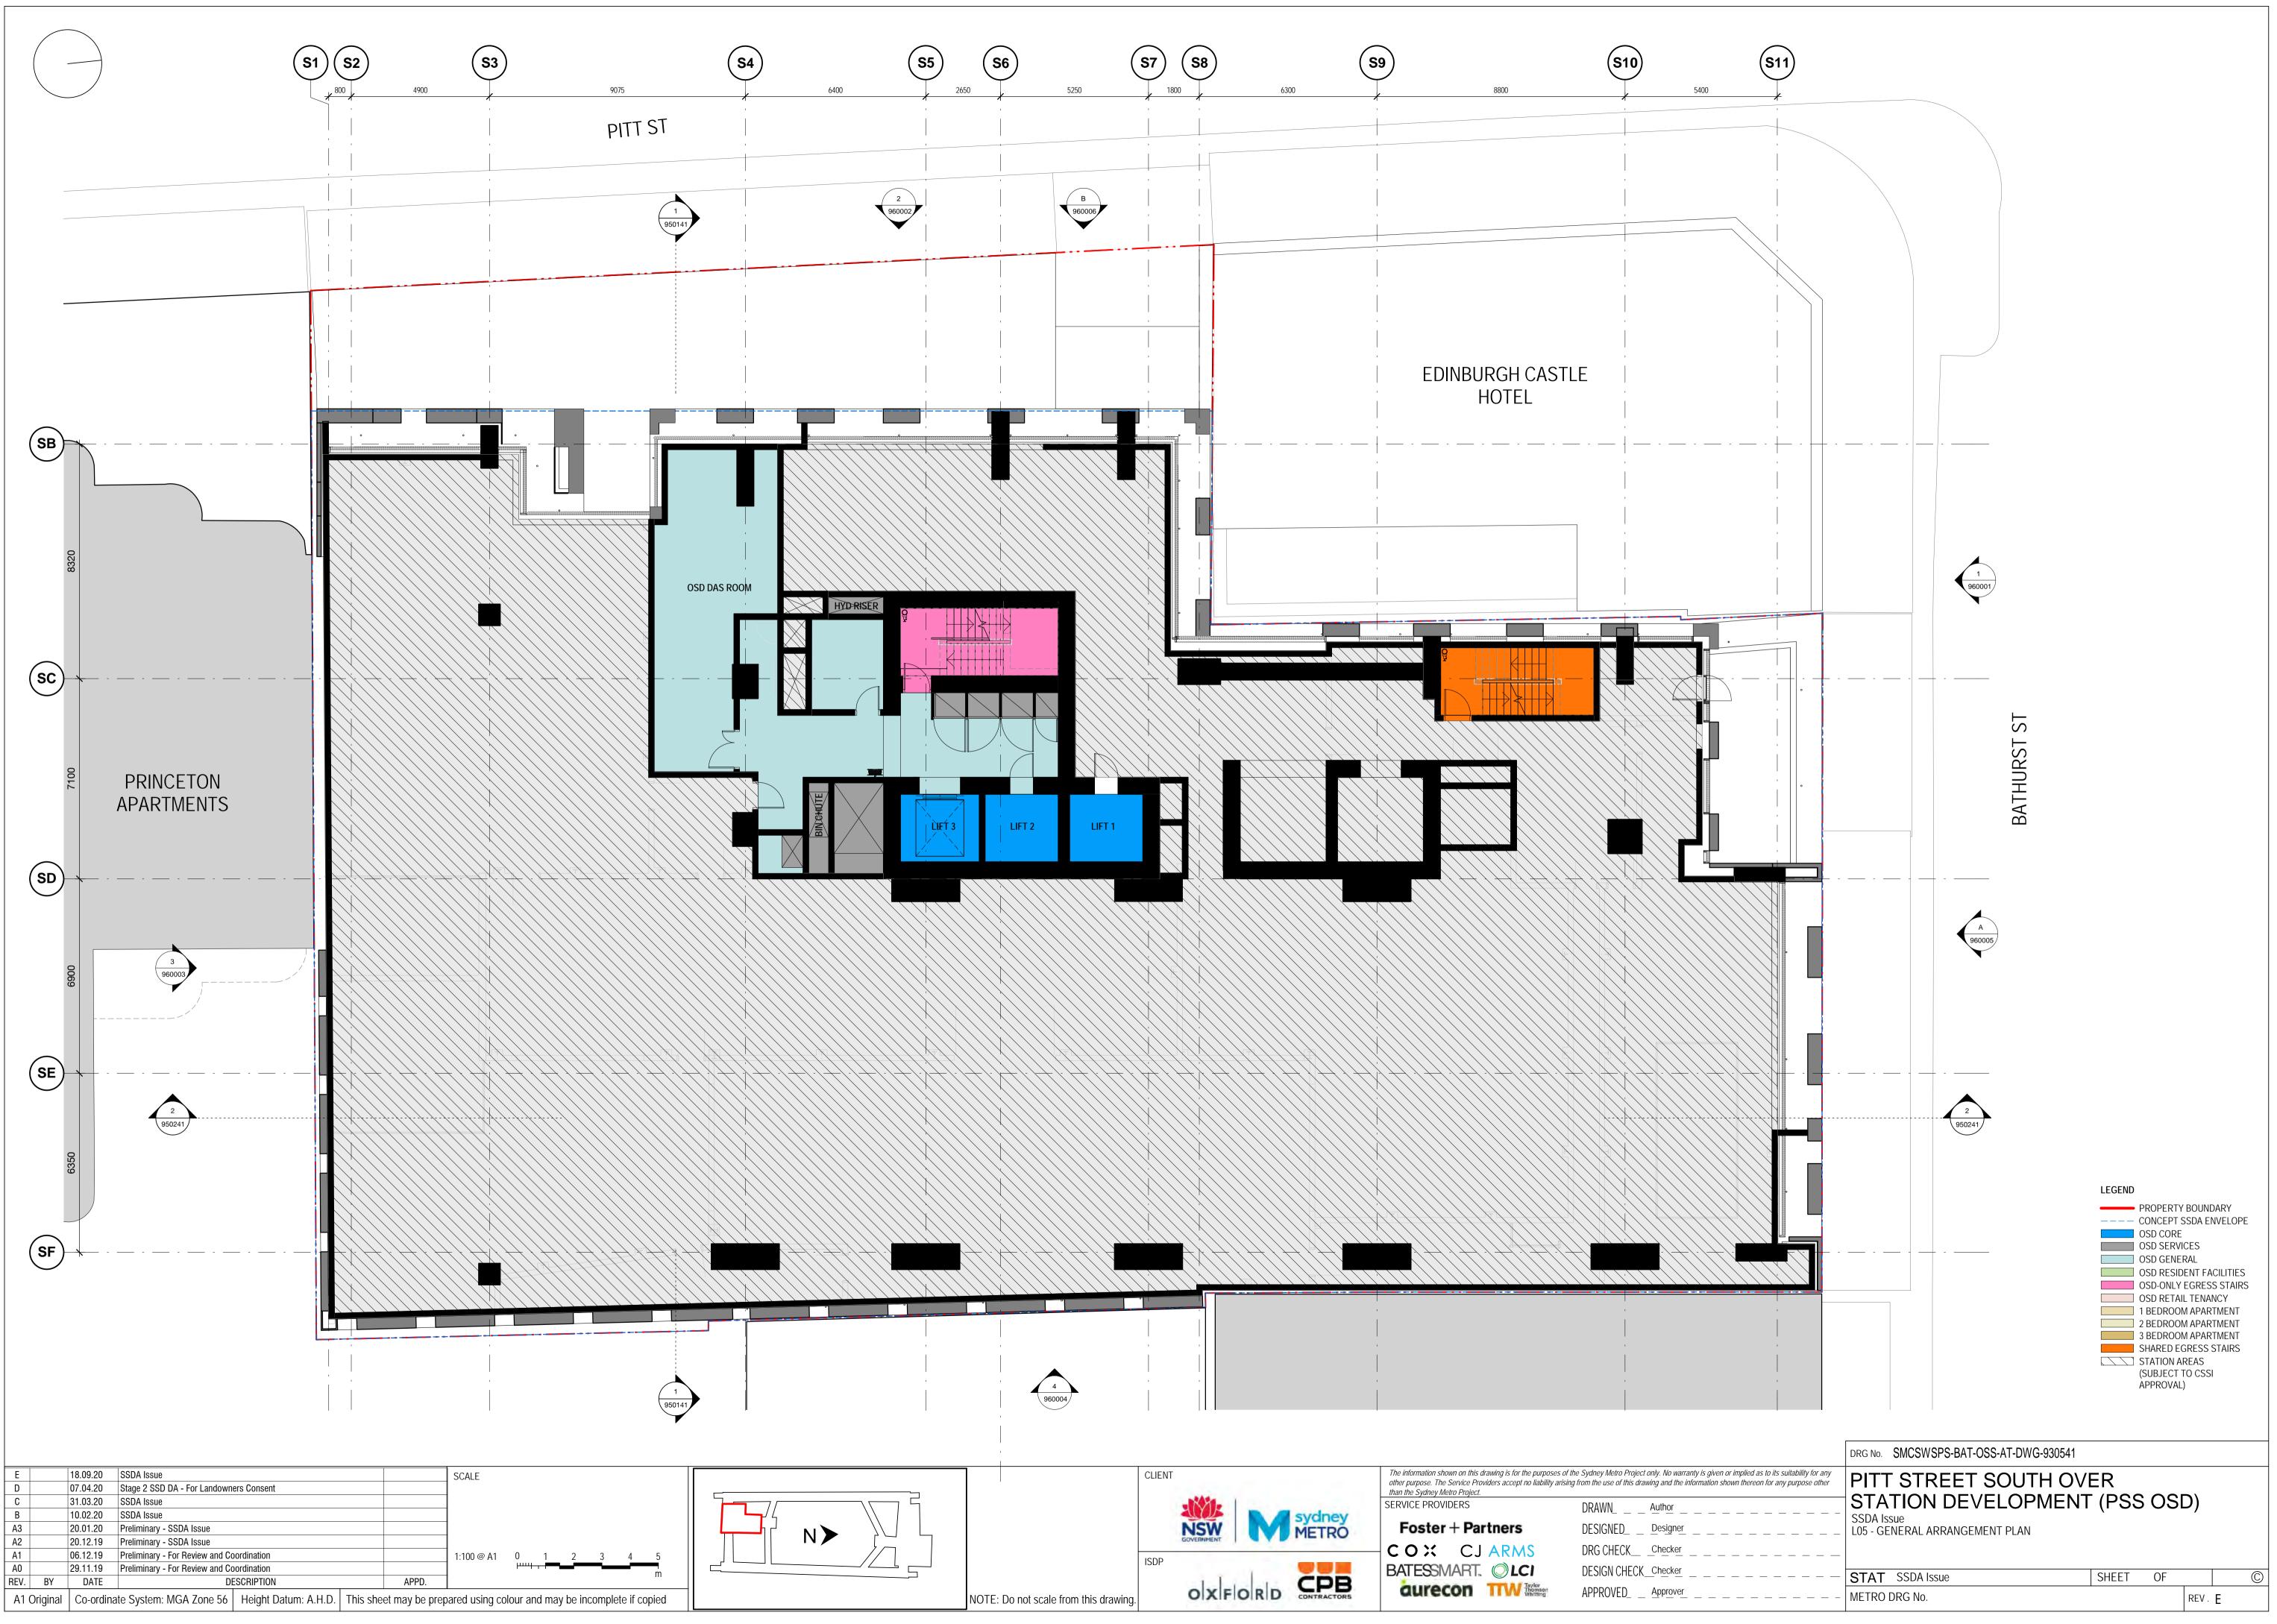

ATE /



Ш

[DATE / TIME STAN


θ Ē  $\propto$ 

 $\Box$ 

SIZE

AT FULL

<b>S5</b> 2650	<b>S6 S7</b> 5250	<b>58</b> 1800 6300	<b>S9</b> 	300 540	00 <b>S11</b>		
2 960002							
				GH CASTLE			
		RESIDENT'S AMENITY					LEGEND         PROPERTY BOUNDARY         CONCEPT SSDA ENVELOPE         OSD GENERAL         OSD GENERAL
	4						<ul> <li>OSD-ONLY EGRESS STAIRS</li> <li>OSD RETAIL TENANCY</li> <li>1 BEDROOM APARTMENT</li> <li>2 BEDROOM APARTMENT</li> <li>3 BEDROOM APARTMENT</li> <li>SHARED EGRESS STAIRS</li> <li>STATION AREAS (SUBJECT TO CSSI APPROVAL)</li> </ul>
	CL ISI		SERVICE PROVIDERS Foster + Partn C O X CJ A	RMS DRG CHECKChecker	s given or implied as to its suitability for any nation shown thereon for any purpose other 	DRG NO. SMCSWSPS-BAT-OSS-AT-DWG-930641 <b>PITT STREET SOUTH OV STATION DEVELOPMEN</b> SSDA Issue L06 - GENERAL ARRANGEMENT PLAN <b>STAT</b> SSDA Issue	VER
NOTE	E: Do not scale from this drawing.		aurecon T			METRO DRG No.	REV. F

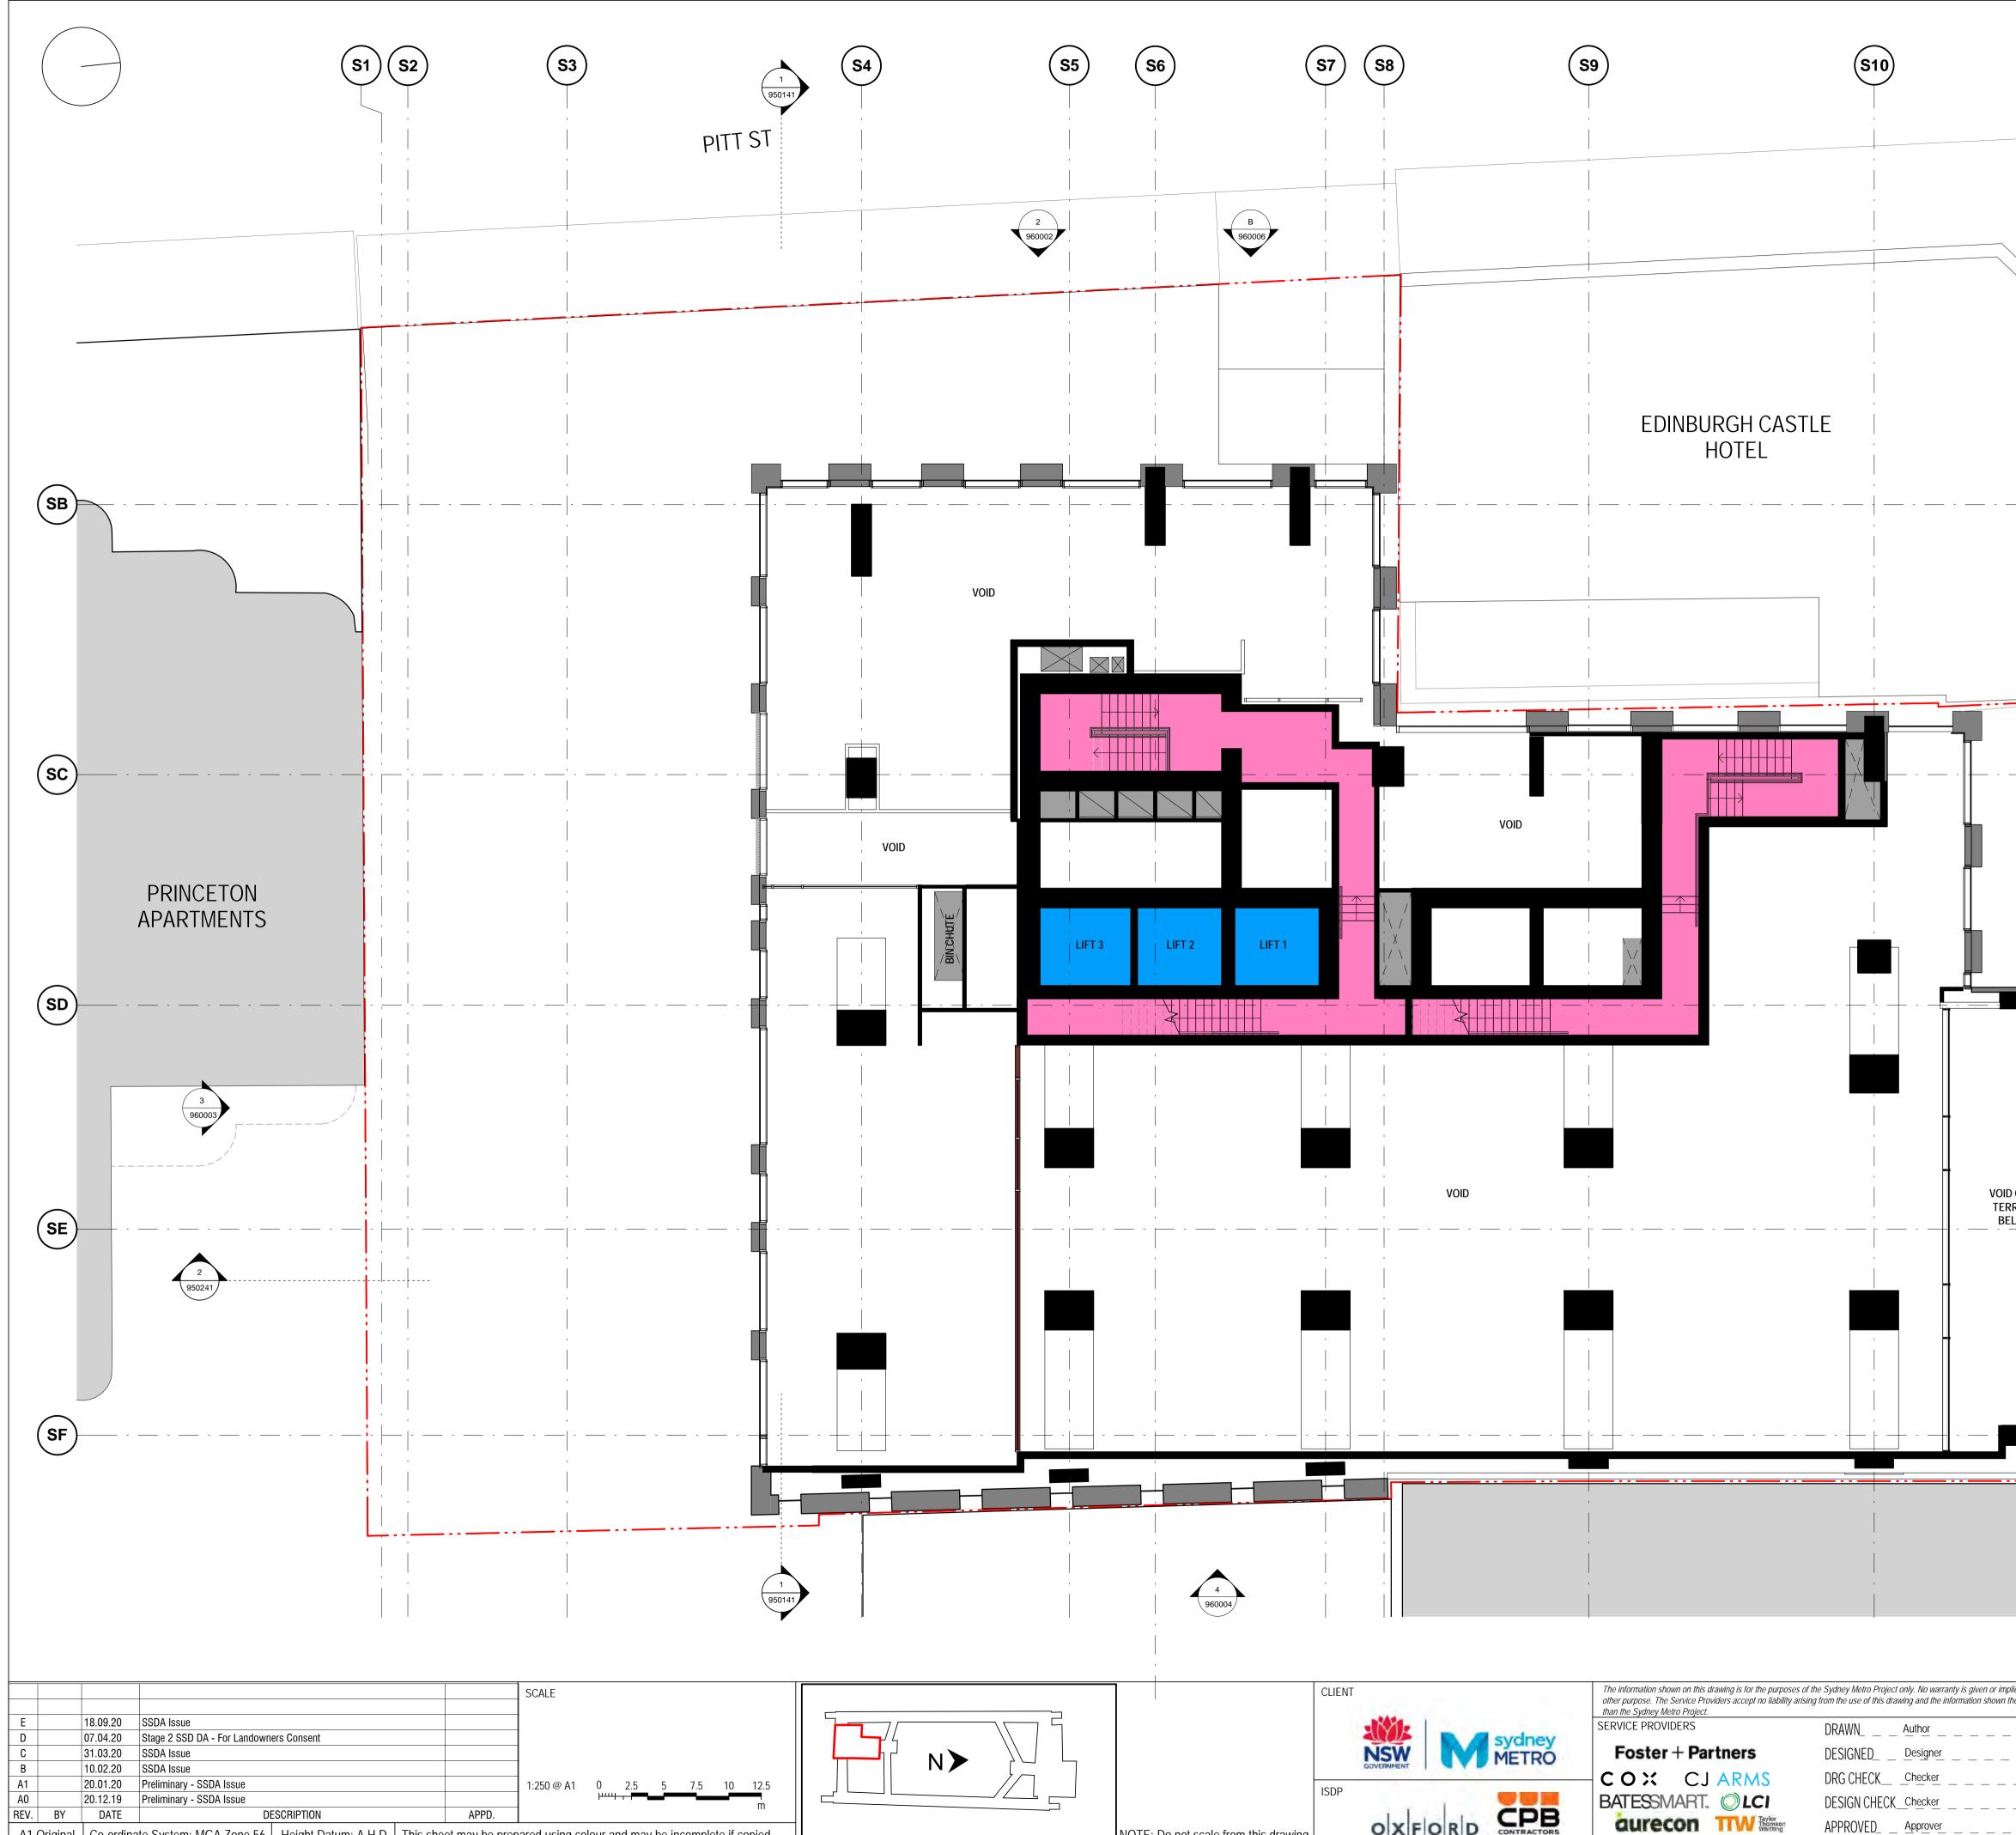

ST


[DATE / TIME 3

 $\infty$ 

SIZE

<b>S5</b>	S6	S7 S8	S9	(S10)	(S11)		
2 960002	B 960006						
				RGH CASTLE IOTEL			
						1 960001	
	B LIFT 2 LIFT					BATHURST ST	
						A 960005	
					VOID OVER TERRACE BELOW	2 950241	LEGEND PROPERTY BOUNDARY
							<ul> <li>CONCEPT SSDA ENVELOPE</li> <li>OSD CORE</li> <li>OSD SERVICES</li> <li>OSD GENERAL</li> <li>OSD RESIDENT FACILITIES</li> <li>OSD-ONLY EGRESS STAIRS</li> <li>OSD RETAIL TENANCY</li> <li>1 BEDROOM APARTMENT</li> <li>2 BEDROOM APARTMENT</li> <li>3 BEDROOM APARTMENT</li> <li>SHARED EGRESS STAIRS</li> <li>STATION AREAS (SUBJECT TO CSSI APPROVAL)</li> </ul>
	NOTE: Do not scale from this dr	CLIENT	SERVICE PROVIDERS Foster + Par C O X C J BATESSMART.	ARMS       DRG CHECKChecker         OLCI       DESIGN CHECK_Checker		DRG NO. SMCSWSPS-BAT-OSS-AT-DWG-93064 PITT STREET SOUTH C STATION DEVELOPME SSDA Issue L06 MEZZANINE - GENERAL ARRANGEMENT F STAT SSDA Issue METRO DRG NO.	OVER NT (PSS OSD)



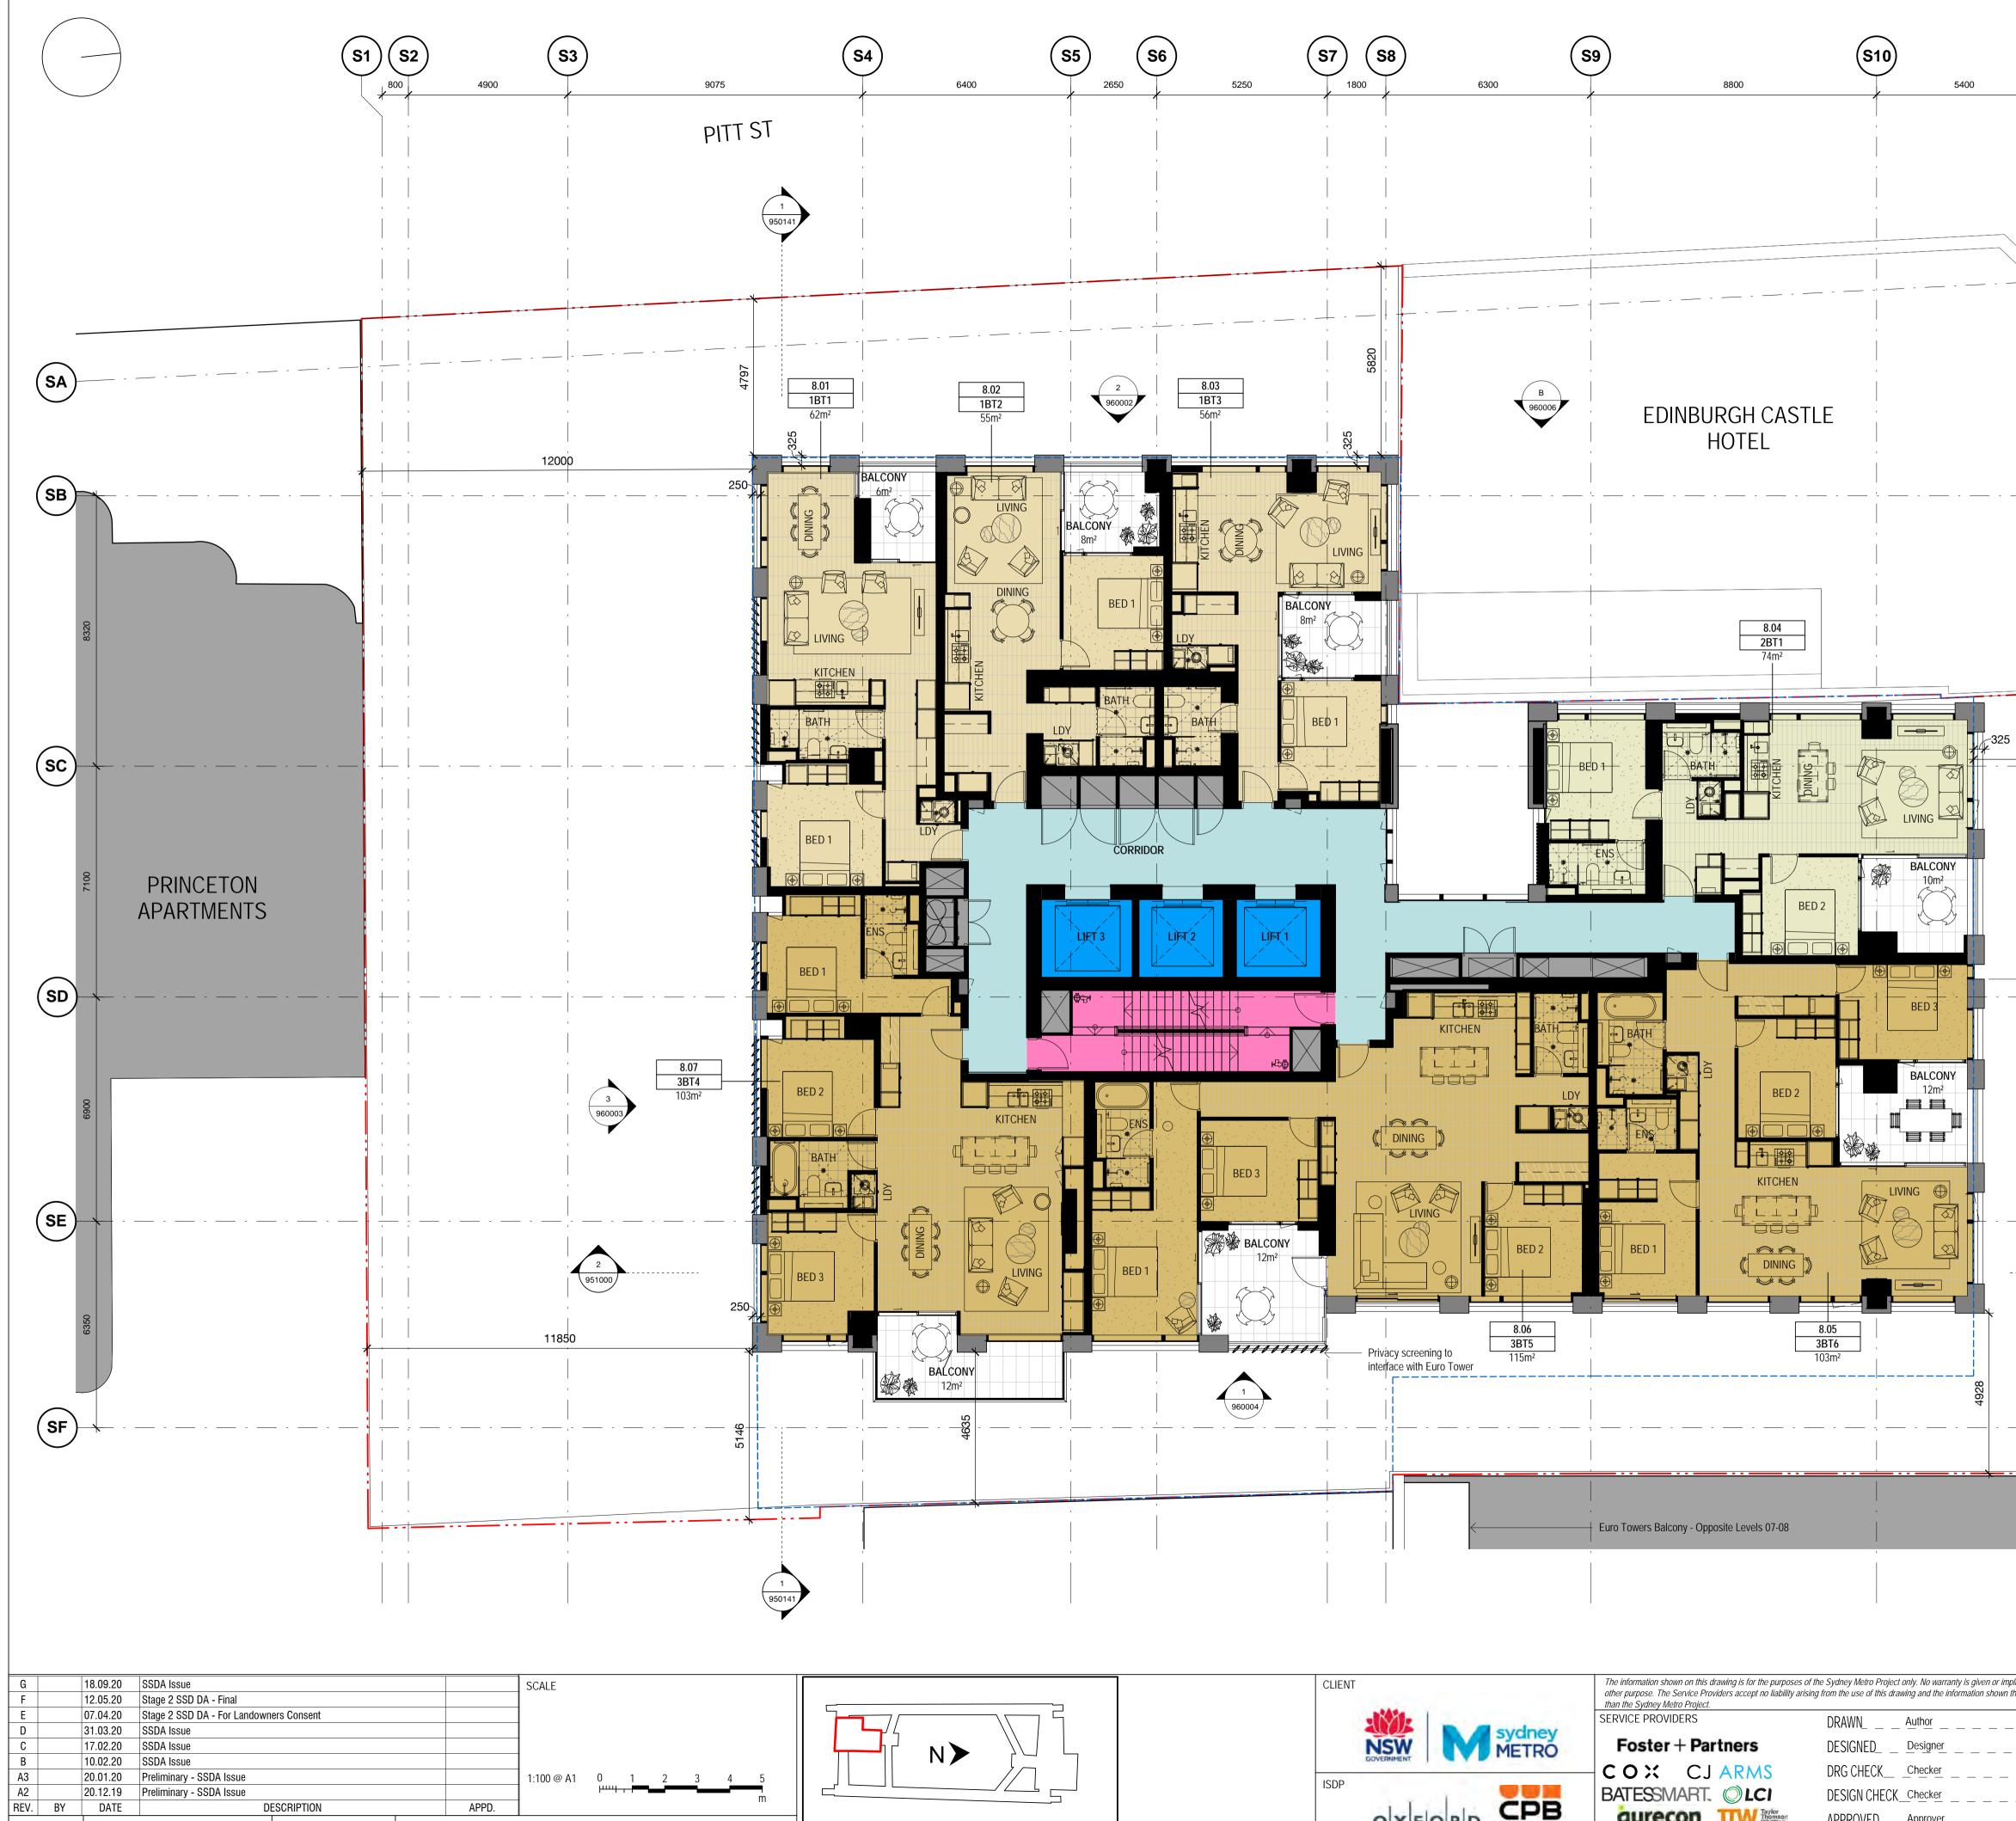

STAN

[DATE / TIME

B


Ę  $\infty$ 

 $\Box$ 

SIZE

AT FULL

<b>S5</b> 2650 5250	<b>S7 S8 S9</b> 1800 6300	8800 S10	5400 T	
2 960002 960002 8.03 1BT3 56m <sup>2</sup>		EDINBURGH CASTLE HOTEL		
BED 1 DED 1 DE		8.04 2BT1 74m <sup>2</sup> 6ATH 7ATH		STST
		BED 2 BED 3 BED 3 BE		BATHURS
LIVING LIVING BED 1 BED 1 D BED 1 D D D D D D D D D D D D D	ONY    BED 2   BED 2  BE	BED 1 (DINING) BED 1 BED 1 (DINING) BED 1 BED 1 (DINING) BED 1 BED 1 (DINING) BED 1 (DINING) (DINING) BED 1 (DINING) (D		LEGEND PROPERTY BOUNDARY CONCEPT SSDA ENVELOPE OSD CORE OSD CORE OSD SERVICES OSD GENERAL OSD RESIDENT FACILITIES OSD ONLY EGRESS STAIRS OSD RETAIL TENANCY 1 BEDROOM APARTMENT 2 BEDROOM APARTMENT 2 BEDROOM APARTMENT 3 BEDROOM APARTMENT SHARED EGRESS STAIRS STATION AREAS (SUBJECT TO SEPARATE DEVELOPMENT APPROVAL)
NOTE: Do not scale from this		The information shown on this drawing is for the purposes of the Sydney Metro Project only. No warrant ther purpose. The Service Providers accept no liability arising from the use of this drawing and the information the Sydney Metro Project.   ERVICE PROVIDERS DRAWN Author   Foster + Partners DESIGNEDDesigner   C O X CJ ARMS DRG CHECK_ Checker   SATESSMART, OLCI DESIGN CHECK_ Checker   APPROVEDApprover_	ty is given or implied as to its suitability for any prevention shown thereon for any purpose other <b>PITT STREET S</b>	BAT-OSS-AT-DWG-930841 SOUTH OVER ELOPMENT (PSS OSD)

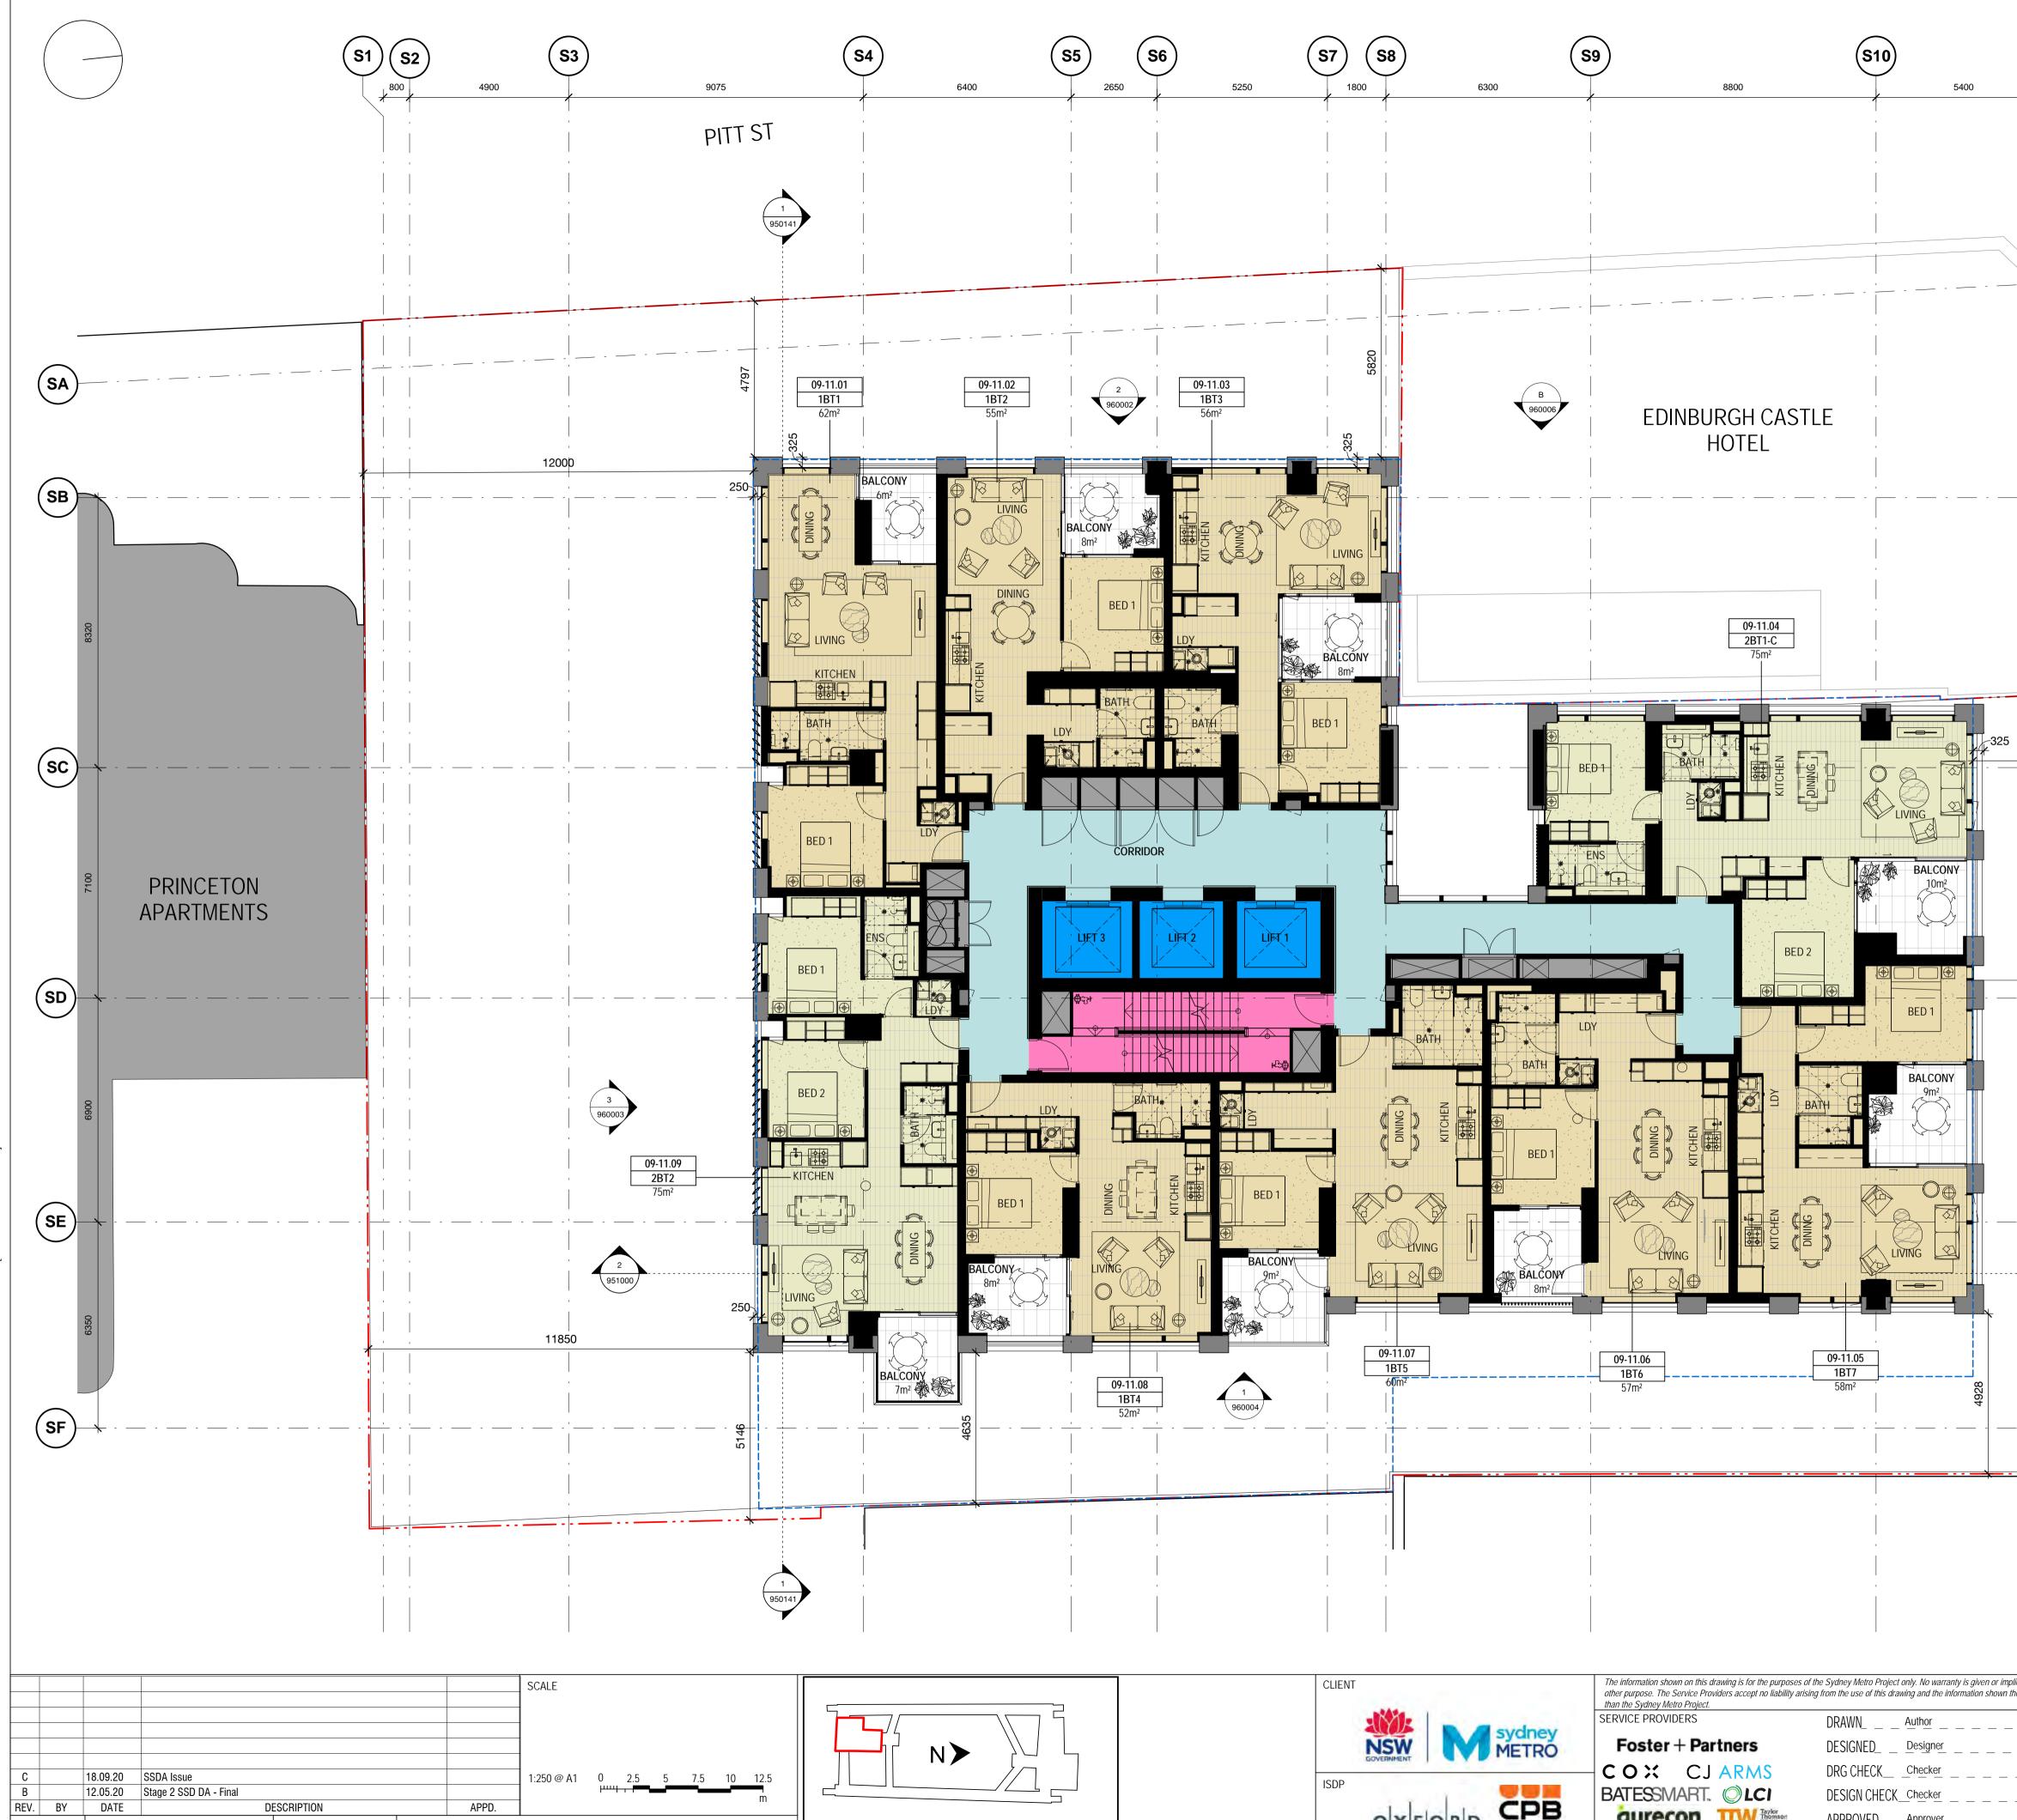

STAN


[DATE / TIME

Ϊ  $\infty$ 

 $\Box$ 

AT FULL SIZE

(S5) (S6) (S7) (S	8) (S9)	(s	10) (S11)		
	6300	8800	5400		
				· · ·	
2 2 960002 2 960002 2 09-11.03 1BT3 56m <sup>2</sup> 56m <sup>2</sup>	B 960006 E	DINBURGH CASTLE HOTEL			
ING BALCONY Bm <sup>2</sup> Bm <sup>2</sup> BED 1 BED 1		09-11.04			
LDY BATH LDY LDY BATH C BATH BATH C BATH BATH C BATH BATH C BATH BATH C BATH C BATH C BATH C BALCONY BH BATH C BALCONY BH BATH C BALCONY BH BATH C BALCONY BH BATH C BALCONY BH BATH C BALCONY BH BATH C BALCONY BH BATH C BALCONY BH BATH C BALCONY BH BATH C BALCONY BH BATH C BALCONY BH BATH C BALCONY BH BATH C BALCONY BH BATH C BALCONY BH BATH C BALCONY BH BATH C BALCONY BH BATH C C BATH C BATH C BATH C C BATH C C BATH C BATH C C C C C C C C C C C C C C C C C C C	BED 1	2BT1-C 75m <sup>2</sup>		· ·	
CORRIDOR			LIVING BALCONY 10m <sup>2</sup>	BATHURST ST	
			BED 1 BED 1 9m <sup>2</sup>	A 960005	
	SUINING EVING				
	8m <sup>2</sup> 11.07 1BT5 60m <sup>2</sup> 57m <sup>2</sup>	09-11.05 1BT7 58m <sup>2</sup>		951000	LEGEND         PROPERTY BOUNDARY         CONCEPT SSDA ENVELOPE         OSD CORE         OSD SERVICES
					<ul> <li>OSD GENERAL</li> <li>OSD RESIDENT FACILITIES</li> <li>OSD-ONLY EGRESS STAIRS</li> <li>OSD RETAIL TENANCY</li> <li>1 BEDROOM APARTMENT</li> <li>2 BEDROOM APARTMENT</li> <li>3 BEDROOM APARTMENT</li> <li>SHARED EGRESS STAIRS</li> <li>STATION AREAS (SUBJECT TO SEPARATE DEVELOPMENT APPROVAL)</li> </ul>
	Service PRI Service PRI Service PRI Foster Foster	ovidersDRAWN_er + PartnersDESIGNED	Project only. No warranty is given or implied as to its suitability for any this drawing and the information shown thereon for any purpose other        Author	DRG NO. SMCSWSPS-BAT-OSS-AT-DWG-93 PITT STREET SOUTH OVER STATION DEVELOPMENT (PS SSDA Issue L09-10 - TYPICAL LOWRISE GENERAL ARR	SS OSD)
NOTE: Do not scale from this drawing.	BATES	SMART. OLCI DESIGN C	KChecker          HECK_Checker          DApprover	<ul> <li>— STATUS: SSDA Issue</li> <li>– METRO DRG No.</li> </ul>	SHEET OF ©

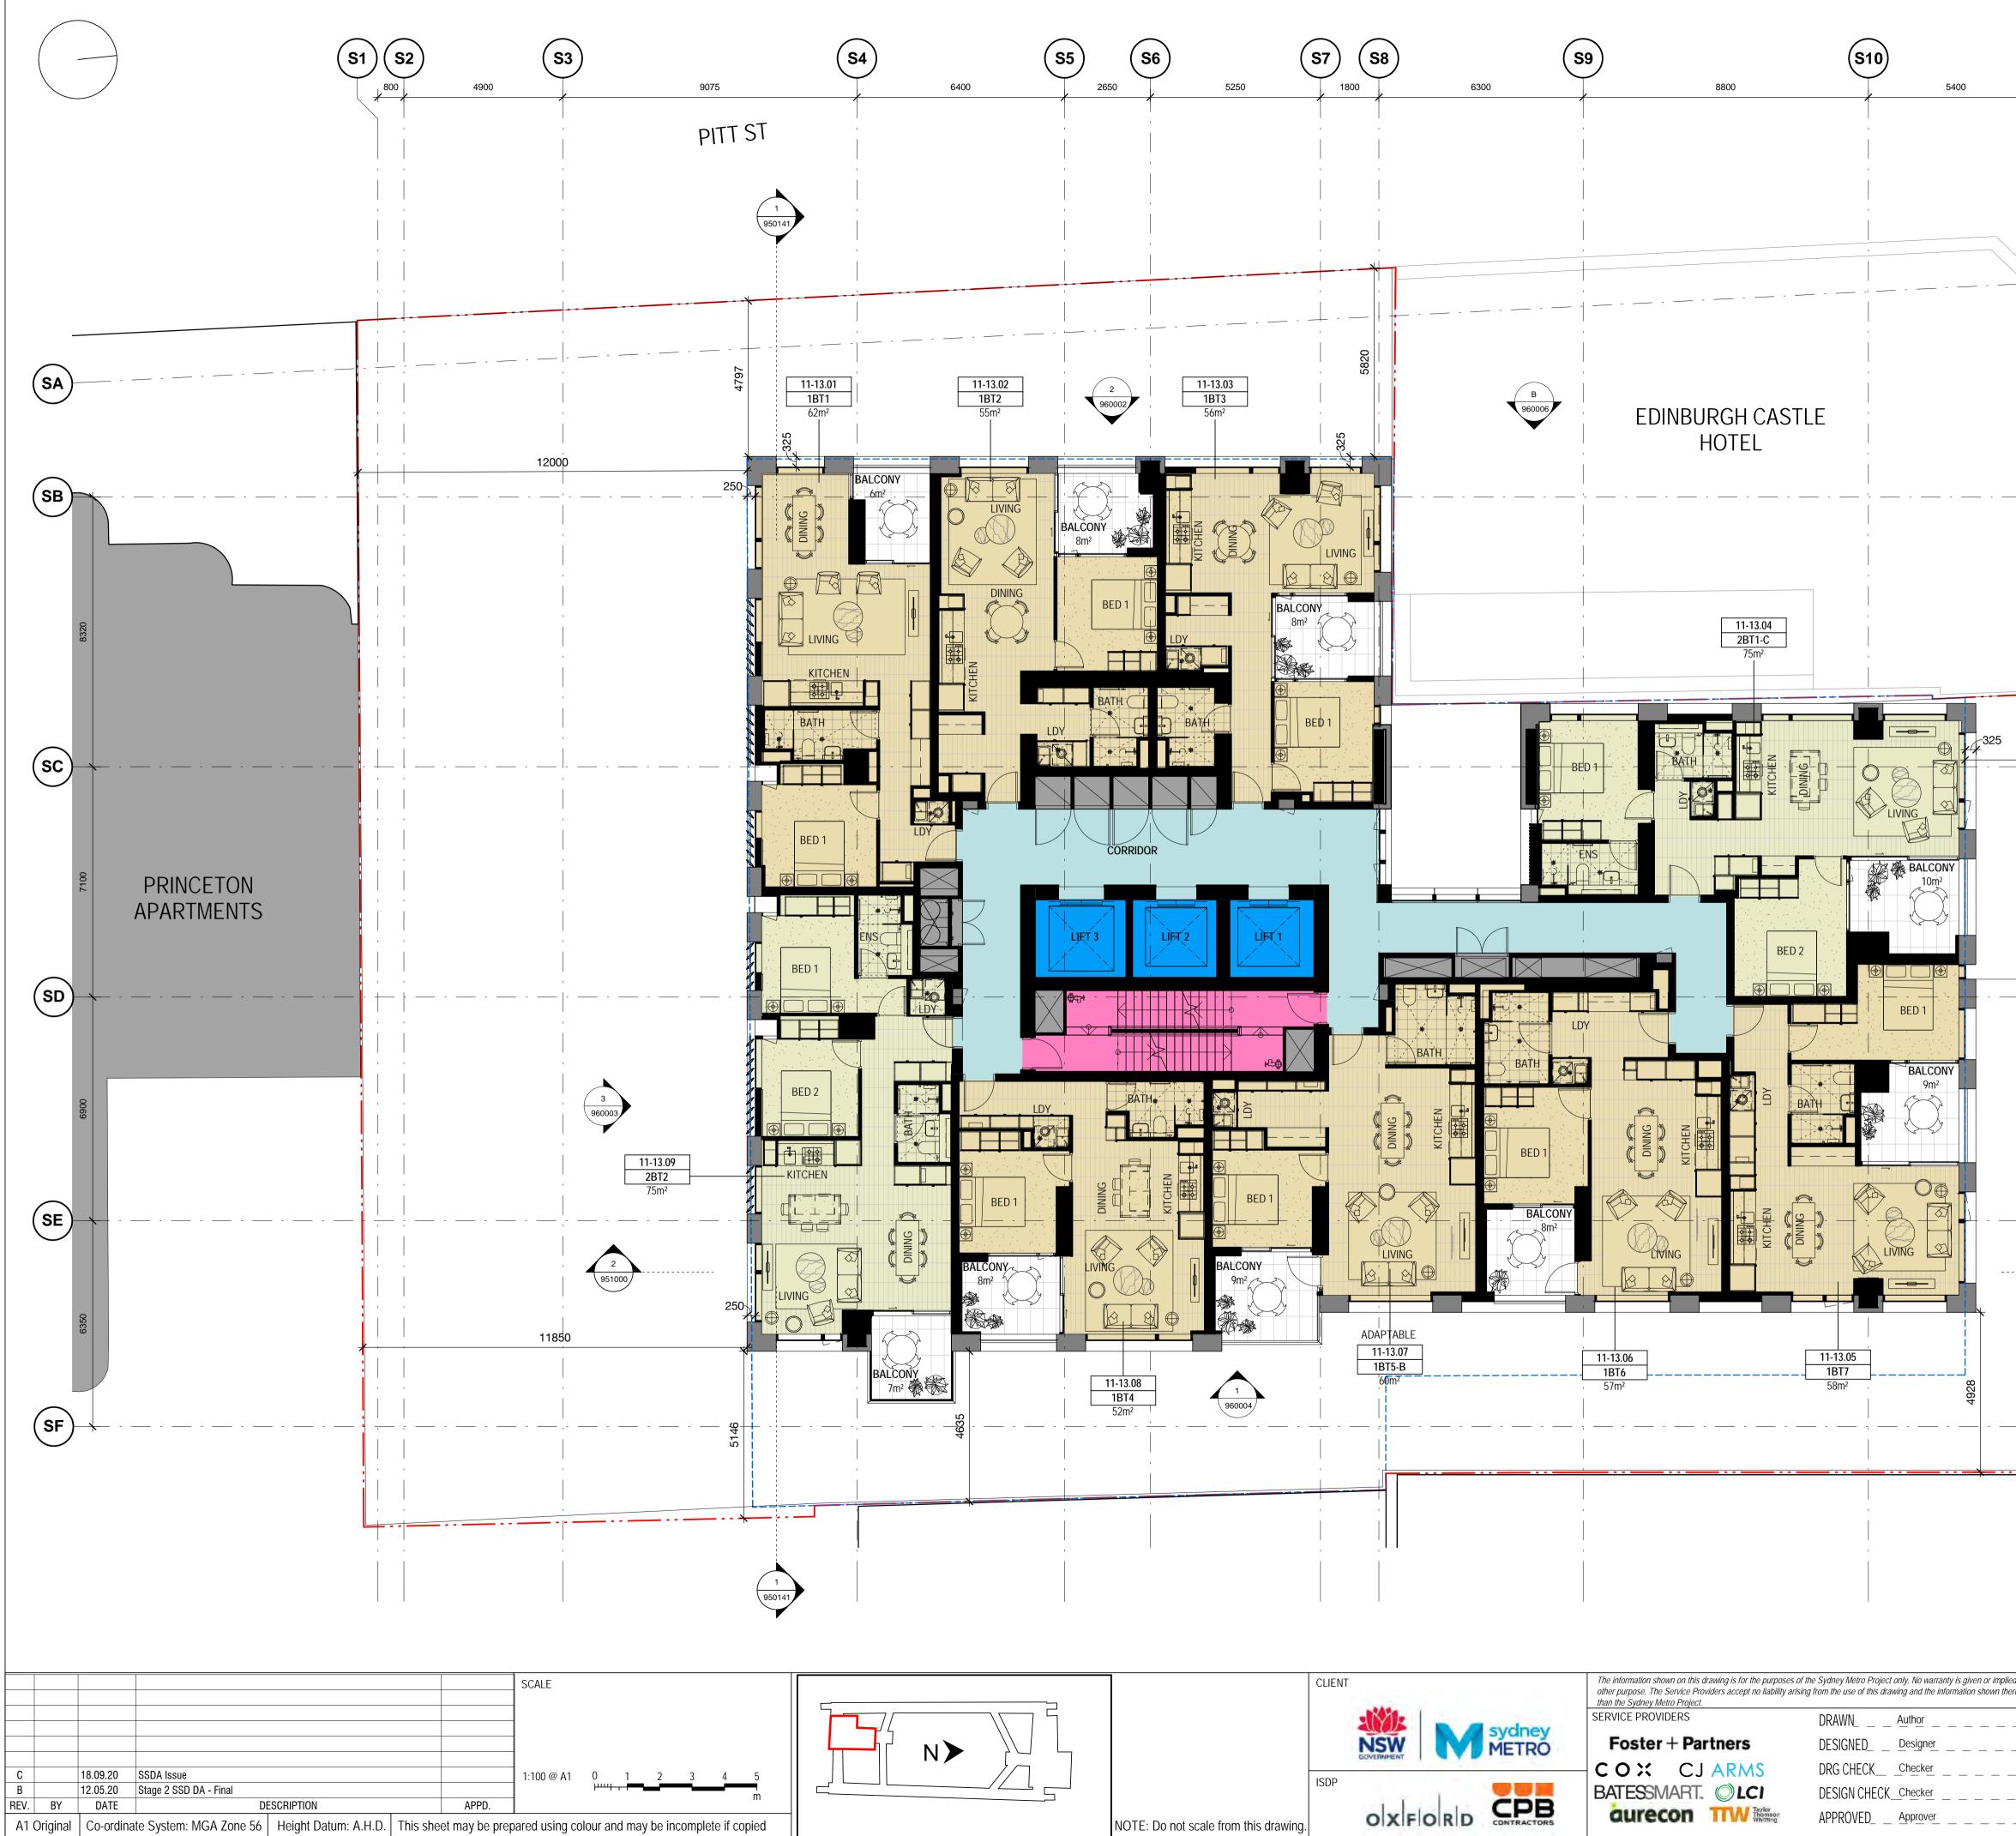


SIZE FULL

ш

ATE

						]
$\frown$						
(S11)						
	· ·					
	· · ·					
4000						
		F				
		ST S				
	1 960001	URS				
	•	BATHURST ST				
		Δ				
+ +	· · ·					
	A					
	960005					
	· · ·					
	2 951000					
	51100					
			LEGEND		Y BOUNDARY SSDA ENVEL	I
				OSD CORE		.UPE
					ERAL DENT FACILII Y EGRESS ST	I
- <u> </u>				OSD RETA 1 BEDROO	IL TENANCY	NT
				3 BEDROO	M APARTME	NT
, I				STATION A	AREAS TO SEPARAT	ΓE
				DEVELOP	MENT APPRO	vAL)
ied as to its suitability for any	DRG NO. SMCSWSPS-BAT-OSS-A					
nereon for any purpose other	STATION DEVELOPMI		SD)			
	<ul> <li>SSDA Issue</li> <li>L11-13 - TYPICAL LOWRISE GEN</li> </ul>			J		
			0=	<b>-</b> -		
	<ul> <li>STATUS: SSDA Issue</li> <li>METRO DRG No.</li> </ul>		SHEET	OF	REV . C	©
					1	

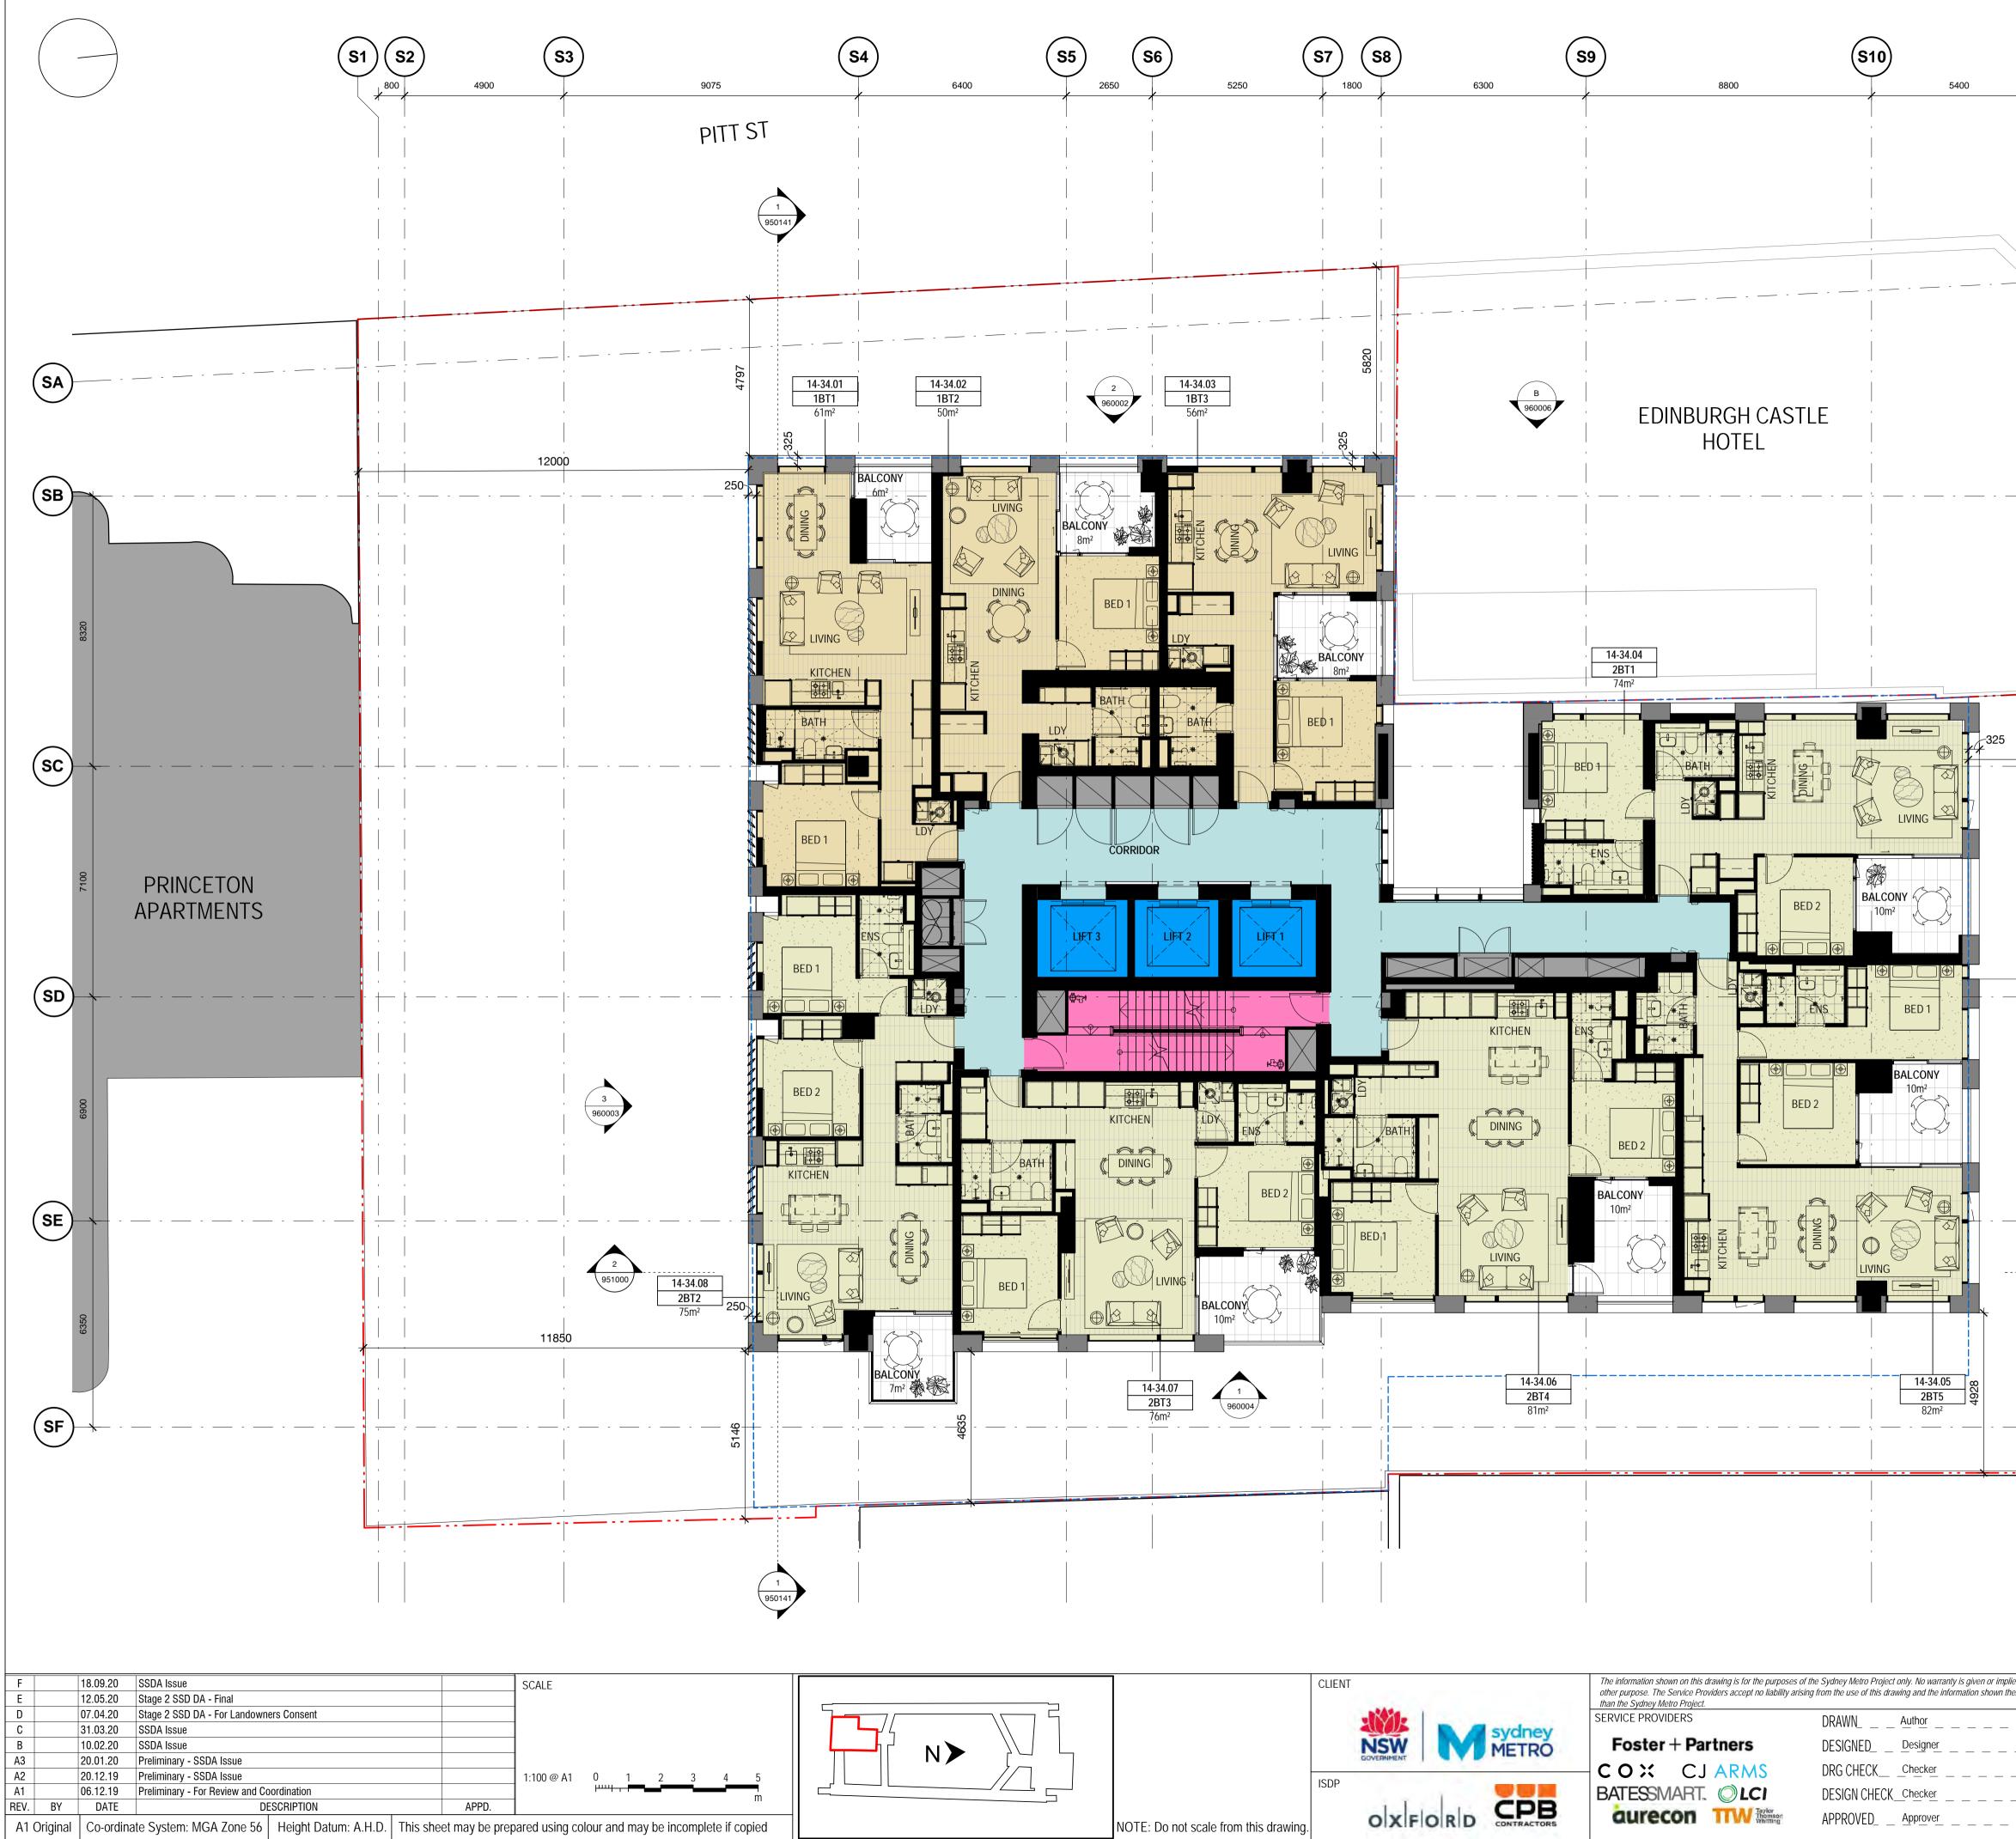


ш

Ш


SIZE

Y LOPE
TIES TAIRS
ENT ENT
IRS
TE DVAL)
Ô

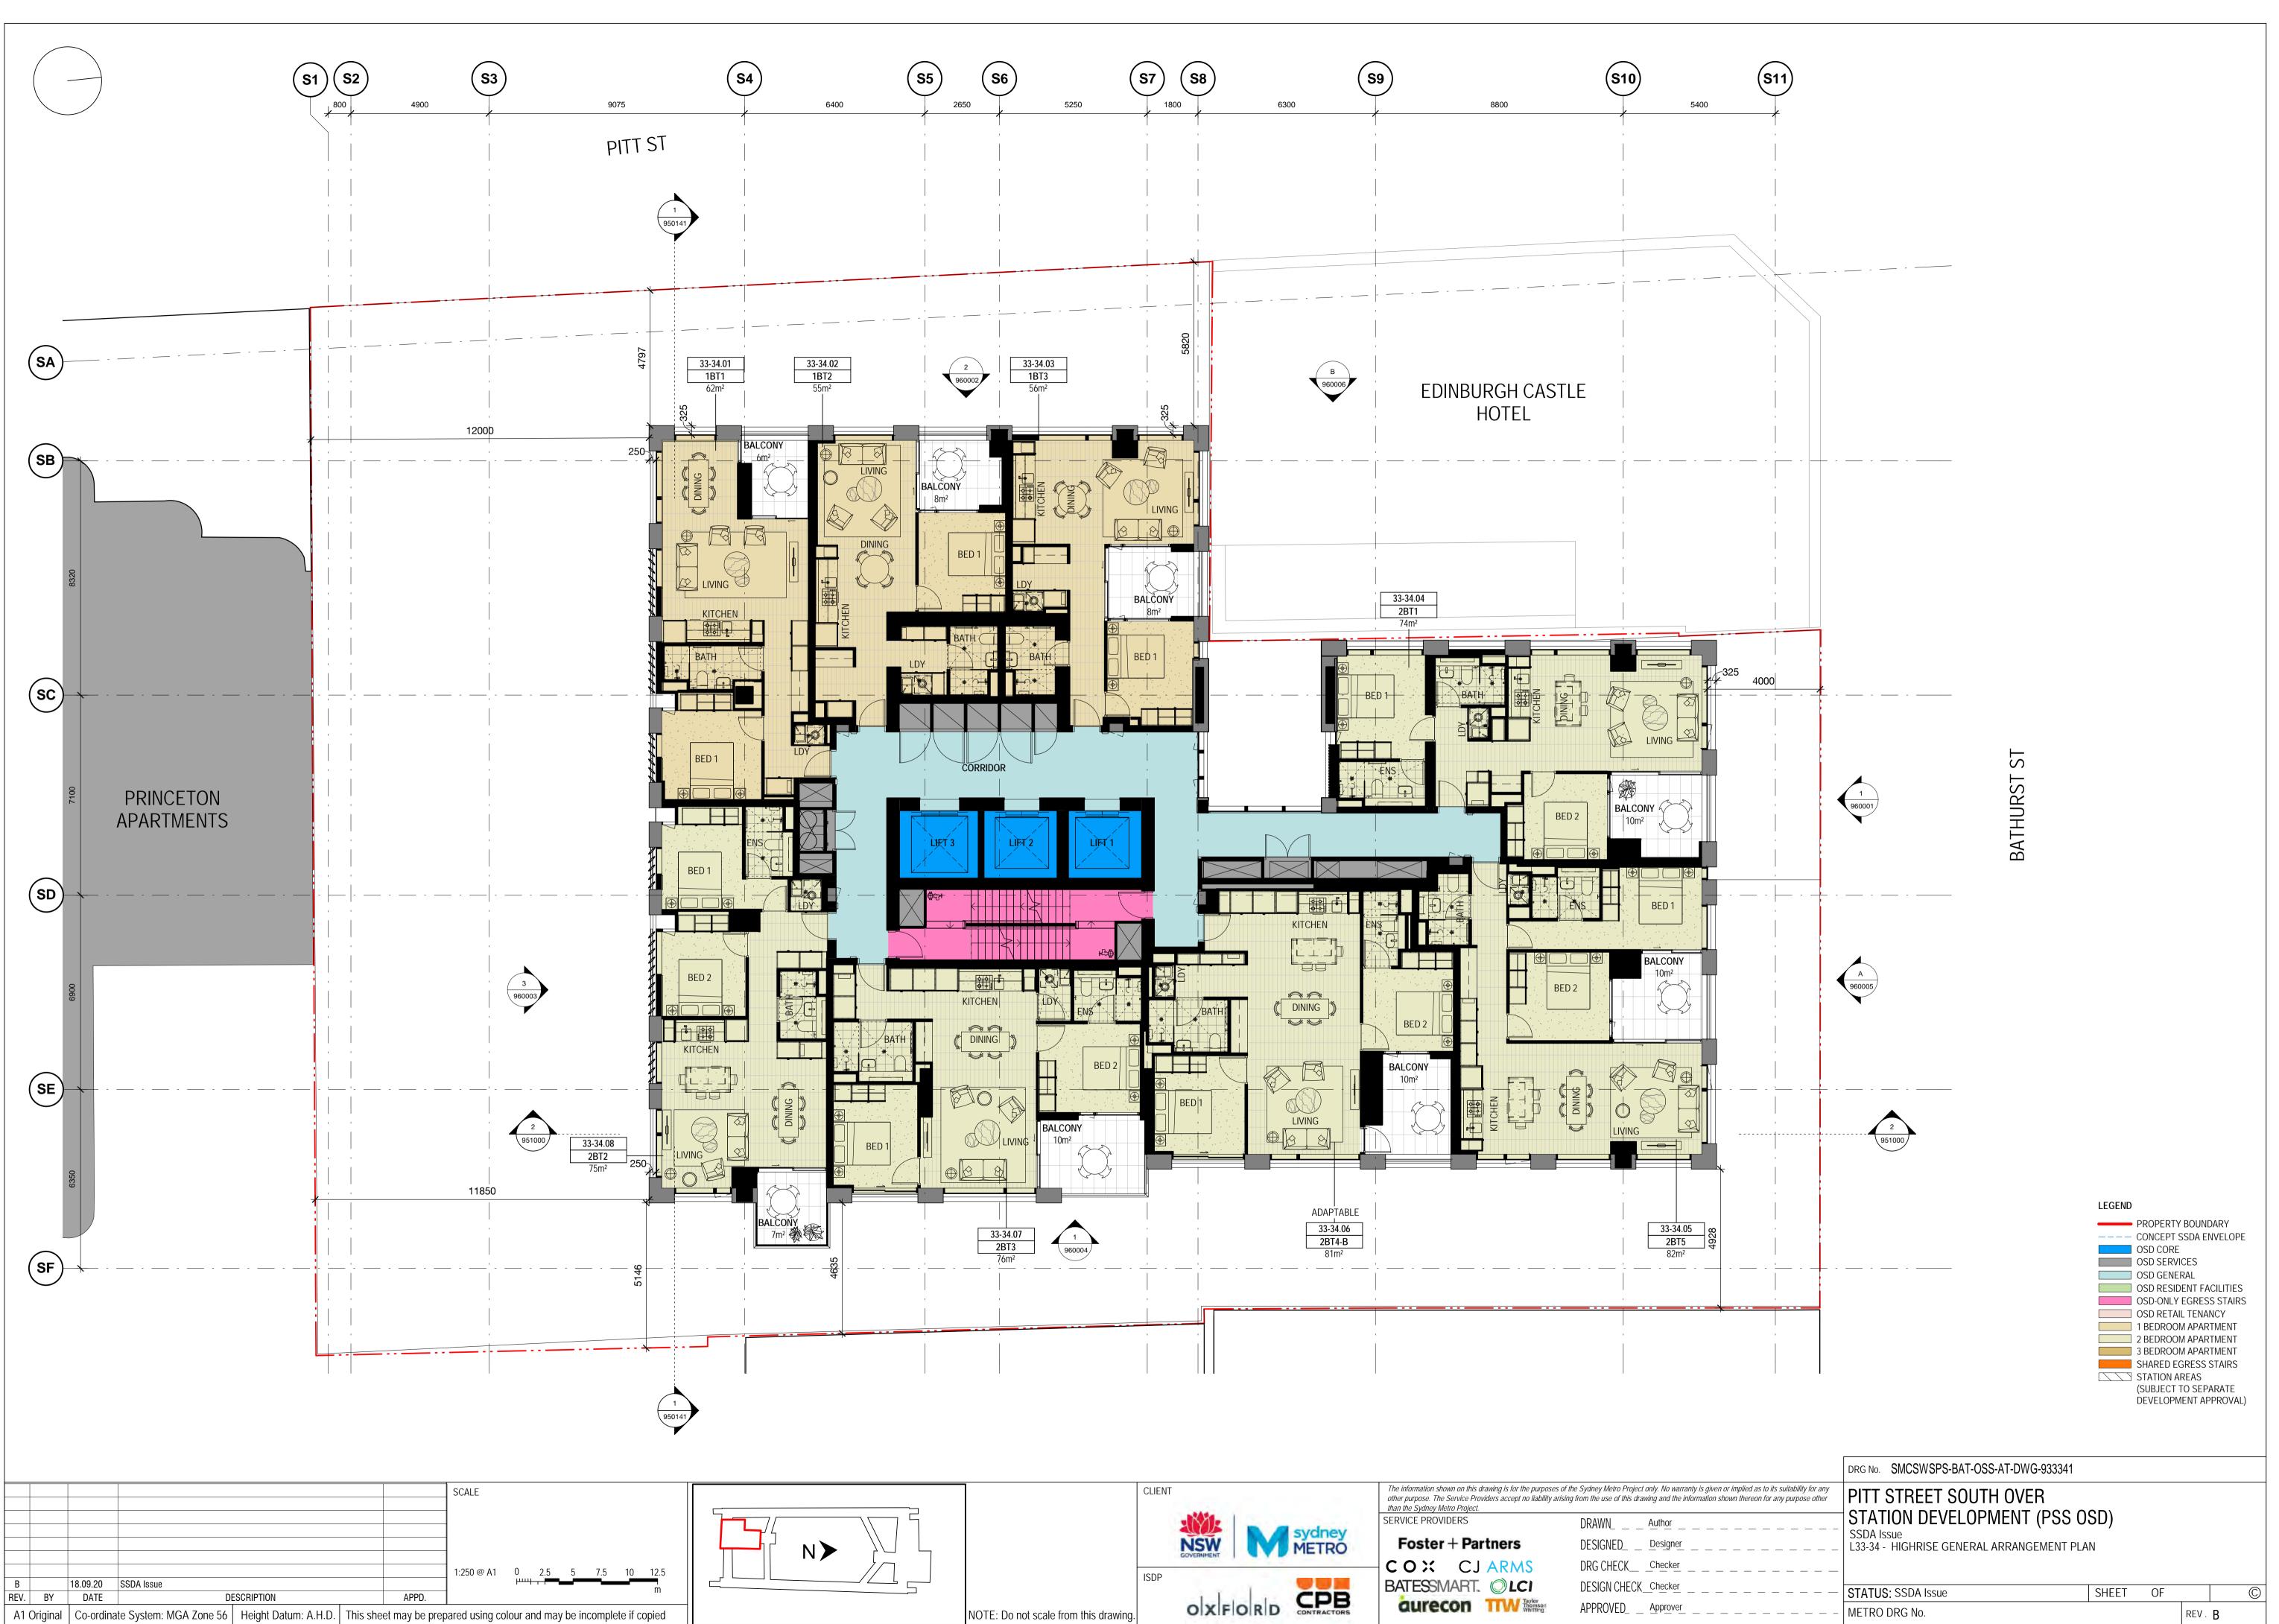


Ш


		CLIENT			The information shown on this drawing is for the purposes o other purpose. The Service Providers accept no liability aris than the Sydney Metro Project.	f the Sydney Metro Project only. No warranty is given or impli ing from the use of this drawing and the information shown th
$\nabla$				sydney	SERVICE PROVIDERS	DRAWN <u>Author</u>
				METRO	Foster + Partners	DESIGNEDDesigner
			SUVERIMENT		COX CJARMS	DRG CHECKChecker
		ISDP	1 T 1	200	BATESSMART. OLCI	DESIGN CHECK_Checker
	NOTE: Do not scale from this drawing.		OXFORD			APPROVEDApprover

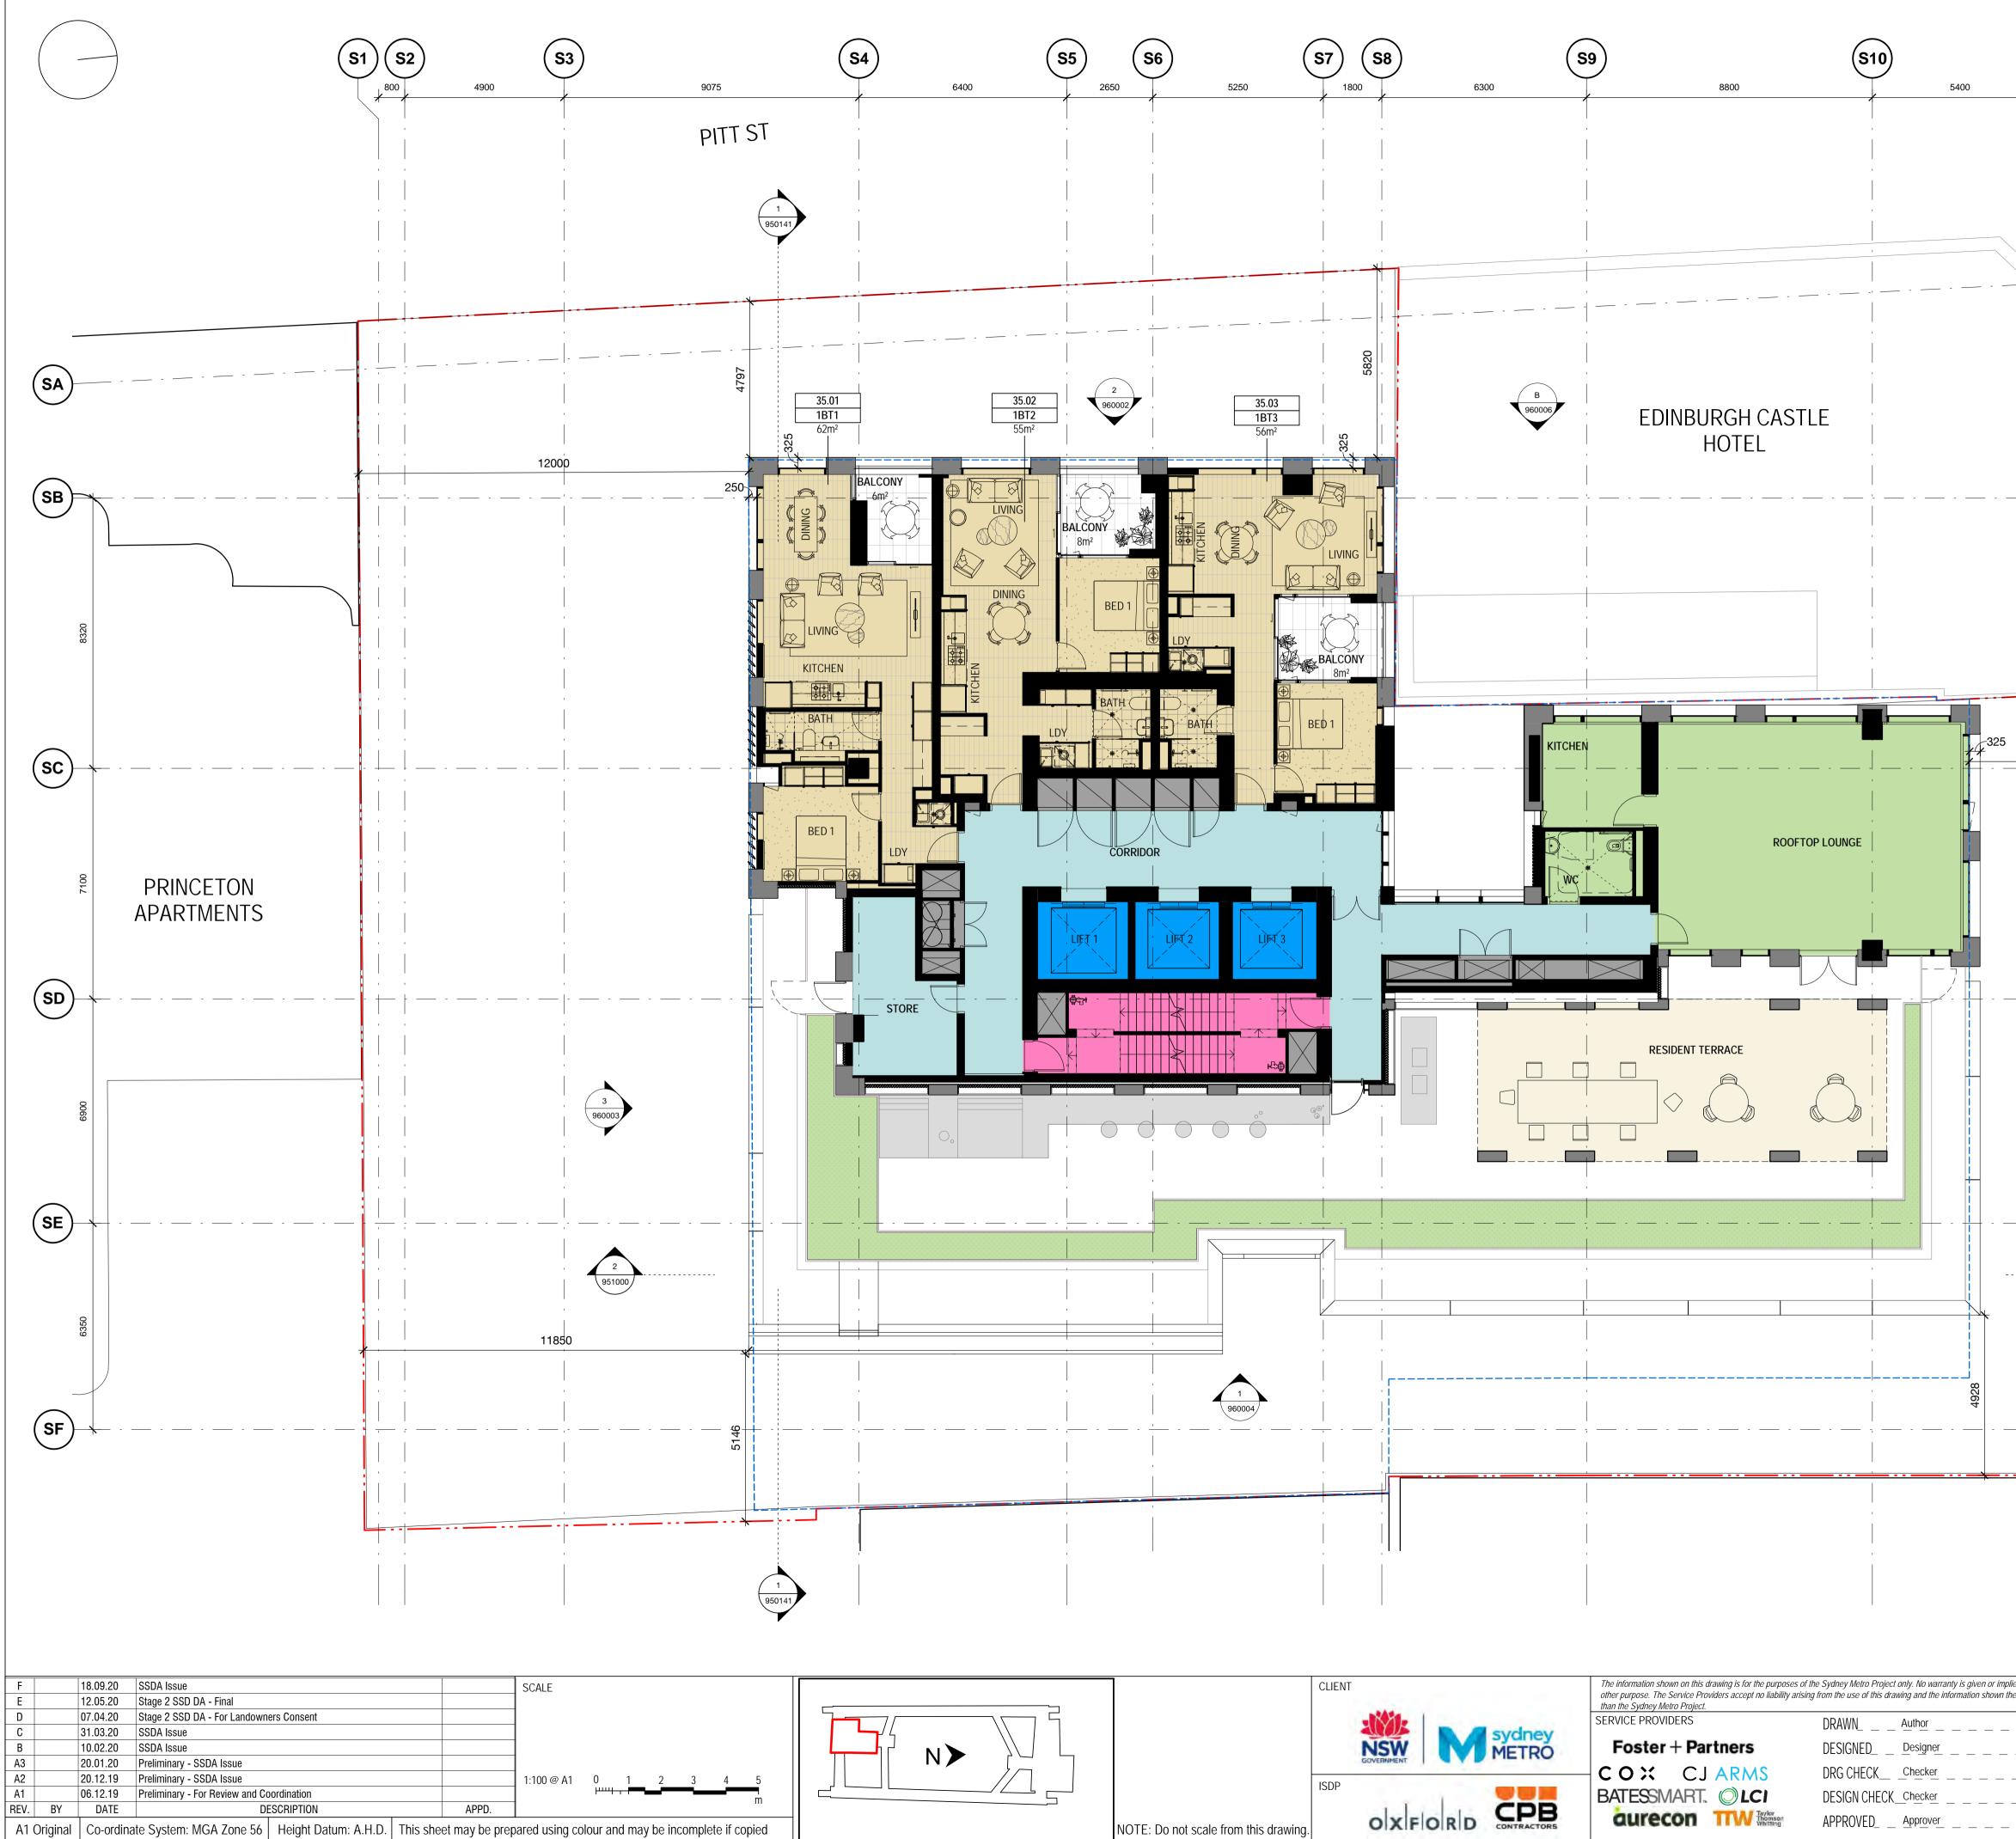


				]
$\frown$				
(S11)				
4000	· ·			
		BATHURST ST		
	1 960001	IURS		
	•	<b>3ATH</b>		
	A 960005			
	•			
	· ·			
	2 951000			
			LEGEND	
				Y BOUNDARY SSDA ENVELOPE E
			OSD SER OSD GEN	/ICES
- <u> </u>			OSD-ONL OSD RETA	Y EGRESS STAIRS AIL TENANCY DM APARTMENT
			2 BEDROO 3 BEDROO	OM APARTMENT OM APARTMENT
			STATION (SUBJECT	TO SEPARATE
			DEVELOP	MENT APPROVAL)
	DRG No. SMCSWSPS-BAT-OS	SS-AT-DWC-033541		
olied as to its suitability for any thereon for any purpose other	PITT STREET SOUT	TH OVER		
	STATION DEVELOP	PMENT (PSS C	ISD)	
	L35 - GENERAL ARRANGEME	ENT PLAN		
	STATUS: SSDA Issue		SHEET OF	
	METRO DRG No.			REV. F

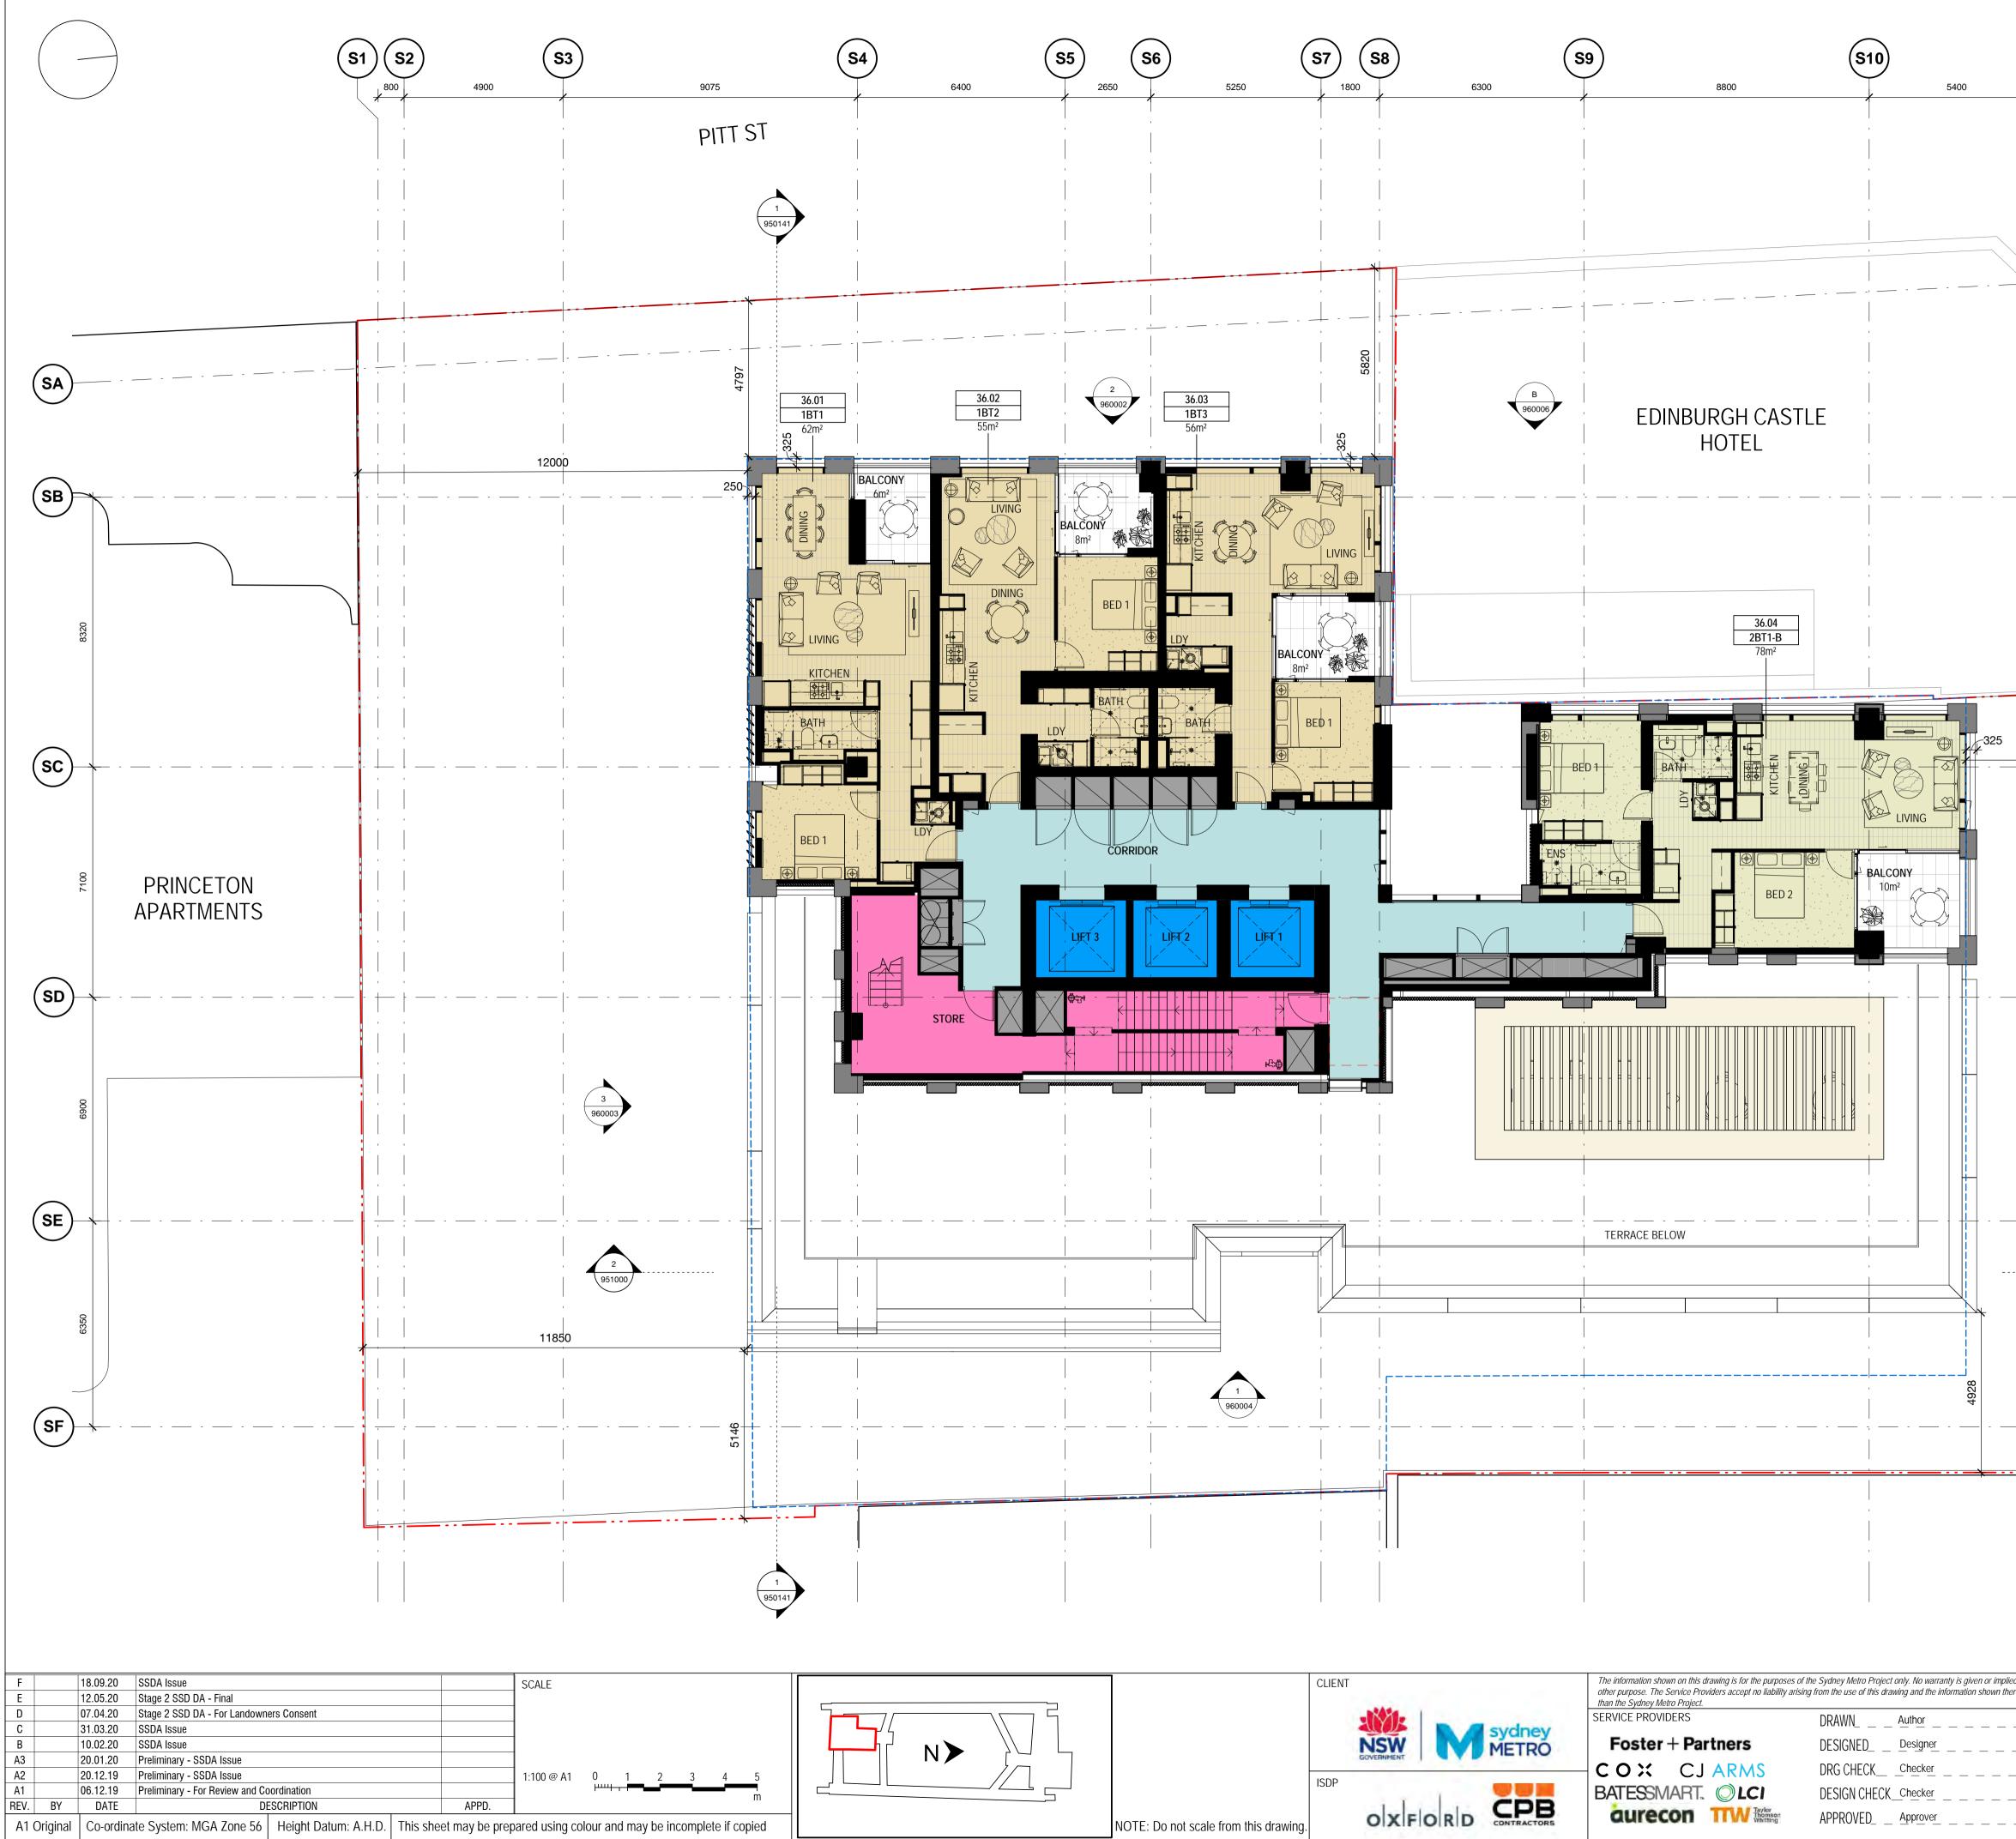

(S11)		
	· ·	
	· ·	
4000		
4000	· ·	
	BATHURST ST	
	BATH	
	· ·	
	A 960005	
	2 951000	
		LEGEND PROPERTY BOUNDARY
		CONCEPT SSDA ENVELOPE     OSD CORE     OSD SERVICES     OSD GENERAL     OSD RESIDENT FACILITIES     OSD-ONLY EGRESS STAIRS
		<ul> <li>OSD RETAIL TENANCY</li> <li>1 BEDROOM APARTMENT</li> <li>2 BEDROOM APARTMENT</li> <li>3 BEDROOM APARTMENT</li> <li>SHARED EGRESS STAIRS</li> </ul>
		STATION AREAS (SUBJECT TO SEPARATE DEVELOPMENT APPROVAL)
olied as to its suitability for any thereon for any purpose other	DRG NO. SMCSWSPS-BAT-OSS-AT-DWG-933641 PITT STREET SOUTH OVER STATION DEVELOPMENT (PSS SSDA Issue L36 - GENERAL ARRANGEMENT PLAN	OSD)
	STATUS: SSDA Issue	Sheet of ©
	METRO DRG No.	REV. F

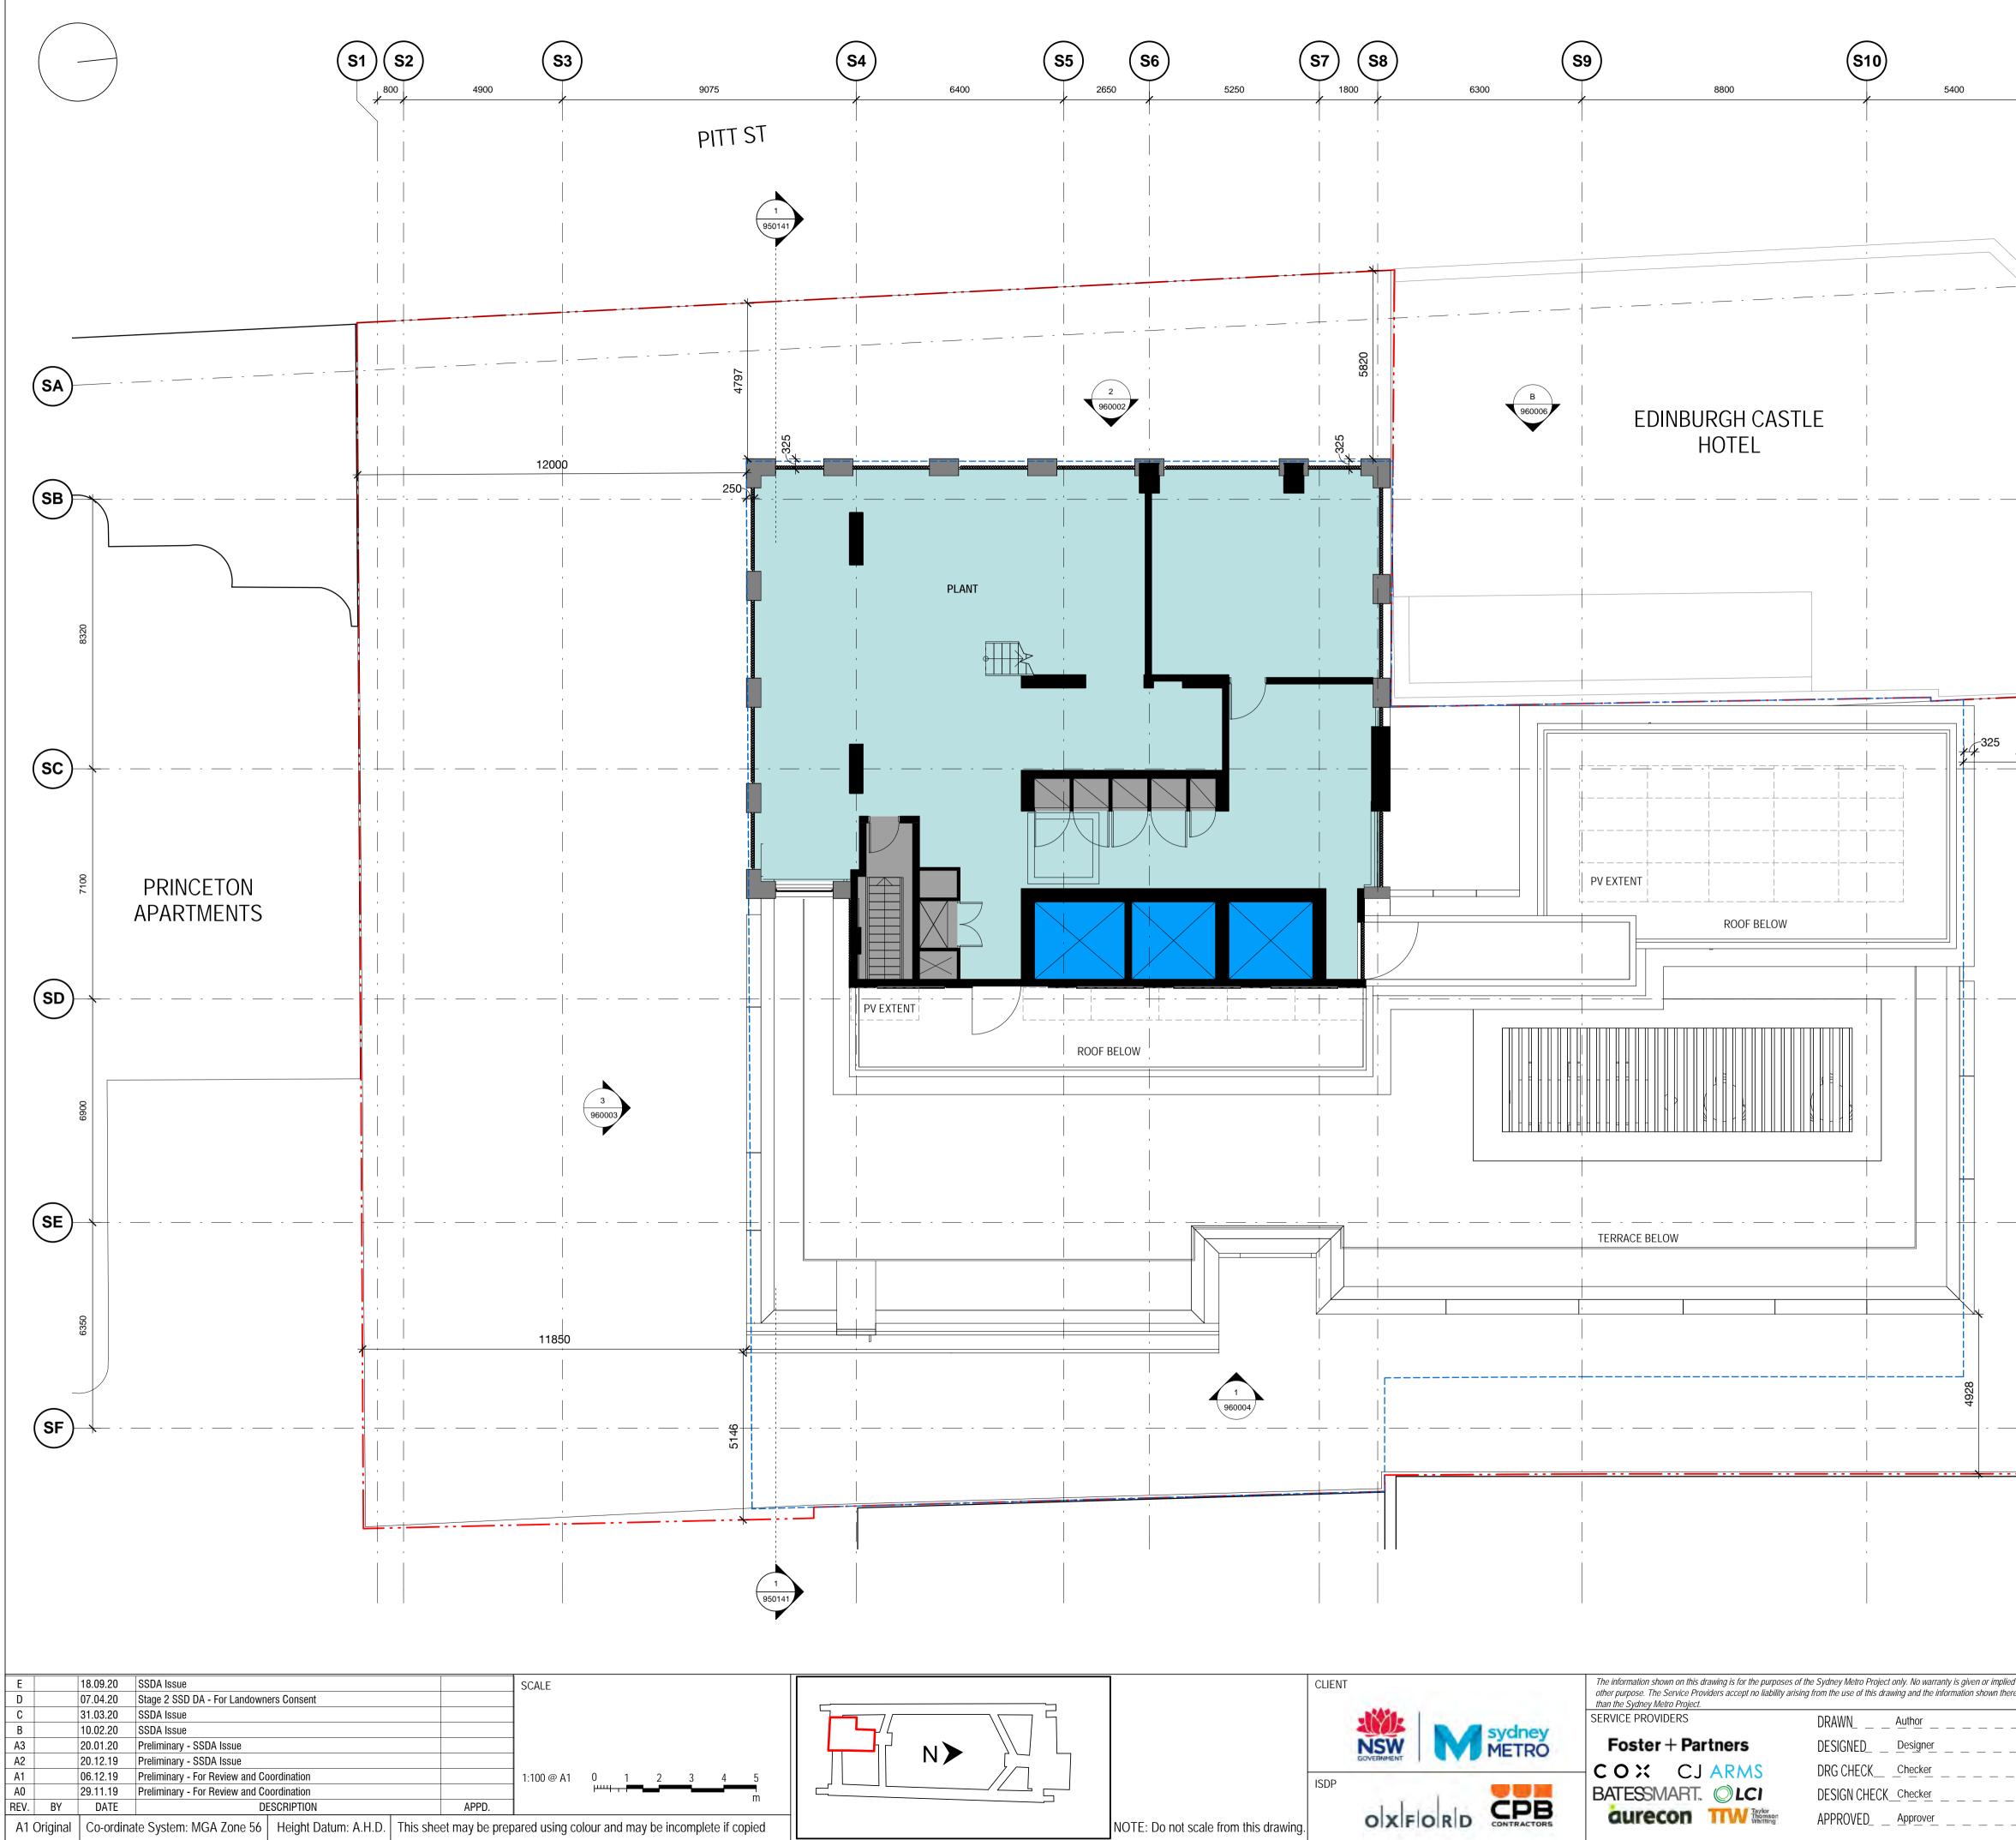

(S11)					
	-				
	- I ST				
	BATHURST ST				
	-		PROPERTY CONCEPT OSD CORE OSD SERV OSD GENE OSD RESIE OSD-ONLY OSD RETA 1 BEDROO 2 BEDROO 3 BEDROO SHARED E STATION A (SUBJECT	SSDA ENVE ICES RAL DENT FACIL EGRESS S IL TENANCY M APARTME M APARTME GRESS STA REAS TO SEPARA	ILOPE ITIES TAIRS / ENT ENT IRS
as to its suitability for any eon for any purpose other 	S-BAT-OSS-AT-DWG-933741 SOUTH OVER VELOPMENT (PSS RAL ARRANGEMENT PLAN	OSD)	DEVELOPN	IENT APPR	OVAL)
<b>STATUS:</b> SSDA Issu METRO DRG No.	e	SHEET	OF	REV. E	Ô

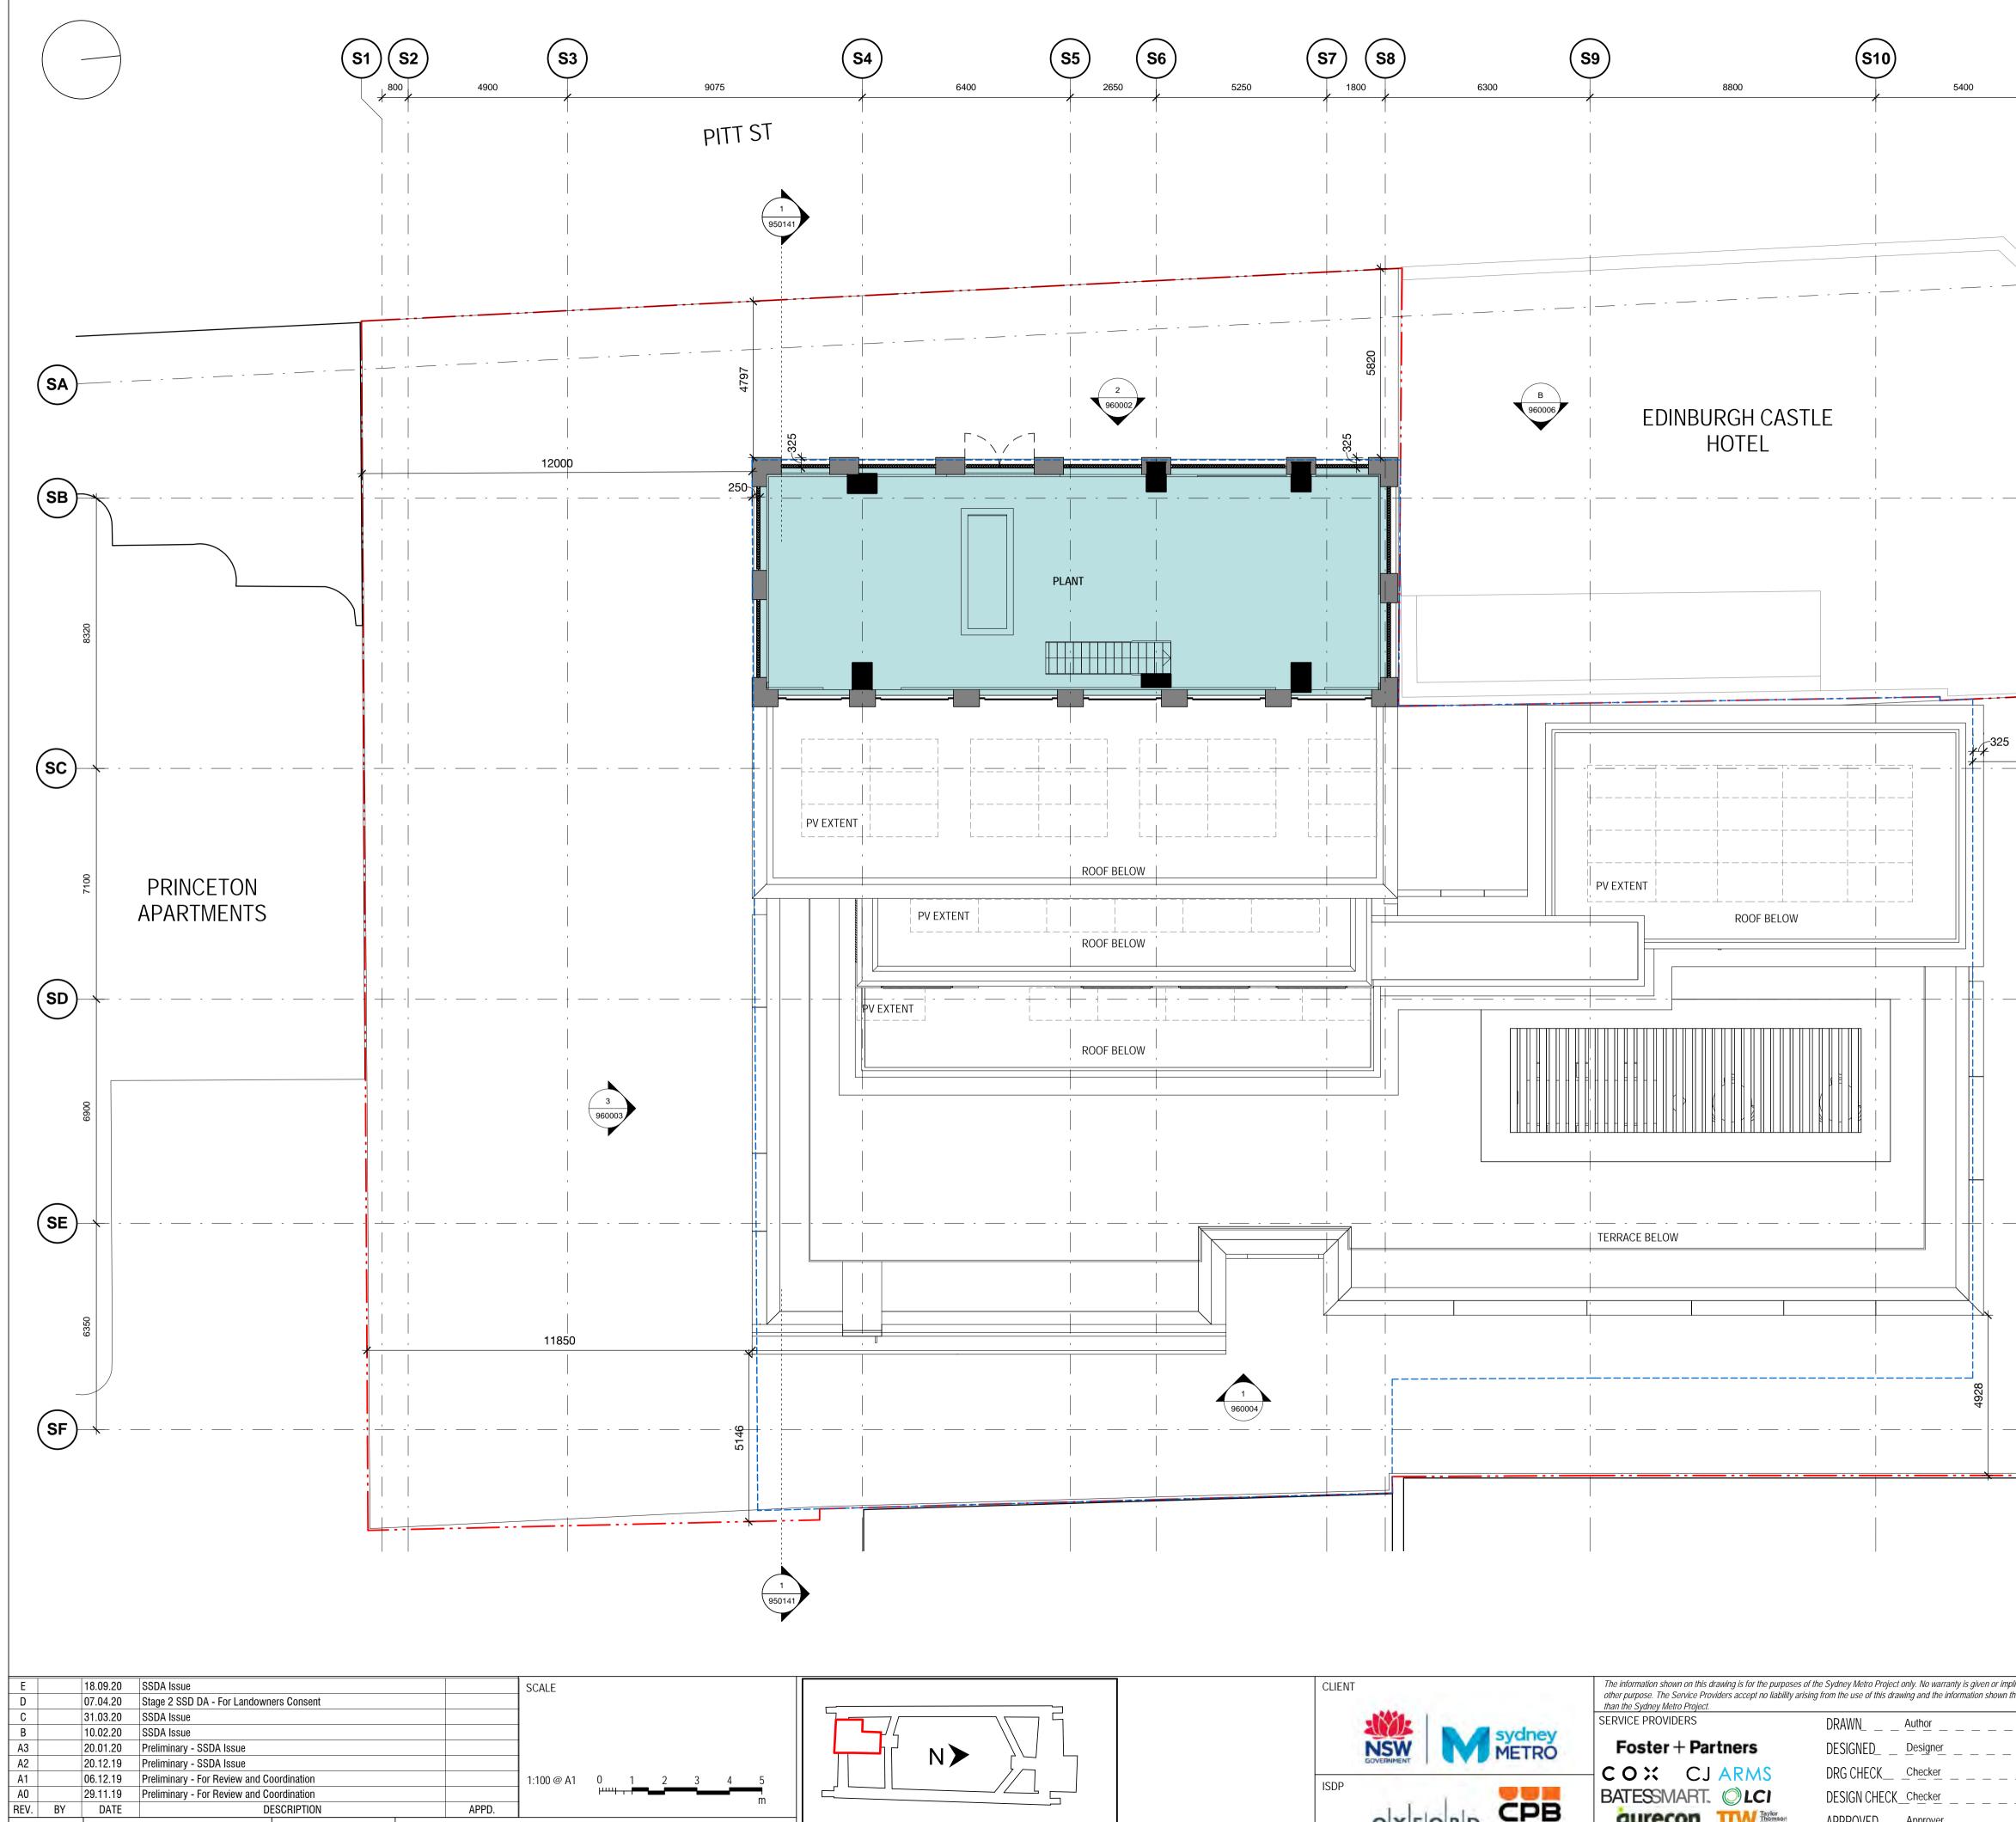


ST ME

[DATE / .

 $\infty$ 

SIZE

S5       S6       S7         2650       5250       18         .       .       .		8800	S10 540	00 511		
		EDINBURGH CASTL HOTEL	-E			
Image: Contract of the second seco		PV EXTENT		325 4000	BATHURST ST	
		TERRACE BELOW				
				4928		LEGEND PROPERTY BOUNDARY CONCEPT SSDA ENVELOPE OSD CORE OSD SERVICES OSD GENERAL OSD RESIDENT FACILITIES OSD-ONLY EGRESS STAIRS OSD RETAIL TENANCY 1 BEDROOM APARTMENT 2 BEDROOM APARTMENT 2 BEDROOM APARTMENT 3 BEDROOM APARTMENT SHARED EGRESS STAIRS STATION AREAS (SUBJECT TO SEPARATE DEVELOPMENT APPROVAL)
CLIENT	SOVERNMENT Sydney METRO	The information shown on this drawing is for the purposes of the other purpose. The Service Providers accept no liability arising than the Sydney Metro Project. SERVICE PROVIDERS Foster + Partners COCCCCCCCCCCCCCCCCCCCCCCCCCCCCCCCCCCC	he Sydney Metro Project only. No warranty is from the use of this drawing and the inform DRAWNAuthor DESIGNEDDesigner DRG CHECKChecker DESIGN CHECK_Checker APPROVEDApprover	is given or implied as to its suitability for any nation shown thereon for any purpose other 	DRG No. SMCSWSPS-BAT-OSS-AT-DWG-933841          PITT STREET SOUTH OVER         STATION DEVELOPMENT (PSS (SSDA Issue)         L38 PLANT - GENERAL ARRANEGMENT PLAN         STATUS: SSDA Issue         METRO DRG No.	DSD)

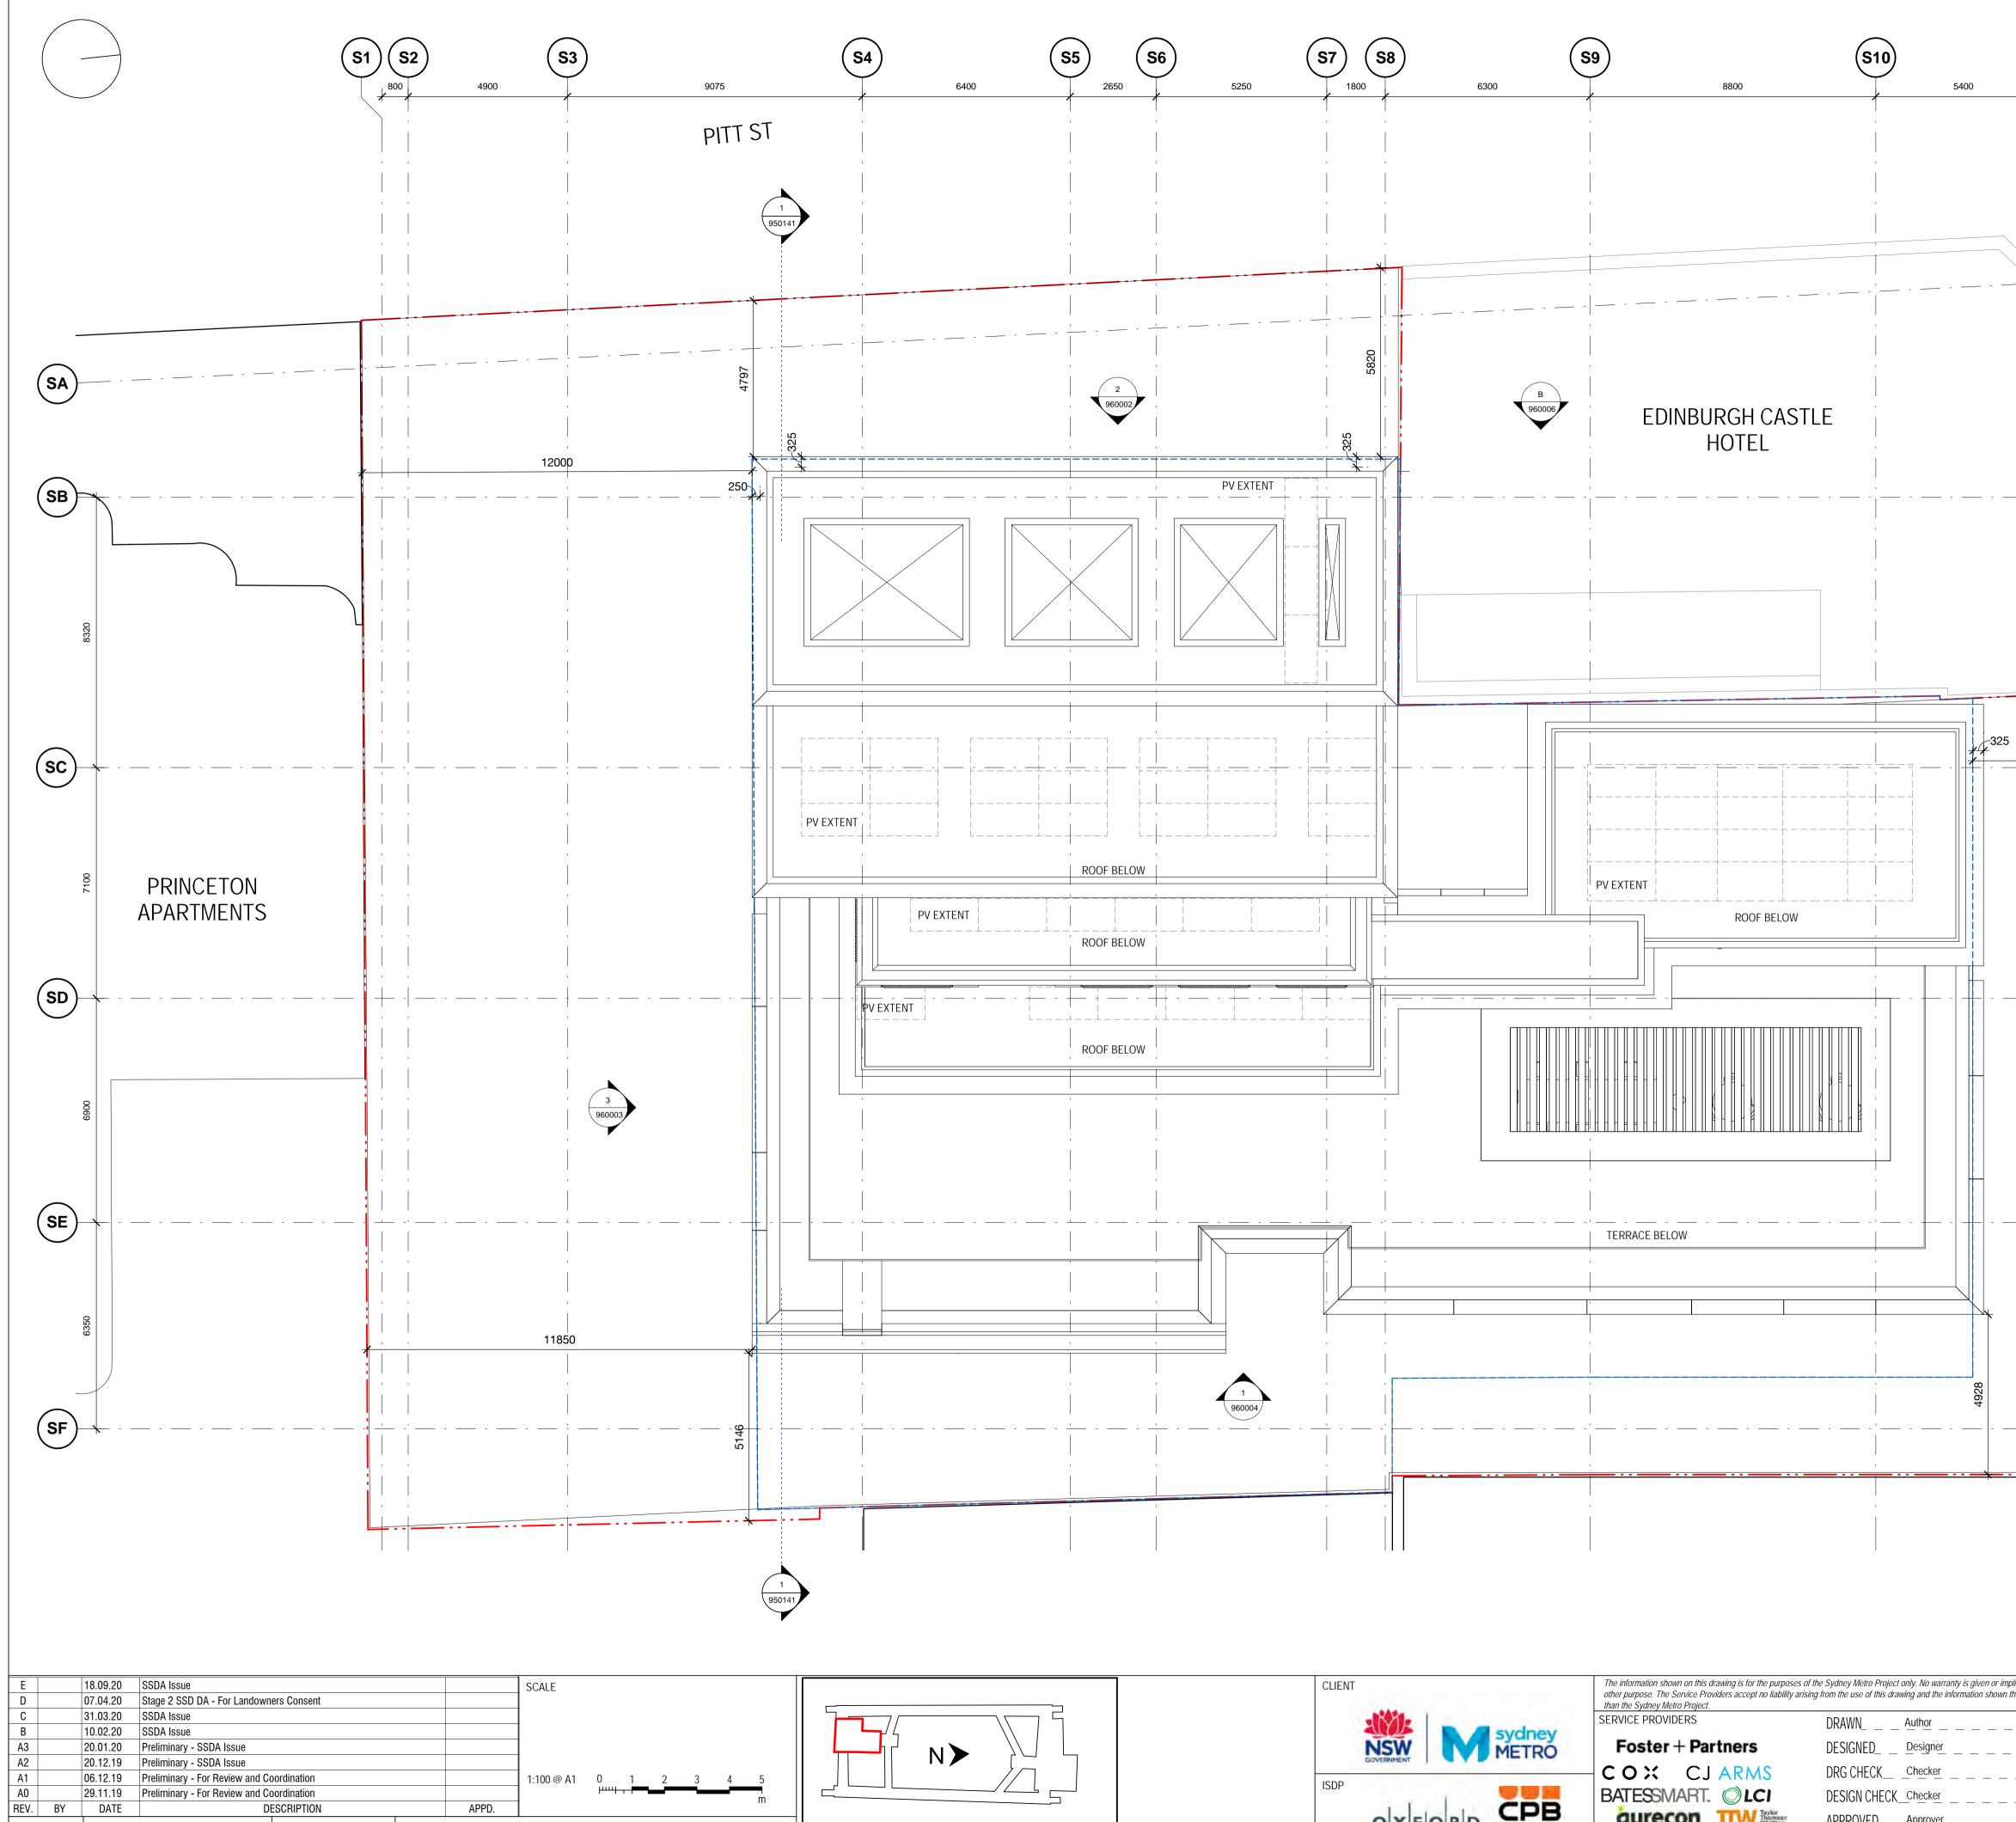


ST ME

[DATE / .

 $\infty$ 

SIZE


S5     S6     S7     S8       2650     5250     1800       1     1     1	3) (S9) (S10) (S11) 6300 5400 1 1 1 1 1 1 1 1 1 1 1 1 1 1 1 1 1 1	
PV EXTENT	EDINBURGH CASTLE HOTEL	
ROOF BELOW         ROOF BELOW         ROOF BELOW	ROOF BELOW	BATHURST ST
		LEGEND PROPERTY BOUNDARY CONCEPT SSDA ENVELOPE OSD CORE OSD SERVICES OSD SERVICES OSD GENERAL OSD RESIDENT FACILITIES OSD OSD RESIDENT FACILITIES OSD OSD RETAIL TENANCY 1 BEDROOM APARTMENT 2 BEDROOM APARTMENT 3 BEDROOM APARTMENT 3 BEDROOM APARTMENT 5 SHARED EGRESS STAIRS SUBJECT TO SEPARATE DEVELOPMENT APPROVAL)
CLIENT	Image: Syder of the syder	DRG No.       SMCSWSPS-BAT-OSS-AT-DWG-933941         any her       PITT STREET SOUTH OVER STATION DEVELOPMENT (PSS OSD) SSDA Issue 139 ROOF - GENERAL ARRANGEMENT PLAN

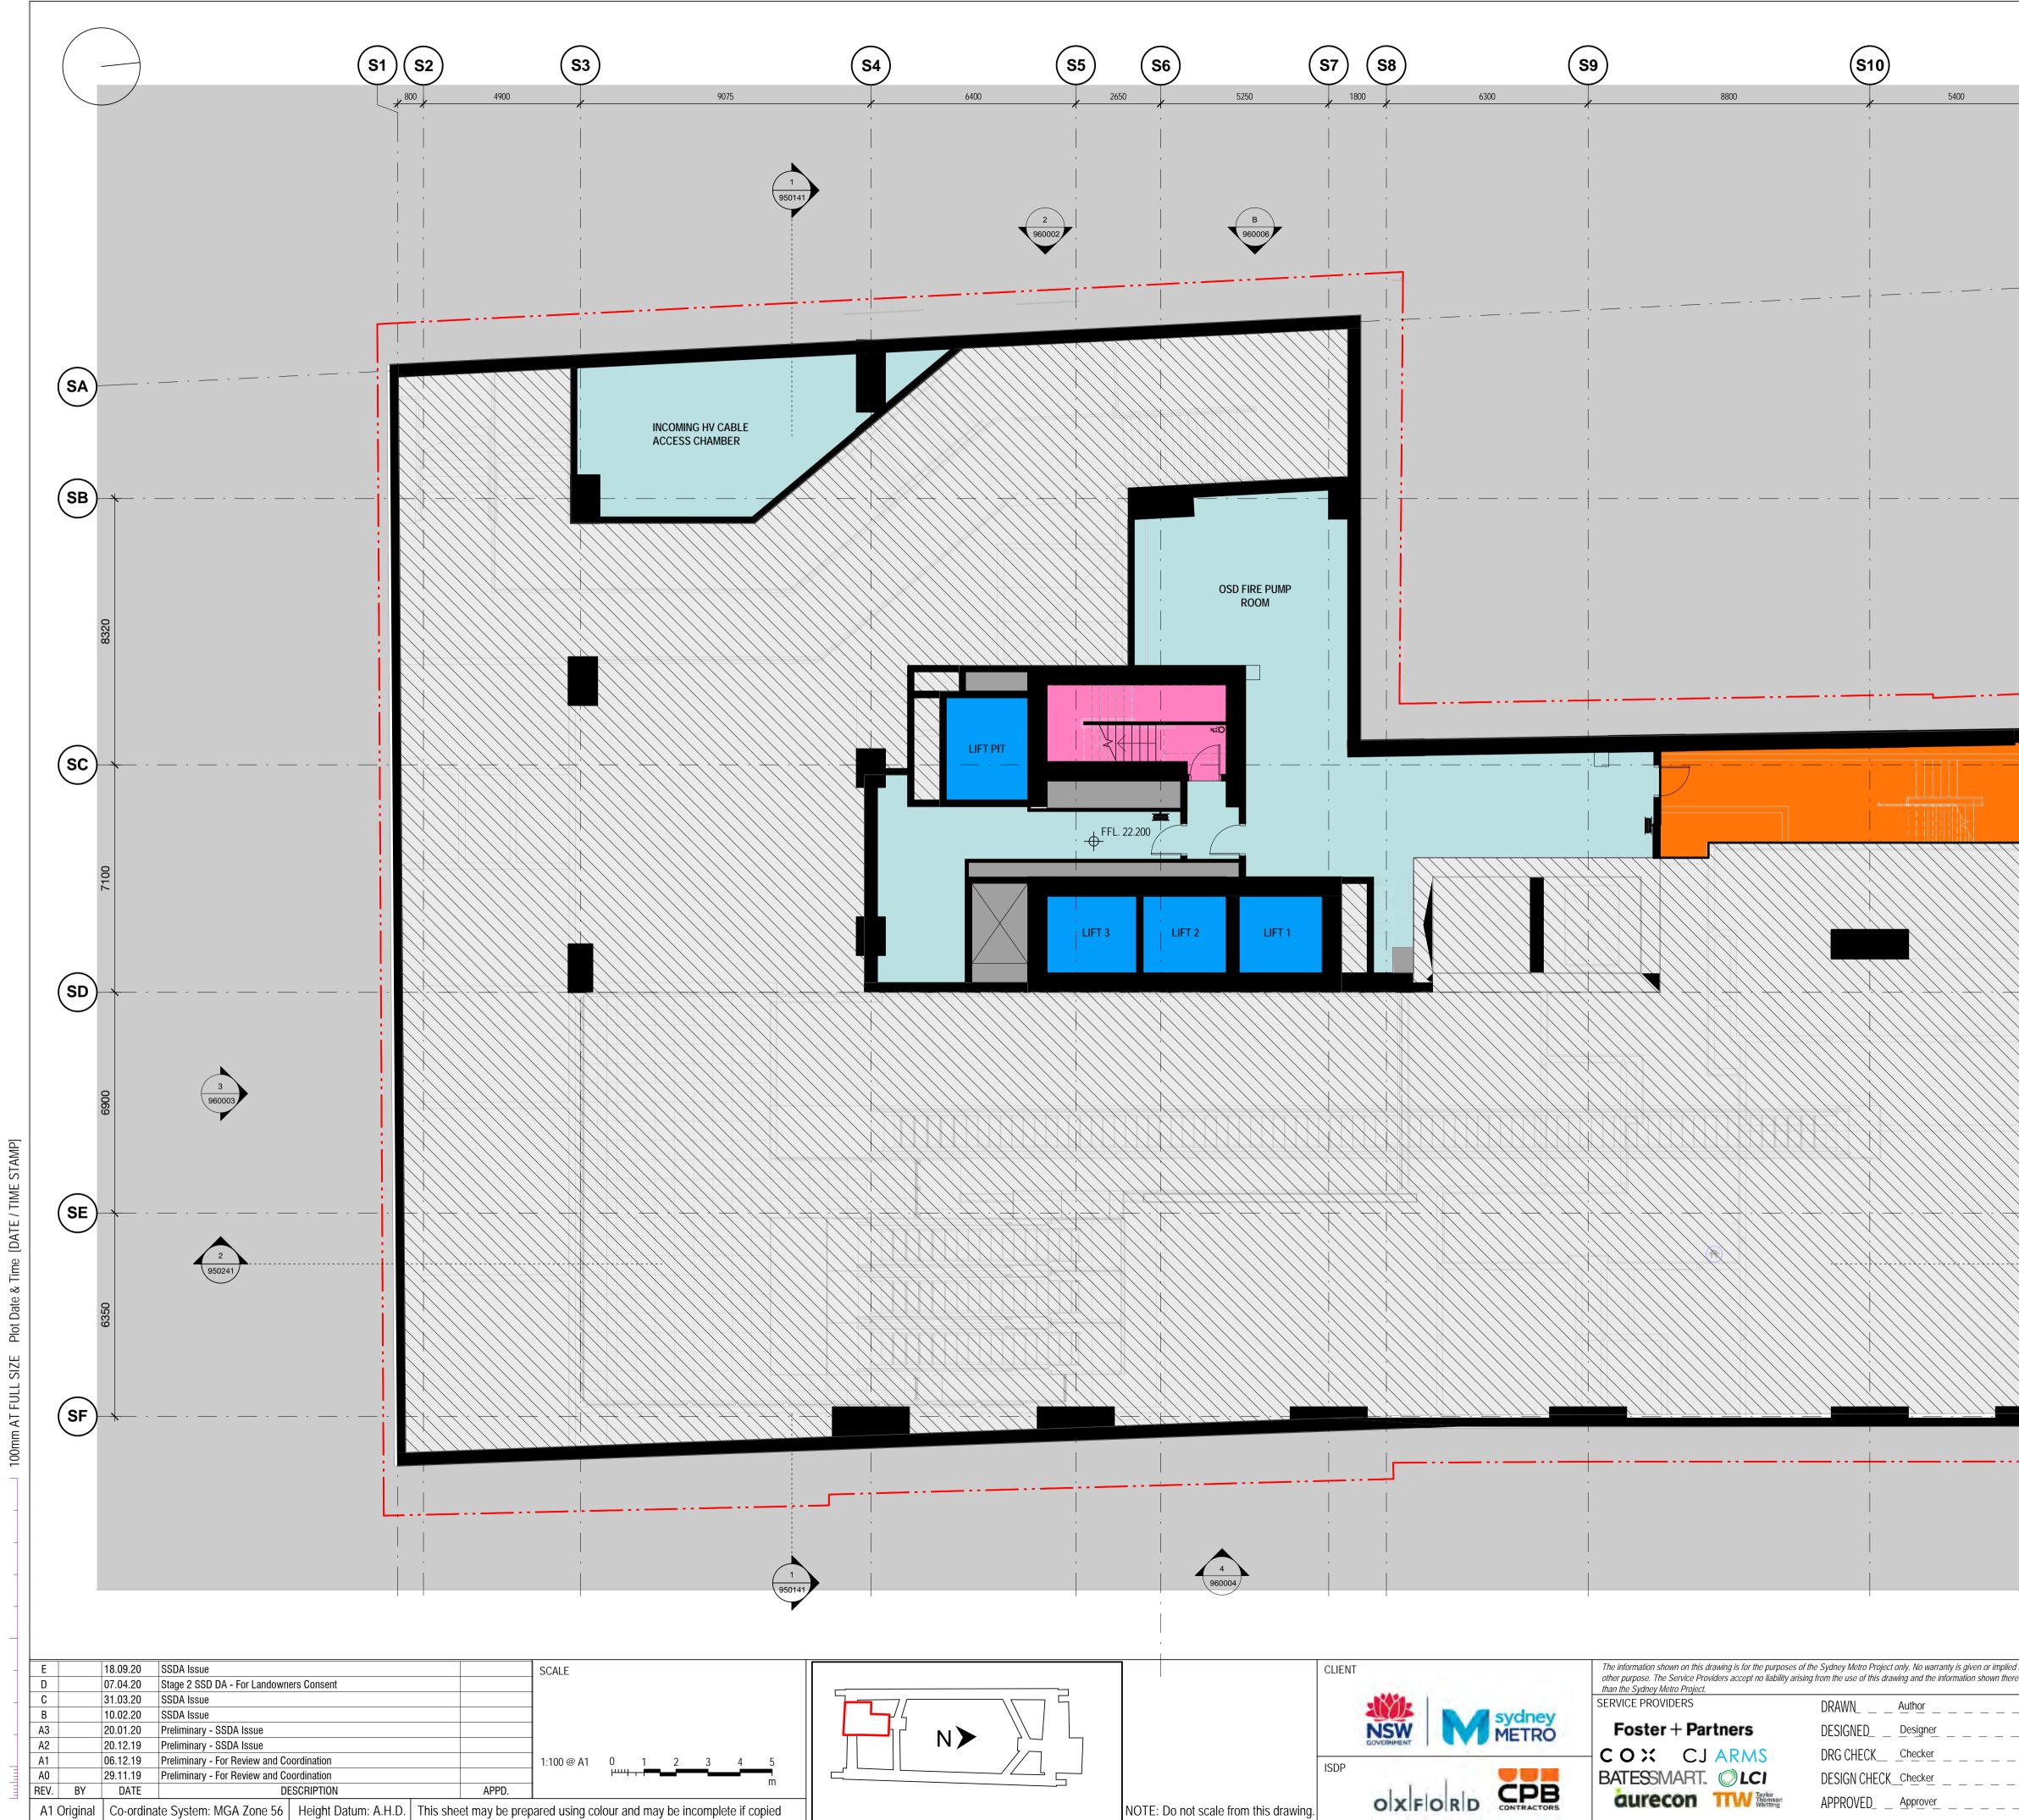


 $\propto$ 

<del> </del>	· · ·	
	A 960005	
	2 950241	LEGEND PROPERTY BOUNDARY
		<ul> <li>CONCEPT SSDA ENVELOPE</li> <li>OSD CORE</li> <li>OSD GENERAL</li> <li>OSD RESIDENT FACILITIES</li> <li>OSD ONLY EGRESS STAIRS</li> <li>OSD RETAIL TENANCY</li> <li>1 BEDROOM APARTMENT</li> <li>2 BEDROOM APARTMENT</li> <li>3 BEDROOM APARTMENT</li> <li>SHARED EGRESS STAIRS</li> <li>STATION AREAS (SUBJECT TO CSSI APPROVAL)</li> </ul>
ed as to its suitability for any ereon for any purpose other 	DRG NO. SMCSWSPS-BAT-OSS-AT-DWG-S PITT STREET SOUTH STATION DEVELOPN SSDA Issue B01 MEZZANINE - GENERAL ARRANGEME	HOVER /IENT (PSS OSD)
	STAT SSDA Issue METRO DRG No.	SHEET OF © REV.E

(S11)

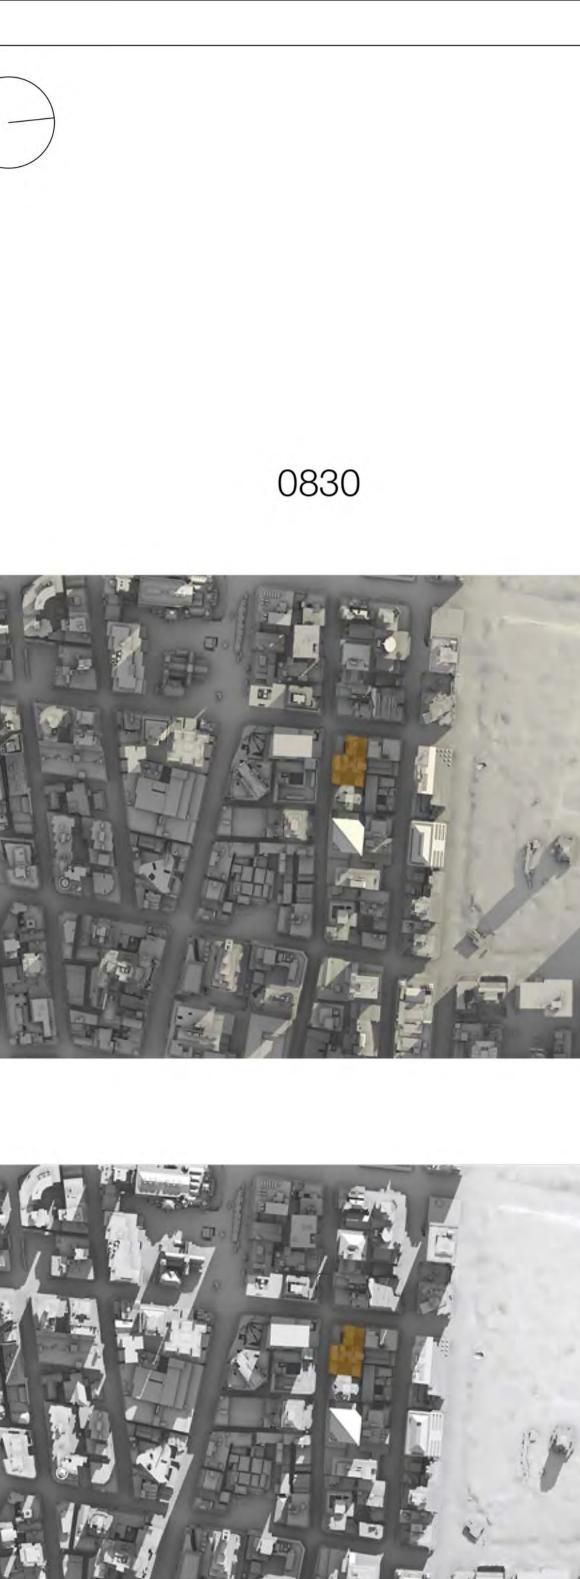

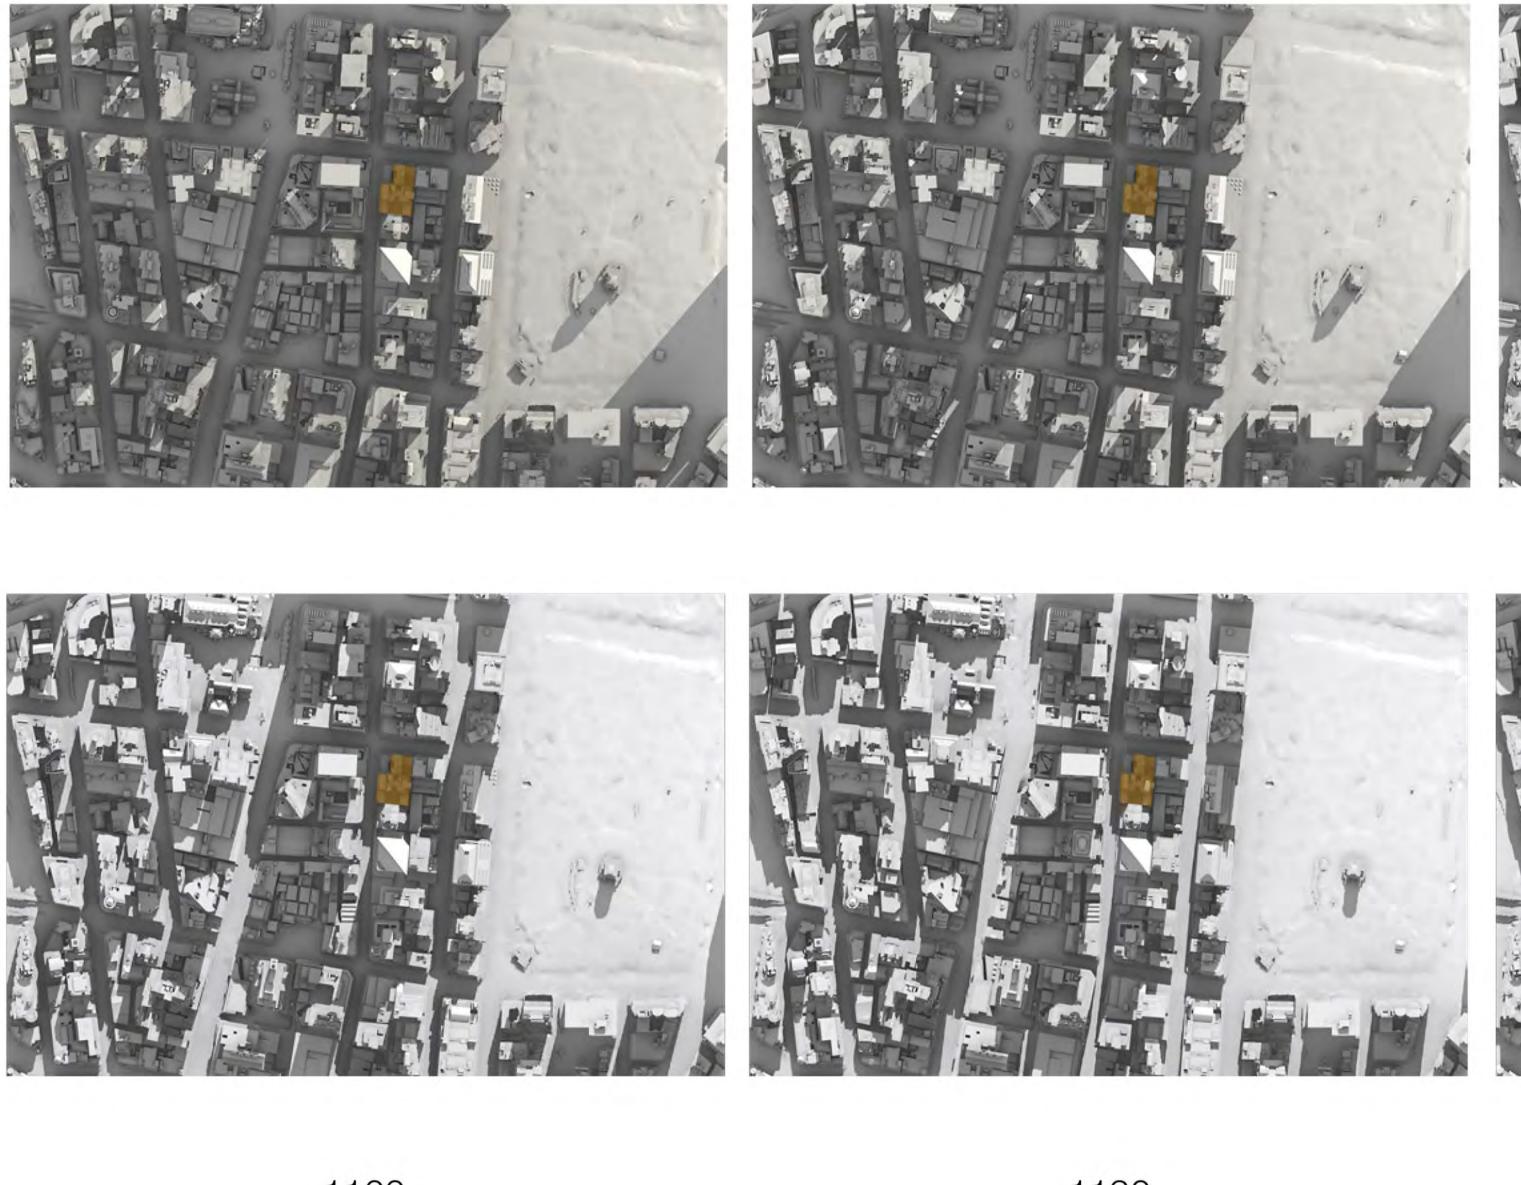

1030

								SCALE				
	D		04.09.20	SSDA Issue								
	C		04.09.20	Stage 2 SSD DA - For Landown	ers Consent			1:250 @ A1 0	2.5 5	7.5	10 12.5	
	В		31.03.20	SSDA Issue				- наста (ст. т. н	2.5 5			
R	EV. E	3Y	DATE	D	ESCRIPTION		APPD.				m	
	A1 Orig	inal	Co-ordina	ate System: MGA Zone 56	Height Datum: A.H.D.	This she	et may be pre	pared using colour	r and may be in	ncomplet	e if copied	

[DATE / TIME STAMP] Š SIZE FULL

0900

0930

1100

1130



1000



1200

	DRG No. SMCSWSPS-BAT-OSS-AT-DWG-94004	1	
Nied as to its suitability for any hereon for any purpose other	PITT STREET SOUTH O STATION DEVELOPMEN SSDA Issue EXISTING SHADOW PLANS		D)
	STAT SSDA Issue	SHEET OF	Ô
	METRO DRG No.		REV.D