

June 2009 307050



CONTENTS

PROPOSED STAGE 1

PROPOSED STAGE 1 - LOCALITY PLAN

ATP 001 EXISTING AERIAL PHOTOGRAPH
 ATP 002 PROPOSED LOCALITY PLAN

PROPOSED STAGE 1 - PLANS

ATP 200 LEVEL BASEMENT FLOOR PLAN
 ATP 201 LEVEL GROUND FLOOR PLAN
 ATP 202 LEVEL MEZZANINE FLOOR PLAN

ATP 203 LEVEL 1 FLOOR PLAN

• ATP 204 LEVEL 2 FLOOR PLAN

• ATP 205 LEVEL ROOF PLAN

• ATP 900 STAGING PLAN

PROPOSED STAGE 1 – AREA SCHEDULE

• ATP 910 AREA SCHEDULE

PROPOSED STAGE 1 - SECTIONS

• ATP 500 SECTIONS – SHEET 1

• ATP 501 SECTIONS – SHEET 2

• ATP 502 SECTIONS – SHEET 3

• ATP 503 SECTIONS – SHEET 4

• ATP 505 FAÇADE SECTIONS – SHEET 1

• ATP 506 FAÇADE SECTIONS – SHEET 2

PROPOSED STAGE 1 - ELEVATIONS

• ATP 410 COMPARISON ELEVATION 01

• ATP 411 COMPARISON ELEVATION 02

• ATP 412 COMPARISON ELEVATION 03

ATP 413 COMPARISON ELEVATION 04
 ATP 414 COMPARISON ELEVATION 05

• ATP 400 ELEVATION 1

• ATP 401 ELEVATION 2

• ATP 402 ELEVATION 3 & 4

• ATP 403 ELEVATION 5

• ATP 404 ELEVATION 6

• ATP 405 ELEVATION 7

ATP 406 ELEVATION 8

PROPOSED STAGE 1 - 3D ELEVATIONS & MATERIALS

ATP 930 ELEVATIONS & MATERIALS – SHEET 1
 ATP 931 ELEVATIONS & MATERIALS – SHEET 2
 ATP 932 ELEVATIONS & MATERIALS – SHEET 3
 ATP 933 ELEVATIONS & MATERIALS – SHEET 4
 ATP 934 ELEVATIONS & MATERIALS – SHEET 5

PROPOSED STAGE 1 - SHADOW DIAGRAMS

ATP 940 SUMMER & WINTER SOLSTICE

• ATP 941 EQUINOXES

PROPOSED STAGE 1 - 3D PERSPECTIVES

ATP 950 VIEWS SHEET 1
 ATP 951 VIEWS SHEET 2
 ATP 952 VIEWS SHEET 3
 ATP 953 VIEWS SHEET 4
 ATP 954 VIEWS SHEET 5
 ATP 955 VIEWS SHEET 6

PROPOSED STAGE 1 – CENTRE HOURS

• ATP 915 OPENING HOURS

DRAWING TITLE:

CONTENTS

DRAWING NUMBER:

SCALE:

DATE:



BUCHAN

©The Buchan Group 2009. Copyright in this document and the concepts it represents are reserved to The Buchan Group - 2009. No unauthorised use or copyring permitted. All rights reserved. Some of the incorporated images and concepts may be subject to third

DRAWING NUMBER

SCALE:

JUNE 2009



THE BUCHANE

©The Buchan Group 2009. Copyright in this document and the concepts it represents are reserved to The Buchan Group - 2009. No unauthorised use or copying permitted. All rights reserved. Some of the incorporated images and concepts may be subject to third controlled and the product of the concepts and concepts and the second concepts and concepts are concepts and conc



DRAWING TITLE:
PROPOSED STAGE 1 PROPOSED LOCALITY
PLAN

DRAWING NUMBER


SCALE: 1:1000@A1; 1:2000@

DATE:



BUCHAN

©The Buchan Group 2009, Copyright in thi document and the competis it represents ar reserved to The Buchan Group - 2009. No unauthorised use or copying permitted. All rights reserved. Some of the incorporated images and concepts may be subject to thin

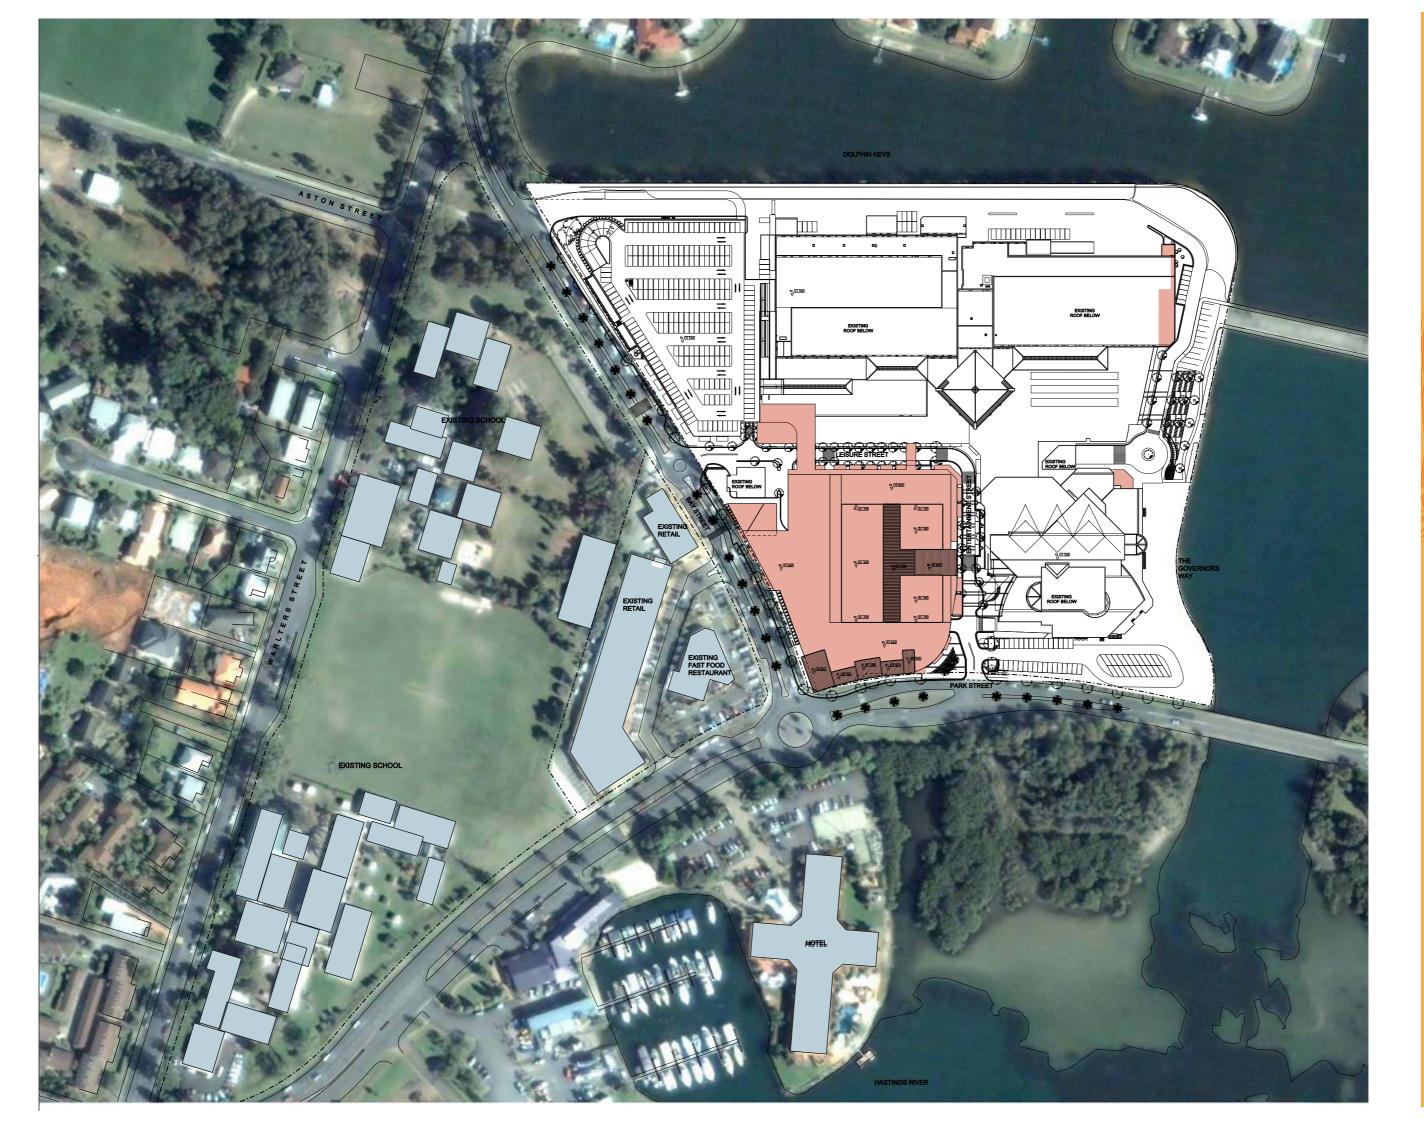

Settlement City REVA Shopping Centre Masterplan

ROJECT NUMBER:

DRAWING TITLE:
PROPOSED STAGE 1
LEVEL BASEMENT
FLOOR PLAN

DRAWING NUMBER:

SCALE: 1:500@A1; 1:1000@A

JUNE 2009



BUCHAN

The Buchan Group 2009. Copyright in this document and the concepts it represents are reserved to The Buchan Group – 2009. No unauthorised use or copyring permitted. All rights reserved. Some of the incorporated images and concepts may be subject to third next consistent and for moral distint.

Settlement City_{REVA} Shopping Centre Masterplai

ROJECT NUMBER:

DRAWING TITLE:
PROPOSED STAGE 1
LEVEL GROUND
FLOOR PLAN

DRAWING NUMBER:

SCALE: 1:500@A1: 1:1000@

JUNE 2009



BUCHAN

or The Buchan Group 2009. Copyright in this locument and the concepts it represents are served to The Buchan Group - 2009. No insulthorised use or copying permitted. All lights reserved. Some of the incorporated mages and concepts may be subject to third artly conyright andor moral right.

Settlement City_{REVA} Shopping Centre Masterplar

ROJECT NUMBER:

DRAWING TITLE:
PROPOSED STAGE 1 LEVEL MEZZANINE

DRAWING NUMBER:

SCALE: 1:500@A1; 1:1000@

JUNE 2009



BUCHAN

he Buchan Group 2009. Copyright in this unment and the concepts it represents are erved to The Buchan Group - 2009. No lusthorised use or copyring permitted. All its reserved. Some of the incorporated ges and concepts may be subject to third to consents and concepts on the line of the transfer moral (deliver moral (deliver).