


1:250

NORTH ELEVATION (FROM NORTH CAR PARK)

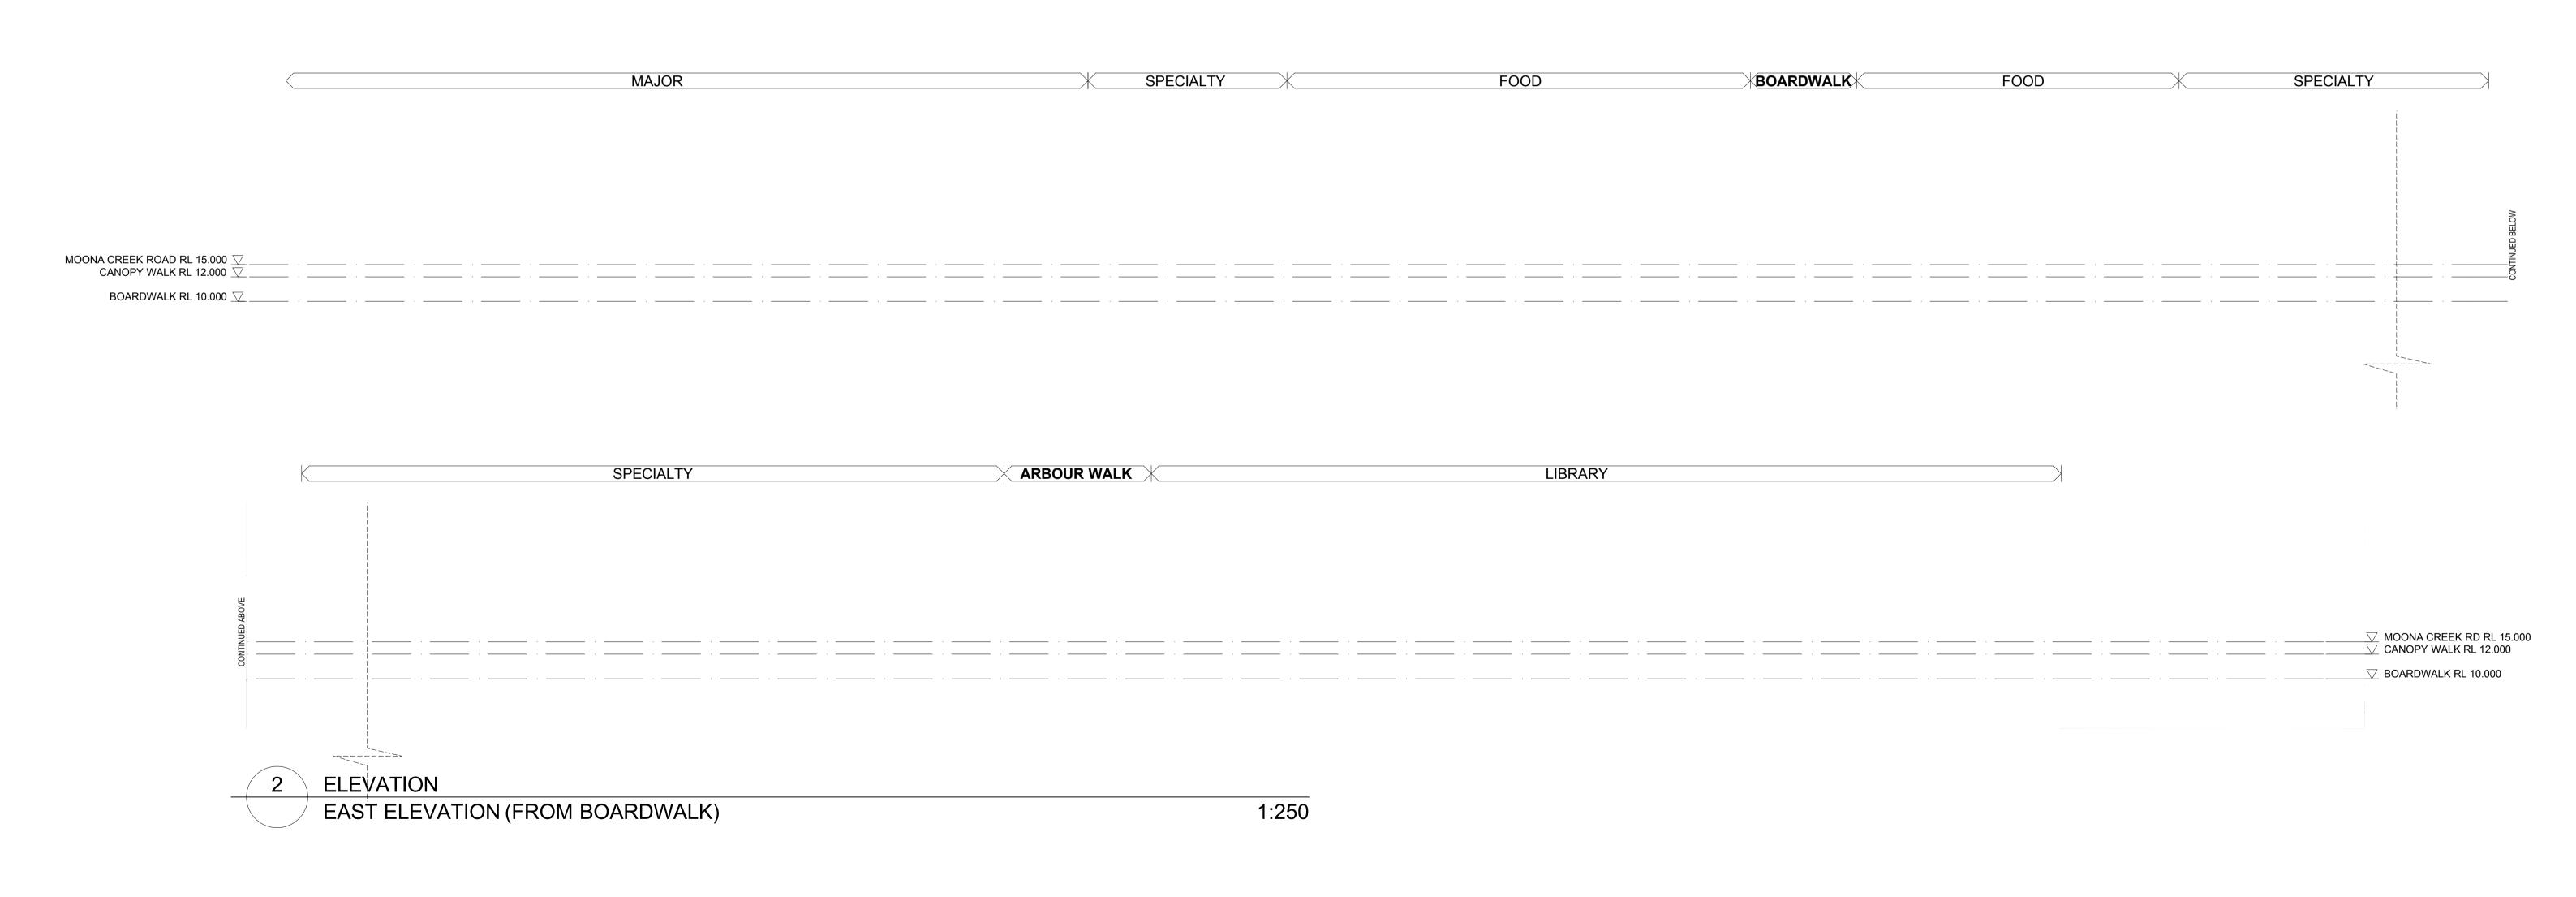

| G 23-03- | DA MODIFICATION ISSUE | CLIENT | ARCHITECTS | PROJECT | DRAWING TITLE | SCALE: | DATE: | CHECKED: |
|----------|--|----------|---|---------------------------|-----------------------|---|---------------------------------------|--|
| F 21-04- | DA SUBMISSION FINAL PROJECT APPLICATION MODIFICATION DESCRIPTION | _ | RICE DAUBNEY | VINCENTIA DISTRICT CENTRE | ELEVATIONS - SHEET 1 | 1:250@A1, 1:500@A3 | | |
| D 16-04- | 0 PROJECT APPLICATION MODIFICATION | | ANALYSING CREATING AND IMPLEMENTING ARCHITECTURE | VINCENTIA DISTRICT CENTRE | LLLVATIONS - STILLT T | PROJECT NUMBER: | DRAWING NUMBER: | REVISION |
| C 01-04- | PROJECT APPLICATION MODIFICATION PROJECT APPLICATION MODIFICATION | | 110 WALKED STREET I NORTH SYDNEY 2060 | | | 07033 | DA1501 | G |
| A 14-12- | 18 DA SUBMISSION 17 ISSUE TO CONSULTANTS | Falson 4 | T: 02 9956 2666 F: 02 9959 3015 rd@ricedaubnev.com.au www.ricedaubnev.com.au | | | THE DOCUMENT IS THE CODYD | ICHT OF BICE DALIBNEY (NICM) Bb., Ltd | |
| No. DATE | REVISION / ISSUE DETAILS | Falocot | the rice daubney group (nsw) pty ltd - abn: 77 001 350 769 rice daubney trading trust - abn: 56 880 304 993 | | 1 | ALL INFORMATION ILLUSTRATED ON THIS DOCUMENT IS TO BE CHECKED AND VERIFIED ON SITE. IN THE EVENT OF DISCREPANCIES REFER TO ARCHITECT PRIOR TO COMMENCEMENT OF THE WORLD NOT SCALE DRAWINGS MANUALLY OR ELECTRONICALLY. | |) AND VERIFIED ON SITE. MMENCEMENT OF THE WORK. |