ANY MEDIUM WITHOUT THE WRITTEN PERMISSION OF BILLBERGIA DESIGN PTY LTD.	THIS DRAWING IS COPYRIGHT AND CANNOT BE	CONSTRUCTION.	IT IS NOT FOR TO BE USED FOR			
SUITE 101, 25 ANGAS ST, MEADOWBANK NSW 2114 TEL: 8878 6900 NOMINATED ARCHITECT: BEN MICHELL. (REG. No 6339)		BILLBERGIA GROUP		BILLBERGIA design PTY LTD IN ASSOCIATION		DRAWINGS PREPARED BY
BILBERGIA DESIGN PTY LTD		TURNER + ASSOCIATES	DA DESIGN DEVELOBMENT ADCHITECTS	IN ASSOCIATION	TURNER + ASSOCIATES AND FENDER KATSALIDES	CONCEPT DESIGN ARCHITECTS
BILBERGIA DESIGN PTY LTD - DRAWING APPROVED BY					1 SECTION 75W SUBMISSION 2	ISSUE DESCRIPTION
					26.08.10 BILLBERGIA DESIGN PTY LTD	DATE DRAWING PREPARED BY

Aug 26, 2010 - 3:14pm V: Billbergia Projects SOPA Site 3 CAD DA00 COVER.dwg

# 20047 Certificate # 26622803 Issued: 07-Sep-10   Thermal Performance Specifications were selected in the Specifications were from the character of save from the character of severite second in the specifications were from the character of severite second in the specification were divided for a building element its layerichalon multi- sense Specifications are dialised for a building element, the location and element appendix is a mark to characterize and a frame U value Sint Sint Mark to a building element, the location and element appendix is a mark to characterize and a frame U value Sint Sint Mark to a building element, the location and element appendix is a mark to characterize and the appendix of the second and the specification and element appendix is a mark to characterize and the second appendix of the second a		id neen		active former				
Issued: 07-Sep-10 clifications detain these Specifications vary from other drawings or detailed for a building element, that specification mus generating element, that specification throughout throughout f A2401 betail f A2401 f A2401		n troos	Overshadowin	adowing structures		Overshadowing		
Assessor# 20047 Certificate # 26/E2/2803 Issued: 07-Sep-10   These are its Specifications upon which the Certification Survey From other Answings or united numbers and its development and based in the Specifications upon the Specifications and for clearly included in the Specifications and for the Specification and specification and specification and specifications and for the Specification and specification and specification and specifications and for the Specification and specification and specifications and for the Specification and speci	orth Fast/West Comer		Permeable Su					
Issued: 07-Sep-10 cifications detailed for a building element, that specification mus gelement, the location and extent of alternate specific 1 value SHGC Area M Detail 2.88 0.28 Throughout 2.88 0.30 As per plans 2.88 0.30 As per plans 2.88 0.30 As per plans 1 Throughout As per plans, next to windows As per plans As per plans	sper plans	olas (type, de		idth - inc. gutters, height abow	7	Fixed shading		
Issued: 07-Sep-10     Cifications way from other drawings on the drawings of detailed for a building element, that specification must geterent, the location and extend of alternate specific 2.88     0.100   Value   SHGC   Area M   Detail     1   1.2.88   0.30   As per plans     2.88   0.30   As per plans     2.88   0.30   As per plans     2.88   0.30   As per plans     1   U value   SHGC   Area M   Detail     V value   SHGC   Area M   Detail     I   U value   SHGC   Area M   Detail     I   Detail   Vet areas   Ser plans   Ser plans     Vet areas   Ser plans   Ser plans   Ser plans     Vet areas   Ser plans   Ser plans   Ser plans     As per plans   Sign   Sign   Sign     I   Detail   Ser plans   Sign   Sign     I   As per plans   Sign   Sign   Sign     I   As per plans   Sign   Sign   Sign     I   Detail	s per plans		Louvres	Inroughout		Holland blinds		
Issued: 07-Sep-10     Cifications vary from other drawings on the drawings on the drawings of the specification and extent of alternate specification must be end of the specification and extent of alternate specification and extend of alternate specification andependent specificating and extend of alternate specificating ande		ings, shutters, etc,	External (awn	urtains)		Window cover		
Issued: 07-Sep-10								
orf 20047 Certificate # 26622803 Issued: 07-Sep-10   Thermal Performance Specifications Thermal Performance Specifications Thermal Performance Specifications Thermal Performance Specifications   3: Bite Bound for base presence at our section and setting element, the location and setting element element element element element element element element element elem	Date 07/0	Throughout	ight -SA <0.475			Concrete		
orr 20047 Certificate # 26622803 Issued: 07.Sep-10   Thermal Performance Specifications Thermat Performance Specifications and other drawings or writen s, these Specifications shall have prevention is based. If doiling is a bading element, that agreefication must apply to that element for the project. If alternate specifications are dealed for a buding element, that agreefication must apply to make and for dealing indicated on reference documents. U value SHGC Area M Defail   '3a Grey Double low E argon Alum. / thermal break 2.88 0.28 Throughout   '3a Grey Double low E argon Alum. / thermal break 2.88 0.30 As per plans   '7a Crystal Grey Double low Alum. / thermal break 2.88 0.30 As per plans   '7a Crystal Structure Frame U value Structure As per plans   '7a Crystal Grey Double low E argon Alum. / thermal break 2.88 As per plans   '14 for U value specificates Issued after 1 May 2007 are according to NFRC. All values prior to this date are AWC. Allernate prod	Sign KA	Detail	olour	Insulation	Construction	Roof		
orr 20047 Certificate # 26622803 Issued: 07-Sep-10   Thermal Performance Specifications s, these Specifications upon which the Certed Assessment is based if details include in these Specifications vary from other drawings or written is a main of or class in the frame 11 waits provided in these Specifications vary from other drawings or written is a main of or class   '3a Grey Double low E argon Alum. / thermal break 2.88 0.28 Throughout   '3a Grey Double low E argon Alum. / thermal break 2.88 0.30 As per plans   '0a Crystal Grey Double low E argon Alum. / thermal break 2.88 0.30 As per plans   '0a Crystal Grey Double low E argon Alum. / thermal break 2.88 0.30 As per plans   '14 their U values operind on Certificates Issued after 1 May 2007 are according to WRC. All values prior to this date are ANAC. Allemate product It after U value is lower, and the SHGC walue is less than 10% higher or lower. Viral & SHGC Area M Detail   '14 their U value is construction Insulation Cateur - Solar absorption: Detail Viral & SHGC Area M Detail   '14 their U value is lower, and the SHGC walues is lowindows Light, Medium, Dark		1	or external ceiling of A240			Plasterboard		
or # 20047 Certificate # 26622803 Issued: 07-Sep-10   Thermal Performance Specifications   a specifications upon which the Certified Assessment is based in false Specifications are for the project. If alternale specifications are lealed for a building element, the location and extent of alternale specification must apply to subward for class Frame U value Specifications are formed to a building element, the location and extent of alternale specification must apply to subward for a building element, the location and extent of alternale specifications must be alternale appendication must apply to subward for class Frame U value Specifications are advanted alternale specification must apply to must apply to must be advanted alternale specification must apply to must apply to must apply to must be advanted or alternale specification must apply to must be advanted alternale specification must apply to must be advanted or and extent of alternale specification must apply to the data and when the class must apply to the data and when the family data and when the family data and advanted alternale specification must apply to the data and when alternale specification and extent of alternale specification must apply to the data and when alternale specification must apply to the data and advanted alternale specification and extent alterenale specification and extent alternale specint and and the SHGC			elow roofs and terraces			Plasterboard		
or # 20047 Certificate # 26622803 Issued: 01/2   e Specifications upon which the Certified Assessment is based. If details included in these Specifications vary from other drawing or written issue and 1 or clearly indicated one assestication and earlier on bold for a building element. That generation must apply to its and 1 or clearly indicated on relievenced documents. U value SHGC Area M Detail   '3a Grey Double low E argon Alum. / thermal break 2.88 0.28 Throughout   '3a Blue Double low E argon Alum. / thermal break 2.88 0.28 As per plans   '7a Crystal Grey Double low Alum. / thermal break 2.88 0.28 As per plans   '7a Crystal Grey Double low Alum. / thermal break 2.88 0.28 As per plans   '7a Crystal Grey Double low Alum. / thermal break 2.88 0.30 As per plans   '7a Crystal Grey Double low Alum. / thermal break 2.88 0.30 As per plans   '7a Crystal Brey Double low Alum. / thermal break 2.88 0.30 As per plans   '7a Crystal Grey Double low Alum. / thermal break 2.88 0.30 As per plans   '7a Grey State Frame U value specification was apply to the stata specification was apply to the stata specification <td>)</td> <td></td> <td>hroughout</td> <td></td> <td></td> <td>Plasterboard</td>	)		hroughout			Plasterboard		
or # 20047 Certificate # 26622803 Issued: 07-Sep-10   Thermal Performance Specifications   a Specifications upon which the certified Assessment is based if details included in these Specifications vary from other drawing or written issue and 1 or clearly indicated on insteamed documents   Specifications are detailed to a building element, the location and extent of alternate specifications are detailed to a building element, the location and extent of alternate specifications must apply to the alternate specifications are detailed to a building element, the location and extent of alternate specifications must apply to alternate specification must apply to alternate specifications are detailed to a building element, the location and extent of alternate specifications must apply to alternate specification and extent of alternate specifications must apply to alternate specification and extent of alternate specification are specification.   Specifications are detailed for a building element, the location and extent of alternate specifications must apply to alternate specification.   Specification and extent of alternate specifications must apply to alternate specification.   Specification and specification.			Petail	Insulation	Construction	Ceilings		
or # 20047 Certificate 26622803 Issued: 07-Sep-10   Thermal Performance Specifications   specifications upon which the Certhied Assessment is based if datalis included in these Specifications way from other drawings or written that element for the project. If alternale specifications are delated for a building element, that specifications must show and / c clearly indicated on referenced documents. U value SHGC Area M Detail   'sa Grey Double low E argon Alum. / thermal break 2.88 0.28 Throughout   'sa Blue Double low E argon Alum. / thermal break 2.88 0.30 As per plans   "7a Crystal Grey Double low F argon Alum. / thermal break 2.88 0.30 As per plans   "7a Greystal Assert a scored at the Table product Alum. / thermal break 2.88 0.30 As per p		As per plans				Concrete		
or # 20047 Certificate # 26622803 Issued: 07-Sep-10   Thermal Performance Specifications   a Specifications upon which the Certified Assessment is based. If details included in these Specifications vary from other drawings or written that element for the proved. If alternate specification option superfication generative and / or clearly indicated on referenced documents. Vialue SHGC Area M Detail   rsa Grey Double low E argon Alum. / thermal break 2.88 0.28 Toroughout   rsa Blue Double low E argon Alum. / thermal break 2.88 0.30 As per plans   roa Crystal Grey Double low E argon Alum. / thermal break 2.88 0.30 As per plans   rise Product ID Glass Frame U value SHGC Area M Detail   rise Product ID Glass Frame U value SHGC As per plans   rise Product ID Glass Frame U value SHGC Area M Detail   rise Product ID Glass Frame		Wet areas	c Tile			Concrete		
or # 20047 Certificate # 26622803 Issued: Or-Sep-10   Thermal Performance Specifications   s Specifications upon which the Certified Assessment is based. If deals included in these Specifications way from other drawings or written s, these Specifications shall take precedence. If only one specification is dealable for a building element, the location and extent of alternate specifications are detailed for a building element, the location and extent of alternate specification must apply to that element for insulation insultance specifications are detailed for a building element, the location and extent of alternate specifications must apply to insulve and / or clearly indicated on referenced documents. U value SHGC Area M Defail   73a Grey Double low E argon Alum. / thermal break 2.88 0.28 Throughout   73a Blue Double low E argon Alum. / thermal break 2.88 0.30 As per plans   70a Crystal Grey Double low Alum. / thermal break 2.88 0.30 As per plans   70b Glass Frame U value SHGC Area M Defail   70b Crystal Grey Do		Detail		Insulation	Construction	Floors		
or #   20047   Certificate #   26622803   Issued:   07-Sep-10     Thermal Performance Specifications     e Specifications upon which the Certifie Assessment is based. If details included in the Specifications vary from other drawings or written specifications shall take precedence. If only one specifications and extent of alternale specifications are detailed for a building element, the location and extent of alternale specifications must apply to that element for the project. If alternale specifications are detailed for a building element, the location and extent of alternale specification must apply to that element for the project. If alternale specification must apply to that element for the project. If alternale specification and extent of alternale specification must apply to alternal project. If alternale specifications are detailed for a building element, the location and extent of alternale specifications must apply to that element for the project. If alternale specifications are detailed for a building element, the location and extent of alternale specifications must apply to alternal break   2.88   0.28   Throughout     "73a   Grey Double low E argon   Alum. / thermal break   2.88   0.30   As per plans     "7aa   Crystal Grey Double low   Frame   U value   SHGC   Alea M   Detail     "7aa   Crystal Grey Double low   Frame   U value   SHGC   As per plans     "7aa   Crystal Grey Double low   Frame   U value   SHGC <td></td> <td></td> <td>ommon Walls</td> <td></td> <td>el and Plaste</td> <td>AC Powerpane</td>			ommon Walls		el and Plaste	AC Powerpane		
or #   20047   Certificate #   26622803   Issued:   07-Sep-10     Thermal Performance Specifications     e Specifications upon which the Certified Assessment is based if details included in these Specifications vary from other drawings or written that element between the product ID     Specifications shall take precisedence. If only one specification option is detailed for a building element, the specifications must apply to that element be provided in these Specification and evient of alternale specifications are detailed for a building element, the specification must apply to pale of class     If value     Specifications are detailed for a building element, the specification must apply to this detail or class of reame     Value SHGC Area M Detail     Throughout			s per plans		asterboard	Concrete and Pl		
or # 20047 Certificate # 26622803 Issued: 07-Sep-10   Thermal Performance Specifications   e Specifications upon which the Certified Assessment is based. If details included in these Specifications wary from other drawings or written by element to the project If alternale specifications are detailed for a building element, the location and extent of alternale specifications must apply to bala dise or clearly indicated on referenced documents.   If a Grey Double low E argon Alum. / thermal break 2.88 0.28 Throughout   The Uvalue SHGC Area M Detail   S Product ID Glass   Frame   Uvalue SHGC Area M Detail   The values specification set and off- frame   Uvalue SHGC Area M Detail   It the ru value specification and extend of alter a building element, the specification and extend off- frame   Vise of the SHGC value is also frame			s per plans	Vone		Plasterboard on Studs		
or #   20047   Certificate #   26622803   Issued:   07-Sep-10     Thermal Performance Specifications     e Specifications upon which the Certified Assessment is based. If details included in these Specifications vary from other drawings or written by the benefication shall lake precedence. If only one specification option is detailed for a building element, the location and extent of alternate specifications must apply to that element the product <i>ID Glass Frame U value</i> SHGC   Area M   Detail     7a   Grey Double low E argon   Alum. / thermal break   2.88   0.28   Throughout     7a   Blue Double low E argon   Alum. / thermal break   2.88   0.30   As per plans     7a   Crystal Grey Double low Alum. / thermal break   2.88   0.30   As per plans     Throughout     Throughout     Throughout     The U value specified on Certificates Issued after 1 May 2007 are according to NFRC. All values prior to this date are ANAC. Alternate product <td <="" colspan="2" td=""><td></td><td></td><td>etail</td><td>Insulation</td><td>Construction</td><td>Internal walls</td></td>	<td></td> <td></td> <td>etail</td> <td>Insulation</td> <td>Construction</td> <td>Internal walls</td>				etail	Insulation	Construction	Internal walls
or # 20047   Certificate # 26622803   Issued: 07-Sep-10     Thermal Performance Specifications     e Specifications upon which the Certified Assessment is based. If details included in these Specifications vary from other drawings or written s, these Specifications shall take precedence. If only one specification option is detailed for a building element, that specification must apply to that element for the project. If alternate specifications are detailed for a building element, the location and extent of alternate specifications must apply to that element for the project. If alternate specifications are detailed for a building element, the location and extent of alternate specifications must apply to that element of the product <i>ID Glass Frame U value SHGC Area M Detail</i> Detail     ***   Product <i>ID Glass Frame</i> U value SHGC Area M Detail   As per plans     ****   Throughout   S   Product <i>ID Glass Frame U value SHGC Area M Detail</i> As per plans     *****   ******   ************************************	tt to windows	As per plans, nex				Metal Cladding		
or #   20047   Certificate #   26622803   Issued:   07-Sep-10     Thermal Performance Specifications     e Specifications upon which the Certified Assessment is based. If details included in these Specifications vary from other drawings or written s, these Specifications shall take precedence. If only one specification option is detailed for a building element, that specification must apply to that element for the project. If alternate specifications are detailed for a building element, the location and extent of alternate specifications must apply a d/or clearly indicated on referenced documents. <i>s Product ID Glass Frame U</i> value <i>SHGC Area M Detail</i> 73a   Grey Double low E argon   Alum. / thermal break   2.88   0.28   Throughout     73a   Crystal Grey Double low   E argon   Alum. / thermal break   2.88   0.30   As per plans     70a   Crystal Grey Double low   A lum. / thermal break   2.88   0.30   As per plans   As per plans     75a     76a   Crystal Grey Double low   Alum. / thermal break   2.88   0.30   As per plans     76a     76a     77a   Grey Double l		Throughout				Concrete		
or #   20047   Certificate #   26622803   Issued:   O7-Sep-10     Thermal Performance Specifications     e Specifications upon which the Certified Assessment is based. If details included in these Specifications vary from other drawings or written s, these Specifications shall take precedence. If only one specification option is detailed for a building element, that specifications must apply to that element for the project. If alternate specifications are detailed for a building element, the location and extent of alternate specifications must apply to that element or clearly indicated on referenced documents. <i>Product ID Glass Frame U value SHGC Area M Detail Troughout Ta Grey Double low E argon Alum. / thermal break 2.88</i> 0.28 <i>As per plans To Crystal Grey Double low Alum. / thermal break 2.88</i> 0.30 <i>As per plans As per plans To Specification Grey Double low Alum. / thermal break 2.88</i> 0.30 <i>As per plans As per plans As per plans Double low As per plans As per plans Detail Grystal Grey Double low Frame U value SHGC Area M Detail Detail Detail Detail As per plans Detail Detail As per plans Detail As per plans Detail Detail Detail Detail Detail Detail Detail Detail Detail Detail</i>		Detail		Insulation	Construction	External walls		
or # 20047   Certificate # 26622803   Issued: 07-Sep-10     Thermal Performance Specifications     a Specifications upon which the Certified Assessment is based. If details included in these Specifications vary from other drawings or written specifications shall take precedence. If only one specification option is detailed for a building element, that specification must apply to that element for the project. If alternate specifications are detailed for a building element, that specifications must apply to relearly indicated on referenced documents.     >   Product ID   Glass   Frame   U value   SHGC   Area M   Detail     73a   Blue Double low E argon   Alum. / thermal break   2.88   0.28   Throughout     73a   Blue Double low E argon   Alum. / thermal break   2.88   0.28   As per plans     70a   Crystal Grey Double low   Alum. / thermal break   2.88   0.30   As per plans     5   Product ID   Glass   Frame   U value   SHGC   Area M   Detail	vis date are ANAC. Alternate product	. All values prior to th	y 2007 are according to NFRC. an 10% higher or lower.	I on Certificates Issued after 1 May er, and the SHGC value is less the	values specified ir U value is low	ny U and SHGC ₁ nay be used if the		
or #   20047   Certificate #   26622803   Issued:   07-Sep-10     Thermal Performance Specifications     In the certified Assessment is based. If details included in these Specifications vary from other drawings or written s, these Specifications shall take precedence. If only one specification option is detailed for a building element, that specification must apply to that element for the project. If alternate specifications are detailed for a building element, the location and extent of alternate specifications must apply to reference documents.     s <i>Product ID Glass Frame U value SHGC Area M Detail</i> 73a   Grey Double low E argon   Alum. / thermal break   2.88   0.28   Throughout     73a   Blue Double low E argon   Alum. / thermal break   2.88   0.30   As per plans     70a   Crystal Grey Double low   Alum. / thermal break   2.88   0.30   As per plans		SHGC			Product ID	Skylights		
or #   20047   Certificate #   26622803   Issued:   07-Sep-10     Thermal Performance Specifications     In the certified Assessment is based. If details included in these Specifications vary from other drawings or written s, these Specifications shall take precedence. If only one specification option is detailed for a building element, that specification must apply to that element for the project. If alternate specifications are detailed for a building element, the location and extent of alternate specifications must apply to release or clearly indicated on referenced documents.     s   Product ID   Glass   Frame   U value   SHGC   Area M   Detail     r3a   Grey Double low E argon   Alum. / thermal break   2.88   0.28   Throughout     r3a   Blue Double low E argon   Alum. / thermal break   2.88   0.30   As per plans								
or #   20047   Certificate #   26622803   Issued:   07-Sep-10     Thermal Performance Specifications     In Specifications     In Specifications upon which the Certified Assessment is based. If details included in these Specifications vary from other drawings or written s, these Specifications shall take precedence. If only one specification option is detailed for a building element, that specification must apply to that element for the project. If alternate specifications are detailed for a building element, the location and extent of alternate specifications must apply to release of class     S Product ID Glass   Frame   U value   SHGC   Area M   Detail     73a   Grey Double low E argon   Alum. / thermal break   2.88   0.28   As per plans	As per plans					BRD-04-170a		
or # 20047   Certificate # 26622803   Issued: 07-Sep-10     Thermal Performance Specifications     a Specifications upon which the Certified Assessment is based. If details included in these Specifications vary from other drawings or written s, these Specifications shall take precedence. If only one specification option is detailed for a building element, that specification must apply to that element for the project. If alternate specifications are detailed for a building element, the location and extent of alternate specifications must apply to below and / or clearly indicated on referenced documents.     3   Product ID   Glass   Frame   U value   SHGC   Area M   Detail     73a   Grey Double low E argon   Alum. / thermal break   2.88   0.28   Throughout	As per plans					BRD-04-173a		
or #   20047   Certificate #   26622803   Issued:   07-Sep-10     Thermal Performance Specifications     In the certified Assessment is based. If details included in these Specifications vary from other drawings or written s, these Specifications shall take precedence. If only one specification option is detailed for a building element, that specification must apply to that element for the project. If alternate specifications are detailed for a building element, the location and extent of alternate specifications must apply a pelow and / or clearly indicated on referenced documents.     S   Product ID   Glass   Frame   U value   SHGC   Area M   Detail	Throughout	0.28				BRD-04-173a		
or #     20047     Certificate #     26622803     Issued:     07-Sep-10       Thermal Performance Specifications       re Specifications upon which the Certified Assessment is based. If details included in these Specifications vary from other drawings or written s, these Specifications shall take precedence. If only one specification option is detailed for a building element, that specification must apply to that element for the project. If alternate specifications are detailed for a building element, the location and extent of alternate specifications mu below and / or clearly indicated on referenced documents.		SHGC			Product ID	Windows		
20047 Certificate # 26622803 Issued:	any from other drawings or written rent, that specification must apply to extent of alternate specifications mu	ations nese Specifications v id for a building elem int, the location and i	rformance Specific; s based. If details included in the e specification option is detailed re detailed for a building eleme s.	Thermal Per which the Certified Assessment is s shall take precedence. If only on roject. If alternate specifications ar ndicated on referenced document	cifications upon se Specifications lement for the pr and / or clearly ir	hese are the Spe pecifications, thes Instances of that el e detailed below a		
	07-Sep-10		26622803	Certificate #	20047	Assessor #		

SITE

ω

STAGE 1 SYDNEY OLYMPIC PARK

## SECTION 75 W **APPLICATION 2**

DA102 DA103	DA100 DA101	DA51	DA30 DA31	DA28	DA23 DA27	DA22	DA21	DA20	DA13	DA09	DA08	DA07	DA06	DA05	DA04	DA03	DA00
NORTH ELEVATION SOUTH ELEVATION	EAST ELEVATION	SECTION B EAST-WEST	LEVEL 24 PLAN ROOF PLAN - LEVEL 25		LEVELS 17 - 20 PLAN	LEVEL 16 PLAN	LEVEL 15 PLAN	LEVEL 14 PLAN	LEVELS 07 - 13 PLAN	LEVELS 03 - 06 PLAN	LEVEL 02 PLAN	LEVEL 01 AND MEZZANINE PLAN	GROUND FLOOR PLAN	BASEMENT LEVEL 1 PLAN	BASEMENT LEVEL 2 PLAN	BASEMENT LEVEL 3 PLAN	COVER SHEET

Terrain category Roof ventilation: Cross ventilation: Subfloor ventilation

posure, Ventilation and Infiltration minal north: 65 Living are Suburban Living are Unventilated Stair oper Standard Seals to v on Open, Enclosed, N Exhaust fr

Living area open to entry: 1 Living areas separated by doors: 1 Stair open to heated areas: 1 Seals to windows and doors: 1 Exhaust fans without dampers: 1

No Yes No No


Ventilated skylights: No Open fire or unflued gas heate No Vented downlights: No Wall and ceiling vents: No


Orient

ntation, Exp



	$\square$	>
	SCALE BAR	
05.11.09 SOP3.1 DA00	PRINT DATE	COVER
SOP3.1	PROJECT ID	SHEET
DA00	DRAWING NO.	
-	ISSUE	

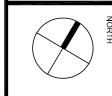


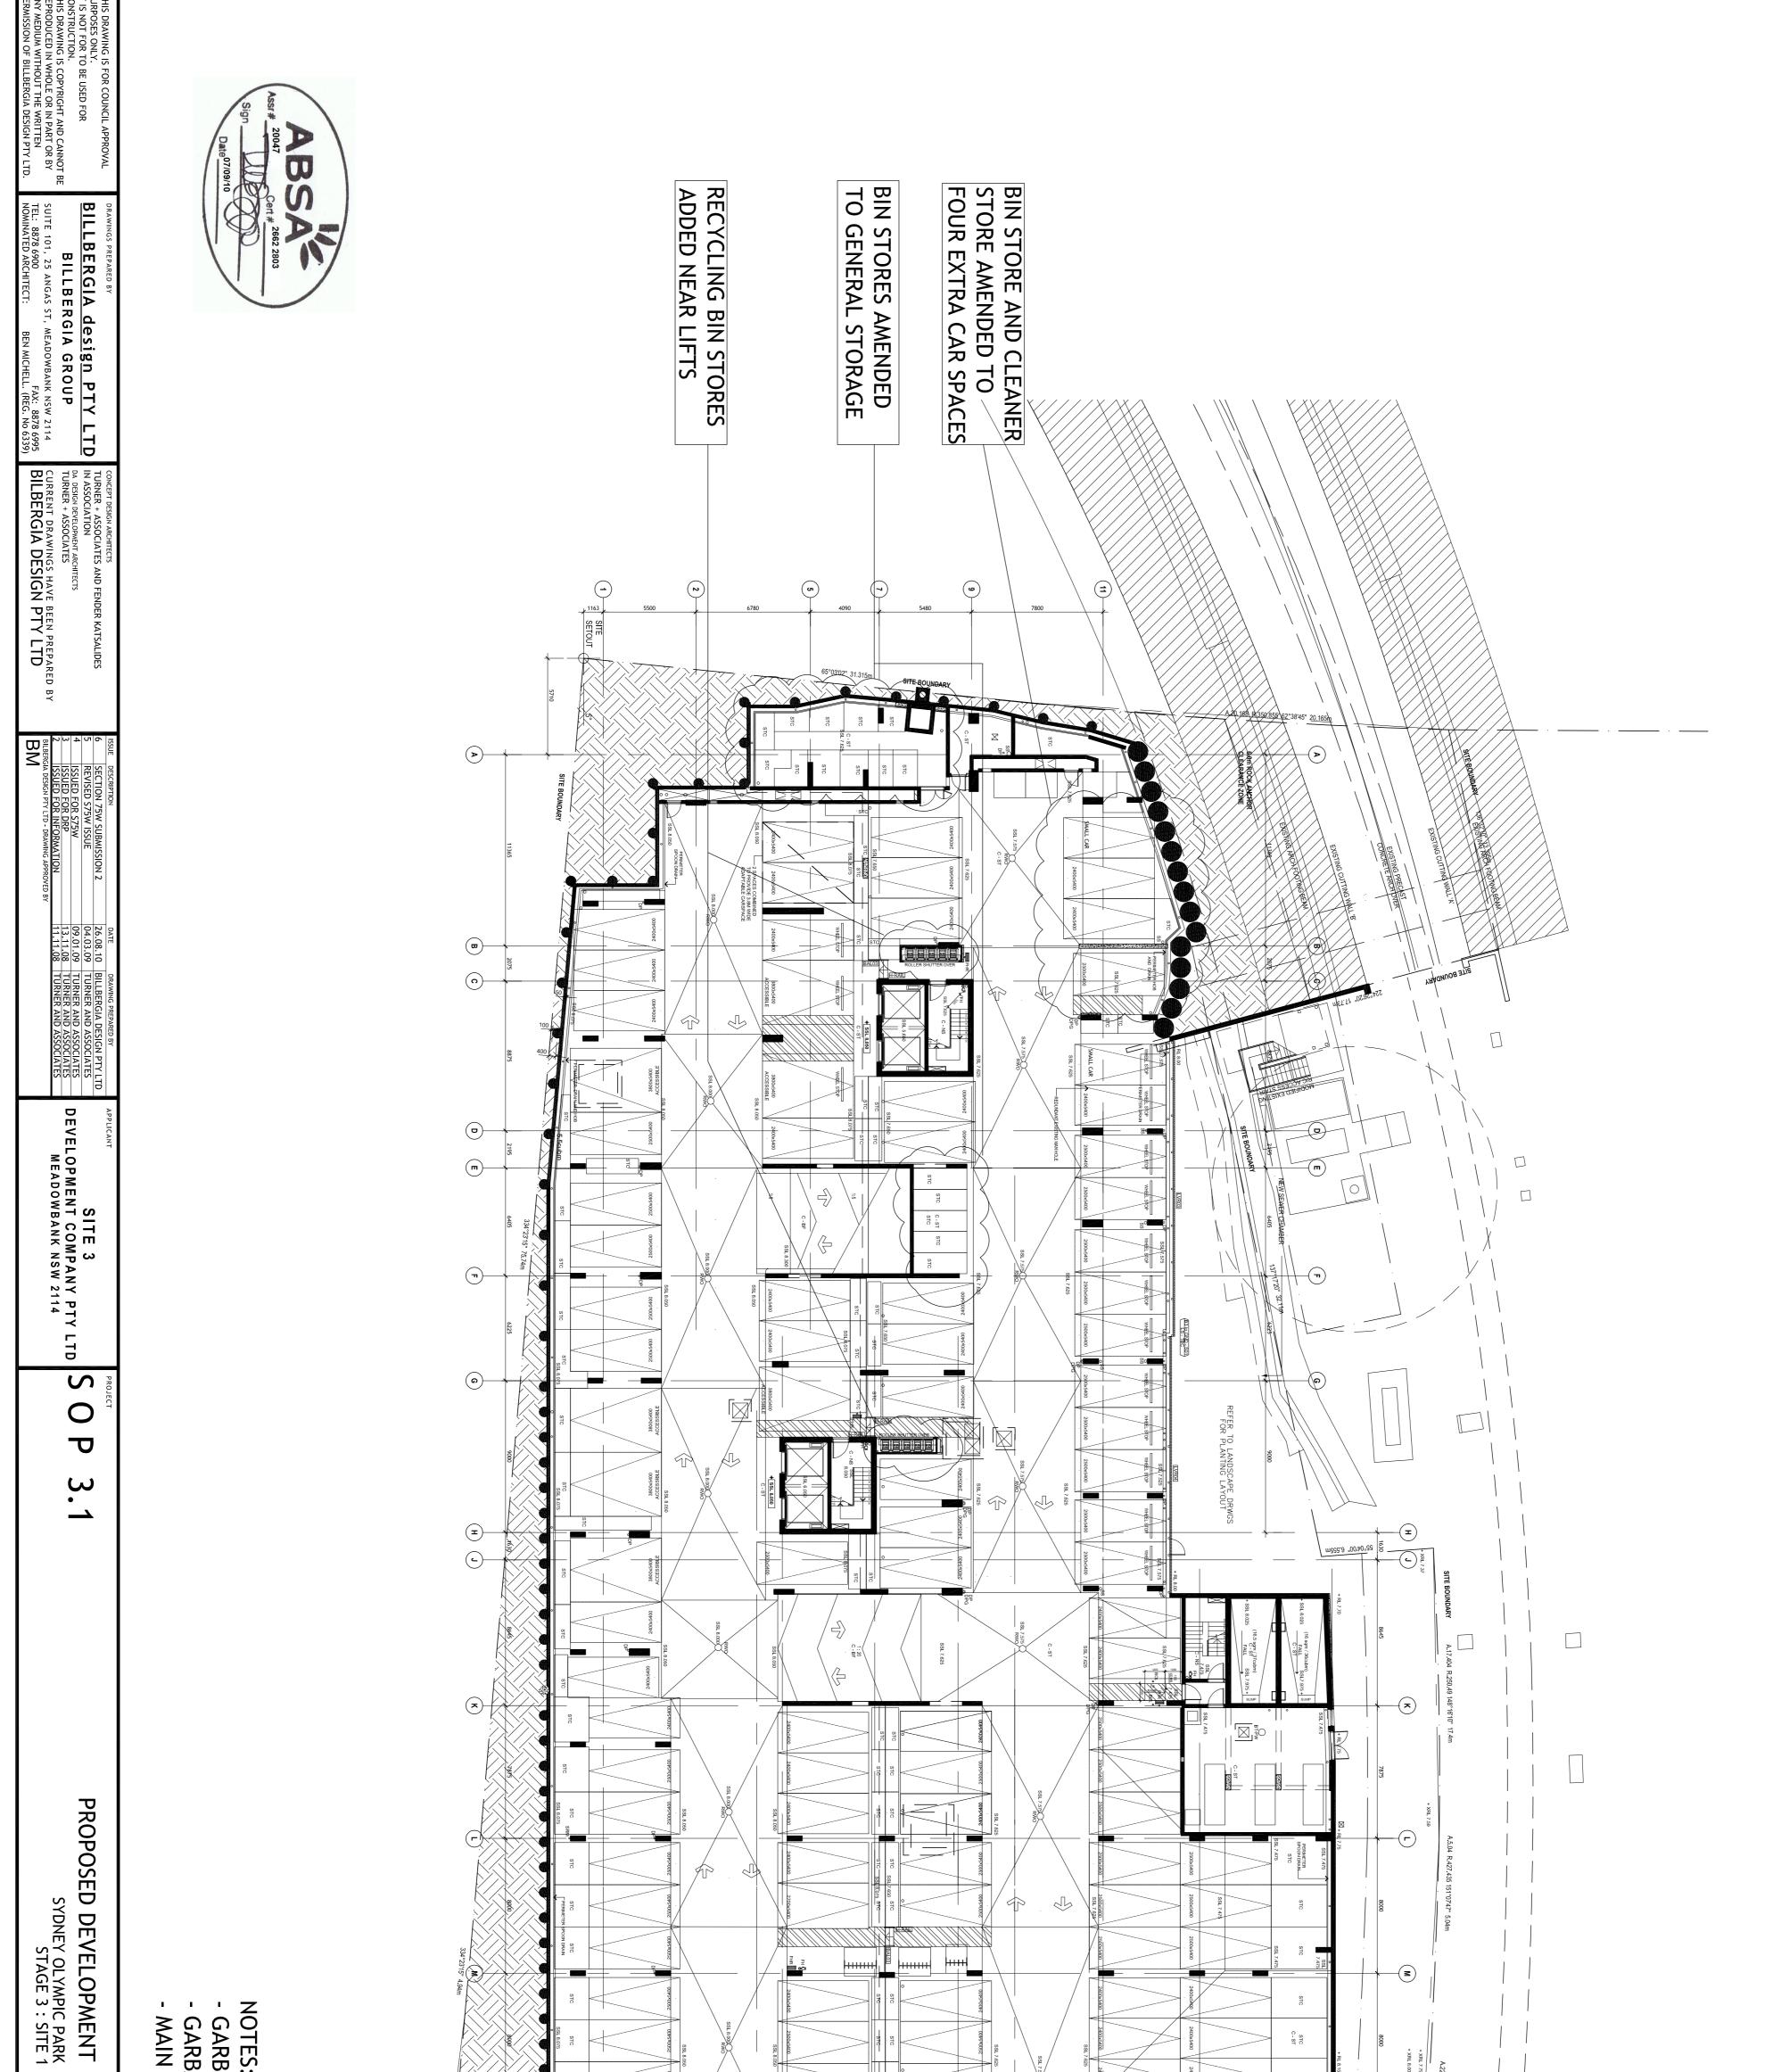



BM


NORTH NORTH	S: BAGE / RECY BAGE AT GRO N RECYCLING	A22.476 R.427.435 152°68/26* 22.475m A22.476 R.427.435 152°68/26* 22.475m SBL 7 625 SBL 7 625 SSL 7 625 S
scale 1:200 @ A1 scale BAR 0 2 4 6	CLING / BIN DUND FLOOR BIN STORE A	
1:400 @ A3	STORAGE ONLY (AT T LEVEL B	
DRAWING TITLEBASEMENT 03 LEVELPRINT DATEPROJECT IDDRAWING NO.08.07.10SOP3.1DA036	RATIONALISED. BASE OF CHUTES).	

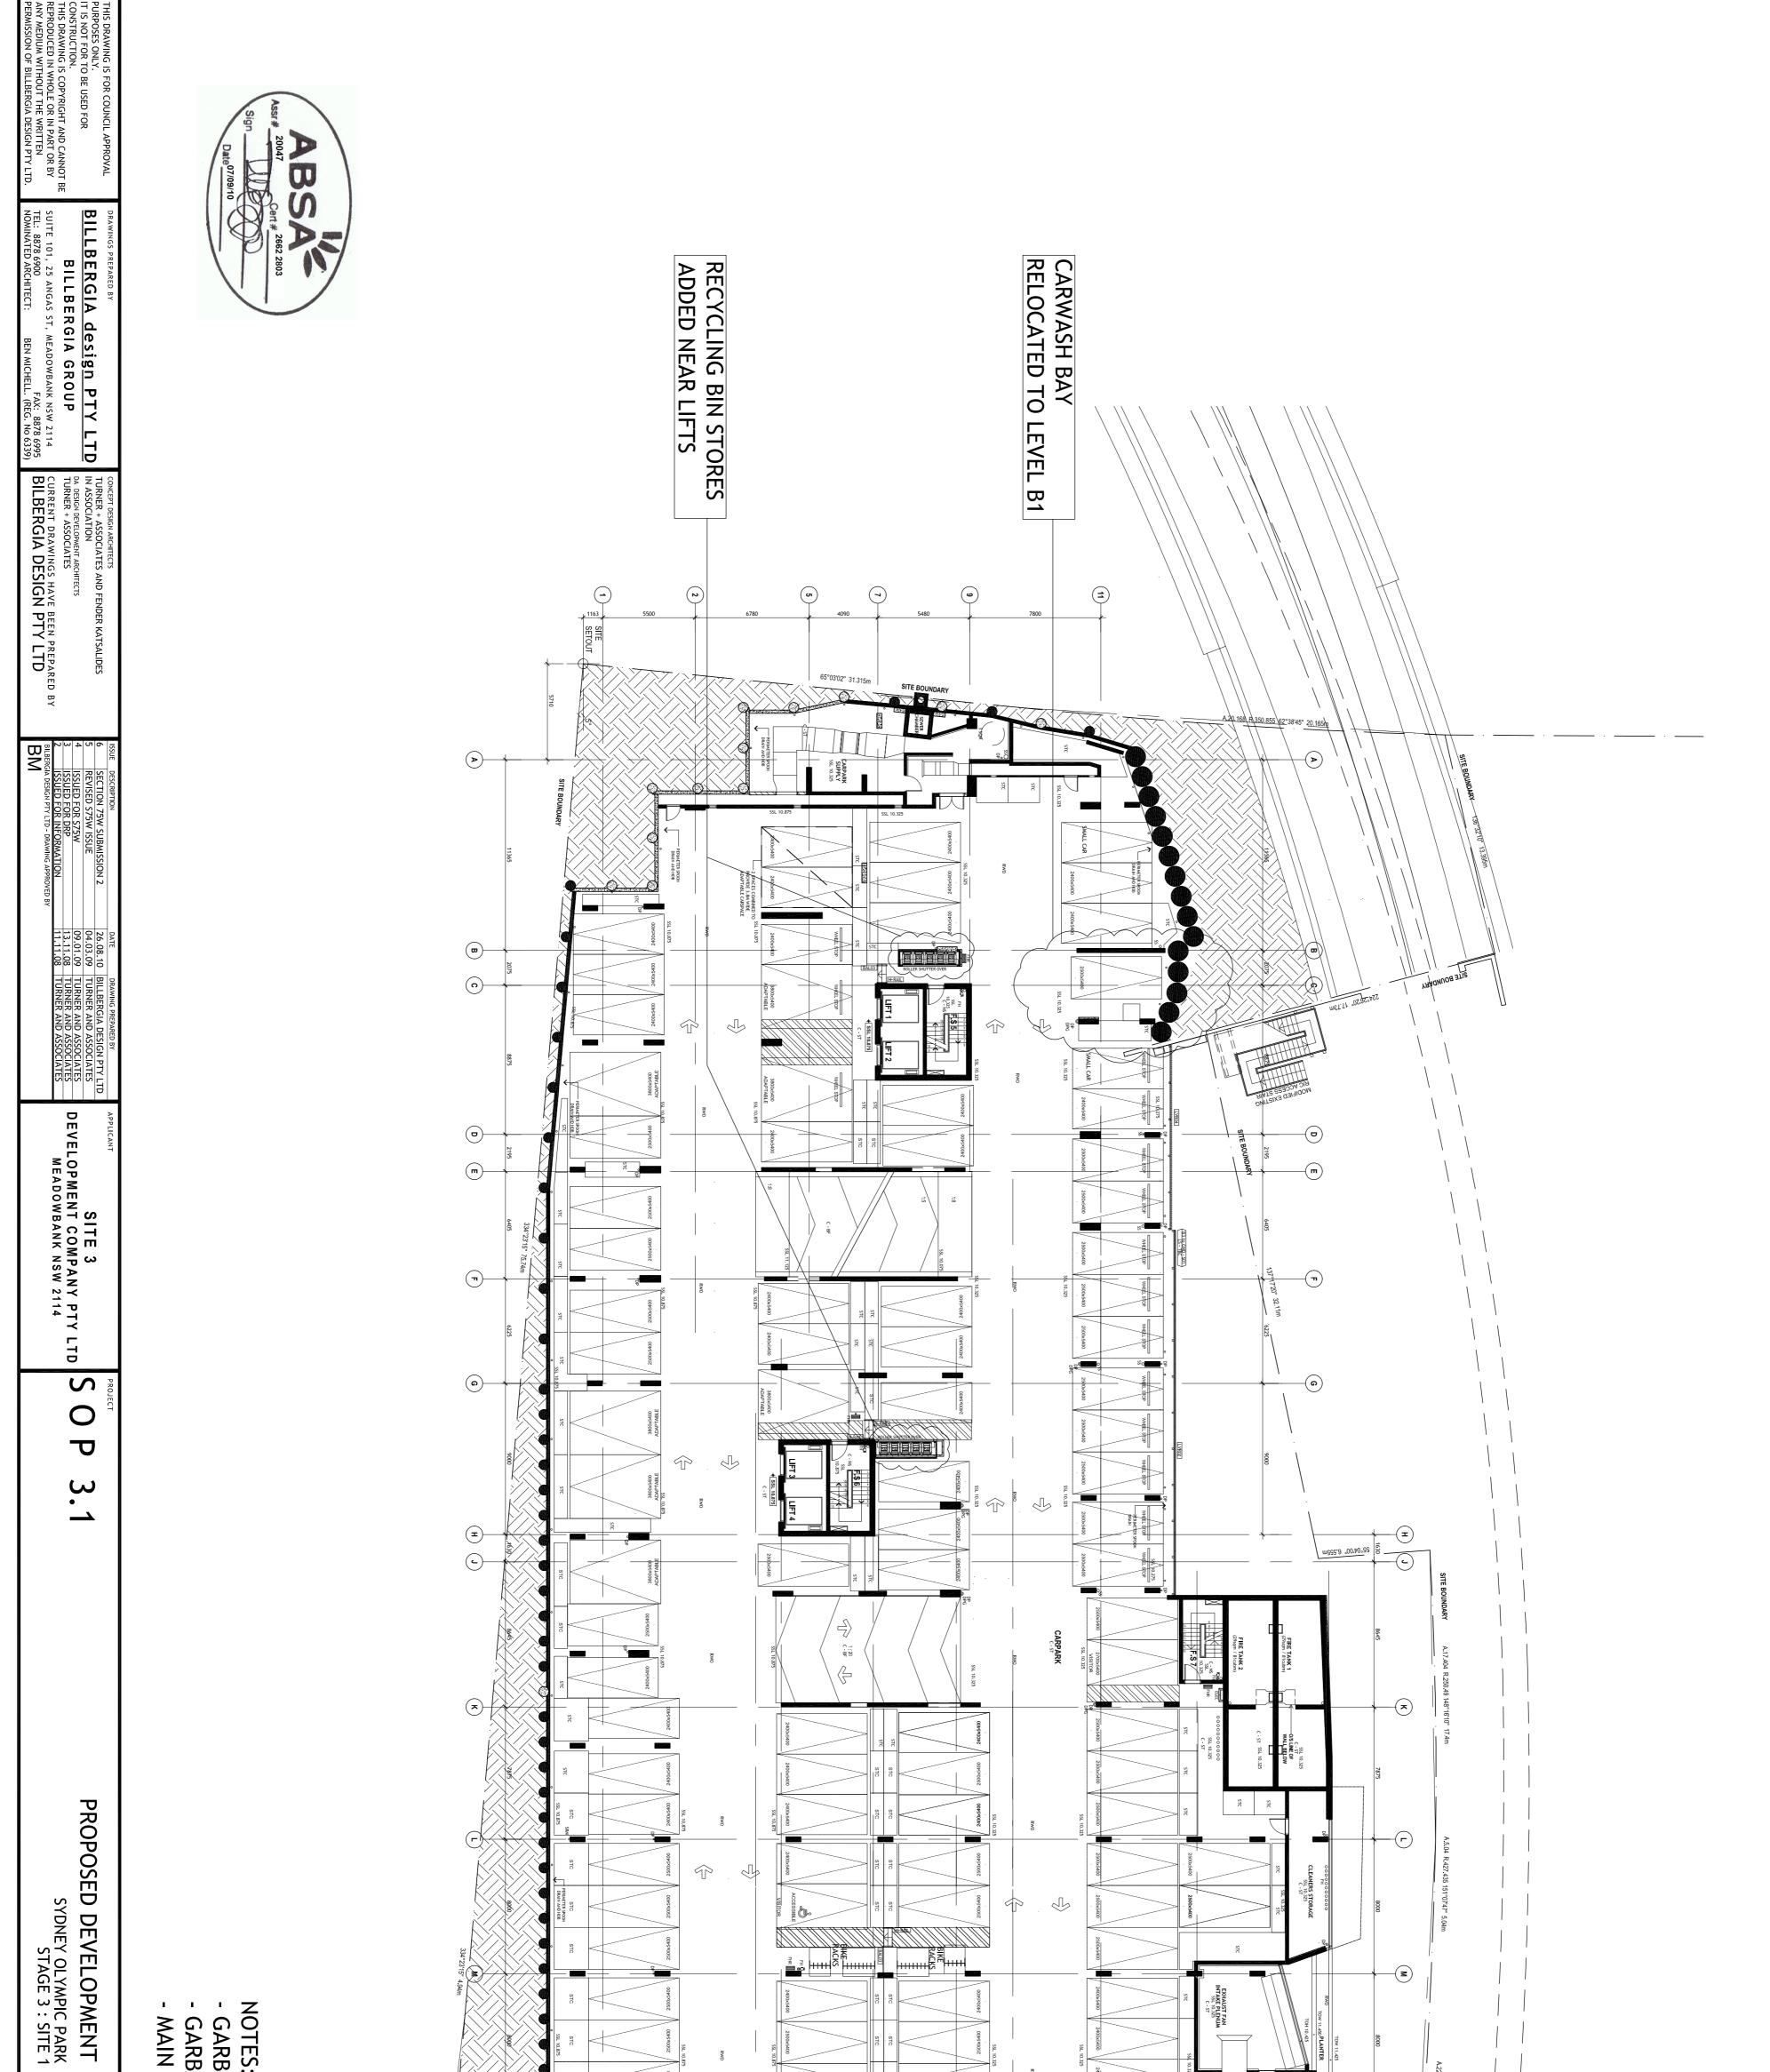




BA

	S: BAGE / RE BAGE AT G RECYCLIN	A.22.476 R.427.435 152"5826" 22.475m
SCALE BAR 0 2 4 6 8 10 12m	RECYCLING / BIN STORAGE RA T GROUND FLOOR ONLY (AT B/ CLING BIN STORE AT LEVEL B1	
DRAWING TITLE   BASEMENT 02 LEVEL     PRINT DATE   PROJECT ID   DRAMING NO.   ISSUE     08.07.10   SOP3.1   DA04   6	ARATIONALISED. BASE OF CHUTES).	

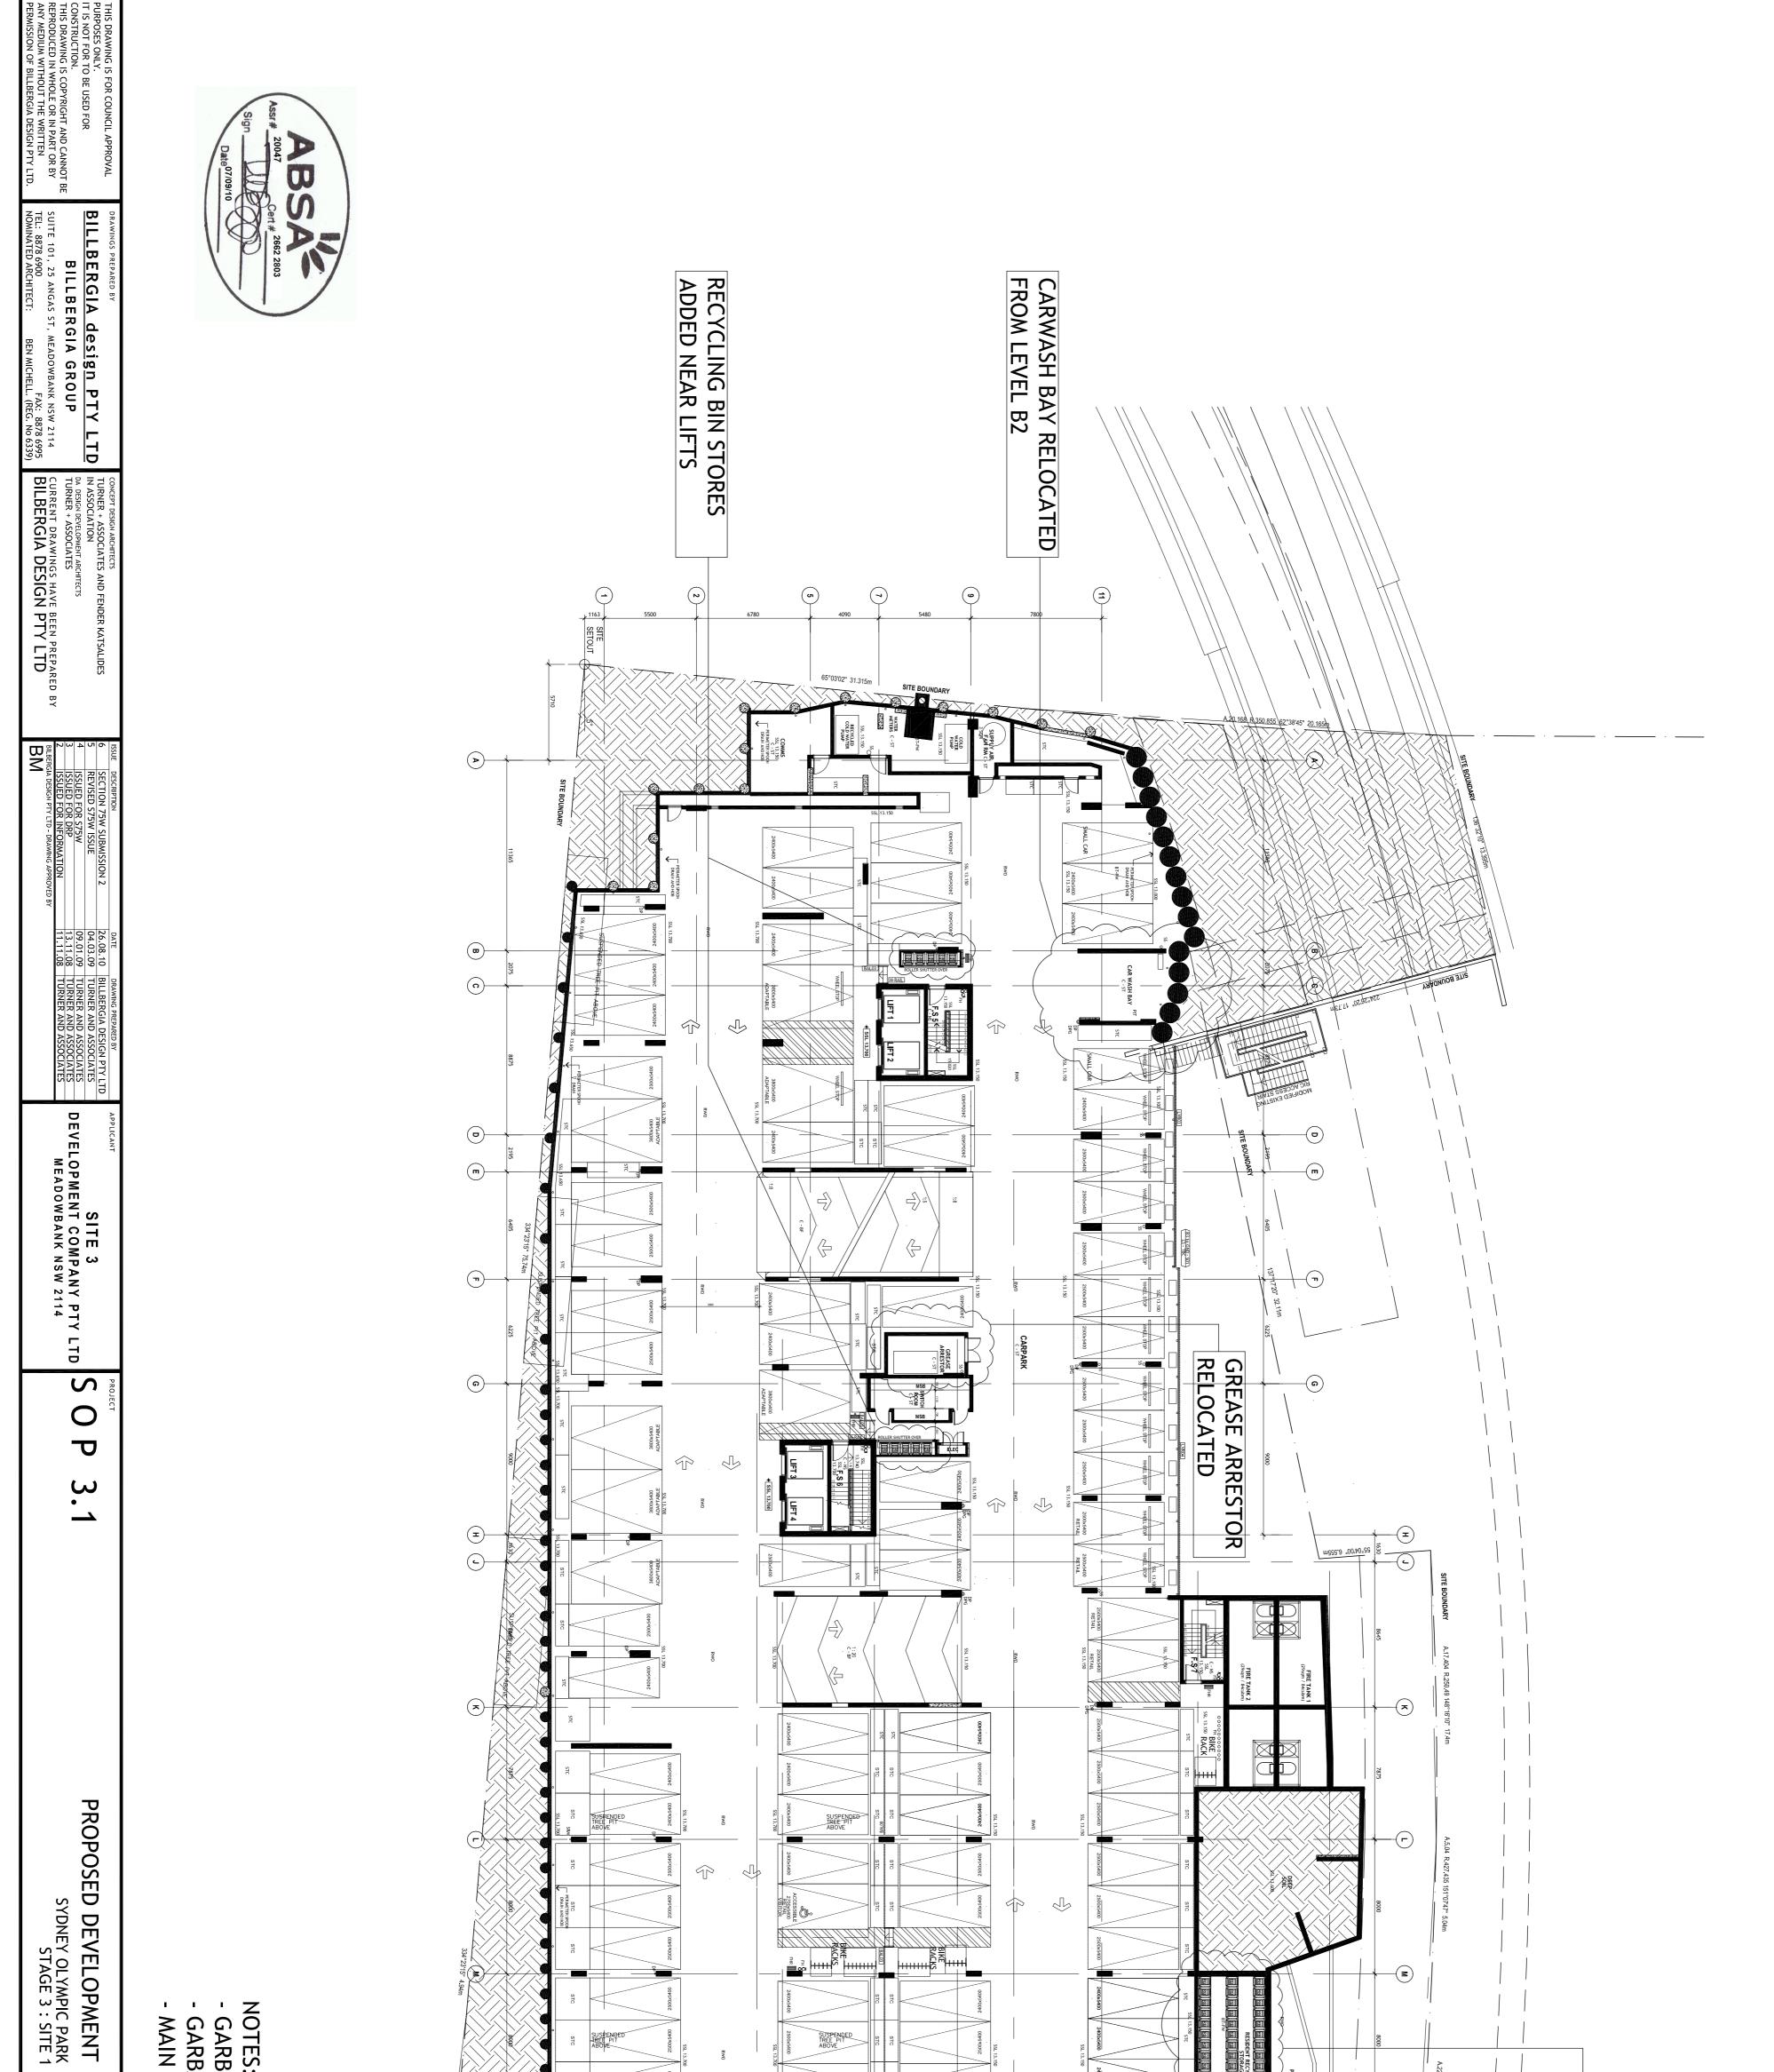



RECYCLING BIN STORE RELOCATED FROM LEVEL B3	
LEVEL DAOS 6	

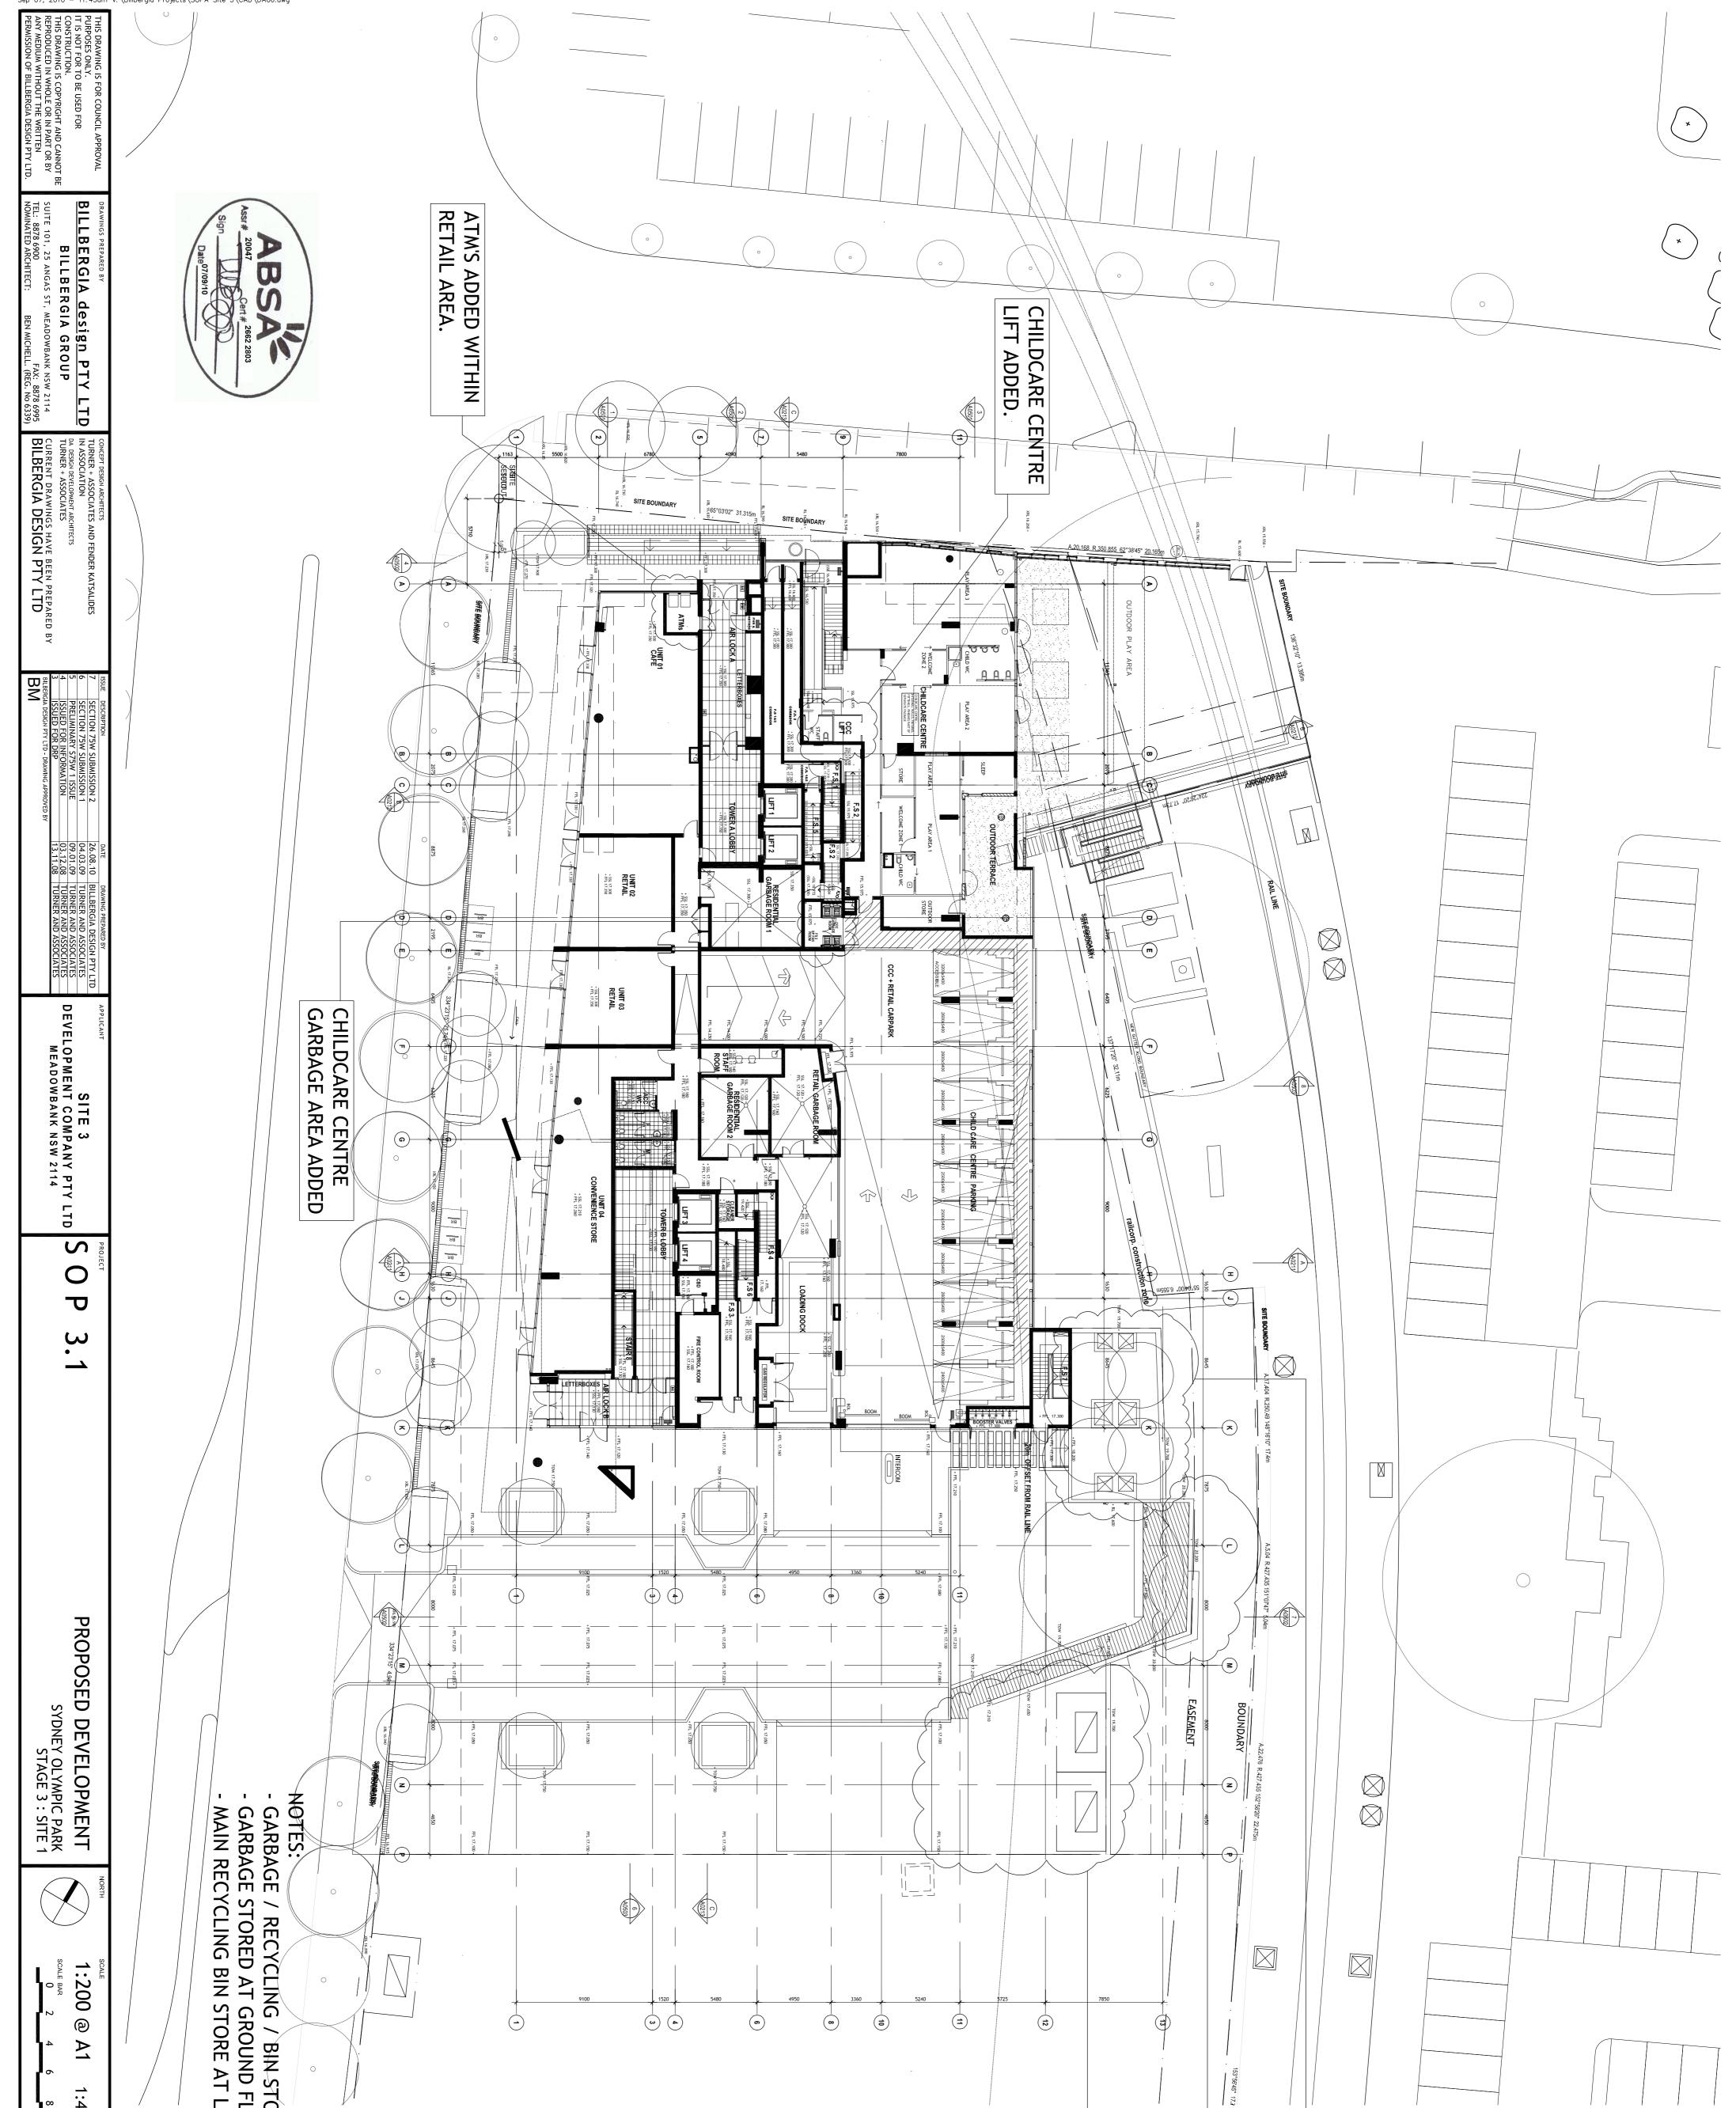

Sep 07, 2010 - 11:45am V:\Billbergia Projects\SOPA Site 3\CAD\DA06.dwg

	SCALE BAR	1:200 @ A1	SCALE
	ø	1:400 @ A3	
	~ 10 12m	<b>)</b> ୧	
	<u>د</u>	$\triangleright$	
	3	ω	
			DRAWING TITLE
	PRINT DATE		DRAWING TITLE
08.07.10 SOP3.1 DA06		3 GROUIND FLOOR LEVEL	DRAWING TITLE

NOTES: - GARBAGE / RECYCLING / BIN STORAGE RATIONALISED. - GARBAGE STORED AT GROUND FLOOR ONLY (AT BASE OF CHUTES). - MAIN RECYCLING BIN STORE AT LEVEL B1

FIRE TANK ACCESS HATCHES WITHIN LANDSCAPING ADDED. LANDSCAPE LEVEL / LAYOUT AMENDED. Cantilevered Section Amended to be outside Railway Easement

SECOND "KIOSK" TYPE ELECTRICAL SUBSTATION (TO ENERGY PROVIDERS REQUIREMENTS