


LAKE MACQUARIE

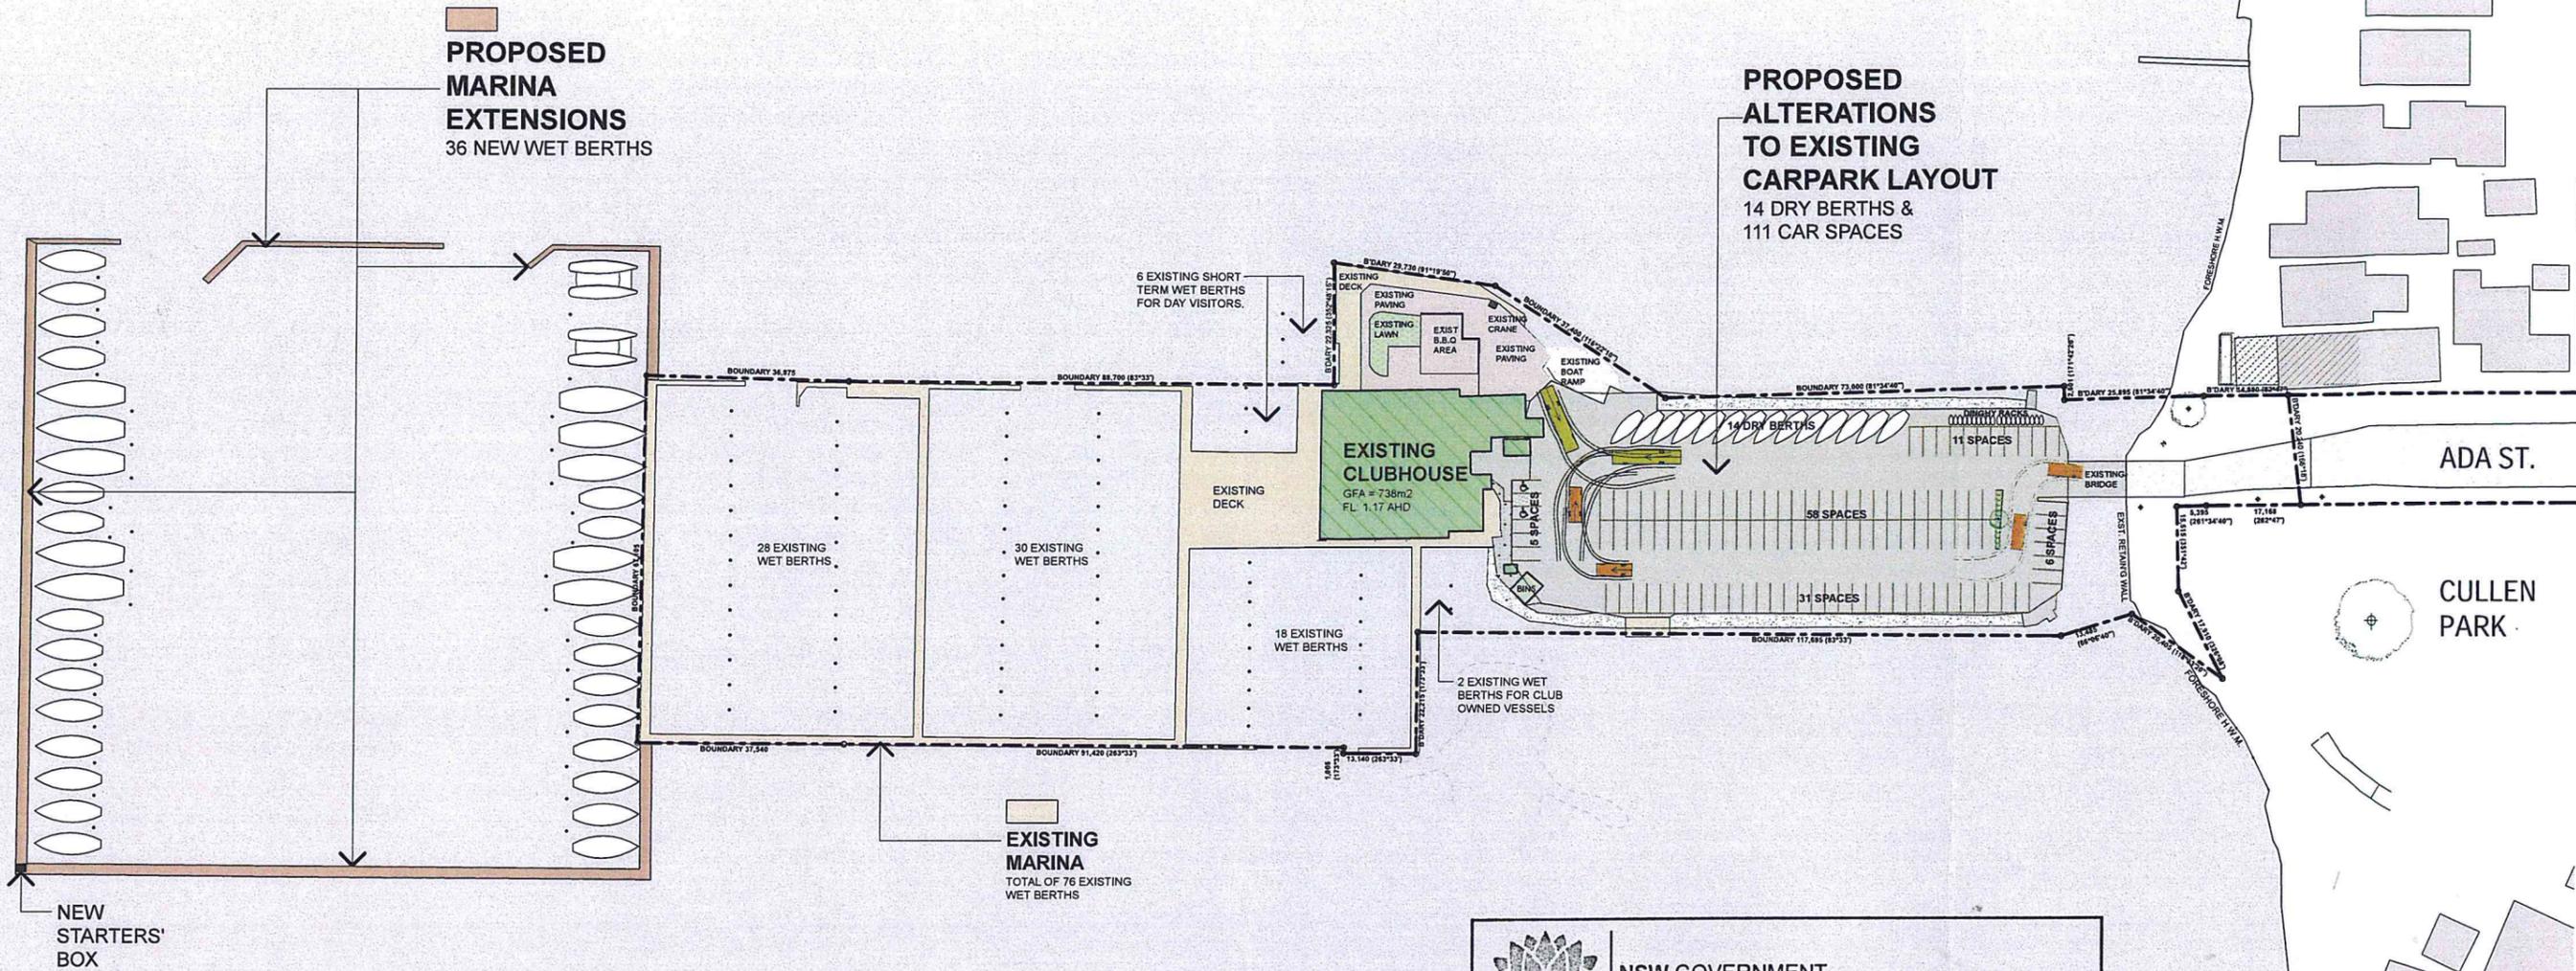

STAGE 1 SITE PLAN

SCALE - 1:600 - A1 SHEET (1:1200 - A3 SHEET)

FACILITY SCHEDULE

ACCOMMODATION	EXISTING	PROPOSED ADDITIONAL	TOTAL AFTER COMPLETION
MARINA WET BERTHS	76	+ 36	112
SHORT TERM WET BERTHS	8	0	8
HARDSTAND DRY BERTHS	19	- 5	14
SWING MOORINGS	12	- 4	8
CAR PARKING SPACES	94	+ 17	111
CLUB GROUND FLOOR (GFA)	658m ²	0m ²	658m ²
CLUB LEVEL 1 FLOOR (GFA)	80m ²	0m ²	80m ²
CLUB TOTAL (GFA)	738m ²	0m ²	738m ²

CAR PARKING GENERATION SCHEDULE

FACILITY TYPE	REQUIRED CAR PARKING RATE	REQUIRED QUANTITY	PROVIDED QUANTITY
112 MARINA WET BERTHS	0.45 / BERTH	50.4 CARS	
8 SHORT TERM WET BERTHS (NO CAR PARKING PROVISIONS REQUIRED)	n/a	0	
14 HARDSTAND DRY BERTHS	0.3 / BERTH	4.2 CARS	
8 SWING MOORINGS	0.45 / BERTH	3.6 CARS	
738m ² EXISTING CLUB GFA	1 / 15m ² + 1	50.2	
TOTAL CAR SPACES		108.4 = 109	111

NOTE -
THE ABOVE SCHEDULE IS BASED UPON GENERATION RATES & DEFICIT NUMBERS ON THE APPROVED DA SUBMISSION.



NSW GOVERNMENT
Planning

Issued under the Environmental Planning and Assessment Act 1979

Approved Section 75W Modification Application

No. MOD1 granted on the 13.12.2013

in respect to MP 08-0045 MOD1

Signed.....

Sheet No. 1 of 4

EJE ARCHITECTURE
ACN 002 912 843
ABN 82 644 649 849
412 King St NEWCASTLE NSW 2300

Ph (02) 4926 2353
Fax (02) 4926 3069
Email mail@eje.com.au
Web Site http://www.eje.com.au



REV	DATE	COMMENTS
A	17-06-2013	ISSUE TO AMEND APPROVED DA STAGING
B	15-07-2013	RE-ISSUE TO INCLUDE CLIENT VARIATION
C	23-08-2013	RE-ISSUE TO INCLUDE CLIENT FURTHER VARIATIONS

DRN	CHKD	VRFD	PROJECT
PH	JS		
PH	JS		
PH	JS		

PROPOSED NEW CLUBHOUSE, MARINA EXTENSIONS, & CARPARK ALTERATIONS [AMENDED APPLICATION]

CLIENT LAKE MACQUARIE YACHT CLUB

DRAWING STAGE 1 SITE PLAN


WORK IN FIGURED DIMENSIONS IN PREFERENCE TO SCALE. CHECK DIMENSIONS AND LEVELS ON SITE PRIOR TO THE ORDERING OF MATERIALS OR THE COMPLETION OF WORKSHOP DRAWINGS. IF IN DOUBT ASK. REPORT ALL ERRORS AND OMISSIONS.

DRAWN PH DATE JUNE '13 SCALES 1:600 (A1) 1:1200 (A3)

PROJECT No 4000 PHASE DA [A] DRAWING No A101 REV C

EJE architecture

LAKE MACQUARIE

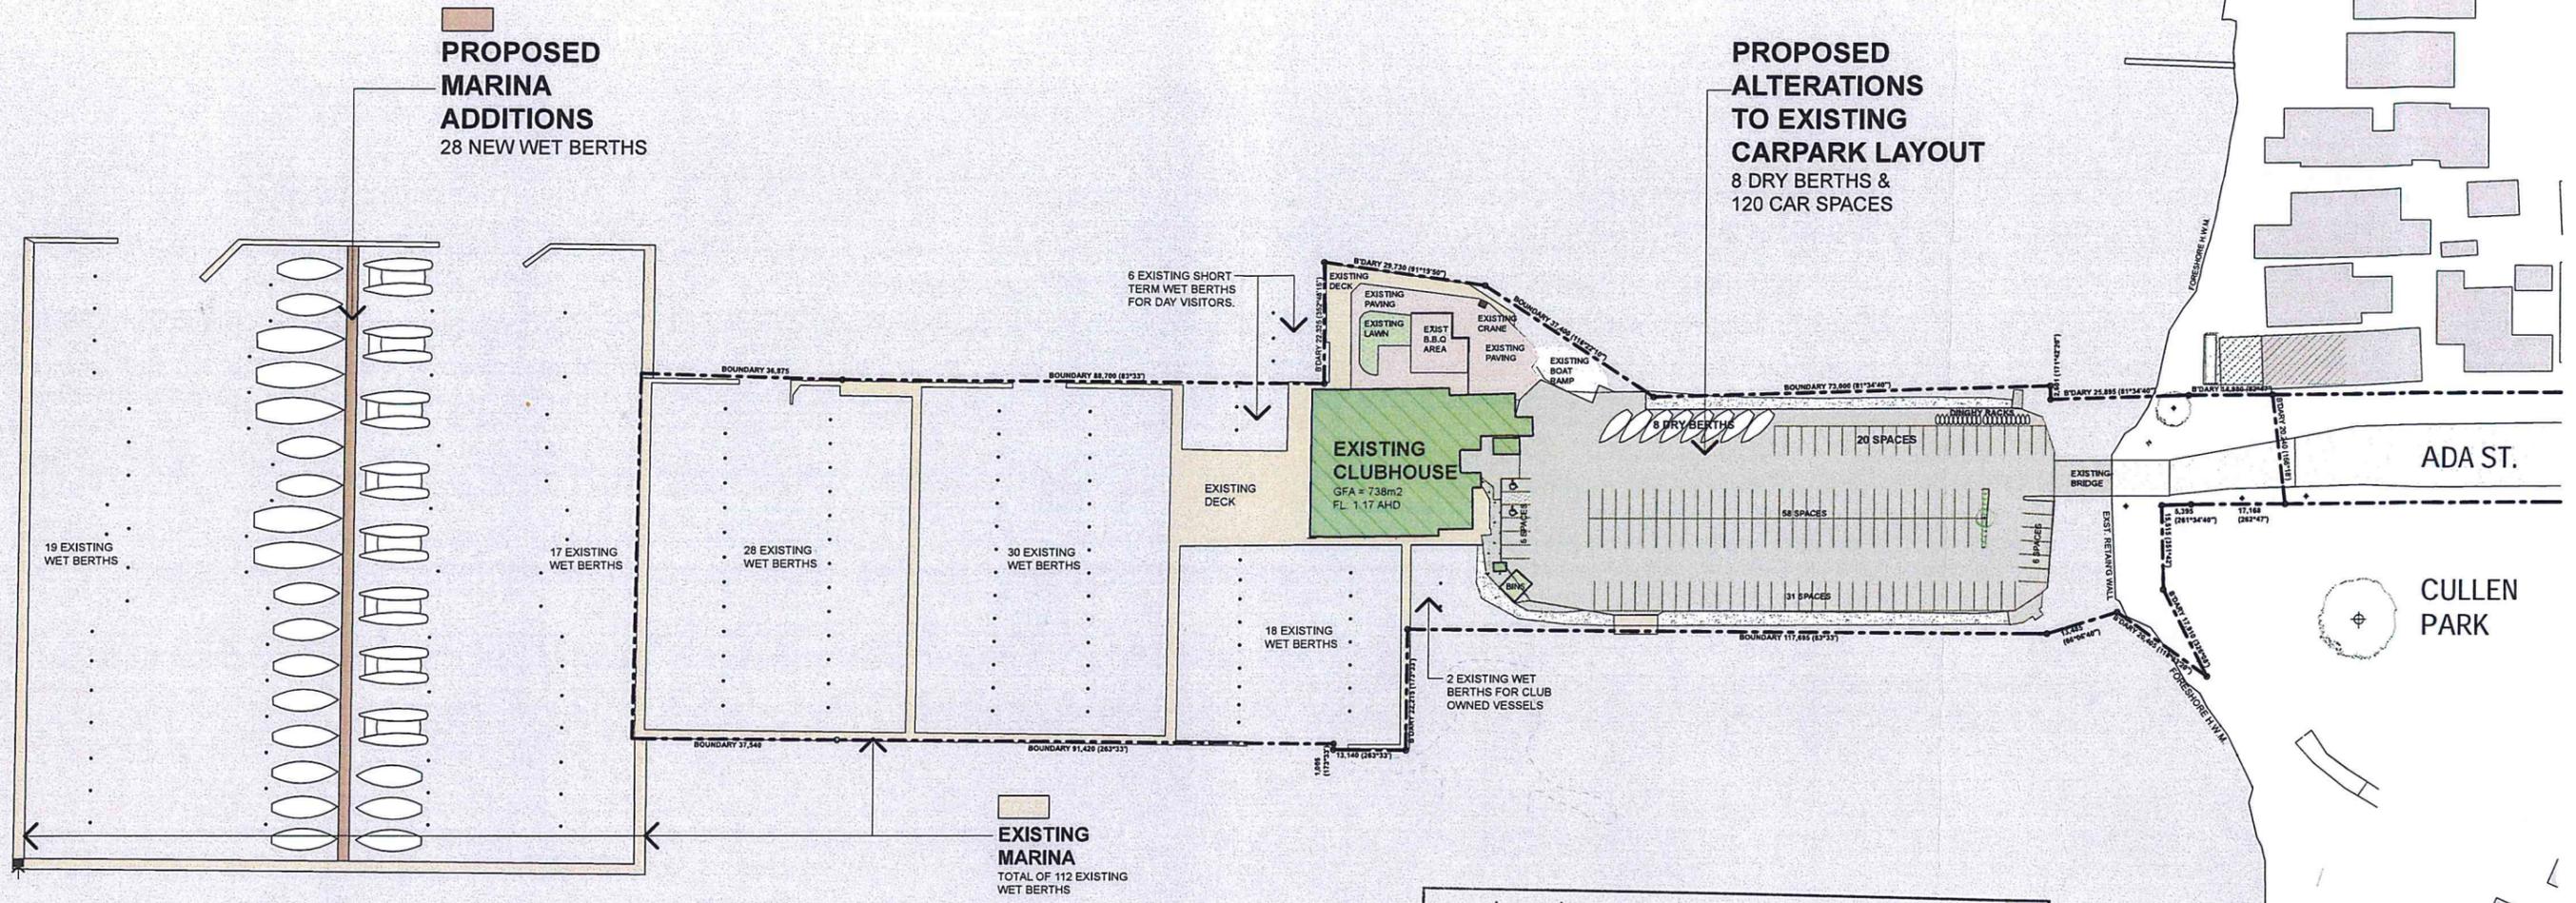

STAGE 2 SITE PLAN

SCALE - 1:600 - A1 SHEET (1:1200 - A3 SHEET)

FACILITY SCHEDULE

ACCOMMODATION	EXISTING	PROPOSED ADDITIONAL	TOTAL AFTER COMPLETION
MARINA WET BERTHS	112	+ 28	140
SHORT TERM WET BERTHS	8	0	8
HARDSTAND DRY BERTHS	14	- 6	8
SWING MOORINGS	8	0	8
CAR PARKING SPACES	111	+ 9	120
CLUB GROUND FLOOR (GFA)	658m ²	0m ²	658m ²
CLUB LEVEL 1 FLOOR (GFA)	80m ²	0m ²	80m ²
CLUB TOTAL (GFA)	738m ²	0m ²	738m ²

CAR PARKING GENERATION SCHEDULE

FACILITY TYPE	REQUIRED CAR PARKING RATE	REQUIRED QUANTITY	PROVIDED QUANTITY
140 MARINA WET BERTHS	0.45 / BERTH	63 CARS	
8 SHORT TERM WET BERTHS (NO CAR PARKING PROVISIONS REQUIRED)	n/a	0	
8 HARDSTAND DRY BERTHS	0.3 / BERTH	2.4 CARS	
8 SWING MOORINGS	0.45 / BERTH	3.6 CARS	
738m ² EXISTING CLUB GFA	1 / 15m ² + 1	50.2	
TOTAL CAR SPACES		119.2 = 120	120

NOTE -
THE ABOVE SCHEDULE IS BASED UPON GENERATION RATES & DEFICIT NUMBERS ON THE APPROVED DA SUBMISSION.

NSW GOVERNMENT Planning

Issued under the Environmental Planning and Assessment Act 1979

Approved Section 75W Modification Application

No. MOD 1 granted on the 13.12.2013


in respect to MP 08_0045 MOD 1

Signed [Signature]

Sheet No. 2 of 4

EJE ARCHITECTURE
ACN 002 912 843
ABN 82 644 649 849
412 King St NEWCASTLE NSW 2300

Ph (02) 4926 2353
Fax (02) 4926 3089
Email mail@eje.com.au
Web Site http://www.eje.com.au

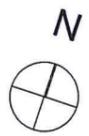

REV	DATE	COMMENTS
A	17-06-2013	ISSUE TO AMEND APPROVED DA STAGING
B	15-07-2013	RE-ISSUE TO INCLUDE CLIENT VARIATION
C	23-08-2013	RE-ISSUE TO INCLUDE CLIENT FURTHER VARIATIONS

ORN | CHKD | VRFD | PROJECT
PH JS
PH JS
PH JS

CLIENT LAKE MACQUARIE YACHT CLUB

PROPOSED NEW CLUBHOUSE, MARINA EXTENSIONS, & CARPARK ALTERATIONS [AMENDED APPLICATION]

SITE ADA STREET, BELMONT, NSW

DRAWING STAGE 2 SITE PLAN

WORK IN FIGURED DIMENSIONS IN PREFERENCE TO SCALE. CHECK DIMENSIONS AND LEVELS ON SITE PRIOR TO THE ORDERING OF MATERIALS OR THE COMPLETION OF WORKSHOP DRAWINGS. IF IN DOUBT ASK. REPORT ALL ERRORS AND OMISSIONS.

DRAWN PH DATE JUNE '13 SCALES 1:600 (A1) 1:1200 (A3)


PROJECT No 4000 PHASE DA [A] DRAWING No A102 REV C



COMPLETION OF THE QUALITY ASSURANCE CHECKS IS VERIFICATION THAT THE DOCUMENT CONFORMS WITH THE REQUIREMENTS OF THE QUALITY PROJECT PLAN. WHERE THE QUALITY ASSURANCE CHECK IS INCOMPLETE THIS DOCUMENT IS PRELIMINARY FOR INFORMATION PURPOSES ONLY, OR SUCH PURPOSES AS STATED IN THE REVISION COLUMN.

THE IDEAS, INFORMATION AND CONCEPTS CONTAINED IN THIS DOCUMENT ARE THE PROPERTY OF EJE ARCHITECTURE. PHOTOCOPYING OR REPRODUCING THIS DOCUMENT AND PASSING IT ON TO OTHERS WITHOUT THE EXPRESS PERMISSION OF EJE ARCHITECTURE IS AN INFRINGEMENT OF COPYRIGHT. ©

LAKE MACQUARIE

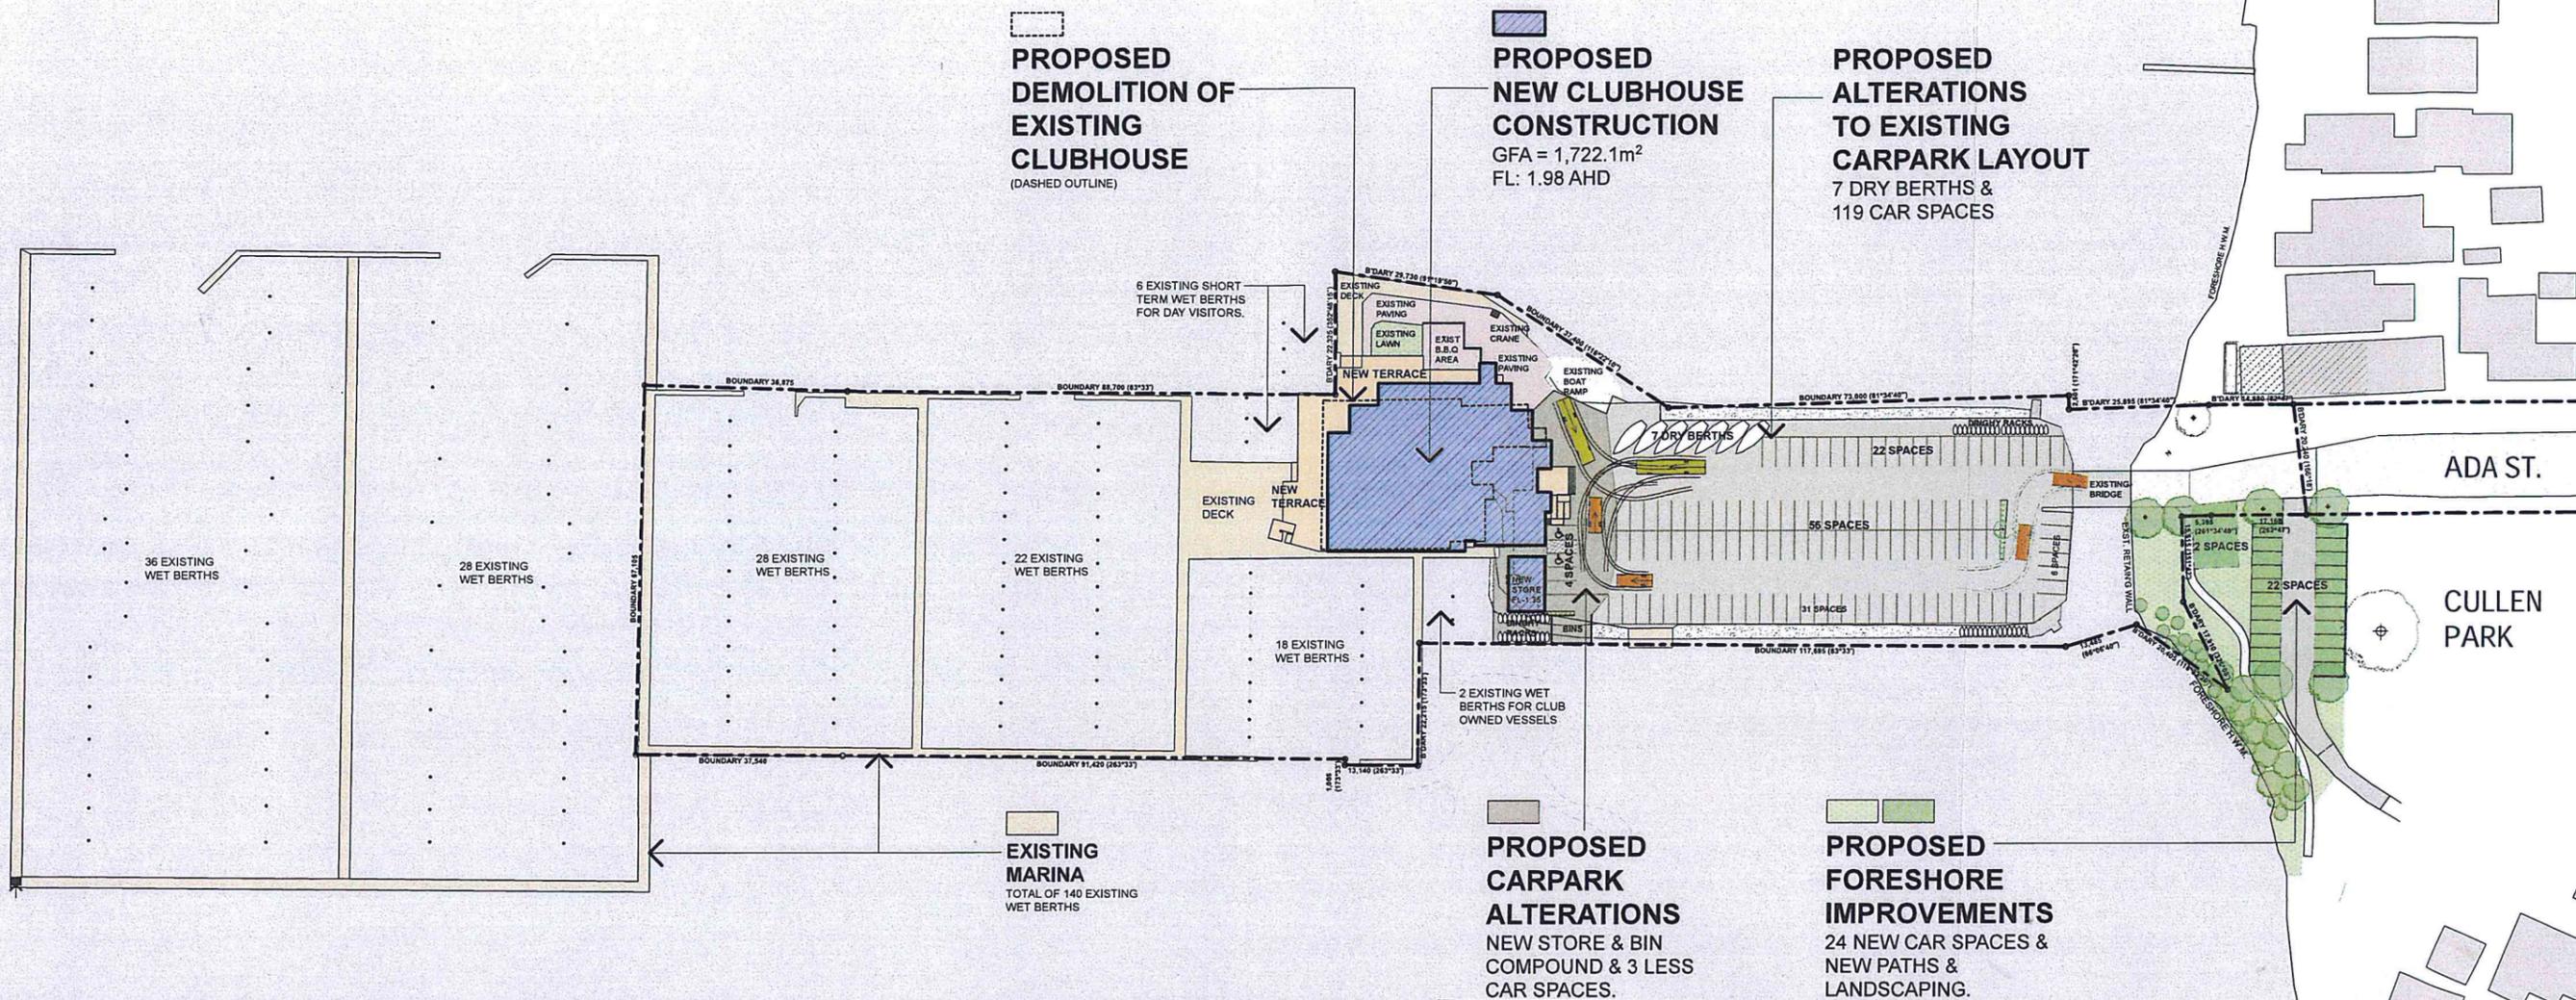

STAGE 3 SITE PLAN

SCALE - 1:600 - A1 SHEET (1:1200 - A3 SHEET)

FACILITY SCHEDULE

ACCOMMODATION	EXISTING	PROPOSED ADDITIONAL	TOTAL AFTER COMPLETION
MARINA WET BERTHS	140	0	140
SHORT TERM WET BERTHS	8	0	8
HARDSTAND DRY BERTHS	8	-1	7
SWING MOORINGS	8	-8	0
CAR PARKING SPACES	120	(-3 +2 +24) = +21	143
CLUB GROUND FLOOR (GFA)	658m ²	421.2m ²	1,079.2m ²
CLUB LEVEL 1 FLOOR (GFA)	80m ²	562.9m ²	642.9m ²
CLUB TOTAL (GFA)	738m ²	984.1m ²	1,722.1m ²

CAR PARKING GENERATION SCHEDULE

FACILITY TYPE	REQUIRED CAR PARKING RATE	REQUIRED QUANTITY	PROVIDED QUANTITY
140 MARINA WET BERTHS	0.45 / BERTH	63 CARS	
8 SHORT TERM WET BERTHS (NO CAR PARKING PROVISIONS REQUIRED)	n/a	0	
7 HARDSTAND DRY BERTHS	0.3 / BERTH	2.1 CARS	
0 SWING MOORINGS	0.45 / BERTH	0	
1,722.1m ² NEW CLUB GFA	1 / 25m ² + 40	68.9 + 40 = 108.9	
TOTAL CAR SPACES		174	143 + APPROVED DA DEFICIENCY OF 31 = 174

NOTE -
THE ABOVE SCHEDULE IS BASED UPON GENERATION RATES & DEFICIT NUMBERS ON THE APPROVED DA SUBMISSION.

NSW GOVERNMENT Planning

Issued under the Environmental Planning and Assessment Act 1979

Approved Section 75W Modification Application

No. MOD 1 granted on the 13.12.2013

in respect to MP 08_0045 MOD 1

Signed [Signature]

Sheet No. 3 of 4

EJE ARCHITECTURE
ACN 022 912 543
ABN 82 644 649 849
412 King St NEWCASTLE NSW 2300

Ph (02) 4929 2353
Fax (02) 4926 3069
Email mail@eje.com.au
Web Site http://www.eje.com.au

COMPLETION OF THE QUALITY ASSURANCE CHECKS IS VERIFICATION THAT THE DOCUMENT CONFORMS WITH THE REQUIREMENTS OF THE QUALITY PROJECT PLAN WHERE THE QUALITY ASSURANCE CHECK IS INCOMPLETE THIS DOCUMENT IS PRELIMINARY FOR INFORMATION PURPOSES ONLY. ON SUCH PURPOSES AS STATED IN THE REVISION COLUMN.

THE IDEAS, INFORMATION AND CONCEPTS CONTAINED IN THIS DOCUMENT ARE THE PROPERTY OF EJE ARCHITECTURE. PHOTOCOPIING OR REPRODUCING THIS DOCUMENT AND PASSING IT ON TO OTHERS WITHOUT THE EXPRESS PERMISSION OF EJE ARCHITECTURE IS AN INFRINGEMENT OF COPYRIGHT. ©



REV	DATE	COMMENTS
A	17-06-2013	ISSUE TO AMEND APPROVED DA STAGING
B	15-07-2013	RE-ISSUE TO INCLUDE CLIENT VARIATION
C	23-08-2013	RE-ISSUE TO INCLUDE CLIENT FURTHER VARIATIONS

DRN	CHKD	VRFD	PROJECT
PH	JS		
PH	JS		
PH	JS		

PROPOSED NEW CLUBHOUSE, MARINA EXTENSIONS, & CARPARK ALTERATIONS [AMENDED APPLICATION]

SITE ADA STREET, BELMONT, NSW

CLIENT LAKE MACQUARIE YACHT CLUB

DRAWING STAGE 3 SITE PLAN


WORK IN FIGURED DIMENSIONS IN PREFERENCE TO SCALE. CHECK DIMENSIONS AND LEVELS ON SITE PRIOR TO THE ORDERING OF MATERIALS OR THE COMPLETION OF WORKSHOP DRAWINGS. IF IN DOUBT ASK. REPORT ALL ERRORS AND OMISSIONS.

DRAWN: PH DATE: JUNE '13 SCALES: 1:600 (A1) 1:1200 (A3)

PROJECT No: 4000 PHASE: DA [A] DRAWING No: A103 REV: C



LAKE MACQUARIE

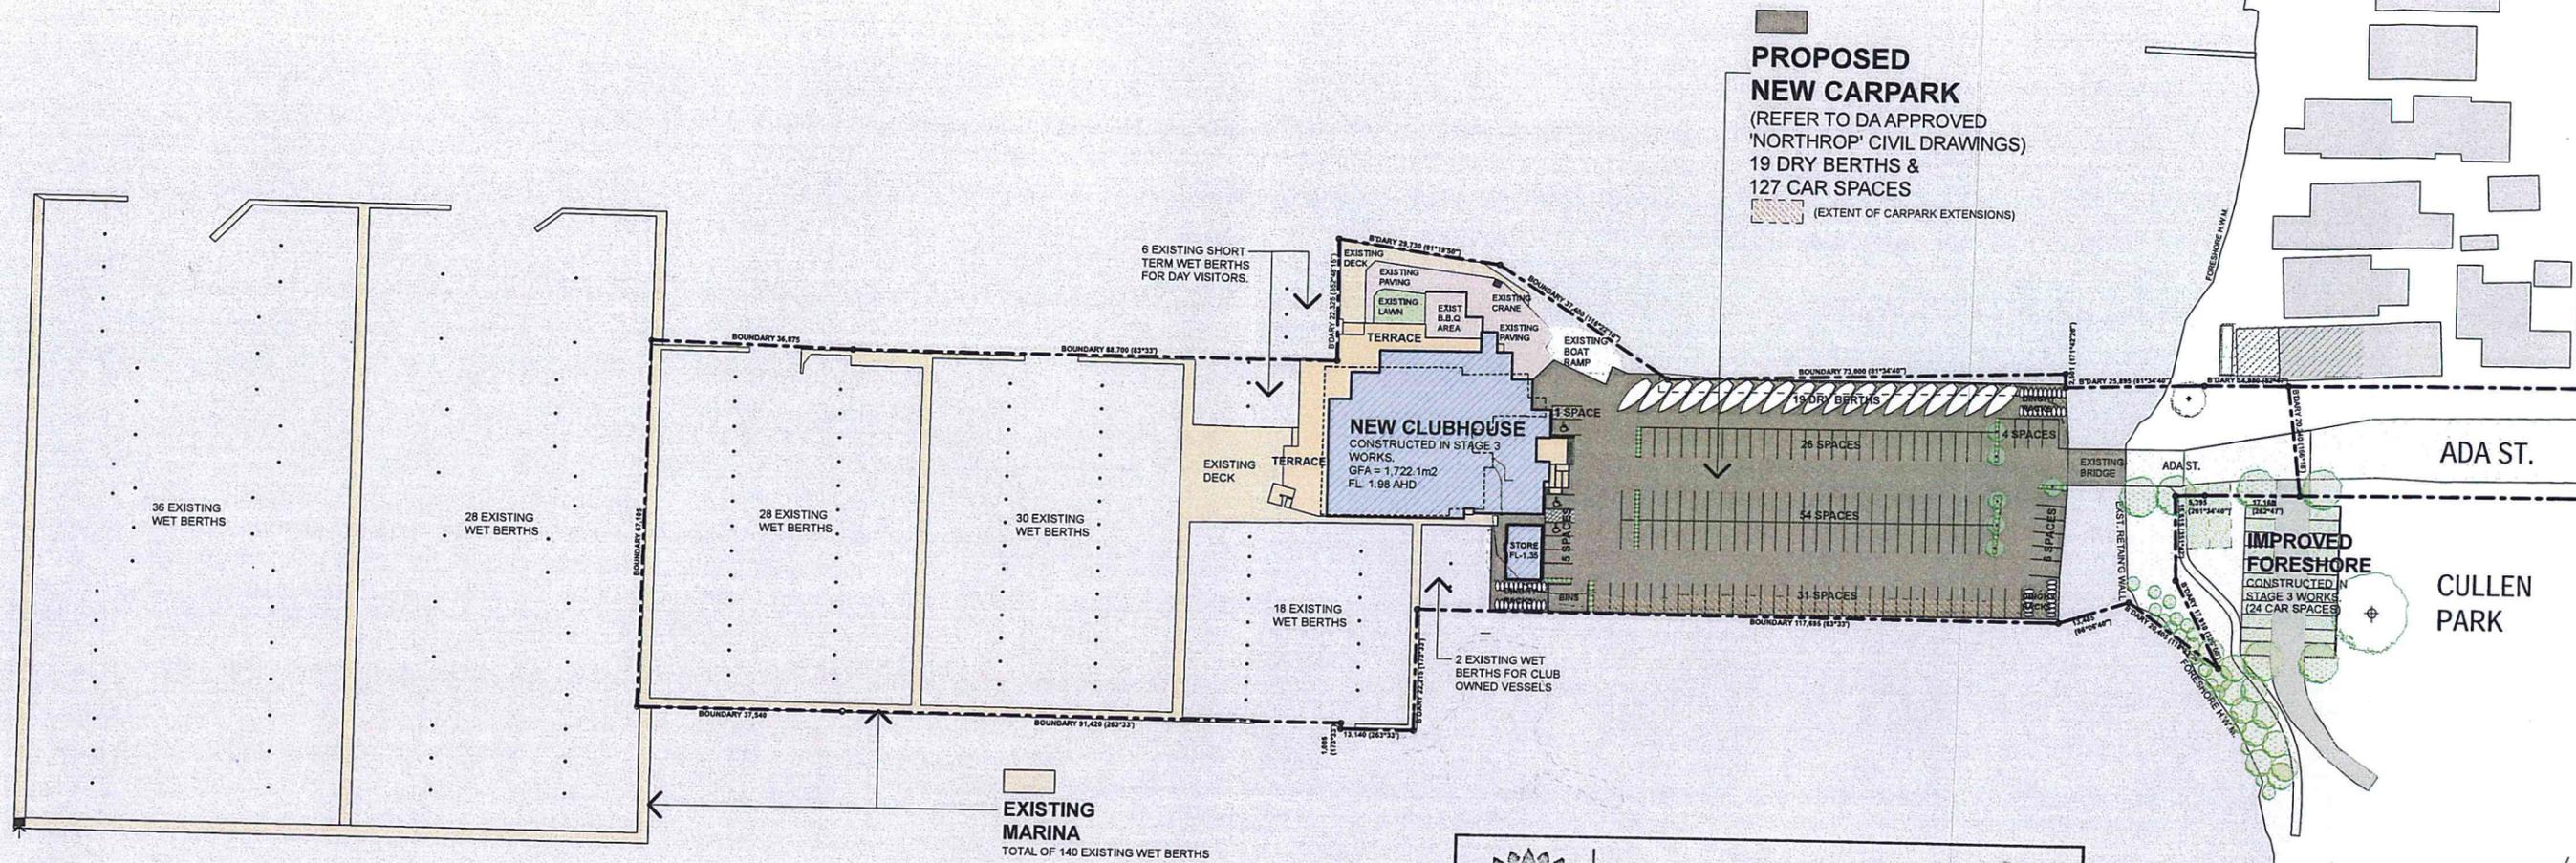

STAGE 4 SITE PLAN

SCALE - 1:600 - A1 SHEET (1:1200 - A3 SHEET)

FACILITY SCHEDULE

ACCOMMODATION	EXISTING	PROPOSED ADDITIONAL	TOTAL AFTER COMPLETION
MARINA WET BERTHS	140	0	140
SHORT TERM WET BERTHS	8	0	8
HARDSTAND DRY BERTHS	7	+ 12	19
SWING MOORINGS	0	+ 8	8
CAR PARKING SPACES	143	+ 8	151
CLUB GROUND FLOOR (GFA)	1,079.2m ²	0m ²	1,079.2m ²
CLUB LEVEL 1 FLOOR (GFA)	642.9m ²	0m ²	642.9m ²
CLUB TOTAL (GFA)	1,722.1m ²	0m ²	1,722.1m ²

CAR PARKING GENERATION SCHEDULE

FACILITY TYPE	REQUIRED CAR PARKING RATE	REQUIRED QUANTITY	PROVIDED QUANTITY
140 MARINA WET BERTHS	0.45 / BERTH	63 CARS	
8 SHORT TERM WET BERTHS (NO CAR PARKING PROVISIONS REQUIRED)	n/a	0	
19 HARDSTAND DRY BERTHS	0.3 / BERTH	5.7 CARS	
8 SWING MOORINGS	0.45 / BERTH	3.6 CARS	
1,722.1m ² NEW CLUB GFA	1 / 25m ² + 40	68.9 + 40 = 108.9	
TOTAL CAR SPACES		181.2 = 182	151 + APPROVED DA DEFICIENCY OF 31 = 182

NOTE - THE ABOVE SCHEDULE IS BASED UPON GENERATION RATES & DEFICIT NUMBERS ON THE APPROVED DA SUBMISSION.



NSW GOVERNMENT
Planning

Issued under the Environmental Planning and Assessment Act 1979

Approved Section 75W Modification Application

No. MOD 1 granted on the 13.12.2013

in respect to MP 08_0045 MOD 1

Signed [Signature]

Sheet No. 4 of 4

EJE ARCHITECTURE
ACN 002 912 843
ABN 82 644 649 849
412 King St NEWCASTLE NSW 2300

Ph (02) 4929 2353
Fax (02) 4929 3069
Email mail@eje.com.au
Web Site http://www.eje.com.au

COMPLETION OF THE QUALITY ASSURANCE CHECKS IS VERIFICATION THAT THE DOCUMENT CONFORMS WITH THE REQUIREMENTS OF THE QUALITY PROJECT PLAN, WHERE THE QUALITY ASSURANCE CHECK IS INCOMPLETE THIS DOCUMENT IS PRELIMINARY FOR INFORMATION PURPOSES ONLY, OR SUCH PURPOSES AS STATED IN THE REVISION COLUMN.

THE IDEAS, INFORMATION AND CONCEPTS CONTAINED IN THIS DOCUMENT ARE THE PROPERTY OF EJE ARCHITECTURE. PHOTOCOPYING OR REPRODUCING THIS DOCUMENT AND PASSING IT ON TO OTHERS WITHOUT THE EXPRESS PERMISSION OF EJE ARCHITECTURE IS AN INFRINGEMENT OF COPYRIGHT. ©

REV | DATE | COMMENTS
A 17-06-2013 ISSUE TO AMEND APPROVED DA STAGING
B 15-07-2013 RE-ISSUE TO INCLUDE CLIENT VARIATION
C 23-08-2013 RE-ISSUE TO INCLUDE CLIENT FURTHER VARIATIONS

DRN | CHKD | VRFD | PROJECT
PH JS
PH JS
PH JS

PROPOSED NEW CLUBHOUSE, MARINA EXTENSIONS, & CARPARK ALTERATIONS [AMENDED APPLICATION]

ADA STREET, BELMONT, NSW

CLIENT LAKE MACQUARIE YACHT CLUB

DRAWING STAGE 4 SITE PLAN

WORK IN FIGURED DIMENSIONS IN PREFERENCE TO SCALE. CHECK DIMENSIONS AND LEVELS ON SITE PRIOR TO THE ORDERING OF MATERIALS OR THE COMPLETION OF WORKSHOP DRAWINGS. IF IN DOUBT ASK. REPORT ALL ERRORS AND OMISSIONS.

DRAWN PH DATE JUNE '13 SCALES 1:600 (A1) 1:1200 (A3)

PROJECT No 4000 PHASE DA 01 DRAWING No A101 REV 0

