






client	Ardent Leisure Pty Ltd	address	The Spit, Mosman	job no	DMS	drawing no
				drawn	CC	DA02
project	d'Albora Marina Refurbishment	title	Floor Plan L1	checked	mmk	issue
				scale	1:200	
				@	A1	R

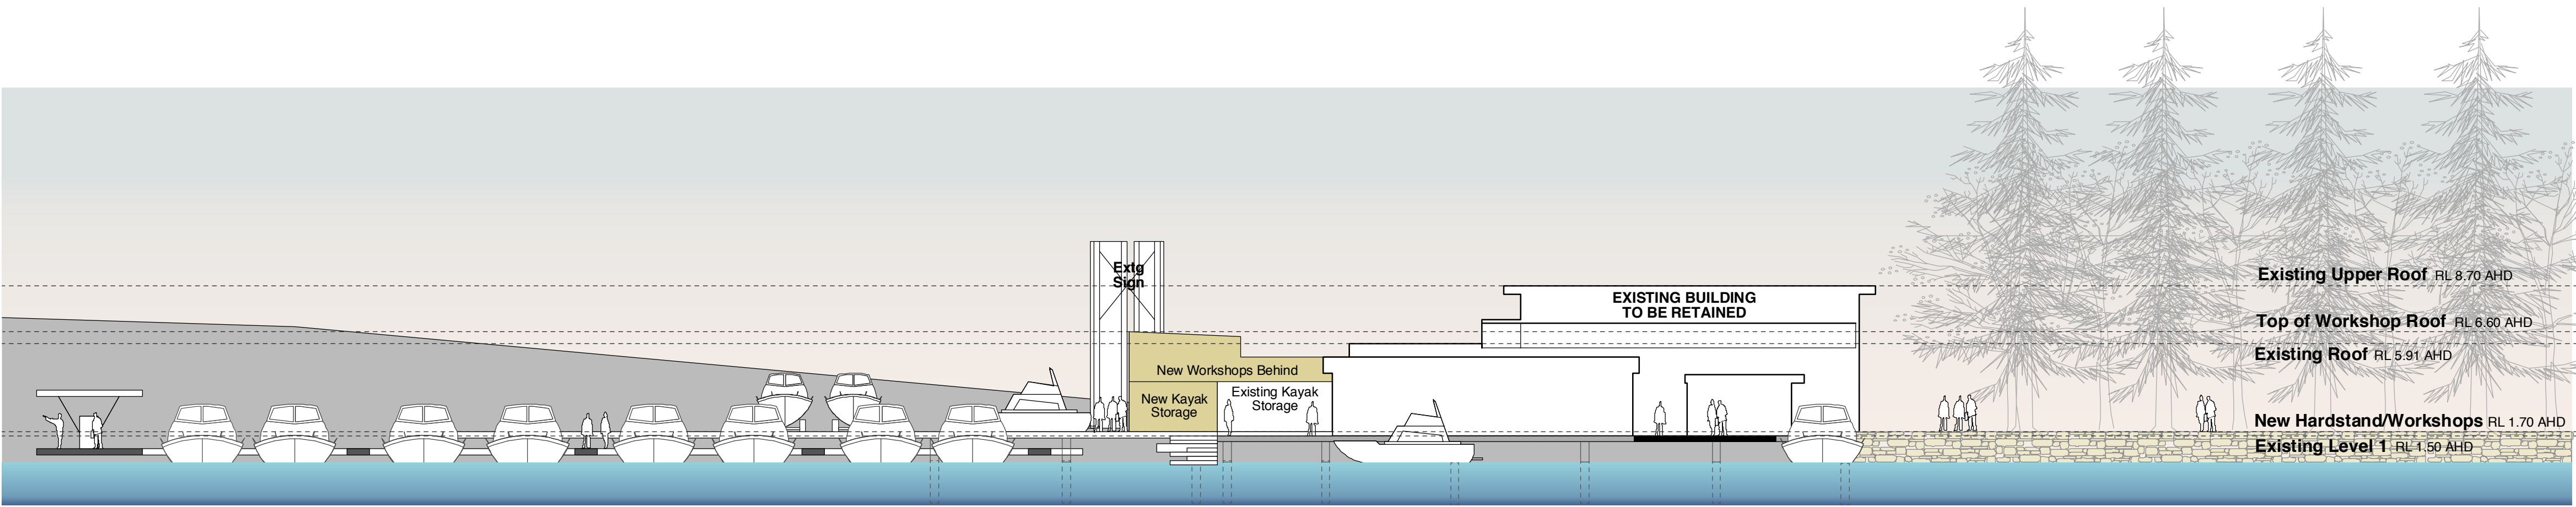


WEST ELEVATION

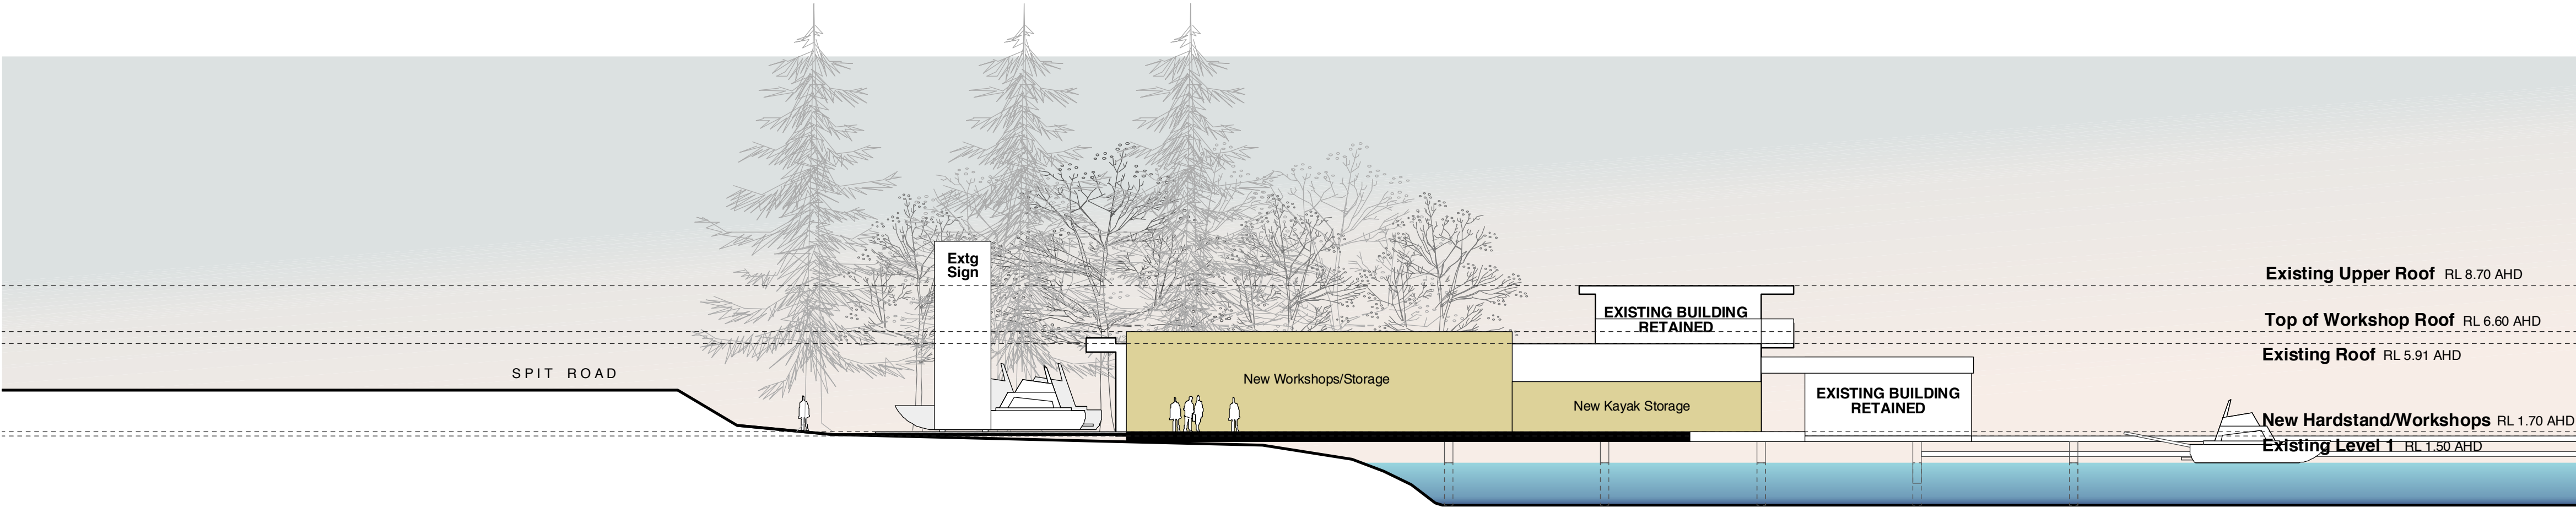

NORTH ELEVATION

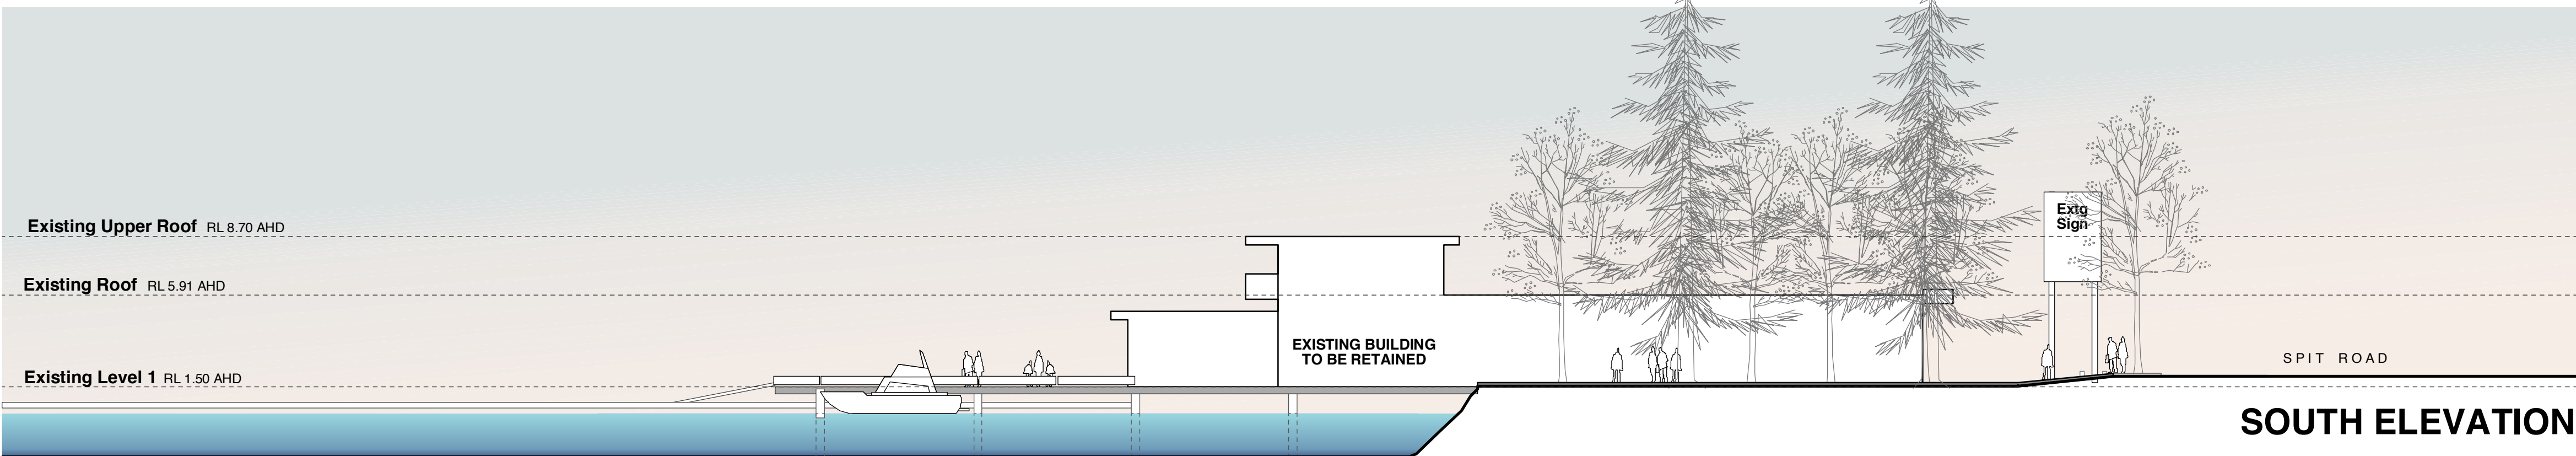

SOUTH ELEVATION

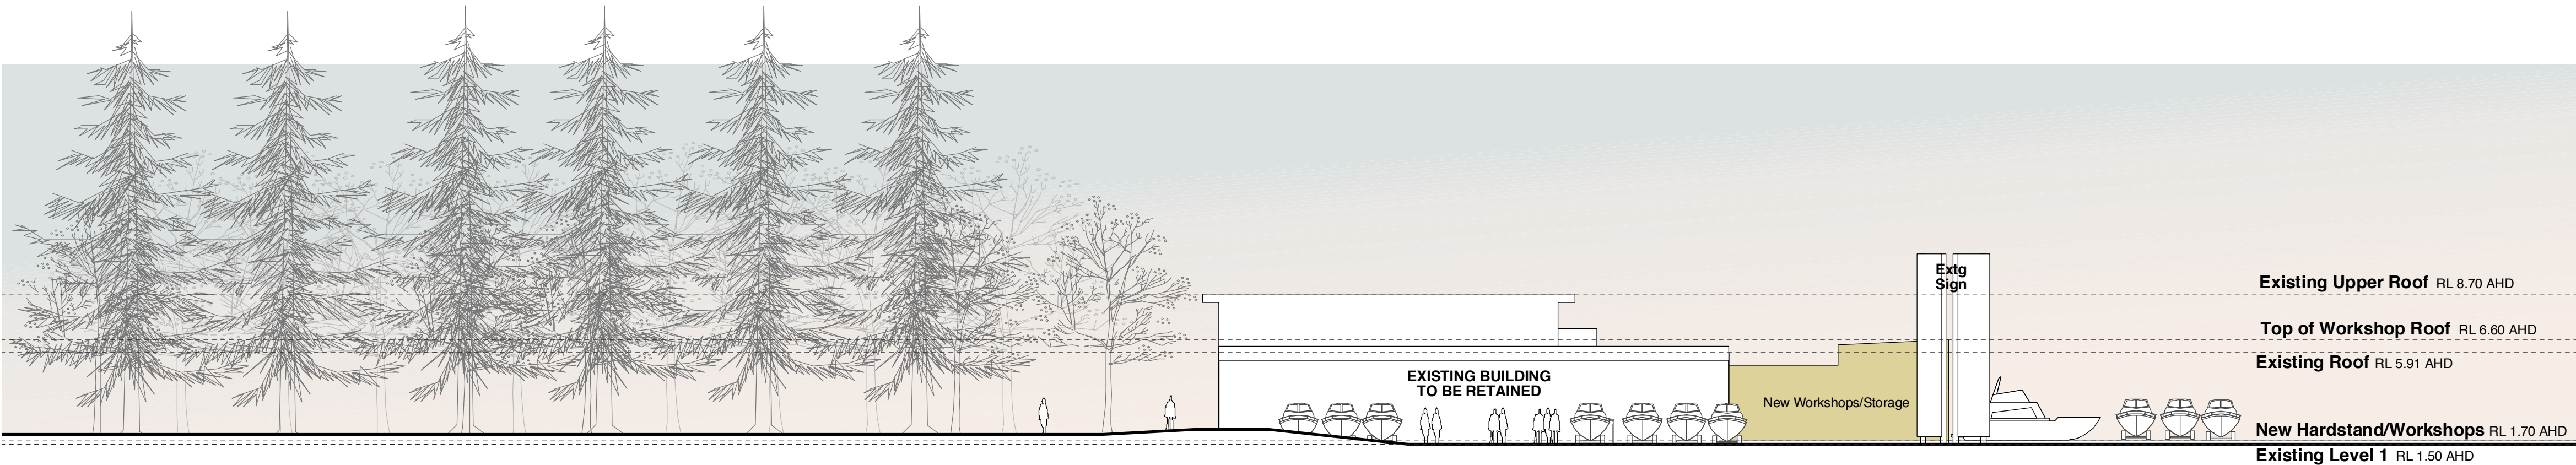

NOTE:
ALL LEVELS ARE TO AUSTRALIAN HEIGHT DATUM

notes		
* Any discrepancies to be brought to the Architect's attention.		
* Use figure dimension in preference to scaling.		
* Only scale under direction from Architect.		
* Builder to examine site and verify conditions and dimensions.		
* This drawing remains the property of the Architects.		
* Client is granted conditional licence to use drawings.		
* Transfer of this licence is prohibited.		
* Architect reserves the right to terminate the licence.		
* Reproduction of the drawing in whole or part is prohibited.		
* Electronic data transfer should be scanned for viruses before use.		
* Any loss or damage (incl. consequential damage) caused to the recipient of electronic data, by its direct or indirect use, is not the liability of the architect.		
* Refer to hard copies for accuracy of electronic data.		
* Copyright reserved by the Architects.		
revisions		
no	amendment	date
D	DA Issue	10/2/08
E	RLs to Zero Fort Denison Tide Gauge	16/3/09
E	ISSUE TO DEPARTMENT OF PLANNING	24/4/10
F	RLs changed to AHD only	12/8/10
G	Proposed Building Removed, Existing Building Retained	21/9/11

CORBEN
ARCHITECTS

14/40 Yeo Street Neutral Bay NSW 2089
T 02 9504 1644 F 02 9504 1855
www.corben.com.au mal@corben.com.au

client
Ardent Leisure Pty
Ltd

project
d'Albora Marina
Refurbishment

address
The Spit, Mosman

title
Elevations

job no
DMS

drawn
cc

checked
mmk


scale
1:200

@
A1

drawing no
DA05

issue
G

DMS-DA05A1 (Issue 01) AHD Only GR

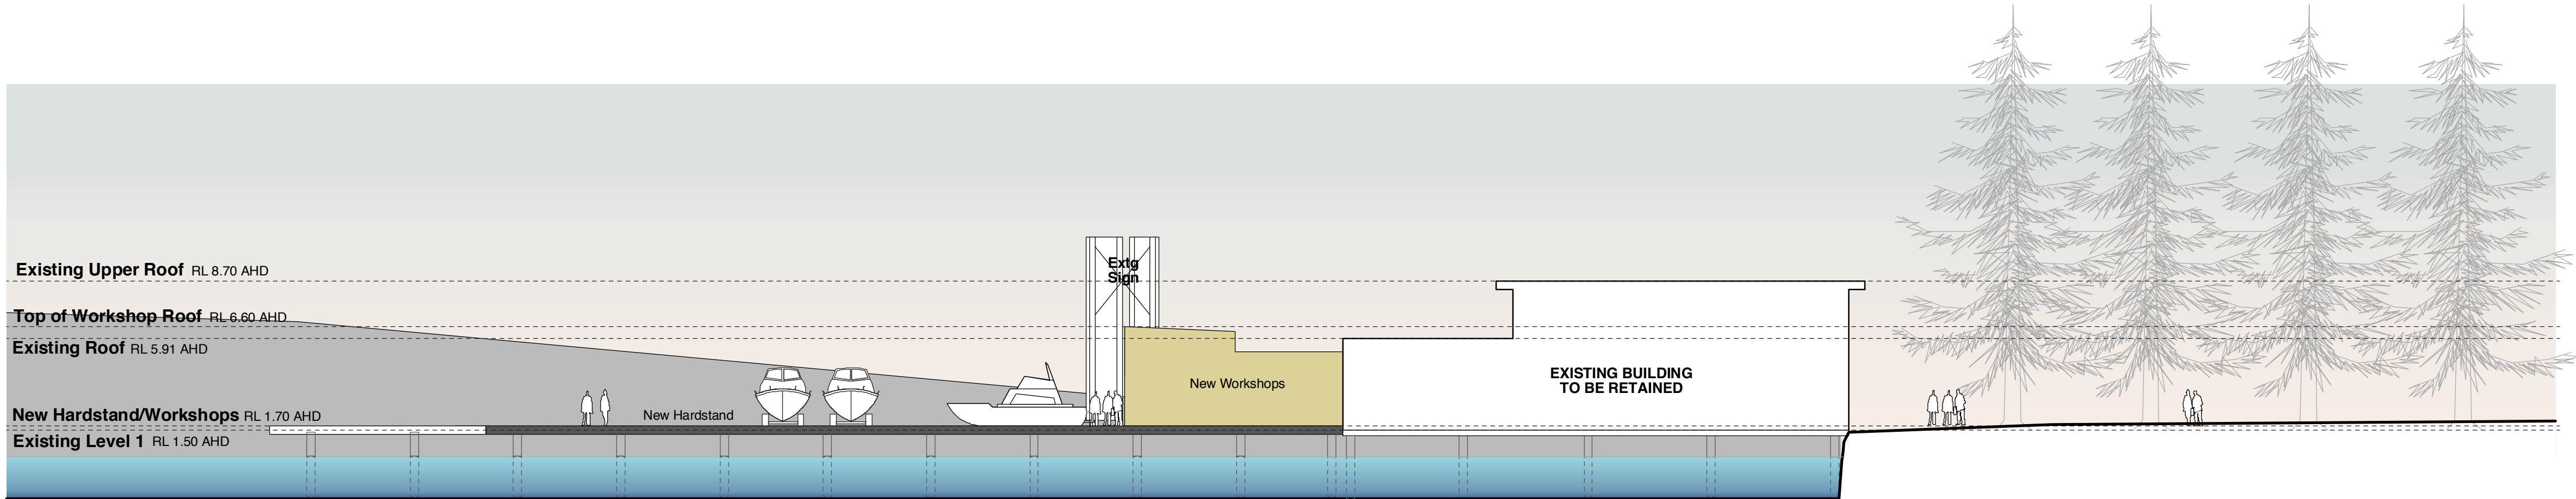

SECTION AA

NOTE:
ALL LEVELS ARE TO AUSTRALIAN HEIGHT DATUM

notes		
* Any discrepancies to be brought to the Architect's attention.		
* Use 1/8" scale dimension in preference to scaling.		
* Only scale under direction from Architect.		
* Builder to examine site and verify conditions and dimensions.		
* Client is granted conditional licence to use drawings.		
* This drawing remains the property of the Architects.		
* Transfer of this licence is prohibited.		
* Architect reserves the right to terminate the licence.		
* Reproduction of the drawing in whole or part is prohibited.		
* Electronic data transfer should be scanned for viruses before use.		
* Any loss or damage (incl. consequential damage) caused to the recipient of electronic data, by its direct or indirect use, is not the liability of the architect.		
* Refer to hard copies for accuracy of electronic data.		
© Copyright reserved by the Architects.		

revisions		
no	amendment	date
D	DA Issue	10/2/08
E	RLs to Zero Fort Denison Tide Gauge	16/3/09
E	ISSUE TO DEPARTMENT OF PLANNING	24/4/10
F	RLs changed to AHD only	12/8/10
G	Proposed Building Removed, Existing Building Retained	21/9/11

CORBEN
ARCHITECTS

14/40 Yeo Street Neutral Bay NSW 2089
T 02 9904 1644 F 02 9904 1855
www.corben.com.au mail@corben.com.au

client
Ardent Leisure Pty Ltd

project
d'Albora Marina Refurbishment

address
The Spit, Mosman

title
Sections A-A

job no
DMS

drawn
cc

checked
mmk

scale
1:200

@
A1

drawing no
DA06

issue
G

DMS-DA06A (Issue 01) AHD Only GR