


E1/3 BUILDING 1 - WEST ELEVATION 1:200

FINISHES CODE	
CODE	FINISH
AGH	Aluminium Framed Glass Handrail
CCS	Corrugated Colorbond Sheeting
CRP	Cement Render And Paint
DP	Circular Downpipe
FG	Fixed Glass In Aluminium Frame- Powdercoat Finish
FGD	Fold-Up Garage Door- Powdercoat Finish
FP	Fascia panel
GHD	Aluminium Framed Glazed Door- Powdercoat Finish
GLC	Glazed skylight roof
GLW	Aluminium Framed Glass Wall - Powdercoat Finish
ML	Aluminium Louvres - Powdercoat Finish
MCL	Metal Composite Wall Panel System
RV	Proprietary Roof Ventilator
PCS	Polycarbonate Roof Sheeting
PCW	Precast Concrete Wall System


GENERAL NOTES	
ALL DIMENSIONS AND EXISTING CONDITIONS SHALL BE CHECKED AND VERIFIED BY THE CONTRACTOR BEFORE PROCEEDING WITH THE WORK.	
ALL LEVELS RELATIVE TO 'AUSTRALIAN HEIGHT DATUM'	
DO NOT SCALE DRAWINGS. USE FIGURED DIMENSIONS ONLY	

## LEGEND

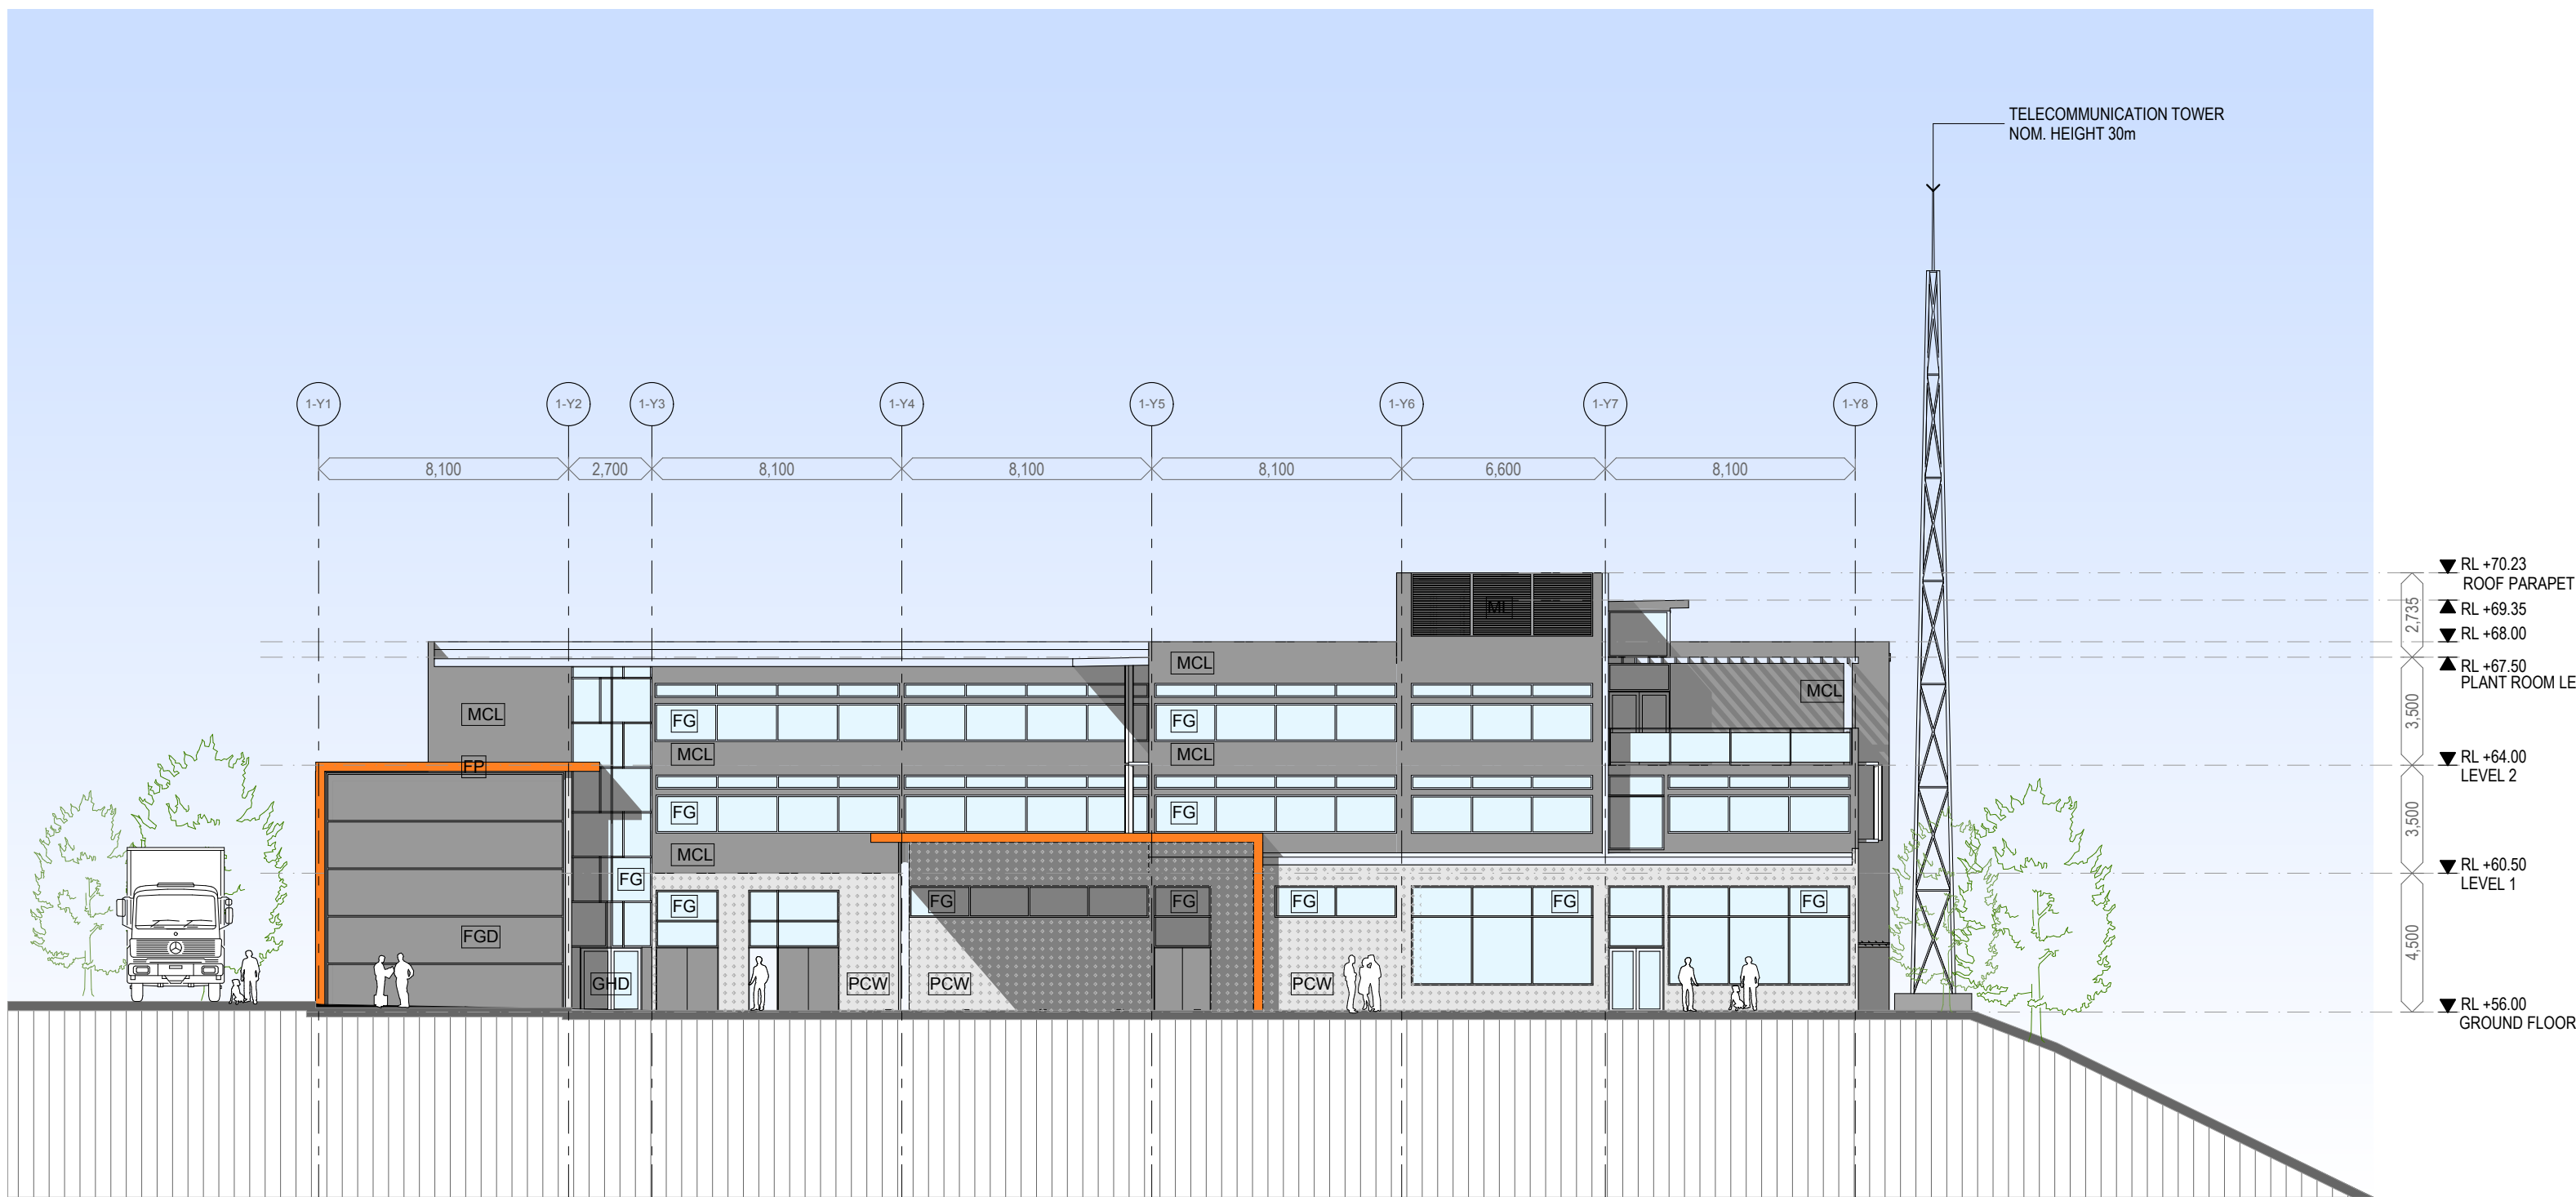

E1/4 BUILDING 1 - SOUTH ELEVATION1:200

A	27.10.2008	ISSUE - PLANNING APPLICATION	IM
REV	DATE	DESCRIPTION	BY

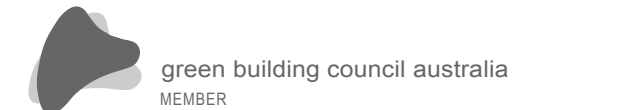

## CLIENT



CONSULTANTS	
Project Management:	Peter Weir & Associates Pty Ltd
Town Planning:	SUB Planning
Quantity Surveyors:	McCredie Richmond + Partners Pty Ltd
Engineering:	Medland Metropolis
Structural:	Henry & Hymas
Civil & Hydraulics:	Steve Paul & Partners

## ARCHITECT

## HBO + EMTB

Architecture	Level 3
Interior Design	75 Elizabeth Street
Urban Design	Sydney NSW 2000
Facility Management	Australia
Project Coordination	GPO Box 3948
	Sydney NSW 2001
	Australia
	Tel: (02) 8228 2000
	Fax: (02) 8228 2001
	mail@hboemt.com

## PROJECT

## POTTS HILL BUSINESS PARK

## TITLE

## BUILDING 1 - ELEVATIONS 2

SCALE	1:200	DRAWN	-	PROJECT CODE
DATE	27/10/2008	APPROVED	-	SYA000604

SHEET NO.	
PA - 009	A

