


FINISHES CODE

CODE	FINISH
AGH	Aluminium Framed Glass Handrail
CCS	Corrugated Colorbond Sheeting
CRP	Cement Render And Paint
DP	Circular Downpipe
FG	Fixed Glass In Aluminium Frame- Powdercoat Finish
FGD	Fold-Up Garage Door- Powdercoat Finish
FP	Fascia panel
GHD	Aluminium Framed Glazed Door- Powdercoat Finish
GLC	Glazed skylight roof
GLW	Aluminium Framed Glass Wall - Powdercoat Finish
ML	Aluminium Louvres - Powdercoat Finish
MCL	Metal Composite Wall Panel System
RV	Proprietary Roof Ventilator
PCS	Polycarbonate Roof Sheeting
PCW	Precast Concrete Wall System

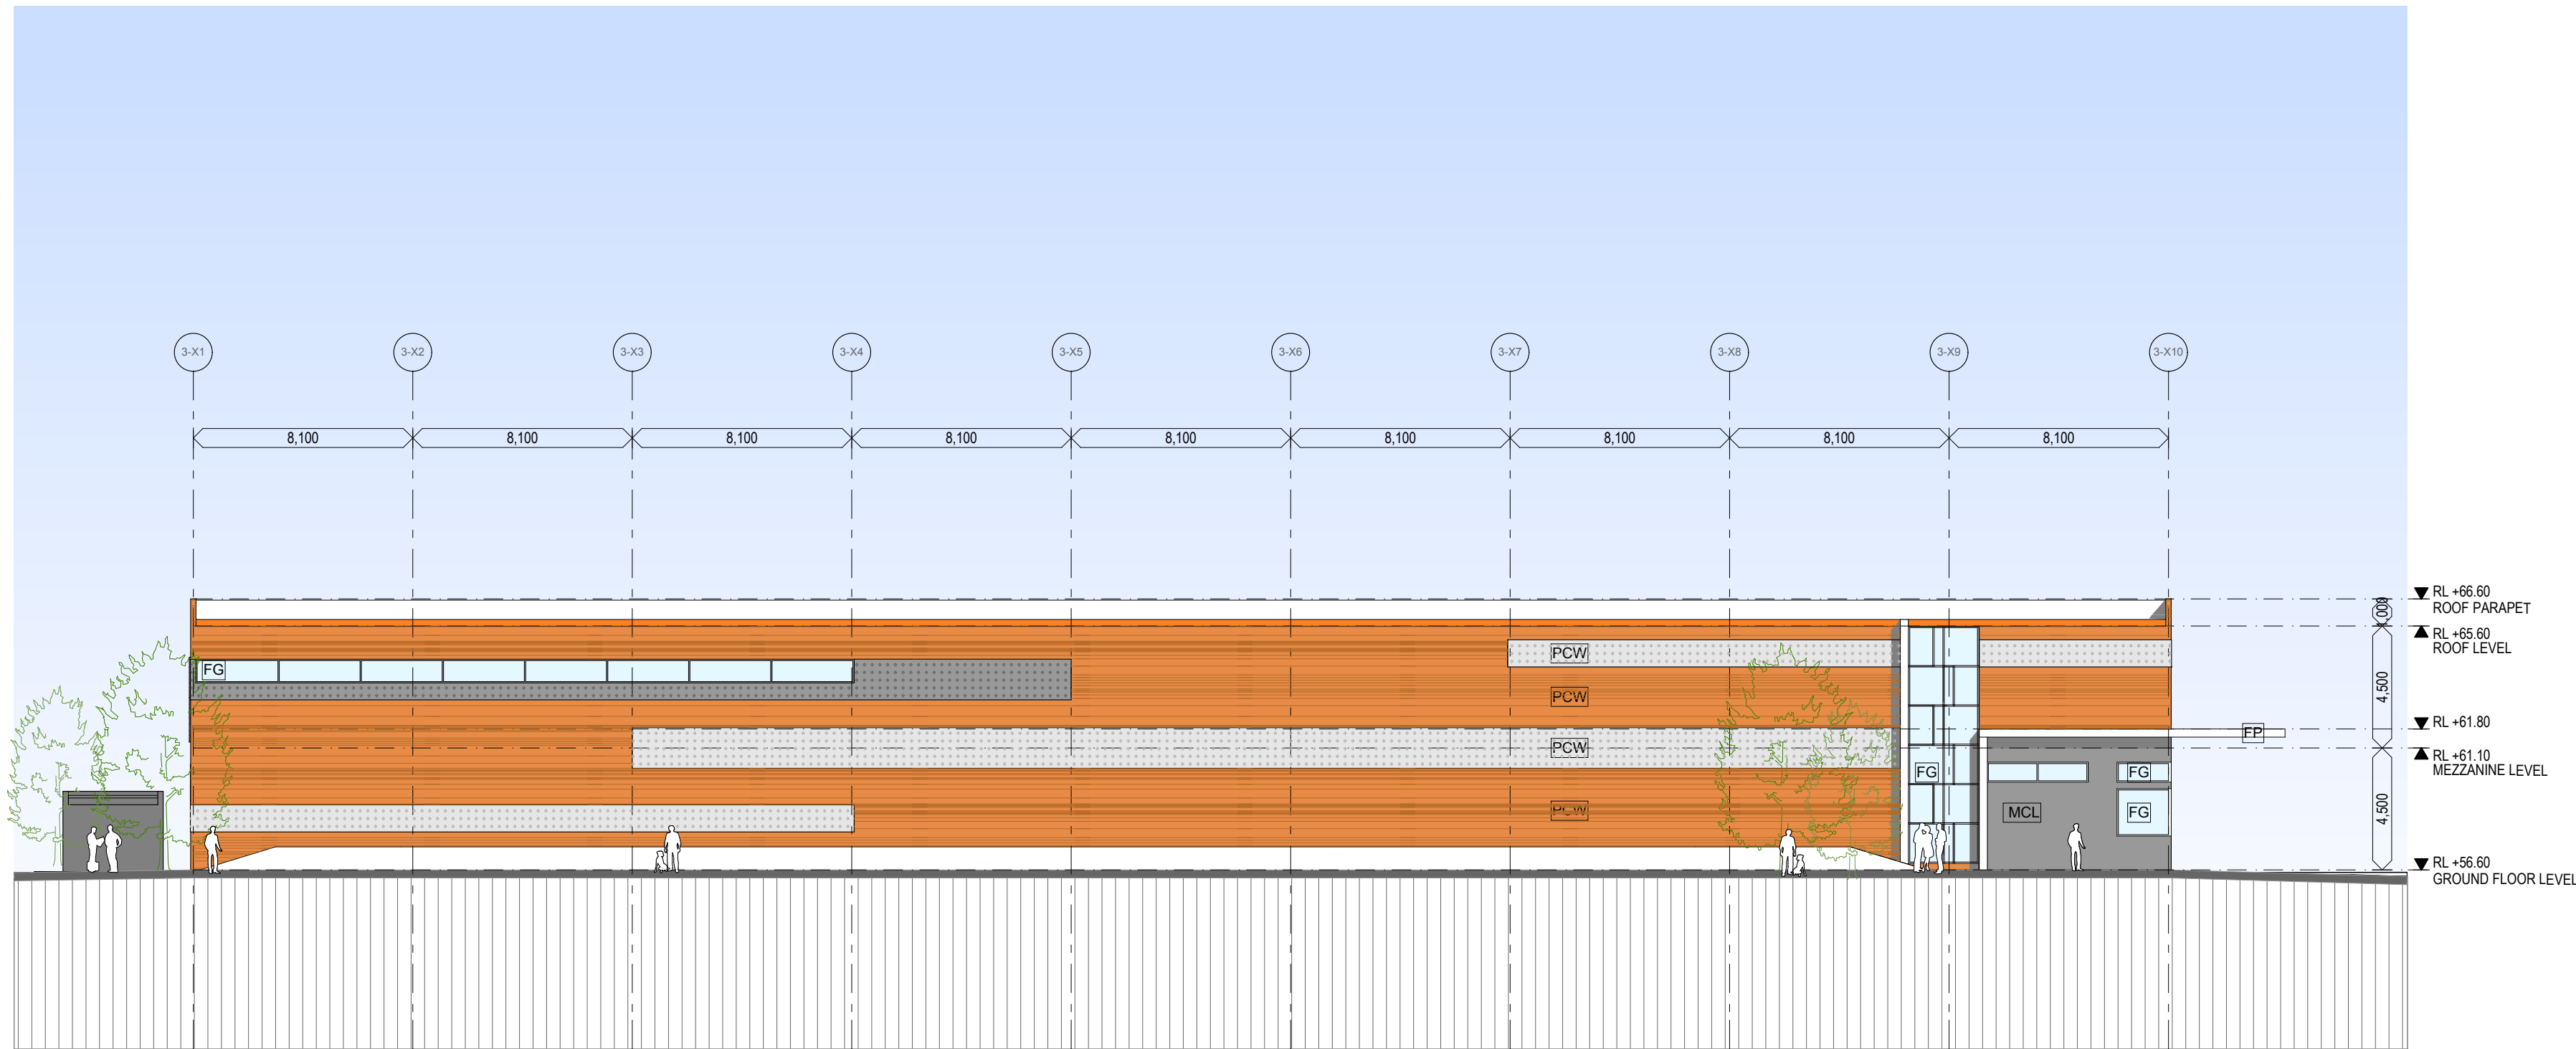


E3/3 BUILDING 3 - WEST ELEVATION 1:200

**GENERAL NOTES**


- ALL DIMENSIONS AND EXISTING CONDITIONS SHALL BE CHECKED AND VERIFIED BY THE CONTRACTOR BEFORE PROCEEDING WITH THE WORK.
- ALL LEVELS RELATIVE TO 'AUSTRALIAN HEIGHT DATUM'
- DO NOT SCALE DRAWINGS. USE FIGURED DIMENSIONS ONLY

LEGEND

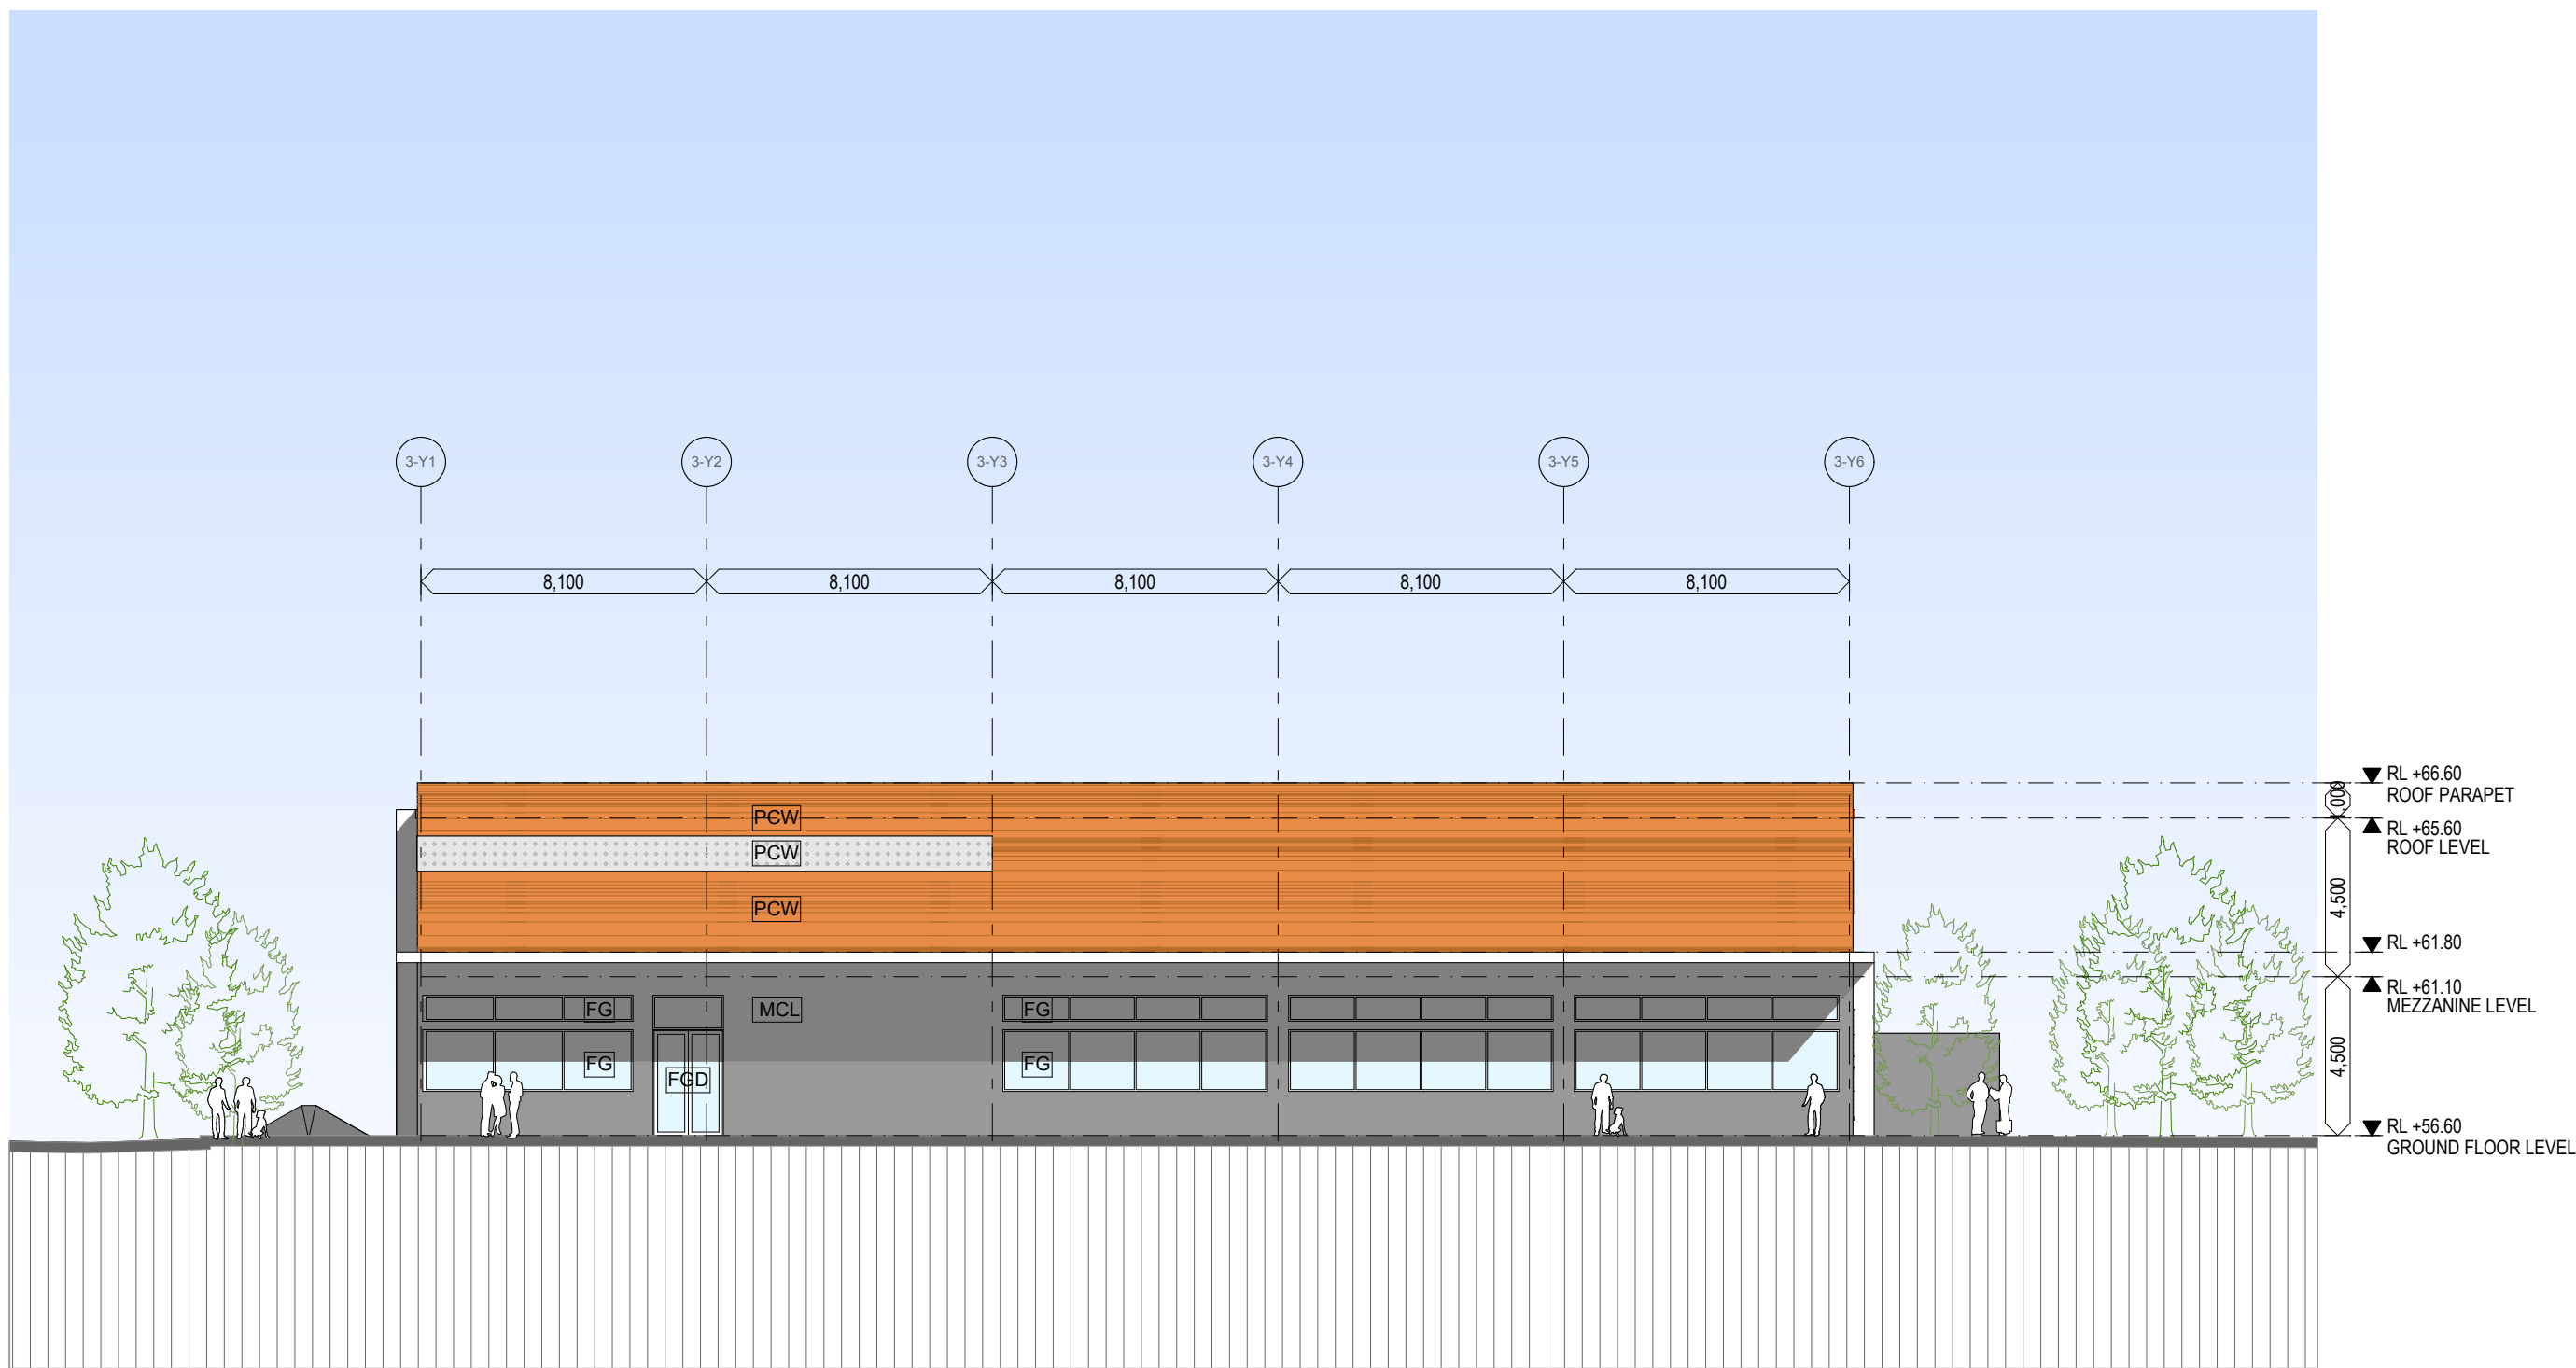

E3/4 BUILDING 3 - SOUTH ELEVATION 1:200

A	27.10.2008	ISSUE - PLANNING APPLICATION	IM
REV	DATE	DESCRIPTION	BY

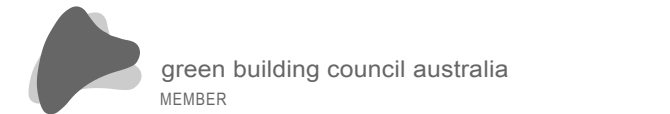

CLIENT



CONSULTANTS

Project Management: Peter Weir & Associates Pty Ltd  
Town Planning: SUB Planning  
Quantity Surveyors: McCredie Richmond + Partners Pty Ltd  
Engineering: Mediland Metropolis  
Structural: Henry & Hymas  
Civil & Hydraulics: Steve Paul & Partners

ARCHITECT

**HBO + EMTB**

Architecture  
Interior Design  
Urban Design  
Facility Management  
Project Coordination

Level 3  
75 Elizabeth Street  
Sydney NSW 2000  
Australia  
GPO Box 3848  
Sydney NSW 2001  
Australia  
Tel: (02) 8226 2000  
Fax: (02) 8226 2001  
mail@hboemt.com

PROJECT

POTTS HILL BUSINESS PARK

TITLE

BUILDING 3 - ELEVATIONS 2

SCALE	1:200	DRAWN	-	PROJECT CODE
DATE	27/10/2008	APPROVED	-	SYA000604

SHEET NO.

**PA - 024 - A**

