



1 SITE PLAN
1:500

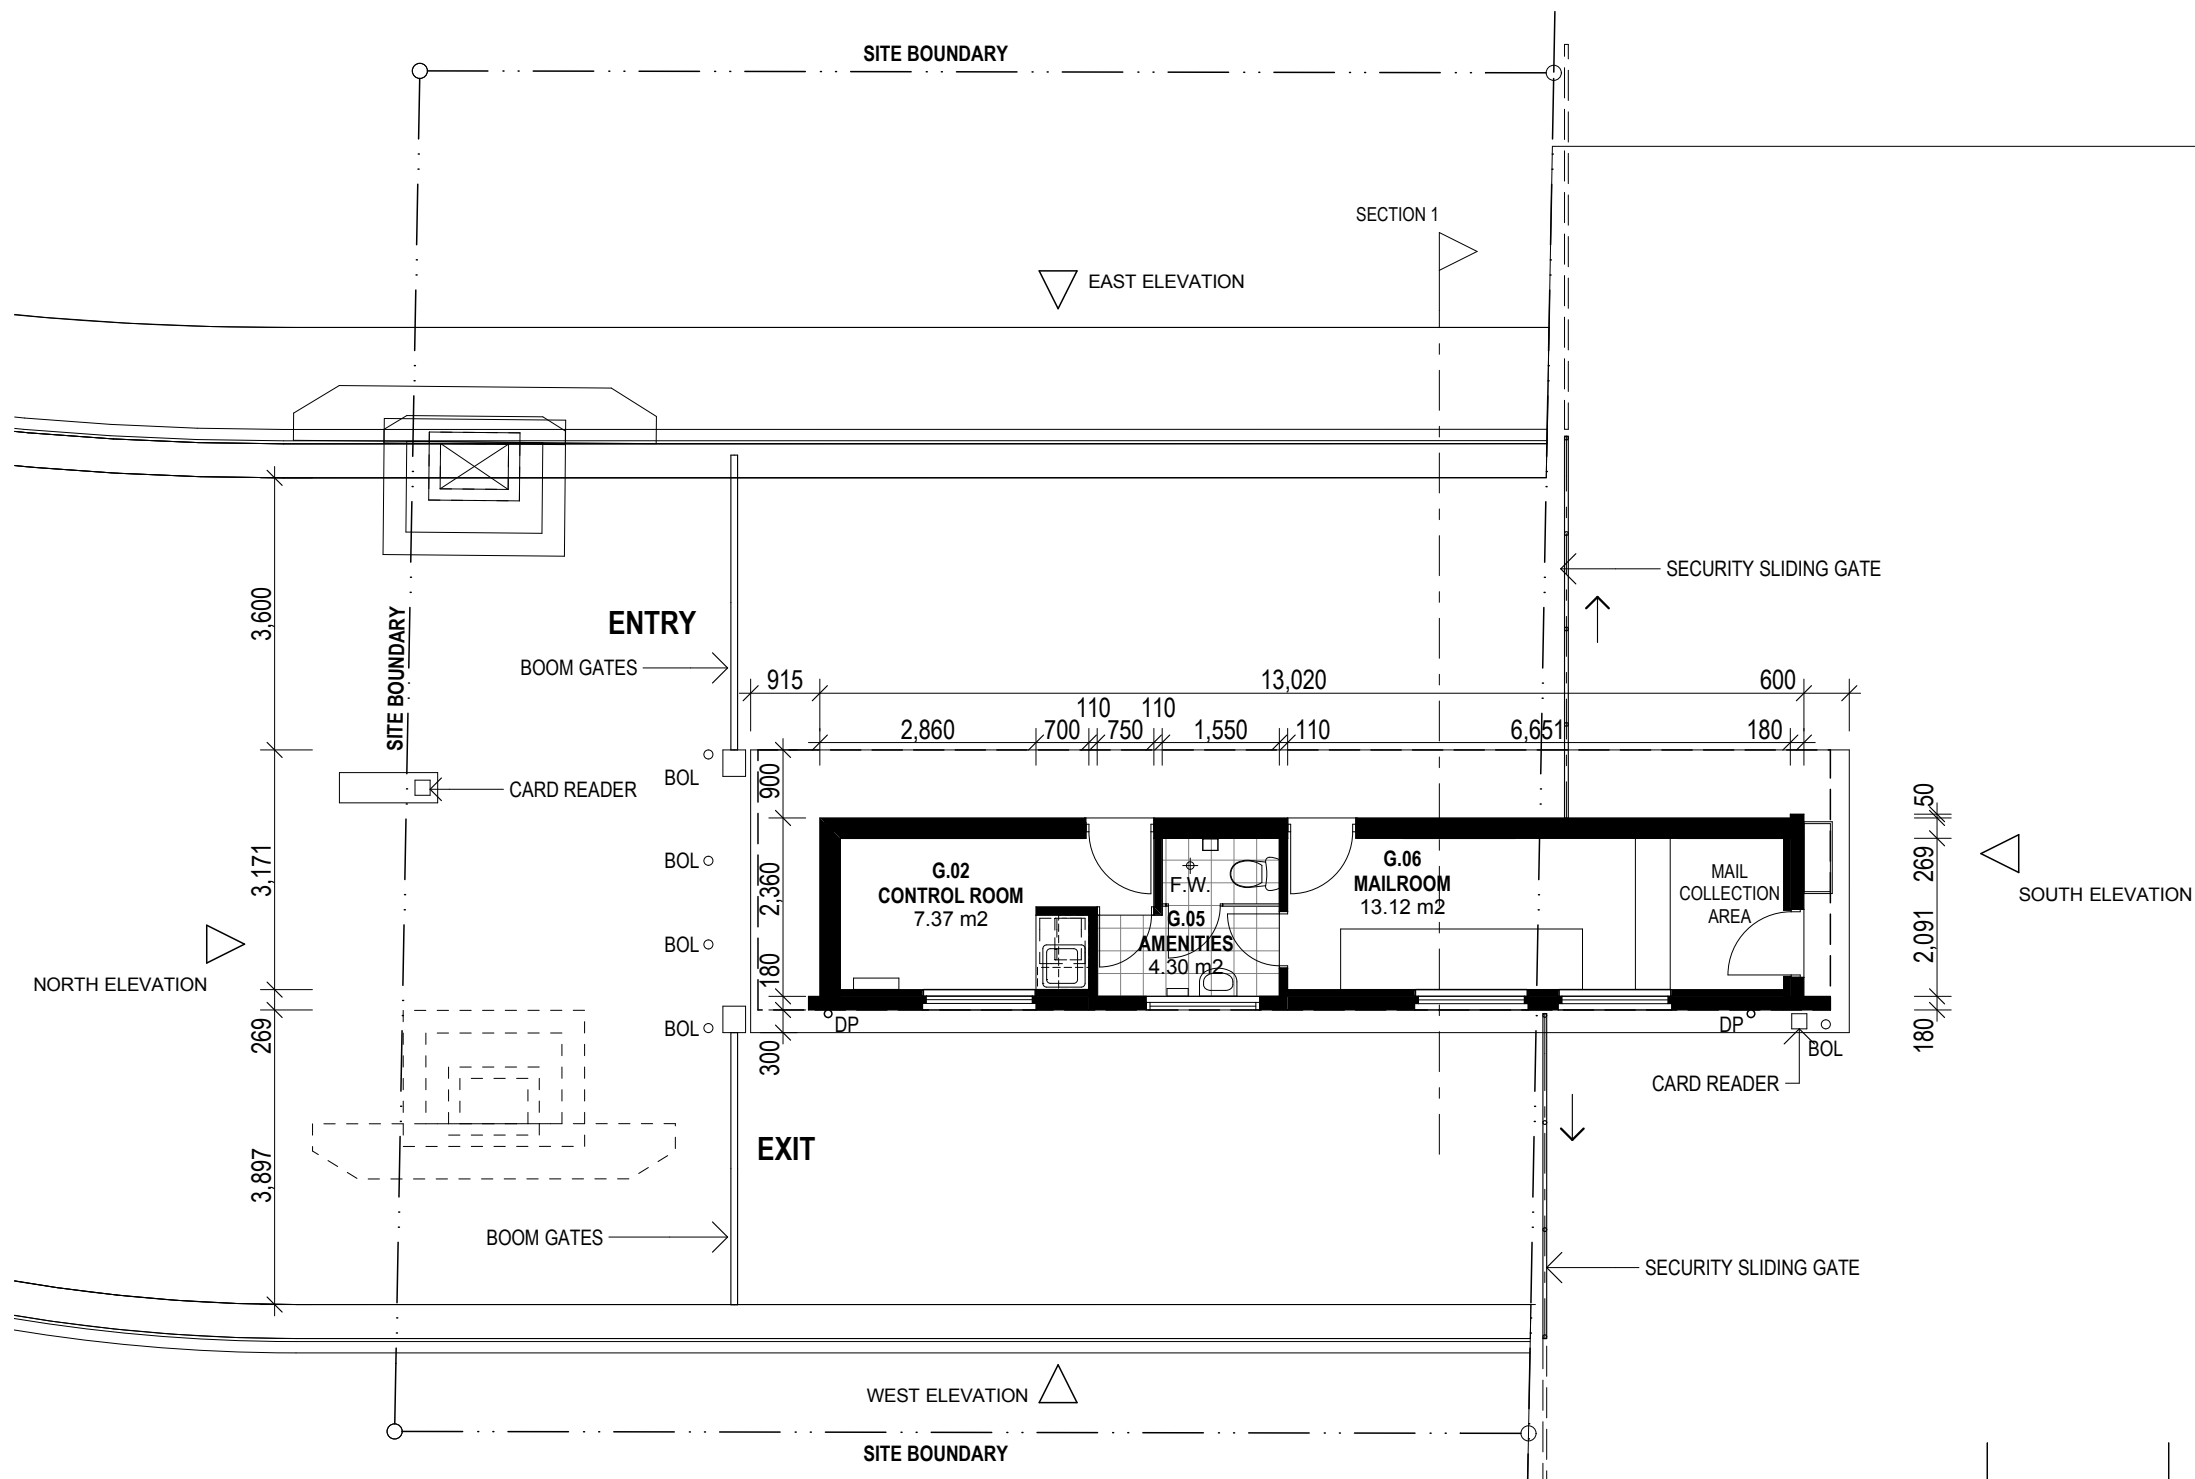


2 GROUND FLOOR PLAN
1:100

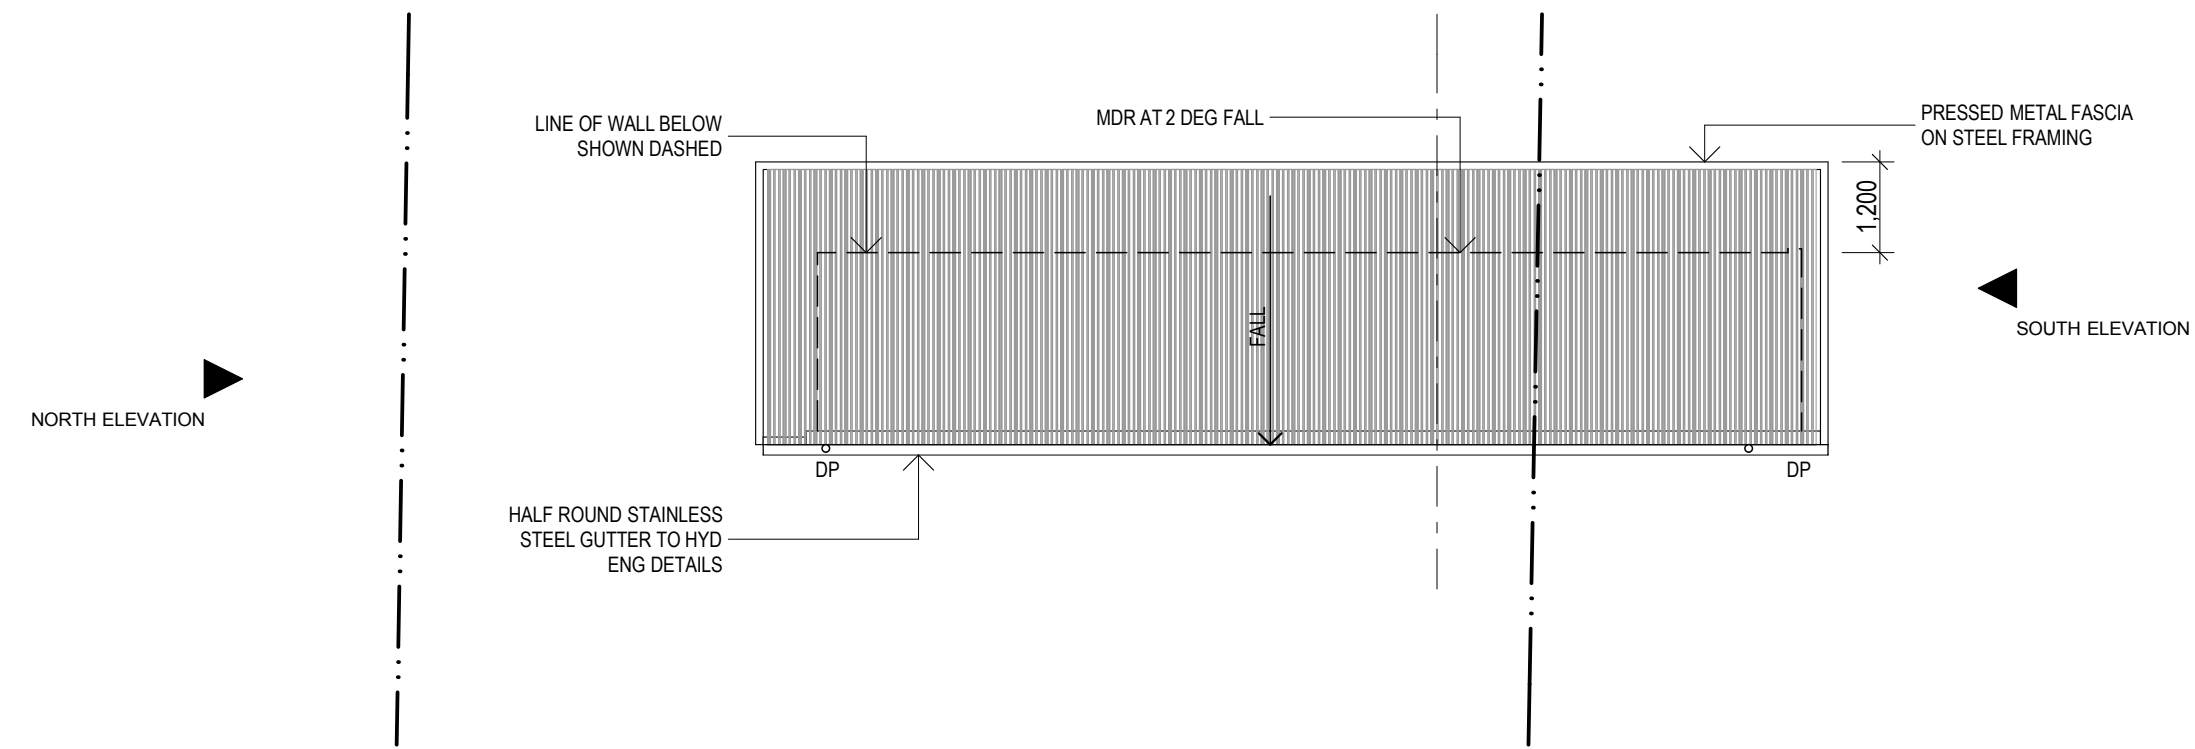


3 ROOF LEVEL
1:100




10 LOCALITY PLAN
1:2.5

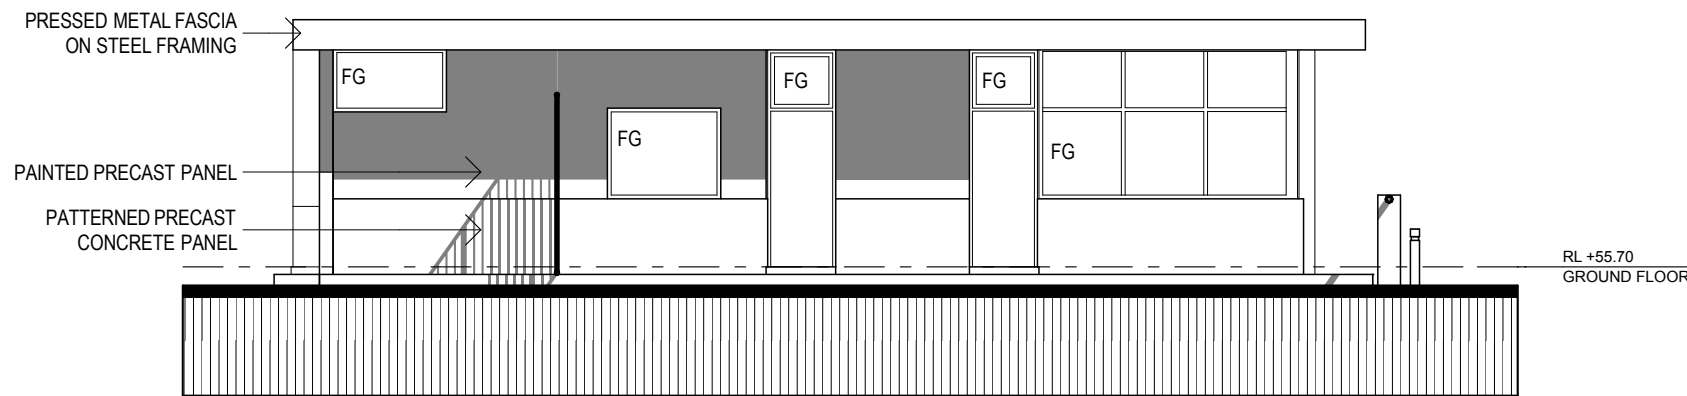


5 EAST ELEVATION
1:100

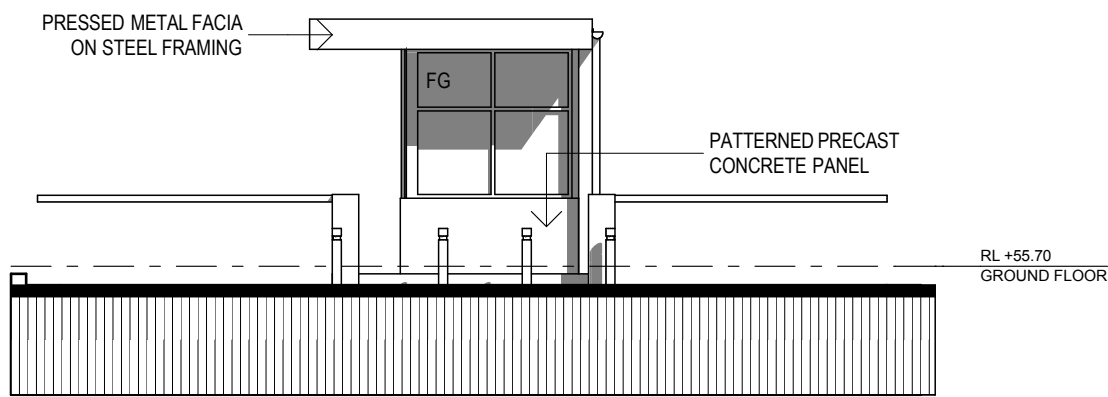


6 NORTH ELEVATION
1:100

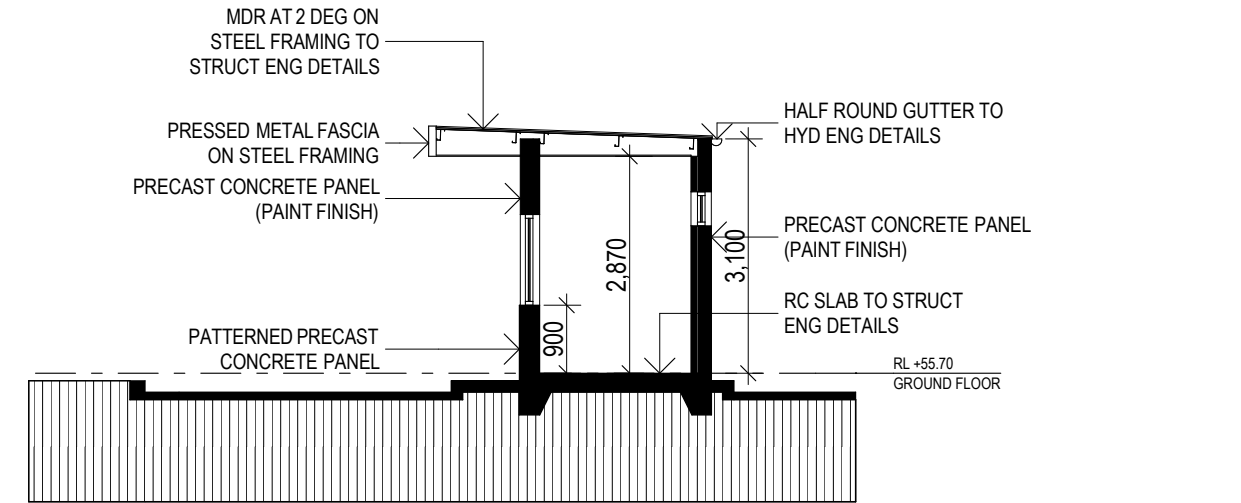

4 SECTION 1
1:100

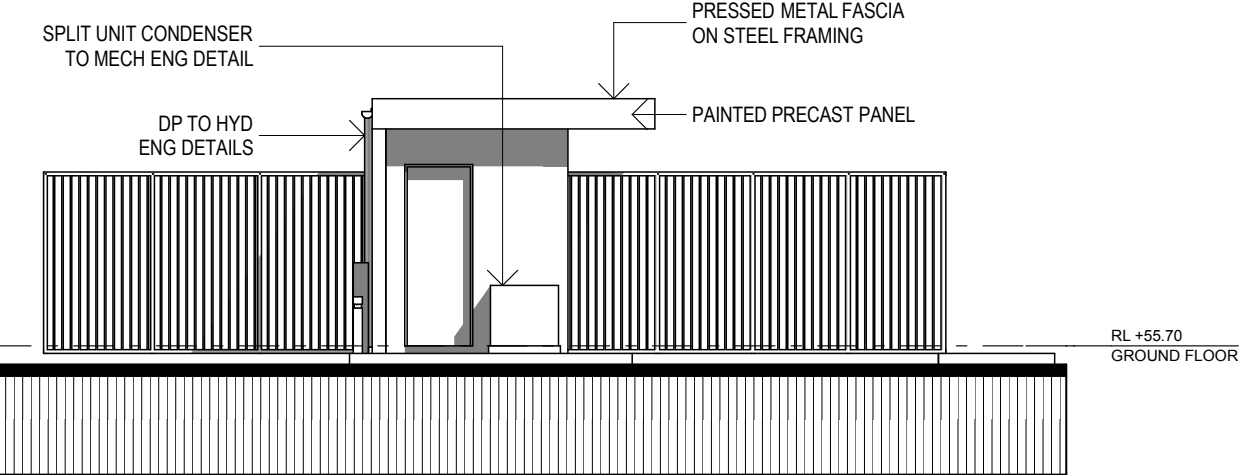

7 SOUTH ELEVATION
1:100

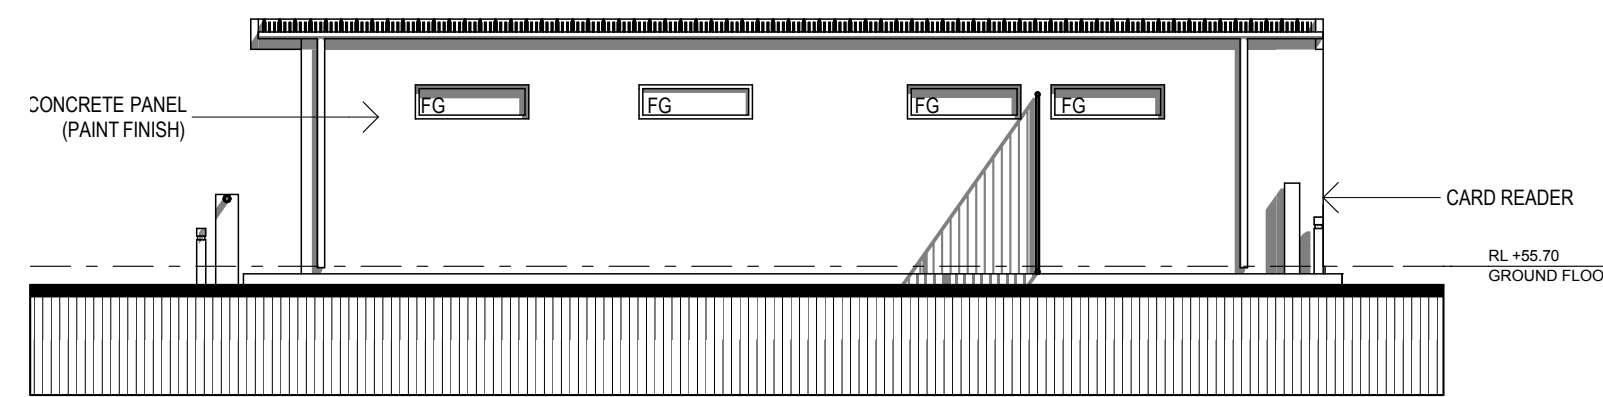

8 WEST ELEVATION
1:100


POTTS HILL BUSINESS PARK - GATE HOUSE



GENERAL NOTES
ALL DIMENSIONS AND EXISTING CONDITIONS SHALL BE CHECKED AND VERIFIED BY THE CONTRACTOR BEFORE PROCEEDING WITH THE WORK.
ALL LEVELS RELATIVE TO AUSTRALIAN HEIGHT DATUM.
DO NOT SCALE DRAWINGS. USE FIGURED DIMENSIONS ONLY.

LEGEND

REV	DATE	DESCRIPTION	BY
-----	------	-------------	----

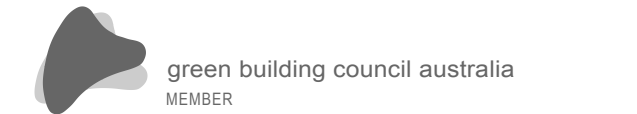

CLIENT



CONSULTANTS

Project Management: Peter Weir & Associates Pty Ltd
Town Planning: SUB Planning
Quantity Surveyors: McCredie Richmond + Partners Pty Ltd
Engineering: Medland Metropolis
Structural: Henry & Hymas
Civil & Hydraulics: Steve Paul & Partners

ARCHITECT

HBO + EMTB

Architecture
Interior Design
Urban Design
Facility Management
Project Coordination

Level 3
75 Elizabeth Street
Sydney NSW 2000
Australia
GPO Box 3948
Sydney NSW 2001
Australia
Tel: (02) 8228 2000
Fax: (02) 8228 2001
mail@hboemt.com

PROJECT

POTTS HILL BUSINESS PARK

TITLE

GATE HOUSE

SCALE	1:100	DRAWN	-	PROJECT CODE
DATE	7/12/2010	APPROVED	-	SYA000604

SHEET NO.

PA-G-001 - A

