


# THE STAR MODIFICATION 13


DRAWING REGISTER

DWG NO.	DRAWING NAME	SCALE	SIZE	ISSUE
L000	COVER SHEET + DRAWING REGISTER & KEY PLAN	NTS	A1	B
L001	KEY PLANS	NTS	A1	A
L002	KEY PLANS	NTS	A1	A
L100	LANDSCAPE SITE PLAN	1:500	A1	A
L200	FJMT VISULISATIONS	NA	A1	A
L400	LEVEL B2 LANDSCAPE PLANTING & FINISHES PLAN	1:200	A1	B
L401	LEVEL B2 LANDSCAPE PLANTING & FINISHES PLAN	1:200	A1	B
L402	LEVEL 00 LANDSCAPE PLANTING & FINISHES PLAN	1:200	A1	A
L403	SELS PLAZA + PYRMONT ST PARKING ENTRY PLAN & SECTIONS	1:200	A1	A
L430	LEVEL 3 LINK PLANTER LANDSCAPE PLANTING & FINISHES PLAN	1:200	A1	A
L440	LEVEL 4 TERRACE LANDSCAPE PLANTING & FINISHES PLAN	1:200	A1	A
L450	LEVEL 5 SKY TERRACE LANDSCAPE PLANTING & FINISHES PLAN	1:200	A1	A
L451	LEVEL 5 RESIDENTIAL BALCONY LANDSCAPE PLANTING & FINISHES PLAN	1:200	A1	A
L460	LEVEL 6 ROOF LANDSCAPE PLANTING & FINISHES PLAN	1:200	A1	A
L471	LEVEL 7 RIBBON LANDSCAPE PLANTING & FINISHES PLAN	1:200	A1	A
L472	RESIDENTIAL POOL LANDSCAPE PLANTING & FINISHES PLAN	1:200	A1	A
L480	LEVEL 8 GREEN ROOF LANDSCAPE PLANTING & FINISHES PLAN	1:200	A1	A
L490	CLUB LOUNGE LANDSCAPE PLANTING & FINISHES PLAN	1:200	A1	A
L491	GREEN SPINE LANDSCAPE PLANTING & FINISHES PLAN	1:200	A1	A
L900	TYPICAL PLANTER SECTIONS	AS SHOWN	A1	A
L901	TYPICAL PLANTER SECTIONS	AS SHOWN	A1	A
L902	TYPICAL PLANTER SECTIONS	AS SHOWN	A1	A
L903	TYPICAL PLANTER SECTIONS	AS SHOWN	A1	A
L910	PLANT SCHEDULE	NA	A1	A

GROUND LEVEL KEY PLAN /SHEET LAYOUT

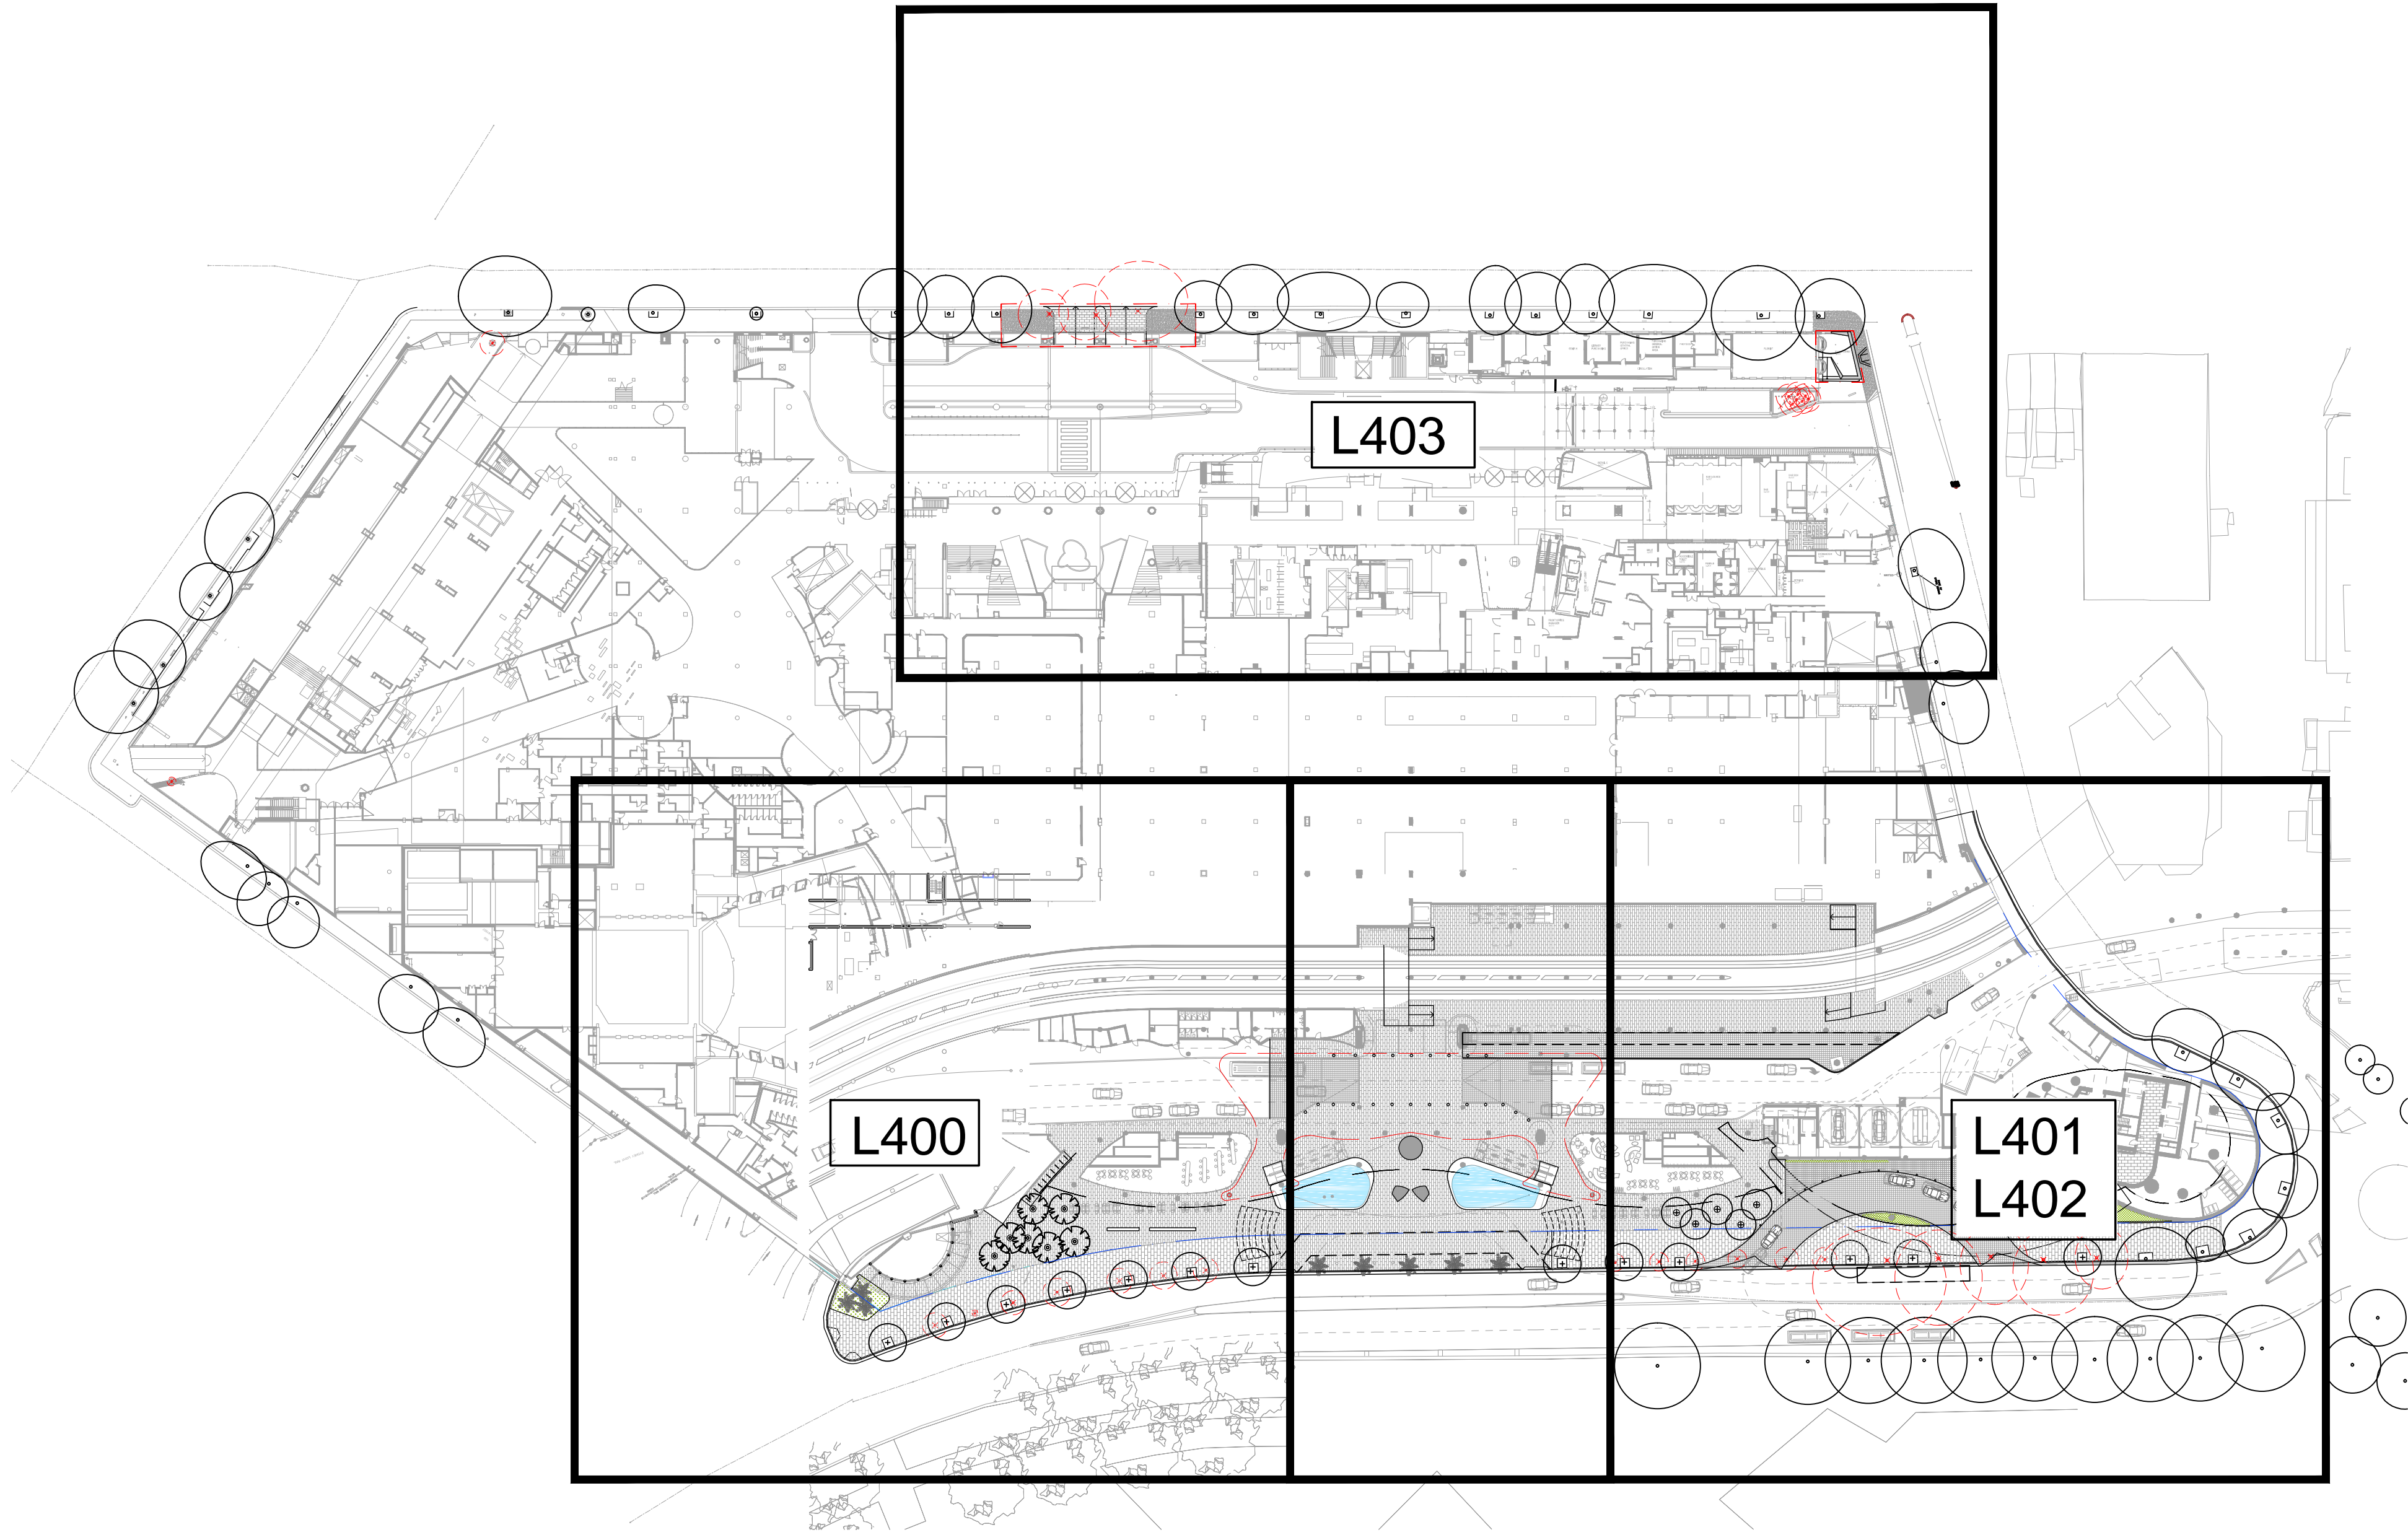

SCALE 1:750@A1

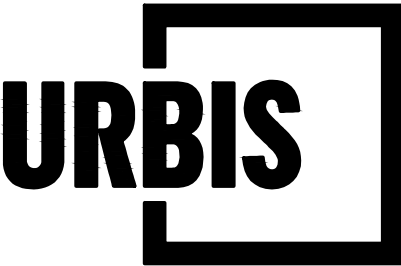

PROJECT

THE STAR MODIFICATION 13

Tower 2, Level 23, Darling Park, 201 Sussex Street | Sydney NSW 2000 Australia | +61 2 8233 9900 | URBIS Pty Ltd | ABN 50 105 256 228

KEY PLAN

B FOR APPROVAL  
A FOR APPROVAL  
REV DESCRIPTION

JT MK 19.11.18  
JT MK 24.10.18  
DWN CHK DATE

DISCLAIMER  
Copyright by URBIS Pty Ltd. This drawing or parts thereof may not be reproduced for any purpose or used for another project without the consent of URBIS other than reproduction for the purposes of actual ordering, supply, installation or construction. This drawing must be read in conjunction with all relevant contracts, schedules, specifications, drawings and any other issued written instructions. Do not scale from drawings. Written figured dimensions take preference to scaled dimension and must be verified on site before proceeding with any work. All discrepancies must be referred to the superintendent for a written decision prior to ordering, supply or installation. URBIS must be notified in writing of any discrepancies.  
PROJECT DIRECTOR: MK

CLIENT  
THE STAR  
DRAWING TITLE  
COVER SHEET

ISSUE  
MOD 13 ISSUE  
SCALE  
AS SHOWN  
DRAWING NO.  
L000

PROJECT NO.  
ND1464  
NORTH  
REVISION  
B



# THE STAR MODIFICATION 13

## KEY PLANS

PLOT STYLE: URBIS.COLOUR.CTB


PAGE SETUP: ----

PLOTTED BY: JUN TAN

PLOT DATE: 06.11.2018


PATH: \\us201\efs\National Design\01 CLIENTS\The Star Entertainment Group\ND1464 The Star Mod 13\04 Design\12 CAD\Ayouf\ND1464\_L000.dwg

LEVEL 3 KEY PLAN

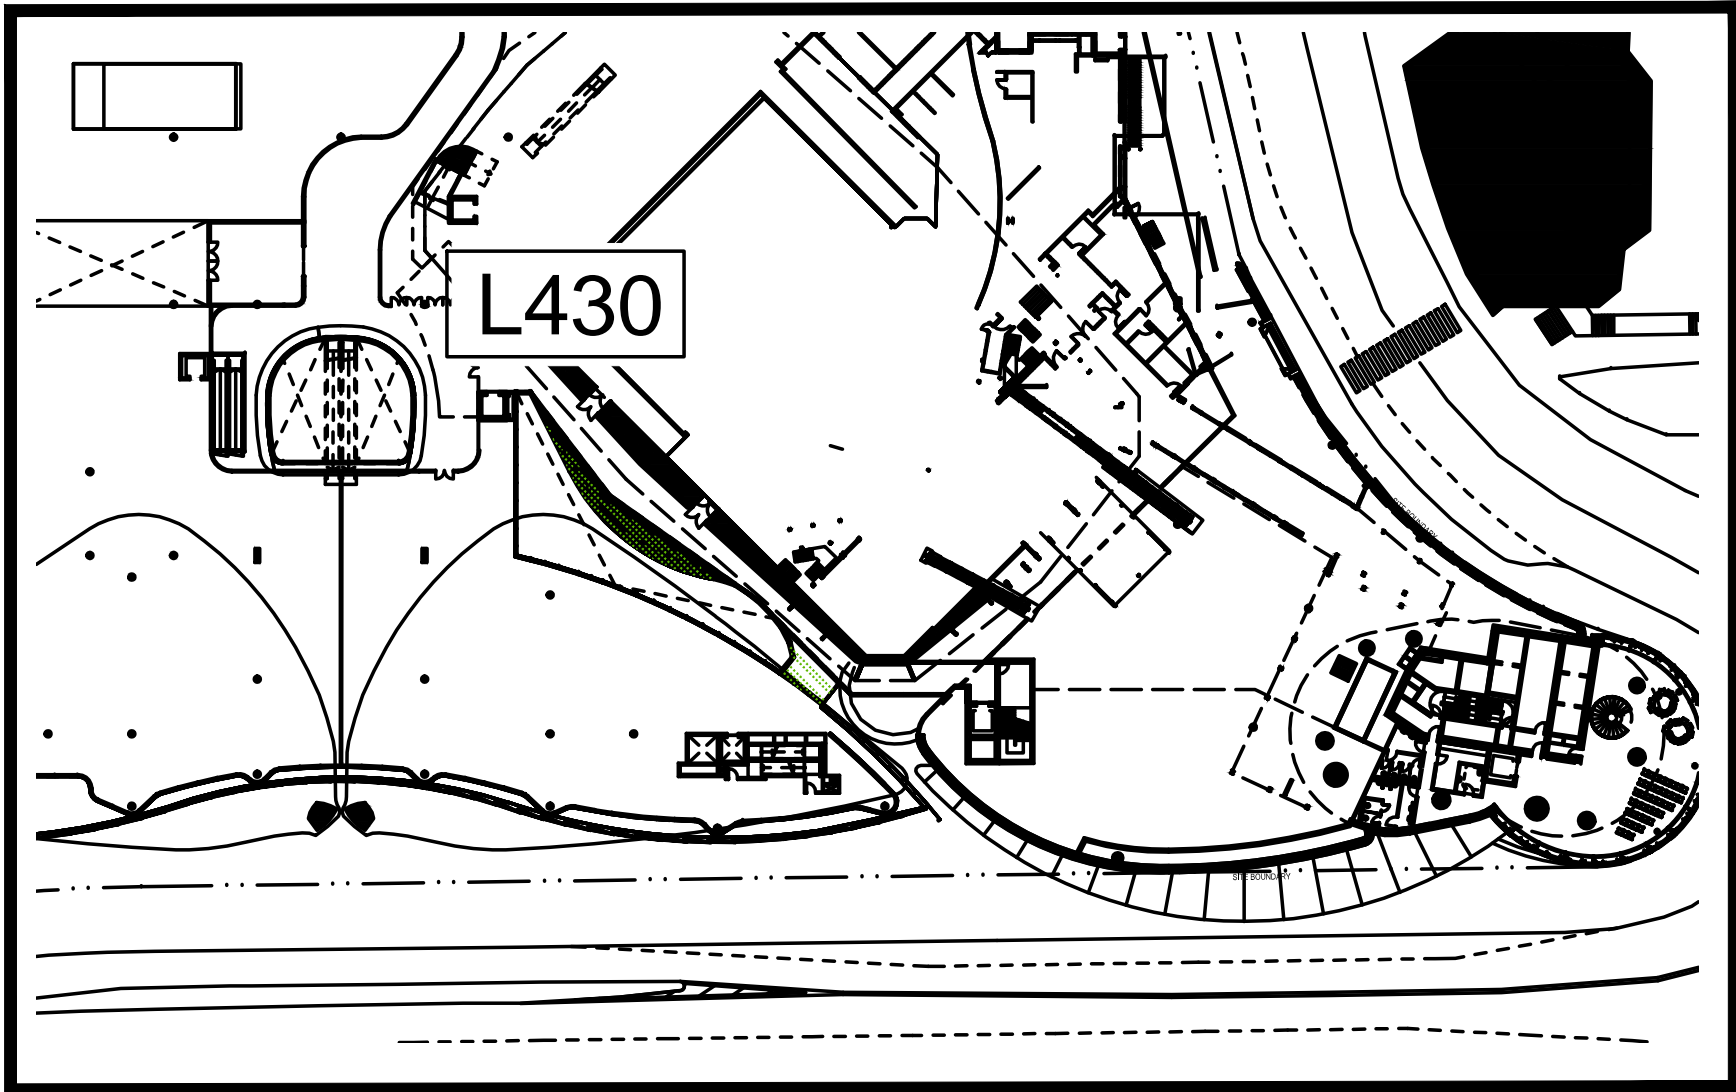


SCALE 1:750

LEVEL 4 KEY PLAN

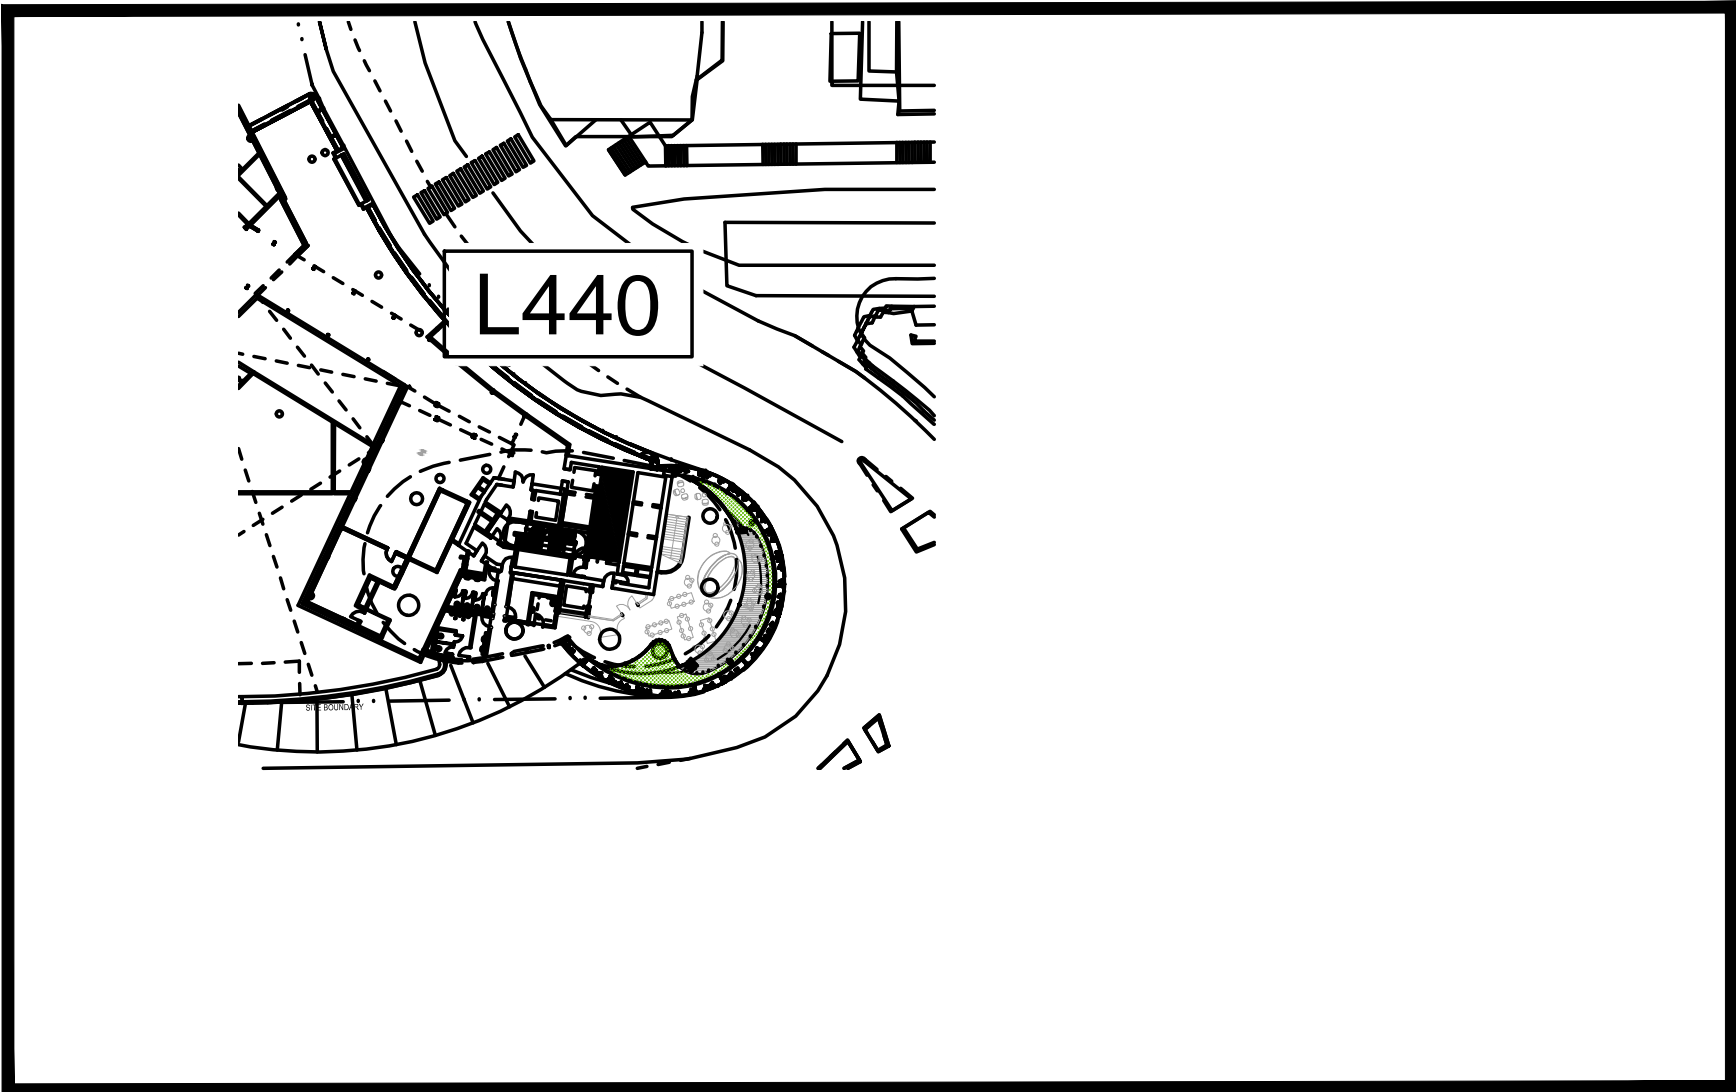


SCALE 1:750

LEVEL 5 KEY PLAN

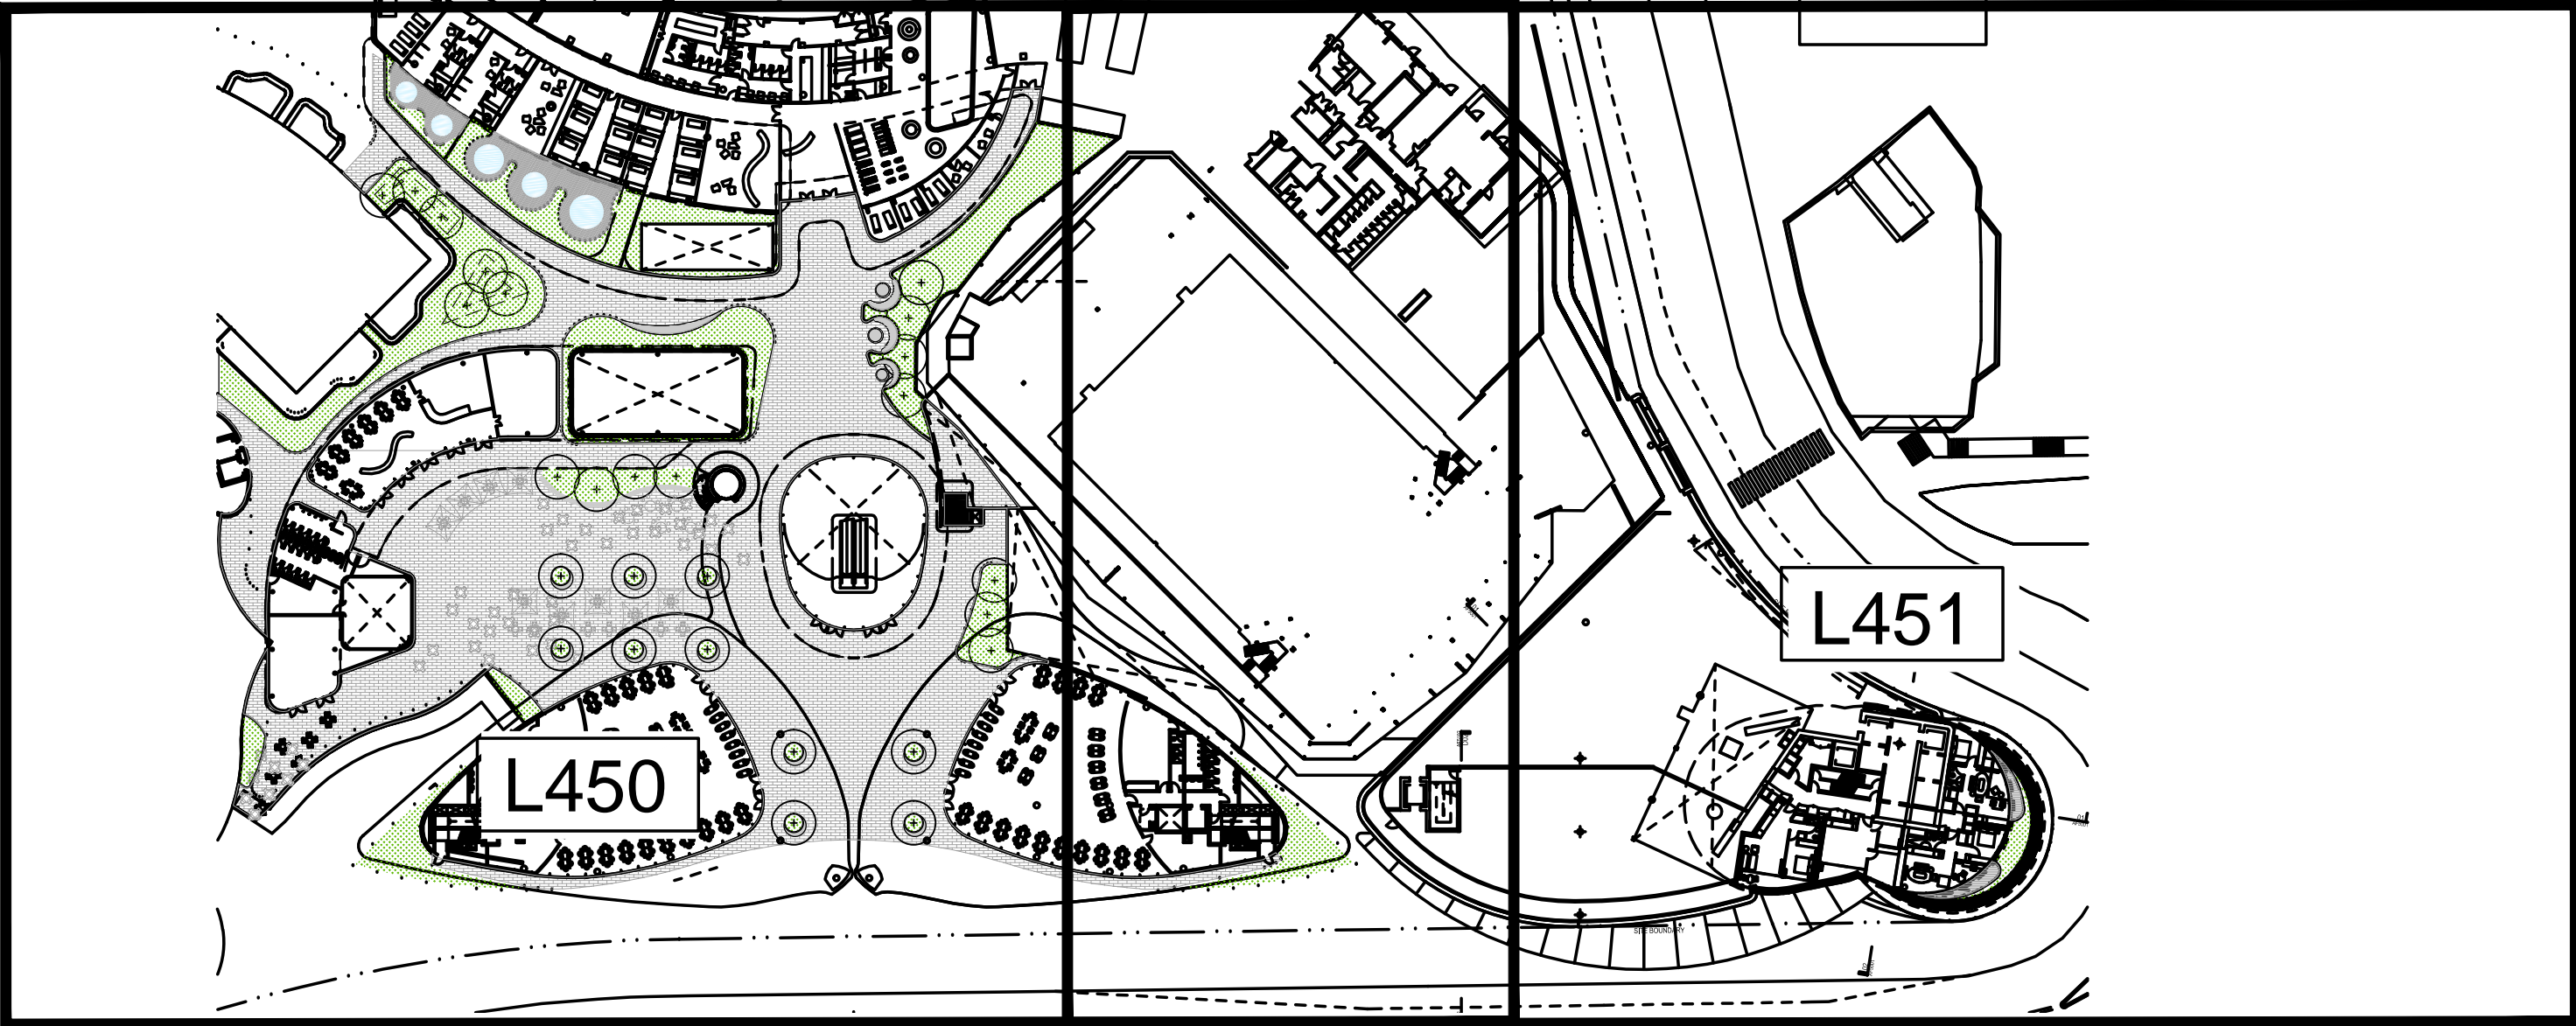

SCALE 1:750

LEVEL 6 ROOF KEY PLAN

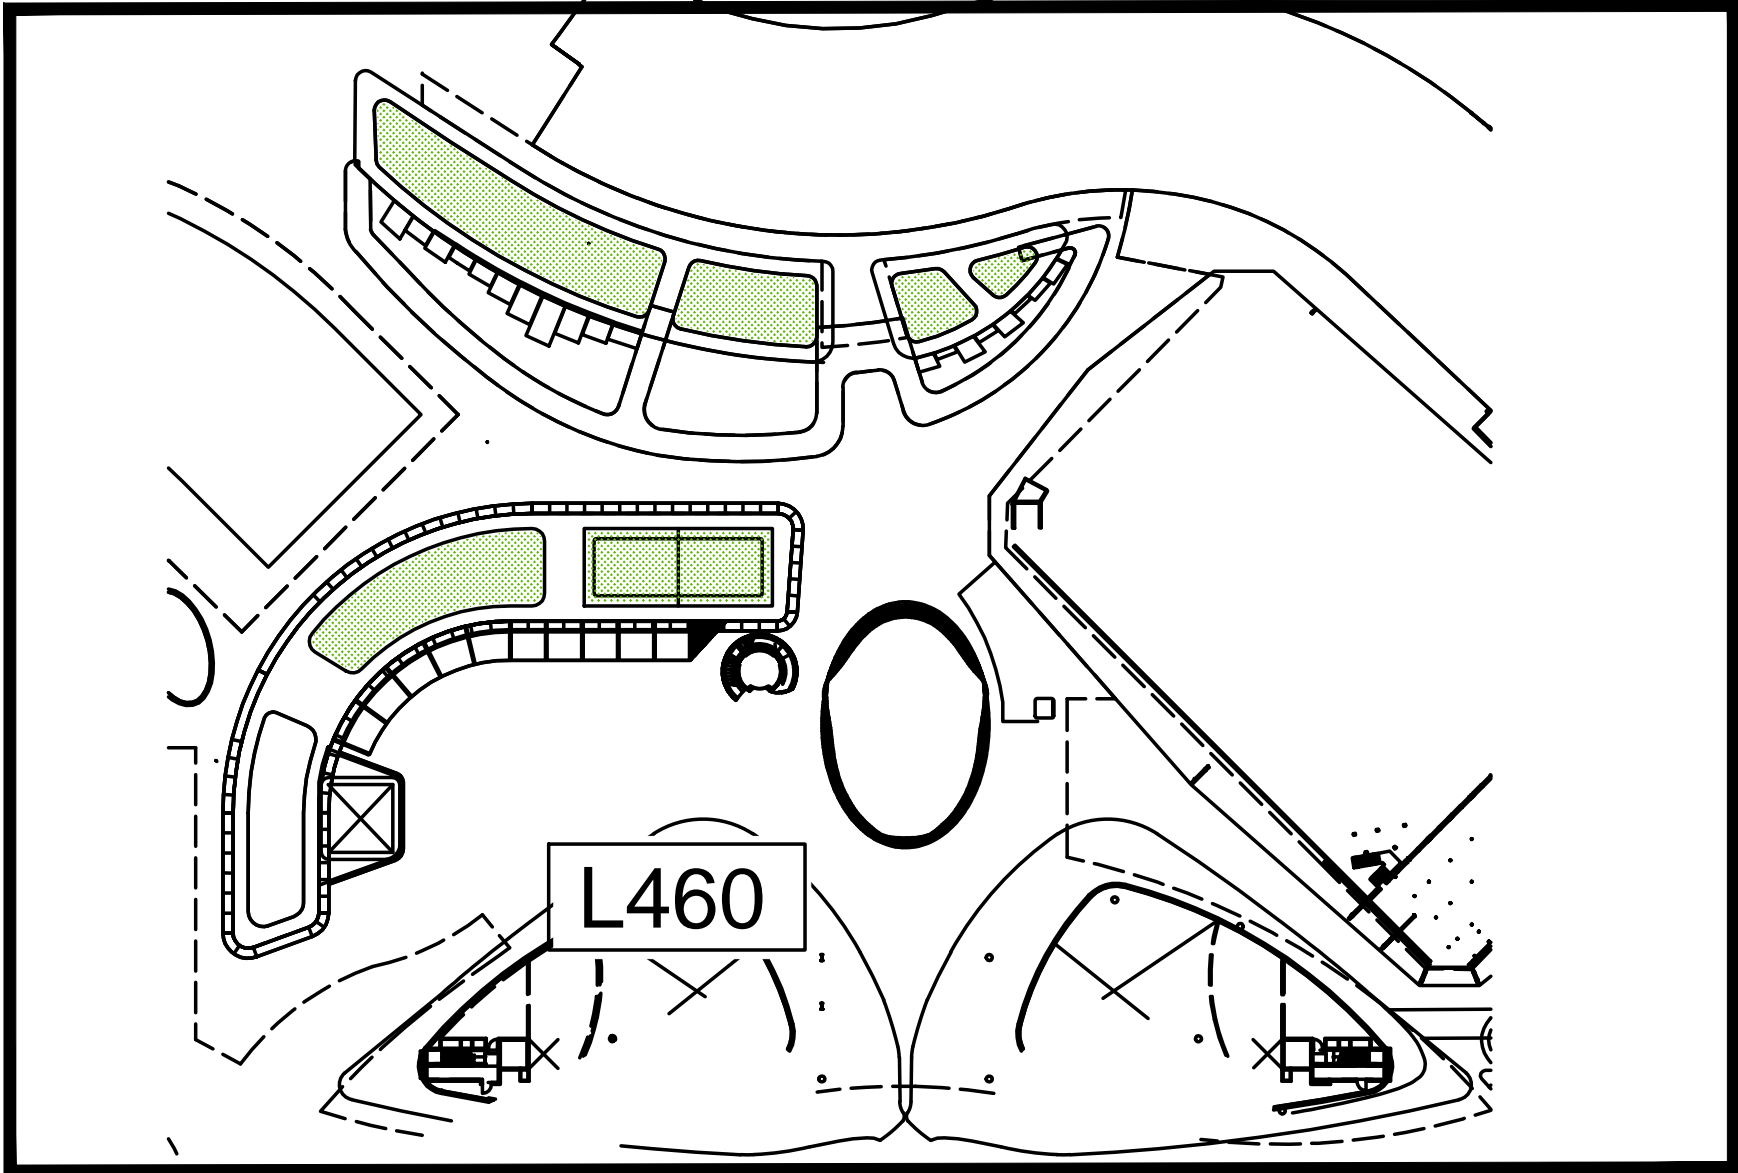

SCALE 1:750

LEGEND

- P1

CITY OF SYDNEY GRANITE PAVING  
(REFER TO DESIGN REPORT TYPICAL  
DETAILS)
- P2

EXISTING GRANITE PAVING
- P3

PROPOSED GRANITE PAVING TO  
MATCH P2
- P4

GRANITE VEHICLE RAMPS
- P5


GRANITE SET PAVERS  
TO PORTE COCHERE
- P6

TIMBER DECK
- P7

WARM GREY GRANITE  
PAVERS (LARGE FORMAT)
- P8

LIMESTONE COLORED CERAMIC  
TILES (LARGE FORMAT)
- P9

SANDSTONE PAVERS

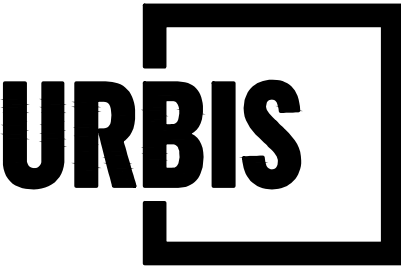

PROJECT

THE STAR MODIFICATION 13

KEY PLAN

Tower 2, Level 23, Darling Park, 201 Sussex Street | Sydney NSW 2000 Australia | +61 2 8233 9900 | URBIS Pty Ltd | ABN 50 105 256 228

A FOR APPROVAL  
REV DESCRIPTION

JT MK 24.10.18  
DWN CHK DATE

DISCLAIMER  
Copyright by URBIS Pty Ltd. This drawing or parts thereof may not be reproduced for any purpose or used for another project without the consent of URBIS other than reproduction for the purposes of actual ordering, supply, installation or construction. This drawing must be read in conjunction with all relevant contracts, schedules, specifications, drawings and any other issued written instructions. Do not scale from drawings. Written figured dimensions take preference to scaled dimension and must be verified on site before proceeding with any work. All discrepancies must be referred to the superintendent for a written decision prior to ordering, supply or installation. URBIS must be notified in writing of any discrepancies.  
PROJECT DIRECTOR: MK

CLIENT  
THE STAR  
DRAWING TITLE  
KEY PLANS

ISSUE  
MOD 13 ISSUE  
SCALE  
AS SHOWN  
DRAWING NO.  
L001


PROJECT NO.  
ND1464  
NORTH  
REVISION  
A



# THE STAR MODIFICATION 13


## KEY PLANS

LEVEL 7 KEY PLAN

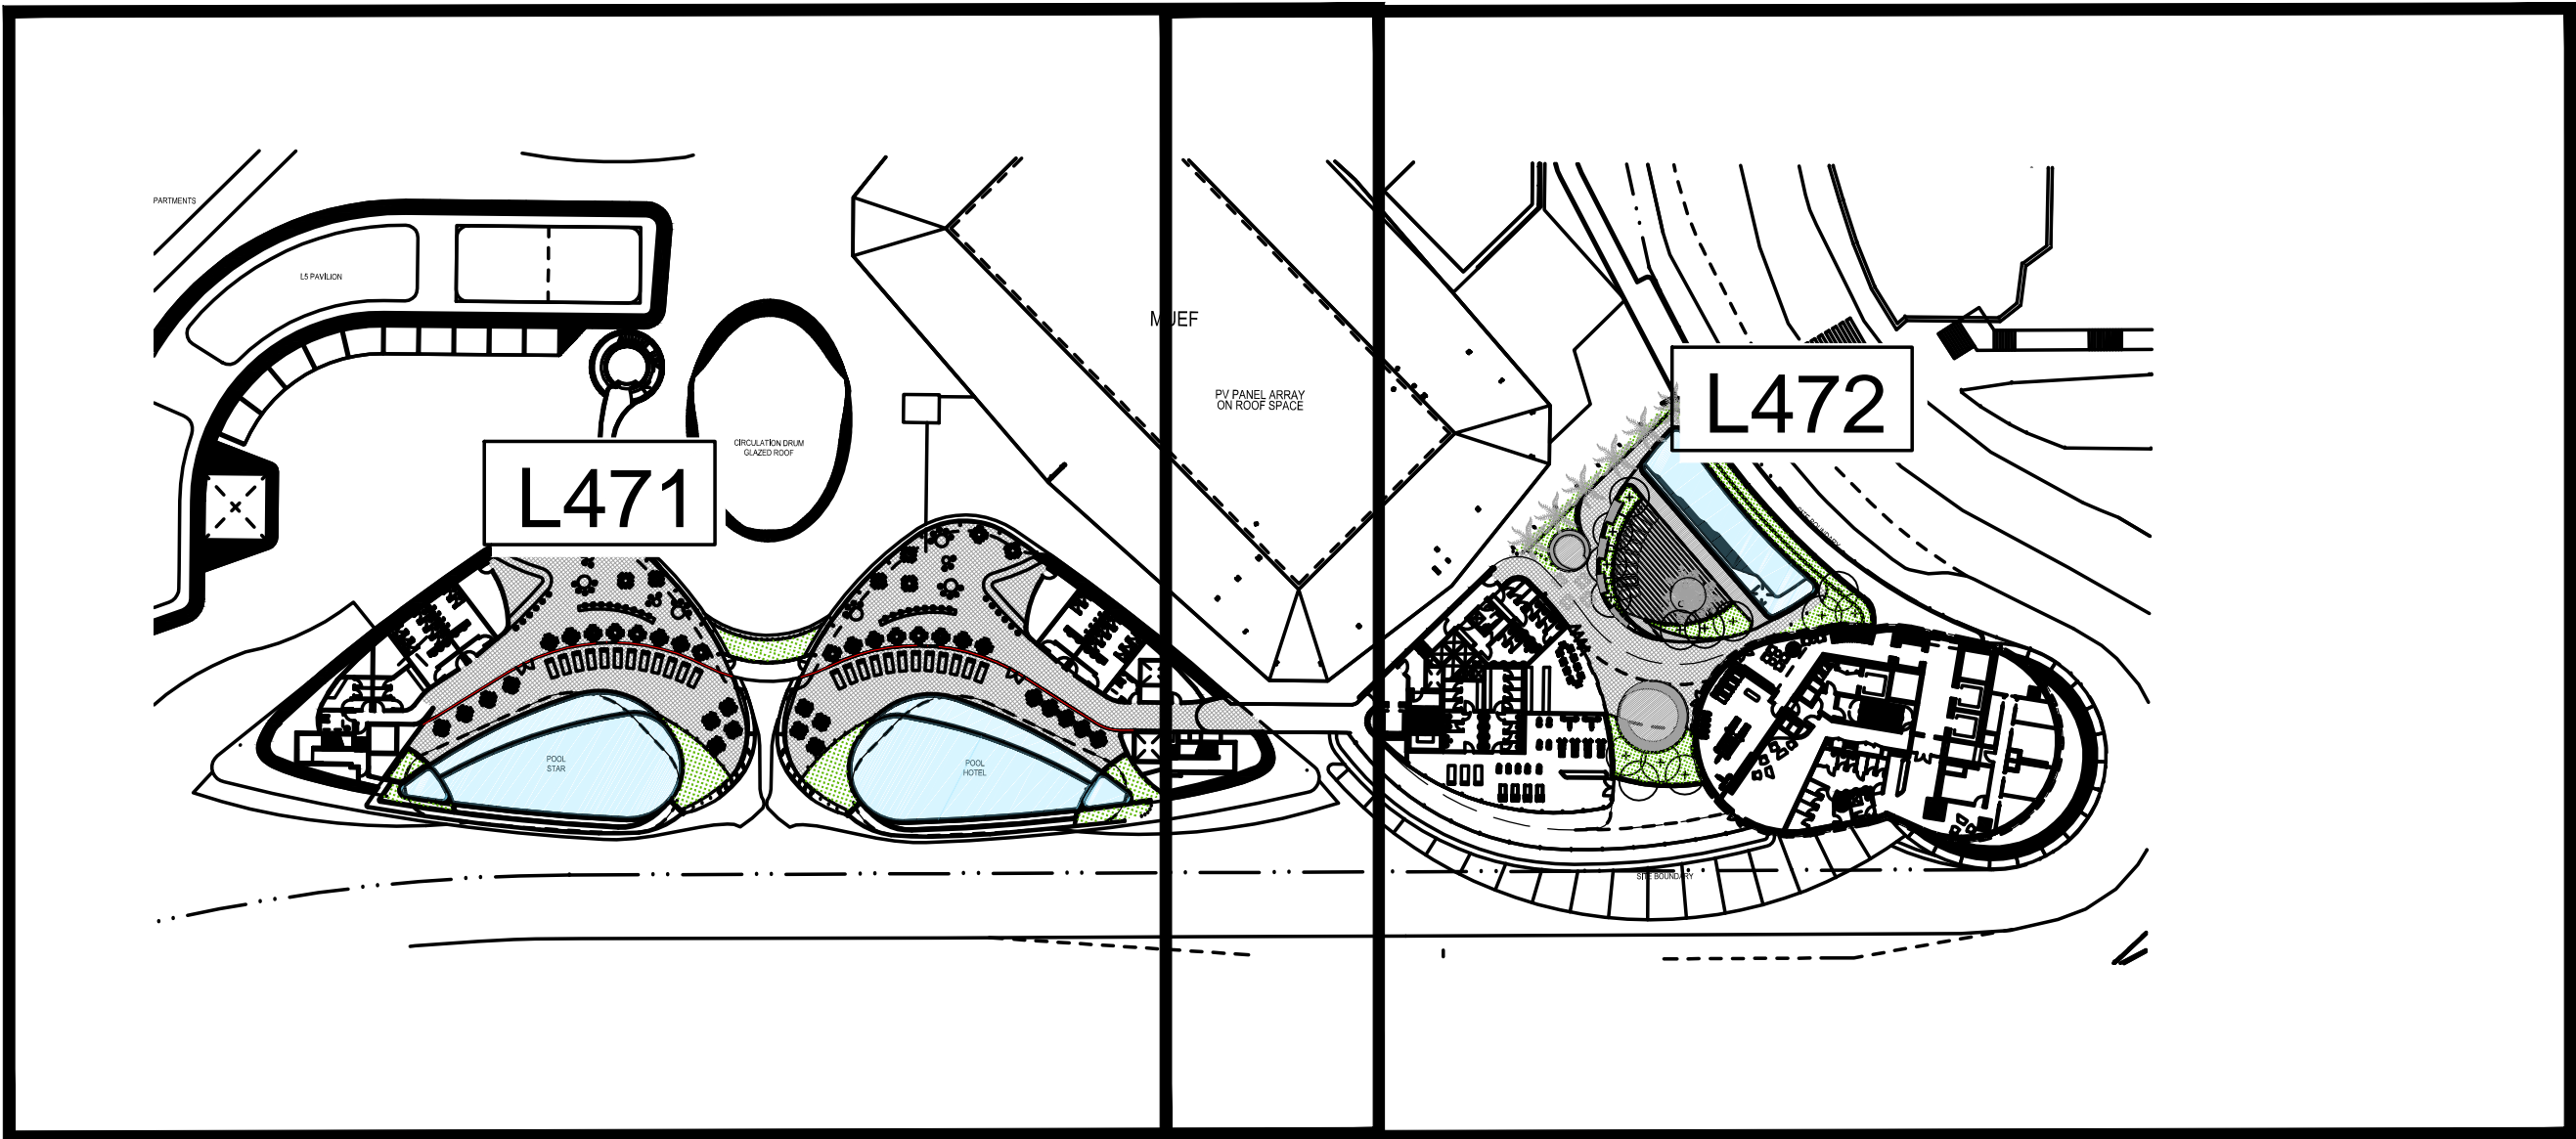


SCALE 1:750

LEVEL 8 KEY PLAN

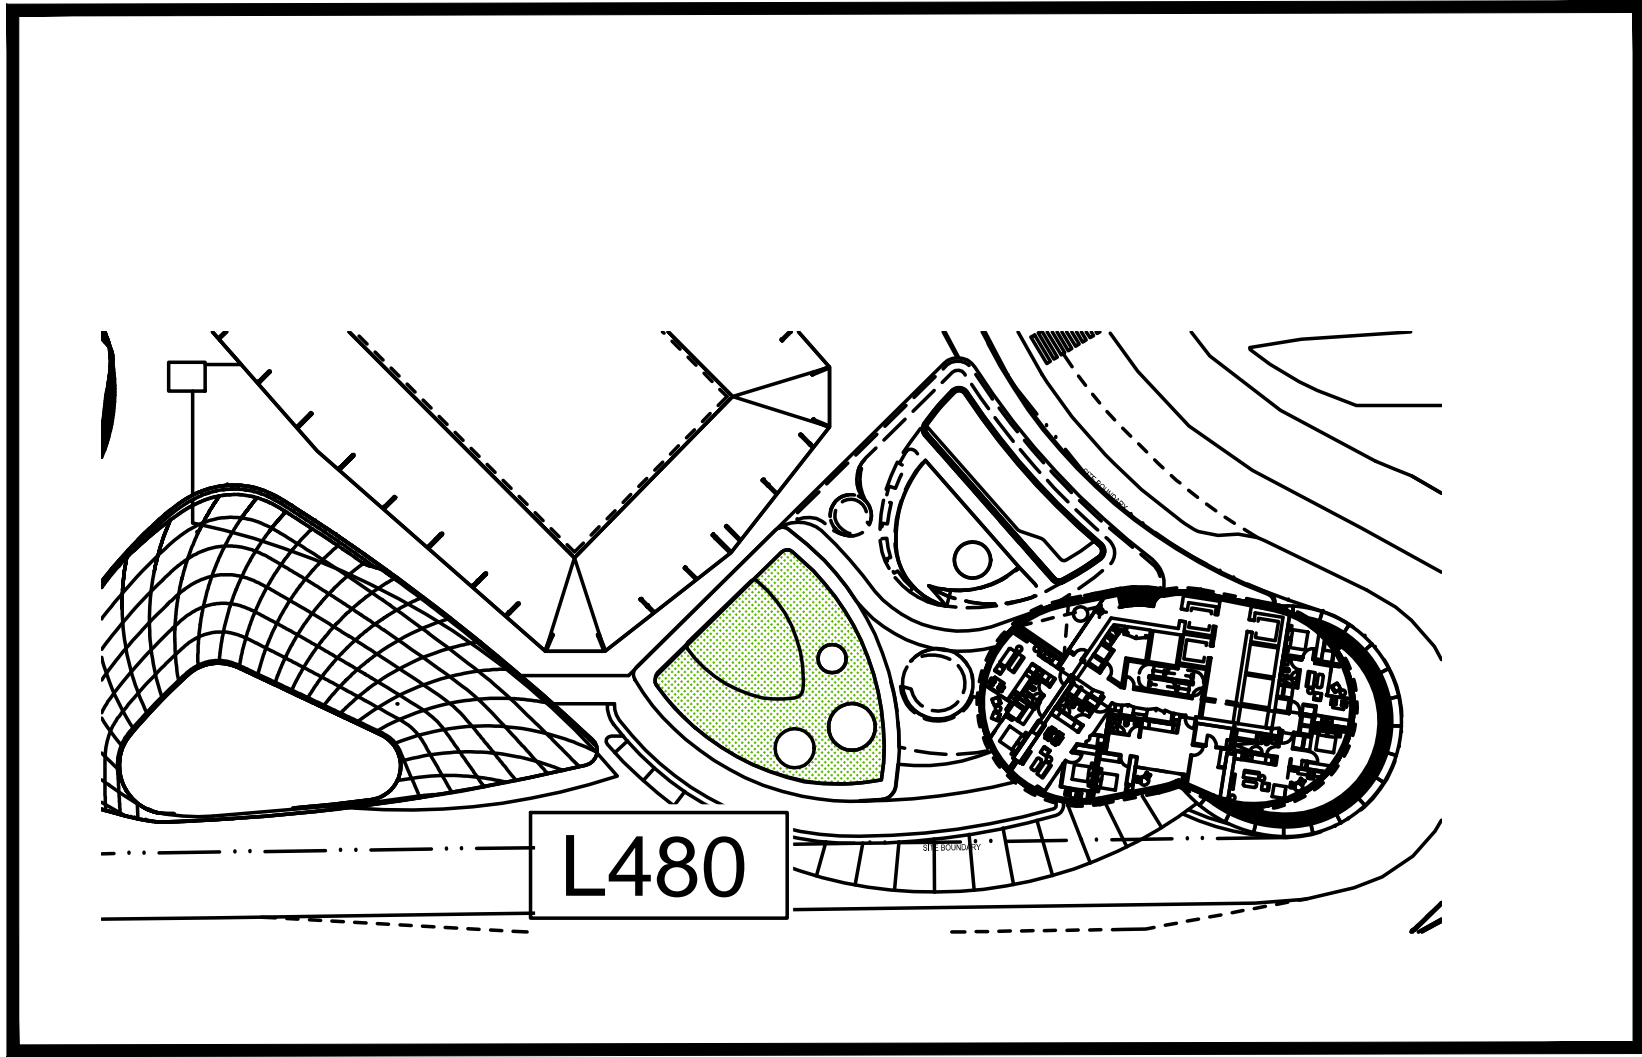


SCALE 1:750

CLUB LOUNGE KEY PLAN

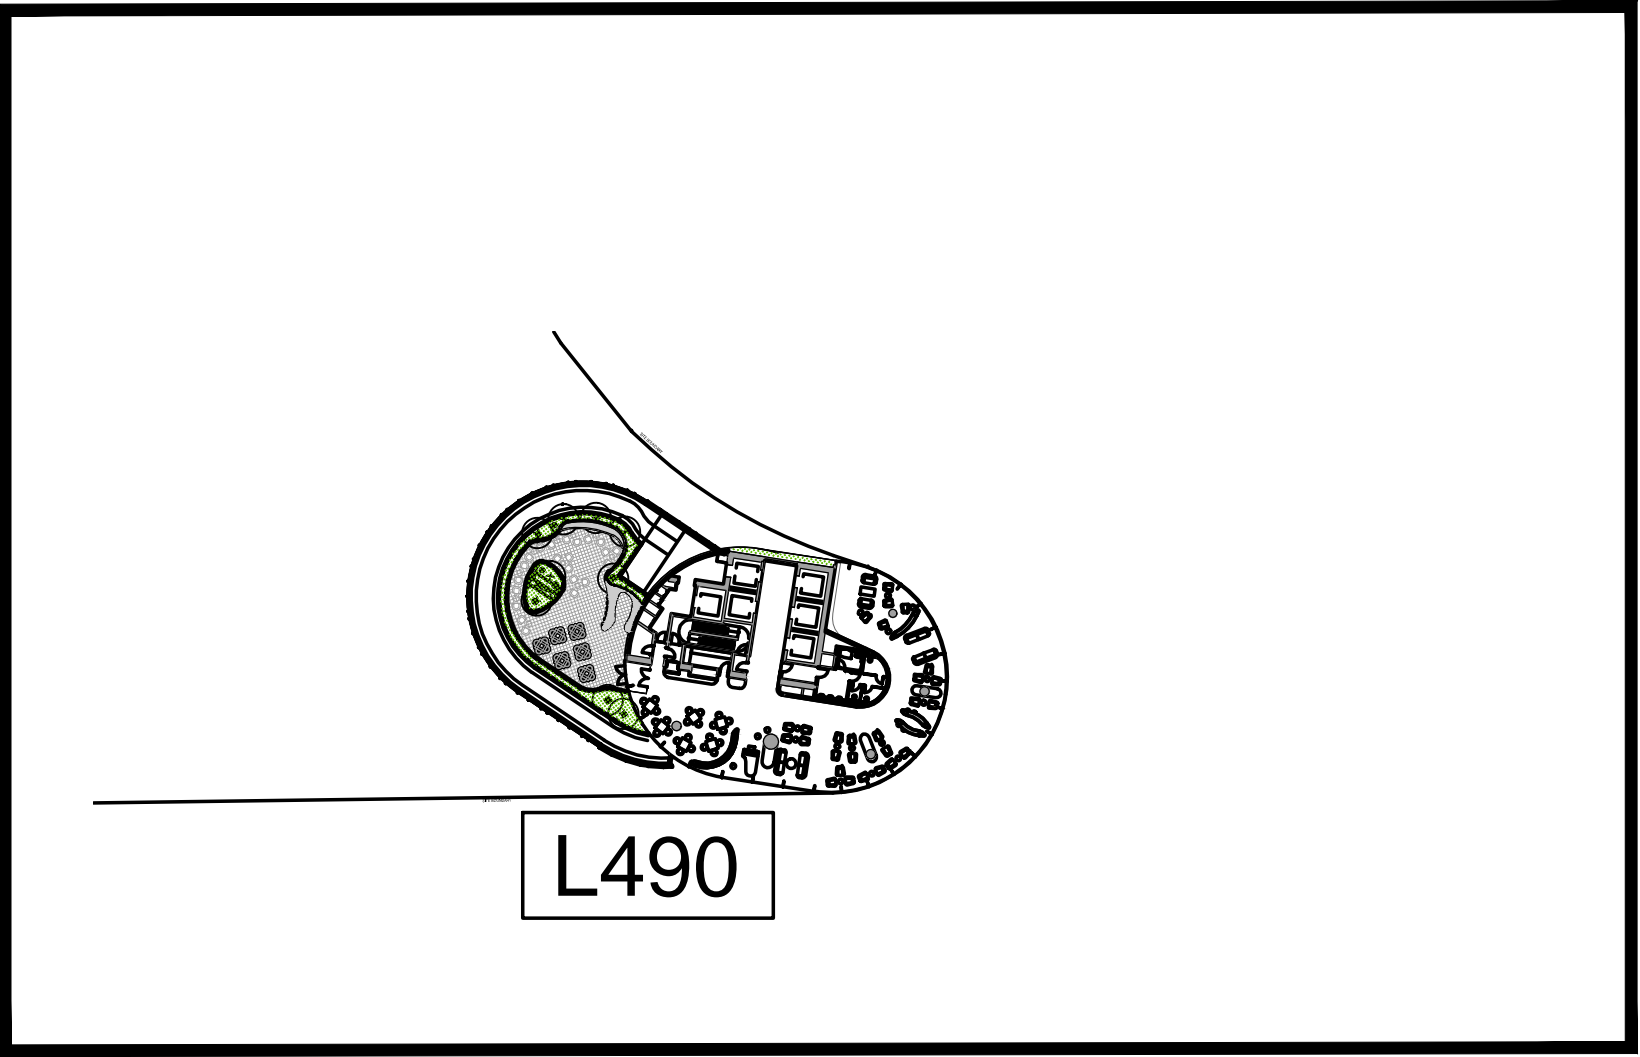

SCALE 1:750

GREEN SPINE KEY PLAN

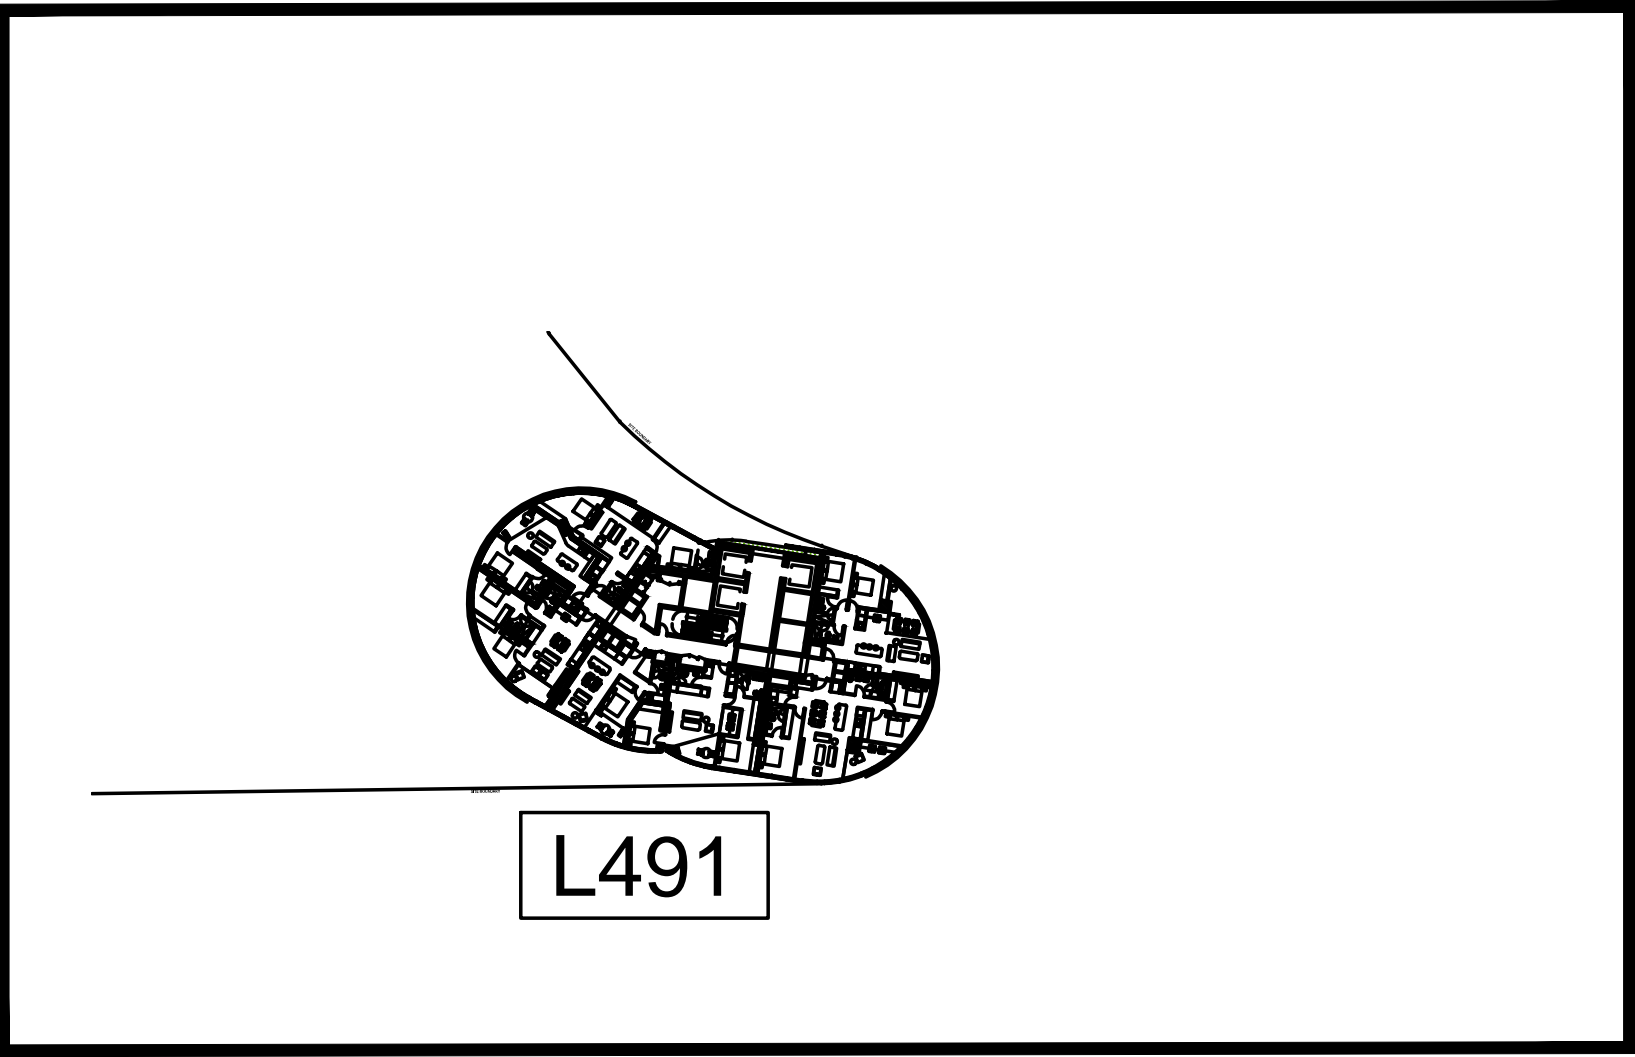

SCALE 1:750


PLOT STYLE: URBIS.COLOUR.CTB

PAGE SETUP: ----

PLOTTED BY: JUN TAN

PLOT DATE: 06.11.2018

PATH: \\us201\efs\National Design\01 CLIENTS\The Star Entertainment Group\ND1464 The Star Mod 13\04 Design\c2 CAD\Layout\ND1464\_L000.dwg

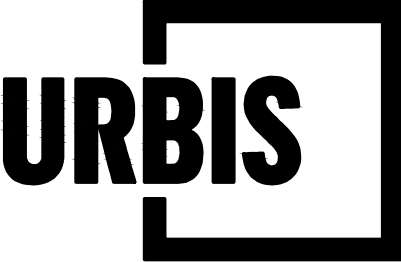

PROJECT

THE STAR MODIFICATION 13

.....

Tower 2, Level 23, Darling Park, 201 Sussex Street | Sydney NSW 2000 Australia | +61 2 8233 9900 | URBIS Pty Ltd | ABN 50 105 256 228

KEY PLAN

.....

.....

.....

.....

.....

.....

.....

.....

.....

.....

.....

.....

.....

A FOR APPROVAL

REV DESCRIPTION

.....

.....

.....

.....

.....

.....

.....

.....

.....

.....

.....

.....

.....

JT MK 24.10.18

DWN CHK DATE

DISCLAIMER

Copyright by URBIS Pty Ltd. This drawing or parts thereof may not be reproduced for any purpose or used for another project without the consent of URBIS other than reproduction for the purposes of actual ordering, supply, installation or construction. This drawing must be read in conjunction with all relevant contracts, schedules, specifications, drawings and any other issued written instructions. Do not scale from drawings. Written figured dimensions take preference to scaled dimension and must be verified on site before proceeding with any work. All discrepancies must be referred to the superintendent for a written decision prior to ordering, supply or installation. URBIS must be notified in writing of any discrepancies.

PROJECT DIRECTOR: MK

CLIENT

THE STAR

.....

.....

.....

.....

.....

.....

.....

.....

.....

DRAWING TITLE

KEY PLANS

ISSUE

MOD 13 ISSUE

SCALE

AS SHOWN

DRAWING NO.

L002

PROJECT NO.

ND1464

NORTH

.....



.....

.....

REVISION

A



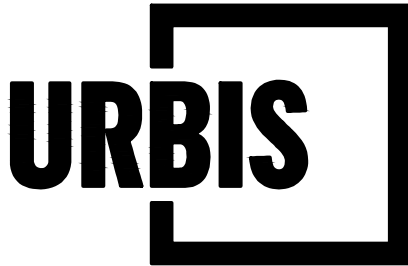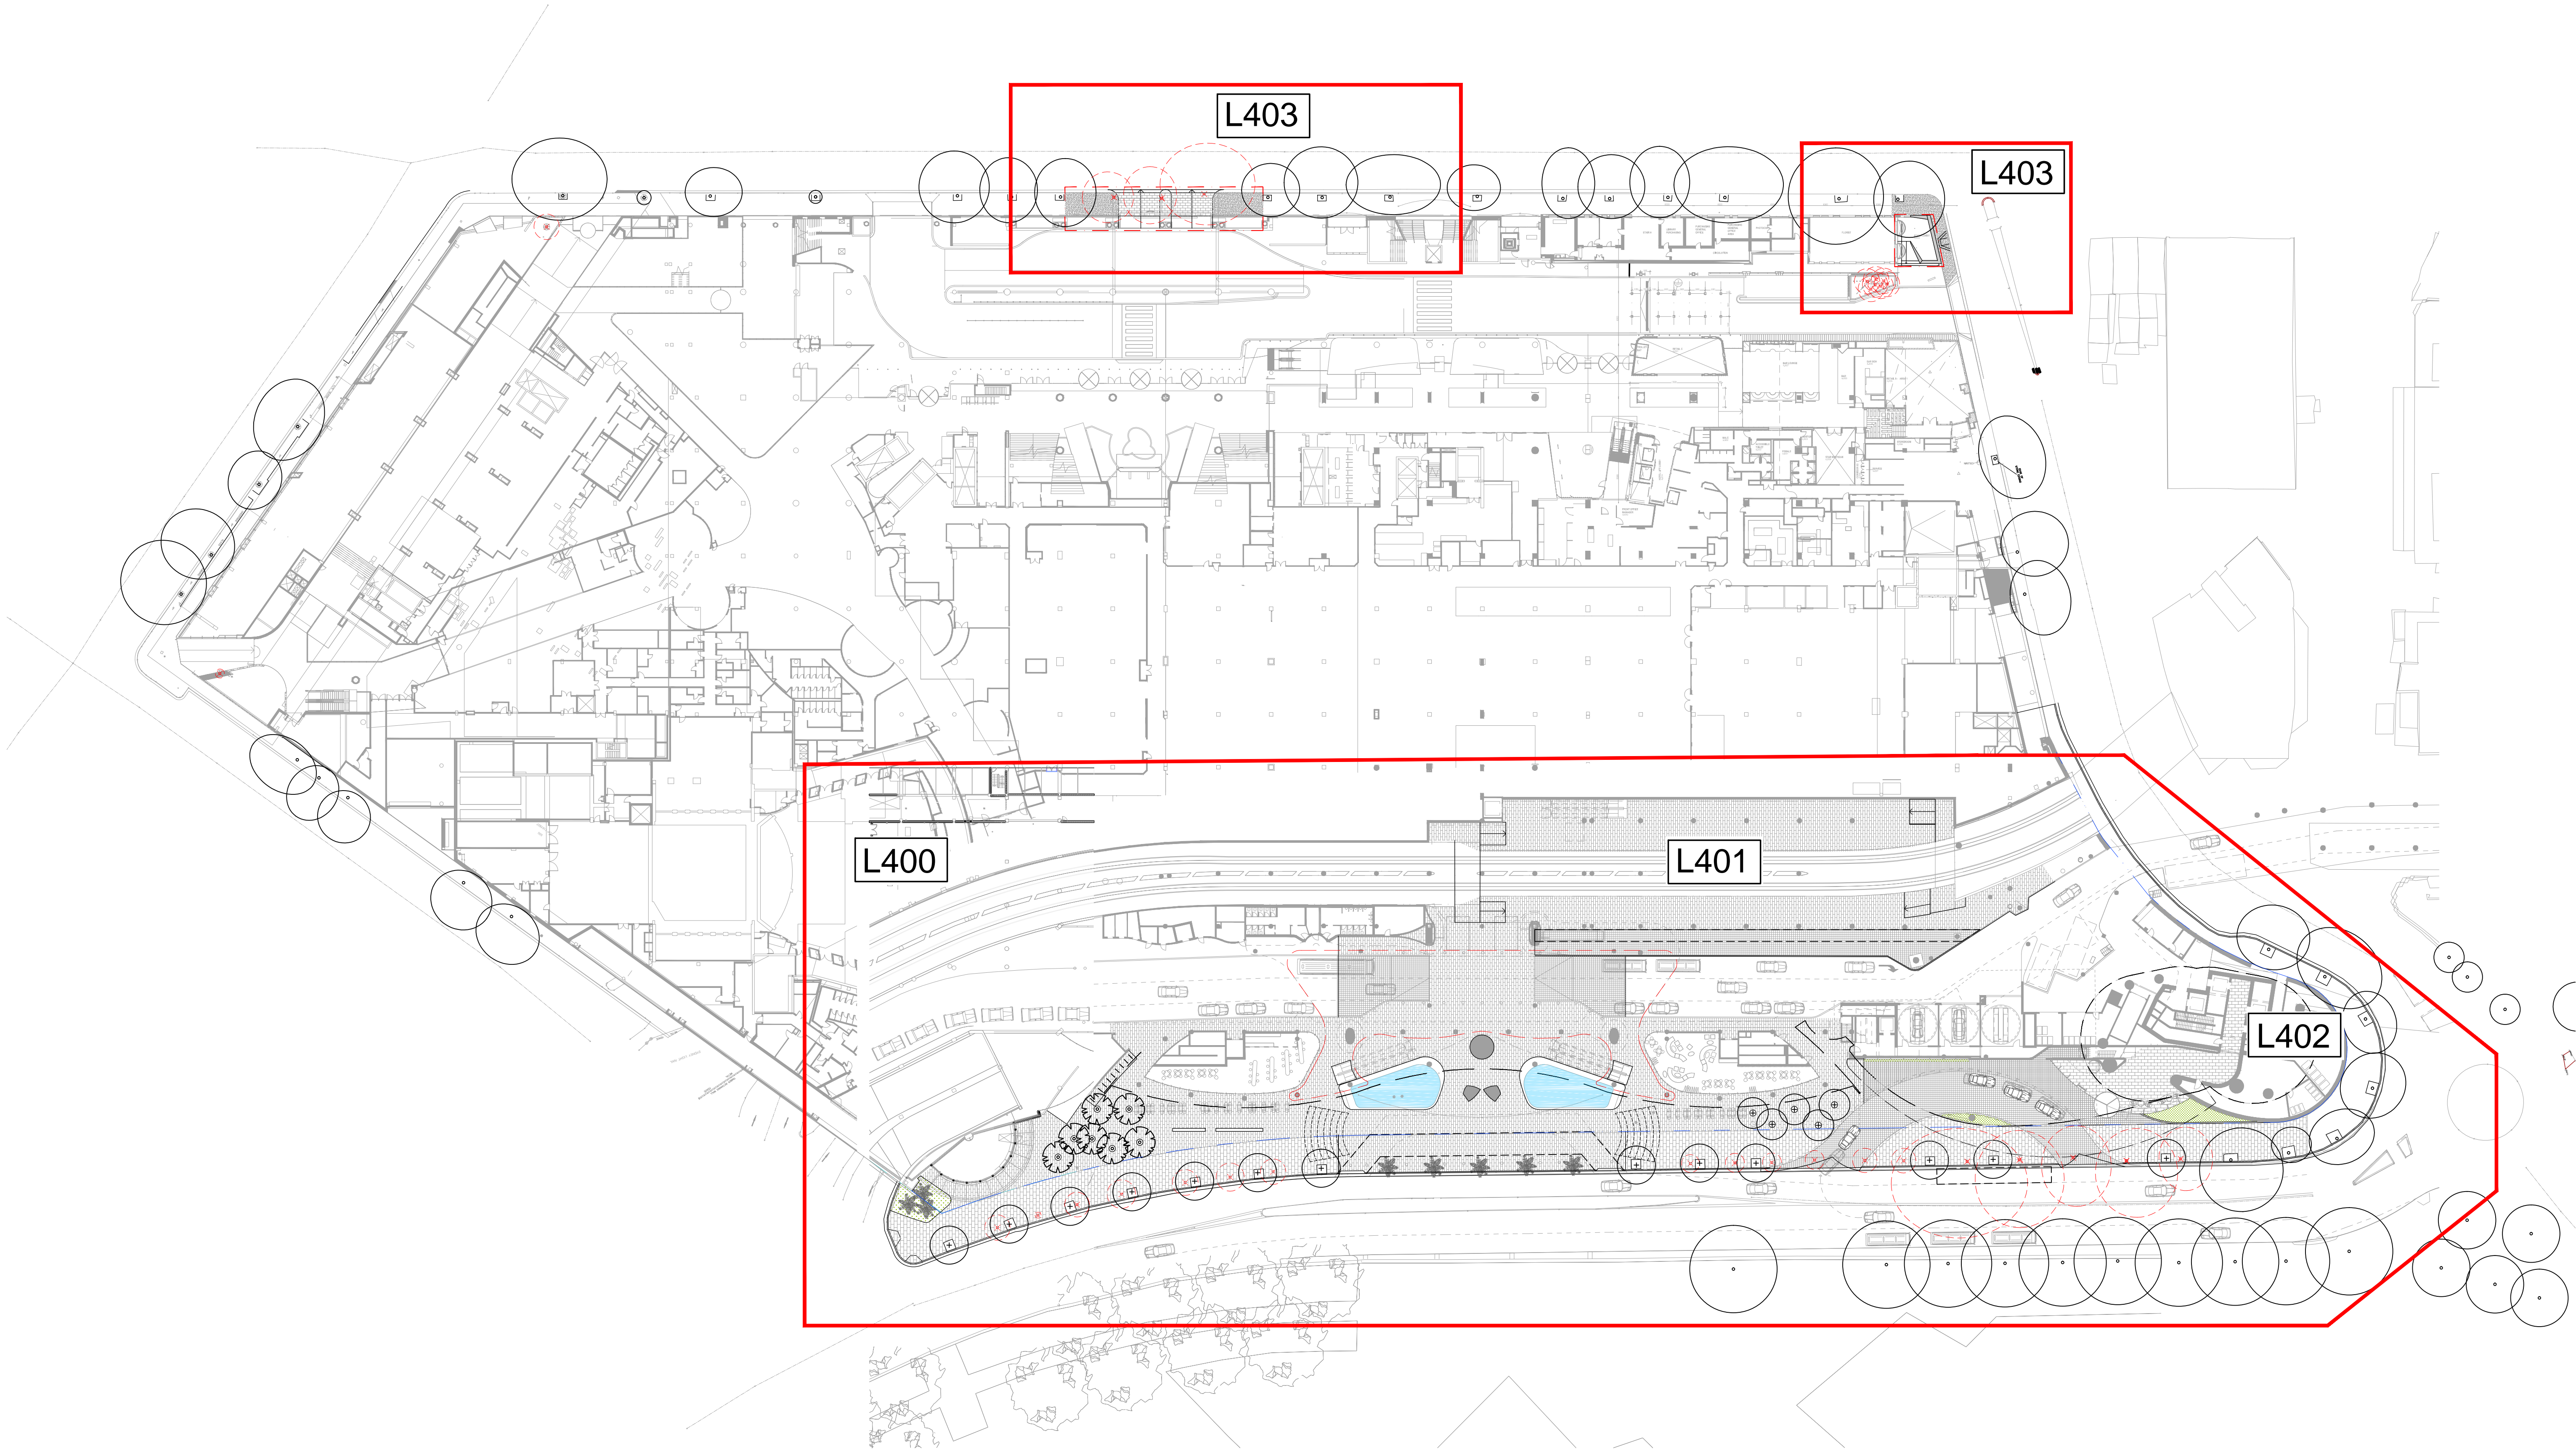

PROJECT

THE STAR MODIFICATION 13

Tower 2, Level 23, Darling Park, 201 Sussex Street | Sydney NSW 2000 Australia | +61 2 8233 9900 | URBIS Pty Ltd | ABN 50 105 256 228

KEY PLAN

REV	DESCRIPTION
A	FOR APPROVAL

DWN	CHK	DATE
JT	MK	24.10.18

**DISCLAIMER**  
Copyright by URBIS Pty Ltd. This drawing or parts thereof may not be reproduced for any purpose or used for another project without the consent of URBIS other than reproduction for the purposes of actual ordering, supply, installation or construction. This drawing must be read in conjunction with all relevant contracts, schedules, specifications, drawings and any other issued written instructions. Do not scale from drawings. Written figured dimensions take preference to scaled dimension and must be verified on site before proceeding with any work. All discrepancies must be referred to the superintendent for a written decision prior to ordering, supply or installation. URBIS must be notified in writing of any discrepancies.

PROJECT DIRECTOR: MK

**CLIENT**  
THE STAR

**DRAWING TITLE**  
LANDSCAPE SITE PLAN

**ISSUE**  
MOD 13 ISSUE

**SCALE**  
1:500 @ A1  
1:1000 @ A3





**DRAWING NO.**  
L100

**PROJECT NO.**  
ND1464


**NORTH**

**REVISION**  
A



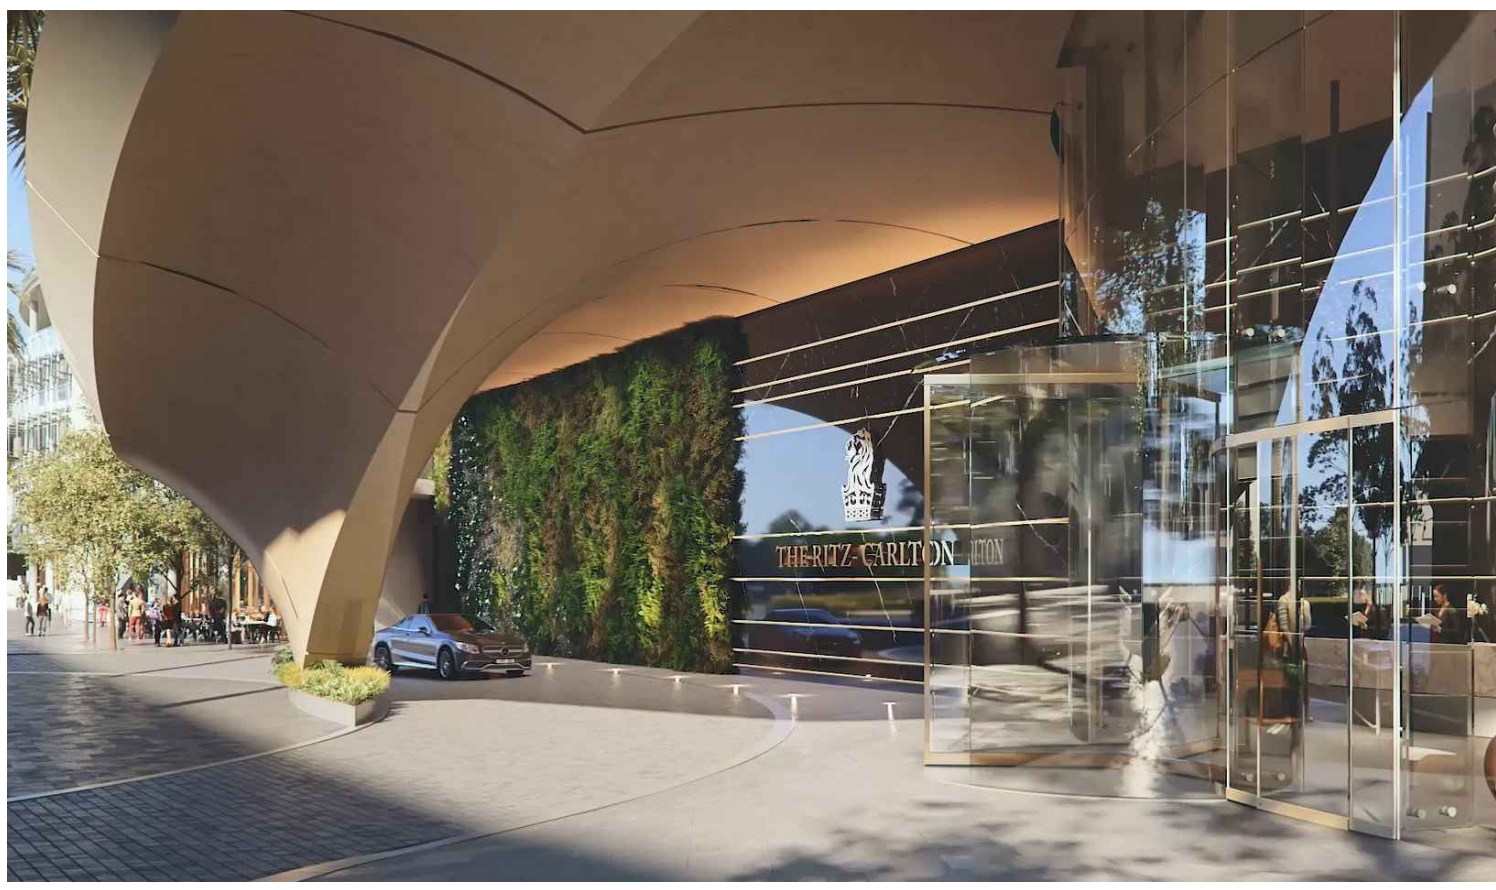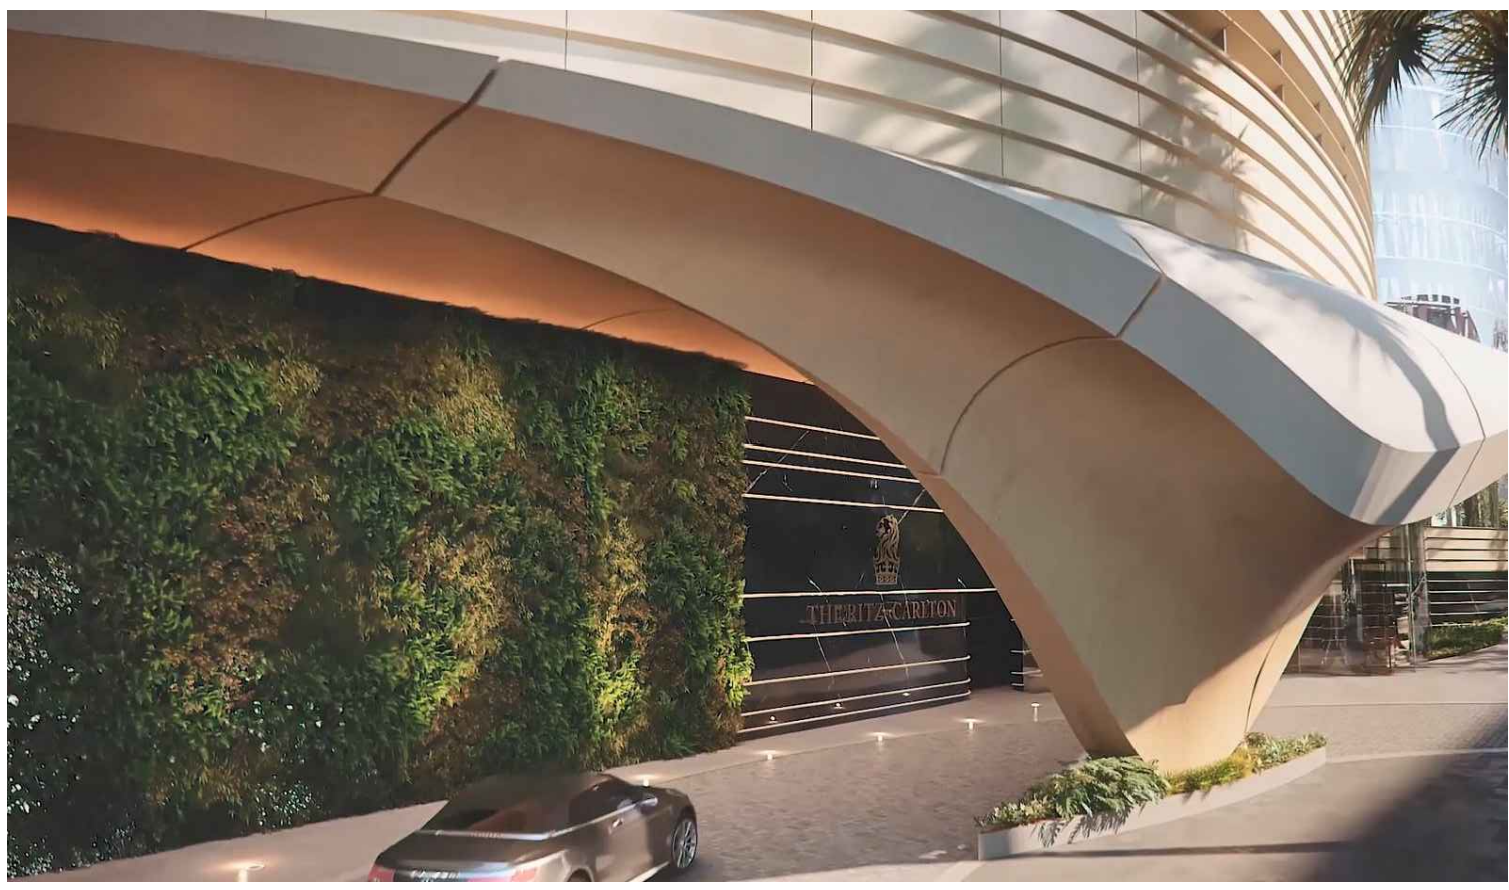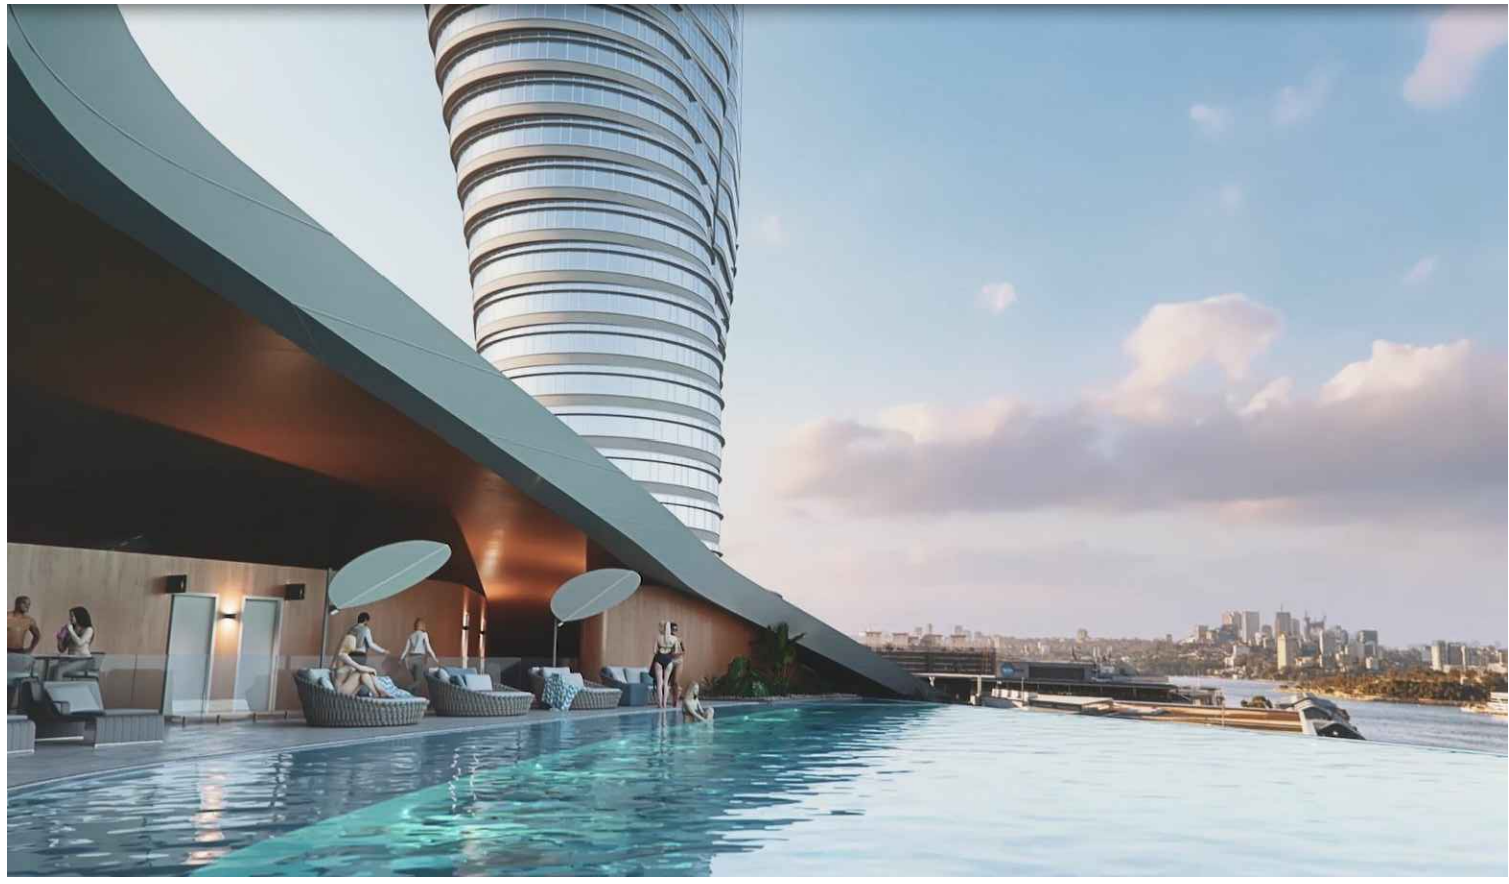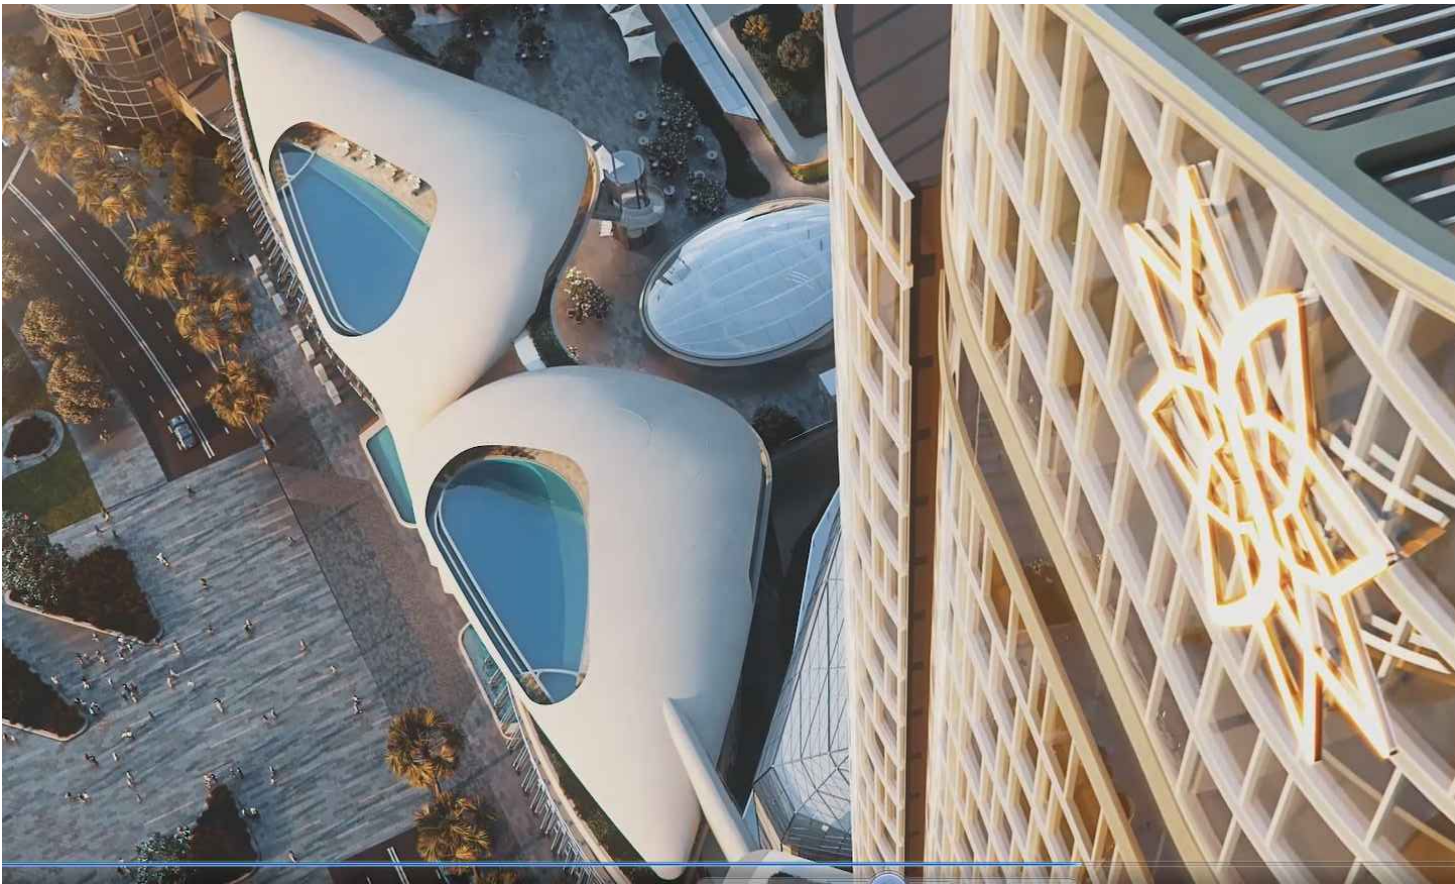



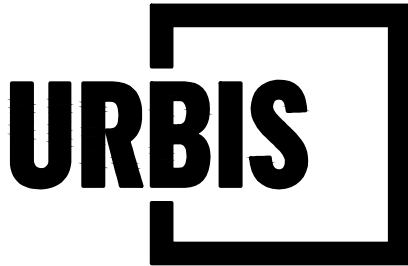

PROJECT

THE STAR MODIFICATION 13

Tower 2, Level 23, Darling Park, 201 Sussex Street | Sydney NSW 2000 Australia | +61 2 8233 9900 | URBIS Pty Ltd | ABN 50 105 256 228

KEY PLAN

REV	DESCRIPTION	DWN	CHK	DATE
B	FOR APPROVAL	JT	MK	19.11.18
A	FOR APPROVAL	JT	MK	24.10.18

**DISCLAIMER**  
Copyright by Urbis Pty Ltd. This drawing or parts thereof may not be reproduced for any purpose or used for another project without the consent of Urbis other than reproduction for the purposes of actual ordering, supply, installation or construction. This drawing must be read in conjunction with all relevant contracts, schedules, specifications, drawings and any other issued written instructions. Do not scale from drawings. Written figured dimensions take preference to scaled dimension and must be verified on site before proceeding with any work. All discrepancies must be referred to the superintendent for a written decision prior to ordering, supply or installation. Urbis must be notified in writing of any discrepancies.

PROJECT DIRECTOR: MK

CLIENT  
**THE STAR**

DRAWING TITLE  
**LEVEL B2 LANDSCAPE PLAN**

ISSUE  
MOD 13 ISSUE

SCALE  
1:200 @ A1  
1:400 @ A3


DRAWING NO.  
**L400**

PROJECT NO.  
ND1464

NORTH

REVISION  
**B**



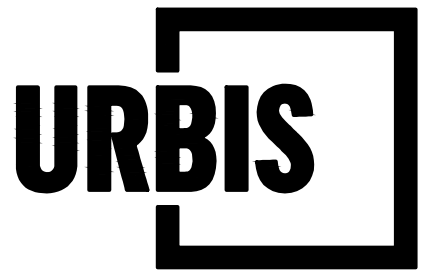


Tower 2, Level 23, Darling Park, 201 Sussex Street | Sydney NSW 2000 Australia | +61 2 8233 9900 | URBIS Pty Ltd | ABN 50 105 256 228

PROJECT DIRECTOR: MK

## LEVEL B2 LANDSCAPE PLAN

B



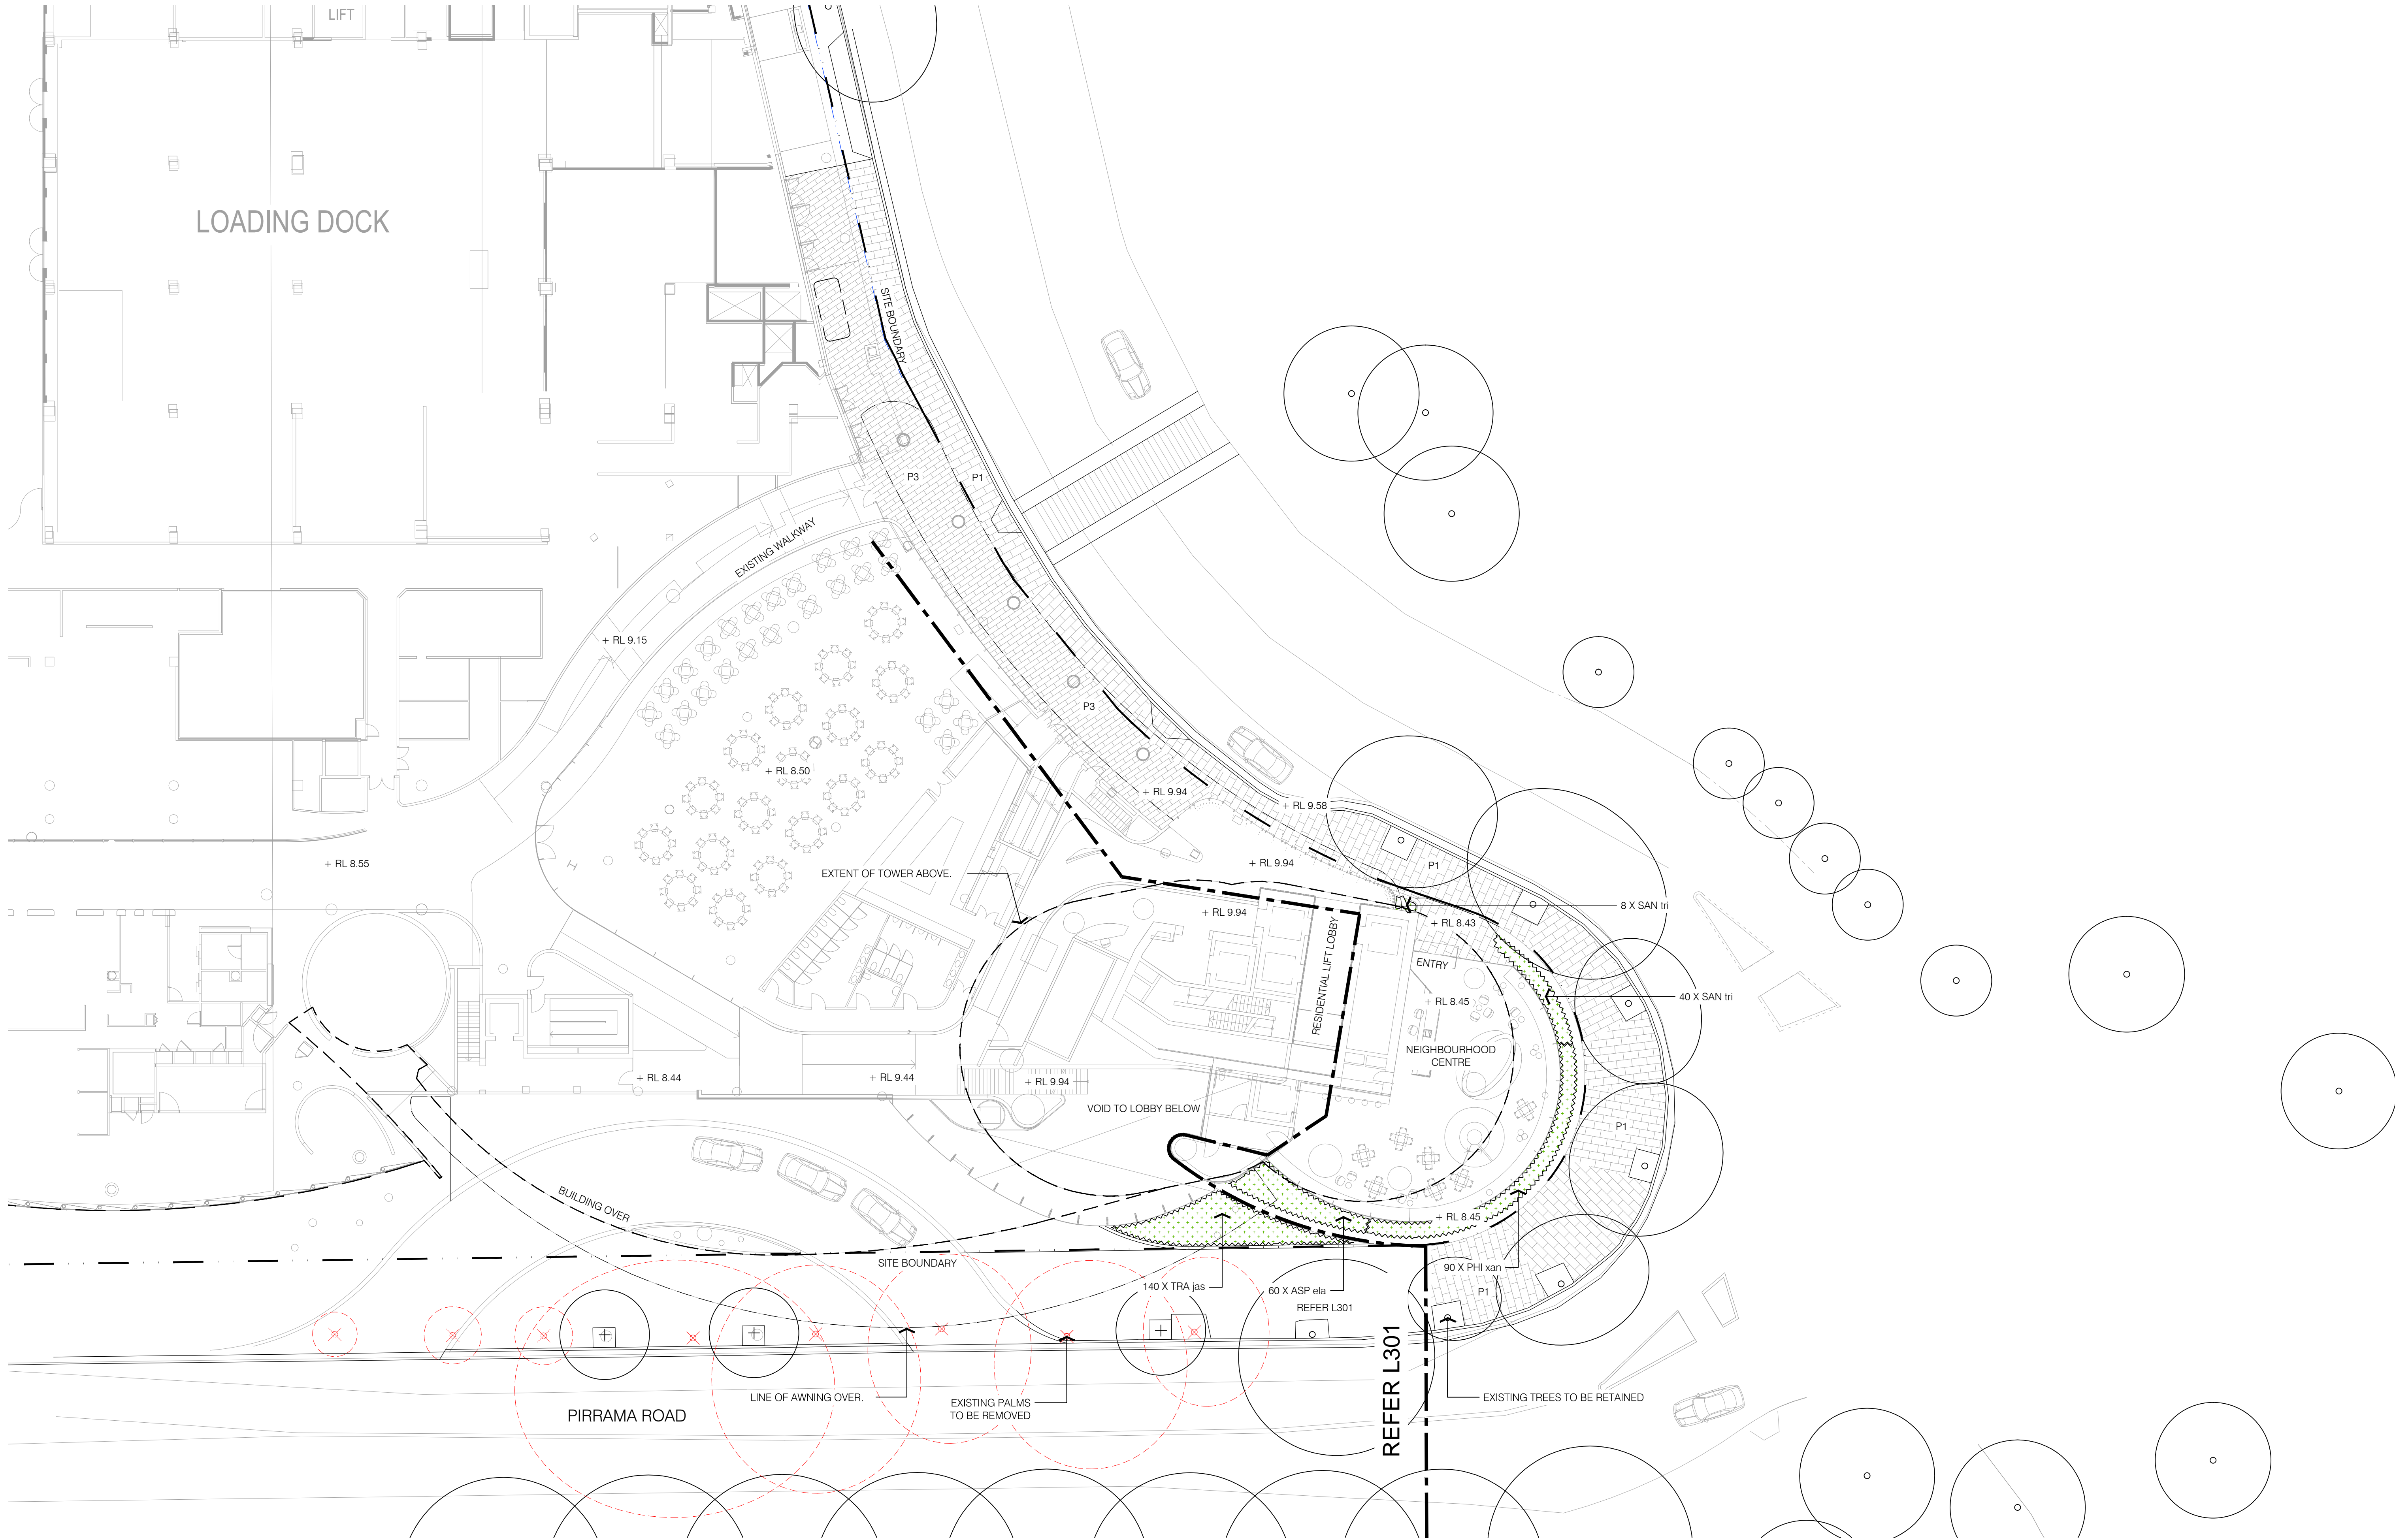

PROJECT

## THE STAR MODIFICATION 13

Tower 2, Level 23, Darling Park, 201 Sussex Street | Sydney NSW 2000 Australia | +61 2 8233 9900 | URBIS Pty Ltd | ABN 50 105 256 228

KEY PLAN

A FOR APPROVAL  
REV DESCRIPTIONJT MK 24.10.18  
DWN CHK DATE

DISCLAIMER

Copyright by Urbis Pty Ltd. This drawing or parts thereof may not be reproduced for any purpose or used for another project without the consent of Urbis other than reproduction for the purposes of actual ordering, supply, installation or construction. This drawing must be read in conjunction with all relevant contracts, schedules, specifications, drawings and any other issued written instructions. Do not scale from drawings. Written figured dimensions take preference to scaled dimension and must be verified on site before proceeding with any work. All discrepancies must be referred to the superintendent for a written decision prior to ordering, supply or installation. Urbis must be notified in writing of any discrepancies.

PROJECT DIRECTOR: MK

CLIENT

THE STAR

DRAWING TITLE

LEVEL 00 LANDSCAPE PLAN

ISSUE

MOD 10 ISSUE

SCALE

1:200 @ A1 1:400 @ A3  
2 4 6 8 10 11

DRAWING NO.

L402


PROJECT NO.

ND1464


NORTH

REVISION


A

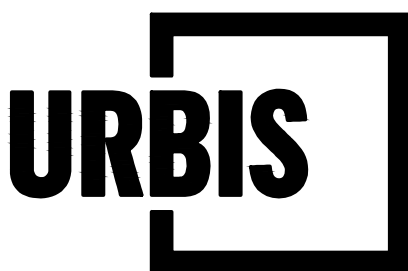





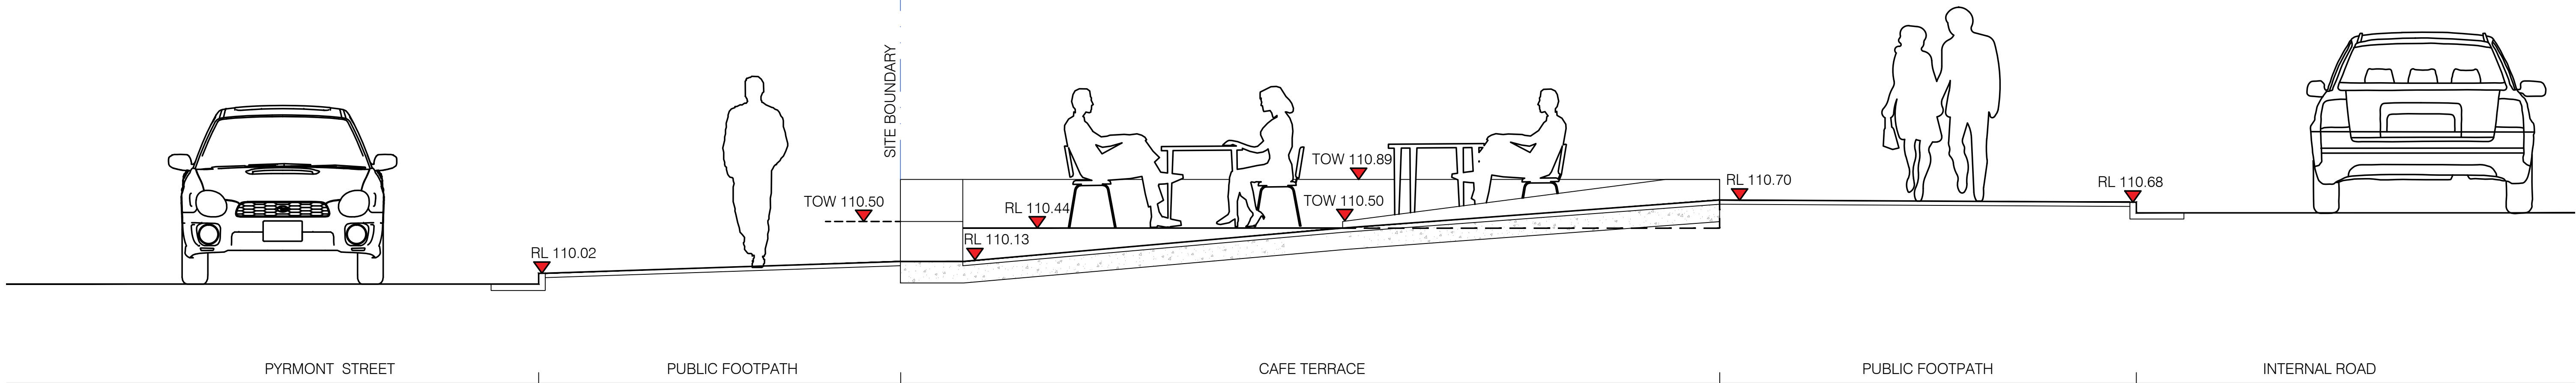

1  
1  
Section AA  
SECTION 30

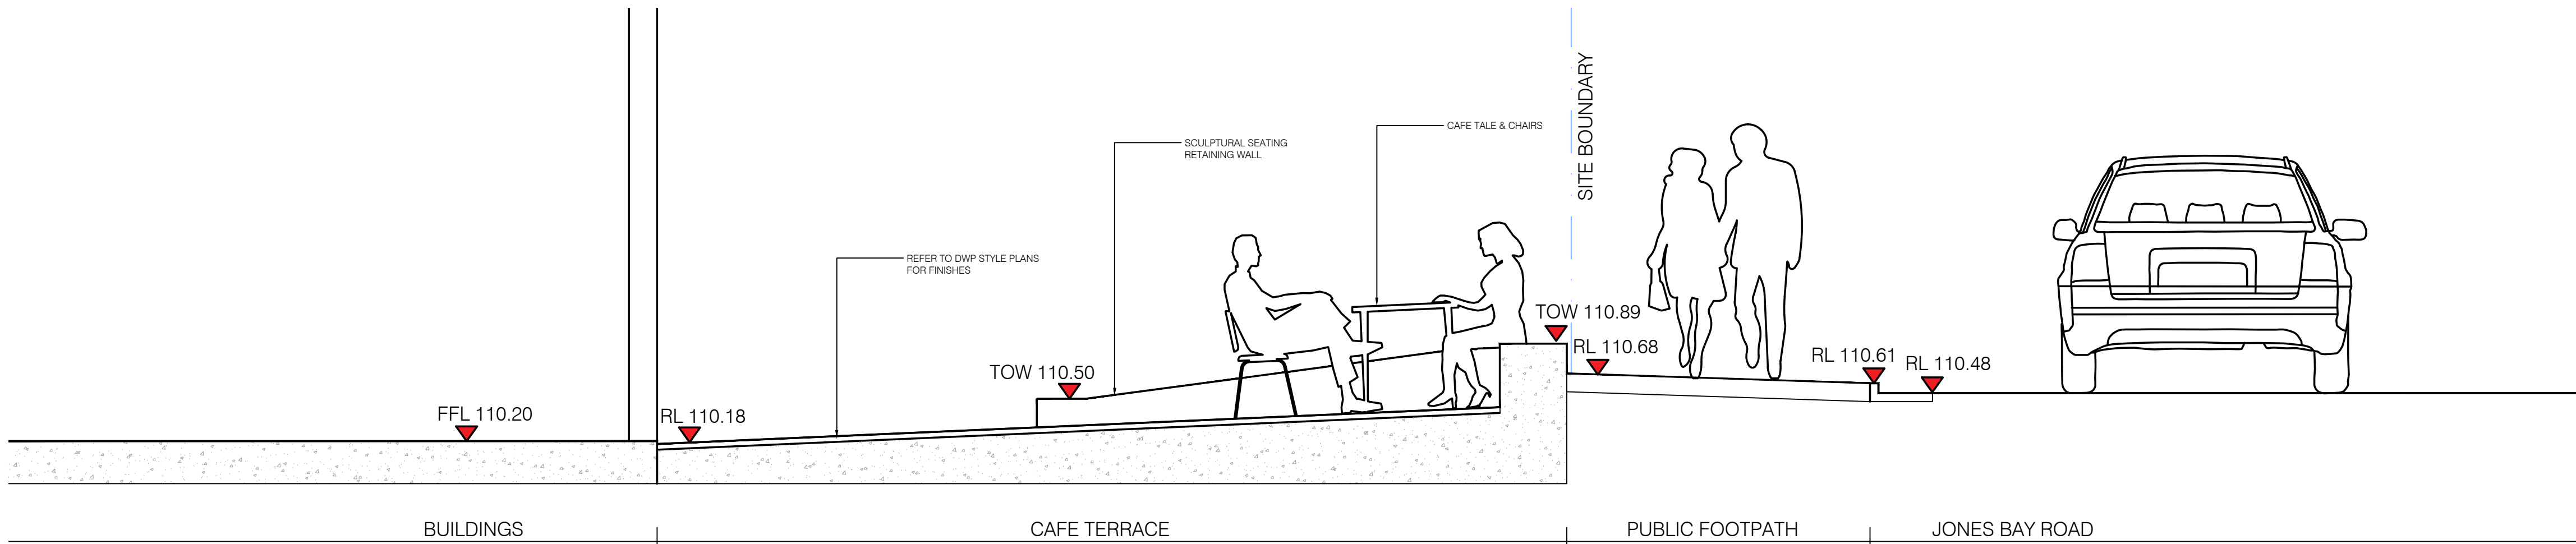

2  
2  
Section BB  
SECTION 30

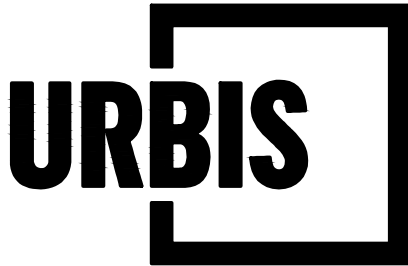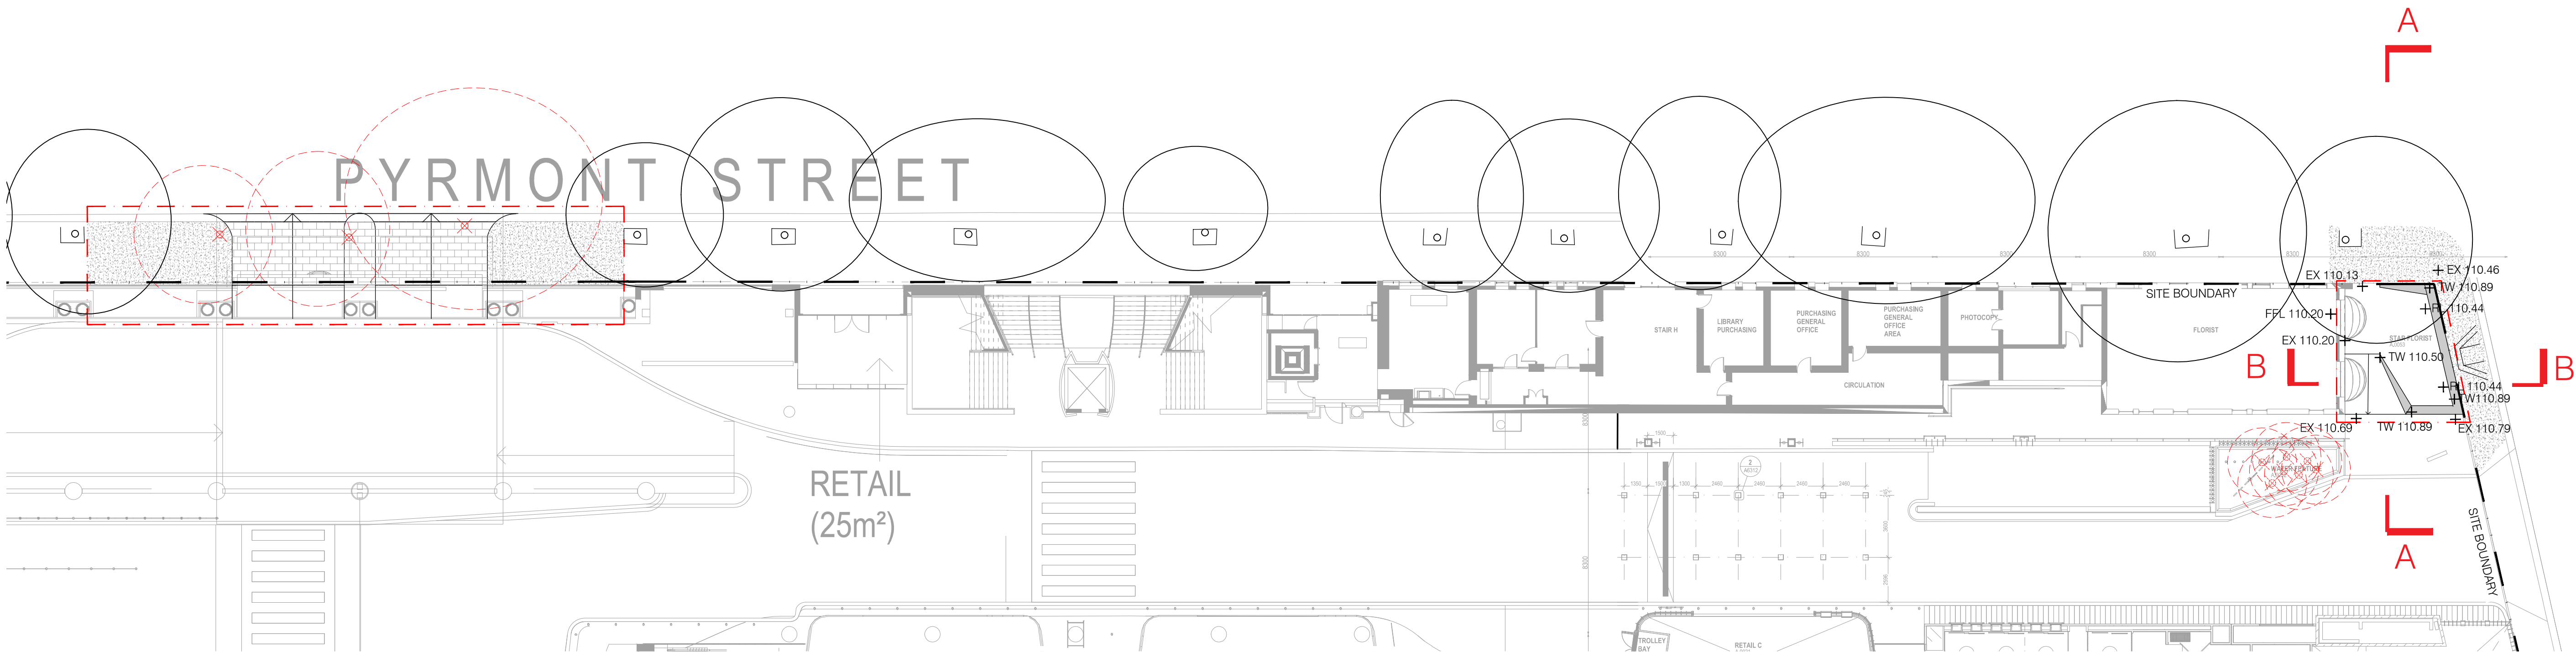

PROJECT

THE STAR MODIFICATION 13

Tower 2, Level 23, Darling Park, 201 Sussex Street | Sydney NSW 2000 Australia | +61 2 8233 9900 | URBIS Pty Ltd | ABN 50 105 256 228

KEY PLAN

A FOR APPROVAL  
REV DESCRIPTION

JT MK 24.10.18  
DWN CHK DATE

DISCLAIMER

Copyright by URBIS Pty Ltd. This drawing or parts thereof may not be reproduced for any purpose or used for another project without the consent of URBIS other than reproduction for the purposes of actual ordering, supply, installation or construction. This drawing must be read in conjunction with all relevant contracts, schedules, specifications, drawings and any other issued written instructions. Do not scale from drawings. Written figured dimensions take preference to scaled dimension and must be verified on site before proceeding with any work. All discrepancies must be referred to the superintendent for a written decision prior to ordering, supply or installation. URBIS must be notified in writing of any discrepancies.

PROJECT DIRECTOR: MK

CLIENT

THE STAR

DRAWING TITLE

SELS PLAZA & PYRMONT ST PARKING ENTRY

ISSUE

MOD 13 ISSUE

SCALE

Section: 1: 30 @A1

Plan: 1: 200 @A1

DRAWING NO.

L403

PROJECT NO.

ND1464


NORTH



REVISION

A



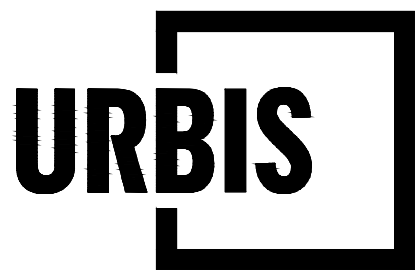

Tower 2, Level 23, Darling Park, 201 Sussex Street | Sydney NSW 2000 Australia | +61 2 8233 9900 | URBIS Pty Ltd | ABN 50 105 256 228

POOL DECK OVER

.	.		.	
.	.		.	
.	.		.	
.	.		.	
.	.		.	
.	.		.	
.	.		.	
A	FOR APPROVAL	JT	MK	24.10.18
REV	DESCRIPTION	DWN	CHK	DATE

Copyright by Urbis Pty Ltd. This drawing or parts thereof may not be reproduced for any purpose or used for another project without the consent of Urbis other than reproduction for the purposes of actual ordering, supply, installation or construction. This drawing must be read in conjunction with all relevant contracts, schedules, specifications, drawings and any other issued written instructions. Do not scale from drawings. Written figured dimensions take preference to scaled dimension and must be verified on site before proceeding with any work. All discrepancies must be referred to the superintendent for a written decision prior to ordering, supply or installation. Urbis must be notified in writing of any discrepancies.

PROJECT DIRECTOR: MK

DRAWING TITLE

### L3 LINK PLANTER LANDSCAPE PLAN

SCALE



DRAWING NO.

# L430


NORTH




REVISION

A



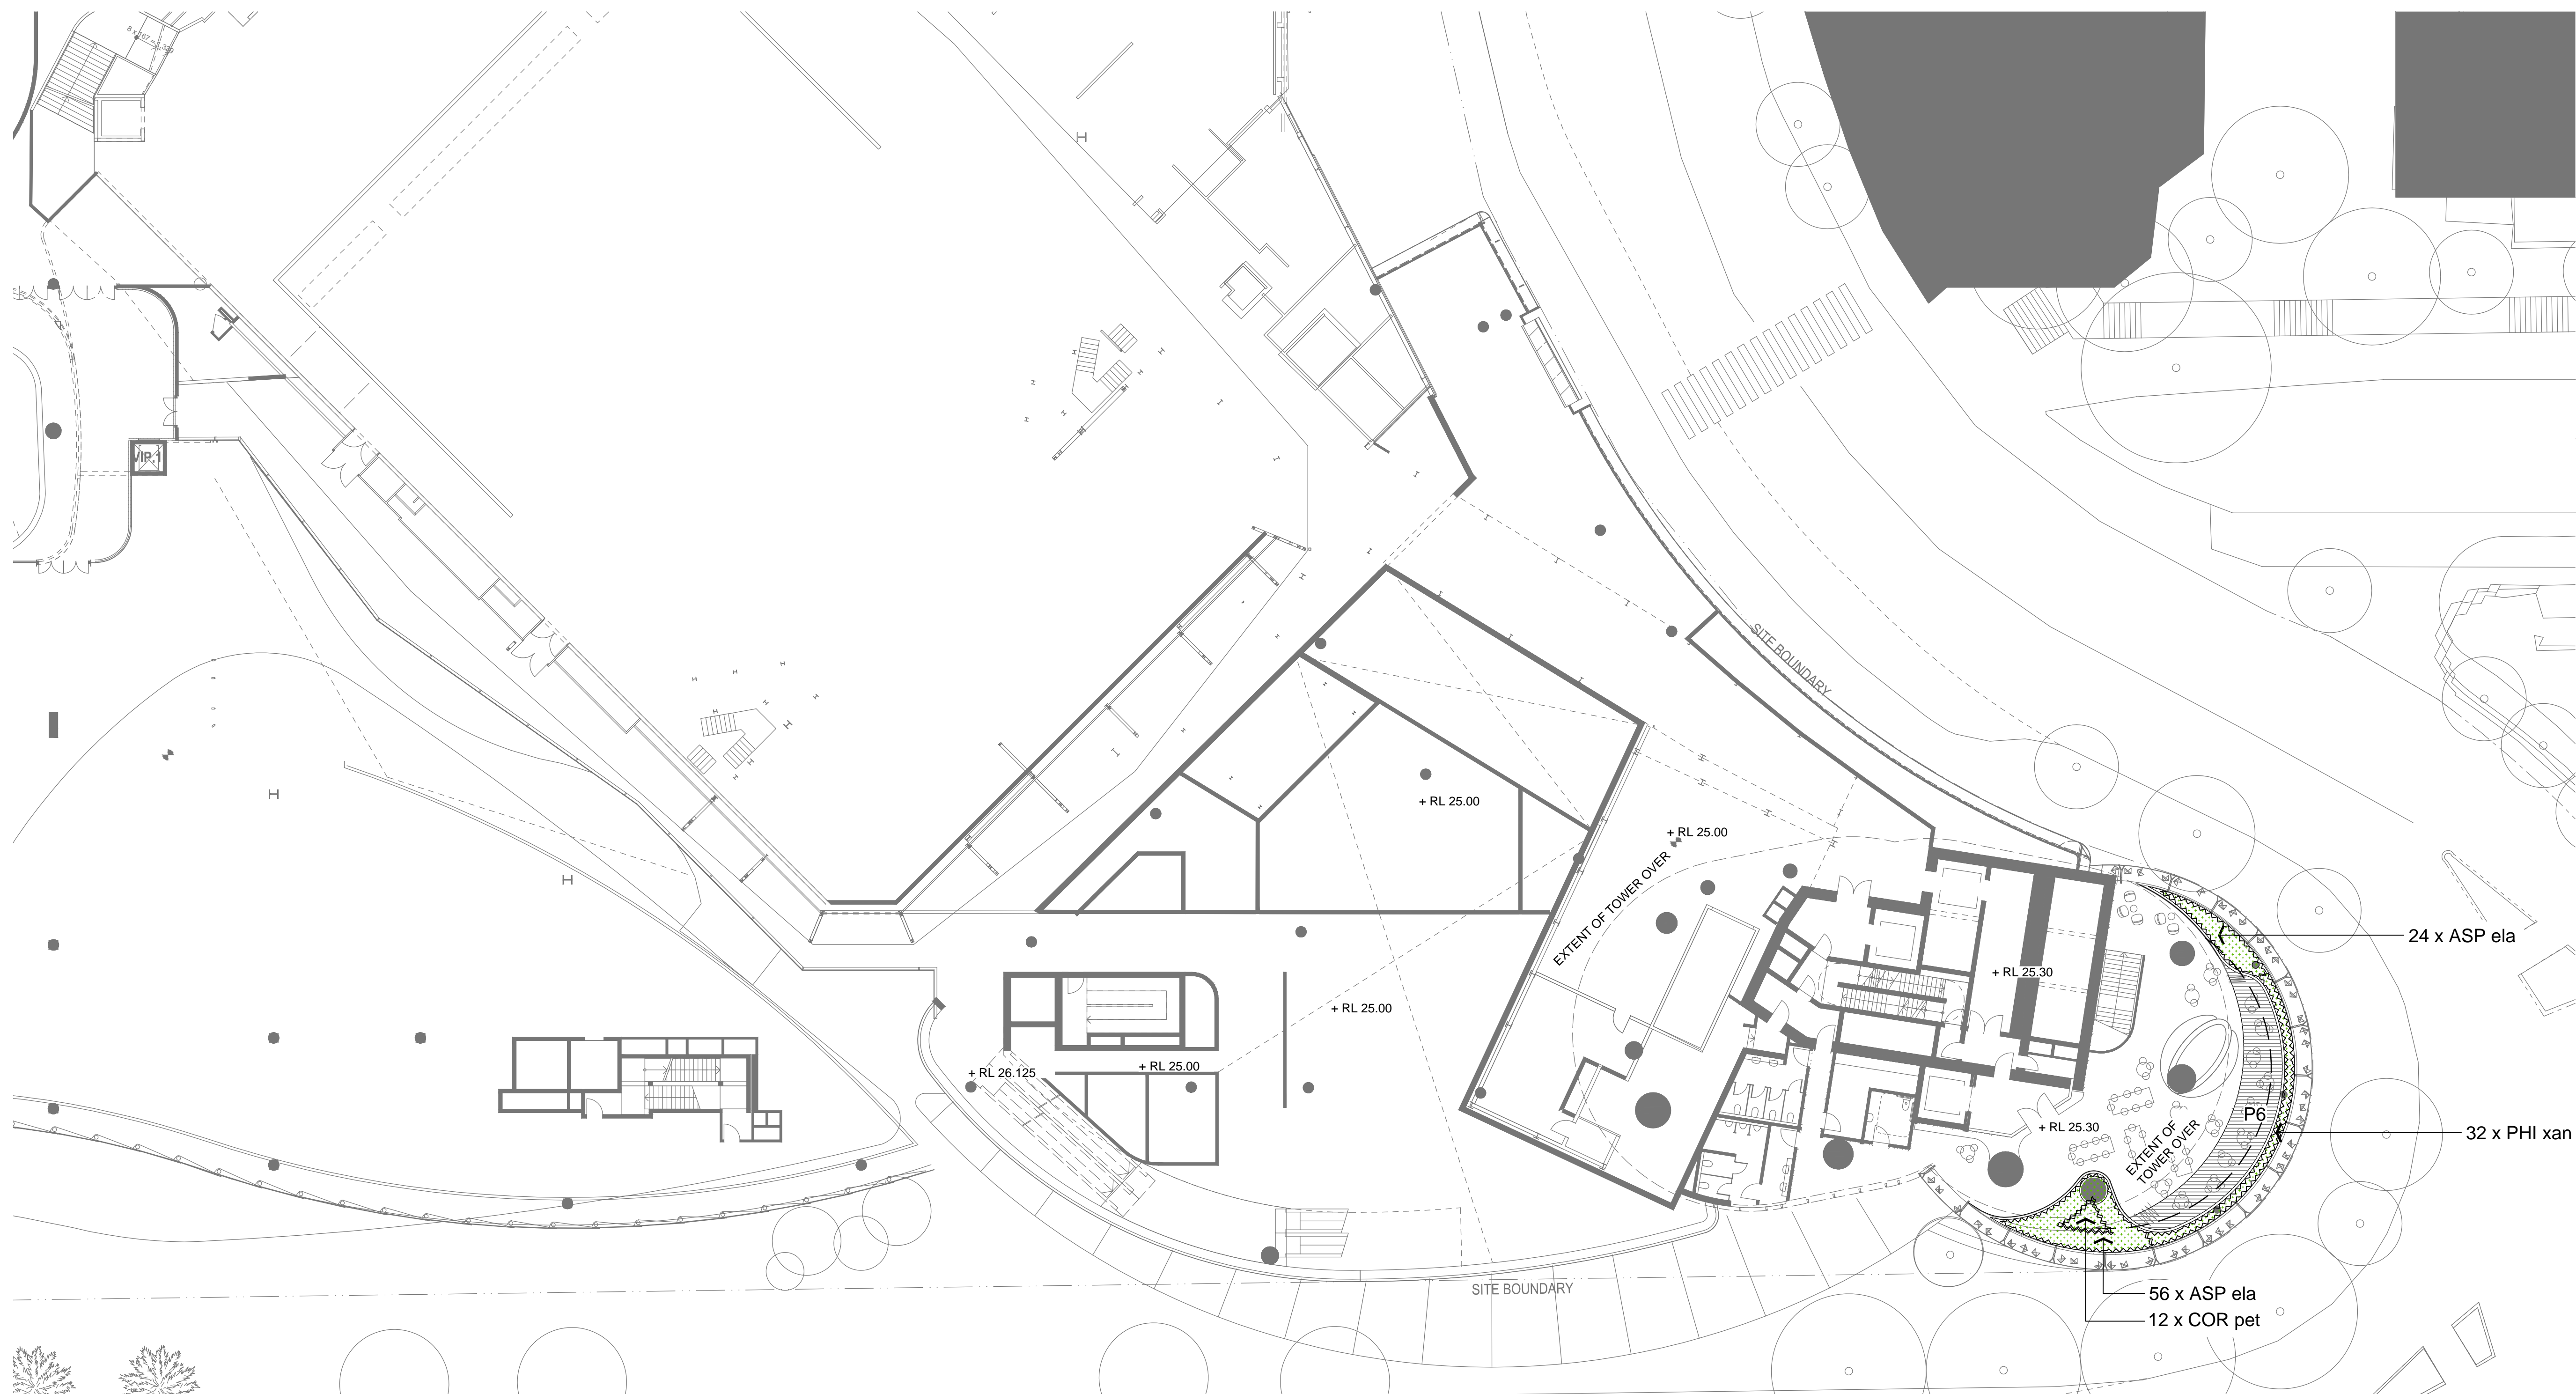



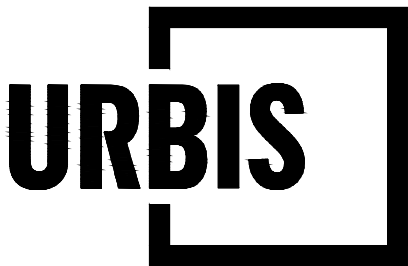

PROJECT

# THE STAR MODIFICATION 13

Tower 2, Level 23, Darling Park, 201 Sussex Street | Sydney NSW 2000 Australia | +61 2 8233 9900 | URBIS Pty Ltd | ABN 50 105 256 228

KEY PLAN

A	FOR APPROVAL	JT	MK	24.10.18
REV	DESCRIPTION	DWN	CHK	DATE

DISCLAIMER  
Copyright by Urbis Pty Ltd. This drawing or parts thereof may not be reproduced for any purpose or used for another project without the consent of Urbis other than reproduction for the purposes of actual ordering, supply, installation or construction. This drawing must be read in conjunction with all relevant contracts, schedules, specifications, drawings and any other issued written instructions. Do not scale from drawings. Written figured dimensions take preference to scaled dimension and must be verified on site before proceeding with any work. All discrepancies must be referred to the superintendent for a written decision prior to ordering, supply or installation. Urbis must be notified in writing of any discrepancies.

PROJECT DIRECTOR: MK

CLIENT  
**THE STAR**

DRAWING TITLE

LEVEL 5 SKY TERRACE LANDSCAPE PLAN

ISSUE  
**MOD 13 ISSUE**

SCALE  
1:200 @ A1  
1:400 @ A3  
2 4 6 8 10m

DRAWING NO.

**L450**

PROJECT NO.  
**ND1464**


NORTH



REVISION

**A**



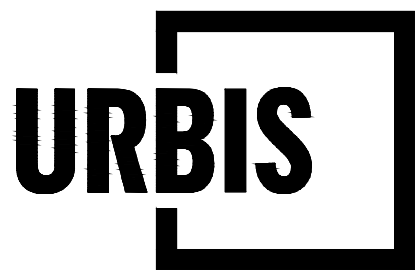

## THE STAR MODIFICATION 13

Tower 2, Level 23, Darling Park, 201 Sussex Street | Sydney NSW 2000 Australia | +61 2 8233 9900 | URBIS Pty Ltd | ABN 50 105 256 228

A	FOR APPROVAL	JT	MK	24.10.18
REV	DESCRIPTION	DWN	CHK	DATE

**DISCLAIMER**

Copyright by Urbis Pty Ltd. This drawing or parts thereof may not be reproduced for any purpose or used for another project without the consent of Urbis other than reproduction for the purposes of actual ordering, supply, installation or construction. This drawing must be read in conjunction with all relevant contracts, schedules, specifications, drawings and any other issued written instructions. Do not scale from drawings. Written figured dimensions take preference to scaled dimension and must be verified on site before proceeding with any work. All discrepancies must be referred to the superintendent for a written decision prior to ordering, supply or installation. Urbis must be notified in writing of any discrepancies.

PROJECT DIRECTOR: MK

DRAWING TITLE

### LEVEL 5 RESIDENTIAL BALCONY

SCALE

1:200 @



DRAWING NO.

# L451


NORTH



REVISION

A



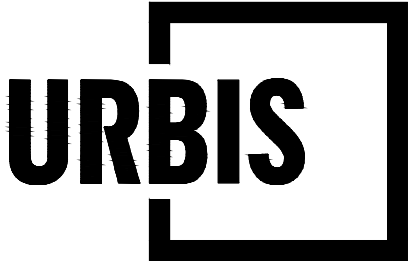

PROJECT

## THE STAR MODIFICATION 13

•  
•  
•

Tower 2, Level 23, Darling Park, 201 Sussex Street | Sydney NSW 2000 Australia | +61 2 8233 9900 | URBIS Pty Ltd | ABN 50 105 256 228

KEY PLAN

REV	DESCRIPTION	DWN	CHK	DATE
A	FOR APPROVAL	JT	MK	24.10.18

**DISCLAIMER**  
Copyright by Urbis Pty Ltd. This drawing or parts thereof may not be reproduced for any purpose or used for another project without the consent of Urbis other than reproduction for the purposes of actual ordering, supply, installation or construction. This drawing must be read in conjunction with all relevant contracts, schedules, specifications, drawings and any other issued written instructions. Do not scale from drawings. Written figured dimensions take preference to scaled dimension and must be verified on site before proceeding with any work. All discrepancies must be referred to the superintendent for a written decision prior to ordering, supply or installation. Urbis must be notified in writing of any discrepancies.

PROJECT DIRECTOR: MK

CLIENT  
**THE STAR**

•  
•

DRAWING TITLE

LEVEL 6 ROOF LANDSCAPE PLAN

ISSUE  
**MOD 13 ISSUE**

SCALE

1:200 @ A1  
1 2 4 6 8 10m  
1:400 @ A3

DRAWING NO.

**L460**

PROJECT NO.  
**ND1464**


NORTH



REVISION

**A**



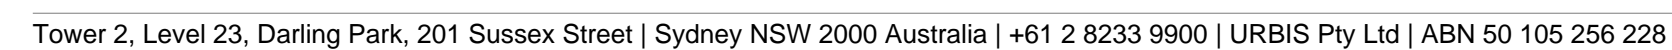

### KEY PLAN

REV	DESCRIPTION	JT	MK	24.10.18
A	FOR APPROVAL			

**DISCLAIMER**

Copyright by Urbis Pty Ltd. This drawing or parts thereof may not be reproduced for any purpose or used for another project without the consent of Urbis other than reproduction for the purposes of actual ordering, supply, installation or construction. This drawing must be read in conjunction with all relevant contracts, schedules, specifications, drawings and any other issued written instructions. Do not scale from drawings. Written figured dimensions take preference to scaled dimension and must be verified on site before proceeding with any work. All discrepancies must be referred to the superintendent for a written decision prior to ordering, supply or installation. Urbis must be notified in writing of any discrepancies.

DRAWING TITLE

## LEVEL 7 RIBBON LANDSCAPE PLAN

**SCALE**

1:200 @ A1                      1:400 @ A3

2	4	6	8	10
---	---	---	---	----

DRAWING NO.

L471


NORTH



REVISION

A



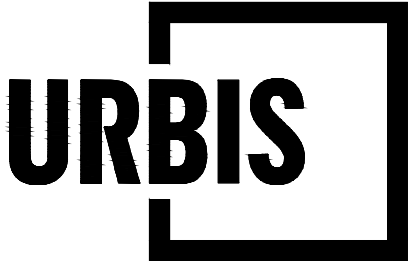


PROJECT

# THE STAR MODIFICATION 13

•  
•  
•

Tower 2, Level 23, Darling Park, 201 Sussex Street | Sydney NSW 2000 Australia | +61 2 8233 9900 | URBIS Pty Ltd | ABN 50 105 256 228

KEY PLAN

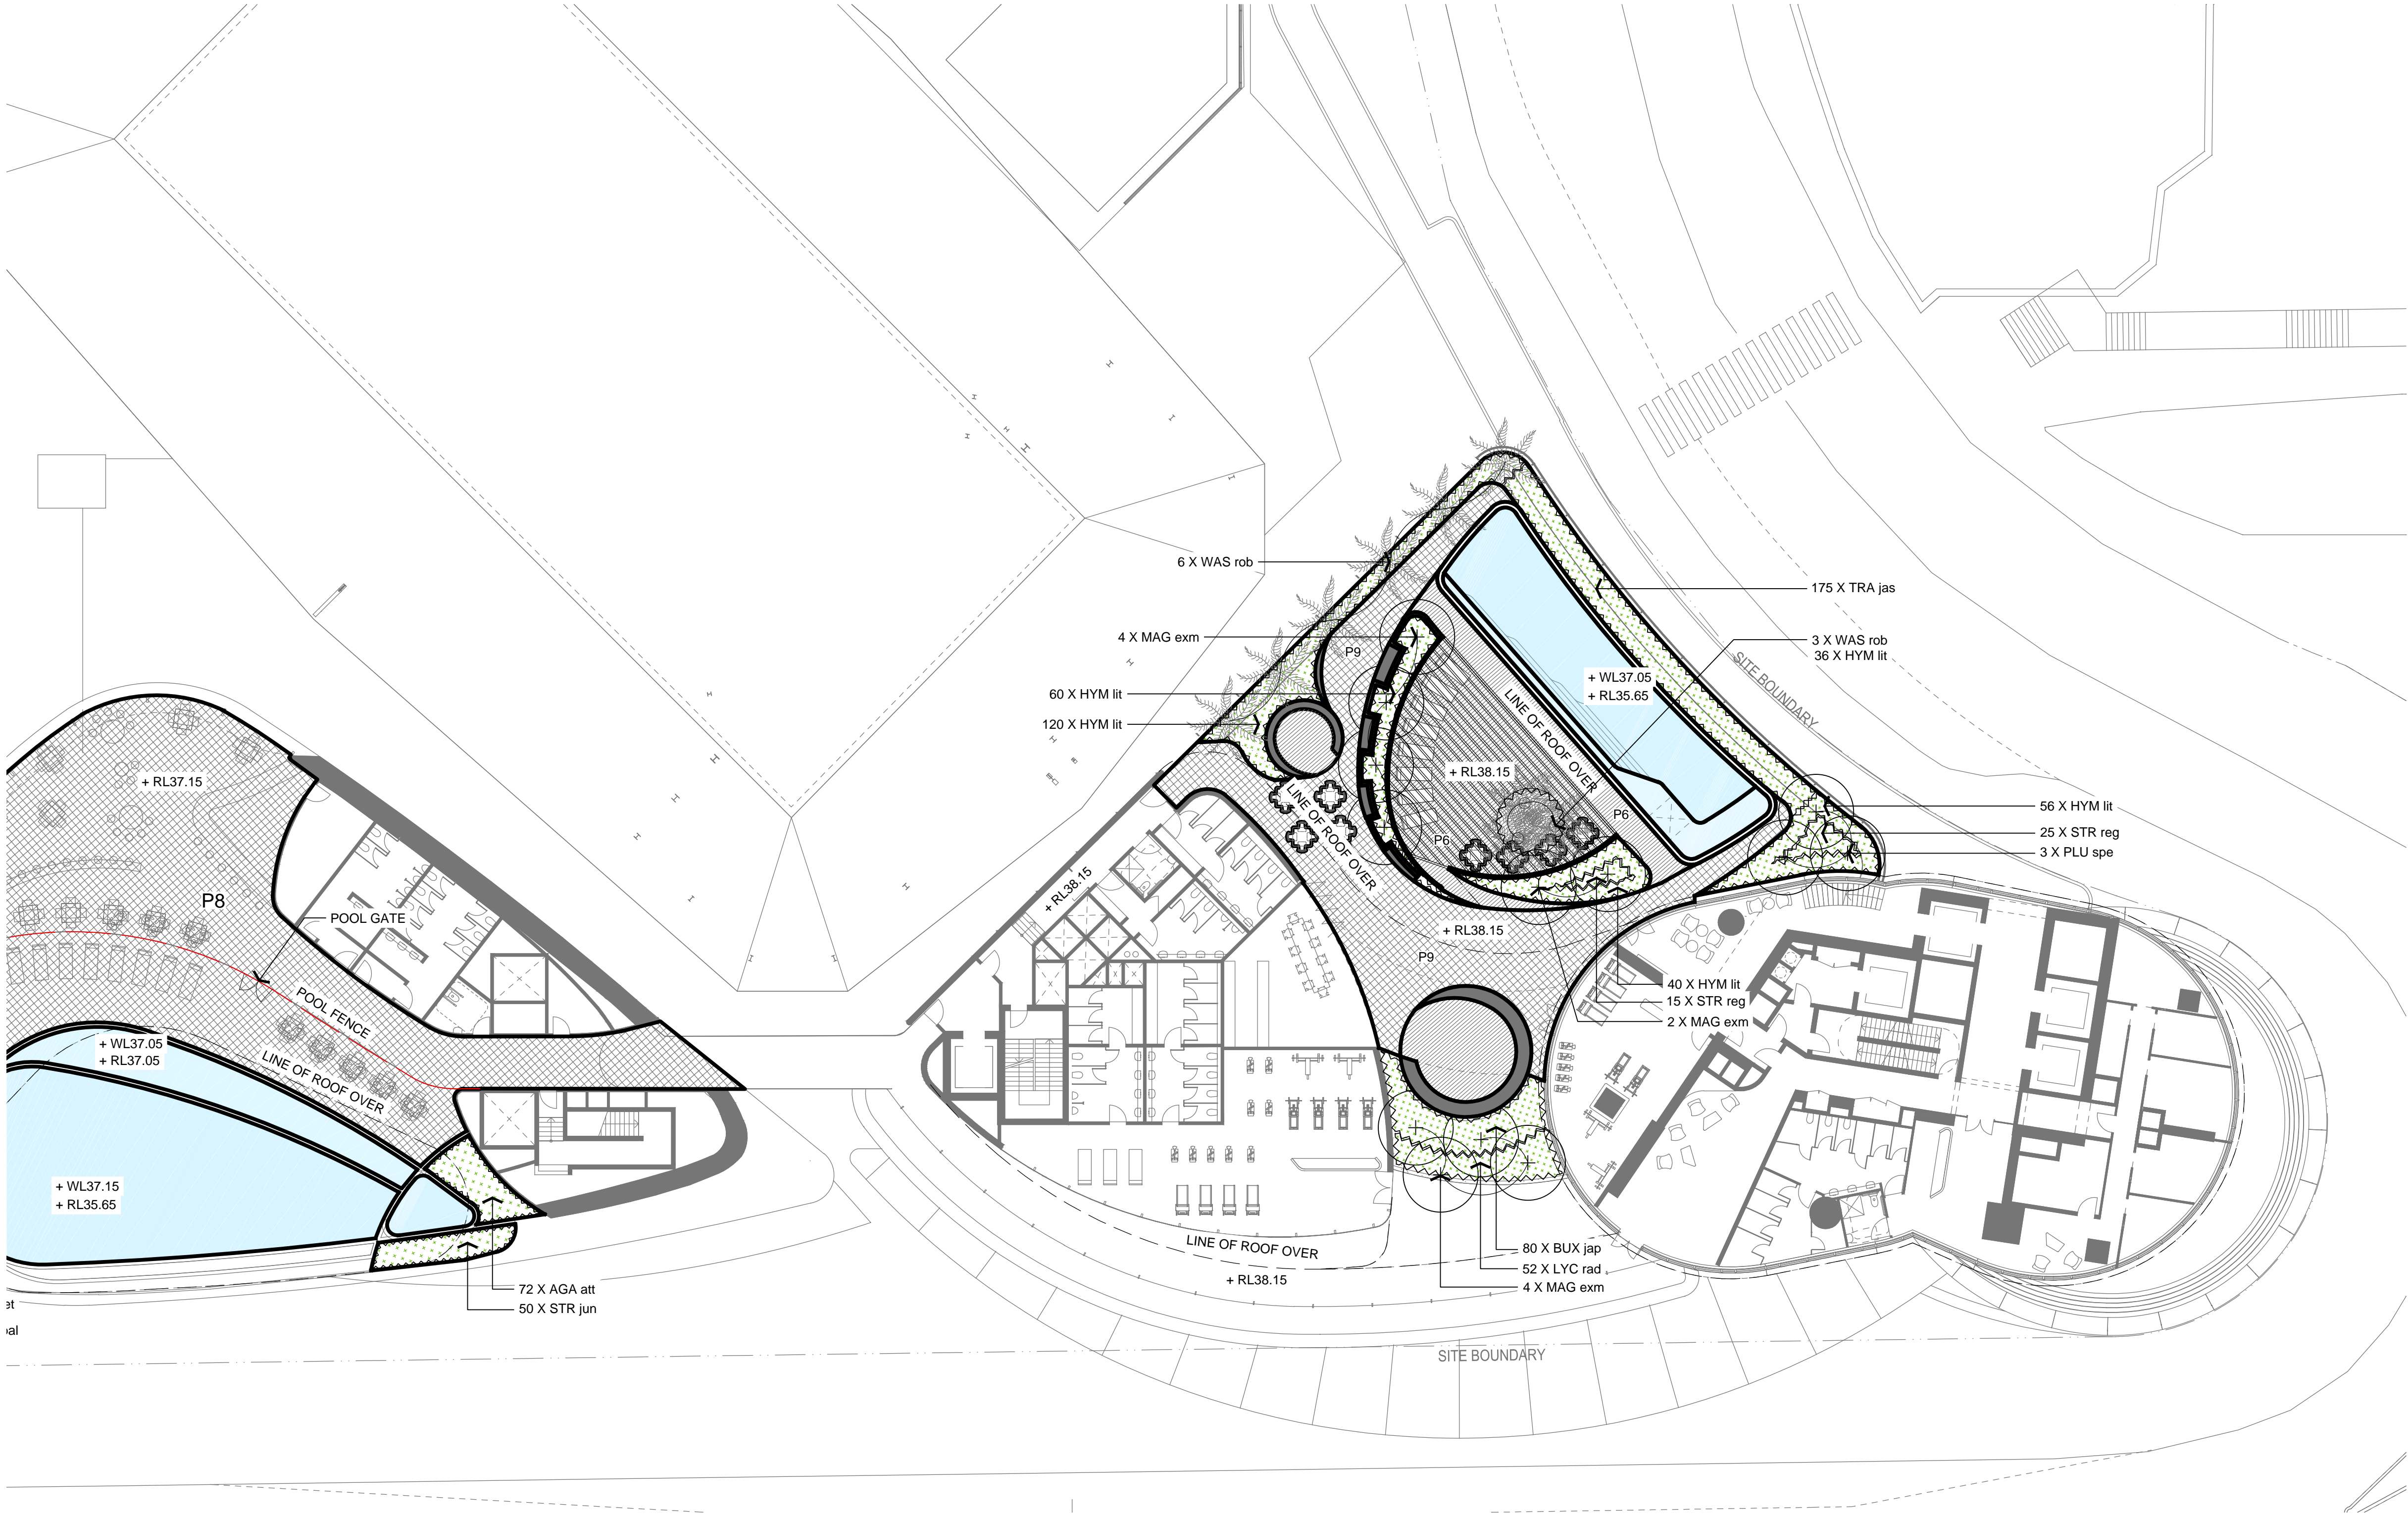

REV	DESCRIPTION	DWN	CHK	DATE
A	FOR APPROVAL	JT	MK	24.10.18

**DISCLAIMER**  
Copyright by Urbis Pty Ltd. This drawing or parts thereof may not be reproduced for any purpose or used for another project without the consent of Urbis other than reproduction for the purposes of actual ordering, supply, installation or construction. This drawing must be read in conjunction with all relevant contracts, schedules, specifications, drawings and any other issued written instructions. Do not scale from drawings. Written figured dimensions take preference to scaled dimension and must be verified on site before proceeding with any work. All discrepancies must be referred to the superintendent for a written decision prior to ordering, supply or installation. Urbis must be notified in writing of any discrepancies.

PROJECT DIRECTOR: MK

CLIENT  
**THE STAR**

DRAWING TITLE  
**LEVEL 7 RESIDENTIAL POOL**

ISSUE  
**MOD 13 ISSUE**

SCALE  
1:200 @ A1  
1:400 @ A3


DRAWING NO.  
**L472**

PROJECT NO.  
**ND1464**

NORTH

REVISION  
**A**



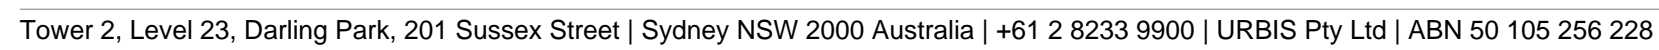


## PROJECT DIRECTOR: MK

## LEVEL 8 GREEN ROOF

L480

A



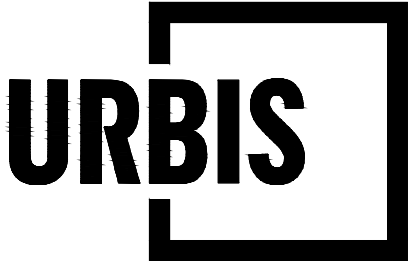

PROJECT

# THE STAR MODIFICATION 13

•  
•  
•

Tower 2, Level 23, Darling Park, 201 Sussex Street | Sydney NSW 2000 Australia | +61 2 8233 9900 | URBIS Pty Ltd | ABN 50 105 256 228

KEY PLAN



## DISCLAIMER

Copyright by Urbis Pty Ltd. This drawing or parts thereof may not be reproduced for any purpose or used for another project without the consent of Urbis other than reproduction for the purposes of actual ordering, supply, installation or construction. This drawing must be read in conjunction with all relevant contracts, schedules, specifications, drawings and any other issued written instructions. Do not scale from drawings. Written figured dimensions take preference to scaled dimension and must be verified on site before proceeding with any work. All discrepancies must be referred to the superintendent for a written decision prior to ordering, supply or installation. Urbis must be notified in writing of any discrepancies.

PROJECT DIRECTOR: MK

CLIENT

THE STAR

•  
•

DRAWING TITLE

CLUB LOUNGE LANDSCAPE PLAN

ISSUE

MOD 13 ISSUE

SCALE



DRAWING NO.

L490

PROJECT NO.

ND1464

NORTH



REVISION

A






PROJECT

# THE STAR MODIFICATION 13

•  
•  
•

Tower 2, Level 23, Darling Park, 201 Sussex Street | Sydney NSW 2000 Australia | +61 2 8233 9900 | URBIS Pty Ltd | ABN 50 105 256 228

KEY PLAN

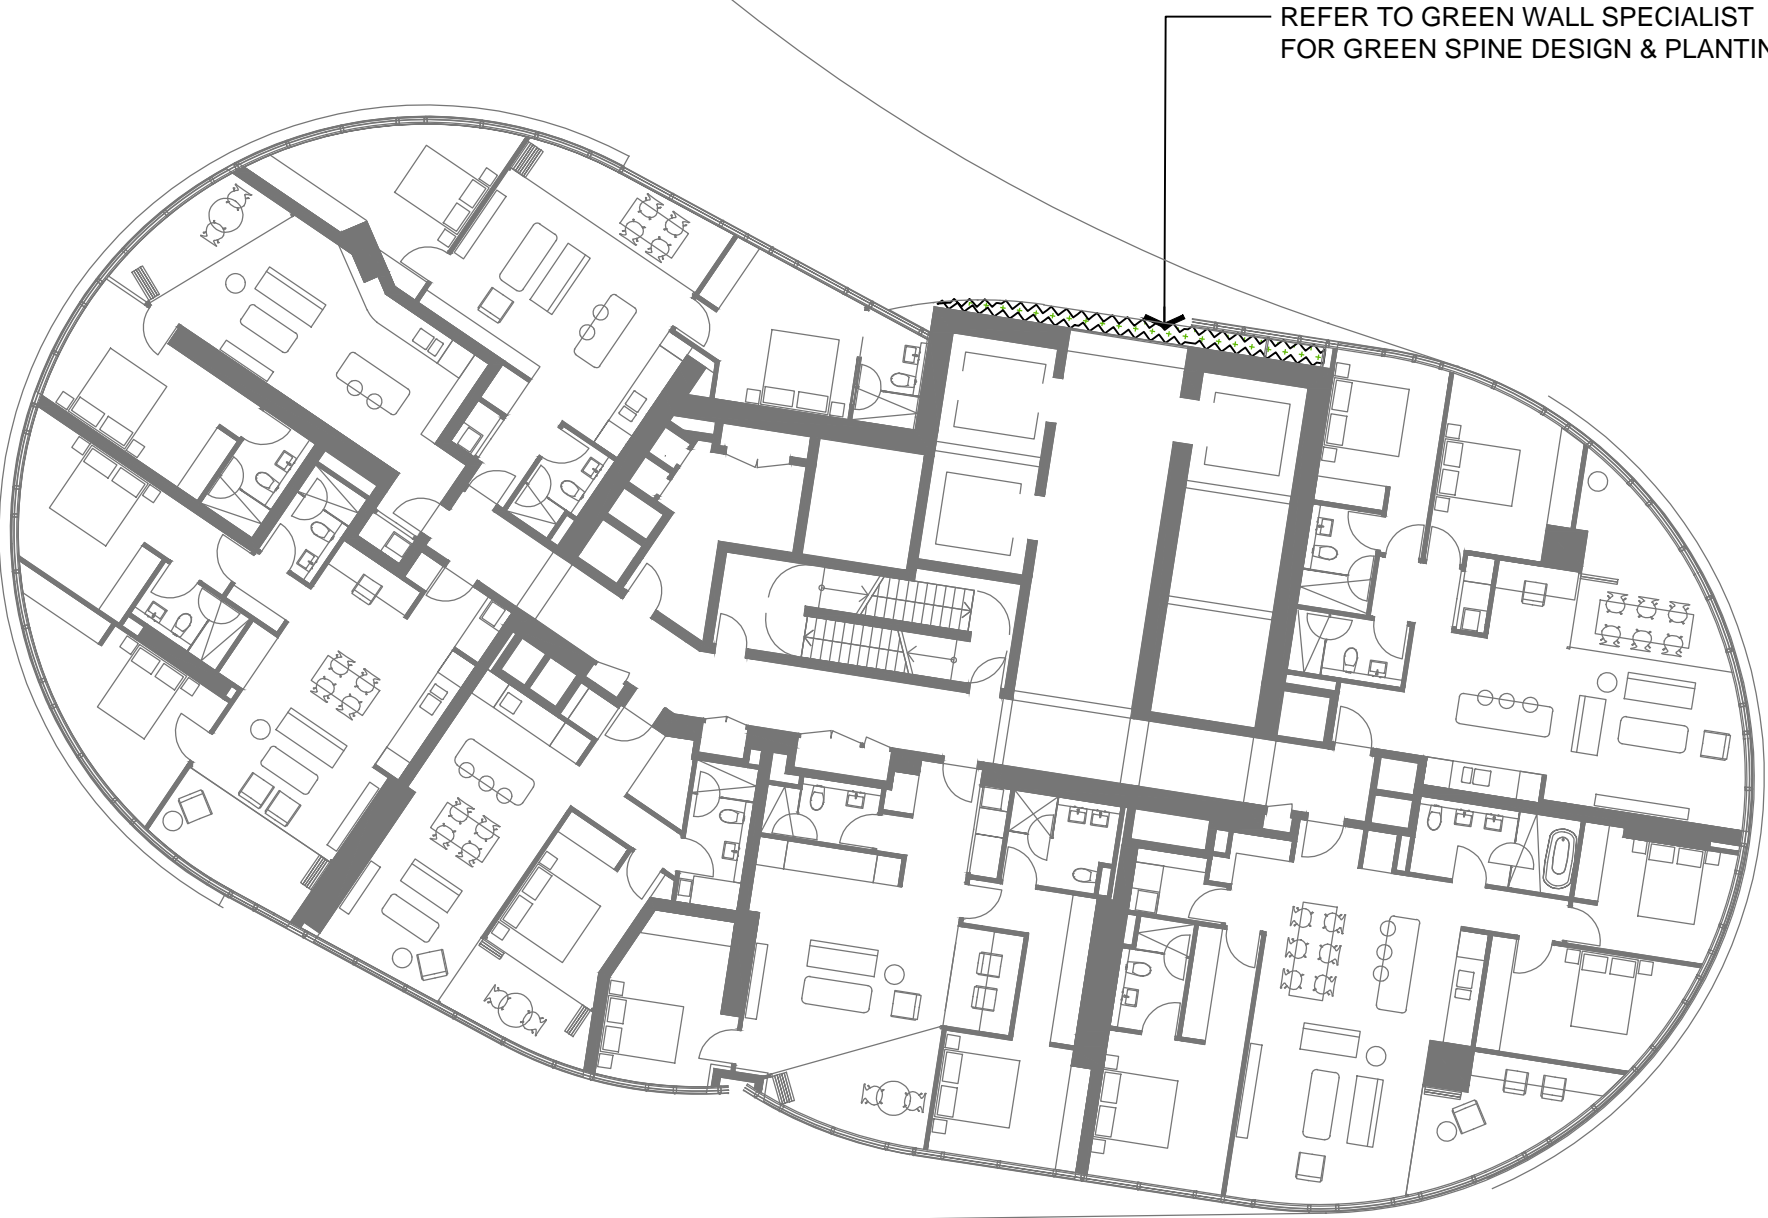

REV	DESCRIPTION	DWN	CHK	DATE
A	FOR APPROVAL	JT	MK	24.10.18

**DISCLAIMER**  
Copyright by Urbis Pty Ltd. This drawing or parts thereof may not be reproduced for any purpose or used for another project without the consent of Urbis other than reproduction for the purposes of actual ordering, supply, installation or construction. This drawing must be read in conjunction with all relevant contracts, schedules, specifications, drawings and any other issued written instructions. Do not scale from drawings. Written figured dimensions take preference to scaled dimension and must be verified on site before proceeding with any work. All discrepancies must be referred to the superintendent for a written decision prior to ordering, supply or installation. Urbis must be notified in writing of any discrepancies.

PROJECT DIRECTOR: MK

CLIENT  
**THE STAR**

•  
•

DRAWING TITLE  
**GREEN SPINE LANDSCAPE PLAN**

ISSUE  
**MOD 13 ISSUE**



DRAWING NO.  
**L491**

PROJECT NO.  
**ND1464**

NORTH



REVISION  
**A**