


01 BASEMENT LEVEL 6-3 FLOOR PLAN (RESIDENTIAL/COMMERCIAL)  
1:200

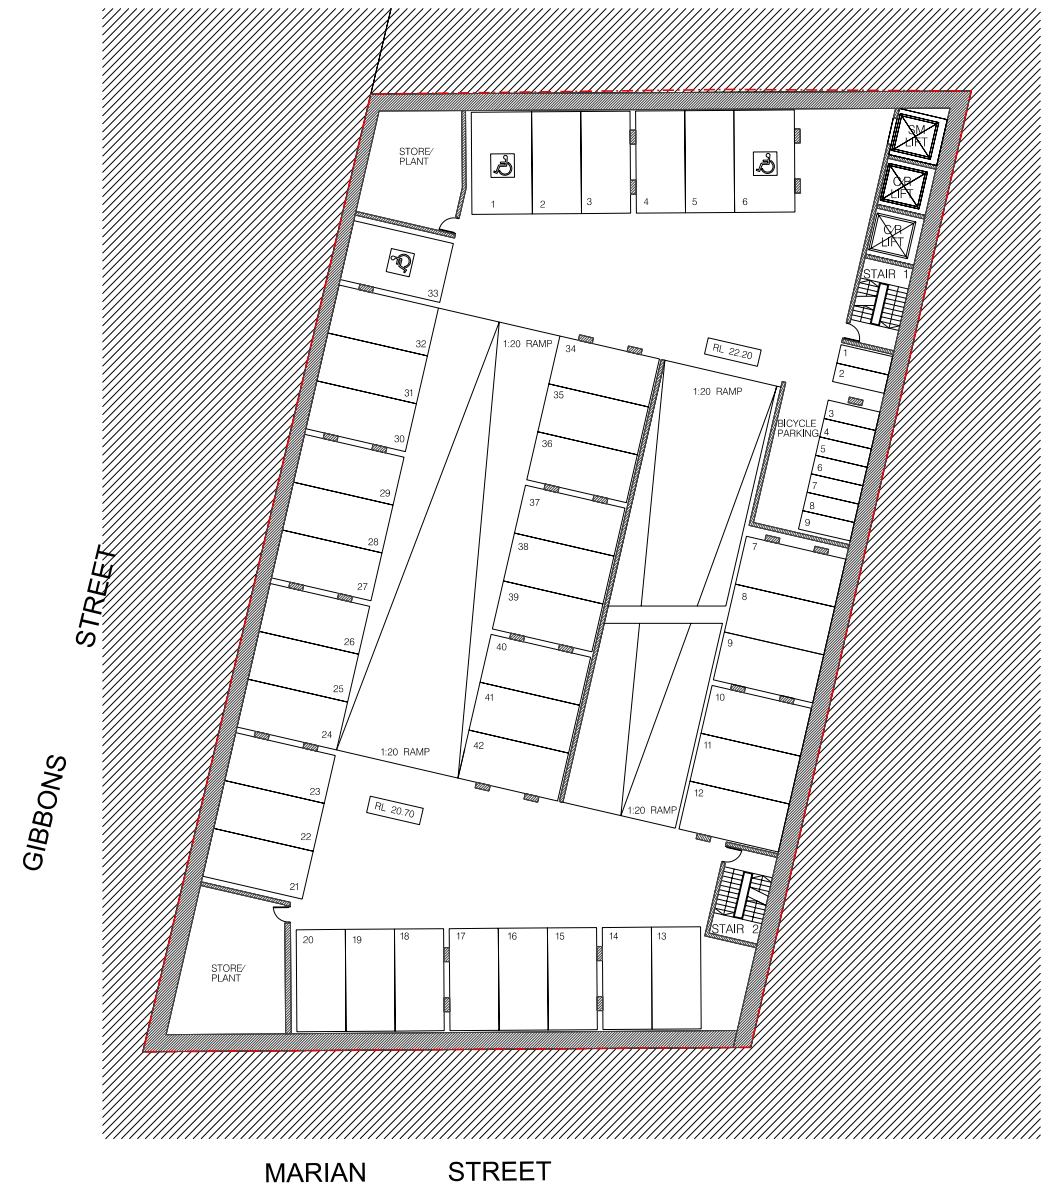

02 BASEMENT 1-2 FLOOR PLAN (SUPERMARKET/COMMERCIAL)  
1:200


PRELIMINARY

FOR DA PURPOSES ONLY  
NOT FOR CONSTRUCTION

Drawing: Original Size

PD 14/02/09 DGP Submission  
P2 18/02/09 DGP Meeting  
P3 06/03/09 Client Review  
Issue Date Description

**©COPYRIGHT**  
This document is the property of Angulo Candalepas and Associates Pty Ltd. This drawing shall only be used for the purpose for which it was commissioned. Unauthorised use of this drawing is prohibited.  
Note: Do not scale from drawings. Figure dimensions shall take precedence over scaled dimensions. Any discrepancy shall be reported to the Architect for clarification prior to the commencement of any work.

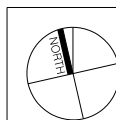

STORMWATER:

TRAFFIC:

ACOUSTIC:

LANDSCAPE:

BCA:

PLANNING:

ARCHITECT:  
**CANDELEPAS ASSOCIATES**  
LEVEL 9  
210 CASTLEBROUGH ST  
SYDNEY NSW 2000  
T: 9283 7755  
F: 9283 7477  
E: architects@candepas.com.au

PROJECT:  
7-9 GIBBONS STREET REDFERN  
CLIENT:  
KIMBERLEY SECURITIES LTD.  
SCALE: 1:200 DATE CREATED: 24 FEBRUARY 2009 CAD FILE NO.:  
DRAWN BY: DT / SB / DM CHECKED 1: CHECKED 2: APPROVED:

DRAWING:  
BASEMENT  
FLOOR PLANS  
DRAWING No. SK- ISSUE 1101

JOB No. 5414

ISSUE P3