




m

LEVEL 3 - BASEMENT 3

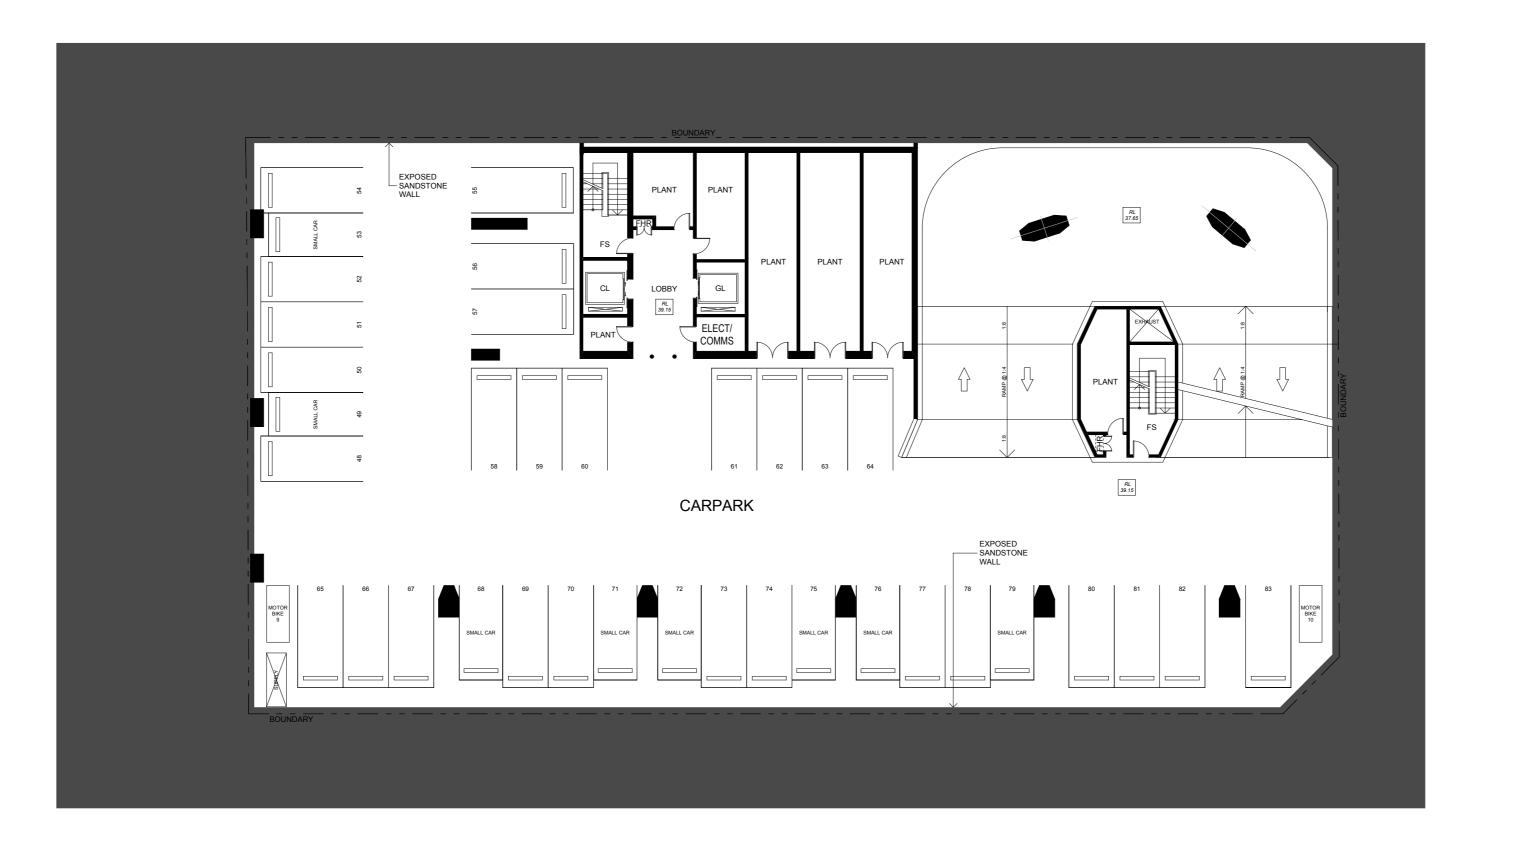

LEVEL 2 - BASEMENT 4

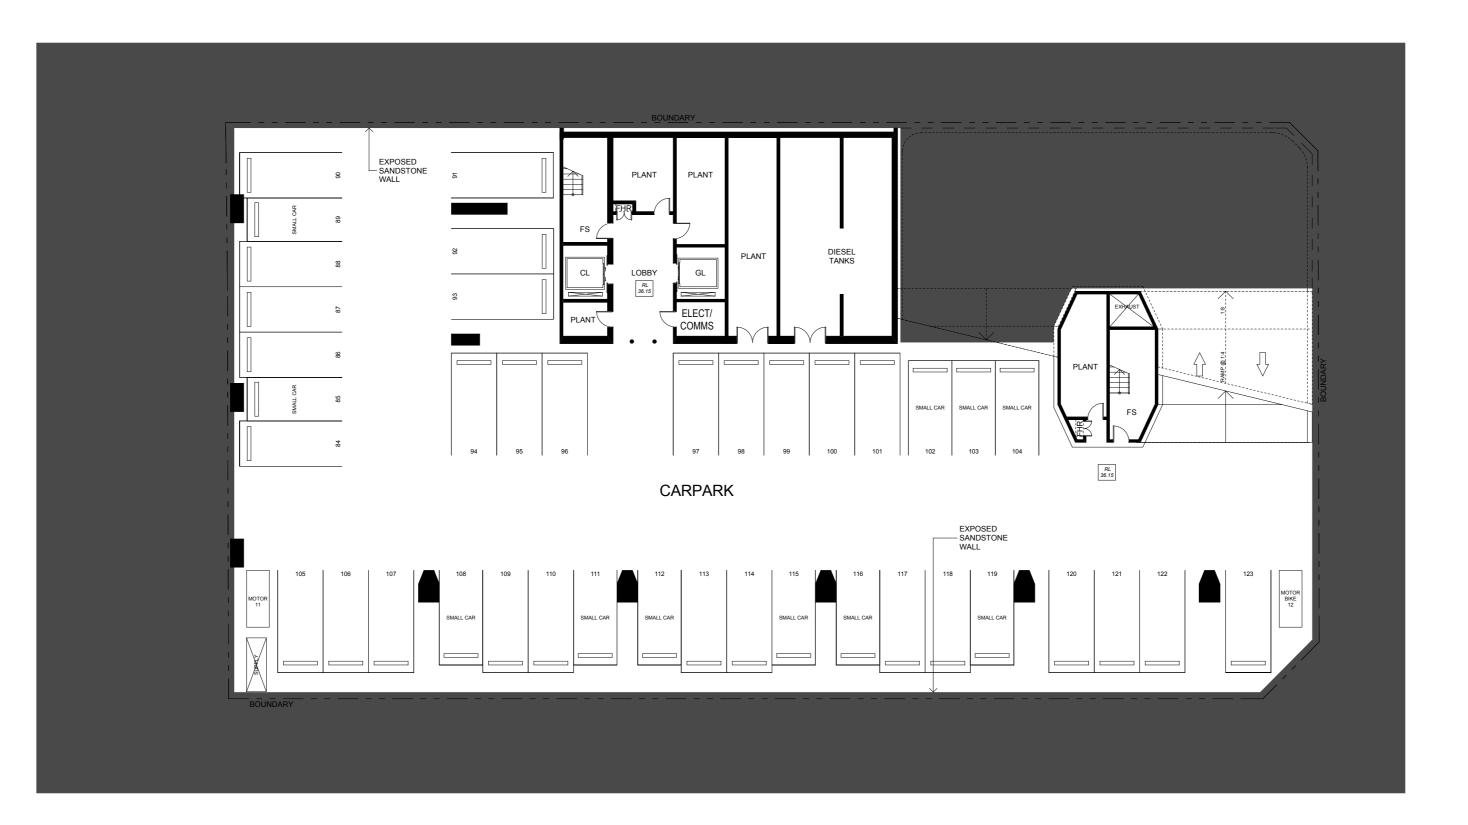

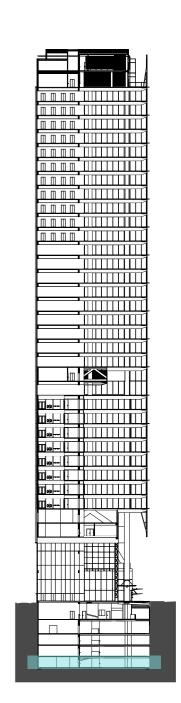

LEVEL 1 - BASEMENT 5

		CLIENT	ARCHITECTS	PROJECT	DRAWING TITLE	SCALE:	DATE:	CHECKED:
B ∖A No.	15/12/09 PPR 15/05/09 PART 3A SUBMISSION DATE REVISION / ISSUE DETAILS	LAING O'ROURKE Delection LEVEL 4, 100 ARTHUR STREET NORTH SYDNEY, NSW 2060 P: 02 9903 0303 P: 02 9903 0303 F: 02 9903 0333 P: 02 9902 7722 F: 02 9903 0333 F: 02 9902 0333 W: www.laingorourke.com.au W: www.delmege.com.au	RICE DAUBNEY ANALYSING CREATING AND IMPLEMENTING ARCHITECTURE 110 WALKER STREET NORTH SYDNEY 2060 T: 02 9956 2666 F: 02 9959 3015 rd@ricedaubney.com.au the rice daubney group (nsw) pty ltd - abn: 77 001 350 769 rice daubney trading trust - abn: 56 880 304 993	100 MOUNT ST DEVELOPMENT North Sydney NSW 2060	LEVELS 1, 2 & 3 Basements 3, 4 & 5 Floor Plans	ALL INFORMATION ILLUSTRATE	MARCH 09 DRAWING NUMBER: DA 10 RIGHT OF RICE DAUBNEY (NSW) Pty. Ltd. to on this document is to be checked ani ises REFER to ARCHITECT PRIOR to COMMEN VUALLY OR ELECTRONICALLY.	

M:\Projects\2008\08001 100 Mount Street, Nth Sydney\11.0 CAD\11.11 Layout Books (Ibk's)\08001 DA Master Layout