

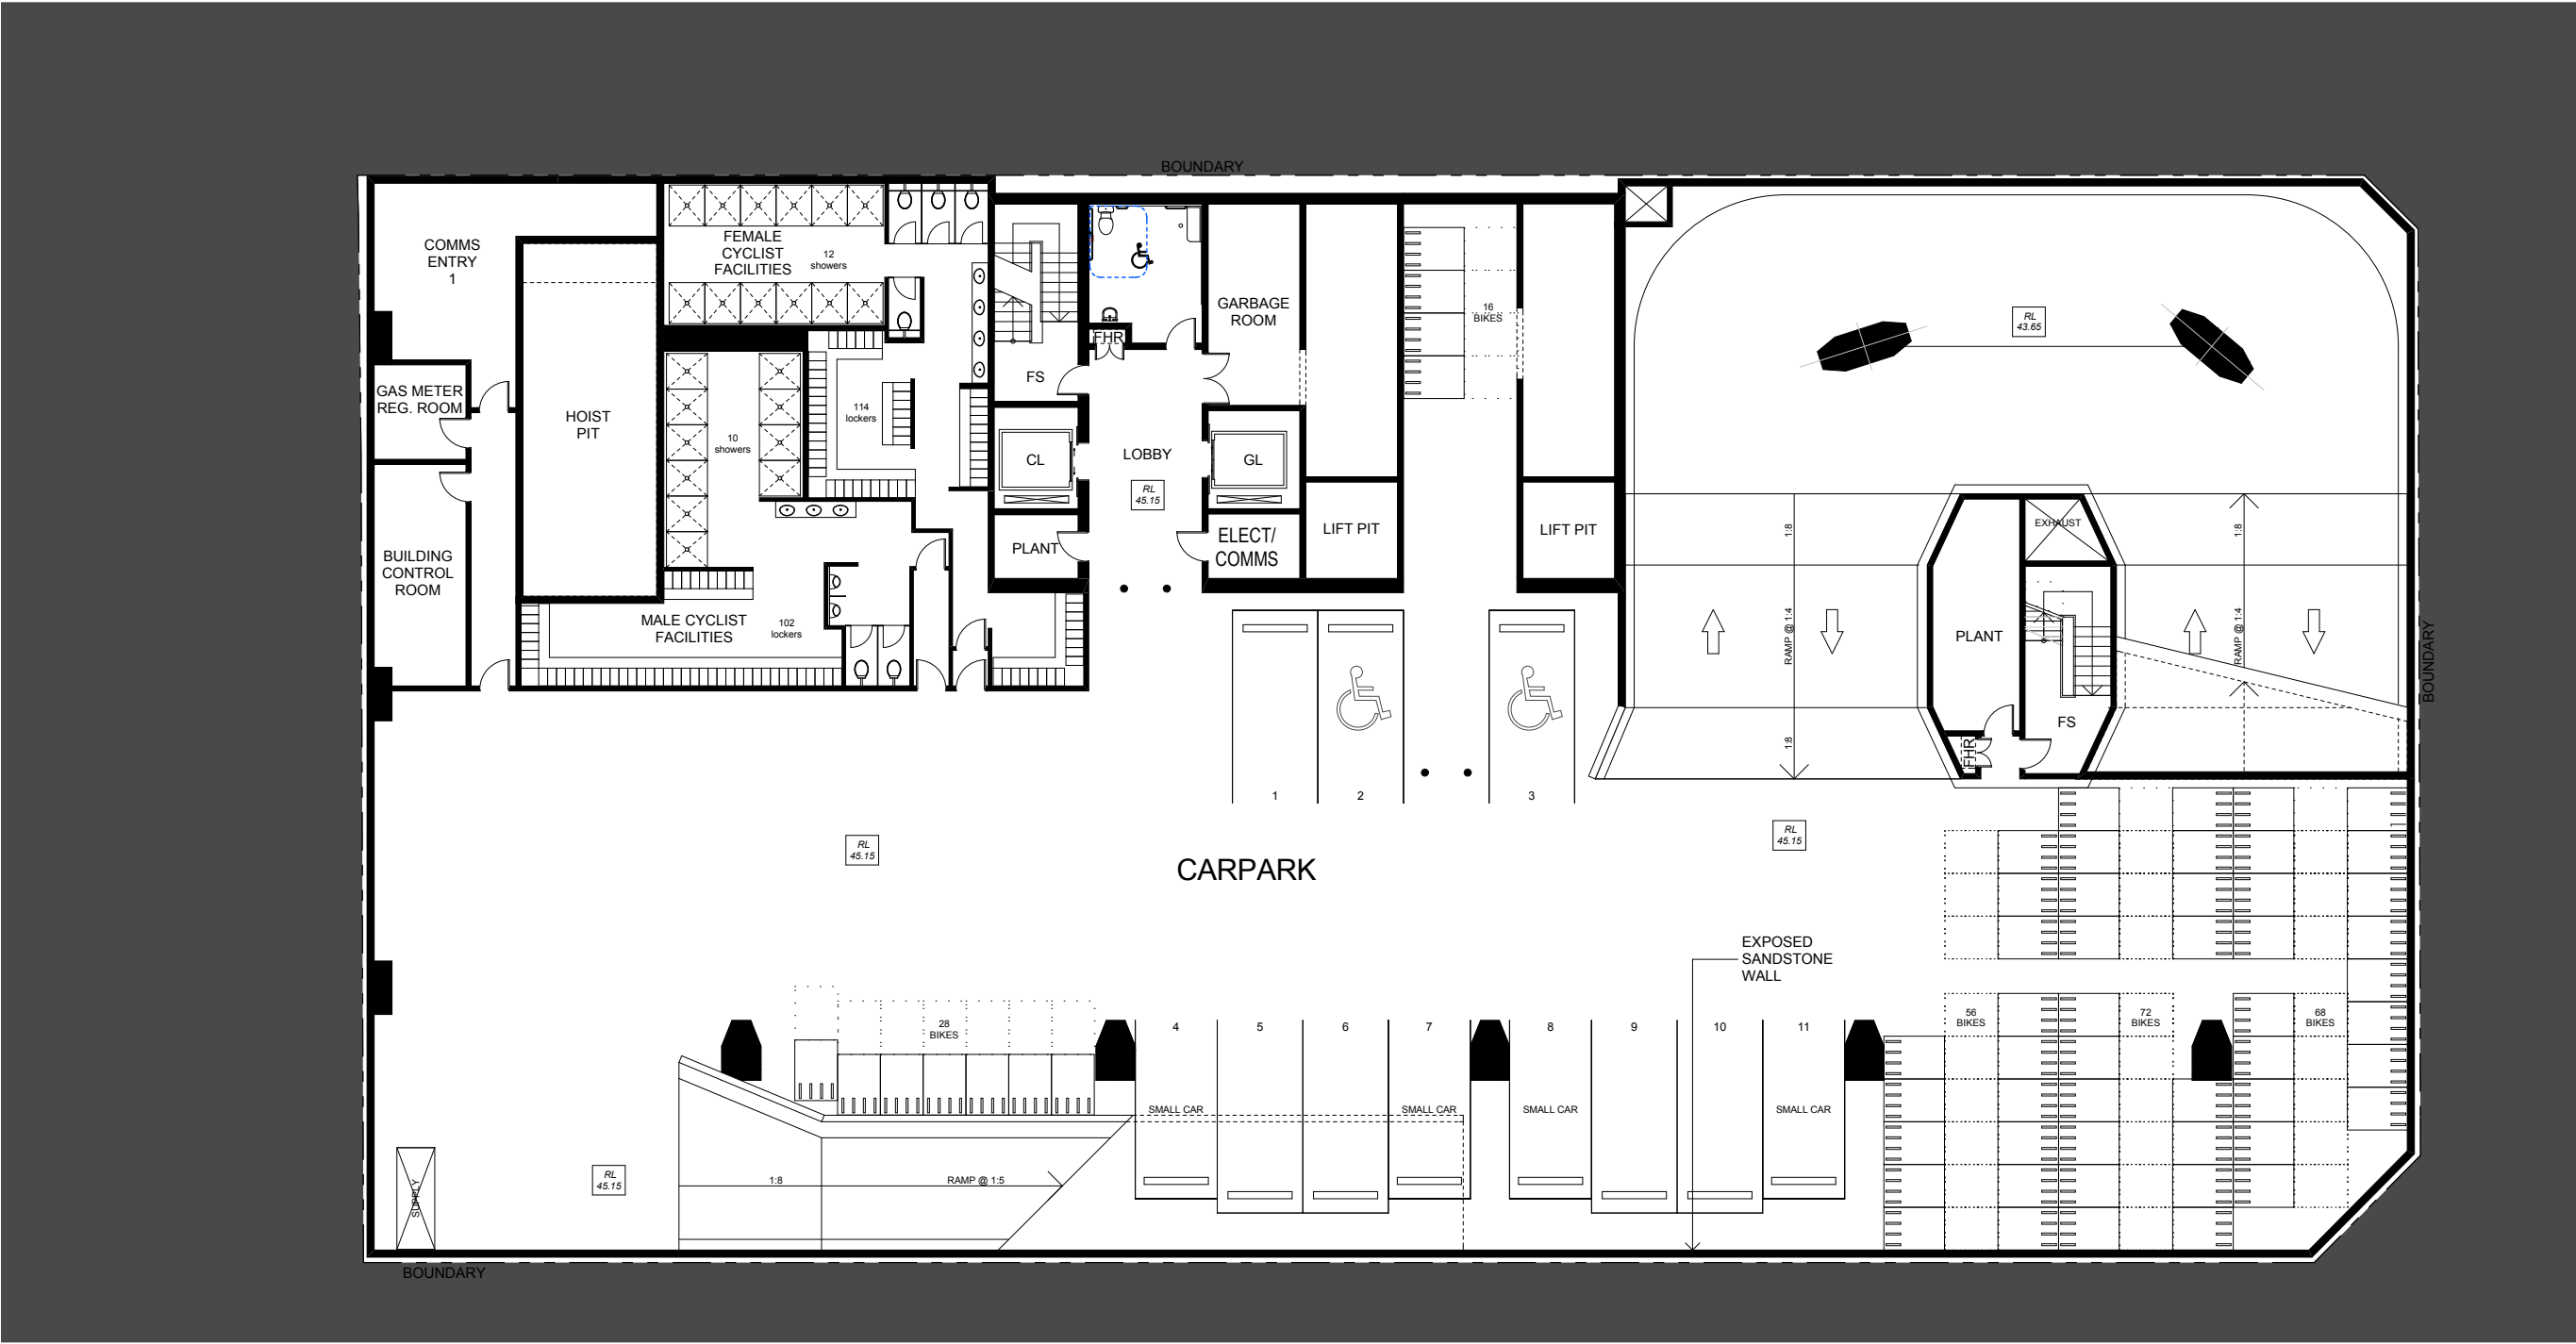


LEVEL 5 - BASEMENT 1

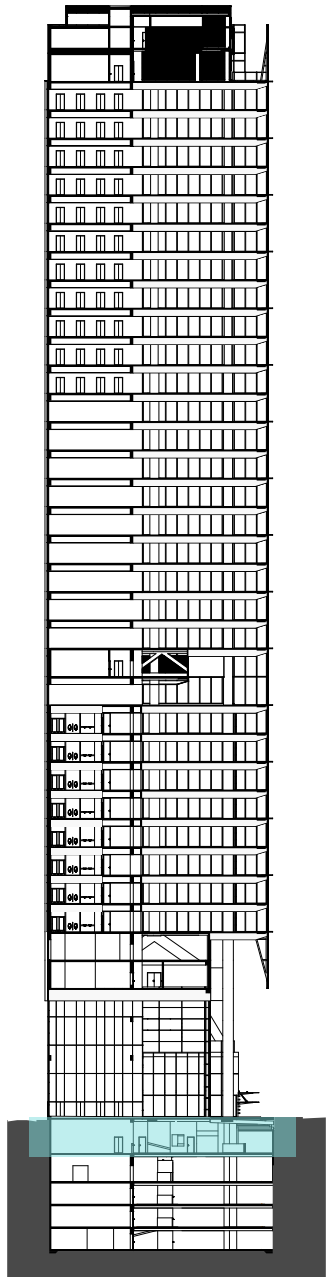

LEVEL 4 - BASEMENT 2

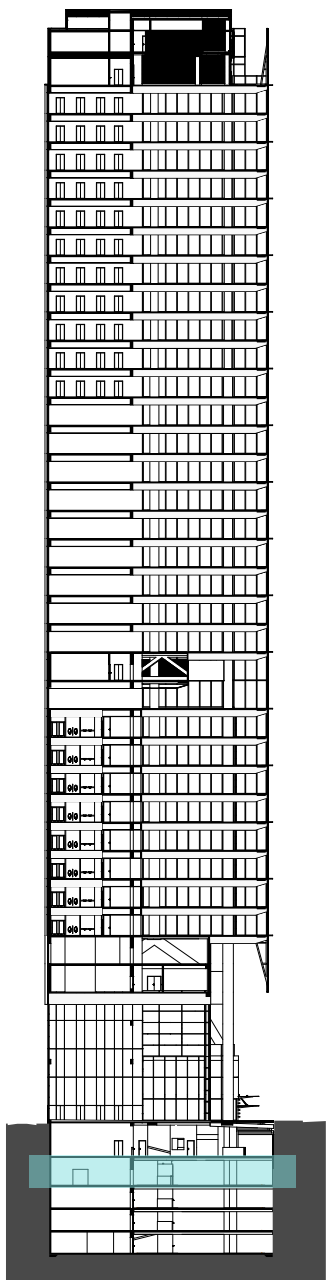

B A	15/12/09 15/05/09	PPR PART 3A SUBMISSION		CLIENT <b>LAING O'ROURKE</b> LEVEL 4, 100 ARTHUR STREET NORTH SYDNEY, NSW 2060 P: 02 9903 0300 F: 02 9903 0333 W: www.laingorourke.com.au		ARCHITECTS <b>RICE DAUBNEY</b> ANALYSING CREATING AND IMPLEMENTING ARCHITECTURE 110 WALKER STREET   NORTH SYDNEY 2060 T: 02 9556 2666   F: 02 9559 3015 rd@ricedaubney.com.au   www.ricedaubney.com.au the rice daubney group (nsw) Pty Ltd - abn: 77 001 350 769 rice daubney trading trust - abn: 56 880 304 993		PROJECT <b>100 MOUNT ST DEVELOPMENT</b> North Sydney NSW 2060	DRAWING TITLE <b>LEVELS 4 &amp; 5 Basements 1 and 2 Floor Plans</b>	SCALE: 1:200 @ A1	DATE: MARCH 09	CHECKED: SMA
No.	DATE	REVISION / ISSUE DETAILS								PROJECT NUMBER: 08001	DRAWING NUMBER: DA 11	REVISION: B