


NOTE
1. Contractors to verify all dimensions on site before any shop drawings or work is commenced.
2. Figured dimensions to be taken in preference to scaled dwgs.
3. This drawing is to be read in conjunction with the specification and engineers drawings.

This drawing is the copyright of Project Tourism International Architecture Pty Ltd and may not be altered, reproduced or transmitted in any form or by any means, in part or in whole without the written permission of Project Tourism International Architecture Pty Ltd. ABN: 90 050 071 022.

REVISIONS

REV	DESCRIPTION	BY	CHK	DATE
A	DEVELOPMENT APPLICATION	VD		22.07.10
B	SHOW CAMERA LOCATIONS FOR PHOTOMONTAGE	NT		07.10.10

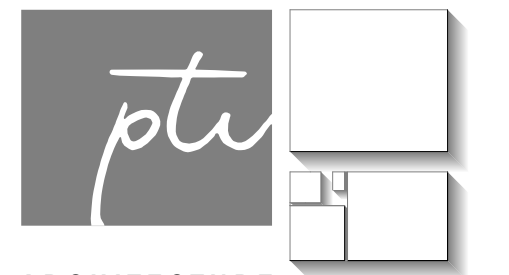

ARCHITECTURE
Project Tourism International Architecture Pty Ltd Level 10, 263 Clarence St Sydney 2000
T (02) 9283 0860 F (02) 9283 0870 www.ptigroup.com.au ABN 90 050 071 022
Nominated Registered Architect: Peter Israel (reg no. 5054)

COMMERCIAL & DESIGN ARCHITECTS
INTERIOR DESIGNERS
PROPERTY DEVELOPMENT ANALYSTS & ADVISORS
FOR TOURISM, LEISURE, ENTERTAINMENT & RESIDENTIAL PROPERTIES

CLIENT :
**COOGEE BAY VILLAGE
PTY LTD**

PROJECT :
**LINDFIELD RETAIL &
RESIDENTIAL DEVELOPMENT**


DRAWING TITLE:
SITE PLAN



SCALE: 1:500 @ A1, 1:1000 @ A3

PRINT DATE: 7/10/2010	TRUE NORTH:
DRAWN BY: VD	
CHECKED BY: AM	
PROJECT No: P194.1	

A	DA	02	B
disc	stage	dwg no.	revision

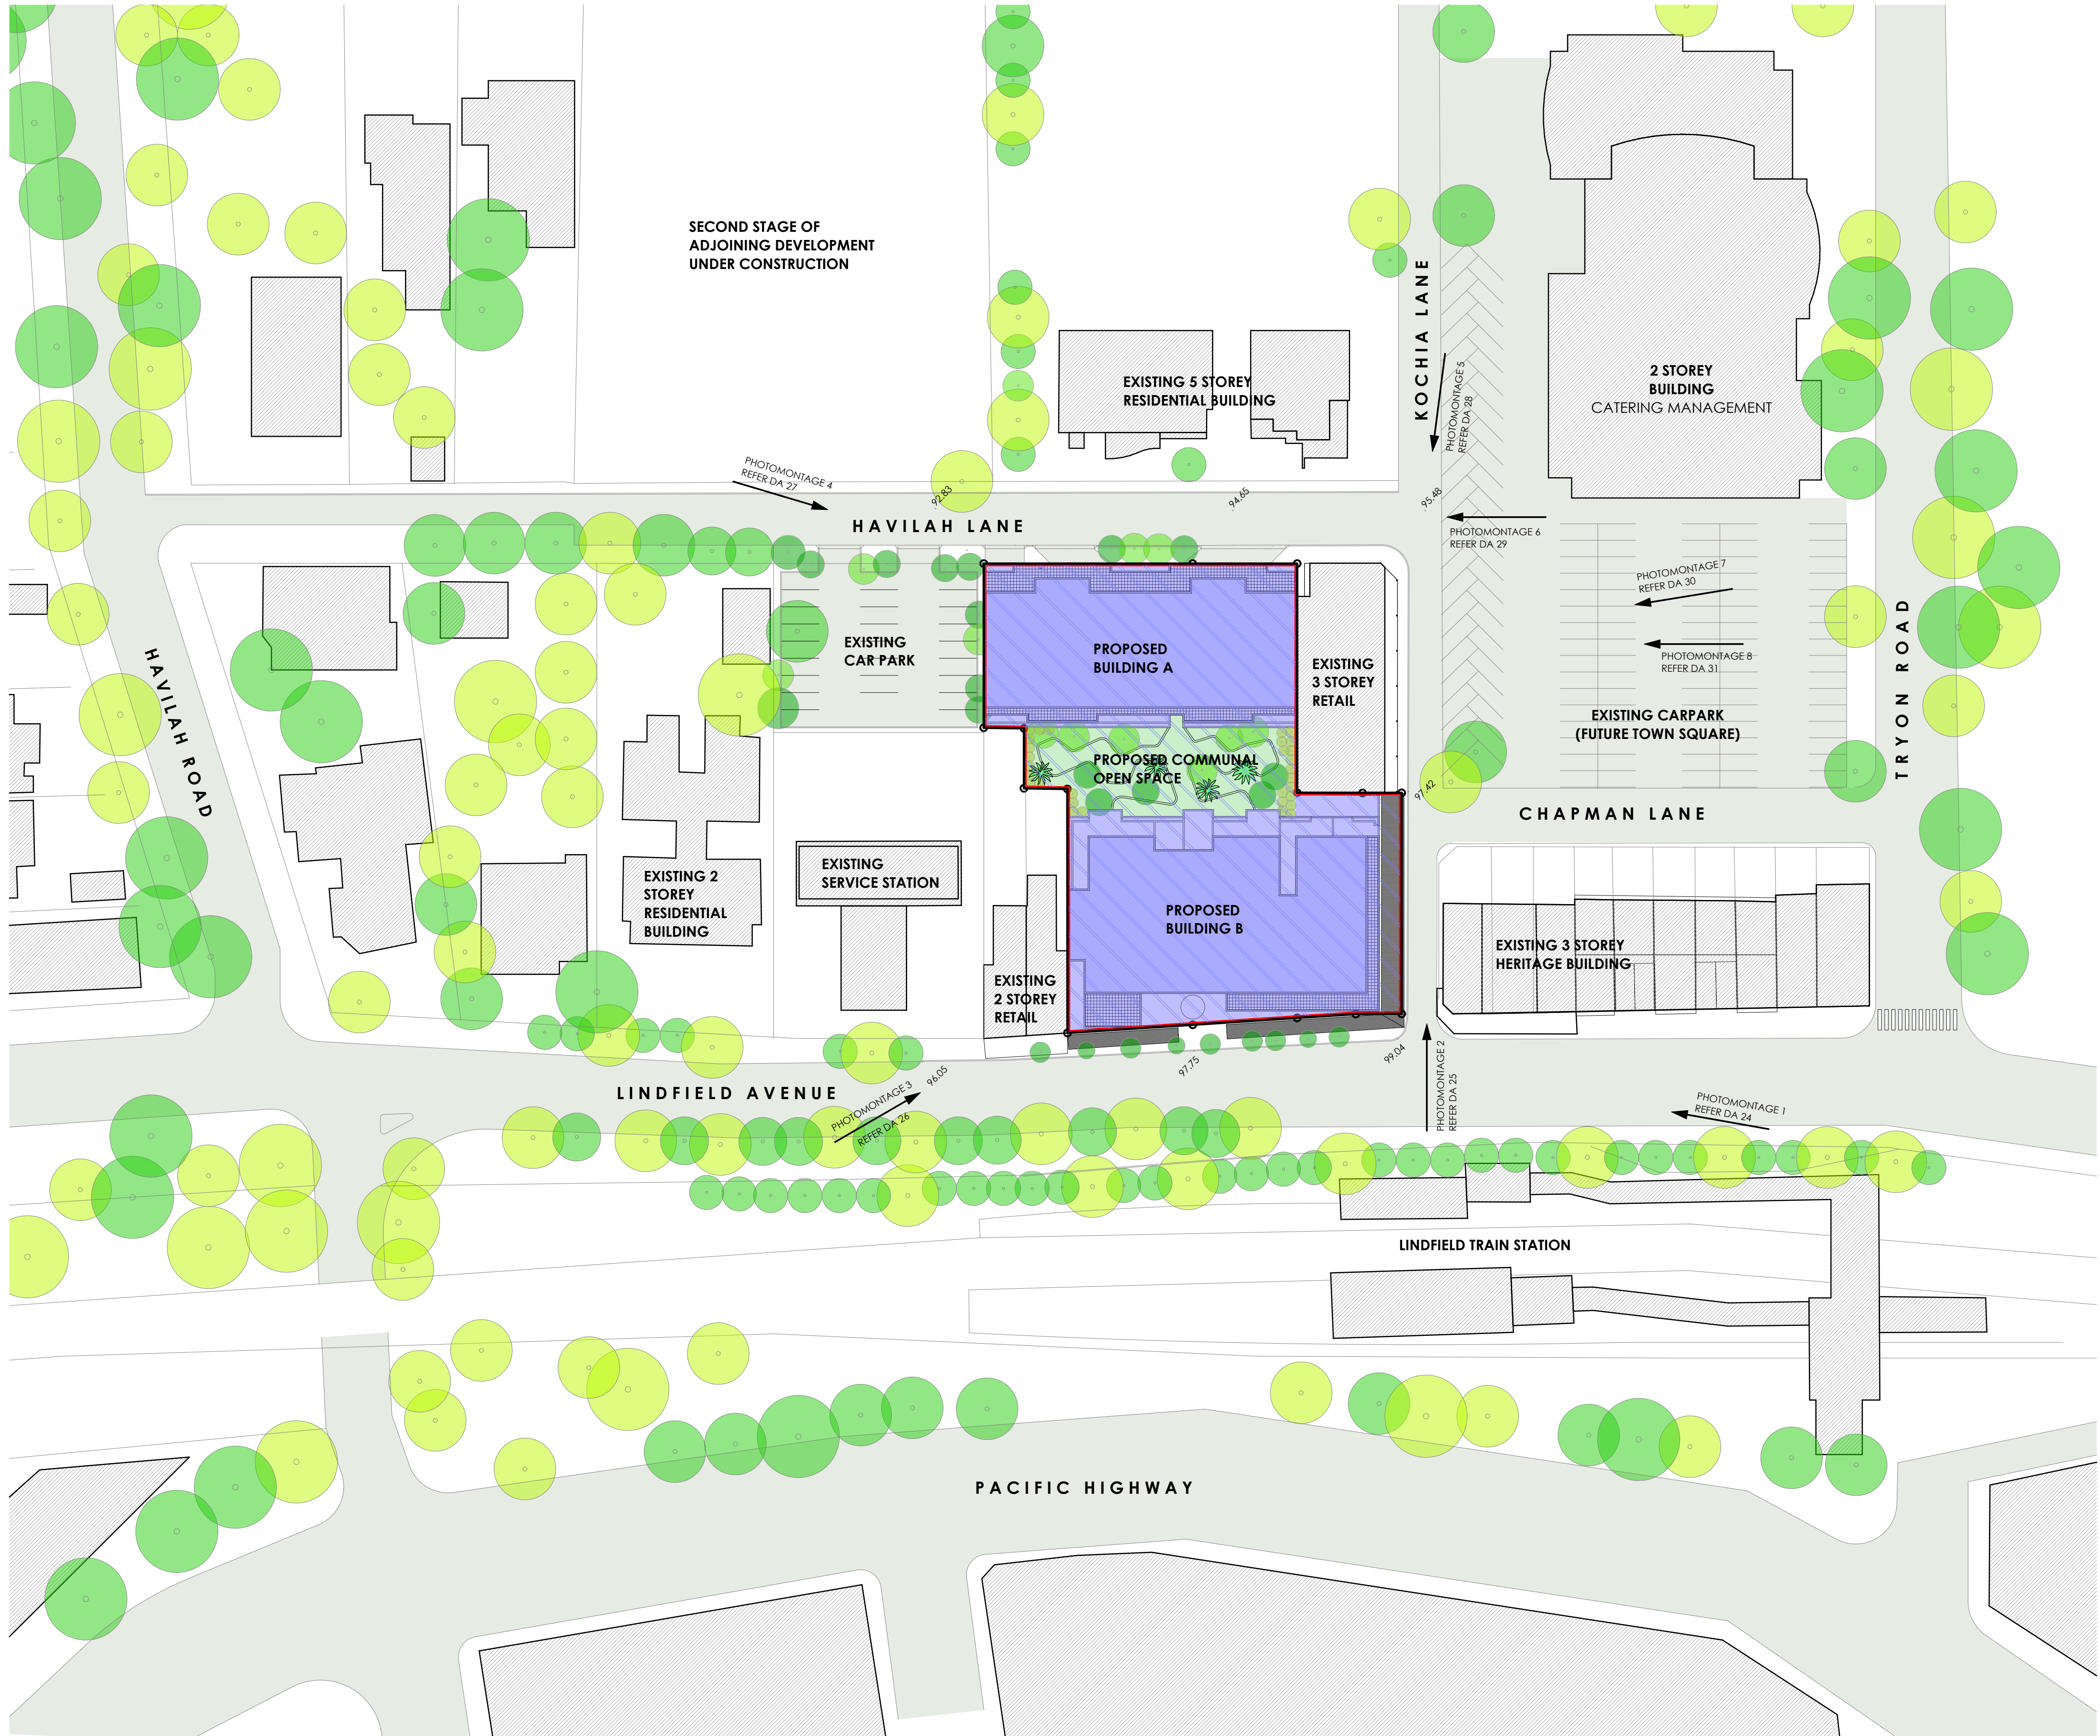

1 SITE PLAN
1:500