


1 HAVILAH LA ELEVATION  
SCALE 1 : 250

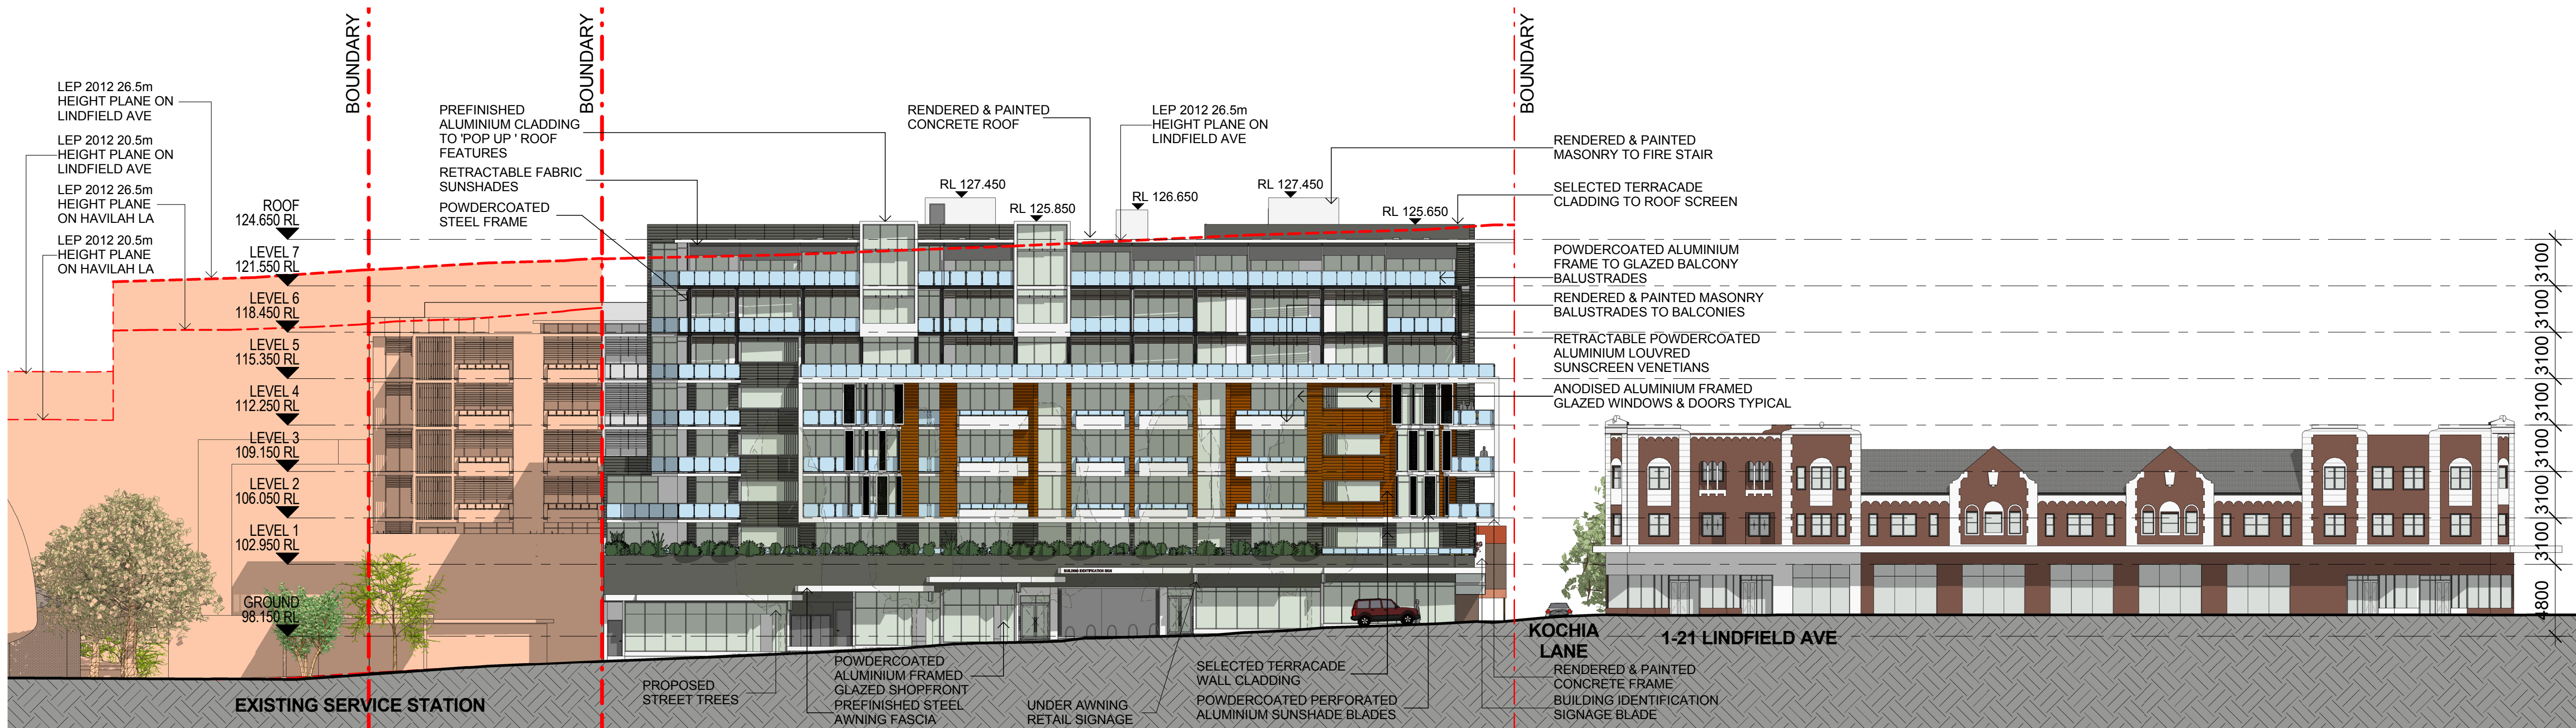

2 LINDFIELD AVE ELEVATION  
SCALE 1 : 250

Notes

All dimensions and setbacks to be verified prior to commencement, omissions or discrepancies to be notified to the architect.

Copyright

The copyright of this drawing together with any other documents prepared by crone partners architecture studios. ply ltd (cp) remains the property of cp. crone partners grants licence for the use of this document for the purpose for which they are intended. The licence is not transferable without the permission of cp.

Quality Assurance System

Authorised By:

Date:

Rev	DESCRIPTION	By	Date
A	ISSUED FOR SECTION 75W SUBMISSION	MQ	20/11/2012
B	ISSUED FOR PREFERRED PROJECT REPORT SUBMISSION	MQ	20/05/2013
C	END UNITS & NORTH & SOUTH ELEVATIONS REVISED	BM	09/08/2013
D	ISSUED FOR SECTION 75W SUBMISSION	MQ	31/10/2014
E	ISSUED FOR CONSULTANTS COORDINATION	MQ	23/12/2014
F	ISSUED FOR INFORMATION	MQ	11/02/2015
G	ISSUED FOR SECTION 75W MODIFICATION 3 SUBMISSION	MQ	20/02/2015
H	ISSUED FOR SECTION 75W MODIFICATION 3 SUBMISSION	MQ	24/02/2015

Builder

Client

AQUALAND

LEVEL 32

225 George Street

SYDNEY NSW 2000

Ph: +61 2 9252 3347

Fax: +61 2 9241 1754

Structural Engineer

AECOM

Level 21, 420 George St. Sydney NSW 2000

Ph: 02 8934 0000

Fax: 02 8934 0001

Mechanical Engineer

WOOD & GRIEVE ENGINEERS

Level 3, 454 - 456 Pacific Highway,

St. Leonards, NSW 2000

Ph: 02 8484 7000

Fax: 02 8484 7100

Electrical Engineer

WOOD & GRIEVE ENGINEERS

Level 3, 454 - 456 Pacific Highway,

St. Leonards, NSW 2000

Ph: 02 8484 7000

Fax: 02 8484 7100

Hydraulic Engineer

INSYNC SERVICES

Suite 8, Level 2, 56 Church Ave.

Mascot, NSW 2015

Ph: 02 9669 4311

Fax: 02 9669 4322

Landscape Architect

Land Live Arch

3 Sublime Point Ave

Tascott, NSW 2250

Ph: 0401 271 241

KEY

Scale

1 : 250

@A1

cronepartners

Cronepartners

level 2, 364 Kent street,

sydney, nsw 2000, australia

Ph: +61 2 8295 5300

Fax: +61 2 8295 5301

Project

LINDFIELD MIXED-USE DEVELOPMENT

23-41 LINDFIELD AVE & 7,11 HAVILAH LA

LINDFIELD NSW 2070

Drawn: MQ

Checked: VD

Date: 24/02/2015

Drawing Title

ELEVATIONS

SHEET 2 OF 2

S75W(MOD3) SUBMISSION

CA 2924	ADAZ	2001	H
Project no.	Drawing Phase.	Drawing No.	Rev

S75W SUBMISSION - MOD 3

Cad File No: C:\Users\michaelq\Documents\CA-2924-Z-M3-AR-Main\_Model-Central-S75W\_R15\_michaelq.rvt

Plot Date: 24/02/2015 10:35:51 AM