


1 KOCHIA LA ELEVATION
SCALE 1 : 250

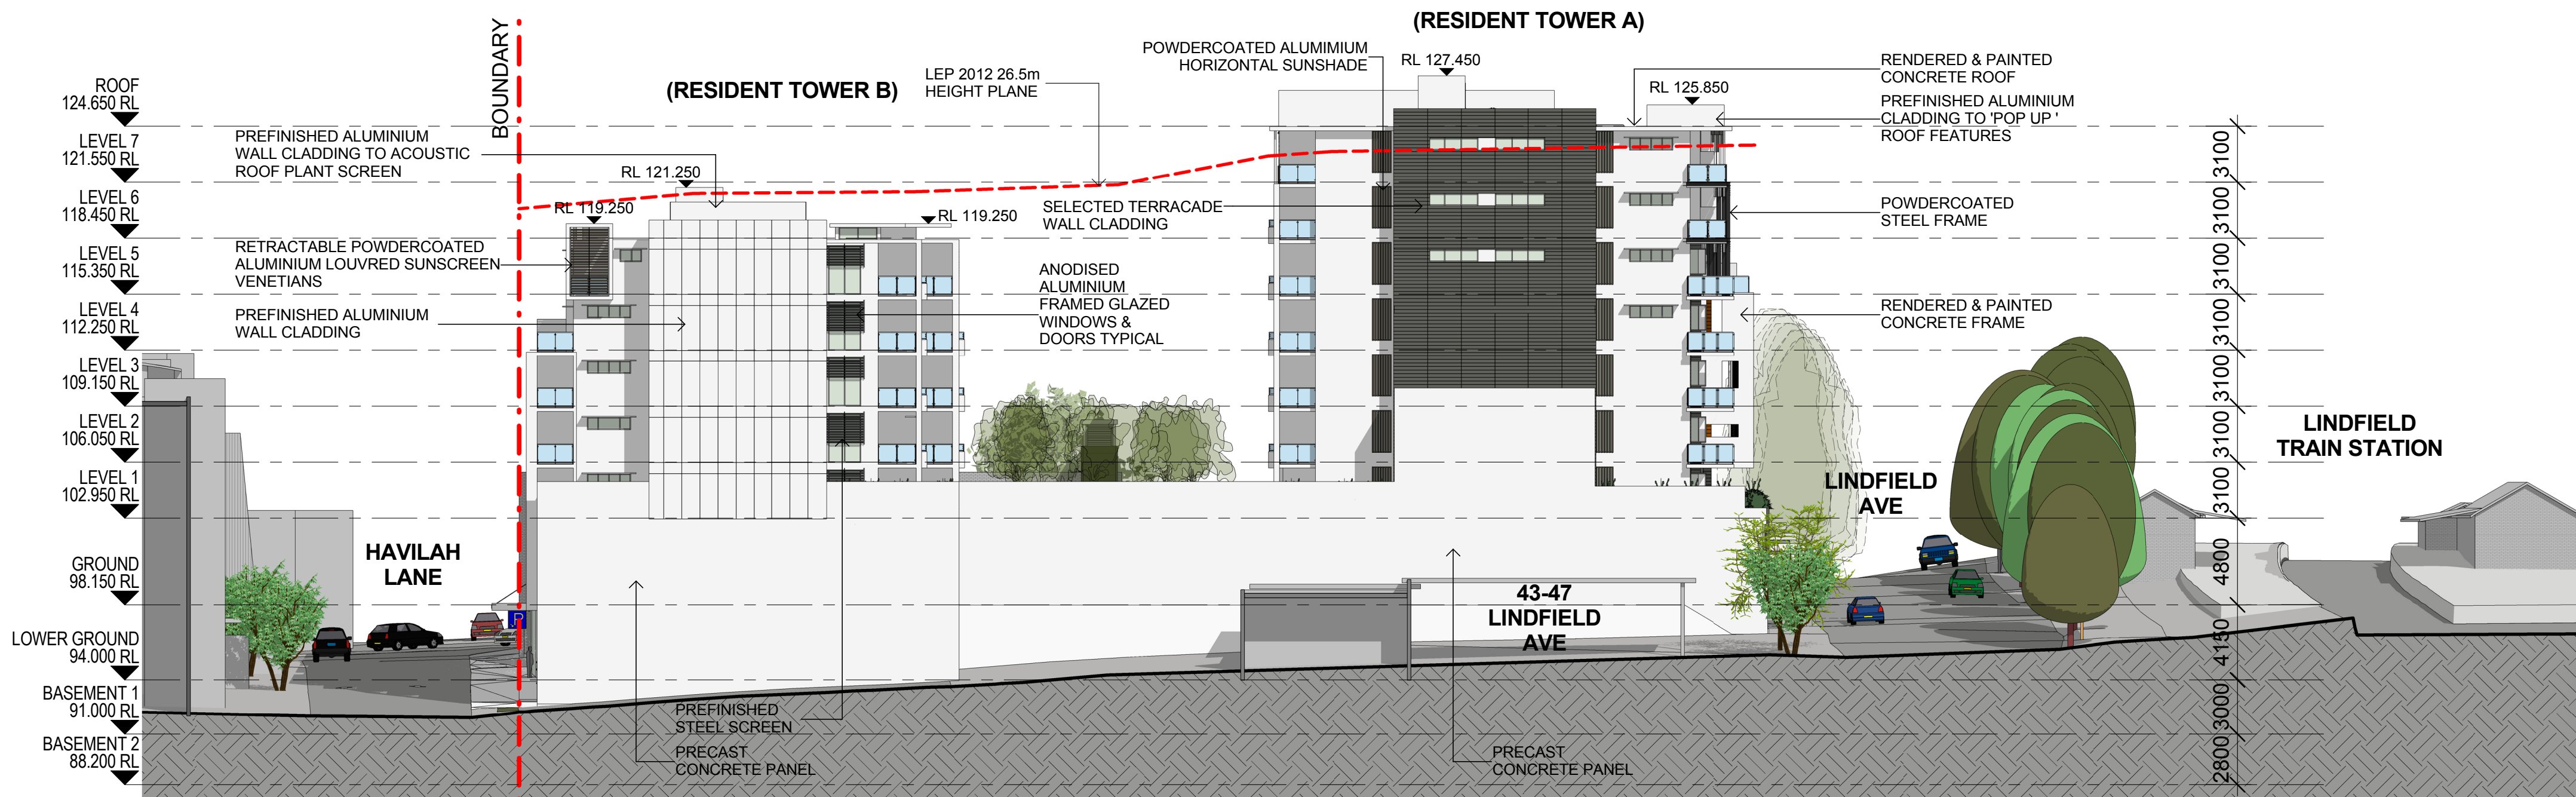

2 NORTH-WEST ELEVATION
SCALE 1 : 250

Notes
All dimensions and setbacks to be verified prior to commencement, omissions or discrepancies to be notified to the architect.
Copyright
The copyright of this drawing together with any other documents prepared by crone partners architecture studios. pty ltd (cp) remains the property of cp. crone partners grants licence for the use of this document for the purpose for which they are intended. The licence is not transferable without the permission of cp.

Quality Assurance System

| Rev | DESCRIPTION | By | Date |
|-----|--|----|------------|
| A | ISSUED FOR SECTION 75W SUBMISSION | MQ | 20/11/2012 |
| B | ISSUED FOR PREFERRED PROJECT REPORT SUBMISSION | MQ | 20/05/2013 |
| C | END UNITS & NORTH & SOUTH ELEVATIONS REVISED | BM | 09/08/2013 |
| D | ISSUED FOR SECTION 75W SUBMISSION | MQ | 31/10/2014 |
| E | ISSUED FOR CONSULTANTS COORDINATION | MQ | 23/12/2014 |
| F | ISSUED FOR INFORMATION | MQ | 11/02/2015 |
| G | ISSUED FOR SECTION 75W MODIFICATION 3 SUBMISSION | MQ | 20/02/2015 |
| H | ISSUED FOR SECTION 75W MODIFICATION 3 SUBMISSION | MQ | 24/02/2015 |

Builder

Client

AQUALAND

LEVEL 32

225 George Street

SYDNEY NSW 2000

Ph: +61 2 9252 3347

Fax: +61 2 9241 1754

Structural Engineer

AECOM

Level 21, 420 George St. Sydney NSW 2000

Ph: 02 8934 0000 Fax: 02 8934 0001

Mechanical Engineer

WOOD & GRIEVE ENGINEERS

Level 3, 454 - 456 Pacific Highway,

St. Leonards, NSW 2000

Ph: 02 8484 7000 Fax: 02 8484 7100

Electrical Engineer

WOOD & GRIEVE ENGINEERS

Level 3, 454 - 456 Pacific Highway,

St. Leonards, NSW 2000

Ph: 02 8484 7000 Fax: 02 8484 7100

Hydraulic Engineer

INSYNC SERVICES

Suite 8, Level 2, 56 Church Ave.

Mascot, NSW 2015

Ph: 02 9669 4311 Fax: 02 9669 4322

Landscape Architect

Land Live Arch

3 Sublime Point Ave

Tascott, NSW 2250

Ph: 0401 271 241

KEY

Scale 1 : 250 @A1

cronepartners

Cronepartners

level 2, 364 Kent street,

sydney, nsw 2000, australia

Ph: +61 2 8295 5300

Fax: +61 2 8295 5301

Project

LINDFIELD MIXED-USE DEVELOPMENT

23-41 LINDFIELD AVE & 7,11 HAVILAH LA

LINDFIELD NSW 2070

Drawn: MQ

Checked: VD

Date: 24/02/2015

Drawing Title

ELEVATIONS

SHEET 1 OF 2

S75W(MOD3) SUBMISSION

CA 2924

Project no.

Drawing Phase.

Drawing No.

Rev

ADAZ

2000

H

S75W SUBMISSION - MOD 3