

## HYDRAULIC SERVICES LEGEND

## ABBREVIATIONS cont.

GAS PIPING SYSTEMS	
GFP	Gas Fire Place
GM	Gas Meter
KW	Gas Regulator
MR	Regulator
LPG	Liquefied Petroleum Gas
MJ	Megajoules
FIRE PROTECTION PIPING SYSTEM	
EXT	Extinguisher
HR	Fire Hydrant
FHBV	Fire Hydrant Booster Valve
FHR	Fire Hose Reel
HSR	Hand Sprinkler Control Panel
FSPR	Fire Sprinkler Booster Valve
SPR	Sprinkler
STD	Sprinkler Test Drain
LEVELS	
AHD	Australian Height Datum
BWL	Bottom Water Level
CL	Celling Level
FL	Finished Floor Level
FSL	Finished Surface Level
GL	Ground Level
H/L	High Level
HP	High Point
IL	Intermediate Level
L/L	Low Level
m	Metre
mm	Millimetres
RL	Reduced Level
SFL	Surface Floor Level
SOB	Soft of Beam
SOS	Soft of Sill
SSL	Structural Slab Level
TWL	Top Water Level
U/L	Under Level
WL	Water Level
MISCELLANEOUS	
A/C	Air Conditioning
ACC	Access Panel
AS	Australian Standards
BCA	Building Code Of Australia
CIS	Cast In Sill
CIS	Cast In Slab
D	Disal
DIA	Diameter
DWG	Drawing
E	Expansion Joint
ELEC	Electrical Service
H	Heavy Duty
HV	High Voltage
ID	Inside Diameter
LD	Light Duty
LW	Low Voltage
MIN	Minimum
MD	Movement Joint Drain
NTS	Not To Scale
OD	Outside Diameter
HS	Horizontal Hollow Section
SQ	Square
TB	Thrust Bolt
TEL	Telecommunication Service
TPV	Typical
UNO	Under Noted Otherwise
UV	Ultra Violet

DRAWING NUMBER	DRAWING SCALE	DRAWING TITLE
SW-00	N.T.S	STORMWATER SERVICES COVER SHEET AND LEGEND
SW-01	1:200	SITE STORMWATER SERVICES PLAN
SW-02	1:100	ZONE A BASEMENT LEVEL 3 INGROUND STORMWATER SERVICES PLAN
SW-03	1:100	ZONE B BASEMENT LEVEL 3 INGROUND STORMWATER SERVICES PLAN
SW-04	1:100	ZONE A BASEMENT LEVEL 3 STORMWATER SERVICES PLAN
SW-05	1:100	ZONE B BASEMENT LEVEL 3 STORMWATER SERVICES PLAN
SW-06	1:100	ZONE A BASEMENT LEVEL 2 STORMWATER SERVICES PLAN
SW-07	1:100	ZONE B BASEMENT LEVEL 2 STORMWATER SERVICES PLAN
SW-08	1:100	ZONE A BASEMENT LEVEL 1 STORMWATER SERVICES PLAN
SW-09	1:100	ZONE B BASEMENT LEVEL 1 STORMWATER SERVICES PLAN
SW-10	1:100	ZONE A LOWER GROUND LEVEL STORMWATER SERVICES PLAN
SW-11	1:100	ZONE B LOWER GROUND LEVEL STORMWATER SERVICES PLAN
SW-12	1:100	ZONE A GROUND LEVEL STORMWATER SERVICES PLAN
SW-13	1:100	ZONE B GROUND LEVEL STORMWATER SERVICES PLAN
SW-14	1:100	TOWER A LEVEL 1 STORMWATER SERVICES PLAN
SW-15	1:100	TOWER B LEVEL 1 STORMWATER SERVICES PLAN
SW-16	1:100	TOWER A LEVEL 2 STORMWATER SERVICES PLAN
SW-17	1:100	TOWER B LEVEL 2 STORMWATER SERVICES PLAN
SW-18	1:100	TOWER A LEVEL 3 STORMWATER SERVICES PLAN
SW-19	1:100	TOWER B LEVEL 3 STORMWATER SERVICES PLAN
SW-20	1:100	TOWER A LEVEL 4 STORMWATER SERVICES PLAN
SW-21	1:100	TOWER B LEVEL 4 STORMWATER SERVICES PLAN
SW-22	1:100	TOWER A LEVEL 5 STORMWATER SERVICES PLAN
SW-23	1:100	TOWER B LEVEL 5 STORMWATER SERVICES PLAN
SW-24	1:100	TOWER A LEVEL 6 STORMWATER SERVICES PLAN
SW-25	1:100	TOWER B ROOF LEVEL HYDRAULIC SERVICES PLAN
SW-26	1:100	TOWER A LEVEL 7 STORMWATER SERVICES PLAN
SW-27	1:100	TOWER A ROOF LEVEL STORMWATER SERVICES PLAN
SW-28	AS NOTED	OSD AND RAINWATER TANK DETAIL SHEET



## LOCALITY PLAN

## SECTION 75W

NOTE: THIS IS A STANDARD LEGEND. ALL SYMBOLS MAY NOT NECESSARILY BE USED IN THESE DRAWINGS.

INSYNC SERVICES  
PTY LTD

Suite 6.02, Level 6  
89 York Street  
SYDNEY NSW 2000  
Ph (02) 9262 3400  
Fax (02) 9262 3422  
A.C.N. : 150 234 870  
A.B.N.: 24 917 388 129

AQUALAND

Client:

AQUALAND  
Level 32,  
255 George Street  
SYDNEY NSW 2000  
Ph (02) 9252 3347

CRONE PARTNERS

Architect:

CRONE PARTNERS  
Level 2,  
364 Kent Street  
SYDNEY NSW 2000  
Ph (02) 9295 5300

Issue

Date

Amendment

A

16/02/15


SECTION 75W ISSUE

B

19/02/15

REVISED SECTION 75W ISSUE



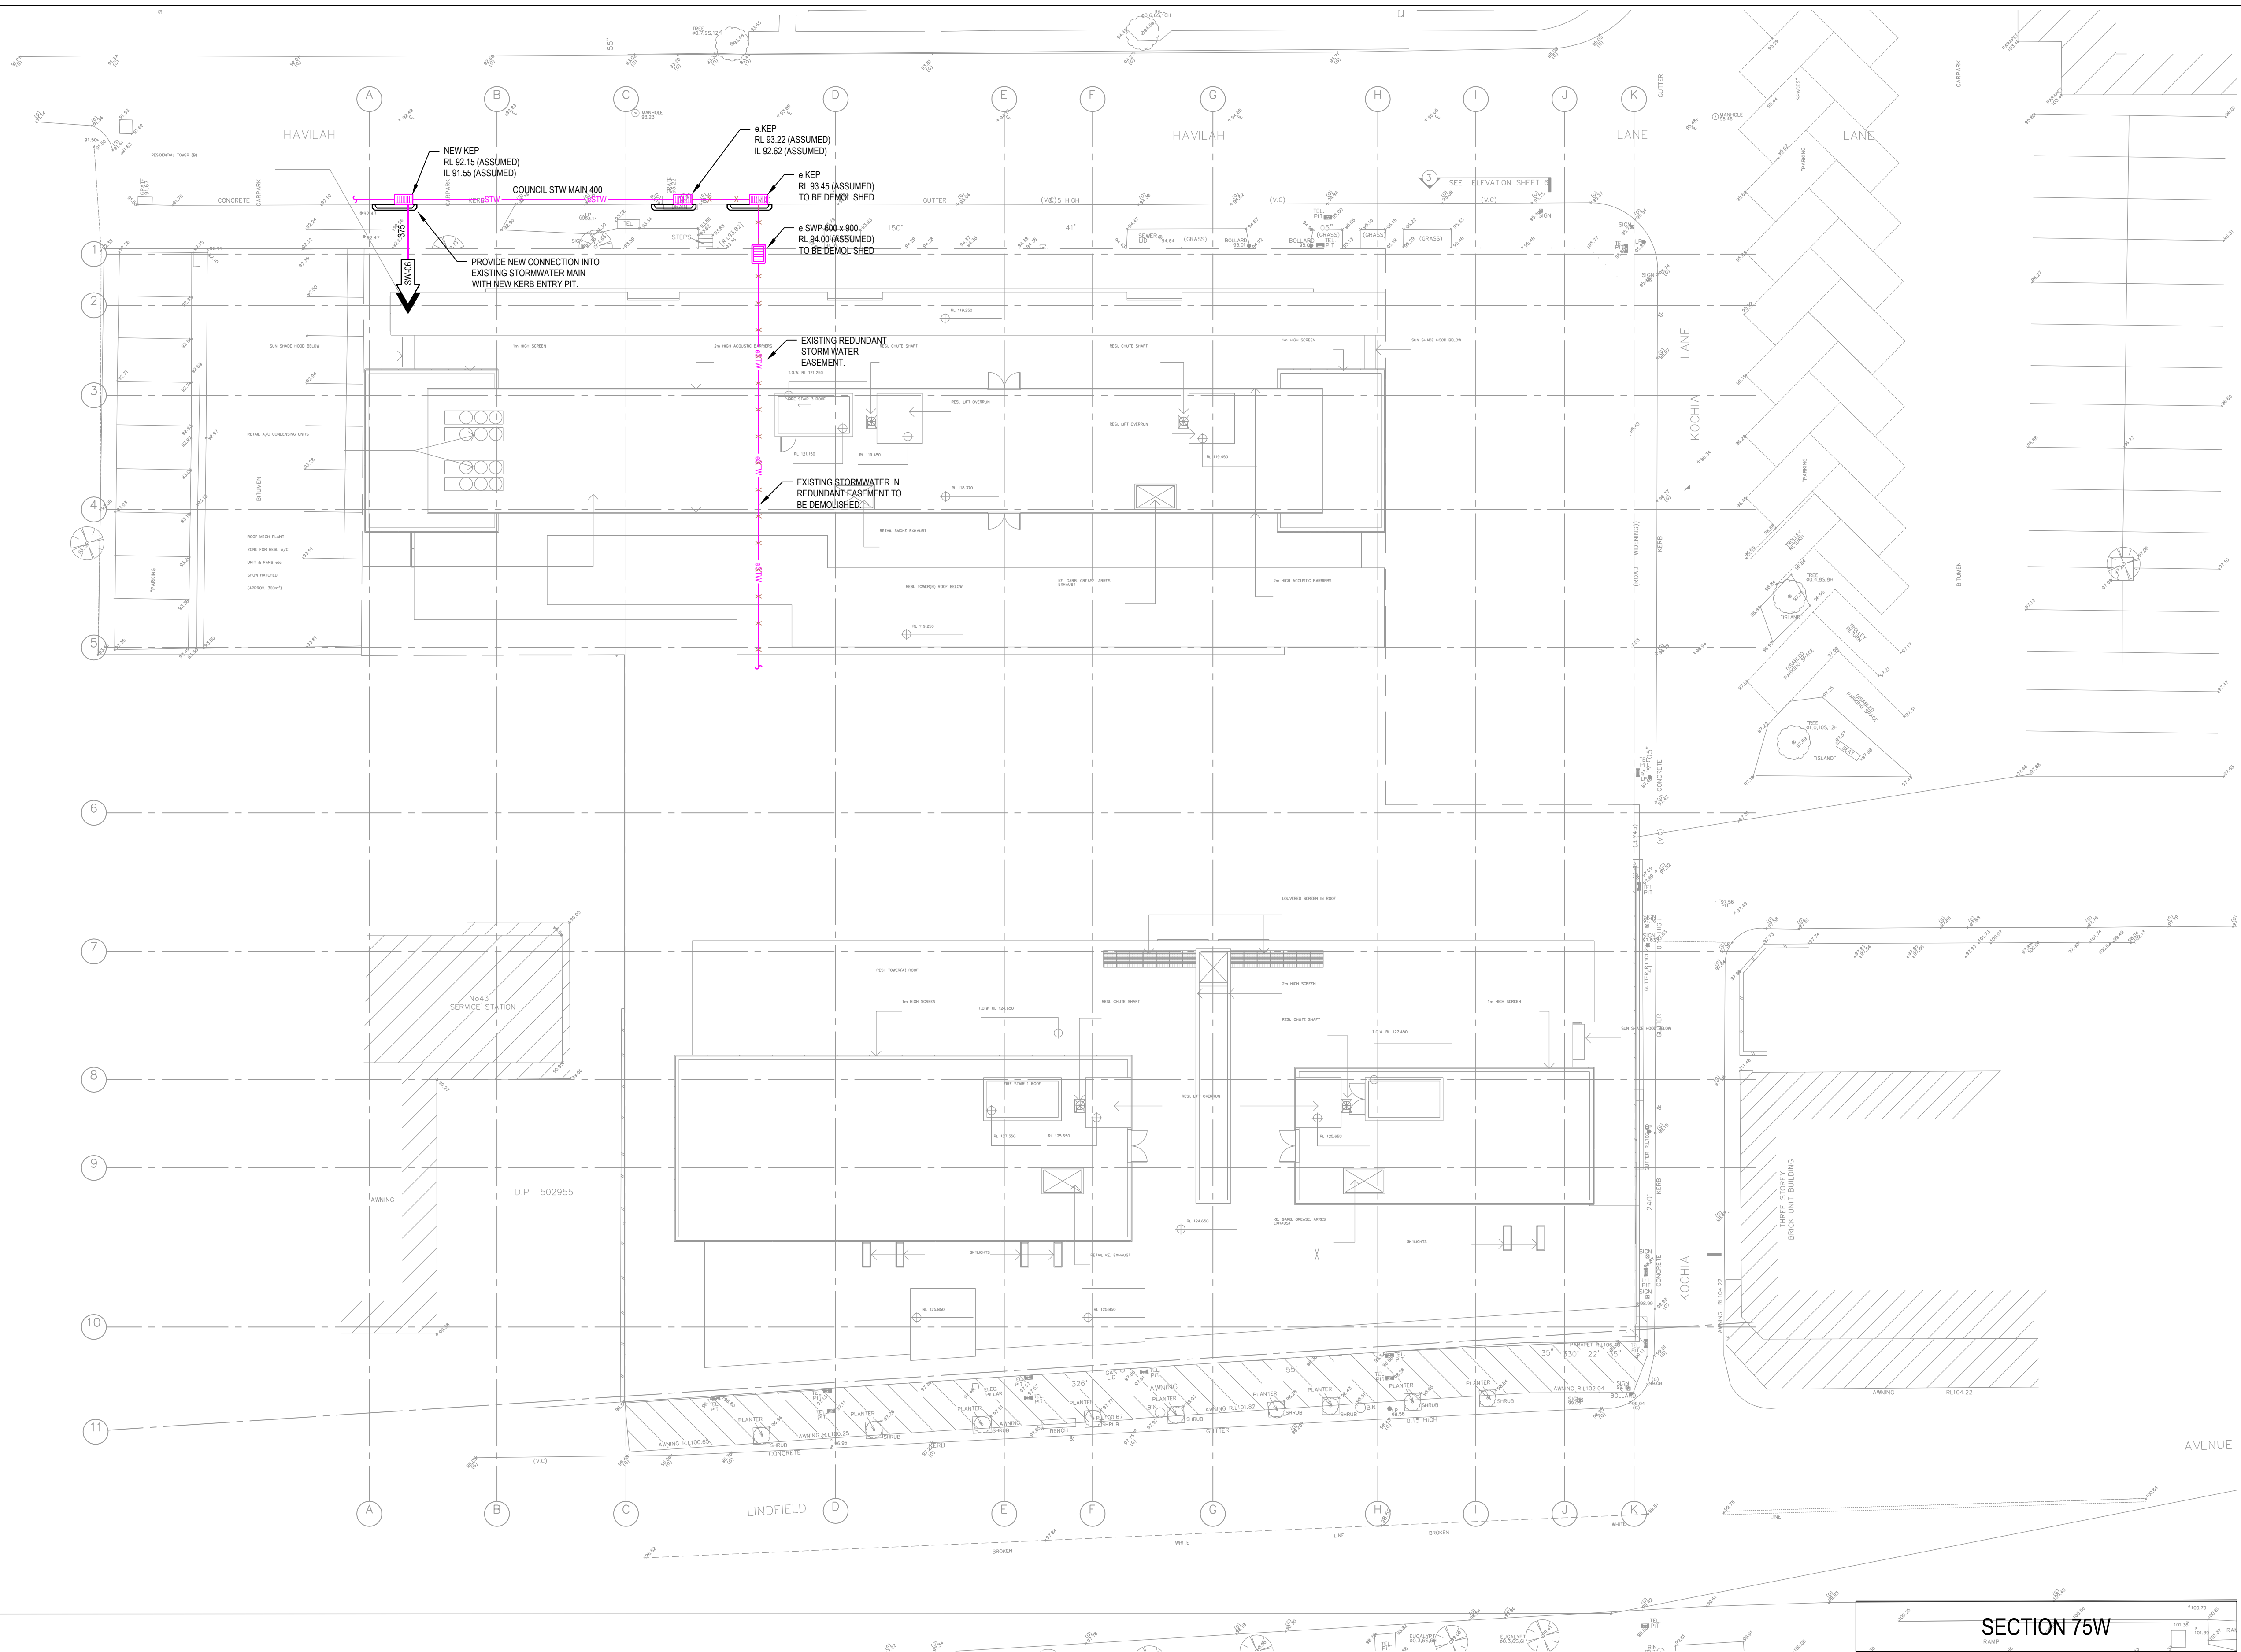

Services Consultant:  
**INSYNC SERVICES**  
Suite 6.02, Level 6  
89 York Street  
SYDNEY NSW 2000  
Ph (02) 9252 3400  
Fax (02) 9252 3422  
A.C.N.: 150 234 870  
A.B.N.: 24 917 388 129


Client:  
**AQUALAND**  
Level 32  
255 George Street  
SYDNEY NSW 2000  
Ph (02) 9252 3347



Architect:  
**CRONE PARTNERS**  
Level 2  
364 Kent Street  
SYDNEY NSW 2000  
Ph (02) 8295 5300

Issue	Date	Amendment
A	16/02/15	SECTION 75W ISSUE
B	19/02/15	REVISED SECTION 75W ISSUE

Int.	App.	COORDINATED REFERENCE DRAWINGS		
BM	BL	SERVICE	DRAWING NUMBER	ISSUE
BM	BL	ARCH		DATE
		MECH		
		STRUCT		
		ELEC		
		CIVIL		
THIS DRAWING IS CONFIDENTIAL AND IS NOT TO BE REPRODUCED IN ANY FORM AS A WHOLE OR IN PART WITHOUT THE EXPRESS WRITTEN AUTHORITY OF INSYNC SERVICES PTY. LTD. THIS DRAWING IS NOT TO BE USED PREJUDICIAL TO THE INTEREST OF INSYNC SERVICES PTY. LTD. THIS DRAWING CONTAINS PATENTS PENDING AND INTELLECTUAL PROPERTY OWNED BY INSYNC SERVICES PTY. LTD. © COPYRIGHT ALL RIGHTS RESERVED				

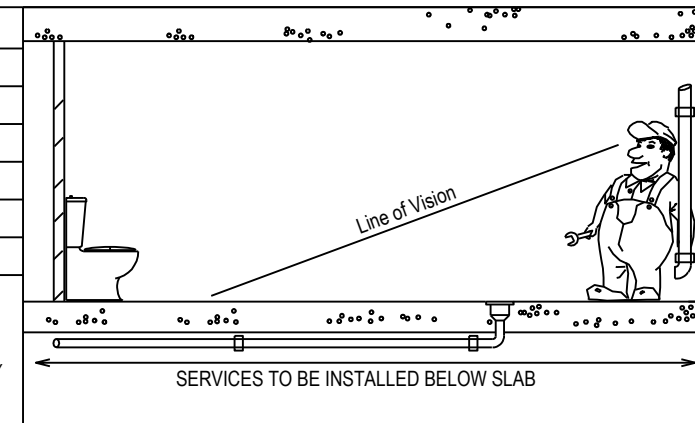

Project:  
**LINDFIELD MIXED-USE DEVELOPMENT**  
23-41 LINDFIELD AVENUE &  
7, 11 HAVILAH LANE  
LINDFIELD NSW 2070

Drawing Title:  
**STORMWATER SERVICES  
SITE PLAN**

NOTE: SYMBOLS ARE DRAWN IN THE CORRECT POSITION BUT ARE NOT SHOWN TO SCALE.

North Point: 	
Job No: <b>20140085</b>	Scale: (A1) 1:200
Dwg No: <b>SW-01</b>	Issue: <b>B</b>


**INSYNC SERVICES** **HYDRAULIC SERVICES**

FILE NAME & PATH: Z:\Synergy\Projects\2014\20140085 23-37 Lindfield Avenue Lindfield - Construction\Drawings\Current Drawings\SW-01.dwg PLOTTED BY: 'bloke.mead'


PLOT DATE & TIME: 30 Mar, 2015 - 4:07pm

ORIGINAL SIZE: A1



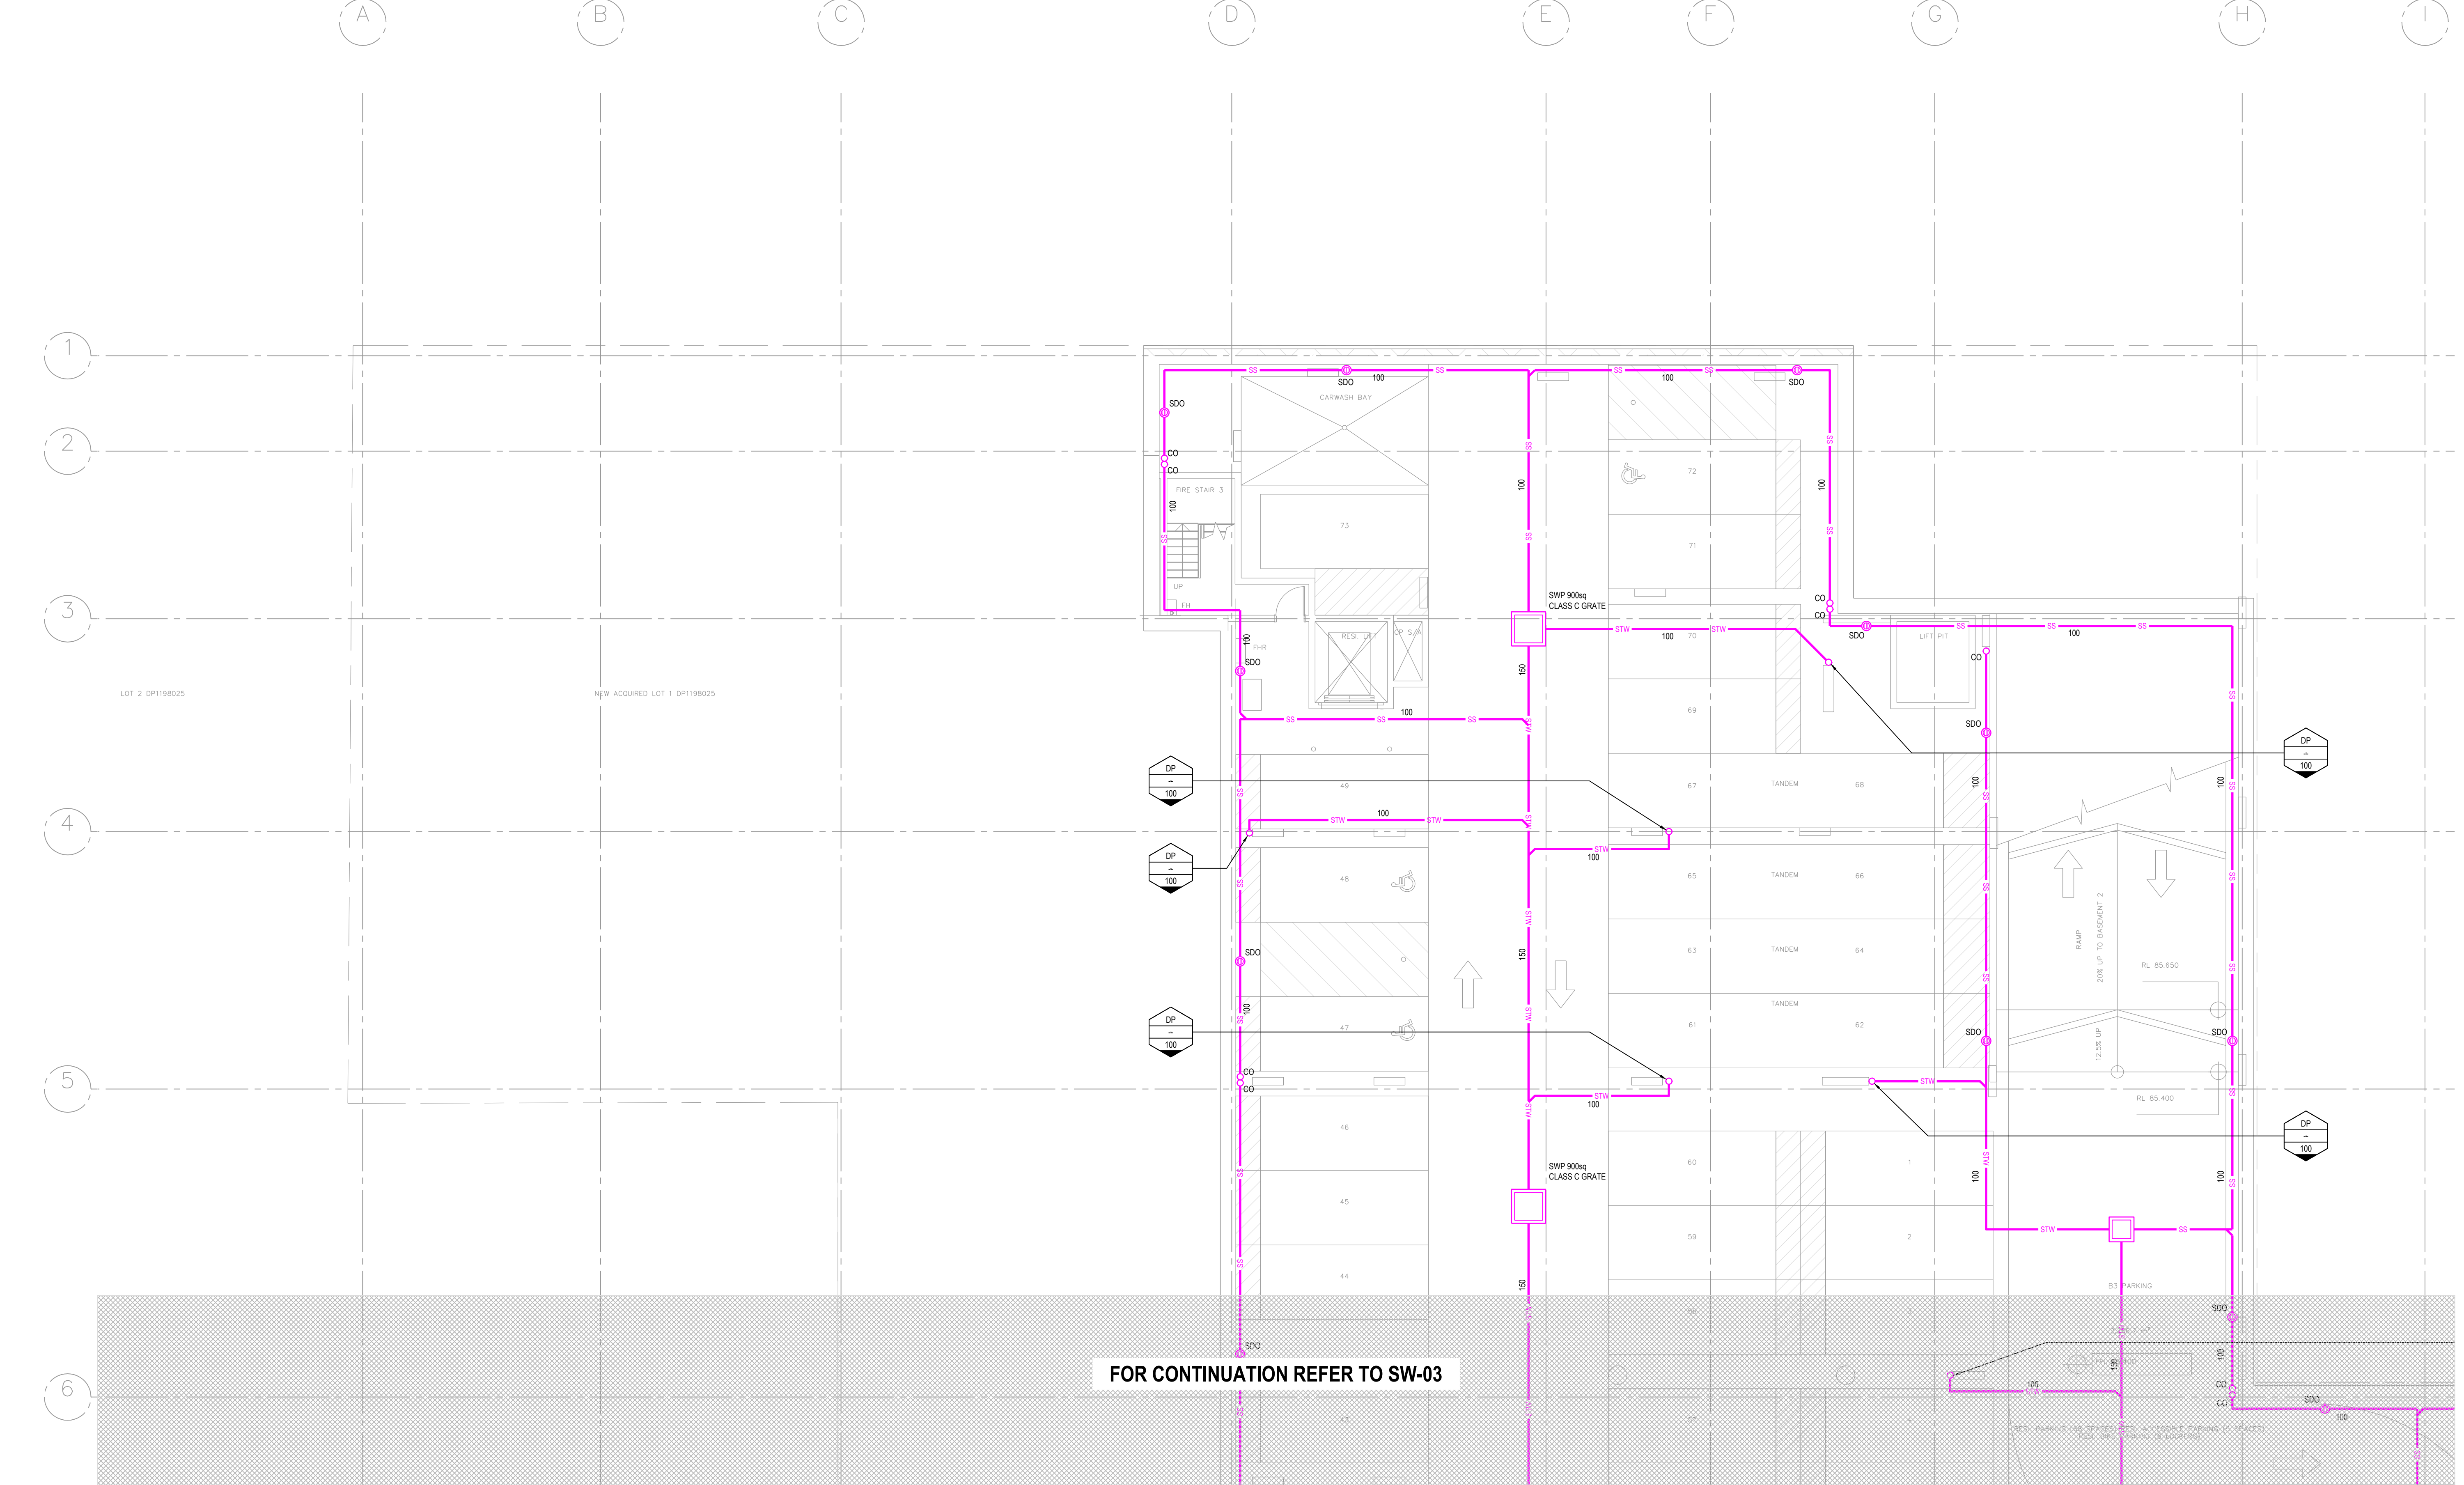


SECTION 75W




Services Consultant:

Suite 6.02, Level 6  
89 York Street  
SYDNEY NSW 2000  
Ph (02) 9252 3400  
Fax (02) 9262 3422  
A.C.N.: 150 234 870  
A.B.N.: 24 917 388 129



Client:

**AQUALAND**  
Level 32  
255 George Street  
SYDNEY NSW 2000  
Ph (02) 9252 3347



Architect:

**CRONE PARTNERS**  
Level 2  
364 Kent Street  
SYDNEY NSW 2000  
Ph (02) 8295 5300


Issue	Date	Amendment
A	16/02/15	SECTION 75W ISSUE
B	19/02/15	REVISED SECTION 75W ISSUE

Int.	App.	COORDINATED REFERENCE DRAWINGS			
BM	BL	SERVICE	DRAWING NUMBER	ISSUE	DATE
		ARCH			
		MECH			
		STRUCT			
		ELEC			
		CIVIL			

THIS DRAWING IS CONFIDENTIAL AND IS NOT TO BE REPRODUCED IN ANY FORM AS A WHOLE OR IN PART WITHOUT THE EXPRESS WRITTEN AUTHORITY OF INSYNC SERVICES PTY. LTD. THIS DRAWING IS NOT TO BE USED PREJUDICIAL TO THE INTEREST OF INSYNC SERVICES PTY. LTD.

THIS DRAWING CONTAINS PATENTS PENDING AND INTELLECTUAL PROPERTY OWNED BY INSYNC SERVICES PTY. LTD.

© COPYRIGHT ALL RIGHTS RESERVED

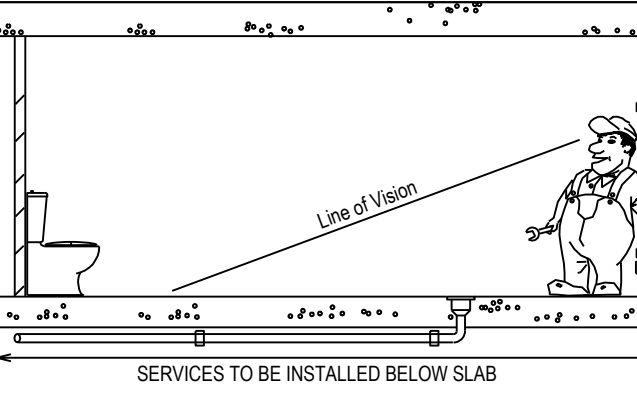

Line of Vision

SERVICES TO BE INSTALLED BELOW SLAB

Project:


**LINDFIELD MIXED-USE DEVELOPMENT**  
**23-41 LINDFIELD AVENUE &**  
**7, 11 HAVILAH LANE**  
**LINDFIELD NSW 2070**

Drawing Title:

**ZONE A**  
**BASEMENT LEVEL 3**  
**INGROUND STORMWATER**  
**SERVICES PLAN**

NOTE: SYMBOLS ARE DRAWN IN THE CORRECT POSITION BUT ARE NOT SHOWN TO SCALE.

North Point:



Job No:

**20140085**

Dwg No:


**SW-02**

Scale:

(A1) 1:100

Issue:

**B**



Quality ISO 9001  
Certified System  
FS 581006


ORIGINAL SIZE: A1

FILE NAME & PATH: Z:\Synergy\Projects\2014\20140085 23-37 Lindfield Avenue Lindfield - Construction\Drawings\Current Drawings\SW-02 - SW-03 - B3 Inground.dwg

PLOTTED BY: 'biker.mead'


PLOT DATE & TIME: 30 Mar, 2015 - 4:08pm

INSYNC SERVICES







HYDRAULIC SERVICES

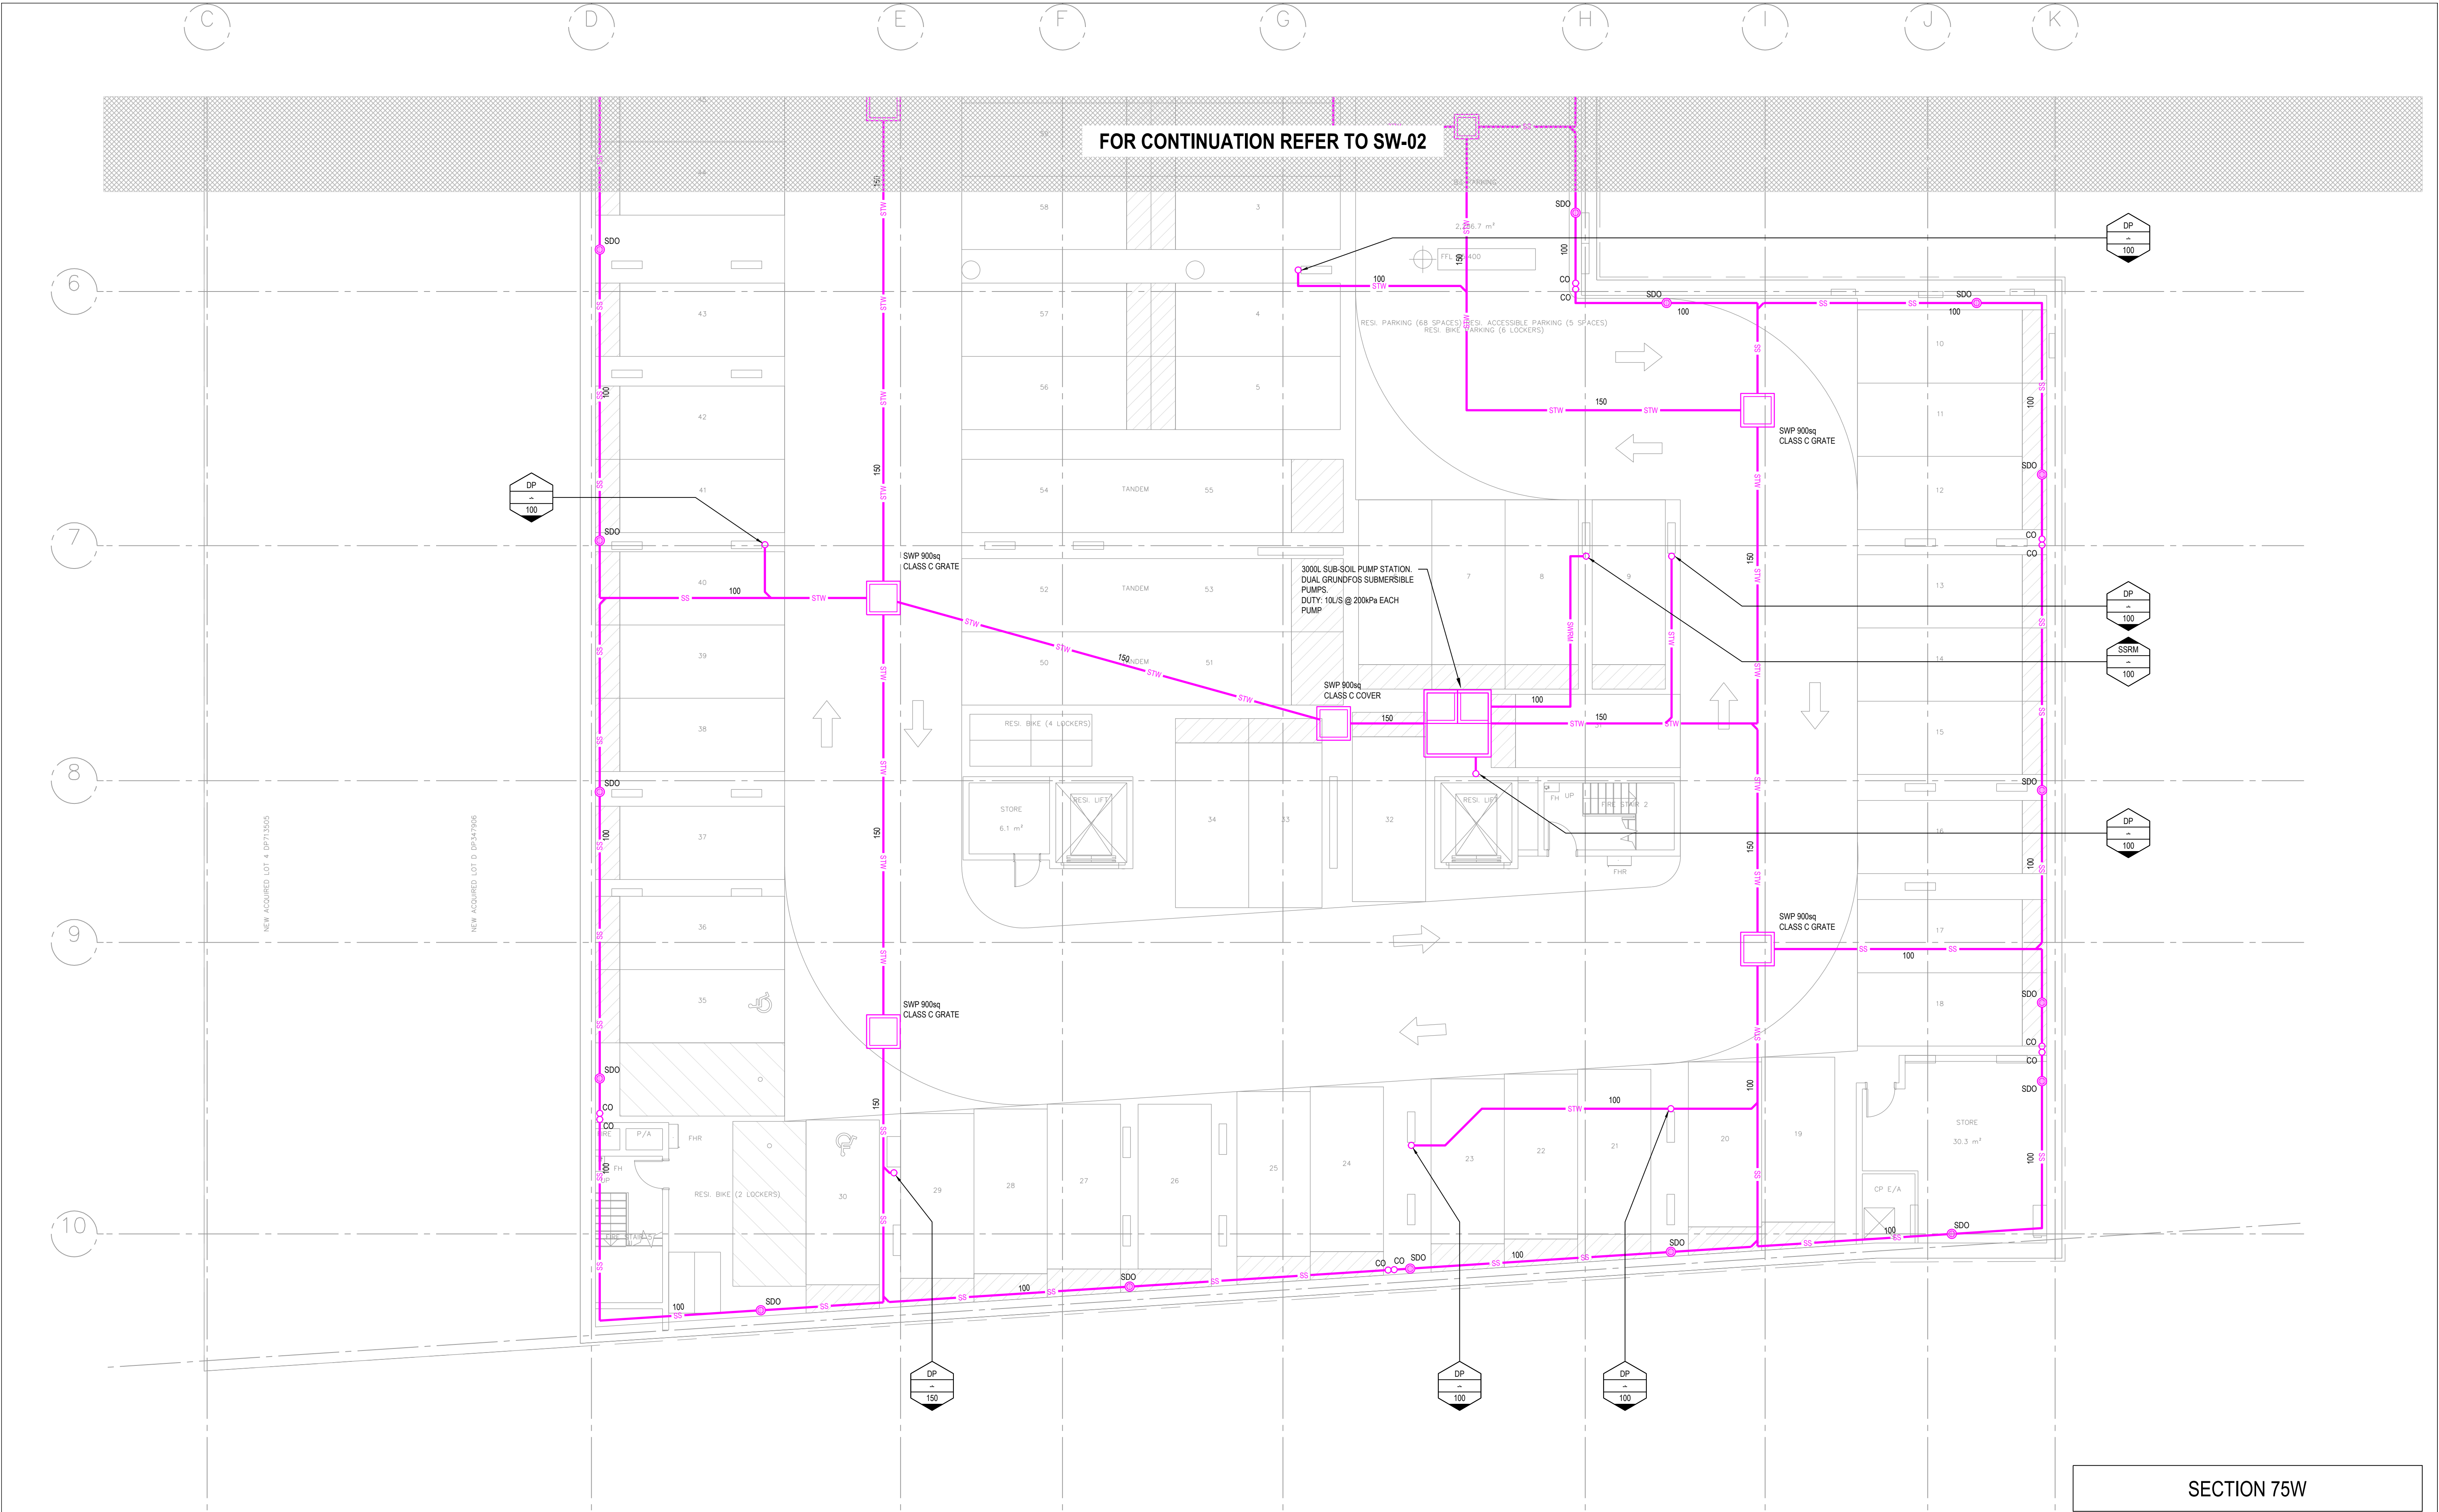



SECTION 75W

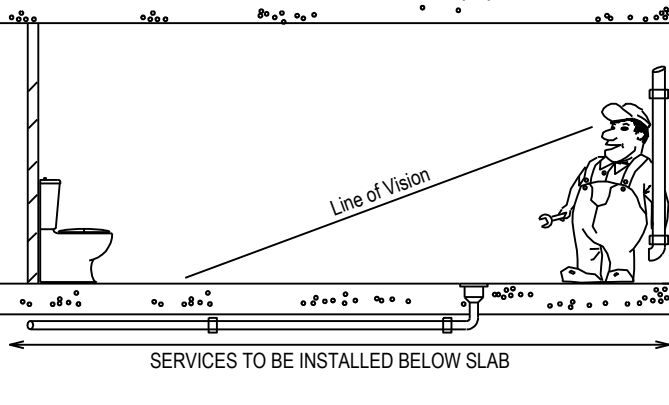
<p>Services Consultant:</p>  <p>Suite 6.02, Level 6 89 York Street SYDNEY NSW 2000 Ph (02) 9252 3400 Fax (02) 9252 3422 A.C.N.: 150 234 870 A.B.N.: 24 917 388 129</p>	<p>Client:</p> <p><b>AQUALAND</b> Level 32 255 George Street SYDNEY NSW 2000 Ph (02) 9252 3347</p> 	<p>Architect:</p> <p><b>CRONE PARTNERS</b> Level 2 364 Kent Street SYDNEY NSW 2000 Ph (02) 8295 5300</p>	<table><thead><tr><th>Issue</th><th>Date</th><th>Amendment</th></tr></thead><tbody><tr><td>A</td><td>16/02/15</td><td>SECTION 75W ISSUE</td></tr><tr><td>B</td><td>19/02/15</td><td>REVISED SECTION 75W ISSUE</td></tr></tbody></table>	Issue	Date	Amendment	A	16/02/15	SECTION 75W ISSUE	B	19/02/15	REVISED SECTION 75W ISSUE	<table><thead><tr><th>Int.</th><th>App.</th><th colspan="3">COORDINATED REFERENCE DRAWINGS</th></tr><tr><th>BM</th><th>BL</th><th>SERVICE</th><th>DRAWING NUMBER</th><th>ISSUE</th><th>DATE</th></tr></thead><tbody><tr><td></td><td></td><td>ARCH</td><td></td><td></td><td></td></tr><tr><td></td><td></td><td>MECH</td><td></td><td></td><td></td></tr><tr><td></td><td></td><td>STRUCT</td><td></td><td></td><td></td></tr><tr><td></td><td></td><td>ELEC</td><td></td><td></td><td></td></tr><tr><td></td><td></td><td>CIVIL</td><td></td><td></td><td></td></tr></tbody></table> <p>THIS DRAWING IS CONFIDENTIAL AND IS NOT TO BE REPRODUCED IN ANY FORM AS A WHOLE OR IN PART WITHOUT THE EXPRESS WRITTEN AUTHORITY OF INSYNC SERVICES PTY. LTD. THIS DRAWING IS NOT TO BE USED PREJUDICIAL TO THE INTEREST OF INSYNC SERVICES PTY. LTD. THIS DRAWING CONTAINS PATENTS PENDING AND INTELLECTUAL PROPERTY OWNED BY INSYNC SERVICES PTY. LTD. © COPYRIGHT ALL RIGHTS RESERVED</p>	Int.	App.	COORDINATED REFERENCE DRAWINGS			BM	BL	SERVICE	DRAWING NUMBER	ISSUE	DATE			ARCH						MECH						STRUCT						ELEC						CIVIL				 <p>Project:</p> <p><b>LINDFIELD MIXED-USE DEVELOPMENT</b> 23-41 LINDFIELD AVENUE &amp; 7, 11 HAVILAH LANE LINDFIELD NSW 2070</p>	<p>Drawing Title:</p> <p><b>ZONE B BASEMENT LEVEL 3 INGROUND STORMWATER SERVICES PLAN</b></p> <p>NOTE: SYMBOLS ARE DRAWN IN THE CORRECT POSITION BUT ARE NOT SHOWN TO SCALE.</p>	<p>North Point:</p>  <p>Job No:</p> <p><b>20140085</b></p> <p>Dwg No:</p> <p><b>SW-03</b></p> <p>Scale:</p> <p>(A1) 1:100</p> <p>Issue:</p> <p><b>B</b></p>
Issue	Date	Amendment	
A	16/02/15	SECTION 75W ISSUE	
B	19/02/15	REVISED SECTION 75W ISSUE	
Int.	App.	COORDINATED REFERENCE DRAWINGS	
BM	BL	SERVICE	DRAWING NUMBER	ISSUE	DATE	
		ARCH	
		MECH	
		STRUCT	
		ELEC	
		CIVIL	

FILE NAME & PATH: Z:\Synergy\Projects\2014\20140085 23-37 Lindfield Avenue Lindfield - Construction\Drawings\Current Drawings\SW-02 - SW-03 - B3 Inground.dwg PLOTTED BY: 'biker.mead' PLOT DATE & TIME: 30 Mar, 2015 - 4:08pm ORIGINAL SIZE: A1







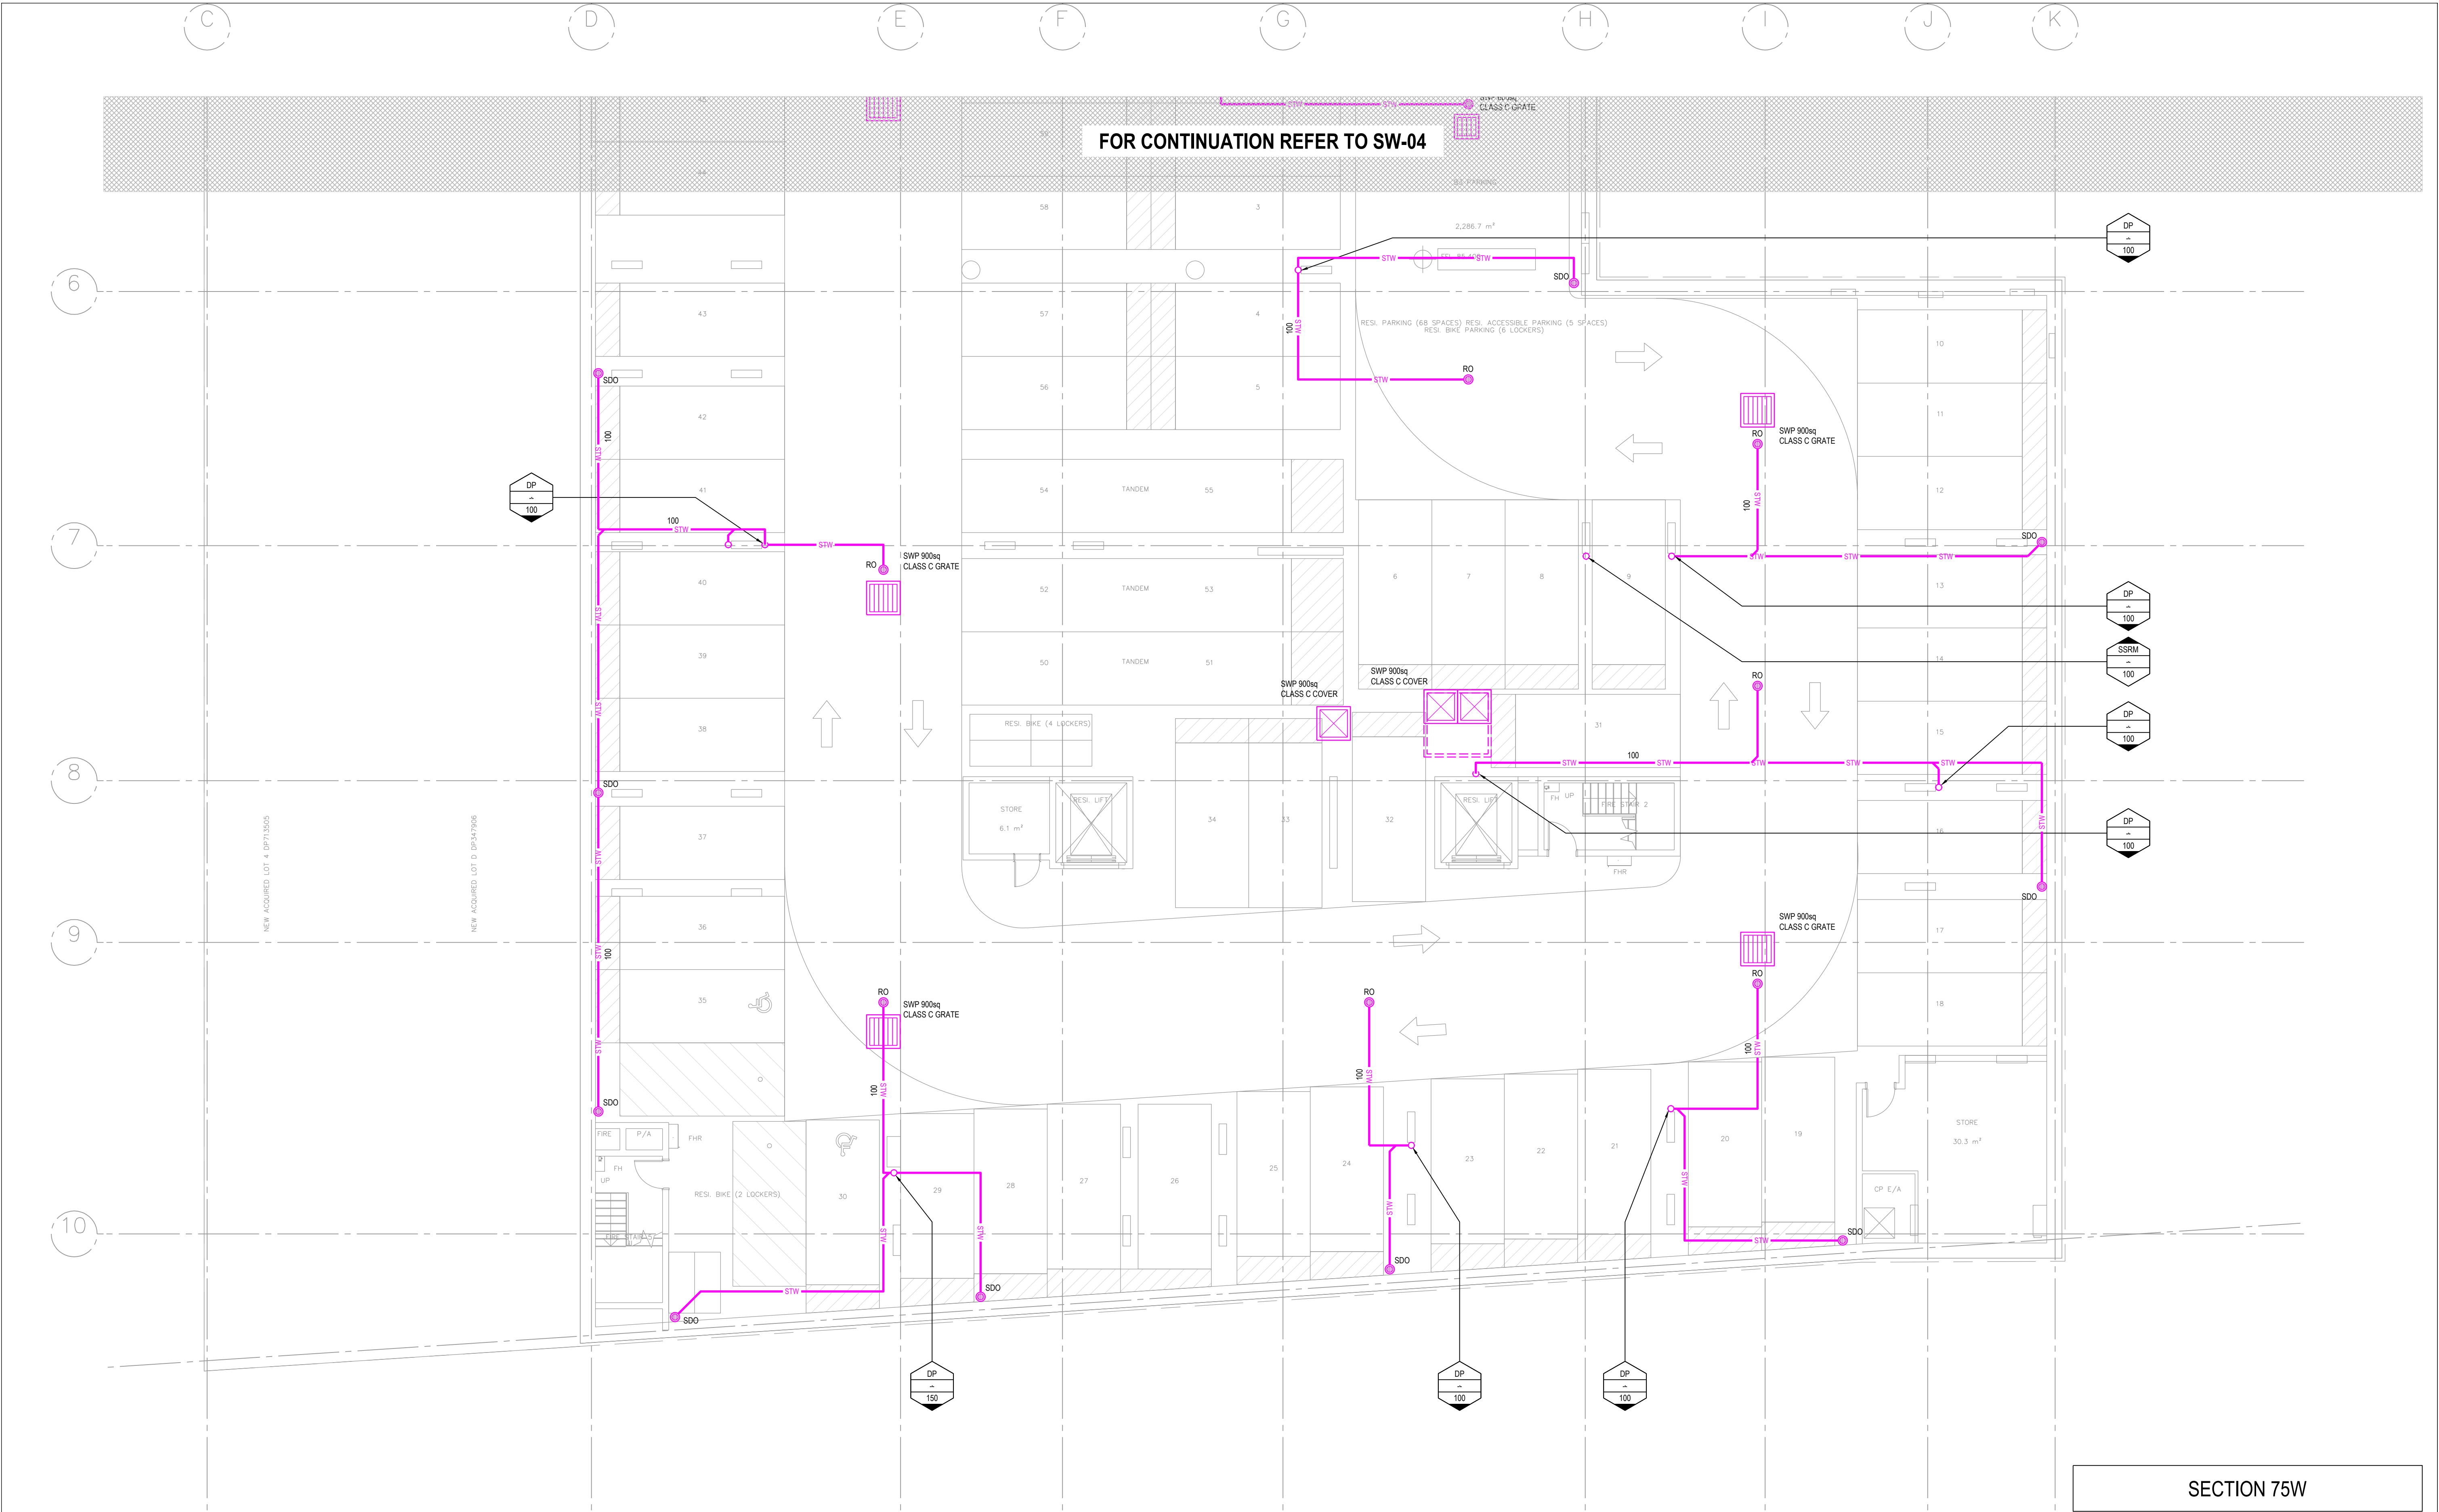

INSYNC SERVICES  
P T Y L T D

Suite 6.02, Level 6  
89 York Street  
SYDNEY NSW 2000  
Ph (02) 9252 3400  
Fax (02) 9252 3422  
A.C.N.: 150 234 870  
A.B.N.: 24 917 388 129

Client:

**AQUALAND**  
Level 32  
255 George Street  
SYDNEY NSW 2000  
Ph (02) 9252 3347

Architect:

**CRONE PARTNERS**  
Level 2  
364 Kent Street  
SYDNEY NSW 2000  
Ph (02) 8295 5300

Issue	Date	Amendment
A	16/02/15	SECTION 75W ISSUE
B	19/02/15	REVISED SECTION 75W ISSUE

Int.	App.	COORDINATED REFERENCE DRAWINGS			
BM	BL	SERVICE	DRAWING NUMBER	ISSUE	DATE
		ARCH			
		MECH			
		STRUCT			
		ELEC			
		CIVIL			

THIS DRAWING IS CONFIDENTIAL AND IS NOT TO BE REPRODUCED IN ANY FORM AS A WHOLE OR IN PART WITHOUT THE EXPRESS WRITTEN AUTHORITY OF INSYNC SERVICES PTY. LTD. THIS DRAWING IS NOT TO BE USED PREJUDICIAL TO THE INTEREST OF INSYNC SERVICES PTY. LTD.

THIS DRAWING CONTAINS PATENTS PENDING AND INTELLECTUAL PROPERTY OWNED BY INSYNC SERVICES PTY. LTD.

© COPYRIGHT ALL RIGHTS RESERVED

SERVICES INSTALLED IN THE STRATA

Project:

**LINDFIELD MIXED-USE DEVELOPMENT**  
23-41 LINDFIELD AVENUE &  
7, 11 HAVILAH LANE  
LINDFIELD NSW 2070

Drawing Title:

**ZONE B  
BASEMENT LEVEL 3  
STORMWATER SERVICES PLAN**

North Point:

Job No:

**20140085**

Dwg No:

**SW-05**

Scale:

(A1) 1:100

Issue:

**B**

NOTE: SYMBOLS ARE DRAWN IN THE CORRECT POSITION BUT ARE NOT SHOWN TO SCALE.

FILE NAME & PATH: Z:\Synergy\Projects\2014\20140085 23-37 Lindfield Avenue Lindfield - Construction\Drawings\Current Drawings\SW-04 - SW-05 - B3.dwg

PLOTTED BY: 'broke.mead'


PLOT DATE & TIME: 30 Mar, 2015 - 4:08pm

ORIGINAL SIZE: A1


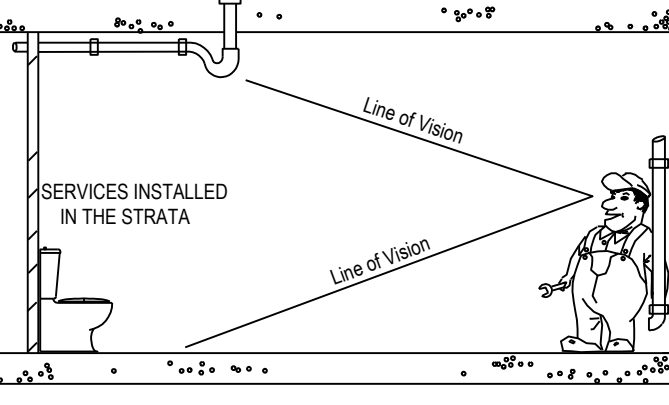






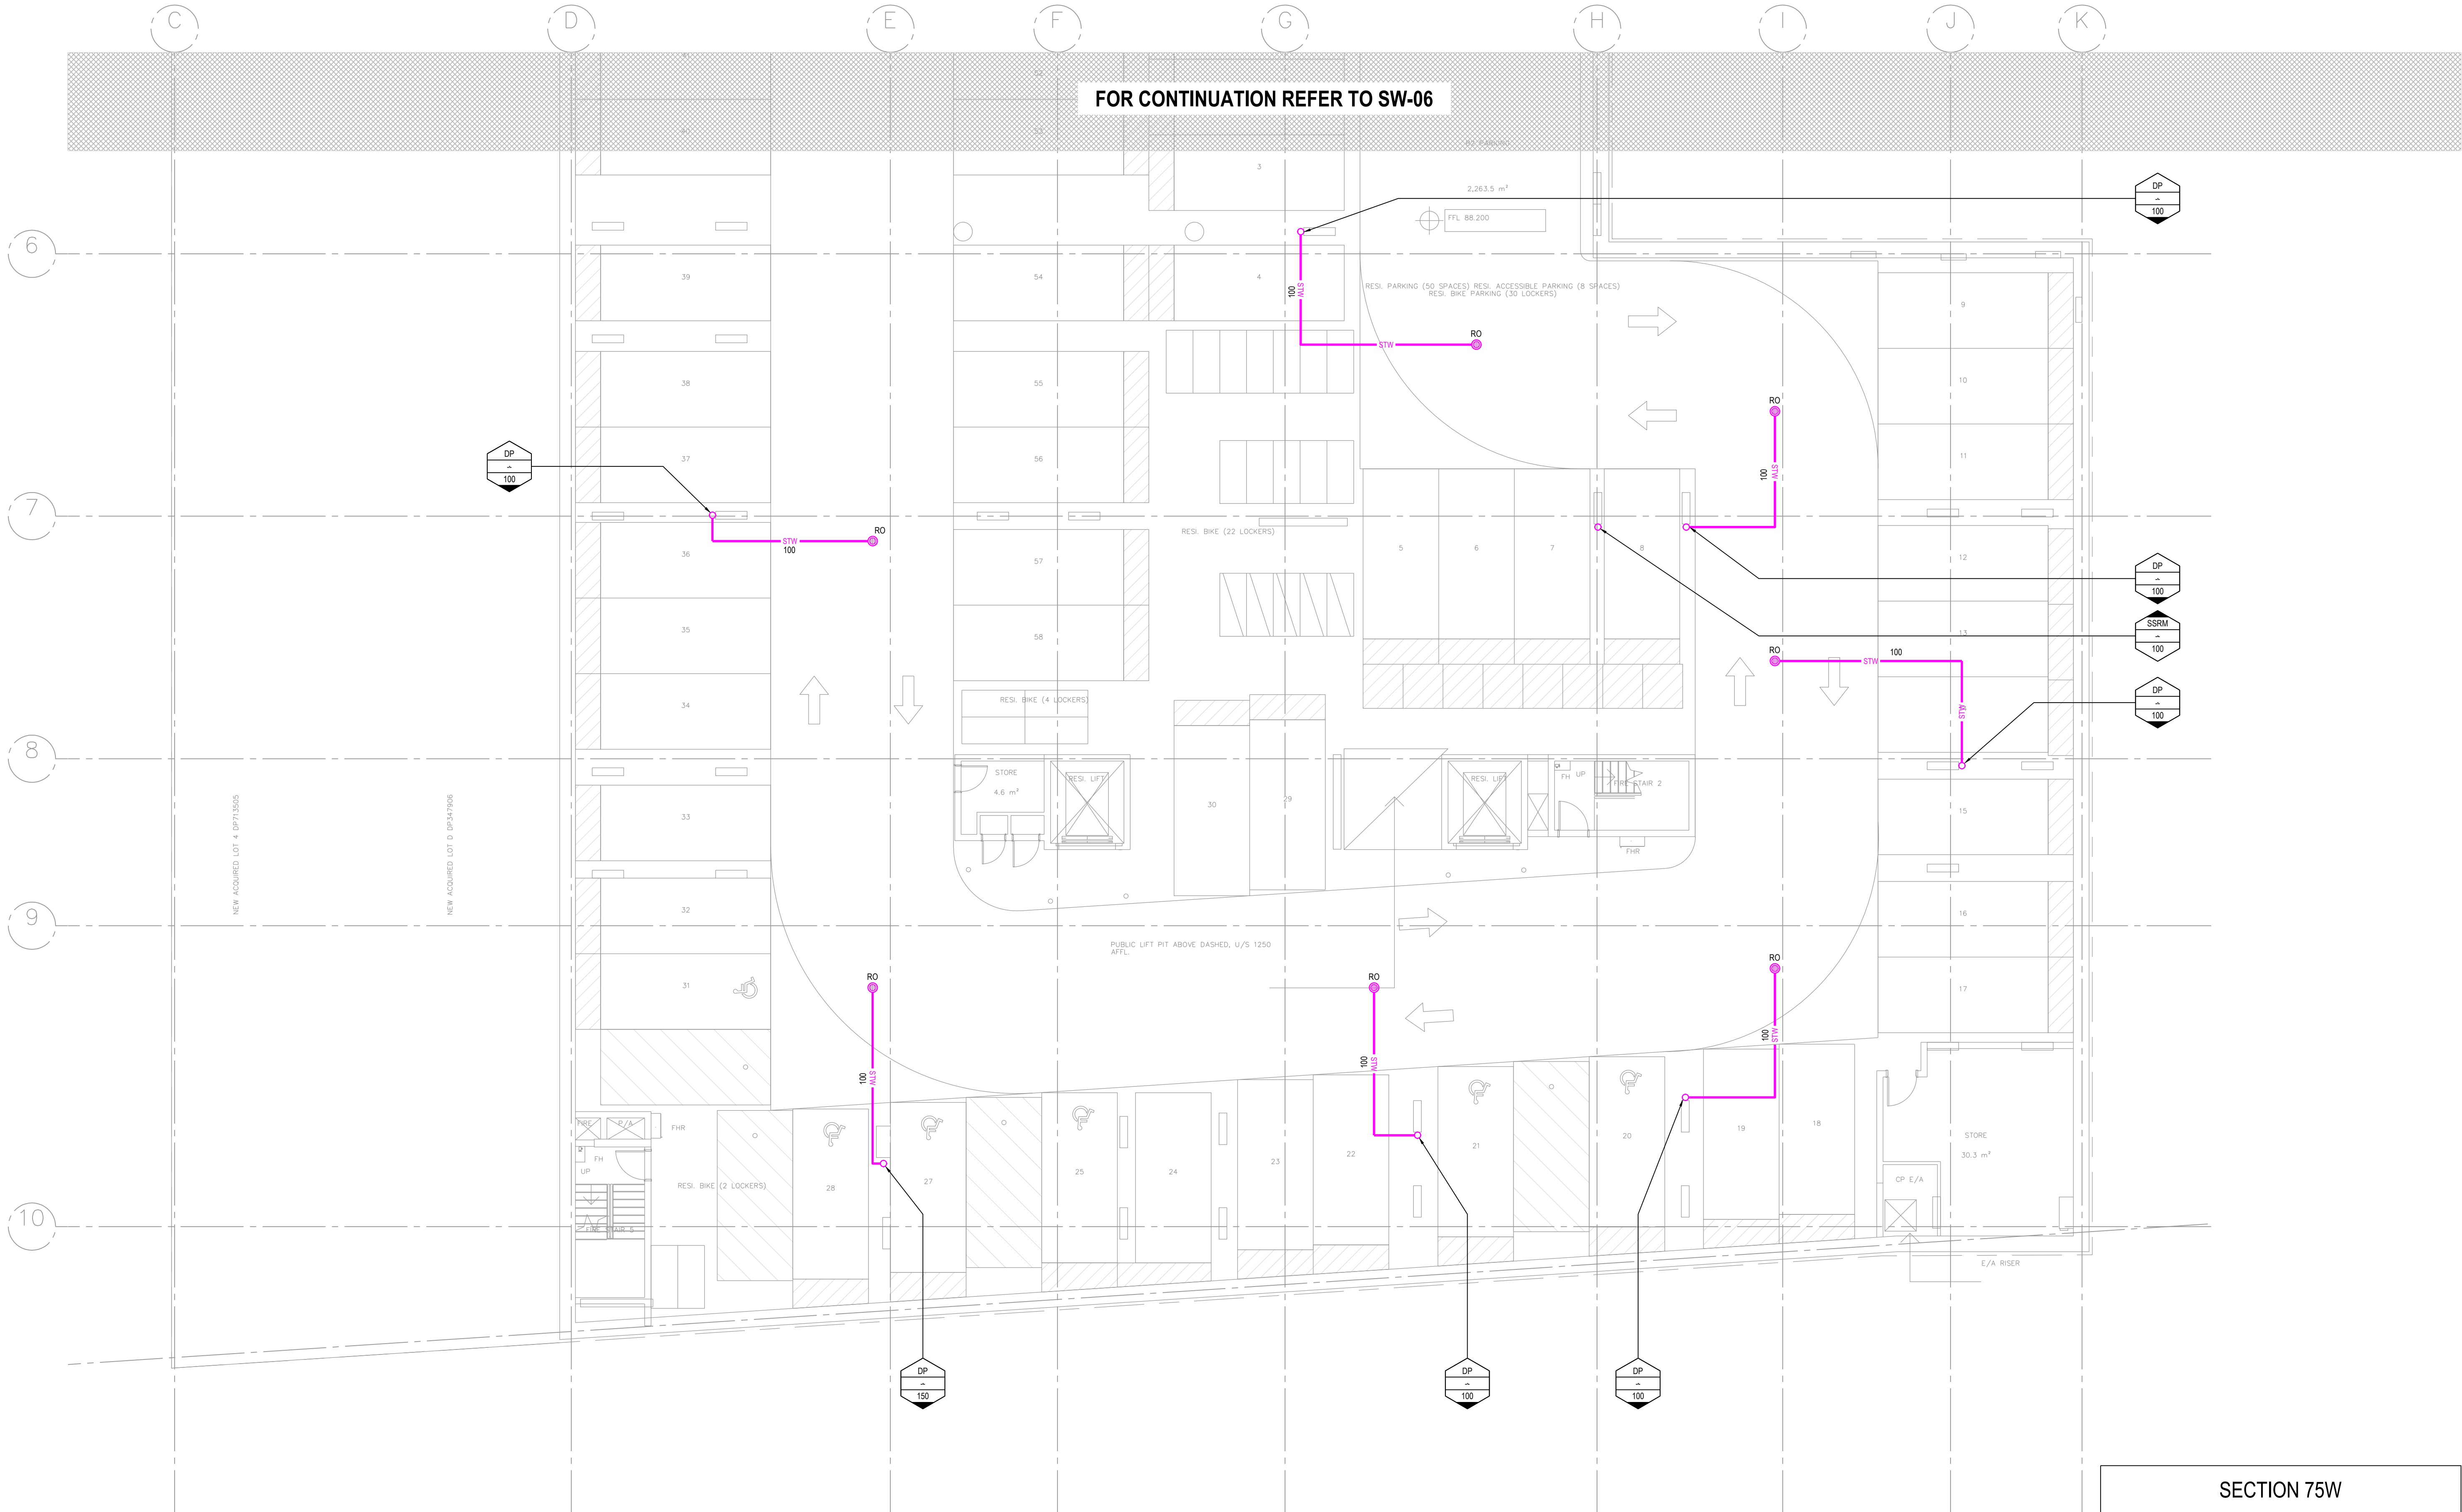


SECTION 75W


<b>Services Consultant:</b>  Suite 6.02, Level 6 89 York Street SYDNEY NSW 2000 Ph (02) 9252 3400 Fax (02) 9252 3422 A.C.N.: 150 234 870 A.B.N.: 24 917 388 129	<b>Client:</b> <b>AQUALAND</b> Level 32 255 George Street SYDNEY NSW 2000 Ph (02) 9252 3347	<b>Architect:</b> <b>CRONE PARTNERS</b> Level 2 364 Kent Street SYDNEY NSW 2000 Ph (02) 8295 5300	<table><thead><tr><th>Issue</th><th>Date</th><th>Amendment</th></tr></thead><tbody><tr><td>A</td><td>16/02/15</td><td>SECTION 75W ISSUE</td></tr><tr><td>B</td><td>19/02/15</td><td>REVISED SECTION 75W ISSUE</td></tr></tbody></table>	Issue	Date	Amendment	A	16/02/15	SECTION 75W ISSUE	B	19/02/15	REVISED SECTION 75W ISSUE	<table><thead><tr><th>Int.</th><th>App.</th><th>SERVICE</th><th>DRAWING NUMBER</th><th>ISSUE</th><th>DATE</th></tr></thead><tbody><tr><td>BM</td><td>BL</td><td>ARCH</td><td></td><td></td><td></td></tr><tr><td>BM</td><td>BL</td><td>MECH</td><td></td><td></td><td></td></tr><tr><td></td><td></td><td>STRUCT</td><td></td><td></td><td></td></tr><tr><td></td><td></td><td>ELEC</td><td></td><td></td><td></td></tr><tr><td></td><td></td><td>CIVIL</td><td></td><td></td><td></td></tr></tbody></table>	Int.	App.	SERVICE	DRAWING NUMBER	ISSUE	DATE	BM	BL	ARCH				BM	BL	MECH						STRUCT						ELEC						CIVIL				 <p>Project: <b>LINDFIELD MIXED-USE DEVELOPMENT</b> <b>23-41 LINDFIELD AVENUE &amp;</b> <b>7, 11 HAVILAH LANE</b> <b>LINDFIELD NSW 2070</b></p>	<p>Drawing Title: <b>ZONE B</b> <b>BASEMENT LEVEL 2</b> <b>STORMWATER SERVICES PLAN</b></p> <p>NOTE: SYMBOLS ARE DRAWN IN THE CORRECT POSITION BUT ARE NOT SHOWN TO SCALE.</p>	<p>North Point: </p> <p>Job No: <b>20140085</b></p> <p>Dwg No: <b>SW-07</b></p> <p>Scale: (A1) 1:100</p> <p>Issue: <b>B</b></p>
Issue	Date	Amendment	
A	16/02/15	SECTION 75W ISSUE	
B	19/02/15	REVISED SECTION 75W ISSUE	
Int.	App.	SERVICE	DRAWING NUMBER	ISSUE	DATE	
BM	BL	ARCH	
BM	BL	MECH	
		STRUCT	
		ELEC	
		CIVIL	

FILE NAME & PATH: Z:\Synergy\Projects\2014\20140085 23-37 Lindfield Avenue Lindfield - Construction\Drawings\Current Drawings\SW-06 - SW-07 - B2.dwg PLOTTED BY: 'broke.meod' PLOT DATE & TIME: 30 Mar, 2015 - 4:08pm







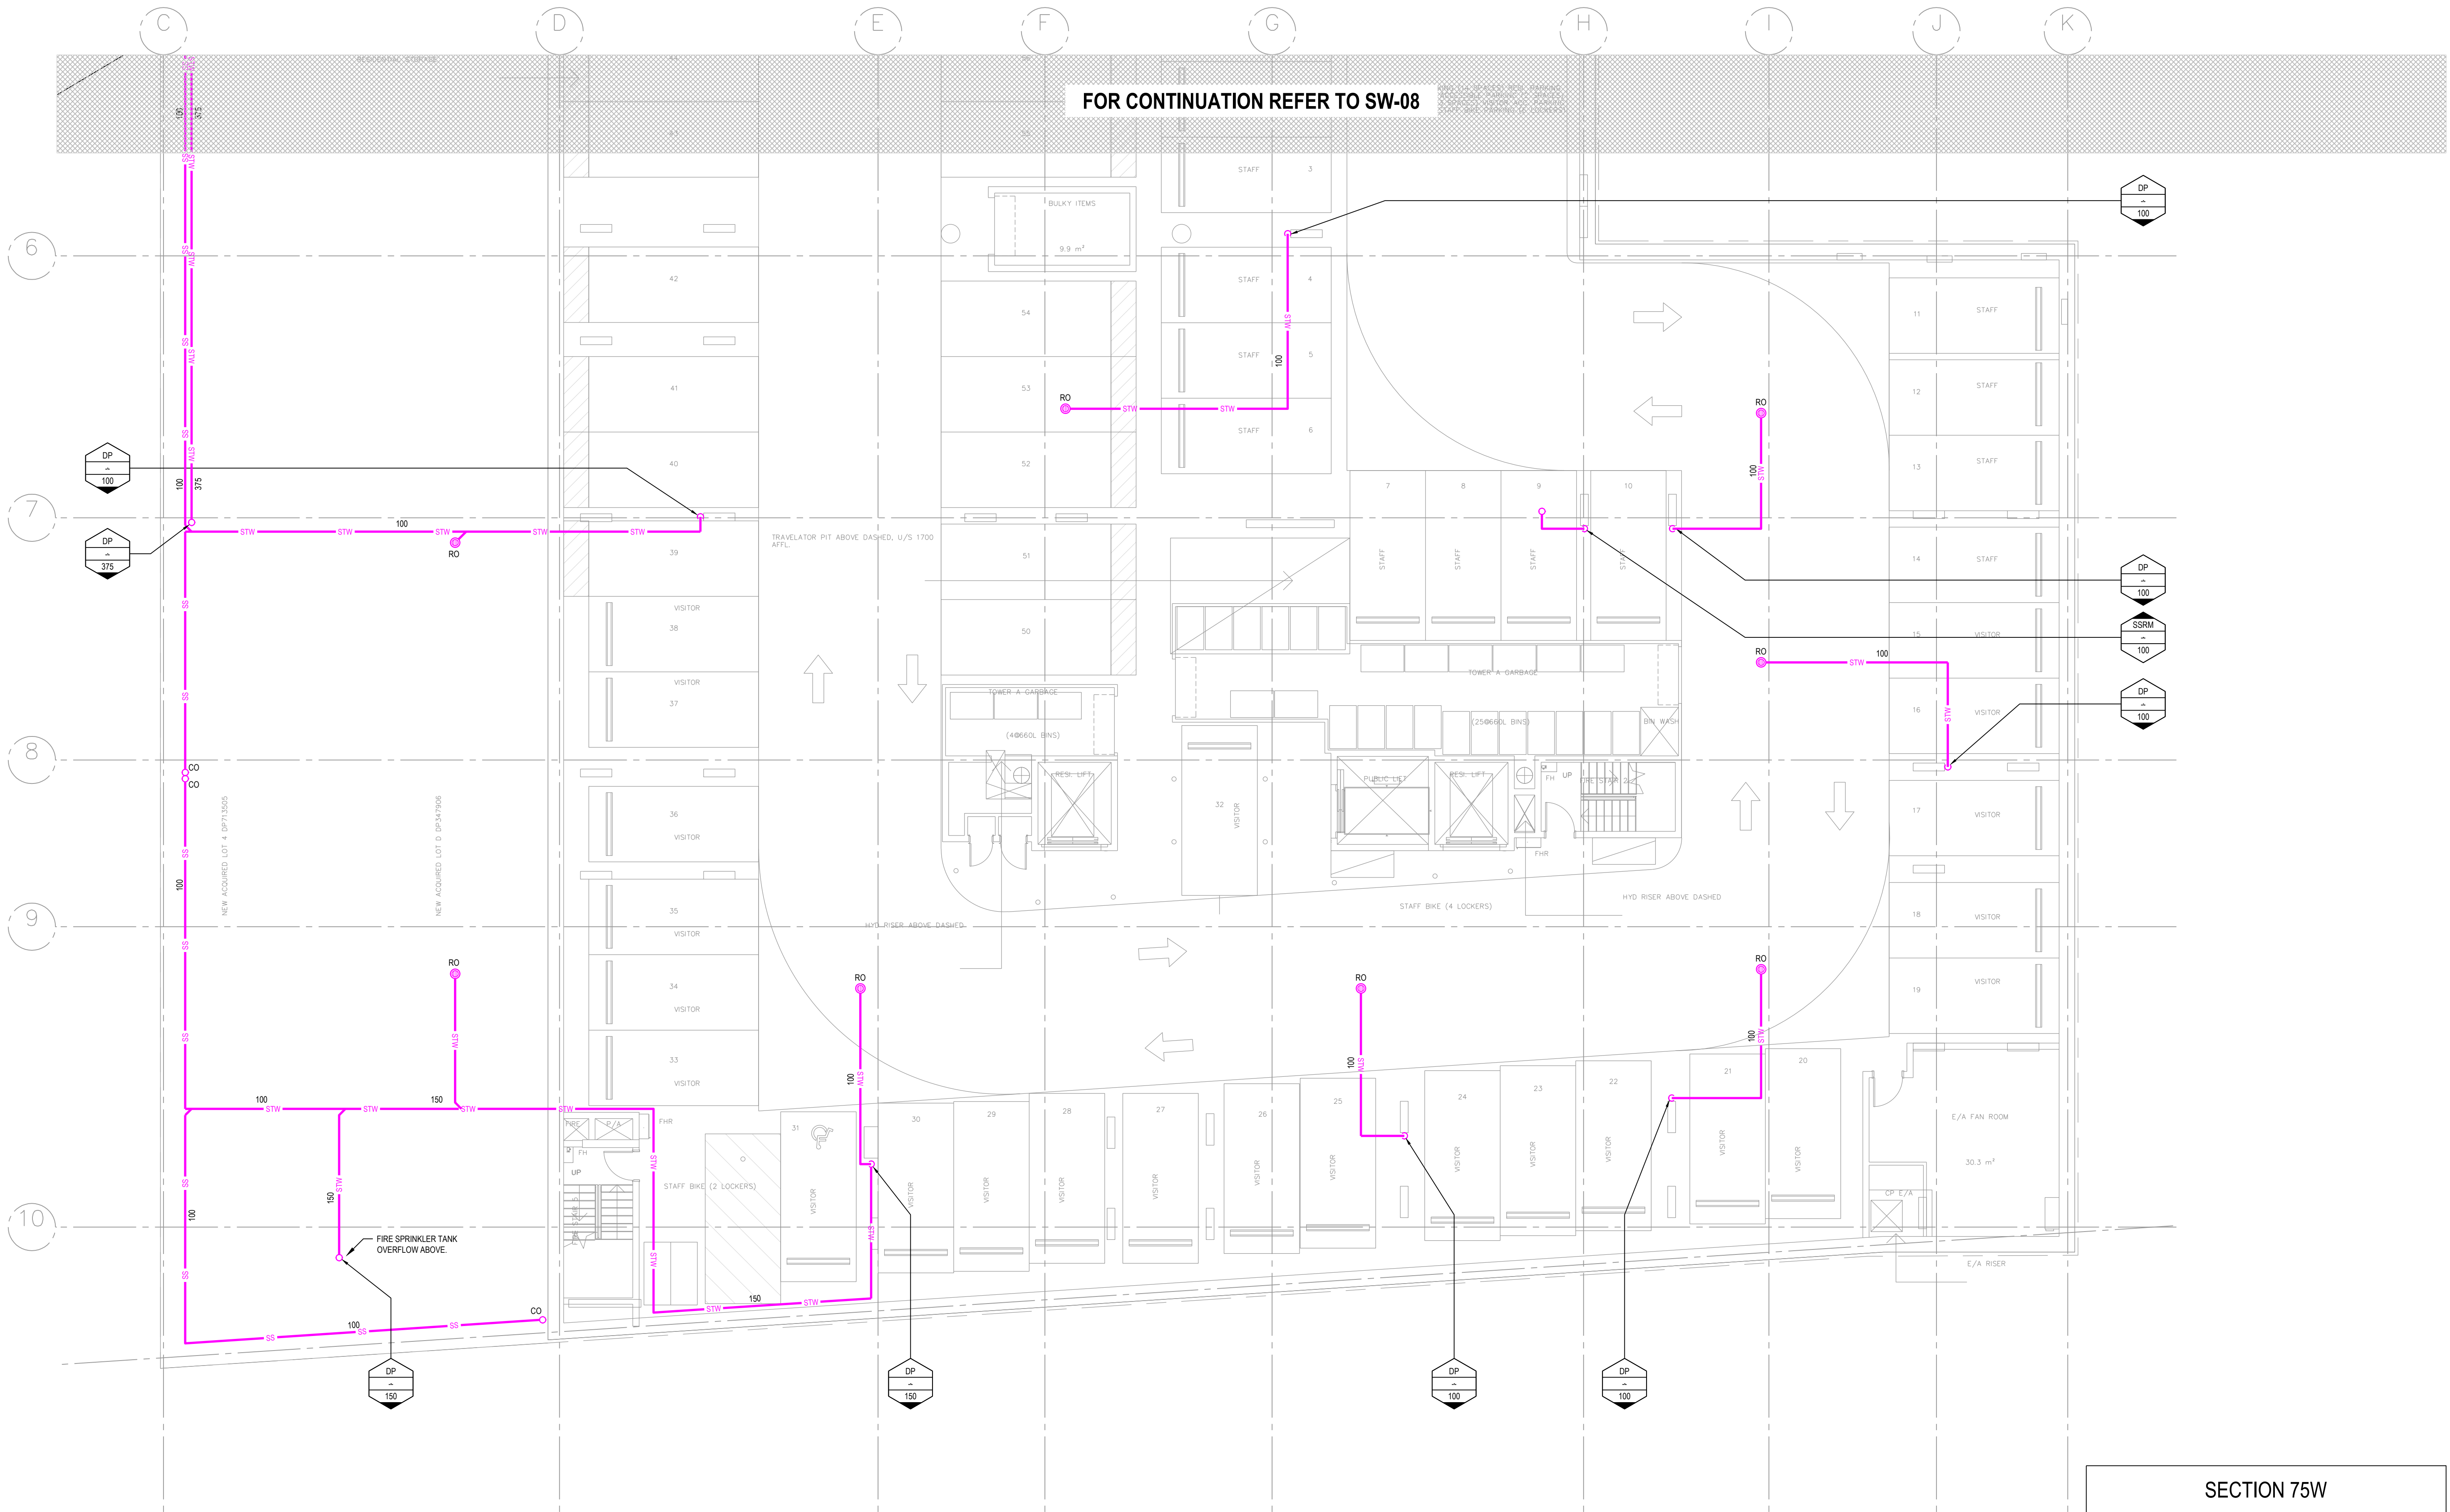


SECTION 75W




INSYNC SERVICES  
P T Y L T D

Suite 6.02, Level 6  
89 York Street  
SYDNEY NSW 2000  
Ph (02) 9252 3400  
Fax (02) 9252 3422  
A.C.N.: 150 234 870  
A.B.N.: 24 917 388 129

Client:

**AQUALAND**


Level 32  
255 George Street  
SYDNEY NSW 2000  
Ph (02) 9252 3347



Architect:

**CRONE PARTNERS**

Level 2  
364 Kent Street  
SYDNEY NSW 2000  
Ph (02) 8295 5300




Issue	Date	Amendment
A	16/02/15	SECTION 75W ISSUE
B	19/02/15	REVISED SECTION 75W ISSUE

Int.	App.	SERVICE	DRAWING NUMBER	ISSUE	DATE
BM	BL	ARCH			
BM	BL	MECH			
		STRUCT			
		ELEC			
		CIVIL			

THIS DRAWING IS CONFIDENTIAL AND IS NOT TO BE REPRODUCED IN ANY FORM AS A WHOLE OR IN PART WITHOUT THE EXPRESS WRITTEN AUTHORITY OF INSYNC SERVICES PTY. LTD. THIS DRAWING IS NOT TO BE USED PREJUDICIAL TO THE INTEREST OF INSYNC SERVICES PTY. LTD.

THIS DRAWING CONTAINS PATENTS PENDING AND INTELLECTUAL PROPERTY OWNED BY INSYNC SERVICES PTY. LTD.

© COPYRIGHT ALL RIGHTS RESERVED

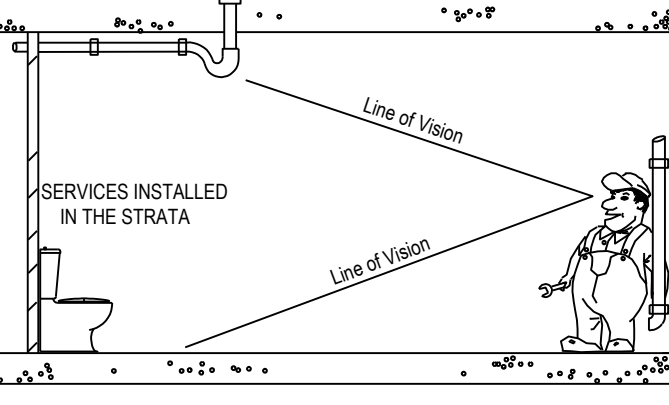

Line of Vision

SERVICES INSTALLED IN THE STRATA


Project:


**LINDFIELD MIXED-USE DEVELOPMENT**  
23-41 LINDFIELD AVENUE &  
7, 11 HAVILAH LANE  
LINDFIELD NSW 2070

Drawing Title:

**ZONE B  
BASEMENT LEVEL 1  
STORMWATER SERVICES PLAN**

North Point:





Quality ISO 9001  
Certified System  
FS 581006

Job No: **20140085**

Dwg No: **SW-09**

Issue: **B**

Scale: (A1) 1:100

NOTE: SYMBOLS ARE DRAWN IN THE CORRECT POSITION BUT ARE NOT SHOWN TO SCALE.


FILE NAME & PATH: Z:\Synergy\Projects\2014\20140085 23-37 Lindfield Avenue Lindfield - Construction\Drawings\Current Drawings\SW-08 - SW-09 - B1.dwg

PLOTTED BY: 'broke.mead'

PLOT DATE & TIME: 30 Mar, 2015 - 4:08pm

ORIGINAL SIZE: A1



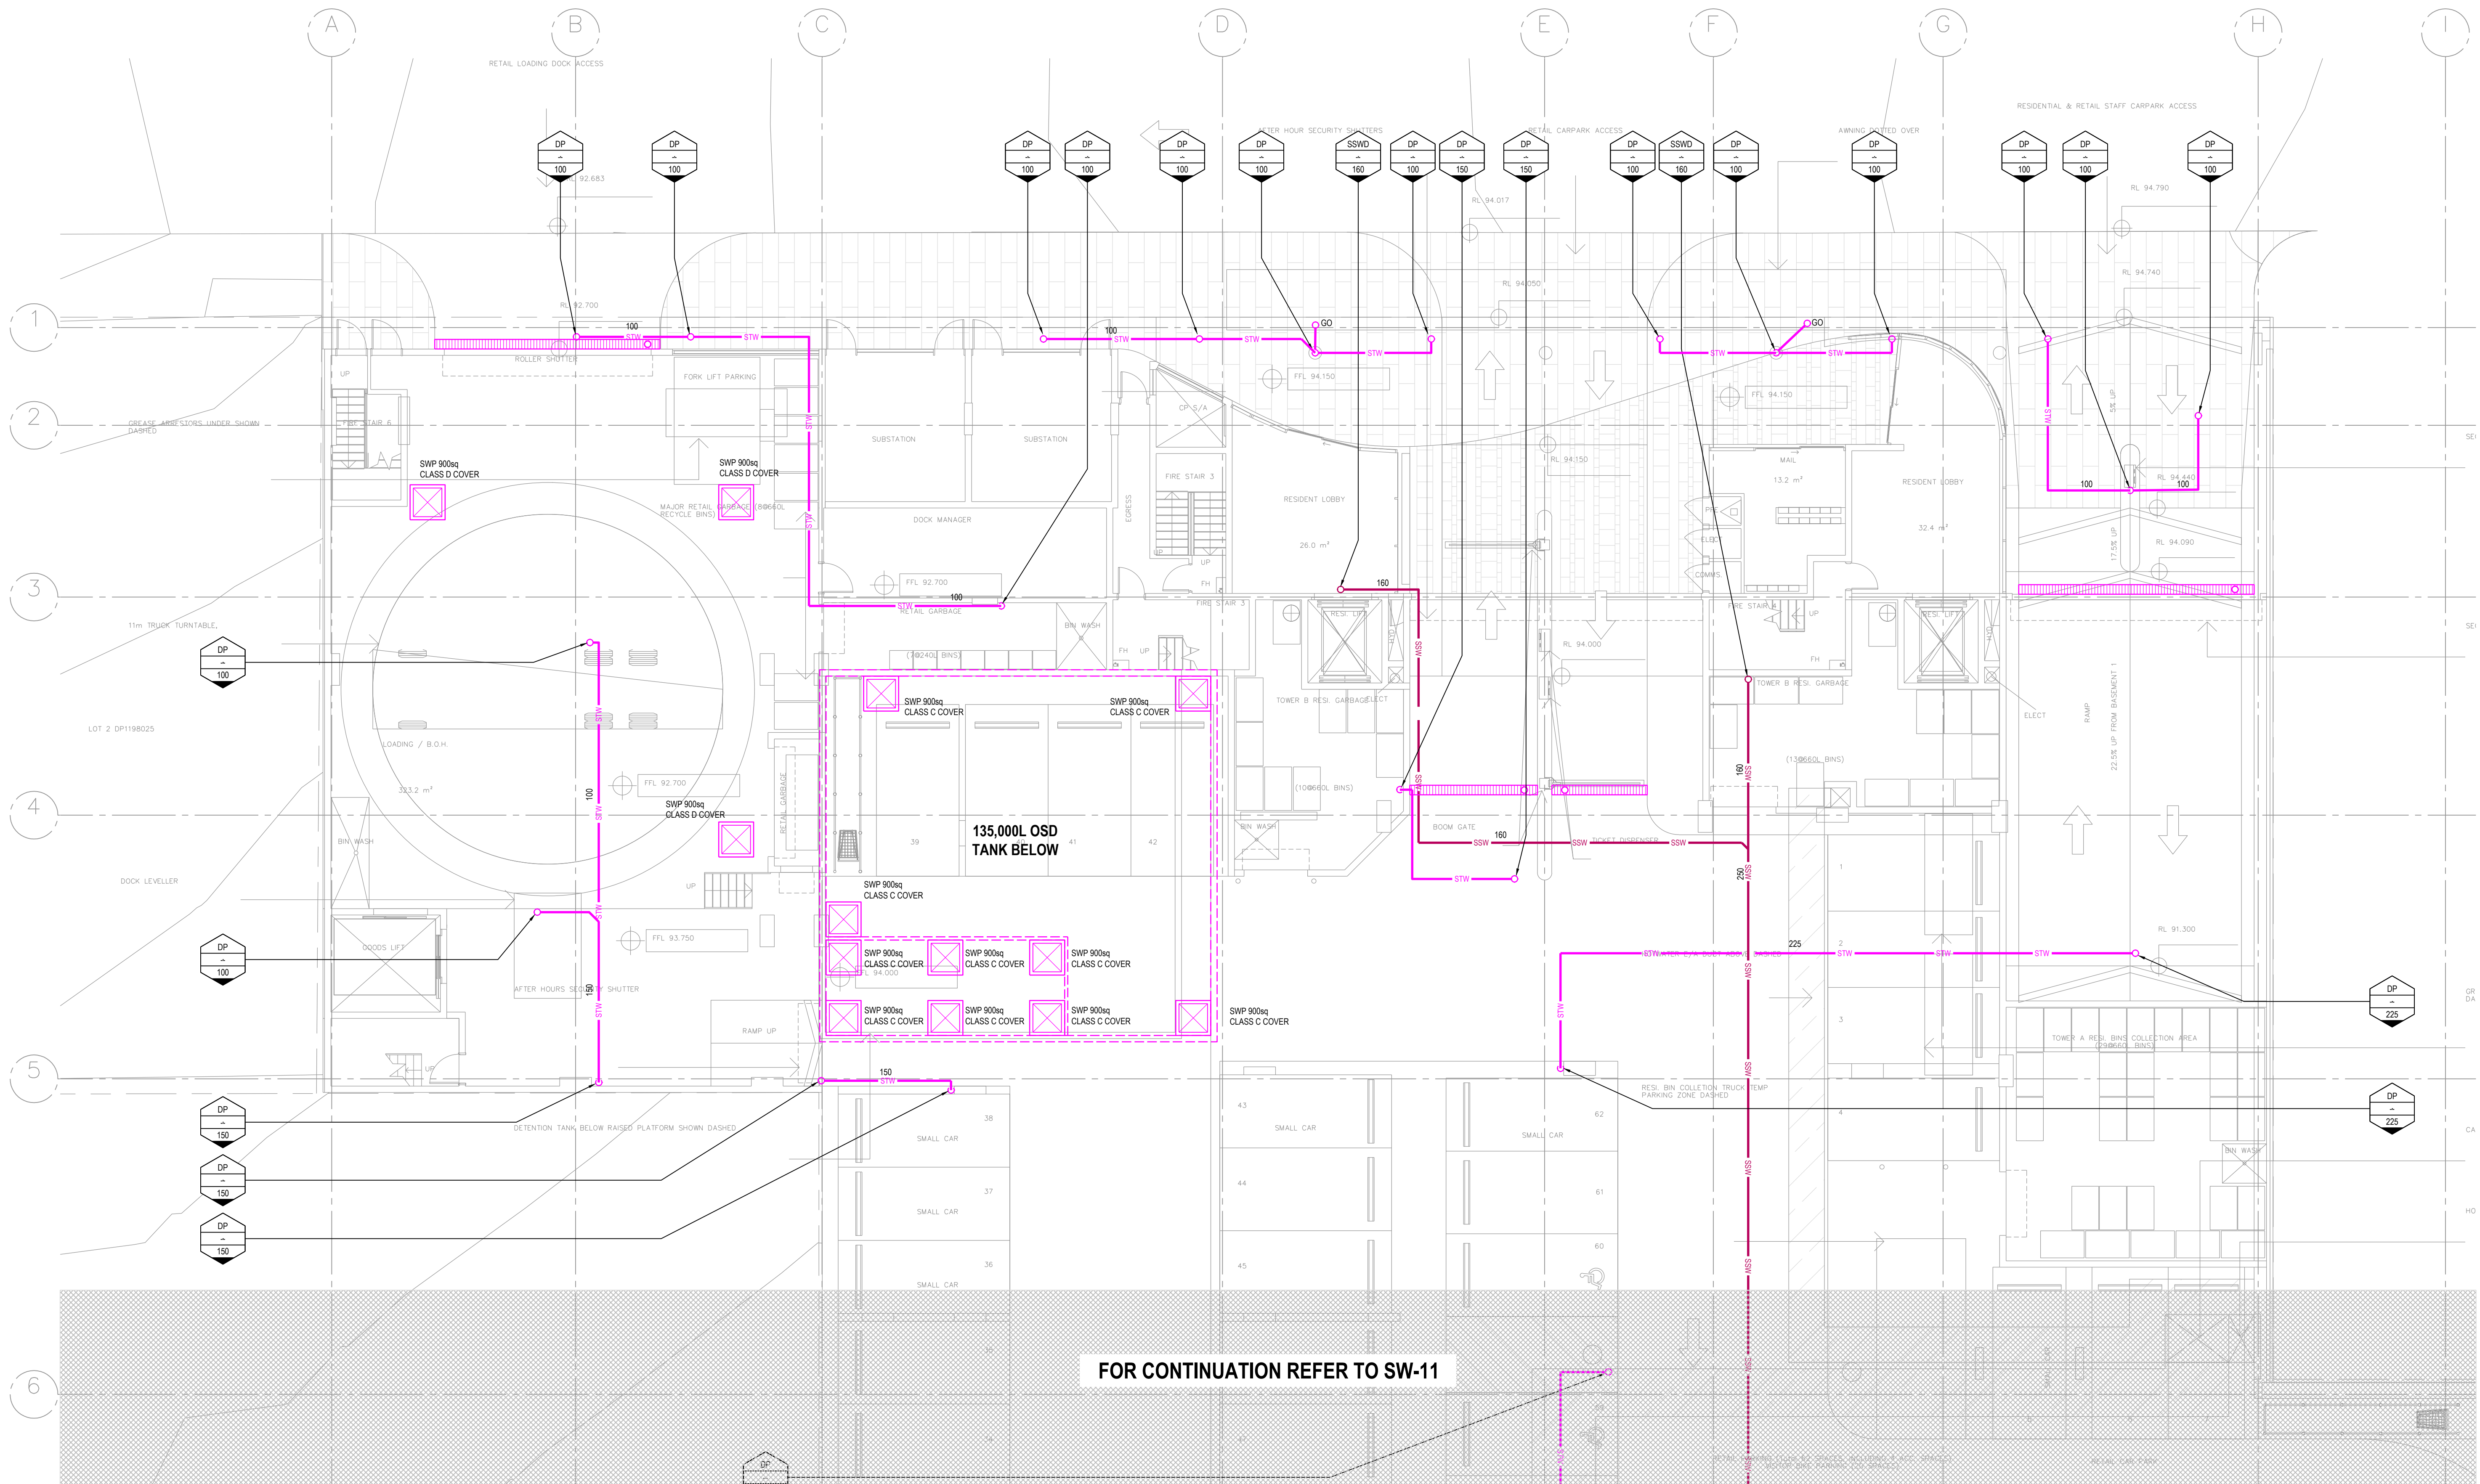


FOR CONTINUATION REFER TO SW-11

SECTION 75W

<b>Services Consultant:</b>  Suite 6.02, Level 6 89 York Street SYDNEY NSW 2000 Ph (02) 9262 3400 Fax (02) 9262 3422 A.C.N.: 150 234 870 A.B.N.: 24 917 388 129		<b>Client:</b> <b>AQUALAND</b> Level 32 255 George Street SYDNEY NSW 2000 Ph (02) 9252 3347		<b>Architect:</b> <b>CRONE PARTNERS</b> Level 2 364 Kent Street SYDNEY NSW 2000 Ph (02) 8295 5300		<table><thead><tr><th>Issue</th><th>Date</th><th>Amendment</th></tr></thead><tbody><tr><td>A</td><td>16/02/15</td><td>SECTION 75W ISSUE</td></tr><tr><td>B</td><td>19/02/15</td><td>REVISED SECTION 75W ISSUE</td></tr></tbody></table>		Issue	Date	Amendment	A	16/02/15	SECTION 75W ISSUE	B	19/02/15	REVISED SECTION 75W ISSUE	<table><thead><tr><th>Int.</th><th>App.</th><th colspan="3">COORDINATED REFERENCE DRAWINGS</th></tr><tr><th>BM</th><th>BL</th><th>SERVICE</th><th>DRAWING NUMBER</th><th>ISSUE</th><th>DATE</th></tr></thead><tbody><tr><td></td><td></td><td>ARCH</td><td></td><td></td><td></td></tr><tr><td></td><td></td><td>MECH</td><td></td><td></td><td></td></tr><tr><td></td><td></td><td>STRUCT</td><td></td><td></td><td></td></tr><tr><td></td><td></td><td>ELEC</td><td></td><td></td><td></td></tr><tr><td></td><td></td><td>CIVIL</td><td></td><td></td><td></td></tr></tbody></table>		Int.	App.	COORDINATED REFERENCE DRAWINGS			BM	BL	SERVICE	DRAWING NUMBER	ISSUE	DATE			ARCH						MECH						STRUCT						ELEC						CIVIL						<b>Project:</b> LINDFIELD MIXED-USE DEVELOPMENT 23-41 LINDFIELD AVENUE & 7, 11 HAVILAH LANE LINDFIELD NSW 2070		<b>Drawing Title:</b> ZONE A LOWER GROUND LEVEL STORMWATER SERVICES PLAN		<b>North Point:</b> 			
Issue	Date	Amendment	
A	16/02/15	SECTION 75W ISSUE	
B	19/02/15	REVISED SECTION 75W ISSUE	
Int.	App.	COORDINATED REFERENCE DRAWINGS	
BM	BL	SERVICE	DRAWING NUMBER	ISSUE	DATE	
		ARCH	
		MECH	
		STRUCT	
		ELEC	
		CIVIL	
<b>INSYNC SERVICES</b> <b>HYDRAULIC SERVICES</b>										<b>Job No:</b> 20140085		<b>Scale:</b> (A1) 1:100		<b>Issue:</b> B	
<b>NOTE:</b> SYMBOLS ARE DRAWN IN THE CORRECT POSITION BUT ARE NOT SHOWN TO SCALE.										<b>Dwg No:</b> SW-10	

FILE NAME & PATH: Z:\Synergy\Projects\2014\20140085 23-37 Lindfield Avenue Lindfield - Construction\Drawings\Current Drawings\SW-10- SW-11 - Lower Ground.dwg PLOTTED BY: 'bake.mead' PLOT DATE & TIME: 30 Mar, 2015 - 4:08pm




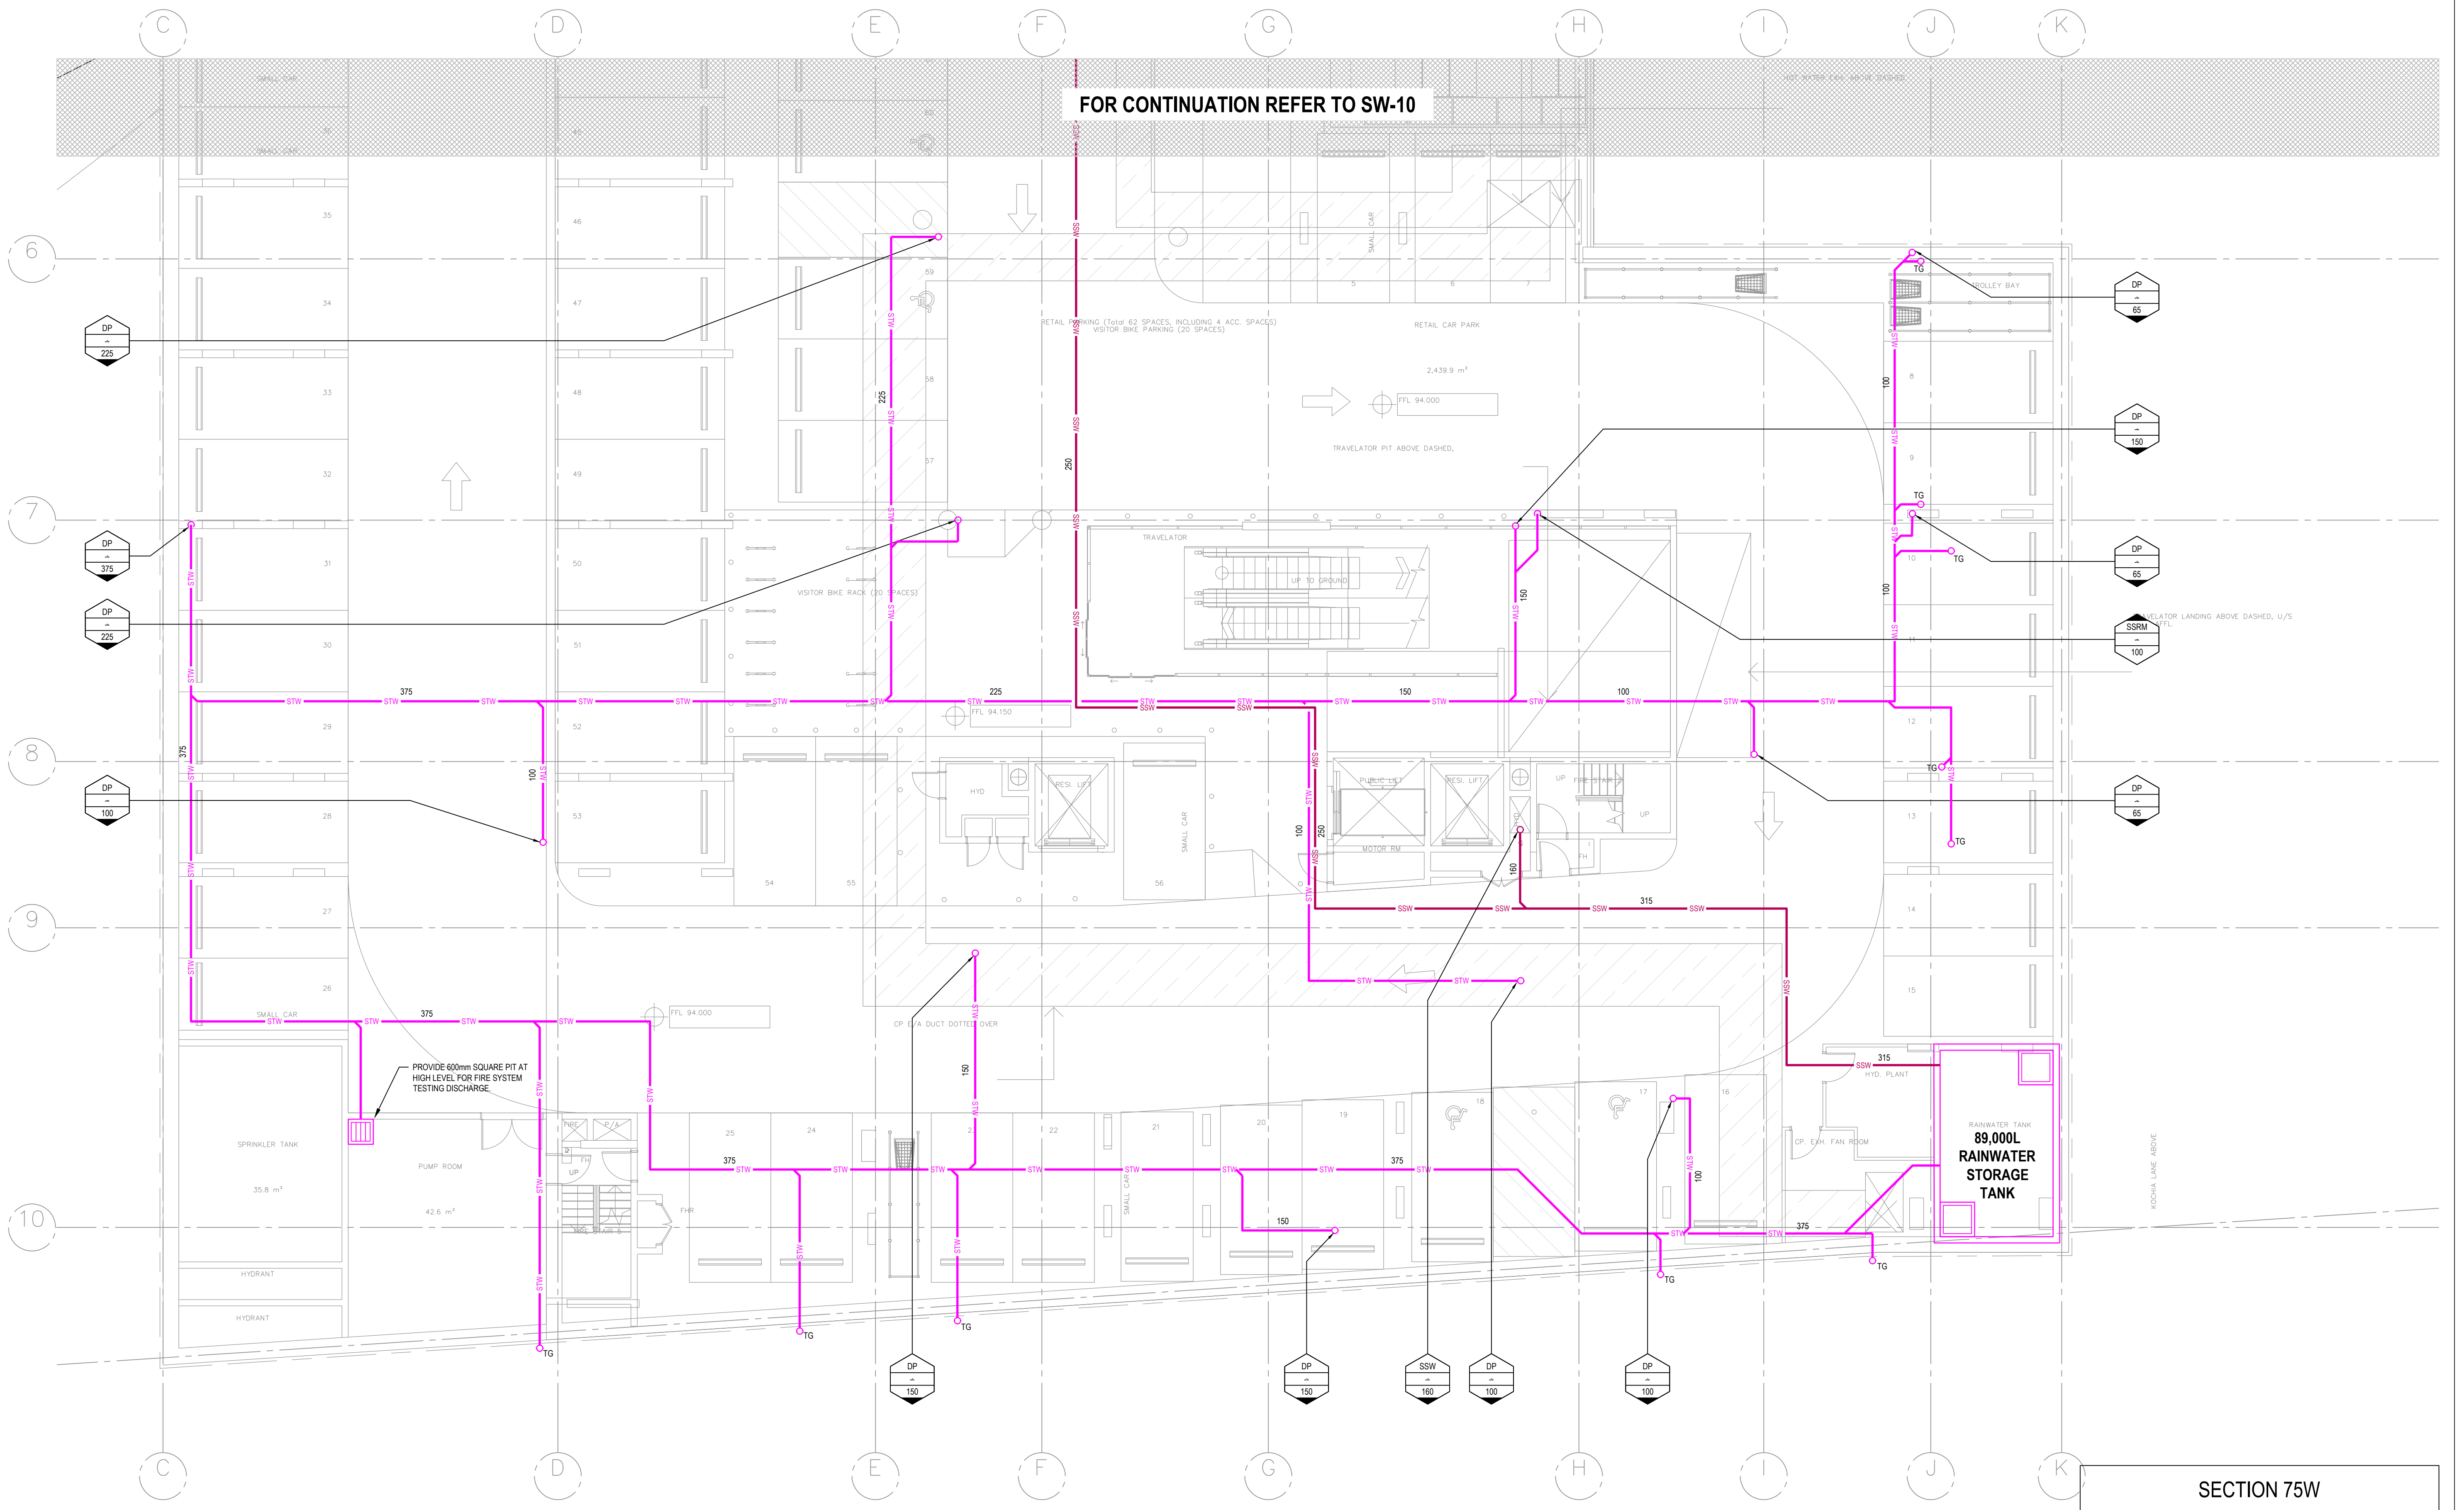

SECTION 75W

<b>Services Consultant:</b>  Suite 6.02, Level 6 89 York Street SYDNEY NSW 2000 Ph (02) 9252 3400 Fax (02) 9252 3422 A.C.N.: 150 234 870 A.B.N.: 24 917 388 129	<b>Client:</b> <b>AQUALAND</b> Level 32 255 George Street SYDNEY NSW 2000 Ph (02) 9252 3347	<b>Architect:</b> <b>CRONE PARTNERS</b> Level 2 364 Kent Street SYDNEY NSW 2000 Ph (02) 8295 5300	<table><thead><tr><th>Issue</th><th>Date</th><th>Amendment</th></tr></thead><tbody><tr><td>A</td><td>16/02/15</td><td>SECTION 75W ISSUE</td></tr><tr><td>B</td><td>19/02/15</td><td>REVISED SECTION 75W ISSUE</td></tr></tbody></table>	Issue	Date	Amendment	A	16/02/15	SECTION 75W ISSUE	B	19/02/15	REVISED SECTION 75W ISSUE	<table><thead><tr><th>Int.</th><th>App.</th><th>SERVICE</th><th>DRAWING NUMBER</th><th>ISSUE</th><th>DATE</th></tr></thead><tbody><tr><td>BM</td><td>BL</td><td>ARCH</td><td></td><td></td><td></td></tr><tr><td>BM</td><td>BL</td><td>MECH</td><td></td><td></td><td></td></tr><tr><td></td><td></td><td>STRUCT</td><td></td><td></td><td></td></tr><tr><td></td><td></td><td>ELEC</td><td></td><td></td><td></td></tr><tr><td></td><td></td><td>CIVIL</td><td></td><td></td><td></td></tr></tbody></table>	Int.	App.	SERVICE	DRAWING NUMBER	ISSUE	DATE	BM	BL	ARCH				BM	BL	MECH						STRUCT						ELEC						CIVIL				<p>THIS DRAWING IS CONFIDENTIAL AND IS NOT TO BE REPRODUCED IN ANY FORM AS A WHOLE OR IN PART WITHOUT THE EXPRESS WRITTEN AUTHORITY OF INSYNC SERVICES PTY. LTD. THIS DRAWING IS NOT TO BE USED PREJUDICIAL TO THE INTEREST OF INSYNC SERVICES PTY. LTD. THIS DRAWING CONTAINS PATENTS PENDING AND INTELLECTUAL PROPERTY OWNED BY INSYNC SERVICES PTY. LTD. © COPYRIGHT ALL RIGHTS RESERVED</p>	<b>Project:</b> <b>LINDFIELD MIXED-USE DEVELOPMENT</b> 23-41 LINDFIELD AVENUE & 7, 11 HAVILAH LANE LINDFIELD NSW 2070	<b>Drawing Title:</b> <b>ZONE B</b> <b>LOWER GROUND LEVEL</b> <b>STORMWATER SERVICES PLAN</b>	<b>North Point:</b> 	
Issue	Date	Amendment	
A	16/02/15	SECTION 75W ISSUE	
B	19/02/15	REVISED SECTION 75W ISSUE	
Int.	App.	SERVICE	DRAWING NUMBER	ISSUE	DATE	
BM	BL	ARCH	
BM	BL	MECH	
		STRUCT	
		ELEC	
		CIVIL	
<b>INSYNC SERVICES</b> <b>HYDRAULIC SERVICES</b>						<p>NOTE: SYMBOLS ARE DRAWN IN THE CORRECT POSITION BUT ARE NOT SHOWN TO SCALE.</p>		<b>Job No:</b> 20140085	<b>Scale:</b> (A1) 1:100	<b>Issue:</b> B	
<p>FILE NAME &amp; PATH: Z:\Synergy\Projects\2014\20140085 23-37 Lindfield Avenue Lindfield - Construction\Drawings\Current Drawings\SW-10- SW-11 - Lower Ground.dwg</p>						<p>PLOTTED BY: 'bake.mead'</p>		<p>PLOT DATE &amp; TIME: 30 Mar, 2015 - 4:08pm</p>		<p>ORIGINAL SIZE: A1</p>	



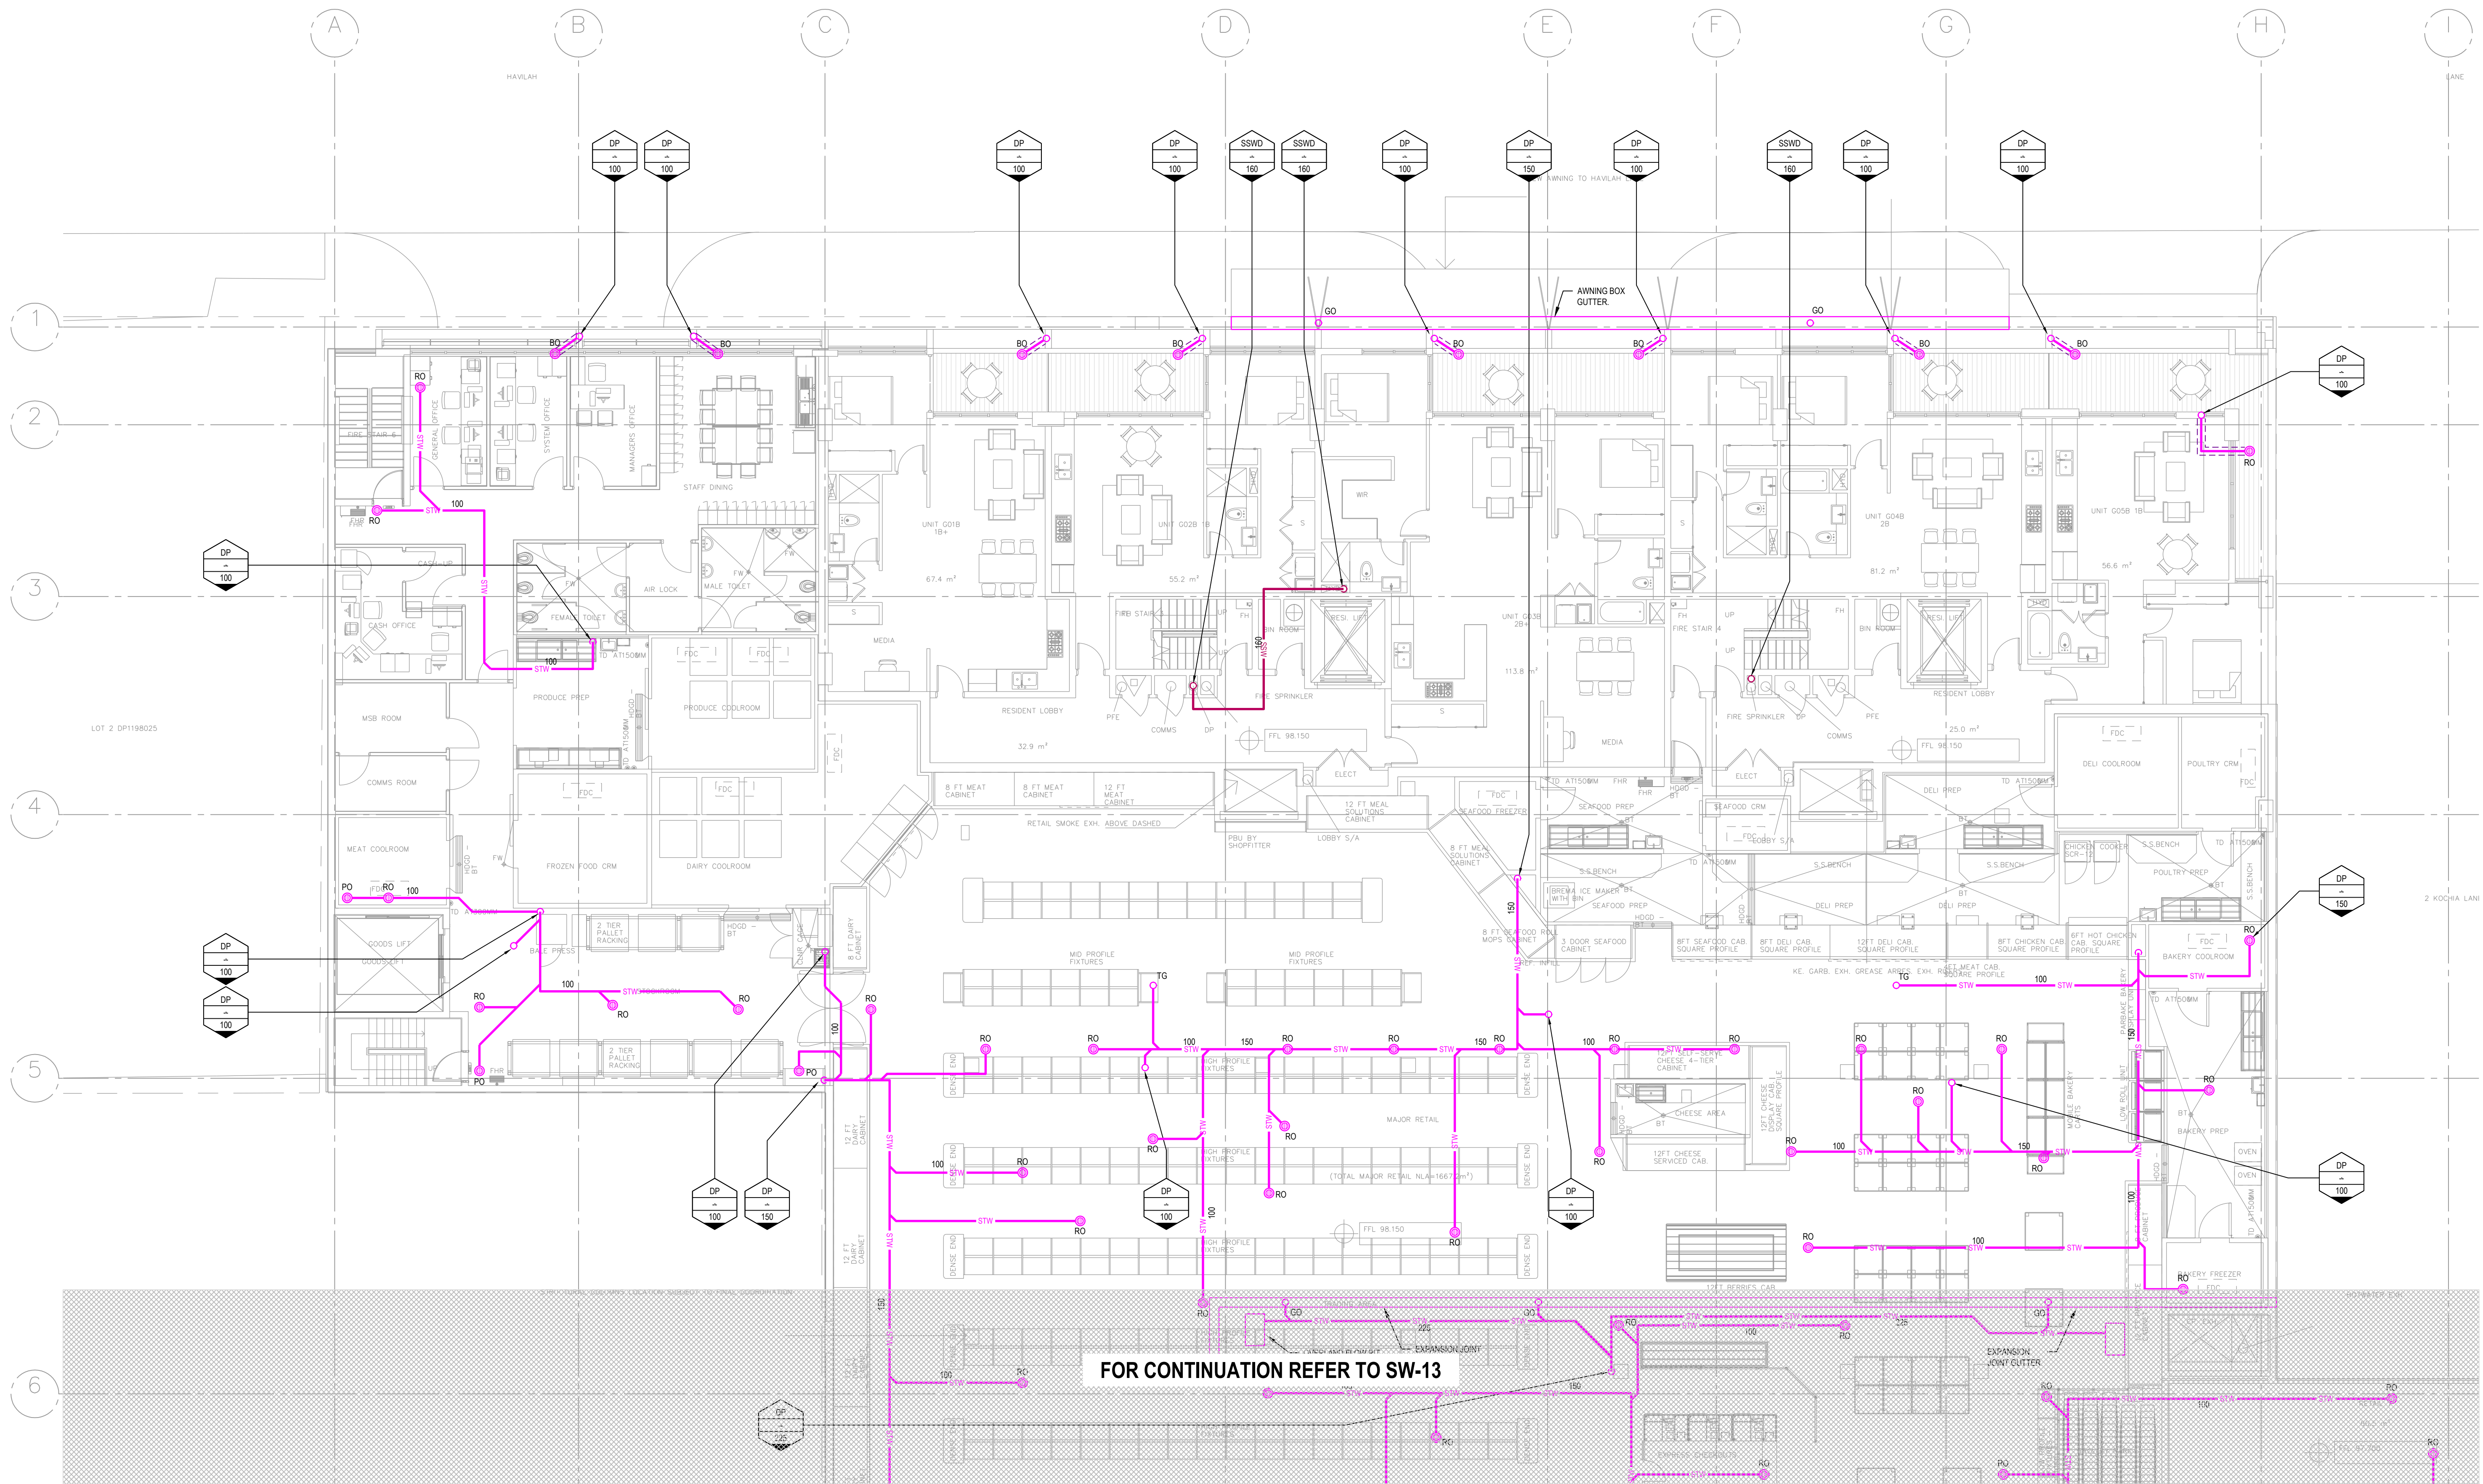

SECTION 75W


<b>Services Consultant:</b>  Suite 6.02, Level 6 89 York Street SYDNEY NSW 2000 Ph (02) 9262 3400 Fax (02) 9262 3422 A.C.N.: 150 234 870 A.B.N.: 24 917 388 129		<b>Client:</b> <b>AQUALAND</b> Level 32 255 George Street SYDNEY NSW 2000 Ph (02) 9252 3347		<b>Architect:</b> <b>CRONE PARTNERS</b> Level 2 364 Kent Street SYDNEY NSW 2000 Ph (02) 9295 5300		<table border="1"><thead><tr><th>Issue</th><th>Date</th><th>Amendment</th></tr></thead><tbody><tr><td>A</td><td>16/02/15</td><td>SECTION 75W ISSUE</td></tr><tr><td>B</td><td>19/02/15</td><td>REVISED SECTION 75W ISSUE</td></tr></tbody></table>		Issue	Date	Amendment	A	16/02/15	SECTION 75W ISSUE	B	19/02/15	REVISED SECTION 75W ISSUE	<table border="1"><thead><tr><th>Int.</th><th>App.</th><th>COORDINATED REFERENCE DRAWINGS</th></tr></thead><tbody><tr><td>BM</td><td>BL</td><td>SERVICE</td></tr><tr><td>BM</td><td>BL</td><td>ARCH</td></tr><tr><td></td><td></td><td>MECH</td></tr><tr><td></td><td></td><td>STRUCT</td></tr><tr><td></td><td></td><td>ELEC</td></tr><tr><td></td><td></td><td>CIVIL</td></tr></tbody></table>		Int.	App.	COORDINATED REFERENCE DRAWINGS	BM	BL	SERVICE	BM	BL	ARCH			MECH			STRUCT			ELEC			CIVIL	<p>Project: <b>LINDFIELD MIXED-USE DEVELOPMENT</b> 23-41 LINDFIELD AVENUE &amp; 7, 11 HAVILAH LANE LINDFIELD NSW 2070</p>		<p>Drawing Title: <b>ZONE A GROUND LEVEL STORMWATER SERVICES PLAN</b></p> <p>North Point: </p> <p>Job No: <b>20140085</b></p> <p>Dwg No: <b>SW-12</b></p> <p>Scale: (A1) 1:100</p> <p>Issue: <b>B</b></p> <p>NOTE: SYMBOLS ARE DRAWN IN THE CORRECT POSITION BUT ARE NOT SHOWN TO SCALE.</p>	
Issue	Date	Amendment	
A	16/02/15	SECTION 75W ISSUE	
B	19/02/15	REVISED SECTION 75W ISSUE	
Int.	App.	COORDINATED REFERENCE DRAWINGS	
BM	BL	SERVICE	
BM	BL	ARCH	
		MECH	
		STRUCT	
		ELEC	
		CIVIL	

FILE NAME & PATH: Z:\Synergy\Projects\2014\20140085 23-37 Lindfield Avenue Lindfield - Construction\Drawings\Current Drawings\SW-12 - SW-13 - Ground.dwg PLOTTED BY: bisker.meat PLOT DATE & TIME: 30 Mar, 2015 - 4:08pm

**INSYNC SERVICES** **HYDRAULIC SERVICES**

THIS DRAWING IS CONFIDENTIAL AND IS NOT TO BE REPRODUCED IN ANY FORM AS A WHOLE OR IN PART WITHOUT THE EXPRESS WRITTEN AUTHORITY OF INSYNC SERVICES PTY. LTD. THIS DRAWING IS NOT TO BE USED PREJUDICIAL TO THE INTEREST OF INSYNC SERVICES PTY. LTD. THIS DRAWING CONTAINS PATENTS PENDING AND INTELLECTUAL PROPERTY OWNED BY INSYNC SERVICES PTY. LTD. © COPYRIGHT ALL RIGHTS RESERVED



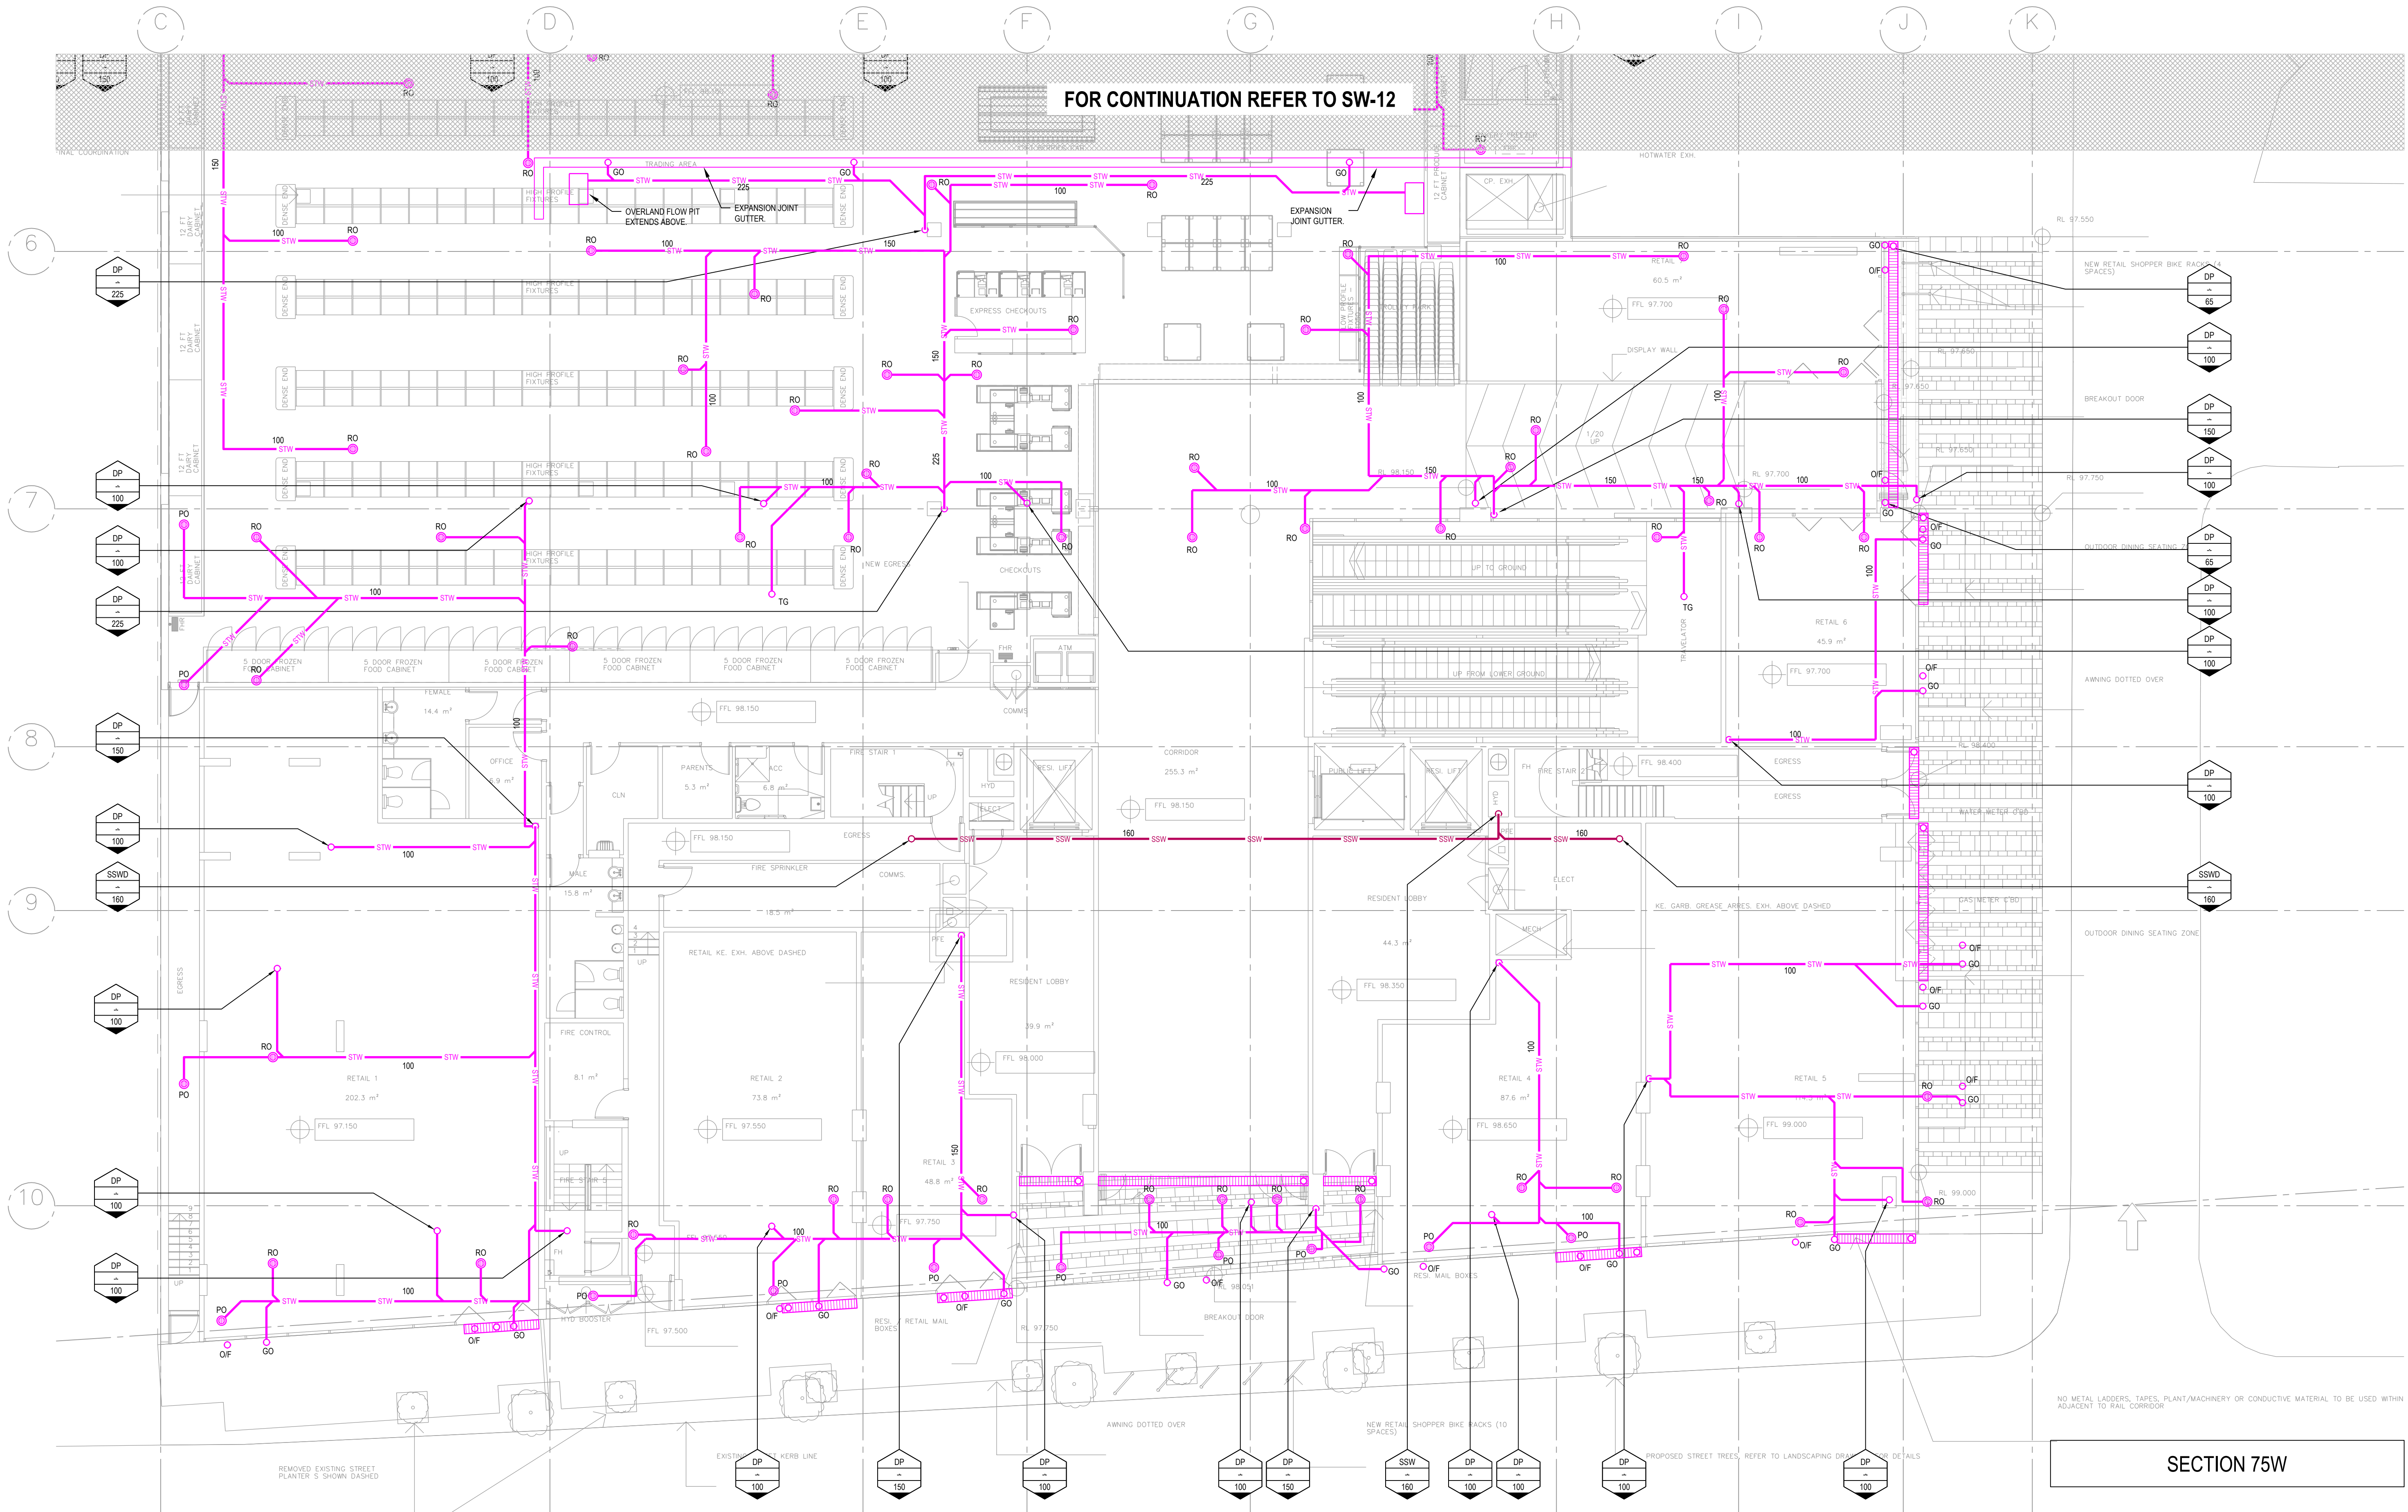


SECTION 75W





<b>Services Consultant:</b>  Suite 6.02, Level 6 89 York Street SYDNEY NSW 2000 Ph (02) 9252 3400 Fax (02) 9252 3422 A.C.N.: 150 234 870 A.B.N.: 24 917 388 129	<b>Client:</b> <b>AQUALAND</b> Level 32 255 George Street SYDNEY NSW 2000 Ph (02) 9252 3347	<b>Architect:</b> <b>CRONE PARTNERS</b> Level 2 364 Kent Street SYDNEY NSW 2000 Ph (02) 8295 5300	<table border="1"><thead><tr><th>Issue</th><th>Date</th><th>Amendment</th></tr></thead><tbody><tr><td>A</td><td>16/02/15</td><td>SECTION 75W ISSUE</td></tr><tr><td>B</td><td>19/02/15</td><td>REVISED SECTION 75W ISSUE</td></tr></tbody></table>	Issue	Date	Amendment	A	16/02/15	SECTION 75W ISSUE	B	19/02/15	REVISED SECTION 75W ISSUE	<table border="1"><thead><tr><th>Int.</th><th>App.</th><th>SERVICE</th><th>DRAWING NUMBER</th><th>ISSUE</th><th>DATE</th></tr></thead><tbody><tr><td>BM</td><td>BL</td><td>ARCH</td><td></td><td></td><td></td></tr><tr><td>BM</td><td>BL</td><td>MECH</td><td></td><td></td><td></td></tr><tr><td></td><td></td><td>STRUCT</td><td></td><td></td><td></td></tr><tr><td></td><td></td><td>ELEC</td><td></td><td></td><td></td></tr><tr><td></td><td></td><td>CIVIL</td><td></td><td></td><td></td></tr></tbody></table>	Int.	App.	SERVICE	DRAWING NUMBER	ISSUE	DATE	BM	BL	ARCH				BM	BL	MECH						STRUCT						ELEC						CIVIL				<p>Line of Vision</p> <p>SERVICES INSTALLED IN THE STRATA</p>	<p>Project:</p> <p><b>LINDFIELD MIXED-USE DEVELOPMENT</b> 23-41 LINDFIELD AVENUE &amp; 7, 11 HAVILAH LANE LINDFIELD NSW 2070</p>	<p>Drawing Title:</p> <p><b>ZONE B GROUND LEVEL STORMWATER SERVICES PLAN</b></p>	<p>North Point:</p>	<p>Job No:</p> <p><b>20140085</b></p>	<p>Scale:</p> <p>(A1) 1:100</p>	<p>Issue:</p> <p><b>B</b></p>
Issue	Date	Amendment	
A	16/02/15	SECTION 75W ISSUE	
B	19/02/15	REVISED SECTION 75W ISSUE	
Int.	App.	SERVICE	DRAWING NUMBER	ISSUE	DATE	
BM	BL	ARCH	
BM	BL	MECH	
		STRUCT	
		ELEC	
		CIVIL	
<p>NOTE: SYMBOLS ARE DRAWN IN THE CORRECT POSITION BUT ARE NOT SHOWN TO SCALE.</p>	

FILE NAME & PATH: Z:\Synergy\Projects\2014\20140085 23-37 Lindfield Avenue Lindfield - Construction\Drawings\Current Drawings\SW-12 - SW-13 - Ground.dwg PLOTTED BY: biske-meef PLOT DATE & TIME: 30 Mar, 2015 - 4:08pm

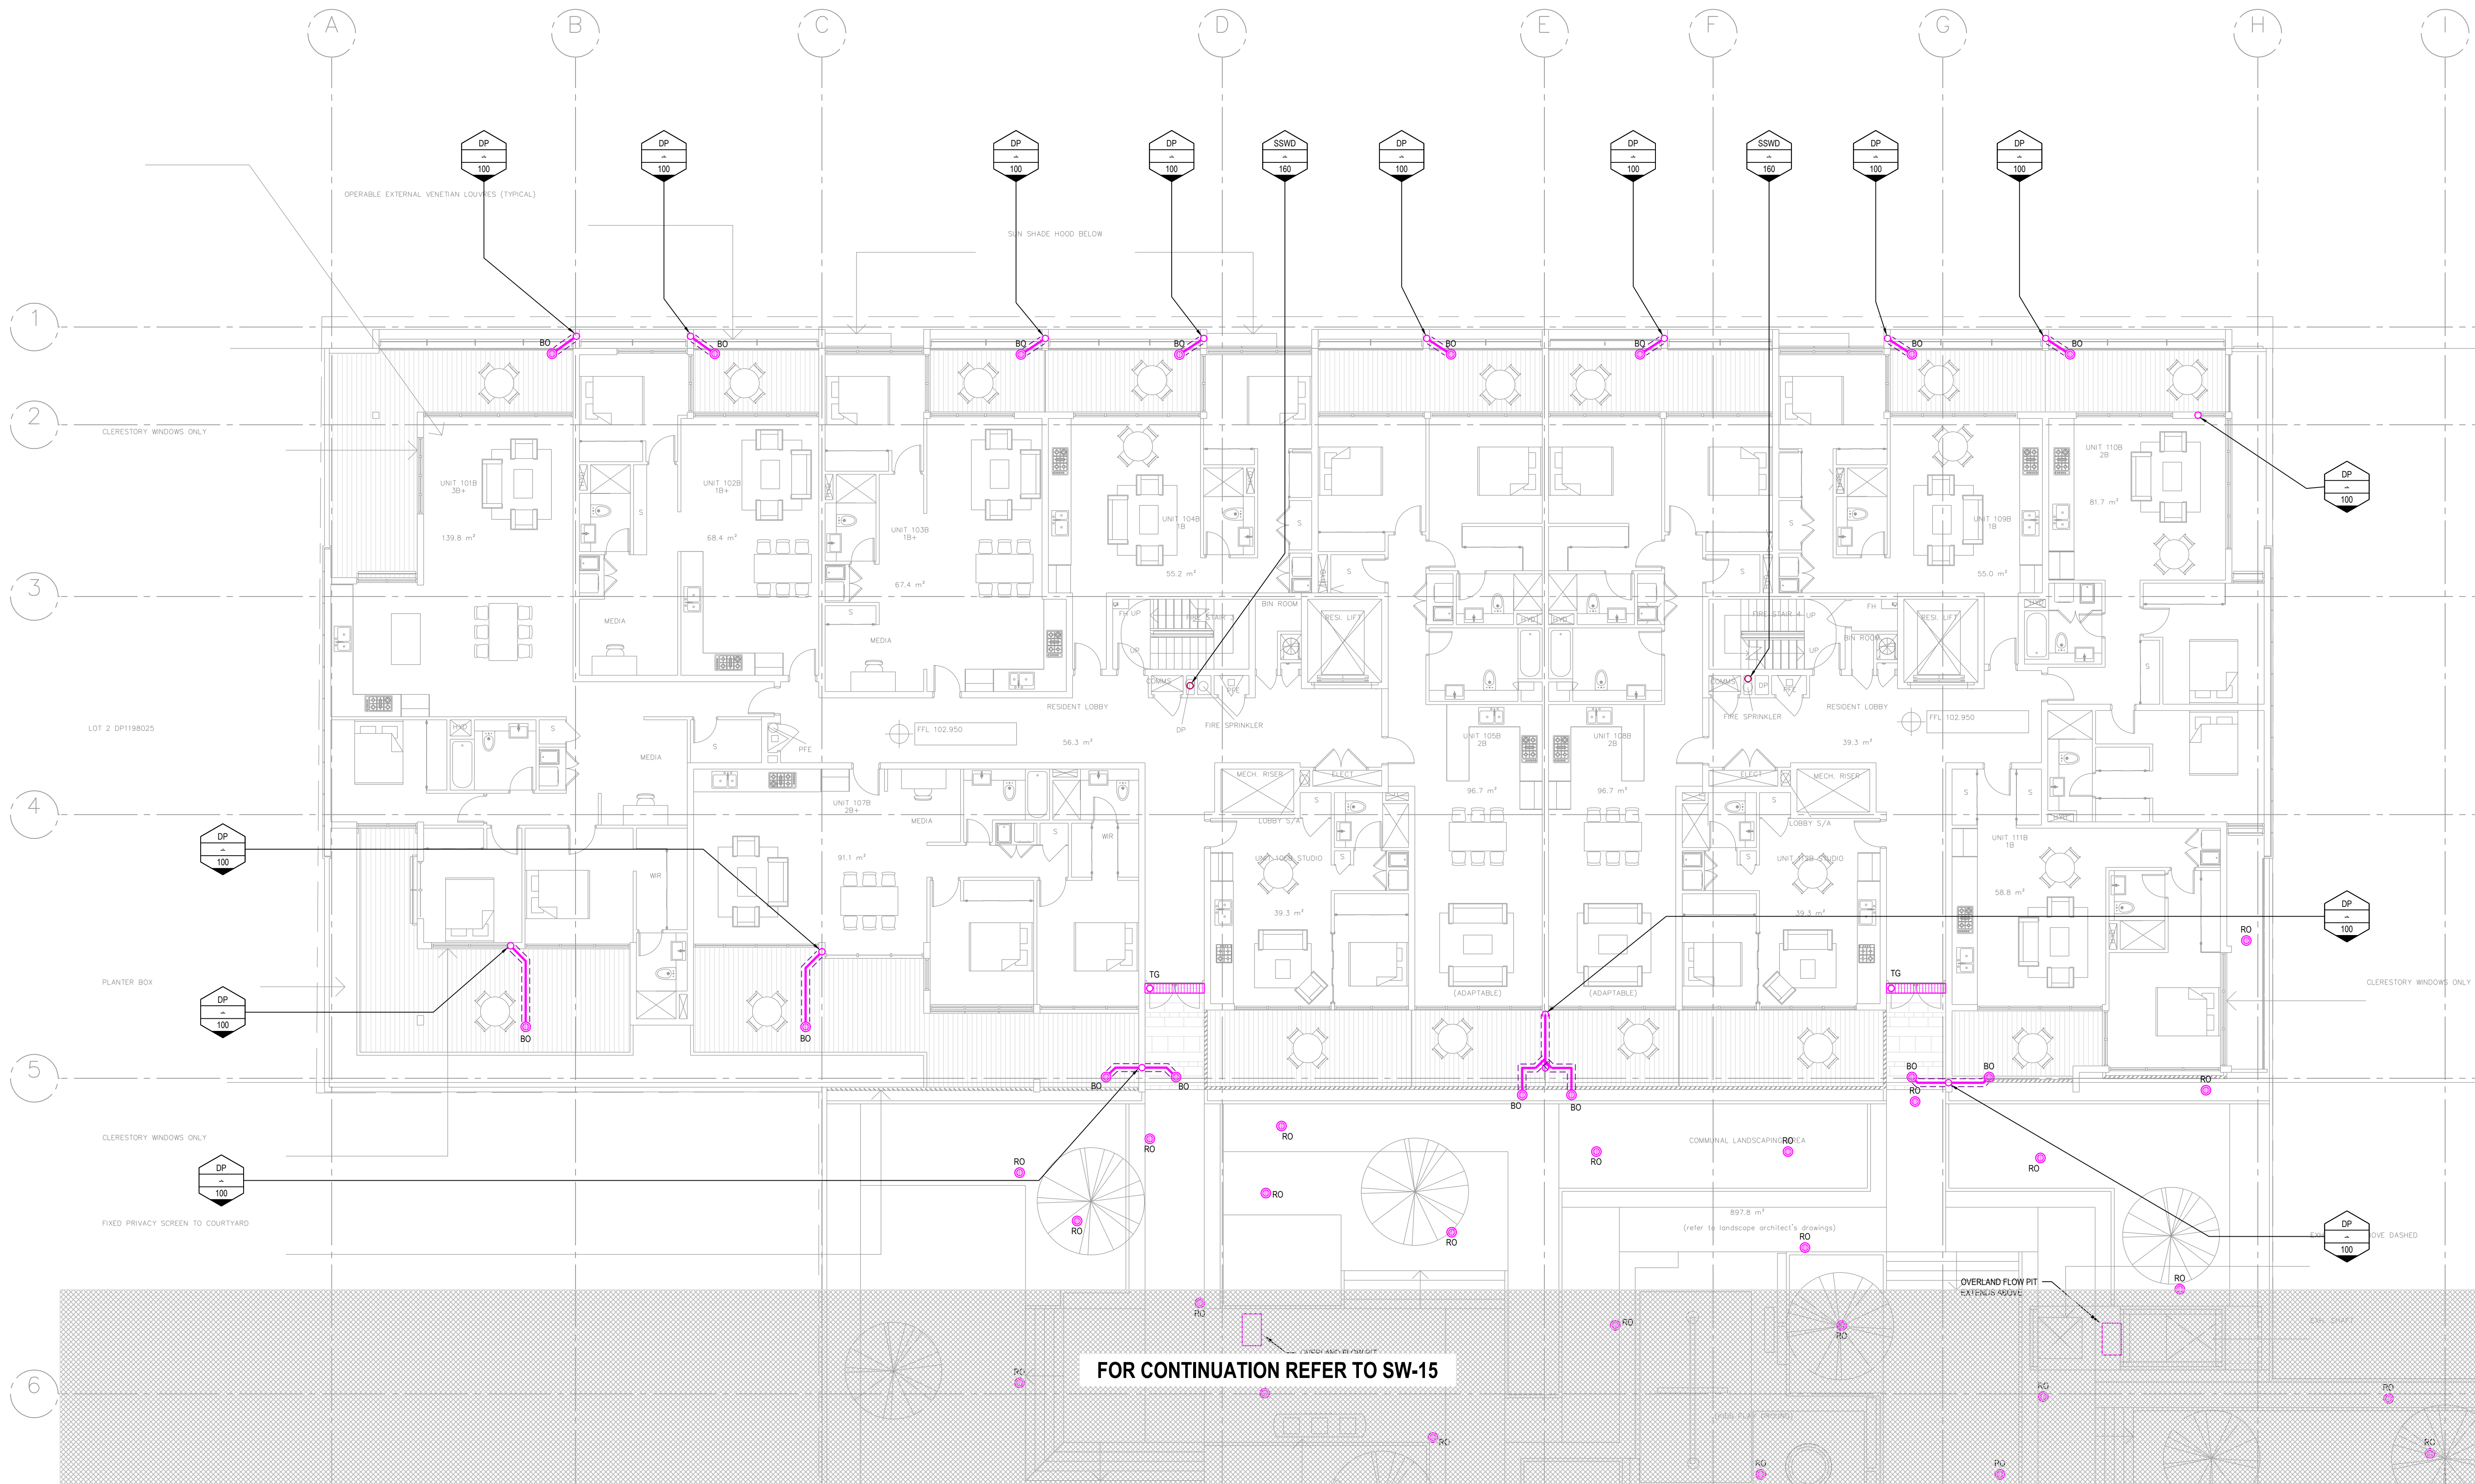




SECTION 75W
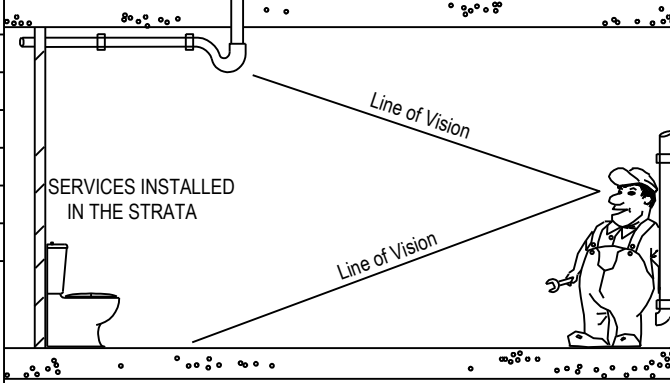
<b>Services Consultant:</b>  Suite 6.02, Level 6 89 York Street SYDNEY NSW 2000 Ph (02) 9252 3400 Fax (02) 9252 3422 A.C.N.: 150 234 870 A.B.N.: 24 917 388 129		<b>Client:</b> <b>AQUALAND</b> Level 32 255 George Street SYDNEY NSW 2000 Ph (02) 9252 3347 		<b>Architect:</b> <b>CRONE PARTNERS</b> Level 2 364 Kent Street SYDNEY NSW 2000 Ph (02) 8295 5300		<table border="1"><thead><tr><th>Issue</th><th>Date</th><th>Amendment</th></tr></thead><tbody><tr><td>A</td><td>16/02/15</td><td>SECTION 75W ISSUE</td></tr><tr><td>B</td><td>19/02/15</td><td>REVISED SECTION 75W ISSUE</td></tr></tbody></table>		Issue	Date	Amendment	A	16/02/15	SECTION 75W ISSUE	B	19/02/15	REVISED SECTION 75W ISSUE	<table border="1"><thead><tr><th>Int.</th><th>App.</th><th>COORDINATED REFERENCE DRAWINGS</th></tr></thead><tbody><tr><td>BM</td><td>BL</td><td>SERVICE</td></tr><tr><td>BM</td><td>BL</td><td>ARCH</td></tr><tr><td></td><td></td><td>MECH</td></tr><tr><td></td><td></td><td>STRUCT</td></tr><tr><td></td><td></td><td>ELEC</td></tr><tr><td></td><td></td><td>CIVIL</td></tr></tbody></table>		Int.	App.	COORDINATED REFERENCE DRAWINGS	BM	BL	SERVICE	BM	BL	ARCH			MECH			STRUCT			ELEC			CIVIL	 <p>Project: <b>LINDFIELD MIXED-USE DEVELOPMENT</b> 23-41 LINDFIELD AVENUE &amp; 7, 11 HAVILAH LANE LINDFIELD NSW 2070</p>		<p>Drawing Title: <b>TOWER A LEVEL 1 STORMWATER SERVICES PLAN</b></p> <p>North Point: </p> <p>Job No: <b>20140085</b></p> <p>Dwg No: <b>SW-14</b></p> <p>Scale: (A1) 1:100</p> <p>Issue: <b>B</b></p> <p>NOTE: SYMBOLS ARE DRAWN IN THE CORRECT POSITION BUT ARE NOT SHOWN TO SCALE.</p>	
Issue	Date	Amendment	
A	16/02/15	SECTION 75W ISSUE	
B	19/02/15	REVISED SECTION 75W ISSUE	
Int.	App.	COORDINATED REFERENCE DRAWINGS	
BM	BL	SERVICE	
BM	BL	ARCH	
		MECH	
		STRUCT	
		ELEC	
		CIVIL	


FILE NAME & PATH: Z:\Synergy\Projects\2014\20140085 23-37 Lindfield Avenue Lindfield - Construction\Drawings\Current Drawings\SW-14 - SW-15 - Level 1.dwg PLOTTED BY: blake.mead PLOT DATE & TIME: 30 Mar. 2015 - 4:09pm

**INSYNC SERVICES**  **HYDRAULIC SERVICES**


THIS DRAWING IS CONFIDENTIAL AND IS NOT TO BE REPRODUCED IN ANY FORM AS A WHOLE OR IN PART WITHOUT THE EXPRESS WRITTEN AUTHORITY OF INSYNC SERVICES PTY. LTD. THIS DRAWING IS NOT TO BE USED FOR ANY OTHER PROJECT. TO THE INTEREST OF INSYNC SERVICES PTY. LTD. THIS DRAWING CONTAINS PATENTS PENDING AND INTELLECTUAL PROPERTY OWNED BY INSYNC SERVICES PTY. LTD. © COPYRIGHT ALL RIGHTS RESERVED

ORIGINAL SIZE: A1



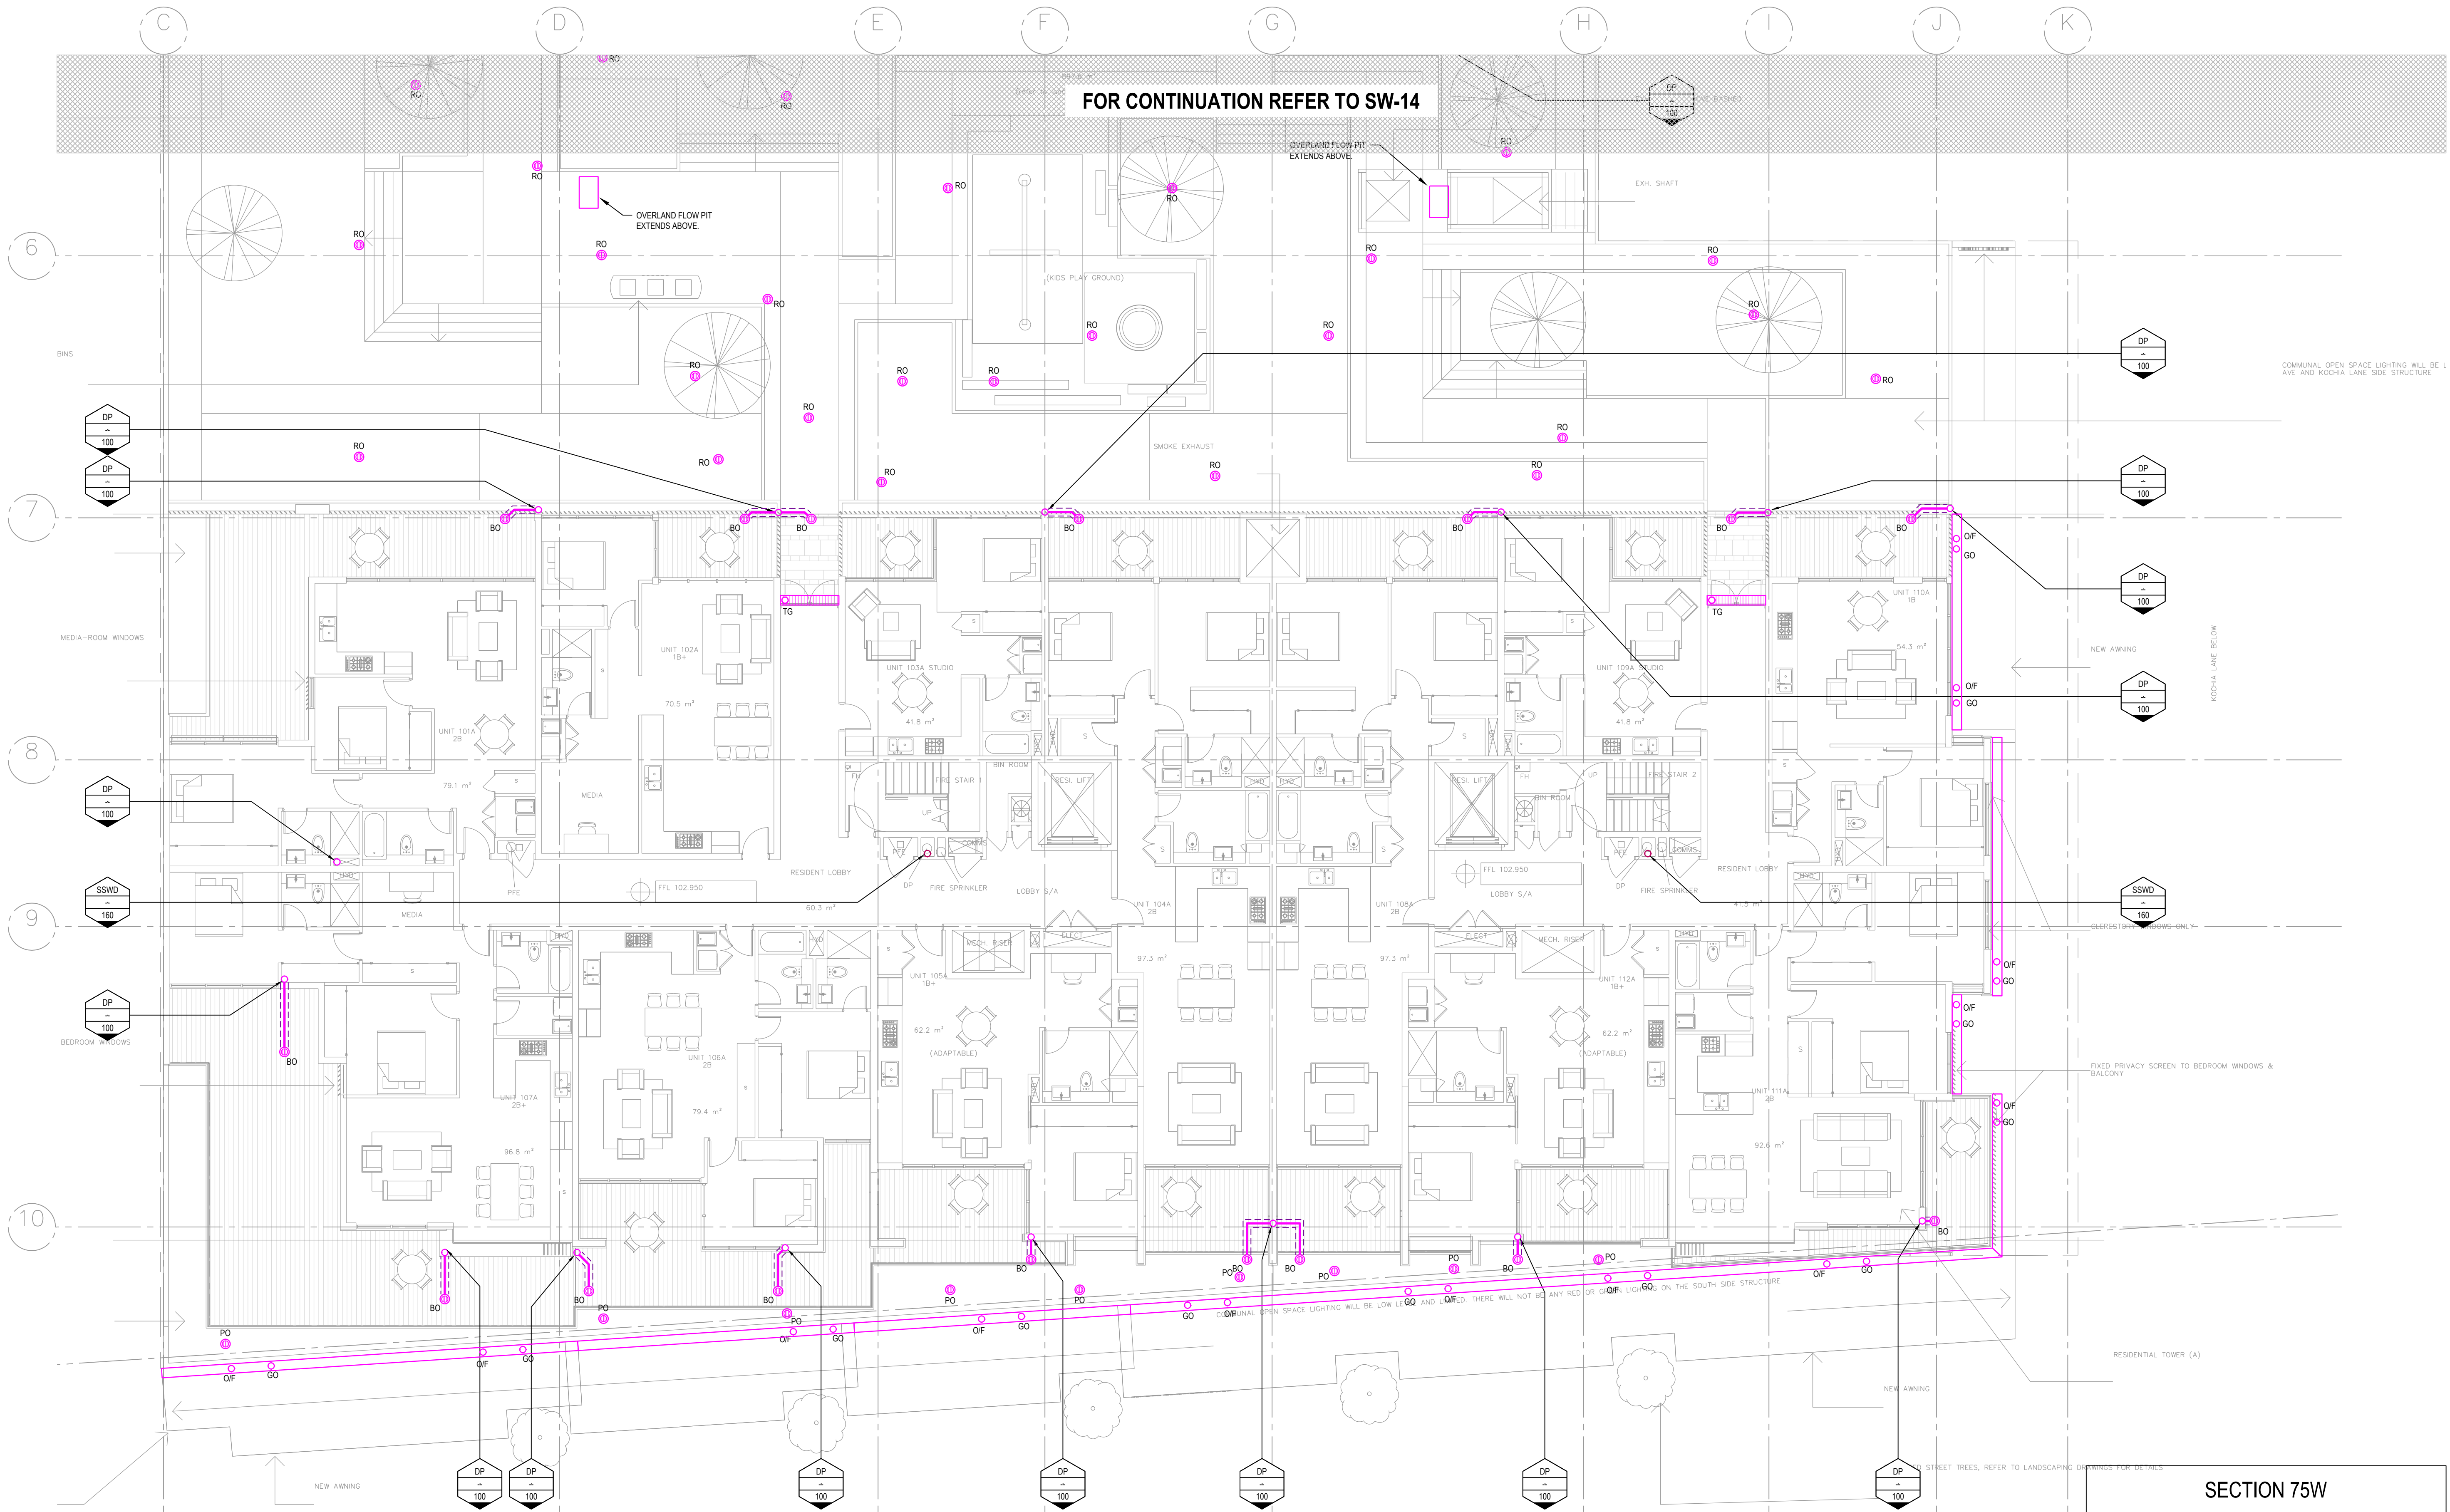


SECTION 75W




INSYNC SERVICES  
P L T D

Suite 6.02, Level 6  
89 York Street  
SYDNEY NSW 2000  
Ph (02) 9252 3400  
Fax (02) 9252 3422  
A.C.N.: 150 234 870  
A.B.N.: 24 917 388 129



AQUALAND

Client:  
AQUALAND  
Level 32  
255 George Street  
SYDNEY NSW 2000  
Ph (02) 9252 3347

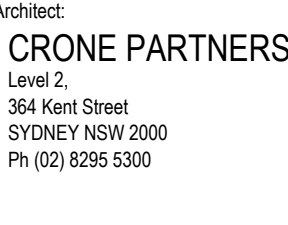

CRONE PARTNERS

Architect:  
CRONE PARTNERS  
Level 2  
364 Kent Street  
SYDNEY NSW 2000  
Ph (02) 8295 5300

Issue	Date	Amendment
A	16/02/15	SECTION 75W ISSUE
B	19/02/15	REVISED SECTION 75W ISSUE


Int.	App.	SERVICE	DRAWING NUMBER	ISSUE	DATE
BM	BL	ARCH			
BM	BL	MECH			
		STRUCT			
		ELEC			
		CIVIL			

COORDINATED REFERENCE DRAWINGS

THIS DRAWING IS CONFIDENTIAL AND IS NOT TO BE REPRODUCED IN ANY FORM AS A WHOLE OR IN PART WITHOUT THE EXPRESS WRITTEN AUTHORITY OF INSYNC SERVICES PTY. LTD. THIS DRAWING IS NOT TO BE USED PREJUDICIAL TO THE INTEREST OF INSYNC SERVICES PTY. LTD.

THIS DRAWING CONTAINS PATENTS PENDING AND INTELLECTUAL PROPERTY OWNED BY INSYNC SERVICES PTY. LTD.

© COPYRIGHT ALL RIGHTS RESERVED

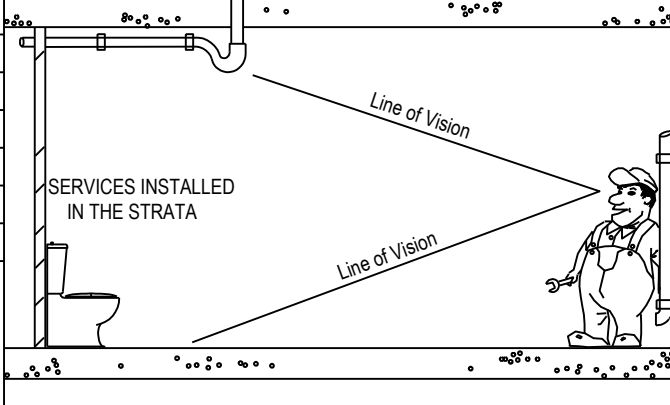

Line of Vision


SERVICES INSTALLED IN THE STRATA

Project:  
LINDFIELD MIXED-USE DEVELOPMENT  
23-41 LINDFIELD AVENUE &  
7, 11 HAVILAH LANE  
LINDFIELD NSW 2070

Drawing Title:  
TOWER B  
LEVEL 1  
STORMWATER SERVICES PLAN

NOTE: SYMBOLS ARE DRAWN IN THE CORRECT POSITION BUT ARE NOT SHOWN TO SCALE.

North Point:

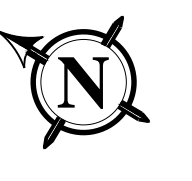


Job No: 20140085

Dwg No: SW-15


Scale: (A1) 1:100

Issue: B



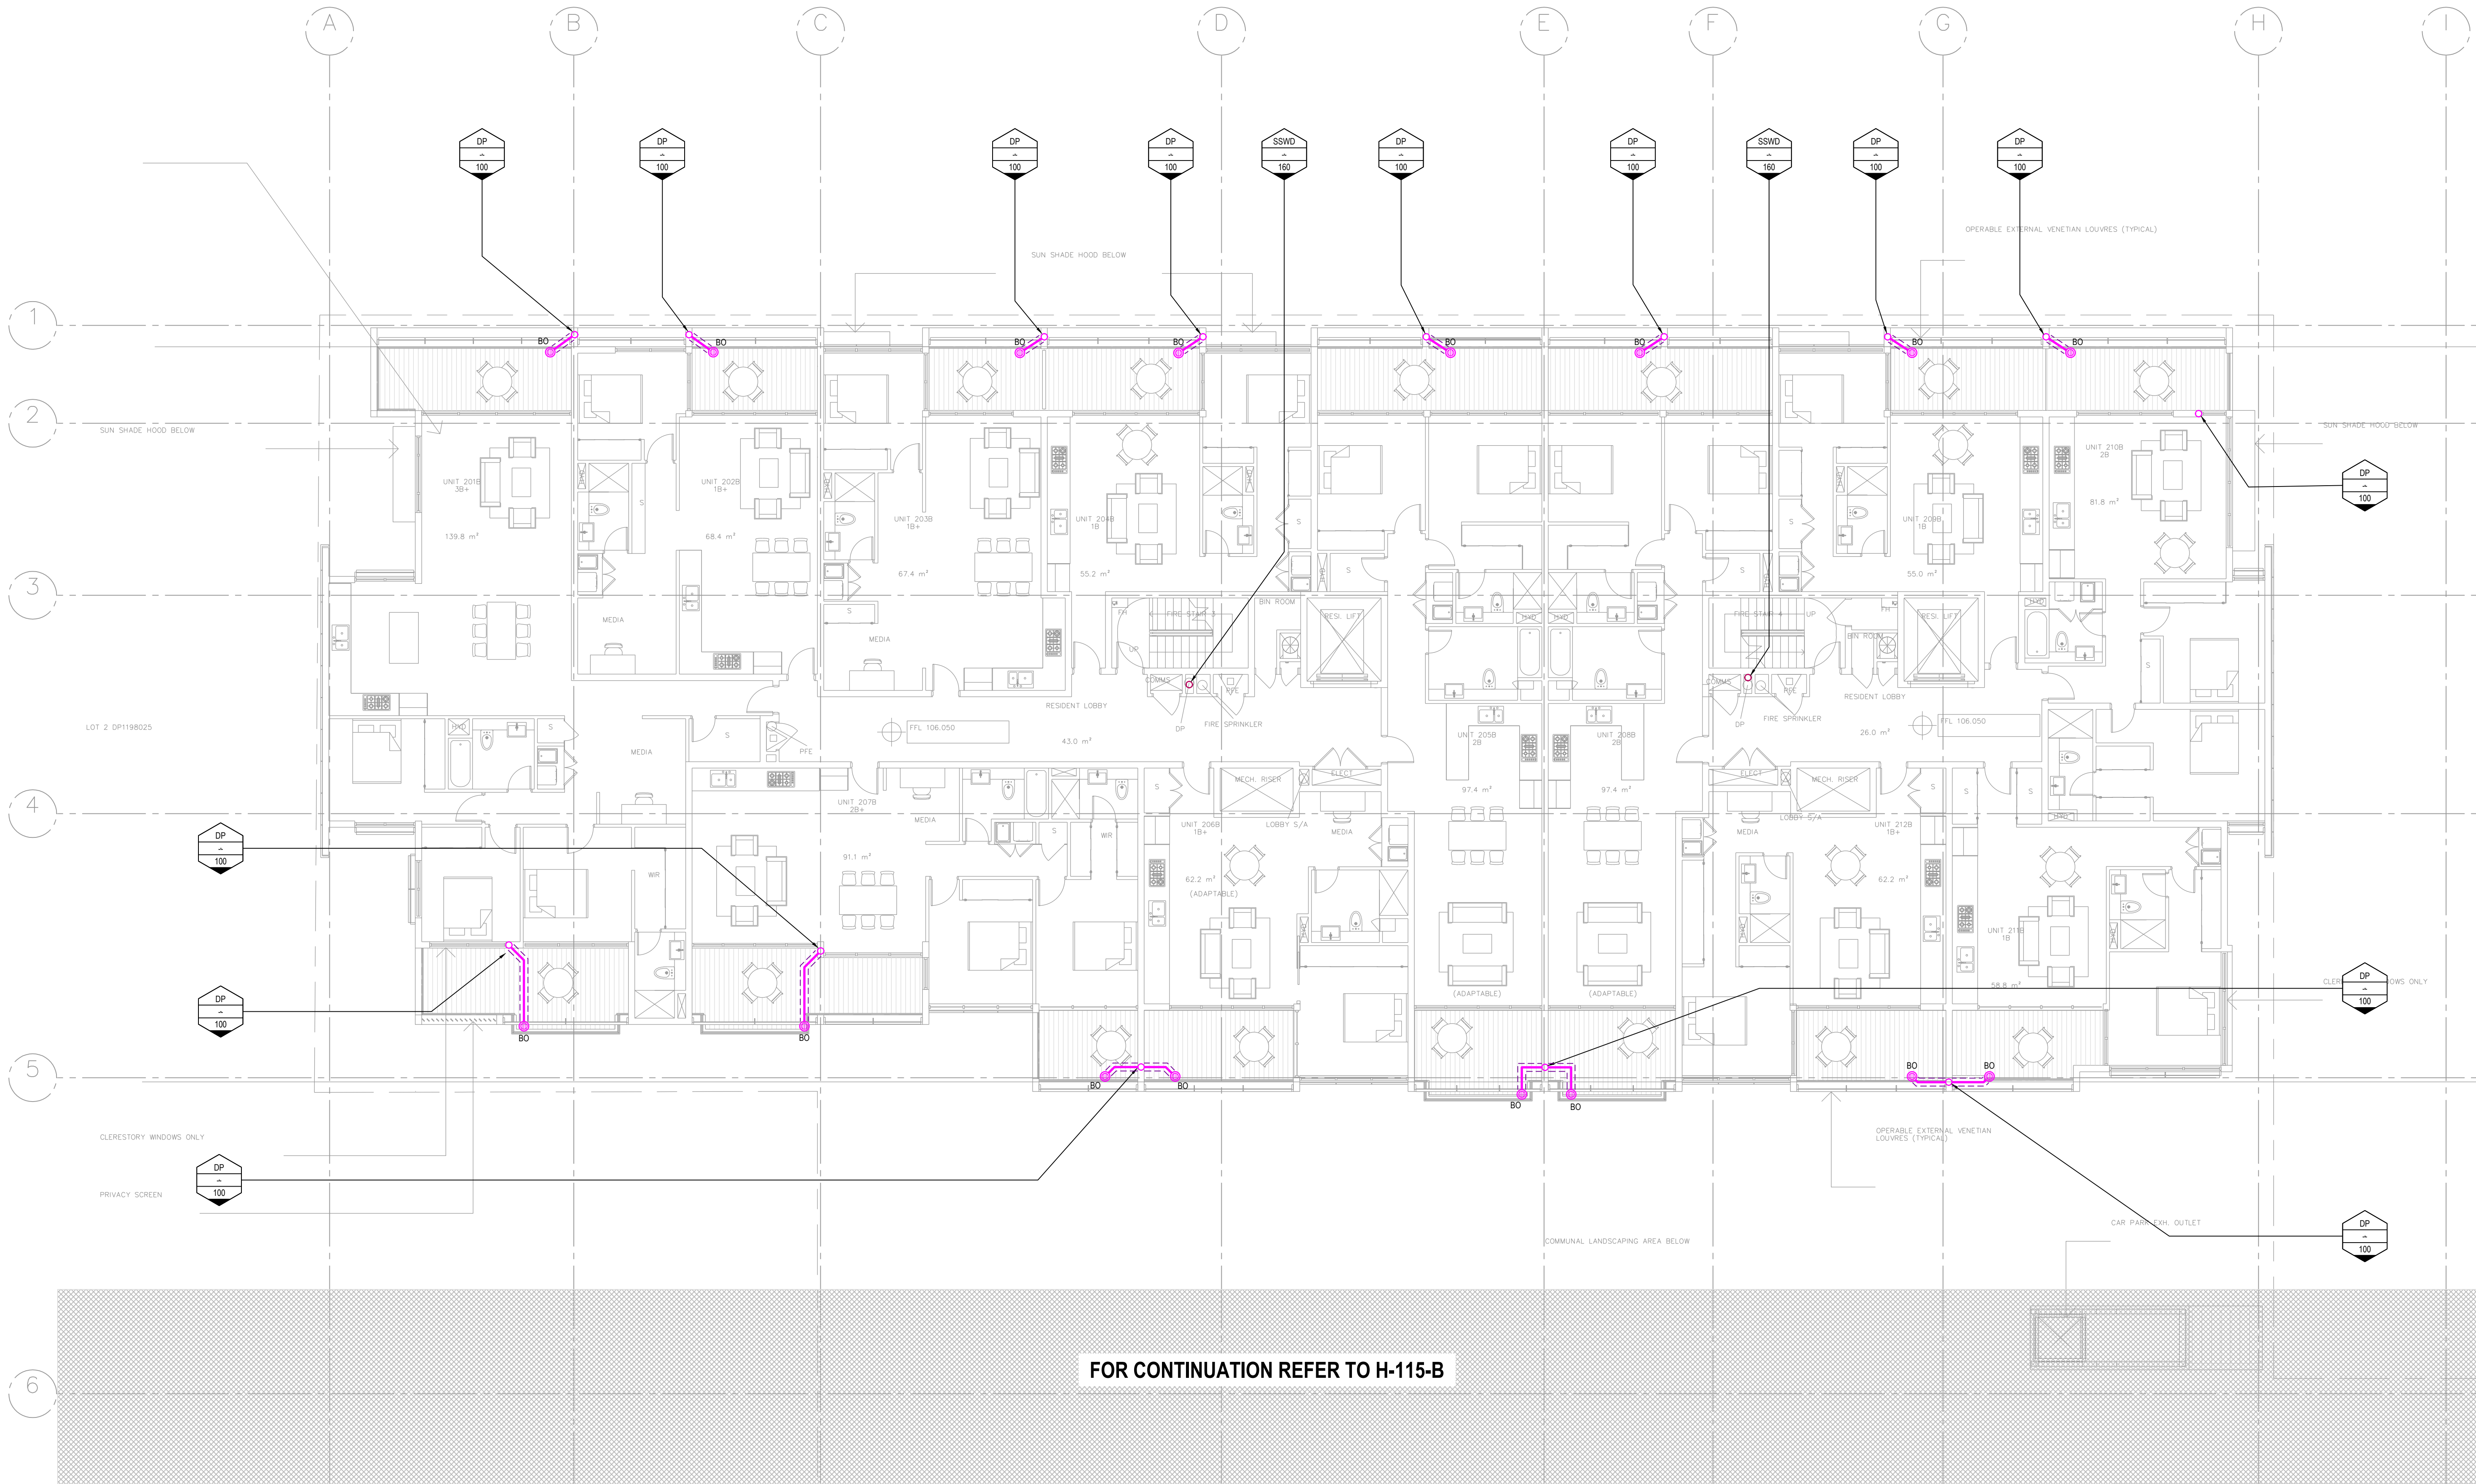


SECTION 75W



INSYNC SERVICES  
P T Y L T D


Suite 6.02, Level 6  
89 York Street  
SYDNEY NSW 2000  
Ph (02) 9252 3400  
Fax (02) 9252 3422  
A.C.N.: 150 234 870  
A.B.N.: 24 917 388 129

Client:  
**AQUALAND**  
Level 32  
255 George Street  
SYDNEY NSW 2000  
Ph (02) 9252 3347




Architect:  
**CRONE PARTNERS**  
Level 2  
364 Kent Street  
SYDNEY NSW 2000  
Ph (02) 9295 5300

Issue	Date	Amendment	Int.	App.	COORDINATED REFERENCE DRAWINGS	ISSUE	DATE
A	16/02/15	SECTION 75W ISSUE	BM	BL	SERVICE	DRAWING NUMBER	
B	19/02/15	REVISED SECTION 75W ISSUE	BM	BL	ARCH		
					MECH		
					STRUCT		
					ELEC		
					CIVIL		

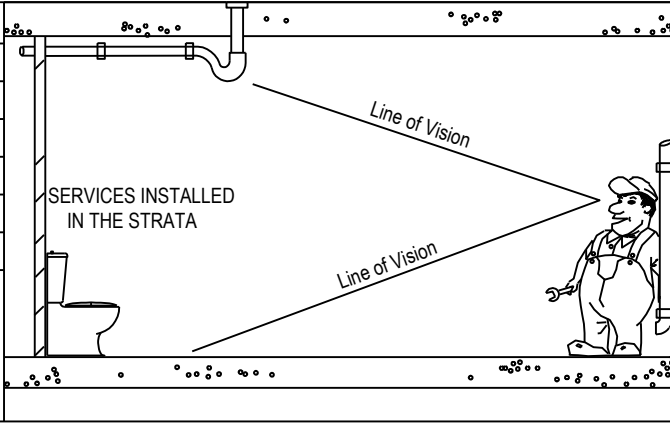

Project:  
**LINDFIELD MIXED-USE DEVELOPMENT**  
23-41 LINDFIELD AVENUE &  
7, 11 HAVILAH LANE  
LINDFIELD NSW 2070

Drawing Title:  
**TOWER A  
LEVEL 2  
STORMWATER SERVICES PLAN**

North Point:  



Job No:  
**20140085**

Dwg No:  
**SW-16**

Scale:  
(A1) 1:100

Issue:  
**B**

NOTE: SYMBOLS ARE DRAWN IN THE CORRECT POSITION BUT ARE NOT SHOWN TO SCALE.

INSYNC SERVICES  **HYDRAULIC SERVICES**


FILE NAME & PATH: Z:\Synergy\Projects\2014\20140085 23-37 Lindfield Avenue Lindfield - Construction\Drawings\Current Drawings\SW-16 - SW-17 - Level 2.dwg PLOTTED BY: blake.mead PLOT DATE & TIME: 30 Mar, 2015 - 4:09pm

THIS DRAWING IS CONFIDENTIAL AND IS NOT TO BE REPRODUCED IN ANY FORM AS A WHOLE OR IN PART WITHOUT THE EXPRESS WRITTEN AUTHORITY OF INSYNC SERVICES PTY. LTD. THIS DRAWING IS NOT TO BE USED PREJUDICIAL TO THE INTEREST OF INSYNC SERVICES PTY. LTD. THIS DRAWING CONTAINS PATENTS PENDING AND INTELLECTUAL PROPERTY OWNED BY INSYNC SERVICES PTY. LTD. © COPYRIGHT ALL RIGHTS RESERVED







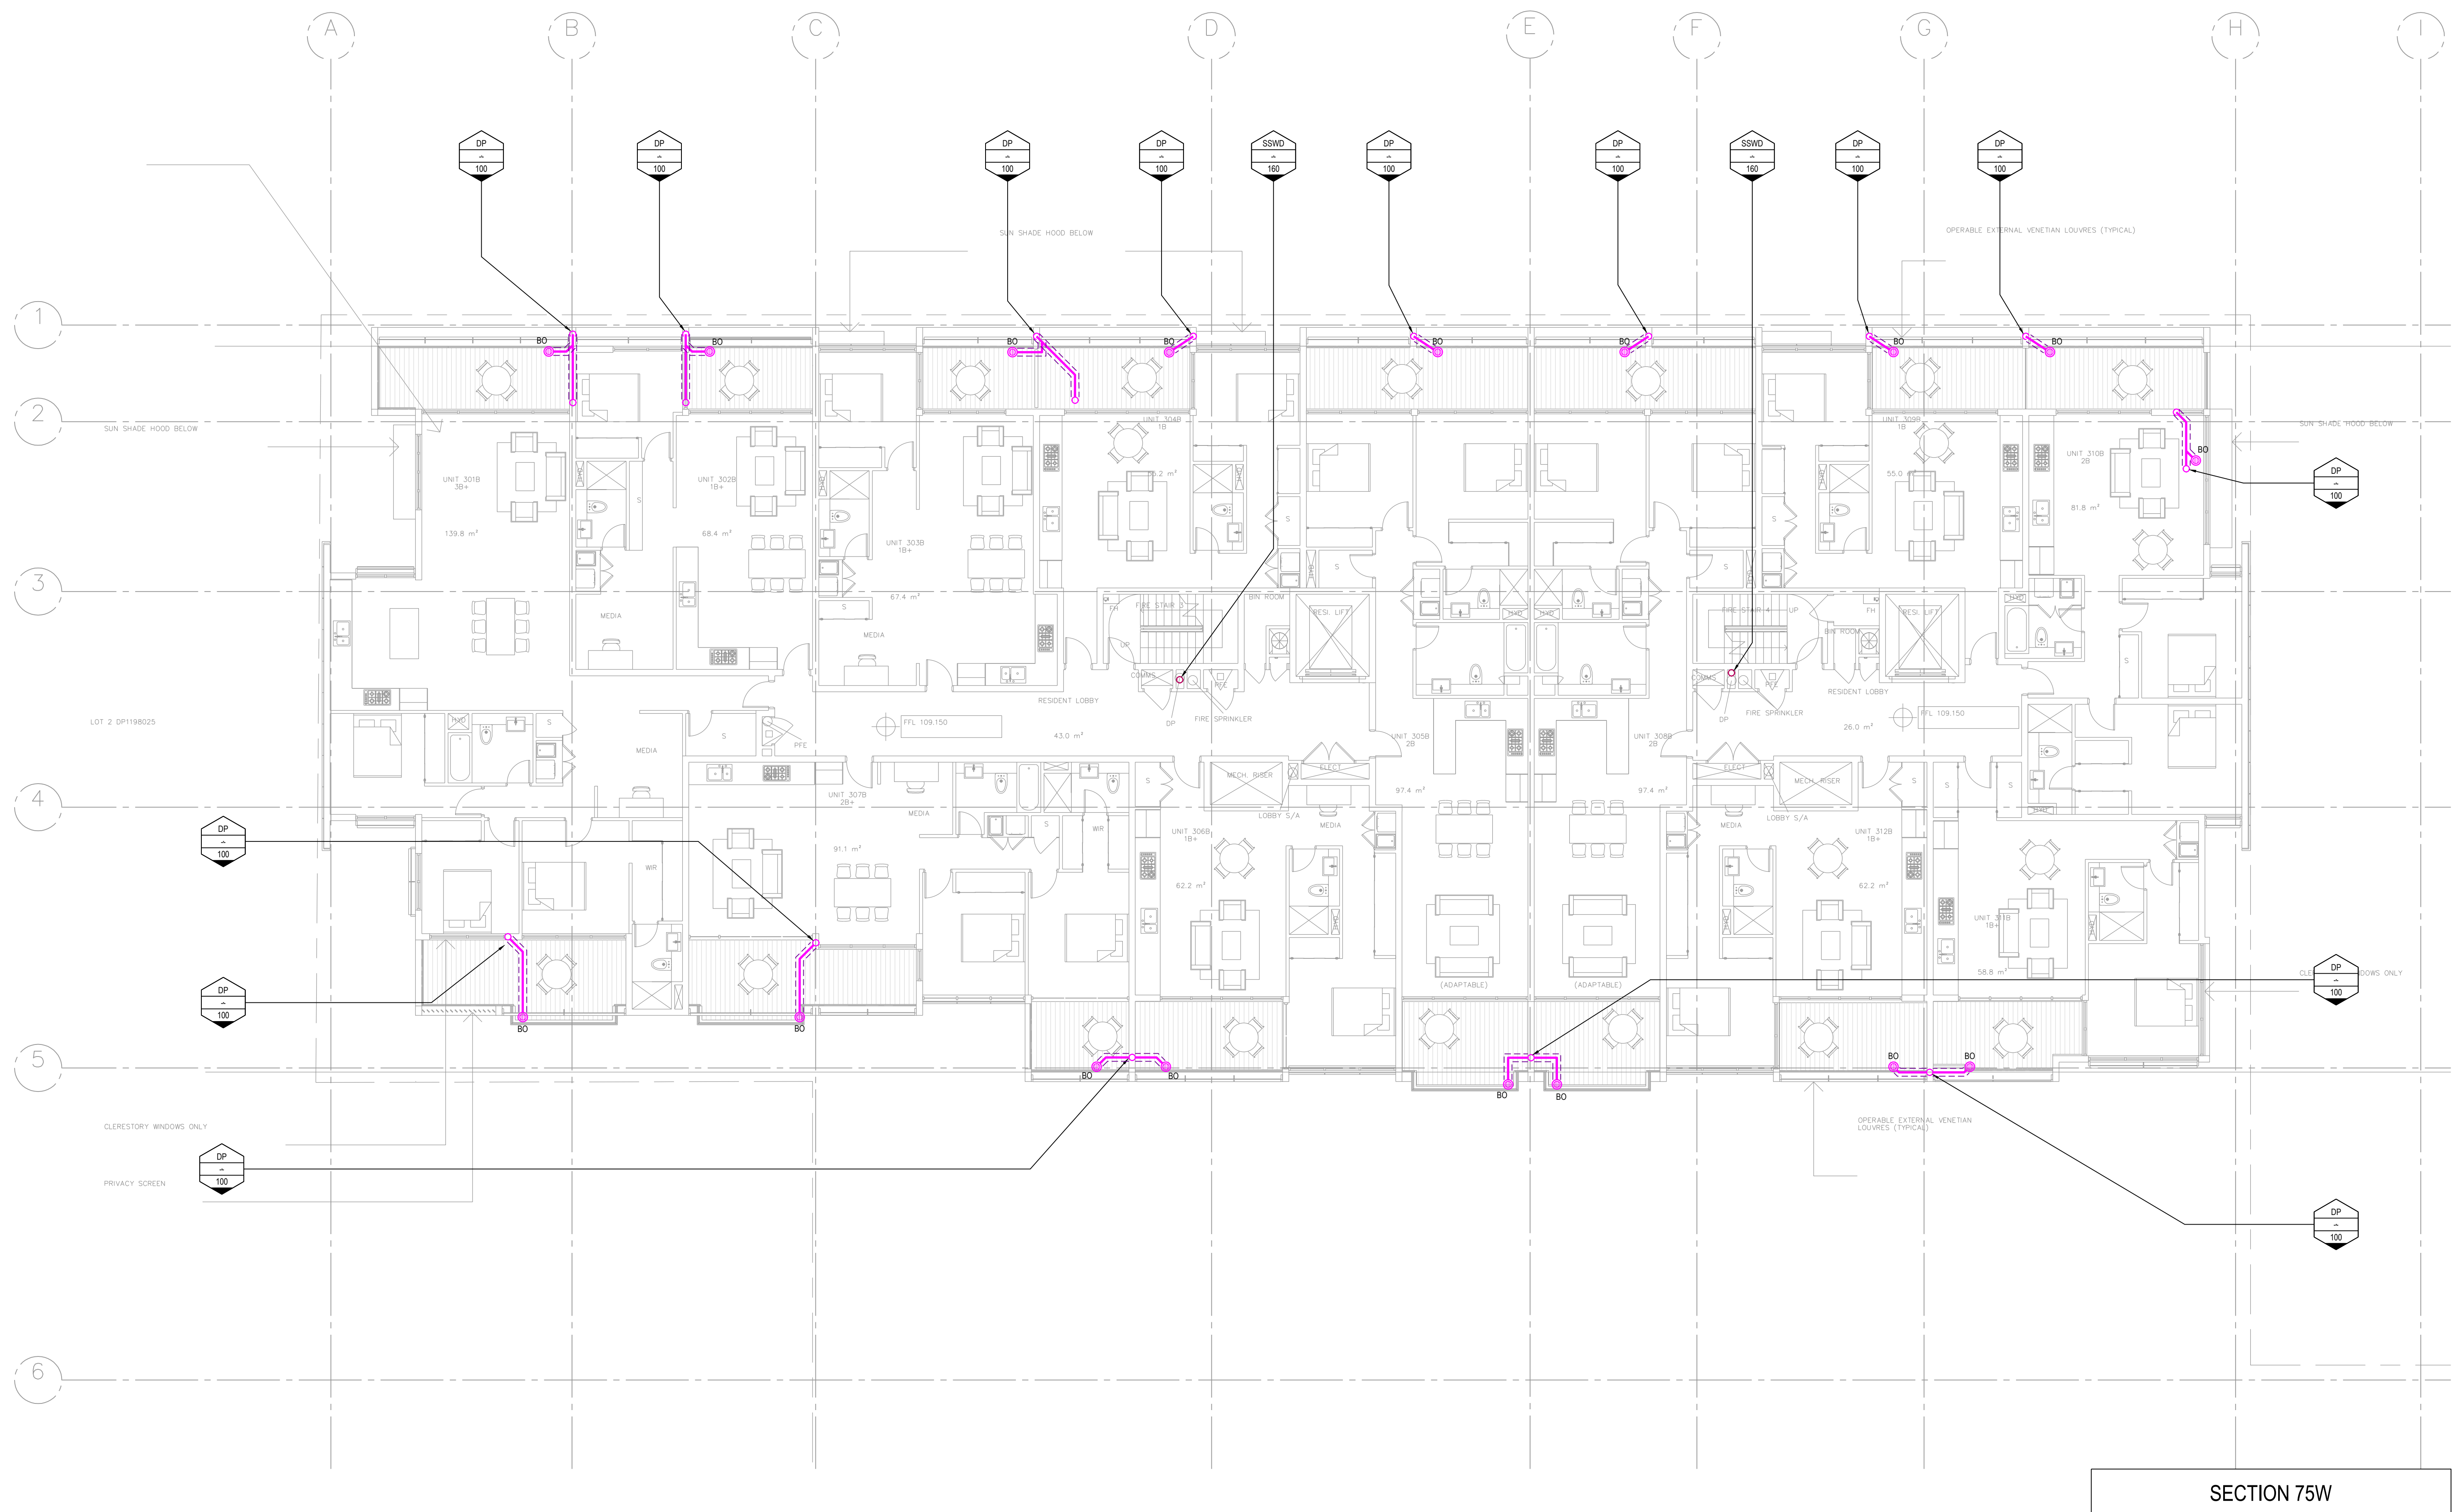













SECTION 75W

<p>Services Consultant:</p>  <p>Suite 6.02, Level 6 89 York Street SYDNEY NSW 2000 Ph (02) 9262 3400 Fax (02) 9262 3422 A.C.N. 150 324 870 A.B.N. 24 917 388 129</p>	<p>Client:</p> <p><b>AQUALAND</b> Level 32 255 George Street SYDNEY NSW 2000 Ph (02) 9252 3347</p> 	<p>Architect:</p> <p><b>CRONE PARTNERS</b> Level 2 384 Kent Street SYDNEY NSW 2000 Ph (02) 8295 5300</p>	<table border="1" style="width:100%; border-collapse: collapse;"> <thead> <tr> <th>Issue</th> <th>Date</th> <th>Amendment</th> <th>Int.</th> <th>App.</th> <th>COORDINATED REFERENCE DRAWINGS</th> </tr> </thead> <tbody> <tr> <td>A</td> <td>16/02/15</td> <td>SECTION 75W ISSUE</td> <td>BM</td> <td>BL</td> <td>SERVICE DRAWING NUMBER</td> </tr> <tr> <td>B</td> <td>19/02/15</td> <td>REVISED SECTION 75W ISSUE</td> <td>BM</td> <td>BL</td> <td>ARCH</td> </tr> <tr> <td></td> <td></td> <td></td> <td></td> <td></td> <td>MECH</td> </tr> <tr> <td></td> <td></td> <td></td> <td></td> <td></td> <td>STRUCT</td> </tr> <tr> <td></td> <td></td> <td></td> <td></td> <td></td> <td>ELEC</td> </tr> <tr> <td></td> <td></td> <td></td> <td></td> <td></td> <td>CIVIL</td> </tr> <tr> <td></td> <td></td> <td></td> <td></td> <td></td> <td>THIS DRAWING IS CONFIDENTIAL AND IS NOT TO BE REPRODUCED IN ANY FORM AS A WHOLE OR IN PART WITHOUT THE EXPRESS WRITTEN AUTHORITY OF INSYNC SERVICES PTY LTD. THIS DRAWING IS NOT TO BE USED PREJUDICIAL TO THE INTEREST OF INSYNC SERVICES PTY LTD.</td> </tr> <tr> <td></td> <td></td> <td></td> <td></td> <td></td> <td>THIS DRAWING CONTAINS PATENTS PENDING AND INTELLECTUAL PROPERTY OWNED BY INSYNC SERVICES PTY LTD.</td> </tr> <tr> <td></td> <td></td> <td></td> <td></td> <td></td> <td>© COPYRIGHT 2015 BY INSYNC SERVICES PTY LTD.</td> </tr> </tbody> </table>	Issue	Date	Amendment	Int.	App.	COORDINATED REFERENCE DRAWINGS	A	16/02/15	SECTION 75W ISSUE	BM	BL	SERVICE DRAWING NUMBER	B	19/02/15	REVISED SECTION 75W ISSUE	BM	BL	ARCH						MECH						STRUCT						ELEC						CIVIL						THIS DRAWING IS CONFIDENTIAL AND IS NOT TO BE REPRODUCED IN ANY FORM AS A WHOLE OR IN PART WITHOUT THE EXPRESS WRITTEN AUTHORITY OF INSYNC SERVICES PTY LTD. THIS DRAWING IS NOT TO BE USED PREJUDICIAL TO THE INTEREST OF INSYNC SERVICES PTY LTD.						THIS DRAWING CONTAINS PATENTS PENDING AND INTELLECTUAL PROPERTY OWNED BY INSYNC SERVICES PTY LTD.						© COPYRIGHT 2015 BY INSYNC SERVICES PTY LTD.		<p>Project:</p> <p><b>LINDFIELD MIXED-USE DEVELOPMENT</b> <b>23-41 LINDFIELD AVENUE &amp;</b> <b>7, 11 HAVILAH LANE</b> <b>LINDFIELD NSW 2070</b></p>	<p>Drawing Title:</p> <p><b>TOWER A</b> <b>LEVEL 3</b> <b>STORMWATER SERVICES PLAN</b></p>	<p>North Point:</p> 	
Issue	Date	Amendment	Int.	App.	COORDINATED REFERENCE DRAWINGS	
A	16/02/15	SECTION 75W ISSUE	BM	BL	SERVICE DRAWING NUMBER	
B	19/02/15	REVISED SECTION 75W ISSUE	BM	BL	ARCH	
					MECH	
					STRUCT	
					ELEC	
					CIVIL	
					THIS DRAWING IS CONFIDENTIAL AND IS NOT TO BE REPRODUCED IN ANY FORM AS A WHOLE OR IN PART WITHOUT THE EXPRESS WRITTEN AUTHORITY OF INSYNC SERVICES PTY LTD. THIS DRAWING IS NOT TO BE USED PREJUDICIAL TO THE INTEREST OF INSYNC SERVICES PTY LTD.	
					THIS DRAWING CONTAINS PATENTS PENDING AND INTELLECTUAL PROPERTY OWNED BY INSYNC SERVICES PTY LTD.	
					© COPYRIGHT 2015 BY INSYNC SERVICES PTY LTD.	
<p><b>INSYNC SERVICES</b>  <b>HYDRAULIC SERVICES</b></p>					<p>Job No: <b>20140085</b></p> <p>Scale: (A1) 1:100</p>		<p>Dwg No: <b>SW-18</b></p> <p>Issue: <b>B</b></p>	
<p>NOTE: SYMBOLS ARE DRAWN IN THE CORRECT POSITION BUT ARE NOT SHOWN TO SCALE.</p>	



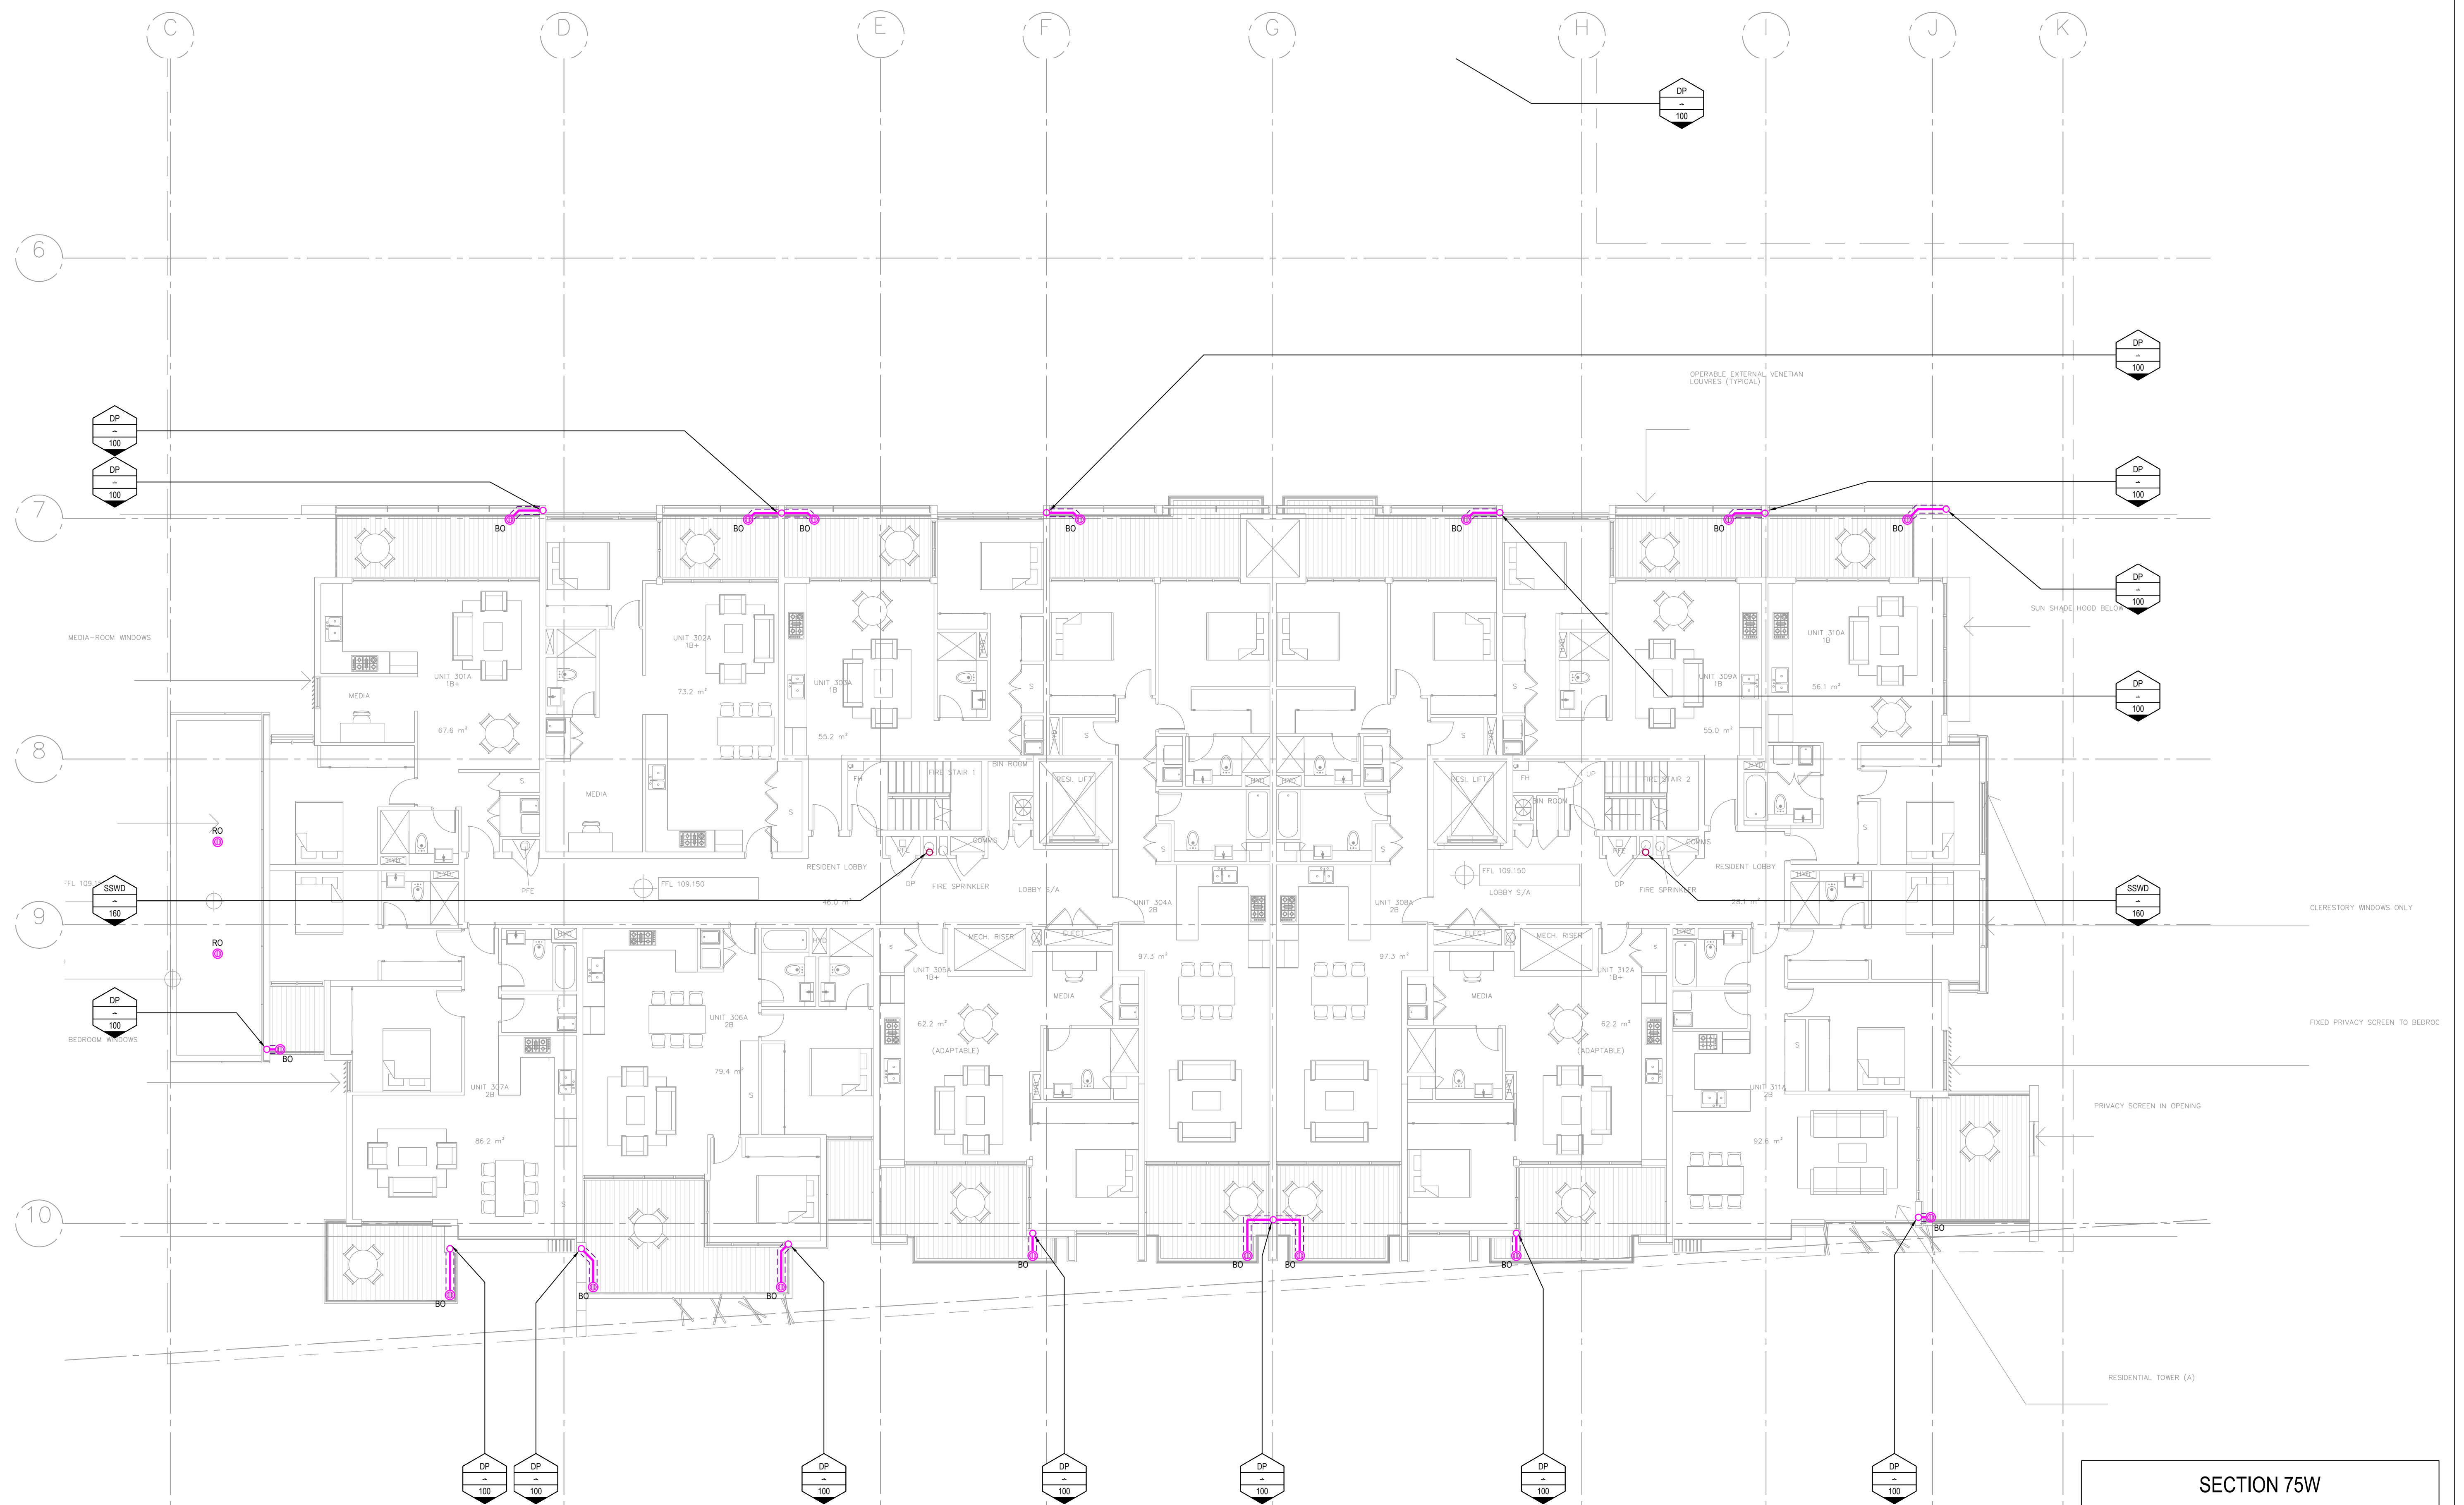


## SECTION 75W
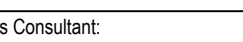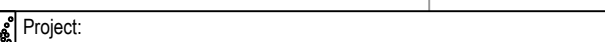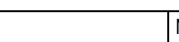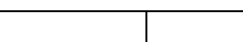
<b>Services Consultant:</b>  Suite 6.02, Level 6 89 York Street SYDNEY NSW 2000 Ph (02) 9262 3400 Fax (02) 9262 3422 A.C.N. 150 324 870 A.B.N. 24 917 388 129		<b>Client:</b> <b>AQUALAND</b> Level 32 255 George Street SYDNEY NSW 2000 Ph (02) 9252 3347		<b>Architect:</b> <b>CRONE PARTNERS</b> Level 2 264 Kent Street SYDNEY NSW 2000 Ph (02) 8295 5300		<table border="1" style="width:100%; border-collapse: collapse;"> <thead> <tr> <th>Issue</th> <th>Date</th> <th>Amendment</th> <th>Int.</th> <th>App.</th> <th colspan="2">COORDINATED REFERENCE DRAWINGS</th> </tr> <tr> <th>A</th> <th>16/02/15</th> <th>SECTION 75W ISSUE</th> <th>BM</th> <th>BL</th> <th>SERVICE</th> <th>DRAWING NUMBER</th> </tr> <tr> <th>B</th> <th>19/02/15</th> <th>REVISED SECTION 75W ISSUE</th> <th>BM</th> <th>BL</th> <th>ARCH</th> <th>ISSUE</th> </tr> </thead> <tbody> <tr> <td></td> <td></td> <td></td> <td></td> <td></td> <td>MECH</td> <td></td> </tr> <tr> <td></td> <td></td> <td></td> <td></td> <td></td> <td>STRUCT</td> <td></td> </tr> <tr> <td></td> <td></td> <td></td> <td></td> <td></td> <td>ELEC</td> <td></td> </tr> <tr> <td></td> <td></td> <td></td> <td></td> <td></td> <td>CIVIL</td> <td></td> </tr> <tr> <td></td> <td></td> <td></td> <td></td> <td></td> <td colspan="2">THIS DRAWING IS CONFIDENTIAL AND IS NOT TO BE REPRODUCED IN ANY FORM AS A WHOLE OR IN PART WITHOUT THE EXPRESS WRITTEN AUTHORITY OF INSYNC SERVICES PTY LTD. THIS DRAWING IS NOT TO BE USED PREJUDICIAL TO THE INTEREST OF INSYNC SERVICES PTY LTD.</td> </tr> <tr> <td></td> <td></td> <td></td> <td></td> <td></td> <td colspan="2">THIS DRAWING CONTAINS PATENTS PENDING AND INTELLECTUAL PROPERTY OWNED BY INSYNC SERVICES PTY LTD.</td> </tr> </tbody> </table>				Issue	Date	Amendment	Int.	App.	COORDINATED REFERENCE DRAWINGS		A	16/02/15	SECTION 75W ISSUE	BM	BL	SERVICE	DRAWING NUMBER	B	19/02/15	REVISED SECTION 75W ISSUE	BM	BL	ARCH	ISSUE						MECH							STRUCT							ELEC							CIVIL							THIS DRAWING IS CONFIDENTIAL AND IS NOT TO BE REPRODUCED IN ANY FORM AS A WHOLE OR IN PART WITHOUT THE EXPRESS WRITTEN AUTHORITY OF INSYNC SERVICES PTY LTD. THIS DRAWING IS NOT TO BE USED PREJUDICIAL TO THE INTEREST OF INSYNC SERVICES PTY LTD.							THIS DRAWING CONTAINS PATENTS PENDING AND INTELLECTUAL PROPERTY OWNED BY INSYNC SERVICES PTY LTD.				<b>Project:</b> <b>LINDFIELD MIXED-USE DEVELOPMENT</b> <b>23-41 LINDFIELD AVENUE &amp;</b> <b>7, 11 HAVILAH LANE</b> <b>LINDFIELD NSW 2070</b>		<b>Drawing Title:</b> <b>TOWER B</b> <b>LEVEL 3</b> <b>STORMWATER SERVICES PLAN</b>		<b>North Point:</b> 			
Issue	Date	Amendment	Int.	App.	COORDINATED REFERENCE DRAWINGS	
A	16/02/15	SECTION 75W ISSUE	BM	BL	SERVICE	DRAWING NUMBER	
B	19/02/15	REVISED SECTION 75W ISSUE	BM	BL	ARCH	ISSUE	
					MECH	
					STRUCT	
					ELEC	
					CIVIL	
					THIS DRAWING IS CONFIDENTIAL AND IS NOT TO BE REPRODUCED IN ANY FORM AS A WHOLE OR IN PART WITHOUT THE EXPRESS WRITTEN AUTHORITY OF INSYNC SERVICES PTY LTD. THIS DRAWING IS NOT TO BE USED PREJUDICIAL TO THE INTEREST OF INSYNC SERVICES PTY LTD.	
					THIS DRAWING CONTAINS PATENTS PENDING AND INTELLECTUAL PROPERTY OWNED BY INSYNC SERVICES PTY LTD.	
<div style="display: flex; justify-content: space-between; align-items: center;"> <div style="width: 40%;"> <h1 style="margin: 0;">INSYNC SERVICES</h1> </div> <div style="width: 10%; text-align: center;">  </div> <div style="width: 45%;"> <h1 style="margin: 0; color: green;">HYDRAULIC SERVICES</h1> </div> </div>										<b>Scale:</b> (A1) 1:100		<b>Issue:</b> <b>B</b>	
										<b>Job No:</b> <b>20140085</b>		<b>NOTE: SYMBOLS ARE DRAWN IN THE CORRECT POSITION BUT ARE NOT SHOWN TO SCALE.</b>	





FILE NAME & PATH: Z:\Synergy\Projects\2014\20140085 23-37 Lindfield Avenue Lindfield - Construction\Drawings\Current Drawings\SW-18 - SW-19 - Level 3.dwg PLOTTED BY: 'bloke.mead' PLOT DATE & TIME: 30 Mar. 2015 - 4:09pm

ORIGINAL SIZE: A1

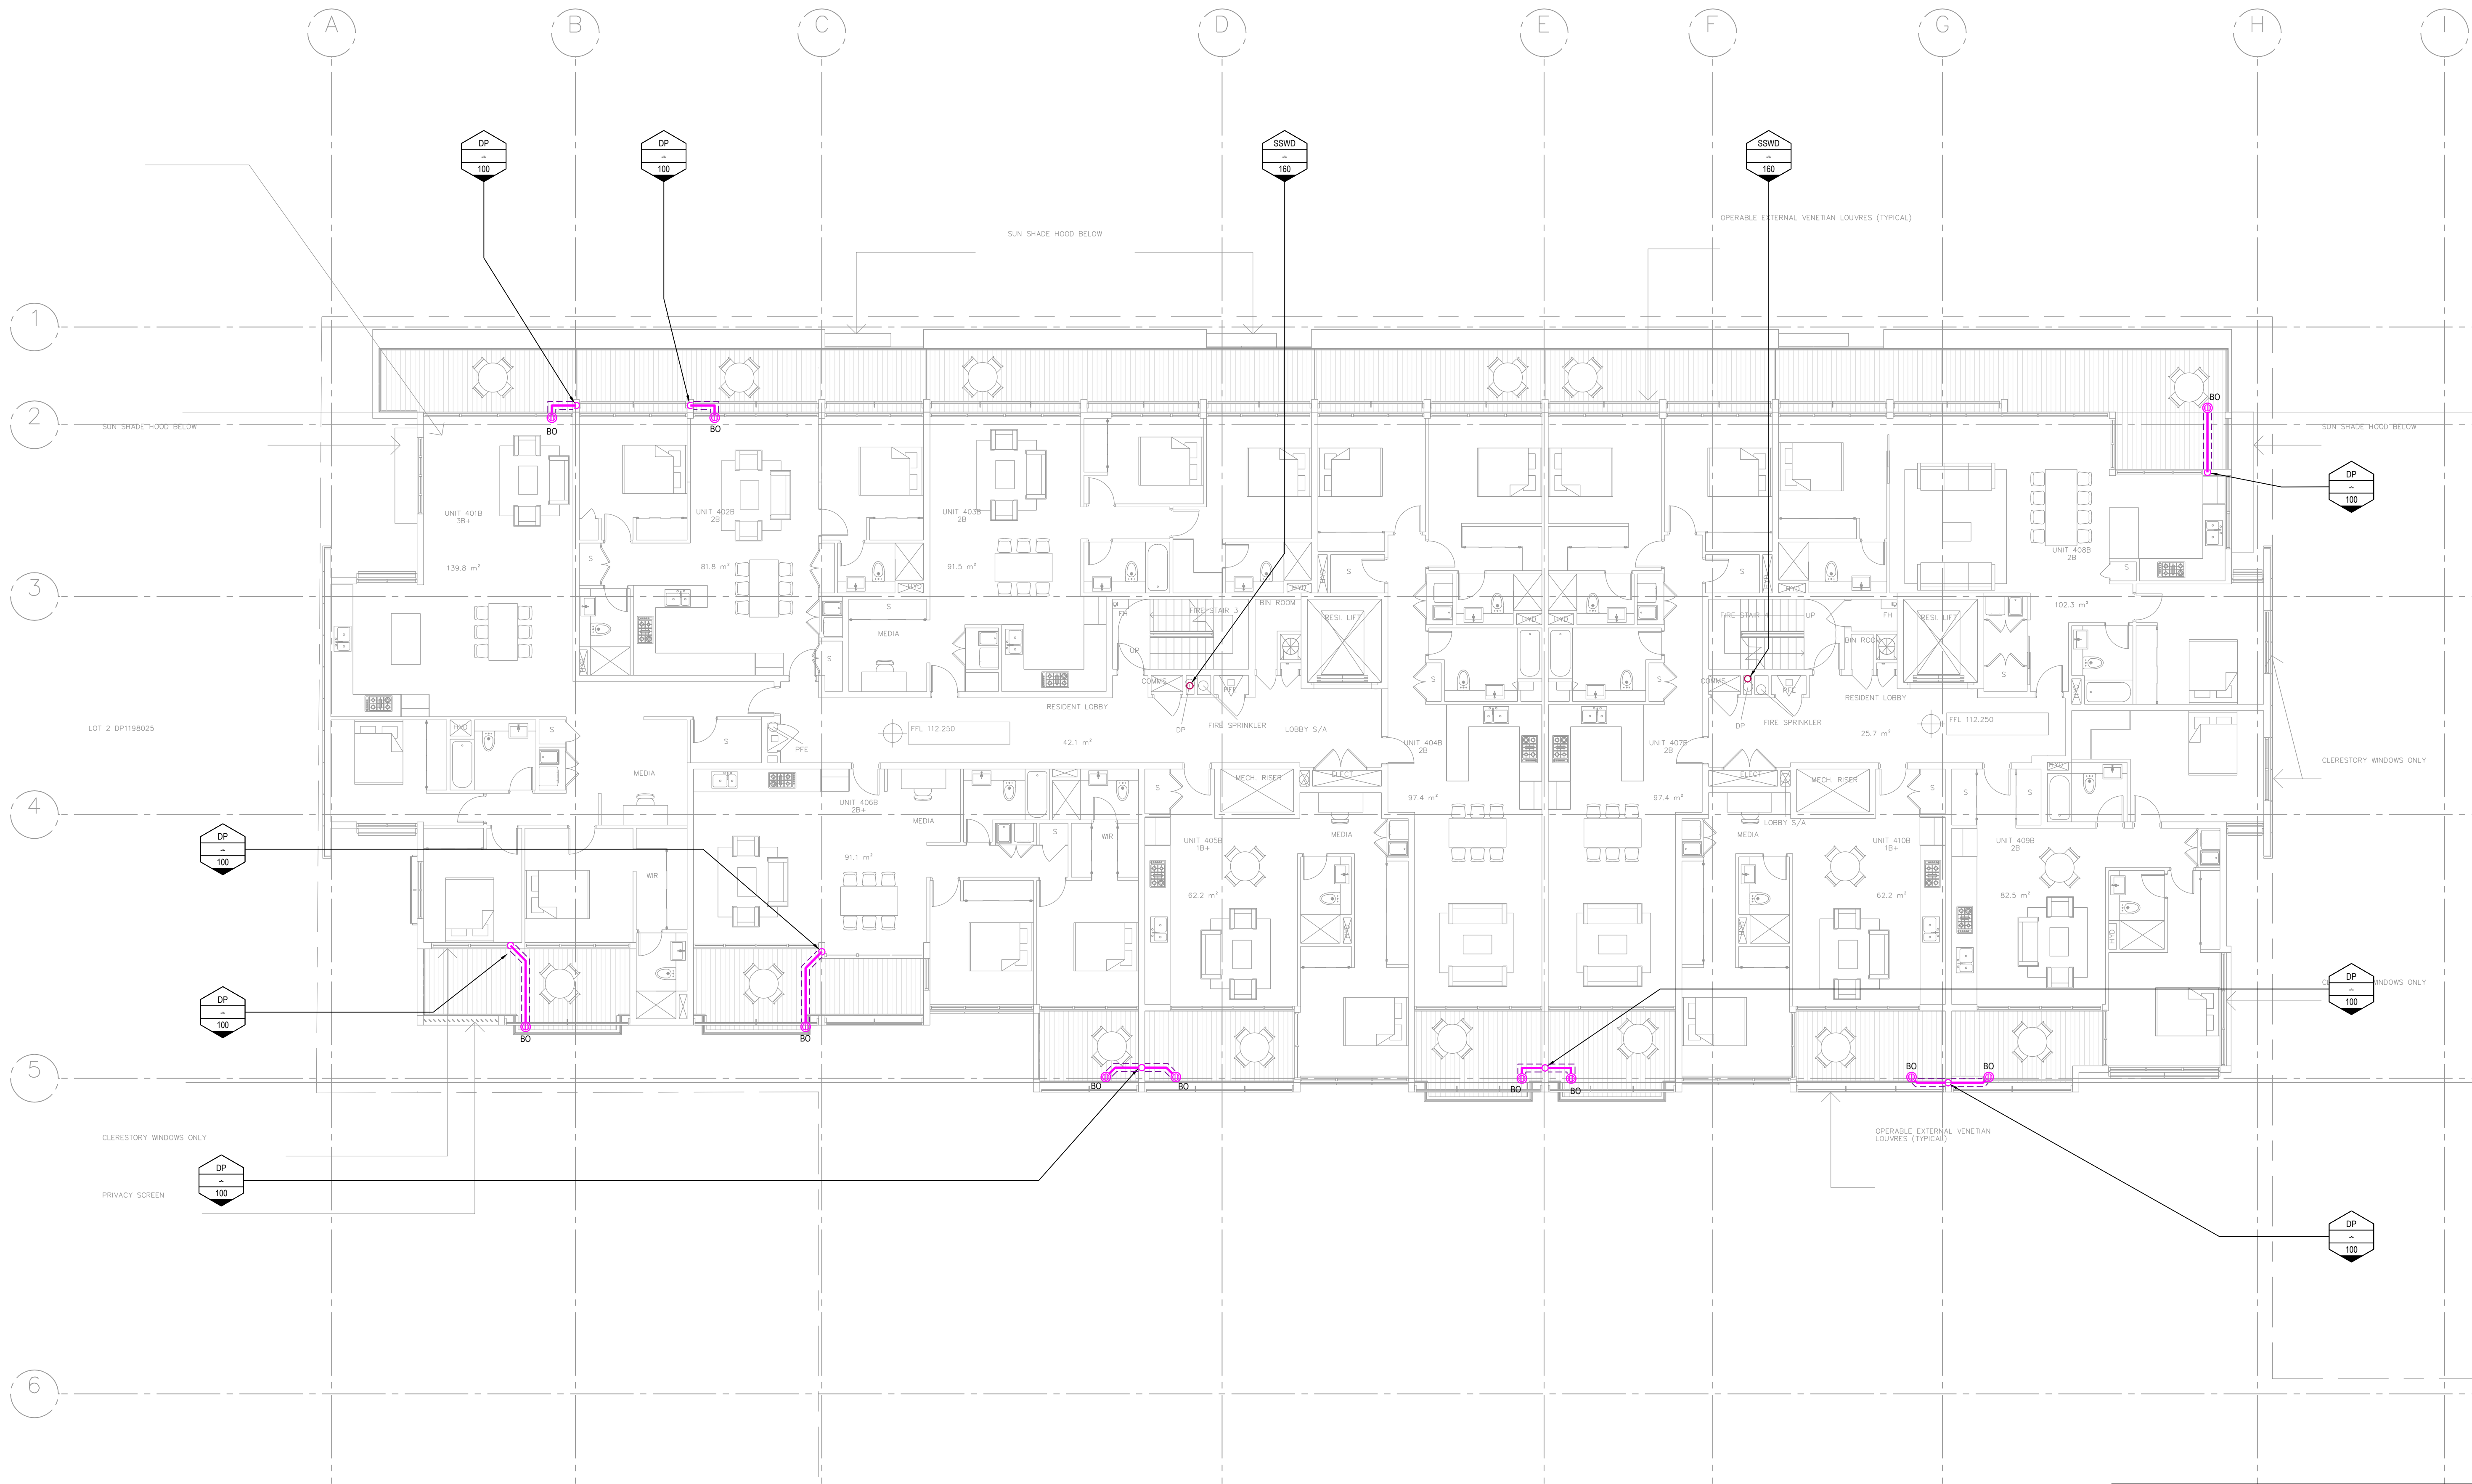




SECTION 75W
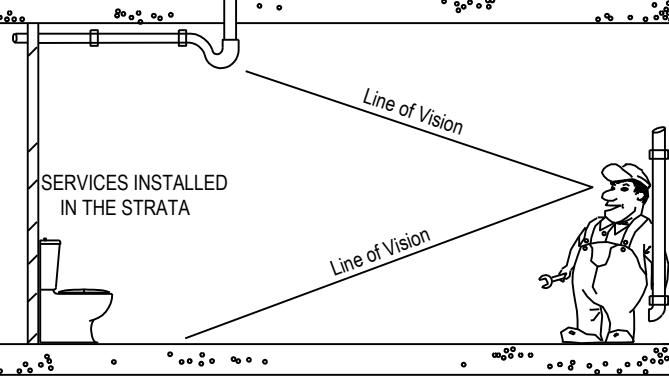
<b>Services Consultant:</b>  Suite 6.02, Level 6 89 York Street SYDNEY NSW 2000 Ph (02) 9252 3400 Fax (02) 9252 3422 A.C.N.: 150 234 870 A.B.N.: 24 917 388 129		<b>Client:</b> <b>AQUALAND</b> Level 32 255 George Street SYDNEY NSW 2000 Ph (02) 9252 3347 		<b>Architect:</b> <b>CRONE PARTNERS</b> Level 2 364 Kent Street SYDNEY NSW 2000 Ph (02) 8295 5300		<table border="1"><thead><tr><th>Issue</th><th>Date</th><th>Amendment</th></tr></thead><tbody><tr><td>A</td><td>16/02/15</td><td>SECTION 75W ISSUE</td></tr><tr><td>B</td><td>19/02/15</td><td>REVISED SECTION 75W ISSUE</td></tr></tbody></table>		Issue	Date	Amendment	A	16/02/15	SECTION 75W ISSUE	B	19/02/15	REVISED SECTION 75W ISSUE	<table border="1"><thead><tr><th>Int.</th><th>App.</th><th colspan="3">COORDINATED REFERENCE DRAWINGS</th></tr><tr><th>BM</th><th>BL</th><th>SERVICE</th><th>DRAWING NUMBER</th><th>ISSUE</th><th>DATE</th></tr></thead><tbody><tr><td></td><td></td><td>ARCH</td><td></td><td></td><td></td></tr><tr><td></td><td></td><td>MECH</td><td></td><td></td><td></td></tr><tr><td></td><td></td><td>STRUCT</td><td></td><td></td><td></td></tr><tr><td></td><td></td><td>ELEC</td><td></td><td></td><td></td></tr><tr><td></td><td></td><td>CIVIL</td><td></td><td></td><td></td></tr></tbody></table>		Int.	App.	COORDINATED REFERENCE DRAWINGS			BM	BL	SERVICE	DRAWING NUMBER	ISSUE	DATE			ARCH						MECH						STRUCT						ELEC						CIVIL				 <p>Project: <b>LINDFIELD MIXED-USE DEVELOPMENT</b> <b>23-41 LINDFIELD AVENUE &amp;</b> <b>7, 11 HAVILAH LANE</b> <b>LINDFIELD NSW 2070</b></p>		<p>Drawing Title: <b>TOWER A</b> <b>LEVEL 4</b> <b>STORMWATER SERVICES PLAN</b></p> <p>NOTE: SYMBOLS ARE DRAWN IN THE CORRECT POSITION BUT ARE NOT SHOWN TO SCALE.</p>		<p>North Point: </p> <p>Job No: <b>20140085</b></p> <p>Dwg No: <b>SW-20</b></p> <p>Scale: (A1) 1:100</p> <p>Issue: <b>B</b></p> <p>BSI Quality ISO 9001 Certified System FS 581006</p>	
Issue	Date	Amendment	
A	16/02/15	SECTION 75W ISSUE	
B	19/02/15	REVISED SECTION 75W ISSUE	
Int.	App.	COORDINATED REFERENCE DRAWINGS	
BM	BL	SERVICE	DRAWING NUMBER	ISSUE	DATE	
		ARCH	
		MECH	
		STRUCT	
		ELEC	
		CIVIL	

FILE NAME & PATH: Z:\Synergy\Projects\2014\20140085 23-37 Lindfield Avenue Lindfield - Construction\Drawings\Current Drawings\SW-20 - SW-21 - Level 4.dwg PLOTTED BY: blake.mead PLOT DATE & TIME: 30 Mar, 2015 - 4:09pm

**INSYNC SERVICES**  **HYDRAULIC SERVICES**


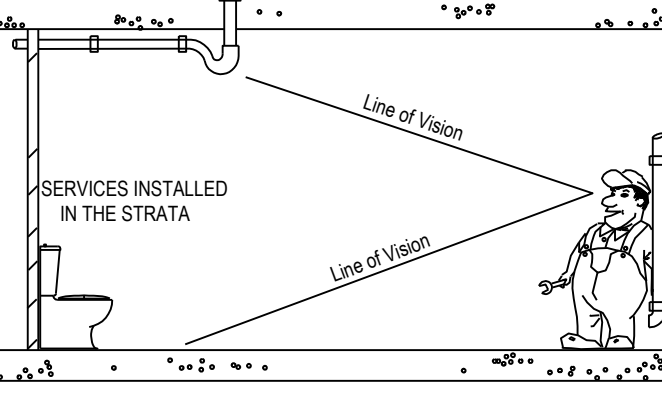

THIS DRAWING IS CONFIDENTIAL AND IS NOT TO BE REPRODUCED IN ANY FORM AS A WHOLE OR IN PART WITHOUT THE EXPRESS WRITTEN AUTHORITY OF INSYNC SERVICES PTY. LTD. THIS DRAWING IS NOT TO BE USED PREJUDICIAL TO THE INTEREST OF INSYNC SERVICES PTY. LTD. THIS DRAWING CONTAINS PATENTS PENDING AND INTELLECTUAL PROPERTY OWNED BY INSYNC SERVICES PTY. LTD. © COPYRIGHT ALL RIGHTS RESERVED

ORIGINAL SIZE: A1





SECTION 75W

<b>Services Consultant:</b>  Suite 6.02, Level 6 89 York Street SYDNEY NSW 2000 Ph (02) 9252 3400 Fax (02) 9252 3422 A.C.N.: 150 234 870 A.B.N.: 24 917 388 129	<b>Client:</b> <b>AQUALAND</b> Level 32 255 George Street SYDNEY NSW 2000 Ph (02) 9252 3347	<b>Architect:</b> <b>CRONE PARTNERS</b> Level 2 364 Kent Street SYDNEY NSW 2000 Ph (02) 8295 5300	<table><thead><tr><th>Issue</th><th>Date</th><th>Amendment</th></tr></thead><tbody><tr><td>A</td><td>16/02/15</td><td>SECTION 75W ISSUE</td></tr><tr><td>B</td><td>19/02/15</td><td>REVISED SECTION 75W ISSUE</td></tr></tbody></table>	Issue	Date	Amendment	A	16/02/15	SECTION 75W ISSUE	B	19/02/15	REVISED SECTION 75W ISSUE	<table><thead><tr><th>Int.</th><th>App.</th><th>SERVICE</th><th>DRAWING NUMBER</th><th>ISSUE</th><th>DATE</th></tr></thead><tbody><tr><td>BM</td><td>BL</td><td>ARCH</td><td></td><td></td><td></td></tr><tr><td>BM</td><td>BL</td><td>MECH</td><td></td><td></td><td></td></tr><tr><td></td><td></td><td>STRUCT</td><td></td><td></td><td></td></tr><tr><td></td><td></td><td>ELEC</td><td></td><td></td><td></td></tr><tr><td></td><td></td><td>CIVIL</td><td></td><td></td><td></td></tr></tbody></table>	Int.	App.	SERVICE	DRAWING NUMBER	ISSUE	DATE	BM	BL	ARCH				BM	BL	MECH						STRUCT						ELEC						CIVIL				 <p>Project: <b>LINDFIELD MIXED-USE DEVELOPMENT</b> 23-41 LINDFIELD AVENUE &amp; 7, 11 HAVILAH LANE LINDFIELD NSW 2070</p>	<p>Drawing Title: <b>TOWER B</b> <b>LEVEL 4</b> <b>STORMWATER SERVICES PLAN</b></p> <p>NOTE: SYMBOLS ARE DRAWN IN THE CORRECT POSITION BUT ARE NOT SHOWN TO SCALE.</p>	<p>North Point: </p> <p>Job No: <b>20140085</b></p> <p>Dwg No: <b>SW-21</b></p> <p>Scale: (A1) 1:100</p> <p>Issue: <b>B</b></p>	<p>ORIGINAL SIZE: A1</p>
Issue	Date	Amendment	
A	16/02/15	SECTION 75W ISSUE	
B	19/02/15	REVISED SECTION 75W ISSUE	
Int.	App.	SERVICE	DRAWING NUMBER	ISSUE	DATE	
BM	BL	ARCH	
BM	BL	MECH	
		STRUCT	
		ELEC	
		CIVIL	








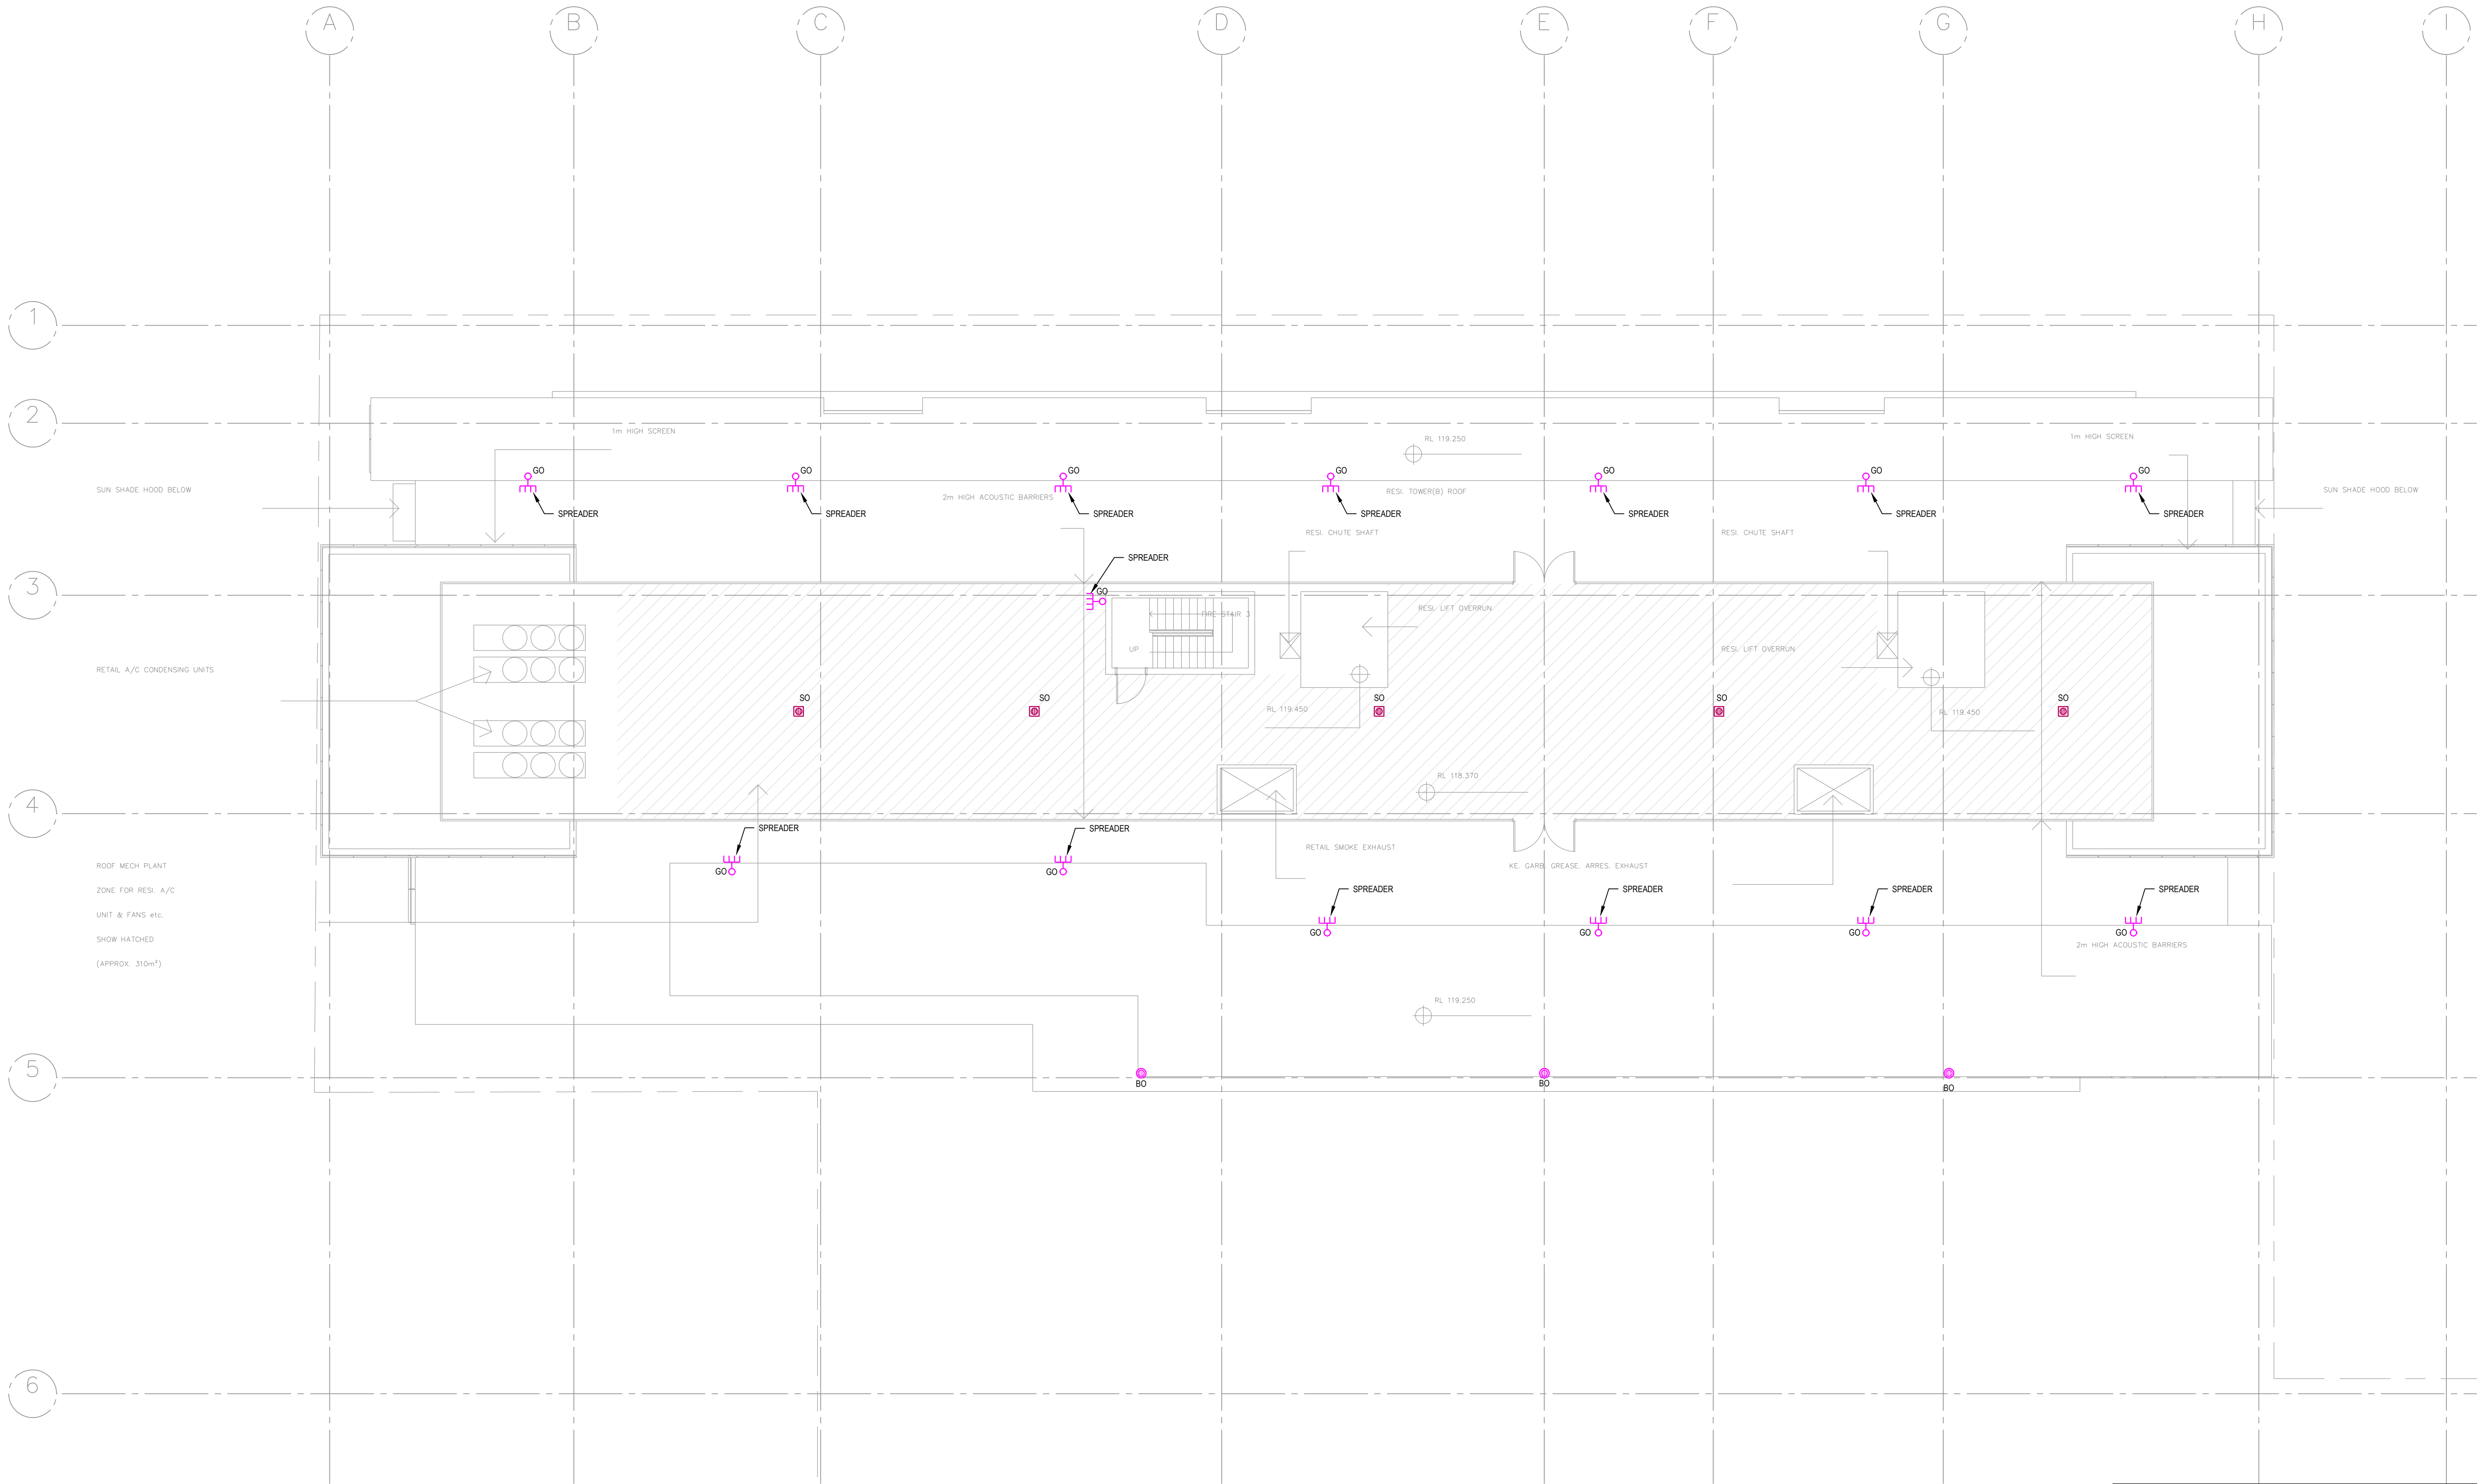





## SECTION 75W

<p><b>Services Consultant:</b></p>  <p>Suite 6.02, Level 6 89 York Street SYDNEY NSW 2000 Ph (02) 9262 3400 Fax (02) 9262 3422 A.C.N.: 150 234 870 A.B.N.: 24 917 388 129</p>	<p><b>Client:</b></p> <p><b>AQUALAND</b> Level 52, 255 George Street SYDNEY NSW 2000 Ph (02) 9252 3347</p> 	<p><b>Architect:</b></p> <p><b>CRONE PARTNERS</b> Level 2, 364 Kent Street SYDNEY NSW 2000 Ph (02) 8295 5300</p>	<table border="1"> <thead> <tr> <th>Issue</th> <th>Date</th> <th>Amendment</th> <th>Int.</th> <th>App.</th> <th colspan="2">COORDINATED REFERENCE DRAWINGS</th> </tr> <tr> <th>A</th> <th>B</th> <th></th> <th></th> <th></th> <th>SERVICE</th> <th>DRAWING NUMBER</th> </tr> </thead> <tbody> <tr> <td></td> <td>16/02/15</td> <td>PRELIMINARY ISSUE</td> <td>BM</td> <td>BL</td> <td></td> <td></td> </tr> <tr> <td></td> <td>19/02/15</td> <td>REVISED SECTION 75W ISSUE</td> <td>BM</td> <td>BL</td> <td>ARCH</td> <td></td> </tr> <tr> <td></td> <td></td> <td></td> <td></td> <td></td> <td>MECH</td> <td></td> </tr> <tr> <td></td> <td></td> <td></td> <td></td> <td></td> <td>STRUCT</td> <td></td> </tr> <tr> <td></td> <td></td> <td></td> <td></td> <td></td> <td>ELEC</td> <td></td> </tr> <tr> <td></td> <td></td> <td></td> <td></td> <td></td> <td>CIVIL</td> <td></td> </tr> <tr> <td></td> <td></td> <td></td> <td></td> <td></td> <td colspan="2">THIS DRAWING IS CONFIDENTIAL AND IS NOT TO BE REPRODUCED IN ANY FORM AS A WHOLE OR IN PART WITHOUT THE EXPRESS WRITTEN AUTHORITY OF INSYNC SERVICES PTY. LTD. THIS DRAWING IS NOT TO BE USED PREJUDICIAL TO THE INTEREST OF INSYNC SERVICES PTY. LTD.</td> </tr> <tr> <td></td> <td></td> <td></td> <td></td> <td></td> <td colspan="2">THIS DRAWING CONTAINS PATENTS PENDING AND INTELLECTUAL PROPERTY OWNED BY INSYNC SERVICES PTY. LTD. <small>(© COPYRIGHT BY INSYNC SERVICES PTY. LTD.)</small></td> </tr> </tbody> </table>	Issue	Date	Amendment	Int.	App.	COORDINATED REFERENCE DRAWINGS		A	B				SERVICE	DRAWING NUMBER		16/02/15	PRELIMINARY ISSUE	BM	BL				19/02/15	REVISED SECTION 75W ISSUE	BM	BL	ARCH							MECH							STRUCT							ELEC							CIVIL							THIS DRAWING IS CONFIDENTIAL AND IS NOT TO BE REPRODUCED IN ANY FORM AS A WHOLE OR IN PART WITHOUT THE EXPRESS WRITTEN AUTHORITY OF INSYNC SERVICES PTY. LTD. THIS DRAWING IS NOT TO BE USED PREJUDICIAL TO THE INTEREST OF INSYNC SERVICES PTY. LTD.							THIS DRAWING CONTAINS PATENTS PENDING AND INTELLECTUAL PROPERTY OWNED BY INSYNC SERVICES PTY. LTD. <small>(© COPYRIGHT BY INSYNC SERVICES PTY. LTD.)</small>			<p><b>Project:</b></p> <p>LINDFIELD MIXED-USE DEVELOPMENT 23-41 LINDFIELD AVENUE &amp; 7, 11 HAVILAH LANE LINDFIELD NSW 2070</p>	<p><b>Drawing Title:</b></p> <p>TOWER B LEVEL 5 STORMWATER SERVICES PLAN</p>	<p><b>North Point:</b></p>		<p><b>Job No:</b> 20140085</p> <p><b>Scale:</b> (A1) 1:100</p>	<p><b>Dwg No:</b> SW-23</p> <p><b>Issue:</b> B</p>	<p><b>NOTE:</b> SYMBOLS ARE DRAWN IN THE CORRECT POSITION BUT ARE NOT SHOWN TO SCALE.</p>
Issue	Date	Amendment	Int.	App.	COORDINATED REFERENCE DRAWINGS	
A	B				SERVICE	DRAWING NUMBER	
	16/02/15	PRELIMINARY ISSUE	BM	BL	
	19/02/15	REVISED SECTION 75W ISSUE	BM	BL	ARCH	
					MECH	
					STRUCT	
					ELEC	
					CIVIL	
					THIS DRAWING IS CONFIDENTIAL AND IS NOT TO BE REPRODUCED IN ANY FORM AS A WHOLE OR IN PART WITHOUT THE EXPRESS WRITTEN AUTHORITY OF INSYNC SERVICES PTY. LTD. THIS DRAWING IS NOT TO BE USED PREJUDICIAL TO THE INTEREST OF INSYNC SERVICES PTY. LTD.	
					THIS DRAWING CONTAINS PATENTS PENDING AND INTELLECTUAL PROPERTY OWNED BY INSYNC SERVICES PTY. LTD. <small>(© COPYRIGHT BY INSYNC SERVICES PTY. LTD.)</small>	
<p>FILE NAME &amp; PATH: Z:\Sydney\Projects\2014\20140085 23-37 Lindfield Avenue Lindfield - Construction\Drawings\Current Drawings\SW-22 - SW-23 - Level 5.dwg</p>										<p>PLOTTED BY: bloke.mead</p>	<p>PLOT DATE &amp; TIME: 30 Mar. 2015 - 4:03pm</p>	<p>ORIGINAL SIZE: A1</p>	






SECTION 75W



Services Consultant:  
Suite 6.02, Level 6  
89 York Street  
SYDNEY NSW 2000  
Ph (02) 9252 3400  
Fax (02) 9262 3422  
A.C.N.: 150 234 870  
A.B.N.: 24 917 388 129

Client:  
**AQUALAND**  
Level 32  
255 George Street  
SYDNEY NSW 2000  
Ph (02) 9252 3347




Architect:  
**CRONE PARTNERS**  
Level 2  
364 Kent Street  
SYDNEY NSW 2000  
Ph (02) 8295 5300

Issue	Date	Amendment	Int.	App.	COORDINATED REFERENCE DRAWINGS
A	16/02/15	SECTION 75W ISSUE	BM	BL	SERVICE
B	19/02/15	REVISED SECTION 75W ISSUE	BM	BL	ARCH
					MECH
					STRUCT
					ELEC
					CIVIL

THIS DRAWING IS CONFIDENTIAL AND IS NOT TO BE REPRODUCED IN ANY FORM AS A WHOLE OR IN PART WITHOUT THE EXPRESS WRITTEN AUTHORITY OF INSYNC SERVICES PTY. LTD. THIS DRAWING IS NOT TO BE USED PREJUDICIAL TO THE INTEREST OF INSYNC SERVICES PTY. LTD.


THIS DRAWING CONTAINS PATENTS PENDING AND INTELLECTUAL PROPERTY OWNED BY INSYNC SERVICES PTY. LTD.

© COPYRIGHT ALL RIGHTS RESERVED

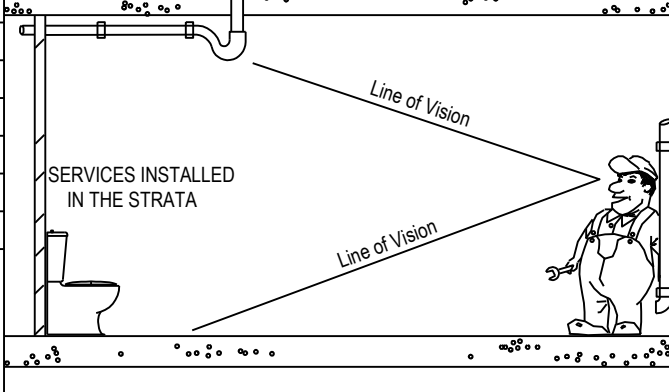

Project:  
**LINDFIELD MIXED-USE DEVELOPMENT**  
23-41 LINDFIELD AVENUE &  
7, 11 HAVILAH LANE  
LINDFIELD NSW 2070

Drawing Title:  
**TOWER A  
ROOF LEVEL  
STORMWATER SERVICES PLAN**

North Point:  


Job No:  
**20140085**

Dwg No:  
**SW-24**

Scale:  
(A1) 1:100

Issue:  
**B**

NOTE: SYMBOLS ARE DRAWN IN THE CORRECT POSITION BUT ARE NOT SHOWN TO SCALE.

FILE NAME & PATH: Z:\Synergy\Projects\2014\20140085 23-37 Lindfield Avenue Lindfield - Construction\Drawings\Current Drawings\SW-24 - SW-25 - Level 6.dwg

PLOTTED BY: blake.mead







PLOT DATE & TIME: 30 Mar, 2015 - 4:09pm

ORIGINAL SIZE: A1



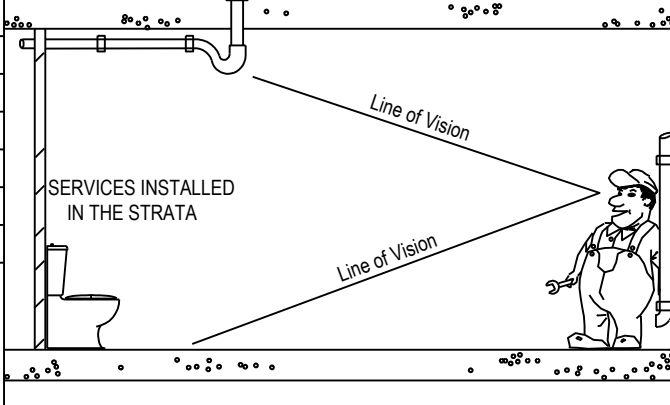


SECTION 75W





<b>Services Consultant:</b>  Suite 6.02, Level 6 89 York Street SYDNEY NSW 2000 Ph (02) 9262 3400 Fax (02) 9262 3422 A.C.N.: 150 234 870 A.B.N.: 24 917 388 129		<b>Client:</b> <b>AQUALAND</b> Level 32 255 George Street SYDNEY NSW 2000 Ph (02) 9252 3347 		<b>Architect:</b> <b>CRONE PARTNERS</b> Level 2 364 Kent Street SYDNEY NSW 2000 Ph (02) 8295 5300		<table border="1"><thead><tr><th>Issue</th><th>Date</th><th>Amendment</th></tr></thead><tbody><tr><td>A</td><td>16/02/15</td><td>SECTION 75W ISSUE</td></tr><tr><td>B</td><td>19/02/15</td><td>REVISED SECTION 75W ISSUE</td></tr></tbody></table>		Issue	Date	Amendment	A	16/02/15	SECTION 75W ISSUE	B	19/02/15	REVISED SECTION 75W ISSUE	<table border="1"><thead><tr><th>Int.</th><th>App.</th><th>COORDINATED REFERENCE DRAWINGS</th></tr></thead><tbody><tr><td>BM</td><td>BL</td><td>SERVICE</td></tr><tr><td>BM</td><td>BL</td><td>ARCH</td></tr><tr><td></td><td></td><td>MECH</td></tr><tr><td></td><td></td><td>STRUCT</td></tr><tr><td></td><td></td><td>ELEC</td></tr><tr><td></td><td></td><td>CIVIL</td></tr></tbody></table>		Int.	App.	COORDINATED REFERENCE DRAWINGS	BM	BL	SERVICE	BM	BL	ARCH			MECH			STRUCT			ELEC			CIVIL			<b>Project:</b> LINDFIELD MIXED-USE DEVELOPMENT 23-41 LINDFIELD AVENUE & 7, 11 HAVILAH LANE LINDFIELD NSW 2070		<b>Drawing Title:</b> TOWER B LEVEL 6 STORMWATER SERVICES PLAN		<b>North Point:</b> 			
Issue	Date	Amendment	
A	16/02/15	SECTION 75W ISSUE	
B	19/02/15	REVISED SECTION 75W ISSUE	
Int.	App.	COORDINATED REFERENCE DRAWINGS	
BM	BL	SERVICE	
BM	BL	ARCH	
		MECH	
		STRUCT	
		ELEC	
		CIVIL	
<b>INSYNC SERVICES</b>  <b>HYDRAULIC SERVICES</b>										<b>Job No:</b> 20140085		<b>Scale:</b> (A1) 1:100		<b>Issue:</b> B																																			
<small>NOTE: SYMBOLS ARE DRAWN IN THE CORRECT POSITION BUT ARE NOT SHOWN TO SCALE.</small>										<b>Dwg No:</b> SW-25																																							

FILE NAME & PATH: Z:\Synergy\Projects\2014\20140085 23-37 Lindfield Avenue Lindfield - Construction\Drawings\Current Drawings\SW-24 - SW-25 - Level 6.dwg PLOTTED BY: bkie-mead PLOT DATE & TIME: 30 Mar. 2015 - 4:10pm

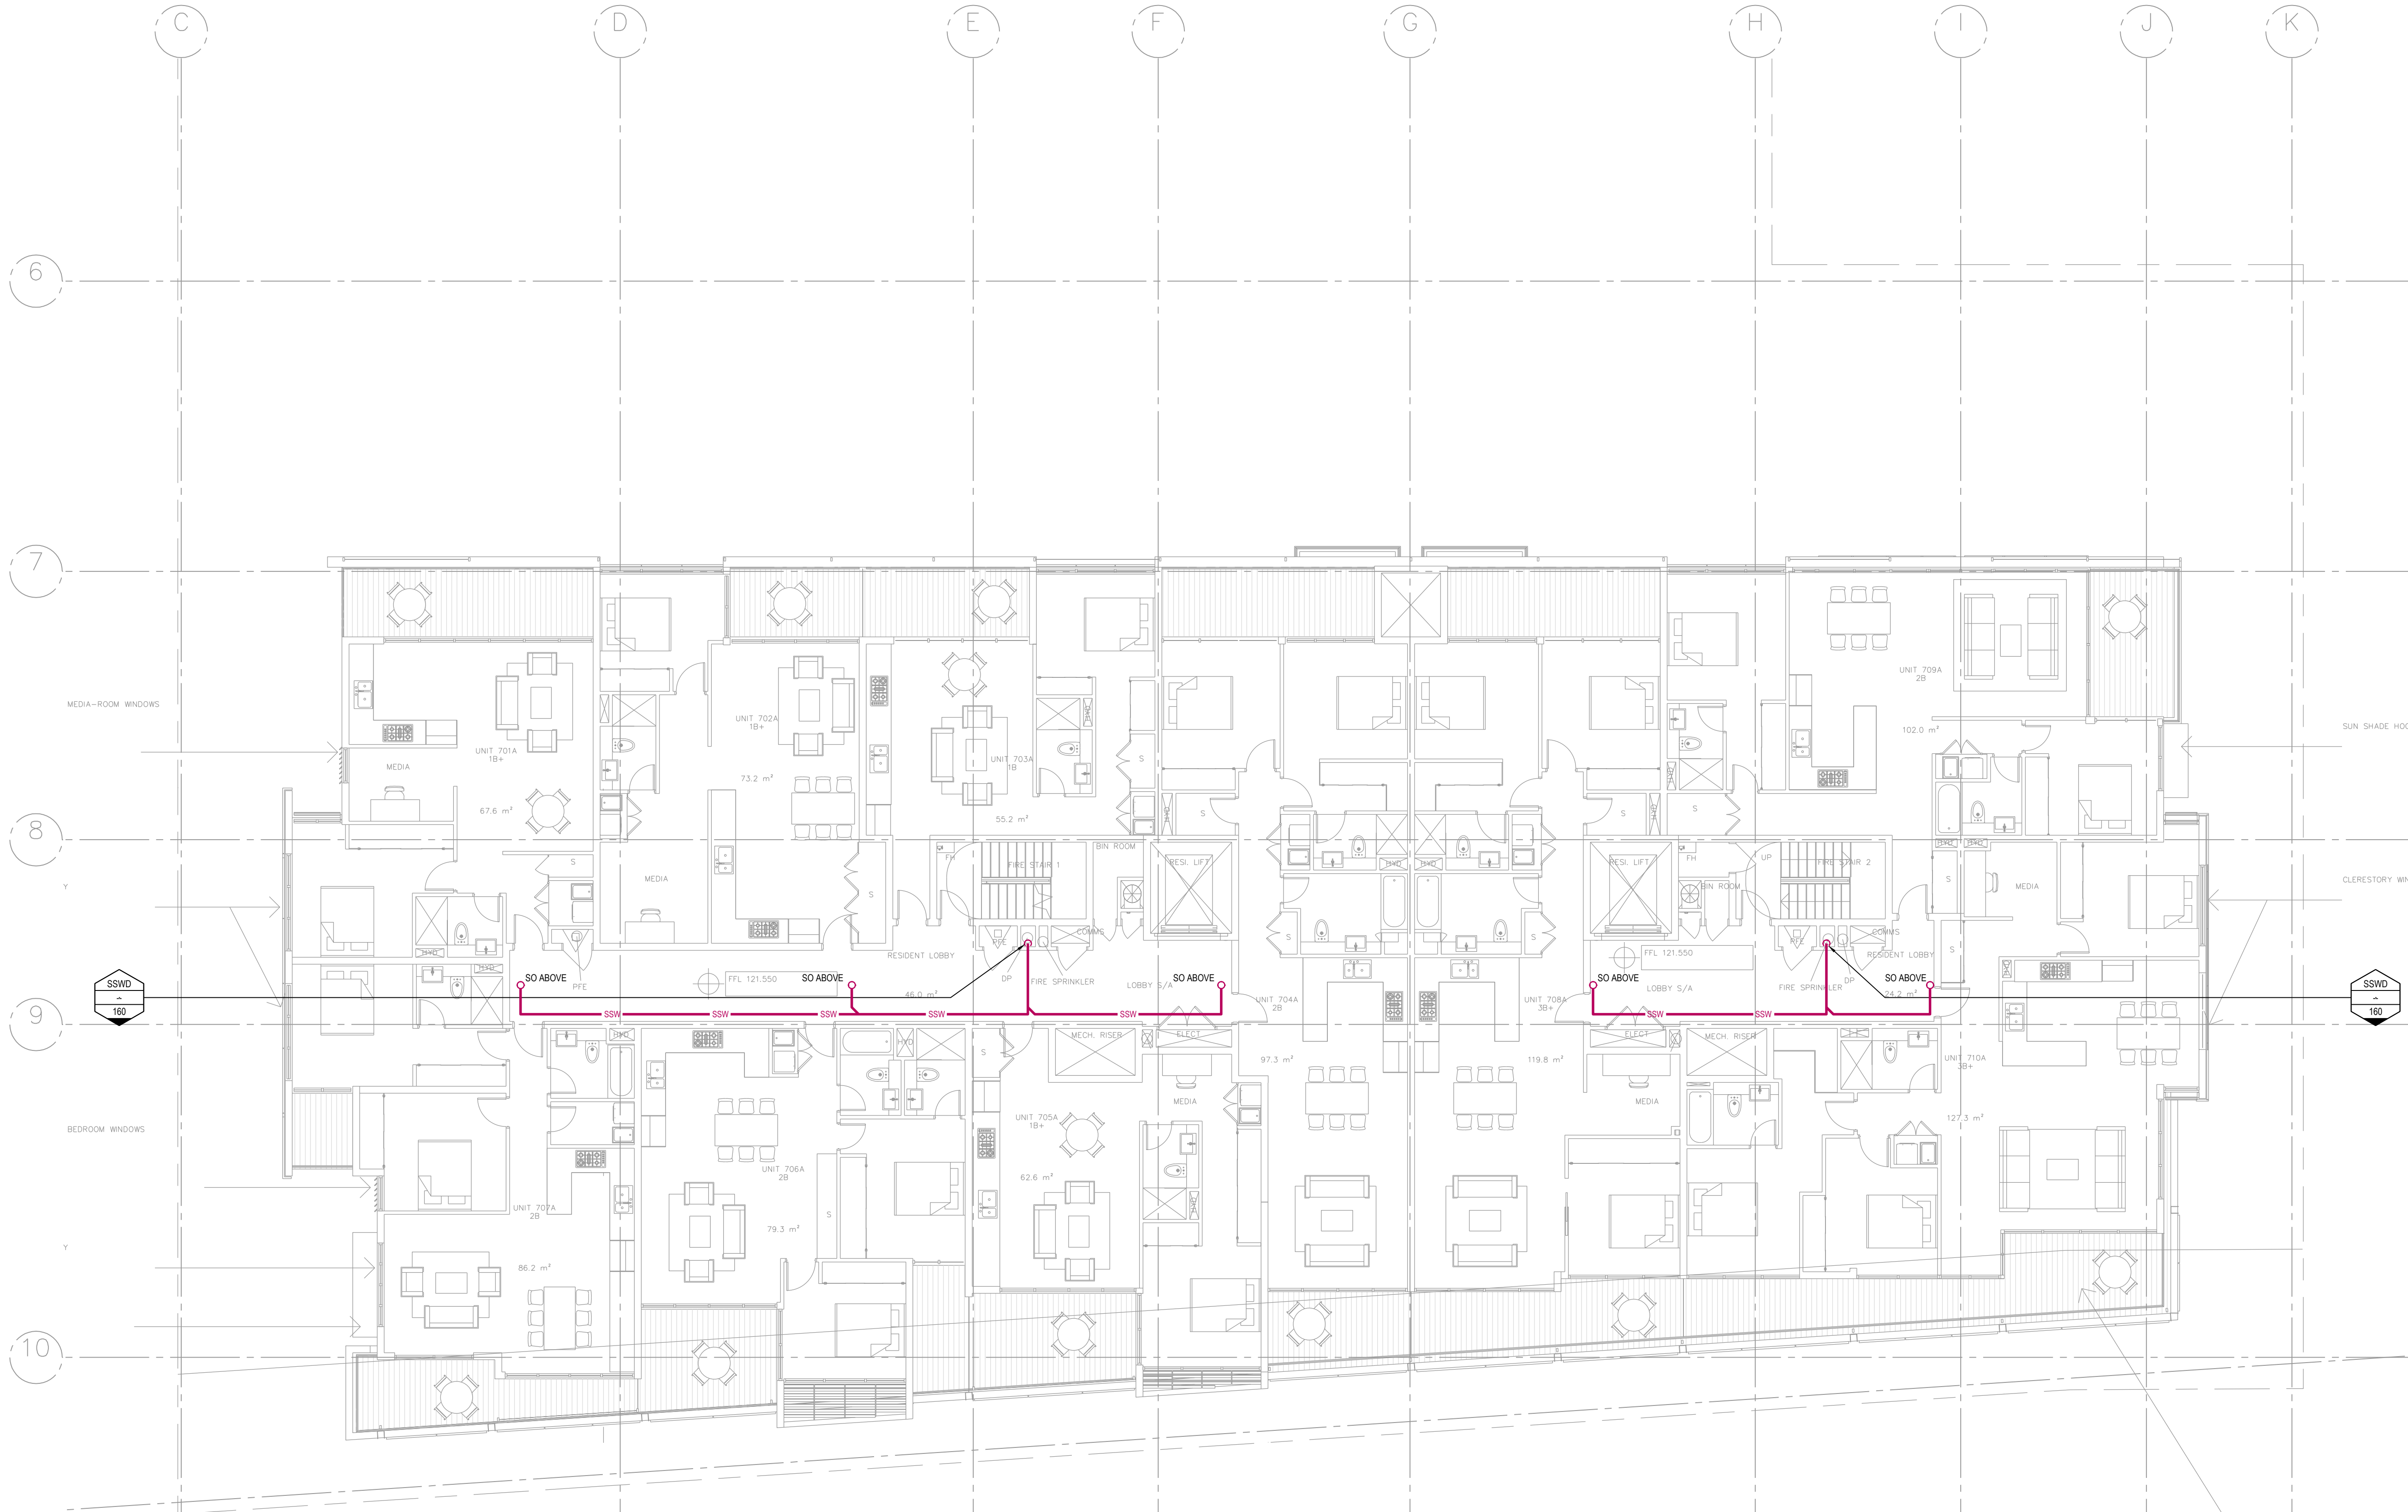



SECTION 75W

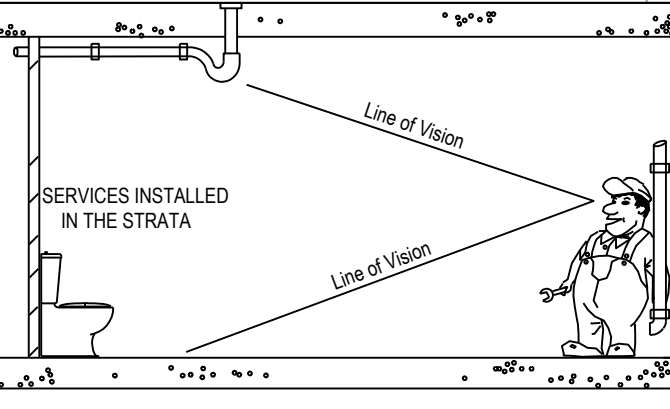
<b>Services Consultant:</b>  Suite 6.02, Level 6 89 York Street SYDNEY NSW 2000 Ph (02) 9262 3400 Fax (02) 9262 3422 A.C.N.: 150 234 870 A.B.N.: 24 917 388 129	<b>Client:</b> <b>AQUALAND</b> Level 32 255 George Street SYDNEY NSW 2000 Ph (02) 9252 3347 	<b>Architect:</b> <b>CRONE PARTNERS</b> Level 2 364 Kent Street SYDNEY NSW 2000 Ph (02) 8295 5300	<table><thead><tr><th>Issue</th><th>Date</th><th>Amendment</th></tr></thead><tbody><tr><td>A</td><td>16/02/15</td><td>SECTION 75W ISSUE</td></tr><tr><td>B</td><td>19/02/15</td><td>REVISED SECTION 75W ISSUE</td></tr></tbody></table>	Issue	Date	Amendment	A	16/02/15	SECTION 75W ISSUE	B	19/02/15	REVISED SECTION 75W ISSUE	<table><thead><tr><th>Int.</th><th>App.</th><th>COORDINATED REFERENCE DRAWINGS</th></tr></thead><tbody><tr><td>BM</td><td>BL</td><td>SERVICE DRAWING NUMBER ISSUE DATE</td></tr><tr><td>BM</td><td>BL</td><td>ARCH</td></tr><tr><td></td><td></td><td>MECH</td></tr><tr><td></td><td></td><td>STRUCT</td></tr><tr><td></td><td></td><td>ELEC</td></tr><tr><td></td><td></td><td>CIVIL</td></tr></tbody></table>	Int.	App.	COORDINATED REFERENCE DRAWINGS	BM	BL	SERVICE DRAWING NUMBER ISSUE DATE	BM	BL	ARCH			MECH			STRUCT			ELEC			CIVIL	 <p>Project: <b>LINDFIELD MIXED-USE DEVELOPMENT</b> <b>23-41 LINDFIELD AVENUE &amp;</b> <b>7, 11 HAVILAH LANE</b> <b>LINDFIELD NSW 2070</b></p>	<p>Drawing Title: <b>TOWER B</b> <b>LEVEL 7</b> <b>STORMWATER SERVICES PLAN</b></p> <p>NOTE: SYMBOLS ARE DRAWN IN THE CORRECT POSITION BUT ARE NOT SHOWN TO SCALE.</p>	<p>North Point: </p> <p>Job No: <b>20140085</b></p> <p>Dwg No: <b>SW-26</b></p> <p>Scale: (A1) 1:100</p> <p>Issue: <b>B</b></p> <p>BSI Quality ISO 9001 Certified System FS 581006</p>
Issue	Date	Amendment																																			
A	16/02/15	SECTION 75W ISSUE																																			
B	19/02/15	REVISED SECTION 75W ISSUE																																			
Int.	App.	COORDINATED REFERENCE DRAWINGS																																			
BM	BL	SERVICE DRAWING NUMBER ISSUE DATE																																			
BM	BL	ARCH																																			
		MECH																																			
		STRUCT																																			
		ELEC																																			
		CIVIL																																			

FILE NAME & PATH: Z:\Synergy\Projects\2014\20140085 23-37 Lindfield Avenue Lindfield - Construction\Drawings\Current Drawings\SW-26 - Level 7.dwg PLOTTED BY: 'biker.mead' PLOT DATE & TIME: 30 Mar, 2015 - 4:10pm ORIGINAL SIZE: A1









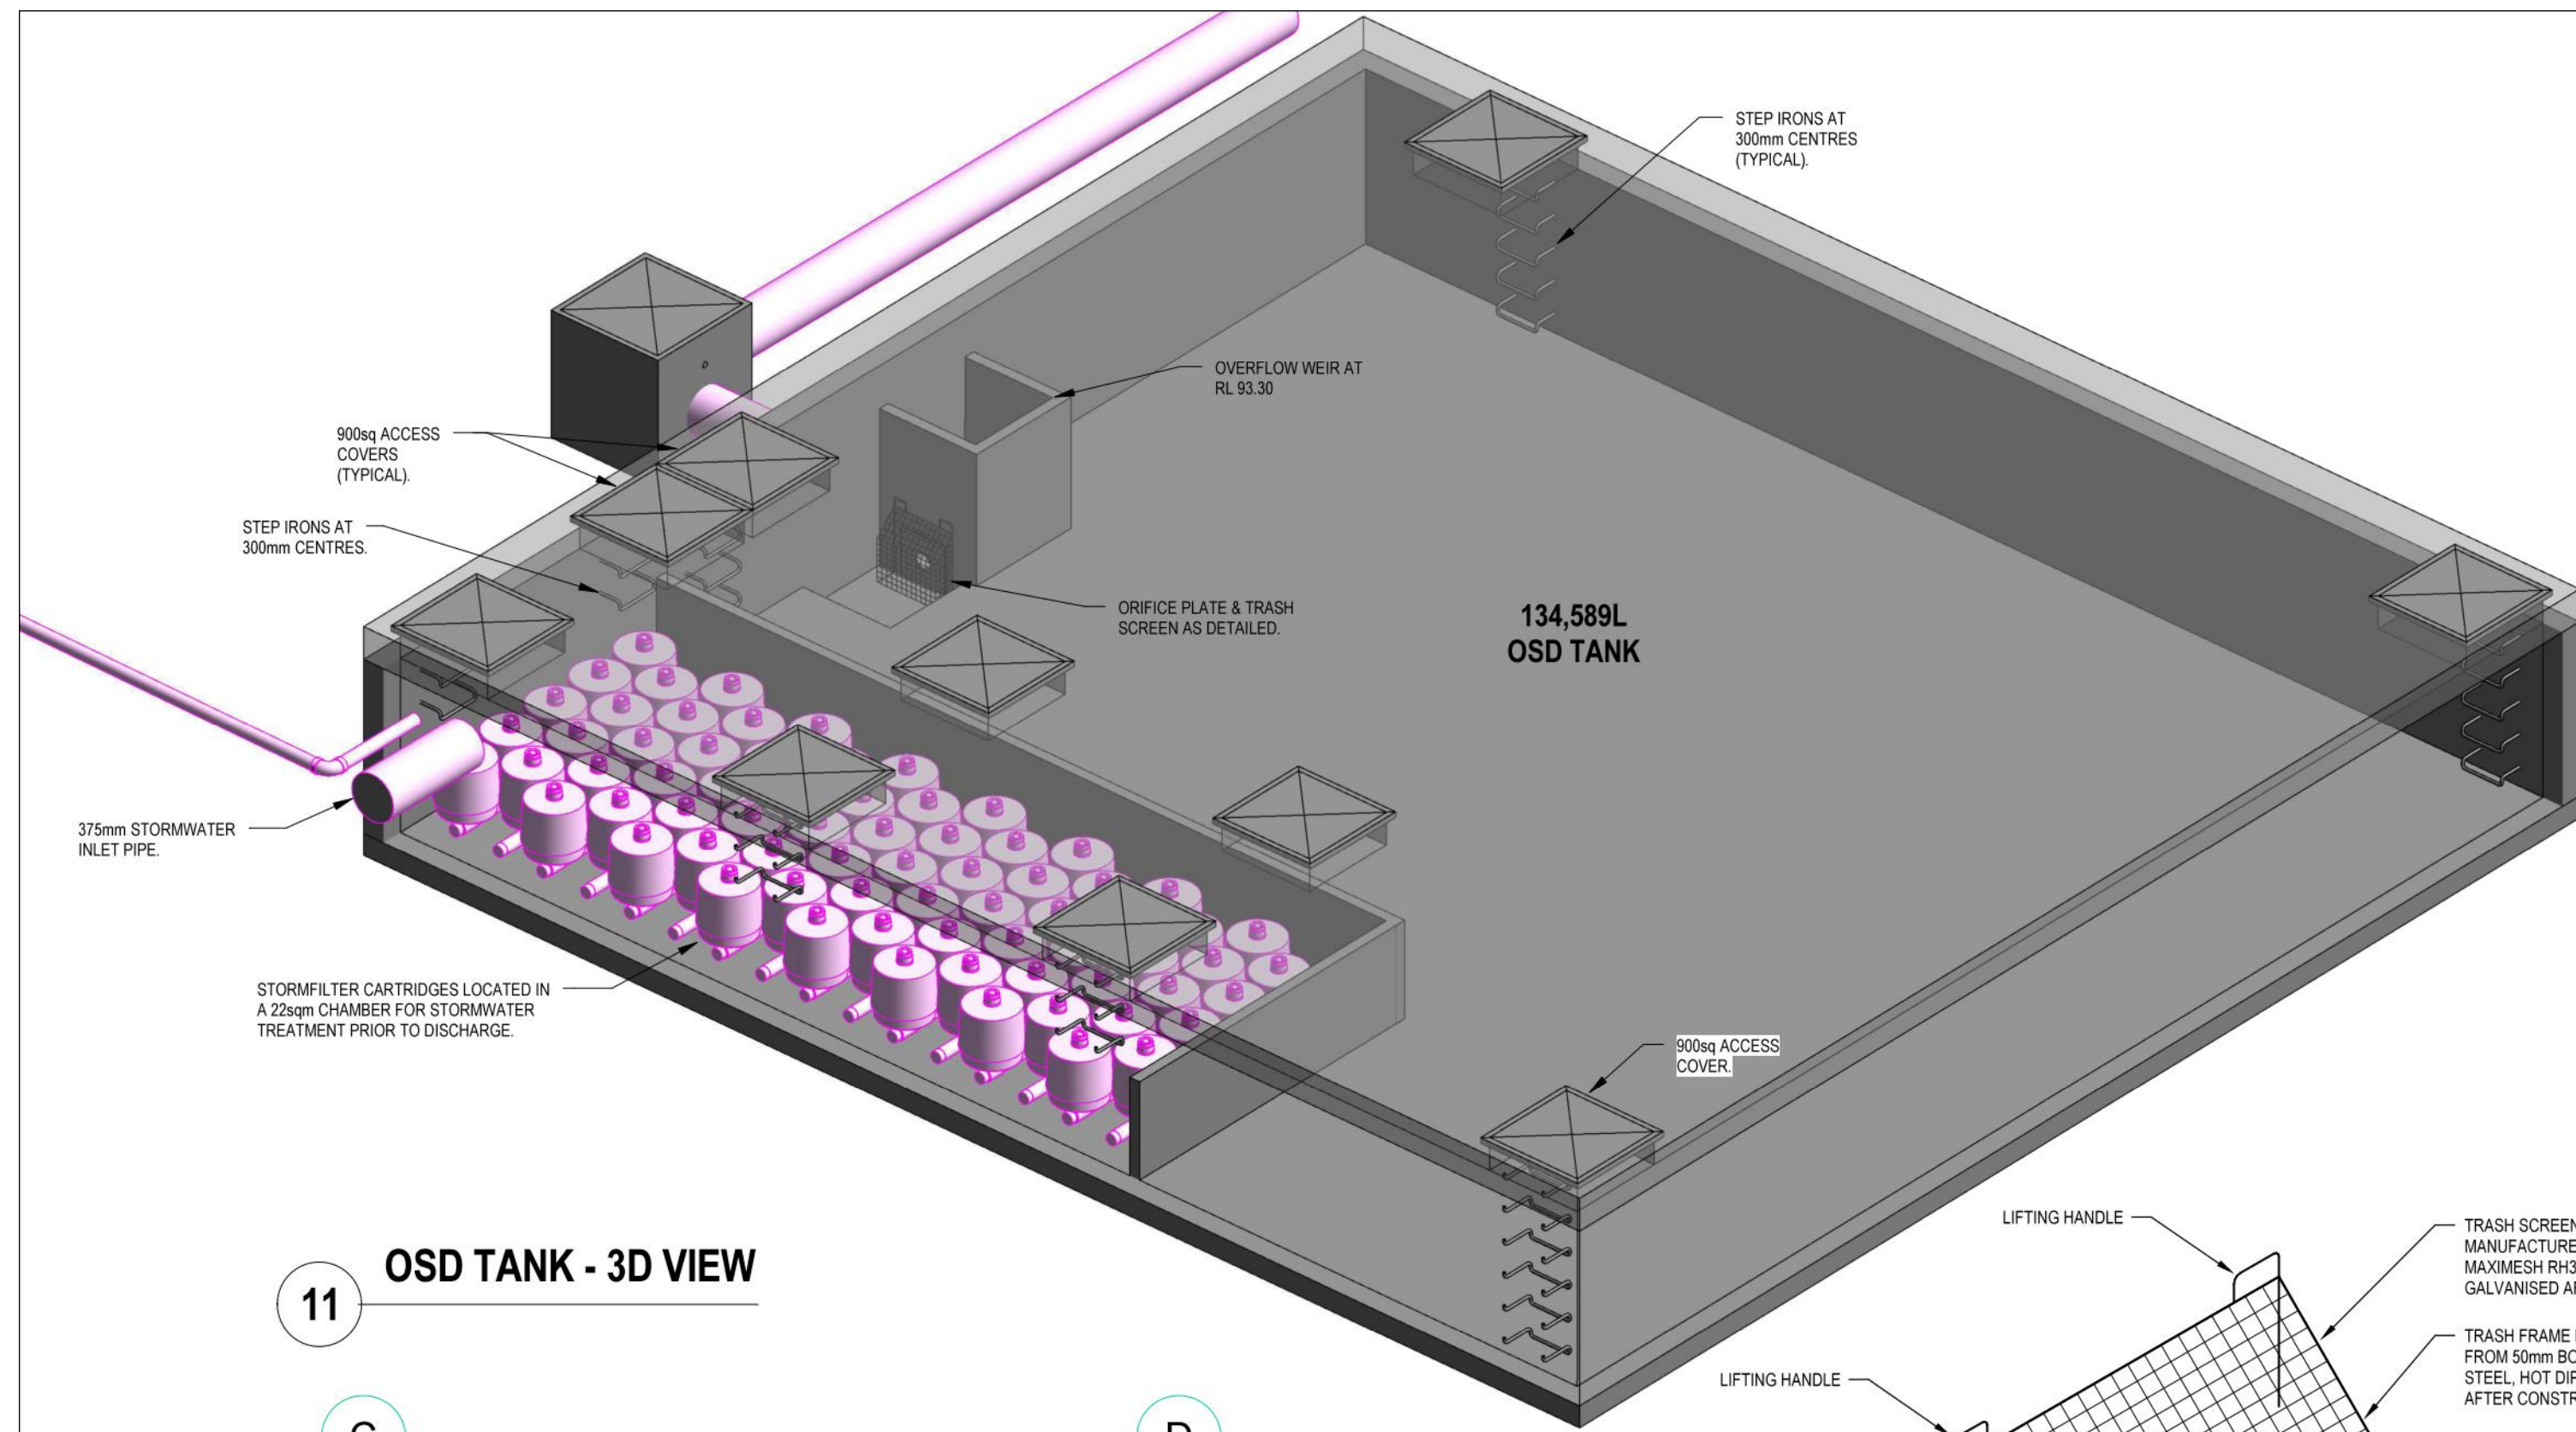


11 OSD TANK - 3D VIEW

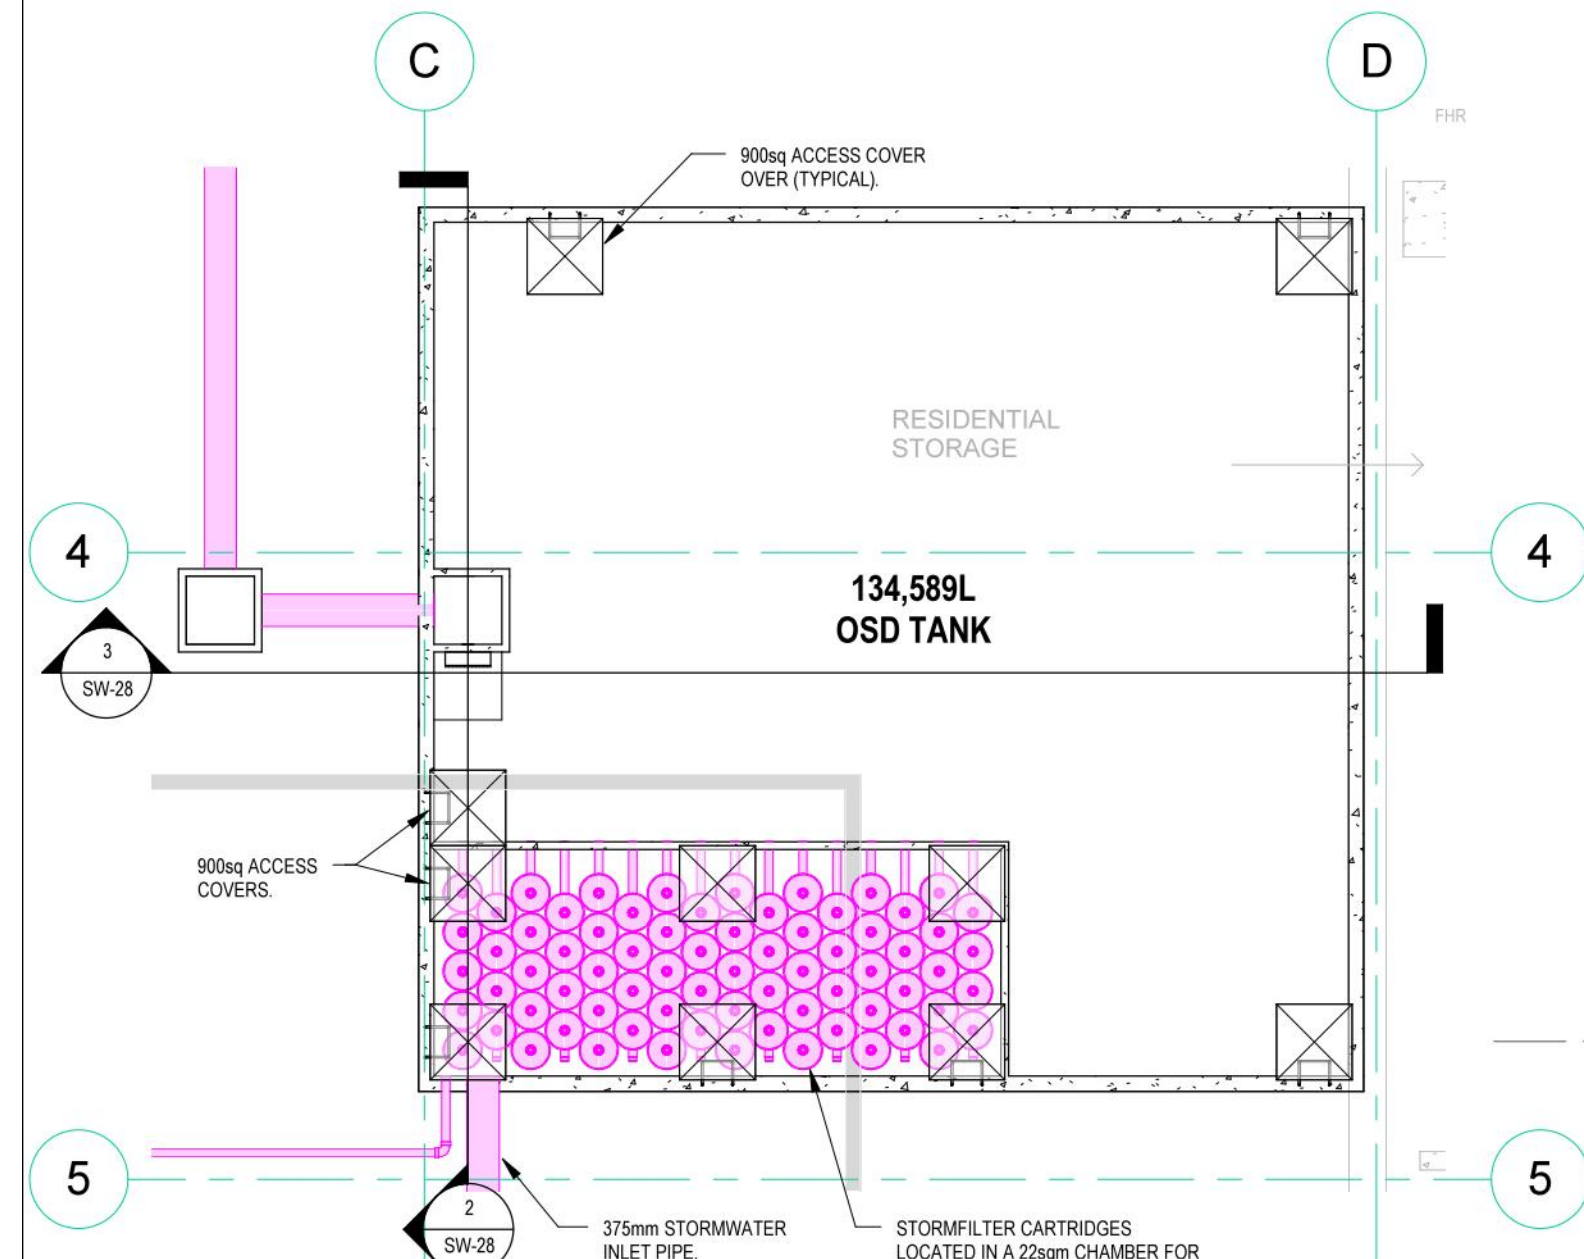


1 OSD TANK - PLAN VIEW  
1 : 100

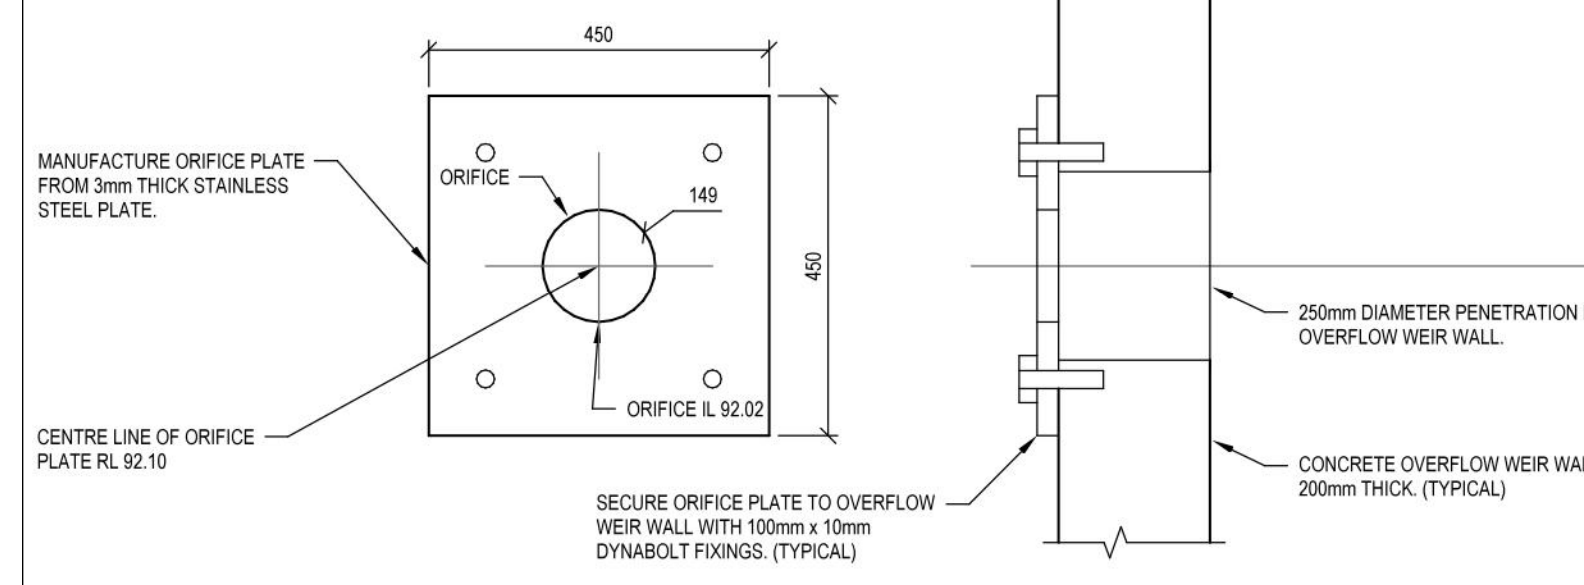


8 OSD - ORIFICE PLATE DETAIL  
1 : 10

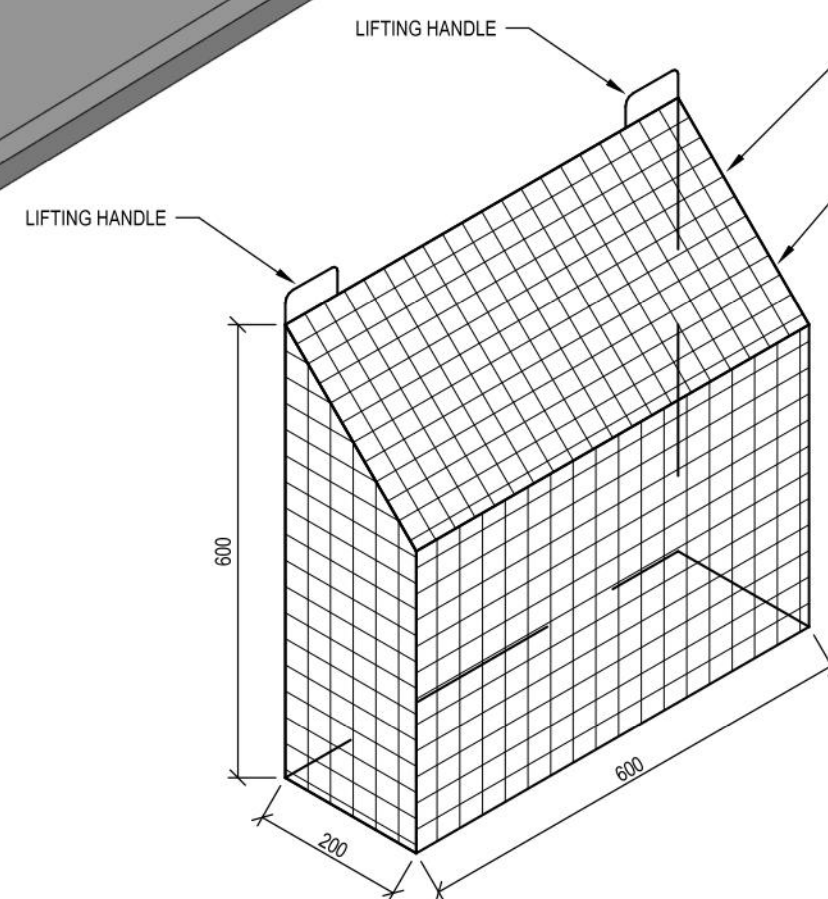


9 OSD - TRASH SCREEN DETAIL  
1 : 10

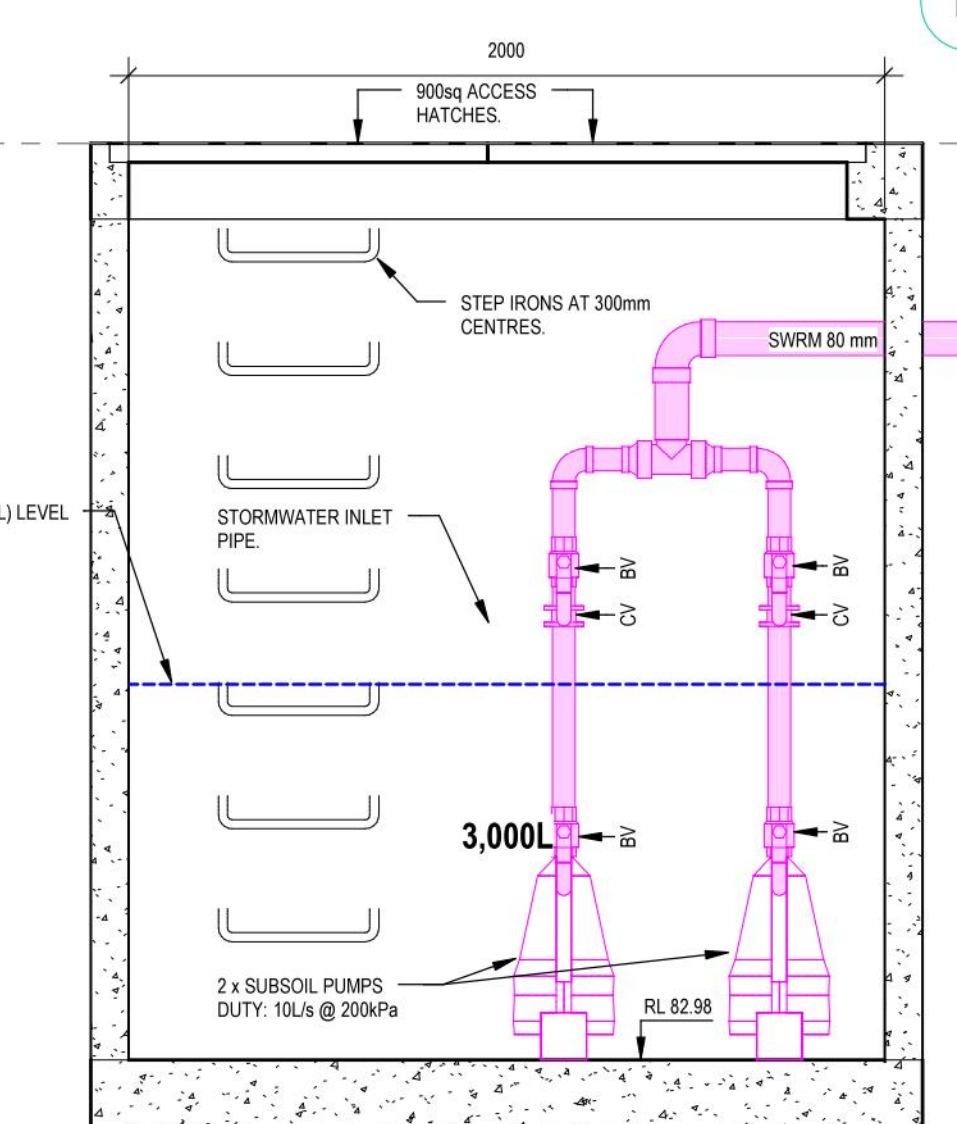


10 STORMWATER PUMPING STATION - SECTION  
1 : 20

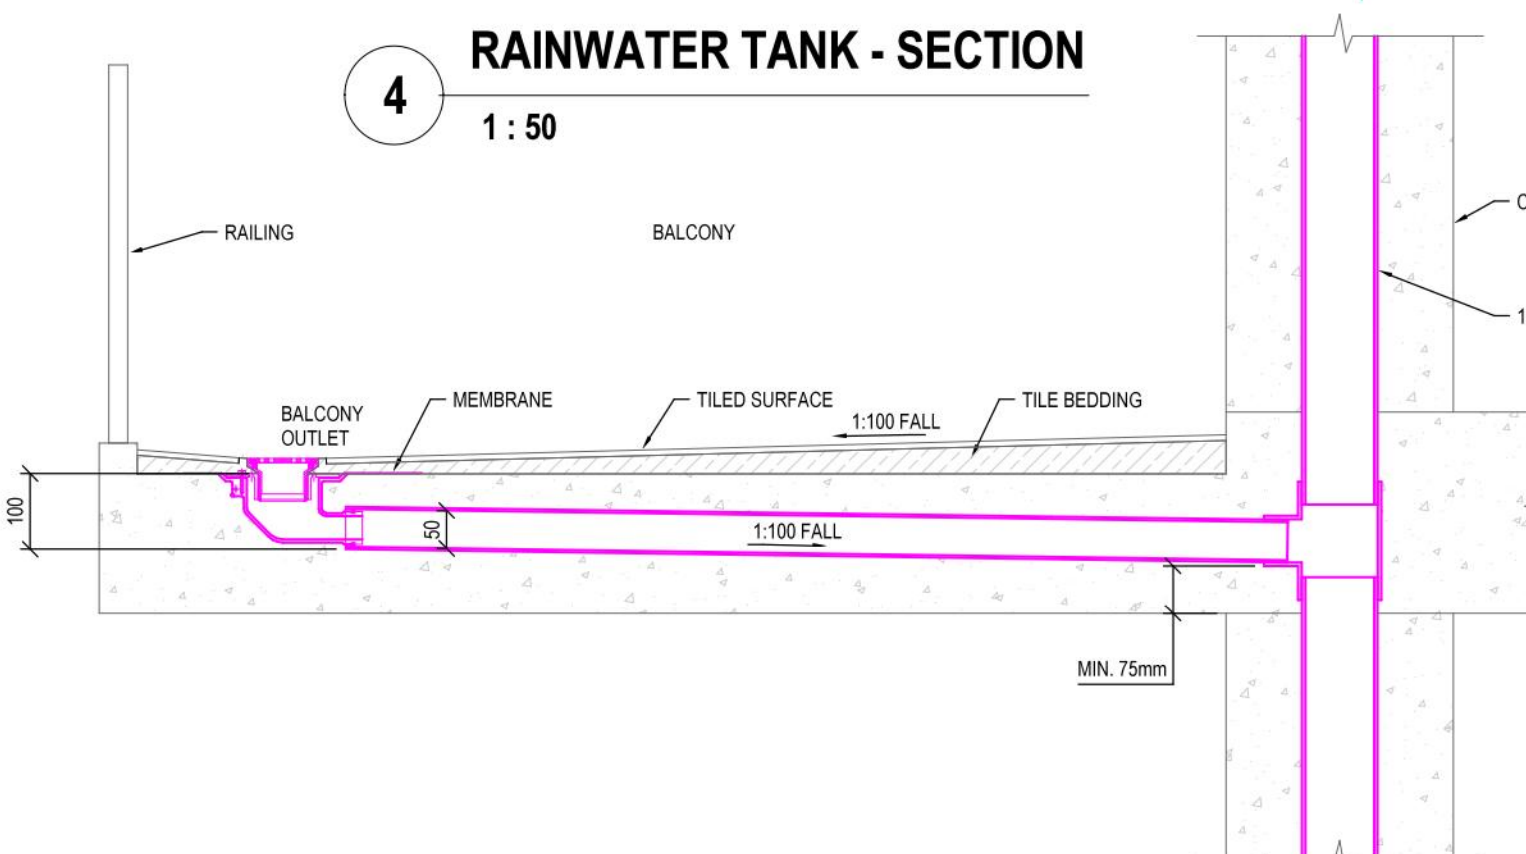


7 BALCONY OUTLET - 50mm SIDE OUTLET - CAST IN BALCONY SLAB  
1 : 10

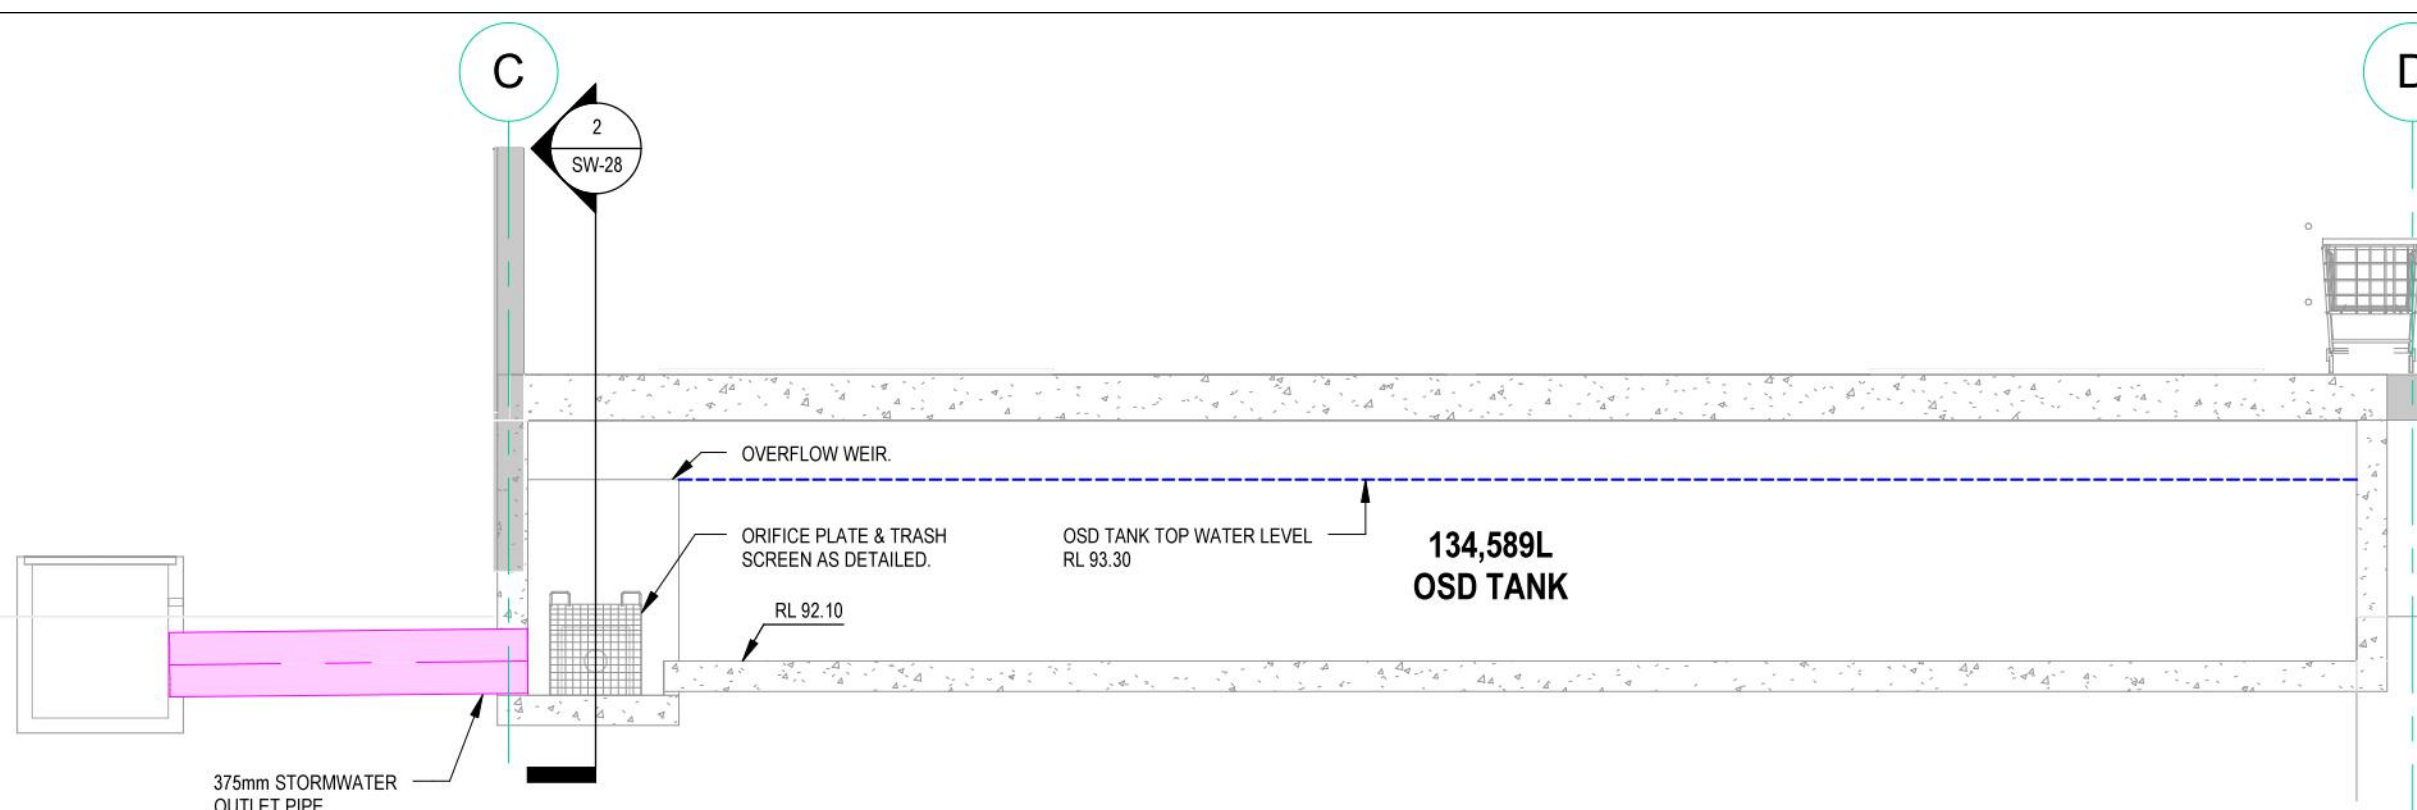


3 OSD TANK LENGTH - SECTION  
1 : 50

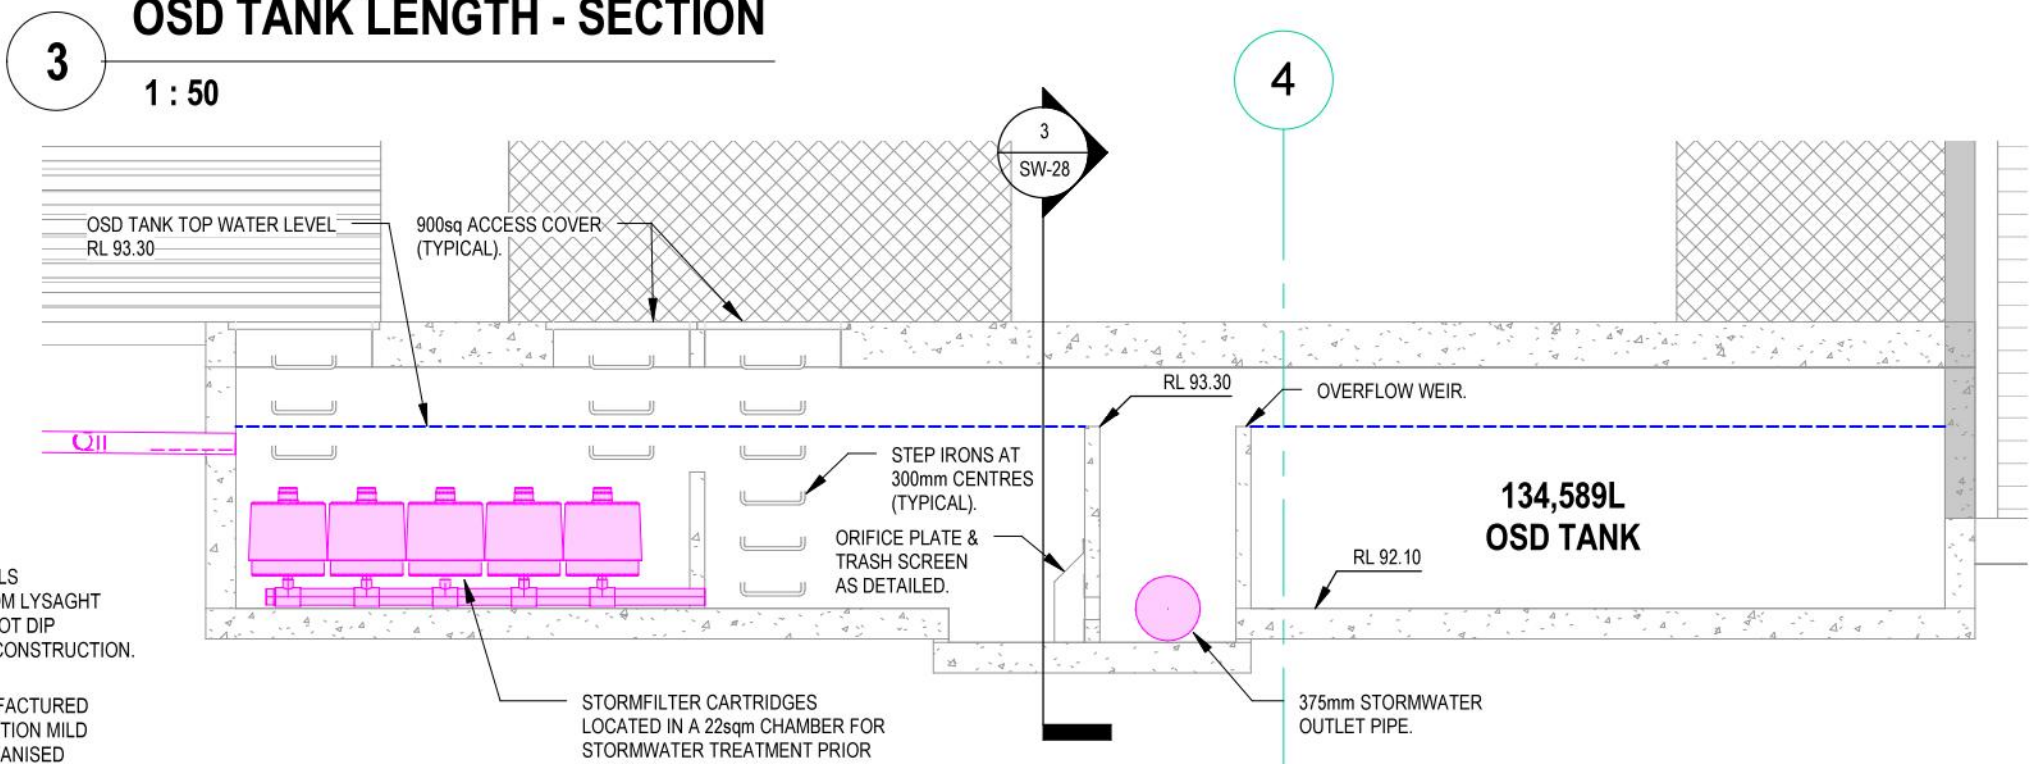

2 OSD TANK ORIFICE - SECTION  
1 : 50

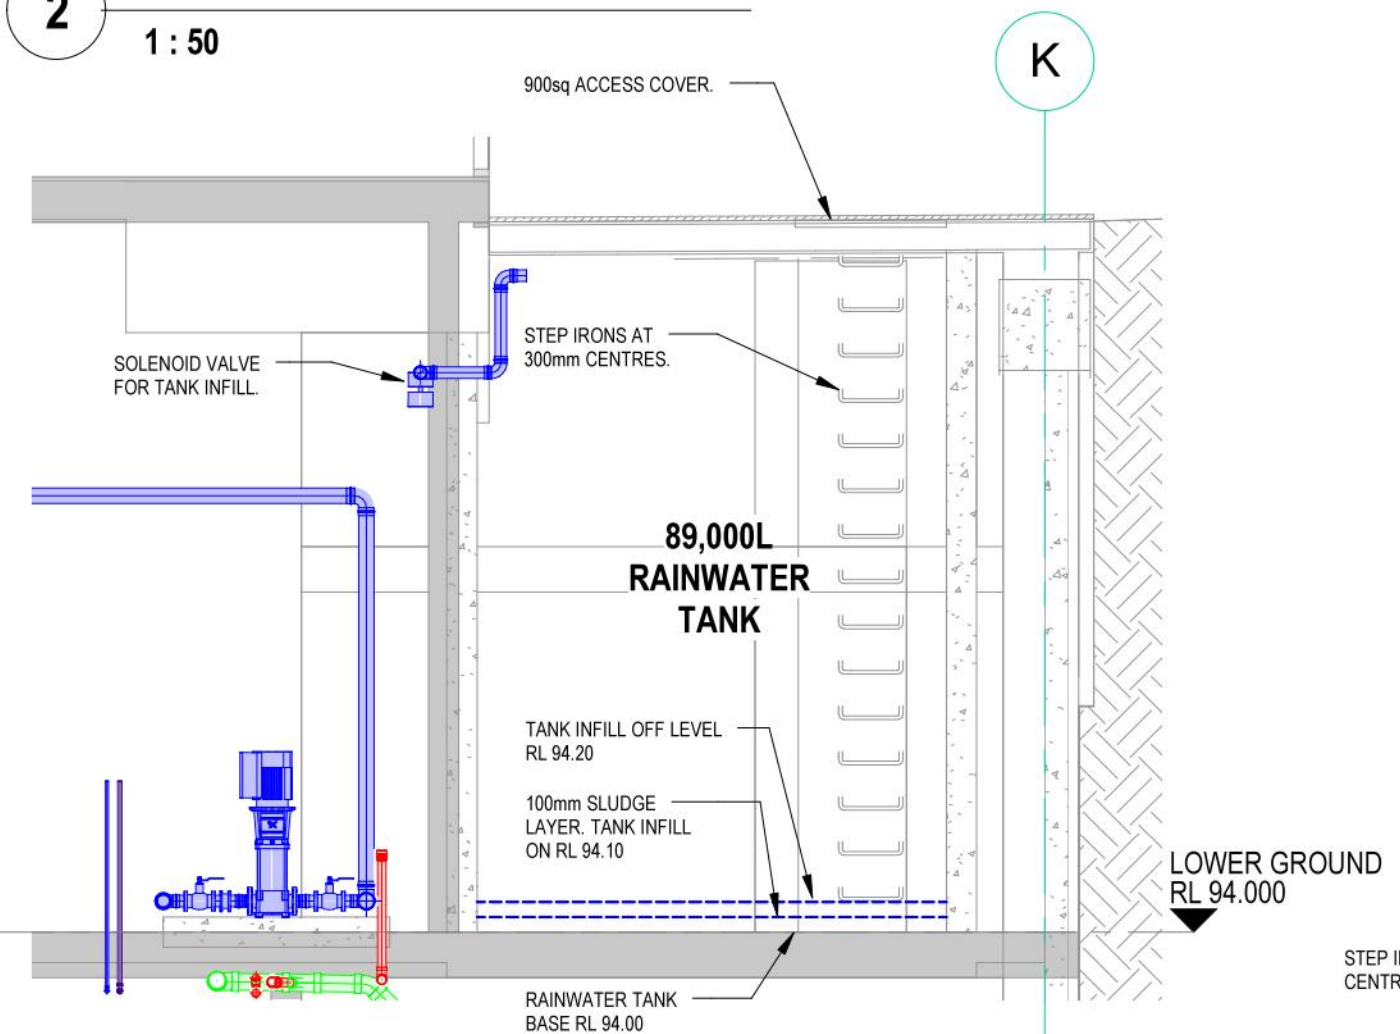

4 RAINWATER TANK - SECTION  
1 : 50

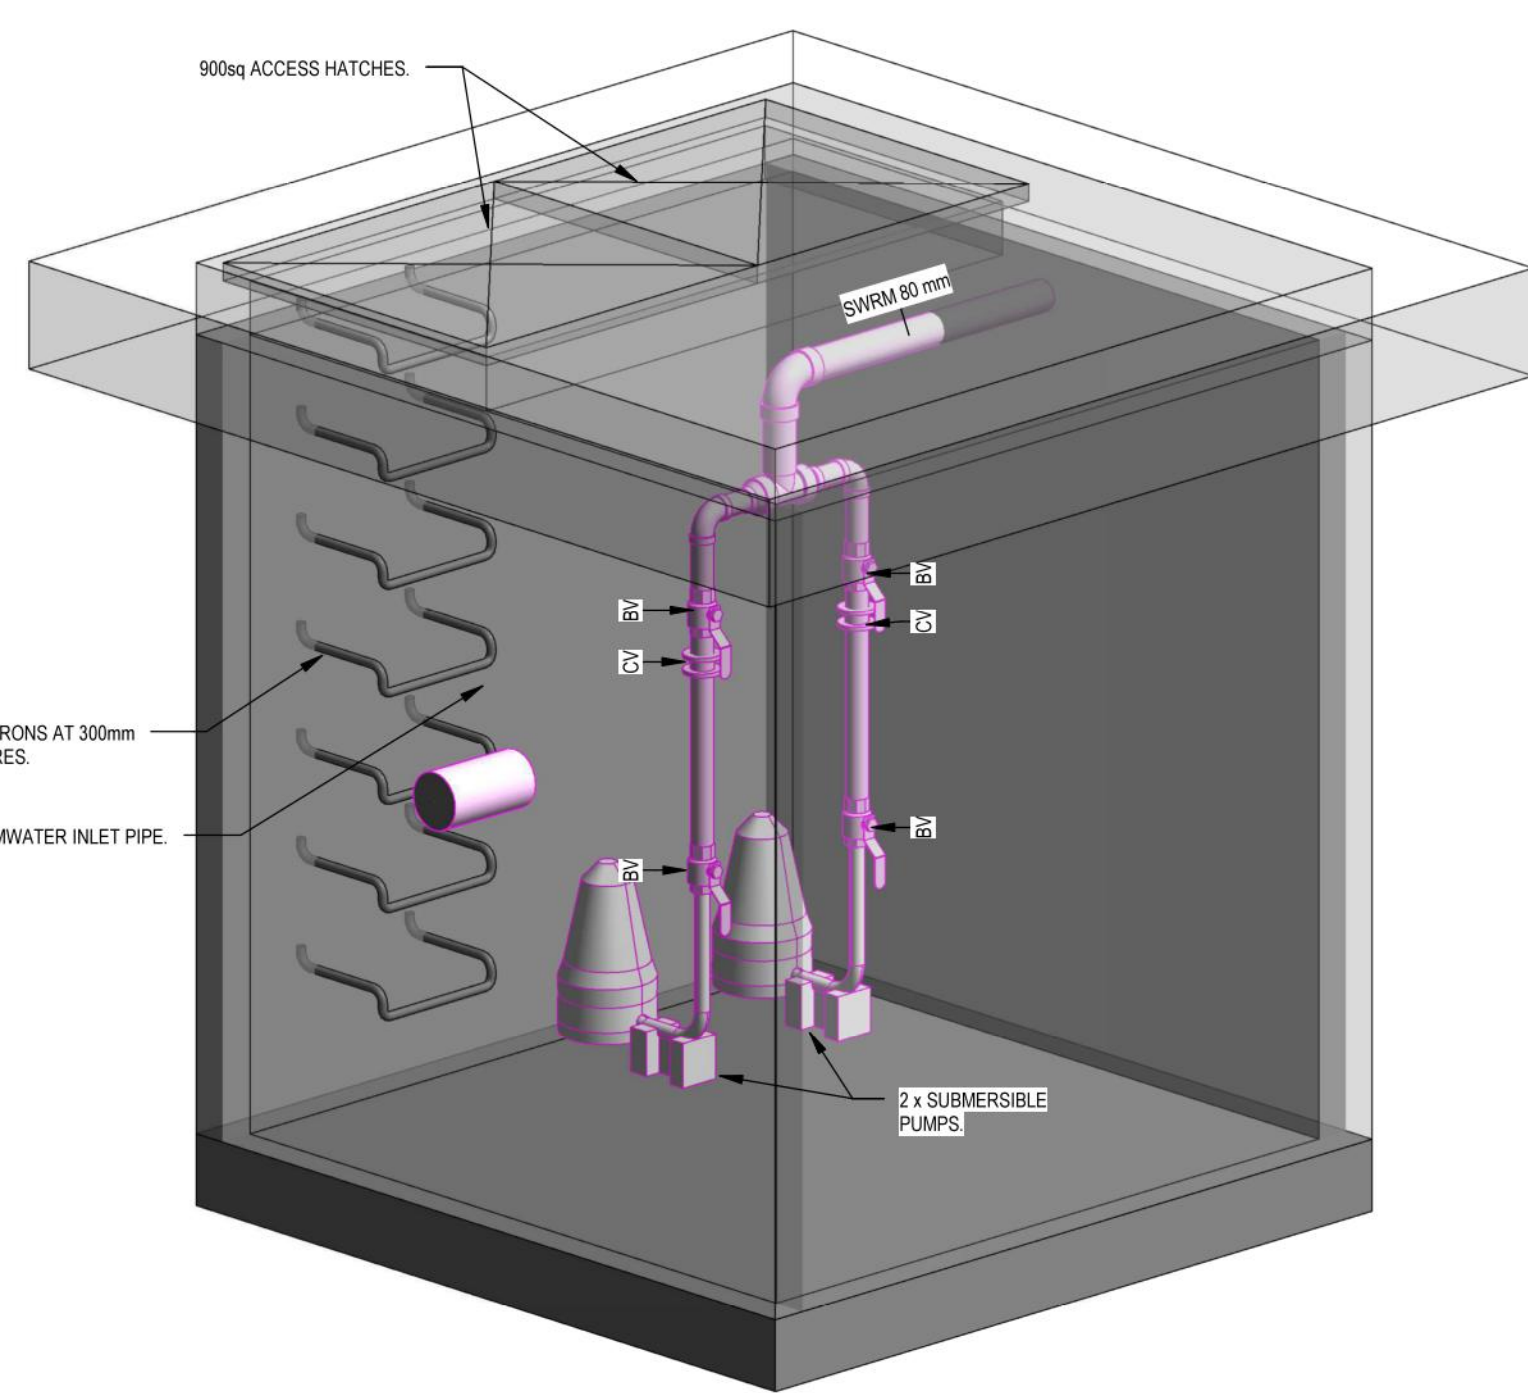

12 STORMWATER PUMP STATION - 3D VIEW



5 OSD WARNING SIGN  
1 : 5



6 OSD - CONFINED SPACE SIGNAGE  
1 : 5

SECTION 75W

<b>Services Consultant:</b> INSYNC SERVICES Suite 6.02, Level 6 89 York Street SYDNEY NSW 2000 Ph (02) 9252 3400 Fax (02) 9252 3422 A.C.N.: 150 234 870 A.B.N.: 24 917 388 129	<b>Client:</b> AQUALAND Level 32 255 George Street SYDNEY NSW 2000 Ph (02) 9252 3347	<b>Architect:</b> CRONE PARTNERS Level 2 364 Kent Street SYDNEY NSW 2000 Ph (02) 8295 5300	<b>Issue</b> A 16/02/15 SECTION 75W ISSUE B 19/02/15 REVISED SECTION 75W ISSUE	<b>Date</b> 16/02/15 19/02/15	<b>Amendment</b> SECTION 75W ISSUE REVISED SECTION 75W ISSUE	<b>Int.</b> BM BL	<b>App.</b> BL BL	<b>SERVICE</b> ARCH MECH STRUCT ELEC CIVIL	<b>DRAWING NUMBER</b> ISSUE DATE	<b>Project:</b> LINDFIELD MIXED-USE DEVELOPMENT 23-41 LINDFIELD AVENUE & 7, 11 HAVILAH LANE LINDFIELD NSW 2070	<b>Drawing Title:</b> OSD AND RAINWATER TANK DETAIL SHEET	<b>North Point:</b> N	<b>Job No:</b> 20140085	<b>Scale:</b> (A1) AS NOTED	<b>Issue:</b> B
<b>INSYNC SERVICES</b> <b>HYDRAULIC SERVICES</b>										<b>NOTE: SYMBOLS ARE DRAWN IN THE CORRECT POSITION BUT ARE NOT SHOWN TO SCALE.</b>					

FILE NAME & PATH: Z:\Synergy\Projects\2014\20140085 23-37 Lindfield Avenue Lindfield - Construction\Drawings\Current Drawings\SW-28.dwg PLOTTED BY: 'bloke.mead' PLOT DATE & TIME: 30 Mar, 2015 - 4:10pm ORIGINAL SIZE: A1