
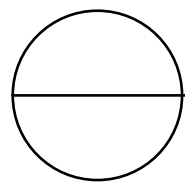


WEST ELEVATION
1:100 @A1

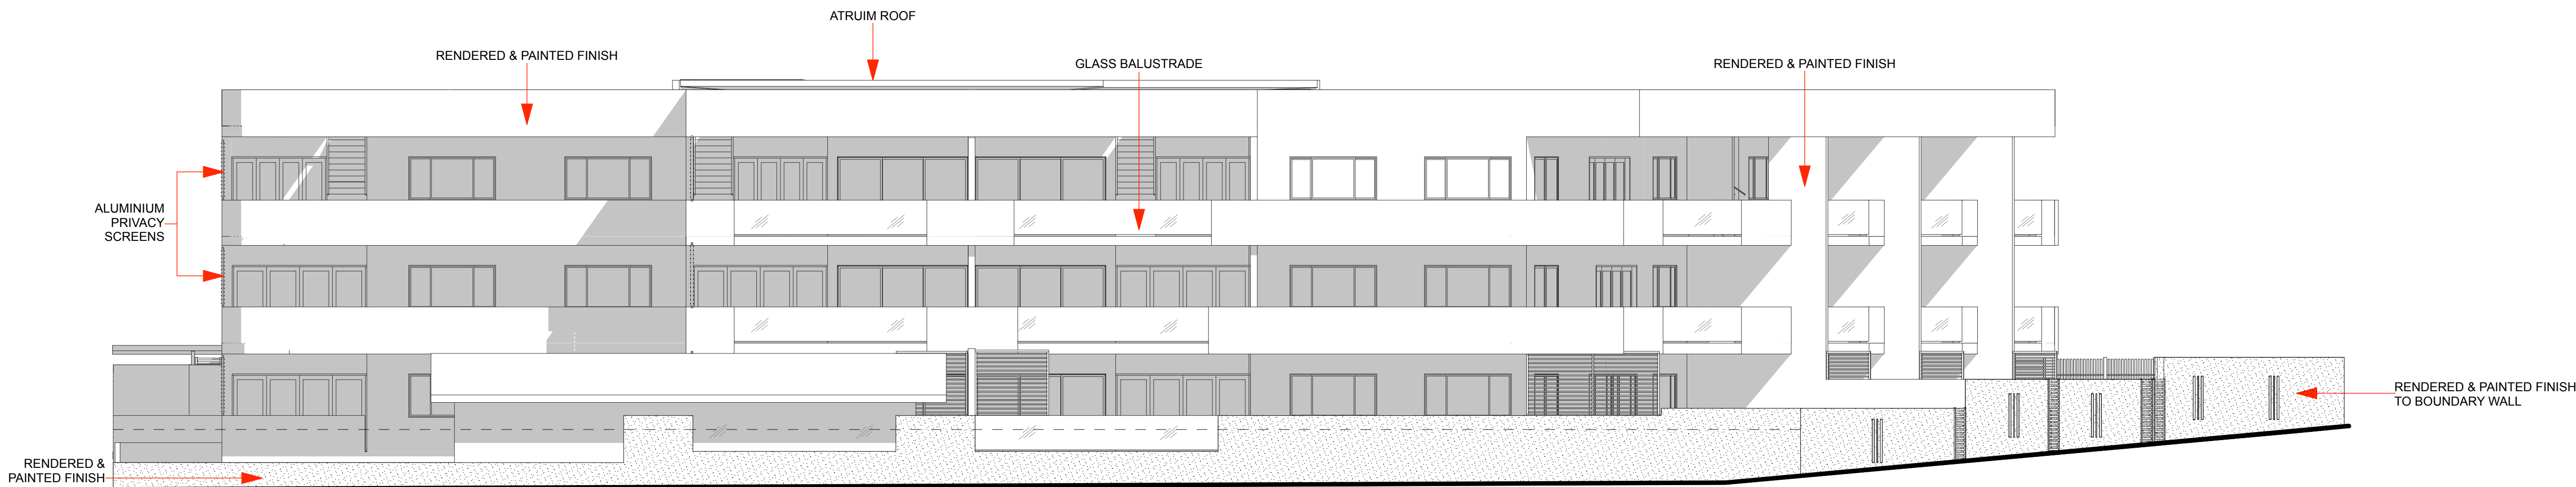

EAST ELEVATION
1:100 @A1

Please verify all dimensions and levels before commencing work or ordering materials and report any errors and omissions to the Architect.

Drawings shall not be used for construction purposes until issued by the Architect for construction.

Site levels are shown as a guide only. To determine accurate levels refer to survey levels prepared by REGISTERED surveyor.

Where a discrepancy arises on these documents or between these documents and another consultant's request clarification from PAT TWOHILL DESIGNS PTY. LIMITED before proceeding with any affected work or ordering materials.

All work to comply with Building Code of Australia

These drawings are strictly COPYRIGHT and shall not be copied in whole nor in part without the written permission of PAT TWOHILL DESIGNS PTY. LIMITED.

Pat Twohill Designs Pty Ltd ARCHITECTS accept no responsibility for the completeness, accuracy or usability of data transferred electronically. Recipients should, when necessary request a hard copy for verification.

DATE AMENDMENTS



PAT TWOHILL DESIGNS PTY. LIMITED
ARCHITECTS
PAT TWOHILL & SO. (Architecture) MRB(ANBSW)
NOMINATED ARCHITECT NSW REG. 7043 QLD REG. 3571
SUITE 5/133 WHARF ST
TWEED HEADS NSW 2485
PH. + FAX 07 5536 9020
EMAIL mail@ptdarchitects.com.au

Client Name
Hansen Development P/L
Project Name
MULTI-RES DEV
LOTS 1-3 DP 29748
LOT 4 DP 51209 CRN COAST ROAD
& CYPRESS CRESCENT
CABARITA BEACH, NSW

Drawing Title:
WEST ELEVATION, EAST ELEVATION,
ROSE 6

Scale: **1:100, 1:4.17** Date:

Drawn By: **M.Y.** Checked By: **P.A.T**


Status:

Project No.: **6005** Drawing No.: **PRE DA.1.08** Rev:

Plot Date: 21/04/09



NORTH ELEVATION
1:100 @A1

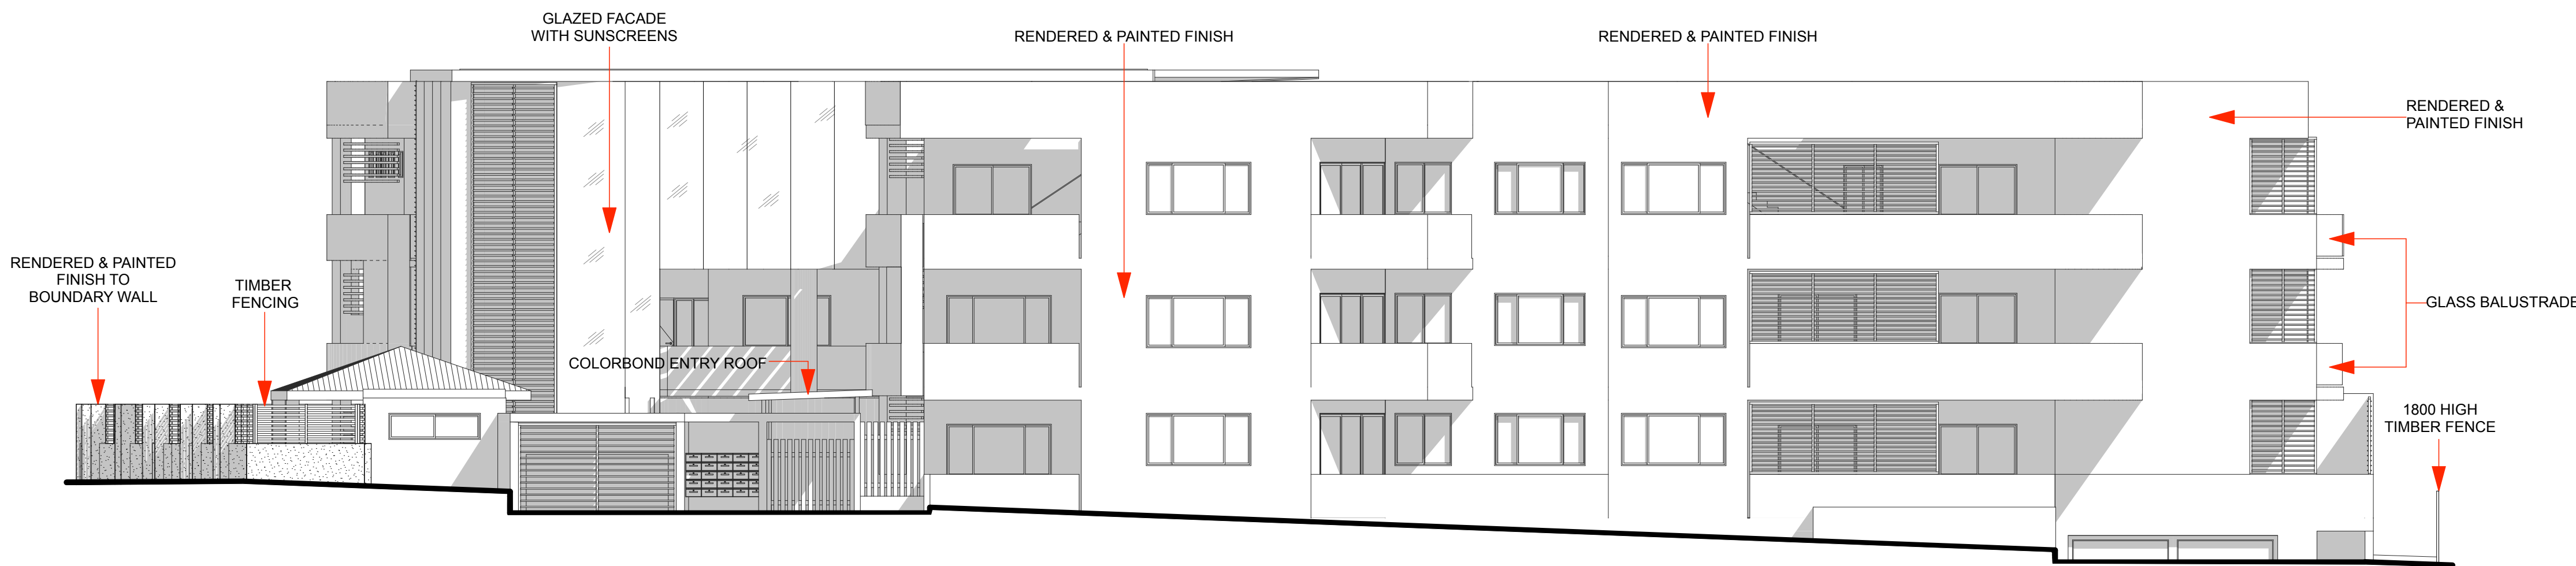

SOUTH ELEVATION
1:100 @A1

Please verify all dimensions and levels before commencing work or ordering materials and report any errors and omissions to the Architect.

Drawings shall not be used for construction purposes until issued by the Architect for construction.

Site levels are shown as a guide only. To determine accurate levels refer to survey levels prepared by REGISTERED surveyor.

Where a discrepancy arises on these documents or between these documents and another consultant's request clarification from PAT TWOHILL DESIGNS PTY. LIMITED before proceeding with any affected work or ordering materials.

All work to comply with Building Code of Australia

These drawings are strictly COPYRIGHT and shall not be copied in whole nor in part without the written permission of PAT TWOHILL DESIGNS PTY. LIMITED.

Pat Twohill Designs Pty Ltd ARCHITECTS accept no responsibility for the completeness, accuracy or usability of data transferred electronically. Recipients should, when necessary request a hard copy for verification.

DATE AMENDMENTS



PAT TWOHILL DESIGNS PTY. LIMITED
ARCHITECTS
PAT TWOHILL & Co. (Architecture) MBIANSW
NOMINATED ARCHITECT NSW REG. 7043 QLD REG. 3571
SUITE 5/133 WHARF ST
TWEED HEADS NSW 2485
PH. + FAX 07 5536 9020
EMAIL mail@ptdarchitects.com.au

Client Name
Hansen Development P/L
Project Name
MULTI-RES DEV
LOTS 1-3 DP 29748
LOT 4 DP 51209 CRN COAST ROAD
& CYPRESS CRESCENT
CABARITA BEACH, NSW


Drawing Title:
SOUTH ELEVATION, NORTH ELEVATION

Scale: **1:100** Date:
Drawn By: **M.Y.** Checked By: **P.A.T**

Status:

Project No.: **6005** Drawing No.: **PRE DA.1.09** Rev:

Plot Date: 21/04/09

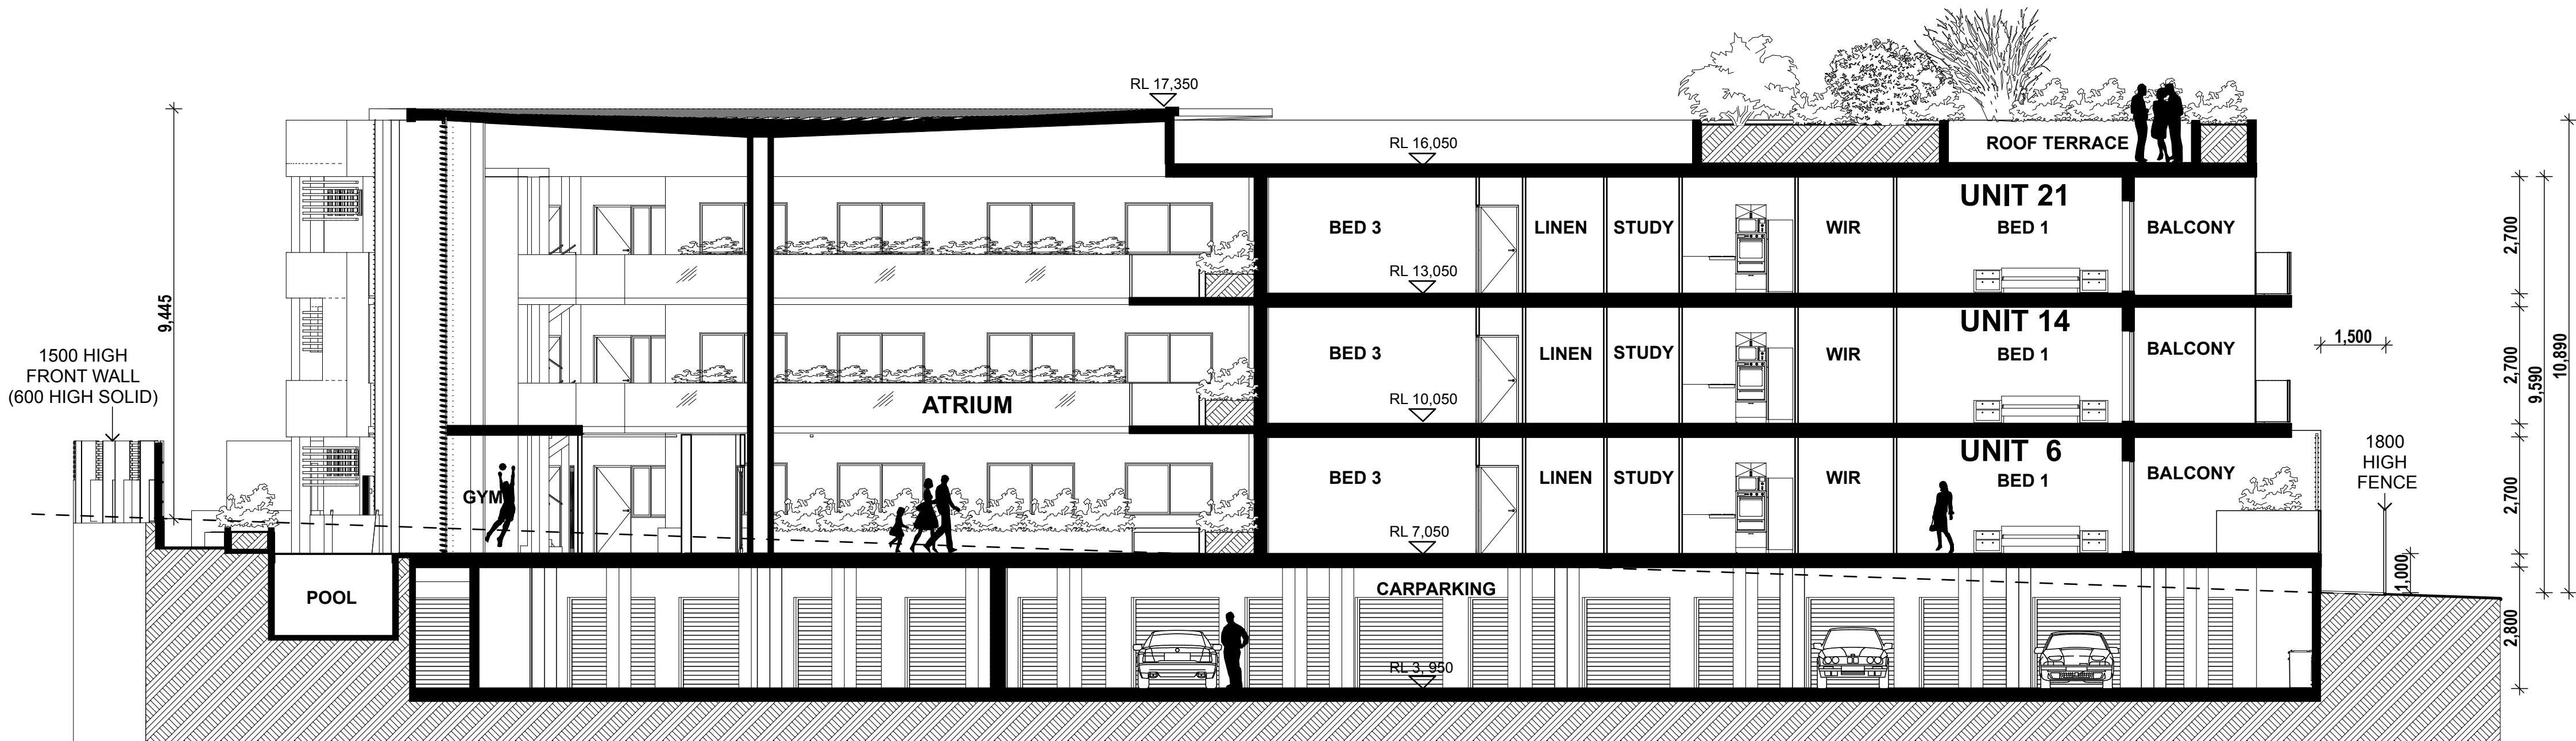

SECTION A-A
1:100 @A1

Please verify all dimensions and levels before commencing work or ordering materials and report any errors and omissions to the Architect.

Drawings shall not be used for construction purposes until issued by the Architect for construction.

Site levels are shown as a guide only. To determine accurate levels refer to survey levels prepared by REGISTERED surveyor.


Where a discrepancy arises on these documents or between these documents and another consultant's request clarification from PAT TWOHILL DESIGNS PTY. LIMITED before proceeding with any affected work or ordering materials.

All work to comply with Building Code of Australia

These drawings are strictly COPYRIGHT and shall not be copied in whole nor in part without the written permission of PAT TWOHILL DESIGNS PTY.LIMITED.

Pat Twohill Designs Pty Ltd ARCHITECTS accept no responsibility for the completeness, accuracy or usability of data transferred electronically. Recipients should, when necessary request a hard copy for verification.

DATE AMENDMENTS

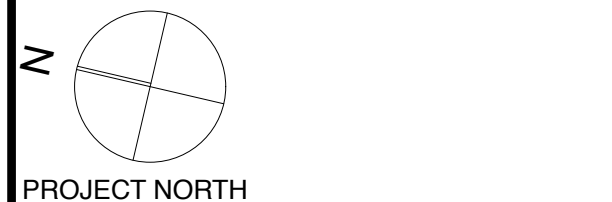

PAT TWOHILL DESIGNS PTY. LIMITED
ARCHITECTS
PAT TWOHILL & Co. (Architecture) MBIANBNSW
NOMINATED ARCHITECT NSW REG. 7043 QLD REG. 3571
SUITE 5/133 WHARF ST
TWEED HEADS NSW 2485
PH. + FAX 07 5536 9020
EMAIL mail@ptdarchitects.com.au

Client Name
Hansen Development P/L
Project Name
MULTI-RES DEV
LOTS 1-3 DP 29748
LOT 4 DP 51209 CRN COAST ROAD
& CYPRESS CRESCENT
CABARITA BEACH, NSW

Drawing Title:
SECTION A-A

Scale: 1:100 Date:
Drawn By: M.Y. Checked By: P.A.T

Status:

Project No.: Drawing No.: Rev:
6005 PRE DA.1.10


Plot Date: 21/04/09




SITE ANALYSIS



LEGEND

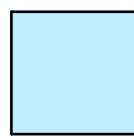


VEHICLE CIRCULATION

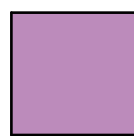

**PUBLIC
BEACH ACCESS**



PEDESTRIAN CIRCULATION

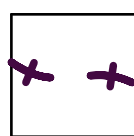

BICYCLE TRACK



BUS STOP

Please verify all dimensions and levels before commencing work or ordering materials and report any errors and omissions to the Architect.

Drawings shall not be used for construction purposes until issued by the Architect for construction.

Site levels are shown as a guide only. To determine accurate levels refer to survey levels prepared by REGISTERED surveyor.

Where a discrepancy arises on these documents or between these documents and another consultant's, request clarification from PAT TWOHILL DESIGNS PTY. LIMITED before proceeding with any affected work or ordering materials.

All work to comply with Building Code of Australia

These drawings are strictly COPYRIGHT and shall not be copied in whole nor in part without the written permission of PAT TWOHILL DESIGNS PTY. LIMITED.

Pat Twohill Designs Pty Ltd ARCHITECTS accept no responsibility for the completeness, accuracy or usability of data transferred electronically. Recipients should, when necessary request a hard copy for verification.

[illegible]

DATE	AMENDMENTS
------	------------

PAT TWOHILL DESIGNS PTY. LIMITED
ARCHITECTS
ABN 99 420 108 082
PAT TWOHILL & SONS (ARCHITECTURE) MBDSANSW
NOMINATED ARCHITECT NSW REG. 7043 OLD REG. 3573
SUITE 5/133 WHARF ST
TWEED HEADS NSW 2485
PH. ♦ FAX 07 5536 9020
EMAIL mail@ptdarchitects.com.au

Client Name
Hansen Development P/L

Project Name
MULTI-RES DEV
LOTS 1-3 DP 29748
LOT 4 DP 31209 CRN COAST ROAD
& CYPRESS CRESCENT
CABARITA BEACH, NSW

Drawing Title:
SITE ANALYSIS

Scale:	Date:
Drawn By: M.Y.	Checked By: P.A.T

Status

Project No:	Drawing No.:	Rev:
6005	PRE DA.1.12	

Plot Date: 21/04/09