

Do not scale from drawings. Verify all dimensions on site before commencing work. Copying or the reproduction of this drawing is strictly prohibited without the consent of PTW Architects P/L.

Client  
Welles Thomas Pty Ltd  
Suite 22, Level 4  
12 Thomas Street  
Chatswood NSW 2067

Architect  
**PTW**  
PTW Architects  
Level 17, 9 Castlereagh St  
Sydney NSW Australia 2000  
T 612 9232 5877  
F 612 9221 4139  
www.ptw.com.au


Contractor

Consultants  
Planner JBA Planning  
Structural Birzulis Associates  
Services George Floth Pty. Ltd  
Landscape Site Image  
Acoustics Acoustic Logic  
Traffic TTPA


**WELLES THOMAS PLAZA**  
Thomas Street/ Albert Avenue  
Chatswood NSW 2067

Project No. 209039  
Scale:@A1 1:500  
Date: 10/9/2009  
Drawn: DH  
Checked: -  
Approved: -


SITING OPTION 1  
**SK-0010** /A  
PRELIMINARY

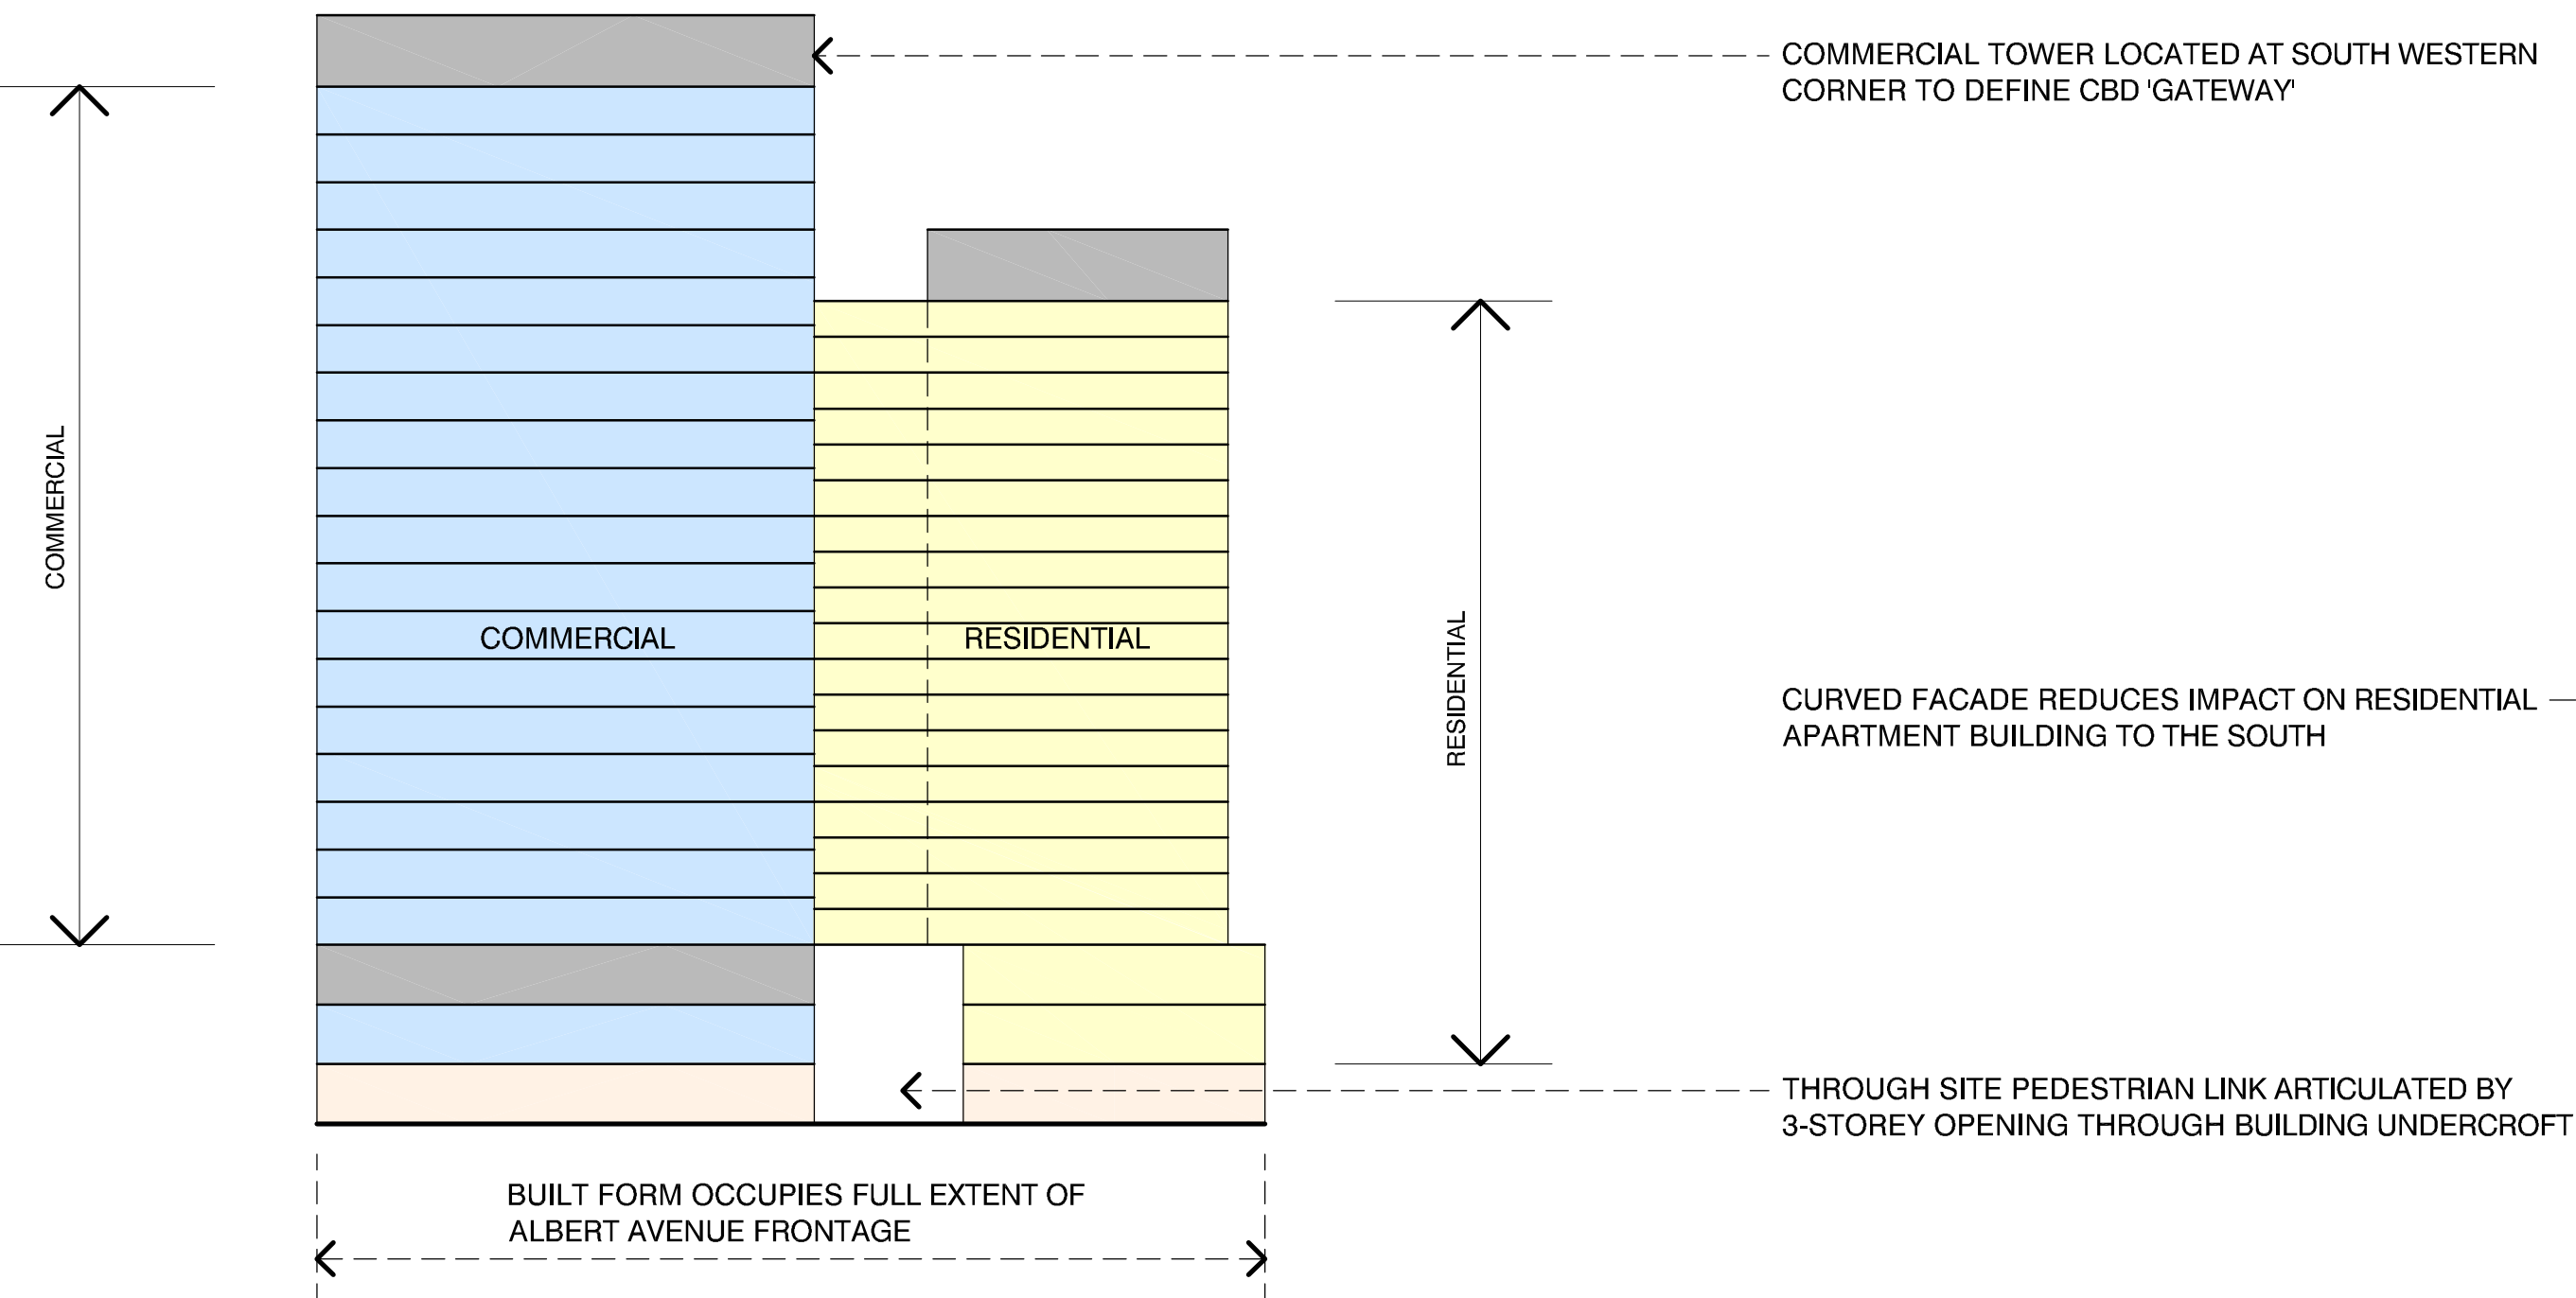


3 DIAGRAMMATIC ELEVATION

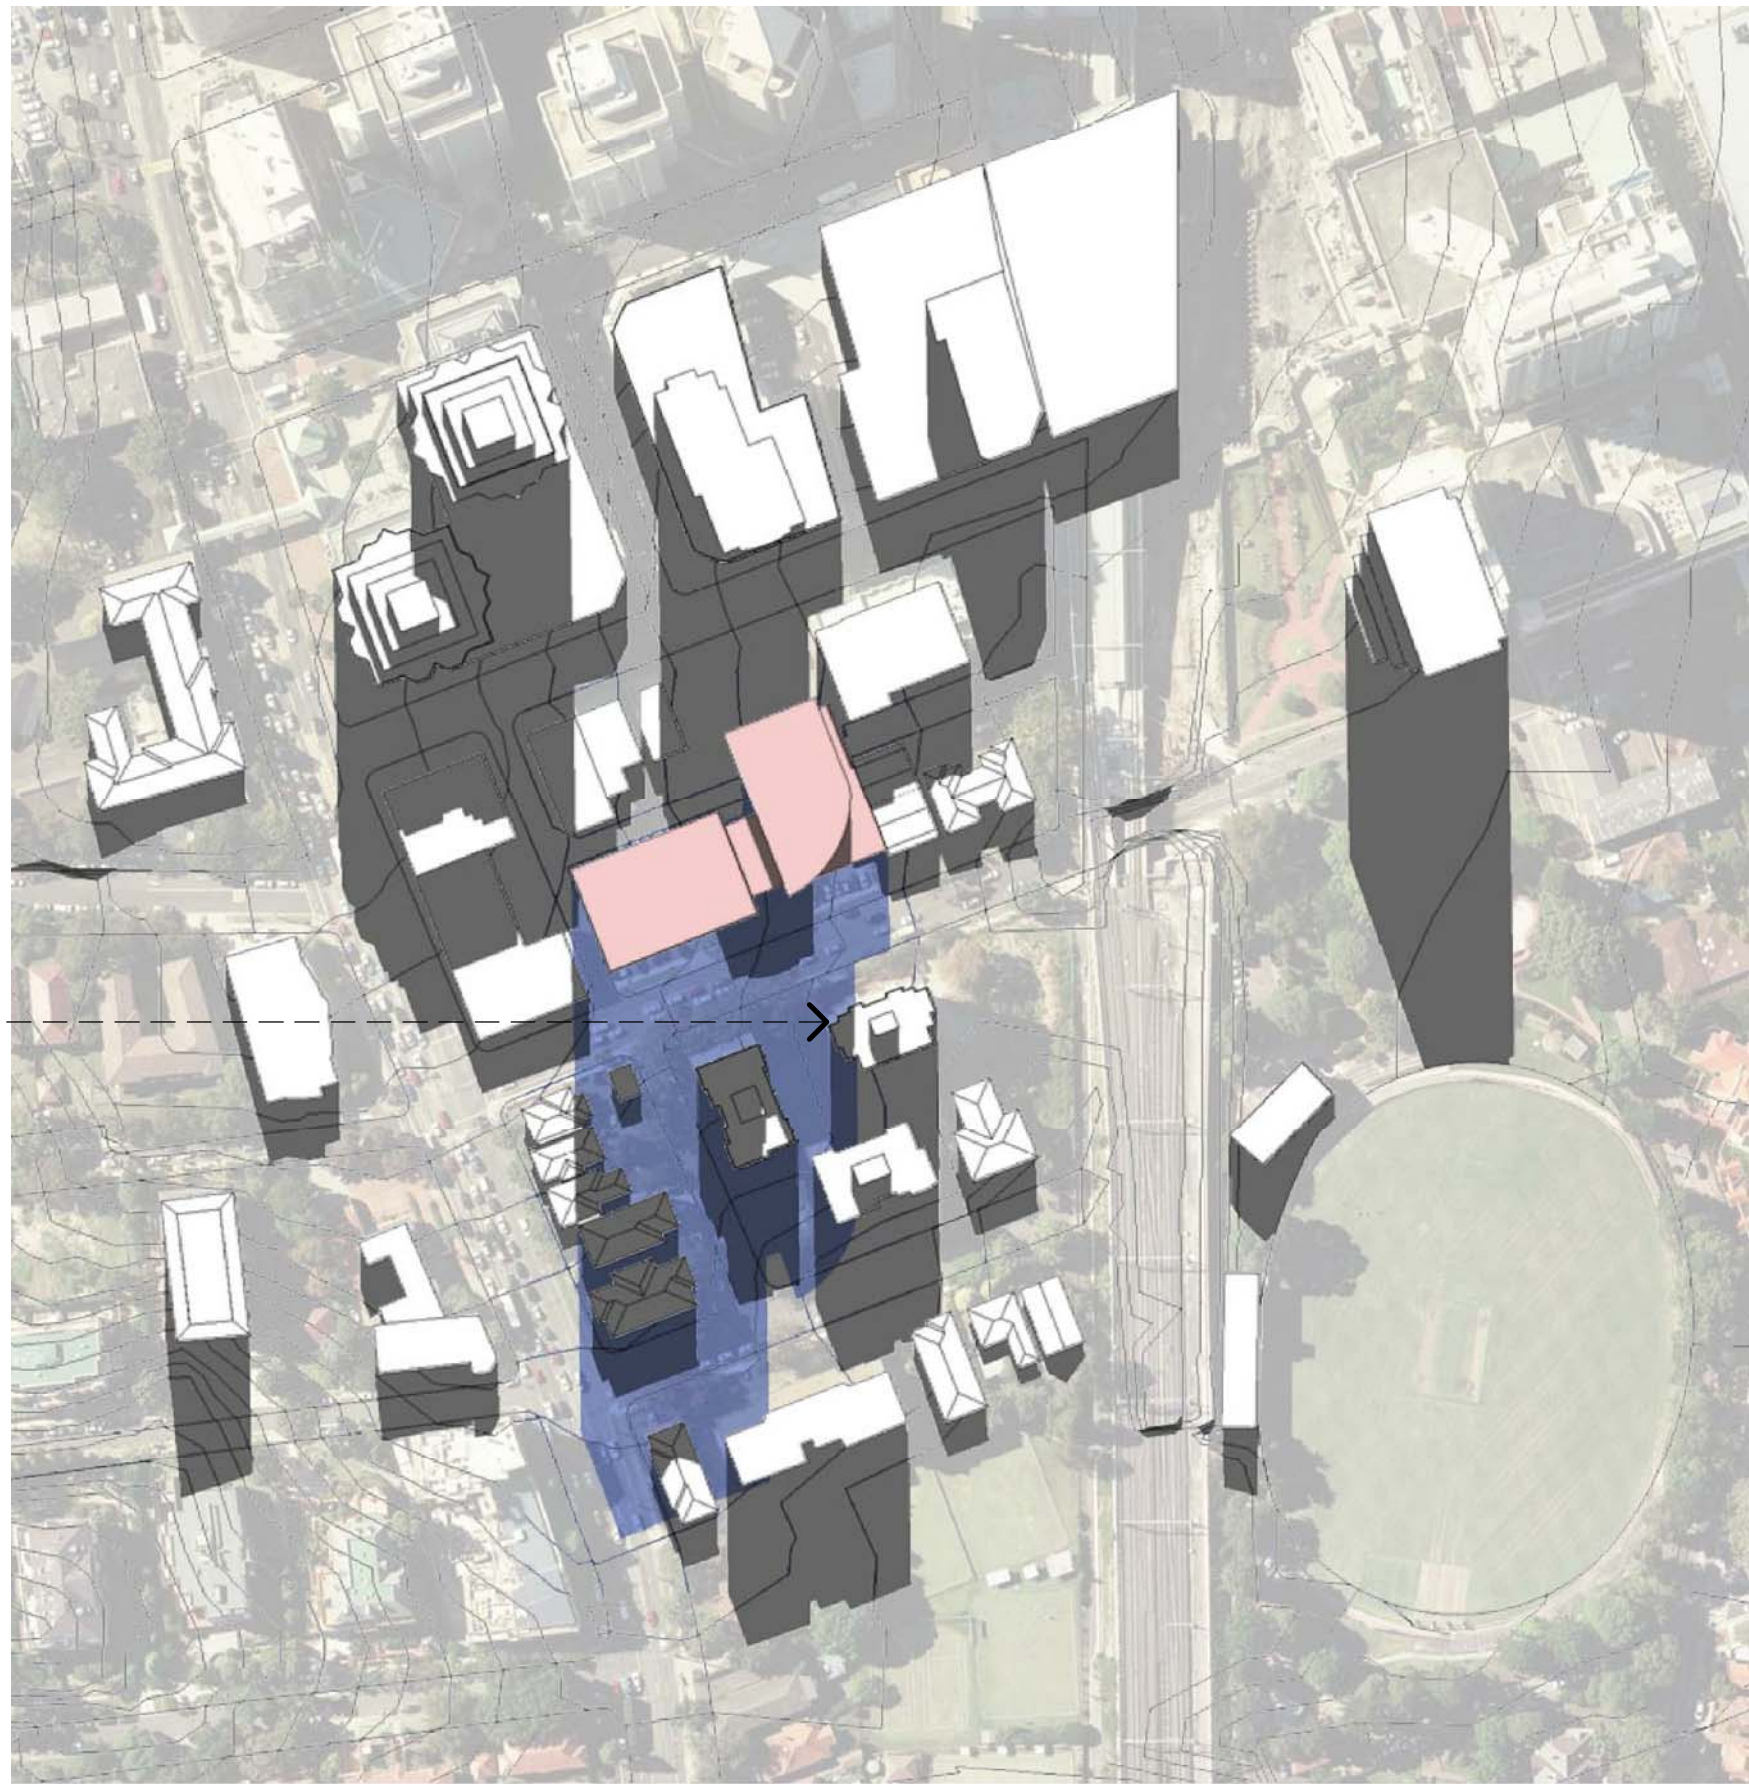

4 SOLAR ACCESS  
NOON JUNE 21 INDICATED

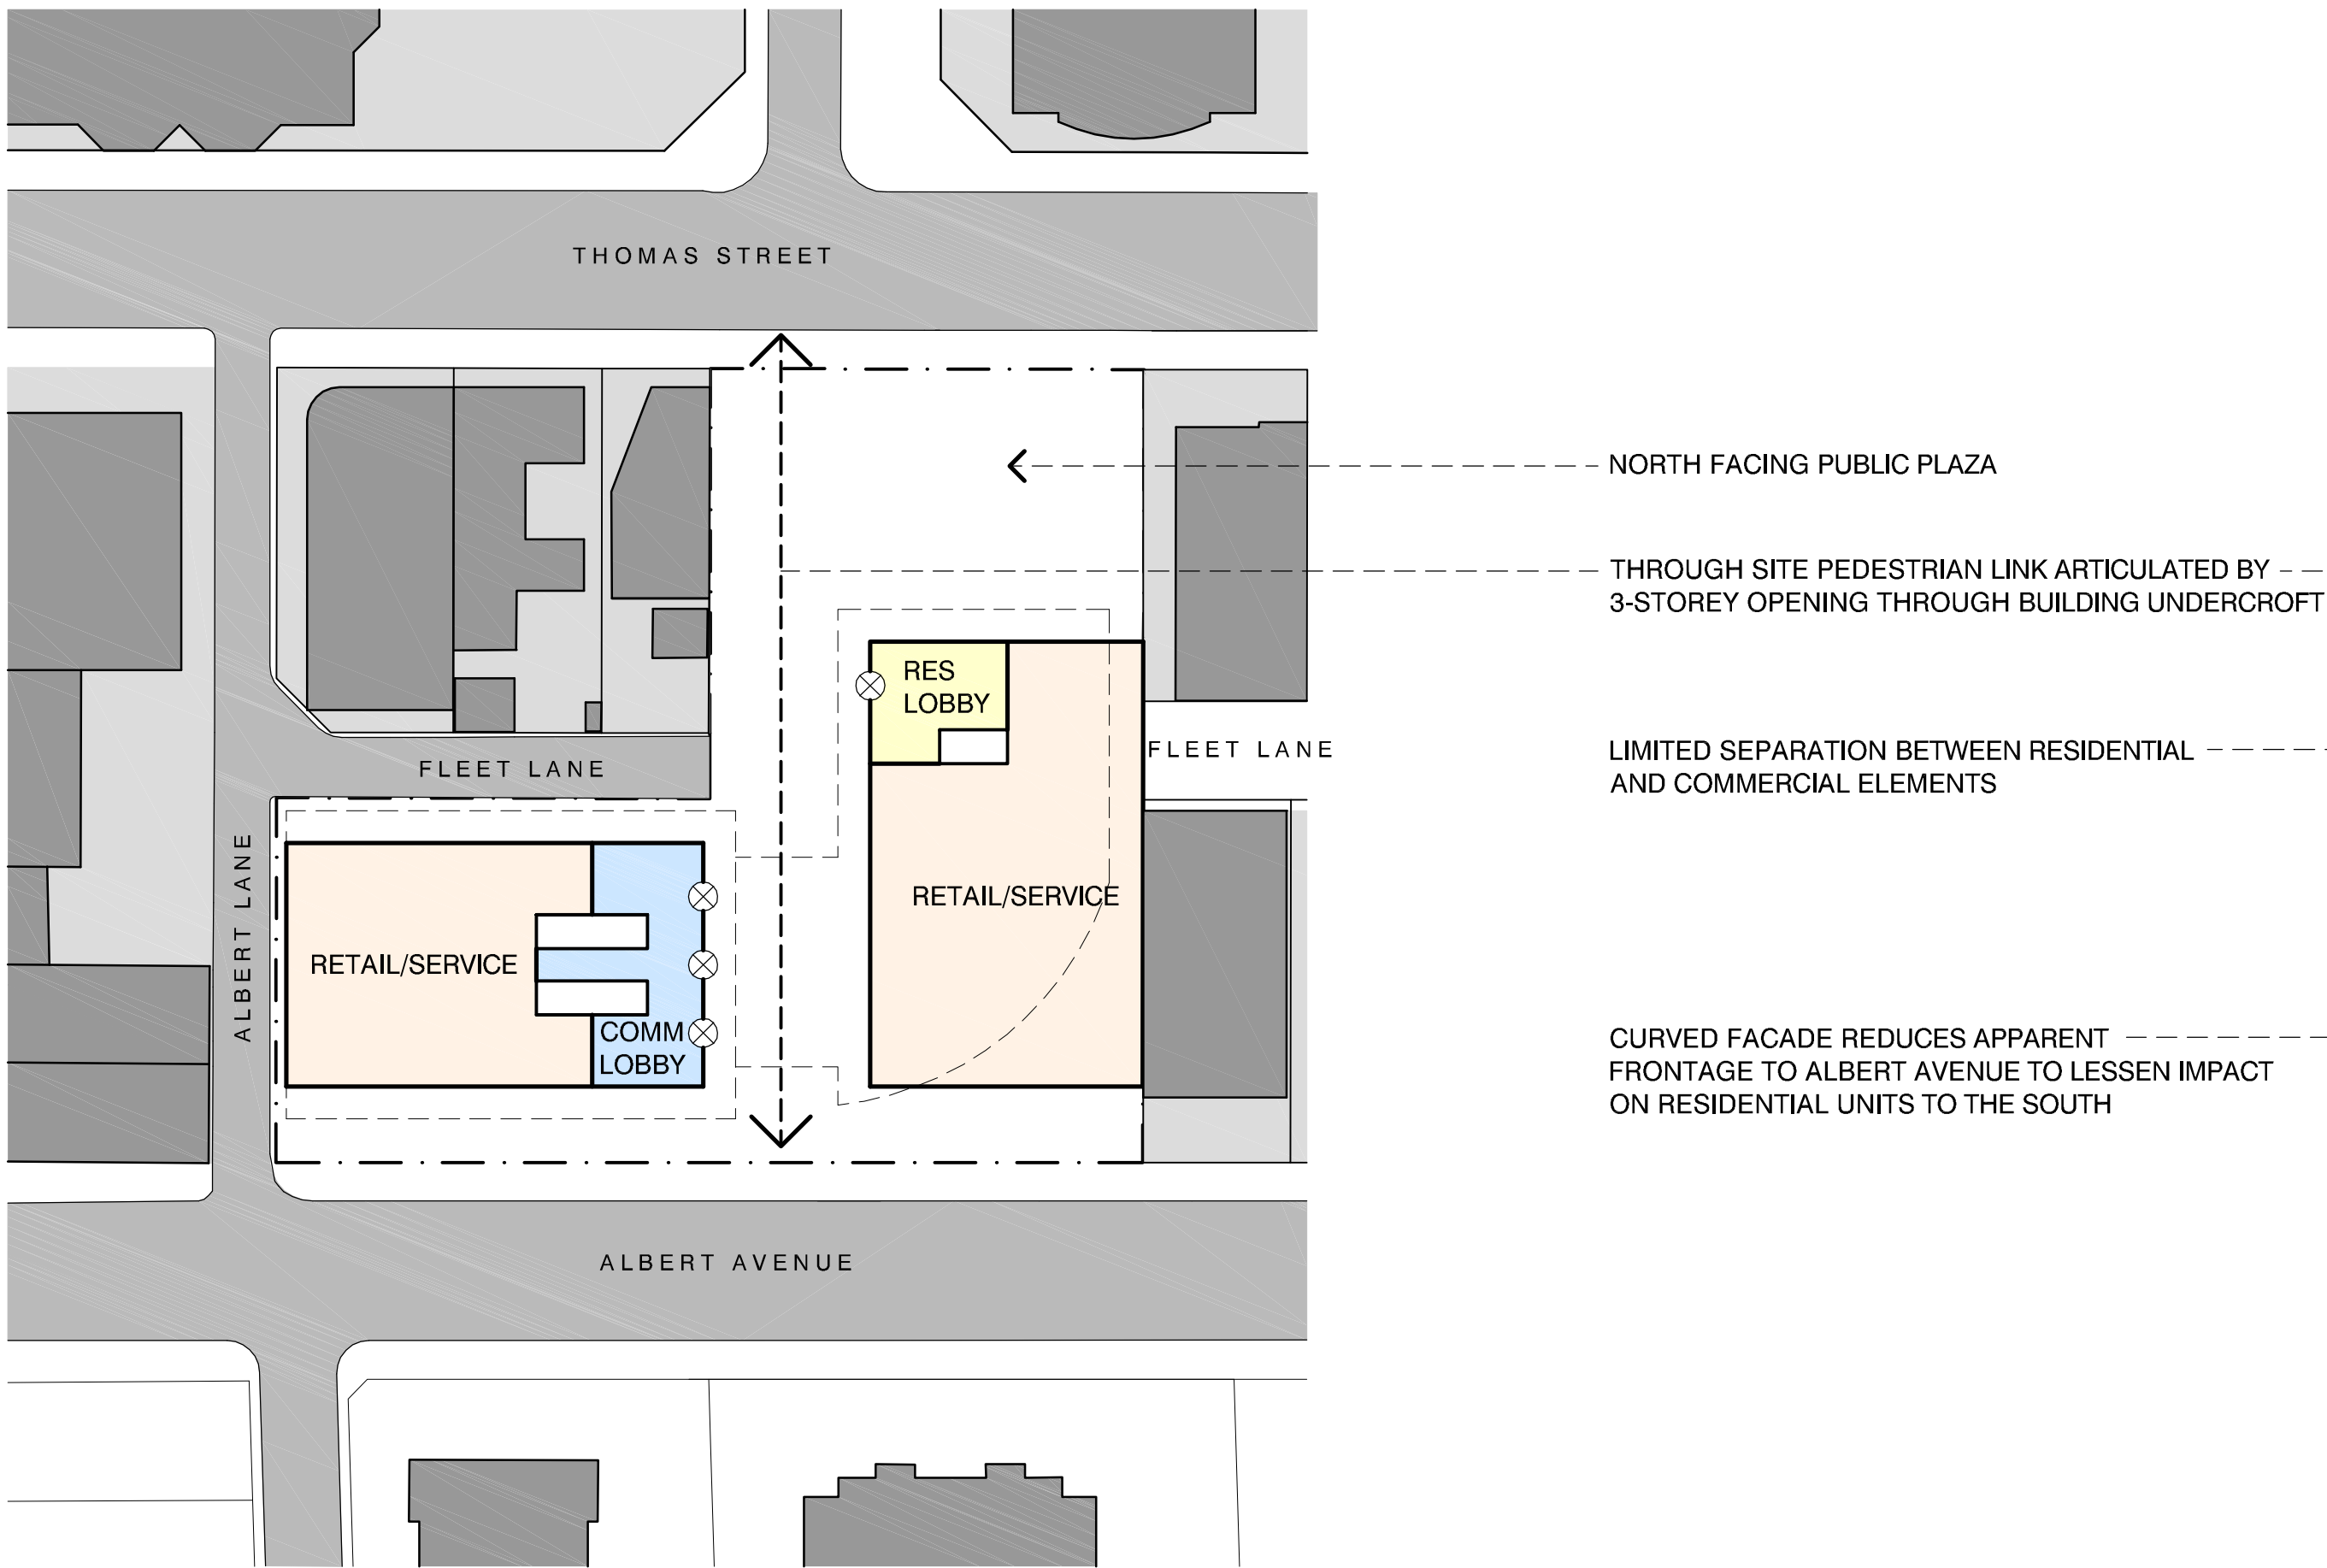

1 GROUND FLOOR PLAN

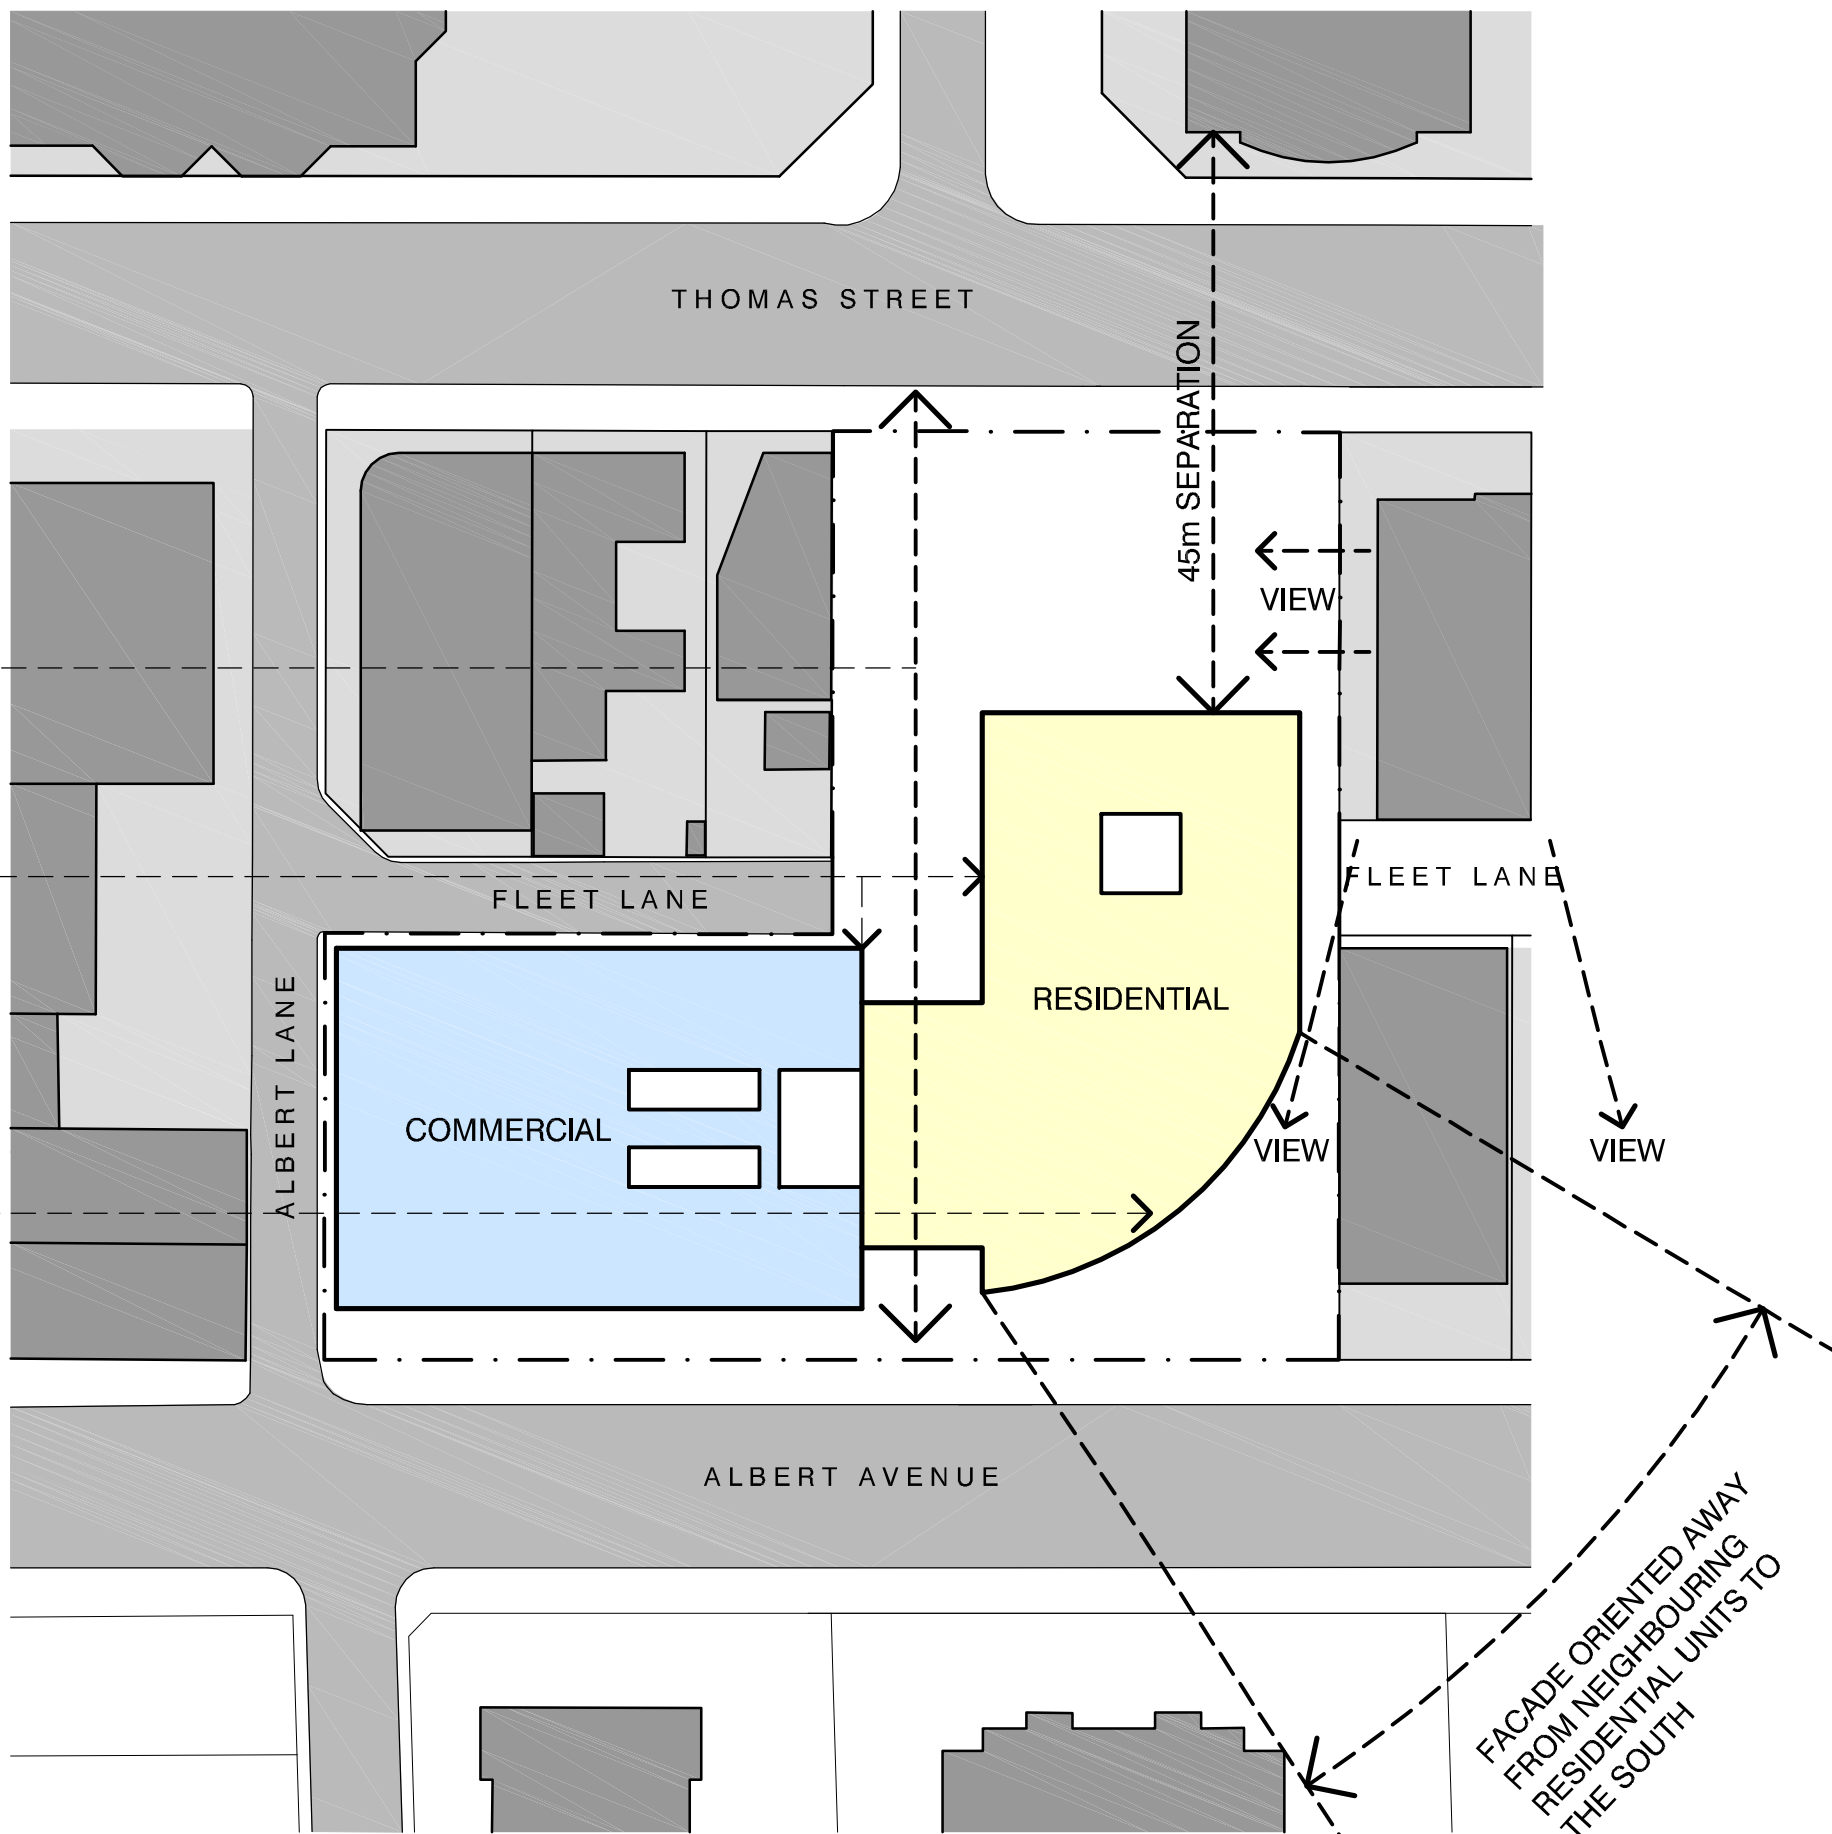

2 TYPICAL FLOOR PLAN