


THIS PLAN IS BASED ON PLANS BY
ARCHITECT
DWG No.: [10052_A2104-HH]

LEVEL 8

RESIDENTIAL 1

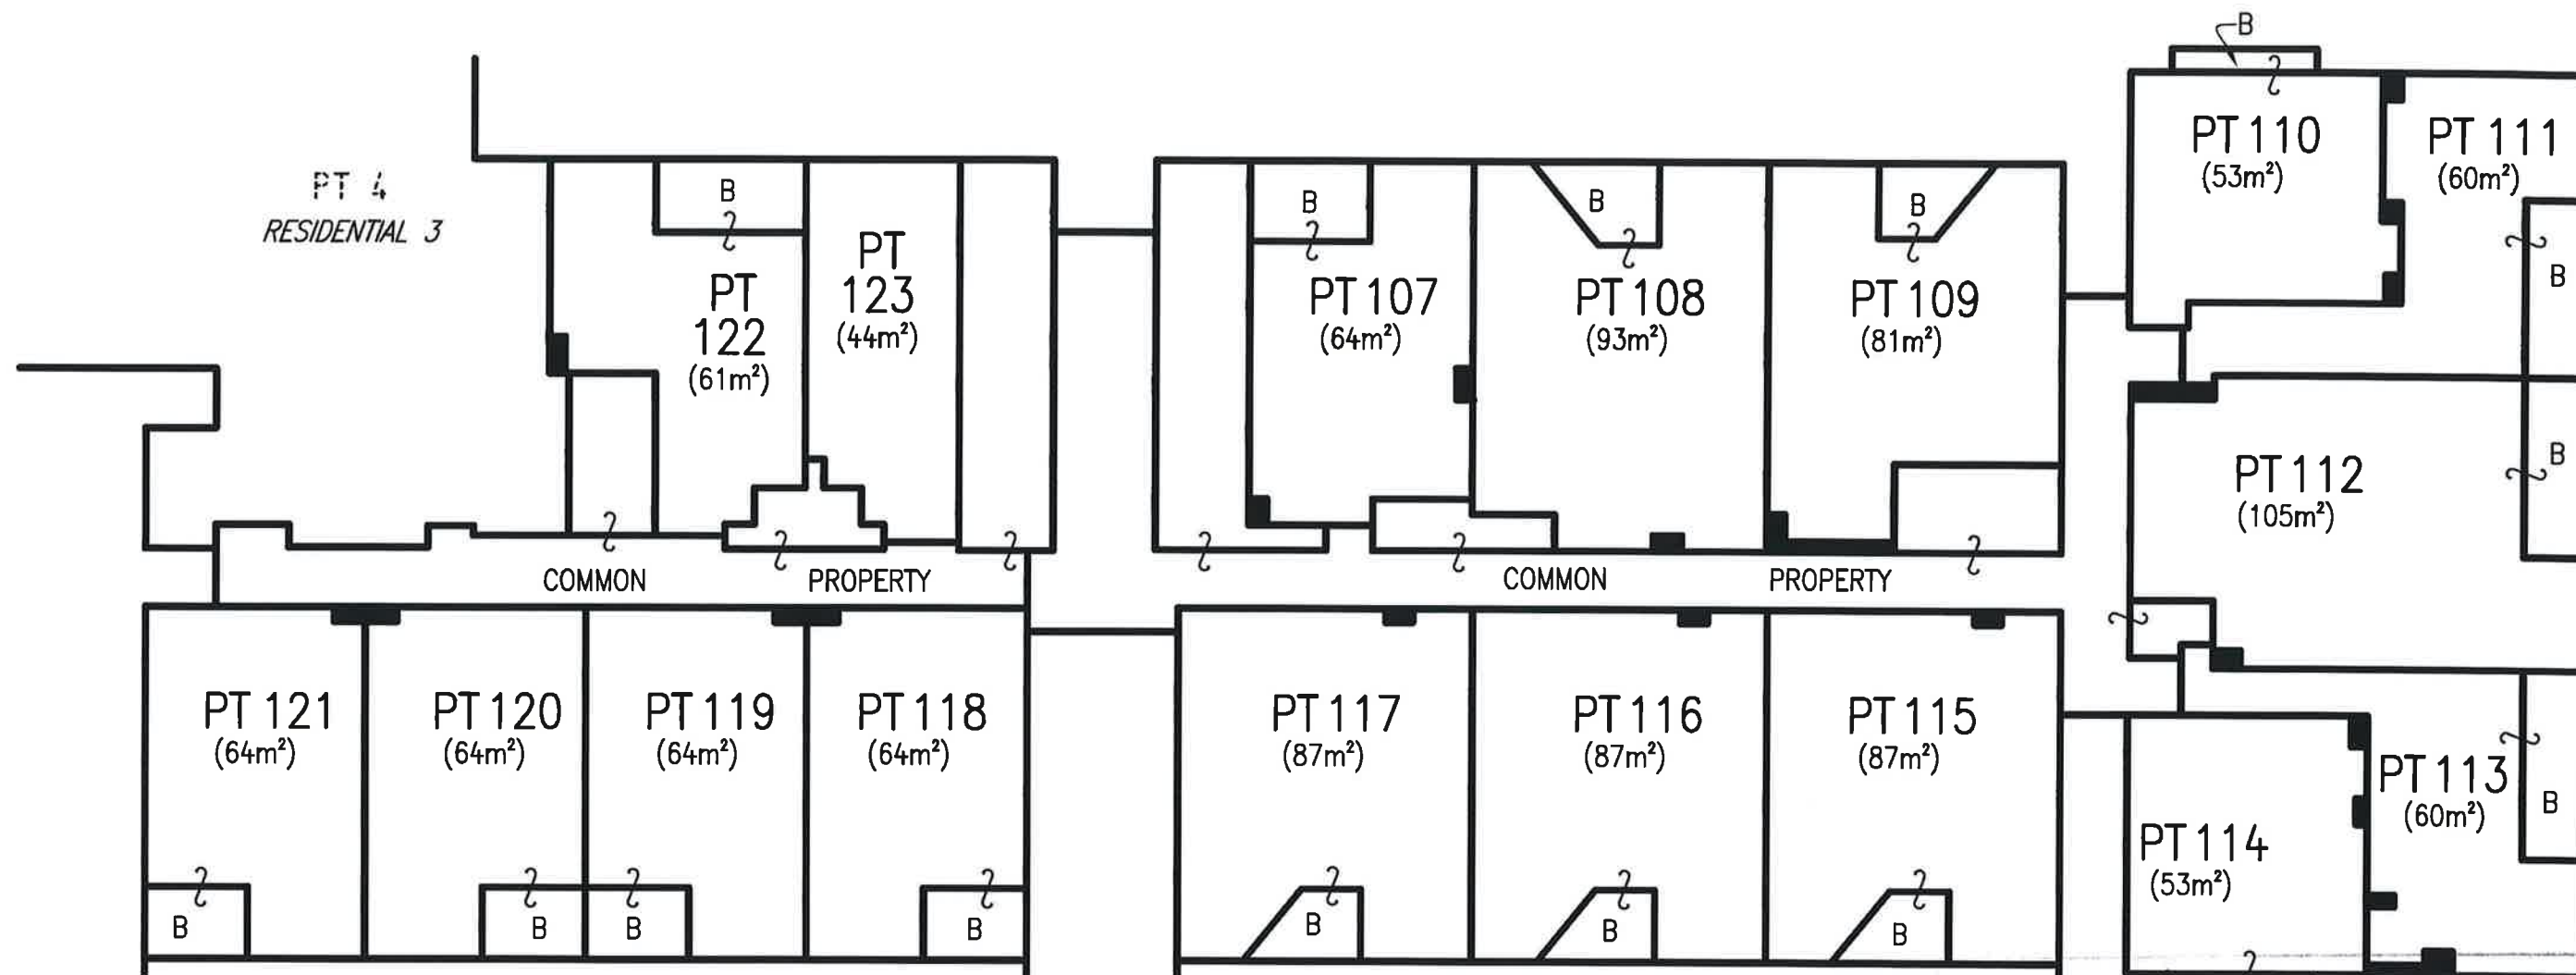

B - DENOTES BALCONY
CP - DENOTES COMMON PROPERTY

AREAS SHOWN ON THE FLOOR PLAN HAVE BEEN CALCULATED FOR THE PURPOSE OF THE STRATA SCHEMES (FREEHOLD DEVELOPMENT) ACT 1973 ONLY. THEY MAY DIFFER FROM FLOOR AREAS FOR OTHER PURPOSES

THOSE PARTS OF SERVICE LINES WHICH SERVICE ONE LOT ONLY AND ARE LOCATED OUTSIDE OF THAT LOT ARE COMMON PROPERTY

FOR CLARITY NOT ALL COMMON PROPERTY STRUCTURES ARE SHOWN

Surveyor: TASY MORAITIS
Surveyor's Ref: 150725 DSP RESI 1
Subdivision No:
Lengths are in metres. Reduction Ratio 1:200


REGISTERED
CONTRACT PLAN
Plan compiled from
architectural CAD data.
Plan is subject to final
survey after completion
of construction.

DRAFT
PRINTED 11 APR 2016
ISSUE 9

THIS PLAN IS BASED ON PLANS BY
ARCHITECT
DWG No.: [10052_A2104-HH]

LEVEL 9

RESIDENTIAL 1

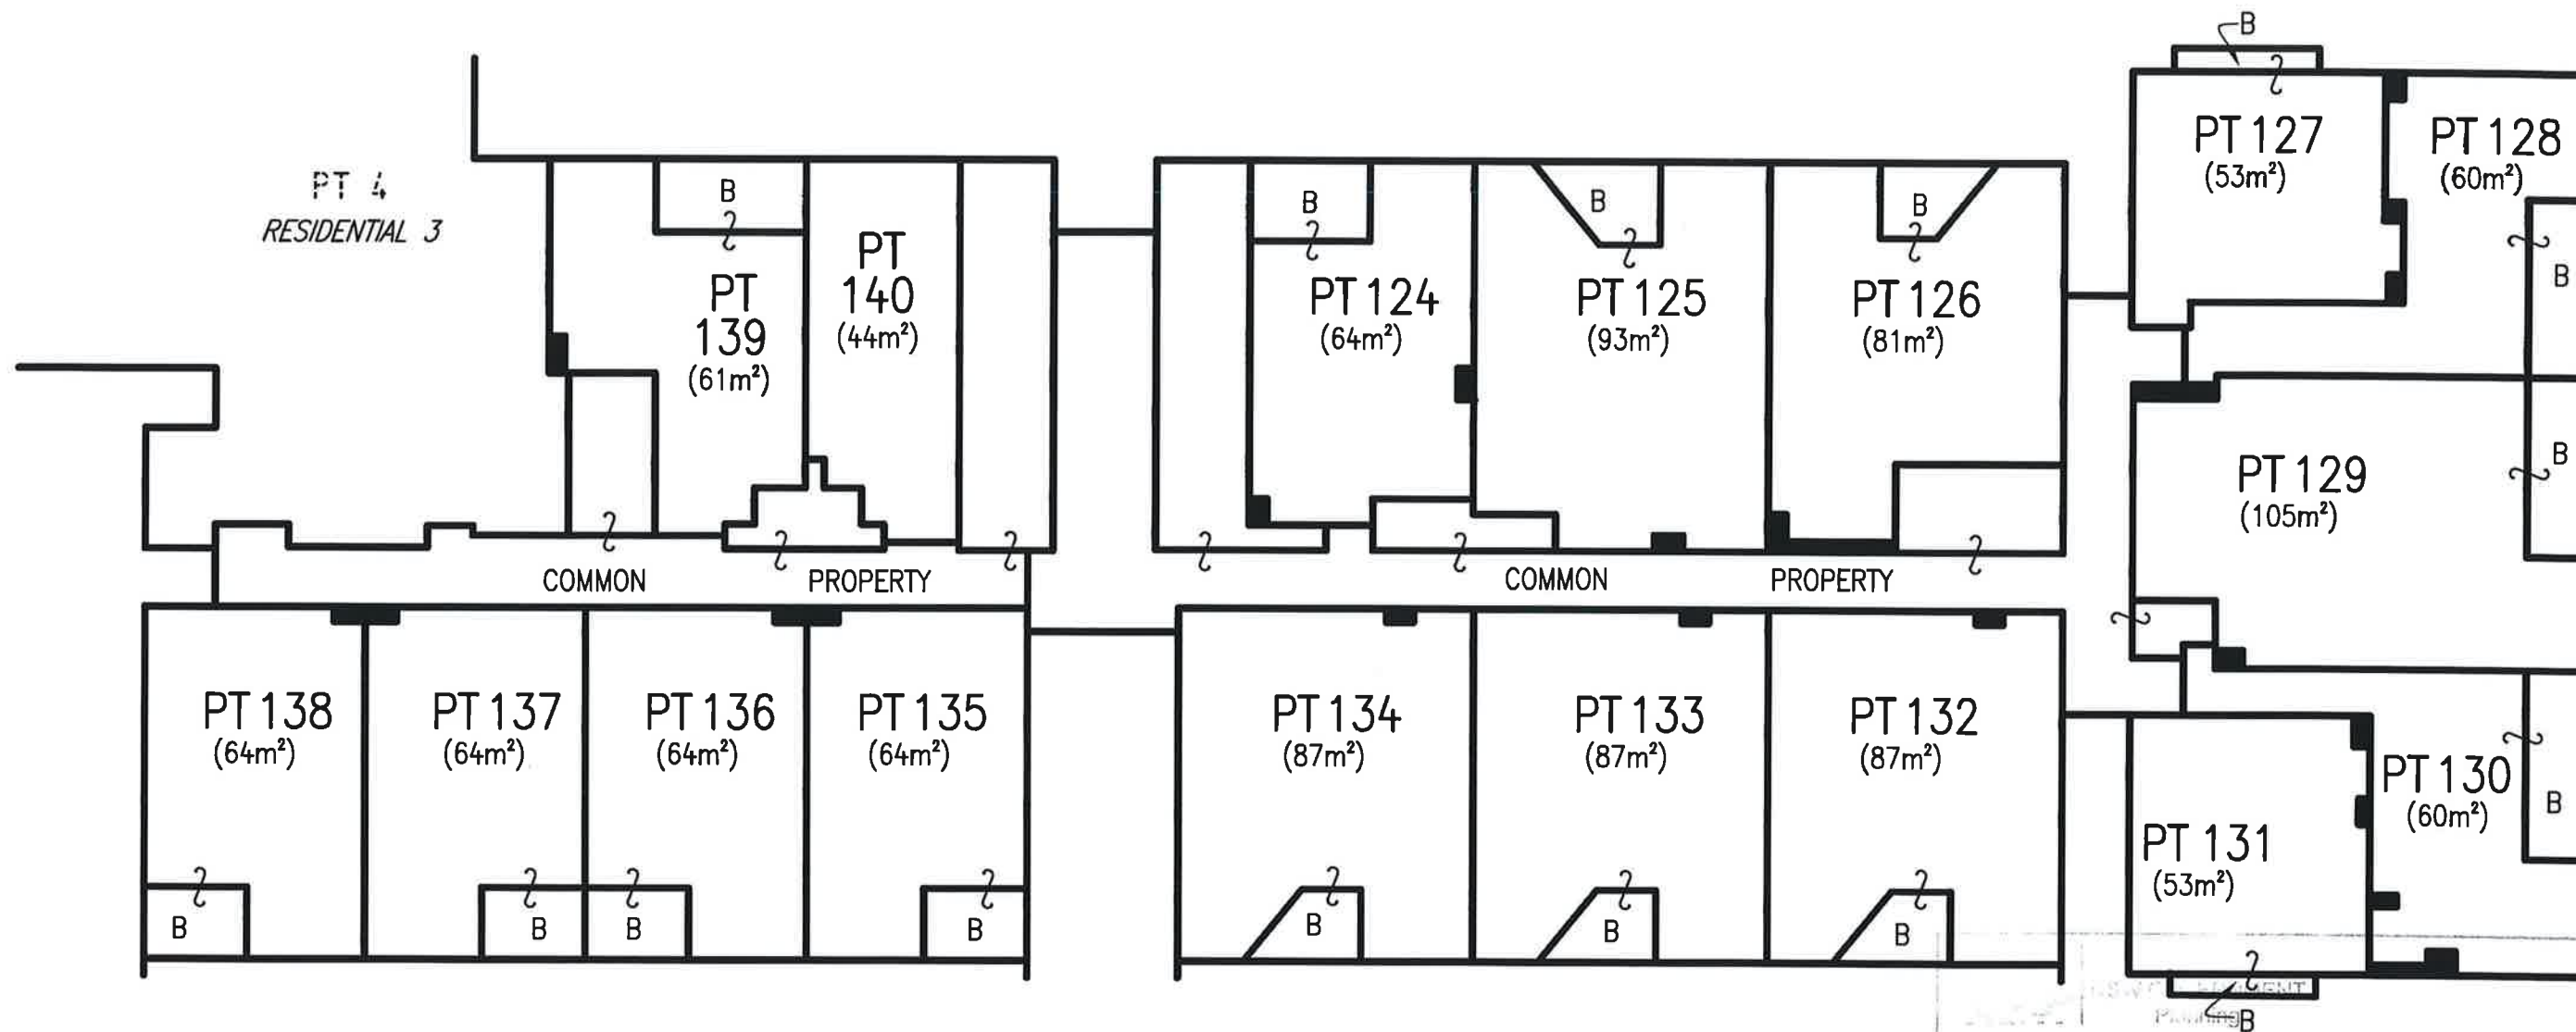

B - DENOTES BALCONY
CP - DENOTES COMMON PROPERTY

AREAS SHOWN ON THE FLOOR PLAN HAVE BEEN CALCULATED FOR THE PURPOSE OF THE STRATA SCHEMES (FREEHOLD DEVELOPMENT) ACT 1973 ONLY. THEY MAY DIFFER FROM FLOOR AREAS FOR OTHER PURPOSES

THOSE PARTS OF SERVICE LINES WHICH SERVICE ONE LOT ONLY AND ARE LOCATED OUTSIDE OF THAT LOT ARE COMMON PROPERTY

FOR CLARITY NOT ALL COMMON PROPERTY STRUCTURES ARE SHOWN

Issued under the Environmental Planning and Assessment Act 1979

Approved Section 75W Modification Application

No. 5 granted on the 31 May 2016

In respect to MP 89-0167

Signed [Signature]

Sheet No. 81 of 110

Surveyor: TASY MORAITIS
Surveyor's Ref: 150725 DSP RESI 1
Subdivision No:
Lengths are in metres. Reduction Ratio 1:200


REGISTERED
CONTRACT PLAN
Plan compiled from
architectural CAD data.
Plan is subject to final
survey after completion
of construction.

DRAFT
PRINTED 11 APR 2016
ISSUE 9

THIS PLAN IS BASED ON PLANS BY
ARCHITECT
DWG No.: [10052_A2110-J]

LEVEL 10

RESIDENTIAL 1

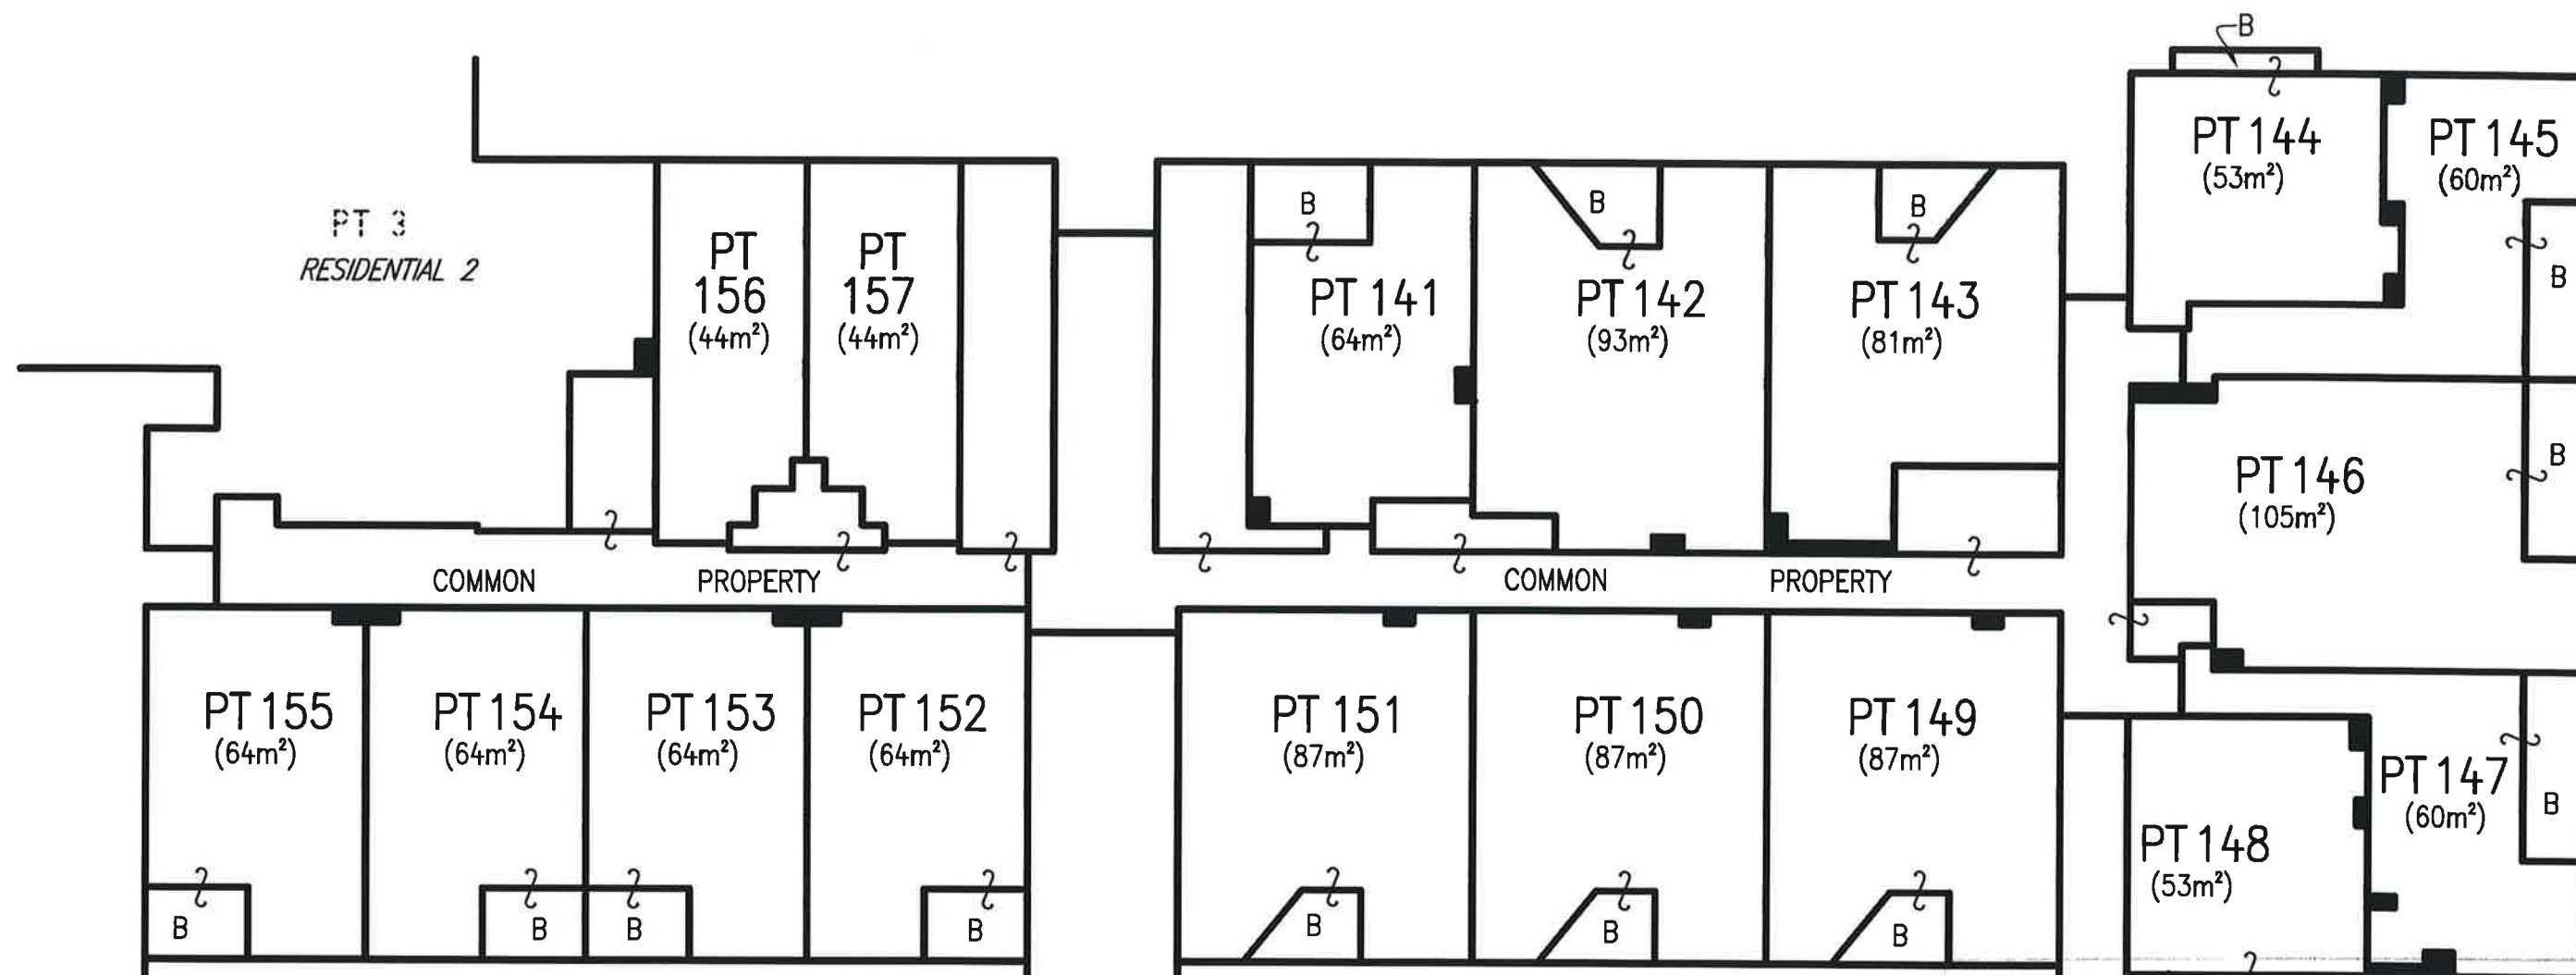

B - DENOTES BALCONY
CP - DENOTES COMMON PROPERTY

AREAS SHOWN ON THE FLOOR PLAN HAVE BEEN CALCULATED FOR THE PURPOSE OF THE STRATA SCHEMES (FREEHOLD DEVELOPMENT) ACT 1973 ONLY. THEY MAY DIFFER FROM FLOOR AREAS FOR OTHER PURPOSES

THOSE PARTS OF SERVICE LINES WHICH SERVICE ONE LOT ONLY AND ARE LOCATED OUTSIDE OF THAT LOT ARE COMMON PROPERTY

FOR CLARITY NOT ALL COMMON PROPERTY STRUCTURES ARE SHOWN

Surveyor: TASY MORAITIS
Surveyor's Ref: 150725 DSP RESI 1
Subdivision No:
Lengths are in metres. Reduction Ratio 1:200

REGISTERED
CONTRACT PLAN
Plan compiled from
architectural CAD data.
Plan is subject to final
survey after completion
of construction.

DRAFT
PRINTED 11 APR 2016
ISSUE 9

Issued under the Environmental Planning and Assessment Act 1979

Approved Section 75(1) Modification Application

No. 5 granted on the 31 May 2016

in respect to MP 09-0167


Signed JH

Sheet No. 82 of 110

THIS PLAN IS BASED ON PLANS BY
ARCHITECT
DWG No.: [10052_A2110-J]

LEVEL 11

RESIDENTIAL 1

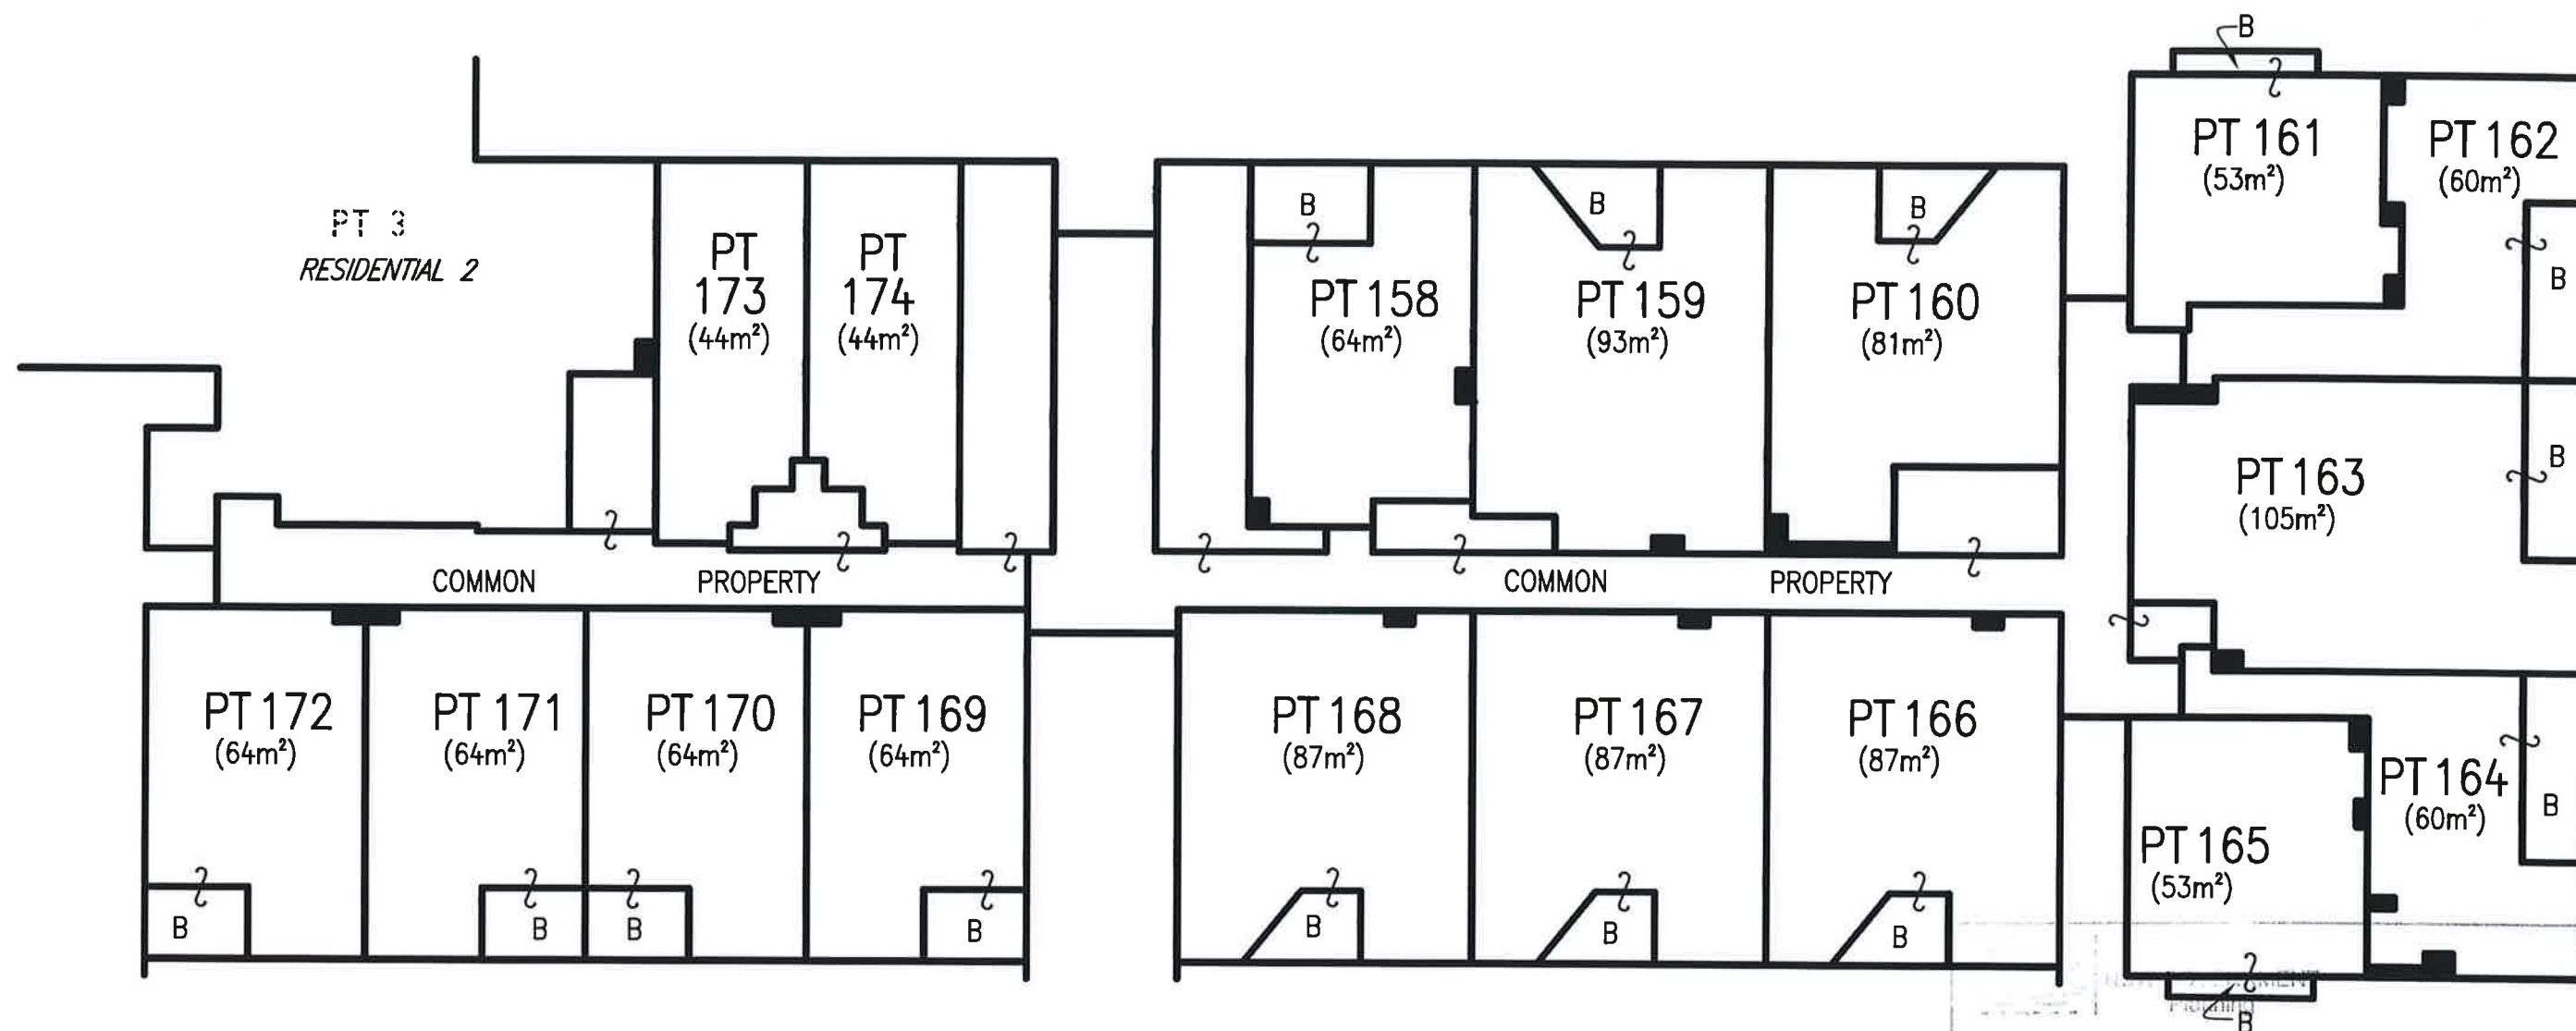

B - DENOTES BALCONY
CP - DENOTES COMMON PROPERTY

Issued under the Environmental Planning and Assessment Act 1979

Approved Section 75W Modification Application

No. 5 granted on the 31 May 2016

In respect to MP 09-0167

Signed JR

Sheet No. 83 of 110

AREAS SHOWN ON THE FLOOR PLAN HAVE BEEN CALCULATED FOR THE PURPOSE OF THE STRATA SCHEMES (FREEHOLD DEVELOPMENT) ACT 1973 ONLY. THEY MAY DIFFER FROM FLOOR AREAS FOR OTHER PURPOSES

THOSE PARTS OF SERVICE LINES WHICH SERVICE ONE LOT ONLY AND ARE LOCATED OUTSIDE OF THAT LOT ARE COMMON PROPERTY

FOR CLARITY NOT ALL COMMON PROPERTY STRUCTURES ARE SHOWN

Surveyor: TASY MORAITIS
Surveyor's Ref: 150725 DSP RESI 1
Subdivision No:
Lengths are in metres. Reduction Ratio 1:200


REGISTERED
CONTRACT PLAN
Plan compiled from
architectural CAD data.
Plan is subject to final
survey after completion
of construction.

DRAFT
PRINTED 11 APR 2016
ISSUE 9

THIS PLAN IS BASED ON PLANS BY
ARCHITECT
DWG No.: [10052_A2112-GG]

LEVEL 12

RESIDENTIAL 1

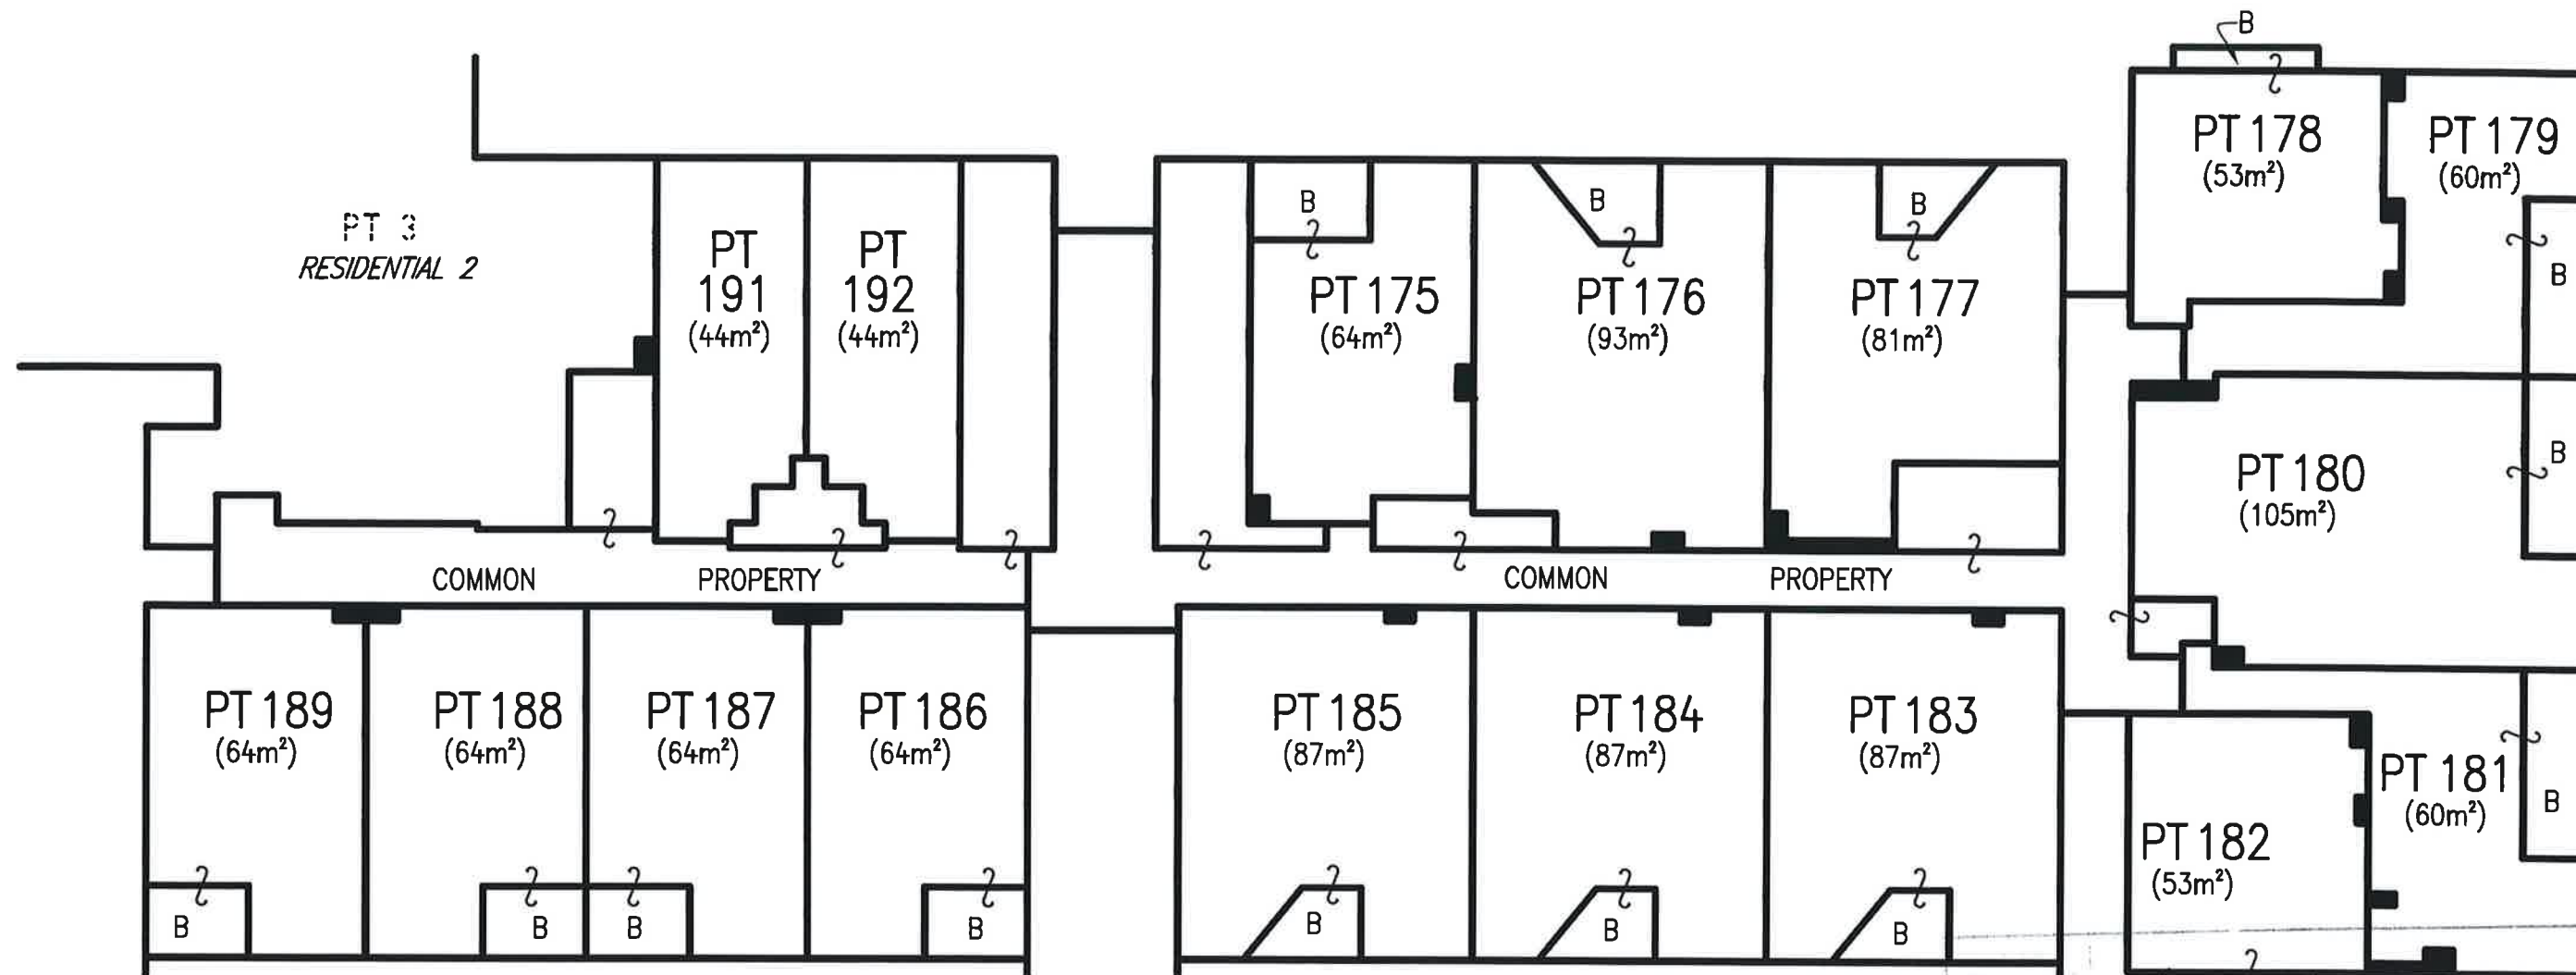

AREAS SHOWN ON THE FLOOR PLAN HAVE BEEN CALCULATED FOR THE PURPOSE OF THE STRATA SCHEMES (FREEHOLD DEVELOPMENT)
ACT 1973 ONLY. THEY MAY DIFFER FROM FLOOR AREAS FOR OTHER PURPOSES

THOSE PARTS OF SERVICE LINES WHICH SERVICE ONE LOT ONLY AND ARE LOCATED OUTSIDE OF THAT LOT ARE COMMON PROPERTY

FOR CLARITY NOT ALL COMMON PROPERTY STRUCTURES ARE SHOWN

Surveyor: TASY MORAITIS
Surveyor's Ref: 150725 DSP RESI 1
Subdivision No:
Lengths are in metres. Reduction Ratio 1:200

REGISTERED
CONTRACT PLAN
Plan compiled from
architectural CAD data.
Plan is subject to final
survey after completion
of construction.

DRAFT
PRINTED 11 APR 2016
ISSUE 9

Issued under the Environmental Planning and Assessment Act 1979

Approved Section 75W Modification Application

No. 5 granted on the 31 May 2016

in respect to MP 09-0167


Signed: [Signature]

Sheet No. 84 of 110

THIS PLAN IS BASED ON PLANS BY
ARCHITECT
DWG No.: [10052_A2112-GG]

LEVEL 13

RESIDENTIAL 1

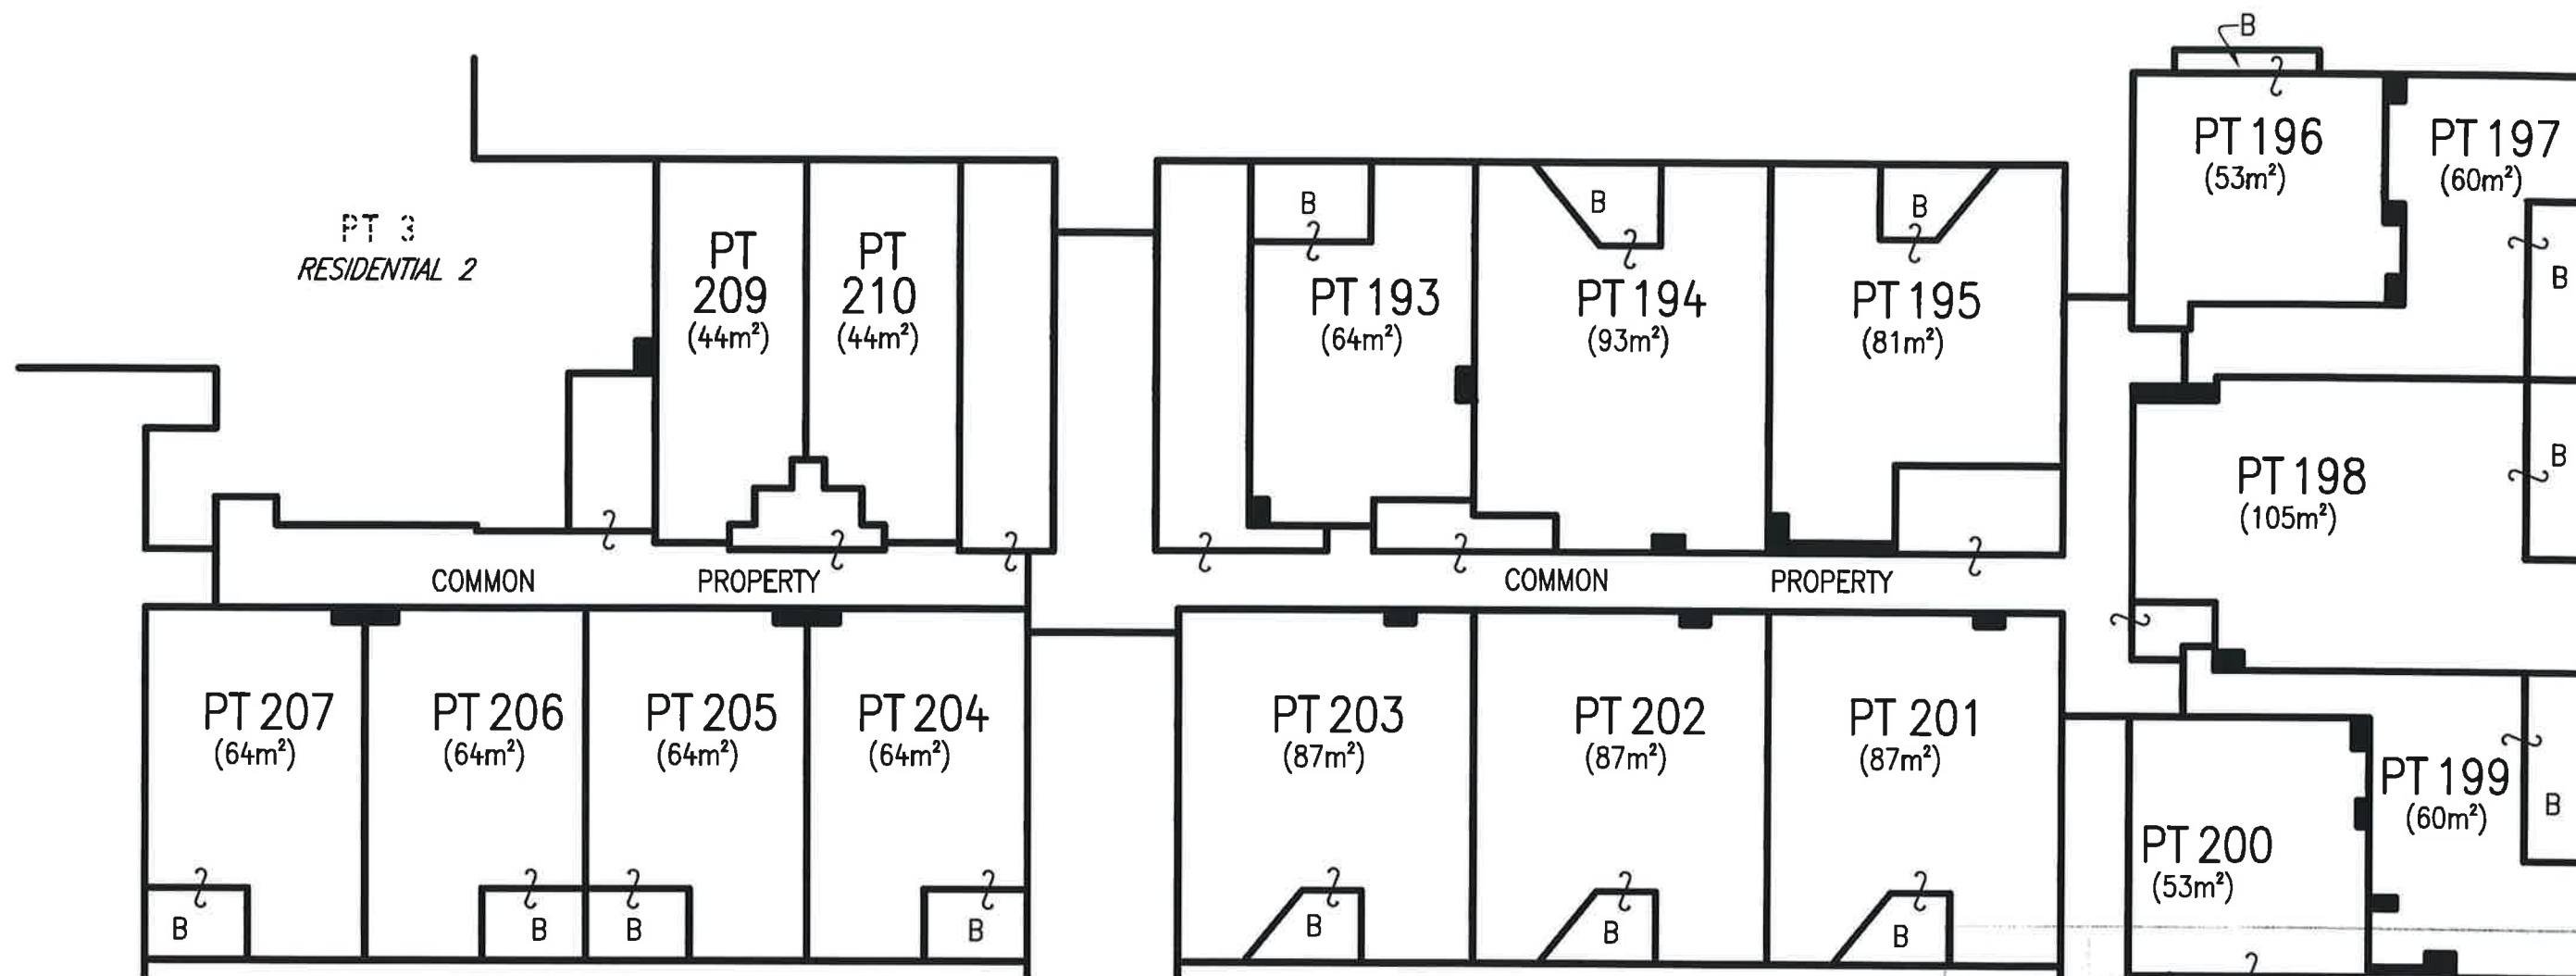

B - DENOTES BALCONY
CP - DENOTES COMMON PROPERTY

AREAS SHOWN ON THE FLOOR PLAN HAVE BEEN CALCULATED FOR THE PURPOSE OF THE STRATA SCHEMES (FREEHOLD DEVELOPMENT) ACT 1973 ONLY. THEY MAY DIFFER FROM FLOOR AREAS FOR OTHER PURPOSES

THOSE PARTS OF SERVICE LINES WHICH SERVICE ONE LOT ONLY AND ARE LOCATED OUTSIDE OF THAT LOT ARE COMMON PROPERTY

FOR CLARITY NOT ALL COMMON PROPERTY STRUCTURES ARE SHOWN

Issued under the Environmental Planning and Assessment Act 1979

Approved Section 75W Modification Application

No. 5 granted on the 31 May 2016

In respect to MP 09-0167

Signed Jh

at No. 85 of 110

Surveyor: TASY MORAITIS
Surveyor's Ref: 150725 DSP RESI 1
Subdivision No:
Lengths are in metres. Reduction Ratio 1:200


REGISTERED
CONTRACT PLAN
Plan compiled from
architectural CAD data.
Plan is subject to final
survey after completion
of construction.

DRAFT
PRINTED 11 APR 2016
ISSUE 9

THIS PLAN IS BASED ON PLANS BY
ARCHITECT
DWG No.: [10052_A2112-GG]

LEVEL 14

RESIDENTIAL 1

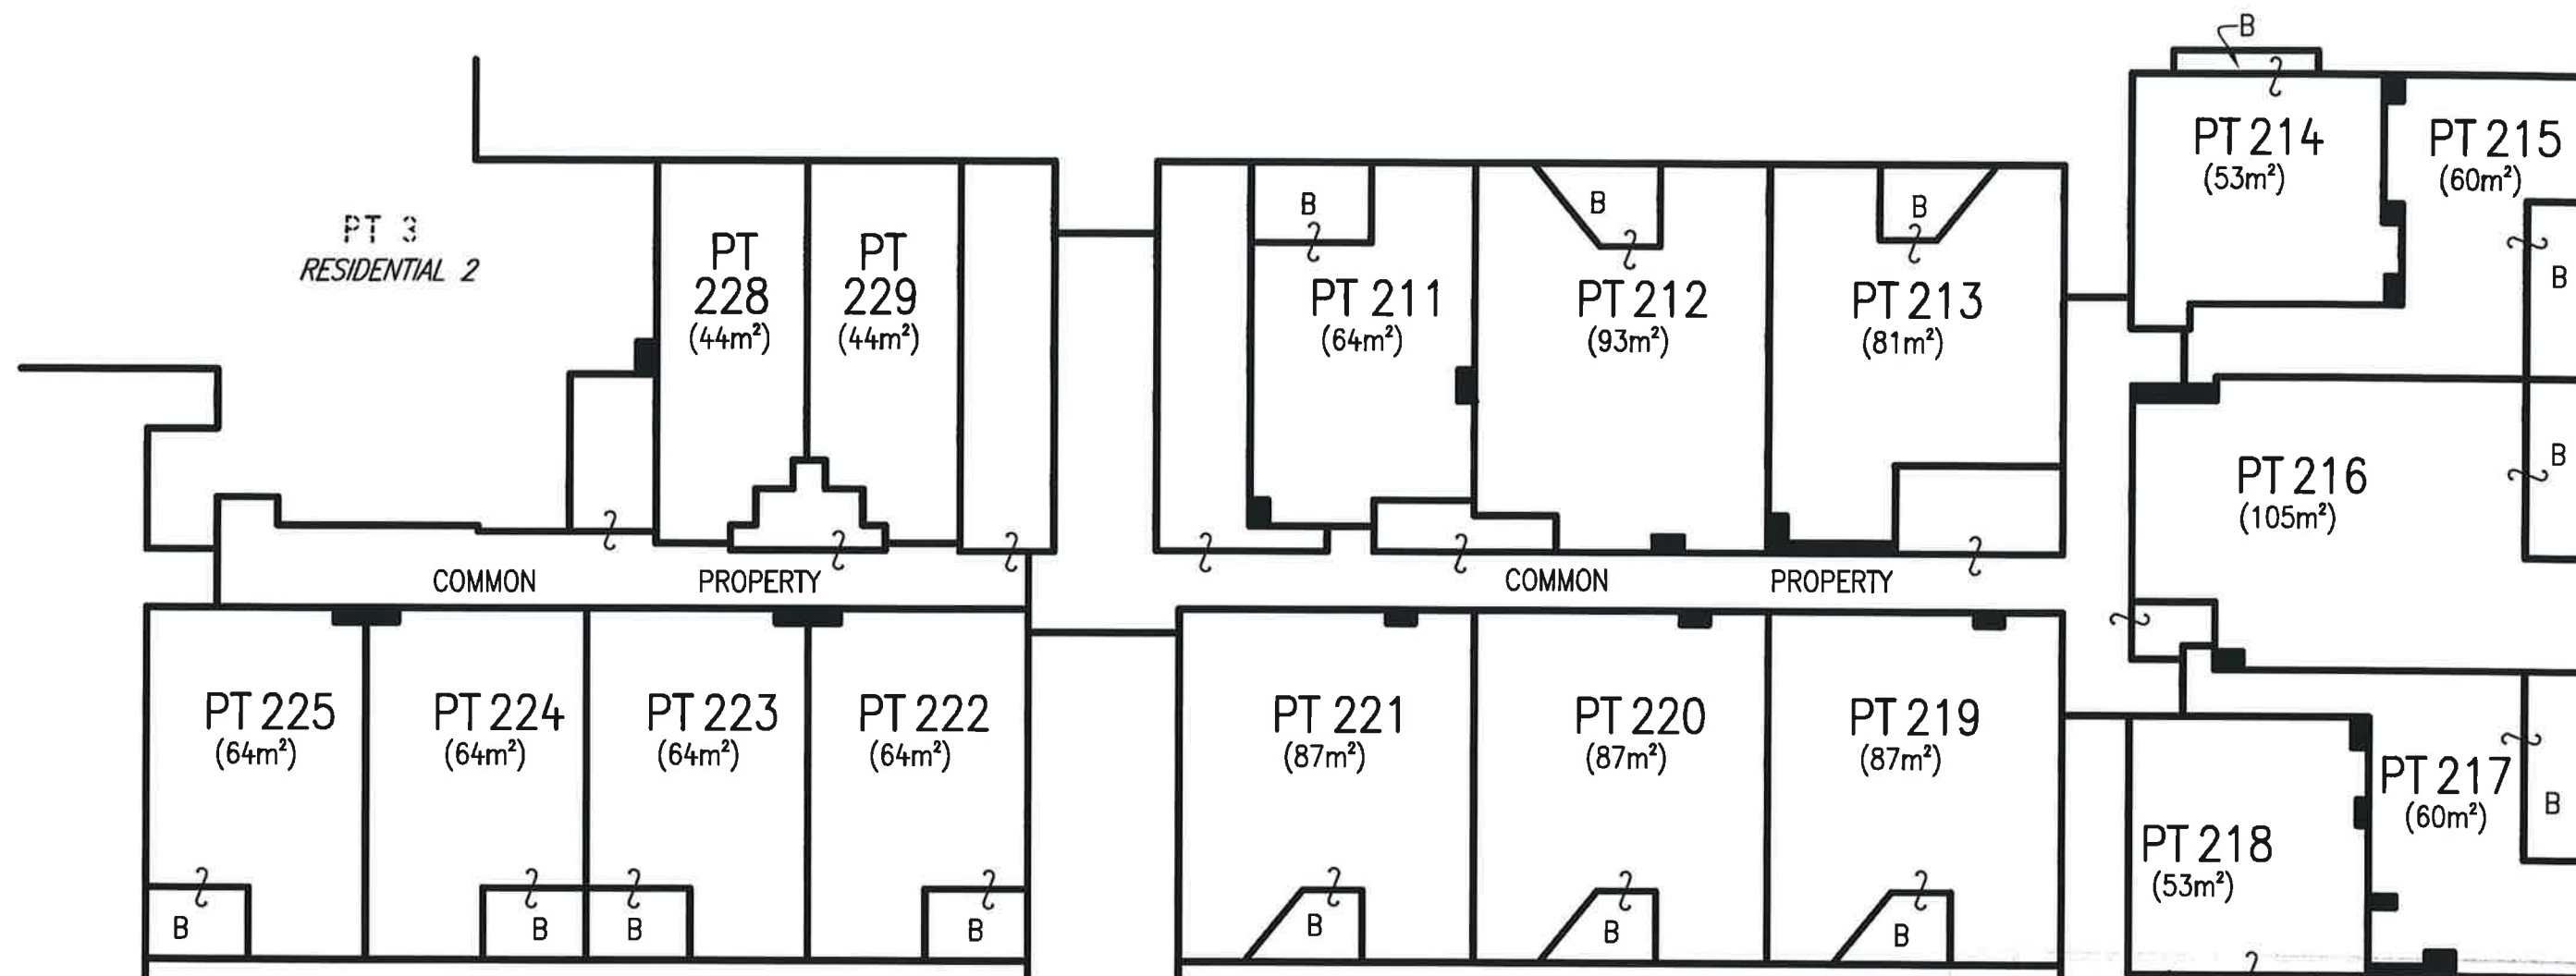

B - DENOTES BALCONY
CP - DENOTES COMMON PROPERTY

AREAS SHOWN ON THE FLOOR PLAN HAVE BEEN CALCULATED FOR THE PURPOSE OF THE STRATA SCHEMES (FREEHOLD DEVELOPMENT) ACT 1973 ONLY. THEY MAY DIFFER FROM FLOOR AREAS FOR OTHER PURPOSES

THOSE PARTS OF SERVICE LINES WHICH SERVICE ONE LOT ONLY AND ARE LOCATED OUTSIDE OF THAT LOT ARE COMMON PROPERTY

FOR CLARITY NOT ALL COMMON PROPERTY STRUCTURES ARE SHOWN

Surveyor: TASY MORAITIS
Surveyor's Ref: 150725 DSP RESI 1
Subdivision No:
Lengths are in metres. Reduction Ratio 1:200

REGISTERED
CONTRACT PLAN
Plan compiled from
architectural CAD data.
Plan is subject to final
survey after completion
of construction.

DRAFT
PRINTED 11 APR 2016
ISSUE 9

Issued under the Environmental Planning and Assessment Act 1979

Approved Section 75W Modification Application

No. 5 granted on the 31 May 2016

in respect to MP 09-0167


Signed: [Signature]

Sheet No. 86 of 110

THIS PLAN IS BASED ON PLANS BY
ARCHITECT
DWG No.: [10052_A2112-GG]

LEVEL 15

RESIDENTIAL 1

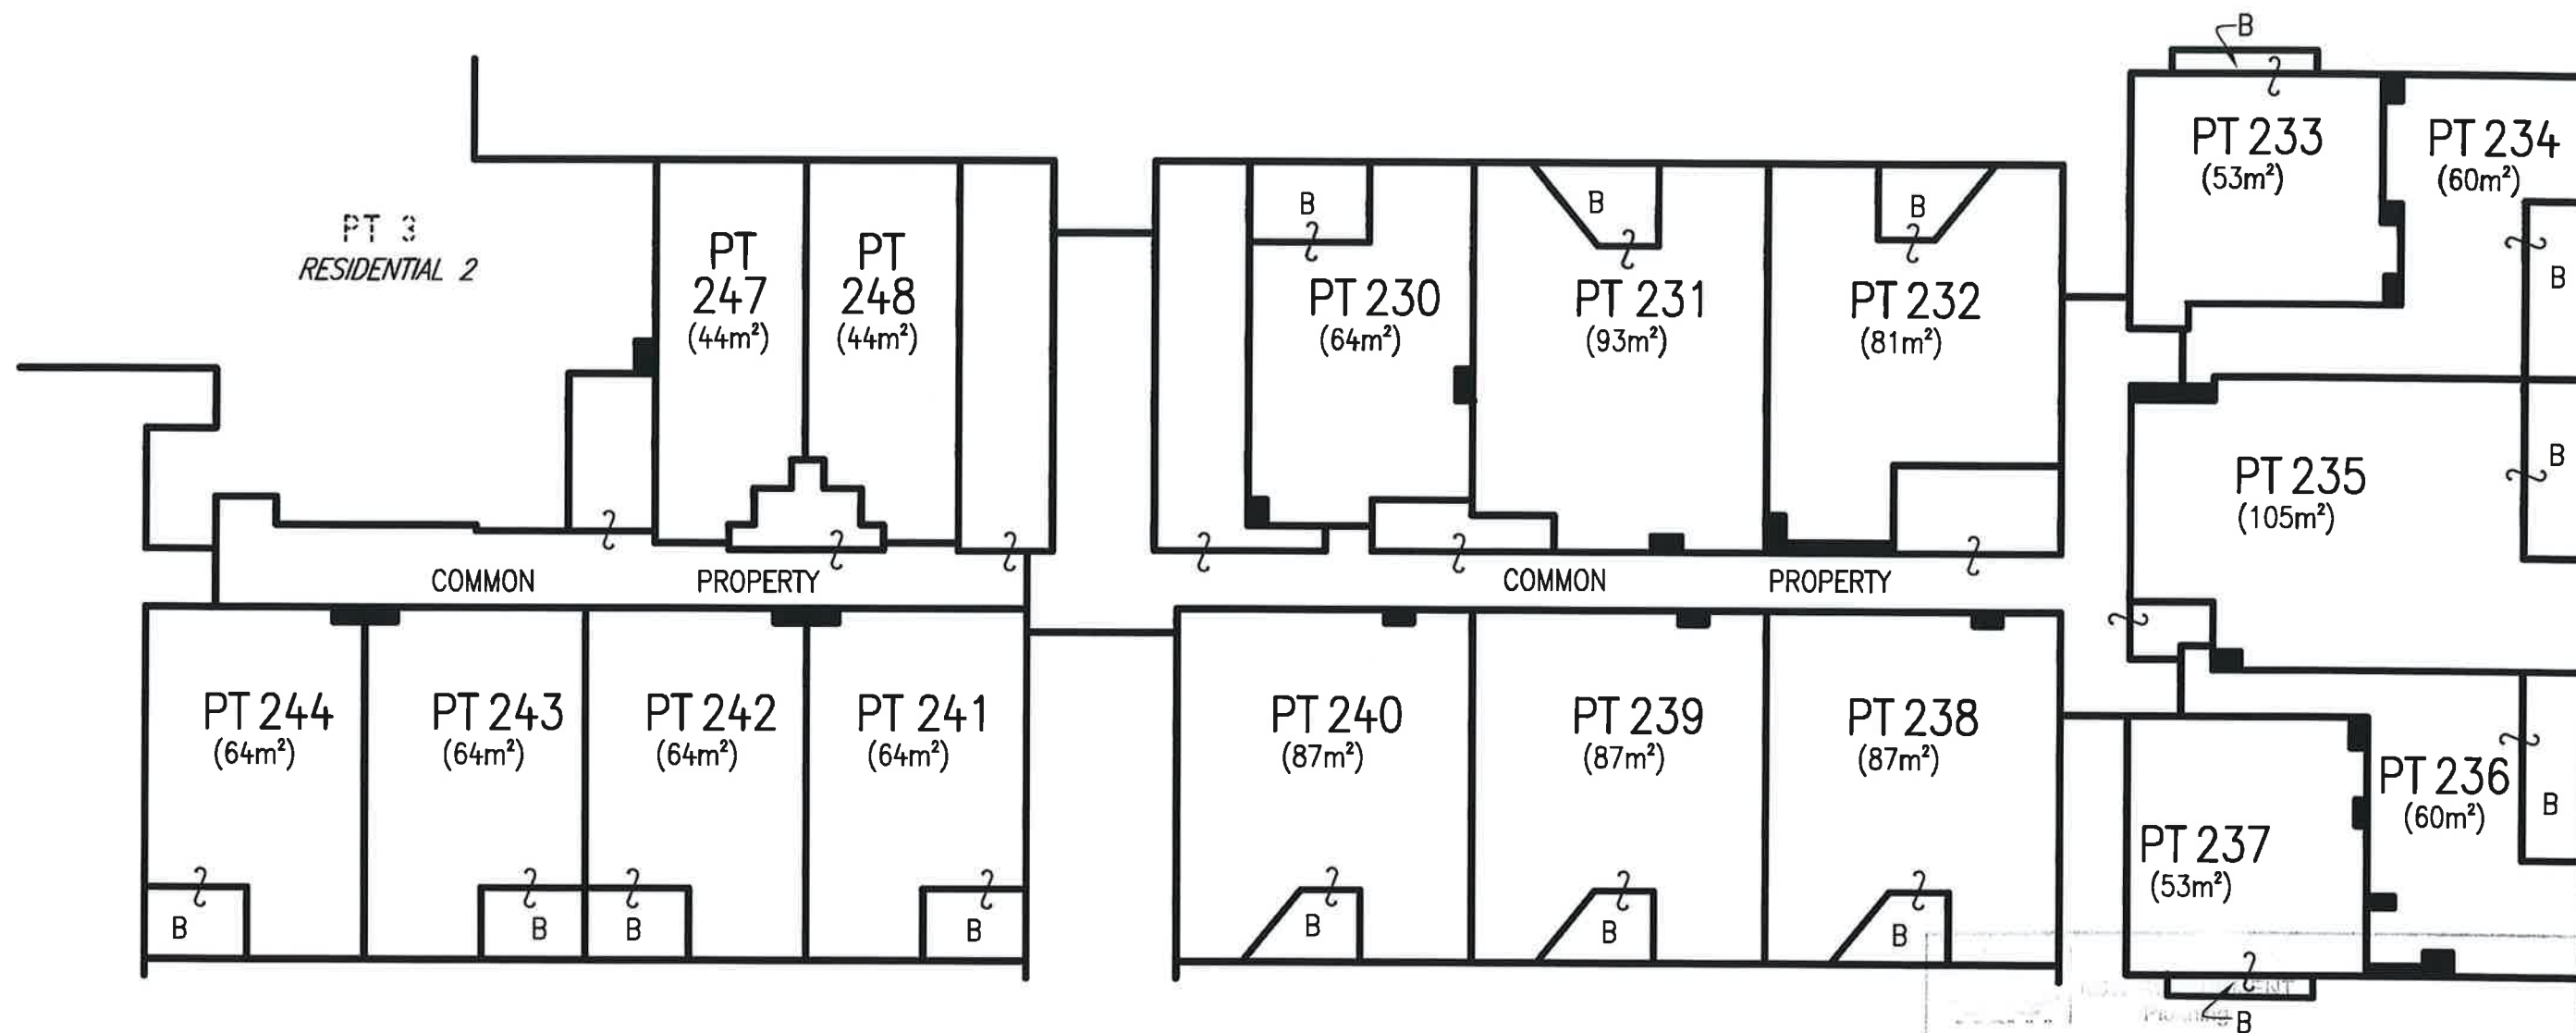

B - DENOTES BALCONY
CP - DENOTES COMMON PROPERTY

AREAS SHOWN ON THE FLOOR PLAN HAVE BEEN CALCULATED FOR THE PURPOSE OF THE STRATA SCHEMES (FREEHOLD DEVELOPMENT) ACT 1973 ONLY. THEY MAY DIFFER FROM FLOOR AREAS FOR OTHER PURPOSES

THOSE PARTS OF SERVICE LINES WHICH SERVICE ONE LOT ONLY AND ARE LOCATED OUTSIDE OF THAT LOT ARE COMMON PROPERTY

FOR CLARITY NOT ALL COMMON PROPERTY STRUCTURES ARE SHOWN

Issued under the Environmental Planning and Assessment Act 1971

Approved Section 75M Modification Application

No. 5 granted on the 31 May 2016

in respect to MP 09-0167

Signed [Signature]

Sheet No. 87 of 110

Surveyor: TASY MORAITIS
Surveyor's Ref: 150725 DSP RESI 1
Subdivision No:
Lengths are in metres. Reduction Ratio 1:200


REGISTERED
CONTRACT PLAN
Plan compiled from
architectural CAD data.
Plan is subject to final
survey after completion
of construction.

DRAFT
PRINTED 11 APR 2016
ISSUE 9

THIS PLAN IS BASED ON PLANS BY
ARCHITECT
DWG No.: [10052_A2117-T]

LEVEL 16

RESIDENTIAL 1

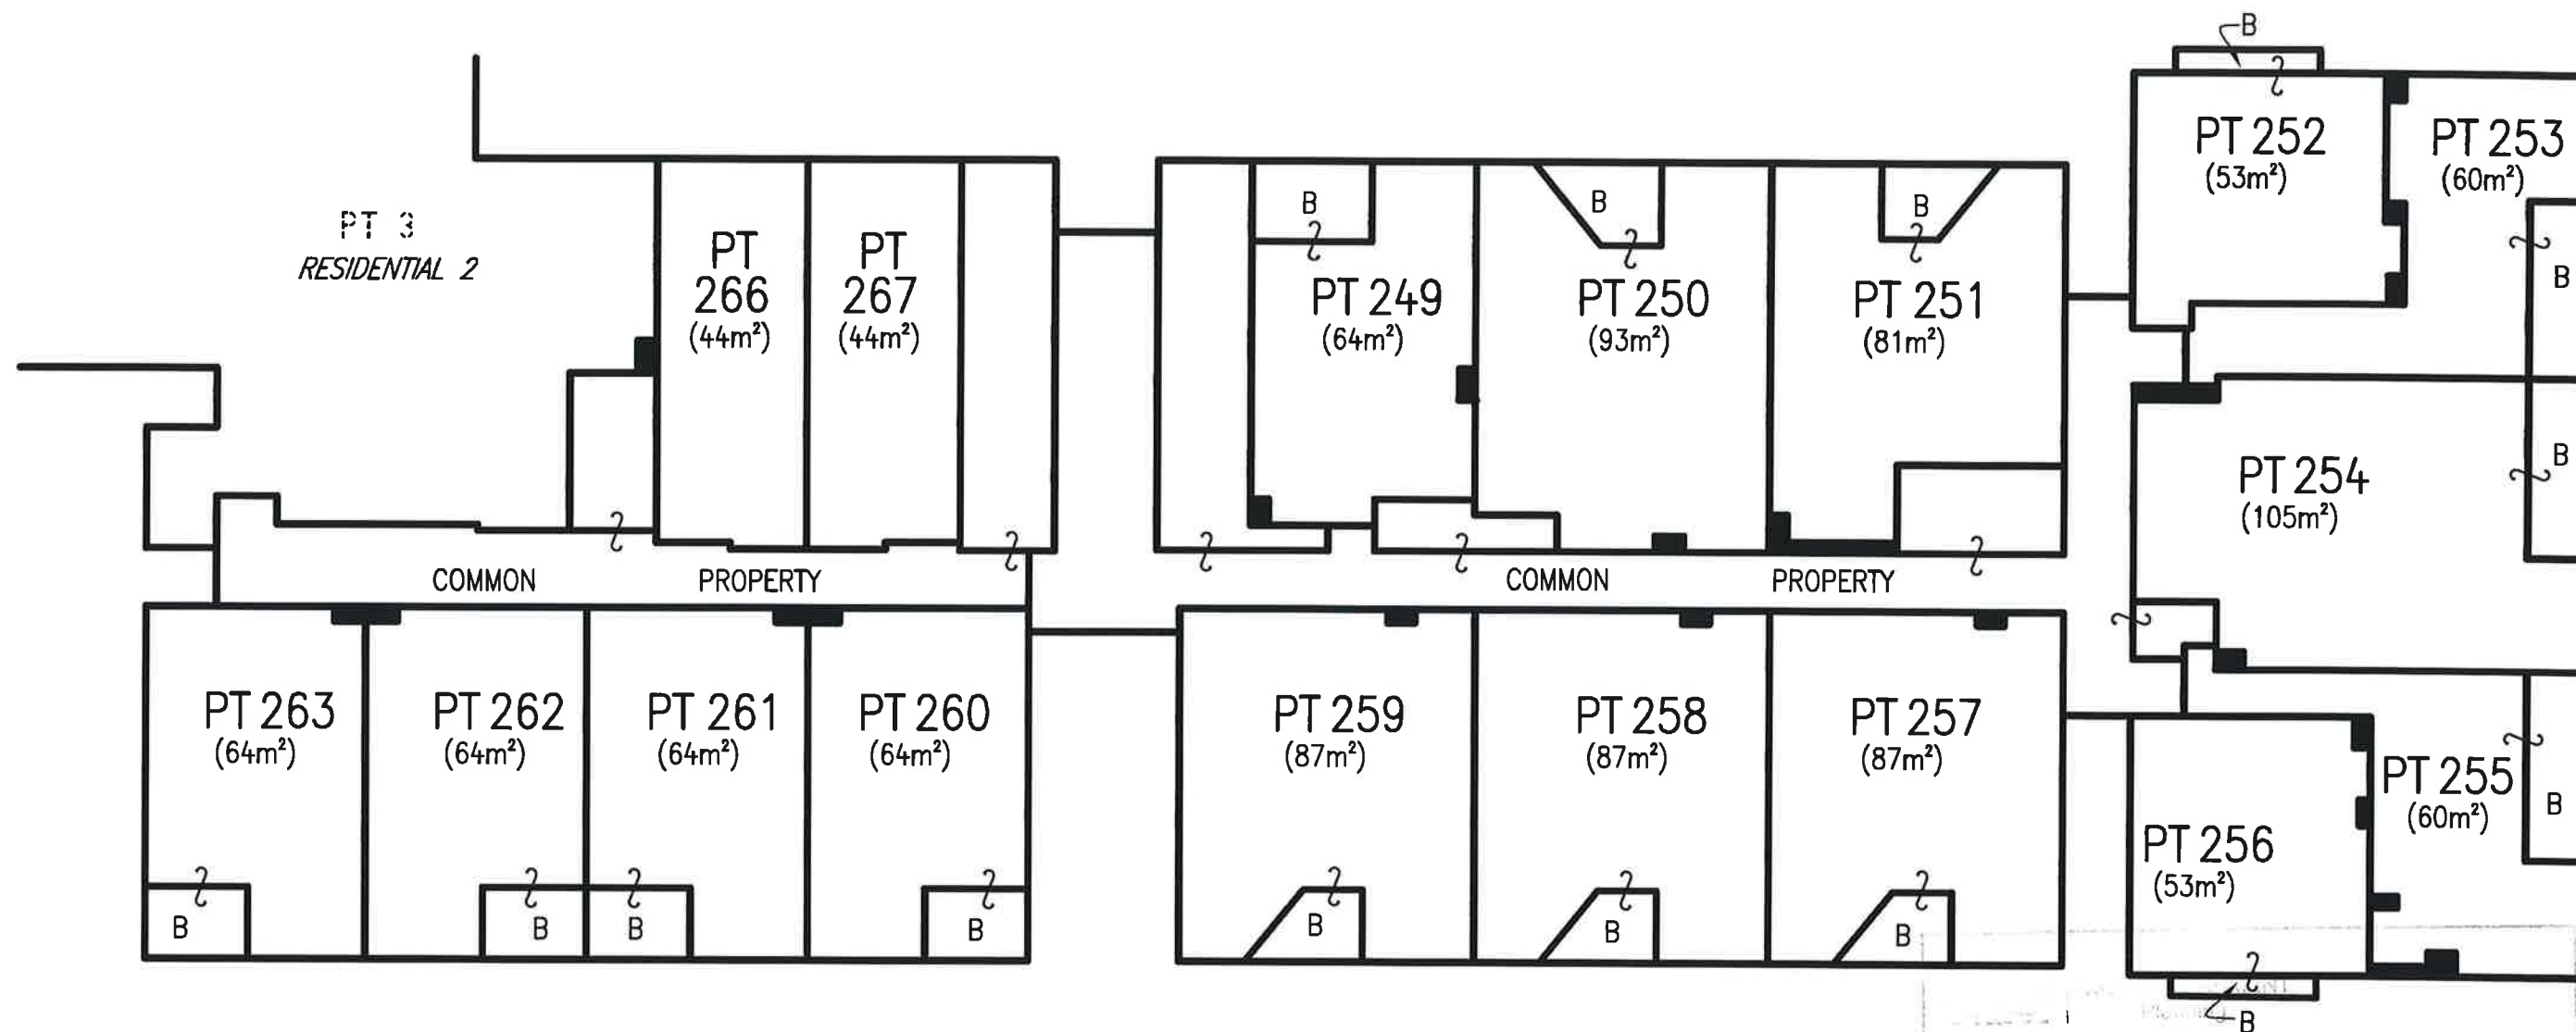

B - DENOTES BALCONY
CP - DENOTES COMMON PROPERTY

AREAS SHOWN ON THE FLOOR PLAN HAVE BEEN CALCULATED FOR THE PURPOSE OF THE STRATA SCHEMES (FREEHOLD DEVELOPMENT) ACT 1973 ONLY. THEY MAY DIFFER FROM FLOOR AREAS FOR OTHER PURPOSES

THOSE PARTS OF SERVICE LINES WHICH SERVICE ONE LOT ONLY AND ARE LOCATED OUTSIDE OF THAT LOT ARE COMMON PROPERTY

FOR CLARITY NOT ALL COMMON PROPERTY STRUCTURES ARE SHOWN

Issued under the Environmental Planning and Assessment Act 1979

Approved Section 76A Modification Application

No. 5 granted on the 31 May 2016

in respect to MP 09-0167

Signed [Signature]

Sheet No. 88 of 110

Surveyor: TASY MORAITIS

Surveyor's Ref: 150725 DSP RESI 1

Subdivision No:

Lengths are in metres. Reduction Ratio 1:200

REGISTERED


CONTRACT PLAN
Plan compiled from
architectural CAD data.
Plan is subject to final
survey after completion
of construction.

DRAFT
PRINTED 11 APR 2016
ISSUE 9

THIS PLAN IS BASED ON PLANS BY
ARCHITECT
DWG No.: [10052_A2117-T]

LEVEL 17

RESIDENTIAL 1

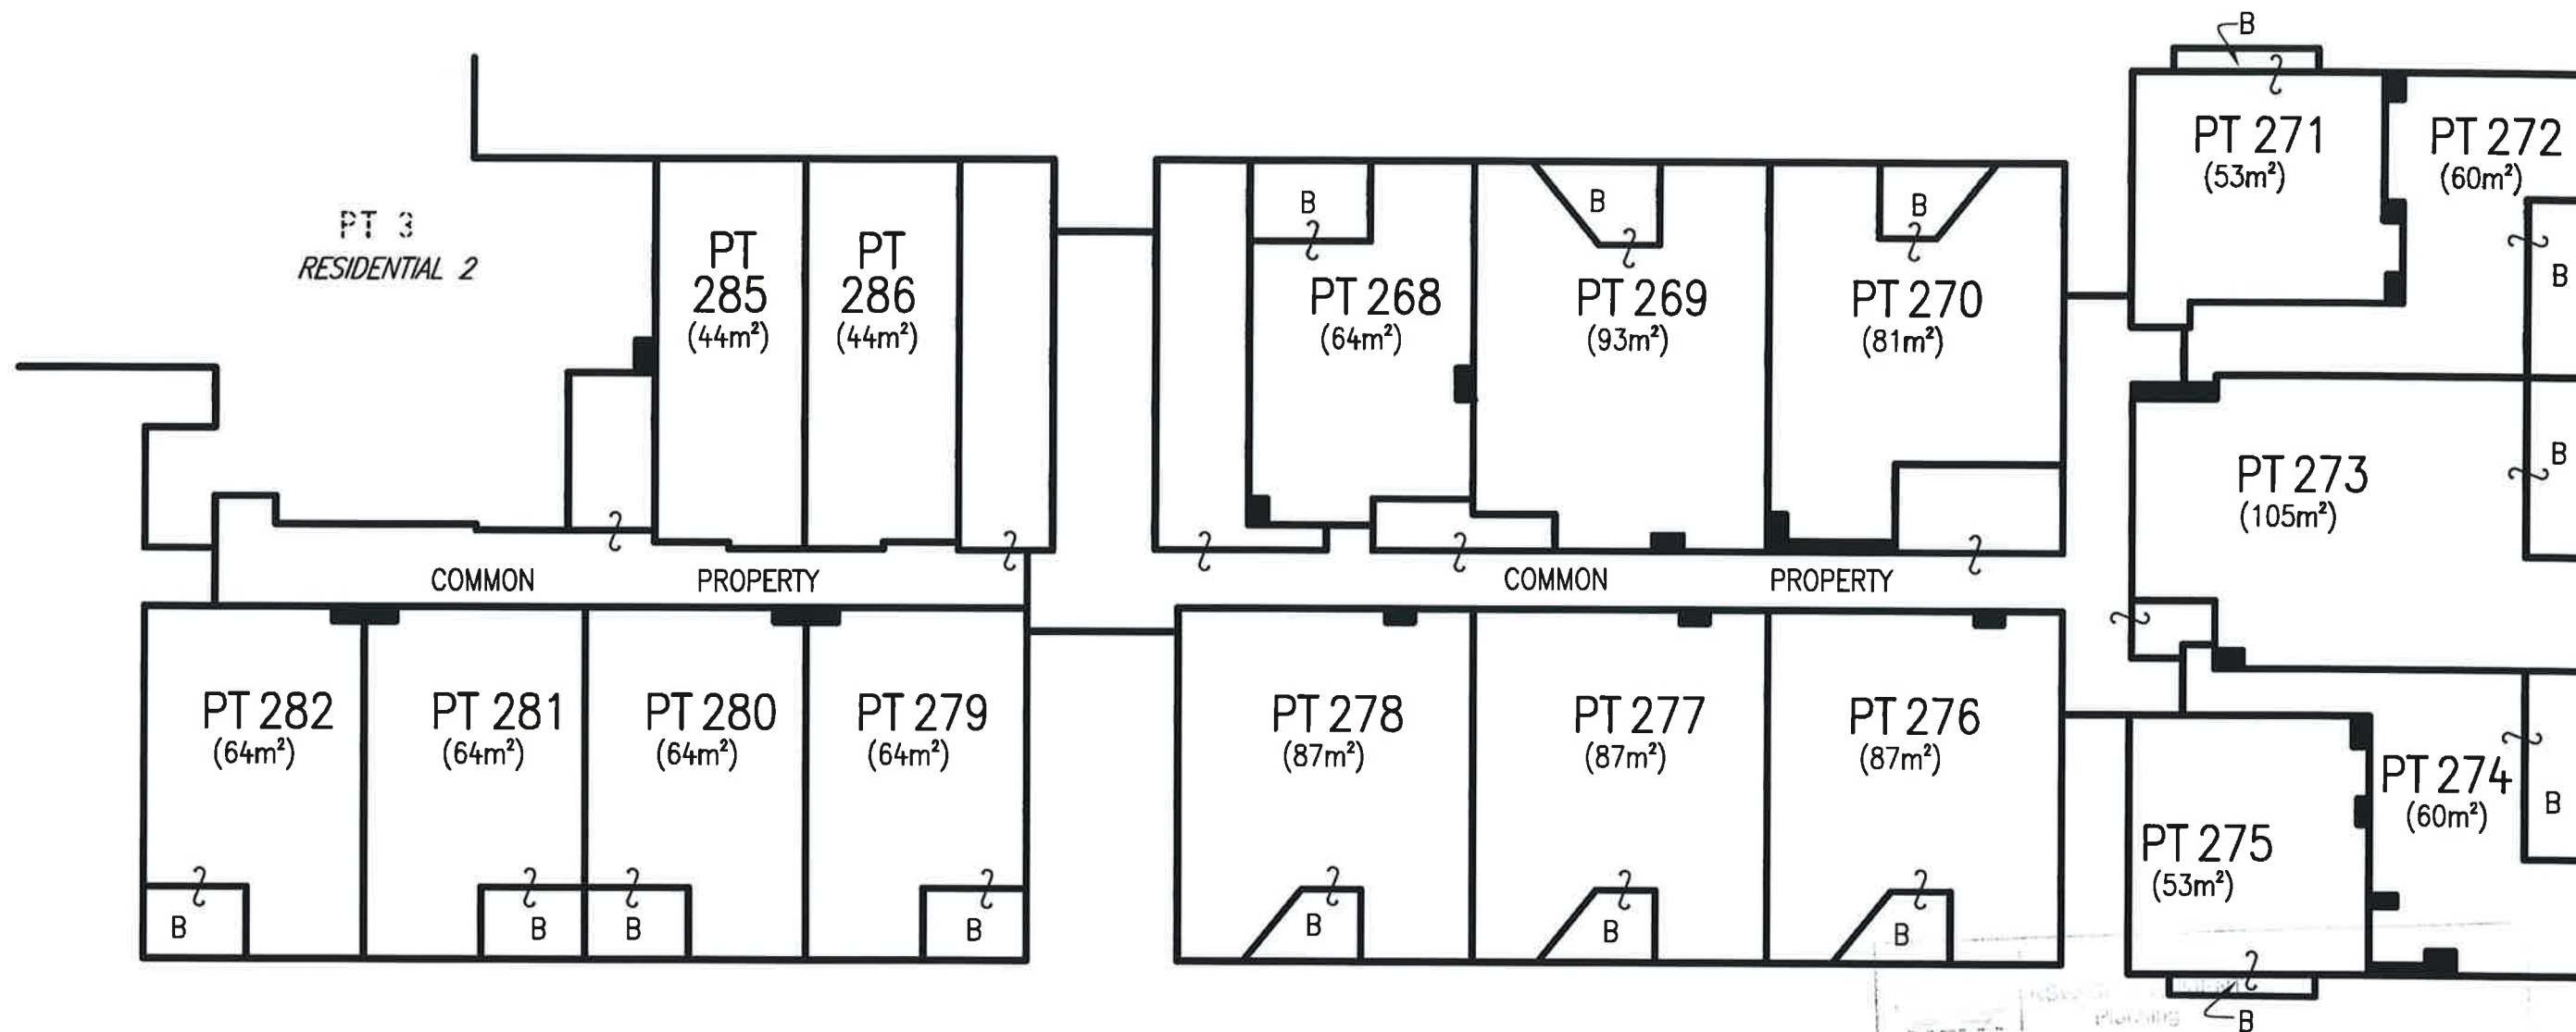

B - DENOTES BALCONY
CP - DENOTES COMMON PROPERTY

AREAS SHOWN ON THE FLOOR PLAN HAVE BEEN CALCULATED FOR THE PURPOSE OF THE STRATA SCHEMES (FREEHOLD DEVELOPMENT) ACT 1973 ONLY. THEY MAY DIFFER FROM FLOOR AREAS FOR OTHER PURPOSES

THOSE PARTS OF SERVICE LINES WHICH SERVICE ONE LOT ONLY AND ARE LOCATED OUTSIDE OF THAT LOT ARE COMMON PROPERTY

FOR CLARITY NOT ALL COMMON PROPERTY STRUCTURES ARE SHOWN

Issued under the Environmental Planning and Assessment Act 1979
Approved Section 75W Modification Application
No. 5 granted on the 31 May 2016
in respect to MP 09-0167
Signed [Signature]
Sheet No. 89 of 110

Surveyor: TASY MORAITIS
Surveyor's Ref: 150725 DSP RESI 1
Subdivision No:
Lengths are in metres. Reduction Ratio 1:200

REGISTERED
CONTRACT PLAN
Plan compiled from
architectural CAD data.
Plan is subject to final
survey after completion
of construction.


DRAFT
PRINTED 11 APR 2016
ISSUE 9

THIS PLAN IS BASED ON PLANS BY
ARCHITECT
DWG No.: [10052_A2118-CC]

LEVEL 18

RESIDENTIAL 1

PT 3
RESIDENTIAL 2
STRATUM LOT
DP _____

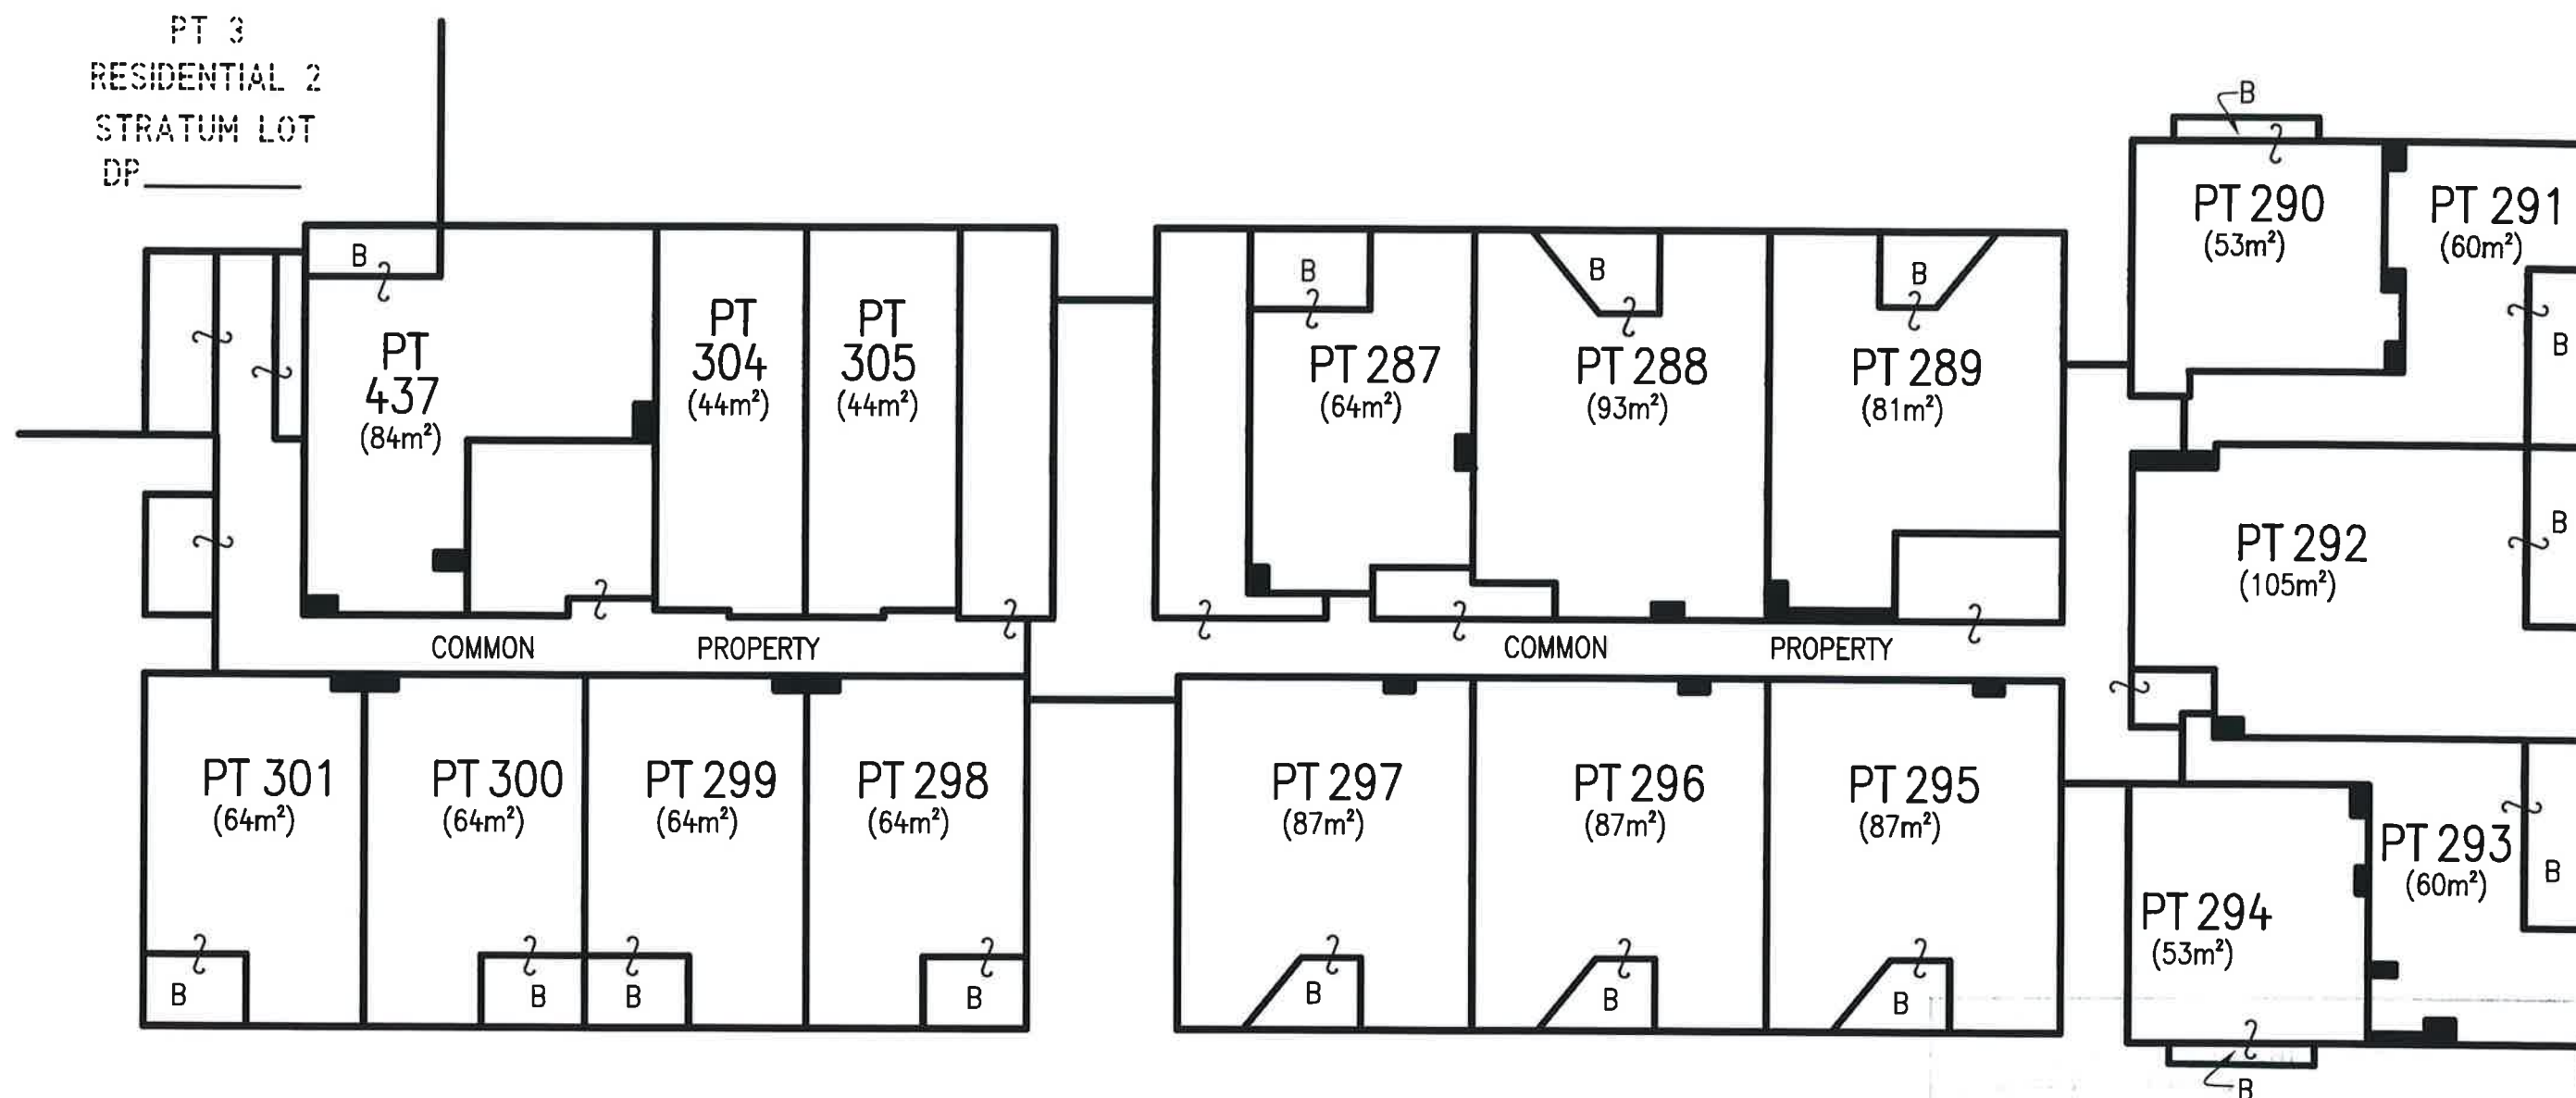

B - DENOTES BALCONY
CP - DENOTES COMMON PROPERTY

AREAS SHOWN ON THE FLOOR PLAN HAVE BEEN CALCULATED FOR THE PURPOSE OF THE STRATA SCHEMES (FREEHOLD DEVELOPMENT) ACT 1973 ONLY. THEY MAY DIFFER FROM FLOOR AREAS FOR OTHER PURPOSES

THOSE PARTS OF SERVICE LINES WHICH SERVICE ONE LOT ONLY AND ARE LOCATED OUTSIDE OF THAT LOT ARE COMMON PROPERTY

FOR CLARITY NOT ALL COMMON PROPERTY STRUCTURES ARE SHOWN

Surveyor: TASY MORAITIS
Surveyor's Ref: 150725 DSP RESI 1
Subdivision No:
Lengths are in metres. Reduction Ratio 1:200


REGISTERED
CONTRACT PLAN
Plan compiled from
architectural CAD data.
Plan is subject to final
survey after completion
of construction.

DRAFT
PRINTED 11 APR 2016
ISSUE 9

THIS PLAN IS BASED ON PLANS BY
ARCHITECT
DWG No.: [10052_A2119-W]

LEVEL 19

RESIDENTIAL 1

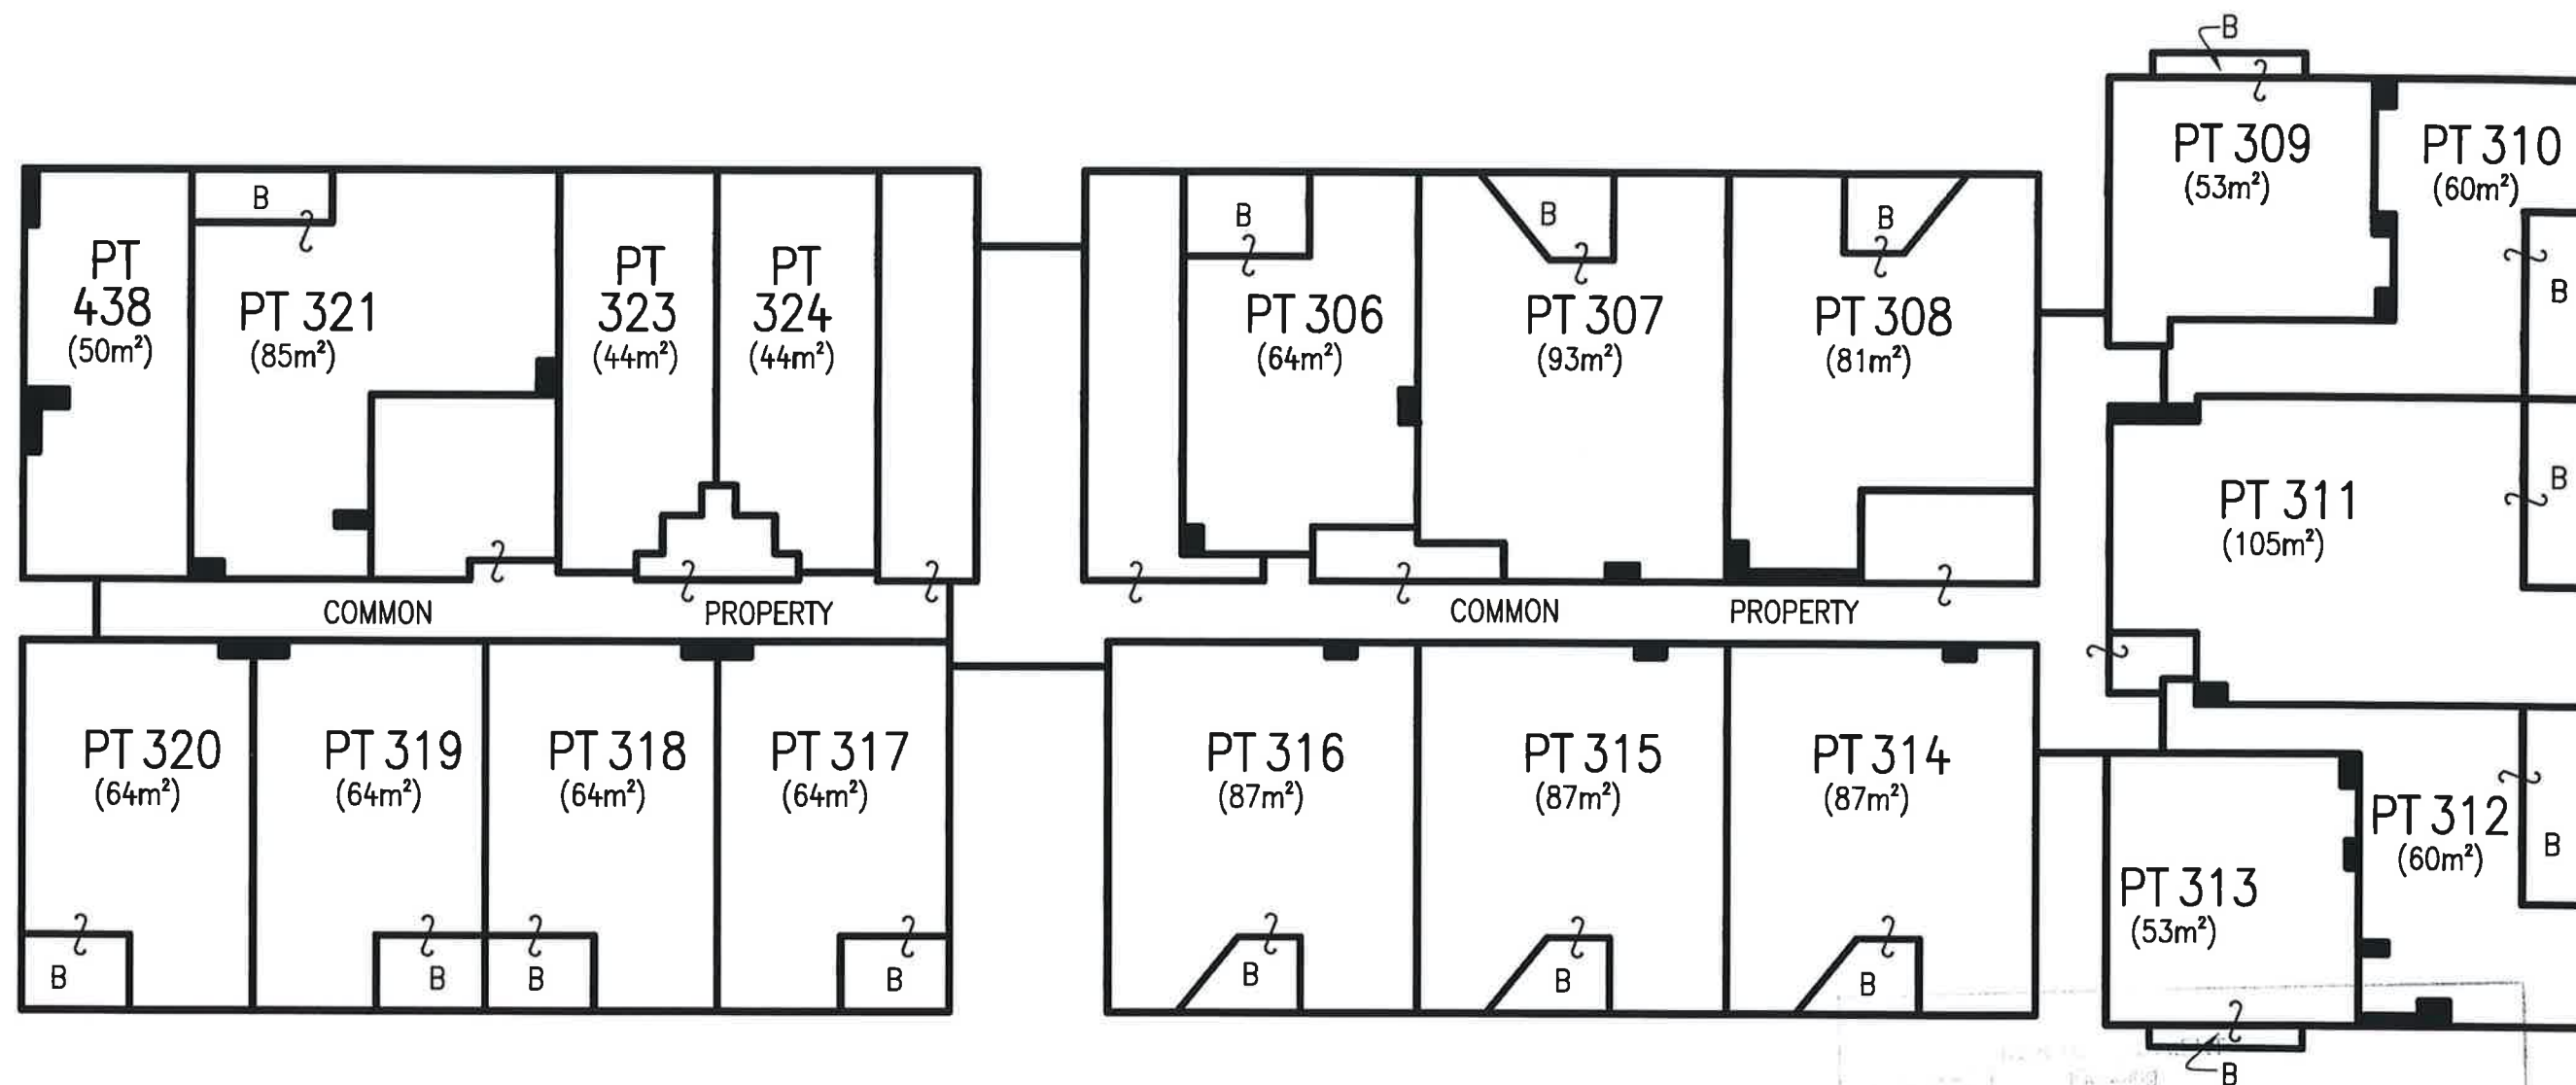

B - DENOTES BALCONY
CP - DENOTES COMMON PROPERTY

AREAS SHOWN ON THE FLOOR PLAN HAVE BEEN CALCULATED FOR THE PURPOSE OF THE STRATA SCHEMES (FREEHOLD DEVELOPMENT) ACT 1973 ONLY. THEY MAY DIFFER FROM FLOOR AREAS FOR OTHER PURPOSES

THOSE PARTS OF SERVICE LINES WHICH SERVICE ONE LOT ONLY AND ARE LOCATED OUTSIDE OF THAT LOT ARE COMMON PROPERTY

FOR CLARITY NOT ALL COMMON PROPERTY STRUCTURES ARE SHOWN

Issued under the Environmental Planning and Assessment Act 1979

Approved Section 70(4) Application

No. 5 granted on the 31 May 2016

In respect to MP 09-0167

Signed Jh

Sheet No. 91 of 110

Surveyor: TASY MORAITIS
Surveyor's Ref: 150725 DSP RESI 1
Subdivision No:
Lengths are in metres. Reduction Ratio 1:200


REGISTERED
CONTRACT PLAN
Plan compiled from
architectural CAD data.
Plan is subject to final
survey after completion
of construction.

DRAFT
PRINTED 11 APR 2016
ISSUE 9

THIS PLAN IS BASED ON PLANS BY
ARCHITECT
DWG No.: [10052_A2120-N]

LEVEL 20

RESIDENTIAL 1

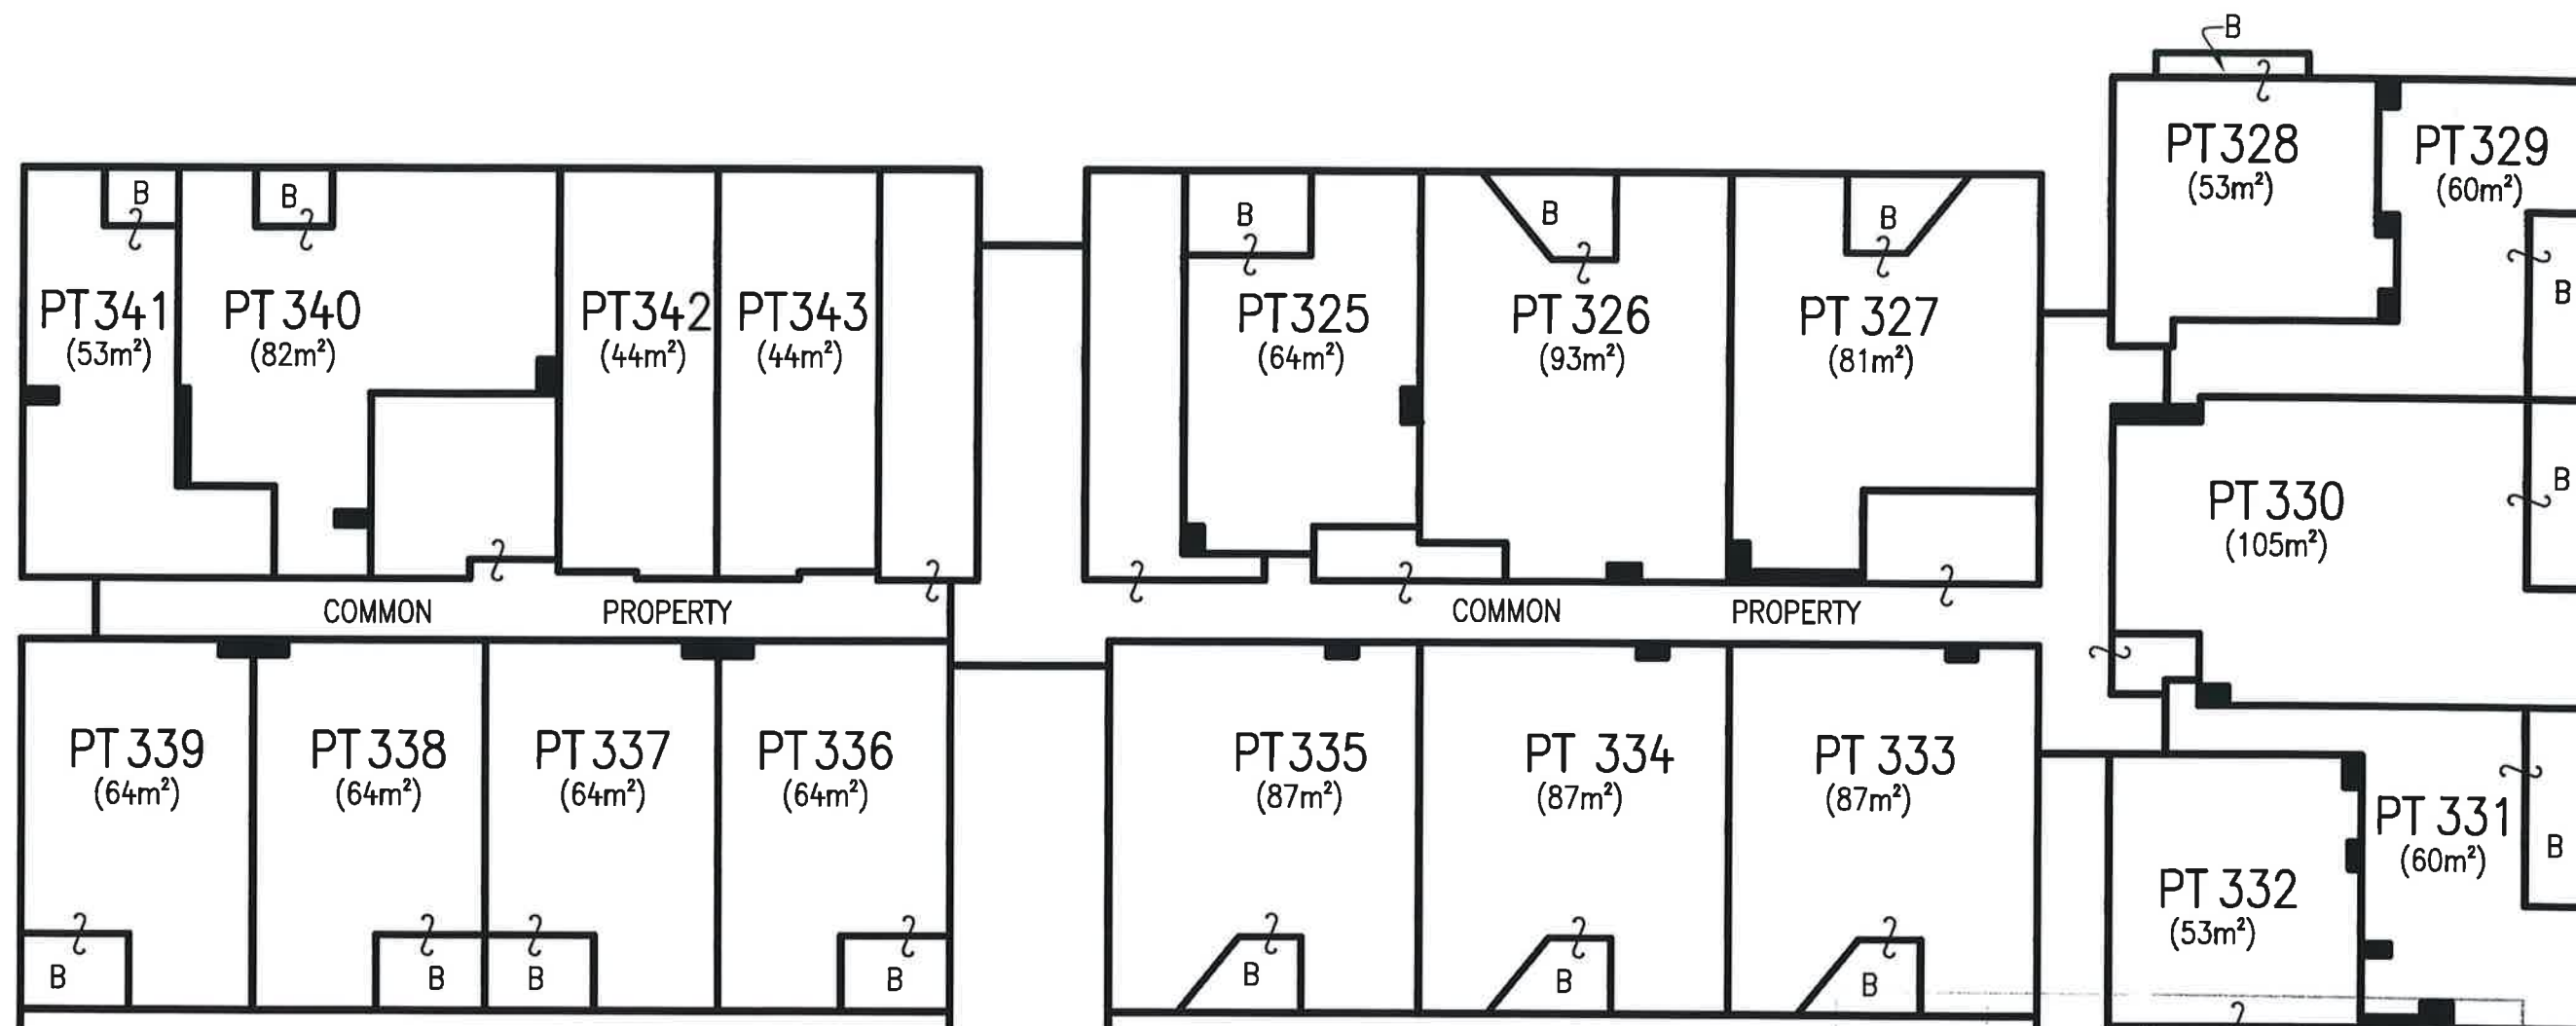

B - DENOTES BALCONY
CP - DENOTES COMMON PROPERTY

AREAS SHOWN ON THE FLOOR PLAN HAVE BEEN CALCULATED FOR THE PURPOSE OF THE STRATA SCHEMES (FREEHOLD DEVELOPMENT) ACT 1973 ONLY. THEY MAY DIFFER FROM FLOOR AREAS FOR OTHER PURPOSES

THOSE PARTS OF SERVICE LINES WHICH SERVICE ONE LOT ONLY AND ARE LOCATED OUTSIDE OF THAT LOT ARE COMMON PROPERTY

FOR CLARITY NOT ALL COMMON PROPERTY STRUCTURES ARE SHOWN

Issued under the Environmental Planning and Assessment Act 1979

Approved Section 75W Modification Application

No. 5 granted on the 31 May 2016

in respect to MP 09-0167

Signed [Signature]

Sheet No. 92 of 110

Surveyor: TASY MORAITIS
Surveyor's Ref: 150725 DSP RESI 1
Subdivision No:
Lengths are in metres. Reduction Ratio 1:200

REGISTERED
CONTRACT PLAN
Plan compiled from
architectural CAD data.
Plan is subject to final
survey after completion
of construction.

DRAFT
PRINTED 11 APR 2016
ISSUE 9