
AREA SCHEDULE (COS-GFA)	
Level BASEMENT 3 (00-LEVEL) BASEMENT 2 (01-LEVEL) BASEMENT 1 (02-LEVEL) GROUND FLOOR (03-LEVEL) LEVEL 1 (04-LEVEL) LEVEL 2 (05-LEVEL) LEVEL 3 (06-LEVEL) LEVEL 4 (07-LEVEL)	Area(sqm) 1024 1472 1332 1103 1719 1750 1727 1027
LEVEL 5 (08-LEVEL)	103
TOTAL	11257

THOMAS STREET BUILDING **SECTION 75W** MP09_0213

1650•100 1650•101	SITE PLAN BASEMENT 3 PLAN	1:500 1:200
1650•102	BASEMENT 2 PLAN	1:200
1650•103	NOT USED	
1650•104	BASEMENT 1 PLAN	1:200
1650•105	GROUND PLAN	1:200
1650•106	FIRST FLOOR PLAN	1:200
1650•107	SECOND FLOOR PLAN	1:200
1650•108	THIRD FLOOR PLAN	1:200
1650•109	FOURTH FLOOR PLAN	1:200
1650•110	FIFTH FLOOR PLAN	1:200
1650•111	ROOF PLAN	1:200
1650•112	LONG SECTION A-A	1:200
1650•113	SHORT SECTION B-B	1:200
1650•114	NORTH (THOMAS STREET) ELEVATION	1:200
1650•115	WEST (JONES STREET) ELEVATION	1:200
1650•116	SOUTH (ALUMNI GREEN) ELEVATION	1:200
1000,110	SOUTH (ALDIVINI DIVLLIN) LLLVATION	1.200

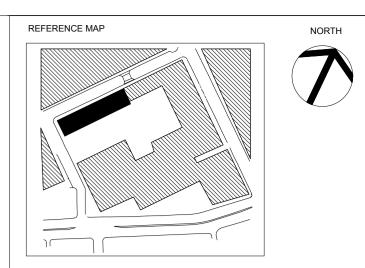


- BUILDER/CONTRACTOR SHALL VERIFY JOB DIMENSIONS BEFORE ANY JOB COMMENCES.
- 2. FIGURED DIMENSIONS TAKE PRECEDENCE OVER DRAWINGS AND JOB DIMENSIONS.
- 3. ALL SHOP DRAWINGS SHALL BE SUBMITED TO THE
 ARCHITECT/CONSULTANT, AND MANUFACTURE SHALL NOT
 COMMENCE PRIOR TO RETURN OF INSPECTED SHOP DRAWINGS BY
 THE ARCHITECT/CONSULTANT.
- 4. DO NOT SCALE. ASK.

© COPYRIGHT OF THIS DRAWING IS VESTED IN DURBACH BLOCK JAGGERS ARCHITECTS & BVN.

THIS DRAWING IS AN UNCONTROLLED COPY LINLESS NOTED

REV	DESCRIPTION	DATE
Н	Project Application	19/12/11
ı	Post Test of Adequacy	27/01/12
L	SECTION 75W	27/09/13
	_	

DURBACH BLOCK JAGGERS Level 2, 9 Roslyn St Potts Point NSW 2011 tel: (02) 8297 3500 fax: (02) 8297 3510

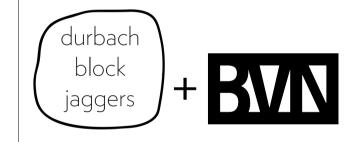

THOMAS ST BUILDING PROJECT APPLICATION MP09_0213



University of Technology, Sydney FACILITIES MANAGEMENT UNIT

Tower, Building 1, Level 19, 15 Broadway Broad way NSW 2007 Ph: 9514-2830 Fax: 9514-4690

Drawing Title

Title Page


FMU	Project	Number

Drawn By CB	Checked		Approved By	Date /	Арр.
Drawing Scal 1:500	e @ A1		Prawing Status Project Application		
UTS Drg File	Name	U	TS Drg File No	Rev I	No

Consultant File Number


1650 • 000



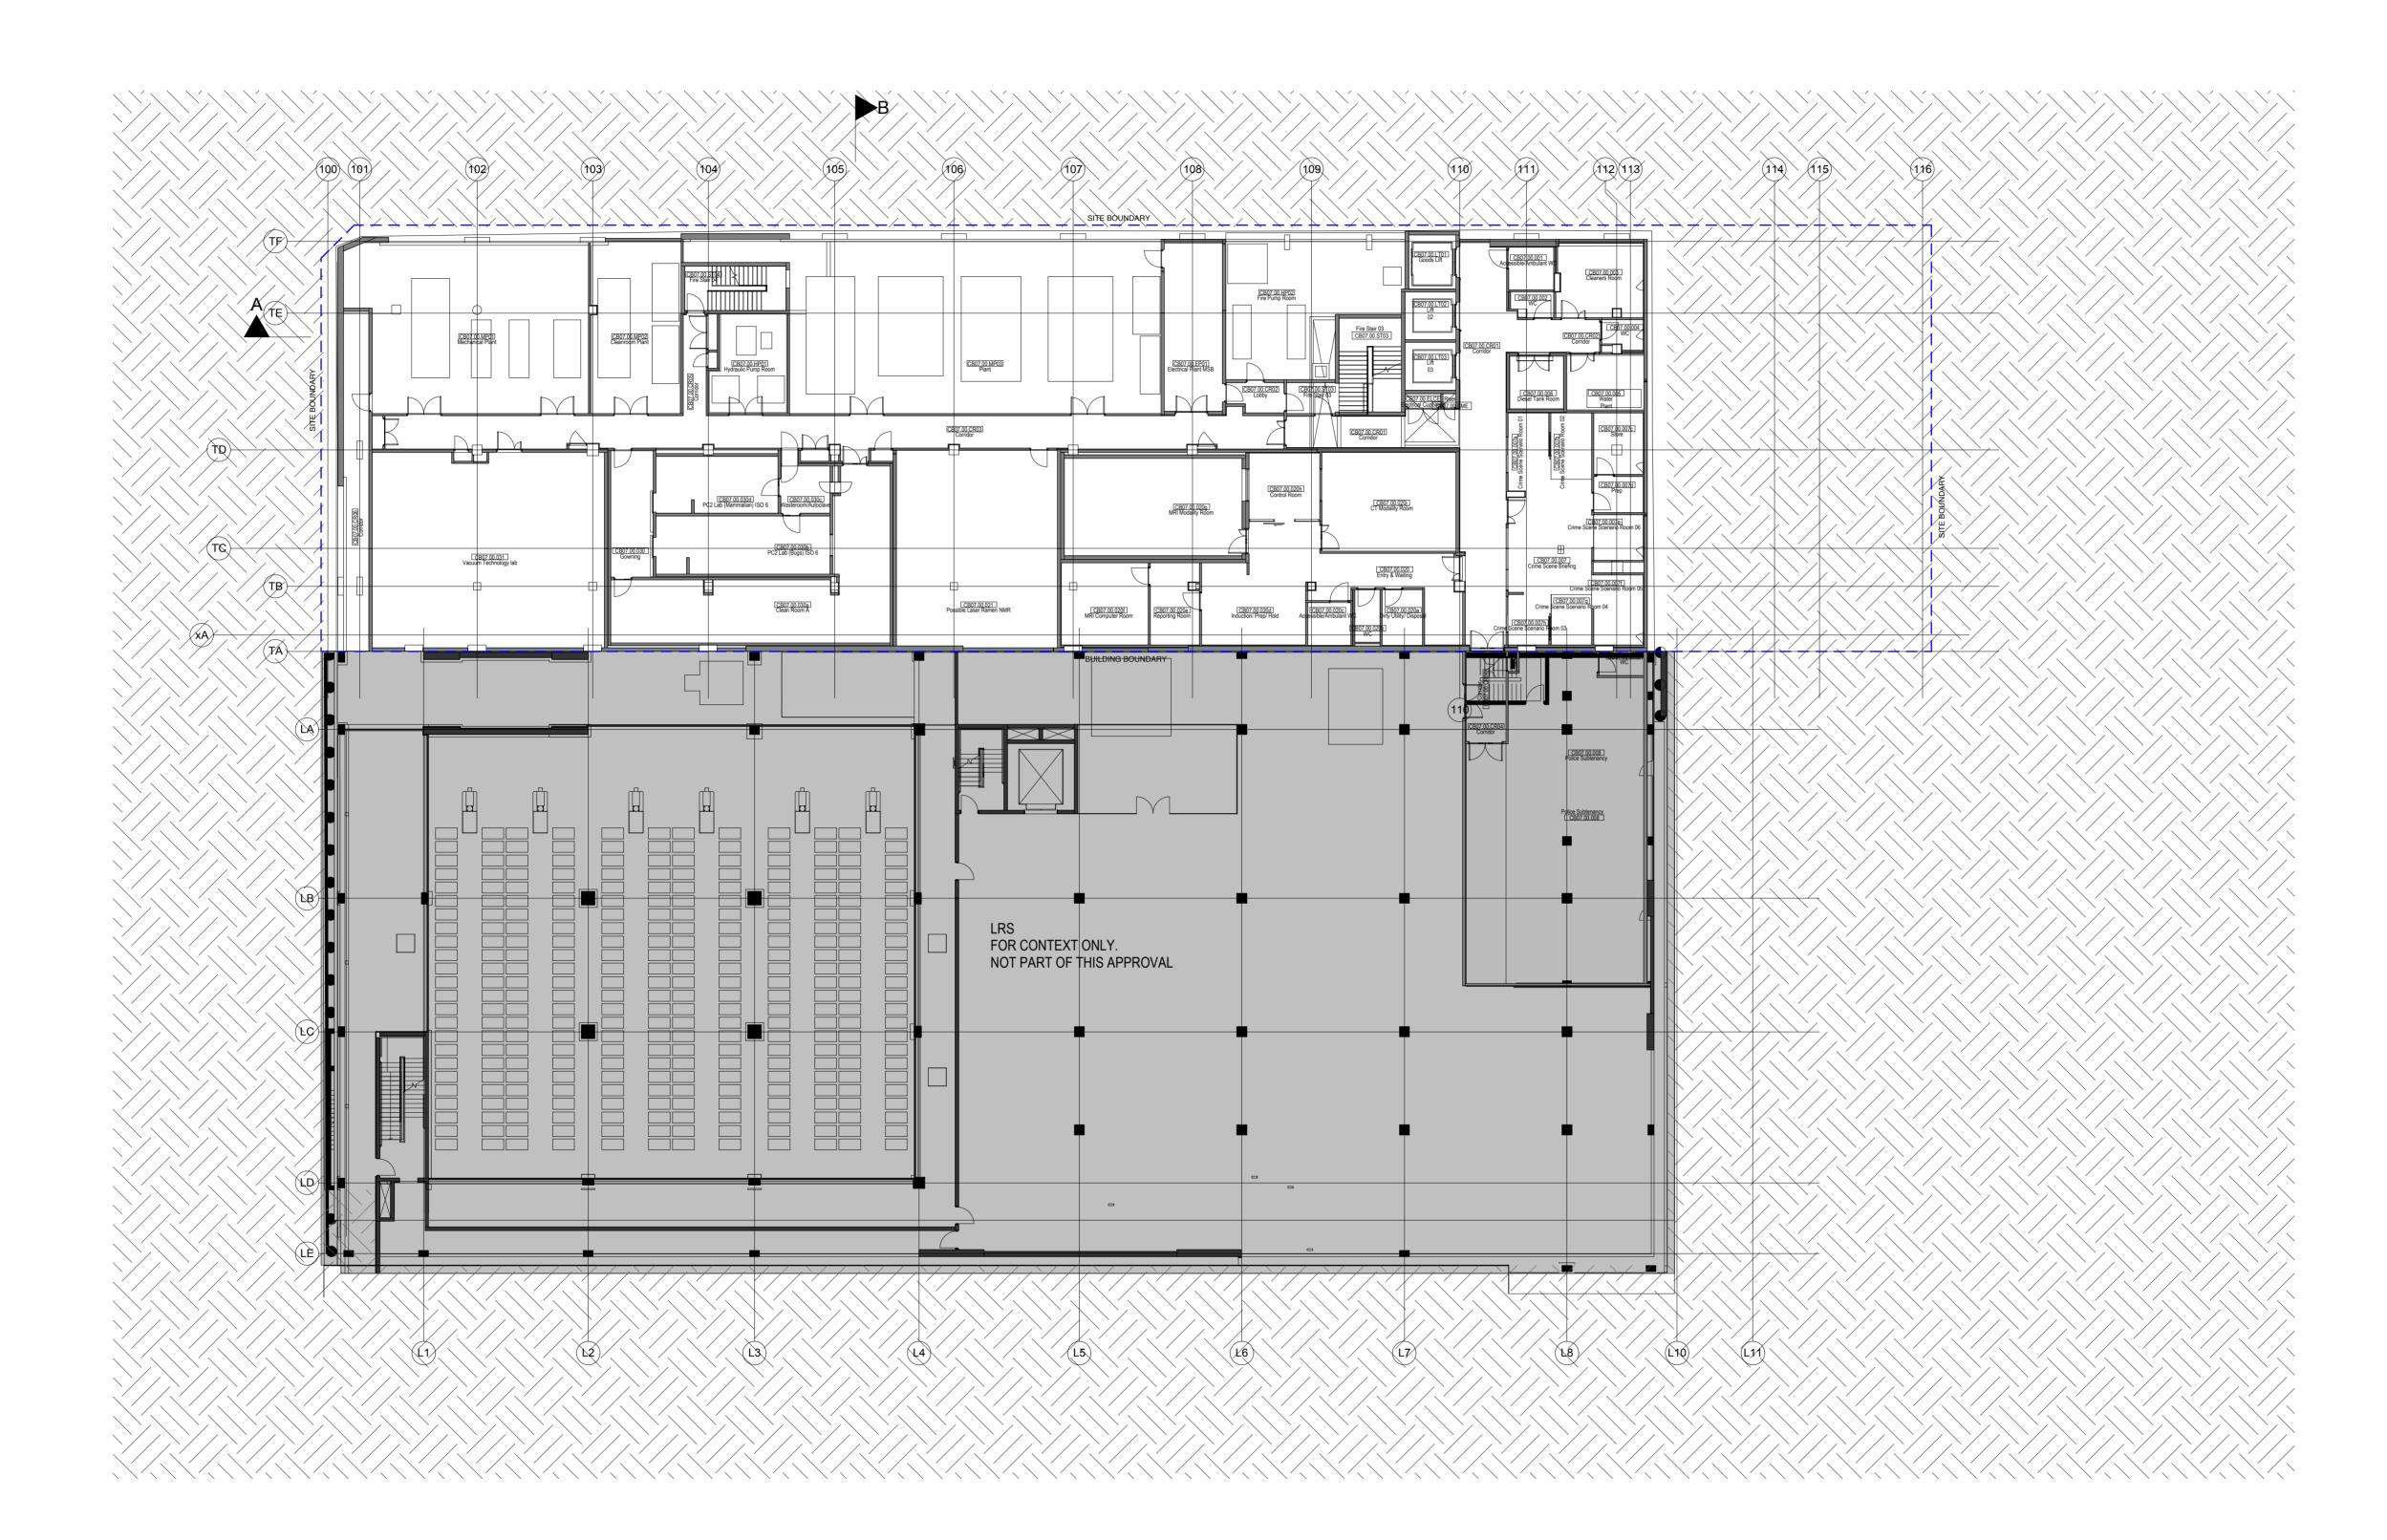





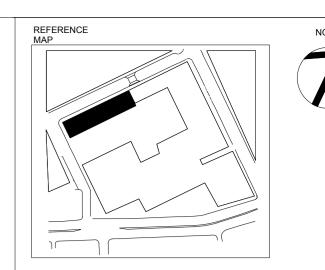

BUILDER/CONTRACTOR SHALL VERIFY JOB DIMENSIONS BEFORE ANY JOB COMMENCES.


- 2. FIGURED DIMENSIONS TAKE PRECEDENCE OVER DRAWINGS AND JOB DIMENSIONS.
- 3. ALL SHOP DRAWINGS SHALL BE SUBMITED TO THE ARCHITECT/CONSULTANT, AND MANUFACTURE SHALL NOT COMMENCE PRIOR TO RETURN OF INSPECTED SHOP DRAWINGS BY THE ARCHITECT/CONSULTANT. 4. DO NOT SCALE. ASK.

© COPYRIGHT OF THIS DRAWING IS VESTED IN DURBACH BLOCK JAGGERS ARCHITECTS & BVN.

THIS DRAWING IS AN UNCONTROLLED COPY. UNLESS NOTED

REV	DESCRIPTION	DATE
Α	Revision A	01/06/11
В	Revision B	03/06/11
С	Revision C	27/07/11
D	Revision D	01/08/11
Е	Revision E	01/11/11
F	Revision F	14/11/11
G	Draft EAR Application	05/12/11
Н	Project Application	21/12/11
ı	Post Test of Adequacy	27/01/12
J	Entry / exit annotation.	12/03/12
K	Revised Jones Street Pedestrian Ramp location. Addition of street features	16/04/12
L	SECTION 75W	27/09/13

DURBACH BLOCK JAGGERS Level 2, 9 Roslyn St tel: (02) 8297 3500 fax: (02) 8297 3510

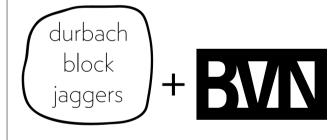

THOMAS ST BUILDING PROJECT APPLICATION MP09_0213



University of Technology, Sydney FACILITIES MANAGEMENT UNIT


Tower, Building 1, Level 19, 15 Broadway
B r o a d w a y N S W 2 0 0 7
Ph: 9514-2830 Fax: 9514-4690


Drawing Title

Basement 3 CL B3 (RL -2.1)

	FMU	Pro	oject Number		3.vwx
Drawn By	Checked		Approved By	Date App.	S96-2013
Drawing Scale @ A1 1:200			Drawing Status Project Application		l 650 Plans
UTS Drg File	Name	U	ITS Drg File No	Rev No	.38:46 AM 16
Consultant F	ile Number				.38

1650•101

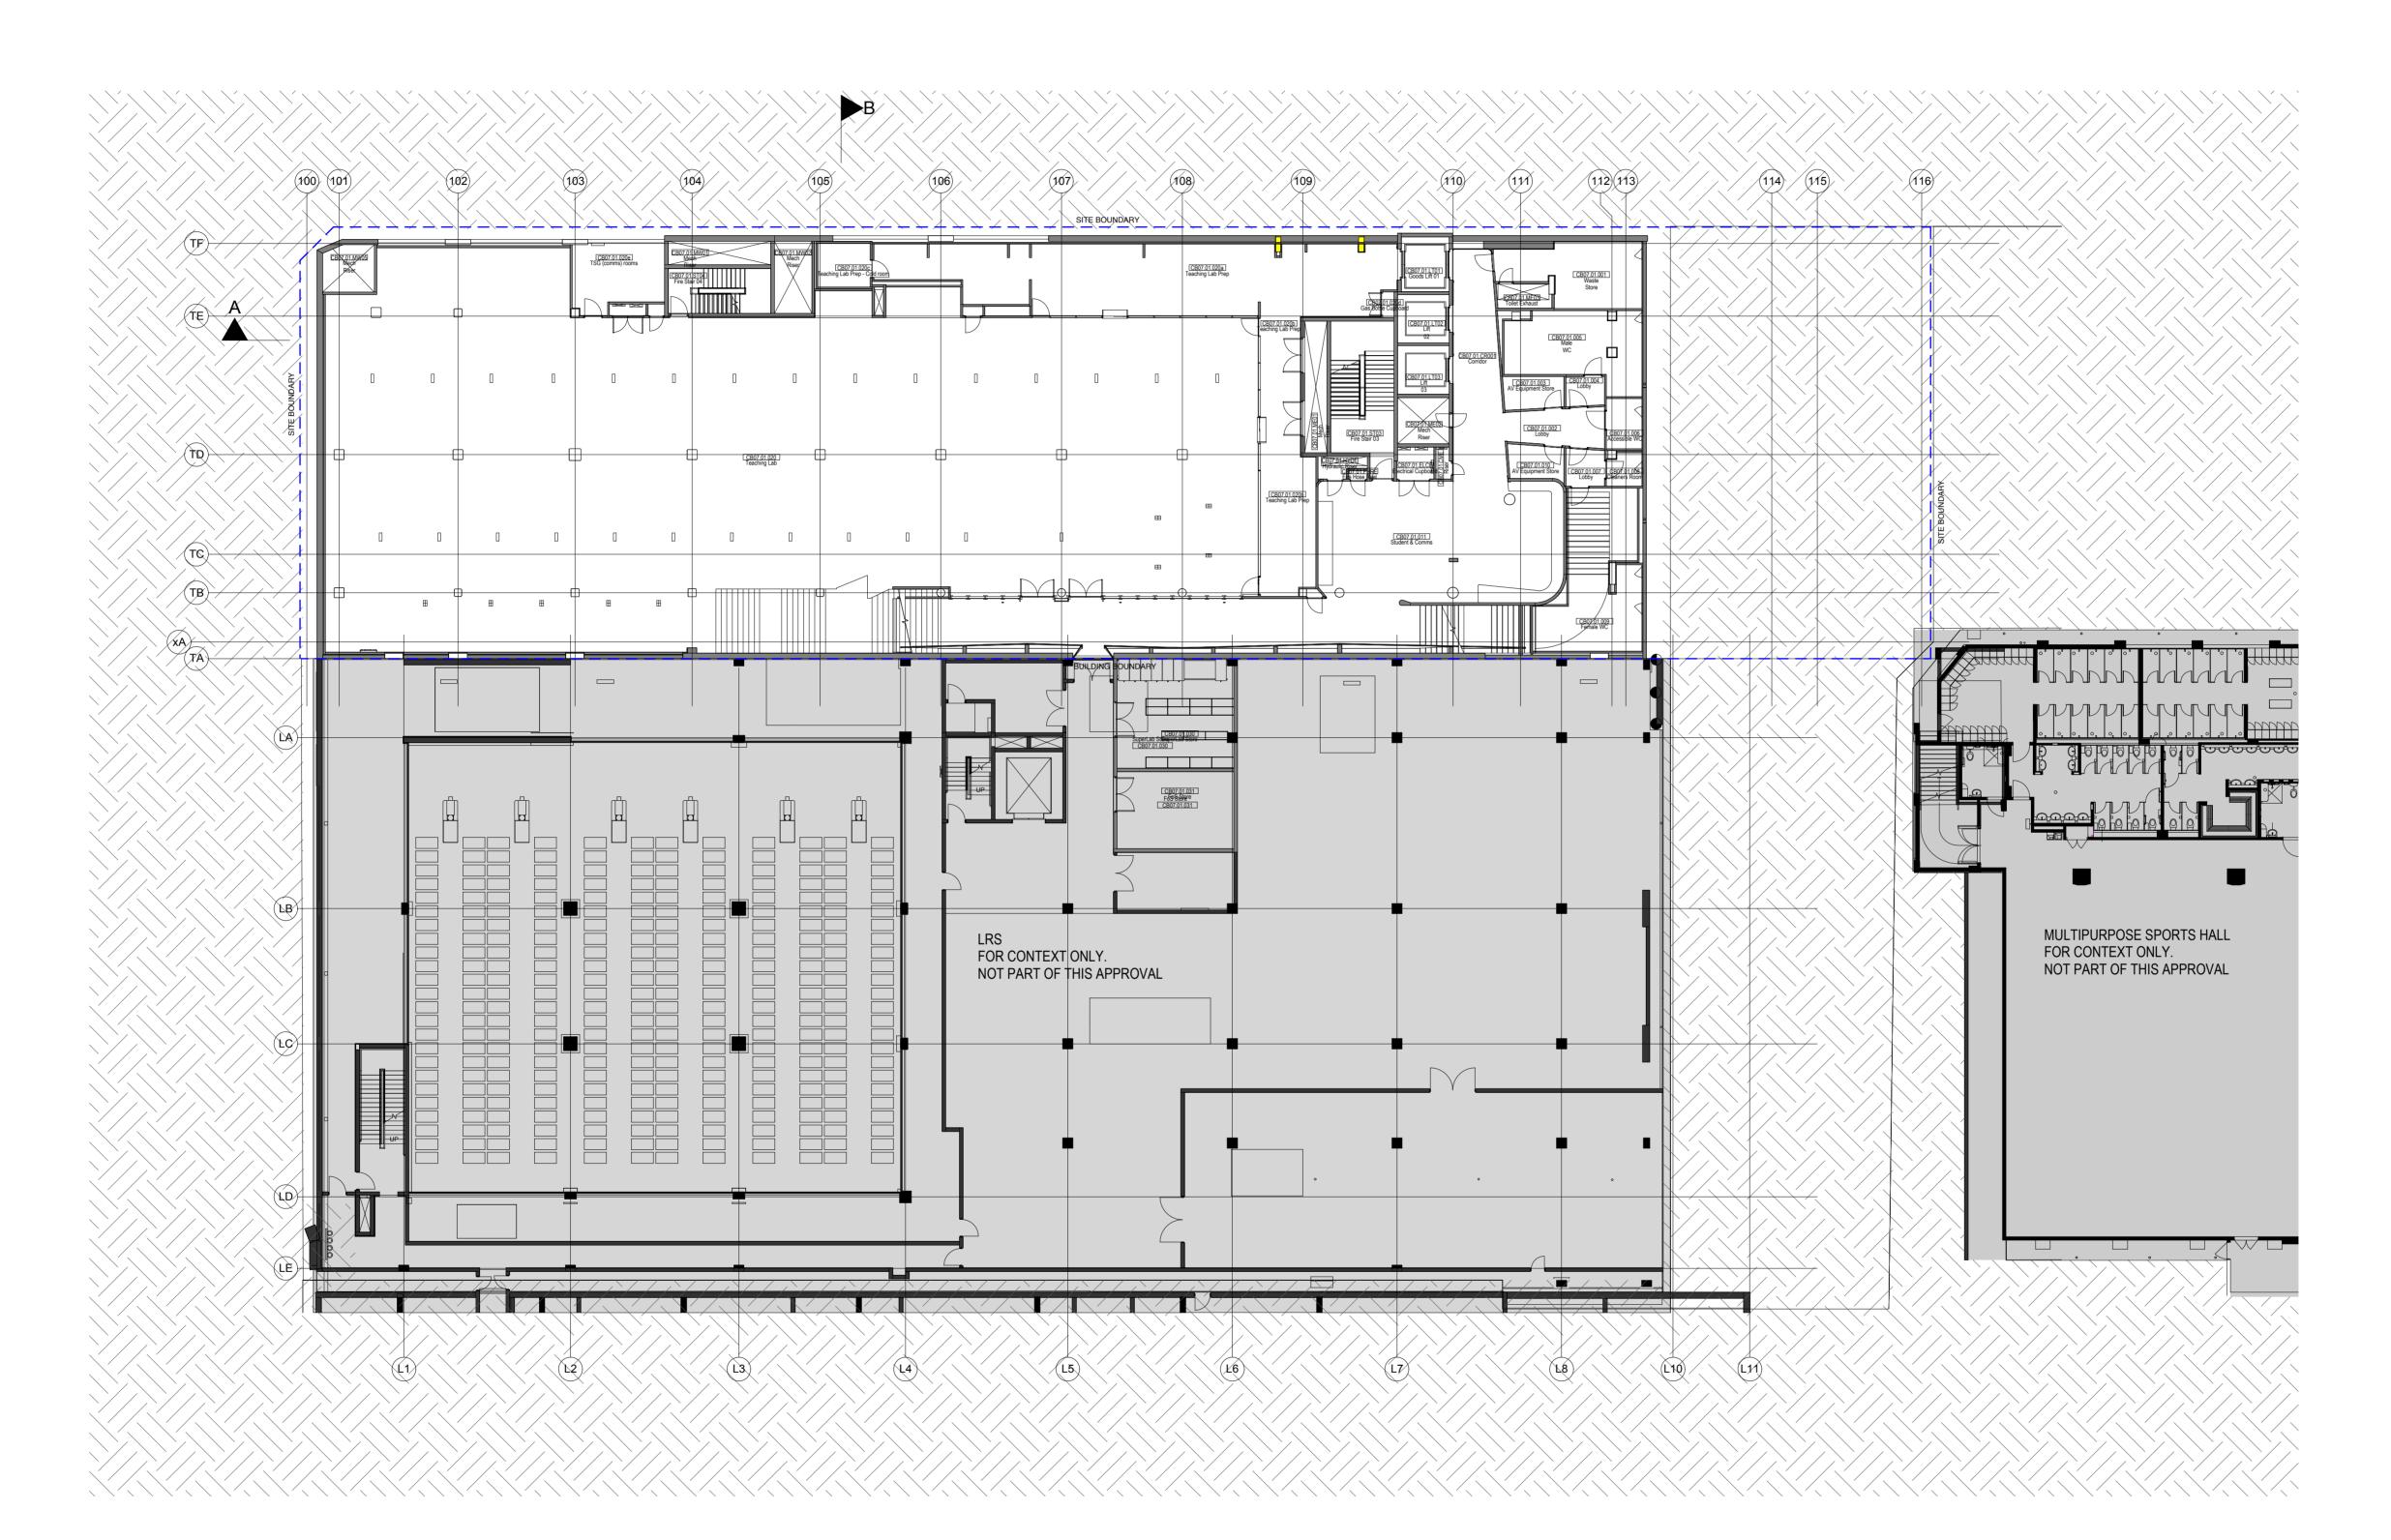

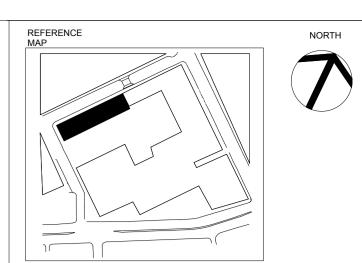

0 4 8 16m 1:250

NOTES

BUILDER/CONTRACTOR SHALL VERIFY JOB DIMENSIONS BEFORE ANY JOB COMMENCES.

- 2. FIGURED DIMENSIONS TAKE PRECEDENCE OVER DRAWINGS AND JOB DIMENSIONS.
- 3. ALL SHOP DRAWINGS SHALL BE SUBMITED TO THE ARCHITECT/CONSULTANT, AND MANUFACTURE SHALL NOT COMMENCE PRIOR TO RETURN OF INSPECTED SHOP DRAWINGS BY THE ARCHITECT/CONSULTANT.

 4. DO NOT SCALE. ASK.

© COPYRIGHT OF THIS DRAWING IS VESTED IN DURBACH BLOCK JAGGERS ARCHITECTS & BVN.

THIS DRAWING IS AN UNCONTROLLED COPY. UNLESS NOTED

REV	DESCRIPTION	DATE
Α	Revision A	01/06/11
В	Revision B	03/06/11
С	Revision C	27/07/11
D	Revision D	01/08/11
Е	Revision E	01/11/11
F	Revision F	14/11/11
G	Draft EAR Application	05/12/11
Н	Project Application	21/12/11
ı	Post Test of Adequacy	27/01/12
J	Entry / exit annotation.	12/03/12
K	Revised Jones Street Pedestrian Ramp location. Addition of street features	16/04/12
L	SECTION 75W	27/09/13

DURBACH BLOCK JAGGERS Level 2, 9 Roslyn St

Potts Point NSW 2011 tel: (02) 8297 3500 fax: (02) 8297 3510



THOMAS ST BUILDING
PROJECT APPLICATION

MP09_0213



University of Technology, Sydney FACILITIES MANAGEMENT UNIT

Tower, Building 1, Level 19, 15 Broadway
Broadway NSW 2007
Ph: 9514-2830 Fax: 9514-4690


Drawing Title


Basement 2 CL B2 (RL 2.7)

	FMU	Project Number	
Drawn By	Checked	Approved By	Date App.
Drawing Scale 1:200	le @ A1	Drawing Status Project Application	
UTS Drg File Name		UTS Drg File No	Rev No
			L
Consultant Fi	le Number	1650	•102

SITE BOUNDARY



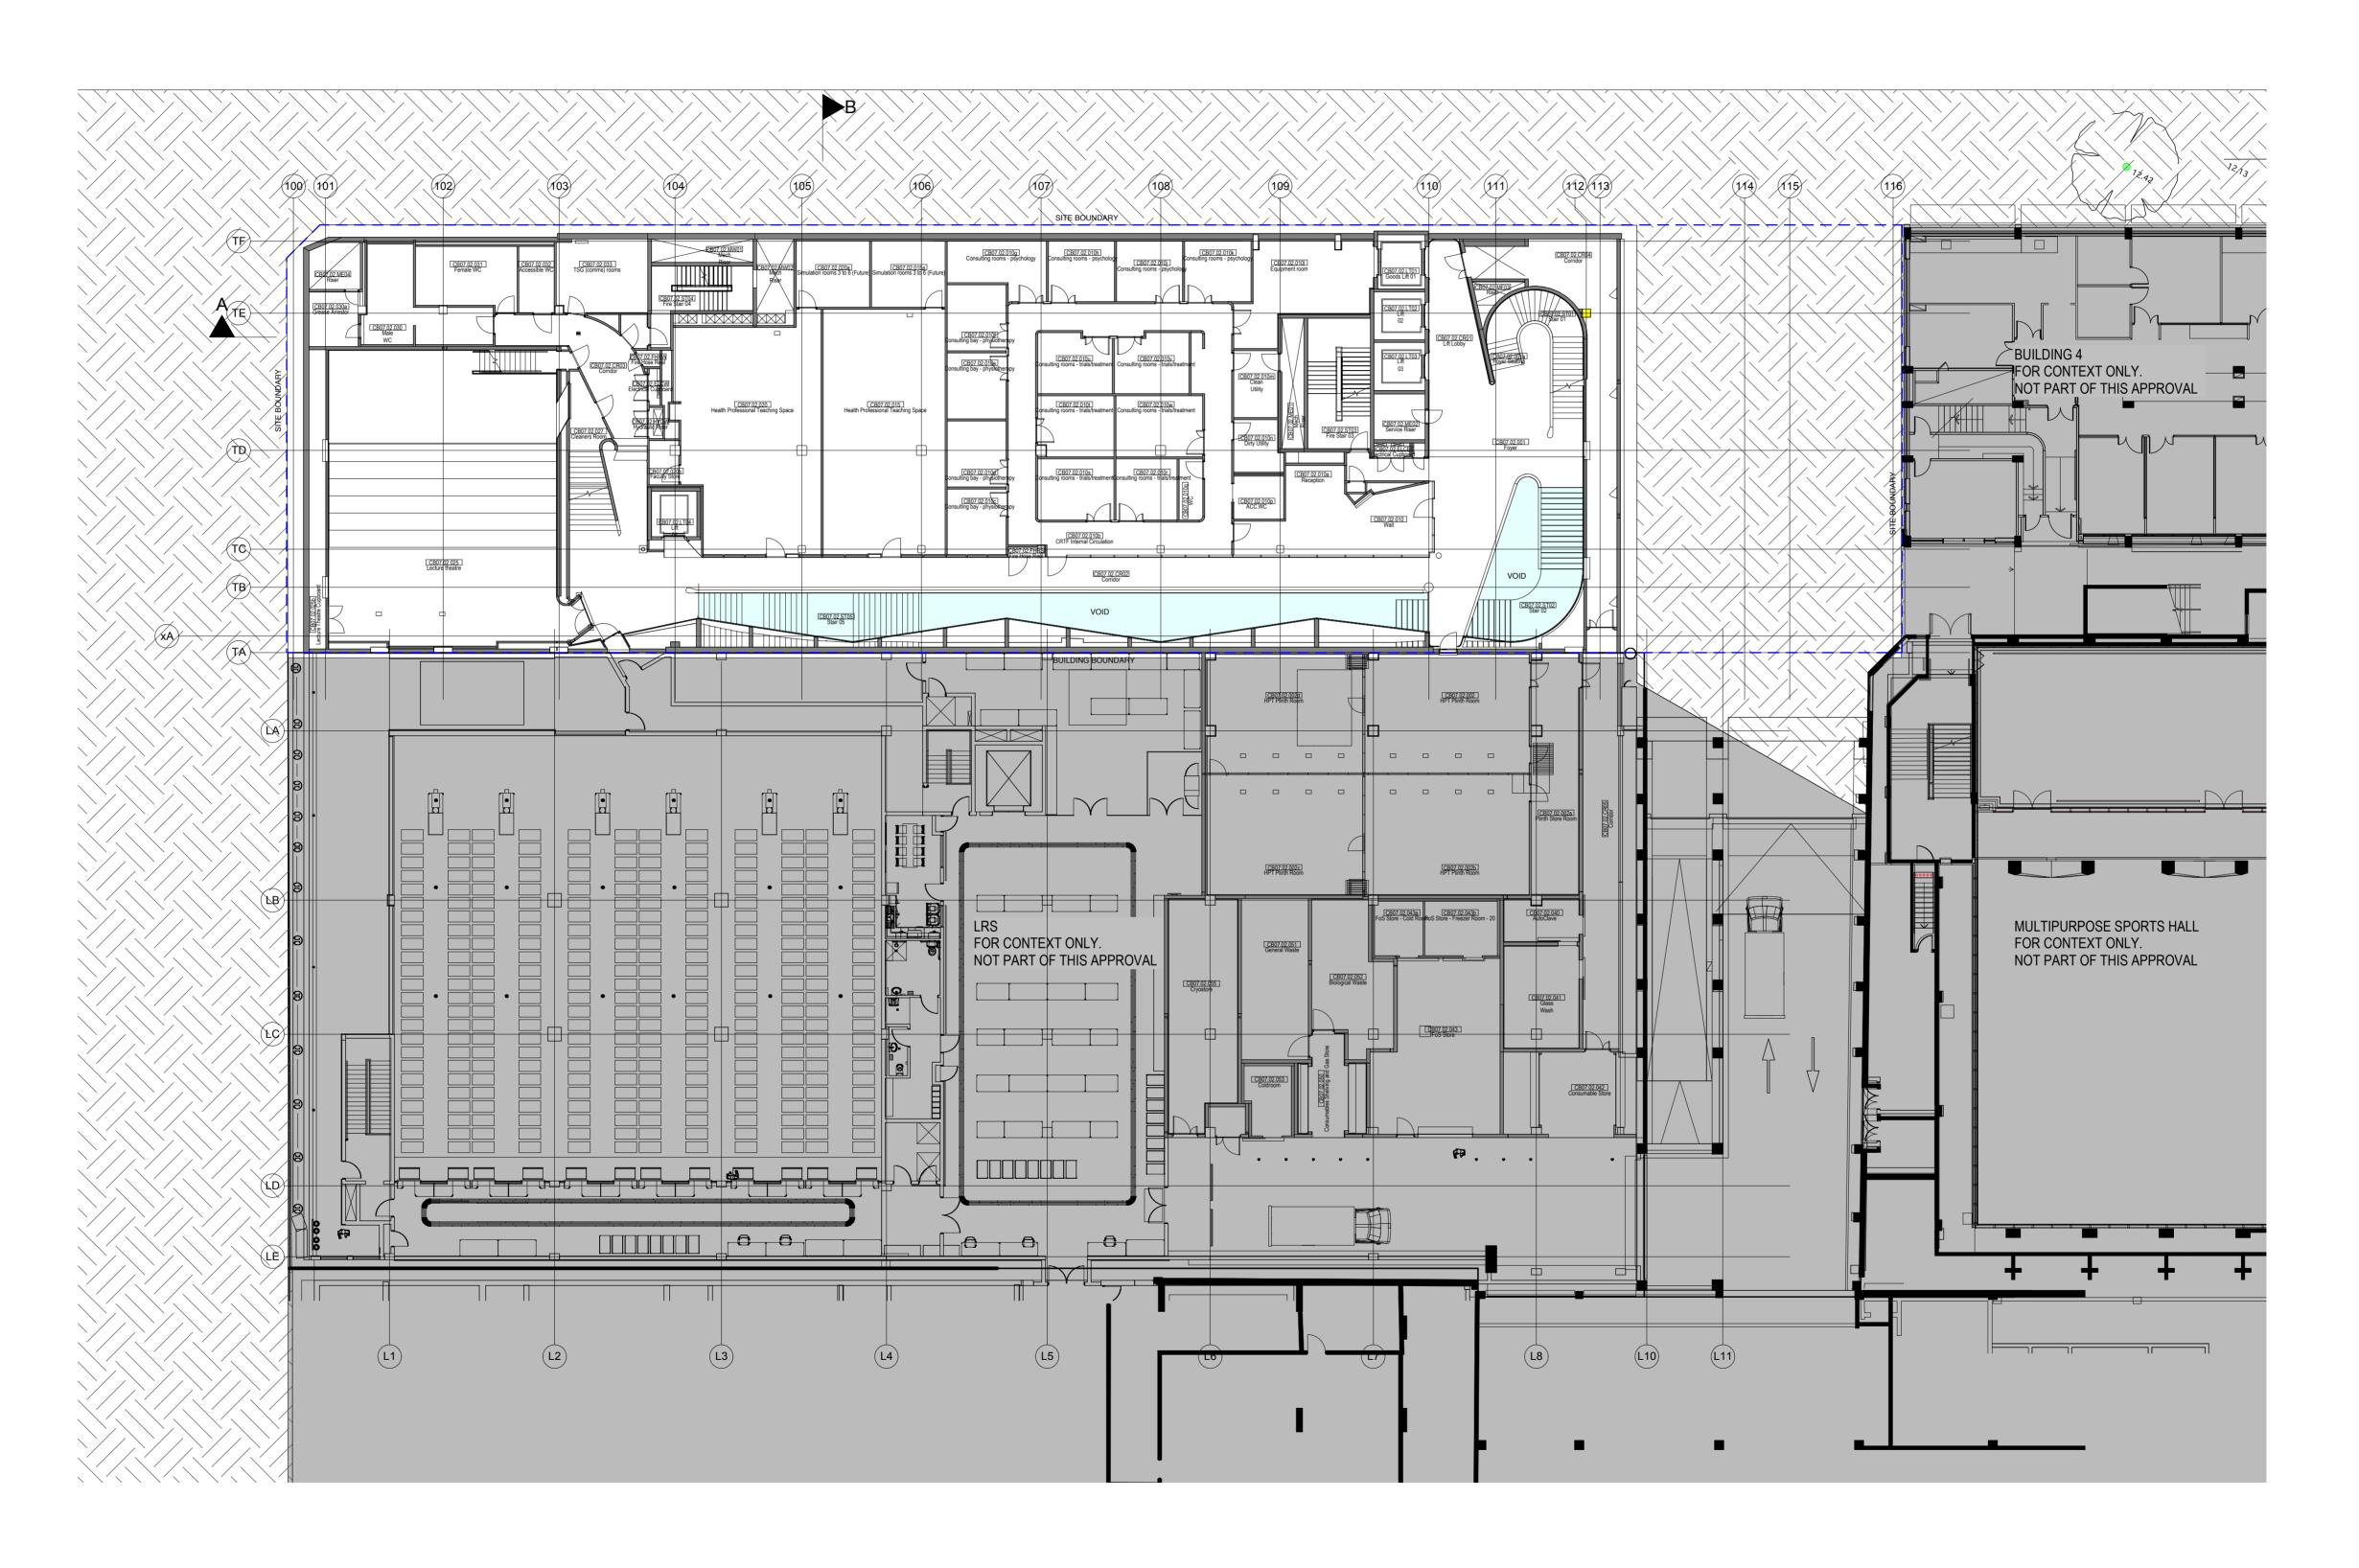

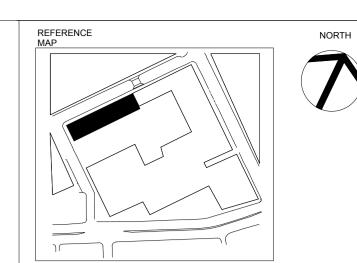

4. DO NOT SCALE. ASK.

I. BUILDER/CONTRACTOR SHALL VERIFY JOB DIMENSIONS BEFORE ANY JOB COMMENCES.

- 2. FIGURED DIMENSIONS TAKE PRECEDENCE OVER DRAWINGS AND JOB DIMENSIONS.
- 3. ALL SHOP DRAWINGS SHALL BE SUBMITED TO THE ARCHITECT/CONSULTANT, AND MANUFACTURE SHALL NOT COMMENCE PRIOR TO RETURN OF INSPECTED SHOP DRAWINGS BY THE ARCHITECT/CONSULTANT.

© COPYRIGHT OF THIS DRAWING IS VESTED IN DURBACH BLOCK JAGGERS ARCHITECTS & BVN.

THIS DRAWING IS AN UNCONTROLLED COPY. UNLESS NOTED

REV	DESCRIPTION	DATE
Α	Revision A	01/06/11
В	Revision B	03/06/11
С	Revision C	27/07/11
D	Revision D	01/08/11
E	Revision E	01/11/11
F	Revision F	14/11/11
G	Draft EAR Application	05/12/11
Н	Project Application	21/12/11
ı	Post Test of Adequacy	27/01/12
J	Entry / exit annotation.	12/03/12
K	Revised Jones Street Pedestrian Ramp location. Addition of street features	16/04/12
L	SECTION 75W	27/09/13

CONSULTANT DURBACH BLOCK JAGGERS Level 2, 9 Roslyn St Potts Point NSW 2011 tel: (02) 8297 3500 fax: (02) 8297 3510



THOMAS ST BUILDING PROJECT APPLICATION MP09_0213



University of Technology, Sydney FACILITIES MANAGEMENT UNIT

Tower, Building 1, Level 19, 15 Broadway
B r o a d w a y N S W 2 0 0 7
Ph: 9514-2830 Fax: 9514-4690

Drawing Title


Basement 1 CL B1 (RL 8.5)


	FMU	Pro	oject Number	
Drawn By	Checked		Approved By	Date App.
Drawing Scale @ A1 1:200 UTS Drg File Name			Drawing Status Project Application	
		U	TS Drg File No	Rev No
Consultant Fi	ile Number			1

1650•104

SITE BOUNDARY



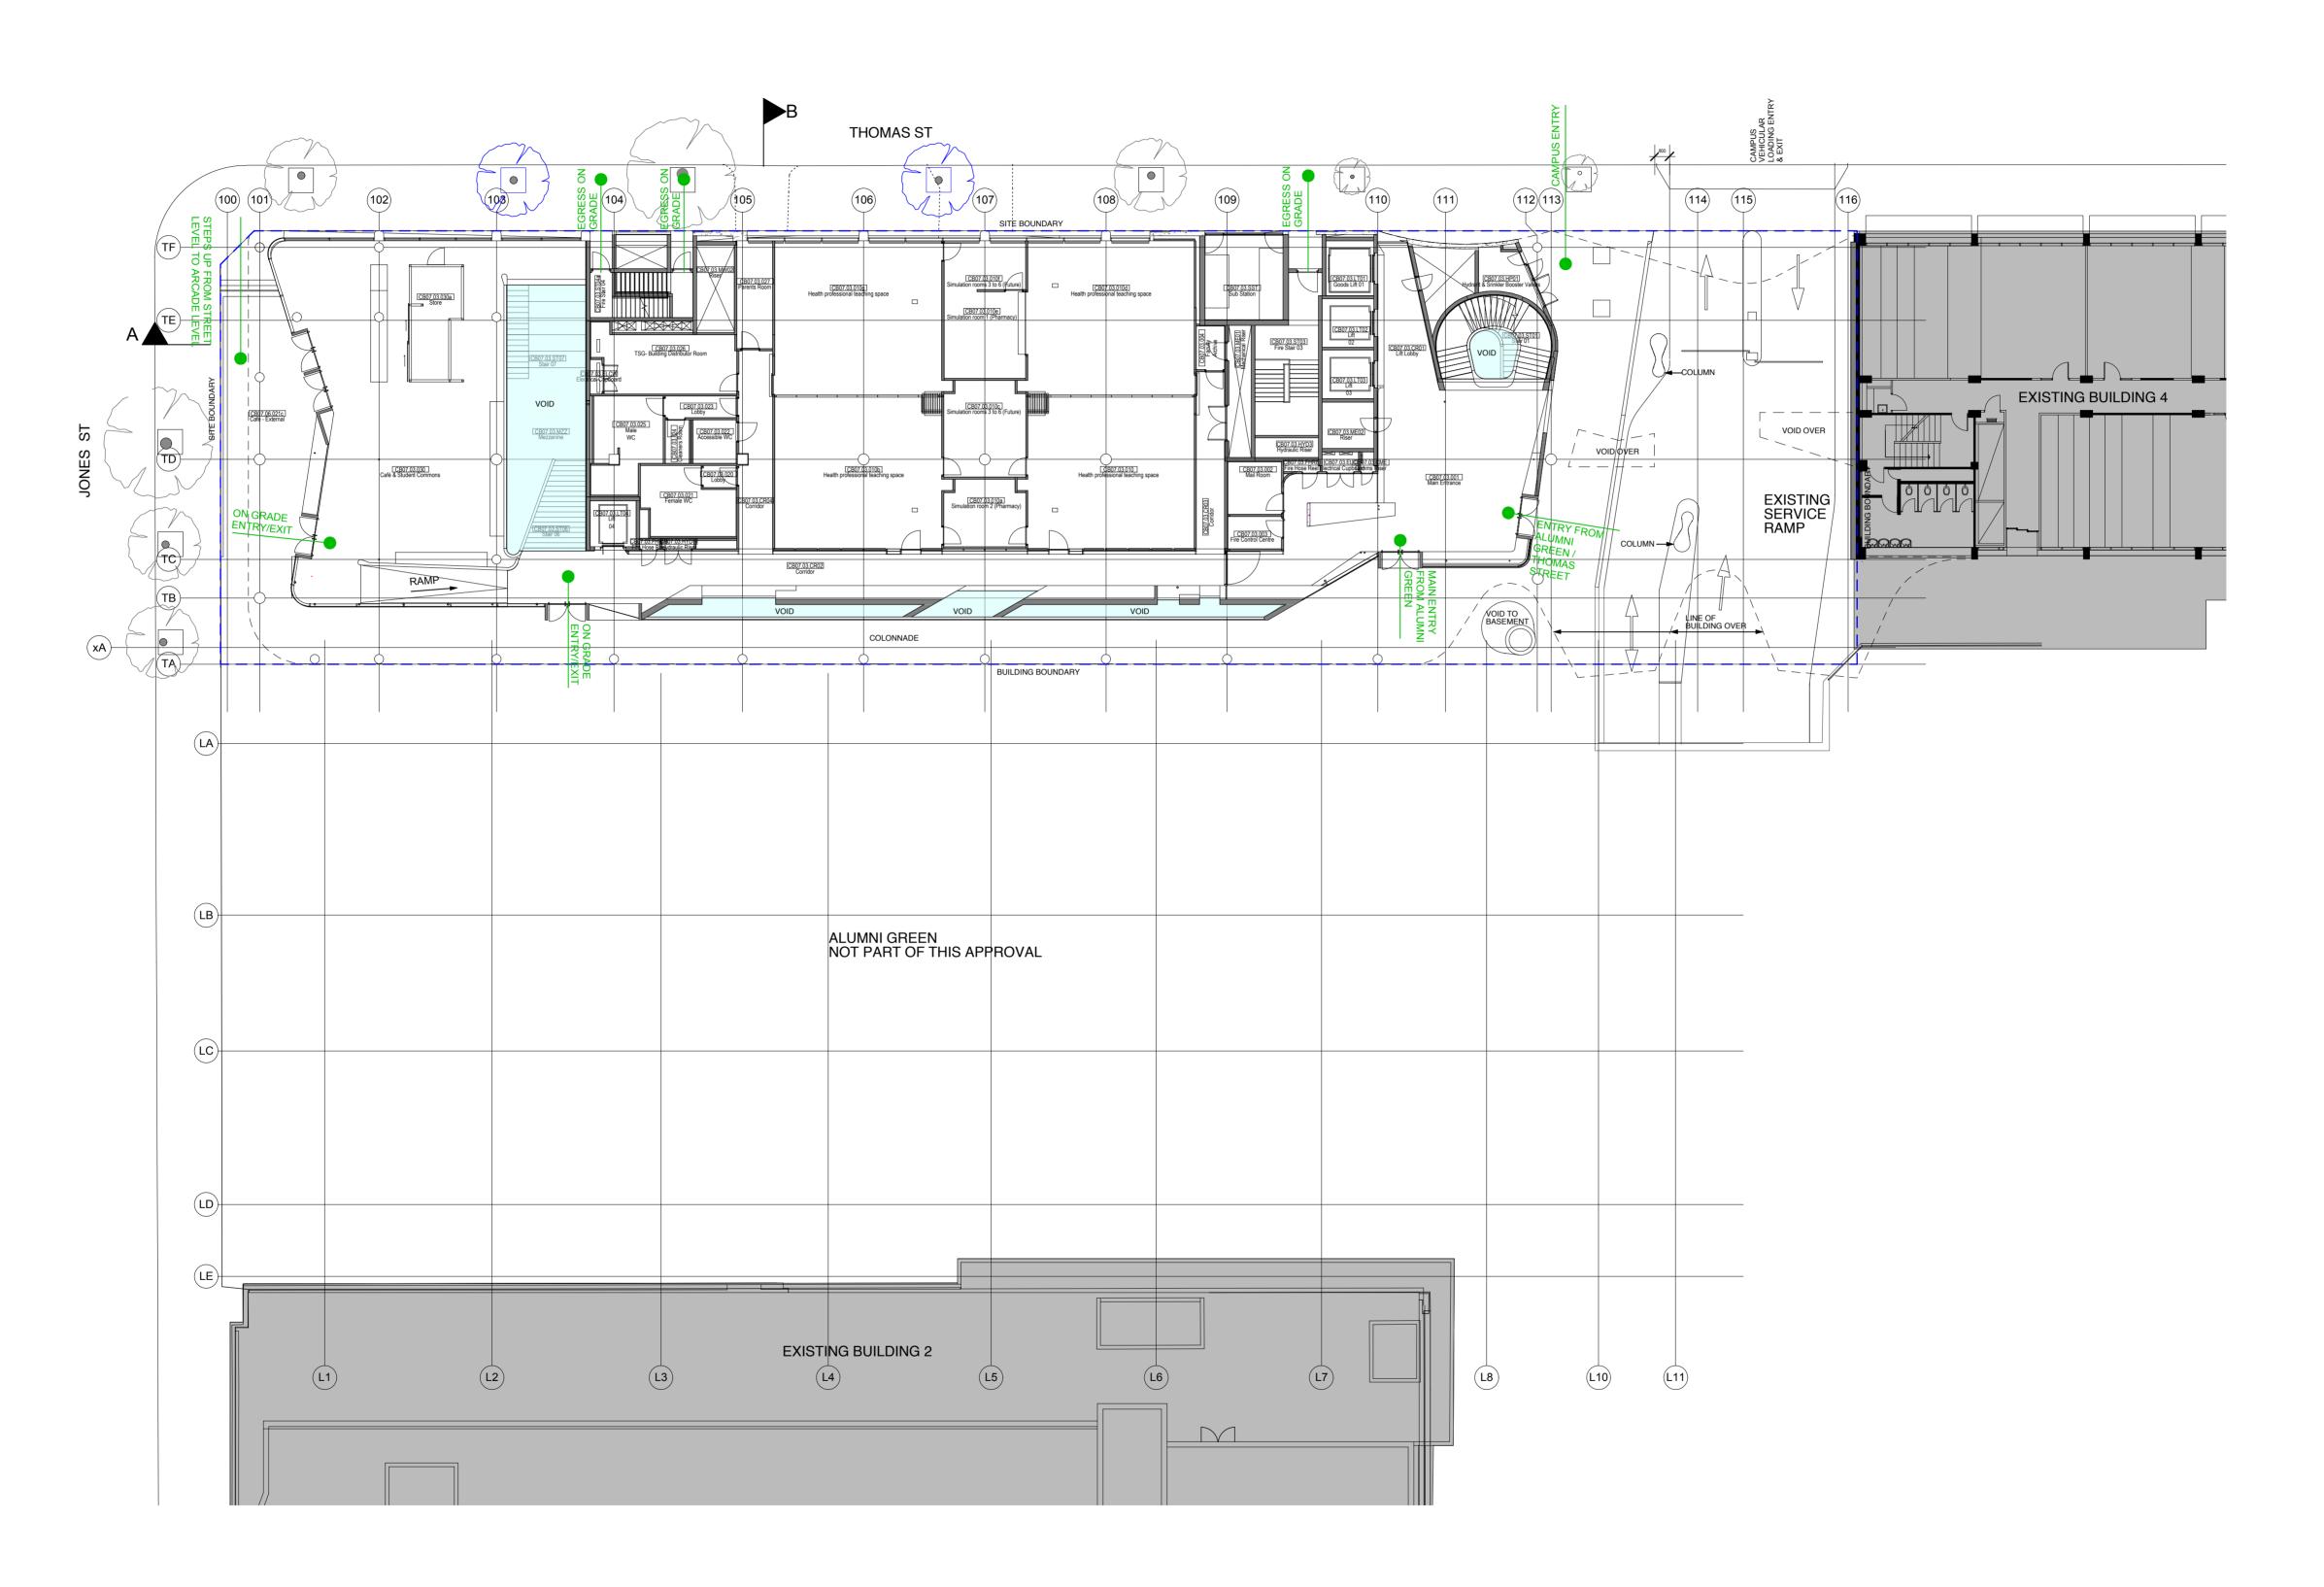

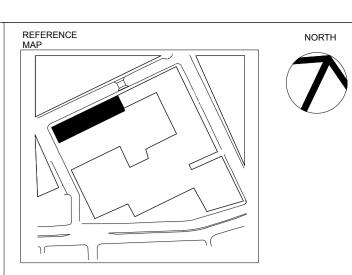



NOTES

4. DO NOT SCALE. ASK.

BUILDER/CONTRACTOR SHALL VERIFY JOB DIMENSIONS BEFORE ANY JOB COMMENCES.


- 2. FIGURED DIMENSIONS TAKE PRECEDENCE OVER DRAWINGS AND JOB DIMENSIONS.
- 3. ALL SHOP DRAWINGS SHALL BE SUBMITED TO THE ARCHITECT/CONSULTANT, AND MANUFACTURE SHALL NOT COMMENCE PRIOR TO RETURN OF INSPECTED SHOP DRAWINGS BY THE ARCHITECT/CONSULTANT.

© COPYRIGHT OF THIS DRAWING IS VESTED IN DURBACH BLOCK JAGGERS ARCHITECTS & BVN.

THIS DRAWING IS AN UNCONTROLLED COPY. UNLESS NOTED

REV	DESCRIPTION	DATE
Α	Revision A	01/06/11
В	Revision B	03/06/11
С	Revision C	27/07/11
D	Revision D	01/08/11
Е	Revision E	01/11/11
F	Revision F	14/11/11
G	Draft EAR Application	05/12/11
Н	Project Application	21/12/11
ı	Post Test of Adequacy	27/01/12
J	Entry / exit annotation.	12/03/12
K	Revised Jones Street Pedestrian Ramp location. Addition of street features	16/04/12
L	SECTION 75W	27/09/13

DURBACH BLOCK JAGGERS Level 2, 9 Roslyn St Potts Point NSW 2011 tel: (02) 8297 3500 fax: (02) 8297 3510

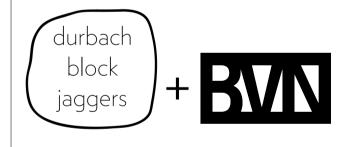

THOMAS ST BUILDING PROJECT APPLICATION MP09_0213



University of Technology, Sydney FACILITIES MANAGEMENT UNIT

Tower, Building 1, Level 19, 15 Broadway
Broadway NSW 2007
Ph: 9514-2830 Fax: 9514-4690


Drawing Title


GROUND PLAN CL 00 (RL 14.10)

	FMU	Project Number	
Drawn By	Checked	Approved By	Date App.
Drawing Scale @ A1 1:200		Drawing Status Project Application	
UTS Drg File Name		UTS Drg File No	Rev No
Consultant Fi	le Number	1650•1	05

SITE BOUNDARY

VOID/VENT/ROOFLIGHT AS NOTED

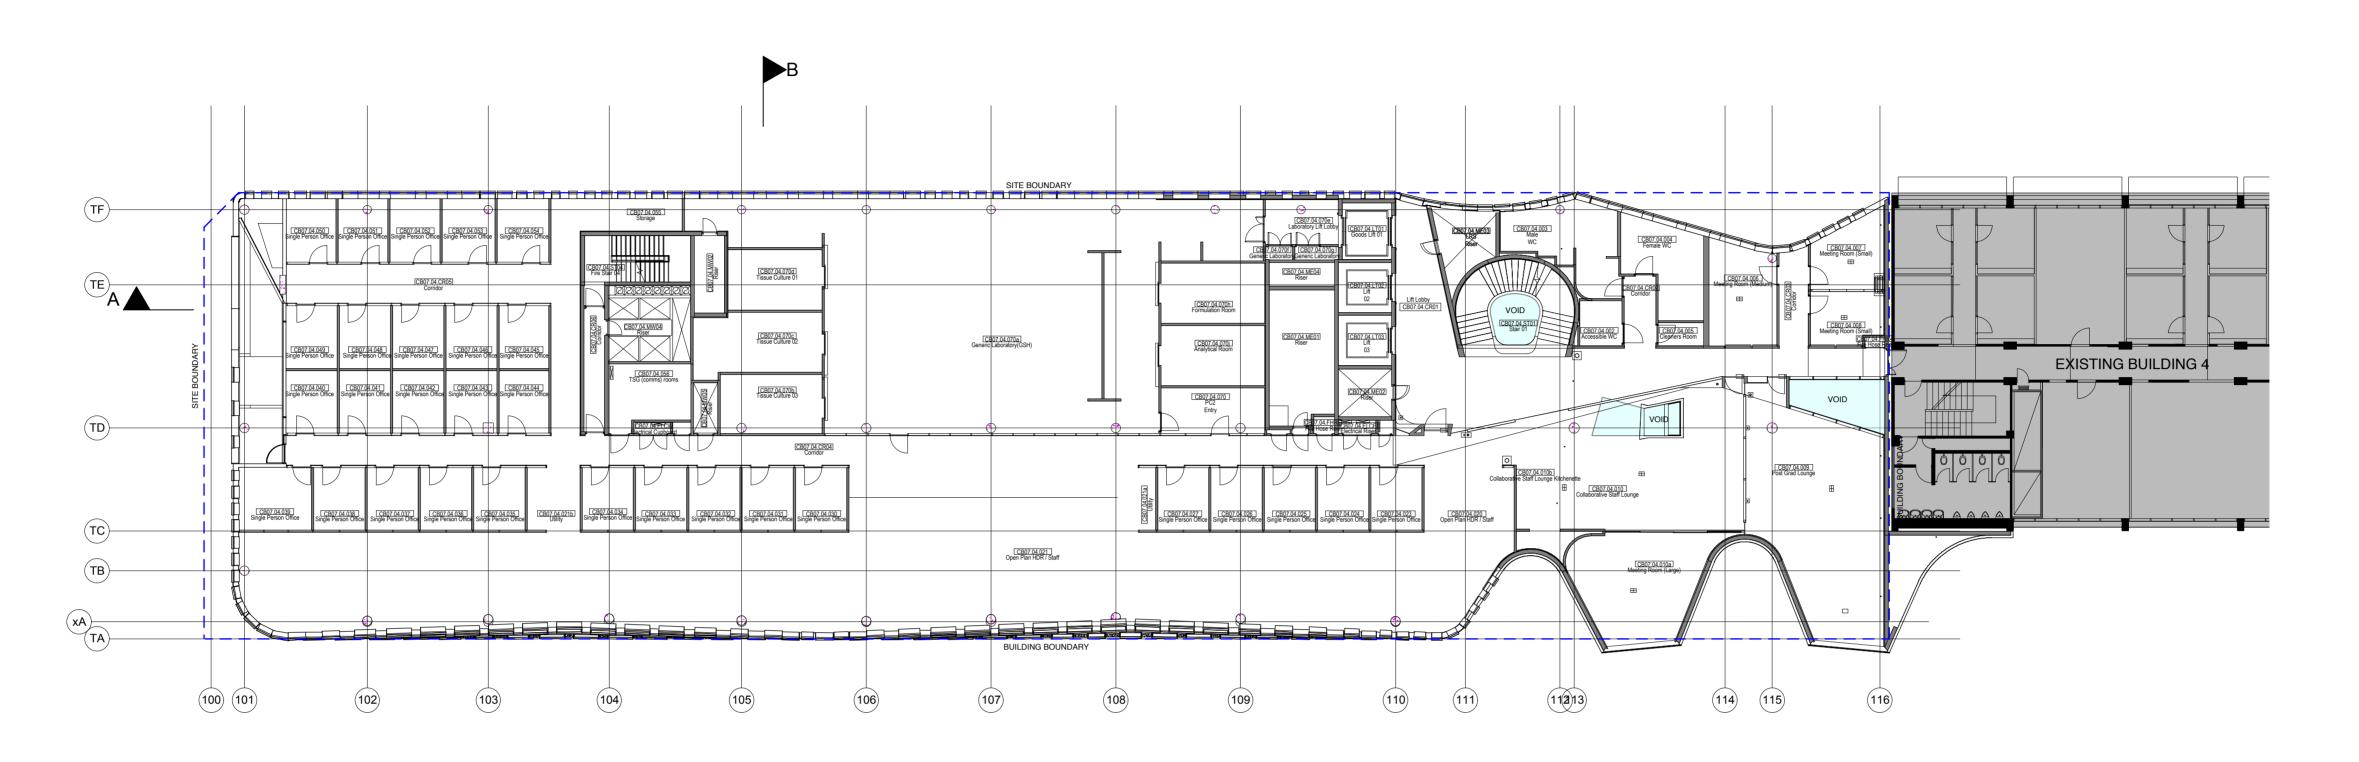

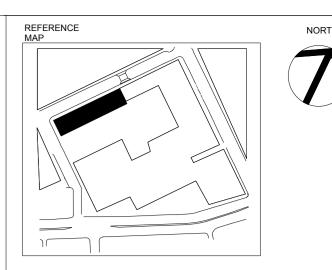



NOTES

4. DO NOT SCALE. ASK.

BUILDER/CONTRACTOR SHALL VERIFY JOB DIMENSIONS BEFORE ANY JOB COMMENCES.

- 2. FIGURED DIMENSIONS TAKE PRECEDENCE OVER DRAWINGS AND JOB DIMENSIONS.
- 3. ALL SHOP DRAWINGS SHALL BE SUBMITED TO THE ARCHITECT/CONSULTANT, AND MANUFACTURE SHALL NOT COMMENCE PRIOR TO RETURN OF INSPECTED SHOP DRAWINGS BY THE ARCHITECT/CONSULTANT.


© COPYRIGHT OF THIS DRAWING IS VESTED IN DURBACH BLOCK JAGGERS ARCHITECTS & BVN.

THIS DRAWING IS AN UNCONTROLLED COPY. UNLESS NOTED

REV	DESCRIPTION	DAT
Α	Revision A	01/06
В	Revision B	03/06/
С	Revision C	27/07/
D	Revision D	01/08/
Е	Revision E	01/11/
F	Revision F	14/11/
G	Draft EAR Application	05/12/
Н	Project Application	21/12/
- 1	Post Test of Adequacy	27/01/
J	Entry / exit annotation.	12/03/
K	Revised Jones Street Pedestrian Ramp location. Addition of street features	16/04/
L	SECTION 75W	27/09/

DURBACH BLOCK JAGGERS
Level 2, 9 Roslyn St

Potts Point NSW 2011 tel: (02) 8297 3500 fax: (02) 8297 3510

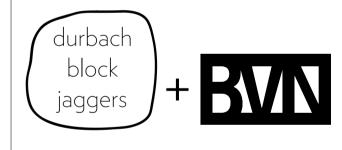

THOMAS ST BUILDING PROJECT APPLICATION MP09_0213



University of Technology, Sydney FACILITIES MANAGEMENT UNIT

Tower, Building 1, Level 19, 15 Broadway
Broadway NSW 2007
Ph: 9514-2830 Fax: 9514-4690

Drawing Title

FIRST FLOOR CL 01 (RL 18.38)


	FMU	Pro	oject Number	
Drawn By	Checked		Approved By	Date App
Drawing Scale @ A1 1:200			Drawing Status Project Application	
UTS Drg File Name		U	TS Drg File No	Rev No


Consultant File Number

1650•106

SITE BOUNDARY

VOID/VENT/ROOFLIGHT AS NOTED

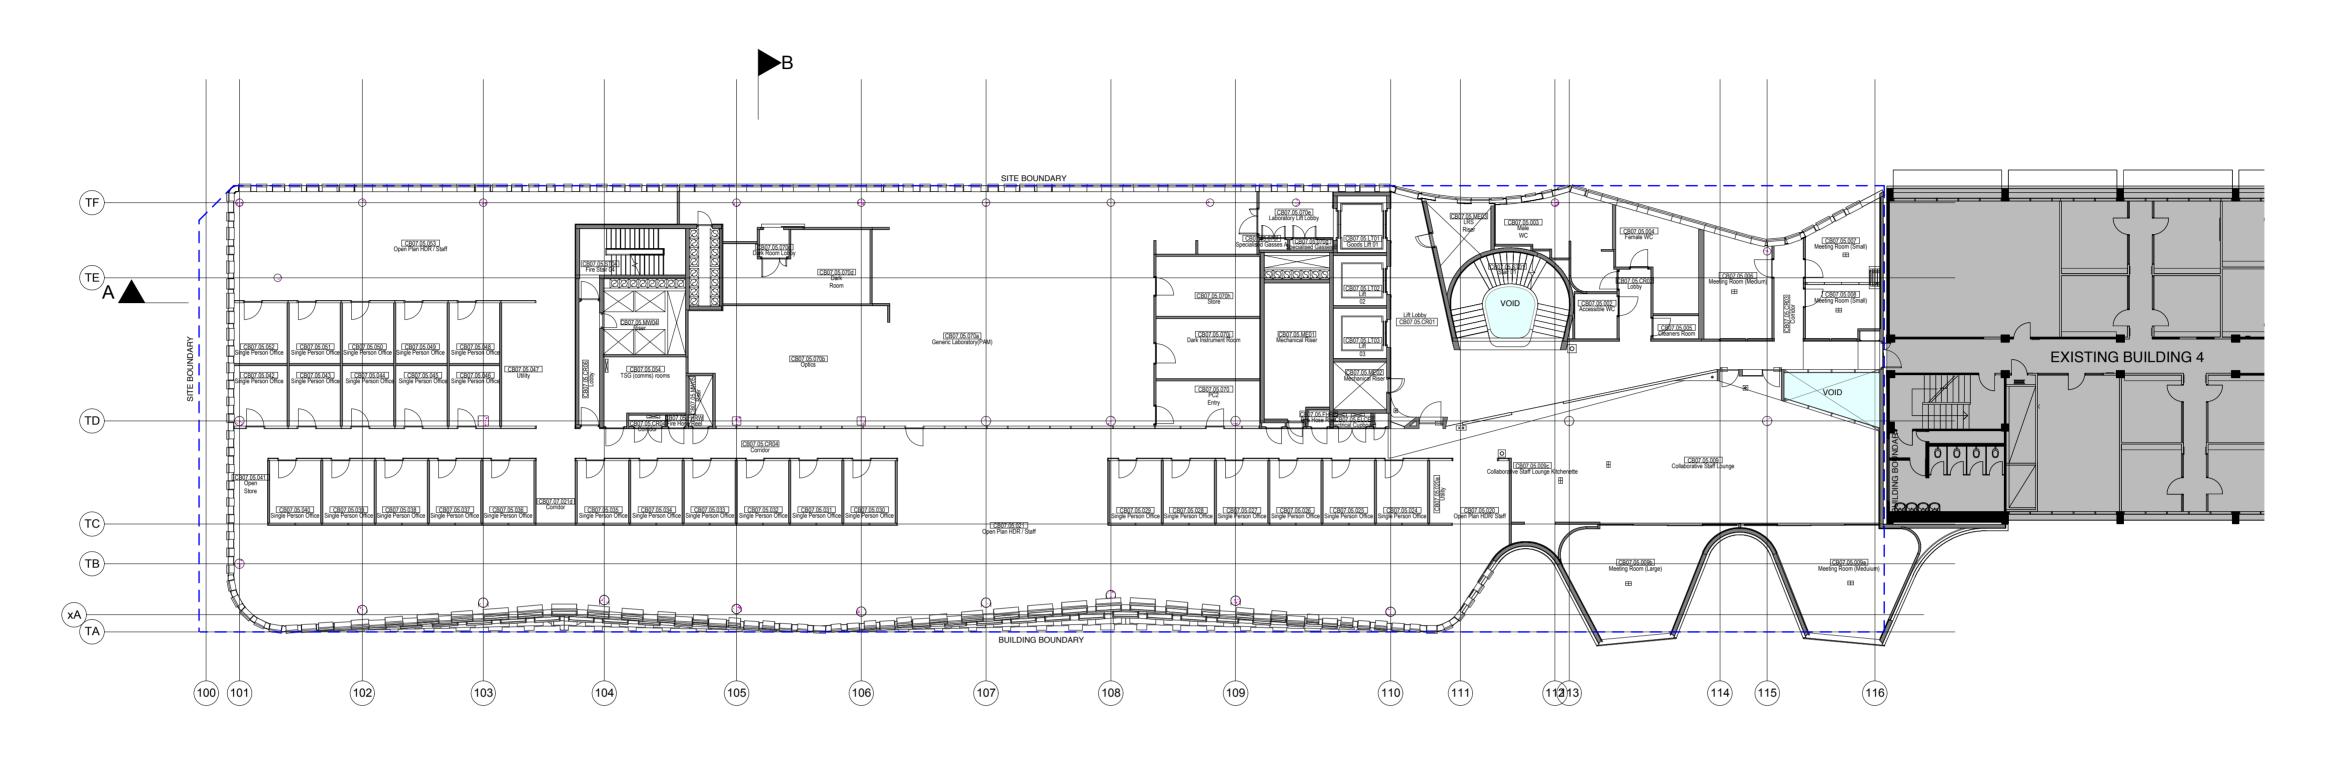

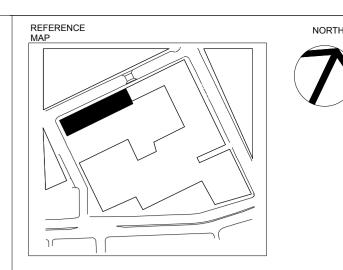

0 4 8 16m 1:250

NOTES

4. DO NOT SCALE. ASK.

- BUILDER/CONTRACTOR SHALL VERIFY JOB DIMENSIONS BEFORE ANY JOB COMMENCES.
- 2. FIGURED DIMENSIONS TAKE PRECEDENCE OVER DRAWINGS AND JOB DIMENSIONS.
- 3. ALL SHOP DRAWINGS SHALL BE SUBMITED TO THE ARCHITECT/CONSULTANT, AND MANUFACTURE SHALL NOT COMMENCE PRIOR TO RETURN OF INSPECTED SHOP DRAWINGS BY THE ARCHITECT/CONSULTANT.


© COPYRIGHT OF THIS DRAWING IS VESTED IN DURBACH BLOCK JAGGERS ARCHITECTS & BVN.

THIS DRAWING IS AN UNCONTROLLED COPY. UNLESS NOTED

REV	DESCRIPTION	DATE
Α	Revision A	01/06/1
В	Revision B	03/06/11
С	Revision C	27/07/1
D	Revision D	01/08/11
Е	Revision E	01/11/1
F	Revision F	14/11/1
G	Draft EAR Application	05/12/1
Н	Project Application	21/12/1
I	Post Test of Adequacy	27/01/12
J	Entry / exit annotation.	12/03/12
K	Revised Jones Street Pedestrian Ramp location. Addition of street features	16/04/12
L	SECTION 75W	27/09/13

DURBACH BLOCK JAGGERS
Level 2, 9 Roslyn St
Potts Point NSW 2011

Level 2, 9 Roslyn St Potts Point NSW 2011 tel: (02) 8297 3500 fax: (02) 8297 3510

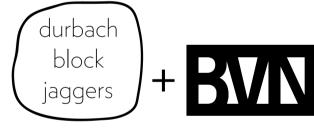

THOMAS ST BUILDING
PROJECT APPLICATION

MP09_0213



University of Technology, Sydney FACILITIES MANAGEMENT UNIT

Tower, Building 1, Level 19, 15 Broadway
Broadway NSW 2007
Ph: 9514-2830 Fax: 9514-4690


Drawing Title


SECOND FLOOR CL 02 (RL 22.67)

FMU Project Number					
Drawn By	Checked		Approved By	Date App.	
Drawing Scale @ A1 1:200			Project Application		
UTS Drg File Name		U	TS Drg File No	Rev No	
Consultant Fi	ile Number		1650•1	07	

SITE BOUNDARY

VOID/VENT/ROOFLIGHT AS NOTED

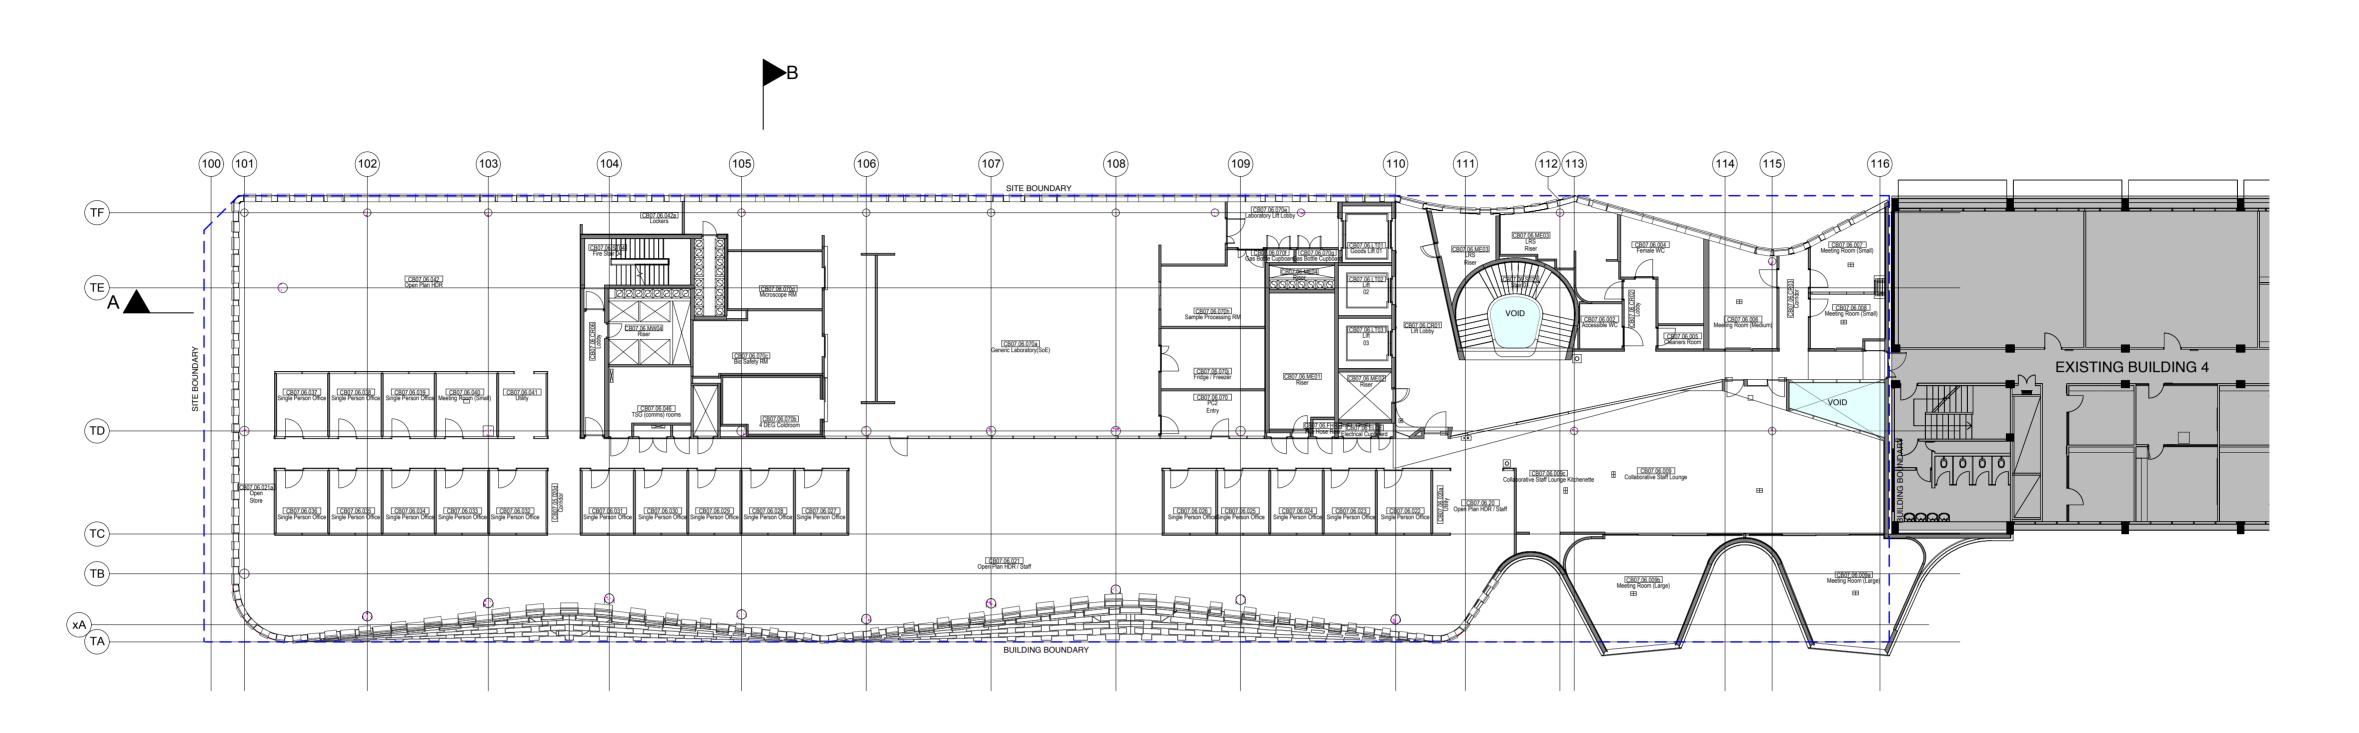

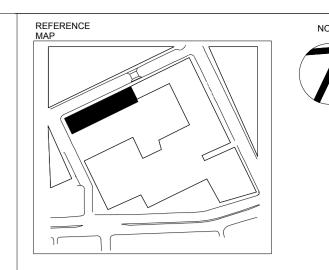

BUILDER/CONTRACTOR SHALL VERIFY JOB DIMENSIONS BEFORE ANY JOB COMMENCES.


- 2. FIGURED DIMENSIONS TAKE PRECEDENCE OVER DRAWINGS AND JOB DIMENSIONS.
- 3. ALL SHOP DRAWINGS SHALL BE SUBMITED TO THE ARCHITECT/CONSULTANT, AND MANUFACTURE SHALL NOT COMMENCE PRIOR TO RETURN OF INSPECTED SHOP DRAWINGS BY THE ARCHITECT/CONSULTANT. 4. DO NOT SCALE. ASK.

© COPYRIGHT OF THIS DRAWING IS VESTED IN DURBACH BLOCK JAGGERS ARCHITECTS & BVN.

THIS DRAWING IS AN UNCONTROLLED COPY. UNLESS NOTED

REV	DESCRIPTION	DAT
Α	Revision A	01/06
В	Revision B	03/06/
С	Revision C	27/07
D	Revision D	01/08/
E	Revision E	01/11
F	Revision F	14/11
G	Draft EAR Application	05/12/
Н	Project Application	21/12/
ı	Post Test of Adequacy	27/01/
J	Entry / exit annotation.	12/03/
K	Revised Jones Street Pedestrian Ramp location. Addition of street features	16/04/
L	SECTION 75W	27/09/

DURBACH BLOCK JAGGERS Level 2, 9 Roslyn St Potts Point NSW 2011 tel: (02) 8297 3500 fax: (02) 8297 3510

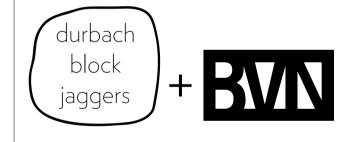

THOMAS ST BUILDING PROJECT APPLICATION

MP09_0213



University of Technology, Sydney FACILITIES MANAGEMENT UNIT

Tower, Building 1, Level 19, 15 Broadway
Broadway NSW 2007
Ph: 9514-2830 Fax: 9514-4690

Drawing Title

THIRD FLOOR CL 03 (RL 26.95)


	FMU F	Project Num	ber	
Drawn By	Checked	Approve	ed By Date	App
Drawing Scale @ A1 1:200		Drawing S Project Ap		
UTS Drg File Name		UTS Drg F	ile No Rev I	No -


Consultant File Number

1650•108

SITE BOUNDARY

VOID/VENT/ROOFLIGHT AS NOTED

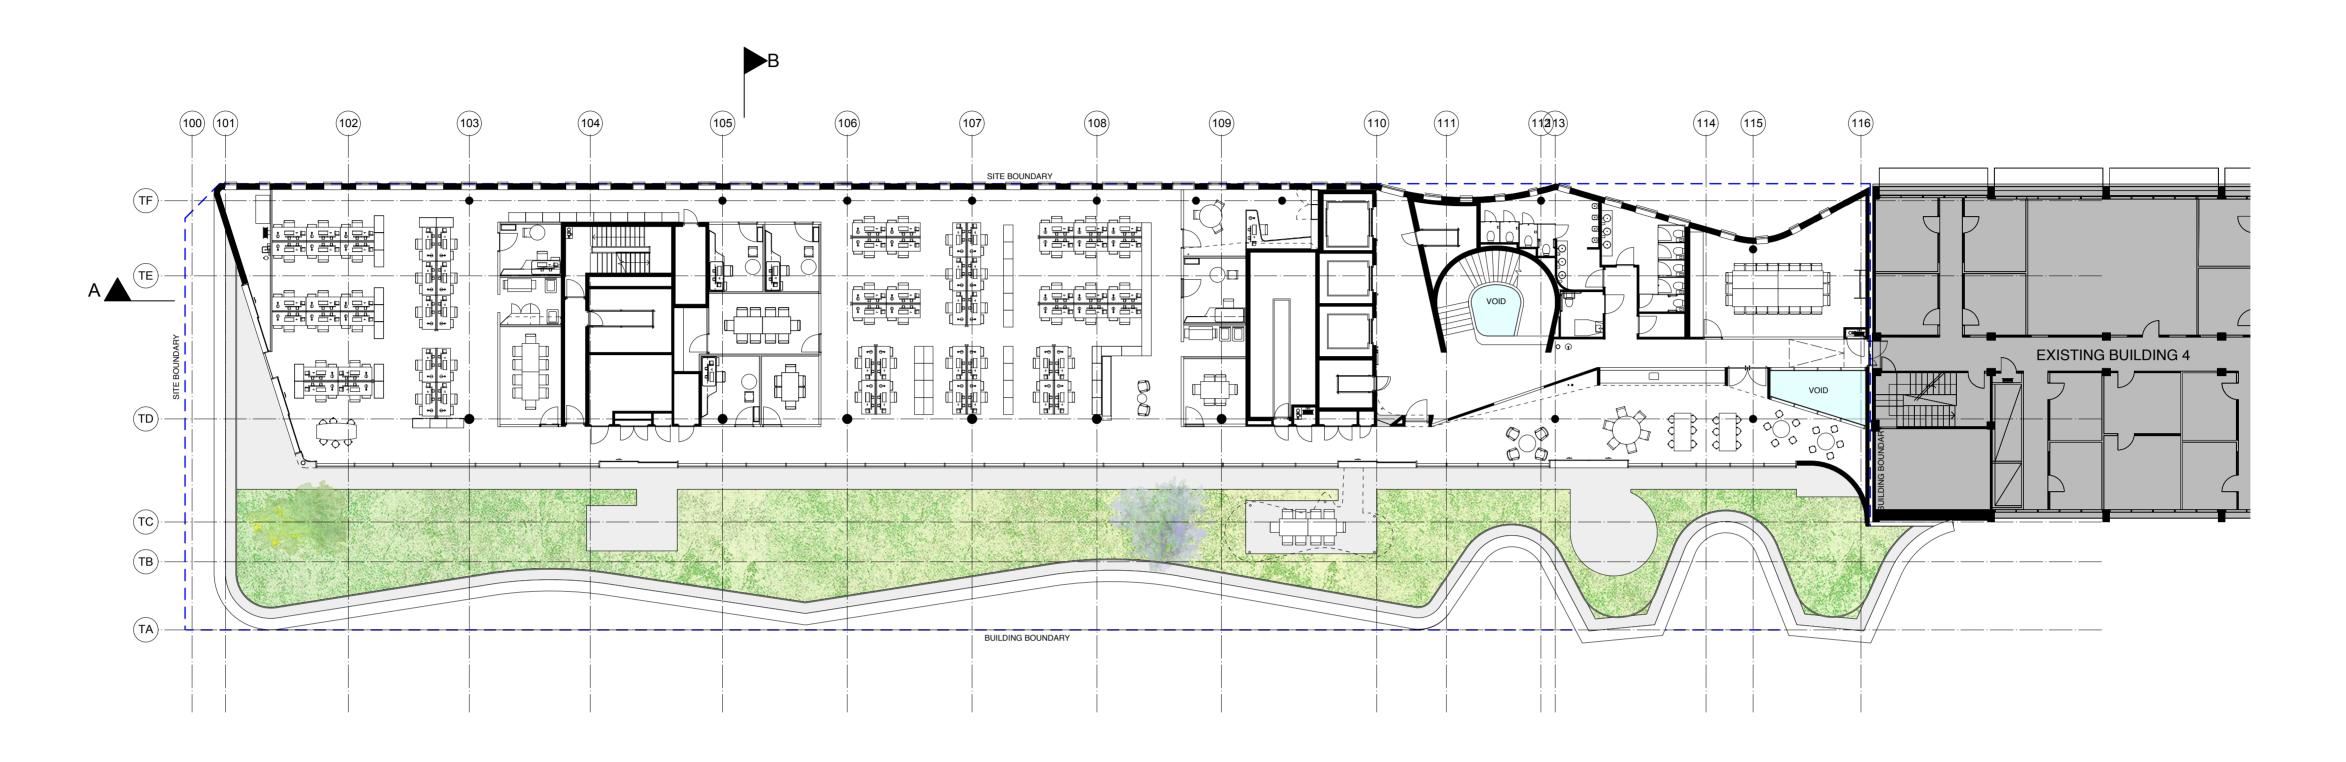

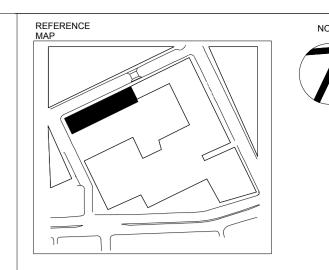

4. DO NOT SCALE. ASK.

BUILDER/CONTRACTOR SHALL VERIFY JOB DIMENSIONS BEFORE ANY JOB COMMENCES.


- FIGURED DIMENSIONS TAKE PRECEDENCE OVER DRAWINGS AND JOB DIMENSIONS.
- 3. ALL SHOP DRAWINGS SHALL BE SUBMITED TO THE ARCHITECT/CONSULTANT, AND MANUFACTURE SHALL NOT COMMENCE PRIOR TO RETURN OF INSPECTED SHOP DRAWINGS BY THE ARCHITECT/CONSULTANT.

 $\ensuremath{\mathfrak{G}}$ COPYRIGHT OF THIS DRAWING IS VESTED IN DURBACH BLOCK JAGGERS ARCHITECTS & BVN.

THIS DRAWING IS AN UNCONTROLLED COPY. UNLESS NOTED

REV	DESCRIPTION	DATE
Α	Revision A	01/06/11
В	Revision B	03/06/11
С	Revision C	27/07/11
D	Revision D	01/08/11
Е	Revision E	01/11/11
F	Revision F	14/11/11
G	Draft EAR Application	05/12/11
Н	Project Application	21/12/11
1	Post Test of Adequacy	27/01/12
J	Entry / exit annotation.	12/03/12
K	Revised Jones Street Pedestrian Ramp location. Addition of street features	16/04/12
L	SECTION 75W	27/09/13

DURBACH BLOCK JAGGERS Level 2, 9 Roslyn St Potts Point NSW 2011 tel: (02) 8297 3500 fax: (02) 8297 3510

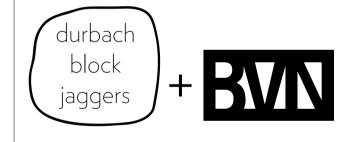

THOMAS ST BUILDING PROJECT APPLICATION

MP09_0213



University of Technology, Sydney FACILITIES MANAGEMENT UNIT

Tower, Building 1, Level 19, 15 Broadway
B r o a d w a y N S W 2 0 0 7
Ph: 9514-2830 Fax: 9514-4690

Drawing Title


FOURTH FLOOR CL 04 (RL 31.25)


	FMU	Pro	oject Number		
Drawn By	_ *		Approved By	Date App.	
Drawing Scale @ A1 1:200			Drawing Status Project Application		
UTS Drg File Name		U	TS Drg File No	Rev No	
Consultant Fi	ile Number				

1650•109

SITE BOUNDARY

VOID/VENT/ROOFLIGHT AS NOTED

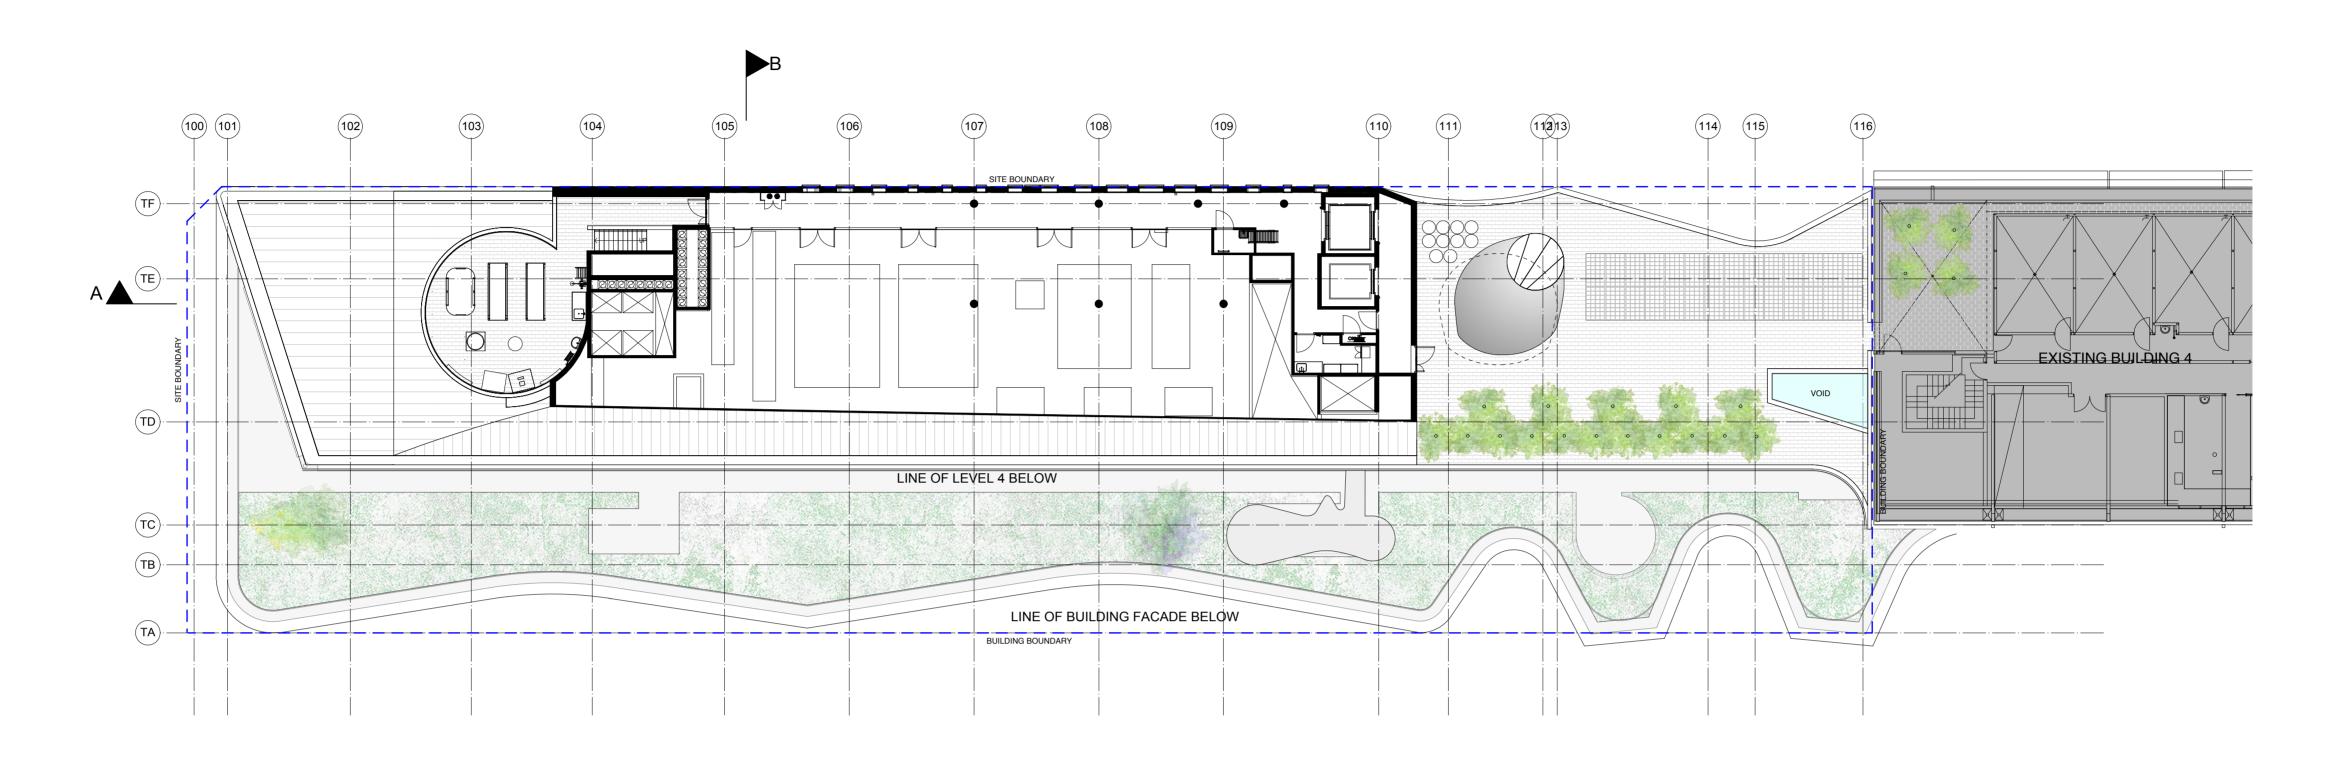

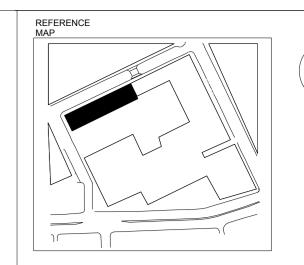

4. DO NOT SCALE. ASK.

BUILDER/CONTRACTOR SHALL VERIFY JOB DIMENSIONS BEFORE ANY JOB COMMENCES.


- 2. FIGURED DIMENSIONS TAKE PRECEDENCE OVER DRAWINGS AND JOB DIMENSIONS.
- 3. ALL SHOP DRAWINGS SHALL BE SUBMITED TO THE ARCHITECT/CONSULTANT, AND MANUFACTURE SHALL NOT COMMENCE PRIOR TO RETURN OF INSPECTED SHOP DRAWINGS BY THE ARCHITECT/CONSULTANT.

© COPYRIGHT OF THIS DRAWING IS VESTED IN DURBACH BLOCK JAGGERS ARCHITECTS & BVN.

THIS DRAWING IS AN UNCONTROLLED COPY. UNLESS NOTED

REV	DESCRIPTION	DATE
Α	Revision A	01/06/11
В	Revision B	03/06/11
С	Revision C	27/07/11
D	Revision D	01/08/11
Е	Revision E	01/11/11
F	Revision F	14/11/11
G	Draft EAR Application	05/12/11
Н	Project Application	21/12/11
ı	Post Test of Adequacy	27/01/12
J	Entry / exit annotation.	12/03/12
K	Revised Jones Street Pedestrian Ramp location. Addition of street features	16/04/12
L	SECTION 75W	27/09/13

DURBACH BLOCK JAGGERS Level 2, 9 Roslyn St Potts Point NSW 2011 tel: (02) 8297 3500 fax: (02) 8297 3510

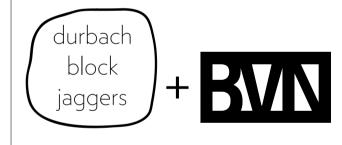

THOMAS ST BUILDING PROJECT APPLICATION

MP09_0213



University of Technology, Sydney FACILITIES MANAGEMENT UNIT

Tower, Building 1, Level 19, 15 Broadway
B r o a d w a y N S W 2 0 0 7
Ph: 9514-2830 Fax: 9514-4690

Drawing Title

FIFTH FLOOR PLANT CL 05 (RL 35.55)


	FMU	Pro	oject Number	
Drawn By	Checked		Approved By	Date App
Drawing Scale @ A1 1:200			Drawing Status Project Application	
UTS Drg File Name		U	TS Drg File No	Rev No


Consultant File Number

1650•110

SITE BOUNDARY

VOID/VENT/ROOFLIGHT AS NOTED

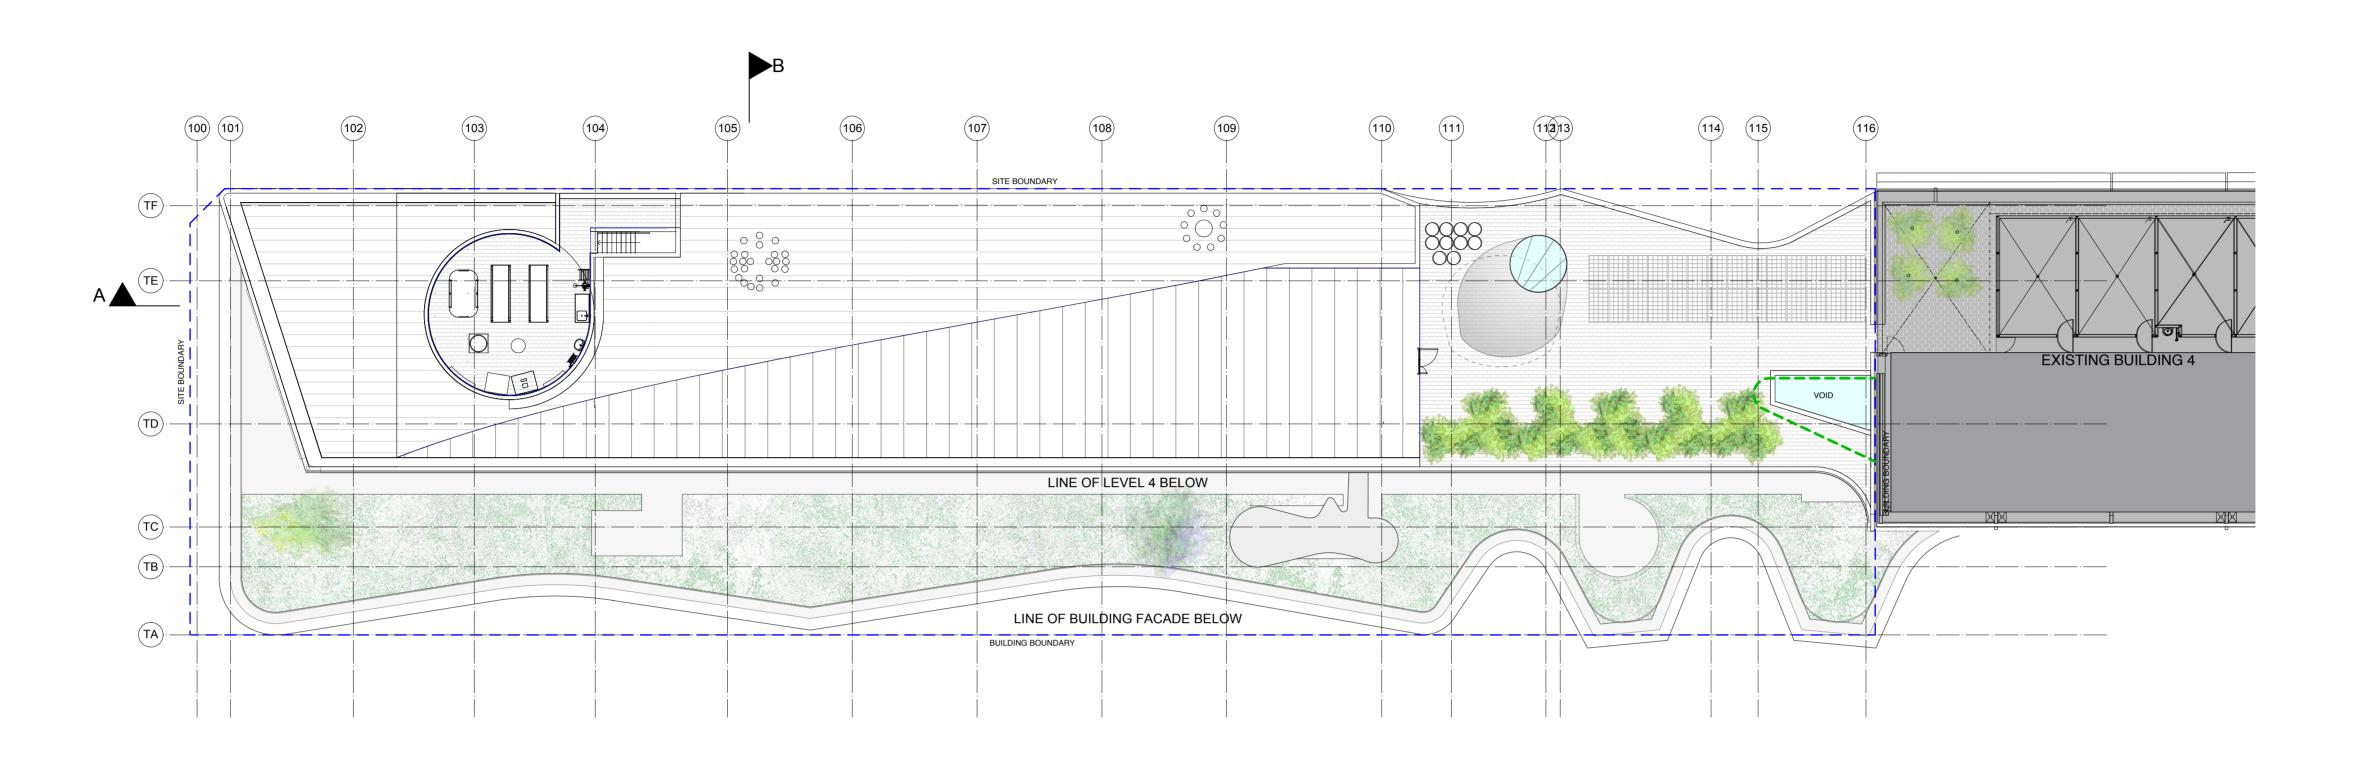

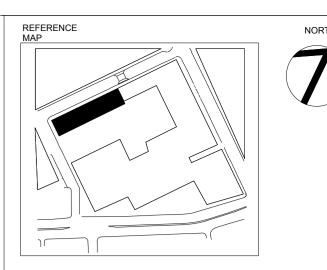

BUILDER/CONTRACTOR SHALL VERIFY JOB DIMENSIONS BEFORE ANY JOB COMMENCES.

- 2. FIGURED DIMENSIONS TAKE PRECEDENCE OVER DRAWINGS AND JOB DIMENSIONS.
- 3. ALL SHOP DRAWINGS SHALL BE SUBMITED TO THE ARCHITECT/CONSULTANT, AND MANUFACTURE SHALL NOT COMMENCE PRIOR TO RETURN OF INSPECTED SHOP DRAWINGS BY THE ARCHITECT/CONSULTANT.


4. DO NOT SCALE. ASK. $\ensuremath{\text{@}}$ COPYRIGHT OF THIS DRAWING IS VESTED IN DURBACH BLOCK JAGGERS ARCHITECTS & BVN.

THIS DRAWING IS AN UNCONTROLLED COPY. UNLESS NOTED

OTHERWI	SE.		
REV		DESCRIPTION	

REV	DESCRIPTION	DATE
Α	Revision A	01/06/11
В	Revision B	03/06/11
С	Revision C	27/07/11
D	Revision D	01/08/11
Е	Revision E	01/11/11
F	Revision F	14/11/11
G	Draft EAR Application	05/12/11
Н	Project Application	21/12/11
ı	Post Test of Adequacy	27/01/12
J	Entry / exit annotation.	12/03/12
K	Revised Jones Street Pedestrian Ramp location. Addition of street features	16/04/12
L	SECTION 75W	27/09/13

DURBACH BLOCK JAGGERS Level 2, 9 Roslyn St Potts Point NSW 2011 tel: (02) 8297 3500 fax: (02) 8297 3510

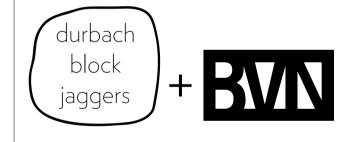

THOMAS ST BUILDING PROJECT APPLICATION MP09_0213



University of Technology, Sydney FACILITIES MANAGEMENT UNIT

Tower, Building 1, Level 19, 15 Broadway
B r o a d w a y N S W 2 0 0 7
Ph: 9514-2830 Fax: 9514-4690

Drawing Title


ROOF PLAN (MAX RL 43.10)

	FMU	Project Nui	mber	
Drawn By CB	Checked	Appro	ved By	Date App.
Drawing Scale @ A1 1:200		Drawing Status Project Application		
UTS Drg File Name		UTS Drg	File No	Rev No
Consultant Fi	ile Number			1


1650•111


SITE BOUNDARY



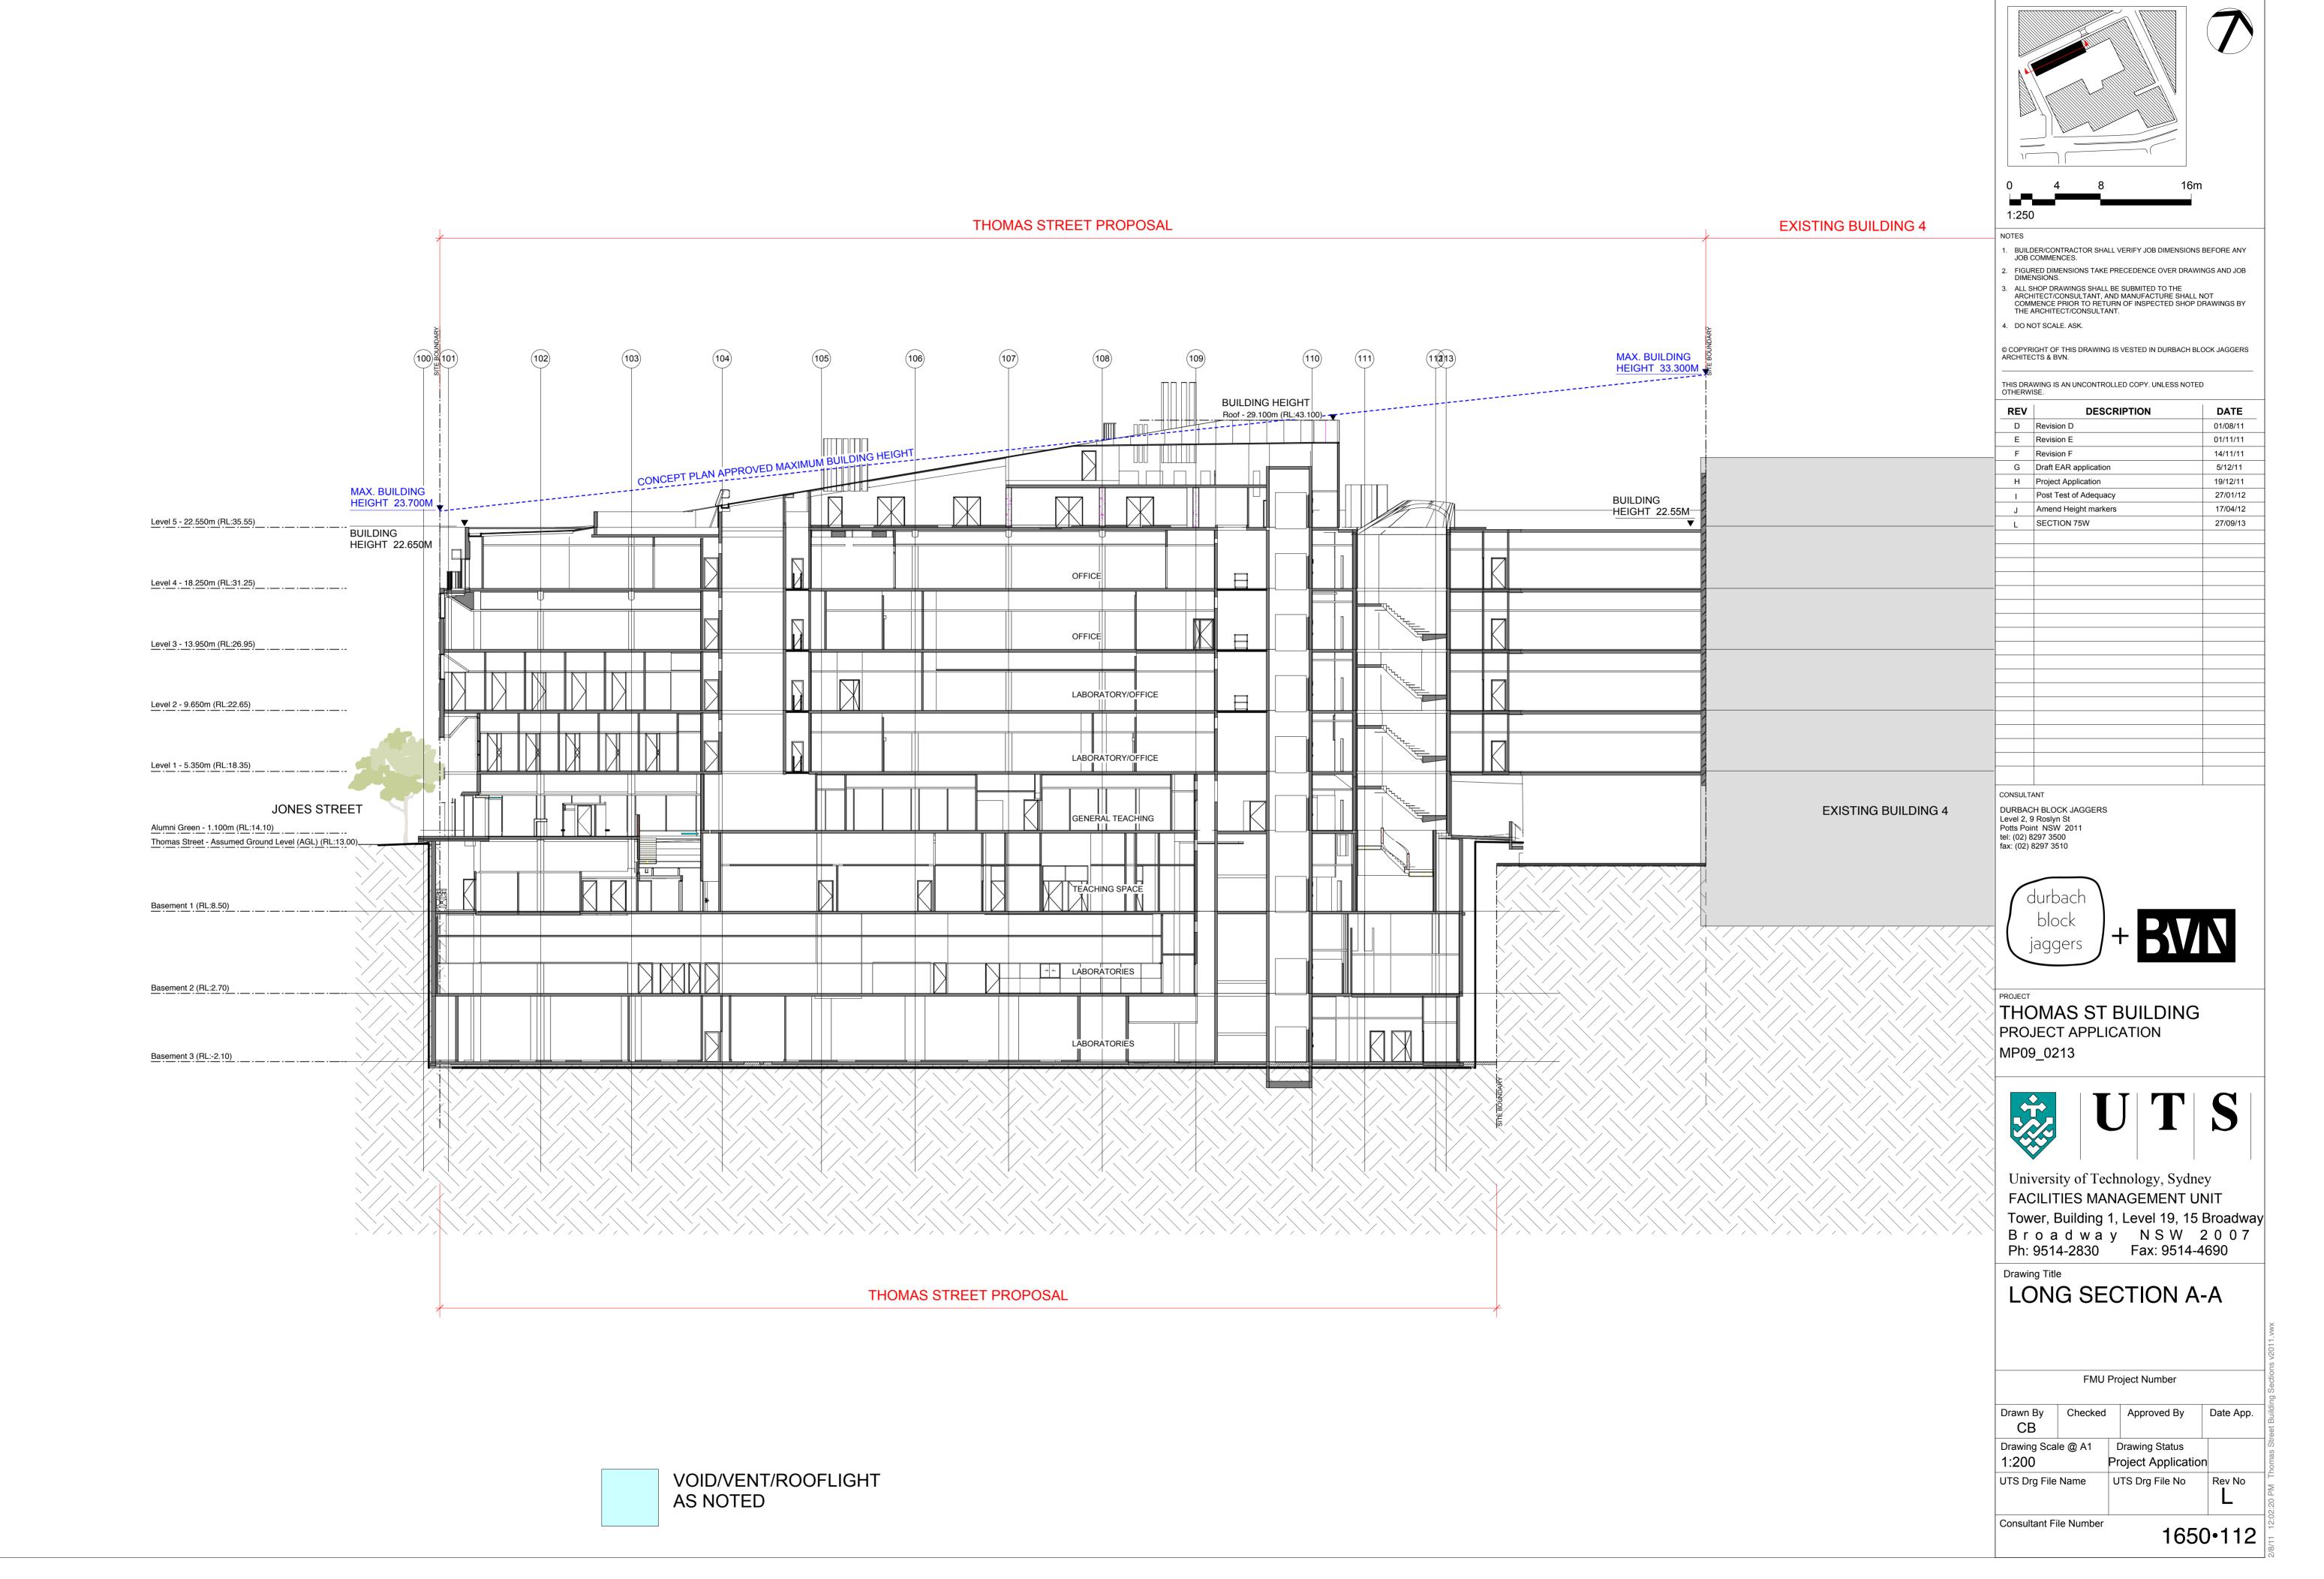

REFERENCE MAP

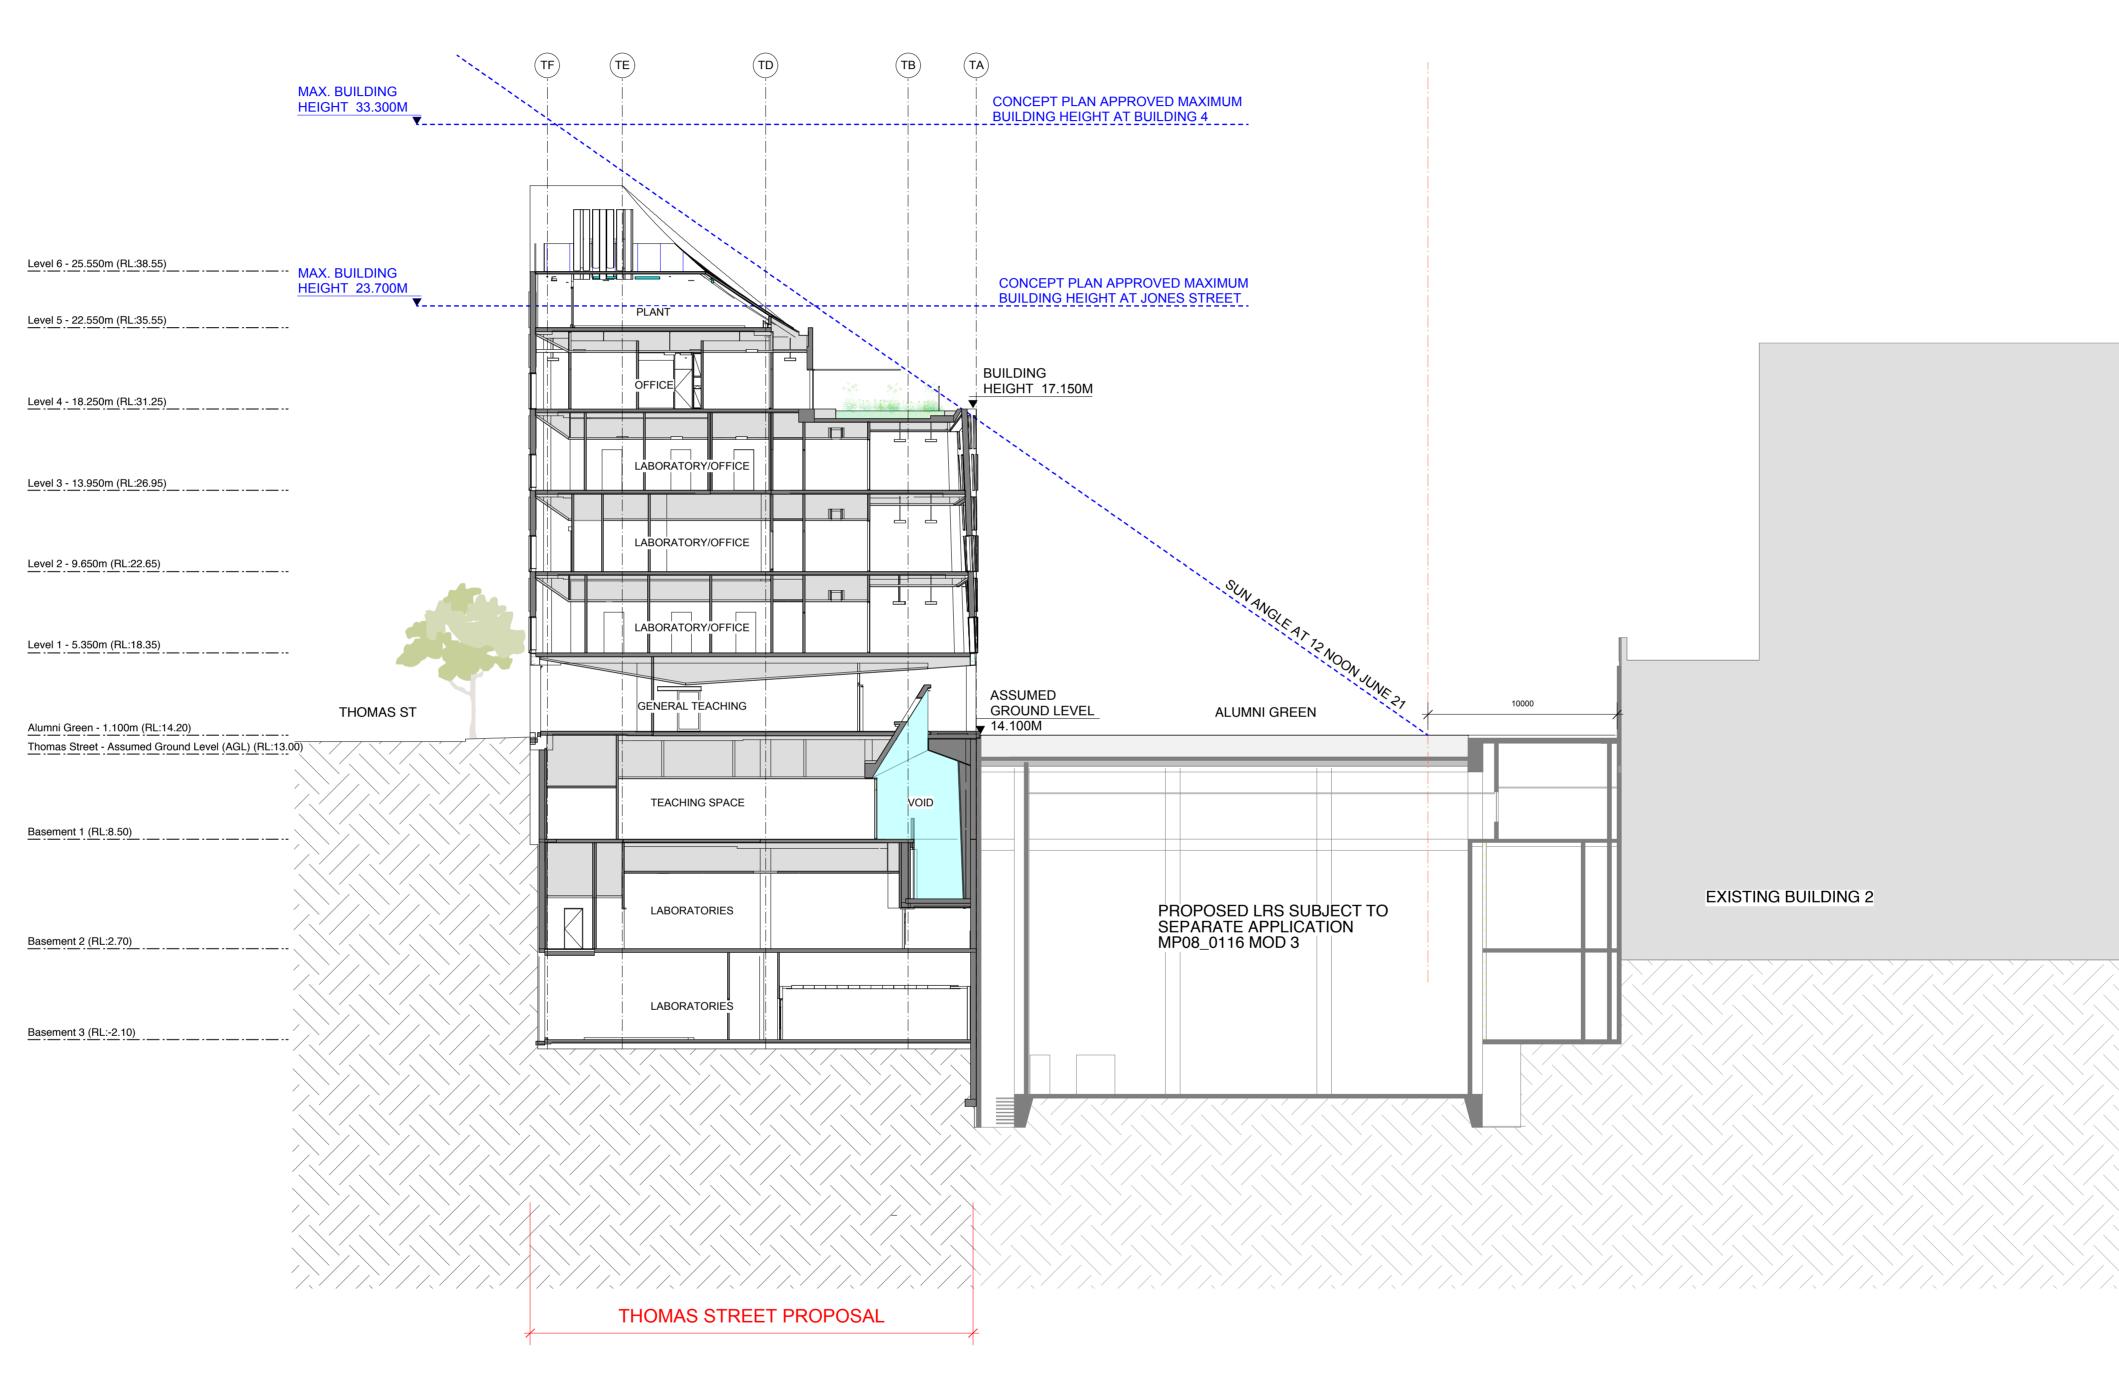

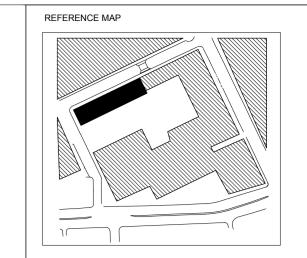

1:250

NOTES

- BUILDER/CONTRACTOR SHALL VERIFY JOB DIMENSIONS BEFORE ANY JOB COMMENCES.
- FIGURED DIMENSIONS TAKE PRECEDENCE OVER DRAWINGS AND JOB DIMENSIONS.
- 3. ALL SHOP DRAWINGS SHALL BE SUBMITED TO THE ARCHITECT/CONSULTANT, AND MANUFACTURE SHALL NOT COMMENCE PRIOR TO RETURN OF INSPECTED SHOP DRAWINGS BY THE ARCHITECT/CONSULTANT.
- 4. DO NOT SCALE. ASK.


© COPYRIGHT OF THIS DRAWING IS VESTED IN DURBACH BLOCK JAGGERS ARCHITECTS & BVN.

THIS DRAWING IS AN UNCONTROLLED COPY. UNLESS NOTED OTHERWISE.

REV	DESCRIPTION	DATE
D	Revision D	01/08/11
E	Revision E	01/11/11
F	Revision F	14/11/11
G	Draft EAR application	5/12/11
Н	Project Application	19/12/11
1	Post Test of Adequacy	27/01/12
J	Amend Height markers	17/04/12
L	SECTION 75W	27/09/13

CONSULTANT

DURBACH BLOCK JAGGERS Level 2, 9 Roslyn St Potts Point NSW 2011 tel: (02) 8297 3500 fax: (02) 8297 3510

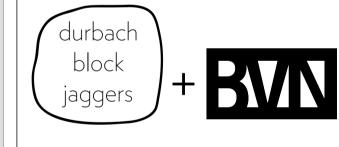

THOMAS ST BUILDING
PROJECT APPLICATION
MP09_0213



U T

University of Technology, Sydney FACILITIES MANAGEMENT UNIT

Tower, Building 1, Level 19, 15 Broadway
B r o a d w a y N S W 2 0 0 7
Ph: 9514-2830 Fax: 9514-4690

Drawing Title

CROSS SECTION B-B

FMU Project Number

Drawn By Checked CB			Approved By	Date App.
Drawing Scale @ A1 1:200			Drawing Status Toject Application	
UTS Drg File Name			TS Drg File No	Rev No

Consultant File Number

1650•113

VOID/VENT/ROOFLIGHT AS NOTED

