

Nominated Architect: Nicholas Turner 6695


NOTES
THIS DRAWING IS COPYRIGHT © AND SHALL REMAIN THE PROPERTY OF TURNER + ASSOCIATES ARCHITECTS. NO REPRODUCTION WITHOUT PERMISSION. UNLESS NOTED OTHERWISE THIS DRAWING IS NOT FOR CONSTRUCTION. DO NOT SCALE FROM DRAWINGS, FIGURED DIMENSIONS SHALL TAKE PRECEDENCE.

RESIDENTIAL DEVELOPMENT
128 HERRING ROAD, MACQUARIE PARK

DRAWING TITLE

Car Park, Level 3 Plan

PROJECT APPLICATION, BUILDING A, LOT 1

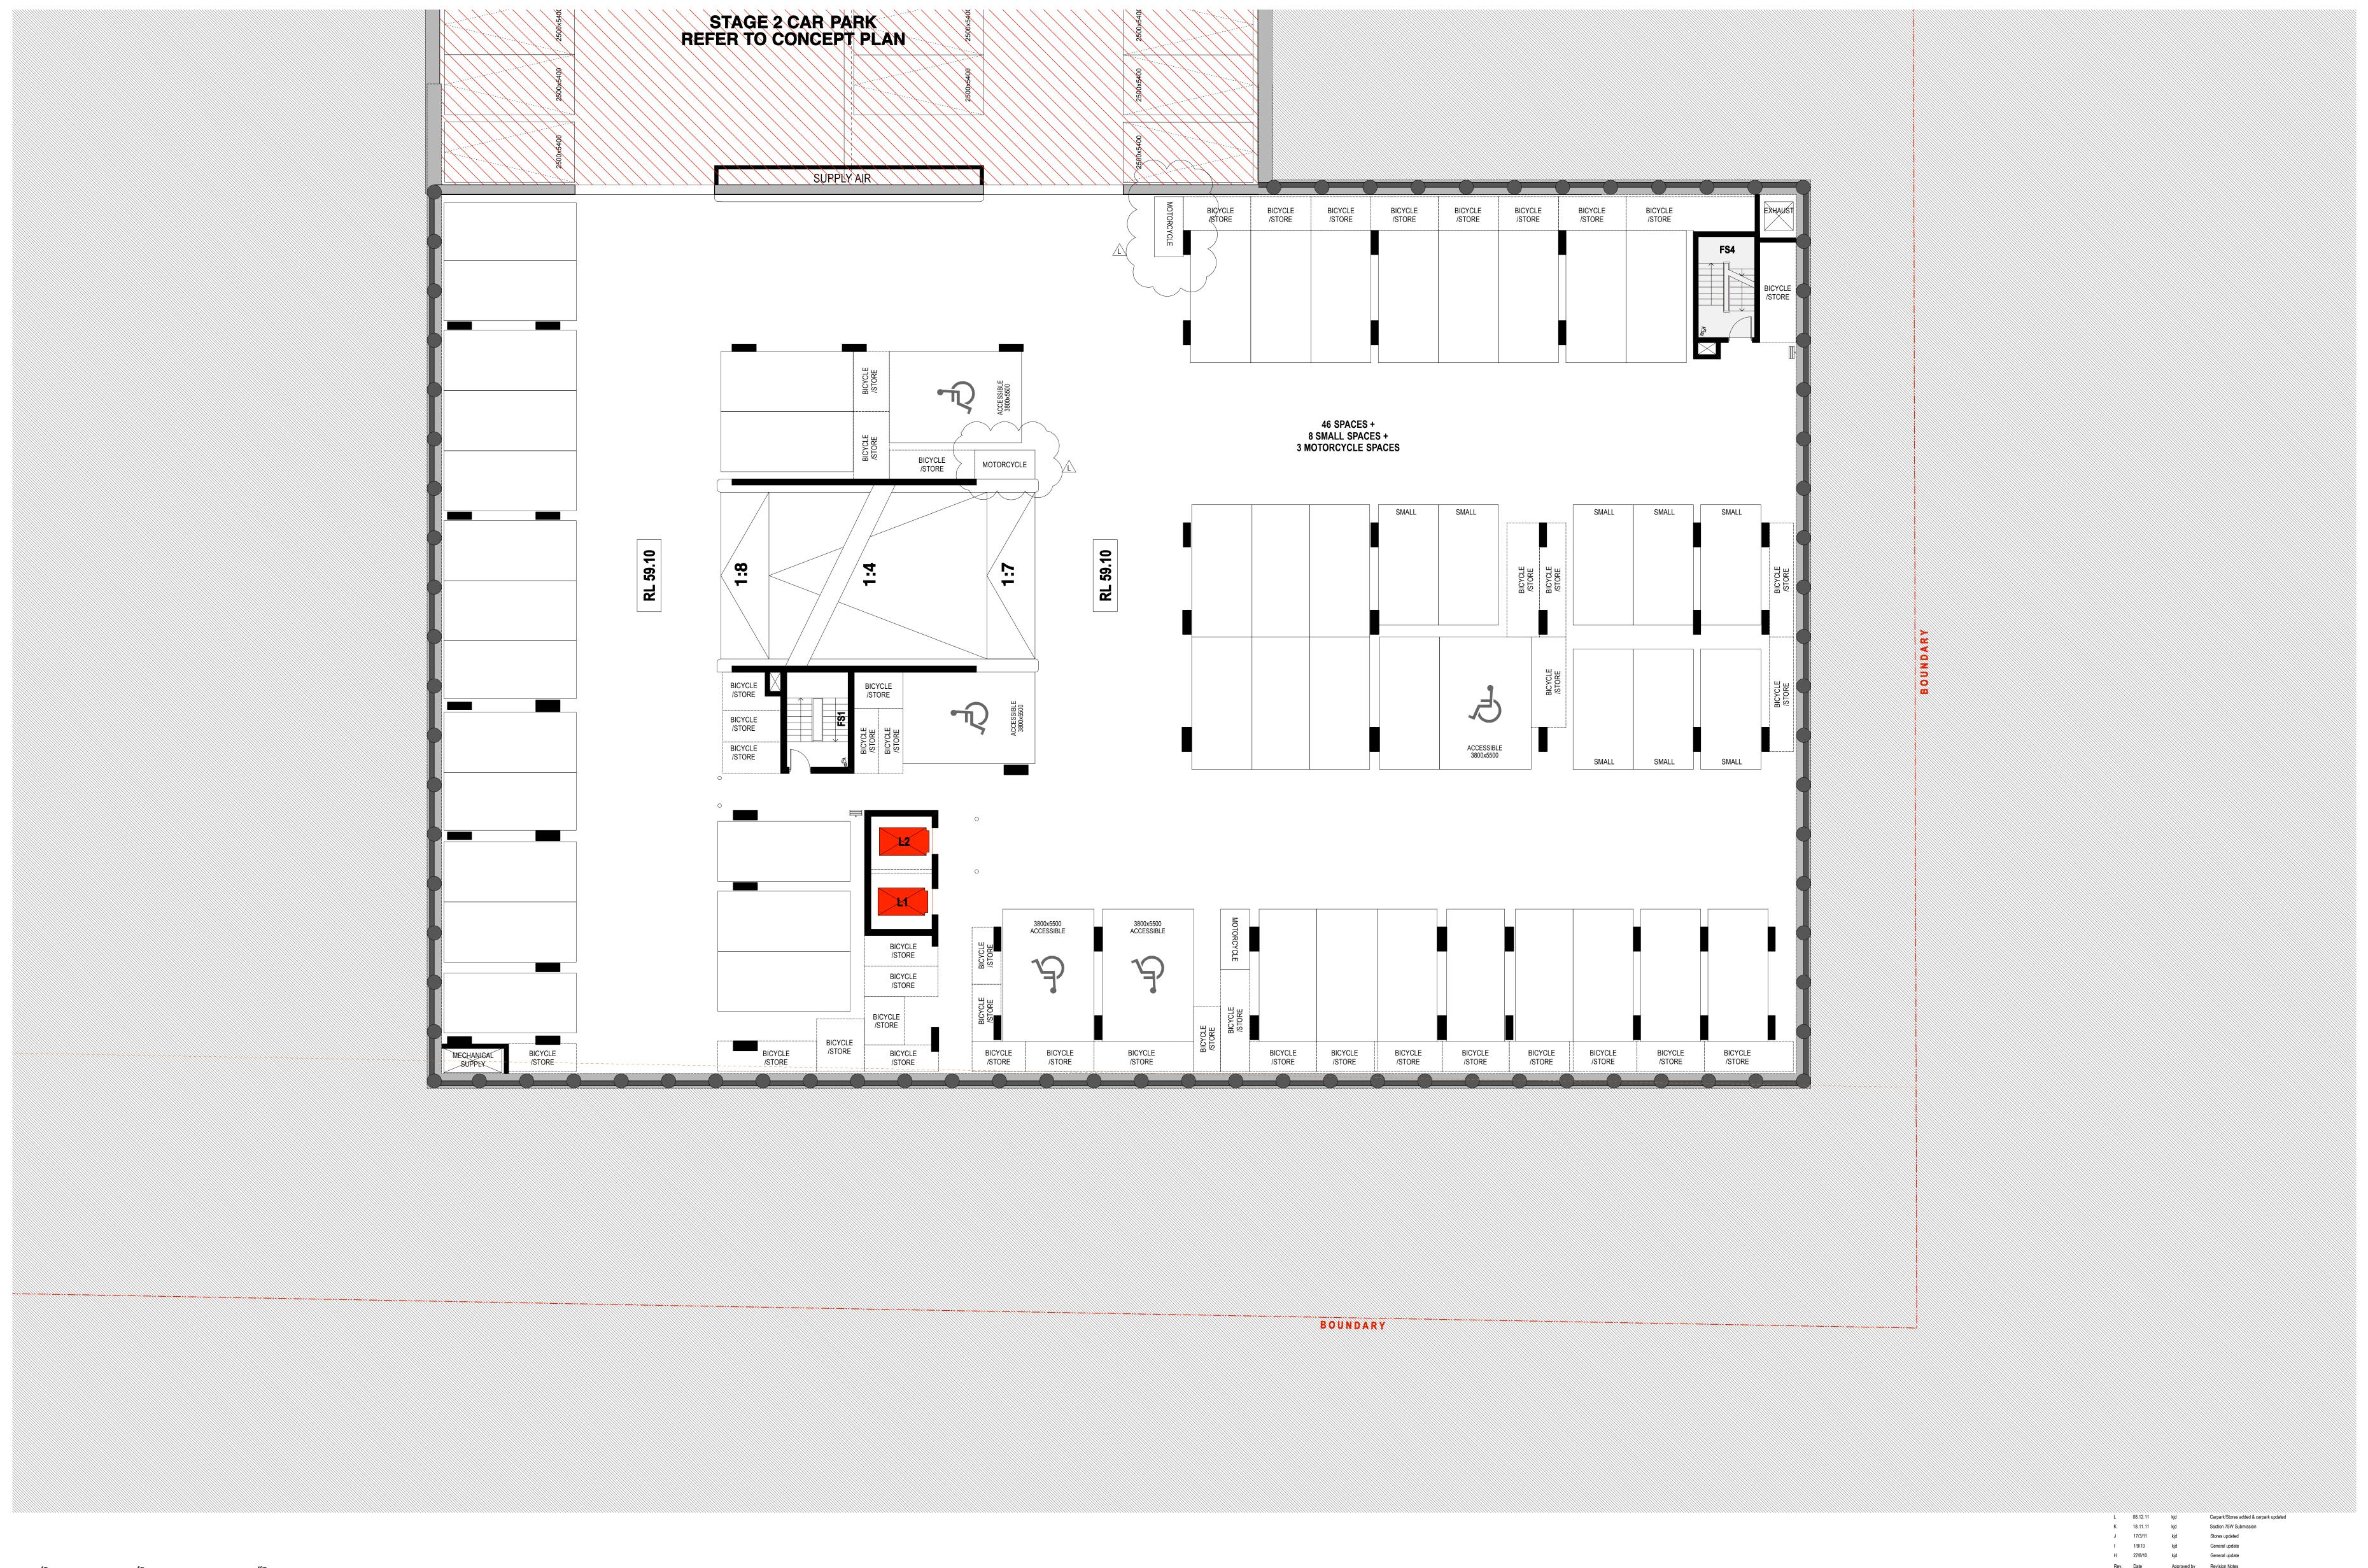

1m 5m 10m

CLIENT

Toga Group of Companies Pty & Lasalle Investment

Level 5, 45 Jones Street, Ultimo NSW

T 02 9356 1001 F 02 9360 7769

NOTES


THIS DRAWING IS COPYRIGHT © AND SHALL REMAIN THE PROPERTY OF TURNER + ASSOCIATES ARCHITECTS. NO REPRODUCTION WITHOUT PERMISSION. UNLESS NOTED OTHERWISE THIS DRAWING IS NOT FOR CONSTRUCTION. DO NOT SCALE FROM DRAWINGS, FIGURED DIMENSIONS SHALL Take PRECEDENCE.

RESIDENTIAL DEVELOPMENT
128 HERRING ROAD, MACQUARIE PARK

DRAWING TITLE

Car Park, Level 2 Plan

PROJECT APPLICATION, BUILDING A, LOT 1

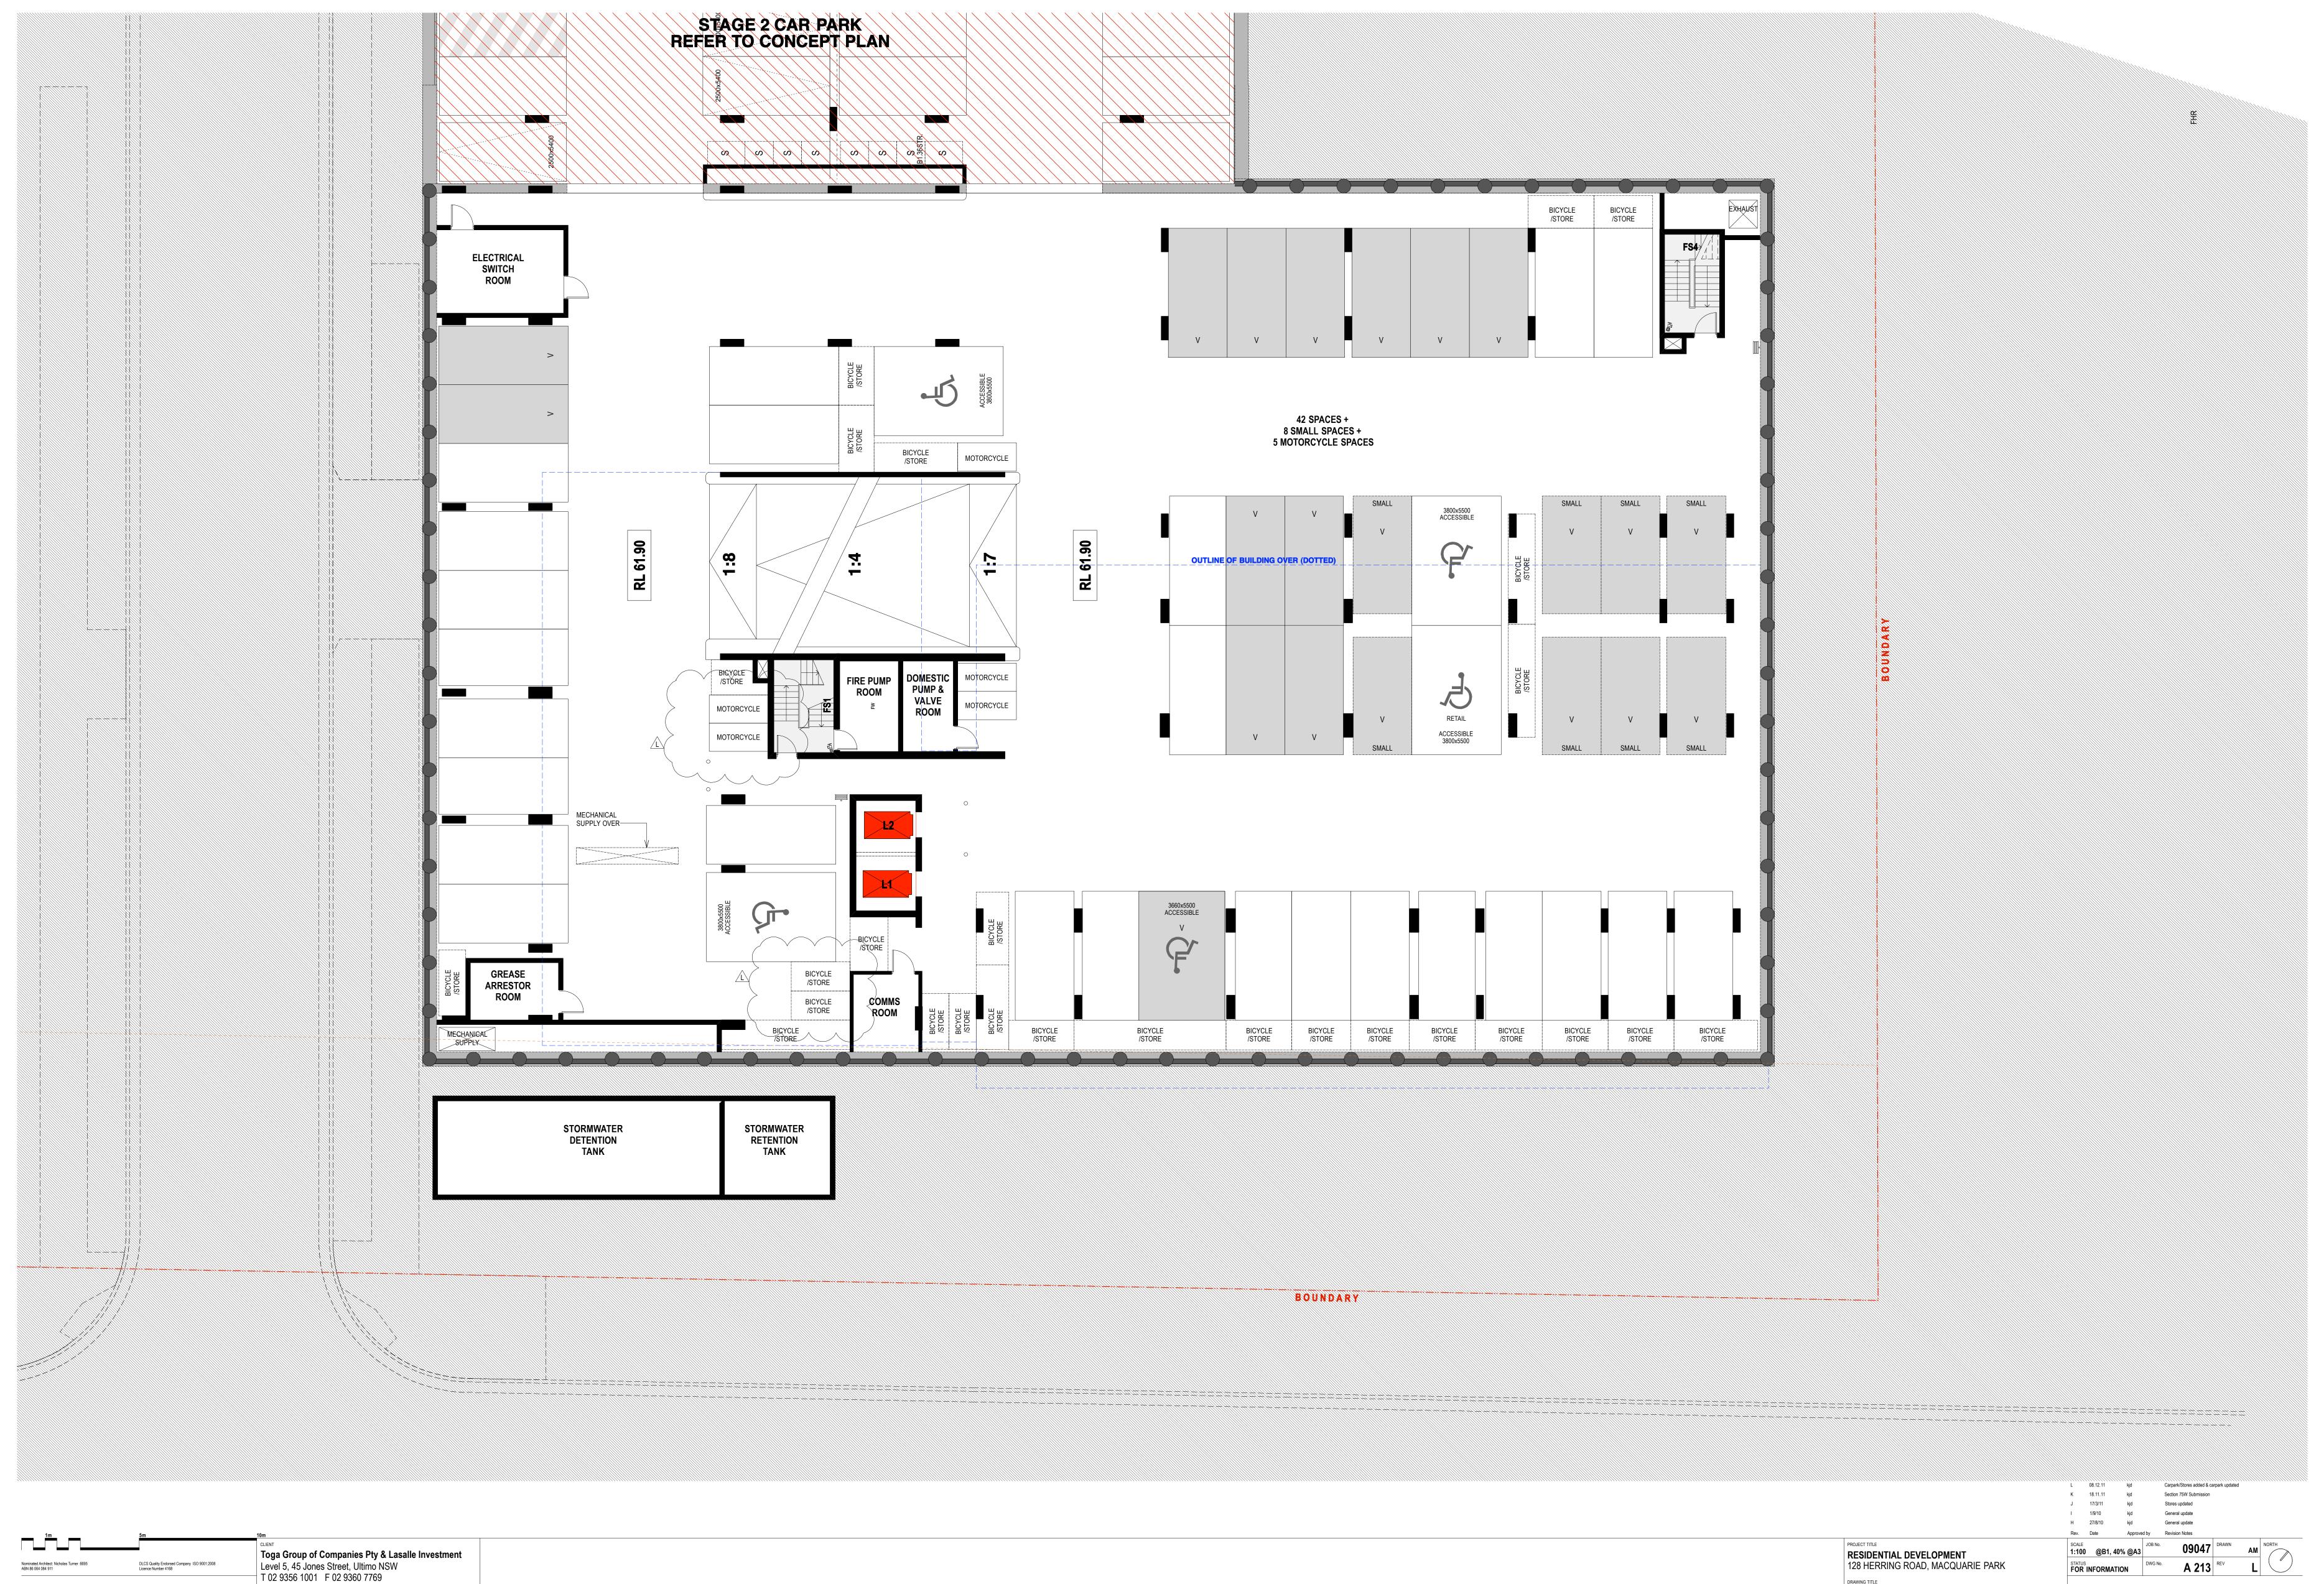


THIS DRAWING IS COPYRIGHT © AND SHALL REMAIN THE PROPERTY OF TURNER + ASSOCIATES ARCHITECTS. NO REPRODUCTION WITHOUT PERMISSION. UNLESS NOTED OTHERWISE THIS DRAWING IS **NOT FOR CONSTRUCTION**. DO NOT SCALE FROM DRAWINGS, FIGURED DIMENSIONS SHALL TAKE PRECEDENCE.

Car Park, Level 1 Plan

PROJECT APPLICATION, BUILDING A, LOT 1

TUCNEC+ASSOCIATES L1 410 Crown Street Surry Hills NSW 2010 Australia t +61 2 8668 0000 f +61 2 8668 0088

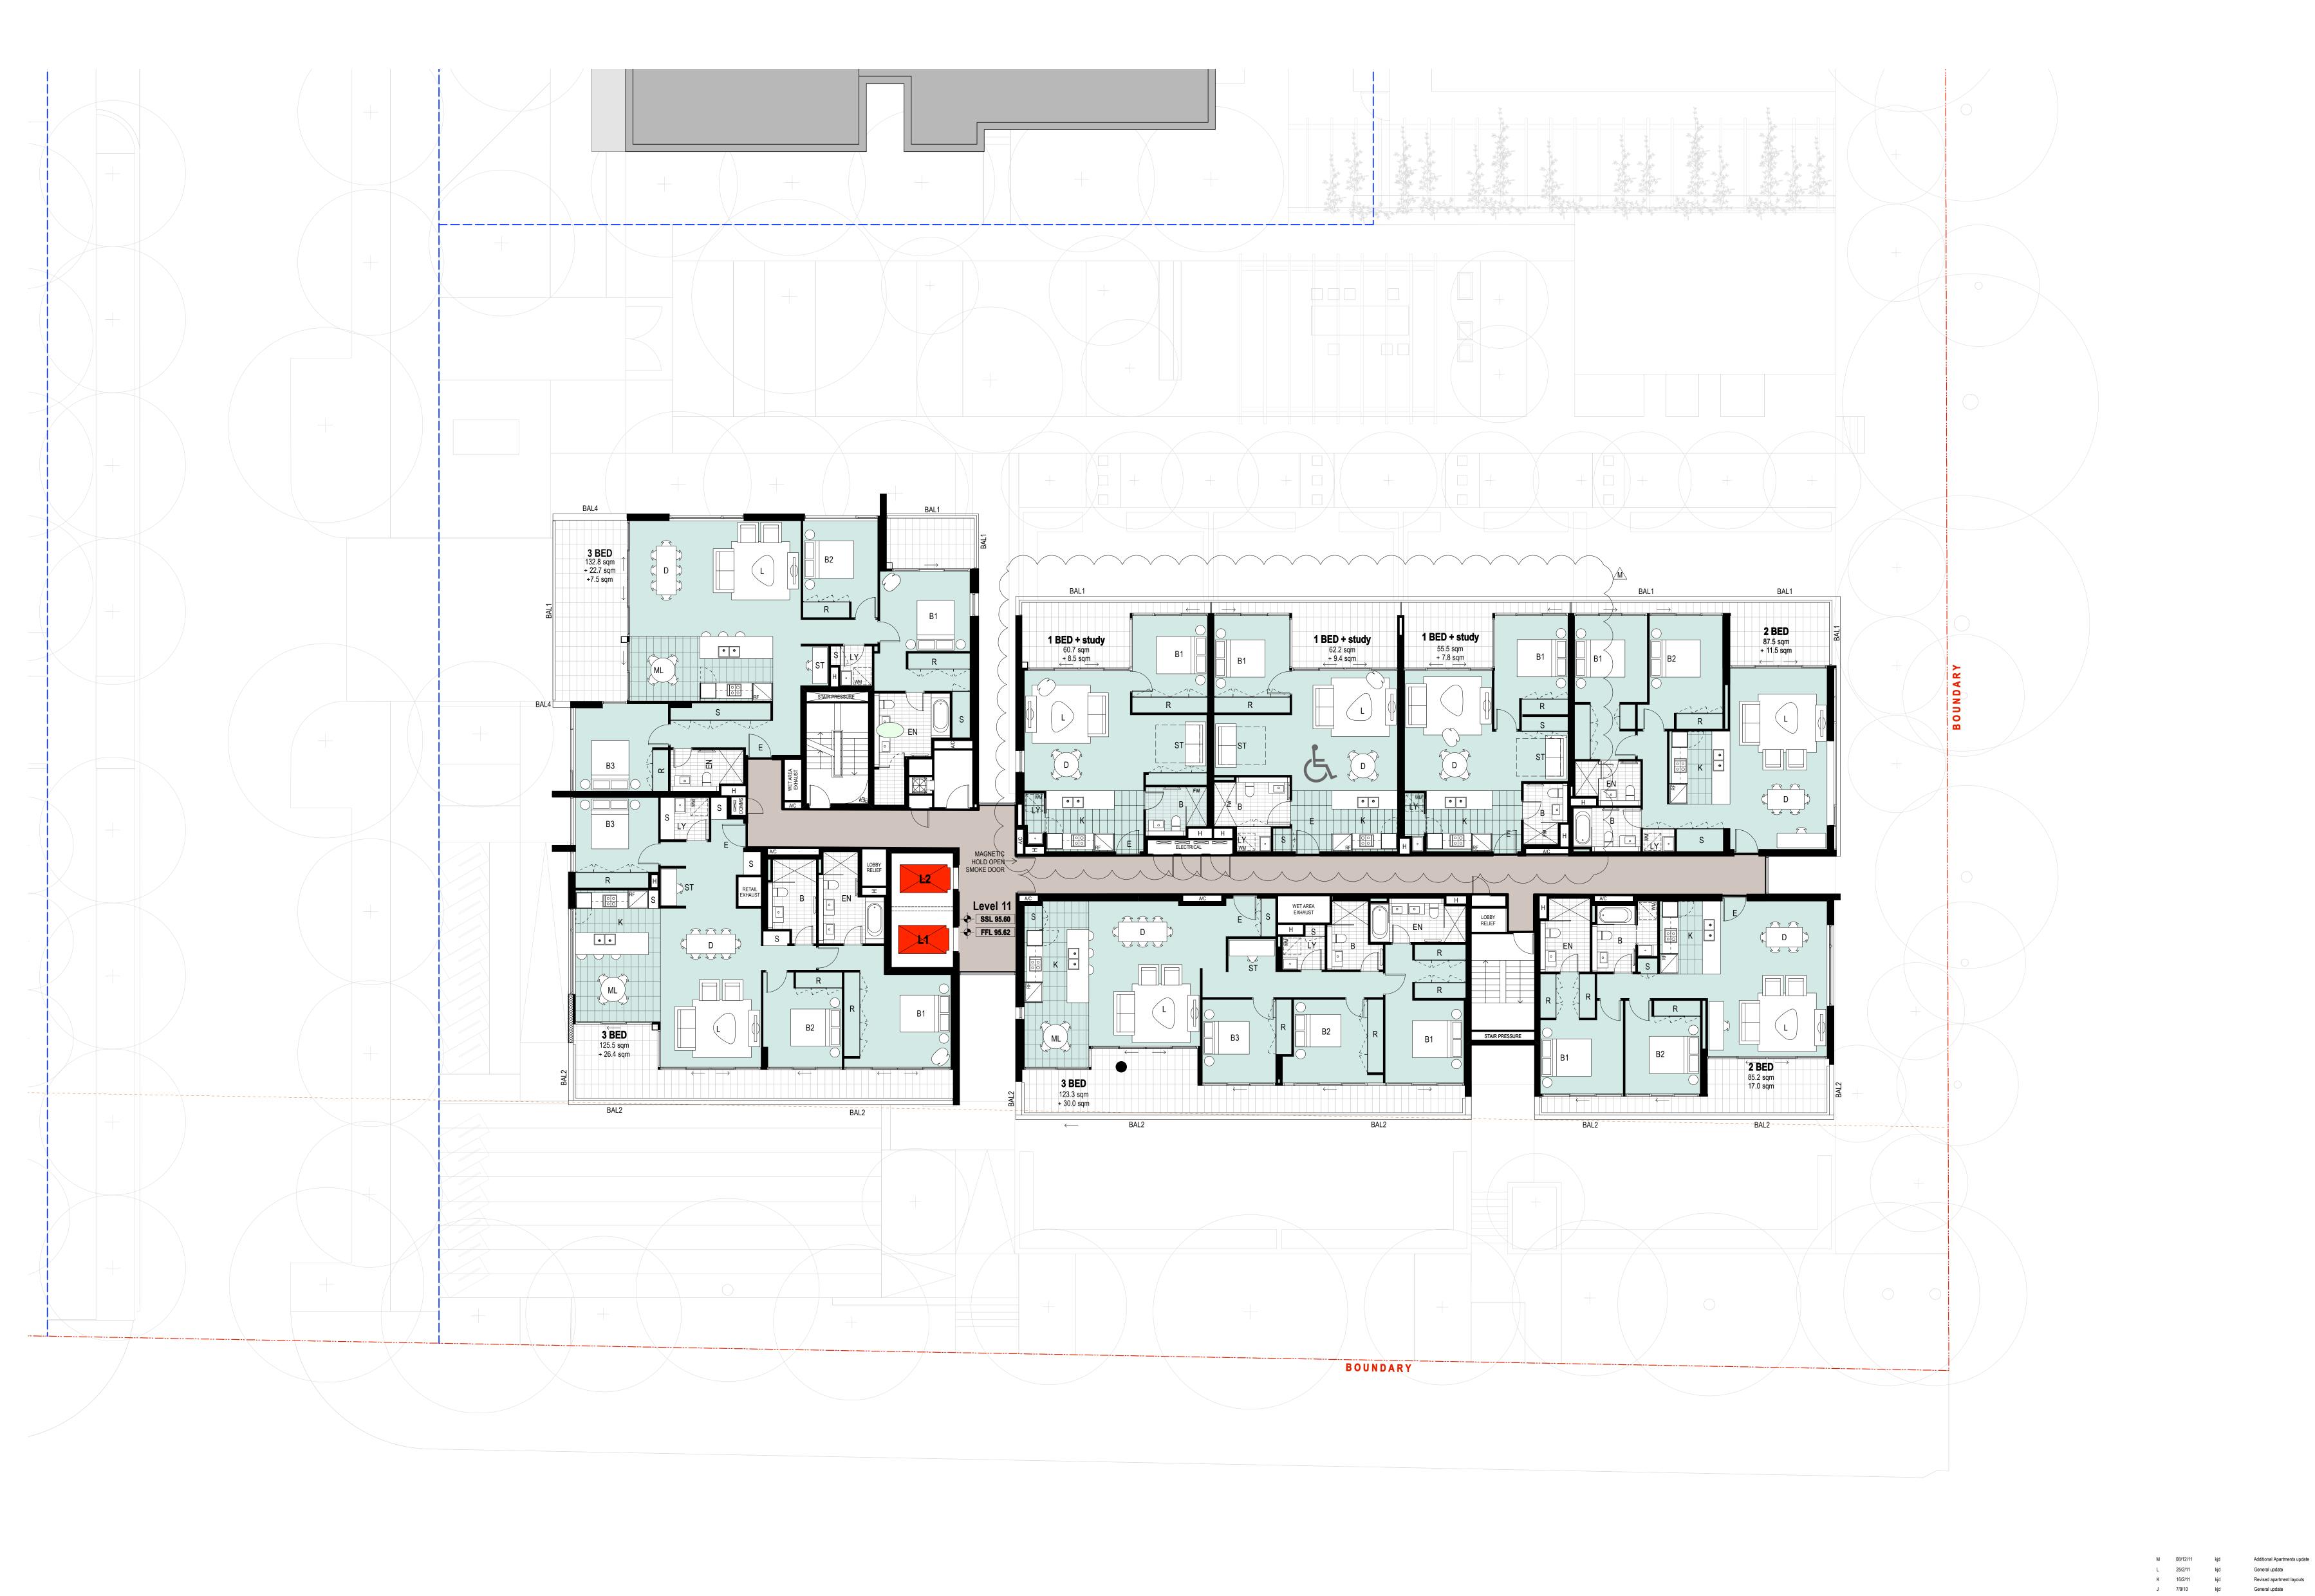

Nominated Architect: Nicholas Turner 6695 ABN 86 064 084 911 DLCS Quality Endorsed Company ISO 9001:2008 Licence Number 4168

THIS DRAWING IS COPYRIGHT © AND SHALL REMAIN THE PROPERTY OF TURNER + ASSOCIATES ARCHITECTS. NO REPRODUCTION WITHOUT PERMISSION. UNLESS NOTED OTHERWISE THIS DRAWING IS **NOT FOR CONSTRUCTION**. DO NOT SCALE FROM DRAWINGS, FIGURED DIMENSIONS SHALL TAKE PRECEDENCE.

Toga Group of Companies Pty & Lasalle Investment Level 5, 45 Jones Street, Ultimo NSW T 02 9356 1001 F 02 9360 7769

128 HERRING ROAD, MACQUARIE PARK Building A, Tenth Floor Plan PROJECT APPLICATION, BUILDING A, LOT 1

RESIDENTIAL DEVELOPMENT

16/2/11

J 7/9/10 kjd General upualic

Rev. Date Approved by Revision Notes

- 100/. @A3 JOB No. DRAWN AM - REV M STATUS FOR INFORMATION TUCNEC+ASSOCIATES L1 410 Crown Street Surry Hills NSW 2010 Australia t +61 2 8668 0000 f +61 2 8668 0088

Revised apartment layouts



Nominated Architect: Nicholas Turner 6695

ABN 86 064 084 911

DLCS Quality Endorsed Company ISO 9001:2008
Licence Number 4168

THIS DRAWING IS COPYRIGHT © AND SHALL REMAIN THE PROPERTY OF TURNER + ASSOCIATES ARCHITECTS. NO REPRODUCTION WITHOUT PERMISSION. UNLESS NOTED OTHERWISE THIS DRAWING IS **NOT FOR CONSTRUCTION**. DO NOT SCALE FROM DRAWINGS, FIGURED DIMENSIONS SHALL TAKE PRECEDENCE.

Toga Group of Companies Pty & Lasalle Investment
Level 5, 45 Jones Street, Ultimo NSW
T 02 9356 1001 F 02 9360 7769

RESIDENTIAL DEVELOPMENT
128 HERRING ROAD, MACQUARIE PARK

Eleventh Floor Plan
PROJECT APPLICATION, BUILDING A, LOT 1