

THIS DRAWING IS THE EXCLUSIVE PROPERTY OF MERITON APARTMENTS PTY. LTD. AND THE REPRODUCTION OF ANY PART WITHOUT THE PRIOR WRITTEN CONSENT OF MERITON APARTMENTS PTY. LTD. IS A VIOLATION OF APPLICABLE LAWS. IN NO EVENT SHALL MERITON APARTMENTS PTY. LTD. BE HELD LIABLE FOR SPECIAL COLLATERAL, INCIDENTAL OR CONSEQUENTIAL LIABILITY IN CONNECTION WITH THE USE OF THIS DIGITAL DATA ONCE RELEASED FROM THE MERITON APARTMENTS PTY. LTD. OFFICES.

THIS DRAWING IS TO BE READ AND UNDERSTOOD IN CONJUNCTION WITH THE STRUCTURAL, MECHANICAL, ELECTRICAL AND / OR ANY OTHER CONSULTANTS DOCUMENTATION AS MAY BE APPLICABLE TO THE PROJECT PRIOR TO THE START OF ANY WORKS AND FOR ITS DURATION. 749 & 750 4/30/2012 PROPOSED RESIDENTIAL DEVELOPMENT JK G 27.03.12 PERGOLAS ADDED OVER COURTYARDS Apartments Pty. Ltd. DRAWN BY: SCALE: AJH F 23.12.11 ROOF SKYLIGHTS REINSTATED AT COUNCIL REQUEST KILLEATON **BLOCK A ELEVATIONS** AS SHOWN Builders & Developers AJH E 12.09.11 DRAWINGS REVISED FOR SUBMISSION A 09.07.10 ISSUE FOR DEVELOPMENT APPLICATION 132-138 KILLEATON STREET Level 11, 528 Kent Street, Sydney NSW 2000 Email: rif@design.meriton.com.au ST.IVES, NSW 2075 S:\131-138-KILLEATON\ARCH\DA-CURRENT\DA-40 BLOCK A ELEVATIONS.DWG Tel: (02) 9287 2888 Fax: (02) 9287 2777 Internet: http://www.meriton.com.au BY ISSUE DATE REVISION

## **BLOCK A ELEVATIONS** SCALE 1:200

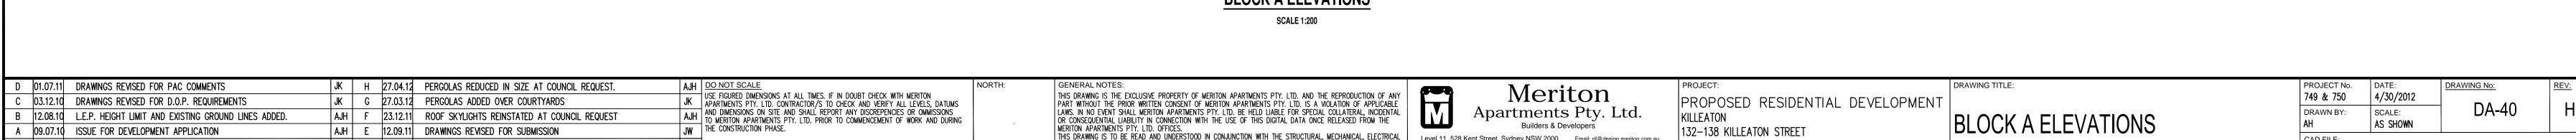

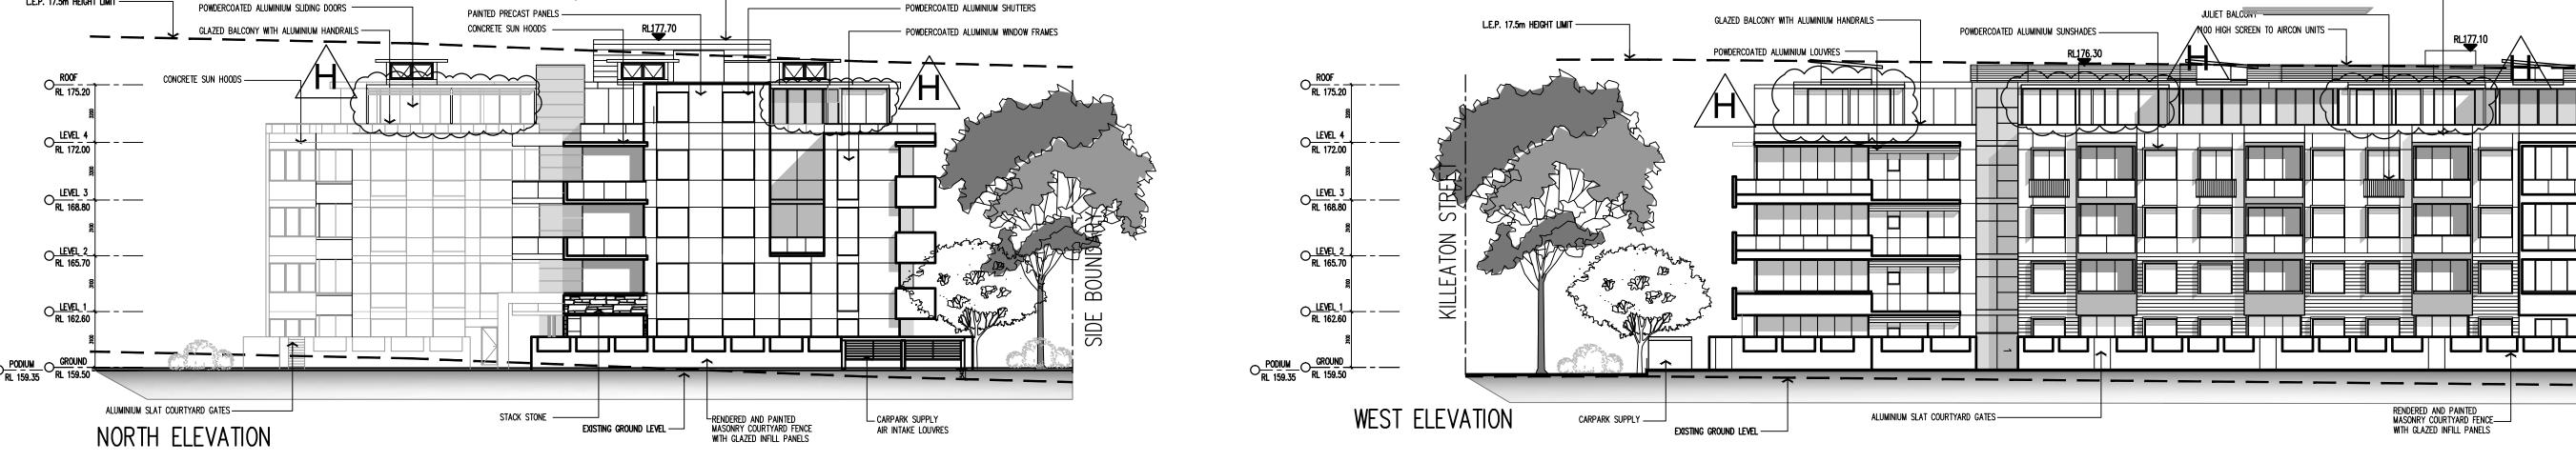

— L.E.P. 17.5m HEIGHT LIMIT

- RENDERED AND PAINTED MASONRY COURTYARD FENCES WITH GLAZED INFILL PANELS

2500 HIGH SCREEN TO BOILERS/LIFTS —


GLAZED BALCONY WITH ALUMINIUM HANDRAILS

ALUMINIUM SLAT COURTYARD GATES —


Existing ground level ———

PAINTED PRECAST PANELS ----

SOUTH ELEVATION

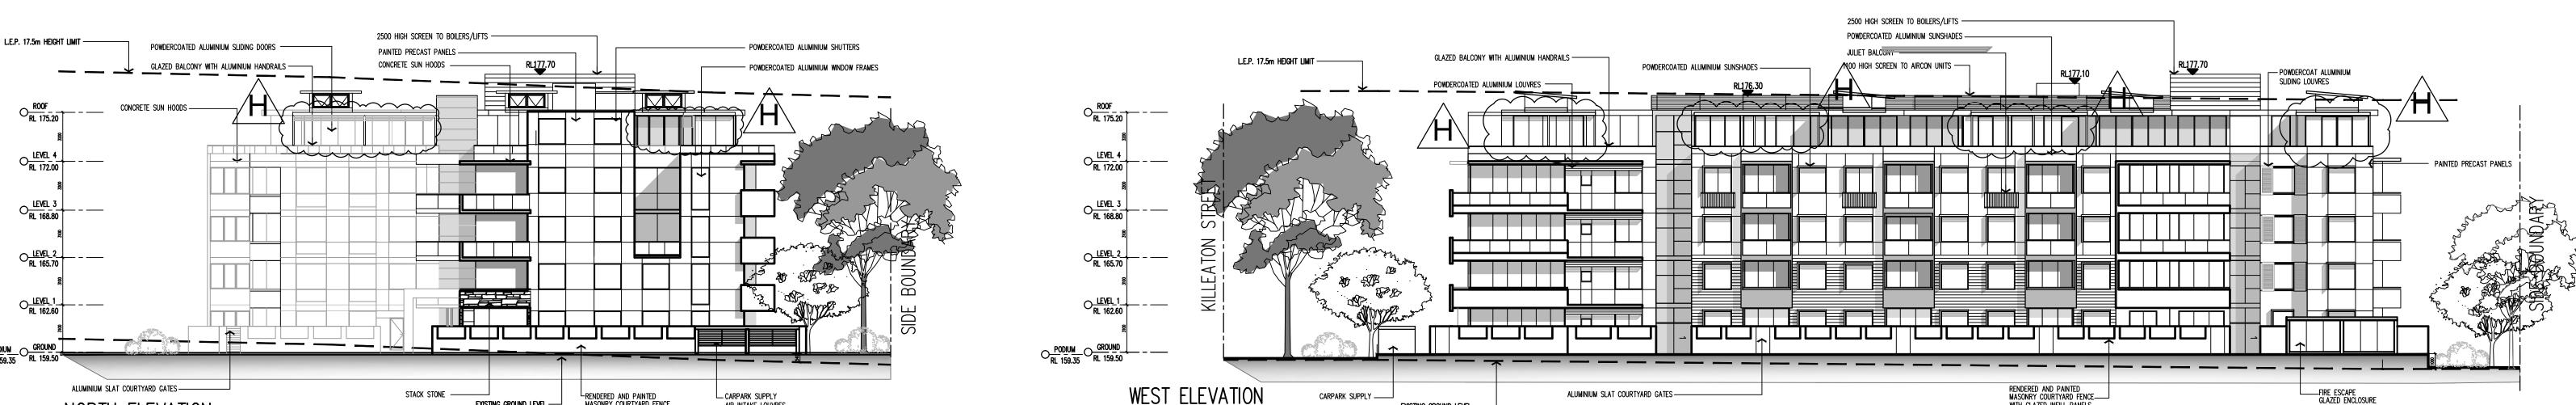

EAST ELEVATION

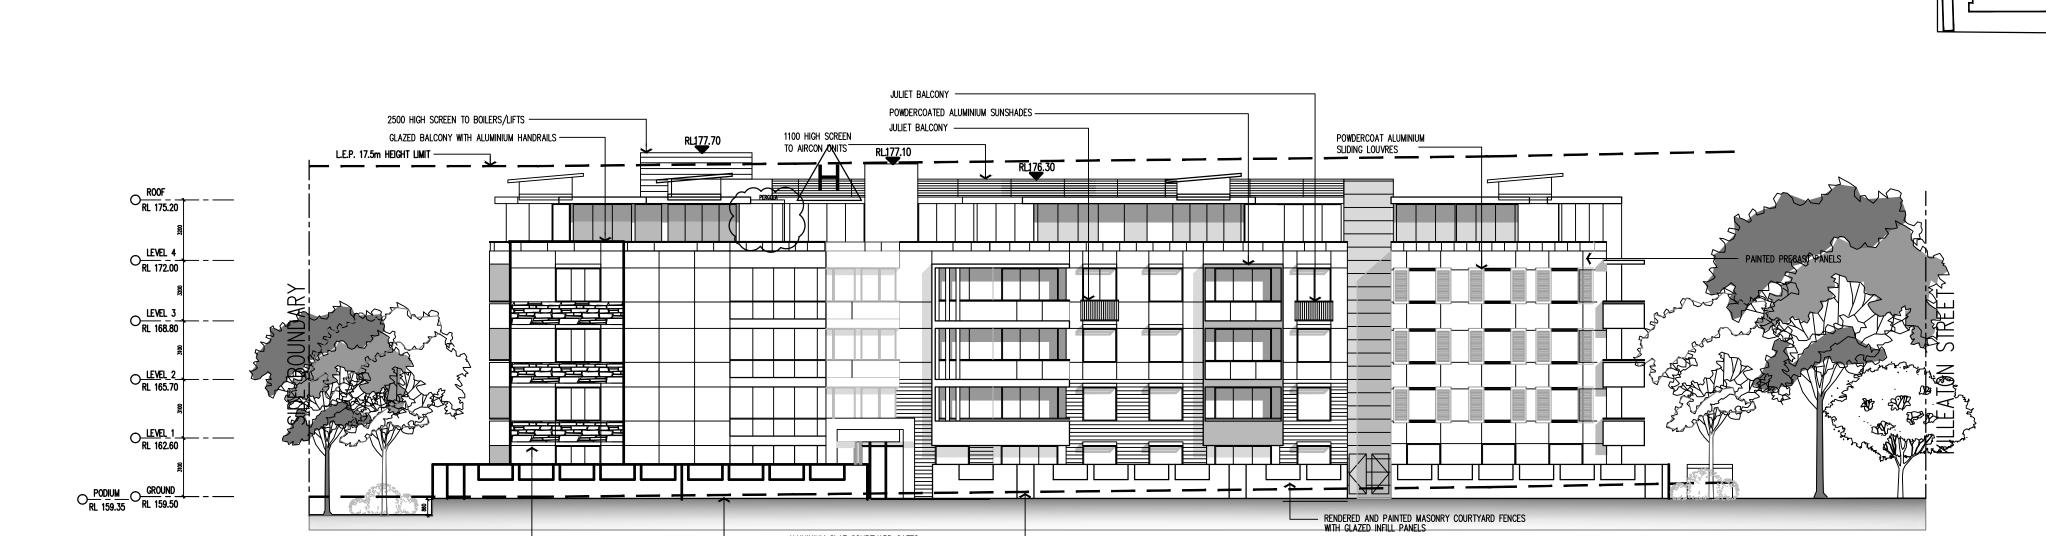

ALUMINIUM SLAT COURTYARD GATES —