
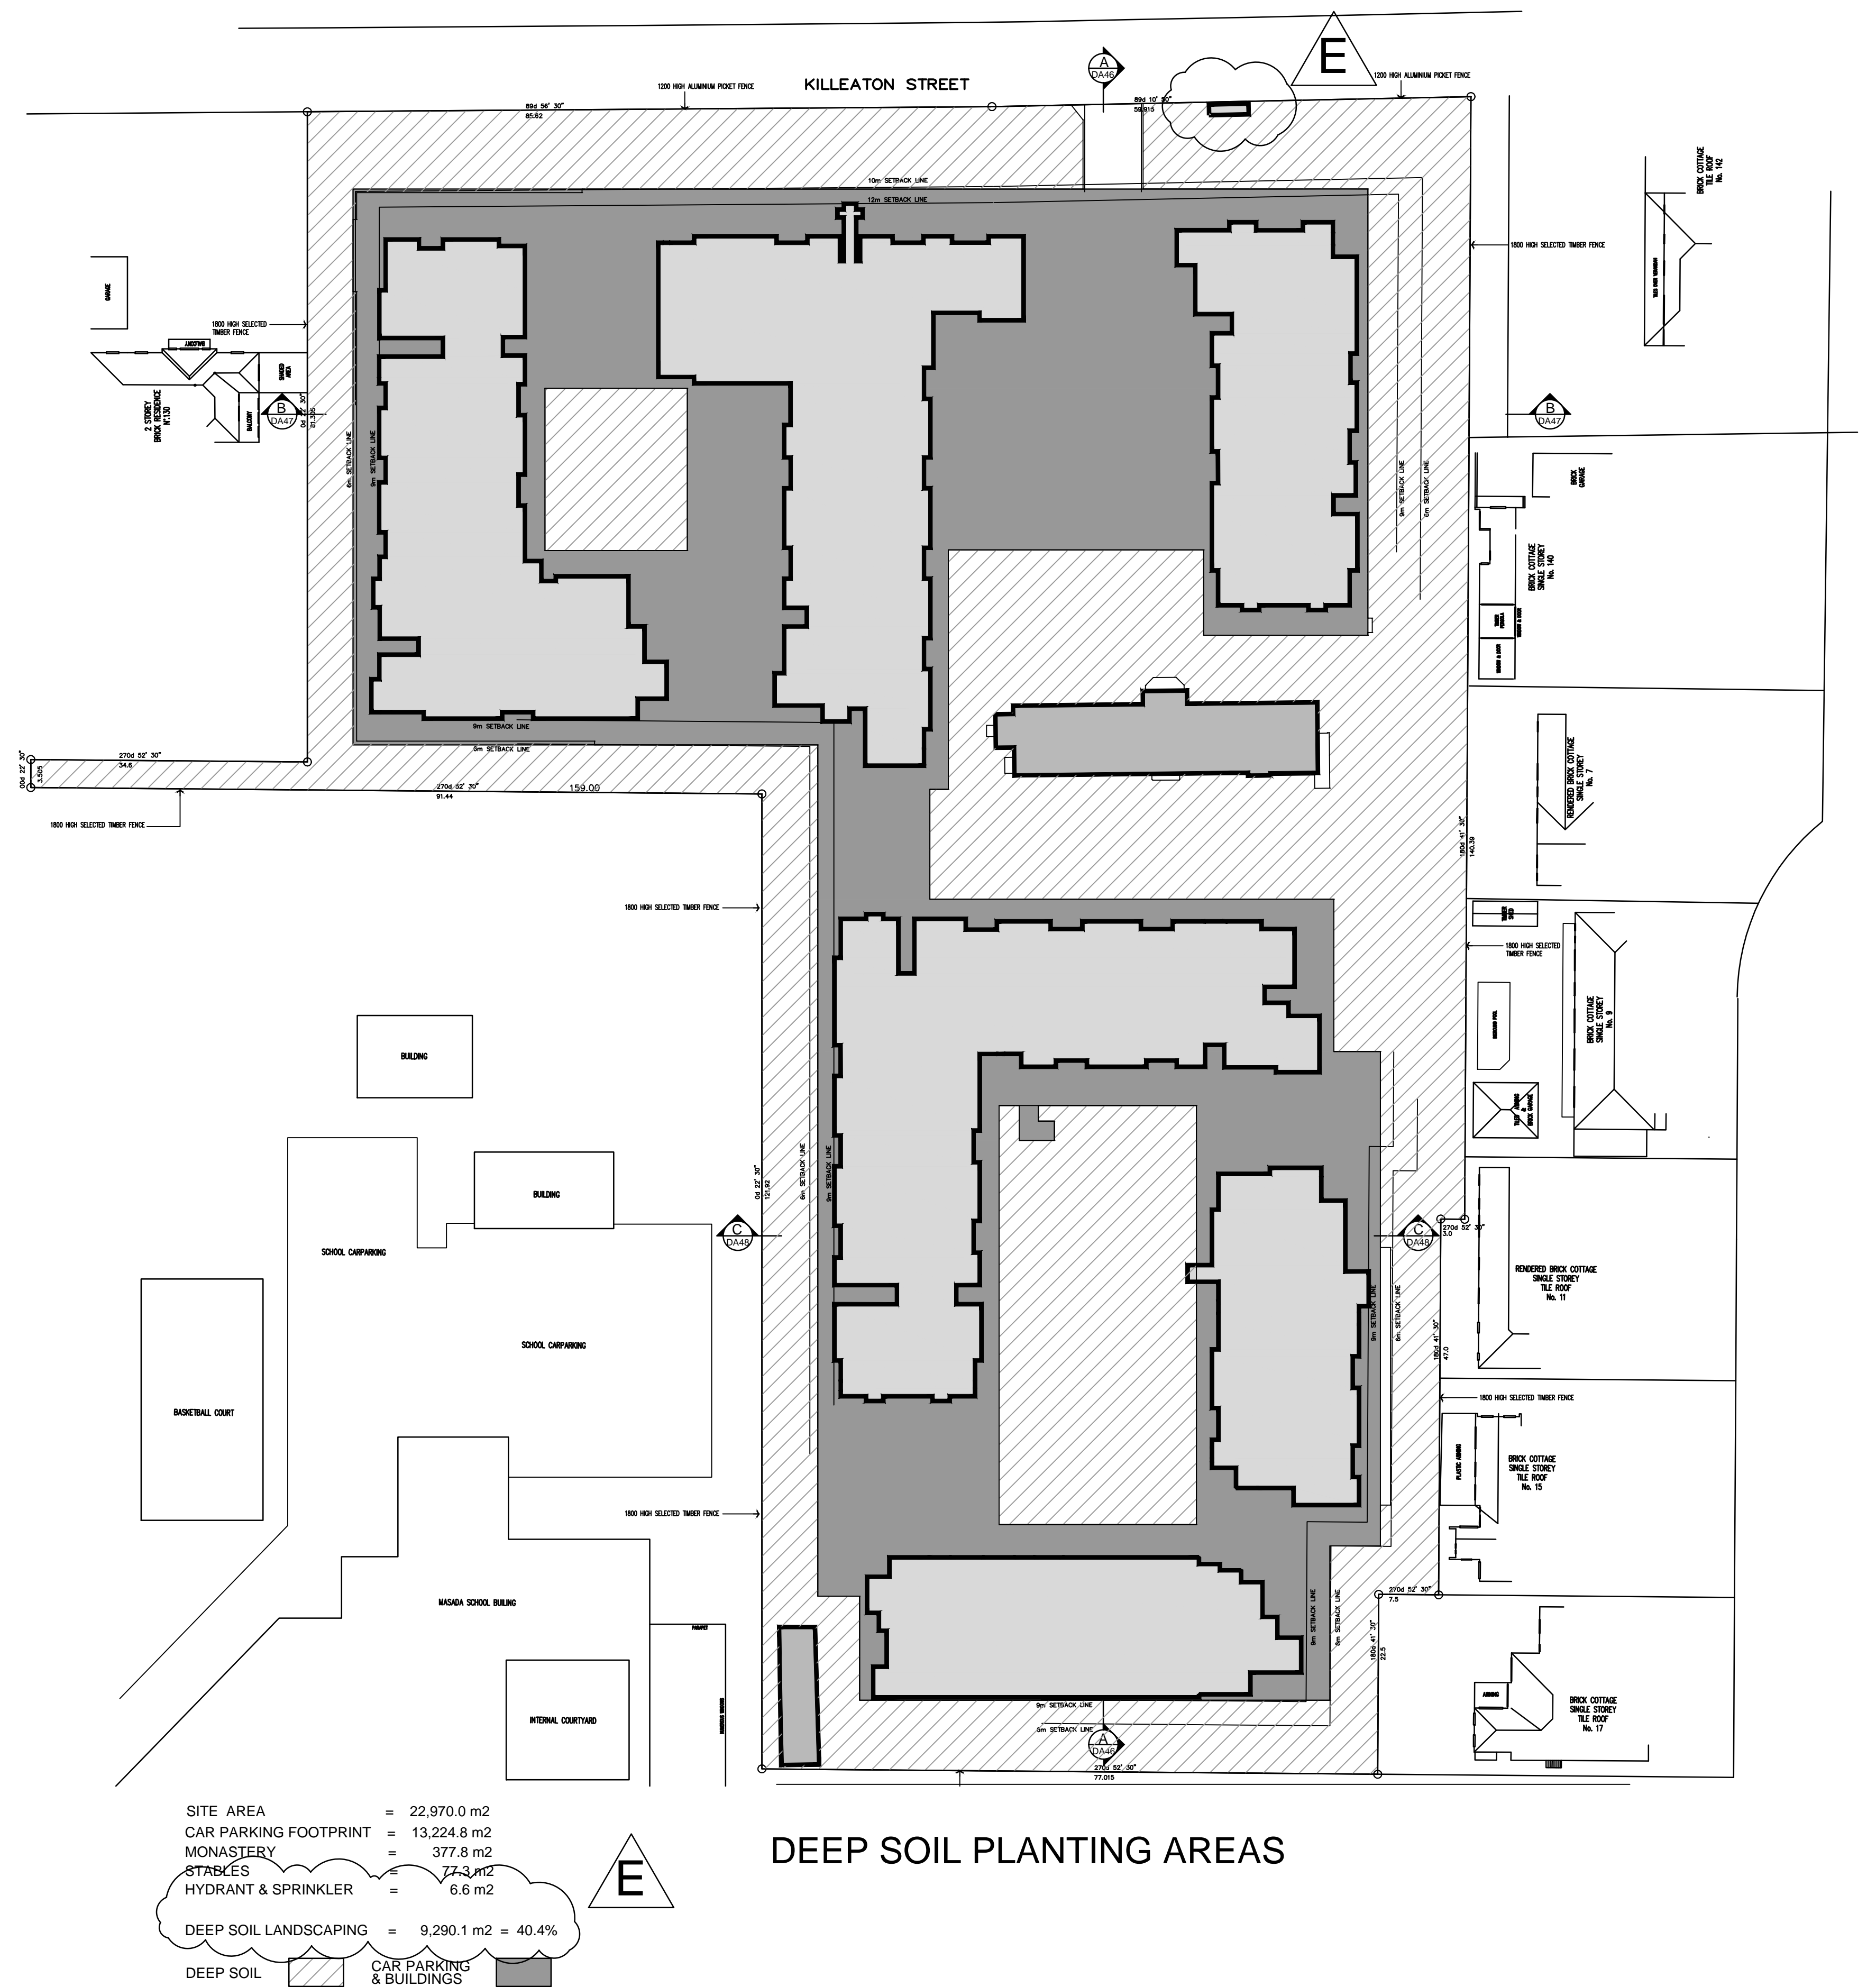




GROUND FLOOR PLAN  
SCALE 1:500

D		27.11.12		HYDRANT AND SPRINKLER BOOSTER ENCLOSURE ADDED.		AJH								DO NOT SCALE		NORTH		GENERAL NOTES:		PROJECT:		DRAWING TITLE:							
C		01.07.11		DRAWINGS REVISED FOR PAC COMMENTS		JWH								USE FIGURED DIMENSIONS AT ALL TIMES. IF IN DOUBT CHECK WITH MERTON APARTMENTS PTY. LTD. CONTRACTOR/S TO CHECK AND VERIFY ALL LEVELS, DATINGS AND DIMENSIONS ON SITE AND SHALL REPORT ANY DISCREPANCIES OR OMISSIONS TO MERTON APARTMENTS PTY. LTD. PRIOR TO COMMENCEMENT OF WORK AND DURING THE CONSTRUCTION PHASE.				THIS DRAWING IS THE EXCLUSIVE PROPERTY OF MERTON APARTMENTS PTY. LTD. AND THE REPRODUCTION OF ANY PART WITHOUT THE PRIOR WRITTEN CONSENT OF MERTON APARTMENTS PTY. LTD. IS A VIOLATION OF APPLICABLE LAWS. IN NO EVENT SHALL MERTON APARTMENTS PTY. LTD. BE HELD LIABLE FOR SPECIAL COLLATERAL, INCIDENTAL OR CONSEQUENTIAL LIABILITY IN CONNECTION WITH THE USE OF THIS DIGITAL DATA ONCE RELEASED FROM THE MERTON APARTMENTS PTY. LTD. OFFICES.		PROPOSED RESIDENTIAL DEVELOPMENT		GROUND FLOOR PLAN							
B		03.12.10		DRAWINGS REVISED FOR D.O.P. REQUIREMENTS		AJH														KILLEATON		DA-03							
A		09.07.10		ISSUE FOR DEVELOPMENT APPLICATION		AJH														132-138 KILLEATON STREET		D							
ISSUE		DATE		REVISION		BY		ISSUE		DATE		REVISION		BY		20		0		10		20		30		40		70m	





D 19.08.11	BASEMENT EXISTENTS REVISSED - 27 VISITOR SPACES DELETED	JW			DO NOT SCALE	NORTH:	GENERAL NOTES: THIS DRAWING IS THE EXCLUSIVE PROPERTY OF MERITON APARTMENTS PTY. LTD. AND THE REPRODUCTION OF ANY PART WITHOUT THE PRIOR WRITTEN CONSENT OF MERITON APARTMENTS PTY. LTD. IS A VIOLATION OF APPLICABLE LAWS AND ENFORCEABLE BY LAW. THIS DRAWING IS NOT TO BE USED FOR ANY OTHER PURPOSES OR FOR ANY OTHER CONSTRUCTION PHASE. THIS DRAWING IS TO BE READ AND UNDERSTOOD IN CONJUNCTION WITH THE STRUCTURAL, MECHANICAL, ELECTRICAL AND / OR ANY OTHER CONSULTANTS' DOCUMENTATION AS MAY BE APPLICABLE TO THE PROJECT PRIOR TO THE START OF ANY WORKS AND FOR ITS DURATION.	 <b>Meriton</b> Apartments Pty. Ltd. Builders & Developers	PROJECT: PROPOSED RESIDENTIAL DEVELOPMENT KILLEATON 131S-138 KILLEATON STREET STVES, NSW 2075
C 19.07.11	DRAWINGS REVISSED FOR PAC COMMENTS	JW						PROJECT NO: 749 & 750 DATE: 11/28/2012	DRAWING NO: DA-04
B 03.12.10	DRAWINGS REVISSED FOR D.O.P. REQUIREMENTS	ET						DRAWN BY: AH	SCALE: AS SHOWN
A 29.07.10	ISSUE FOR DEVELOPMENT APPLICATION	AH	E 28.11.12	HYDRANT AND BOOSTER ENCLOSURE ADDED.	AH				REV: E
ISSUE	REVISION	BY	DATE	REVISION				CAD FILE: S:\31-138-KILLEATON\ARCH\DA-CURRENT-02052014-DA SITE ANALYSIS-1.DWG	




## SCALE 1:20



SCALE 1:20



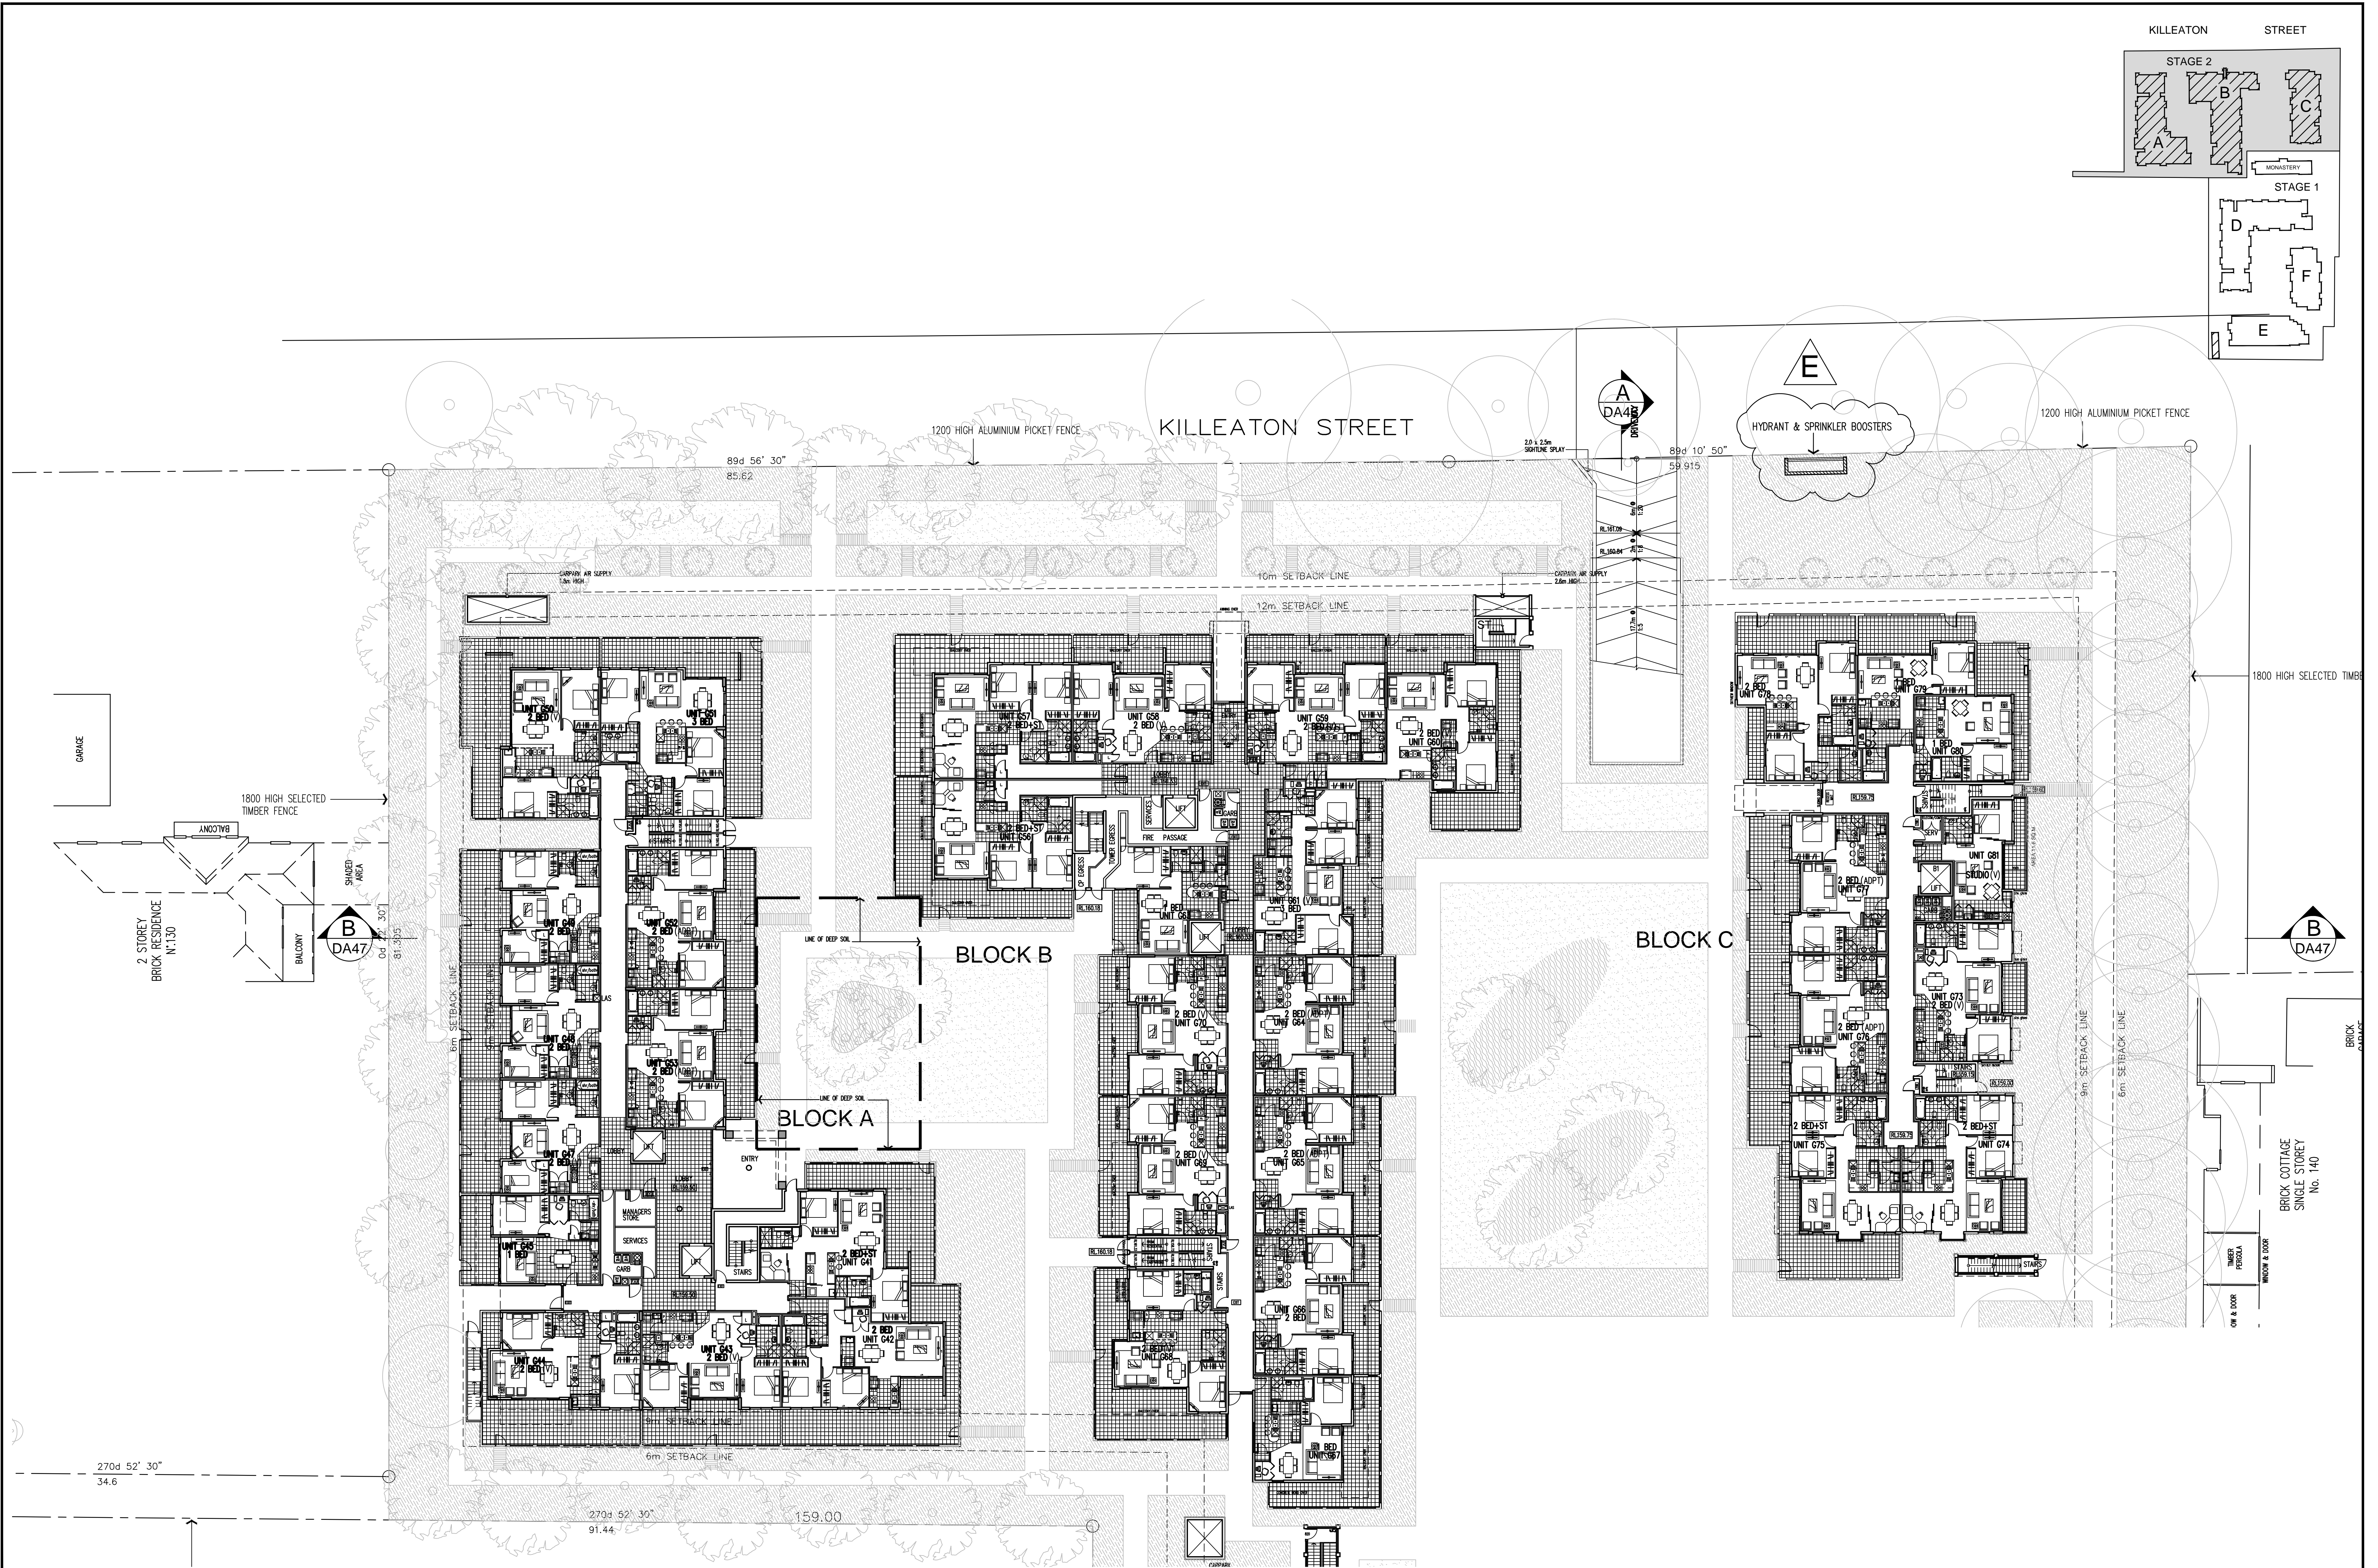

STAGE-2 GROUND FLOOR PLAN

SCALE 1:200

D 12.09.11 DRAWINGS REVISED FOR SUBMISSION			JW			DO NOT SCALE			NORTH			GENERAL NOTES:			PROJECT:			DRAWING TITLE:			PROJECT No:			DATE:			DRAWING No:			REV:		
C 01.07.11 DRAWINGS REVISED FOR PAC COMMENTS			JW			USE FIGURED DIMENSIONS AT ALL TIMES. IF IN DOUBT CHECK WITH MERTON APARTMENTS PTY. LTD. CONTRACTORS TO CHECK AND VERIFY ALL LEVELS, DATINGS AND DIMENSIONS ON SITE AND SHALL REPORT ANY DISCREPANCIES OR OMISSIONS TO MERTON APARTMENTS PTY. LTD. PRIOR TO COMMENCEMENT OF WORK AND DURING THE CONSTRUCTION PHASE.			M			THIS DRAWING IS THE EXCLUSIVE PROPERTY OF MERTON APARTMENTS PTY. LTD. AND THE REPRODUCTION OF ANY PART WITHOUT THE PRIOR WRITTEN CONSENT OF MERTON APARTMENTS PTY. LTD. IS A VIOLATION OF APPLICABLE LAWS. IN NO EVENT SHALL MERTON APARTMENTS PTY. LTD. BE HELD LIABLE FOR SPECIAL COLLATERAL, INCIDENTAL OR CONSEQUENTIAL LIABILITY IN CONNECTION WITH THE USE OF THIS DIGITAL DATA ONCE RELEASED FROM THE MERTON APARTMENTS PTY. LTD. OFFICES.			KILLEATON			STAGE-2 GROUND FLOOR PLAN			749 & 750			11/27/2012			DA-27			E		
B 03.12.10 DRAWINGS REVISED FOR D.O.P. REQUIREMENTS			JK			20 10 0 10 20 30 40 50 60 70m			Merton Apartments Pty. Ltd.			MERTON APARTMENTS PTY. LTD. OFFICES.			132-138 KILLEATON STREET			AS SHOWN			AH			SCALE:			DA-27					
A 09.07.10 ISSUE FOR DEVELOPMENT APPLICATION			AJH E			BY			Builders & Developers			MERTON APARTMENTS PTY. LTD. OFFICES.			ST. IVES, NSW 2075									S 131-138-KILLEATON\ARCH\DA-CURRENT-ONGOING\DA-27 STAGE-2 GROUND FLOOR PLAN.dwg								
ISSUE DATE REVISION			BY ISSUE DATE REVISION			BY			Email: m@design.merton.com.au			MERTON APARTMENTS PTY. LTD. OFFICES.																				
									Tel: (02) 9287 2777																							
									Fax: (02) 9287 2777																							
									Internet: http://www.merton.com.au																							