



ISSUE	DATE	FOR
01	30-11-10	SD REPORT
02	12-03-10	SD REPORT
03	16-12-10	SERVICES MEETING
04	21-12-10	PART 3A SUBMISSION
05	10-01-11	PART 3A SUBMISSION

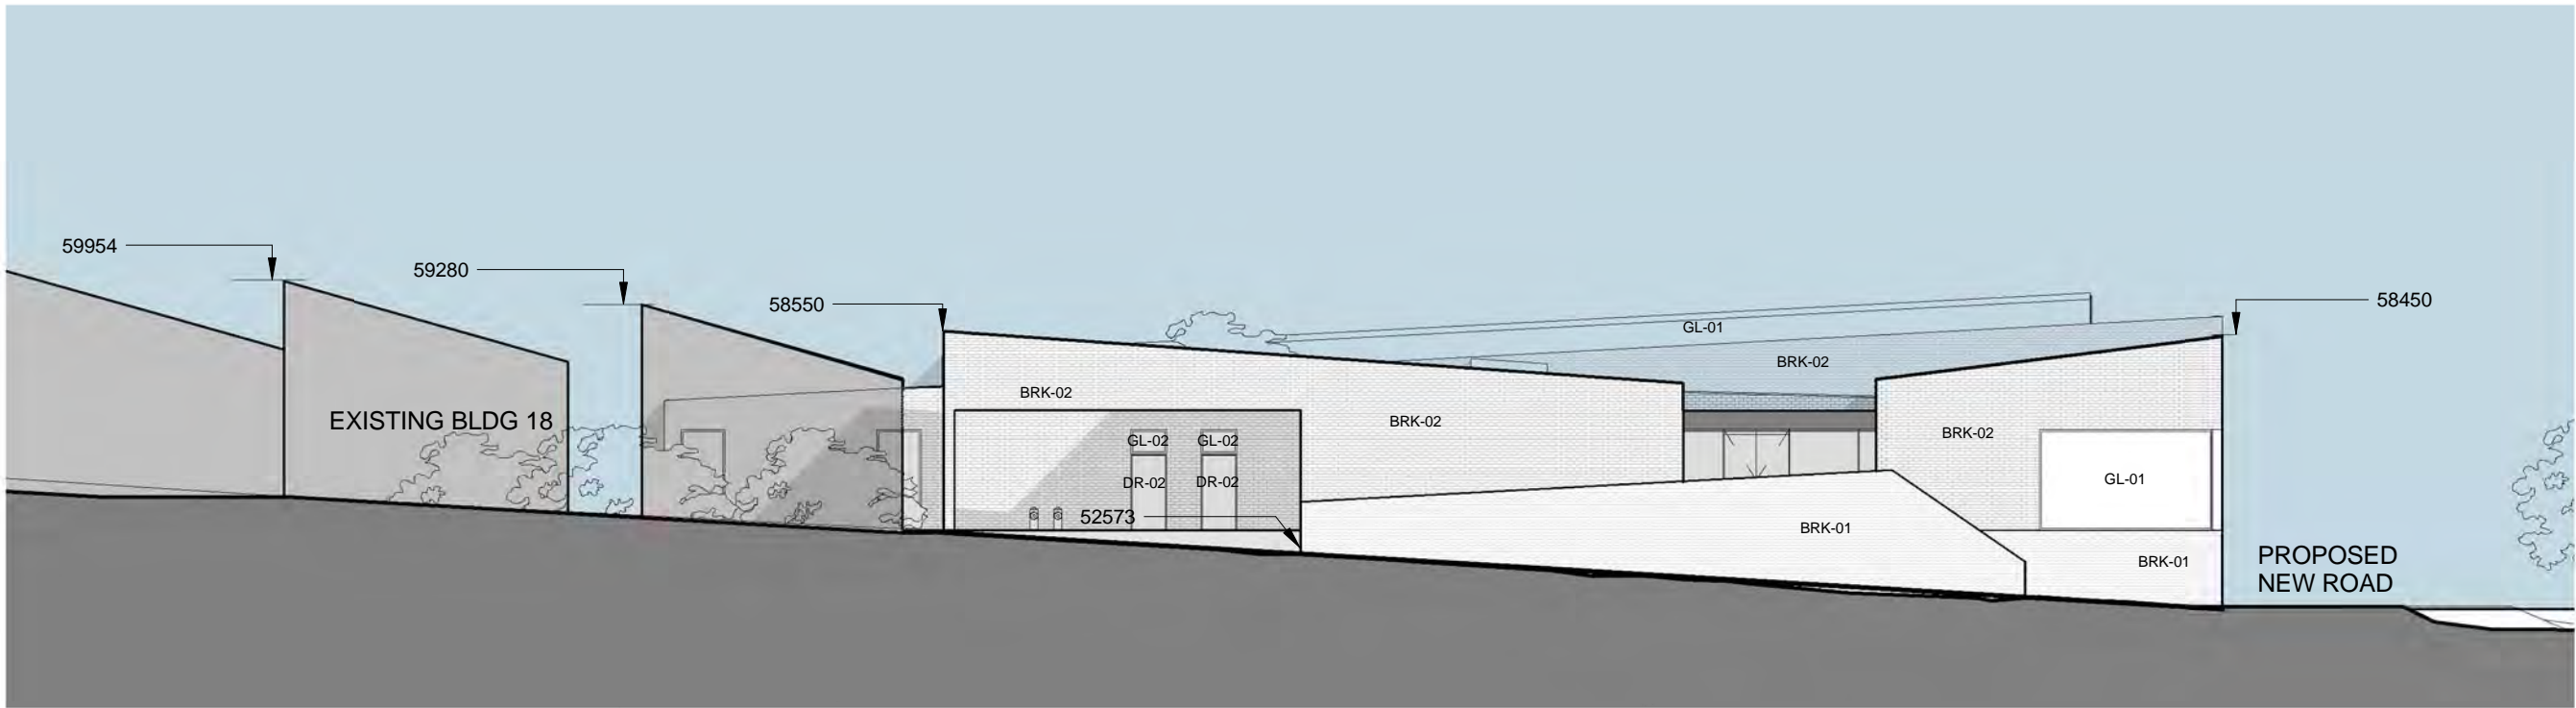


1 ELEVATION WEST  
DA\_E 02 1 : 200

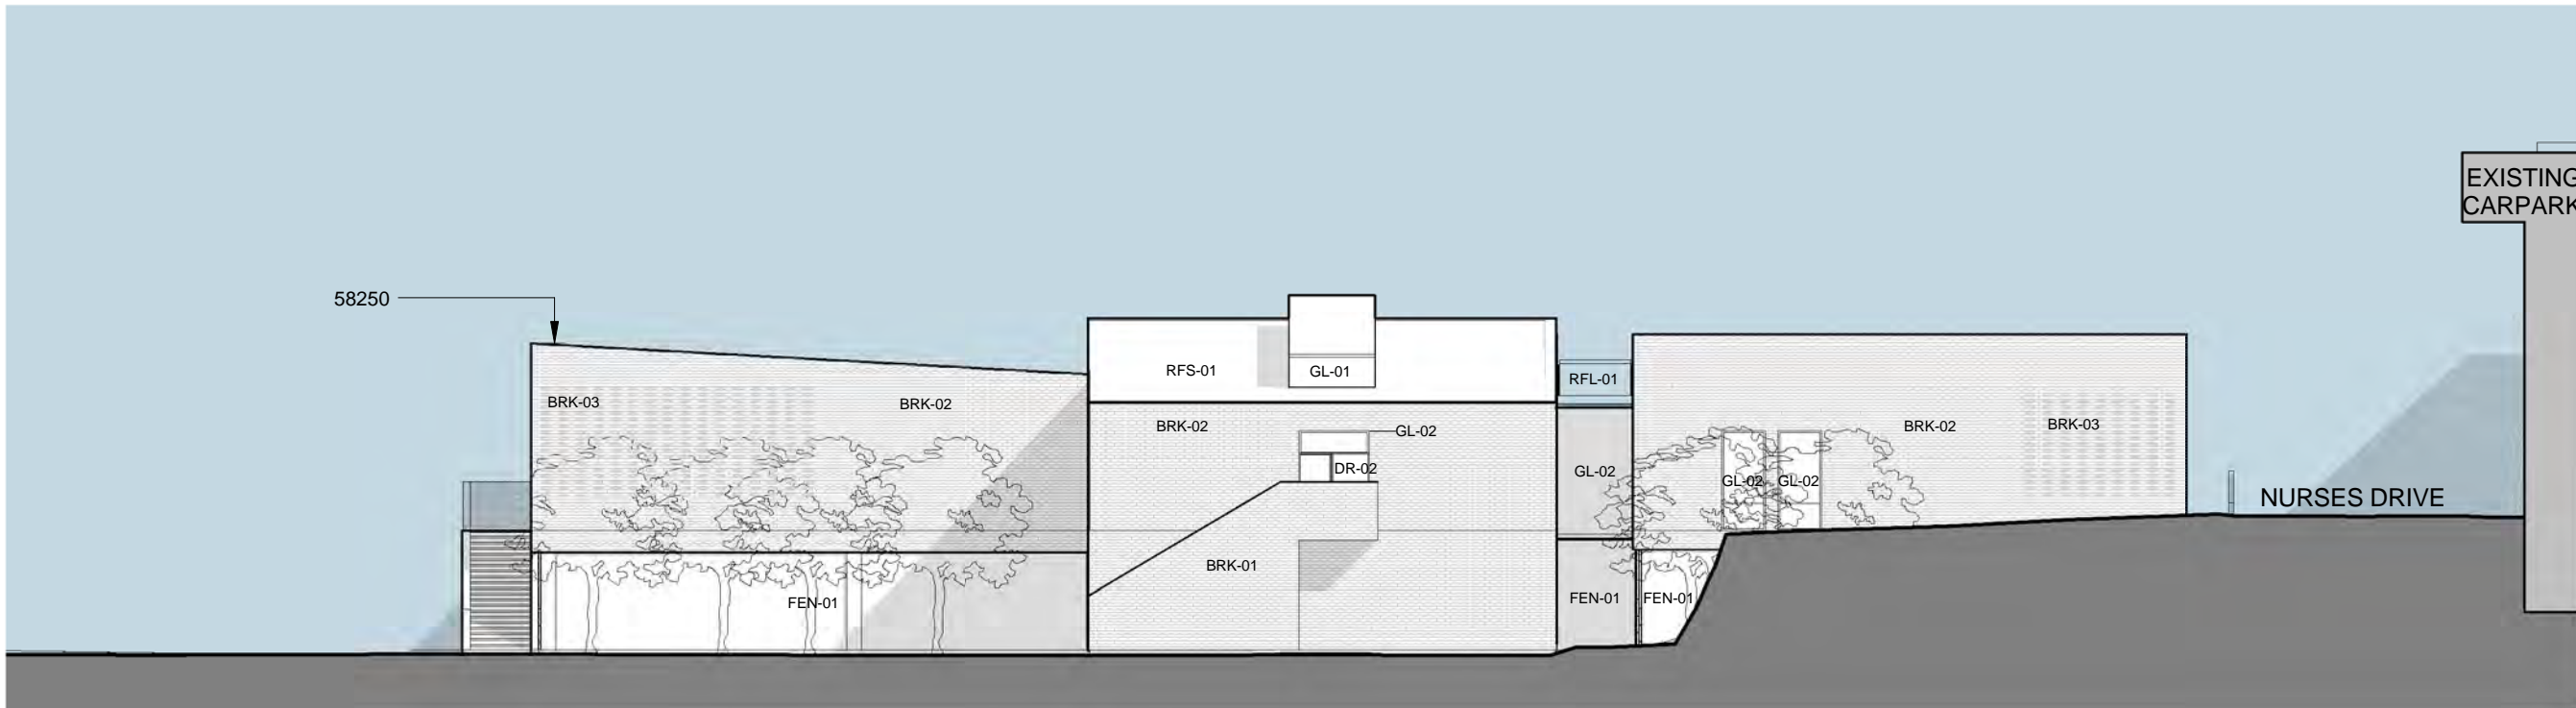

2 ELEVATION NORTH  
DA\_E 02 1 : 200

- BRK-01 Bagged brickwork with Joint Type 1
- BRK-02 Bagged brickwork with Joint Type 2
- BRK-03 Bagged brickwork pattern 50 % open
- DR-02 External Steel Door
- FEN-01 Fence
- GL-01 Clear Glass
- GL-02 Jail safe Glass
- RFL-01 Fixed Skylight
- RFS-01 Metal Sheet Roof

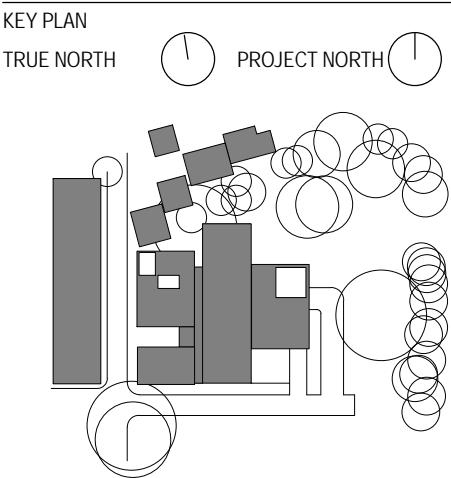

SCALE 1 : 200 @A1 DO NOT SCALE

CLIENT

HEALTH INFRASTRUCTURE  
NSW HEALTH

Health Infrastructure

PROJECT

PRINCE OF WALES HOSPITAL

PROJECT NUMBER

S1009002

BUILDING

POW MHICU

DESIGN STAGE

SCHEMATIC DESIGN

STATUS

DRAWING


ELEVATION WEST and  
NORTH

DRAWING NUMBER


ISSUE

AR\_MHICU\_ DA\_E 02 05

ISSUE	DATE	FOR
01	30/11/10	SD REPORT
02	12-03-10	SD REPORT
03	21-12-10	PART 3A SUBMISSION
04	10-01-11	PART 3A SUBMISSION

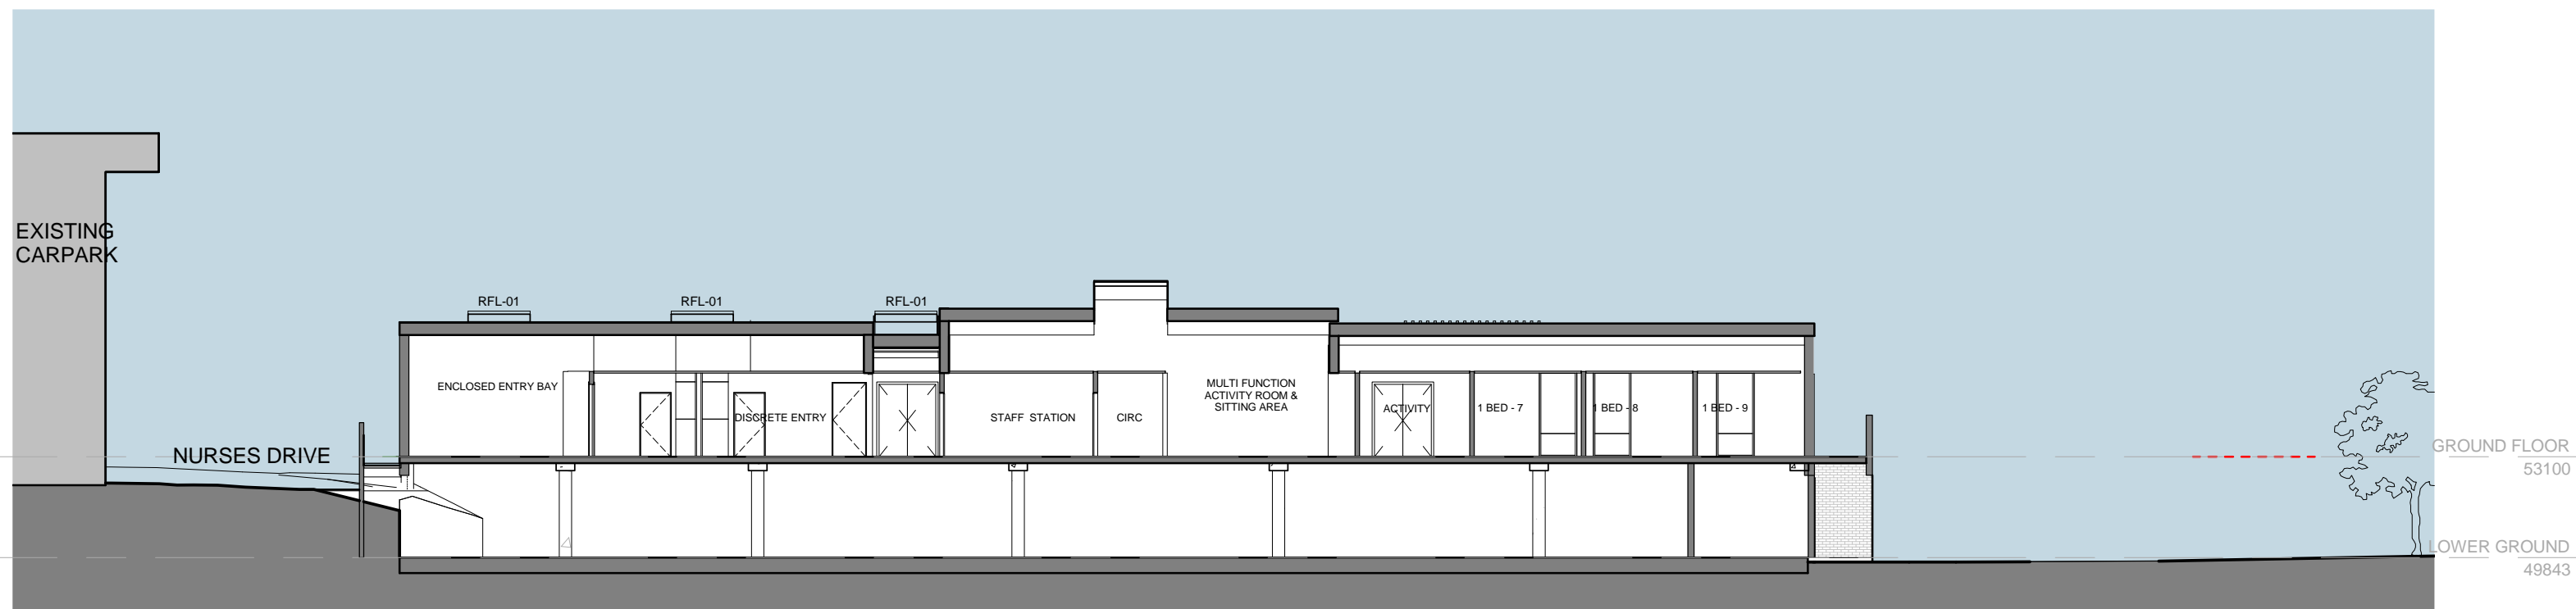


2 SECTION A- EAST WEST  
DA\_F 01 1 : 200

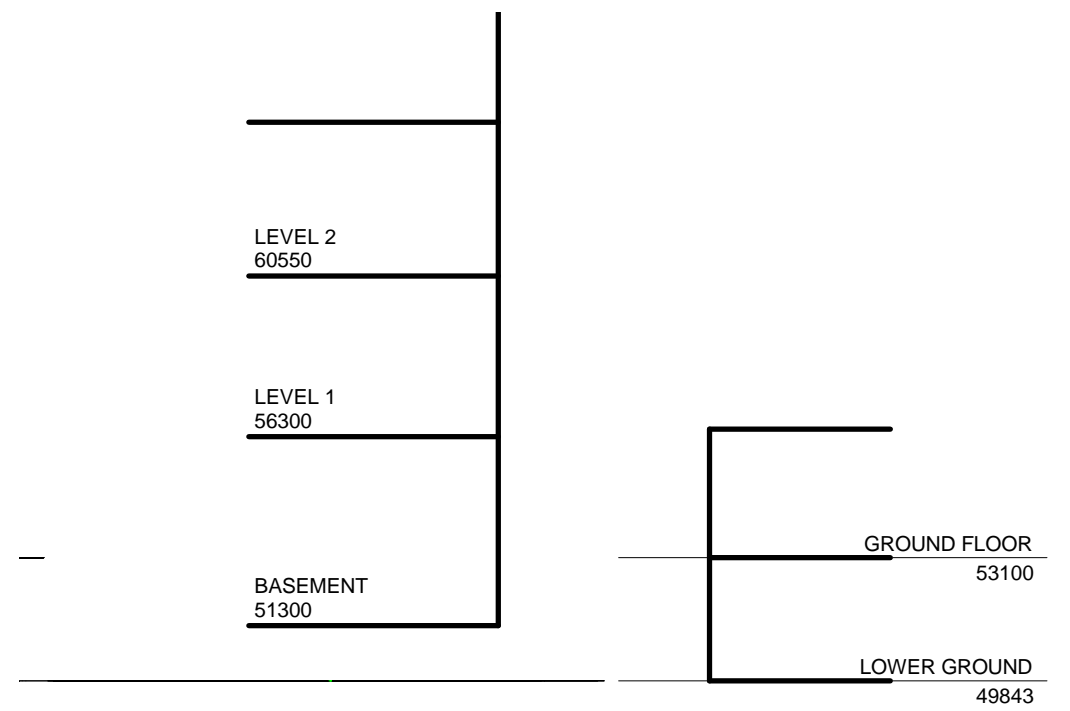


PRINCE OF WALES HOSPITAL  
EXISTING LEVELS TO AHD

POW - MHICU  
PROPOSED LEVELS TO AHD

1 HEIGHTS  
DA\_F 01 1 : 200

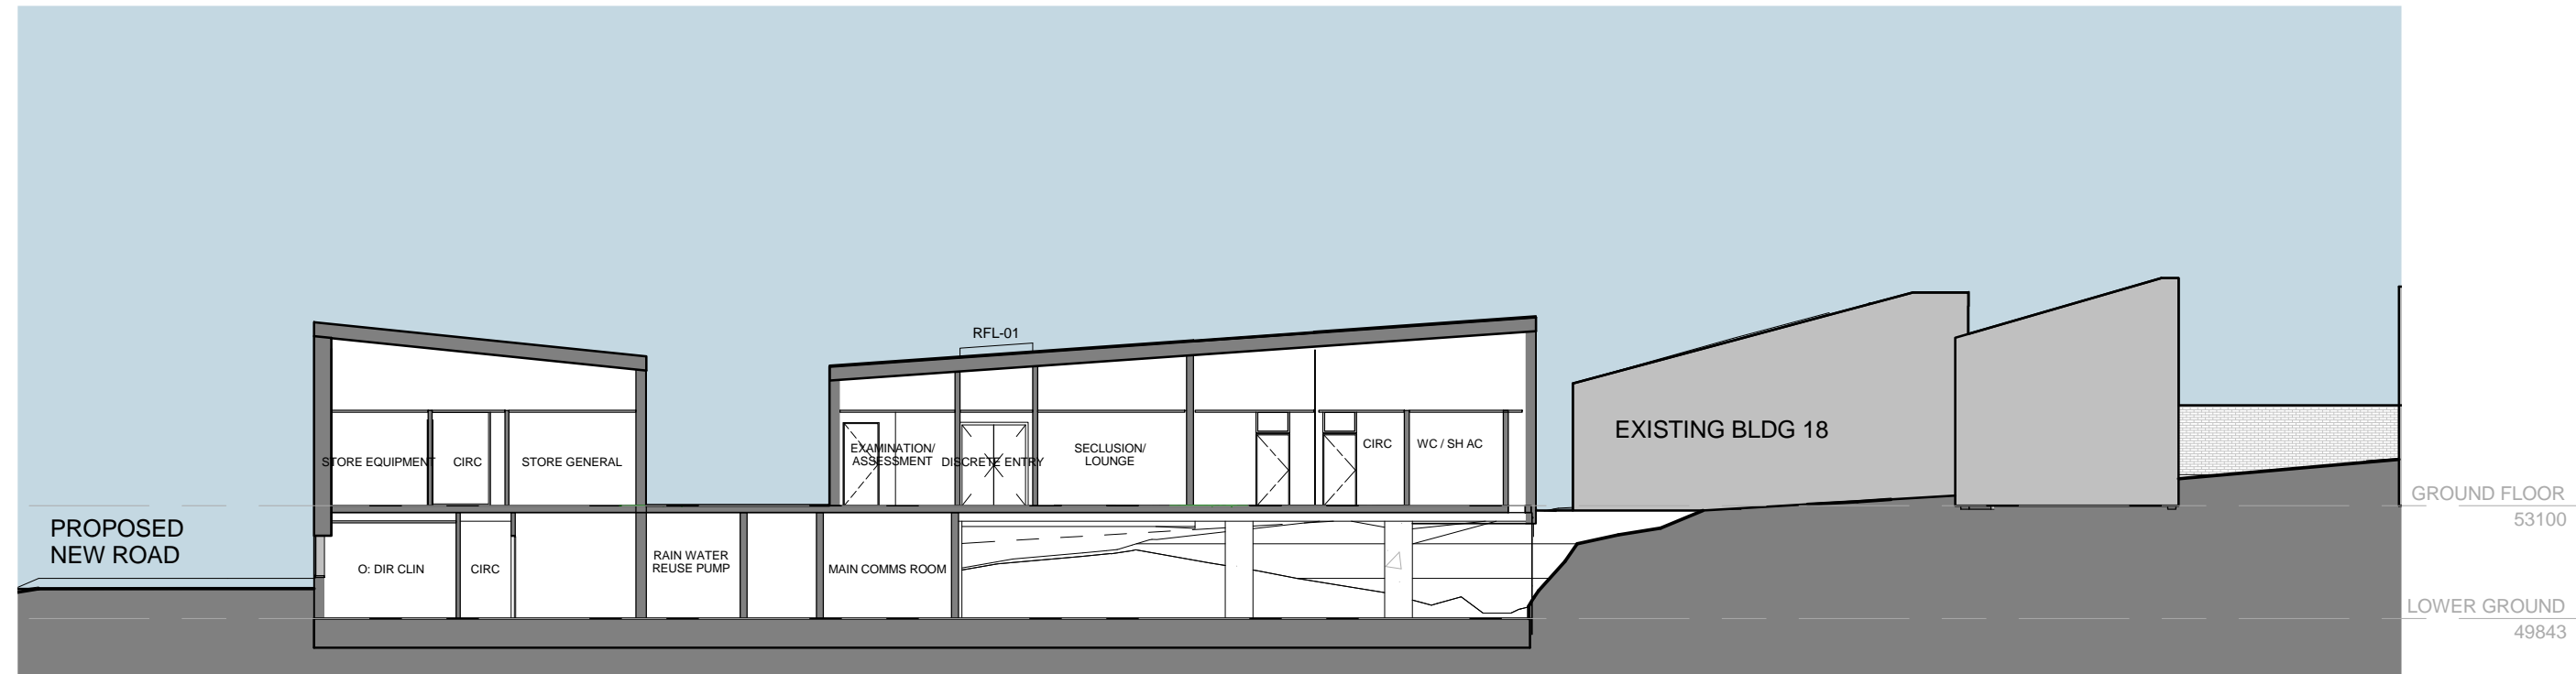


3 SECTION B- NORTH SOUTH  
DA\_F 01 1 : 200

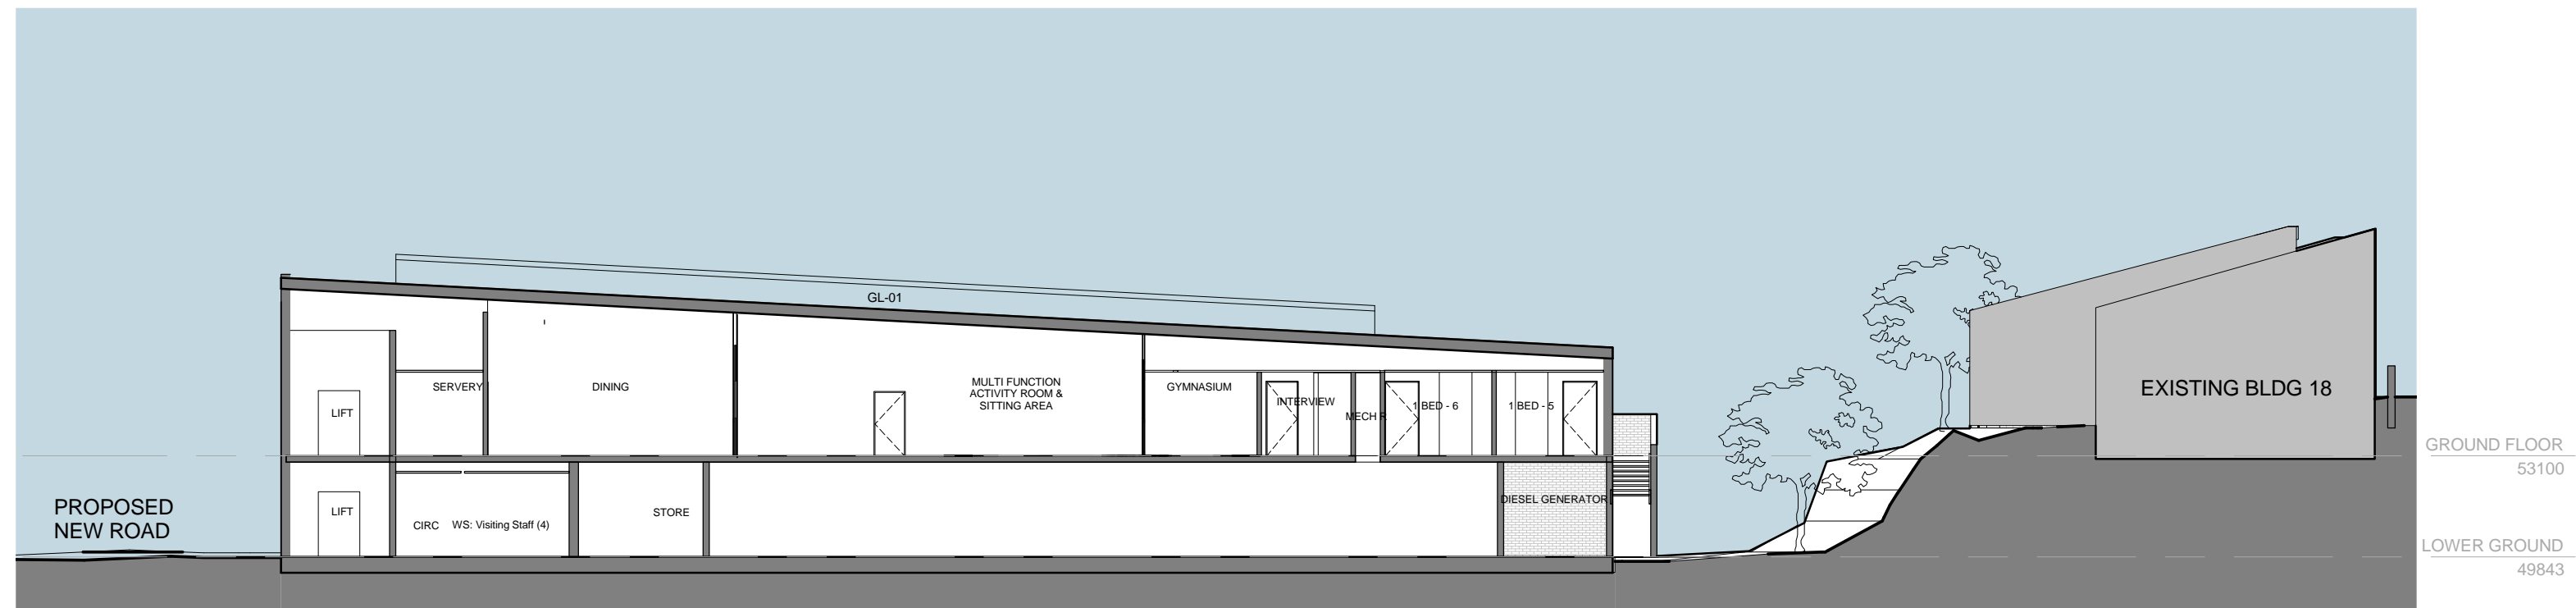

4 SECTION C - NORTH SOUTH-2  
DA\_F 01 1 : 200

GL-01 Clear Glass  
RFL-01 Fixed Skylight

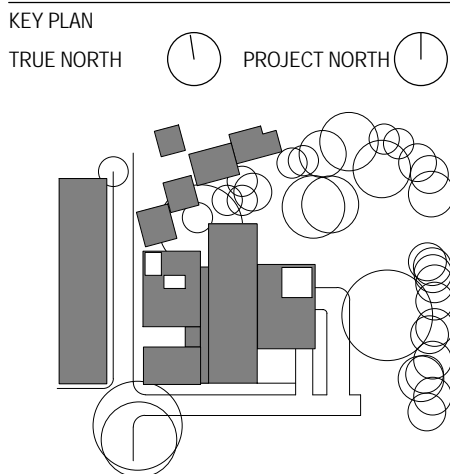

SCALE 1 : 200 @A1 DO NOT SCALE

CLIENT

HEALTH INFRASTRUCTURE  
NSW HEALTH

Health Infrastructure

PROJECT

PRINCE OF WALES HOSPITAL

PROJECT NUMBER

S1009002

BUILDING

POW MHICU

DESIGN STAGE

SCHEMATIC DESIGN

STATUS

DRAWING

SECTIONS A,B,C

DRAWING NUMBER

AR\_MHICU\_ DA\_F 01

ISSUE



04





**INTELLECTUAL PROPERTY**

© COPYRIGHT IAN ARCHITECTURE PTY LIMITED. UNLESS OTHERWISE AGREED IN WRITING ALL RIGHTS TO USE THIS DOCUMENT ARE SUBJECT TO PAYMENT IN FULL OF ALL IAN CHARGES; THIS DOCUMENT MAY ONLY BE USED FOR THE EXPRESS PURPOSE AND PROJECT FOR WHICH IT HAS BEEN CREATED AND DELIVERED. AS NOTIFIED IN WRITING BY IAN; AND THIS DOCUMENT MAY NOT BE OTHERWISE USED, OR COPIED, ANY UNAUTHORIZED USE OF THIS DOCUMENT IS AT THE USER'S SOLE RISK AND WITHOUT LIMITING IAN'S RIGHTS IS THE USER RELEASES AND INDEMNIFIES IAN FROM AND AGAINST ALL LOSS SO ARISING.

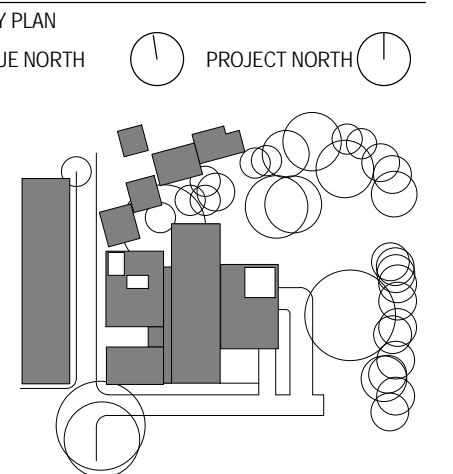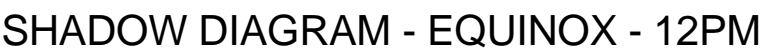[illegible]

SCALE	As indicated	@A1	DO NOT SCALE
-------	--------------	-----	--------------

ENT

HEALTH INFRASTRUCTURE  
SWOHEALTH

### Health Infrastructure

SUBJECT \_\_\_\_\_

PRINCE OF WALES HOSPITAL

PROJECT NUMBER

009002

LOADING

OWMHICU

SIGN STAGE

## SCHEMATIC DESIGN

STATUS

DRAWING

## SHADOW DIAGRAMS



DRAWING NUMBER	ISSUE
----------------	-------

D. MUGLI DA 3.01 02

R_MHICU_DA_Z 01	02
-----------------	----

C:\revit local\MHICU\_CENTRAL\_kneise.rvt

21/12/2010 4:03:01 PM

 EXISTING STRUCTURE
  FUTURE DEVELOPMENT  
 EXISTING SHADOW CAST






Telephone +61 2 8297 7200  
Facsimile +61 2 8297 7299  
[www.bvn.com.au](http://www.bvn.com.au)

**INTELLECTUAL PROPERTY**  
COPYRIGHT BUN ARCHITECTURE PTY LIMITED. UNLESS OTHERWISE AGREED IN WRITING ALL RIGHTS TO THIS DOCUMENT ARE SUBJECT TO PAYMENT IN FULL OF ALL BUN CHARGES. THIS DOCUMENT MAY ONLY BE USED FOR THE EXPRESS PURPOSE AND PROJECT FOR WHICH IT HAS BEEN CREATED AND DELIVERED. AS NOTIFIED IN WRITING BY BUN AND THIS DOCUMENT MAY NOT BE OTHERWISE USED, OR COPIED, AN UNAUTHORISED USE OF THIS DOCUMENT IS AT THE USER'S SOLE RISK AND WITHOUT LIMITING BUN'S RIGHTS THE USER RELEASES AND INDEMNIFIES BUN FROM AND AGAINST ALL LOSS OR ABUSING

ISSUE	DATE	FOR
01	12-03-10	SD REPORT
02	10-01-11	PART 3A SUBMISSION

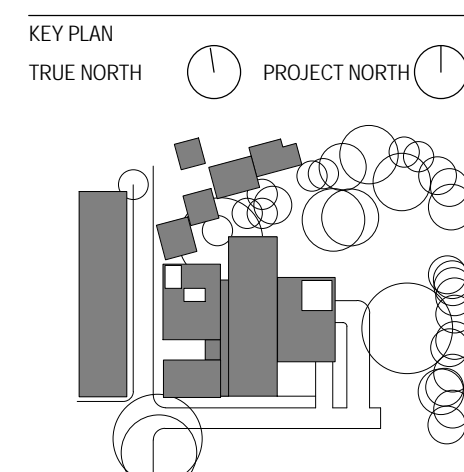

SCALE 1:1000      @A1      DO NOT SCALE

CLIENT

HEALTH INFRASTRUCTURE  
NSW HEALTH

*Health Infrastructure*

---

PROJECT

PRINCE OF WALES HOSPITAL  
PROJECT NUMBER

S1009002

BUILDING  
POW MHICU

DESIGN STAGE

SCHEMATIC DESIGN
STATUS

---

DRAWING

PHOTOMONTAGE

DRAWING NUMBER	ISSUE
----------------	-------

AR\_MHICU\_DA\_Z 04 02










Telephone +61 2 8297 7200  
Facsimile +61 2 8297 7299  
[www.bvn.com.au](http://www.bvn.com.au)


**INTELLECTUAL PROPERTY**

COPYRIGHT BVN ARCHITECTURE PTY LIMITED. UNLESS OTHERWISE AGREED IN WRITING ALL RIGHTS TO THIS DOCUMENT ARE SUBJECT TO PAYMENT IN FULL OF ALL BVN CHARGES. THIS DOCUMENT MAY ONLY BE USED FOR THE EXPRESS PURPOSE AND PROJECT FOR WHICH IT HAS BEEN CREATED AND DELIVERED. AS NOTIFIED IN WRITING BY BVN AND THIS DOCUMENT MAY NOT BE, OTHERWISE, USED, OR COPIED, AN UNAUTHORISED USE OF THIS DOCUMENT IS AT THE USER'S SOLE RISK AND WITHOUT LIMITING BVN'S RIGHTS THE USER RELEASES AND INDEMNIFIES BVN FROM AND AGAINST ALL LOSS OR ARISING

ISSUE	DATE	FOR
01	12-03-10	SD REPORT
02	12-08-10	SD REPORT
03	10-01-11	PART 3A SUBMISSION

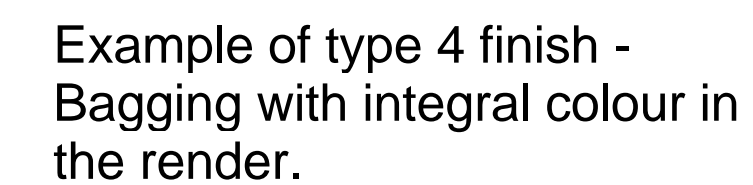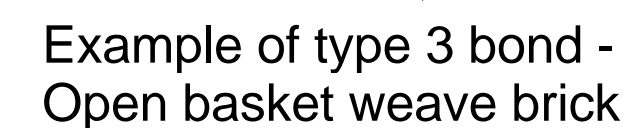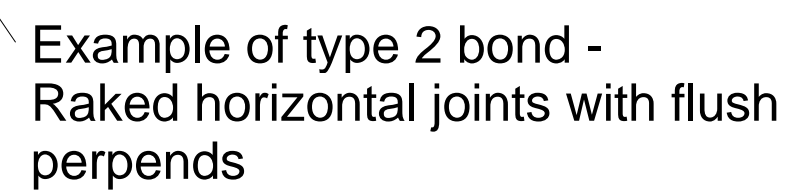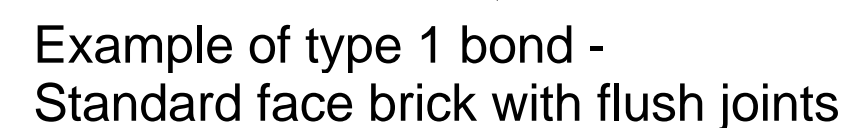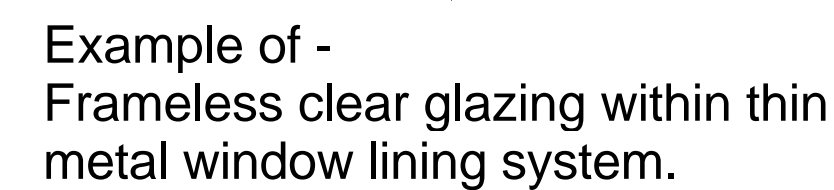

KEY PLAN  
TRUE NORTH  PROJECT NORTH 

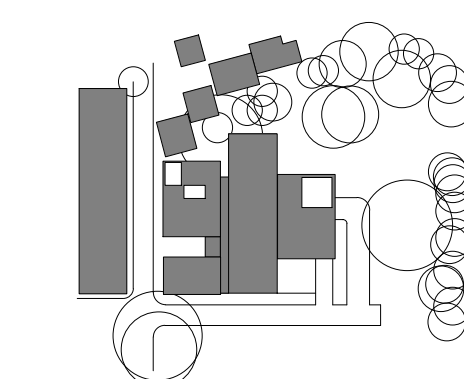

SCALE @A1 DO NOT SCALE

CLIENT \_\_\_\_\_

HEALTH INFRASTRUCTURE  
NSW HEALTH

*Health Infrastructure*

---

PROJECT

PRINCE OF WALES HOSPITAL  
PROJECT NUMBER

S1009002

BUILDING  
POW MHICU

---

DESIGN STAGE

## SCHEMATIC DESIGN

DRAWING

MATERIALS SAMPLES


## MATERIALS SAMPLES

DRAWING NUMBER	ISSUE
----------------	-------

AR_MHICU_DA_Z 06	03
------------------	----



DATE	FOR
12-03-10	SD REPORT
21-12-10	PART 3A SUBMISSION

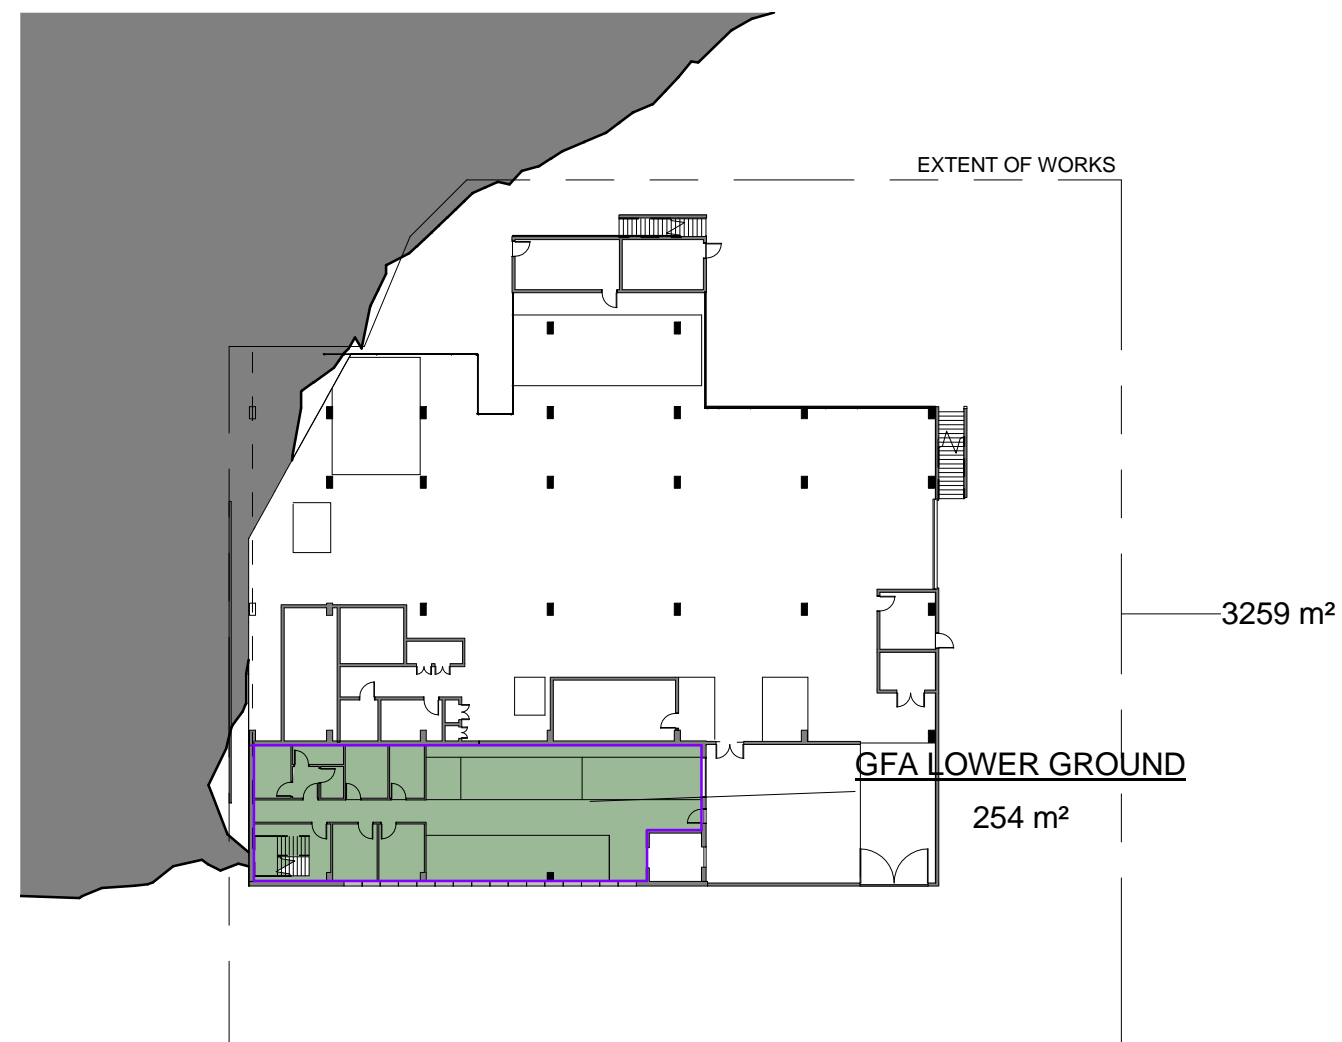

1 LOWER GROUND GFA  
1 : 500

GFA			
Level	Number	Name	Area
GROUND FLOOR	1	GFA 00	1168 m²
LOWER GROUND	2	GFA LOWER GROUND	254 m²
			1422 m²

## FLOOR SPACE AREA

THE SUM OF THE GROSS HORIZONTAL AREAS OF EACH FLOOR OF THE BUILDING CONTAINED WITHIN THE INNER FACES OF THE OUTER WALLS MEASURED AT HEIGHT OF 1.5 METRES ABOVE THE FLOOR, INCLUDING THE SPACE OCCUPIED BY CORRIDORS AND TOILETS. EXCLUDING:


1. THE HORIZONTAL CROSS SECTION OF LIFT SHAFTS AND VERTICAL SERVICE DUCTS MEASURED BETWEEN THE WALL FACES INTERNAL TO THE LIFT SHAFT OR DUCT.
2. ANY SPACE PERMANENTLY SET ASIDE WITHIN THE BUILDING FOR BASEMENT PARKING, OTHER THAN SPACES USED FOR PUBLIC CAR PARKING, AND FOR THE UNLOADING OF VEHICLES, INCLUDING RAMPS OR OTHER MEANS OF ACCESS TO IT.
3. ANY SPACE FOR ACCOMMODATION OF MECHANICAL OR ELECTRICAL PLANT OR EQUIPMENT SERVICING THE BUILDING.
4. ANY TERRACES OR BALCONIES WITH WALLS LESS THAN 1.5 METRES HIGH.
5. ATTIC ROOMS
6. ANY SPACE PERMANENTLY SET ASIDE WITHIN BASEMENT CAR PARKING AREAS FOR STORAGE, GARBAGE ROOMS AND THE LIKE.

TOTAL FSA                      APPROX. 1422 sqm


## FLOOR SPACE RATIO

THE RATIO OF THE FLOOR SPACE AREA OF THE BUILDING  
TO THE ALLOTMENT ON WHICH THE BUILDING IS OR IS  
PROPOSED TO BE ERECTED

SITE AREA	3258 sqm
TOTAL FSR	1:0.44 APPROX.

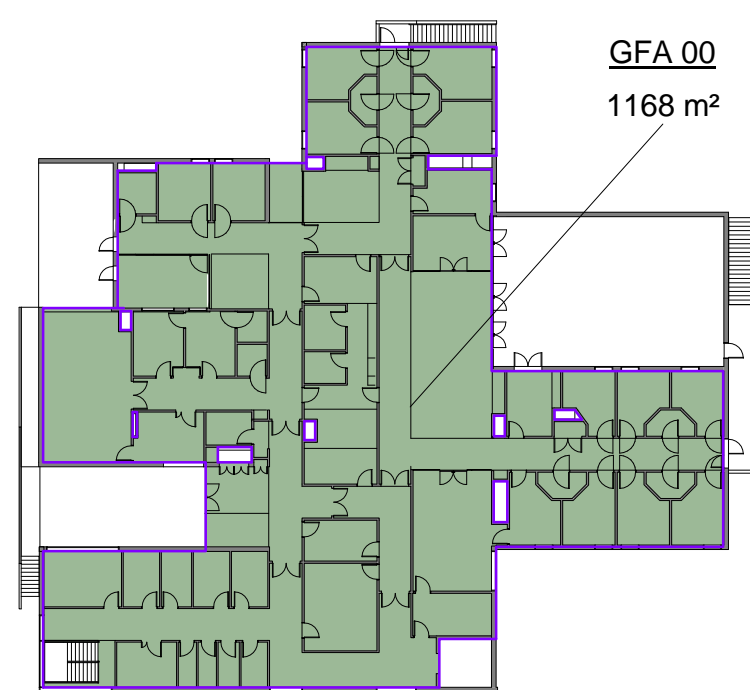

2 GROUND FLOOR GFA  
1 : 500

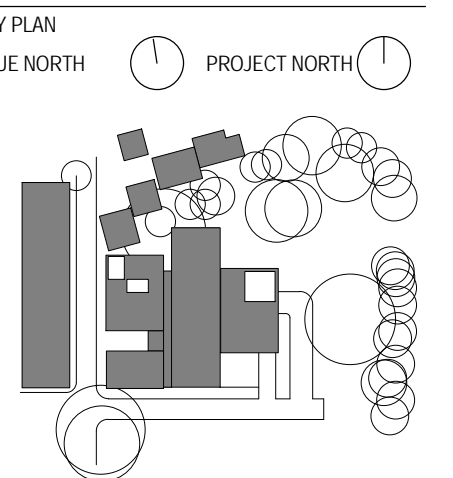

SCALE 1:500 @A1 DO NOT SCALE

ENT

HEALTH INFRASTRUCTURE  
SWOHEALTH

## Health Infrastructure

PRINCE OF WALES HOSPITAL  
PROJECT NUMBER

009002

LDING  
OWMHICU

SIGN STAGE

## SCHEMATIC DESIGN

DRAWING

## FA CALCULATIONS

DRAWING NUMBER	ISSUE
----------------	-------

R_MHICU_DA_Z 07	02
-----------------	----