


# METCASH DISTRIBUTION CENTRE - EXTENSION

BUNGARRIBEE INDUSTRIAL ESTATE  
HUNTINGWOOD NSW

## LANDSCAPE 'TENDER' DOCUMENTATION

DWG NO.	DRAWING TITLE	SCALE
000	COVER SHEET / MASTERPLAN	
101	LANDSCAPE PLAN	1:250
501	LANDSCAPE DETAILS	VARIES

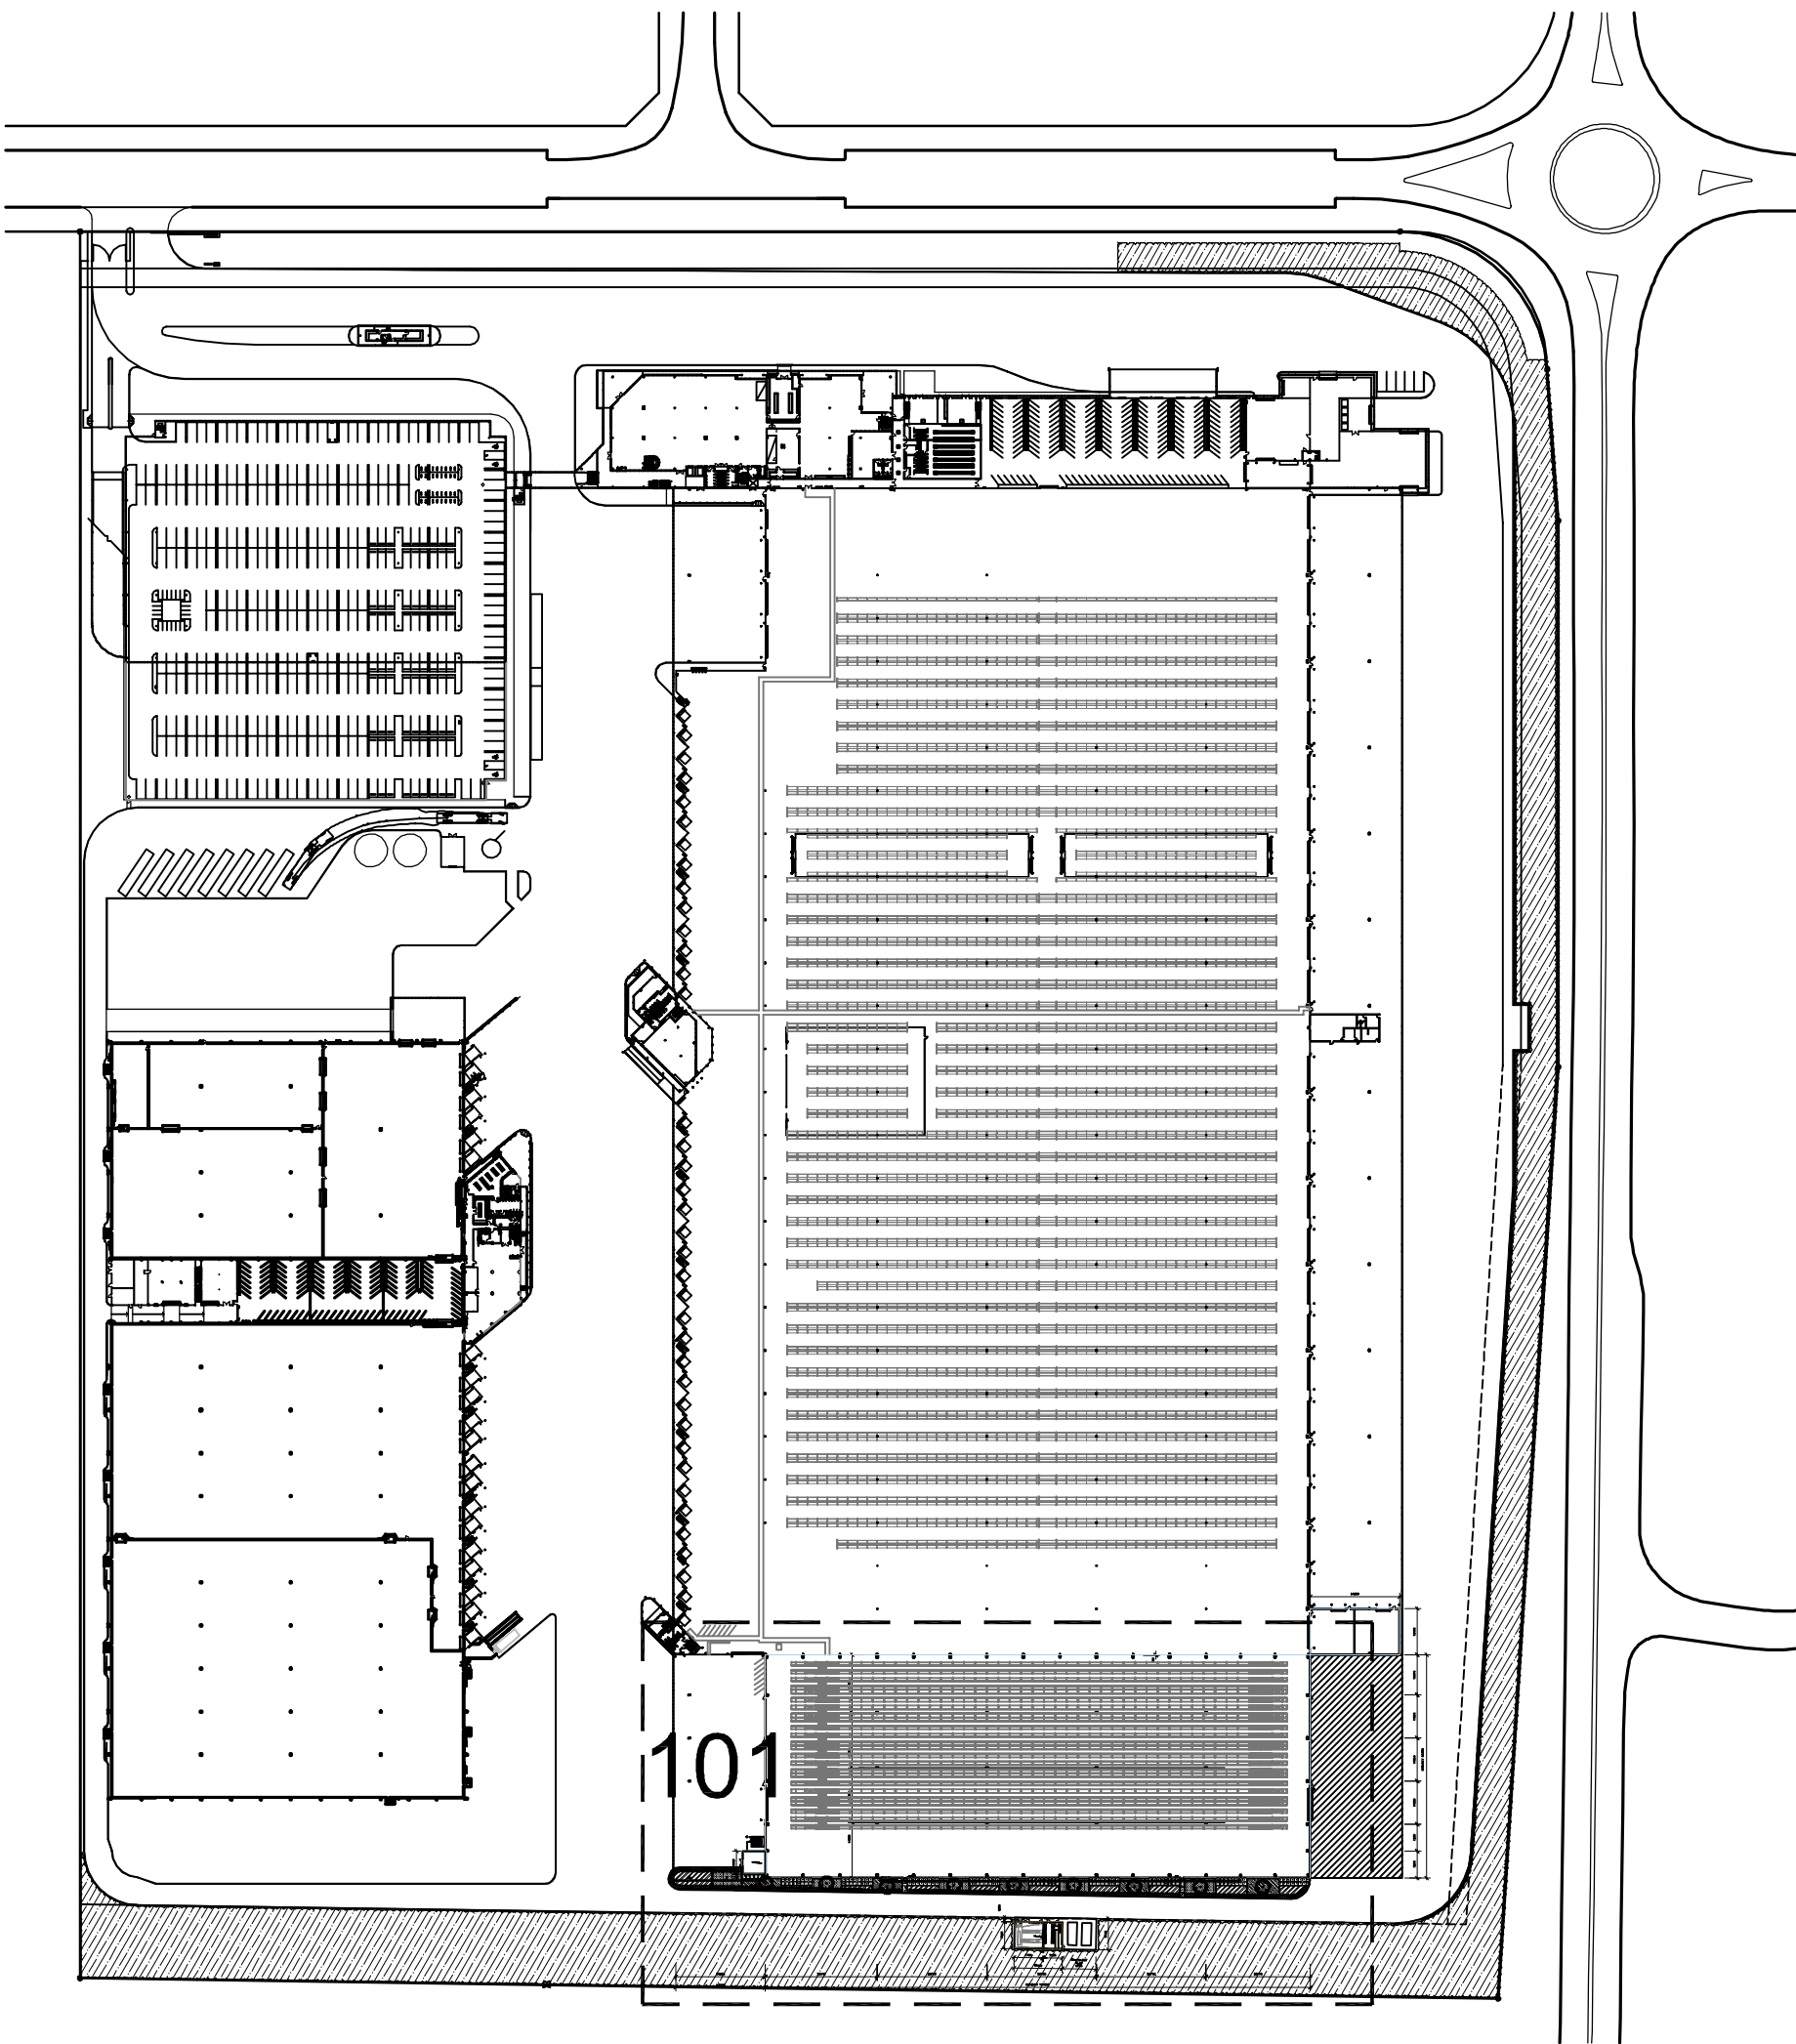


SITE PLAN

NOT FOR CONSTRUCTION

© 2012 Site Image (NSW) Pty Ltd. ABN 44 801 262 380 as agent for Site Image NSW Partnership. All rights reserved. This drawing is copyright and shall not be reproduced or copied in any form or by any means (graphic, electronic or mechanical including photocopy) without the written permission of Site Image (NSW) Pty Ltd. Any license, expressed or implied, to use this document for any purpose what so ever is restricted to the terms of the written agreement between Site Image (NSW) Pty Ltd and the instructing party.

The contractor shall check and verify all work on site (including work by others) before commencing the landscape installation. Any discrepancies are to be reported to the Project Manager or Landscape Architect prior to commencing work. Do not scale this drawing. Any required dimensions not shown shall be referred to the Landscape Architect for confirmation.

D	Architectural coordination	DB	NM	07.11.2012
C	Revised Site Plan	DB	NM	23.10.2012
B	Architectural Coordination	AS	NM	19.09.2012
A	Preliminary	DB	NM	12.09.2012
Issue	Revision Description	Drawn	Check	Date

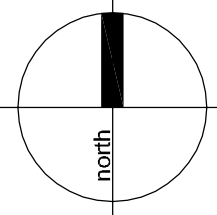

Client:  
**Goodman Property**

Project:  
**METCASH**  
**Distribution Centre Extension**  
**Bungarrabee Industrial Estate**

Drawing Name:  
**Cover Sheet**

**PRELIMINARY**





Job Number:  
**SS12-2226**

Drawing Number:


Issue:  
**000 D**





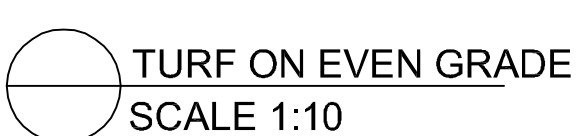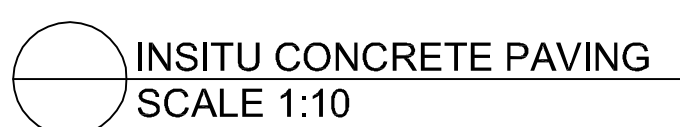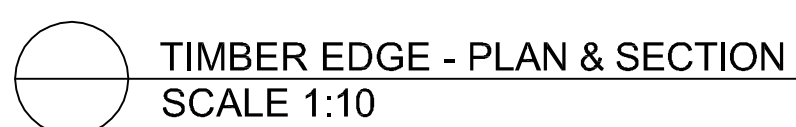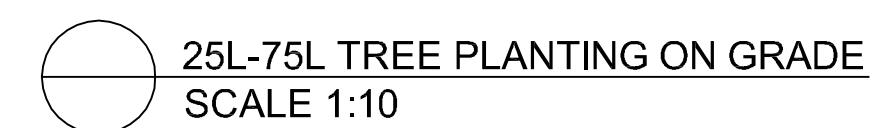



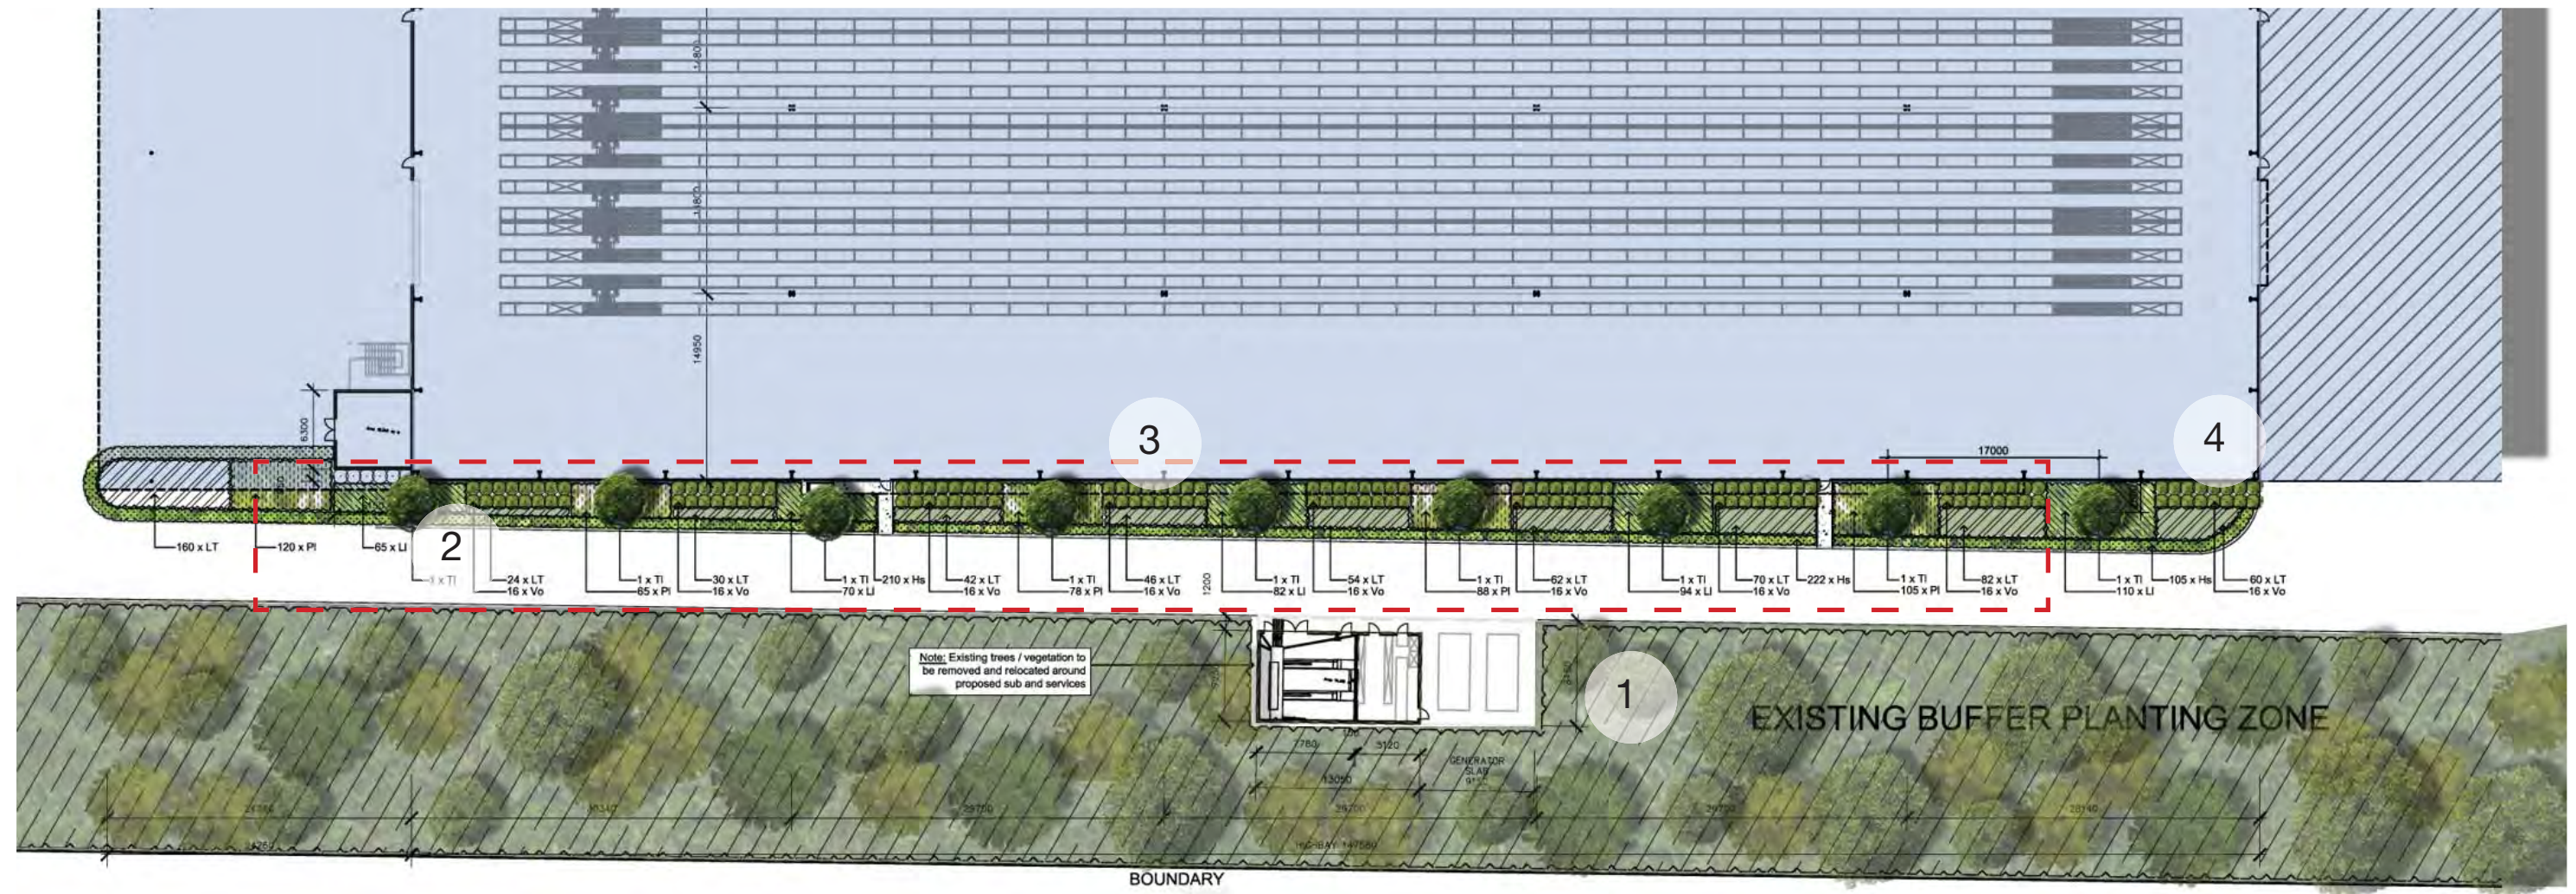

1

Existing buffer planting zone to the embankment slope to be retained. Tree protection and re-location is recommended to accommodate new substation/services within the batter.




2

The new landscape works will include removal of existing grasslands/vegetation and replacement with an avenue of native tree species to screen the southern building facade



3

A combination of hedge planting and low water use native grasses / groundcovers to ensure low maintenance

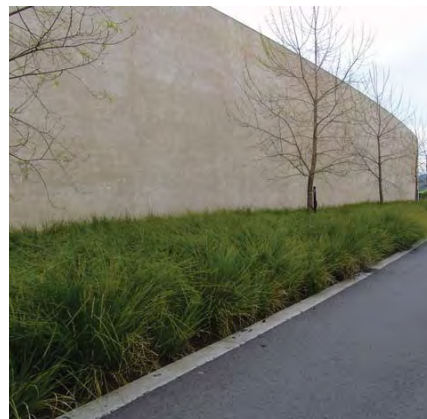

4

Species selection will remain consistent with the existing planting palette for the estate

PLANT SCHEDULE						
METCASH - Distribution Centre Extension						
Symbol	Botanical Name	Common Name	Mature Height (m.)	Mature Spread (m.)	Spacings	Pot Size
<b>Trees</b>						
TI	<i>Tristanopsis laurina</i> 'Luscious'	Water Gum	9	8	As Shown	75L
<b>Shrubs</b>						
Vo	<i>Viburnum odoratissimum</i>	Sweet Viburnum	5	3.5	As Shown	300mm
<b>Groundcovers / Grasses</b>						
Hs	<i>Hibbertia scandens</i>	Snake Vine	0.2	2	5.00/m2	150mm
LI	<i>Lomandra longifolia</i>	Mat Rush	1	0.6	5.00/m2	150mm
LT	<i>Lomandra longifolia</i> 'Tanika'	Matt Rush Grass	0.7	0.6	5.00/m2	150mm
PI	<i>Poa labillardieri</i>	Tussock Grass	0.8	0.5	5.00/m2	150mm