


FLOOR PLAN
POOL and GYM

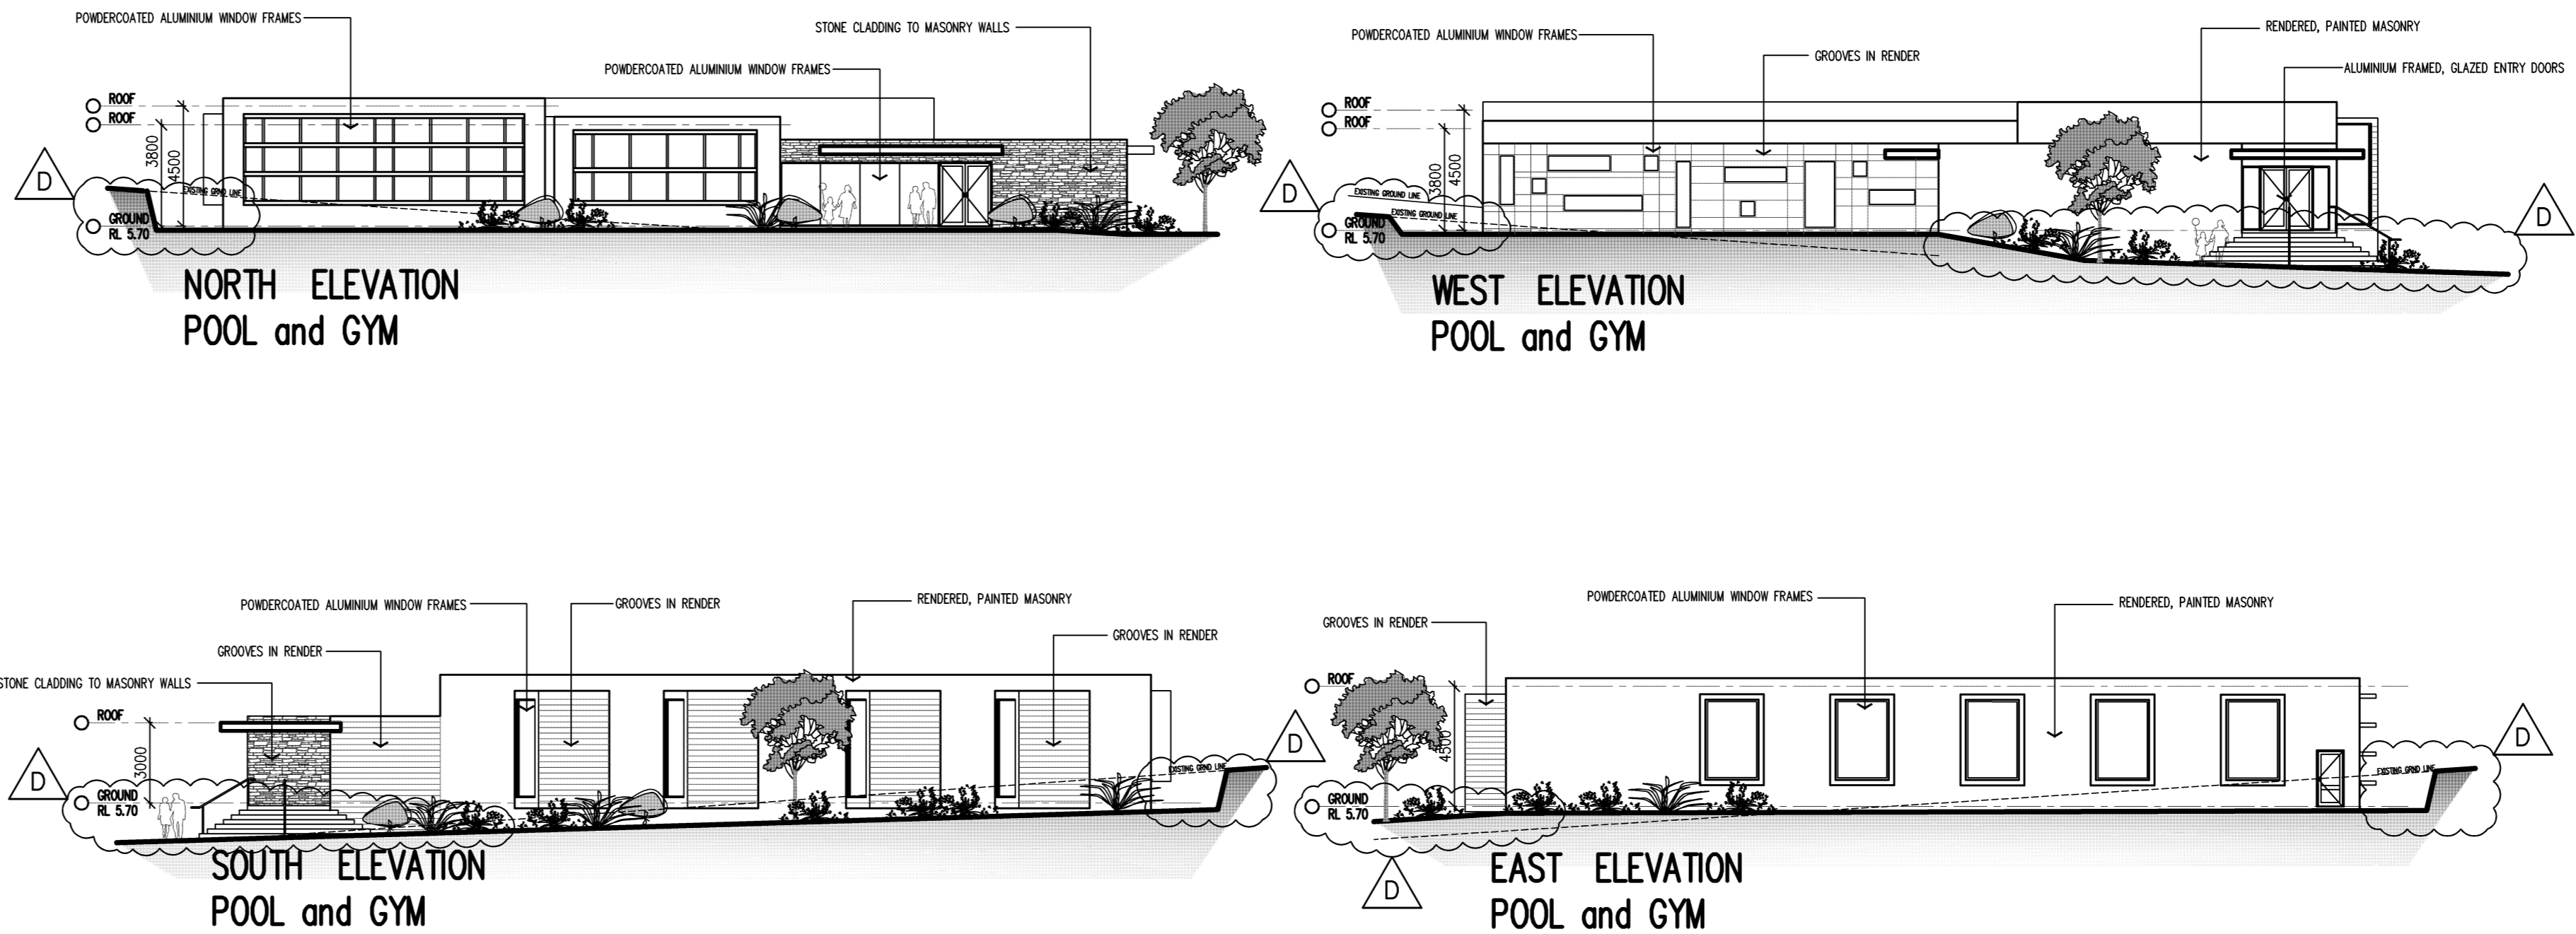


NORTH ELEVATION
POOL and GYM

WEST ELEVATION
POOL and GYM



SOUTH ELEVATION
POOL and GYM

EAST ELEVATION
POOL and GYM

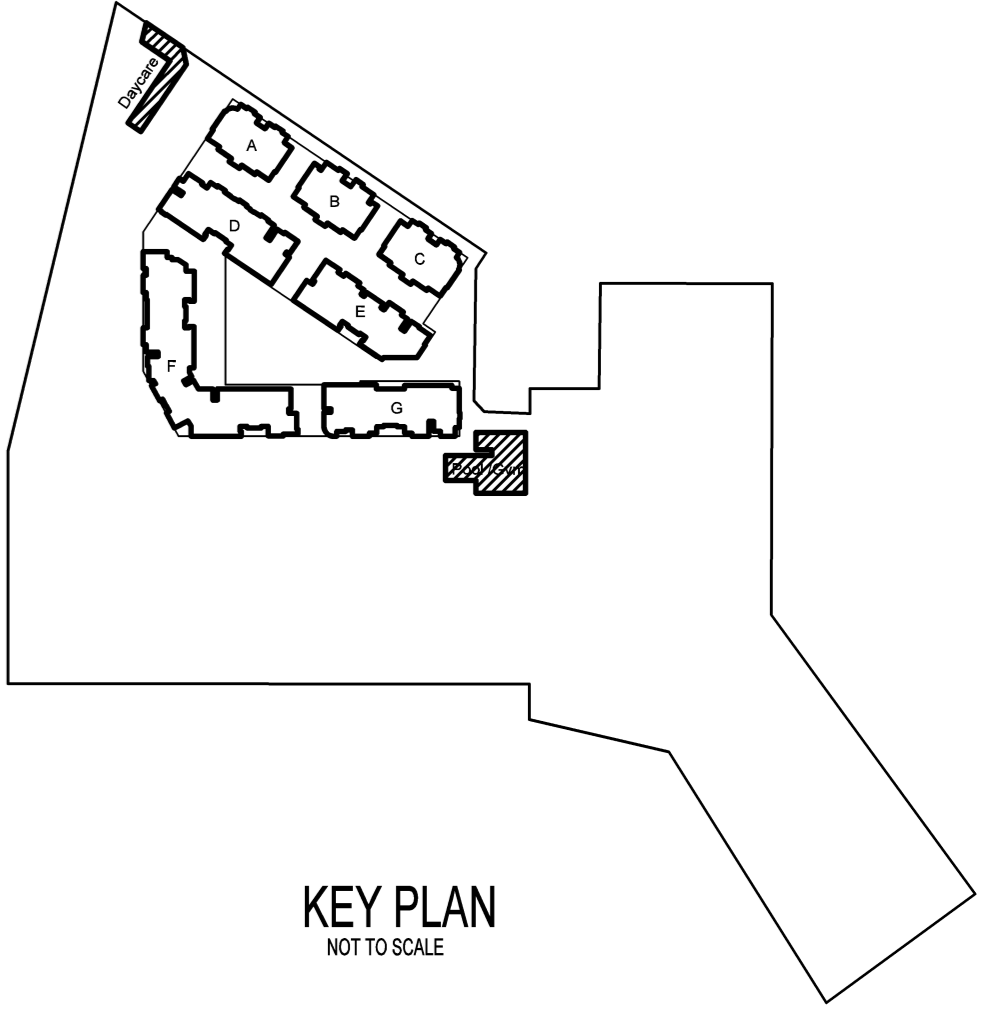

KEY PLAN
NOT TO SCALE


2 POOL & GYM - PLAN
SCALE: 1:200

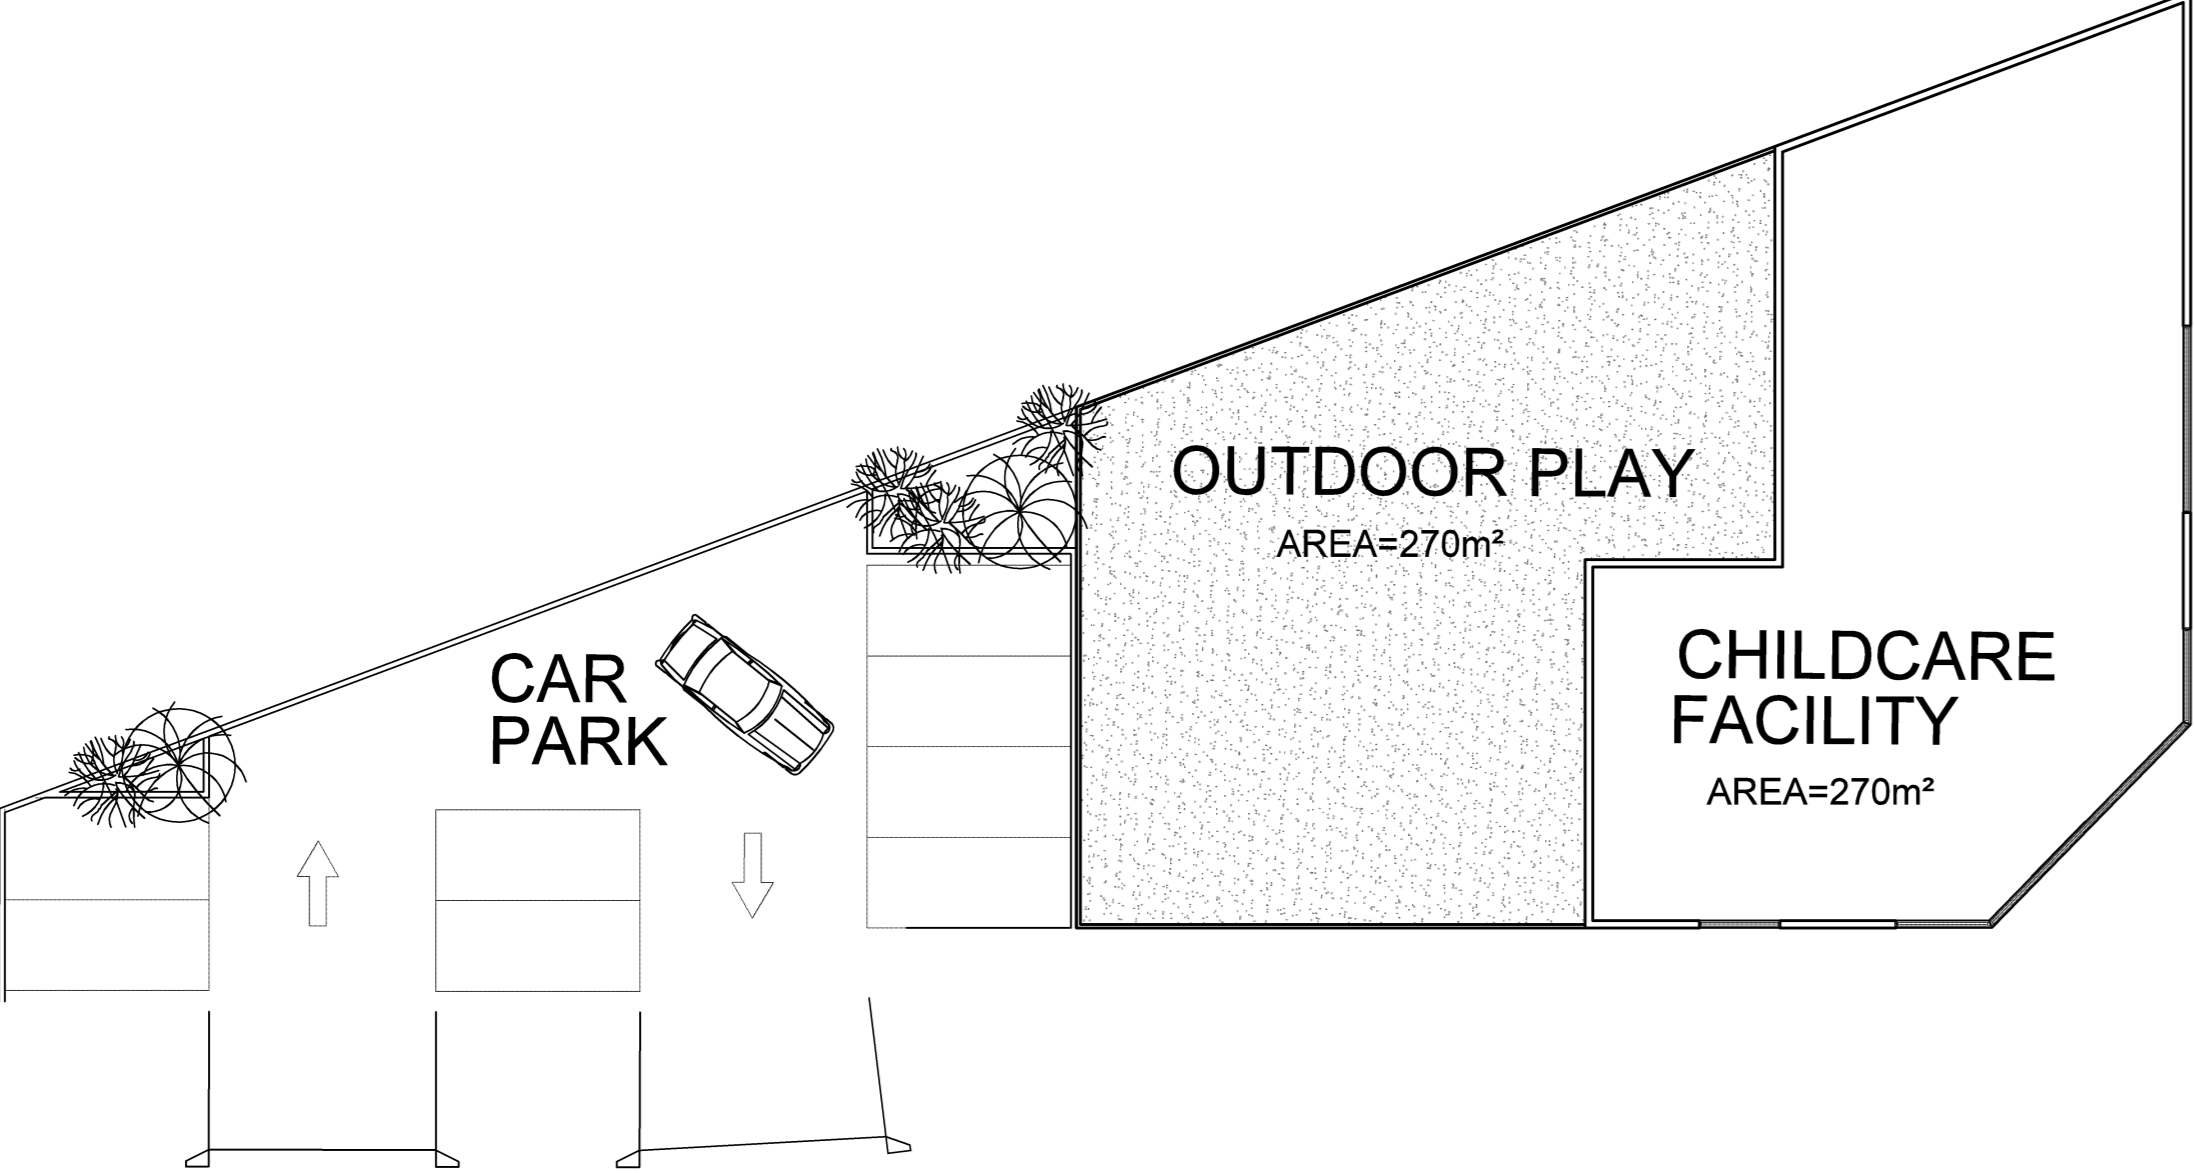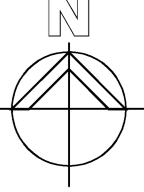


1 CHILDCARE - PLAN
SCALE: 1:200
CONCEPT ONLY

NOTE: CHILDCARE CENTRE PLANS & ELEVATIONS
TO BE SUBJECT TO A SEPERATE D.A.


CHILDCARE-POOL PLANS & ELEVS
SCALE 1:200

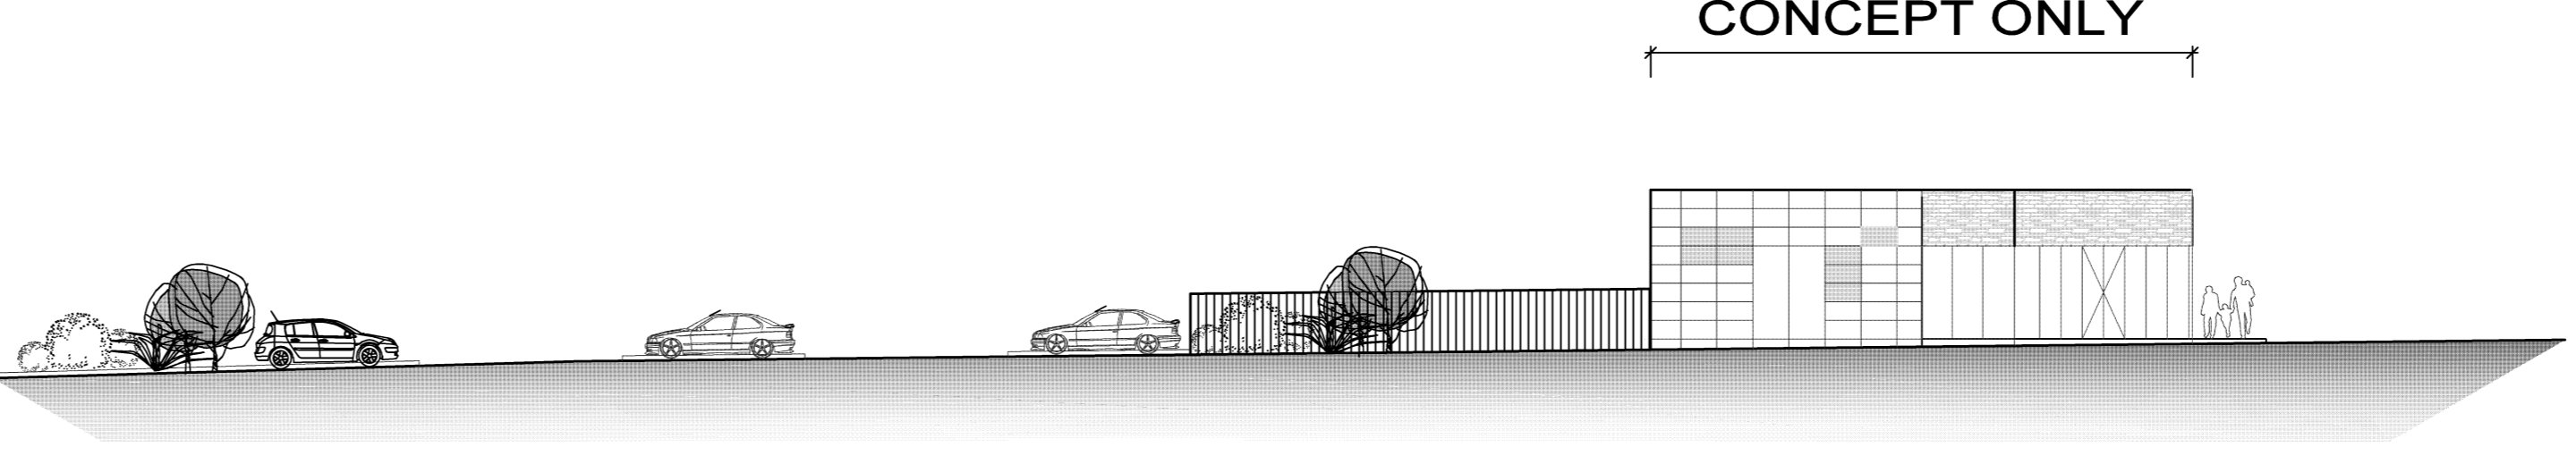


2 CHILDCARE - EAST ELEVATION (TO FUTURE DETAIL)
SCALE: 1:200

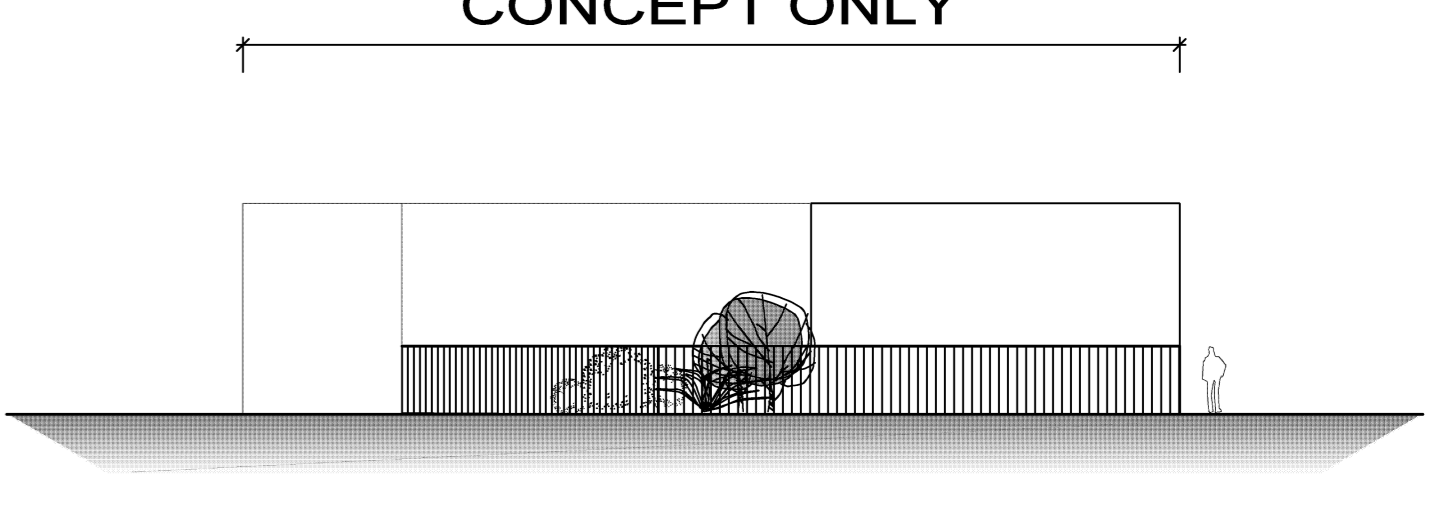

3 CHILDCARE - SOUTH ELEVATION (TO FUTURE DETAIL)
SCALE: 1:200

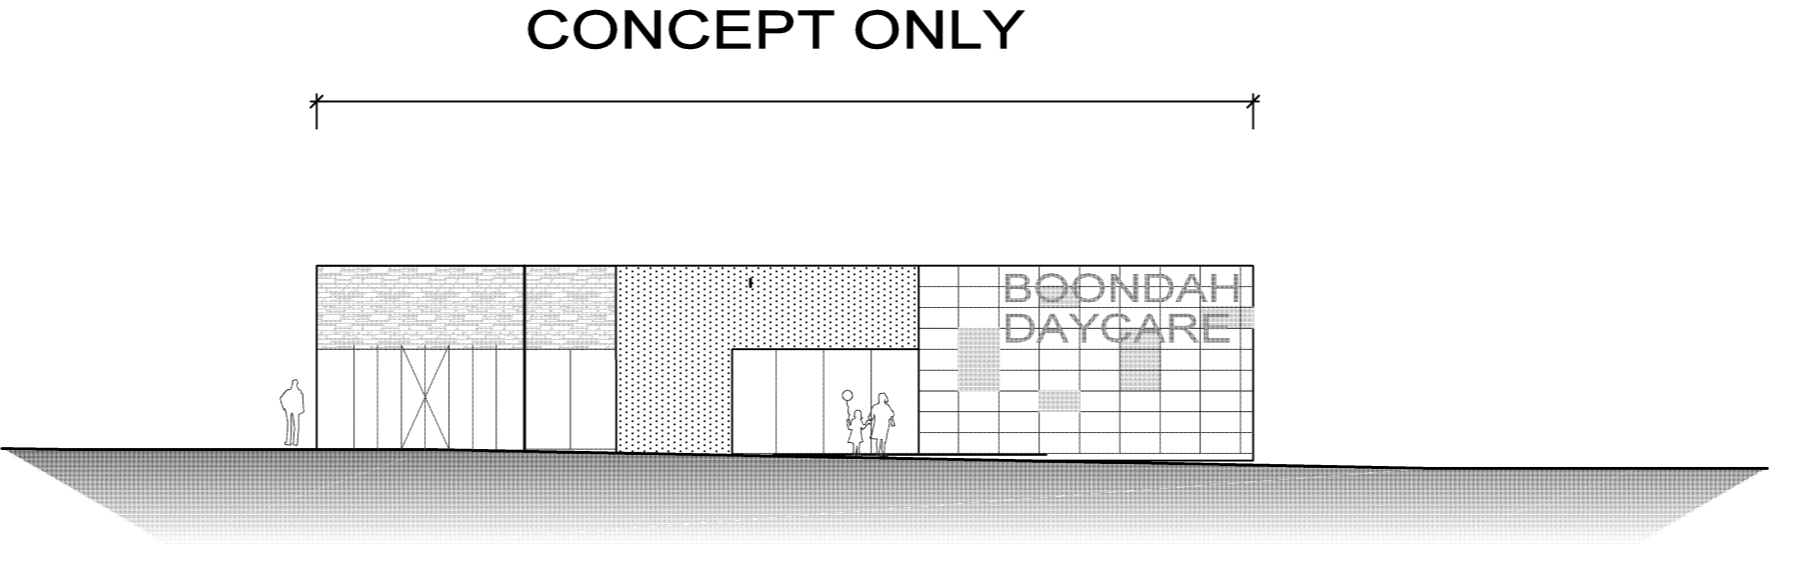

3 CHILDCARE - NORTH ELEVATION (TO FUTURE DETAIL)
SCALE: 1:200

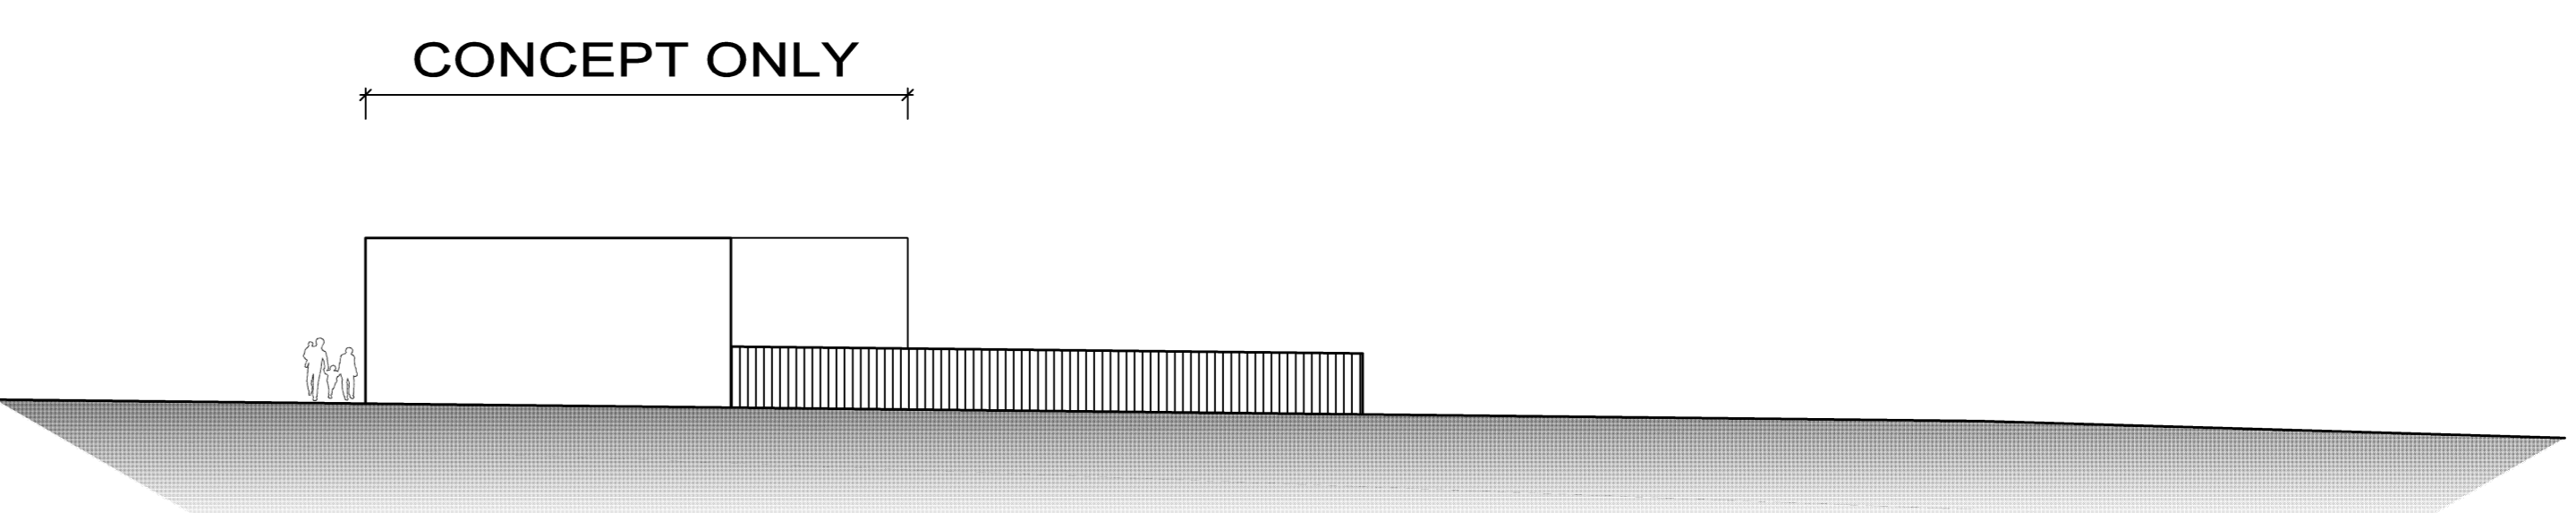

4 CHILDCARE - WEST ELEVATION (TO FUTURE DETAIL)
SCALE: 1:200



D 19.06.12 pool & gym building raised by 700mm				DO NOT SCALE				NORTH:				GENERAL NOTES:				PROJECT:				DRAWING TITLE:				PROJECT No:				DATE:				DRAWING No:				REV:			
C 17.03.11 issue for DOP approval				USE DIMENSIONS AT ALL TIMES. IF IN DOUBT CHECK WITH MERITON APARTMENTS PTY LTD.				THIS DRAWING IS THE EXCLUSIVE PROPERTY OF MERITON APARTMENTS PTY LTD. AND THE REPRODUCTION OF ANY PART WITHOUT THE PRIOR WRITTEN CONSENT OF MERITON APARTMENTS PTY LTD. IS A VIOLATION OF APPLICABLE LAWS. IN NO EVENT SHALL MERITON APARTMENTS PTY LTD. BE HELD LIABLE FOR SPECIAL, CONSEQUENTIAL, INCIDENTAL OR PUNITIVE DAMAGES OR DAMAGES OF ANY KIND OR IN CONNECTION WITH THE USE OF THIS DRAWING, EVEN IF ADVISED OF THE POSSIBILITY OF SUCH DAMAGES.				Level 11, 520 Kent Street, Sydney NSW 2000				PROPOSED RESIDENTIAL DEVELOPMENT				CHILD CARE - POOL PLANS & ELEVS				697				6/20/2012				DA30				D			
B 03.08.10 RETAIL SHOPS DELETED, CHILDCARE BUILDING ENVELOPE AMENDED				CONTRACTORS TO CHECK AND VERIFY ALL LEVELS, DATINGS AND DIMENSIONS ON SITE AND SHALL REPORT ANY DISCREPANCIES OR OMISSIONS TO MERITON APARTMENTS PTY LTD. PRIOR TO COMMENCEMENT OF WORK AND DURING THE CONSTRUCTION PHASE.				THIS DRAWING IS TO BE USED AND UNDERSTOOD IN CONJUNCTION WITH THE STRUCTURAL, MECHANICAL, ELECTRICAL AND / OR ANY OTHER CONSULTING DOCUMENTATION AS MAY BE APPLICABLE TO THE PROJECT PRIOR TO THE START OF ANY WORKS AND FOR ITS DURATION.				Meriton Apartments Pty. Ltd.				NEW RESIDENTIAL DEVELOPMENT				AS SHOWN				TJL				SCALE:											
A 12.02.10 ISSUE FOR DA				BY				10 20 0 10 20 30 40 50 100mm				14-18 BOONDAH ROAD				WARRENEWOOD, NSW 2102				F:\Projects\3131 Meriton - 14-18 Boondah Rd, Warrenewood\DRAWINGS\Pool building\DA30 CHILDCARE-POOL																			