


## WARNERVALE TOWN CENTRE

## ISSUE FOR APPROVAL

**WARNERVALE NSW 2259** 

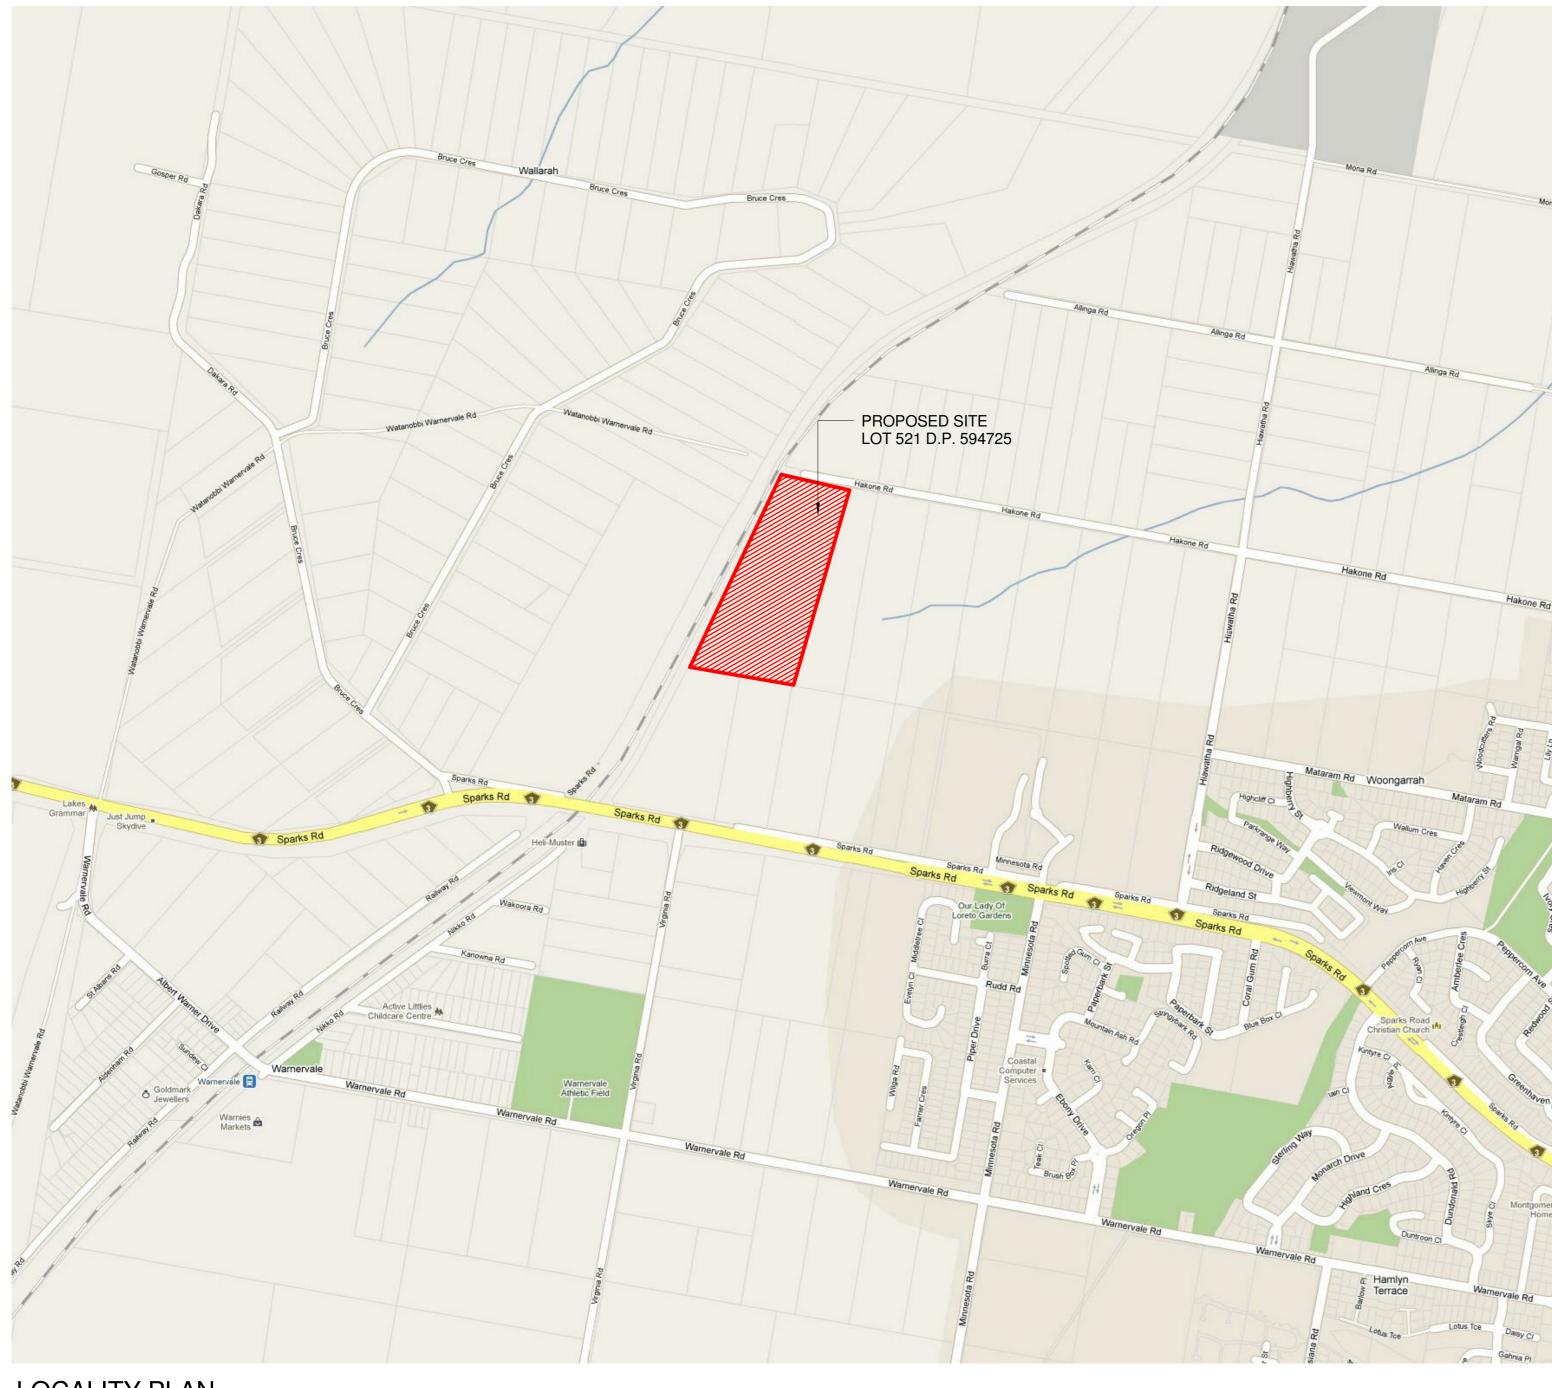

LOCALITY PLAN

Sheet Number	Sheet Name
Sileet Nulliber	Sheet Name
A00 SERIES - INFOR	MATION & ANALYSIS
A00.01	TITLE SHEET, LOCATION PLAN & DRAWING LIST
A00.10	LOT & BOUNDARY PLANS - PROPOSED & INDICATIVE FUTURE ROADS
AQQ.11,	DEDICATION DIAGRAM
A00.12	REF2 IMPACTED AREAS
A00.20	EXCAVATION ESTIMATE
A00.21	ROAD GRADING ELEVATIONS
	RAL ARRANGEMENT PLANS
A04.10	PROPOSED FLOOR PLAN - CP3 & LOADING
A04.11	PROPOSED FLOOR PLAN - CP2
A04.12	PROPOSED FLOOR PLAN - CP1
A04.13	PROPOSED FLOOR PLAN - GL - RETAIL LEVEL
A04.15	PROPOSED FLOOR PLAN - CINEMA LEVEL
A04.20	PROPOSED ROOF PLAN
A04.25	PROPOSED AWNING PLAN
A10 SERIES - ELEVA	TIONS
A10.01	PROPOSED ELEVATIONS - NORTH & SOUTH
A10.02	PROPOSED ELEVATIONS - EAST & WEST
A10.81	PERSPECTIVE IMPRESSIONS
A10.82	PERSPECTIVE IMPRESSIONS
A11 SERIES - SECTION	
A11.01	PROPOSED SECTIONS
A100 SERIES - INFO	
A100 SERIES - INFOI A100.20	GFA & CAR PARKING ANALYSIS
A100.20	GFA & CAR PARKING ANALYSIS
A100.20	

27-03-2013 PRELIMINARY 11-02-2013 PRELIMINARY 10-10-2012 PRELIMINARY

All dimensions to be checked on site, written dimensions only to be used. Refer to all detail drawings, structural, mechanical and services drawings before commencing work. Refer any discrepancies to the Architect. Do not scale from drawings. Copyright of the design shown herein is retained by BN Group Pty Ltd. Written authority is required for any reproduction. Completion of the Quality Record is evidence that the design and drawing have been verified as conforming with the requirements of the Project Quality Plan. Where the Quality Record is incomplete, all information on the drawing is intended for preliminary purpose only as it is unchecked.

SURVEY STRUCTURE CIVIL BANNISTER & HUNTER PTY LTD HUGHES TRUEMAN MECHANICAL HYDRAULIC

ELECTRICAL LANDSCAPE SITE IMAGE LANDSCAPE ARCHITECTS

FABCOT PTY LTD

Project Manager

BN Group Pty Ltd 82 Alexander Street Crows Nest, NSW 2065 ABN 43 092 960 499

www.bngrouponline.com sydney@bngrouponline.com

WARNERVALE TOWN CENTRE

LOT 521 D.P. 594725


Sheet name


TITLE SHEET, LOCATION PLAN & DRAWING LIST

Checked By: MF A00 SERIES - INFORMATION & ANALYSIS

Proj Stage ISSUE

PRELIMINARY A00.01

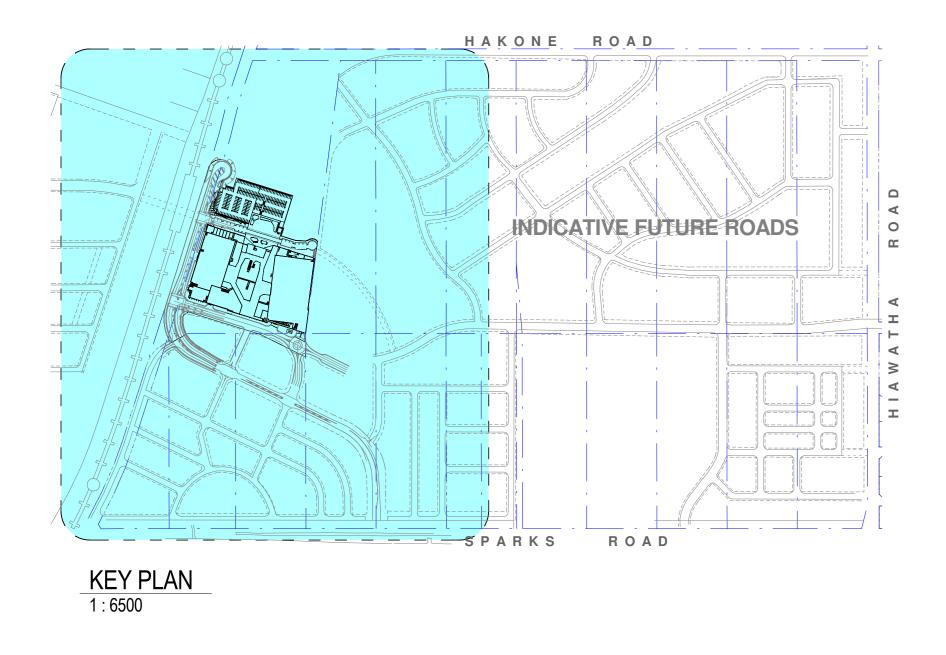

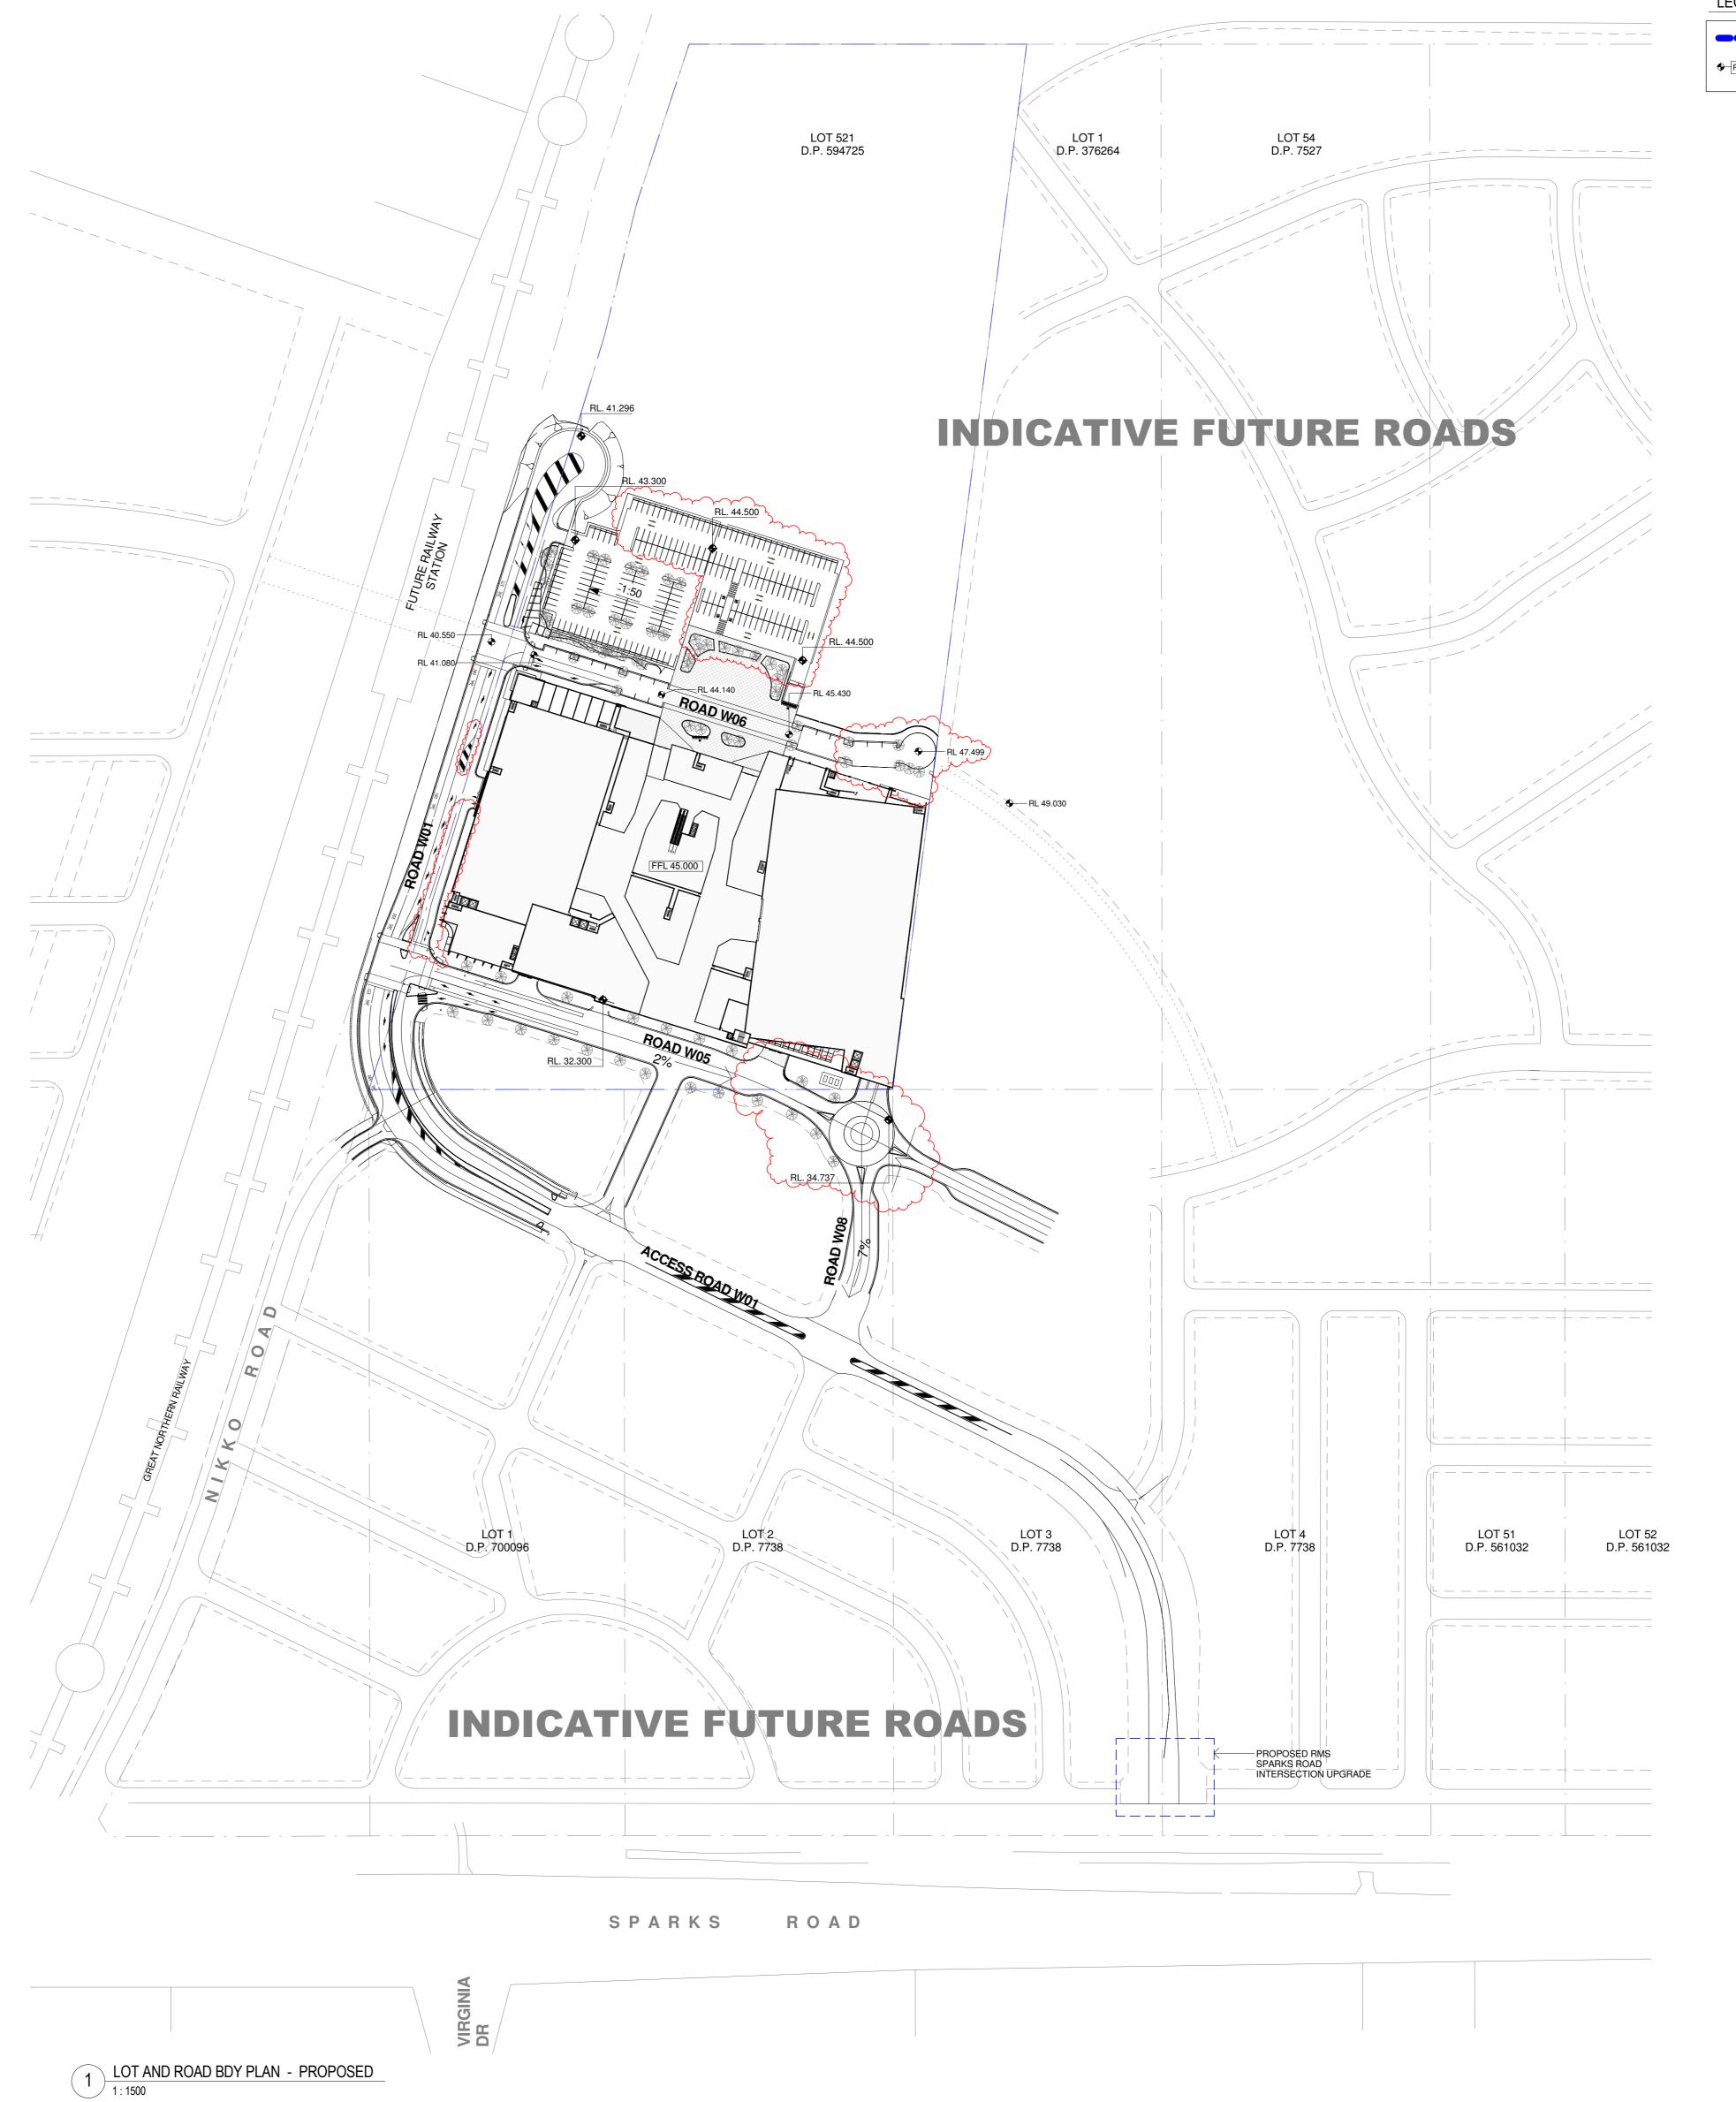

LEGEND - LOT BDY

LOT BOUNDARY LINES ◆ RL XX.XXX PROPOSED RL

LOT AND BOUNDARY LINES, AND LEVELS BASED ON THE FOLLOWING DRAWINGS PROVIDED BY HUGHES TRUEMAN AND GHD:

ROAD GRADING MASTERPLAN (10S183C-MPEA08-A)
 LONGITUDINAL SECTION (10S183C-SK129)
 TYPICAL ROAD CROSS SECTIONS (10S183C-MPEA05-A)
 PROPOSED LAYOUT OPTION 4 (22-16101-SK010-A)

PROPOSED CHANGES SUBJECT TO CONFIRMATION BY CIVIL ENGINEER.

4 27-03-2013 PRELIMINARY 3 19-02-2013 PRELIMINARY 2 11-02-2013 PRELIMINARY I 10-10-2012 PRELIMINARY ISSUE DATE

All dimensions to be checked on site, written dimensions only to be used. Refer to all detail drawings, structural, mechanical and services drawings before commencing work. Refer any discrepancies to the Architect. Do not scale from drawings. Copyright of the design shown herein is retained by BN Group Pty Ltd. Written authority is required for any reproduction. Completion of the Quality Record is evidence that the design and drawing have been verified as conforming with the requirements of the Project Quality Plan. Where the Quality Record is incomplete, all information on the drawing is intended for preliminary purpose only as it is unchecked.

Coordinated Reference Drawings

SURVEY STRUCTURE CIVIL MECHANICAL BANNISTER & HUNTER PTY LTD HUGHES TRUEMAN HYDRAULIC ELECTRICAL LANDSCAPE SITE IMAGE LANDSCAPE ARCHITECTS

FABCOT PTY LTD

Project Manager

BN Group Pty Ltd T +61 2 9437 0511
82 Alexander Street F +61 2 9437 0522
Crows Nest, NSW 2065 www.bngrouponline.com
ABN 43 092 960 499 sydney@bngrouponline.com

WARNERVALE TOWN CENTRE

LOT 521 D.P. 594725


Sheet name

LOT & BOUNDARY PLANS -PROPOSED & INDICATIVE FUTURE ROADS

Checked By: MF

Proj Stage ISSUE

PRELIMINARY A00.10

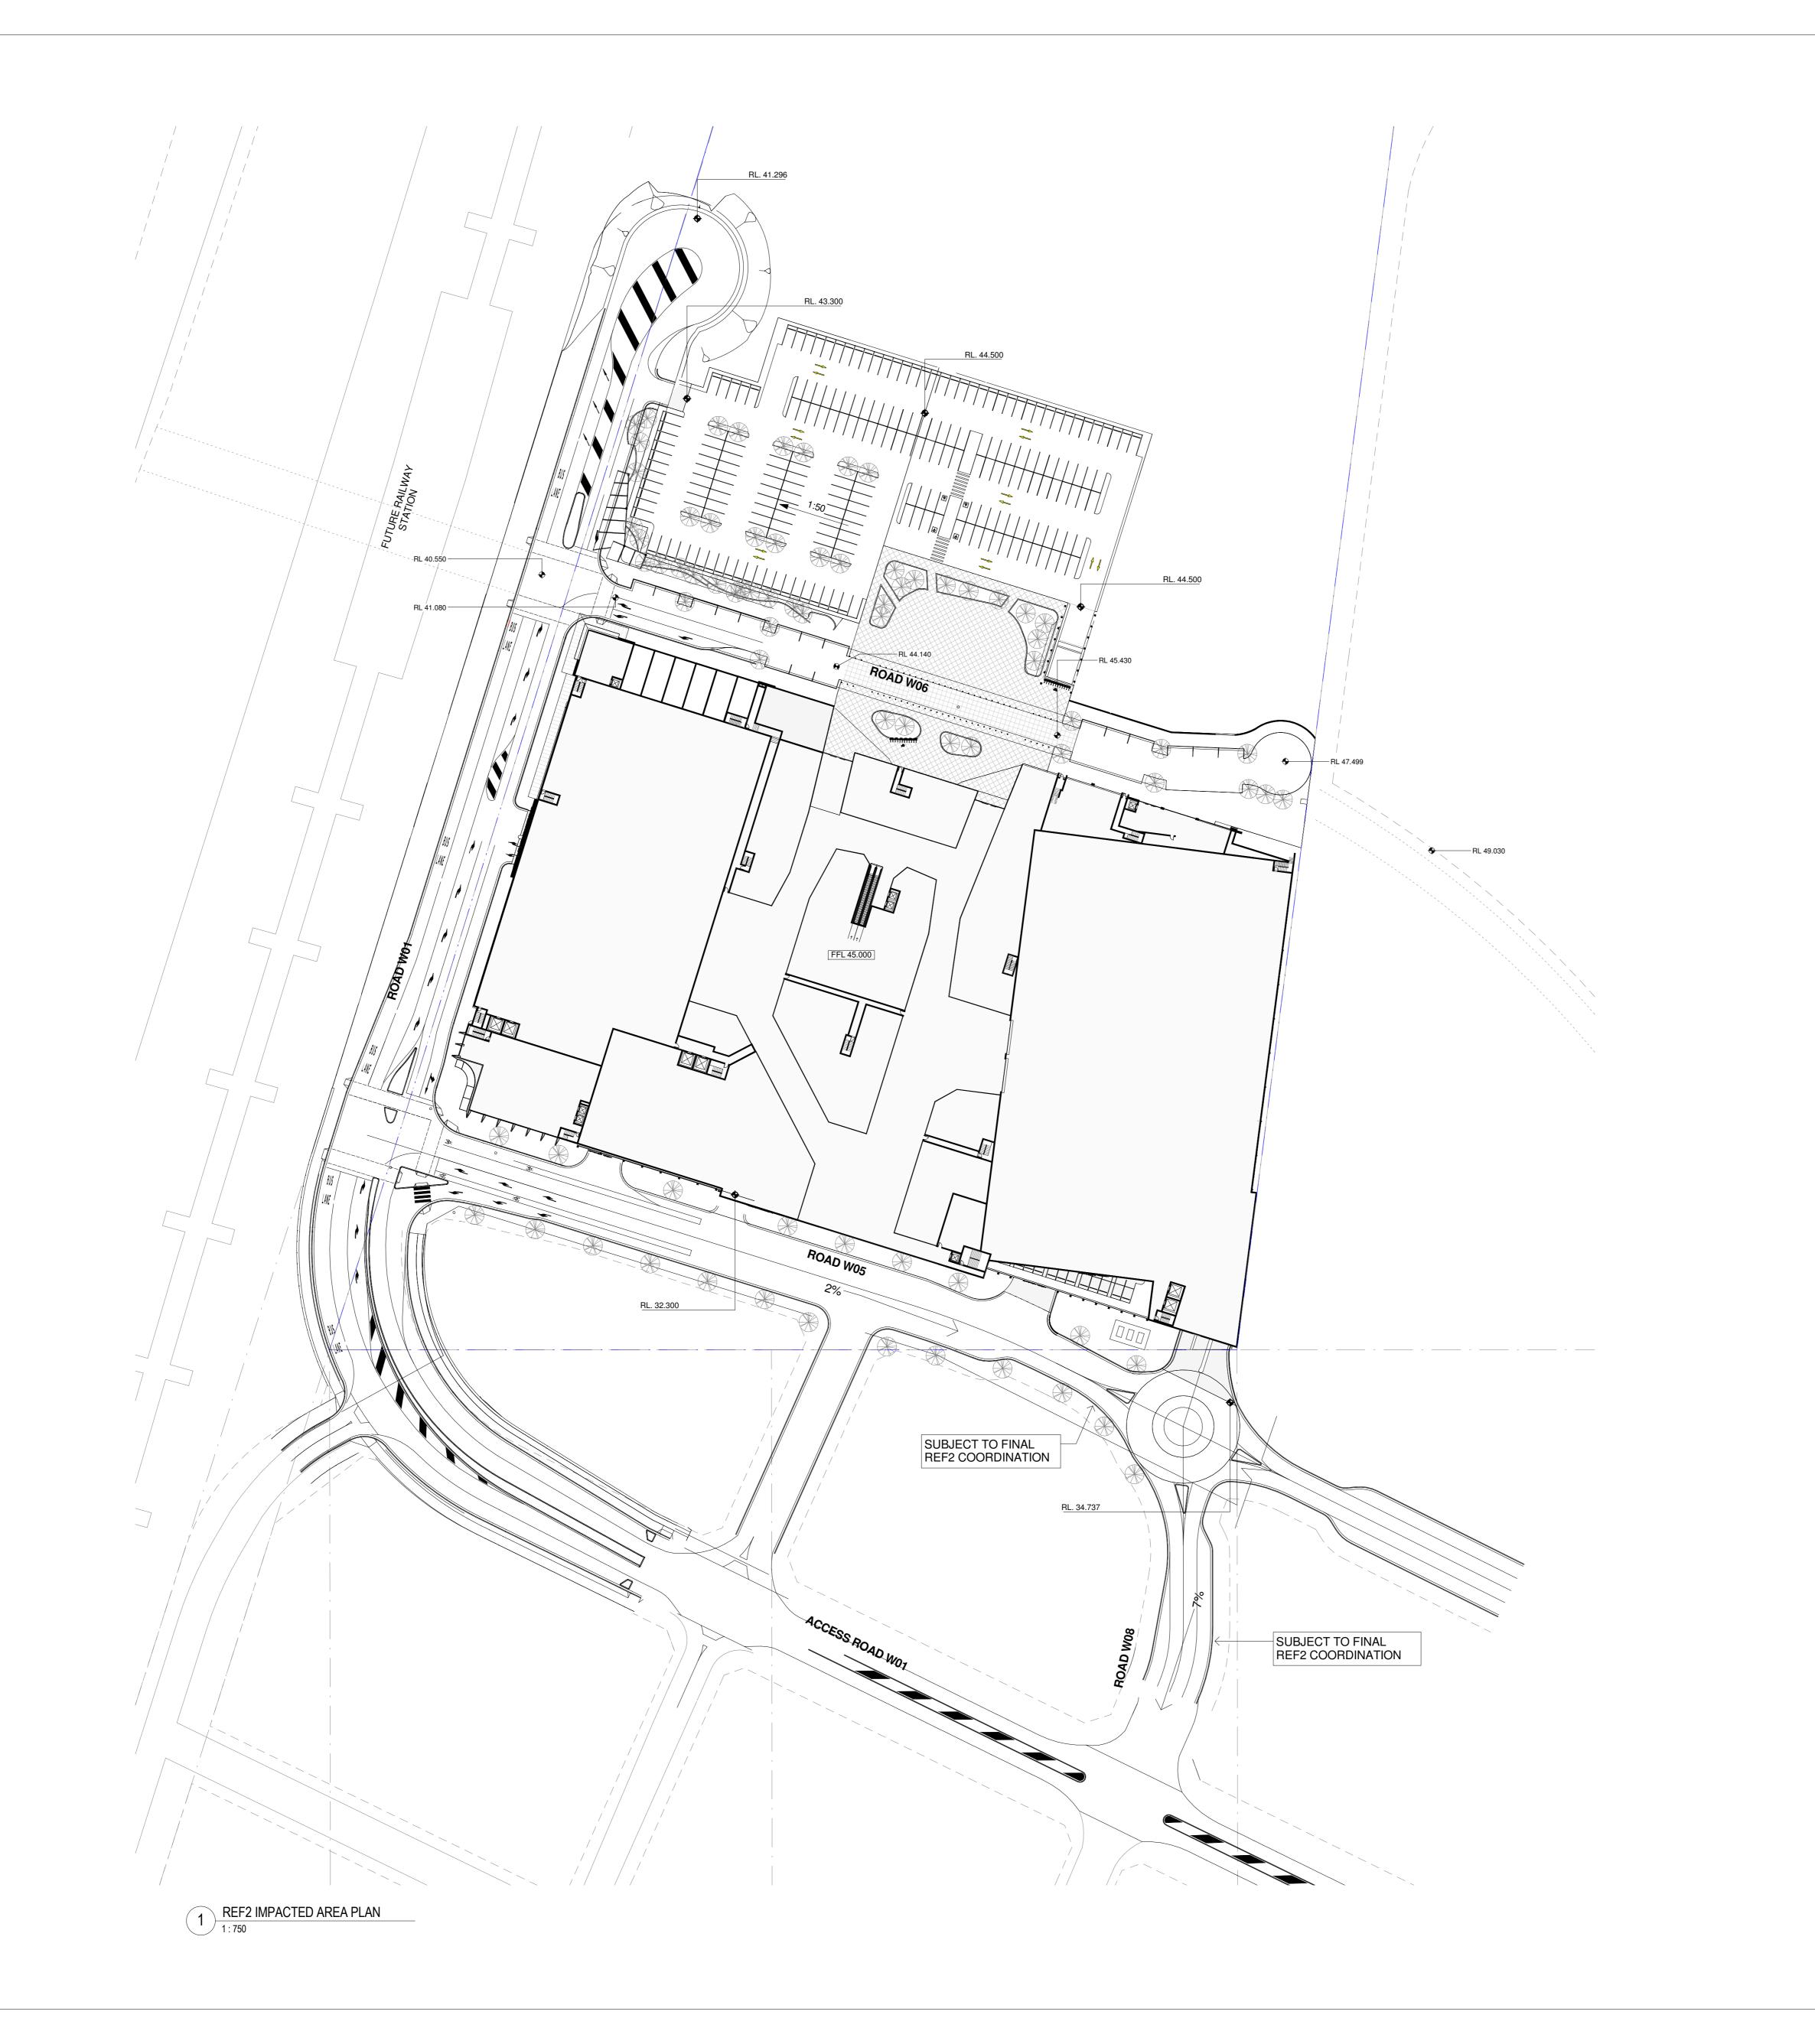

## LEGEND - LOT BDY

LOT BOUNDARY LINES RL XX.XXX PROPOSED RL

LOT AND BOUNDARY LINES, AND LEVELS BASED ON THE FOLLOWING DRAWINGS PROVIDED BY HUGHES TRUEMAN AND GHD:

PROPOSED CHANGES SUBJECT TO CONFIRMATION BY CIVIL ENGINEER.

ROAD GRADING MASTERPLAN (10S183C-MPEA08-A)
 LONGITUDINAL SECTION (10S183C-SK129)
 TYPICAL ROAD CROSS SECTIONS (10S183C-MPEA05-A)

MPEA05-A)

• PROPOSED LAYOUT OPTION 4 (22-16101-SK010-A)

1 27-03-2013 PRELIMINARY

ISSUE DATE

All dimensions to be checked on site, written dimensions only to be used. Refer to all detail drawings, structural, mechanical and services drawings before commencing work. Refer any discrepancies to the Architect. Do not scale from drawings. Copyright of the design shown herein is retained by BN Group Pty Ltd. Written authority is required for any reproduction. Completion of the Quality Record is evidence that the design and drawing have been verified as conforming with the requirements of the Project Quality Plan. Where the Quality Record is incomplete, all information on the drawing is intended for preliminary purpose only as it is unchecked.

Coordinated Reference Drawings

SURVEY STRUCTURE CIVIL MECHANICAL BANNISTER & HUNTER PTY LTD HUGHES TRUEMAN HYDRAULIC

ELECTRICAL LANDSCAPE SITE IMAGE LANDSCAPE ARCHITECTS

FIRE

FABCOT PTY LTD

Project Manager

BN Group Pty Ltd T +61 2 9437 0511
82 Alexander Street F +61 2 9437 0522
Crows Nest, NSW 2065 www.bngrouponline.com
ABN 43 092 960 499 sydney@bngrouponline.com

WARNERVALE TOWN CENTRE

LOT 521 D.P. 594725


Sheet name

REF2 IMPACTED AREAS


As indicated Checked By: Checker


A00 SERIES - INFORMATION & ANALYSIS Proj Stage ISSUE

PRELIMINARY A00.12

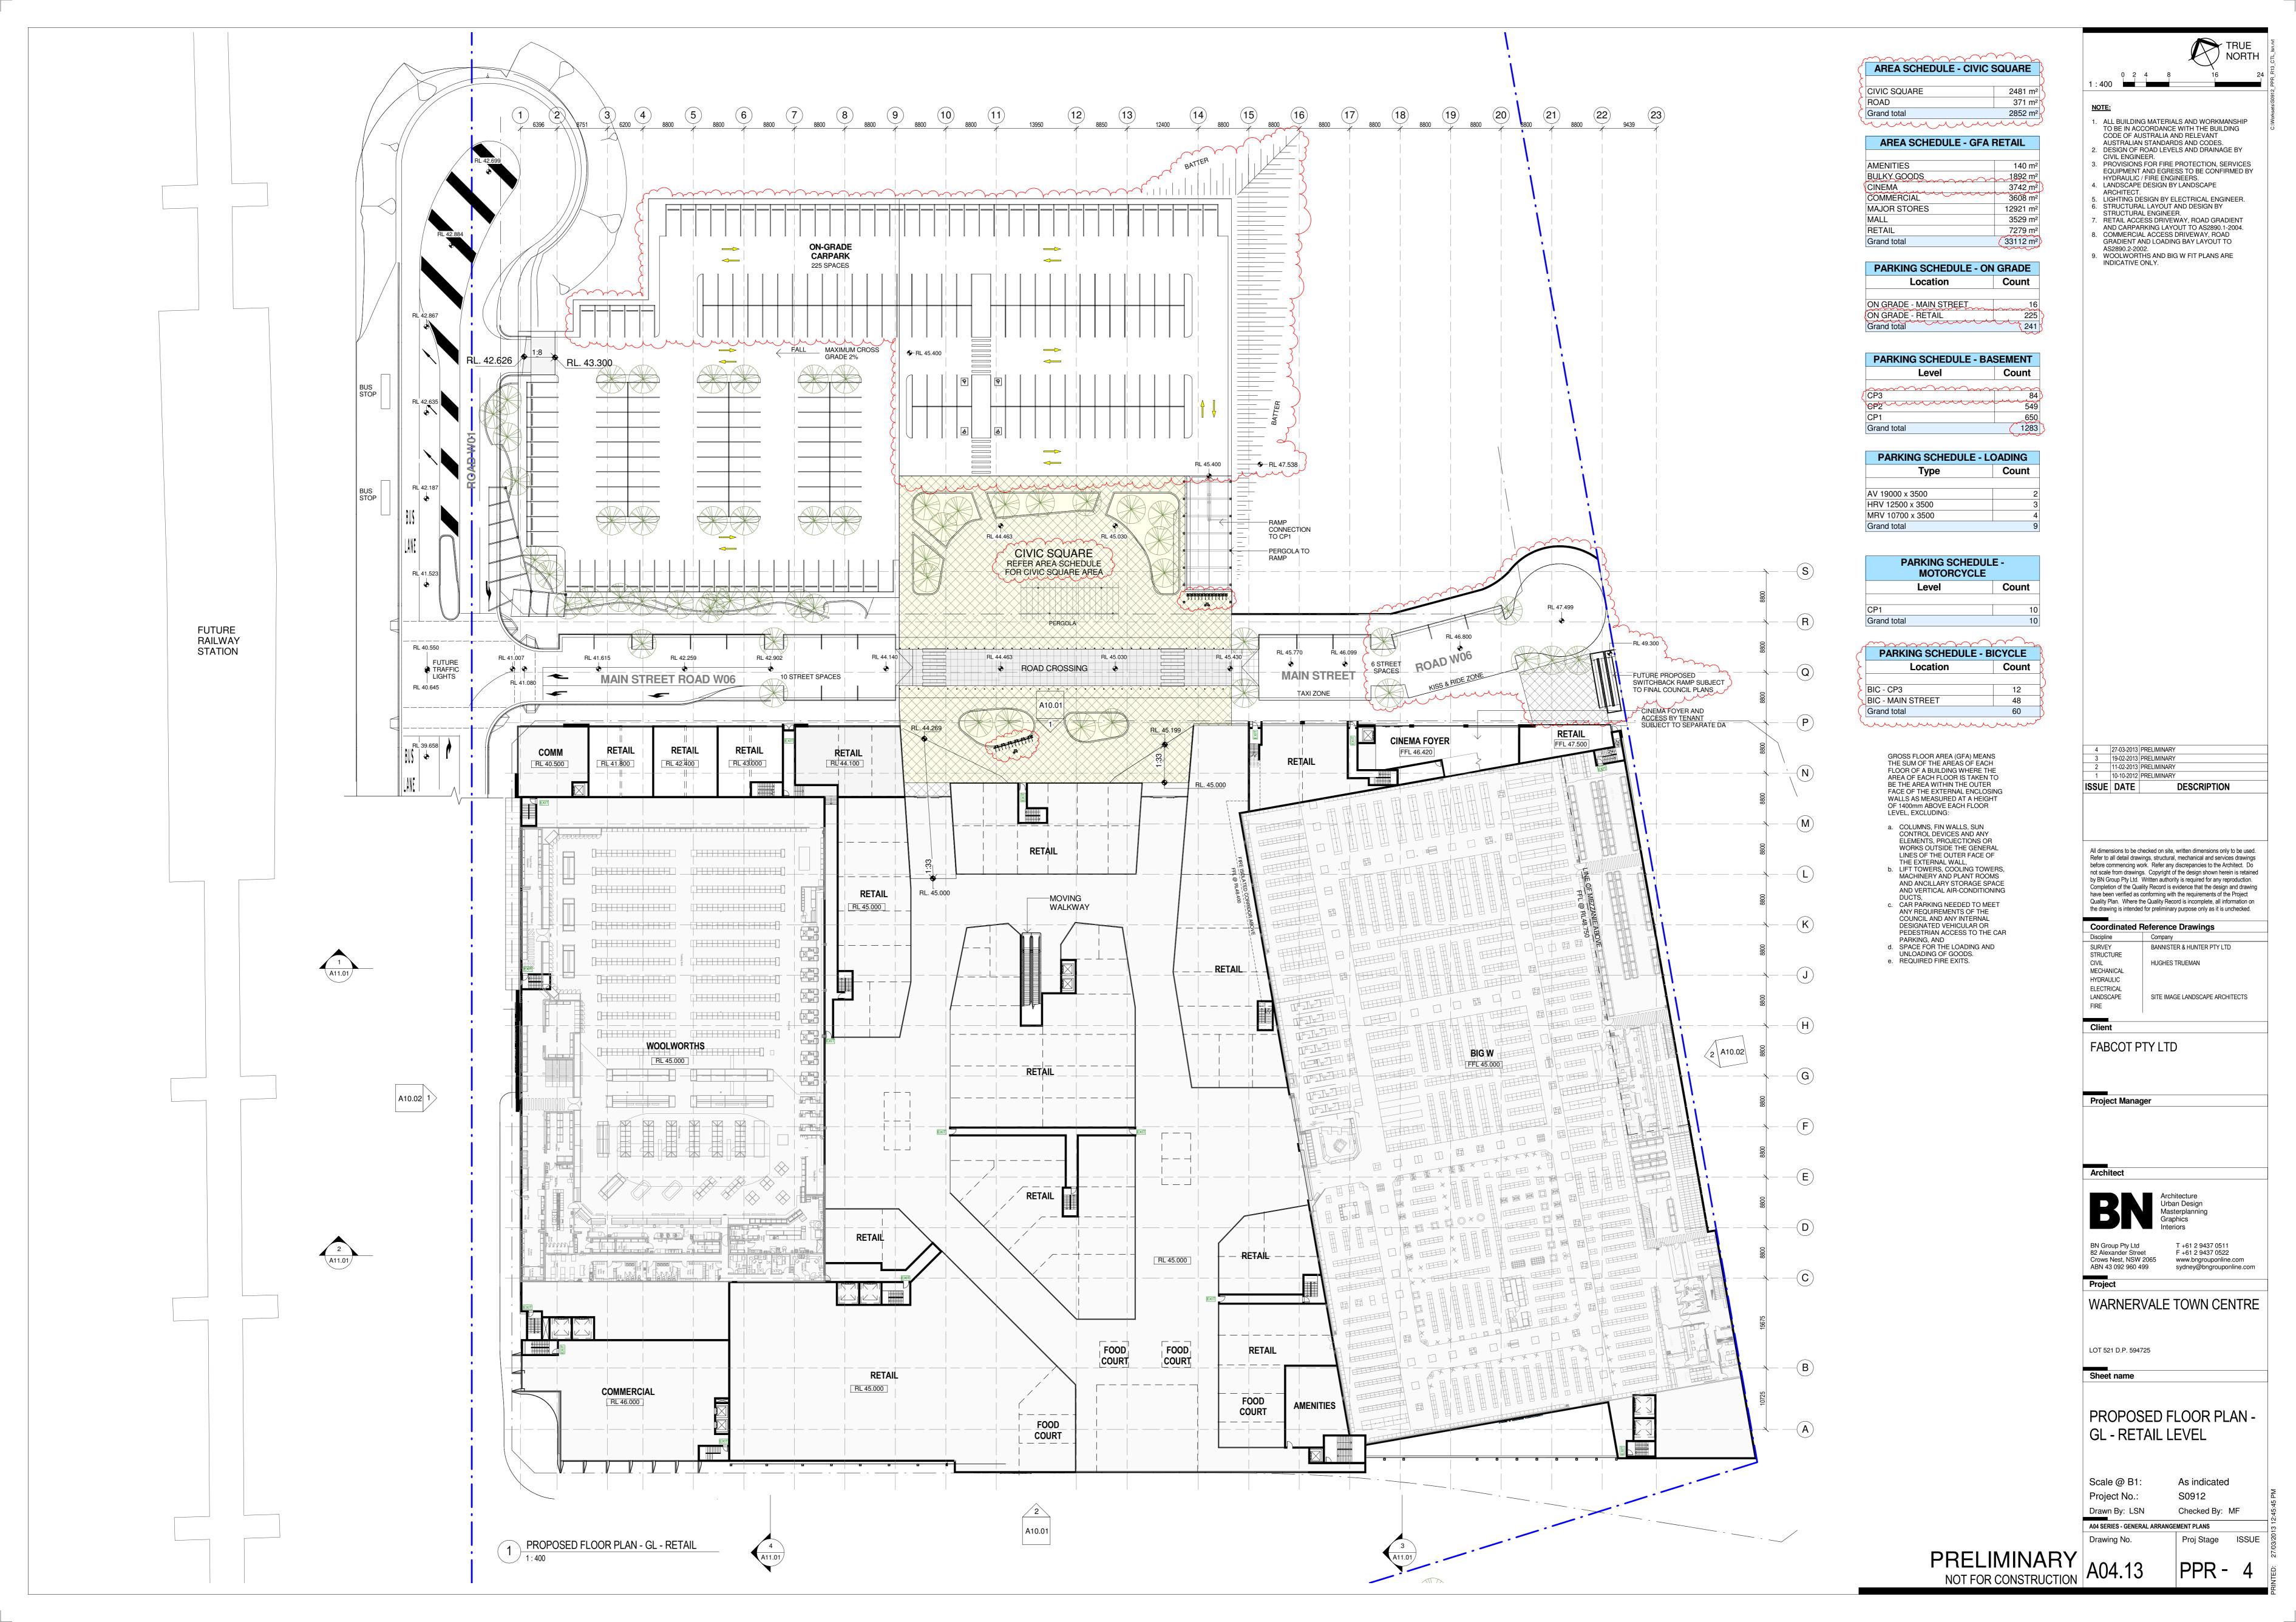

## PRELIMINARY STAGE 2 - NOT FOR APPROVAL

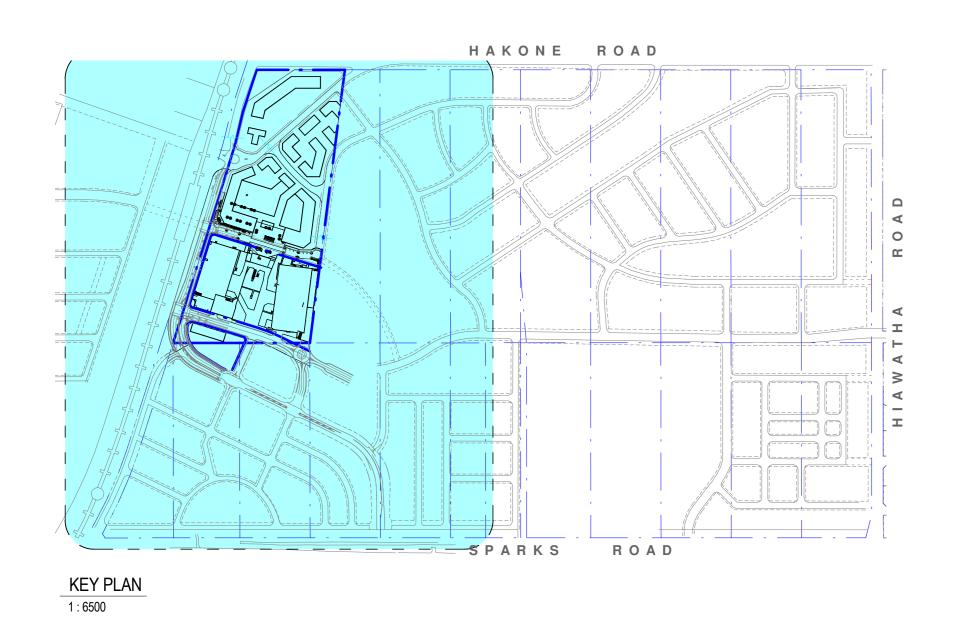

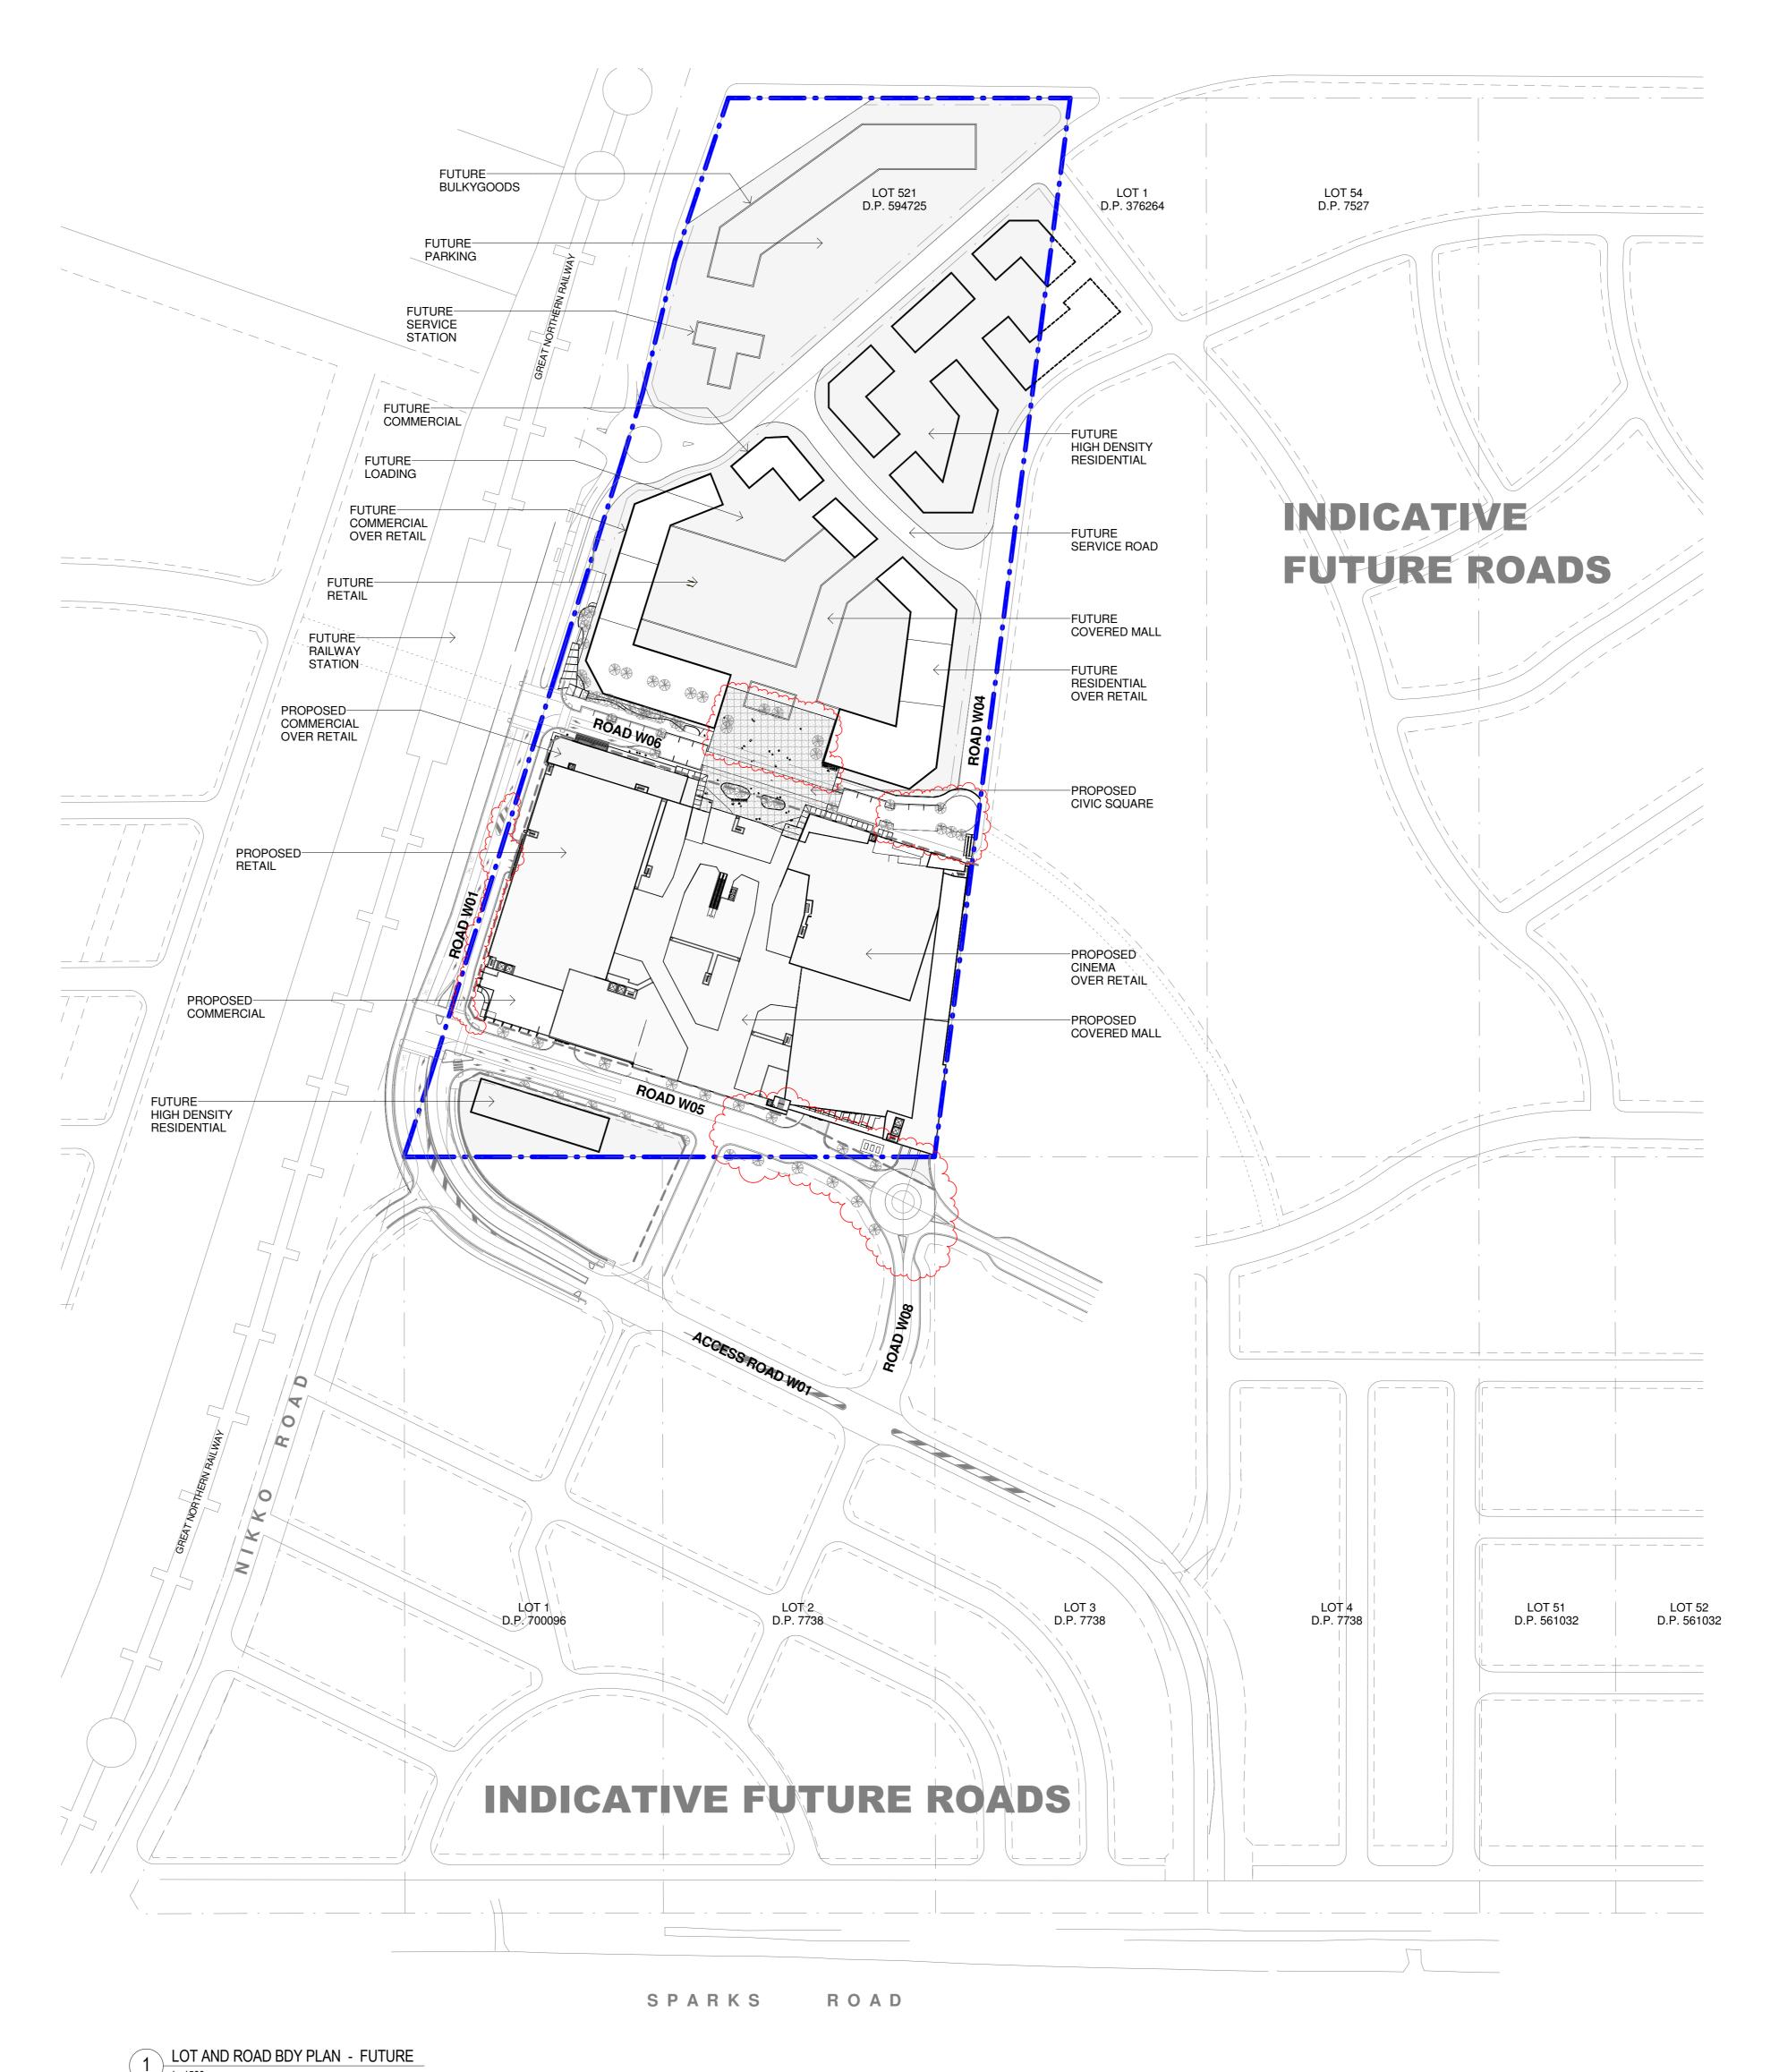

ALL FUTURE WORKS SHOWN ARE INDICATIVE ONLY, SUBJECT TO SEPARATE APPLICATION

4 27-03-2013 PRELIMINARY 19-02-2013 PRELIMINARY 11-02-2013 PRELIMINARY 10-10-2012 PRELIMINARY ISSUE DATE

All dimensions to be checked on site, written dimensions only to be used. Refer to all detail drawings, structural, mechanical and services drawings before commencing work. Refer any discrepancies to the Architect. Do not scale from drawings. Copyright of the design shown herein is retained by BN Group Pty Ltd. Written authority is required for any reproduction. Completion of the Quality Record is evidence that the design and drawing have been verified as conforming with the requirements of the Project Quality Plan. Where the Quality Record is incomplete, all information on the drawing is intended for preliminary purpose only as it is unchecked.

Coordinated Reference Drawings

SITE IMAGE LANDSCAPE ARCHITECTS

BANNISTER & HUNTER PTY LTD STRUCTURE CIVIL **HUGHES TRUEMAN** MECHANICAL HYDRAULIC ELECTRICAL

LANDSCAPE

FABCOT PTY LTD

Project Manager

F +61 2 9437 0522 Crows Nest, NSW 2065 ABN 43 092 960 499

www.bngrouponline.com sydney@bngrouponline.com WARNERVALE TOWN CENTRE

LOT 521 D.P. 594725

Sheet name

LOT & BOUNDARY PLANS -INDICATIVE FUTURE WORKS

Checked By: MF A200 SERIES - FUTURE - INFORMATION & ANALYSIS Proj Stage ISSUE

PRELIMINARY NOT FOR CONSTRUCTION A200.10