


1 ELEVATION
CAPTAIN COOK DRIVE ELEVATION (SOUTH) 1:250

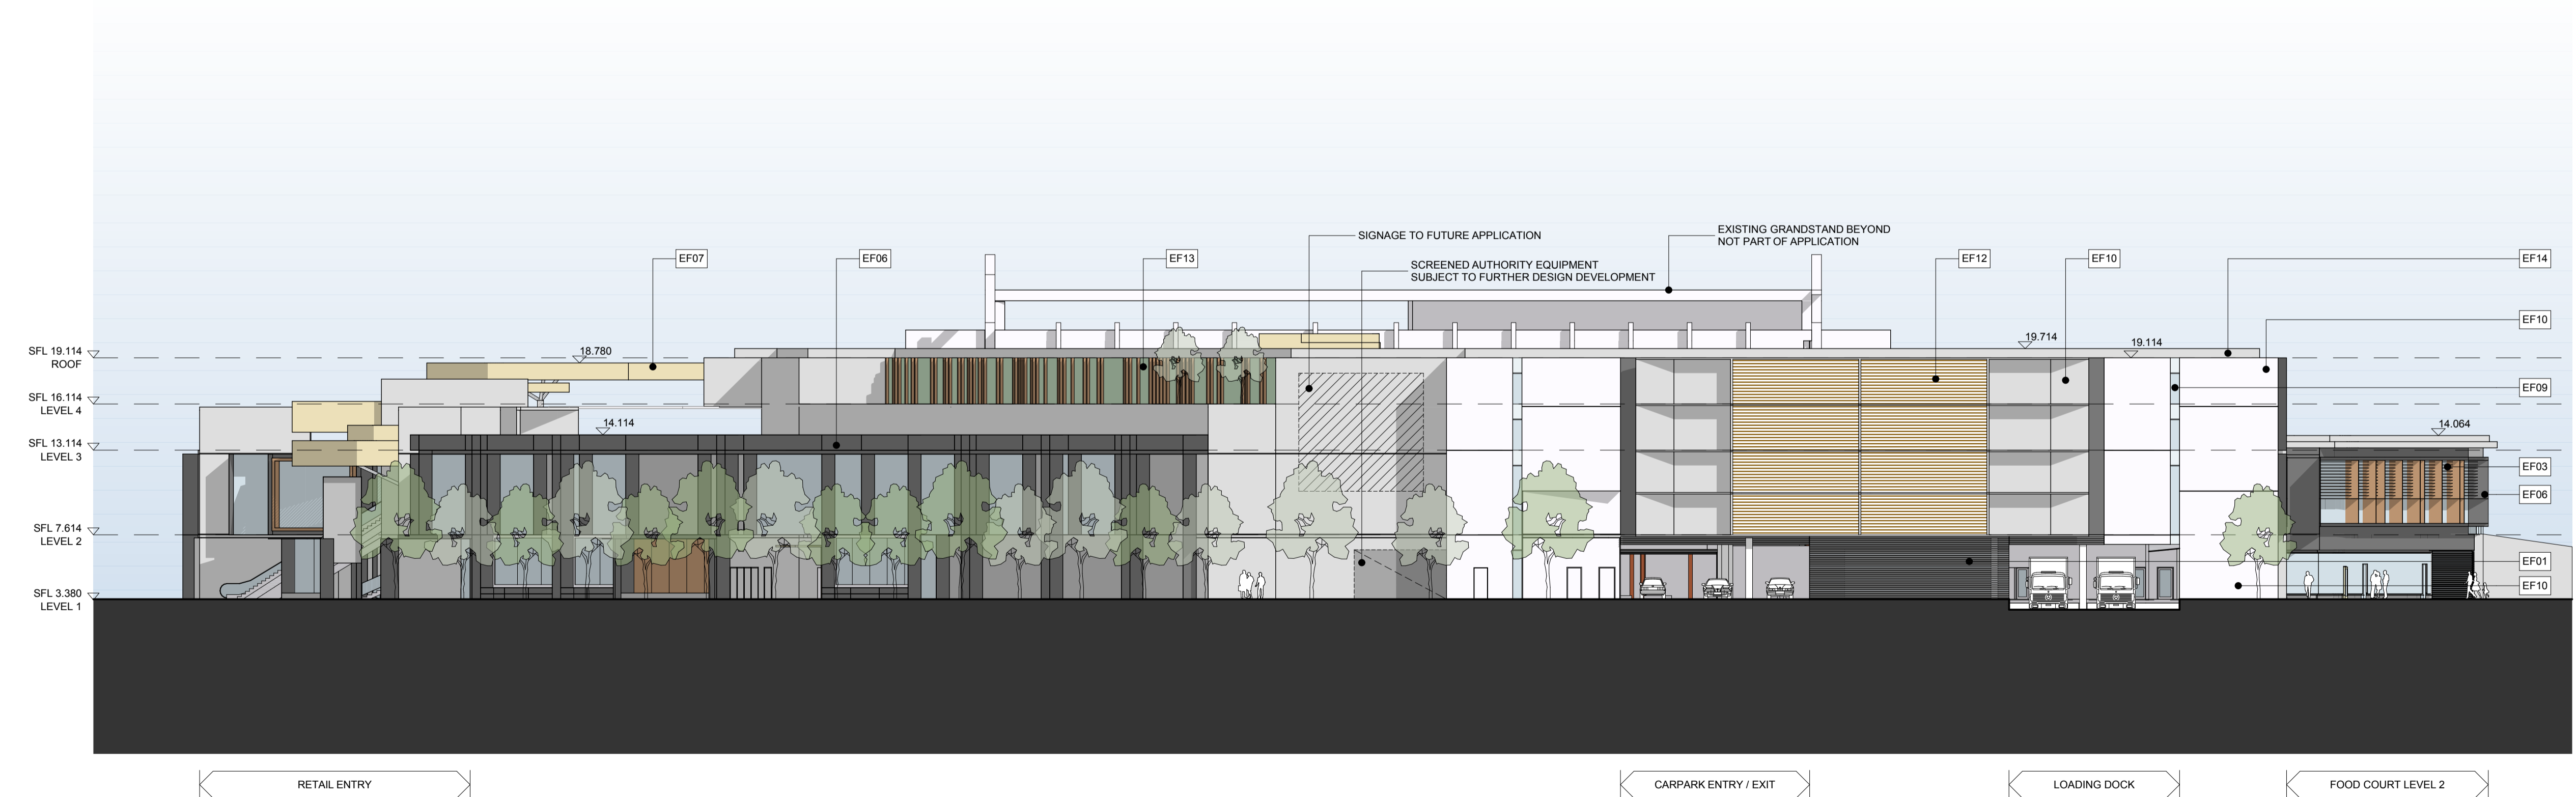


2 ELEVATION
WOOLLOOWARE ROAD NORTH ELEVATION (EAST) 1:250

NORTH POINT			
THIS DOCUMENT IS THE COPYRIGHT OF THE RICE DAUBNEY GROUP (NSW) PTY. LTD. ALL INFORMATION ILLUSTRATED ON THIS DOCUMENT IS TO BE CHECKED AND ASSURED ON SITE. IN THE EVENT OF DISCREPANCIES REFER TO ARCHITECT PRIOR TO COMMENCEMENT OF THE WORK. DO NOT SCALE DRAWINGS MANUALLY OR ELECTRONICALLY.			
KEY PLAN			
REV	DESCRIPTION OF CHANGE	DRAWN	CHECK
A	RETAIL 75W	EC	KS
DATE			
12.02.16			
A1			
CLIENT			
CAPITAL BLUESTONE			
ARCHITECTS			
RICE DAUBNEY			
Level 1, 110 Walker Street, North Sydney NSW 2060, Australia +61 2 9556 2650 info@ricedaubney.com www.ricedaubney.com The Rice Daubney Group (NSW) Pty Ltd is a trustee for The Rice Daubney Trading Trust ABN 56 830 304 993			
PROJECT			
BAY CENTRAL CAPTAIN COOK DRIVE, WOOLLOOWARE, NSW, 2230,			
DRAWING TITLE			
RETAIL 75W APPLICATION SOUTH AND EAST ELEVATIONS			
SCALE			
AS SHOWN			
PROJECT NUMBER			
15R Wool			
DRAWING NUMBER			
DA17			
ISSUE			
A			
A1			



1 ELEVATION
WOOLLOOWARE BAY ELEVATION (NORTH) 1:250

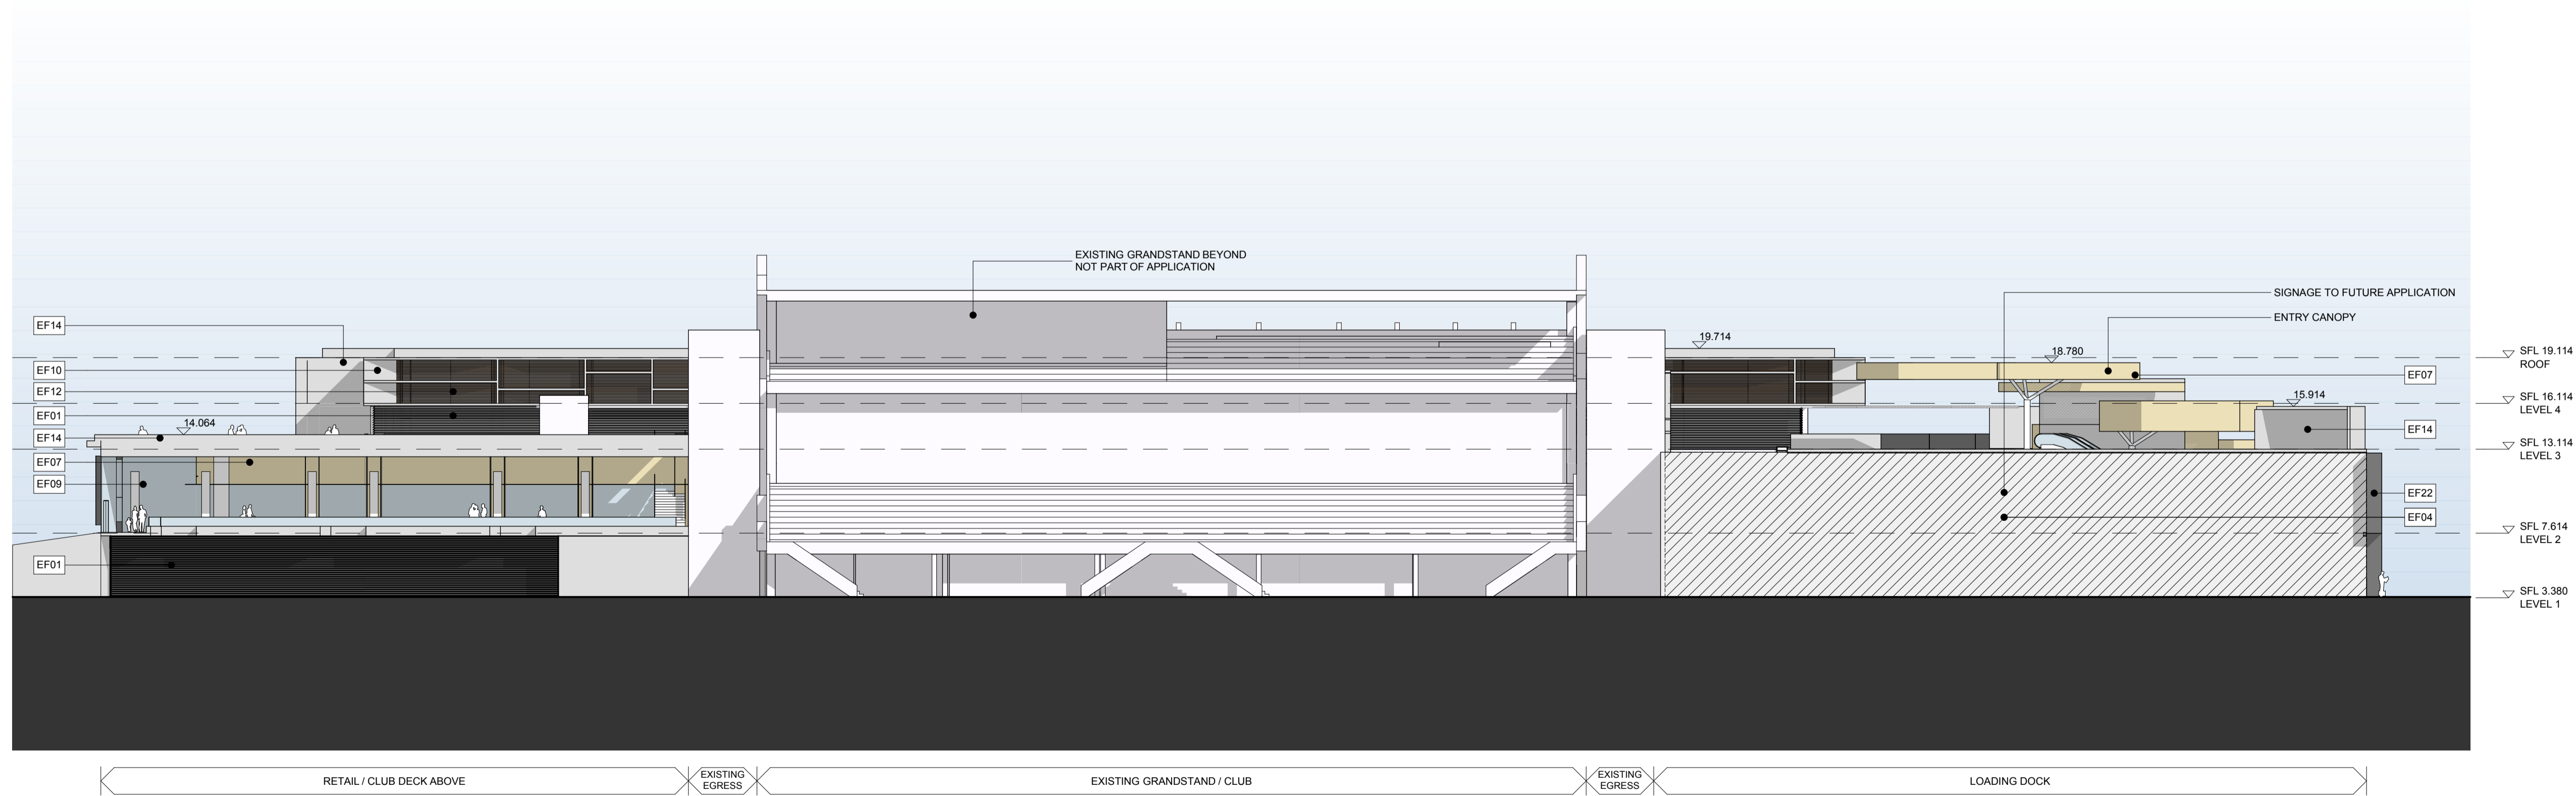

2 ELEVATION
SHARKS STADIUM ELEVATION (WEST) 1:250

NORTH POINT

THIS DOCUMENT IS THE COPYRIGHT OF THE RICE DAUBNEY GROUP (NSW) PTY. LTD.
ALL INFORMATION ILLUSTRATED ON THIS DOCUMENT IS TO BE CHECKED AND APPROVED ON SITE.
IN THE EVENT OF DISCREPANCIES REFER TO ARCHITECT PRIOR TO COMMENCEMENT OF THE WORK.
DO NOT SCALE DRAWINGS MANUALLY OR ELECTRONICALLY.

KEY PLAN

REV	DESCRIPTION OF CHANGE	DRAWN	CHECK	DATE
A	RETAIL 75W	EC	KS	12.02.16

CLIENT
CAPITAL BLUESTONE


ARCHITECTS
RICE DAUBNEY
Level 1, 110 Walker Street, North Sydney NSW 2060, Australia
+61 2 9555 2650 | www.ricedaubney.com | info@ricedaubney.com
The Rice Daubney Group (NSW) PTY LTD is a trustee for The Rice Daubney Trust
ABN 56 800 304 993

PROJECT
**BAY CENTRAL
CAPTAIN COOK DRIVE,
WOOLLOOWARE, NSW, 2230.**


DRAWING TITLE
**RETAIL 75W APPLICATION
NORTH AND WEST ELEVATIONS**

SCALE:	CHECKED:
AS SHOWN	KS

PROJECT NUMBER:	DRAWING NUMBER:	ISSUE:
15R Wool	DA18	A

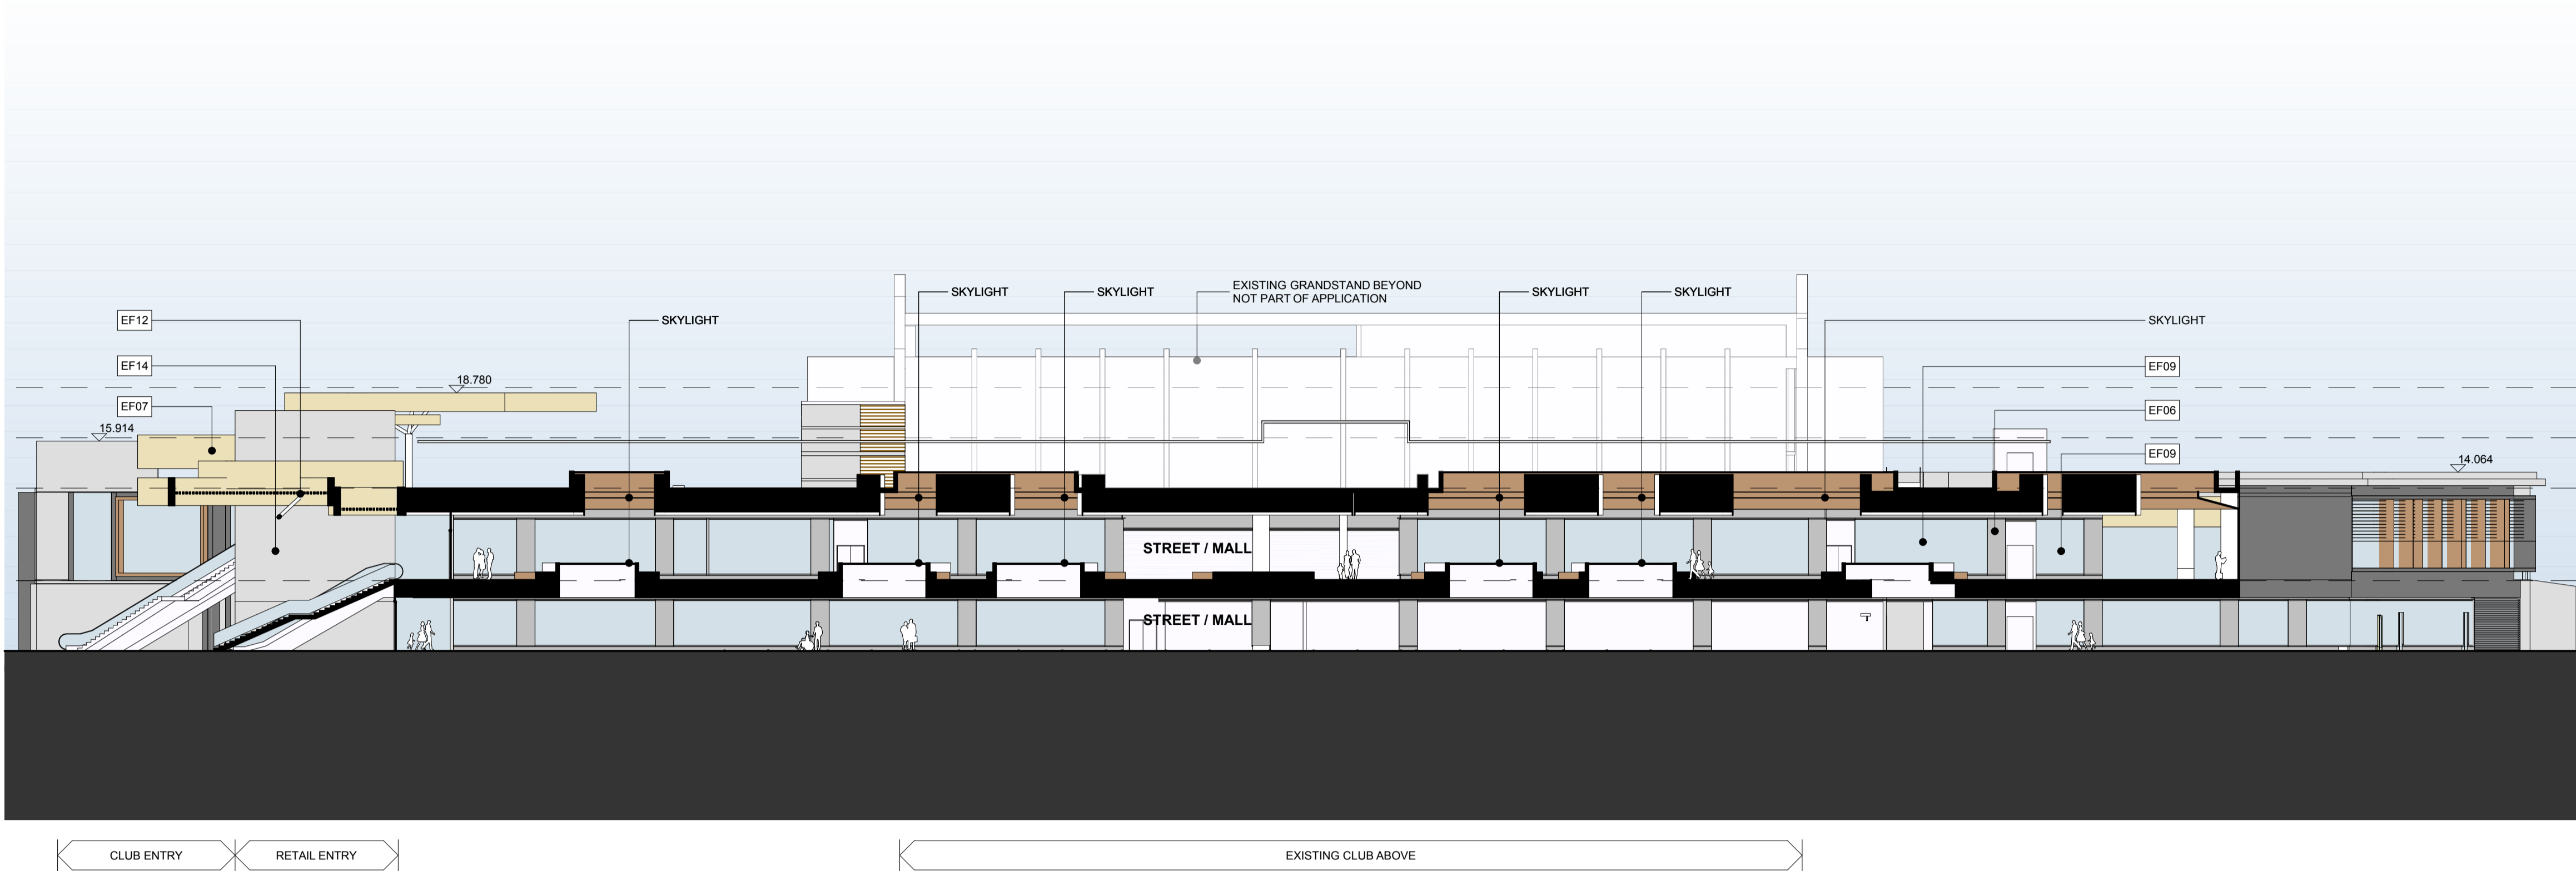

1 SECTION
NORTH SOUTH 1:250

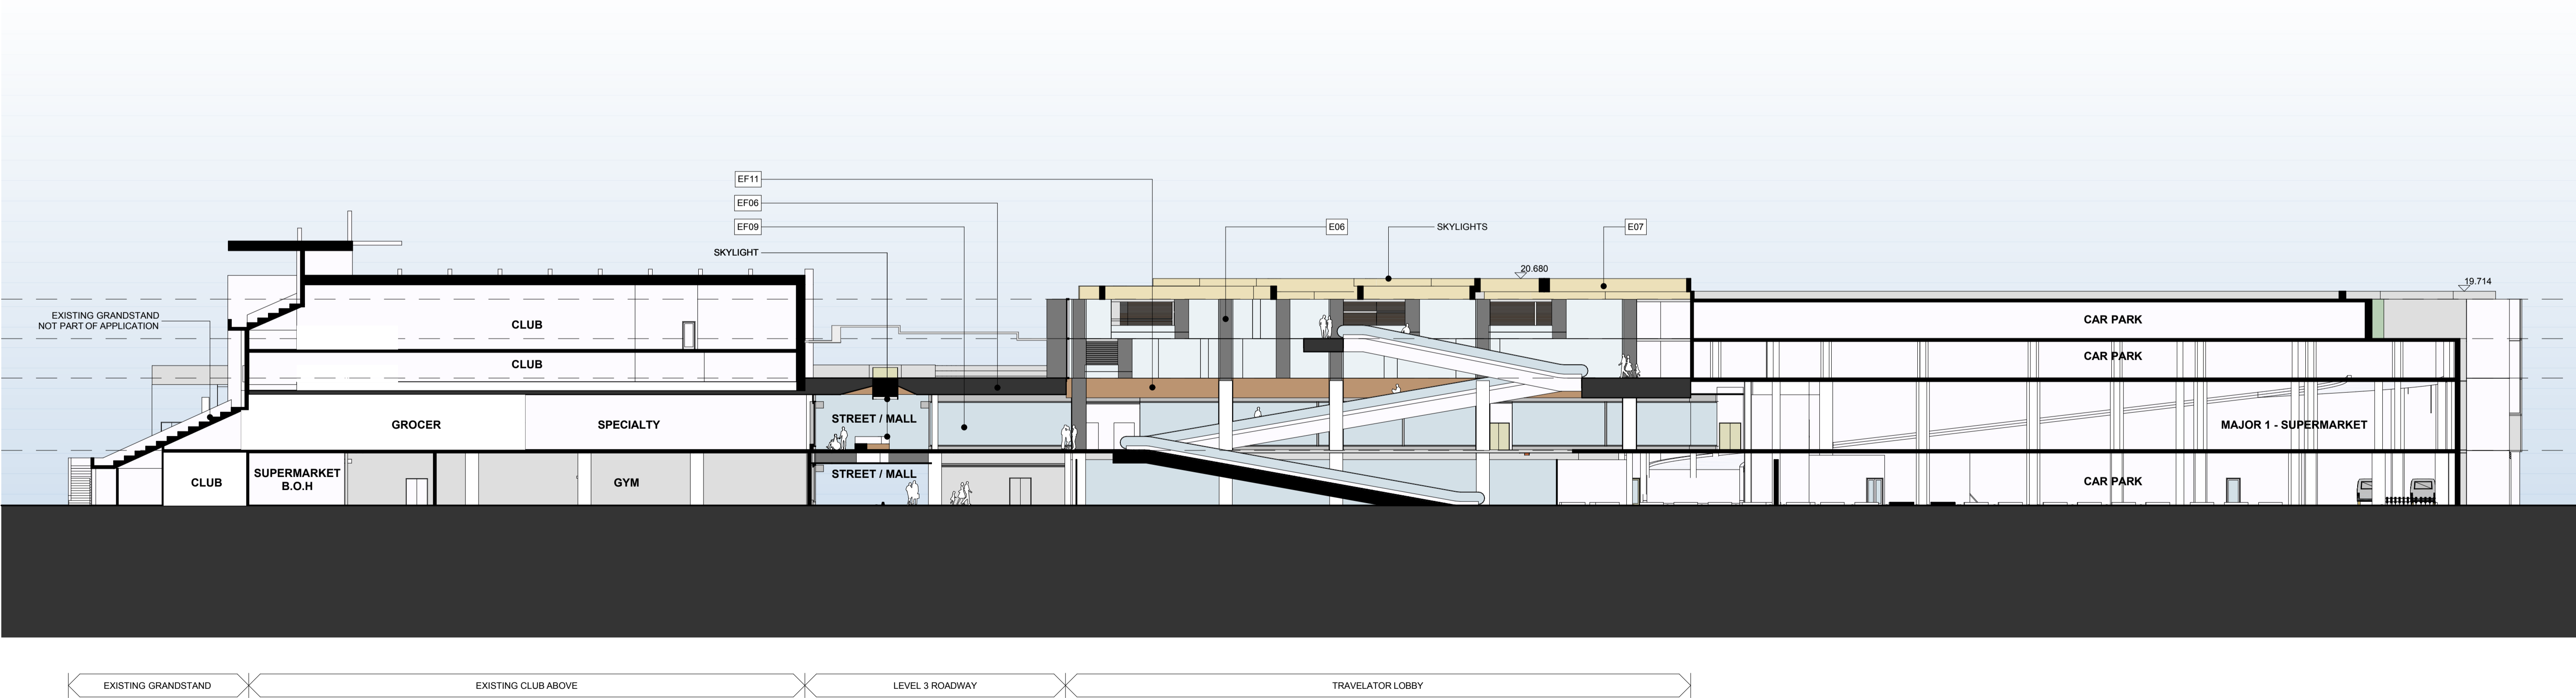

2 SECTION
EAST WEST 1:250

NORTH POINT

THIS DOCUMENT IS THE COPYRIGHT OF THE RICE DAUBNEY GROUP (NSW) PTY. LTD.
ALL INFORMATION ILLUSTRATED ON THIS DOCUMENT IS TO BE CHECKED AND APPROVED ON SITE.
IN THE EVENT OF DISCREPANCIES REFER TO ARCHITECT PRIOR TO COMMENCEMENT OF THE WORK.
DO NOT SCALE DRAWINGS MANUALLY OR ELECTRONICALLY.

KEY PLAN

REV	DESCRIPTION OF CHANGE	DRAWN	CHECK	DATE
-----	-----------------------	-------	-------	------

A	RETAIL 75W	EC	KS	12.02.16
---	------------	----	----	----------

A1

CLIENT



ARCHITECTS



Level 1, 110 Walker Street, North Sydney NSW 2060, Australia
+61 2 9555 2650 | info@ricedaubney.com | www.ricedaubney.com
The Rice Daubney Group (NSW) PTY LTD is a trustee for The Rice Daubney Trading Trust
ABN 56 800 304 993

PROJECT

BAY CENTRAL
CAPTAIN COOK DRIVE,
WOOLLOOWARE, NSW, 2230.

DRAWING TITLE

RETAIL 75W APPLICATION
NORTH SOUTH AND EAST WEST
SECTIONS

SCALE: CHECKED:

AS SHOWN KS

PROJECT NUMBER: DRAWING NUMBER: ISSUE:

15R Wool DA19 A




EF1 - BLACK STEEL LOUVRE SCREEN



EF2 - GLASS PIVOT DOOR (NORTH FACADE)



EF3 - TIMBER BRISE-SOLEIL

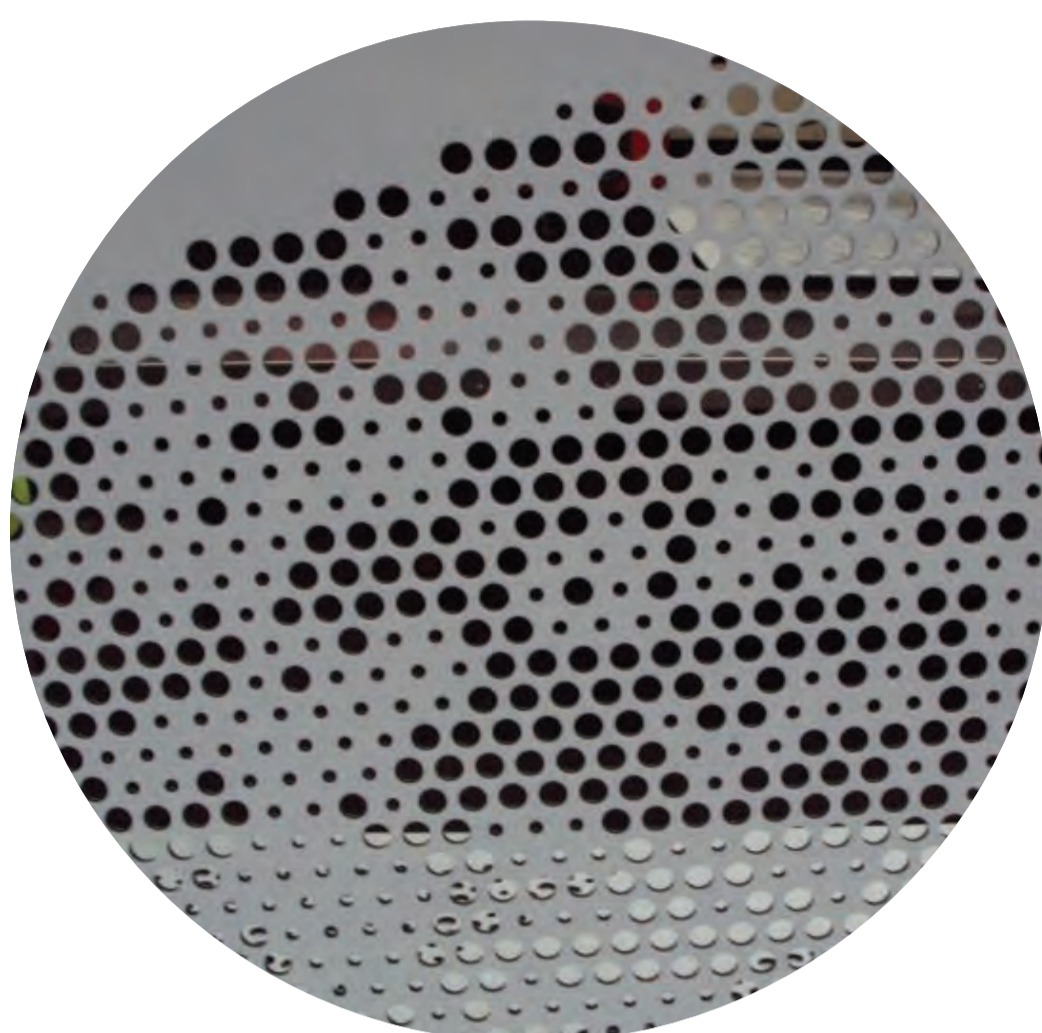

EF4 - PERFORATED ALUMINIUM PANEL
(COLOUR: NATURAL ANODISED)




EF5 - GRAPHIC CONCRETE FACADE PANEL



EF6 - BLACK-PAINTED STEEL




EF7 - METAL CLADDING
(COLOUR: MATTE GOLD)

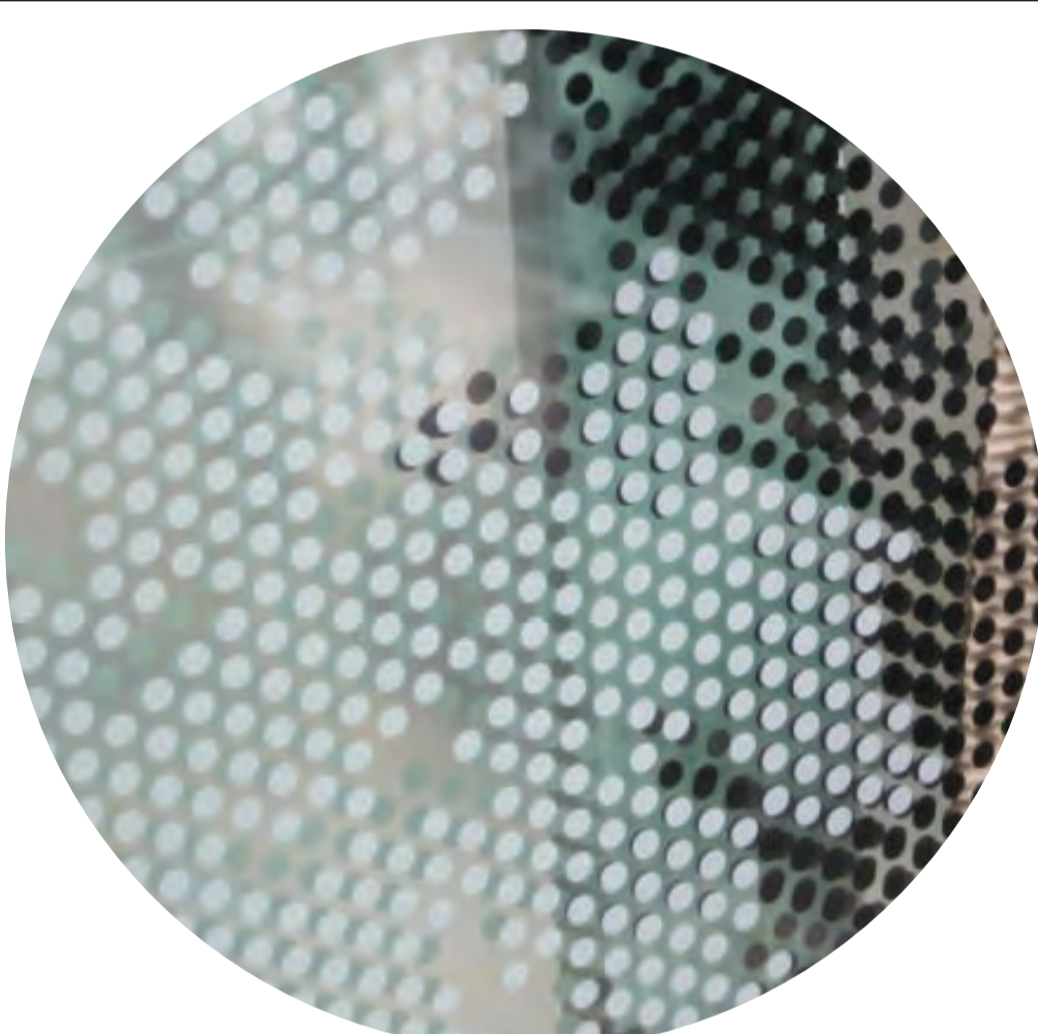

EF8 - SCREEN-PRINTED GLASS CANOPY



EF9 - CLEAR GLASS

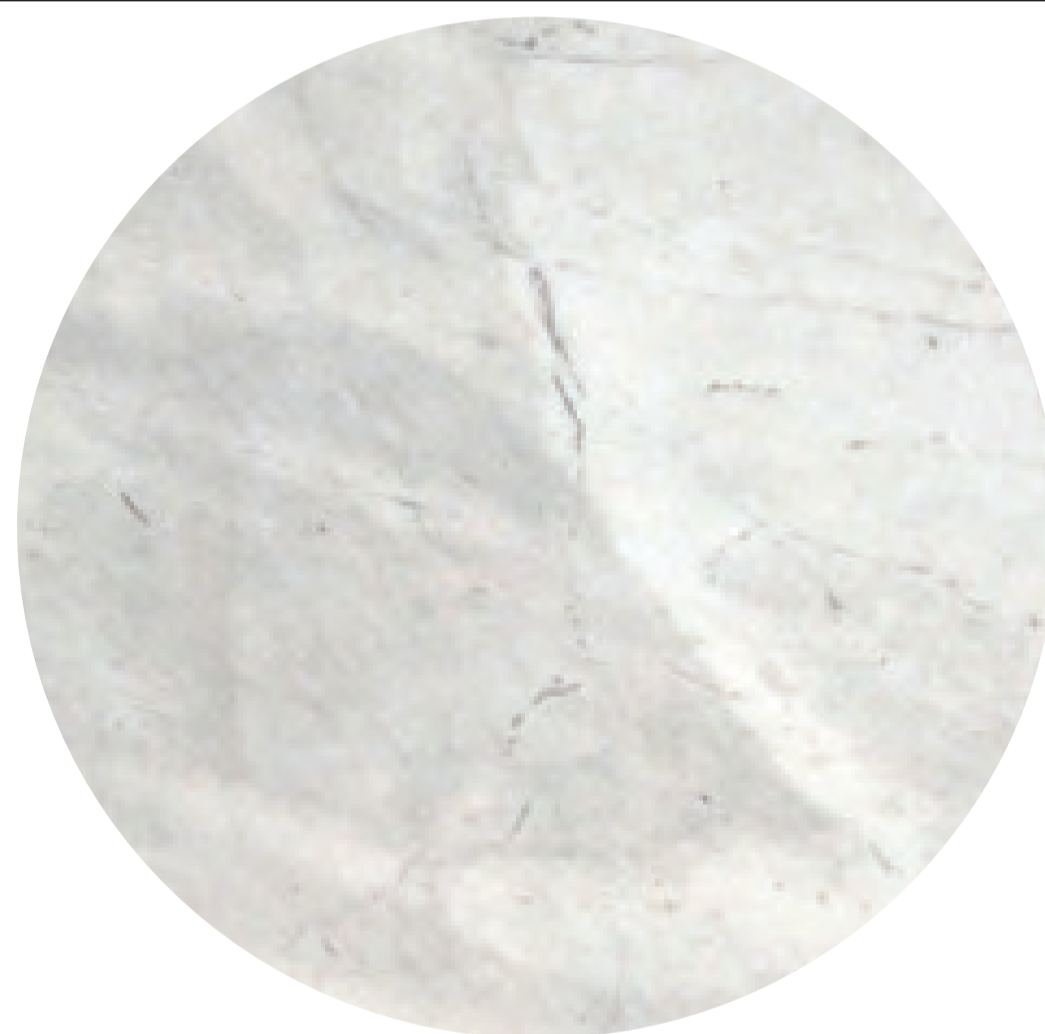

EF10 - COLOURED PRECAST CONCRETE
(COLOUR: BRIGHT WHITE)



EF11 - TIMBER OR SIMILAR



EF12 - TIMBER BATTENS OR SIMILAR



EF13 - BUILDING-INTEGRATED
LANDSCAPING



EF14 - PAINT (COLOUR: WHITE)



EF15 - PAINT (COLOUR: LIGHT GREY)

NORTH POINT

THIS DOCUMENT IS THE COPYRIGHT OF THE RICE DAUBNEY GROUP (NSW) Pty. Ltd.
ALL INFORMATION ILLUSTRATED ON THIS DOCUMENT IS TO BE CHECKED AND APPROVED ON SITE.
IN THE EVENT OF DISCREPANCIES REFER TO ARCHITECT PRIOR TO COMMENCEMENT OF THE WORK.
DO NOT SCALE DRAWINGS MANUALLY OR ELECTRONICALLY.

KEY PLAN

REV	DESCRIPTION OF CHANGE	DRAWN	CHECK	DATE
-----	-----------------------	-------	-------	------

A	RETAIL 75W	EC	KS	12.02.16
---	------------	----	----	----------

CLIENT



ARCHITECTS



Level 5, 110 William Street, North Sydney NSW 2060, Australia
+61 2 9550 2646 | thericedaubney.com | info.rice.com
The Rice Daubney Group (NSW) Pty Ltd, as trustee for The Rice Daubney Trading Trust
ABN 56 880 304 993

PROJECT:

BAY CENTRAL
CAPTAIN COOK DRIVE,
WOOLLOOWARE, NSW, 2230.

DRAWING TITLE:

RETAIL 75W APPLICATION
MATERIALS

SCALE: CHECKED:




AS SHOWN KS

PROJECT NUMBER: DRAWING NUMBER: ISSUE:

15R Wool DA20 A

filepath: J:\J020710-0365110R Woollooware MASTER

REV	DESCRIPTION OF CHANGE	DRAWN	CHECK	DATE
A	RETAIL 75W	EC	KS	12.00

 PROPOSED BUILDING ENVELOPE
 CONCEPT APPROVAL DWG A122E
 MP10-0229
 PROJECT APPROVAL DWG DA11(7)
 MP10-0230

CLIN



ARCHITECTS



Level 1, 110 Walker Street, North Sydney NSW 2060, Australia
+61 2 9956 2666 | hdrice@daubney.com | hdrinc.com
The Rice Daubney Group (NSW) P/L as trustee for The Rice Daubney Trading Trust
ABN 56 880 304 991



PROJECT:

BAY CENTRAL
CAPTAIN COOK DRIVE,
WOOLLOOWARE, NSW, 2230,

DRAWING TITLE

RETAIL 75W APPLICATION
URBAN FORM CONTROL DIAGRAM
- SITE PLAN

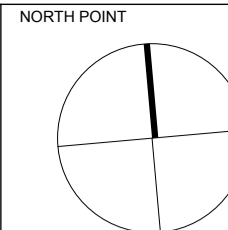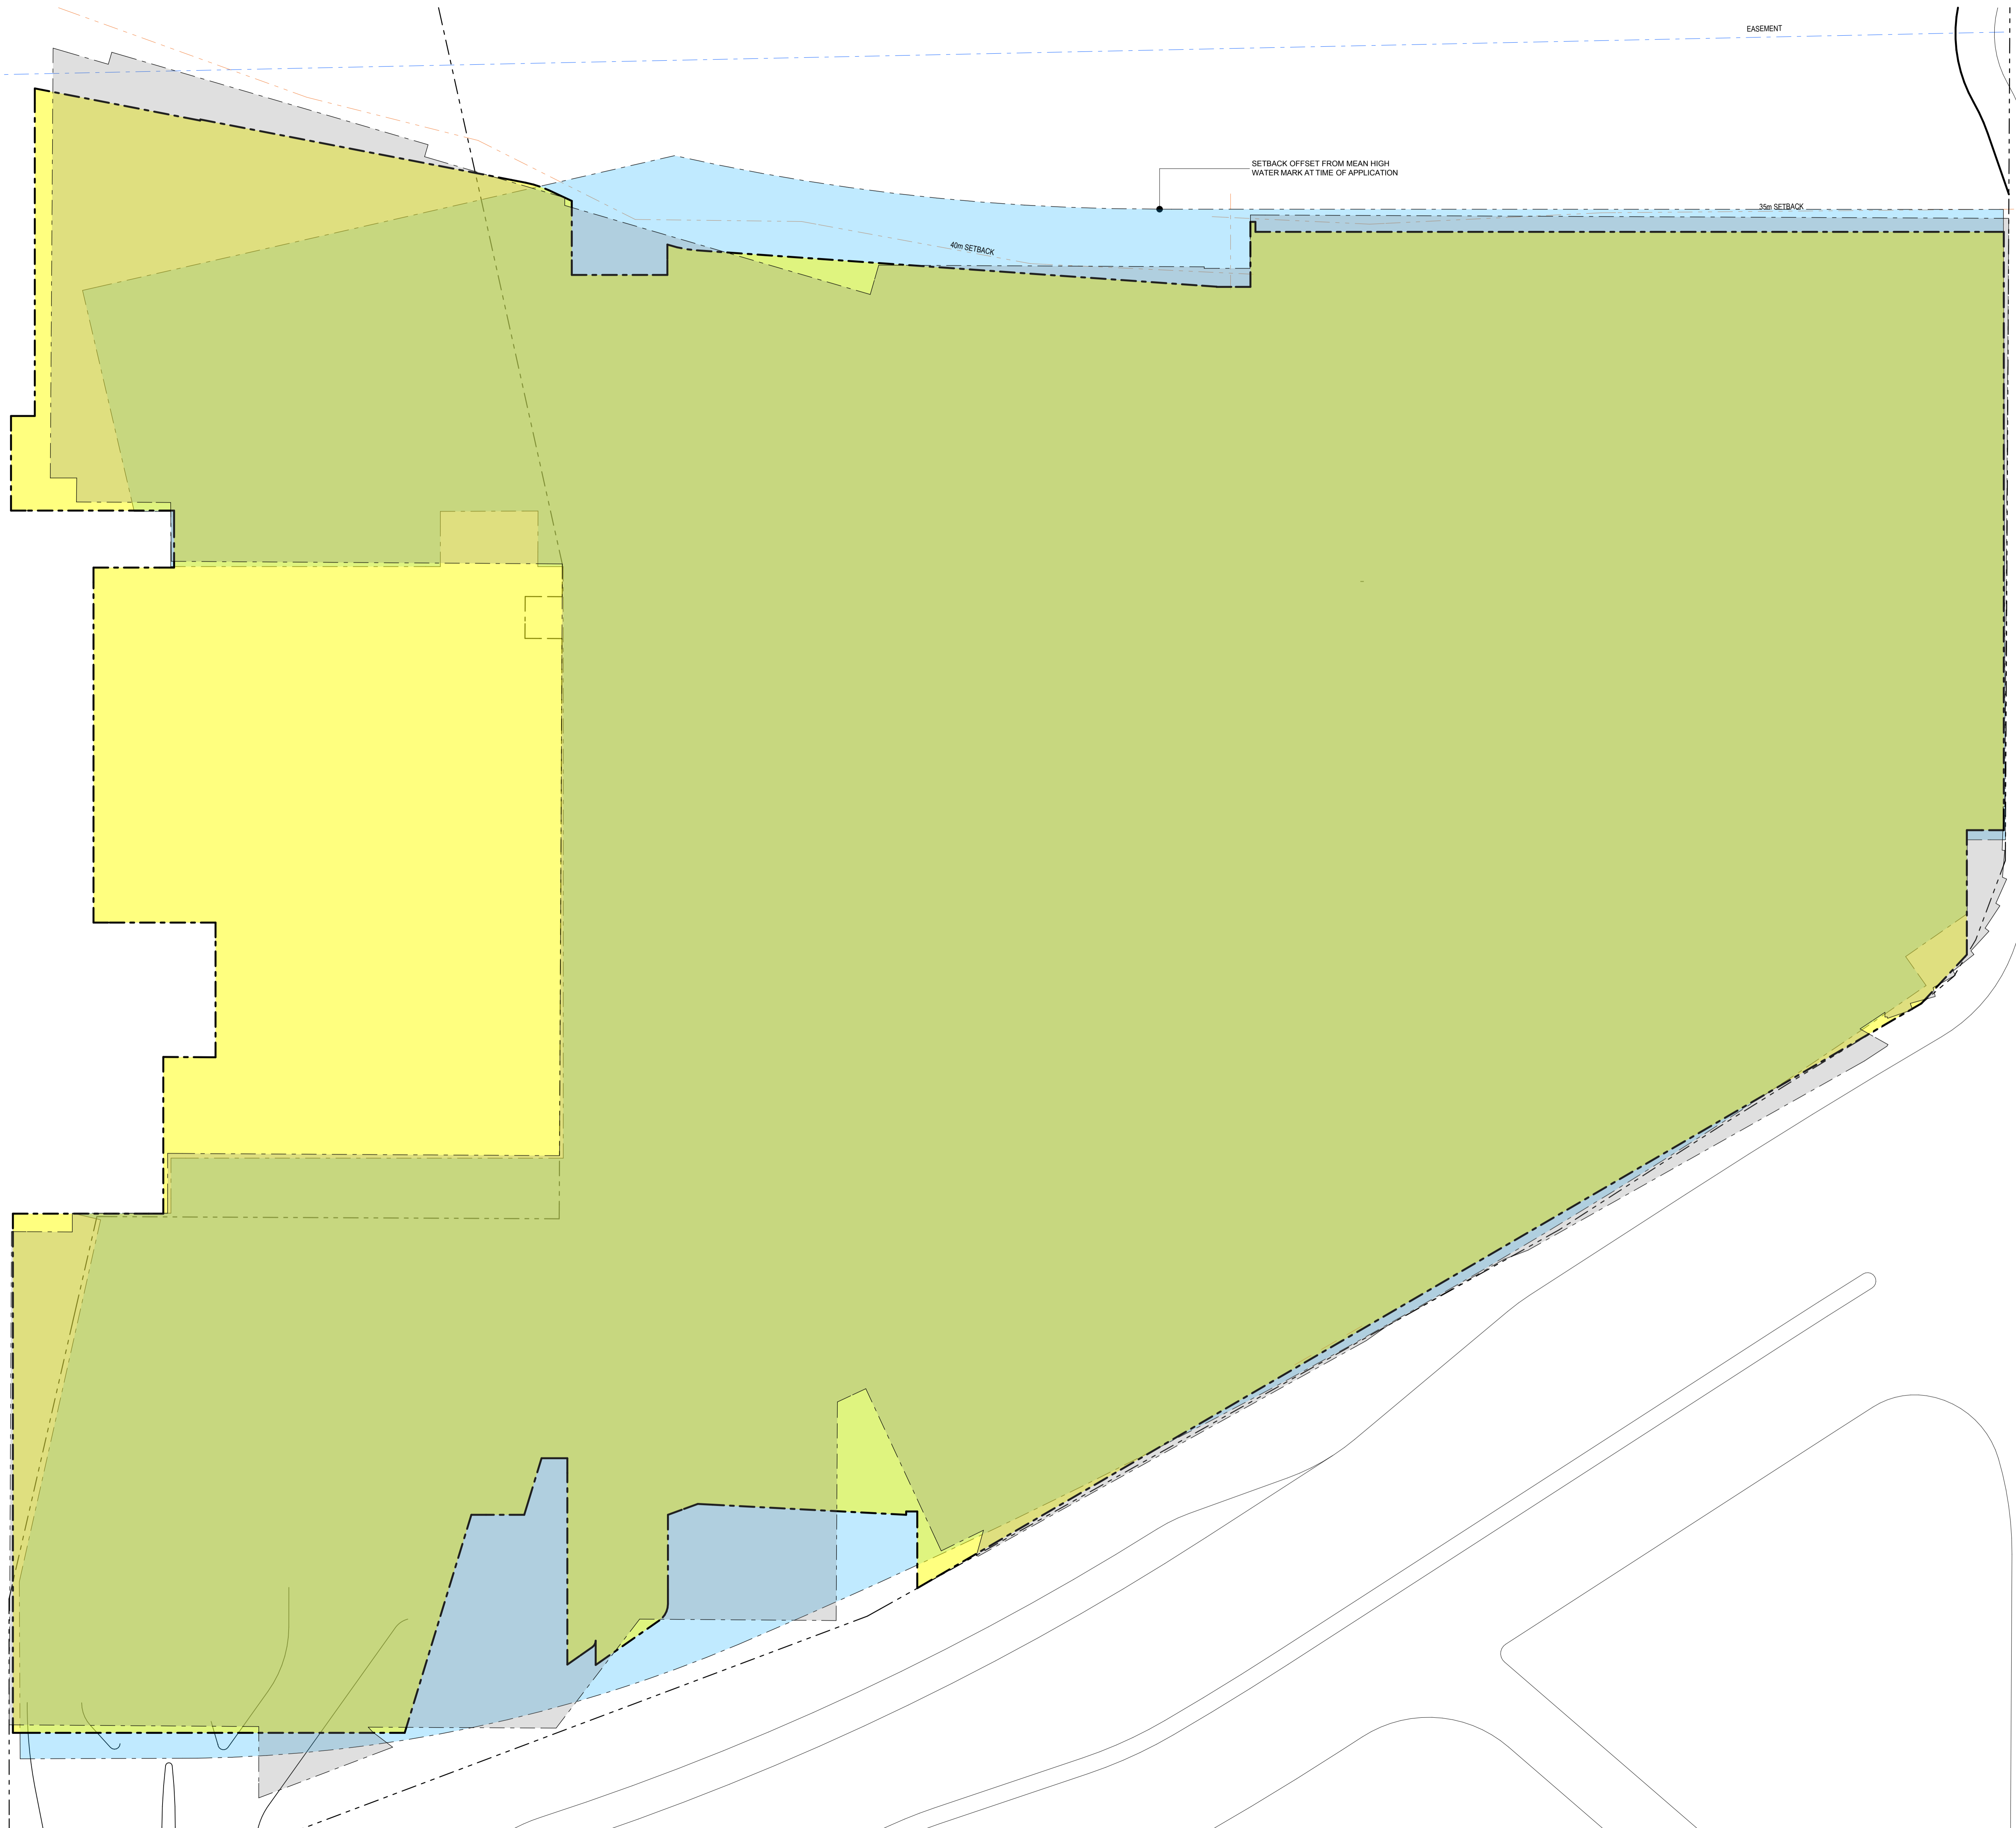


SCALE:		CHECKED:
1:500		KS
PROJECT NUMBER:	DRAWING NUMBER:	ISSUE:
15R Wool	DA21	A



THIS DOCUMENT IS THE COPYRIGHT OF THE RICE DAUBNEY GROUP (NSW) Pty. Ltd.
ALL INFORMATION ILLUSTRATED ON THIS DOCUMENT IS TO BE CHECKED AND VERIFIED ON SITE.
IN THE EVENT OF DISCREPANCIES REFER TO ARCHITECT PRIOR TO COMMENCEMENT OF THE WORK.
DO NOT SCALE DRAWINGS MANUALLY OR ELECTRONICALLY.

KEY PLAN

REV	DESCRIPTION OF CHANGE	DRAWN	CHECK	DATE
A	RETAIL 75W	EC	KS	12.00

-  PROPOSED BUILDING ENVELOPE
 CONCEPT APPROVAL DWG A122E
 MP10-0229
 PROJECT APPROVAL DWG DA11(7)
 MP10-0230

CLIN



ARCHITECTS



Level 1, 110 Walker Street, North Sydney NSW 2060, Australia
+61 2 9956 2666 | hdr@ricedaubney.com | hdrinc.com
The Rice Daubney Group (NSW) P/L as trustee for The Rice Daubney Trading Trust
ABN 56 880 304 993

PROJECT:

BAY CENTRAL
CAPTAIN COOK DRIVE,
WOOLLOOWARE, NSW, 2230,

DRAWING TITLE



RETAIL 75W APPLICATION
URBAN FORM CONTROL DIAGRAM
- LEVEL 1

SCALE:	CHECKED:
--------	----------

SCALE: 1:250 CHECKED: KS




PROJECT NUMBER:	DRAWING NUMBER:	ISSUE:
-----------------	-----------------	--------

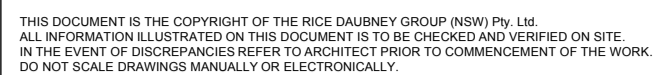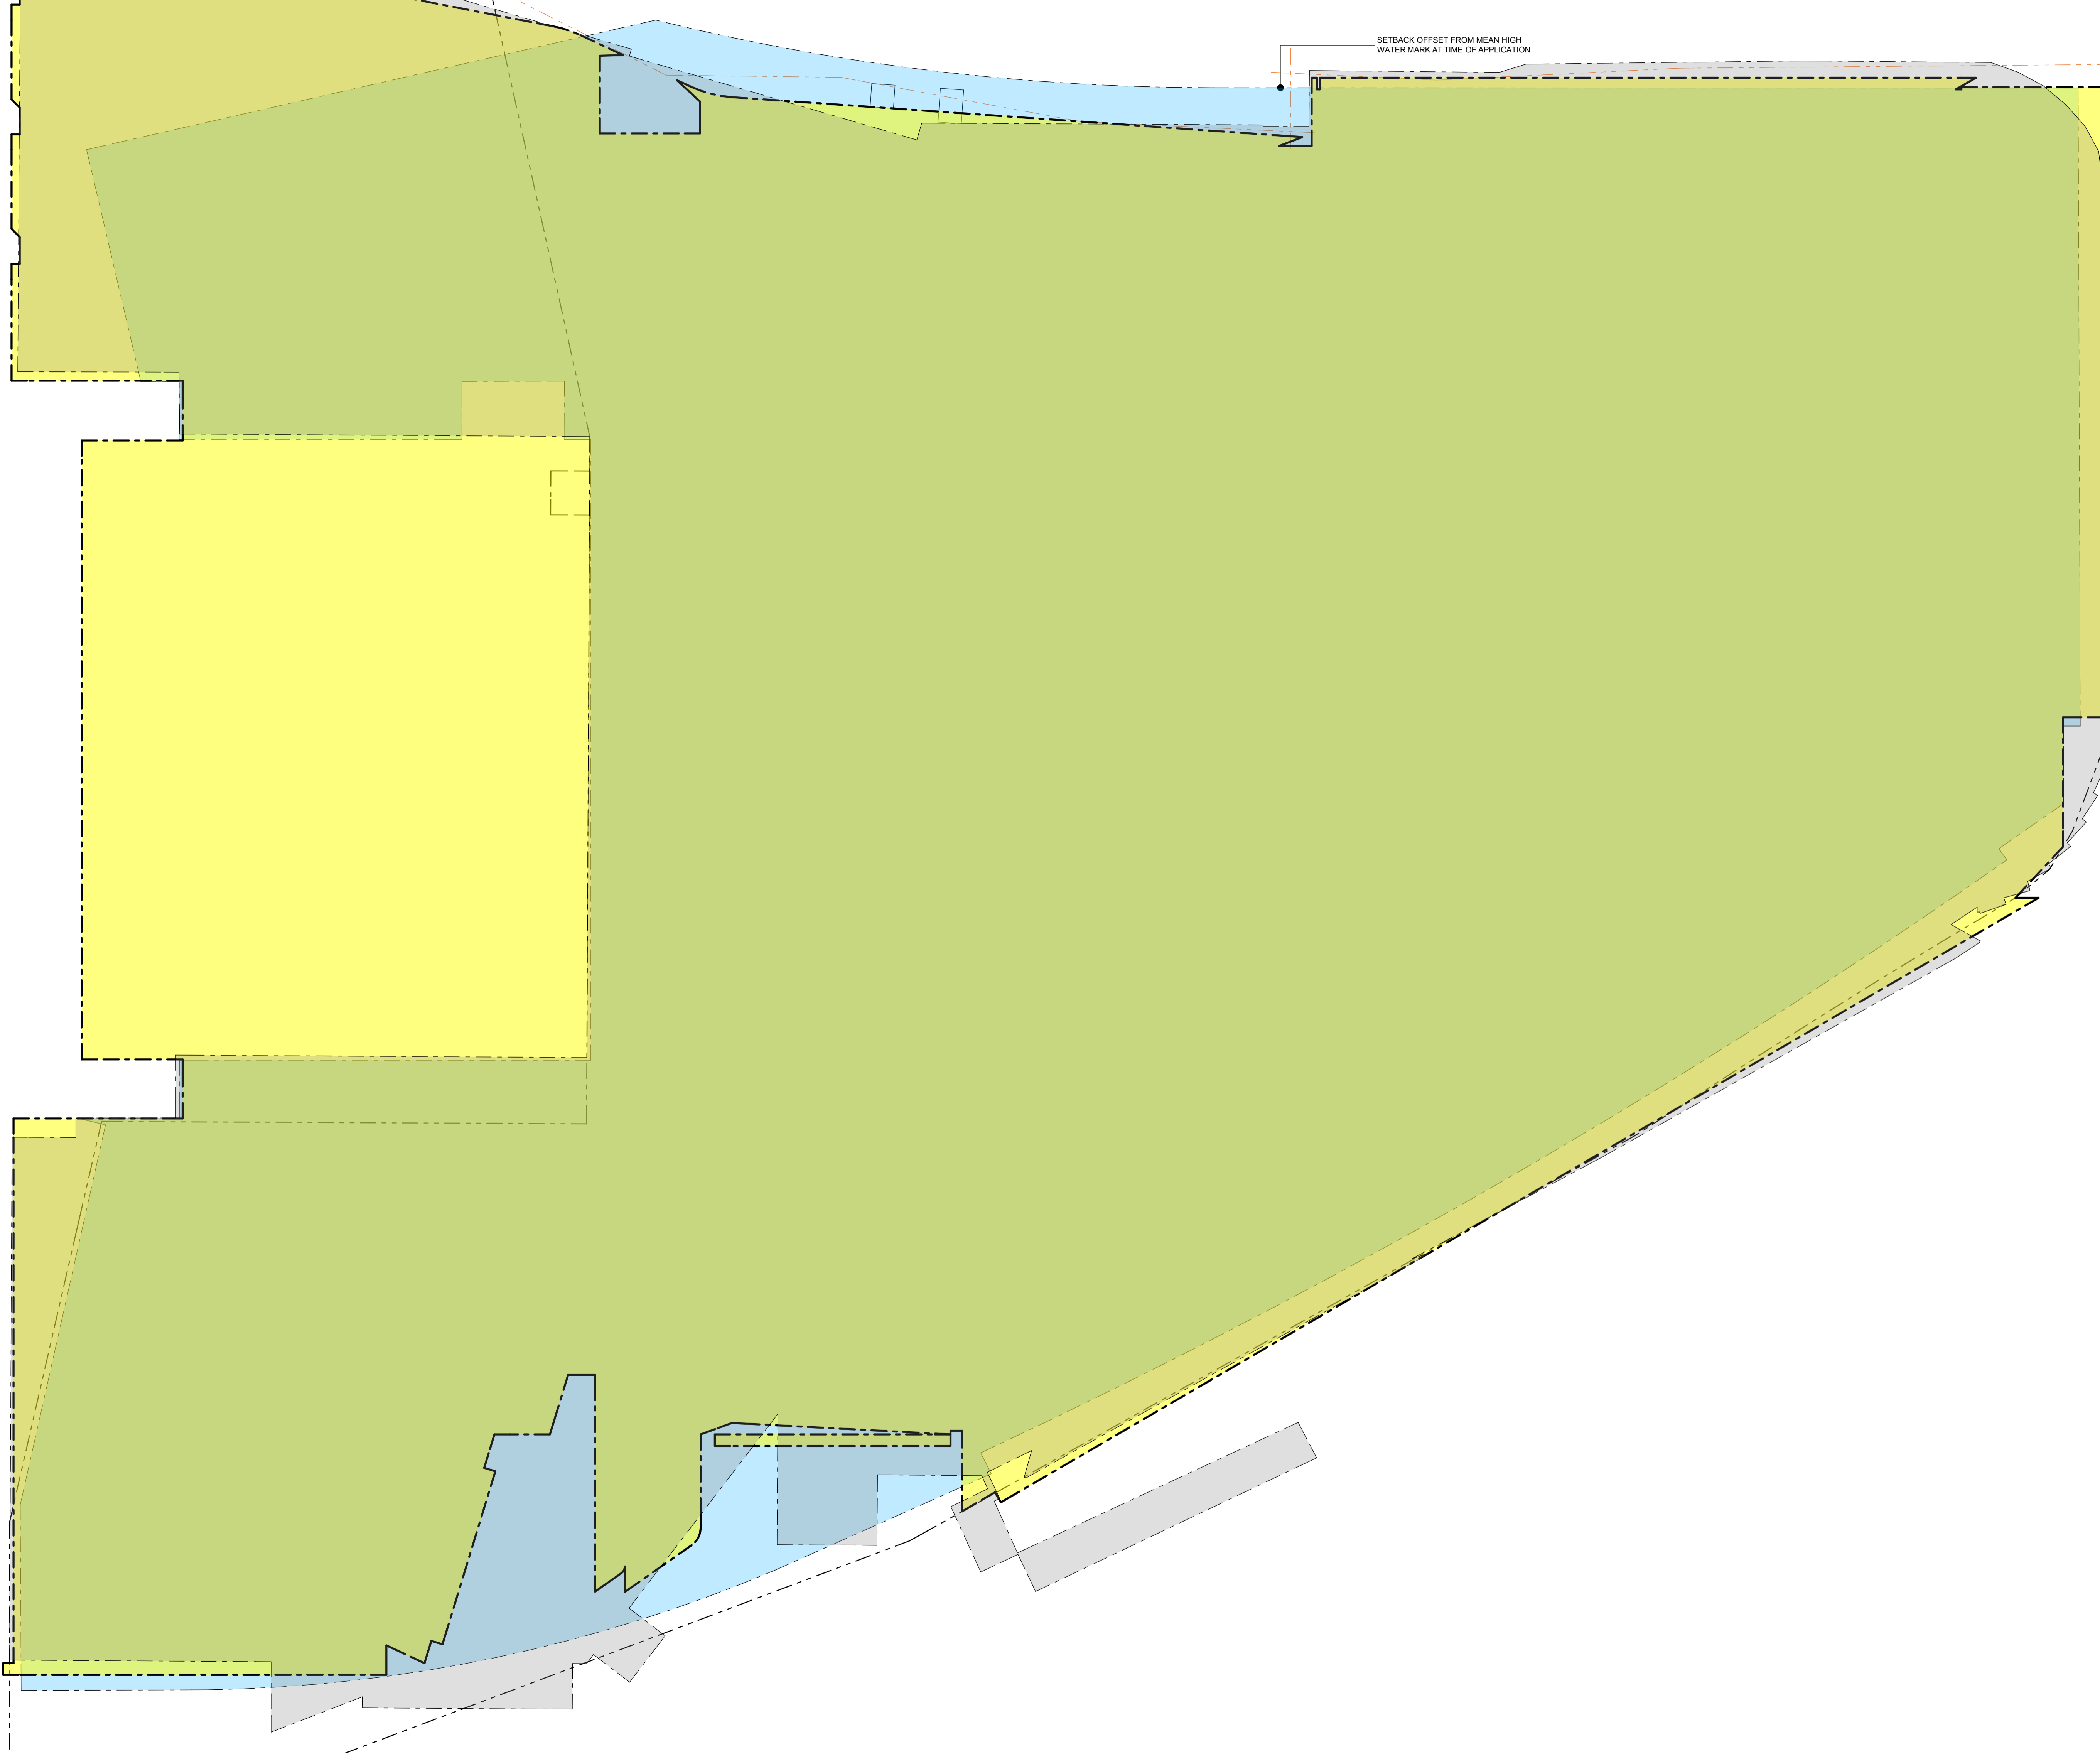PROJECT NUMBER:	BOOTHING NUMBER:	TABLE:
15B Wool	DA22	A





REV	DESCRIPTION OF CHANGE	DRAWN	CHECK	DATE
A	RETAL 75W	EC	KS	12.02

REV	DESCRIPTION OF CHANGE	DRAWN	CHECK	DATE
A	RETAL 75W	EC	KS	12.02

-  PROPOSED BUILDING ENVELOPE
 CONCEPT APPROVAL DWG A123E
 MP10-0229
 PROJECT APPROVAL DWG DA12(9)
 MP10-0230

Level 1, 110 Walker Street, North Sydney NSW 2060, Australia
+61 2 9956 2666 | hdricedaubyne.com | hdrinc.com
The Rice Daubyne Group (NSW) P/L as trustee for The Rice Daubyne Trading Trust
ABN 56 880 304 991

SCALE: 1:250	CHECKED: KS
PROJECT NUMBER: 15R Wool	DRAWING NUMBER: DA23
	ISSUE: A

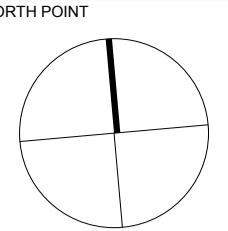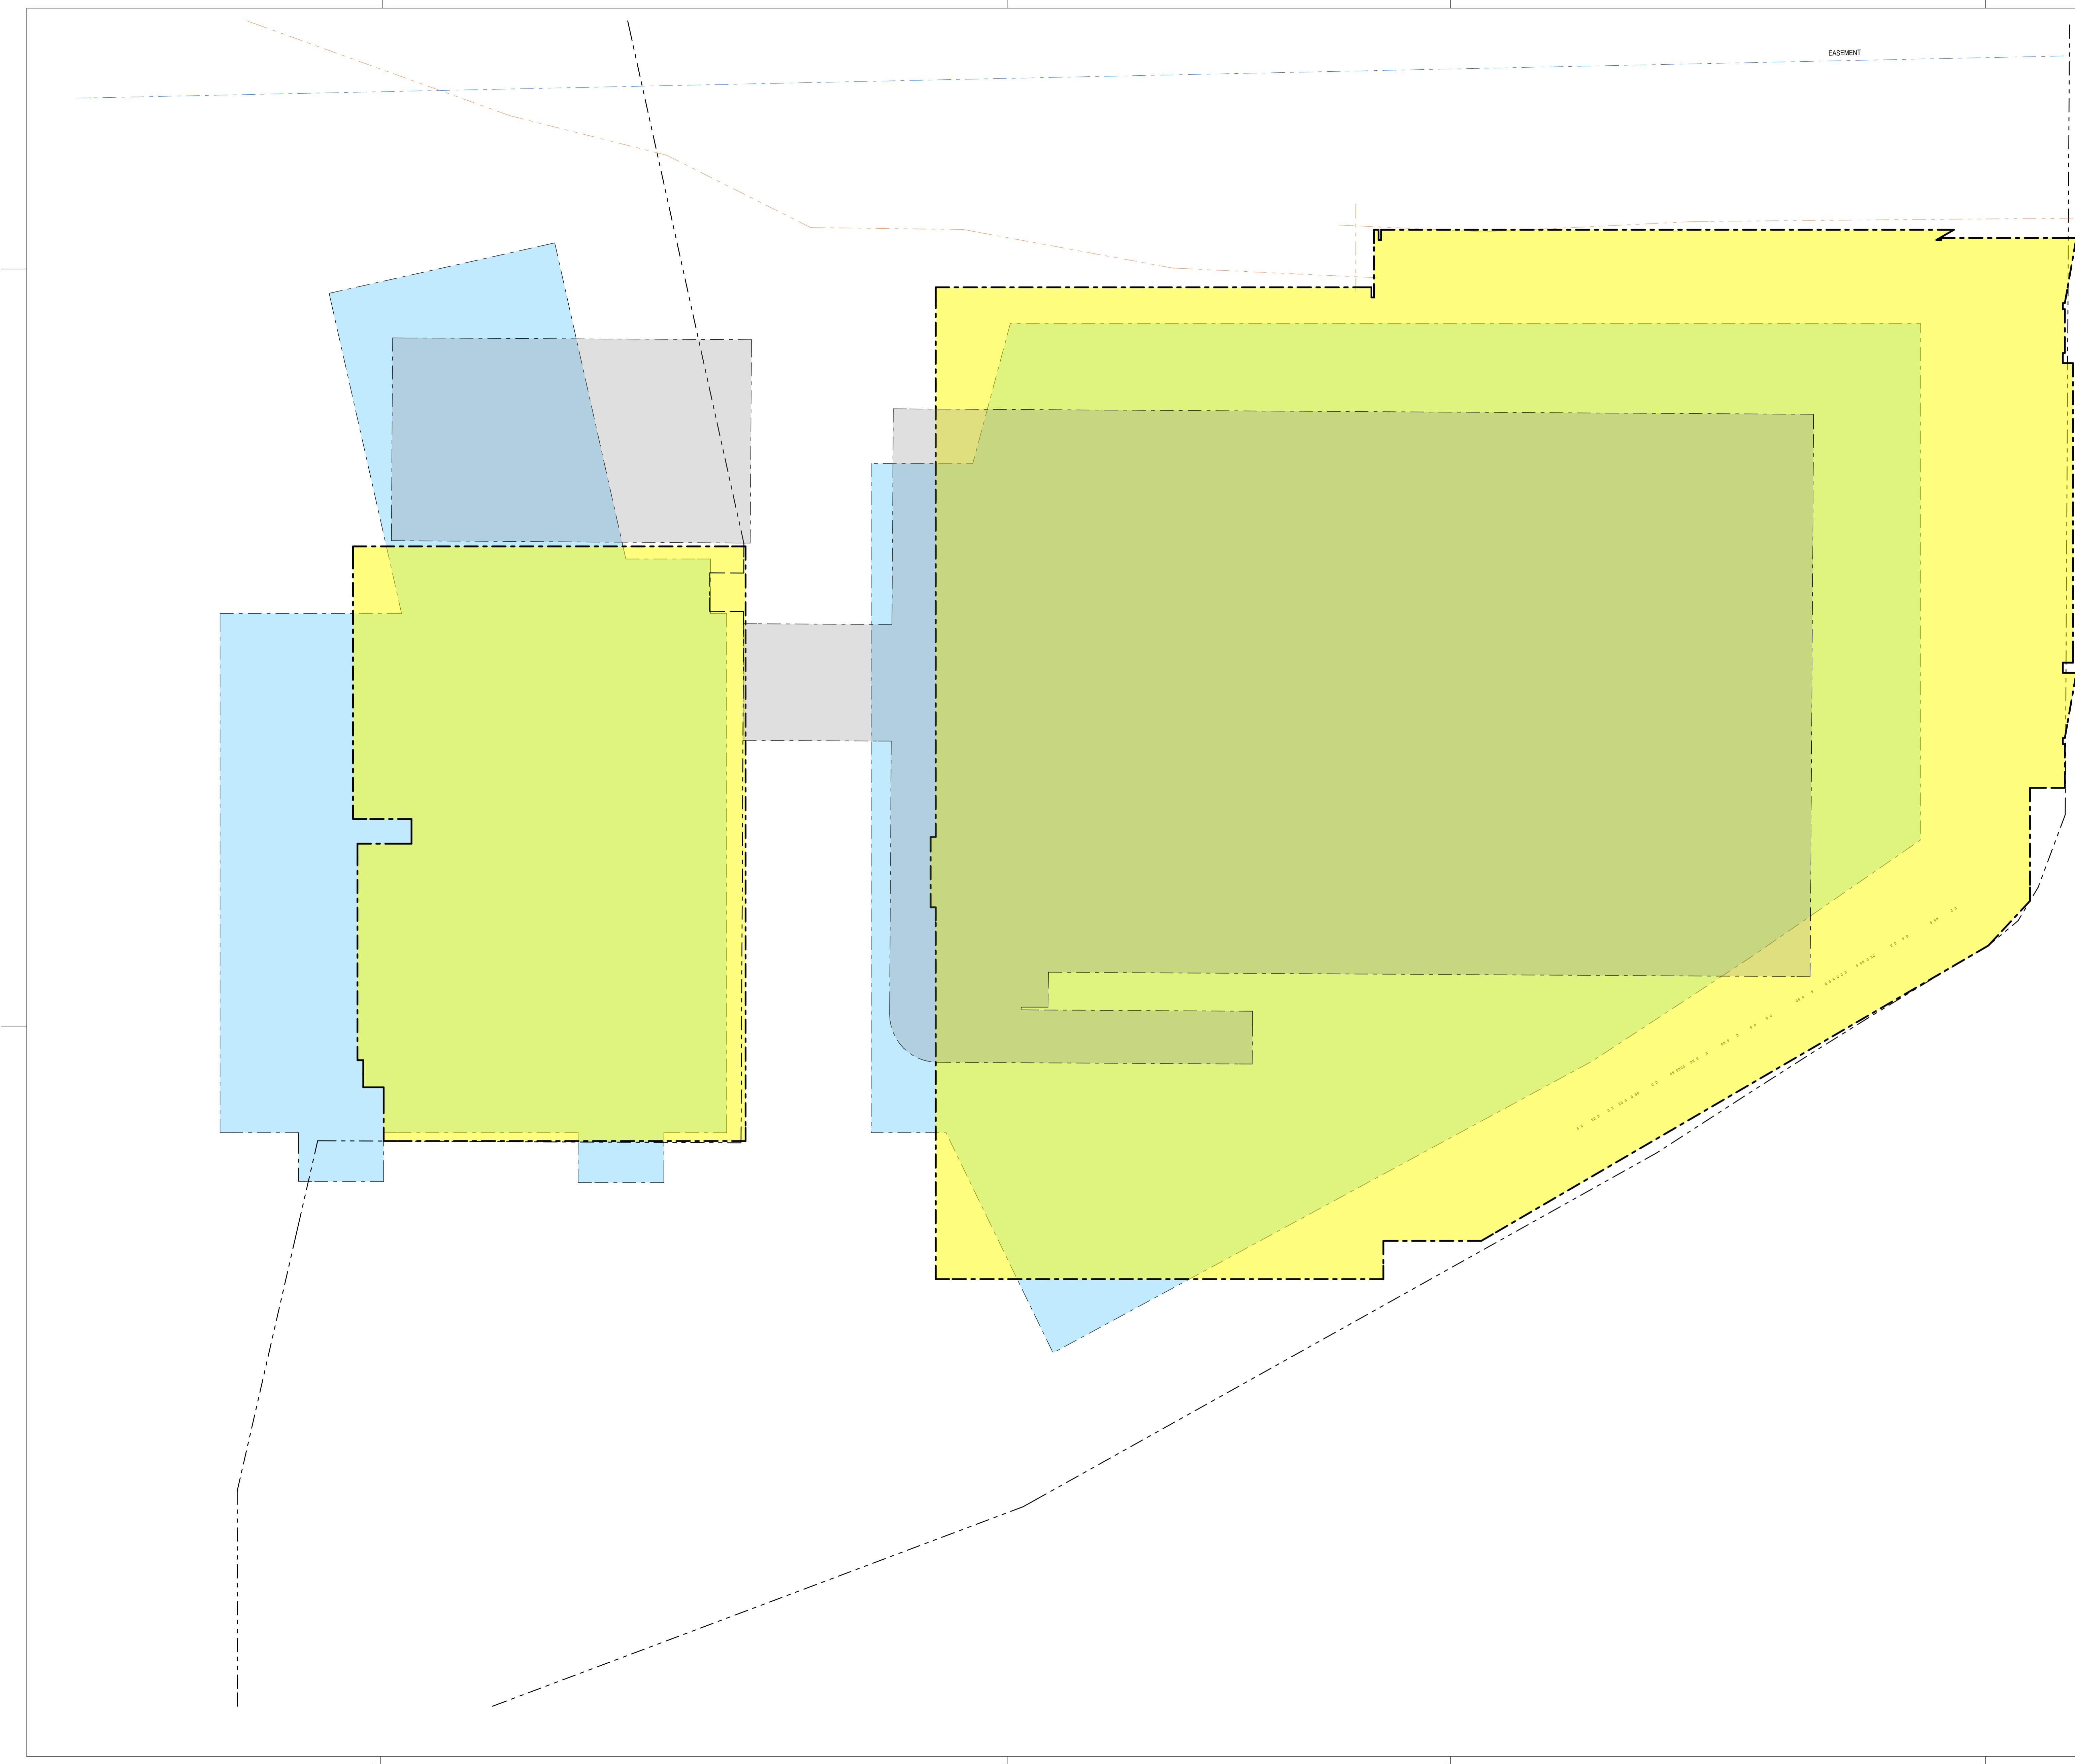

THIS DOCUMENT IS THE COPYRIGHT OF THE RICE DAUBNEY GROUP (NSW) Pty. Ltd.
ALL INFORMATION ILLUSTRATED ON THIS DOCUMENT IS TO BE OBTAINED AND REFERRED ON SITE.
IN THE EVENT OF DISCREPANCIES REFER TO ARCHITECT PRIOR TO COMMENCEMENT OF THE WORK.
DO NOT SCALE DRAWINGS MANUALLY OR ELECTRONICALLY.

KEY PLAN

REV	DESCRIPTION OF CHANGE	DRAWN	CHECK	DATE
A	RETAIL 75W	EC	KS	12.02.16


- PROPOSED BUILDING ENVELOPE
- CONCEPT APPROVAL DWG A125D MP10-0229
- PROJECT APPROVAL DWG DA14(4) MP10-0230



PROJECT:
BAY CENTRAL
CAPTAIN COOK DRIVE,
WOOLLOOWARE, NSW, 2230.

DRAWING TITLE:
RETAIL 75W APPLICATION
URBAN FORM CONTROL DIAGRAM
- LEVEL 4

SCALE:		CHECKED:
250		KS
PROJECT NUMBER:	DRAWING NUMBER:	ISSUE:
5R Wool	DA25	A

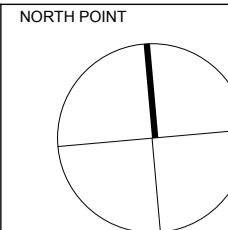



THIS DOCUMENT IS THE COPYRIGHT OF THE RSCC DALBNEY GROUP (NSW) Pty. Ltd.
ALL INFORMATION ILLUSTRATED ON THIS DOCUMENT IS TO BE CHECKED AND VERIFIED ON SITE.
IN THE EVENT OF DISCREPANCIES REFER TO ARCHITECT PRIOR TO COMMENCEMENT OF THE WORK
DO NOT SCALE DRAWINGS MANUALLY OR ELECTRONICALLY.

KEY PLAN

REV	DESCRIPTION OF CHANGE	DRAWN	CHECK	DATE
A	RETAIL 75W	EC	KS	12.0

[illegible]

 PROPOSED BUILDING ENVELOPE
 PROJECT APPROVAL DWG DA15(S
 MP10-0230

	CUENTAS
--	---------



ARCHITECTS



Level 1, 110 Walker Street, North Sydney NSW 2060, Australia
+612 9956 2666 | hdrricedaubney.com | hdrrinc.com
The Rice Daubney Group (NSW) P/L as trustee for The Rice Daubney Trading Trust
ABN 56 880 304 993

PROJECT:

BAY CENTRAL
CAPTAIN COOK DRIVE,
WOOLLOOWARE, NSW, 2230,

	DRAWING TITLE

RETAIL 75W APPLICATION
URBAN FORM CONTROL DIAGRAM
- ROOF


SCALE:	CHECKED:
--------	----------

SCALE: 1:250 CHECKED: KS

PROJECT NUMBER:	DRAWING NUMBER:	ISSUE:
-----------------	-----------------	--------


PROJECT NUMBER:	DRAWING NUMBER:	SCALE:
15B Wool	DA26	A

Network: 10.52.252.0/24 - 10.52.252.158 - 10.52.252.255

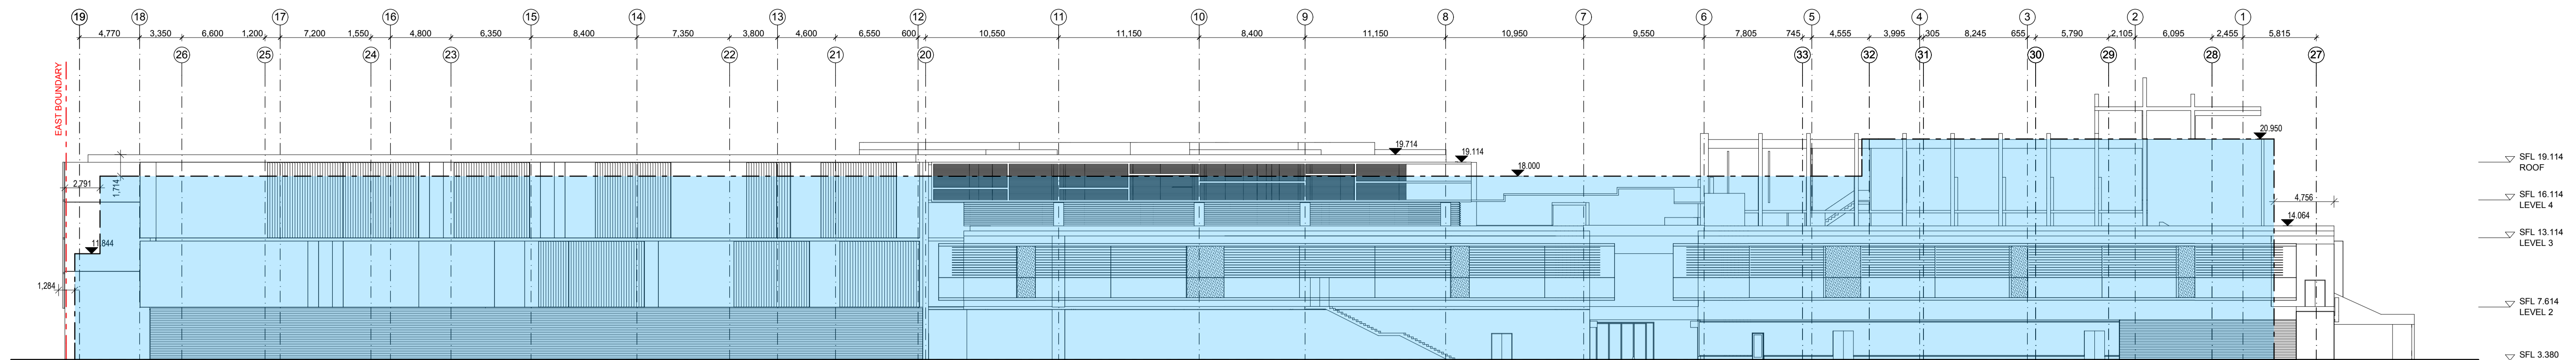


1 ELEVATION
NORTH ELEVATION

1:250

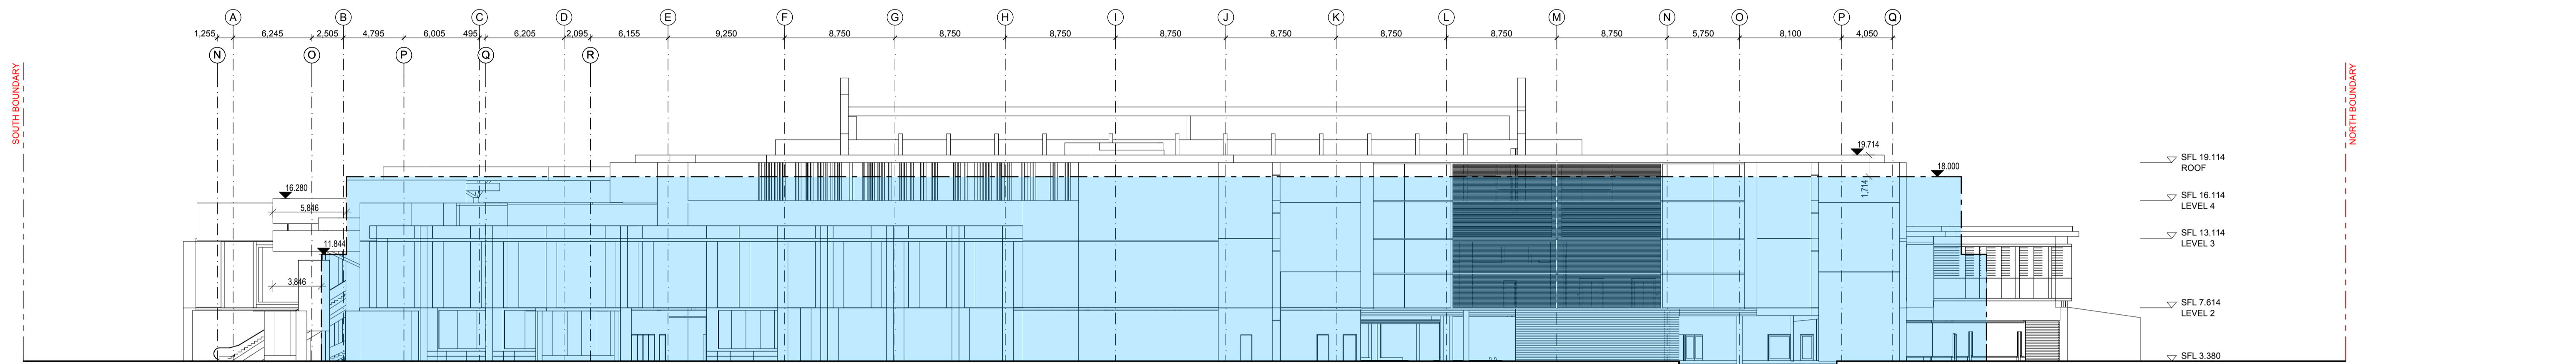


2 ELEVATION
EAST ELEVATION

1:250

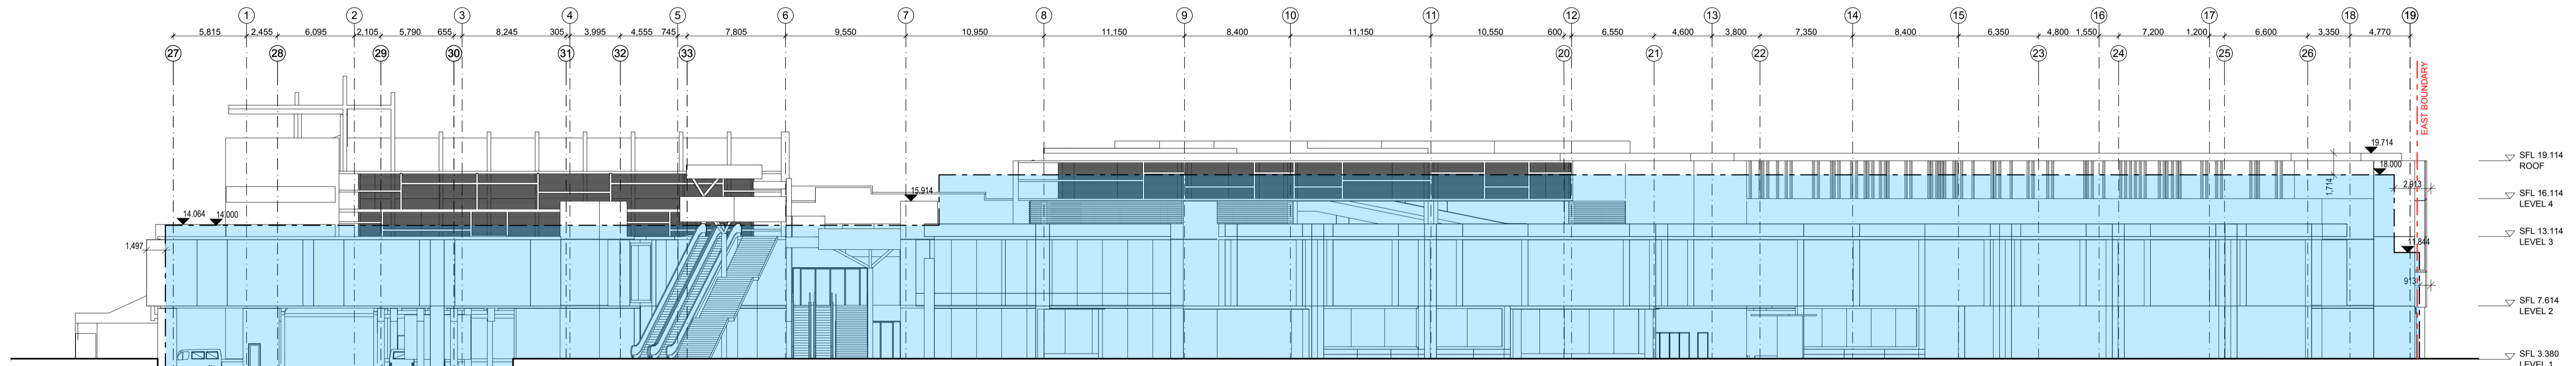


3 ELEVATION
SOUTH ELEVATION

1:250

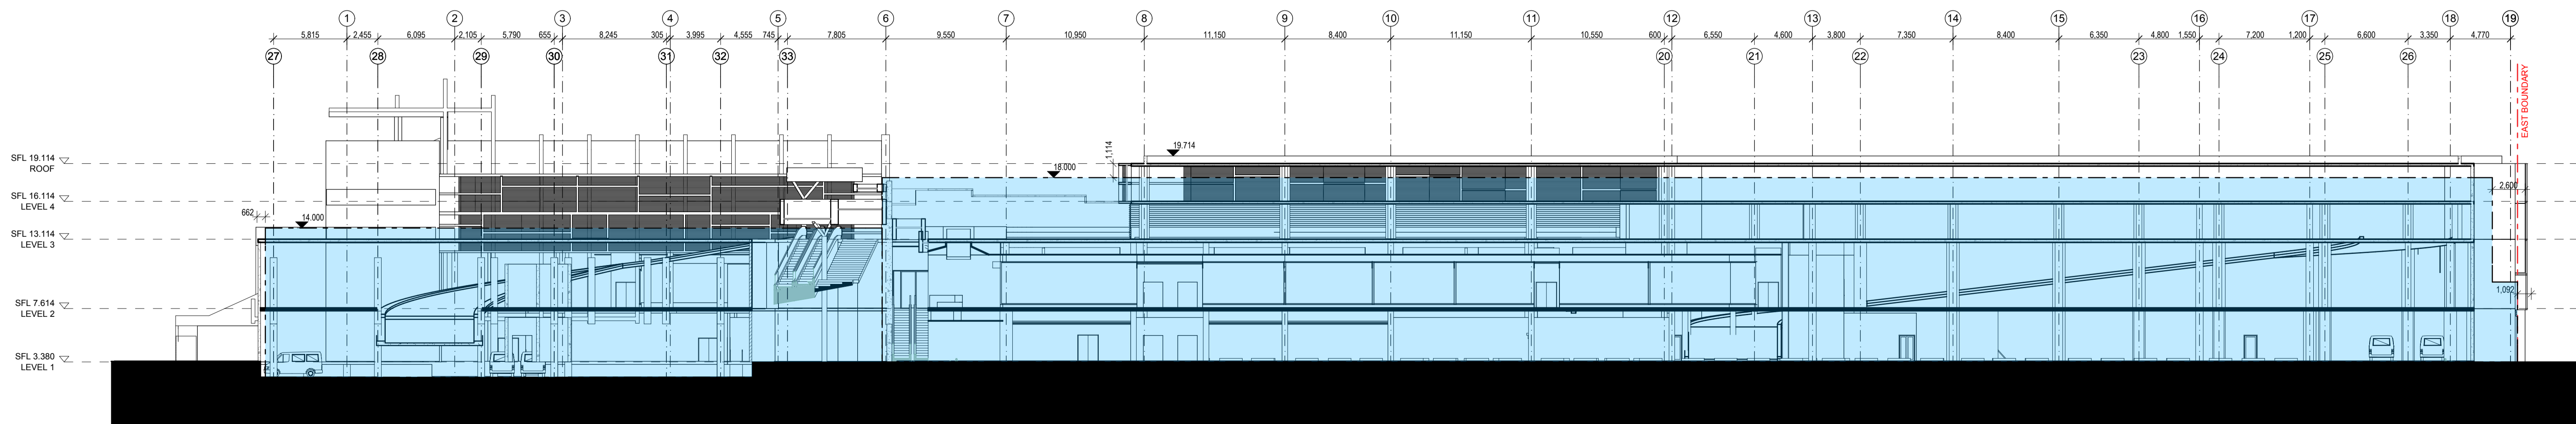

4 SECTION
EAST WEST SECTION

1:250

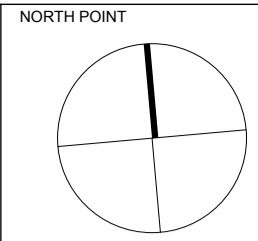

THIS DOCUMENT IS THE COPYRIGHT OF THE RICE DAUBNEY GROUP (NSW) PTY. LTD.
ALL INFORMATION CONTAINED ON THIS DOCUMENT IS TO BE CONFIDENTIAL AND NOT TO BE RELEASED OR DISCLOSED TO ANY OTHER PARTY WITHOUT THE WRITTEN PERMISSION OF THE RICE DAUBNEY GROUP (NSW) PTY. LTD.
IN THE EVENT OF DISCREPANCIES REFER TO ARCHITECT PRIOR TO COMMENCEMENT OF THE WORK.
DO NOT SCALE DRAWINGS MANUALLY OR ELECTRONICALLY.

KEY PLAN

REV	DESCRIPTION OF CHANGE	DRAWN	CHECK	DATE
A	RETAIL 75W	EC	KS	12.02.16

CONCEPT APPROVAL DWG A126C
MP10-0229




Level 1, 110 Walker Street, North Sydney NSW 2060, Australia
+61 2 9955 2650 | info@ricedaubney.com | www.ricedaubney.com
The Rice Daubney Group (NSW) PTY LTD is a trustee for The Rice Daubney Trading Trust
ABN 56 880 304 993

PROJECT:
BAY CENTRAL
CAPTAIN COOK DRIVE,
WOOLLOOWARE, NSW, 2230.


DRAWING TITLE:
RETAIL 75W APPLICATION
URBAN FORM CONTROL DIAGRAM
- ELEVATIONS AND SECTION

SCALE:	CHECKED:
AS SHOWN	KS
PROJECT NUMBER:	DRAWING NUMBER:
15R Wool	DA27
ISSUE:	A

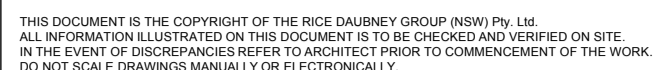

KEY PLAY

A	RETAIL 75W	EC	KS	12.00
---	------------	----	----	-------

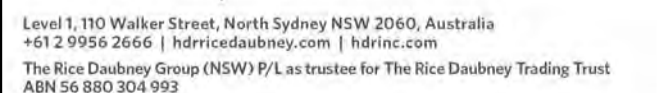

PROJECT:

BAY CENTRAL
CAPTAIN COOK DRIVE,
WOOLLOOWARE, NSW, 2230,

	DRAWING TITLE
--	---------------


RETAIL 75W APPLICATION
PERSPECTIVE VIEW - CAPTAIN
COOK DRIVE

SCALE:	CHECKED:
--------	----------

AS SHOWN	KS
----------	----

PROJECT NUMBER:	DRAWING NUMBER:	ISSUE:
-----------------	-----------------	--------

15R Wool	DA28	A
----------	------	---

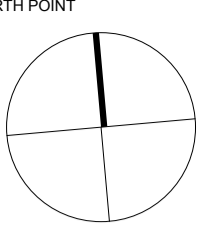

THIS DOCUMENT IS THE COPYRIGHT OF THE RICE DAUBNEY GROUP (NSW) PTY. LTD.
ALL INFORMATION ILLUSTRATED ON THIS DOCUMENT IS TO BE CHECKED AND APPROVED ON SITE.
IN THE EVENT OF DISCREPANCIES REFER TO ARCHITECT PRIOR TO COMMENCEMENT OF THE WORK.
DO NOT SCALE DRAWINGS MANUALLY OR ELECTRONICALLY.

KEY PLAN

REV	DESCRIPTION OF CHANGE	DRAWN	CHECK	DATE
A	RETAIL 75W	EC	KS	12.02.16

CLIENT



ARCHITECTS



Level 1, 110 Walker Street, North Sydney NSW 2060, Australia
+61 2 9956 2650 | hfricedaubney.com | info@hfricedaubney.com
The Rice Daubney Group (NSW) PTY LTD is a trustee for The Rice Daubney Trading Trust
ABN 56 800 304 993


PROJECT

BAY CENTRAL
CAPTAIN COOK DRIVE,
WOOLLOOWARE, NSW, 2230.

DRAWING TITLE

RETAIL 75W APPLICATION
PERSPECTIVE VIEW - SOUTH

SCALE:	CHECKED:
AS SHOWN	KS
PROJECT NUMBER:	DRAWING NUMBER:
15R Wool	DA29
	A

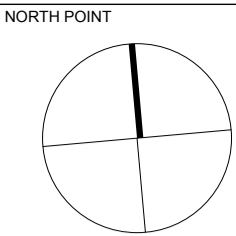

THIS DOCUMENT IS THE COPYRIGHT OF THE RICE DAUBNEY GROUP (NSW) PTY. LTD.
ALL INFORMATION ILLUSTRATED ON THIS DOCUMENT IS TO BE CHECKED AND APPROVED ON SITE.
IN THE EVENT OF DISCREPANCIES REFER TO ARCHITECT PRIOR TO COMMENCEMENT OF THE WORK.
DO NOT SCALE DRAWINGS MANUALLY OR ELECTRONICALLY.

KEY PLAN

REV	DESCRIPTION OF CHANGE	DRAWN	CHECK	DATE
A	RETAIL 75W	EC	KS	12.02.16

CLIENT



ARCHITECTS



Level 1, 110 Walker Street, North Sydney NSW 2060, Australia
t 02 9556 2650 | info@ricedaubney.com | www.ricedaubney.com
The Rice Daubney Group (NSW) PTY LTD is a trustee for The Rice Daubney Trading Trust
ABN 56 800 304 993

PROJECT

BAY CENTRAL
CAPTAIN COOK DRIVE,
WOOLLOOWARE, NSW, 2230.

DRAWING TITLE

RETAIL 75W APPLICATION
PERSPECTIVE VIEW - NORTH

SCALE:

CHECKED

AS SHOWN

KS

PROJECT NUMBER:

DRAWING NUMBER:

ISSUE:

15R Wool

DA30

A

filepath: J:\JUN2015\03\B01\15R Woollooware MASTER