



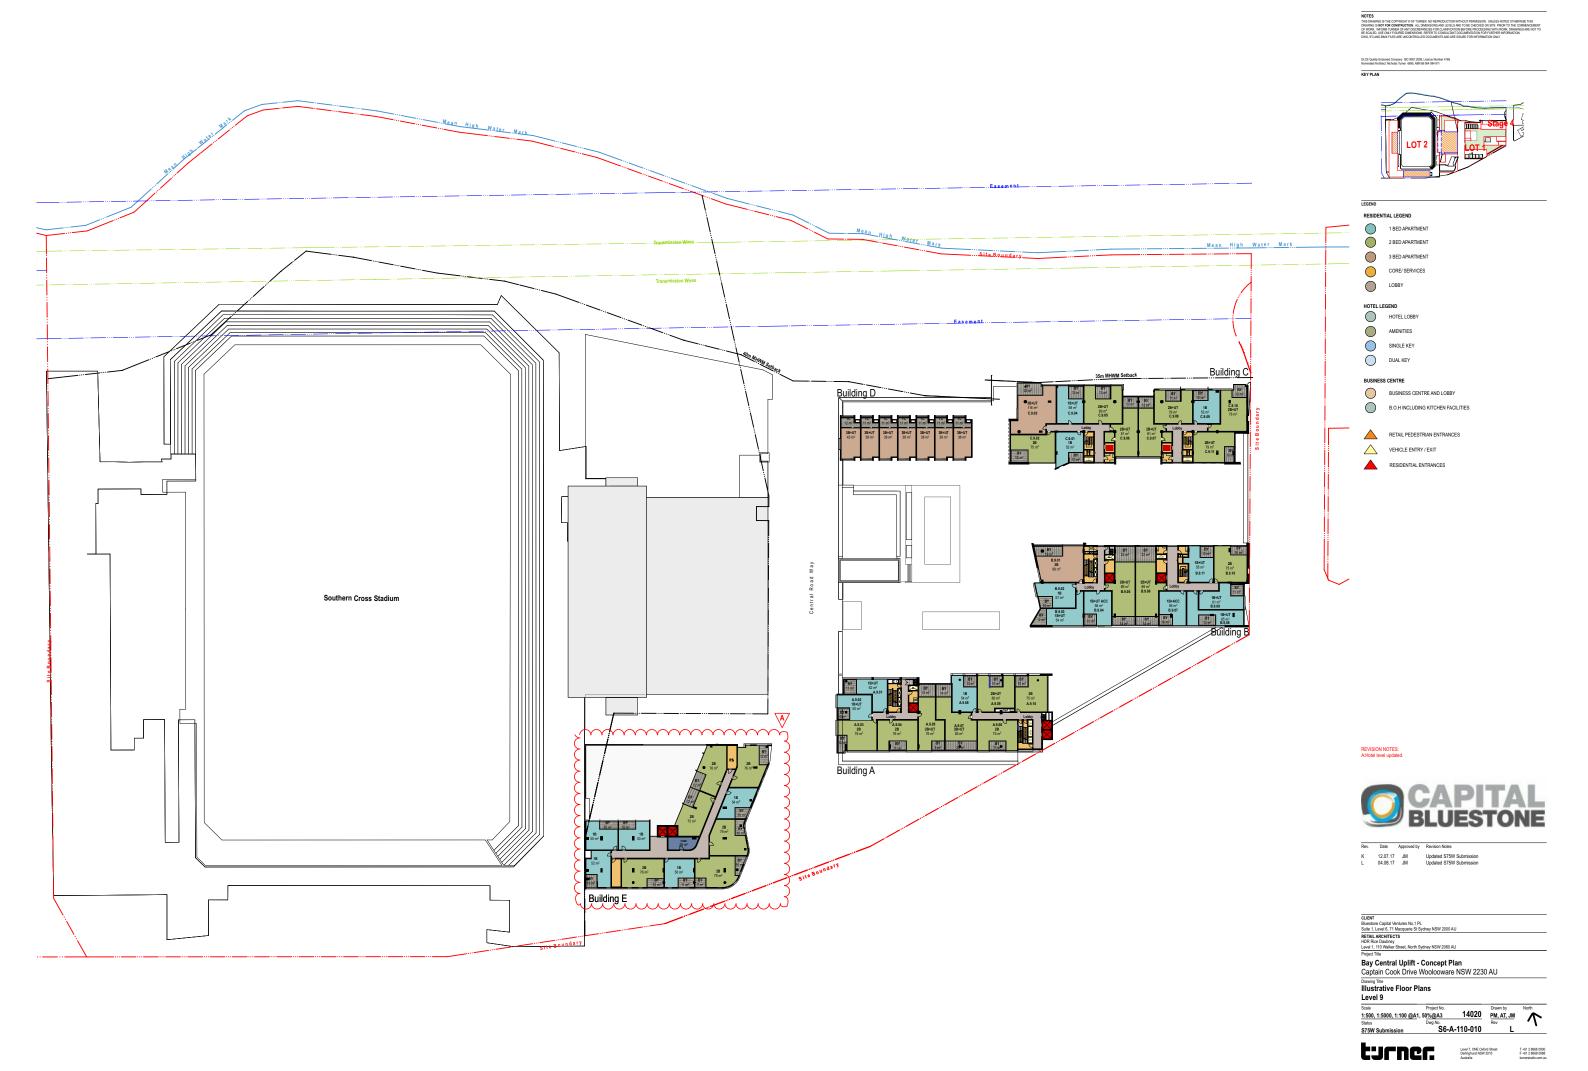


Level 7, ONE Oxford Street Darlinghurst NSW 2010 Australia

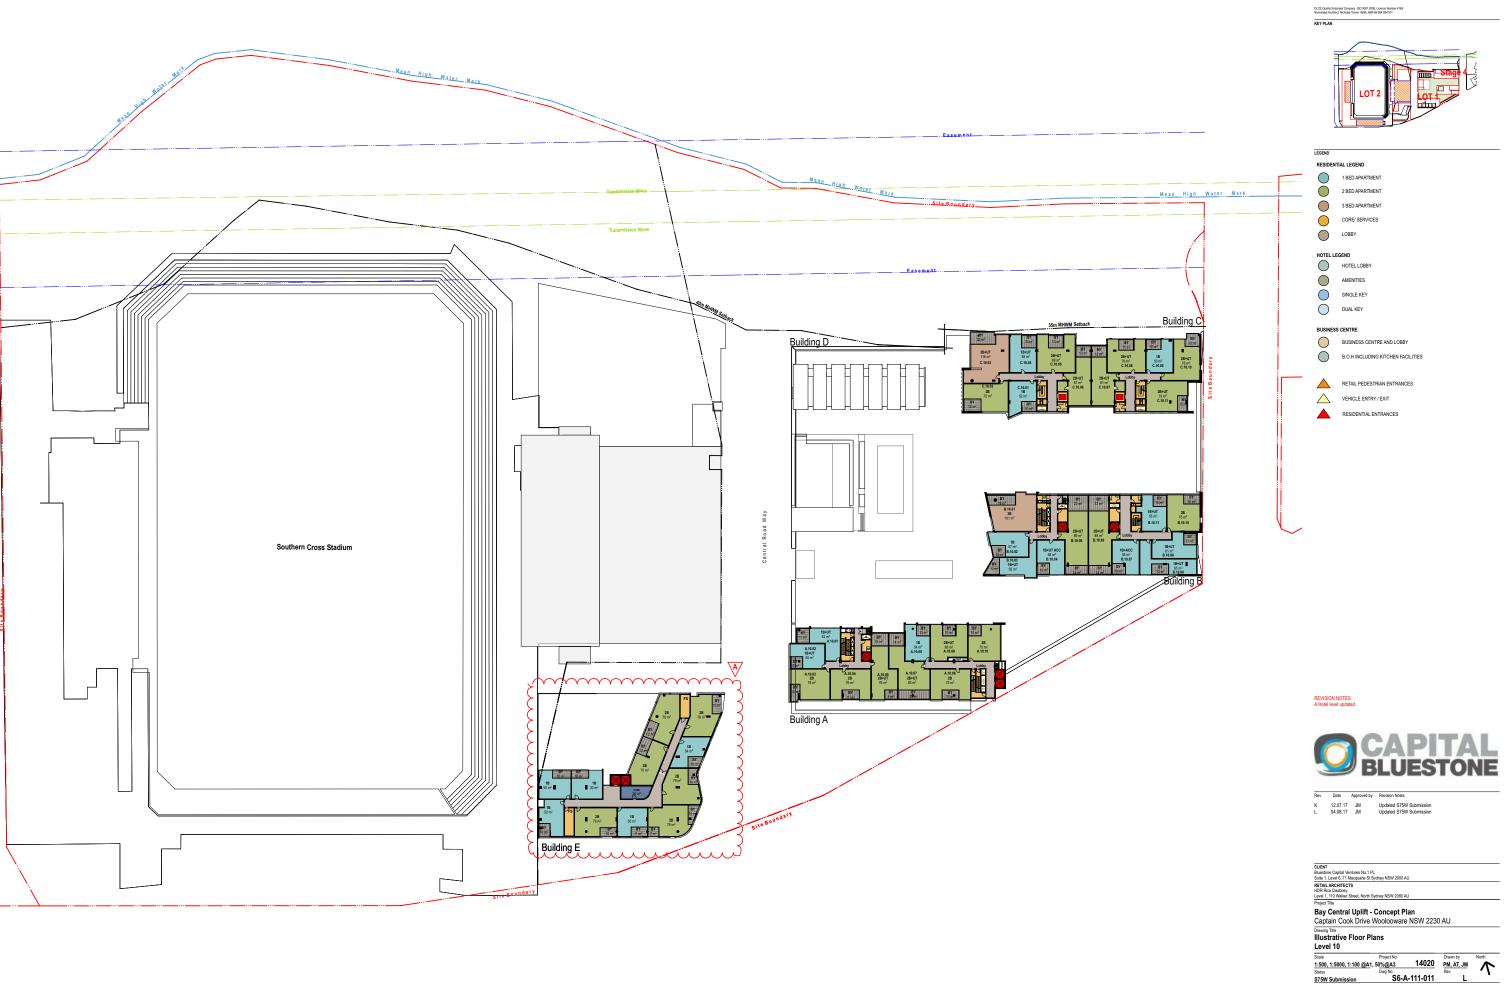







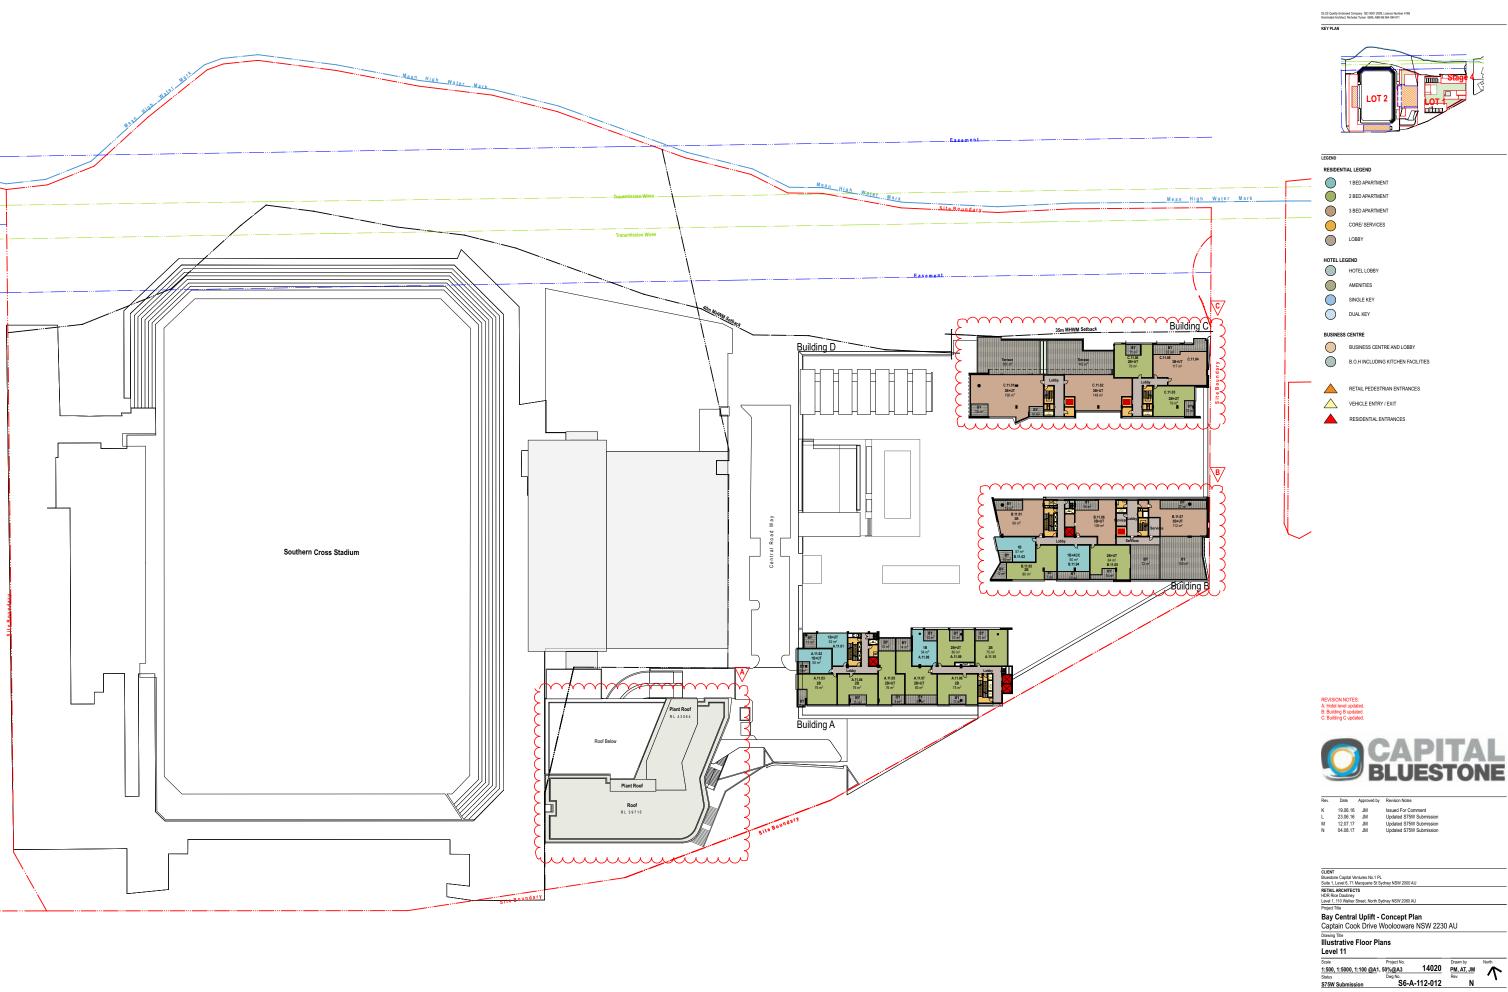



NOTES
THIS DRAWING IS THE COPYRIGHT O OF TURNER, NO REPRODUCTION WITHOUT PERMISSION, UNLESS NOTED OTHERWISE THIS DRAWING IS NOT RE ORIENTACING THE CONTROL OF THE CONTROL O








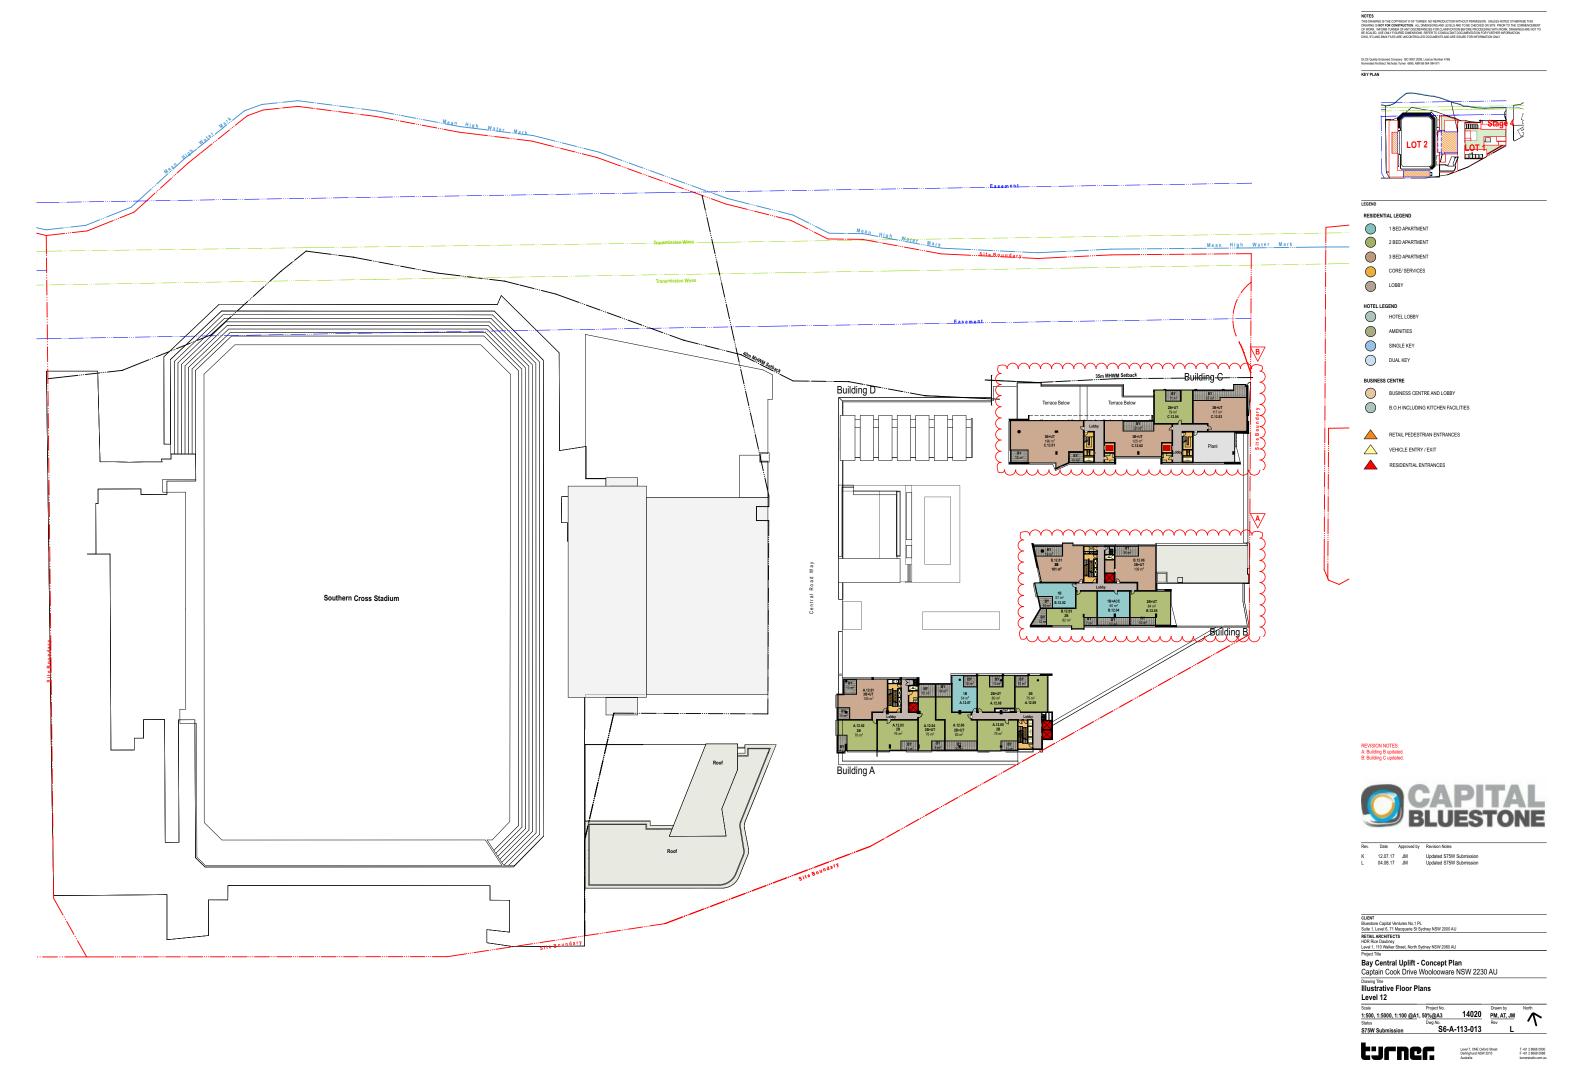

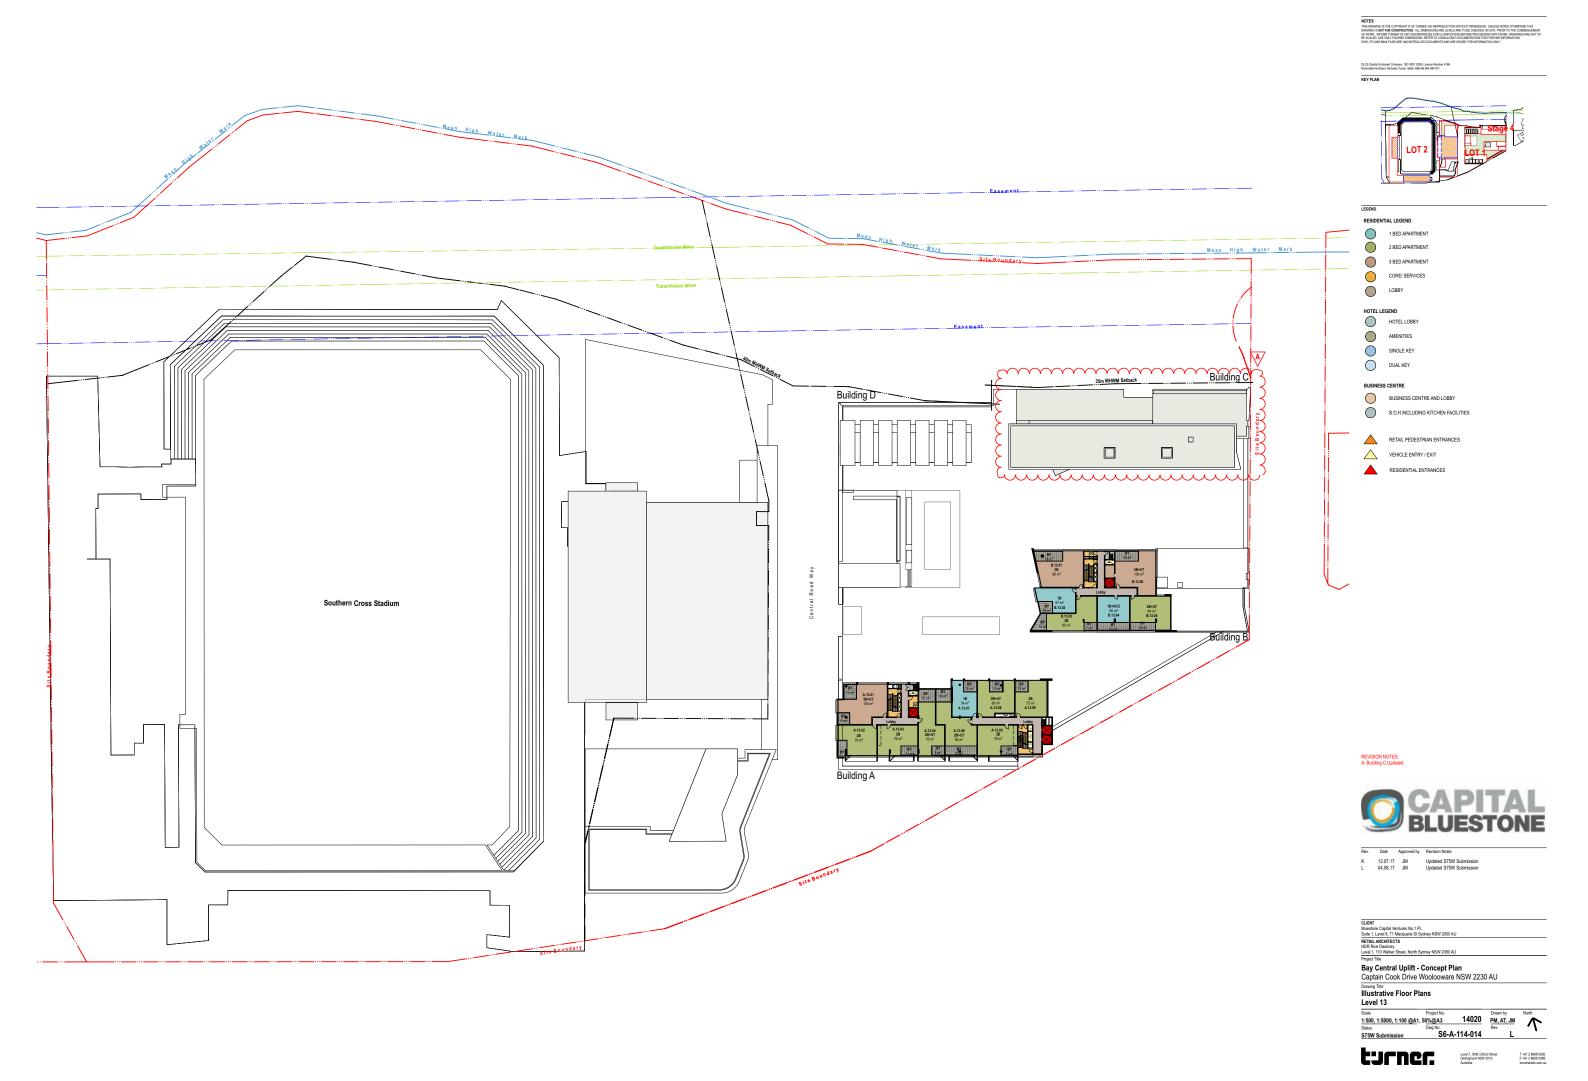

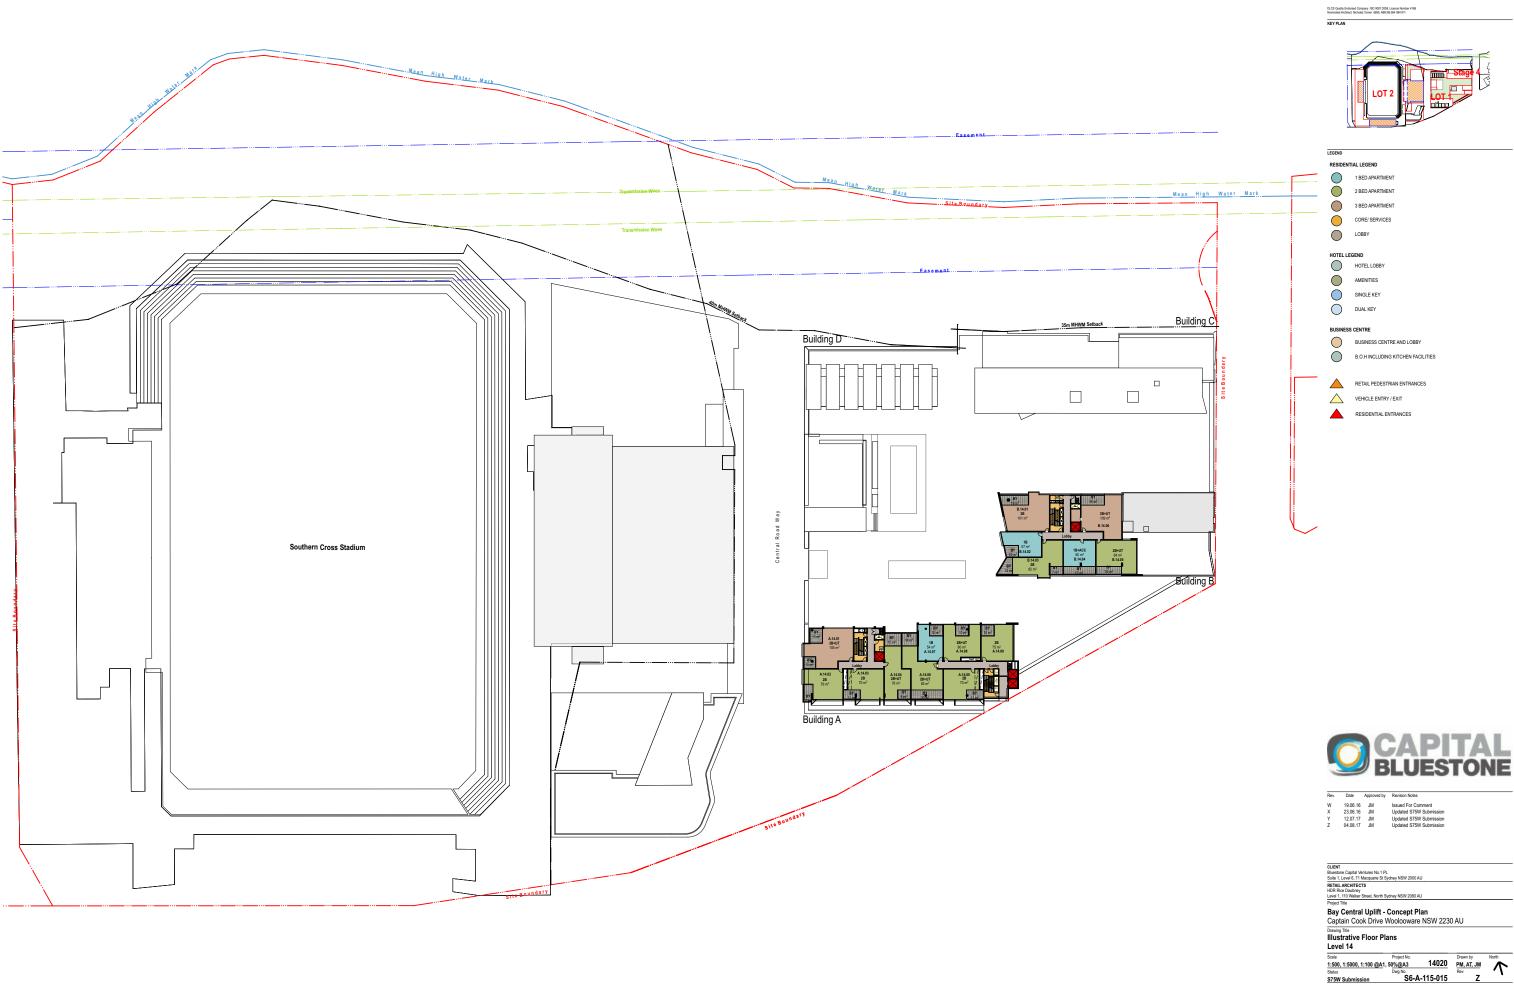

ES

RAWING IS THE COPPRIGHT OF TURNER NO REPRODUCTION WITHOUT PERMISSION. UNLESS NOTED OTHERWISE THIS


RAWING IS THE COPPRIGHT OF TURNER THIS THIS THE CHECKED ON SITE PRICE TO THE COMMENCES


ORK, IMPORT TURNER OF ANY DISCREPANCIES FOR CLARFICATION BEFORE PROCEEDING WITH WORK, DRAWINGS ARE NO




Level 7, ONE Oxford Street Darlinghurst NSW 2010 Australia



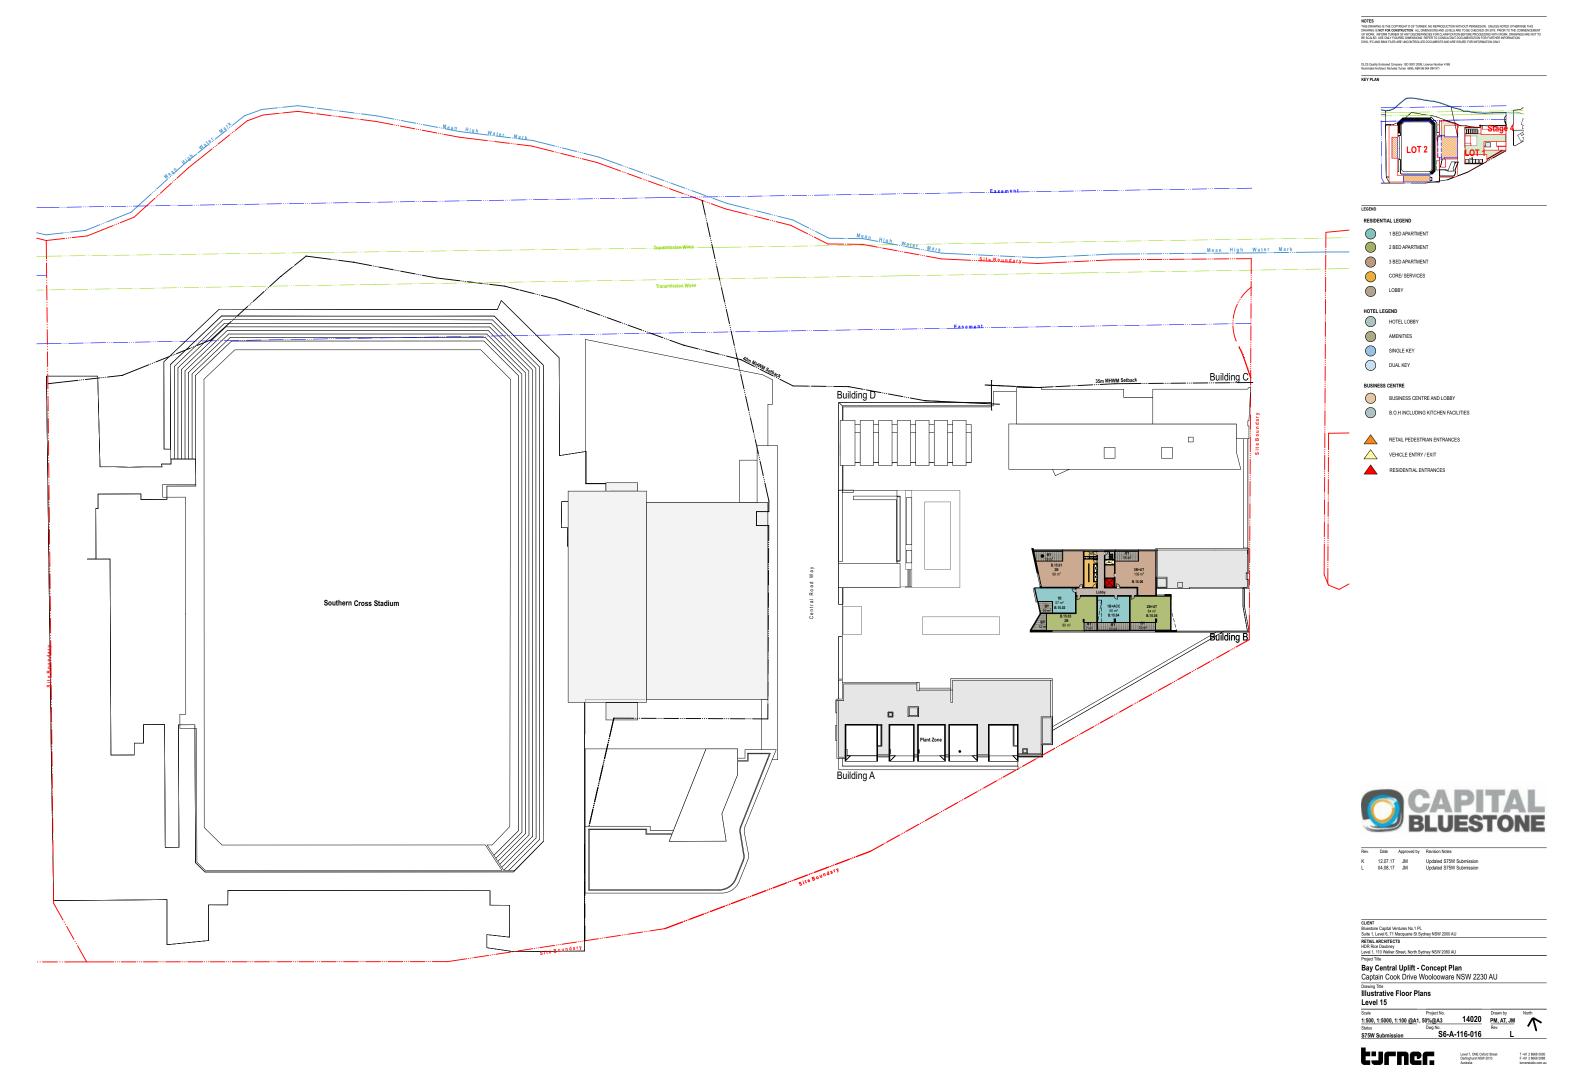

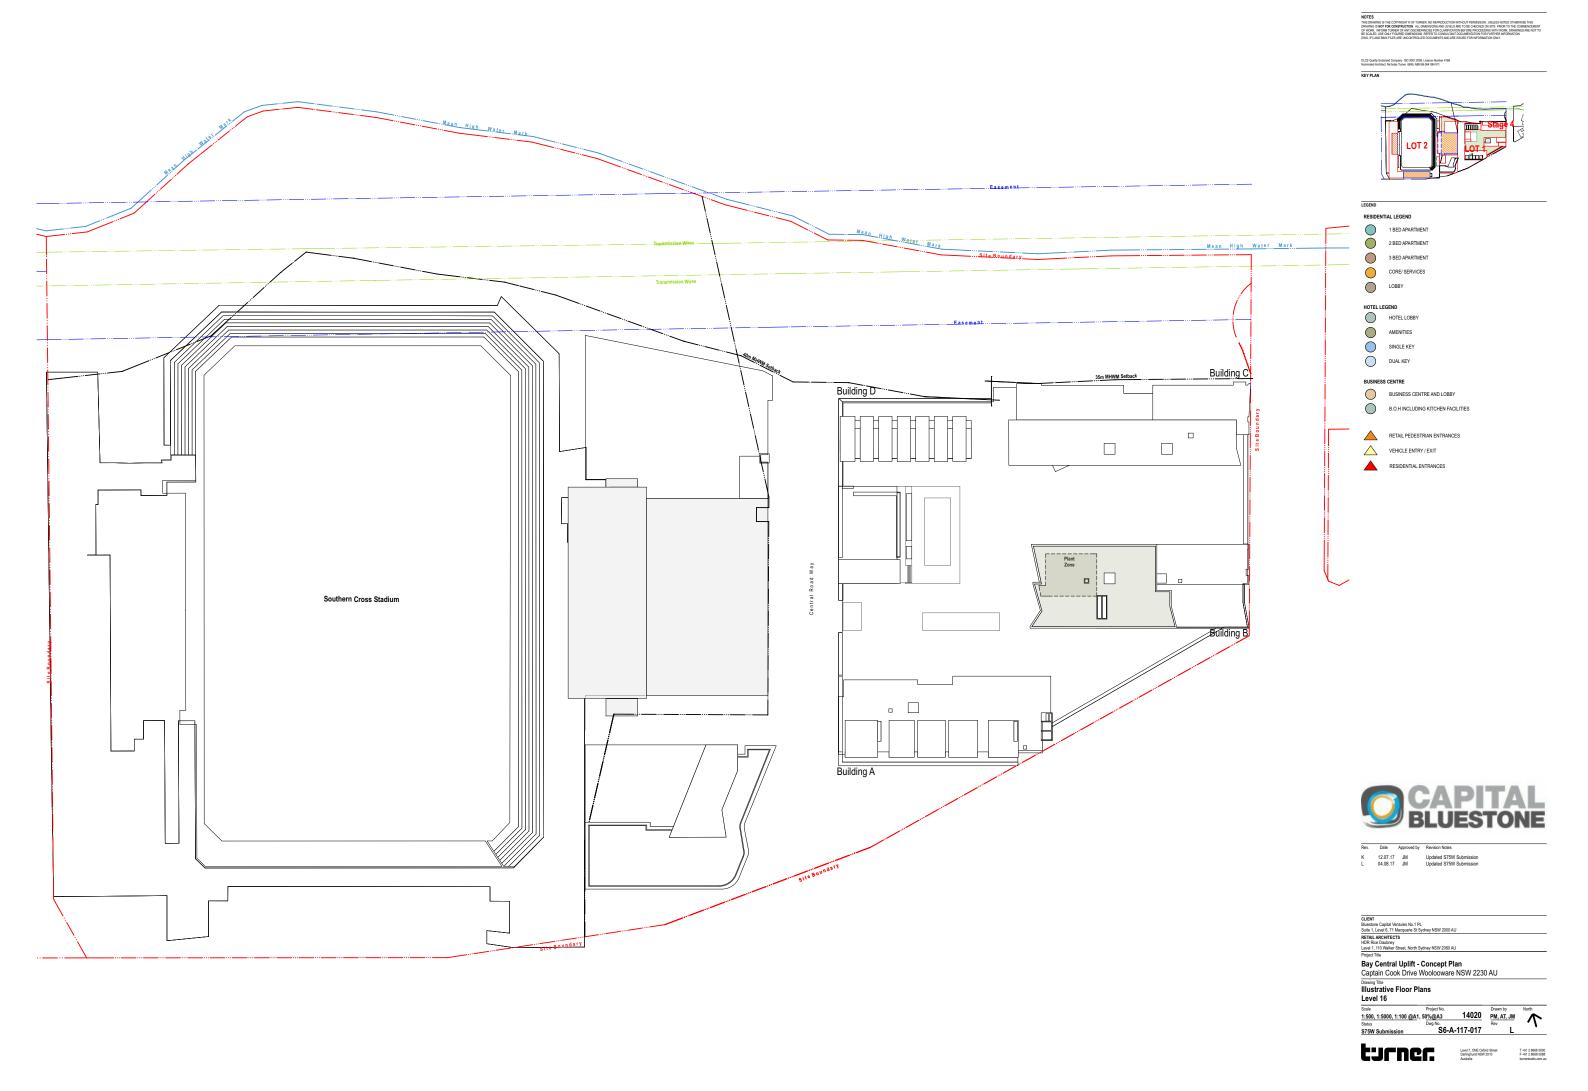


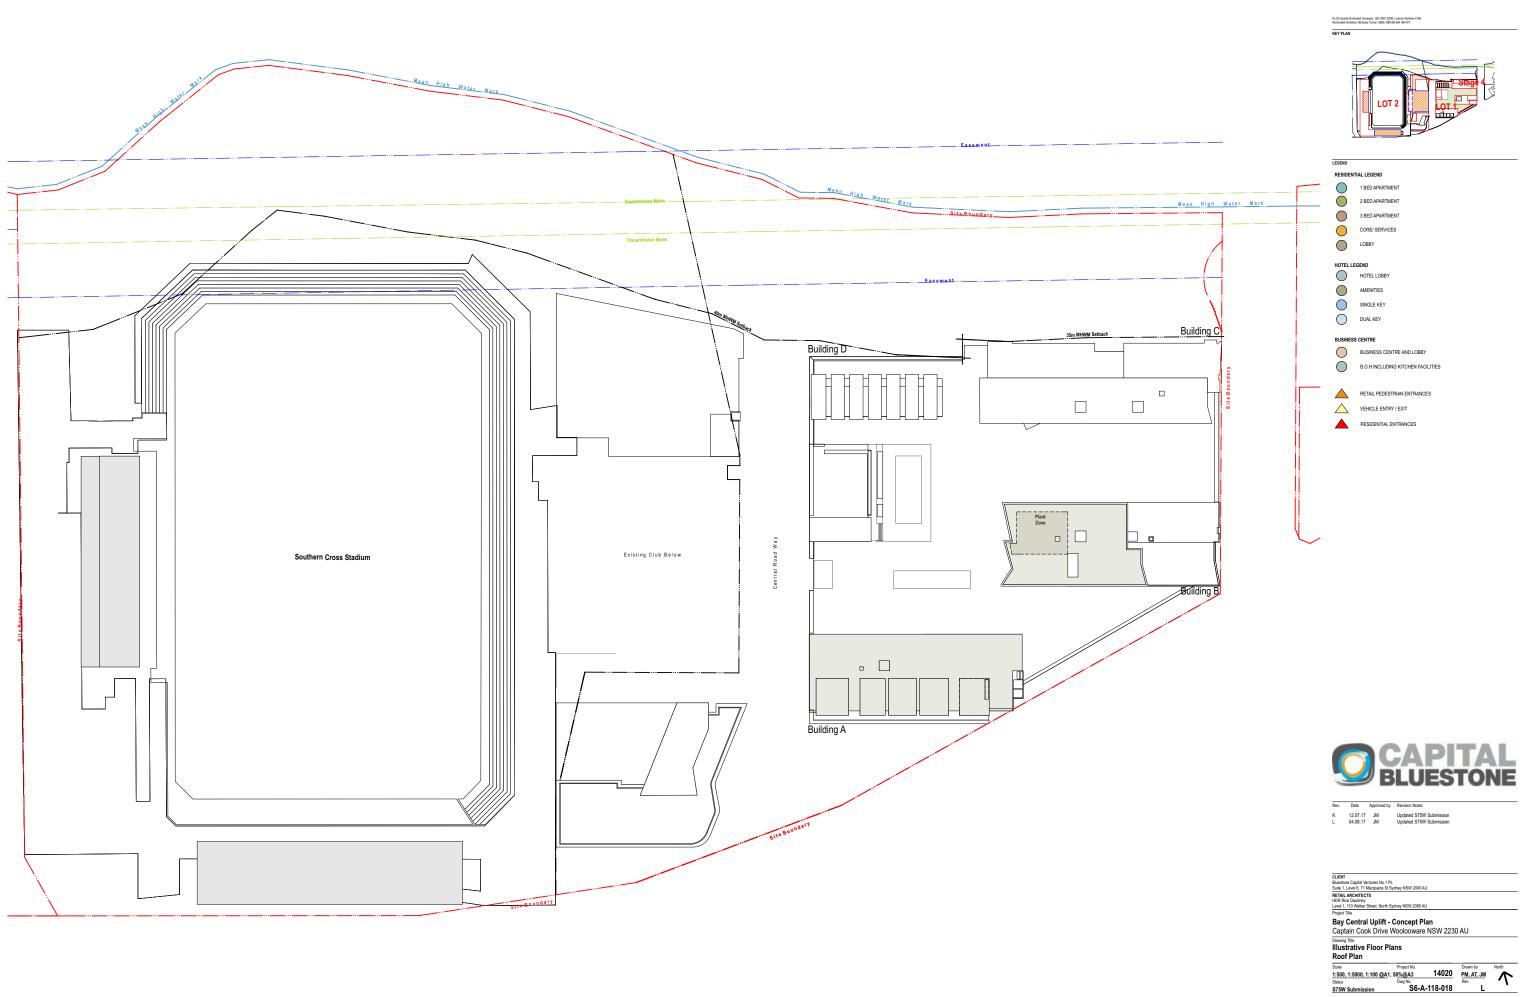








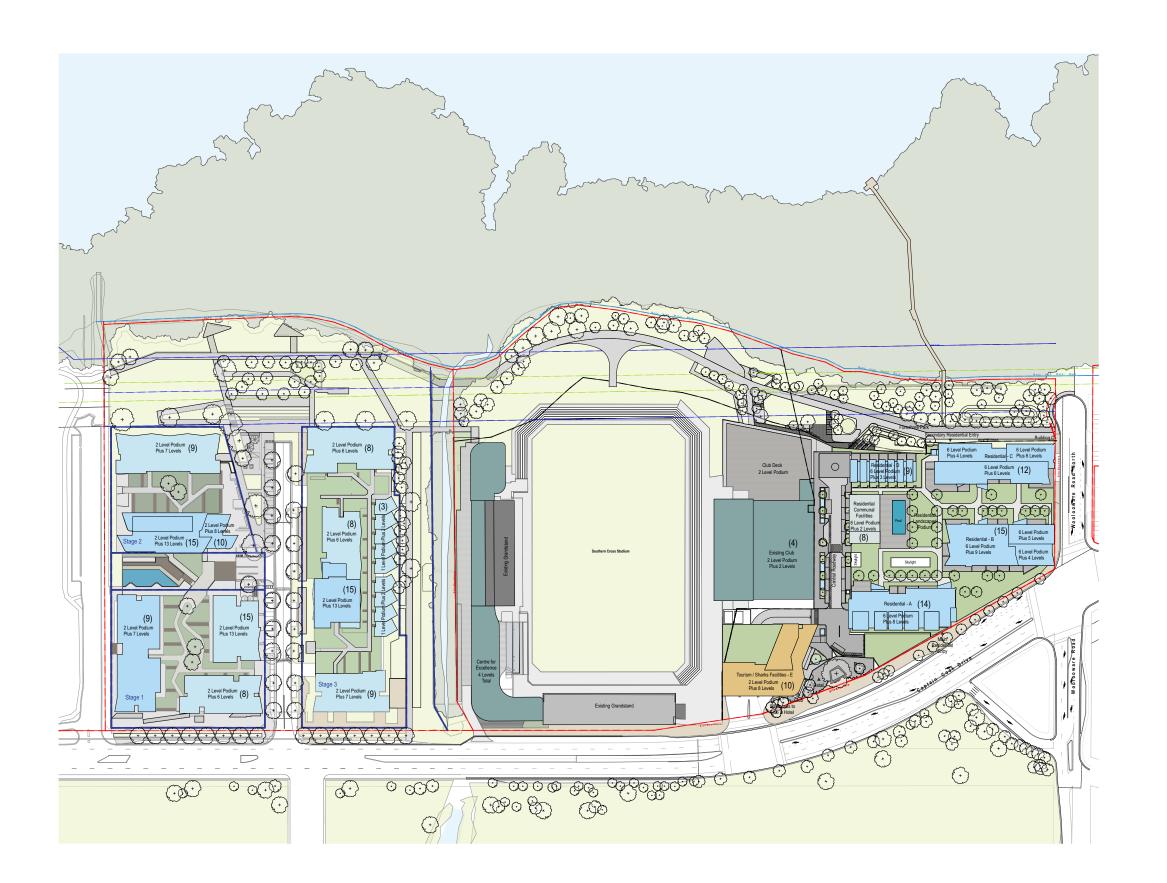

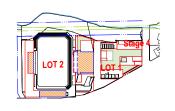

 \bigcirc



vy nevision Notes
For Information
For S75W Submission
For Information
Updated S75W Submission
Issued For Comment
Updated S75W Submission

Project Title

Bay Central Uplift - Concept Plan
Captain Cook Drive Woolooware NSW 2230 AU

Drawing Title


Illustrative Floor Plans
Overall Site Plan


Scale Project No. 11000, 1:5000, 1:100 @A1, 50%@A3 14020 PM.R.J.M Status Status S6-A-119-019 H Rev H







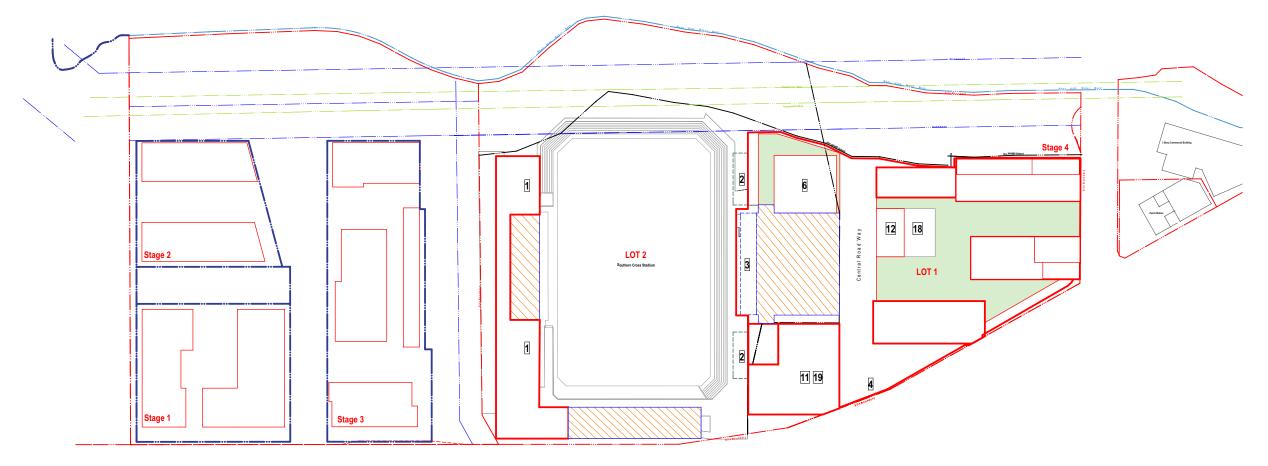

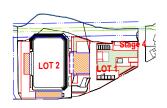





Rev.	Date	Approved by	Revision Notes
0	27.07.16	.IM	S75W Submission
P	05.08.16	JM	For Information
Q	23.09.16	JM	S75W Submission
R	01.11.16	JM	Updated S75W Submis
S	23.06.17	JM	Updated S75W Submis
T	12.07.17	JM	Updated S75W Submis

CLIENT					
Bluestone C	apital Ventures No.	1 PL			
Suite 1, Lev	el 6, 71 Macquarie	St Sydney NSW 2	UA 000		
RETAIL AR	CHITECTS				
HDR Rice D	laubney				
l evel 1 110	Walker Street, Nor	th Sydney NSW 2	060 AU		

Project Title

Bay Central Uplift - Concept Plan
Captain Cook Drive Woolooware NSW 2230 AU

Drawing Title

Urban Form Control Diagrams

Site Plan





