


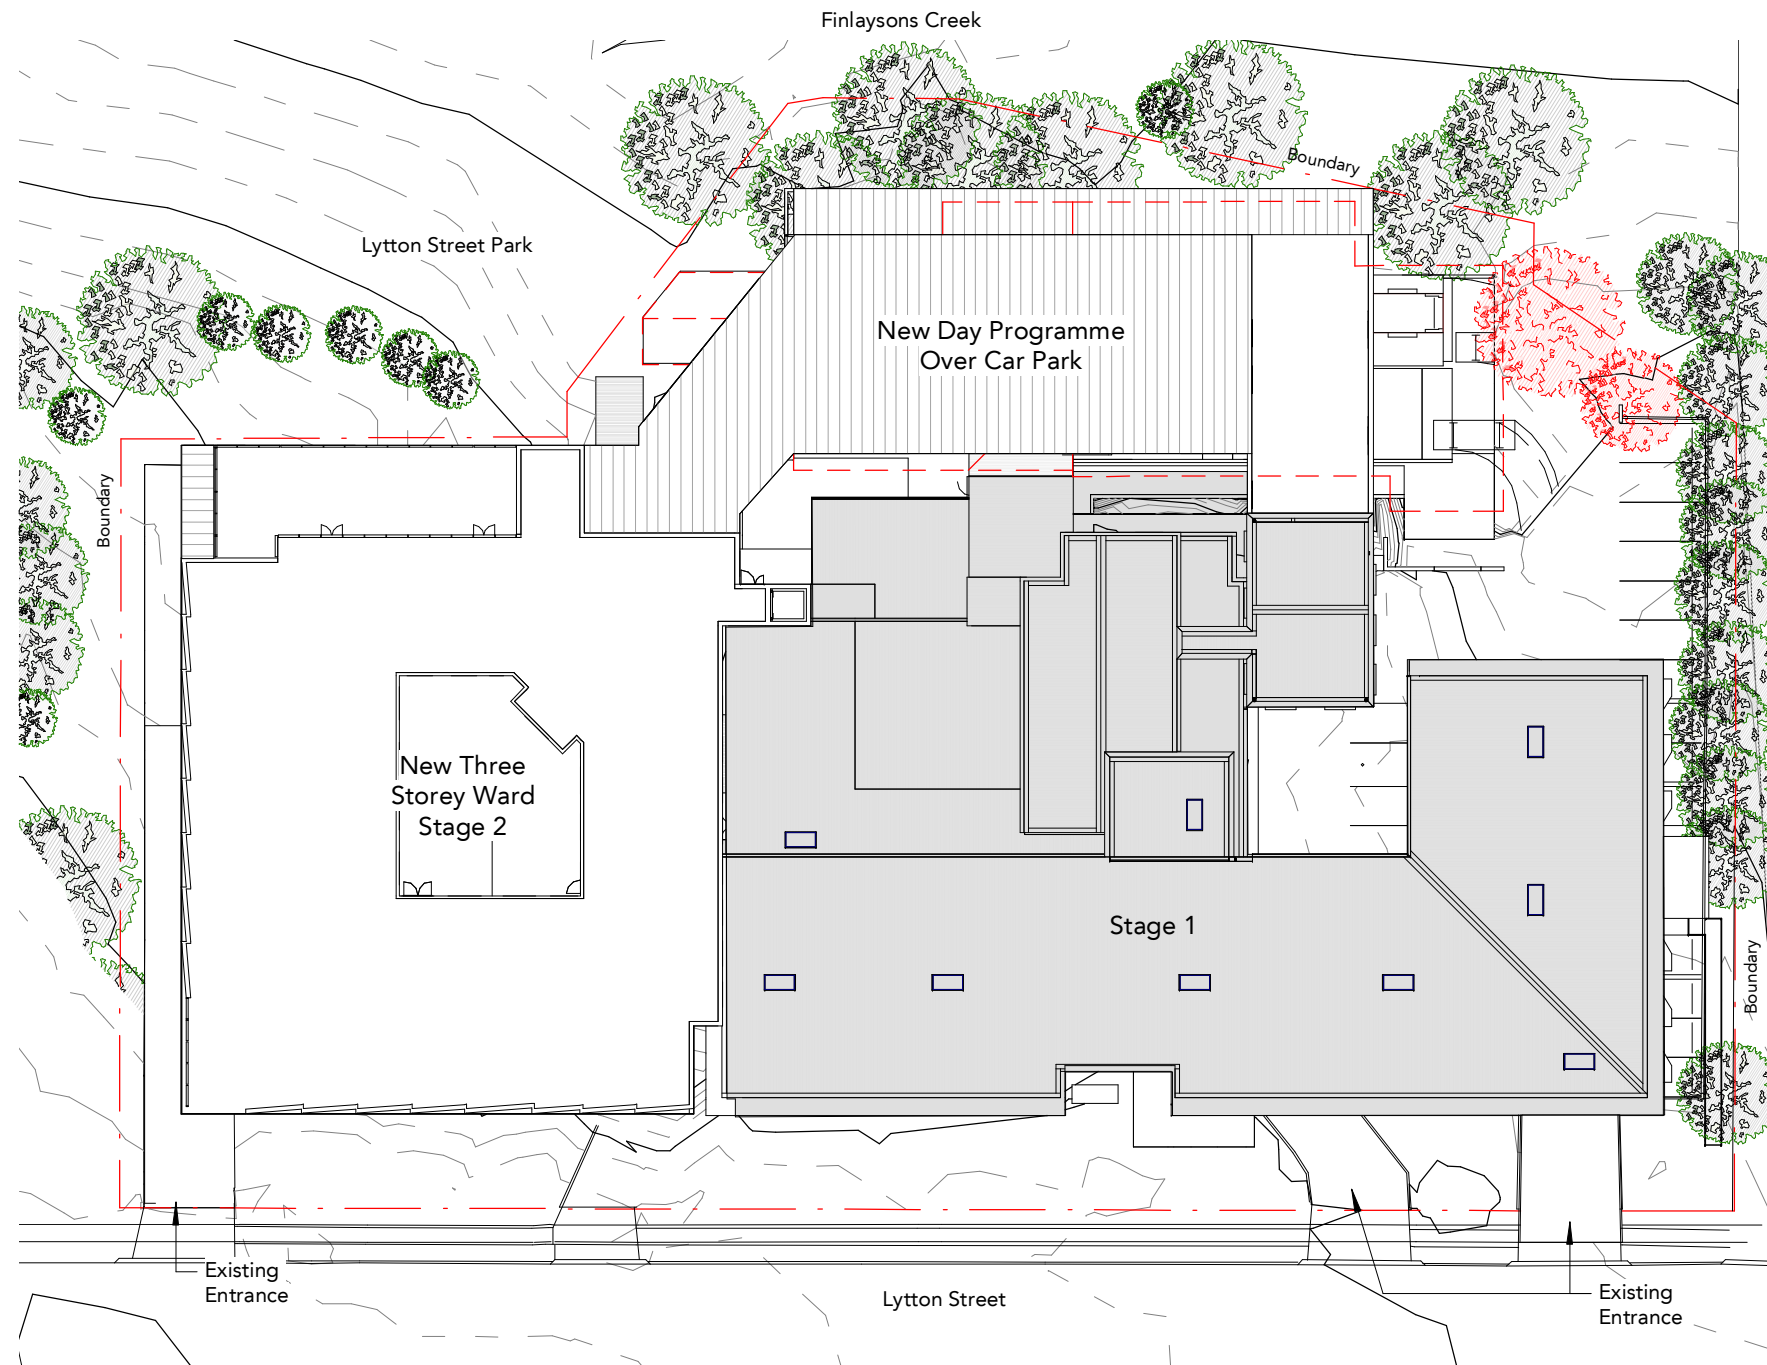

1 SK Site Plan  
Scale: 1 : 500

DRAWING STATUS:

PRELIMINARY

| Rev | Revision Description          | Date     |
|-----|-------------------------------|----------|
| P1  | Preliminary - 3 Storey Option | 11.02.21 |
|     |                               |          |
|     |                               |          |
©Copyright Team 2 Architects  
This drawing is protected by copyright. All right are reserved. Unless permitted under the Copyright Act 1968. No part of this drawing may in any form or by any means be reproduced, published, broadcast or transmitted without the prior written permission of the copyright owner. Please Note: If the status of this drawing is not signed off For Construction it may be subject to change, alteration or amendment at the discretion of Team 2 Architects. If so, Team 2 Architects is not liable for any loss, damage, harm or injury whether special, consequential, direct or indirect, suffered by you or any other person as a result of your use of this drawing for construction purposes.

DRAWING LEGEND:

1. Architectural drawings shall be read in conjunction with other consultant drawings and specifications. Any discrepancies shall be referred to team 2 architects before proceeding with work.
2. All dimensions and levels are in millimeters unless noted otherwise. No dimension shall be obtained by scaling the drawing.
3. All dimensions to be checked on site with any discrepancies referred to team 2 architects before proceeding with work.
4. All work to be carried out in accordance with the requirements of the principal certifying authority, current ncc & australian standards.



ERILYAN



0 5 10 20

SCALE 1:500

**TEAM 2**

ARCHITECTS

SYDNEY  
701/1 Chandos Street,  
St Leonards NSW 2065  
T: + 61 2 9437 3166  
E: info@team2.com.au  
Reg NSW: 9940

MELBOURNE  
Suite 204/9-11  
Claremont Street  
South Yarra VIC 3141  
Reg Vic: 19340

Project:

Northside West Stage 2 - 3 Storey Option

Wentworthville. NSW 2145

Title:

Site Plan


| Project #: | Scale:      | Drw: | Ckd: |
|------------|-------------|------|------|
| 903        | 1 : 500 @A3 | IK   | ZA   |

Drawing #:

SK0010

Rev:

P1

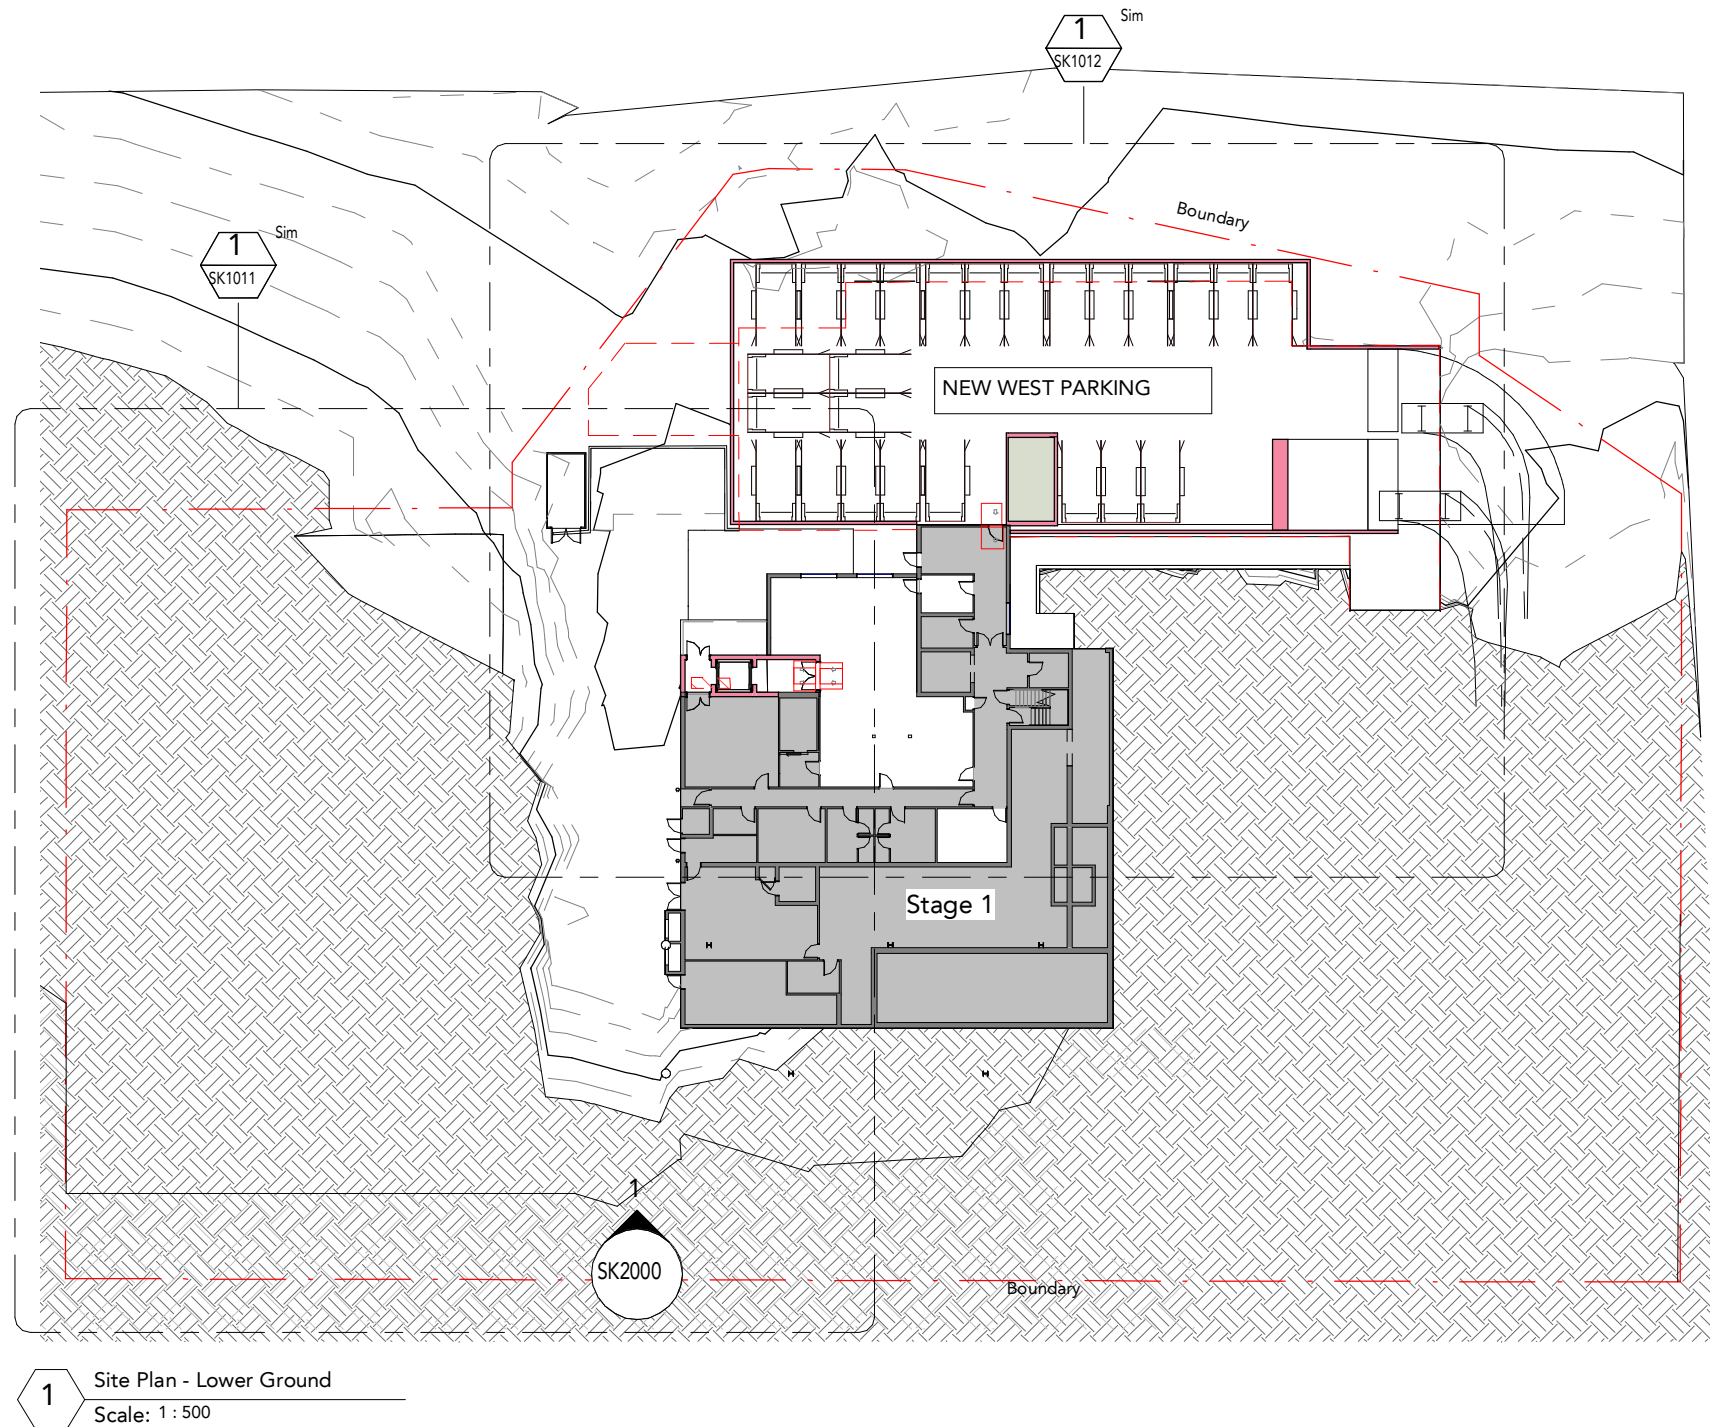

1 Site Plan - Lower Ground  
Scale: 1 : 500

DRAWING STATUS:

PRELIMINARY

| Rev | Revision Description          | Date     |
|-----|-------------------------------|----------|
| P1  | Preliminary - 3 Storey Option | 11.02.21 |
|     |                               |          |
|     |                               |          |
©Copyright Team 2 Architects  
This drawing is protected by copyright. All right are reserved. Unless permitted under the Copyright Act 1968. No part of this drawing may in any form or by any means be reproduced, published, broadcast or transmitted without the prior written permission of the copyright owner. Please Note: If the status of this drawing is not signed off For Construction it may be subject to change, alteration or amendment at the discretion of Team 2 Architects. If so, Team 2 Architects is not liable for any loss, damage, harm or injury whether special, consequential, direct or indirect, suffered by you or any other person as a result of your use of this drawing for construction purposes.

DRAWING LEGEND:

1. Architectural drawings shall be read in conjunction with other consultant drawings and specifications. Any discrepancies shall be referred to team 2 architects before proceeding with work.
2. All dimensions and levels are in millimeters unless noted otherwise. No dimension shall be obtained by scaling the drawing.
3. All dimensions to be checked on site with any discrepancies referred to team 2 architects before proceeding with work.
4. All work to be carried out in accordance with the requirements of the principal certifying authority, current ncc & australian standards.

- NOT IN BUSINESS CASE
- NOT IN SCOPE



ERILYAN



0 5 10 20  
SCALE 1:500

TEAM 2

ARCHITECTS

SYDNEY  
701/1 Chandos Street,  
St Leonards NSW 2065  
T: + 61 2 9437 3166  
E: info@team2.com.au  
Reg NSW: 9940

MELBOURNE  
Suite 204/9-11  
Claremont Street  
South Yarra VIC 3141  
Reg Vic: 19340

Project:


Northside West Stage 2 - 3 Storey Option

Wentworthville. NSW 2145

Title:

Site Plan - Lower Ground

| Project #: | Scale:      | Drw: | Ckd: |
|------------|-------------|------|------|
| 903        | 1 : 500 @A3 | IK   | ZA   |
| Drawing #: | Rev:        |      |      |
| SK0011     | P1          |      |      |

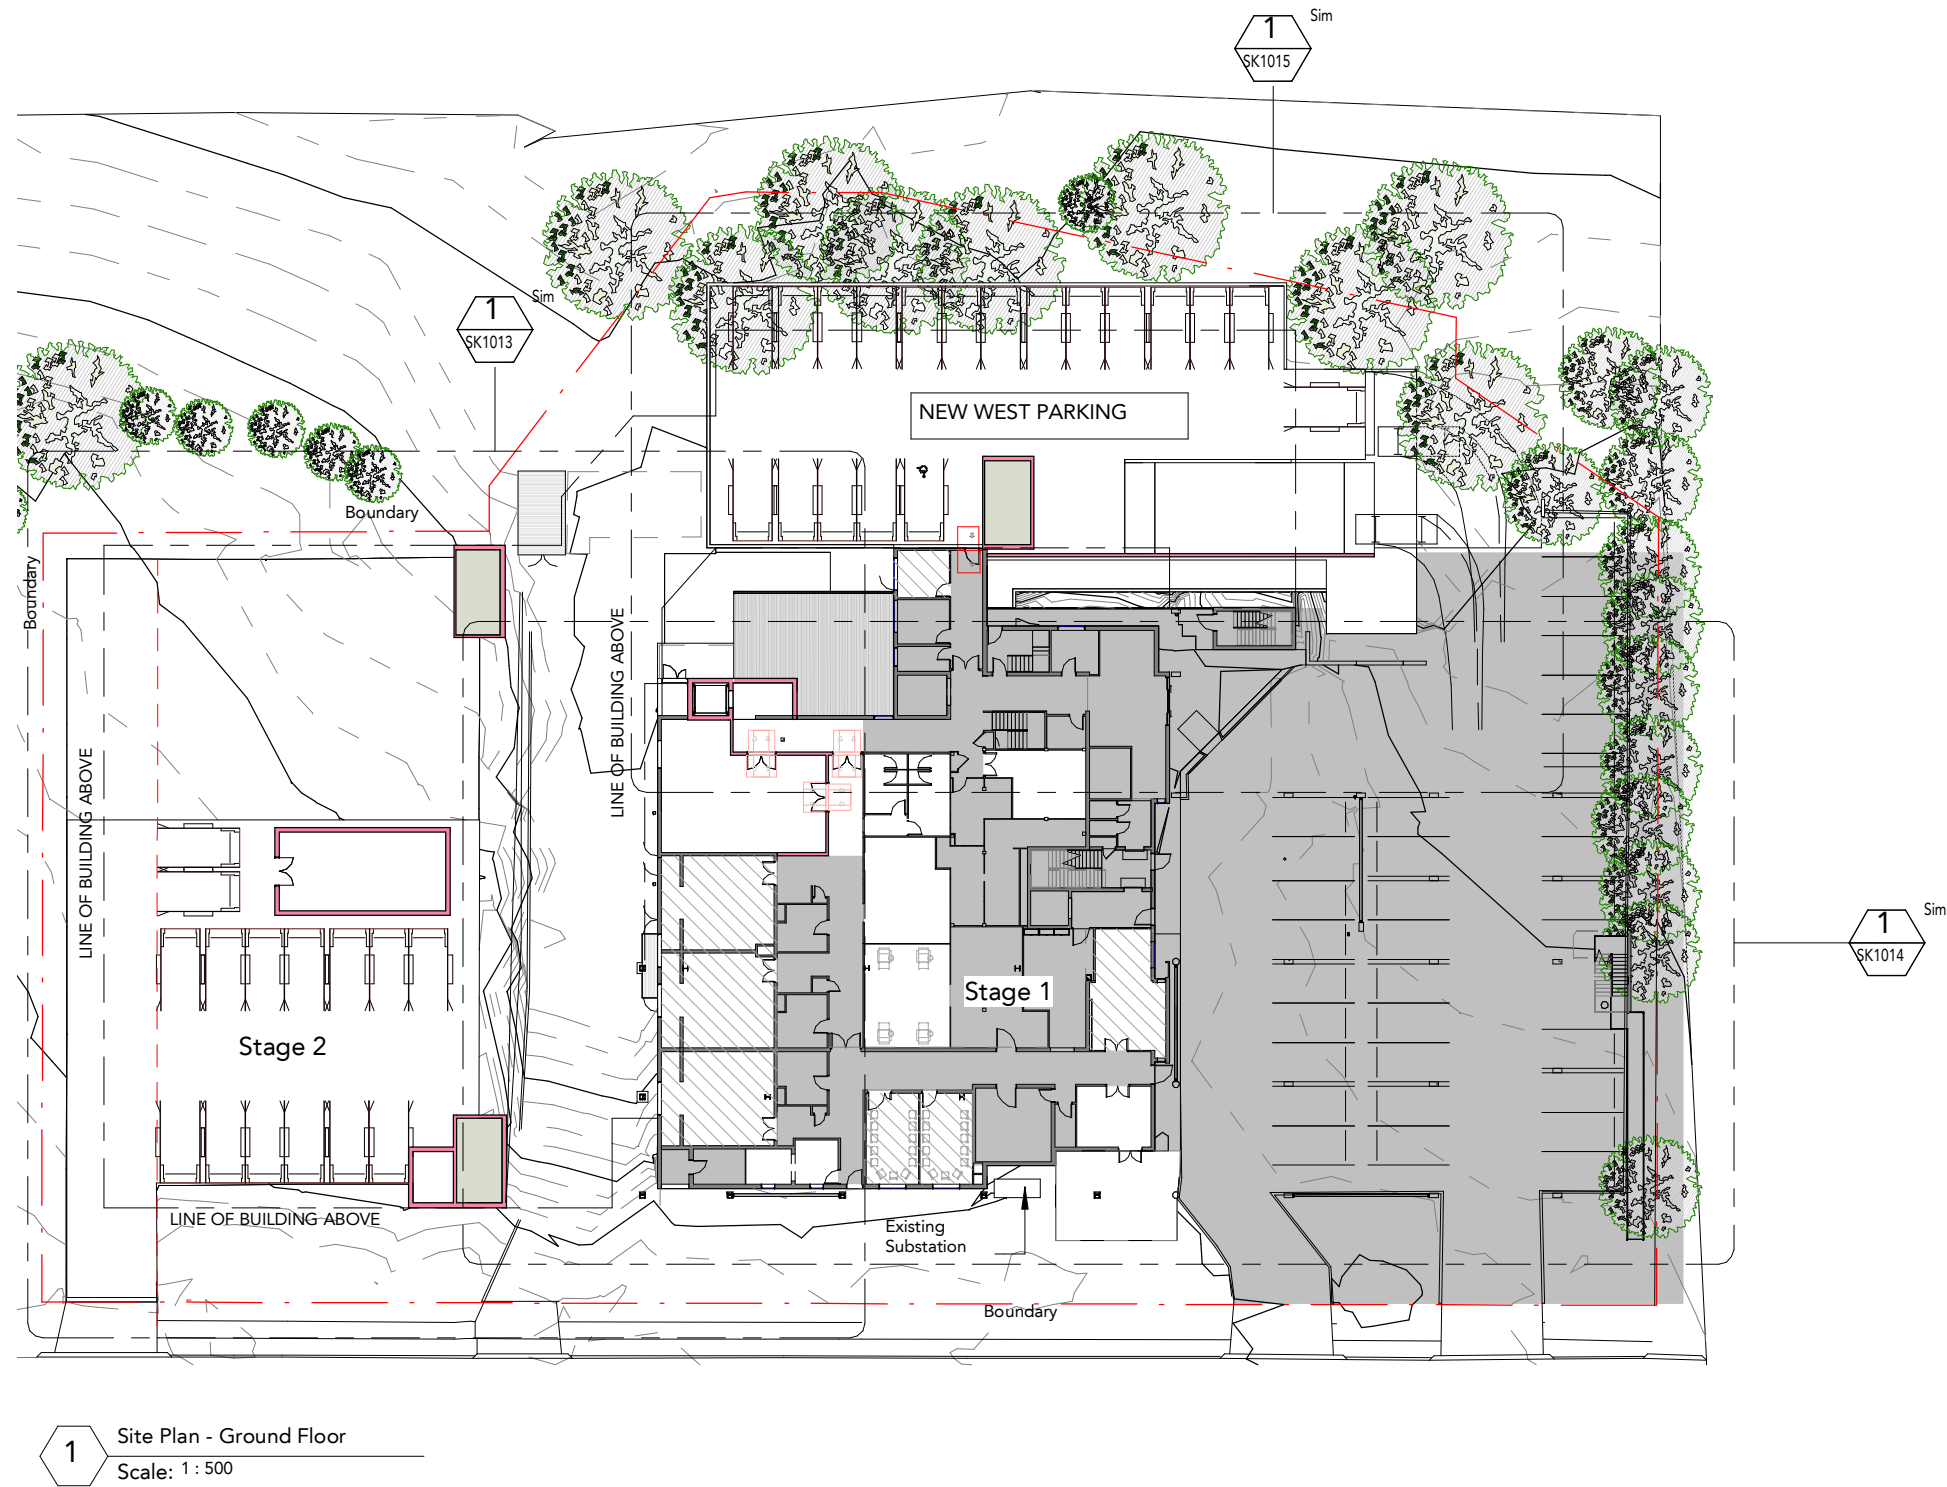

1 Site Plan - Ground Floor  
Scale: 1 : 500

DRAWING STATUS:

PRELIMINARY


| Rev | Revision Description          | Date     |
|-----|-------------------------------|----------|
| P1  | Preliminary - 3 Storey Option | 11.02.21 |
|     |                               |          |
|     |                               |          |
©Copyright Team 2 Architects  
This drawing is protected by copyright. All right are reserved. Unless permitted under the Copyright Act 1968. No part of this drawing may in any form or by any means be reproduced, published, broadcast or transmitted without the prior written permission of the copyright owner. Please Note: If the status of this drawing is not signed off For Construction it may be subject to change, alteration or amendment at the discretion of Team 2 Architects. If so, Team 2 Architects is not liable for any loss, damage, harm or injury whether special, consequential, direct or indirect, suffered by you or any other person as a result of your use of this drawing for construction purposes.

DRAWING LEGEND:

1. Architectural drawings shall be read in conjunction with other consultant drawings and specifications. Any discrepancies shall be referred to team 2 architects before proceeding with work.
2. All dimensions and levels are in millimeters unless noted otherwise. No dimension shall be obtained by scaling the drawing.
3. All dimensions to be checked on site with any discrepancies referred to team 2 architects before proceeding with work.
4. All work to be carried out in accordance with the requirements of the principal certifying authority, current ncc & australian standards.

- NOT IN BUSINESS CASE
- NOT IN SCOPE

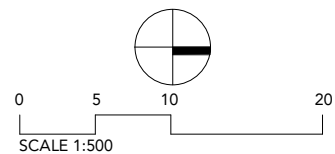

**TEAM 2**

ARCHITECTS

SYDNEY  
701/1 Chandos Street,  
St Leonards NSW 2065  
T: + 61 2 9437 3166  
E: info@team2.com.au  
Reg NSW: 9940

MELBOURNE  
Suite 204/9-11  
Claremont Street  
South Yarra VIC 3141  
Reg Vic: 19340

**Project:**  
Northside West Stage 2 - 3 Storey Option  
  
Wentworthville. NSW 2145

**Title:**  
Site Plan - Ground Floor

|                          |                                 |                   |                   |
|--------------------------|---------------------------------|-------------------|-------------------|
| <b>Project #:</b><br>903 | <b>Scale:</b><br>1 : 500<br>@A3 | <b>Drw:</b><br>IK | <b>Ckd:</b><br>ZA |
|--------------------------|---------------------------------|-------------------|-------------------|

|                             |                   |
|-----------------------------|-------------------|
| <b>Drawing #:</b><br>SK0012 | <b>Rev:</b><br>P1 |
|-----------------------------|-------------------|



1 Site Plan - Level 1  
Scale: 1 : 500

Ward Room: 41 Rooms  
New Consult: 9 Rooms  
GFA: 1813m<sup>2</sup>

DRAWING STATUS:

PRELIMINARY

| Rev | Revision Description          | Date     |
|-----|-------------------------------|----------|
| P1  | Preliminary - 3 Storey Option | 11.02.21 |
|     |                               |          |
|     |                               |          |
©Copyright Team 2 Architects  
This drawing is protected by copyright. All right are reserved. Unless permitted under the Copyright Act 1968. No part of this drawing may in any form or by any means be reproduced, published, broadcast or transmitted without the prior written permission of the copyright owner. Please Note: If the status of this drawing is not signed off For Construction it may be subject to change, alteration or amendment at the discretion of Team 2 Architects. If so, Team 2 Architects is not liable for any loss, damage, harm or injury whether special, consequential, direct or indirect, suffered by you or any other person as a result of your use of this drawing for construction purposes.

DRAWING LEGEND:

1. Architectural drawings shall be read in conjunction with other consultant drawings and specifications. Any discrepancies shall be referred to team 2 architects before proceeding with work.
2. All dimensions and levels are in millimeters unless noted otherwise. No dimension shall be obtained by scaling the drawing.
3. All dimensions to be checked on site with any discrepancies referred to team 2 architects before proceeding with work.
4. All work to be carried out in accordance with the requirements of the principal certifying authority, current ncc & australian standards.

-  NOT IN BUSINESS CASE
-  NOT IN SCOPE



ERILYAN



0 5 10 20

SCALE 1:500

**TEAM 2**

ARCHITECTS

SYDNEY  
701/1 Chandos Street,  
St Leonards NSW 2065  
T: + 61 2 9437 3166  
E: info@team2.com.au  
Reg NSW: 9940

MELBOURNE  
Suite 204/9-11  
Claremont Street  
South Yarra VIC 3141  
Reg Vic: 19340

Project:

Northside West Stage 2 - 3 Storey Option

Wentworthville. NSW 2145

Title:

Site Plan - Level 1


| Project #: | Scale:      | Drw: | Ckd: |
|------------|-------------|------|------|
| 903        | 1 : 500 @A3 | IK   | ZA   |

Drawing #:

SK0013

Rev:

P1

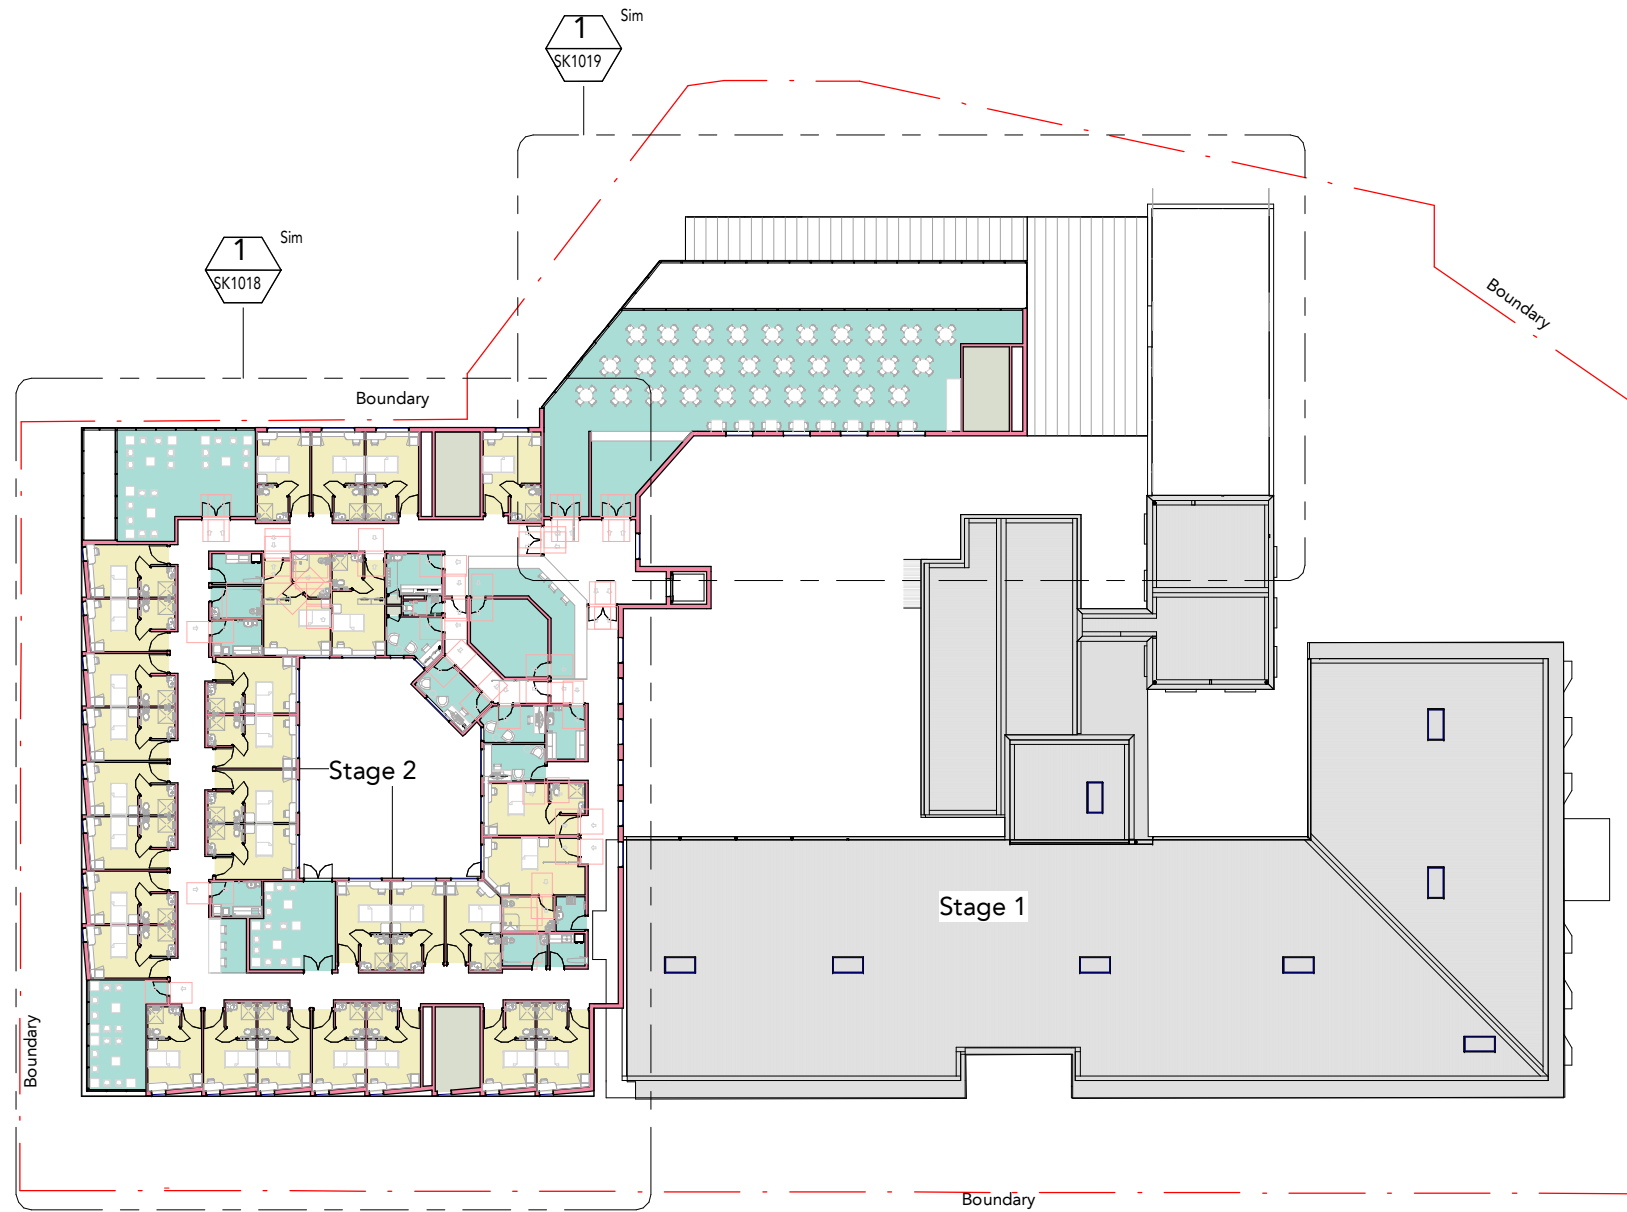

1 Site Plan - Level 2  
Scale: 1 : 500

Ward Room: 30 Rooms  
GFA: 1601m<sup>2</sup>

DRAWING STATUS:


PRELIMINARY

| Rev | Revision Description          | Date     |
|-----|-------------------------------|----------|
| P1  | Preliminary - 3 Storey Option | 11.02.21 |
|     |                               |          |
|     |                               |          |
©Copyright Team 2 Architects  
This drawing is protected by copyright. All right are reserved. Unless permitted under the Copyright Act 1968. No part of this drawing may in any form or by any means be reproduced, published, broadcast or transmitted without the prior written permission of the copyright owner. Please Note: If the status of this drawing is not signed off For Construction it may be subject to change, alteration or amendment at the discretion of Team 2 Architects. If so, Team 2 Architects is not liable for any loss, damage, harm or injury whether special, consequential, direct or indirect, suffered by you or any other person as a result of your use of this drawing for construction purposes.

DRAWING LEGEND:

1. Architectural drawings shall be read in conjunction with other consultant drawings and specifications. Any discrepancies shall be referred to team 2 architects before proceeding with work.
2. All dimensions and levels are in millimeters unless noted otherwise. No dimension shall be obtained by scaling the drawing.
3. All dimensions to be checked on site with any discrepancies referred to team 2 architects before proceeding with work.
4. All work to be carried out in accordance with the requirements of the principal certifying authority, current ncc & australian standards.

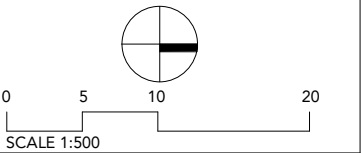

**TEAM 2**

**ARCHITECTS**

**SYDNEY**  
701/1 Chandos Street,  
St Leonards NSW 2065  
T: + 61 2 9437 3166  
E: info@team2.com.au  
Reg NSW: 9940


**MELBOURNE**  
Suite 204/9-11  
Claremont Street  
South Yarra VIC 3141  
Reg Vic: 19340

**Project:**  
Northside West Stage 2 - 3 Storey Option  
Wentworthville. NSW 2145

**Title:**  
Site Plan - Level 2

| Project #: | Scale:      | Drw: | Ckd: |
|------------|-------------|------|------|
| 903        | 1 : 500 @A3 | IK   | ZA   |

| Drawing #: | Rev: |
|------------|------|
| SK0014     | P1   |

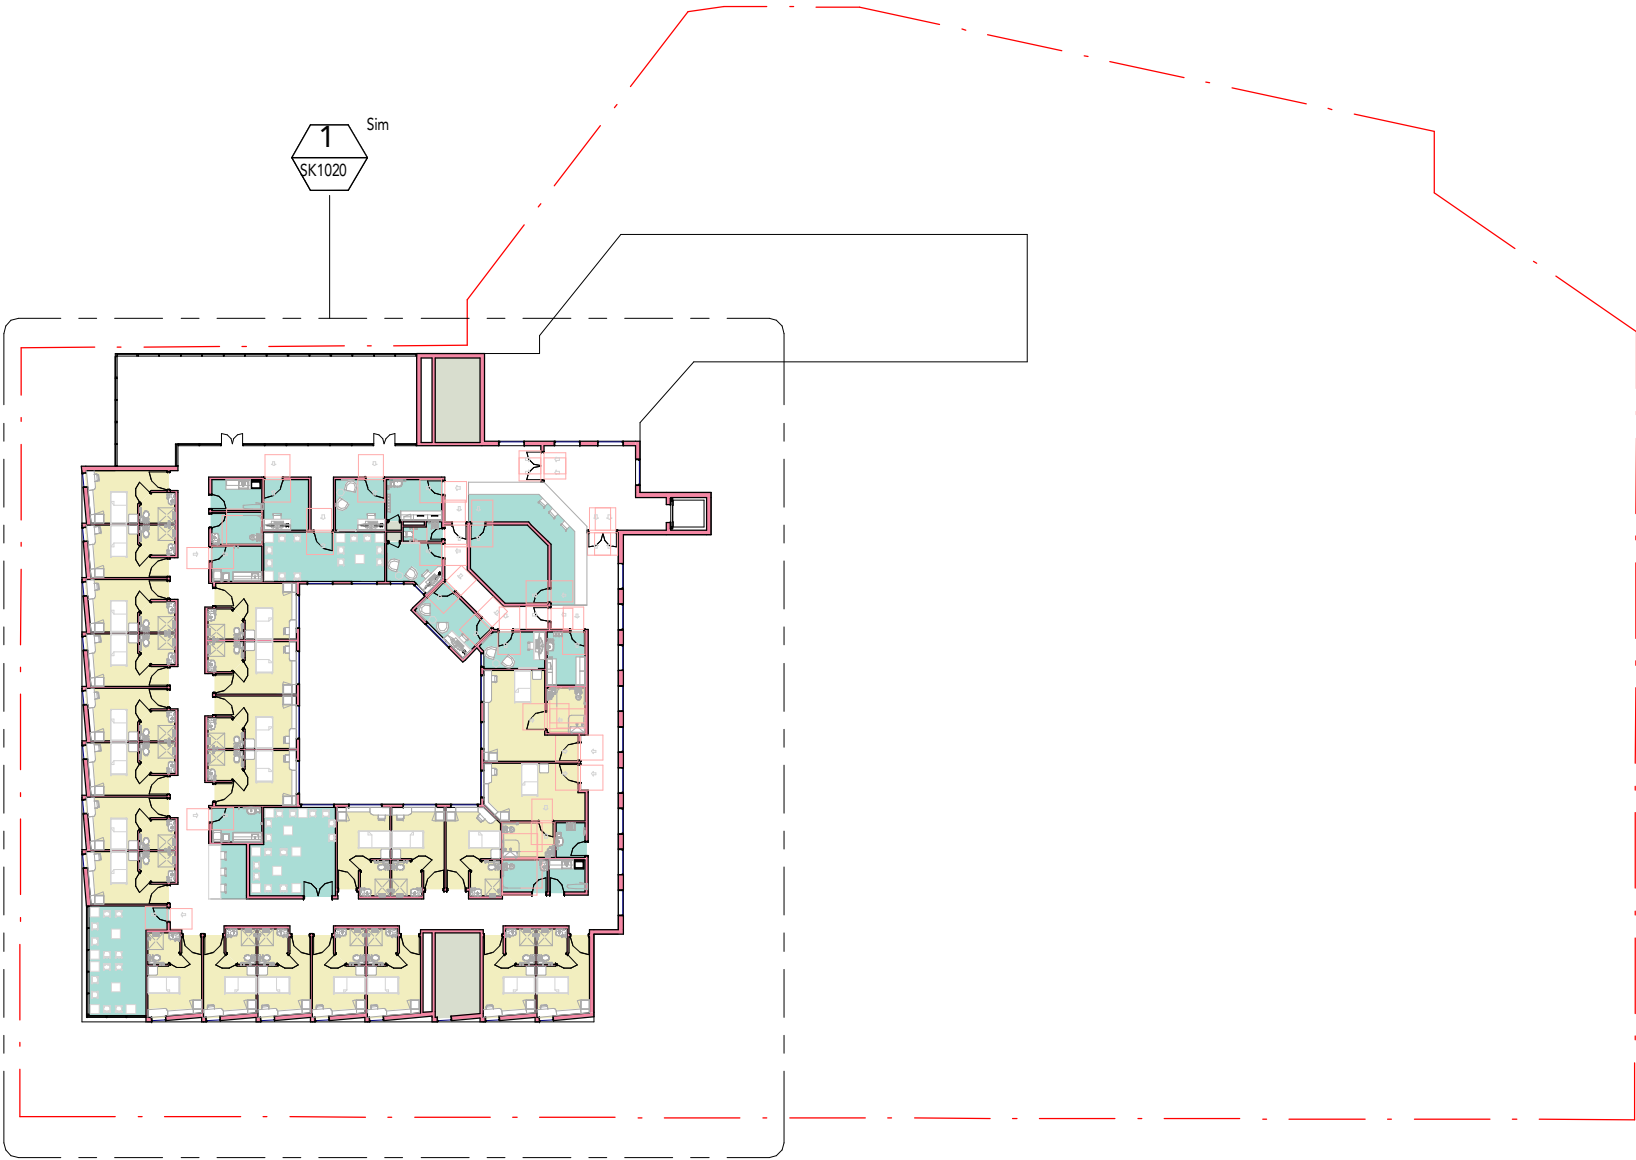

1 Site Plan - Level 3  
Scale: 1 : 500

Ward Room: 24 Rooms  
GFA: 1128m<sup>2</sup>

DRAWING STATUS:

PRELIMINARY


| Rev | Revision Description          | Date     |
|-----|-------------------------------|----------|
| P1  | Preliminary - 3 Storey Option | 11.02.21 |
|     |                               |          |
|     |                               |          |
©Copyright Team 2 Architects  
This drawing is protected by copyright. All right are reserved. Unless permitted under the Copyright Act 1968. No part of this drawing may in any form or by any means be reproduced, published, broadcast or transmitted without the prior written permission of the copyright owner. Please Note: If the status of this drawing is not signed off For Construction it may be subject to change, alteration or amendment at the discretion of Team 2 Architects. If so, Team 2 Architects is not liable for any loss, damage, harm or injury whether special, consequential, direct or indirect, suffered by you or any other person as a result of your use of this drawing for construction purposes.

DRAWING LEGEND:

1. Architectural drawings shall be read in conjunction with other consultant drawings and specifications. Any discrepancies shall be referred to team 2 architects before proceeding with work.
2. All dimensions and levels are in millimeters unless noted otherwise. No dimension shall be obtained by scaling the drawing.
3. All dimensions to be checked on site with any discrepancies referred to team 2 architects before proceeding with work.
4. All work to be carried out in accordance with the requirements of the principal certifying authority, current ncc & australian standards.

-  NOT IN BUSINESS CASE
-  NOT IN SCOPE

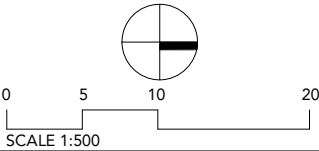

**TEAM 2**

ARCHITECTS

SYDNEY  
701/1 Chandos Street,  
St Leonards NSW 2065  
T: + 61 2 9437 3166  
E: info@team2.com.au  
Reg NSW: 9940


MELBOURNE  
Suite 204/9-11  
Claremont Street  
South Yarra VIC 3141  
Reg Vic: 19340

Project:  
Northside West Stage 2 - 3 Storey Option  
  
Wentworthville. NSW 2145

Title:  
Site Plan - Level 3

| Project #: | Scale:      | Drw: | Ckd: |
|------------|-------------|------|------|
| 903        | 1 : 500 @A3 | IK   | IK   |

| Drawing #: | Rev: |
|------------|------|
| SK0015     | P1   |

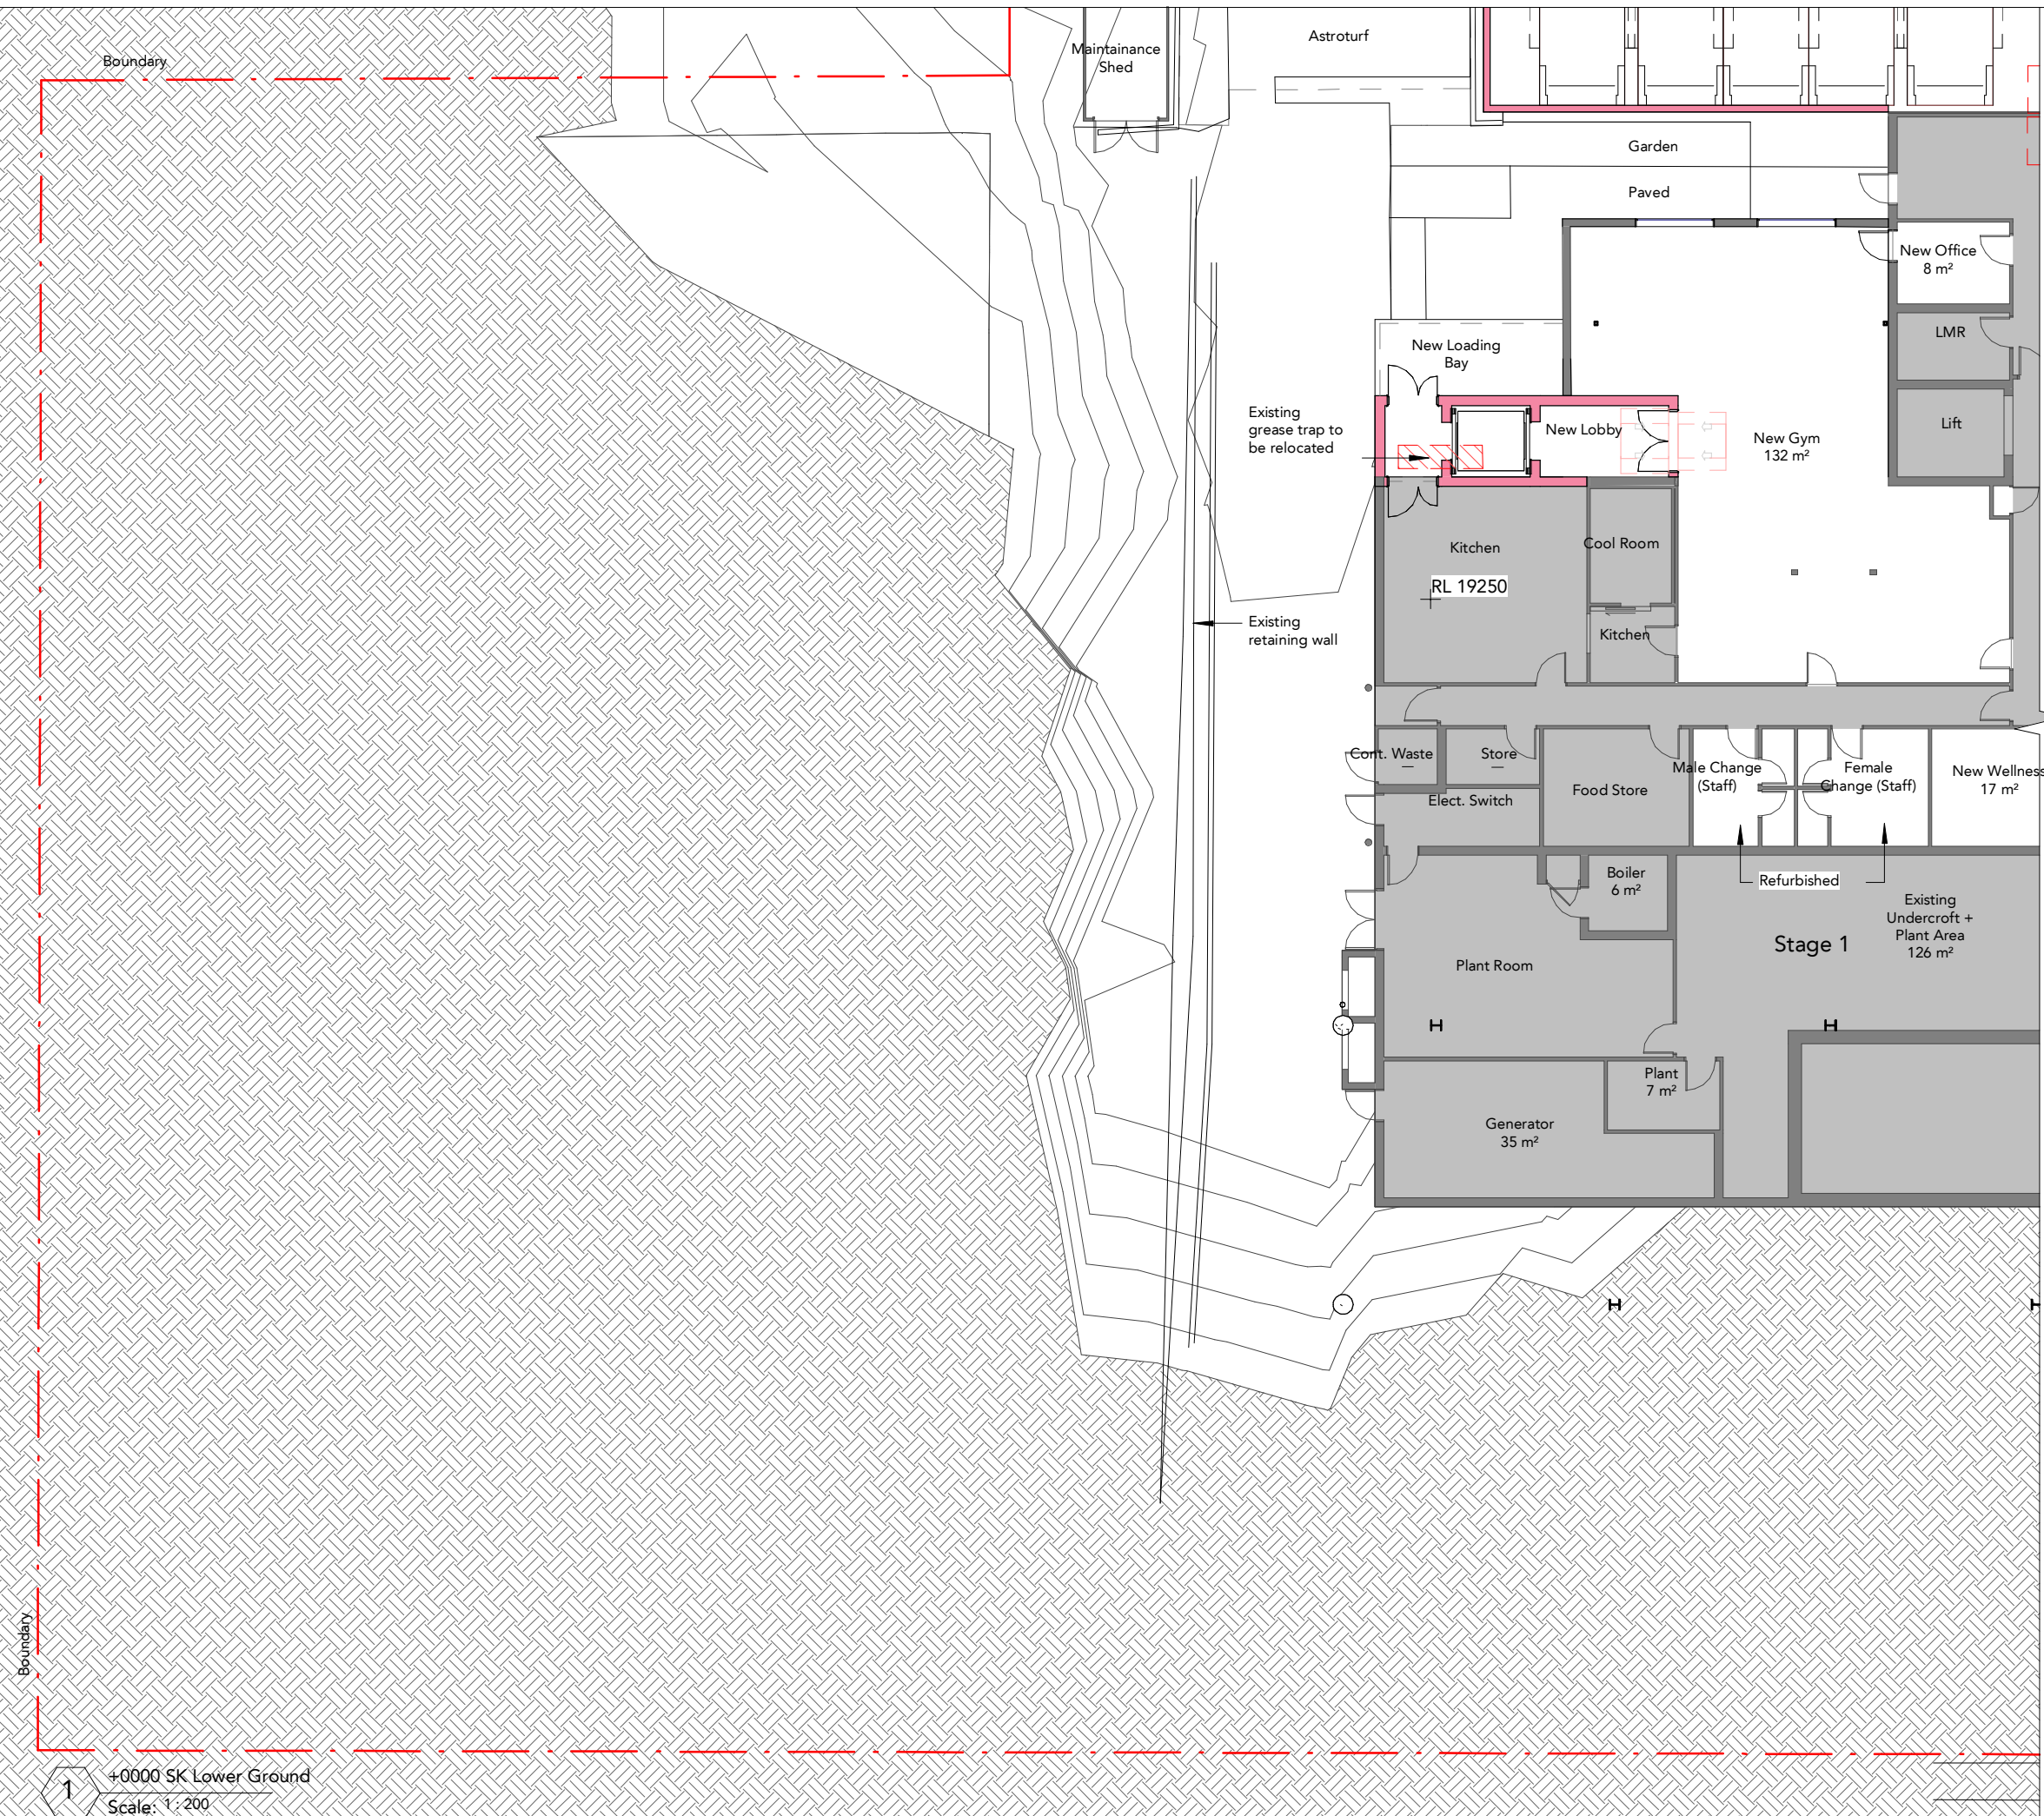

DRAWING STATUS:

PRELIMINARY

| Rev | Revision Description          | Date     |
|-----|-------------------------------|----------|
| P1  | Preliminary - 3 Storey Option | 11.02.21 |
|     |                               |          |
|     |                               |          |
©Copyright Team 2 Architects  
This drawing is protected by copyright. All right are reserved. Unless permitted under the Copyright Act 1968. No part of this drawing may in any form or by any means be reproduced, published, broadcast or transmitted without the prior written permission of the copyright owner. Please Note: If the status of this drawing is not signed off For Construction it may be subject to change, alteration or amendment at the discretion of Team 2 Architects. If so, Team 2 Architects is not liable for any loss, damage, harm or injury whether special, consequential, direct or indirect, suffered by you or any other person as a result of your use of this drawing for construction purposes.

DRAWING LEGEND:

1. Architectural drawings shall be read in conjunction with other consultant drawings and specifications. Any discrepancies shall be referred to team 2 architects before proceeding with work.
2. All dimensions and levels are in millimeters unless noted otherwise. No dimension shall be obtained by scaling the drawing.
3. All dimensions to be checked on site with any discrepancies referred to team 2 architects before proceeding with work.
4. All work to be carried out in accordance with the requirements of the principal certifying authority, current ncc & australian standards.

-  NOT IN BUSINESS CASE
-  NOT IN SCOPE



0 1 2 3 4 5 10  
SCALE 1:200

**TEAM 2**

ARCHITECTS

SYDNEY 701/1 Chandos Street, St Leonards NSW 2065  
T: + 61 2 9437 3166  
E: info@team2.com.au  
Reg NSW: 9940

MELBOURNE Suite 204/9-11 Claremont Street South Yarra VIC 3141  
Reg Vic: 19340

Project:  
Northside West Stage 2 - 3 Storey Option

Wentworthville. NSW 2145


Title:  
Lower Ground

Project #: 903undary Scale: 1 : 200 @A3 Drw: IK Ckd: ZA

Drawing #: SK1011 Rev: P1

1  
+0000 SK Lower Ground  
Scale: 1 : 200



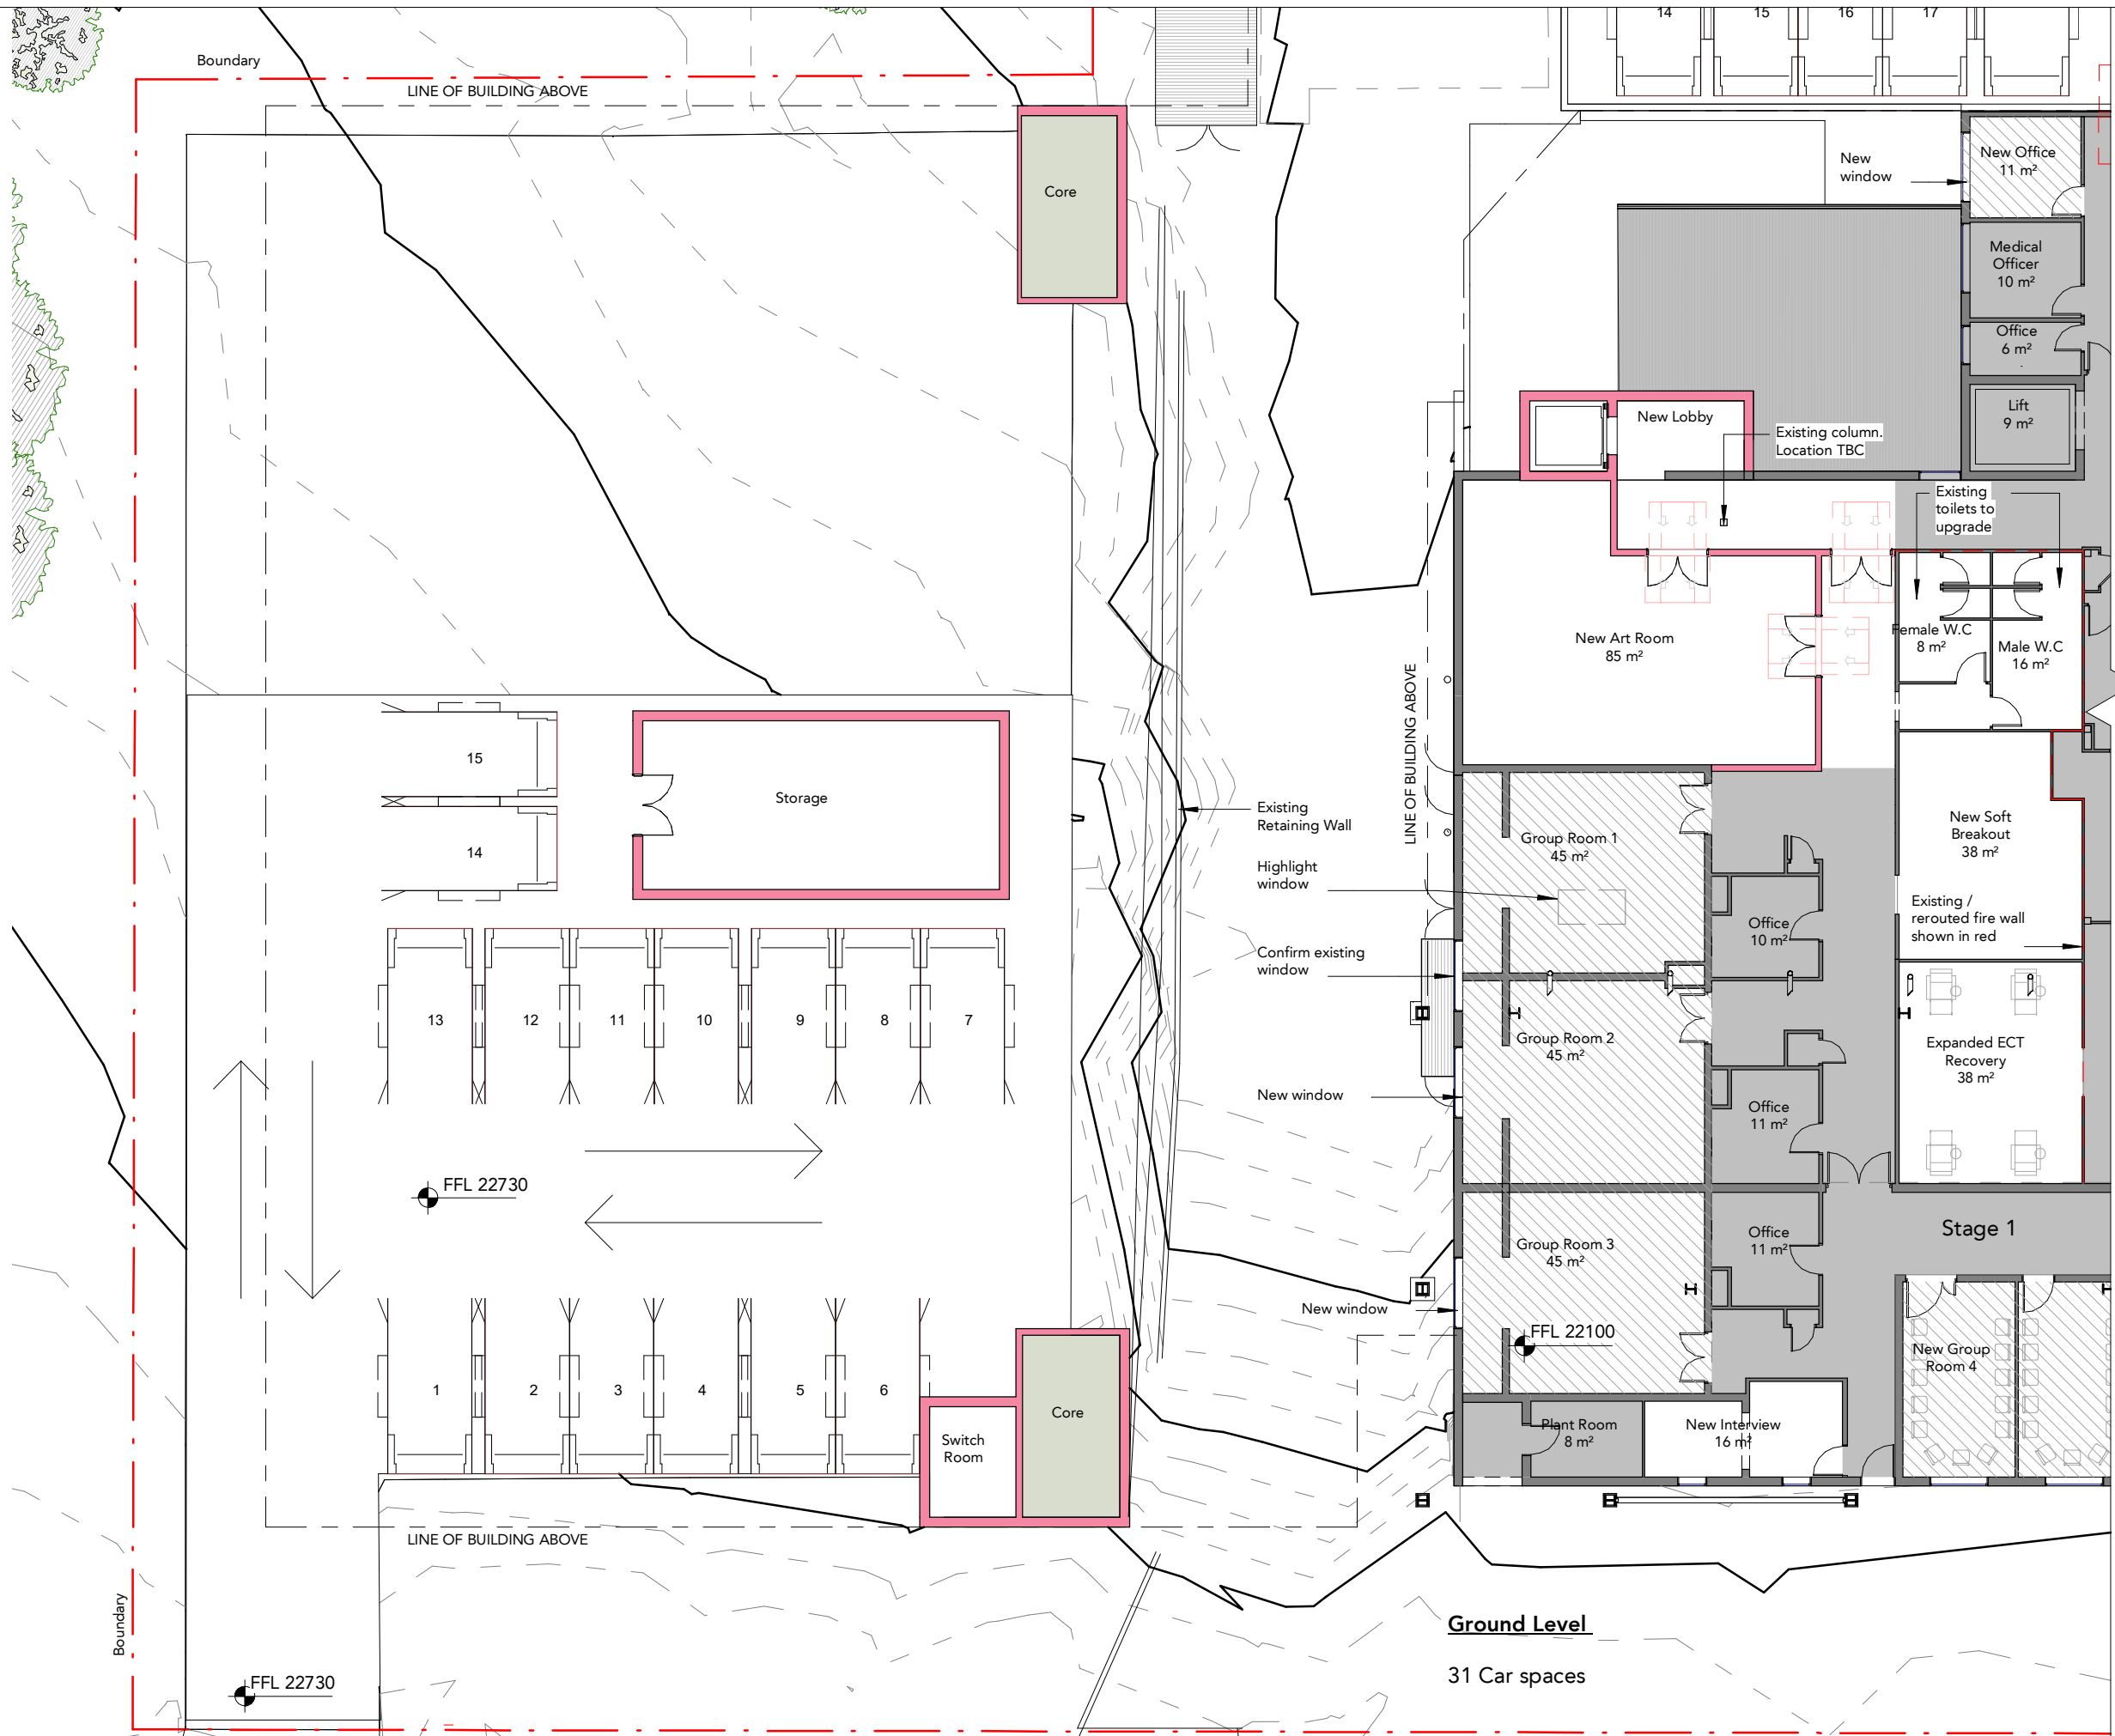

DRAWING STATUS:

| Rev | Revision Description          | Date     |
|-----|-------------------------------|----------|
| P1  | Preliminary - 3 Storey Option | 11.02.21 |
|     |                               |          |
|     |                               |          |
©Copyright Team 2 Architects  
This drawing is protected by copyright. All right are reserved. Unless permitted under the Copyright Act 1968. No part of this drawing may in any form or by any means be reproduced, published, broadcast or transmitted without the prior written permission of the copyright owner. Please Note: If the status of this drawing is not signed off For Construction it may be subject to change, alteration or amendment at the discretion of Team 2 Architects. If so, Team 2 Architects is not liable for any loss, damage, harm or injury whether special, consequential, direct or indirect, suffered by you or any other person as a result of your use of this drawing for construction purposes.

DRAWING LEGEND:

1. Architectural drawings shall be read in conjunction with other consultant drawings and specifications. Any discrepancies shall be referred to team 2 architects before proceeding with work.

2. All dimensions and levels are in millimeters unless noted otherwise. No dimension shall be obtained by scaling the drawing.

3. All dimensions to be checked on site with any discrepancies referred to team 2 architects before proceeding with work.

4. All work to be carried out in accordance with the requirements of the principal certifying authority, current ncc & australian standards.

NOT IN BUSINESS CASE

NOT IN SCOPE

0 1 2 3 4 5 10

SCALE 1:200

**TEAM 2**

ARCHITECTS

SYDNEY

701/1 Chandos Street,  
St Leonards NSW 2065  
T: + 61 2 9437 3166  
E: info@team2.com.au  
Reg NSW: 9940

MELBOURNE

Suite 204/9-11  
Claremont Street  
South Yarra VIC 3141  
Reg Vic: 19340

Project:

Northside West Stage 2 - 3 Storey Option

Wentworthville. NSW 2145

Title:

Ground Floor

|            |         |      |      |
|------------|---------|------|------|
| Project #: | Scale:  | Drw: | Ckd: |
| 903        | 1 : 200 | @A3  | IK   |
| Drawing #: | SK1013  | Rev: | P1   |



1 +0000 SK Ground Floor - Stage 1  
Scale: 1:200

DRAWING STATUS:

PRELIMINARY

| Rev | Revision Description          | Date     |
|-----|-------------------------------|----------|
| P1  | Preliminary - 3 Storey Option | 11.02.21 |
|     |                               |          |
|     |                               |          |
©Copyright Team 2 Architects  
This drawing is protected by copyright. All right are reserved. Unless permitted under the Copyright Act 1968. No part of this drawing may in any form or by any means be reproduced, published, broadcast or transmitted without the prior written permission of the copyright owner. Please Note: If the status of this drawing is not signed off For Construction it may be subject to change, alteration or amendment at the discretion of Team 2 Architects. If so, Team 2 Architects is not liable for any loss, damage, harm or injury whether special, consequential, direct or indirect, suffered by you or any other person as a result of your use of this drawing for construction purposes.

DRAWING LEGEND:

1. Architectural drawings shall be read in conjunction with other consultant drawings and specifications. Any discrepancies shall be referred to team 2 architects before proceeding with work.
2. All dimensions and levels are in millimeters unless noted otherwise. No dimension shall be obtained by scaling the drawing.
3. All dimensions to be checked on site with any discrepancies referred to team 2 architects before proceeding with work.
4. All work to be carried out in accordance with the requirements of the principal certifying authority, current ncc & australian standards.

-  NOT IN BUSINESS CASE
-  NOT IN SCOPE



ERILYAN



0 1 2 3 4  
SCALE 1:100

**TEAM 2**

ARCHITECTS

SYDNEY  
70/11 Chandos Street,  
St Leonards NSW 2065  
T: + 61 2 9437 3166  
E: info@team2.com.au  
Reg NSW: 9940


MELBOURNE  
Suite 204/9-11  
Claremont Street  
South Yarra VIC 3141  
Reg Vic: 19340

Project:  
Northside West Stage 2 - 3 Storey Option

Wentworthville. NSW 2145

Title:  
Ground Floor Stage 1

|                      |                 |                   |            |
|----------------------|-----------------|-------------------|------------|
| Project #:<br>903    | Scale:<br>1:200 | Drw:<br>@A3<br>IK | Ckd:<br>IK |
| Drawing #:<br>SK1014 | Rev:<br>P1      |                   |            |

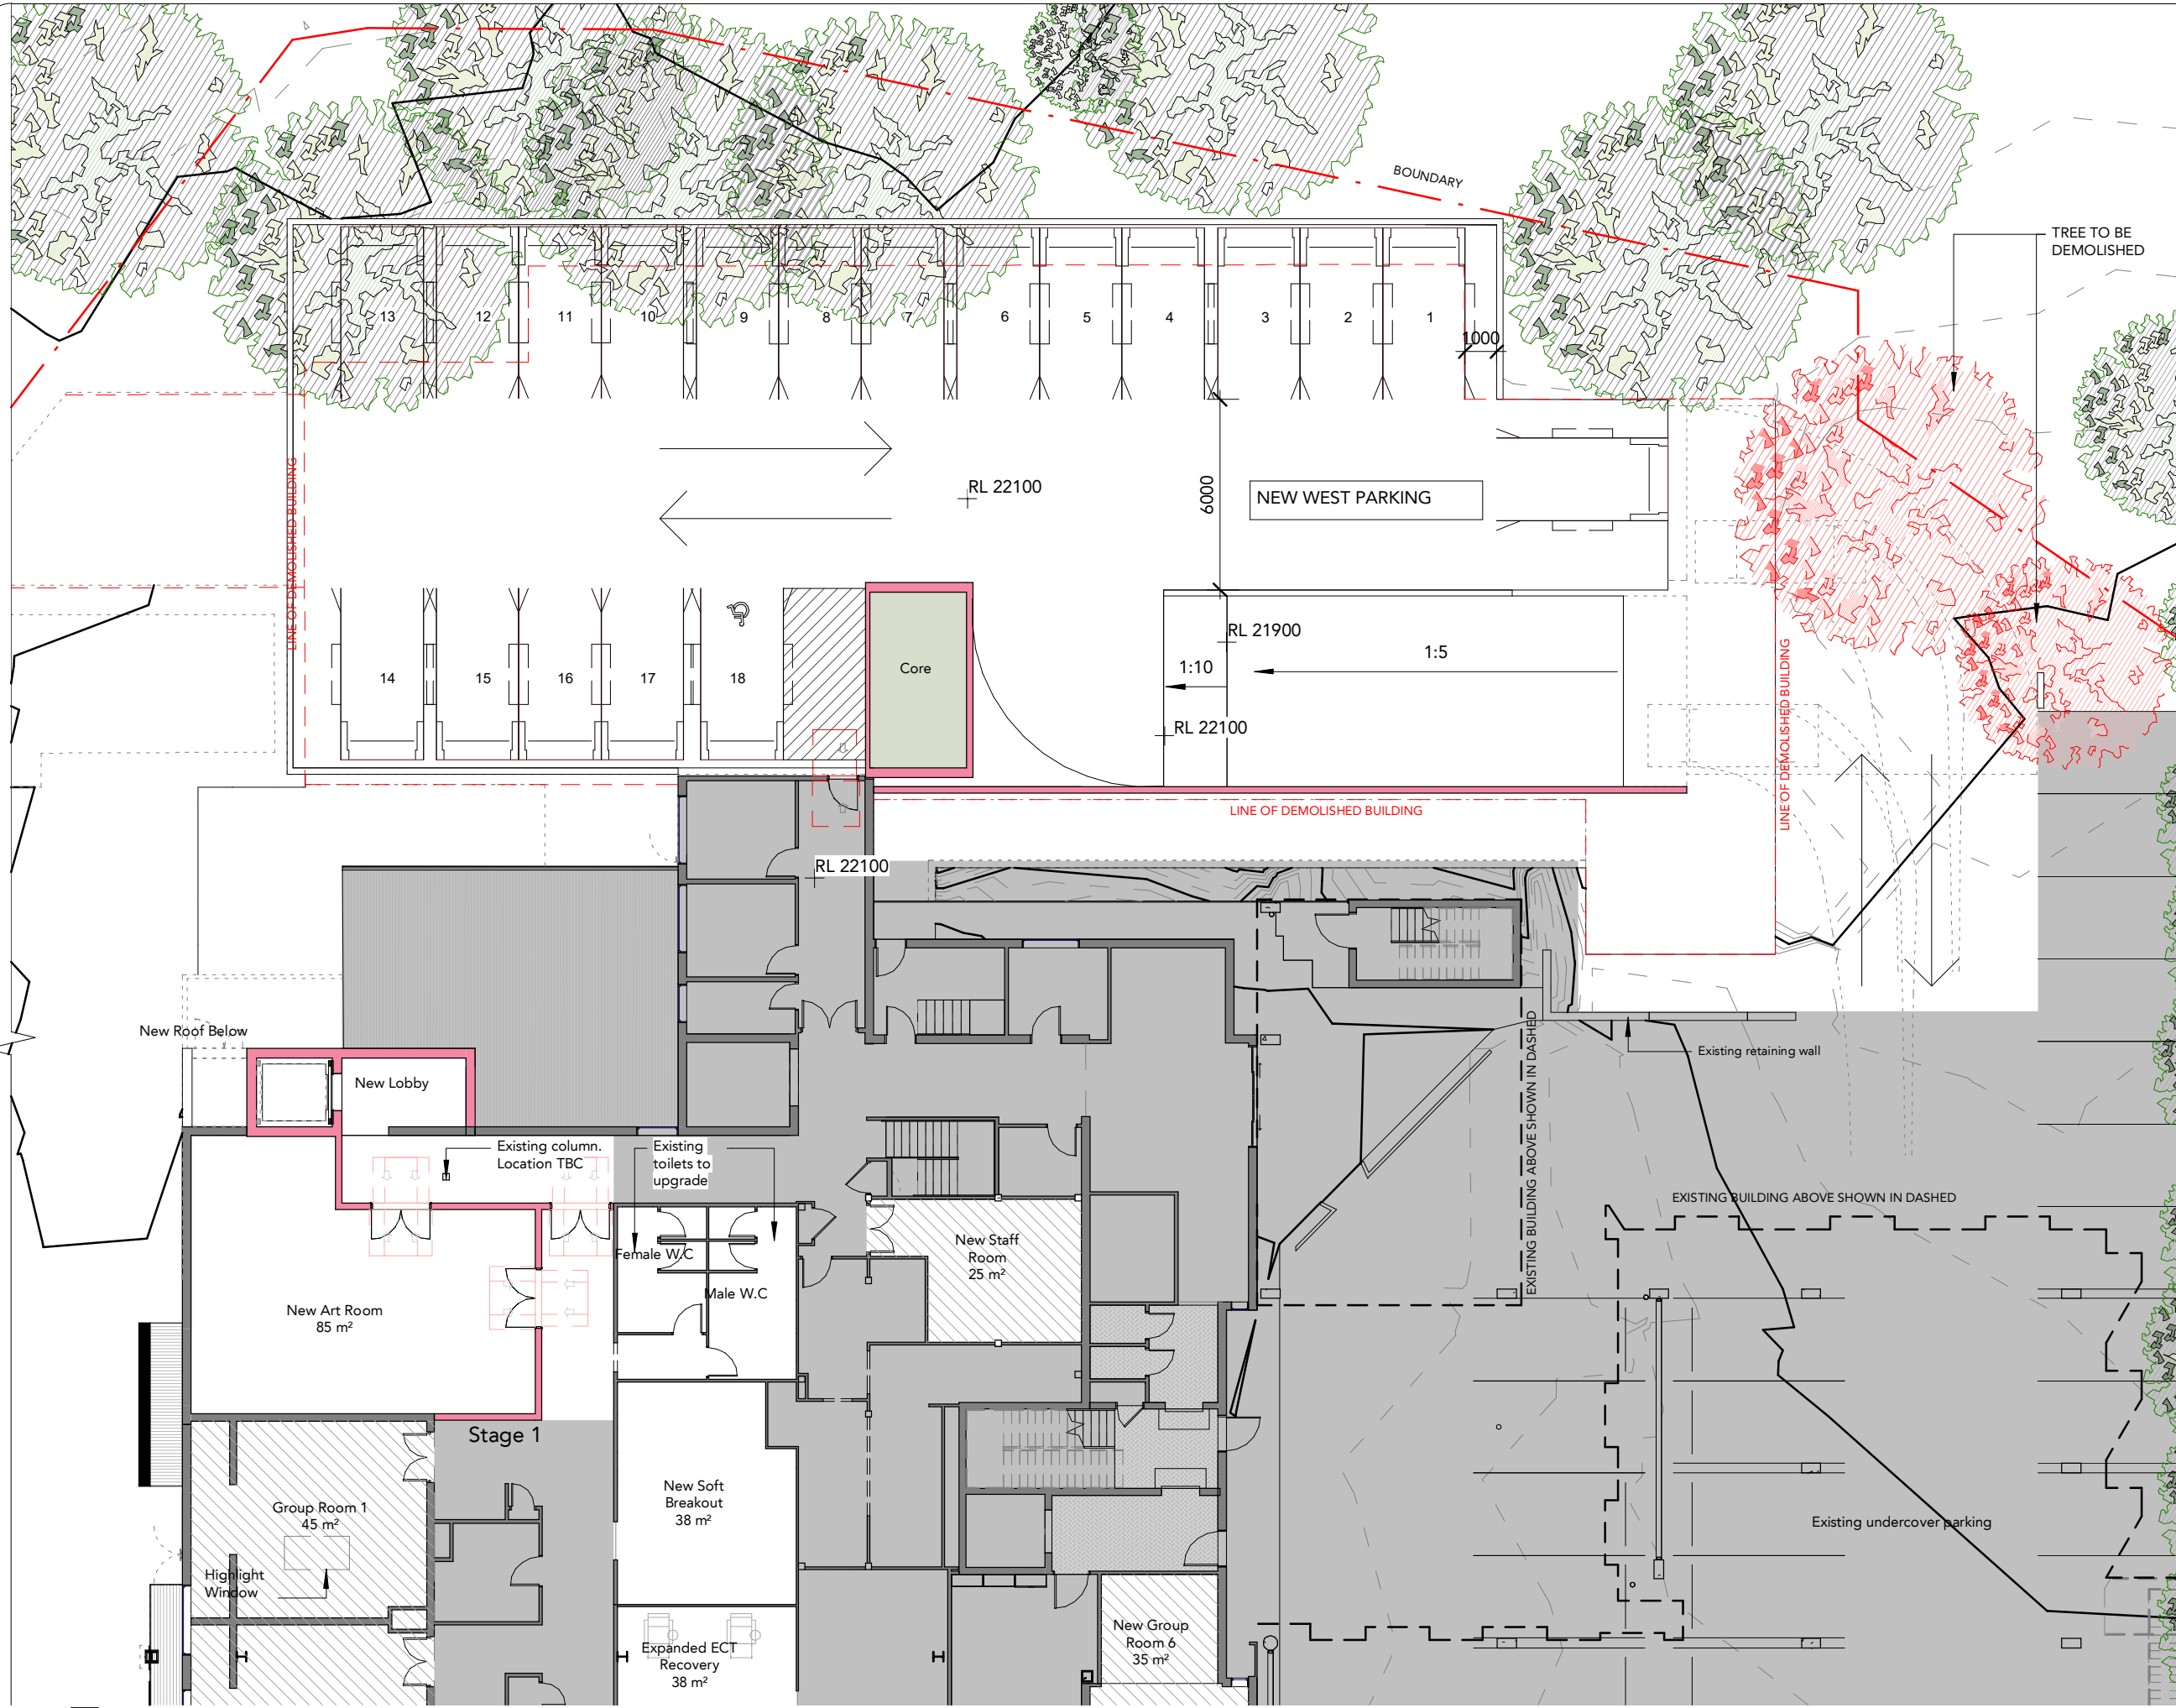

1 +0000 SK Ground Floor West Parking  
Scale: 1 : 200

DRAWING STATUS:


| PRELIMINARY |                               |          |
|-------------|-------------------------------|----------|
| Rev         | Revision Description          | Date     |
| P1          | Preliminary - 3 Storey Option | 11.02.21 |
|             |                               |          |
|             |                               |          |
©Copyright Team 2 Architects  
This drawing is protected by copyright. All right are reserved. Unless permitted under the Copyright Act 1968. No part of this drawing may in any form or by any means be reproduced, published, broadcast or transmitted without the prior written permission of the copyright owner. Please Note: If the status of this drawing is not signed off For Construction it may be subject to change, alteration or amendment at the discretion of Team 2 Architects. If so, Team 2 Architects is not liable for any loss, damage, harm or injury whether special, consequential, direct or indirect, suffered by you or any other person as a result of your use of this drawing for construction purposes.

DRAWING LEGEND:

1. Architectural drawings shall be read in conjunction with other consultant drawings and specifications. Any discrepancies shall be referred to team 2 architects before proceeding with work.
2. All dimensions and levels are in millimeters unless noted otherwise. No dimension shall be obtained by scaling the drawing.
3. All dimensions to be checked on site with any discrepancies referred to team 2 architects before proceeding with work.
4. All work to be carried out in accordance with the requirements of the principal certifying authority, current ncc & australian standards.

- NOT IN BUSINESS CASE
- NOT IN SCOPE

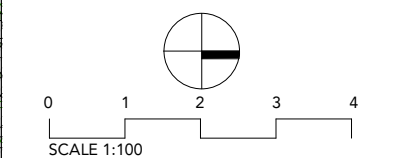

**TEAM 2**

ARCHITECTS  
SYDNEY  
701/1 Chandos Street,  
St Leonards NSW 2065  
T: + 61 2 9437 3166  
E: info@team2.com.au  
Reg NSW: 9940

MELBOURNE  
Suite 204/9-11  
Claremont Street  
South Yarra VIC 3141  
Reg Vic: 19340

Project:  
Northside West Stage 2 - 3 Storey Option  
Wentworthville. NSW 2145

|                                     |                   |                |            |
|-------------------------------------|-------------------|----------------|------------|
| Title:<br>Ground Floor West Parking |                   |                |            |
| Project #:<br>903                   | Scale:<br>1 : 200 | Drw:<br>@A3 IK | Ckd:<br>ZA |
| Drawing #:<br>SK1015                |                   |                | Rev:<br>P1 |

## DRAWING STATUS:

## PRELIMINARY


| Rev | Revision Description          | Date     |
|-----|-------------------------------|----------|
| P1  | Preliminary - 3 Storey Option | 11.02.21 |
|     |                               |          |
|     |                               |          |
©Copyright Team 2 Architects  
This drawing is protected by copyright. All right are reserved. Unless permitted under the Copyright Act 1968. No part of this drawing may in any form or by any means be reproduced, published, broadcast or transmitted without the prior written permission of the copyright owner. Please Note: If the status of this drawing is not signed off For Construction it may be subject to change, alteration or amendment at the discretion of Team 2 Architects. If so, Team 2 Architects is not liable for any loss, damage, harm or injury whether special, consequential, direct or indirect, suffered by you or any other person as a result of your use of this drawing for construction purposes.

## DRAWING LEGEND:

1. Architectural drawings shall be read in conjunction with other consultant drawings and specifications. Any discrepancies shall be referred to team 2 architects before proceeding with work.
2. All dimensions and levels are in millimeters unless noted otherwise. No dimension shall be obtained by scaling the drawing.
3. All dimensions to be checked on site with any discrepancies referred to team 2 architects before proceeding with work.
4. All work to be carried out in accordance with the requirements of the principal certifying authority, current ncc & Australian standards.

-  NOT IN BUSINESS CASE
-  NOT IN SCOPE

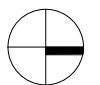

0 1 2 3 4 5 10  
SCALE 1:200

**TEAM 2**

ARCHITECTS

SYDNEY  
701/1 Chandos Street,  
St Leonards NSW 2055  
T: + 61 2 9437 3166  
E: info@team2.com.au  
Reg NSW: 9940

MELBOURNE  
Suite 204/9-11  
Claremont Street  
South Yarra VIC 3141  
Reg Vic: 19340

Project:  
Northside West Stage 2 - 3 Storey Option

Wentworthville. NSW 2145

Title:  
Level 1

|            |         |      |      |
|------------|---------|------|------|
| Project #: | Scale:  | Drw: | Ckd: |
| 903        | 1 : 200 | @A3  | IK   |

|            |      |
|------------|------|
| Drawing #: | Rev: |
| SK1016     | P1   |



Ward Room: 41 Rooms  
New Consult: 9 Rooms  
GFA: 1813m<sup>2</sup>

Boundary

1 +0000 SK Level 1  
Scale: 1 : 200



## DRAWING STATUS:

## PRELIMINARY


| Rev | Revision Description          | Date     |
|-----|-------------------------------|----------|
| P1  | Preliminary - 3 Storey Option | 11.02.21 |
|     |                               |          |
|     |                               |          |
©Copyright Team 2 Architects  
This drawing is protected by copyright. All right are reserved. Unless permitted under the Copyright Act 1968. No part of this drawing may in any form or by any means be reproduced, published, broadcast or transmitted without the prior written permission of the copyright owner. Please Note: If the status of this drawing is not signed off For Construction it may be subject to change, alteration or amendment at the discretion of Team 2 Architects. If so, Team 2 Architects is not liable for any loss, damage, harm or injury whether special, consequential, direct or indirect, suffered by you or any other person as a result of your use of this drawing for construction purposes.

## DRAWING LEGEND:

1. Architectural drawings shall be read in conjunction with other consultant drawings and specifications. Any discrepancies shall be referred to team 2 architects before proceeding with work.
2. All dimensions and levels are in millimeters unless noted otherwise. No dimension shall be obtained by scaling the drawing.
3. All dimensions to be checked on site with any discrepancies referred to team 2 architects before proceeding with work.
4. All work to be carried out in accordance with the requirements of the principal certifying authority, current ncc & australian standards.

-  NOT IN BUSINESS CASE
-  NOT IN SCOPE

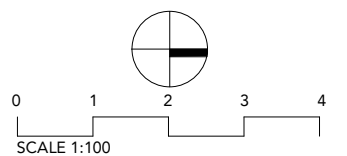

**TEAM 2**

ARCHITECTS

SYDNEY  
701/1 Chandos Street,  
St Leonards NSW 2065  
T: + 61 2 9437 3166  
E: info@team2.com.au  
Reg NSW: 9940

MELBOURNE  
Suite 204/9-11  
Claremont Street  
South Yarra VIC 3141  
Reg Vic: 19340

## Project:

Northside West Stage 2 - 3 Storey Option

Wentworthville. NSW 2145

## Title:

Level 2

## Project #:

903

## Drawing #:

SK1018

## Scale:

1 : 200

## Drw:

IK

## Ckd:

ZA

## Rev:


P1



Ward Room: 30 Rooms  
GFA: 1601m<sup>2</sup>

Boundary

1 +0000 SK Level 2  
Scale: 1 : 200

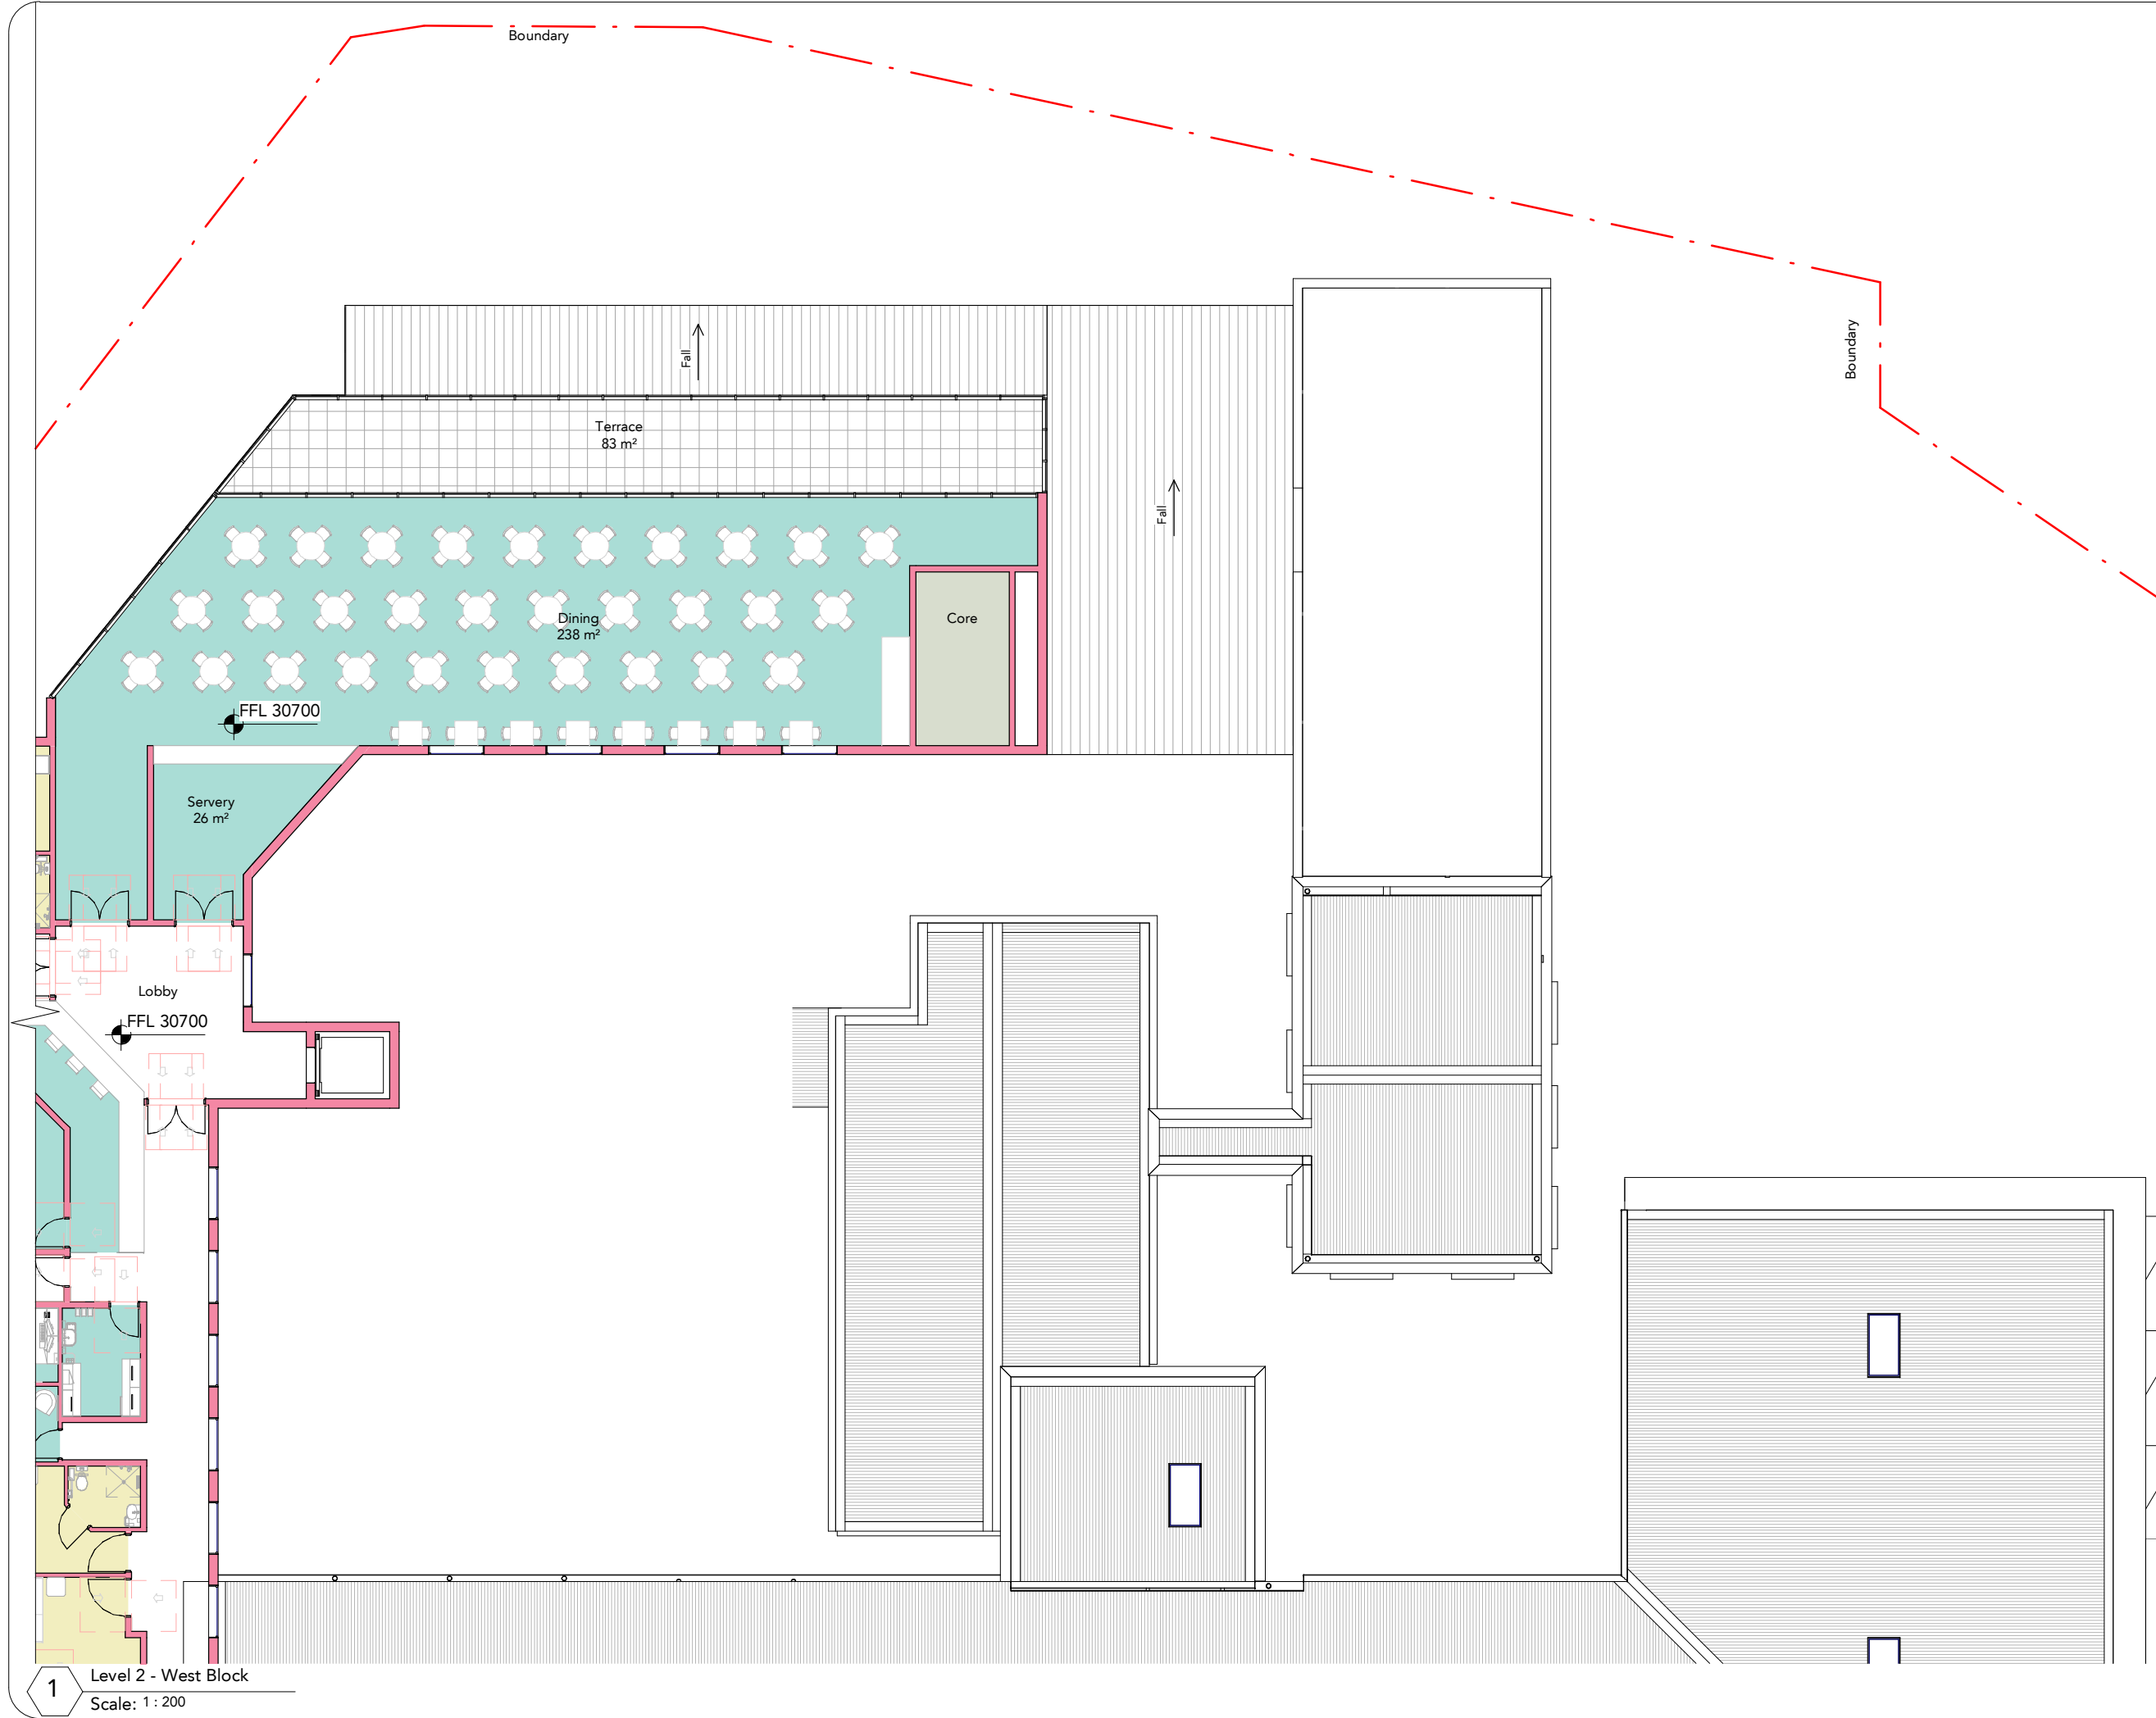

DRAWING STATUS:


PRELIMINARY

| Rev | Revision Description          | Date     |
|-----|-------------------------------|----------|
| P1  | Preliminary - 3 Storey Option | 11.02.21 |
|     |                               |          |
|     |                               |          |
©Copyright Team 2 Architects  
This drawing is protected by copyright. All right are reserved. Unless permitted under the Copyright Act 1968. No part of this drawing may in any form or by any means be reproduced, published, broadcast or transmitted without the prior written permission of the copyright owner. Please Note: If the status of this drawing is not signed off For Construction it may be subject to change, alteration or amendment at the discretion of Team 2 Architects. If so, Team 2 Architects is not liable for any loss, damage, harm or injury whether special, consequential, direct or indirect, suffered by you or any other person as a result of your use of this drawing for construction purposes.

DRAWING LEGEND:

1. Architectural drawings shall be read in conjunction with other consultant drawings and specifications. Any discrepancies shall be referred to team 2 architects before proceeding with work.
2. All dimensions and levels are in millimeters unless noted otherwise. No dimension shall be obtained by scaling the drawing.
3. All dimensions to be checked on site with any discrepancies referred to team 2 architects before proceeding with work.
4. All work to be carried out in accordance with the requirements of the principal certifying authority, current ncc & australian standards.

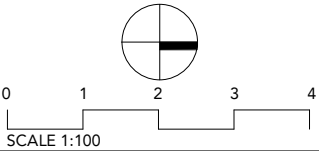

**TEAM 2**

ARCHITECTS

SYDNEY  
701/1 Chandos Street,  
St Leonards NSW 2065  
T: + 61 2 9437 3166  
E: info@team2.com.au  
Reg NSW: 9940


MELBOURNE  
Suite 204/9-11  
Claremont Street  
South Yarra VIC 3141  
Reg Vic: 19340


Project:  
Northside West Stage 2 - 3 Storey Option  
Wentworthville. NSW 2145

Title:  
Level 2 West Block

|                   |                          |            |            |
|-------------------|--------------------------|------------|------------|
| Project #:<br>903 | Scale:<br>1 : 200<br>@A3 | Drw:<br>IK | Ckd:<br>ZA |
|-------------------|--------------------------|------------|------------|

|                      |            |
|----------------------|------------|
| Drawing #:<br>SK1019 | Rev:<br>P1 |
|----------------------|------------|

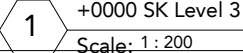

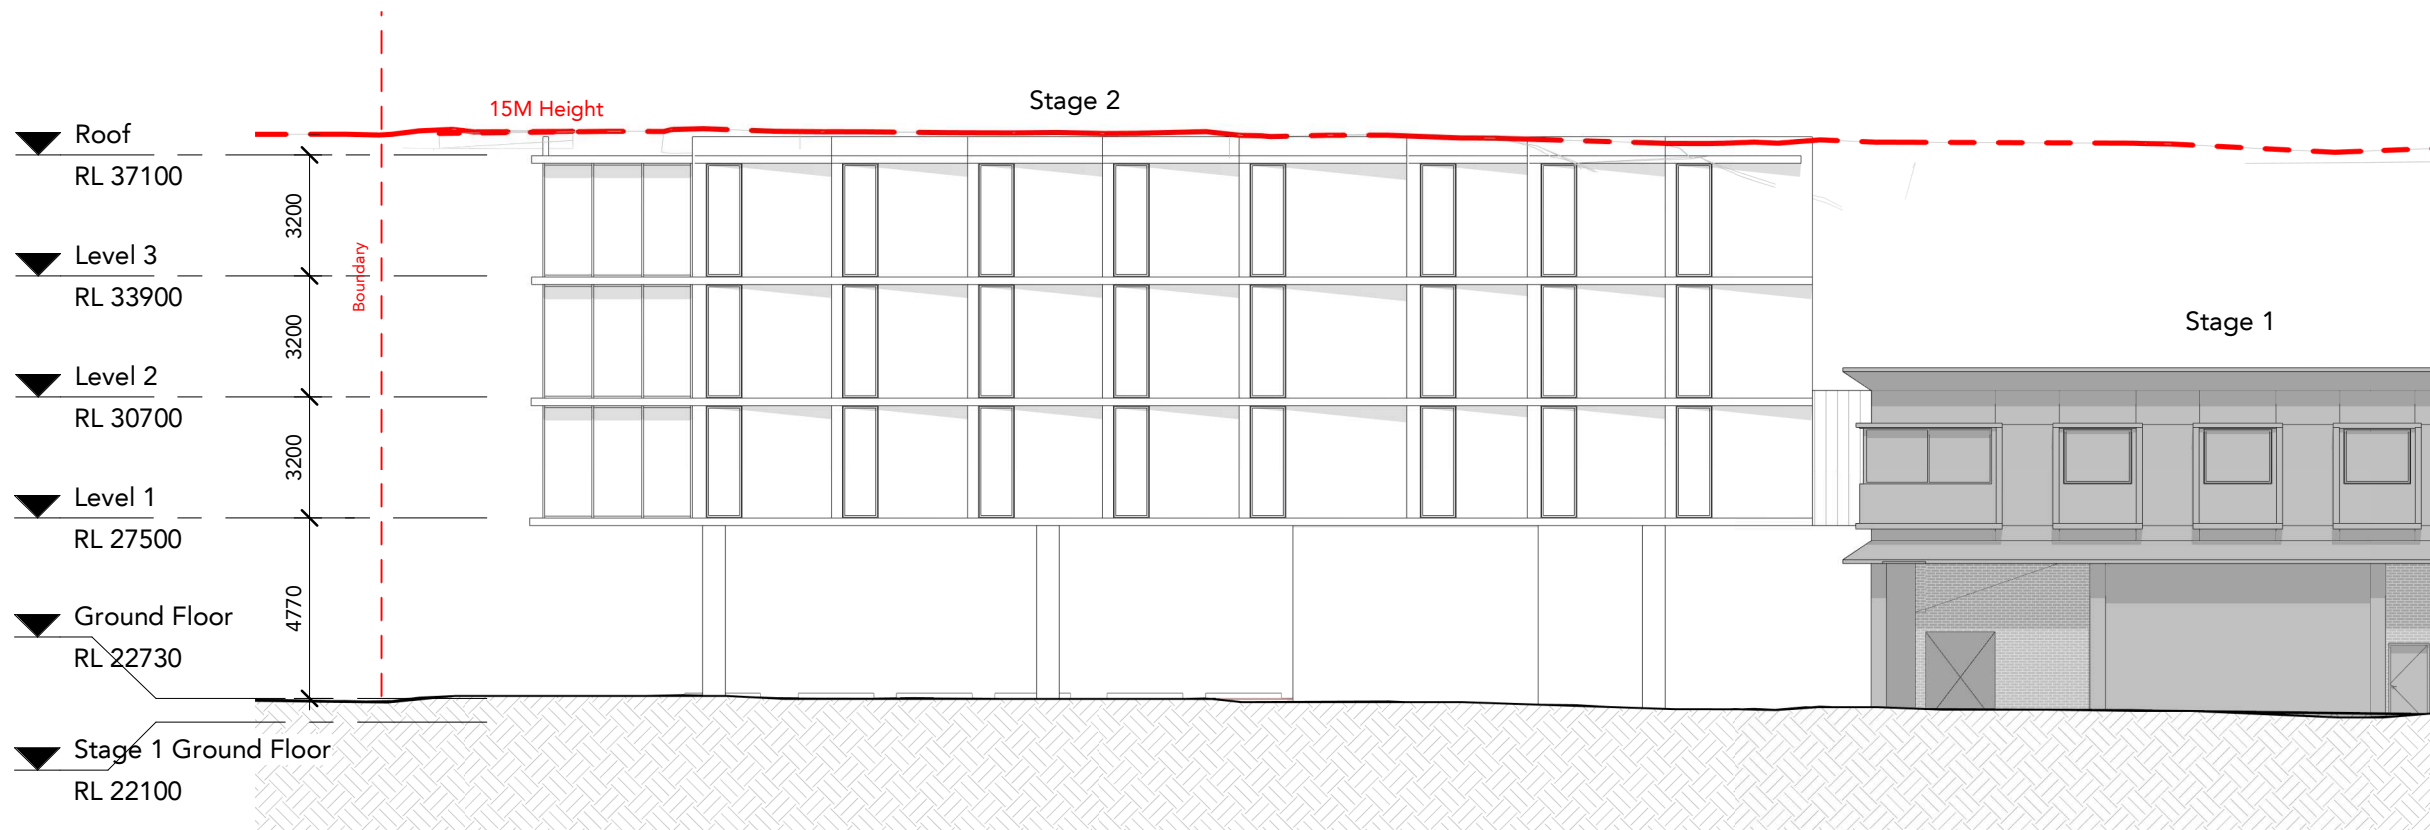

1 East Elevation - Lytton St View  
Scale: 1 : 200

DRAWING STATUS:

PRELIMINARY

| Rev | Revision Description | Date     |
|-----|----------------------|----------|
| P1  | Preliminary Sketch   | 08.03.21 |
|     |                      |          |
|     |                      |          |
©Copyright Team 2 Architects  
This drawing is protected by copyright. All right are reserved. Unless permitted under the Copyright Act 1968. No part of this drawing may in any form or by any means be reproduced, published, broadcast or transmitted without the prior written permission of the copyright owner. Please Note: If the status of this drawing is not signed off For Construction it may be subject to change, alteration or amendment at the discretion of Team 2 Architects. If so, Team 2 Architects is not liable for any loss, damage, harm or injury whether special, consequential, direct or indirect, suffered by you or any other person as a result of your use of this drawing for construction purposes.

DRAWING LEGEND:

1. Architectural drawings shall be read in conjunction with other consultant drawings and specifications. Any discrepancies shall be referred to team 2 architects before proceeding with work.
2. All dimensions and levels are in millimeters unless noted otherwise. No dimension shall be obtained by scaling the drawing.
3. All dimensions to be checked on site with any discrepancies referred to team 2 architects before proceeding with work.
4. All work to be carried out in accordance with the requirements of the principal certifying authority, current ncc & australian standards.



0 1 2 3 4  
SCALE 1:100

**TEAM 2**

ARCHITECTS

SYDNEY  
701/1 Chandos Street,  
St Leonards NSW 2065  
T: + 61 2 9437 3166  
E: info@team2.com.au  
Reg NSW: 9940


MELBOURNE  
Suite 204/9-11  
Claremont Street  
South Yarra VIC 3141  
Reg Vic: 19340

Project:  
Northside West Stage 2 - 3 Storey Option  
Wentworthville. NSW 2145

Title:  
Elevation

|            |             |      |      |
|------------|-------------|------|------|
| Project #: | Scale:      | Drw: | Ckd: |
| 903        | 1 : 200 @A3 | IK   | ZA   |

|            |      |
|------------|------|
| Drawing #: | Rev: |
| SK2000     | P1   |

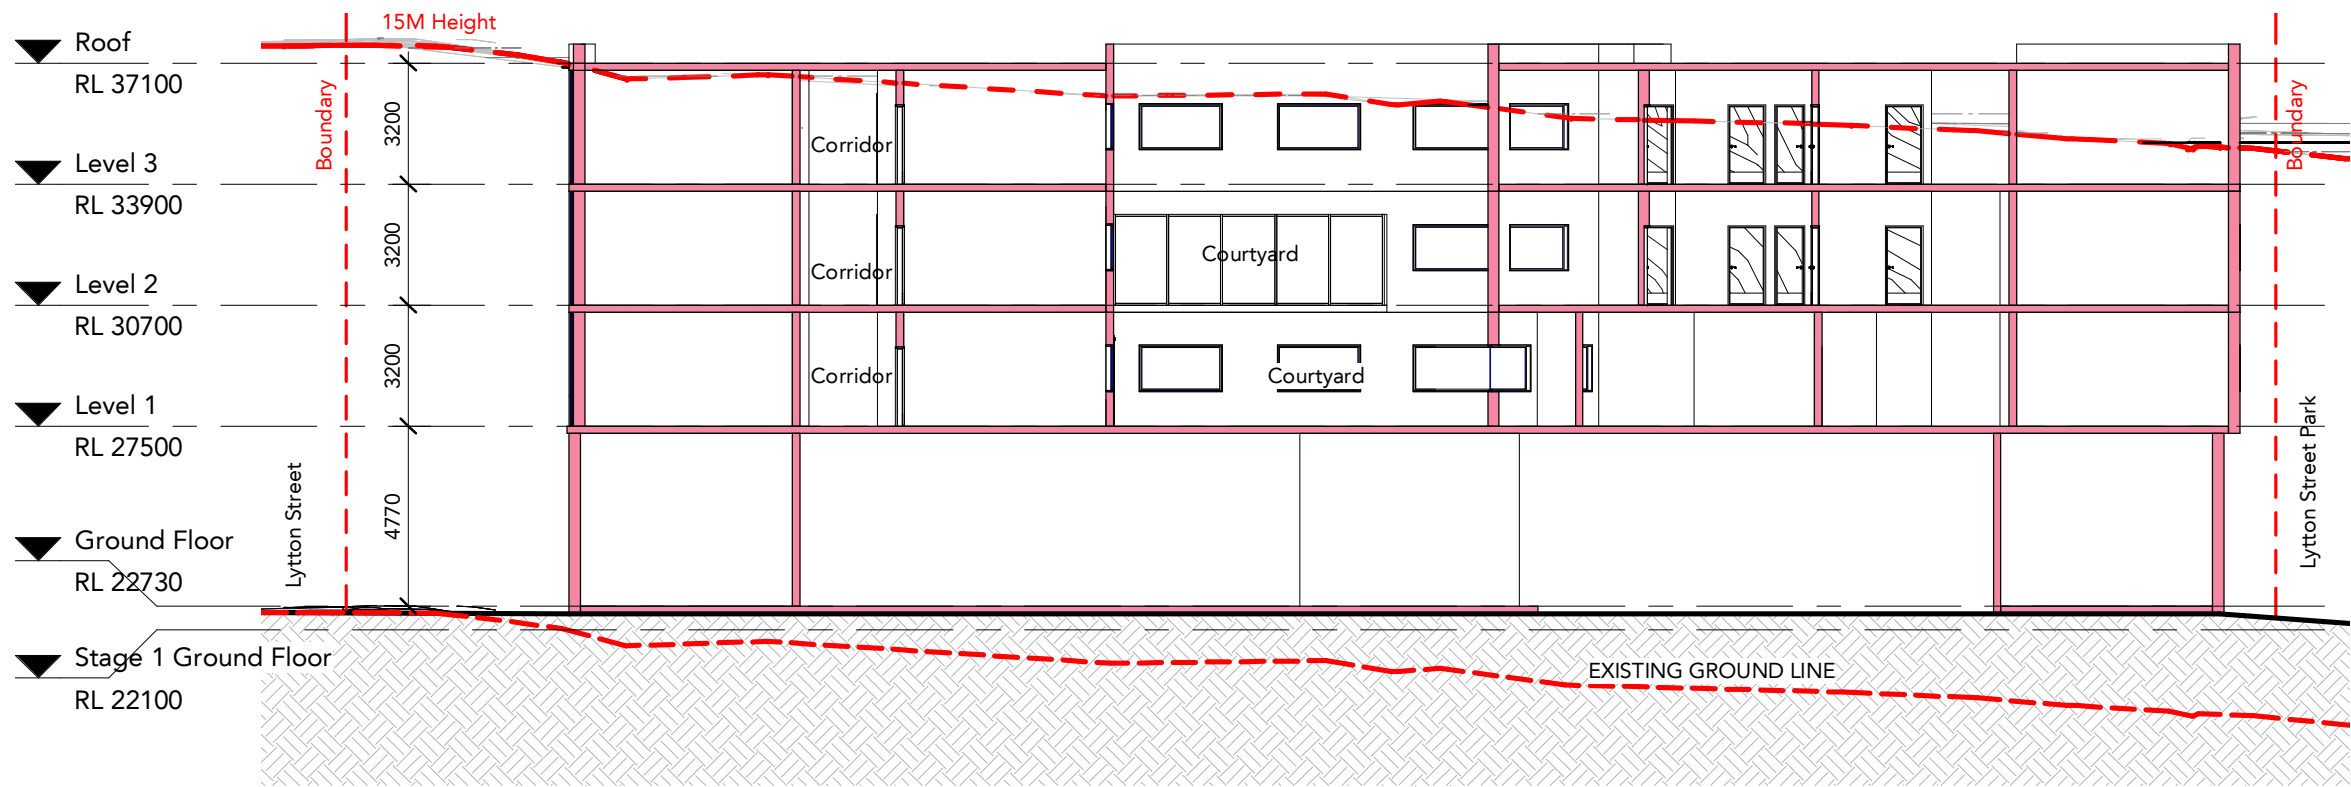

1 Section 1  
Scale: 1 : 200

DRAWING STATUS:


PRELIMINARY

| Rev | Revision Description | Date     |
|-----|----------------------|----------|
| P1  | Preliminary Sketch   | 08.03.21 |
|     |                      |          |
|     |                      |          |
©Copyright Team 2 Architects  
This drawing is protected by copyright. All right are reserved. Unless permitted under the Copyright Act 1968. No part of this drawing may in any form or by any means be reproduced, published, broadcast or transmitted without the prior written permission of the copyright owner. Please Note: If the status of this drawing is not signed off For Construction it may be subject to change, alteration or amendment at the discretion of Team 2 Architects. If so, Team 2 Architects is not liable for any loss, damage, harm or injury whether special, consequential, direct or indirect, suffered by you or any other person as a result of your use of this drawing for construction purposes.

DRAWING LEGEND:

1. Architectural drawings shall be read in conjunction with other consultant drawings and specifications. Any discrepancies shall be referred to team 2 architects before proceeding with work.
2. All dimensions and levels are in millimeters unless noted otherwise. No dimension shall be obtained by scaling the drawing.
3. All dimensions to be checked on site with any discrepancies referred to team 2 architects before proceeding with work.
4. All work to be carried out in accordance with the requirements of the principal certifying authority, current ncc & australian standards.

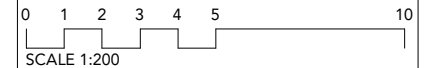

**TEAM 2**  
ARCHITECTS  
SYDNEY  
701/1 Chandos Street,  
St Leonards NSW 2065  
T: + 61 2 9437 3166  
E: info@team2.com.au  
Reg NSW: 9940

MELBOURNE  
Suite 204/9-11  
Claremont Street  
South Yarra VIC 3141  
Reg Vic: 19340

Project:  
Northside West Stage 2 - 3 Storey Option  
Wentworthville. NSW 2145


|                      |                       |            |            |
|----------------------|-----------------------|------------|------------|
| Title:<br>Section    |                       |            |            |
| Project #:<br>903    | Scale:<br>1 : 200 @A3 | Drw:<br>IK | Ckd:<br>ZA |
| Drawing #:<br>SK3000 |                       |            | Rev:<br>P1 |



| DRAWING STATUS: |                      |          |
|-----------------|----------------------|----------|
| PRELIMINARY     |                      |          |
| Rev             | Revision Description | Date     |
| P1              | Preliminary Sketch   | 08.03.21 |
| P2              | Preliminary Sketch   | 08.03.21 |
|                 |                      |          |
|                 |                      |          |
©Copyright Team 2 Architects  
This drawing is protected by copyright. All right are reserved. Unless permitted under the Copyright Act 1968. No part of this drawing may in any form or by any means be reproduced, published, broadcast or transmitted without the prior written permission of the copyright owner. Please Note: If the status of this drawing is not signed off For Construction it may be subject to change, alteration or amendment at the discretion of Team 2 Architects. If so, Team 2 Architects is not liable for any loss, damage, harm or injury whether special, consequential, direct or indirect, suffered by you or any other person as a result of your use of this drawing for construction purposes.

- DRAWING LEGEND:**
1. Architectural drawings shall be read in conjunction with other consultant drawings and specifications. Any discrepancies shall be referred to team 2 architects before proceeding with work.
  2. All dimensions and levels are in millimeters unless noted otherwise. No dimension shall be obtained by scaling the drawing.
  3. All dimensions to be checked on site with any discrepancies referred to team 2 architects before proceeding with work.
  4. All work to be carried out in accordance with the requirements of the principal certifying authority, current ncc & australian standards.

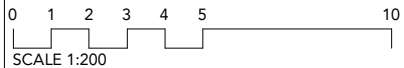

**TEAM 2**  
ARCHITECTS  
SYDNEY  
701/1 Chandos Street,  
St Leonards NSW 2065  
T: + 61 2 9437 3166  
E: info@team2.com.au  
Reg NSW: 9940

MELBOURNE  
Suite 204/9-11  
Claremont Street  
South Yarra VIC 3141  
Reg Vic: 19340

**Project:**  
Northside West Stage 2 - 3 Storey Option  
Wentworthville. NSW 2145

| Title:     |             |      |      |
|------------|-------------|------|------|
| Section    |             |      |      |
| Project #: | Scale:      | Drw: | Ckd: |
| 903        | 1 : 200 @A3 | IK   | ZA   |
| Drawing #: |             |      | Rev: |
| SK3000     |             |      | P2   |