

SEARs ISSUE



Melbourne 4/135 Sturt Street Southbank,Victoria Australia 3006 T 0+61 3 9699 3644 www.hayball.com.au

Sydney
Ground Floor 11 - 17 Buckingham Street Surry Hills, NSW 2010 T +61 2 9660 9329



Alex Avenue Primary School


Pelican Road, Schofields, NSW 2762

PROPOSED SITE PLAN

PROJECT NUMBER DWG NO

00



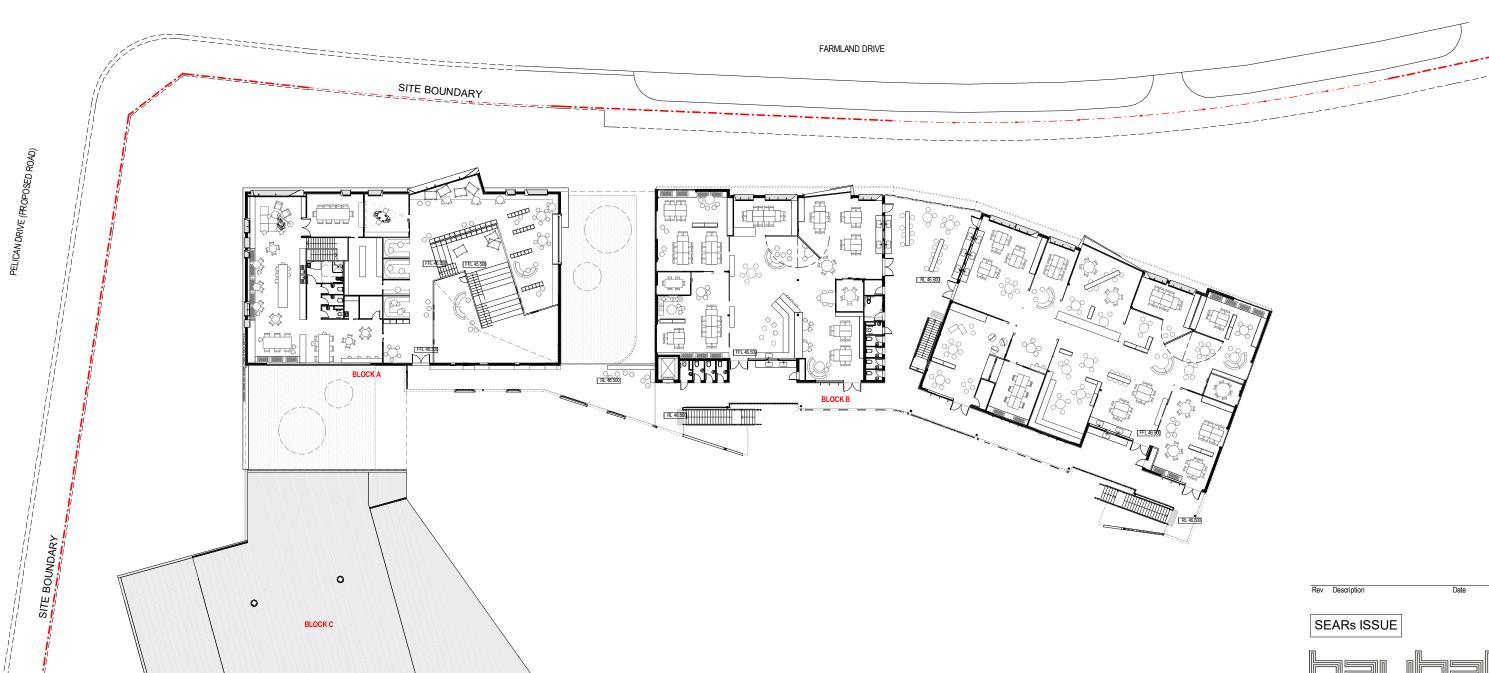



Melbourne 4/135 Sturt Street Southbank,Victoria Australia 3006 T 0+61 3 9699 3644 www.hayball.com.au

Sydney
Ground Floor 11 - 17 Buckingham Street Surry Hills, NSW 2010 T +61 2 9660 9329 **Brisbane**Level 12, 324 Queen Street, Brisbane Qld 4000
T +61 7 3211 9821

NSW Nominated Architects: Tom Jordan 7521, Richard Leonard 7522, David Tordoff 8028 ABN 84 006 394 261



Alex Avenue Primary School

Pelican Road, Schofields, NSW 2762

DRAWINGTITLE
PRECINCT PLAN - FIRST FLOOR

DRAWN BY PW
CHECKED NK
DATE PRINTED 22/05/2018 10:19:23 AM
SCALE 1:200@A1

PROJECT NUMBER DWG NO

02

SITE BOUNDARY

0

0

2141.04