

# MAIN WORKS SSDA DRAWING SET

Liverpool Health & Academic Precinct  
Elizabeth Street, Liverpool NSW

Revision: **09**  
6<sup>TH</sup> November 2020

Partners  
James Fitzpatrick  
Paul Reidy  
Rod Pindar

Principals  
Brian Cunningham  
Sergio Azevedo

Senior Associates  
Jze Gan  
Kiran Jagdev  
Matthew Mar  
Joanna Murchison  
Elizabeth Need

Associates  
Emma Bond  
Pei-Lin Cheah  
Jessica Rodham  
Quincy Ye

Studio Manager  
Melissa Edwards

Nominated Architects in NSW  
James Fitzpatrick 9303  
Rod Pindar 9019

A Level 6,9 Castlereagh St  
Sydney NSW 2000

P +61 2 8274 8200

E [enquiries@fitzpatrickpartners.com](mailto:enquiries@fitzpatrickpartners.com)

W [fitzpatrickpartners.com](http://fitzpatrickpartners.com)

ABN 19 081 636 900






MAIN WORKS - SSDA - DRAWING LIST

|              |  |              |                          |
|--------------|--|--------------|--------------------------|
|              | COVER  |              |                          |
| A-SSDA-MW-01 | DRAWING LIST                                 | A-SSDA-MW-40 | VISUAL IMPACT ASSESSMENT |
| A-SSDA-MW-02 | LOCATION PLAN                                | A-SSDA-MW-41 | VISUAL IMPACT ASSESSMENT |
| A-SSDA-MW-03 | EXISTING SITE PLAN                           | A-SSDA-MW-42 | VISUAL IMPACT ASSESSMENT |
| A-SSDA-MW-04 | BUILDING DEMOLITION PLAN                     | A-SSDA-MW-43 | SOUTH PODIUM VIEWS       |
| A-SSDA-MW-05 | BASEMENT DEMOLITION PLAN                     |              |                          |
| A-SSDA-MW-06 | SITE PLAN                                    |              |                          |
| A-SSDA-MW-07 | BASEMENT                                     |              |                          |
| A-SSDA-MW-08 | GROUND PLAN                                  |              |                          |
| A-SSDA-MW-09 | LEVEL 1                                      |              |                          |
| A-SSDA-MW-10 | LEVEL 2                                      |              |                          |
| A-SSDA-MW-11 | LEVEL 3                                      |              |                          |
| A-SSDA-MW-12 | LEVEL 4                                      |              |                          |
| A-SSDA-MW-13 | LEVEL 5                                      |              |                          |
| A-SSDA-MW-14 | LEVEL 6 - PLANT                              |              |                          |
| A-SSDA-MW-15 | ROOF   |              |                          |
| A-SSDA-MW-16 | SECTION THROUGH NORTH IPU TOWER              |              |                          |
| A-SSDA-MW-17 | SECTION THROUGH EXISTING BUNKER              |              |                          |
| A-SSDA-MW-18 | SECTION THROUGH SOUTH IPU TOWER              |              |                          |
| A-SSDA-MW-19 | SECTION THROUGH MAIN ENTRY                   |              |                          |
| A-SSDA-MW-20 | SECTION THROUGH ELIZABETH STREET             |              |                          |
| A-SSDA-MW-21 | SECTION THROUGH CAMPBELL STREET              |              |                          |
| A-SSDA-MW-22 | NORTH ELEVATION                              |              |                          |
| A-SSDA-MW-23 | EAST ELEVATION 01                            |              |                          |
| A-SSDA-MW-24 | EAST ELEVATION 02                            |              |                          |
| A-SSDA-MW-25 | WEST ELEVATION 01                            |              |                          |
| A-SSDA-MW-26 | WEST ELEVATION 02                            |              |                          |
| A-SSDA-MW-27 | SOUTH ELEVATION - EXISTING BUILDINGS         |              |                          |
| A-SSDA-MW-28 | SOUTH ELEVATION                              |              |                          |
| A-SSDA-MW-29 | SOUTH ELEVATION - NEW AMBULANCE STATION      |              |                          |
| A-SSDA-MW-30 | FACADE DETAIL SECTION IPU TOWER              |              |                          |
| A-SSDA-MW-31 | FACADE DETAIL SECTION PODIUM                 |              |                          |
| A-SSDA-MW-32 | FACADE DETAIL SECTION BRICK                  |              |                          |
| A-SSDA-MW-33 | SCHEDULE OF FINISHES: SOUTH WEST VIEW        |              |                          |
| A-SSDA-MW-34 | SCHEDULE OF FINISHES: EAST VIEW              |              |                          |
| A-SSDA-MW-35 | 3D VIEW: CORNER OF GOULBURN AND ELIZABETH ST |              |                          |
| A-SSDA-MW-36 | 3D VIEW: CORNER OF GOULBURN AND CAMPBELL ST  |              |                          |
| A-SSDA-MW-37 | 3D VIEW: FORBES STREET COURTYARD             |              |                          |
| A-SSDA-MW-38 | SHADOW DIAGRAMS                              |              |                          |
| A-SSDA-MW-39 | VISUAL IMPACT ASSESSMENT                     |              |                          |

| AMENDMENTS |          |                 |
|------------|----------|-----------------|
| REV.       | DATE     | DESCRIPTION     |
| 06         | 24/04/20 | FOR REVIEW      |
| 07         | 07/05/20 | SSDA SUBMISSION |
| 08         | 07/08/20 | SSDA AMENDMENT  |
| 09         | 06/11/20 | SSDA AMENDMENT  |

CHK  
RP  
RP  
RP  
RP

PROJECT  
LIVERPOOL HEALTH & ACADEMIC PRECINCT  
ELIZABETH STREET LIVERPOOL NSW  
CLIENT  
HEALTH INFRASTRUCTURE  
14/77 PACIFIC HWY, NORTH SYDNEY NSW 2060

PROJECT NORTH    SCALE  
  
25mm ON ORIGINAL

| DRAWING<br>DRAWING LIST |                             |                          |
|-------------------------|-----------------------------|--------------------------|
| PROJECT NO.<br>21807    | DRAWING NO.<br>A-SSDA-MW-01 | ISSUE<br>09              |
| PRINT DATE<br>5/11/2020 |                             | STATUS<br>SSDA AMENDMENT |



KEY SITES

- 01. westfield liverpool
- 02. liverpool public high schools
- 03. tafe liverpool
- 04. all saints catholic collage
- 05. liverpool public school
- 06. liverpool bus depot
- 07. university of western sydney
- 08. sydney southwest private hospital



lot boundary  
health administration  
corporation owned sites

fitzpatrick+partners

© Copyright 2018  
p. +61 (0)2 8274 8200 w. www.fitzpatrickpartners.com  
a. LEVEL 6, 9 CASTLEREAGH ST, SYDNEY 2000, AUSTRALIA

THIS DRAWING IS ISSUED UPON THE CONDITION IT IS NOT COPIED, REPRODUCED, RETAINED OR DISCLOSED TO ANY UNAUTHORISED PERSON EITHER WHOLLY OR IN PART WITHOUT PRIOR CONSENT IN WRITING OF fitzpatrick+partners  
DO NOT SCALE DRAWINGS. CHECK DIMENSIONS BEFORE COMMENCING WORK.  
DRAWINGS SHOW DESIGN INTENT ONLY. SHOP DRAWINGS ARE TO BE PROVIDED FOR APPROVAL PRIOR TO CONSTRUCTION OR MANUFACTURE. INCONSISTENCIES ARE TO BE REPORTED TO fitzpatrick + partners.

| AMENDMENTS | REV.     | DATE            | DESCRIPTION |
|------------|----------|-----------------|-------------|
| 06         | 24/04/20 | FOR REVIEW      |             |
| 07         | 07/05/20 | SSDA SUBMISSION |             |
| 08         | 07/08/20 | SSDA AMENDMENT  |             |
| 09         | 06/11/20 | SSDA AMENDMENT  |             |

|     |  |
|-----|--|
| CHK | PROJECT                                  |
| RP  | LIVERPOOL HEALTH & ACADEMIC PRECINCT     |
| RP  | ELIZABETH STREET LIVERPOOL NSW           |
| RP  | CLIENT                                   |
| RP  | HEALTH INFRASTRUCTURE                    |
| RP  | 14/77 PACIFIC HWY, NORTH SYDNEY NSW 2060 |

PROJECT NORTH  
SCALE  
25mm ON ORIGINAL

DRAWING  
LOCATION PLAN  
PRINT DATE  
5/11/2020

|             |                |       |
|-------------|----------------|-------|
| PROJECT NO. | DRAWING NO.    | ISSUE |
| 21807       | A-SSDA-MW-02   | 09    |
| STATUS      | SSDA AMENDMENT |       |




LEGEND

- 01. health services building
- 02. ingham building
- 03. oncology bunkers
- 04. caroline chisholm
- 05. old clinical services building
- 06. new clinical services bld
- 07. mental health centre
- 08. don everett building
- 09. brain injury unit
- 10. P4 multi-storey car park
- 11. central energy building
- 12. ngara health education
- 13. bungala building
- 14. child care centre
- 15. staff education training
- 16. physical recources
- 17. admin building
- 18. multicultural health services
- 19. biu admin
- 20. biu nursing area
- 21. interpret building
- 22. store shed
- 23. isd swsahs
- 24. cancer building
- 25. pathology building
- 26. alex grimson
- 27. thomas & rachael moore edu. centre
- 28. P2 car park
- 29. ron dunbier

lot boundary

existing buildings

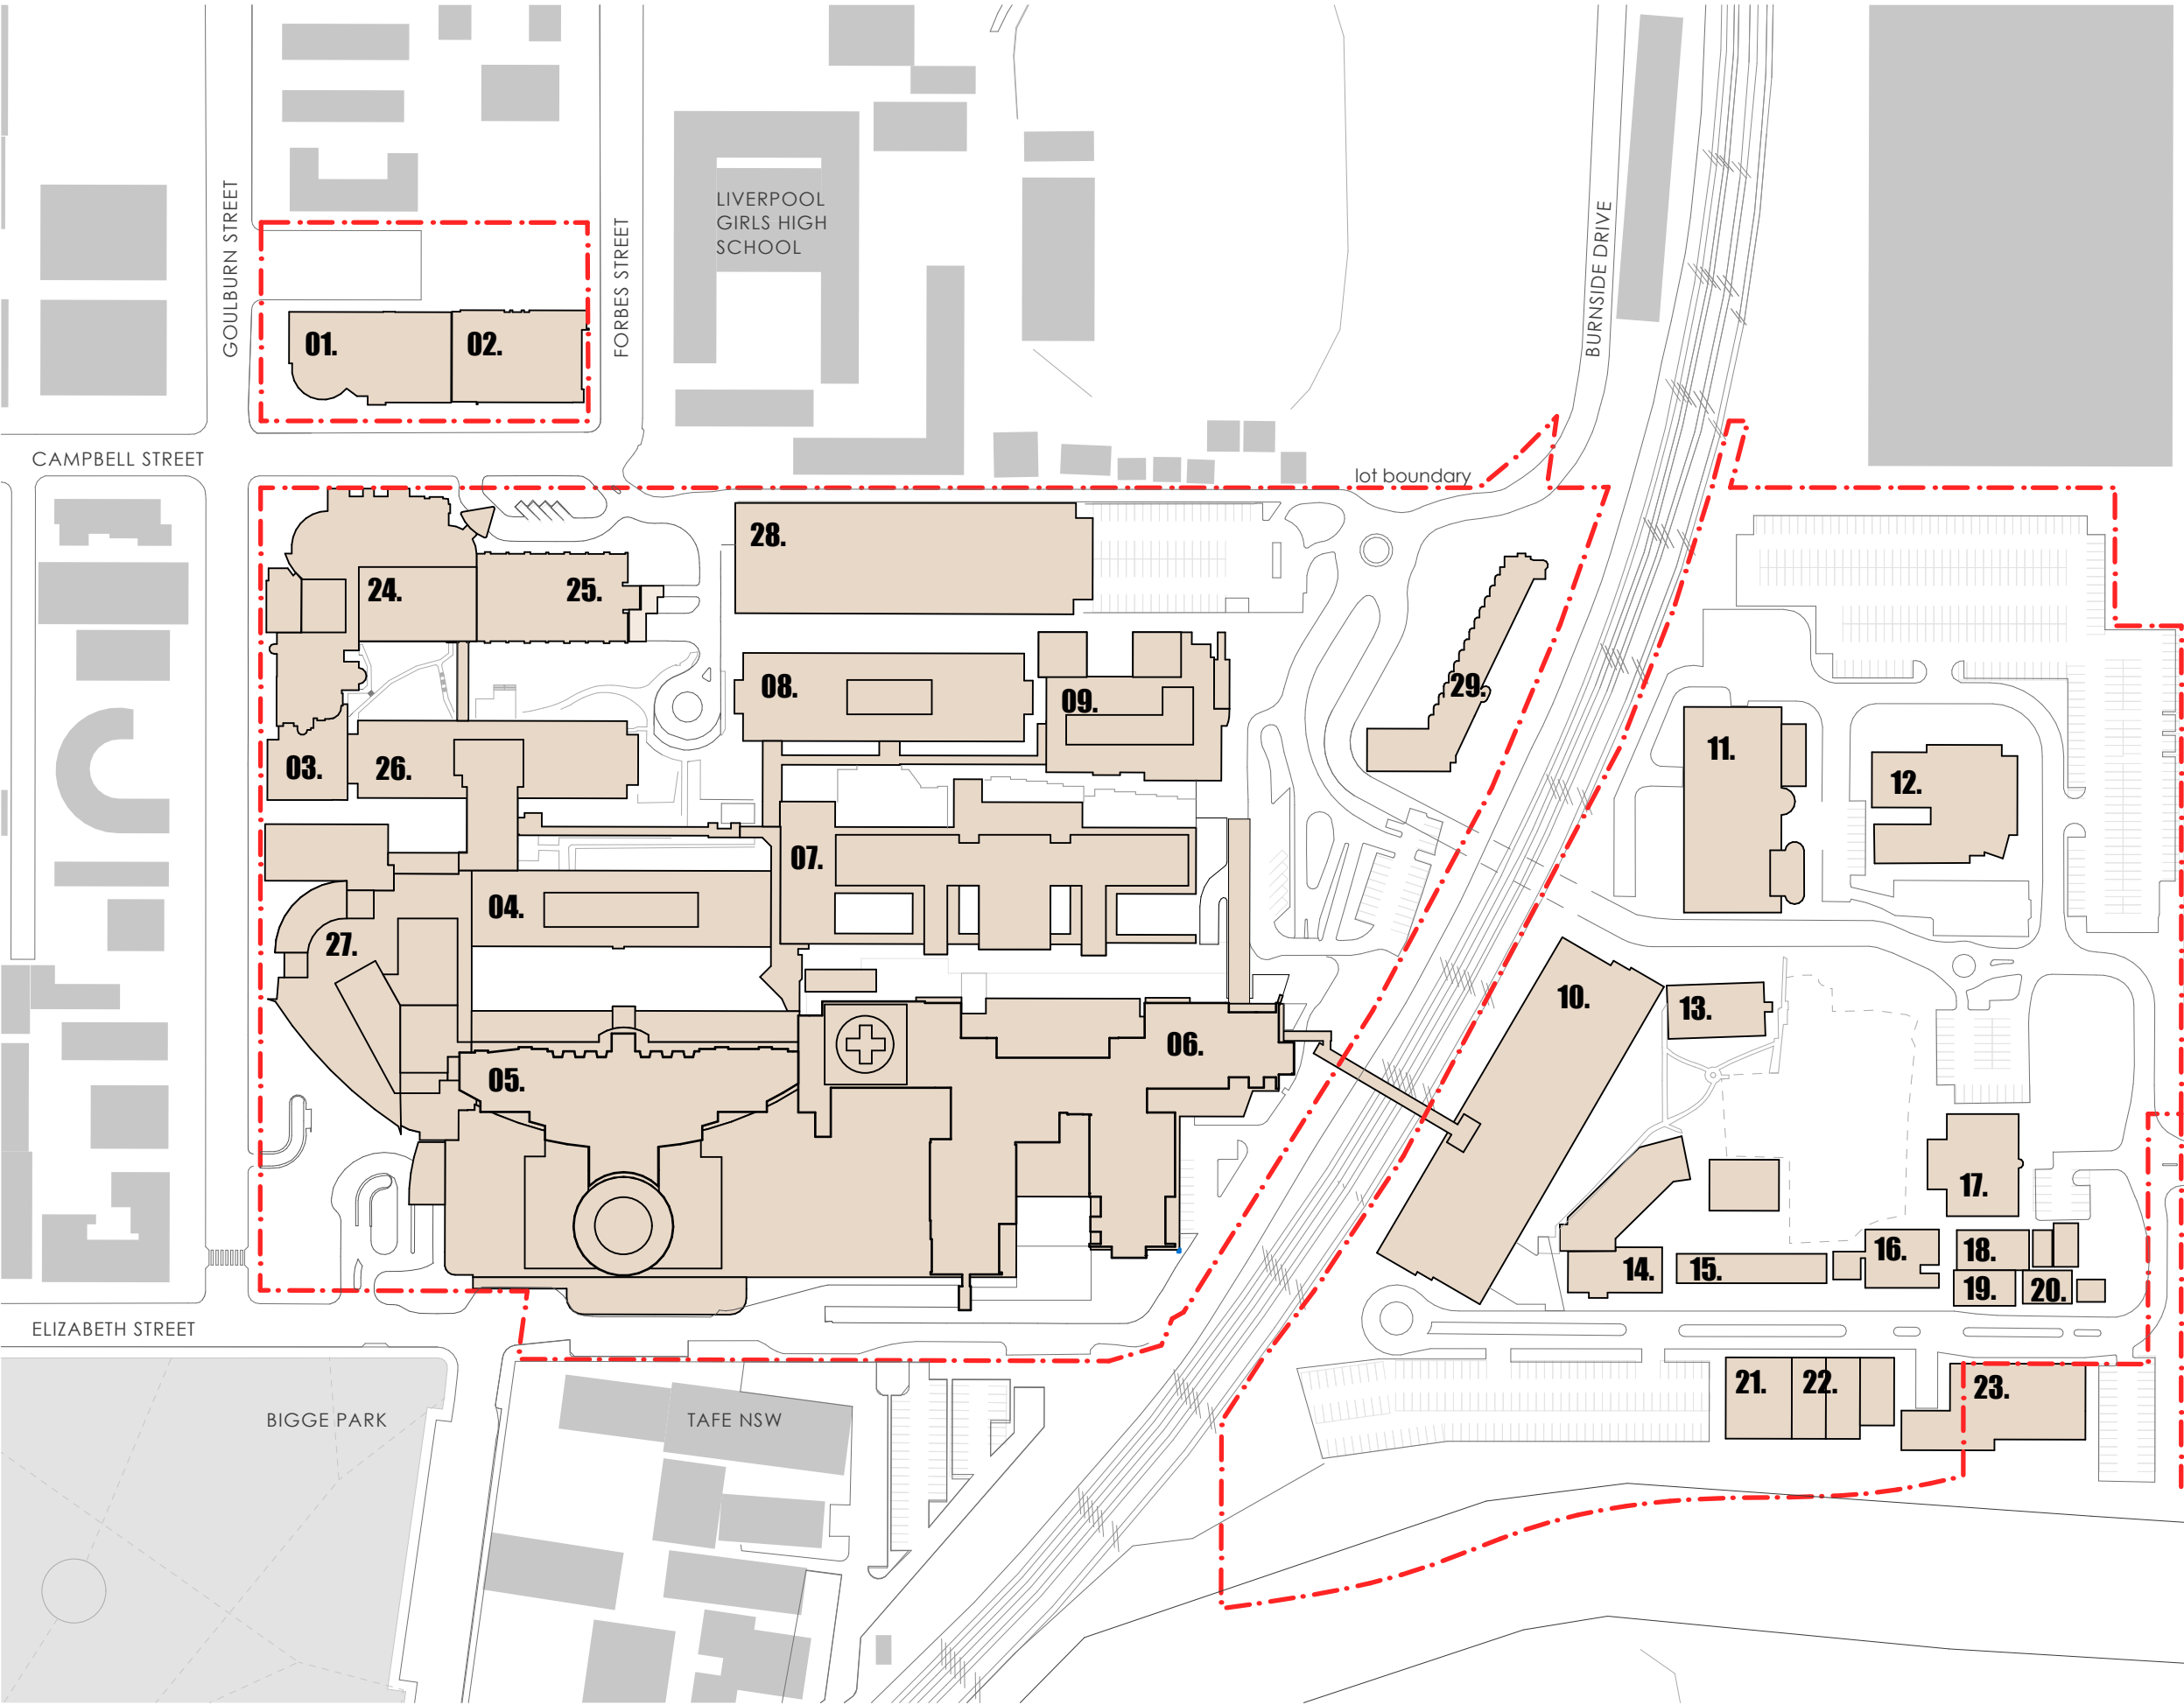

fitzpatrick+partners

© Copyright 2018  
p. +61 (0)2 8274 8200 w. www.fitzpatrickpartners.com  
a. LEVEL 6, 9 CASTLEREAGH ST, SYDNEY 2000, AUSTRALIA

THIS DRAWING IS ISSUED UPON THE CONDITION IT IS NOT COPIED, REPRODUCED, RETAINED OR DISCLOSED TO ANY UNAUTHORISED PERSON EITHER WHOLLY OR IN PART WITHOUT PRIOR CONSENT IN WRITING OF fitzpatrick+partners.  
DO NOT SCALE DRAWINGS. CHECK DIMENSIONS BEFORE COMMENCING WORK.  
DRAWINGS SHOW DESIGN INTENT ONLY. SHOP DRAWINGS ARE TO BE PROVIDED FOR APPROVAL PRIOR TO CONSTRUCTION OR MANUFACTURE. INCONSISTENCIES ARE TO BE REPORTED TO fitzpatrick + partners.

| AMENDMENTS | REV. | DATE     | DESCRIPTION     |
|------------|------|----------|-----------------|
|            | 06   | 24/04/20 | FOR REVIEW      |
|            | 07   | 07/05/20 | SSDA SUBMISSION |
|            | 08   | 07/08/20 | SSDA AMENDMENT  |
|            | 09   | 06/11/20 | SSDA AMENDMENT  |

CHK  
RP  
RP  
RP  
RP

PROJECT  
LIVERPOOL HEALTH & ACADEMIC PRECINCT  
ELIZABETH STREET LIVERPOOL NSW

CLIENT  
HEALTH INFRASTRUCTURE  
14/77 PACIFIC HWY, NORTH SYDNEY NSW 2060

PROJECT NORTH

SCALE  
1:2000 @A3

25mm ON ORIGINAL

DRAWING  
EXISTING SITE PLAN

PRINT DATE  
5/11/2020

PROJECT NO.  
21807

DRAWING NO.  
A-SSDA-MW-03




ISSUE  
09


STATUS  
SSDA AMENDMENT



LEGEND

- 01. health services building
- 02. ingham building
- 03. oncology bunkers
- 04. caroline chisholm
- 05. old clinical services building
- 06. new clinical services bld
- 07. mental health centre
- 08. don everett building
- 09. brain injury unit
- 10. P4 multi-storey car park
- 11. central energy building
- 12. ngara health education
- 13. bungala building
- 14. child care centre
- 15. staff education training
- 16. physical resources
- 17. admin building
- 18. multicultural health services
- 19. biu admin
- 20. biu nursing area
- 21. interpret building
- 22. store shed
- 23. isd swsahs
- 24. cancer building
- 25. pathology building
- 26. alex grimson
- 27. thomas & rachael moore education centre
- 28. P2 car park

-  buildings to be demolished
-  lot boundary
-  existing buildings

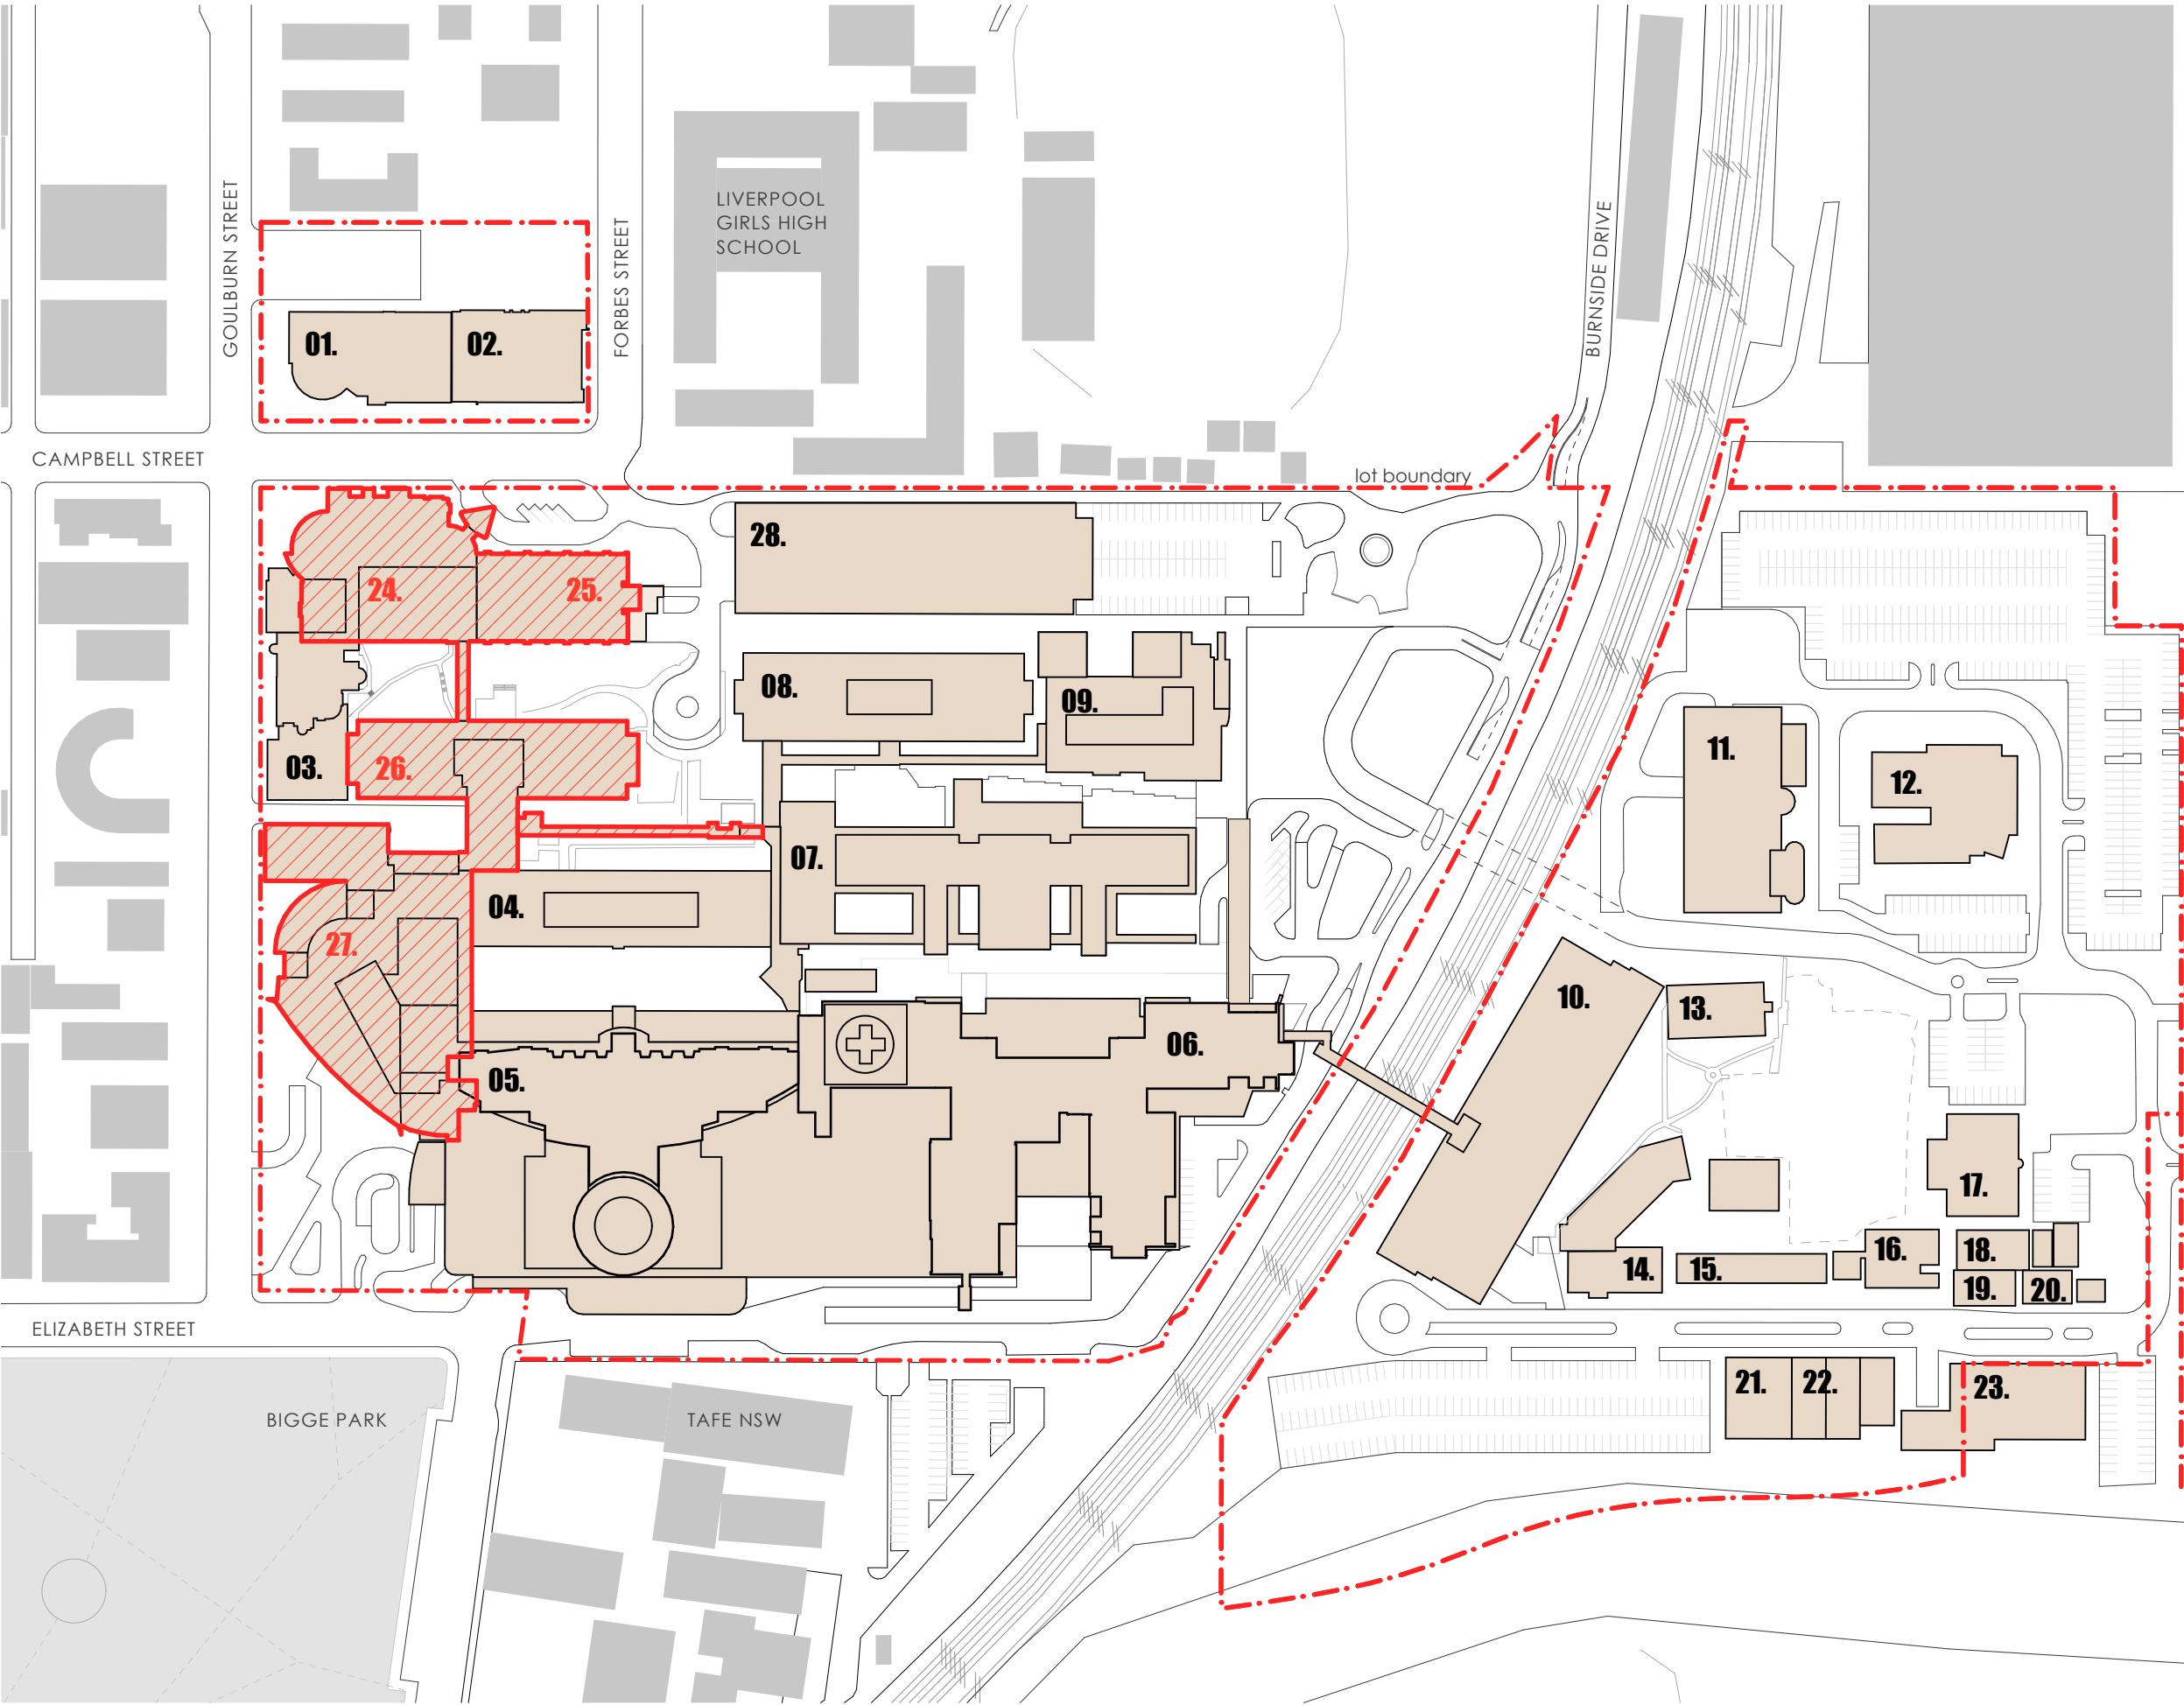

fitzpatrick+partners

© Copyright 2018  
p. +61 (0)2 8274 8200 w. www.fitzpatrickpartners.com  
a. LEVEL 6, 9 CASTLEREAGH ST, SYDNEY 2000, AUSTRALIA

THIS DRAWING IS ISSUED UPON THE CONDITION IT IS NOT COPIED, REPRODUCED, RETAINED OR DISCLOSED TO ANY UNAUTHORISED PERSON EITHER WHOLLY OR IN PART WITHOUT PRIOR CONSENT IN WRITING OF fitzpatrick+partners.  
DO NOT SCALE DRAWINGS. CHECK DIMENSIONS BEFORE COMMENCING WORK.  
DRAWINGS SHOW DESIGN INTENT ONLY. SHOP DRAWINGS ARE TO BE PROVIDED FOR APPROVAL PRIOR TO CONSTRUCTION OR MANUFACTURE.  
INCONSISTENCIES ARE TO BE REPORTED TO fitzpatrick + partners.

| AMENDMENTS | REV. | DATE     | DESCRIPTION     |
|------------|------|----------|-----------------|
|            | 06   | 24/04/20 | FOR REVIEW      |
|            | 07   | 07/05/20 | SSDA SUBMISSION |
|            | 08   | 07/08/20 | SSDA AMENDMENT  |
|            | 09   | 06/11/20 | SSDA AMENDMENT  |

|     |  |
|-----|--|
| CHK | PROJECT                                  |
| RP  | LIVERPOOL HEALTH & ACADEMIC PRECINCT     |
| RP  | ELIZABETH STREET LIVERPOOL NSW           |
| RP  | CLIENT                                   |
| RP  | HEALTH INFRASTRUCTURE                    |
|     | 14/77 PACIFIC HWY, NORTH SYDNEY NSW 2060 |






PROJECT NORTH SCALE  
1:2000 @A3  
25mm ON ORIGINAL


DRAWING  
BUILDING DEMOLITION PLAN  
PRINT DATE  
5/11/2020

|                          |                             |             |
|--------------------------|-----------------------------|-------------|
| PROJECT NO.<br>21807     | DRAWING NO.<br>A-SSDA-MW-04 | ISSUE<br>09 |
| STATUS<br>SSDA AMENDMENT |                             |             |



01. health services building
02. ingham building
03. oncology bunkers
04. caroline chisholm
05. old clinical services building
06. new clinical services bld
07. mental health centre
08. don everett building
09. brain injury unit
10. P4 multi-storey car park
11. central energy building
12. ngara health education
13. bungala building
14. child care centre
15. staff education training
16. physical recources
17. admin building
18. multicultural health services
19. biu admin
20. biu nursing area
21. interpret building
22. store shed
23. isd swsahs
24. cancer building
25. pathology building
26. alex grimson
27. thomas & rachael moore  
education centre
28. P2 car park

 buildings above shown dotted  
 buildings above to be demolished  
 basement to be demolished  
 lot boundary  
 existing buildings

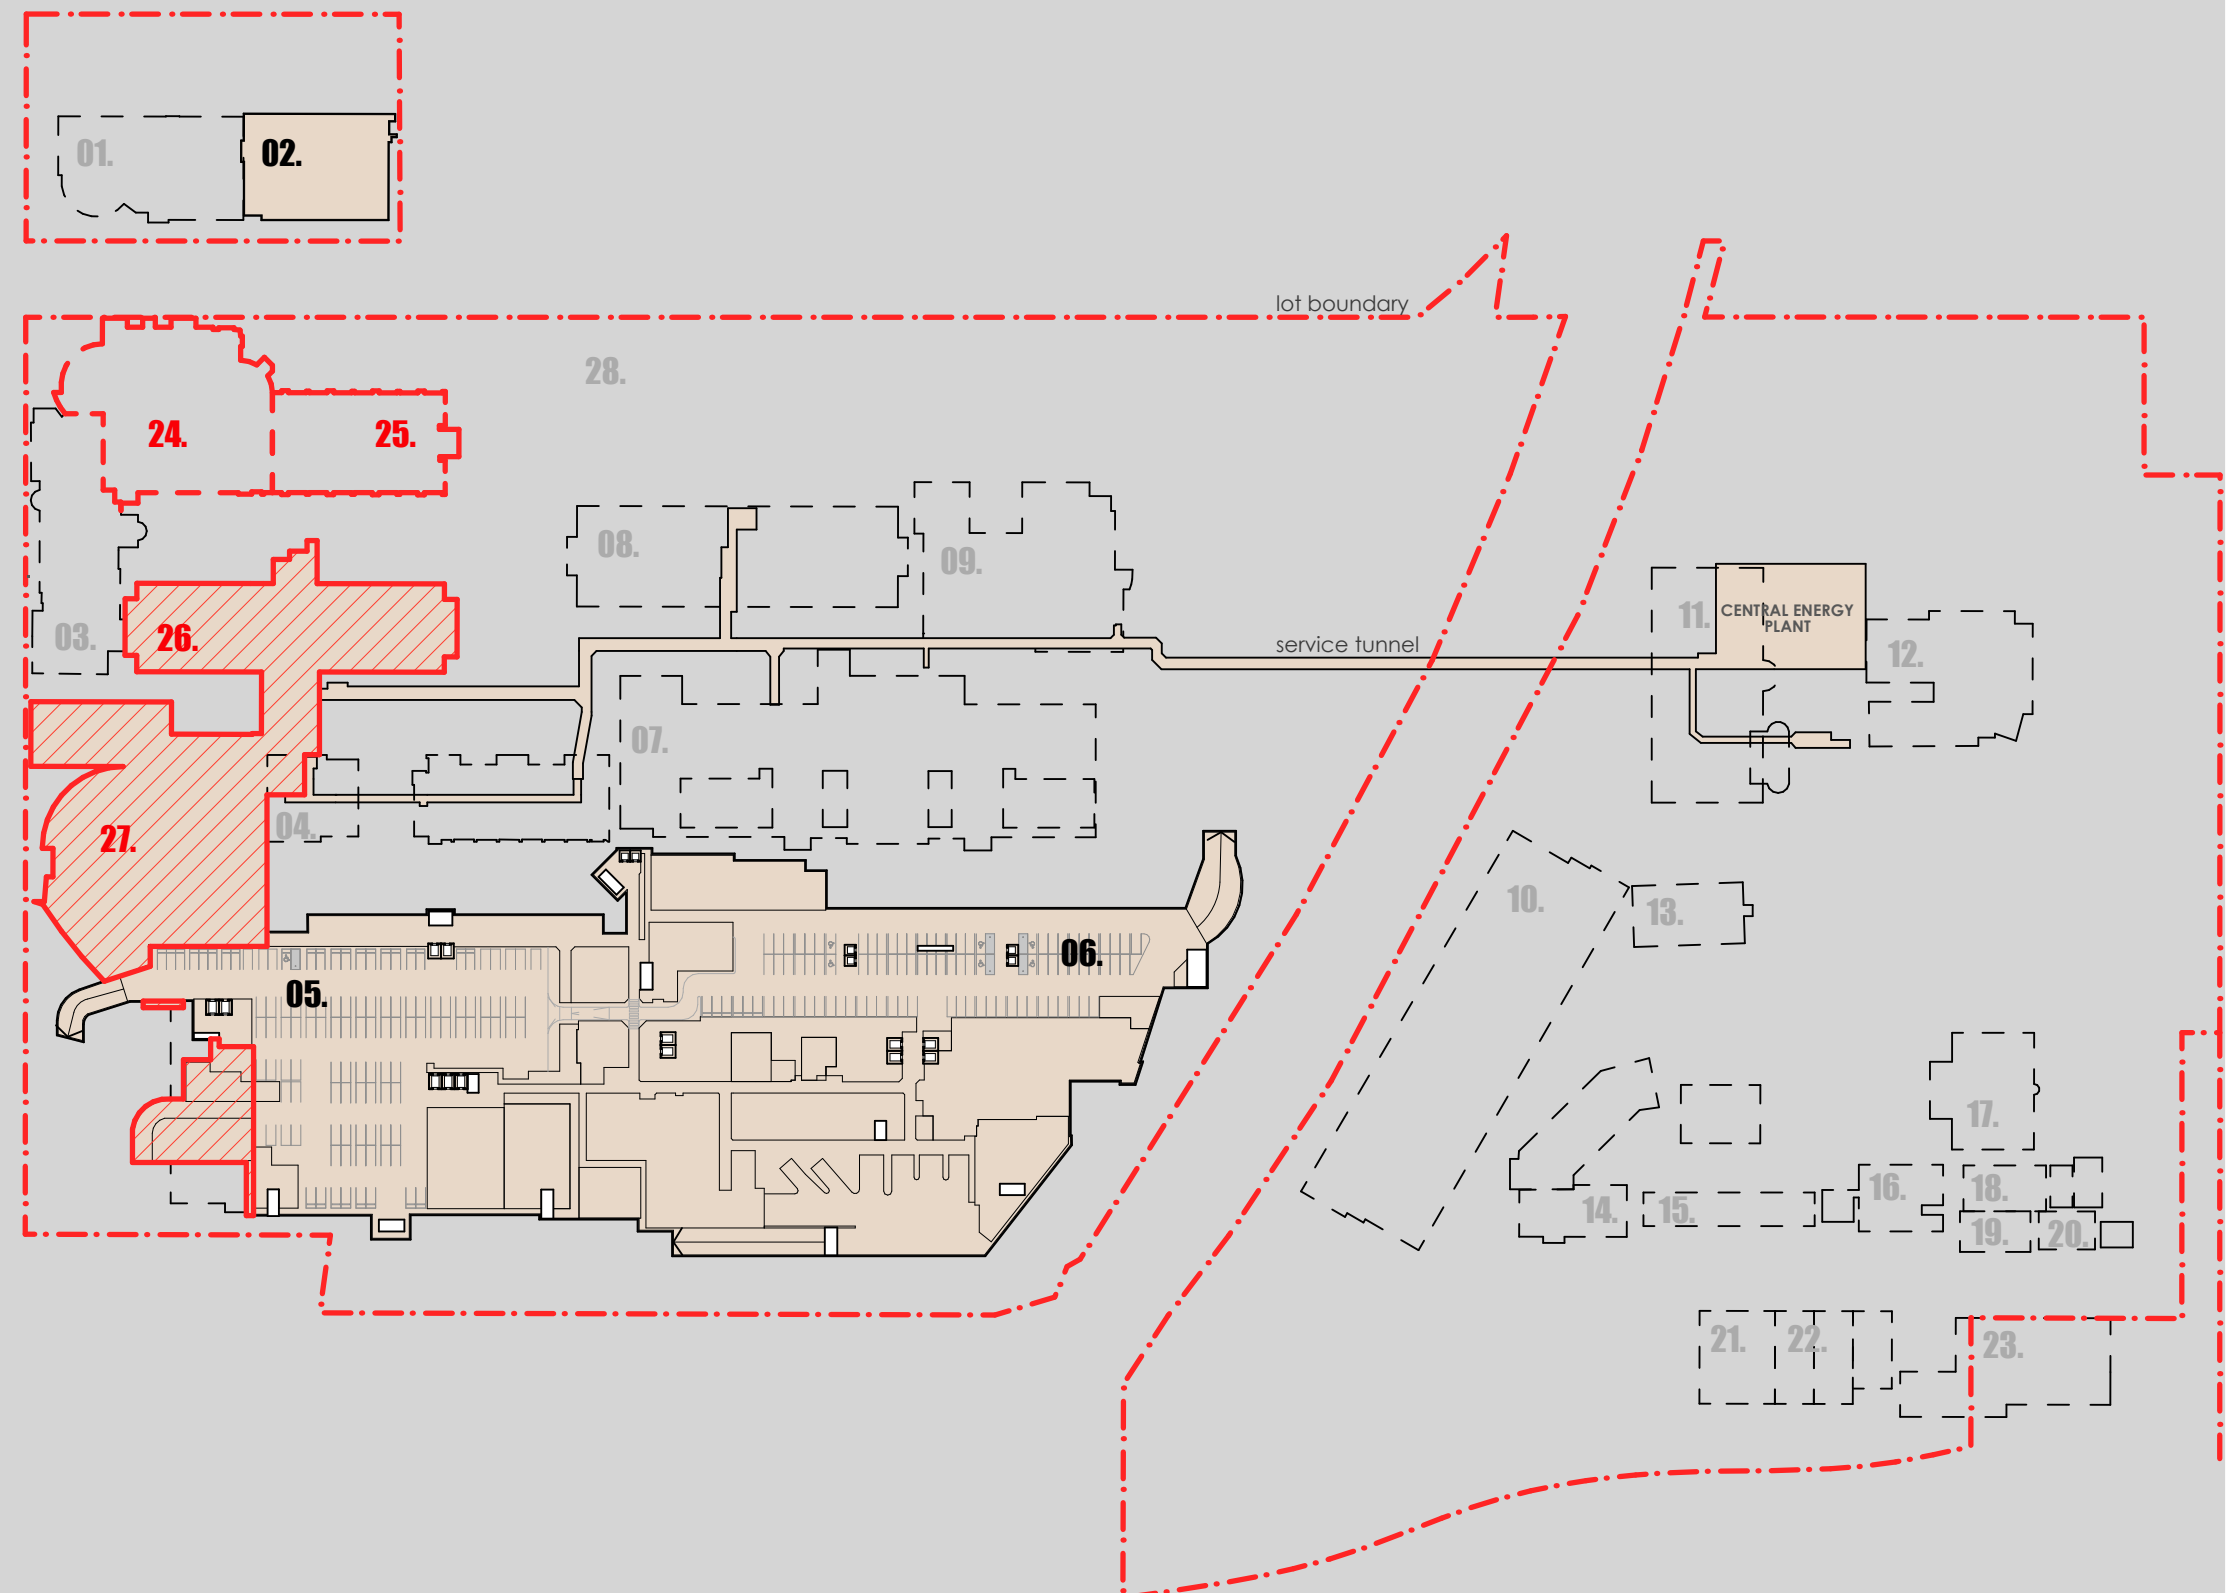













LEGEND

- 01. health services building
- 02. ingham building
- 03. oncology bunkers
- 04. caroline chisholm
- 05. old clinical services building
- 06. new clinical services bld
- 07. mental health centre
- 08. don everett building
- 09. brain injury unit
- 24. new integrated services building (ISB)

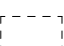BASEMENT RL+ 7.000

-  refurbished area of existing building, internal works only
-  new external facade/works expansion of existing building
-  buildings above shown dotted
-  lot boundary
-  existing clinical buildings

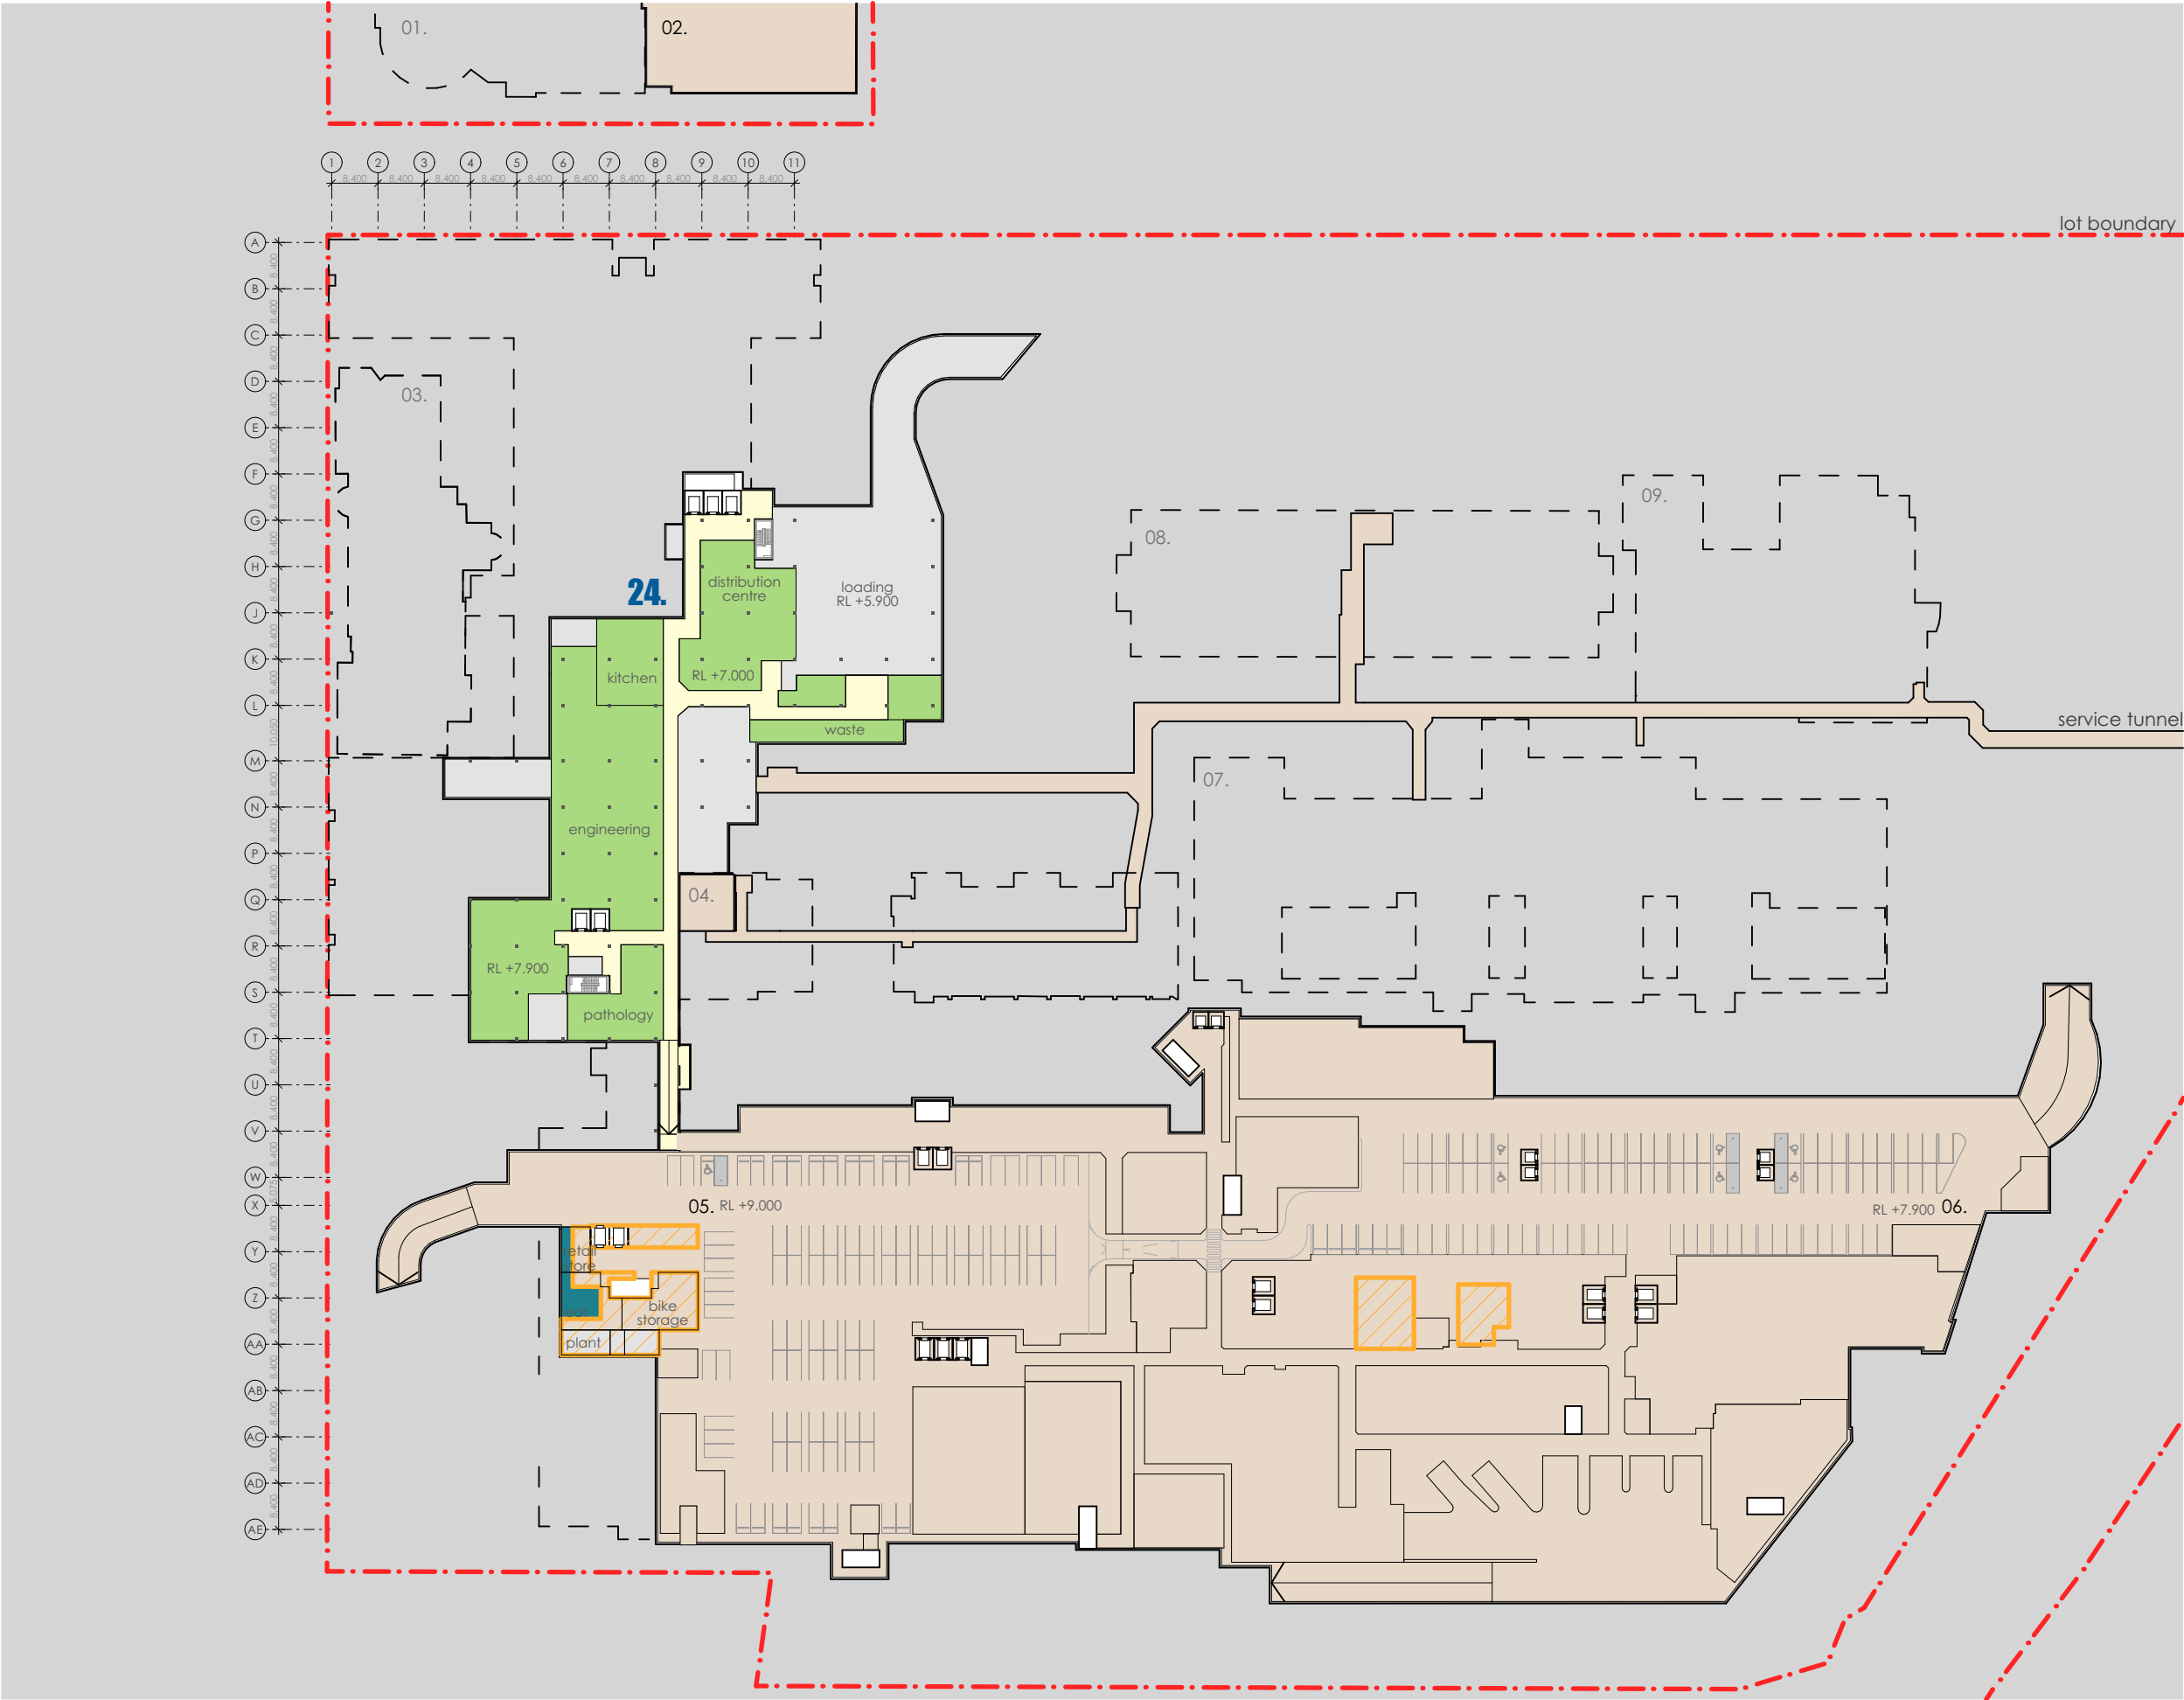

fitzpatrick+partners

© Copyright 2018  
p. +61 (0)2 8274 8200 w. www.fitzpatrickpartners.com  
a. LEVEL 6, 9 CASTLEREAGH ST, SYDNEY 2000, AUSTRALIA



THIS DRAWING IS ISSUED UPON THE CONDITION IT IS NOT COPIED, REPRODUCED, RETAINED OR DISCLOSED TO ANY UNAUTHORISED PERSON EITHER WHOLLY OR IN PART WITHOUT PRIOR CONSENT IN WRITING OF fitzpatrick+partners.  
DO NOT SCALE DRAWINGS. CHECK DIMENSIONS BEFORE COMMENCING WORK.  
DRAWINGS SHOW DESIGN INTENT ONLY. SHOP DRAWINGS ARE TO BE PROVIDED FOR APPROVAL PRIOR TO CONSTRUCTION OR MANUFACTURE.  
INCONSISTENCIES ARE TO BE REPORTED TO fitzpatrick + partners.

| REV. | DATE     |
|------|----------|
| 06   | 24/04/20 |
| 07   | 07/05/20 |
| 08   | 07/08/20 |
| 09   | 06/11/20 |

| DESCRIPTION     |
|-----------------|
| FOR REVIEW      |
| SSDA SUBMISSION |
| SSDA AMENDMENT  |
| SSDA AMENDMENT  |

| CHK |
|-----|
| RP  |
| RP  |
| RP  |
| RP  |

PROJECT  
LIVERPOOL HEALTH & ACADEMIC PRECINCT  
ELIZABETH STREET LIVERPOOL NSW  
CLIENT  
HEALTH INFRASTRUCTURE  
14/77 PACIFIC HWY, NORTH SYDNEY NSW 2060

| PROJECT NORTH   | SCALE      |
|---|------------|
|  | 1:1200 @A3 |
|  |            |
| 25mm ON ORIGINAL  |            |

| DRAWING    |
|------------|
| BASEMENT   |
| PRINT DATE |
| 6/11/2020  |

| PROJECT NO.    | DRAWING NO.  | ISSUE |
|----------------|--------------|-------|
| 21807          | A-SSDA-MW-07 | 09    |
| STATUS         |              |       |
| SSDA AMENDMENT |              |       |




LEGEND

- 01. health services building
- 02. ingham building
- 03. oncology bunkers
- 04. caroline chisholm
- 05. old clinical services building
- 06. new clinical services bld
- 07. mental health centre
- 08. don everett building
- 09. brain injury unit
- 24. new integrated services building (ISB)

GROUND FLOOR RL+ 12.200

- 6 bike parking
- road works
- landscape works
- refurbished area of existing building, internal works only
- new external facade/works expansion of existing building
- lot boundary
- main works SSDA extent
- existing clinical buildings

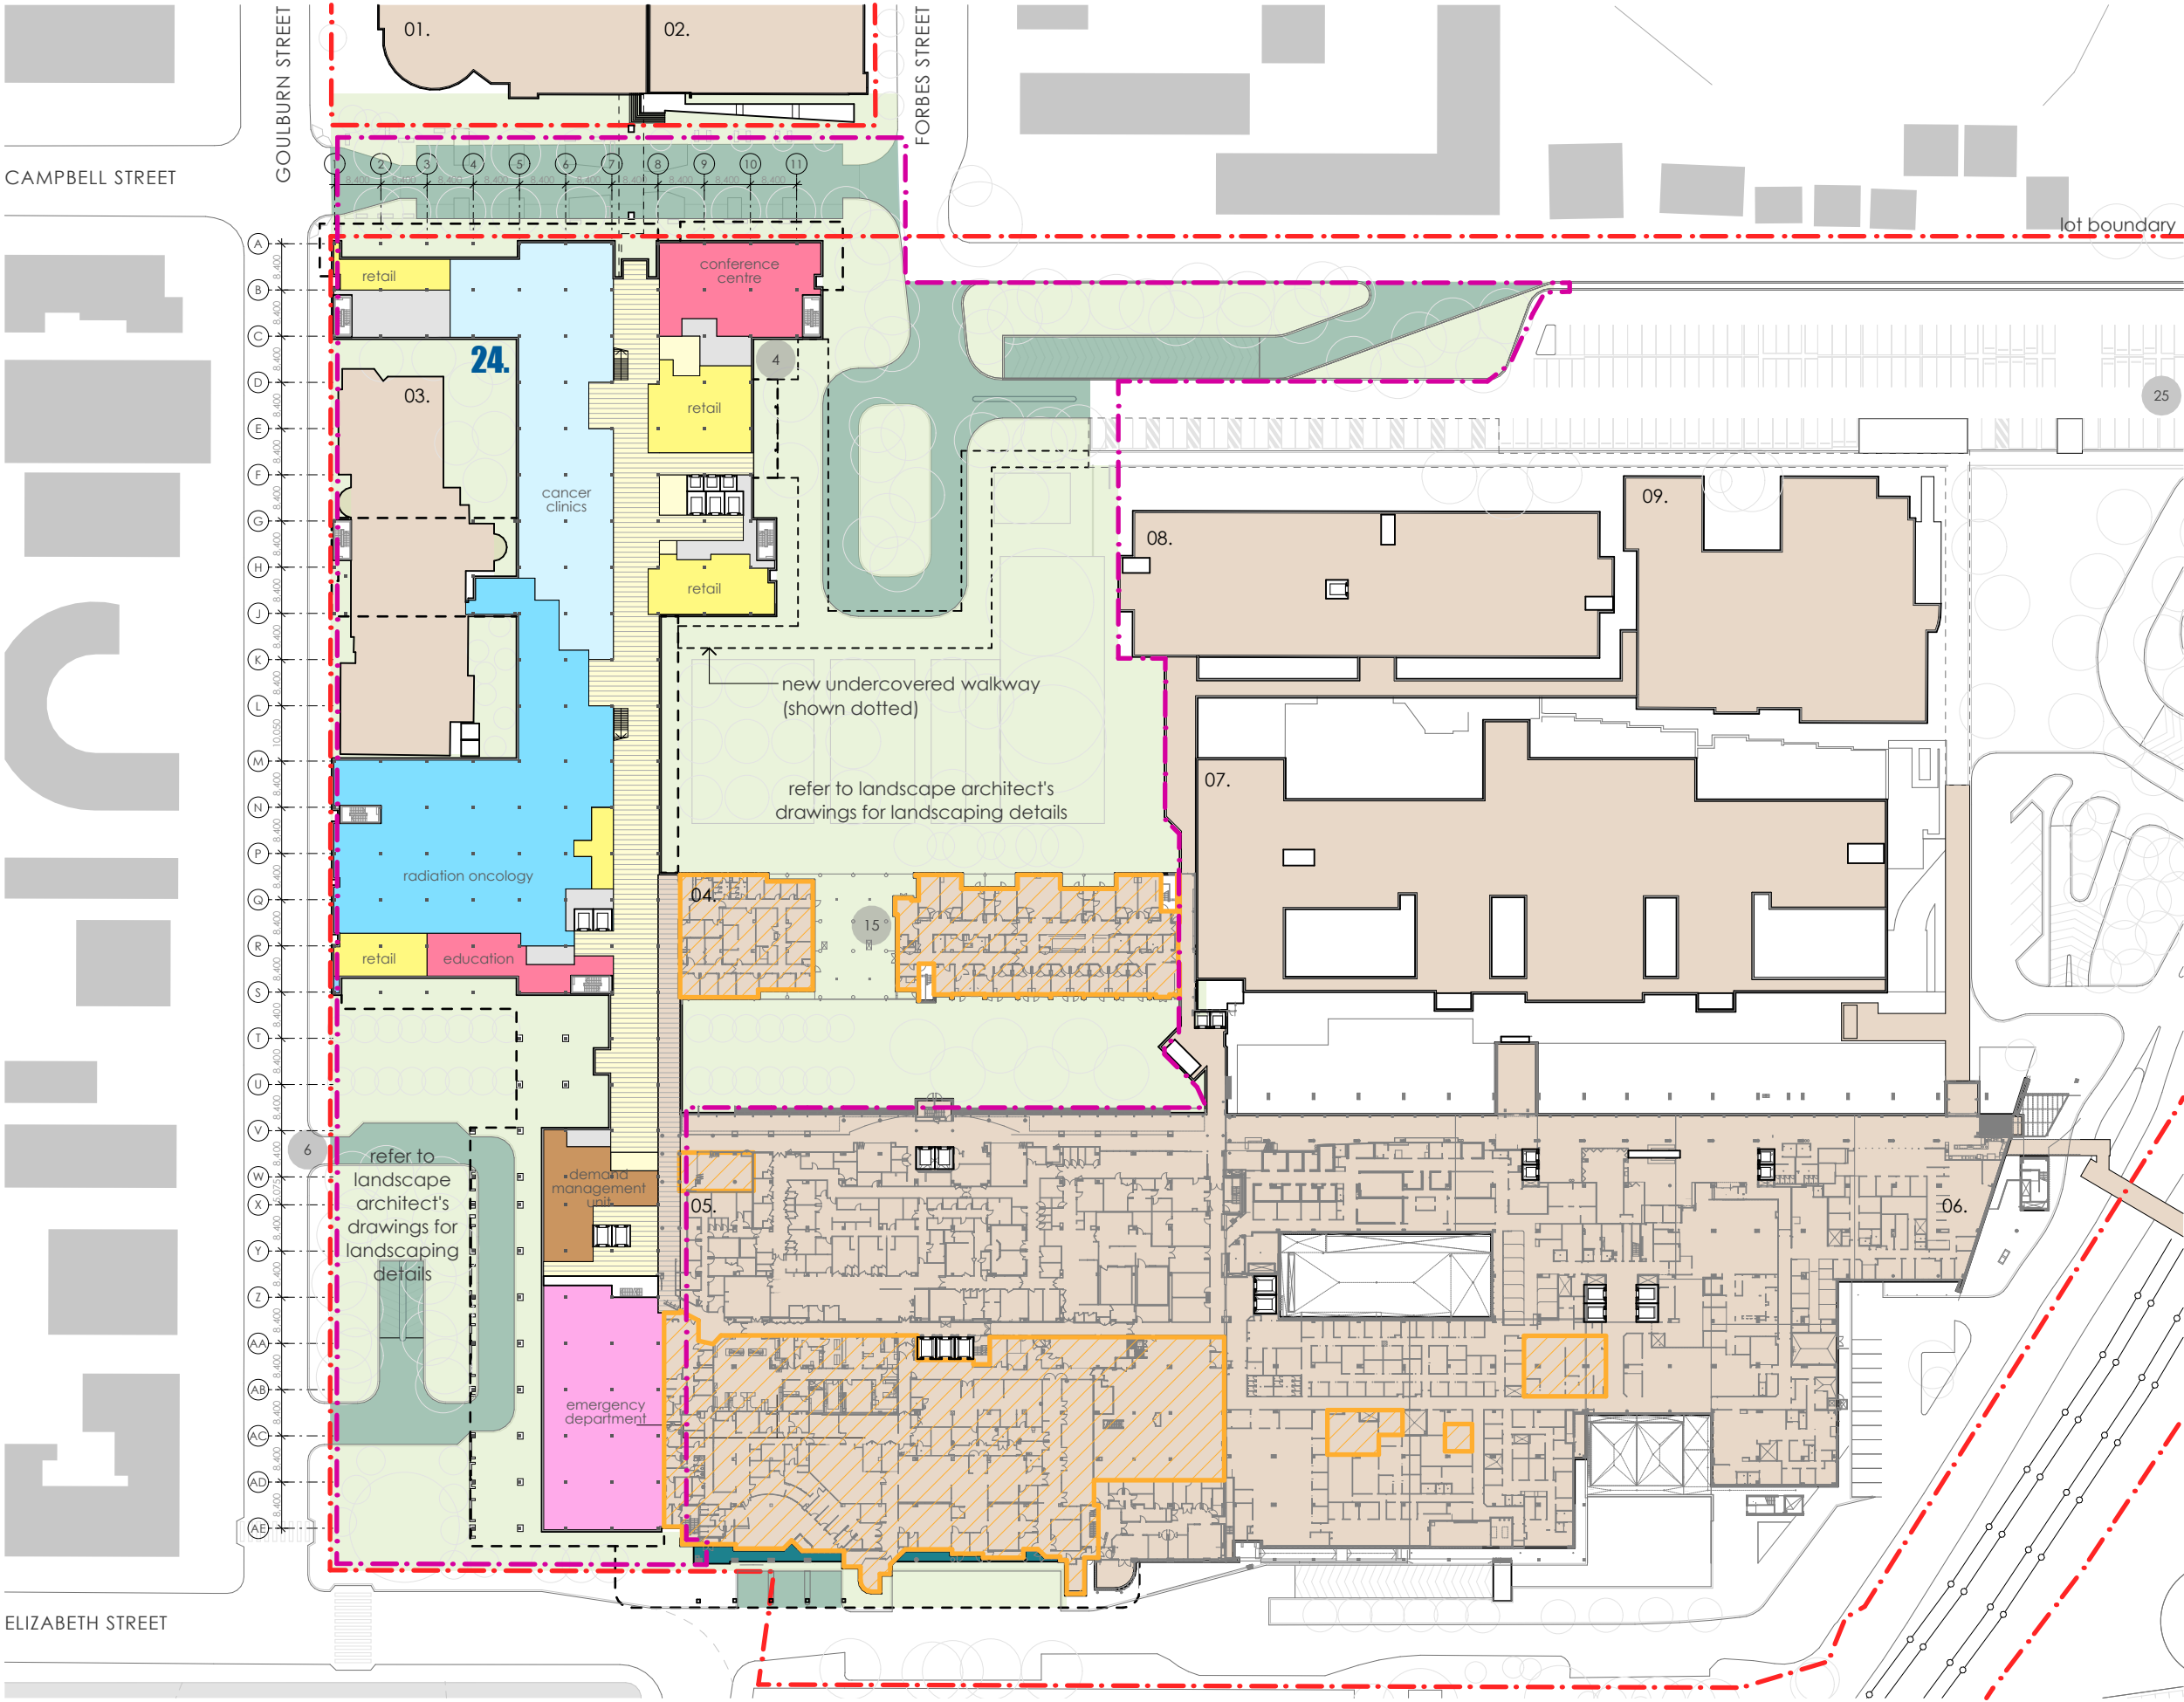

fitzpatrick+partners

© Copyright 2018  
p. +61 (0)2 8274 8200 w. www.fitzpatrickpartners.com  
a. LEVEL 6, 9 CASTLEREAGH ST, SYDNEY 2000, AUSTRALIA

THIS DRAWING IS ISSUED UPON THE CONDITION IT IS NOT COPIED, REPRODUCED, RETAINED OR DISCLOSED TO ANY UNAUTHORISED PERSON EITHER WHOLLY OR IN PART WITHOUT PRIOR CONSENT IN WRITING OF fitzpatrick+partners.  
DO NOT SCALE DRAWINGS. CHECK DIMENSIONS BEFORE COMMENCING WORK.  
DRAWINGS SHOW DESIGN INTENT ONLY. SHOP DRAWINGS ARE TO BE PROVIDED FOR APPROVAL PRIOR TO CONSTRUCTION OR MANUFACTURE.  
INCONSISTENCIES ARE TO BE REPORTED TO fitzpatrick + partners.

| AMENDMENTS | REV.     | DATE            | DESCRIPTION |
|------------|----------|-----------------|-------------|
| 06         | 24/04/20 | FOR REVIEW      |             |
| 07         | 07/05/20 | SSDA SUBMISSION |             |
| 08         | 07/08/20 | SSDA AMENDMENT  |             |
| 09         | 06/11/20 | SSDA AMENDMENT  |             |

|     |  |
|-----|--|
| CHK | PROJECT                                  |
| RP  | LIVERPOOL HEALTH & ACADEMIC PRECINCT     |
| RP  | ELIZABETH STREET LIVERPOOL NSW           |
| RP  | CLIENT                                   |
| RP  | HEALTH INFRASTRUCTURE                    |
|     | 14/77 PACIFIC HWY, NORTH SYDNEY NSW 2060 |

|                  |       |
|------------------|-------|
| PROJECT NORTH    | SCALE |
| 1:1200 @A3       |       |
| 25mm ON ORIGINAL |       |

|            |             |
|------------|-------------|
| DRAWING    | GROUND PLAN |
| PRINT DATE | 5/11/2020   |





|             |                |       |
|-------------|----------------|-------|
| PROJECT NO. | DRAWING NO.    | ISSUE |
| 21807       | A-SSDA-MW-08   | 09    |
| STATUS      | SSDA AMENDMENT |       |




LEGEND

- 01. health services building
- 02. ingham building
- 03. oncology bunkers
- 04. caroline chisholm
- 05. old clinical services building
- 06. new clinical services bld
- 07. mental health centre
- 08. don everett building
- 09. brain injury unit
- 24. new integrated services building (ISB)

LEVEL 1 RL+ 16.400

-  refurbished area of existing building, internal works only
-  new external facade/works expansion of existing building
-  lot boundary
-  existing clinical buildings

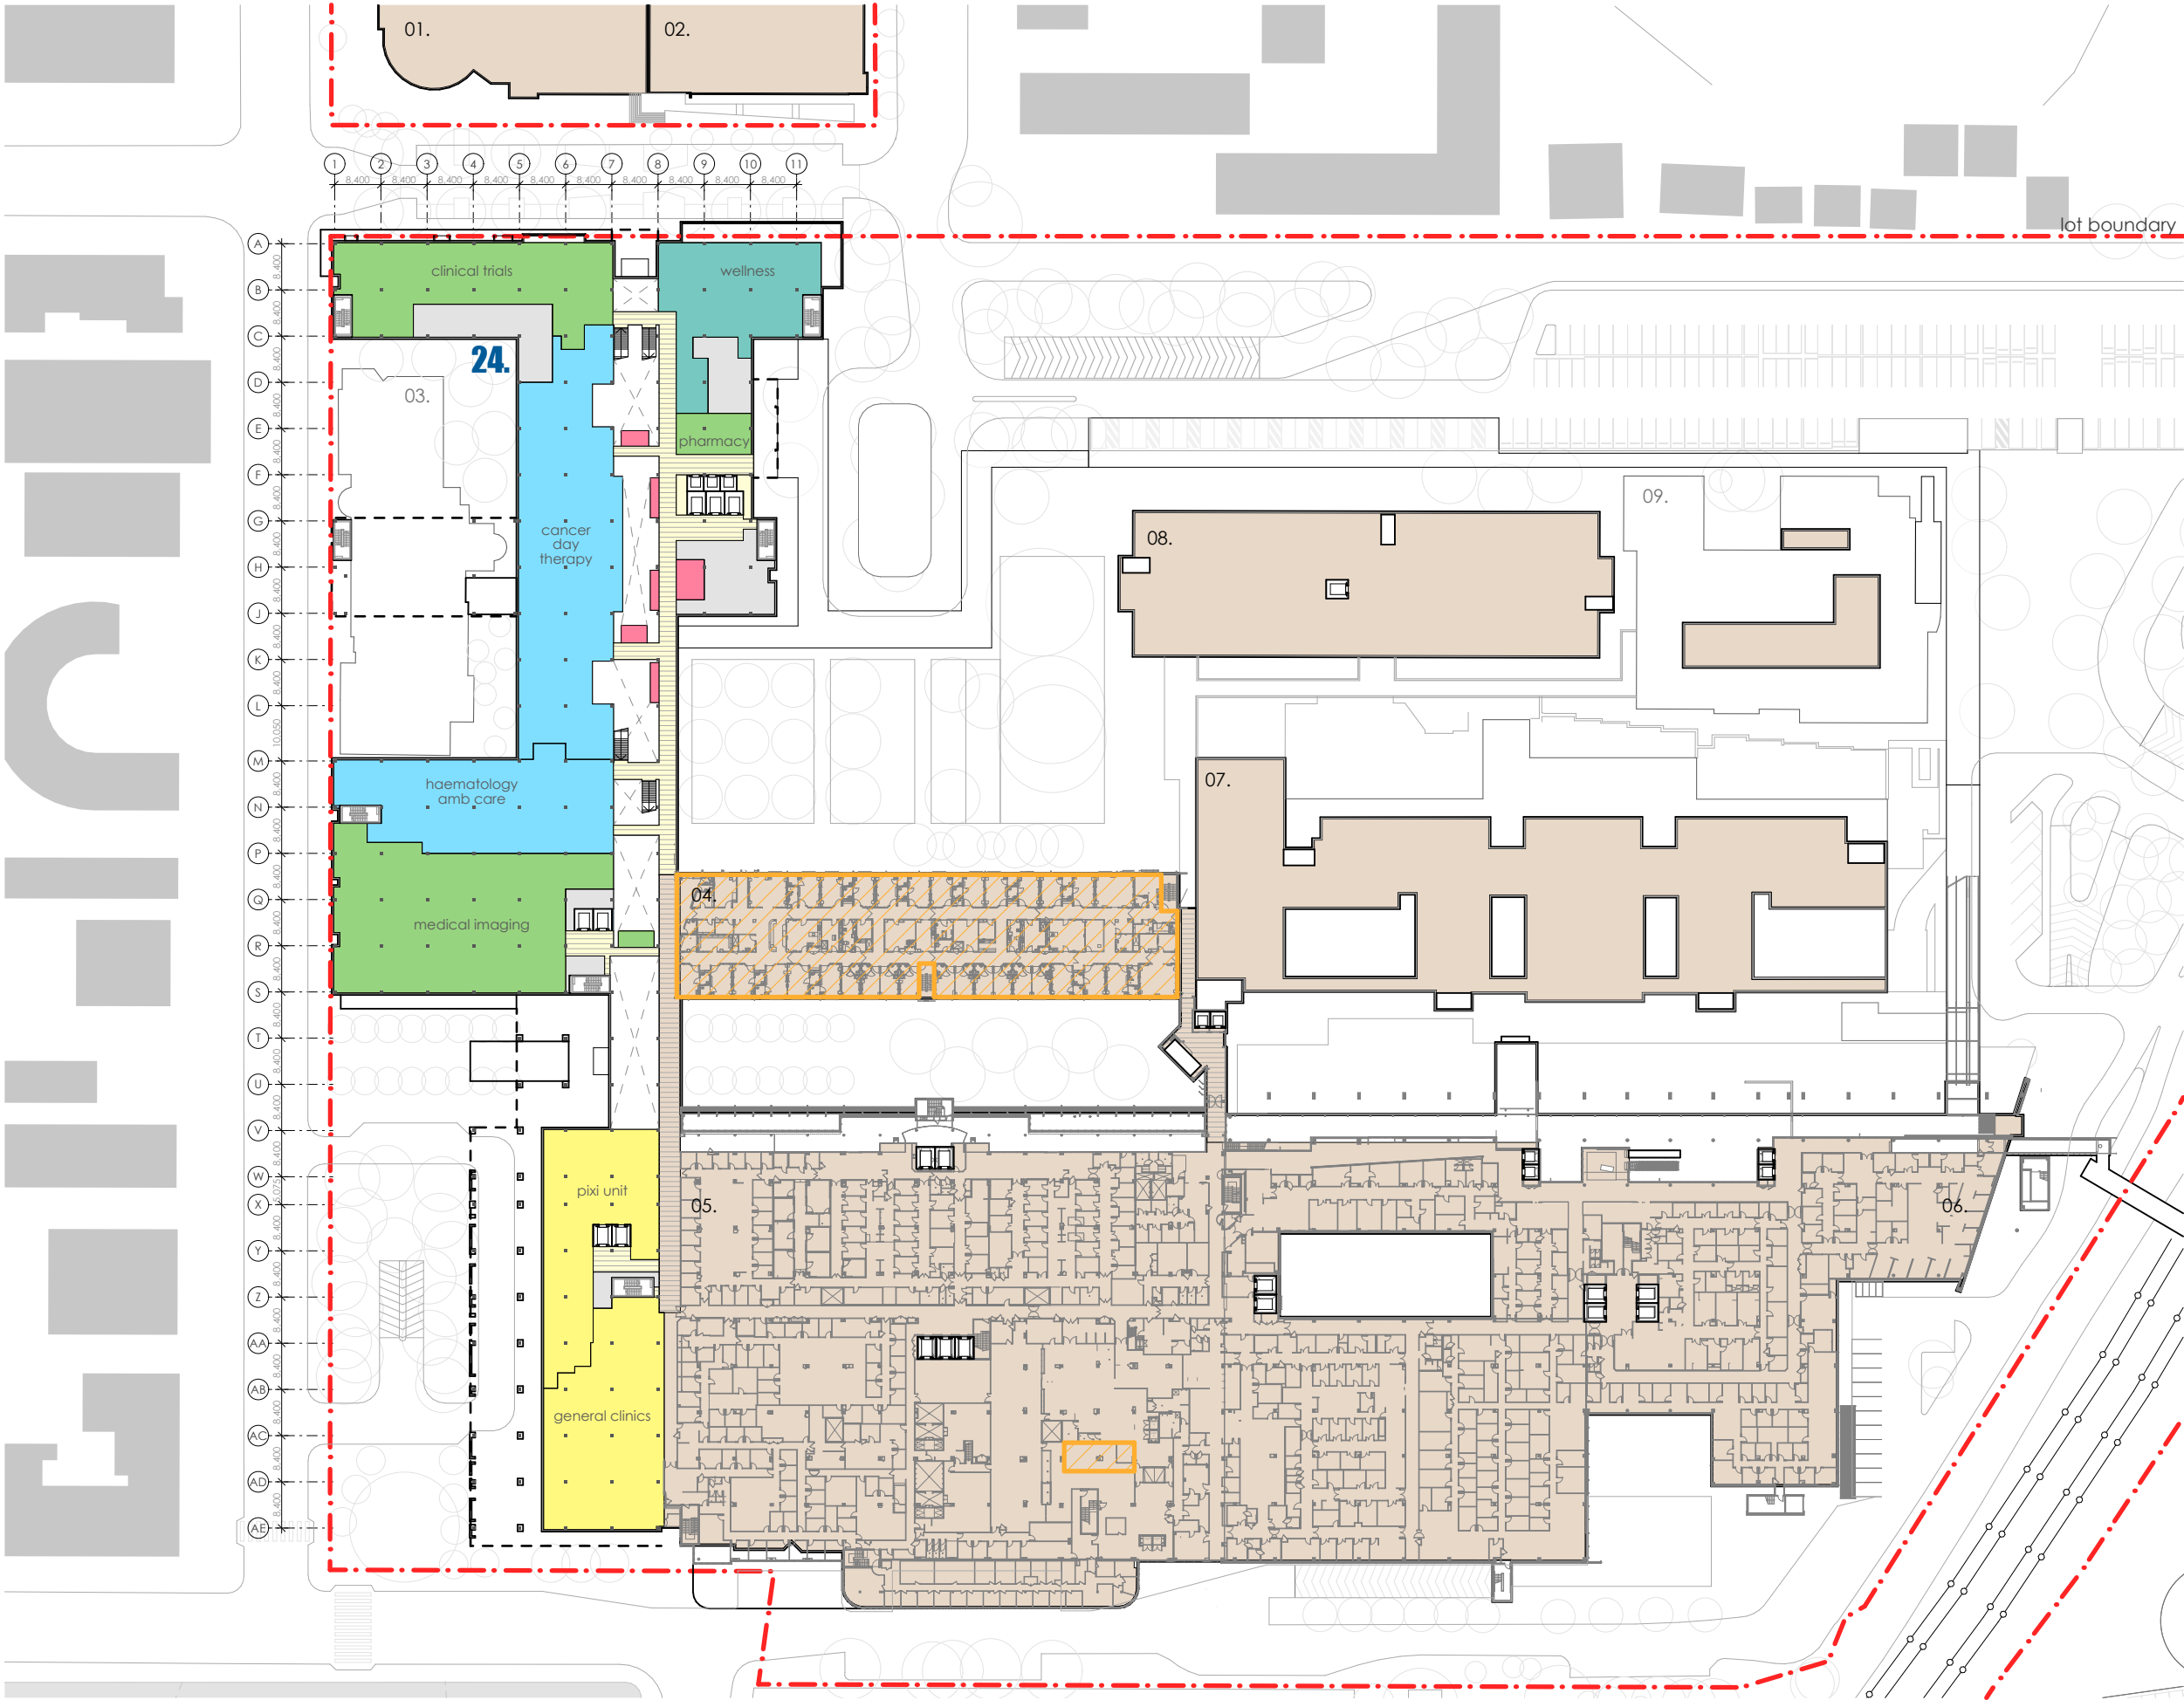



fitzpatrick+partners

© Copyright 2018  
p. +61 (0)2 8274 8200 w. www.fitzpatrickpartners.com  
a. LEVEL 6, 9 CASTLEREAGH ST, SYDNEY 2000, AUSTRALIA

THIS DRAWING IS ISSUED UPON THE CONDITION IT IS NOT COPIED, REPRODUCED, RETAINED OR DISCLOSED TO ANY UNAUTHORISED PERSON EITHER WHOLLY OR IN PART WITHOUT PRIOR CONSENT IN WRITING OF fitzpatrick+partners.  
DO NOT SCALE DRAWINGS. CHECK DIMENSIONS BEFORE COMMENCING WORK.  
DRAWINGS SHOW DESIGN INTENT ONLY. SHOP DRAWINGS ARE TO BE PROVIDED FOR APPROVAL PRIOR TO CONSTRUCTION OR MANUFACTURE.  
INCONSISTENCIES ARE TO BE REPORTED TO fitzpatrick + partners.

| AMENDMENTS | REV.     | DATE            | DESCRIPTION |
|------------|----------|-----------------|-------------|
| 06         | 24/04/20 | FOR REVIEW      |             |
| 07         | 07/05/20 | SSDA SUBMISSION |             |
| 08         | 07/08/20 | SSDA AMENDMENT  |             |
| 09         | 06/11/20 | SSDA AMENDMENT  |             |

|     |  |
|-----|--|
| CHK | PROJECT                                  |
| RP  | LIVERPOOL HEALTH & ACADEMIC PRECINCT     |
| RP  | ELIZABETH STREET LIVERPOOL NSW           |
| RP  | CLIENT                                   |
| RP  | HEALTH INFRASTRUCTURE                    |
| RP  | 14/77 PACIFIC HWY, NORTH SYDNEY NSW 2060 |

|   |                  |
|---|------------------|
| PROJECT NORTH   | SCALE            |
|  | 1:1200 @A3       |
|  | 25mm ON ORIGINAL |

|            |
|------------|
| DRAWING    |
| LEVEL 1    |
| PRINT DATE |
| 5/11/2020  |





|             |                |       |
|-------------|----------------|-------|
| PROJECT NO. | DRAWING NO.    | ISSUE |
| 21807       | A-SSDA-MW-09   | 09    |
| STATUS      | SSDA AMENDMENT |       |




LEGEND

- 01. health services building
- 02. ingham building
- 03. oncology bunkers
- 04. caroline chisholm
- 05. old clinical services building
- 06. new clinical services bld
- 07. mental health centre
- 08. don everett building
- 09. brain injury unit
- 24. new integrated services building (ISB)

LEVEL 2 RL+ 20.600

-  refurbished area of existing building, internal works only
-  new external facade/works expansion of existing building
-  lot boundary
-  existing clinical buildings

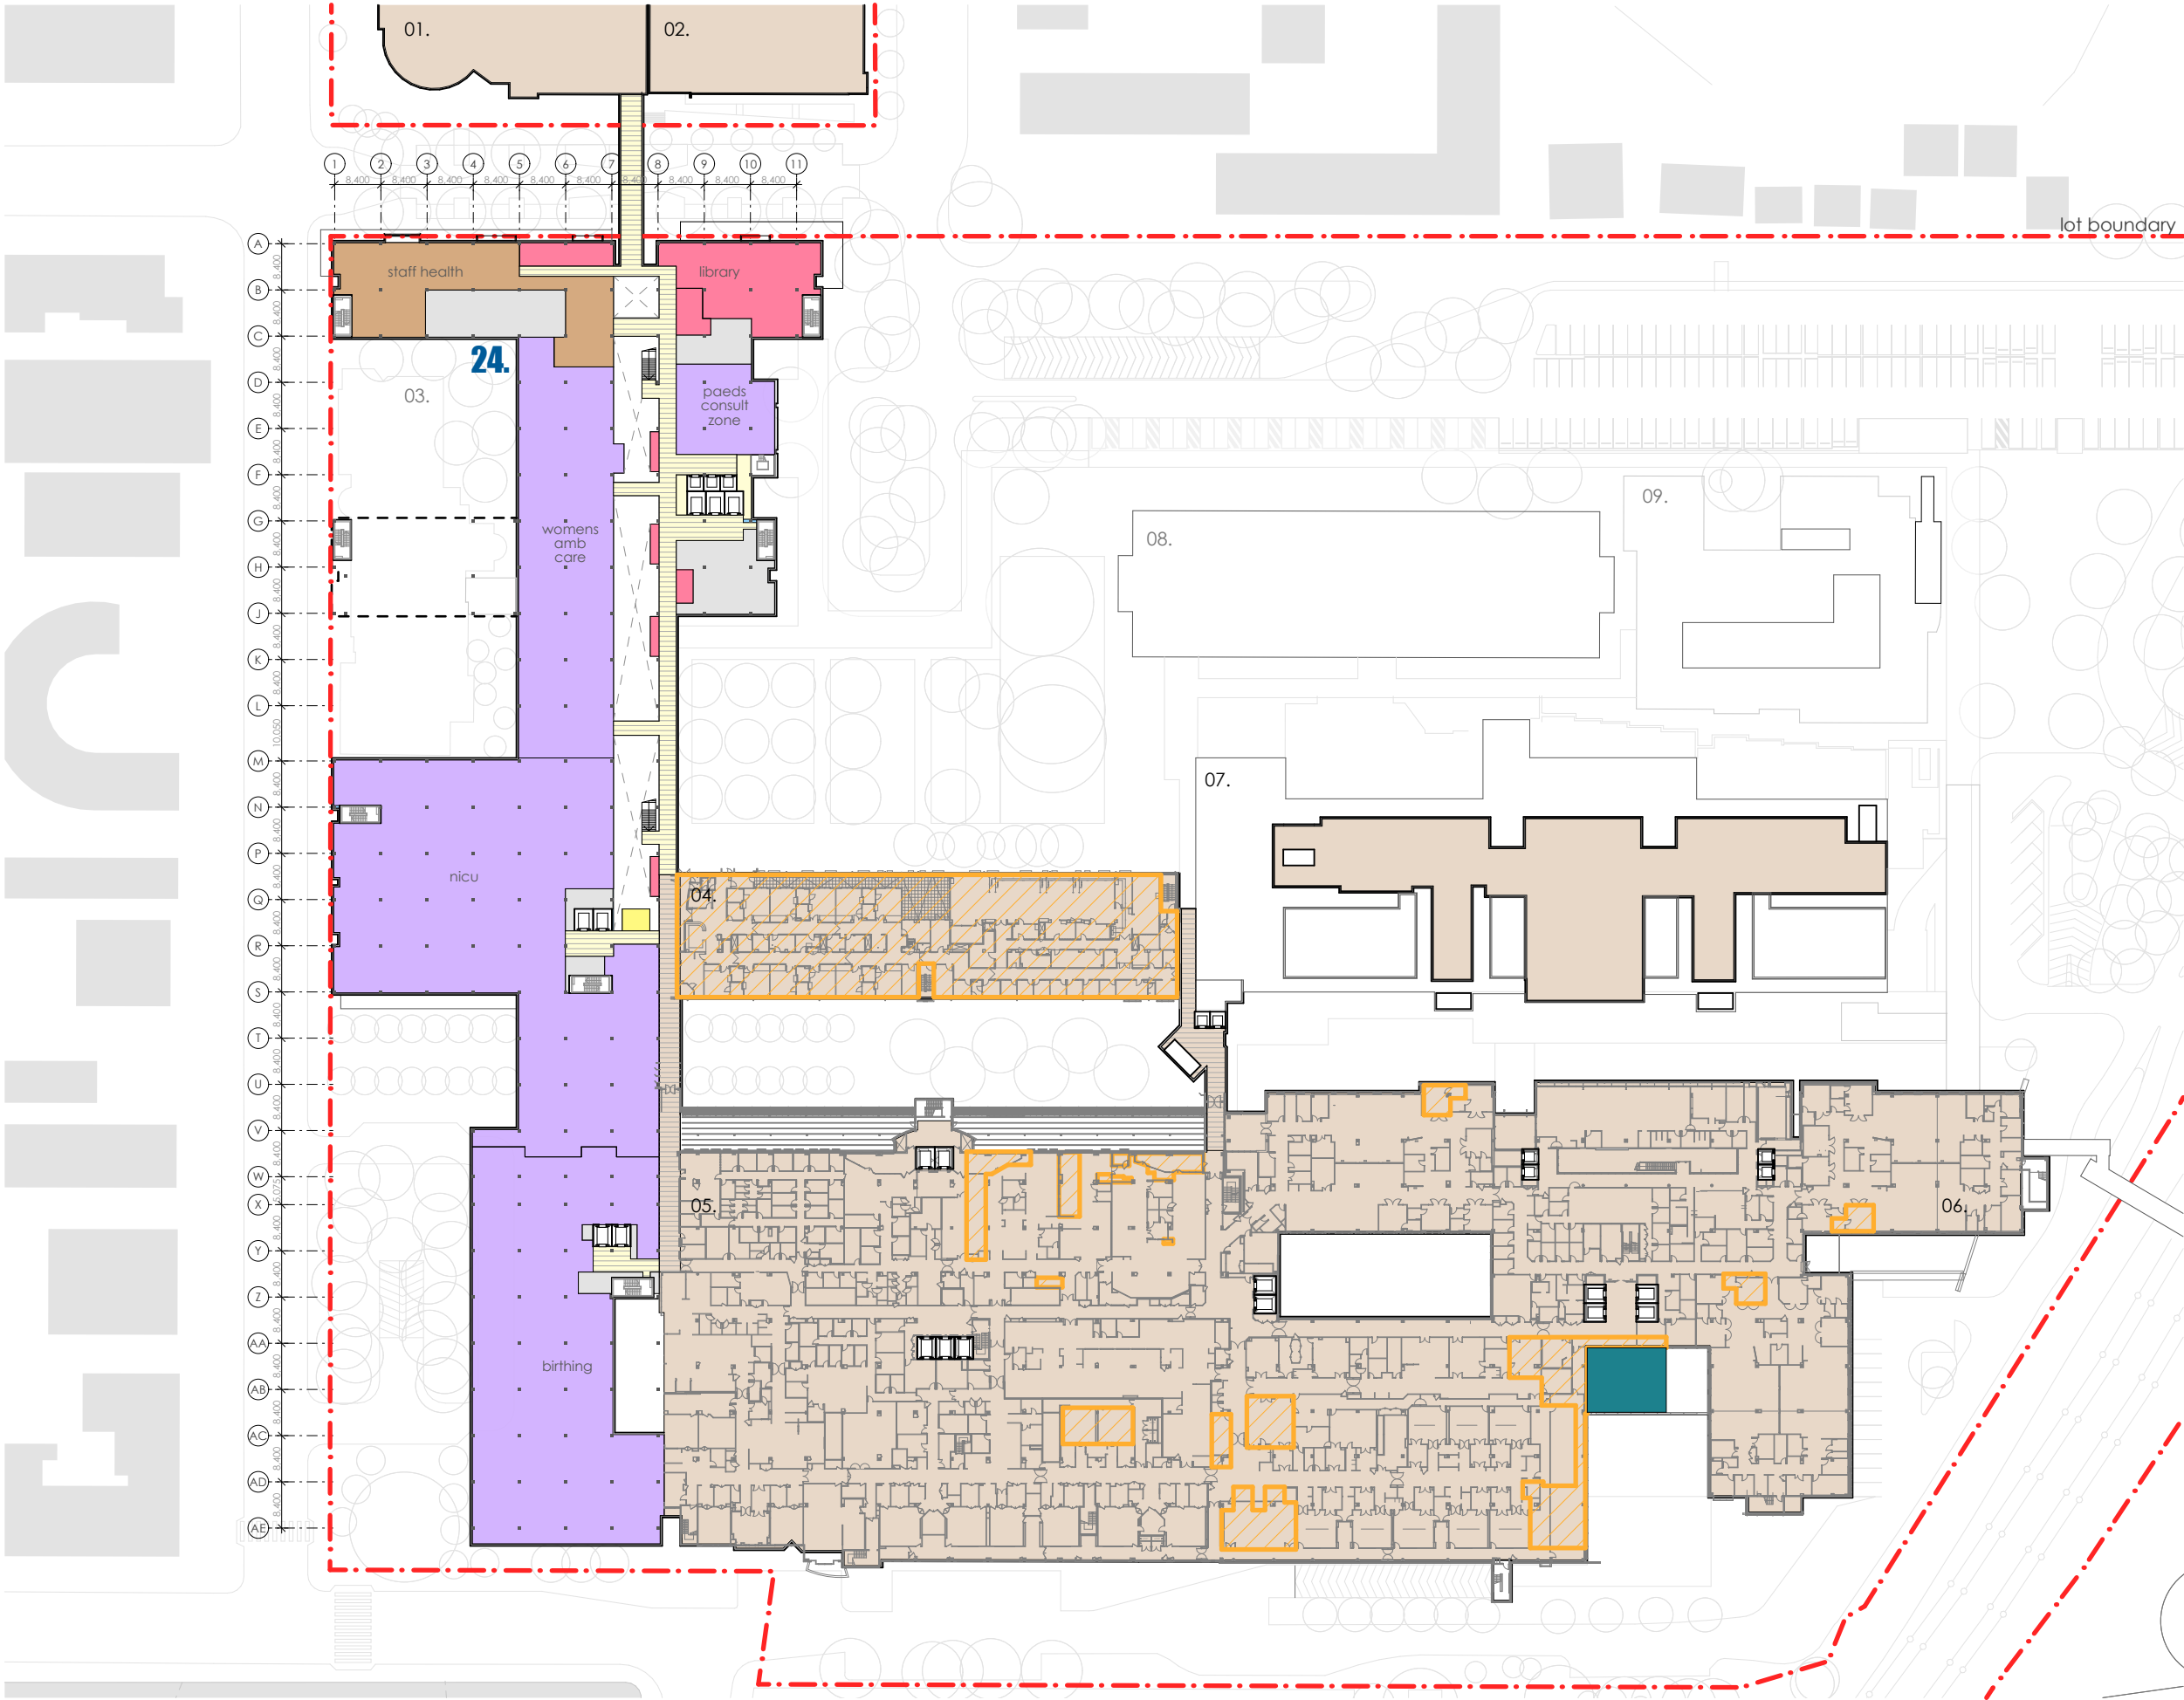

fitzpatrick+partners

© Copyright 2018  
p. +61 (0)2 8274 8200 w. www.fitzpatrickpartners.com  
a. LEVEL 6, 9 CASTLEREAGH ST, SYDNEY 2000, AUSTRALIA

THIS DRAWING IS ISSUED UPON THE CONDITION IT IS NOT COPIED, REPRODUCED, RETAINED OR DISCLOSED TO ANY UNAUTHORISED PERSON EITHER WHOLLY OR IN PART WITHOUT PRIOR CONSENT IN WRITING OF fitzpatrick+partners.  
DO NOT SCALE DRAWINGS. CHECK DIMENSIONS BEFORE COMMENCING WORK.  
DRAWINGS SHOW DESIGN INTENT ONLY. SHOP DRAWINGS ARE TO BE PROVIDED FOR APPROVAL PRIOR TO CONSTRUCTION OR MANUFACTURE.  
INCONSISTENCIES ARE TO BE REPORTED TO fitzpatrick + partners.

| AMENDMENTS | REV.     | DATE            | DESCRIPTION |
|------------|----------|-----------------|-------------|
| 06         | 24/04/20 | FOR REVIEW      |             |
| 07         | 07/05/20 | SSDA SUBMISSION |             |
| 08         | 07/08/20 | SSDA AMENDMENT  |             |
| 09         | 06/11/20 | SSDA AMENDMENT  |             |

|     |  |
|-----|--|
| CHK | PROJECT                                  |
| RP  | LIVERPOOL HEALTH & ACADEMIC PRECINCT     |
| RP  | ELIZABETH STREET LIVERPOOL NSW           |
| RP  | CLIENT                                   |
| RP  | HEALTH INFRASTRUCTURE                    |
| RP  | 14/77 PACIFIC HWY, NORTH SYDNEY NSW 2060 |

PROJECT NORTH SCALE  
1:1200 @A3  
25mm ON ORIGINAL

DRAWING  
LEVEL 2  
PRINT DATE  
5/11/2020





|                          |                             |             |
|--------------------------|-----------------------------|-------------|
| PROJECT NO.<br>21807     | DRAWING NO.<br>A-SSDA-MW-10 | ISSUE<br>09 |
| STATUS<br>SSDA AMENDMENT |                             |             |




LEGEND

- 01. health services building
- 02. ingham building
- 03. oncology bunkers
- 04. caroline chisholm
- 05. old clinical services building
- 06. new clinical services bld
- 07. mental health centre
- 08. don everett building
- 09. brain injury unit
- 24. new integrated services building (ISB)

LEVEL 3 RL+ 25.100

-  refurbished area of existing building, internal works only
-  new external facade/works expansion of existing building
-  lot boundary
-  existing clinical buildings

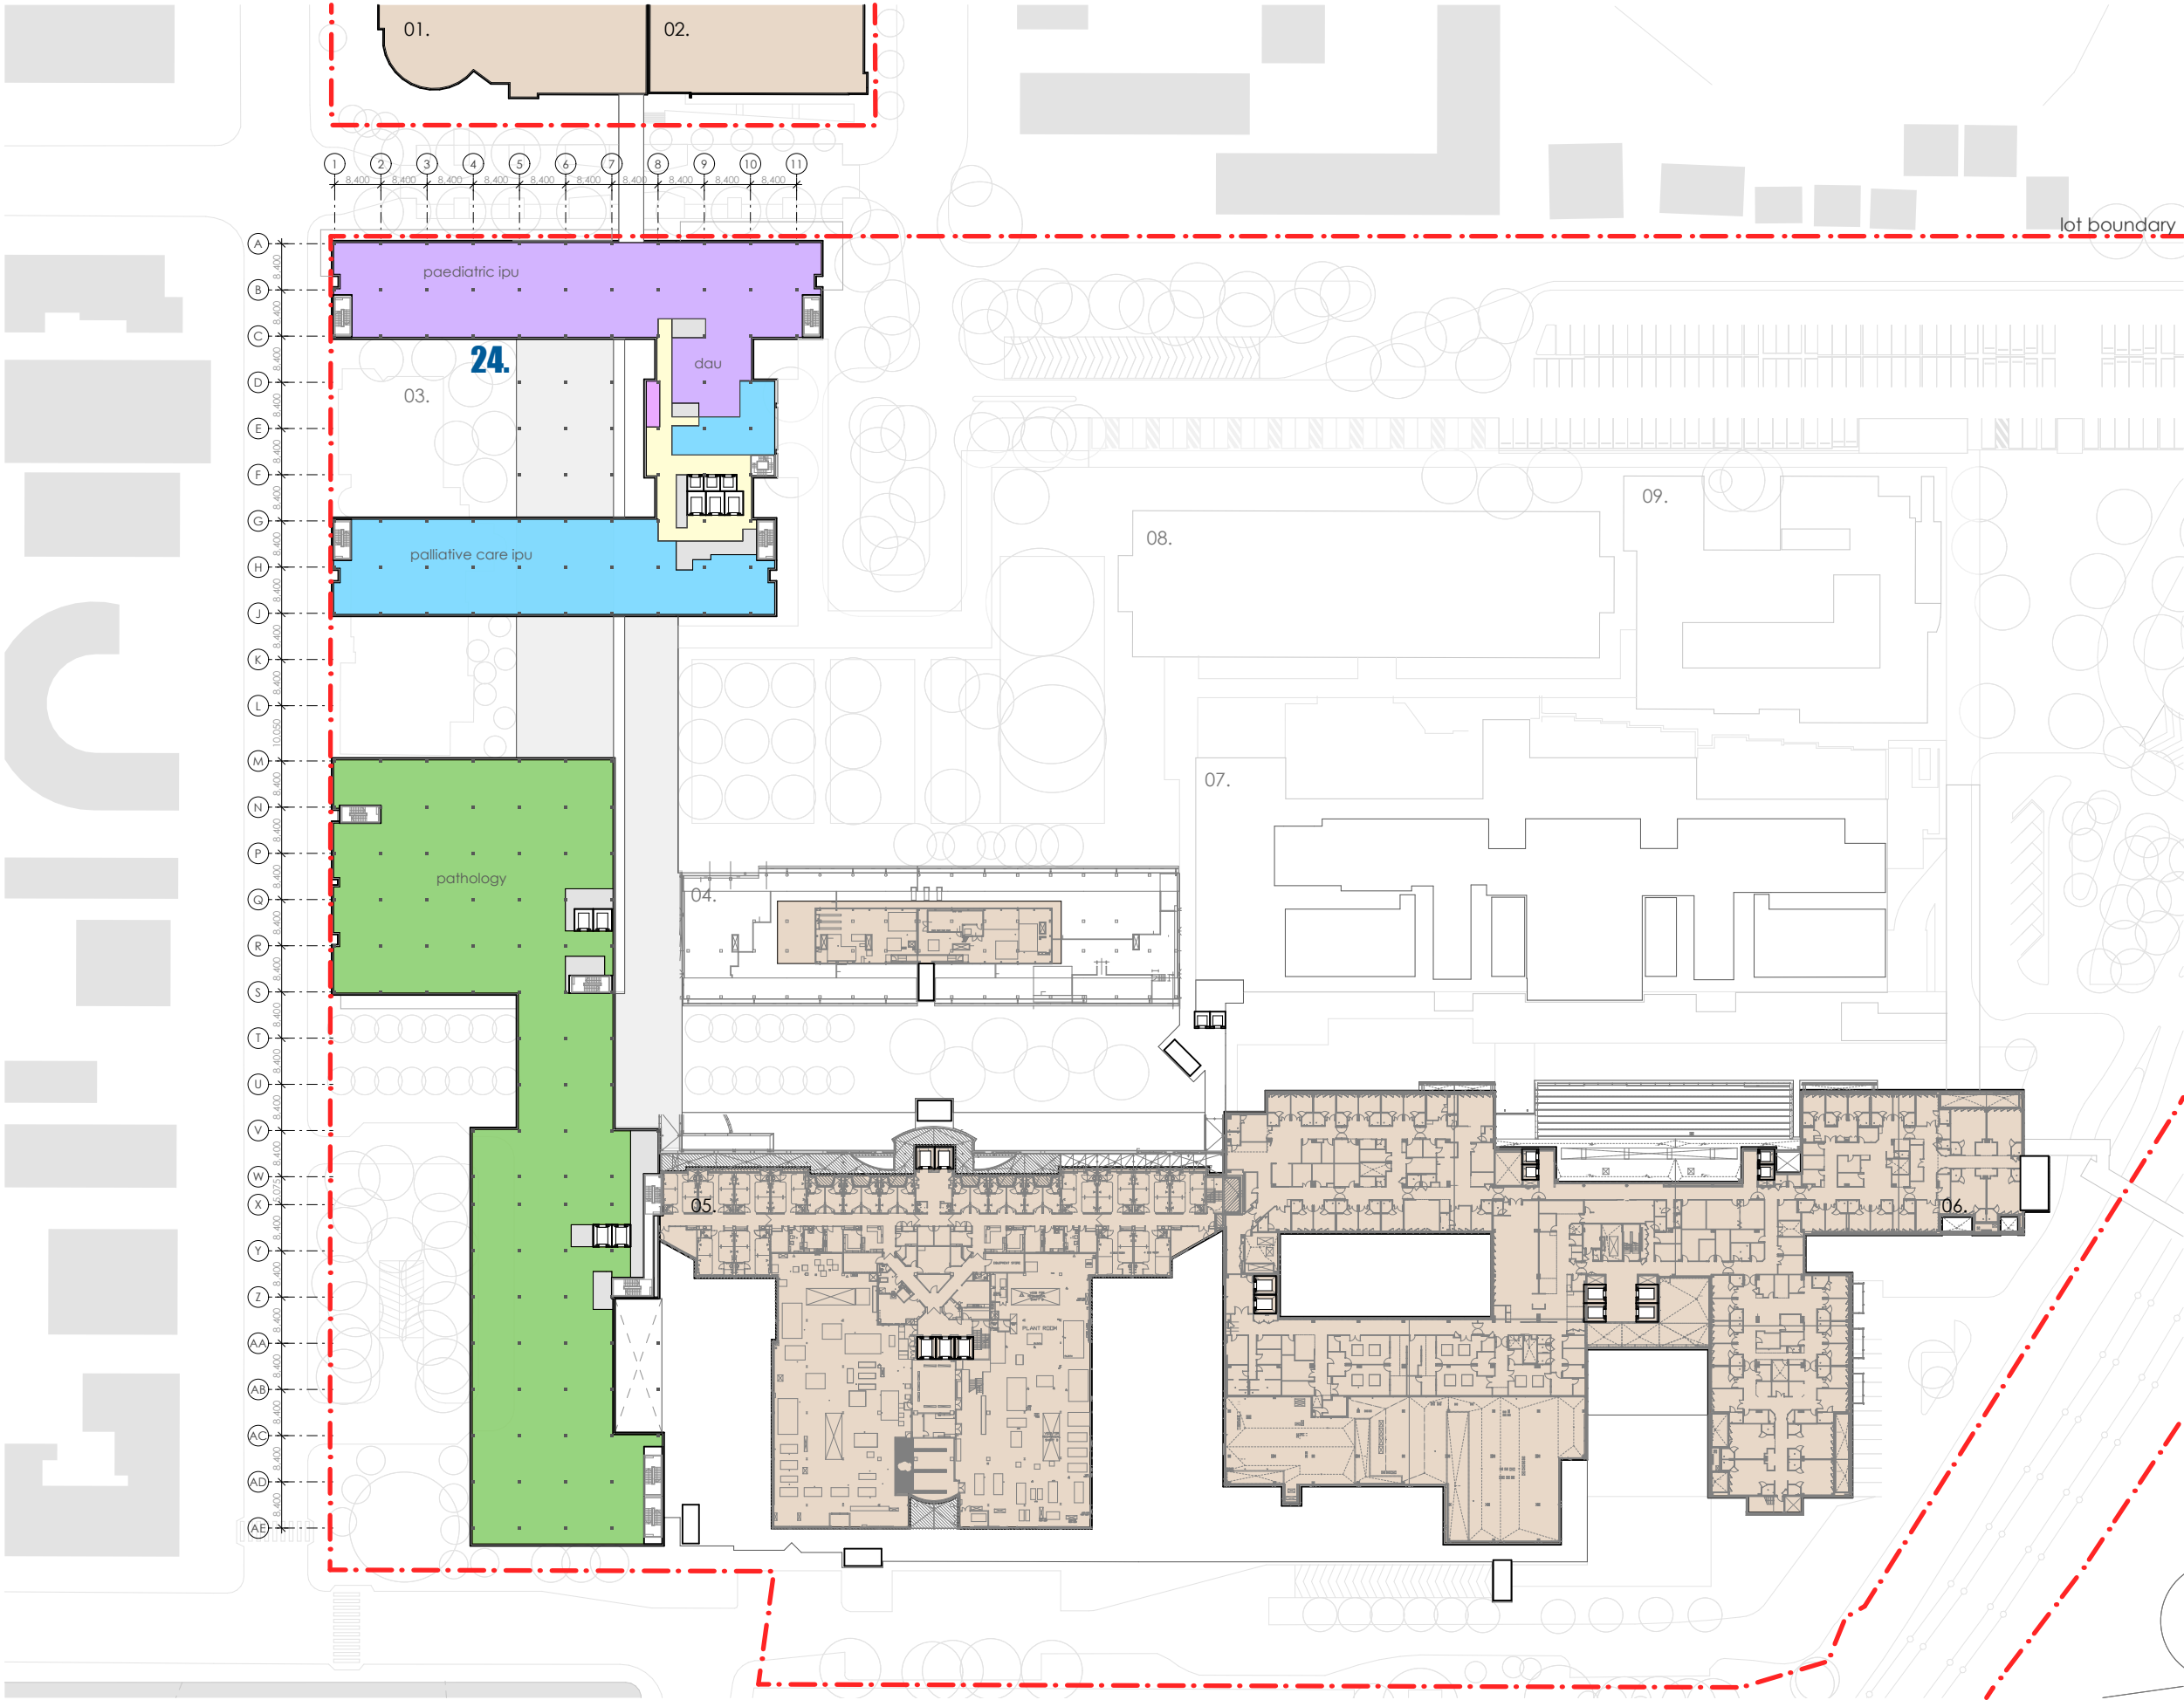

fitzpatrick+partners

© Copyright 2018  
p. +61 (0)2 8274 8200 w. www.fitzpatrickpartners.com  
a. LEVEL 6, 9 CASTLEREAGH ST, SYDNEY 2000, AUSTRALIA

THIS DRAWING IS ISSUED UPON THE CONDITION IT IS NOT COPIED, REPRODUCED, RETAINED OR DISCLOSED TO ANY UNAUTHORISED PERSON EITHER WHOLLY OR IN PART WITHOUT PRIOR CONSENT IN WRITING OF fitzpatrick+partners.  
DO NOT SCALE DRAWINGS. CHECK DIMENSIONS BEFORE COMMENCING WORK.  
DRAWINGS SHOW DESIGN INTENT ONLY. SHOP DRAWINGS ARE TO BE PROVIDED FOR APPROVAL PRIOR TO CONSTRUCTION OR MANUFACTURE.  
INCONSISTENCIES ARE TO BE REPORTED TO fitzpatrick + partners.

| AMENDMENTS | REV.     | DATE            | DESCRIPTION |
|------------|----------|-----------------|-------------|
| 06         | 24/04/20 | FOR REVIEW      |             |
| 07         | 07/05/20 | SSDA SUBMISSION |             |
| 08         | 07/08/20 | SSDA AMENDMENT  |             |
| 09         | 06/11/20 | SSDA AMENDMENT  |             |

|     |  |
|-----|--|
| CHK | PROJECT                                  |
| RP  | LIVERPOOL HEALTH & ACADEMIC PRECINCT     |
| RP  | ELIZABETH STREET LIVERPOOL NSW           |
| RP  | CLIENT                                   |
| RP  | HEALTH INFRASTRUCTURE                    |
| RP  | 14/77 PACIFIC HWY, NORTH SYDNEY NSW 2060 |

PROJECT NORTH SCALE  
1:1200 @A3  
25mm ON ORIGINAL





DRAWING  
LEVEL 3  
PRINT DATE  
5/11/2020


|                          |                             |             |
|--------------------------|-----------------------------|-------------|
| PROJECT NO.<br>21807     | DRAWING NO.<br>A-SSDA-MW-11 | ISSUE<br>09 |
| STATUS<br>SSDA AMENDMENT |                             |             |

LEGEND

- 01. health services building
- 02. ingham building
- 03. oncology bunkers
- 04. caroline chisholm
- 05. old clinical services building
- 06. new clinical services bld
- 07. mental health centre
- 08. don everett building
- 09. brain injury unit
- 24. new integrated services building (ISB)

LEVEL 4 RL+ 29.600

-  refurbished area of existing building, internal works only
-  new external facade/works expansion of existing building
-  lot boundary
-  existing clinical buildings

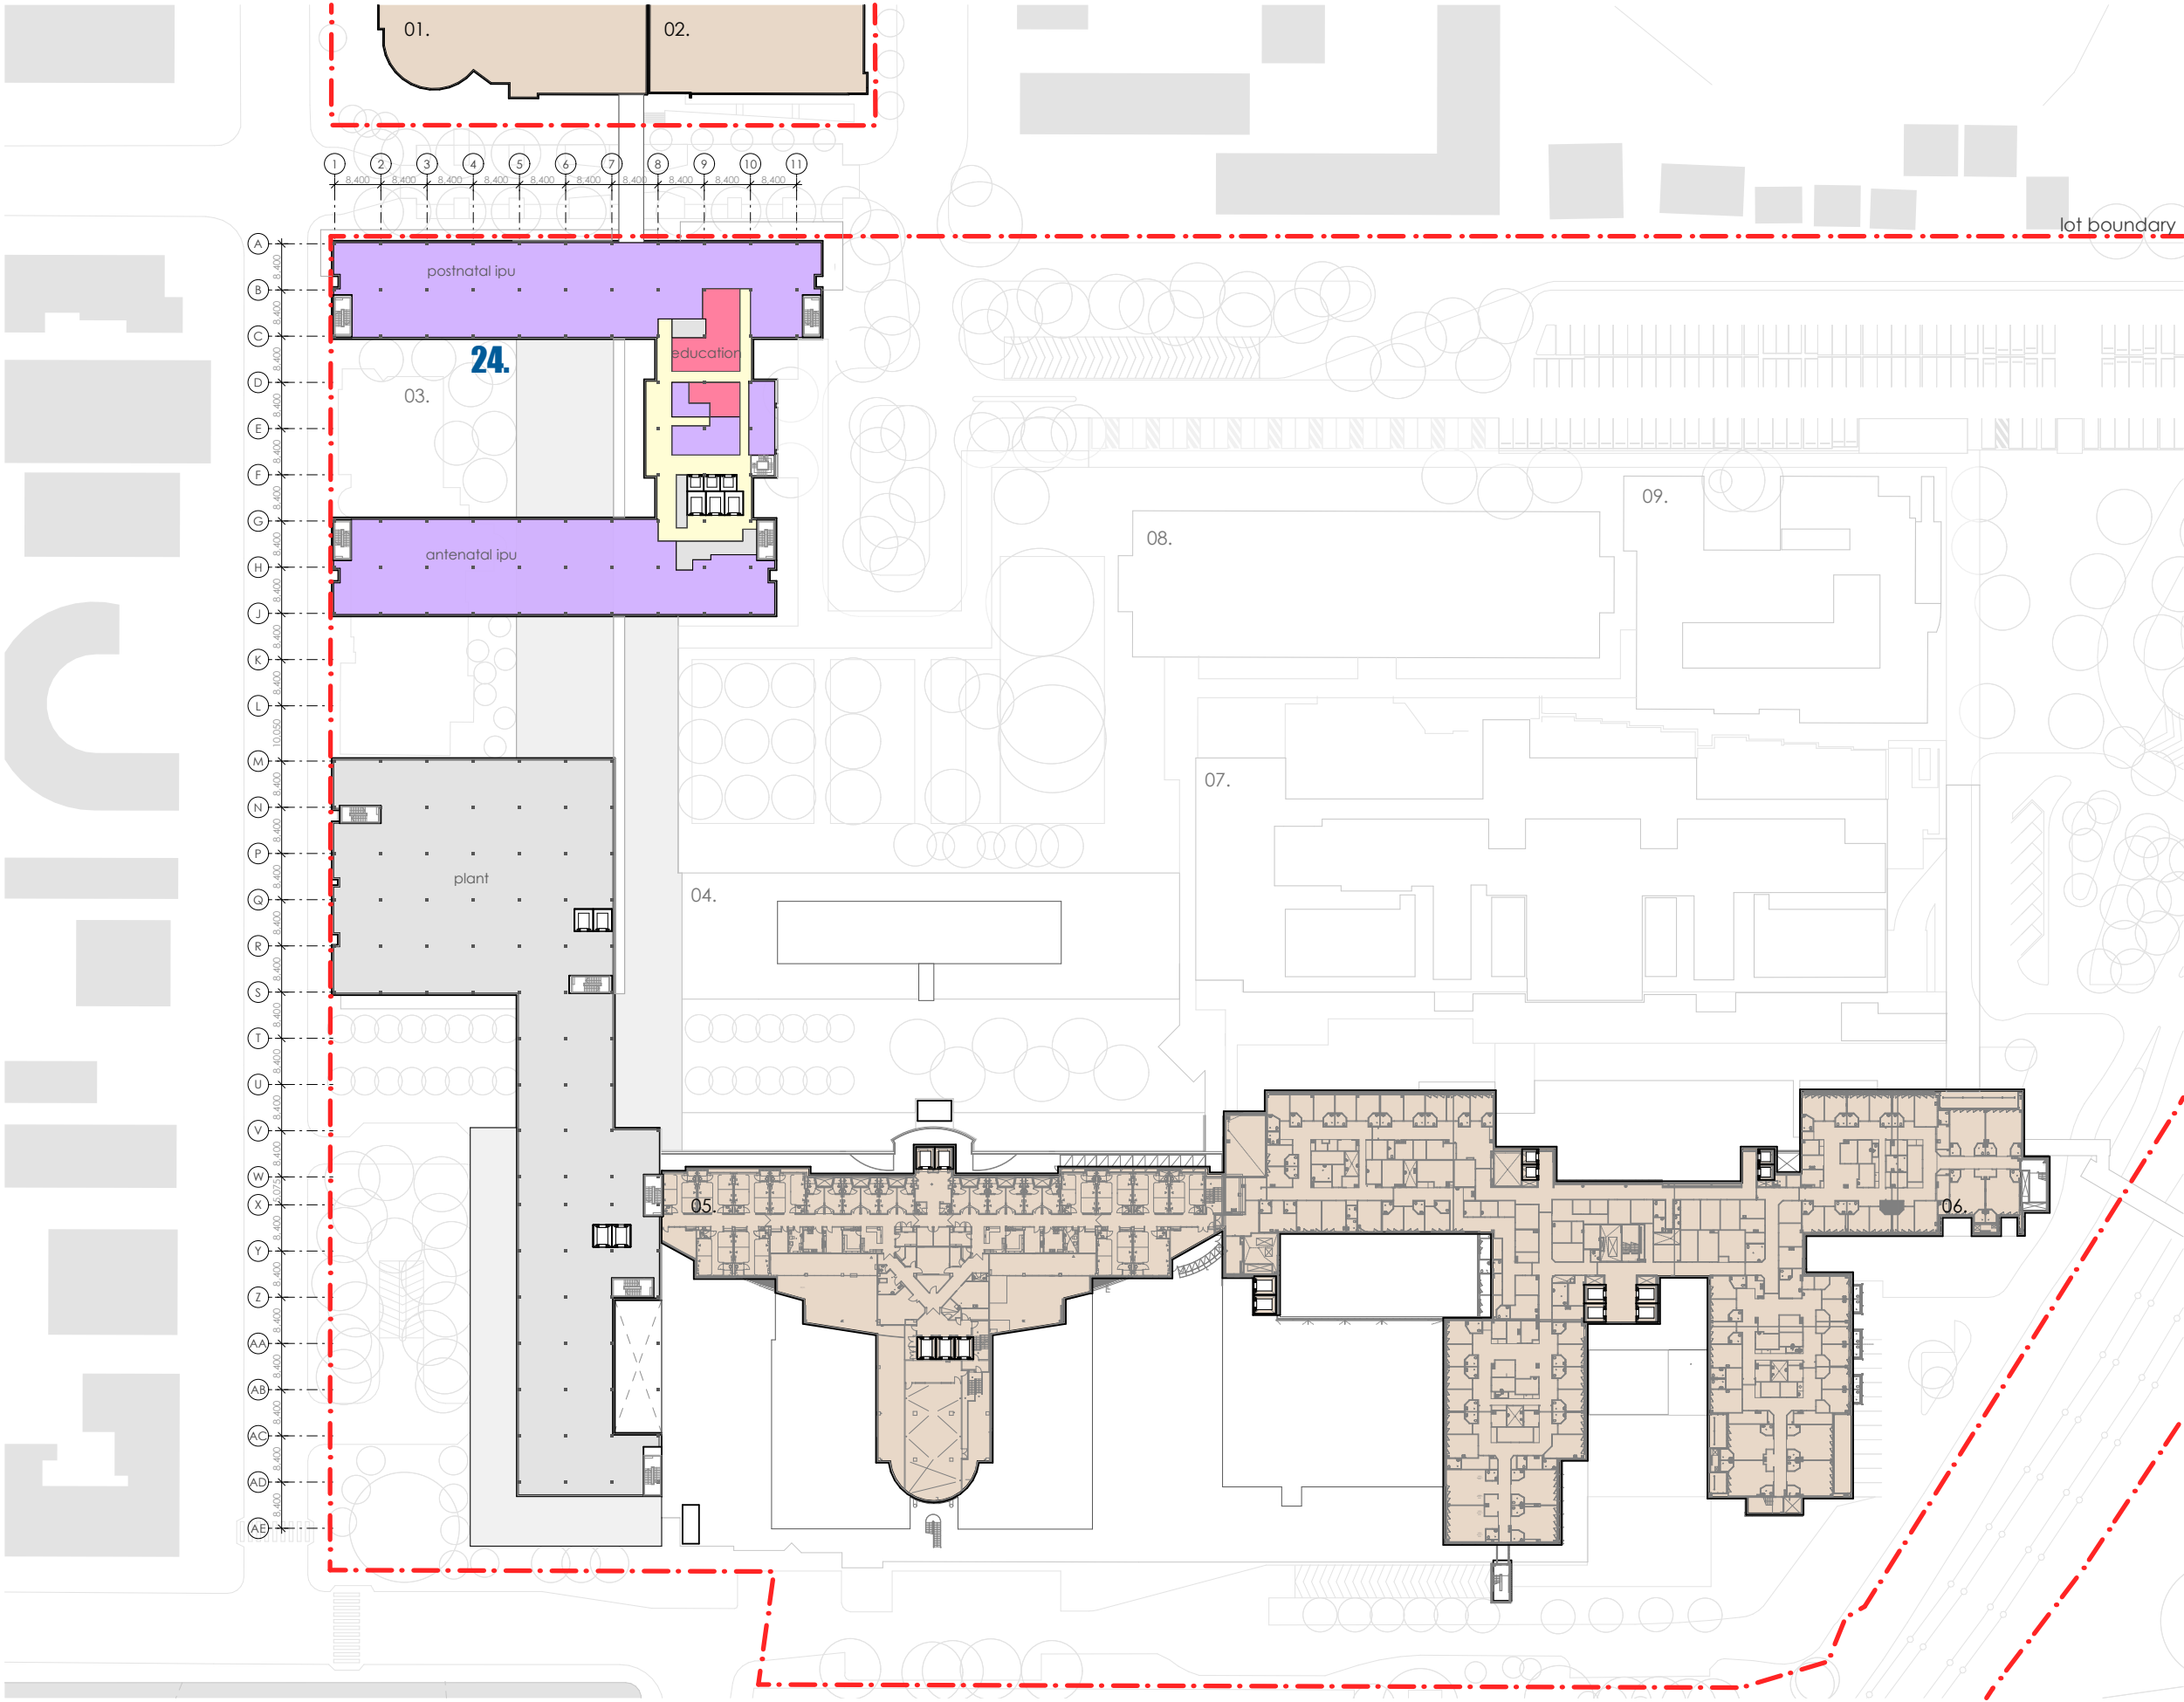



fitzpatrick+partners

© Copyright 2018  
p. +61 (0)2 8274 8200 w. www.fitzpatrickpartners.com  
a. LEVEL 6, 9 CASTLEREAGH ST, SYDNEY 2000, AUSTRALIA

THIS DRAWING IS ISSUED UPON THE CONDITION IT IS NOT COPIED, REPRODUCED, RETAINED OR DISCLOSED TO ANY UNAUTHORISED PERSON EITHER WHOLLY OR IN PART WITHOUT PRIOR CONSENT IN WRITING OF fitzpatrick+partners.  
DO NOT SCALE DRAWINGS. CHECK DIMENSIONS BEFORE COMMENCING WORK.  
DRAWINGS SHOW DESIGN INTENT ONLY. SHOP DRAWINGS ARE TO BE PROVIDED FOR APPROVAL PRIOR TO CONSTRUCTION OR MANUFACTURE.  
INCONSISTENCIES ARE TO BE REPORTED TO fitzpatrick + partners.

| AMENDMENTS | REV.     | DATE            | DESCRIPTION |
|------------|----------|-----------------|-------------|
| 06         | 24/04/20 | FOR REVIEW      |             |
| 07         | 07/05/20 | SSDA SUBMISSION |             |
| 08         | 07/08/20 | SSDA AMENDMENT  |             |
| 09         | 06/11/20 | SSDA AMENDMENT  |             |

|     |                 |  |                     |
|-----|-----------------|--|---------------------|
| CHK | PROJECT         | LIVERPOOL HI                             | & ACADEMIC PRECINCT |
| RP  | ELIZABETH STREE |  |                     |
| RP  |                 |  |                     |
| RP  | CLIENT          | HEALTH INFRASTRUCTURE                    |                     |
| RP  |                 | 14/77 PACIFIC HWY, NORTH SYDNEY NSW 2060 |                     |

|   |            |
|---|------------|
| PROJECT NORTH   | SCALE      |
|  | 1:1200 @A3 |
|  |            |

|            |           |
|------------|-----------|
| DRAWING    | LEVEL 4   |
| PRINT DATE | 5/11/2020 |





|                |              |       |
|----------------|--------------|-------|
| PROJECT NO.    | DRAWING NO.  | ISSUE |
| 21807          | A-SSDA-MW-12 | 09    |
| STATUS         |              |       |
| SSDA AMENDMENT |              |       |




LEGEND

- 01. health services building
- 02. ingham building
- 03. oncology bunkers
- 04. caroline chisholm
- 05. old clinical services building
- 06. new clinical services bld
- 07. mental health centre
- 08. don everett building
- 09. brain injury unit
- 24. new integrated services building (ISB)

LEVEL 5 RL+ 34.100

-  refurbished area of existing building, internal works only
-  new external facade/works expansion of existing building
-  lot boundary
-  existing clinical buildings

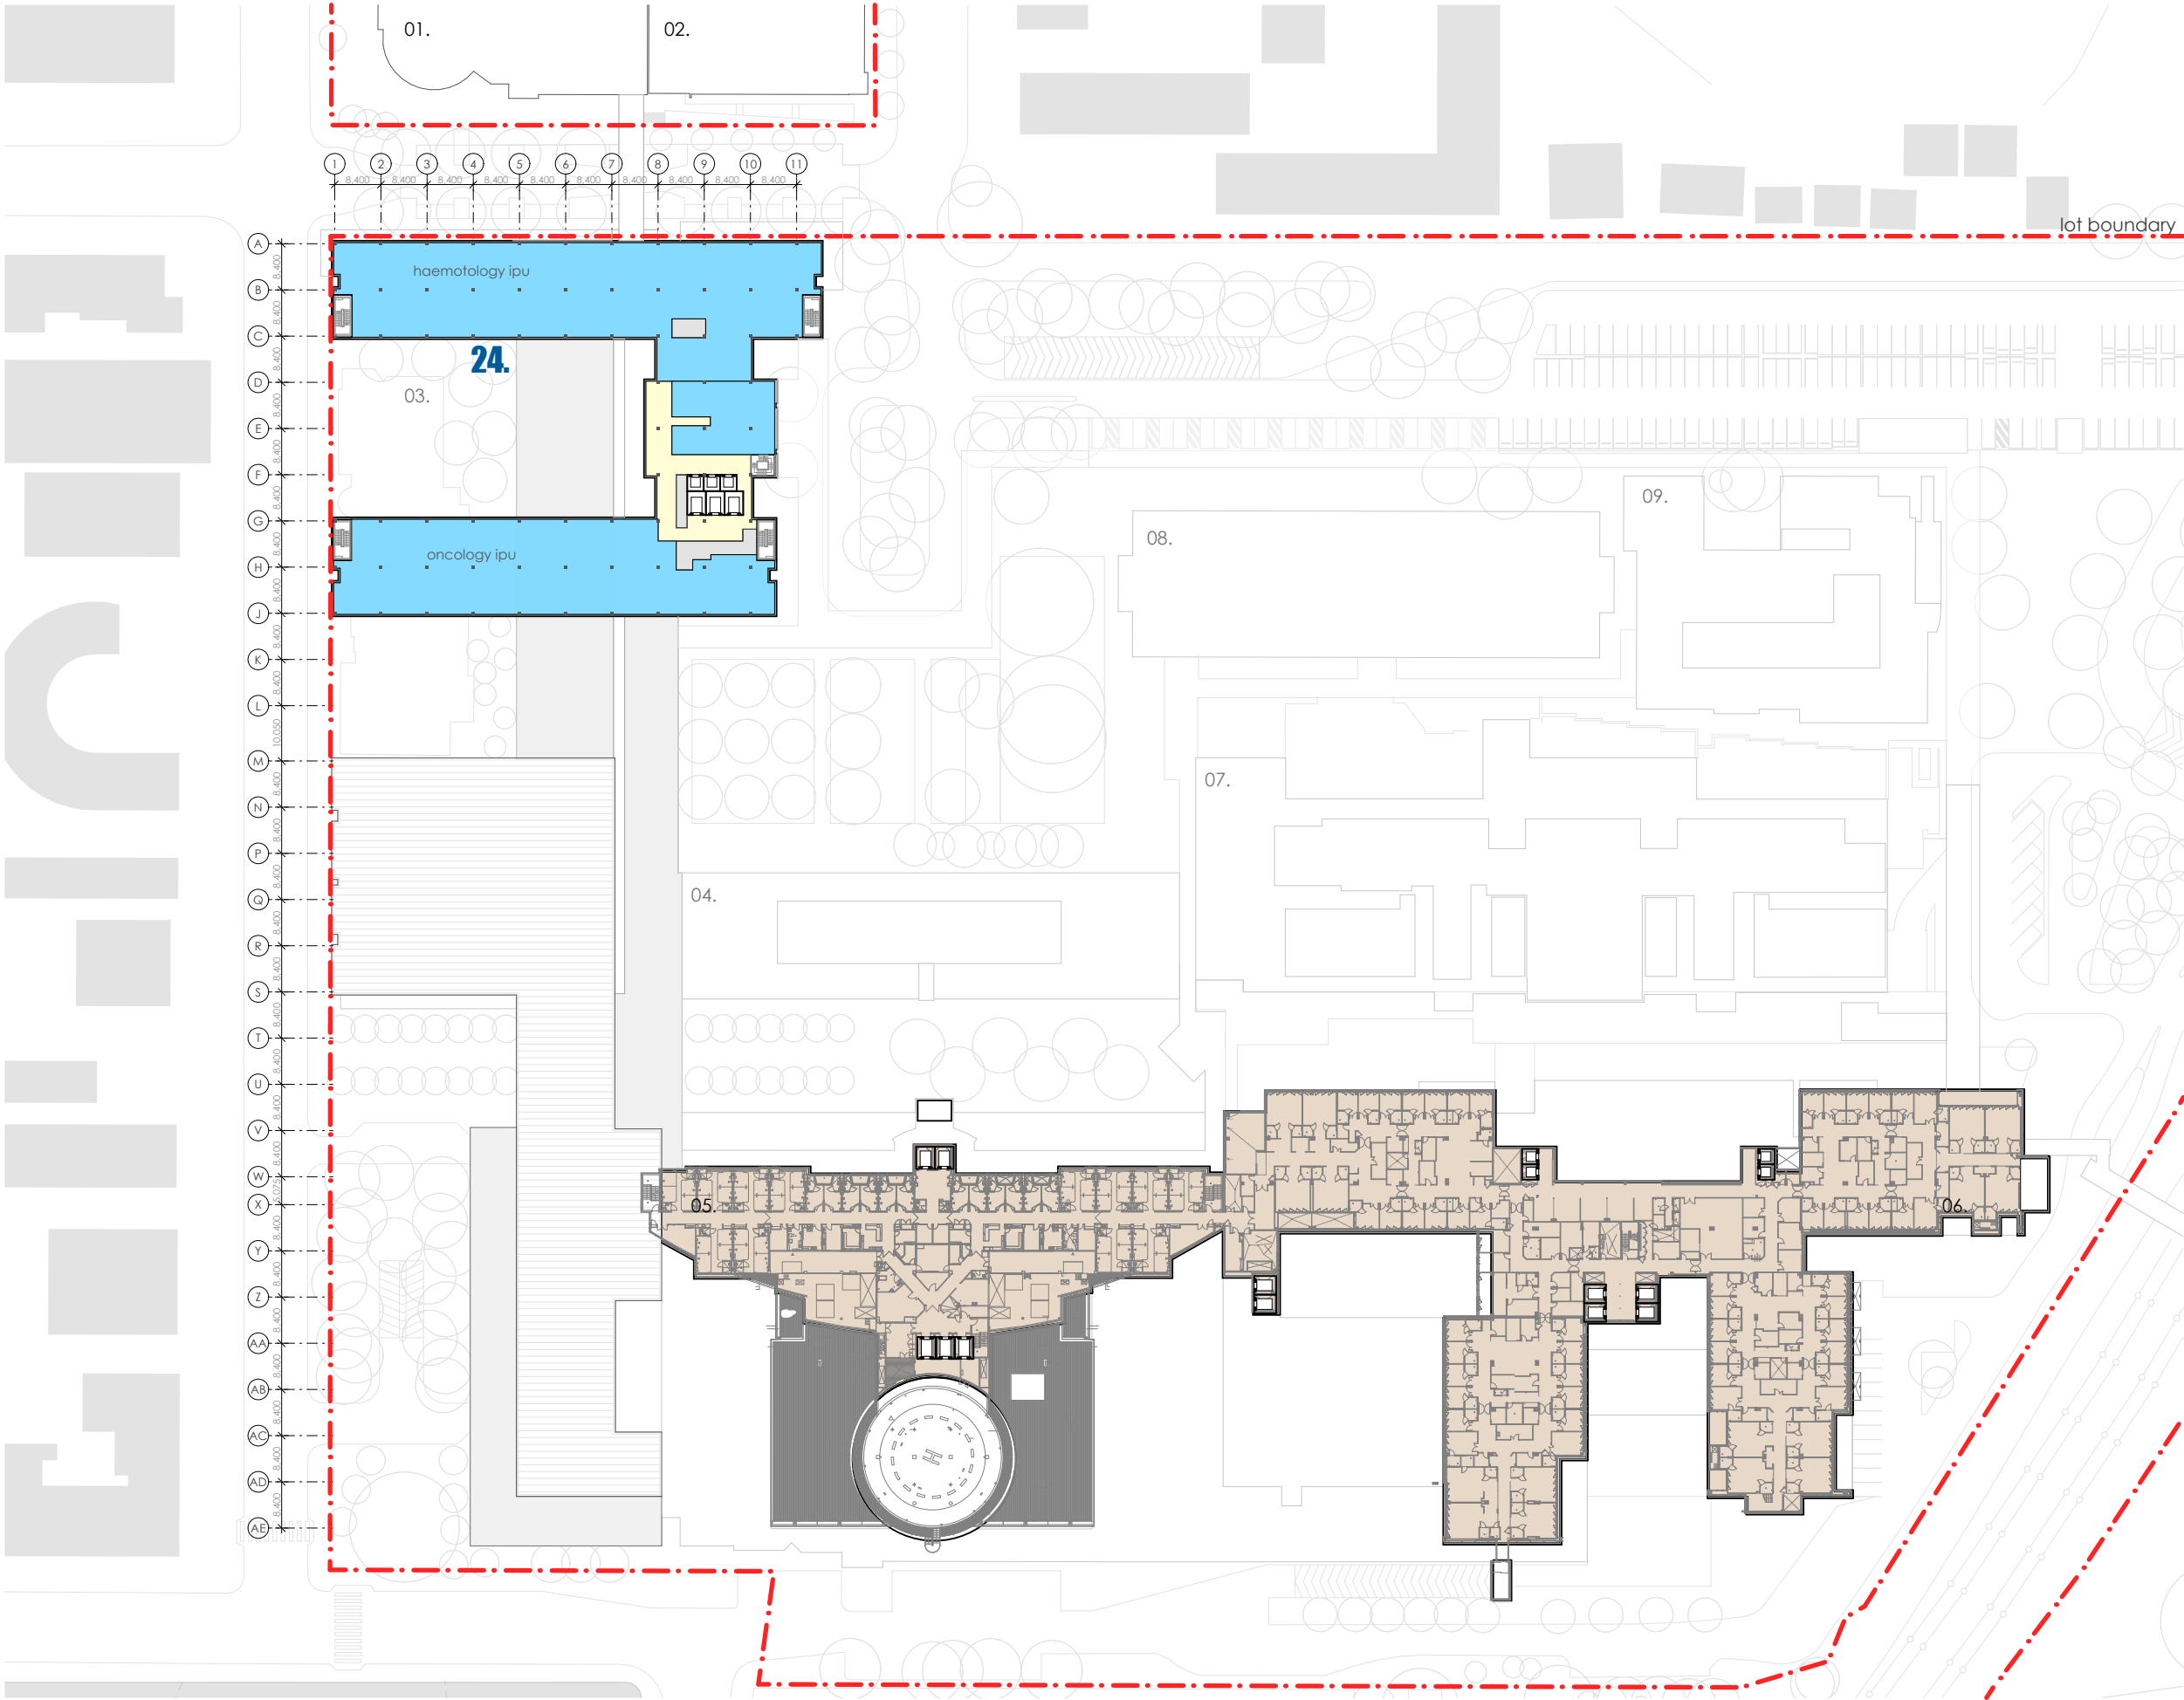



fitzpatrick+partners

© Copyright 2018  
p. +61 (0)2 8274 8200 w. www.fitzpatrickpartners.com  
a. LEVEL 6, 9 CASTLEREAGH ST, SYDNEY 2000, AUSTRALIA

THIS DRAWING IS ISSUED UPON THE CONDITION IT IS NOT COPIED, REPRODUCED, RETAINED OR DISCLOSED TO ANY UNAUTHORISED PERSON EITHER WHOLLY OR IN PART WITHOUT PRIOR CONSENT IN WRITING OF fitzpatrick+partners.  
DO NOT SCALE DRAWINGS. CHECK DIMENSIONS BEFORE COMMENCING WORK.  
DRAWINGS SHOW DESIGN INTENT ONLY. SHOP DRAWINGS ARE TO BE PROVIDED FOR APPROVAL PRIOR TO CONSTRUCTION OR MANUFACTURE.  
INCONSISTENCIES ARE TO BE REPORTED TO fitzpatrick + partners.

| REV. | DATE     | DESCRIPTION     |
|------|----------|-----------------|
| 06   | 24/04/20 | FOR REVIEW      |
| 07   | 07/05/20 | SSDA SUBMISSION |
| 08   | 07/08/20 | SSDA AMENDMENT  |
| 09   | 06/11/20 | SSDA AMENDMENT  |

|     |  |
|-----|--|
| CHK | PROJECT                                  |
| RP  | LIVERPOOL HEALTH & ACADEMIC PRECINCT     |
| RP  | ELIZABETH STREET LIVERPOOL NSW           |
| RP  | CLIENT                                   |
| RP  | HEALTH INFRASTRUCTURE                    |
| RP  | 14/77 PACIFIC HWY, NORTH SYDNEY NSW 2060 |

|   |                  |
|---|------------------|
| PROJECT NORTH   | SCALE            |
|  | 1:1200 @A3       |
|  | 25mm ON ORIGINAL |





|            |
|------------|
| DRAWING    |
| LEVEL 5    |
| PRINT DATE |
| 5/11/2020  |


|             |                |       |
|-------------|----------------|-------|
| PROJECT NO. | DRAWING NO.    | ISSUE |
| 21807       | A-SSDA-MW-13   | 09    |
| STATUS      | SSDA AMENDMENT |       |

LEGEND

- 01. health services building
- 02. ingham building
- 03. oncology bunkers
- 04. caroline chisholm
- 05. old clinical services building
- 06. new clinical services bld
- 07. mental health centre
- 08. don everett building
- 09. brain injury unit
- 24. new integrated services building (ISB)

LEVEL 6 RL+ 38.600

-  refurbished area of existing building, internal works only
-  new external facade/works expansion of existing building
-  lot boundary
-  existing clinical buildings

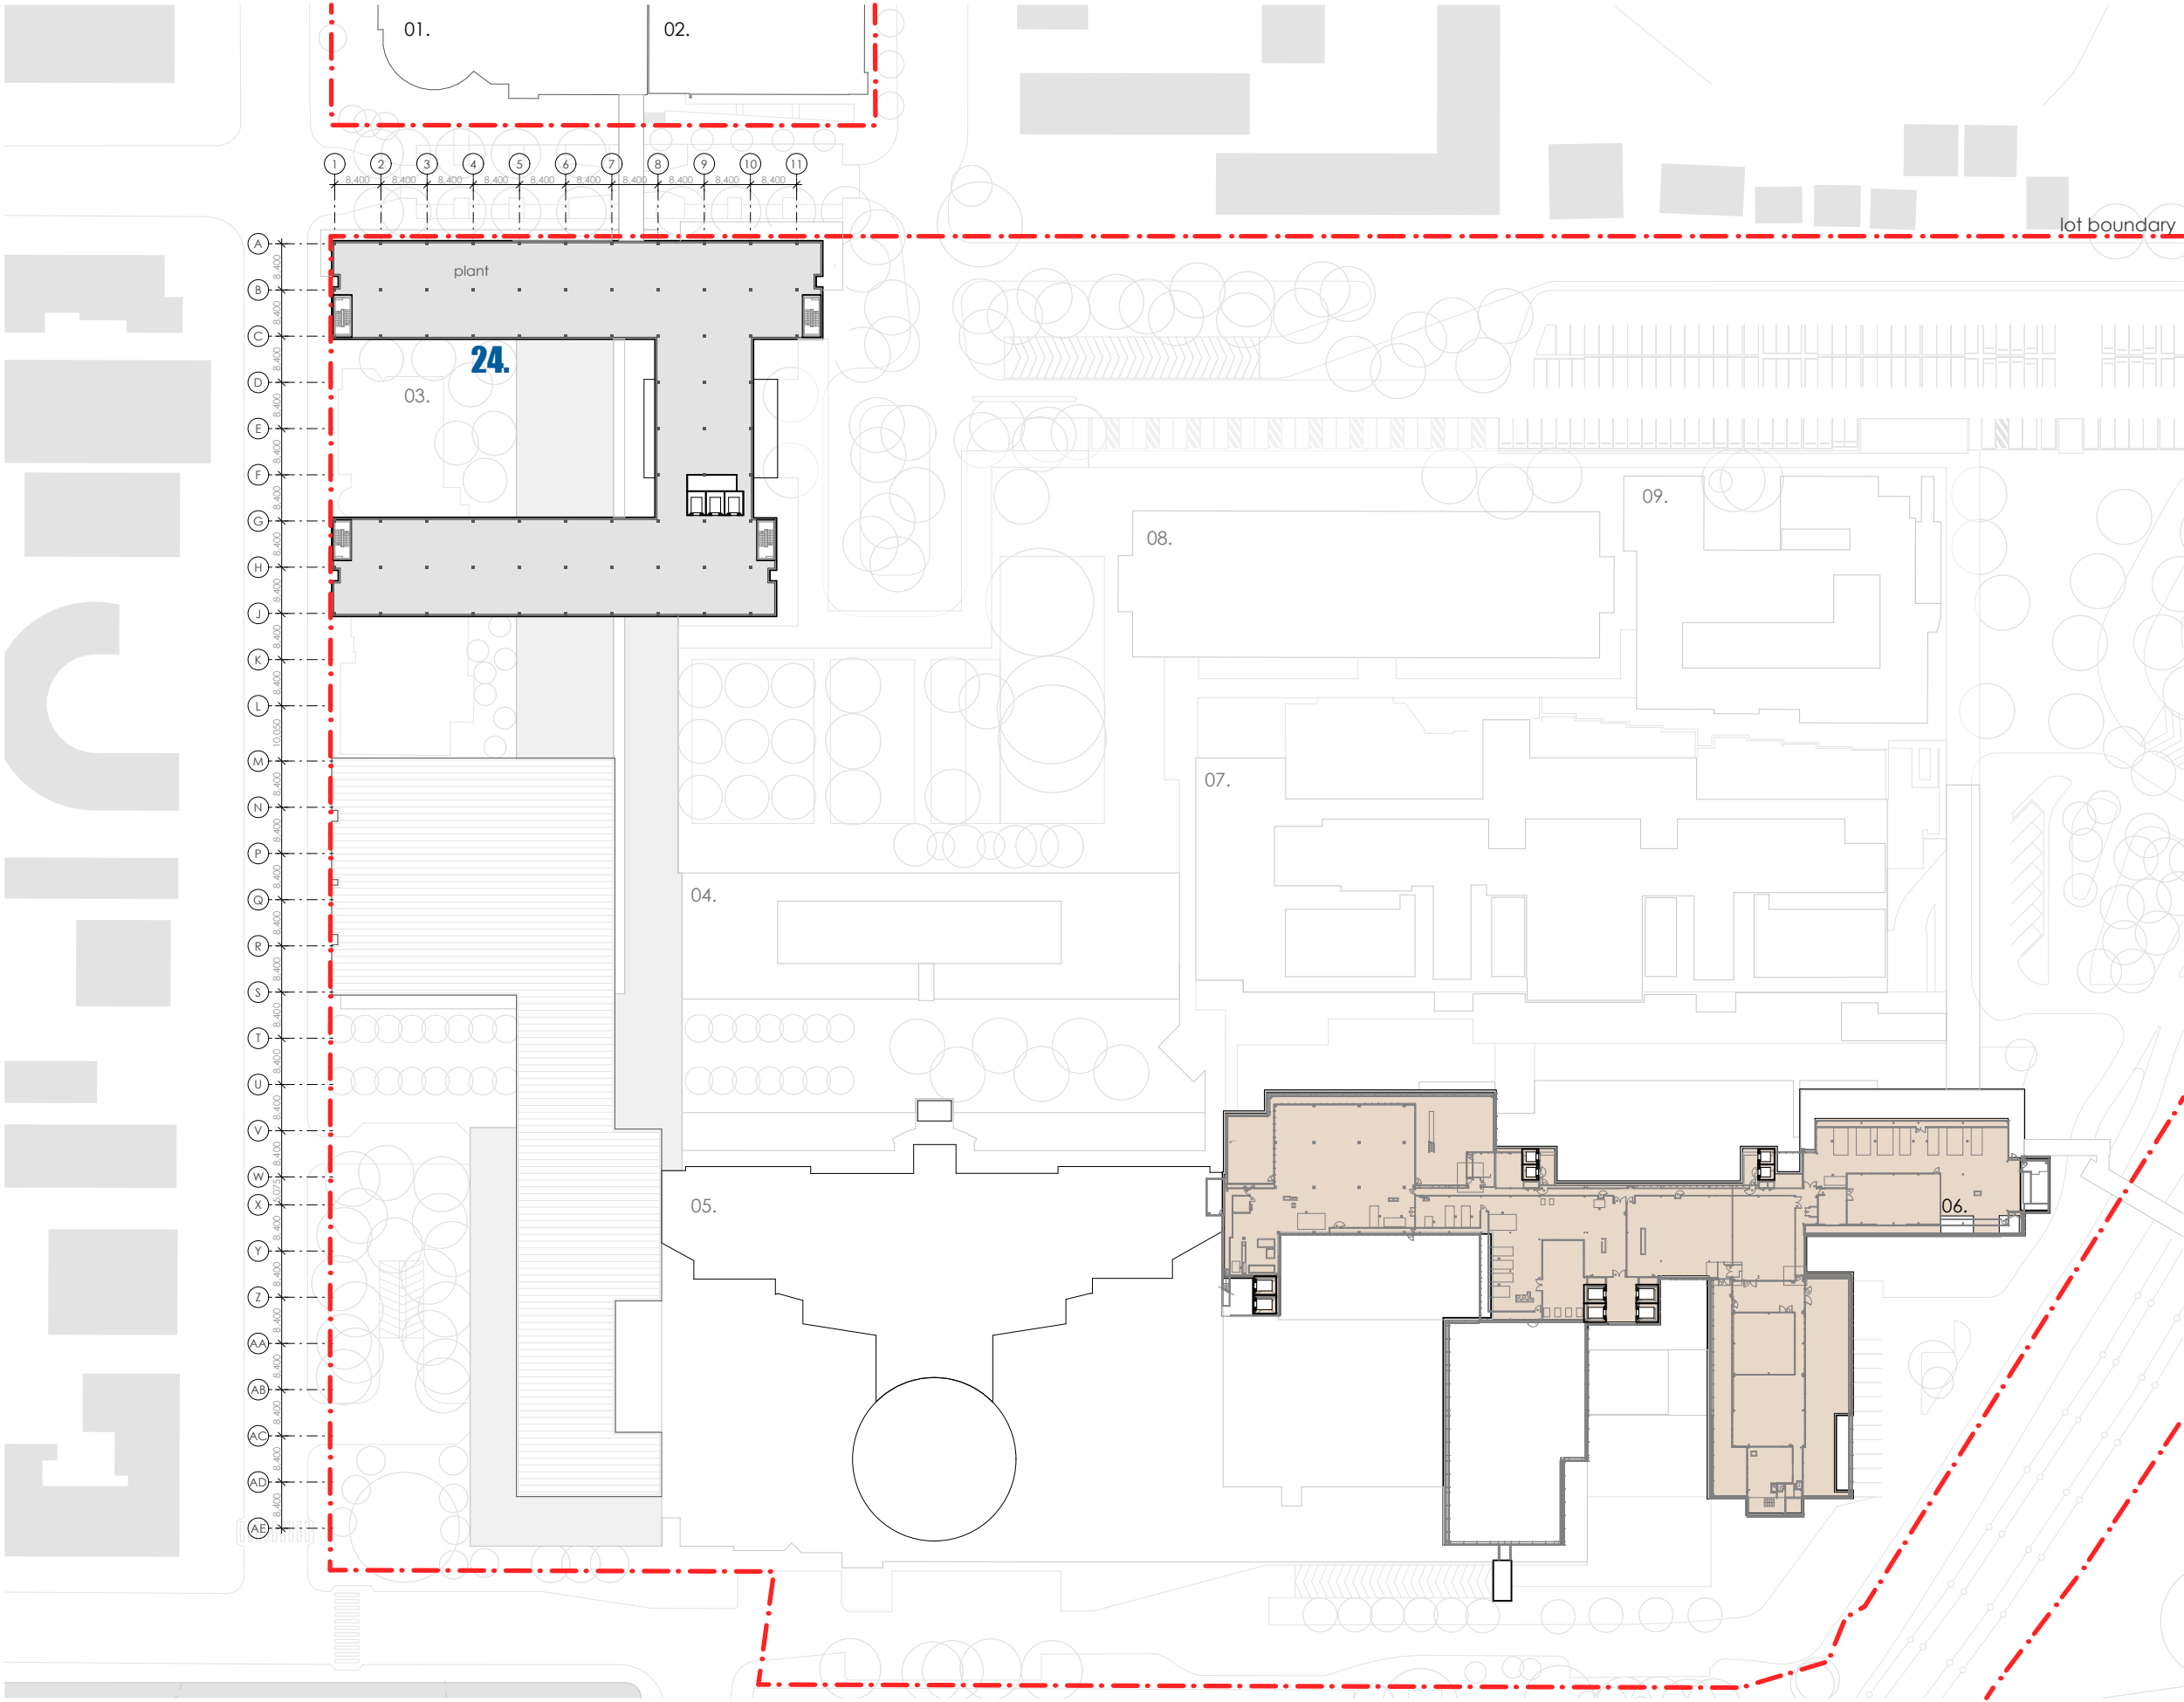



fitzpatrick+partners

© Copyright 2018  
p. +61 (0)2 8274 8200 w. www.fitzpatrickpartners.com  
a. LEVEL 6, 9 CASTLEREAGH ST, SYDNEY 2000, AUSTRALIA

THIS DRAWING IS ISSUED UPON THE CONDITION IT IS NOT COPIED, REPRODUCED, RETAINED OR DISCLOSED TO ANY UNAUTHORISED PERSON EITHER WHOLLY OR IN PART WITHOUT PRIOR CONSENT IN WRITING OF fitzpatrick+partners.  
DO NOT SCALE DRAWINGS. CHECK DIMENSIONS BEFORE COMMENCING WORK.  
DRAWINGS SHOW DESIGN INTENT ONLY. SHOP DRAWINGS ARE TO BE PROVIDED FOR APPROVAL PRIOR TO CONSTRUCTION OR MANUFACTURE.  
INCONSISTENCIES ARE TO BE REPORTED TO fitzpatrick + partners.

| AMENDMENTS | REV.     | DATE            | DESCRIPTION |
|------------|----------|-----------------|-------------|
| 06         | 24/04/20 | FOR REVIEW      |             |
| 07         | 07/05/20 | SSDA SUBMISSION |             |
| 08         | 07/08/20 | SSDA AMENDMENT  |             |
| 09         | 06/11/20 | SSDA AMENDMENT  |             |

|     |  |
|-----|--|
| CHK | PROJECT                                  |
| RP  | LIVERPOOL HEALTH & ACADEMIC PRECINCT     |
| RP  | ELIZABETH STREET LIVERPOOL NSW           |
| RP  | CLIENT                                   |
| RP  | HEALTH INFRASTRUCTURE                    |
| RP  | 14/77 PACIFIC HWY, NORTH SYDNEY NSW 2060 |

|   |            |
|---|------------|
| PROJECT NORTH   | SCALE      |
|  | 1:1200 @A3 |
|  |            |
| 25mm ON ORIGINAL  |            |





|            |                 |
|------------|-----------------|
| DRAWING    | LEVEL 6 - PLANT |
| PRINT DATE | 5/11/2020       |


|             |                |       |
|-------------|----------------|-------|
| PROJECT NO. | DRAWING NO.    | ISSUE |
| 21807       | A-SSDA-MW-14   | 09    |
| STATUS      | SSDA AMENDMENT |       |



LEGEND

- 01. health services building
- 02. ingham building
- 03. oncology bunkers
- 04. caroline chisholm
- 05. old clinical services building
- 06. new clinical services bld
- 07. mental health centre
- 08. don everett building
- 09. brain injury unit
- 24. new integrated services building (ISB)

-  refurbished area of existing building, internal works only
-  new external facade/works expansion of existing building
-  lot boundary
-  existing clinical buildings

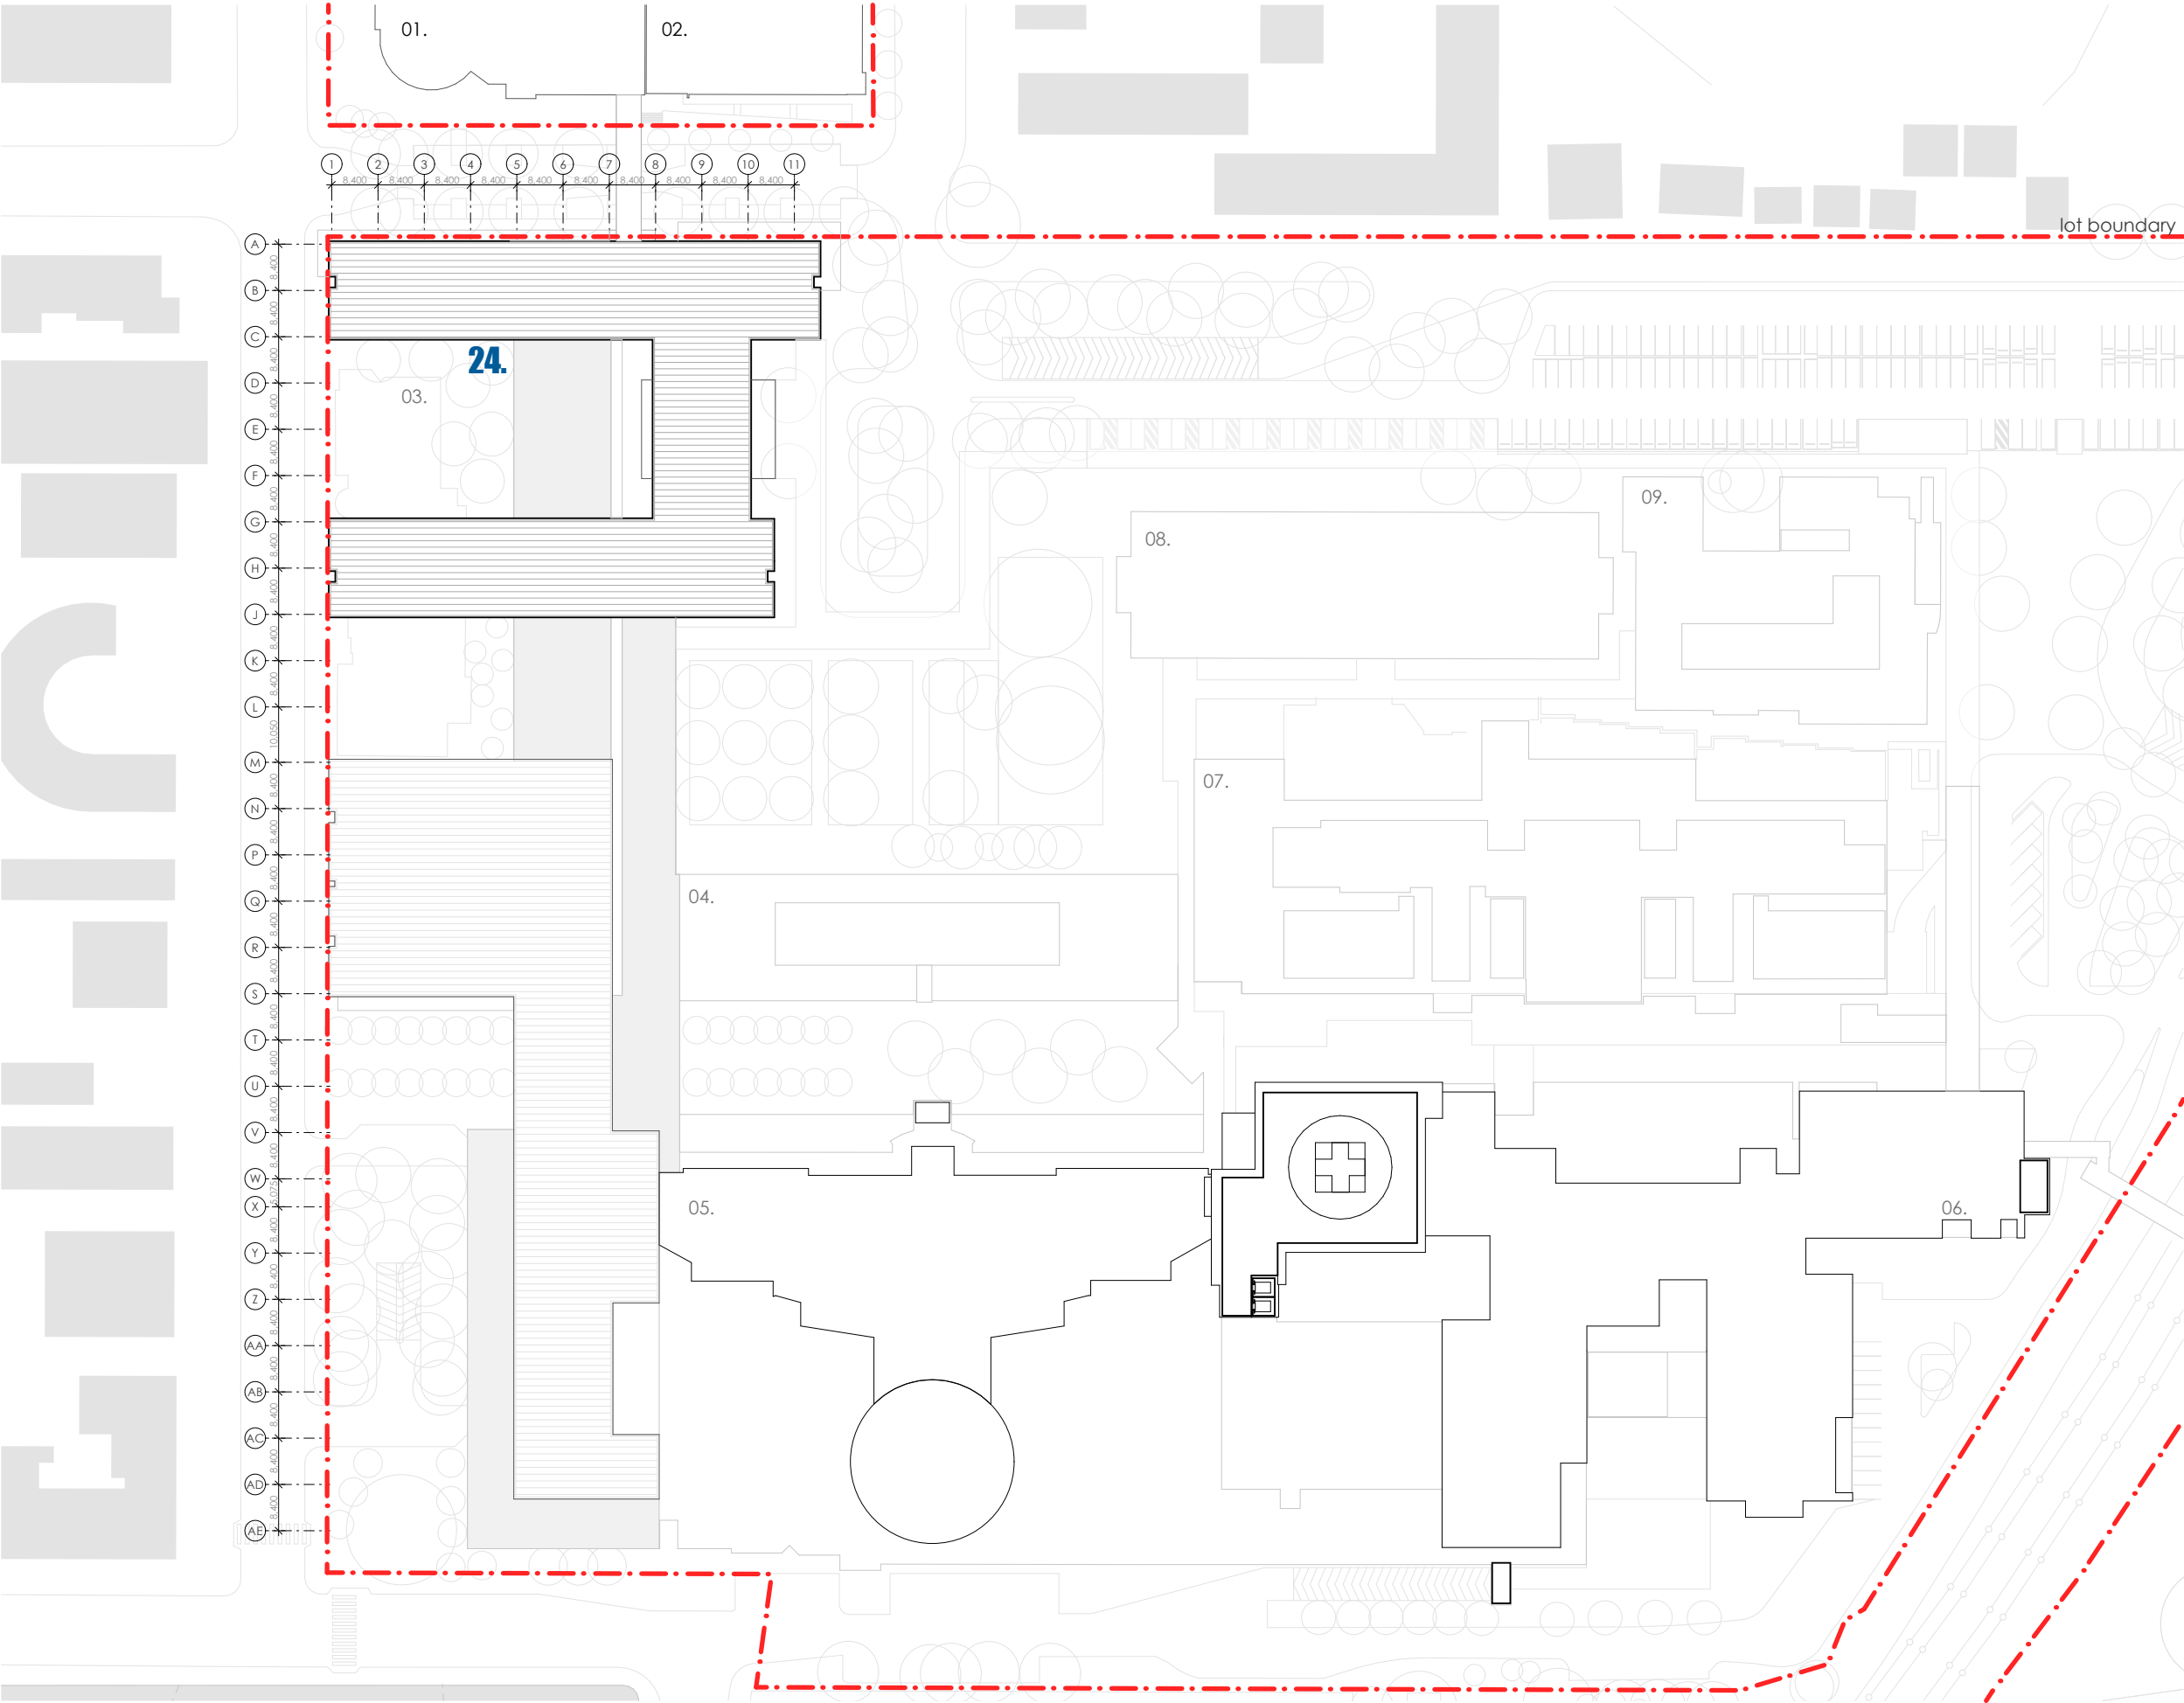



fitzpatrick+partners

© Copyright 2018  
p. +61 (0)2 8274 8200 w. www.fitzpatrickpartners.com  
a. LEVEL 6, 9 CASTLEREAGH ST, SYDNEY 2000, AUSTRALIA

THIS DRAWING IS ISSUED UPON THE CONDITION IT IS NOT COPIED, REPRODUCED, RETAINED OR DISCLOSED TO ANY UNAUTHORISED PERSON EITHER WHOLLY OR IN PART WITHOUT PRIOR CONSENT IN WRITING OF fitzpatrick+partners.  
DO NOT SCALE DRAWINGS. CHECK DIMENSIONS BEFORE COMMENCING WORK.  
DRAWINGS SHOW DESIGN INTENT ONLY. SHOP DRAWINGS ARE TO BE PROVIDED FOR APPROVAL PRIOR TO CONSTRUCTION OR MANUFACTURE. INCONSISTENCIES ARE TO BE REPORTED TO fitzpatrick + partners.



| AMENDMENTS | REV.     | DATE            | DESCRIPTION |
|------------|----------|-----------------|-------------|
| 06         | 24/04/20 | FOR REVIEW      |             |
| 07         | 07/05/20 | SSDA SUBMISSION |             |
| 08         | 07/08/20 | SSDA AMENDMENT  |             |
| 09         | 06/11/20 | SSDA AMENDMENT  |             |

|     |  |
|-----|--|
| CHK | PROJECT                                  |
| RP  | LIVERPOOL HEALTH & ACADEMIC PRECINCT     |
| RP  | ELIZABETH STREET LIVERPOOL NSW           |
| RP  | CLIENT                                   |
| RP  | HEALTH INFRASTRUCTURE                    |
|     | 14/77 PACIFIC HWY, NORTH SYDNEY NSW 2060 |

|   |            |
|---|------------|
| PROJECT NORTH   | SCALE      |
|  | 1:1200 @A3 |
|  |            |
| 25mm ON ORIGINAL  |            |

|            |
|------------|
| DRAWING    |
| ROOF       |
| PRINT DATE |
| 5/11/2020  |

|                |              |       |
|----------------|--------------|-------|
| PROJECT NO.    | DRAWING NO.  | ISSUE |
| 21807          | A-SSDA-MW-15 | 09    |
| STATUS         |              |       |
| SSDA AMENDMENT |              |       |

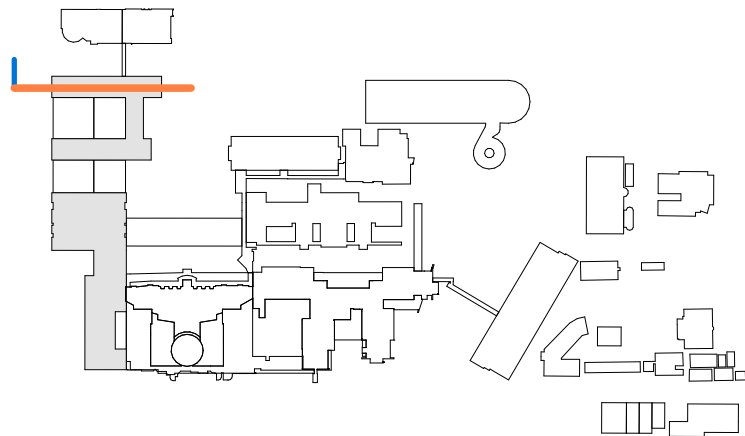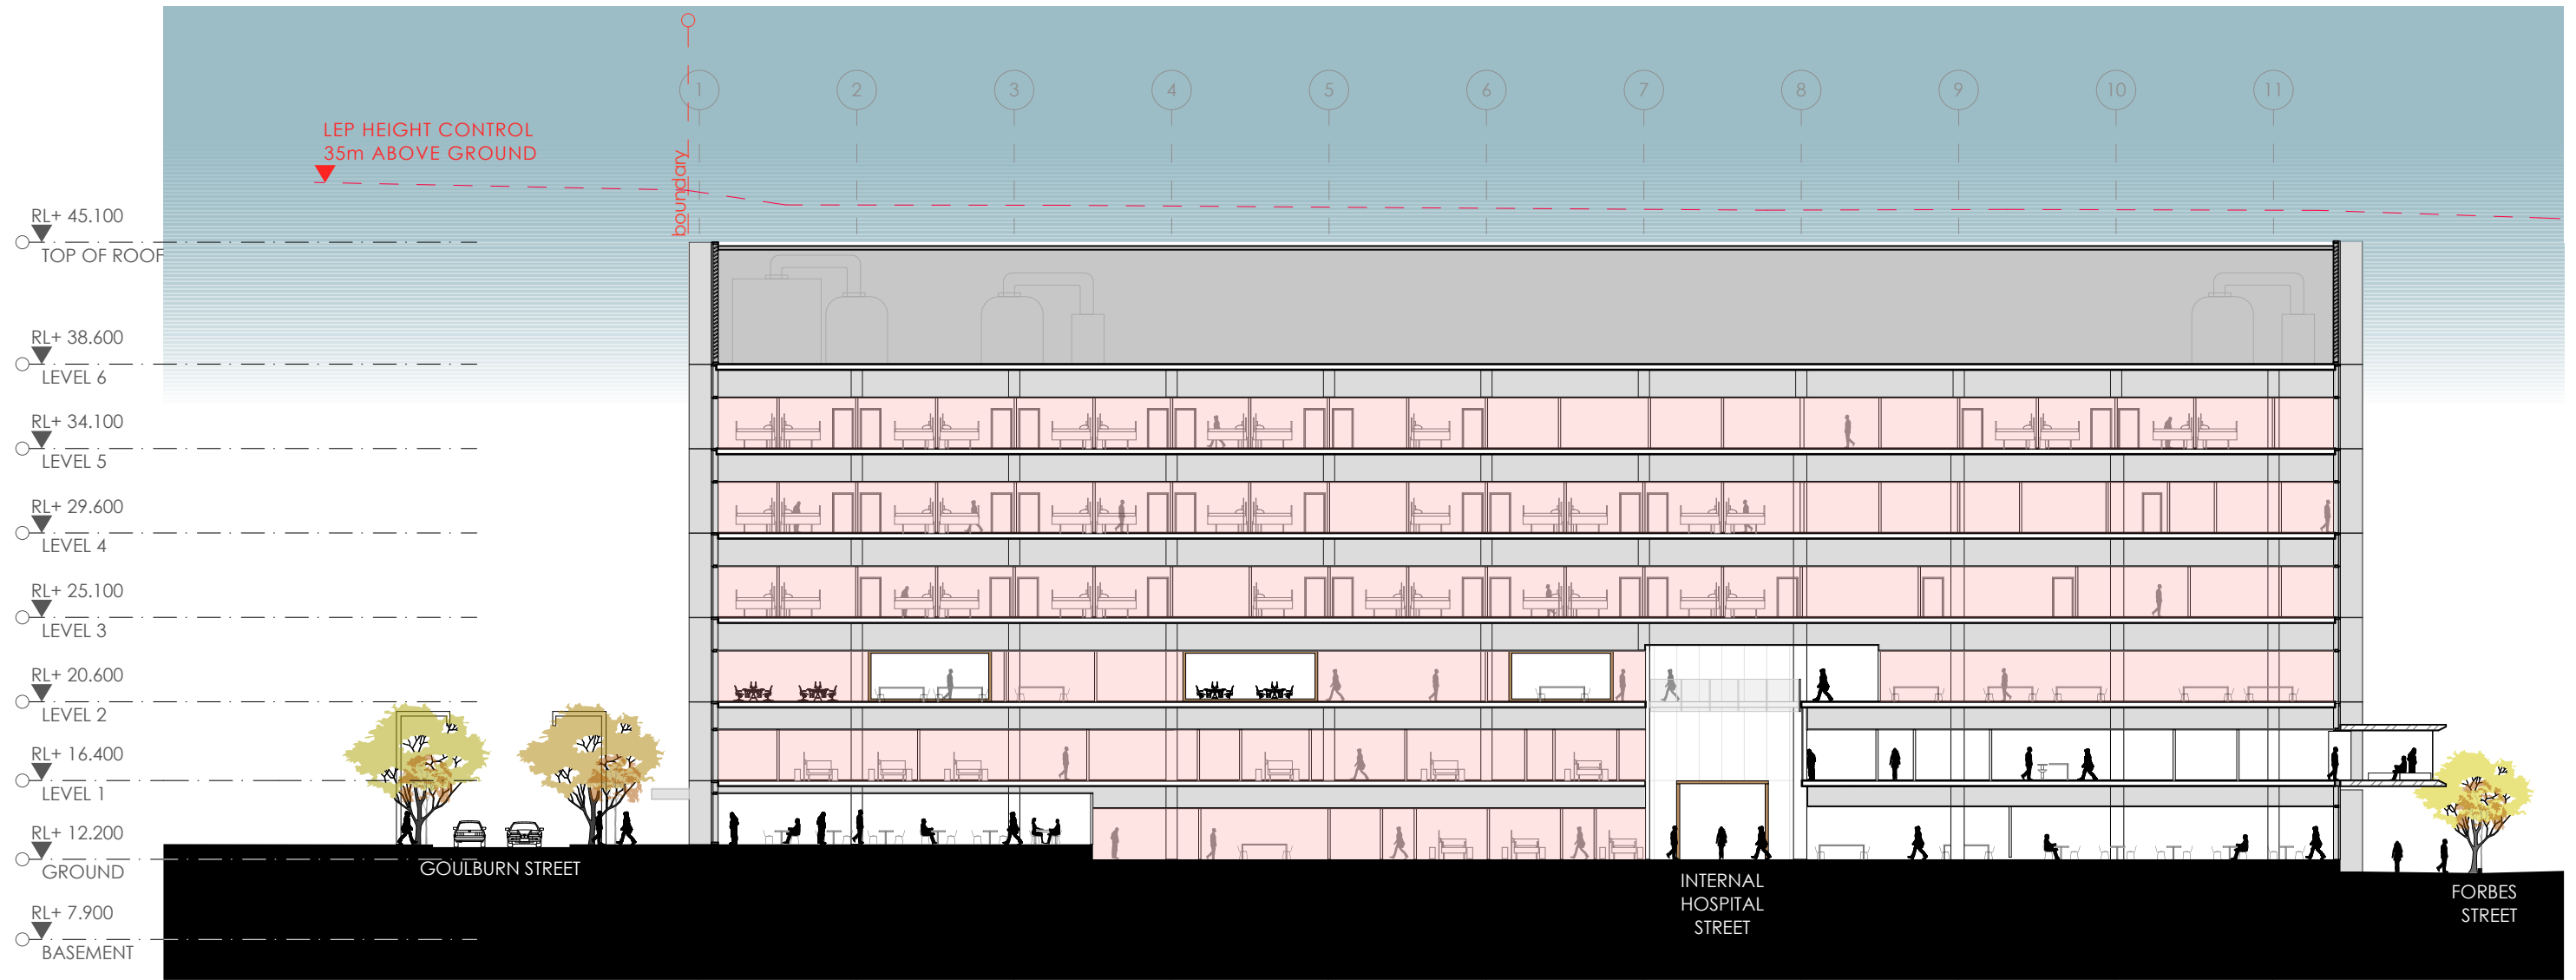

fitzpatrick+partners

© Copyright 2018  
p. +61 (0)2 8274 8200 w. www.fitzpatrickpartners.com  
a. LEVEL 6, 9 CASTLEREAGH ST, SYDNEY 2000, AUSTRALIA

THIS DRAWING IS ISSUED UPON THE CONDITION IT IS NOT COPIED, REPRODUCED, RETAINED OR DISCLOSED TO ANY UNAUTHORISED PERSON EITHER WHOLLY OR IN PART WITHOUT PRIOR CONSENT IN WRITING OF fitzpatrick+partners.  
DO NOT SCALE DRAWINGS. CHECK DIMENSIONS BEFORE COMMENCING WORK.  
DRAWINGS SHOW DESIGN INTENT ONLY. SHOP DRAWINGS ARE TO BE PROVIDED FOR APPROVAL PRIOR TO CONSTRUCTION OR MANUFACTURE.  
INCONSISTENCIES ARE TO BE REPORTED TO fitzpatrick + partners.

| REV. | DATE     | DESCRIPTION     |
|------|----------|-----------------|
| 06   | 24/04/20 | FOR REVIEW      |
| 07   | 07/05/20 | SSDA SUBMISSION |
| 08   | 07/08/20 | SSDA AMENDMENT  |
| 09   | 06/11/20 | SSDA AMENDMENT  |

DESCRIPTION  
FOR REVIEW  
SSDA SUBMISSION  
SSDA AMENDMENT  
SSDA AMENDMENT

CHK  
RP  
RP  
RP  
RP



PROJECT  
LIVERPOOL HEALTH & ACADEMIC PRECINCT  
ELIZABETH STREET LIVERPOOL NSW  
CLIENT  
HEALTH INFRASTRUCTURE  
14/77 PACIFIC HWY, NORTH SYDNEY NSW 2060

PROJECT NORTH SCALE  
1:350 @A3  
25mm ON ORIGINAL

DRAWING  
SECTION THROUGH NORTH IPU  
TOWER  
PRINT DATE  
5/11/2020

PROJECT NO.  
21807  
STATUS  
SSDA AMENDMENT  
DRAWING NO.  
A-SSDA-MW-16  
ISSUE  
09



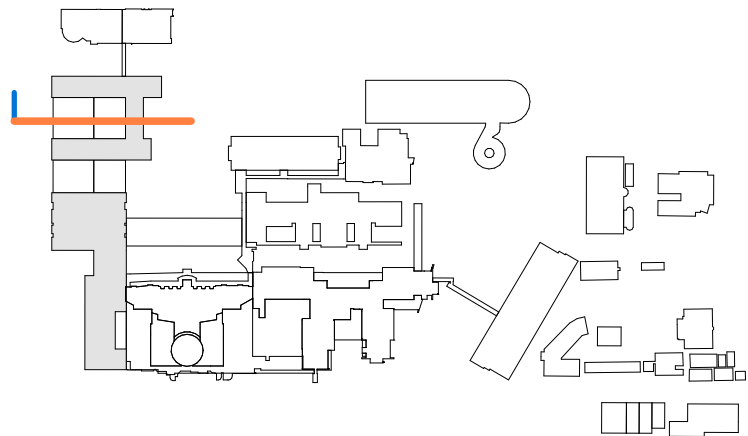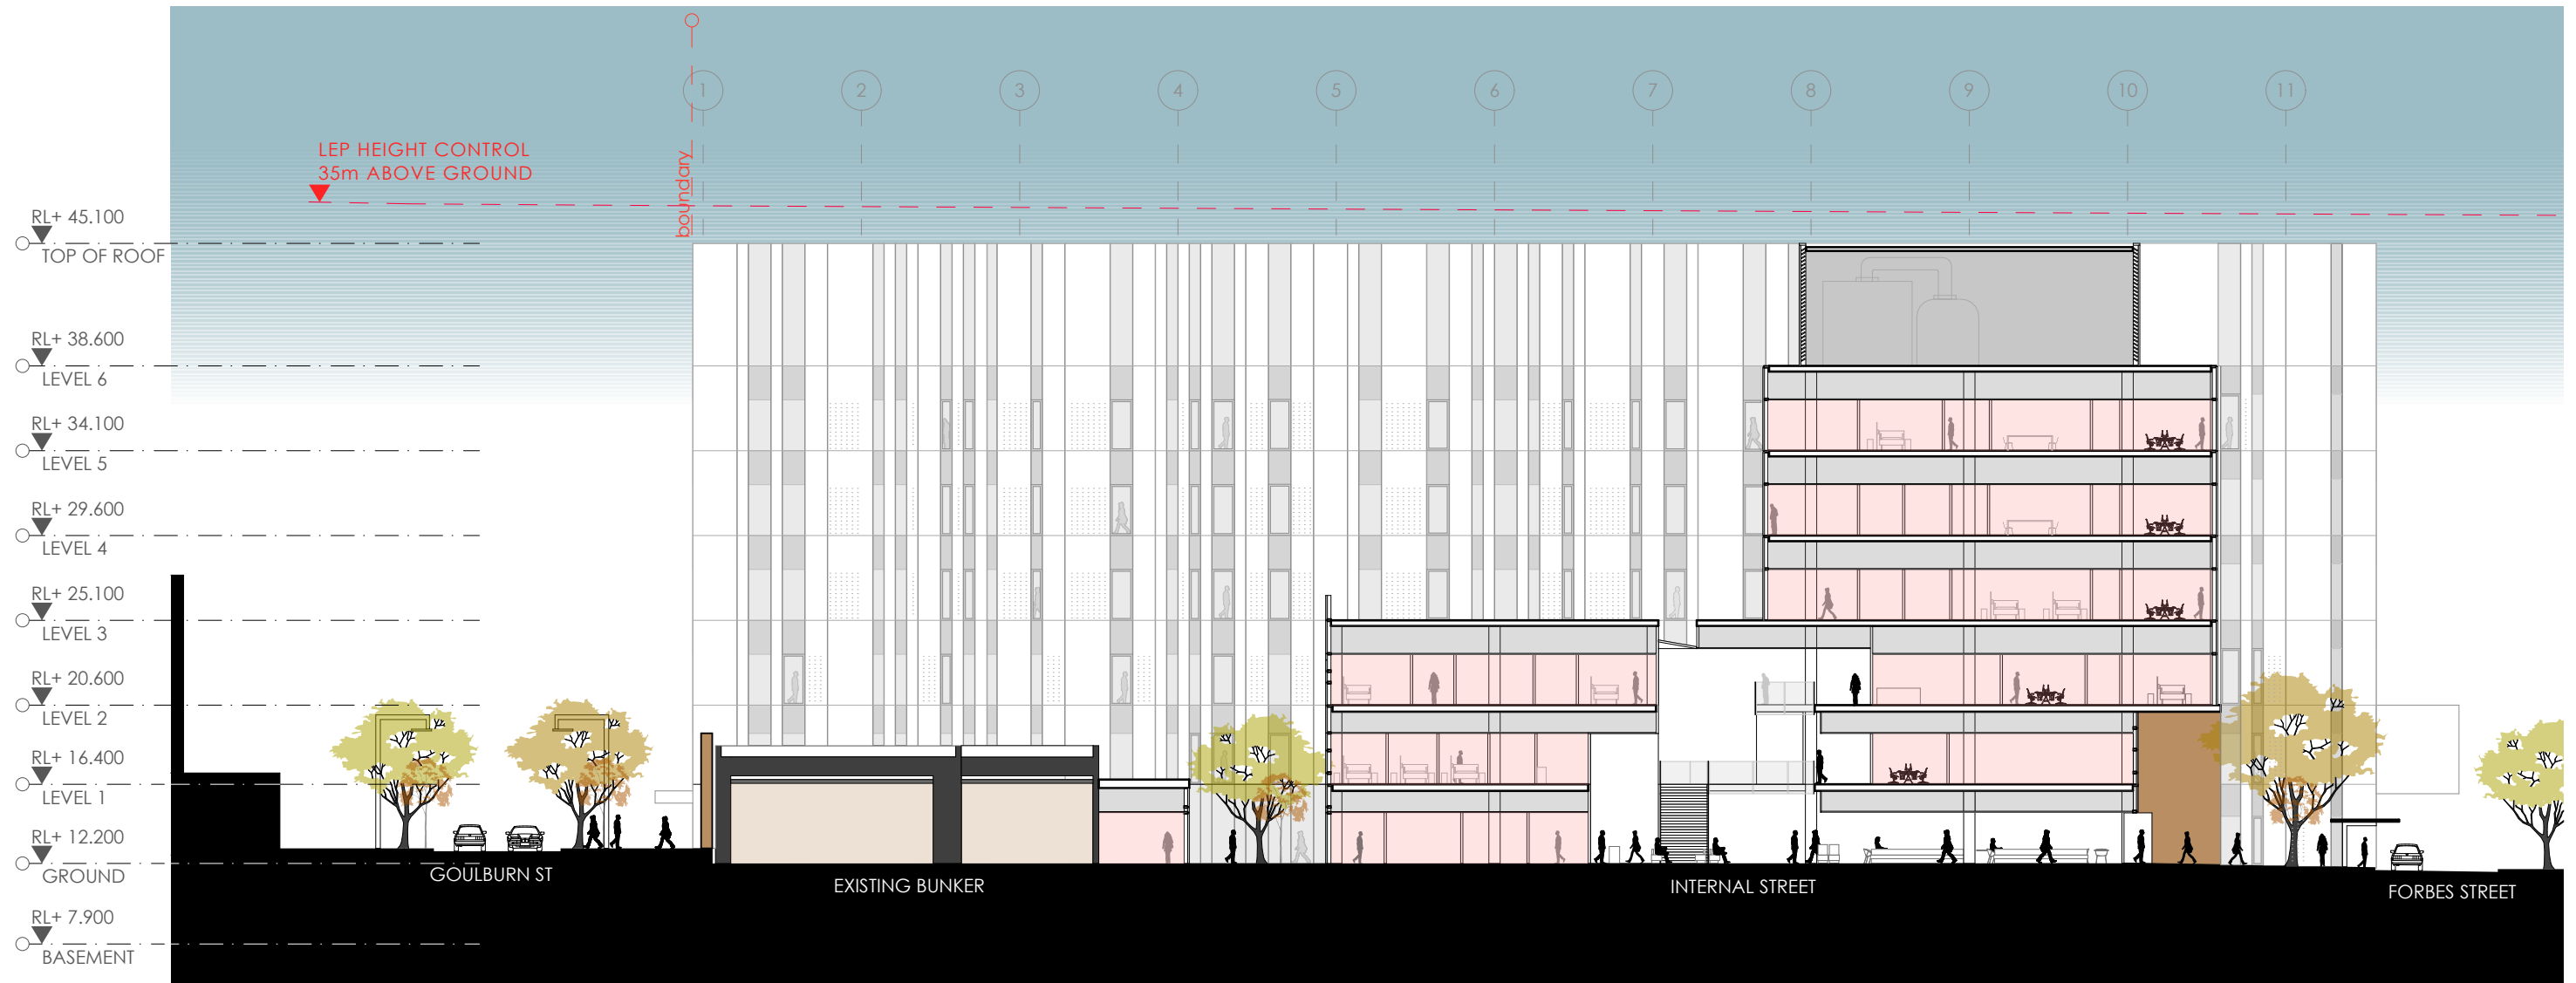

fitzpatrick+partners

© Copyright 2018  
p. +61 (0)2 8274 8200 w. www.fitzpatrickpartners.com  
a. LEVEL 6, 9 CASTLEREAGH ST, SYDNEY 2000, AUSTRALIA

THIS DRAWING IS ISSUED UPON THE CONDITION IT IS NOT COPIED, REPRODUCED, RETAINED OR DISCLOSED TO ANY UNAUTHORISED PERSON EITHER WHOLLY OR IN PART WITHOUT PRIOR CONSENT IN WRITING OF fitzpatrick+partners.  
DO NOT SCALE DRAWINGS. CHECK DIMENSIONS BEFORE COMMENCING WORK.  
DRAWINGS SHOW DESIGN INTENT ONLY. SHOP DRAWINGS ARE TO BE PROVIDED FOR APPROVAL PRIOR TO CONSTRUCTION OR MANUFACTURE.  
INCONSISTENCIES ARE TO BE REPORTED TO fitzpatrick + partners.

| REV. | DATE     |
|------|----------|
| 06   | 24/04/20 |
| 07   | 07/05/20 |
| 08   | 07/08/20 |
| 09   | 06/11/20 |

| DESCRIPTION     |
|-----------------|
| FOR REVIEW      |
| SSDA SUBMISSION |
| SSDA AMENDMENT  |
| SSDA AMENDMENT  |



CHK  
RP  
RP  
RP  
RP

PROJECT  
LIVERPOOL HEALTH & ACADEMIC PRECINCT  
ELIZABETH STREET LIVERPOOL NSW  
CLIENT  
HEALTH INFRASTRUCTURE  
14/77 PACIFIC HWY, NORTH SYDNEY NSW 2060

PROJECT NORTH SCALE  
1:350 @A3  
25mm ON ORIGINAL

DRAWING  
SECTION THROUGH EXISTING  
BUNKER  
PRINT DATE  
5/11/2020

|                          |                             |             |
|--------------------------|-----------------------------|-------------|
| PROJECT NO.<br>21807     | DRAWING NO.<br>A-SSDA-MW-17 | ISSUE<br>09 |
| STATUS<br>SSDA AMENDMENT |                             |             |

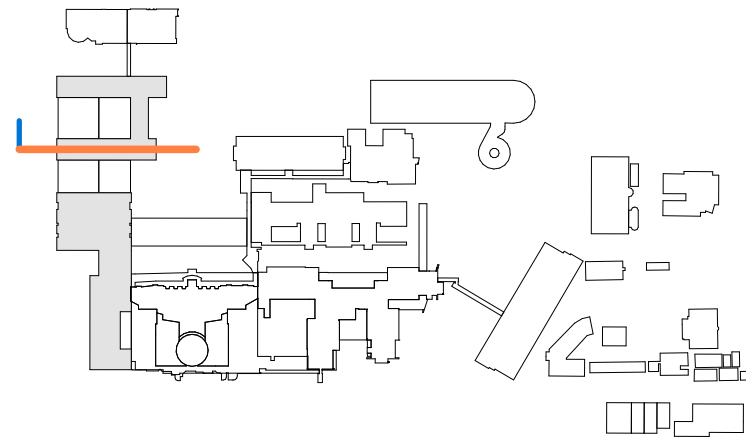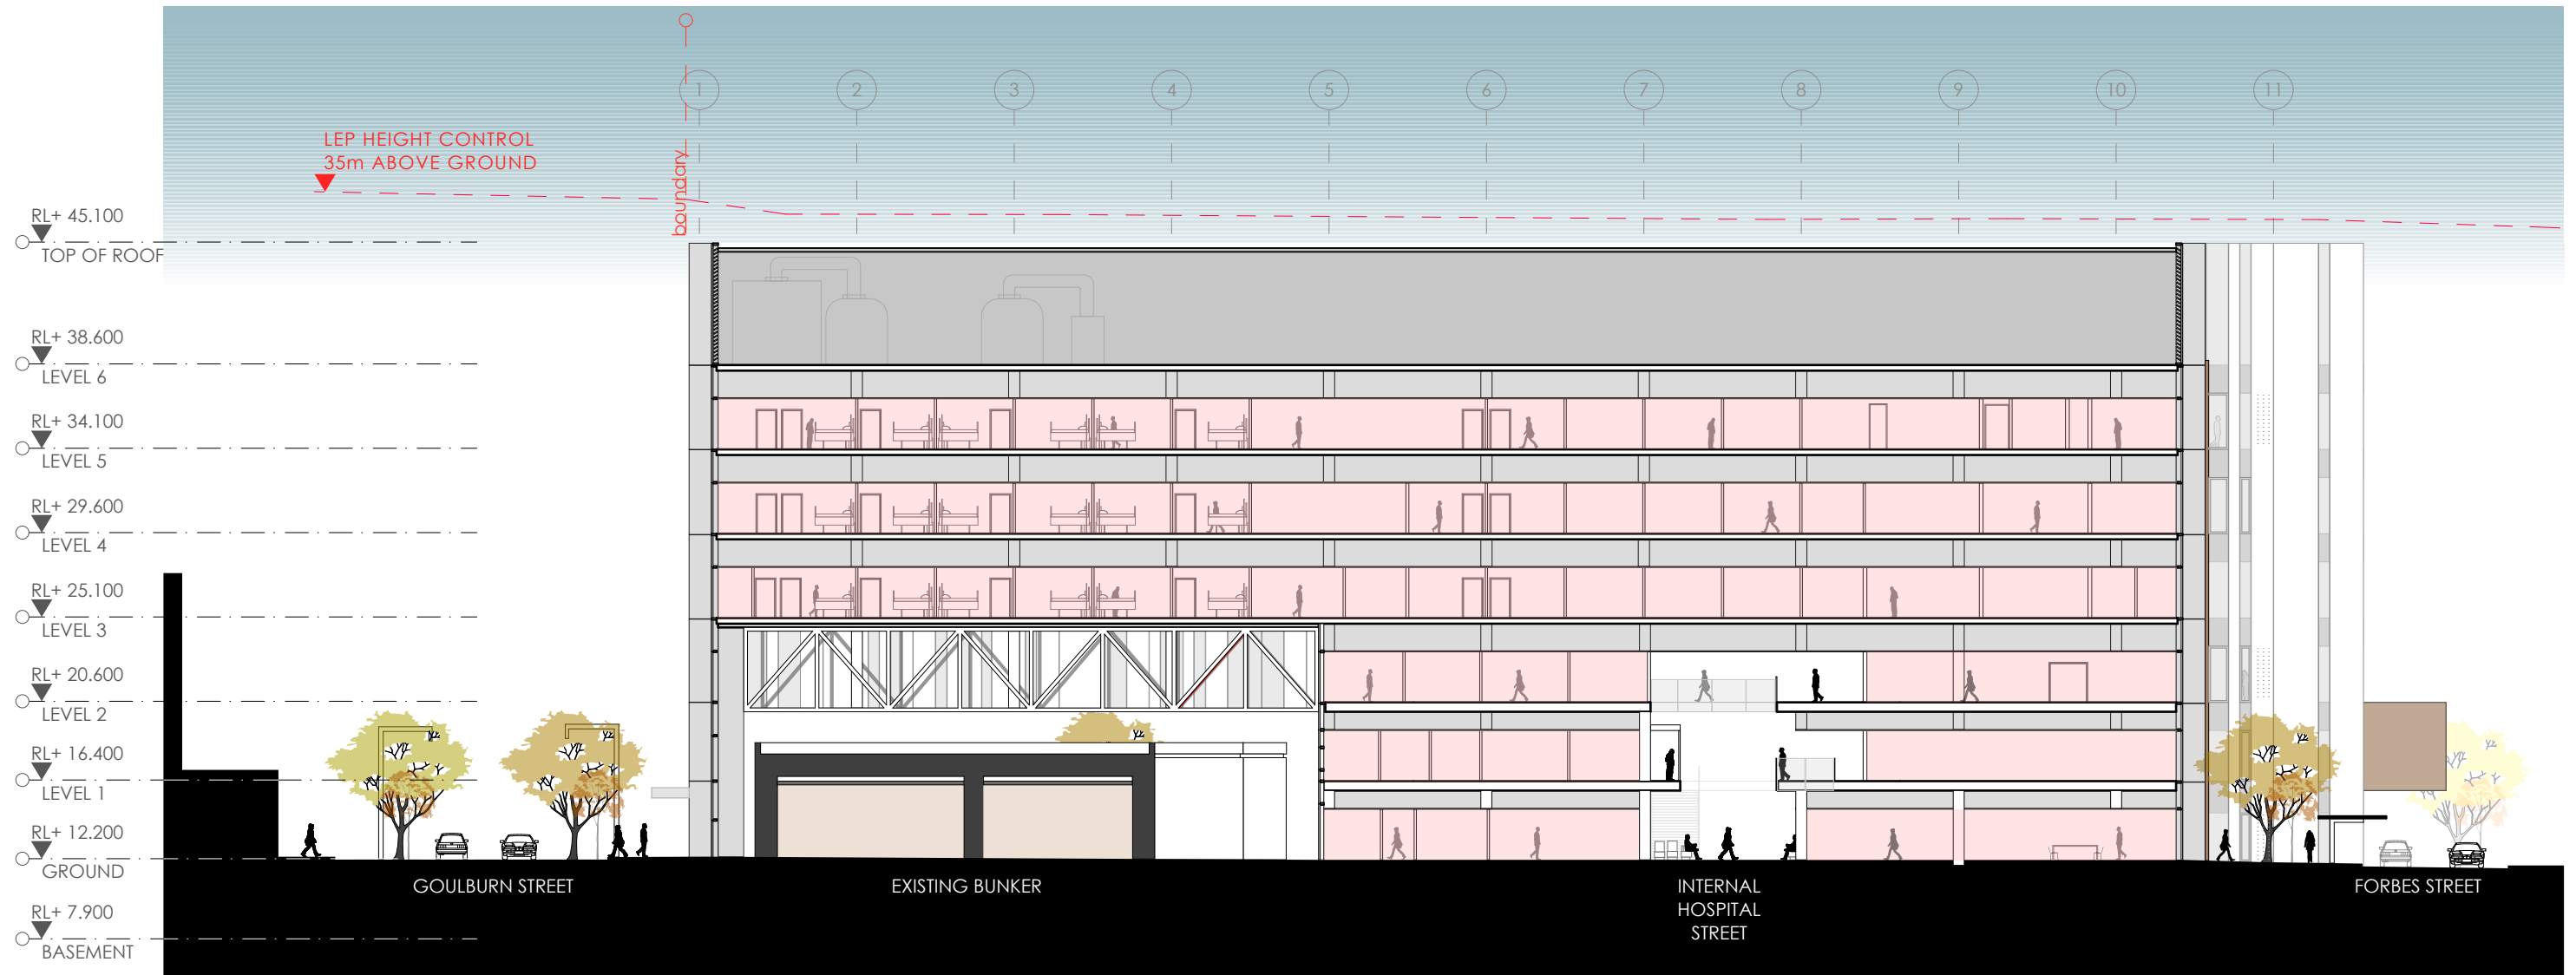

fitzpatrick+partners

© Copyright 2018  
p. +61 (0)2 8274 8200 w. www.fitzpatrickpartners.com  
a. LEVEL 6, 9 CASTLEREAGH ST, SYDNEY 2000, AUSTRALIA

THIS DRAWING IS ISSUED UPON THE CONDITION IT IS NOT COPIED, REPRODUCED, RETAINED OR DISCLOSED TO ANY UNAUTHORISED PERSON EITHER WHOLLY OR IN PART WITHOUT PRIOR CONSENT IN WRITING OF fitzpatrick+partners.  
DO NOT SCALE DRAWINGS. CHECK DIMENSIONS BEFORE COMMENCING WORK.  
DRAWINGS SHOW DESIGN INTENT ONLY. SHOP DRAWINGS ARE TO BE PROVIDED FOR APPROVAL PRIOR TO CONSTRUCTION OR MANUFACTURE.  
INCONSISTENCIES ARE TO BE REPORTED TO fitzpatrick + partners.

| REV. | DATE     | DESCRIPTION     |
|------|----------|-----------------|
| 06   | 24/04/20 | FOR REVIEW      |
| 07   | 07/05/20 | SSDA SUBMISSION |
| 08   | 07/08/20 | SSDA AMENDMENT  |
| 09   | 06/11/20 | SSDA AMENDMENT  |



|     |  |
|-----|--|
| CHK | PROJECT                                  |
| RP  | LIVERPOOL HEALTH & ACADEMIC PRECINCT     |
| RP  | ELIZABETH STREET LIVERPOOL NSW           |
| RP  | CLIENT                                   |
| RP  | HEALTH INFRASTRUCTURE                    |
| RP  | 14/77 PACIFIC HWY, NORTH SYDNEY NSW 2060 |

PROJECT NORTH SCALE  
1:350 @A3  
25mm ON ORIGINAL

DRAWING  
SECTION THROUGH SOUTH IPU  
TOWER  
PRINT DATE  
5/11/2020

|                          |                             |             |
|--------------------------|-----------------------------|-------------|
| PROJECT NO.<br>21807     | DRAWING NO.<br>A-SSDA-MW-18 | ISSUE<br>09 |
| STATUS<br>SSDA AMENDMENT |                             |             |



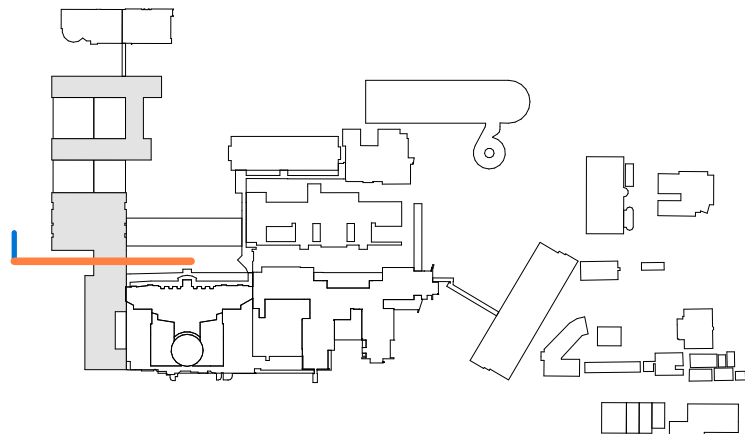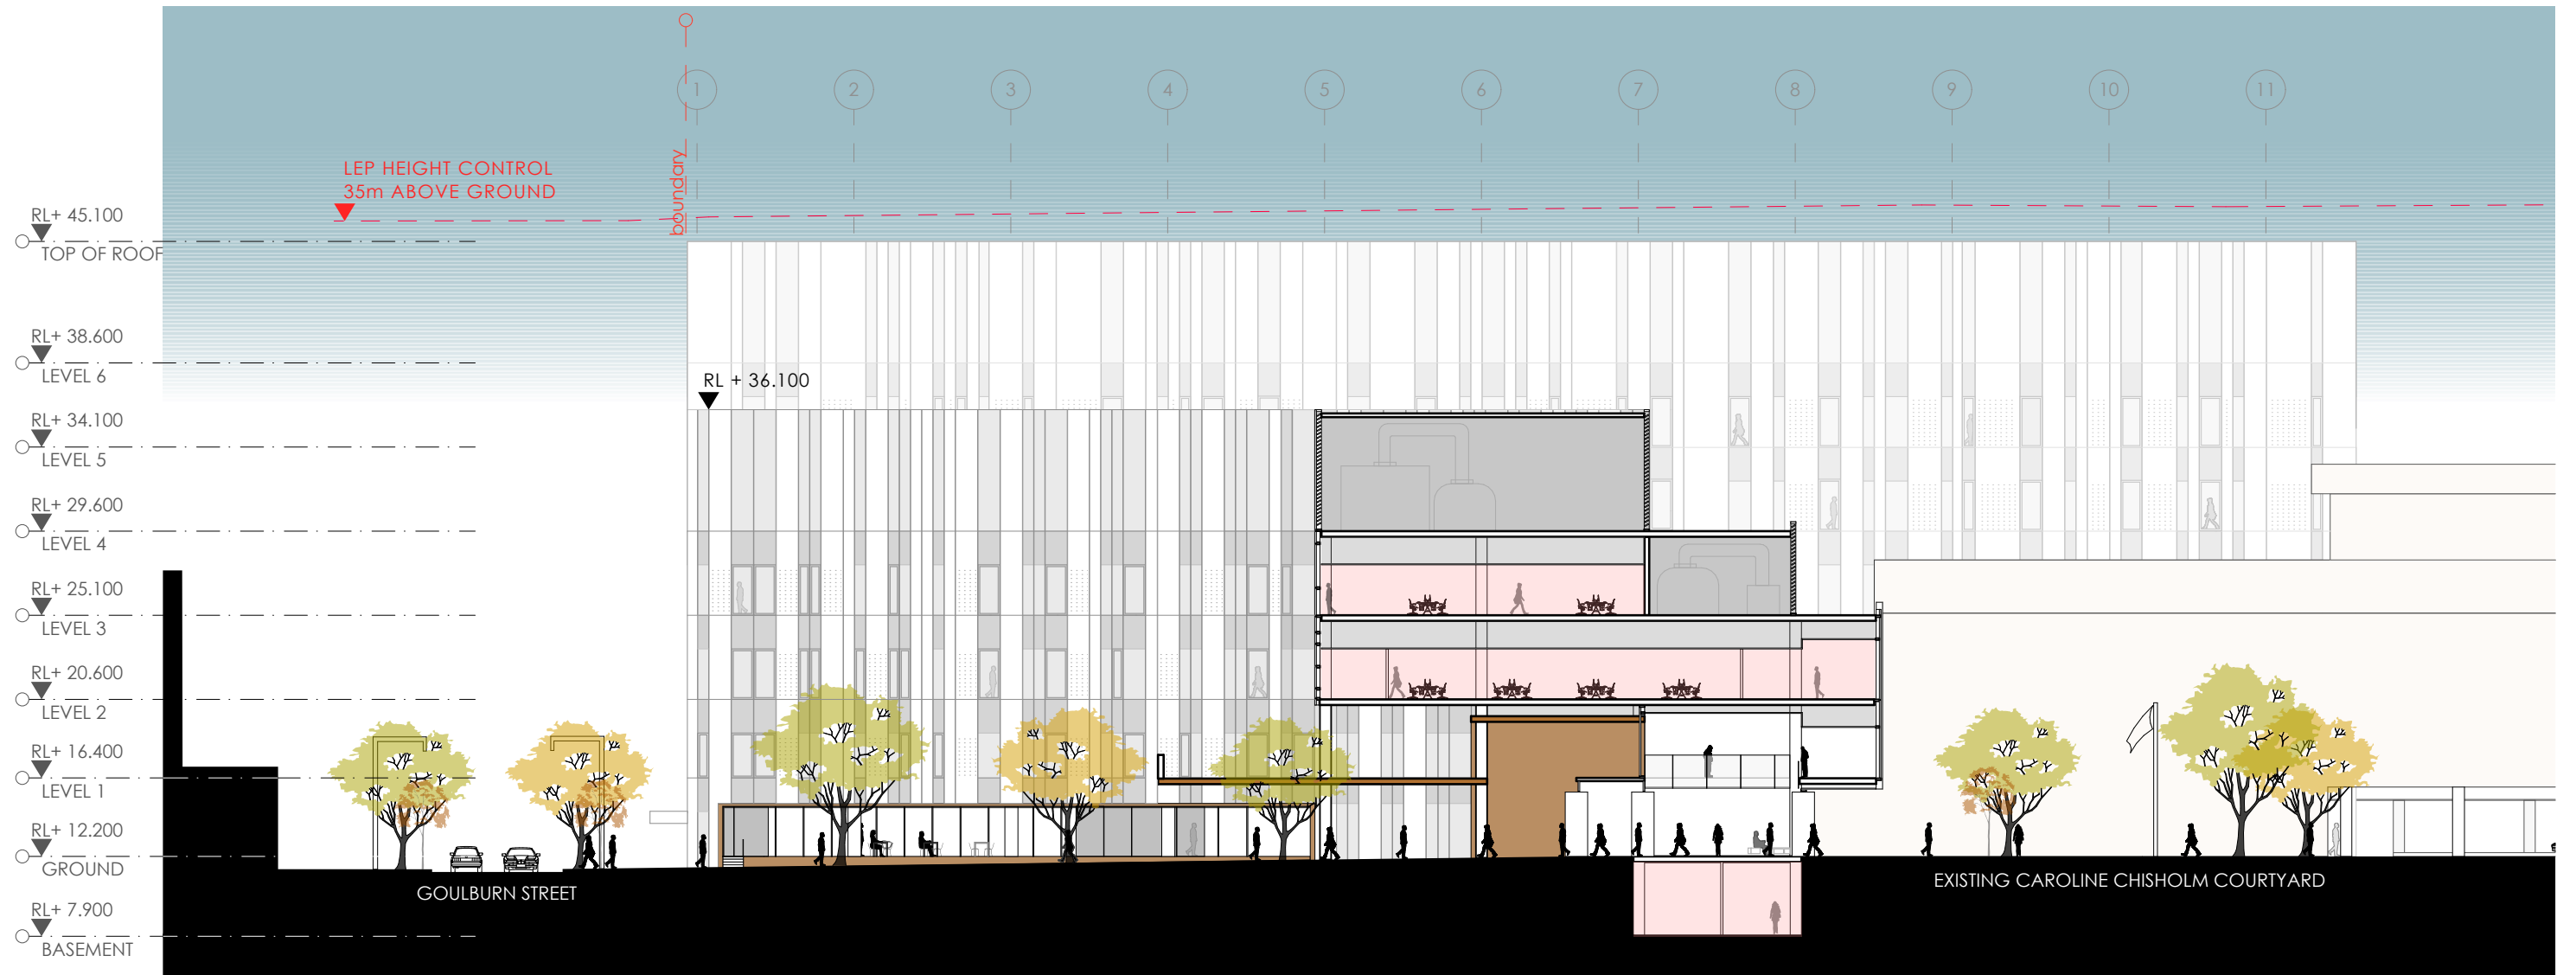

fitzpatrick+partners

© Copyright 2018  
p. +61 (0)2 8274 8200 w. www.fitzpatrickpartners.com  
a. LEVEL 6, 9 CASTLEREAGH ST, SYDNEY 2000, AUSTRALIA

THIS DRAWING IS ISSUED UPON THE CONDITION IT IS NOT COPIED, REPRODUCED, RETAINED OR DISCLOSED TO ANY UNAUTHORISED PERSON EITHER WHOLLY OR IN PART WITHOUT PRIOR CONSENT IN WRITING OF fitzpatrick+partners.  
DO NOT SCALE DRAWINGS. CHECK DIMENSIONS BEFORE COMMENCING WORK.  
DRAWINGS SHOW DESIGN INTENT ONLY. SHOP DRAWINGS ARE TO BE PROVIDED FOR APPROVAL PRIOR TO CONSTRUCTION OR MANUFACTURE.  
INCONSISTENCIES ARE TO BE REPORTED TO fitzpatrick + partners.

| REV. | DATE     | DESCRIPTION     |
|------|----------|-----------------|
| 06   | 24/04/20 | FOR REVIEW      |
| 07   | 07/05/20 | SSDA SUBMISSION |
| 08   | 07/08/20 | SSDA AMENDMENT  |
| 09   | 06/11/20 | SSDA AMENDMENT  |

DESCRIPTION  
FOR REVIEW  
SSDA SUBMISSION  
SSDA AMENDMENT  
SSDA AMENDMENT



CHK  
RP  
RP  
RP  
RP

PROJECT  
LIVERPOOL HEALTH & ACADEMIC PRECINCT  
ELIZABETH STREET LIVERPOOL NSW  
CLIENT  
HEALTH INFRASTRUCTURE  
14/77 PACIFIC HWY, NORTH SYDNEY NSW 2060

PROJECT NORTH SCALE  
1:350 @A3  
25mm ON ORIGINAL

DRAWING  
SECTION THROUGH MAIN ENTRY  
PRINT DATE  
5/11/2020

|                          |                             |             |
|--------------------------|-----------------------------|-------------|
| PROJECT NO.<br>21807     | DRAWING NO.<br>A-SSDA-MW-19 | ISSUE<br>09 |
| STATUS<br>SSDA AMENDMENT |                             |             |

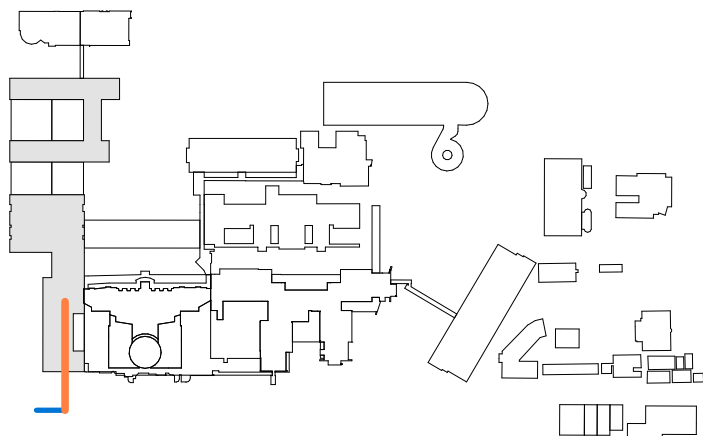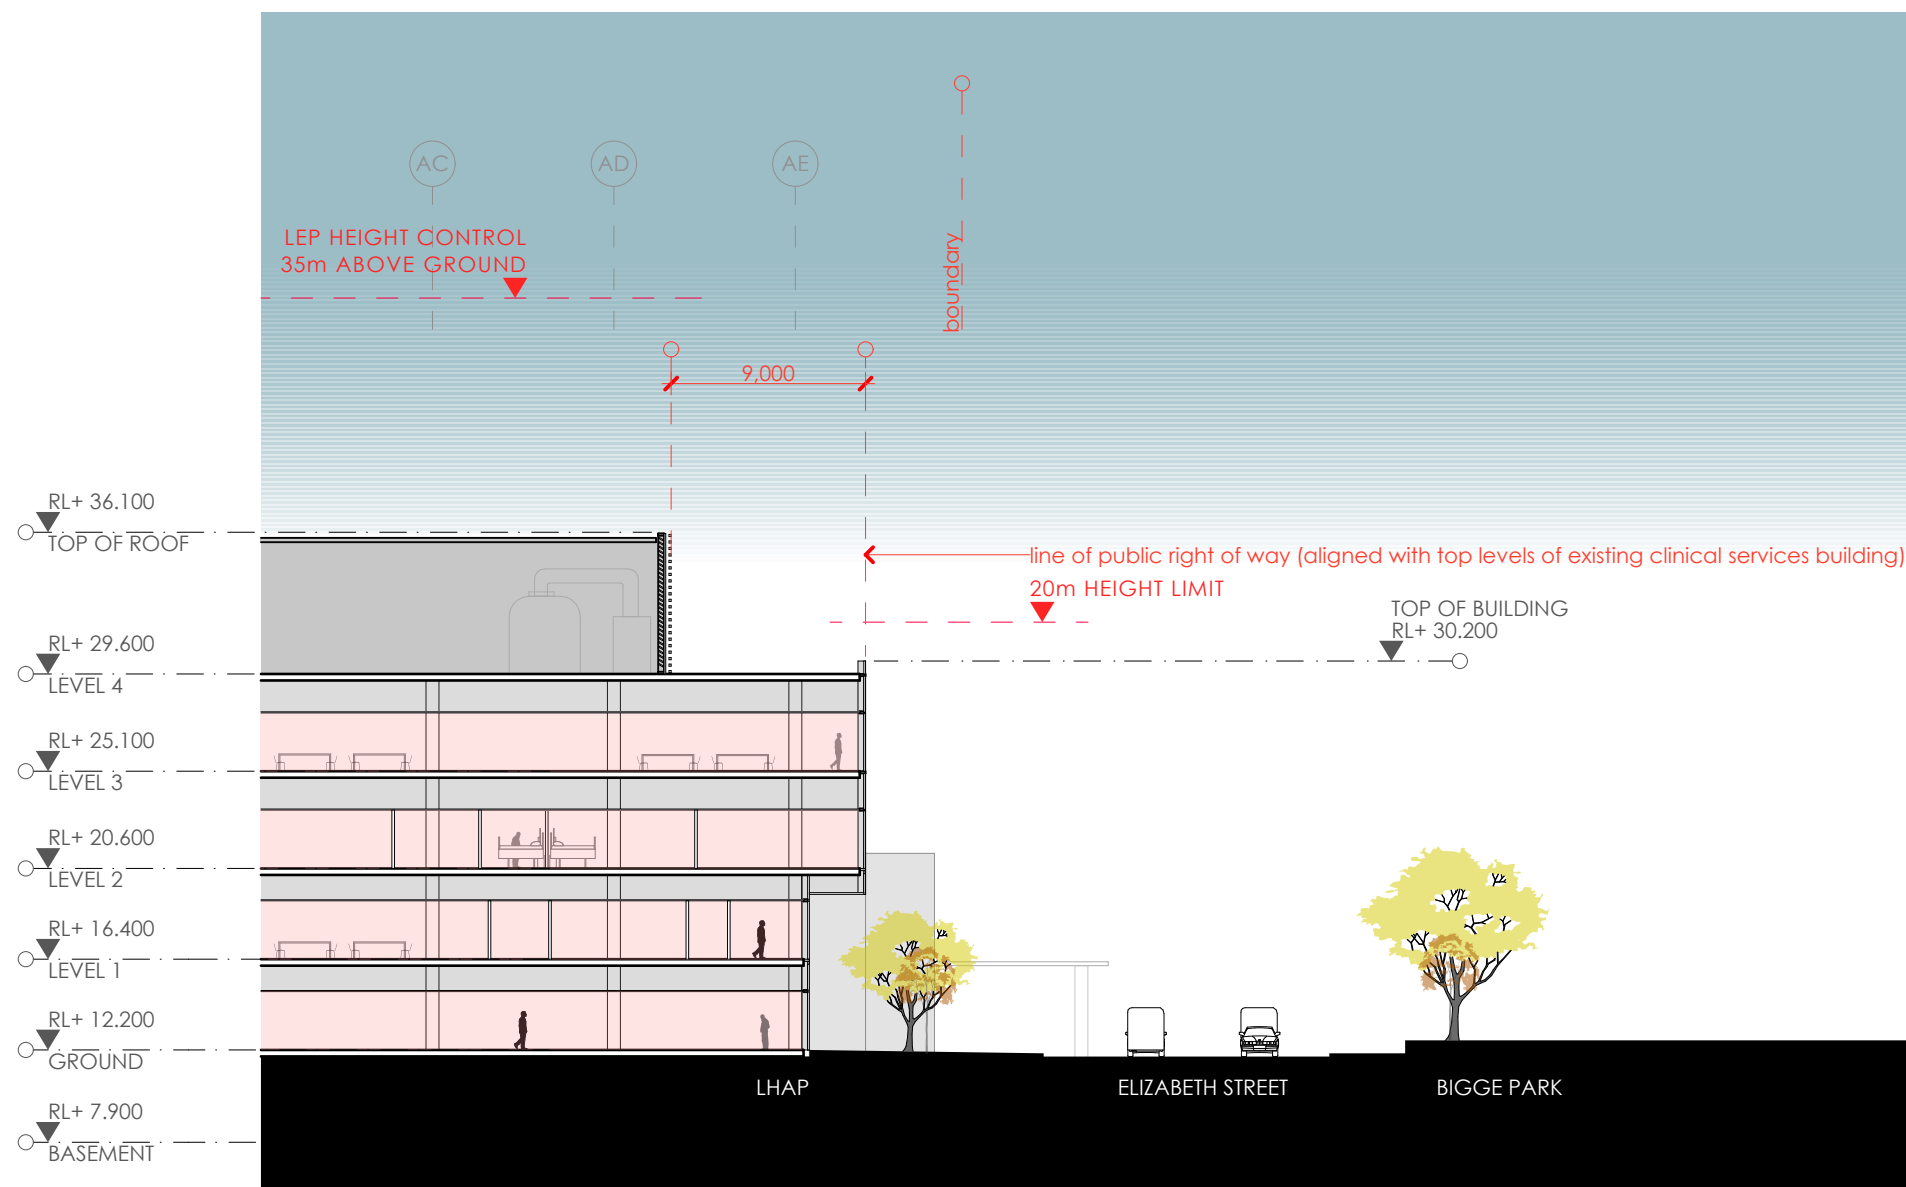

fitzpatrick+partners

© Copyright 2018  
p. +61 (0)2 8274 8200 w. www.fitzpatrickpartners.com  
a. LEVEL 6, 9 CASTLEREAGH ST, SYDNEY 2000, AUSTRALIA

THIS DRAWING IS ISSUED UPON THE CONDITION IT IS NOT COPIED, REPRODUCED, RETAINED OR DISCLOSED TO ANY UNAUTHORISED PERSON EITHER WHOLLY OR IN PART WITHOUT PRIOR CONSENT IN WRITING OF fitzpatrick+partners.  
DO NOT SCALE DRAWINGS. CHECK DIMENSIONS BEFORE COMMENCING WORK.  
DRAWINGS SHOW DESIGN INTENT ONLY. SHOP DRAWINGS ARE TO BE PROVIDED FOR APPROVAL PRIOR TO CONSTRUCTION OR MANUFACTURE.  
INCONSISTENCIES ARE TO BE REPORTED TO fitzpatrick + partners.

| REV. | DATE     | DESCRIPTION     |
|------|----------|-----------------|
| 06   | 24/04/20 | FOR REVIEW      |
| 07   | 07/05/20 | SSDA SUBMISSION |
| 08   | 07/08/20 | SSDA AMENDMENT  |
| 09   | 06/11/20 | SSDA AMENDMENT  |

DESCRIPTION  
FOR REVIEW  
SSDA SUBMISSION  
SSDA AMENDMENT  
SSDA AMENDMENT

CHK  
RP  
RP  
RP  
RP



PROJECT  
LIVERPOOL HEALTH & ACADEMIC PRECINCT  
ELIZABETH STREET LIVERPOOL NSW  
CLIENT  
HEALTH INFRASTRUCTURE  
14/77 PACIFIC HWY, NORTH SYDNEY NSW 2060

PROJECT NORTH SCALE  
1:350 @A3  
25mm ON ORIGINAL

DRAWING  
SECTION THROUGH ELIZABETH  
STREET  
PRINT DATE  
5/11/2020

|                          |                             |             |
|--------------------------|-----------------------------|-------------|
| PROJECT NO.<br>21807     | DRAWING NO.<br>A-SSDA-MW-20 | ISSUE<br>09 |
| STATUS<br>SSDA AMENDMENT |                             |             |



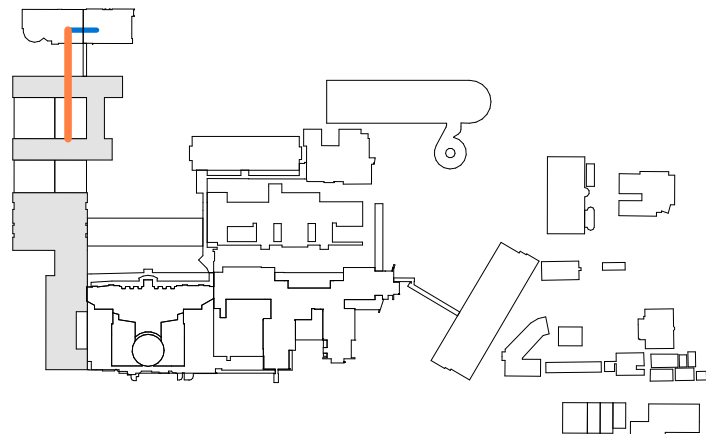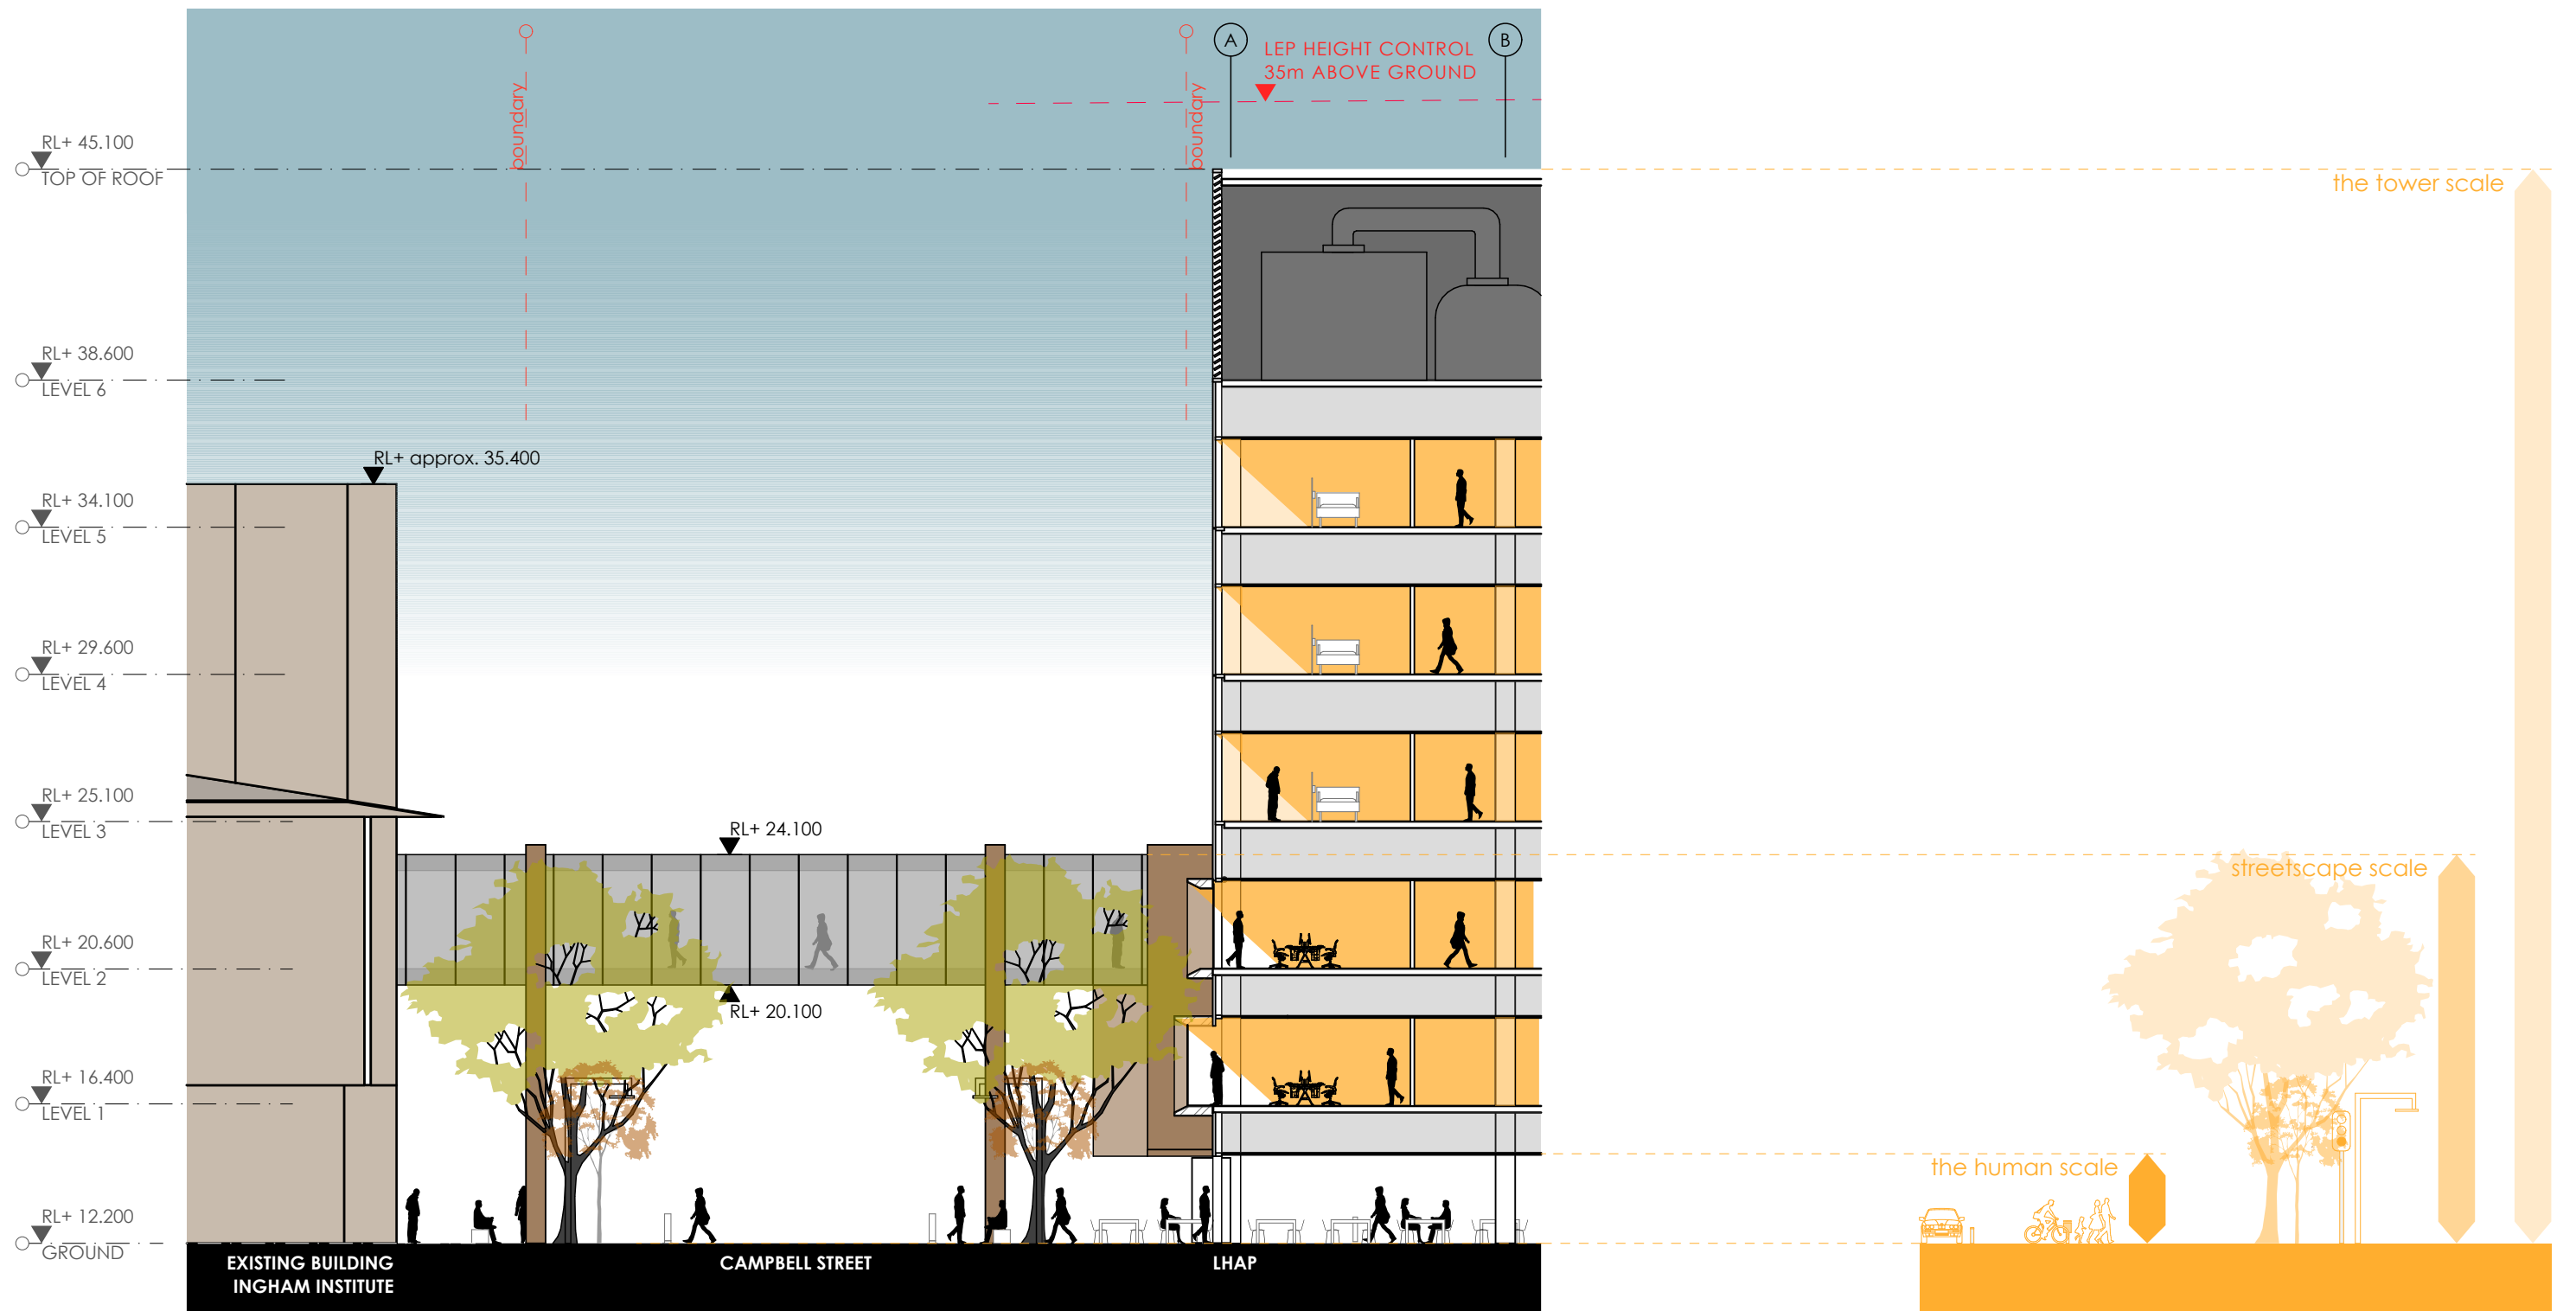

fitzpatrick+partners

© Copyright 2018  
p. +61 (0)2 8274 8200 w. www.fitzpatrickpartners.com  
a. LEVEL 6, 9 CASTLEREAGH ST, SYDNEY 2000, AUSTRALIA

THIS DRAWING IS ISSUED UPON THE CONDITION IT IS NOT COPIED, REPRODUCED, RETAINED OR DISCLOSED TO ANY UNAUTHORISED PERSON EITHER WHOLLY OR IN PART WITHOUT PRIOR CONSENT IN WRITING OF fitzpatrick+partners.  
DO NOT SCALE DRAWINGS. CHECK DIMENSIONS BEFORE COMMENCING WORK.  
DRAWINGS SHOW DESIGN INTENT ONLY. SHOP DRAWINGS ARE TO BE PROVIDED FOR APPROVAL PRIOR TO CONSTRUCTION OR MANUFACTURE. INCONSISTENCIES ARE TO BE REPORTED TO fitzpatrick + partners.

| REV. | DATE     | DESCRIPTION     |
|------|----------|-----------------|
| 06   | 24/04/20 | FOR REVIEW      |
| 07   | 07/05/20 | SSDA SUBMISSION |
| 08   | 07/08/20 | SSDA AMENDMENT  |
| 09   | 06/11/20 | SSDA AMENDMENT  |

DESCRIPTION  
FOR REVIEW  
SSDA SUBMISSION  
SSDA AMENDMENT  
SSDA AMENDMENT

CHK  
RP  
RP  
RP  
RP

PROJECT  
LIVERPOOL HEALTH & ACADEMIC PRECINCT  
ELIZABETH STREET LIVERPOOL NSW  
CLIENT  
HEALTH INFRASTRUCTURE  
14/77 PACIFIC HWY, NORTH SYDNEY NSW 2060


PROJECT NORTH SCALE  
1:200 @A3  
25mm ON ORIGINAL

DRAWING  
SECTION THROUGH CAMPBELL  
STREET  
PRINT DATE  
5/11/2020

PROJECT NO.  
21807  
STATUS  
SSDA AMENDMENT

DRAWING NO.  
A-SSDA-MW-21

ISSUE  
09

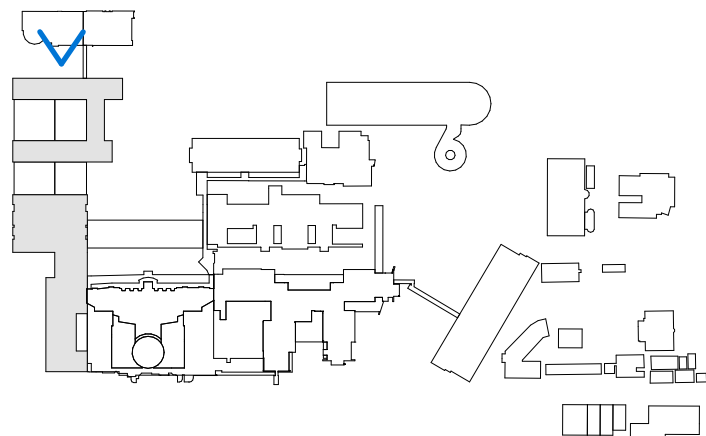

fitzpatrick+partners

© Copyright 2018  
p. +61 (0)2 8274 8200 w. www.fitzpatrickpartners.com  
a. LEVEL 6, 9 CASTLEREAGH ST, SYDNEY 2000, AUSTRALIA

THIS DRAWING IS ISSUED UPON THE CONDITION IT IS NOT COPIED, REPRODUCED, RETAINED OR DISCLOSED TO ANY UNAUTHORISED PERSON EITHER WHOLLY OR IN PART WITHOUT PRIOR CONSENT IN WRITING OF fitzpatrick+partners.  
DO NOT SCALE DRAWINGS. CHECK DIMENSIONS BEFORE COMMENCING WORK.  
DRAWINGS SHOW DESIGN INTENT ONLY. SHOP DRAWINGS ARE TO BE PROVIDED FOR APPROVAL PRIOR TO CONSTRUCTION OR MANUFACTURE.  
INCONSISTENCIES ARE TO BE REPORTED TO fitzpatrick + partners.

| REV. | DATE     | DESCRIPTION     |
|------|----------|-----------------|
| 06   | 24/04/20 | FOR REVIEW      |
| 07   | 07/05/20 | SSDA SUBMISSION |
| 08   | 07/08/20 | SSDA AMENDMENT  |
| 09   | 06/11/20 | SSDA AMENDMENT  |

DESCRIPTION  
FOR REVIEW  
SSDA SUBMISSION  
SSDA AMENDMENT  
SSDA AMENDMENT

CHK  
RP  
RP  
RP  
RP



PROJECT  
LIVERPOOL HEALTH & ACADEMIC PRECINCT  
ELIZABETH STREET LIVERPOOL NSW  
CLIENT  
HEALTH INFRASTRUCTURE  
14/77 PACIFIC HWY, NORTH SYDNEY NSW 2060

PROJECT NORTH SCALE  
1:350 @A3  
25mm ON ORIGINAL

DRAWING  
NORTH ELEVATION  
PRINT DATE  
5/11/2020

|                                 |                             |             |
|---------------------------------|-----------------------------|-------------|
| PROJECT NO.<br>21807            | DRAWING NO.<br>A-SSDA-MW-22 | ISSUE<br>09 |
| STATUS<br><b>SSDA AMENDMENT</b> |                             |             |



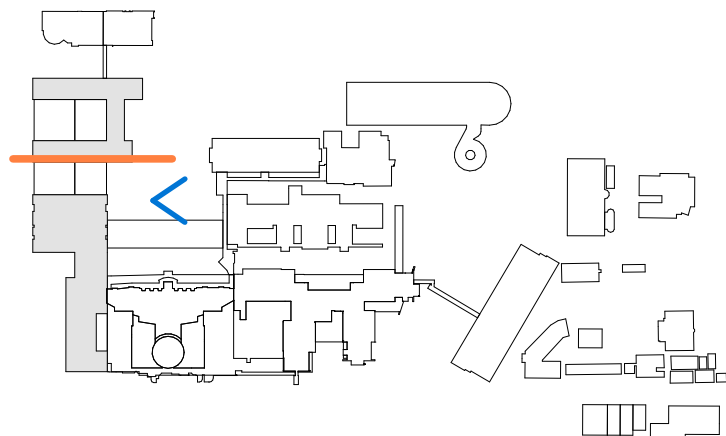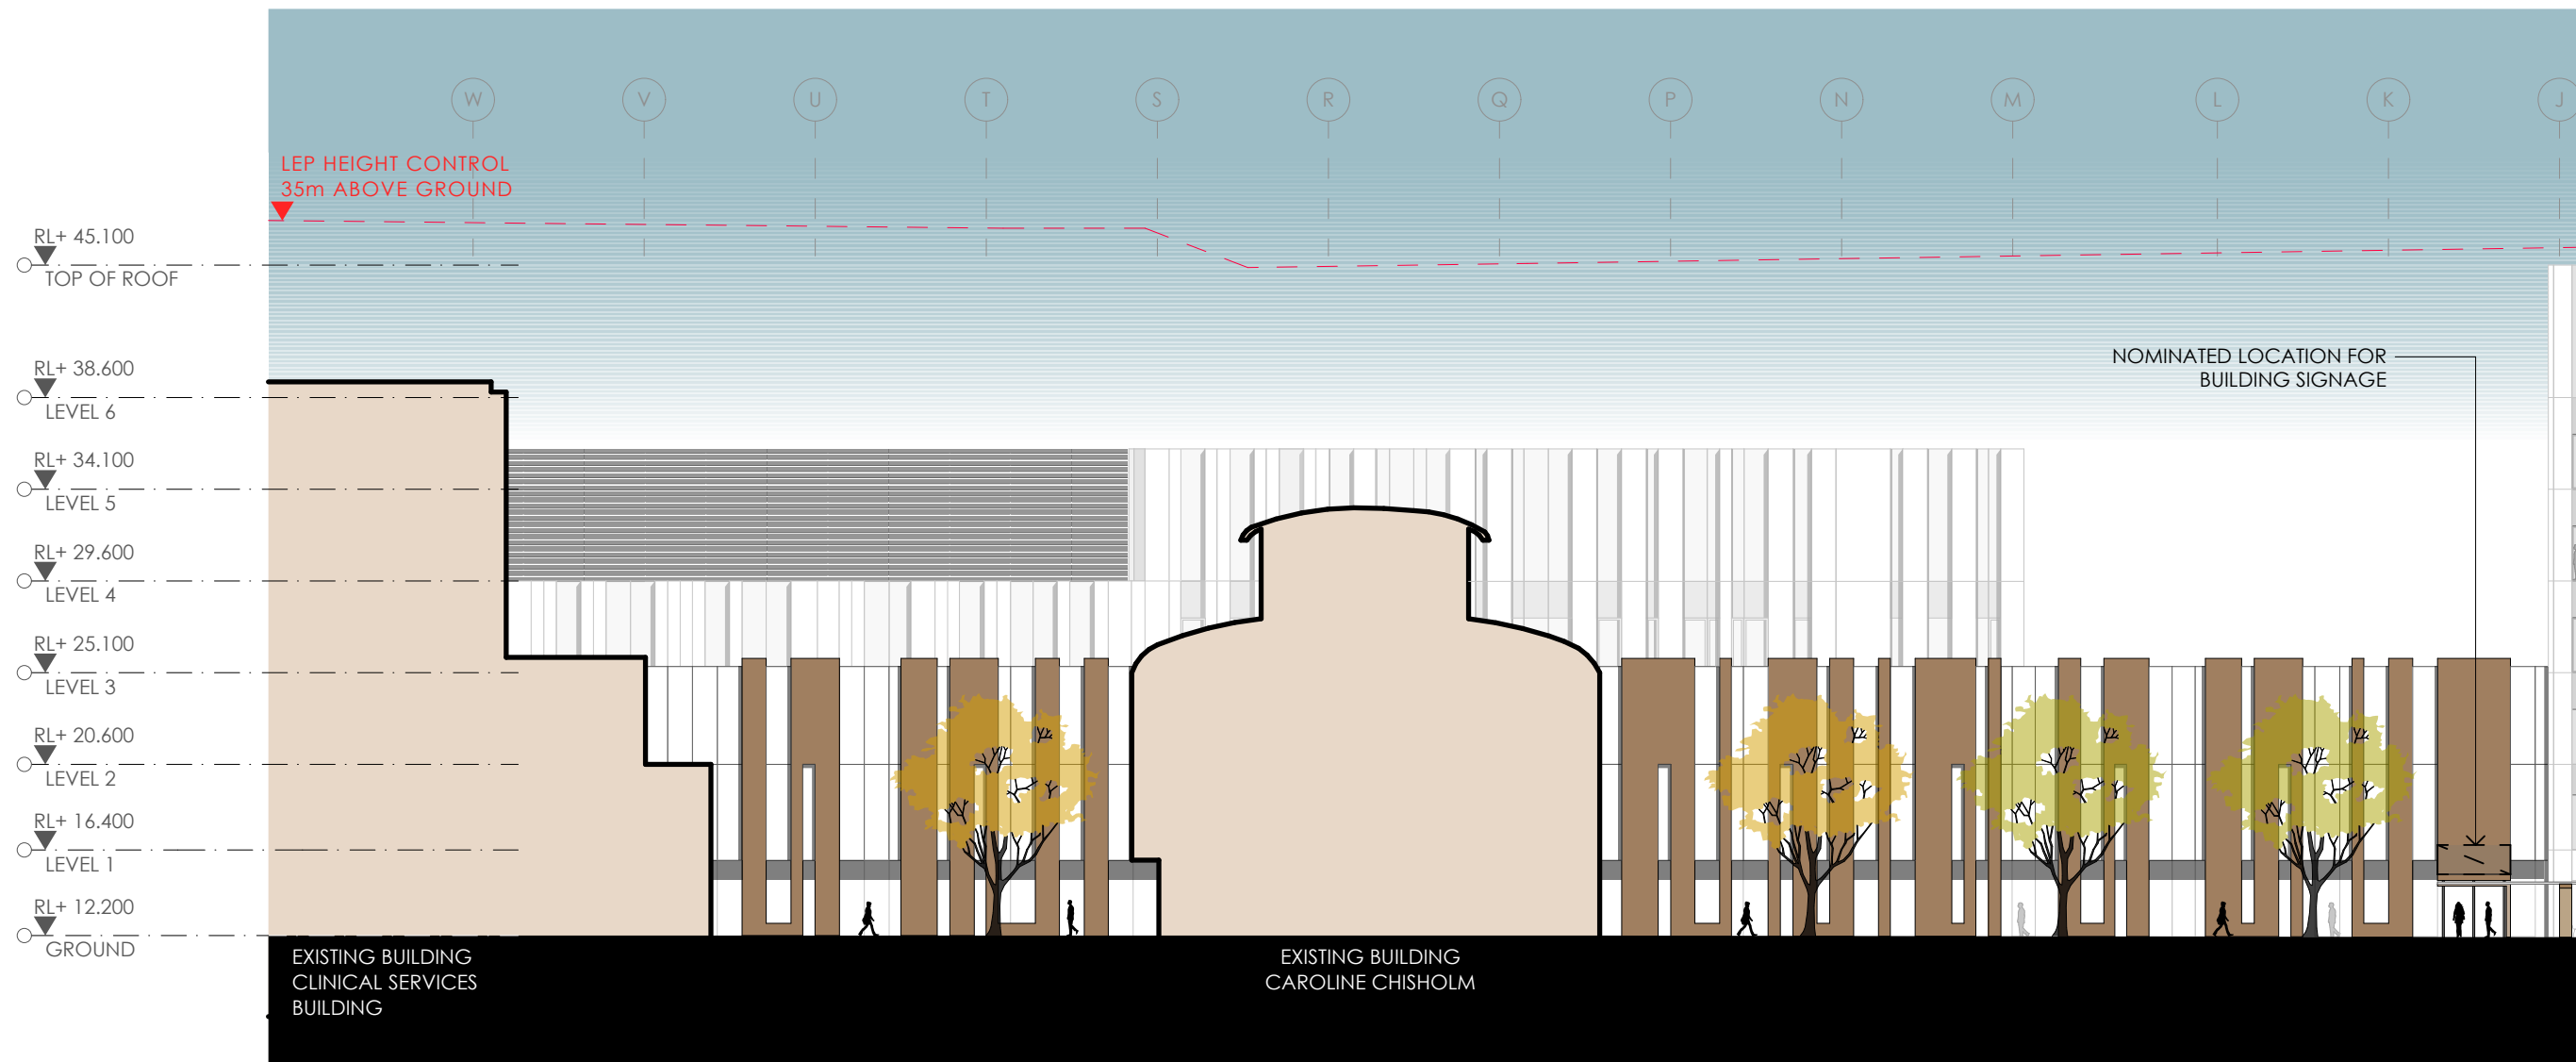

fitzpatrick+partners

© Copyright 2018  
p. +61 (0)2 8274 8200 w. www.fitzpatrickpartners.com  
a. LEVEL 6, 9 CASTLEREAGH ST, SYDNEY 2000, AUSTRALIA

THIS DRAWING IS ISSUED UPON THE CONDITION IT IS NOT COPIED, REPRODUCED, RETAINED OR DISCLOSED TO ANY UNAUTHORISED PERSON EITHER WHOLLY OR IN PART WITHOUT PRIOR CONSENT IN WRITING OF fitzpatrick+partners.  
DO NOT SCALE DRAWINGS. CHECK DIMENSIONS BEFORE COMMENCING WORK.  
DRAWINGS SHOW DESIGN INTENT ONLY. SHOP DRAWINGS ARE TO BE PROVIDED FOR APPROVAL PRIOR TO CONSTRUCTION OR MANUFACTURE.  
INCONSISTENCIES ARE TO BE REPORTED TO fitzpatrick + partners.

| REV. | DATE     | DESCRIPTION     |
|------|----------|-----------------|
| 06   | 24/04/20 | FOR REVIEW      |
| 07   | 07/05/20 | SSDA SUBMISSION |
| 08   | 07/08/20 | SSDA AMENDMENT  |
| 09   | 06/11/20 | SSDA AMENDMENT  |

DESCRIPTION  
FOR REVIEW  
SSDA SUBMISSION  
SSDA AMENDMENT  
SSDA AMENDMENT



CHK  
RP  
RP  
RP  
RP

PROJECT  
LIVERPOOL HEALTH & ACADEMIC PRECINCT  
ELIZABETH STREET LIVERPOOL NSW  
CLIENT  
HEALTH INFRASTRUCTURE  
14/77 PACIFIC HWY, NORTH SYDNEY NSW 2060

PROJECT NORTH SCALE  
1:350 @A3  
25mm ON ORIGINAL

DRAWING  
EAST ELEVATION 01  
PRINT DATE  
5/11/2020

PROJECT NO.  
21807  
STATUS  
SSDA AMENDMENT  
DRAWING NO.  
A-SSDA-MW-23  
ISSUE  
09

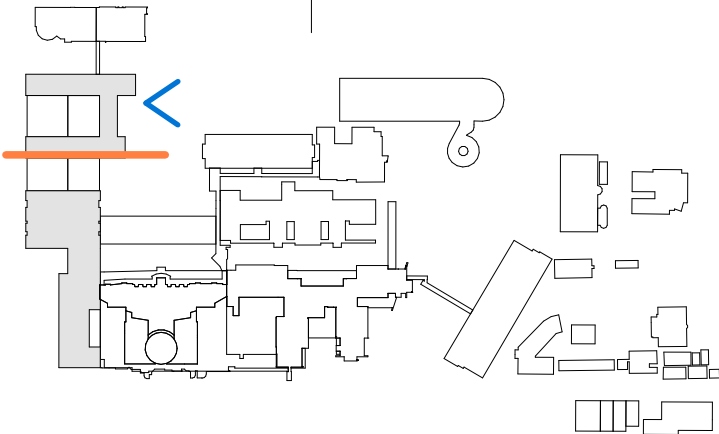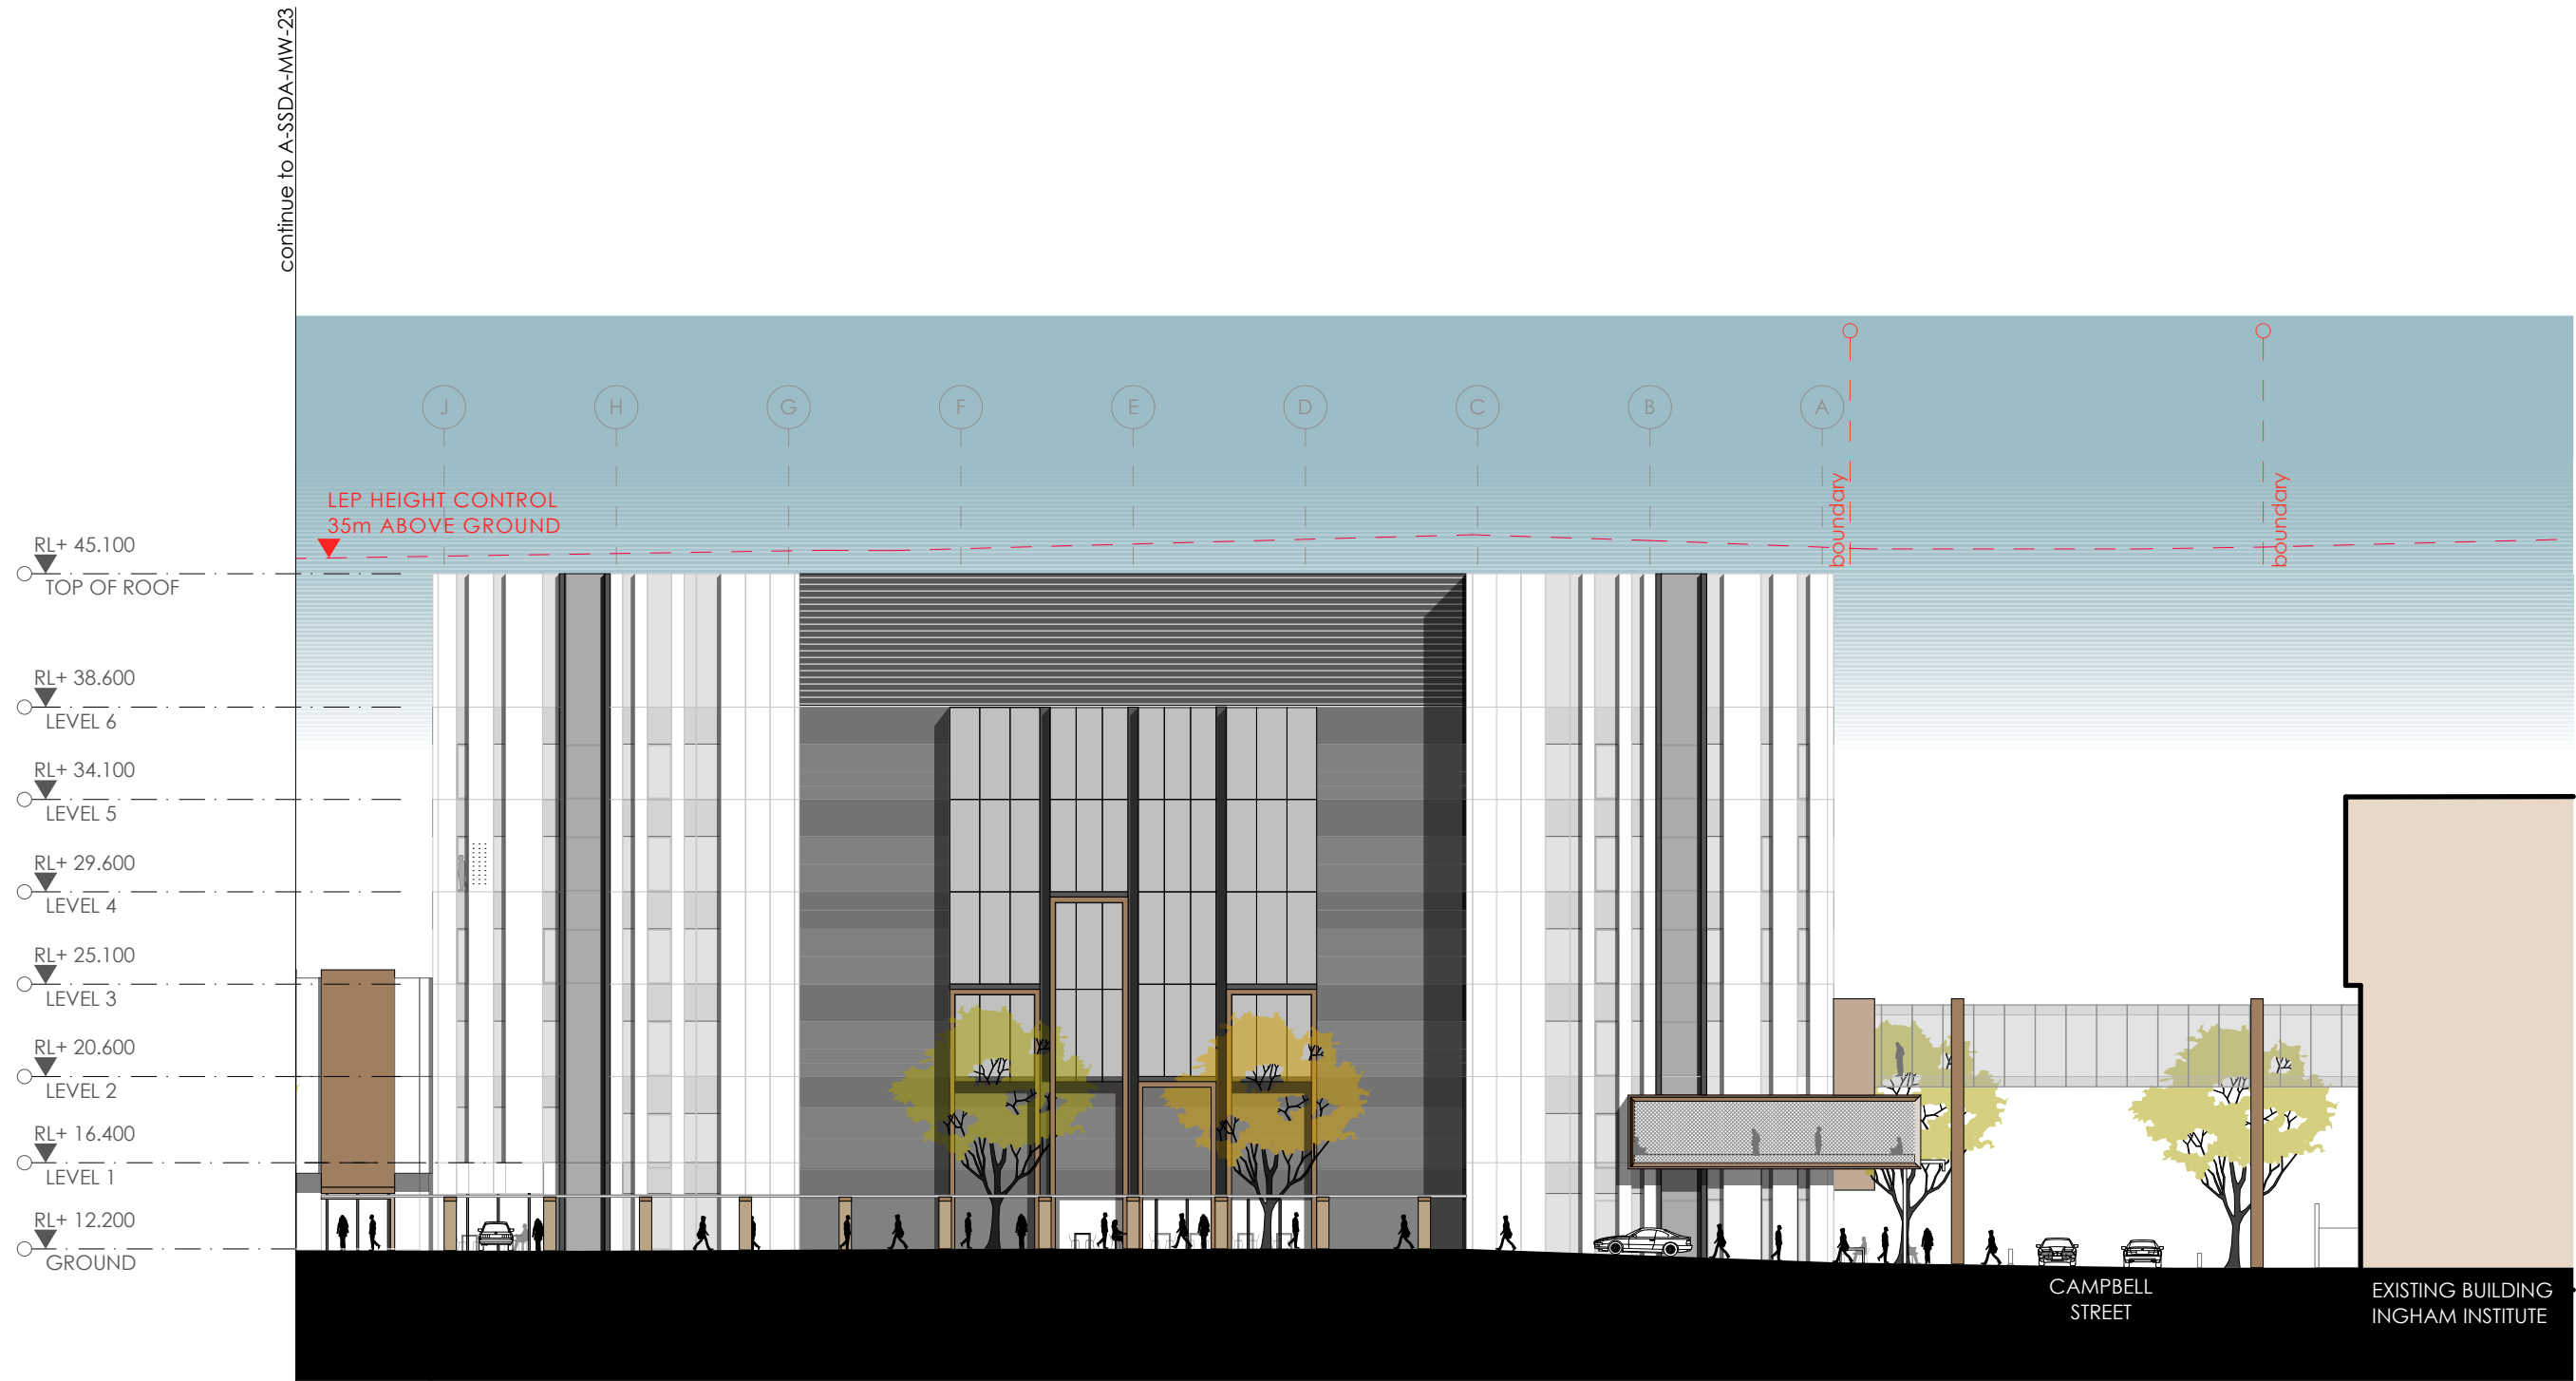

fitzpatrick+partners

© Copyright 2018  
p. +61 (0)2 8274 8200 w. www.fitzpatrickpartners.com  
a. LEVEL 6, 9 CASTLEREAGH ST, SYDNEY 2000, AUSTRALIA

THIS DRAWING IS ISSUED UPON THE CONDITION IT IS NOT COPIED, REPRODUCED, RETAINED OR DISCLOSED TO ANY UNAUTHORISED PERSON EITHER WHOLLY OR IN PART WITHOUT PRIOR CONSENT IN WRITING OF fitzpatrick+partners.  
DO NOT SCALE DRAWINGS. CHECK DIMENSIONS BEFORE COMMENCING WORK.  
DRAWINGS SHOW DESIGN INTENT ONLY. SHOP DRAWINGS ARE TO BE PROVIDED FOR APPROVAL PRIOR TO CONSTRUCTION OR MANUFACTURE.  
INCONSISTENCIES ARE TO BE REPORTED TO fitzpatrick + partners.

| REV. | DATE     | DESCRIPTION     |
|------|----------|-----------------|
| 06   | 24/04/20 | FOR REVIEW      |
| 07   | 07/05/20 | SSDA SUBMISSION |
| 08   | 07/08/20 | SSDA AMENDMENT  |
| 09   | 06/11/20 | SSDA AMENDMENT  |

DESCRIPTION  
FOR REVIEW  
SSDA SUBMISSION  
SSDA AMENDMENT  
SSDA AMENDMENT

CHK  
RP  
RP  
RP  
RP


PROJECT  
LIVERPOOL HEALTH & ACADEMIC PRECINCT  
ELIZABETH STREET LIVERPOOL NSW  
CLIENT  
HEALTH INFRASTRUCTURE  
14/77 PACIFIC HWY, NORTH SYDNEY NSW 2060

PROJECT NORTH SCALE  
1:350 @A3  
25mm ON ORIGINAL

DRAWING  
EAST ELEVATION 02  
PRINT DATE  
5/11/2020

|                          |                             |             |
|--------------------------|-----------------------------|-------------|
| PROJECT NO.<br>21807     | DRAWING NO.<br>A-SSDA-MW-24 | ISSUE<br>09 |
| STATUS<br>SSDA AMENDMENT |                             |             |



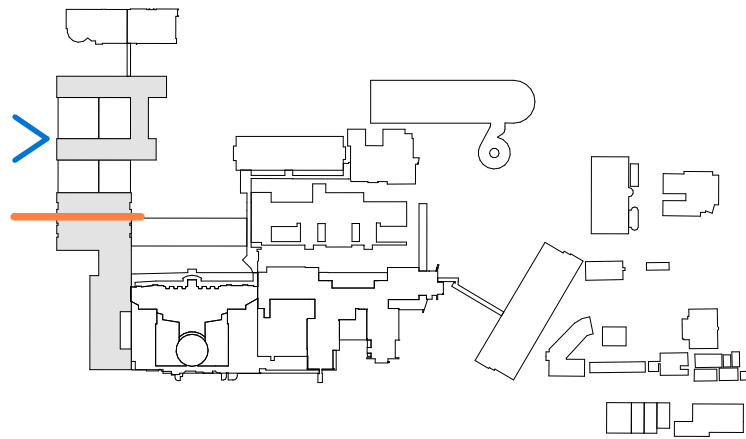

fitzpatrick+partners

© Copyright 2018  
p. +61 (0)2 8274 8200 w. www.fitzpatrickpartners.com  
a. LEVEL 6, 9 CASTLEREAGH ST, SYDNEY 2000, AUSTRALIA

THIS DRAWING IS ISSUED UPON THE CONDITION IT IS NOT COPIED, REPRODUCED, RETAINED OR DISCLOSED TO ANY UNAUTHORISED PERSON EITHER WHOLLY OR IN PART WITHOUT PRIOR CONSENT IN WRITING OF fitzpatrick+partners.  
DO NOT SCALE DRAWINGS. CHECK DIMENSIONS BEFORE COMMENCING WORK.  
DRAWINGS SHOW DESIGN INTENT ONLY. SHOP DRAWINGS ARE TO BE PROVIDED FOR APPROVAL PRIOR TO CONSTRUCTION OR MANUFACTURE.  
INCONSISTENCIES ARE TO BE REPORTED TO fitzpatrick + partners.

| REV. | DATE     | DESCRIPTION     |
|------|----------|-----------------|
| 06   | 24/04/20 | FOR REVIEW      |
| 07   | 07/05/20 | SSDA SUBMISSION |
| 08   | 07/08/20 | SSDA AMENDMENT  |
| 09   | 06/11/20 | SSDA AMENDMENT  |

CHK  
RP  
RP  
RP  
RP  
RP

PROJECT  
LIVERPOOL HEALTH & ACADEMIC PRECINCT  
ELIZABETH STREET LIVERPOOL NSW  
CLIENT  
HEALTH INFRASTRUCTURE  
14/77 PACIFIC HWY, NORTH SYDNEY NSW 2060



PROJECT NORTH SCALE  
1:350 @A3  
25mm ON ORIGINAL

DRAWING  
WEST ELEVATION 01  
PRINT DATE  
5/11/2020

|                          |                             |             |
|--------------------------|-----------------------------|-------------|
| PROJECT NO.<br>21807     | DRAWING NO.<br>A-SSDA-MW-25 | ISSUE<br>09 |
| STATUS<br>SSDA AMENDMENT |                             |             |

continue to A-SSDA-MW-25

- RL+ 45.100  
○ TOP OF ROOF
- RL+ 38.600  
○ LEVEL 6
- RL+ 34.100  
○ LEVEL 5
- RL+ 29.600  
○ LEVEL 4
- RL+ 25.100  
○ LEVEL 3
- RL+ 20.600  
○ LEVEL 2
- RL+ 16.400  
○ LEVEL 1
- RL+ 12.200  
○ GROUND

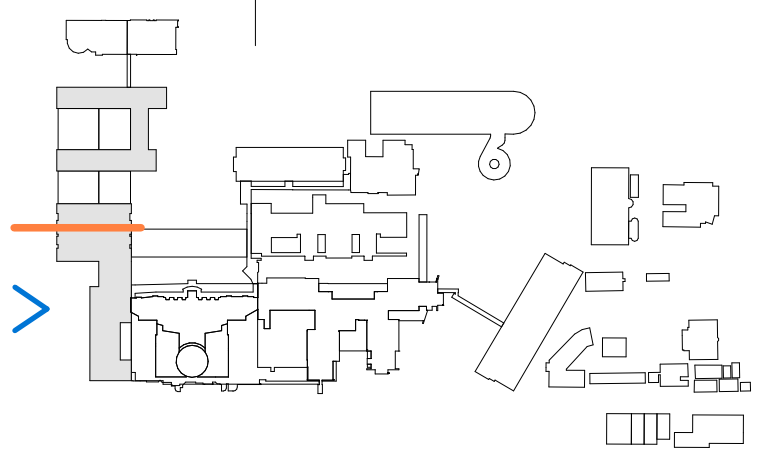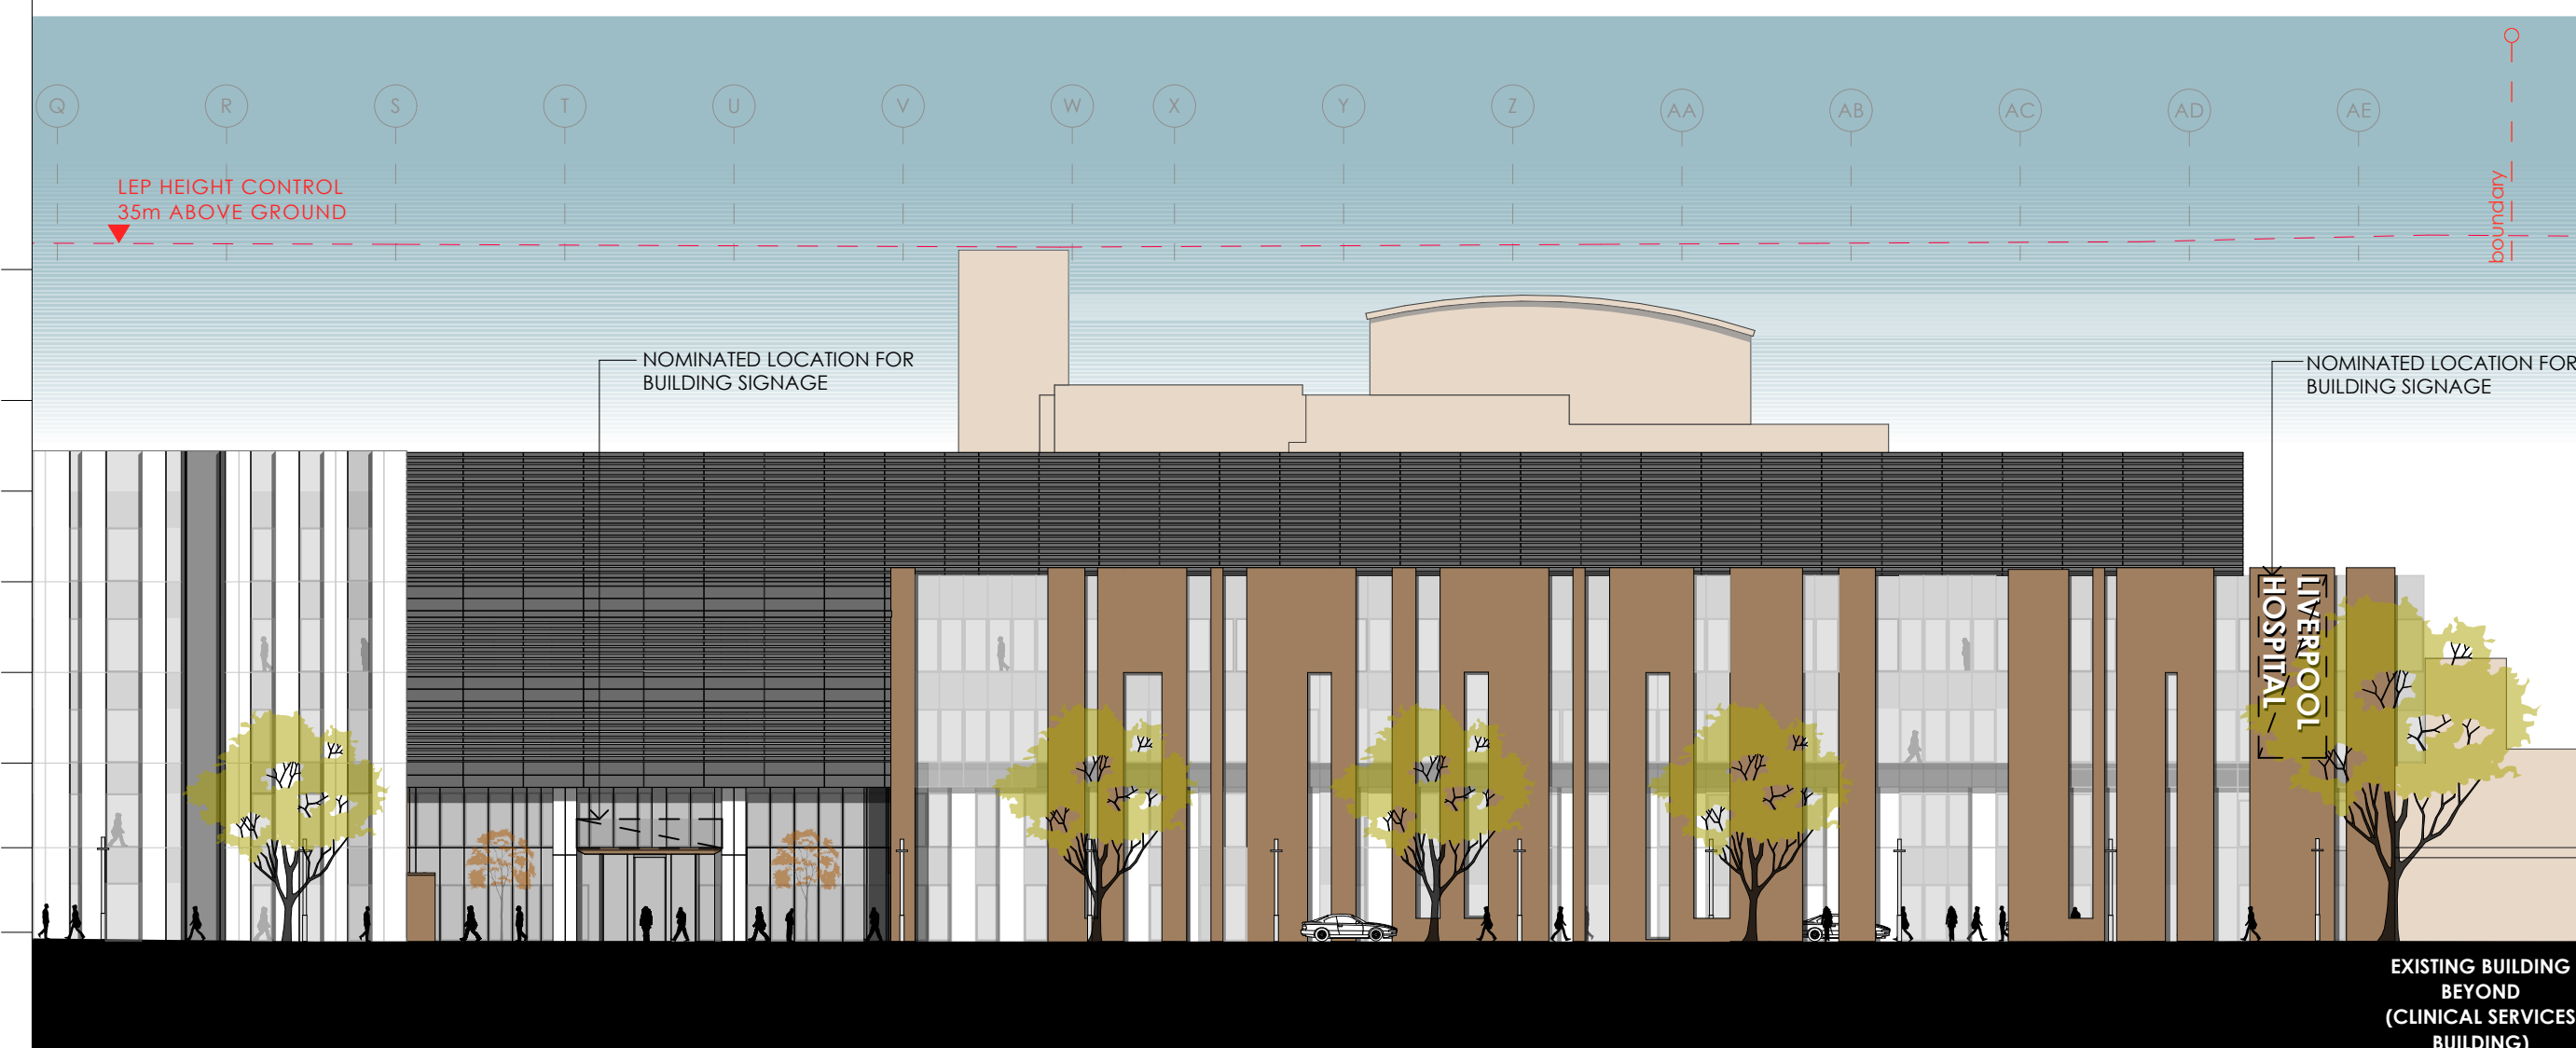

fitzpatrick+partners

© Copyright 2018  
p. +61 (0)2 8274 8200 w. www.fitzpatrickpartners.com  
a. LEVEL 6, 9 CASTLEREAGH ST, SYDNEY 2000, AUSTRALIA

THIS DRAWING IS ISSUED UPON THE CONDITION IT IS NOT COPIED, REPRODUCED, RETAINED OR DISCLOSED TO ANY UNAUTHORISED PERSON EITHER WHOLLY OR IN PART WITHOUT PRIOR CONSENT IN WRITING OF fitzpatrick+partners.  
DO NOT SCALE DRAWINGS. CHECK DIMENSIONS BEFORE COMMENCING WORK.  
DRAWINGS SHOW DESIGN INTENT ONLY. SHOP DRAWINGS ARE TO BE PROVIDED FOR APPROVAL PRIOR TO CONSTRUCTION OR MANUFACTURE.  
INCONSISTENCIES ARE TO BE REPORTED TO fitzpatrick + partners.

| REV. | DATE     | DESCRIPTION     |
|------|----------|-----------------|
| 06   | 24/04/20 | FOR REVIEW      |
| 07   | 07/05/20 | SSDA SUBMISSION |
| 08   | 07/08/20 | SSDA AMENDMENT  |
| 09   | 06/11/20 | SSDA AMENDMENT  |

|     |  |
|-----|--|
| CHK | PROJECT                                  |
| RP  | LIVERPOOL HEALTH & ACADEMIC PRECINCT     |
| RP  | ELIZABETH STREET LIVERPOOL NSW           |
| RP  | CLIENT                                   |
| RP  | HEALTH INFRASTRUCTURE                    |
| RP  | 14/77 PACIFIC HWY, NORTH SYDNEY NSW 2060 |

PROJECT NORTH SCALE  
1:350 @A3  
25mm ON ORIGINAL


DRAWING  
WEST ELEVATION 02  
PRINT DATE  
5/11/2020

|                          |                             |             |
|--------------------------|-----------------------------|-------------|
| PROJECT NO.<br>21807     | DRAWING NO.<br>A-SSDA-MW-26 | ISSUE<br>09 |
| STATUS<br>SSDA AMENDMENT |                             |             |





EXTENT OF FACADE WORKS TO EXISTING BUILDINGS

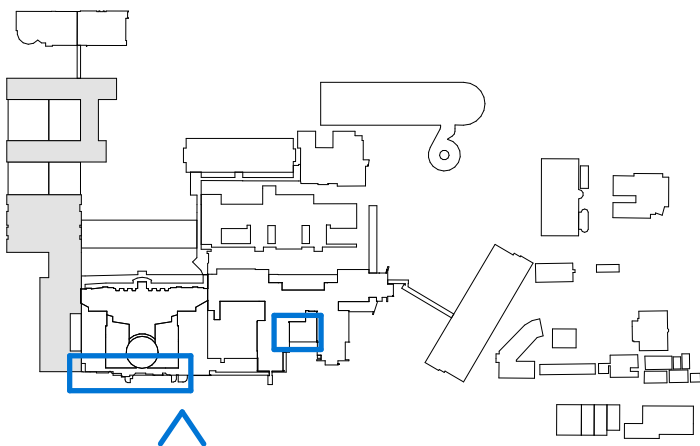

fitzpatrick+partners

© Copyright 2018  
p. +61 (0)2 8274 8200 w. www.fitzpatrickpartners.com  
a. LEVEL 6, 9 CASTLEREAGH ST, SYDNEY 2000, AUSTRALIA

THIS DRAWING IS ISSUED UPON THE CONDITION IT IS NOT COPIED, REPRODUCED, RETAINED OR DISCLOSED TO ANY UNAUTHORISED PERSON EITHER WHOLLY OR IN PART WITHOUT PRIOR CONSENT IN WRITING OF fitzpatrick+partners.  
DO NOT SCALE DRAWINGS. CHECK DIMENSIONS BEFORE COMMENCING WORK.  
DRAWINGS SHOW DESIGN INTENT ONLY. SHOP DRAWINGS ARE TO BE PROVIDED FOR APPROVAL PRIOR TO CONSTRUCTION OR MANUFACTURE. INCONSISTENCIES ARE TO BE REPORTED TO fitzpatrick + partners.

| AMENDMENTS | REV. | DATE     | DESCRIPTION     |
|------------|------|----------|-----------------|
| CHK        | 06   | 24/04/20 | FOR REVIEW      |
| RP         | 07   | 07/05/20 | SSDA SUBMISSION |
| RP         | 08   | 07/08/20 | SSDA AMENDMENT  |
| RP         | 09   | 06/11/20 | SSDA AMENDMENT  |



PROJECT  
LIVERPOOL HEALTH & ACADEMIC PRECINCT  
ELIZABETH STREET LIVERPOOL NSW  
CLIENT  
HEALTH INFRASTRUCTURE  
14/77 PACIFIC HWY, NORTH SYDNEY NSW 2060

PROJECT NORTH SCALE  
25mm ON ORIGINAL

DRAWING  
SOUTH ELEVATION - EXISTING BUILDINGS  
PRINT DATE  
5/11/2020

PROJECT NO.  
21807  
DRAWING NO.  
A-SSDA-MW-27  
ISSUE  
09  
STATUS  
**SSDA AMENDMENT**



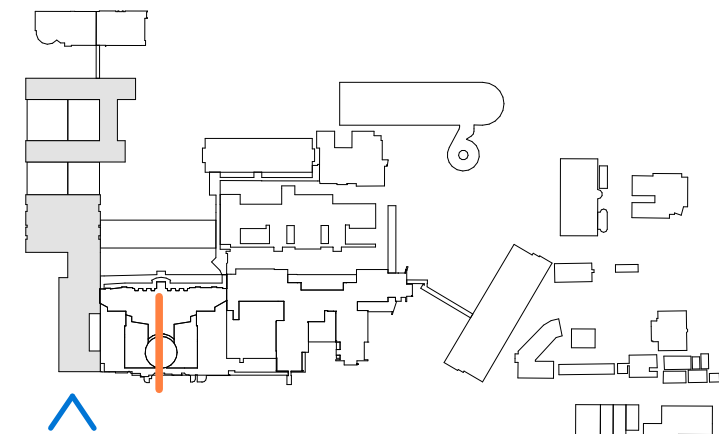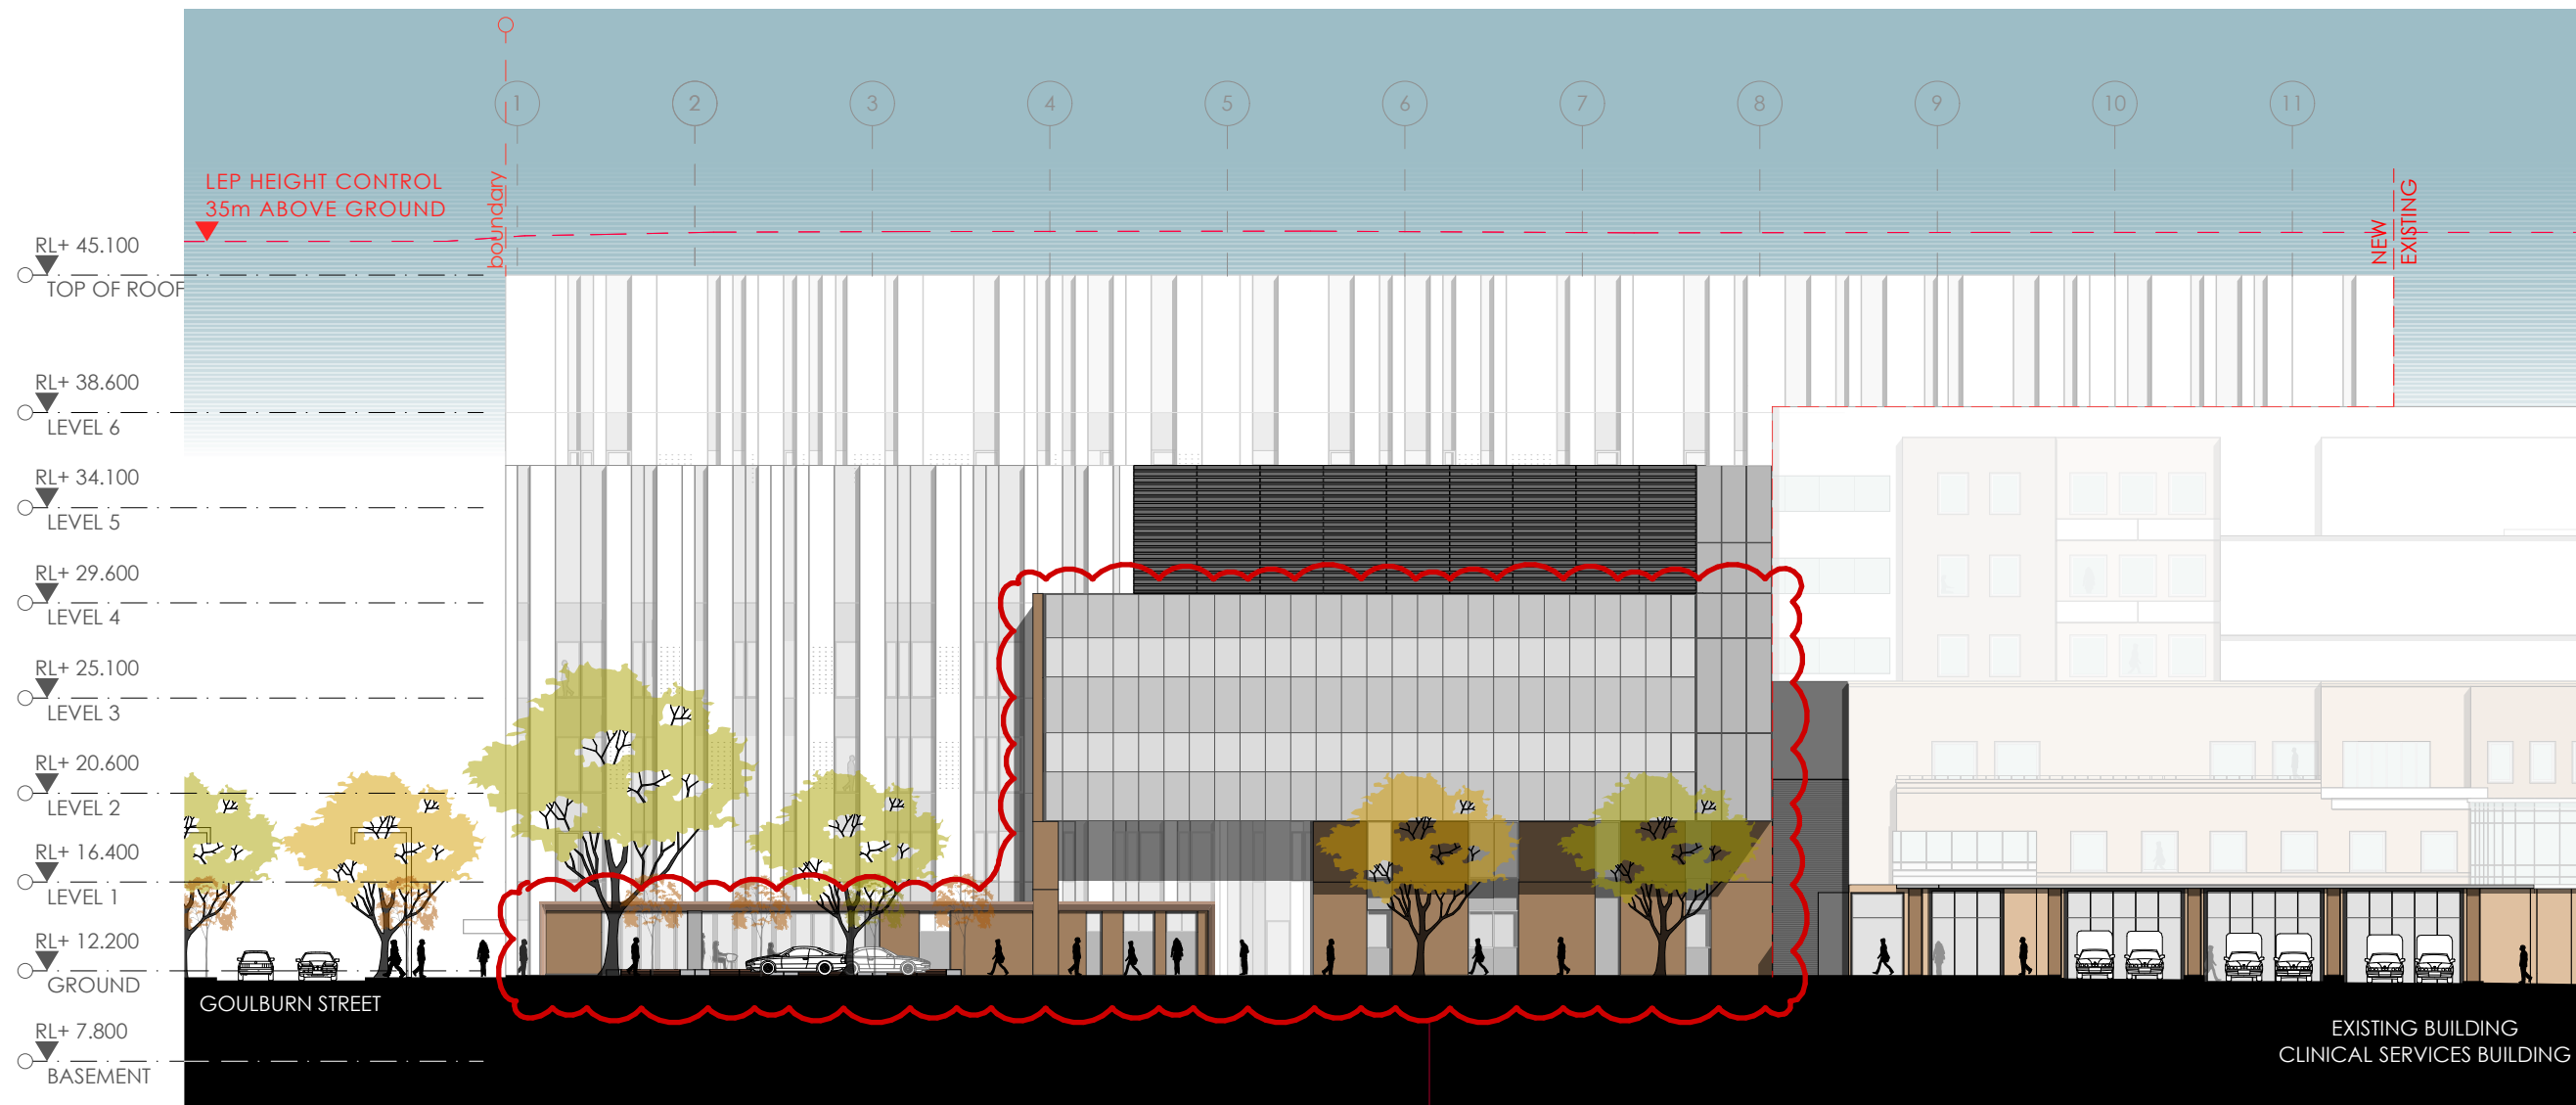

fitzpatrick+partners

© Copyright 2018  
p. +61 (0)2 8274 8200 w. www.fitzpatrickpartners.com  
a. LEVEL 6, 9 CASTLEREAGH ST, SYDNEY 2000, AUSTRALIA

THIS DRAWING IS ISSUED UPON THE CONDITION IT IS NOT COPIED, REPRODUCED, RETAINED OR DISCLOSED TO ANY UNAUTHORISED PERSON EITHER WHOLLY OR IN PART WITHOUT PRIOR CONSENT IN WRITING OF fitzpatrick+partners.  
DO NOT SCALE DRAWINGS. CHECK DIMENSIONS BEFORE COMMENCING WORK.  
DRAWINGS SHOW DESIGN INTENT ONLY. SHOP DRAWINGS ARE TO BE PROVIDED FOR APPROVAL PRIOR TO CONSTRUCTION OR MANUFACTURE.  
INCONSISTENCIES ARE TO BE REPORTED TO fitzpatrick + partners.

| REV. | DATE     | DESCRIPTION     |
|------|----------|-----------------|
| 06   | 24/04/20 | FOR REVIEW      |
| 07   | 07/05/20 | SSDA SUBMISSION |
| 08   | 07/08/20 | SSDA AMENDMENT  |
| 09   | 06/11/20 | SSDA AMENDMENT  |

DESCRIPTION  
FOR REVIEW  
SSDA SUBMISSION  
SSDA AMENDMENT  
SSDA AMENDMENT

CHK  
RP  
RP  
RP  
RP

PROJECT  
LIVERPOOL HEALTH & ACADEMIC PRECINCT  
ELIZABETH STREET LIVERPOOL NSW  
CLIENT  
HEALTH INFRASTRUCTURE  
14/77 PACIFIC HWY, NORTH SYDNEY NSW 2060

PROJECT NORTH SCALE  
1:350 @A3  
25mm ON ORIGINAL

DRAWING  
SOUTH ELEVATION  
PRINT DATE  
5/11/2020



| PROJECT NO. | DRAWING NO.  | ISSUE |
|-------------|--------------|-------|
| 21807       | A-SSDA-MW-28 | 09    |

STATUS  
**SSDA AMENDMENT**

continue to A-SSDA-MW-29

continue to A-SSDA-MW-28

RL+ 45.100  
TOP OF ROOF  
RL+ 38.600  
LEVEL 6  
RL+ 34.100  
LEVEL 5  
RL+ 29.600  
LEVEL 4  
RL+ 25.100  
LEVEL 3  
RL+ 20.600  
LEVEL 2  
RL+ 16.400  
LEVEL 1  
RL+ 12.200  
GROUND  
RL+ 7.800  
BASEMENT

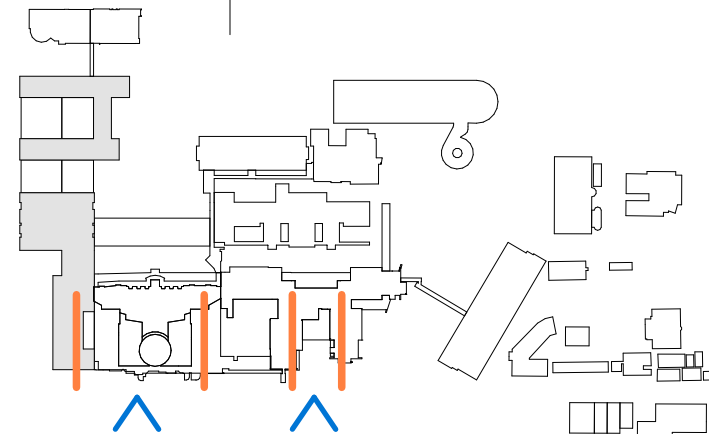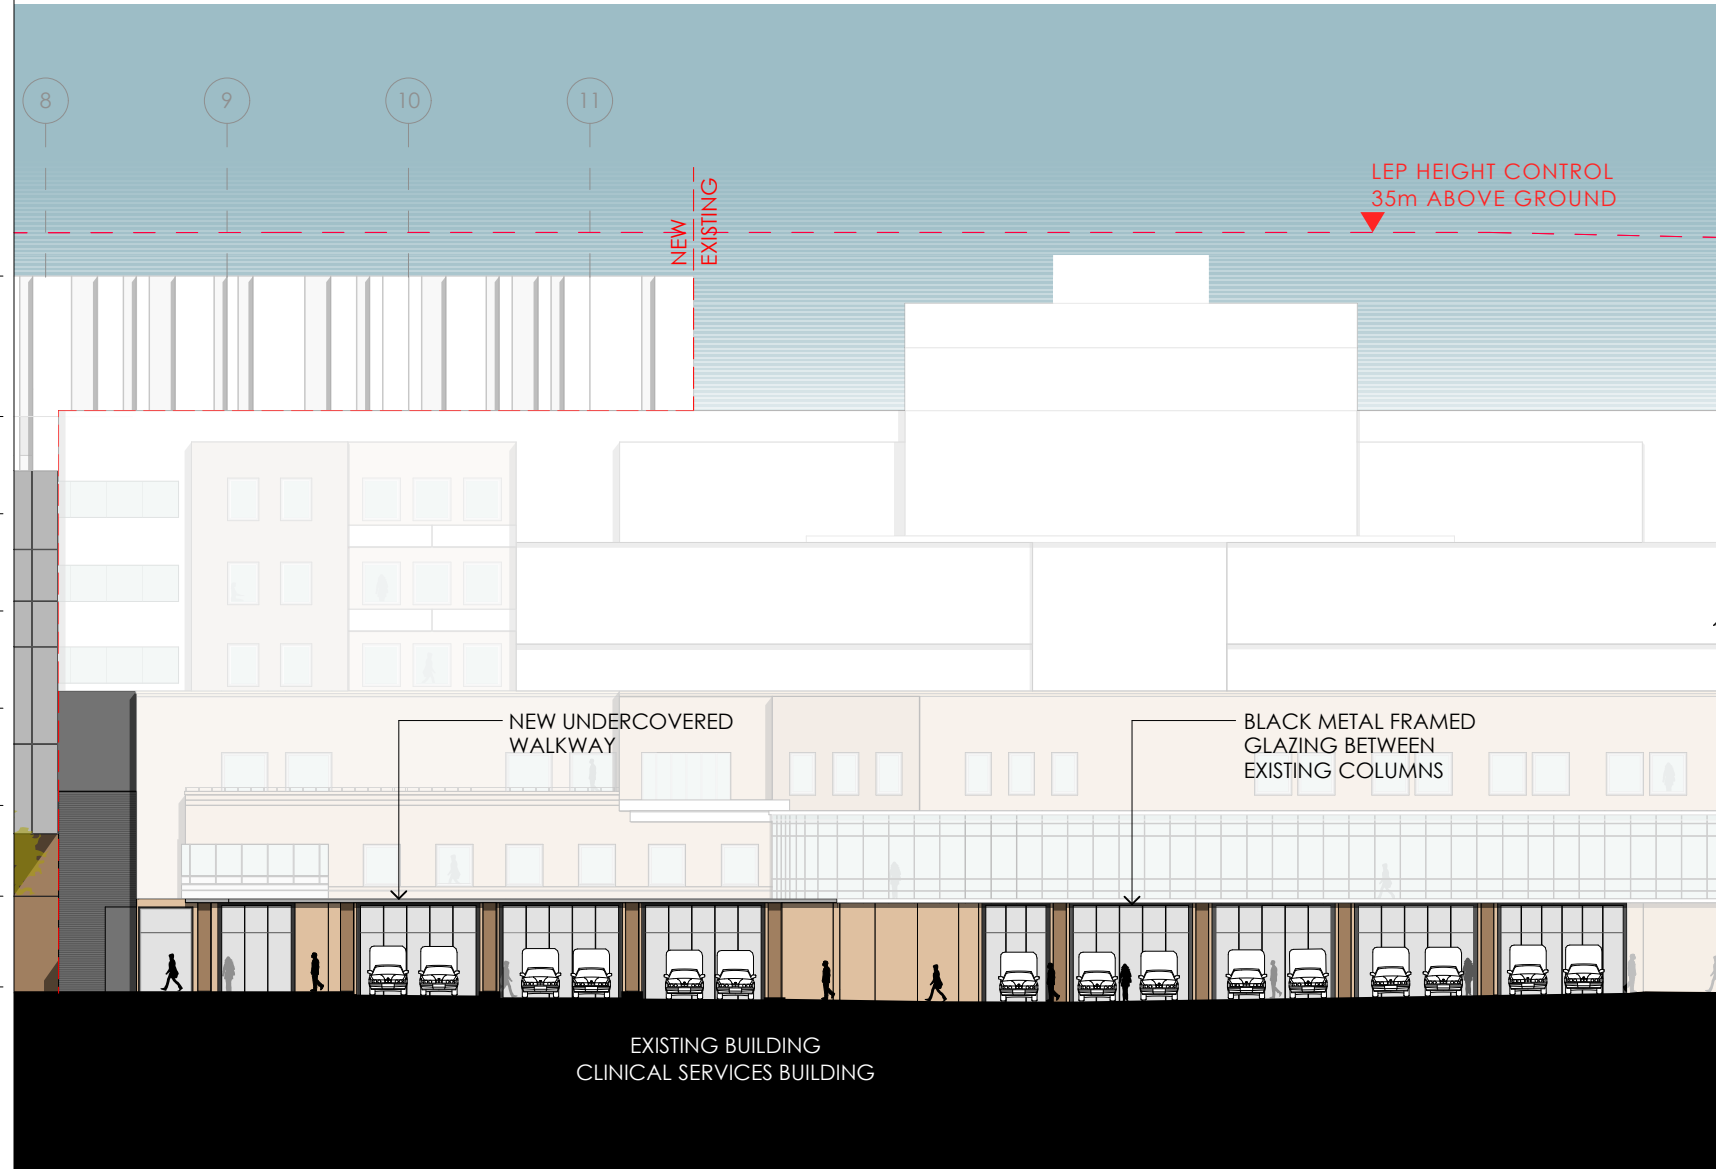

fitzpatrick+partners

© Copyright 2018  
p. +61 (0)2 8274 8200 w. www.fitzpatrickpartners.com  
a. LEVEL 6, 9 CASTLEREAGH ST, SYDNEY 2000, AUSTRALIA

THIS DRAWING IS ISSUED UPON THE CONDITION IT IS NOT COPIED, REPRODUCED, RETAINED OR DISCLOSED TO ANY UNAUTHORISED PERSON EITHER WHOLLY OR IN PART WITHOUT PRIOR CONSENT IN WRITING OF fitzpatrick+partners.  
DO NOT SCALE DRAWINGS. CHECK DIMENSIONS BEFORE COMMENCING WORK.  
DRAWINGS SHOW DESIGN INTENT ONLY. SHOP DRAWINGS ARE TO BE PROVIDED FOR APPROVAL PRIOR TO CONSTRUCTION OR MANUFACTURE.  
INCONSISTENCIES ARE TO BE REPORTED TO fitzpatrick + partners.

| REV. | DATE     | DESCRIPTION     |
|------|----------|-----------------|
| 06   | 24/04/20 | FOR REVIEW      |
| 07   | 07/05/20 | SSDA SUBMISSION |
| 08   | 07/08/20 | SSDA AMENDMENT  |
| 09   | 06/11/20 | SSDA AMENDMENT  |

DESCRIPTION  
FOR REVIEW  
SSDA SUBMISSION  
SSDA AMENDMENT  
SSDA AMENDMENT

CHK  
RP  
RP  
RP  
RP

PROJECT  
LIVERPOOL HEALTH & ACADEMIC PRECINCT  
ELIZABETH STREET LIVERPOOL NSW  
CLIENT  
HEALTH INFRASTRUCTURE  
14/77 PACIFIC HWY, NORTH SYDNEY NSW 2060

PROJECT NORTH SCALE  
1:350 @A3  
25mm ON ORIGINAL

DRAWING  
SOUTH ELEVATION - NEW  
AMBULANCE STATION  
PRINT DATE  
5/11/2020


| PROJECT NO.              | DRAWING NO.  | ISSUE |
|--------------------------|--------------|-------|
| 21807                    | A-SSDA-MW-29 | 09    |
| STATUS<br>SSDA AMENDMENT |              |       |

LEGEND

- 1 White perforated aluminium panel over black horizontal metal louvres
- 2 Black horizontal metal louvres
- 3 White aluminium panel
- 4 White perforated aluminium panel over glazing panel
- 5 Glazing panel
- 6 Charcoal pre-finished fibre cement sheet
- 7 Suspended ceiling



plant level

typical level

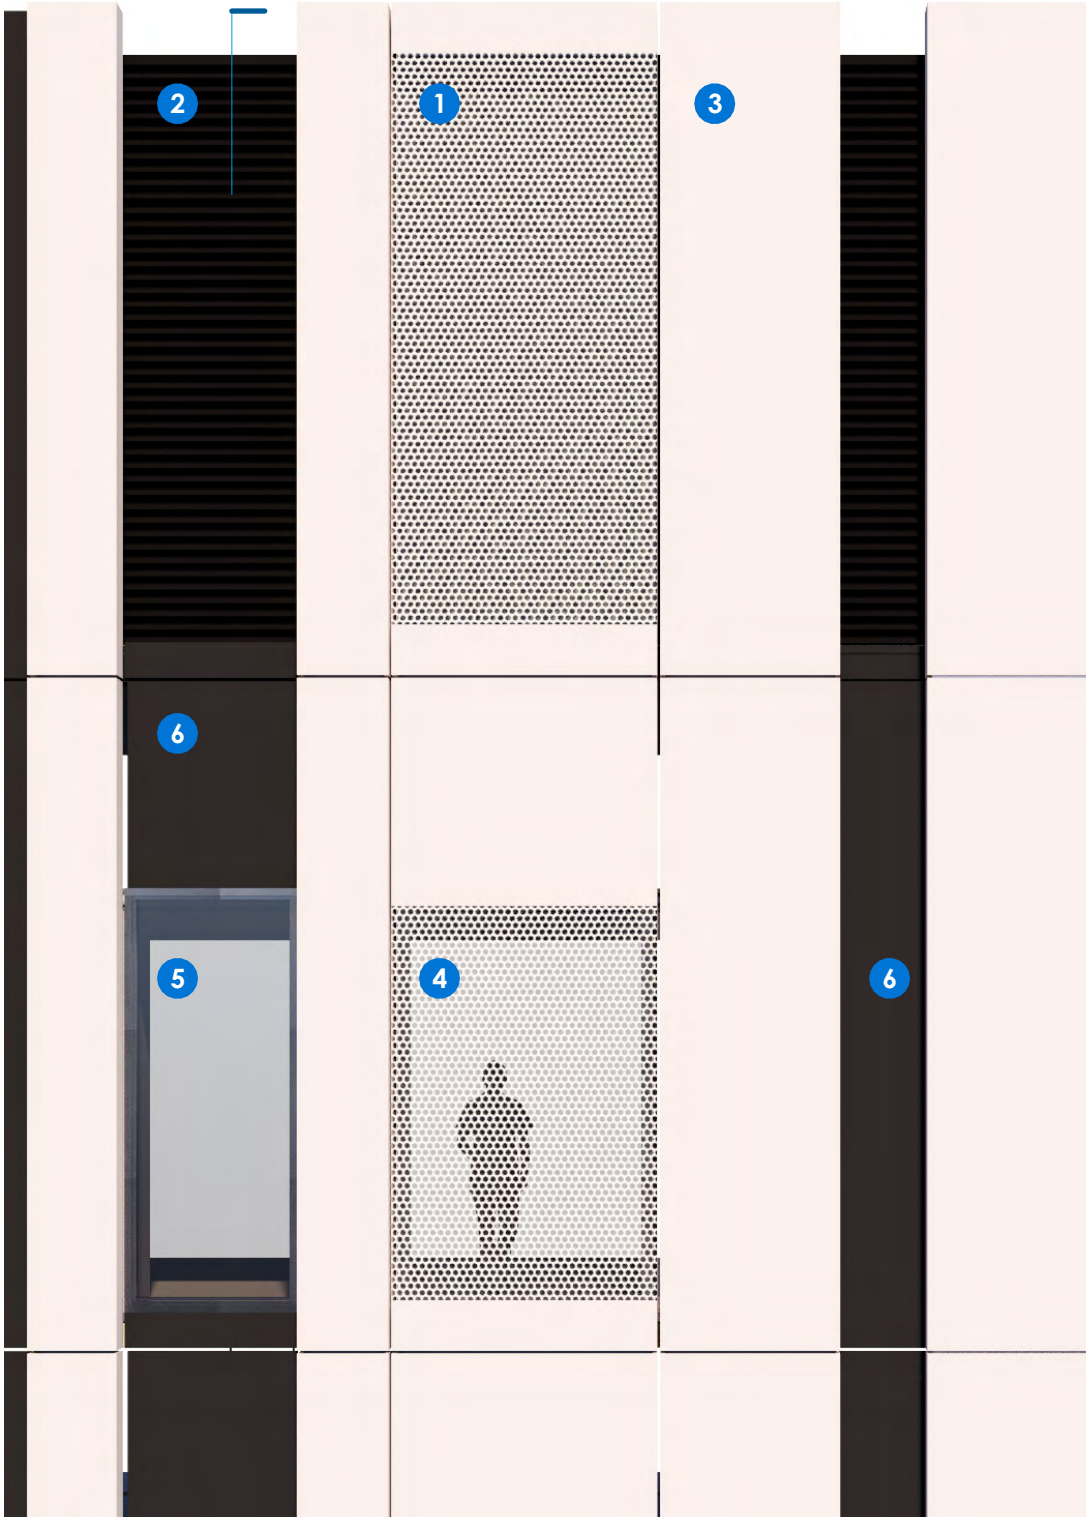


TYPICAL ELEVATION

KEY

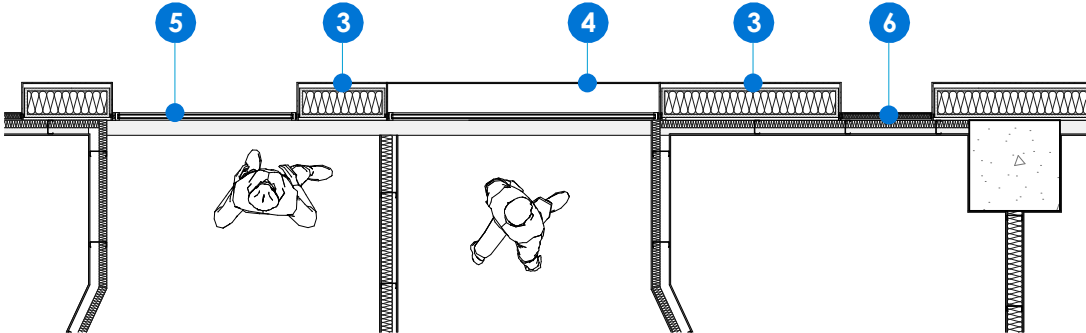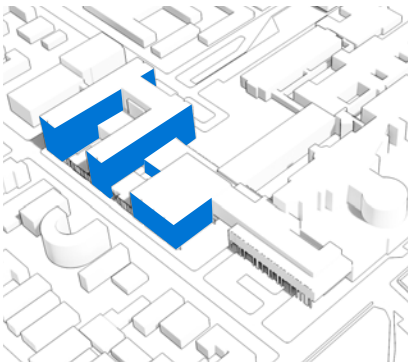

TYPICAL PLAN

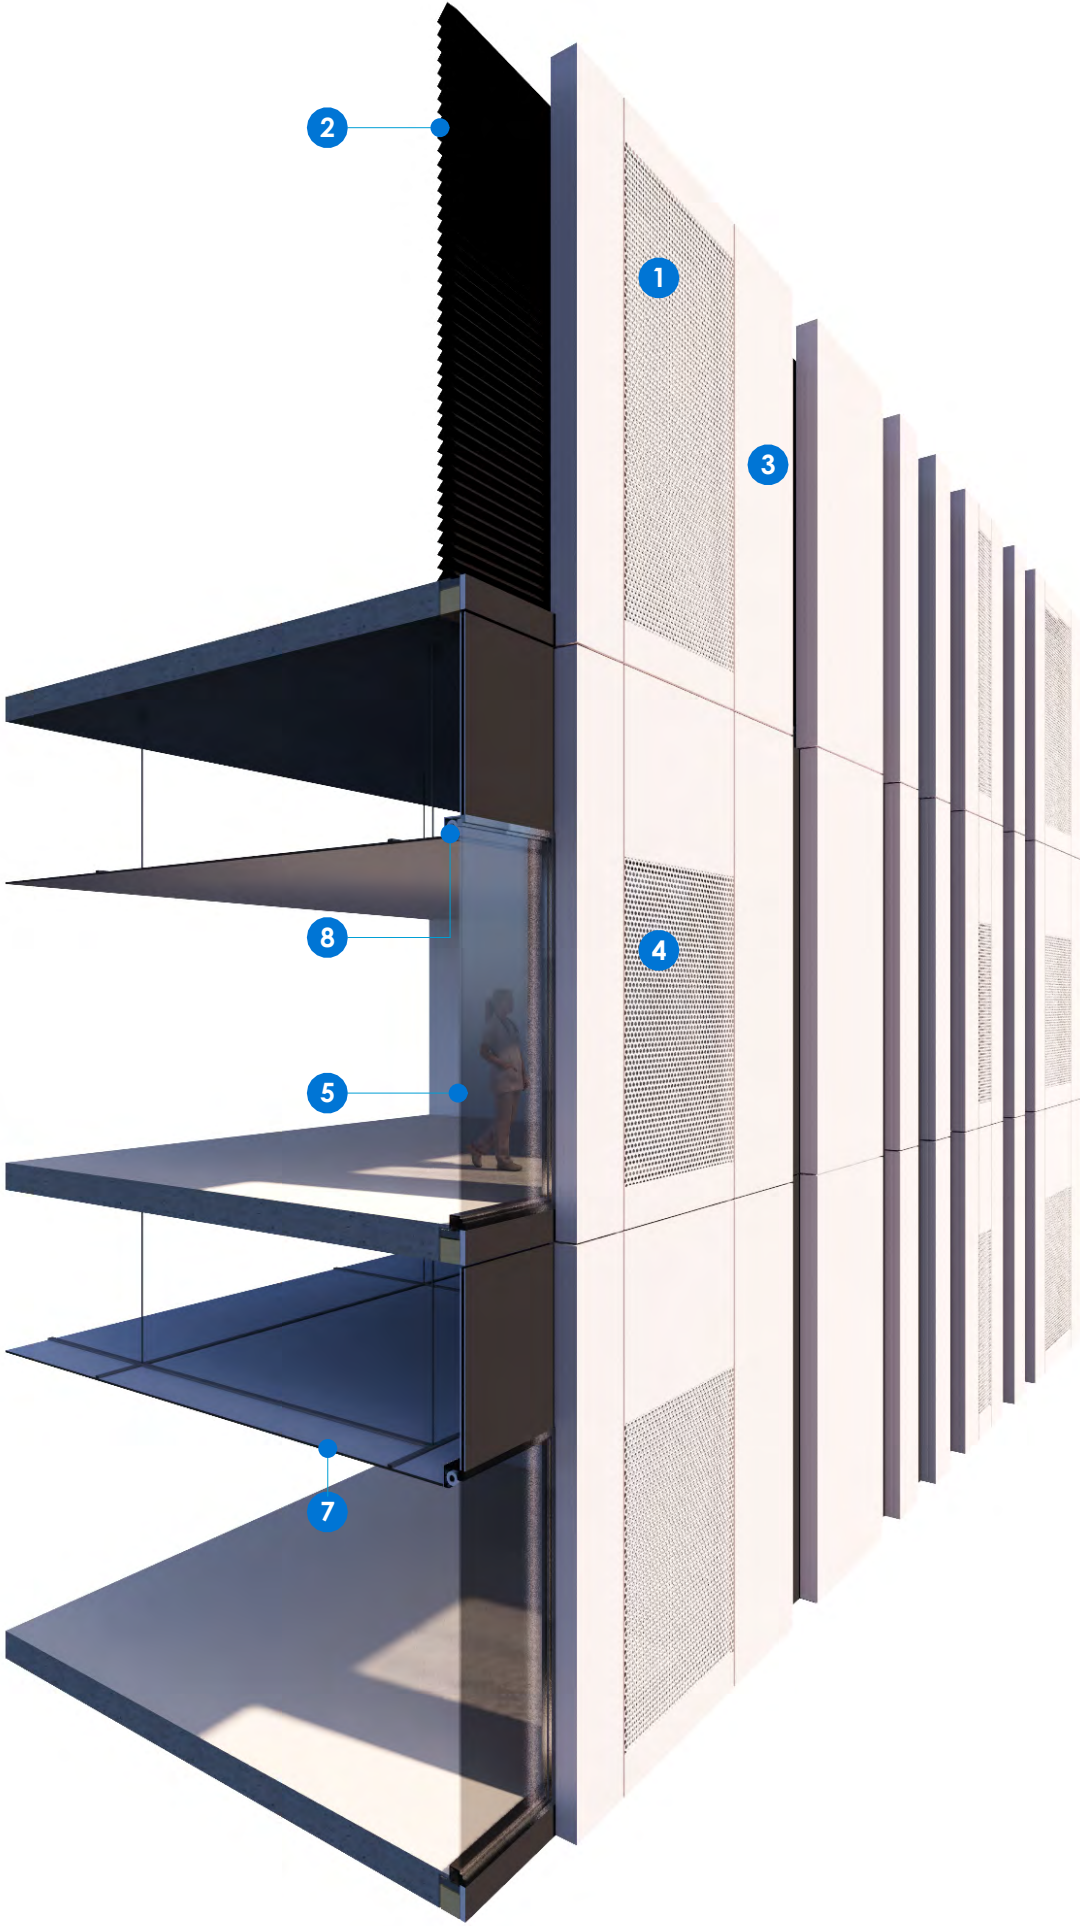

SECTION

fitzpatrick+partners

© Copyright 2018  
p. +61 (0)2 8274 8200 w. www.fitzpatrickpartners.com  
a. LEVEL 6, 9 CASTLEREAGH ST, SYDNEY 2000, AUSTRALIA

THIS DRAWING IS ISSUED UPON THE CONDITION IT IS NOT COPIED, REPRODUCED, RETAINED OR DISCLOSED TO ANY UNAUTHORISED PERSON EITHER WHOLLY OR IN PART WITHOUT PRIOR CONSENT IN WRITING OF fitzpatrick+partners  
DO NOT SCALE DRAWINGS. CHECK DIMENSIONS BEFORE COMMENCING WORK.  
DRAWINGS SHOW DESIGN INTENT ONLY. SHOP DRAWINGS ARE TO BE PROVIDED FOR APPROVAL PRIOR TO CONSTRUCTION OR MANUFACTURE. INCONSISTENCIES ARE TO BE REPORTED TO fitzpatrick + partners.

| AMENDMENTS | REV.     | DATE |
|------------|----------|------|
| 06         | 24/04/20 |      |
| 07         | 07/05/20 |      |
| 08         | 07/08/20 |      |
| 09         | 06/11/20 |      |

DESCRIPTION  
FOR REVIEW  
SSDA SUBMISSION  
SSDA AMENDMENT  
SSDA AMENDMENT

CHK  
RP  
RP  
RP  
RP

PROJECT  
LIVERPOOL HEALTH & ACADEMIC PRECINCT  
ELIZABETH STREET LIVERPOOL NSW  
CLIENT  
HEALTH INFRASTRUCTURE  
14/77 PACIFIC HWY, NORTH SYDNEY NSW 2060

PROJECT NORTH SCALE  
1:50 @A3  
25mm ON ORIGINAL

DRAWING  
FACADE DETAIL SECTION IPU  
TOWER  
PRINT DATE  
5/11/2020

PROJECT NO.  
21807  
STATUS  
SSDA AMENDMENT  
DRAWING NO.  
A-SSDA-MW-30  
ISSUE  
09



LEGEND

- 1 Charcoal terracotta louvres over black two-stage louvre
- 2 Charcoal terracotta panel
- 3 Charcoal terracotta louvres over glazing panel
- 4 Charcoal terracotta louvres
- 5 Charcoal terracotta louvres over black aluminium metal panel
- 6 Glazing panel
- 7 Black aluminium metal panel
- 8 Suspended ceiling


plant level

typical level




TYPICAL ELEVATION

KEY

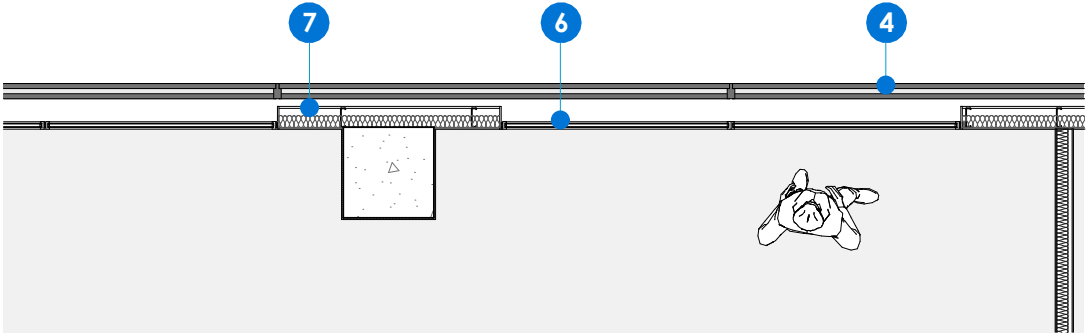

TYPICAL PLAN

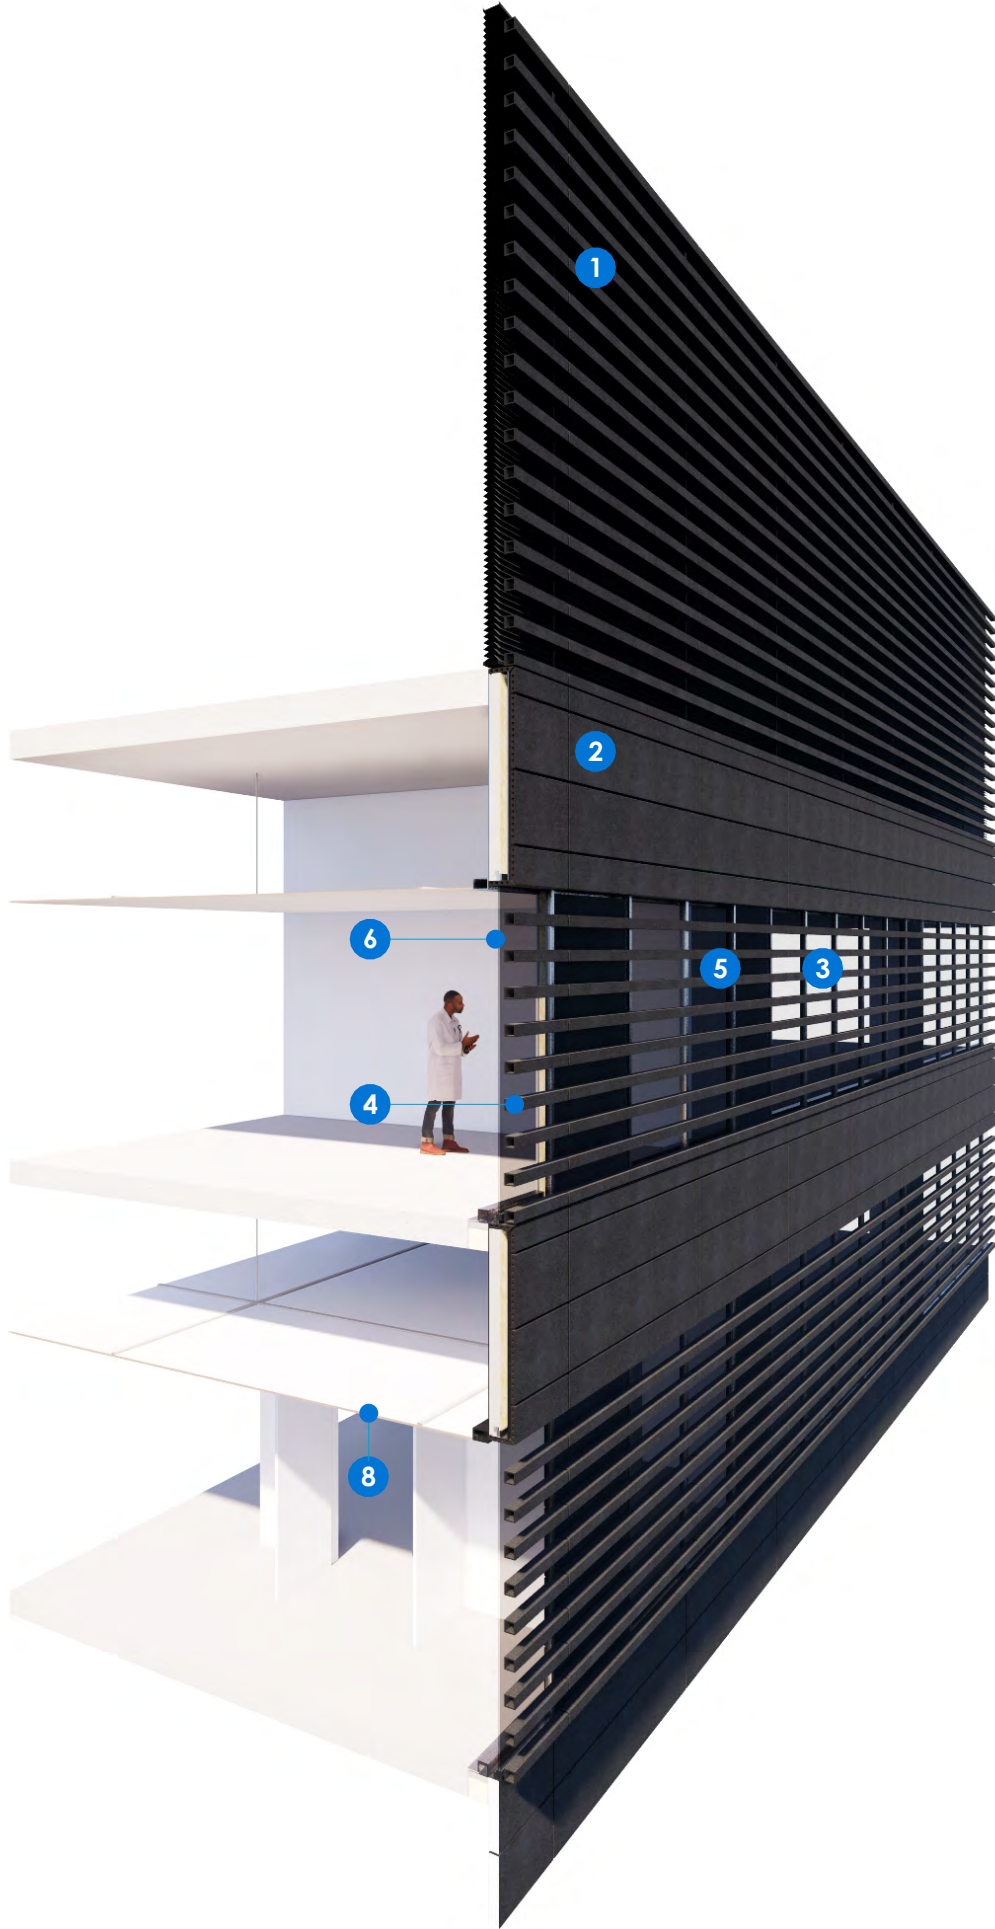

SECTION

fitzpatrick+partners

© Copyright 2018  
p. +61 (0)2 8274 8200 w. www.fitzpatrickpartners.com  
a. LEVEL 6, 9 CASTLEREAGH ST, SYDNEY 2000, AUSTRALIA

THIS DRAWING IS ISSUED UPON THE CONDITION IT IS NOT COPIED, REPRODUCED, RETAINED OR DISCLOSED TO ANY UNAUTHORISED PERSON EITHER WHOLLY OR IN PART WITHOUT PRIOR CONSENT IN WRITING OF fitzpatrick+partners  
DO NOT SCALE DRAWINGS. CHECK DIMENSIONS BEFORE COMMENCING WORK.  
DRAWINGS SHOW DESIGN INTENT ONLY. SHOP DRAWINGS ARE TO BE PROVIDED FOR APPROVAL PRIOR TO CONSTRUCTION OR MANUFACTURE. INCONSISTENCIES ARE TO BE REPORTED TO fitzpatrick + partners.

| REV. | DATE     | DESCRIPTION     |
|------|----------|-----------------|
| 06   | 24/04/20 | FOR REVIEW      |
| 07   | 07/05/20 | SSDA SUBMISSION |
| 08   | 07/08/20 | SSDA AMENDMENT  |
| 09   | 06/11/20 | SSDA AMENDMENT  |

DESCRIPTION  
FOR REVIEW  
SSDA SUBMISSION  
SSDA AMENDMENT  
SSDA AMENDMENT

CHK  
RP  
RP  
RP  
RP

PROJECT  
LIVERPOOL HEALTH & ACADEMIC PRECINCT  
ELIZABETH STREET LIVERPOOL NSW  
CLIENT  
HEALTH INFRASTRUCTURE  
14/77 PACIFIC HWY, NORTH SYDNEY NSW 2060




PROJECT NORTH SCALE  
1:50 @A3  
25mm ON ORIGINAL

DRAWING  
FACADE DETAIL SECTION PODIUM  
PRINT DATE  
5/11/2020

PROJECT NO.  
21807  
DRAWING NO.  
A-SSDA-MW-31  
ISSUE  
09  
STATUS  
SSDA AMENDMENT



- LEGEND
- 1 Black horizontal louvres
  - 2 Brick work
  - 3 Glazing panel
  - 4 White colourback spandrel panel
  - 5 Suspended ceiling

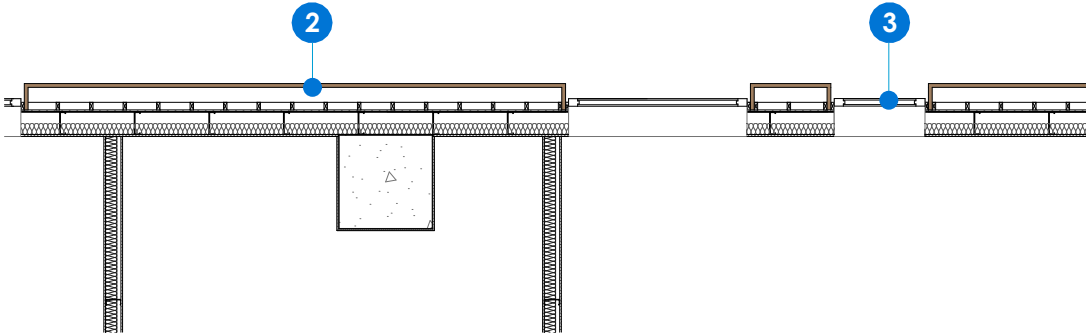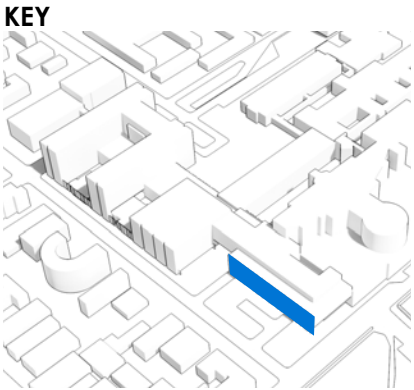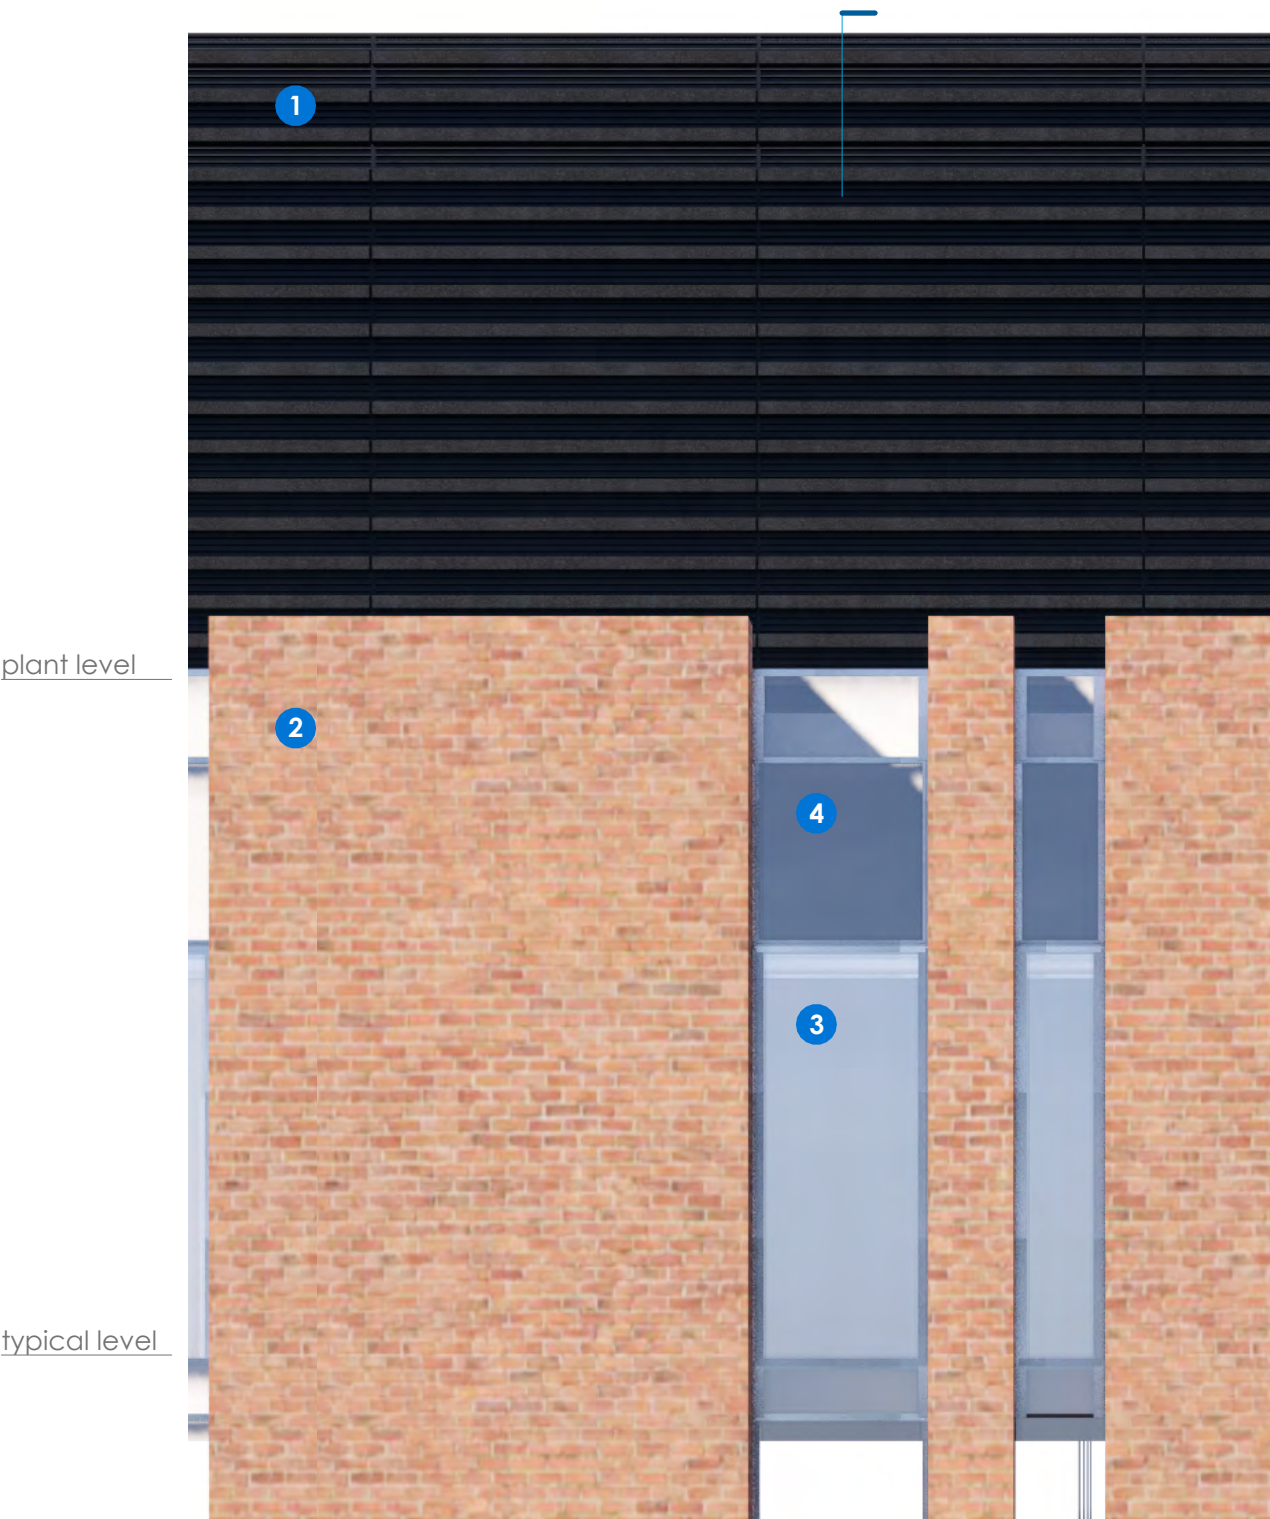

fitzpatrick+partners

© Copyright 2018  
p. +61 (0)2 8274 8200 w. www.fitzpatrickpartners.com  
a. LEVEL 6, 9 CASTLEREAGH ST, SYDNEY 2000, AUSTRALIA

THIS DRAWING IS ISSUED UPON THE CONDITION IT IS NOT COPIED, REPRODUCED, RETAINED OR DISCLOSED TO ANY UNAUTHORISED PERSON EITHER WHOLLY OR IN PART WITHOUT PRIOR CONSENT IN WRITING OF fitzpatrick+partners  
DO NOT SCALE DRAWINGS. CHECK DIMENSIONS BEFORE COMMENCING WORK.  
DRAWINGS SHOW DESIGN INTENT ONLY. SHOP DRAWINGS ARE TO BE PROVIDED FOR APPROVAL PRIOR TO CONSTRUCTION OR MANUFACTURE. INCONSISTENCIES ARE TO BE REPORTED TO fitzpatrick + partners.

| AMENDMENTS | REV.     | DATE            | DESCRIPTION |
|------------|----------|-----------------|-------------|
| 06         | 24/04/20 | FOR REVIEW      |             |
| 07         | 07/05/20 | SSDA SUBMISSION |             |
| 08         | 07/08/20 | SSDA AMENDMENT  |             |
| 09         | 06/11/20 | SSDA AMENDMENT  |             |


|     |  |
|-----|--|
| CHK | PROJECT                                  |
| RP  | LIVERPOOL HEALTH & ACADEMIC PRECINCT     |
| RP  | ELIZABETH STREET LIVERPOOL NSW           |
| RP  | CLIENT                                   |
| RP  | HEALTH INFRASTRUCTURE                    |
|     | 14/77 PACIFIC HWY, NORTH SYDNEY NSW 2060 |


|                  |          |
|------------------|----------|
| PROJECT NORTH    | SCALE    |
|                  | 1:50 @A3 |
| 25mm ON ORIGINAL |          |


|                             |                |              |       |
|-----------------------------|----------------|--------------|-------|
| DRAWING                     | PROJECT NO.    | DRAWING NO.  | ISSUE |
| FACADE DETAIL SECTION BRICK | 21807          | A-SSDA-MW-32 | 09    |
| PRINT DATE                  | STATUS         |              |       |
| 5/11/2020                   | SSDA AMENDMENT |              |       |





LEGEND

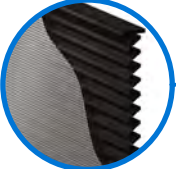
- 

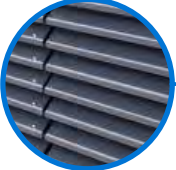
1. white perforated aluminium panel over black metal louvres
- 

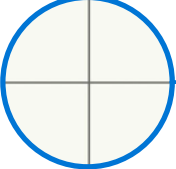
2. black horizontal metal louvres
- 

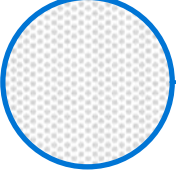
3. white aluminium panel
- 


4. white perforated aluminium panel over glazing panel
- 

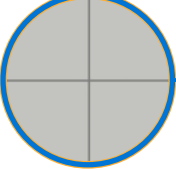5. glazing panel
- 

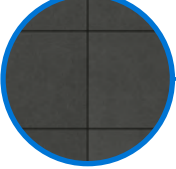6. grey fibre cement panel
- 

7. charcoal terracotta panels
- 

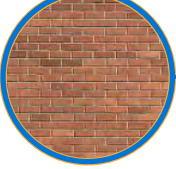8. charcoal terracotta horizontal battens
- 

9. brick work
- 

10. metal panel match to brick color



fitzpatrick+partners

© Copyright 2018  
p. +61 (0)2 8274 8200 w. www.fitzpatrickpartners.com  
a. LEVEL 6, 9 CASTLEREAGH ST, SYDNEY 2000, AUSTRALIA

THIS DRAWING IS ISSUED UPON THE CONDITION IT IS NOT COPIED, REPRODUCED, RETAINED OR DISCLOSED TO ANY UNAUTHORISED PERSON EITHER WHOLLY OR IN PART WITHOUT PRIOR CONSENT IN WRITING OF fitzpatrick+partners.  
DO NOT SCALE DRAWINGS. CHECK DIMENSIONS BEFORE COMMENCING WORK.  
DRAWINGS SHOW DESIGN INTENT ONLY. SHOP DRAWINGS ARE TO BE PROVIDED FOR APPROVAL PRIOR TO CONSTRUCTION OR MANUFACTURE.  
INCONSISTENCIES ARE TO BE REPORTED TO fitzpatrick + partners.

| AMENDMENTS |          | DESCRIPTION     |
|------------|----------|-----------------|
| REV.       | DATE     |                 |
| 06         | 24/04/20 | FOR REVIEW      |
| 07         | 07/05/20 | SSDA SUBMISSION |
| 08         | 07/08/20 | SSDA AMENDMENT  |
| 09         | 06/11/20 | SSDA AMENDMENT  |

|                             |  |
|-----------------------------|--|
| CHK<br>RP<br>RP<br>RP<br>RP | PROJECT                                  |
|                             | LIVERPOOL HEALTH & ACADEMIC PRECINCT     |
|                             | ELIZABETH STREET LIVERPOOL NSW           |
|                             | CLIENT                                   |
| HEALTH INFRASTRUCTURE       | 14/77 PACIFIC HWY, NORTH SYDNEY NSW 2060 |


PROJECT NORTH SCALE  
25mm ON ORIGINAL


DRAWING  
SCHEDULE OF FINISHES: SOUTH  
WEST VIEW  
PRINT DATE  
5/11/2020


|                          |                             |             |
|--------------------------|-----------------------------|-------------|
| PROJECT NO.<br>21807     | DRAWING NO.<br>A-SSDA-MW-33 | ISSUE<br>09 |
| STATUS<br>SSDA AMENDMENT |                             |             |





LEGEND

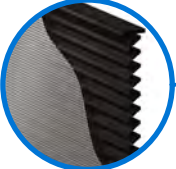
- 

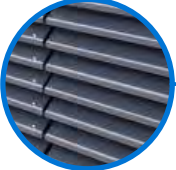
1. white perforated aluminium panel over black metal louvres
- 

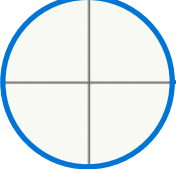
2. black horizontal metal louvres
- 

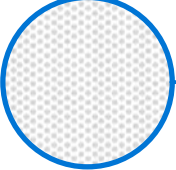
3. white aluminium panel
- 


4. white perforated aluminium panel over glazing panel
- 

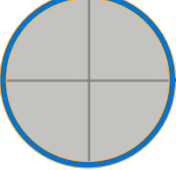5. glazing panel
- 

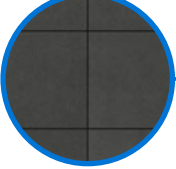
6. grey fibre cement panel
- 

7. charcoal terracotta panels
- 

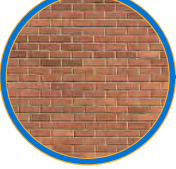8. charcoal terracotta horizontal battens
- 

9. brick work
- 

10. metal panel match to brick color

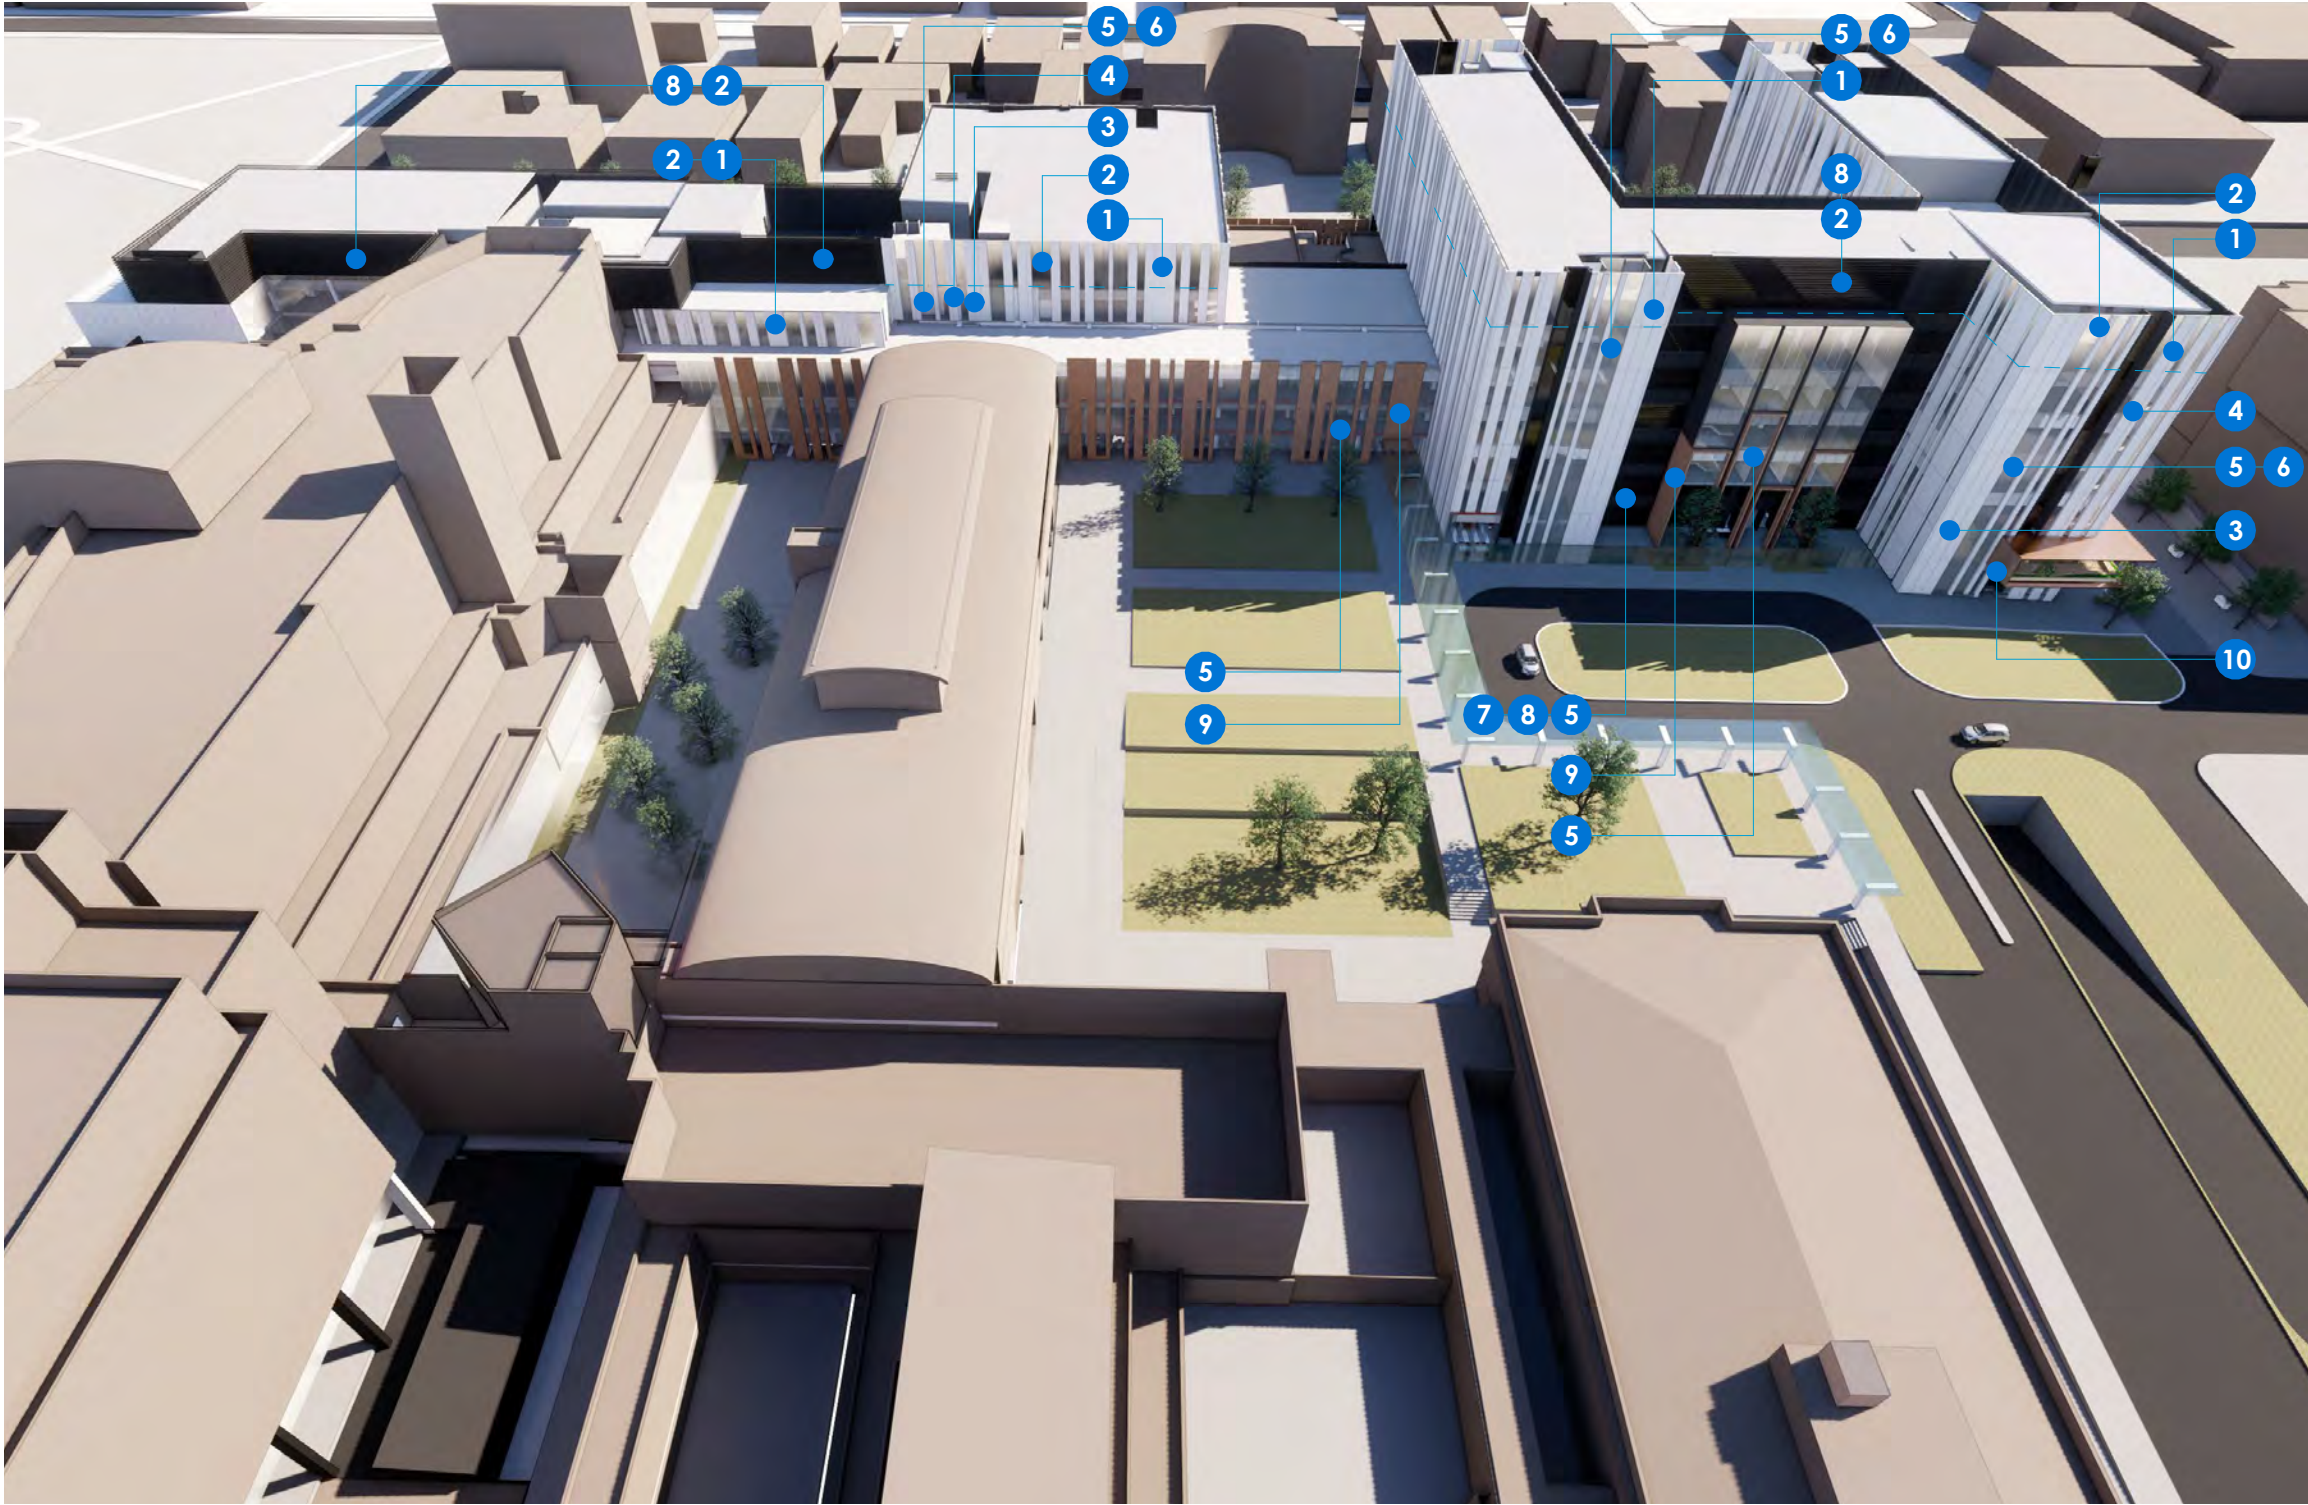

fitzpatrick+partners

© Copyright 2018  
p. +61 (0)2 8274 8200 w. www.fitzpatrickpartners.com  
a. LEVEL 6, 9 CASTLEREAGH ST, SYDNEY 2000, AUSTRALIA

THIS DRAWING IS ISSUED UPON THE CONDITION IT IS NOT COPIED, REPRODUCED, RETAINED OR DISCLOSED TO ANY UNAUTHORISED PERSON EITHER WHOLLY OR IN PART WITHOUT PRIOR CONSENT IN WRITING OF fitzpatrick+partners.  
DO NOT SCALE DRAWINGS. CHECK DIMENSIONS BEFORE COMMENCING WORK.  
DRAWINGS SHOW DESIGN INTENT ONLY. SHOP DRAWINGS ARE TO BE PROVIDED FOR APPROVAL PRIOR TO CONSTRUCTION OR MANUFACTURE.  
INCONSISTENCIES ARE TO BE REPORTED TO fitzpatrick + partners.

| AMENDMENTS |          | DESCRIPTION     |
|------------|----------|-----------------|
| REV.       | DATE     |                 |
| 06         | 24/04/20 | FOR REVIEW      |
| 07         | 07/05/20 | SSDA SUBMISSION |
| 08         | 07/08/20 | SSDA AMENDMENT  |
| 09         | 06/11/20 | SSDA AMENDMENT  |


|                             |  |
|-----------------------------|--|
| CHK<br>RP<br>RP<br>RP<br>RP | PROJECT                                  |
|                             | LIVERPOOL HEALTH & ACADEMIC PRECINCT     |
|                             | ELIZABETH STREET LIVERPOOL NSW           |
|                             | CLIENT                                   |
| HEALTH INFRASTRUCTURE       | 14/77 PACIFIC HWY, NORTH SYDNEY NSW 2060 |

PROJECT NORTH SCALE  
25mm ON ORIGINAL

DRAWING  
SCHEDULE OF FINISHES: EAST VIEW  
PRINT DATE  
5/11/2020

|                          |                             |             |
|--------------------------|-----------------------------|-------------|
| PROJECT NO.<br>21807     | DRAWING NO.<br>A-SSDA-MW-34 | ISSUE<br>09 |
| STATUS<br>SSDA AMENDMENT |                             |             |



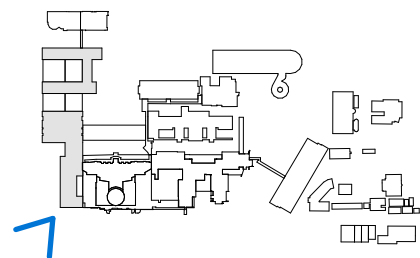

fitzpatrick+partners

© Copyright 2018  
p. +61 (0)2 8274 8200 w. www.fitzpatrickpartners.com  
a. LEVEL 6, 9 CASTLEREAGH ST, SYDNEY 2000, AUSTRALIA

THIS DRAWING IS ISSUED UPON THE CONDITION IT IS NOT COPIED, REPRODUCED, RETAINED OR DISCLOSED TO ANY UNAUTHORISED PERSON EITHER WHOLLY OR IN PART WITHOUT PRIOR CONSENT IN WRITING OF fitzpatrick+partners.  
DO NOT SCALE DRAWINGS. CHECK DIMENSIONS BEFORE COMMENCING WORK.  
DRAWINGS SHOW DESIGN INTENT ONLY. SHOP DRAWINGS ARE TO BE PROVIDED FOR APPROVAL PRIOR TO CONSTRUCTION OR MANUFACTURE.  
INCONSISTENCIES ARE TO BE REPORTED TO fitzpatrick + partners.

| AMENDMENTS | REV. | DATE     | DESCRIPTION     |
|------------|------|----------|-----------------|
| CHK        | 06   | 24/04/20 | FOR REVIEW      |
| RP         | 07   | 07/05/20 | SSDA SUBMISSION |
| RP         | 08   | 07/08/20 | SSDA AMENDMENT  |
| RP         | 09   | 06/11/20 | SSDA AMENDMENT  |


|     |  |
|-----|--|
| CHK | PROJECT                                  |
| RP  | LIVERPOOL HEALTH & ACADEMIC PRECINCT     |
| RP  | ELIZABETH STREET LIVERPOOL NSW           |
| RP  | CLIENT                                   |
| RP  | HEALTH INFRASTRUCTURE                    |
| RP  | 14/77 PACIFIC HWY, NORTH SYDNEY NSW 2060 |

PROJECT NORTH SCALE  
25mm ON ORIGINAL

DRAWING  
3D VIEW: CORNER OF GOULBURN  
AND ELIZABETH ST  
PRINT DATE  
5/11/2020

|                                 |                             |             |
|---------------------------------|-----------------------------|-------------|
| PROJECT NO.<br>21807            | DRAWING NO.<br>A-SSDA-MW-35 | ISSUE<br>09 |
| STATUS<br><b>SSDA AMENDMENT</b> |                             |             |



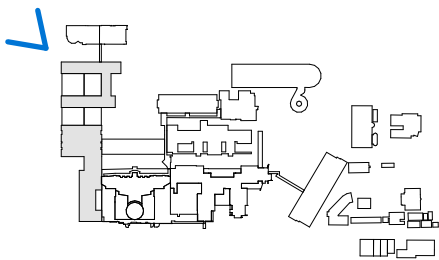

fitzpatrick+partners

© Copyright 2018  
p. +61 (0)2 8274 8200 w. www.fitzpatrickpartners.com  
a. LEVEL 6, 9 CASTLEREAGH ST, SYDNEY 2000, AUSTRALIA

THIS DRAWING IS ISSUED UPON THE CONDITION IT IS NOT COPIED, REPRODUCED, RETAINED OR DISCLOSED TO ANY UNAUTHORISED PERSON EITHER WHOLLY OR IN PART WITHOUT PRIOR CONSENT IN WRITING OF fitzpatrick+partners.  
DO NOT SCALE DRAWINGS. CHECK DIMENSIONS BEFORE COMMENCING WORK.  
DRAWINGS SHOW DESIGN INTENT ONLY. SHOP DRAWINGS ARE TO BE PROVIDED FOR APPROVAL PRIOR TO CONSTRUCTION OR MANUFACTURE. INCONSISTENCIES ARE TO BE REPORTED TO fitzpatrick + partners.

| AMENDMENTS |          | DESCRIPTION     |
|------------|----------|-----------------|
| REV.       | DATE     |                 |
| 06         | 24/04/20 | FOR REVIEW      |
| 07         | 07/05/20 | SSDA SUBMISSION |
| 08         | 07/08/20 | SSDA AMENDMENT  |
| 09         | 06/11/20 | SSDA AMENDMENT  |


|                             |  |
|-----------------------------|--|
| CHK<br>RP<br>RP<br>RP<br>RP | PROJECT                                  |
|                             | LIVERPOOL HEALTH & ACADEMIC PRECINCT     |
|                             | ELIZABETH STREET LIVERPOOL NSW           |
|                             | CLIENT                                   |
|                             | HEALTH INFRASTRUCTURE                    |
|                             | 14/77 PACIFIC HWY, NORTH SYDNEY NSW 2060 |

|                  |       |
|------------------|-------|
| PROJECT NORTH    | SCALE |
|                  |       |
| 25mm ON ORIGINAL |       |

|   |
|---|
| DRAWING                                     |
| 3D VIEW: CORNER OF GOULBURN AND CAMPBELL ST |
| PRINT DATE                                  |
| 5/11/2020                                   |

|                |              |       |
|----------------|--------------|-------|
| PROJECT NO.    | DRAWING NO.  | ISSUE |
| 21807          | A-SSDA-MW-36 | 09    |
| STATUS         |              |       |
| SSDA AMENDMENT |              |       |



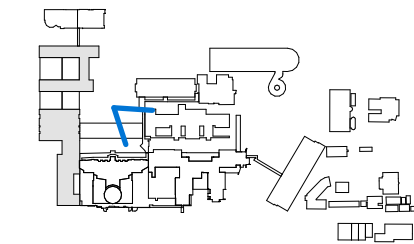

fitzpatrick+partners

© Copyright 2018  
p. +61 (0)2 8274 8200 w. www.fitzpatrickpartners.com  
G. LEVEL 6, 9 CASTLEREAGH ST, SYDNEY 2000, AUSTRALIA

THIS DRAWING IS ISSUED UPON THE CONDITION IT IS NOT COPIED, REPRODUCED, RETAINED OR DISCLOSED TO ANY UNAUTHORISED PERSON EITHER WHOLLY OR IN PART WITHOUT PRIOR CONSENT IN WRITING OF fitzpatrick+partners.  
DO NOT SCALE DRAWINGS. CHECK DIMENSIONS BEFORE COMMENCING WORK.  
DRAWINGS SHOW DESIGN INTENT ONLY. SHOP DRAWINGS ARE TO BE PROVIDED FOR APPROVAL PRIOR TO CONSTRUCTION OR MANUFACTURE. INCONSISTENCIES ARE TO BE REPORTED TO fitzpatrick + partners.

| REV. | DATE     |
|------|----------|
| 06   | 24/04/20 |
| 07   | 07/05/20 |
| 08   | 07/08/20 |
| 09   | 06/11/20 |

| DESCRIPTION     |
|-----------------|
| FOR REVIEW      |
| SSDA SUBMISSION |
| SSDA AMENDMENT  |
| SSDA AMENDMENT  |

| CHK |
|-----|
| RP  |
| RP  |
| RP  |
| RP  |





PROJECT  
LIVERPOOL HEALTH & ACADEMIC PRECINCT  
ELIZABETH STREET LIVERPOOL NSW  
CLIENT  
HEALTH INFRASTRUCTURE  
14/77 PACIFIC HWY, NORTH SYDNEY NSW 2060

| PROJECT NORTH    | SCALE |
|------------------|-------|
| 25mm ON ORIGINAL |       |

| DRAWING                             |
|-------------------------------------|
| 3D VIEW: FORBES STREET<br>COURTYARD |
| PRINT DATE<br>5/11/2020             |

| PROJECT NO.              | DRAWING NO.  | ISSUE |
|--------------------------|--------------|-------|
| 21807                    | A-SSDA-MW-37 | 09    |
| STATUS<br>SSDA AMENDMENT |              |       |



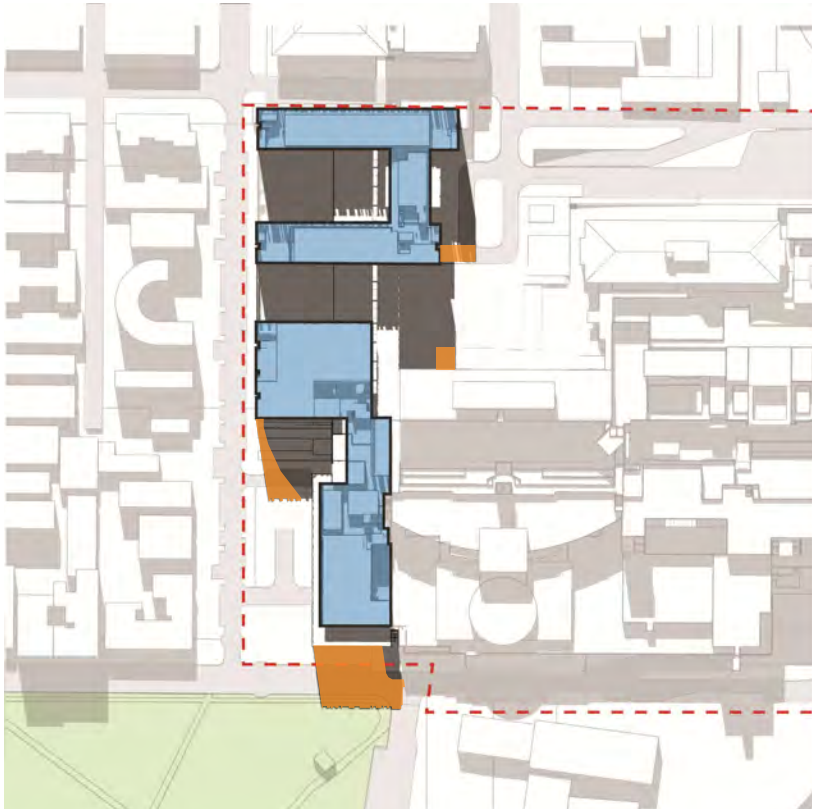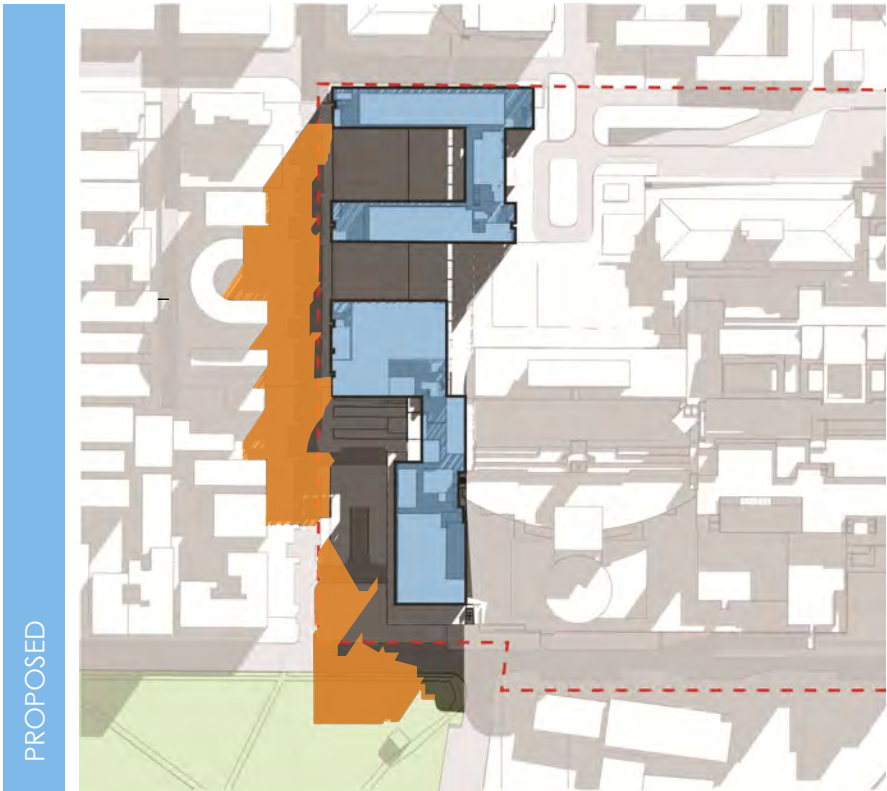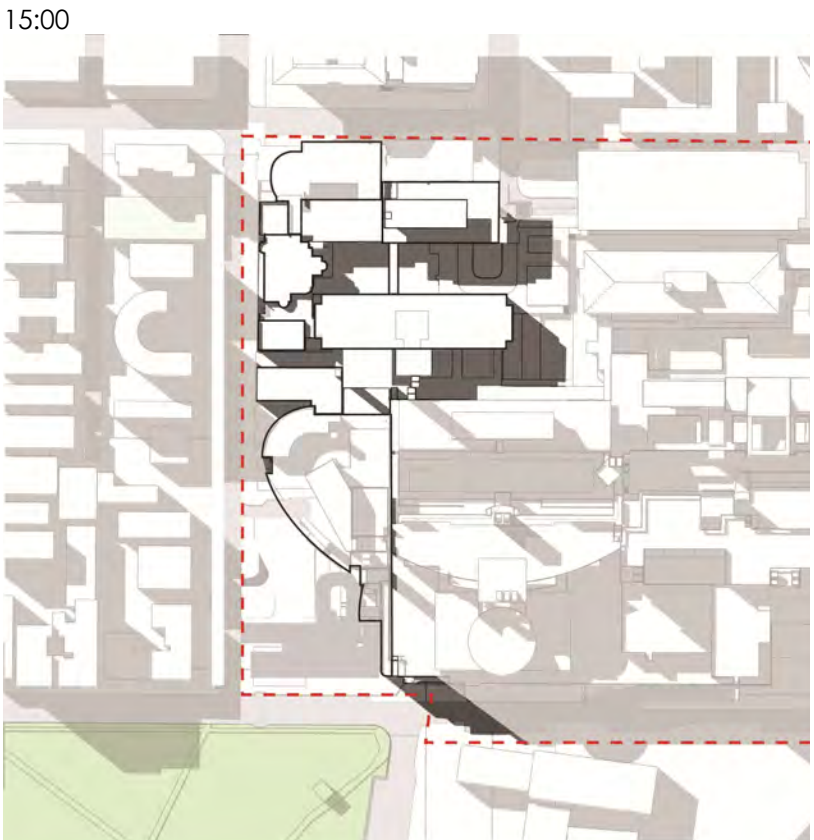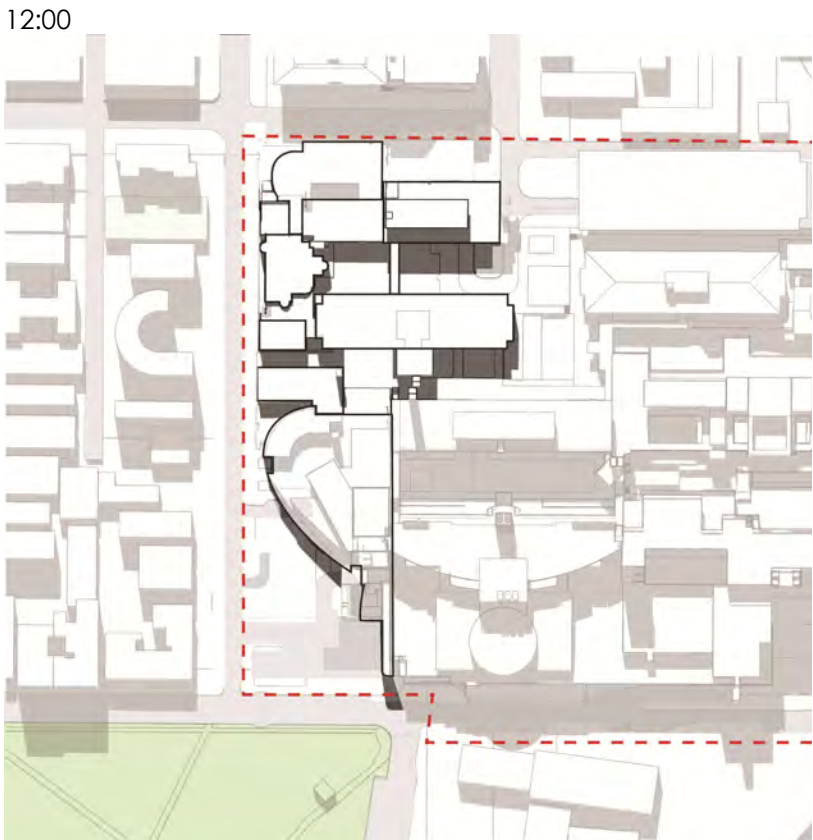

additional shadow impact on site

fitzpatrick+partners

© Copyright 2018  
p. +61 (0)2 8274 8200 w. www.fitzpatrickpartners.com  
a. LEVEL 6, 9 CASTLEREAGH ST, SYDNEY 2000, AUSTRALIA

THIS DRAWING IS ISSUED UPON THE CONDITION IT IS NOT COPIED, REPRODUCED, RETAINED OR DISCLOSED TO ANY UNAUTHORISED PERSON EITHER WHOLLY OR IN PART WITHOUT PRIOR CONSENT IN WRITING OF fitzpatrick+partners.  
DO NOT SCALE DRAWINGS. CHECK DIMENSIONS BEFORE COMMENCING WORK.  
DRAWINGS SHOW DESIGN INTENT ONLY. SHOP DRAWINGS ARE TO BE PROVIDED FOR APPROVAL PRIOR TO CONSTRUCTION OR MANUFACTURE. INCONSISTENCIES ARE TO BE REPORTED TO fitzpatrick + partners.

| AMENDMENTS | REV. | DATE     |
|------------|------|----------|
|            | 06   | 24/04/20 |
|            | 07   | 07/05/20 |
|            | 08   | 07/08/20 |
|            | 09   | 06/11/20 |

DESCRIPTION  
FOR REVIEW  
SSDA SUBMISSION  
SSDA AMENDMENT  
SSDA AMENDMENT

CHK  
RP  
RP  
RP  
RP


PROJECT  
LIVERPOOL HEALTH & ACADEMIC PRECINCT  
ELIZABETH STREET LIVERPOOL NSW  
CLIENT  
HEALTH INFRASTRUCTURE  
14/77 PACIFIC HWY, NORTH SYDNEY NSW 2060

PROJECT NORTH  
SCALE  
25mm ON ORIGINAL

DRAWING  
SHADOW DIAGRAMS  
PRINT DATE  
5/11/2020

|                          |                             |             |
|--------------------------|-----------------------------|-------------|
| PROJECT NO.<br>21807     | DRAWING NO.<br>A-SSDA-MW-38 | ISSUE<br>09 |
| STATUS<br>SSDA AMENDMENT |                             |             |



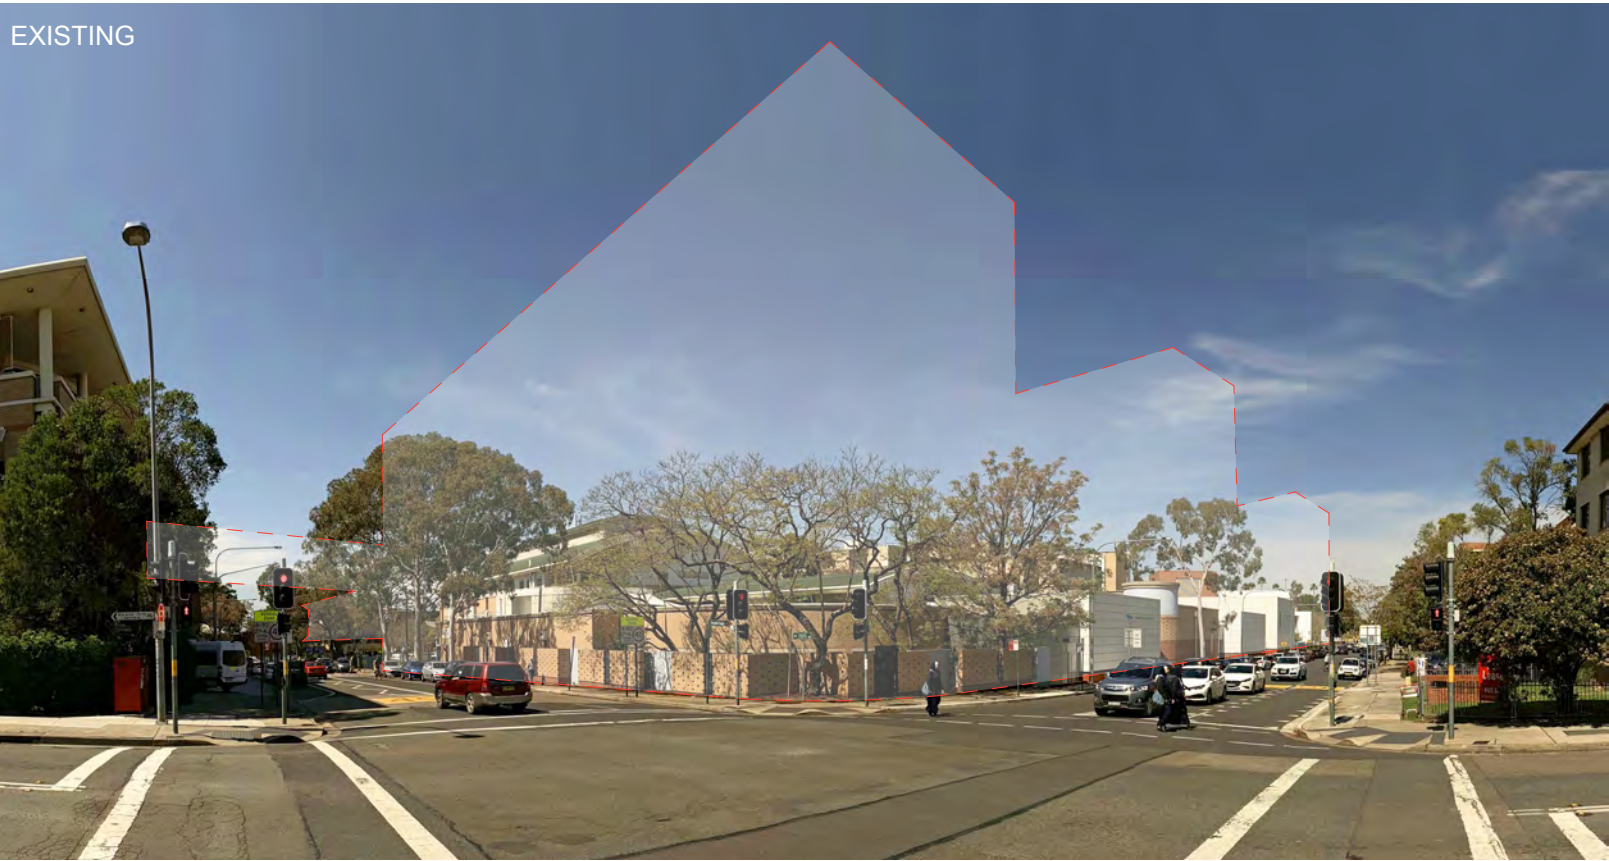

CORNER OF GOULBURN AND CAMPBELL ST

 Outline of proposed works


fitzpatrick+partners

© Copyright 2018  
p. +61 (0)2 8274 8200 w. www.fitzpatrickpartners.com  
a. LEVEL 6, 9 CASTLEREAGH ST, SYDNEY 2000, AUSTRALIA

THIS DRAWING IS ISSUED UPON THE CONDITION IT IS NOT COPIED, REPRODUCED, RETAINED OR DISCLOSED TO ANY UNAUTHORISED PERSON EITHER WHOLLY OR IN PART WITHOUT PRIOR CONSENT IN WRITING OF fitzpatrick+partners.  
DO NOT SCALE DRAWINGS. CHECK DIMENSIONS BEFORE COMMENCING WORK.  
DRAWINGS SHOW DESIGN INTENT ONLY. SHOP DRAWINGS ARE TO BE PROVIDED FOR APPROVAL PRIOR TO CONSTRUCTION OR MANUFACTURE.  
INCONSISTENCIES ARE TO BE REPORTED TO fitzpatrick + partners.

| AMENDMENTS |          |                 |
|------------|----------|-----------------|
| REV.       | DATE     | DESCRIPTION     |
| 06         | 24/04/20 | FOR REVIEW      |
| 07         | 07/05/20 | SSDA SUBMISSION |
| 08         | 07/08/20 | SSDA AMENDMENT  |
| 09         | 06/11/20 | SSDA AMENDMENT  |

|                             |  |
|-----------------------------|--|
| CHK<br>RP<br>RP<br>RP<br>RP | PROJECT                                  |
|                             | LIVERPOOL HEALTH & ACADEMIC PRECINCT     |
|                             | ELIZABETH STREET LIVERPOOL NSW           |
|                             | CLIENT                                   |
|                             | HEALTH INFRASTRUCTURE                    |
|                             | 14/77 PACIFIC HWY, NORTH SYDNEY NSW 2060 |

|   |       |
|---|-------|
| PROJECT NORTH   | SCALE |
|  |       |
| 25mm ON ORIGINAL  |       |

|                          |
|--------------------------|
| DRAWING                  |
| VISUAL IMPACT ASSESSMENT |
| PRINT DATE               |
| 5/11/2020                |


|                |              |       |
|----------------|--------------|-------|
| PROJECT NO.    | DRAWING NO.  | ISSUE |
| 21807          | A-SSDA-MW-39 | 09    |
| STATUS         |              |       |
| SSDA AMENDMENT |              |       |



EXISTING



PROPOSED

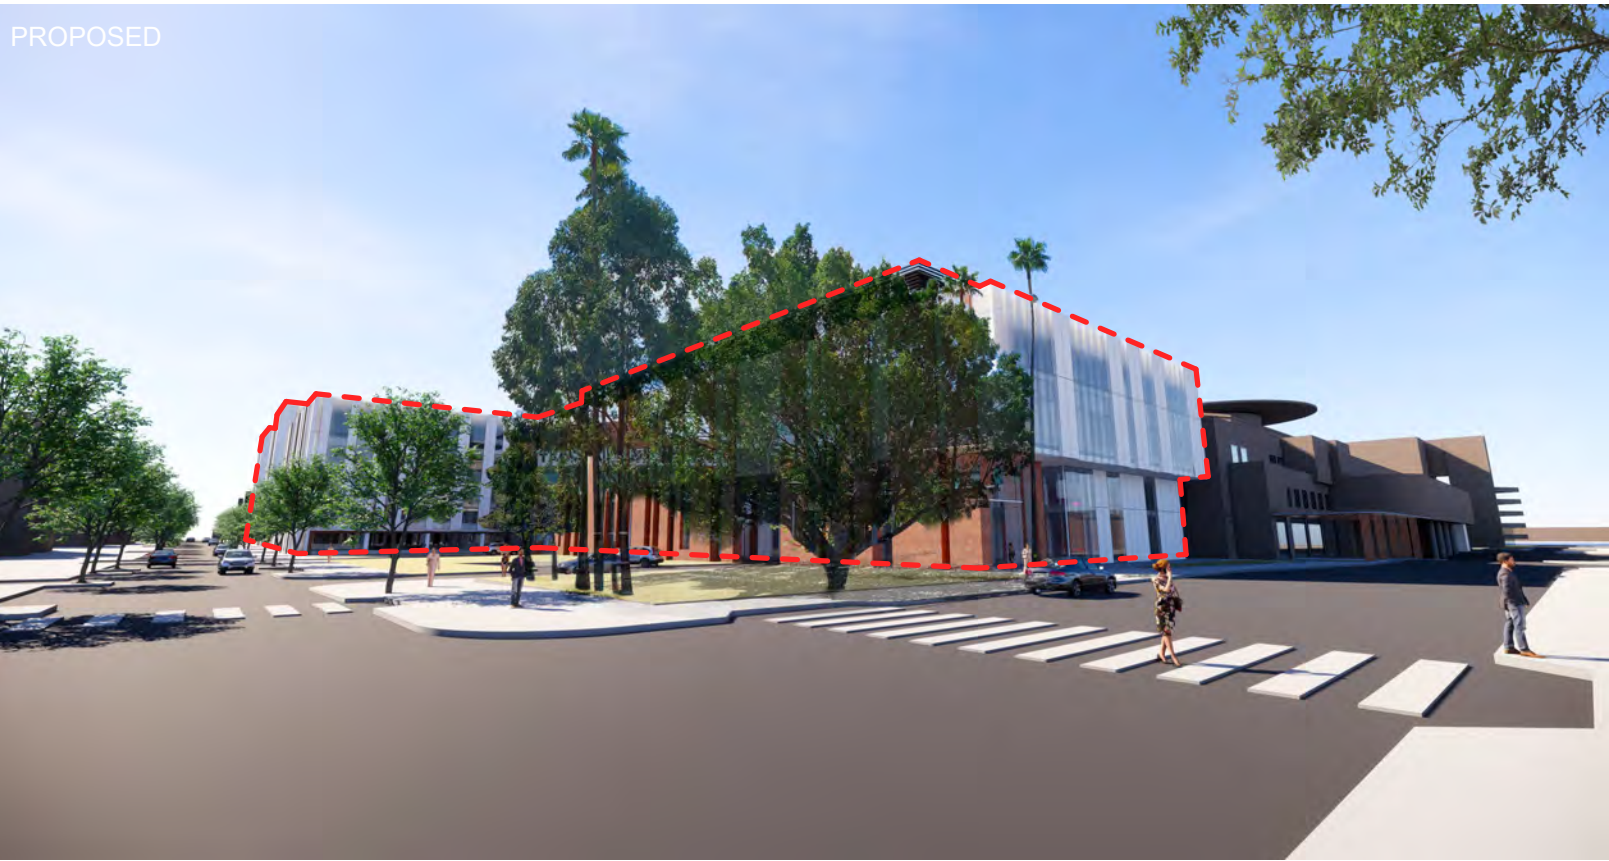

CORNER OF GOULBURN AND ELIZABETH STREET

 Outline of proposed works


fitzpatrick+partners

© Copyright 2018  
p. +61 (0)2 8274 8200 w. www.fitzpatrickpartners.com  
a. LEVEL 6, 9 CASTLEREAGH ST, SYDNEY 2000, AUSTRALIA

THIS DRAWING IS ISSUED UPON THE CONDITION IT IS NOT COPIED, REPRODUCED, RETAINED OR DISCLOSED TO ANY UNAUTHORISED PERSON EITHER WHOLLY OR IN PART WITHOUT PRIOR CONSENT IN WRITING OF fitzpatrick+partners.  
DO NOT SCALE DRAWINGS. CHECK DIMENSIONS BEFORE COMMENCING WORK.  
DRAWINGS SHOW DESIGN INTENT ONLY. SHOP DRAWINGS ARE TO BE PROVIDED FOR APPROVAL PRIOR TO CONSTRUCTION OR MANUFACTURE.  
INCONSISTENCIES ARE TO BE REPORTED TO fitzpatrick + partners.

| AMENDMENTS |          | DESCRIPTION     |
|------------|----------|-----------------|
| REV.       | DATE     |                 |
| 06         | 24/04/20 | FOR REVIEW      |
| 07         | 07/05/20 | SSDA SUBMISSION |
| 08         | 07/08/20 | SSDA AMENDMENT  |
| 09         | 06/11/20 | SSDA AMENDMENT  |

|                             |  |
|-----------------------------|--|
| CHK<br>RP<br>RP<br>RP<br>RP | PROJECT                                  |
|                             | LIVERPOOL HEALTH & ACADEMIC PRECINCT     |
|                             | ELIZABETH STREET LIVERPOOL NSW           |
|                             | CLIENT                                   |
|                             | HEALTH INFRASTRUCTURE                    |
|                             | 14/77 PACIFIC HWY, NORTH SYDNEY NSW 2060 |

|   |       |
|---|-------|
| PROJECT NORTH   | SCALE |
|  |       |
| 25mm ON ORIGINAL  |       |

|                          |
|--------------------------|
| DRAWING                  |
| VISUAL IMPACT ASSESSMENT |
| PRINT DATE               |
| 5/11/2020                |

|                |              |       |
|----------------|--------------|-------|
| PROJECT NO.    | DRAWING NO.  | ISSUE |
| 21807          | A-SSDA-MW-40 | 09    |
| STATUS         |              |       |
| SSDA AMENDMENT |              |       |





CORNER OF FORBES AND CAMPBELL STREET

 Outline of proposed works


fitzpatrick+partners

© Copyright 2018  
p. +61 (0)2 8274 8200 w. www.fitzpatrickpartners.com  
a. LEVEL 6, 9 CASTLEREAGH ST, SYDNEY 2000, AUSTRALIA

THIS DRAWING IS ISSUED UPON THE CONDITION IT IS NOT COPIED, REPRODUCED, RETAINED OR DISCLOSED TO ANY UNAUTHORISED PERSON EITHER WHOLLY OR IN PART WITHOUT PRIOR CONSENT IN WRITING OF fitzpatrick+partners.  
DO NOT SCALE DRAWINGS. CHECK DIMENSIONS BEFORE COMMENCING WORK.  
DRAWINGS SHOW DESIGN INTENT ONLY. SHOP DRAWINGS ARE TO BE PROVIDED FOR APPROVAL PRIOR TO CONSTRUCTION OR MANUFACTURE.  
INCONSISTENCIES ARE TO BE REPORTED TO fitzpatrick + partners.

| AMENDMENTS |          | DESCRIPTION     |
|------------|----------|-----------------|
| REV.       | DATE     |                 |
| 06         | 24/04/20 | FOR REVIEW      |
| 07         | 07/05/20 | SSDA SUBMISSION |
| 08         | 07/08/20 | SSDA AMENDMENT  |
| 09         | 06/11/20 | SSDA AMENDMENT  |

|                             |  |
|-----------------------------|--|
| CHK<br>RP<br>RP<br>RP<br>RP | PROJECT                                  |
|                             | LIVERPOOL HEALTH & ACADEMIC PRECINCT     |
|                             | ELIZABETH STREET LIVERPOOL NSW           |
|                             | CLIENT                                   |
|                             | HEALTH INFRASTRUCTURE                    |
|                             | 14/77 PACIFIC HWY, NORTH SYDNEY NSW 2060 |

|   |       |
|---|-------|
| PROJECT NORTH   | SCALE |
|  |       |

|                          |
|--------------------------|
| DRAWING                  |
| VISUAL IMPACT ASSESSMENT |
| PRINT DATE               |
| 5/11/2020                |

|                |              |       |
|----------------|--------------|-------|
| PROJECT NO.    | DRAWING NO.  | ISSUE |
| 21807          | A-SSDA-MW-41 | 09    |
| STATUS         |              |       |
| SSDA AMENDMENT |              |       |





AERIAL VIEW

 Outline of proposed works


fitzpatrick+partners

© Copyright 2018  
p. +61 (0)2 8274 8200 w. www.fitzpatrickpartners.com  
a. LEVEL 6, 9 CASTLEREAGH ST, SYDNEY 2000, AUSTRALIA

THIS DRAWING IS ISSUED UPON THE CONDITION IT IS NOT COPIED, REPRODUCED, RETAINED OR DISCLOSED TO ANY UNAUTHORISED PERSON EITHER WHOLLY OR IN PART WITHOUT PRIOR CONSENT IN WRITING OF fitzpatrick+partners.  
DO NOT SCALE DRAWINGS. CHECK DIMENSIONS BEFORE COMMENCING WORK.  
DRAWINGS SHOW DESIGN INTENT ONLY. SHOP DRAWINGS ARE TO BE PROVIDED FOR APPROVAL PRIOR TO CONSTRUCTION OR MANUFACTURE.  
INCONSISTENCIES ARE TO BE REPORTED TO fitzpatrick + partners.

| AMENDMENTS |          | DESCRIPTION     |
|------------|----------|-----------------|
| REV.       | DATE     |                 |
| 06         | 24/04/20 | FOR REVIEW      |
| 07         | 07/05/20 | SSDA SUBMISSION |
| 08         | 07/08/20 | SSDA AMENDMENT  |
| 09         | 06/11/20 | SSDA AMENDMENT  |

|                             |  |
|-----------------------------|--|
| CHK<br>RP<br>RP<br>RP<br>RP | PROJECT                                  |
|                             | LIVERPOOL HEALTH & ACADEMIC PRECINCT     |
|                             | ELIZABETH STREET LIVERPOOL NSW           |
|                             | CLIENT                                   |
|                             | HEALTH INFRASTRUCTURE                    |
|                             | 14/77 PACIFIC HWY, NORTH SYDNEY NSW 2060 |

|   |       |
|---|-------|
| PROJECT NORTH   | SCALE |
|  |       |

|                          |
|--------------------------|
| DRAWING                  |
| VISUAL IMPACT ASSESSMENT |
| PRINT DATE               |
| 5/11/2020                |

|                |              |       |
|----------------|--------------|-------|
| PROJECT NO.    | DRAWING NO.  | ISSUE |
| 21807          | A-SSDA-MW-42 | 09    |
| STATUS         |              |       |
| SSDA AMENDMENT |              |       |



POTENTIAL SOUTH-FACING BUILDING SIGNAGE LOCATIONS  
01 & 02 SHOWN DASHED RED (TO BE FURTHER DEVELOPED  
DURING DESIGN DEVELOPMENT)

PROPOSED EXTENT OF GLAZING TO UPPER LEVELS  
MAXIMISES SOUTH-FACING VIEWS TO BIGGE PARK

ELEVATED TWO-STOREY GLAZED PORTION EXTENDS  
BEYOND THE BRICK WORK TO CLEARLY ARTICULATE THE  
ELEMENTS THAT COMPOSE THE BUILDING COMPOSITION  
AND TO 'CELEBRATE' THE END OF THE BUILDING


BRICKWORK INCORPORATED INTO THE BASE TO PROVIDE  
FURTHER CONSISTENCY AND LEGIBILITY OF THE OVERALL  
BUILT FORM AND TO PROVIDE MORE CONSISTENCY WITH  
THE EXISTING ADJACENT CLINICAL BUILDING



SOLID CLADDING ENCLOSURES BUILDING SERVICES AND  
PROVIDES VISUAL SEPARATION AT THE INTERFACE BETWEEN  
OLD AND NEW BUILDINGS

POTENTIAL SOUTH-FACING BUILDING SIGNAGE LOCATIONS  
01 & 02 SHOWN DASHED RED (TO BE FURTHER DEVELOPED  
DURING DESIGN DEVELOPMENT)

BRICKWORK INCORPORATED INTO THE BASE TO PROVIDE  
FURTHER CONSISTENCY AND LEGIBILITY OF THE OVERALL  
BUILT FORM AND TO PROVIDE MORE CONSISTENCY WITH  
THE EXISTING ADJACENT CLINICAL BUILDING

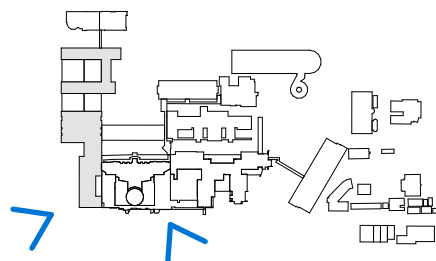

fitzpatrick+partners

© Copyright 2018  
p. +61 (0)2 8274 8200 w. www.fitzpatrickpartners.com  
a. LEVEL 6, 9 CASTLEREAGH ST, SYDNEY 2000, AUSTRALIA

THIS DRAWING IS ISSUED UPON THE CONDITION IT IS NOT COPIED,  
REPRODUCED, RETAINED OR DISCLOSED TO ANY UNAUTHORISED  
PERSON EITHER WHOLLY OR IN PART WITHOUT PRIOR CONSENT IN  
WRITING OF fitzpatrick+partners.  
DO NOT SCALE DRAWINGS. CHECK DIMENSIONS BEFORE  
COMMENCING WORK.  
DRAWINGS SHOW DESIGN INTENT ONLY. SHOP DRAWINGS ARE TO BE  
PROVIDED FOR APPROVAL PRIOR TO CONSTRUCTION OR MANUFACTURE.  
INCONSISTENCIES ARE TO BE REPORTED TO fitzpatrick + partners.

| AMENDMENTS | REV.     | DATE           | DESCRIPTION |
|------------|----------|----------------|-------------|
| 01         | 07/08/20 | SSDA AMENDMENT |             |

CHK  
RP

PROJECT  
LIVERPOOL HEALTH & ACADEMIC PRECINCT  
ELIZABETH STREET LIVERPOOL NSW  
CLIENT  
HEALTH INFRASTRUCTURE  
14/77 PACIFIC HWY, NORTH SYDNEY NSW 2060

PROJECT NORTH  
SCALE  
@A3  
25mm ON ORIGINAL

DRAWING  
SOUTH PODIUM VIEWS  
PRINT DATE  
5/11/2020

|                                 |                             |             |
|---------------------------------|-----------------------------|-------------|
| PROJECT NO.<br>21807            | DRAWING NO.<br>A-SSDA-MW-43 | ISSUE<br>01 |
| STATUS<br><b>SSDA AMENDMENT</b> |                             |             |