


DO NOT SCALE

LEGEND

- DENOTES PROPOSED BATTER (1 IN 2) TO BE LANDSCAPED
- DENOTES PROPOSED LANDSCAPING/BATTER PROTECTION
- DENOTES RIPARIAN CORRIDOR
- DENOTES GRASSED/LANDSCAPED AREA
- DENOTES ACCESS AND MANOEUVRING AREAS
- DENOTES GENERAL PROCESSING AND STOCKPILE AREA
- DENOTES PROCESSING AND STORAGE (INDOOR SHED)
- DENOTES OSD STORAGE BASIN, RUNOFF STORAGE AND RECYCLING
- DENOTES RESTRICTED STOCKPILING AREAS
- DENOTES ADMINISTRATION AND MAINTENANCE AREAS
- DENOTES PROPOSED ROAD UPGRADING
- DENOTES STAGE 1 LIMITS
- DENOTES STAGE 2 LIMITS

- NOTES:
1. MATERIALS WHICH ARE LIABLE TO BE BUOYANT AND WASHED OFF THE SITE DURING A PMF SHALL NOT BE STORED IN THE RESTRICTED STOCKPILING AREA.
2. ONLY NON-BUOYANT DURABLE AND DENSE MATERIALS SHALL BE STORED IN THE RESTRICTED STORAGE AREA

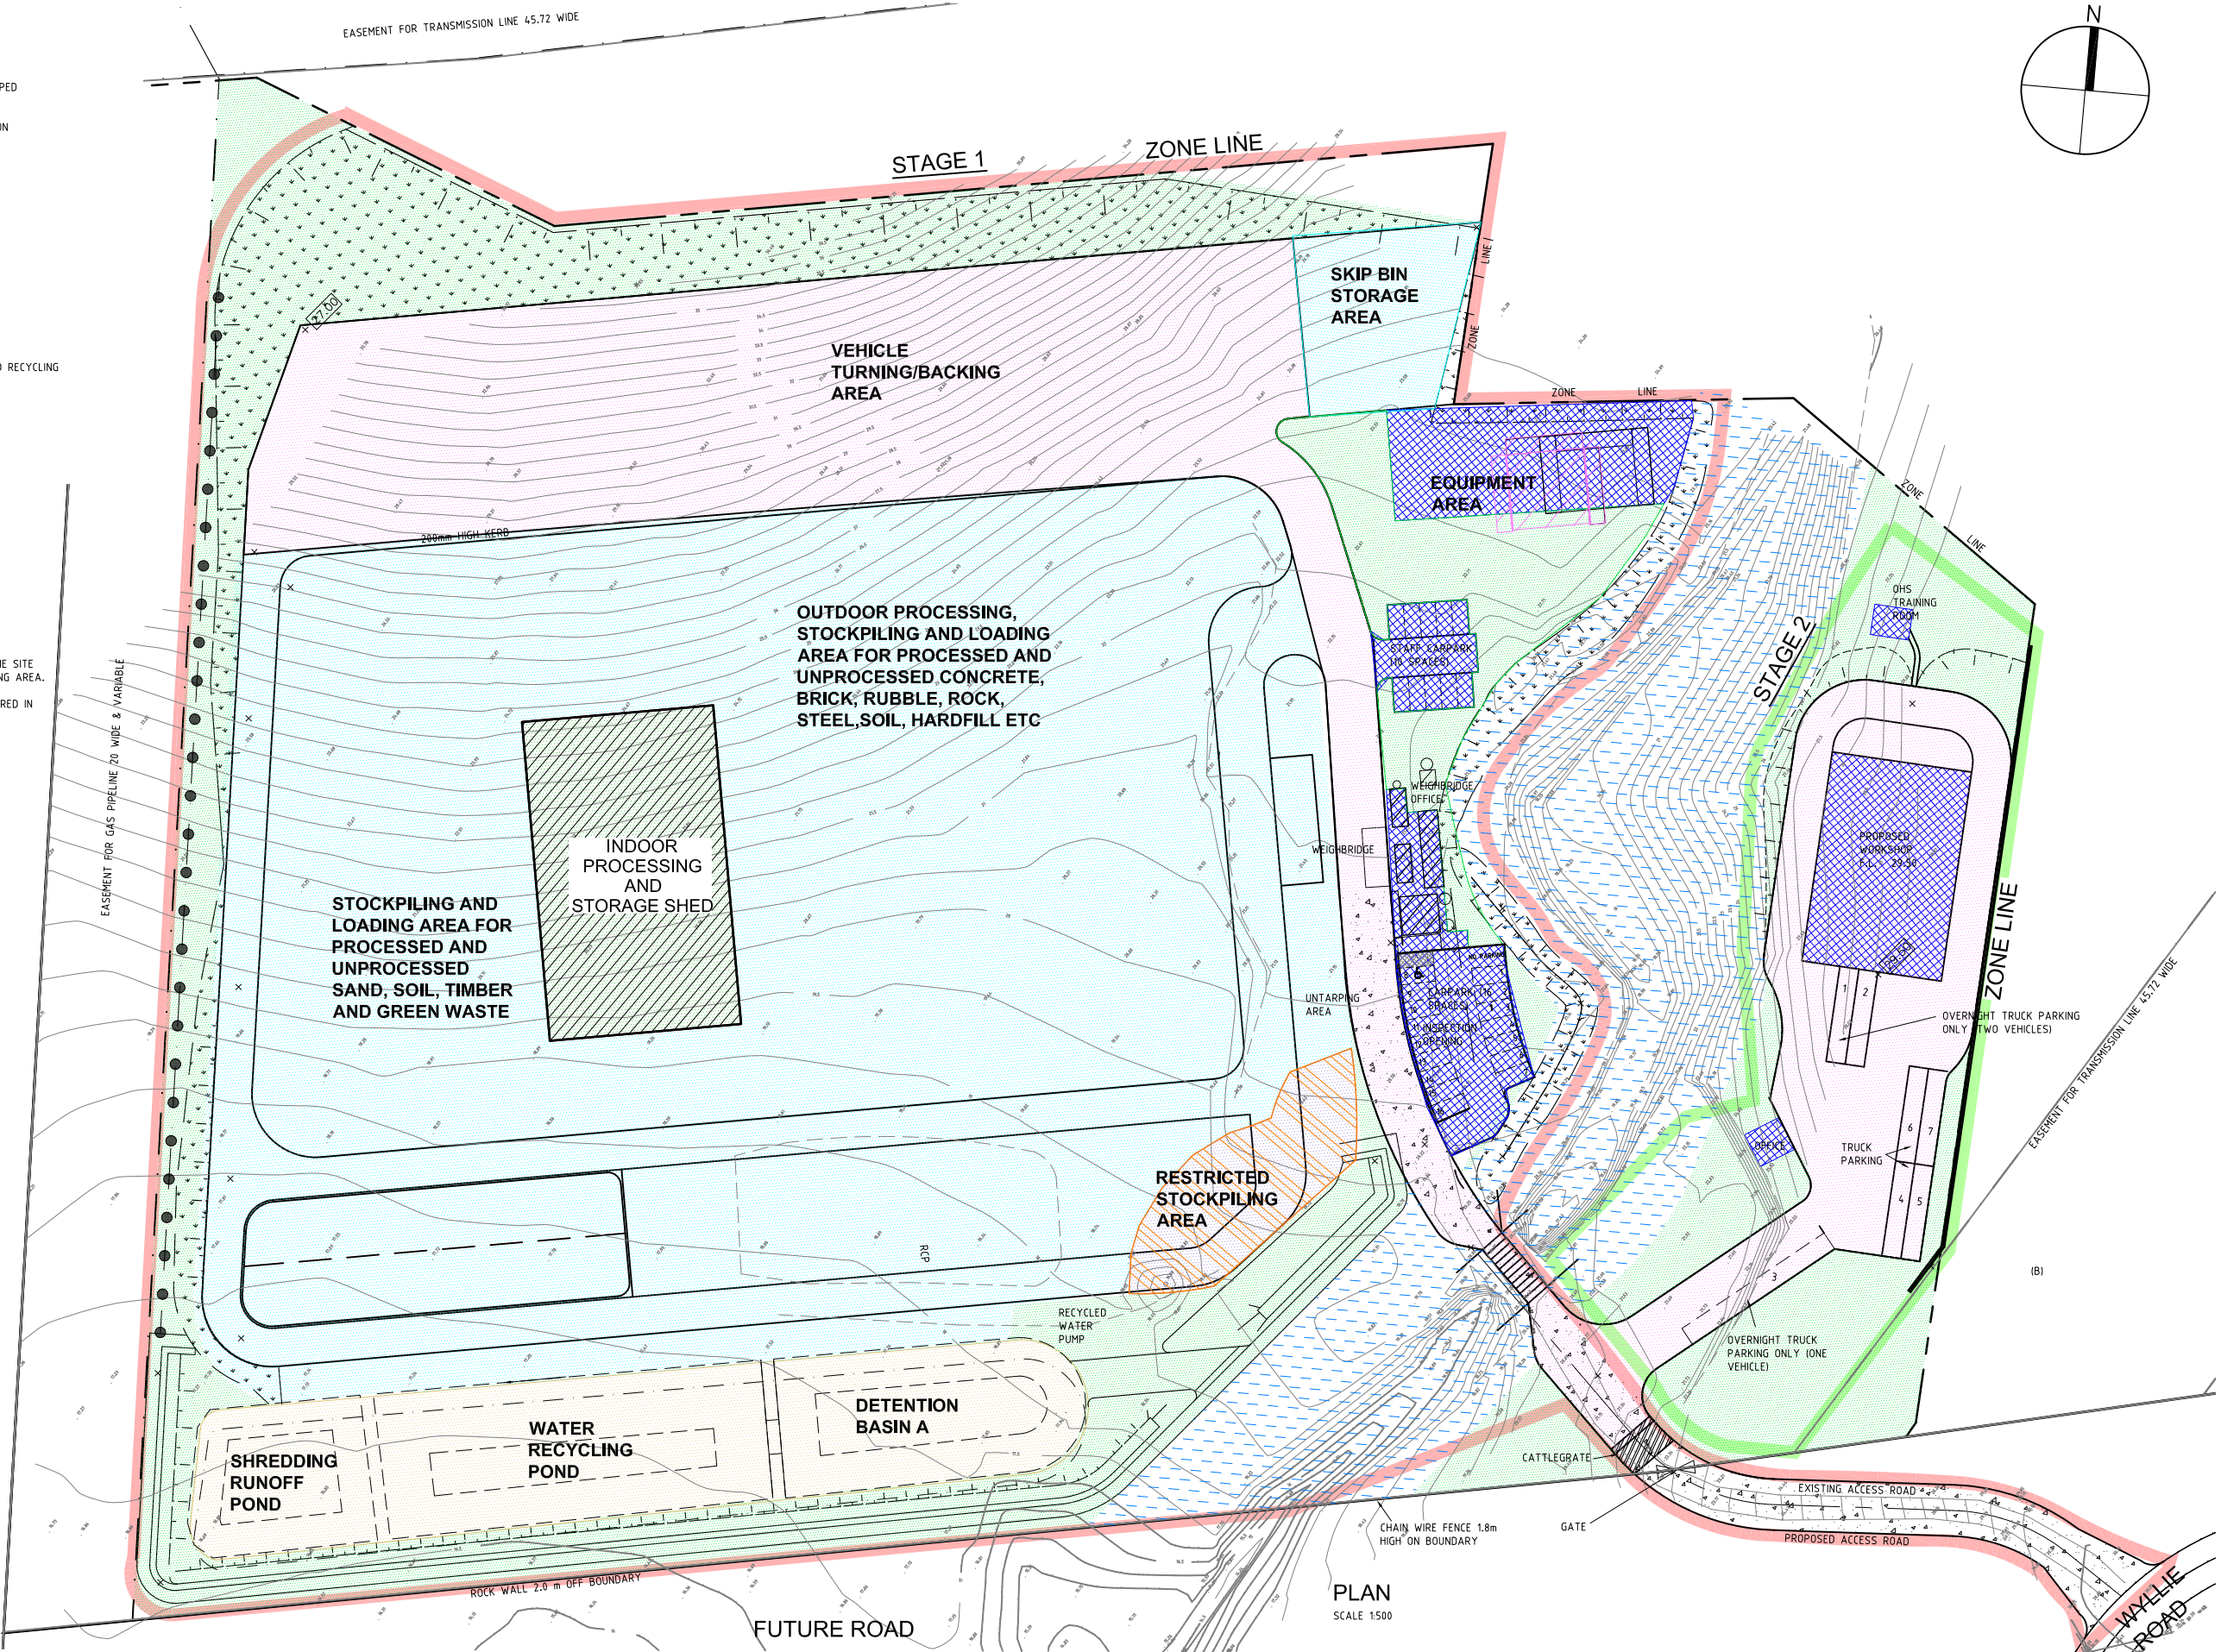

PLAN
SCALE 1:500

Revision	Amendment or reason for Issue	Issue date	Drawn by	Authorised
C	CARPARK MODIFIED	8 MAY 2015	WM	WM
B	STAGE LIMITS ADDED	21-04-2015	A.P.	W.M.
A	AREAS AMENDED, BINS DELETED	02-07-2014	A.P.	W.M.



K.F. Williams & Associates Pty Ltd
28 Auburn Street
Wollongong NSW 2500
A.C.N 008 664 417
Project Management, Surveying,
Civil, Structural, Water & Sewer

p (02) 4228 7044
f (02) 4226 2004
e mail@kfw.net.au
www.kfw.net.au

Surveyor DENNIS SMITH	Date FEB 2014
Date of Survey	Drawn A PROUDLOVE
Height Datum AHD	Designed M.J.E.Aust, C.P.Eng
Origin	Checked
Hotz, Datum	Approved

Drawing Title PROPOSED INDUSTRIAL DEVELOPMENT LOT 10 DP 878167 WYLLIE ROAD, KEMBLA GRANGE SITE PLAN - USAGE AREAS		Project No. KF110816
Scale 1:500 @ A1 1:1000 @ A3		Drawing No. C29
Drawing Status ISSUED FOR DA APPROVAL		Sheet 13 Of 18
		Revision B