

WESTERN DISTRIBUTOR FREEWAY E H¢ BULLECOURT 440 HARRIS STREET T \square M DARLING HARBOUR LIVE REFERENCE MA

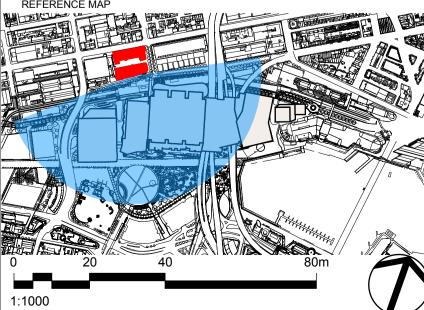

THESE VIEW IMPACT ANALYSIS DRAWINGS ARE TO BE READ IN CONJUNCTION WITH THE VIEW ANALYSIS REPORT. THE FIELD OF VIEW DOES NOT TAKE INTO ACCOUNT ANY RL'S OF TALLER BUILDINGS BEYOND THE SITE OR REFERENCE BUILDINGS. THE BUILDING ENVELOPE REPRESENTS THE MAXIMUM EXTERNAL ENVELOPE AS SUBMITTED IN THE PARAMETER PLANS. NOTES

- NOTES
 DO NOT SCALE DRAWINGS. WRITTEN DIMENSIONS GOVERN.
 ALL DIMENSIONS ARE IN MILLIMETRES UNLESS NOTED OTHERWISE.
 ALL DIMENSIONS SHALL BE VERIFIED ON SITE BEFORE PROCEEDING WITH THE WORK. HASSELL + POPULOUS SHALL BE NOTIFIED IN WRITING OF ANY DISCREPANCIES.
 THESE PLANS ARE TO BE READ IN CONJUNCTION WITH ARCHITECTURAL, ENGINEERING DRAWINGS, SECTION 5.7 MATERIALS SCHEDULE AND 5.7 OF THE RETURNABLE SCHEDULES
 ALL LEVELS ARE INDICATIVE ONLY BASED ON COMPOSITE SURVEY DATA PROVIDED BY LEND LEASE AND NOT TO BE RELIED UPON FOR COSTING OR CONSTRUCTION PURPOSES
- © COPYRIGHT OF THIS DRAWING IS VESTED IN HASSELL + POPULOUS. 2013 HASSELL + POPULOUS.
- THIS DRAWING IS AN UNCONTROLLED COPY. UNLESS NOTED OTHERWISE.

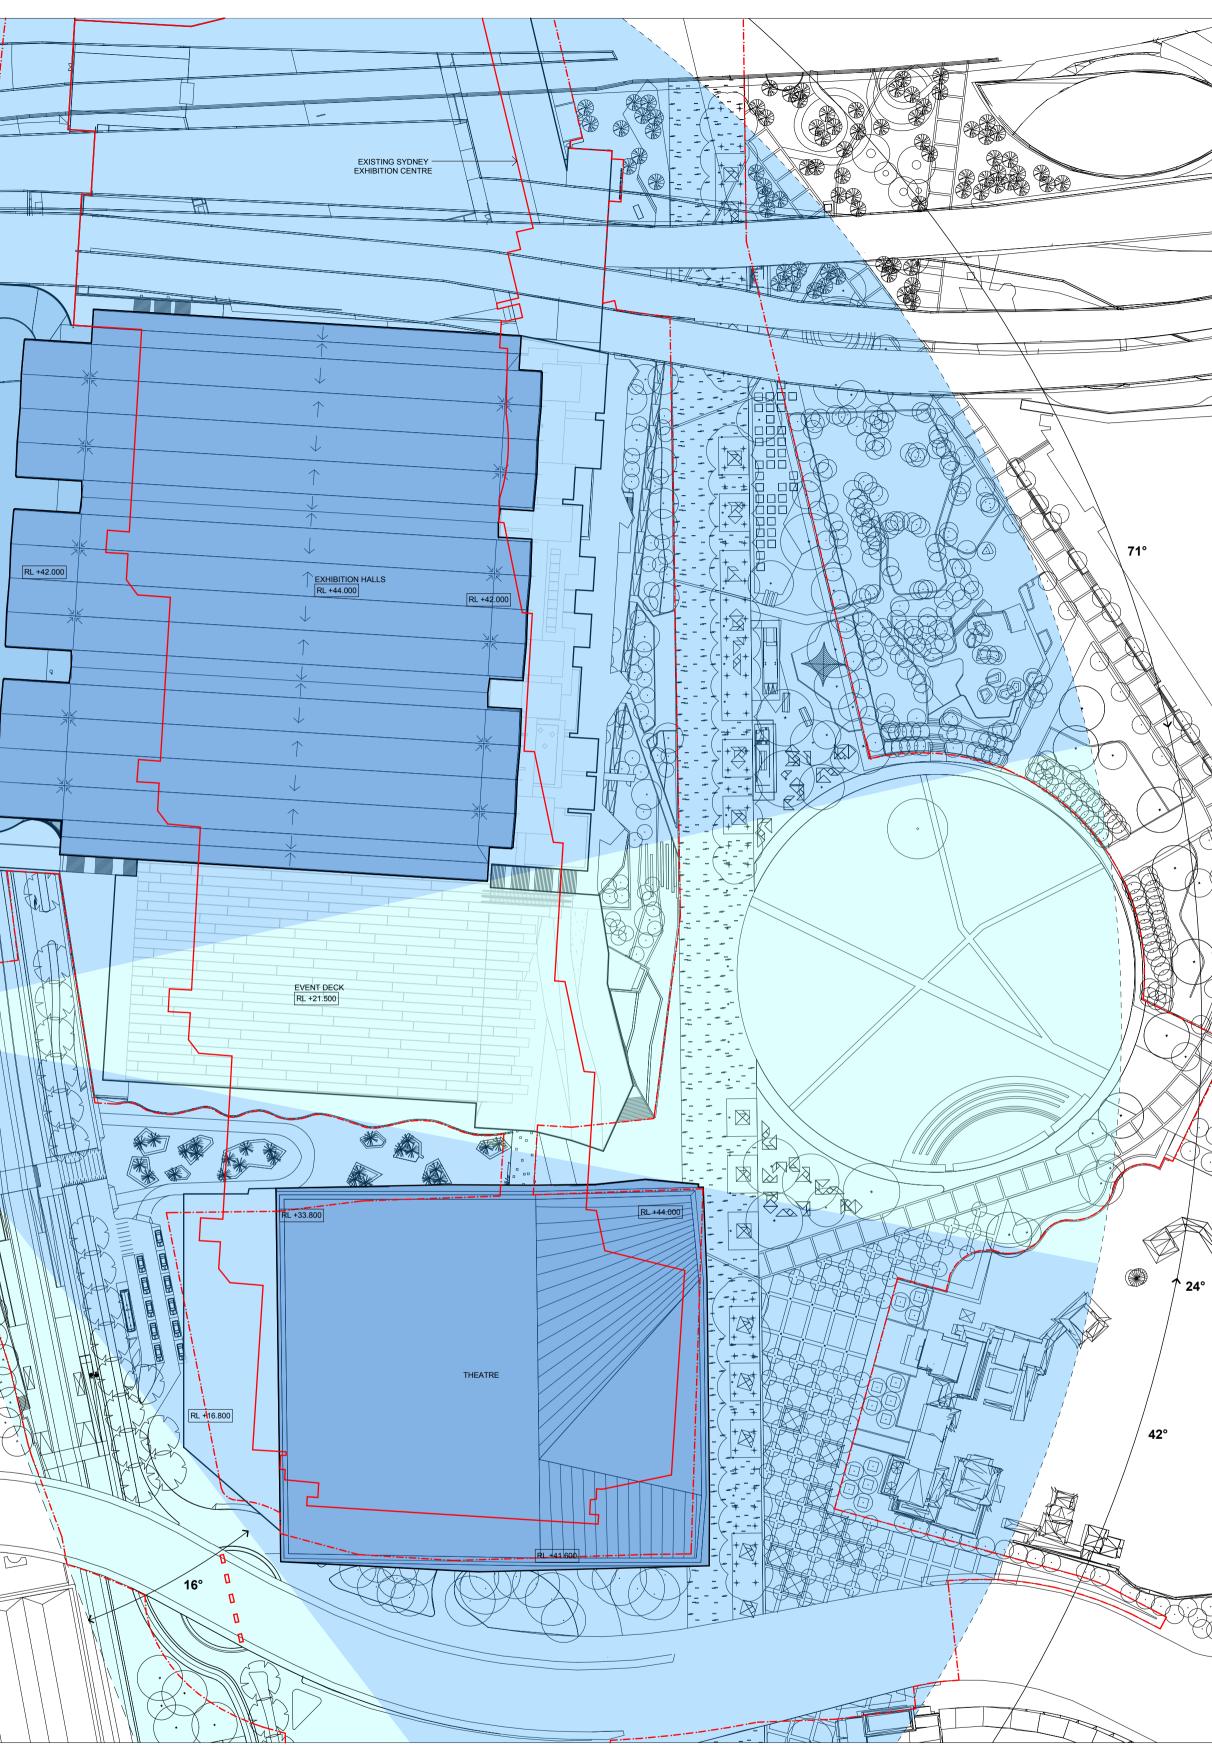

	CLIENT		LANDSCAPE ARCHITECT- F
	l end l ease		HASSELL + POPULOUS LEVEL 2
	Euna Euaju	(02) 9236 6111	88 CUMBERLAND STREET
	CONSULTANTS		SYDNEY NSW 2000 AUSTR/ SYDNEY@HASSELLSTUDIO
	CONSOLIANTS	BUILDING / ENVIRONMENTAL SERVICES	T +61 2 9101 2000 F +61 2 9
		LEVEL 21, 420 GEORGE STREET	
	ALCOM		
		(02) 8934 0000	HASSELL +
		STRUCTURAL SERVICES	
		LEVEL 5, 9 CASTLEREAGH STREET SYDNEY NSW 2000 (02) 8246 2200	PROJECT
			SICEEP DA
	Robert Bird Group	(02) 8240 3200	
	\sim	CIVIL / TRAFFIC SERVICES	
		5/141 WALKER ST, NORTH SYDNEY	
	Hyder		
DATE			
	14/03/2013 DATE	Lend Lease CONSULTANTS AECOM NobertBirdGroup	Image: state s

		LEGEND BUILDING FOOTPRINT PROPOSED BUILDING ABOVE NOTED RL LINE OF EXISTING BUILDINGS
		EXISTING FIELD OF VIEW IMPACTED EXISTING FIELD OF VIEW DNCLUSION. ITHIN THE EAST ELEVATION F BULLECOURT PARTMENTS AT RL +34.500m. HE EXISTING VIEW ANGLE ITHIN A 180° FIELD OF VIEW 167°. EDUCTION IN VIEW ANGLE YTHE PROPOSED SELOPMENT IS 106°. HE NET VIEW ANGLE WITHIN 180° FIEL D OF VIEW IS 61°
	B B D D D D D D D D D D D D D D D D D D	EDUCTION IN VIEW ANGLE (* THE PROPOSED VELOPMENT IS 106°. HE NET VIEW ANGLE WITHIN 180° FIELD OF VIEW IS 61°.
	εσι/Δι	
	OVAL	

PRINCIPAL DESIGN CONSULTANT DRAWING TITLE VIEW IMPACT ANALYSIS. BULLECOURT - HIGH LEVEL -, RALIA NO.COM 9101 2100 EAST. RL +34.500 + POPULOUS STATUS **DEVELOPMENT APPLICATION** SCALE @ A1 DRAWN CO-ORD REVIEWED APPROVED ARLING HARBOUR 1:1000 DH GS GS GS DRAWING NUMBER REV PROJECT NUMBER 3688