



01 RETAIL BUNKER - INDICATIVE ROOF PLAN
1:100 @ A1

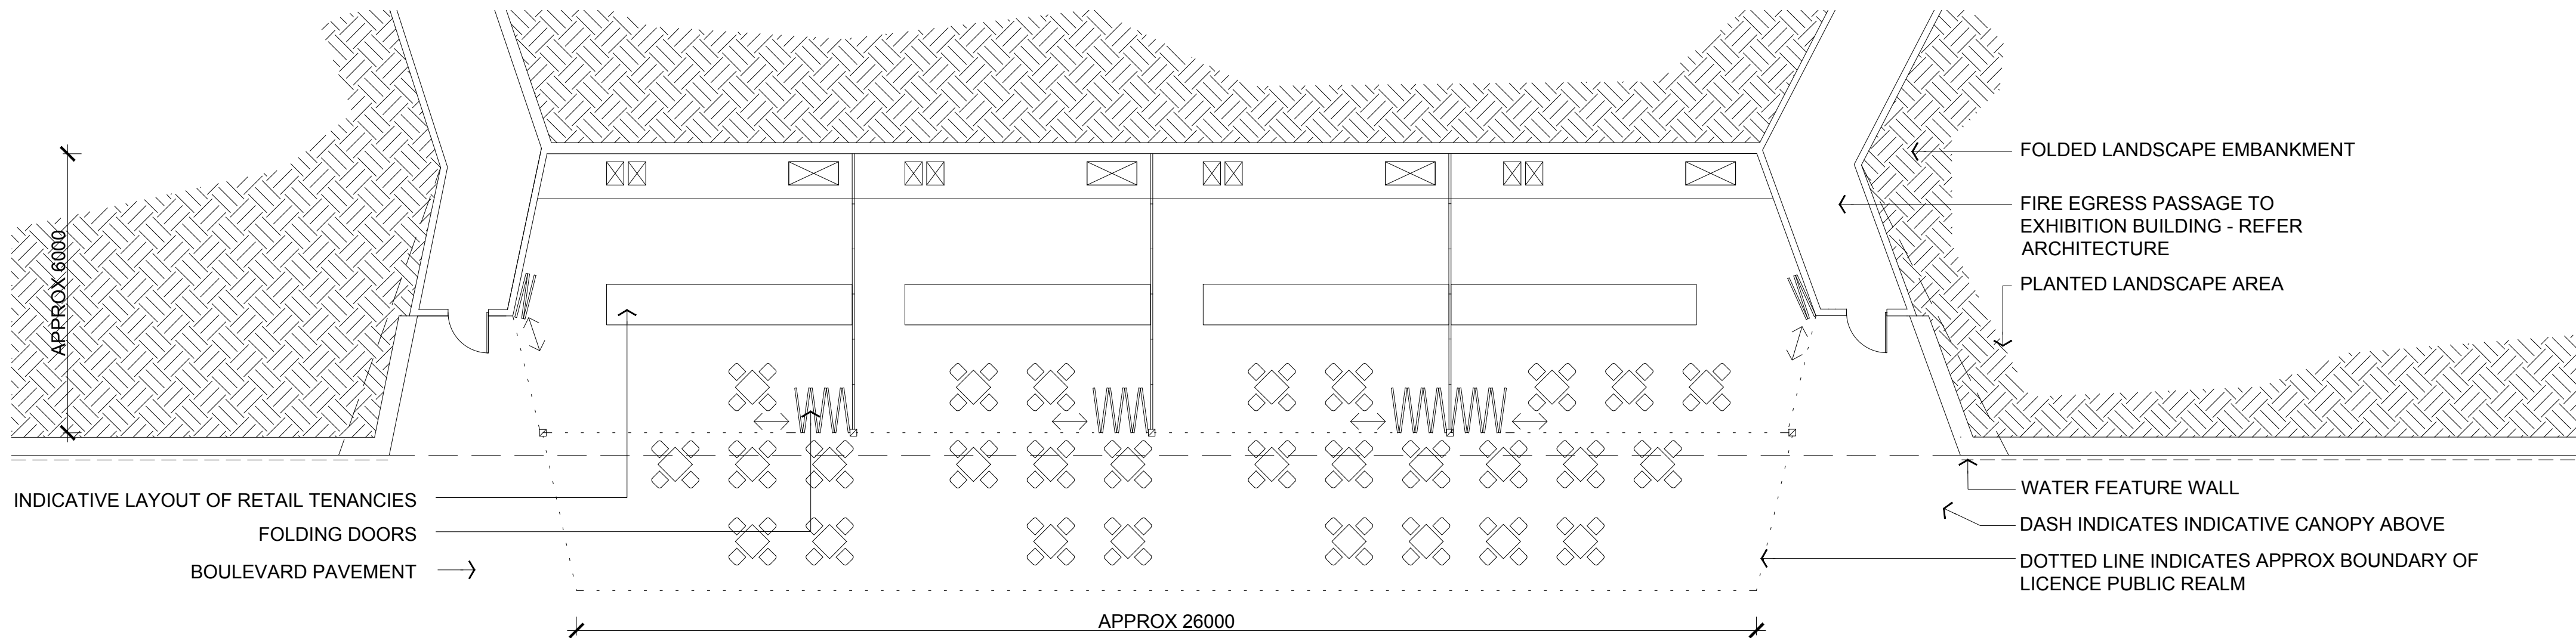

02 RETAIL BUNKER - INDICATIVE GROUND FLOOR PLAN
1:100 @ A1

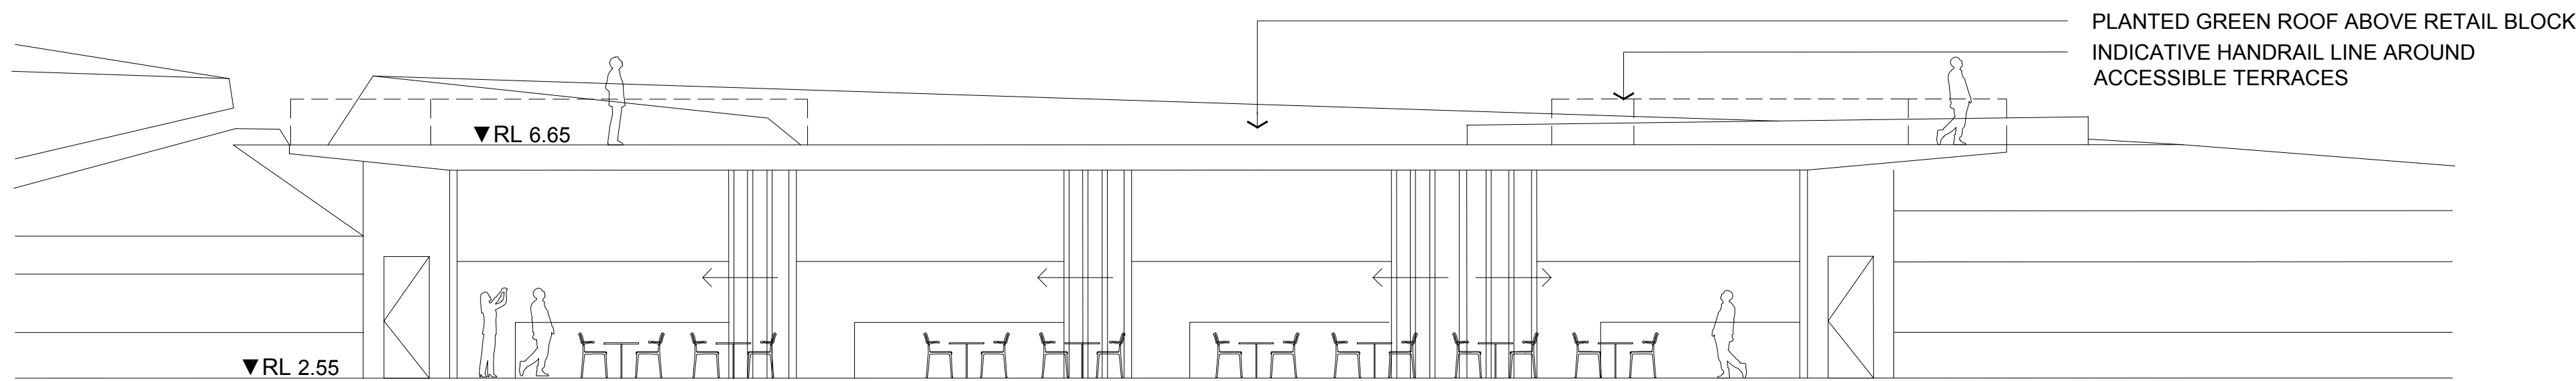

03 RETAIL BUNKER - INDICATIVE FRONT ELEVATION
1:100 @ A1

NOTE:
1) PLANS, SECTIONS AND ELEVATIONS INDICATE SCOPE, EXTENT AND BULK OF STRUCTURES AND ARE SUBJECT TO DESIGN REFINEMENT.
2) ALL ENGINEERING, FITOUT, SHOP FRONT, SIGNAGE, LIGHTING, SERVICES, ITC, AND DETAIL DESIGN TO FUTURE DETAIL

DARLING HARBOUR LIVE

REFERENCE MAP

NORTH

NOTES

- DO NOT SCALE DRAWINGS. WRITTEN DIMENSIONS GOVERN.
 - ALL DIMENSIONS ARE IN MILLIMETRES UNLESS NOTED OTHERWISE.
 - ALL DIMENSIONS SHALL BE VERIFIED ON SITE BEFORE PROCEEDING WITH THE WORK. HASSELL SHALL BE NOTIFIED IN WRITING OF ANY DISCREPANCIES.
 - THESE PLANS ARE TO BE READ IN CONJUNCTION WITH ARCHITECTURAL, ENGINEERING DRAWINGS, SECTION 5.7 MATERIALS SCHEDULE AND 5.7 OF THE RETURNABLE SCHEDULES
 - ALL LEVELS ARE INDICATIVE ONLY BASED ON COMPOSITE SURVEY DATA PROVIDED BY LEND LEASE AND NOT TO BE RELIED UPON FOR COSTING OR CONSTRUCTION PURPOSES
- © COPYRIGHT OF THIS DRAWING IS VESTED IN HASSELL. LTD. 2013 HASSELL. LTD.
- THIS DRAWING IS AN UNCONTROLLED COPY, UNLESS NOTED OTHERWISE.



A	REV	DESCRIPTION	DATE
		ISSUE FOR DEVELOPMENT APPLICATION	07/03/2013

CLIENT

Lend Lease

CONSULTANTS

Hyder

emerystudio

PROJECT MANAGEMENT & CONSTRUCTION
LEVEL 4, THE BOND, 30 HICKSON RD
MILLERS POINT, NSW 2000

CIVIL / TRAFFIC SERVICES
5/141 WALKER ST, NORTH SYDNEY
NSW 2060

WAYFINDING SERVICES
80 MARKET STREET, MELBOURNE
VIC 3006

LANDSCAPE ARCHITECT- PRINCIPAL DESIGN CONSULTANT

HASSELL LIMITED ACN 007 711 435
88 CUMBERLAND STREET
SYDNEY NSW 2000 AUSTRALIA
SYDNEY@HASSELLSTUDIO.COM
T 61 2 9273 2300 F 61 2 9273 2345

HASSELL

PROJECT

**SICEEP
DARLING HARBOUR
PPP AREA**

DRAWING TITLE

**PUBLIC REALM STRUCTURES
RETAIL BLOCK**

STATUS

DEVELOPMENT APPLICATION

SCALE @ A1	DRAWN	CO-ORD	REVIEWED	APPROVED
1:100	JC	DG	AB	AB
PROJECT NUMBER	DRAWING NUMBER	REV		
003688	PP_LA_600	A		