# SYDNEY INTERNATIONAL CONVENTION, EXHIBITION AND ENTERTAINMENT PRECINCT (SICEP)

HAYMARKET (PDA) SOUTH WEST PLOT DEVELOPMENT APPLICATION

### DRAWING LIST

### GENERAL

**COVER SHEET AND DRAWING LIST** 

### SITE PREPARATION

SITE PREPARATION PLAN **EXCAVATION PLAN** 

### SEDIMENT AND EROSION

### CIVIL WORKS AND STORMWATER


CIVIL WORKS AND STORMWATER PLAN PD-CI-3301

### LONGITUDINAL SECTION

PD-CI-3351 FOOTPATH LONGITUDINAL SECTION BOULEVARD MF01

### **COMBINED SERVICES**

COMBINED SERVICES PLAN PD-CI-3401

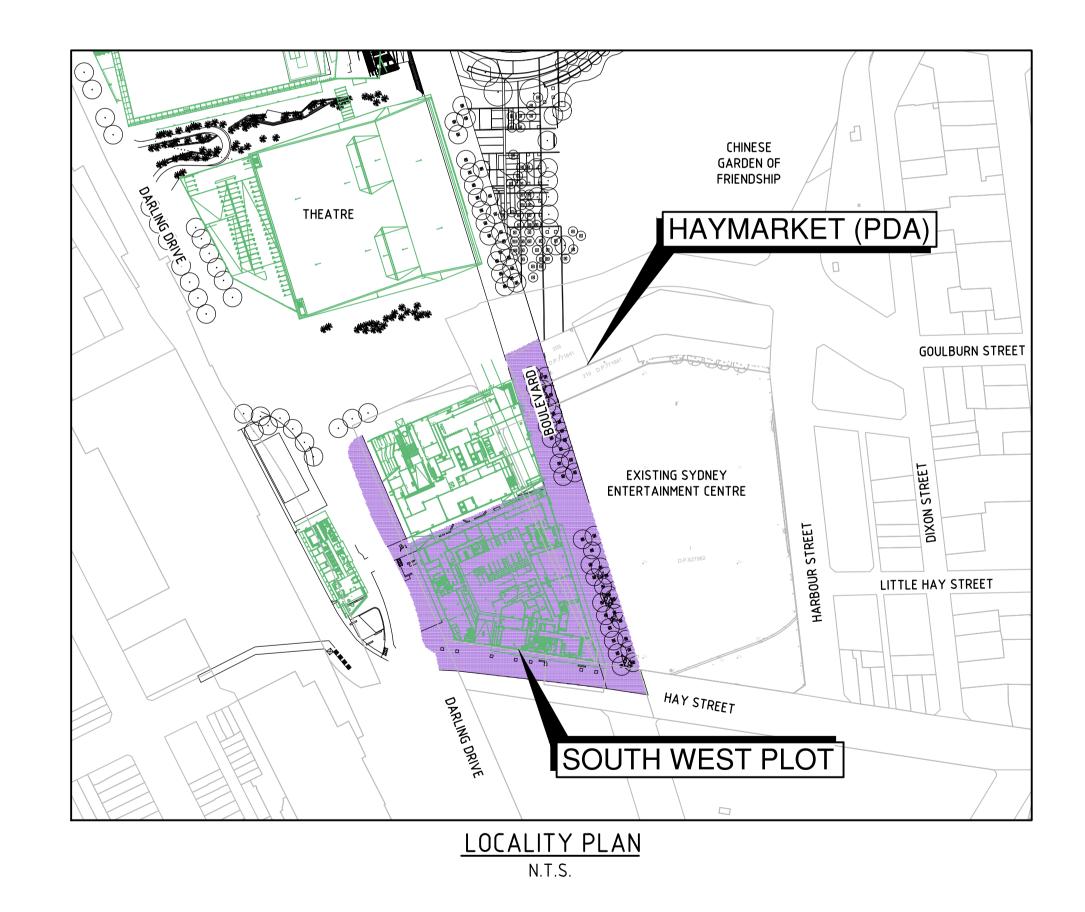








### DARLING HARBOUR LIVE

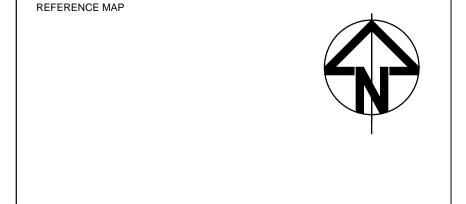

# DO NOT SCALE FROM DRAWINGS. WORK TO WRITTEN DIMENSIONS

- ALL DIMENSIONS IN METRES UNLESS NOTED OTHERWISE. ALL COORDINATES TO MGA. ALL LEVELS TO AHD.
- ALL DIMENSIONS, COORDINATES AND LEVELS TO BE VERIFIED ON SITE BEFORE PROCEEDING WITH WORK. HYDER SHALL BE NOTIFIED IN WRITING OF ANY DISCREPANCIES.
- THIS DRAWING MUST BE READ IN CONJUNCTION WITH ALL RELEVANT CONTRACTS, SPECIFICATIONS AND DRAWINGS.

		С
		P
		F
0.5	AMENDED AS DED OFFICE	40/00/0044
05	AMENDED AS PER CLIENT REQUEST	18/02/2014
04	ISSUE FOR DA	28/05/2013
03	DRAFT ISSUE	01/05/2013
02	DRAFT ISSUE	24/04/2013
01	DRAFT ISSUE	12/04/2013
REV	DESCRIPTION	DATE

LEND LEASE BUILDING PTY. LTD. LEVEL 4, THE BOND, 30 HICKSON RD NSULTANTS

ASSELL + LANDSCAPE ARCHITECT © Copyright reserved OPULOUS LEVEL 2, 88 CUMBERLAND STREET, SYDNEY NSW 2000


SICEEP - DARLING HARBOUR DENTON ARCHITECT CORKER49 EXHIBITION STREET, HAYMARKET (PDA) ARSHALL MELBOURNE VICTORIA 3000 SOUTH WEST PLOT


CIVIL / TRAFFIC / FACADES ABN 76 104 485 289 LEVEL 5, 141 WALKER ST, NORTH SYDNEY NSW 2060 AUSTRALIA Tel: +61 (0)2 8907 9000


Fax: +61 (0)2 8907 9001 www.hyderconsulting.com

**COVER SHEET AND DRAWING LIST** 


PRELIMINARY ONLY DESIGNED REVIEWED APPROVED PROJECT NUMBER DRAWING NUMBER PD-CI-300 AA004399

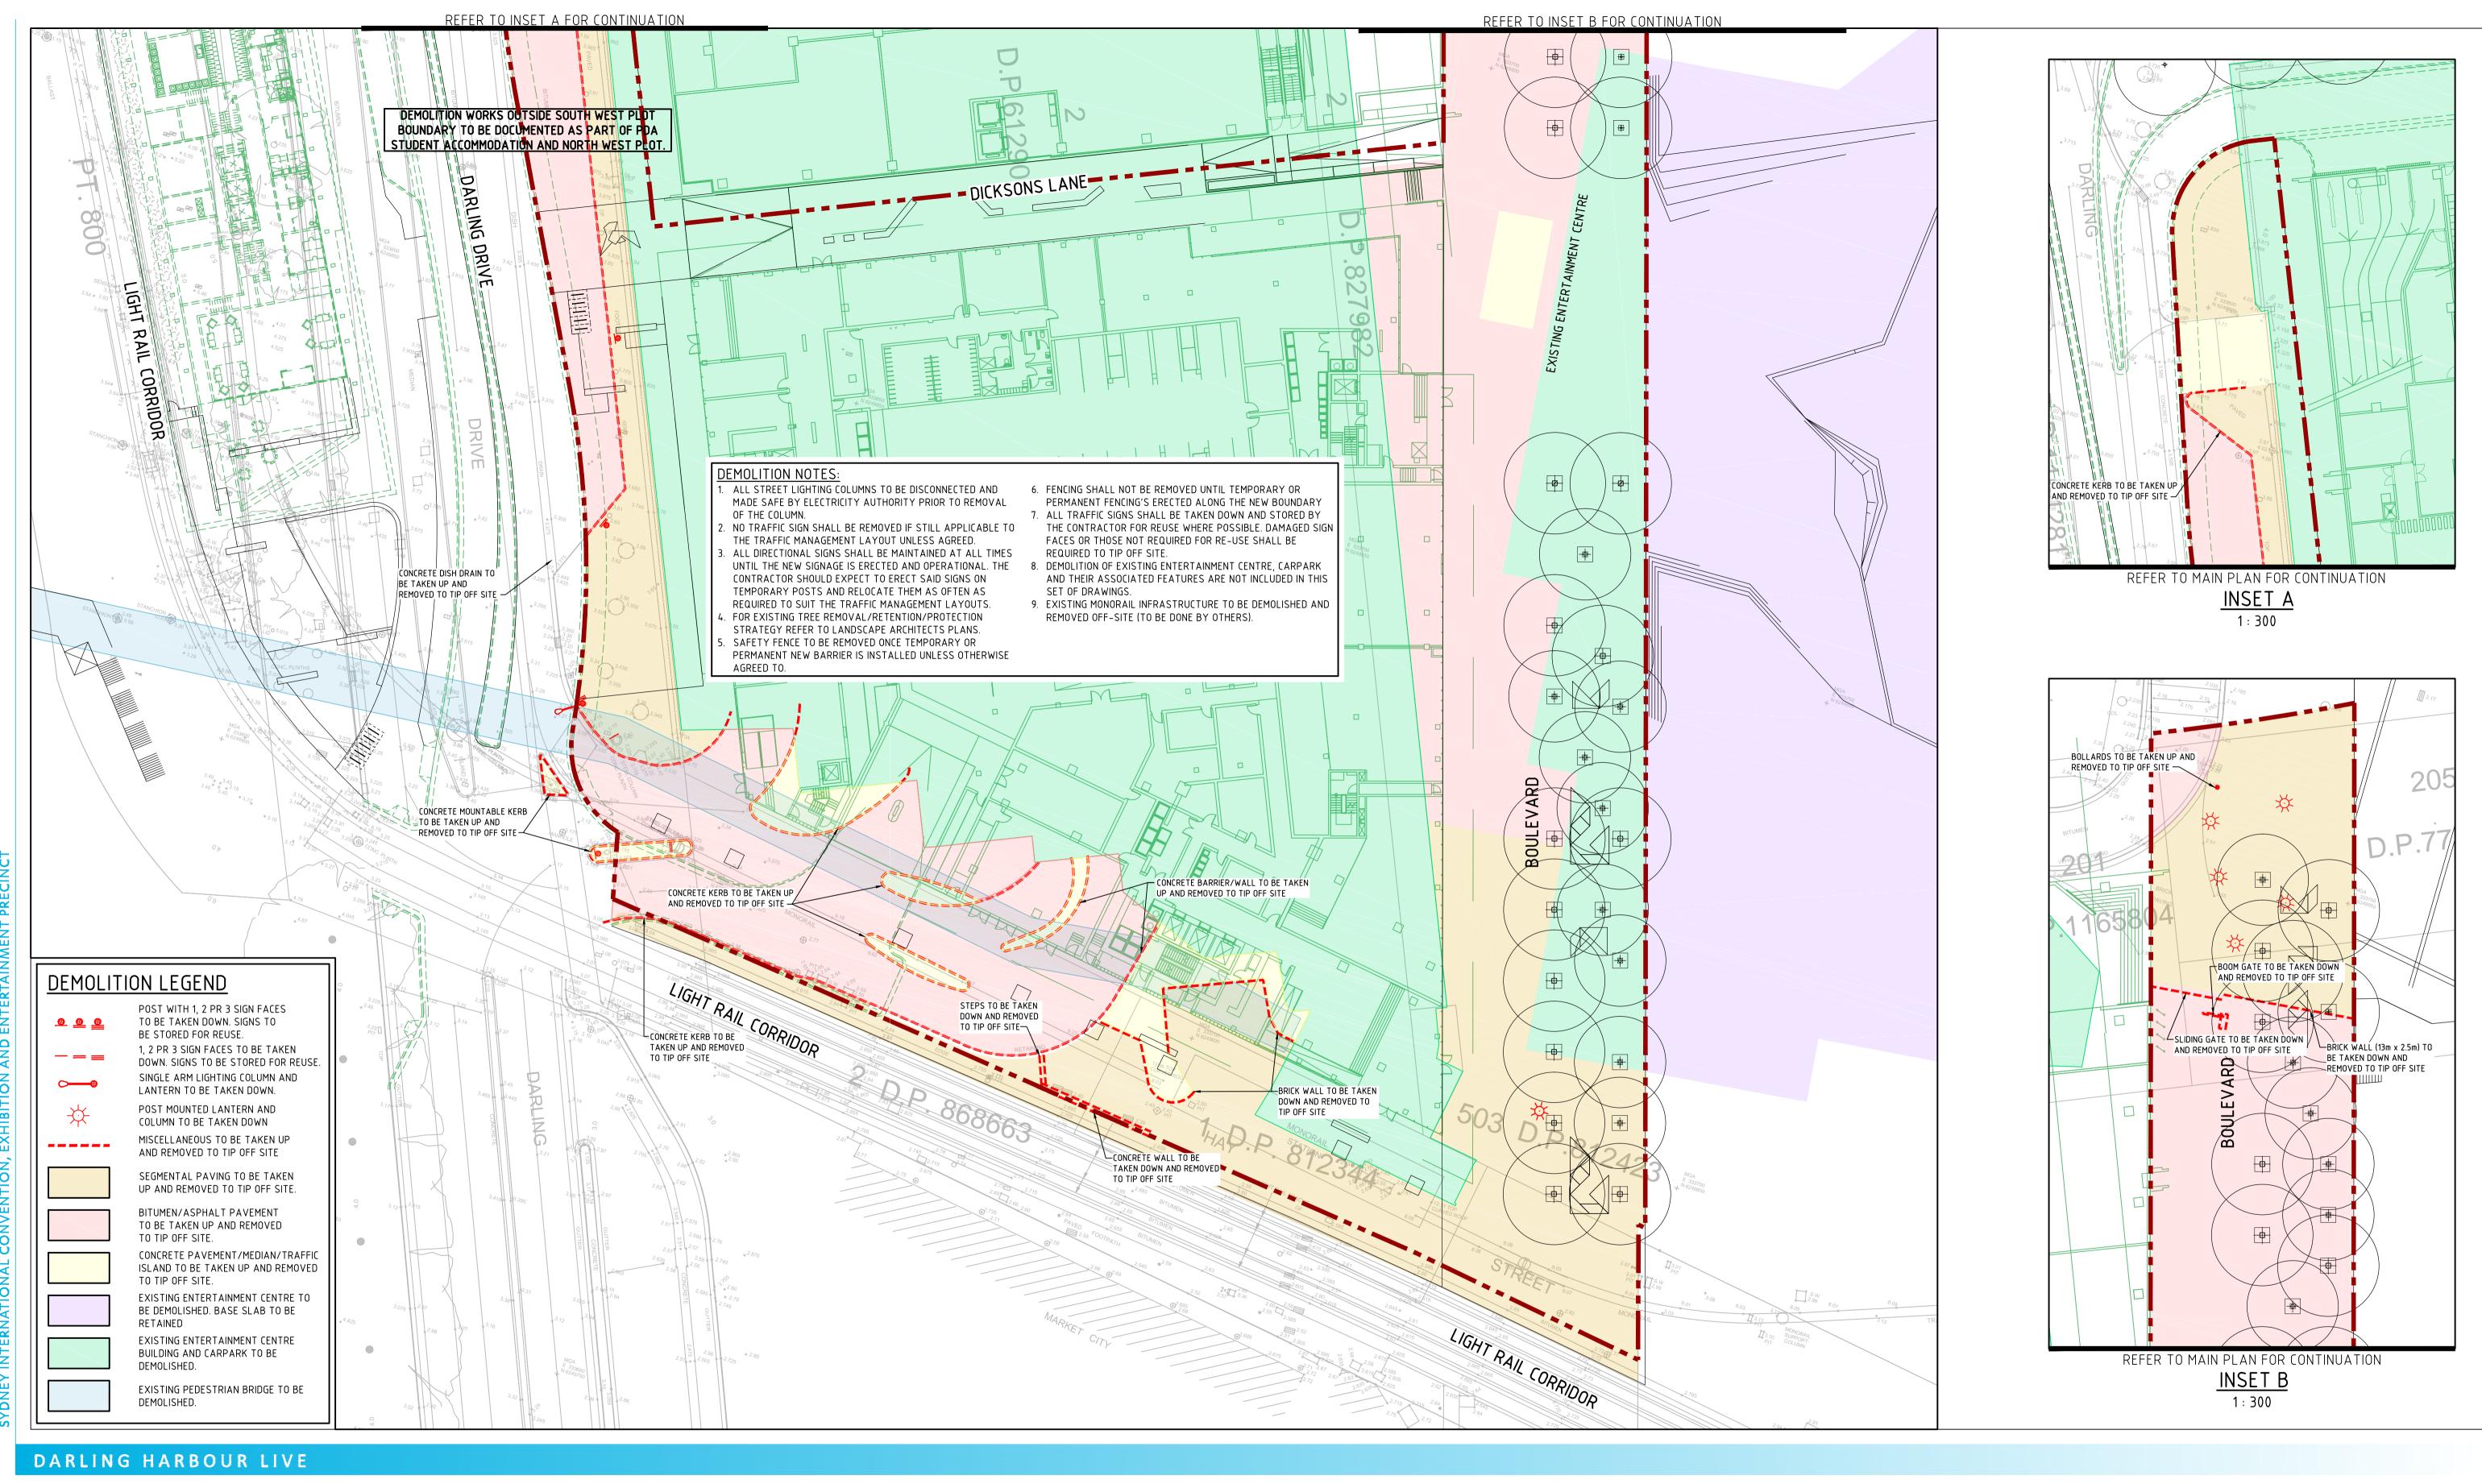

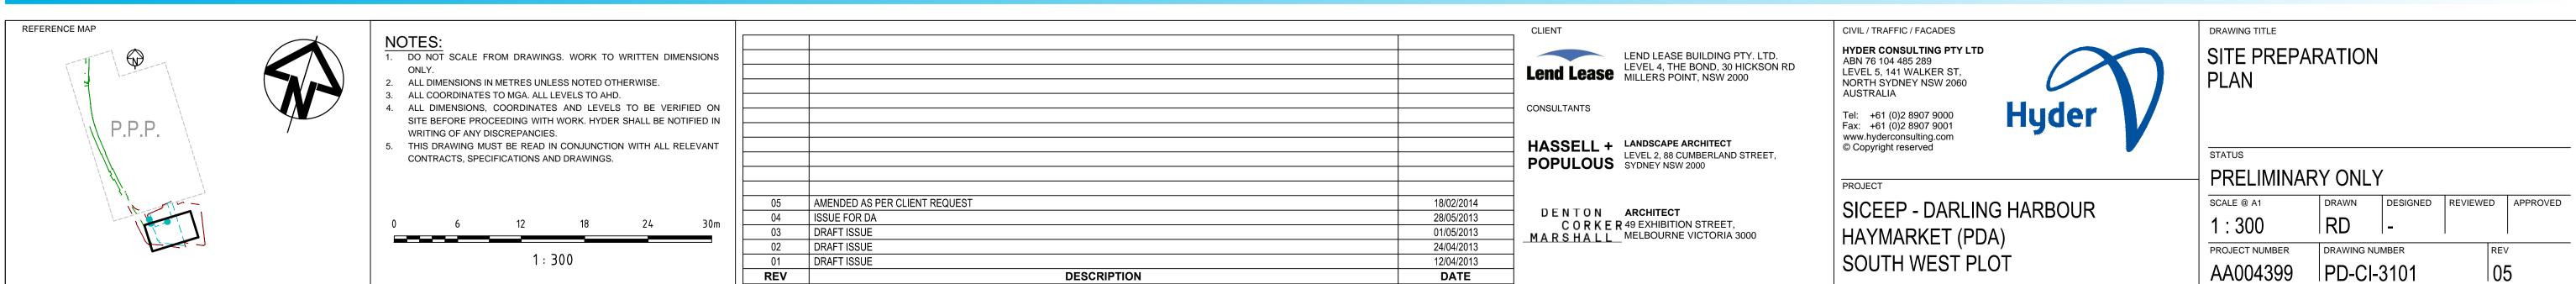

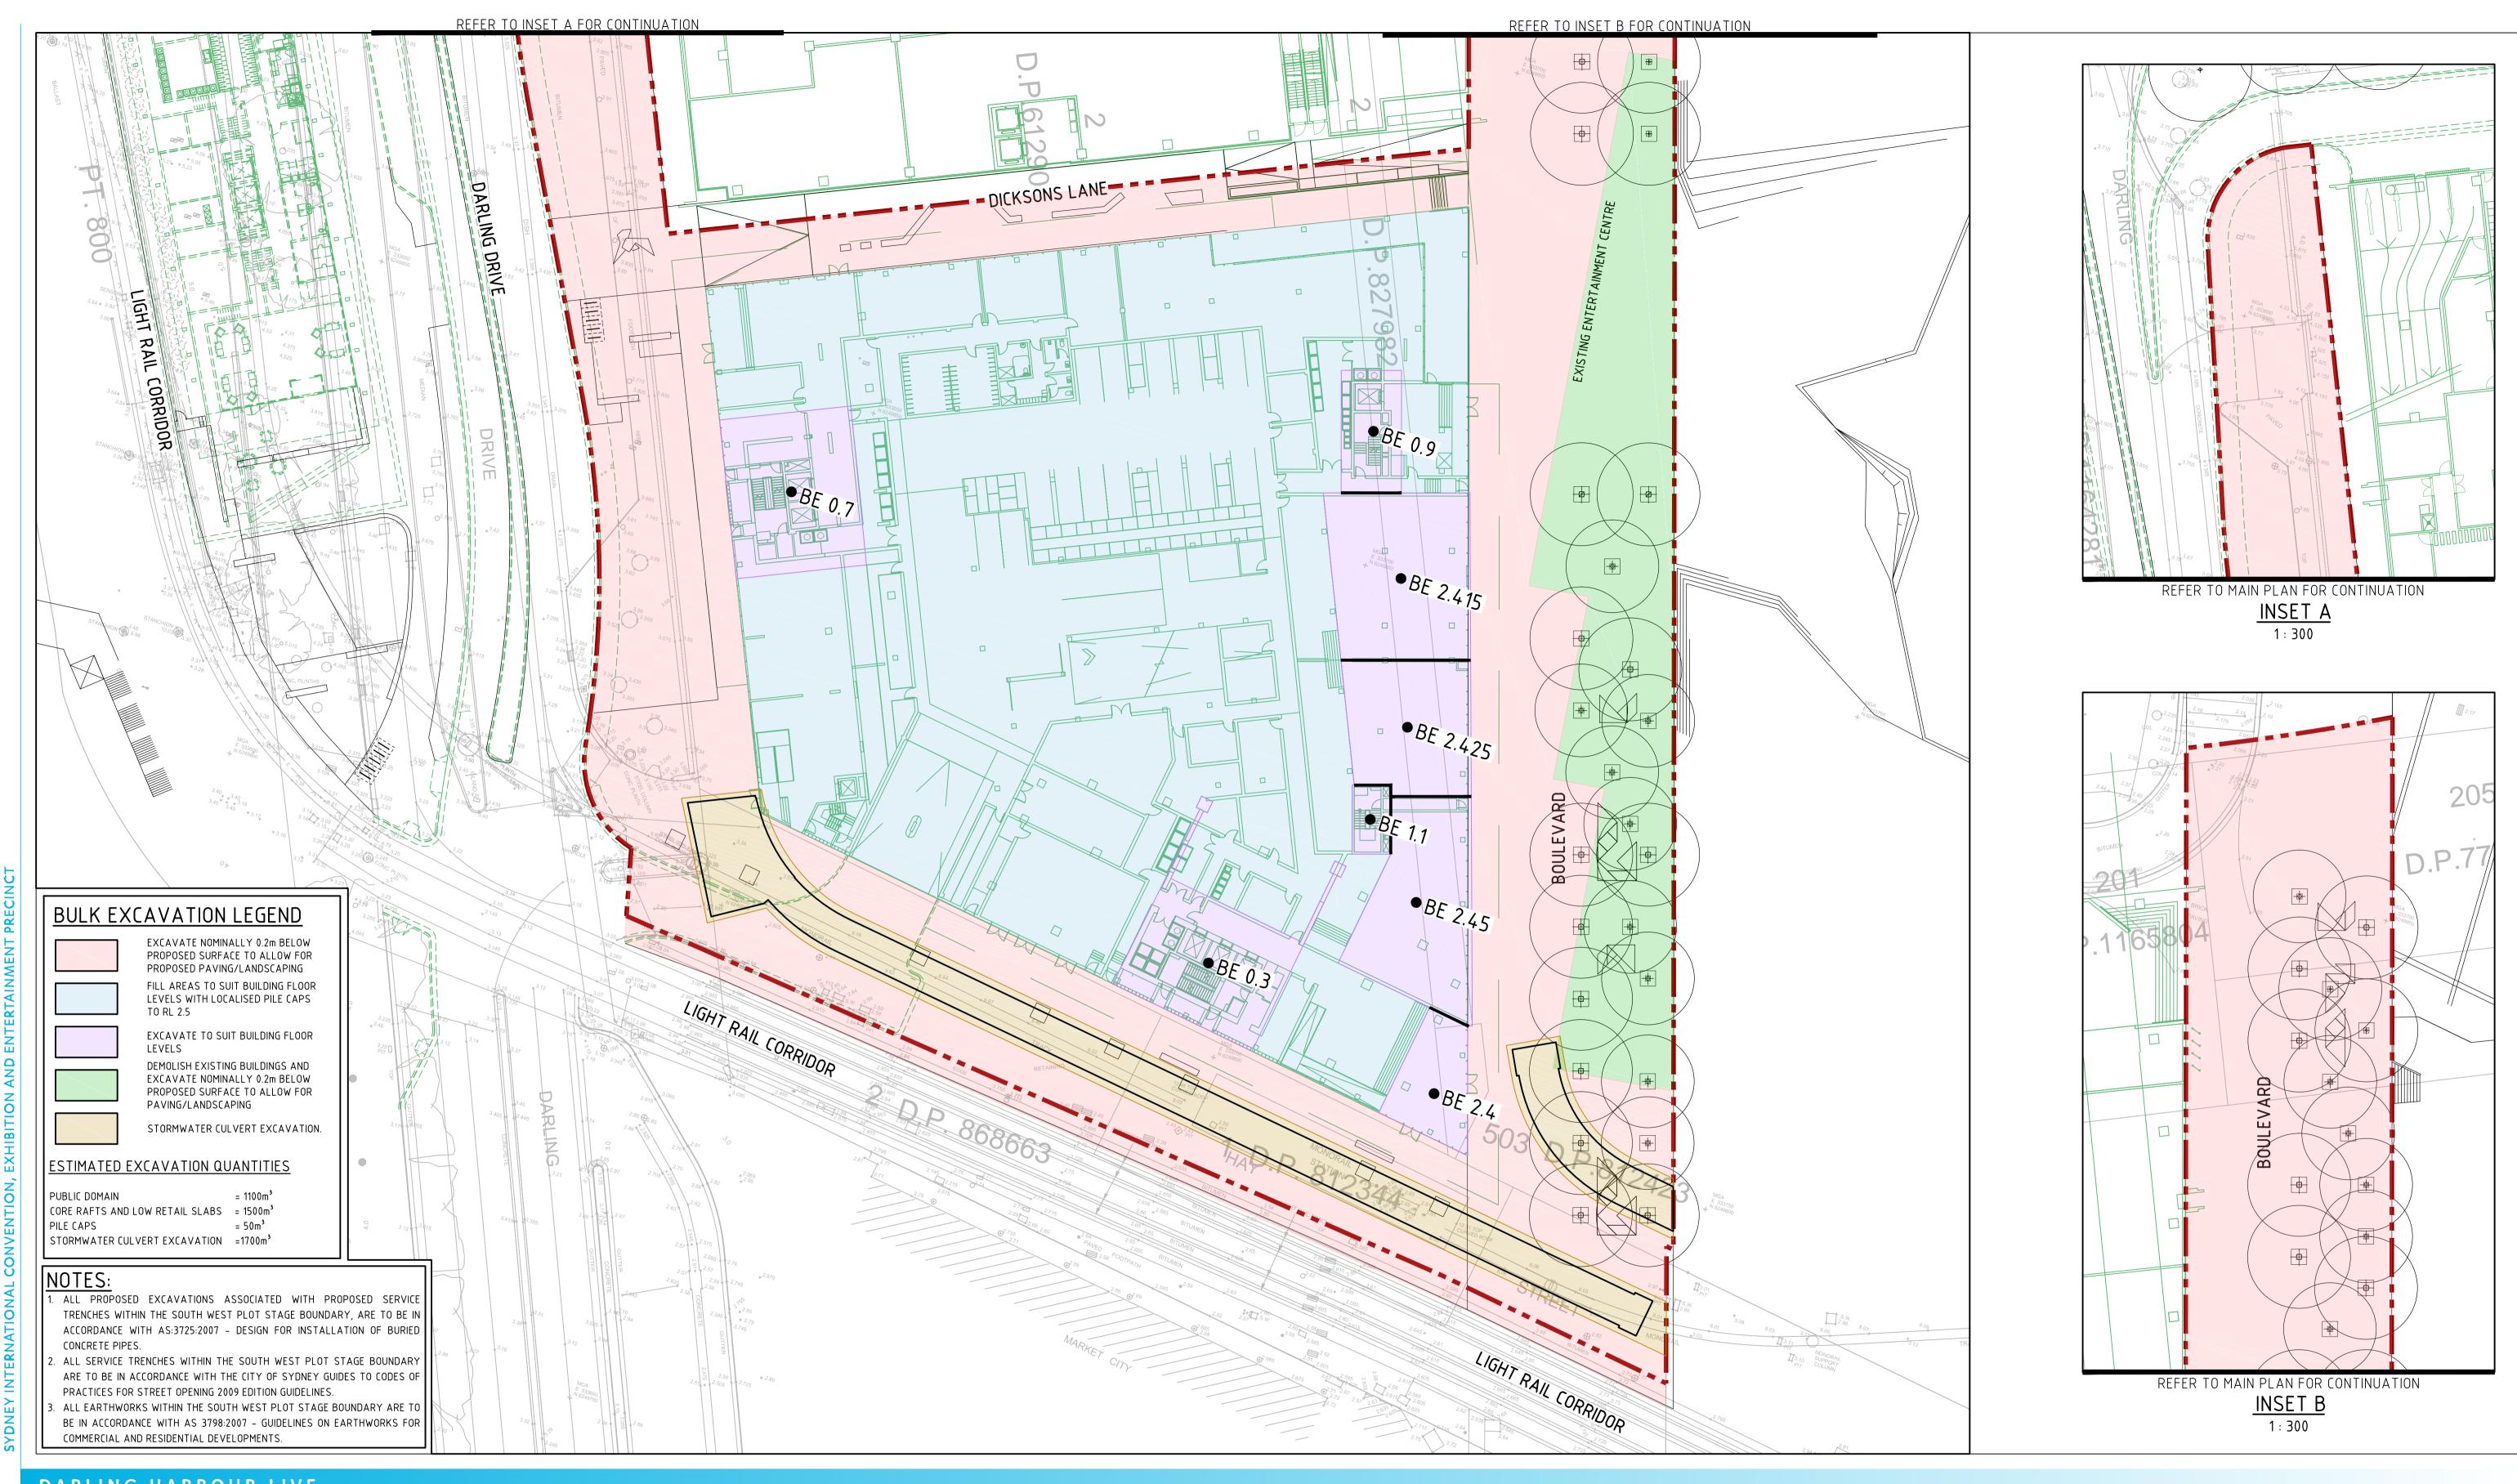

## DARLING HARBOUR LIVE

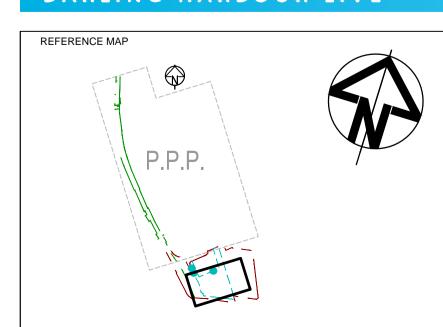

NOTES:

1. DO NOT SCALE FROM DRAWINGS. WORK TO WRITTEN DIMENSIONS

- ONLY. 2. ALL DIMENSIONS IN METRES UNLESS NOTED OTHERWISE.
- 3. ALL COORDINATES TO MGA. ALL LEVELS TO AHD.
- ALL DIMENSIONS, COORDINATES AND LEVELS TO BE VERIFIED ON SITE BEFORE PROCEEDING WITH WORK. HYDER SHALL BE NOTIFIED IN
- WRITING OF ANY DISCREPANCIES. 5. THIS DRAWING MUST BE READ IN CONJUNCTION WITH ALL RELEVANT CONTRACTS, SPECIFICATIONS AND DRAWINGS.
- 1:300

REV	DESCRIPTION	DATE
01	DRAFT ISSUE	02/05/2013
02	ISSUE FOR DA	28/05/2013
03	AMENDED AS PER CLIENT REQUEST	18/02/2014

LEND LEASE BUILDING PTY. LTD. LEVEL 4, THE BOND, 30 HICKSON RD Lend Lease LEVEL 4, THE BOIND, 30 FILOR MILLERS POINT, NSW 2000

CONSULTANTS

CLIENT

HASSELL + LANDSCAPE ARCHITECT
LEVEL 2, 88 CUMBERLAND STREET,
SYDNEY NSW 2000

DENTON ARCHITECT
CORKER 49 EXHIBITION STREET,
MARSHALL MELBOURNE VICTORIA 3000

CIVIL / TRAFFIC / FACADES HYDER CONSULTING PTY LTD ABN 76 104 485 289 LEVEL 5, 141 WALKER ST, NORTH SYDNEY NSW 2060 AUSTRALIA

Tel: +61 (0)2 8907 9000 Fax: +61 (0)2 8907 9001 www.hyderconsulting.com © Copyright reserved

HAYMARKET (PDA)

SOUTH WEST PLOT


SICEEP - DARLING HARBOUR


### DRAWING TITLE EXCAVATION PLAN


PRELIMINARY ONLY SCALE @ A1

DRAWN DESIGNED REVIEWED APPROVED PROJECT NUMBER DRAWING NUMBER AA004399 PD-CI-3151


Date Plotted: 19 Feb 2014 - 01:13PM File Name: F:\AA004399\E-CAD\C-Civil\D-Final\B-PDA\D-SW Building\Z-Archive\14-02-14 - All Before Tender\PD-CI-3151-ExcavationPlan.dwg

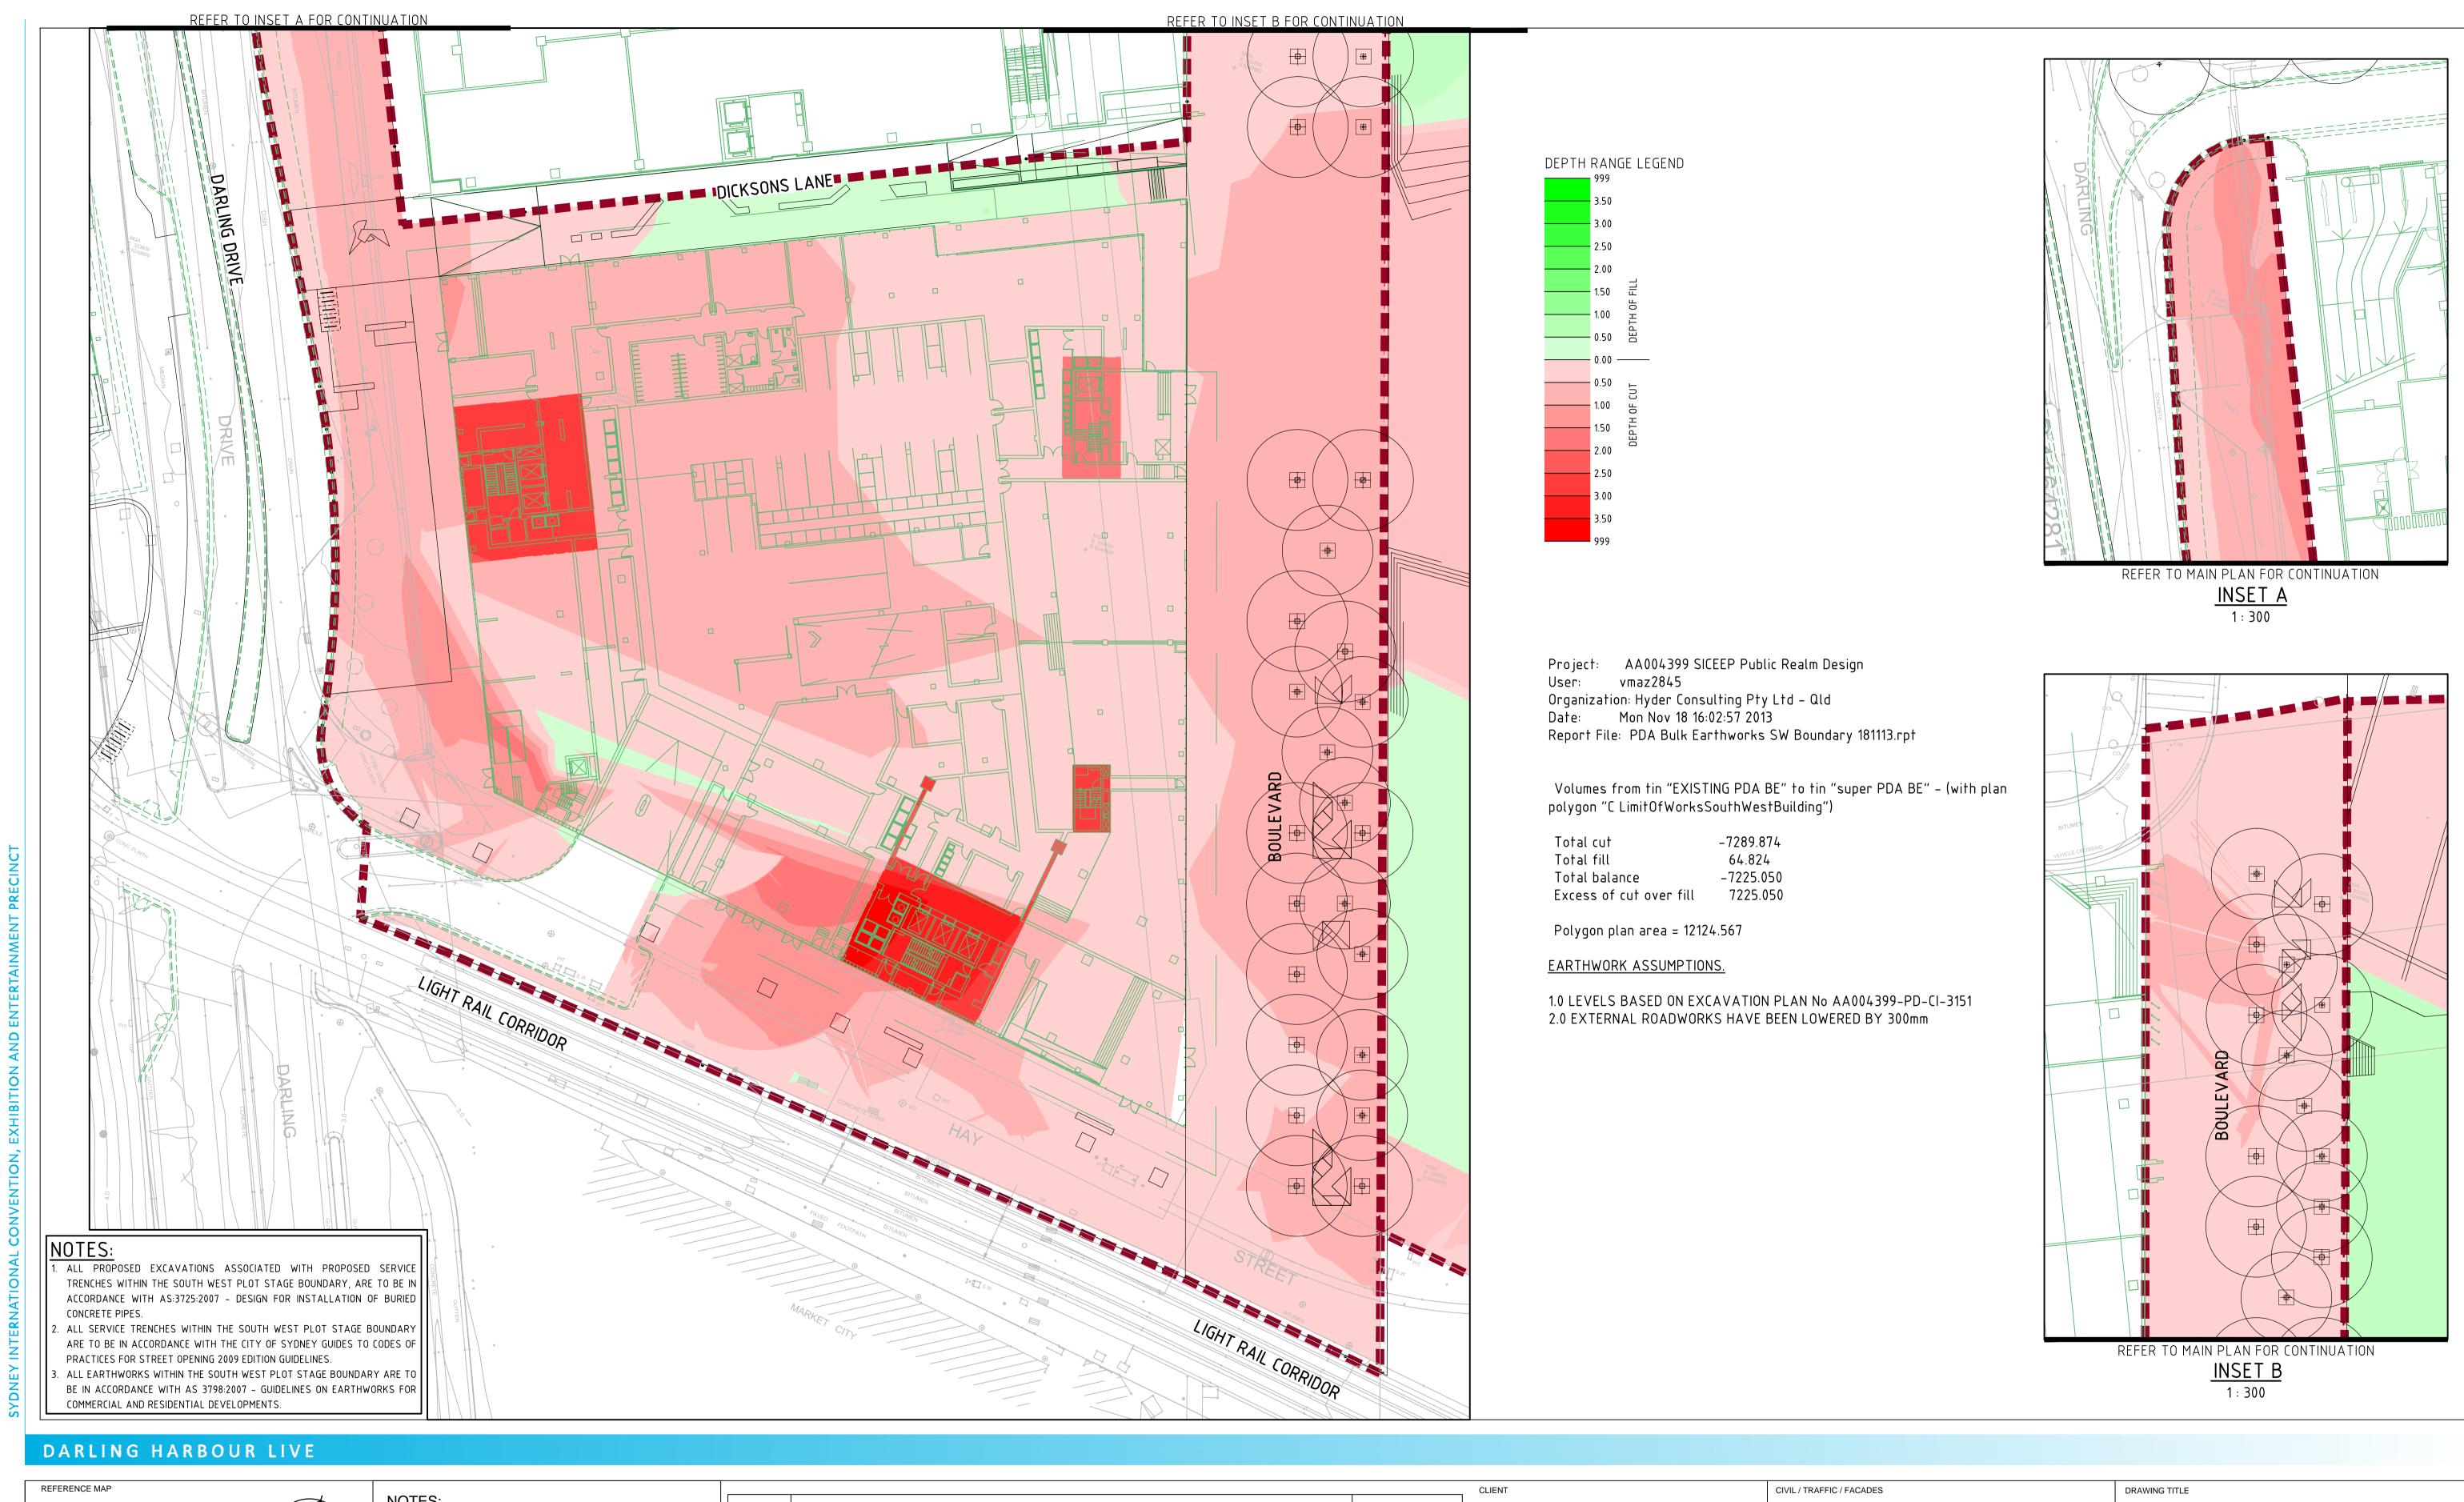

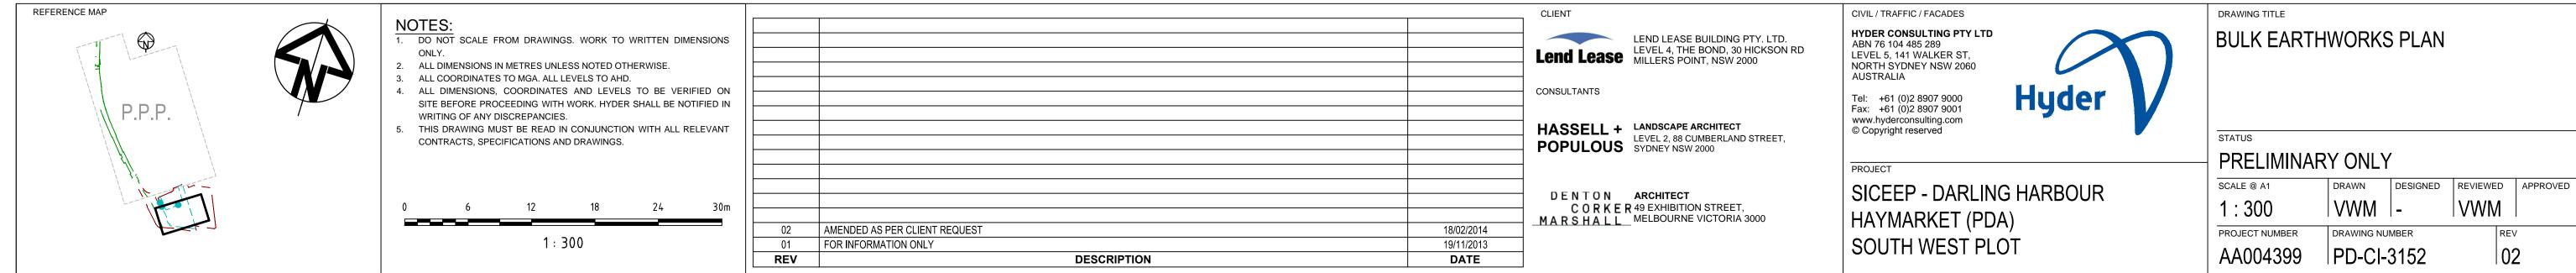

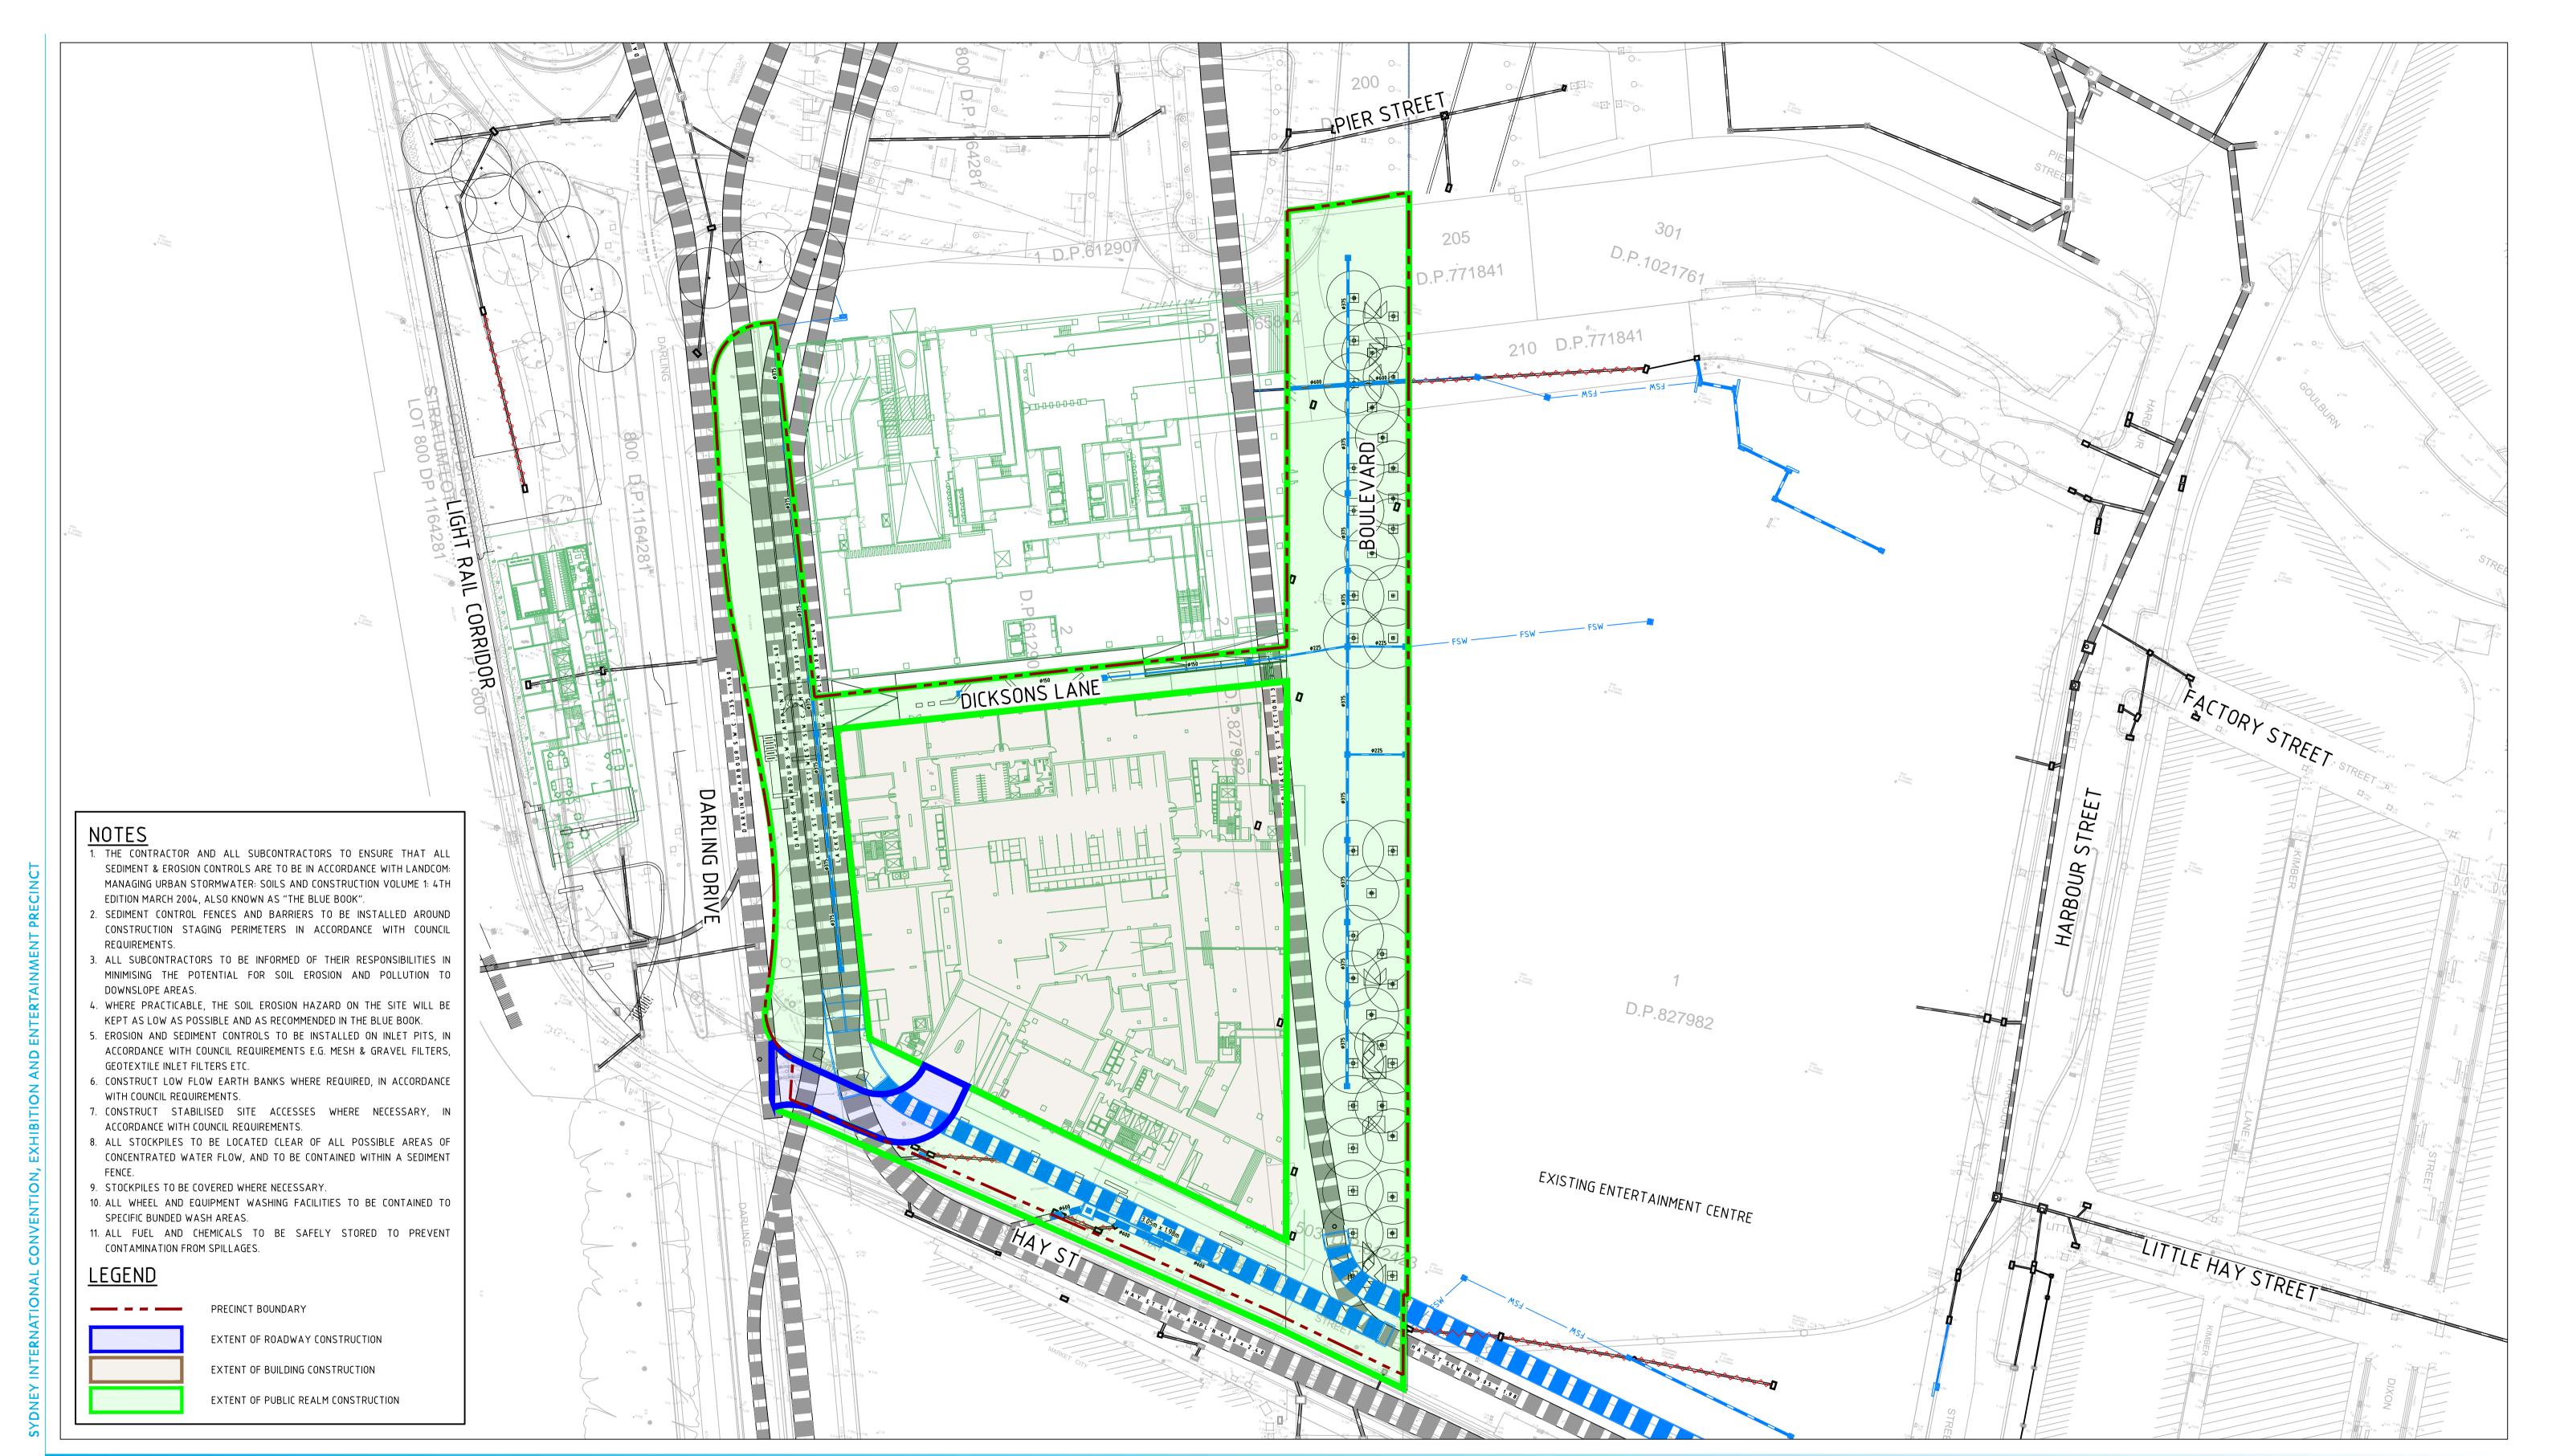

## DARLING HARBOUR LIVE

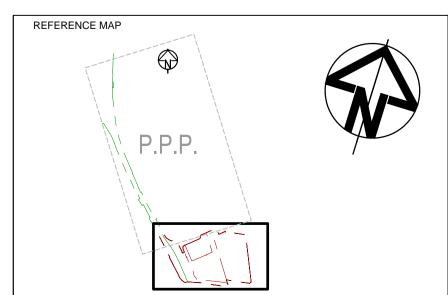

. DO NOT SCALE FROM DRAWINGS. WORK TO WRITTEN DIMENSIONS

- ONLY.
- 2. ALL DIMENSIONS IN METRES UNLESS NOTED OTHERWISE.
- ALL COORDINATES TO MGA. ALL LEVELS TO AHD. ALL DIMENSIONS, COORDINATES AND LEVELS TO BE VERIFIED OF SITE BEFORE PROCEEDING WITH WORK. HYDER SHALL BE NOTIFIED I
- WRITING OF ANY DISCREPANCIES.
- THIS DRAWING MUST BE READ IN CONJUNCTION WITH ALL RELEVAN CONTRACTS, SPECIFICATIONS AND DRAWINGS.

0	10	20	30	40	50m
		1:	500		

	REV	DESCRIPTION	DATE	
	01	DRAFT ISSUE	12/04/2013	
50m	02	DRAFT ISSUE	24/04/2013	
	03	DRAFT ISSUE	01/05/2013	MARSHALL MELBOURNE VICTORIA 3000
	04	ISSUE FOR DA	28/05/2013	DENTON ARCHITECT CORKER 49 EXHIBITION STREET,
	05	AMENDED AS PER CLIENT REQUEST	18/02/2014	
				POPULOUS SYDNEY NSW 2000
/ANT				HASSELL + LANDSCAPE ARCHITECT LEVEL 2, 88 CUMBERLAND STREET
ON DON				CONSULTANTS

# LEND LEASE BUILDING PTY. LTD. LEVEL 4, THE BOND, 30 HICKSON RD

NSULTANTS

HASSELL + LANDSCAPE ARCHITECT
LEVEL 2, 88 CUMBERLAND STREET,
SYDNEY NSW 2000

SICEEP - DARLING HARBOUR HAYMARKET (PDA) SOUTH WEST PLOT

CIVIL / TRAFFIC / FACADES

LEVEL 5, 141 WALKER ST,

Tel: +61 (0)2 8907 9000

Fax: +61 (0)2 8907 9001

www.hyderconsulting.com

© Copyright reserved

NORTH SYDNEY NSW 2060 AUSTRALIA

ABN 76 104 485 289

HYDER CONSULTING PTY LTD

### DRAWING TITLE SEDIMENT AND EROSION CONTROL PLAN

AA004399

PRELIMINARY ONLY SCALE @ A1 DRAWN DESIGNED REVIEWED APPROVED PROJECT NUMBER DRAWING NUMBER

PD-CI-3201

Date Plotted: 19 Feb 2014 - 12:00PM File Name: F:\AA004399\E-CAD\C-Civil\D-Final\B-PDA\D-SW Building\PD-CI-3201-SedimentAndErosionControlPlan.dwg