


drawing register

Series	Drawing Title	Drawing Number	Revision	Scale
General	Cover Sheet	BR1-ASK-12-00-90	AA	NTS
Site & Context	Site Locality Plan	BR1-ASK-12-04-05	E	1:500
Plans	Ground Floor Plan	BR1-ASK-12-00-00	AD	1:150
	Level 1 Floor Plan	BR1-ASK-12-01-00	U	1:150
	Level 2 Floor Plan	BR1-ASK-12-02-00	U	1:150
	Roof Canopy Floor Plan	BR1-ASK-12-03-00	K	1:150
	Plant Room Roof Plan	BR1-ASK-12-04-00	N	1:150
	Ground Floor Fitout Plan	BR1-ASK-13-00-00	B	1:150
	Level 1 Fitout Plan	BR1-ASK-13-01-00	A	1:150
	Level 2 Fitout Plan	BR1-ASK-13-02-00	A	1:150
Sections	Section East-West	BR1-ASK-12-00-11	Y	1:100
	Section North-South	BR1-ASK-12-00-12	R	1:100
Elevations	Elevation East	BR1-ASK-12-00-21	W	1:100
	Elevation North	BR1-ASK-12-00-22	T	1:100
	Elevation South	BR1-ASK-12-00-23	R	1:100
	Elevation West	BR1-ASK-12-00-24	P	1:100
Materials & Finishes	Materials and Finishes Schedule	BR1-ASK-12-00-50	F	NTS
Shadow diagrams	Shadow Study Jun 21 09:00	BR1-ASK-12-00-61	C	1:500
	Shadow Study Jun 21 12:00	BR1-ASK-12-00-62	C	1:500
	Shadow Study Jun 21 15:00	BR1-ASK-12-00-63	C	1:500
	Shadow Study Sep 22 09:00	BR1-ASK-12-00-64	C	1:500
	Shadow Study Sep 22 12:00	BR1-ASK-12-00-65	C	1:500
	Shadow Study Sep 22 15:00	BR1-ASK-12-00-66	C	1:500
	Shadow Study Dec 21 09:00	BR1-ASK-12-00-67	C	1:500
	Shadow Study Dec 21 12:00	BR1-ASK-12-00-68	C	1:500
	Shadow Study Dec 21 15:00	BR1-ASK-12-00-69	C	1:500


lend lease  
barangaroo south  
building r1  
development application  
\_collinsandturner  
18th may 2017

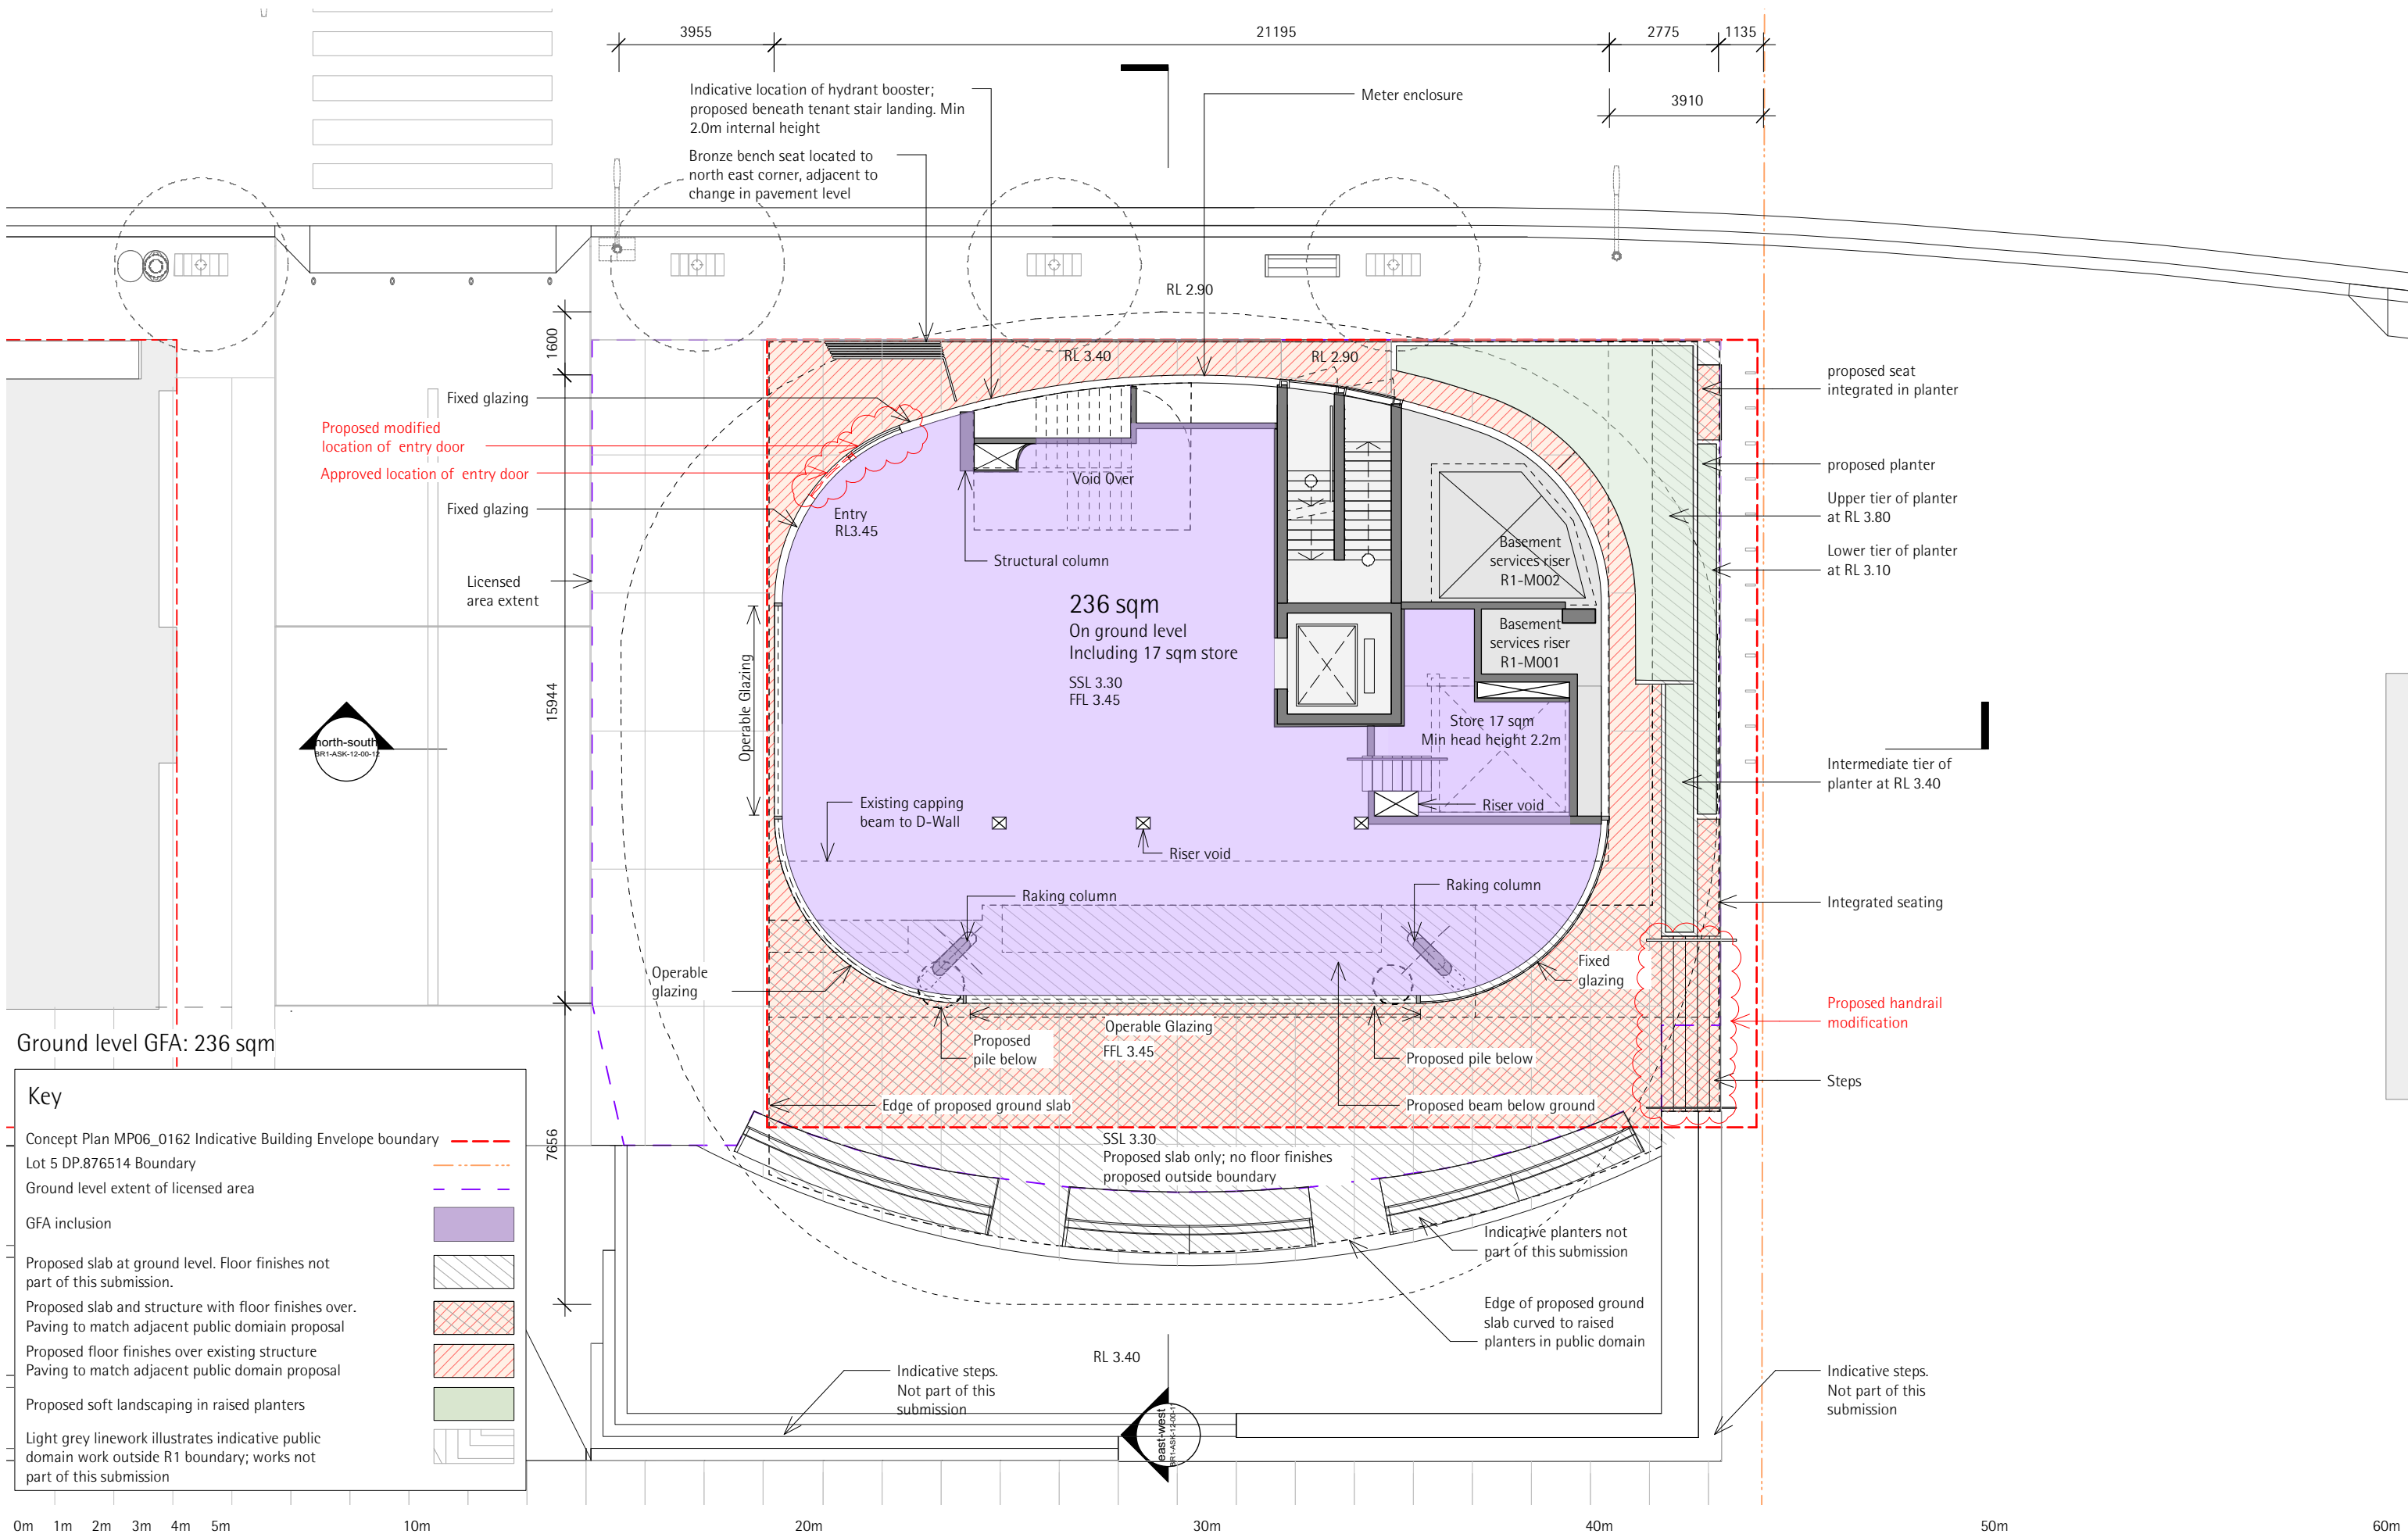

Ground level GFA: 236 sqm

**Key**


- Concept Plan MP06\_0162 Indicative Building Envelope boundary
- Lot 5 DP.876514 Boundary
- Ground level extent of licensed area
- GFA inclusion
- Proposed slab at ground level. Floor finishes not part of this submission.
- Proposed slab and structure with floor finishes over. Paving to match adjacent public domain proposal
- Proposed floor finishes over existing structure. Paving to match adjacent public domain proposal
- Proposed soft landscaping in raised planters
- Light grey linework illustrates indicative public domain work outside R1 boundary; works not part of this submission

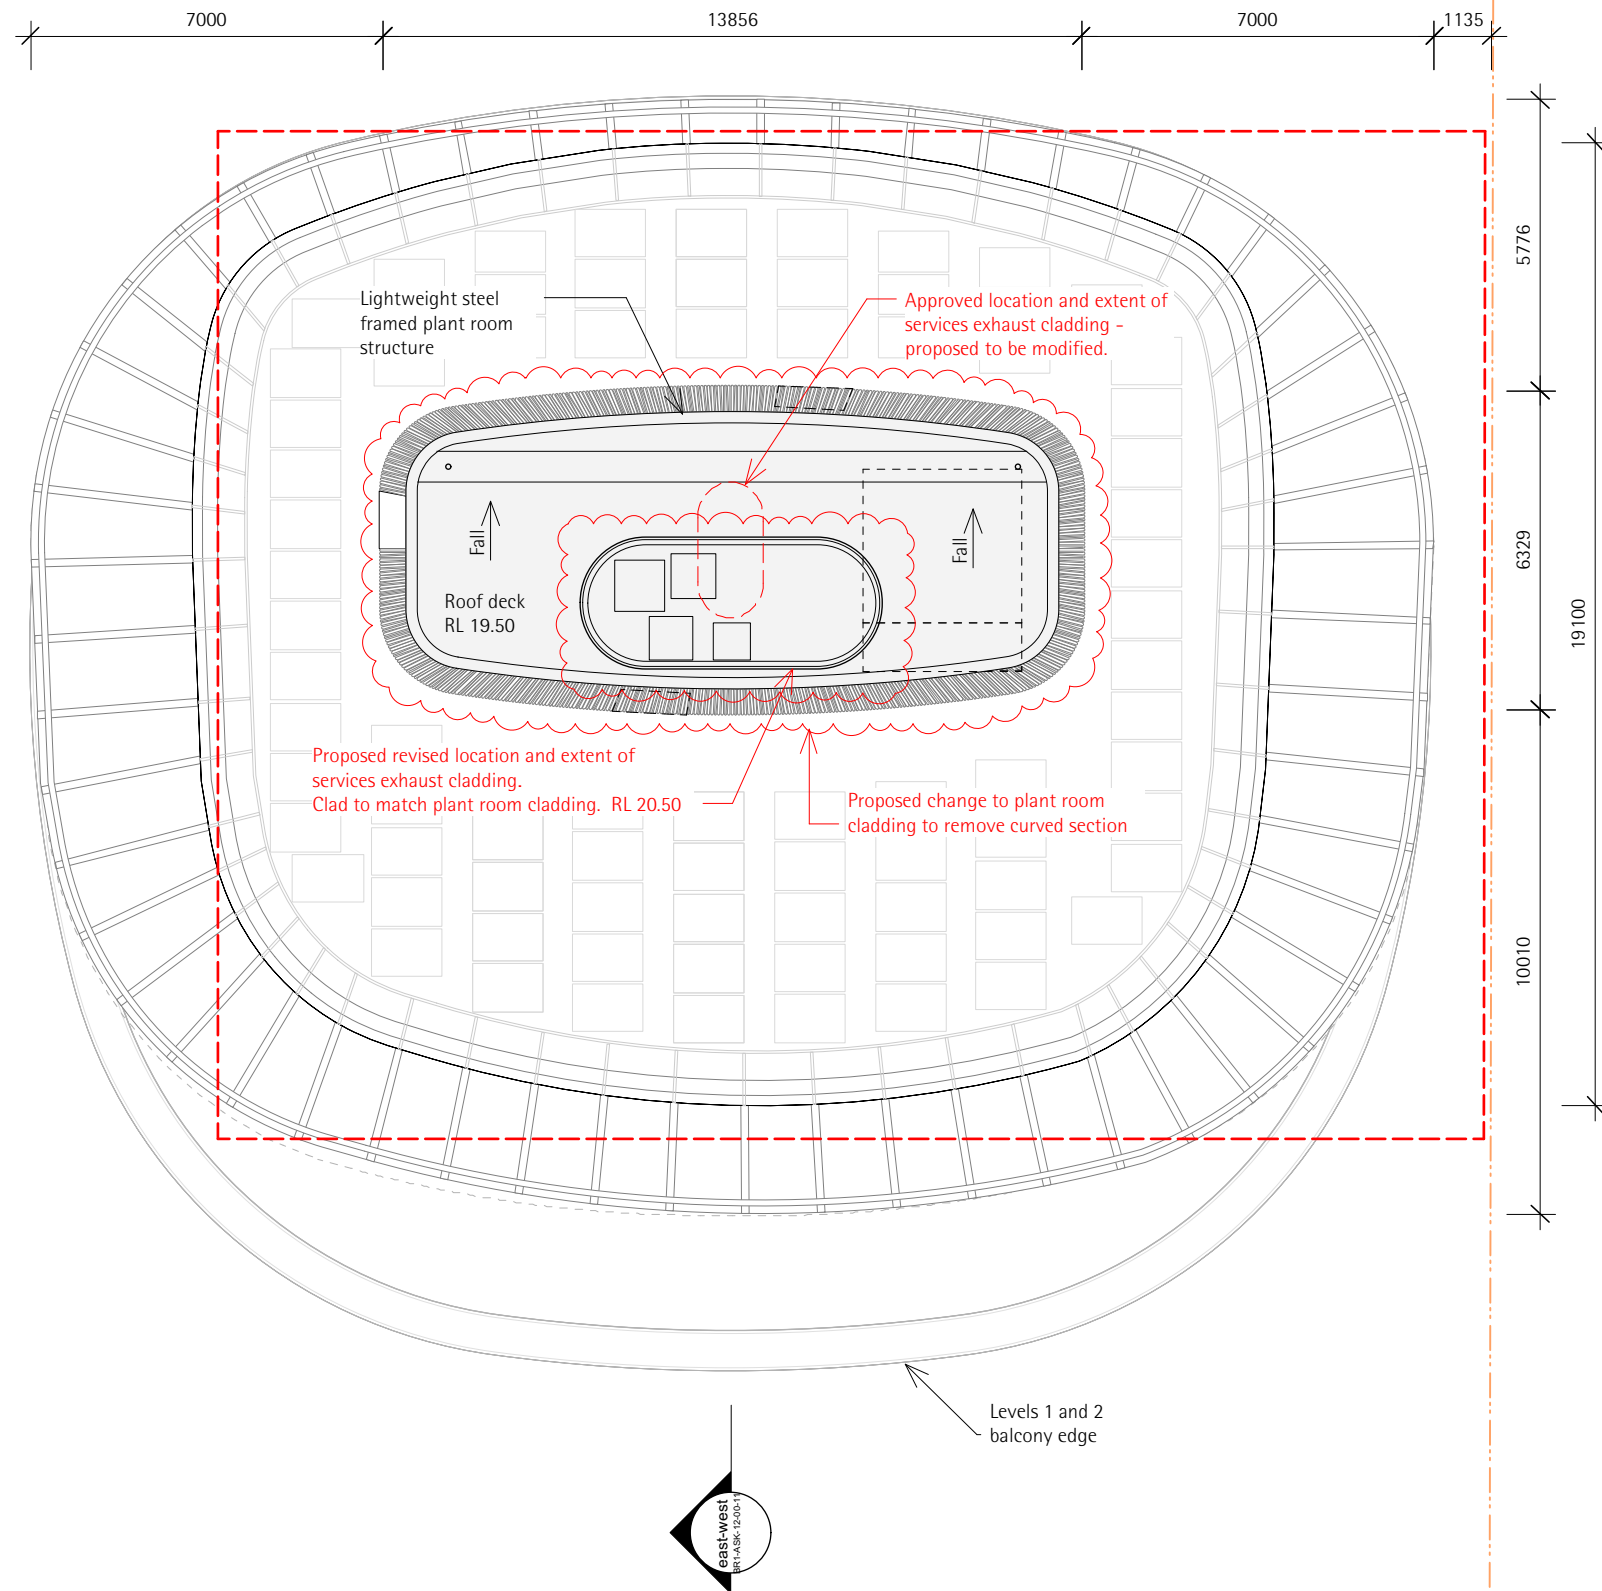


Key


Concept Plan MP06\_0162 Indicative Building Envelope boundary ---


Lot 5 DP.876514 Boundary - - -

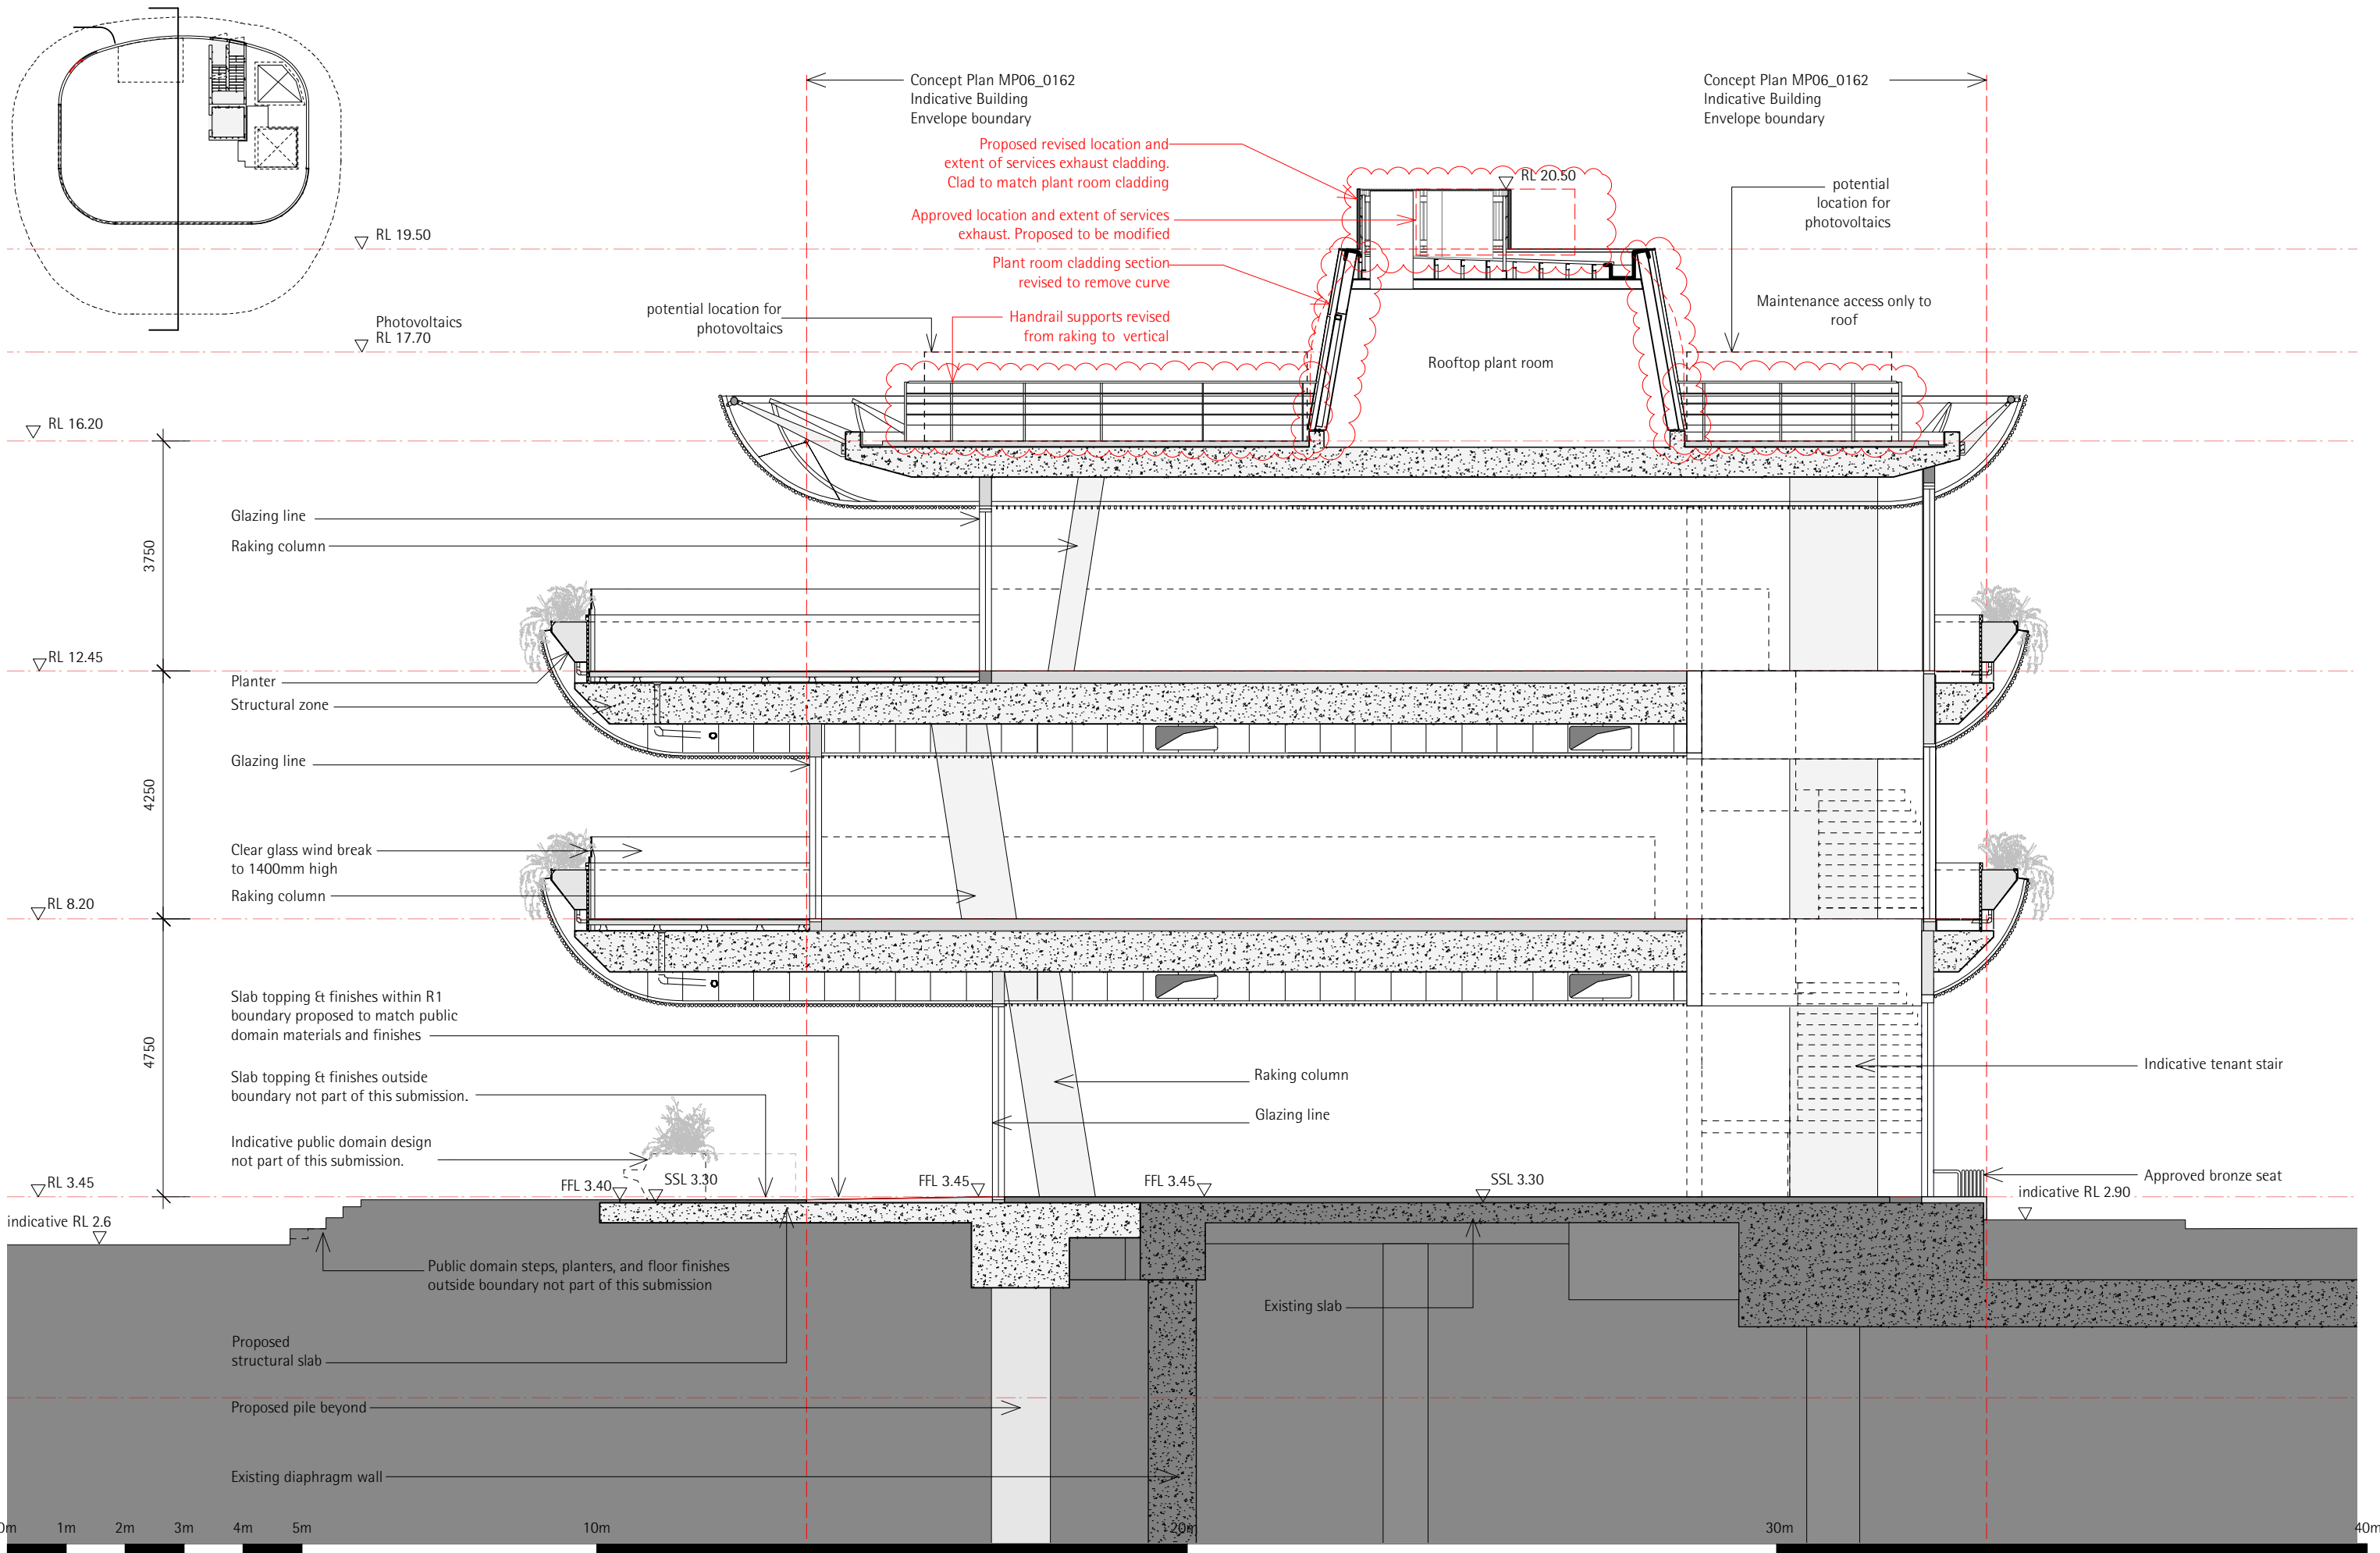




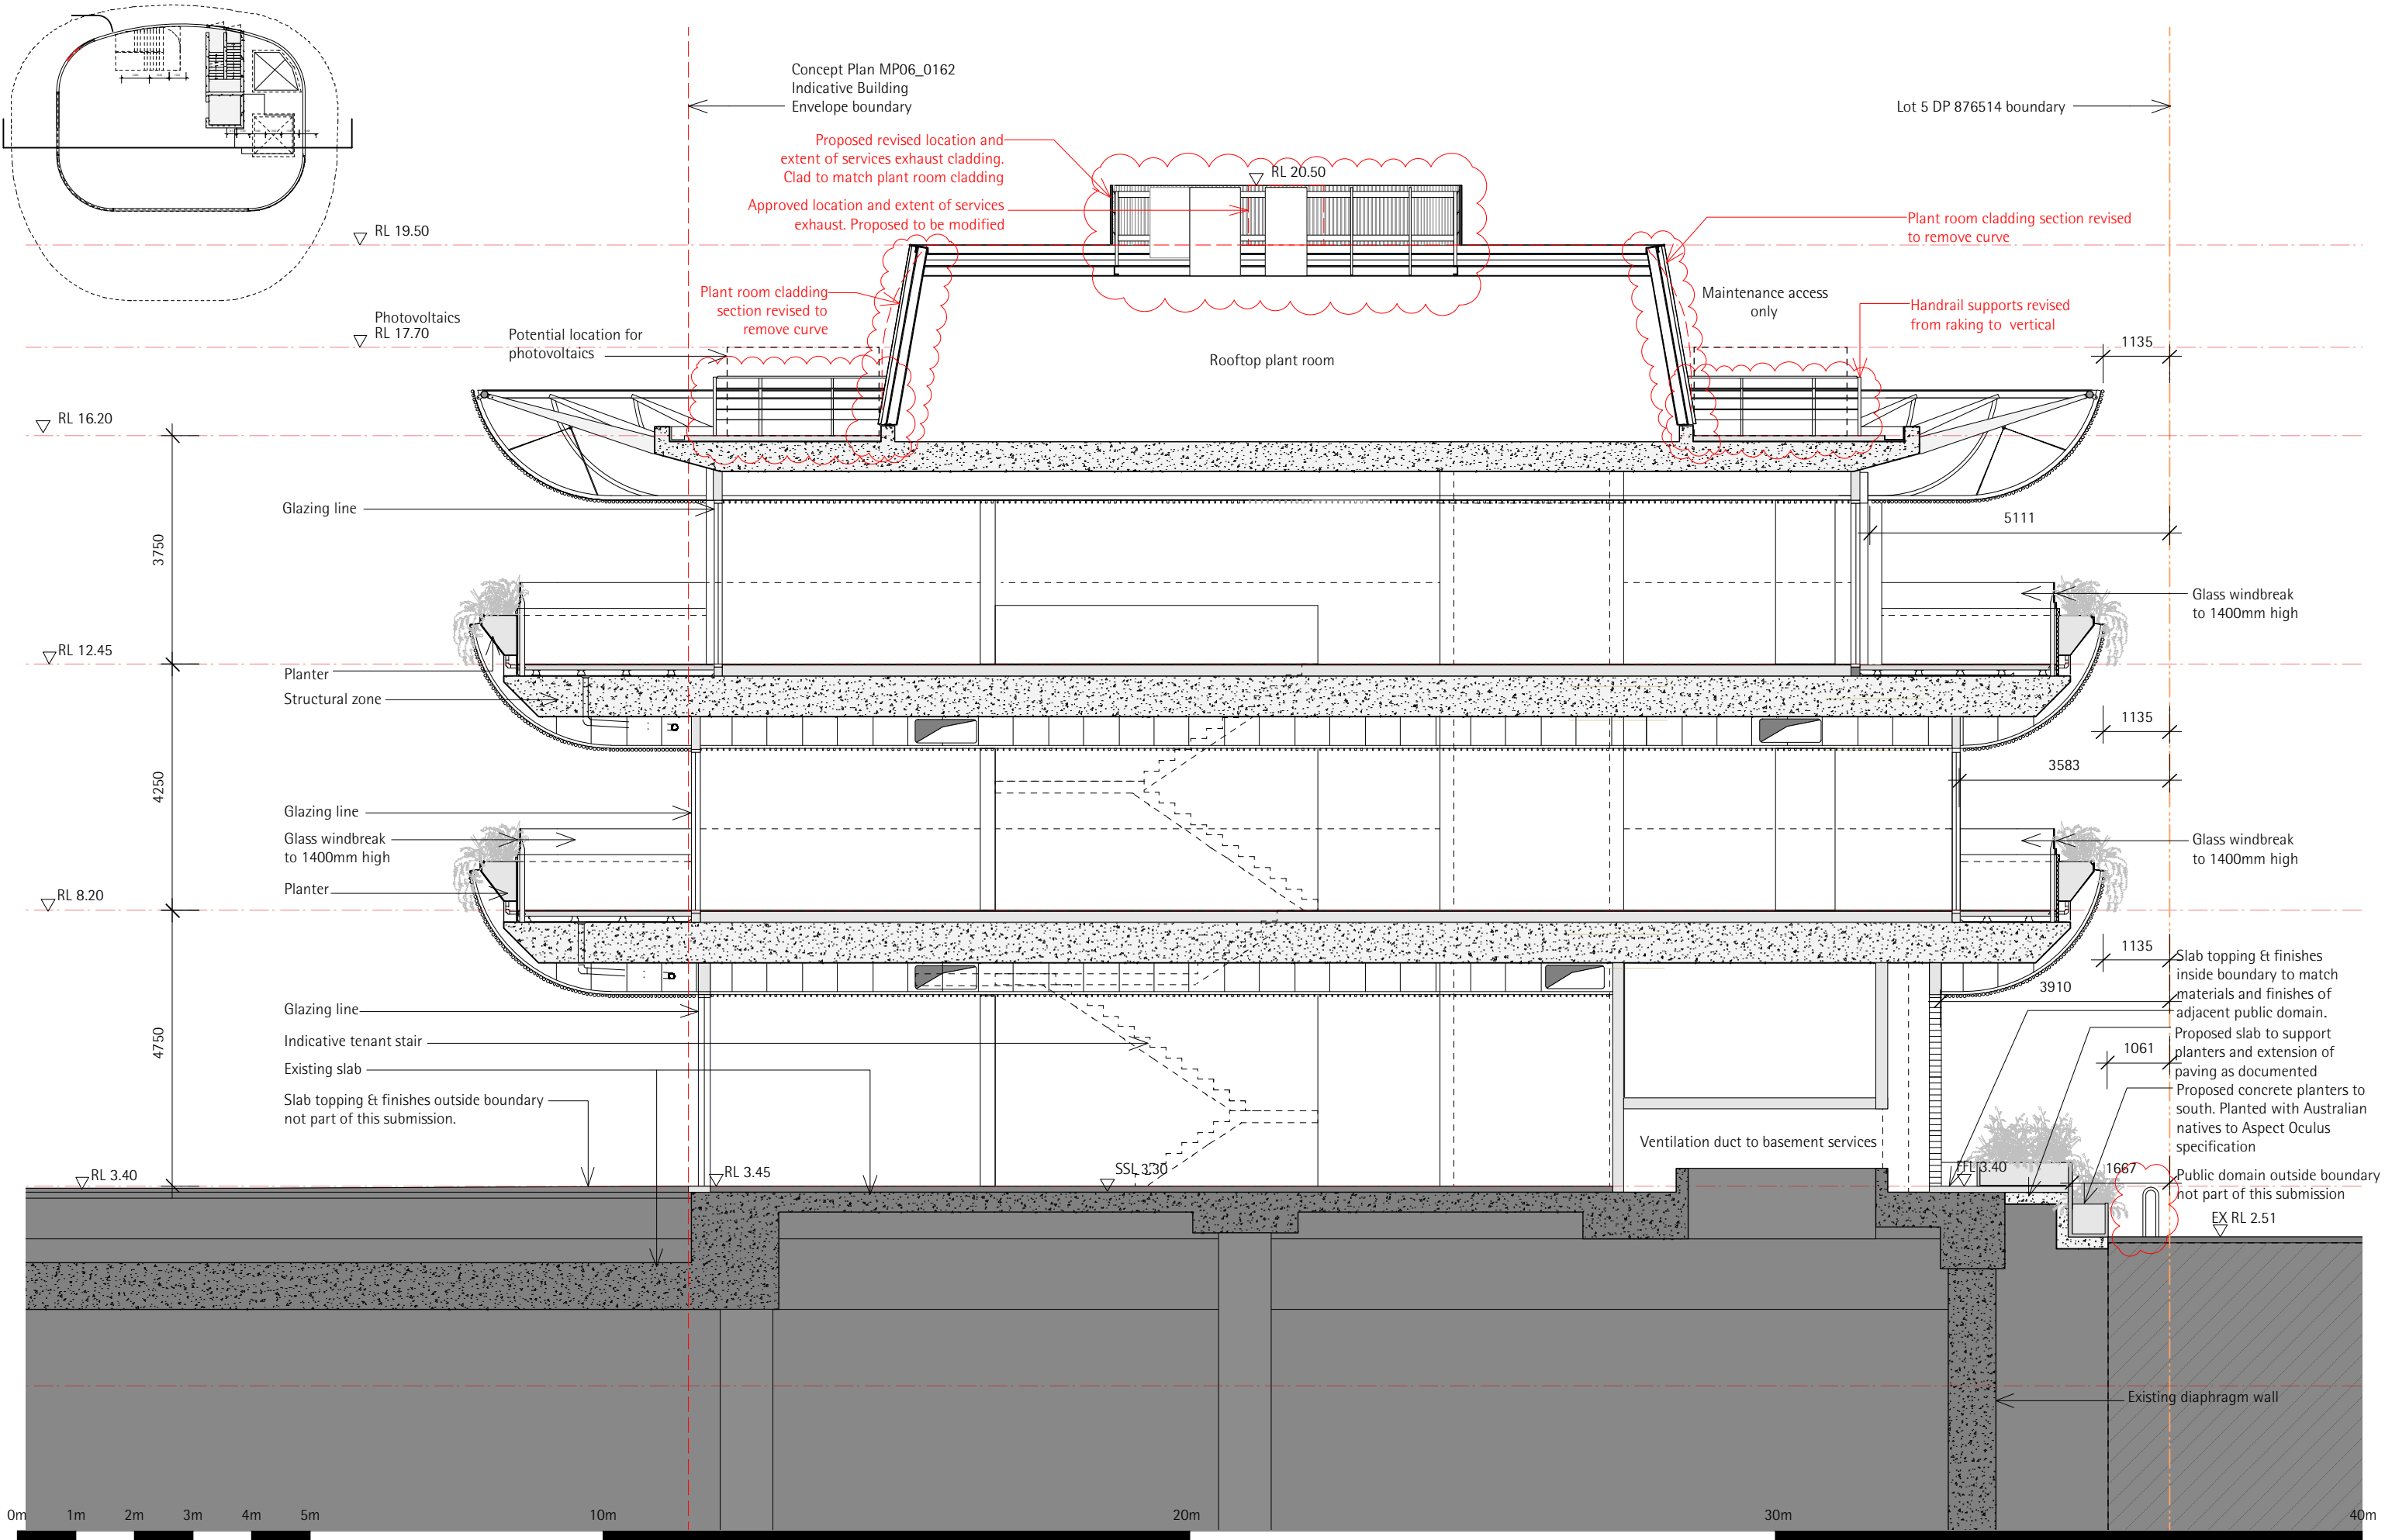

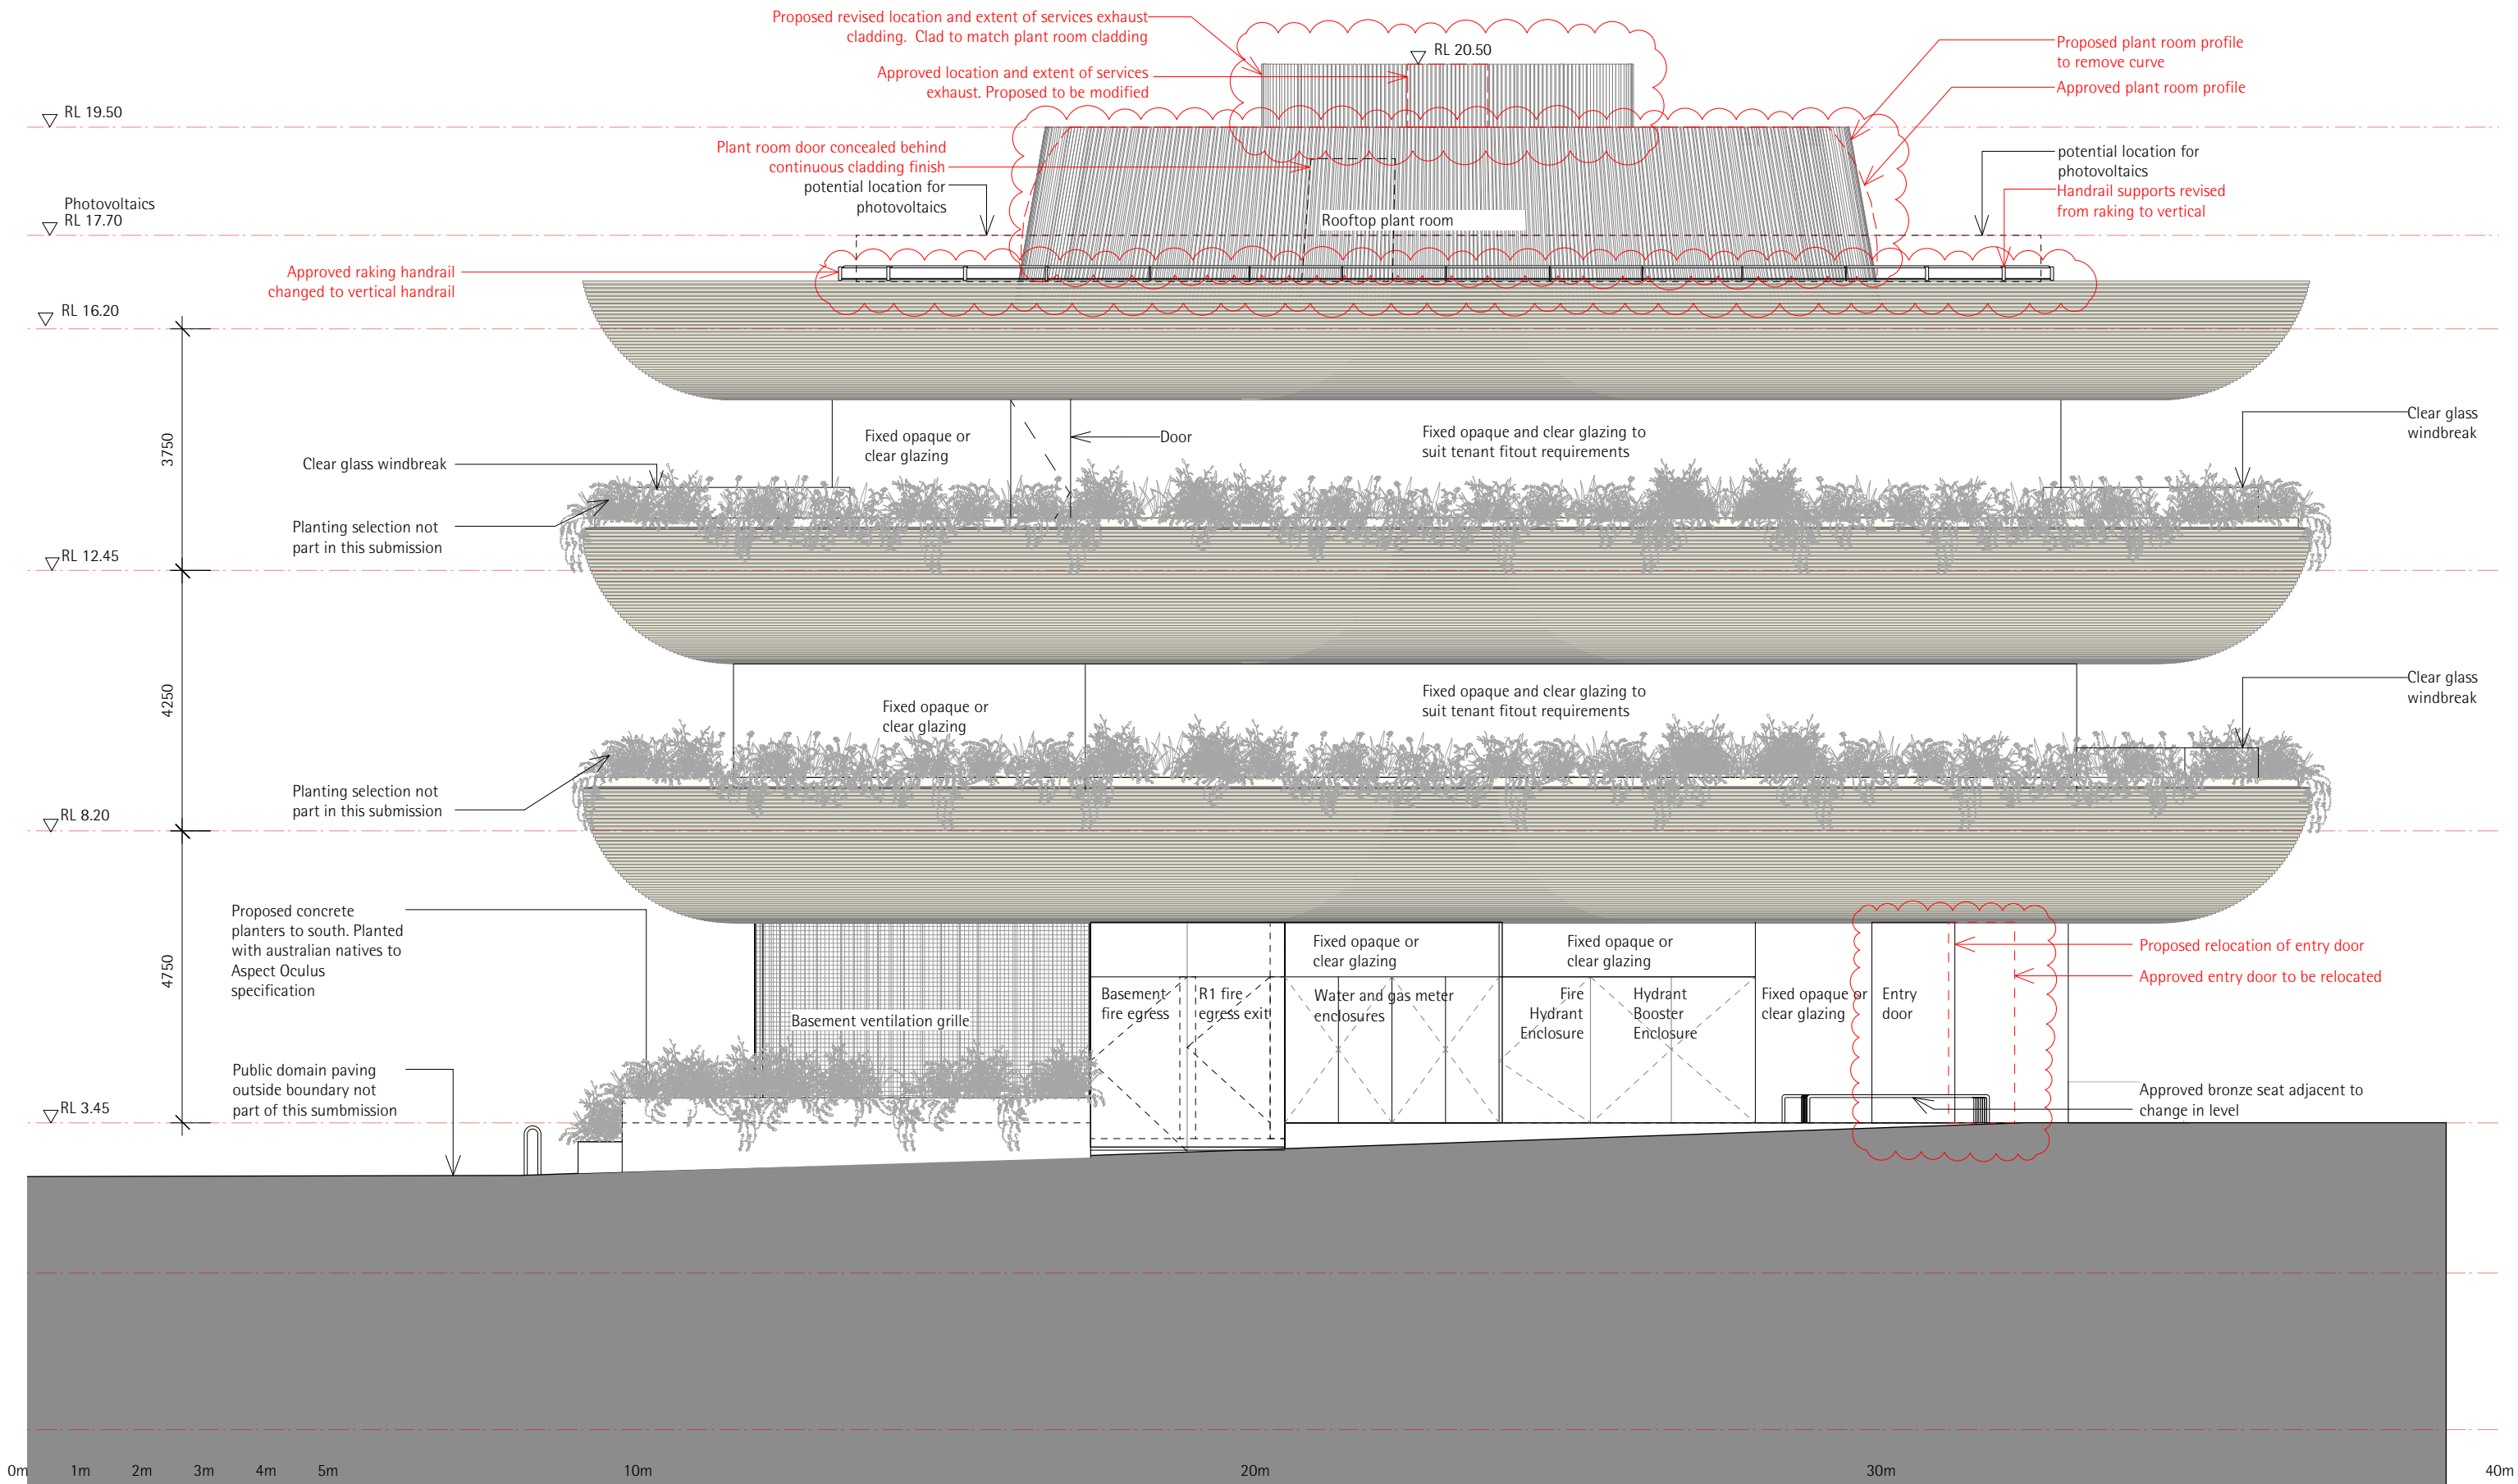

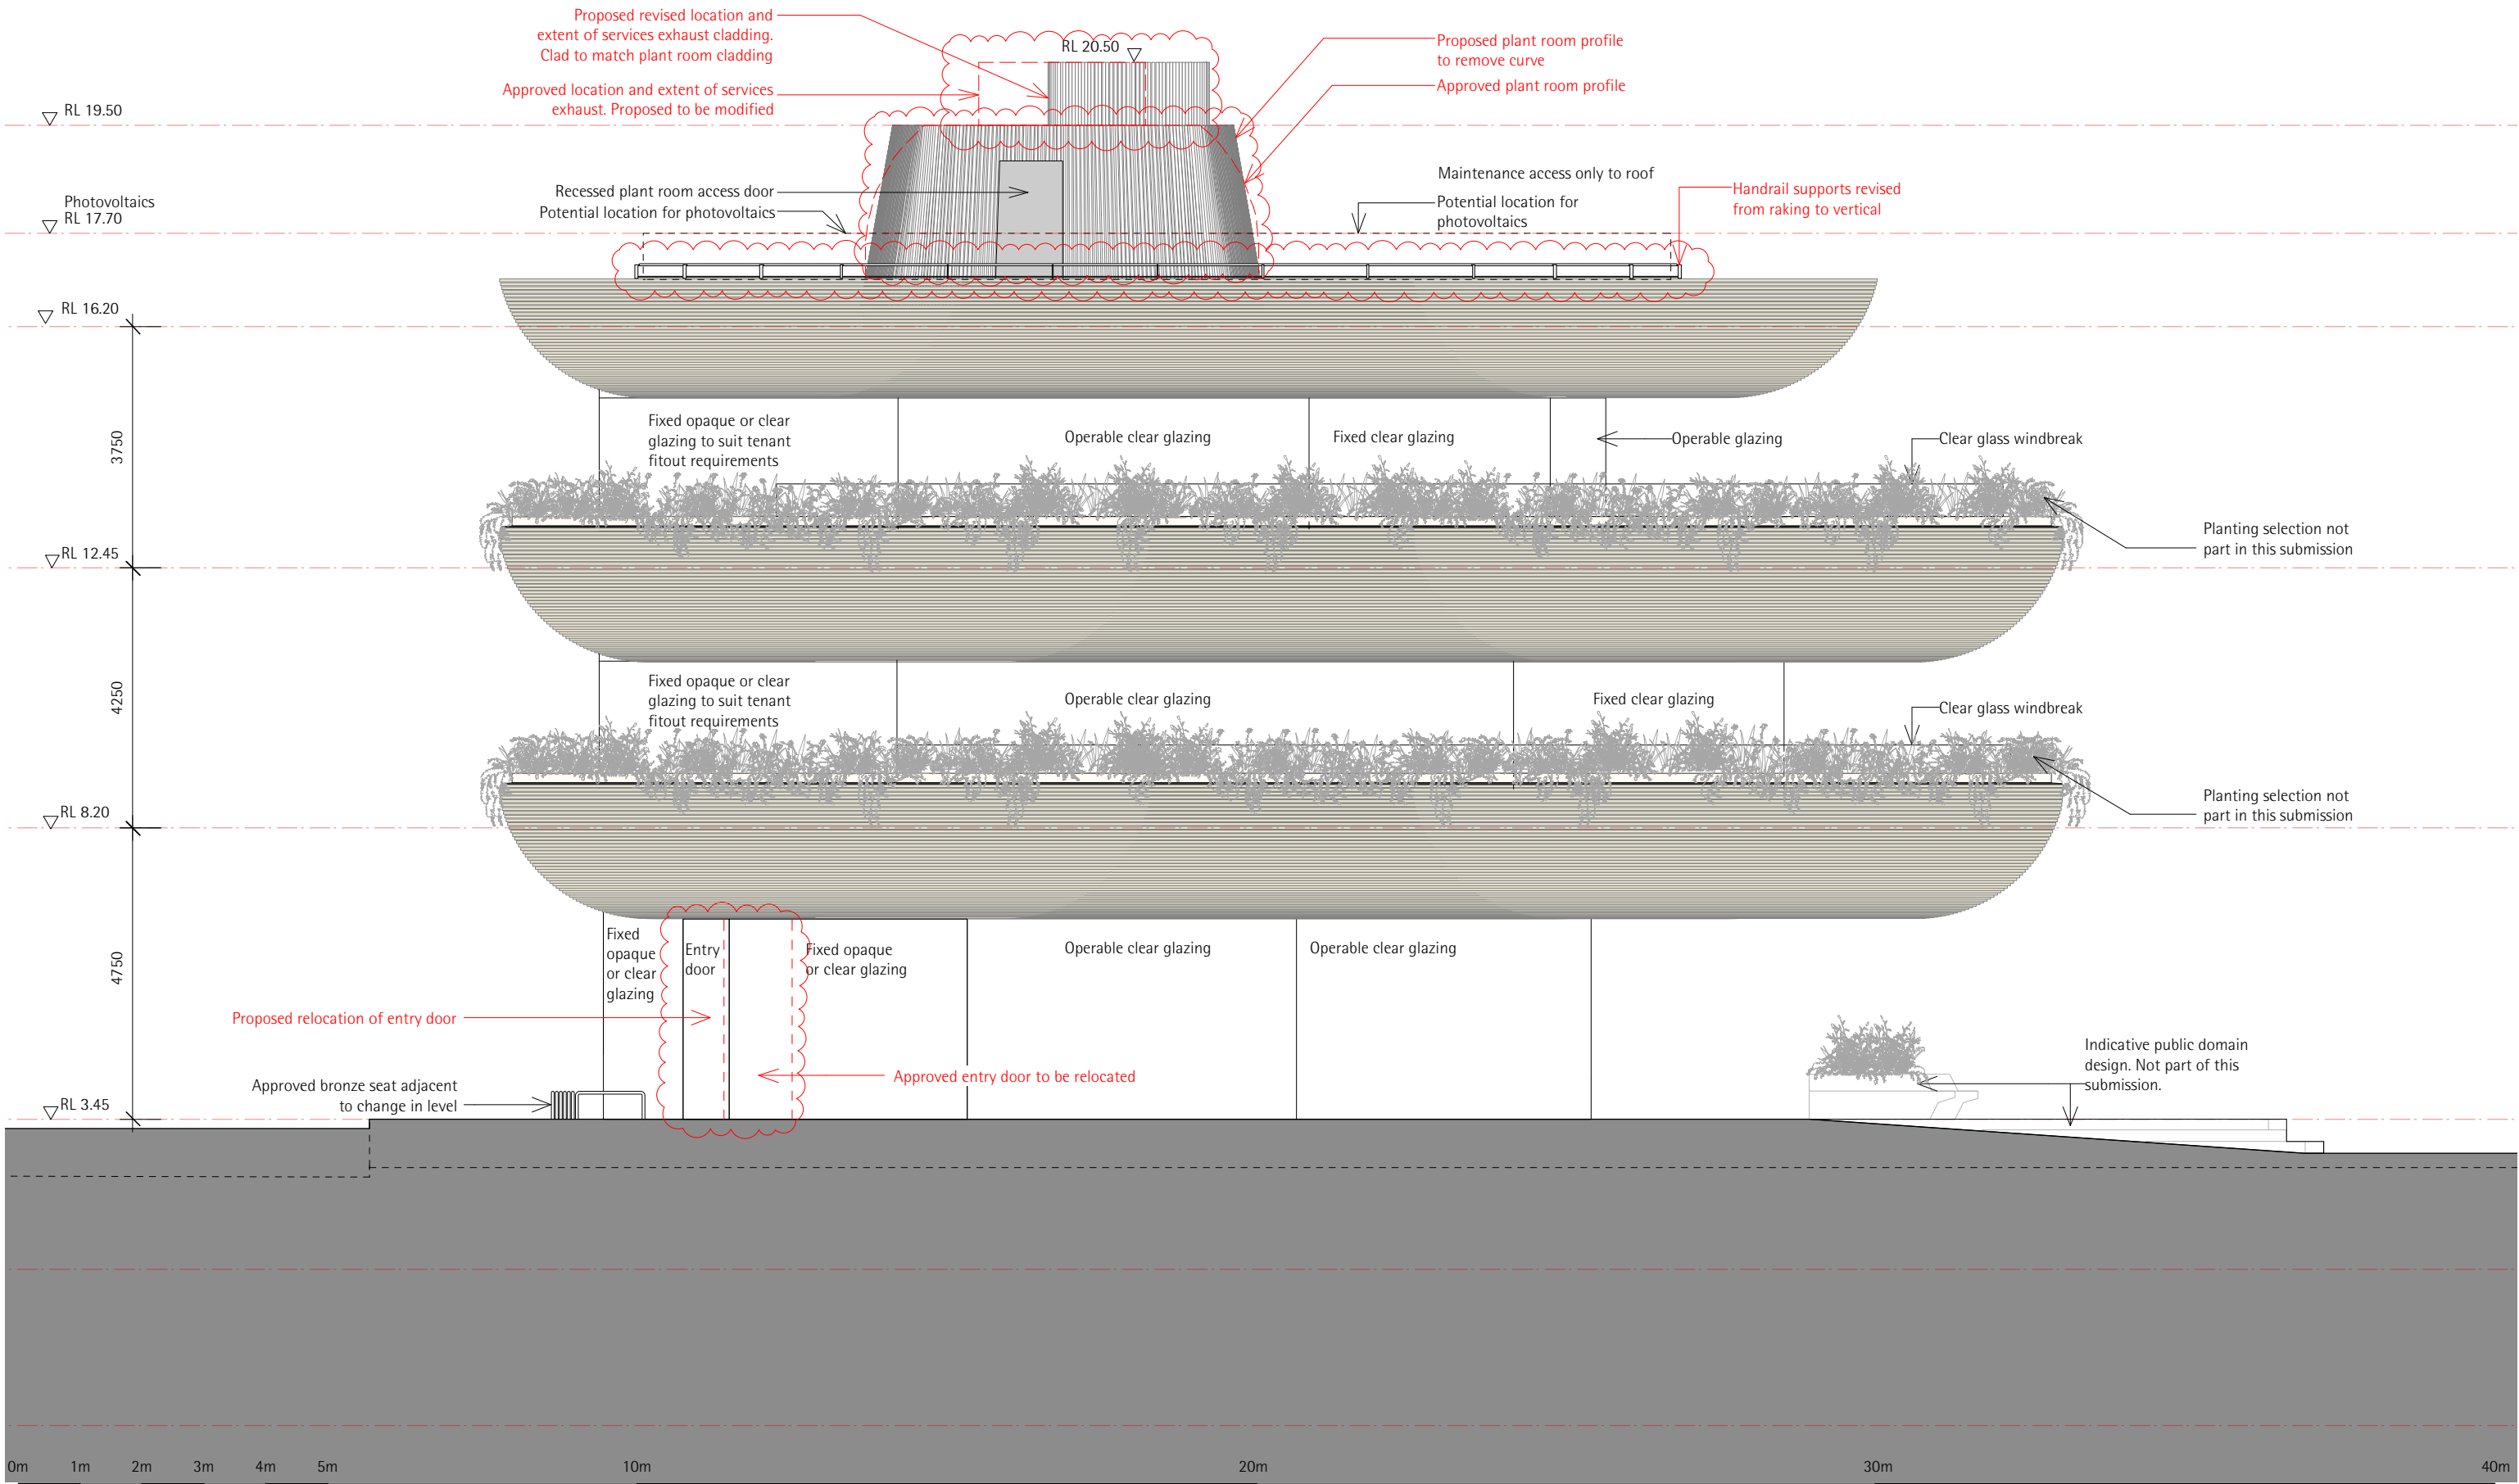



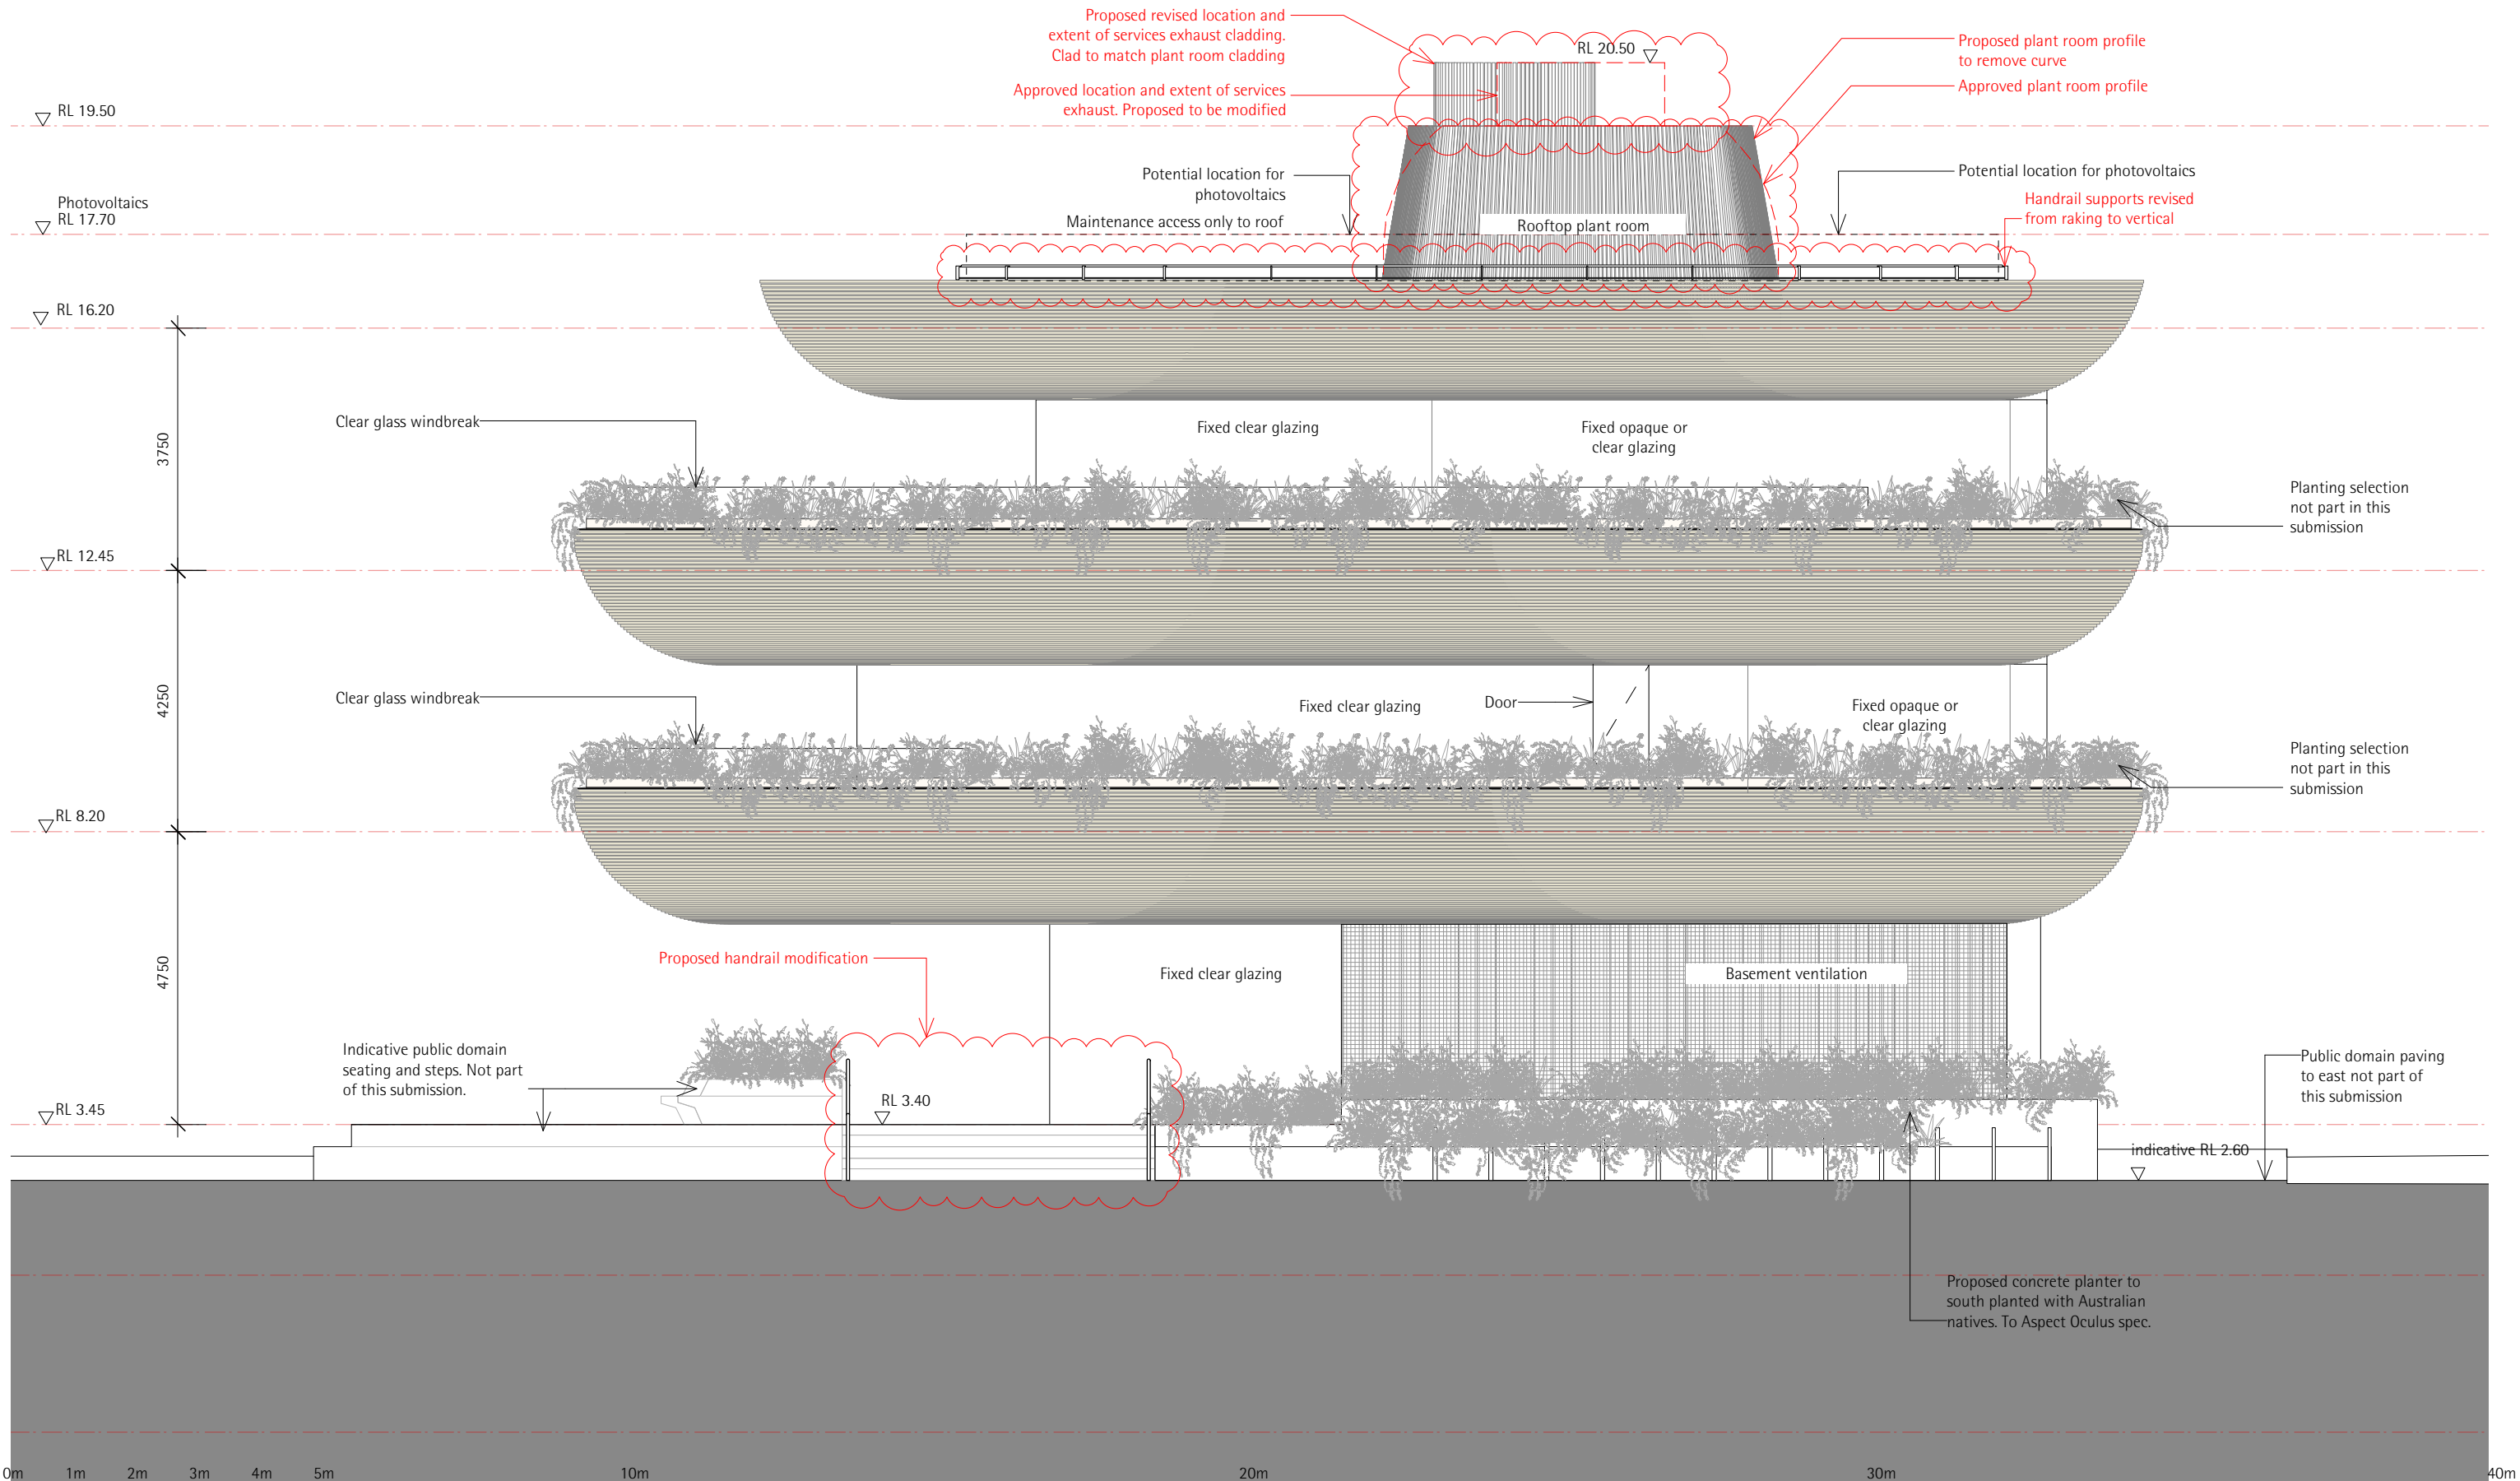

studio 17 151 foveaux street  
surry hills NSW 2010  
t +61 2 9356 3217  
f +61 2 9356 3215  
e arch@collinsandturner.com  
www.collinsandturner.com  
raia a+ member reg 7342  
abn 37 989 357 363

\_collinsandturner

revision	date	drawn by	issue notes
G	09.09.14	DJ	Revised for DA
J	02.04.15	DJ	Revised for DA
L	17.07.15	DJ	Revised for DA
M	23.07.15	DJ	Revised for DA
R	18.05.17	DJ	Issued for modification to consent

notes  
Do not scale, dimensions govern  
All dimensions are in millimeters unless otherwise stated  
All dimensions shall be verified on site by the builder  
All dimensions to centrelines unless otherwise shown  
C & T are to be notified in writing of any discrepancies

project  
Lend Lease  
Barangaroo South  
Building R1

drawing title  
Elevation South

scale  
1:100@A3

drawing number  
BR1-ASK-12-00-23

revision  
R



