

ARCHITECTURAL - CONCEPT DESIGN

NORTH ELEVATION



DRAWING NO. MCD AR D120



DRAWING REVISION -



1:500 @A1
21 FEBRUARY 2013



WHERE SYDNEY COMES
ALIVE

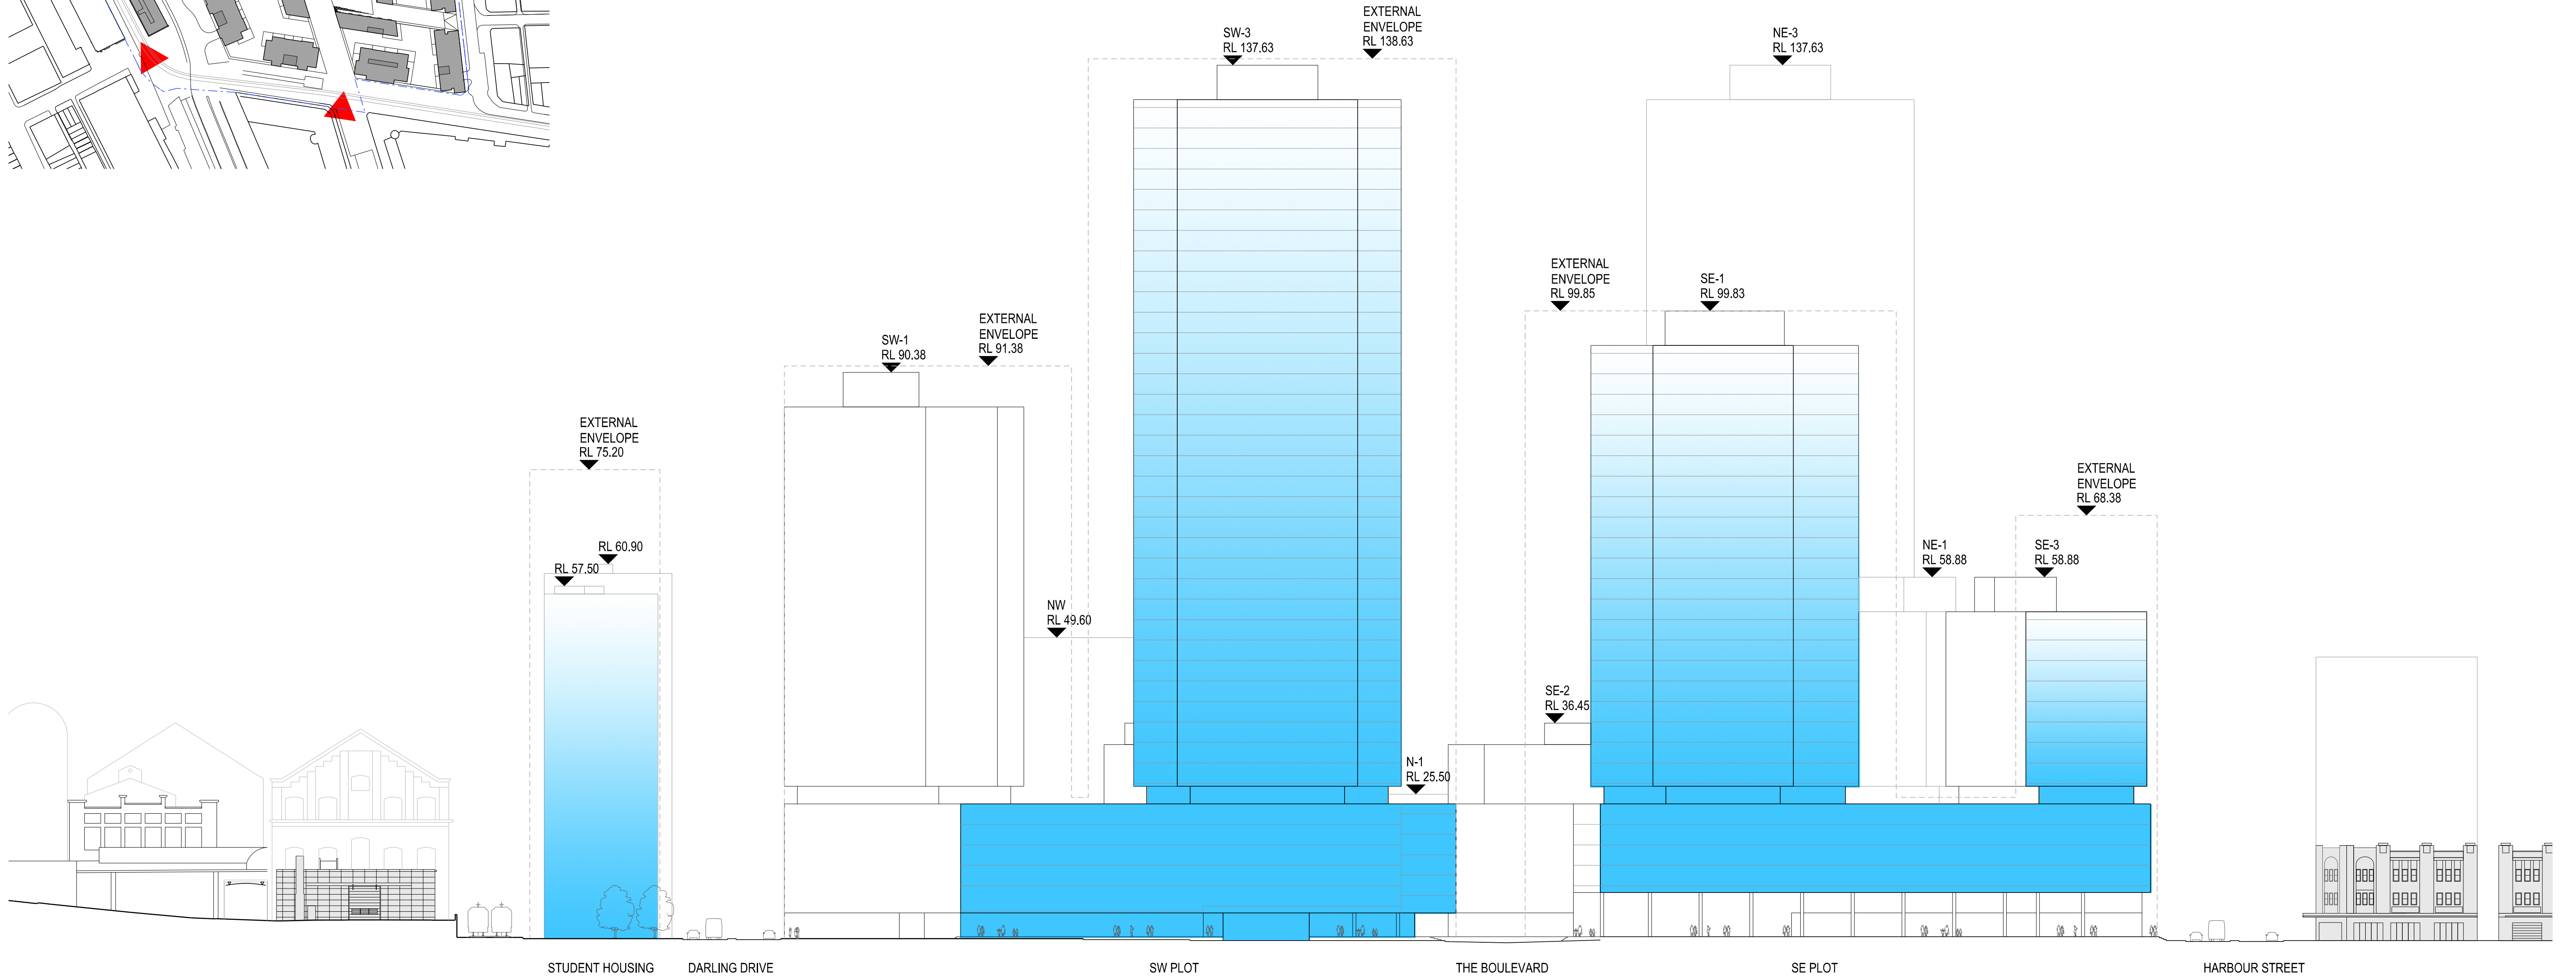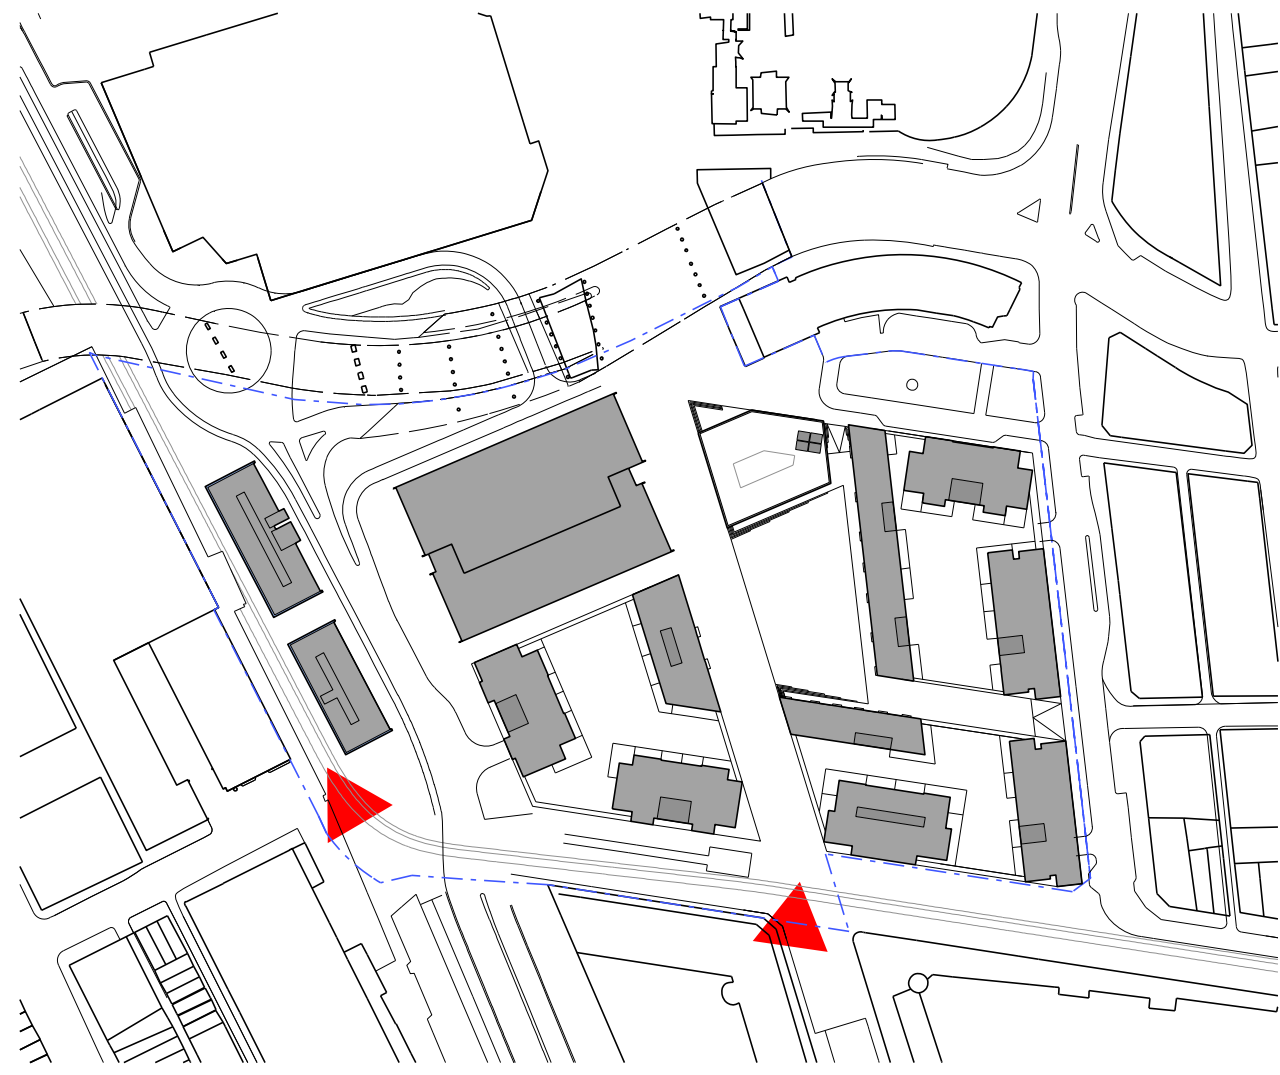

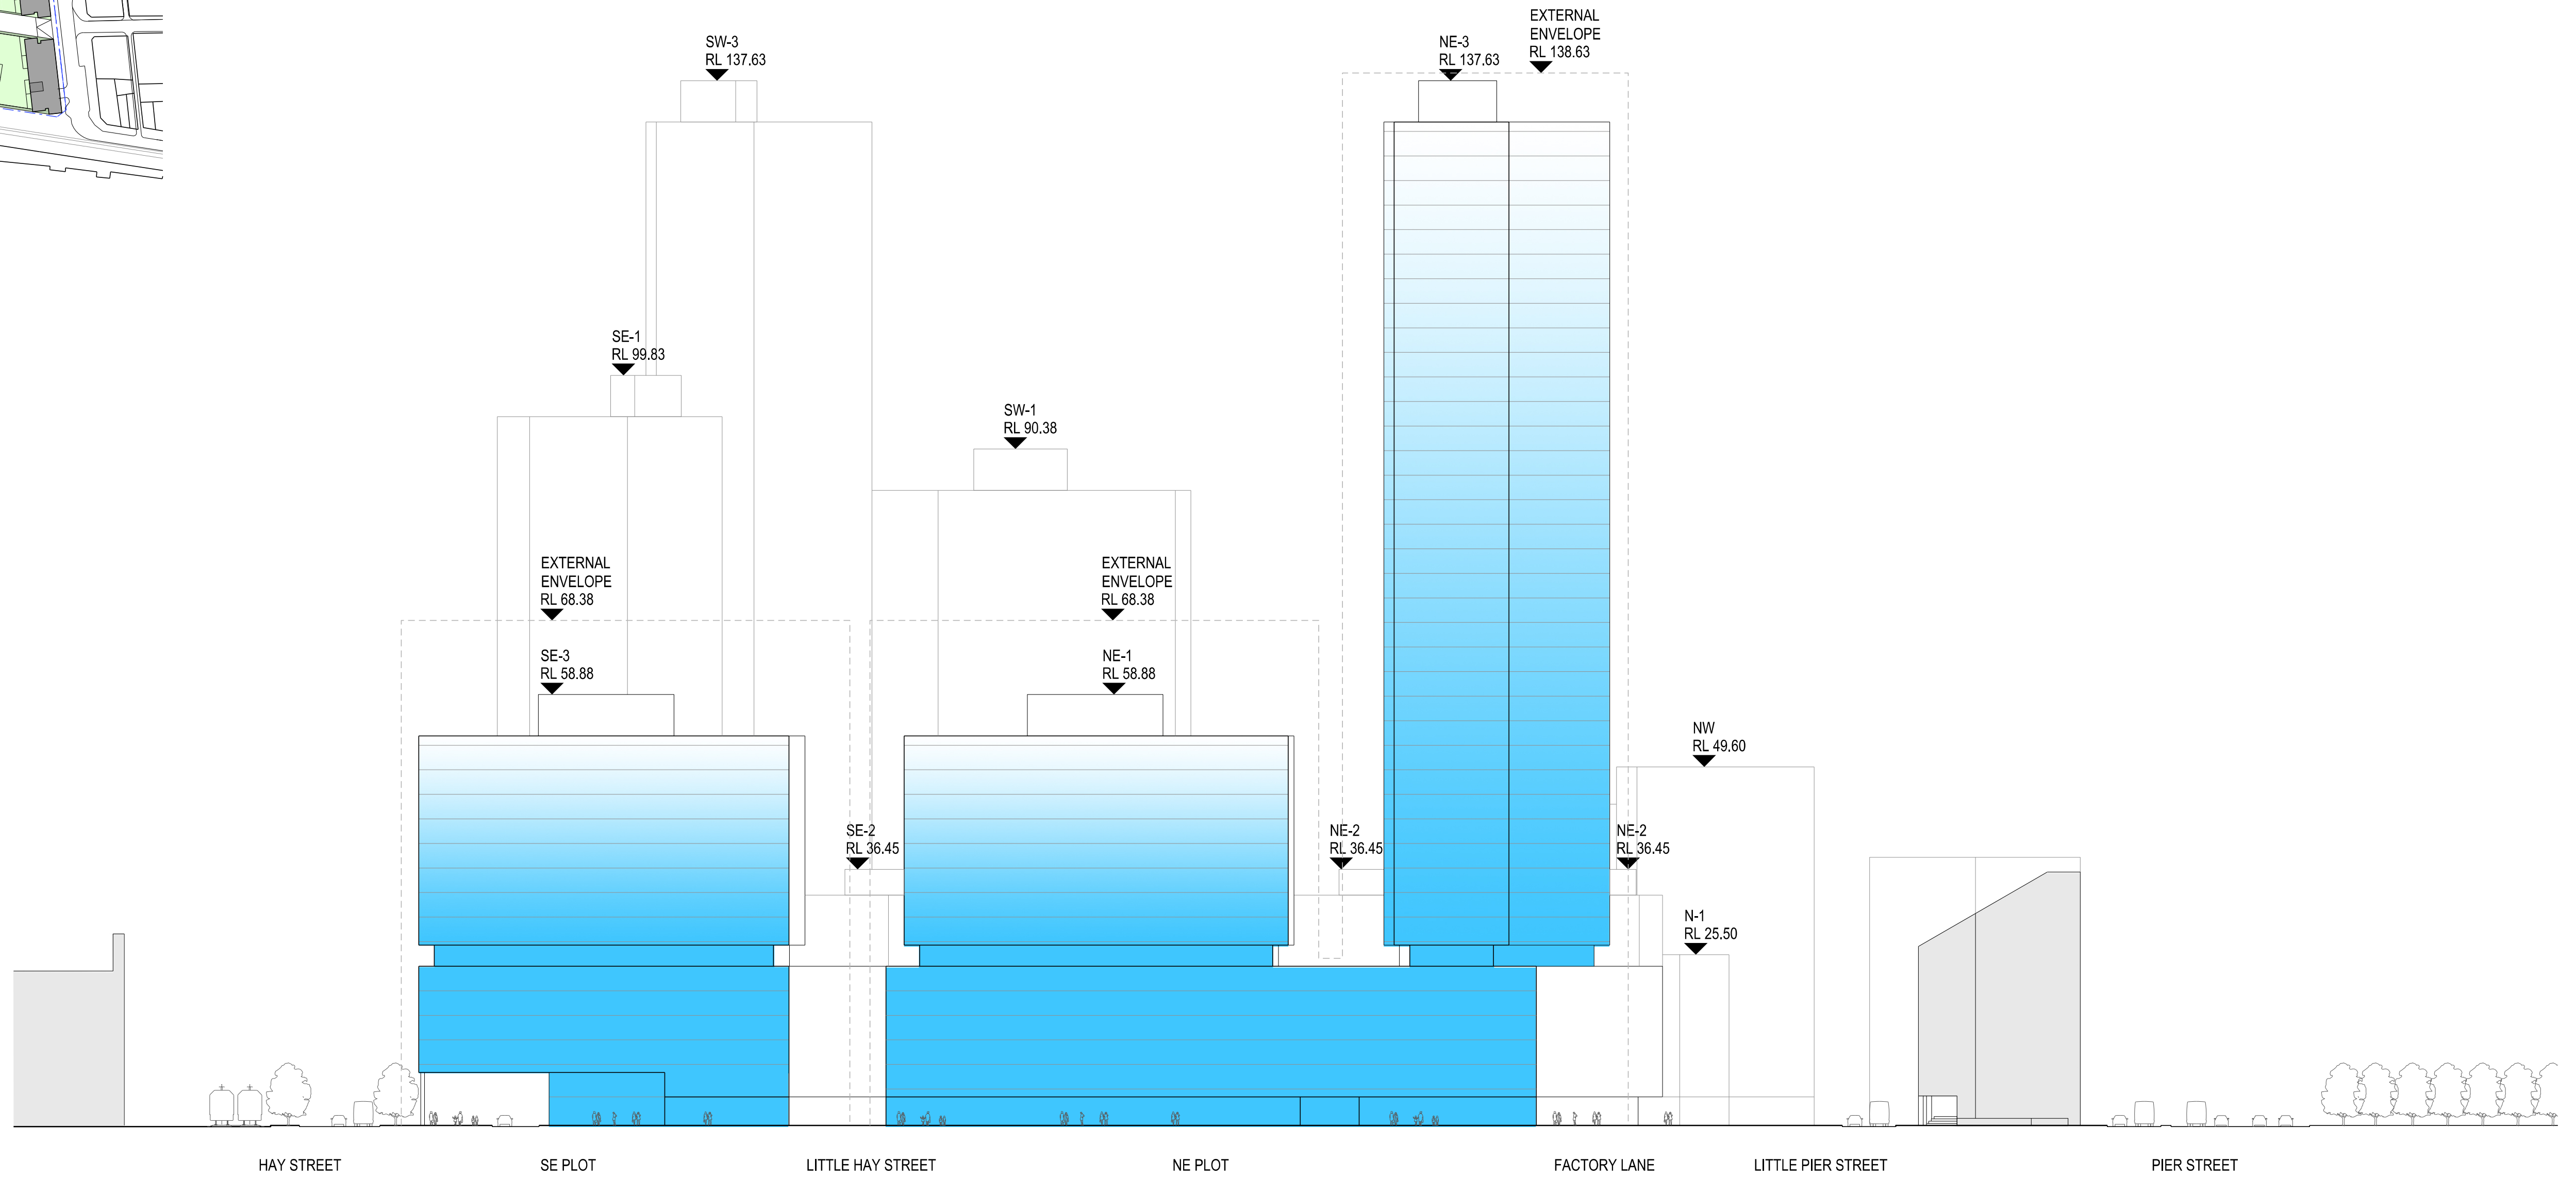
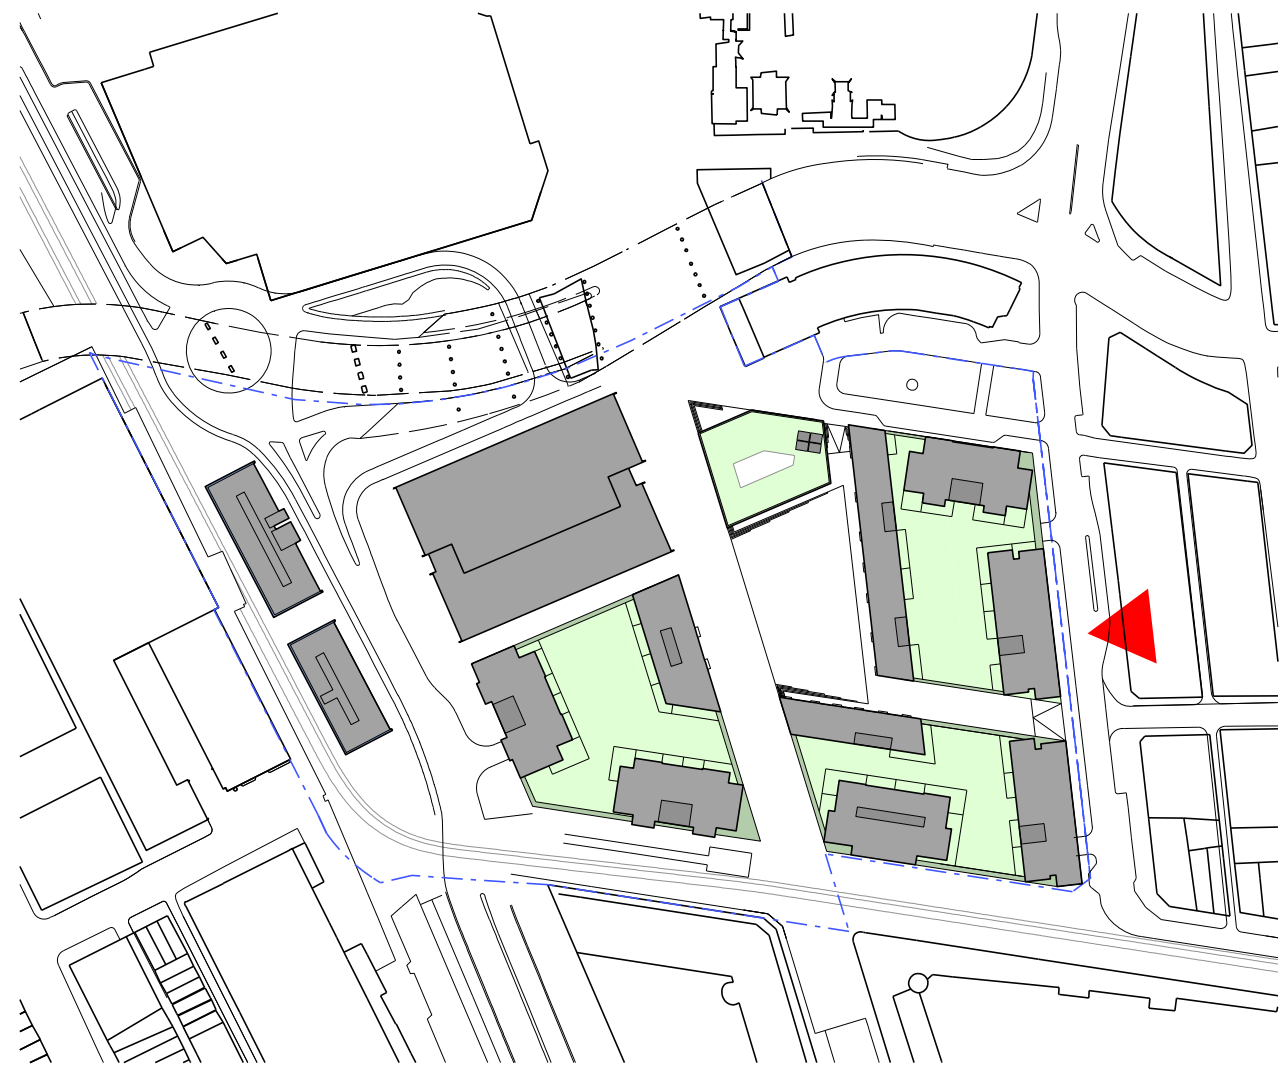


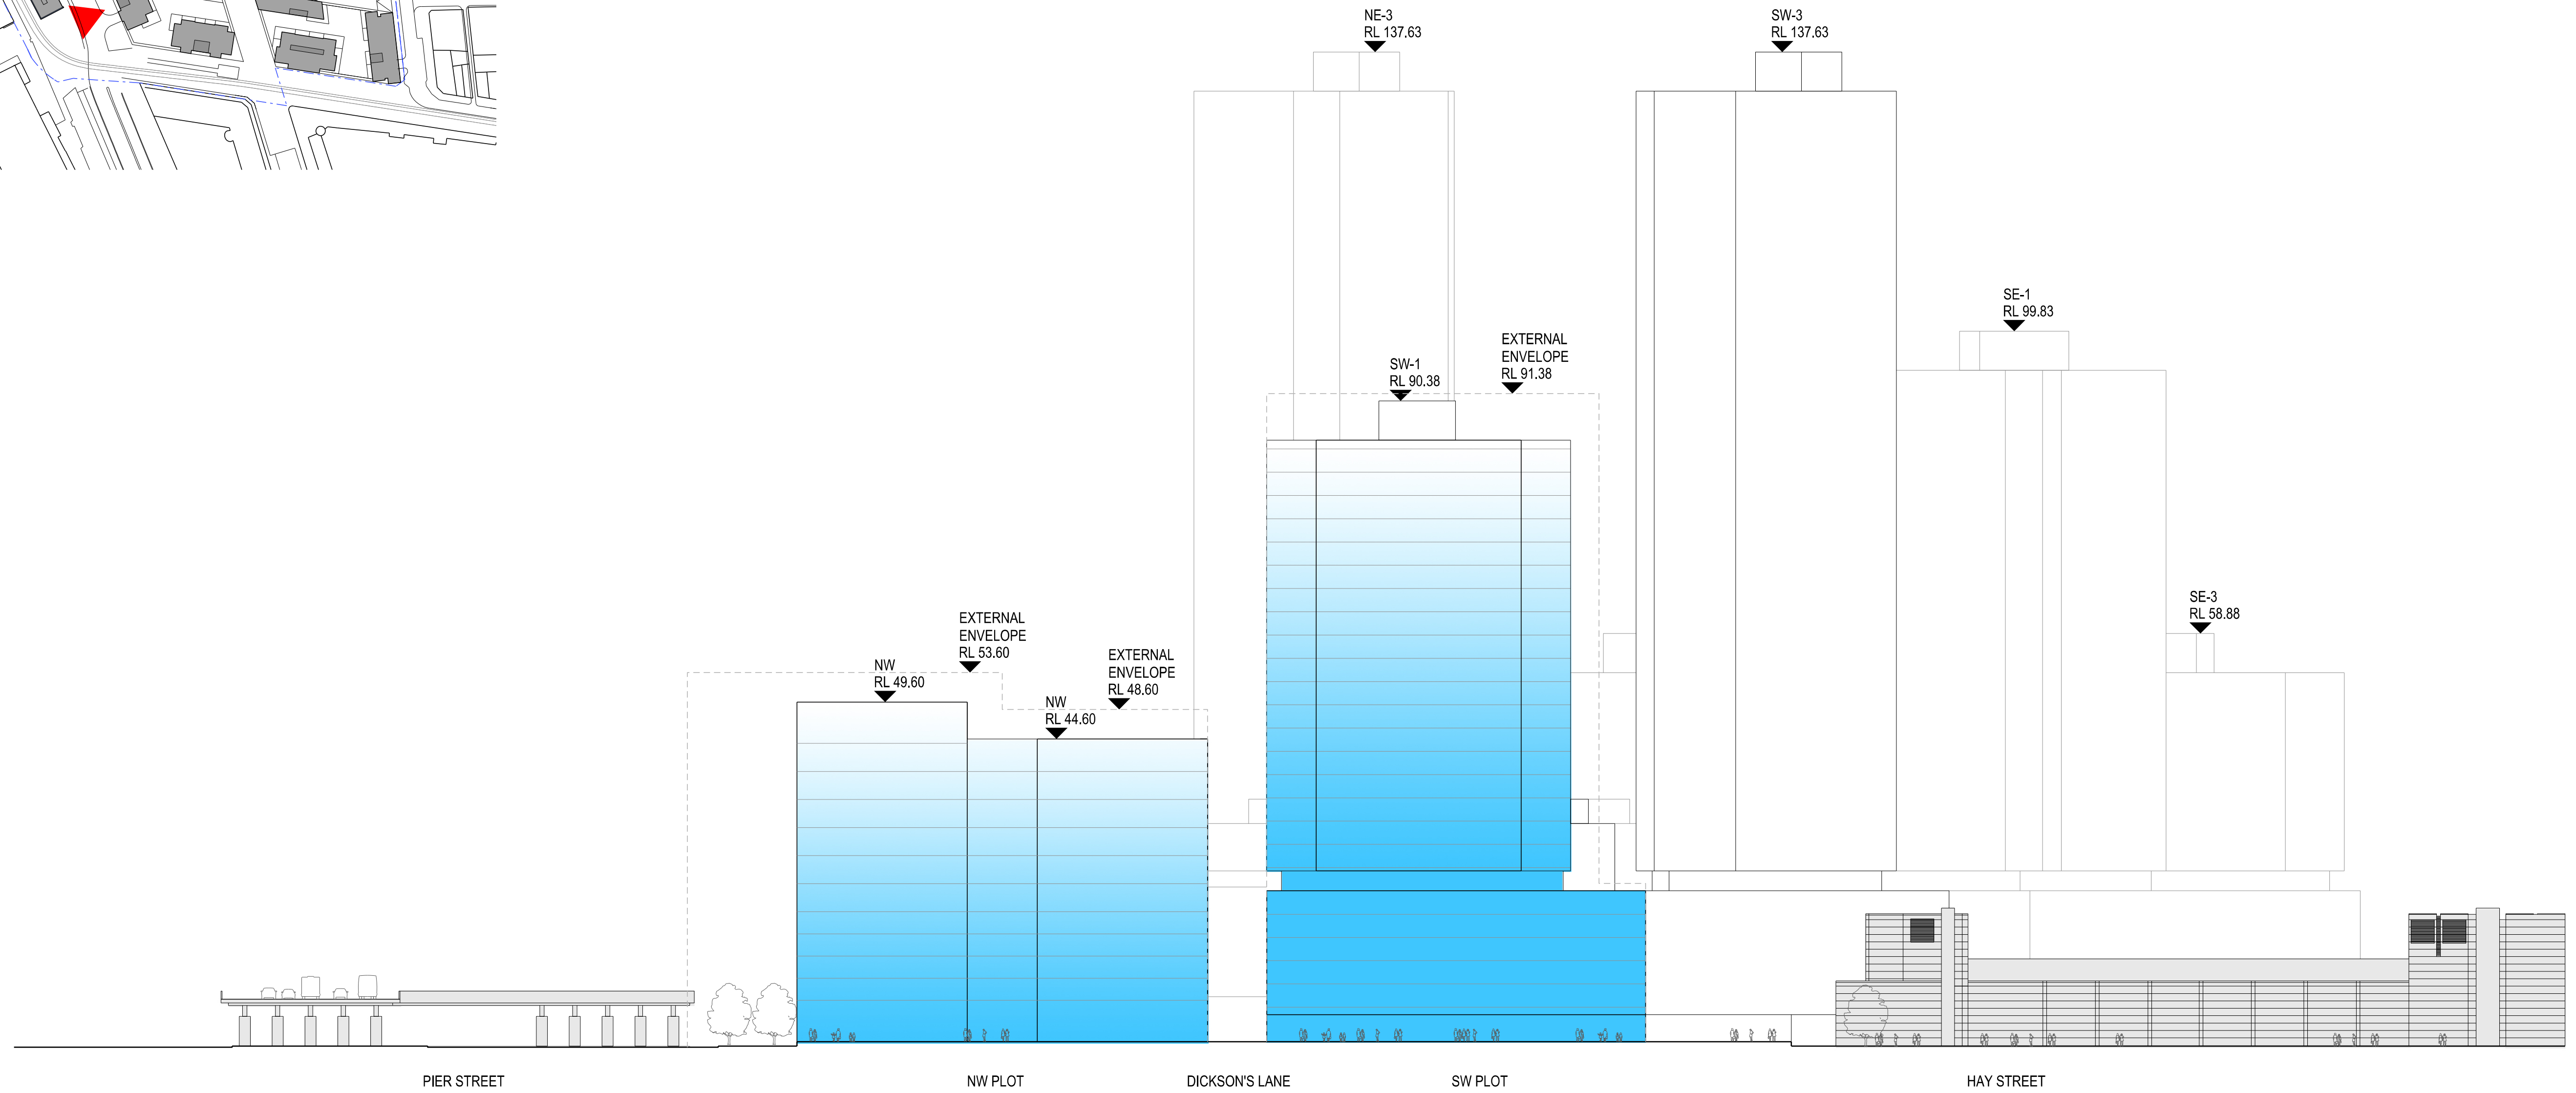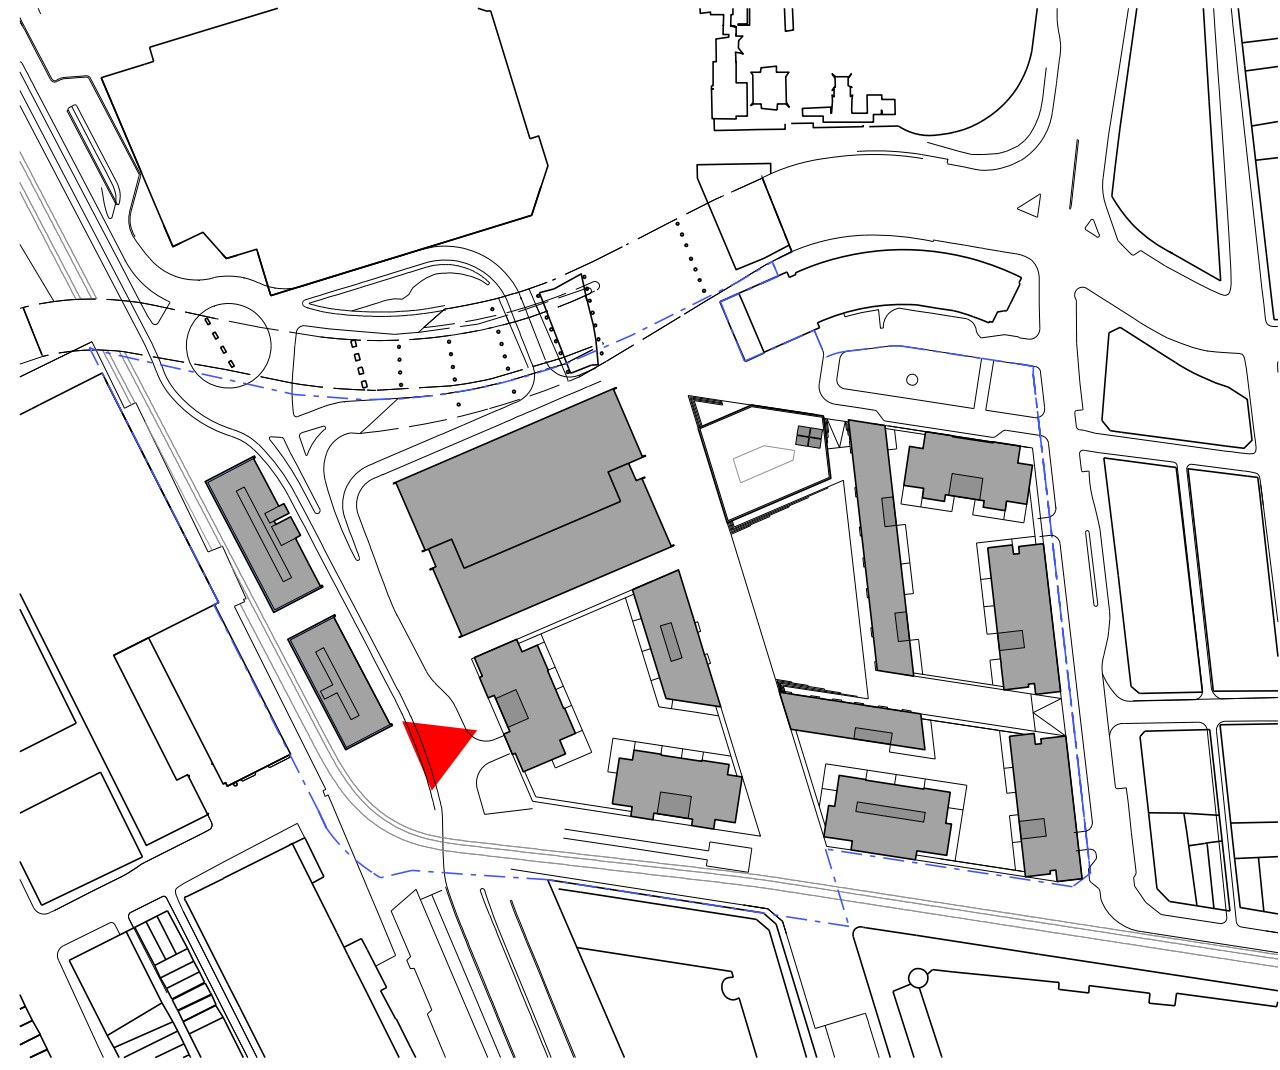

Appendix B

Detailed Site Survey Plans

**Site Specific Remedial Action Plan
Haymarket, Sydney NSW**

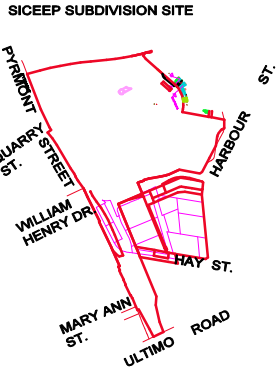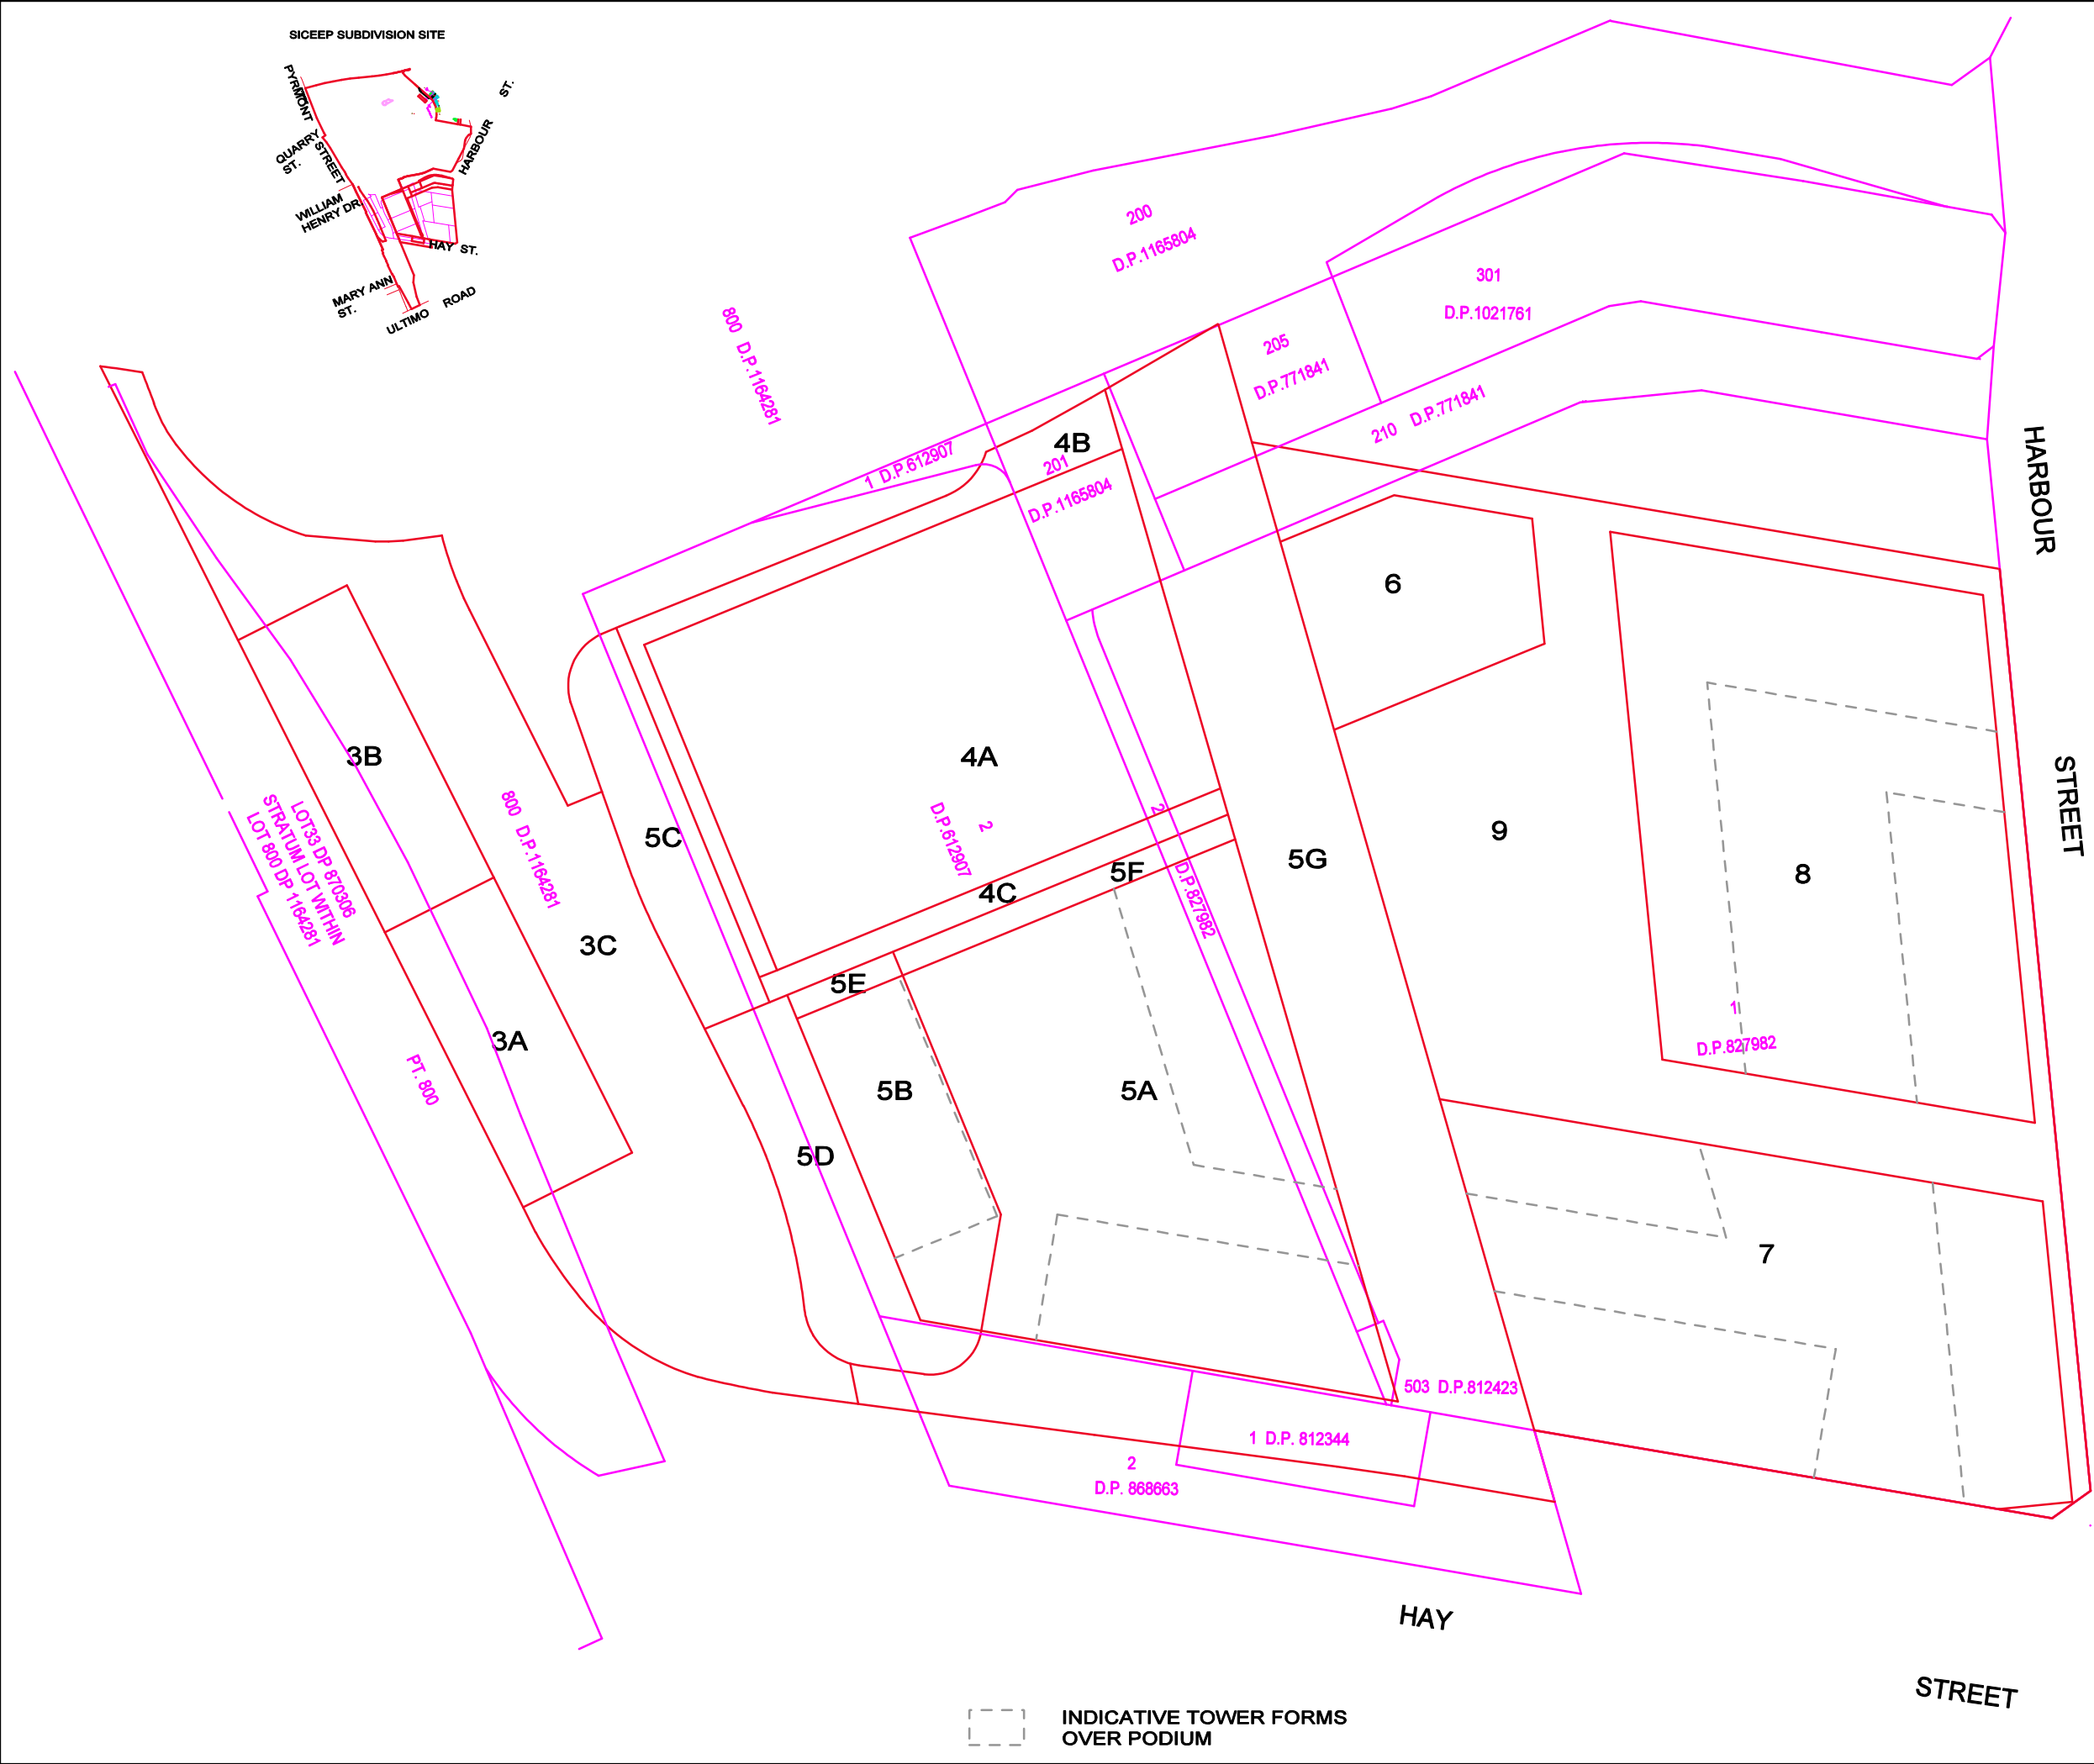

NOTES:

LIMITED BOUNDARY SURVEY MADE. IF ANY CONSTRUCTION IS INTENDED IN THE PROXIMITY OF THE BOUNDARIES IT IS RECOMMENDED THAT A FURTHER SURVEY BE REQUESTED FOR THE MARKING OF THE RELEVANT BOUNDARIES.

ORIGIN OF CO-ORDINATES:
SSM 168145
E 333 679.368
N 6249942.260

ORIGIN OF AZIMUTH:
SSM 54327 TO SSM 168146

ORIGIN OF LEVELS:
PM 55082 RL 3.288 AHD

THIS PLAN HAS BEEN CREATED AT A SCALE OF 1:500 AND MAY NOT BE SATISFACTORY FOR OTHER PURPOSES. THE ACCURACY OF ANY ENLARGEMENT OR OTHER REPRODUCTION MAY BE LESS THAN THAT OF THE ORIGINAL.


NO PART OF THIS PLAN MAY BE REPRODUCED, COMMUNICATED, STORED IN A RETRIEVAL SYSTEM OR TRANSMITTED IN ANY FORM WITHOUT THE WRITTEN PERMISSION OF THE COPYRIGHT OWNER EXCEPT AS PERMITTED BY THE COPYRIGHT ACT 1968. ANY PERMITTED DOWNLOADING, ELECTRONIC STORAGE, DISPLAY, PRINT, COPY, REPRODUCTION OR COMMUNICATION OF THIS SURVEY SHOULD CONTAIN NO ALTERATION OR ADDITION TO THE ORIGINAL SURVEY.

COPYRIGHT © RYGATE & COMPANY PTY. LIMITED 2013.

BOUNDARY LOCATION ADOPTED FROM
CAD FILE PROVIDED BY LEND LEASE 23/7/13
DCM - 7428a-COMBINED SITE BOUNDARY

FINAL BOUNDARIES, DIMENSIONS AND CO-ORDINATES MAY VARY SUBJECT TO APPROVAL AND REGISTRATION PROVIDED AT TITLES OFFICE.

A	12/12/2013	TOWER FORMS ADDED
REV.	DATE	AMENDMENTS




Rygate & Company Pty Limited
P.W. Rygate & West
ABN 61 001 204 897

Suite 904 Level 9, 88 York St
Sydney NSW 2000
+61 2 9282 8800
+61 2 9282 8843
surveyors@rygate.com.au
rygate.com.au

SURVEYING SINCE 1893

SUBDIVISION | STRATA PLANS | STRATUM SUBDIVISION | LEASE PLANS | TOPOGRAPHIC SURVEYS | GPS SURVEYS | 3D MODELLING | RACECOURSE DESIGN | PROJECT MANAGEMENT | SUN SHADOW DIAGRAMS

SURVEYOR	DRAWN	CHECKED	APPROVED
-	-	-	-



REDUCTION RATIO 1:500 @ A1

DATUM :
CONTOUR INTERVAL :
ORIGIN OF LEVELS :

THIS TITLE BLOCK AND NOTES FORM AN INTEGRAL PART OF THE PLAN AND MUST BE REPRODUCED IN ANY USE, DUPLICATION OR AMENDMENT.

CLIENT

LEND LEASE (HAYMARKET) PTY LTD

LOCALITY

DARLING HARBOUR

L.G.A.

SYDNEY

SHOWING PROPOSED LOT DIMENSIONS,
PROPOSED SICEP HAYMARKET BOUNDARY
AND EXISTING TITLE LOCATIONS
HAYMARKET REMEDIATION

CAD REFERENCE 76098_DCM7428A-haymarket boundary_121213.dgn

REFERENCE No.	PLAN No.	DATE	SHEET No.
76098	76098_2	12/12/2013	2

OF 4 SHEETS

